








R:\Users\krowal\OneDrive - WSP\0365\Desktop\Tara Butress\Tara Butress\Drawings\PDFs\New Rev C\1 File Name: 35 - Planning_KLL_Typical Cell section.dwg | Last Edited By: ledpc560 Date: 2025-09-17 Time 10:55:43 PM | Printed By: ledpc560 Date: 2025-09-17 Time 10:55:19 PM | File Name: 35 - Planning_KLL_Typical Cell section.dwg | Last Edited By: ledpc560 Date: 2025-09-17 Time 10:55:43 PM

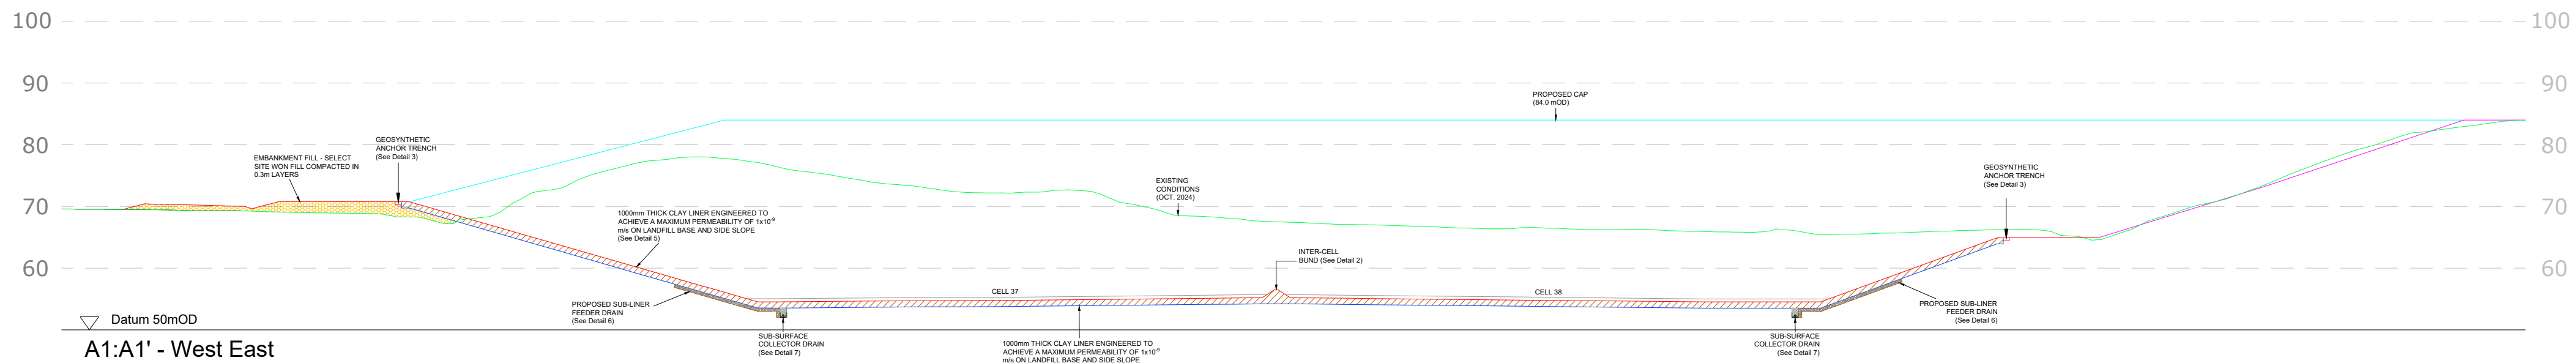

CROSS SECTION A1:A1' (Scale: 1/750 A1)



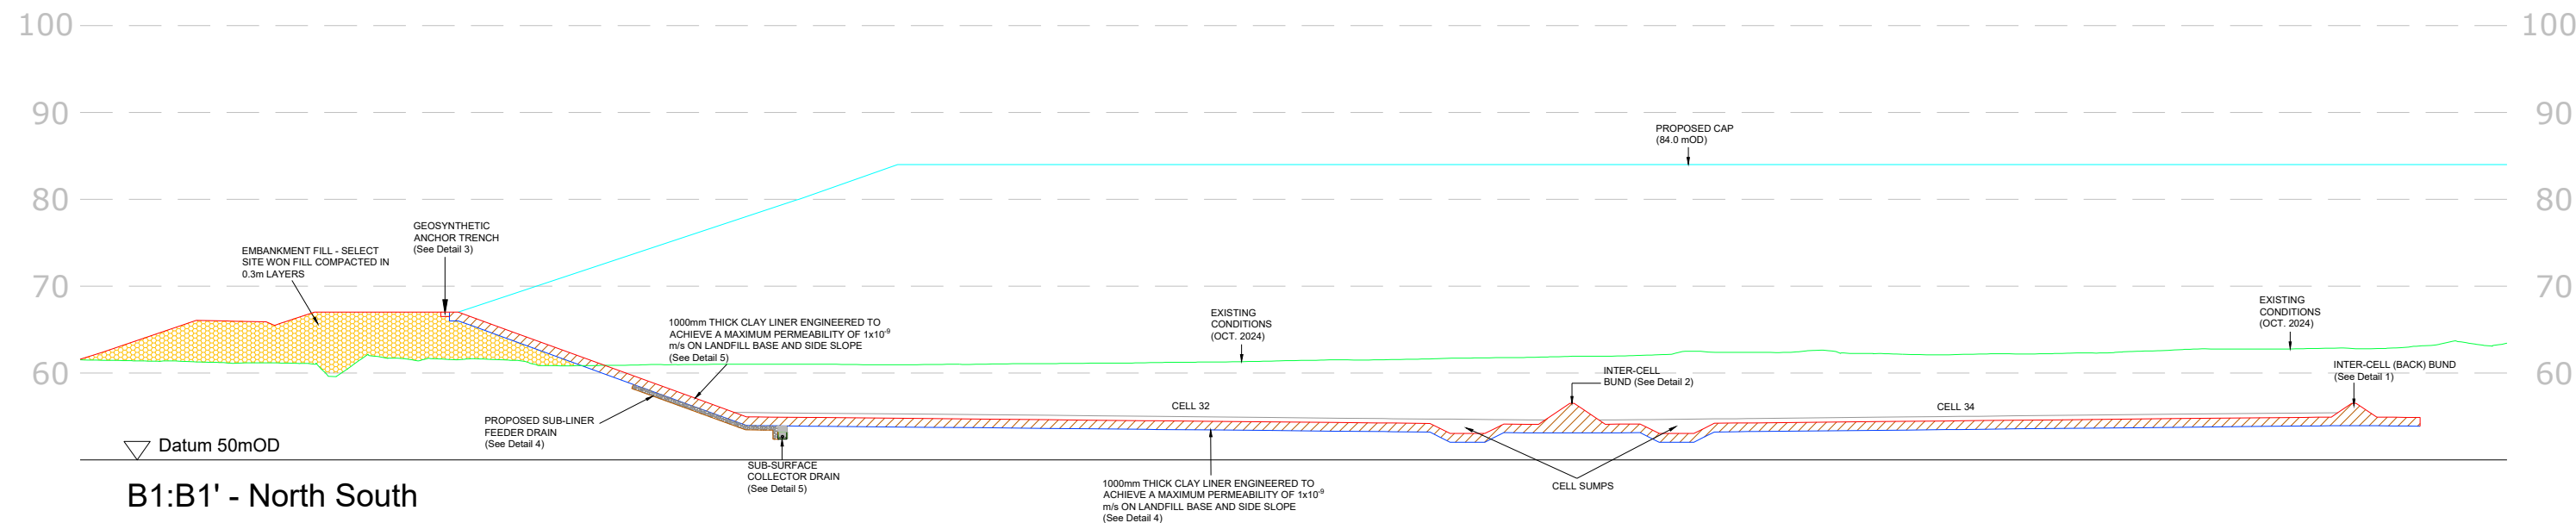


CROSS SECTION B1:B1' (Scale: 1/750 A1)

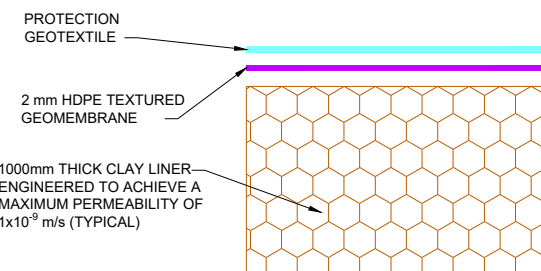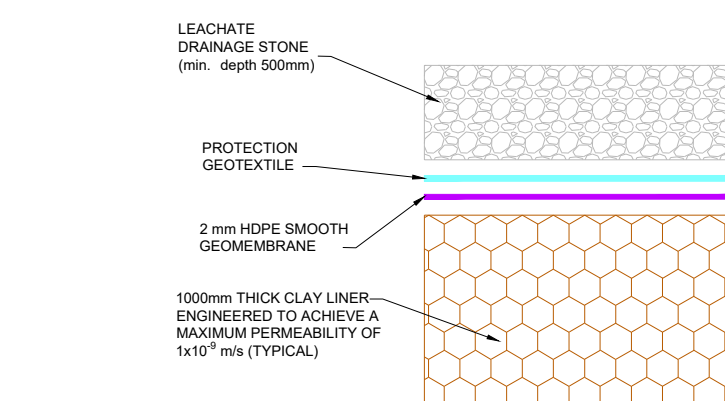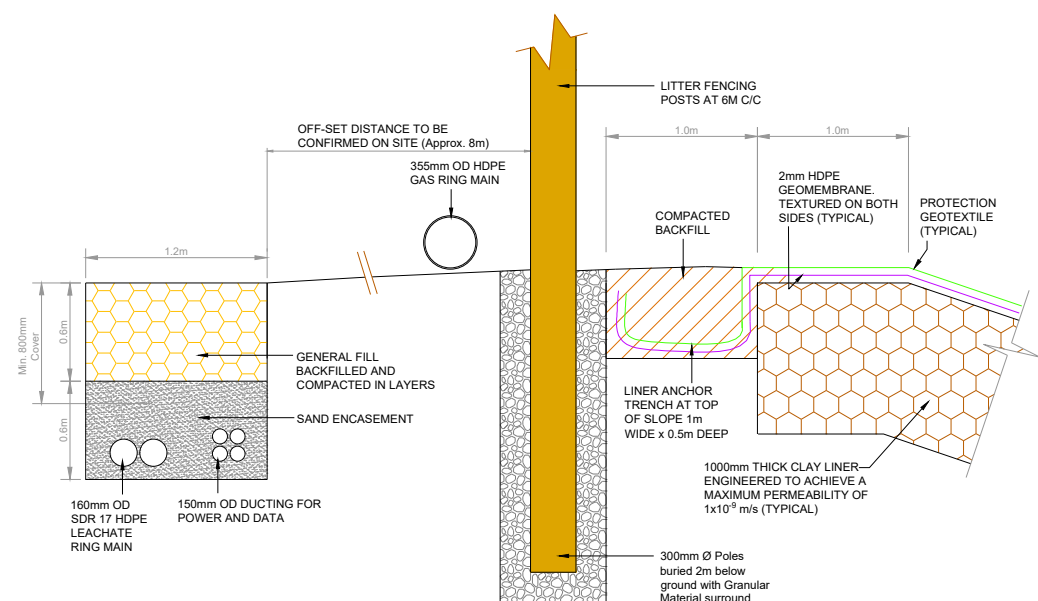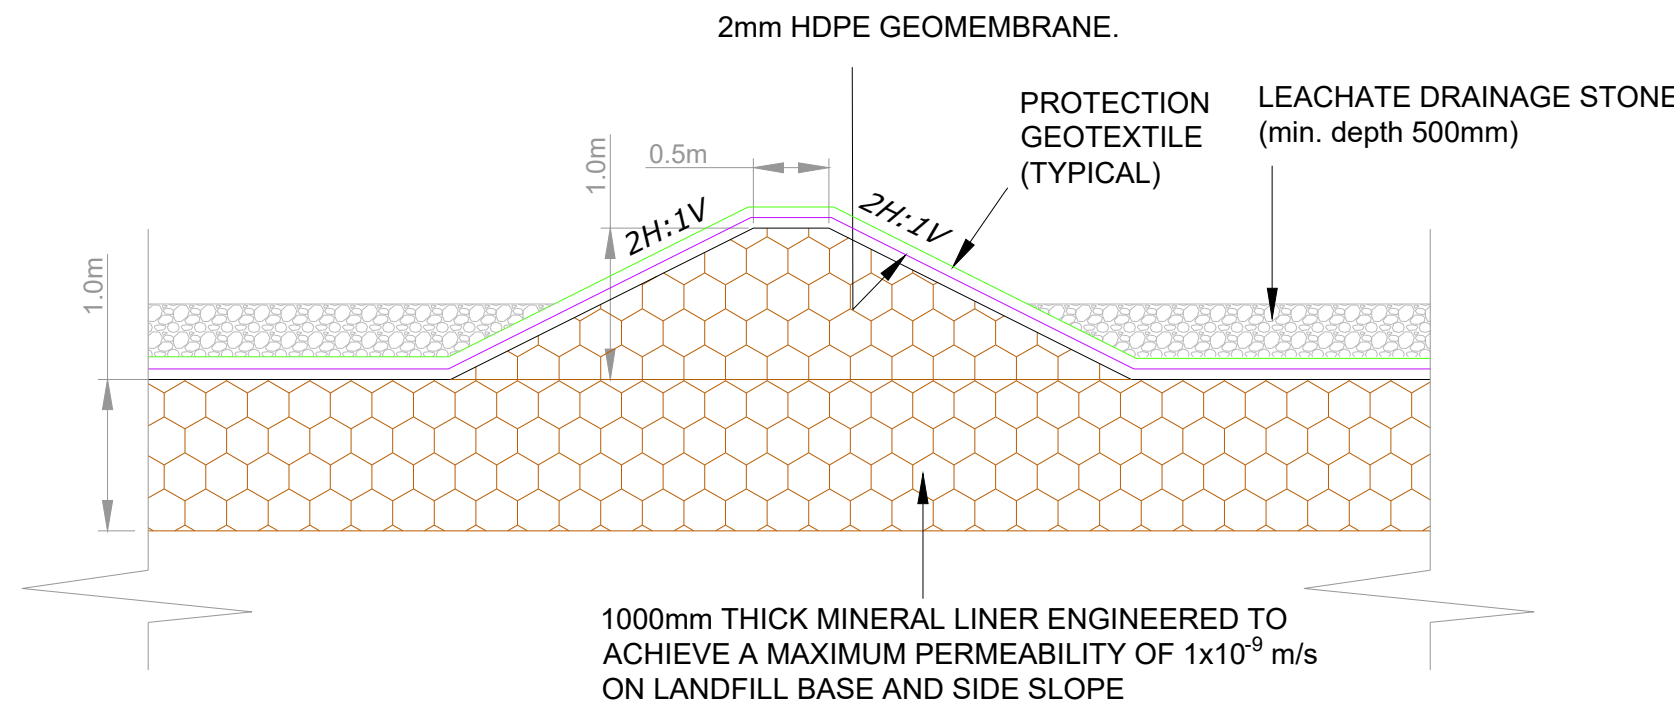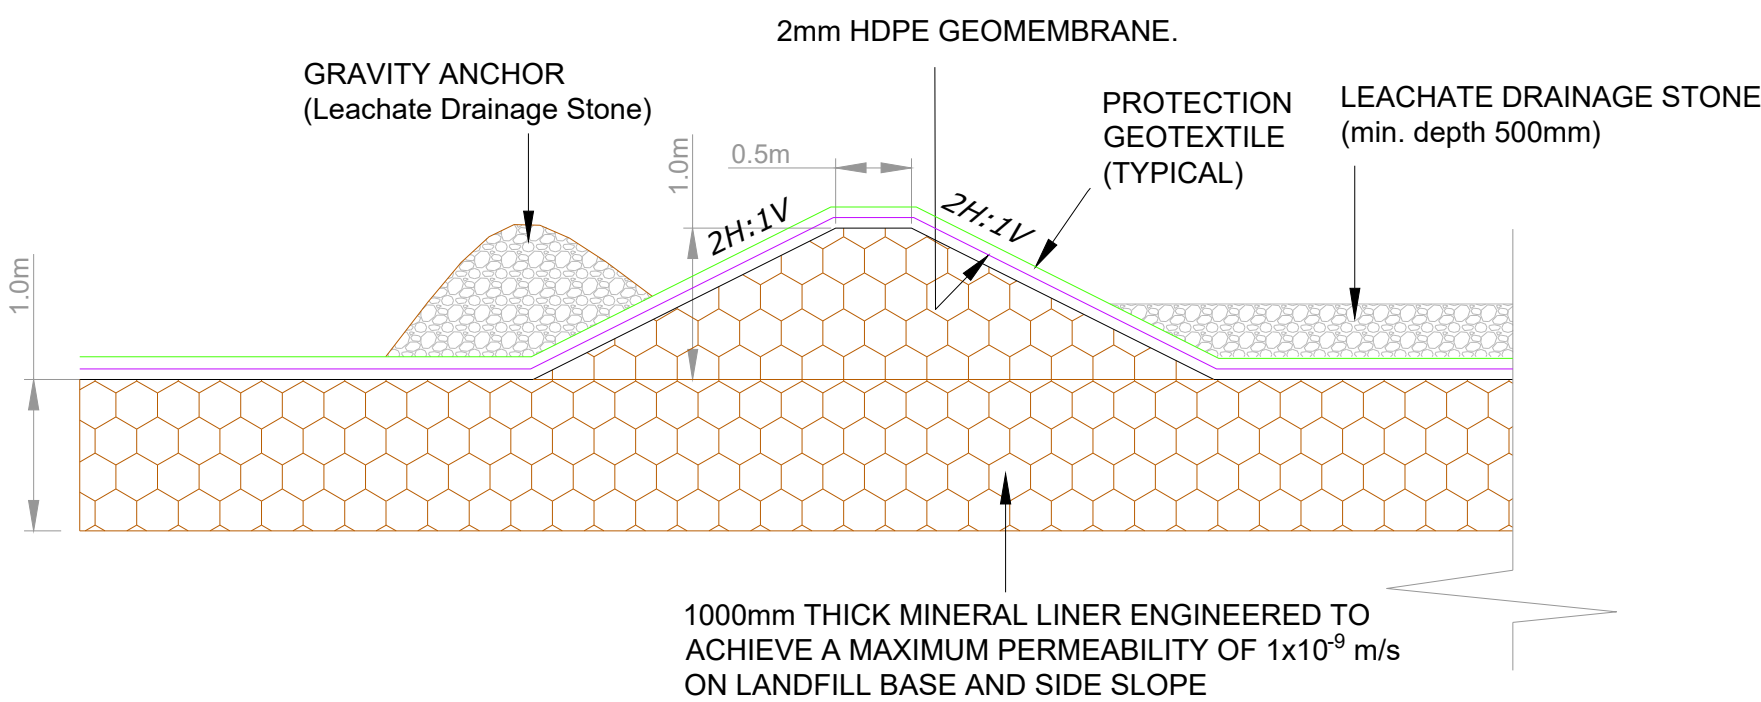


- NOTE(S)
- DO NOT SCALE FROM THIS DRAWING
 - ALL LEVELS SHOWN ARE IN METERS (m) UNLESS STATED OTHERWISE
 - ALL DIMENSIONS SHOWN ARE IN METERS (m) UNLESS STATED OTHERWISE
 - ALL LEVELS AND COORDINATES SHOWN ARE TO IRISH NATIONAL GRID

- LEGEND
- ORIGINAL GROUND LEVEL OCTOBER 2024
 - PROPOSED DESIGN TOP OF CLAY
 - PROPOSED WASTE CELLS CAP
 - PROPOSED WASTE CELLS FORMATION
 - PROPOSED WASTE CELLS TOP OF LEACHATE STONE

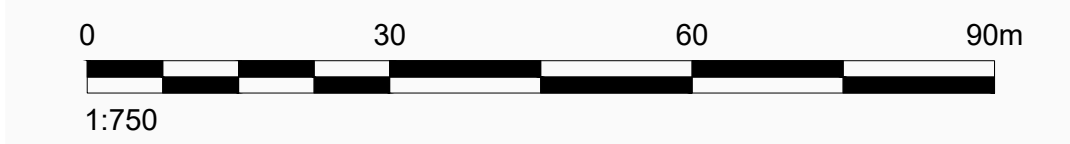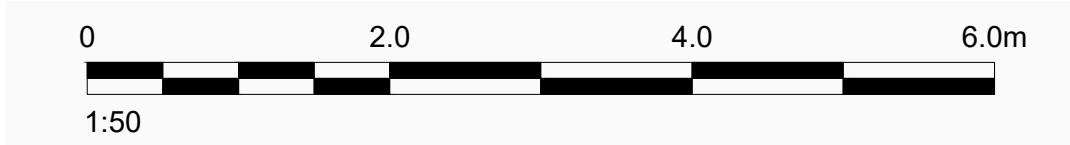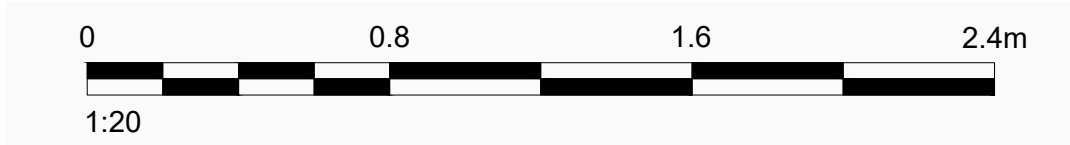

KEY PLAN

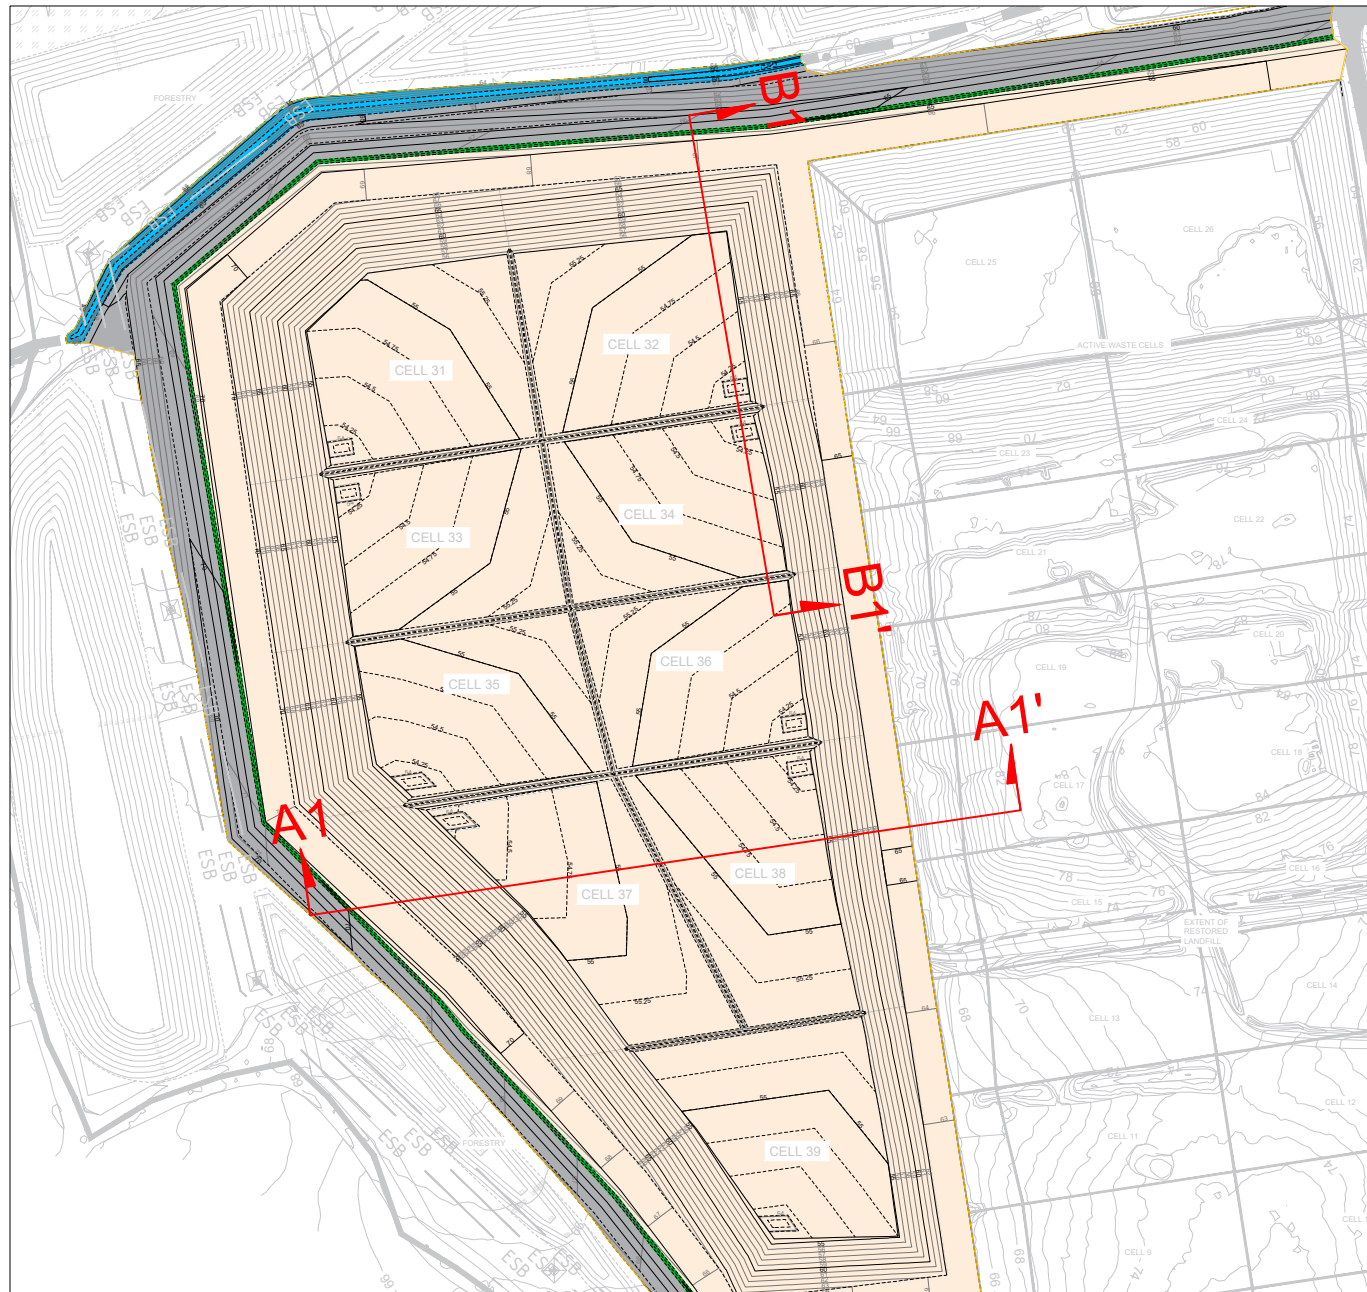

REV.	YYYY-MM-DD	DESCRIPTION
A	2025-07-09	FOR PLANNING

DC	POB	AL	AL
DESIGNED	PREPARED	REVIEWED	APPROVED

CLIENT

KNOCKHARLEY LANDFILL LTD.

CONSULTANT



TOWN CENTRE HOUSE
DUBLIN ROAD
NAAS
REPUBLIC OF IRELAND
[+353] 45 810200
www.wsp.com

PROJECT

PROPOSED LANDFILL DEVELOPMENT

TITLE

PROPOSED TYPICAL CELL SECTIONs & DETAILS

PROJECT NO.	SCALE	REV.	of	DRAWING
IE0037027.9697	Various @ A1	A		035

IF THIS MEASUREMENT DOES NOT MATCH WHAT IS SHOWN, THE SHEET SIZE HAS BEEN MODIFIED FROM ISO A1