



R:\Users\crowl\OneDrive - WSP\OneDrive\Documents\Tara Butress\Tara Butress\Drawings\PDF\New Rev C\1 - Planning\_KLL\_Capping & Gas Details.dwg | Last Edited By: jcdp569 Date: 2025-09-17 Time: 11:01:41 PM | Printed By: jcdp569 Date: 2025-09-18 Time: 2:16:28 PM


Typical Gas Well Detail

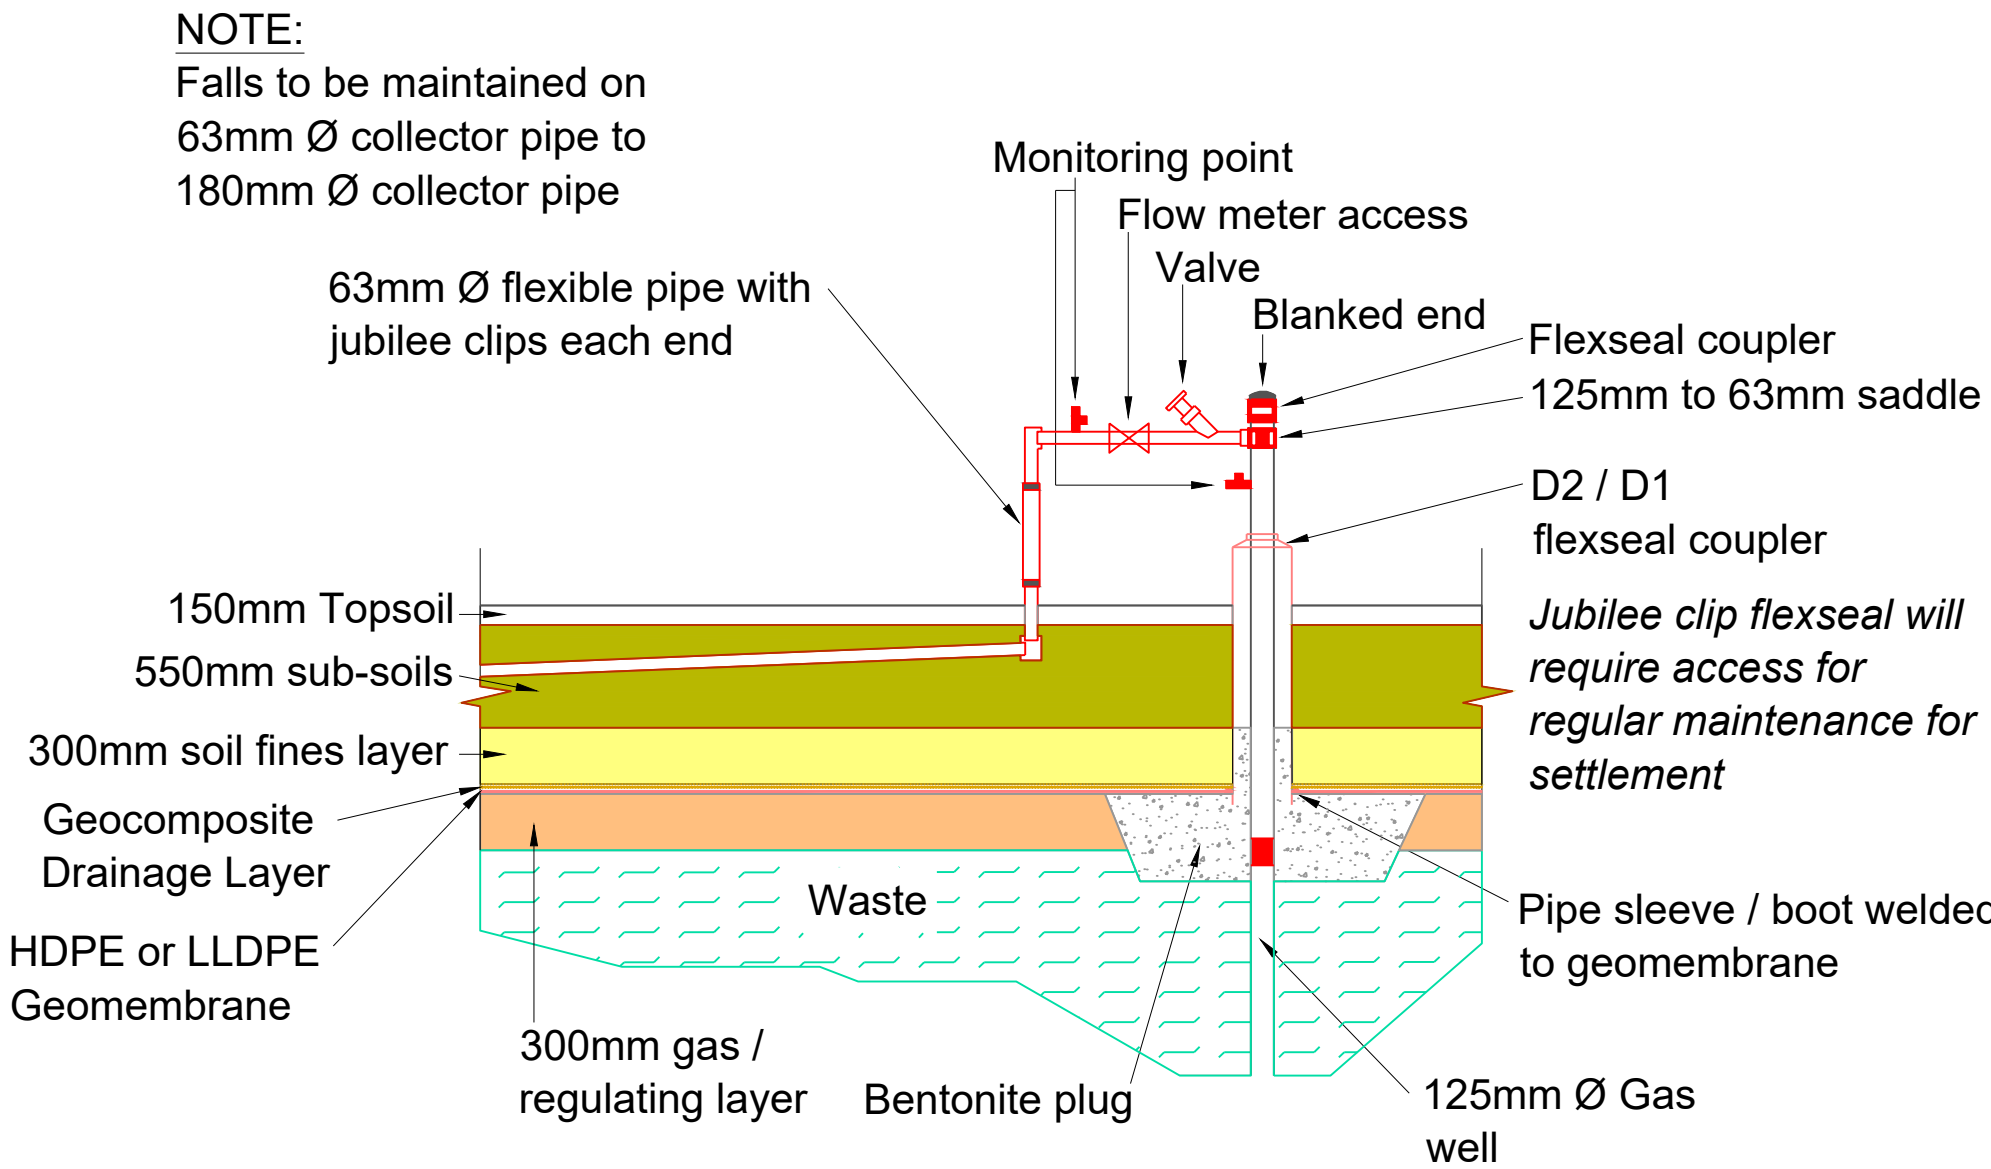


Typical Anchor Trench Detail

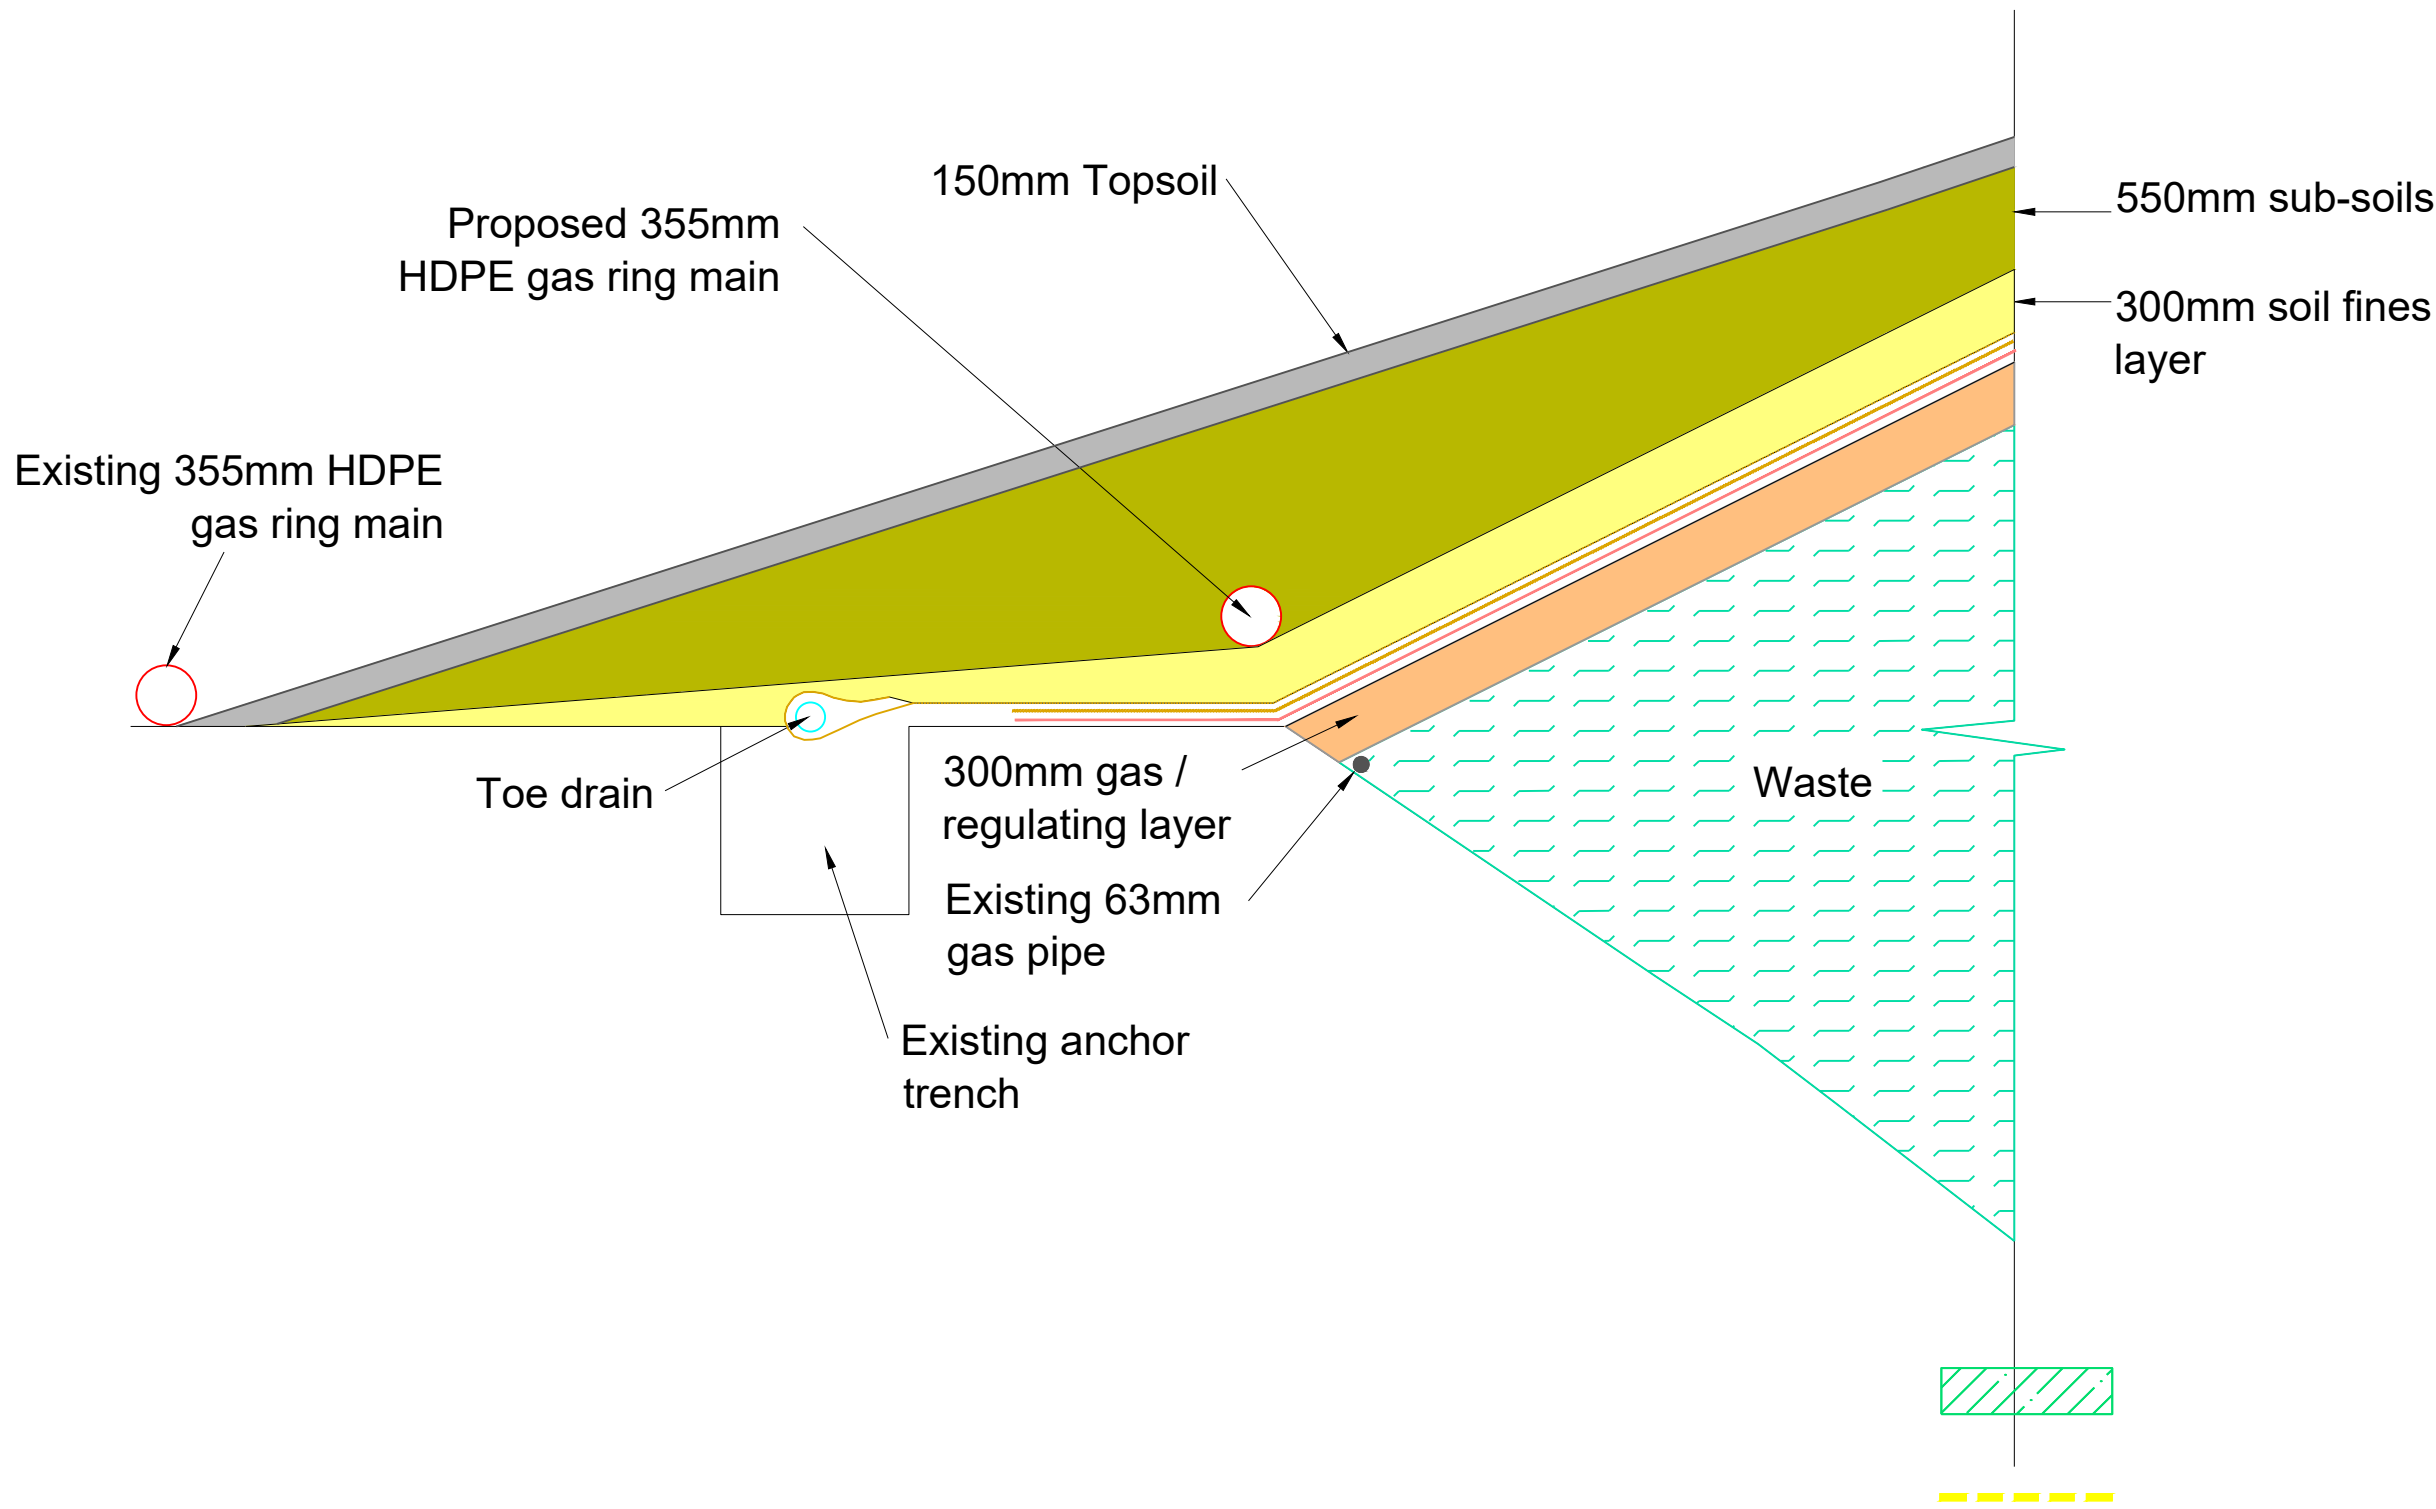

Typical Exposed  
Longitudinal Edge Detail

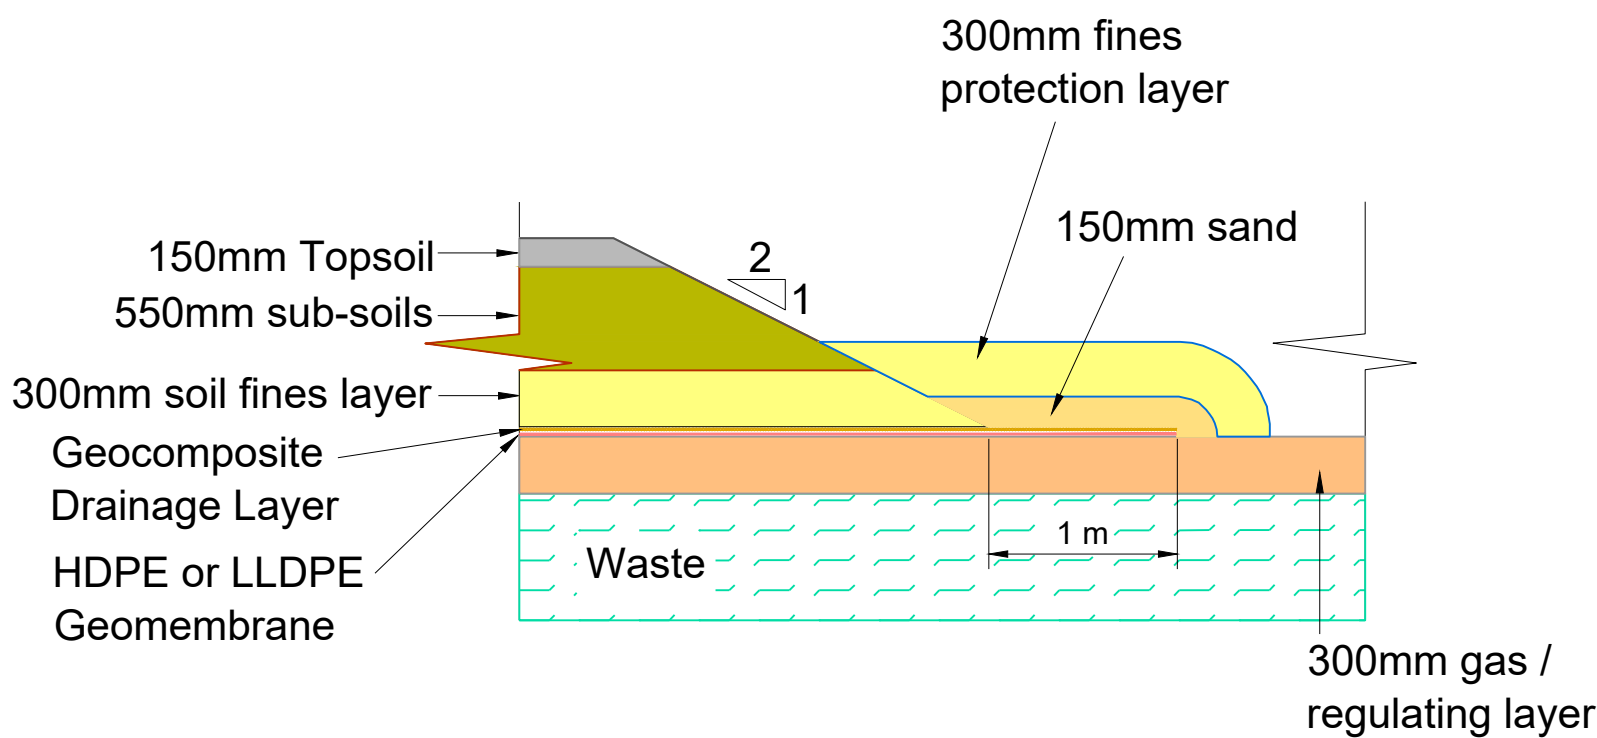

Typical Leachate Recirculation  
Detail

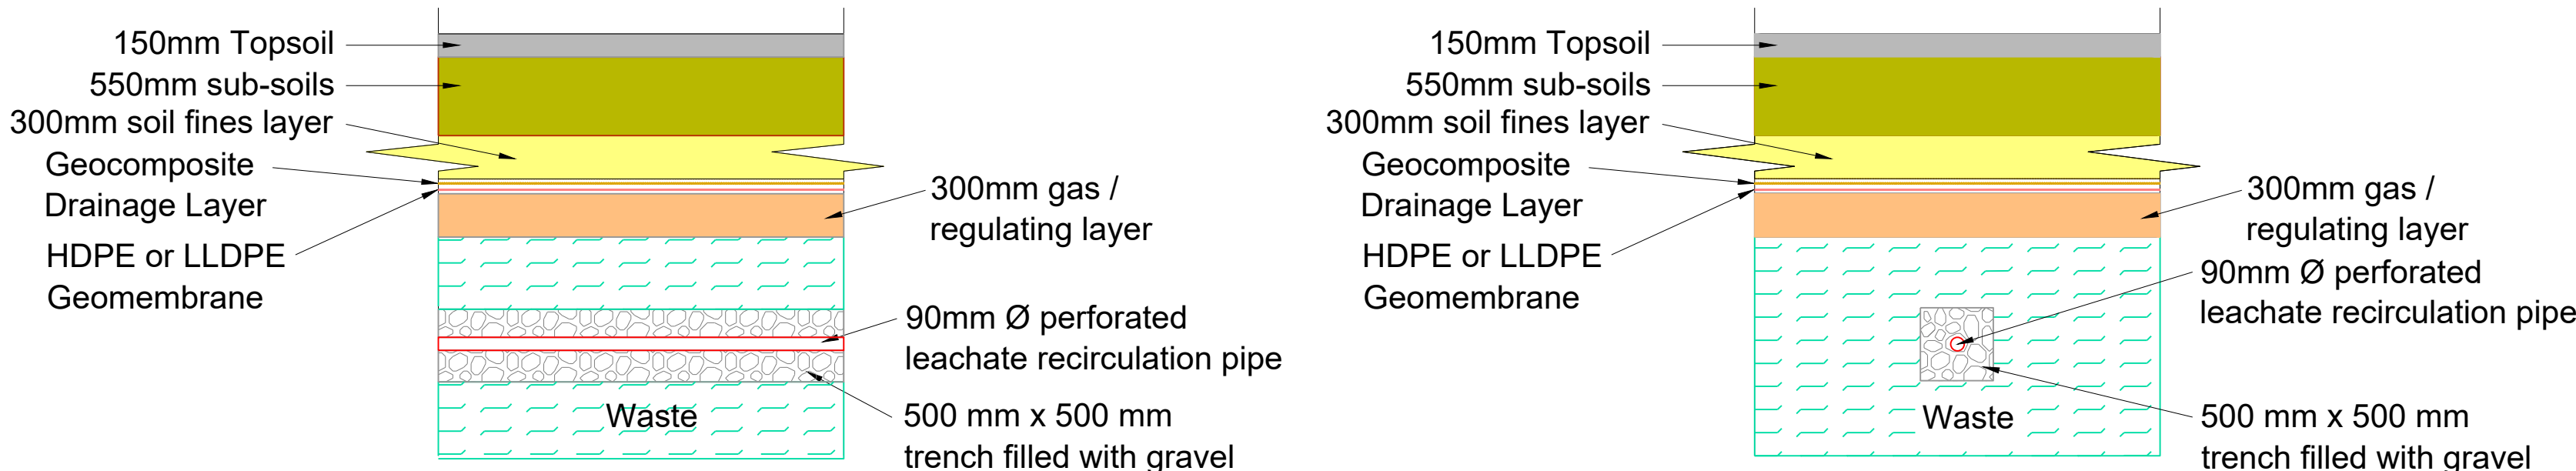

NOTE(S)

- DO NOT SCALE FROM THIS DRAWING
- ALL LEVELS SHOWN ARE IN METERS (m) TO MALINHEAD UNLESS STATED OTHERWISE
- ALL DIMENSIONS SHOWN ARE IN METERS (m) UNLESS STATED OTHERWISE
- ALL LEVELS AND COORDINATES SHOWN ARE TO IRISH NATIONAL GRID

LEGEND

CLIENT

KNOCKHARLEY LANDFILL LTD.



CONSULTANT



TOWN CENTRE HOUSE  
DUBLIN ROAD  
NAAS  
REPUBLIC OF IRELAND  
[+353] 45 810200  
www.wsp.com

PROJECT

PROPOSED LANDFILL DEVELOPMENT

TITLE

CAPPING AND LANDFILL GAS INFRASTRUCTURE DETAILS

A 2025-06-18 FOR PLANNING ISSUE

REV. YYYY-MM-DD DESCRIPTION

DC POB AL AL

DESIGNED PREPARED REVIEWED APPROVED

PROJECT NO. IE0037027.9627 SCALE 1/40 @ A1 REV. A of DRAWING 037

IF THIS MEASUREMENT DOES NOT MATCH WHAT IS SHOWN, THE SHEET SIZE HAS BEEN MODIFIED FROM: ISO A1 25 mm