

Legend

- Site Notice Locations
- Planning Application Boundary

OS Sheets: 48,49,50,53,54,58,59

Source:
 © Crown copyright and database rights 2025 Ordnance Survey 10018341
 Contains public sector information licensed under the Open Government Licence v3.0
 © Tailte Éireann, OceanWise, Esri, GEBCO, Garmin, NaturalVue

0	Dec.25	Final for planning	EA	MG	MG	SW
Rev.	Date	Purpose of revision	Drawn	Check'd	Rev'd	Appr'd



Client: Uisce Éireann, Tionscadal Soláthair Uisce Water Supply Project

Project: Water Supply Project Eastern and Midlands Region

Drawing Title: Site Notice Locations - Project Overview

Drawing Status: FINAL


Scale @ A3: Scale: 1:500,000 DO NOT SCALE



Jacobs No. 32105801 Client No. 9318

Filepath: \\gblon0vs01\GISProj\32105801_WSP_DR\Working\EA\SITE NOTICES\site_notices.aprx

Drawing No. 32105801-850-00100

This drawing is not to be used in whole or in part other than for the intended purpose and project as defined on this drawing. Refer to the contract for full terms and conditions.

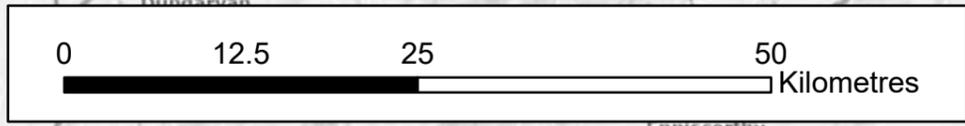

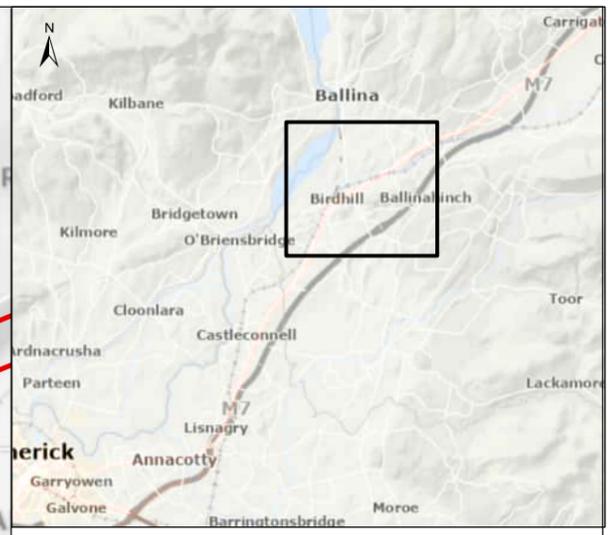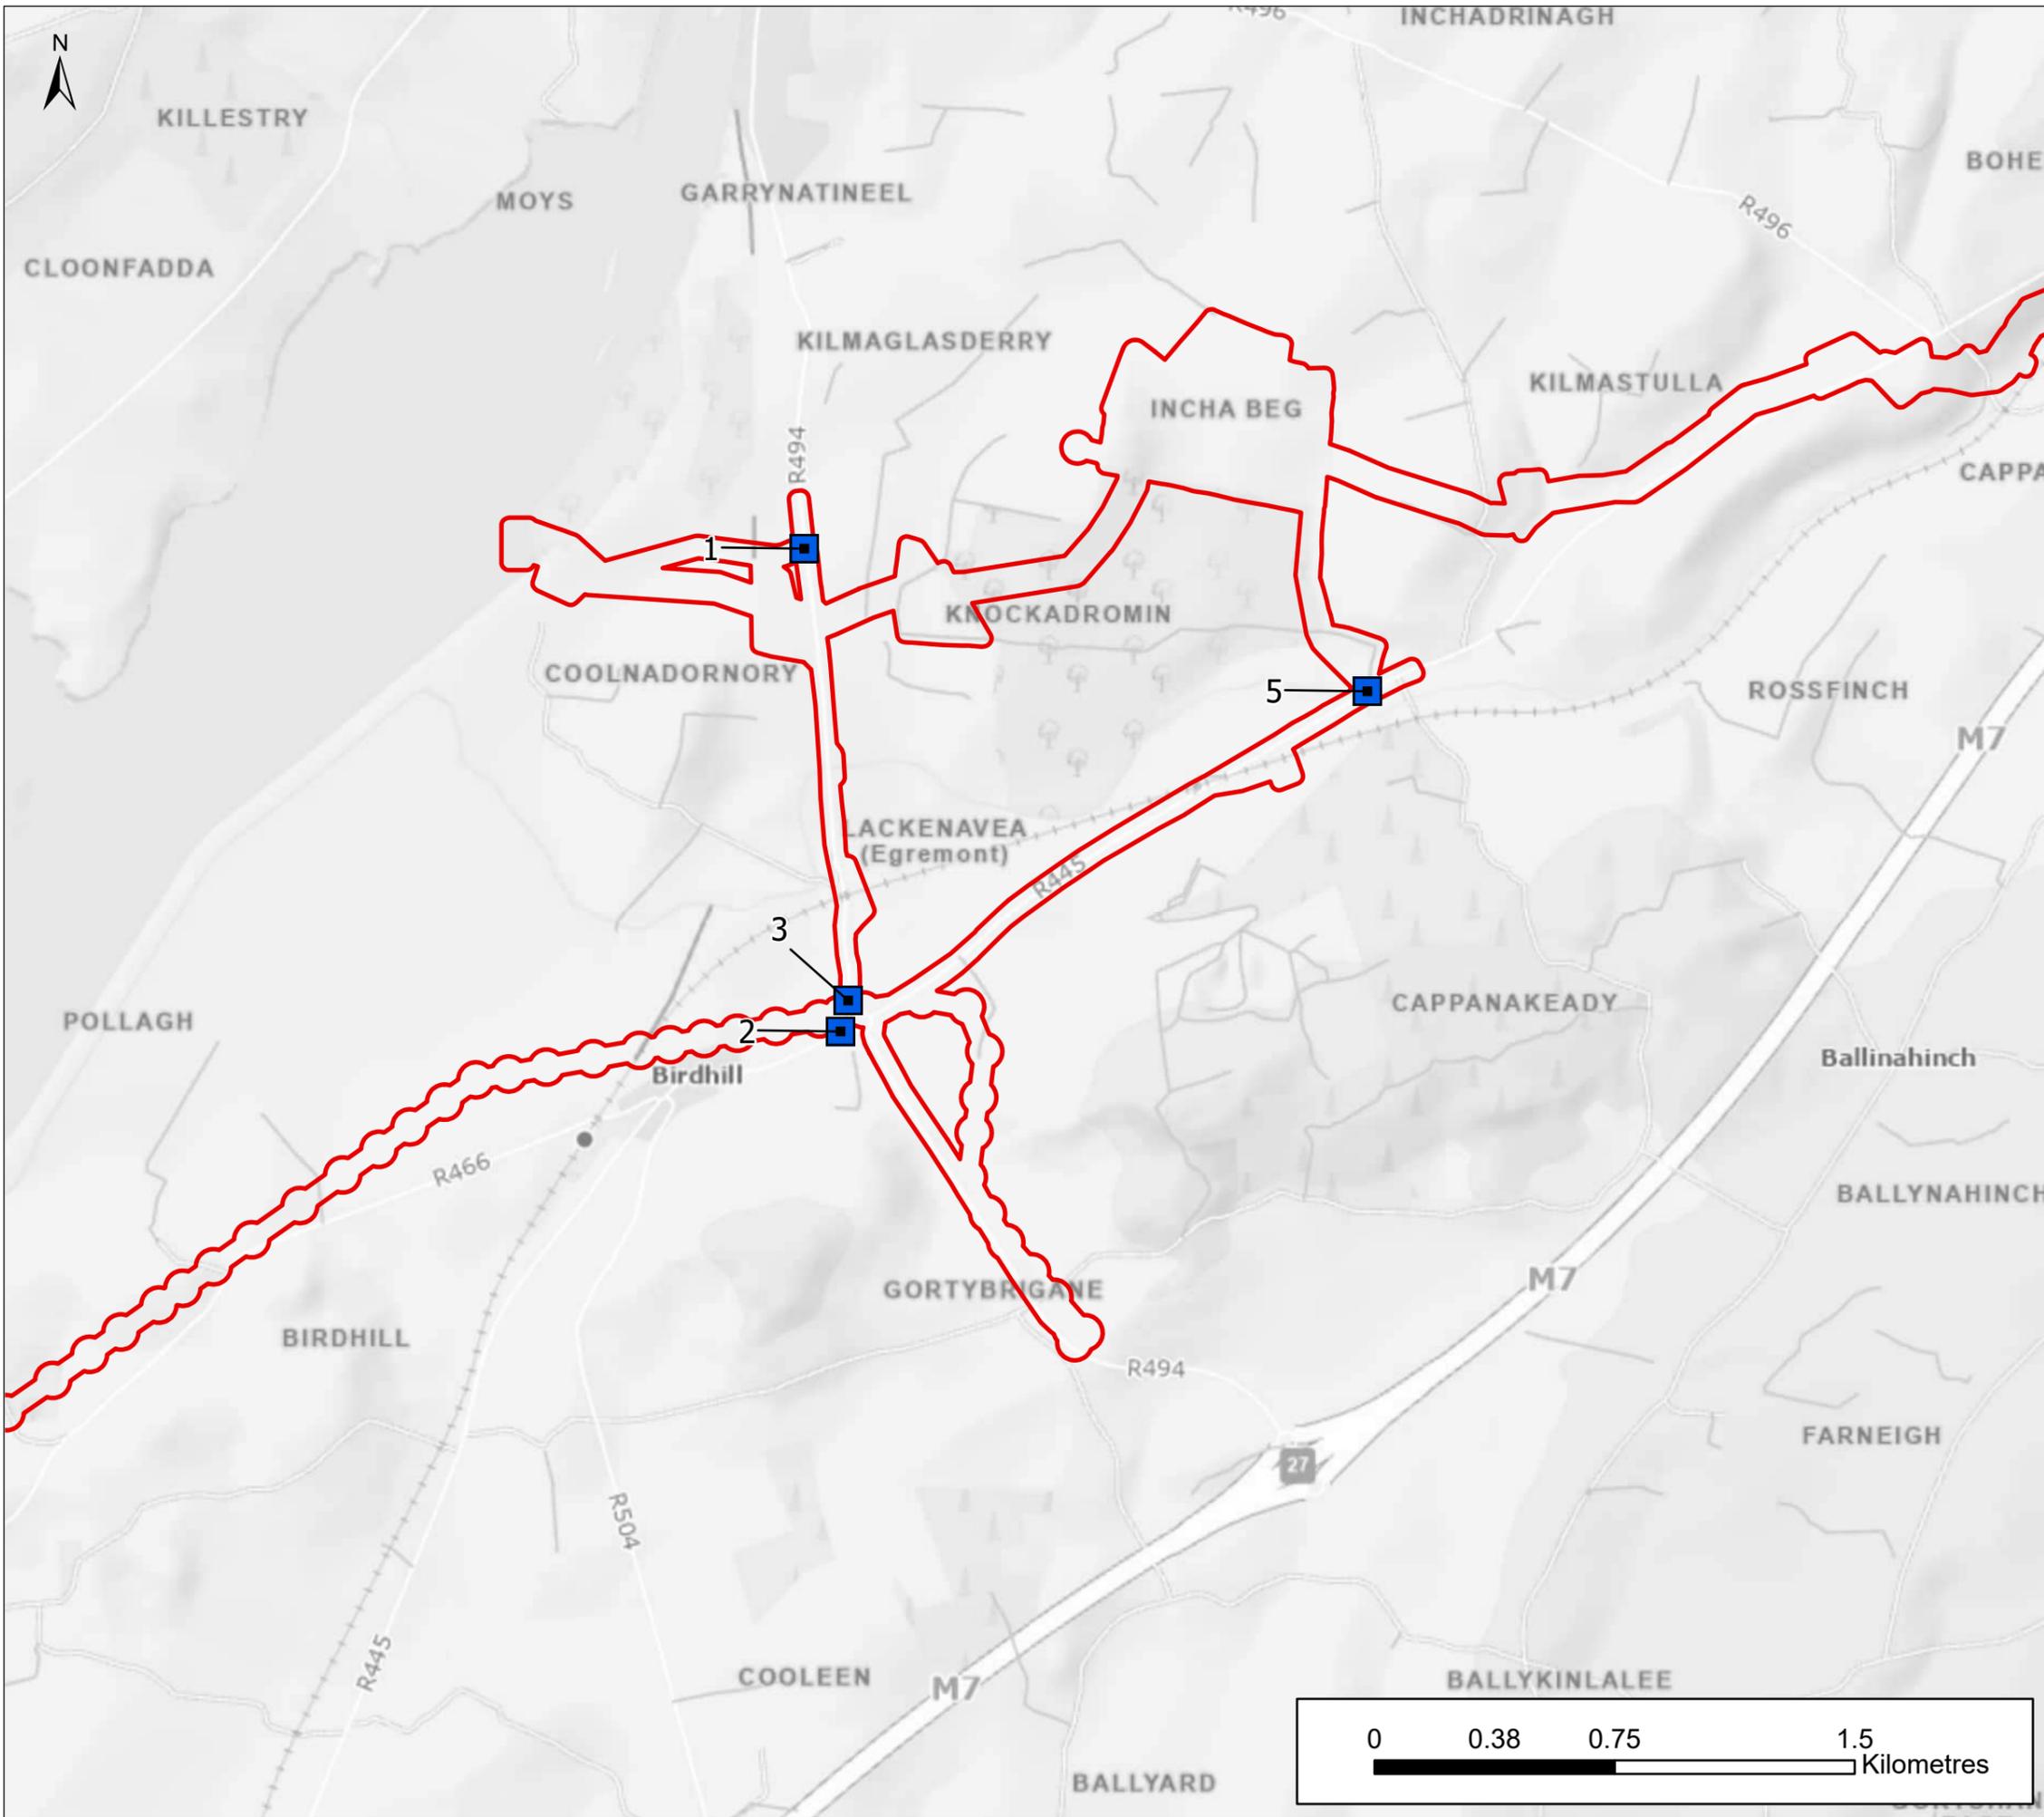

Legend

- Site Notice Locations
- Planning Application Boundary

OS Sheets: 58,59

Source:
 © Crown copyright and database rights 2025 Ordnance Survey 10018341
 Contains public sector information licensed under the Open Government Licence v3.0
 © Tailte Éireann, GSI, OceanWise, Esri, GEBCO, Garmin, NaturalVue

0	Dec.25	Final for planning	EA	MG	MG	SW
Rev.	Date	Purpose of revision	Drawn	Check'd	Rev'd	Appr'd

Jacobs TOBIN

Client

Project
 Water Supply Project Eastern and Midlands Region

Drawing Title
 Site Notice Locations - RWRM

Drawing Status
 FINAL


Scale @ A3
 Scale: 1:20,000 DO NOT SCALE



Jacobs No. 32105801 Client No. 9318

Filepath \\gblon0vs01\GISPro\32105801_WSP_DR\Working\EA\SITE NOTICES\site_notices.aprx

Drawing No. 32105801-850-00101

This drawing is not to be used in whole in or part other than for the intended purpose and project as defined on this drawing. Refer to the contract for full terms and conditions.

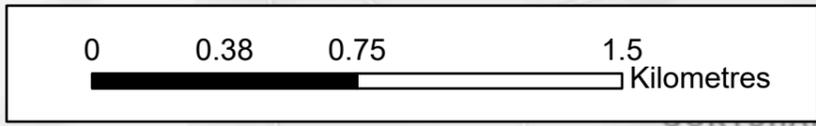

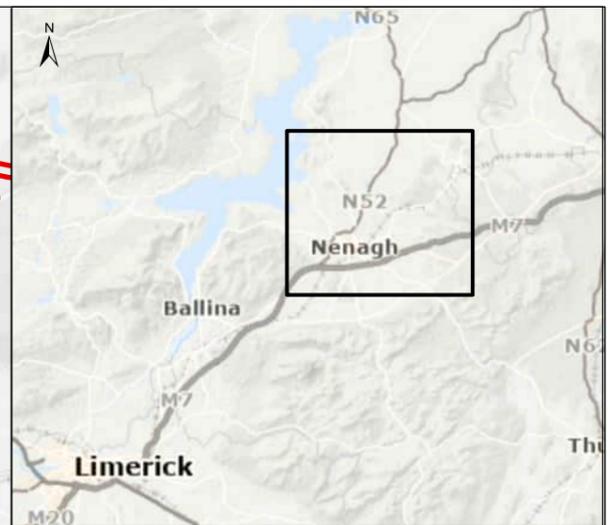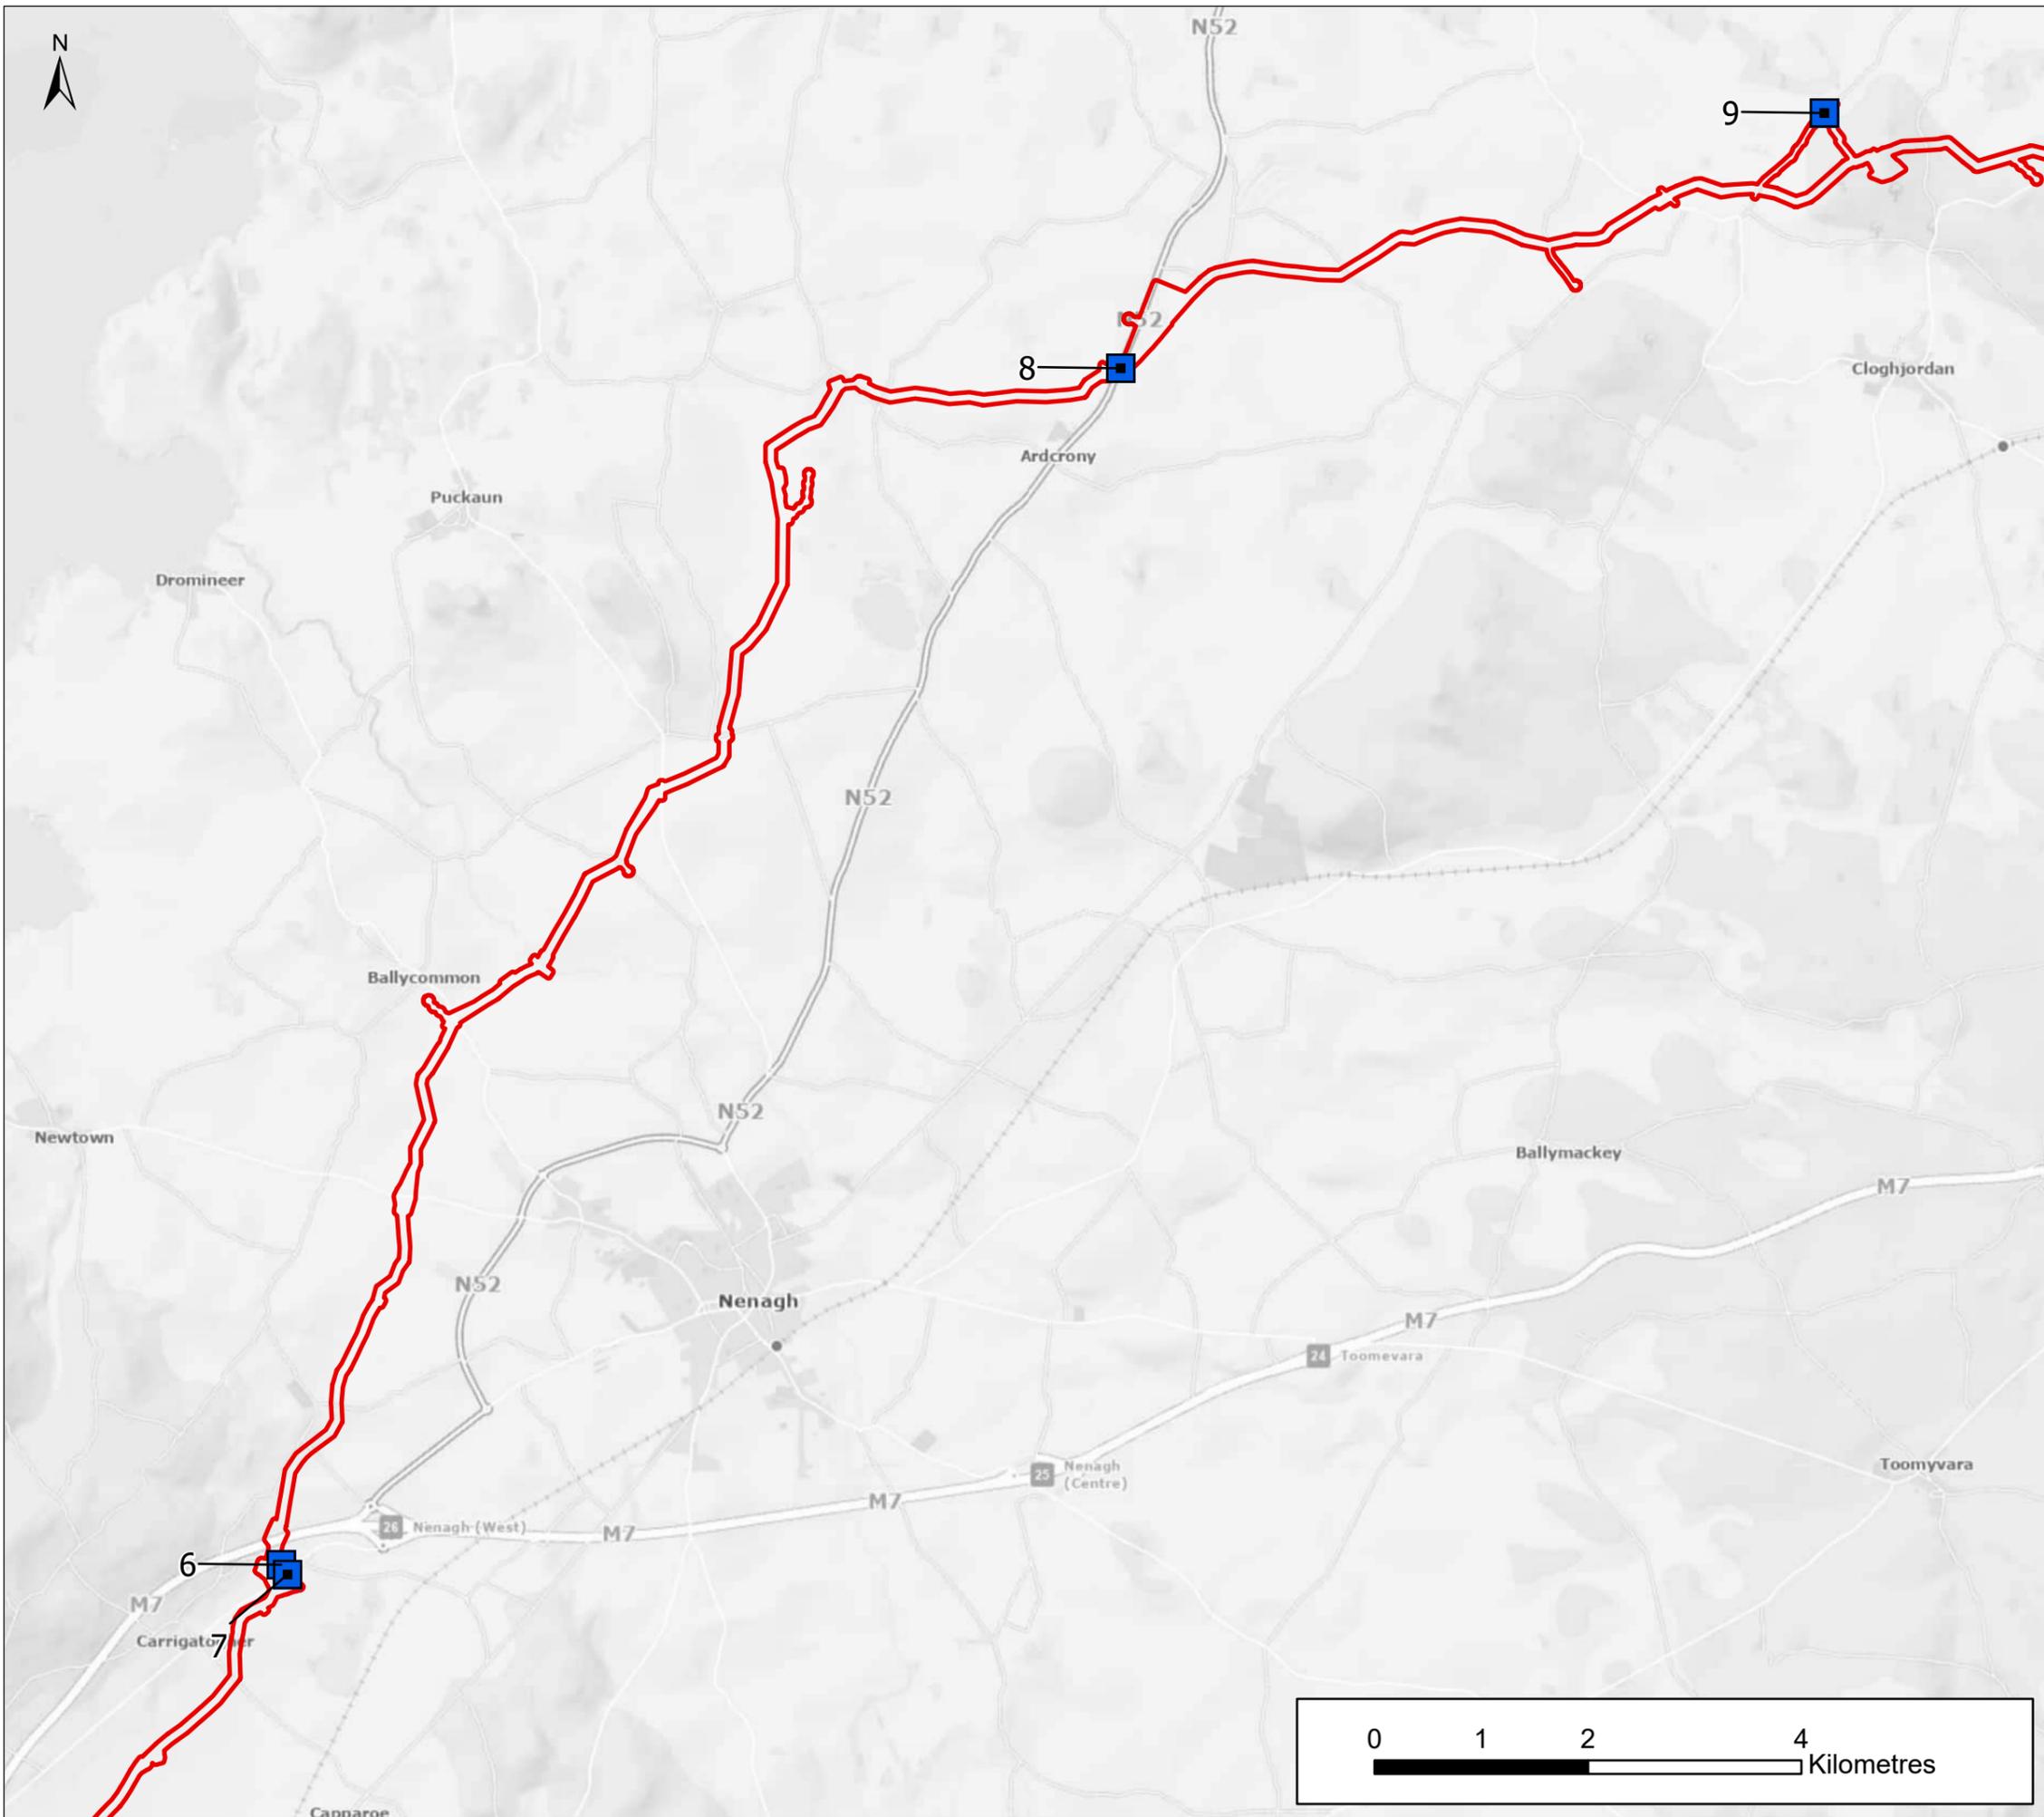

Legend

- Site Notice Locations
- Planning Application Boundary

OS Sheets: 53,59

Source:
 © Crown copyright and database rights 2025 Ordnance Survey 10018341
 Contains public sector information licensed under the Open Government Licence v3.0
 GSI, OceanWise, Esri, Garmin, NaturalVue, © Tailte Éireann

0	Dec.25	Final for planning	EA	MG	MG	SW
Rev.	Date	Purpose of revision	Drawn	Check'd	Rev'd	Appr'd



Client


Project
 Water Supply Project Eastern and Midlands Region



Drawing Title
 Site Notice Locations - TW

Drawing Status
 FINAL

Scale @ A3	Scale: 1:60,000	DO NOT SCALE	
Jacobs No.	32105801	Client No.	9318
Filepath	\\gblon0vs01\GISProj\32105801_WSP_DR\Working\EA\SITE NOTICES\site_notices.aprx		
Drawing No.	32105801-850-00102		

This drawing is not to be used in whole or in part other than for the intended purpose and project as defined on this drawing. Refer to the contract for full terms and conditions.

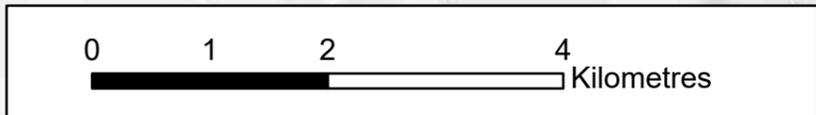

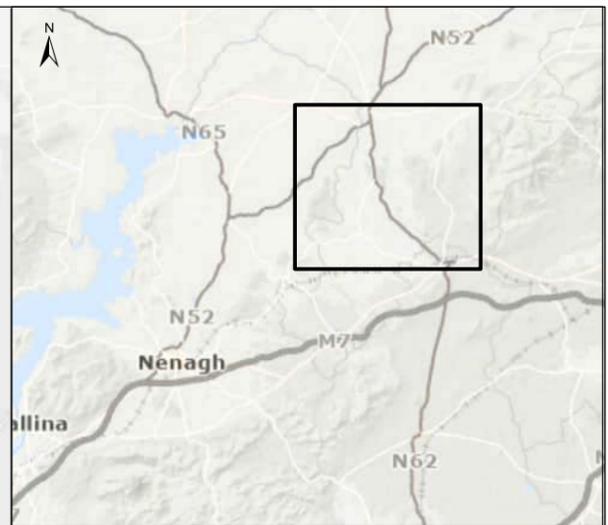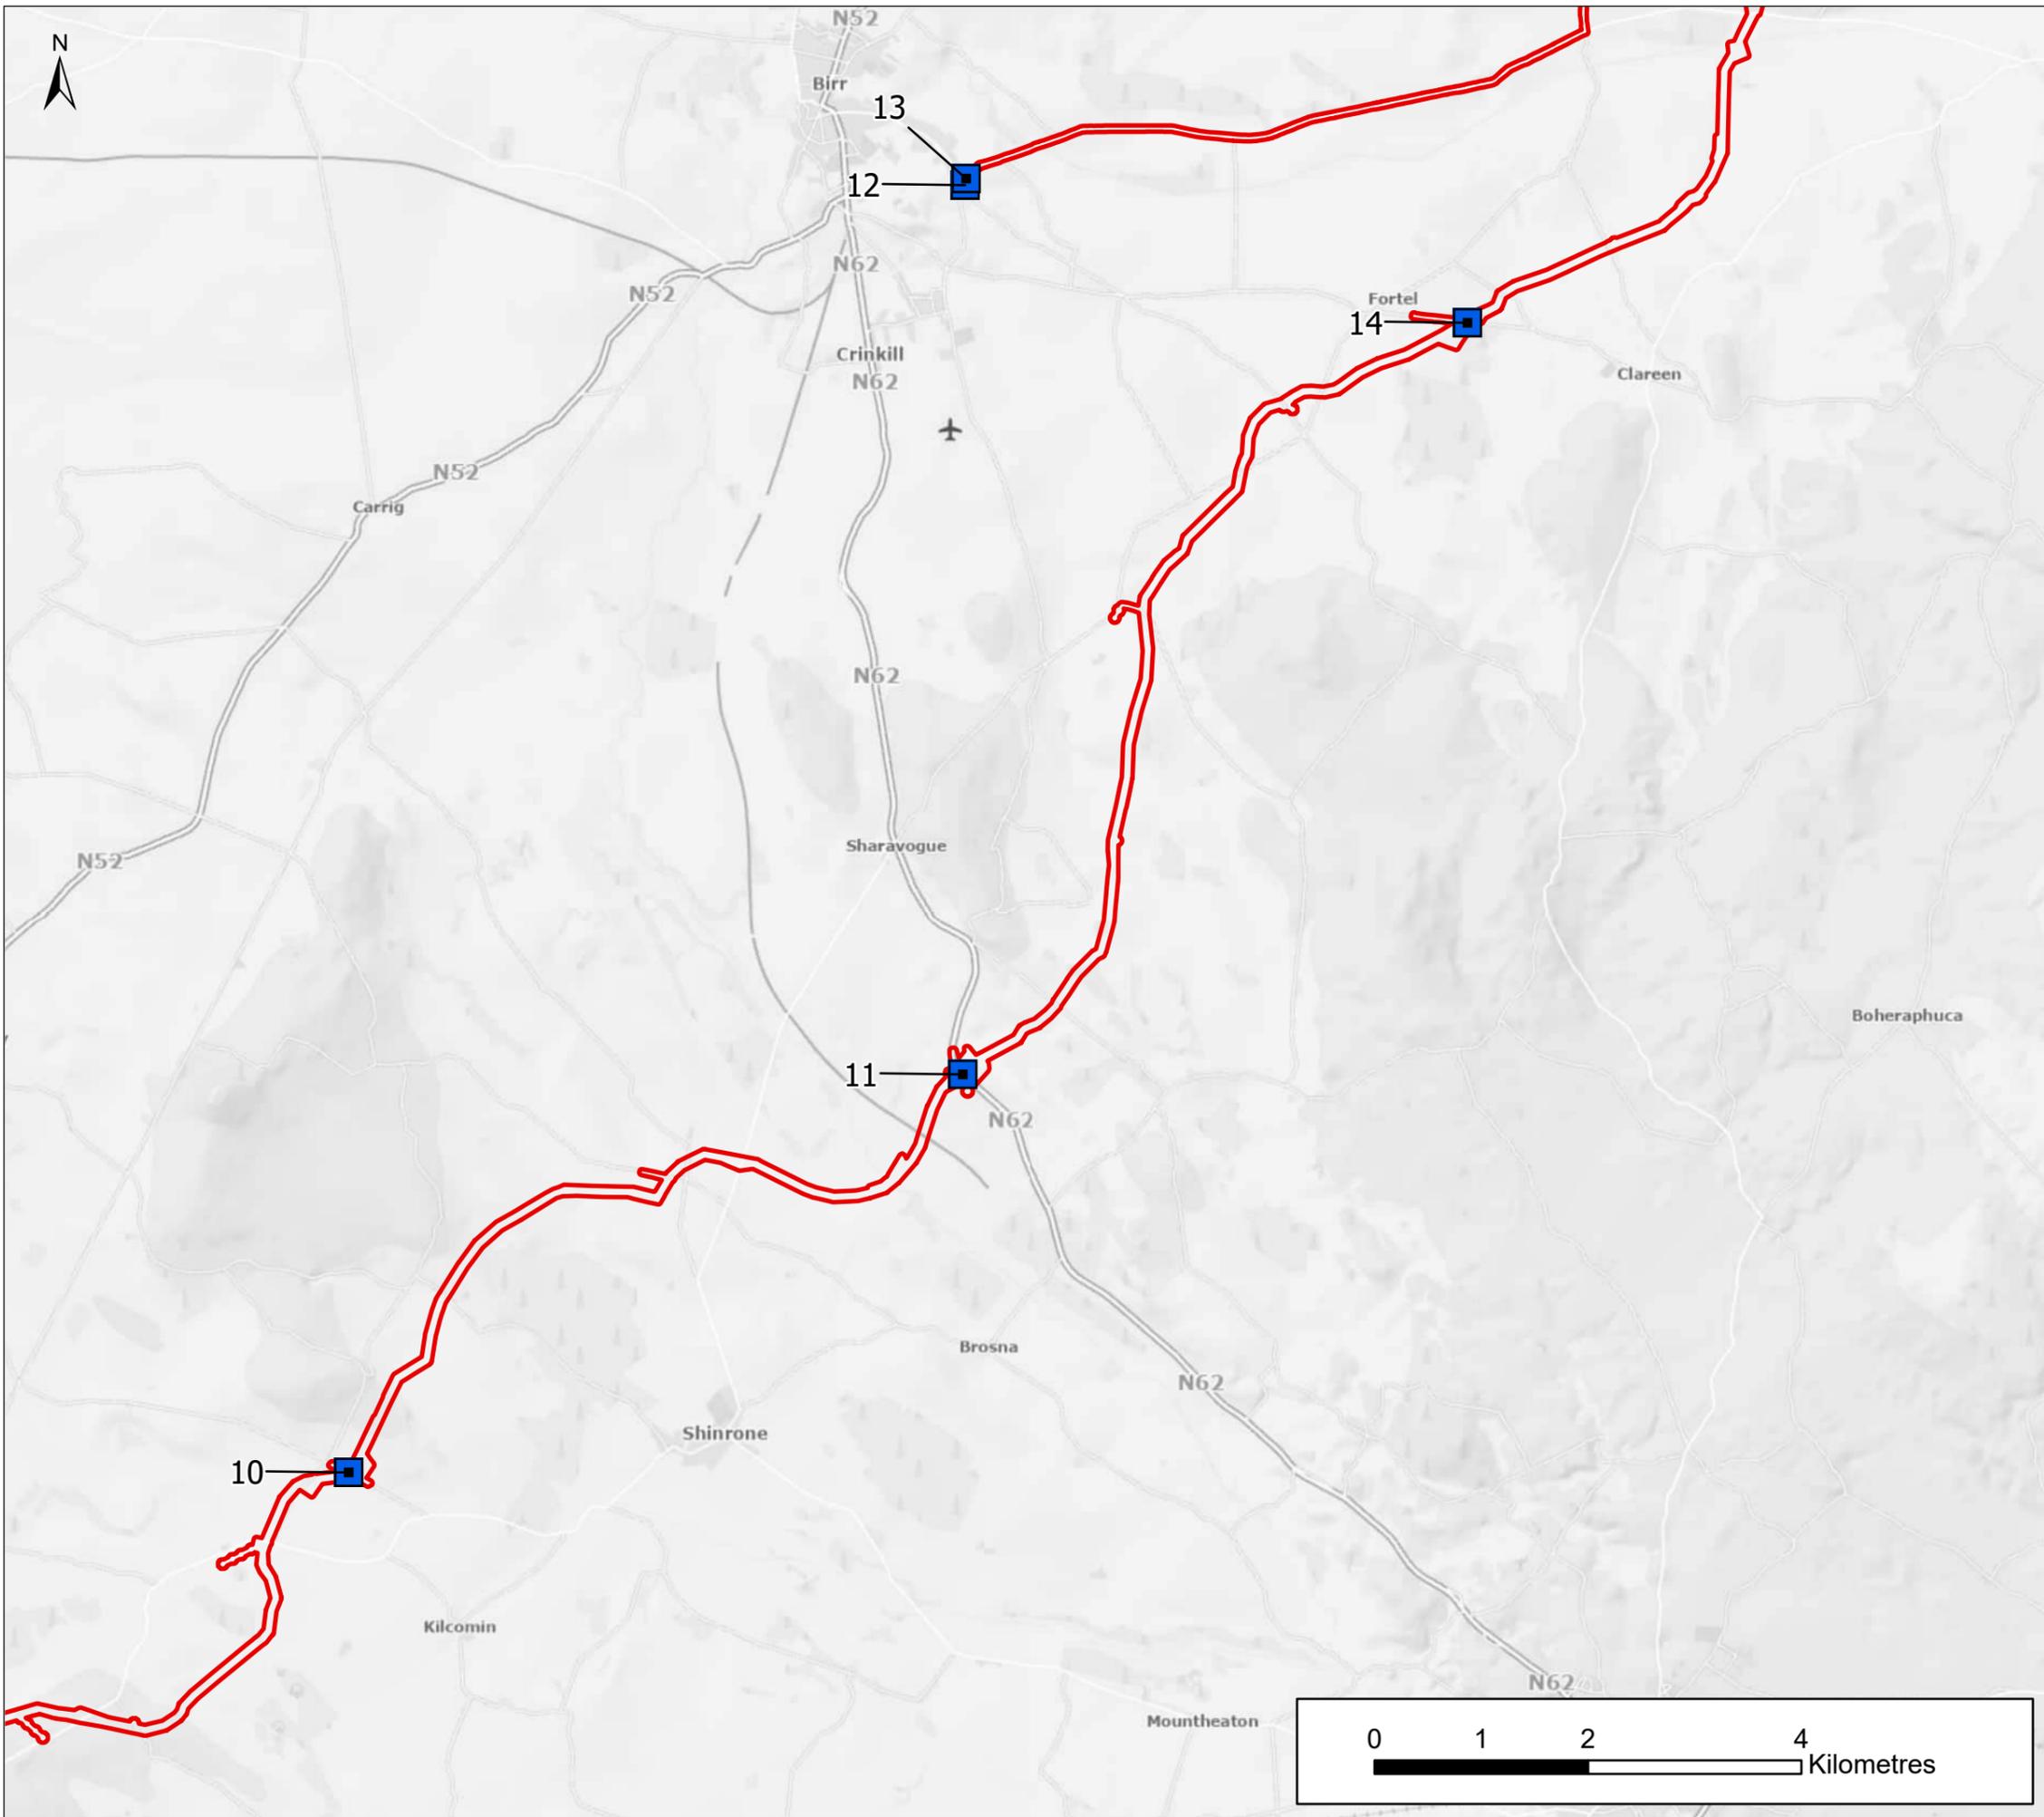

Legend

- Site Notice Locations
- Planning Application Boundary

OS Sheets: 53,54

Source:
 © Crown copyright and database rights 2025 Ordnance Survey 10018341
 Contains public sector information licensed under the Open Government Licence v3.0
 GSI, OceanWise, Esri, Garmin, NaturalVue, © Tailte Éireann

0	Dec.25	Final for planning	EA	MG	MG	SW
Rev.	Date	Purpose of revision	Drawn	Check'd	Rev'd	Appr'd



Client

Project
 Water Supply Project Eastern and Midlands Region

Drawing Title
 Site Notice Locations - TWA

Drawing Status
 FINAL


Scale @ A3 Scale: 1:60,000 DO NOT SCALE



Jacobs No. 32105801 Client No. 9318

Filepath \\gblon\vs01\GISProj\32105801_WSP_DR\Working\EA\SITE NOTICES\site_notices.aprx

Drawing No. 32105801-850-00103

This drawing is not to be used in whole in or part other than for the intended purpose and project as defined on this drawing. Refer to the contract for full terms and conditions.

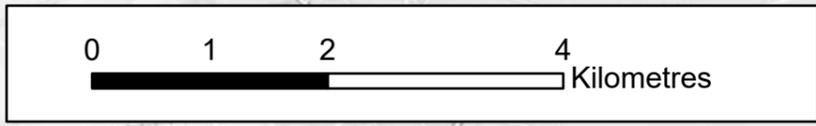

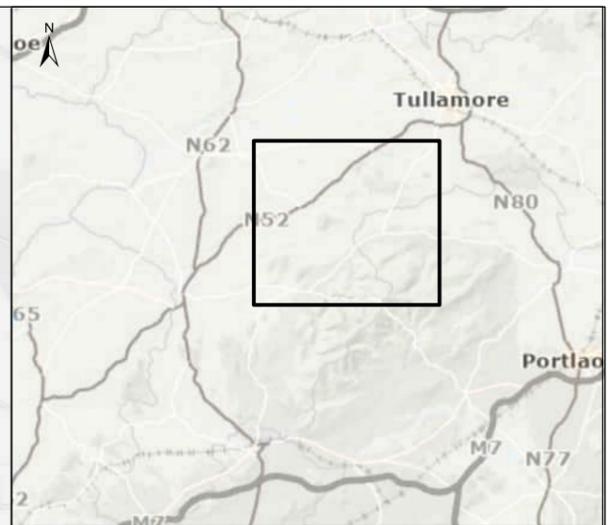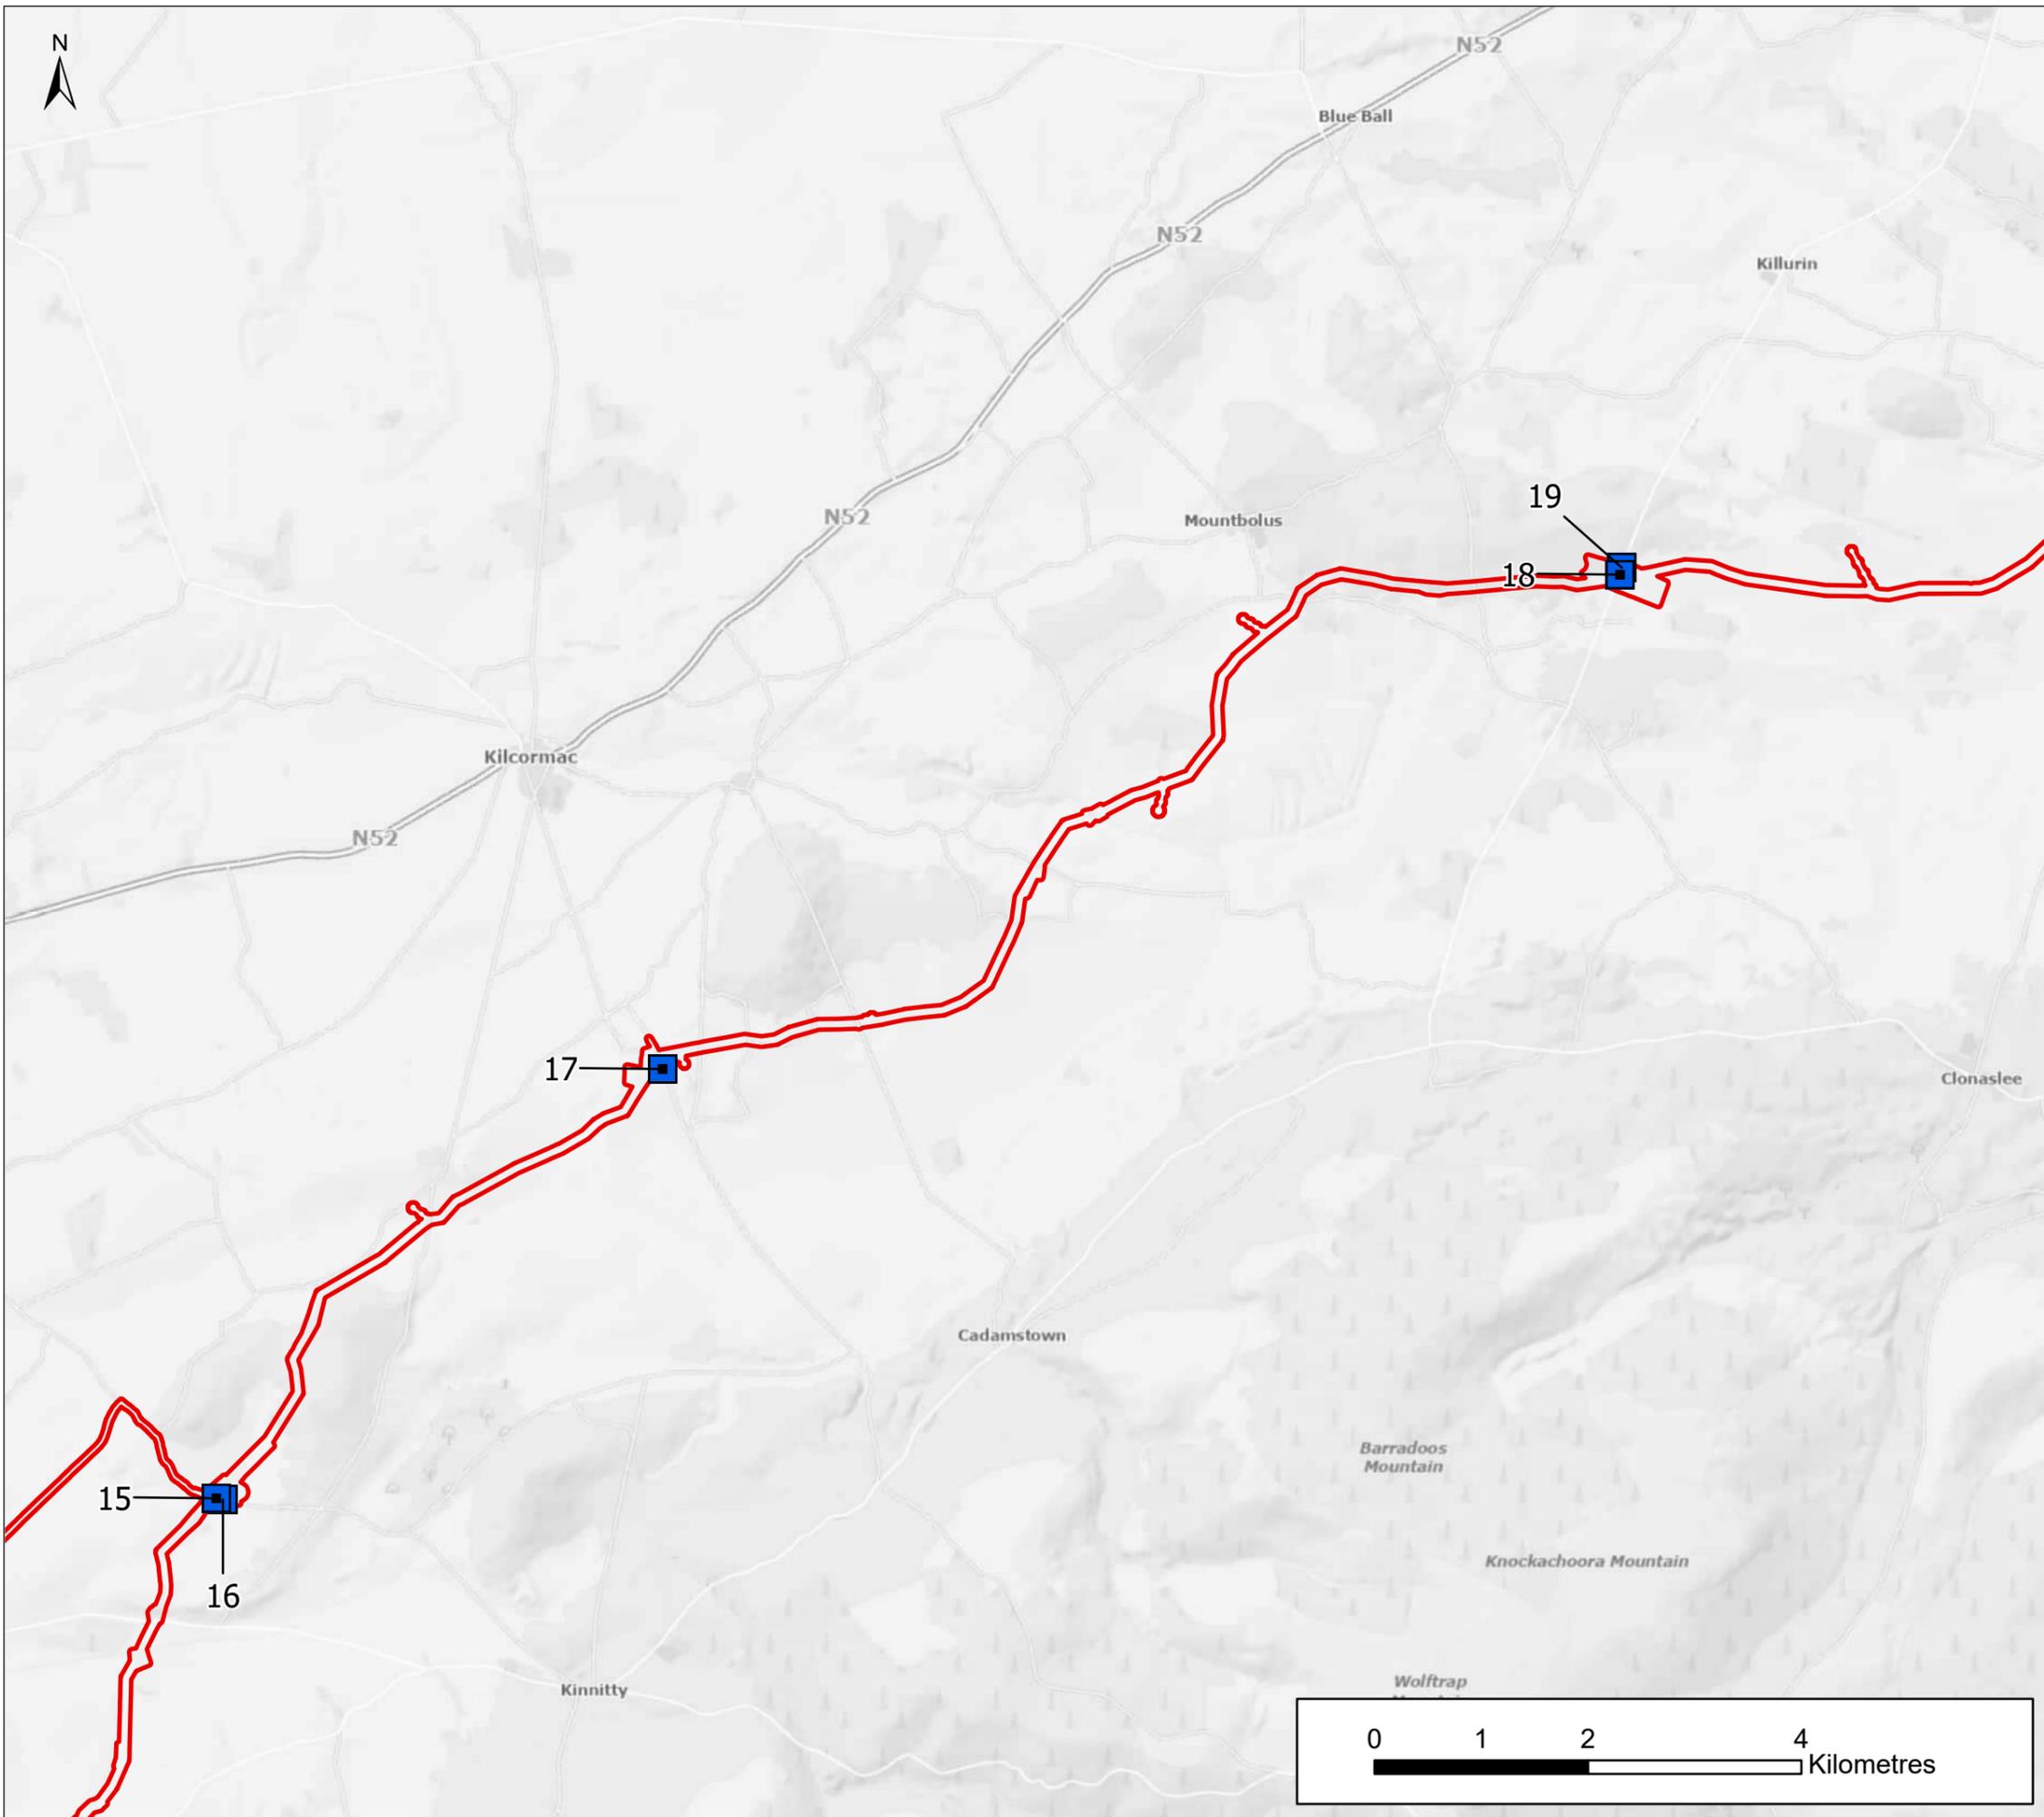

Legend

- Site Notice Locations
- Planning Application Boundary

OS Sheets: 54

Source:
 © Crown copyright and database rights 2025 Ordnance Survey 10018341
 Contains public sector information licensed under the Open Government Licence v3.0
 © Tailte Éireann, GSI, OceanWise, Esri, GEBCO, Garmin, NaturalVue

0	Dec.25	Final for planning	EA	MG	MG	SW
Rev.	Date	Purpose of revision	Drawn	Check'd	Rev'd	Appr'd

Jacobs TOBIN

Client

Project
 Water Supply Project Eastern and Midlands Region

Drawing Title
 Site Notice Locations - TWB

Drawing Status
 FINAL


Scale @ A3 Scale: 1:60,000 DO NOT SCALE



Jacobs No. 32105801 Client No. 9318

Filepath \\gblon0vs01\GISProj\32105801_WSP_DR\Working\EA\SITE NOTICES\site_notices.aprx

Drawing No. 32105801-850-00104

This drawing is not to be used in whole in or part other than for the intended purpose and project as defined on this drawing. Refer to the contract for full terms and conditions.

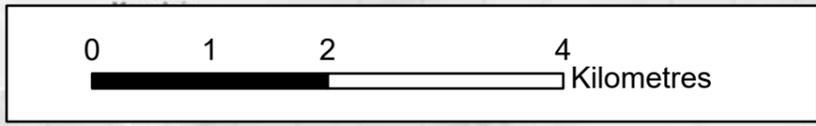

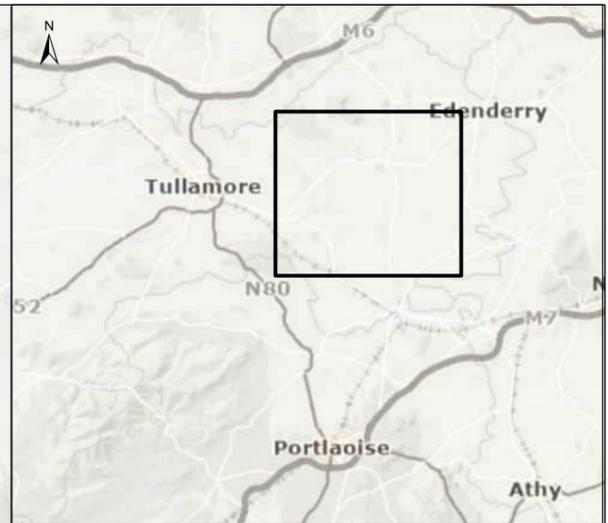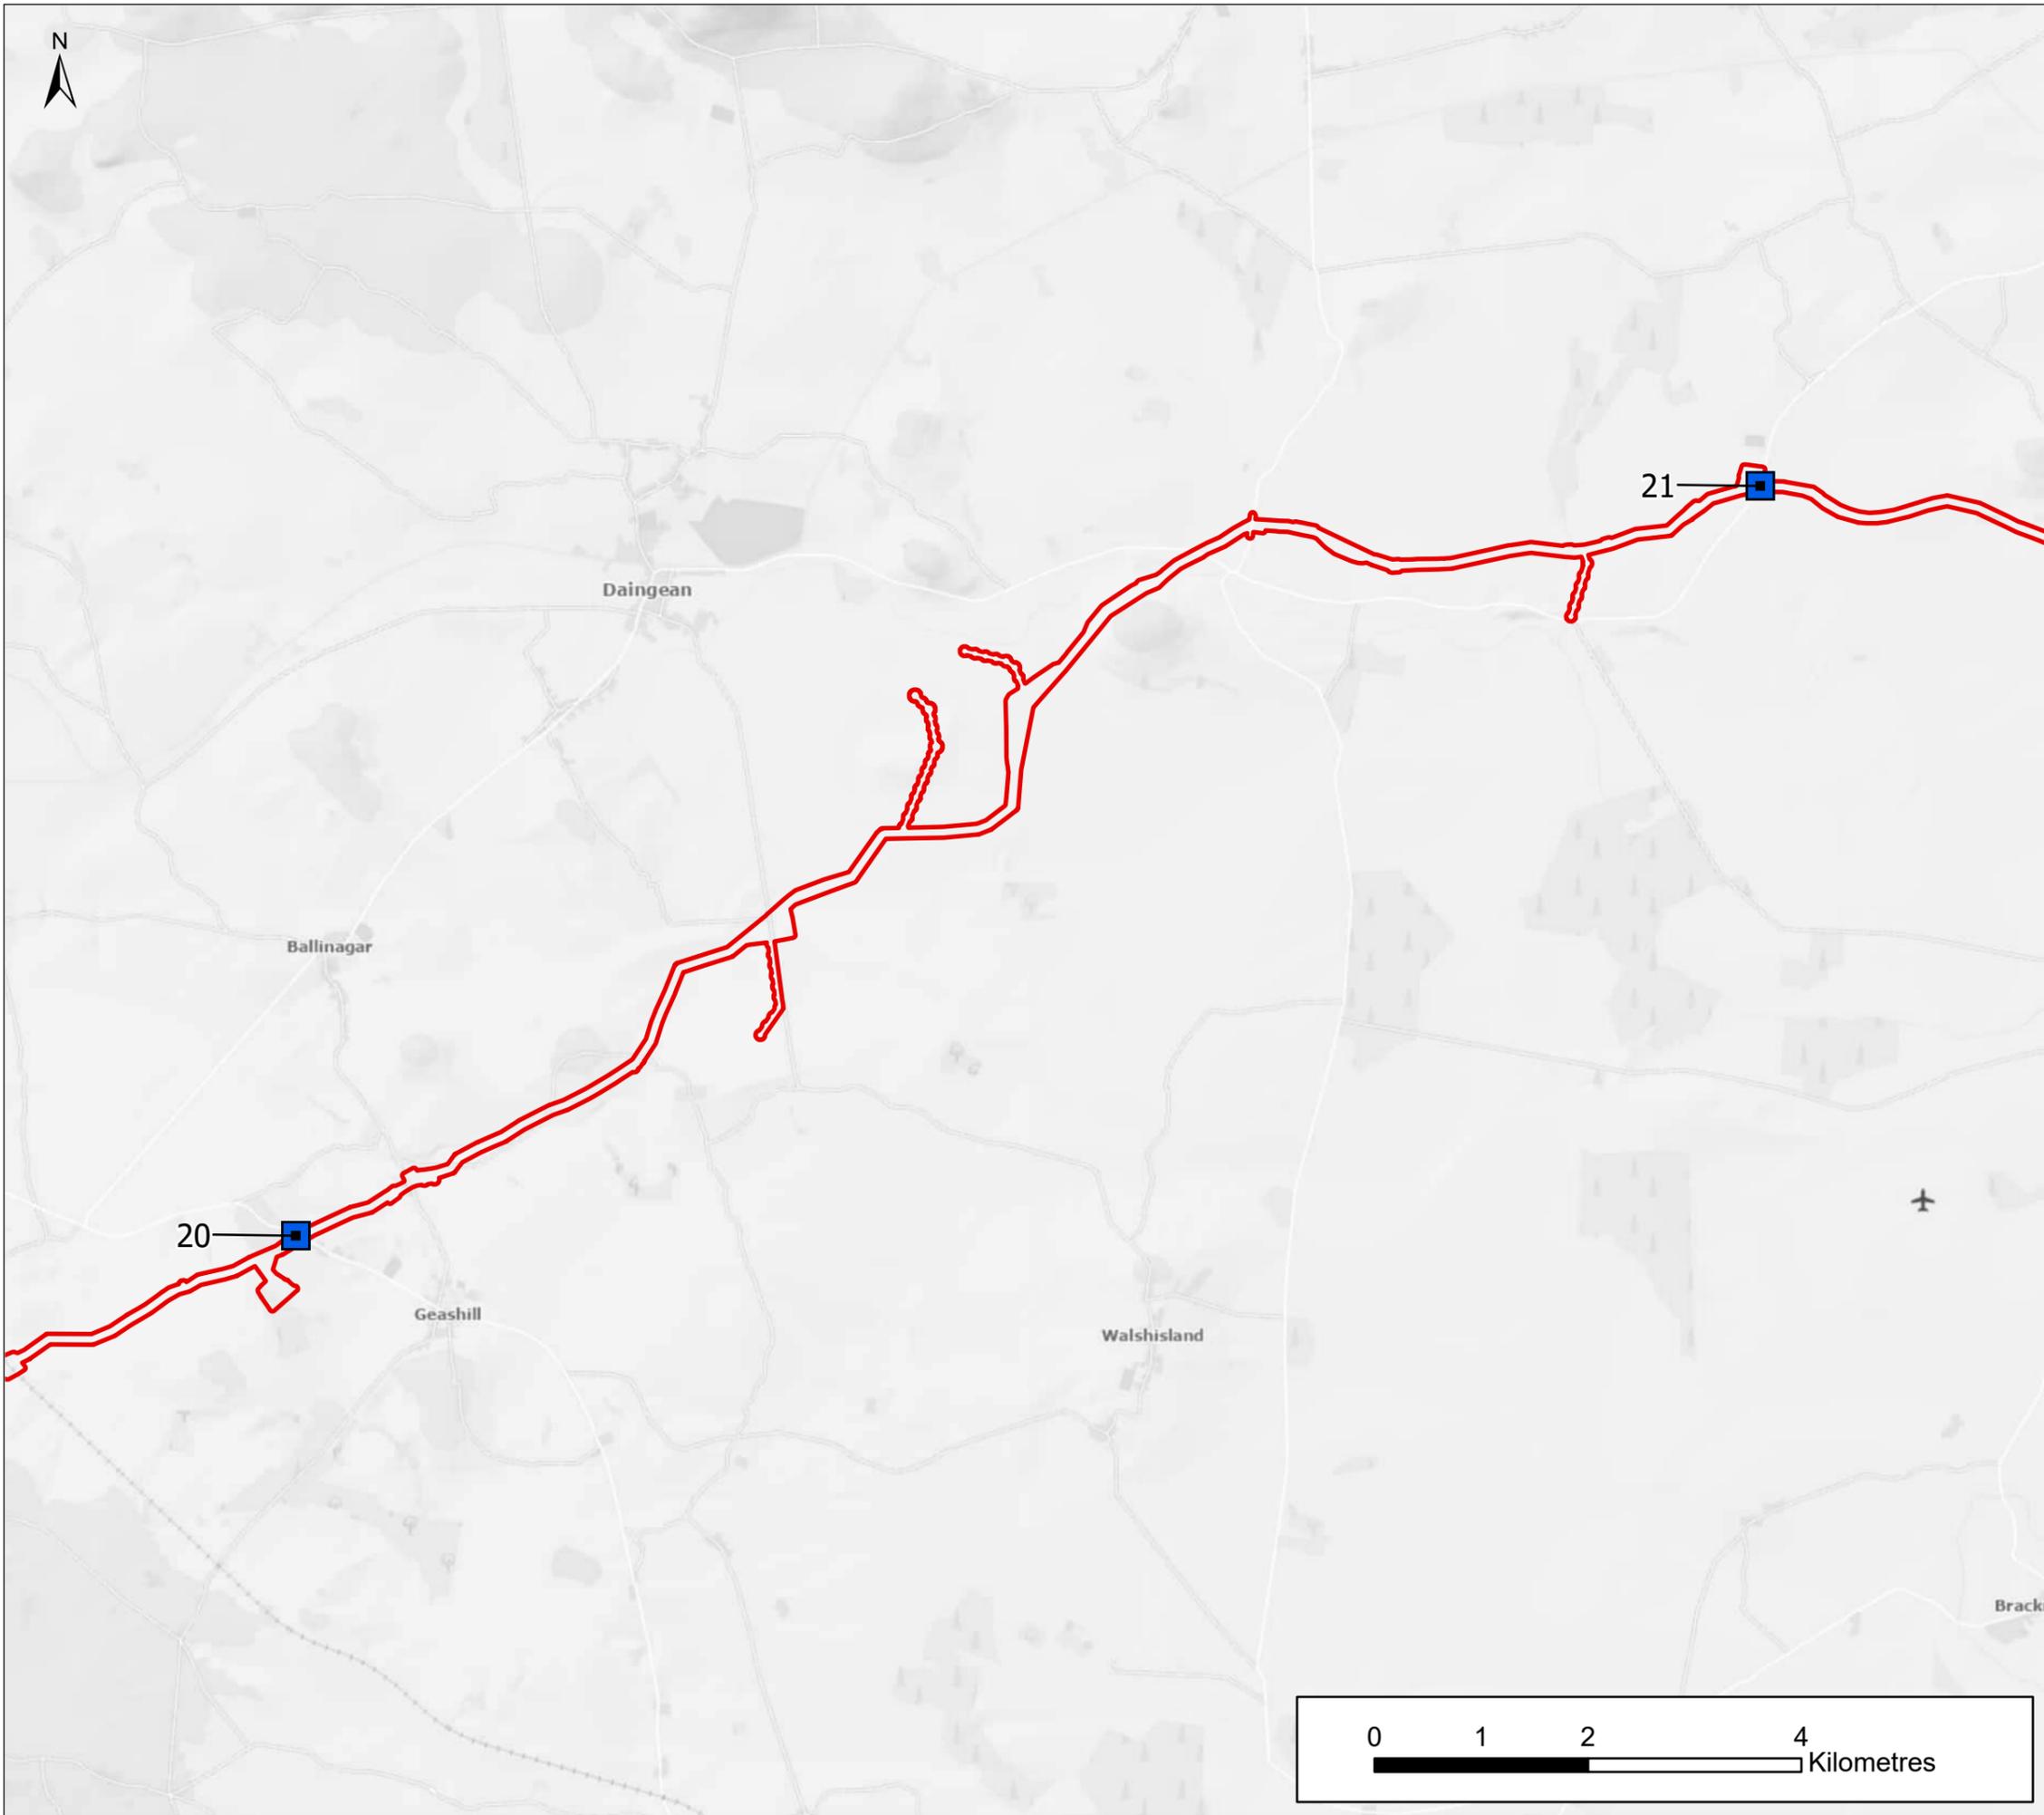

Legend

- Site Notice Locations
- ▭ Planning Application Boundary

OS Sheets: 48,49

Source:
 © Crown copyright and database rights 2025 Ordnance Survey 10018341
 Contains public sector information licensed under the Open Government Licence v3.0
 GSI, OceanWise, Esri, Garmin, NaturalVue, © Tailte Éireann

0	Dec.25	Final for planning	EA	MG	MG	SW
Rev.	Date	Purpose of revision	Drawn	Check'd	Rev'd	Appr'd



Client

Project
 Water Supply Project Eastern and Midlands Region

Drawing Title
 Site Notice Locations - TWC

Drawing Status
 FINAL


Scale @ A3 Scale: 1:60,000 DO NOT SCALE



Jacobs No. 32105801 Client No. 9318

Filepath \\gblon0vs01\GISProj\32105801_WSP_DR\Working\EA\SITE NOTICES\site_notices.aprx

Drawing No. 32105801-850-00105

This drawing is not to be used in whole in or part other than for the intended purpose and project as defined on this drawing. Refer to the contract for full terms and conditions.

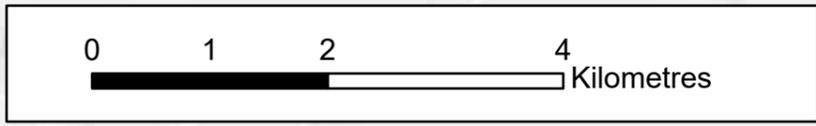

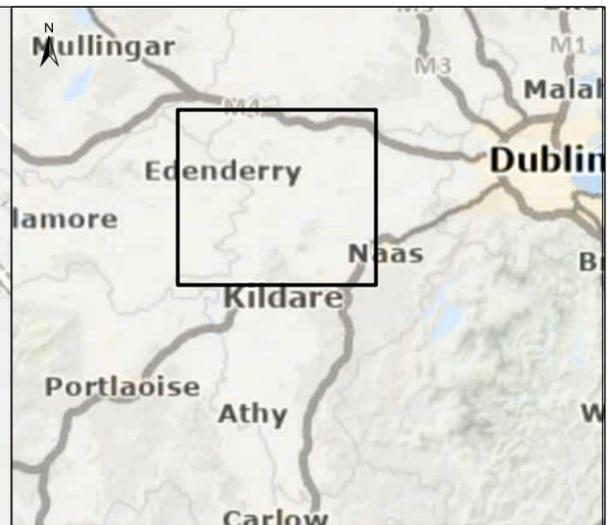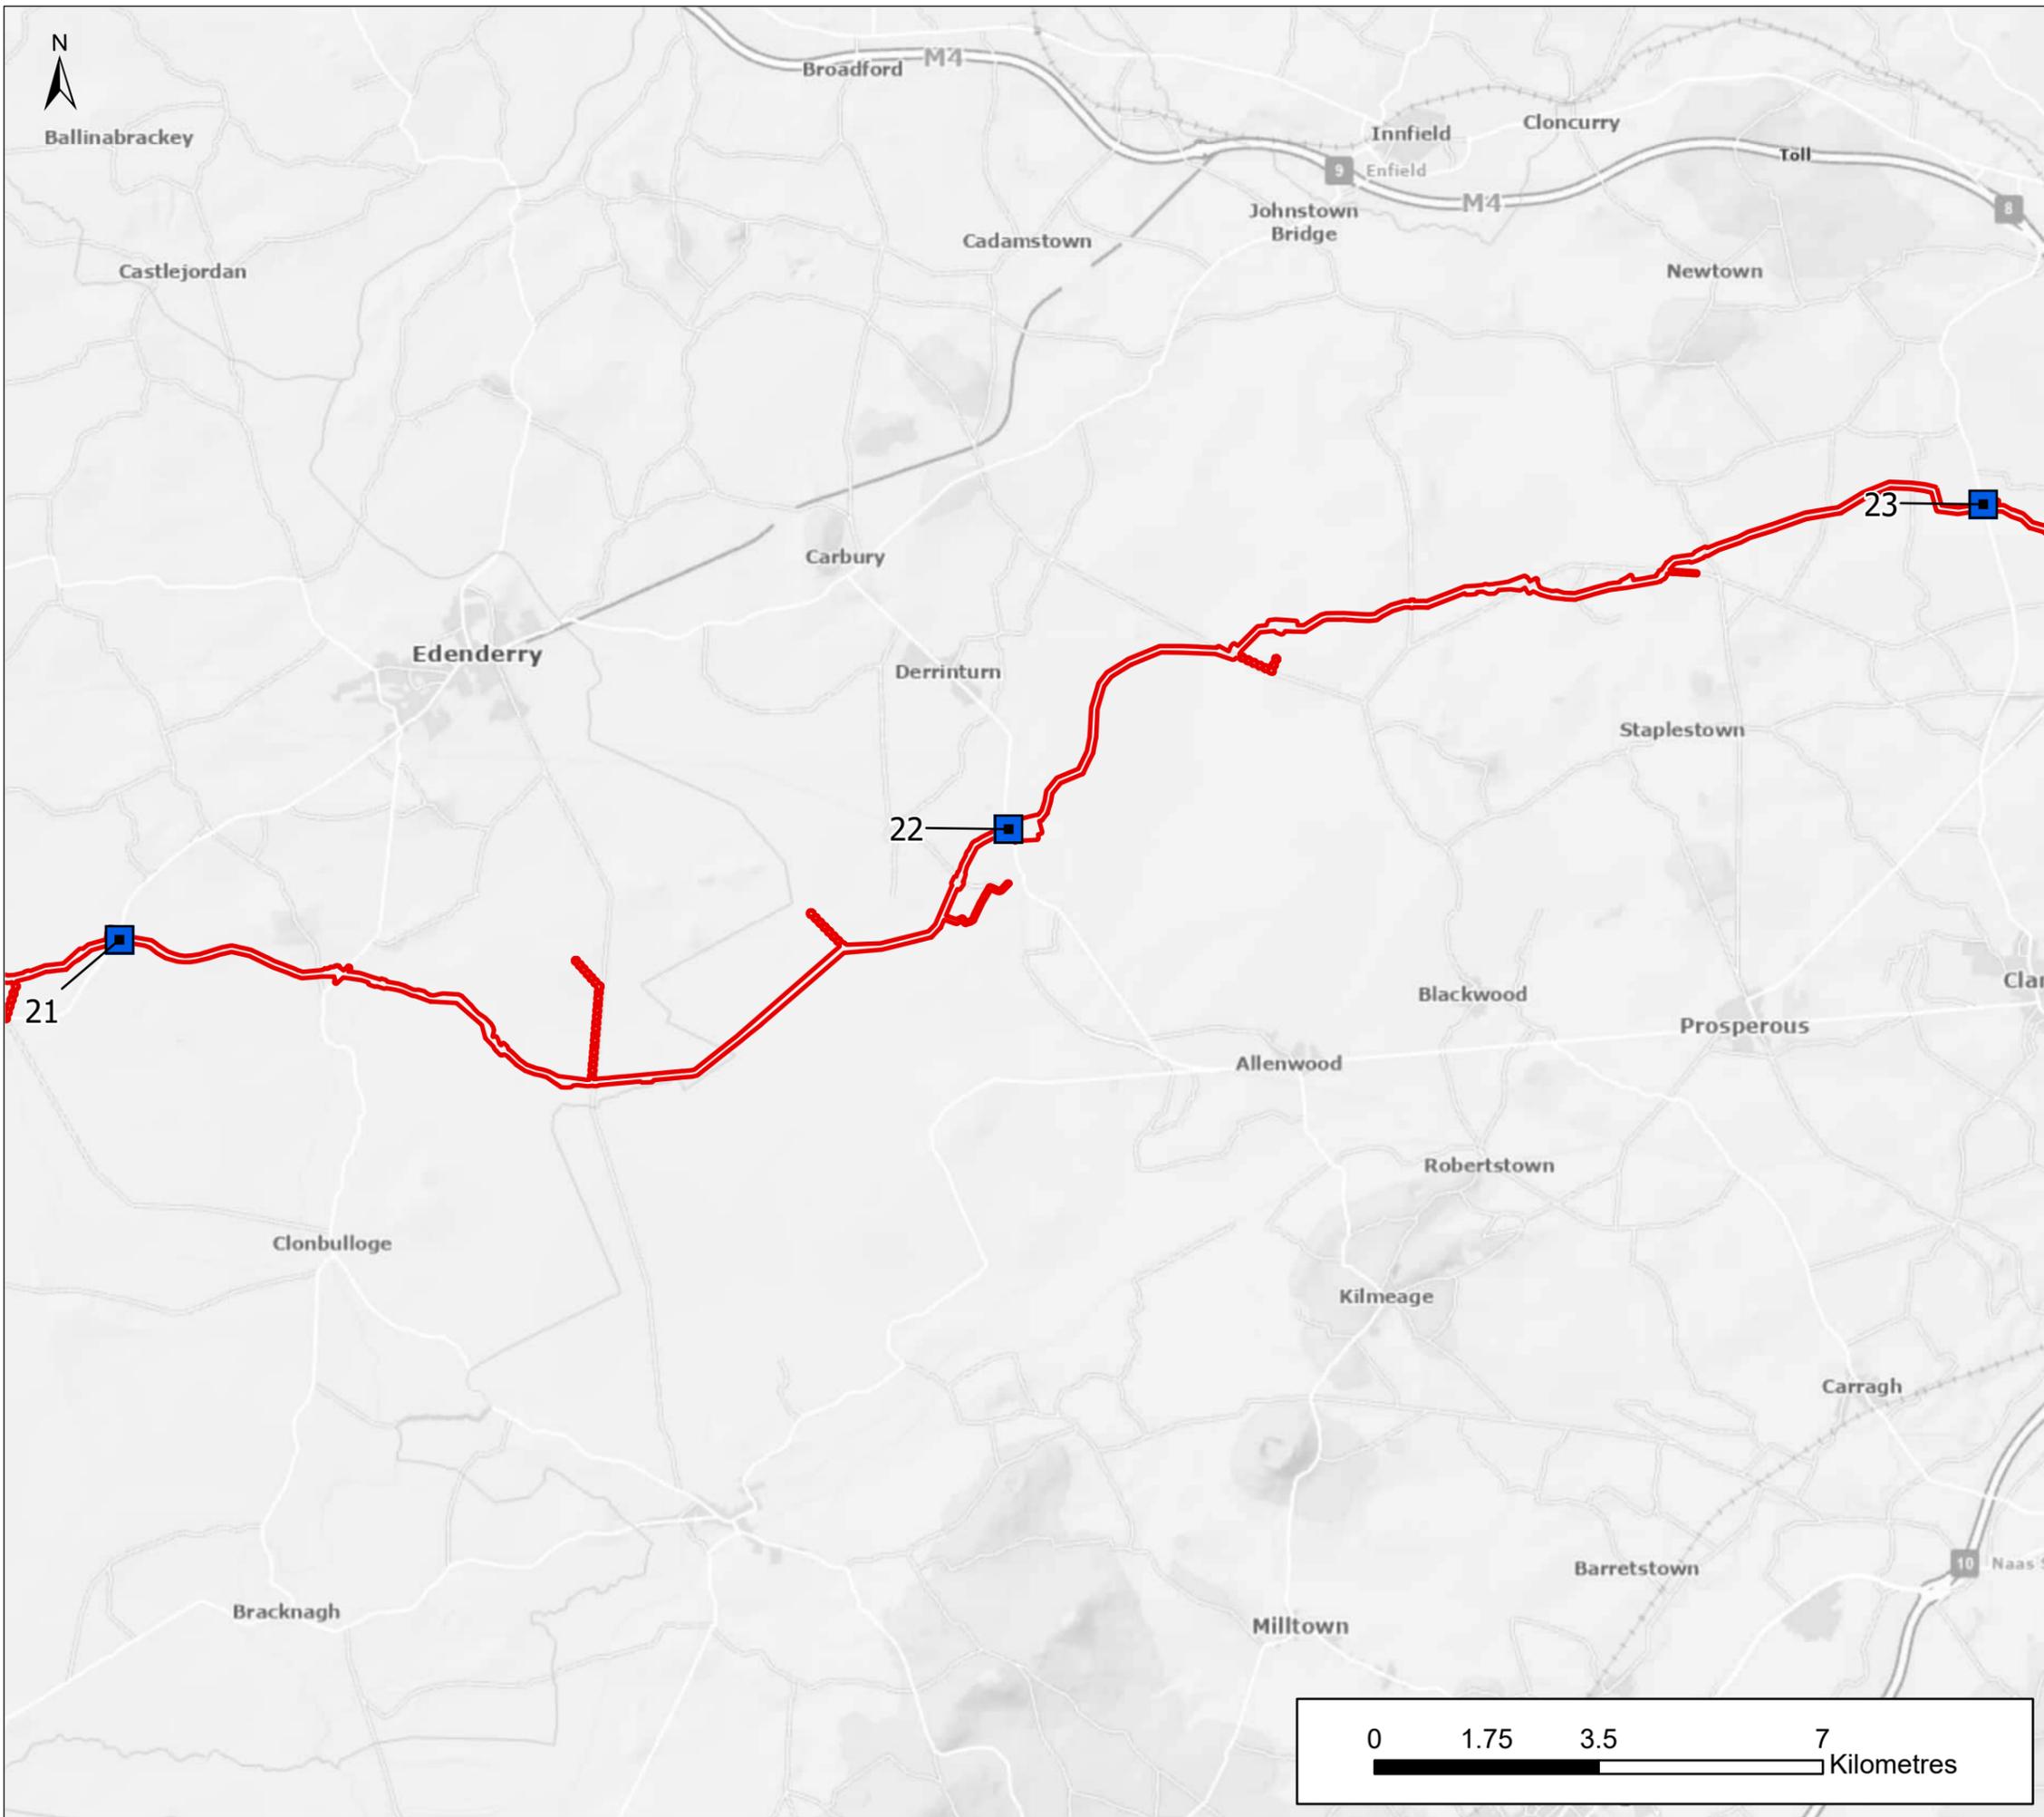

Legend

- Site Notice Locations
- Planning Application Boundary

OS Sheets: 49

Source:
 © Crown copyright and database rights 2025 Ordnance Survey 10018341
 Contains public sector information licensed under the Open Government Licence v3.0
 © Tailte Éireann, OceanWise, Esri, GEBCO, Garmin, NaturalVue

0	Dec.25	Final for planning	EA	MG	MG	SW
Rev.	Date	Purpose of revision	Drawn	Check'd	Rev'd	Appr'd



Client

Project
 Water Supply Project Eastern and Midlands Region

Drawing Title
 Site Notice Locations - TWD

Drawing Status
 FINAL


Scale @ A3
 Scale: 1:100,000 DO NOT SCALE


Jacobs No. 32105801 Client No. 9318

Filepath
 \\gblon0vs01\GISProj\32105801_WSP_DR\Working\EA\SITE NOTICES\site_notices.aprx

Drawing No. 32105801-850-00106

This drawing is not to be used in whole in or part other than for the intended purpose and project as defined on this drawing. Refer to the contract for full terms and conditions.

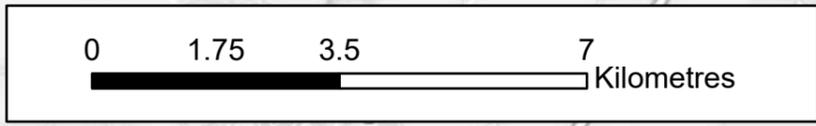

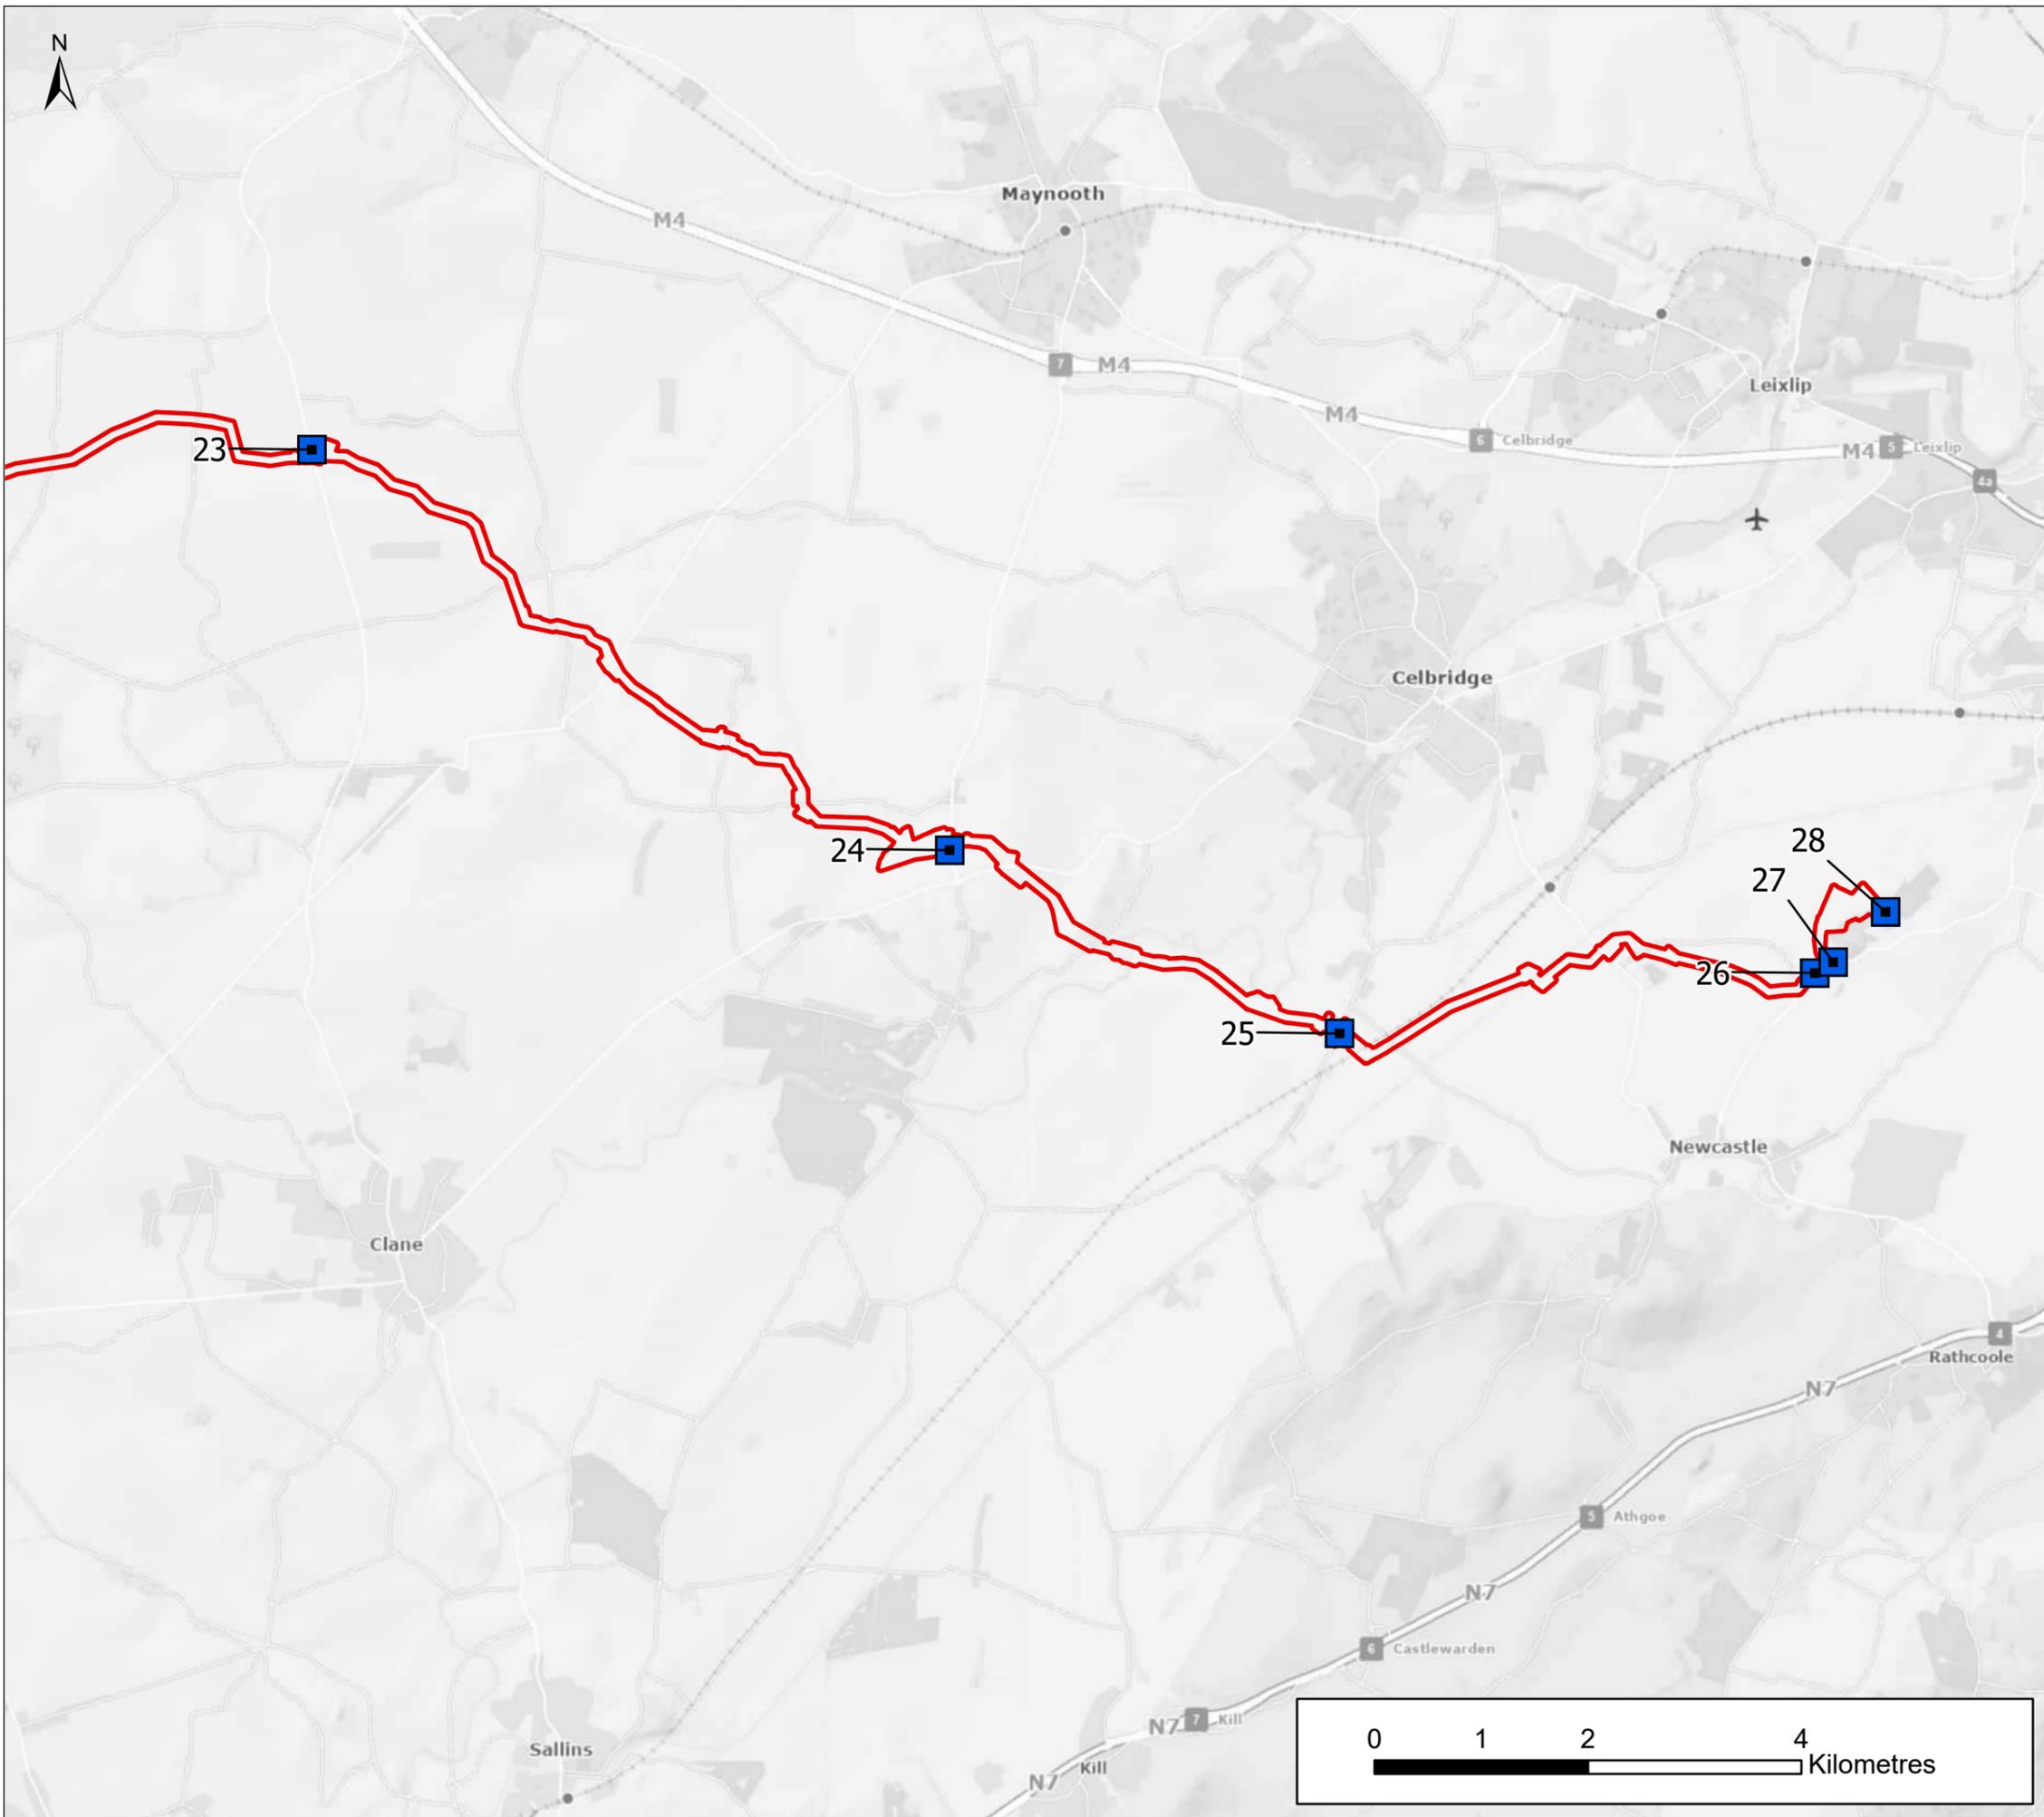

Legend

- Site Notice Locations
- Planning Application Boundary

OS Sheets: 49,50

Source:
 © Crown copyright and database rights 2025 Ordnance Survey 10018341
 Contains public sector information licensed under the Open Government Licence v3.0
 © Tailte Éireann, GSI, OceanWise, Esri, GEBCO, Garmin, NaturalVue

0	Dec.25	Final for planning	EA	MG	MG	SW
Rev.	Date	Purpose of revision	Drawn	Check'd	Rev'd	Appr'd

Jacobs TOBIN

Client

Project
 Water Supply Project Eastern and Midlands Region

Drawing Title
 Site Notice Locations - TWE

Drawing Status
 FINAL

Scale @ A3 Scale: 1:60,000 DO NOT SCALE

Jacobs No. 32105801 Client No. 9318

Filepath \\gblon0vs01\GISProj\32105801_WSP_DR\Working\EA\SITE NOTICES\site_notices.aprx

Drawing No. 32105801-850-00107

This drawing is not to be used in whole in or part other than for the intended purpose and project as defined on this drawing. Refer to the contract for full terms and conditions.

