


PROPOSED TWIN RAW WATER RISING MAINS - LAYOUT PLAN

0 25 50 75 100 125 m  
SCALE 1:2500 @ A1

SCALE 1:2500

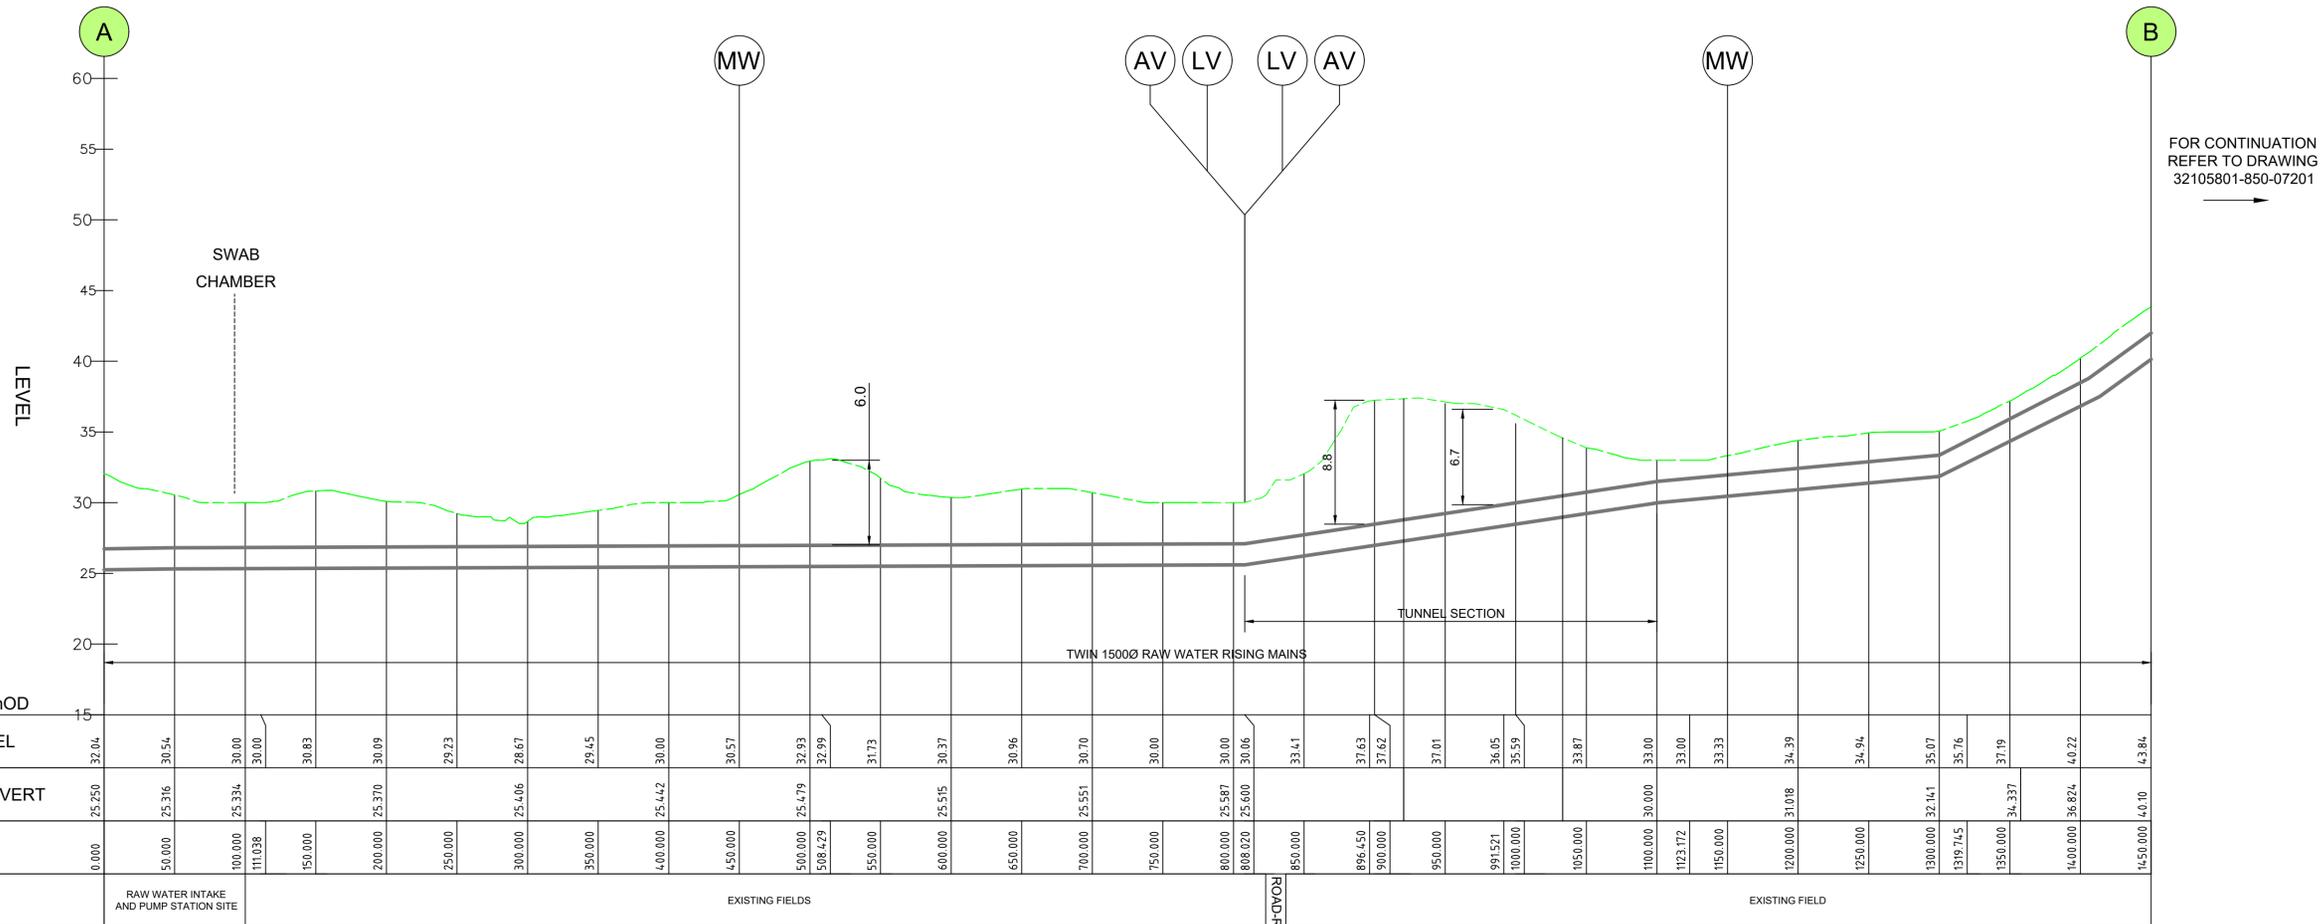

PROPOSED TWIN RAW WATER RISING MAIN LONGITUDINAL SECTION

SCALE : Horz. 1:2500 & Vert. 1:250

Notes:  
1. ALL DIMENSIONS ARE IN METRES AND ALL LEVELS ARE IN METRES AOD MALIN HEAD UNLESS OTHERWISE STATED.  
2. THIS DRAWING IS FOR PLANNING PURPOSES ONLY.

OSI Sheet No(s):  
4447-B, 4447-D, 4448-A, 4448-C.

- LEGEND
- PLANNING APPLICATION BOUNDARY
  - INDICATIVE PERMANENT WAYLEAVE
  - 1.2m HIGH POST AND RAIL FENCE
  - AV PROPOSED AIR VALVE
  - LV PROPOSED LINE VALVE
  - MW PROPOSED MAINS WASHOUT
  - PROPOSED TELECOM DUCTING
  - PROPOSED TWIN RAW WATER RISING MAINS
  - EXISTING GROUND LEVEL

F01	FINAL FOR PLANNING	EM	BG	BG	DEC '25
A01	FOR PLANNING	JM	BG	BG	FEB '25
Rev	Description	Drawn	Chk'd	App'd	Date

This drawing is the property of Irish Water and must not be copied or used for any purpose other than that for which it is supplied without the written consent of Irish Water.

**Uisce Éireann** Irish Water  
**Tionscadal Soláthair Uisce** Water Supply Project

UISCE ÉIREANN COLVILL HOUSE, TALBOT STREET, DUBLIN 1, IRELAND  
 Call 1890 278 278  
 Int: 00 353 1 707 2828

**JACOBS TOBIN**

Originated By	Drawn By	Checked By	Approved By
DC	JM	BG	BG
Date	Date	Date	Date
07.03.25	01.12.25	01.12.25	01.12.25


Scale: 1:2500 @ A1

Project Title: WATER SUPPLY PROJECT EASTERN AND MIDLANDS REGION

Drawing Title: RAW WATER RISING MAINS LAYOUT PLAN AND LONGITUDINAL SECTION (SHEET 1 OF 2)

Drawing Status: FINAL FOR PLANNING  
 Jacobs Tobin No. 32105801 Client No. 9318

Drawing No. 32105801-850-07200

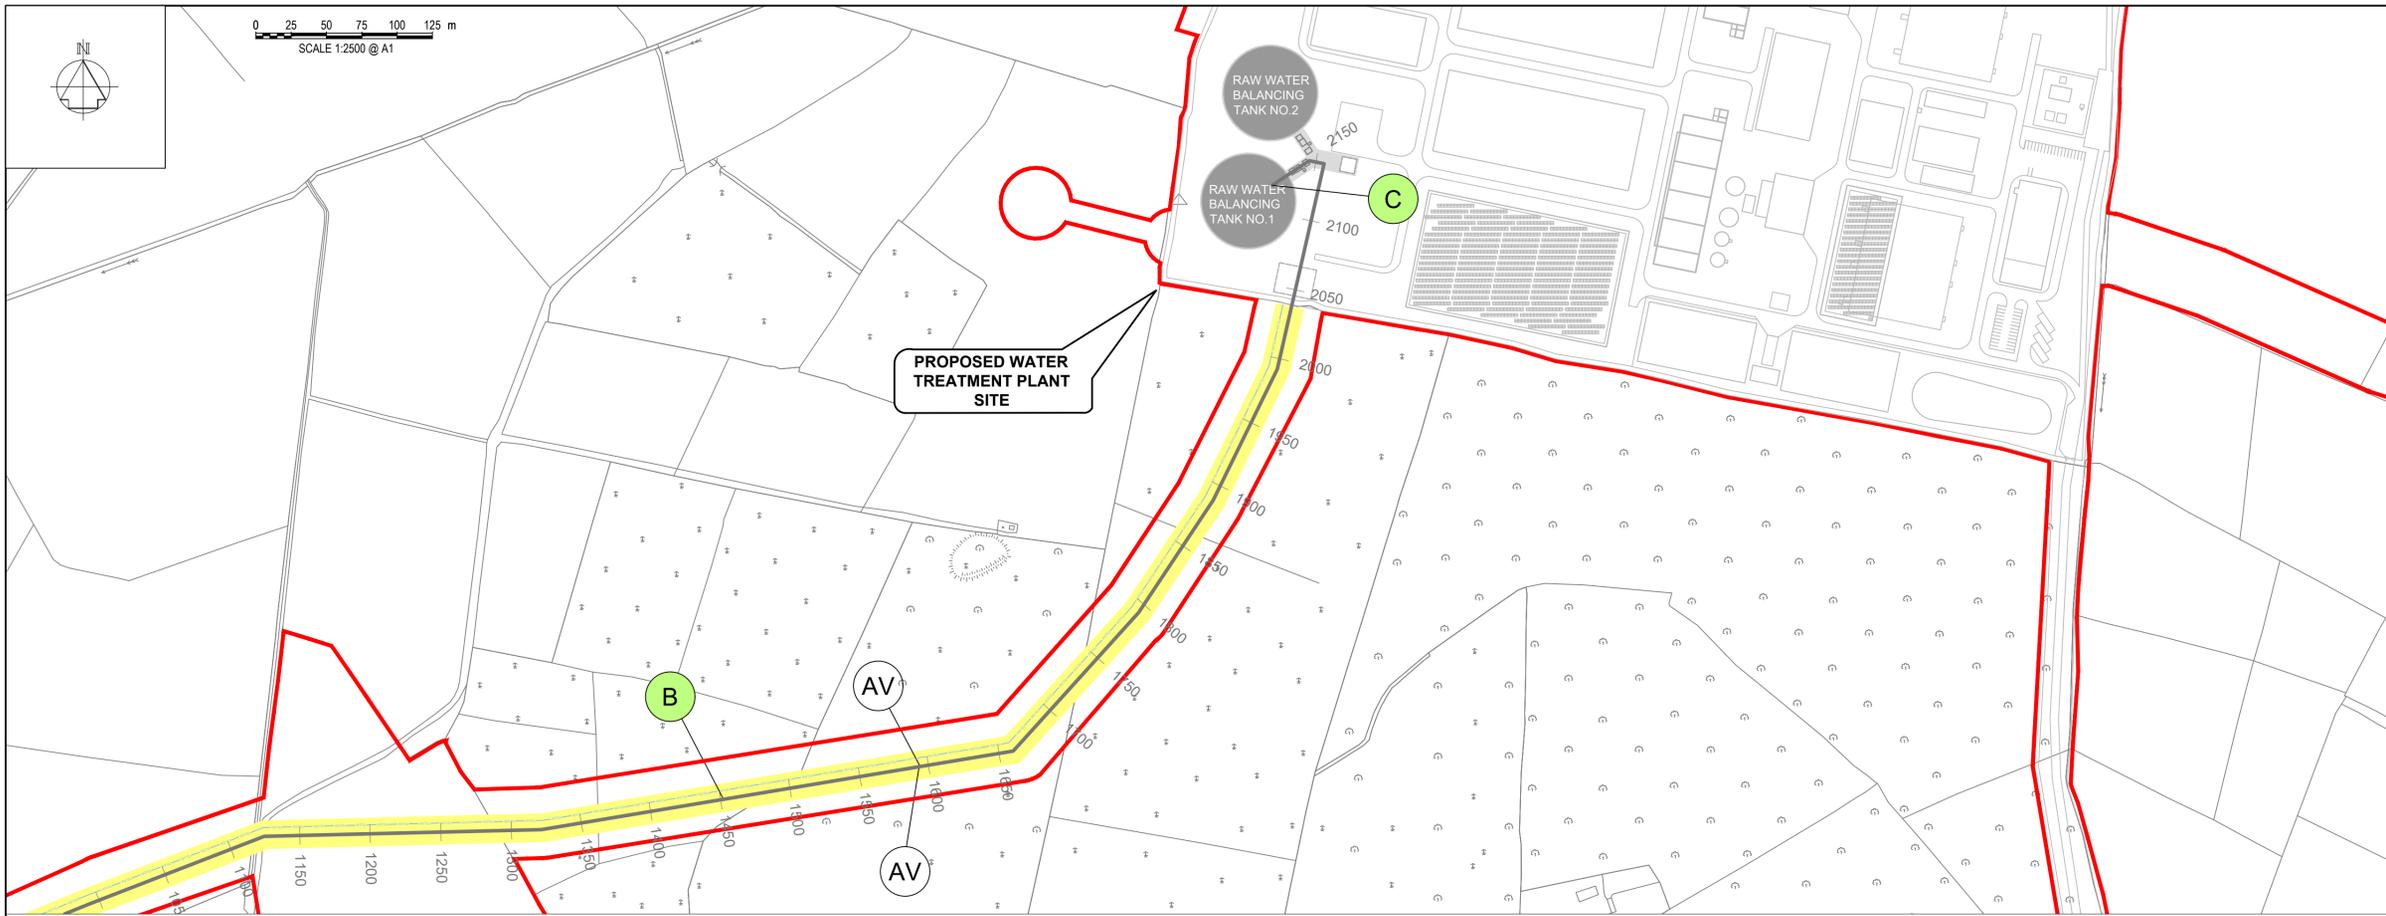


Notes:  
1. ALL DIMENSIONS ARE IN METRES AND ALL LEVELS ARE IN METRES AOD MALIN HEAD UNLESS OTHERWISE STATED.  
2. THIS DRAWING IS FOR PLANNING PURPOSES ONLY.

OSI Sheet No(s):  
4447-B, 4447-D, 4448-A, 4448-C.

- LEGEND
- PLANNING APPLICATION BOUNDARY
  - INDICATIVE PERMANENT WAYLEAVE
  - 1.2m HIGH POST AND RAIL FENCE
  - PROPOSED AIR VALVE
  - PROPOSED TELECOM DUCTING
  - PROPOSED TWIN RAW WATER RISING MAINS
  - EXISTING GROUND LEVEL

PROPOSED TWIN RAW WATER RISING MAINS - LAYOUT PLAN  
SCALE 1:2500

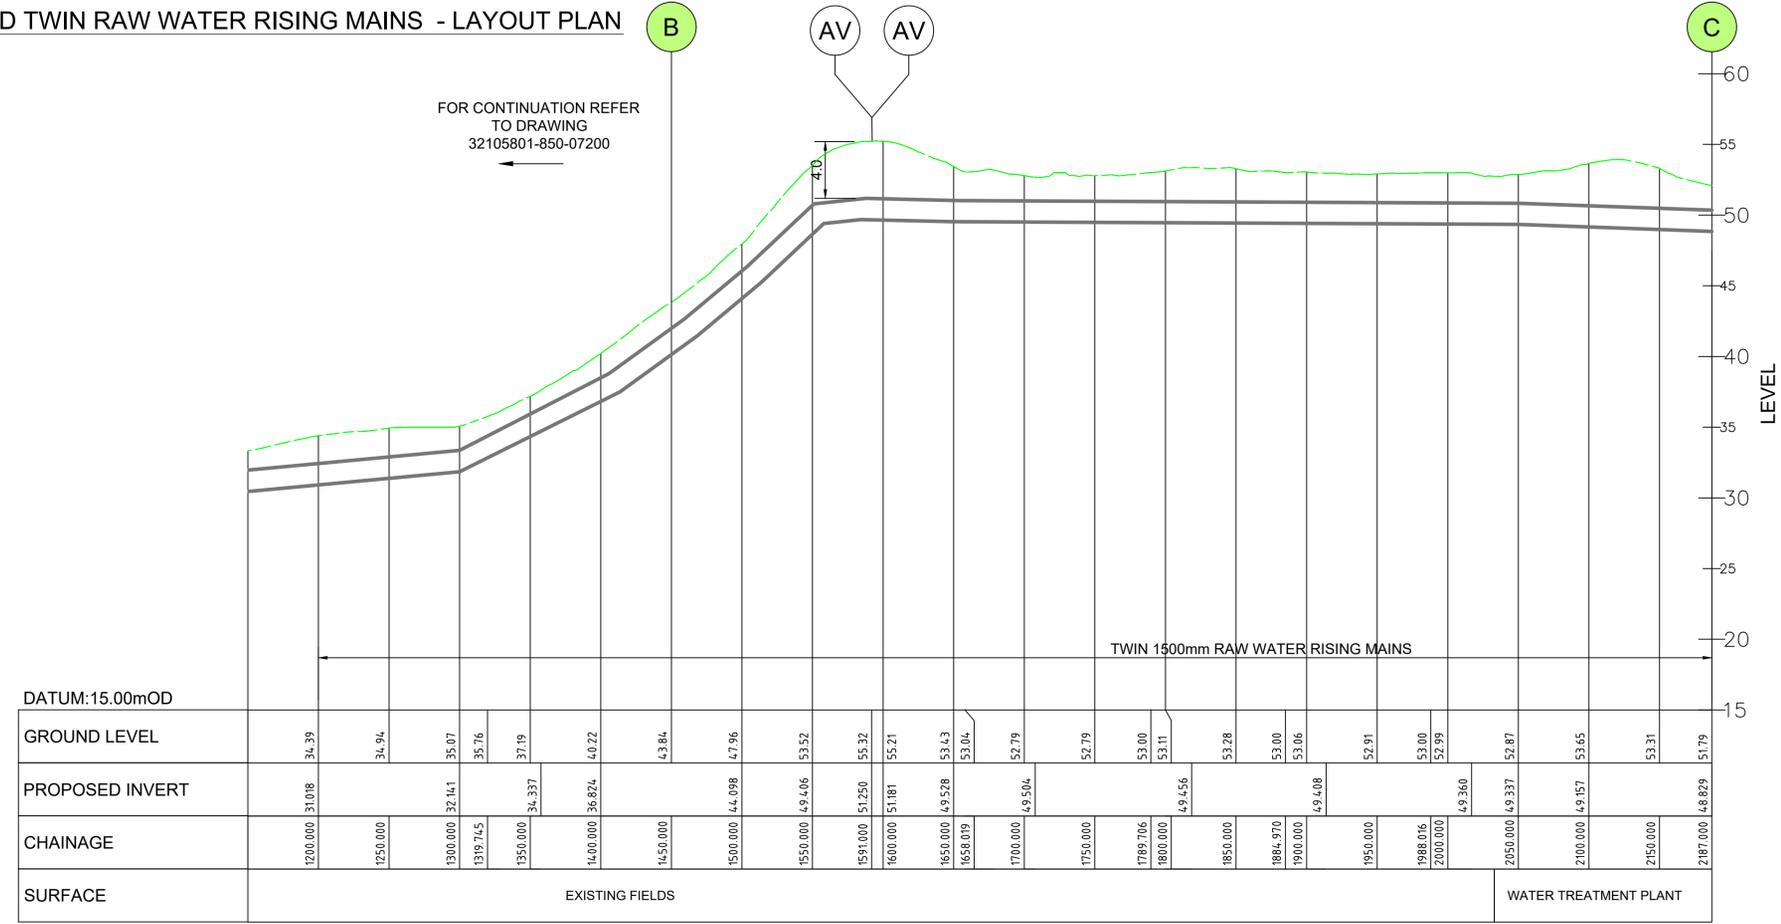

PROPOSED TWIN RAW WATER RISING MAINS LONGITUDINAL SECTION  
SCALE : Horz. 1:2500 & Vert. 1:250

F01	FINAL FOR PLANNING	EM	BG	BG	01.12.25
A01	FOR PLANNING	JM	BG	BG	07.03.25
Rev	Description	Drawn	Chk'd	App'd	Date

This drawing is the property of Irish Water and must not be copied or used for any purpose other than that for which it is supplied without the written consent of Irish Water.

**Uisce Éireann**  
Irish Water

**Tionscadal Soláthair Uisce**  
Water Supply Project

UISCE ÉIREANN  
COLVILL HOUSE,  
TALBOT STREET,  
DUBLIN 1,  
IRELAND

Call 1890 278 278  
Int: 00 353 1 707 2828

**JACOBS TOBIN**

Originated By DC	Drawn By JM	Checked By BG	Approved By BG
Date 07.03.25	Date 01.12.25	Date 01.12.25	Date 01.12.25

Scale  
1:2500 @ A1

Project Title  
WATER SUPPLY PROJECT  
EASTERN AND MIDLANDS REGION

Drawing Title  
RAW WATER RISING MAINS  
LAYOUT PLAN AND LONGITUDINAL SECTION  
(SHEET 2 OF 2)

Drawing Status FOR PLANNING  
Jacobs Tobin No. 32105801 Client No. 9318

Drawing No.  
**32105801-850-07201**