



TREATED WATER PIPELINE (PUMPED)
(SCALE - 1:50000)



Copyright © Ordnance Survey Ireland.
Licence number 3-3-34-Irish Water.
Survey Ireland and Government of Ireland

Original Size
A1

Notes:
RAW WATER RISING MAINS - SHEET 1 OF 2-
2105801-850-07200
RAW WATER RISING MAINS - SHEET 2 OF 2-
2105801-850-07201

Treated Water Pipeline (Pumped) - 32105801-850-07001 -
07025
Section A - 32105801-850-07031 - 07049
Section B - 32105801-850-07056 - 07074
Section C - 32105801-850-07081 - 07097
Section D - 32105801-850-07101 - 07123
Section E - 32105801-850-07131 - 07143

REFERENCE DRAWINGS:
32105801-850-07001-TREATED WATER PIPELINE (PUMPED)
KEY PLAN SHEET 1 OF 25
32105801-850-07002-TREATED WATER PIPELINE (PUMPED)
PLAN AND LONGITUDINAL SECTION SHEET 2 OF 25
32105801-850-07003-TREATED WATER PIPELINE (PUMPED)
PLAN AND LONGITUDINAL SECTION SHEET 3 OF 25
32105801-850-07004-TREATED WATER PIPELINE (PUMPED)
PLAN AND LONGITUDINAL SECTION SHEET 4 OF 25
32105801-850-07005-TREATED WATER PIPELINE (PUMPED)
PLAN AND LONGITUDINAL SECTION SHEET 5 OF 25
32105801-850-07006-TREATED WATER PIPELINE (PUMPED)
PLAN AND LONGITUDINAL SECTION SHEET 6 OF 25
32105801-850-07007-TREATED WATER PIPELINE (PUMPED)
PLAN AND LONGITUDINAL SECTION SHEET 7 OF 25
32105801-850-07008-TREATED WATER PIPELINE (PUMPED)
PLAN AND LONGITUDINAL SECTION SHEET 8 OF 25
32105801-850-07009-TREATED WATER PIPELINE (PUMPED)
PLAN AND LONGITUDINAL SECTION SHEET 9 OF 25
32105801-850-07010-TREATED WATER PIPELINE (PUMPED)
PLAN AND LONGITUDINAL SECTION SHEET 10 OF 25
32105801-850-07011-TREATED WATER PIPELINE (PUMPED)
PLAN AND LONGITUDINAL SECTION SHEET 11 OF 25
32105801-850-07012-TREATED WATER PIPELINE (PUMPED)
PLAN AND LONGITUDINAL SECTION SHEET 12 OF 25
32105801-850-07013-TREATED WATER PIPELINE (PUMPED)
PLAN AND LONGITUDINAL SECTION SHEET 13 OF 25
32105801-850-07014-TREATED WATER PIPELINE (PUMPED)
PLAN AND LONGITUDINAL SECTION SHEET 14 OF 25
32105801-850-07015-TREATED WATER PIPELINE (PUMPED)
PLAN AND LONGITUDINAL SECTION SHEET 15 OF 25
32105801-850-07016-TREATED WATER PIPELINE (PUMPED)
PLAN AND LONGITUDINAL SECTION SHEET 16 OF 25
32105801-850-07017-TREATED WATER PIPELINE (PUMPED)
PLAN AND LONGITUDINAL SECTION SHEET 17 OF 25
32105801-850-07018-TREATED WATER PIPELINE (PUMPED)
PLAN AND LONGITUDINAL SECTION SHEET 18 OF 25
32105801-850-07019-TREATED WATER PIPELINE (PUMPED)
PLAN AND LONGITUDINAL SECTION SHEET 19 OF 25
32105801-850-07020-TREATED WATER PIPELINE (PUMPED)
PLAN AND LONGITUDINAL SECTION SHEET 20 OF 25
32105801-850-07021-TREATED WATER PIPELINE (PUMPED)
PLAN AND LONGITUDINAL SECTION SHEET 21 OF 25
32105801-850-07022-TREATED WATER PIPELINE (PUMPED)
PLAN AND LONGITUDINAL SECTION SHEET 22 OF 25
32105801-850-07023-TREATED WATER PIPELINE (PUMPED)
PLAN AND LONGITUDINAL SECTION SHEET 23 OF 25
32105801-850-07024-TREATED WATER PIPELINE (PUMPED)
PLAN AND LONGITUDINAL SECTION SHEET 24 OF 25
32105801-850-07025-TREATED WATER PIPELINE (PUMPED)
PLAN AND LONGITUDINAL SECTION SHEET 25 OF 25

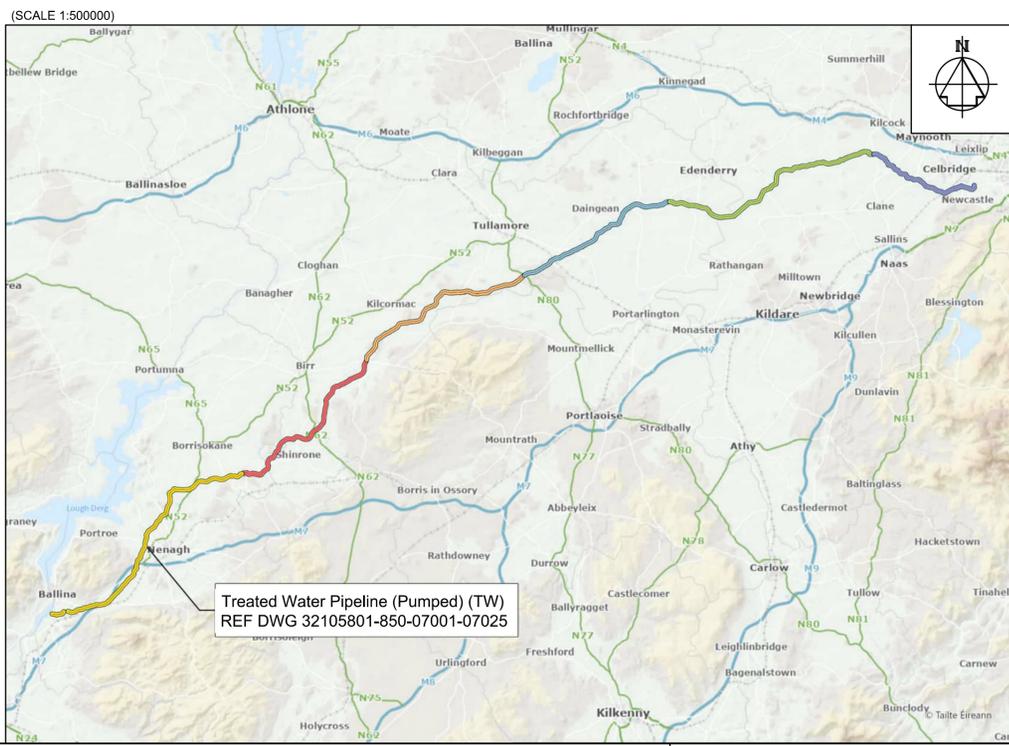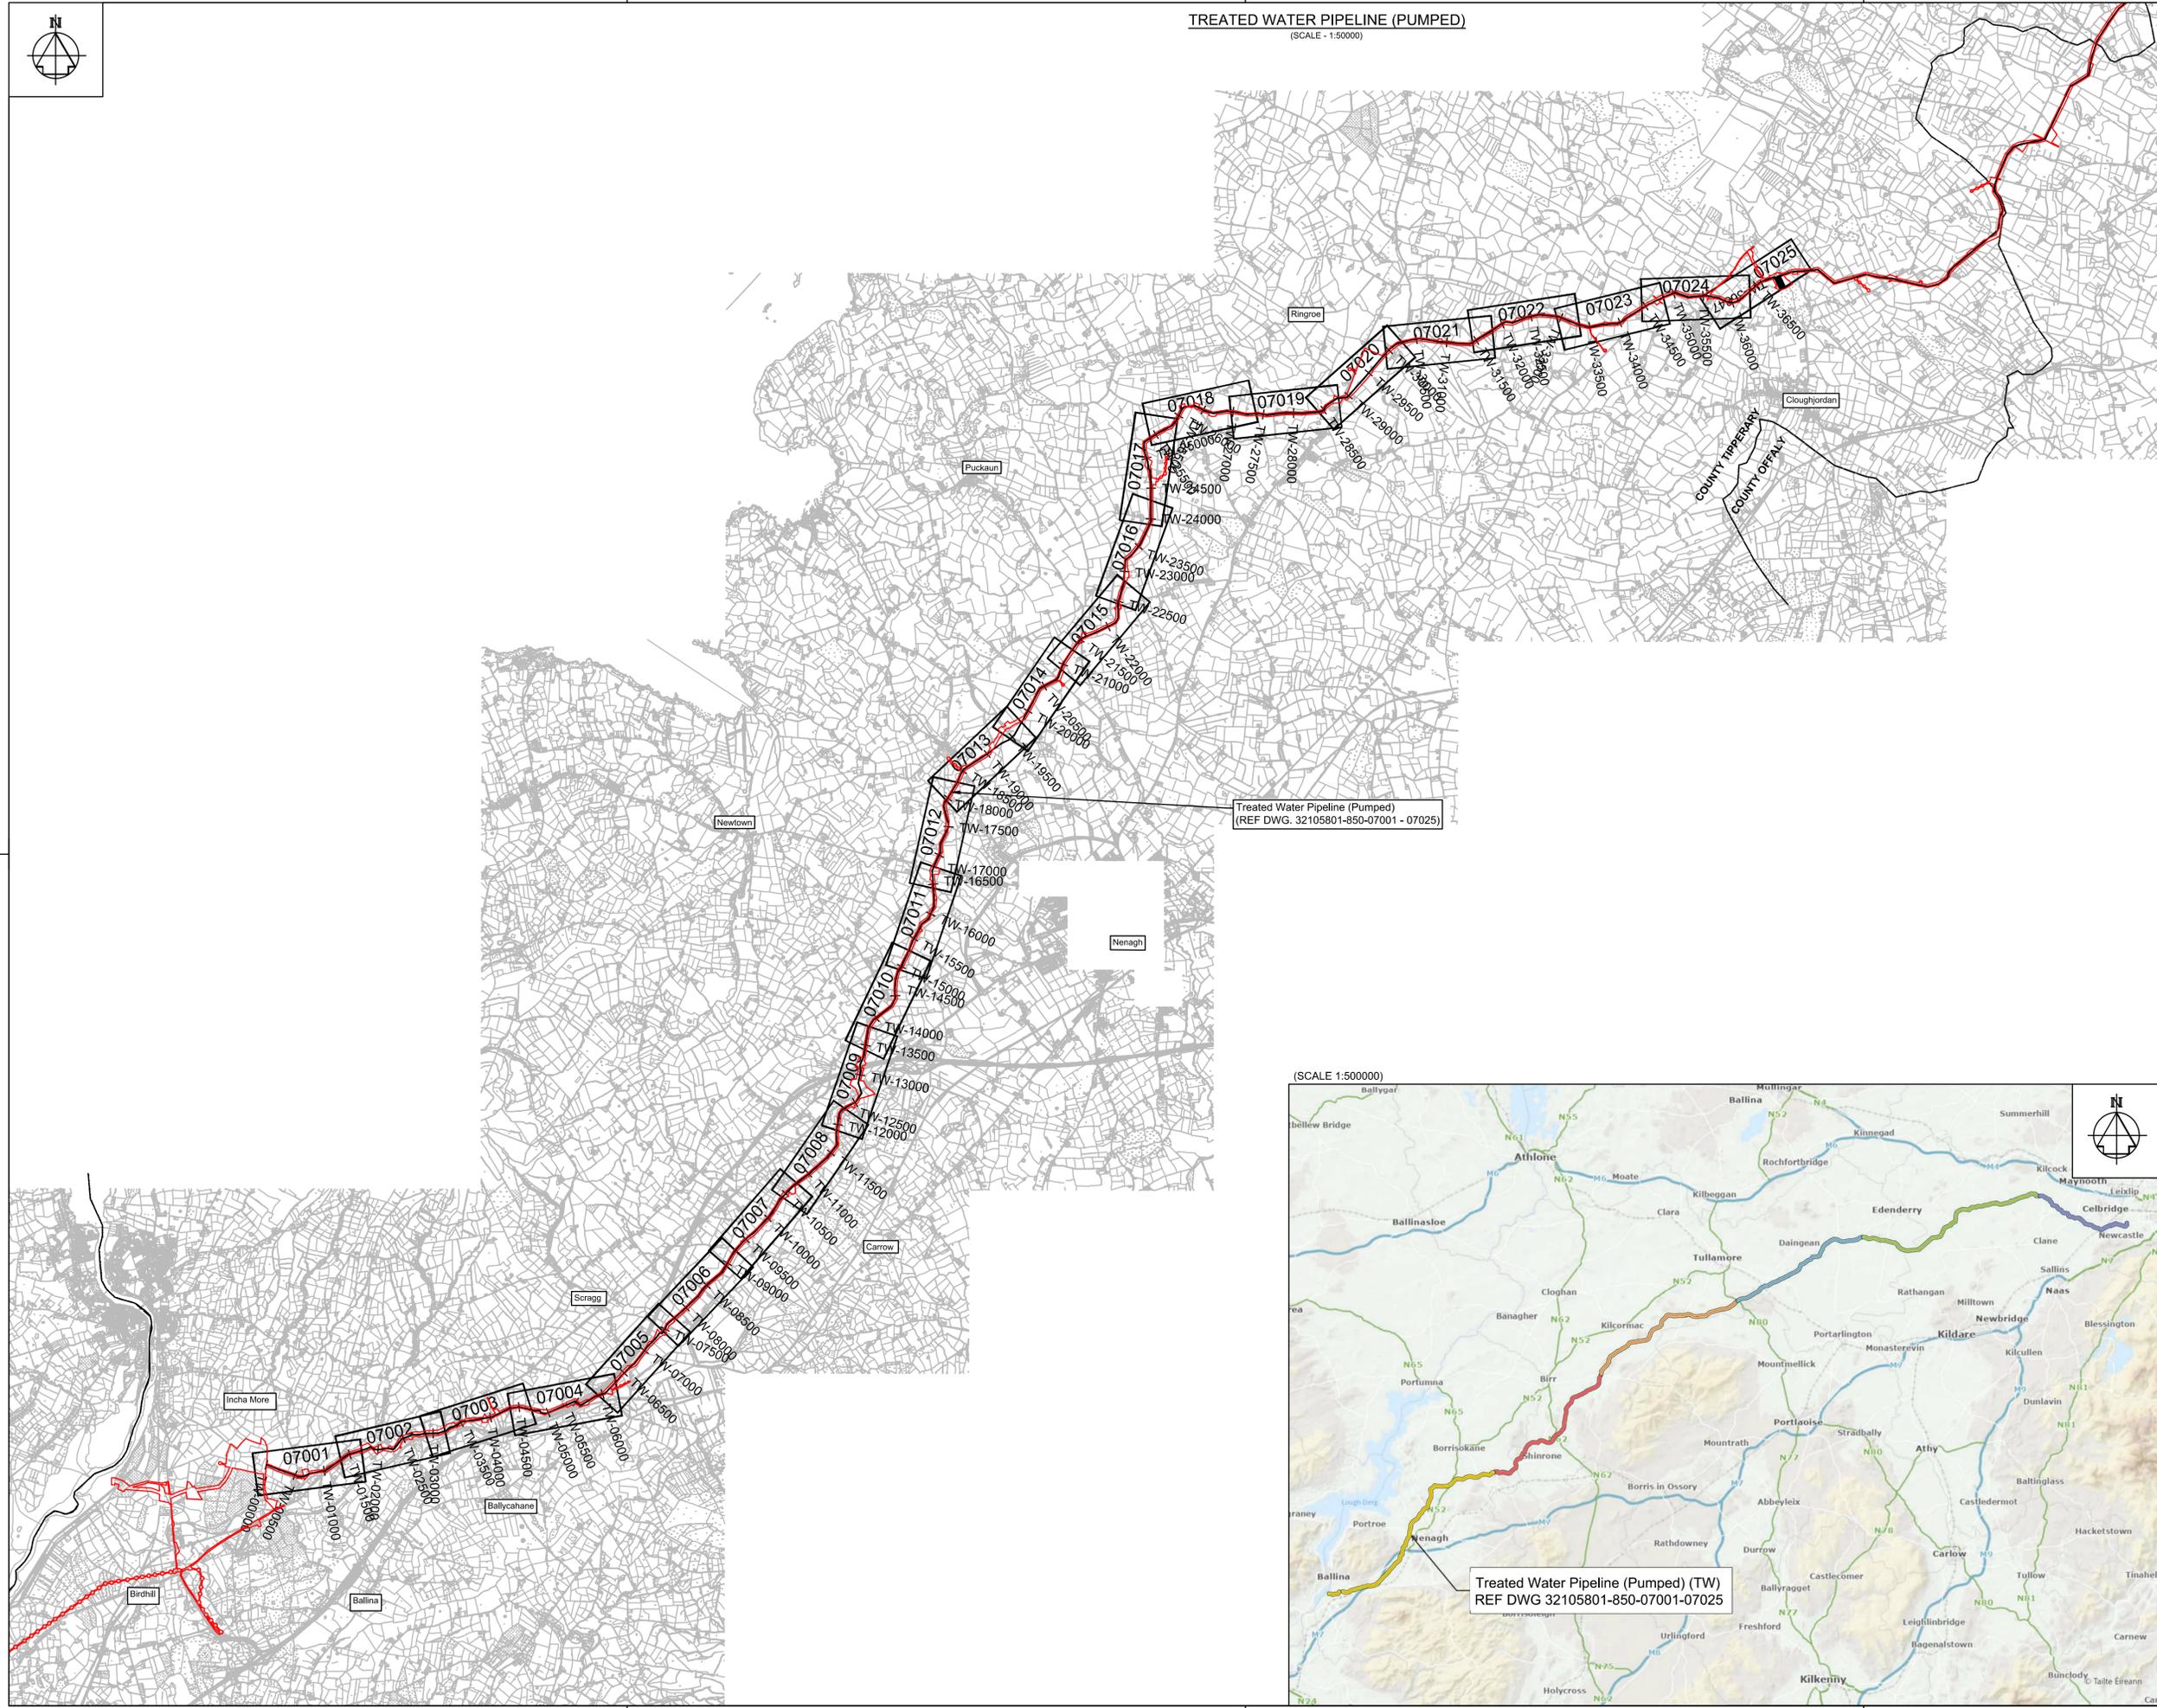

Rev	Description	Drawn	Chkd	App'd	Date
F02	FINAL FOR PLANNING	AL/PL/KP	MG	SW	Dec. 2025
F01	FINAL FOR PLANNING	AL/PL/KP	MG	SW	Dec. 2025

Uisce Éireann
Irish Water


Tionscadal Soláthair Uisce
Water Supply Project

UISCE ÉIREANN
COLVILL HOUSE,
TALBOT STREET,
DUBLIN 1,
IRELAND

Call 1890 278 278
Int: 00 353 1 707 2828

JACOBS TOBIN

Originated By	Drawn By	Checked By	Approved By
EG	AL	SM	SW
Date	Date	Date	Date
28.02.25	01.12.2025	01.12.2025	01.12.2025
Scale		FINAL	
AS SHOWN @ A1			
Project Title			
WATER SUPPLY PROJECT EASTERN AND MIDLANDS REGION			
Drawing Title			
TREATED WATER PIPELINE (PUMPED) KEY PLAN SHEET 1 OF 1			
Drawing Status			
FINAL FOR PLANNING			
Drawing No.		Client No.	
32105801-850-07001		9318	
Drawing No.			
32105801-850-07000			

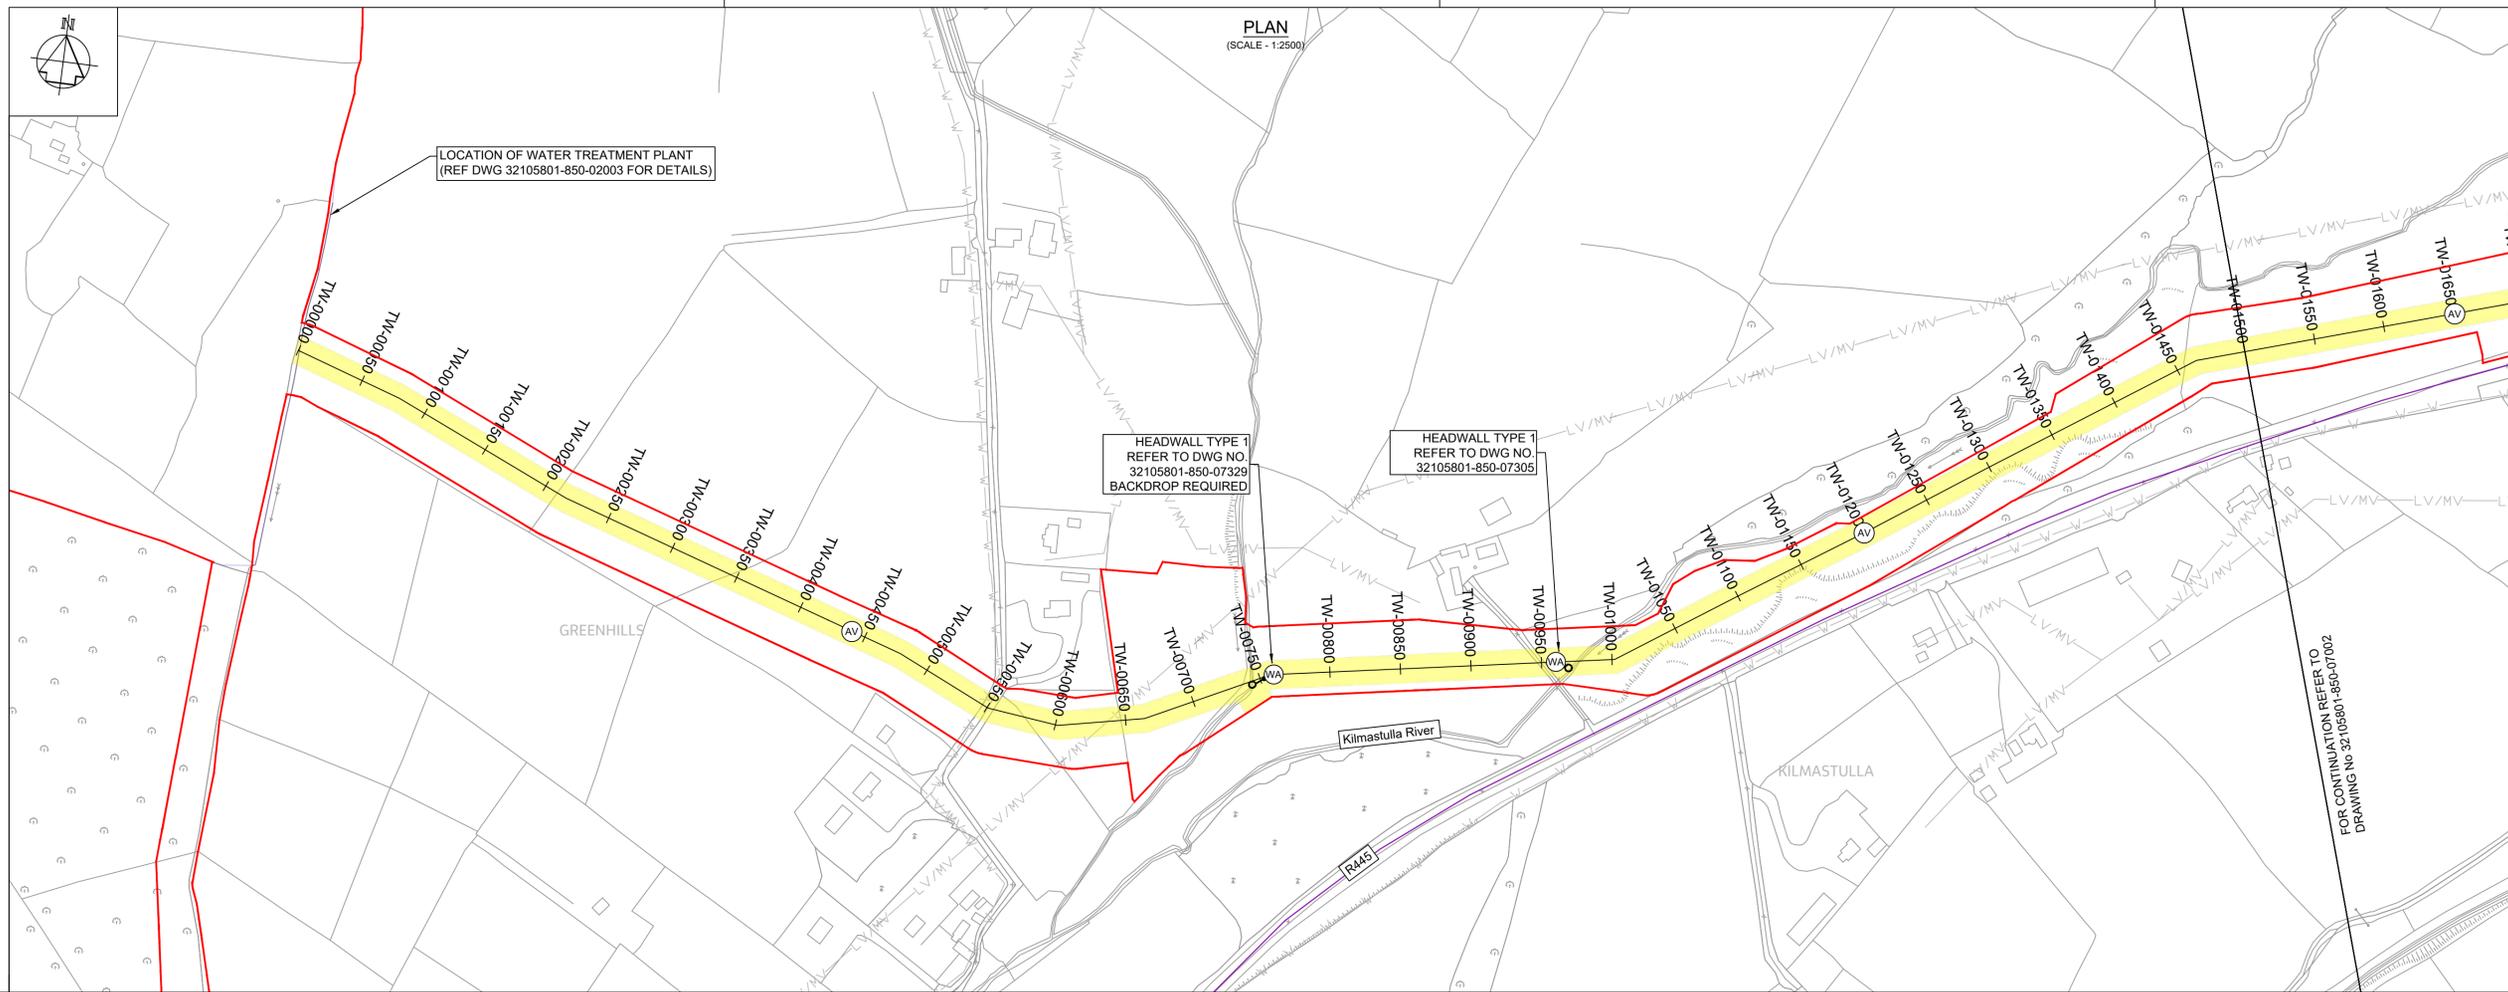

- Notes:
- This drawing is not to be scaled, figured dimensions only to be taken.
 - All dimensions are in metres and all levels are A.O.D. Main Head unless otherwise stated.
 - The pipeline horizontal and vertical alignment are subject to further design development but any change to this will be subject to the limits and conditions detailed in this planning submission.
 - The design is based on a nominal 1.6m diameter pipeline.
 - The location of existing services are based on information provided by the service provider. The actual locations are to be verified in the field.
 - The Method of working in peat is related to the anticipated depth of the peat layer - see EIAR Appendix A5.2.
 - A MW access point is provided either side of every LV and at every AV. For MWs at WOs see the valve schedule.

- PLAN LEGEND:
- Planning Application Boundary
 - Proposed Pipe Centreline
 - Indicative Proposed Wayleave
 - Proposed Trenchless Excavation Section
 - Proposed Construction Compounds or Pipe Storage Depot
 - Permanent Wayleave for Existing 1200 Dia Main
 - Proposed Haul Road
 - Existing Electric Overhead Powerline, Low/Medium Voltage
 - Existing Electric Overhead Powerline, High Voltage
 - Existing Water Mains
 - Existing Gas Mains
 - Existing Foul Sewers
 - Proposed Electric Overhead Powerlines
 - Proposed power poles - line valve feed
 - Proposed Underground Earth Cable
 - Proposed Underground Line
 - Proposed Stay Wire
 - Proposed Permanent Layby
 - Proposed Water Main Connection
 - Proposed Electric Overhead Powerline Diversion
 - Proposed Future Takeoff Point
 - Proposed Air Valve (AV)
 - Proposed Washout with outfall (WA)
 - Proposed Washout without outfall (WB)
 - Proposed Line Valve (LA, LB, LC, LD)
 - Proposed Manway (MW)
 - Proposed Washout Outfall Connection/Headwall Location
 - PEOP Proposed Electrical Overhead Powerline
 - POHL Proposed Overhead Line

- PROFILE
- Existing Ground Level
 - Proposed Pipeline
 - Minimum Cover Level (1.2 m) and
 - Maximum Invert Level (6.0 m)

OSI Sheet No's:
4448-A, 4448-B, 4448-C, 4448-D.

F02	FINAL FOR PLANNING	AL/PL/KP	MG	SW	Dec. 2025
F01	FINAL FOR PLANNING	AL/PL/KP	MG	SW	Dec. 2025
Rev	Description	Drawn	Chk'd	App'd	Date

This drawing is the property of Irish Water and must not be copied or used for any purpose other than that for which it is supplied without the written consent of Irish Water.

Uisce Éireann
Irish Water

Tionscadal Soláthair Uisce
Water Supply Project

UISCE ÉIREANN
COLVILL HOUSE,
TALBOT STREET,
DUBLIN 1,
IRELAND

Call 1890 278 278
Int: 00 353 1 707 2828

JACOBS TOBIN

Originated By EG	Drawn By AL	Checked By SM	Approved By SW
Date 28.02.25	Date 01.12.2025	Date 01.12.2025	Date 01.12.2025


Scale: AS SHOWN @ A1
FINAL

Project Title
WATER SUPPLY PROJECT
EASTERN AND MIDLANDS REGION

Drawing Title
TREATED WATER PIPELINE (PUMPED)
PLAN AND LONGITUDINAL SECTION
SHEET 1 OF 25

Drawing Status: FINAL FOR PLANNING
Jacobs Tobin No. 32105801 | Client No. 9318

Drawing No.
32105801-850-07001

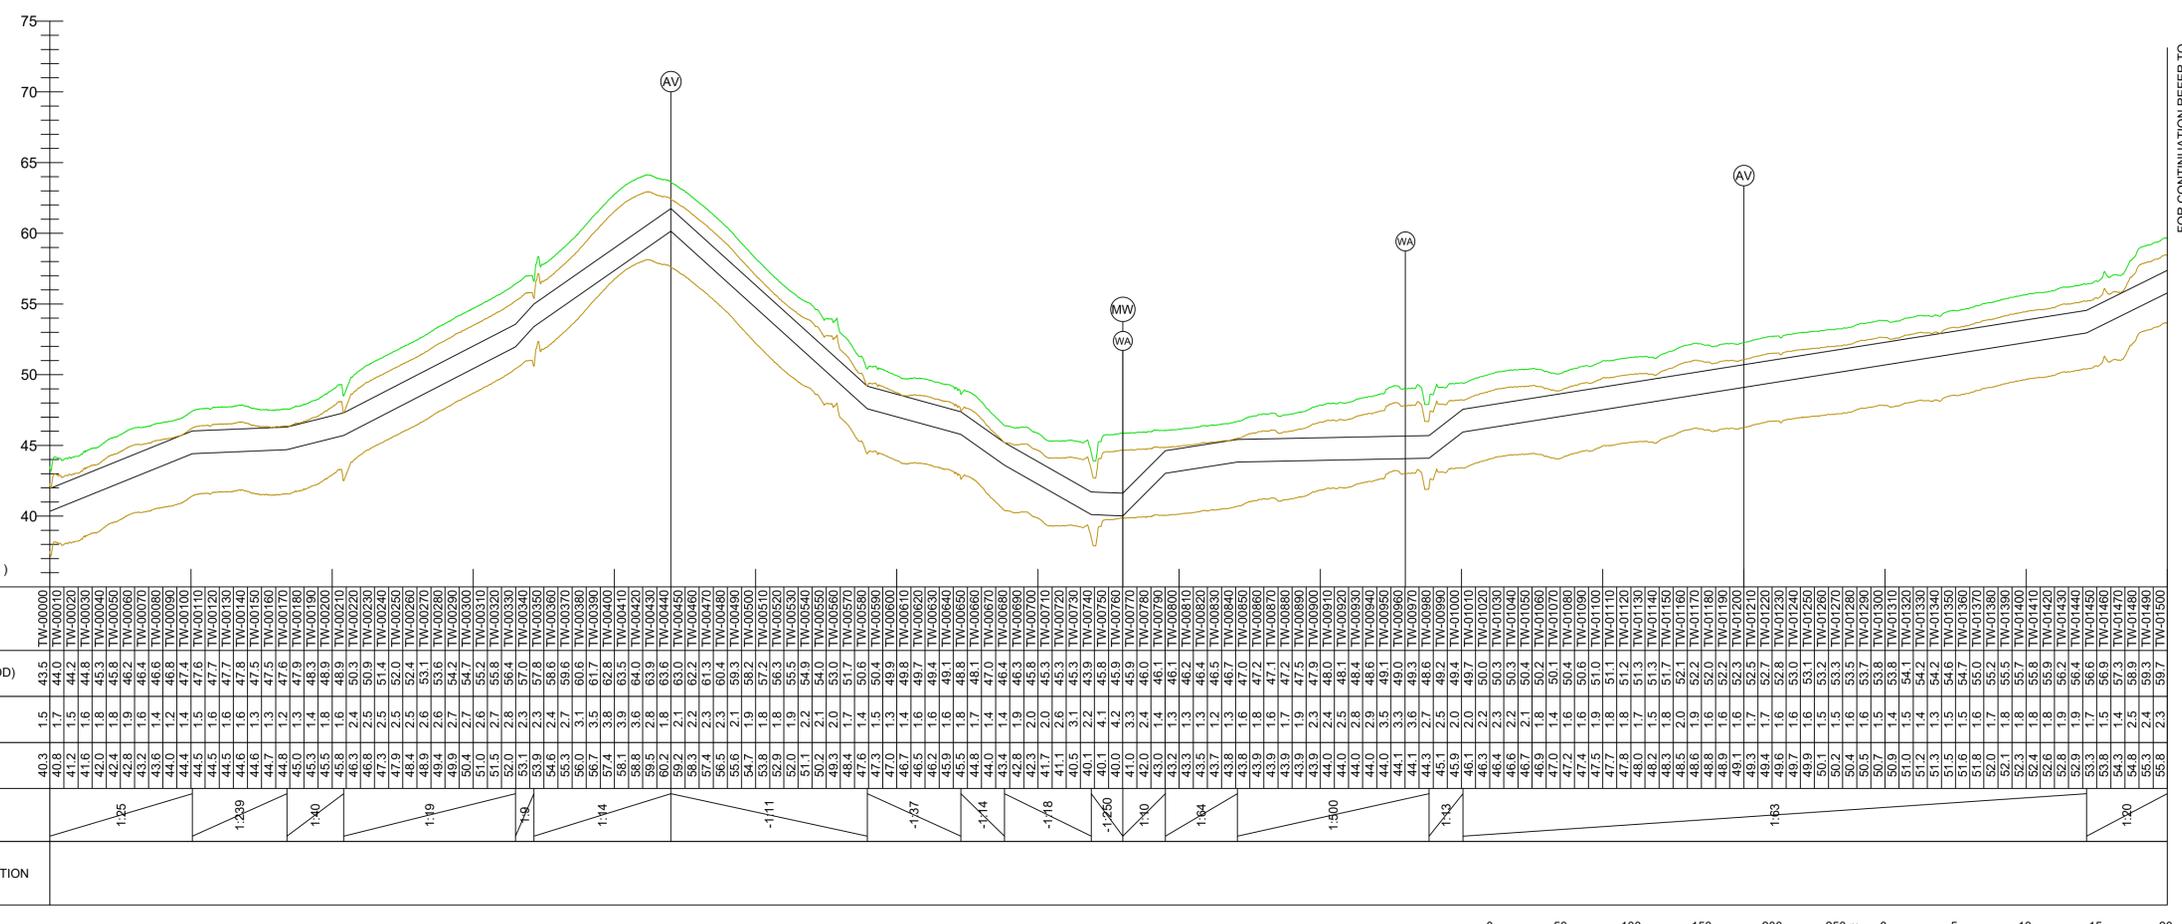

LONGITUDINAL SECTION
(SCALE - Hor 1:2500, Ver 1:250)





PLAN
(SCALE - 1:2500)

Copyright © Ordnance Survey Ireland.
Licence number 3/3/34/Irish Water.
Survey Ireland and Government of Ireland

Original Size
A1

- Notes:
- This drawing is not to be scaled, figured dimensions only to be taken.
 - All dimensions are in metres and all levels are A.O.D. Main Head unless otherwise stated.
 - The pipeline horizontal and vertical alignment are subject to further design development but any change to this will be subject to the limits and conditions detailed in this planning submission.
 - The design is based on a nominal 1.6m diameter pipeline.
 - The location of existing services are based on information provided by the service provider. The actual locations are to be verified in the field.
 - The Method of working in peat is related to the anticipated depth of the peat layer - see EIAR Appendix A5.2.
 - A MW access point is provided either side of every LV and at every AV. For MWs at WOs see the valve schedule.

- PLAN LEGEND:
- Planning Application Boundary
 - Proposed Pipe Centreline
 - Indicative Proposed Wayleave
 - Proposed Trenchless Excavation Section
 - Proposed Construction Compounds or Pipe Storage Depot
 - Permanent Wayleave for Existing 1200 Dia Main
 - Proposed Haul Road
 - Existing Electric Overhead Powerline, Low/Medium Voltage
 - Existing Electric Overhead Powerline, High Voltage
 - Existing Water Mains
 - Existing Gas Mains
 - Existing Foul Sewers
 - Proposed Electric Overhead Powerlines
 - Proposed power poles - line valve feed
 - Proposed Underground Earth Cable
 - Proposed Underground Line
 - Proposed Stay Wire
 - Proposed Permanent Layby
 - Proposed Water Main Connection
 - Proposed Electric Overhead Powerline Diversion
 - Proposed Future Takeoff Point
 - Proposed Air Valve (AV)
 - Proposed Washout with outfall (WA)
 - Proposed Washout without outfall (WB)
 - Proposed Line Valve (LA, LB, LC, LD)
 - Proposed Manway (MW)
 - Proposed Washout Outfall Connection/Headwall Location
- PEOP Proposed Electrical Overhead Powerline
POHL Proposed Overhead Line

- PROFILE
- Existing Ground Level
 - Proposed Pipeline
 - Minimum Cover Level (1.2 m) and
 - Maximum Invert Level (6.0 m)

OSI Sheet No's:
4448-A, 4448-B, 4448-C, 4448-D.

F02	FINAL FOR PLANNING	AL/PL/KP	MG	SW	Dec. 2025
F01	FINAL FOR PLANNING	AL/PL/KP	MG	SW	Dec. 2025
Rev	Description	Drawn	Chk'd	App'd	Date

This drawing is the property of Irish Water and must not be copied or used for any purpose other than that for which it is supplied without the written consent of Irish Water.

Uisce Éireann
Irish Water

Tionscadal Soláthair Uisce
Water Supply Project

UISCE ÉIREANN
COLVILL HOUSE,
TALBOT STREET,
DUBLIN 1,
IRELAND

Call 1890 278 278
Int: 00 353 1 707 2828

JACOBS TOBIN

Originated By EG	Drawn By AL	Checked By SM	Approved By SW
Date 28.02.25	Date 01.12.205	Date 01.12.205	Date 01.12.205



Scale: AS SHOWN @ A1 FINAL


Project Title: WATER SUPPLY PROJECT
EASTERN AND MIDLANDS REGION

Drawing Title: TREATED WATER PIPELINE (PUMPED)
PLAN AND LONGITUDINAL SECTION
SHEET 2 OF 25

Drawing Status: FINAL FOR PLANNING
Jacobs Tobin No. 32105801 Client No. 9318

Drawing No. 32105801-850-07002

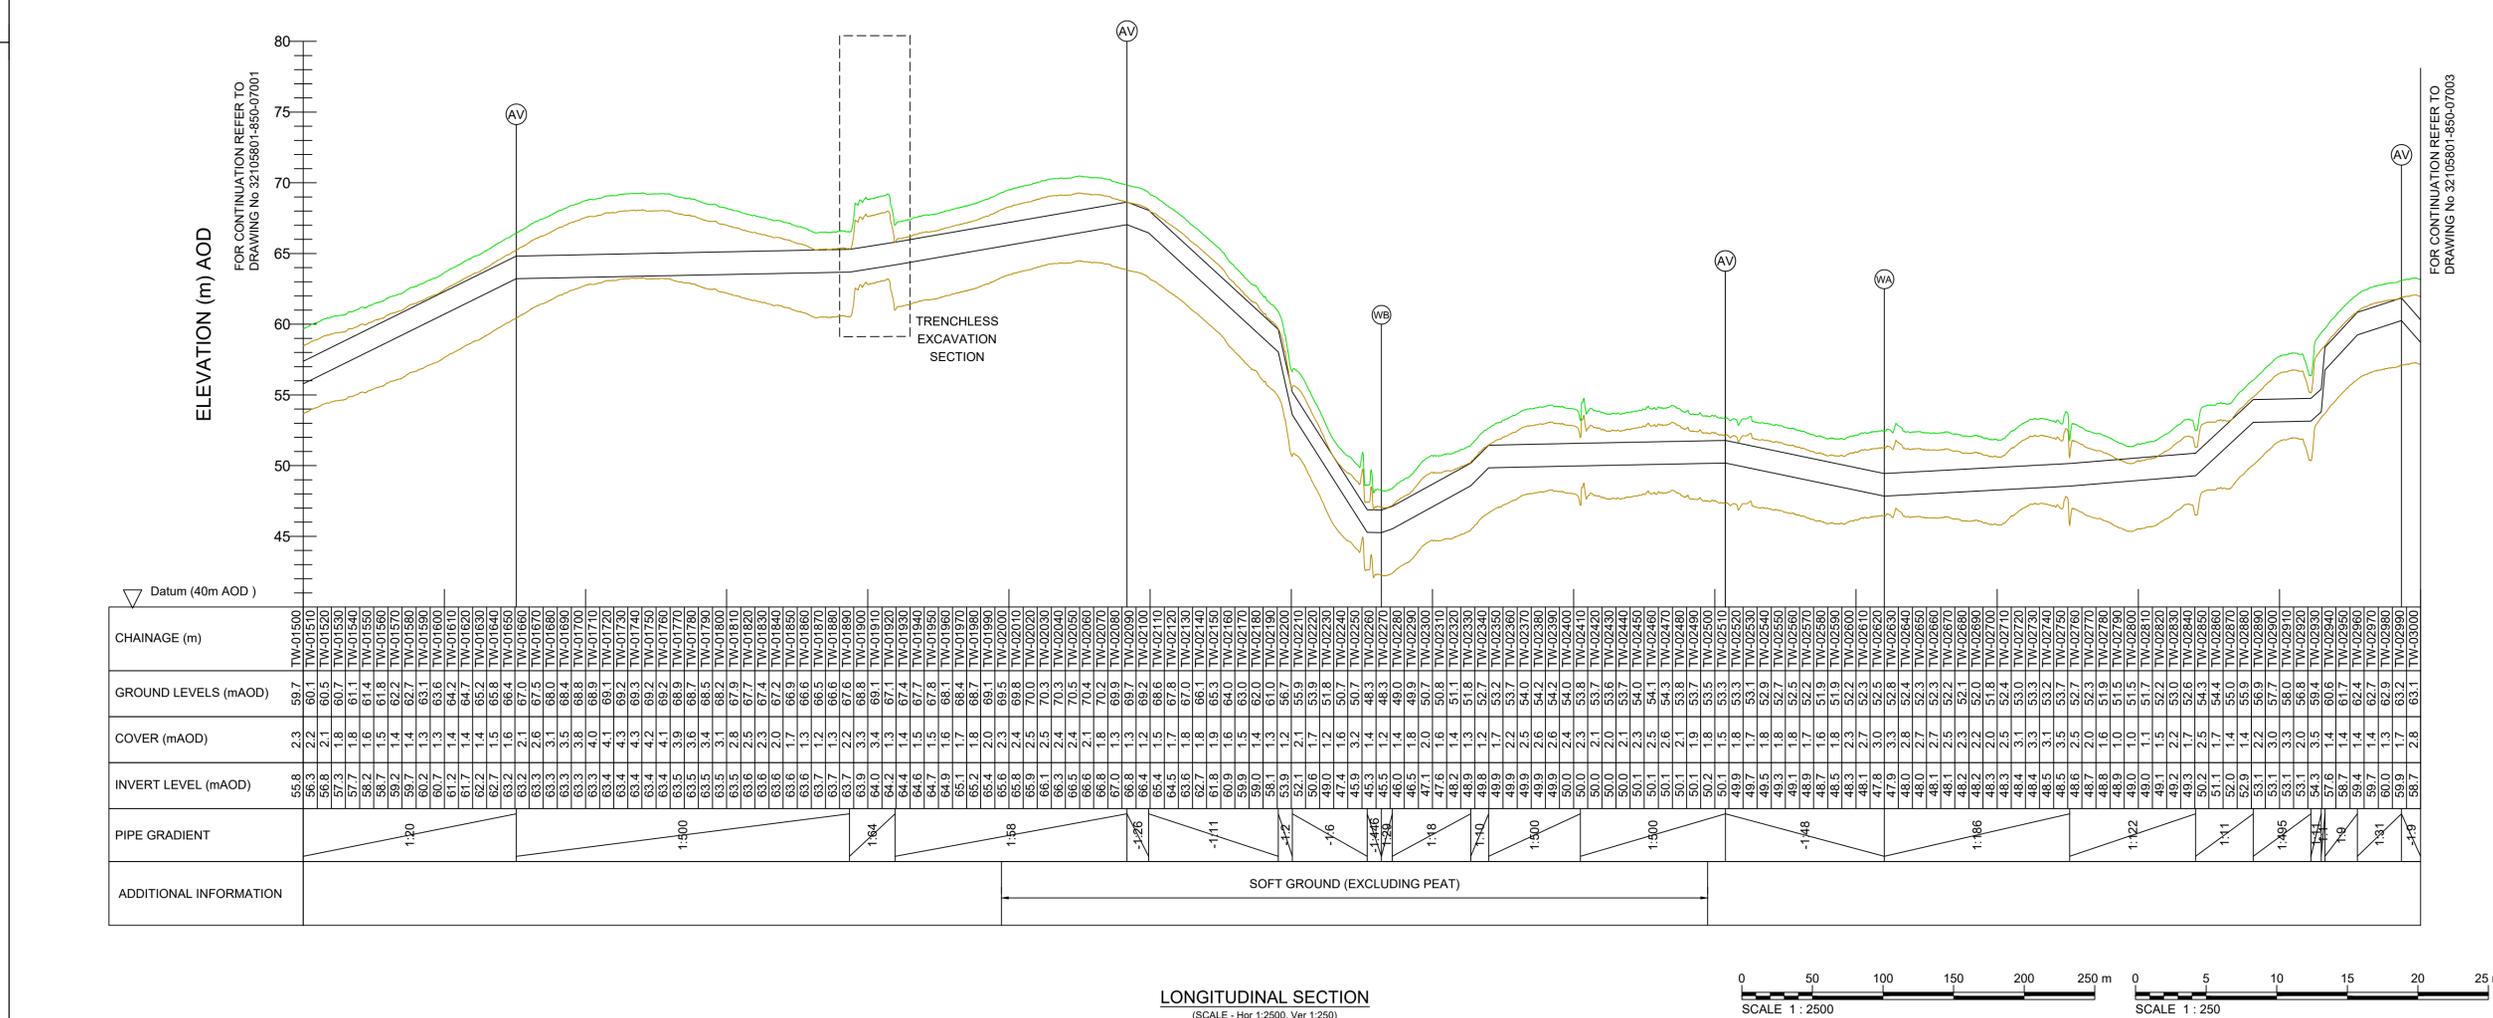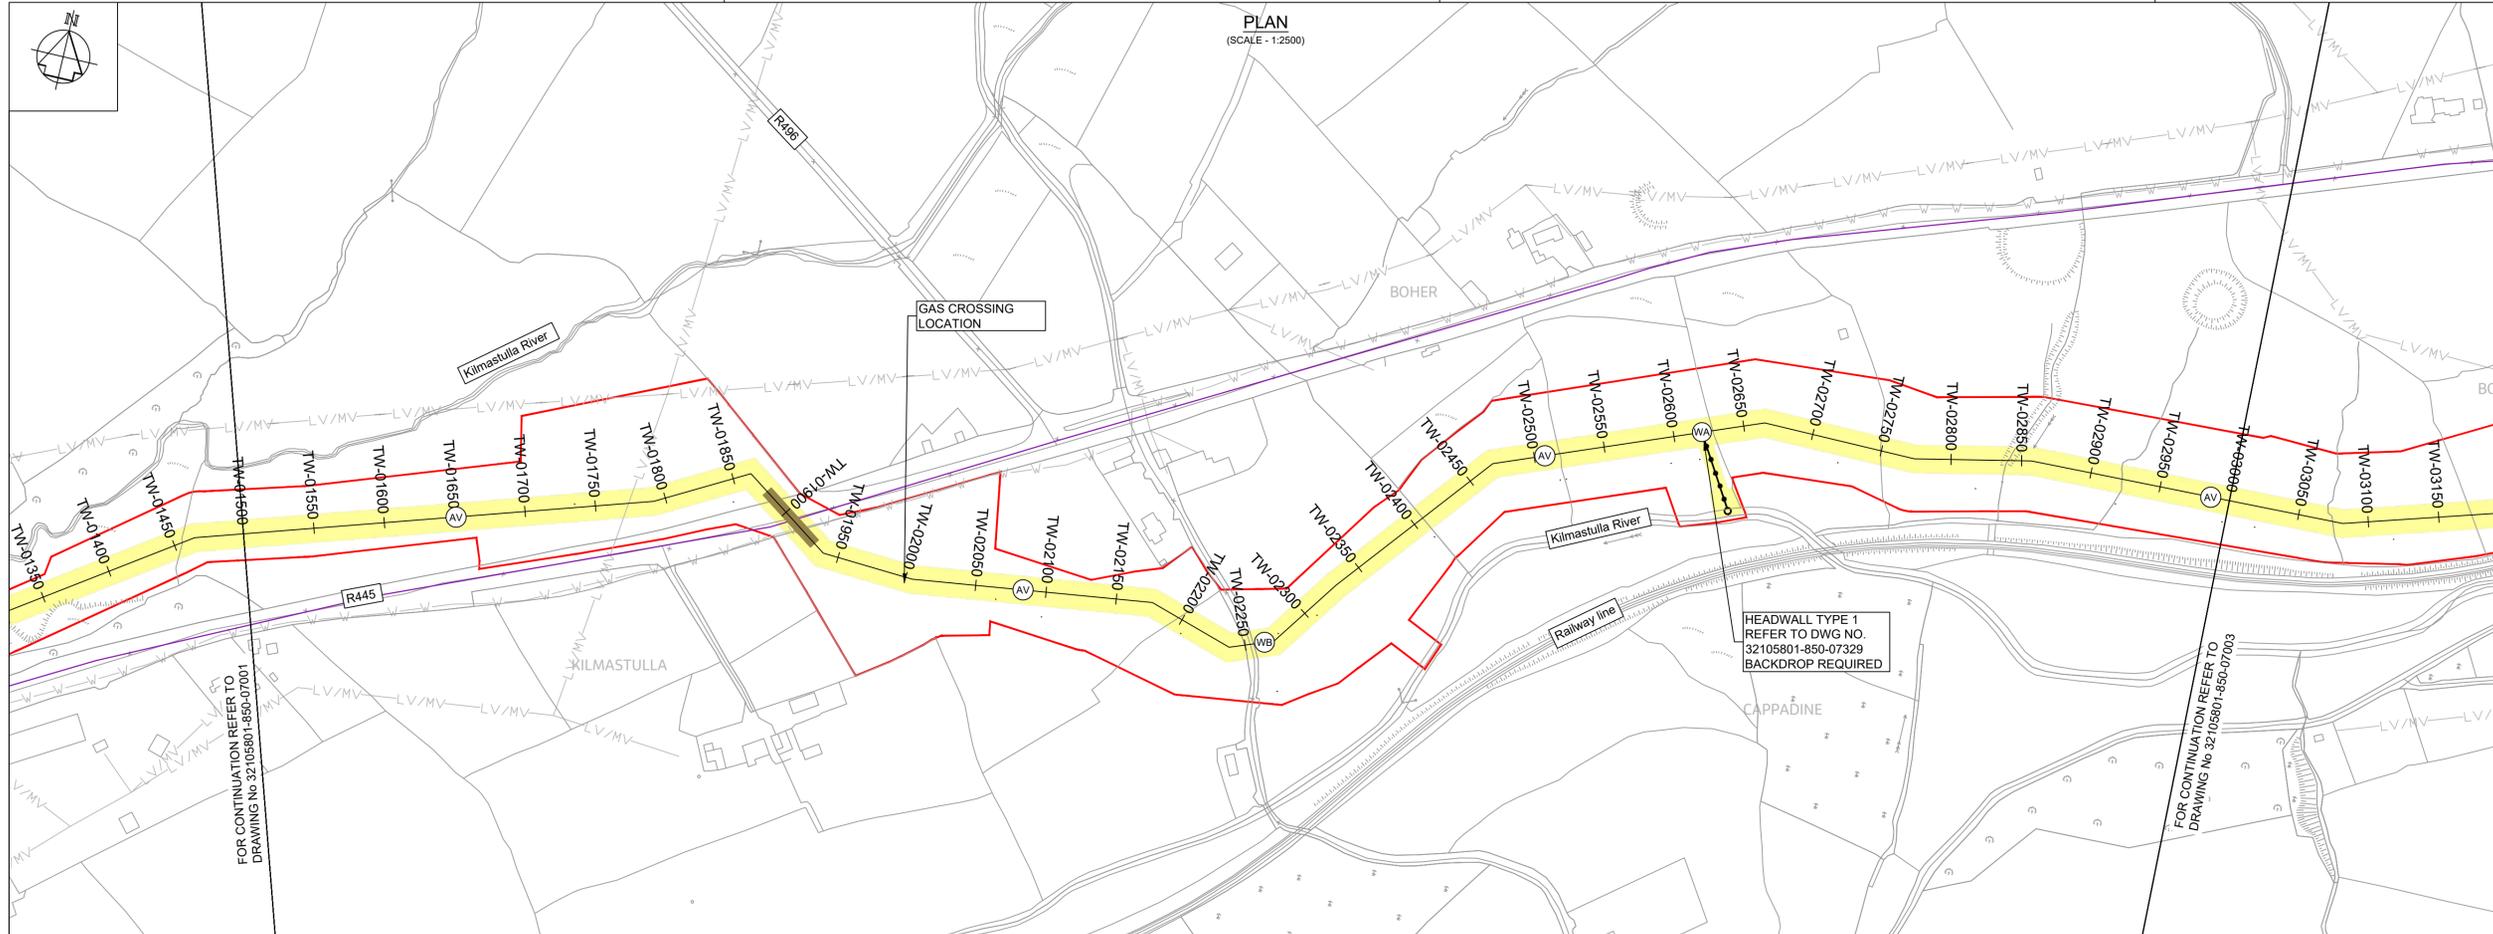

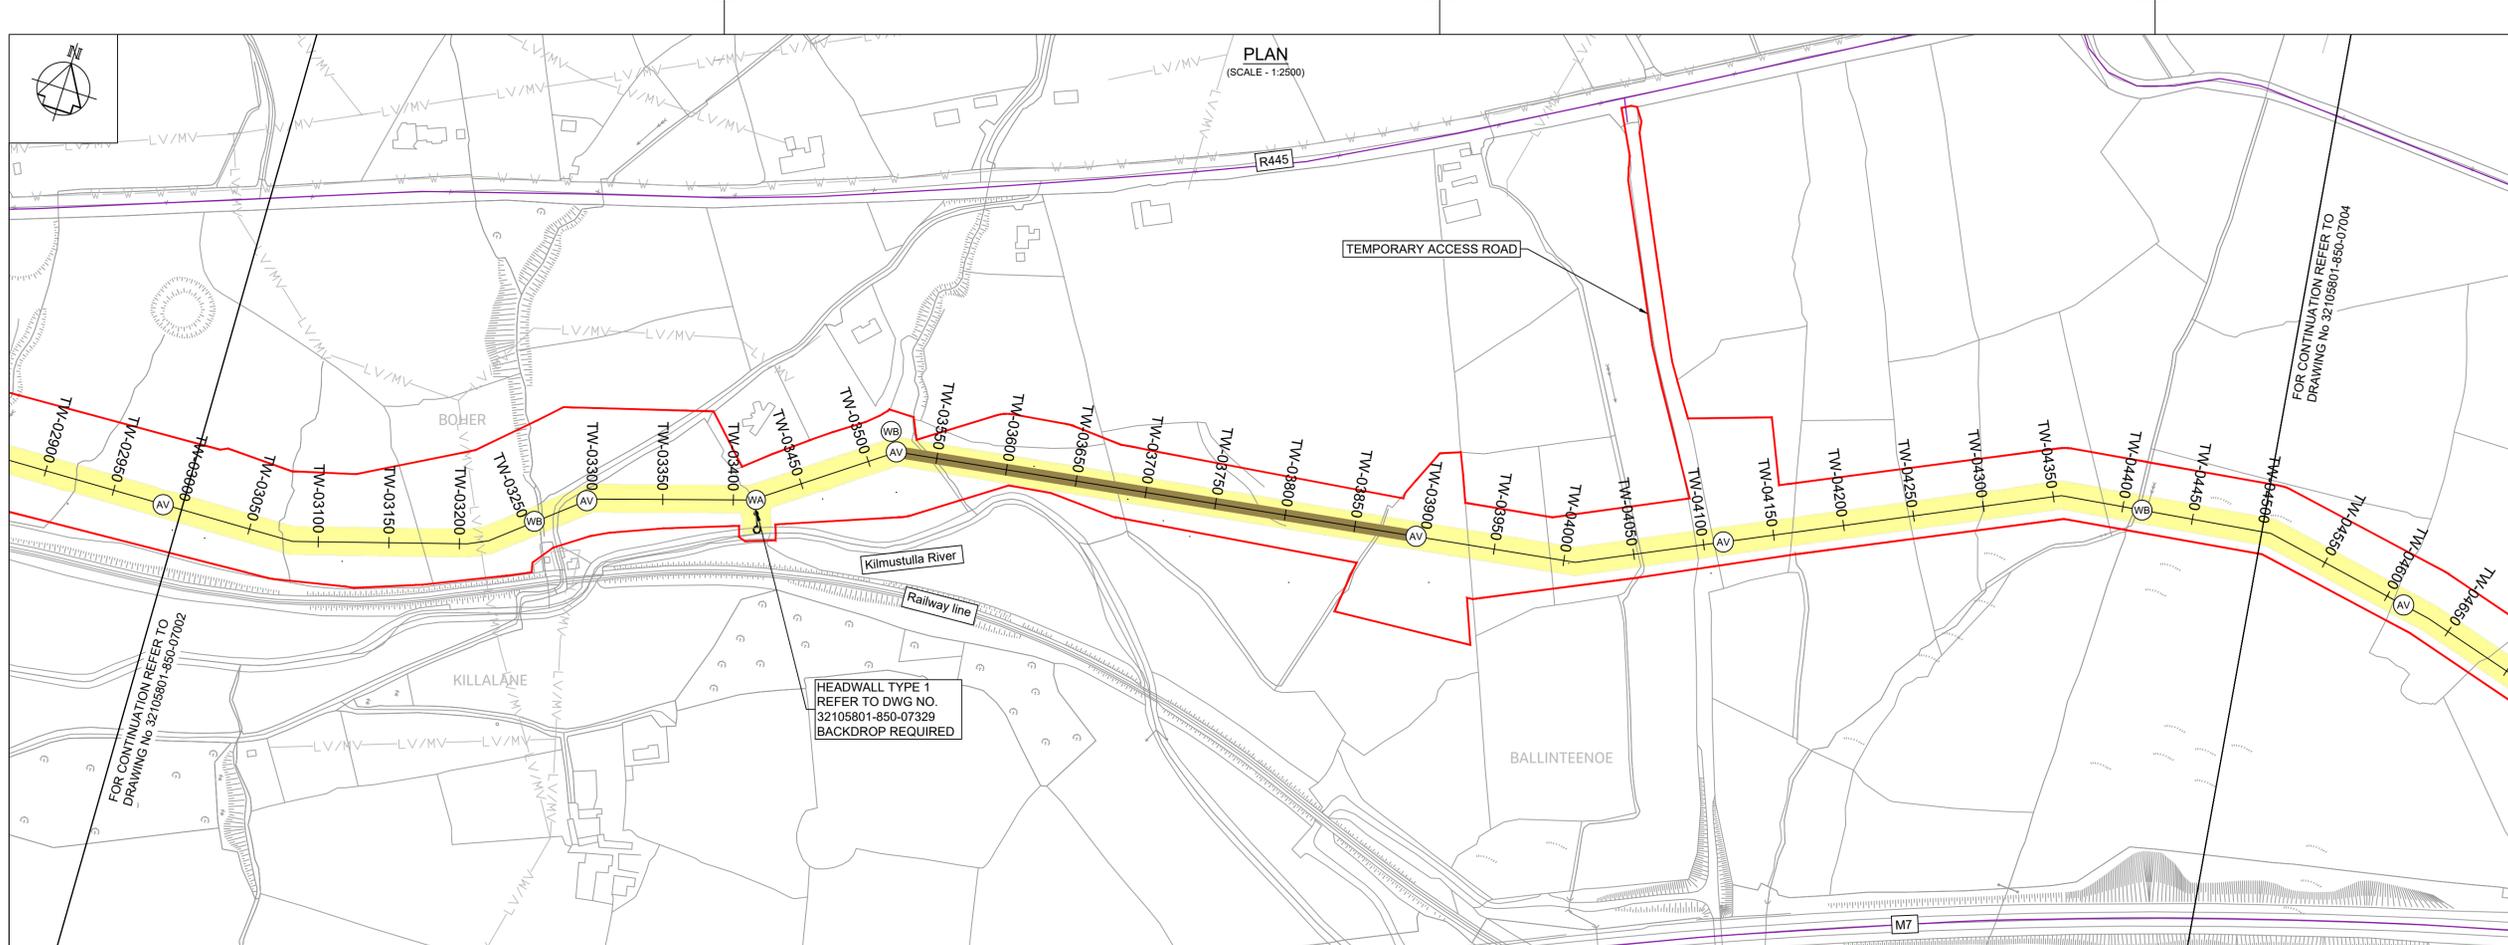

- Notes:
- This drawing is not to be scaled, figured dimensions only to be taken.
 - All dimensions are in metres and all levels are A.O.D. Main Head unless otherwise stated.
 - The pipeline horizontal and vertical alignment are subject to further design development but any change to this will be subject to the limits and conditions detailed in this planning submission.
 - The design is based on a nominal 1.6m diameter pipeline. The location of existing services are based on information provided by the service provider. The actual locations are to be verified in the field.
 - The Method of working in peat is related to the anticipated depth of the peat layer - see EIAR Appendix A5.2.
 - A MW access point is provided either side of every LV and at every AV. For MWs at WOs see the valve schedule.

- PLAN LEGEND:
- Planning Application Boundary
 - Proposed Pipe Centreline
 - Indicative Proposed Wayleave
 - Proposed Trenchless Excavation Section
 - Proposed Construction Compounds or Pipe Storage Depot
 - Permanent Wayleave for Existing 1200 Dia Main
 - Proposed Haul Road
 - Existing Electric Overhead Powerline, Low/Medium Voltage
 - Existing Electric Overhead Powerline, High Voltage
 - Existing Water Mains
 - Existing Gas Mains
 - Existing Foul Sewers
 - Proposed Electric Overhead Powerlines
 - Proposed power poles - line valve feed
 - Proposed Underground Earth Cable
 - Proposed Underground Line
 - Proposed Stay Wire
 - Proposed Permanent Layby
 - Proposed Water Main Connection
 - Proposed Electric Overhead Powerline Diversion
 - Proposed Future Takeoff Point
 - Proposed Air Valve
 - Proposed Washout with outfall
 - Proposed Washout without outfall
 - Proposed Line Valve
 - Proposed Manway
 - Proposed Washout Outfall Connection/Headwall Location

PEOP Proposed Electrical Overhead Powerline
POHL Proposed Overhead Line

PROFILE

- Existing Ground Level
- Proposed Pipeline
- Minimum Cover Level (1.2 m) and
- Maximum Invert Level (6.0 m)

OSI Sheet No's:
4448-B, 4449-A

F02	FINAL FOR PLANNING	AL/PL/KP	MG	SW	Dec 2025
F01	FINAL FOR PLANNING	AL/PL/KP	MG	SW	Dec 2025
Rev	Description	Drawn	Chk'd	App'd	Date

This drawing is the property of Irish Water and must not be copied or used for any purpose other than that for which it is supplied without the written consent of Irish Water.

Uisce Éireann
Irish Water

Tionscadal Soláthair Uisce
Water Supply Project

UISCE ÉIREANN
COLVILL HOUSE,
TALBOT STREET,
DUBLIN 1,
IRELAND

Call 1890 278 278
Int: 00 353 1 707 2828

JACOBS TOBIN

Originated By EG	Drawn By AL	Checked By SM	Approved By SW
Date 28.02.25	Date 01.12.2025	Date 01.12.2025	Date 01.12.2025


Scale: AS SHOWN @ A1 FINAL

Project Title
WATER SUPPLY PROJECT
EASTERN AND MIDLANDS REGION

Drawing Title
TREATED WATER PIPELINE (PUMPED)
PLAN AND LONGITUDINAL SECTION
SHEET 3 OF 25

Drawing Status: FINAL FOR PLANNING
Jacobs Tobin No. 32105801 Client No. 9318

Drawing No.
32105801-850-07003

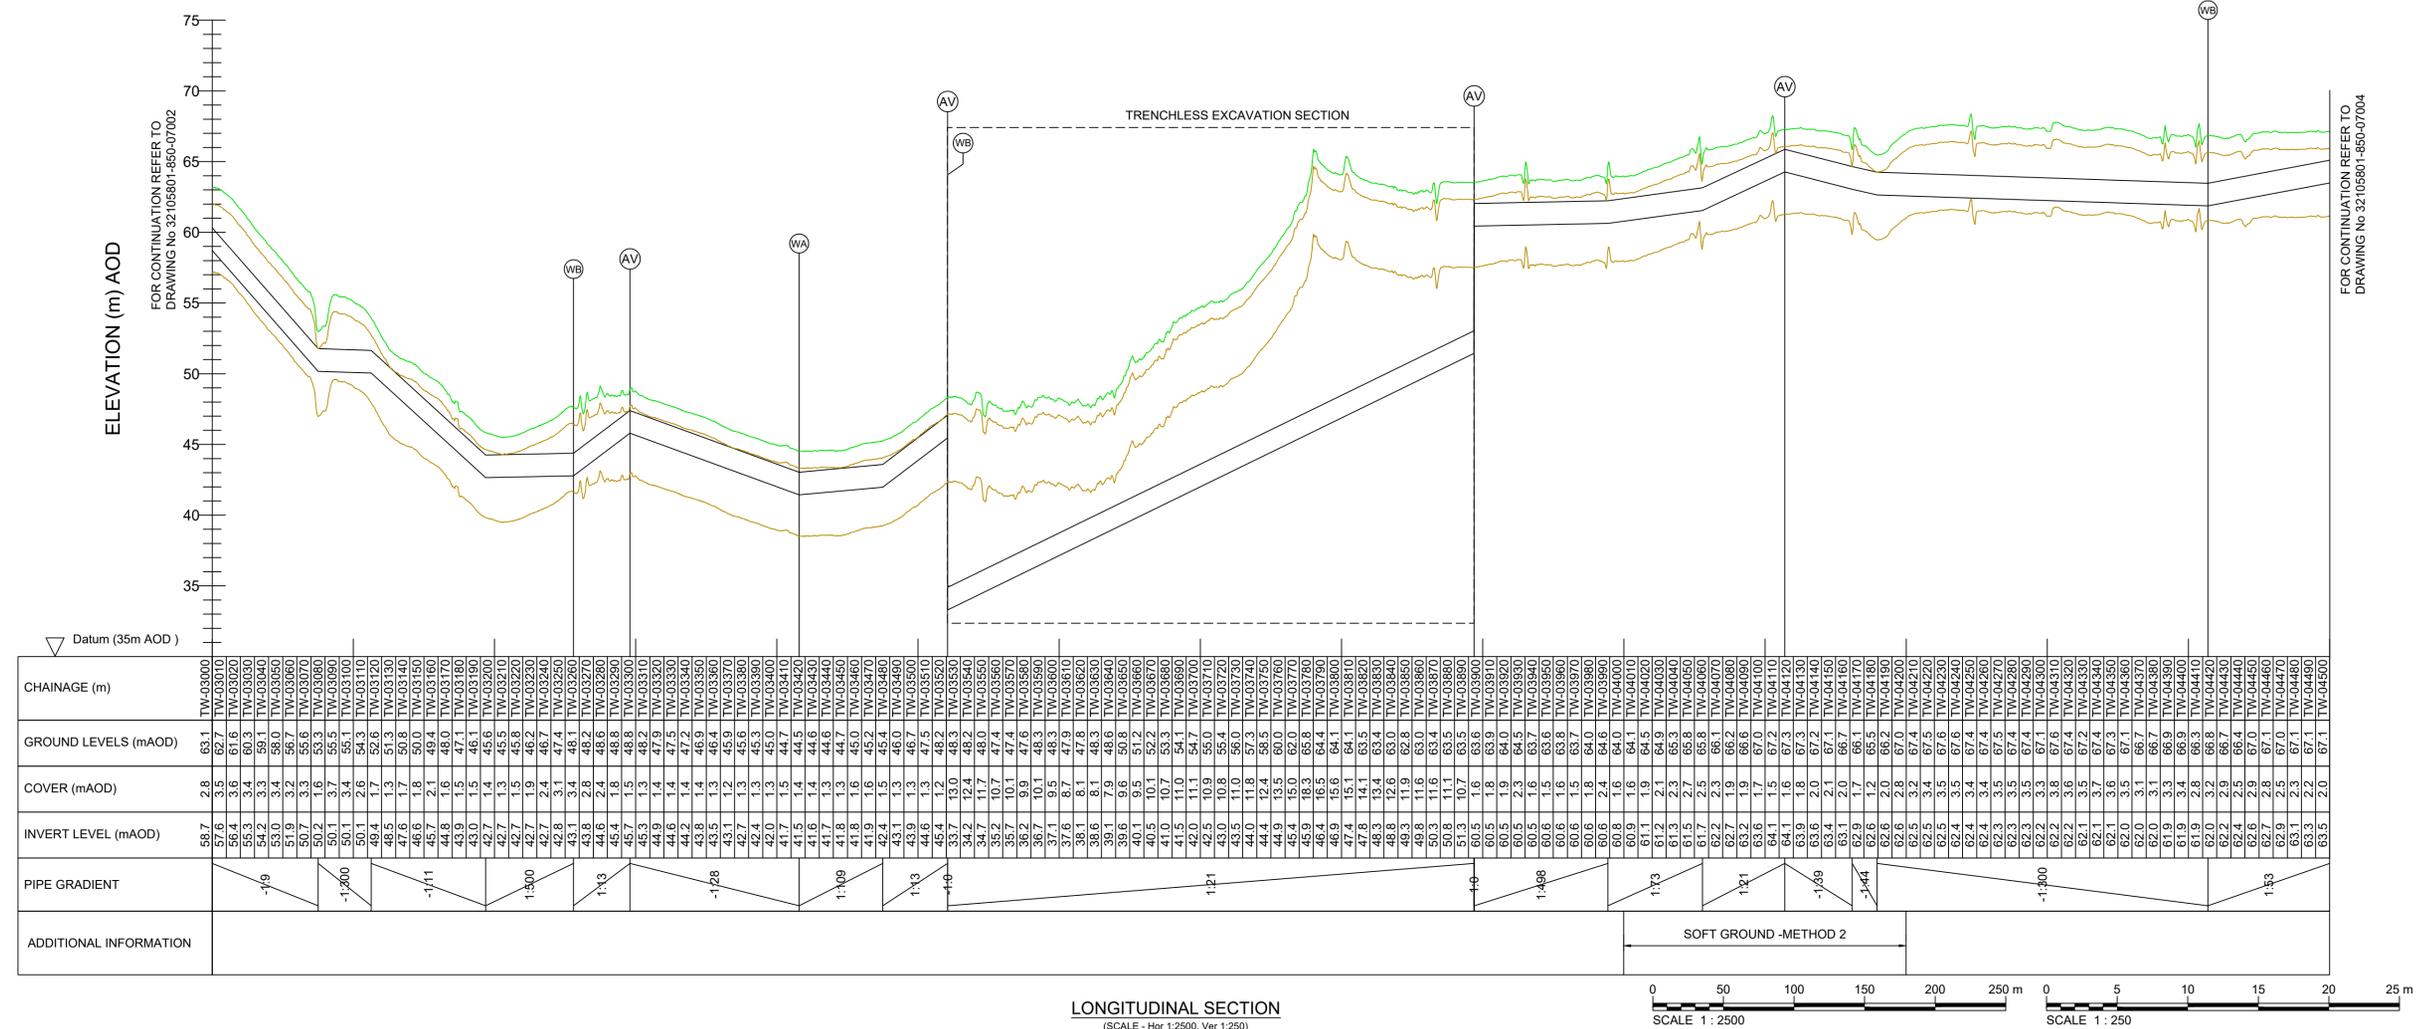


CHAINAGE (m)	GROUND LEVELS (mAOD)	COVER (mAOD)	INVERT LEVEL (mAOD)	PIPE GRADIENT	ADDITIONAL INFORMATION
63.1	63.1	2.8	60.3		
63.2	62.6	3.5	59.1		
63.3	60.3	3.4	56.9		
63.4	58.0	3.4	54.6		
63.5	56.7	3.3	53.4		
63.6	55.6	3.3	52.3		
63.7	55.6	3.3	52.3		
LONGITUDINAL SECTION (SCALE: Hor 1:2500, Ver 1:250)

SOFT GROUND - METHOD 2

SCALE 1 : 2500

SCALE 1 : 250

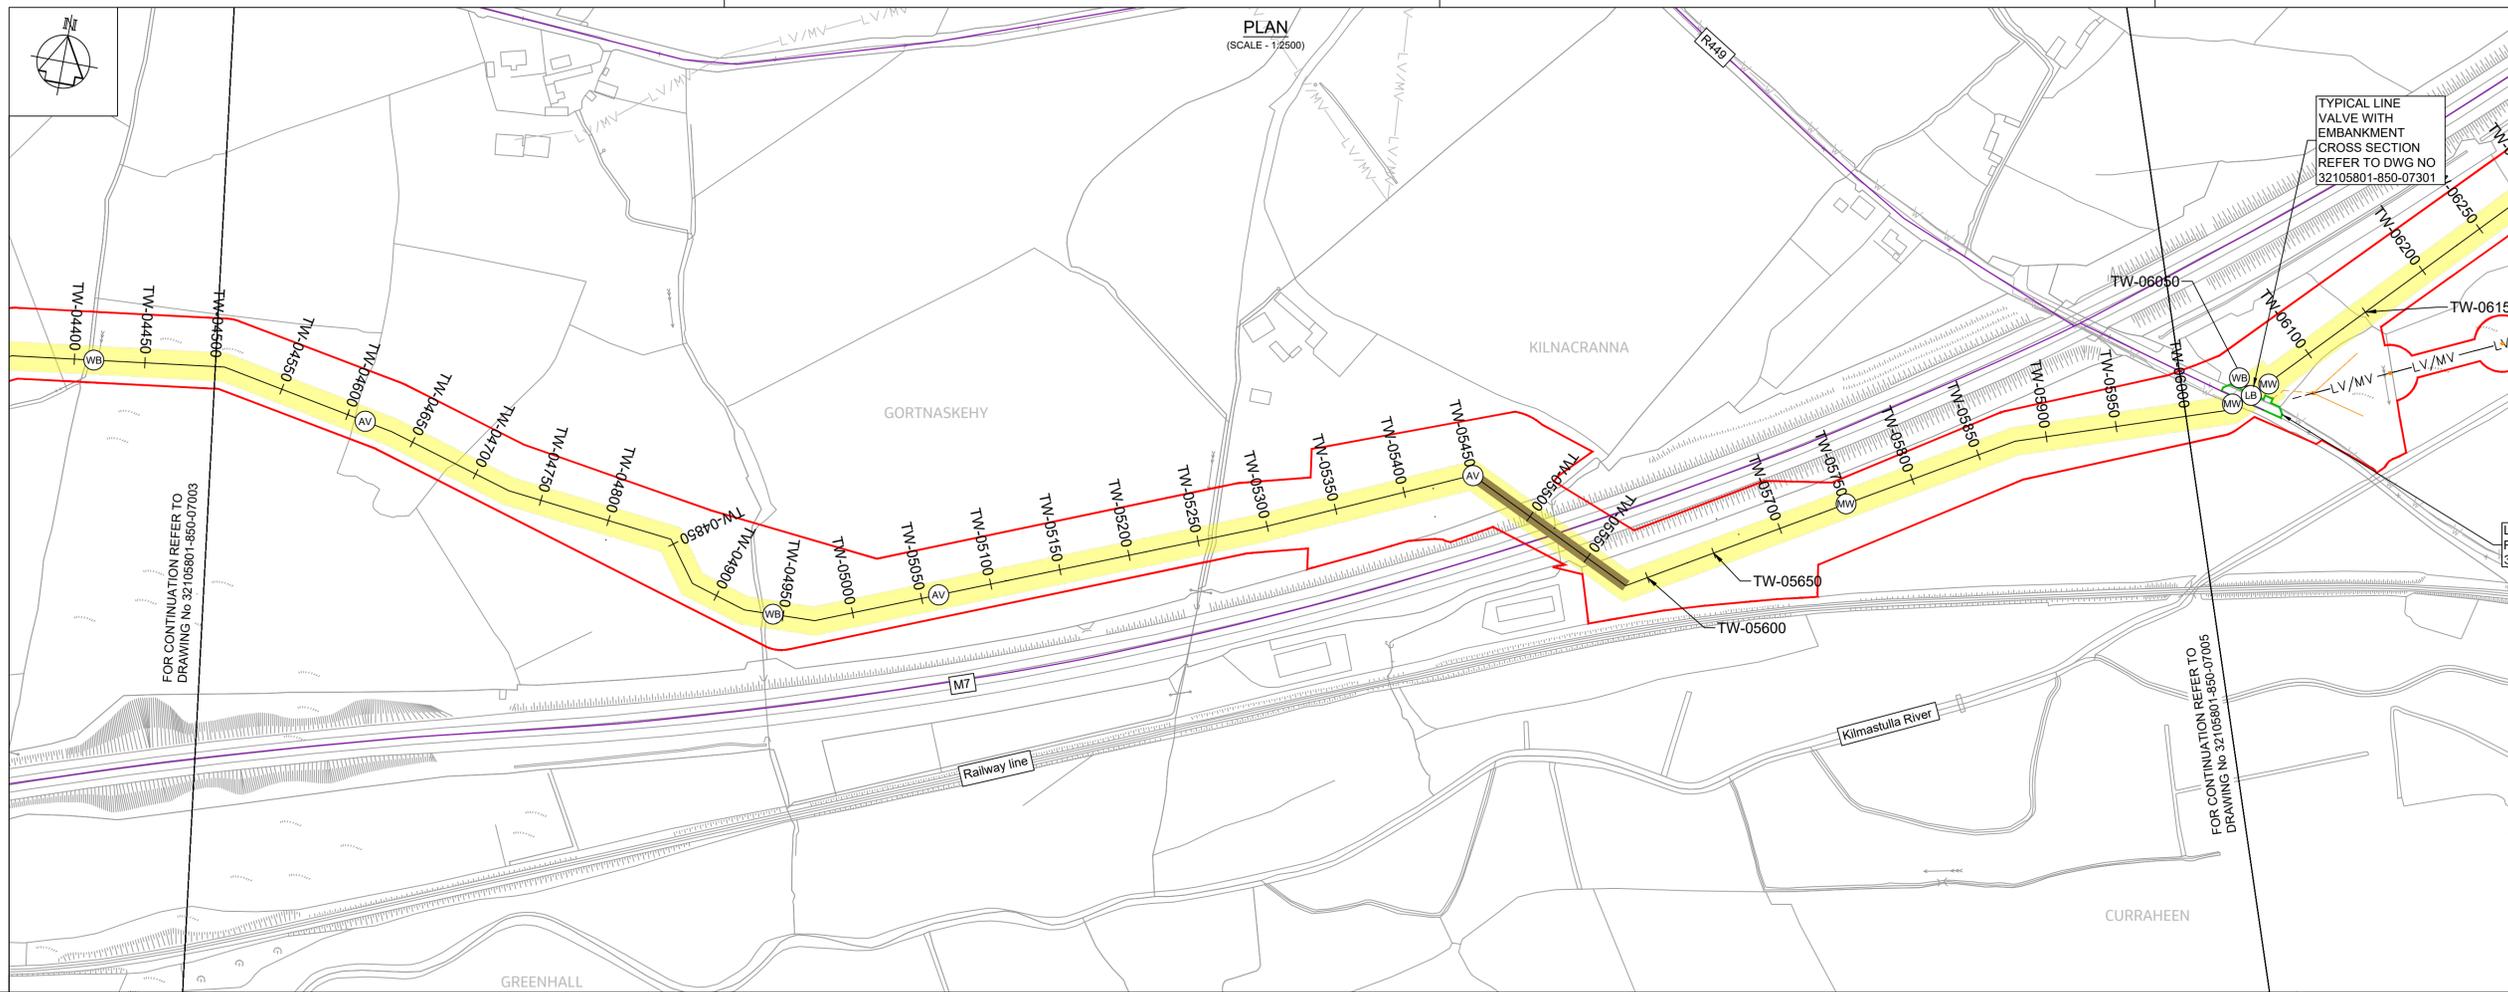


- Notes:
- This drawing is not to be scaled, figured dimensions only to be taken.
 - All dimensions are in metres and all levels are A.O.D. Main Head unless otherwise stated.
 - The pipeline horizontal and vertical alignment are subject to further design development but any change to this will be subject to the limits and conditions detailed in this planning submission.
 - The design is based on a nominal 1.6m diameter pipeline.
 - The location of existing services are based on information provided by the service provider. The actual locations are to be verified in the field.
 - The Method of working in peat is related to the anticipated depth of the peat layer - see EIA Appendix A5.2.
 - A MW access point is provided either side of every LV and at every AV. For MWs at WOs see the valve schedule.

- PLAN LEGEND:
- Planning Application Boundary
 - Proposed Pipe Centreline
 - Indicative Proposed Wayleave
 - Proposed Trenchless Excavation Section
 - Proposed Construction Compounds or Pipe Storage Depot
 - Permanent Wayleave for Existing 1200 Dia Main
 - Proposed Haul Road
 - Existing Electric Overhead Powerline, Low/Medium Voltage
 - Existing Electric Overhead Powerline, High Voltage
 - Existing Water Mains
 - Existing Gas Mains
 - Existing Foul Sewers
 - Proposed Electric Overhead Powerlines
 - Proposed power poles - line valve feed
 - Proposed Underground Earth Cable
 - Proposed Underground Line
 - Proposed Stay Wire
 - Proposed Permanent Layby
 - Proposed Water Main Connection
 - Proposed Electric Overhead Powerline Diversion
 - Proposed Future Takeoff Point
 - Proposed Air Valve
 - Proposed Washout with outfall
 - Proposed Washout without outfall
 - Proposed Line Valve
 - Proposed Manway
 - Proposed Washout Outfall Connection/Headwall Location
- PEOP Proposed Electrical Overhead Powerline
POHL Proposed Overhead Line

- PROFILE
- Existing Ground Level
 - Proposed Pipeline
 - Minimum Cover Level (1.2 m) and
 - Maximum Invert Level (6.0 m)

OSI Sheet No's:
4449-A, 4449-B

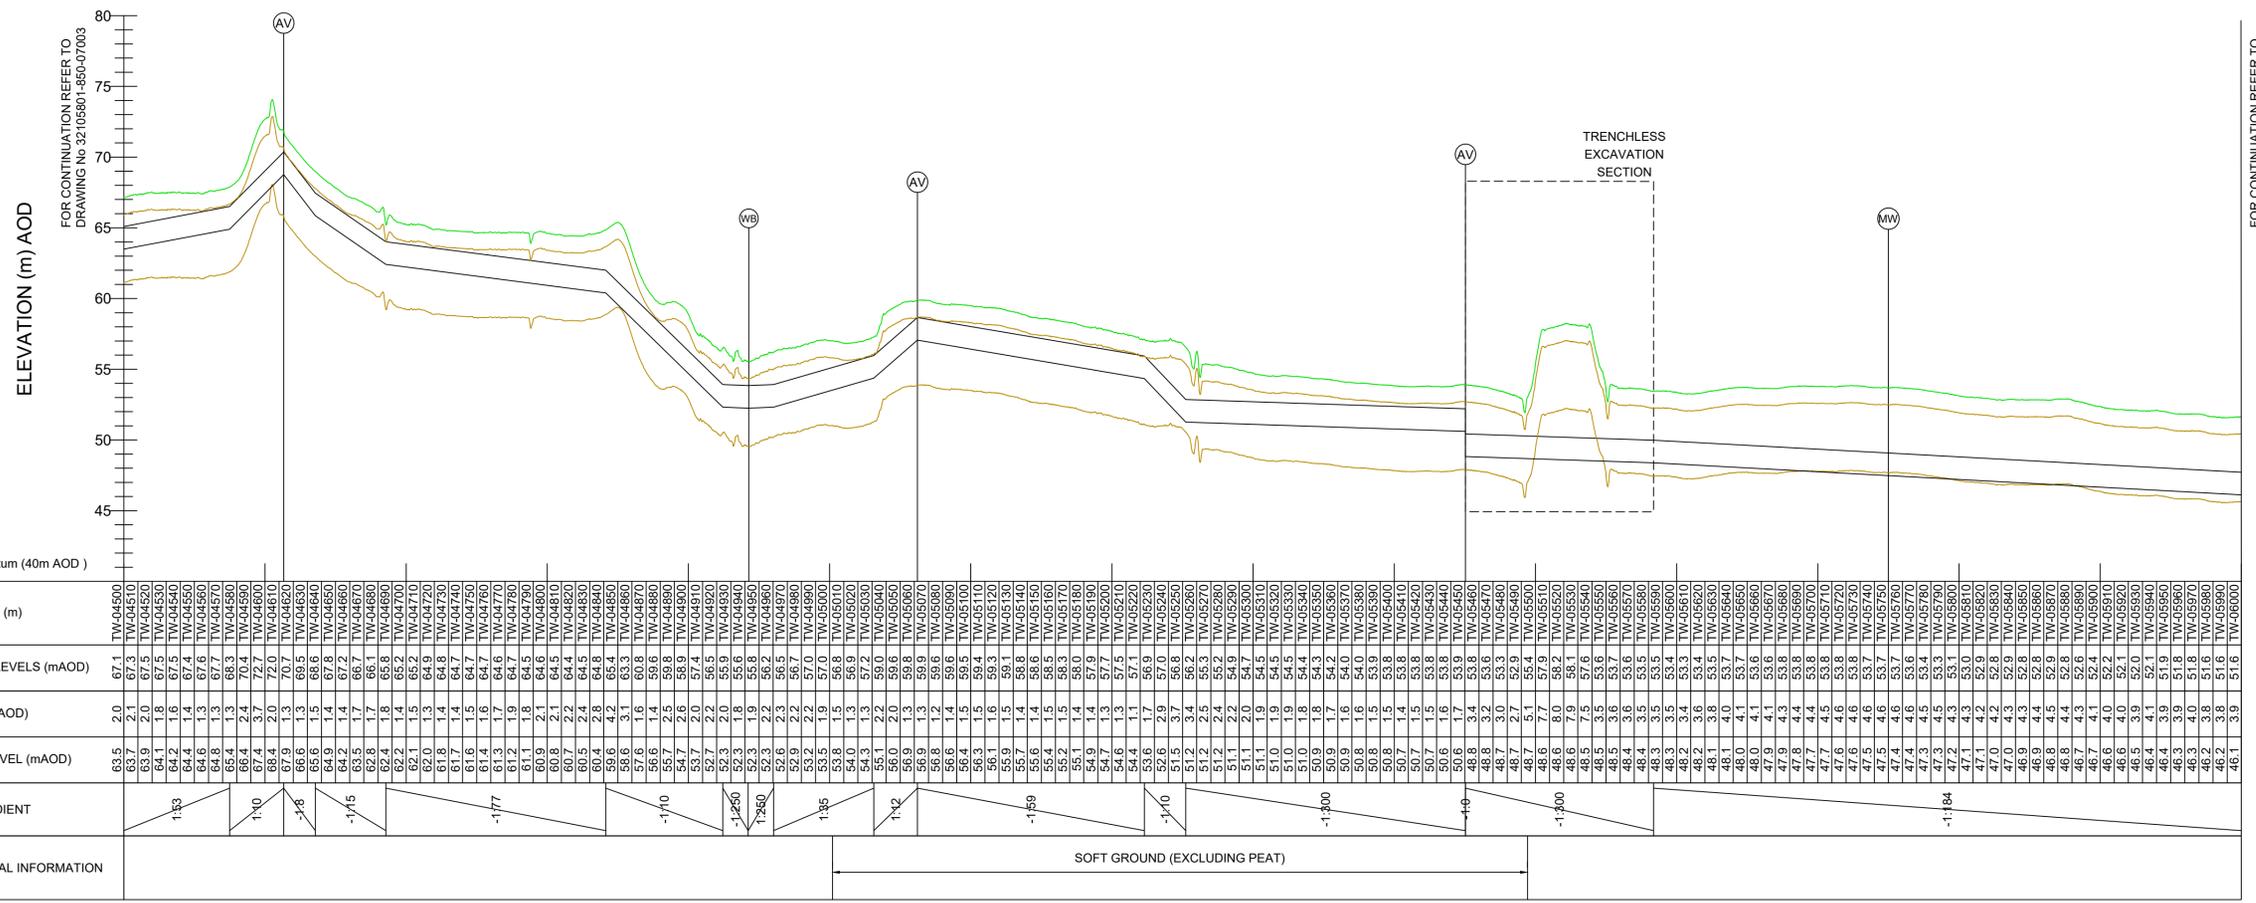



CHAINAGE (m)	GROUND LEVELS (mAOD)	COVER (mAOD)	INVERT LEVEL (mAOD)	PIPE GRADIENT	ADDITIONAL INFORMATION
67.1	67.1	2.0	63.5		
67.3	67.3	2.1	63.7		
67.5	67.5	2.1	63.9		
67.7	67.7	2.1	64.1		
112.7	112.7	2.1	109.1		

- Notes:
- This drawing is not to be scaled, figured dimensions only to be taken.
 - All dimensions are in metres and all levels are A.O.D. Main Head unless otherwise stated.
 - The pipeline horizontal and vertical alignment are subject to further design development but any change to this will be subject to the limits and conditions detailed in this planning submission.
 - The design is based on a nominal 1.6m diameter pipeline.
 - The location of existing services are based on information provided by the service provider. The actual locations are to be verified in the field.
 - The Method of working in peat is related to the anticipated depth of the peat layer - see EIAR Appendix A5.2.
 - A MW access point is provided either side of every LV and at every AV. For MWs at WOs see the valve schedule.

- PLAN LEGEND:
- Planning Application Boundary
 - Proposed Pipe Centreline
 - Indicative Proposed Wayleave
 - Trenchless Excavation Section
 - Proposed Construction Compounds or Pipe Storage Depot
 - Permanent Wayleave for Existing 1200 Dia Main
 - Proposed Haul Road
 - Existing Electric Overhead Powerline, Low/Medium Voltage
 - Existing Electric Overhead Powerline, High Voltage
 - Existing Water Mains
 - Existing Gas Mains
 - Existing Foul Sewers
 - Proposed Electric Overhead Powerlines
 - Proposed power poles - line valve feed
 - Proposed Underground Earth Cable
 - Proposed Stay Wire
 - Proposed Permanent Layby
 - Proposed Water Main Connection
 - Proposed Electric Overhead Powerline Diversion
 - Proposed Future Takeoff Point
 - Proposed Air Valve
 - Proposed Washout with outfall
 - Proposed Washout without outfall
 - Proposed Line Valve
 - Proposed Manway
 - Proposed Washout Outfall Connection/Headwall Location
- PEOP Proposed Electrical Overhead Powerline
POHL Proposed Overhead Line

- PROFILE
- Existing Ground Level
 - Proposed Pipeline
 - Minimum Cover Level (1.2 m) and
 - Maximum Invert Level (6.0 m)

OSI Sheet No's:
4449-A, 4449-B, 4391-C, 4391-D

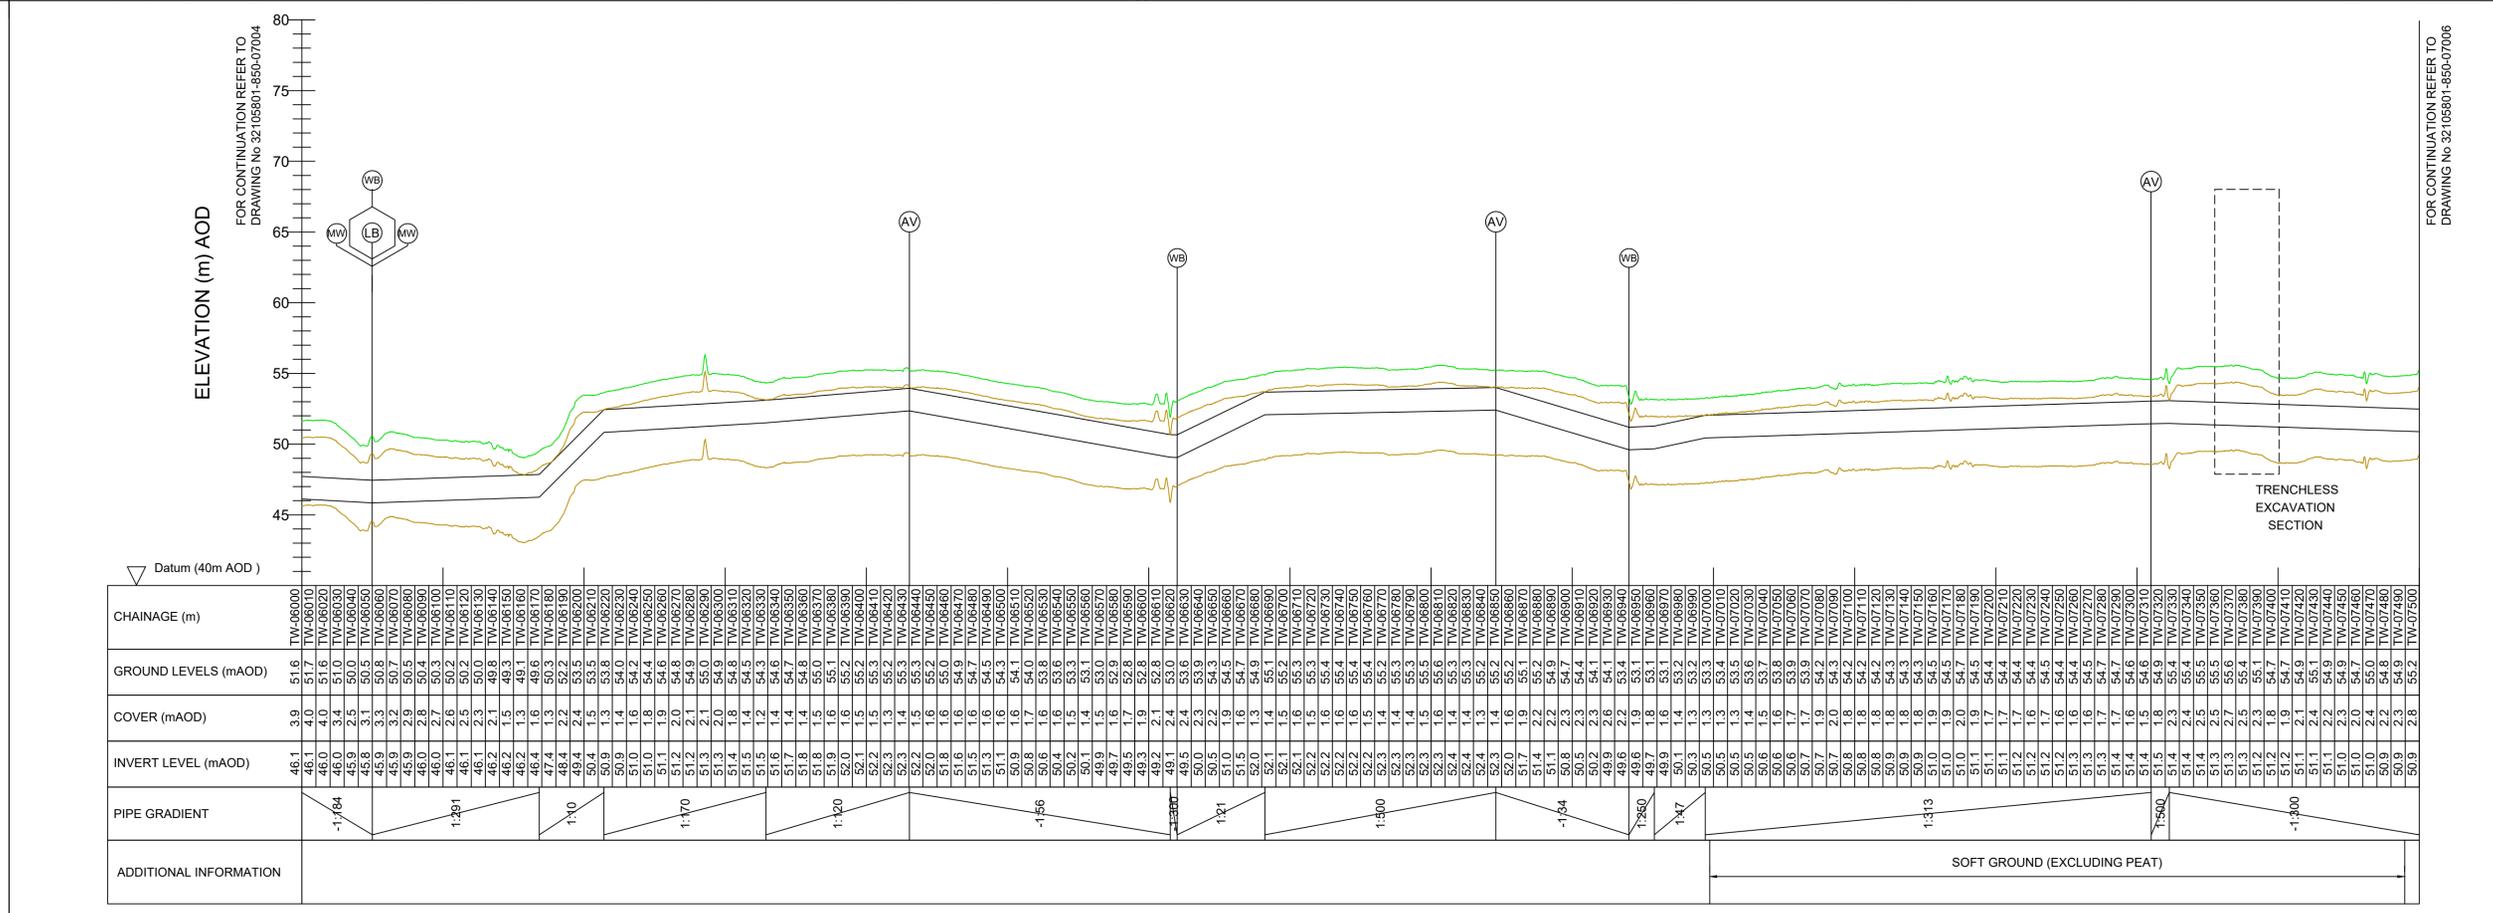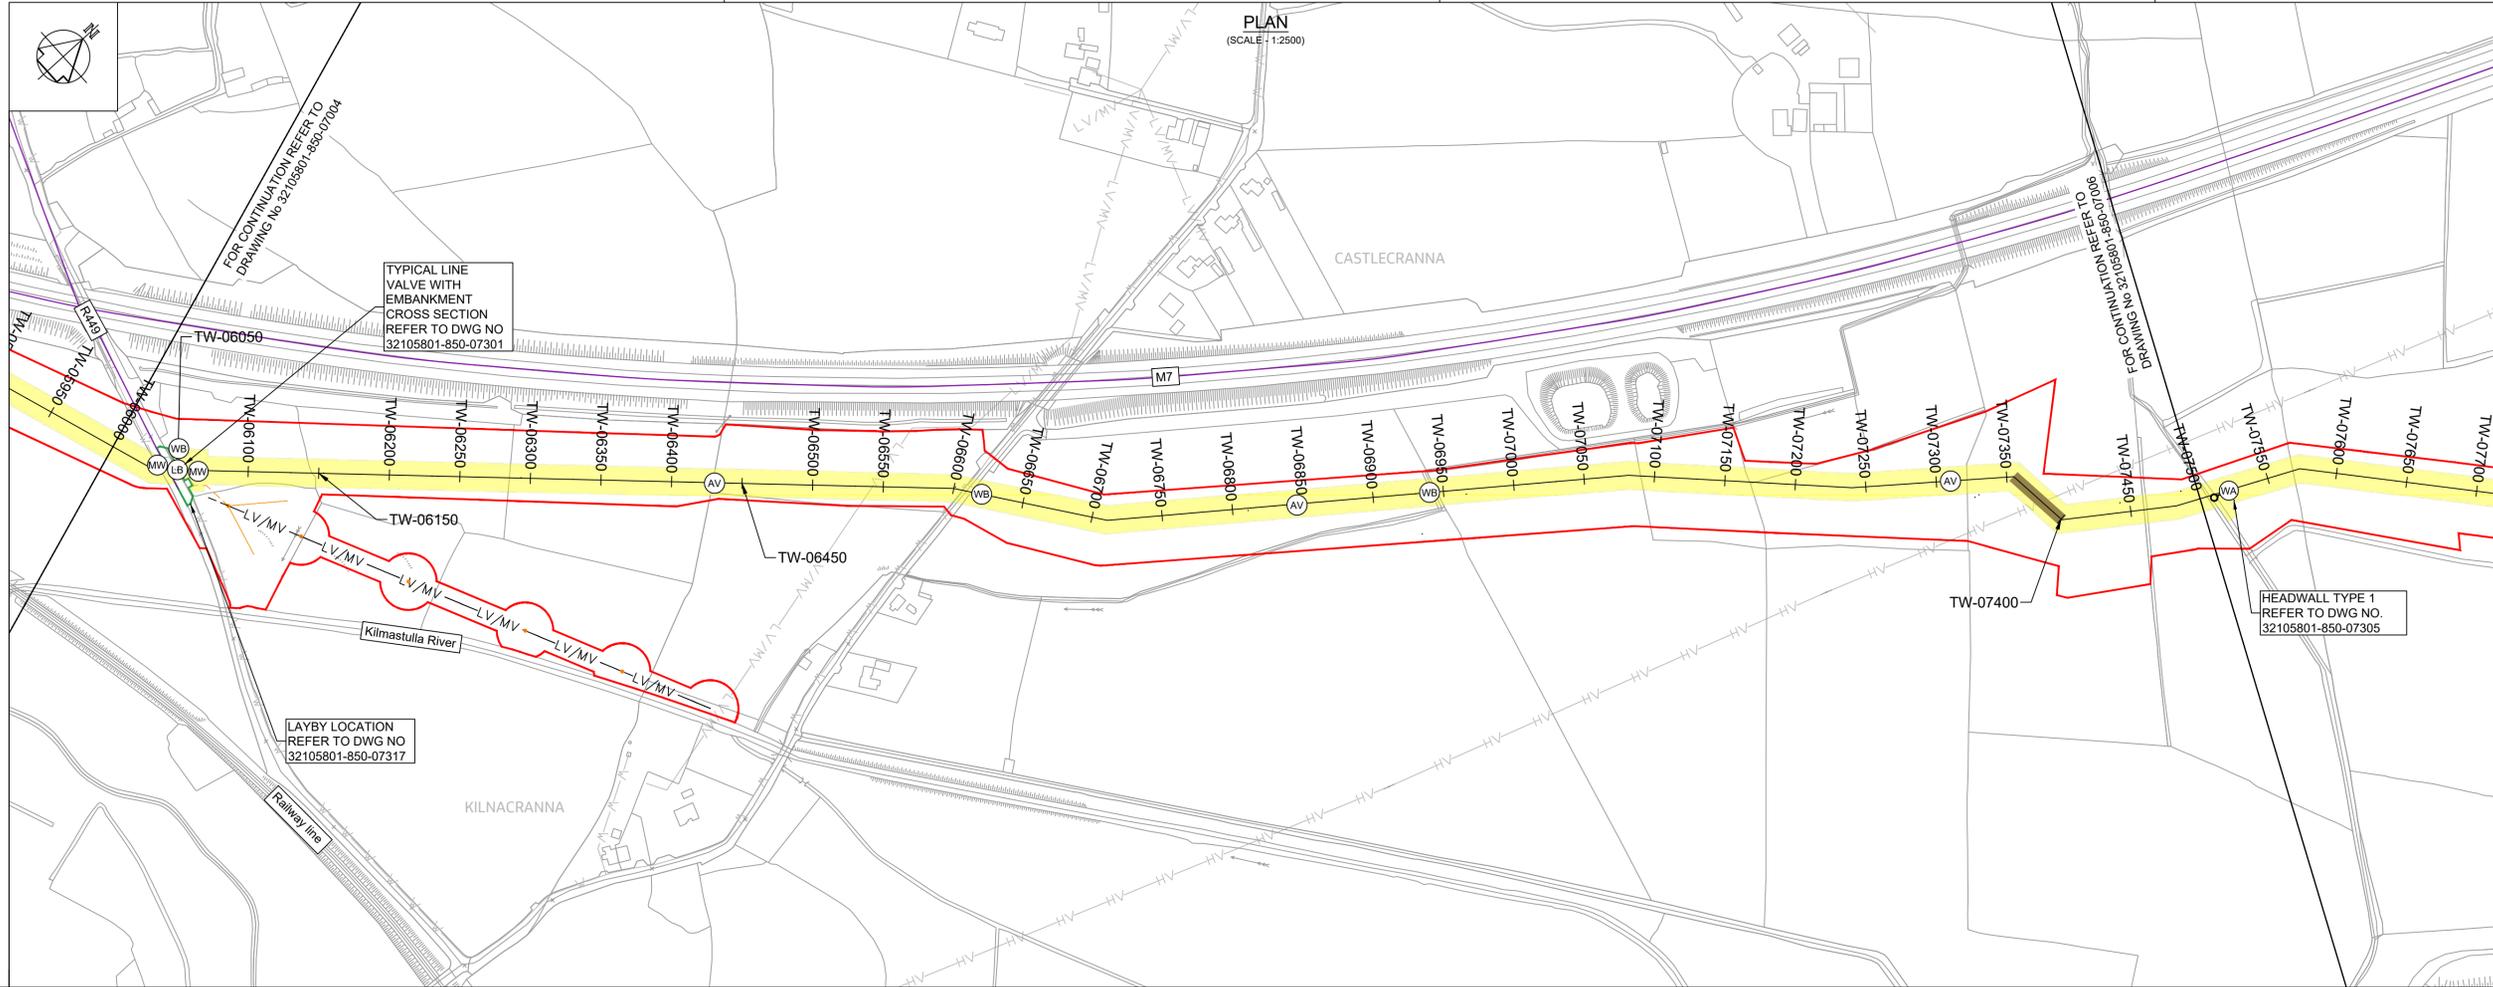

F02	FINAL FOR PLANNING	AL/PL/KP	MG	SW	Dec 2025
F01	FINAL FOR PLANNING	AL/PL/KP	MG	SW	Dec 2025
Rev	Description	Drawn	Chk'd	App'd	Date

This drawing is the property of Irish Water and must not be copied or used for any purpose other than that for which it is supplied without the written consent of Irish Water.

Uisce Éireann
Irish Water

Tionscadal Soláthair Uisce
Water Supply Project

UISCE ÉIREANN
COLVILL HOUSE,
TALBOT STREET,
DUBLIN 1,
IRELAND

Call 1890 278 278
Int: 00 353 1 707 2828

JACOBS TOBIN

Originated By EG	Drawn By AL	Checked By SM	Approved By SW
Date 28.02.25	Date 01.12.2025	Date 01.12.2025	Date 01.12.2025

Scale: AS SHOWN @ A1

Project Title: WATER SUPPLY PROJECT EASTERN AND MIDLANDS REGION

Drawing Title: TREATED WATER PIPELINE (PUMPED) PLAN AND LONGITUDINAL SECTION SHEET 5 OF 25

Drawing Status: FINAL FOR PLANNING
Jacobs Tobin No. 32105801 Client No. 9318

Drawing No. 32105801-850-07005



PLAN
(SCALE - 1:2500)

- Notes:
- This drawing is not to be scaled, figured dimensions only to be taken.
 - All dimensions are in metres and all levels are A.O.D. Main Head unless otherwise stated.
 - The pipeline horizontal and vertical alignment are subject to further design development but any change to this will be subject to the limits and conditions detailed in this planning submission.
 - The design is based on a nominal 1.6m diameter pipeline. To be verified in the field.
 - The location of existing services are based on information provided by the service provider. The actual locations are to be verified in the field.
 - The Method of working in peat is related to the anticipated depth of the peat layer - see EIAR Appendix A5.2.
 - A MW access point is provided either side of every LV and at every AV. For MWs at WOs see the valve schedule.

- PLAN LEGEND:
- Planning Application Boundary
 - Proposed Pipe Centreline
 - Indicative Proposed Wayleave
 - Proposed Trenchless Excavation Section
 - Proposed Construction Compounds or Pipe Storage Depot
 - Permanent Wayleave for Existing 1200 Dia Main
 - Proposed Haul Road
 - Existing Electric Overhead Powerline, Low/Medium Voltage
 - Existing Electric Overhead Powerline, High Voltage
 - Existing Water Mains
 - Existing Gas Mains
 - Existing Foul Sewers
 - Proposed Electric Overhead Powerlines
 - Proposed power poles - line valve feed
 - Proposed Underground Earth Cable
 - Proposed Stay Wire
 - Proposed Permanent Layby
 - Proposed Water Main Connection
 - Proposed Electric Overhead Powerline Diversion
 - Proposed Future Takeoff Point
 - Proposed Air Valve
 - Proposed Washout with outfall
 - Proposed Washout without outfall
 - Proposed Line Valve
 - Proposed Manway
 - Proposed Washout Outfall Connection/Headwall Location
- PEOP Proposed Electrical Overhead Powerline
POHL Proposed Overhead Line

- PROFILE
- Existing Ground Level
 - Proposed Pipeline
 - Minimum Cover Level (1.2 m) and
 - Maximum Invert Level (6.0 m)

OSI Sheet No's:
4391-D, 4392-C, 4392-A, 4391-B

F02	FINAL FOR PLANNING	AL/PL/KP	MG	SW	Dec 2025
F01	FINAL FOR PLANNING	AL/PL/KP	MG	SW	Dec 2025
Rev	Description	Drawn	Chk'd	App'd	Date

This drawing is the property of Irish Water and must not be copied or used for any purpose other than that for which it is supplied without the written consent of Irish Water.

Uisce Éireann
Irish Water

Tionscadal Soláthair Uisce
Water Supply Project

UISCE ÉIREANN
COLVILL HOUSE,
TALBOT STREET,
DUBLIN 1,
IRELAND

Call 1890 278 278
Int: 00 353 1 707 2828

JACOBS TOBIN

Originated By EG	Drawn By AL	Checked By SM	Approved By SW
Date 28.02.25	Date 01.12.2025	Date 01.12.2025	Date 01.12.2025



Scale: AS SHOWN @ A1 FINAL

Project Title: WATER SUPPLY PROJECT
EASTERN AND MIDLANDS REGION

Drawing Title: TREATED WATER PIPELINE (PUMPED)
PLAN AND LONGITUDINAL SECTION
SHEET 6 OF 25


Drawing Status: FINAL FOR PLANNING
Jacobs Tobin No. 32105801 Client No. 9318


Drawing No. 32105801-850-07006

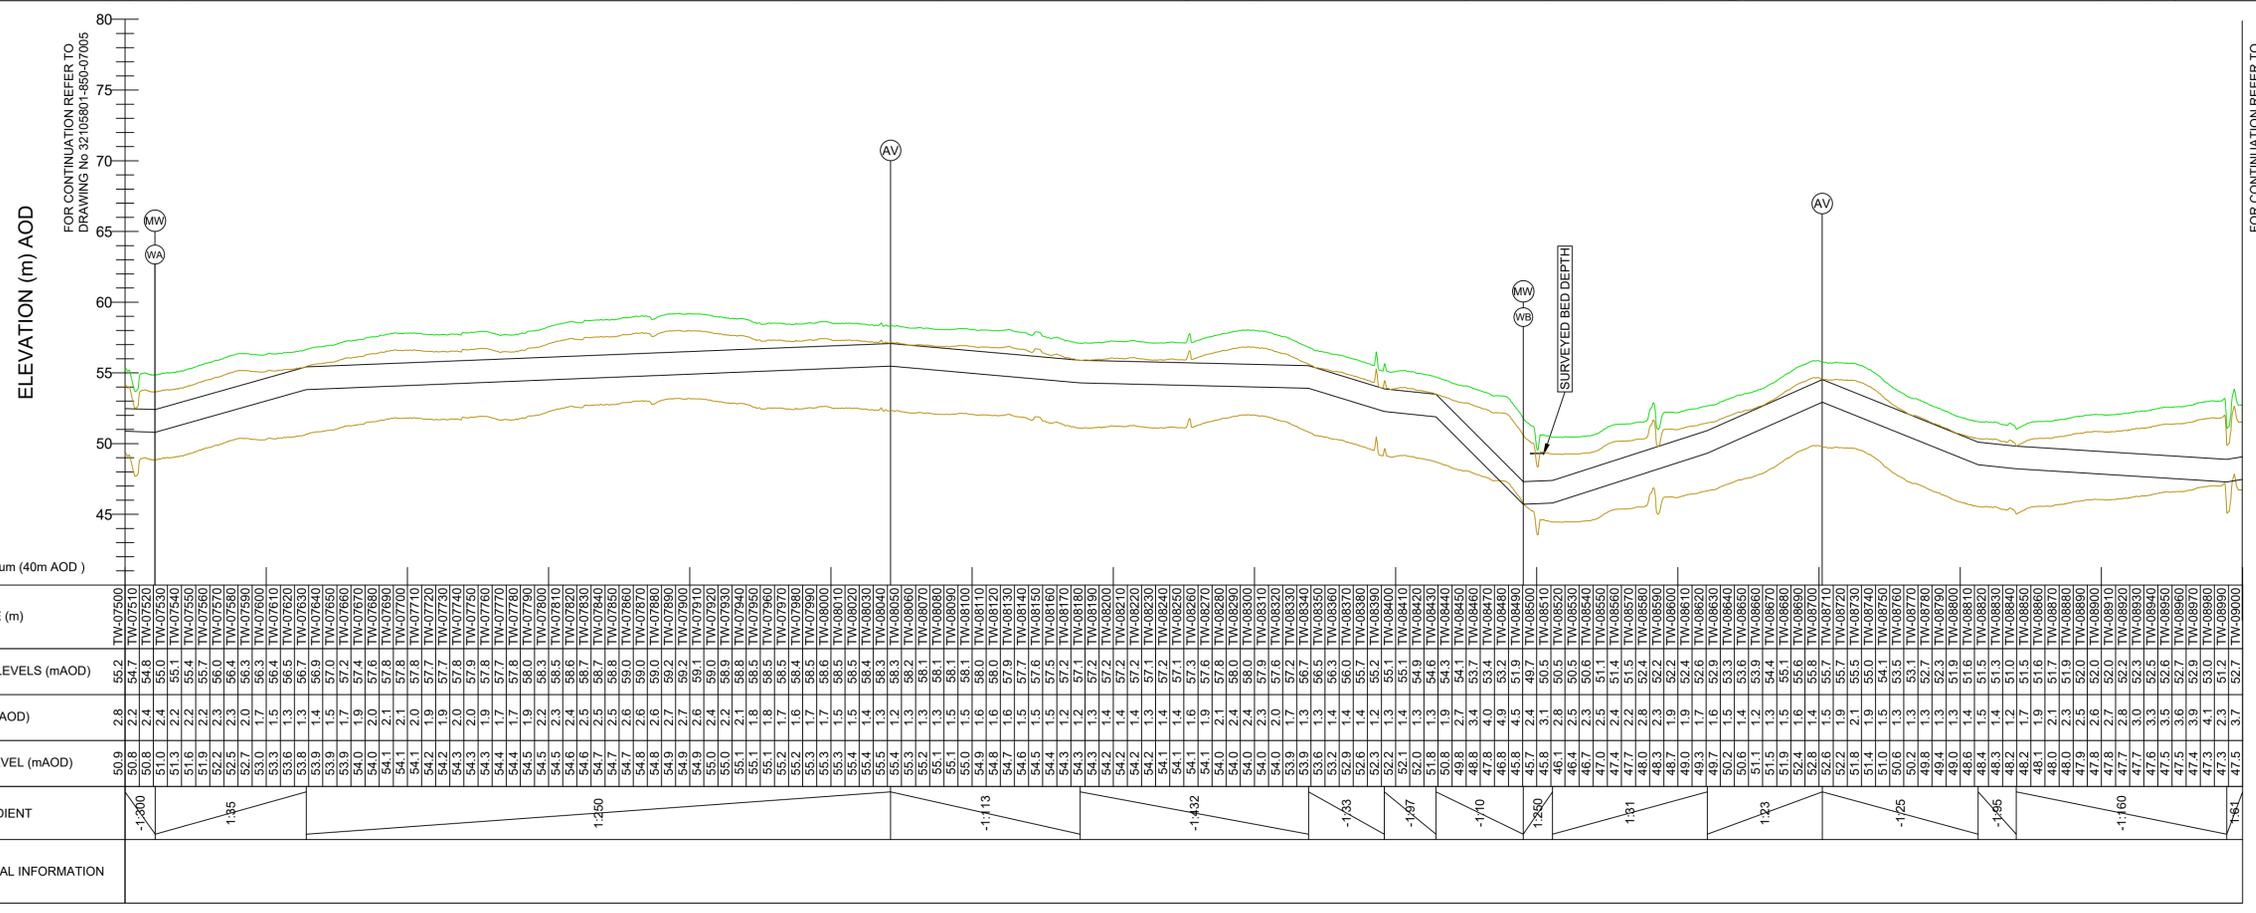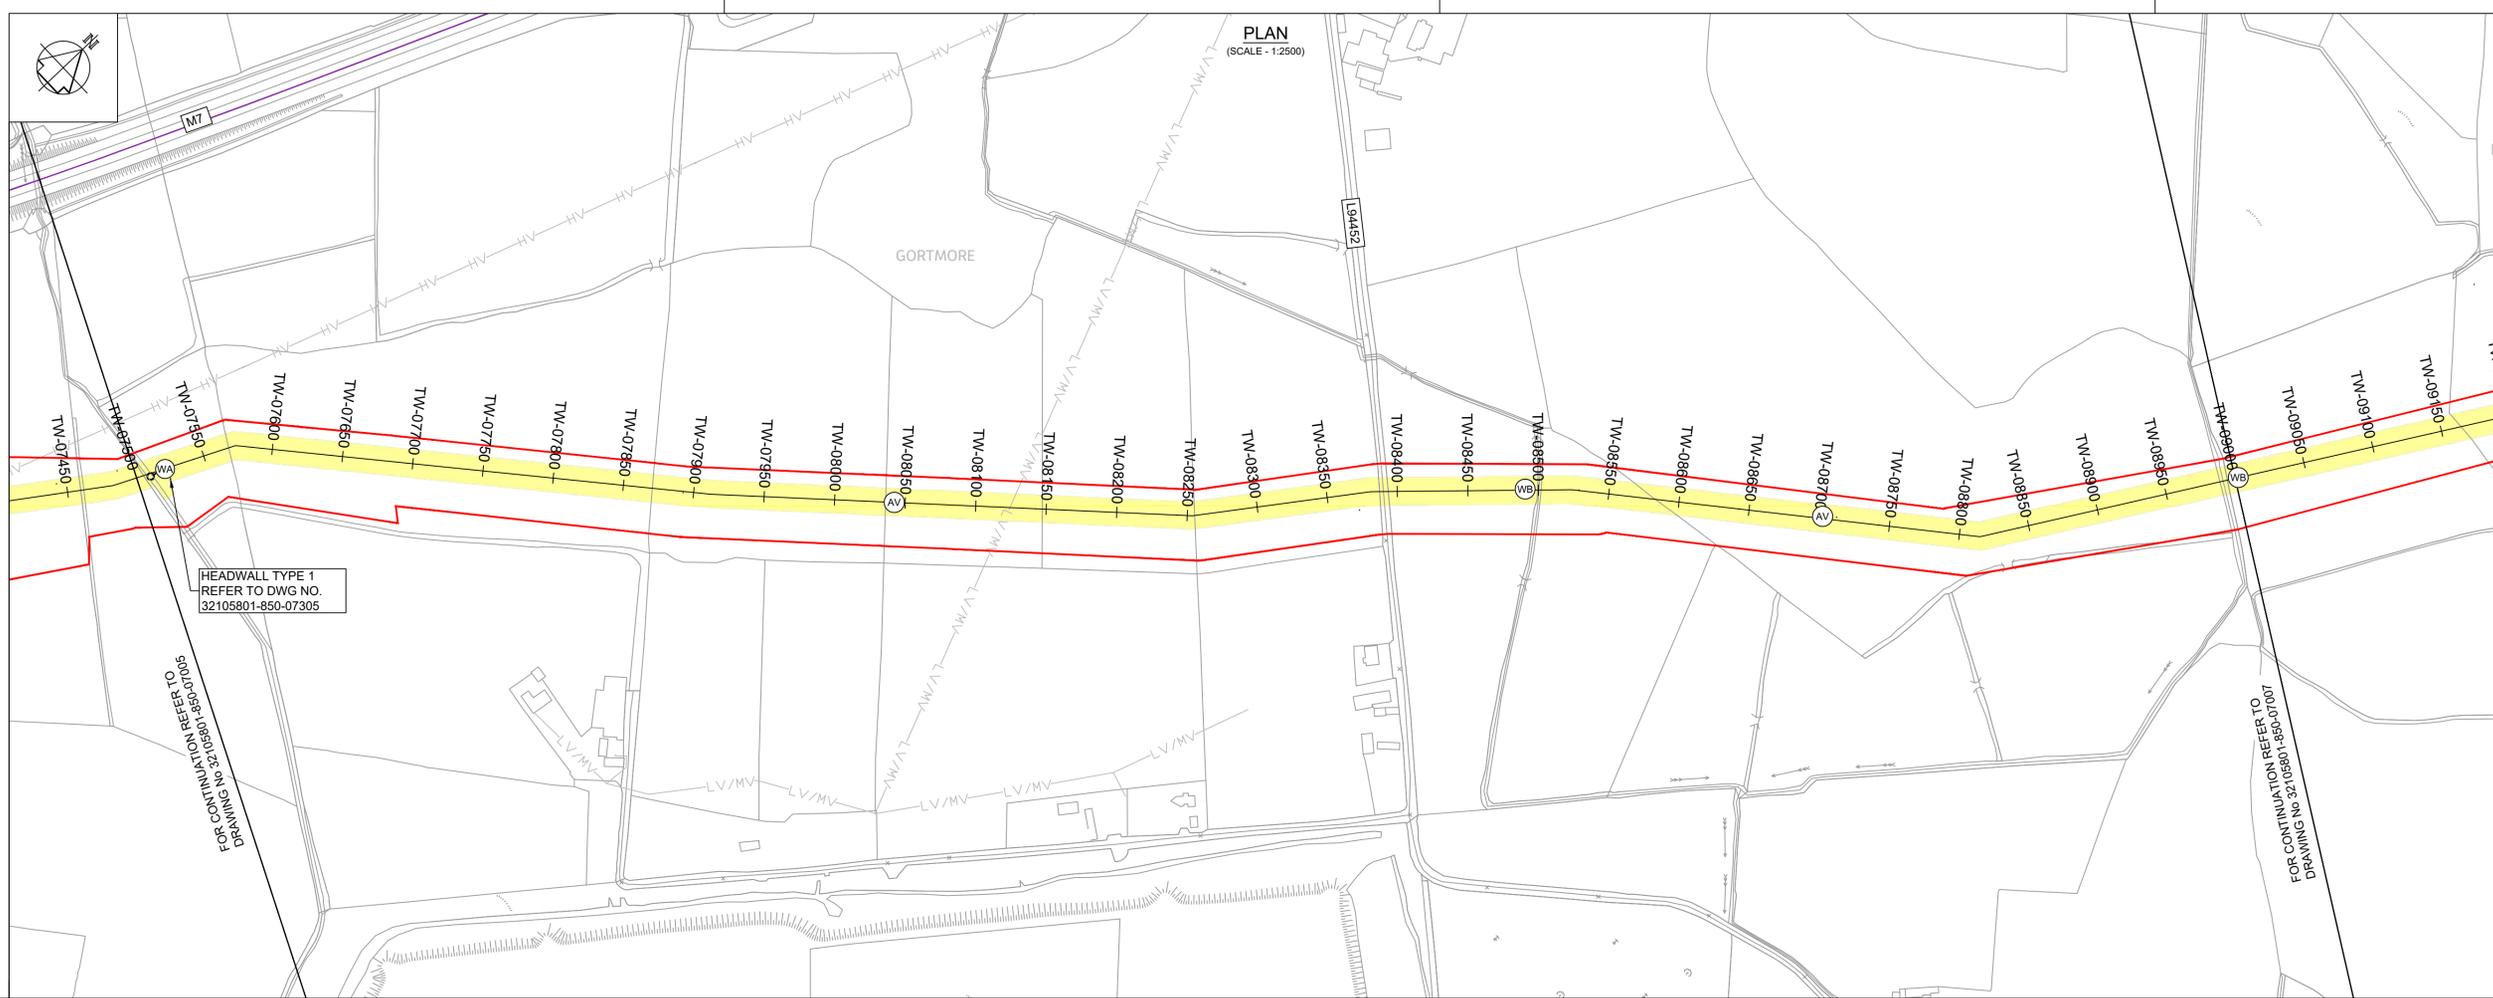

CHAINAGE (m)	GROUND LEVELS (mAOD)	COVER (mAOD)	INVERT LEVEL (mAOD)	PIPE GRADIENT	ADDITIONAL INFORMATION
55.2	55.2	2.8	50.9		
55.3	55.3	2.2	50.8		
55.4	55.4	2.4	50.7		
55.5	55.5	2.1	50.6		
55.6	55.6	2.2	50.5		
55.7	55.7	2.2	50.4		
55.8	55.8	2.2	50.3		
55.9	55.9	2.2	50.2		
56.0	56.0	2.3	50.1		
56.1	56.1	2.0	50.0		
56.2	56.2	1.7	49.9		
56.3	56.3	1.7	49.8		
56.4	56.4	1.3	49.7		
56.5	56.5	1.3	49.6		
56.6	56.6	1.3	49.5		
56.7	56.7	1.4	49.4		
56.8	56.8	1.5	49.3		
56.9	56.9	1.7	49.2		
57.0	57.0	1.5	49.1		
57.1	57.1	1.7	49.0		
57.2	57.2	1.9	48.9		
57.3	57.3	2.0	48.8		
57.4	57.4	2.0	48.7		
57.5	57.5	1.9	48.6		
57.6	57.6	1.7	48.5		
57.7	57.7	1.7	48.4		
57.8	57.8	1.6	48.3		
57.9	57.9	1.5	48.2		
58.0	58.0	1.5	48.1		
58.1	58.1	1.8	48.0		
58.2	58.2	1.7	47.9		
58.3	58.3	1.6	47.8		
58.4	58.4	1.7	47.7		
58.5	58.5	1.7	47.6		
58.6	58.6	1.7	47.5		
58.7	58.7	1.7	47.4		
58.8	58.8	1.5	47.3		
58.9	58.9	1.5	47.2		
59.0	59.0	1.5	47.1		
59.1	59.1	1.3	47.0		
59.2	59.2	1.3	46.9		
59.3	59.3	1.3	46.8		
70.0	70.0	1.3	36.1		

LONGITUDINAL SECTION
(SCALE - Hor 1:2500, Ver 1:250)

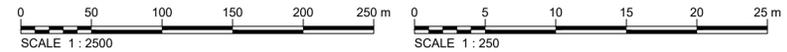

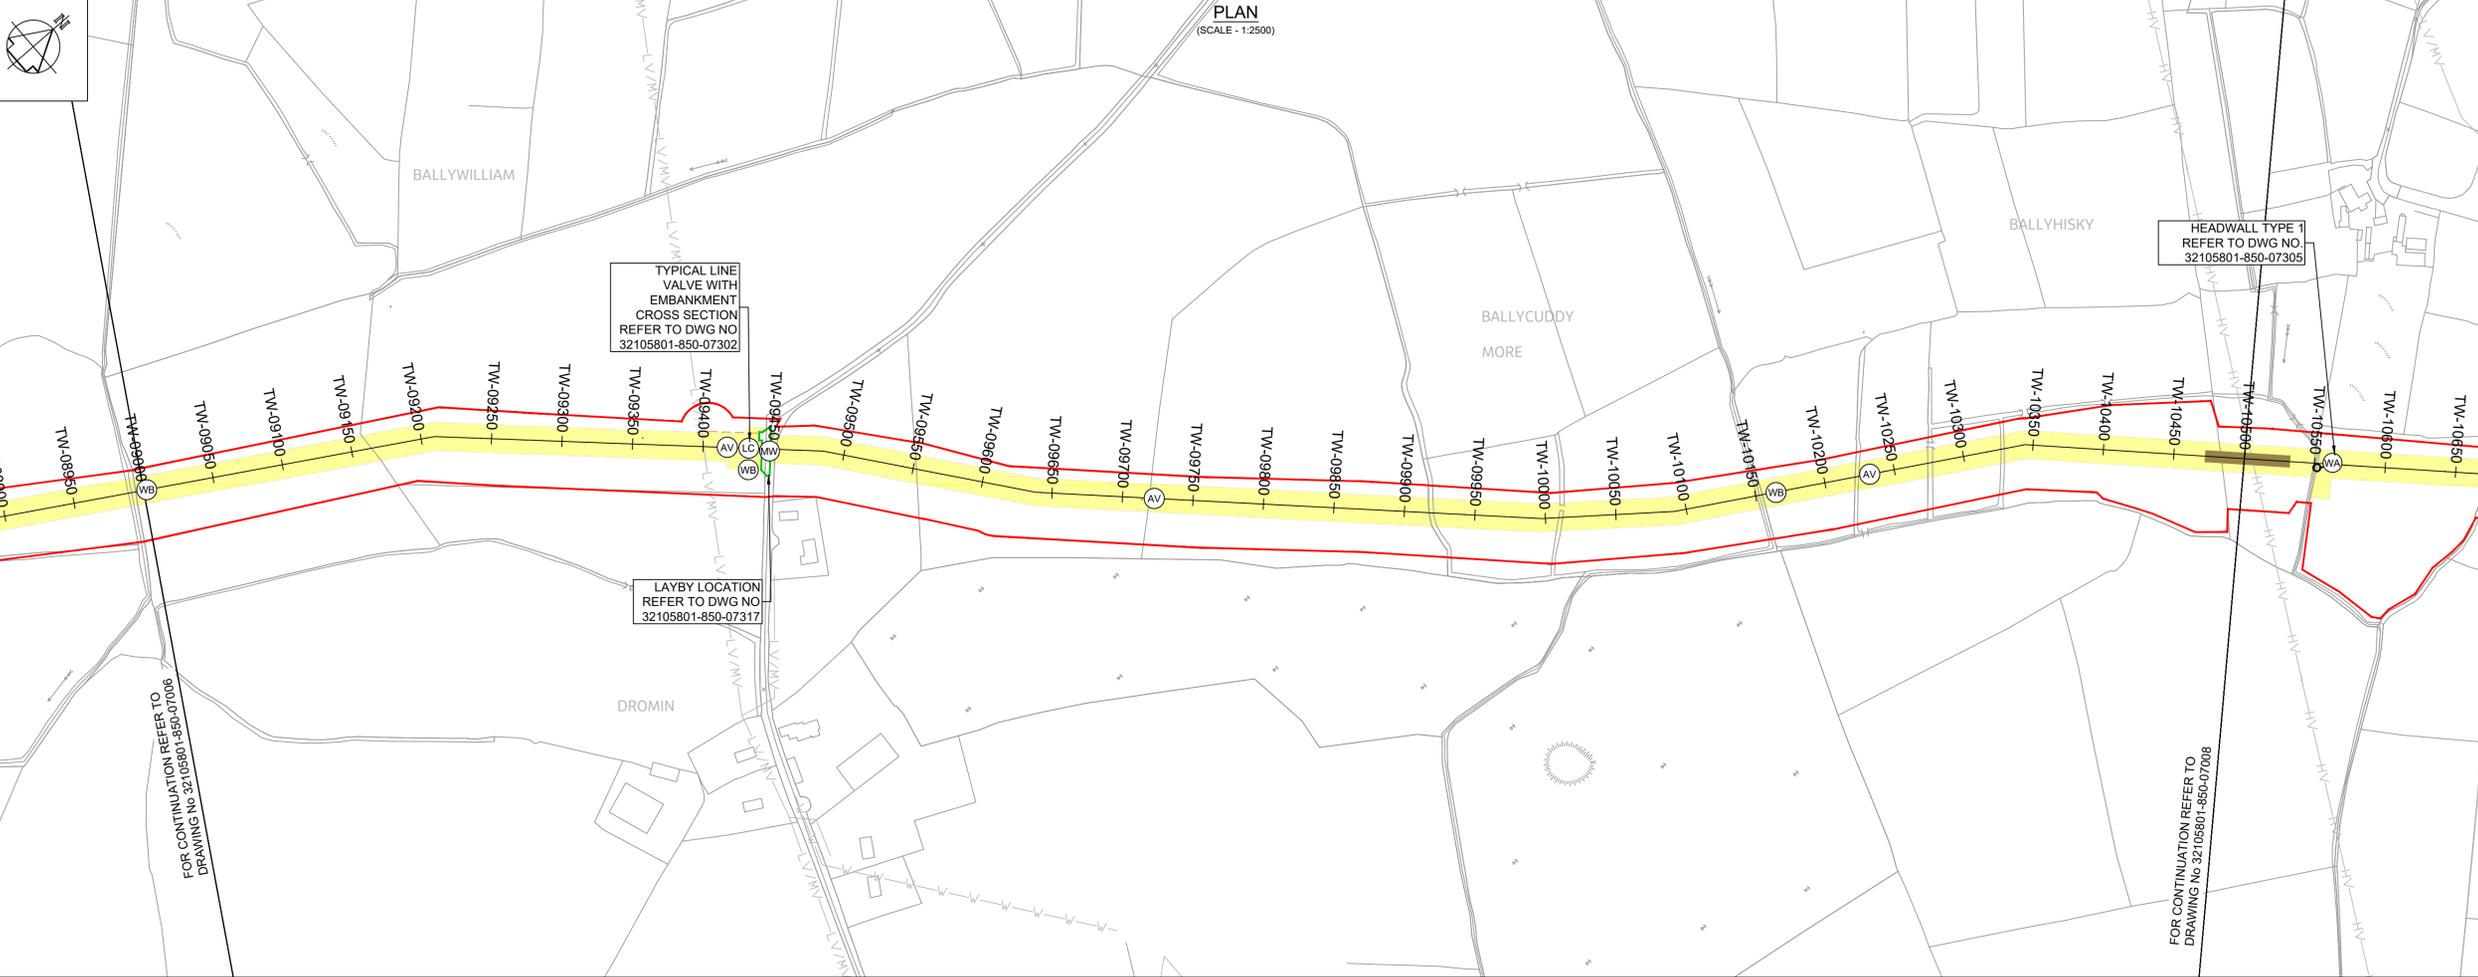


- Notes:
- This drawing is not to be scaled, figured dimensions only to be taken.
 - All dimensions are in metres and all levels are A.O.D. Main Head unless otherwise stated.
 - The pipeline horizontal and vertical alignment are subject to further design development but any change to this will be subject to the limits and conditions detailed in this planning submission.
 - The design is based on a nominal 1.6m diameter pipeline.
 - The location of existing services are based on information provided by the service provider. The actual locations are to be verified in the field.
 - The Method of working in peat is related to the anticipated depth of the peat layer - see EIAR Appendix A5.2.
 - A MW access point is provided either side of every LV and at every AV. For MWs at WOs see the valve schedule.

- PLAN LEGEND:
- Planning Application Boundary
 - Proposed Pipe Centreline
 - Indicative Proposed Wayleave
 - Proposed Trenchless Excavation Section
 - Proposed Construction Compounds or Pipe Storage Depot
 - Permanent Wayleave for Existing 1200 Dia Main
 - Proposed Haul Road
 - Existing Electric Overhead Powerline, Low/Medium Voltage
 - Existing Electric Overhead Powerline, High Voltage
 - Existing Water Mains
 - Existing Gas Mains
 - Existing Foul Sewers
 - Proposed Electric Overhead Powerlines
 - Proposed power poles - line valve feed
 - Proposed Underground Earth Cable
 - Proposed Underground Line
 - Proposed Stay Wire
 - Proposed Permanent Layby
 - Proposed Water Main Connection
 - Proposed Electric Overhead Powerline Diversion
 - Proposed Future Takeoff Point
 - Proposed Air Valve (AV)
 - Proposed Washout with outfall (WA)
 - Proposed Washout without outfall (WB)
 - Proposed Line Valve (LA, LB, LC, LD)
 - Proposed Manway (MW)
 - Proposed Washout Outfall Connection/Headwall Location
 - Proposed Electrical Overhead Powerline (PEOP)
 - Proposed Overhead Line (POHL)

- PROFILE
- Existing Ground Level
 - Proposed Pipeline
 - Minimum Cover Level (1.2 m) and
 - Maximum Invert Level (6.0 m)

OSI Sheet No's:
4391-B, 4392-C, 4392-A, 4334-C

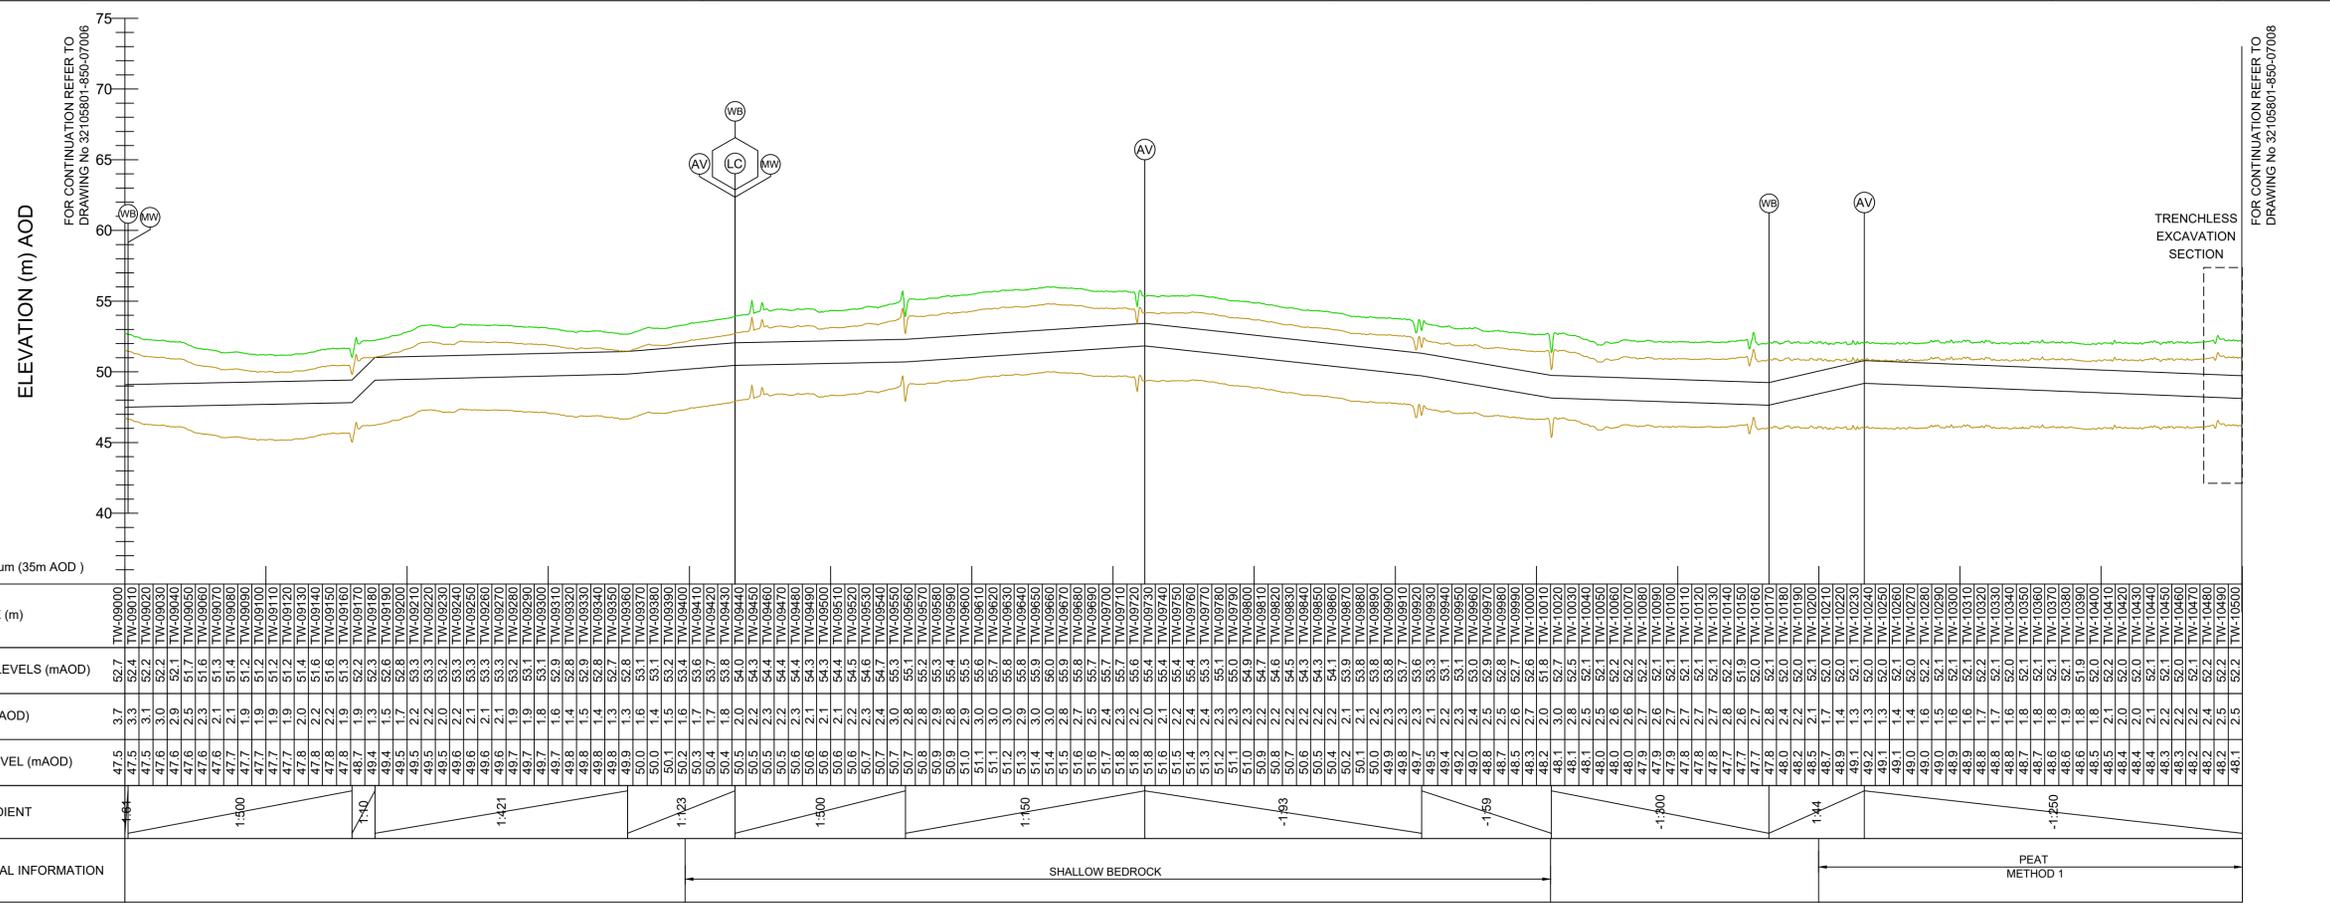

CHAINAGE (m)	GROUND LEVELS (mAOD)	COVER (mAOD)	INVERT LEVEL (mAOD)	PIPE GRADIENT	ADDITIONAL INFORMATION
27.0	52.7	3.7	47.5	1:40	
28.0	52.4	3.3	47.5	1:40	
29.0	52.4	3.0	47.6	1:40	
30.0	52.2	3.0	47.6	1:40	
31.0	52.1	3.2	47.6	1:40	
32.0	52.1	3.2	47.6	1:40	
Rev	Description	Drawn	Chkd	App'd	Date
F02	FINAL FOR PLANNING	AL/PLKP	MG	SW	Dec. 2025
F01	FINAL FOR PLANNING	AL/PLKP	MG	SW	Dec. 2025

Uisce Éireann
Irish Water
Tionscadal Soláthair Uisce
Water Supply Project

UISCE ÉIREANN
COLVILL HOUSE,
TALBOT STREET,
DUBLIN 1,
IRELAND
Call 1890 278 278
Int: 00 353 1 707 2828

JACOBS TOBIN

Originated By	Drawn By	Checked By	Approved By
EG	AL	SM	SW
Date	Date	Date	Date
28.02.25	01.12.2025	01.12.2025	01.12.2025


Scale: AS SHOWN @ A1 FINAL

Project Title: WATER SUPPLY PROJECT EASTERN AND MIDLANDS REGION

Drawing Title: TREATED WATER PIPELINE (PUMPED) PLAN AND LONGITUDINAL SECTION SHEET 7 OF 25

Drawing Status: FINAL FOR PLANNING
Jacobs Tobin No. 32105801 Client No. 9318

Drawing No. 32105801-850-07007

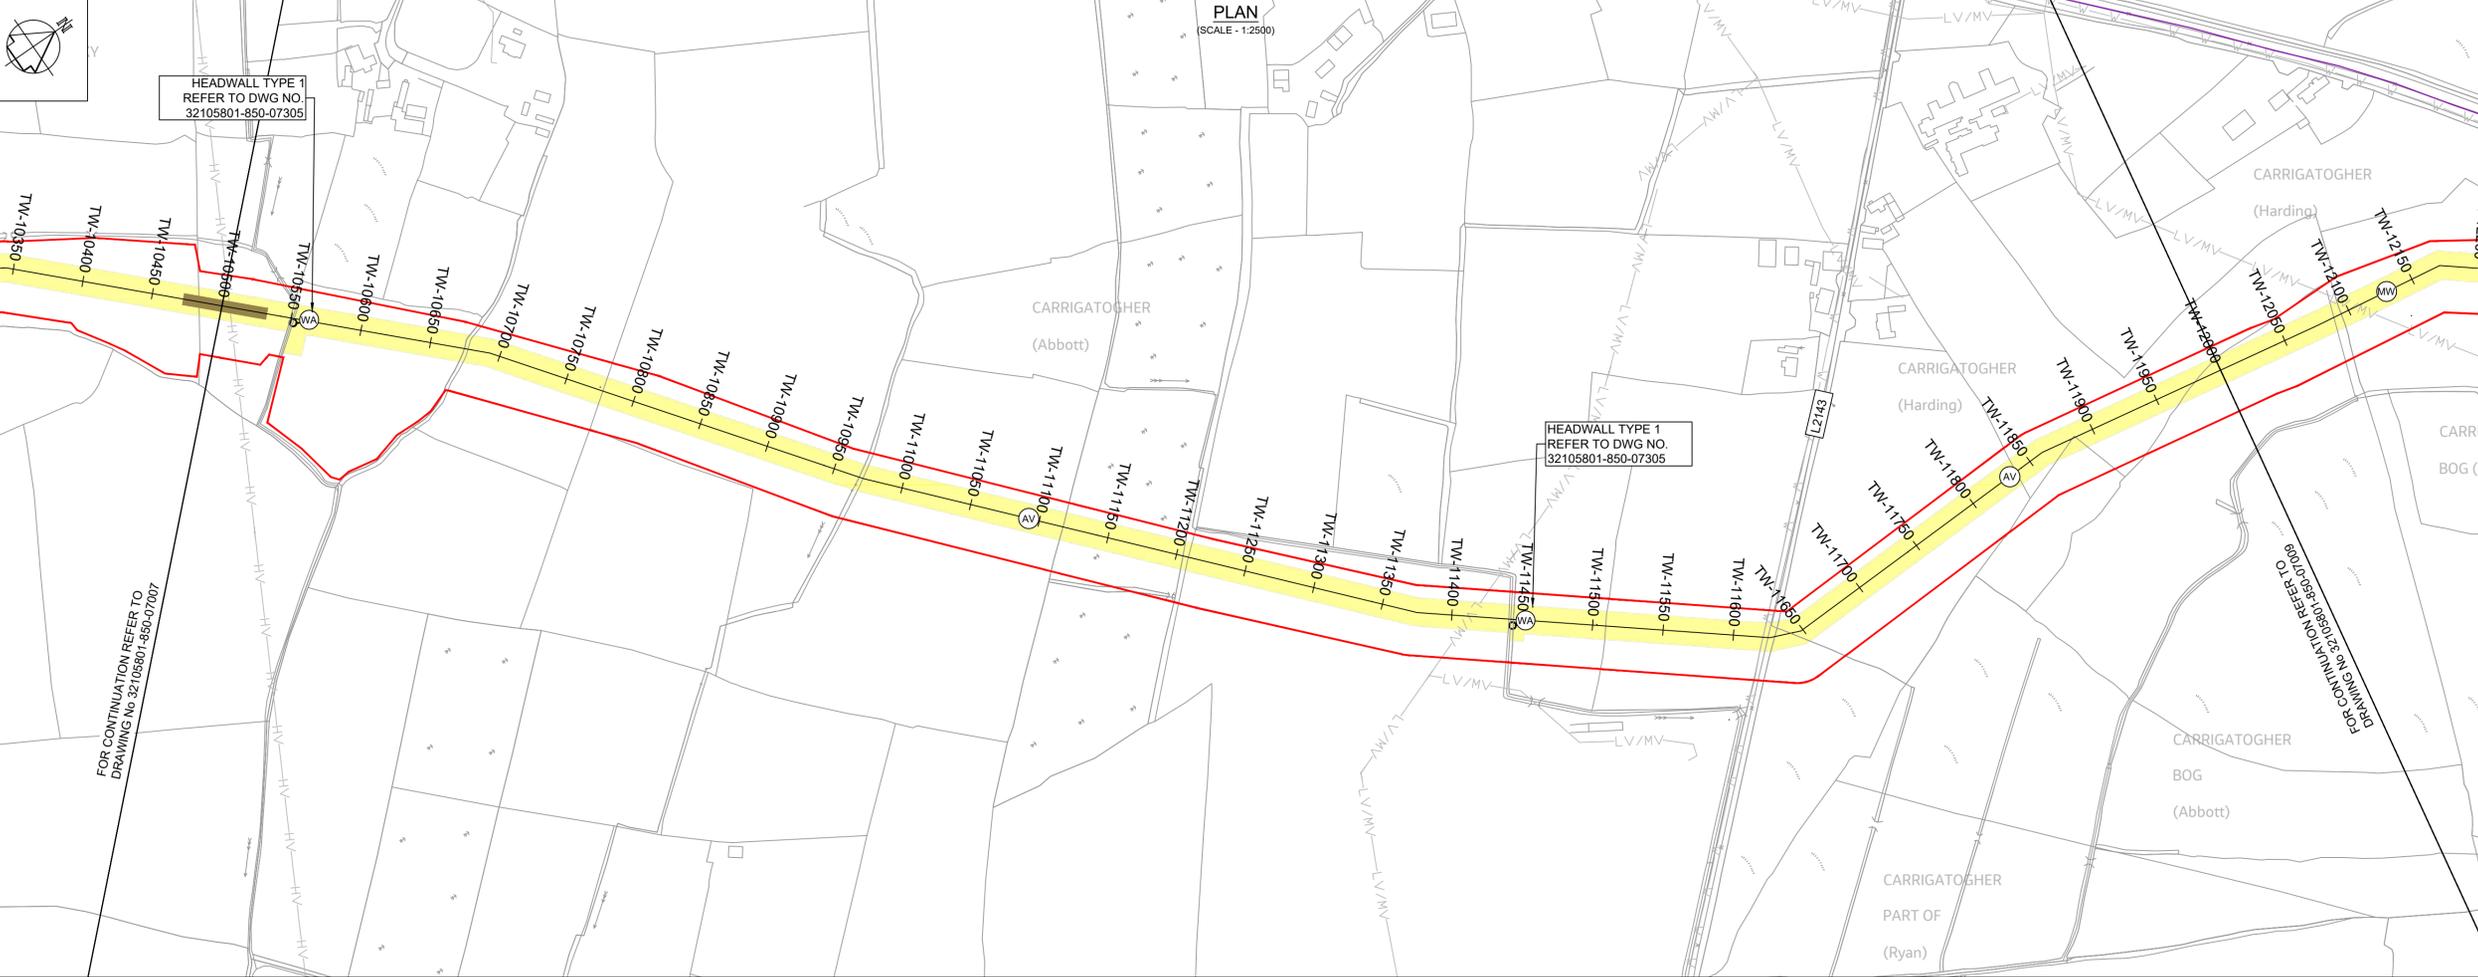

Copyright © Ordnance Survey Ireland. Licence number 3/3/34/Irish Water. Survey Ireland and Government of Ireland

Original Size A1

Notes:

- This drawing is not to be scaled, figured dimensions only to be taken.
- All dimensions are in metres and all levels are A.O.D. Main Head unless otherwise stated.
- The pipeline horizontal and vertical alignment are subject to further design development but any change to this will be subject to the limits and conditions detailed in this planning submission.
- The design is based on a nominal 1.6m diameter pipeline.
- The location of existing services are based on information provided by the service provider. The actual locations are to be verified in the field.
- The Method of working in peat is related to the anticipated depth of the peat layer - see EIAR Appendix A5.2.
- A MW access point is provided either side of every LV and at every AV. For MWs at WOs see the valve schedule.

PLAN LEGEND:

- Planning Application Boundary
- Proposed Pipe Centreline
- Indicative Proposed Wayleave
- Proposed Trenchless Excavation Section
- Proposed Construction Compounds or Pipe Storage Depot
- Permanent Wayleave for Existing 1200 Dia Main
- Proposed Haul Road
- Existing Electric Overhead Powerline, Low/Medium Voltage
- Existing Electric Overhead Powerline, High Voltage
- Existing Water Mains
- Existing Gas Mains
- Existing Foul Sewers
- Proposed Electric Overhead Powerlines
- Proposed power poles - line valve feed
- Proposed Underground Earth Cable
- Proposed Underground Line
- Proposed Stay Wire
- Proposed Permanent Layby
- Proposed Water Main Connection
- Proposed Electric Overhead Powerline Diversion
- Proposed Future Takeoff Point
- Proposed Air Valve
- Proposed Washout with outfall
- Proposed Washout without outfall
- Proposed Line Valve
- Proposed Manway
- Proposed Washout Outfall Connection/Headwall Location
- Proposed Electrical Overhead Powerline
- Proposed Overhead Line

PROFILE

- Existing Ground Level
- Proposed Pipeline
- Minimum Cover Level (1.2 m) and
- Maximum Invert Level (6.0 m)

OSI Sheet No's:
4392-A, 4334-D, 4334-C

F02	FINAL FOR PLANNING	AL/PL/KP	MG	SW	Dec. 2025
F01	FINAL FOR PLANNING	AL/PL/KP	MG	SW	Dec. 2025
Rev	Description	Drawn	Chk'd	App'd	Date

This drawing is the property of Irish Water and must not be copied or used for any purpose other than that for which it is supplied without the written consent of Irish Water.

Uisce Éireann
Irish Water
Tionscadal Soláthair Uisce
Water Supply Project

UISCE ÉIREANN
COLVILL HOUSE,
TALBOT STREET,
DUBLIN 1,
IRELAND
Call 1890 278 278
Int: 00 353 1 707 2828

JACOBS TOBIN


Originated By EG	Drawn By AL	Checked By SM	Approved By SW
Date 28.02.25	Date 01.12.2025	Date 01.12.2025	Date 01.12.2025


Scale: AS SHOWN @ A1 FINAL

Project Title: WATER SUPPLY PROJECT EASTERN AND MIDLANDS REGION

Drawing Title: TREATED WATER PIPELINE (PUMPED) PLAN AND LONGITUDINAL SECTION SHEET 8 OF 25

Drawing Status: FINAL FOR PLANNING
Jacobs Tobin No. 32105801 Client No. 9318
Drawing No. 32105801-850-07008

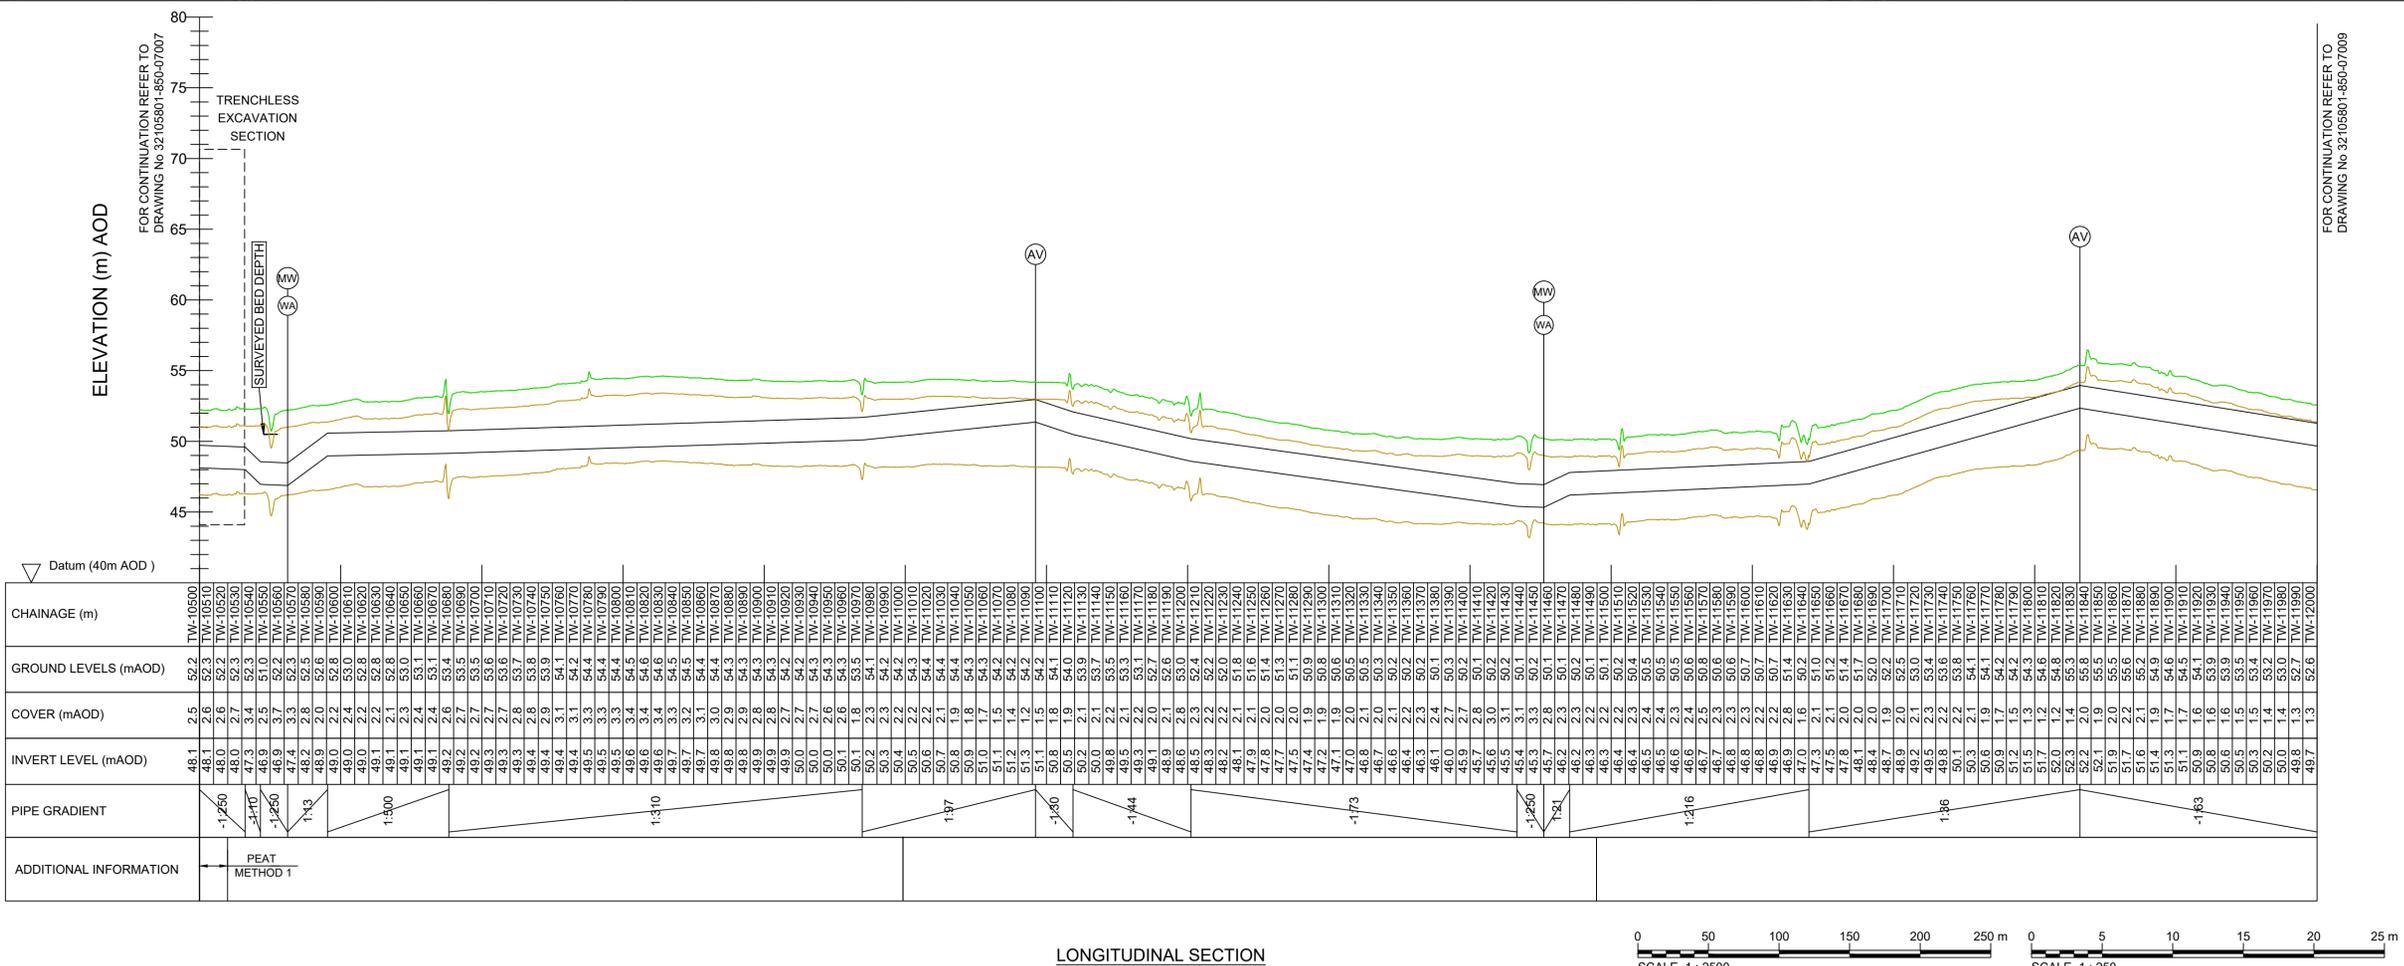

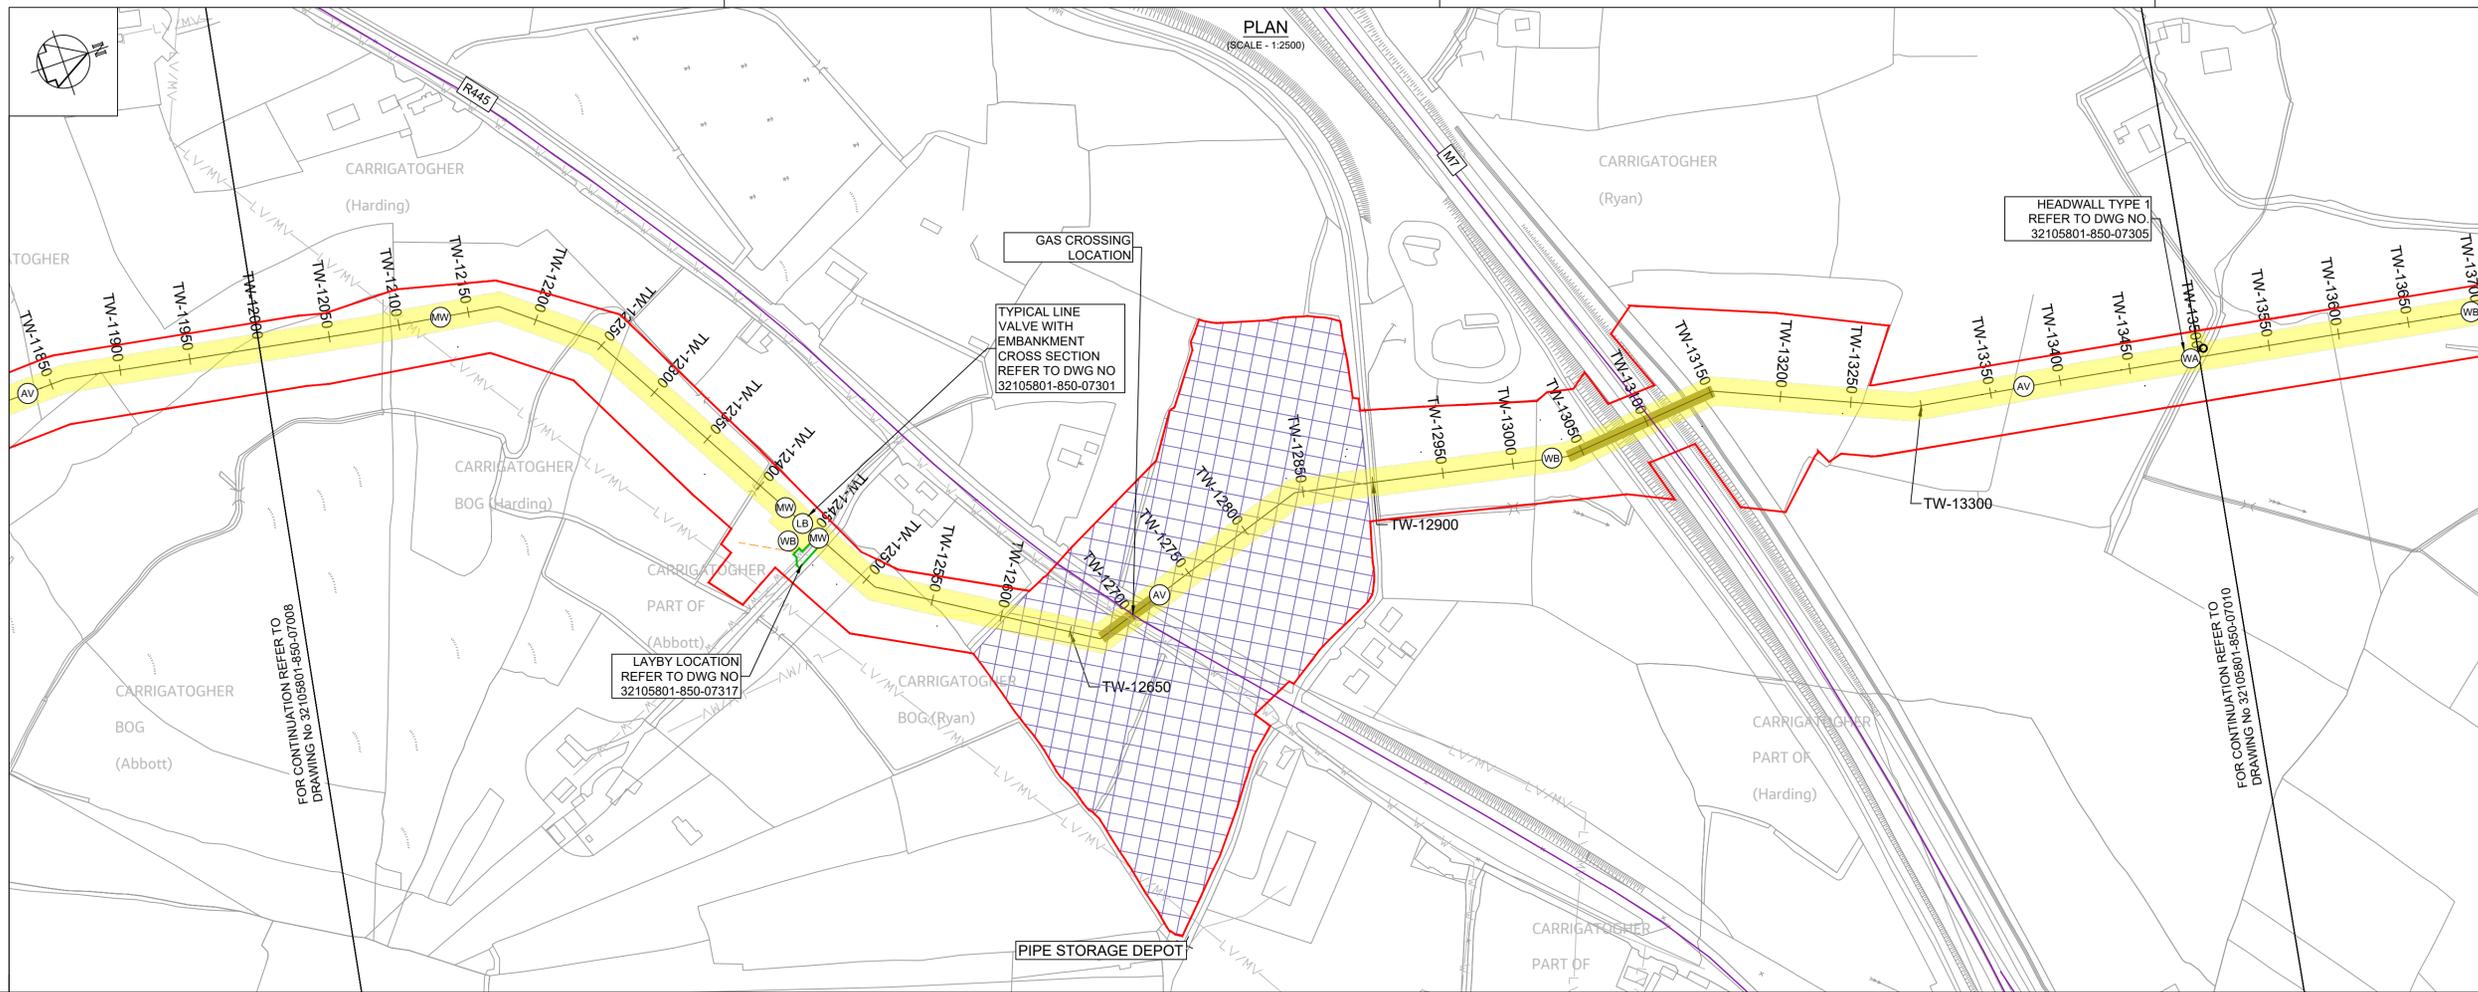

Copyright © Ordnance Survey Ireland.
Licence number 3/3/34/Irish Water.
Survey Ireland and Government of Ireland


Original Size
A1

Notes:
1. This drawing is not to be scaled, figured dimensions only to be taken.
2. All dimensions are in metres and all levels are A.O.D. Malin Head unless otherwise stated.
3. The pipeline horizontal and vertical alignment are subject to further design development but any change to this will be subject to the limits and conditions detailed in this planning submission.
4. The design is based on a nominal 1.6m diameter pipeline.
5. The location of existing services are based on information provided by the service provider. The actual locations are to be verified in the field.
6. The Method of working in peat is related to the anticipated depth of the peat layer - see EIAR Appendix A5.2.
7. A MW access point is provided either side of every LV and at every AV. For MWs at WOs see the valve schedule.

PLAN LEGEND:
 - Proposed Application Boundary
 - Proposed Pipe Centreline
 - Indicative Proposed Wayleave
 - Proposed Trenchless Excavation Section
 - Proposed Construction Compounds or Pipe Storage Depot
 - Permanent Wayleave for Existing 1200 Dia Main
 - Proposed Haul Road
 - Existing Electric Overhead Powerline, Low/Medium Voltage
 - Existing Electric Overhead Powerline, High Voltage
 - Existing Water Mains
 - Existing Gas Mains
 - Existing Foul Sewers
 - Proposed Electric Overhead Powerlines
 - Proposed power poles - line valve feed
 - Proposed Underground Earth Cable
 - Proposed Underground Line
 - Proposed Stay Wire
 - Proposed Permanent Layby
 - Proposed Water Main Connection
 - Proposed Electric Overhead Powerline Diversion
 - Proposed Future Takeoff Point
 - Proposed Air Valve
 - Proposed Washout with outfall
 - Proposed Washout without outfall
 - Proposed Line Valve
 - Proposed Manway
 - Proposed Washout Outfall Connection/Headwall Location
 - Proposed Electrical Overhead Powerline
 - Proposed Overhead Line

PROFILE
 - Existing Ground Level
 - Proposed Pipeline
 - Minimum Cover Level (1.2 m) and
 - Maximum Invert Level (6.0 m)

OSI Sheet No's:
4334-A, 4334-B, 4334-C, 4334-D

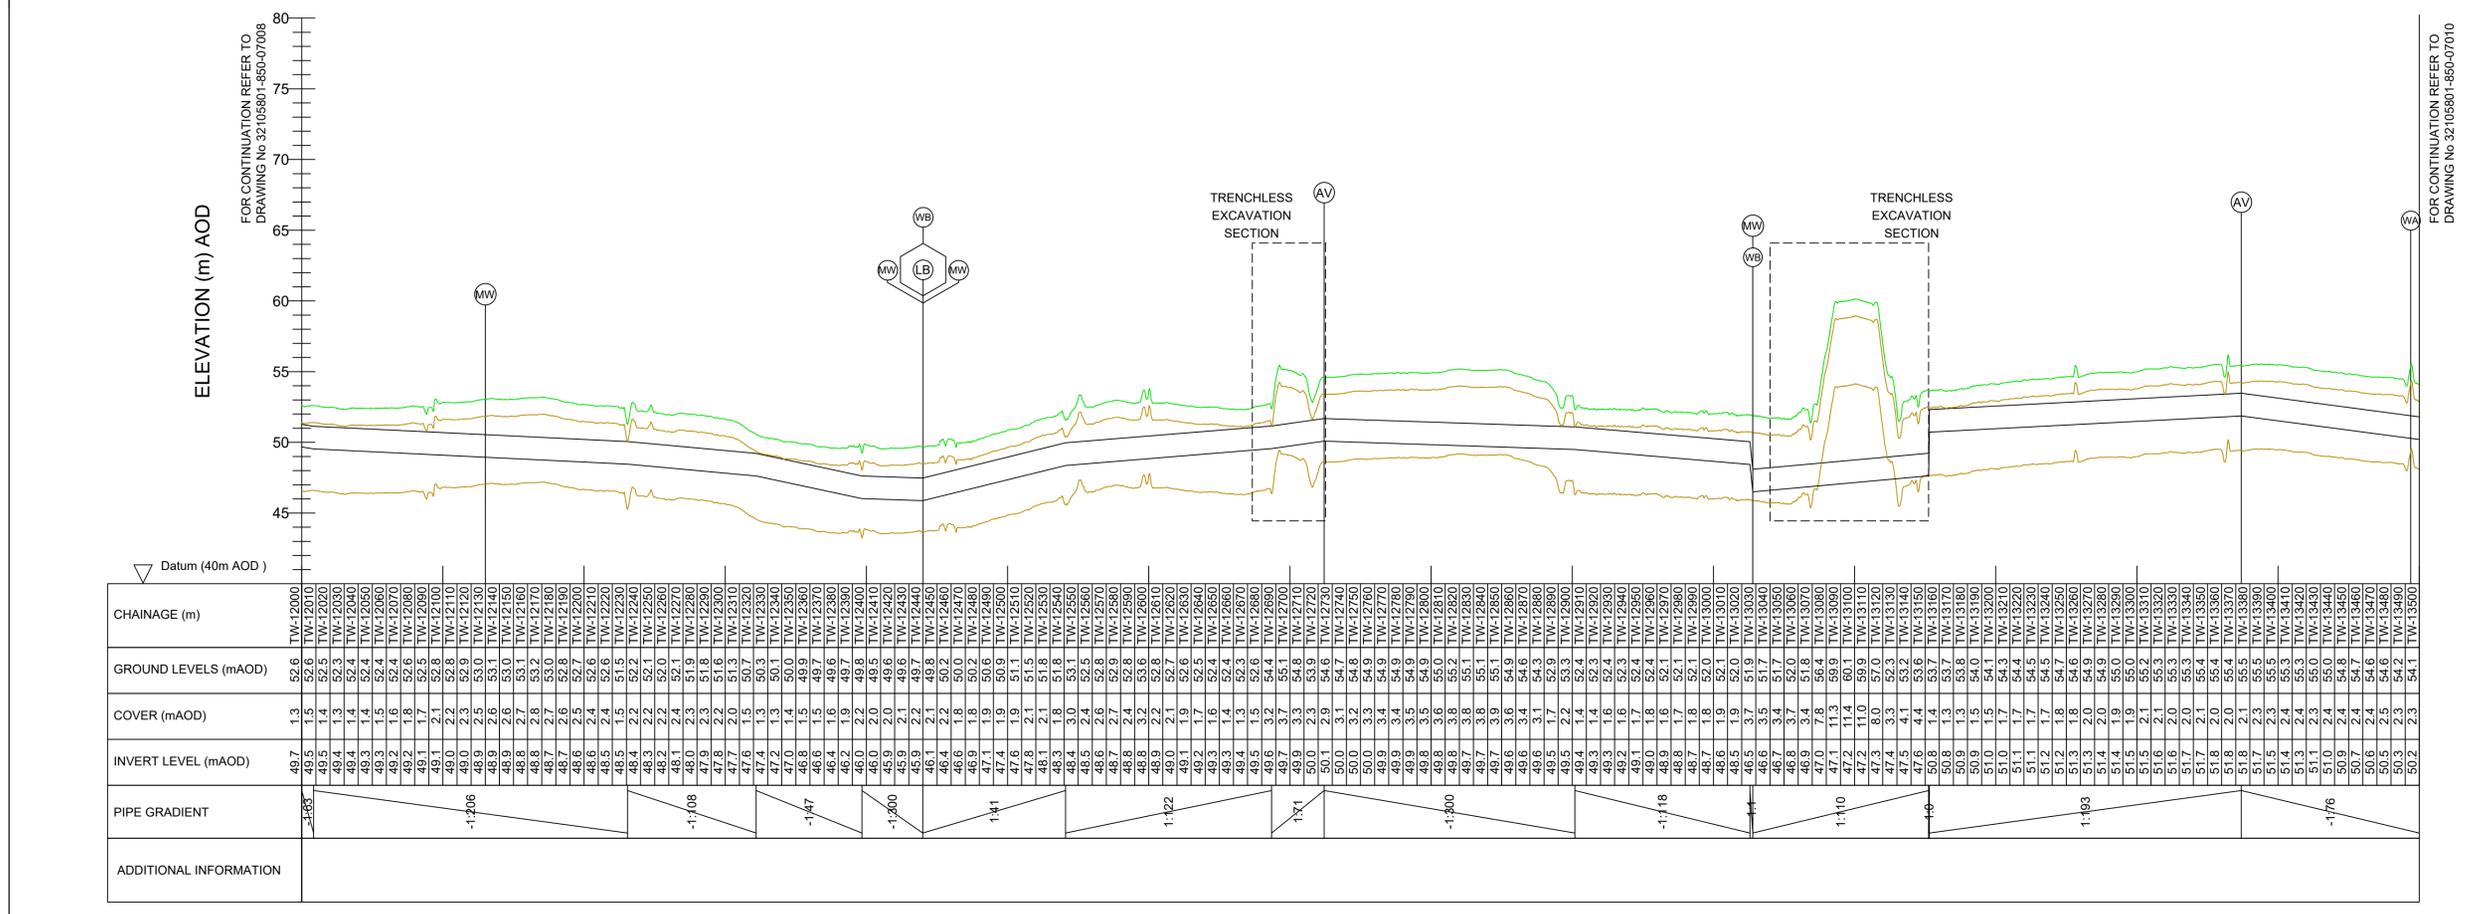

FOR CONTINUATION REFER TO DRAWING No 32105801-850-07008

FOR CONTINUATION REFER TO DRAWING No 32105801-850-07010

FOR CONTINUATION REFER TO DRAWING No 32105801-850-07010

F02	FINAL FOR PLANNING	AL/PL/KP	MG	SW	Dec. 2025
F01	FINAL FOR PLANNING	AL/PL/KP	MG	SW	Dec. 2025
Rev	Description	Drawn	Chk'd	App'd	Date

This drawing is the property of Irish Water and must not be copied or used for any purpose other than that for which it is supplied without the written consent of Irish Water.

Uisce Éireann
Irish Water

Tionscadal Soláthair Uisce
Water Supply Project

UISCE ÉIREANN
COLVILL HOUSE,
TALBOT STREET,
DUBLIN 1,
IRELAND

Call 1890 278 278
Int: 00 353 1 707 2828

JACOBS TOBIN

Originated By	EG	Drawn By	AL	Checked By	SM	Approved By	SW
Date	28.02.25	Date	01.12.2025	Date	01.12.2025	Date	01.12.2025

Scale: AS SHOWN @ A1


Project Title: WATER SUPPLY PROJECT EASTERN AND MIDLANDS REGION

Drawing Title: TREATED WATER PIPELINE (PUMPED) PLAN AND LONGITUDINAL SECTION SHEET 9 OF 25

Drawing Status: FINAL FOR PLANNING
Jacobs Tobin No. 32105801 Client No. 9318

Drawing No. 32105801-850-07009

19.11.2025 15:21:08

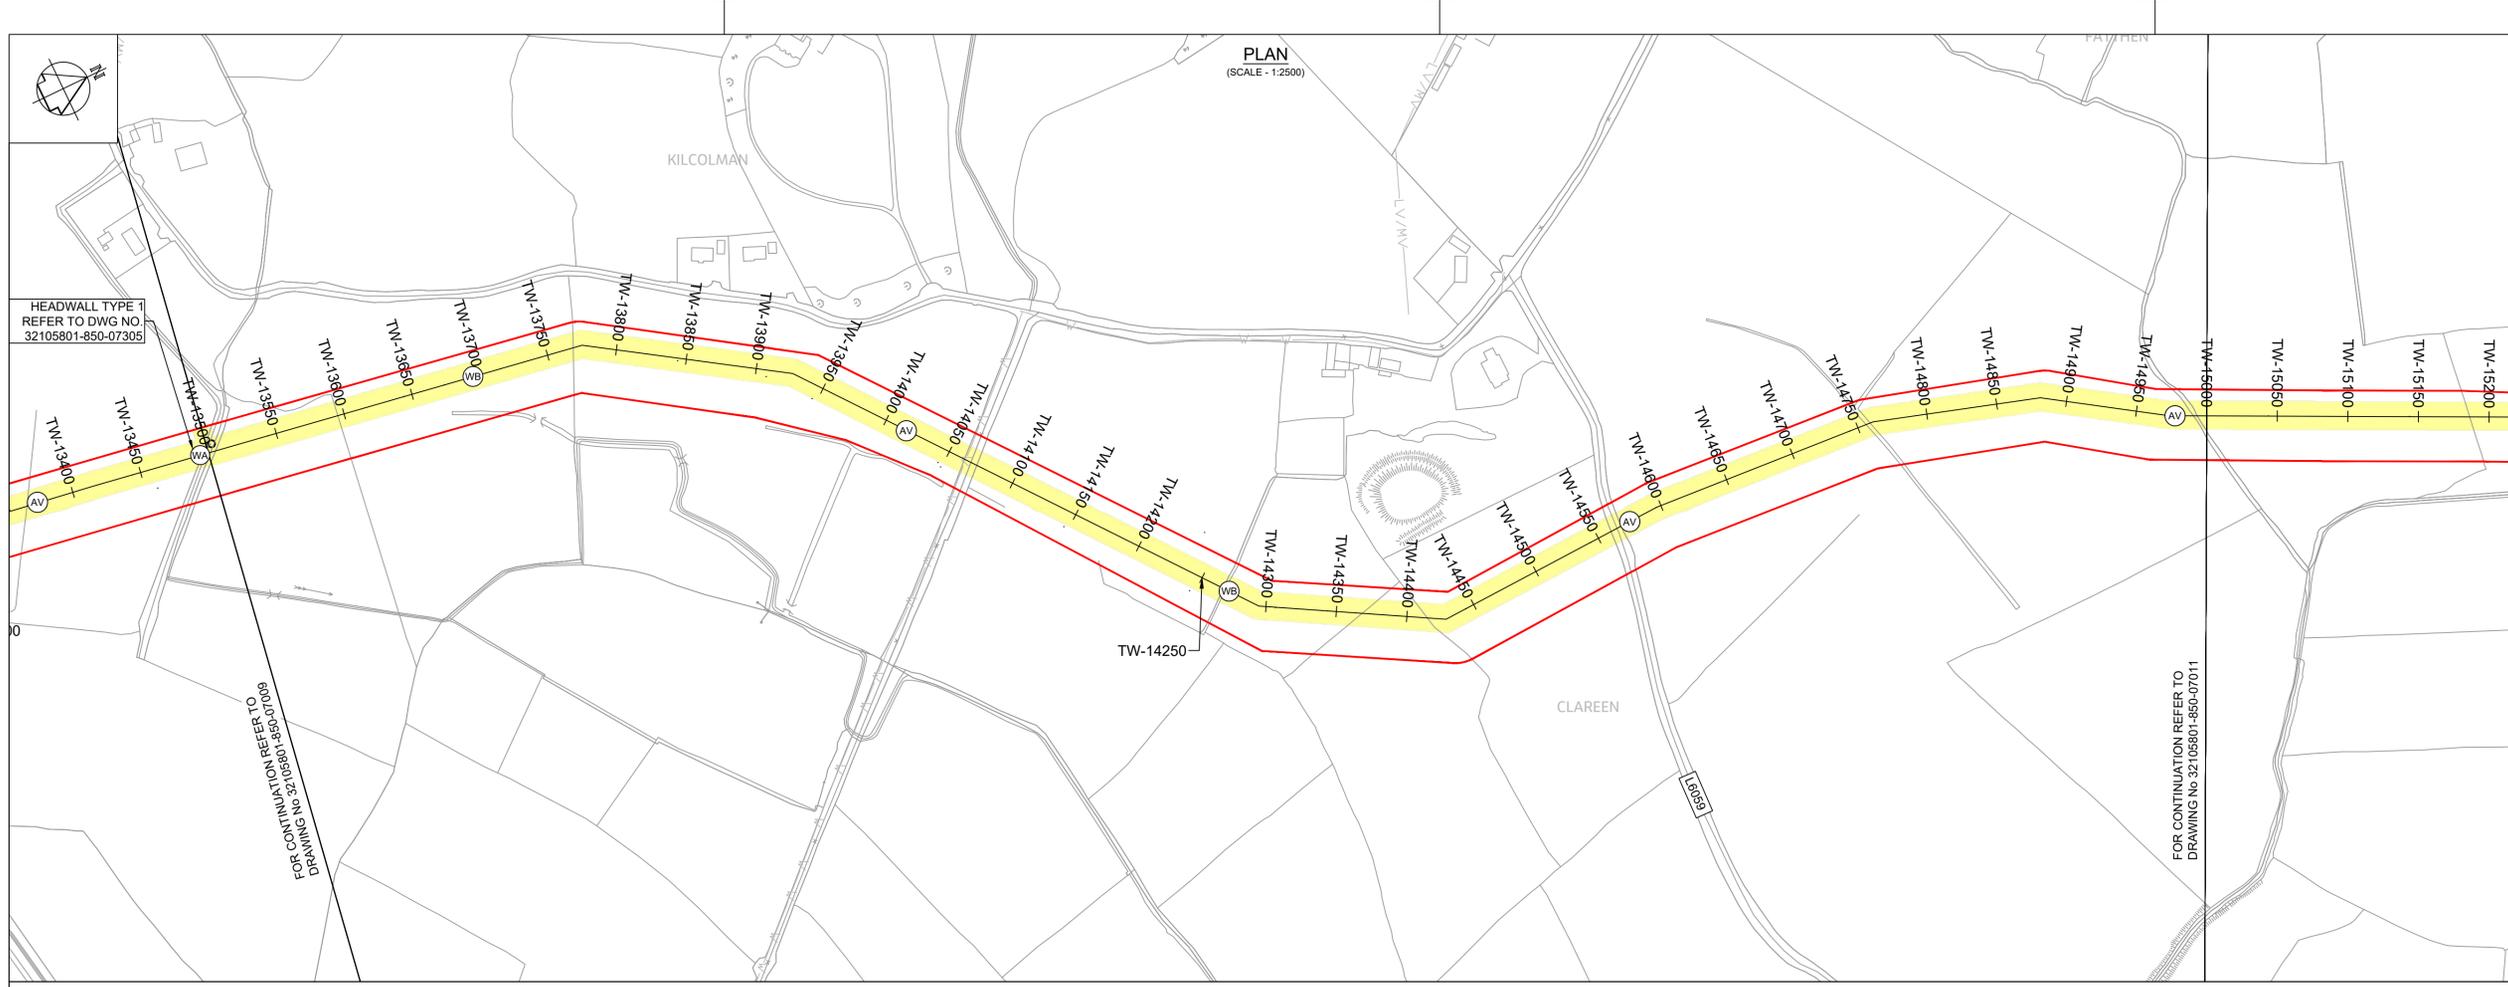

- Notes:
- This drawing is not to be scaled, figured dimensions only to be taken.
 - All dimensions are in metres and all levels are A.O.D. Malin Head unless otherwise stated.
 - The pipeline horizontal and vertical alignment are subject to further design development but any change to this will be subject to the limits and conditions detailed in this planning submission.
 - The design is based on a nominal 1.6m diameter pipeline. The location of existing services are based on information provided by the service provider. The actual locations are to be verified in the field.
 - The Method of working in peat is related to the anticipated depth of the peat layer - see EIAR Appendix A5.2.
 - A MW access point is provided either side of every LV and at every AV. For MWs at WOs see the valve schedule.

- PLAN LEGEND:
- Planning Application Boundary
 - Proposed Pipe Centreline
 - Indicative Proposed Wayleave
 - Proposed Trenchless Excavation Section
 - Proposed Construction Compounds or Pipe Storage Depot
 - Permanent Wayleave for Existing 1200 Dia Main
 - Proposed Haul Road
 - Existing Electric Overhead Powerline, Low/Medium Voltage
 - Existing Electric Overhead Powerline, High Voltage
 - Existing Water Mains
 - Existing Gas Mains
 - Existing Foul Sewers
 - Proposed Electric Overhead Powerlines
 - Proposed power poles - line valve feed
 - Proposed Underground Earth Cable
 - Proposed Underground Line
 - Proposed Stay Wire
 - Proposed Permanent Layby
 - Proposed Water Main Connection
 - Proposed Electric Overhead Powerline Diversion
 - Proposed Future Takeoff Point
 - AV Proposed Air Valve
 - WA Proposed Washout with outfall
 - WB Proposed Washout without outfall
 - LA Proposed Line Valve
 - LC Proposed Line Valve
 - LD Proposed Line Valve
 - MW Proposed Manway
 - Proposed Washout Outfall Connection/Headwall Location
- PEOP Proposed Electrical Overhead Powerline
POHL Proposed Overhead Line

- PROFILE
- Existing Ground Level
 - Proposed Pipeline
 - Minimum Cover Level (1.2 m) and Maximum Invert Level (6.0 m)

OSI Sheet No's:
4334-A, 4334-B, 4276-D

F02	FINAL FOR PLANNING	AL/PL/KP	MG	SW	Dec. 2025
F01	FINAL FOR PLANNING	AL/PL/KP	MG	SW	Dec. 2025
Rev	Description	Drawn	Chk'd	App'd	Date

This drawing is the property of Irish Water and must not be copied or used for any purpose other than that for which it is supplied without the written consent of Irish Water.

Uisce Éireann
Irish Water

Tionscadal Soláthair Uisce
Water Supply Project

UISCE ÉIREANN
COLVILL HOUSE,
TALBOT STREET,
DUBLIN 1,
IRELAND

Call 1890 278 278
Int: 00 353 1 707 2828

JACOBS TOBIN

Originated By EG	Drawn By AL	Checked By SM	Approved By SW
Date 28.02.25	Date 01.12.2025	Date 01.12.2025	Date 01.12.2025


Scale
AS SHOWN @ A1

Project Title
FINAL


Drawing Title
**WATER SUPPLY PROJECT
EASTERN AND MIDLANDS REGION**

Drawing Status: FINAL FOR PLANNING
Jacobs Tobin No. 32105801 Client No. 9318

Drawing No.
32105801-850-07010

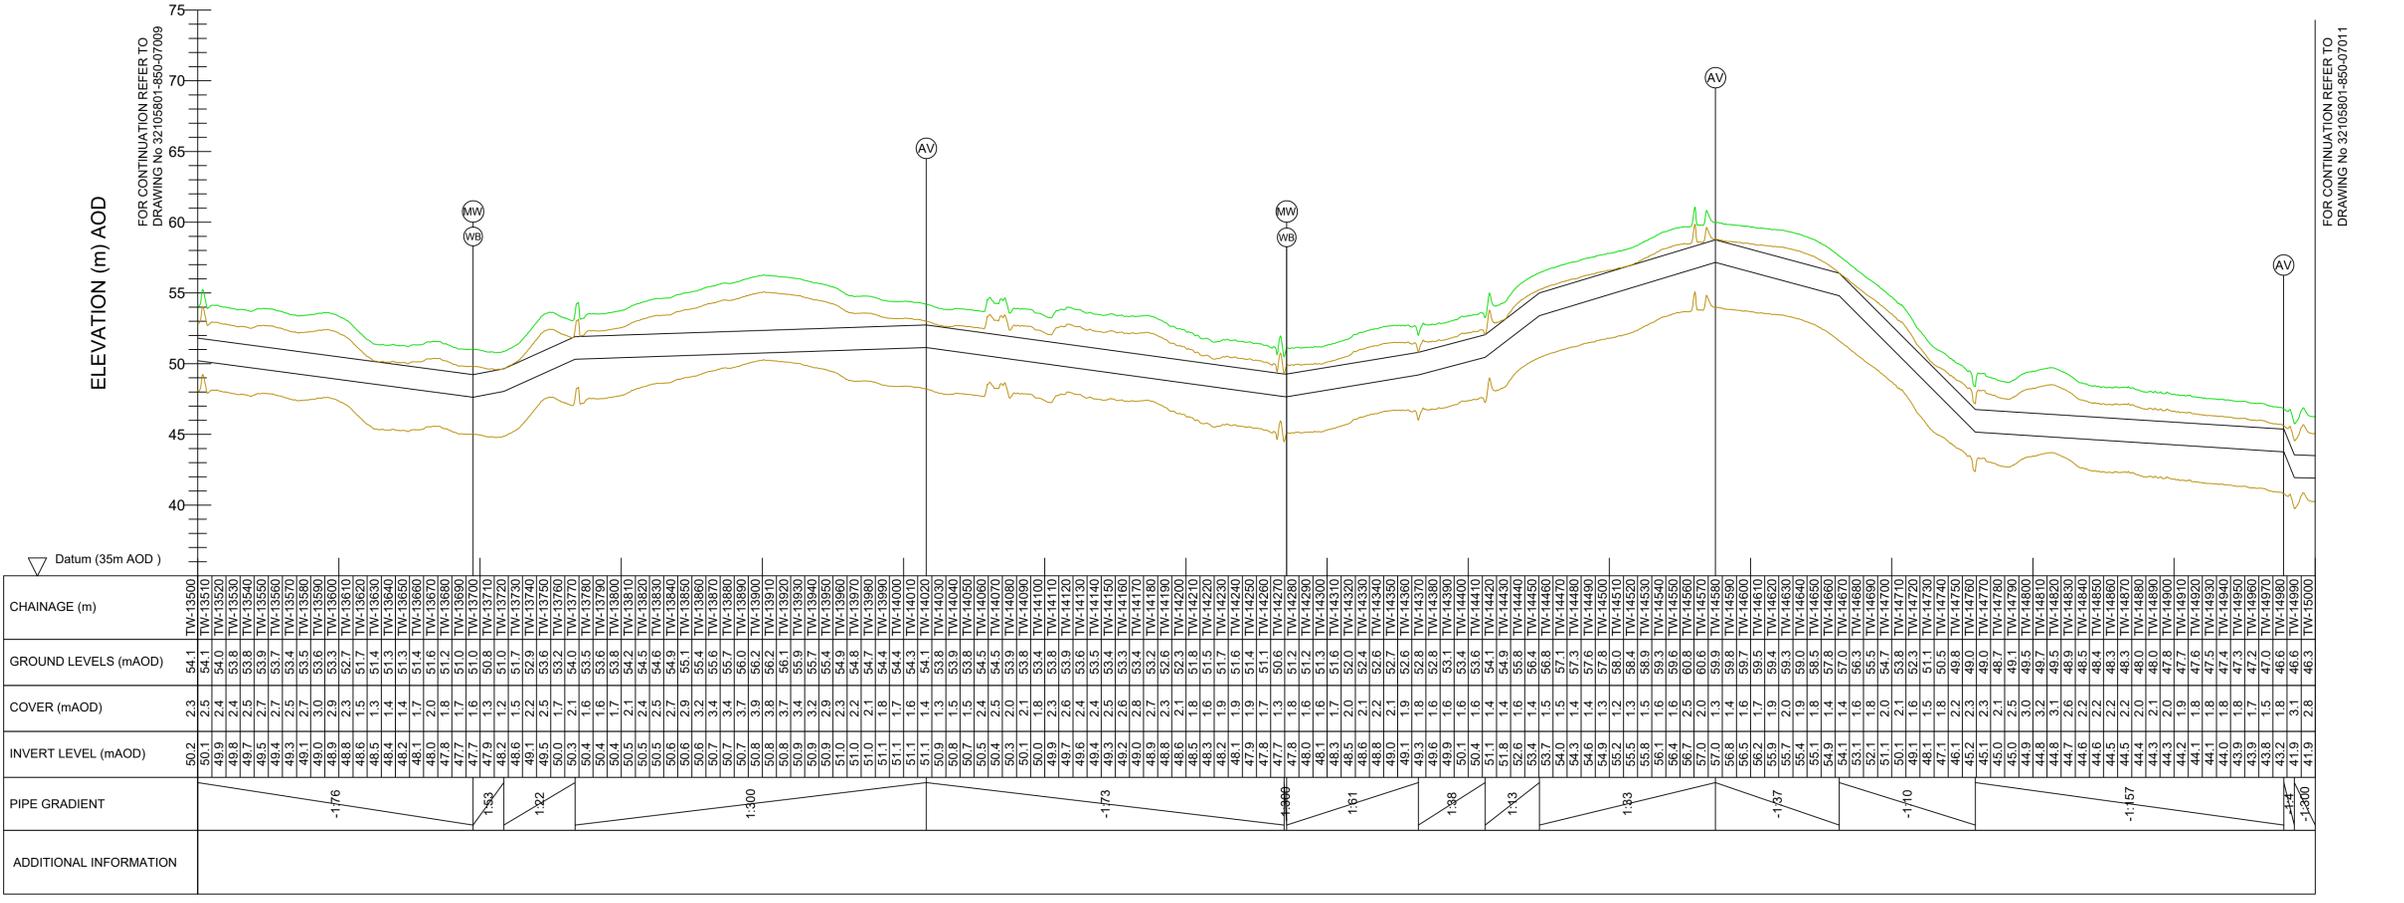

CHAINAGE (m)	GROUND LEVELS (mAOD)	COVER (mAOD)	INVERT LEVEL (mAOD)	PIPE GRADIENT	ADDITIONAL INFORMATION
54.1	54.1	2.3	50.2		
50.1	54.1	2.3	50.1		
50.2	54.1	2.3	50.2		
50.3	54.1	2.3	50.3		
70.4	54.1	2.3	70.4		

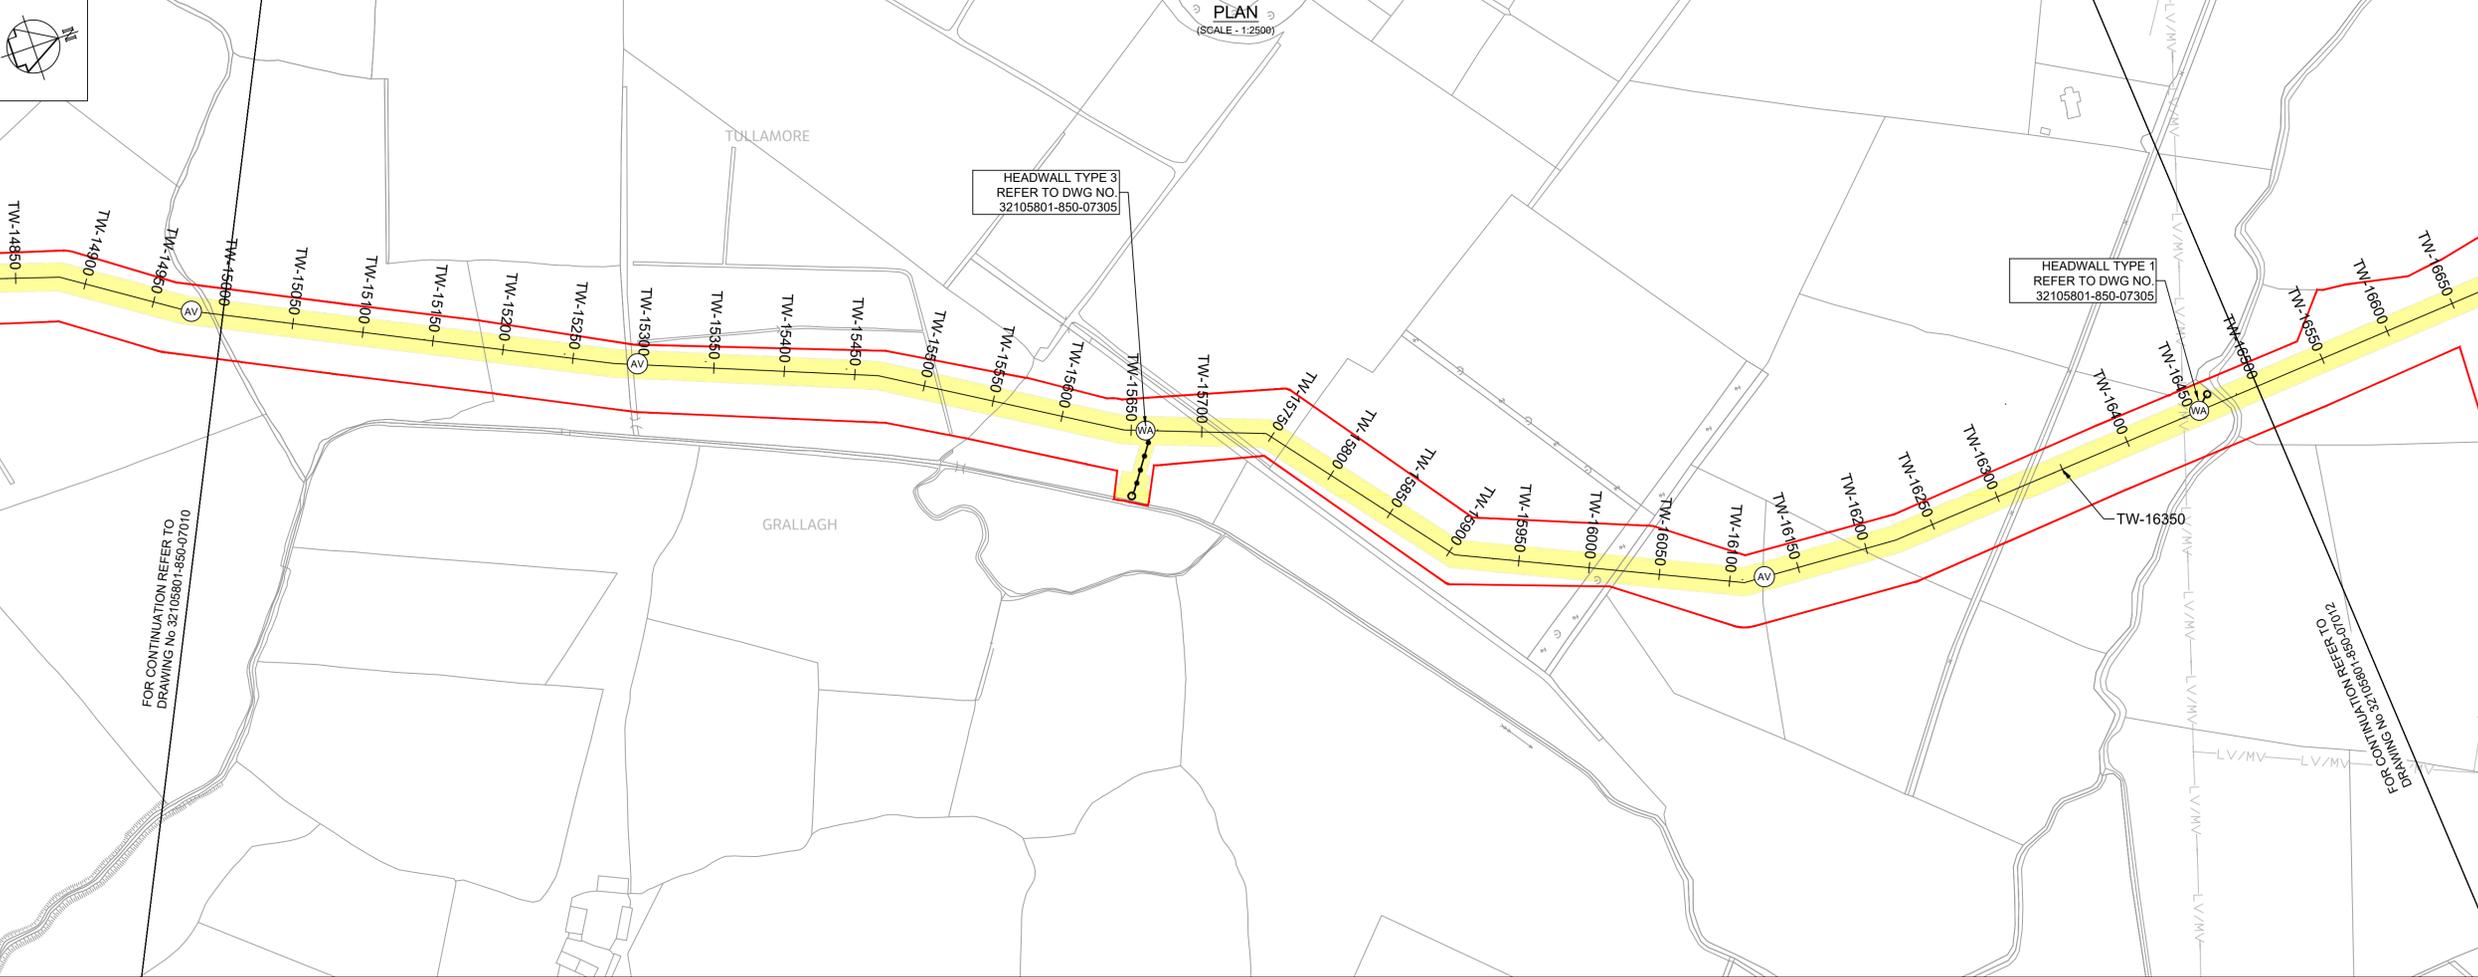


- Notes:
- This drawing is not to be scaled, figured dimensions only to be taken.
 - All dimensions are in metres and all levels are A.O.D. Malin Head unless otherwise stated.
 - The pipeline horizontal and vertical alignment are subject to further design development but any change to this will be subject to the limits and conditions detailed in this planning submission.
 - The design is based on a nominal 1.6m diameter pipeline.
 - The location of existing services are based on information provided by the service provider. The actual locations are to be verified in the field.
 - The Method of working in peat is related to the anticipated depth of the peat layer - see EIAR Appendix A5.2.
 - A MW access point is provided either side of every LV and at every AV. For MWs at WOs see the valve schedule.


- PLAN LEGEND:
- Proposed Application Boundary
 - Proposed Pipe Centreline
 - Indicative Proposed Wayleave
 - Proposed Trenchless Excavation Section
 - Proposed Construction Compounds or Pipe Storage Depot
 - Permanent Wayleave for Existing 1200 Dia Main
 - Proposed Haul Road
 - Existing Electric Overhead Powerline, Low/Medium Voltage
 - Existing Electric Overhead Powerline, High Voltage
 - Existing Water Mains
 - Existing Gas Mains
 - Existing Foul Sewers
 - Proposed Electric Overhead Powerlines
 - Proposed power poles - line valve feed
 - Proposed Underground Earth Cable
 - Proposed Underground Line
 - Proposed Stay Wire
 - Proposed Permanent Layby
 - Proposed Water Main Connection
 - Proposed Electric Overhead Powerline Diversion
 - Proposed Future Takeoff Point
 - Proposed Air Valve
 - Proposed Washout with outfall
 - Proposed Washout without outfall
 - Proposed Line Valve
 - Proposed Manway
 - Proposed Washout Outfall Connection/Headwall Location

- PEOP Proposed Electrical Overhead Powerline
POHL Proposed Overhead Line
- PROFILE
- Existing Ground Level
 - Proposed Pipeline
 - Minimum Cover Level (1.2 m) and
 - Maximum Invert Level (6.0 m)

OSI Sheet No's:
4276-B, 4276-D

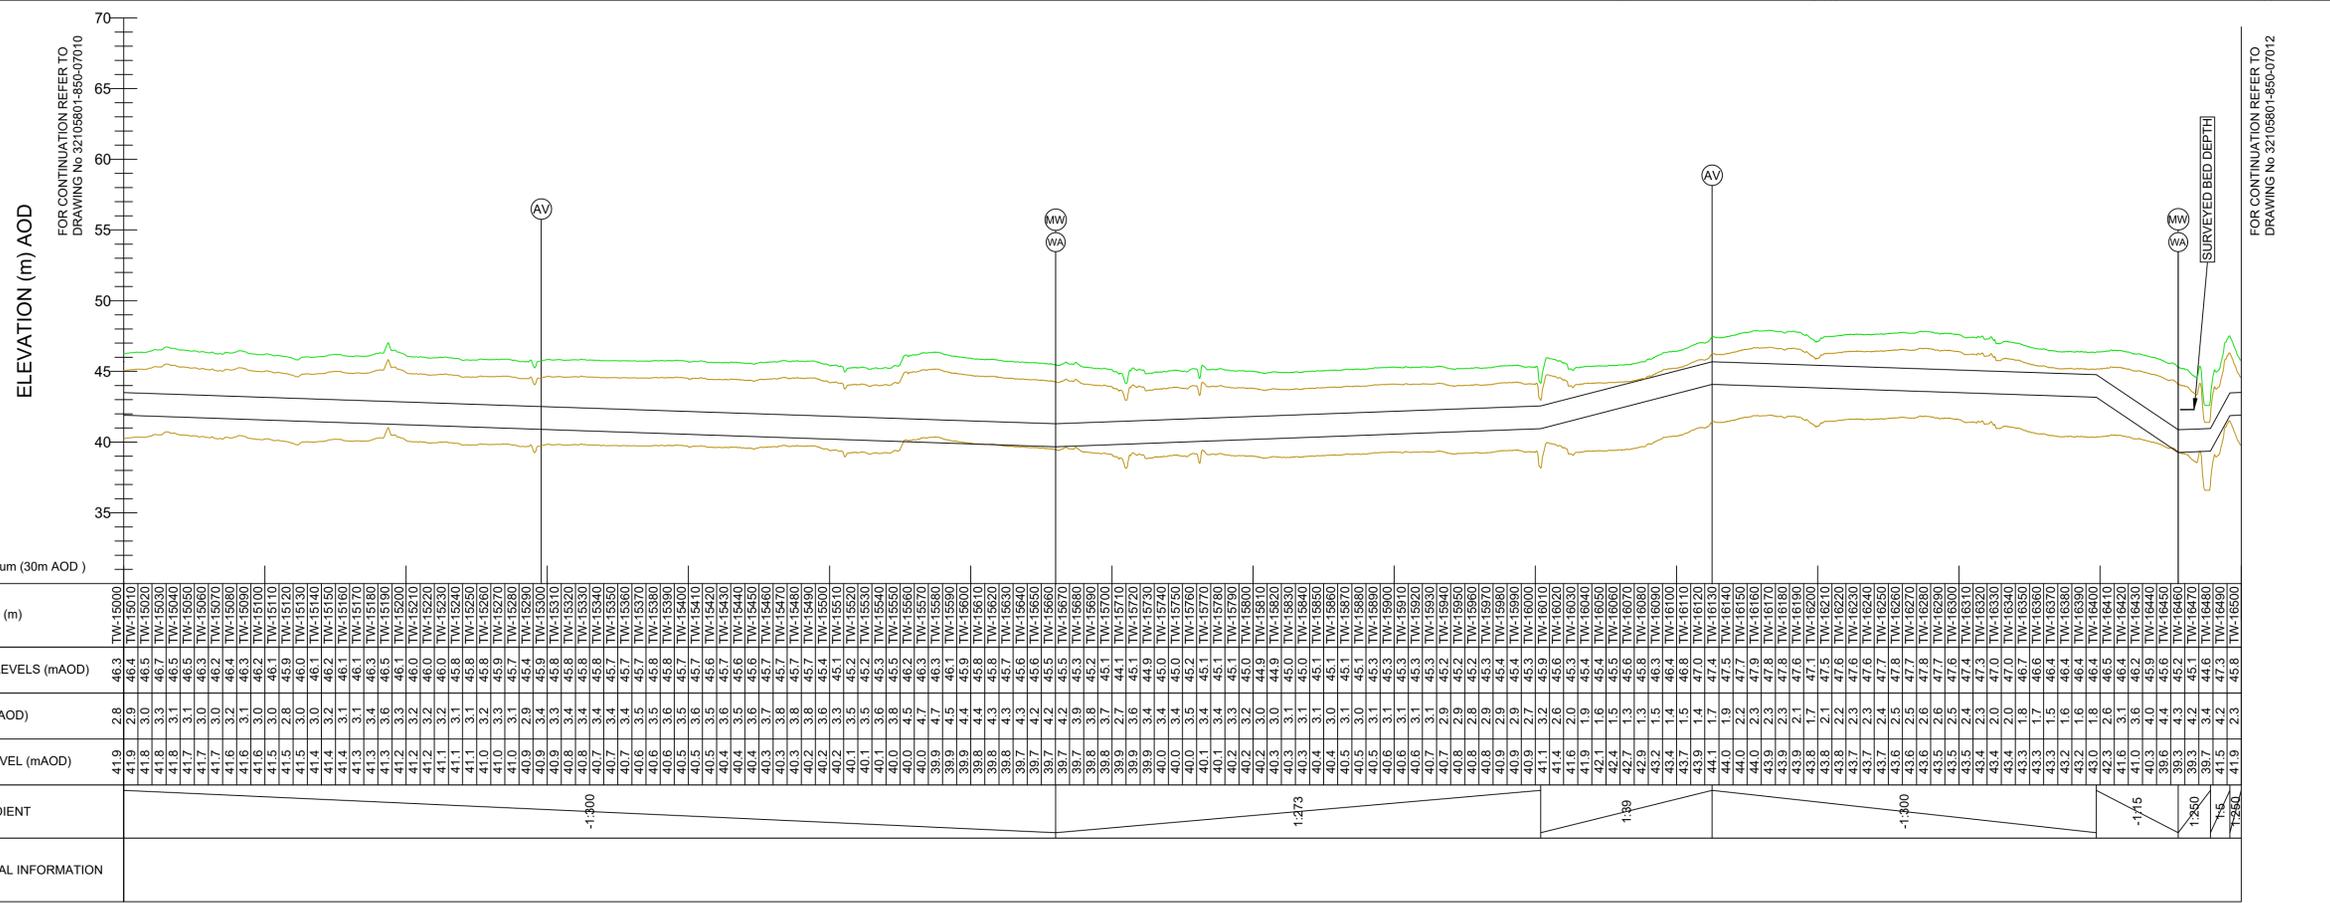

LONGITUDINAL SECTION
(SCALE - Hor 1:2500, Ver 1:250)

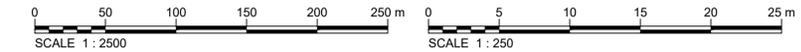

F02	FINAL FOR PLANNING	AL/PL/KP	MG	SW	Dec. 2025
F01	FINAL FOR PLANNING	AL/PL/KP	MG	SW	Dec. 2025
Rev	Description	Drawn	Chk'd	App'd	Date

This drawing is the property of Irish Water and must not be copied or used for any purpose other than that for which it is supplied without the written consent of Irish Water.

Uisce Éireann
Irish Water

Tionscadal Soláthair Uisce
Water Supply Project

UISCE ÉIREANN
COLVILL HOUSE,
TALBOT STREET,
DUBLIN 1,
IRELAND

Call 1890 278 278
Int: 00 353 1 707 2828

JACOBS TOBIN

Originated By EG	Drawn By AL	Checked By SM	Approved By SW
Date 28.02.25	Date 01.12.2025	Date 01.12.2025	Date 01.12.2025


Scale: AS SHOWN @ A1

Project Title: WATER SUPPLY PROJECT
EASTERN AND MIDLANDS REGION

Drawing Title: TREATED WATER PIPELINE (PUMPED)
PLAN AND LONGITUDINAL SECTION
SHEET 11 OF 25

Drawing Status: FINAL FOR PLANNING
Jacobs Tobin No. 32105801 | Client No. 9318

Drawing No. 32105801-850-07011

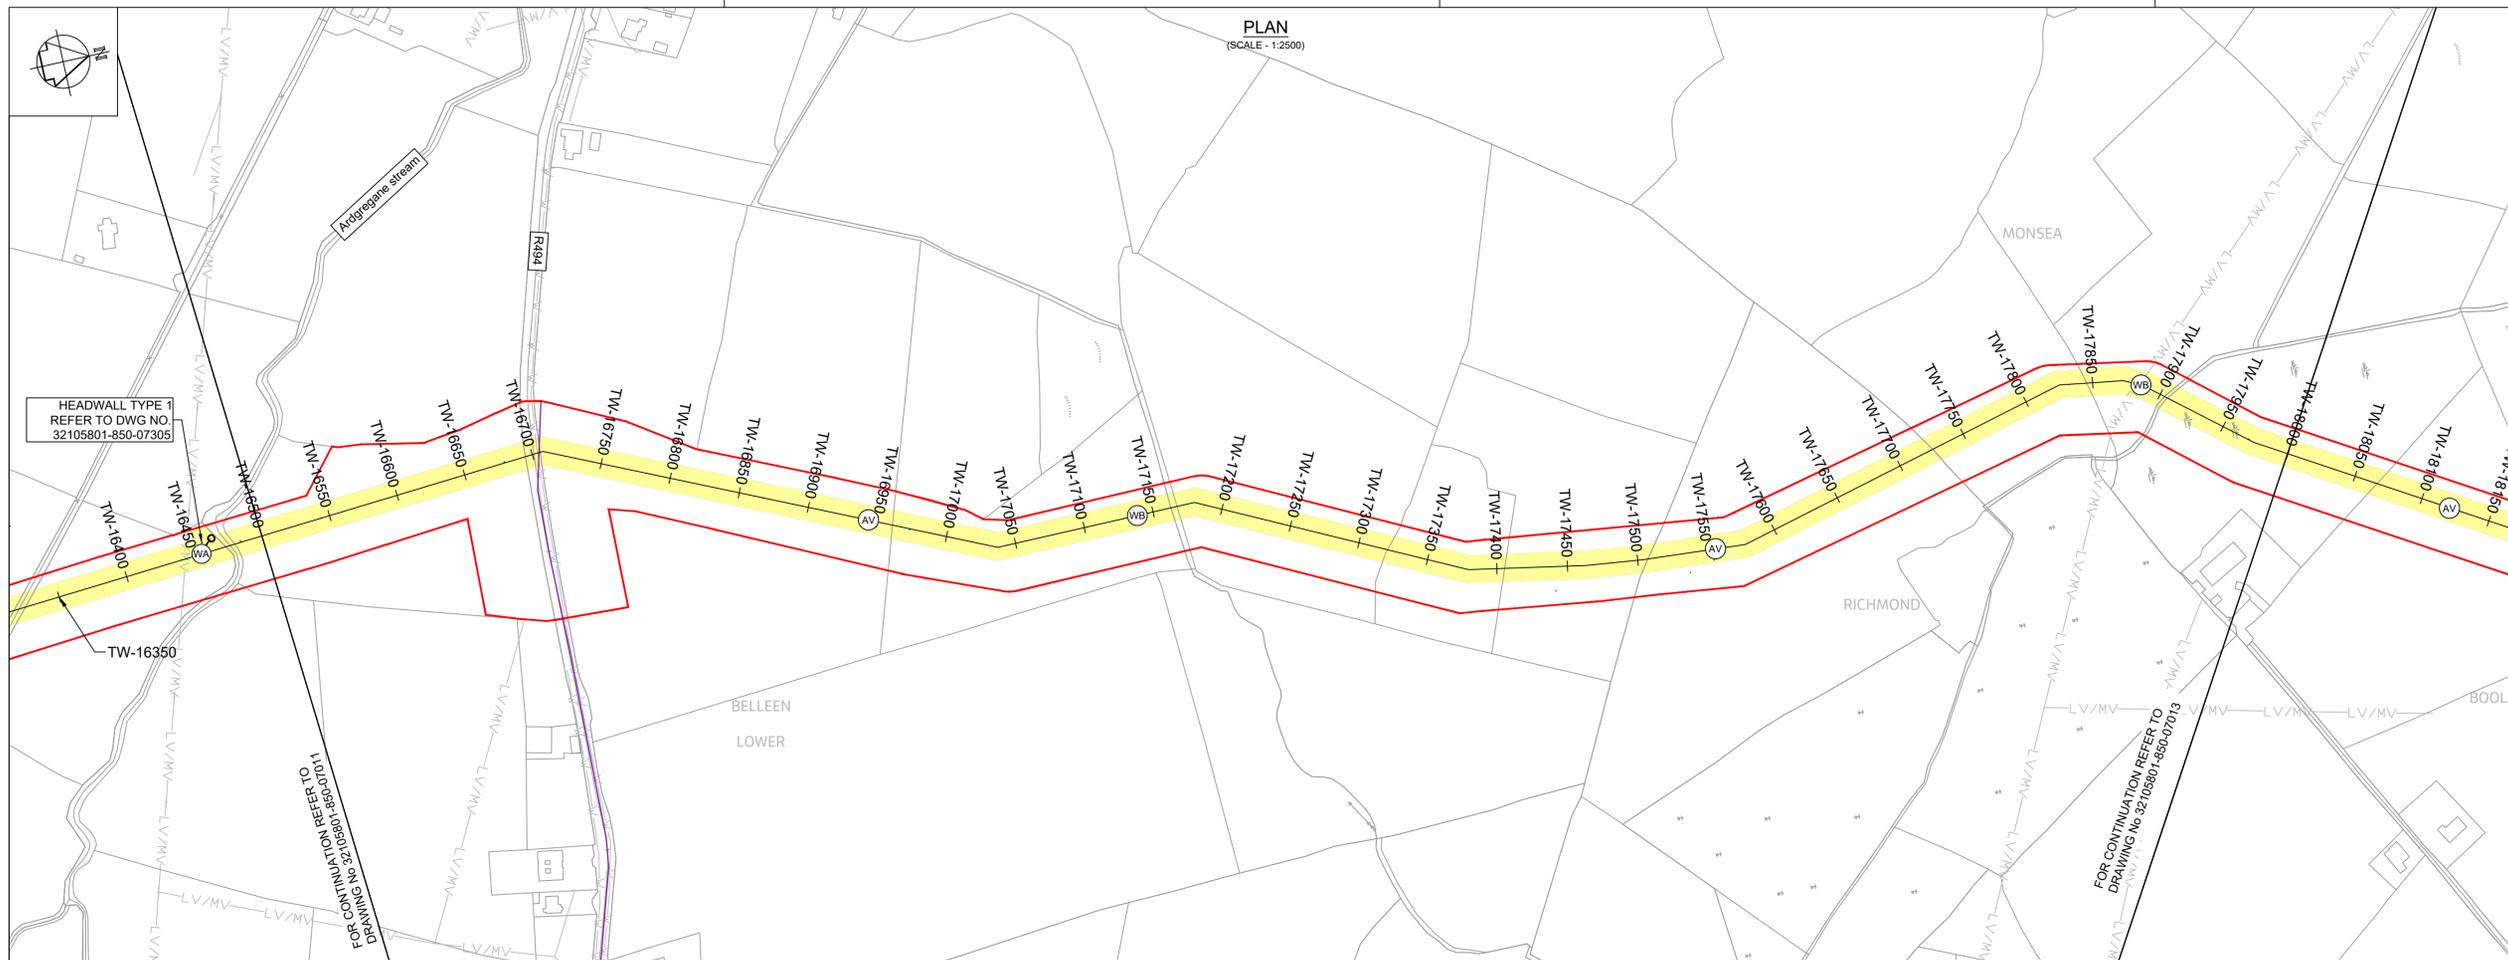

- Notes:
- This drawing is not to be scaled, figured dimensions only to be taken.
 - All dimensions are in metres and all levels are A.O.D. Malin Head unless otherwise stated.
 - The pipeline horizontal and vertical alignment are subject to further design development but any change to this will be subject to the limits and conditions detailed in this planning submission.
 - The design is based on a nominal 1.6m diameter pipeline. The location of existing services are based on information provided by the service provider. The actual locations are to be verified in the field.
 - The Method of working in peat is related to the anticipated depth of the peat layer - see EIAR Appendix A5.2.
 - A MW access point is provided either side of every LV and at every AV. For MWs at WOs see the valve schedule.

- PLAN LEGEND:
- Planning Application Boundary
 - Proposed Pipe Centreline
 - Indicative Proposed Wayleave
 - Proposed Trenchless Excavation Section
 - Proposed Construction Compounds or Pipe Storage Depot
 - Permanent Wayleave for Existing 1200 Dia Main
 - Proposed Haul Road
 - Existing Electric Overhead Powerline, Low/Medium Voltage
 - Existing Electric Overhead Powerline, High Voltage
 - Existing Water Mains
 - Existing Gas Mains
 - Existing Foul Sewers
 - Proposed Electric Overhead Powerlines
 - Proposed power poles - line valve feed
 - Proposed Underground Earth Cable
 - Proposed Underground Line
 - Proposed Stay Wire
 - Proposed Permanent Layby
 - Proposed Water Main Connection
 - Proposed Electric Overhead Powerline Diversion
 - Proposed Future Takeoff Point
 - Proposed Air Valve
 - Proposed Washout with outfall
 - Proposed Washout without outfall
 - Proposed Line Valve
 - Proposed Manway
 - Proposed Washout Outfall Connection/Headwall Location
- PEOP Proposed Electrical Overhead Powerline
POHL Proposed Overhead Line

- PROFILE
- Existing Ground Level
 - Proposed Pipeline
 - Minimum Cover Level (1.2 m) and
 - Maximum Invert Level (6.0 m)

OSI Sheet No's:
4276-B, 4218-D, 4219-C

F02	FINAL FOR PLANNING	AL/PL/KP	MG	SW	Dec 2025
F01	FINAL FOR PLANNING	AL/PL/KP	MG	SW	Dec 2025
Rev	Description	Drawn	Chk'd	App'd	Date

This drawing is the property of Irish Water and must not be copied or used for any purpose other than that for which it is supplied without the written consent of Irish Water.

Uisce Éireann
Irish Water

Tionscadal Soláthair Uisce
Water Supply Project

Uisce Éireann
COLVILL HOUSE,
TALBOT STREET,
DUBLIN 1,
IRELAND

Call 1890 278 278
Int: 00 353 1 707 2828

JACOBS TOBIN

Originated By EG	Drawn By AL	Checked By SM	Approved By SW
Date 28.02.25	Date 01.12.2025	Date 01.12.2025	Date 01.12.2025


Scale: AS SHOWN @ A1

Project Title: WATER SUPPLY PROJECT
EASTERN AND MIDLANDS REGION

Drawing Title: TREATED WATER PIPELINE (PUMPED)
PLAN AND LONGITUDINAL SECTION
SHEET 12 OF 25


Drawing Status: FINAL FOR PLANNING
Jacobs Tobin No. 32105801 Client No. 9318

Drawing No. 32105801-850-07012

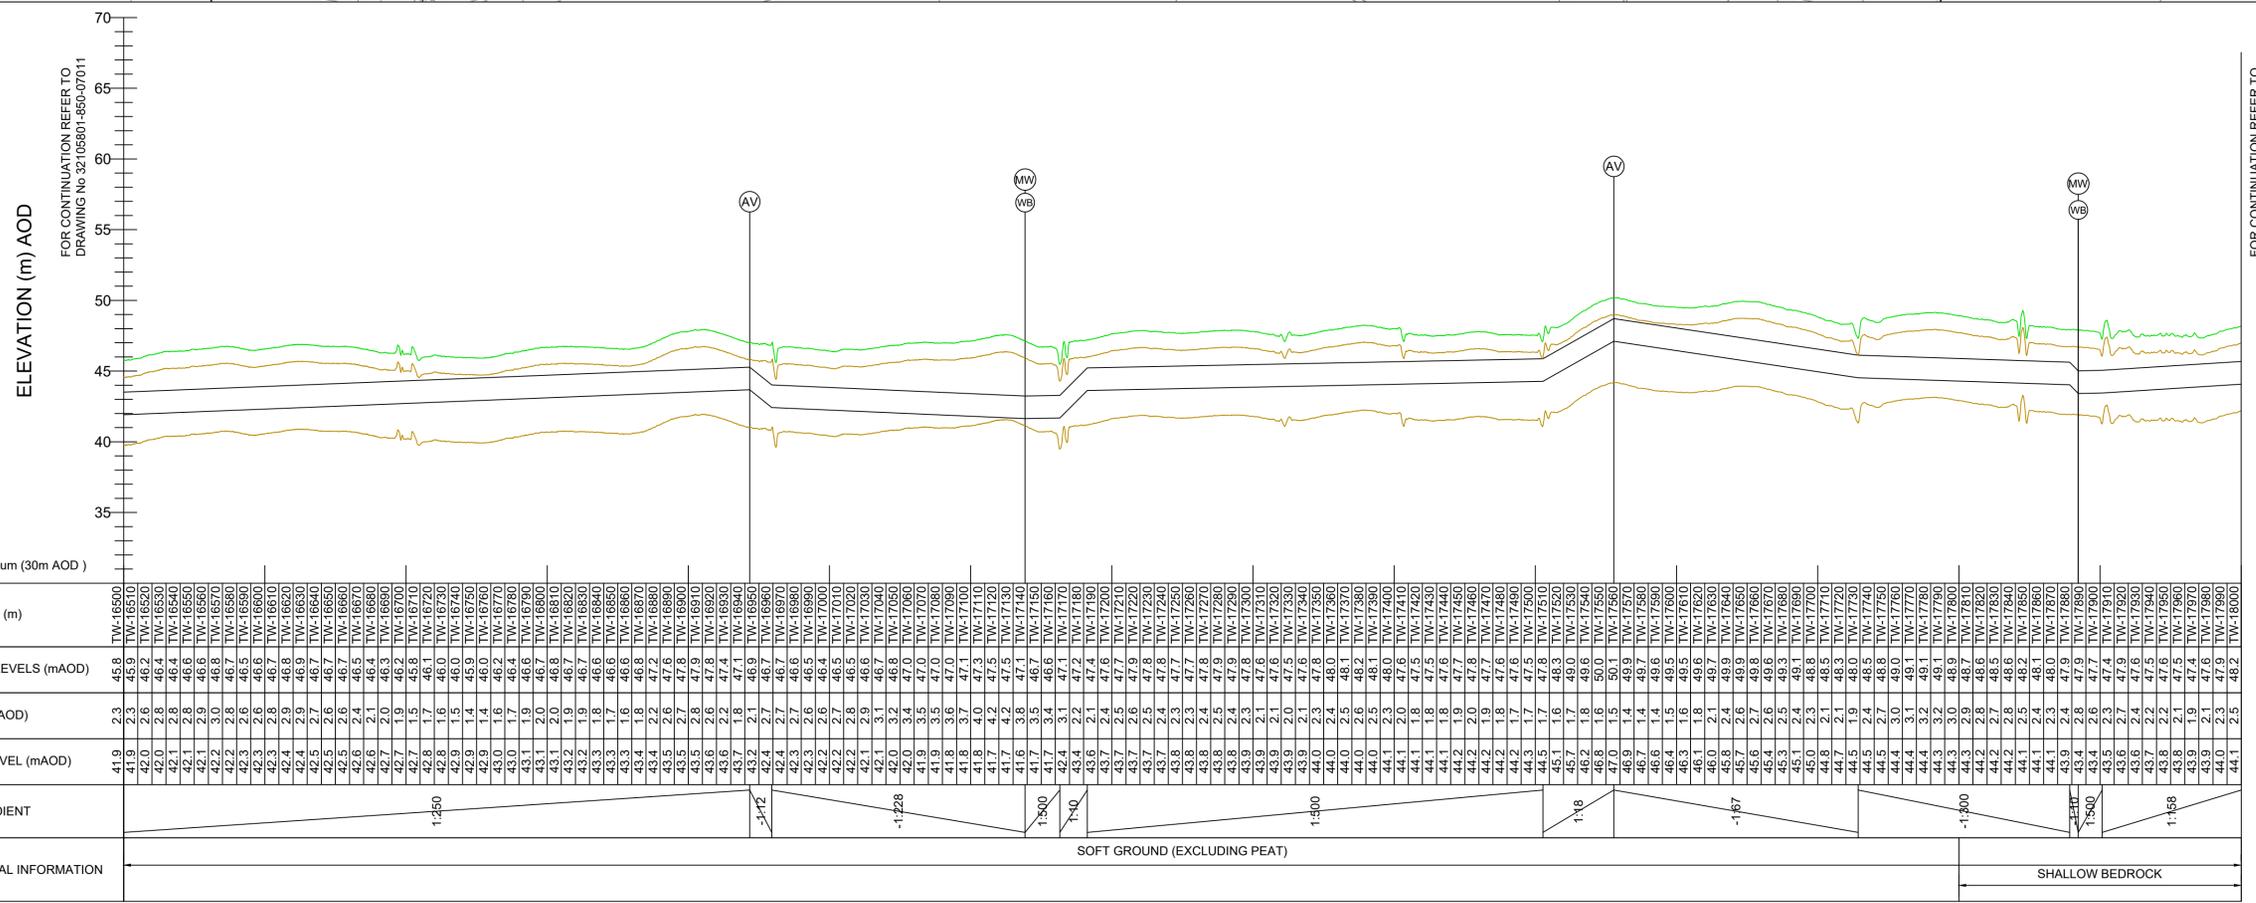

CHAINAGE (m)	GROUND LEVELS (mAOD)	COVER (mAOD)	INVERT LEVEL (mAOD)	PIPE GRADIENT	ADDITIONAL INFORMATION
16350	45.8	2.3	41.9		
16360	45.9	2.3	42.0		
16370	46.0	2.3	42.1		
18000	62.3	2.3	58.4		

LONGITUDINAL SECTION
(SCALE - Hor 1:2500, Ver 1:250)

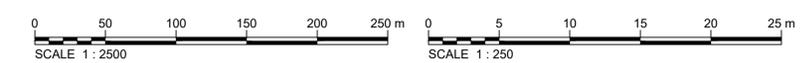



PLAN
(SCALE - 1:2500)

Copyright © Ordnance Survey Ireland.
Licence number 3/3/34/Irish Water.
Survey Ireland and Government of Ireland

Original Size
A1

- Notes:
- This drawing is not to be scaled, figured dimensions only to be taken.
 - All dimensions are in metres and all levels are A.O.D. Main Head unless otherwise stated.
 - The pipeline horizontal and vertical alignment are subject to further design development but any change to this will be subject to the limits and conditions detailed in this planning submission.
 - The design is based on a nominal 1.6m diameter pipeline.
 - The location of existing services are based on information provided by the service provider. The actual locations are to be verified in the field.
 - The Method of working in peat is related to the anticipated depth of the peat layer - see EIAR Appendix A5.2.
 - A MW access point is provided either side of every LV and at every AV. For MWs at WOs see the valve schedule.

- PLAN LEGEND:
- Planning Application Boundary
 - Proposed Pipe Centreline
 - Indicative Proposed Wayleave
 - Proposed Trenchless Excavation Section
 - Proposed Construction Compounds or Pipe Storage Depot
 - Permanent Wayleave for Existing 1200 Dia Main
 - Proposed Haul Road
 - Existing Electric Overhead Powerline, Low/Medium Voltage
 - Existing Electric Overhead Powerline, High Voltage
 - Existing Water Mains
 - Existing Gas Mains
 - Existing Foul Sewers
 - Proposed Electric Overhead Powerlines
 - Proposed power poles - line valve feed
 - Proposed Underground Earth Cable
 - Proposed Stay Wire
 - Proposed Permanent Layby
 - Proposed Water Main Connection
 - Proposed Electric Overhead Powerline Diversion
 - Proposed Future Takeoff Point
 - Proposed Air Valve
 - Proposed Washout with outfall
 - Proposed Washout without outfall
 - Proposed Line Valve
 - Proposed Manway
 - Proposed Washout Outfall Connection/Headwall Location
 - Proposed Electrical Overhead Powerline
 - Proposed Overhead Line

PROFILE

- Existing Ground Level
- Proposed Pipeline
- Minimum Cover Level (1.2 m) and
- Maximum Invert Level (6.0 m)

OSI Sheet No's:
4218-D, 4219-A, 4219-C

F02	FINAL FOR PLANNING	AL/PL/KP	MG	SW	Dec 2025
F01	FINAL FOR PLANNING	AL/PL/KP	MG	SW	Dec 2025
Rev	Description	Drawn	Chk'd	App'd	Date

This drawing is the property of Irish Water and must not be copied or used for any purpose other than that for which it is supplied without the written consent of Irish Water.

Uisce Éireann
Irish Water

Tionscadal Soláthair Uisce
Water Supply Project

UISCE ÉIREANN
COLVILL HOUSE,
TALBOT STREET,
DUBLIN 1,
IRELAND

Call 1890 278 278
Int: 00 353 1 707 2828

JACOBS TOBIN

Originated By EG	Drawn By AL	Checked By SM	Approved By SW
Date 28.02.25	Date 01.12.2025	Date 01.12.2025	Date 01.12.2025



Scale: AS SHOWN @ A1

Project Title
WATER SUPPLY PROJECT
EASTERN AND MIDLANDS REGION

Drawing Title
TREATED WATER PIPELINE (PUMPED)
PLAN AND LONGITUDINAL SECTION
SHEET 13 OF 25

Drawing Status: FINAL FOR PLANNING
Jacobs Tobin No. 32105801 Client No. 9318

Drawing No.
32105801-850-07013

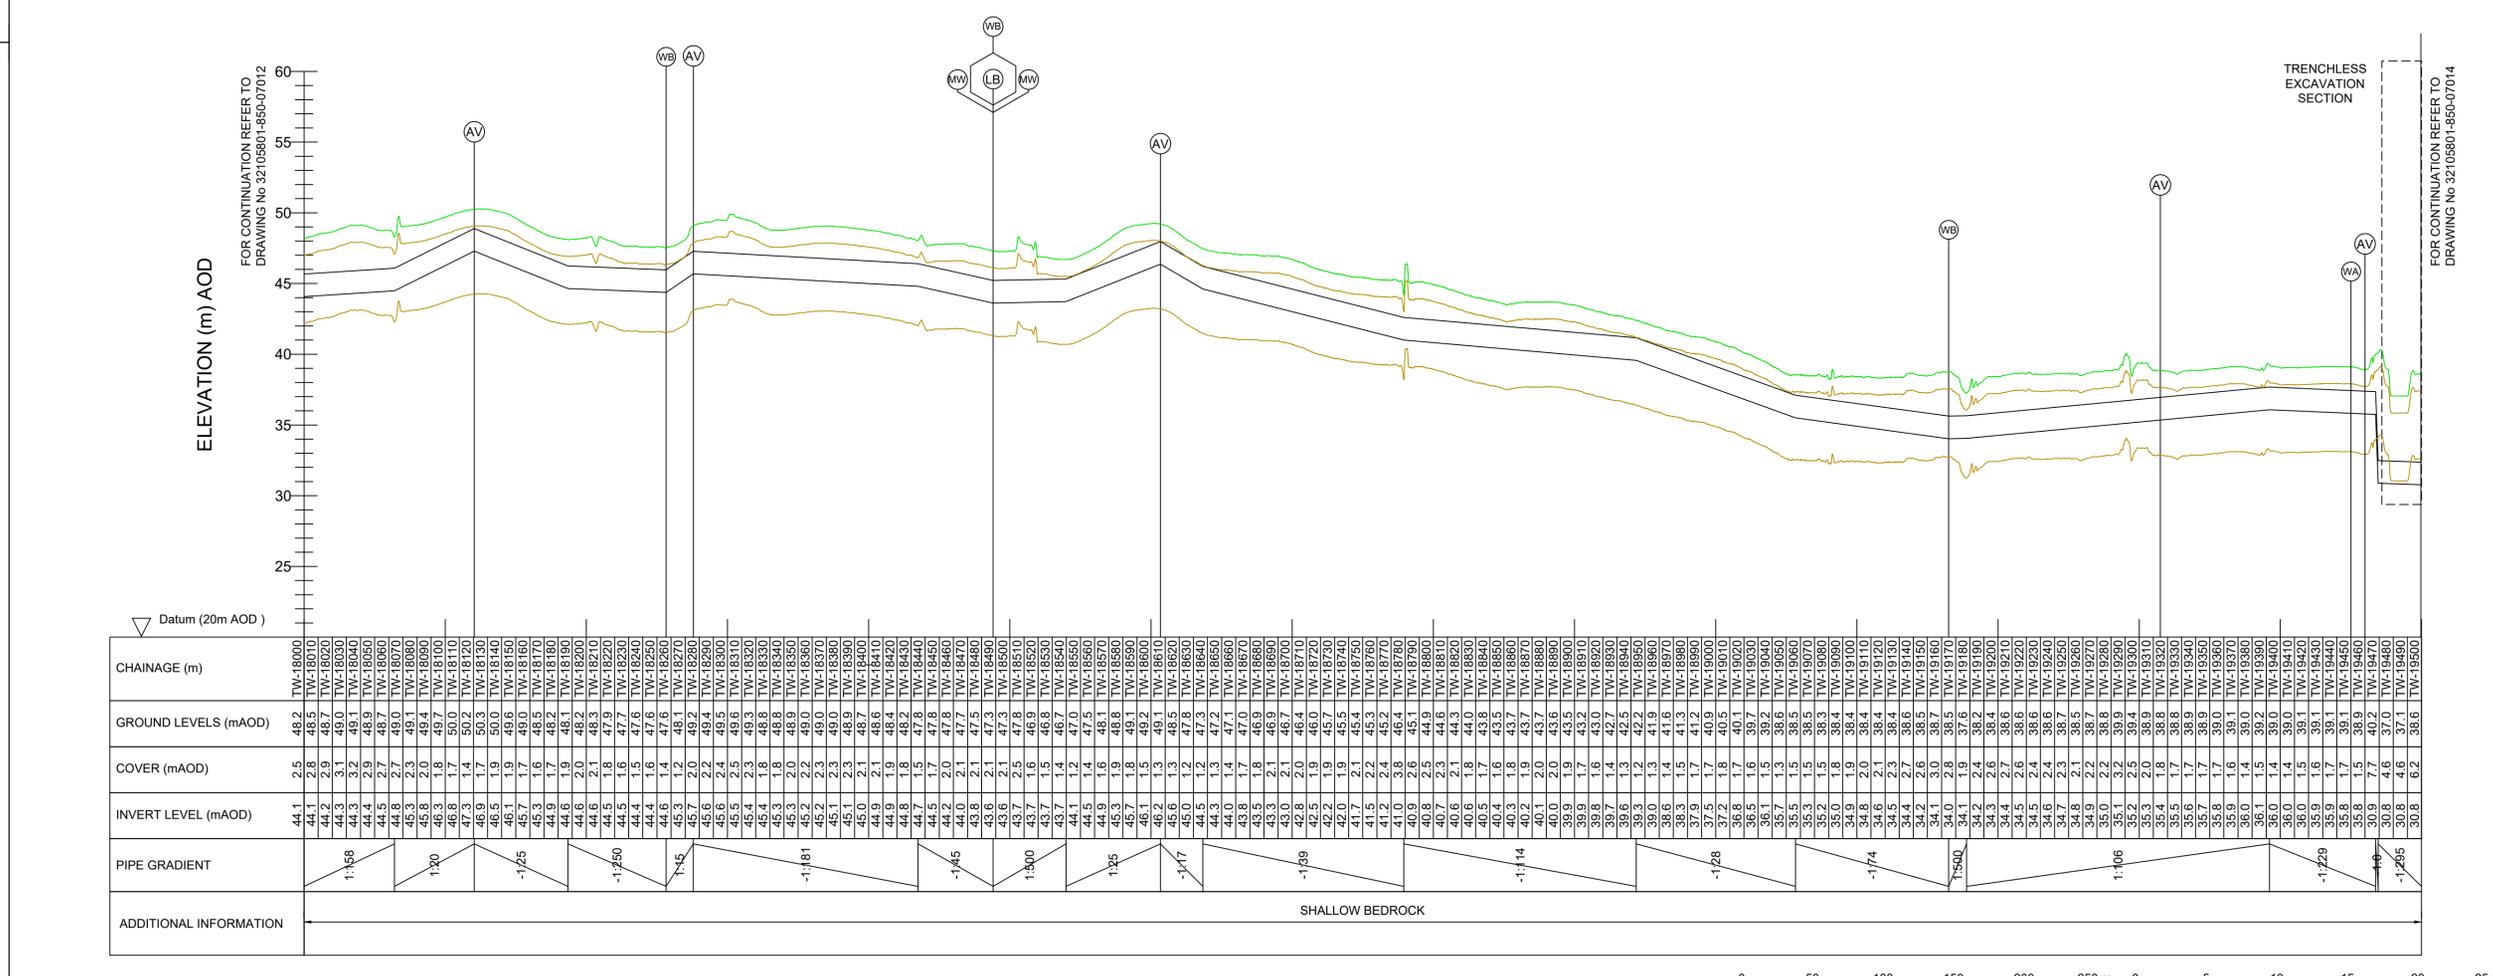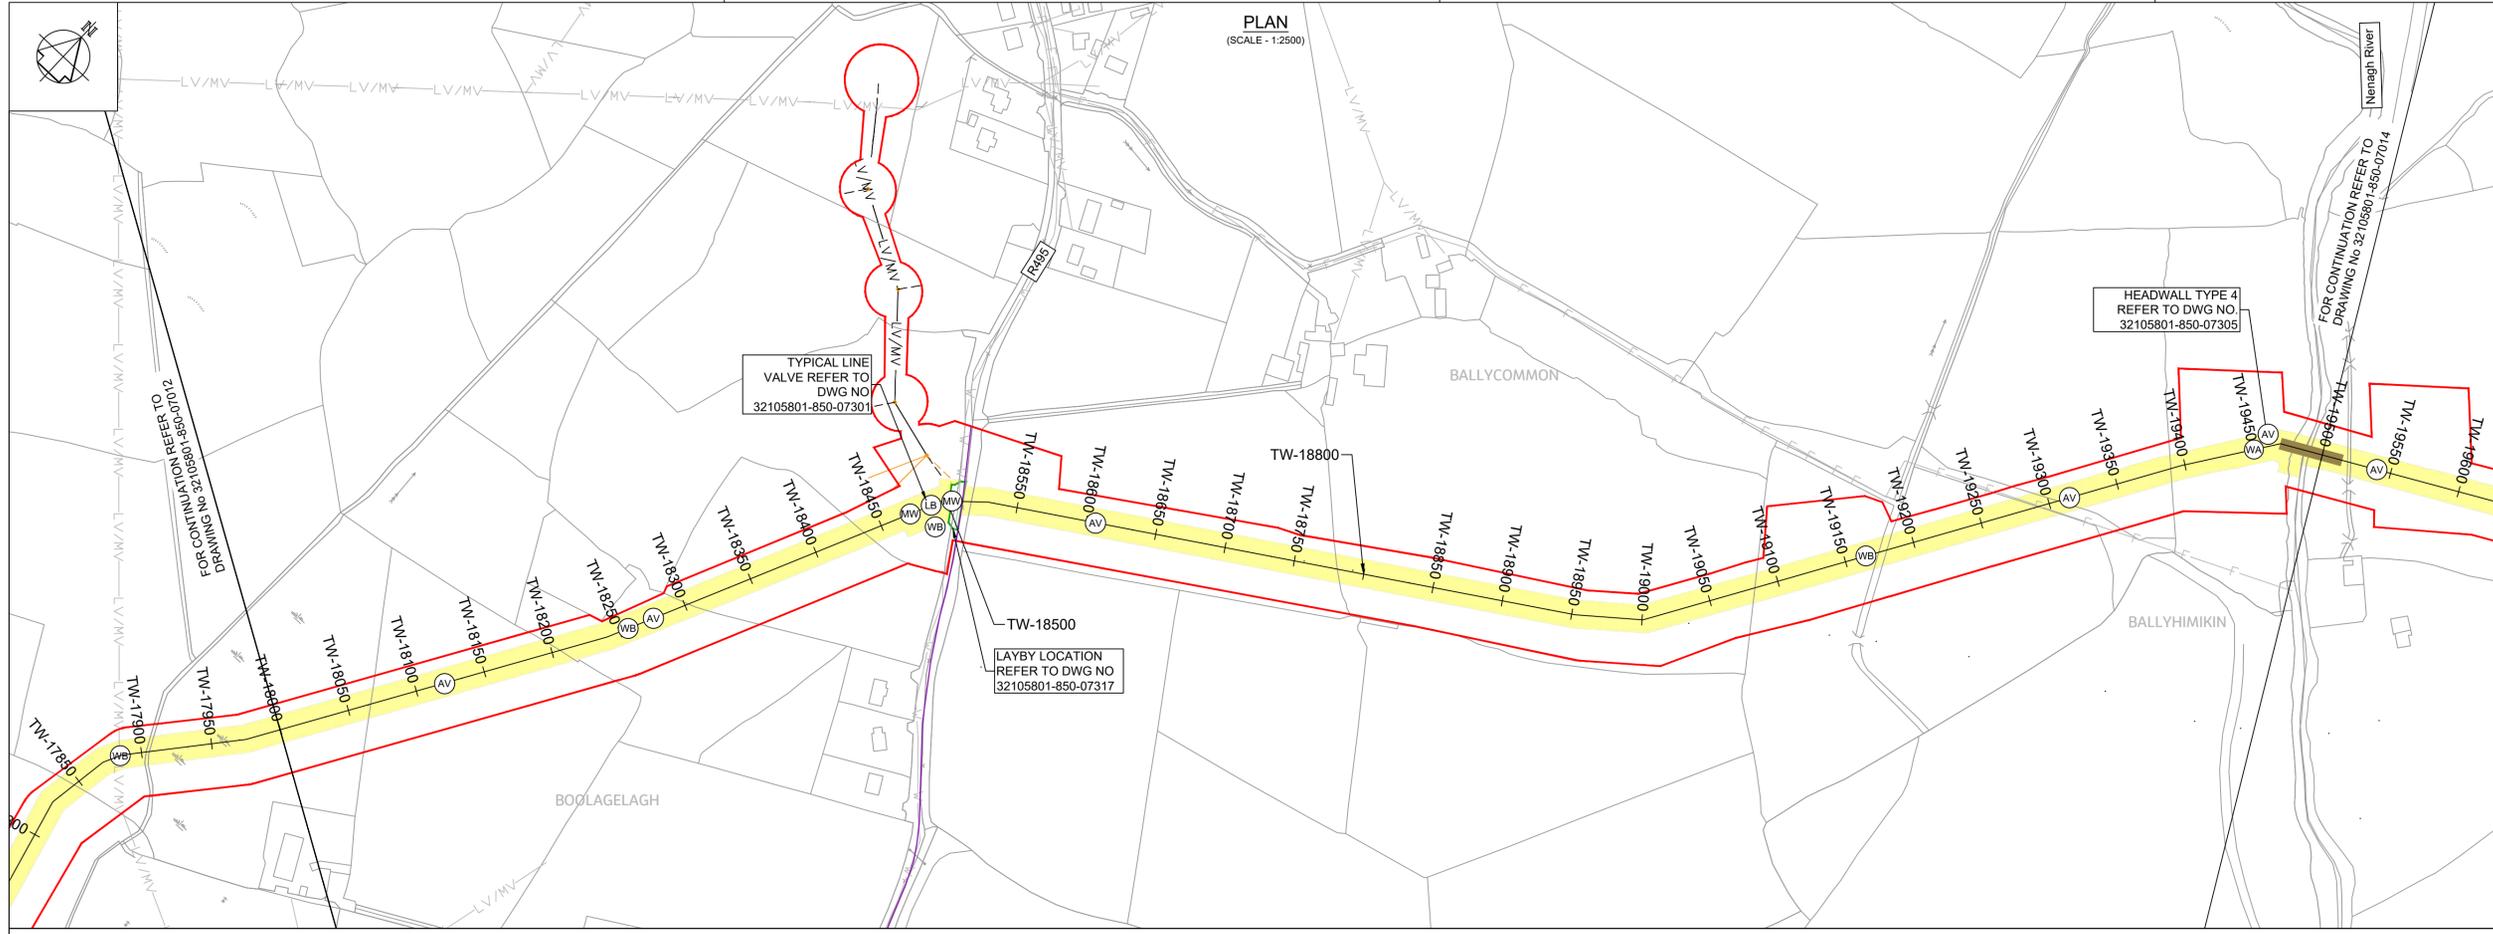



PLAN
(SCALE - 1:2500)

Copyright © Ordnance Survey Ireland.
Licence number 3/3/34/Irish Water.
Survey Ireland and Government of Ireland
Original Size
A1

- Notes:
- This drawing is not to be scaled, figured dimensions only to be taken.
 - All dimensions are in metres and all levels are A.O.D. Main Head unless otherwise stated.
 - The pipeline horizontal and vertical alignment are subject to further design development but any change to this will be subject to the limits and conditions detailed in this planning submission.
 - The design is based on a nominal 1.6m diameter pipeline. The location of existing services are based on information provided by the service provider. The actual locations are to be verified in the field.
 - The Method of working in peat is related to the anticipated depth of the peat layer - see EIAR Appendix A5.2.
 - A MW access point is provided either side of every LV and at every AV. For MWs at WOs see the valve schedule.

- PLAN LEGEND:
- Planning Application Boundary
 - Proposed Pipe Centreline
 - Indicative Proposed Wayleave
 - Proposed Trenchless Excavation Section
 - Proposed Construction Compounds or Pipe Storage Depot
 - Permanent Wayleave for Existing 1200 Dia Main
 - Proposed Haul Road
 - Existing Electric Overhead Powerline, Low/Medium Voltage
 - Existing Electric Overhead Powerline, High Voltage
 - Existing Water Mains
 - Existing Gas Mains
 - Existing Foul Sewers
 - Proposed Electric Overhead Powerlines
 - Proposed power poles - line valve feed
 - Proposed Underground Earth Cable
 - Proposed Undergound Line
 - Proposed Stay Wire
 - Proposed Permanent Layby
 - Proposed Water Main Connection
 - Proposed Electric Overhead Powerline Diversion
 - Proposed Future Takeoff Point
 - Proposed Air Valve
 - Proposed Washout with outfall
 - Proposed Washout without outfall
 - Proposed Line Valve
 - Proposed Manway
 - Proposed Washout Outfall Connection/Headwall Location
- PEOP Proposed Electrical Overhead Powerline
POHL Proposed Overhead Line

- PROFILE
- Existing Ground Level
 - Proposed Pipeline
 - Minimum Cover Level (1.2 m) and
 - Maximum Invert Level (6.0 m)

OSI Sheet No's:
4219-C, 4219-A, 4161

F02	FINAL FOR PLANNING	AL/PL/KP	MG	SW	Dec. 2025
F01	FINAL FOR PLANNING	AL/PL/KP	MG	SW	Dec. 2025
Rev	Description	Drawn	Chk'd	App'd	Date

This drawing is the property of Irish Water and must not be copied or used for any purpose other than that for which it is supplied without the written consent of Irish Water.

Uisce Éireann
Irish Water

Tionscadal Soláthair Uisce
Water Supply Project

UISCE ÉIREANN
COLVILL HOUSE,
TALBOT STREET,
DUBLIN 1,
IRELAND

Call 1890 278 278
Int: 00 353 1 707 2828

JACOBS TOBIN

Originated By EG	Drawn By AL	Checked By SM	Approved By SW
Date 28.02.25	Date 01.12.2025	Date 01.12.2025	Date 01.12.2025


Scale: AS SHOWN @ A1

Project Title: WATER SUPPLY PROJECT
EASTERN AND MIDLANDS REGION

Drawing Title: TREATED WATER PIPELINE (PUMPED)
PLAN AND LONGITUDINAL SECTION
SHEET 14 OF 25

Drawing Status: FINAL FOR PLANNING
Jacobs Tobin No. 32105801 Client No. 9318

Drawing No. 32105801-850-07014

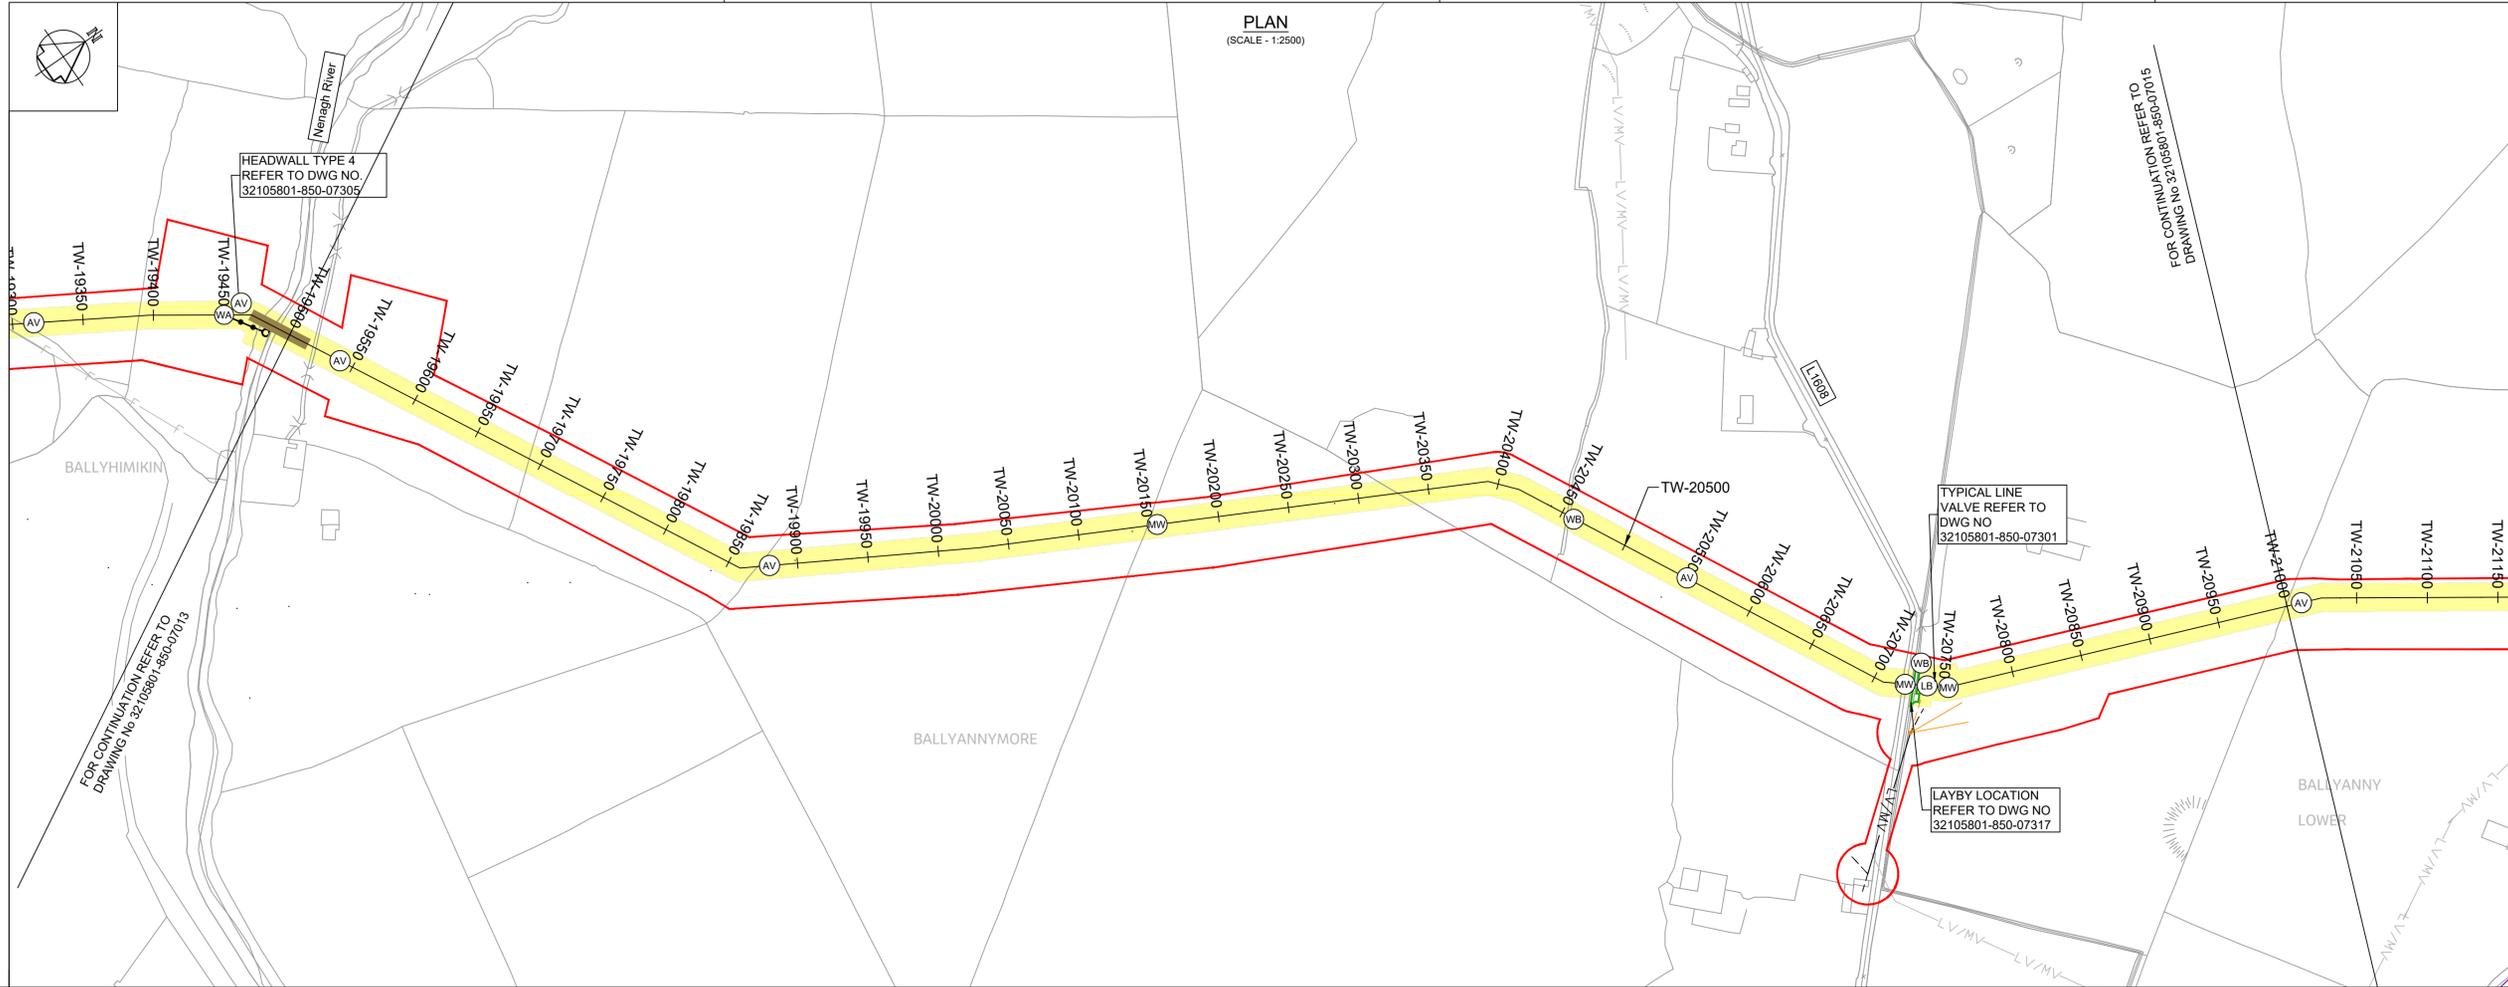


ELEVATION (m) AOD

FOR CONTINUATION REFER TO
DRAWING No 32105801-850-07013

TRENCHLESS
EXCAVATION SECTION

FOR CONTINUATION REFER TO
DRAWING No 32105801-850-07015

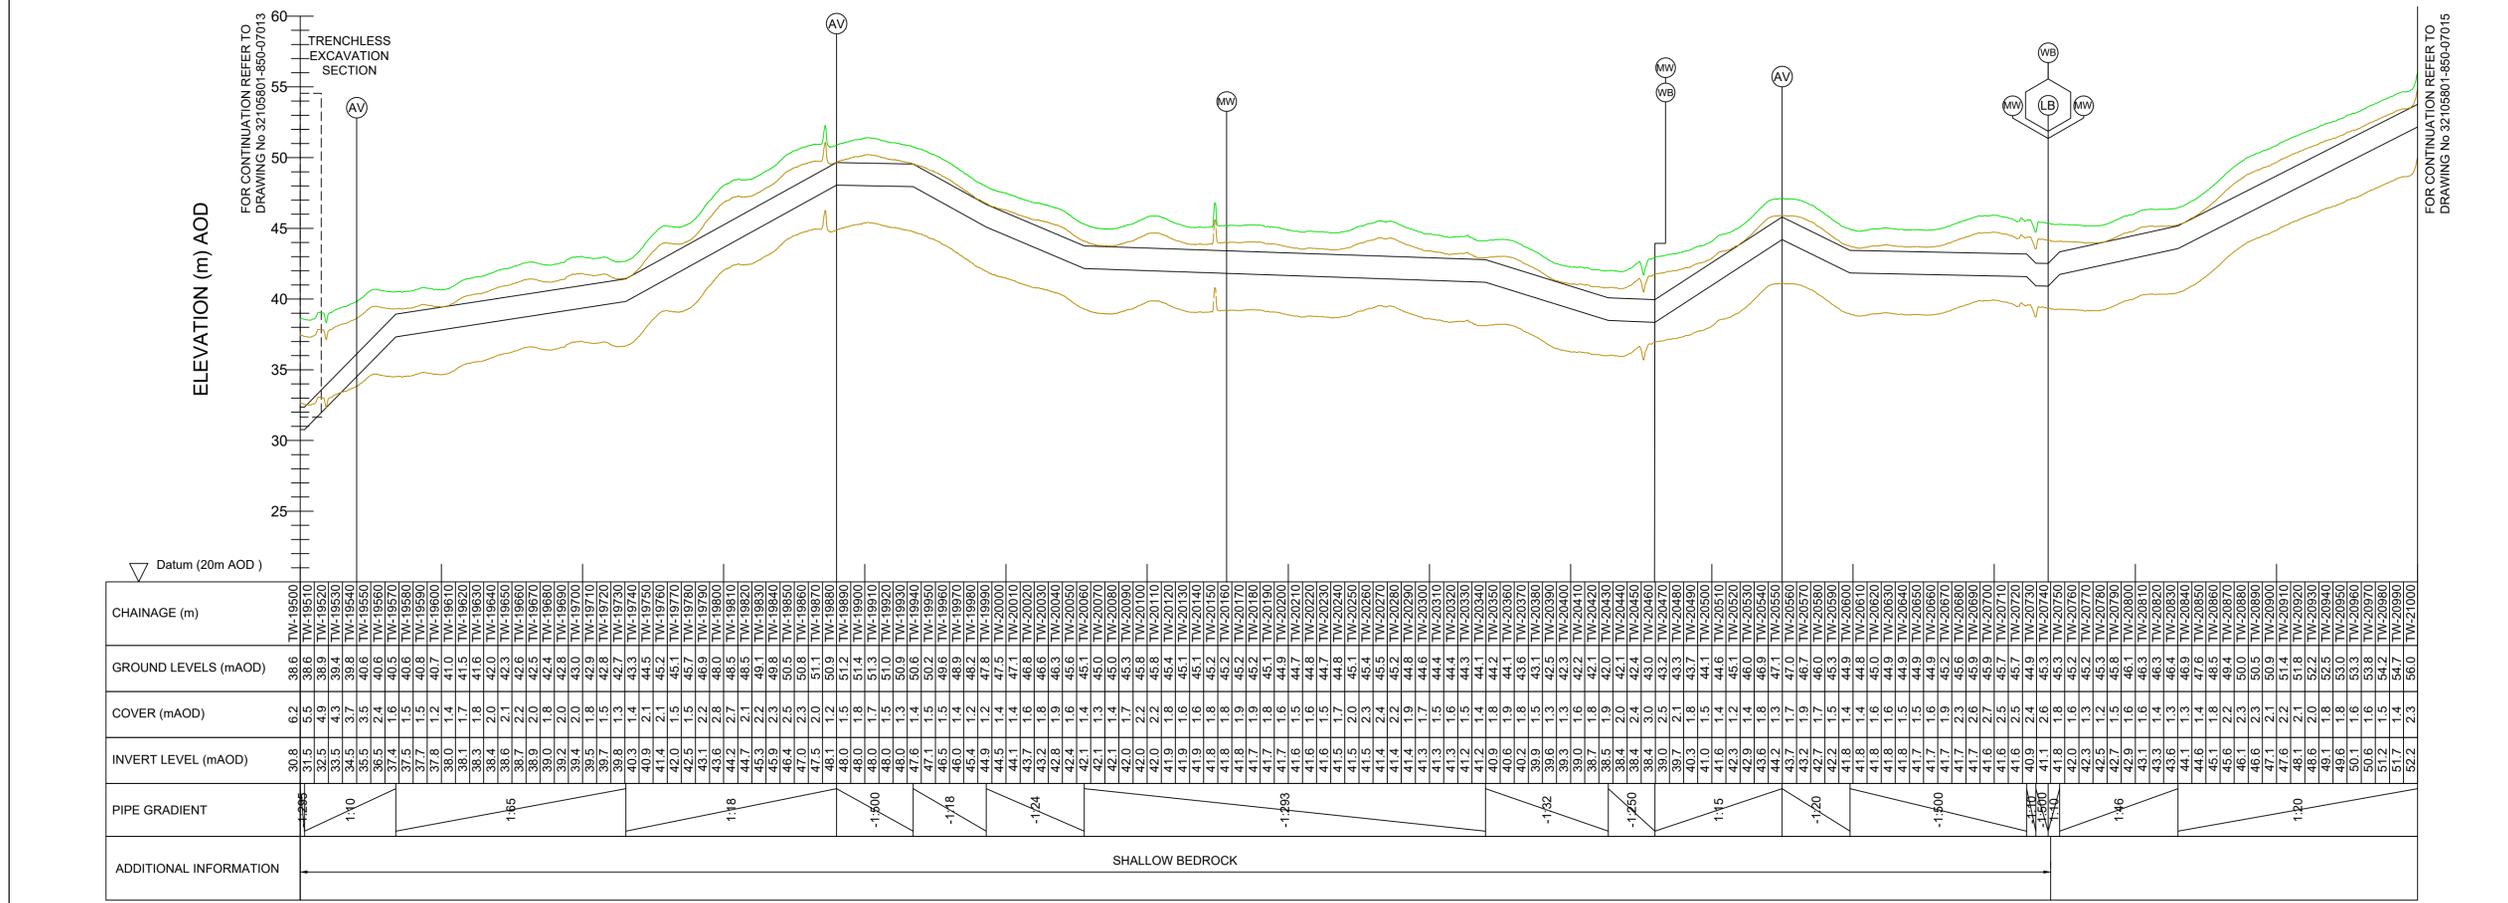

CHAINAGE (m)	GROUND LEVELS (mAOD)	COVER (mAOD)	INVERT LEVEL (mAOD)	PIPE GRADIENT	ADDITIONAL INFORMATION
306	38.6	6.2	30.6	-1.285	
307	38.5	6.3	30.5	-1.285	
308	38.4	6.4	30.4	-1.285	
488	20.4	24.4	12.4	-1.285	



PLAN
(SCALE - 1:2500)

Copyright © Ordnance Survey Ireland.
Licence number 3/3/34/Irish Water.
Survey Ireland and Government of Ireland

Original Size
A1

- Notes:
- This drawing is not to be scaled, figured dimensions only to be taken.
 - All dimensions are in metres and all levels are A.O.D. Main Head unless otherwise stated.
 - The pipeline horizontal and vertical alignment are subject to further design development but any change to this will be subject to the limits and conditions detailed in this planning submission.
 - The design is based on a nominal 1.6m diameter pipeline.
 - The location of existing services are based on information provided by the service provider. The actual locations are to be verified in the field.
 - The Method of working in peat is related to the anticipated depth of the peat layer - see EIAR Appendix A5.2.
 - A MW access point is provided either side of every LV and at every AV. For MWs at WOs see the valve schedule.

- PLAN LEGEND:
- Planning Application Boundary
 - Proposed Pipe Centreline
 - Indicative Proposed Wayleave
 - Proposed Trenchless Excavation Section
 - Proposed Construction Compounds or Pipe Storage Depot
 - Permanent Wayleave for Existing 1200 Dia Main
 - Proposed Haul Road
 - Existing Electric Overhead Powerline, Low/Medium Voltage
 - Existing Electric Overhead Powerline, High Voltage
 - Existing Water Mains
 - Existing Gas Mains
 - Existing Foul Sewers
 - Proposed Electric Overhead Powerlines
 - Proposed power poles - line valve feed
 - Proposed Underground Earth Cable
 - Proposed Underground Line
 - Proposed Stay Wire
 - Proposed Permanent Layby
 - Proposed Water Main Connection
 - Proposed Electric Overhead Powerline Diversion
 - Proposed Future Takeoff Point
 - Proposed Air Valve
 - Proposed Washout with outfall
 - Proposed Washout without outfall
 - Proposed Line Valve
 - Proposed Manway
 - Proposed Washout Outfall Connection/Headwall Location

PEOP Proposed Electrical Overhead Powerline
POHL Proposed Overhead Line

PROFILE

- Existing Ground Level
- Proposed Pipeline
- Minimum Cover Level (1.2 m) and
- Maximum Invert Level (6.0 m)

OSI Sheet No's:
4219-A, 4219-B, 4161,4161-D

F02	FINAL FOR PLANNING	AL/PL/KP	MG	SW	Dec. 2025
F01	FINAL FOR PLANNING	AL/PL/KP	MG	SW	Dec. 2025
Rev	Description	Drawn	Chk'd	App'd	Date

This drawing is the property of Irish Water and must not be copied or used for any purpose other than that for which it is supplied without the written consent of Irish Water.

Uisce Éireann
Irish Water

Tionscadal Soláthair Uisce
Water Supply Project

UISCE ÉIREANN
COLVILL HOUSE,
TALBOT STREET,
DUBLIN 1,
IRELAND

Call 1890 278 278
Int: 00 353 1 707 2828

JACOBS TOBIN

Originated By EG	Drawn By AL	Checked By SM	Approved By SW
Date 28.02.25	Date 01.12.2025	Date 01.12.2025	Date 01.12.2025


Scale: AS SHOWN @ A1

Project Title: WATER SUPPLY PROJECT
EASTERN AND MIDLANDS REGION


Drawing Title: TREATED WATER PIPELINE (PUMPED)
PLAN AND LONGITUDINAL SECTION
SHEET 15 OF 25

Drawing Status: FINAL FOR PLANNING
Jacobs Tobin No. 32105801 Client No. 9318


Drawing No. 32105801-850-07015

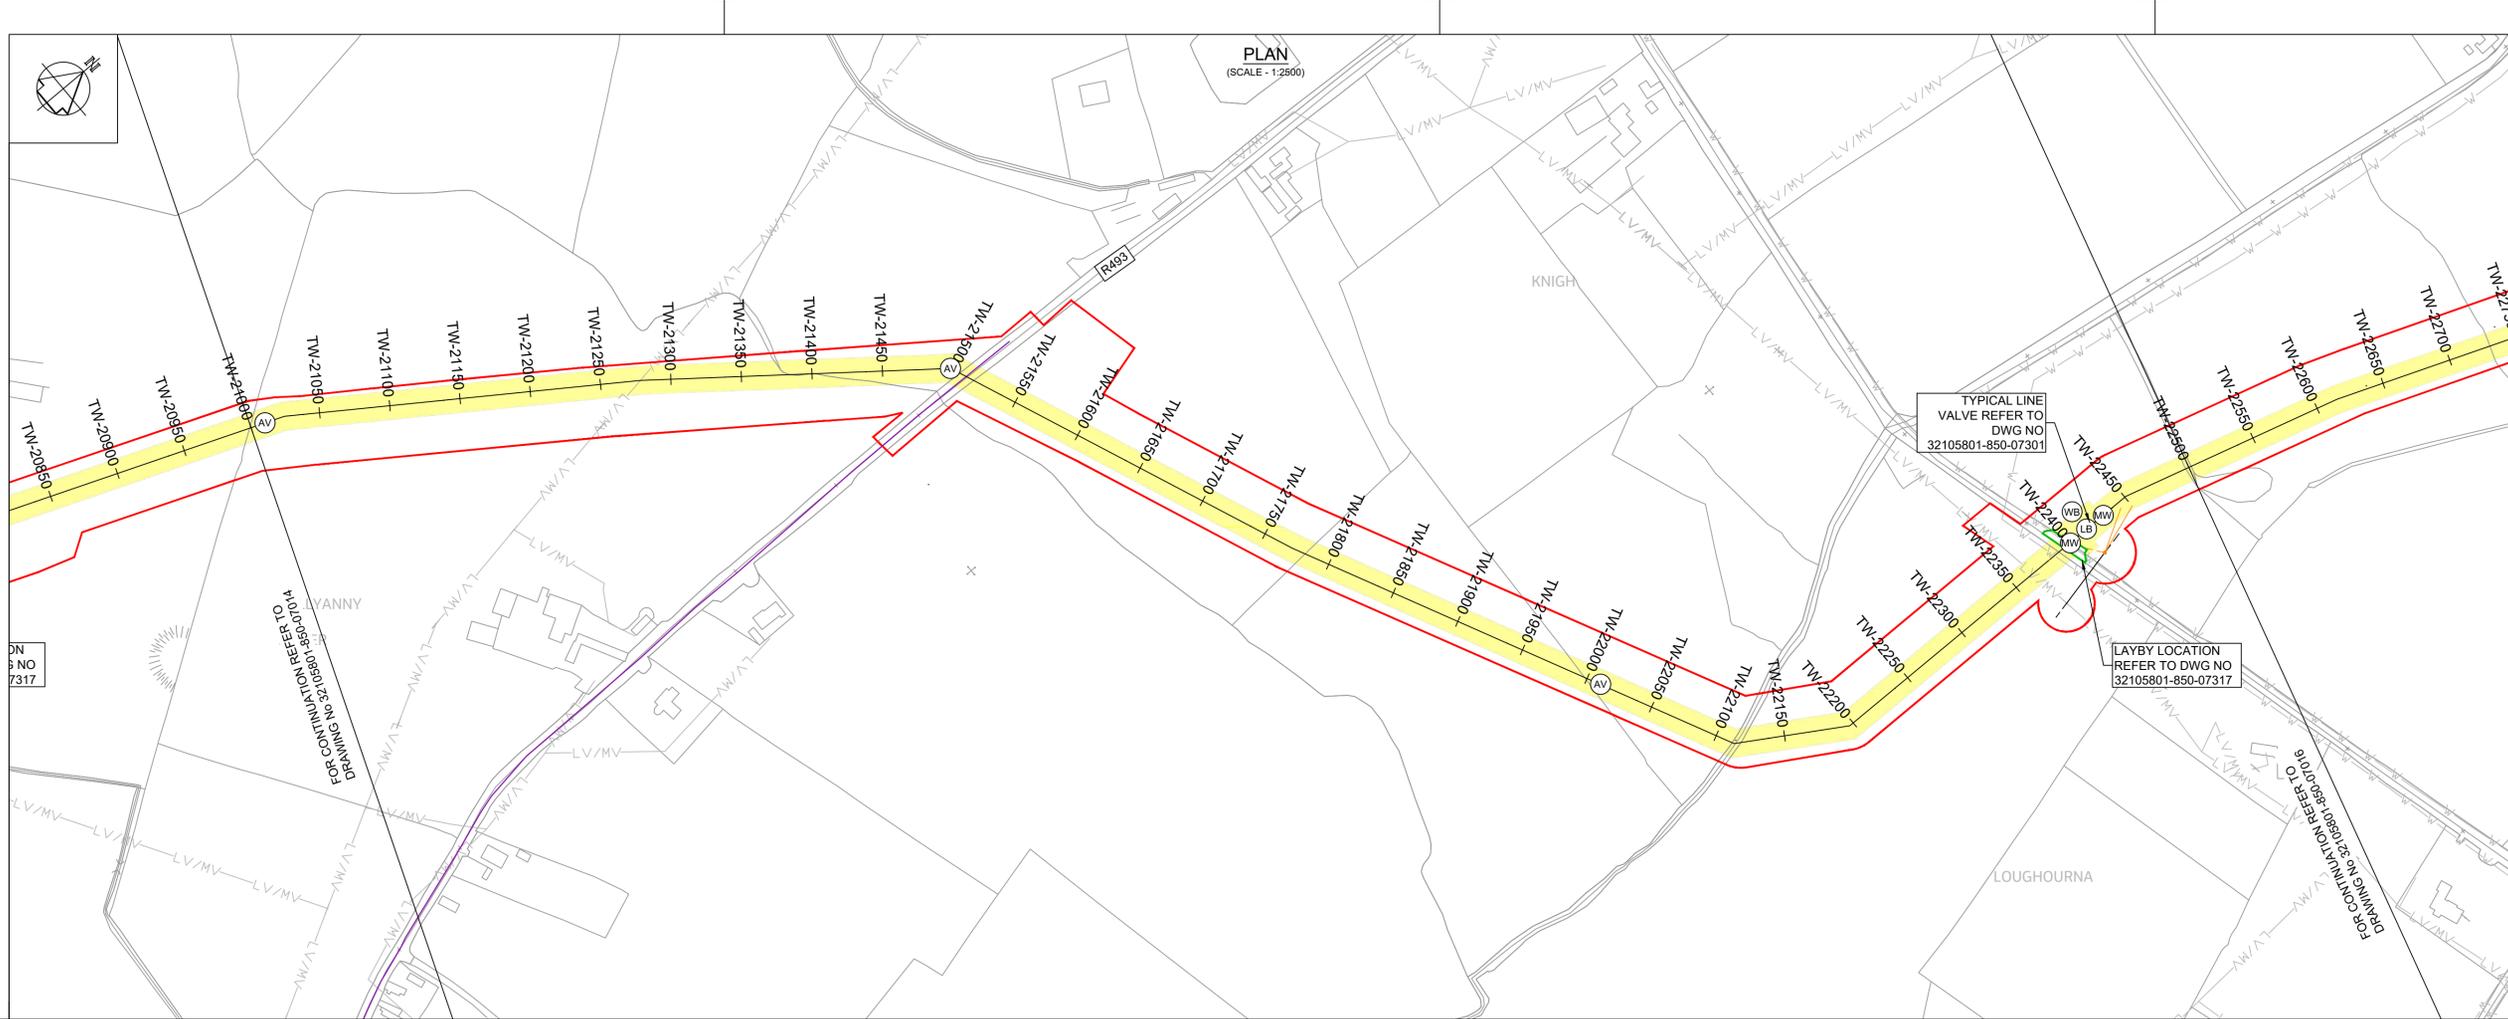


ELEVATION (m) AOD

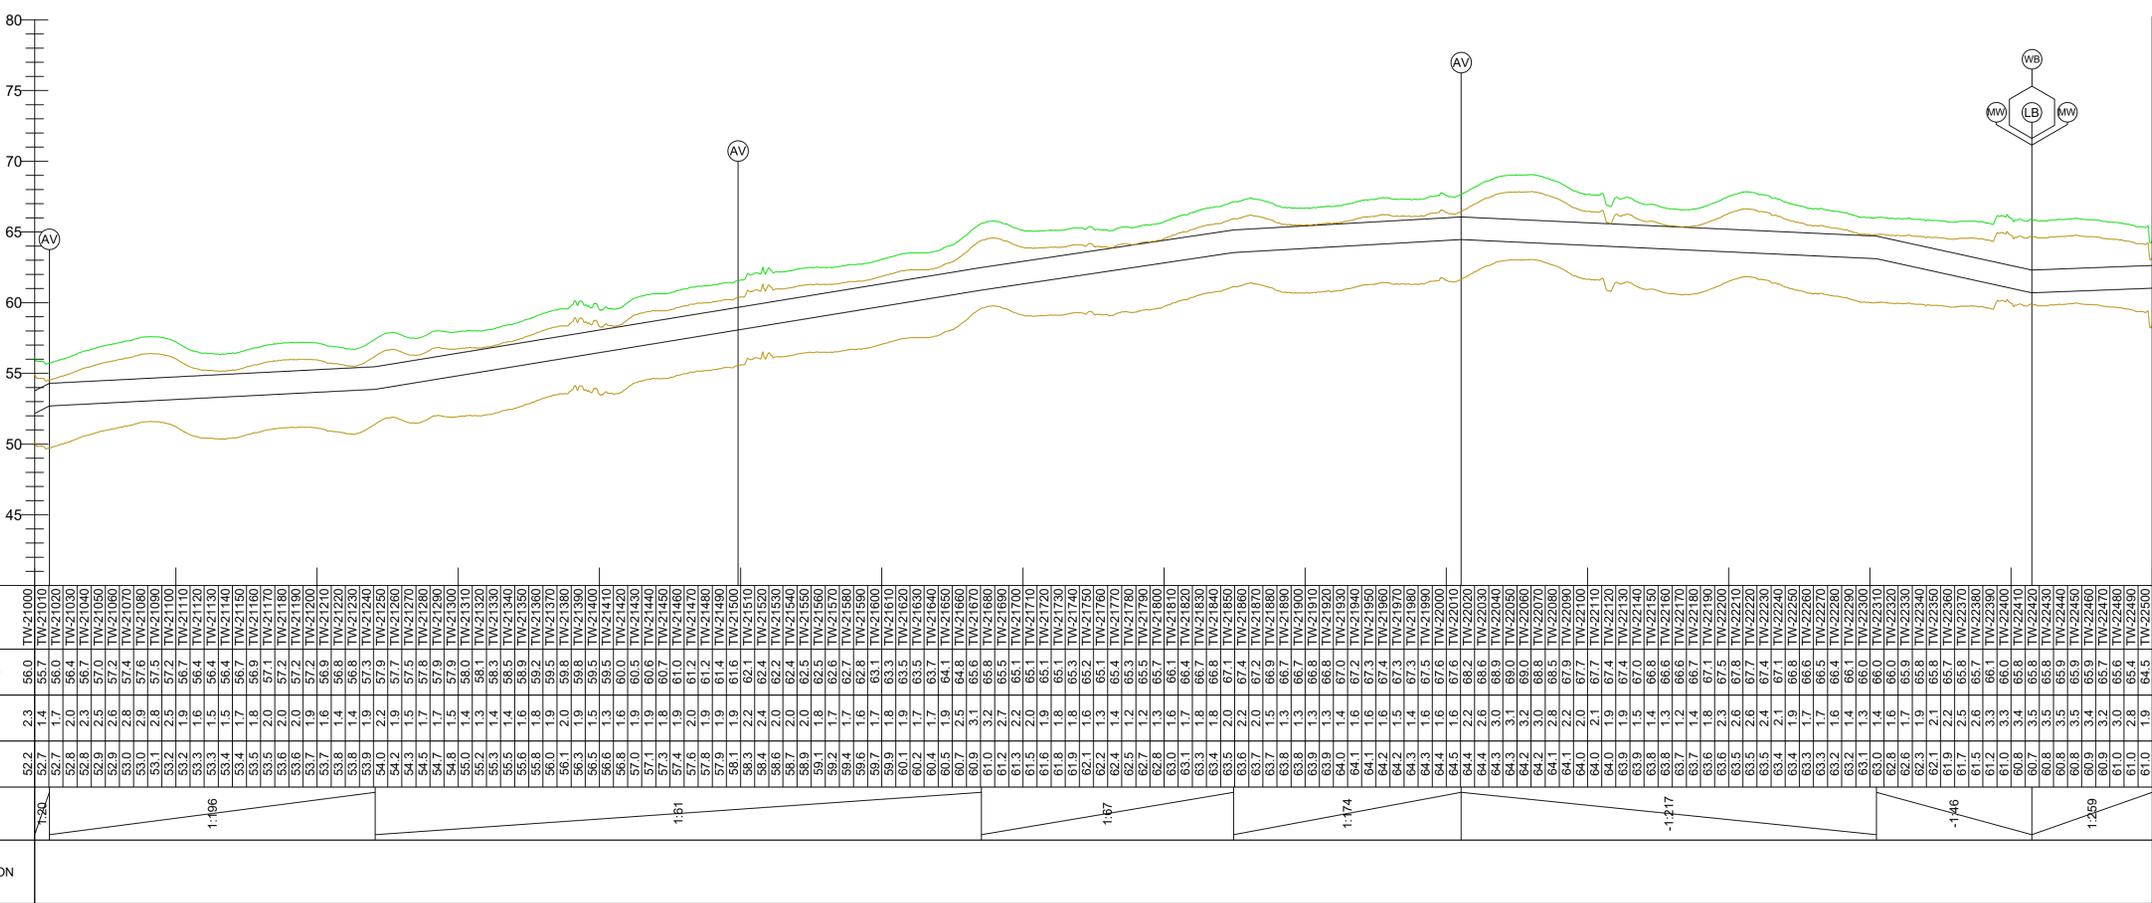

LONGITUDINAL SECTION
(SCALE - Hor 1:2500, Ver 1:250)

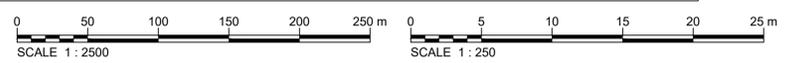


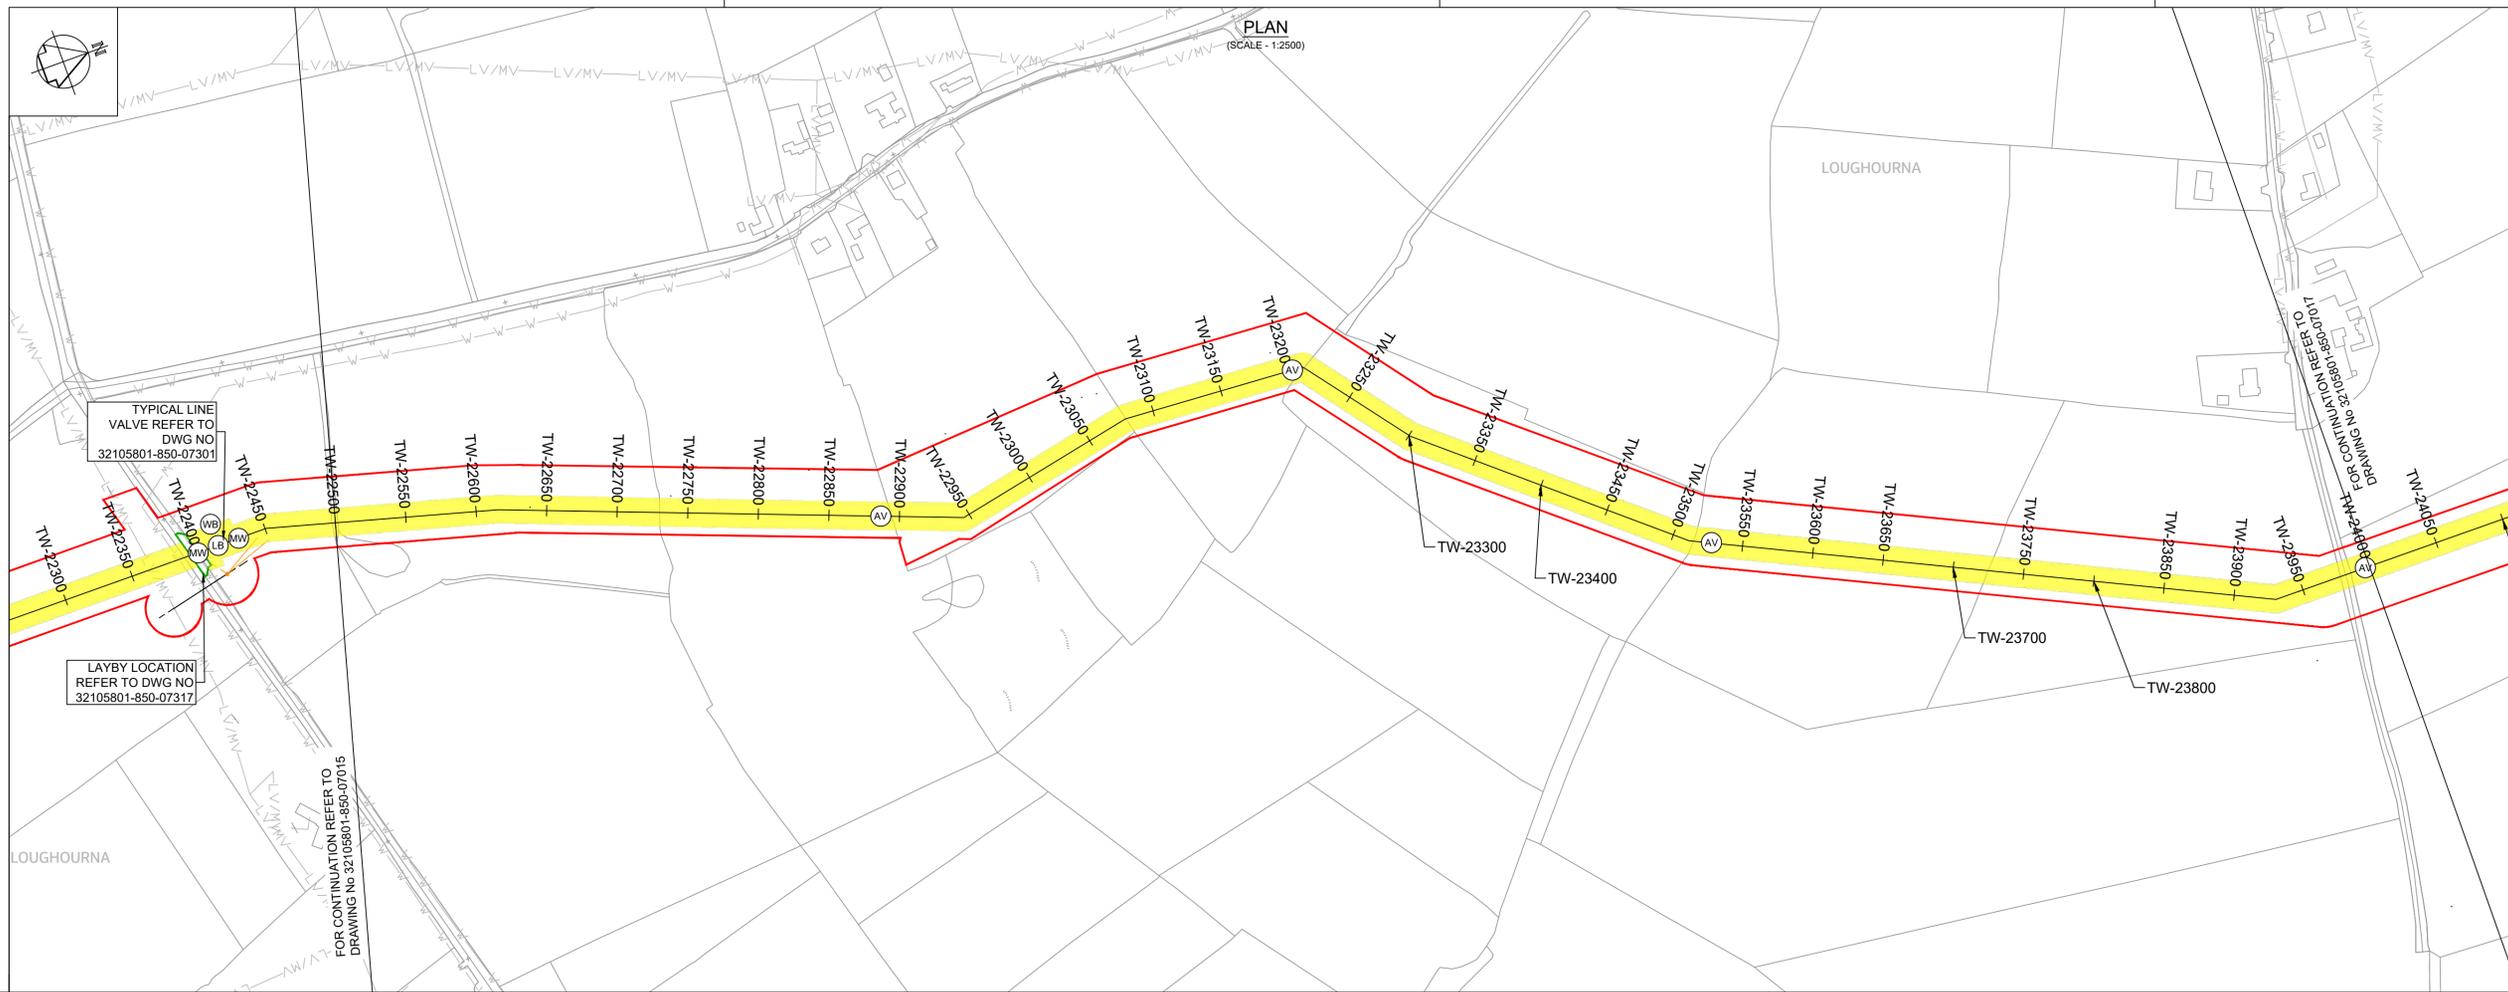

- Notes:
- This drawing is not to be scaled, figured dimensions only to be taken.
 - All dimensions are in metres and all levels are A.O.D. Main Head unless otherwise stated.
 - The pipeline horizontal and vertical alignment are subject to further design development but any change to this will be subject to the limits and conditions detailed in this planning submission.
 - The design is based on a nominal 1.6m diameter pipeline. The location of existing services are based on information provided by the service provider. The actual locations are to be verified in the field.
 - The Method of working in peat is related to the anticipated depth of the peat layer - see EIAR Appendix A5.2.
 - A MW access point is provided either side of every LV and at every AV. For MWs at WOs see the valve schedule.

- PLAN LEGEND:
- Planning Application Boundary
 - Proposed Pipe Centreline
 - Indicative Proposed Wayleave
 - Proposed Trenchless Excavation Section
 - Proposed Construction Compounds or Pipe Storage Depot
 - Permanent Wayleave for Existing 1200 Dia Main
 - Proposed Haul Road
 - Existing Electric Overhead Powerline, Low/Medium Voltage
 - Existing Electric Overhead Powerline, High Voltage
 - Existing Water Mains
 - Existing Gas Mains
 - Existing Foul Sewers
 - Proposed Electric Overhead Powerlines
 - Proposed power poles - line valve feed
 - Proposed Underground Earth Cable
 - Proposed Stay Wire
 - Proposed Permanent Layby
 - Proposed Water Main Connection
 - Proposed Electric Overhead Powerline Diversion
 - Proposed Future Takeoff Point
 - Proposed Air Valve (AV)
 - Proposed Washout with outfall (WA)
 - Proposed Washout without outfall (WB)
 - Proposed Line Valve (LA, LB, LC, LD)
 - Proposed Manway (MW)
 - Proposed Washout Outfall Connection/Headwall Location
 - Proposed Electrical Overhead Powerline (PEOP)
 - Proposed Overhead Line (POHL)

- PROFILE
- Existing Ground Level
 - Proposed Pipeline
 - Minimum Cover Level (1.2 m) and Maximum Invert Level (6.0 m)

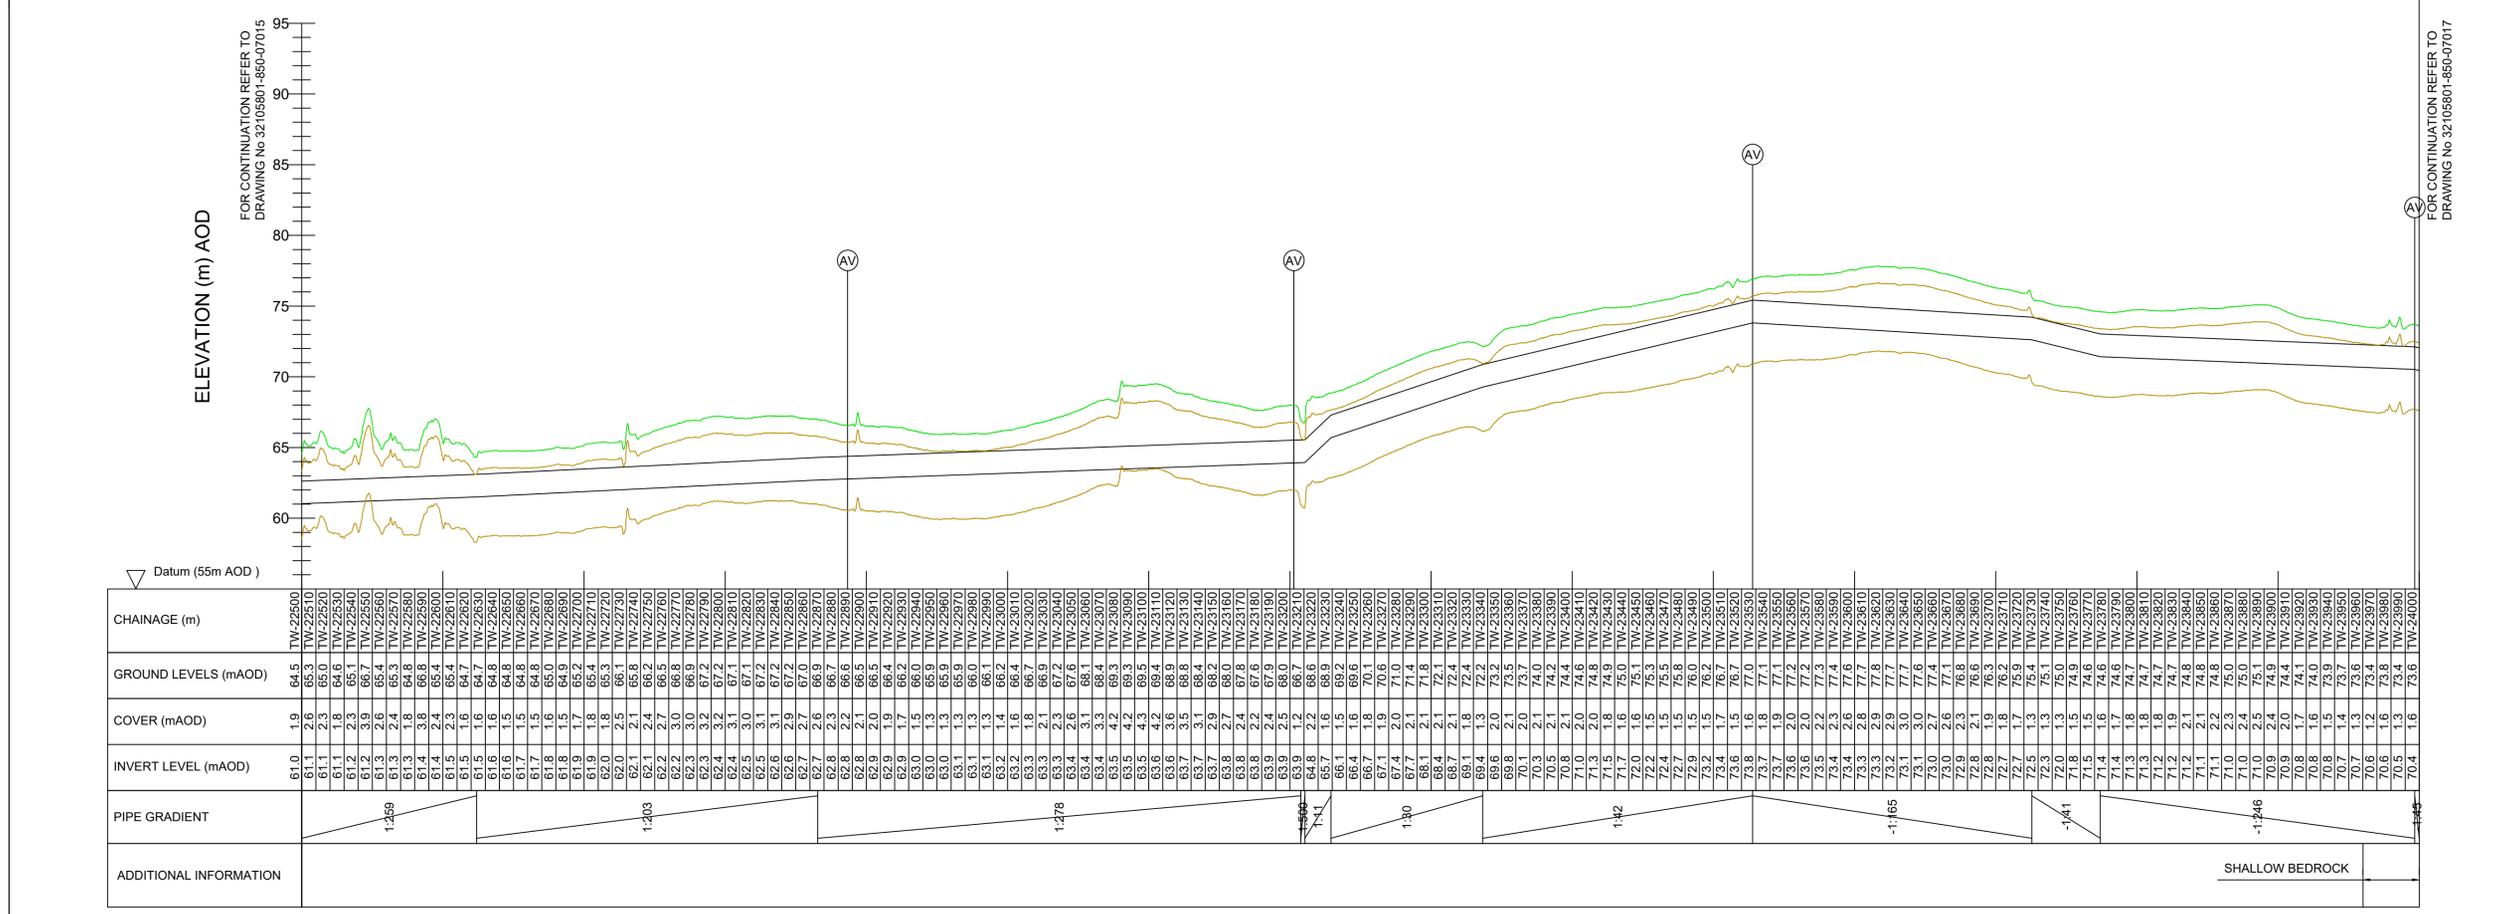

OSI Sheet No's:
4161-B, 4161-D

F02	FINAL FOR PLANNING	AL/PL/KP	MG	SW	Dec 2025
F01	FINAL FOR PLANNING	AL/PL/KP	MG	SW	Dec 2025
Rev	Description	Drawn	Chk'd	App'd	Date

This drawing is the property of Irish Water and must not be copied or used for any purpose other than that for which it is supplied without the written consent of Irish Water.

Uisce Éireann
 Tionscadal Soláthair Uisce
 Water Supply Project

UISCÉ ÉIREANN
 COLVILL HOUSE,
 TALBOT STREET,
 DUBLIN 1,
 IRELAND
 Call 1890 278 278
 Int: 00 353 1 707 2828

JACOBS TOBIN

Originated By	Drawn By	Checked By	Approved By
EG	AL	SM	SW
Date	Date	Date	Date
28.02.25	01.12.2025	01.12.2025	01.12.2025


Scale: AS SHOWN @ A1

Project Title: WATER SUPPLY PROJECT EASTERN AND MIDLANDS REGION

Drawing Title: TREATED WATER PIPELINE (PUMPED) PLAN AND LONGITUDINAL SECTION SHEET 16 OF 25

Drawing Status: FINAL FOR PLANNING
 Jacobs Tobin No. 32105801 Client No. 9318

Drawing No. 32105801-850-07016

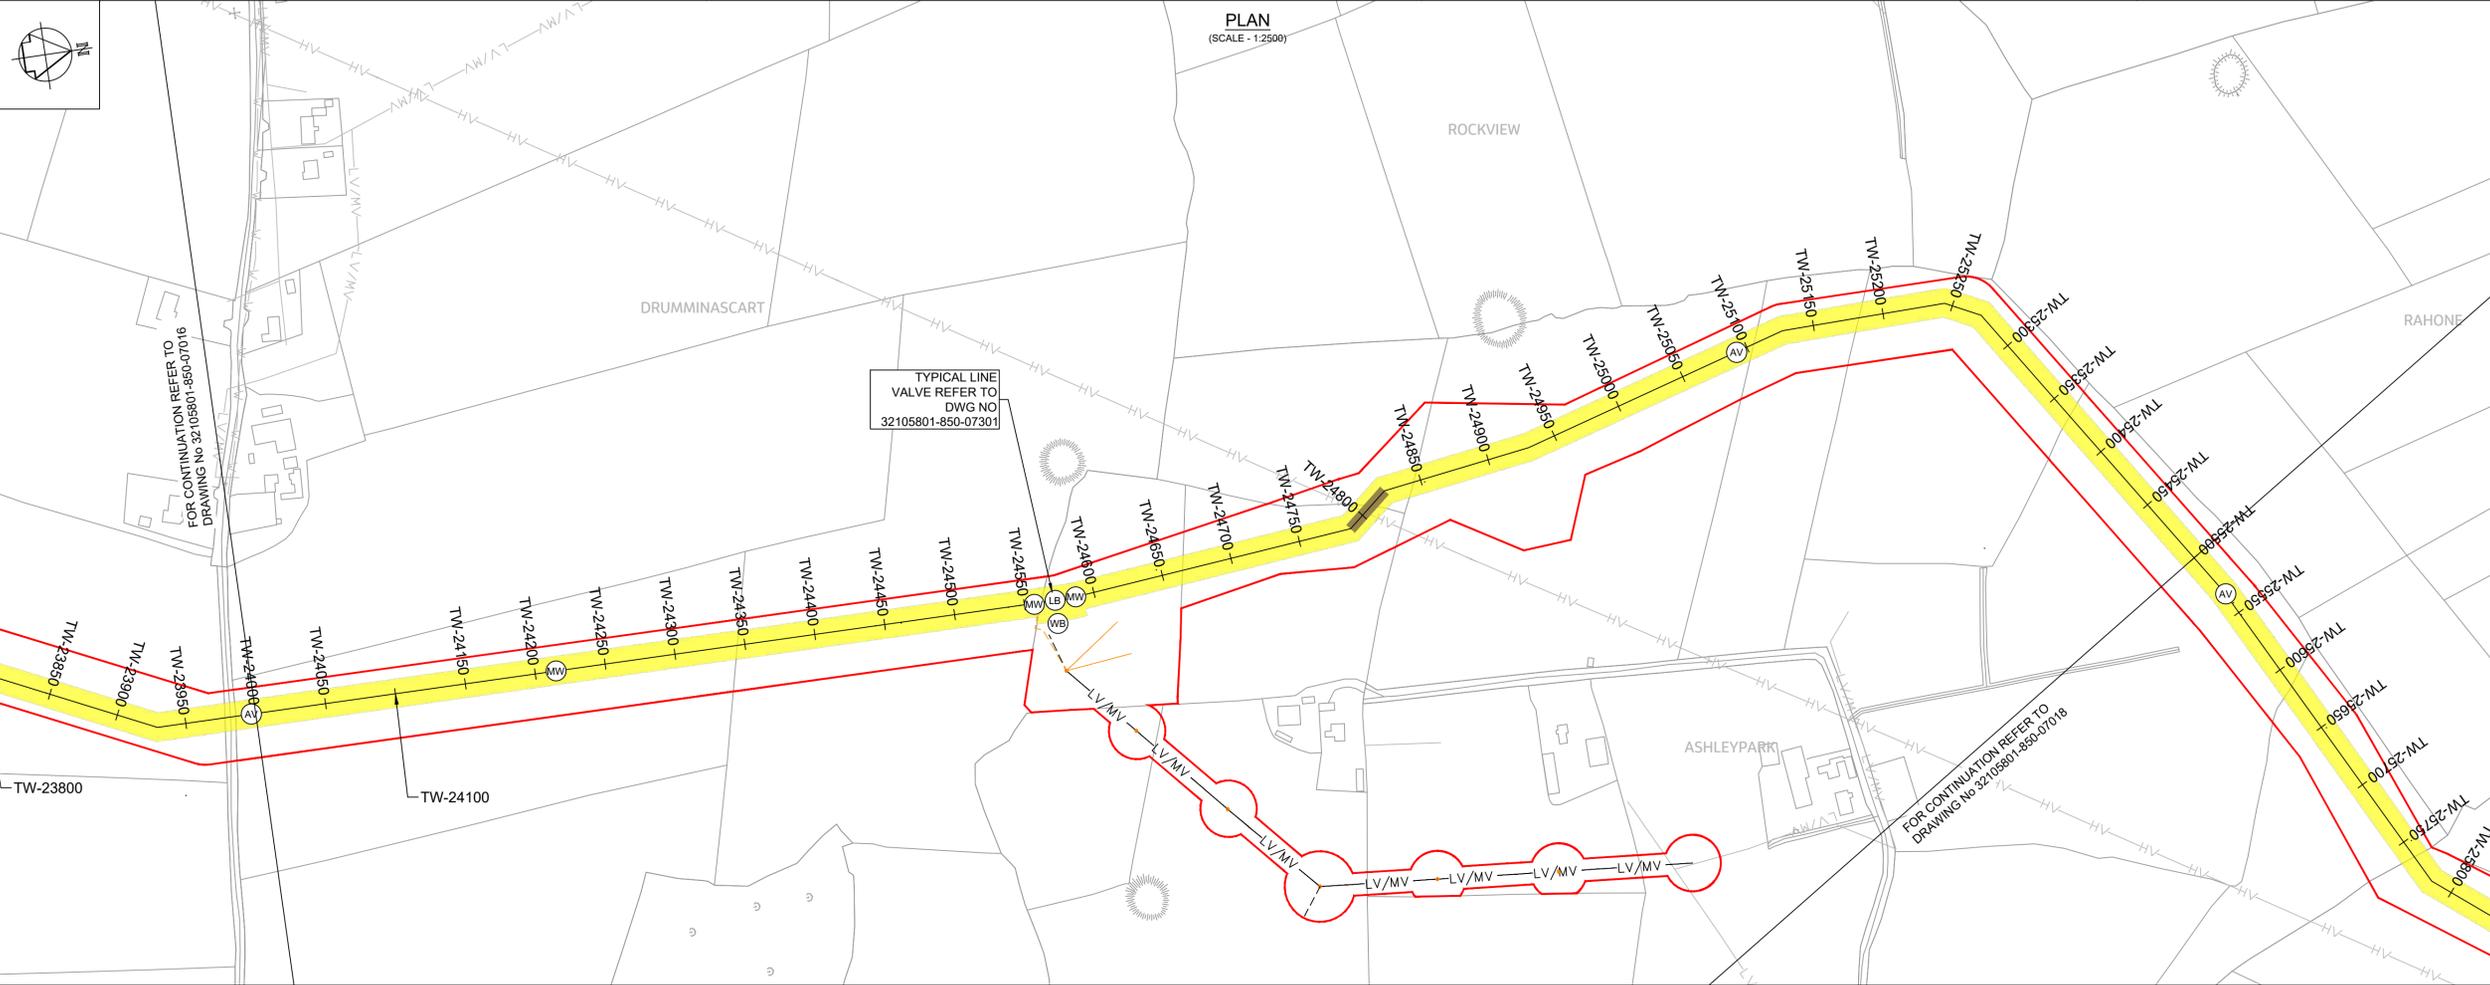

Copyright © Ordnance Survey Ireland. Licence number 3/3/34/Irish Water. Survey Ireland and Government of Ireland

Original Size **A1**

Notes:

- This drawing is not to be scaled, figured dimensions only to be taken.
- All dimensions are in metres and all levels are A.O.D. Main Head unless otherwise stated.
- The pipeline horizontal and vertical alignment are subject to further design development but any change to this will be subject to the limits and conditions detailed in this planning submission.
- The design is based on a nominal 1.6m diameter pipeline. The location of existing services are based on information provided by the service provider. The actual locations are to be verified in the field.
- The Method of working in peat is related to the anticipated depth of the peat layer - see EIAR Appendix A5.2.
- A MW access point is provided either side of every LV and at every AV. For MWs at WOs see the valve schedule.

PLAN LEGEND:

- Planning Application Boundary
- Proposed Pipe Centreline
- Indicative Proposed Wayleave
- Proposed Trenchless Excavation Section
- Proposed Construction Compounds or Pipe Storage Depot
- Permanent Wayleave for Existing 1200 Dia Main
- Proposed Haul Road
- Existing Electric Overhead Powerline, Low/Medium Voltage
- Existing Electric Overhead Powerline, High Voltage
- Existing Water Mains
- Existing Gas Mains
- Existing Foul Sewers
- Proposed Electric Overhead Powerlines
- Proposed power poles - line valve feed
- Proposed Underground Earth Cable
- Proposed Underground Line
- Proposed Stay Wire
- Proposed Permanent Layby
- Proposed Water Main Connection
- Proposed Electric Overhead Powerline Diversion
- Proposed Future Takeoff Point
- Proposed Air Valve
- Proposed Washout with outfall
- Proposed Washout without outfall
- Proposed Line Valve
- Proposed Manway
- Proposed Washout Outfall Connection/Headwall Location
- Proposed Electrical Overhead Powerline
- Proposed Overhead Line

PROFILE


- Existing Ground Level
- Proposed Pipeline
- Minimum Cover Level (1.2 m) and
- Maximum Invert Level (6.0 m)

OSI Sheet No's:
4102, 4161-B

F02	FINAL FOR PLANNING	AL/PL/KP	MG	SW	Dec 2025
F01	FINAL FOR PLANNING	AL/PL/KP	MG	SW	Dec 2025
Rev	Description	Drawn	Chk'd	App'd	Date

This drawing is the property of Irish Water and must not be copied or used for any purpose other than that for which it is supplied without the written consent of Irish Water.

Uisce Éireann
 Tionscadal Soláthair Uisce Water Supply Project
 Uisce Éireann COLVILL HOUSE, TALBOT STREET, DUBLIN 1, IRELAND
 Call 1890 278 278
 Int: 00 353 1 707 2828

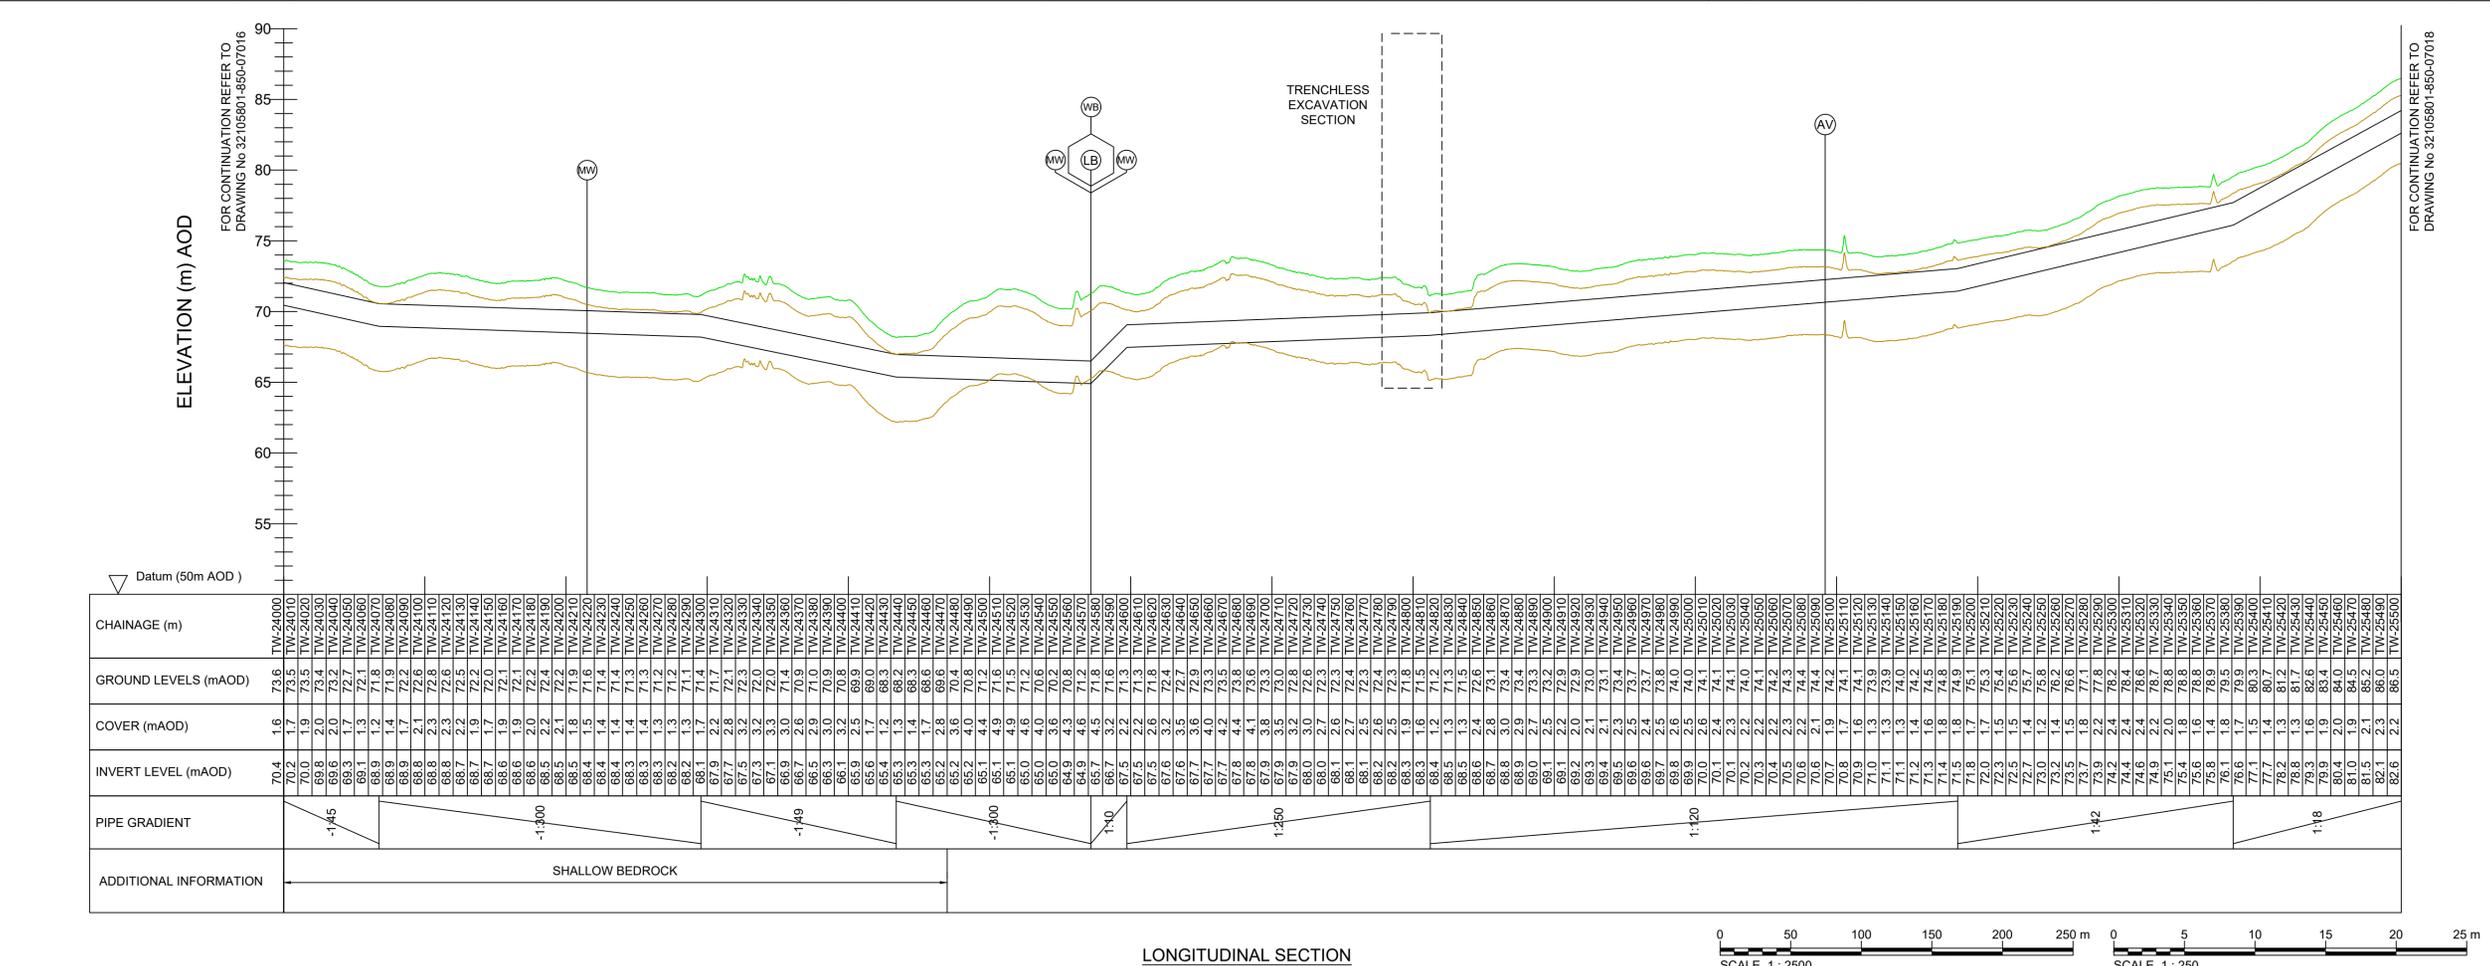

CHAINAGE (m)	TW-24000	TW-24050	TW-24100	TW-24150	TW-24200	TW-24250	TW-24300	TW-24350	TW-24400	TW-24450	TW-24500	TW-24550	TW-24600	TW-24650	TW-24700	TW-24750	TW-24800	TW-24850	TW-24900	TW-24950	TW-25000	TW-25050	TW-25100	TW-25150	TW-25200	TW-25250	TW-25300	TW-25350	TW-25400	TW-25450	TW-25500	
GROUND LEVELS (mAOD)	73.6	73.5	73.4	73.3	73.2	73.1	73.0	72.9	72.8	72.7	72.6	72.5	72.4	72.3	72.2	72.1	72.0	71.9	71.8	71.7	71.6	71.5	71.4	71.3	71.2	71.1	71.0	70.9	70.8	70.7	70.6	70.5	
COVER (mAOD)	1.6	1.6	1.6	1.6	1.6	1.6	1.6	1.6	1.6	1.6	1.6	1.6	1.6	1.6	1.6	1.6	1.6	1.6	1.6	1.6	1.6	1.6	1.6	1.6	1.6	1.6	1.6	1.6	1.6	1.6	1.6	
INVERT LEVEL (mAOD)	70.4	70.4	
PIPE GRADIENT	-1:45										-1:300										-1:49										-1:400										1:40										-1:350										-1:200										1:42										1:16									
ADDITIONAL INFORMATION	SHALLOW BEDROCK	

LONGITUDINAL SECTION (SCALE - Hor 1:2500, Ver 1:250)

Scale 1:2500 (0 to 250m) and Scale 1:250 (0 to 25m)



PLAN
(SCALE - 1:2500)

Copyright © Ordnance Survey Ireland.
Licence number 3/3/34/Irish Water.
Survey Ireland and Government of Ireland

Original Size
A1

- Notes:
- This drawing is not to be scaled, figured dimensions only to be taken.
 - All dimensions are in metres and all levels are A.O.D. Main Head unless otherwise stated.
 - The pipeline horizontal and vertical alignment are subject to further design development but any change to this will be subject to the limits and conditions detailed in this planning submission.
 - The design is based on a nominal 1.6m diameter pipeline.
 - The location of existing services are based on information provided by the service provider. The actual locations are to be verified in the field.
 - The Method of working in peat is related to the anticipated depth of the peat layer - see EIAR Appendix A5.2.
 - A MW access point is provided either side of every LV and at every AV. For MWs at WOs see the valve schedule.

- PLAN LEGEND:
- Planning Application Boundary
 - Proposed Pipe Centreline
 - Indicative Proposed Wayleave
 - Proposed Trenchless Excavation Section
 - Proposed Construction Compounds or Pipe Storage Depot
 - Permanent Wayleave for Existing 1200 Dia Main
 - Proposed Haul Road
 - Existing Electric Overhead Powerline, Low/Medium Voltage
 - Existing Electric Overhead Powerline, High Voltage
 - Existing Water Mains
 - Existing Gas Mains
 - Existing Foul Sewers
 - Proposed Electric Overhead Powerlines
 - Proposed power poles - line valve feed
 - Proposed Underground Earth Cable
 - Proposed Underground Line
 - Proposed Stay Wire
 - Proposed Permanent Layby
 - Proposed Water Main Connection
 - Proposed Electric Overhead Powerline Diversion
 - Proposed Future Takeoff Point
 - Proposed Air Valve
 - Proposed Washout with outfall
 - Proposed Washout without outfall
 - Proposed Line Valve
 - Proposed Manway
 - Proposed Washout Outfall Connection/Headwall Location
- PEOP Proposed Electrical Overhead Powerline
POHL Proposed Overhead Line

- PROFILE
- Existing Ground Level
 - Proposed Pipeline
 - Minimum Cover Level (1.2 m) and
 - Maximum Invert Level (6.0 m)

OSI Sheet No's:
4102, 4103-C

F02	FINAL FOR PLANNING	AL/PL/KP	MG	SW	Dec. 2025
F01	FINAL FOR PLANNING	AL/PL/KP	MG	SW	Dec. 2025
Rev	Description	Drawn	Chk'd	App'd	Date

This drawing is the property of Irish Water and must not be copied or used for any purpose other than that for which it is supplied without the written consent of Irish Water.

Uisce Éireann
Irish Water

Tionscadal Soláthair Uisce
Water Supply Project

UISCE ÉIREANN
COLVILL HOUSE,
TALBOT STREET,
DUBLIN 1,
IRELAND

Call 1890 278 278
Int: 00 353 1 707 2828

JACOBS TOBIN

Originated By EG	Drawn By AL	Checked By SM	Approved By SW
Date 28.02.25	Date 01.12.2025	Date 01.12.2025	Date 01.12.2025



Scale: AS SHOWN @ A1

Project Title: WATER SUPPLY PROJECT
EASTERN AND MIDLANDS REGION


Drawing Title: TREATED WATER PIPELINE (PUMPED)
PLAN AND LONGITUDINAL SECTION
SHEET 18 OF 25


Drawing Status: FINAL FOR PLANNING
Jacobs Tobin No. 32105801 Client No. 9318

Drawing No. 32105801-850-07018

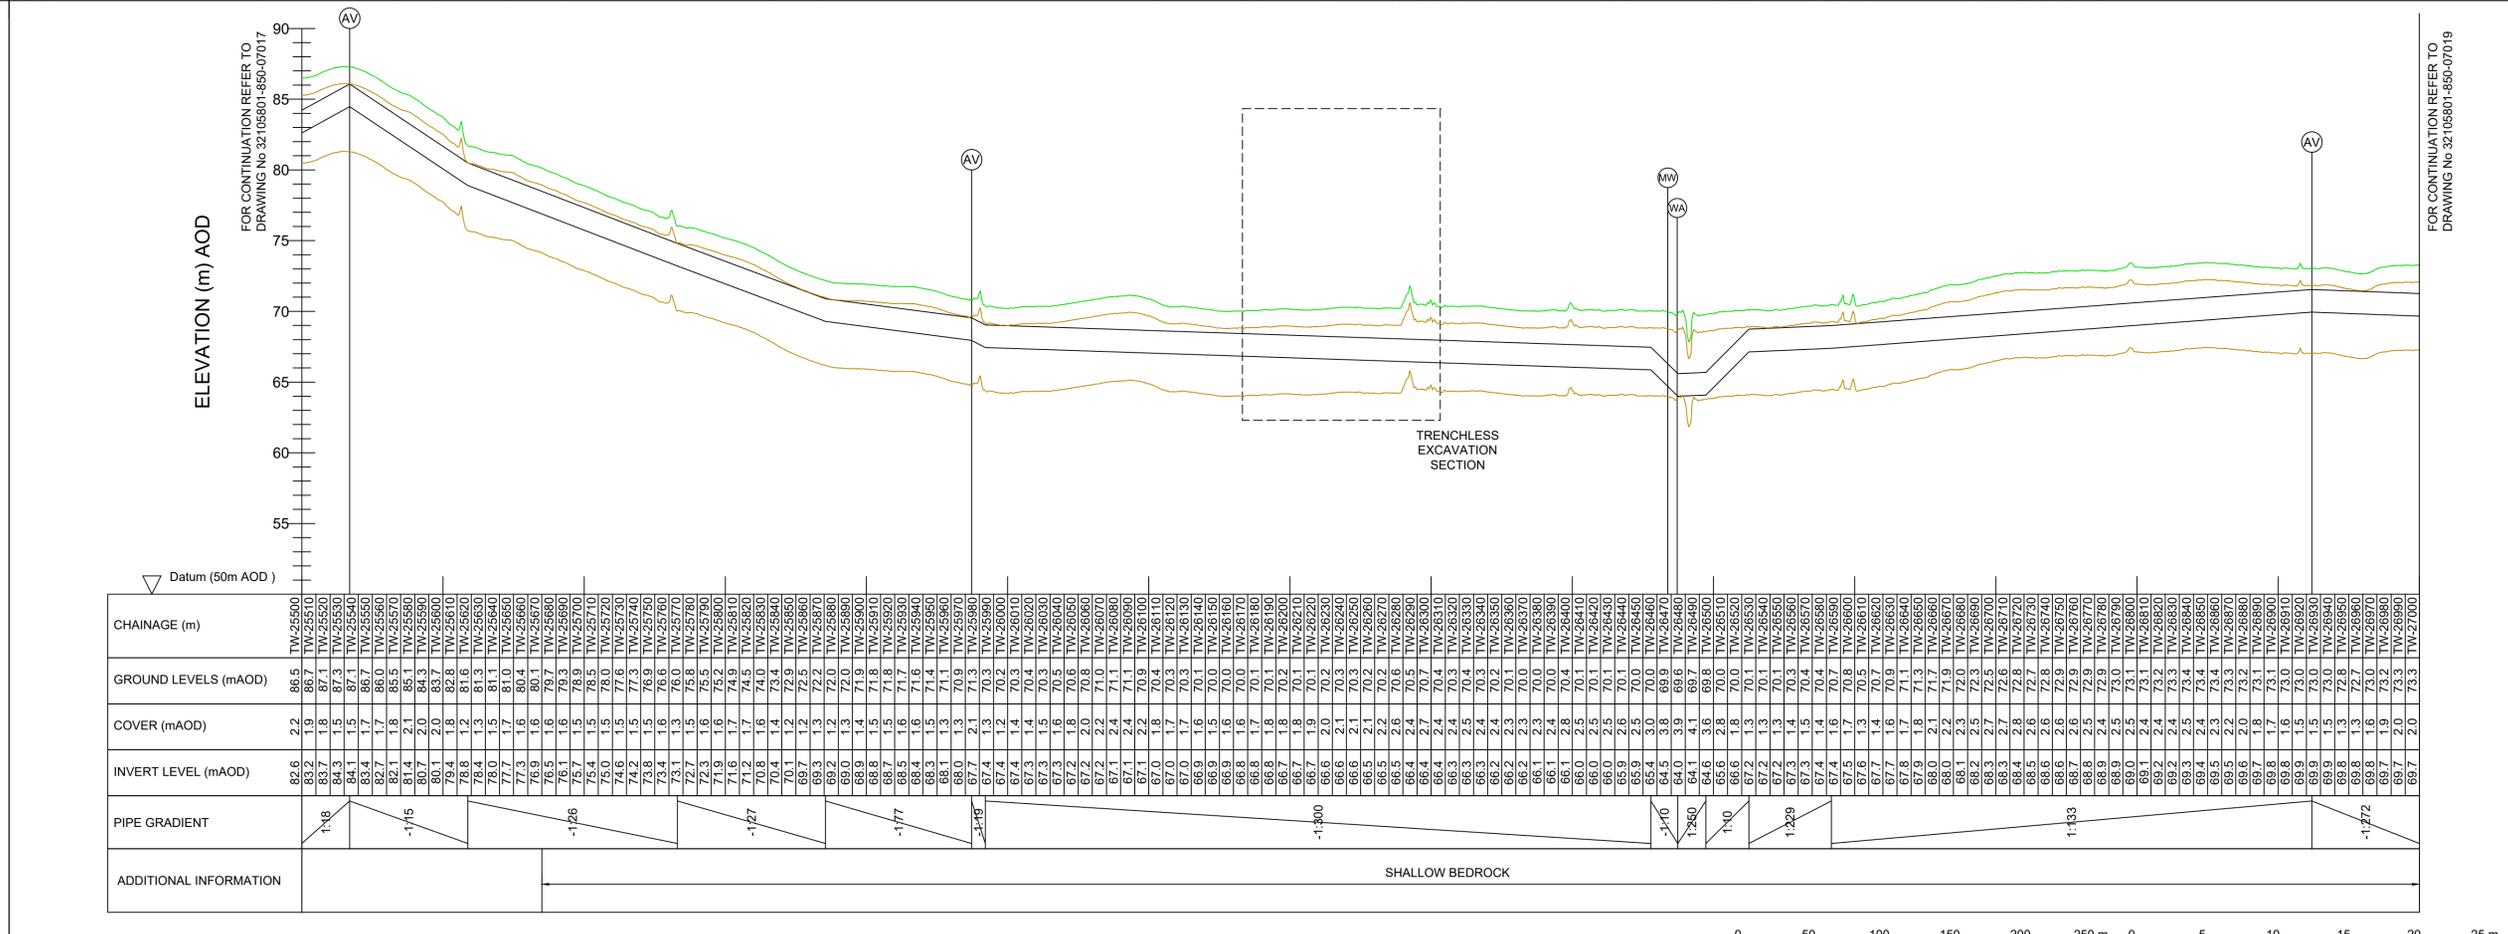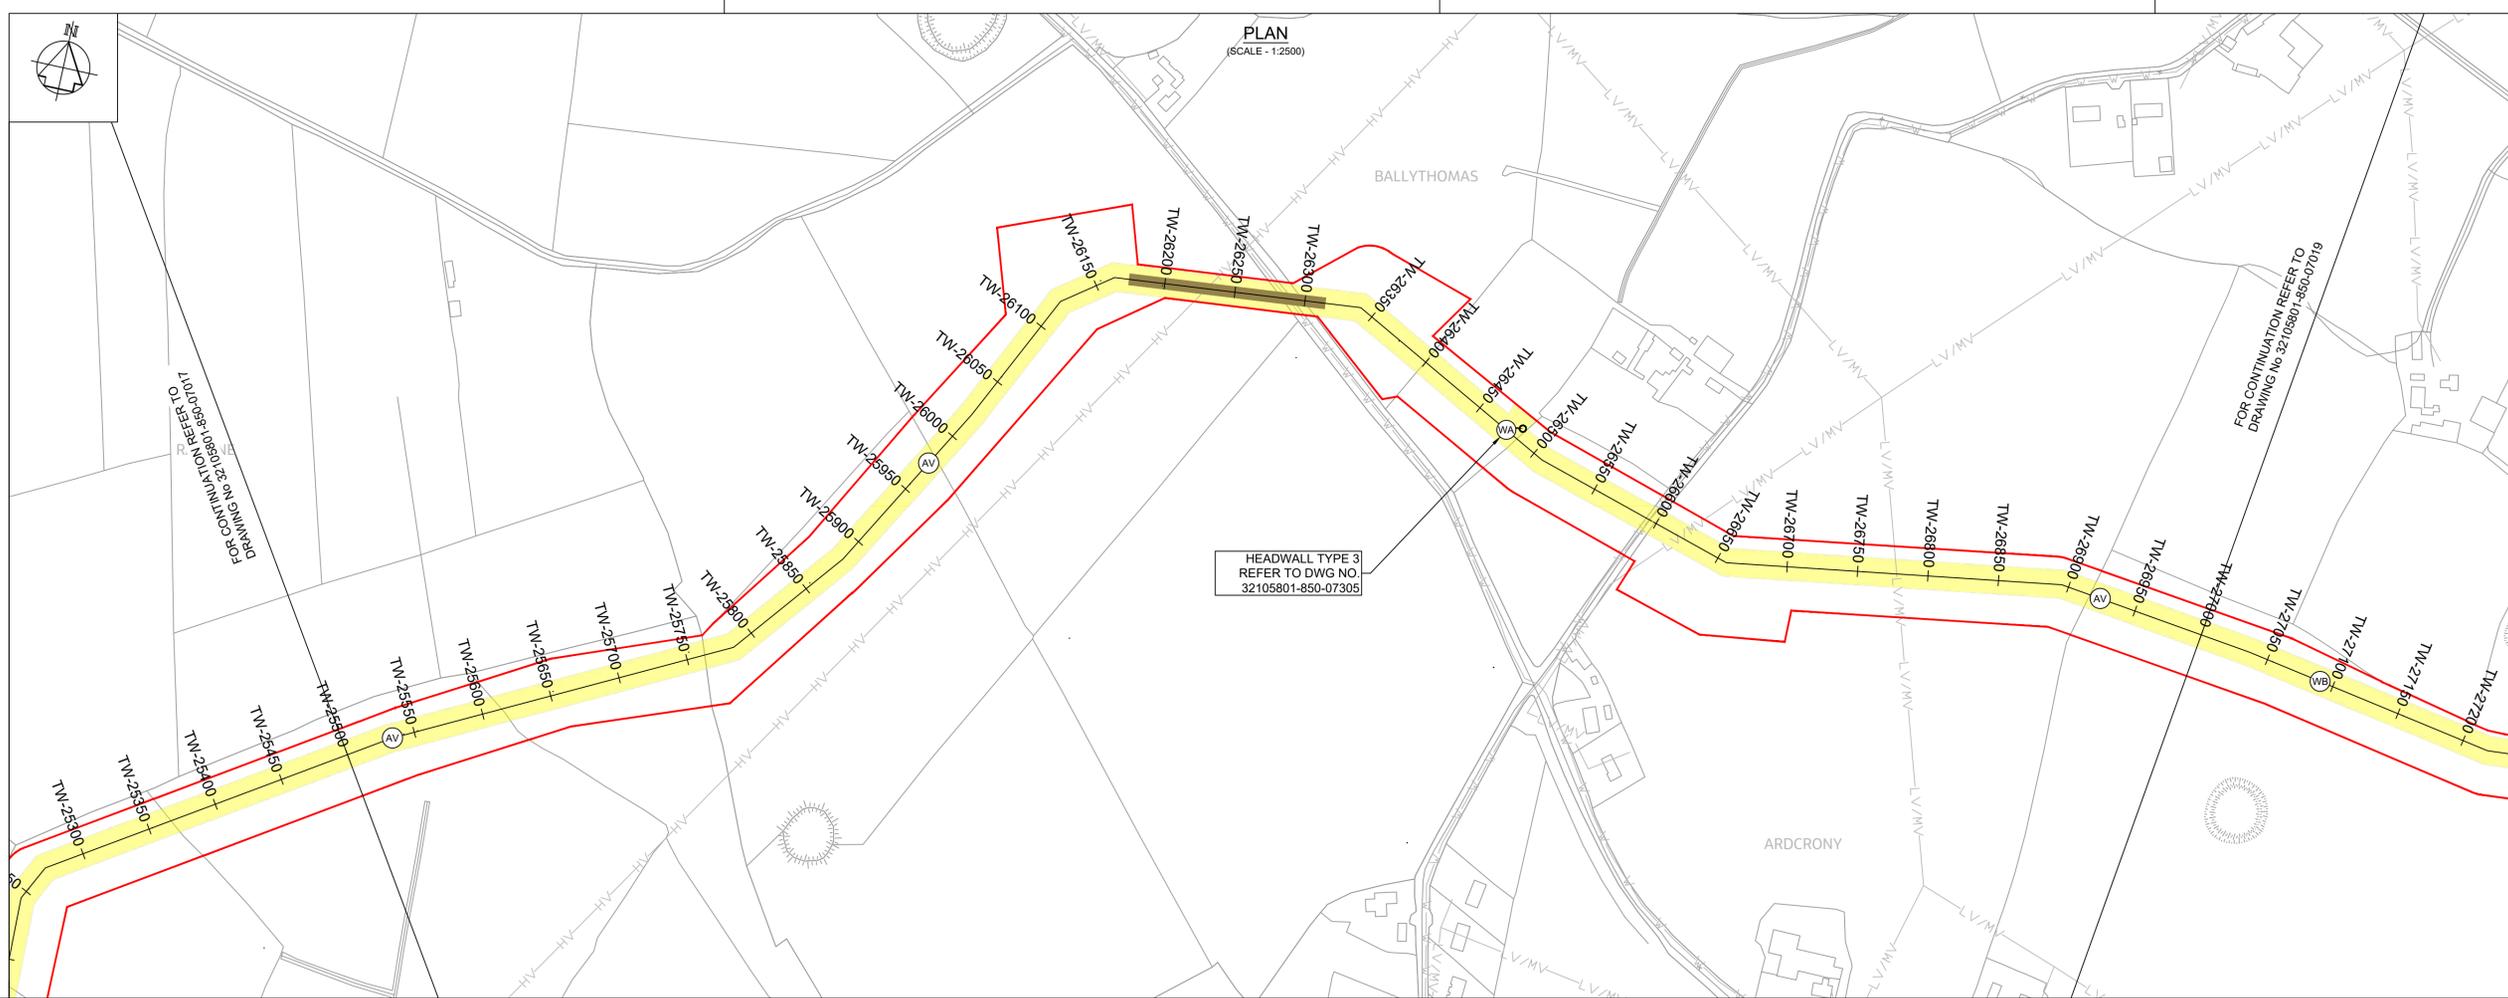

LONGITUDINAL SECTION
(SCALE - Hor 1:2500, Ver 1:250)

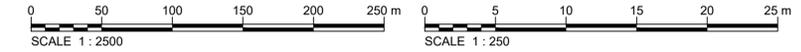

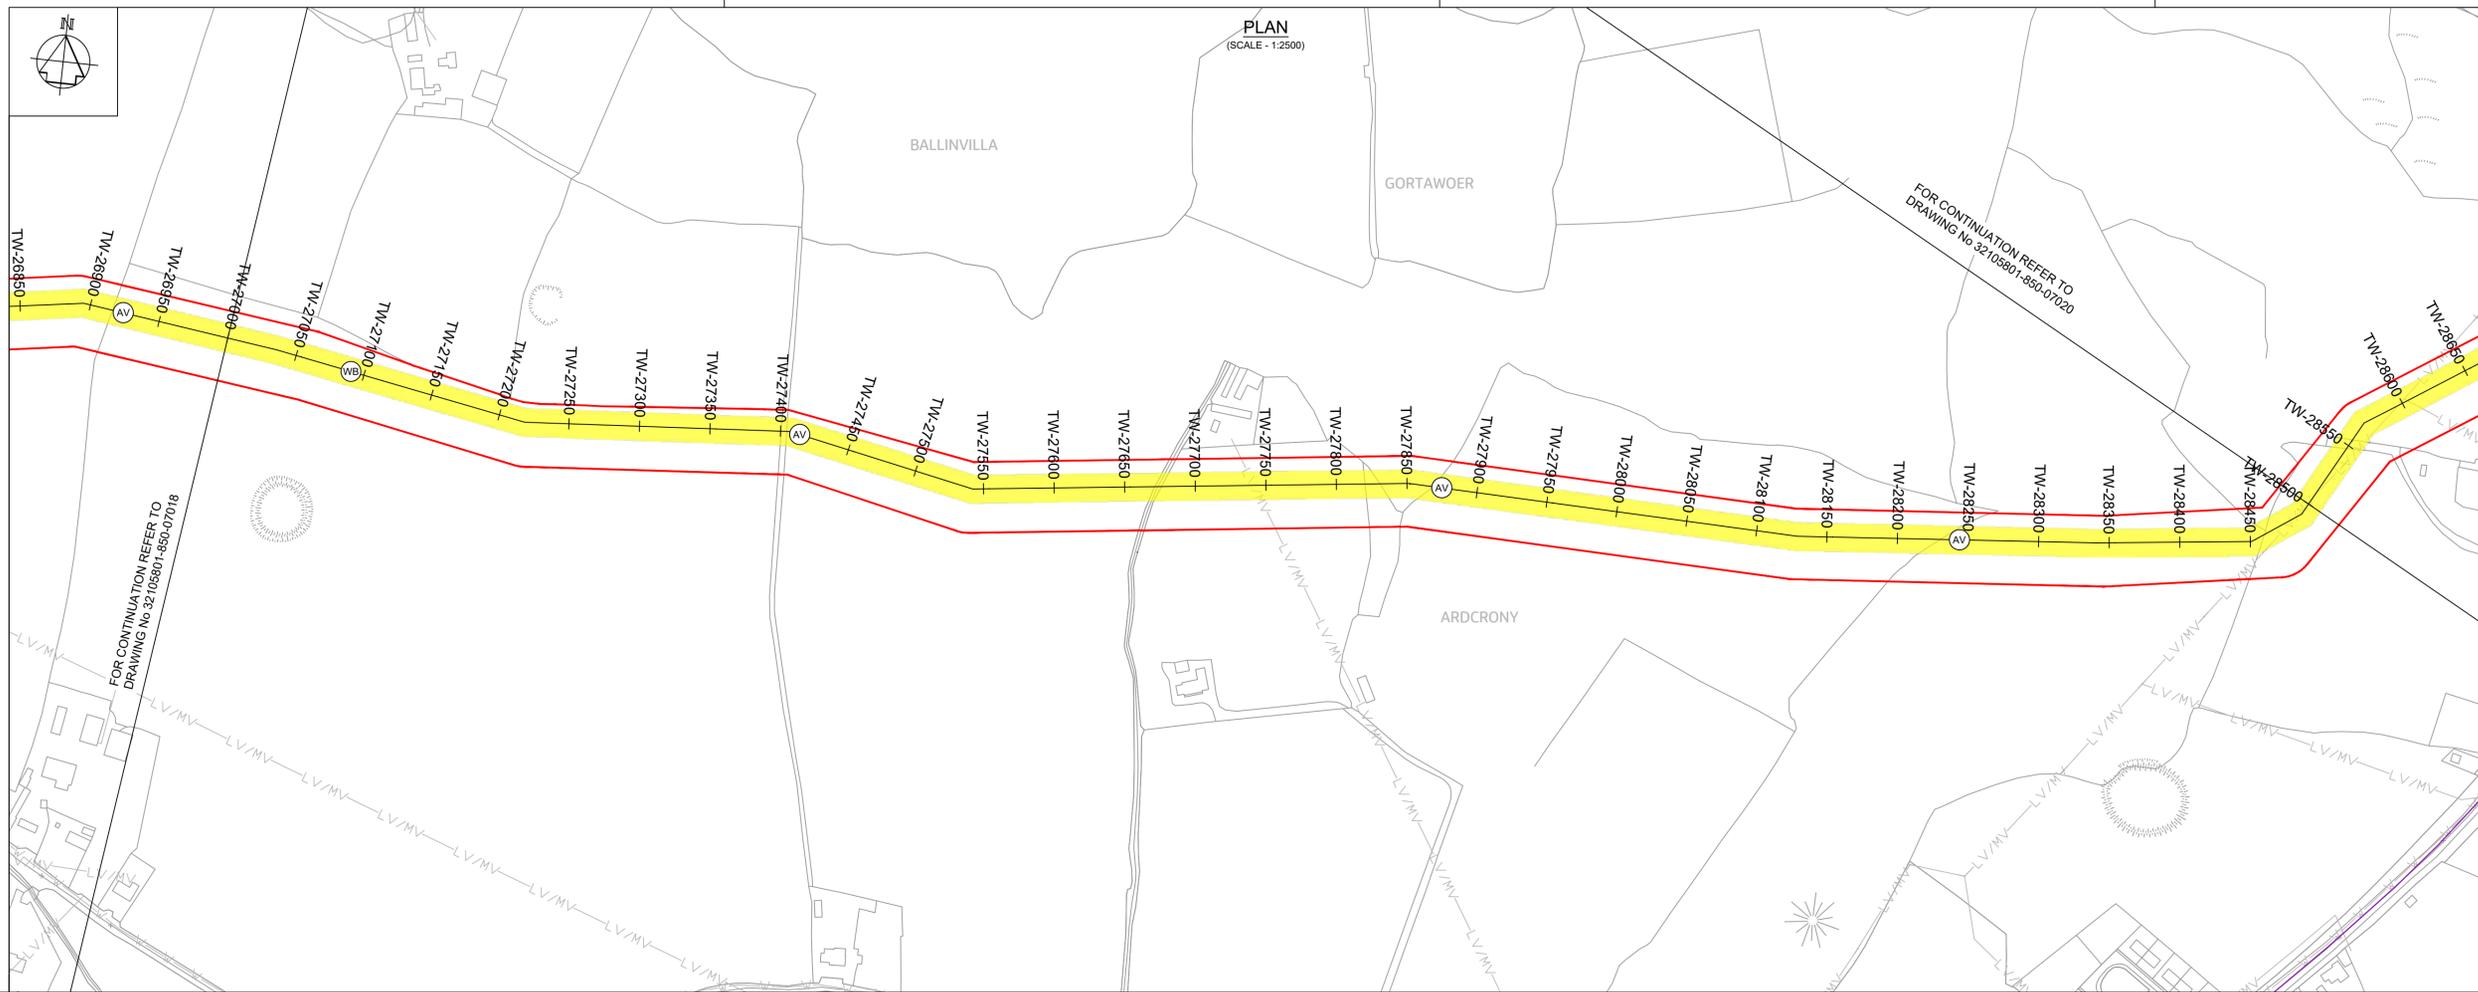

Copyright © Ordnance Survey Ireland. Licence number 3/3/34/Irish Water. Survey Ireland and Government of Ireland

Original Size **A1**

Notes:

- This drawing is not to be scaled, figured dimensions only to be taken.
- All dimensions are in metres and all levels are A.O.D. Main Head unless otherwise stated.
- The pipeline horizontal and vertical alignment are subject to further design development but any change to this will be subject to the limits and conditions detailed in this planning submission.
- The design is based on a nominal 1.6m diameter pipeline.
- The location of existing services are based on information provided by the service provider. The actual locations are to be verified in the field.
- The Method of working in peat is related to the anticipated depth of the peat layer - see EIAR Appendix A5.2.
- A MW access point is provided either side of every LV and at every AV. For MWs at WOs see the valve schedule.

PLAN LEGEND:

- Planning Application Boundary
- Proposed Pipe Centreline
- Indicative Proposed Wayleave
- Proposed Trenchless Excavation Section
- Proposed Construction Compounds or Pipe Storage Depot
- Permanent Wayleave for Existing 1200 Dia Main
- Proposed Haul Road
- Existing Electric Overhead Powerline, Low/Medium Voltage
- Existing Electric Overhead Powerline, High Voltage
- Existing Water Mains
- Existing Gas Mains
- Existing Foul Sewers
- Proposed Electric Overhead Powerlines
- Proposed power poles - line valve feed
- Proposed Underground Earth Cable
- Proposed Underground Line
- Proposed Stay Wire
- Proposed Permanent Layby
- Proposed Water Main Connection
- Proposed Electric Overhead Powerline Diversion
- Proposed Future Takeoff Point
- Proposed Air Valve
- Proposed Washout with outfall
- Proposed Washout without outfall
- Proposed Line Valve
- Proposed Manway
- Proposed Washout Outfall Connection/Headwall Location
- Proposed Electrical Overhead Powerline
- Proposed Overhead Line

PROFILE

- Existing Ground Level
- Proposed Pipeline
- Minimum Cover Level (1.2 m) and
- Maximum Invert Level (6.0 m)

OSI Sheet No's:
4103-C

F02	FINAL FOR PLANNING	AL/PL/KP	MG	SW	Dec 2025
F01	FINAL FOR PLANNING	AL/PL/KP	MG	SW	Dec 2025
Rev	Description	Drawn	Chk'd	App'd	Date


This drawing is the property of Irish Water and must not be copied or used for any purpose other than that for which it is supplied without the written consent of Irish Water.

Uisce Éireann
Irish Water

Tionscadal Soláthair Uisce
Water Supply Project

UISCE ÉIREANN
COLVILL HOUSE,
TALBOT STREET,
DUBLIN 1,
IRELAND

Call 1890 278 278
Int: 00 353 1 707 2828

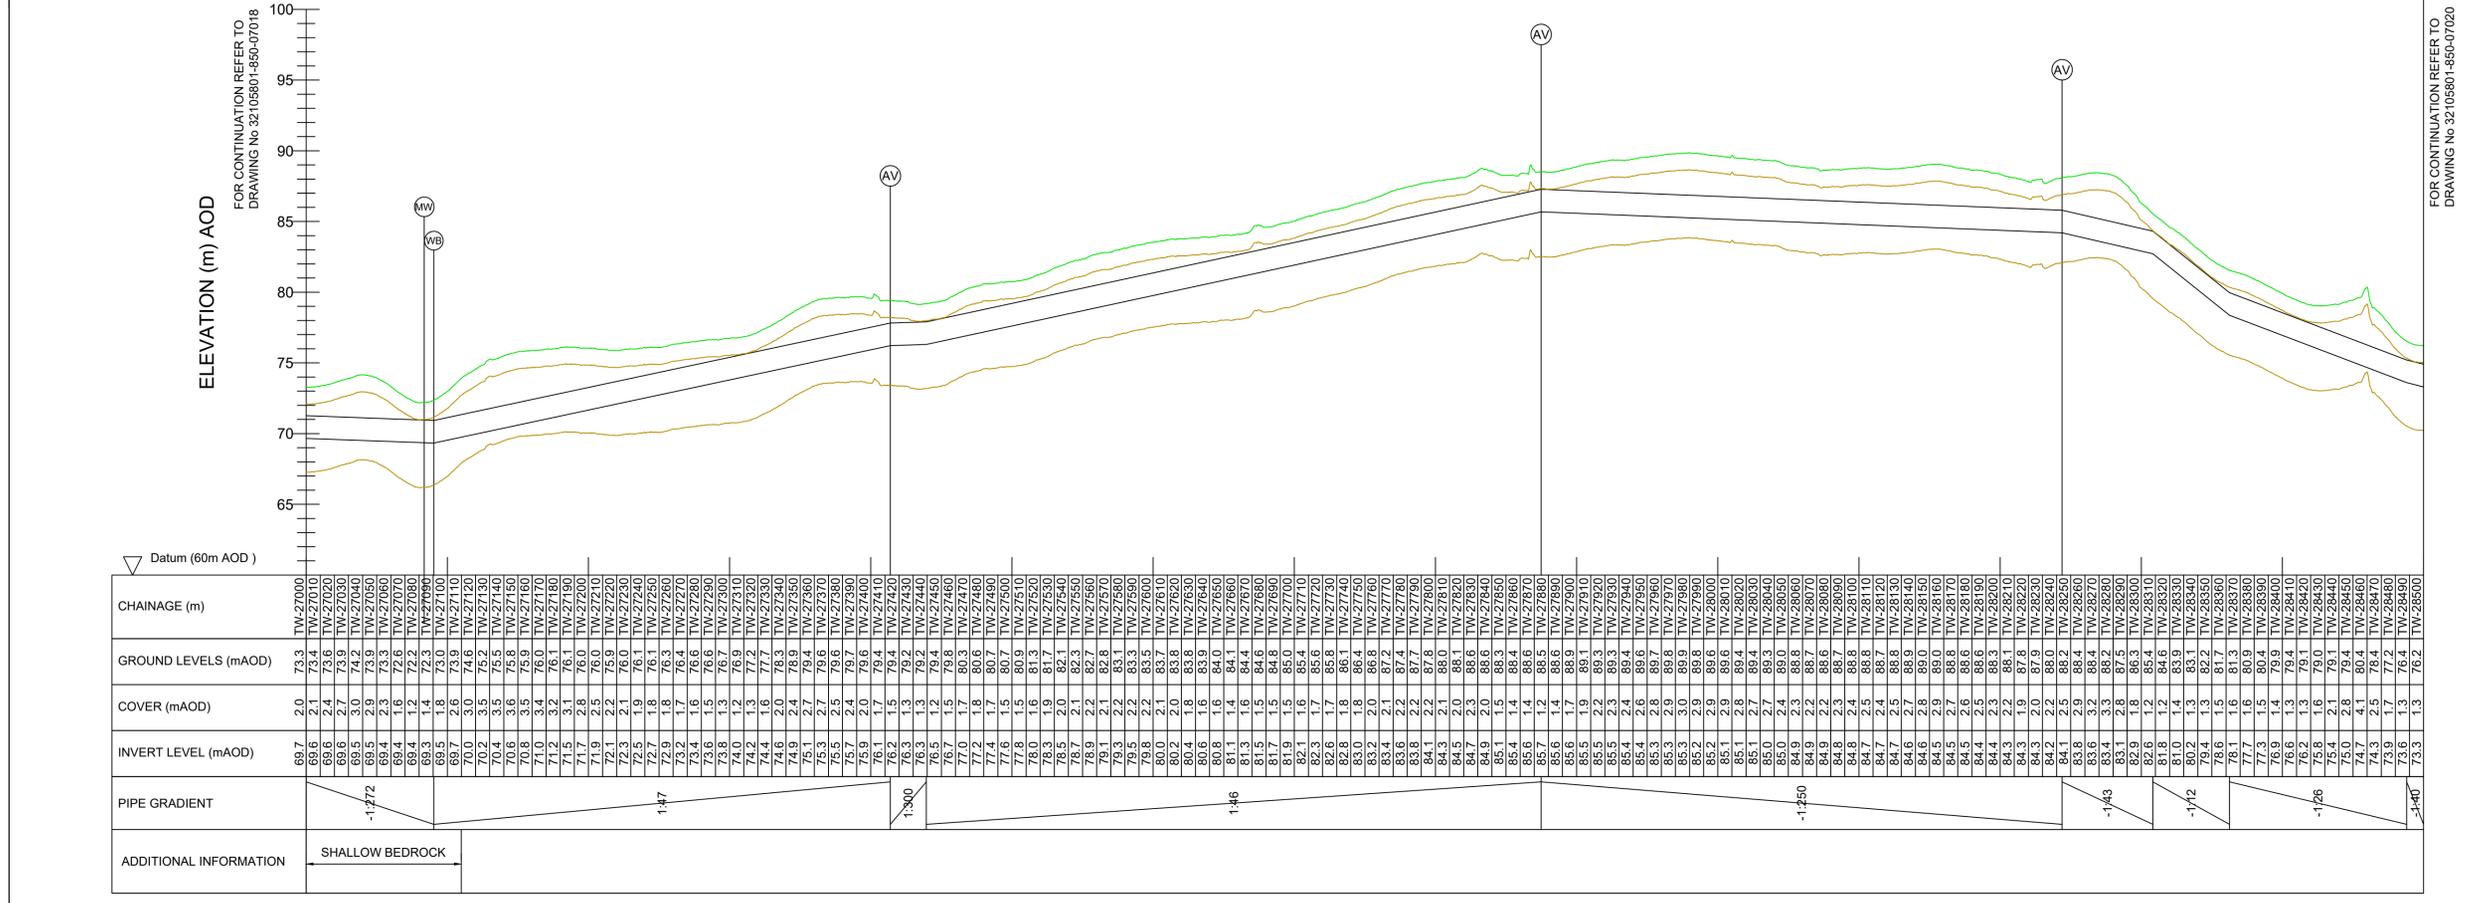

JACOBS TOBIN

Originated By EG	Drawn By AL	Checked By SM	Approved By SW
Date 28.02.25	Date 01.12.2025	Date 01.12.2025	Date 01.12.2025

Scale: AS SHOWN @ A1

Project Title: WATER SUPPLY PROJECT EASTERN AND MIDLANDS REGION

Drawing Title: TREATED WATER PIPELINE (PUMPED) PLAN AND LONGITUDINAL SECTION SHEET 19 OF 25

Drawing Status: FINAL FOR PLANNING


Jacobs Tobin No. 32105801 Client No. 9318

Drawing No. 32105801-850-07019

19.11.2025 15:34:47



PLAN
(SCALE - 1:2500)

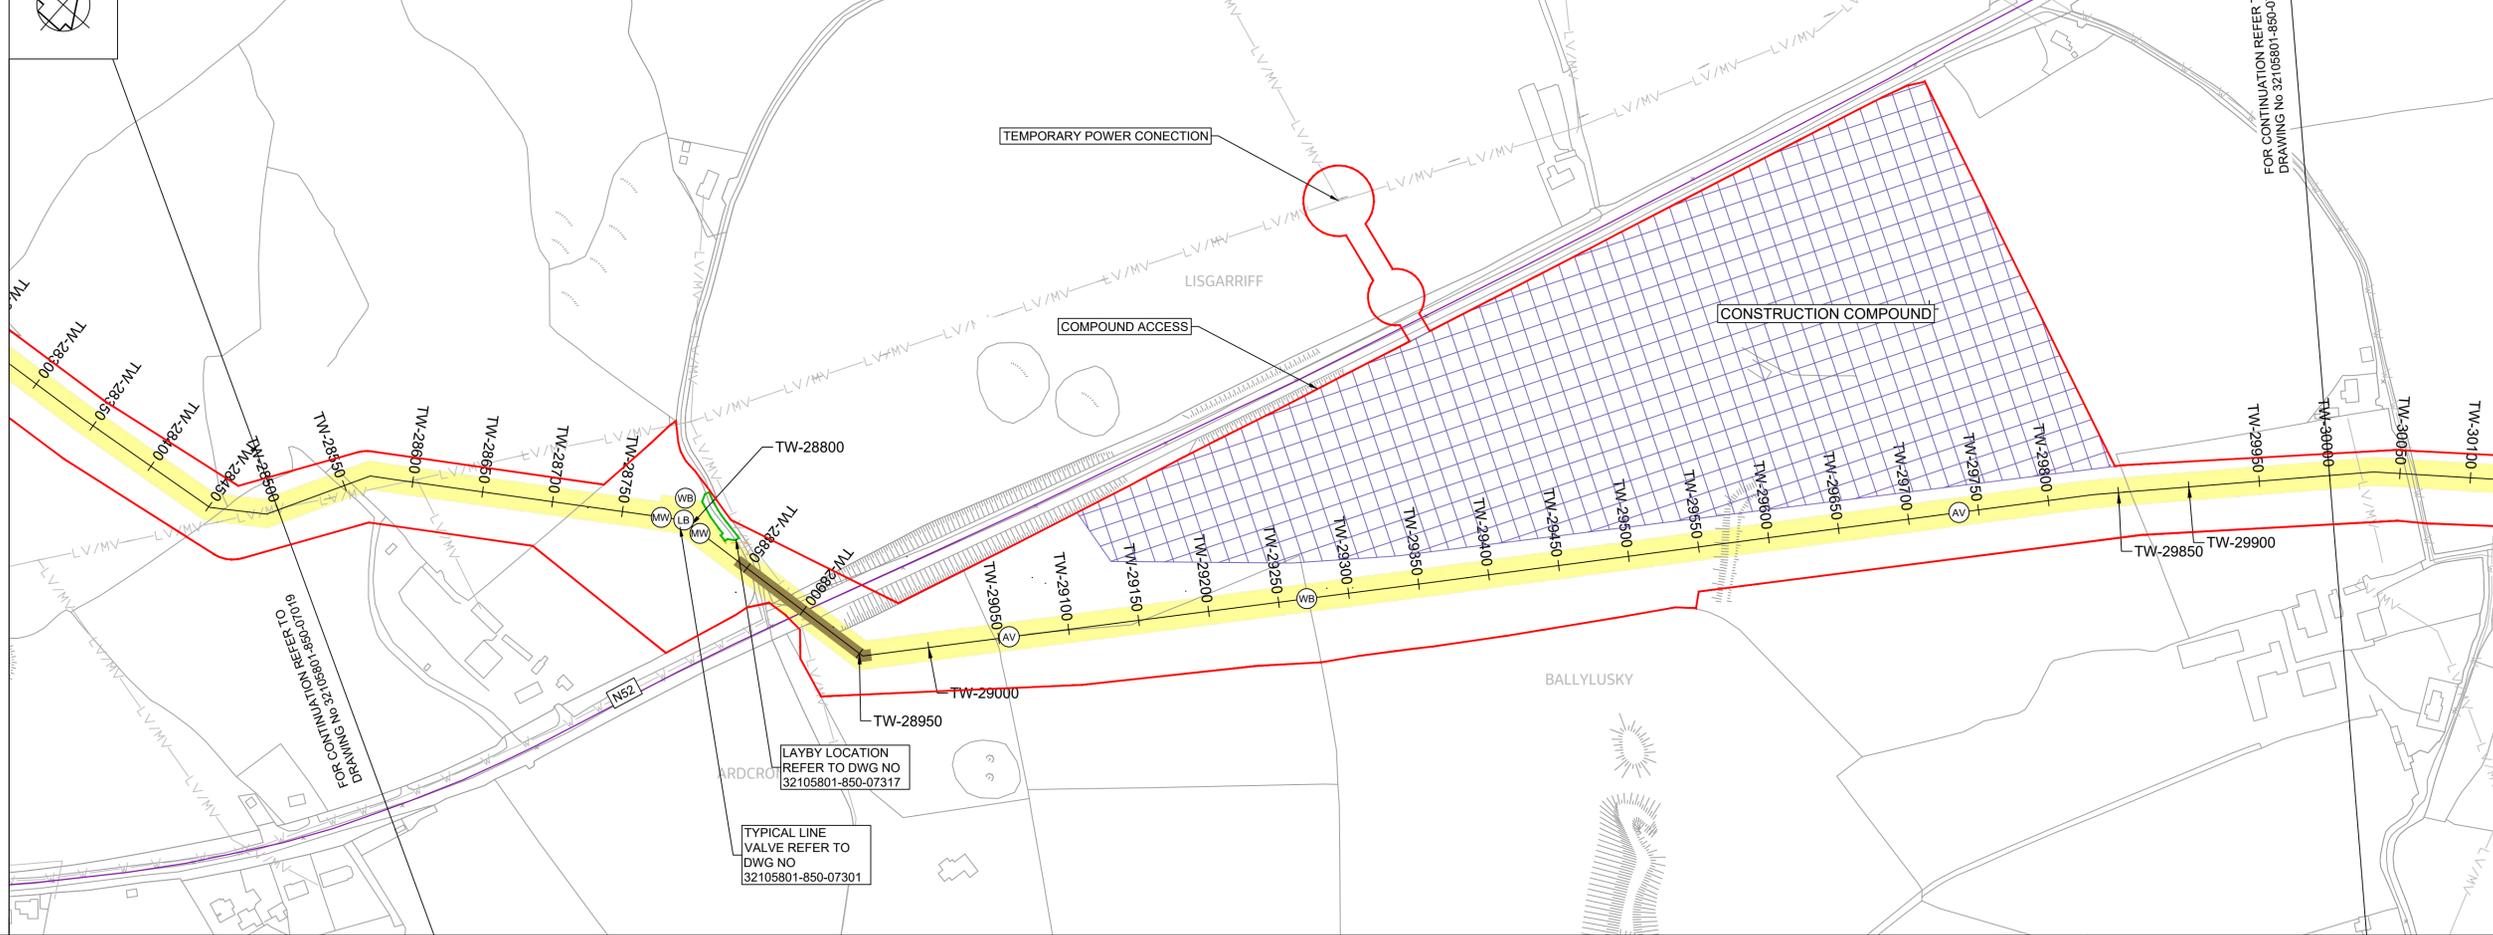

Copyright © Ordnance Survey Ireland.
Licence number 3/3/34/Irish Water.
Survey Ireland and Government of Ireland

Original Size
A1


- Notes:
- This drawing is not to be scaled, figured dimensions only to be taken.
 - All dimensions are in metres and all levels are A.O.D. Main Head unless otherwise stated.
 - The pipeline horizontal and vertical alignment are subject to further design development but any change to this will be subject to the limits and conditions detailed in this planning submission.
 - The design is based on a nominal 1.6m diameter pipeline. The location of existing services are based on information provided by the service provider. The actual locations are to be verified in the field.
 - The Method of working in peat is related to the anticipated depth of the peat layer - see EIAR Appendix A5.2.
 - A MW access point is provided either side of every LV and at every AV. For MWs at WOs see the valve schedule.

- PLAN LEGEND:
- Planning Application Boundary
 - Proposed Pipe Centreline
 - Indicative Proposed Wayleave
 - Proposed Trenchless Excavation Section
 - Proposed Construction Compounds or Pipe Storage Depot
 - Permanent Wayleave for Existing 1200 Dia Main
 - Proposed Haul Road
 - Existing Electric Overhead Powerline, Low/Medium Voltage
 - Existing Electric Overhead Powerline, High Voltage
 - Existing Water Mains
 - Existing Gas Mains
 - Existing Foul Sewers
 - Proposed Electric Overhead Powerlines
 - Proposed power poles - line valve feed
 - Proposed Underground Earth Cable
 - Proposed Underground Line
 - Proposed Stay Wire
 - Proposed Permanent Layby
 - Proposed Water Main Connection
 - Proposed Electric Overhead Powerline Diversion
 - Proposed Future Takeoff Point
 - Proposed Air Valve
 - Proposed Washout with outfall
 - Proposed Washout without outfall
 - Proposed Line Valve
 - Proposed Manway
 - Proposed Washout Outfall Connection/Headwall Location
- PEOP Proposed Electrical Overhead Powerline
POHL Proposed Overhead Line

- PROFILE
- Existing Ground Level
 - Proposed Pipeline
 - Minimum Cover Level (1.2 m) and
 - Maximum Invert Level (6.0 m)

OSI Sheet No's:
4103-B, 4103-C, 4103-D


ELEVATION (m) AOD
FOR CONTINUATION REFER TO
DRAWING No 32105801-850-07019

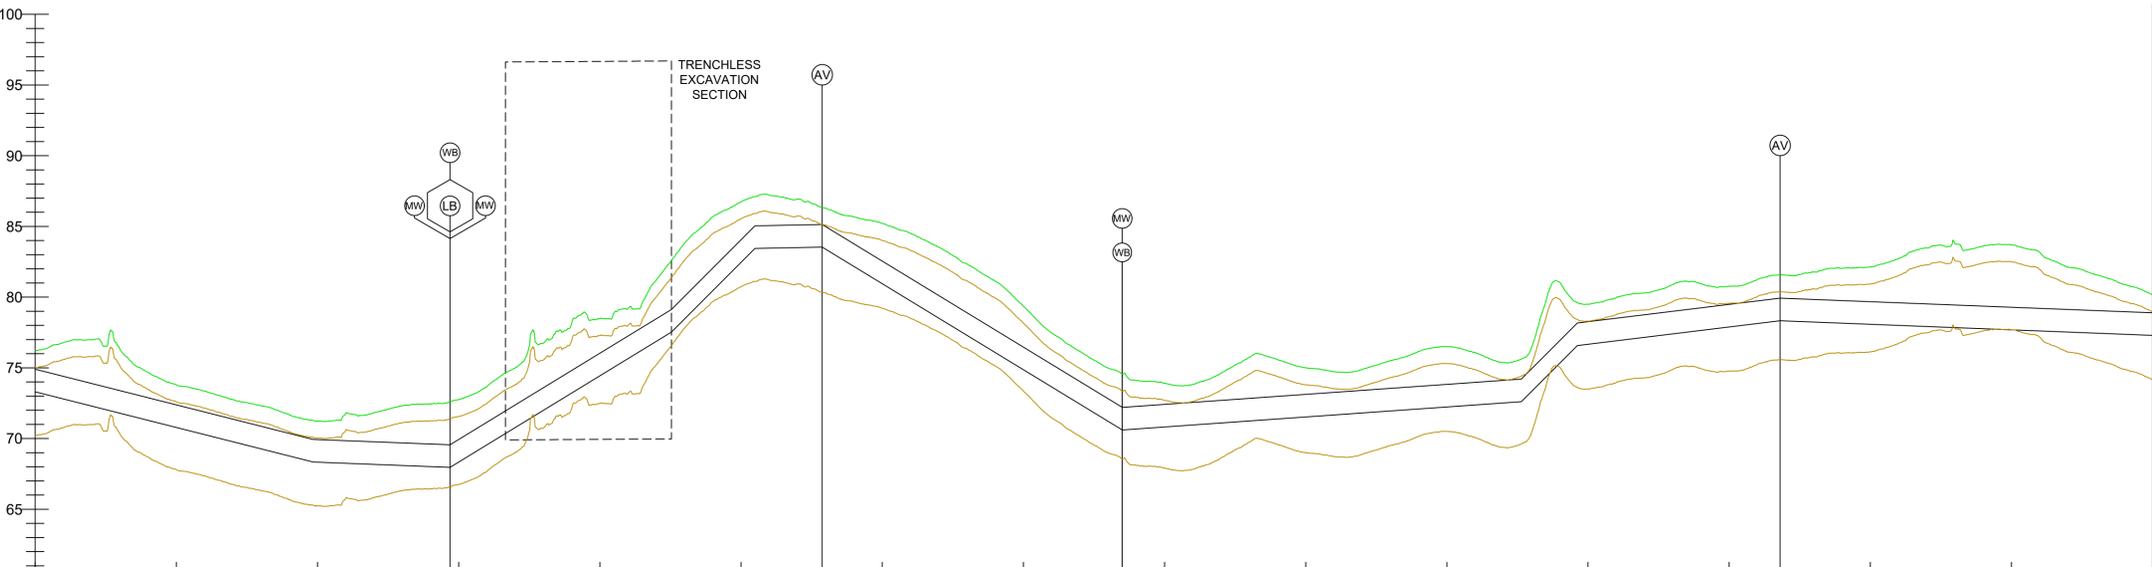

FOR CONTINUATION REFER TO
DRAWING No 32105801-850-07021

CHAINAGE (m)	GROUND LEVELS (mAOD)	COVER (mAOD)	INVERT LEVEL (mAOD)	PIPE GRADIENT	ADDITIONAL INFORMATION
76.2	76.2	1.3	73.3		
76.3	76.3	1.3	73.3		
76.4	76.4	1.3	73.3		
90.0	90.0	1.3	73.3		

LONGITUDINAL SECTION
(SCALE - Hor 1:2500, Ver 1:250)

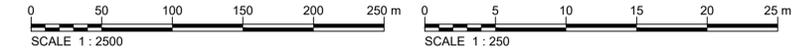

F02	FINAL FOR PLANNING	AL/PL/KP	MG	SW	Dec 2025
F01	FINAL FOR PLANNING	AL/PL/KP	MG	SW	Dec 2025
Rev	Description	Drawn	Chk'd	App'd	Date

This drawing is the property of Irish Water and must not be copied or used for any purpose other than that for which it is supplied without the written consent of Irish Water.

Uisce Éireann
Irish Water

Tionscadal Soláthair Uisce
Water Supply Project

UISCE ÉIREANN
COLVILL HOUSE,
TALBOT STREET,
DUBLIN 1,
IRELAND

Call 1890 278 278
Int: 00 353 1 707 2828

JACOBS TOBIN

Originated By	Drawn By	Checked By	Approved By
EG	AL	SM	SW
Date	Date	Date	Date
28.02.25	01.12.2025	01.12.2025	01.12.2025

Scale: AS SHOWN @ A1

Project Title: WATER SUPPLY PROJECT
EASTERN AND MIDLANDS REGION


Drawing Title: PRESSURE PIPELINE
PLAN AND LONGITUDINAL SECTION
SHEET 20 OF 25

Drawing Status: FINAL FOR PLANNING
Jacobs Tobin No. 32105801 Client No. 9318

Drawing No. 32105801-850-07020



PLAN
(SCALE - 1:2500)

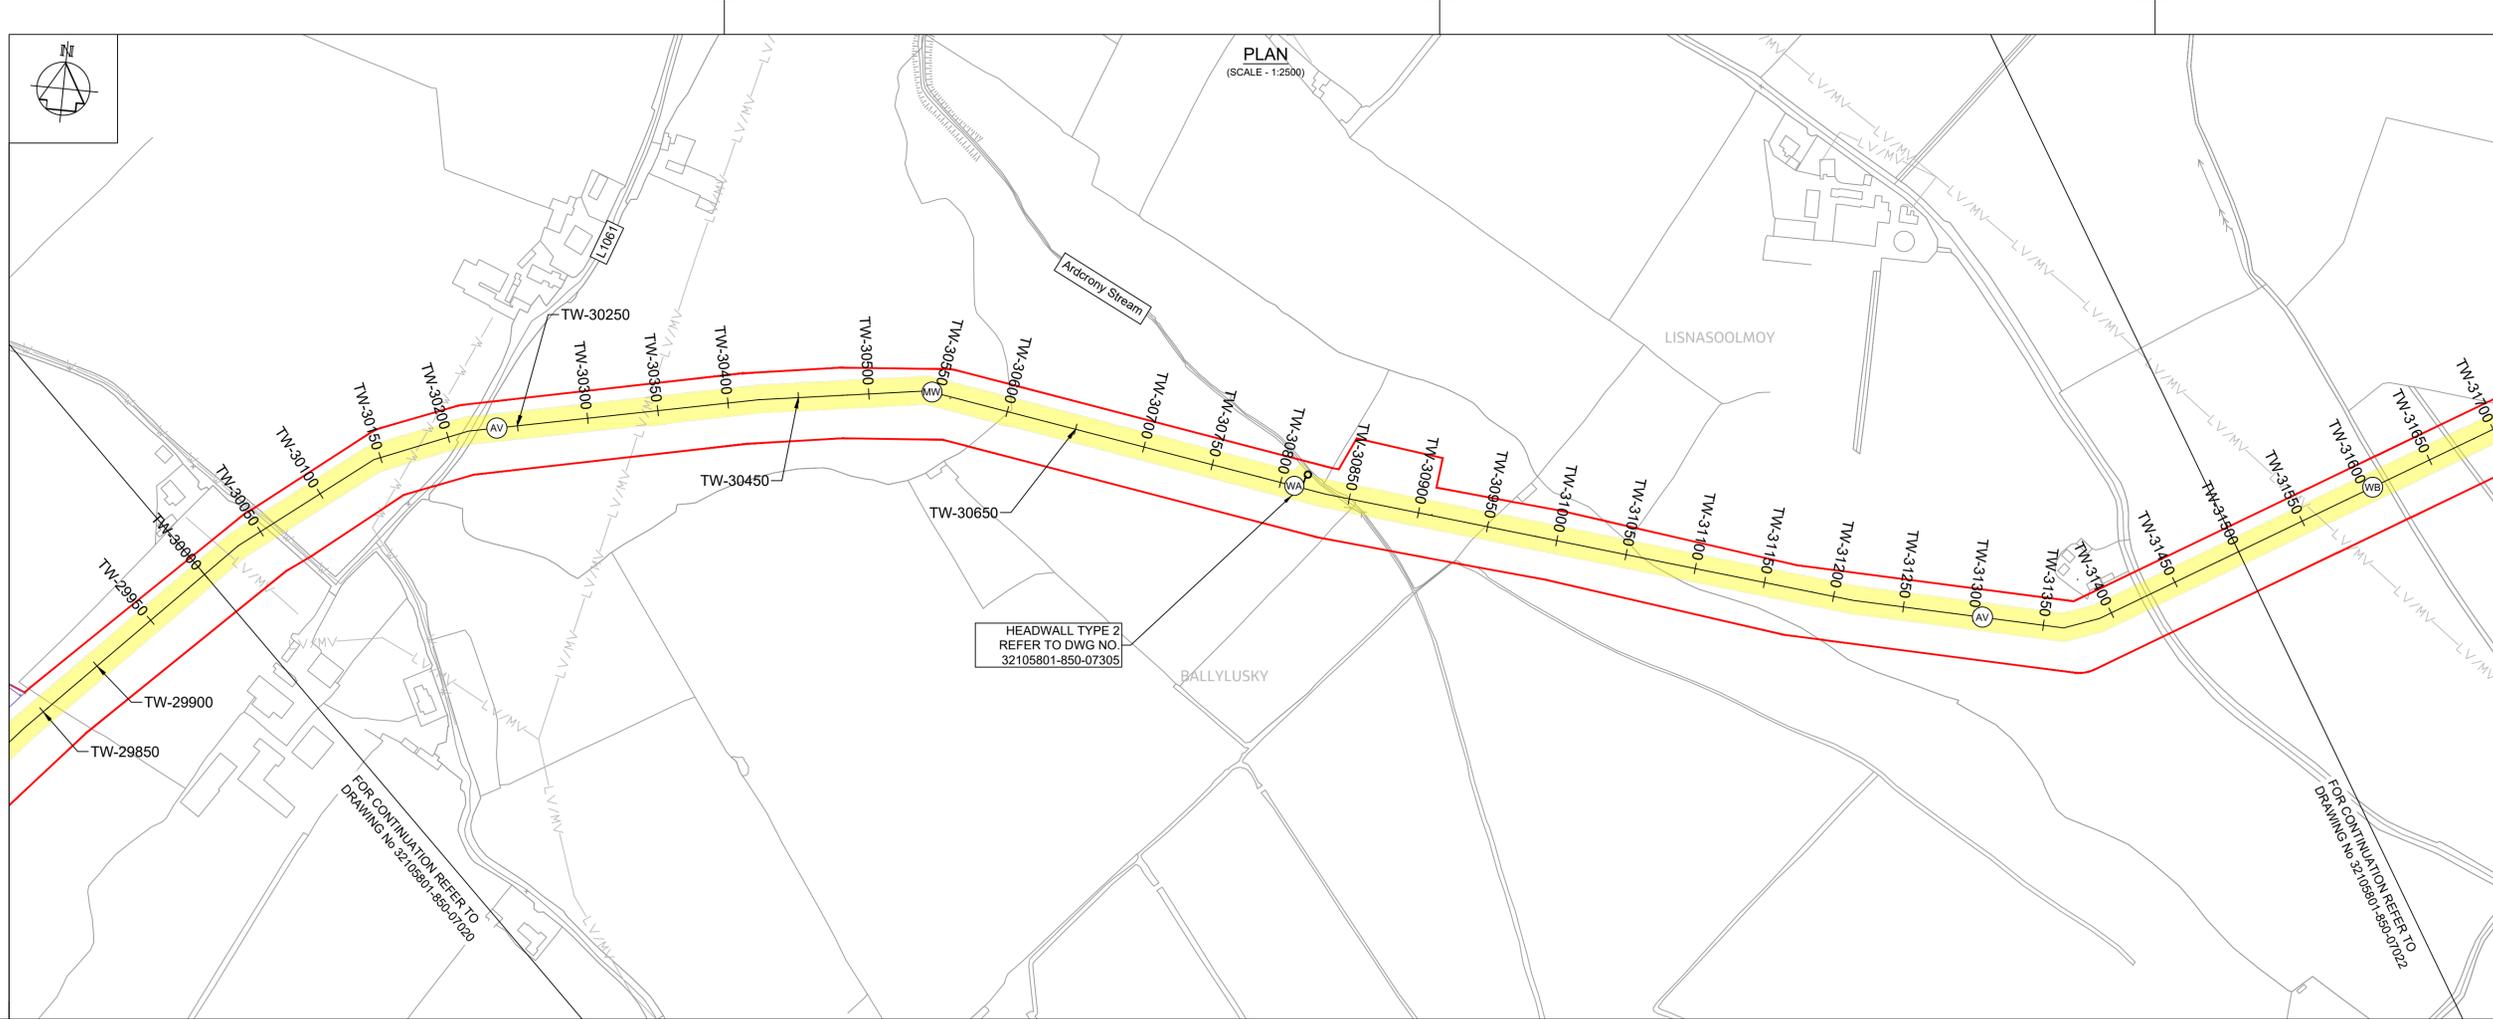

Copyright © Ordnance Survey Ireland.
Licence number 3/3/34/Irish Water.
Survey Ireland and Government of Ireland

Original Size
A1

- Notes:
- This drawing is not to be scaled, figured dimensions only to be taken.
 - All dimensions are in metres and all levels are A.O.D. Main Head unless otherwise stated.
 - The pipeline horizontal and vertical alignment are subject to further design development but any change to this will be subject to the limits and conditions detailed in this planning submission.
 - The design is based on a nominal 1.6m diameter pipeline. The location of existing services are based on information provided by the service provider. The actual locations are to be verified in the field.
 - The Method of working in peat is related to the anticipated depth of the peat layer - see EIAR Appendix A5.2.
 - A MW access point is provided either side of every LV and at every AV. For MWs at WOs see the valve schedule.

- PLAN LEGEND:
- Planning Application Boundary
 - Proposed Pipe Centreline
 - Indicative Proposed Wayleave
 - Proposed Trenchless Excavation Section
 - Proposed Construction Compounds or Pipe Storage Depot
 - Permanent Wayleave for Existing 1200 Dia Main
 - Proposed Haul Road
 - Existing Electric Overhead Powerline, Low/Medium Voltage
 - Existing Electric Overhead Powerline, High Voltage
 - Existing Water Mains
 - Existing Gas Mains
 - Existing Foul Sewers
 - Proposed Electric Overhead Powerlines
 - Proposed power poles - line valve feed
 - Proposed Underground Earth Cable
 - Proposed Underground Line
 - Proposed Stay Wire
 - Proposed Permanent Layby
 - Proposed Water Main Connection
 - Proposed Electric Overhead Powerline Diversion
 - Proposed Future Takeoff Point
 - Proposed Air Valve (AV)
 - Proposed Washout with outfall (WA)
 - Proposed Washout without outfall (WB)
 - Proposed Line Valve (LA, LB, LC, LD)
 - Proposed Manway (MW)
 - Proposed Washout Outfall Connection/Headwall Location

- PEOP Proposed Electrical Overhead Powerline
POHL Proposed Overhead Line
- PROFILE
- Existing Ground Level
 - Proposed Pipeline
 - Minimum Cover Level (1.2 m) and
 - Maximum Invert Level (6.0 m)

OSI Sheet No's:
4103-B, 4103-D, 4104

F02	FINAL FOR PLANNING	AL/PL/KP	MG	SW	Dec. 2025
F01	FINAL FOR PLANNING	AL/PL/KP	MG	SW	Dec. 2025
Rev	Description	Drawn	Chk'd	App'd	Date

This drawing is the property of Irish Water and must not be copied or used for any purpose other than that for which it is supplied without the written consent of Irish Water.

Uisce Éireann
Irish Water

Tionscadal Soláthair Uisce
Water Supply Project

UISCE ÉIREANN
COLVILL HOUSE,
TALBOT STREET,
DUBLIN 1,
IRELAND

Call 1890 278 278
Int: 00 353 1 707 2828

JACOBS TOBIN

Originated By EG	Drawn By AL	Checked By SM	Approved By SW
Date 28.02.25	Date 01.12.2025	Date 01.12.2025	Date 01.12.2025

Scale: AS SHOWN @ A1
FINAL

Project Title
**WATER SUPPLY PROJECT
EASTERN AND MIDLANDS REGION**


Drawing Title
**TREATED WATER PIPELINE (PUMPED)
PLAN AND LONGITUDINAL SECTION
SHEET 21 OF 25**

Drawing Status: FINAL FOR PLANNING
Jacobs Tobin No. 32105801 | Client No. 9318

Drawing No.
32105801-850-07021

ELEVATION (m) AOD


FOR CONTINUATION REFER TO
DRAWING No 32105801-850-07020

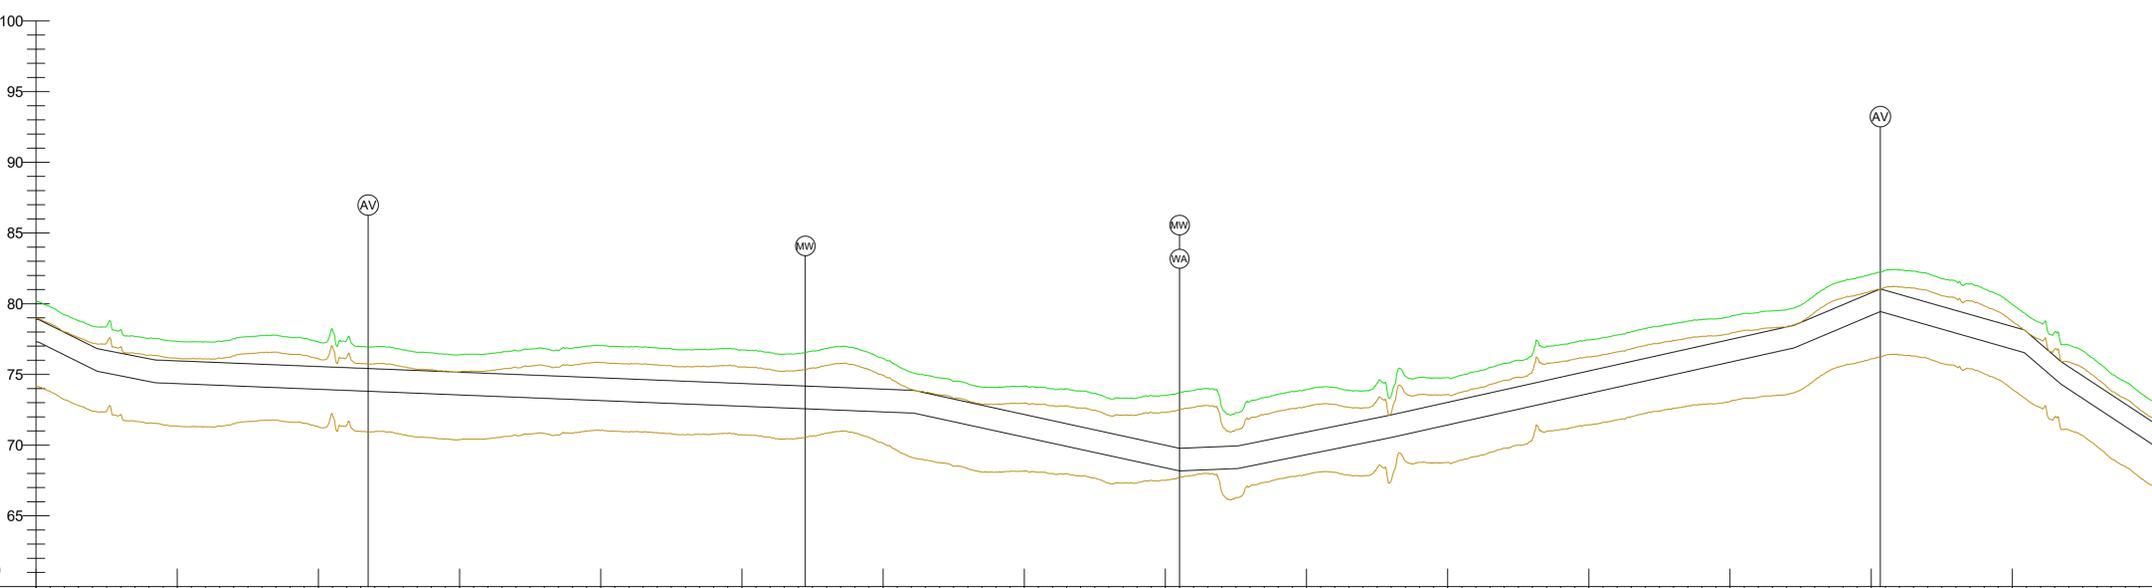

FOR CONTINUATION REFER TO
DRAWING No 32105801-850-07022

CHAINAGE (m)	GROUND LEVELS (mAOD)	COVER (mAOD)	INVERT LEVEL (mAOD)	PIPE GRADIENT	ADDITIONAL INFORMATION
TW-30000	80.2	1.3	77.3		
TW-30010	79.9	1.3	77.3		
TW-30020	79.6	1.3	77.3		
TW-31500	35.2	1.3	77.3		

LONGITUDINAL SECTION
(SCALE - Hor 1:2500, Ver 1:250)

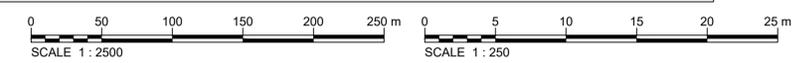



PLAN
(SCALE - 1:2500)

Copyright © Ordnance Survey Ireland.
Licence number 3/334/Irish Water.
Survey Ireland and Government of Ireland

Original Size
A1

- Notes:
- This drawing is not to be scaled, figured dimensions only to be taken.
 - All dimensions are in metres and all levels are A.O.D. Malin Head unless otherwise stated.
 - The pipeline horizontal and vertical alignment are subject to further design development but any change to this will be subject to the limits and conditions detailed in this planning submission.
 - The design is based on a nominal 1.6m diameter pipeline.
 - The location of existing services are based on information provided by the service provider. The actual locations are to be verified in the field.
 - The Method of working in peat is related to the anticipated depth of the peat layer - see EIAR Appendix A5.2.
 - A MW access point is provided either side of every LV and at every AV. For MWs at WOs see the valve schedule.

- PLAN LEGEND:
- Planning Application Boundary
 - Proposed Pipe Centreline
 - Indicative Proposed Wayleave
 - Trenchless Excavation Section
 - Proposed Construction Compounds or Pipe Storage Depot
 - Permanent Wayleave for Existing 1200 Dia Main
 - Proposed Haul Road
 - Existing Electric Overhead Powerline, Low/Medium Voltage
 - Existing Electric Overhead Powerline, High Voltage
 - Existing Water Mains
 - Existing Gas Mains
 - Existing Foul Sewers
 - Proposed Electric Overhead Powerlines
 - Proposed power poles - line valve feed
 - Proposed Underground Earth Cable
 - Proposed Underground Line
 - Proposed Stay Wire
 - Proposed Permanent Layby
 - Proposed Water Main Connection
 - Proposed Electric Overhead Powerline Diversion
 - Proposed Future Takeoff Point
 - Proposed Air Valve
 - Proposed Washout with outfall
 - Proposed Washout without outfall
 - Proposed Line Valve
 - Proposed Manway
 - Proposed Washout Outfall Connection/Headwall Location
- PEOP Proposed Electrical Overhead Powerline
POHL Proposed Overhead Line

- PROFILE
- Existing Ground Level
 - Proposed Pipeline
 - Minimum Cover Level (1.2 m) and
 - Maximum Invert Level (6.0 m)

OSI Sheet No's:
4104

F02	FINAL FOR PLANNING	AL/PL/KP	MG	SW	Dec. 2025
F01	FINAL FOR PLANNING	AL/PL/KP	MG	SW	Dec. 2025
Rev	Description	Drawn	Chk'd	App'd	Date

This drawing is the property of Irish Water and must not be copied or used for any purpose other than that for which it is supplied without the written consent of Irish Water.

Uisce Éireann
Irish Water

Tionscadal Soláthair Uisce
Water Supply Project

UISCE ÉIREANN
COLVILL HOUSE,
TALBOT STREET,
DUBLIN 1,
IRELAND

Call 1890 278 278
Int: 00 353 1 707 2828

JACOBS TOBIN

Originated By EG	Drawn By A	Checked By SM	Approved By SW
Date 28.02.25	Date 01.12.2025	Date 01.12.2025	Date 01.12.2025


Scale: AS SHOWN @ A1
FINAL

Project Title
WATER SUPPLY PROJECT
EASTERN AND MIDLANDS REGION


Drawing Title
TREATED WATER PIPELINE (PUMPED)
PLAN AND LONGITUDINAL SECTION
SHEET 22 OF 25

Drawing Status: FINAL FOR PLANNING
Drawing No.: 32105801 Client No.: 9318

Drawing No.: 32105801-850-07022

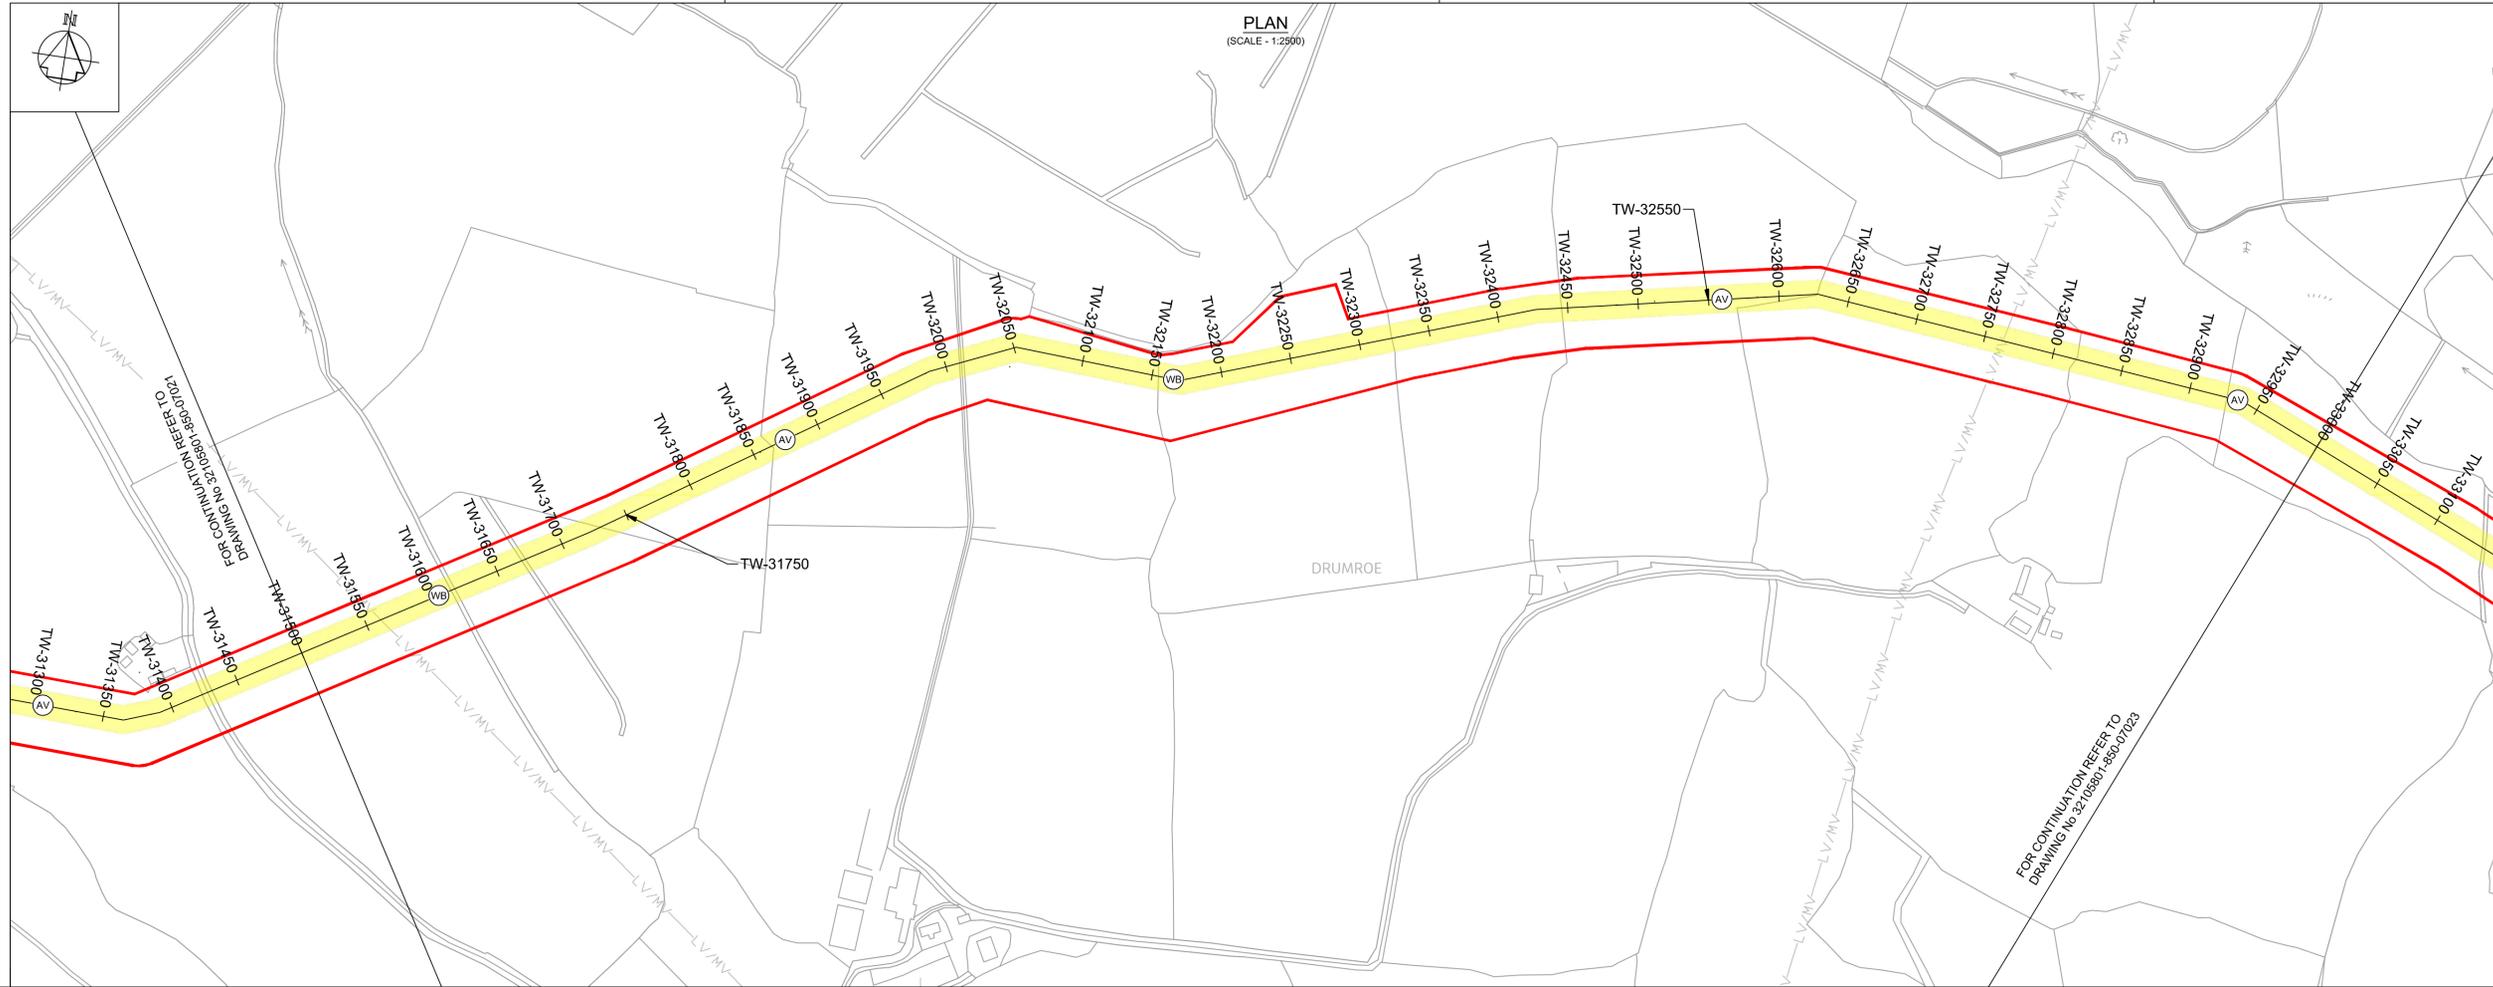



ELEVATION (m) AOD

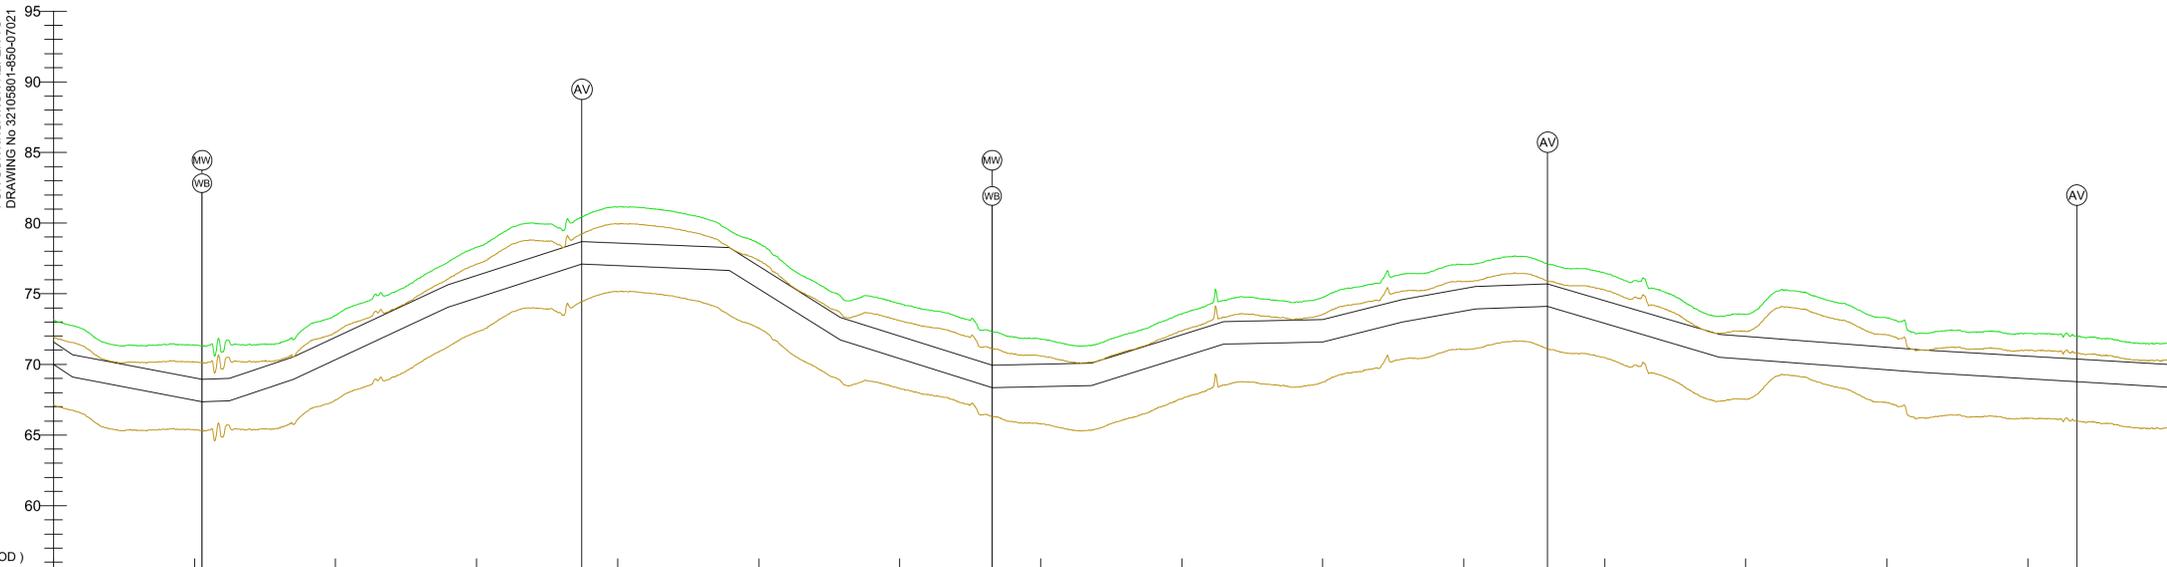

CHAINAGE (m)	GROUND LEVELS (mAOD)	COVER (mAOD)	INVERT LEVEL (mAOD)	PIPE GRADIENT	ADDITIONAL INFORMATION
70.0	73.2	1.6	70.0	-1.15	
70.1	72.8	1.9	69.9	-1.15	
70.2	72.5	2.0	69.5	-1.15	
70.3	72.1	1.5	69.6	-1.15	
70.4	71.9	1.3	69.6	-1.15	
70.5	71.3	1.3	69.4	-1.15	
70.6	71.3	1.5	69.2	-1.15	
70.7	71.4	1.7	69.0	-1.15	
70.8	71.4	2.0	67.8	-1.15	
70.9	71.4	2.2	67.6	-1.15	
71.0	71.4	2.3	67.4	-1.15	
71.1	71.3	2.4	67.4	-1.15	
71.2	71.3	2.4	67.4	-1.15	
LONGITUDINAL SECTION
(SCALE - Hor 1:2500, Ver 1:250)

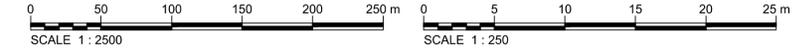

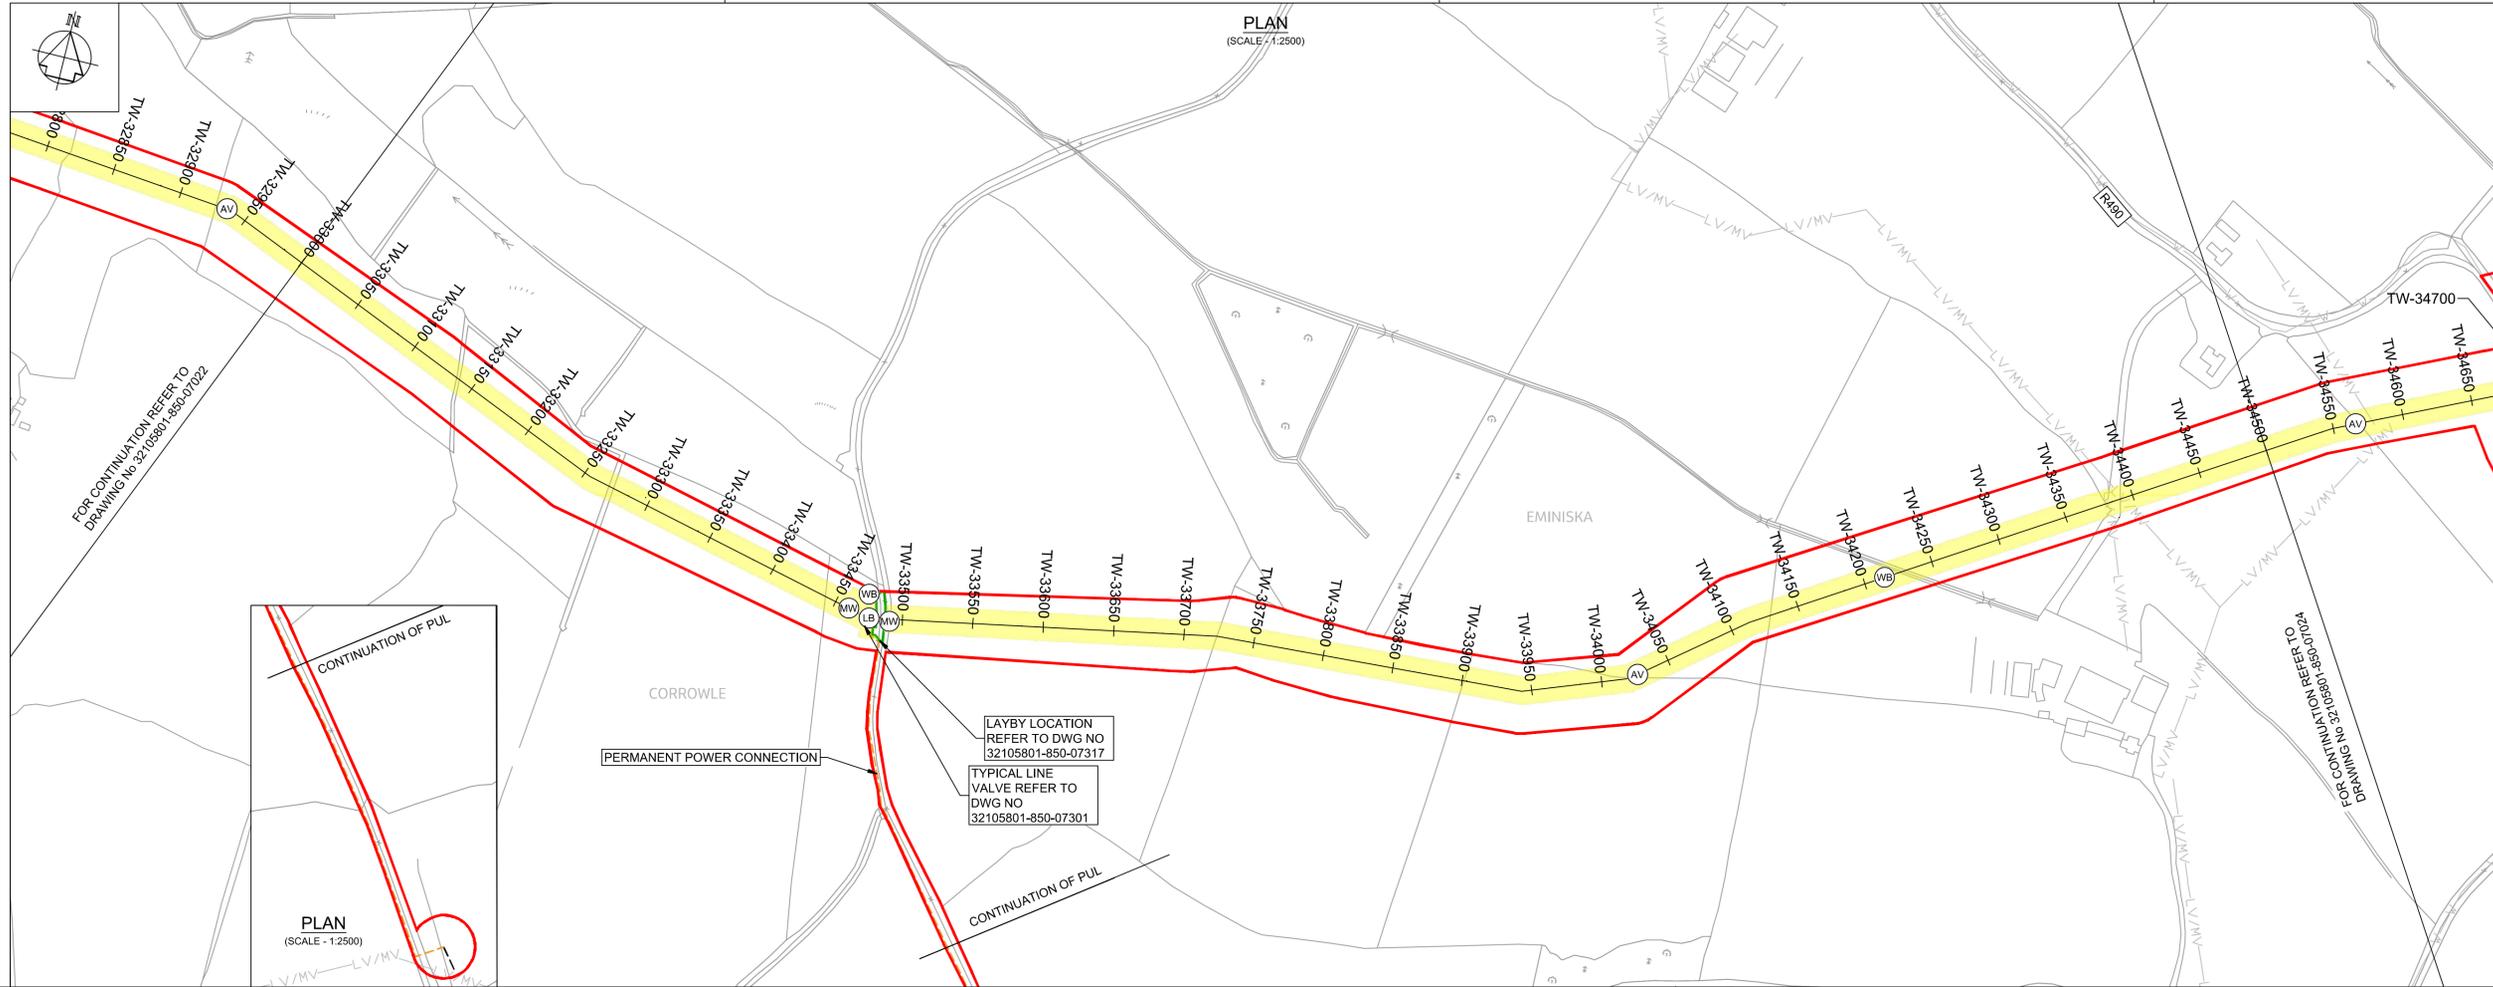

- Notes:**
- This drawing is not to be scaled, figured dimensions only to be taken.
 - All dimensions are in metres and all levels are A.O.D. Malin Head unless otherwise stated.
 - The pipeline horizontal and vertical alignment are subject to further design development but any change to this will be subject to the limits and conditions detailed in this planning submission.
 - The design is based on a nominal 1.6m diameter pipeline. The location of existing services are based on information provided by the service provider. The actual locations are to be verified in the field.
 - The Method of working in peat is related to the anticipated depth of the peat layer - see EIAR Appendix A5.2.
 - A MW access point is provided either side of every LV and at every AV. For MWs at WOs see the valve schedule.

- PLAN LEGEND:**
- Planning Application Boundary
 - Proposed Pipe Centreline
 - Indicative Proposed Wayleave
 - Proposed Trenchless Excavation Section
 - Proposed Construction Compounds or Pipe Storage Depot
 - Permanent Wayleave for Existing 1200 Dia Main
 - Proposed Haul Road
 - Existing Electric Overhead Powerline, Low/Medium Voltage
 - Existing Electric Overhead Powerline, High Voltage
 - Existing Water Mains
 - Existing Gas Mains
 - Existing Foul Sewers
 - Proposed Electric Overhead Powerlines
 - Proposed power poles - line valve feed
 - Proposed Underground Earth Cable
 - Proposed Stay Wire
 - Proposed Permanent Layby
 - Proposed Water Main Connection
 - Proposed Electric Overhead Powerline Diversion
 - Proposed Future Takeoff Point
 - Proposed Air Valve (AV)
 - Proposed Washout with outfall (WA)
 - Proposed Washout without outfall (WB)
 - Proposed Line Valve (LA, LB, LC, LD)
 - Proposed Manway (MW)
 - Proposed Washout Outfall Connection/Headwall Location

PEOP Proposed Electrical Overhead Powerline
 POHL Proposed Overhead Line

PROFILE

- Existing Ground Level
- Proposed Pipeline
- Minimum Cover Level (1.2 m) and Maximum Invert Level (6.0 m)

OSI Sheet No's:
 4104, 4104-B

F02	FINAL FOR PLANNING	AL/PL/KP	MG	SW	Dec. 2025
F01	FINAL FOR PLANNING	AL/PL/KP	MG	SW	Dec. 2025
Rev	Description	Drawn	Chkd	App'd	Date

This drawing is the property of Irish Water and must not be copied or used for any purpose other than that for which it is supplied without the written consent of Irish Water.

Uisce Éireann
 COLVILL HOUSE,
 TALBOT STREET,
 DUBLIN 1,
 IRELAND
 Call 1890 278 278
 Int: 00 353 1 707 2828

JACOBS TOBIN

Originated By EG	Drawn By AL	Checked By SM	Approved By SW
Date 28.02.25	Date 01.12.2025	Date 01.12.2025	Date 01.12.2025


Scale: AS SHOWN @ A1
FINAL

Project Title
**WATER SUPPLY PROJECT
 EASTERN AND MIDLANDS REGION**


Drawing Title
**TREATED WATER PIPELINE (PUMPED)
 PLAN AND LONGITUDINAL SECTION
 SHEET 23 OF 25**

Drawing Status: FINAL FOR PLANNING
 Jacobs Tobin No. 32105801 Client No. 9318

Drawing No.
32105801-850-07023

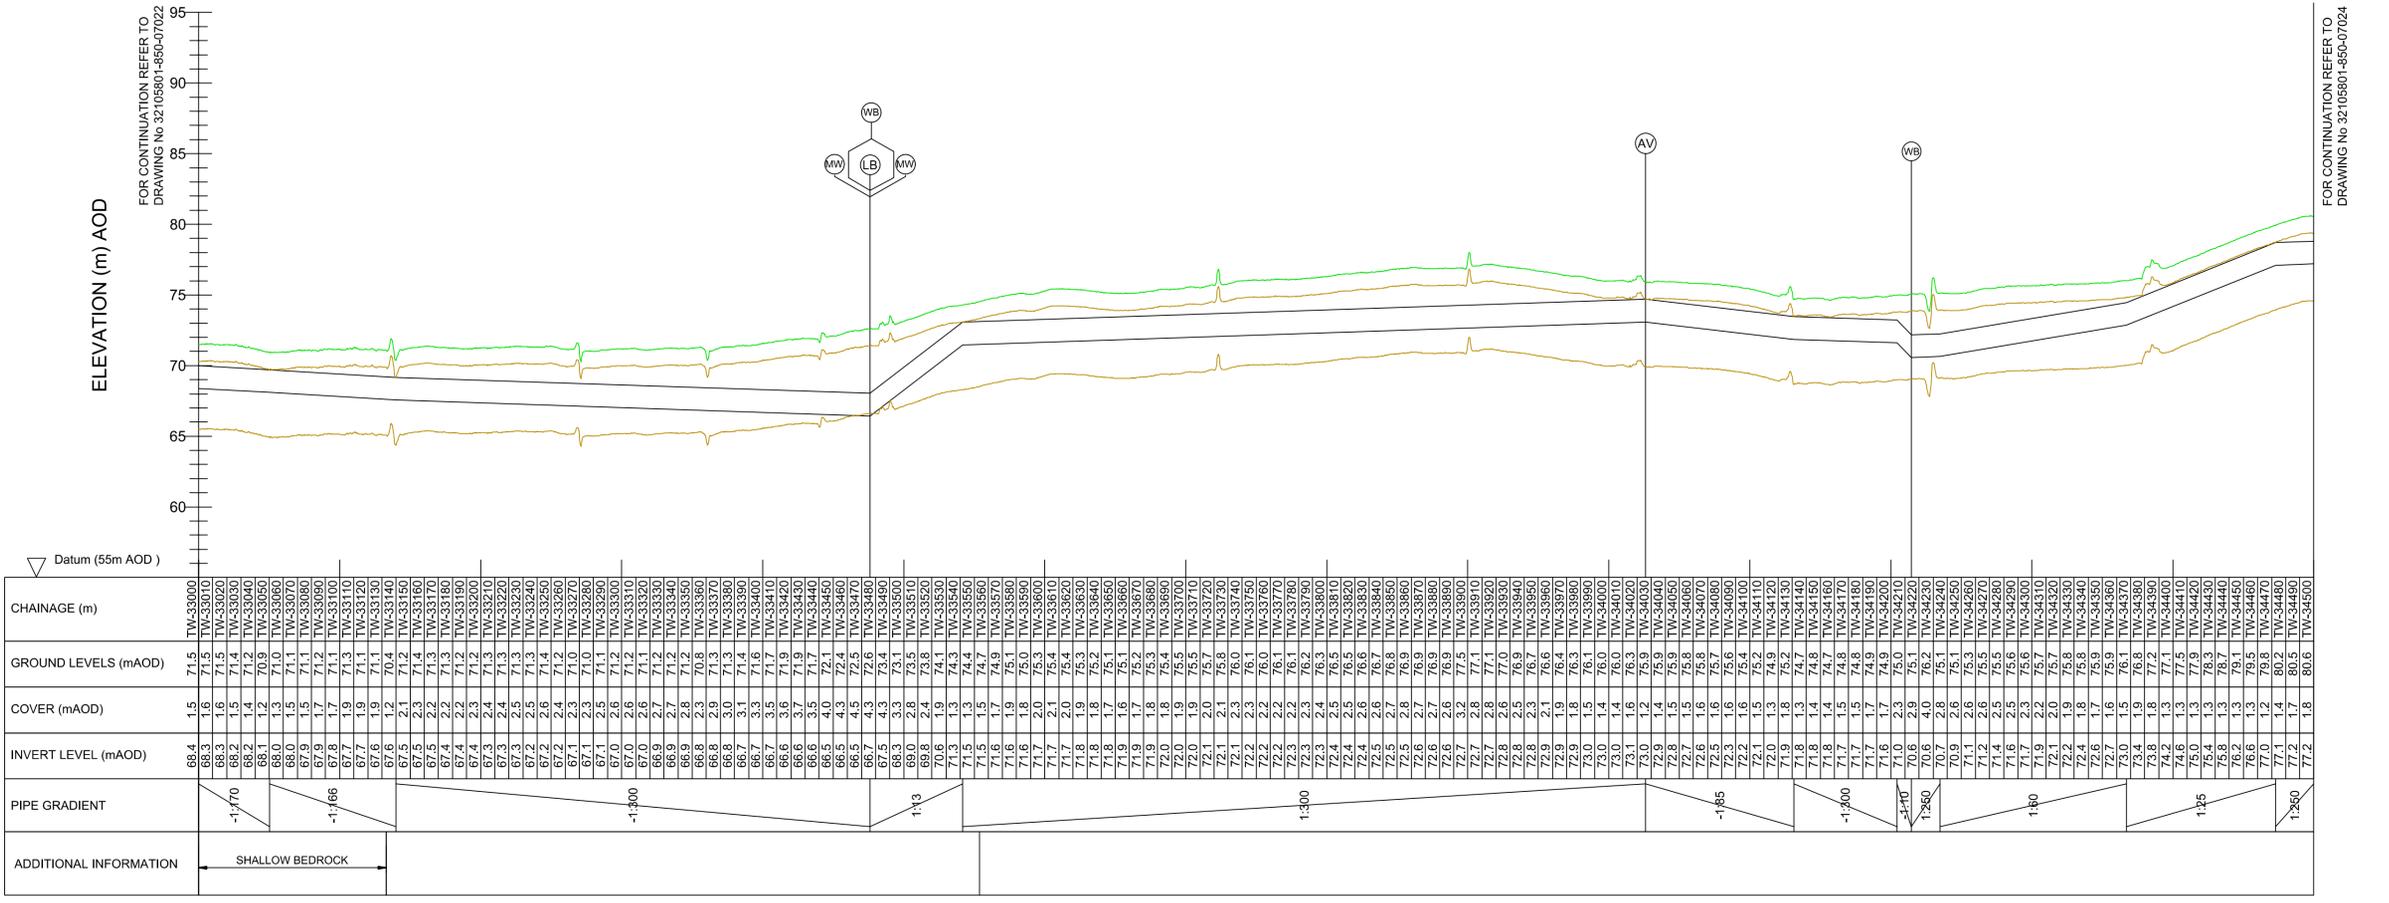


LONGITUDINAL SECTION
 (SCALE: Hor 1:2500, Ver 1:250)

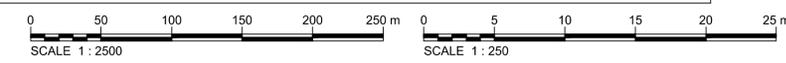



PLAN
(SCALE - 1:2500)

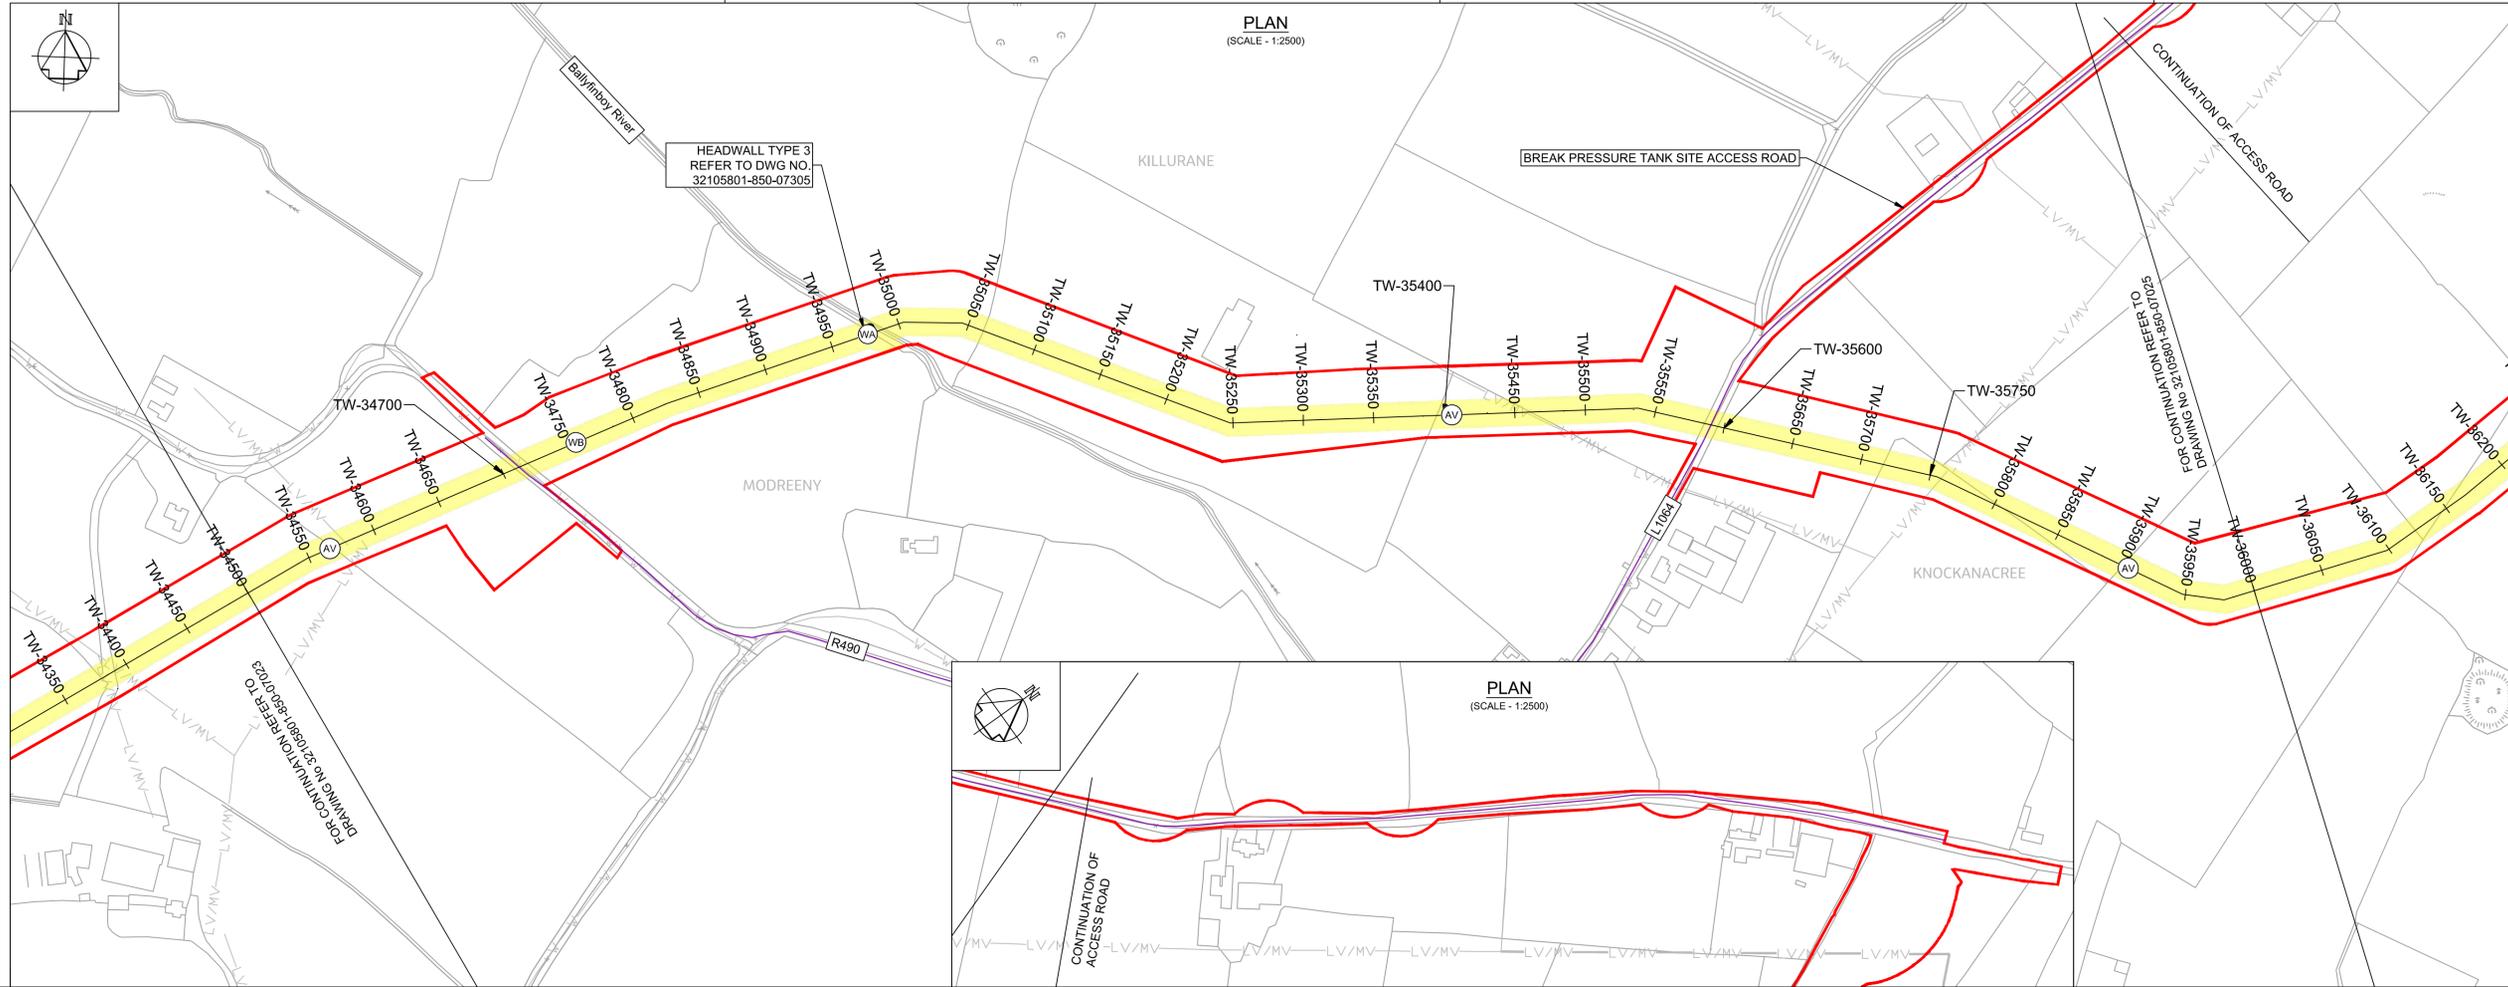

Copyright © Ordnance Survey Ireland.
Licence number 3/334/Irish Water.
Survey Ireland and Government of Ireland

Original Size
A1

- Notes:
- This drawing is not to be scaled, figured dimensions only to be taken.
 - All dimensions are in metres and all levels are A.O.D. Malin Head unless otherwise stated.
 - The pipeline horizontal and vertical alignment are subject to further design development but any change to this will be subject to the limits and conditions detailed in this planning submission.
 - The design is based on a nominal 1.6m diameter pipeline.
 - The location of existing services are based on information provided by the service provider. The actual locations are to be verified in the field.
 - The Method of working in peat is related to the anticipated depth of the peat layer - see EIAR Appendix A5.2.
 - A MW access point is provided either side of every LV and at every AV. For MWs at WOs see the valve schedule.

- PLAN LEGEND:
- Planning Application Boundary
 - Proposed Pipe Centreline
 - Indicative Proposed Wayleave
 - Proposed Trenchless Excavation Section
 - Proposed Construction Compounds or Pipe Storage Depot
 - Permanent Wayleave for Existing 1200 Dia Main
 - Proposed Haul Road
 - Existing Electric Overhead Powerline, Low/Medium Voltage
 - Existing Electric Overhead Powerline, High Voltage
 - Existing Water Mains
 - Existing Gas Mains
 - Existing Foul Sewers
 - Proposed Electric Overhead Powerlines
 - Proposed power poles - line valve feed
 - Proposed Underground Earth Cable
 - Proposed Underground Line
 - Proposed Stay Wire
 - Proposed Permanent Layby
 - Proposed Water Main Connection
 - Proposed Electric Overhead Powerline Diversion
 - Proposed Future Takeoff Point
 - Proposed Air Valve
 - Proposed Washout with outfall
 - Proposed Washout without outfall
 - Proposed Line Valve
 - Proposed Manway
 - Proposed Washout Outfall Connection/Headwall Location
- PEOP Proposed Electrical Overhead Powerline
POHL Proposed Overhead Line

- PROFILE
- Existing Ground Level
 - Proposed Pipeline
 - Minimum Cover Level (1.2 m) and
 - Maximum Invert Level (6.0 m)

OSI Sheet No's:
4104-B, 4105-A, 4046

F02	FINAL FOR PLANNING	AL/PL/KP	MG	SW	Dec. 2025
F01	FINAL FOR PLANNING	AL/PL/KP	MG	SW	Dec. 2025
Rev	Description	Drawn	Chkd	App'd	Date

This drawing is the property of Irish Water and must not be copied or used for any purpose other than that for which it is supplied without the written consent of Irish Water.

Uisce Éireann
Irish Water

Tionscadal Soláthair Uisce
Water Supply Project

UISCE ÉIREANN
COLVILL HOUSE,
TALBOT STREET,
DUBLIN 1,
IRELAND

Call 1890 278 278
Int: 00 353 1 707 2828

JACOBS TOBIN

Originated By EG	Drawn By AL	Checked By SM	Approved By SW
Date 28.02.25	Date 01.12.2025	Date 01.12.2025	Date 01.12.2025

Scale: AS SHOWN @ A1 FINAL


Project Title: WATER SUPPLY PROJECT EASTERN AND MIDLANDS REGION

Drawing Title: TREATED WATER PIPELINE (PUMPED) PLAN AND LONGITUDINAL SECTION SHEET 24 OF 25

Drawing Status: FINAL FOR PLANNING
Jacobs Tobin No. 32105801 Client No. 9318


Drawing No. 32105801-850-07024

PLAN
(SCALE - 1:2500)

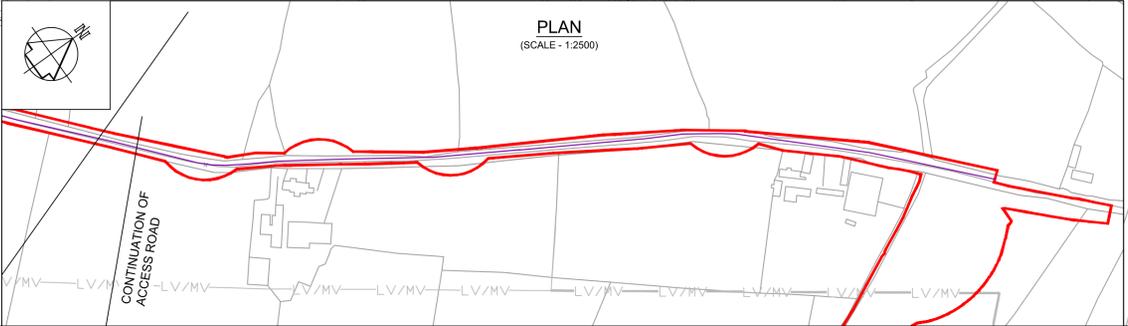


ELEVATION (m) AOD
FOR CONTINUATION REFER TO
DRAWING No. 32105801-850-07023

FOR CONTINUATION REFER TO
DRAWING No. 32105801-850-07025

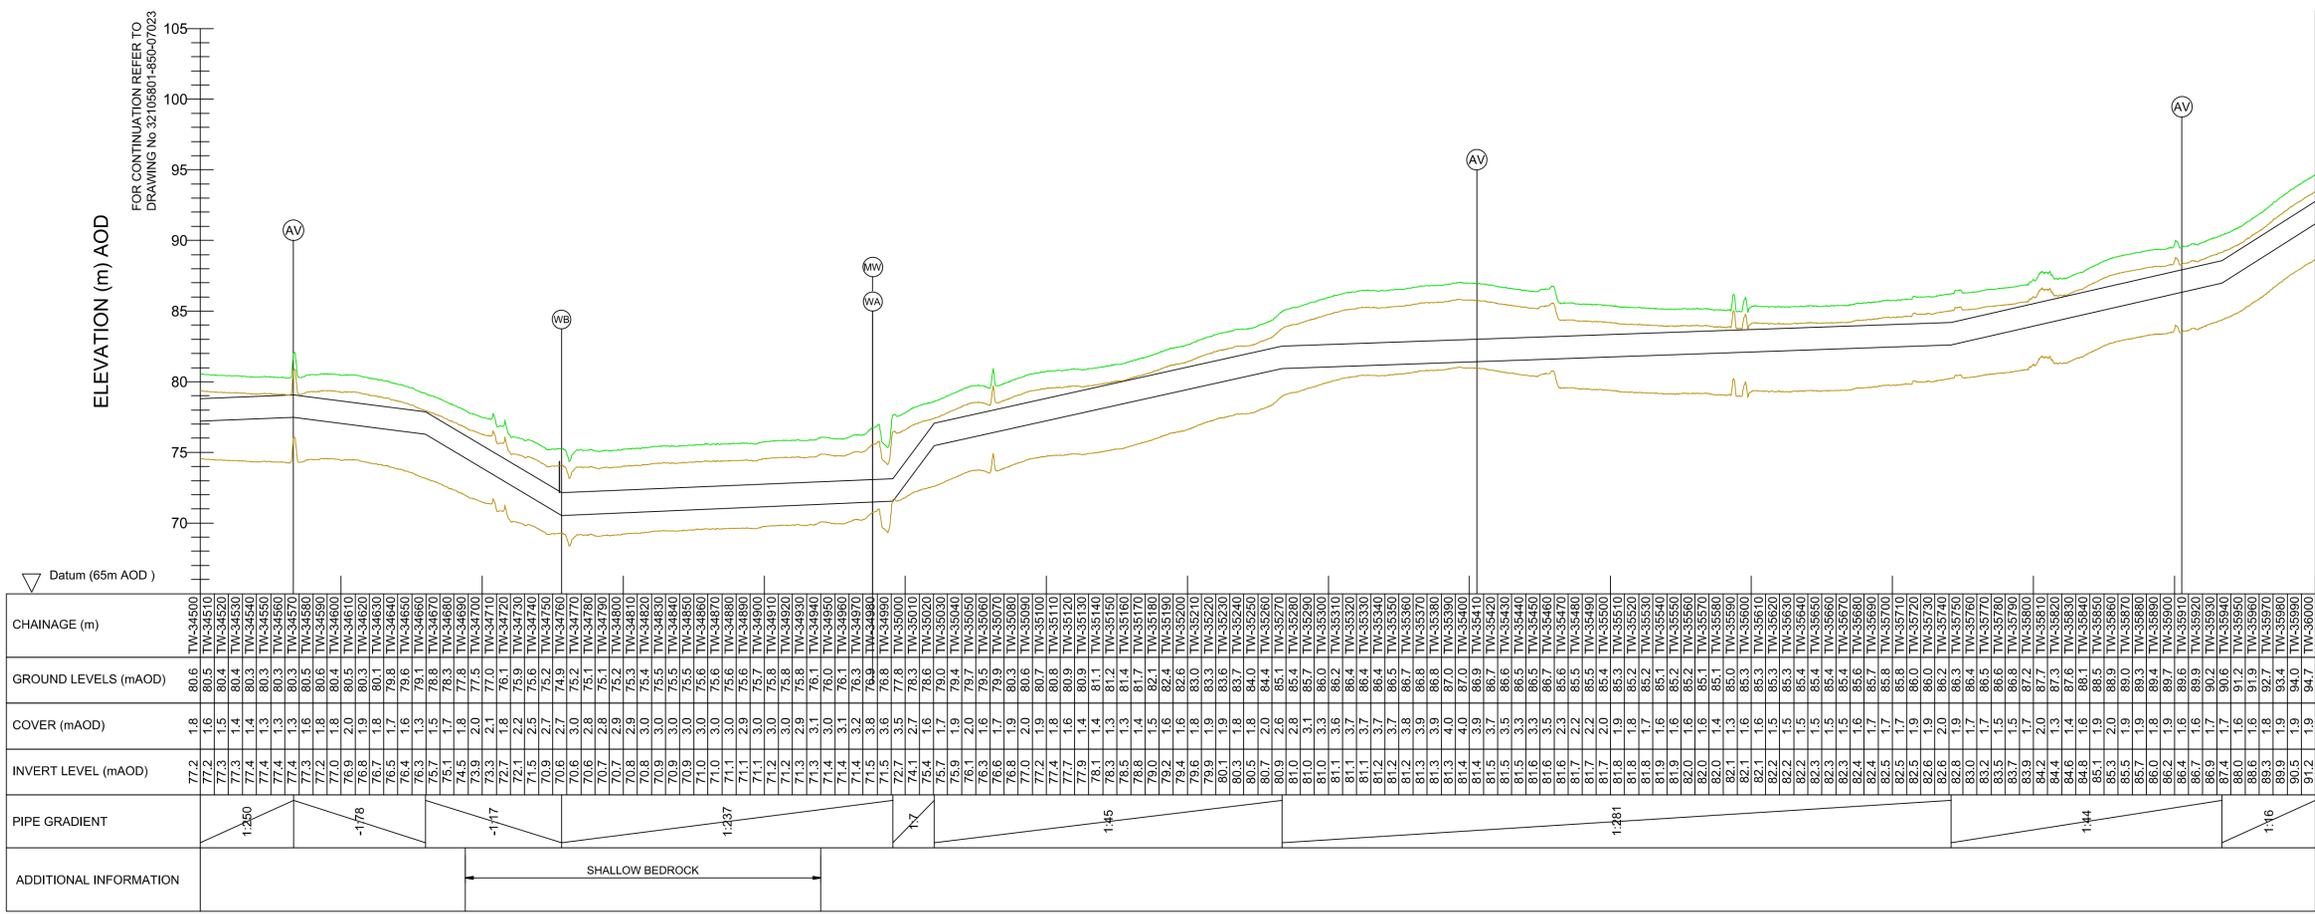



LONGITUDINAL SECTION
(SCALE - Hor 1:2500, Ver 1:250)



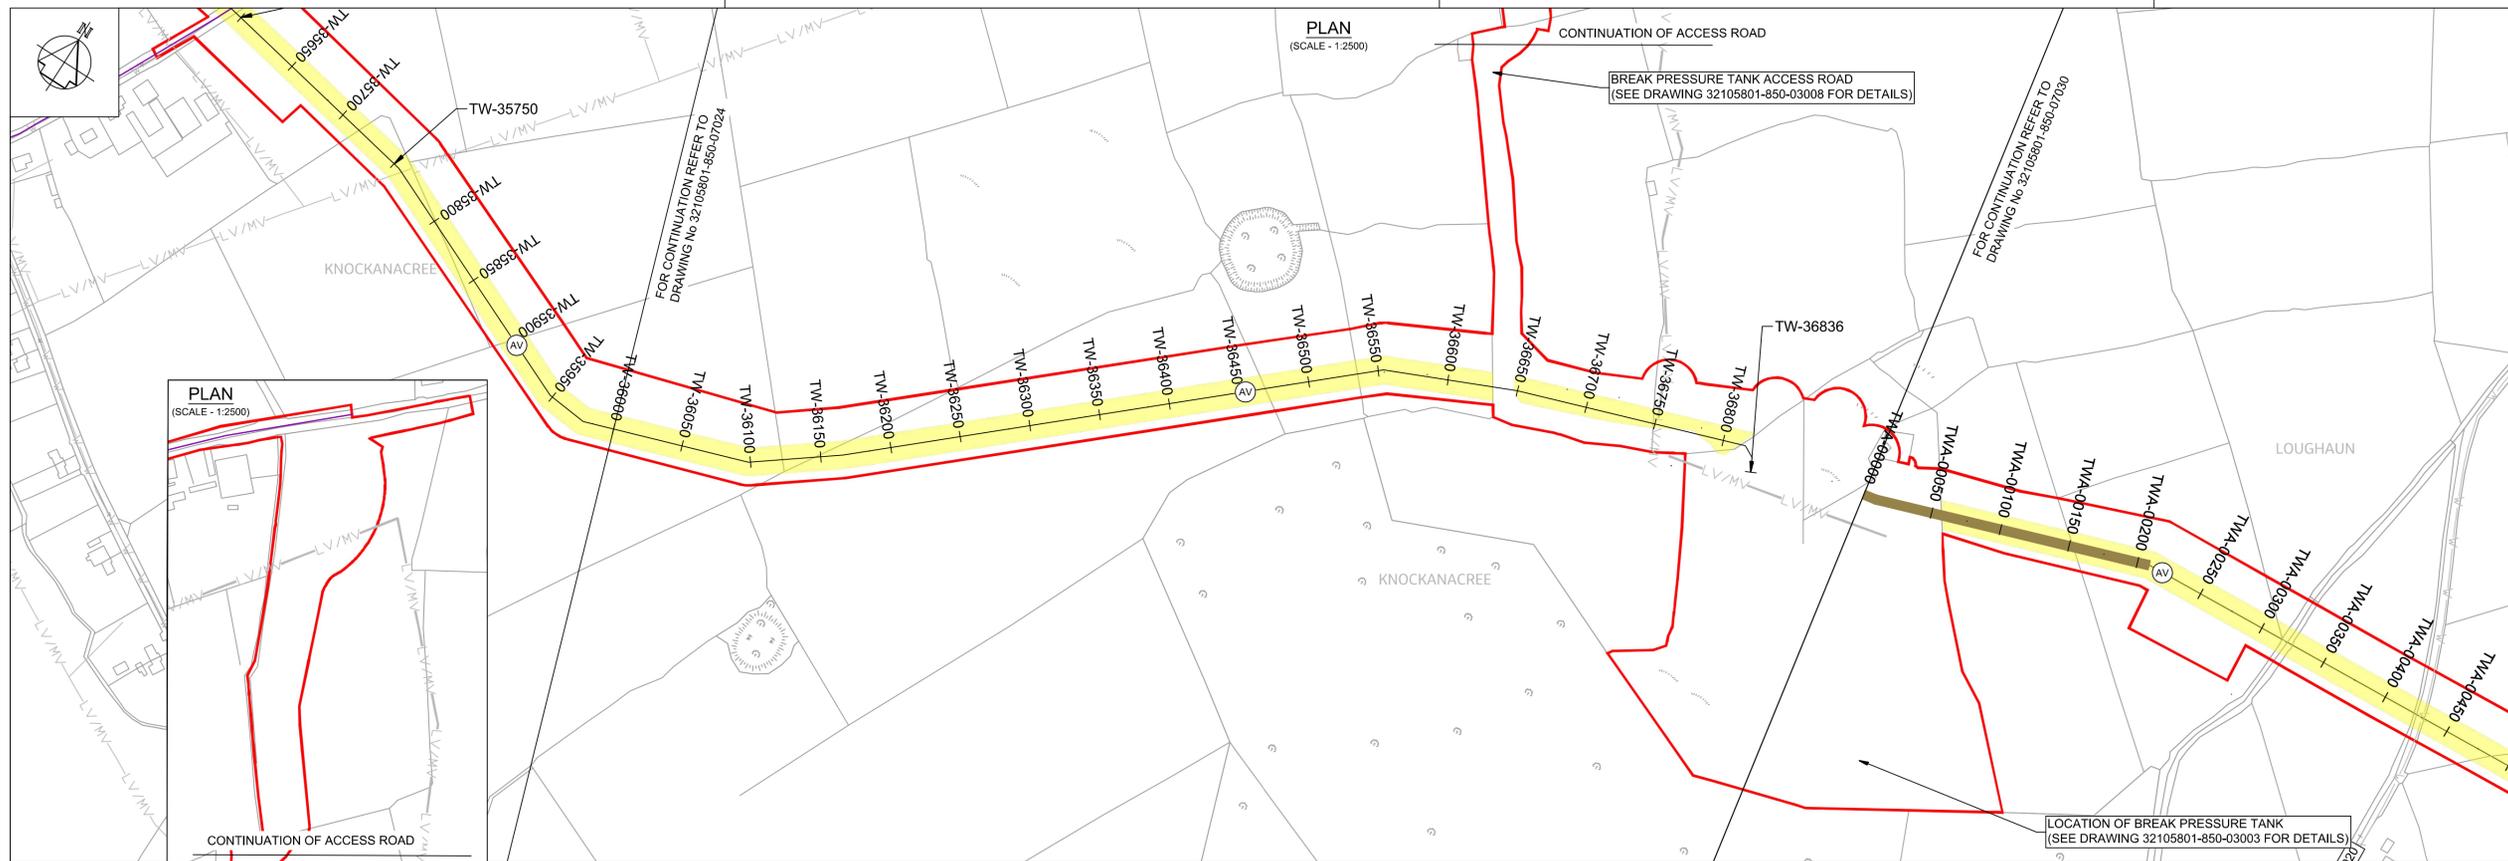

- Notes:**
- This drawing is not to be scaled, figured dimensions only to be taken.
 - All dimensions are in metres and all levels are A.O.D. Malin Head unless otherwise stated.
 - The pipeline horizontal and vertical alignment are subject to further design development but any change to this will be subject to the limits and conditions detailed in this planning submission.
 - The design is based on a nominal 1.6m diameter pipeline.
 - The location of existing services are based on information provided by the service provider. The actual locations are to be verified in the field.
 - The Method of working in peat is related to the anticipated depth of the peat layer - see EIAR Appendix A5.2.
 - A MW access point is provided either side of every LV and at every AV. For MWs at WOs see the valve schedule.

- PLAN LEGEND:**
- Planning Application Boundary
 - Proposed Pipe Centreline
 - Indicative Proposed Wayleave
 - Proposed Trenchless Excavation Section
 - Proposed Construction Compounds or Pipe Storage Depot
 - Permanent Wayleave for Existing 1200 Dia Main
 - Proposed Haul Road
 - Existing Electric Overhead Powerline, Low/Medium Voltage
 - Existing Electric Overhead Powerline, High Voltage
 - Existing Water Mains
 - Existing Gas Mains
 - Existing Foul Sewers
 - Proposed Electric Overhead Powerlines
 - Proposed power poles - line valve feed
 - Proposed Underground Earth Cable
 - Proposed Stay Wire
 - Proposed Permanent Layby
 - Proposed Water Main Connection
 - Proposed Electric Overhead Powerline Diversion
 - Proposed Future Takeoff Point
 - Proposed Air Valve
 - Proposed Washout with outfall
 - Proposed Washout without outfall
 - Proposed Line Valve
 - Proposed Manway
 - Proposed Washout Outfall Connection/Headwall Location
- PEOP** Proposed Electrical Overhead Powerline
POHL Proposed Overhead Line
- PROFILE**
- Existing Ground Level
 - Proposed Pipeline
 - Minimum Cover Level (1.2 m) and
 - Maximum Invert Level (6.0 m)
- OSI Sheet No's:**
 4104-B, 4105-A, 4046.

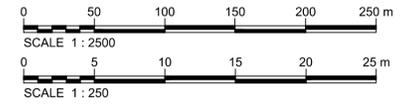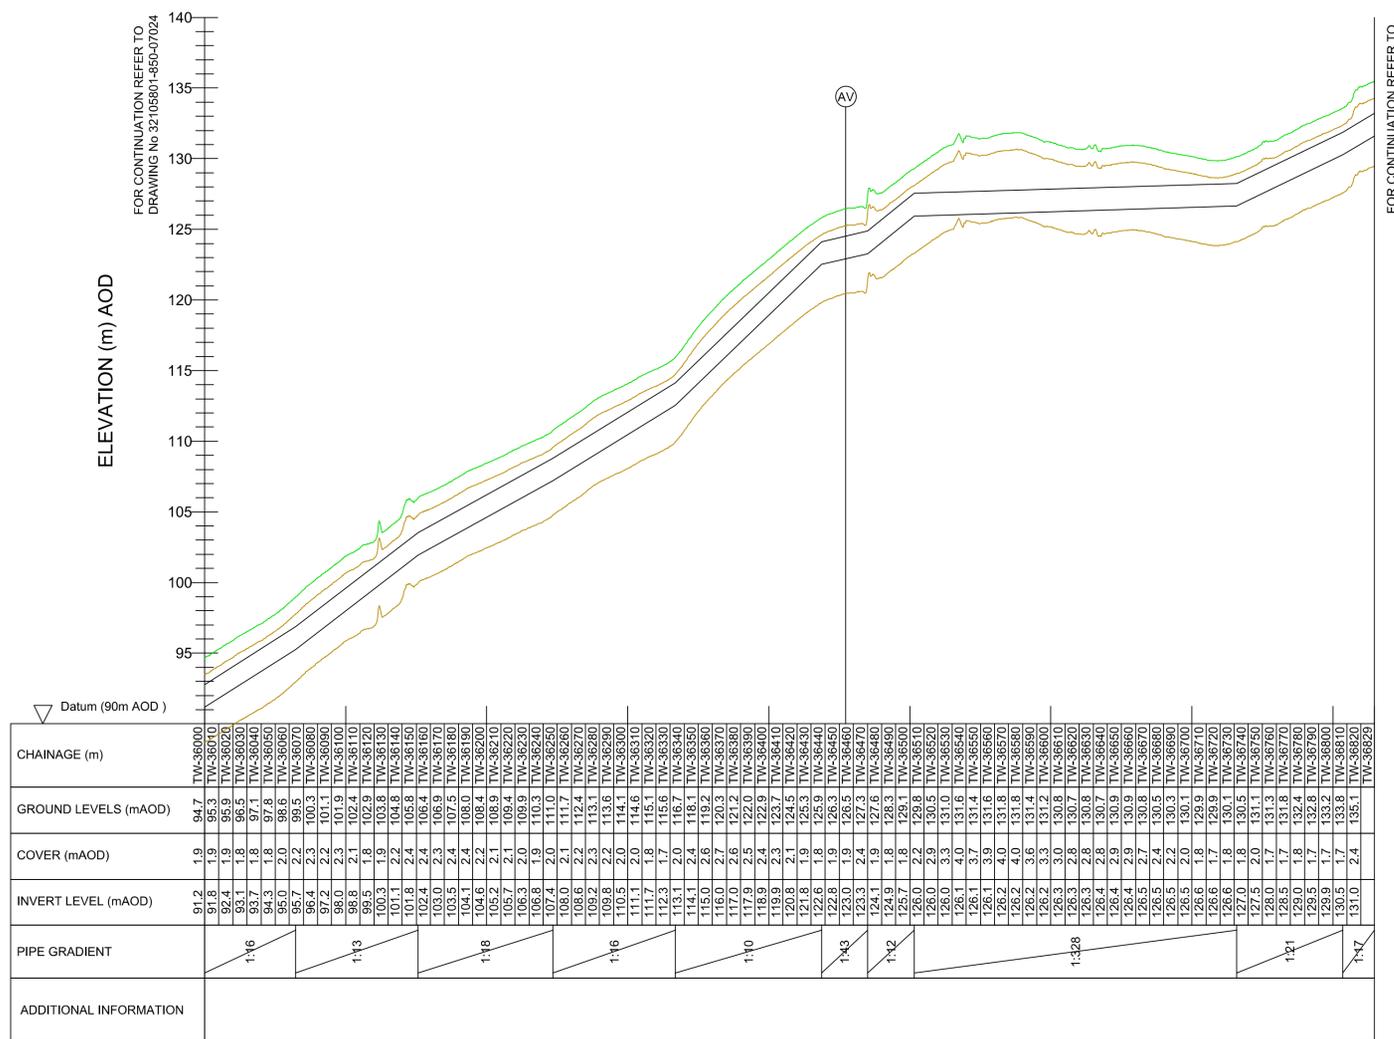

F02	FINAL FOR PLANNING	AL/PL/KP	MG	SW	Dec. 2025
F01	FINAL FOR PLANNING	AL/PL/KP	MG	SW	Dec. 2025
Rev	Description	Drawn	Chk'd	App'd	Date

Uisce Éireann
 Irish Water
Tionscadal Soláthair Uisce
 Water Supply Project

UISCE ÉIREANN
 COLVILL HOUSE,
 TALBOT STREET,
 DUBLIN 1,
 IRELAND

Call 1890 278 278
 Int: 00 353 1 707 2828

JACOBS TOBIN

Originated By EG	Drawn By AL	Checked By SM	Approved By SW
Date 28.02.25	Date 01.12.2025	Date 01.12.2025	Date 01.12.2025

Scale: AS SHOWN @ A1 **FINAL**

Project Title
**WATER SUPPLY PROJECT
 EASTERN AND MIDLANDS REGION**

Drawing Title
**TREATED WATER PIPELINE (PUMPED)
 PLAN AND LONGITUDINAL SECTION
 SHEET 25 OF 25**

Drawing Status: FINAL FOR PLANNING
 Jacobs Tobin No. 32105801 | Client No. 9318

Drawing No.
32105801/850/07025