


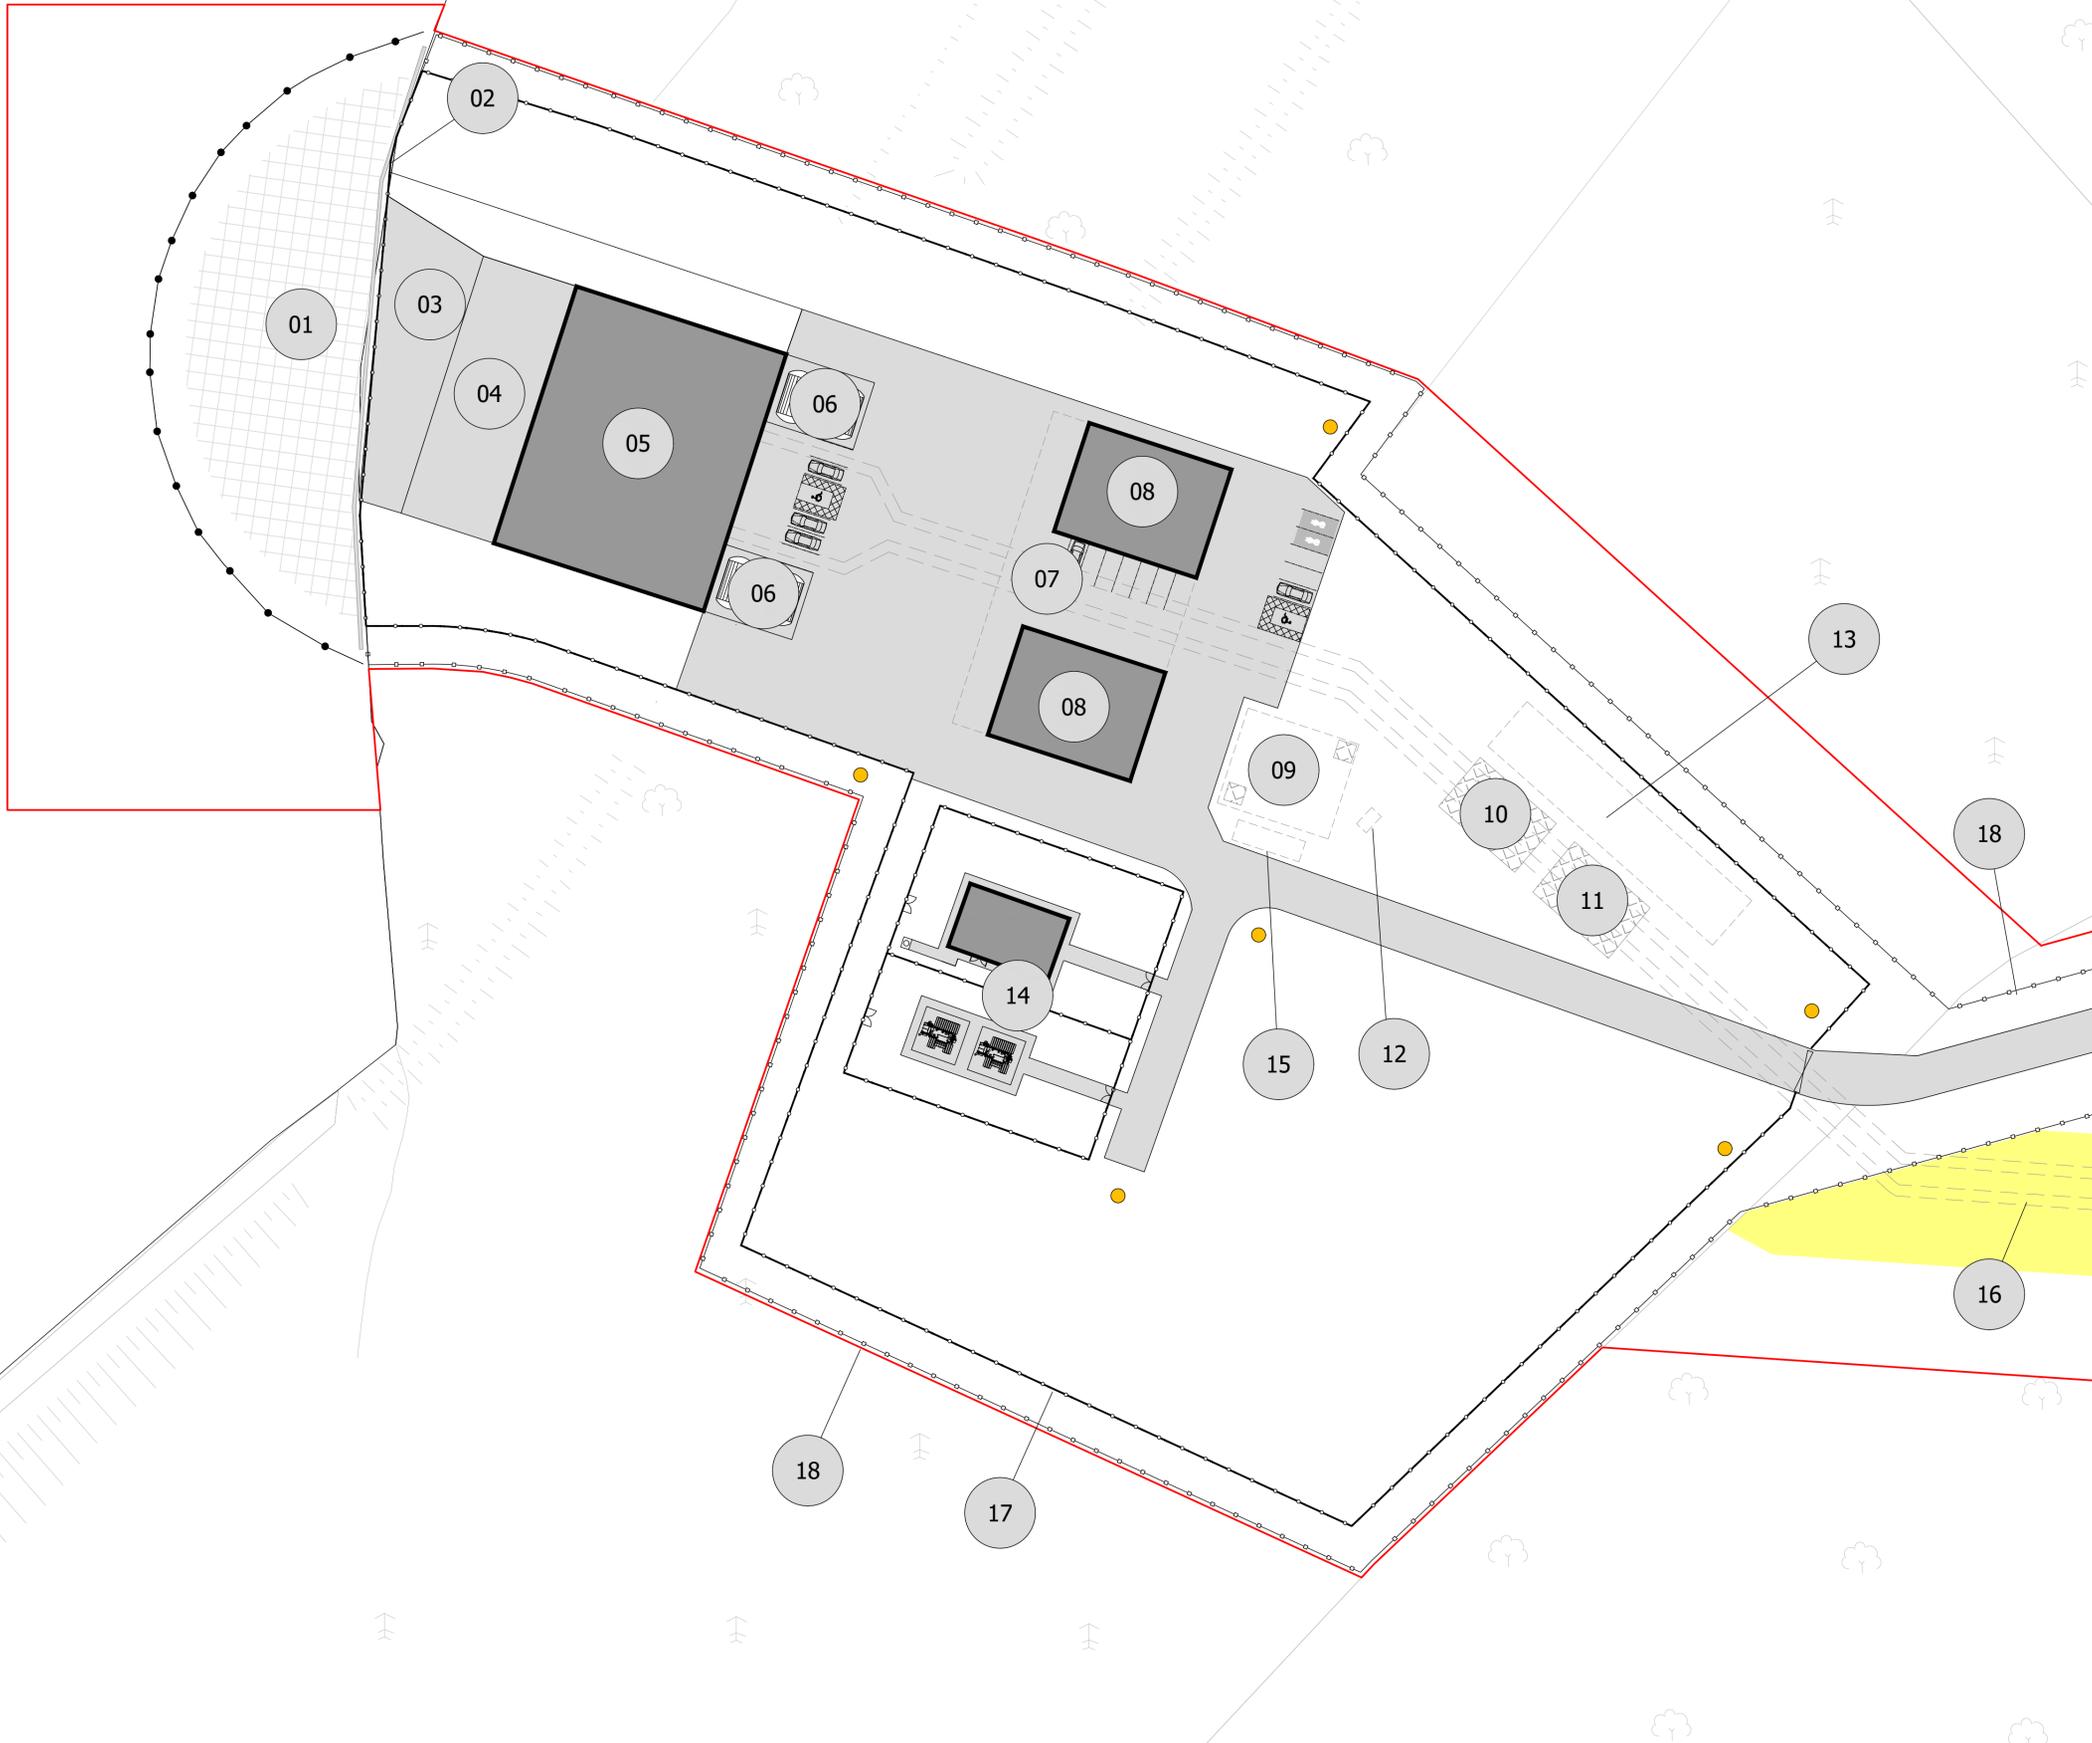

Notes:
1. ALL DIMENSIONS ARE IN METRES AND ALL LEVELS ARE IN METRES AOD UNLESS OTHERWISE STATED
2. THIS DRAWING IS FOR PLANNING PURPOSES ONLY.

OSI Sheet No(s):
4447-C,4447-D



LEGEND TO FIGURES	
REPROFILED BASIN/REVETMENT MATS	01
OTTER RUN	02
INTAKE CHAMBER	03
INLET CHAMBER	04
RAW WATER PUMPING STATION	05
SURGE VESSELS	06
SCOUR TANK (BELOW)	07
MICROFILTRATION BUILDING	08
INVASIVE SPECIES RETENTION TANK	09
RISING MAIN SWAB CHAMBER	10
FLOW METER CHAMBER	11
OIL INTERCEPTOR	12
STORMWATER ATTENUATION TANK	13
SUBSTATION	14
WASTEWATER HOLDING TANK	15
RAW WATER RISING MAIN	16
2.4m HIGH PALADIN SECURITY FENCE	17
1.2m HIGH POST & RAIL FENCE	18

LEGEND	
	PLANNING APPLICATION BOUNDARY
	1.2m HIGH POST AND RAIL FENCE
	2.4m HIGH PALADIN SITE SECURITY FENCE
	INDICATIVE PERMANENT WAYLEAVE
	ROAD SURFACE
	BUILDINGS / ABOVE GROUND STRUCTURES
	ACCESS COVERS
	UNDERGROUND STRUCTURES
	REVETMENT MATS
	EV CHARGING POINT
	CCTV POLE

F01	FINAL FOR PLANNING	EM	BG	BG	DEC' 25
A01	FOR PLANNING	JM	BG	BG	FEB' 25
Rev	Description	Drawn	Chk'd	App'd.	Date

This drawing is the property of Irish Water and must not be copied or used for any purpose other than that for which it is supplied without the written consent of Irish Water.

Uisce Éireann
Irish Water

UISCÉ ÉIREANN
COLVILL HOUSE,
TALBOT STREET,
DUBLIN 1,
IRELAND

Tionscald Soláthair Uisce
Water Supply Project

Call 1890 278 278
Int: 00 353 1 707 2828

Jacobs TOBIN

Originated By DC	Drawn By JM	Checked By BG	Approved By BG
Date 07.02.25	Date 01.12.25	Date 01.12.25	Date 01.12.25

Scale:
1:500 @ A1

Project Title
WATER SUPPLY PROJECT
EASTERN AND MIDLANDS REGION

Drawing Title
FIGURE 4.61
RAW WATER INTAKE
AND PUMPING STATION
PROPOSED SITE LAYOUT PLAN

Drawing Status: FINAL FOR PLANNING
Drawing No.: 32105801-700-06036
Client No.: 9318

