
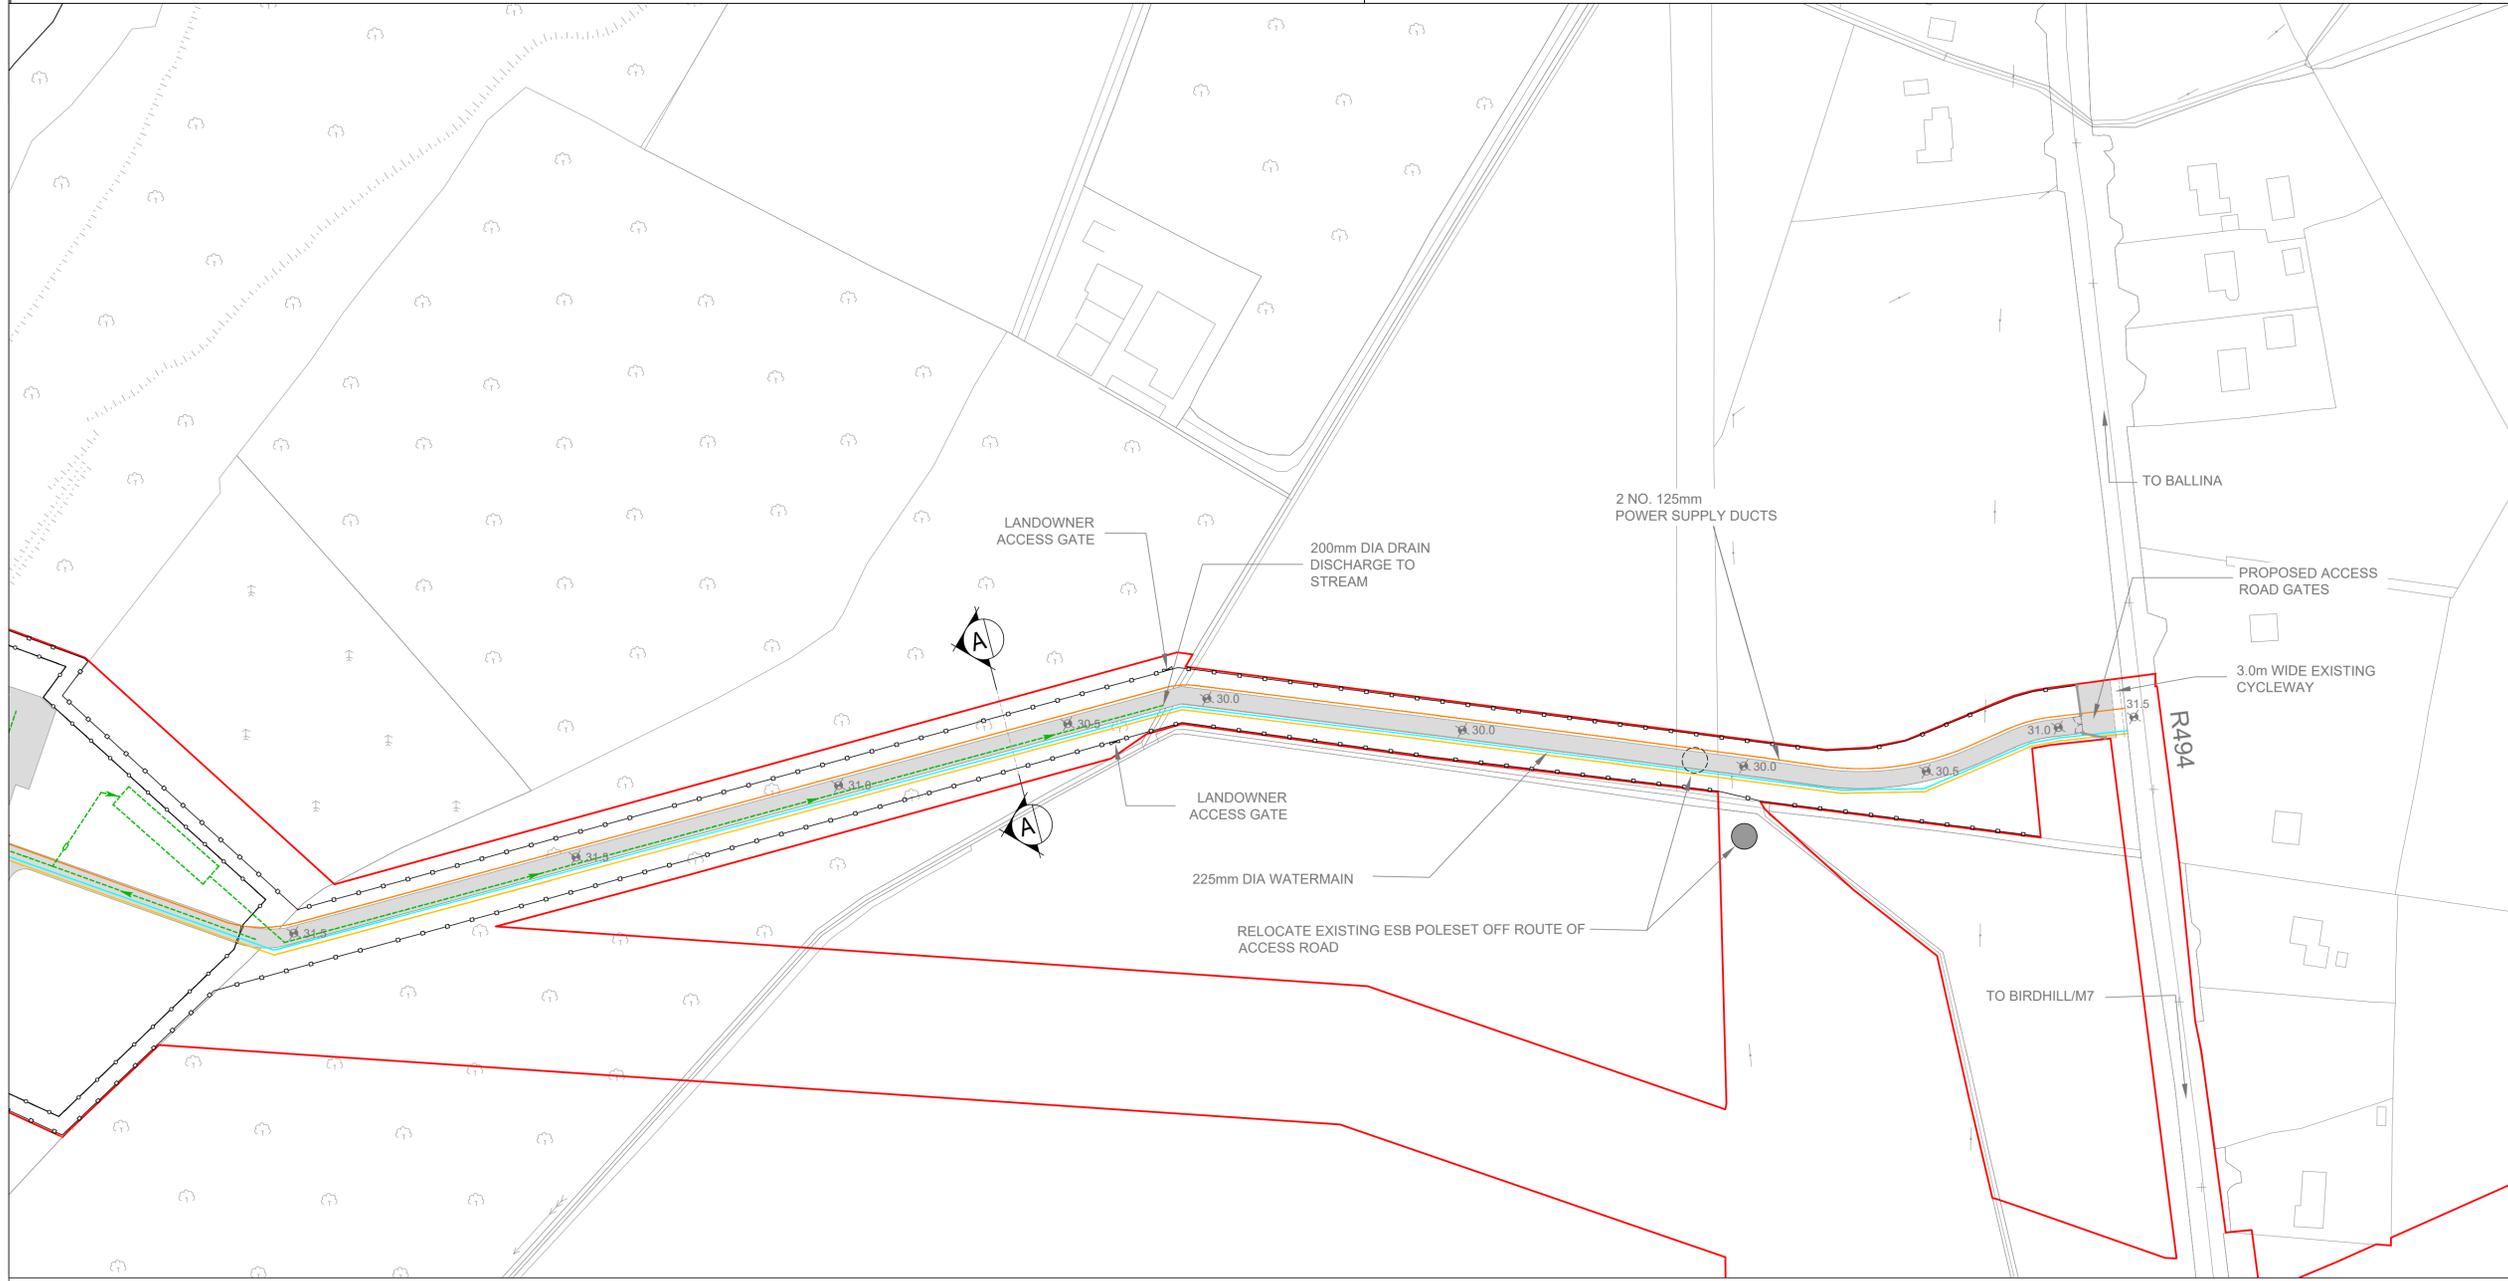
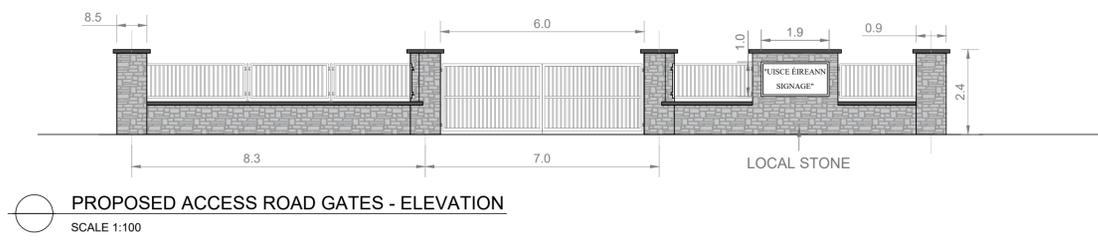


Notes:
1. ALL DIMENSIONS ARE IN METRES AND ALL LEVELS ARE IN METRES AOD UNLESS OTHERWISE STATED.
2. THIS DRAWING IS FOR PLANNING PURPOSES ONLY.

OSI Sheet No(s):
4447-D

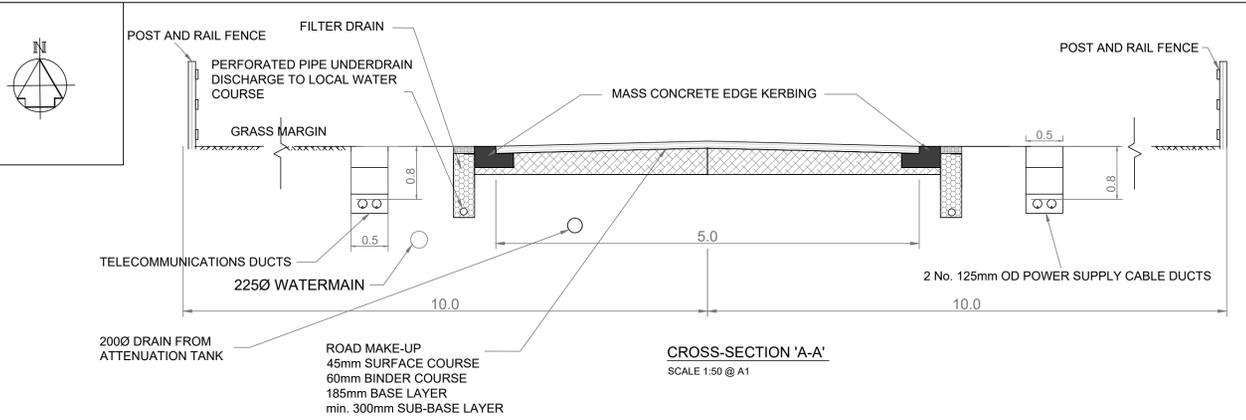

- PLANNING APPLICATION BOUNDARY
- 1.2m HIGH POST AND RAIL FENCE
- 2.4m HIGH PALADIN SITE SECURITY FENCE
- POWER SUPPLY
- TELECOMMUNICATIONS DUCTS
- 225mm Ø WATERMAIN
- 200mm Ø DRAIN FROM ATTENUATION TANK

F01	FINAL FOR PLANNING	EM	BG	BG	DEC 25
A01	FOR PLANNING	JM	BD	BD	FEB 22
Rev	Description	Drawn	Chk'd	App'd	Date

This drawing is the property of Irish Water and must not be copied or used for any purpose other than that for which it is supplied without the written consent of Irish Water.

Uisce Éireann
Irish Water

UISCE ÉIREANN
COLVILL HOUSE,
TALBOT STREET,
DUBLIN 1,
IRELAND

Tionscadal Soláthair Uisce
Water Supply Project

Call 1890 278 278
Int: 00 353 1 707 2828

Jacobs TOBIN

Originated By DC	Drawn By JM	Checked By BG	Approved By BG
Date 01.12.22	Date 01.12.25	Date 01.12.25	Date 01.12.25

Scale: AS SHOWN DO NOT SCALE

Project Title: WATER SUPPLY PROJECT EASTERN AND MIDLANDS REGION

Drawing Title: Figure 4.62 RAW WATER INTAKE AND PUMPING STATION AT PARTEEN BASIN ACCESS ROAD

Drawing Status: FINAL FOR PLANNING
Jacobs Tobin No. 32105801 Client No. 9318

Drawing No. 32105801-700-06101

