
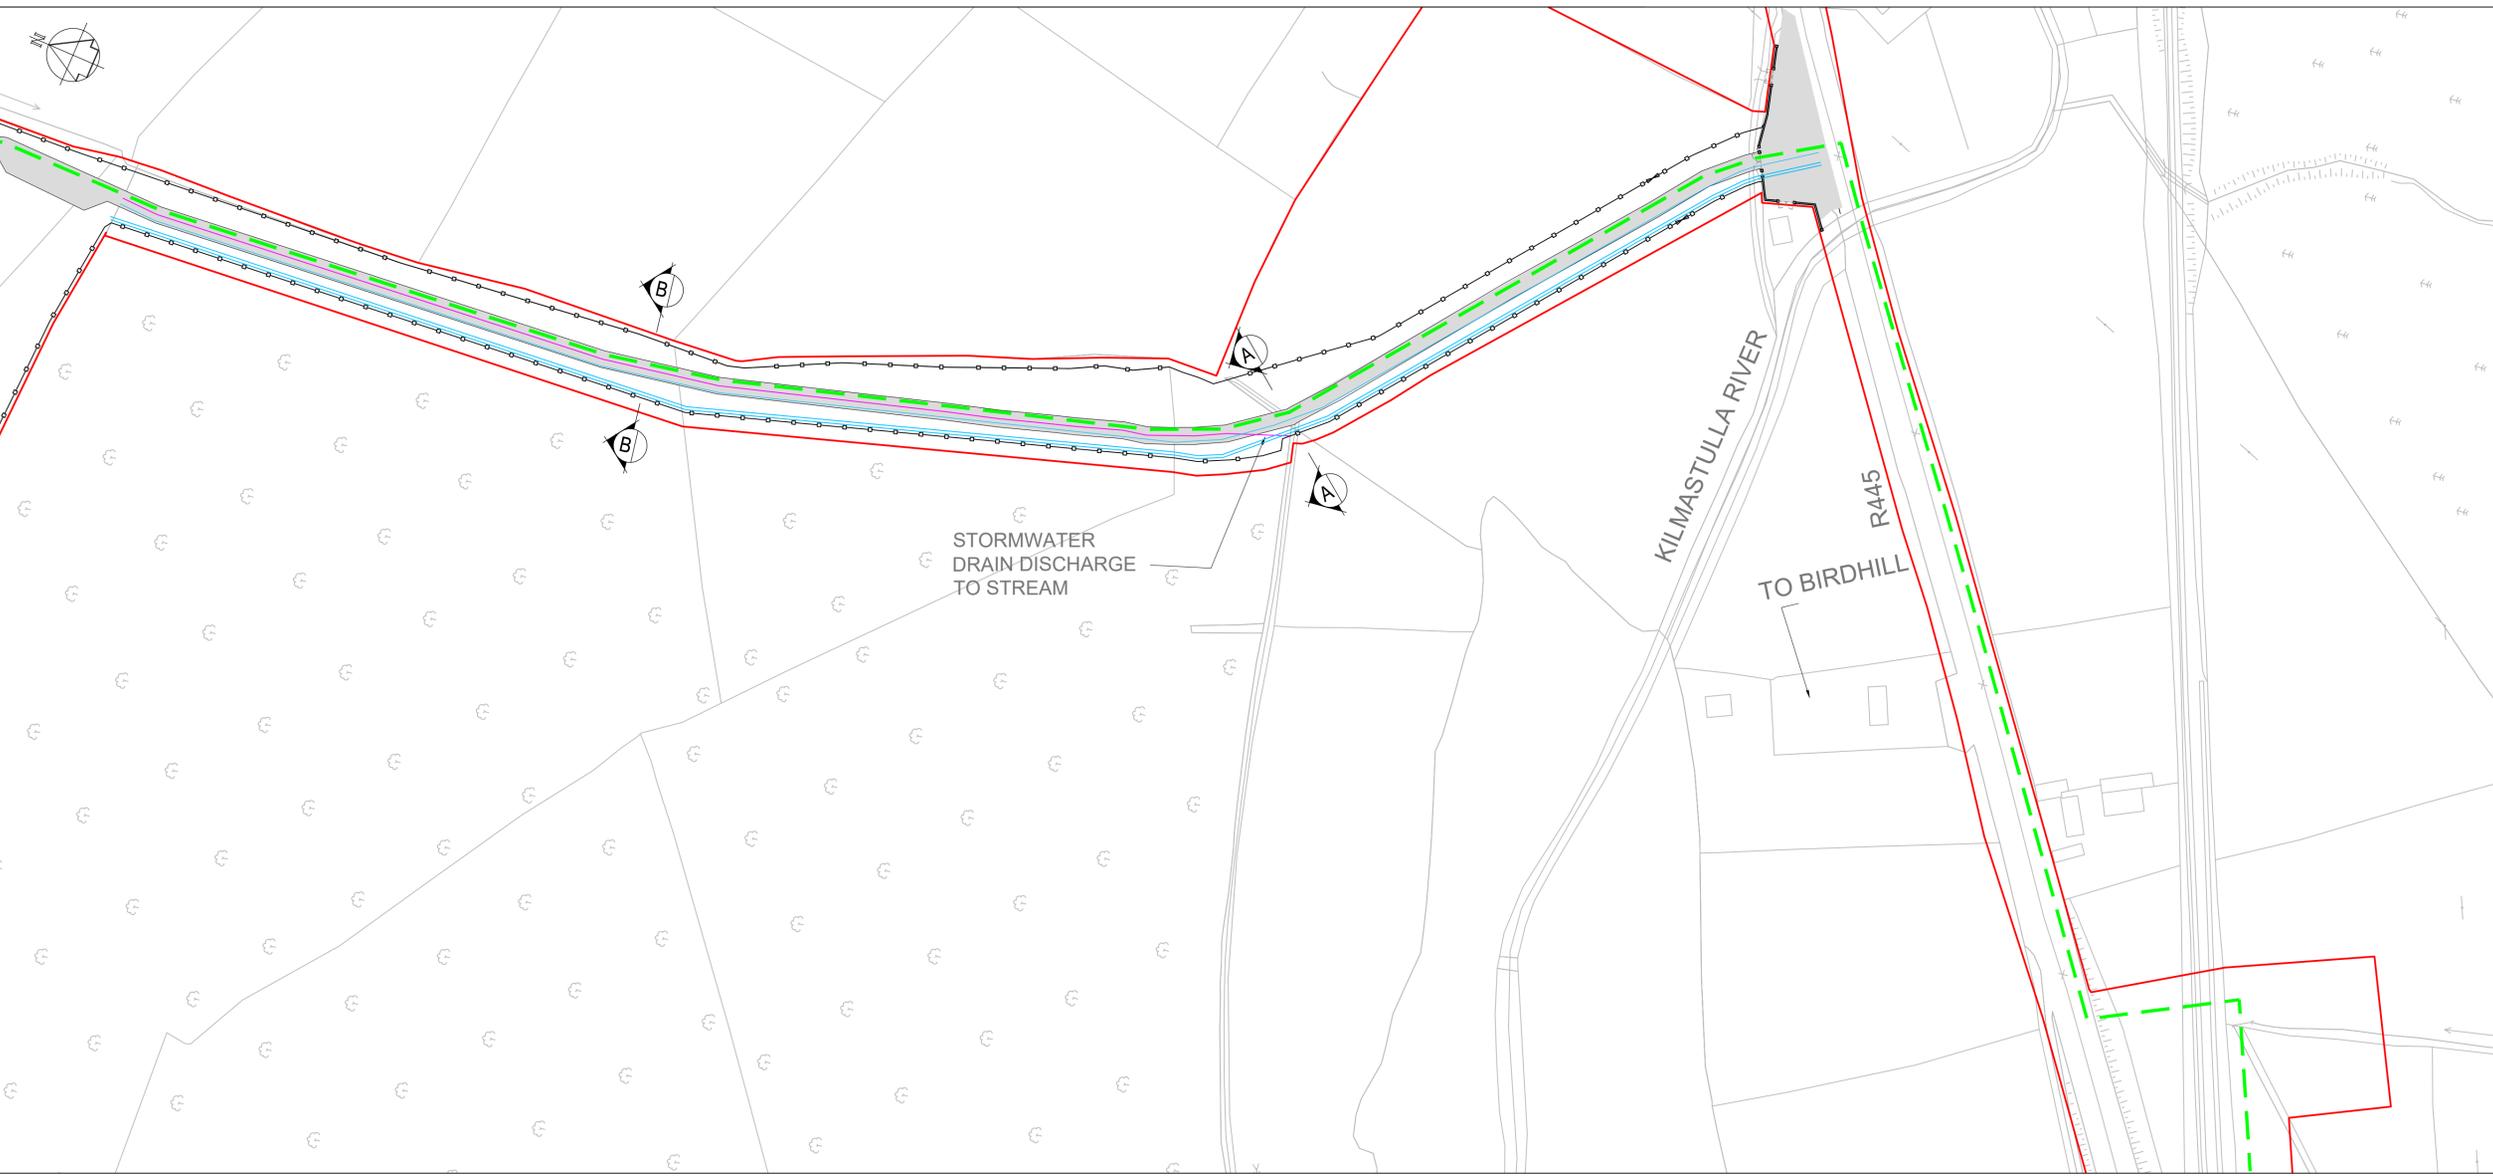
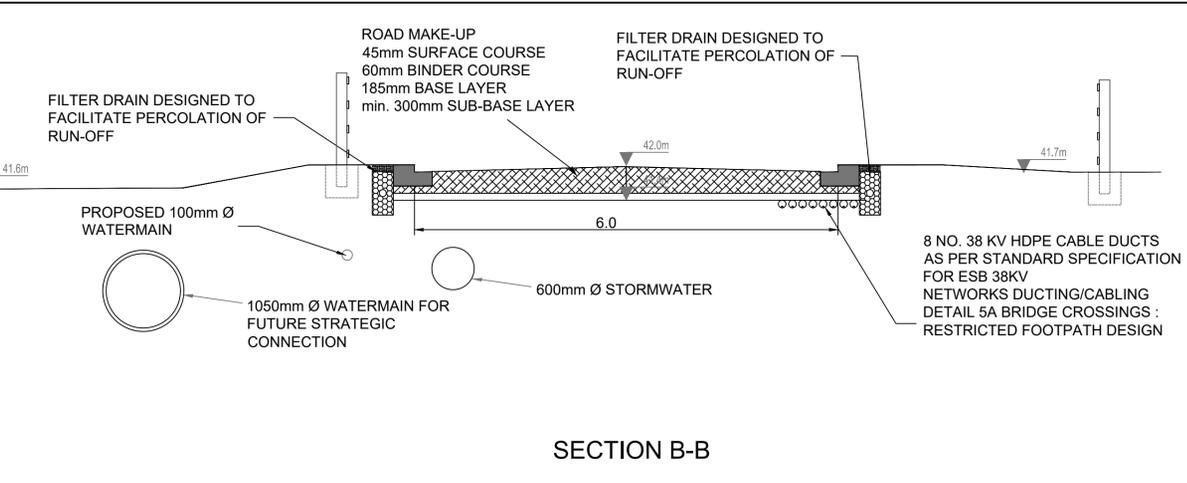


Notes:
1. ALL DIMENSIONS ARE IN METRES AND ALL LEVELS ARE IN METRES AOD MALIN HEAD UNLESS OTHERWISE STATED
2. THIS DRAWING IS FOR PLANNING PURPOSES ONLY.

OSI Sheet No(s):
4448-C

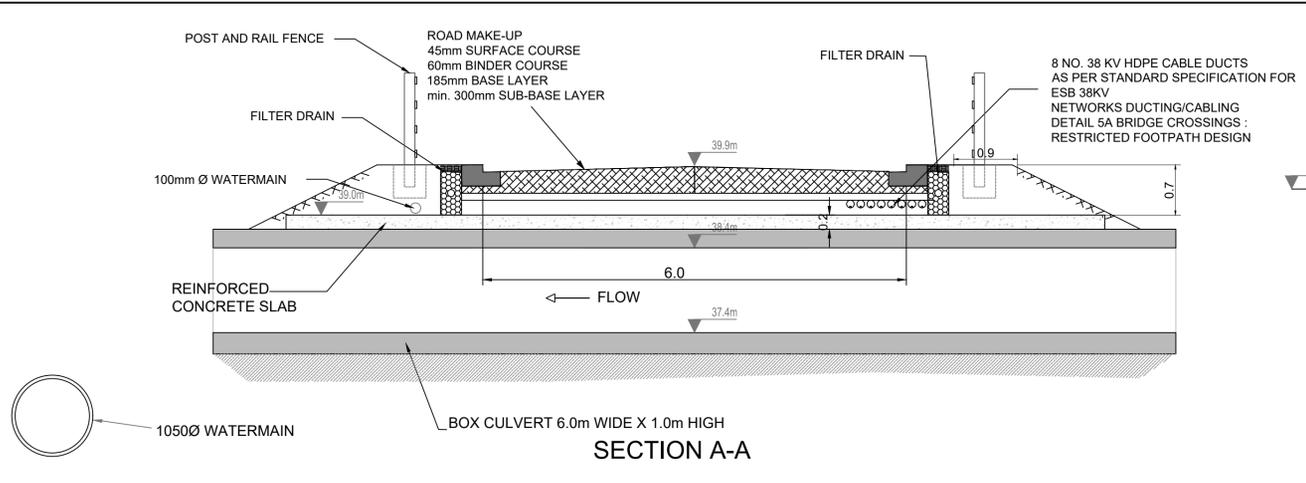

- LEGEND
- PLANNING APPLICATION BOUNDARY
 - 1.2m HIGH POST AND RAIL FENCE
 - ROAD / PAVED SURFACE
 - PROPOSED 1050mm Ø WATERMAIN
 - PROPOSED 100mm Ø WATERMAIN
 - PROPOSED 600mm Ø STORMWATER
 - PROPOSED POWER SUPPLY DUCTING
 - BOUNDARY WALL

F01	FINAL FOR PLANNING	EM	BG	BG	DEC 25
A01	FOR PLANNING	JM	BD	BD	FEB 25
Rev	Description	Drawn	Chk'd	App'd	Date

This drawing is the property of Irish Water and must not be copied or used for any purpose other than that for which it is supplied without the written consent of Irish Water.

Uisce Éireann
Irish Water

UISCE ÉIREANN
COLVILL HOUSE,
TALBOT STREET,
DUBLIN 1,
IRELAND

Tionscadal
Soláthair Uisce
Water Supply
Project

Call 1890 278 278
Int: 00 353 1 707 2828

JACOBS TOBIN

Originated By DC	Drawn By JM	Checked By BD	Approved By BD
Date 01.12.22	Date 01.12.25	Date 01.12.25	Date 01.12.25

Scale: 1:1250 @ A1 **DO NOT SCALE**

Project Title
WATER SUPPLY PROJECT
EASTERN AND MIDLANDS REGION

Drawing Title
Figure 4.64
WATER TREATMENT PLANT
ACCESS ROAD
LAYOUT PLAN AND CROSS-SECTION

Drawing Status: FINAL FOR PLANNING
Jacobs Tobin No. 32105801 Client No. 9318

Drawing No.
32105801-700-06102

