


Note: Planning Application Boundary is for information purposes only and title will be reflected in acquisition mapping

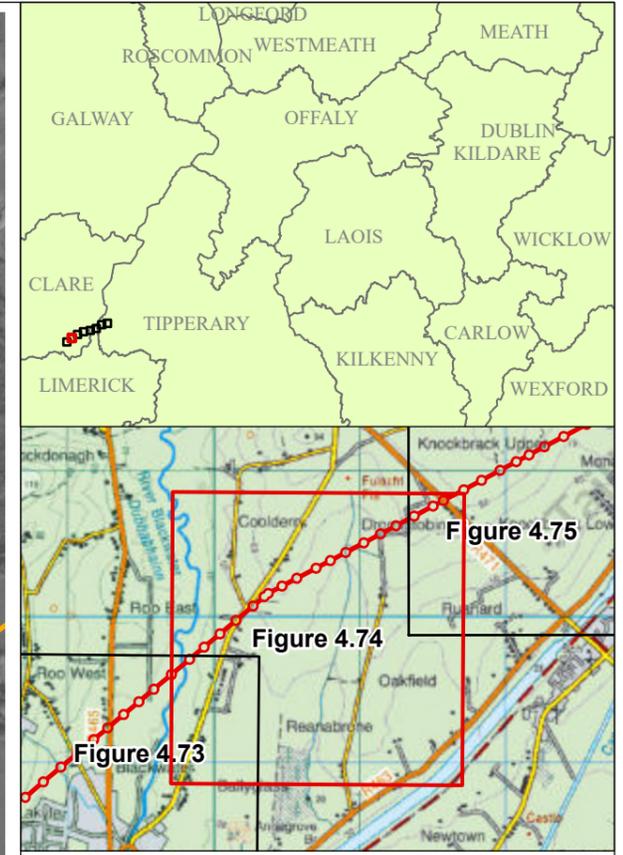

Legend

- Planning Application Boundary
- Ardnacrusa - Birdhill
- Ardnacrusa - Birdhill - Nenagh
- Existing Poleset
- Proposed Polesets/Towers to be Replaced

F02	04/12/25	Final - Planning Application	SP	DG	PW	SW
Rev.	Date	Purpose of revision	Drawn	Check'd	Rev'd	Appr'd

Jacobs TOBIN

Client

Project

Water Supply Project
Eastern and Midlands Region

Drawing Title


Figure 4.74
Proposed 38 kV Uprate Works

Drawing Status Final - Planning Application



Scale @ A3	1:7,000	DO NOT SCALE
Jacobs No.	32105801	
Client No.	9318	
Drawing No.	32105801/700/0606185	
File Path	W:\GIS\Map\0606185_DublinWaterSupplyProject\0606185_Map\0606185_DFS\0606185_DFS.dwg	

Copyright © Ordnance Survey Ireland. Licence number 3/3/34/Irish Water.
World Imagery: Microsoft, Vantor
MapGenie Discovery ITM: © Talite Éireann Surveying

© Copyright 2023 Jacobs Engineering Ireland Limited. The concepts and information contained in this document are the property of Jacobs. Use or copying of this document in whole or in part without the written permission of Jacobs constitutes an infringement of copyright. Limitation: This drawing has been prepared on behalf of, and for the exclusive use of Jacobs' Client, and is subject to, and issued in accordance with, the provisions of the contract between Jacobs and the Client. Jacobs accepts no liability or responsibility whatsoever for, or in respect of, any use of, or reliance upon, this drawing by any third party.

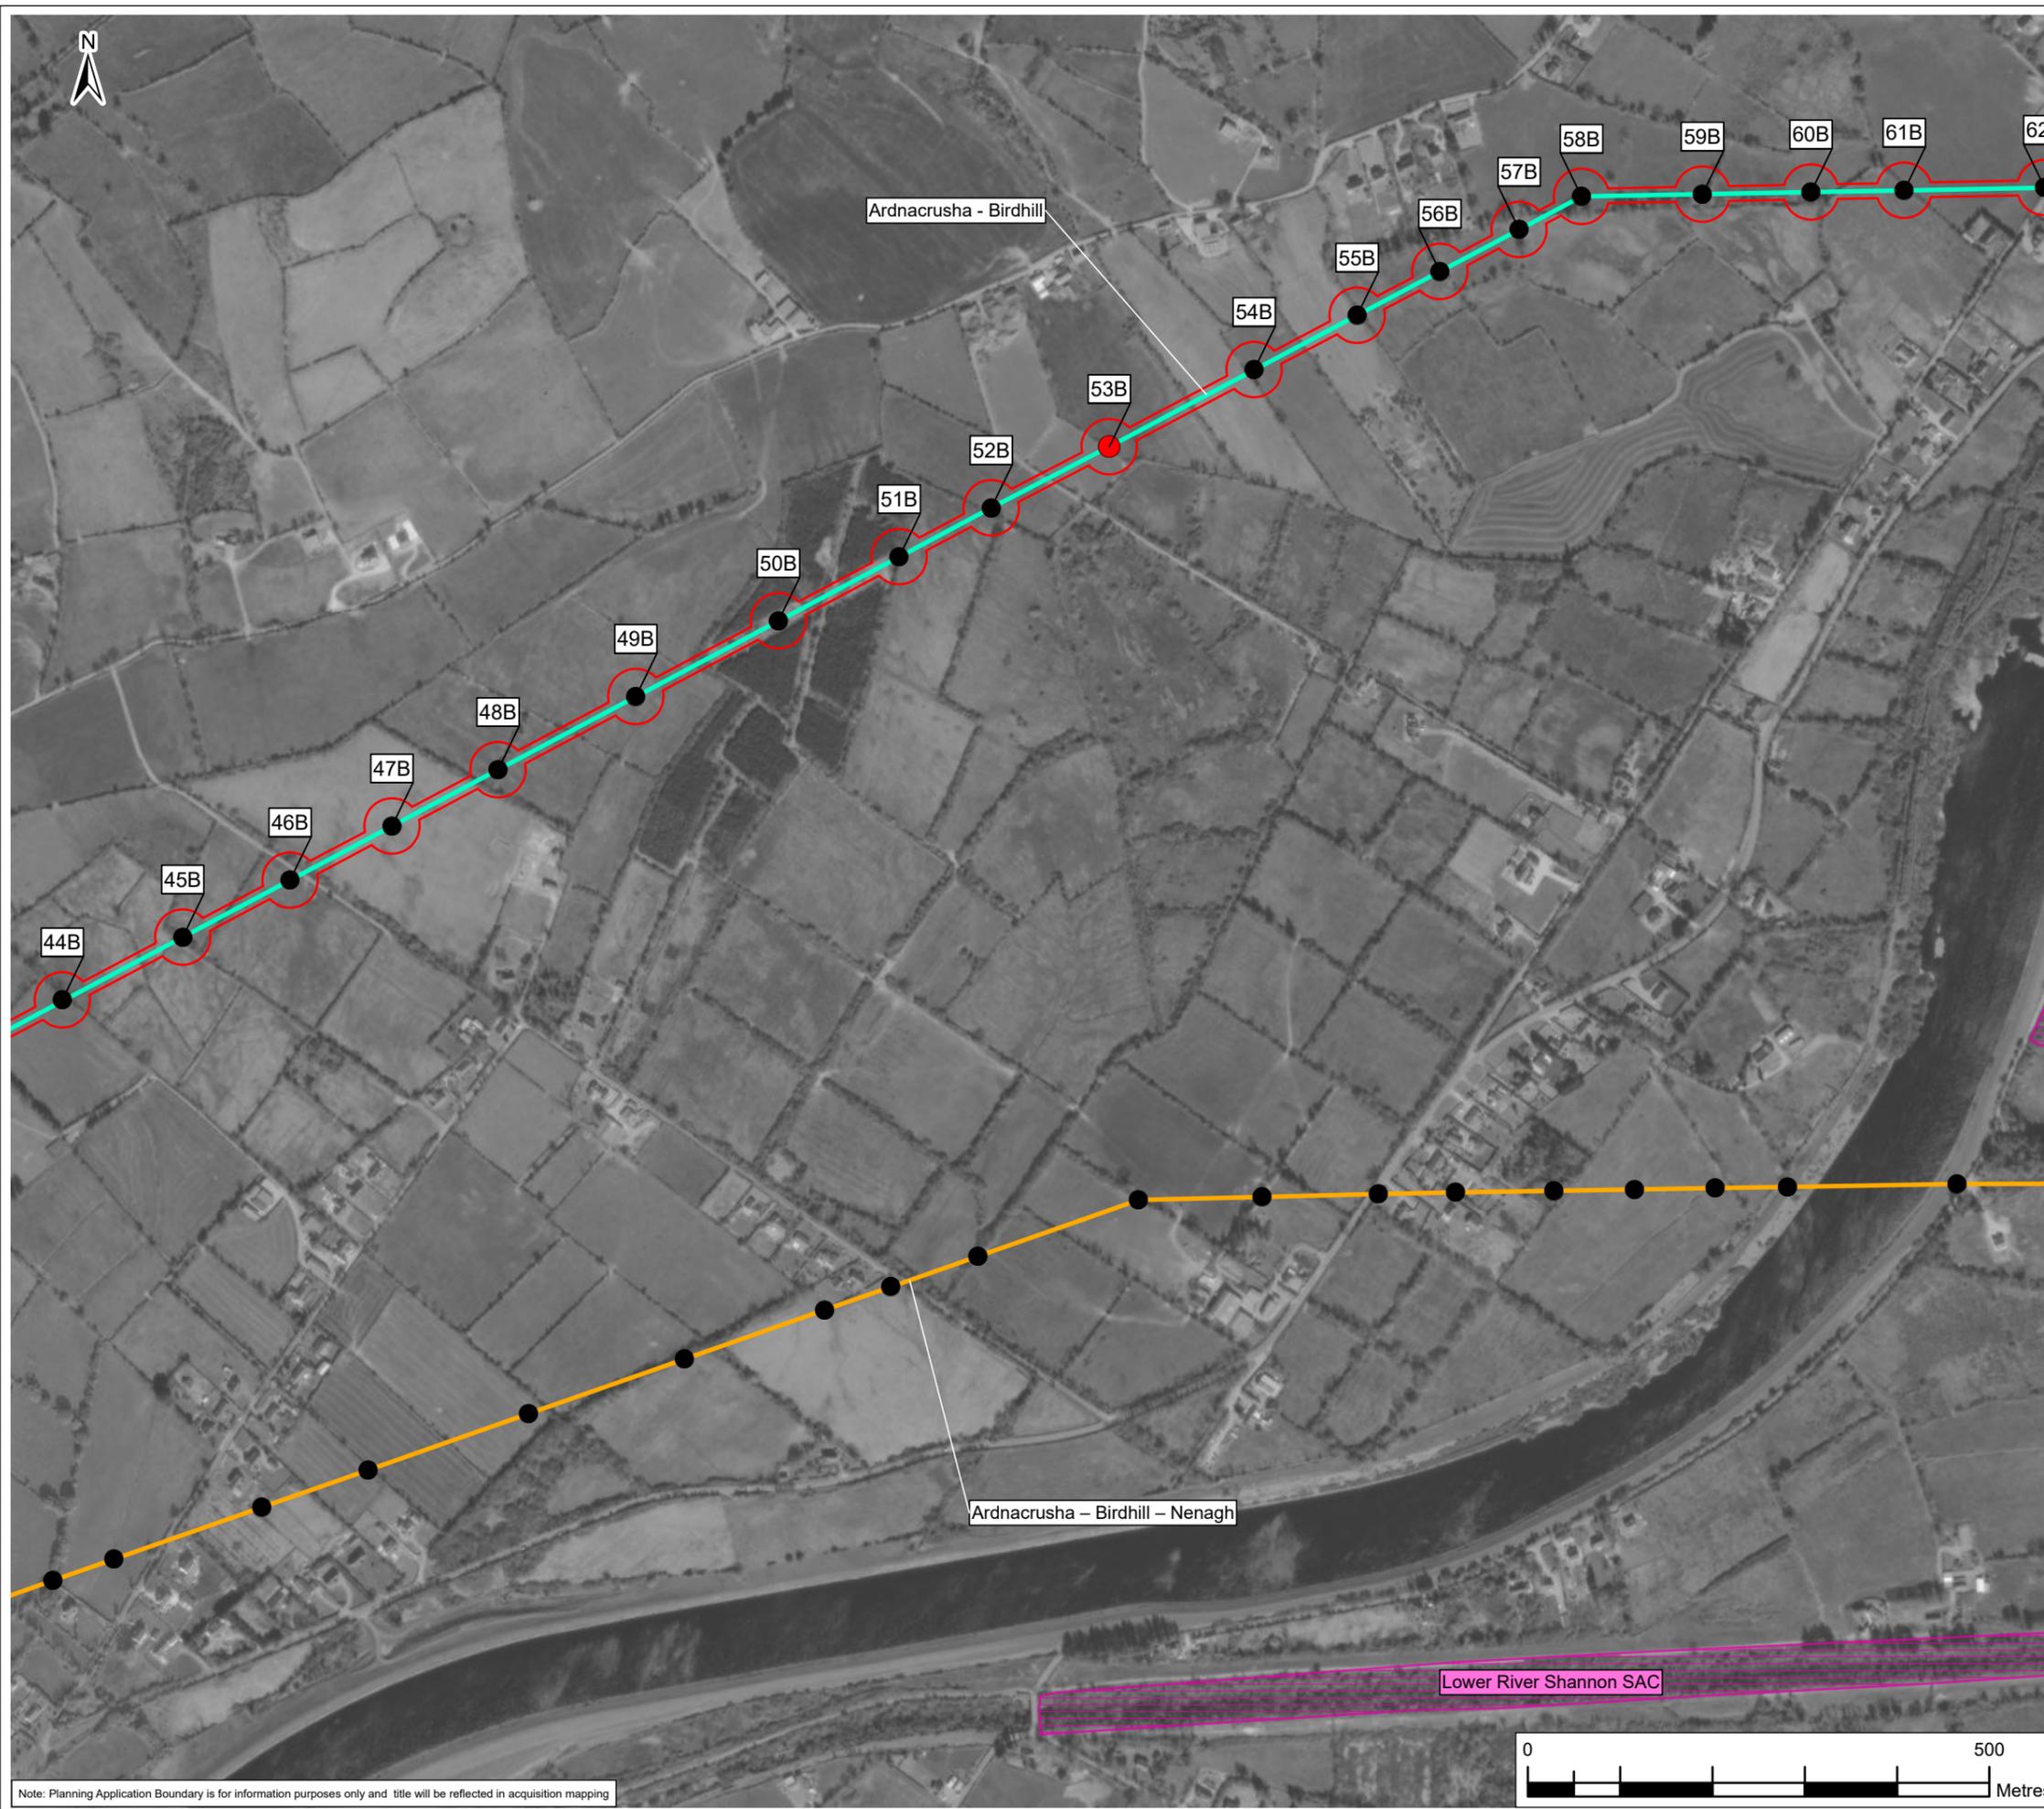

Note: Planning Application Boundary is for information purposes only and title will be reflected in acquisition mapping

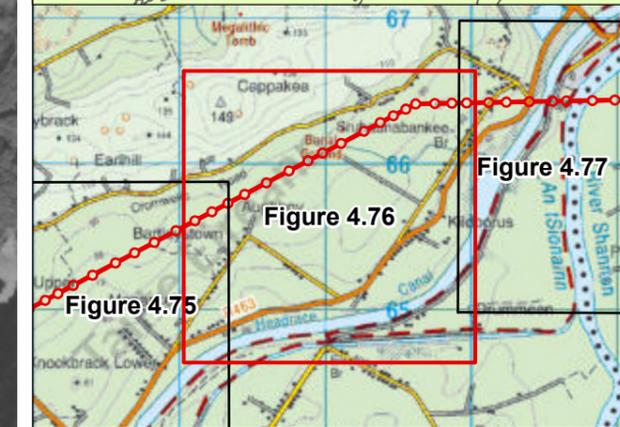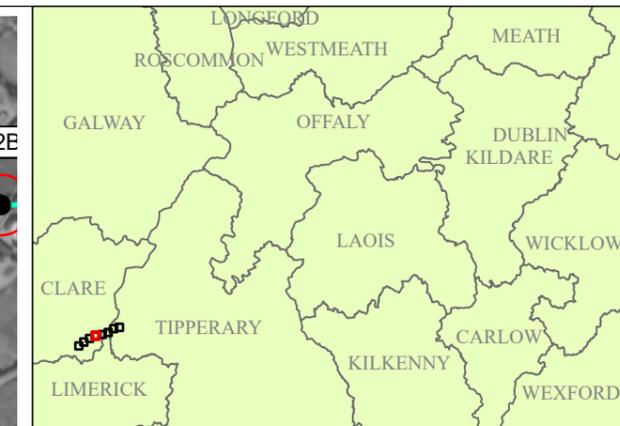

Legend

- Planning Application Boundary
- Ardnacrusha - Birdhill
- Ardnacrusha - Birdhill - Nenagh
- Existing Poleset
- Proposed Polesets/Towers to be Replaced
- Special Area of Conservation (SAC)

F02	04/12/25	Final - Planning Application	SP	DG	PW	SW
Rev.	Date	Purpose of revision	Drawn	Check'd	Rev'd	Appr'd

Jacobs TOBIN

Client

Project
Water Supply Project
Eastern and Midlands Region

Drawing Title
Figure 4.76
Proposed 38 kV Uprate Works

Drawing Status
Final - Planning Application

Scale @ A3
1:7,000
DO NOT SCALE

Jacobs No.
32105801

Client No.
9318

Drawing No.
32105801/700/0606187

File Path
W:\GIS\Projects\2025_DublinWaterSupply\Project\476\0606187_0606187_Draft_1.dwg

Copyright © Ordnance Survey Ireland. Licence number 3/3/34/Irish Water.
World Imagery: Microsoft, Vantor
MapGenie Discovery ITM: © Talte Éireann Surveying

© Copyright 2023 Jacobs Engineering Ireland Limited. The concepts and information contained in this document are the property of Jacobs. Use or copying of this document in whole or in part without the written permission of Jacobs constitutes an infringement of copyright. Limitation: This drawing has been prepared on behalf of, and for the exclusive use of Jacobs' Client, and is subject to, and issued in accordance with, the provisions of the contract between Jacobs and the Client. Jacobs accepts no liability or responsibility whatsoever for, or in respect of, any use of, or reliance upon, this drawing by any third party.

