


**PIPELINE FUTURE CONNECTION POINT VALVE DETAIL
 PLAN**
 (SCALE: 1:50)

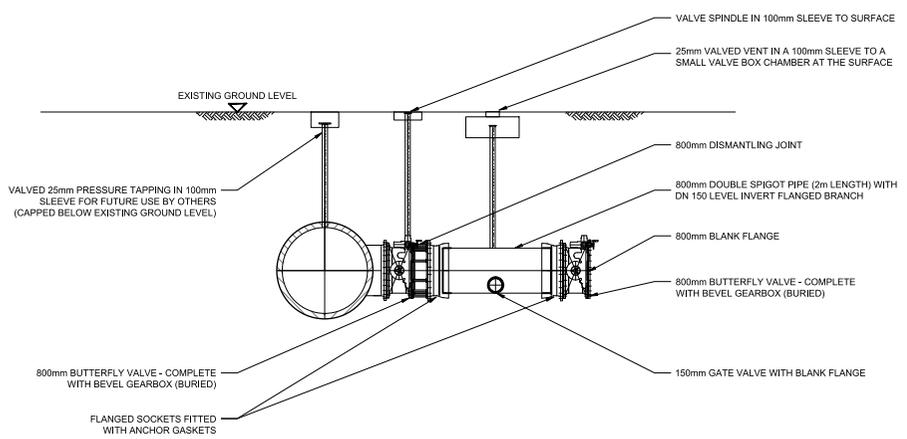

**PIPELINE FUTURE CONNECTION POINT VALVE DETAIL
 SECTION A-A**
 (SCALE 1:50)

Rev	Description	Drawn	Checked	Rev'd	App'd	Date
F02	FINAL FOR PLANNING	PC	MG	MG	SW	Dec:20
F01	FINAL FOR PLANNING	PC	MG	MG	SW	Dec:20

This drawing is the property of Uisce Eireann and must not be copied or used for any purpose other than that for which it is supplied without the written consent of Uisce Eireann.



Uisce Eireann
Irish Water

Tionscadal Soláthair Uisce
Water Supply Project

UISCE ÉIREANN
COLVILL HOUSE,
TALBOT STREET,
DUBLIN 1,
IRELAND

Call 1890 278 278
Int: 00 353 1 707 2828

JACOBS TOBIN

Originated By	Drawn By	Checked By	Approved By
NT	PC	MG	SW
Date: 08.10.2020	Date: 01.12.2025	Date: 01.12.2025	Date: 01.12.2025
Scale: 1:50 @ A1	DO NOT SCALE		

Project Title: **WATER SUPPLY PROJECT
 EASTERN AND MIDLANDS REGION**

Drawing Title: **Figure 4.81
 FUTURE CONNECTION POINT
 VALVE DETAIL**

Drawing Status: FINAL FOR PLANNING
Jacobs Tobin No. 32105801
Client No. 9318

Drawing No. **32105801-850-07311**

