


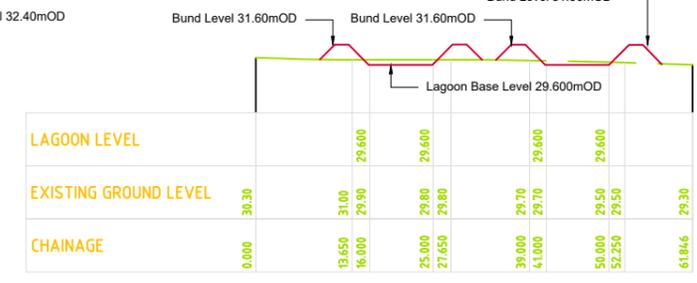

Temporary Lagoon No.1
Section A-A
SCALE: H 1:500, V 1:500.



Temporary Lagoon No.2
Section B-B
SCALE: H 1:500, V 1:500.



Notes:
1. ALL DIMENSIONS ARE IN METERS AND ALL LEVELS ARE IN METERS AOD MALIN HEAD UNLESS OTHERWISE STATED
2. THIS DRAWING IS FOR PLANNING PURPOSES ONLY. SEE ACCOMPANYING ENGINEERING DRAWINGS FOR FURTHER DETAIL.

- LEGEND**
- PLANNING APPLICATION BOUNDARY
 - TEMPORARY GROUND WATER DRAINAGE
 - PERMANENT WAYLEAVE
 - TEMPORARY WAYLEAVE
 - ACCESS ROAD
 - OFFICE / STORAGE AND WELFARE FACILITIES (40m x 15m)
 - CANTEN / WELFARE FACILITIES (15m x 20m)
 - PARKING AREA - OFFICE
 - 40' SHIPPING CONTAINERS
 - SEGREGATED WASTE SKIPS
 - SEPTIC TANK AREA (NO OUTLET DRAIN) (10m x 10m)
 - BUNDED REFUELING AREA C/W ROOF (15m x 20m)
 - STORAGE AREA (GENERAL) (110m x 115m)
 - WHEEL WASH AREA (20m x 10m)

Rev	Description	Drawn	Chk'd	App'd	Date
A06	DF3 ISSUE	JM	BD	BD	24.06.25
A05	SECANT PILES ADDED	JM	BD	BD	26.09.24
A04	IW LOGO UPDATE	JM	BD	BD	10.10.23
A03	SECTIONS ADDED	JM	BD	BD	21.09.22
A02	MINOR CHANGES	JM	BD	BD	23.08.22
A01	FOR APPROVAL	JM	BD	BD	01.12.22

This drawing is the property of Irish Water and must not be copied or used for any purpose other than that for which it is supplied without the written consent of Irish Water.

Uisce Éireann
Irish Water

UISCE ÉIREANN
COLVILL HOUSE,
TALBOT STREET,
DUBLIN 1,
IRELAND

Tionscadal Soláthair Uisce
Water Supply Project

Call 1890 278 278
Int: 00 353 1 707 2828

Jacobs TOBIN

Originated By	Drawn By	Checked By	Approved By
DC	JM	BD	BD
Date	Date	Date	Date
01.12.22	01.12.22	01.12.22	1.12.22

Scale: 1:500 @ A1 **DO NOT SCALE**

Project Title
**WATER SUPPLY PROJECT
EASTERN AND MIDLANDS REGION**

Drawing Title
**Figure 5.01
RAW WATER INTAKE
AND PUMPING STATION
TEMPORARY WORKS LAYOUT**

Drawing Status: FINAL - PLANNING APPLICATION
Jacobs Tobin No. 32105801 Client No. 9318

Drawing No.
32105801-700-07001

