

Notes:

1. ALL DIMENSIONS ARE IN METRES AND ALL LEVELS IN METRES UNLESS OTHERWISE STATED.

Legend:

- PLANNING APPLICATION BOUNDARY
- ESB NETWORK CABLES
- - - PIPE CENTRELINE (INDICATIVE)
- PIPE STORAGE DEPOT
- PIPE STORAGE AREAS (12 PIPES PER AREA - 13.5m PIPE LENGTH) TOTAL CAPACITY - 492 PIPES (41 AREAS)
- PARKING AREA - DELIVERY VEHICLES (MAX. 36No. VEHICLES) (Total Area 1800m²)
- BUNDED REFUELING AREA (19m x 10m)
- ACCESS ROAD
- LOADING/UNLOADING AREA (3.6m WIDE)
- OFFICE / STORAGE AND WELFARE FACILITIES (20m x 15m)
- PARKING AREA - OFFICE (Total Area 750m²)
- BUNDED REFUELING AREA C/W ROOF (Total area 300m²)
- CANTEEN / WELFARE FACILITIES (20m x 15m)
- STORAGE AREA (GENERAL) (Total Area 1125m²)
- WASTEWATER HOLDING TANK (NO OUTLET DRAIN) (10m x 10m)
- WHEEL WASH AREA (Total Area 400m²)
- TOPSOIL AND SUBSOIL STOCKPILE AREA (MAX. 3m HIGH)
- ACCESS ROAD JUNCTION VISIBILITY SPY (X = 2.40m, Y = 160.0m)

A09	DESIGN FIX 3.5	PC	MG	SM	26.11.25
A08	DESIGN FIX 3	KP	MG	SM	24.06.25
A07	DESIGN FIX 2	MP	SPM	SW	29.11.24
A06	DESIGN FIX 1	MP	CB	SW	13.10.23
A05	DESIGN FIX 1	MP	CB	SW	04.10.23
A04	FOR APPROVAL	MK	BC	COY	21.06.21
A03	FOR APPROVAL	GL	DS	COY	09.02.21
A02	FOR APPROVAL	PC	DS	ND	12.04.19
A01	FOR APPROVAL	PC	DS	ND	05.07.18
Rev	Description	Drawn	Chk'd	App'd.	Date

This drawing is the property of Uisce Éireann and must not be copied or used for any purpose other than that for which it is supplied without the written consent of Uisce Éireann.

Uisce Éireann
Irish Water

Tionscadal Soláthair Uisce
Water Supply Project

UISCE ÉIREANN
COLVILL HOUSE,
TALBOT STREET,
DUBLIN 1,
IRELAND

Call 1890 278 278
Int: 00 353 1 707 2828

JACOBS TOBIN

Originated By	Drawn By	Checked By	Approved By
DS	PC	DS	ND
Date	Date	Date	Date
05.07.18	05.07.18	05.07.18	05.07.18


Scale: AS SHOWN @ A3 DO NOT SCALE

Project Title: WATER SUPPLY PROJECT
EASTERN AND MIDLANDS REGION

Drawing Title: FIGURE 5.9
PIPE CONSTRUCTION COMPOUND
CARRIGATOGHER (INDICATIVE)

Drawing Status: FINAL - PLANNING APPLICATION
Jacobs Tobin No. 32105801 Client No. 9318

Drawing No. 32105801/700/07008

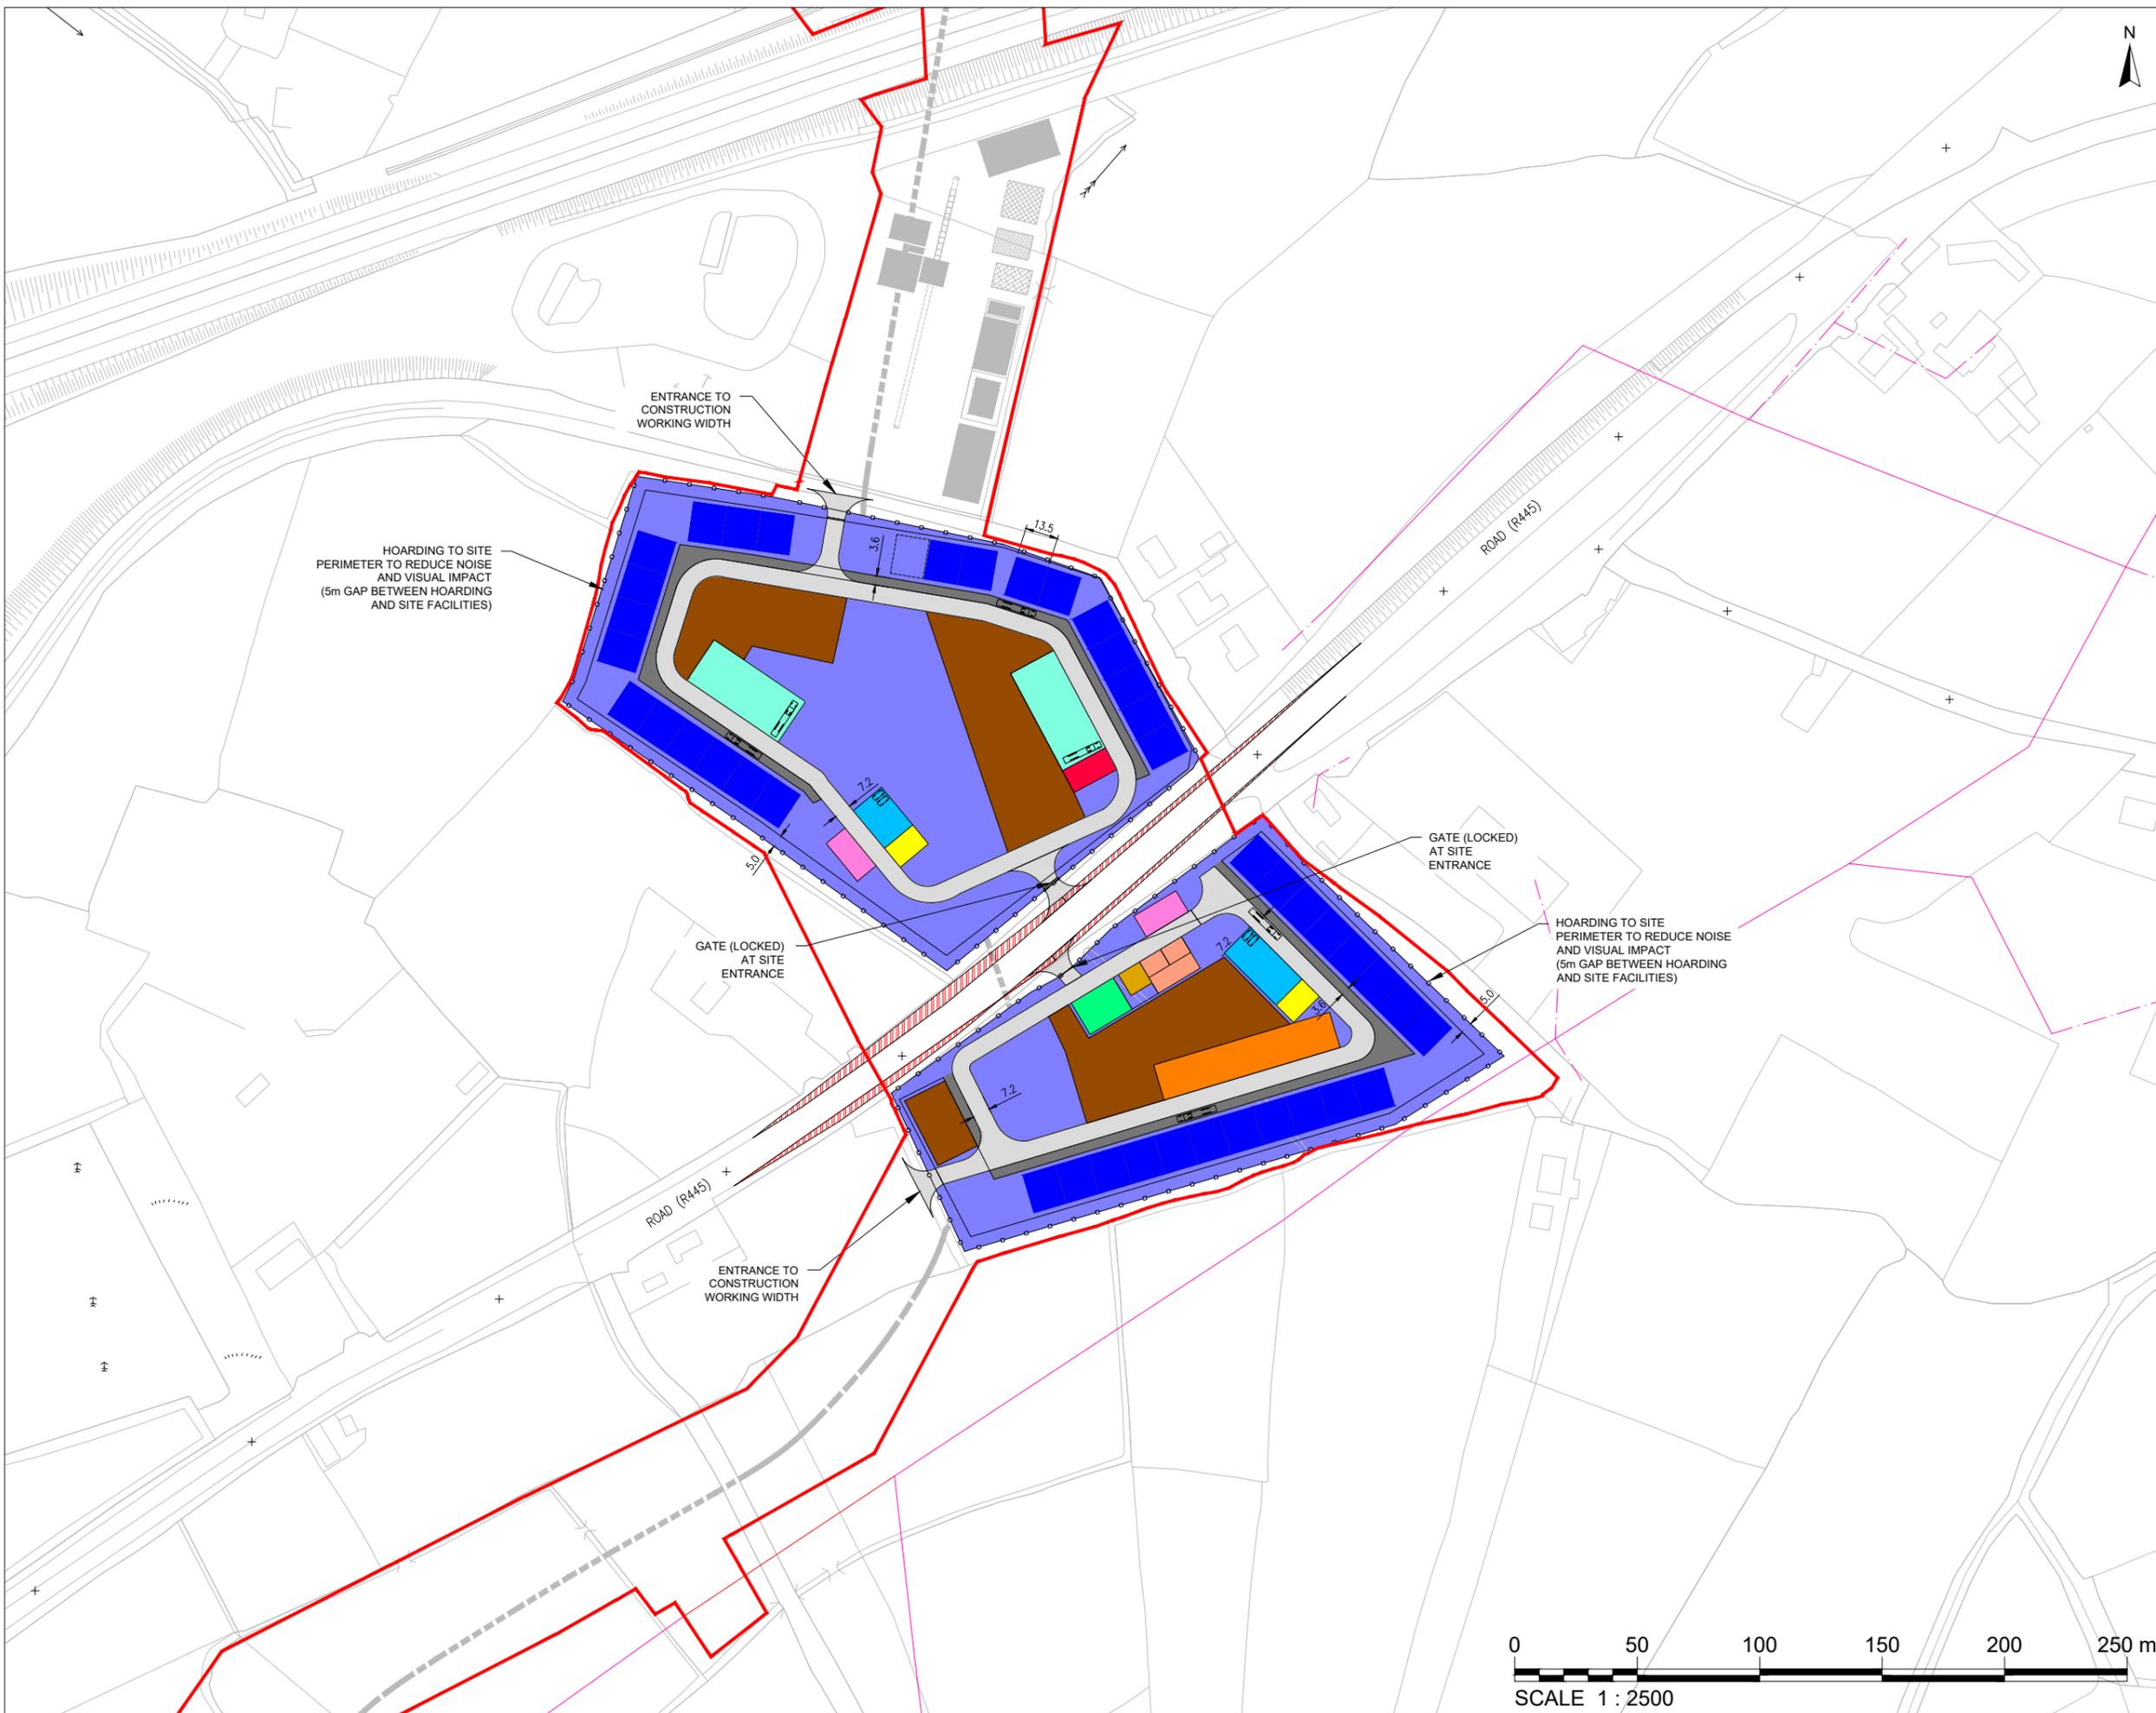

SCALE 1 : 2500