

Notes:

1. ALL DIMENSIONS ARE IN METRES AND ALL LEVELS IN METRES UNLESS OTHERWISE STATED.

Legend:

- PLANNING APPLICATION BOUNDARY
- - - PIPE CENTRELINE (INDICATIVE)
- - - TEMPORARY ACCESS ROAD
- PIPE STORAGE DEPOT
- PIPE STORAGE AREAS (12 PIPES PER AREA - 13.5m PIPE LENGTH) TOTAL CAPACITY - 252 PIPES (21 AREAS)
- PARKING AREA - DELIVERY VEHICLES (MAX. 12No. VEHICLES) (Total Area 600m²)
- BUNDED REFUELING AREA (20m x 10m)
- ACCESS ROAD
- LOADING/UNLOADING AREA (3.6m WIDE)
- OFFICE / STORAGE AND WELFARE FACILITIES (20m x 15m)
- PARKING AREA - OFFICE (Total Area 690m²)
- BUNDED REFUELLING AREA C/W ROOF (15m x 10m)
- CANTEEN / WELFARE FACILITIES (20m x 15m)
- STORAGE AREA (GENERAL) (Total Area 562.5m²)
- WASTEWATER HOLDING TANK (NO OUTLET DRAIN) (10m x 10m)
- WHEEL WASH AREA (20m x 10m)
- TOPSOIL AND SUBSOIL STOCKPILE AREA (MAX. 3m HIGH)
- ACCESS ROAD JUNCTION VISIBILITY SPLAY (X = 2.4m, Y = 160m)

A08	DESIGN FIX 3.5	PC	MG	SM	26.11.25
A07	DESIGN FIX 3	KP	MG	SM	24.06.25
A06	DESIGN FIX 2	MP	SPM	SW	29.11.24
A05	DESIGN FIX 1	MP	CB	SW	13.10.23
A04	DESIGN FIX 1	MP	CB	SW	05.10.23
A03	FOR APPROVAL	TO	BC	COK	21.06.21
A02	FOR APPROVAL	GL	DS	COK	09.02.21
A01	FOR APPROVAL	PC	DS	ND	12.04.19
Rev	Description	Drawn	Chk'd	App'd.	Date

This drawing is the property of Uisce Éireann and must not be copied or used for any purpose other than that for which it is supplied without the written consent of Uisce Éireann.

Uisce Éireann
Irish Water

Tionscadal Soláthair Uisce
Water Supply Project

UISCE ÉIREANN
COLVILL HOUSE,
TALBOT STREET,
DUBLIN 1,
IRELAND

Call 1890 278 278
Int: 00 353 1 707 2828

JACOBS TOBIN

Originated By DS	Drawn By PC	Checked By DS	Approved By ND
Date 05.07.18	Date 05.07.18	Date 05.07.18	Date 05.07.18

Scale: AS SHOWN @ A3 DO NOT SCALE


Project Title: WATER SUPPLY PROJECT
EASTERN AND MIDLANDS REGION

Drawing Title: FIGURE 5.12
PIPE STORAGE DEPOT
FORTEL (INDICATIVE)

Drawing Status: FINAL - PLANNING APPLICATION

Jacobs Tobin No. 32105801 Client No. 9318

Drawing No. 32105801/700/07036

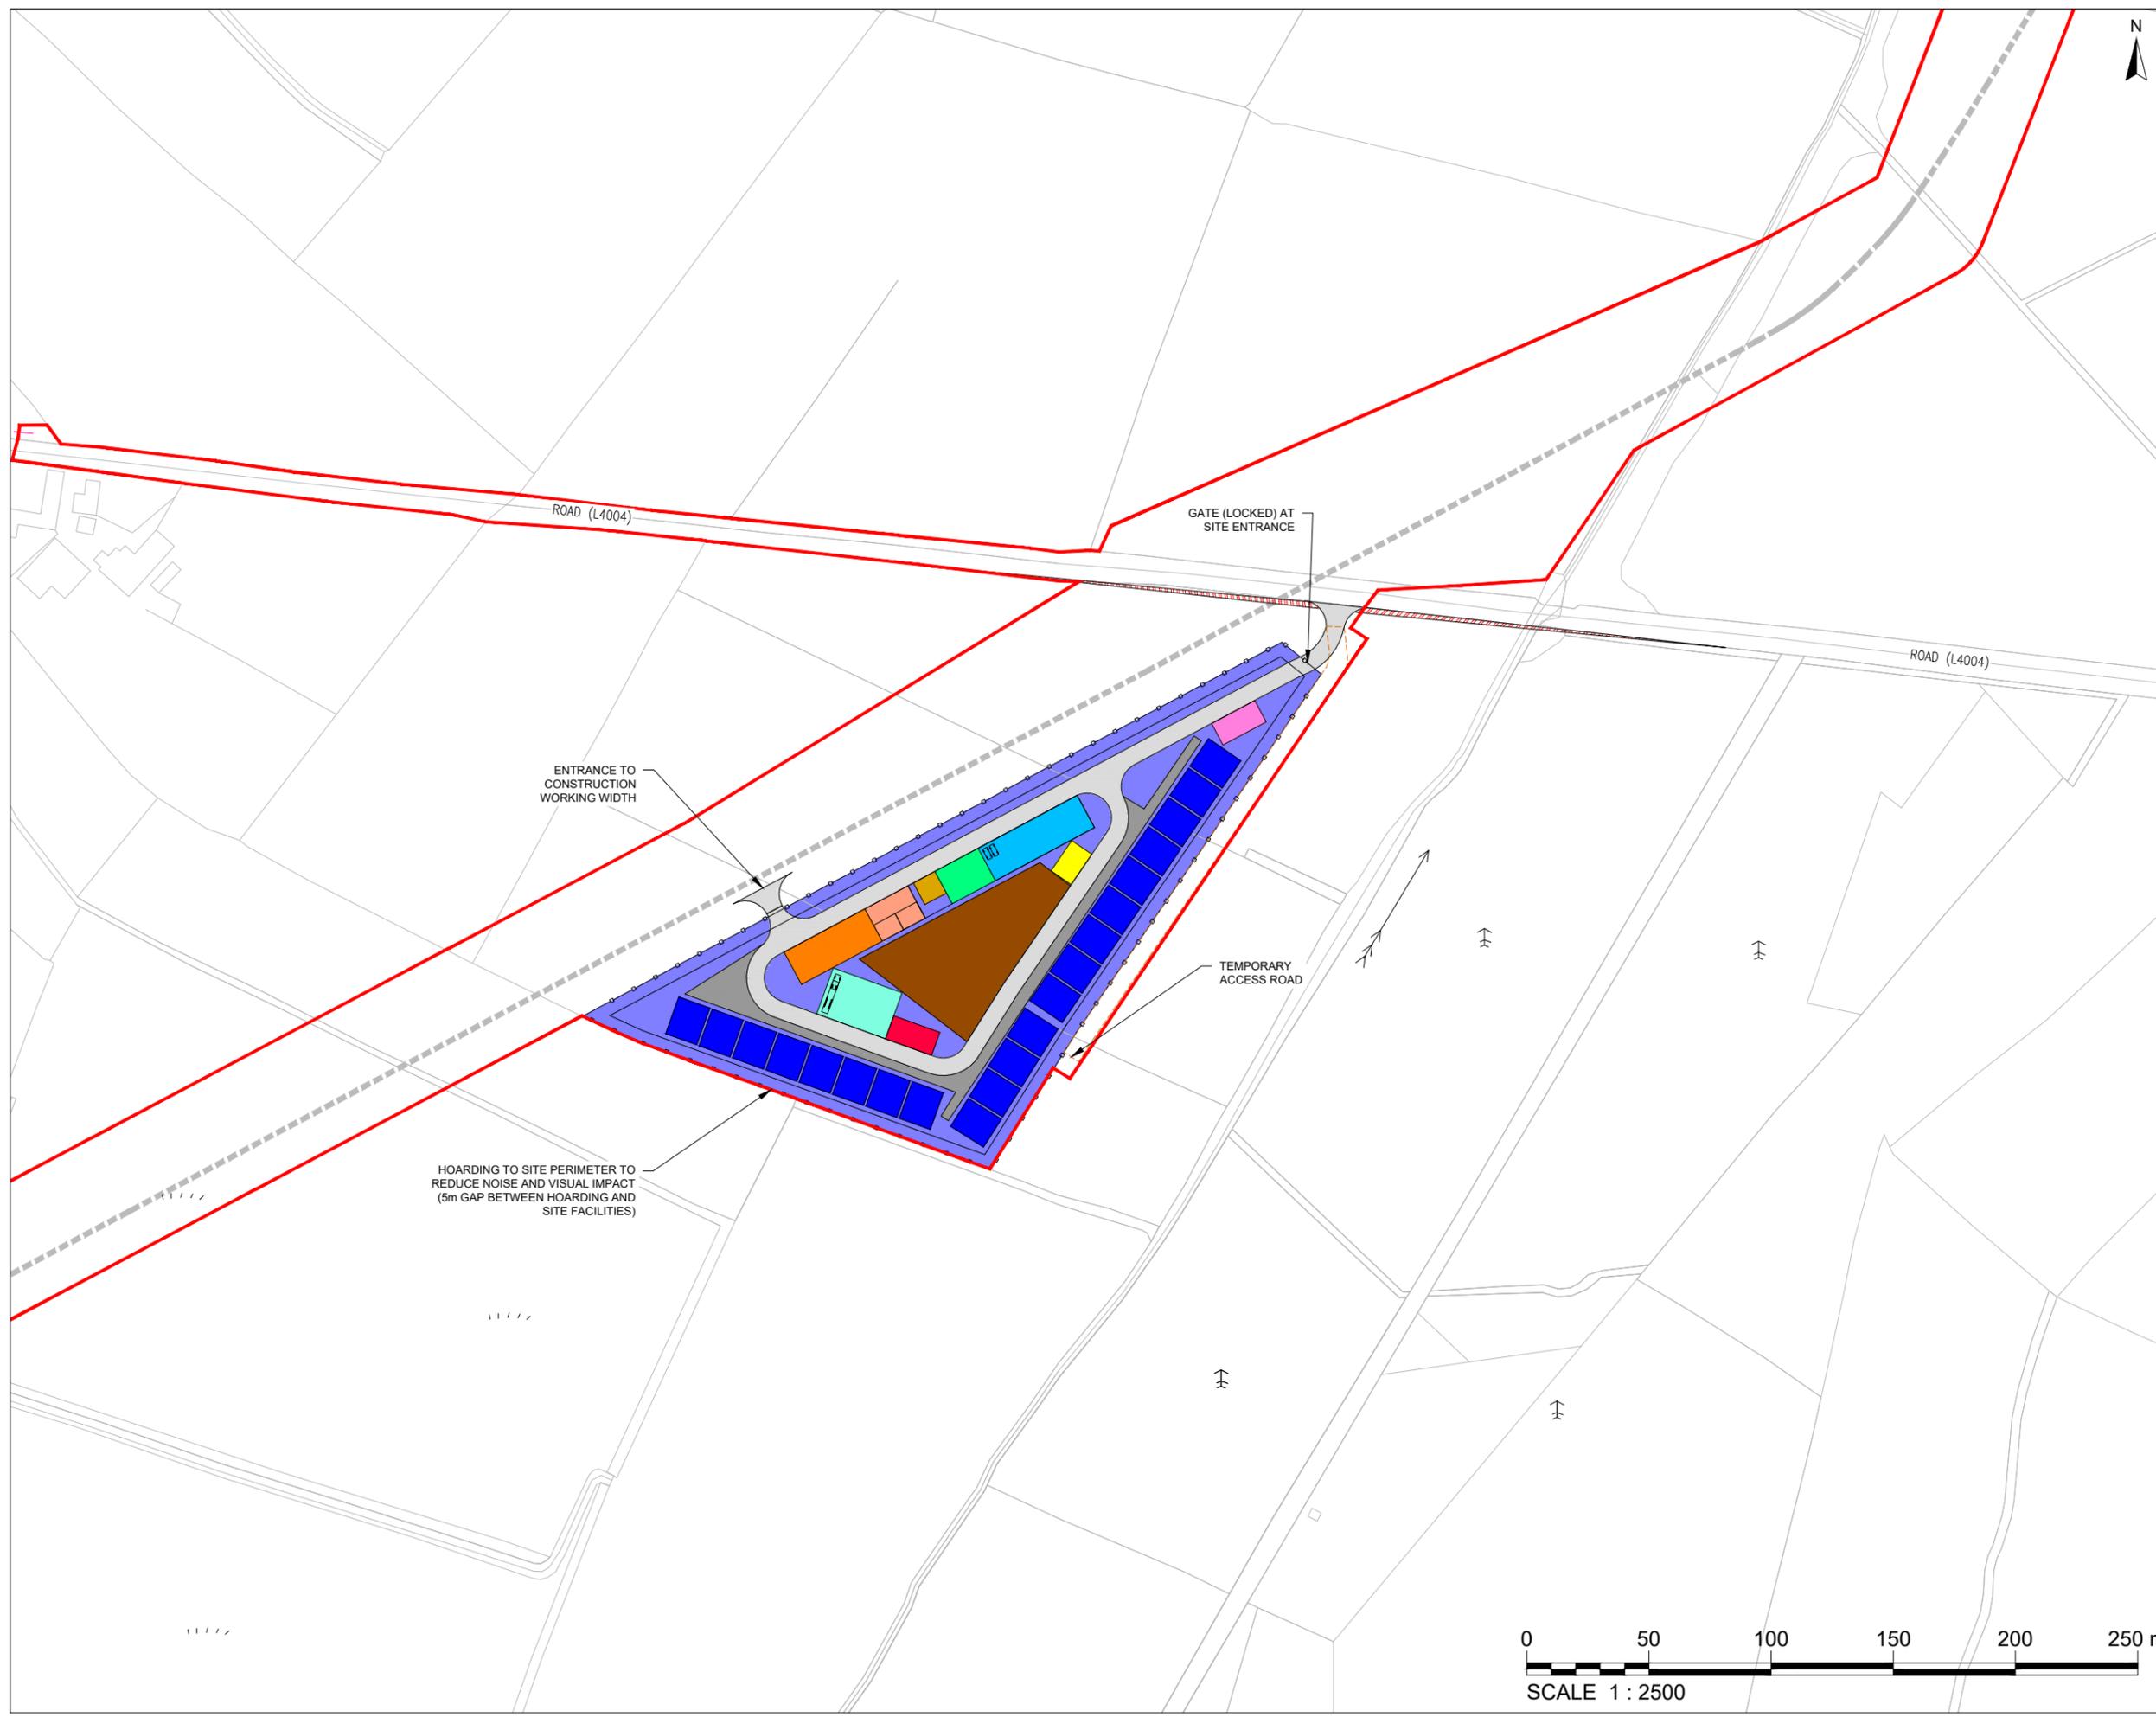

HOARDING TO SITE PERIMETER TO REDUCE NOISE AND VISUAL IMPACT (5m GAP BETWEEN HOARDING AND SITE FACILITIES)

ENTRANCE TO CONSTRUCTION WORKING WIDTH

GATE (LOCKED) AT SITE ENTRANCE

TEMPORARY ACCESS ROAD

