

**Notes:**

1. ALL DIMENSIONS ARE IN METRES AND ALL LEVELS IN METRES UNLESS OTHERWISE STATED.
2. ALL LAND DRAINS WITHIN WORKS AREA TO BE CULVERTED.

**Legend:**

- PLANNING APPLICATION BOUNDARY
- PIPE CENTRELINE (INDICATIVE)
- PIPE STORAGE DEPOT
- PIPE STORAGE AREAS  
(12 PIPES PER AREA - 13.5m PIPE LENGTH)  
TOTAL CAPACITY - 756 PIPES (63 AREAS)
- PARKING AREA - DELIVERY VEHICLES  
(MAX. 36No. VEHICLES)  
(Total Area 1800m<sup>2</sup>)
- BUNDED REFUELING AREA  
20m x 10m)
- ACCESS ROAD
- LOADING/UNLOADING AREA  
(3.6m WIDE)
- OFFICE / STORAGE AND WELFARE FACILITIES  
(20m x 15m)
- PARKING AREA - OFFICE  
(Total Area 680m<sup>2</sup>)
- BUNDED REFUELLING AREA C/W ROOF  
(15m x 10m)
- CANTEEN / WELFARE FACILITIES  
(20m x 15m)
- STORAGE AREA (GENERAL)  
(Total Area 955m<sup>2</sup>)
- WASTEWATER HOLDING TANK  
(NO OUTLET DRAIN)  
(10m x 10m)
- WHEEL WASH AREA  
(20m x 10m)
- TOPSOIL AND SUBSOIL STOCKPILE AREA  
(MAX. 3m HIGH)

A09	DESIGN FIX 3.5	PC	MG	SM	26.11.25
A08	DESIGN FIX 3	KP	MG	SM	24.06.25
A07	DESIGN FIX 2	MP	SPM	SW	29.11.24
A06	DESIGN FIX 1	MP	CB	SW	13.10.23
A05	DESIGN FIX 1	MP	CB	SW	05.10.23
A04	FOR APPROVAL	MK	BC	COX	21.06.21
A03	FOR APPROVAL	GL	DS	COX	09.02.21
A02	FOR APPROVAL	PC	DS	ND	12.04.19
A01	FOR APPROVAL	PC	DS	ND	05.07.18
Rev	Description	Drawn	Chk'd	App'd.	Date

This drawing is the property of Uisce Éireann and must not be copied or used for any purpose other than that for which it is supplied without the written consent of Uisce Éireann.

**Uisce Éireann**  
Irish Water

**Tionscald Soláthair Uisce**  
Water Supply Project

UISCE ÉIREANN  
COLVILL HOUSE,  
TALBOT STREET,  
DUBLIN 1,  
IRELAND

Call 1890 278 278  
Int: 00 353 1 707 2828

**JACOBS TOBIN**

Originated By	Drawn By	Checked By	Approved By
DS	PC	DS	ND
Date	Date	Date	Date
05.07.18	05.07.18	05.07.18	05.07.18

Scale  
AS SHOWN @ A3

Project Title  
**DO NOT SCALE**


Project Title  
WATER SUPPLY PROJECT  
EASTERN AND MIDLANDS REGION

Drawing Title  
FIGURE 5.14  
PIPE STORAGE DEPOT  
DERRYWEEELAN (INDICATIVE)

Drawing Status: FINAL - PLANNING APPLICATION

Jacobs Tobin No. 32105801 Client No. 9318

Drawing No.  
**32105801/700/07012**

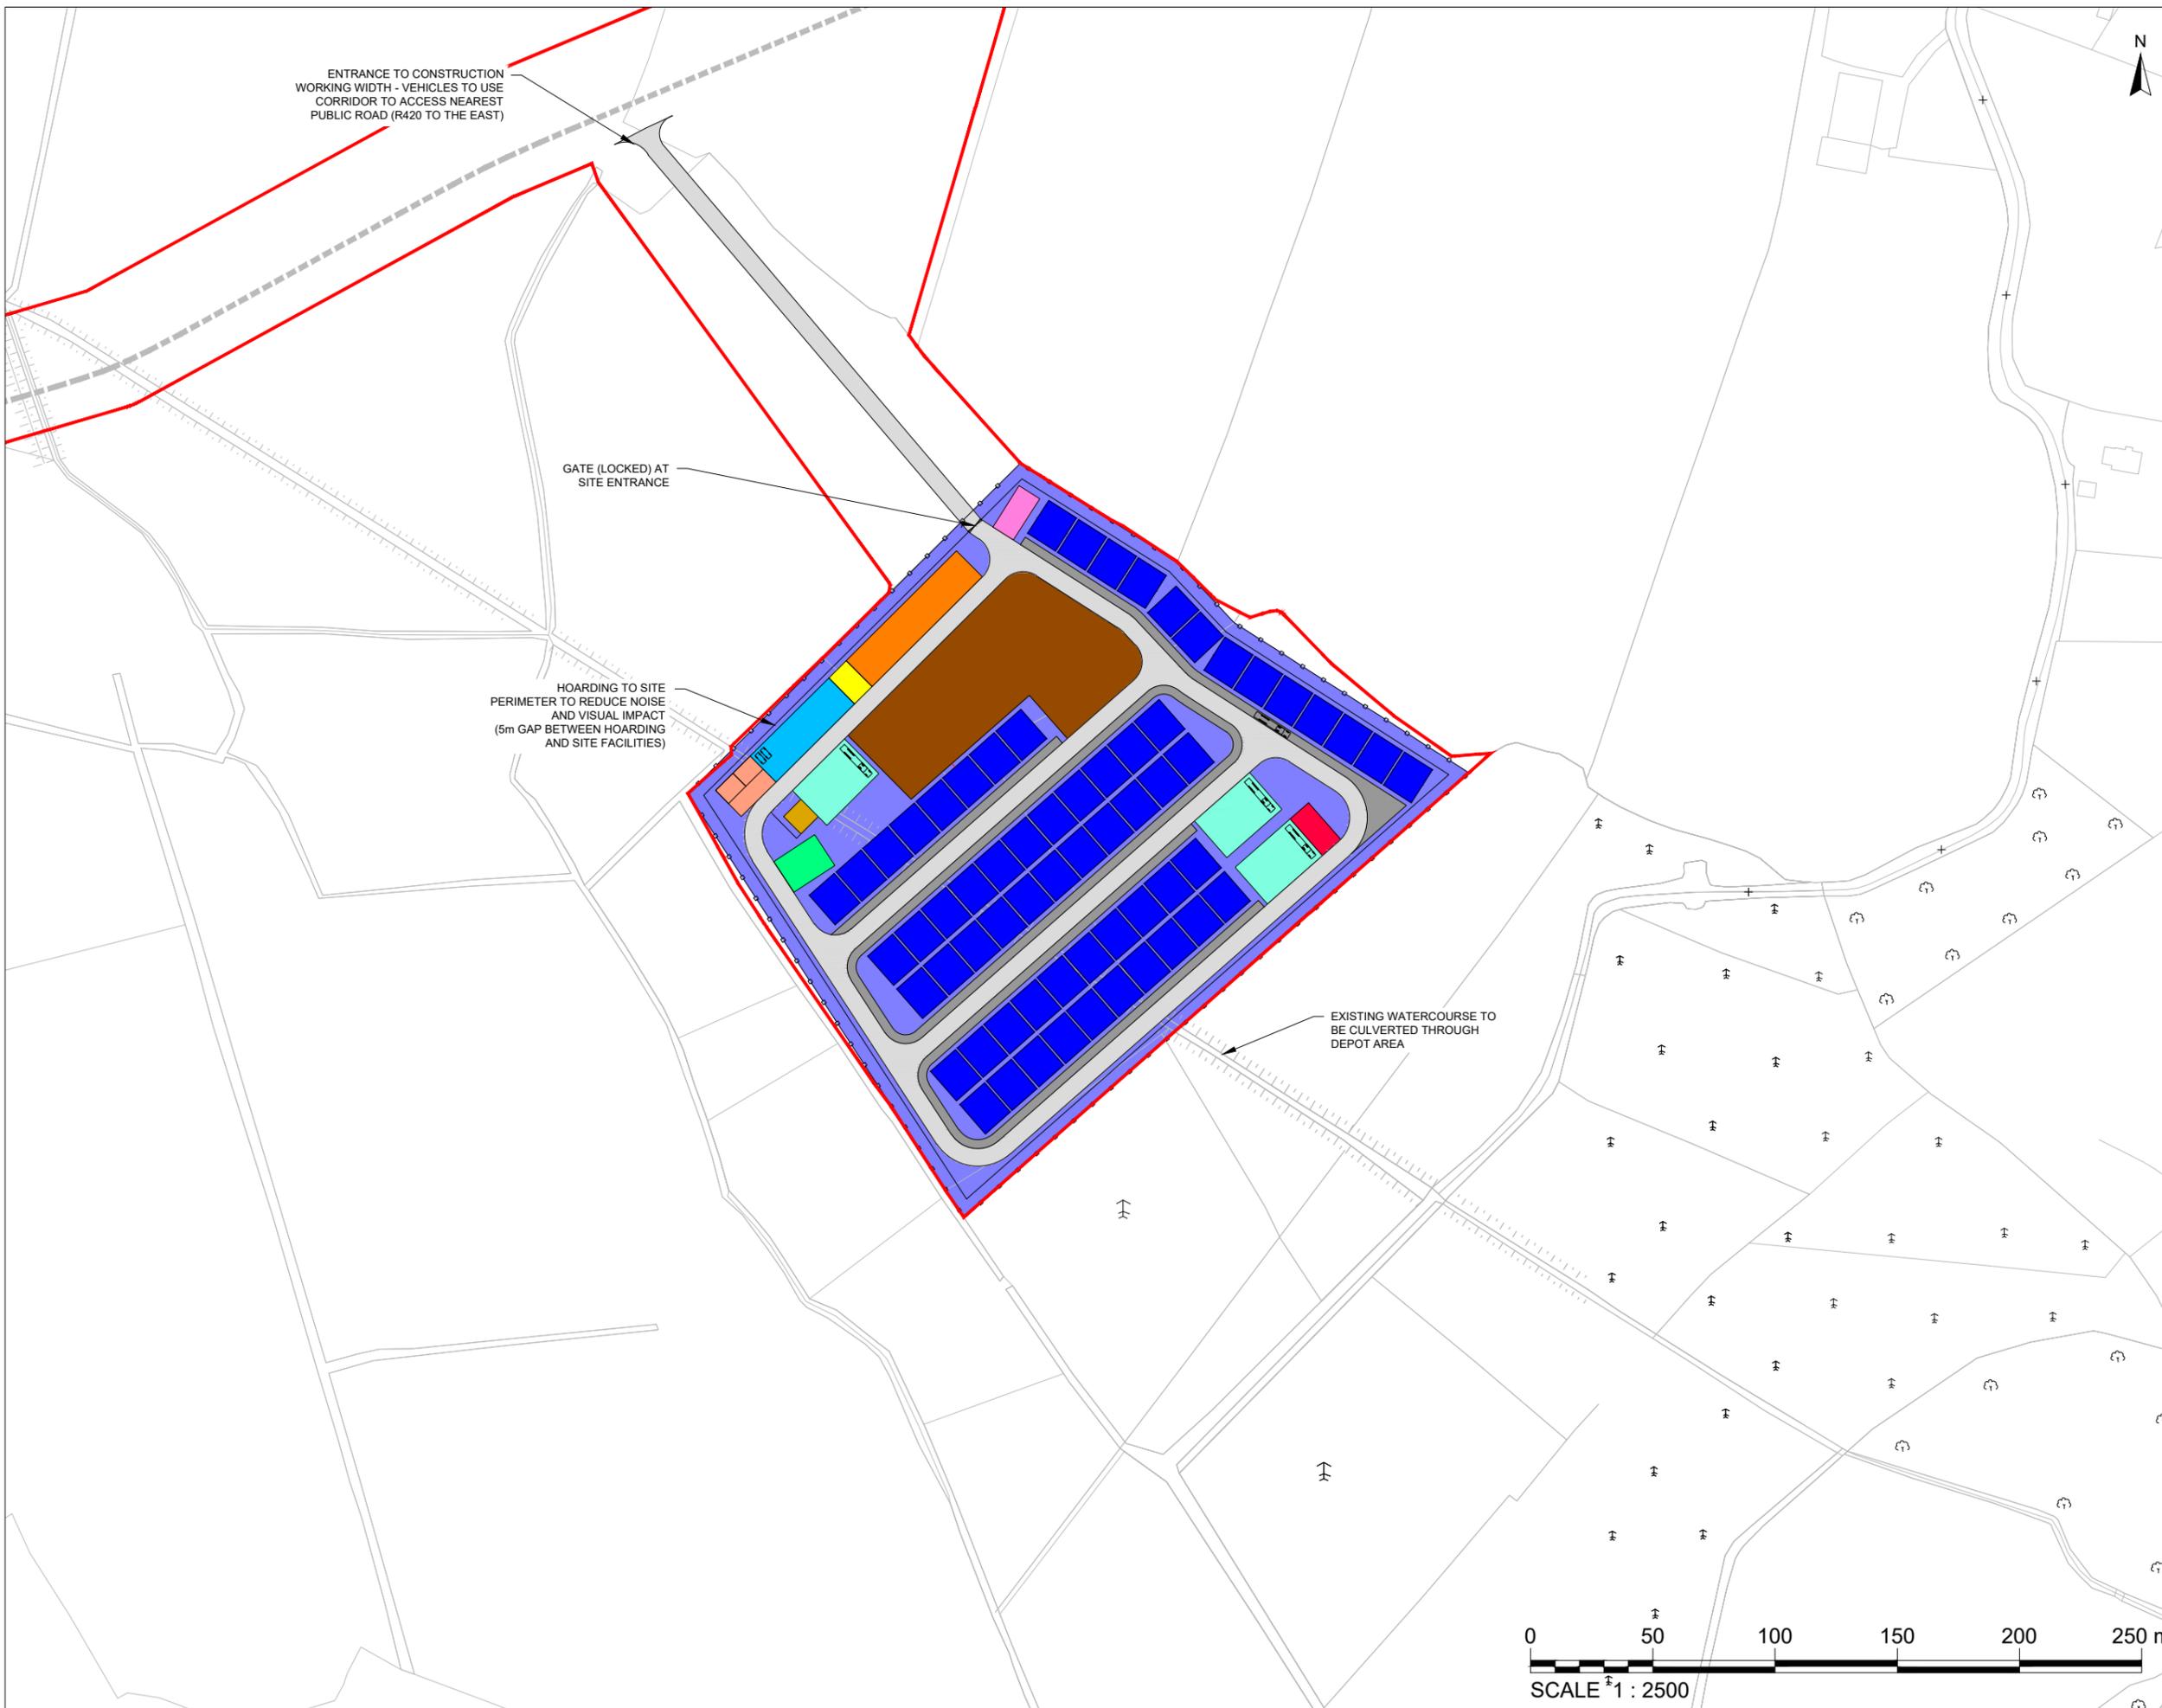

ENTRANCE TO CONSTRUCTION WORKING WIDTH - VEHICLES TO USE CORRIDOR TO ACCESS NEAREST PUBLIC ROAD (R420 TO THE EAST)

GATE (LOCKED) AT SITE ENTRANCE

HOARDING TO SITE PERIMETER TO REDUCE NOISE AND VISUAL IMPACT (5m GAP BETWEEN HOARDING AND SITE FACILITIES)

EXISTING WATERCOURSE TO BE CULVERTED THROUGH DEPOT AREA

