

Legend

- Planning Application Boundary
- Port Tunnel
- Proposed Haul Road
- County Boundary

RW-xxx - Raw Water Chainage
 TW-xxx - Treated Water Chainage

Rev.	Date	Purpose of revision	JL	PW	CB	SW
F02	19/11/25	Final - Planning Application				
			Drawn	Check'd	Rev'd	Appr'd

Jacobs TOBIN

Client

Project: Water Supply Project Eastern and Midlands Region

Drawing Title: Figure 5.18 Haul Roads Dublin



Drawing Status: Final - Planning Application

Scale @ A3	1:200,000	DO NOT SCALE
Jacobs No.	32105801	
Client No.	9318	
Drawing No.	32105801/700/07027	

Copyright © Ordnance Survey Ireland. Licence number 3/3/34/Irish Water. MapGeniePremiumITM: © Talite Éireann

© Copyright 2023 Jacobs Engineering Ireland Limited. The concepts and information contained in this document are the property of Jacobs. Use or copying of this document in whole or in part without the written permission of Jacobs constitutes an infringement of copyright. Limitation: This drawing has been prepared on behalf of, and for the exclusive use of Jacobs' Client, and is subject to, and issued in accordance with, the provisions of the contract between Jacobs and the Client. Jacobs accepts no liability or responsibility whatsoever for, or in respect of, any use of, or reliance upon, this drawing by any third party.

Note: Planning Application Boundary is for information purposes only and title will be reflected in acquisition mapping

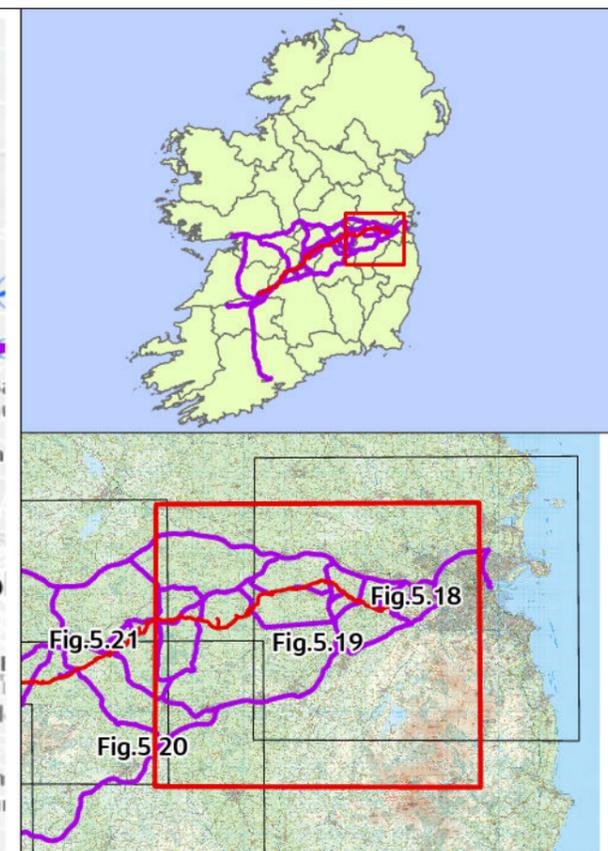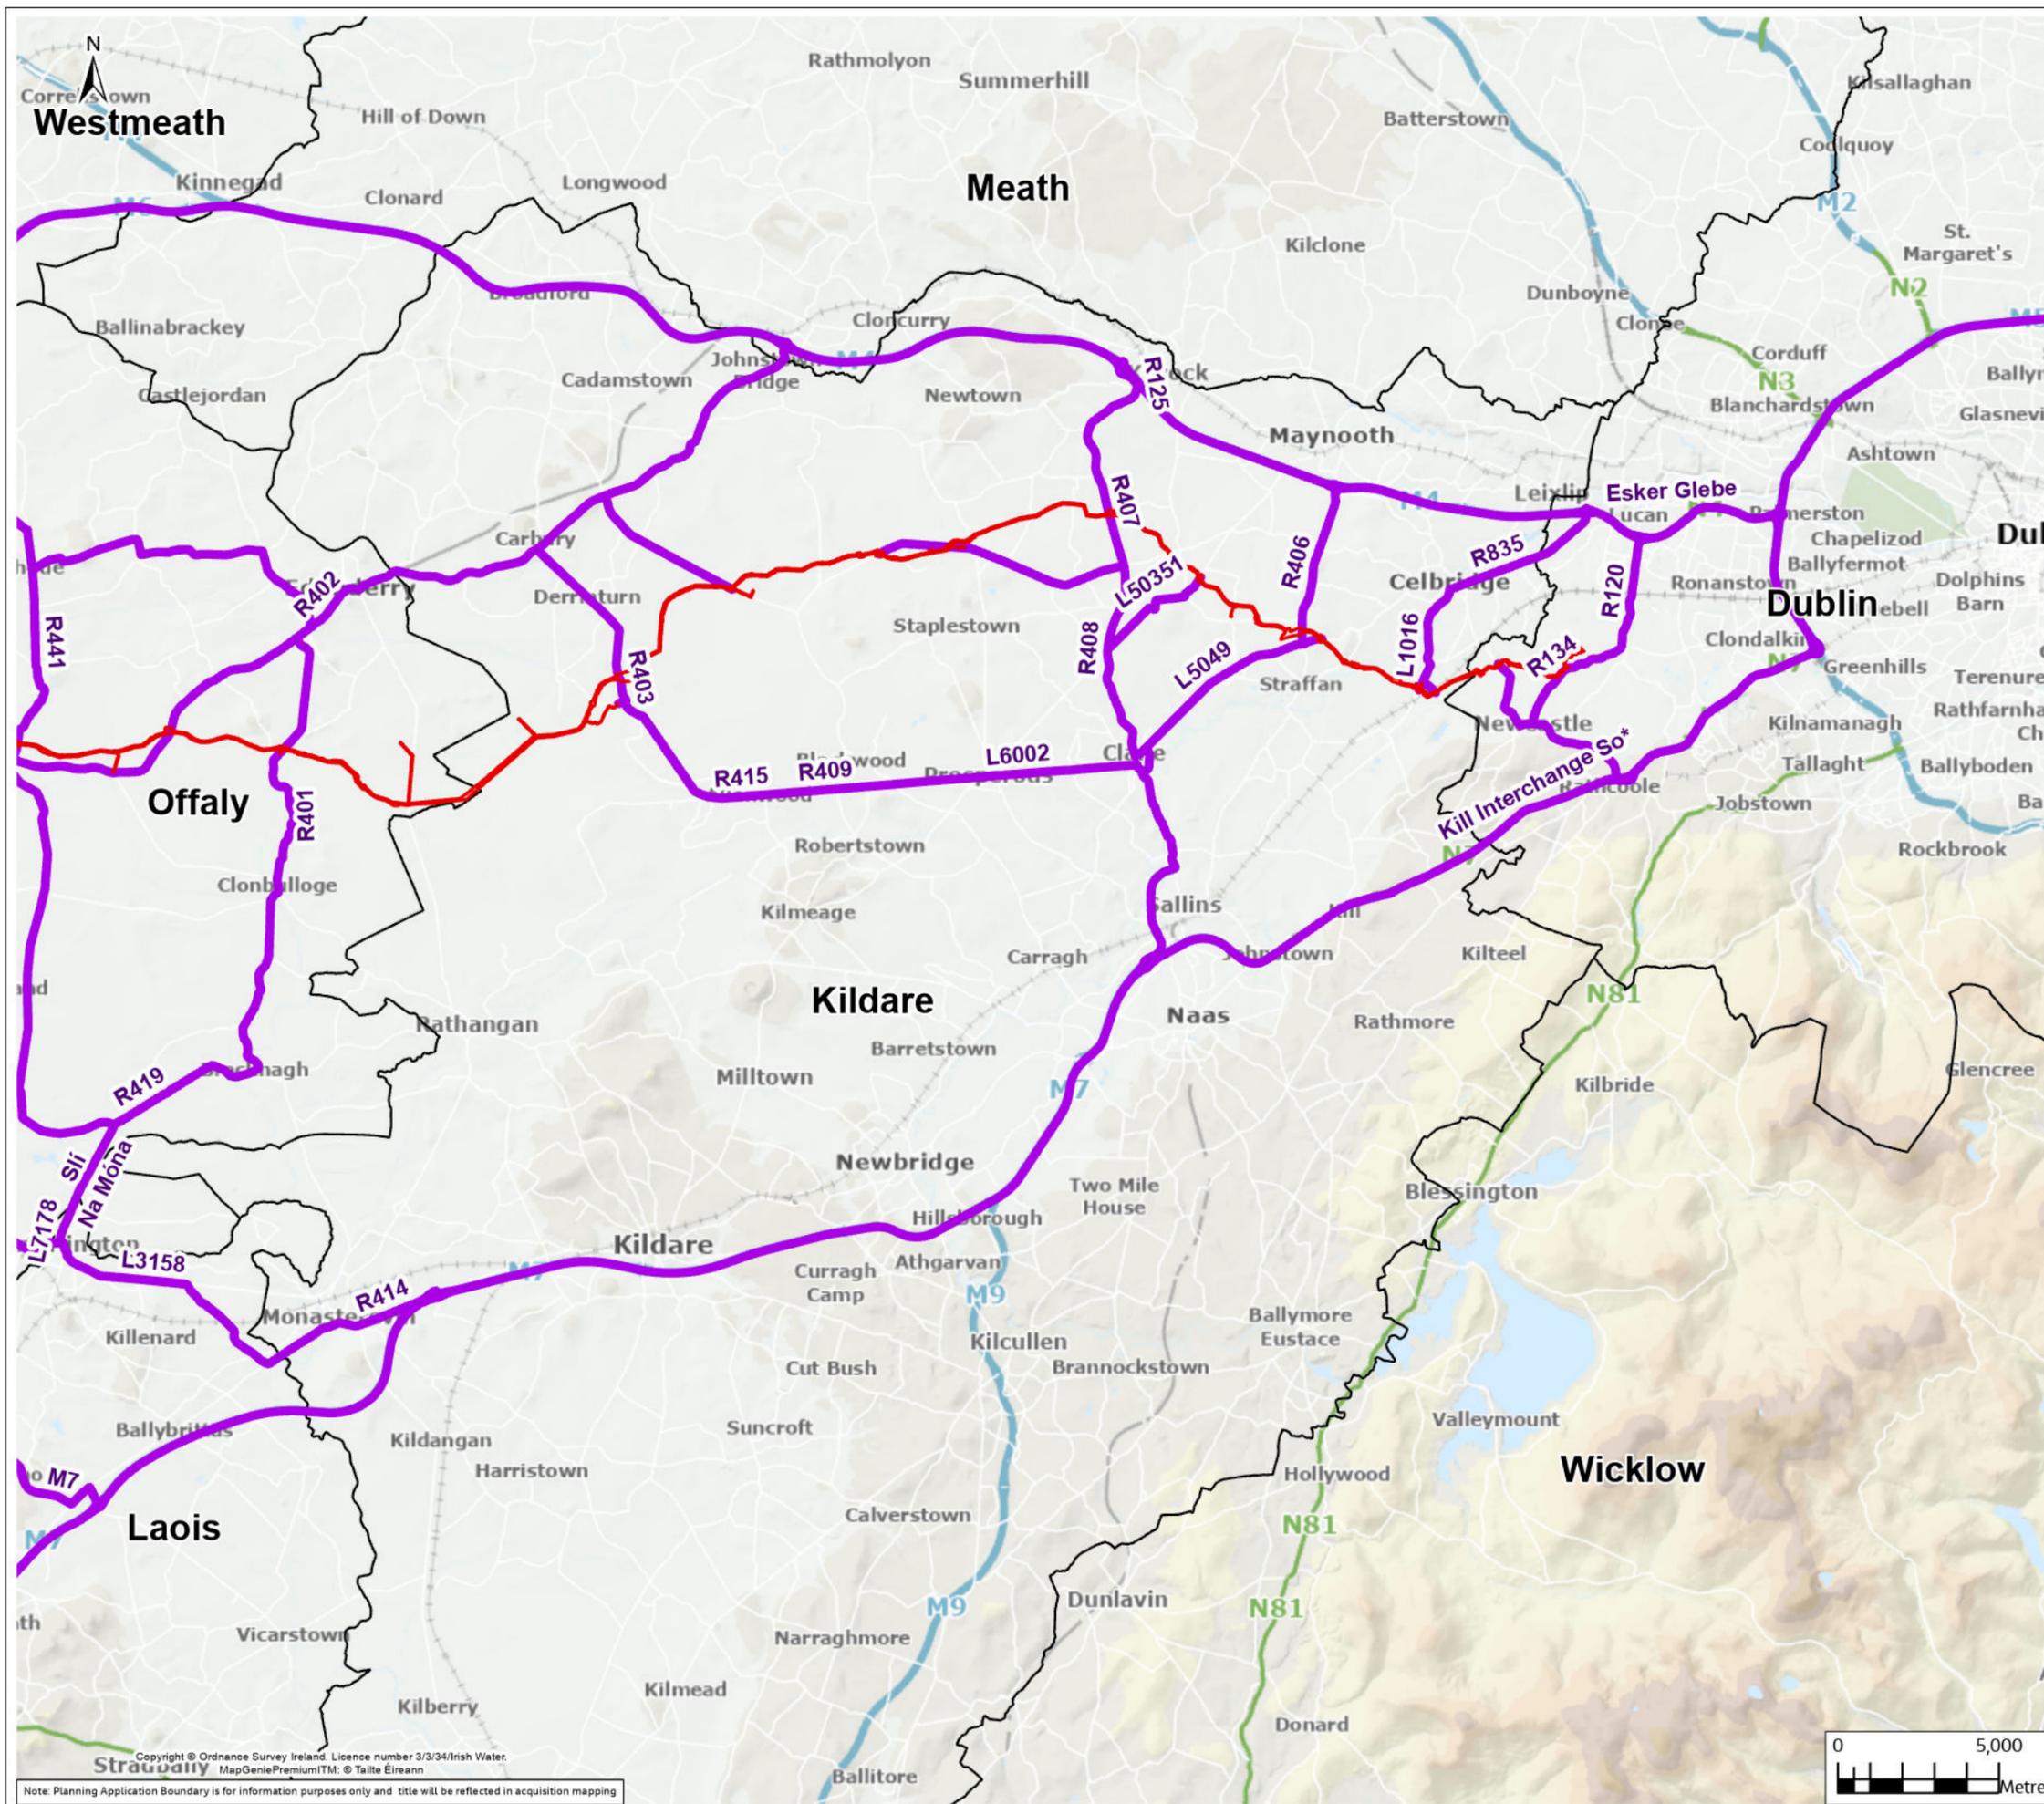

Legend

- Planning Application Boundary
- Port Tunnel
- Proposed Haul Road
- County Boundary

RW-xxx - Raw Water Chainage
 TW-xxx - Treated Water Chainage

Rev.	Date	Purpose of revision	JL	PW	CB	SW
F02	19/11/25	Final - Planning Application				
			Drawn	Check'd	Rev'd	Appr'd

Jacobs TOBIN

Client

Project

Water Supply Project
Eastern and Midlands Region

Drawing Title

Figure 5.19
Haul Roads Kildare

Drawing Status

Final - Planning Application

Scale @ A3	1:200,000	DO NOT SCALE
Jacobs No.	32105801	
Client No.	9318	

Drawing No.



32105801/700/07028

Copyright © Ordnance Survey Ireland. Licence number 3/3/34/Irish Water. MapGeniePremiumITM: © Talite Éireann

© Copyright 2023 Jacobs Engineering Ireland Limited. The concepts and information contained in this document are the property of Jacobs. Use or copying of this document in whole or in part without the written permission of Jacobs constitutes an infringement of copyright. Limitation: This drawing has been prepared on behalf of, and for the exclusive use of Jacobs' Client, and is subject to, and issued in accordance with, the provisions of the contract between Jacobs and the Client. Jacobs accepts no liability or responsibility whatsoever for, or in respect of, any use of, or reliance upon, this drawing by any third party.



Note: Planning Application Boundary is for information purposes only and title will be reflected in acquisition mapping

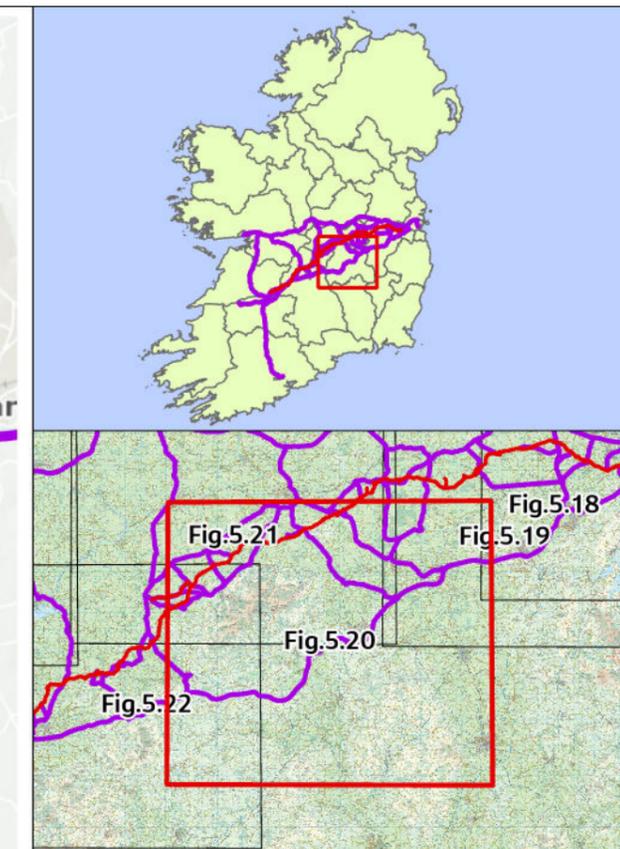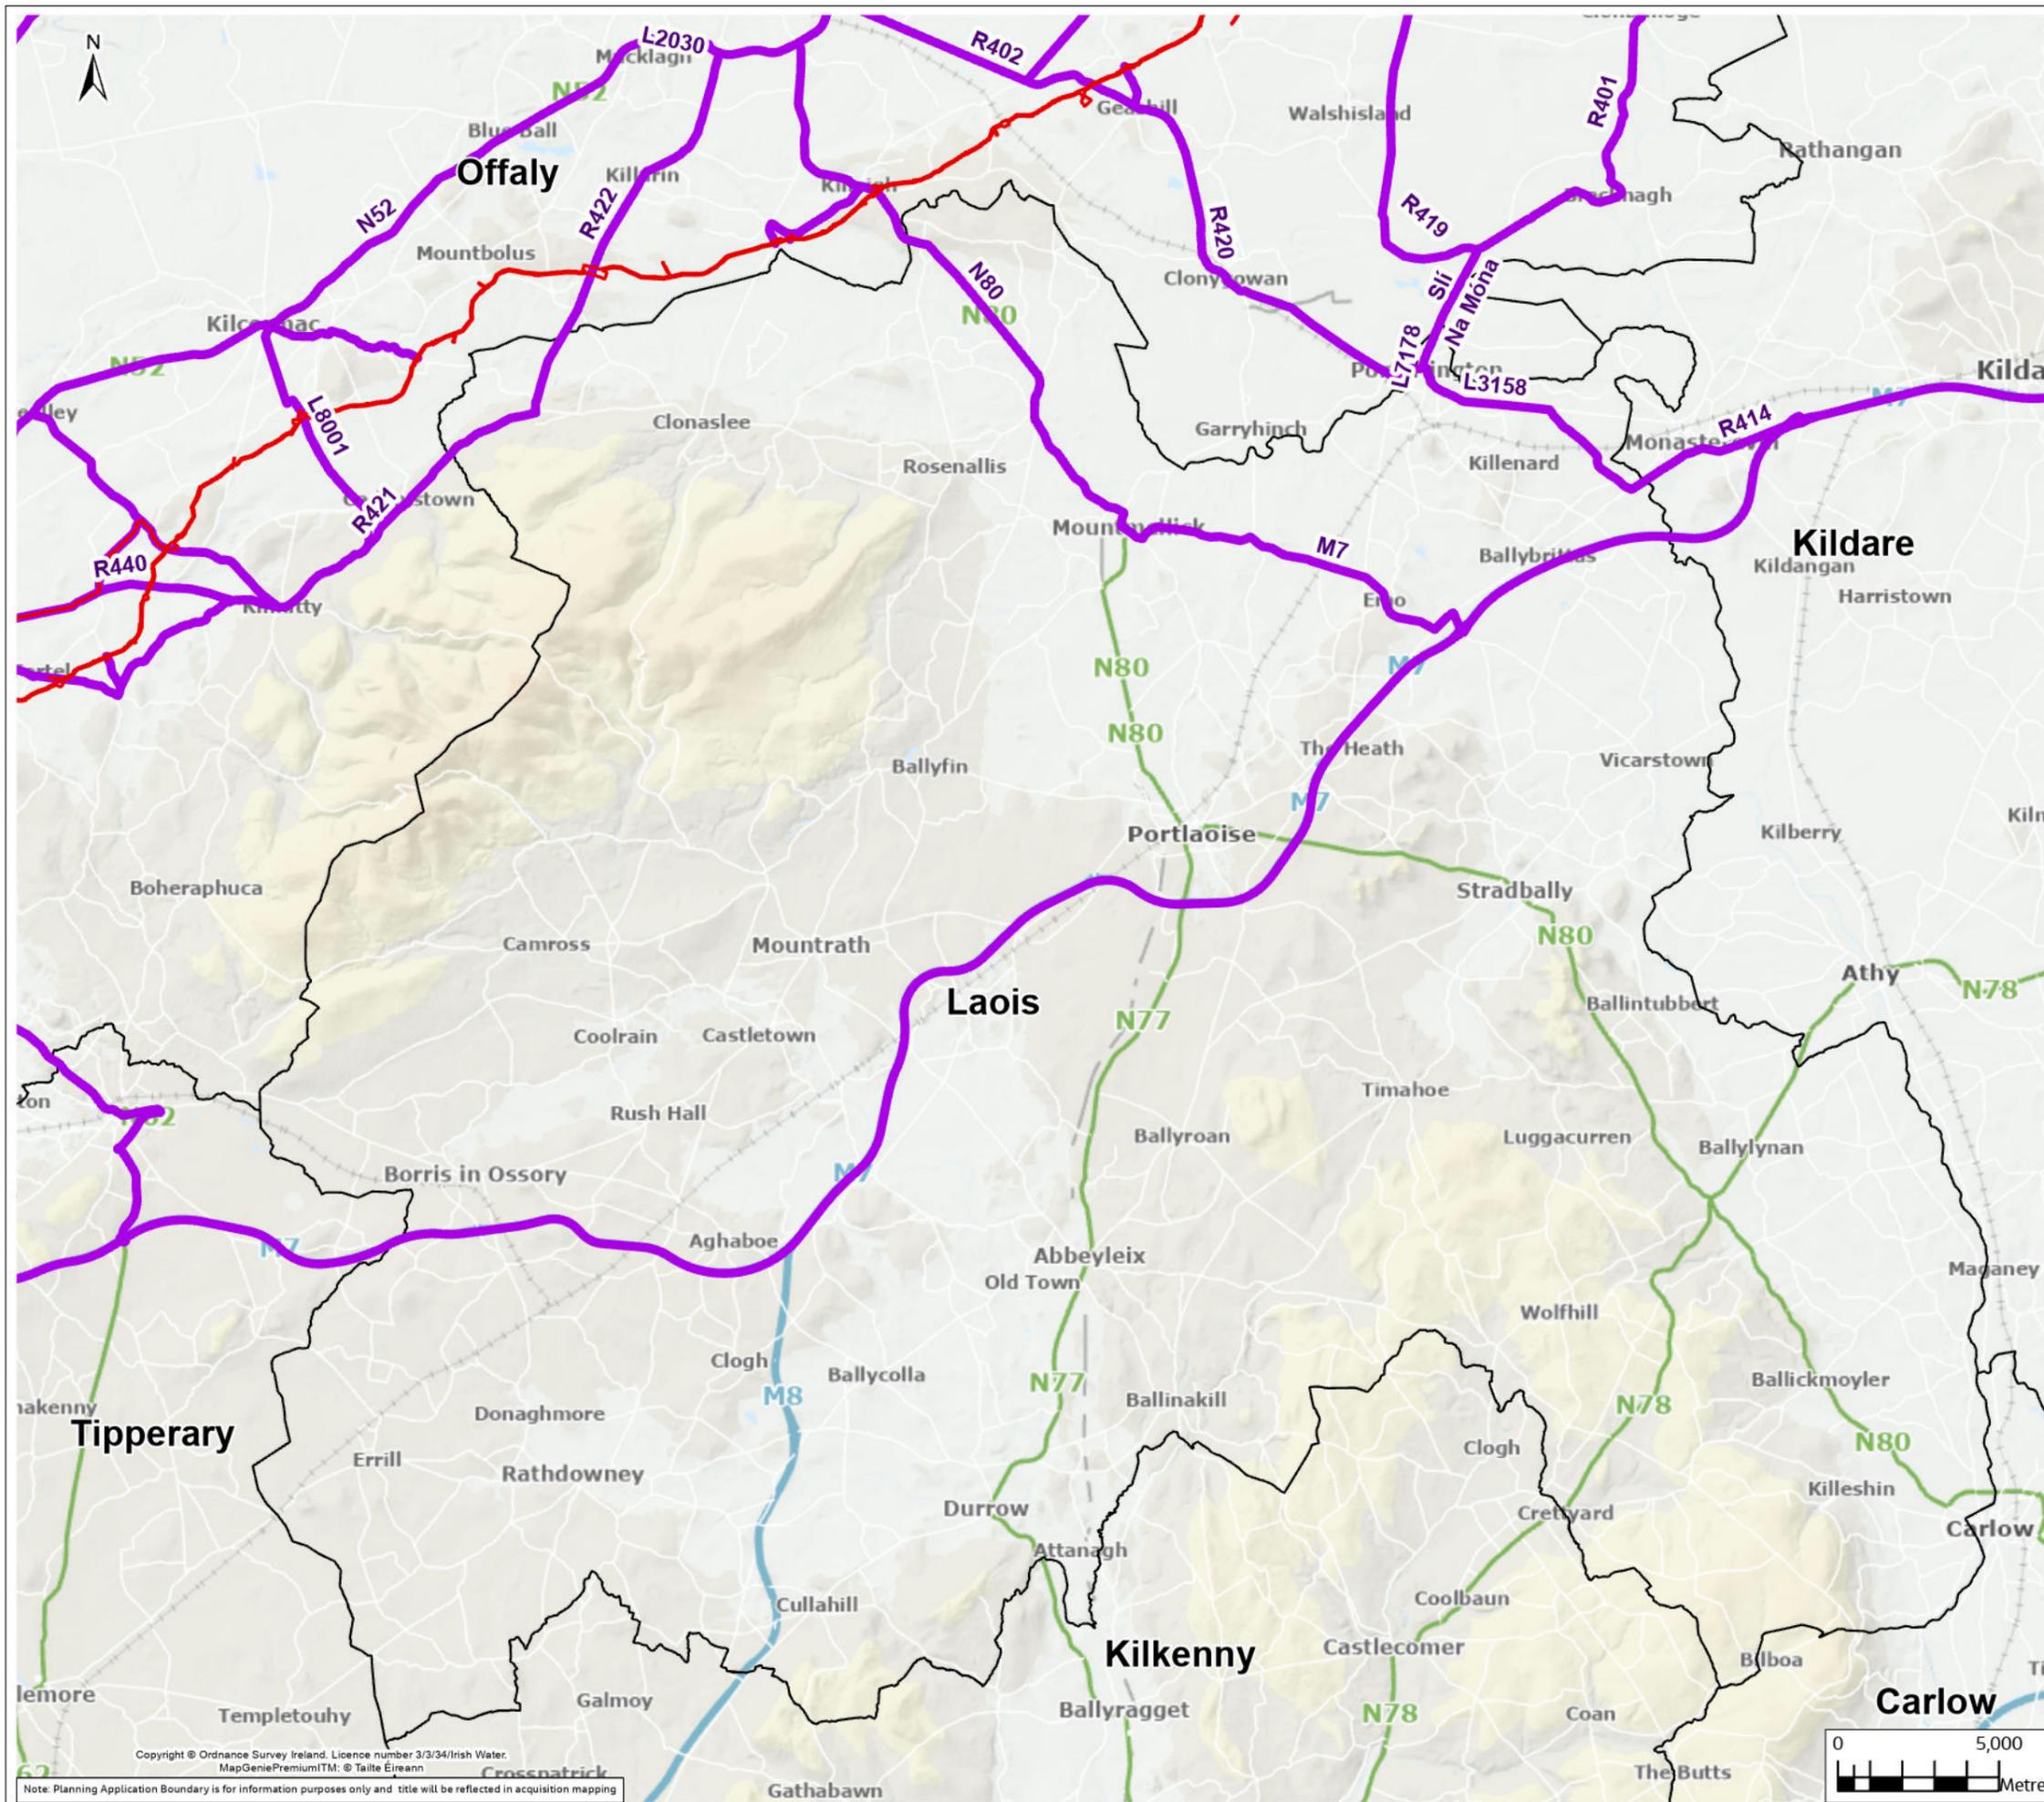

Legend

- Planning Application Boundary
- Port Tunnel
- Proposed Haul Road
- County Boundary

RW-xxx - Raw Water Chainage
TW-xxx - Treated Water Chainage

Rev.	Date	Purpose of revision	JL	PW	CB	SW
F02	19/11/25	Final - Planning Application				
			Drawn	Check'd	Rev'd	Appr'd

Client

Project

Water Supply Project
Eastern and Midlands Region

Drawing Title

Figure 5.20
Haul Roads Laois

Drawing Status

Final - Planning Application

Scale @ A3	1:200,000	DO NOT SCALE
Jacobs No.	32105801	
Client No.	9318	

Drawing No.



32105801/700/07016

Copyright © Ordnance Survey Ireland. Licence number 3/3/34/Irish Water.
MapGeniePremiumITM: © Talite Éireann

© Copyright 2023 Jacobs Engineering Ireland Limited. The concepts and information contained in this document are the property of Jacobs. Use or copying of this document in whole or in part without the written permission of Jacobs constitutes an infringement of copyright. Limitation: This drawing has been prepared on behalf of, and for the exclusive use of Jacobs' Client, and is subject to, and issued in accordance with, the provisions of the contract between Jacobs and the Client. Jacobs accepts no liability or responsibility whatsoever for, or in respect of, any use of, or reliance upon, this drawing by any third party.



Copyright © Ordnance Survey Ireland. Licence number 3/3/34/Irish Water.
 MapGeniePremiumITM: © Talite Éireann
 Note: Planning Application Boundary is for information purposes only and title will be reflected in acquisition mapping

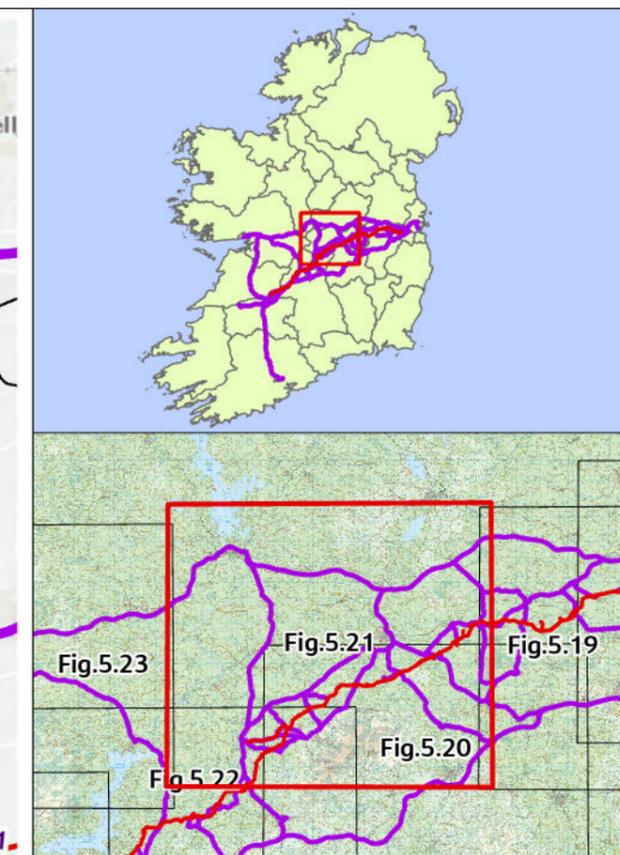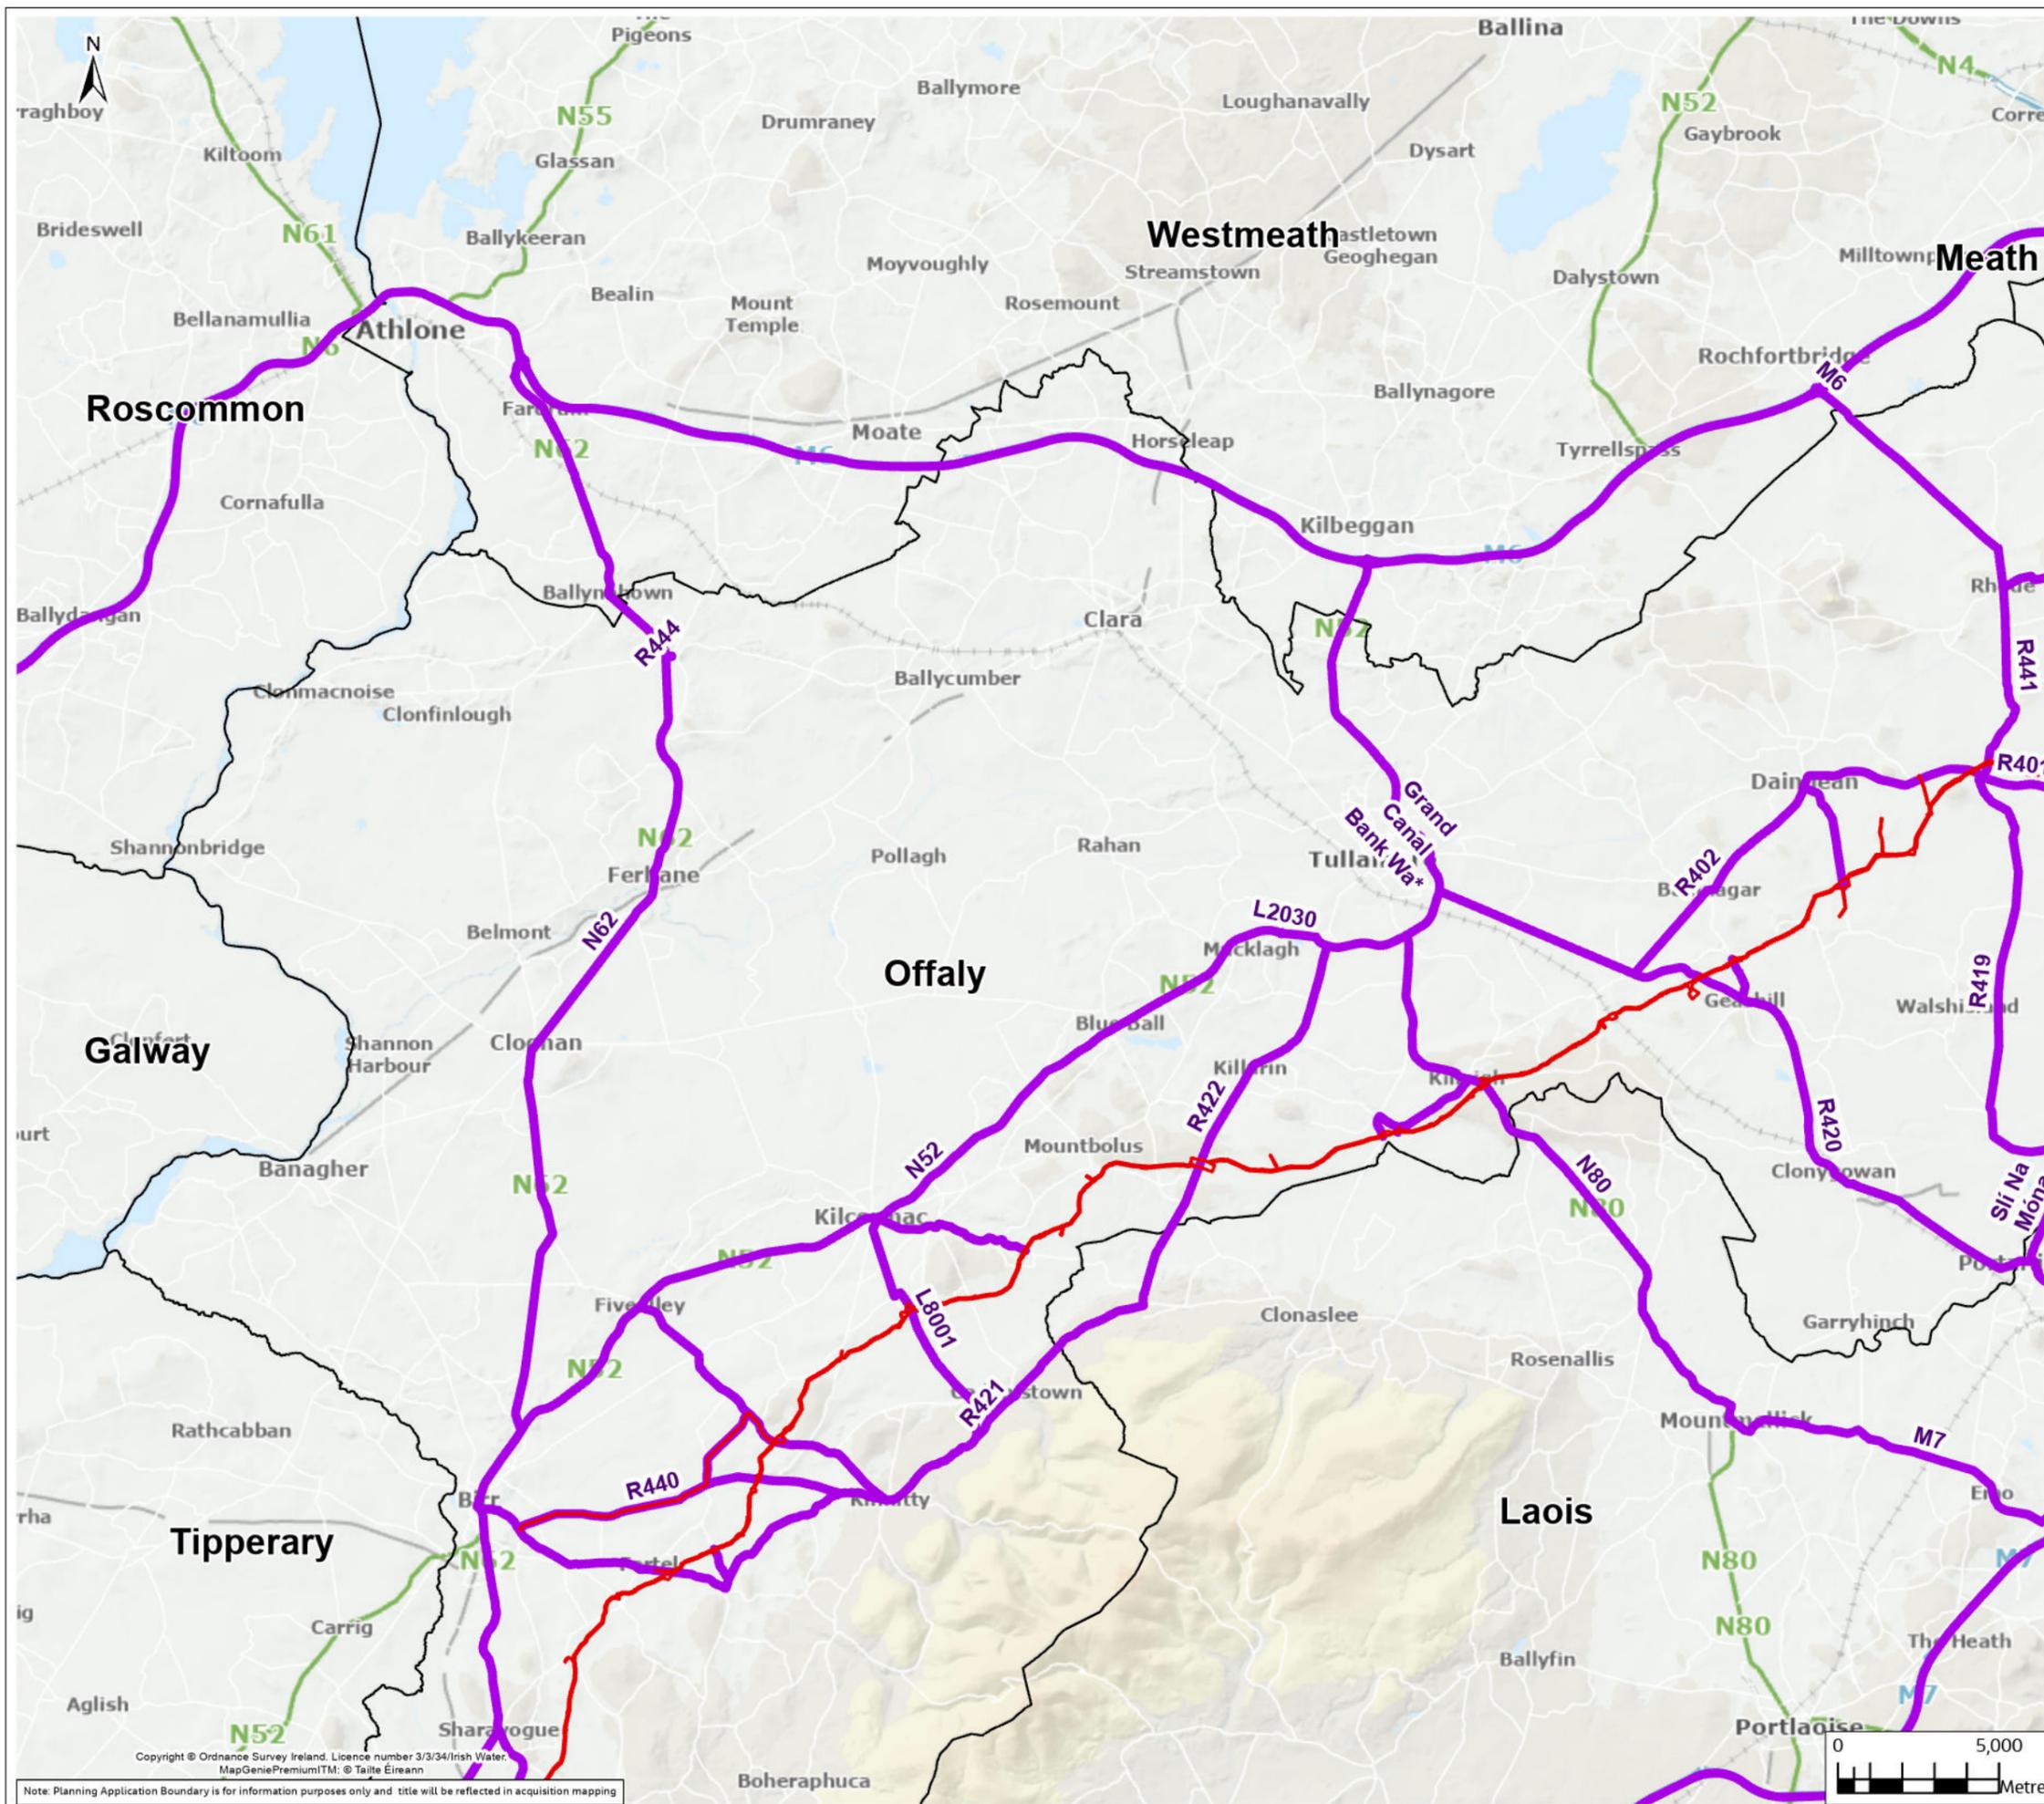

Legend

- Planning Application Boundary
- Port Tunnel
- Proposed Haul Road
- County Boundary

RW-xxx - Raw Water Chainage
 TW-xxx - Treated Water Chainage

Rev.	Date	Purpose of revision	JL	PW	CB	SW
F02	19/11/25	Final - Planning Application				
			Drawn	Check'd	Rev'd	Appr'd

Client:

Project: Water Supply Project Eastern and Midlands Region

Drawing Title: Figure 5.21 Haul Roads Offaly

Drawing Status: Final - Planning Application

Scale @ A3	1:200,000	DO NOT SCALE
Jacobs No.	32105801	
Client No.	9318	




Drawing No. 32105801/700/07017

Copyright © Ordnance Survey Ireland. Licence number 3/3/34/Irish Water. MapGeniePremiumTM: © Talite Éireann

© Copyright 2023 Jacobs Engineering Ireland Limited. The concepts and information contained in this document are the property of Jacobs. Use or copying of this document in whole or in part without the written permission of Jacobs constitutes an infringement of copyright. Limitation: This drawing has been prepared on behalf of, and for the exclusive use of Jacobs' Client, and is subject to, and issued in accordance with, the provisions of the contract between Jacobs and the Client. Jacobs accepts no liability or responsibility whatsoever for, or in respect of, any use of, or reliance upon, this drawing by any third party.



Note: Planning Application Boundary is for information purposes only and title will be reflected in acquisition mapping

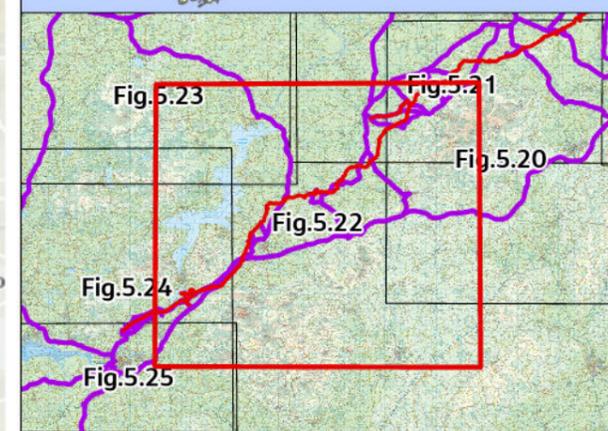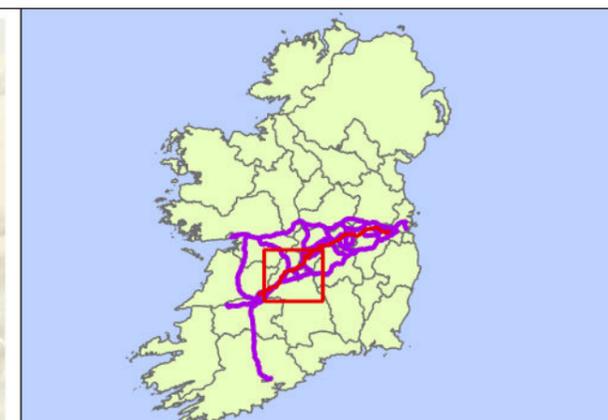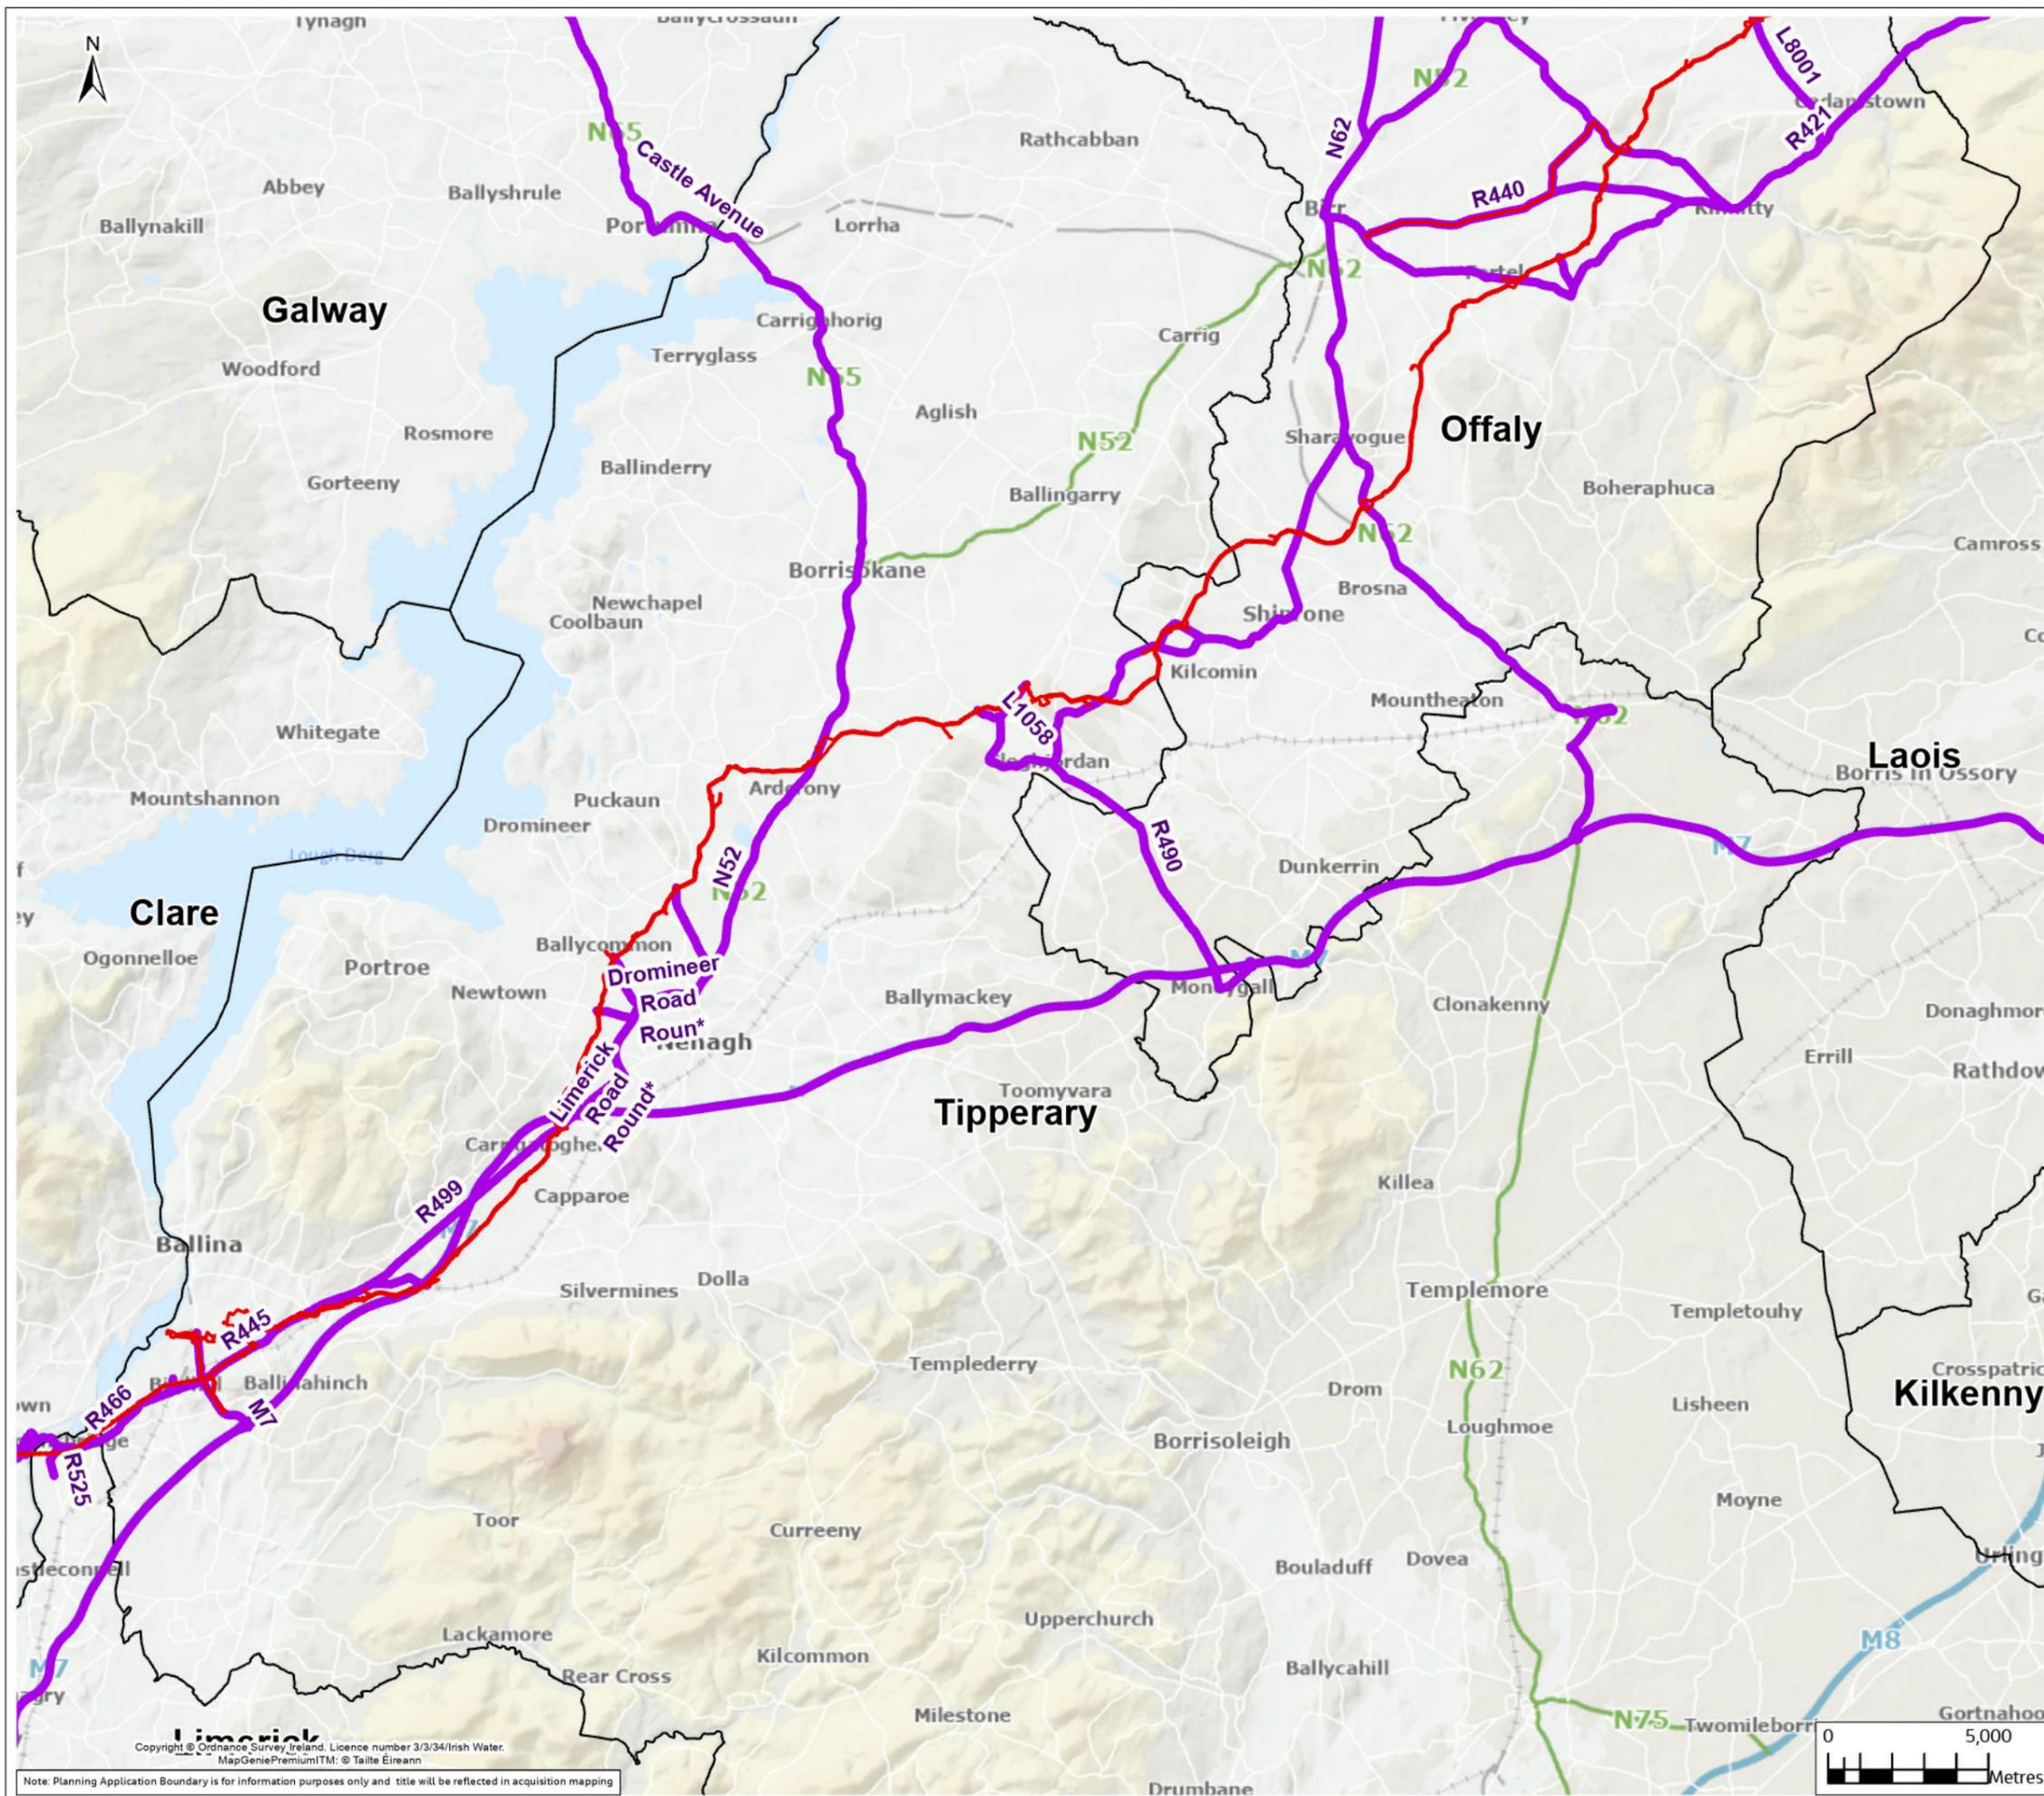

Legend

- Planning Application Boundary
- Port Tunnel
- Proposed Haul Road
- County Boundary

RW-xxx - Raw Water Chainage
 TW-xxx - Treated Water Chainage

Rev.	Date	Purpose of revision	JL	PW	CB	SW
F02	19/11/25	Final - Planning Application				
			Drawn	Check'd	Rev'd	Appr'd



Client: Uisce Éireann / Tionscald Soláthair Uisce Water Supply Project

Project: Water Supply Project Eastern and Midlands Region

Drawing Title: Figure 5.22 Haul Roads Tipperary

Drawing Status: Final - Planning Application

Scale @ A3: 1:200,000 DO NOT SCALE

Jacobs No.: 32105801




Client No.: 9318

Drawing No.: 32105801/700/07018

Copyright © Ordnance Survey Ireland. Licence number 3/3/34/Irish Water. MapGeniePremium™: © Talite Éireann

© Copyright 2023 Jacobs Engineering Ireland Limited. The concepts and information contained in this document are the property of Jacobs. Use or copying of this document in whole or in part without the written permission of Jacobs constitutes an infringement of copyright. Limitation: This drawing has been prepared on behalf of, and for the exclusive use of Jacobs' Client, and is subject to, and issued in accordance with, the provisions of the contract between Jacobs and the Client. Jacobs accepts no liability or responsibility whatsoever for, or in respect of, any use of, or reliance upon, this drawing by any third party.

Note: Planning Application Boundary is for information purposes only and title will be reflected in acquisition mapping

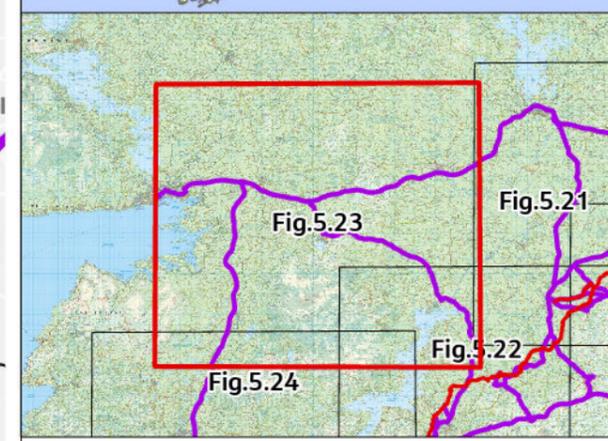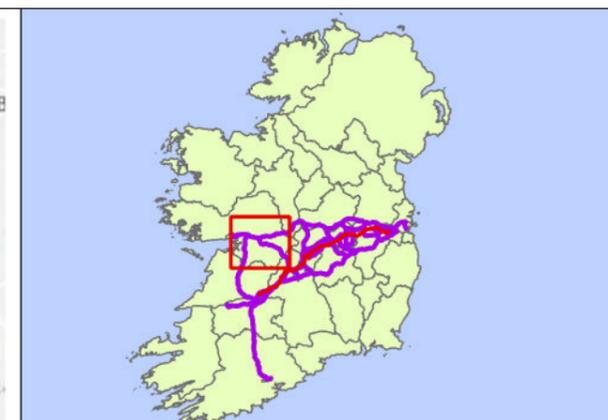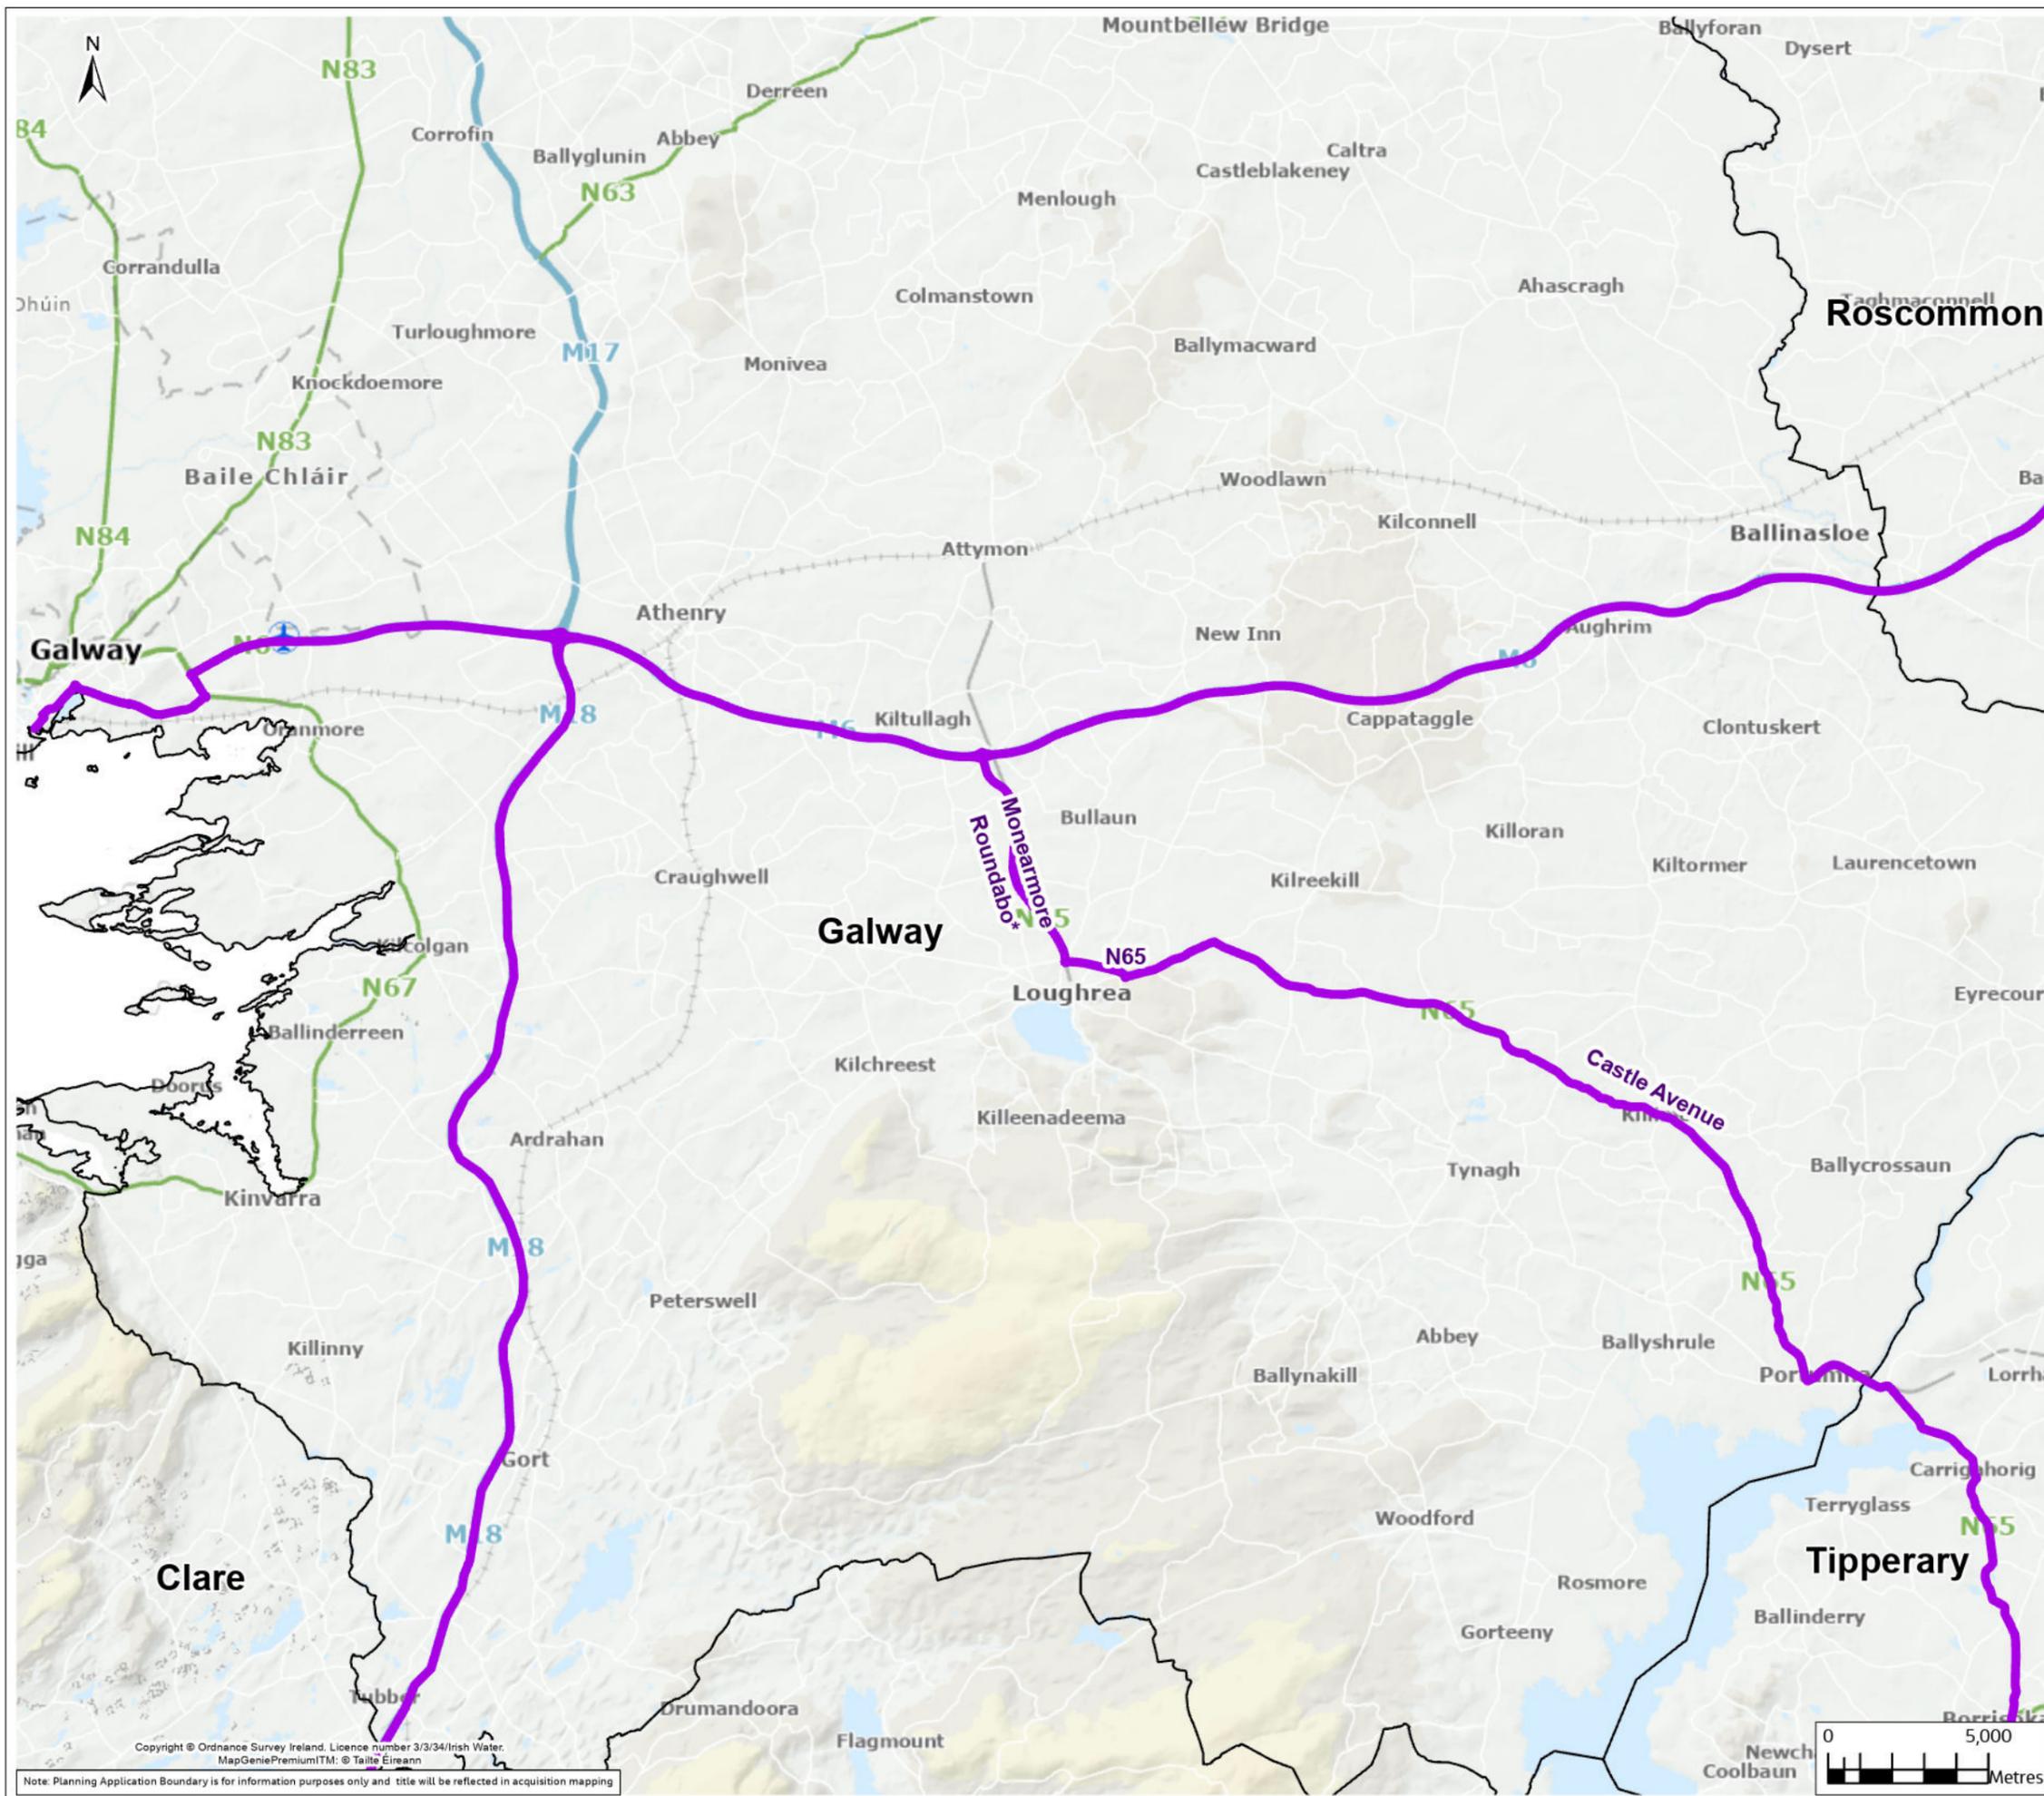

Legend

- Planning Application Boundary
- Port Tunnel
- Proposed Haul Road
- County Boundary

RW-xxx - Raw Water Chainage
 TW-xxx - Treated Water Chainage

Rev.	Date	Purpose of revision	JL	PW	CB	SW
F02	19/11/25	Final - Planning Application				
			Drawn	Check'd	Rev'd	Appr'd



Client: Uisce Éireann, Tionscadal Soláthair Uisce Water Supply Project

Project: Water Supply Project Eastern and Midlands Region

Drawing Title: Figure 5.23 Haul Roads Galway

Drawing Status: Final - Planning Application

Scale @ A3	1:200,000	DO NOT SCALE
Jacobs No.	32105801	
Client No.	9318	



Drawing No. 32105801/700/07019

Copyright © Ordnance Survey Ireland. Licence number 3/3/34/Irish Water.
 MapGeniePremium™: © Talite Éireann

© Copyright 2023 Jacobs Engineering Ireland Limited. The concepts and information contained in this document are the property of Jacobs. Use or copying of this document in whole or in part without the written permission of Jacobs constitutes an infringement of copyright. Limitation: This drawing has been prepared on behalf of, and for the exclusive use of Jacobs' Client, and is subject to, and issued in accordance with, the provisions of the contract between Jacobs and the Client. Jacobs accepts no liability or responsibility whatsoever for, or in respect of, any use of, or reliance upon, this drawing by any third party.

Copyright © Ordnance Survey Ireland. Licence number 3/3/34/Irish Water.
 MapGeniePremium™: © Talite Éireann

Note: Planning Application Boundary is for information purposes only and title will be reflected in acquisition mapping

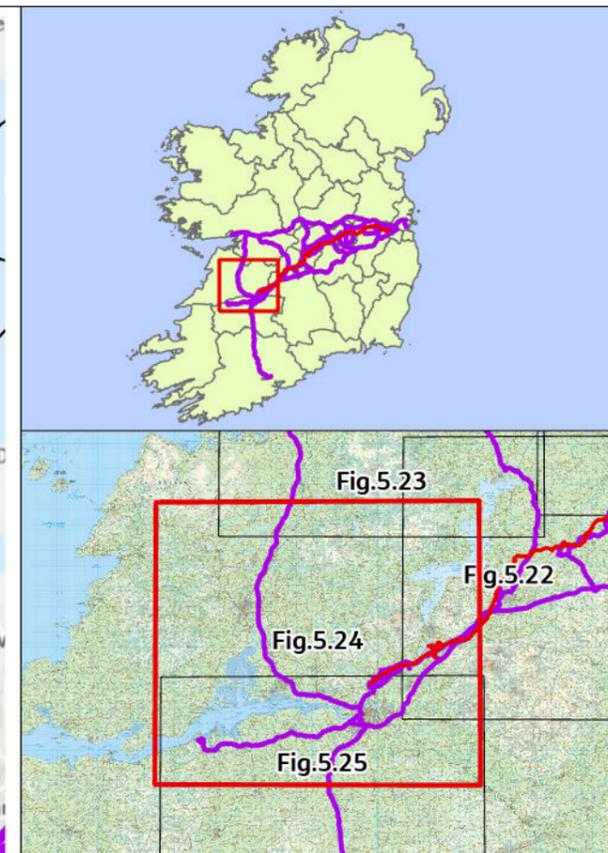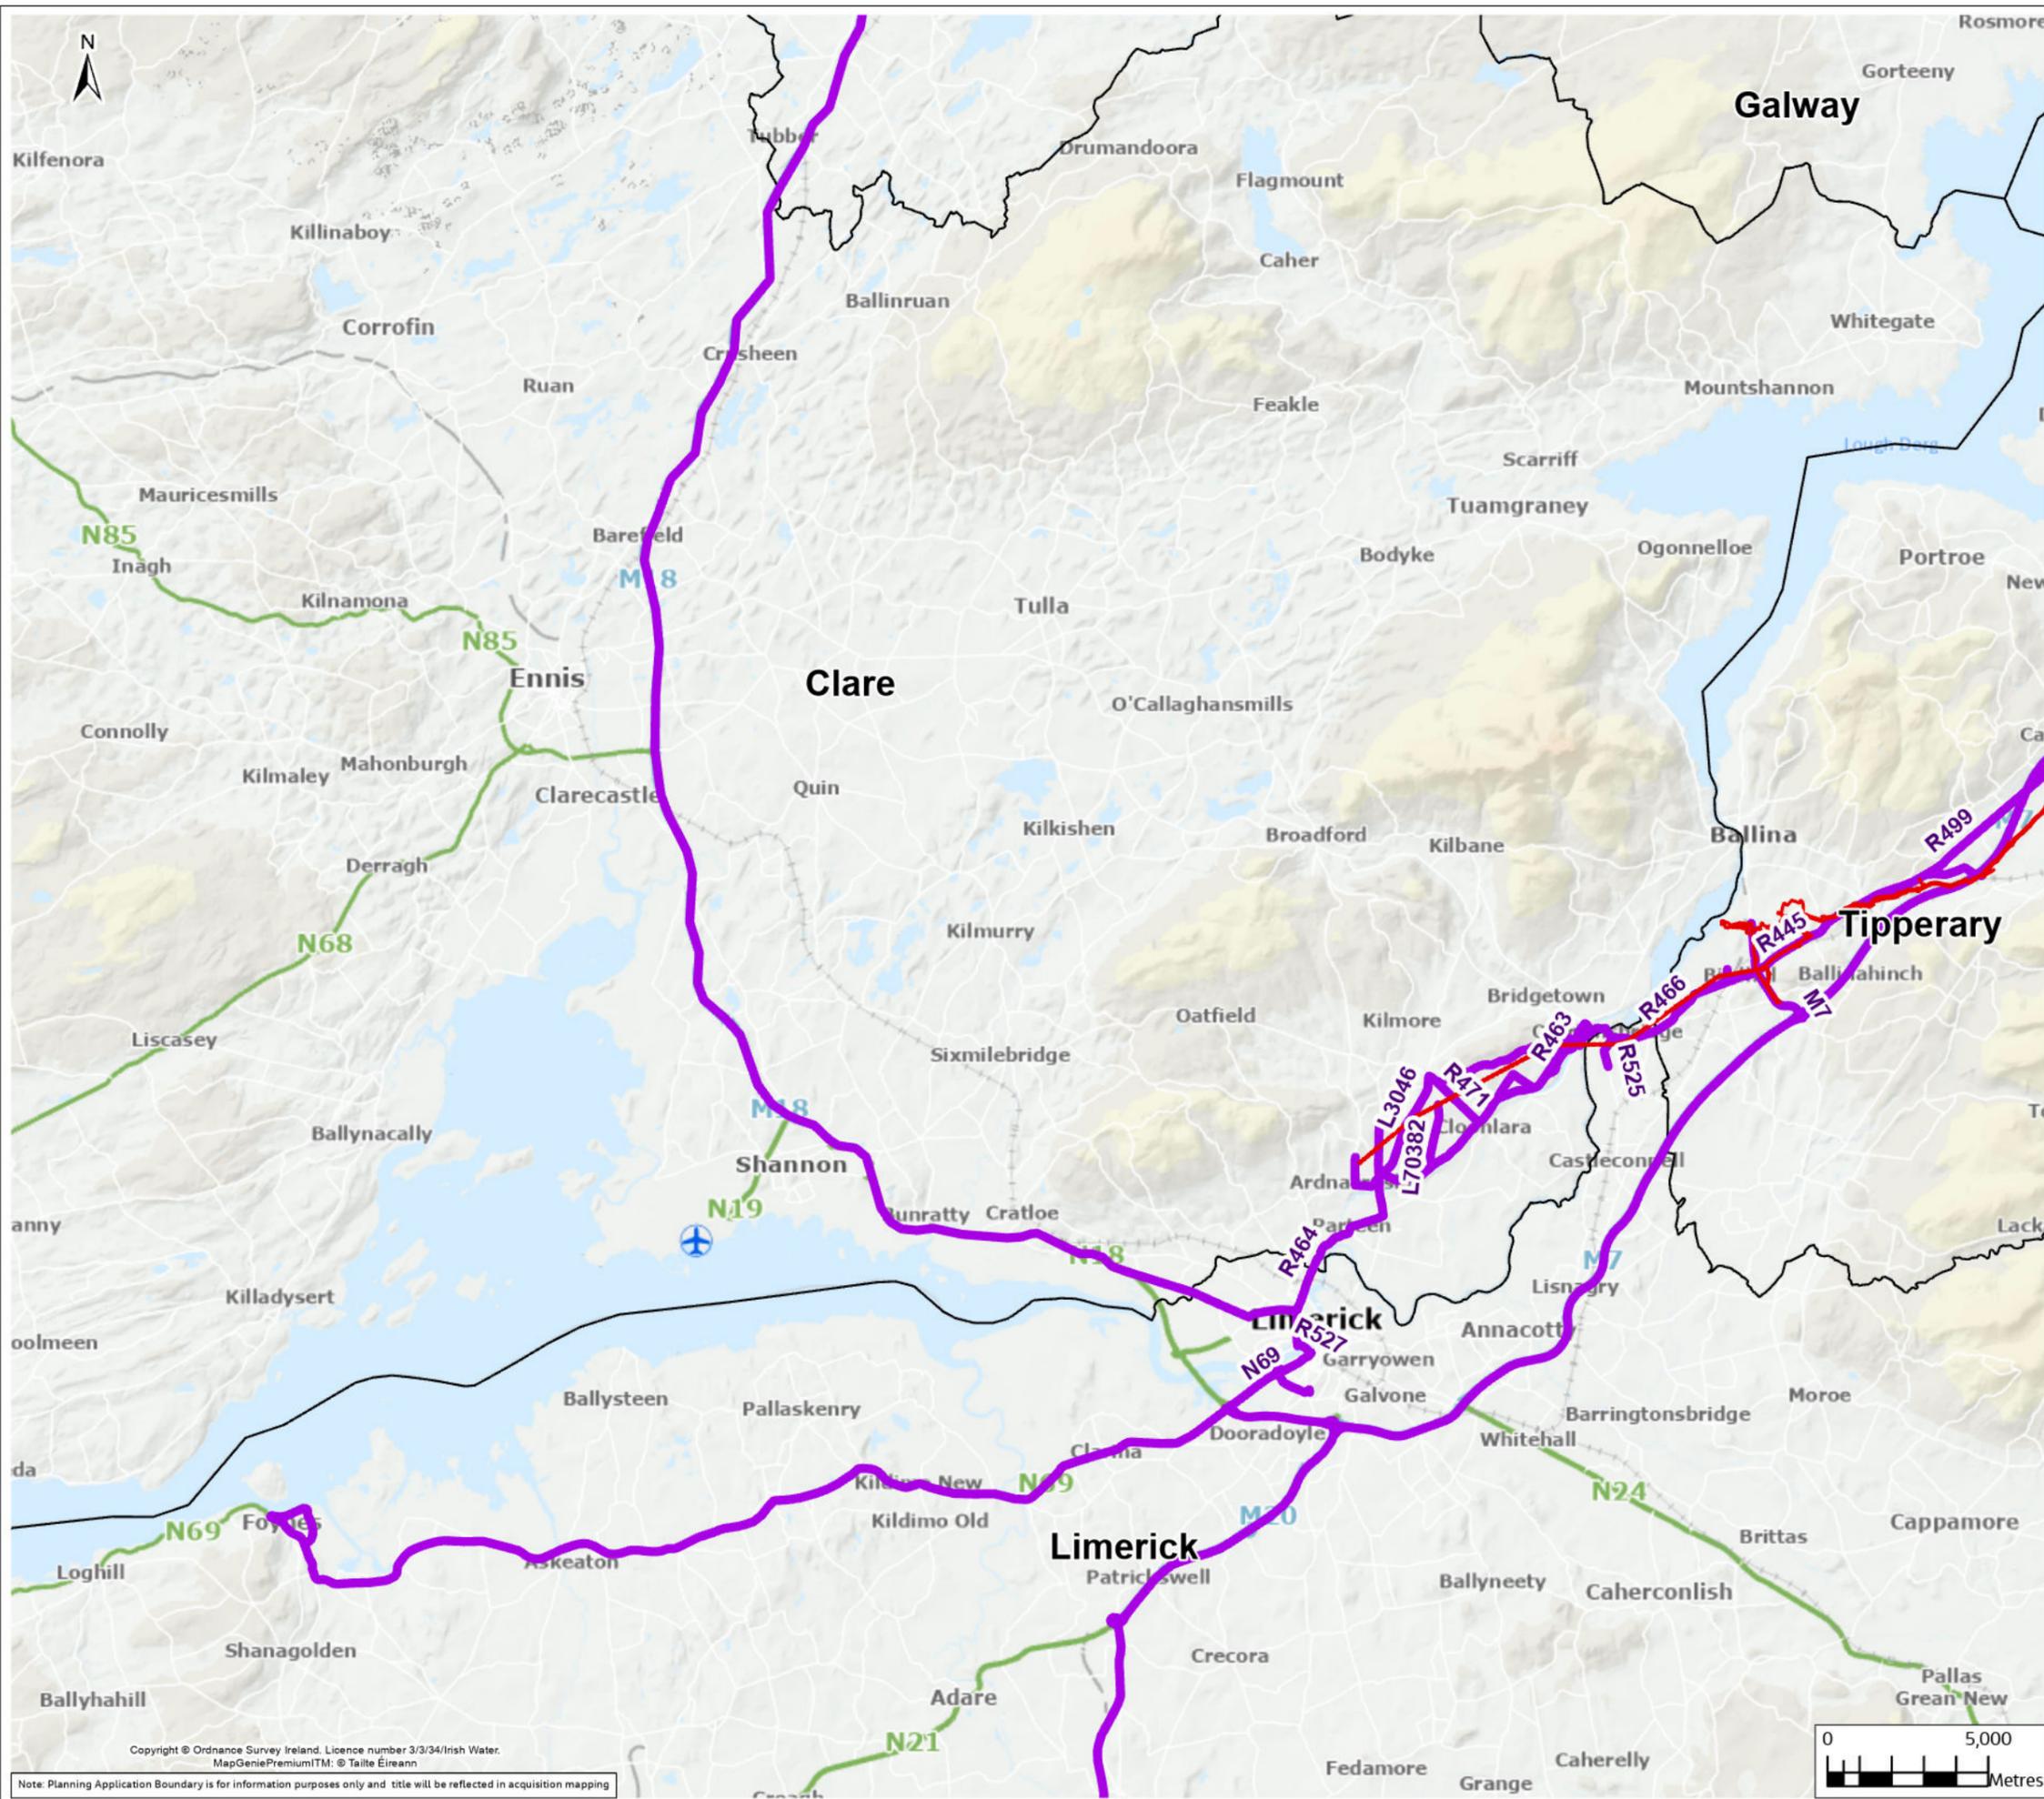

Legend

- Planning Application Boundary
- Port Tunnel
- Proposed Haul Road
- County Boundary

RW-xxx - Raw Water Chainage
 TW-xxx - Treated Water Chainage

Rev.	Date	Purpose of revision	JL	PW	CB	SW
F02	19/11/25	Final - Planning Application				
			Drawn	Check'd	Rev'd	Appr'd

Client:

Project: Water Supply Project Eastern and Midlands Region

Drawing Title: Figure 5.24 Haul Roads Clare

Drawing Status: Final - Planning Application



Scale @ A3	1:200,000	DO NOT SCALE
Jacobs No.	32105801	
Client No.	9318	
Drawing No.	32105801/700/07020	

Copyright © Ordnance Survey Ireland. Licence number 3/3/34/Irish Water. MapGeniePremiumITM: © Talite Éireann

© Copyright 2023 Jacobs Engineering Ireland Limited. The concepts and information contained in this document are the property of Jacobs. Use or copying of this document in whole or in part without the written permission of Jacobs constitutes an infringement of copyright. Limitation: This drawing has been prepared on behalf of, and for the exclusive use of Jacobs' Client, and is subject to, and issued in accordance with, the provisions of the contract between Jacobs and the Client. Jacobs accepts no liability or responsibility whatsoever for, or in respect of any use of, or reliance upon, this drawing by any third party.

Copyright © Ordnance Survey Ireland. Licence number 3/3/34/Irish Water. MapGeniePremiumITM: © Talite Éireann

Note: Planning Application Boundary is for information purposes only and title will be reflected in acquisition mapping

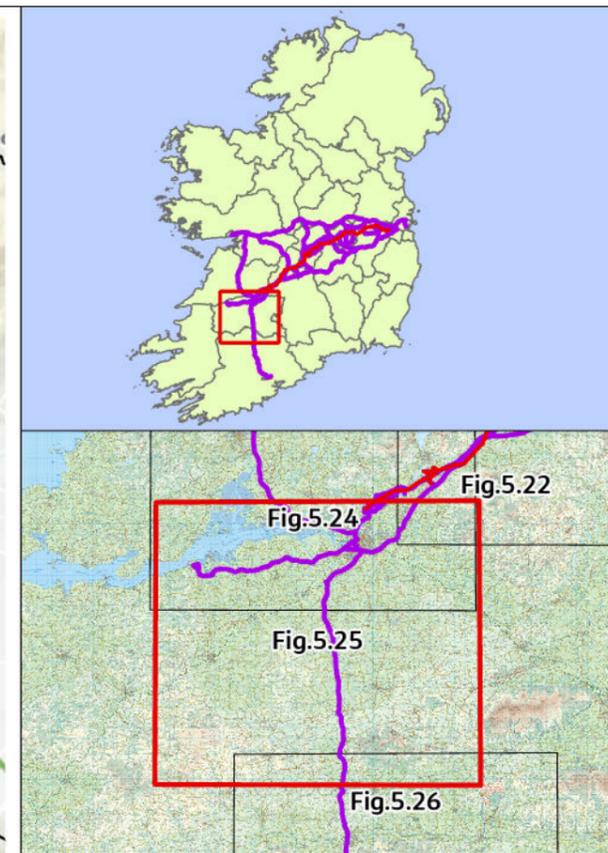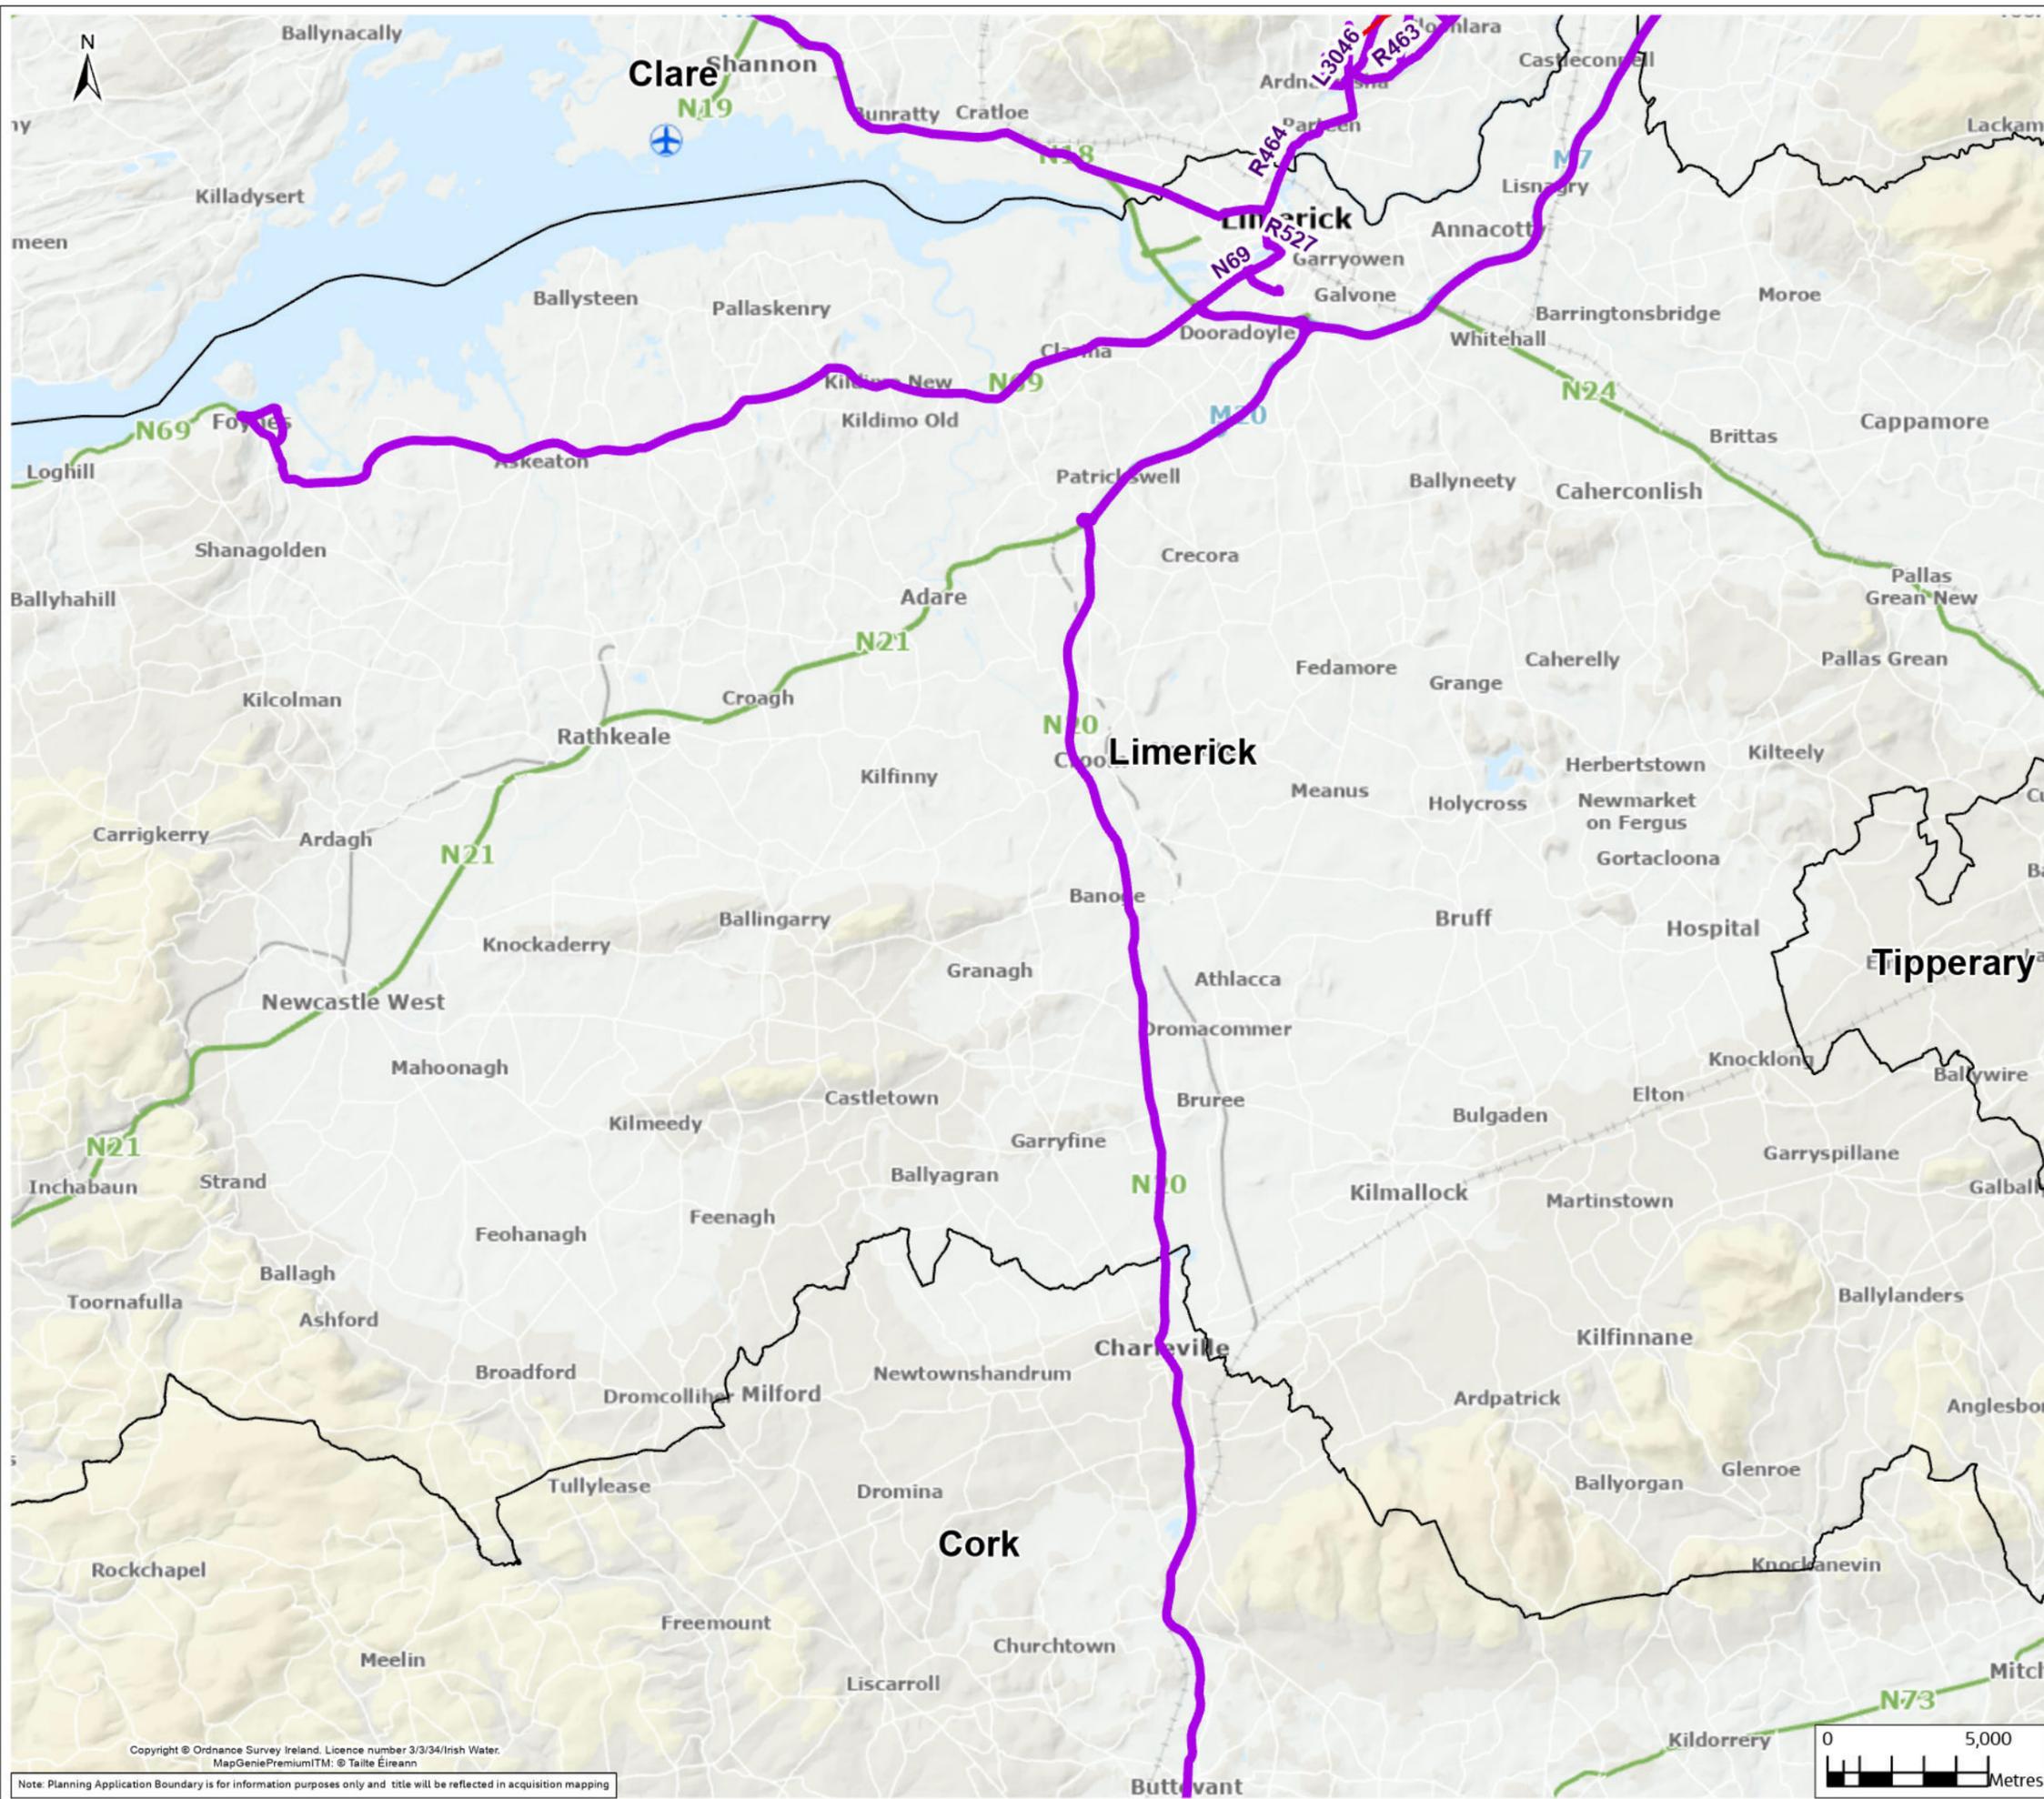

Legend

- Planning Application Boundary
- Port Tunnel
- Proposed Haul Road
- County Boundary

RW-xxx - Raw Water Chainage
 TW-xxx - Treated Water Chainage

Rev.	Date	Purpose of revision	JL	PW	CB	SW
F02	19/11/25	Final - Planning Application				
			Drawn	Check'd	Rev'd	Appr'd

Client:

Project: Water Supply Project
Eastern and Midlands Region

Drawing Title: Figure 5.25
Haul Roads Limerick

Drawing Status: Final - Planning Application



Scale @ A3	1:200,000	DO NOT SCALE
Jacobs No.	32105801	
Client No.	9318	
Drawing No.	32105801/700/07060	

Copyright © Ordnance Survey Ireland. Licence number 3/3/34/Irish Water. MapGeniePremiumITM: © Talite Éireann

© Copyright 2023 Jacobs Engineering Ireland Limited. The concepts and information contained in this document are the property of Jacobs. Use or copying of this document in whole or in part without the written permission of Jacobs constitutes an infringement of copyright. Limitation: This drawing has been prepared on behalf of, and for the exclusive use of Jacobs' Client, and is subject to, and issued in accordance with, the provisions of the contract between Jacobs and the Client. Jacobs accepts no liability or responsibility whatsoever for, or in respect of, any use of, or reliance upon, this drawing by any third party.



Note: Planning Application Boundary is for information purposes only and title will be reflected in acquisition mapping

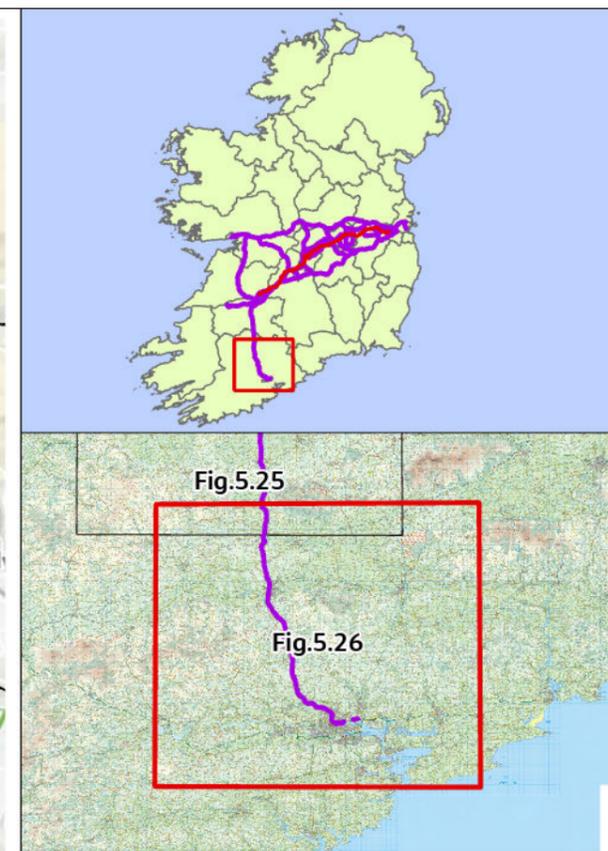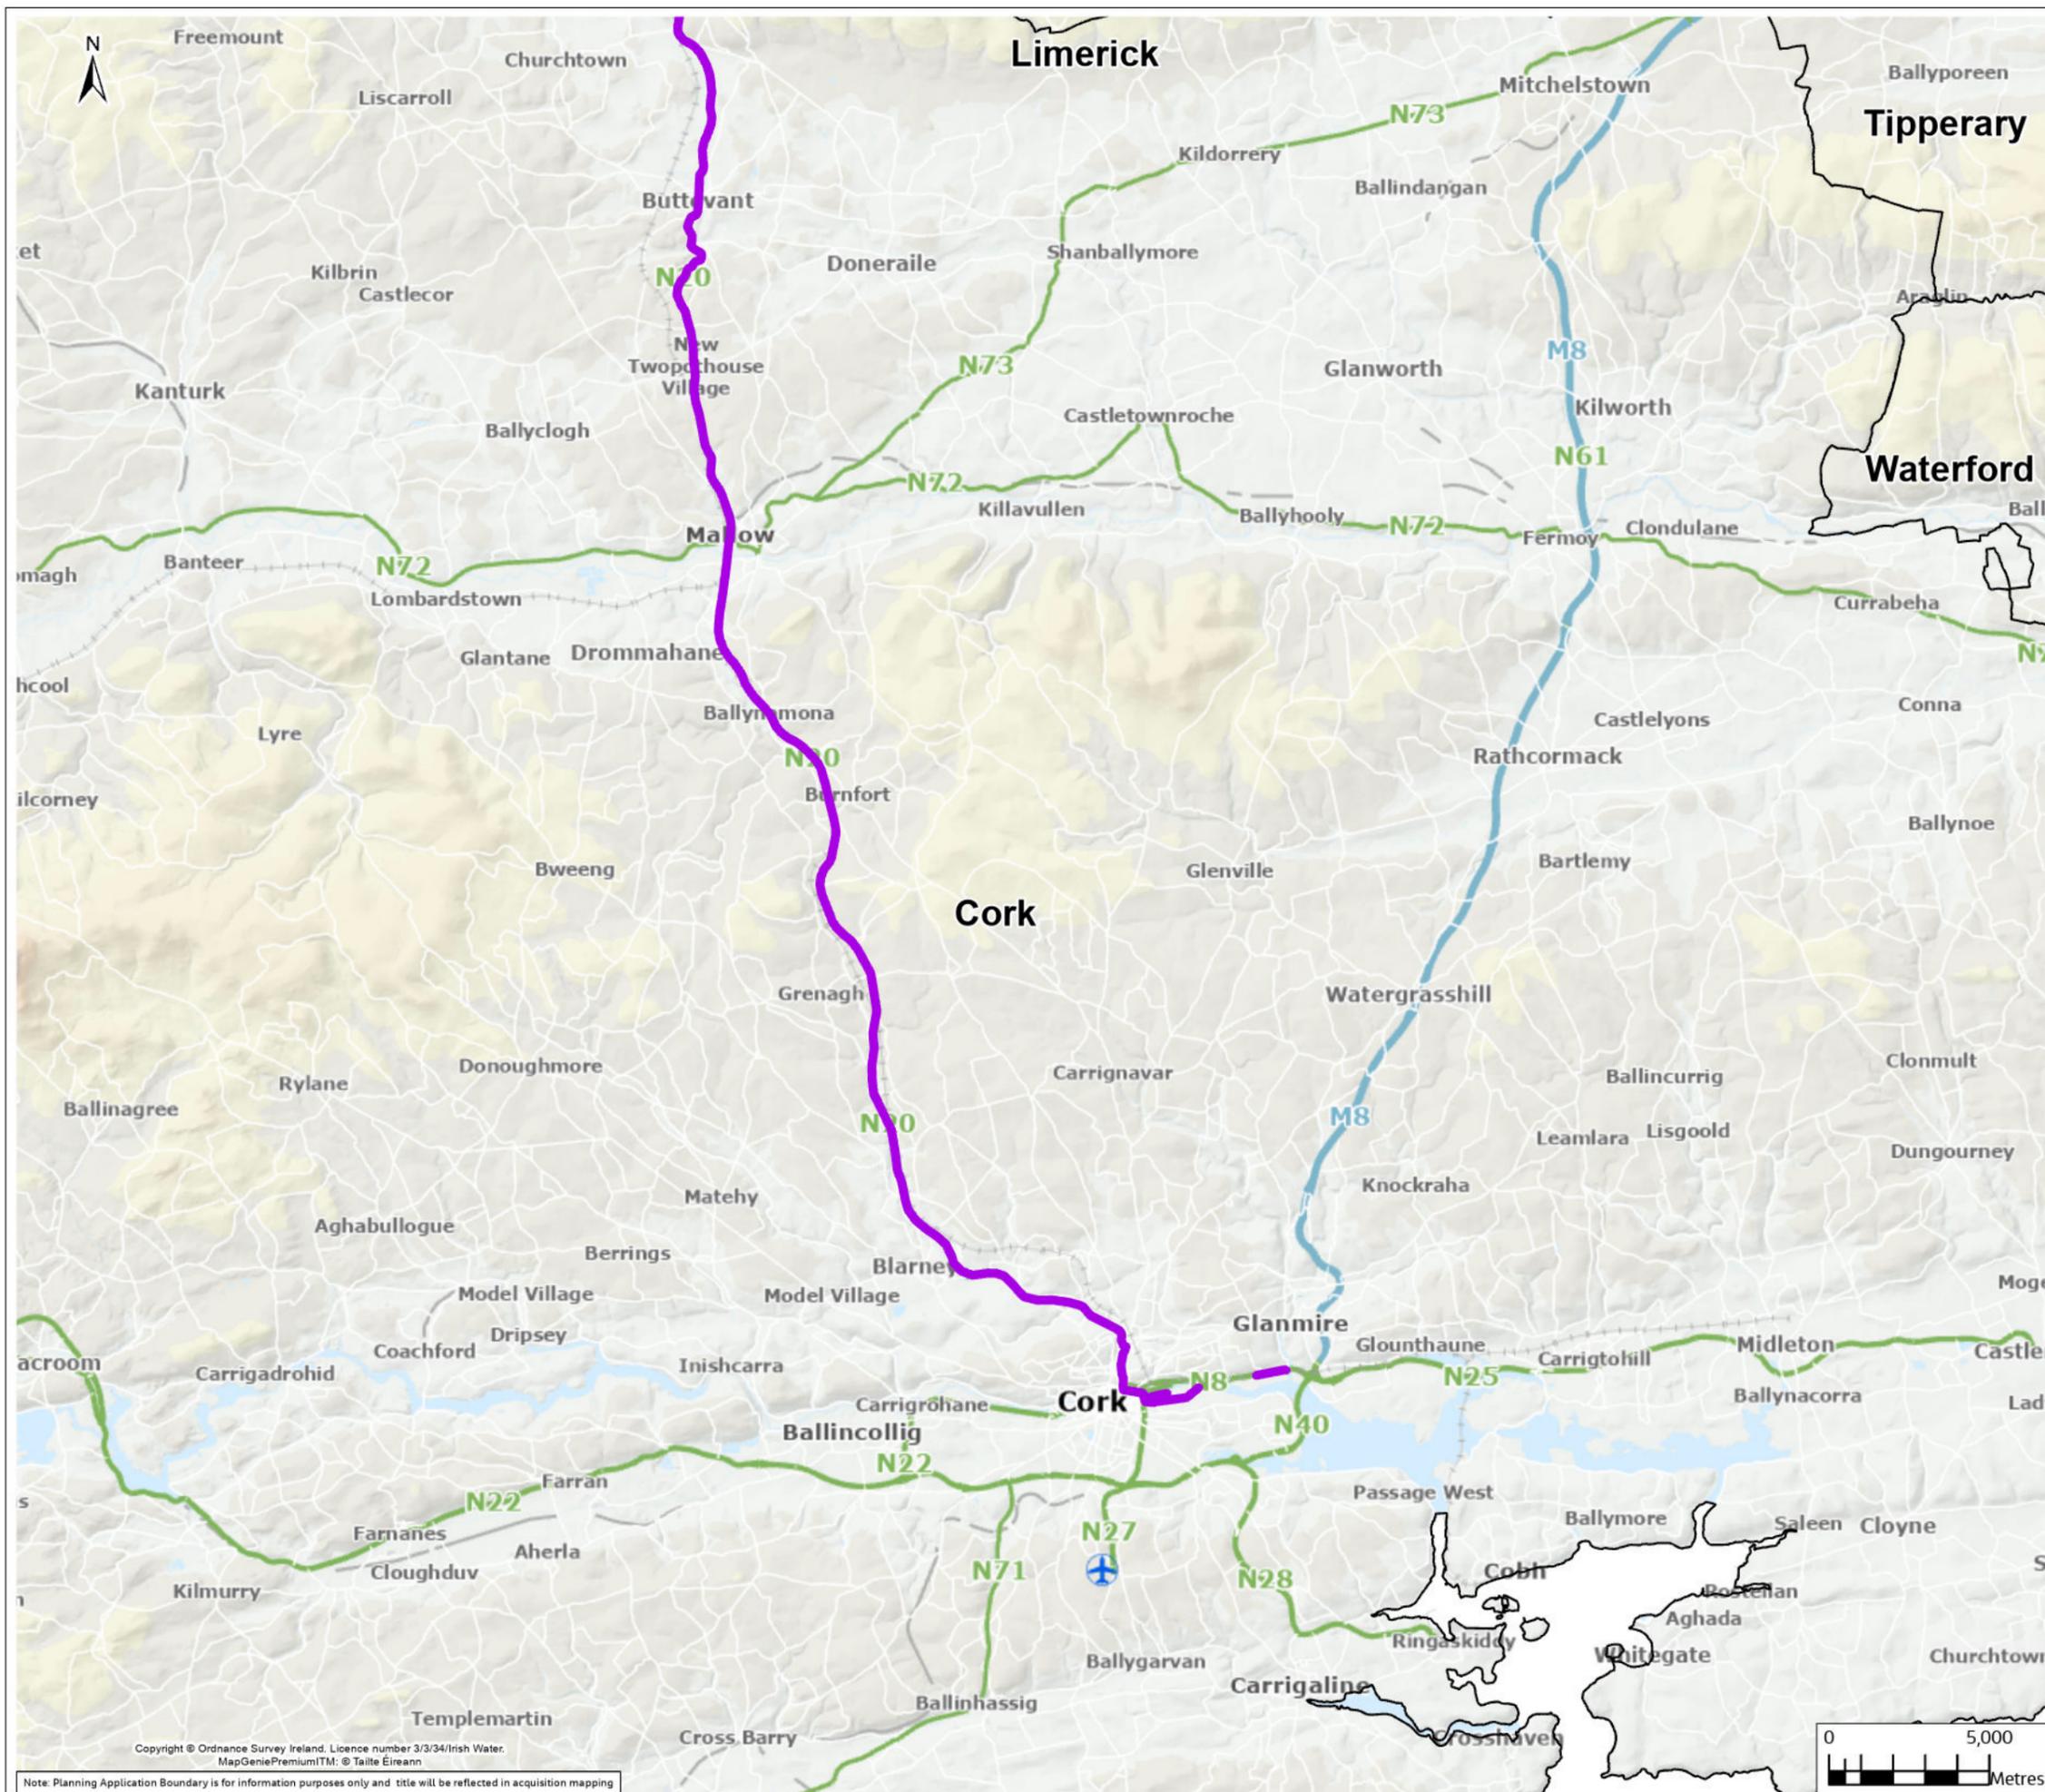

Legend

- Planning Application Boundary
- Port Tunnel
- Proposed Haul Road
- County Boundary

RW-xxx - Raw Water Chainage
 TW-xxx - Treated Water Chainage

Rev.	Date	Purpose of revision	JL	PW	CB	SW
F02	19/11/25	Final - Planning Application				
			Drawn	Check'd	Rev'd	Appr'd

Jacobs TOBIN

Client

Project: Water Supply Project
Eastern and Midlands Region

Drawing Title: Figure 5.26
Haul Roads Cork

Drawing Status: Final - Planning Application

Scale @ A3	1:200,000	DO NOT SCALE
Jacobs No.	32105801	
Client No.	9318	

Drawing No. 32105801/700/07068

Copyright © Ordnance Survey Ireland. Licence number 3/3/34/Irish Water. MapGeniePremiumTM: © Talite Éireann

© Copyright 2023 Jacobs Engineering Ireland Limited. The concepts and information contained in this document are the property of Jacobs. Use or copying of this document in whole or in part without the written permission of Jacobs constitutes an infringement of copyright. Limitation: This drawing has been prepared on behalf of, and for the exclusive use of Jacobs' Client, and is subject to, and issued in accordance with, the provisions of the contract between Jacobs and the Client. Jacobs accepts no liability or responsibility whatsoever for, or in respect of, any use of, or reliance upon, this drawing by any third party.



Copyright © Ordnance Survey Ireland. Licence number 3/3/34/Irish Water. MapGeniePremiumTM: © Talite Éireann

Note: Planning Application Boundary is for information purposes only and title will be reflected in acquisition mapping