



- NOTES:
- DO NOT SCALE FROM THIS DRAWING.
 - NOMINAL COVER TO THE PROPOSED PIPE IS 1.2m MEASURED FROM ORIGINAL GROUND LEVEL. (MAX TRENCH DEPTH (EXCEPT AT CROSSINGS IS NOMINALLY 6m).
 - THE 45 DEGREE ANGLE OF BATTER IS INDICATIVE ONLY AND THE ACTUAL BATTER ANGLE WILL BE DETERMINED BY LOCAL GROUND CONDITIONS. WHERE NECESSARY TRENCH BOXES OR SHEET PILING WILL BE EMPLOYED TO LIMIT THE WIDTH OF THE TRENCH AT GROUND LEVEL.

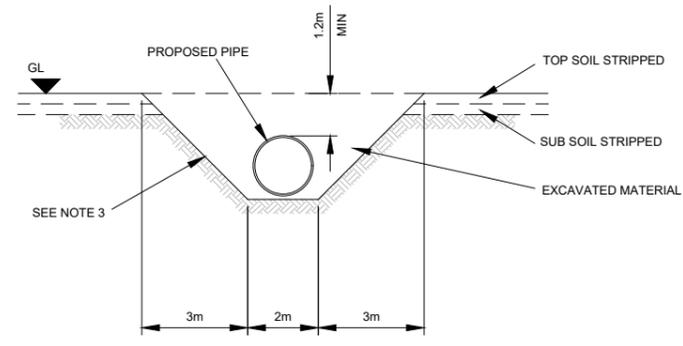

TRENCH DETAIL (MINIMUM COVER 1.2m)
SCALE 1:200

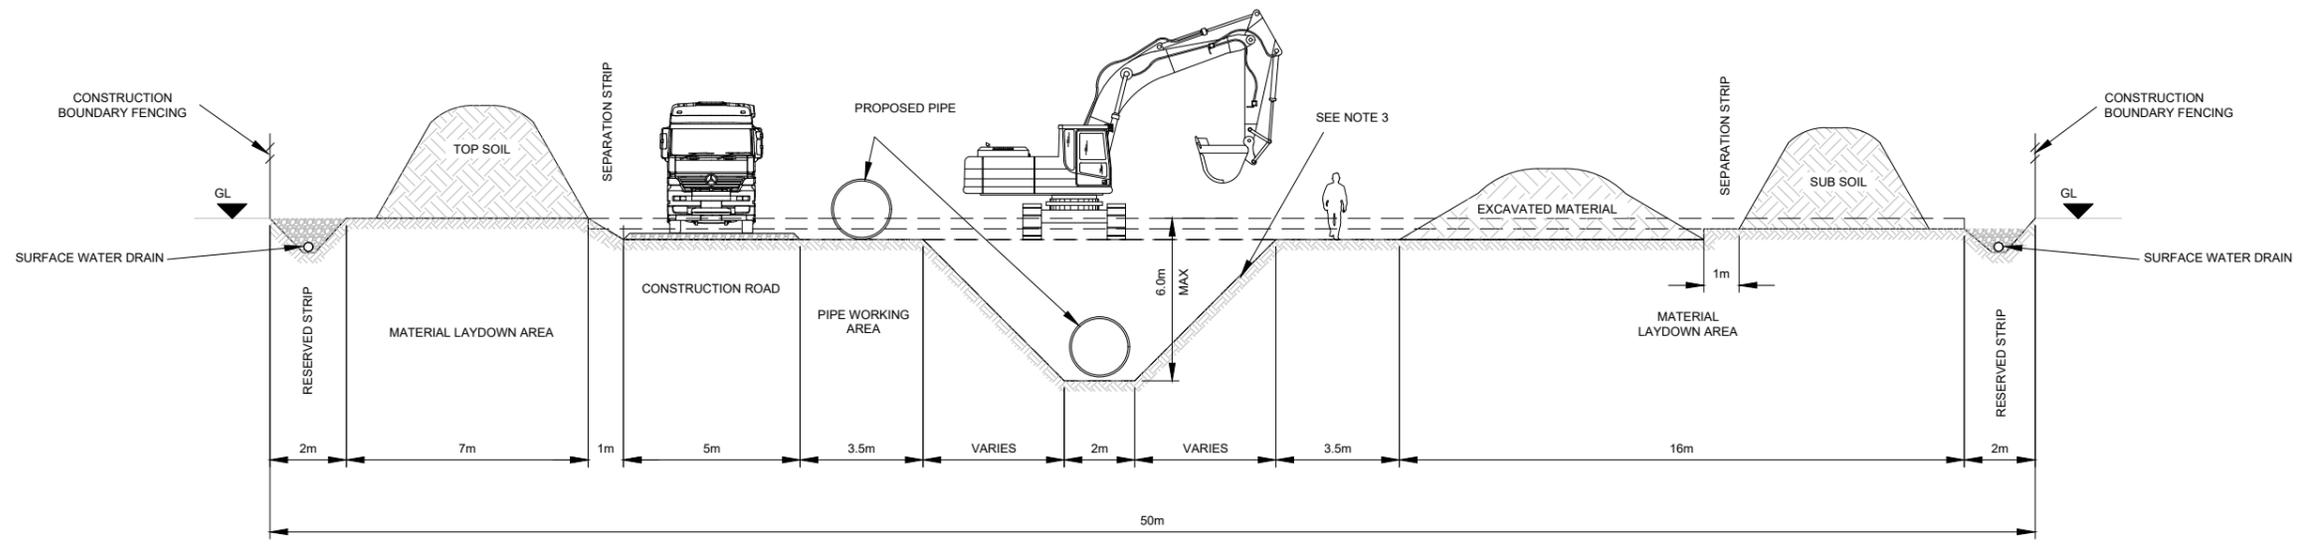

TYPICAL CONSTRUCTION WORKING WIDTH
SCALE 1:200

A06	DESIGN FIX 3.5	AP	EG	SM	SW	26.11.25
A05	DESIGN FIX 3	DC	EG	SM	SW	08.06.25
A04	DESIGN FIX 1	JK	MCN	DM	SW	05.10.23
A03	FINAL	JG	BC	DS	COX	05.08.21
A02	FINAL	TO	BC	DS	COX	16.06.21
A01	FOR APPROVAL	GL	DS	DS	COX	15.02.21
Rev	Description	Drawn	Check'd	Rev'd	App'd	Date

This drawing is the property of Uisce Éireann and must not be copied or used for any purpose other than that for which it is supplied without the written consent of Uisce Éireann.

Uisce Éireann
Irish Water

Tionscadal Soláthair Uisce
Water Supply Project

UISCE ÉIREANN
COLVILL HOUSE,
TALBOT STREET,
DUBLIN 1,
IRELAND

Call 1890 278 278
Int: 00 353 1 707 2828

JACOBS TOBIN

Originated By NT	Drawn By NVS	Checked By MS	Approved By C'OK
Date 05.10.20	Date 05.10.20	Date 05.10.20	Date 27.11.20

Scale: 1:200 @ A3 DO NOT SCALE

Project Title
WATER SUPPLY PROJECT
EASTERN AND MIDLANDS REGION

Drawing Title
Figure 5.27
TYPICAL CONSTRUCTION WORKING WIDTH

Drawing Status FINAL - PLANNING APPLICATION	Jacobs Tobin No. 32105801	Client No. 9318
--	------------------------------	--------------------

Drawing No.
32105801-600-00256

