




- NOTES:
- DO NOT SCALE FROM THIS DRAWING.
 - NOMINAL COVER TO THE PROPOSED PIPE IS 1.2M MEASURED FROM ORIGINAL GROUND LEVEL. (MAX TRENCH DEPTH (EXCEPT AT CROSSINGS IS NOMINALLY 6m).
 - THE ANGLE OF BATTER IS INDICATIVE ONLY AND THE ACTUAL BATTER ANGLE WILL BE DETERMINED BY LOCAL GROUND CONDITIONS. WHERE NECESSARY TRENCH BOXES OR SHEET PILING WILL BE EMPLOYED TO LIMIT THE WIDTH OF THE TRENCH AT GROUND LEVEL.
 - UPON ASSESSMENT OF LOCAL GROUND CONDITIONS, THE APPOINTED CONTRACTOR MAY DECIDE TO USE A TRENCH BOX TO ENSURE TRENCH STABILITY.

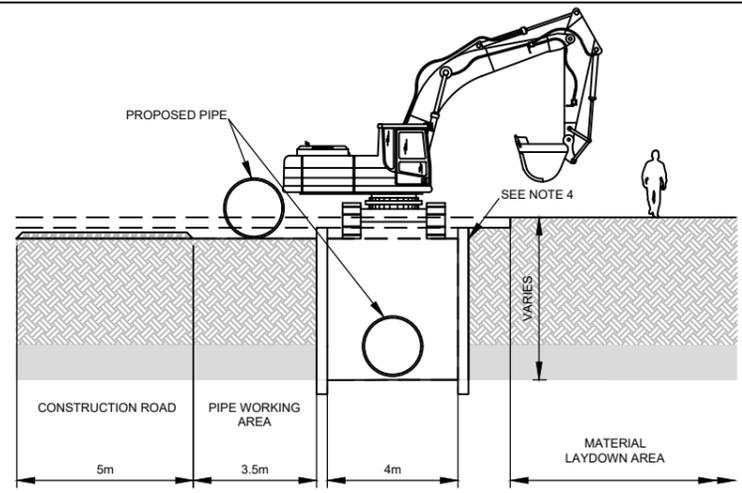


ALTERNATIVE TRENCH-BOX CONSTRUCTION DETAIL
SCALE 1:200

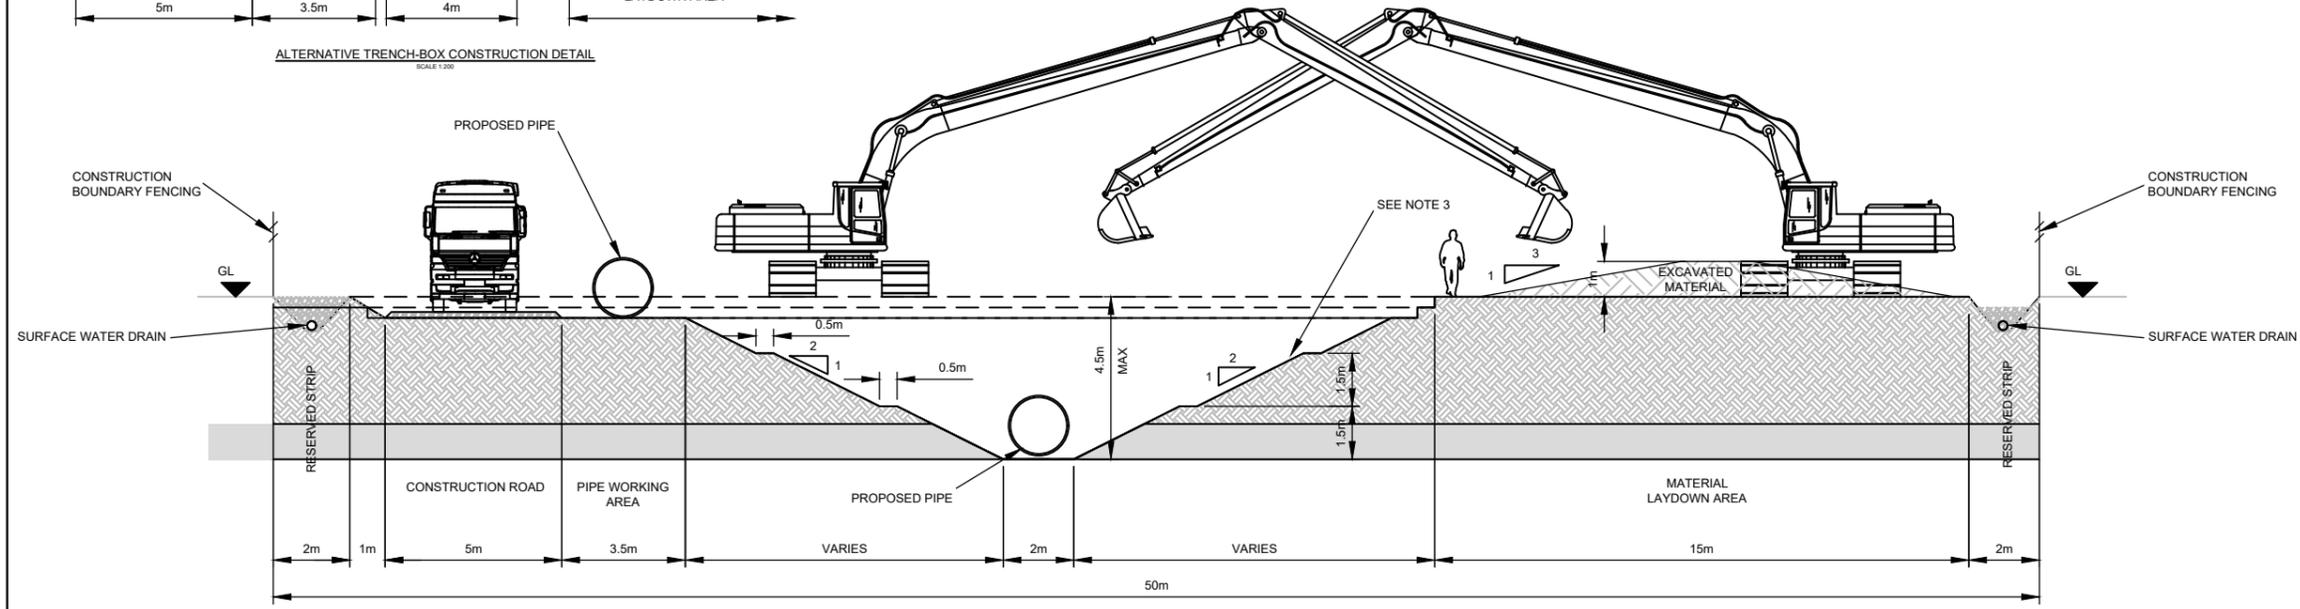

TYPICAL CONSTRUCTION WORKING WIDTH - SECTION
SCALE 1:200

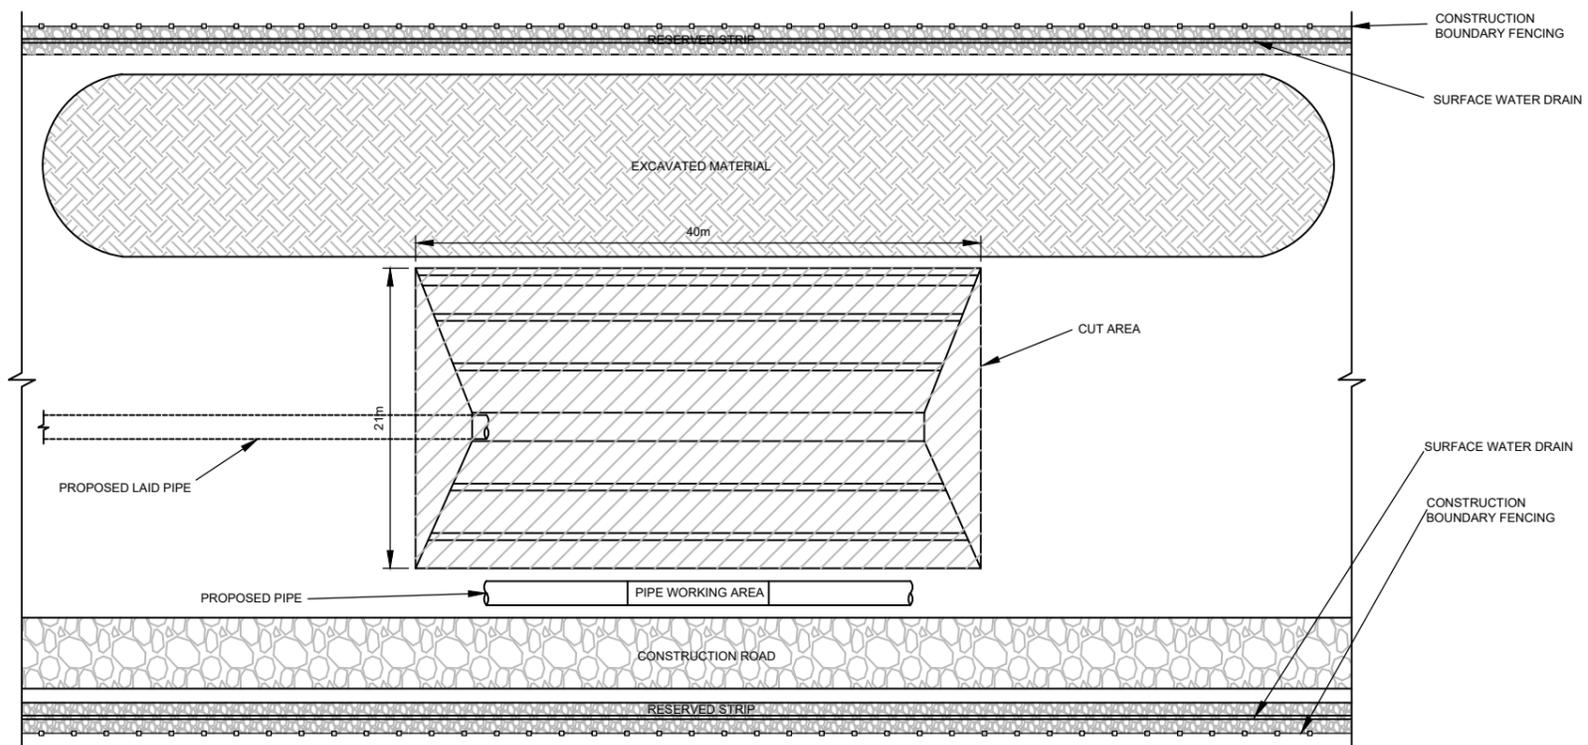

TYPICAL CONSTRUCTION WORKING WIDTH - PLAN
SCALE 1:500

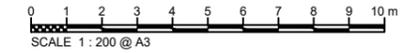

A03	DESIGN FIX 3	DC	EG	SM	SW	12.05.25
A02	DESIGN FIX 1	KK	MCN	DM	SW	05.10.23
A01	FOR COMMENT	NVS	BC	DS	CN	04.07.22
Rev	Description	Drawn	Check'd	Rev'd	App'd	Date

This drawing is the property of Uisce Éireann and must not be copied or used for any purpose other than that for which it is supplied without the written consent of Uisce Éireann.


Uisce Éireann
 Irish Water

Tionscatal Soláthair Uisce
 Water Supply Project

UISCÉ ÉIREANN
 COLVILL HOUSE,
 TALBOT STREET,
 DUBLIN 1,
 IRELAND
 Call 1890 278 278
 Int: 00 353 1 707 2828

JACOBS TOBIN

Originated By NT	Drawn By NVS	Checked By MS	Approved By C'OK
Date 05.10.20	Date 05.10.20	Date 05.10.20	Date 27.11.20

Scale: AS SHOWN @ A3 DO NOT SCALE

Project Title
WATER SUPPLY PROJECT
EASTERN AND MIDLANDS REGION

Drawing Title
Figure 5.28
TYPICAL CONSTRUCTION WORKING
WIDTH - PEAT

Drawing Status FINAL - PLANNING APPLICATION
 Jacobs Tobin No. 32105801 Client No. 9318

Drawing No.
32105801/700/00266