


- CONSTRUCTION SEQUENCE 1
- CONSTRUCTION SEQUENCE 2
- CONSTRUCTION SEQUENCE 3

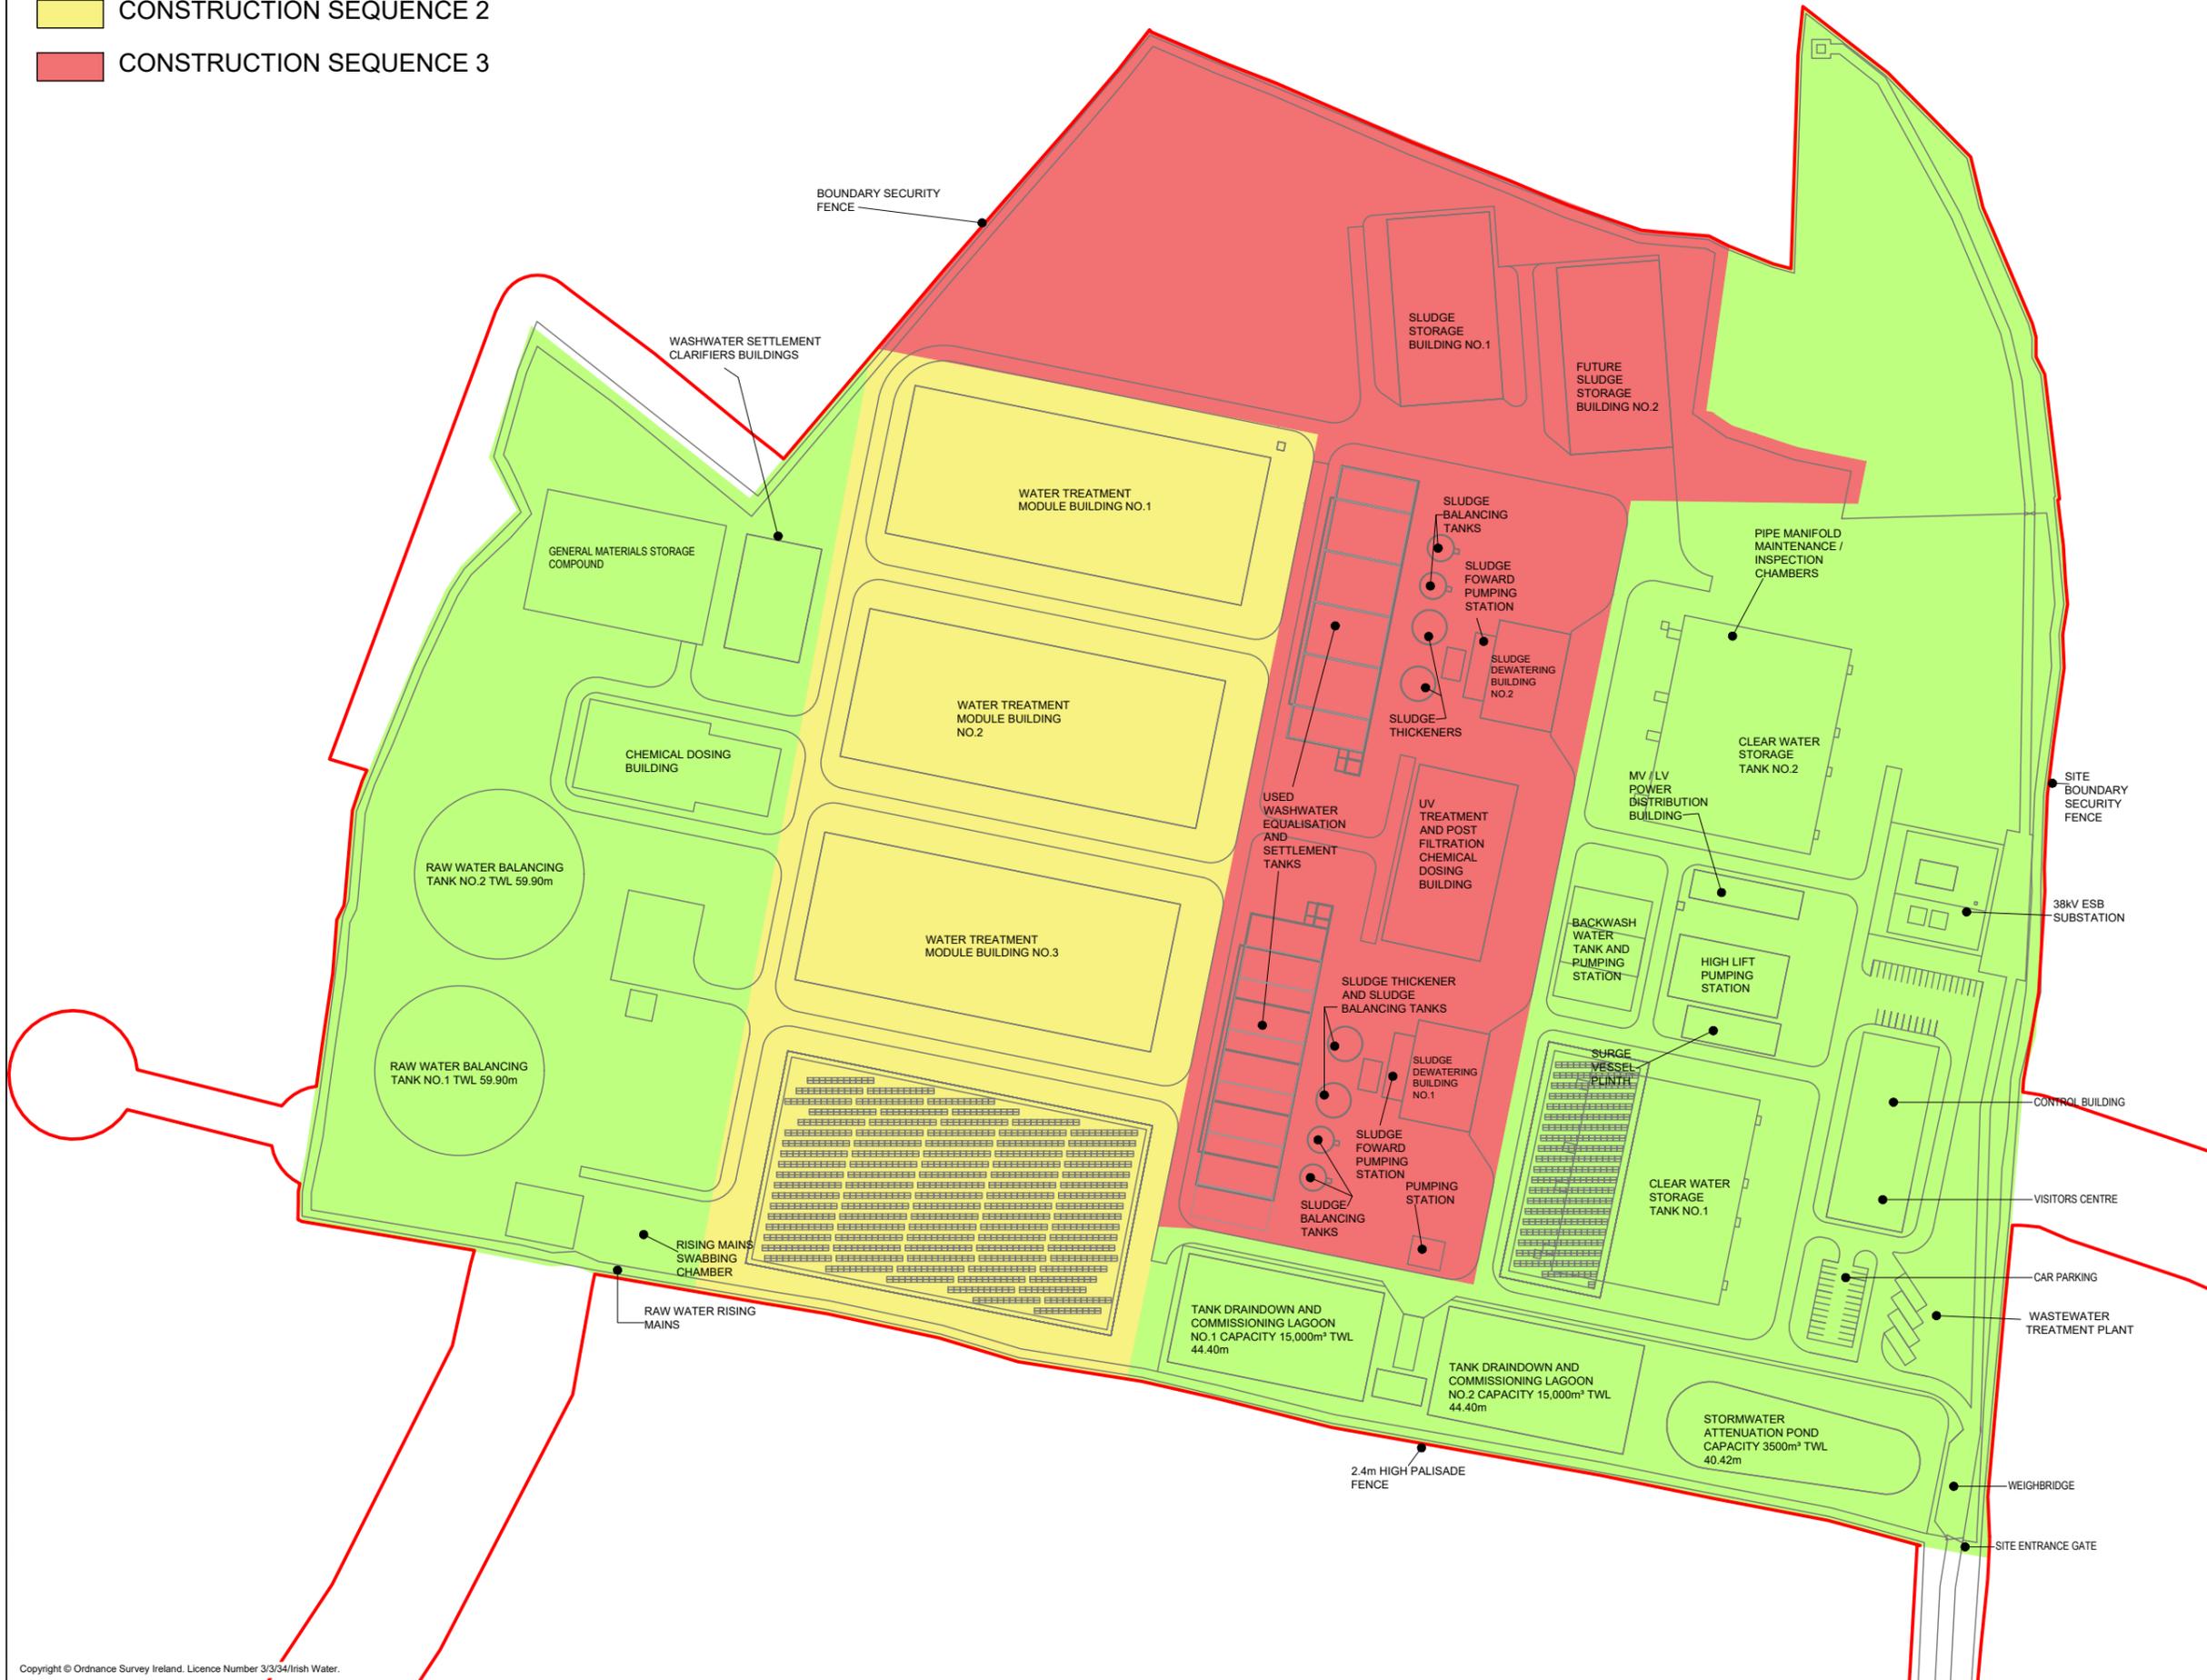

Legend
 PLANNING APPLICATION BOUNDARY

Rev	Description	Drawn	Chk'd	App'd	Date
A06	FOR APPROVAL	JM	BD	BD	11.08.25
A05	FOR APPROVAL	JM	BD	BD	04.03.24
A04	FOR APPROVAL	JM	BD	BD	28.06.21
A03	FOR APPROVAL	JM	BD	BD	26.01.21
A02	FOR APPROVAL	JM	BD	BD	04.03.19
A01	FOR APPROVAL	JM	BD	BD	01.06.18

This drawing is the property of Irish Water and must not be copied or used for any purpose other than that for which it is supplied without the written consent of Irish Water.



Uisce Éireann
Irish Water

UISCE ÉIREANN
COLVILL HOUSE,
TALBOT STREET,
DUBLIN 1,
IRELAND

Call 1890 278 278
Int: 00 353 1 707 2828

Jacobs TOBIN

Originated By	Drawn By	Checked By	Approved By
DC	JM	BD	BD
Date	Date	Date	Date
01.12.22	01.12.22	01.12.22	1.12.22
Scale	DO NOT SCALE		
1:2500 @ A3			

Project Title
**WATER SUPPLY PROJECT
 EASTERN AND MIDLANDS REGION**

Drawing Title
**Figure 5.29
 WATER TREATMENT PLANT
 CONSTRUCTION SEQUENCES**

Drawing Status **FINAL - PLANNING APPLICATION**
 Jacobs Tobin No. 32105801 Client No. 9318

Drawing No.
32105801/700/00722