


NOTES:  
 1. DO NOT SCALE FROM THIS DRAWING.  
 2. ALL DIMENSIONS IN MILLIMETRES UNLESS OTHERWISE STATED.  
 3. THIS DRAWING WILL REQUIRE FURTHER DEVELOPMENT BY THE CONTRACTOR.

REFERENCE DRAWINGS:  
 A) 32105801/600/00258 - DAMMING AND PUMPING (TYPICAL ARRANGEMENT)

- LEGEND:
- SILT TRAP
  - CONDUITS
  - TEMPORARY PIPEWORK
  - DAMMING (SAND BAGS)
  - RIVER BANK
  - PROPOSED PIPEWORK
  - TEMPORARY VEHICLE CROSSING
  - SETTLEMENT PONDS
  - TEMPORARY PUMP AND SUMP

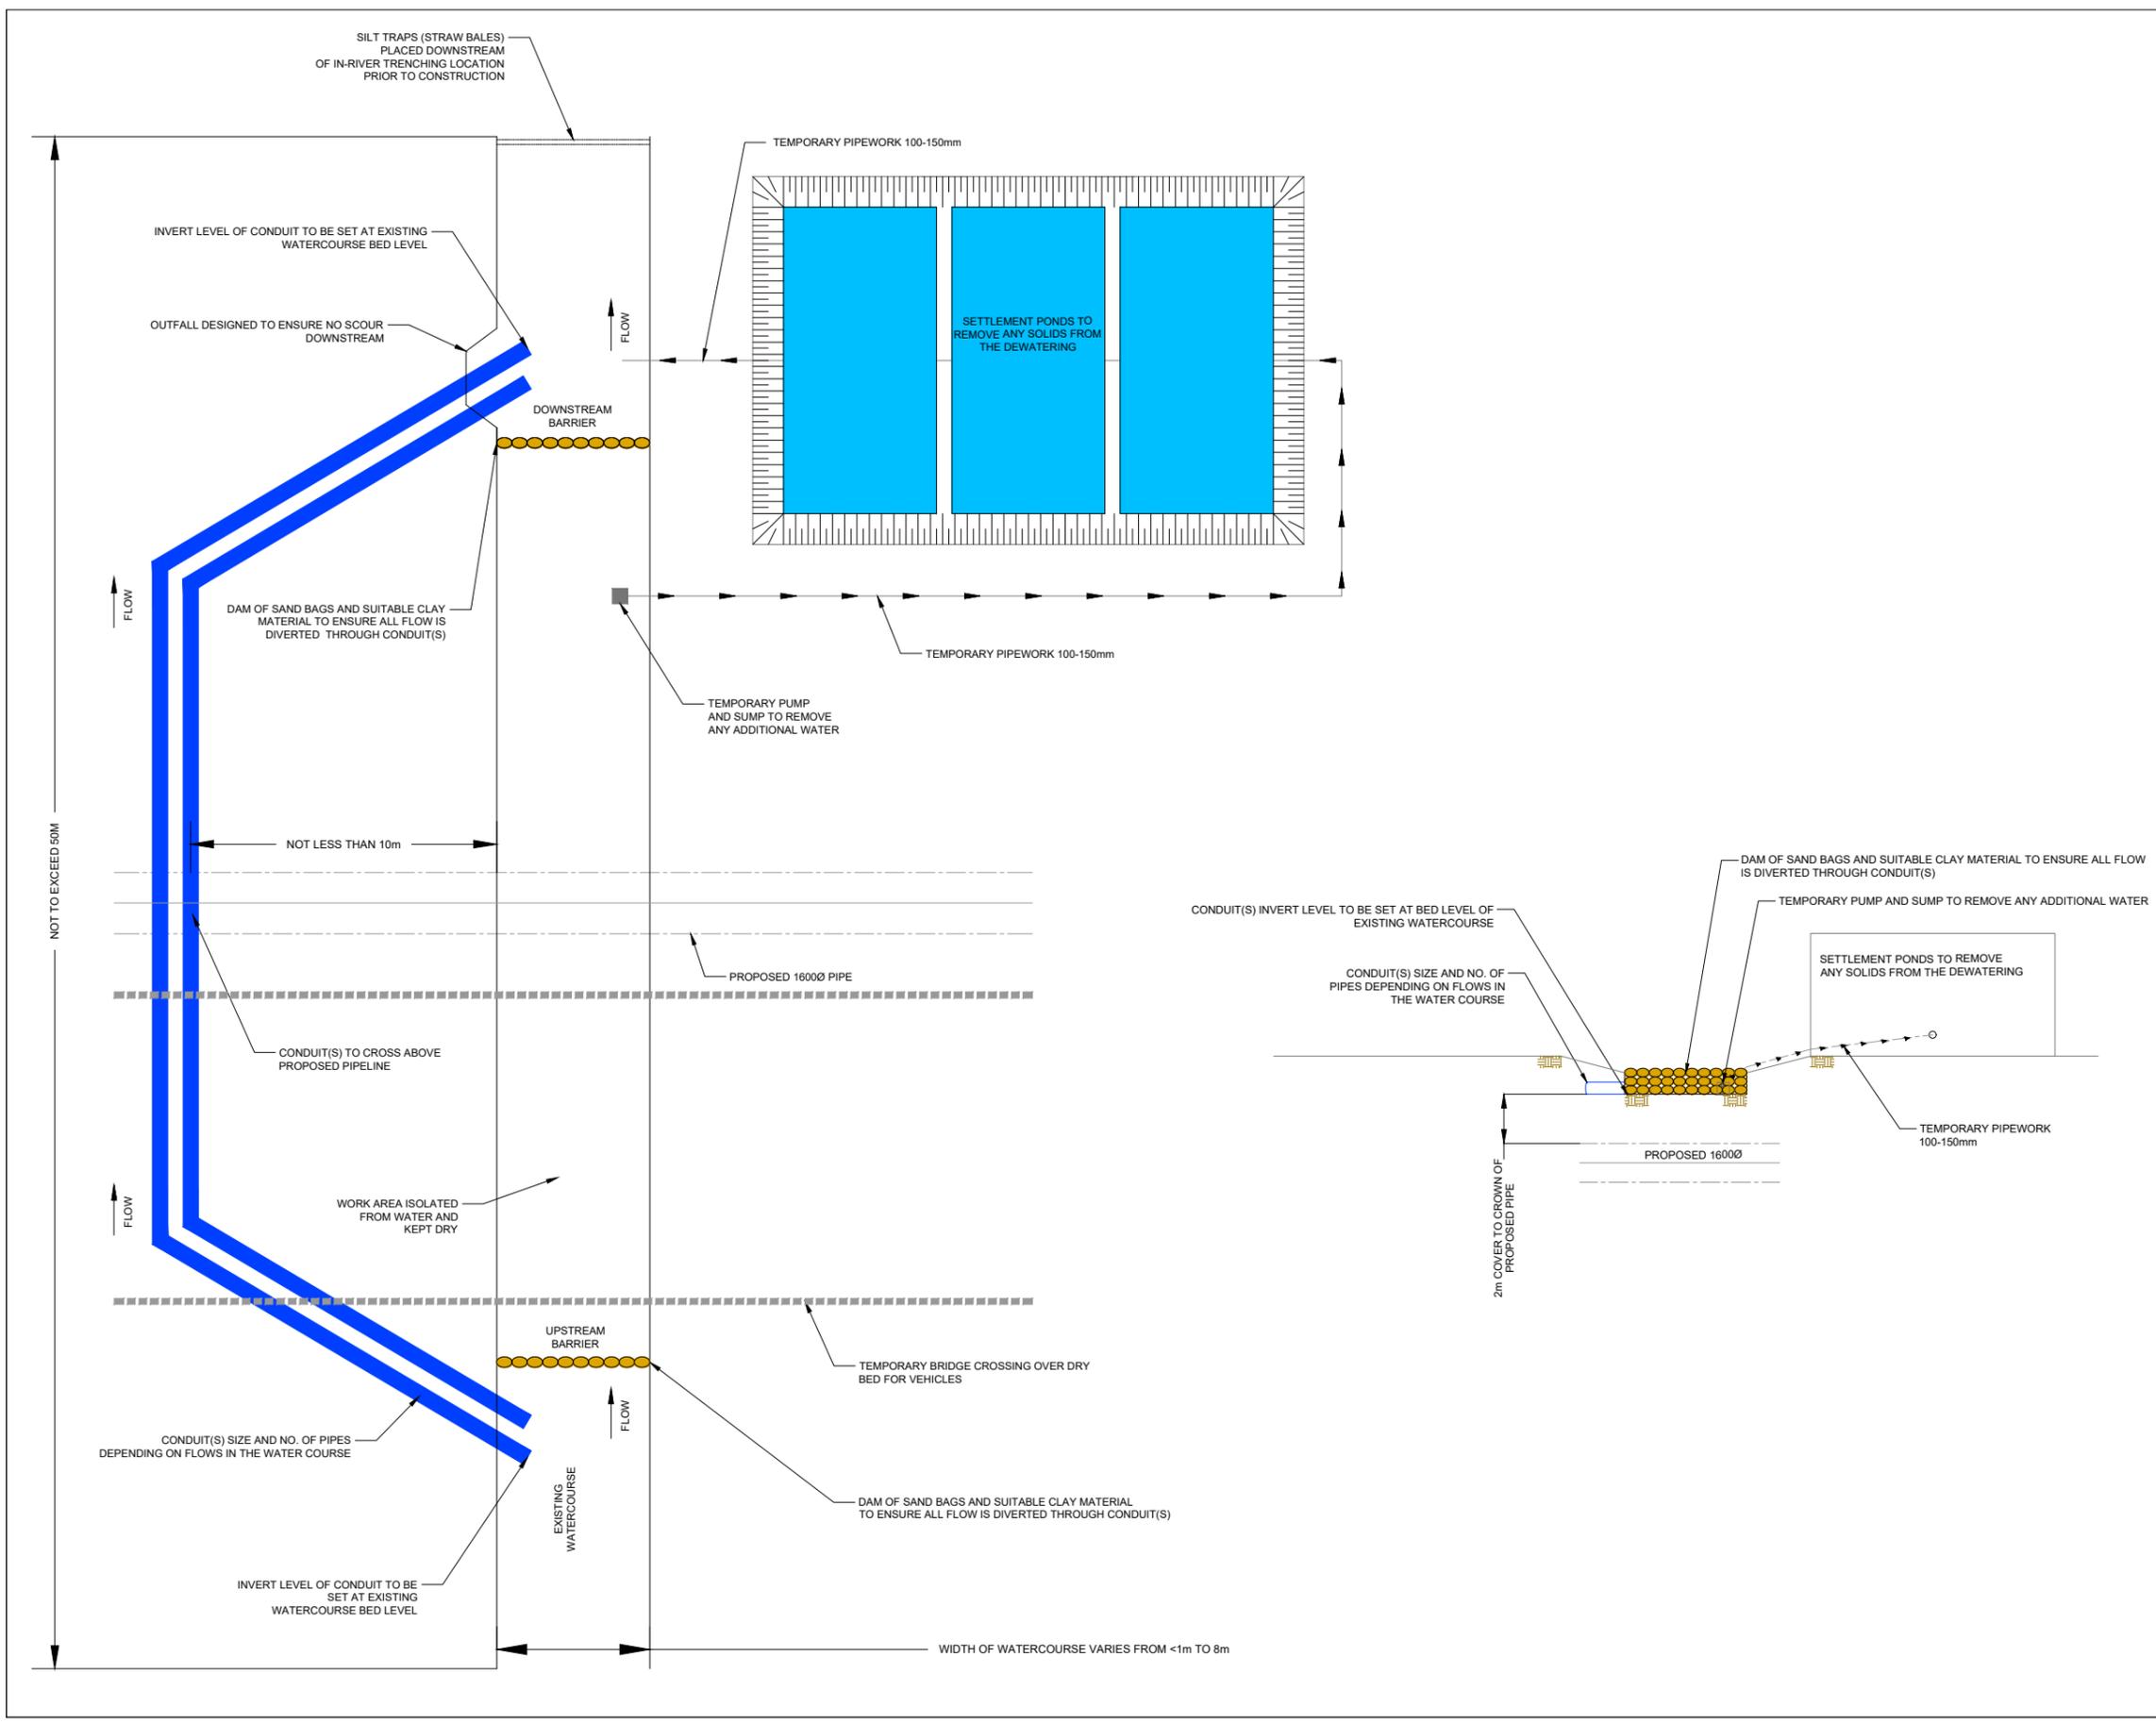

A03	DESIGN FIX 3.5	AP	EG	SM	SW	28.11.23
A03	DESIGN FIX 3	DC	EG	SM	SW	08.05.23
A02	DESIGN FIX 1	KK	MON	DM	SW	05.10.23
A01	FOR INFORMATION	NVS	DS	DS	COK	11.12.22
Rev	Description	Drawn	Check'd	Rev'd	App'd	Date

This drawing is the property of Uisce Éireann and must not be copied or used for any purpose other than that for which it is supplied without the written consent of Uisce Éireann.


 Uisce ÉIREANN  
 COLVILL HOUSE,  
 TALBOT STREET,  
 DUBLIN 1,  
 IRELAND  
 Call 1890 278 278  
 Int: 00 353 1 707 2828


 Tionscadal  
 Soláthair Uisce  
 Water Supply  
 Project

# JACOBS TOBIN

Originated By NT	Drawn By NVS	Checked By MS	Approved By COK
Date 05.10.20	Date 05.10.20	Date 05.10.20	Date 27.11.20

Scale: NOT TO SCALE / DO NOT SCALE

Project Title: WATER SUPPLY PROJECT  
EASTERN AND MIDLANDS REGION

Drawing Title: Figure 5.31  
DAMMING & FLUMING  
(TYPICAL ARRANGEMENT)

Drawing Status: FINAL - PLANNING APPLICATION  
 Jacobs Tobin No. 32105801 | Client No. 9318  
 Drawing No. 32105801/700/07024