


NOTES:  
 1. DO NOT SCALE FROM THIS DRAWING.  
 2. DIMENSIONS OF LAUNCH PIT ARE INDICATIVE AND WILL BE DETERMINED AT DETAILED DESIGN STAGE.

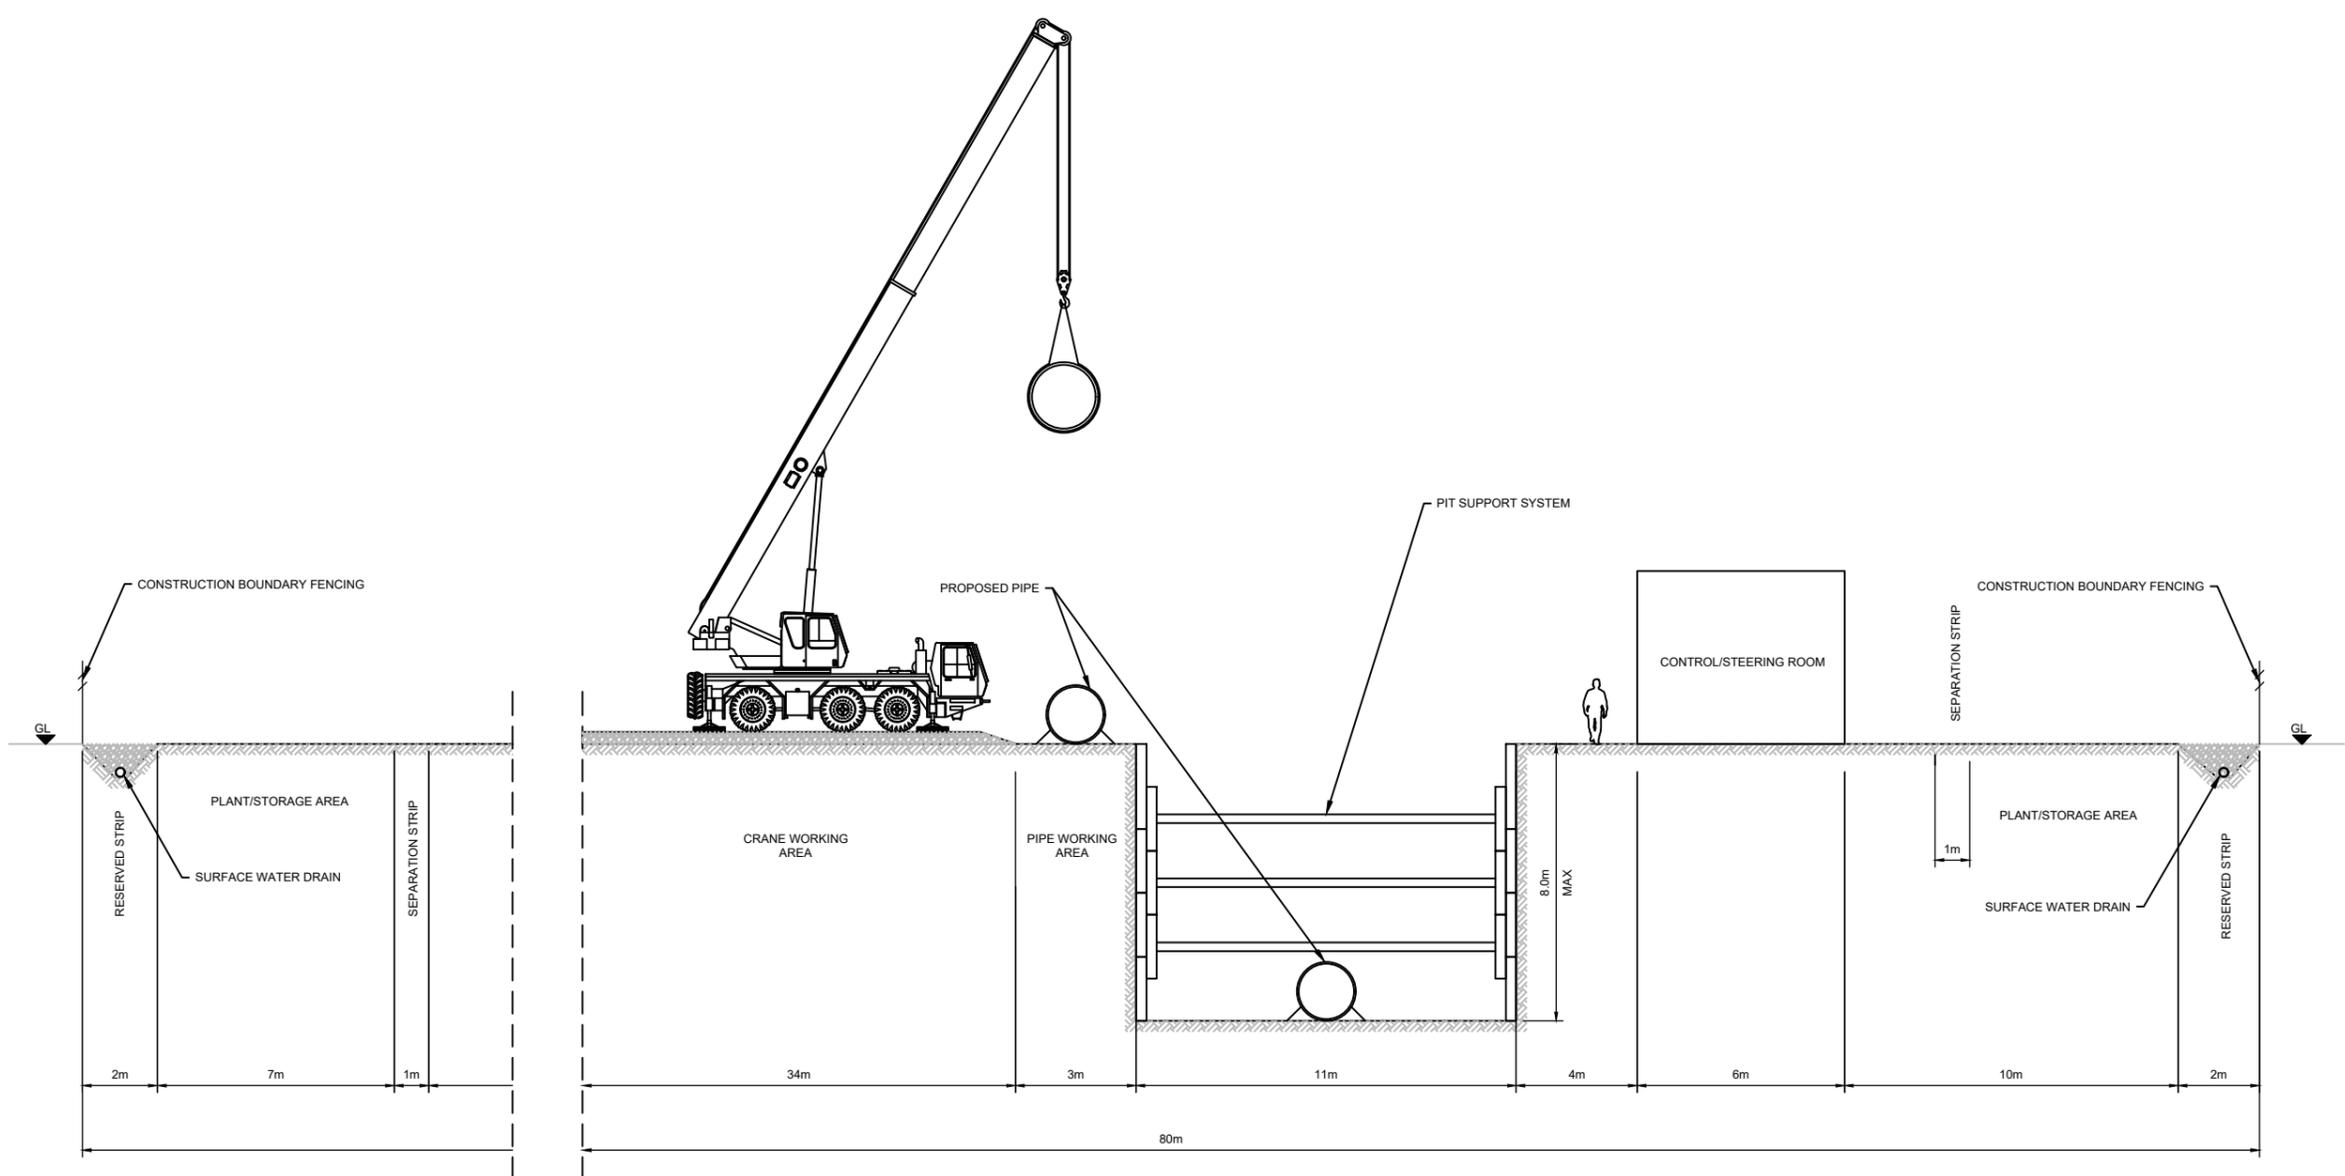

INDICATIVE CONSTRUCTION WORKING WIDTH - LAUNCH PIT AREA  
 SCALE 1:100

P03	DESIGN FIX 3	DC	EG	SW	15.05.25
P02	DESIGN FIX 1	KK	MON	SW	06.10.23
P01	ISSUED FOR APPROVAL	DG	BC	COK	12.08.22
Rev	Description	Drawn	Check'd	App'd	Date

This drawing is the property of Uisce Éireann and must not be copied or used for any purpose other than that for which it is supplied without the written consent of Uisce Éireann.


**Uisce Éireann**  
 Irish Water  

**Tionscald Soláthair Uisce**  
 Water Supply Project

UISCE ÉIREANN  
 COLVILL HOUSE,  
 TALBOT STREET,  
 DUBLIN 1,  
 IRELAND  
 Call 1890 278 278  
 Int: 00 353 1 707 2828

**JACOBS TOBIN**

Originated By	Drawn By	Checked By	Approved By
NT	NVS	MS	C'OK
Date	Date	Date	Date
05.10.20	05.10.20	05.10.20	27.11.20

Scale: NOT TO SCALE @ A3 DO NOT SCALE

Project Title: WATER SUPPLY PROJECT  
 EASTERN AND MIDLANDS REGION

Drawing Title: FIGURE 5.34  
 TYPICAL CONSTRUCTION WORKING WIDTH -  
 TRENCHLESS CROSSING LAUNCH PIT

Drawing Status: FINAL - PLANNING APPLICATION  
 Jacobs Tobin No. 32105801 Client No. 9318

Drawing No. 32105801/700/00272