

Legend

- Planning Application Boundary
- County Boundary
- Boreholes (2023)
- Trial Pits (2023)
- GI Locations (2023)

F02	26/11/25	Final - Planning Application	PG	PW	SC	SW
Rev.	Date	Purpose of revision	Drawn	Check'd	Rev'd	Appr'd



Client

Project
Water Supply Project
Eastern and Midlands Region

Drawing Title
Figure 10.23
GI Locations
Sheet 1 of 59


Drawing Status
Final - Planning Application


Scale @ A3	1:10,000	DO NOT SCALE
Jacobs No.	32105801	
Client No.	9318	
Drawing No.	32105801/700/14023	
File Path	\\gis\shared\1023\32105801_WSP_2024\02\04\03\Fig10.23-10.23-10.23-GI Locations v2.dwg	

Copyright © Ordnance Survey Ireland. Licence number: 3/3/34/Irish Water. World Hillshade, Esri, Intermap, NASA, NOAA, USGS, MapGeniePremium/ITM © Talte Éireann. World Topographic Map: Sources: Esri, TomTom, Garmin, FAO, NOAA, USGS, © OpenStreetMap contributors, and the GIS User Community.

© Copyright 2023 Jacobs Engineering Ireland Limited. The concepts and information contained in this document are the property of Jacobs. Use or copying of this document in whole or in part without the written permission of Jacobs constitutes an infringement of copyright. Limitation: This drawing has been prepared on behalf of, and for the exclusive use of Jacobs' Client, and is subject to, and issued in accordance with, the provisions of the contract between Jacobs and the Client. Jacobs accepts no liability or responsibility whatsoever for, or in respect of, any use of, or reliance upon, this drawing by any third party.

Note: Planning Application Boundary is for information purposes only and title will be reflected in acquisition mapping

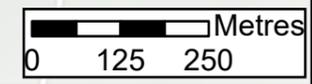

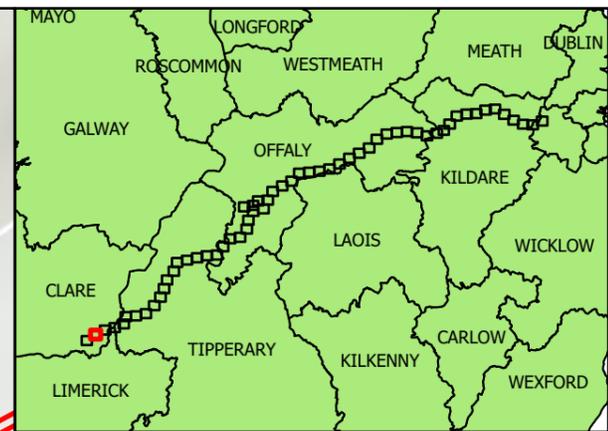

Legend

- Planning Application Boundary
- County Boundary
- Boreholes (2023)
- Trial Pits (2023)
- GI Locations (2023)

F02	26/11/25	Final - Planning Application	PG	PW	SC	SW
Rev.	Date	Purpose of revision	Drawn	Check'd	Rev'd	Appr'd



Client

Project
Water Supply Project
Eastern and Midlands Region

Drawing Title
Figure 10.24
GI Locations
Sheet 2 of 59


Drawing Status
Final - Planning Application


Scale @ A3	1:10,000	DO NOT SCALE
Jacobs No.	32105801	
Client No.	9318	
Drawing No.	32105801/700/14024	
File Path	\\gis\work\1024\32105801_WSP_2024\02\04\02_10 - 1024_Geology and Hydrology\02-10_24\1024_GI Locations v2.dwg	

Copyright © Ordnance Survey Ireland. Licence number: 3/3/34/Irish Water.
World Hillshade Esri, Intermap, NASA, NOAA, USGS
MapGeniePremium/ITM © Talte Éireann
World Topographic Map Sources: Esri, TomTom, Garmin, FAO, NOAA, USGS, © OpenStreetMap contributors, and the GIS User Community

© Copyright 2023 Jacobs Engineering Ireland Limited. The concepts and information contained in this document are the property of Jacobs. Use or copying of this document in whole or in part without the written permission of Jacobs constitutes an infringement of copyright. Limitation: This drawing has been prepared on behalf of, and for the exclusive use of Jacobs' Client, and is subject to, and issued in accordance with, the provisions of the contract between Jacobs and the Client. Jacobs accepts no liability or responsibility whatsoever for, or in respect of, any use of, or reliance upon, this drawing by any third party.

Note: Planning Application Boundary is for information purposes only and title will be reflected in acquisition mapping

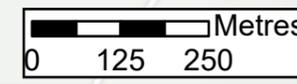

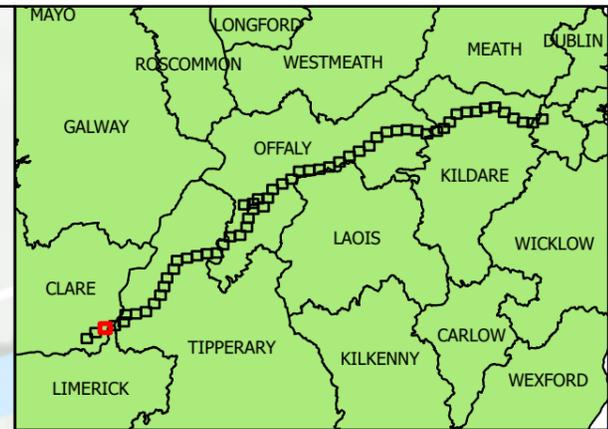

Legend

- Planning Application Boundary
- County Boundary
- Boreholes (2023)
- Trial Pits (2023)
- GI Locations (2023)

FO2	26/11/25	Final - Planning Application	PG	PW	SC	SW
Rev.	Date	Purpose of revision	Drawn	Check'd	Rev'd	Appr'd



Client
 Project
 Water Supply Project
 Eastern and Midlands Region

Drawing Title
 Figure 10.25
 GI Locations
 Sheet 3 of 59


Drawing Status
 Final - Planning Application



Scale @ A3	1:10,000	DO NOT SCALE
Jacobs No.	32105801	
Client No.	9318	
Drawing No.	32105801/700/14025	
File Path	\\gis\shared\1025801\WSP_2024\02\02\02\10 - 1025801_700_14025\10.25 - 1025801 GI Locations v2.dwg	

Copyright © Ordnance Survey Ireland. Licence number: 3/3/34/Irish Water. World Hillshade: Esri, Intermap, NASDA, NGA, USGS. MapGeniePremium/ITM © Talte Éireann. World Topographic Map: Sources: Esri, TomTom, Garmin, FAO, NOAA, USGS, © OpenStreetMap contributors, and the GIS User Community.

© Copyright 2023 Jacobs Engineering Ireland Limited. The concepts and information contained in this document are the property of Jacobs. Use or copying of this document in whole or in part without the written permission of Jacobs constitutes an infringement of copyright. Limitation: This drawing has been prepared on behalf of, and for the exclusive use of Jacobs' Client, and is subject to, and issued in accordance with, the provisions of the contract between Jacobs and the Client. Jacobs accepts no liability or responsibility whatsoever for, or in respect of, any use of, or reliance upon, this drawing by any third party.

Note: Planning Application Boundary is for information purposes only and title will be reflected in acquisition mapping

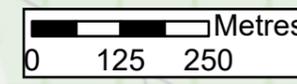

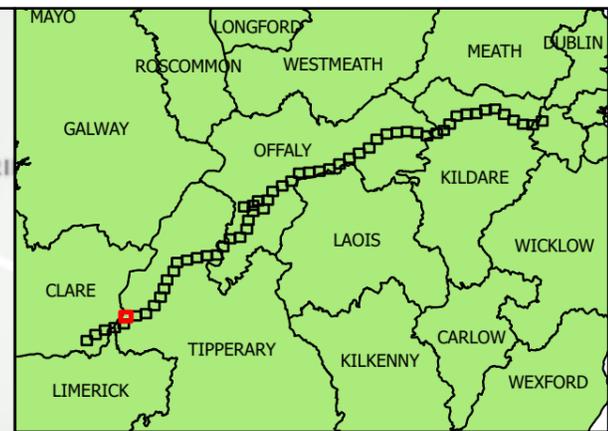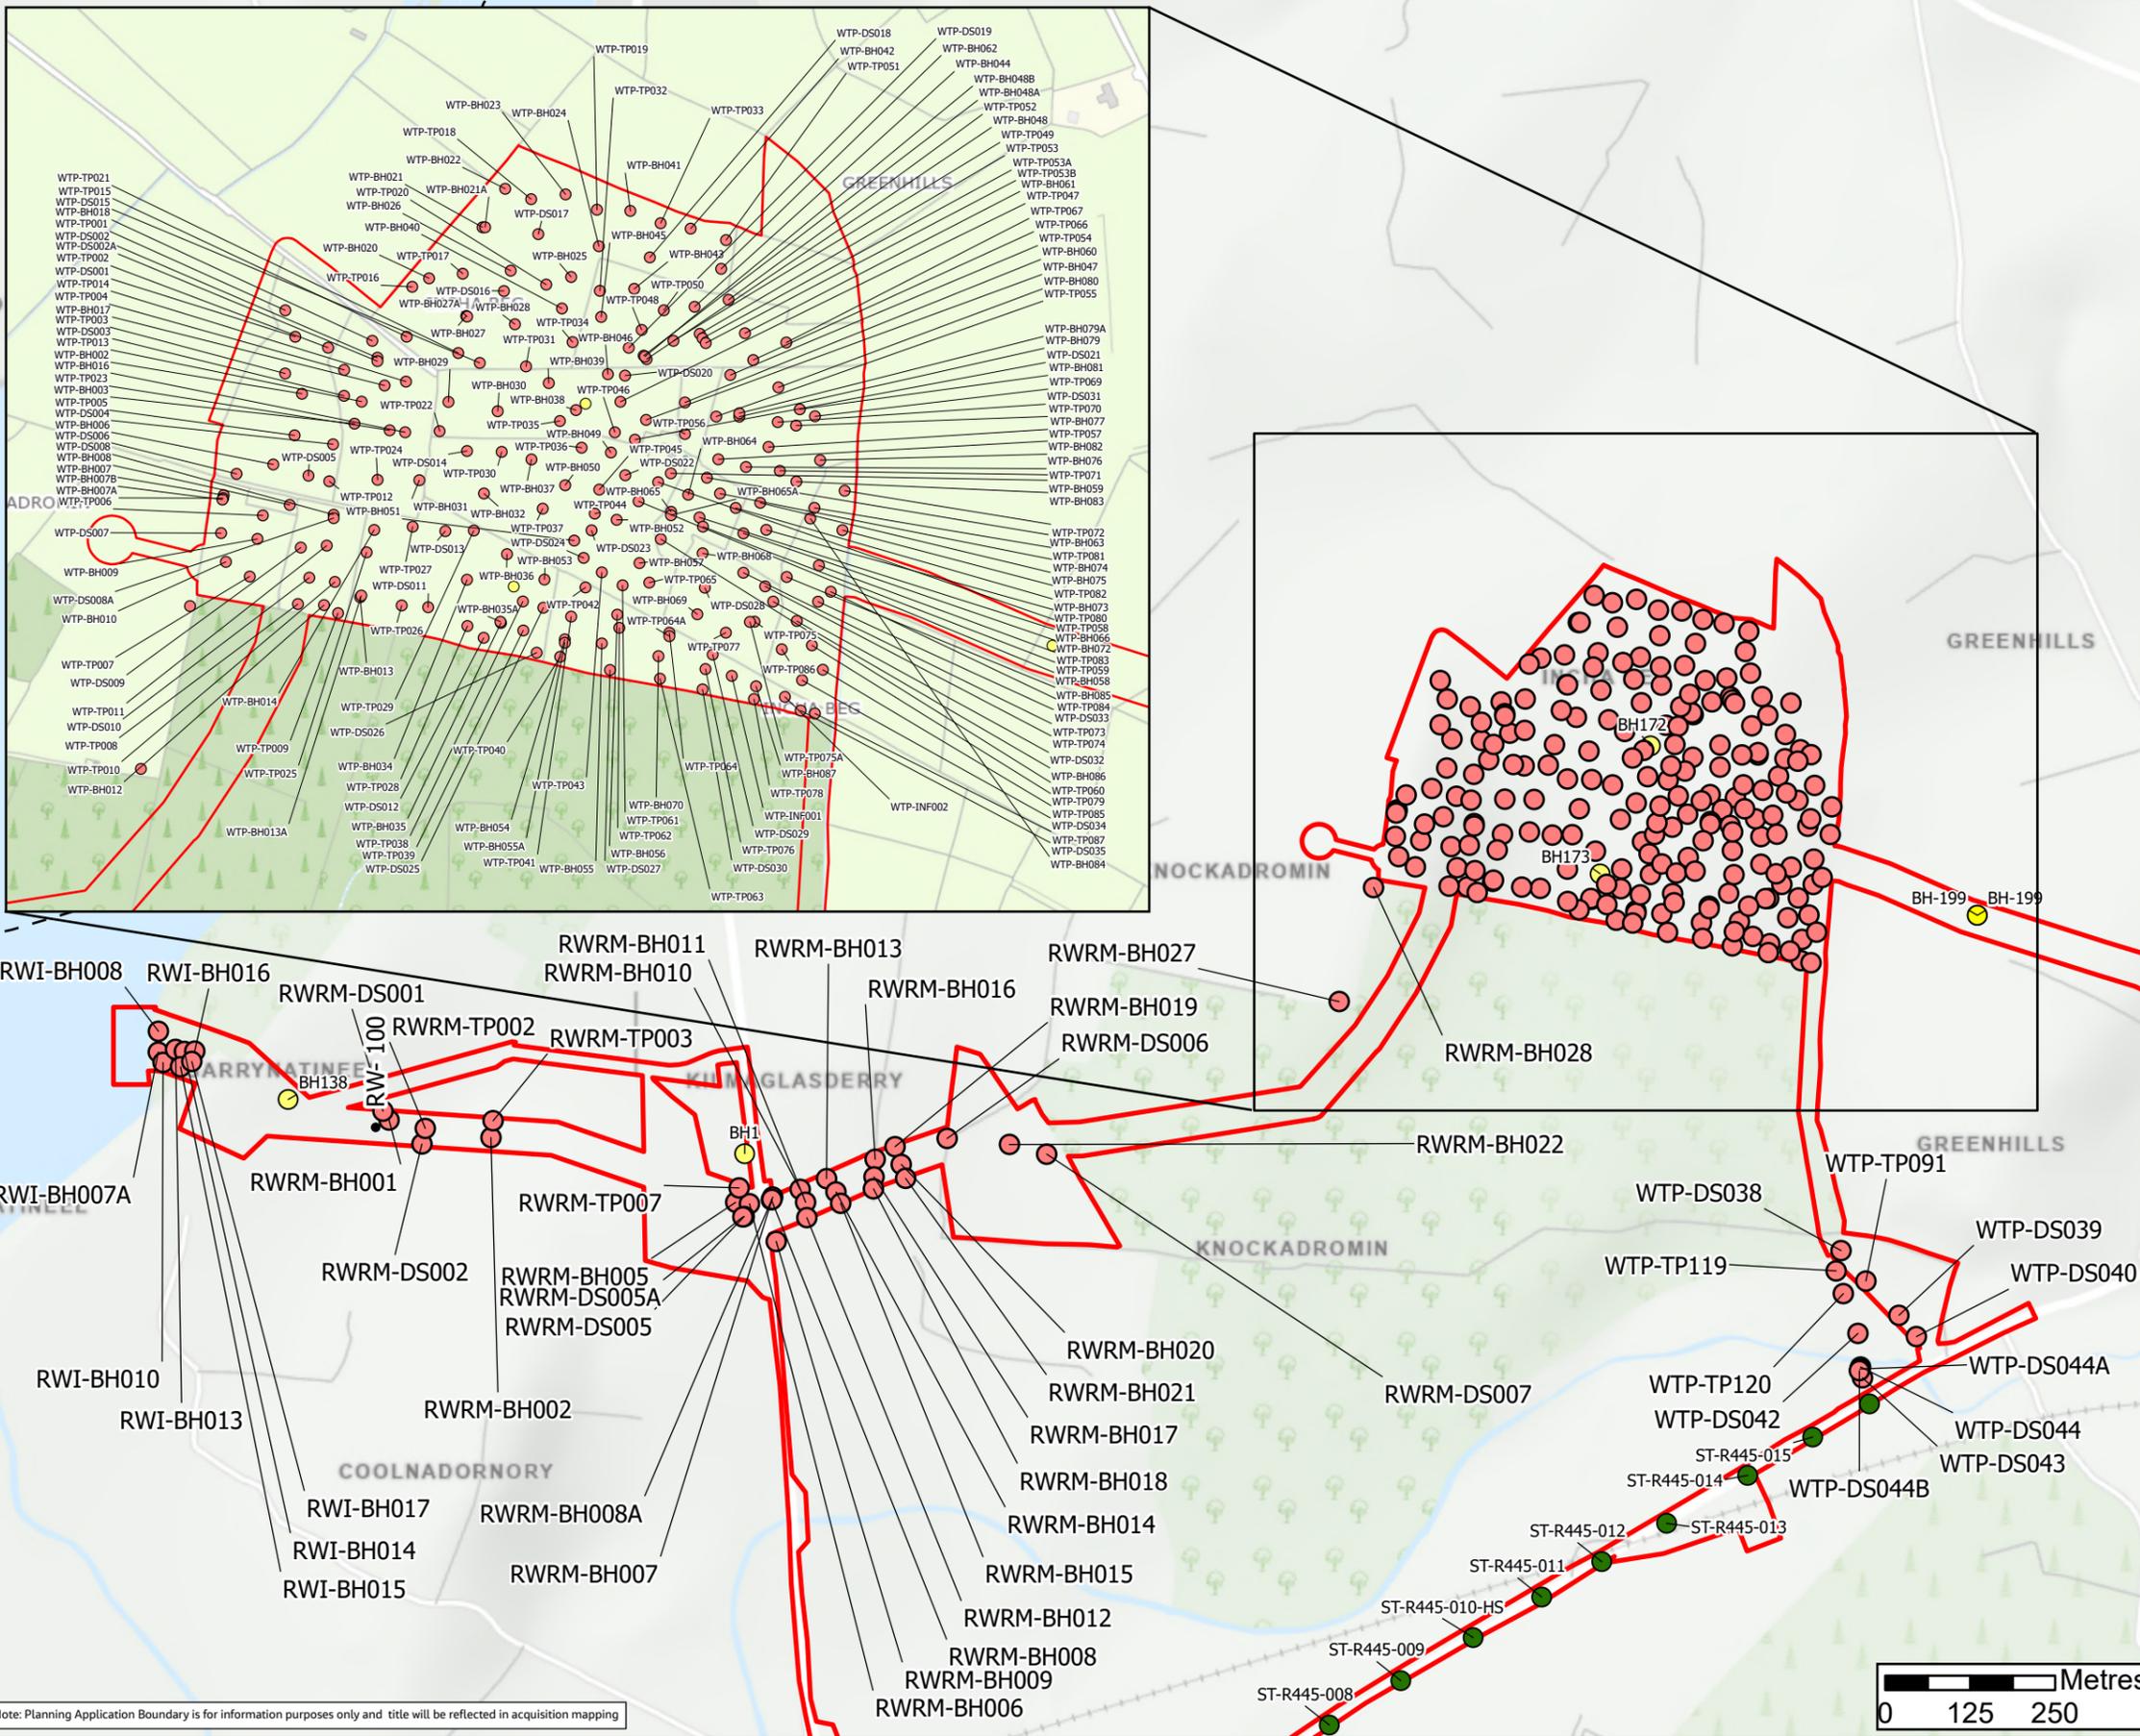

Legend

- Planning Application Boundary
- County Boundary
- Boreholes (2023)
- Trial Pits (2023)
- GI Locations (2023)

F02	26/11/25	Final - Planning Application	PG	PW	SC	SW
Rev.	Date	Purpose of revision	Drawn	Check'd	Rev'd	Appr'd



Client

Project
Water Supply Project
Eastern and Midlands Region


Drawing Title
Figure 10.28
GI Locations
Sheet 6 of 59



Drawing Status
Final - Planning Application

Scale @ A3	1:10,000	DO NOT SCALE
Jacobs No.	32105801	
Client No.	9318	
Drawing No.	32105801/700/14028	
File Path	\\gis\shared\102801\102801_WSP_DS0402\02\02\10 - 14028 - GI Locations\102801_102801_GI Locations_v2.dwg	

Copyright © Ordnance Survey Ireland. Licence number 3/3/34/Irish Water.
World Hillshade, Esri, Intermap, NASA, NOAA, USGS, MapGeniePremium/ITM © Tallie Éireann
World Topographic Map Sources: Esri, TomTom, Garmin, FAO, NOAA, USGS, © OpenStreetMap contributors, and the GIS User Community
© Copyright 2023 Jacobs Engineering Ireland Limited. The concepts and information contained in this document are the property of Jacobs. Use or copying of this document in whole or in part without the written permission of Jacobs constitutes an infringement of copyright. Limitation: This drawing has been prepared on behalf of, and for the exclusive use of Jacobs' Client, and is subject to, and issued in accordance with, the provisions of the contract between Jacobs and the Client. Jacobs accepts no liability or responsibility whatsoever for, or in respect of, any use of, or reliance upon, this drawing by any third party.

Note: Planning Application Boundary is for information purposes only and title will be reflected in acquisition mapping

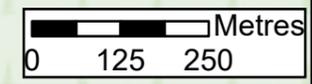

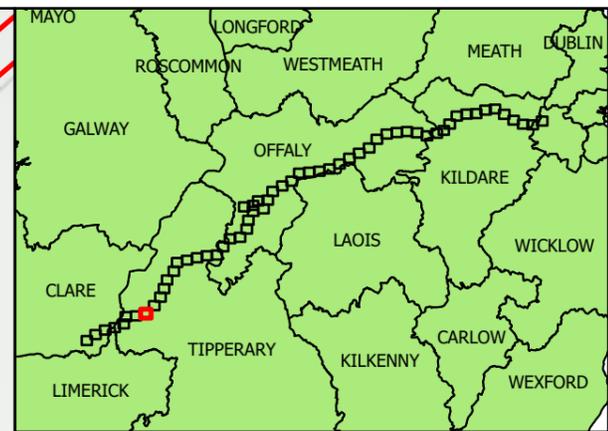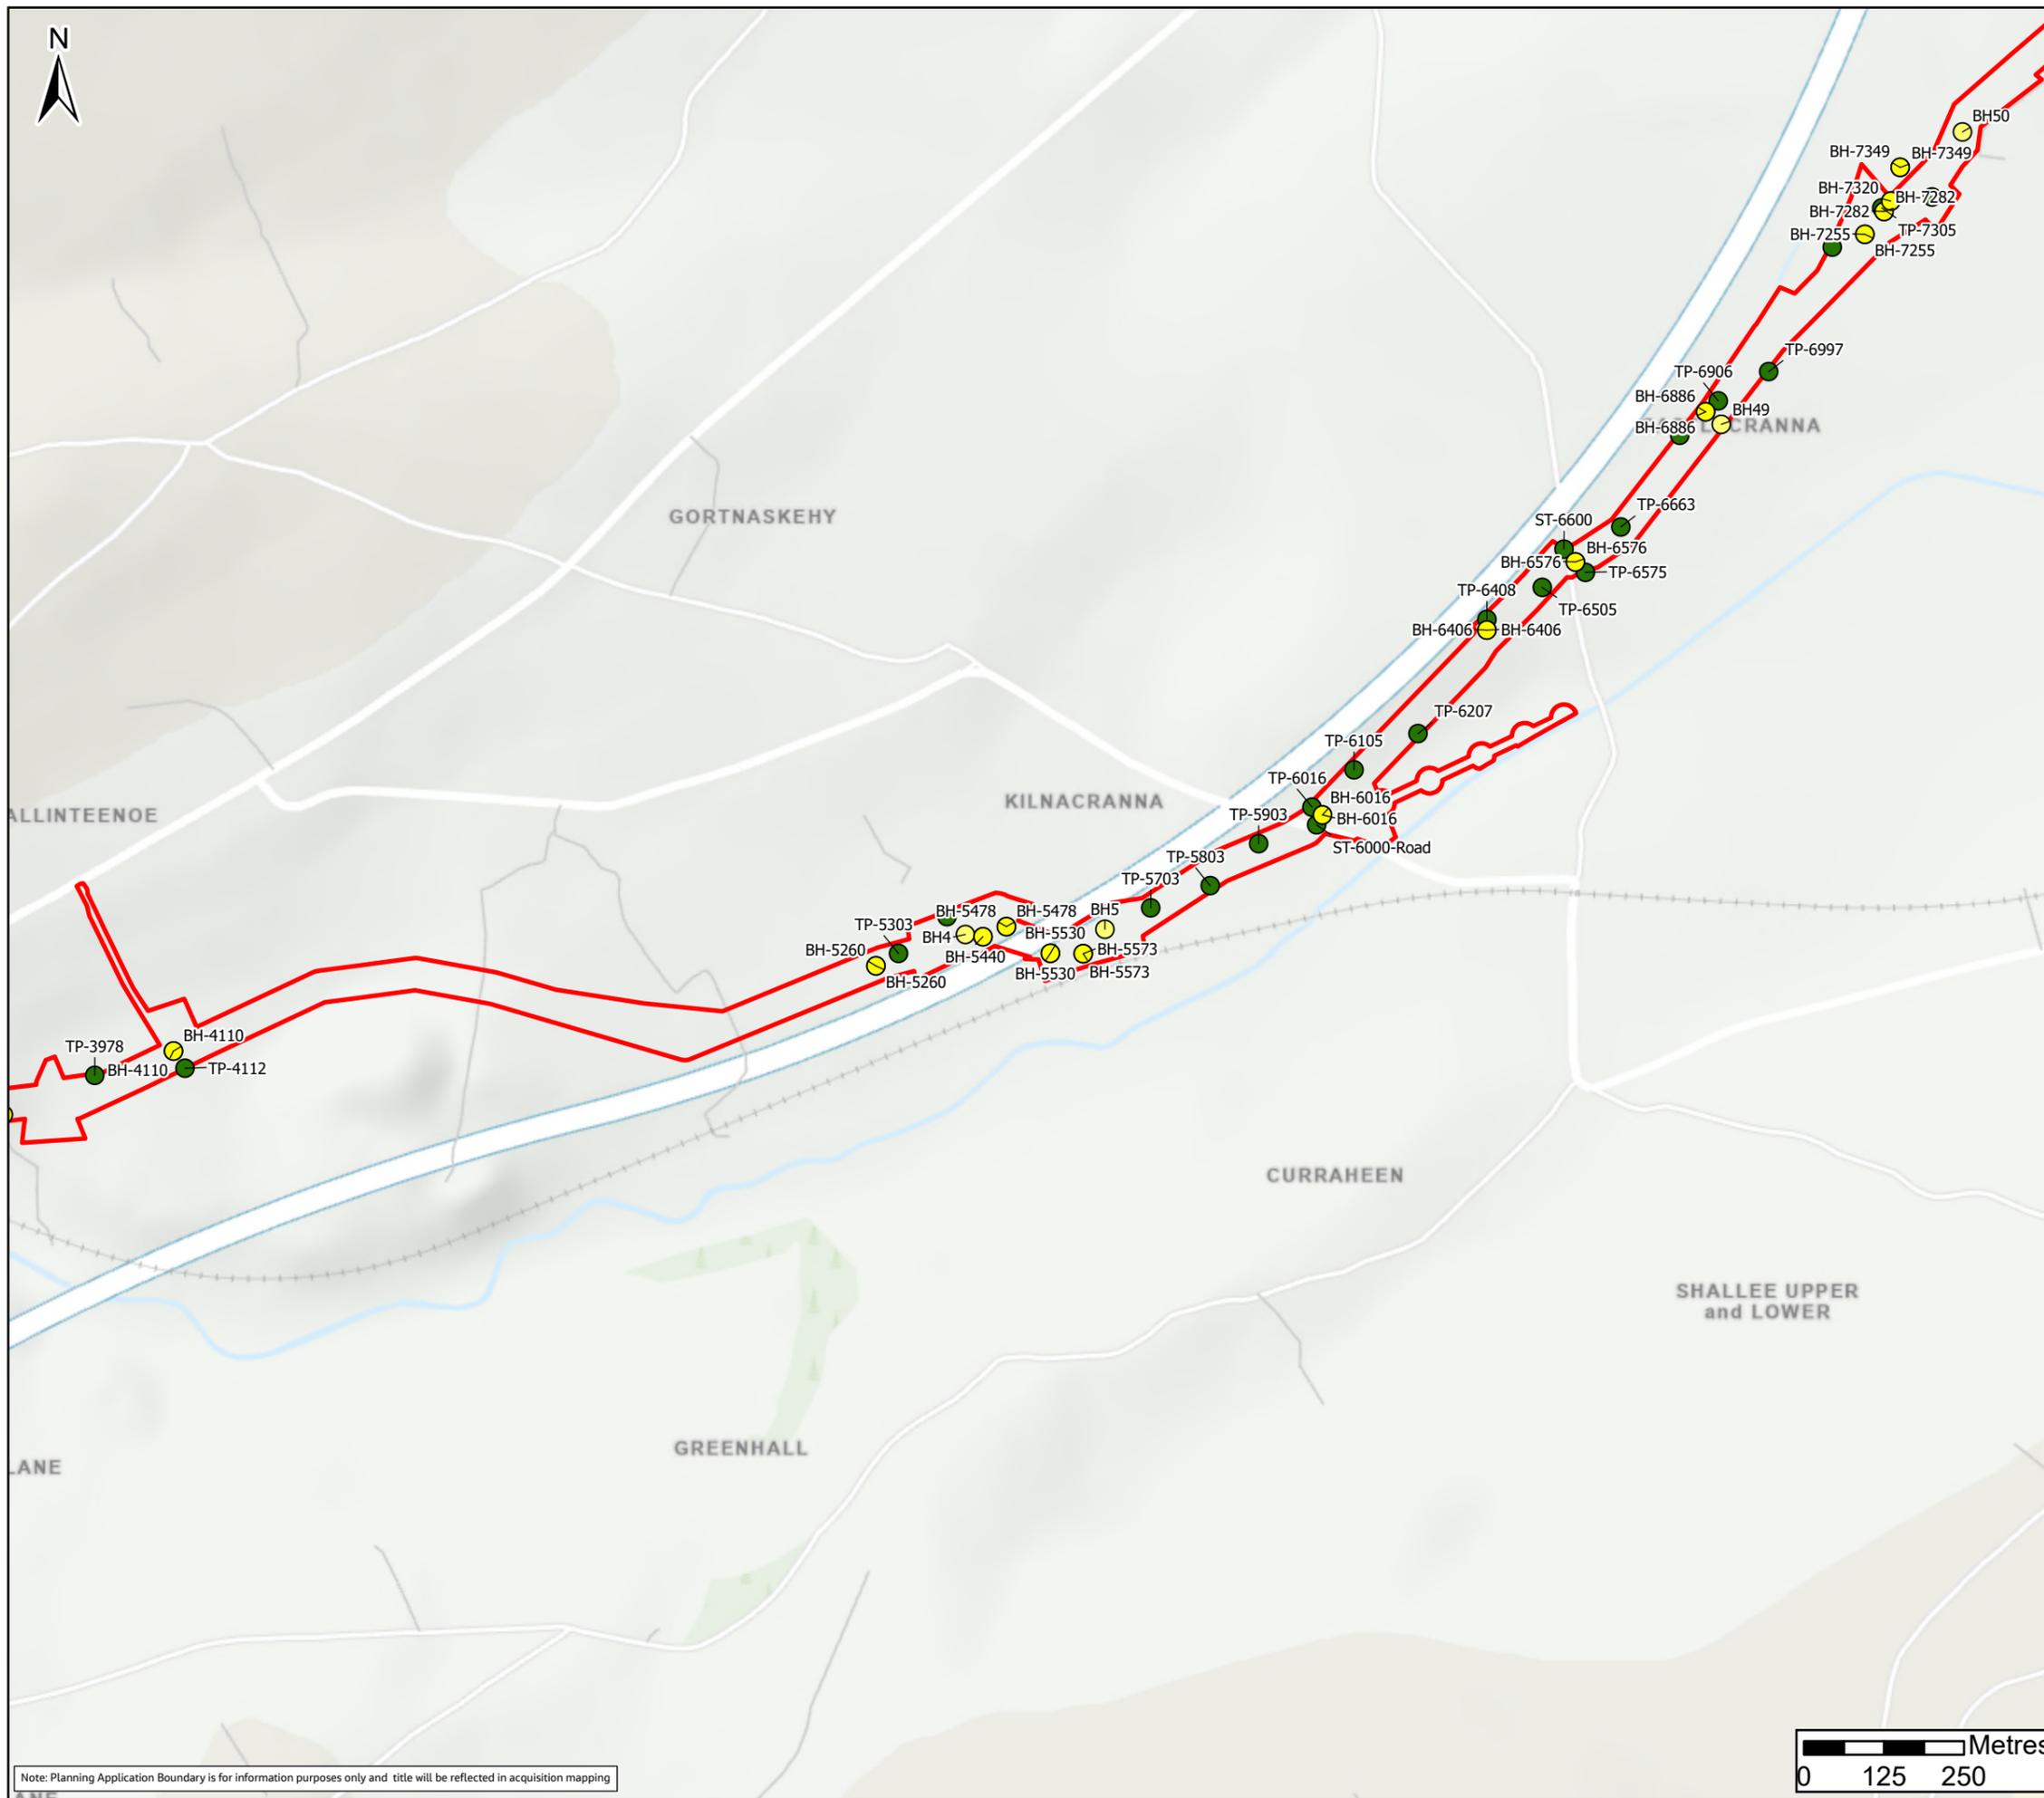

Legend

- Planning Application Boundary
- Boreholes (2023)
- Trial Pits (2023)
- GI Locations (2023)

FO2	26/11/25	Final - Planning Application	PG	PW	SC	SW
Rev.	Date	Purpose of revision	Drawn	Check'd	Rev'd	Appr'd

Jacobs TOBIN

Client

Project

Water Supply Project
Eastern and Midlands Region

Drawing Title

Figure 10.30
GI Locations
Sheet 8 of 59

Drawing Status


Final - Planning Application



Scale @ A3	1:10,000	DO NOT SCALE
Jacobs No.	32105801	
Client No.	9318	
Drawing No.	32105801/700/14030	
File Path	\\gis\shared\1025\proj\32105801_WSP_DBA\GIS\2025\02-10-25\10.30-10.81_GI_Locations_v2.aprx	

Copyright © Ordnance Survey Ireland. Licence number: 3/3/34/Irish Water.
World Hillshade, Esri, Intermap, NAASA, NGA, USGS
MapGeniePremium/ITM © Talte Éireann
World Topographic Map: Sources: Esri, TomTom, Garmin, FAO, NOAA, USGS, © OpenStreetMap contributors, and the GIS User Community

© Copyright 2023 Jacobs Engineering Ireland Limited. The concepts and information contained in this document are the property of Jacobs. Use or copying of this document in whole or in part without the written permission of Jacobs constitutes an infringement of copyright. Limitation: This drawing has been prepared on behalf of, and for the exclusive use of Jacobs' Client, and is subject to, and issued in accordance with, the provisions of the contract between Jacobs and the Client. Jacobs accepts no liability or responsibility whatsoever for, or in respect of, any use of, or reliance upon, this drawing by any third party.

Note: Planning Application Boundary is for information purposes only and title will be reflected in acquisition mapping

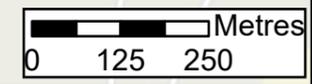

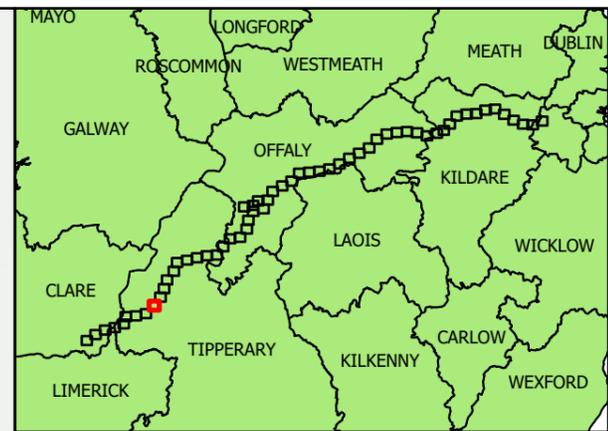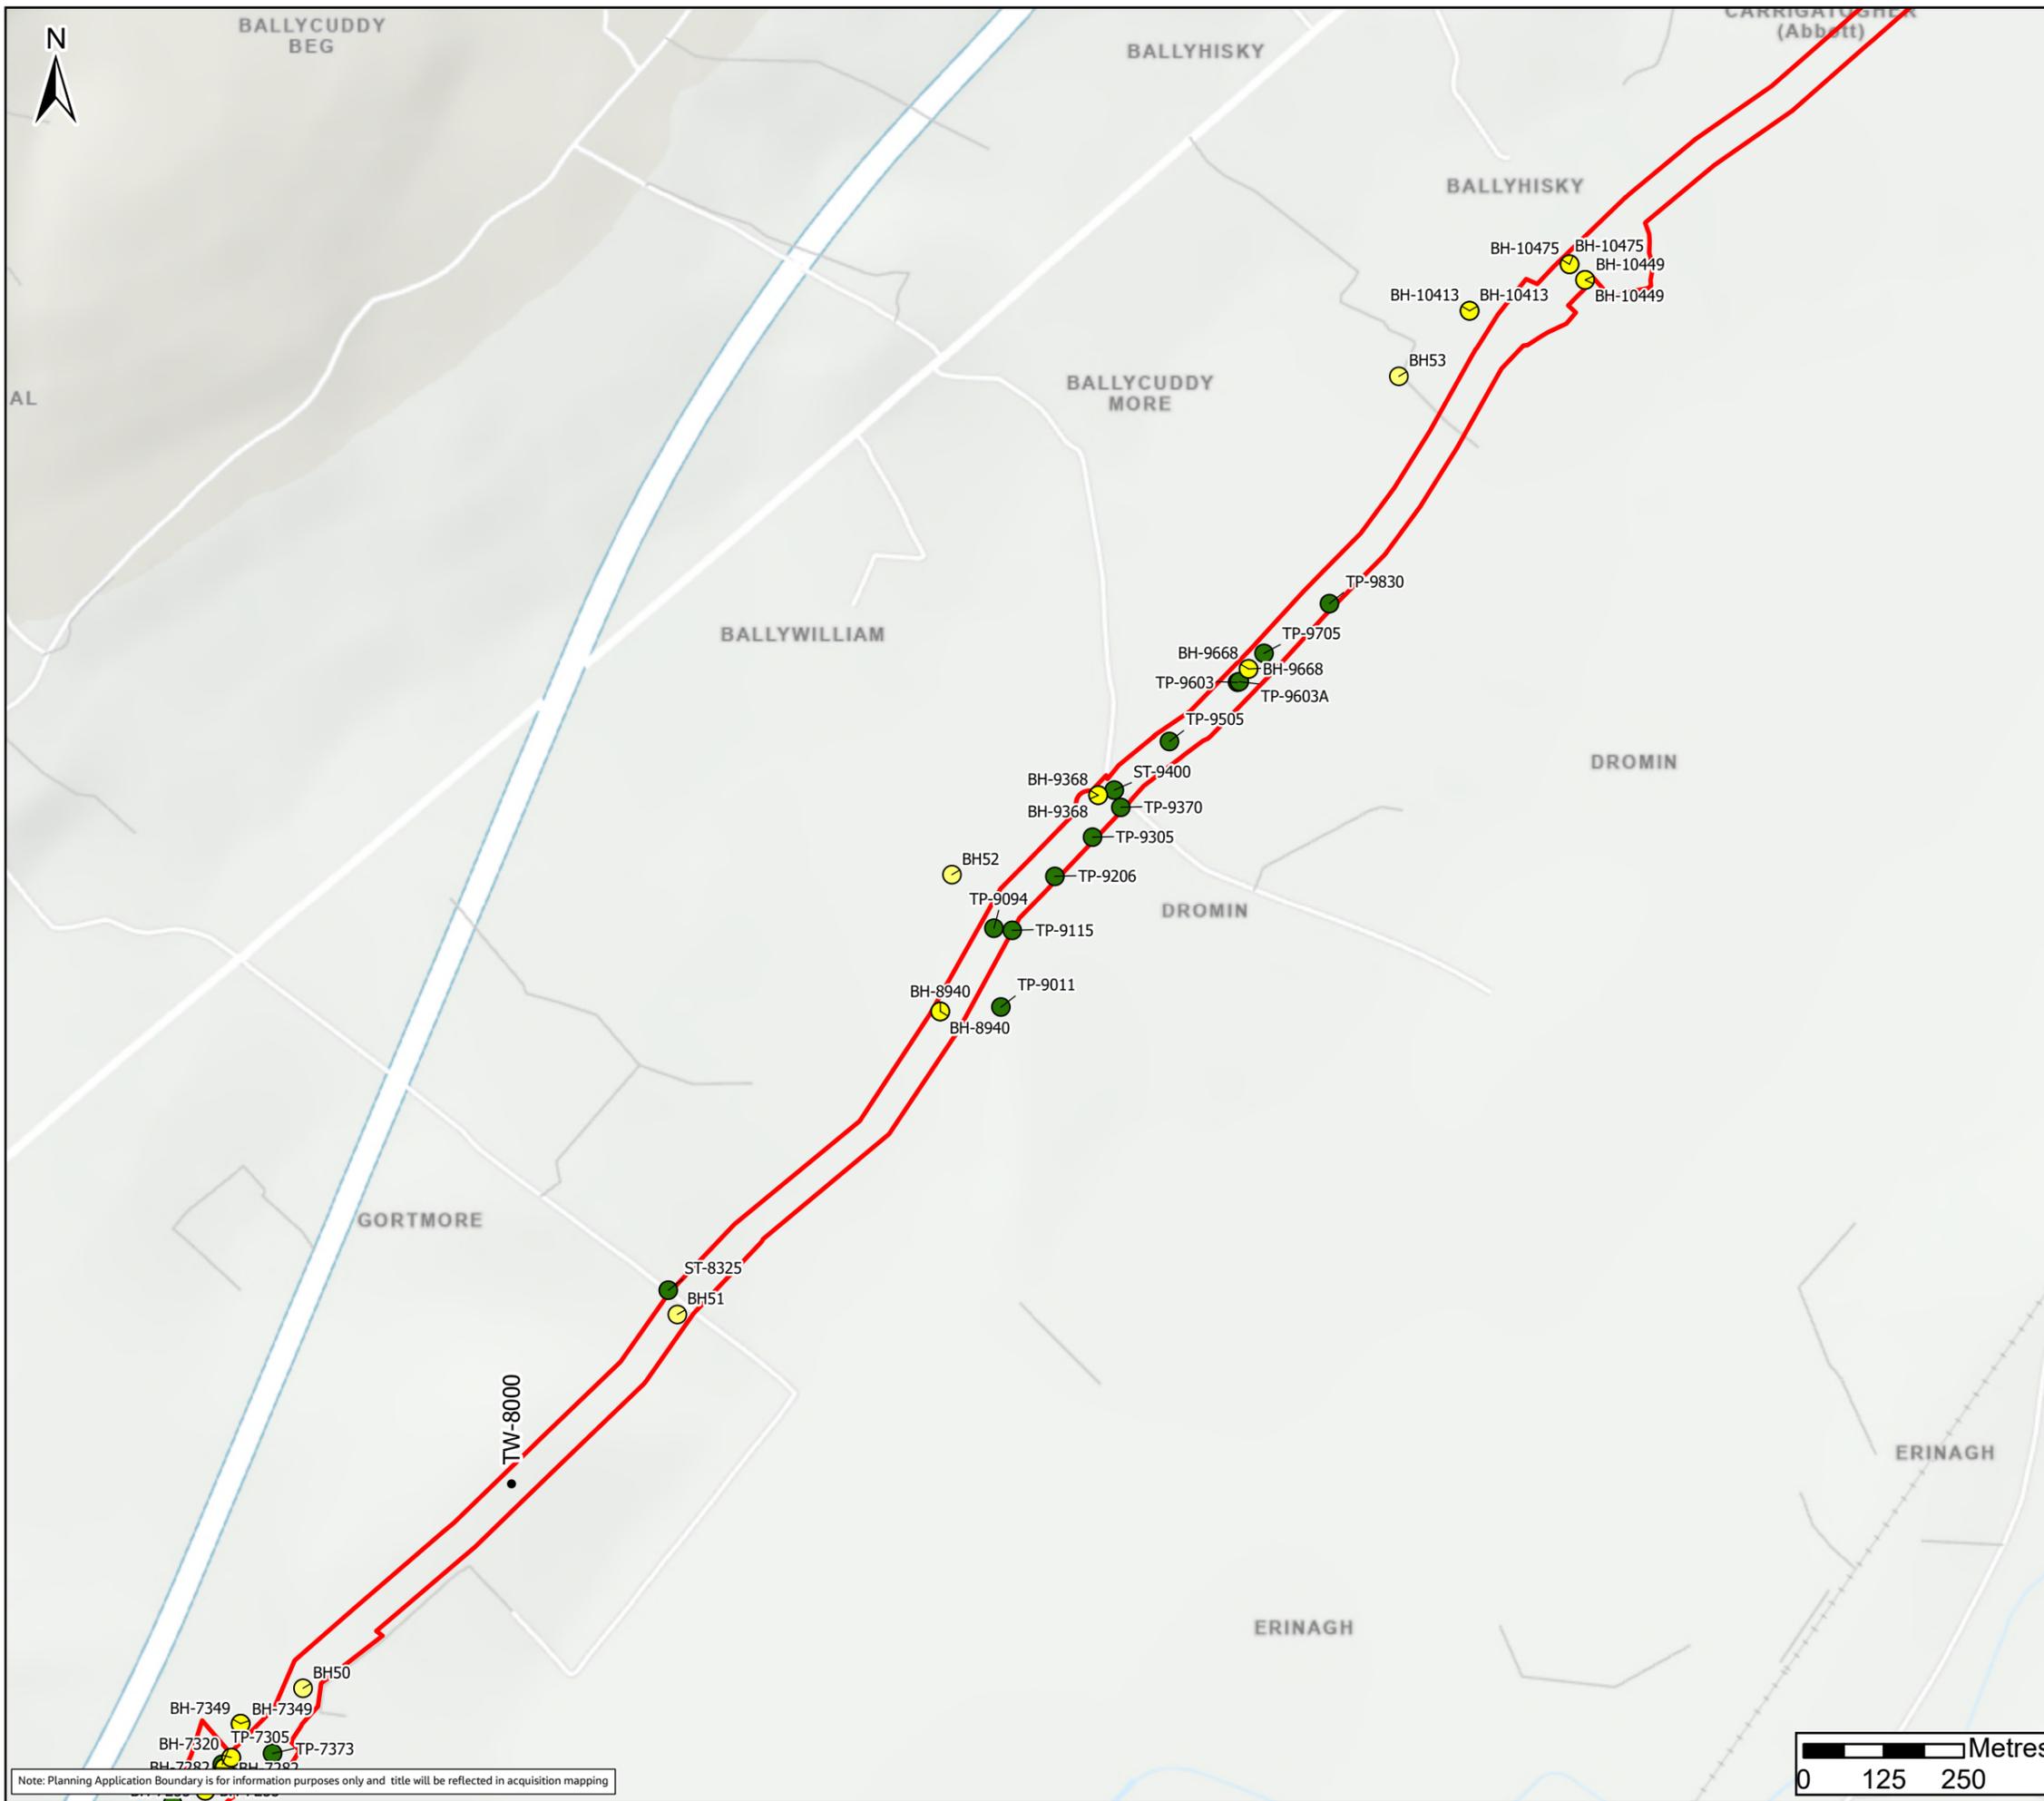

Legend

- Planning Application Boundary
- Boreholes (2023)
- Trial Pits (2023)
- GI Locations (2023)

FO2	26/11/25	Final - Planning Application	PG	PW	SC	SW
Rev.	Date	Purpose of revision	Drawn	Check'd	Rev'd	Appr'd



Client

Project
Water Supply Project
Eastern and Midlands Region



Drawing Title
Figure 10.31
GI Locations
Sheet 9 of 59

Drawing Status
Final - Planning Application

Scale @ A3	1:10,000	DO NOT SCALE
Jacobs No.	32105801	
Client No.	9318	
Drawing No.	32105801/700/14031	
File Path	\\gis\shared\10259\32105801_WSP_2024\GIS\2025\10 - 10.31_GI_Locations\10.31_GI_Locations_9_of_59.dwg	

Copyright © Ordnance Survey Ireland. Licence number: 3/3/24/Irish Water.
World Hillshade Esri, Intermap, NASA, NOAA, USGS, MapGeniePremium/ITM © Talte Éireann
World Topographic Map: Sources: Esri, TomTom, Garmin, FAO, NOAA, USGS, © OpenStreetMap contributors, and the GIS User Community
© Copyright 2023 Jacobs Engineering Ireland Limited. The concepts and information contained in this document are the property of Jacobs. Use or copying of this document in whole or in part without the written permission of Jacobs constitutes an infringement of copyright. Limitation: This drawing has been prepared on behalf of, and for the exclusive use of Jacobs' Client, and is subject to, and issued in accordance with, the provisions of the contract between Jacobs and the Client. Jacobs accepts no liability or responsibility whatsoever for, or in respect of, any use of, or reliance upon, this drawing by any third party.

Note: Planning Application Boundary is for information purposes only and title will be reflected in acquisition mapping

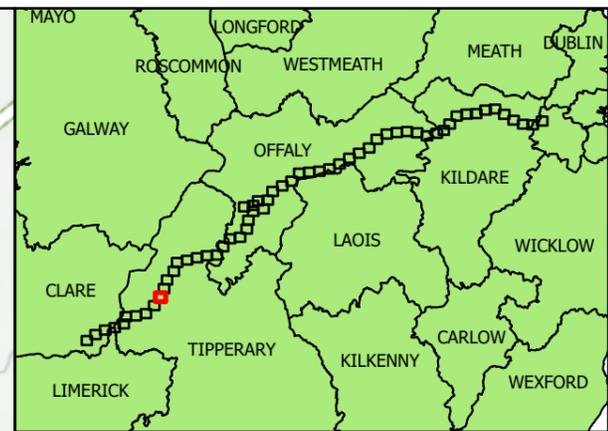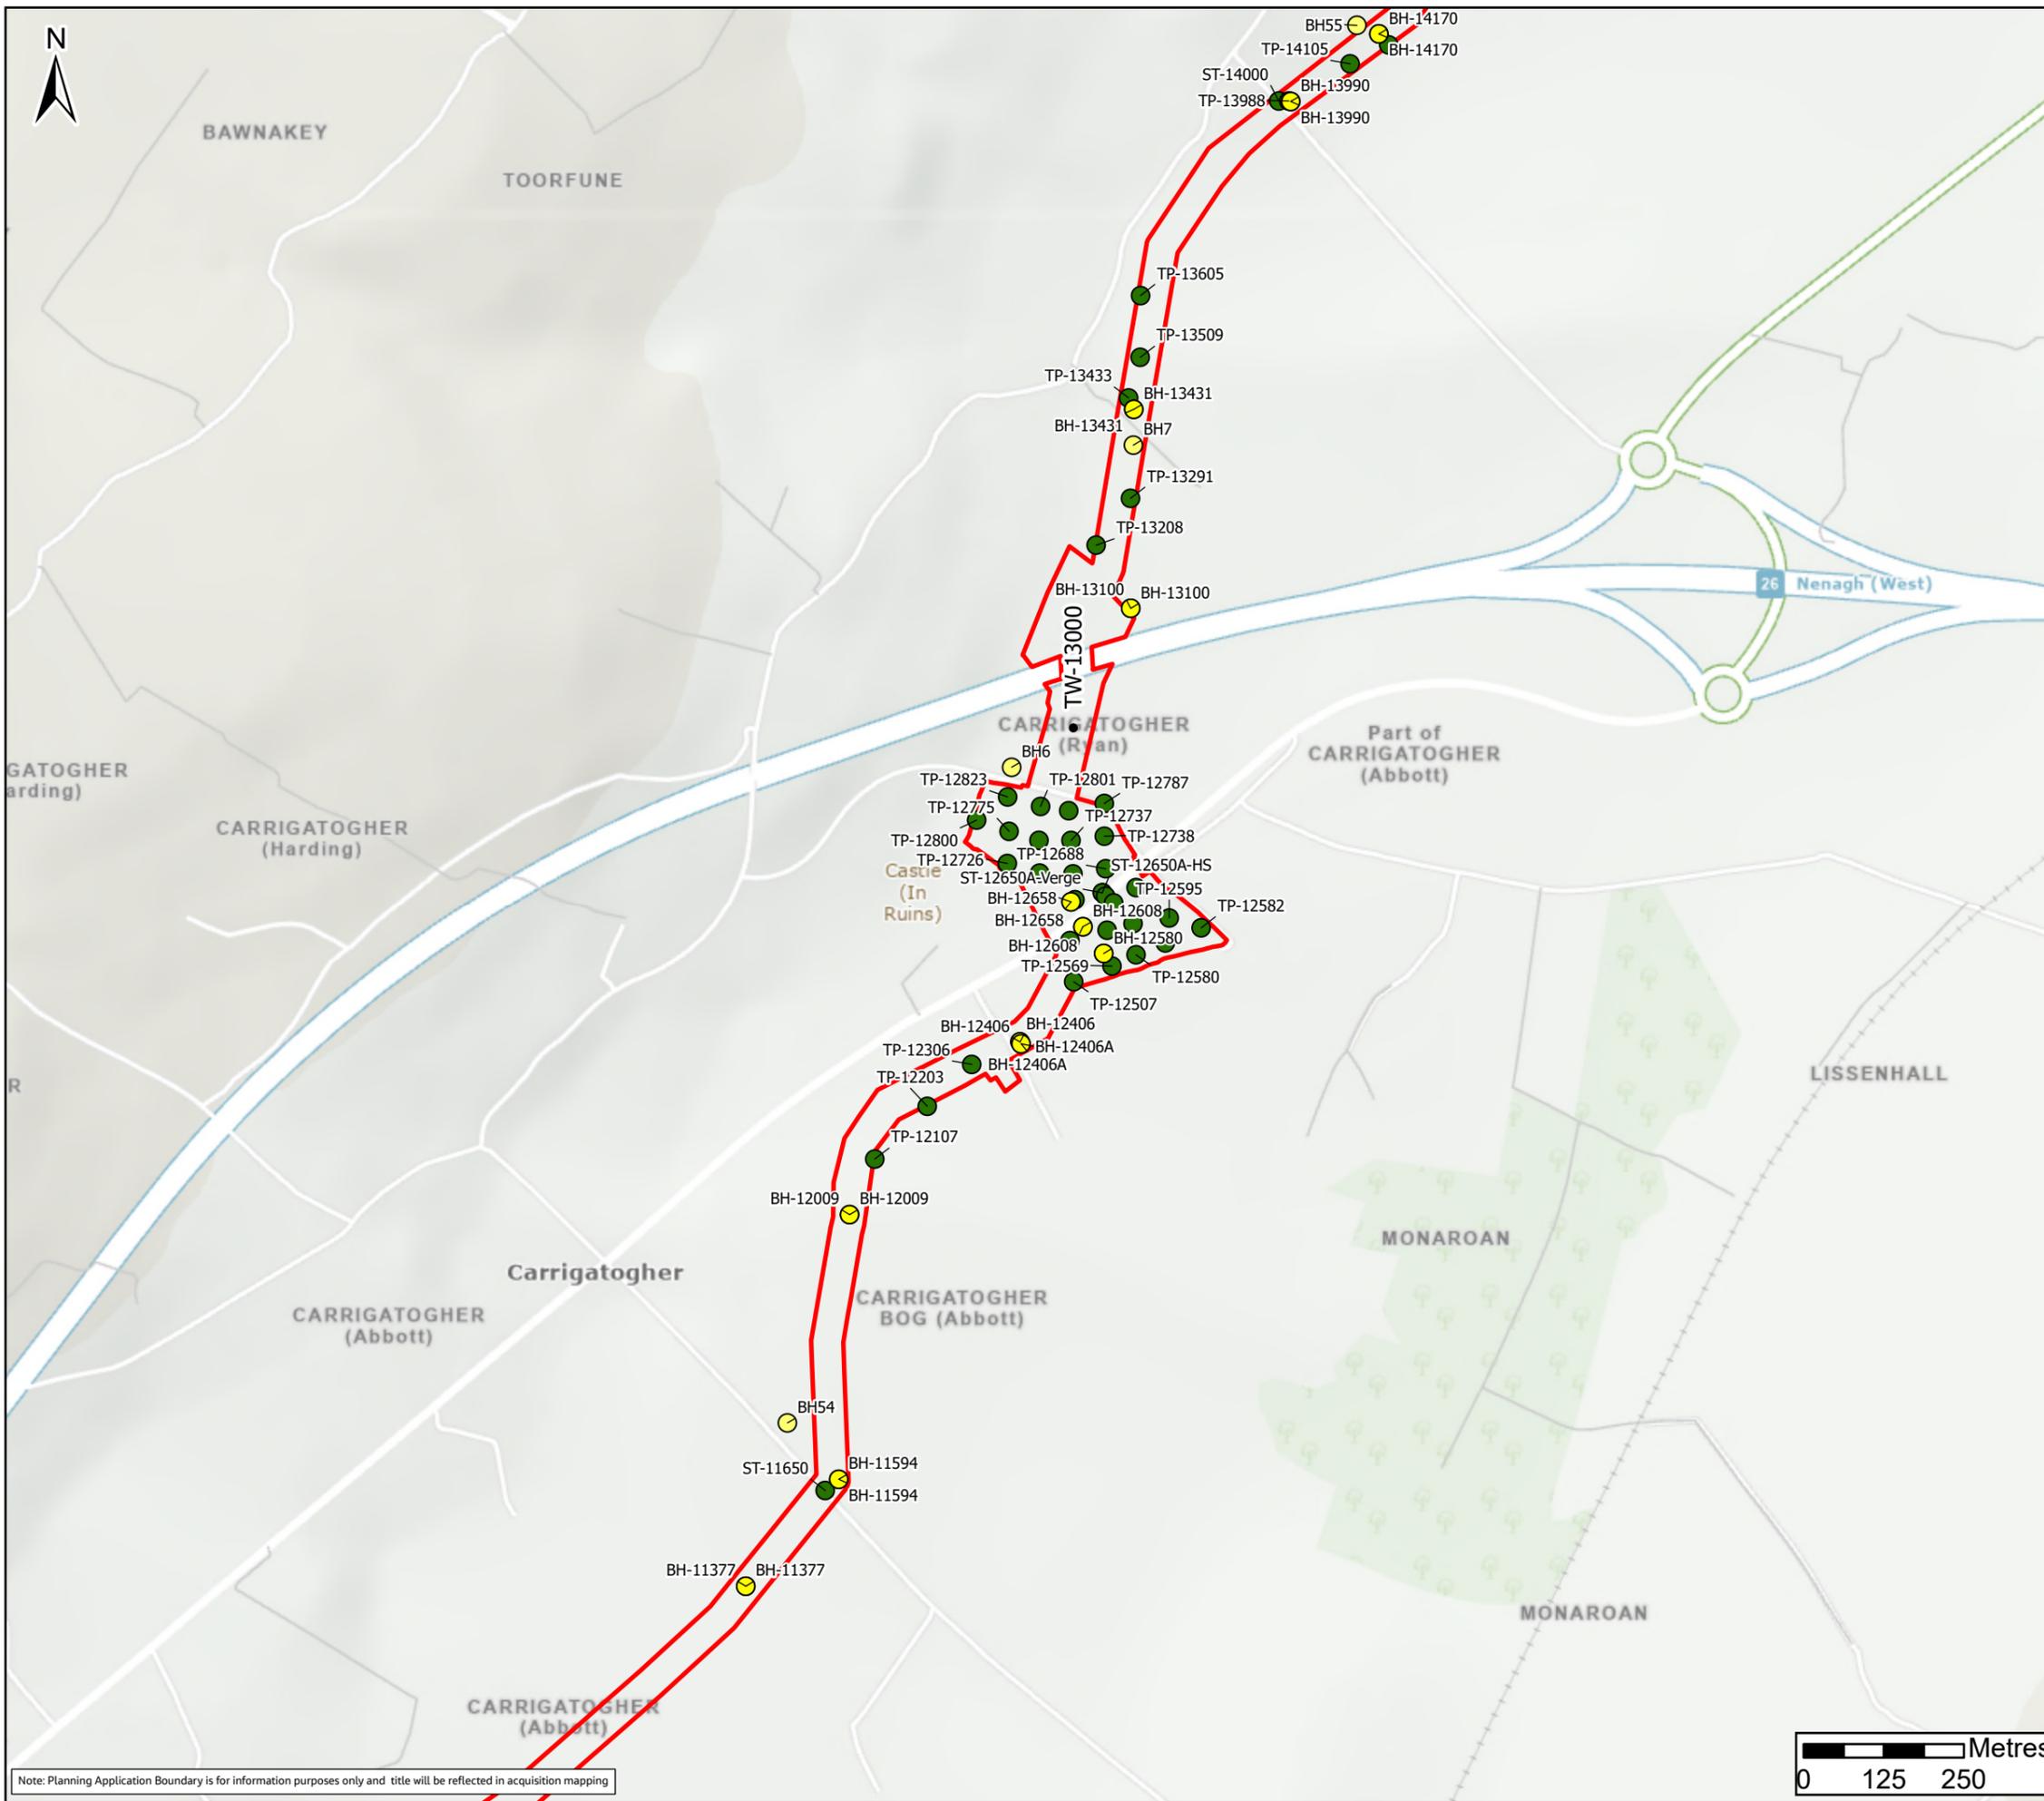

Legend

- Planning Application Boundary
- Boreholes (2023)
- Trial Pits (2023)
- GI Locations (2023)

FO2	26/11/25	Final - Planning Application	PG	PW	SC	SW
Rev.	Date	Purpose of revision	Drawn	Check'd	Rev'd	Appr'd




Client

Project
Water Supply Project
Eastern and Midlands Region



Drawing Title
Figure 10.32
GI Locations
Sheet 10 of 59

Drawing Status	Final - Planning Application	
Scale @ A3	1:10,000	DO NOT SCALE
Jacobs No.	32105801	
Client No.	9318	
Drawing No.	32105801/700/14032	
File Path	\\gis\shared\GIS\Projects\32105801_WSP_DBA\GIS\2025\10 - 32105801_700\14032\Figures\10.32-10.81 GI Locations v2.dwg	

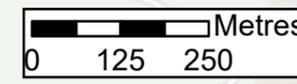

Note: Planning Application Boundary is for information purposes only and title will be reflected in acquisition mapping

Copyright © Ordnance Survey Ireland. Licence number: 3/3/34/Irish Water.
World Hillshade Esri, Intermap, NASA, NOAA, USGS, MapGeniePremiumITM © Talte Éireann
World Topographic Map Sources: Esri, TomTom, Garmin, FAO, NOAA, USGS, © OpenStreetMap contributors, and the GIS User Community
© Copyright 2023 Jacobs Engineering Ireland Limited. The concepts and information contained in this document are the property of Jacobs. Use or copying of this document in whole or in part without the written permission of Jacobs constitutes an infringement of copyright. Limitation: This drawing has been prepared on behalf of, and for the exclusive use of Jacobs' Client, and is subject to, and issued in accordance with, the provisions of the contract between Jacobs and the Client. Jacobs accepts no liability or responsibility whatsoever for, or in respect of, any use of, or reliance upon, this drawing by any third party.

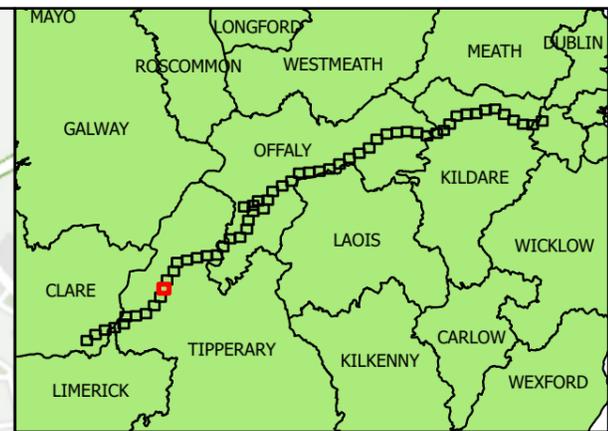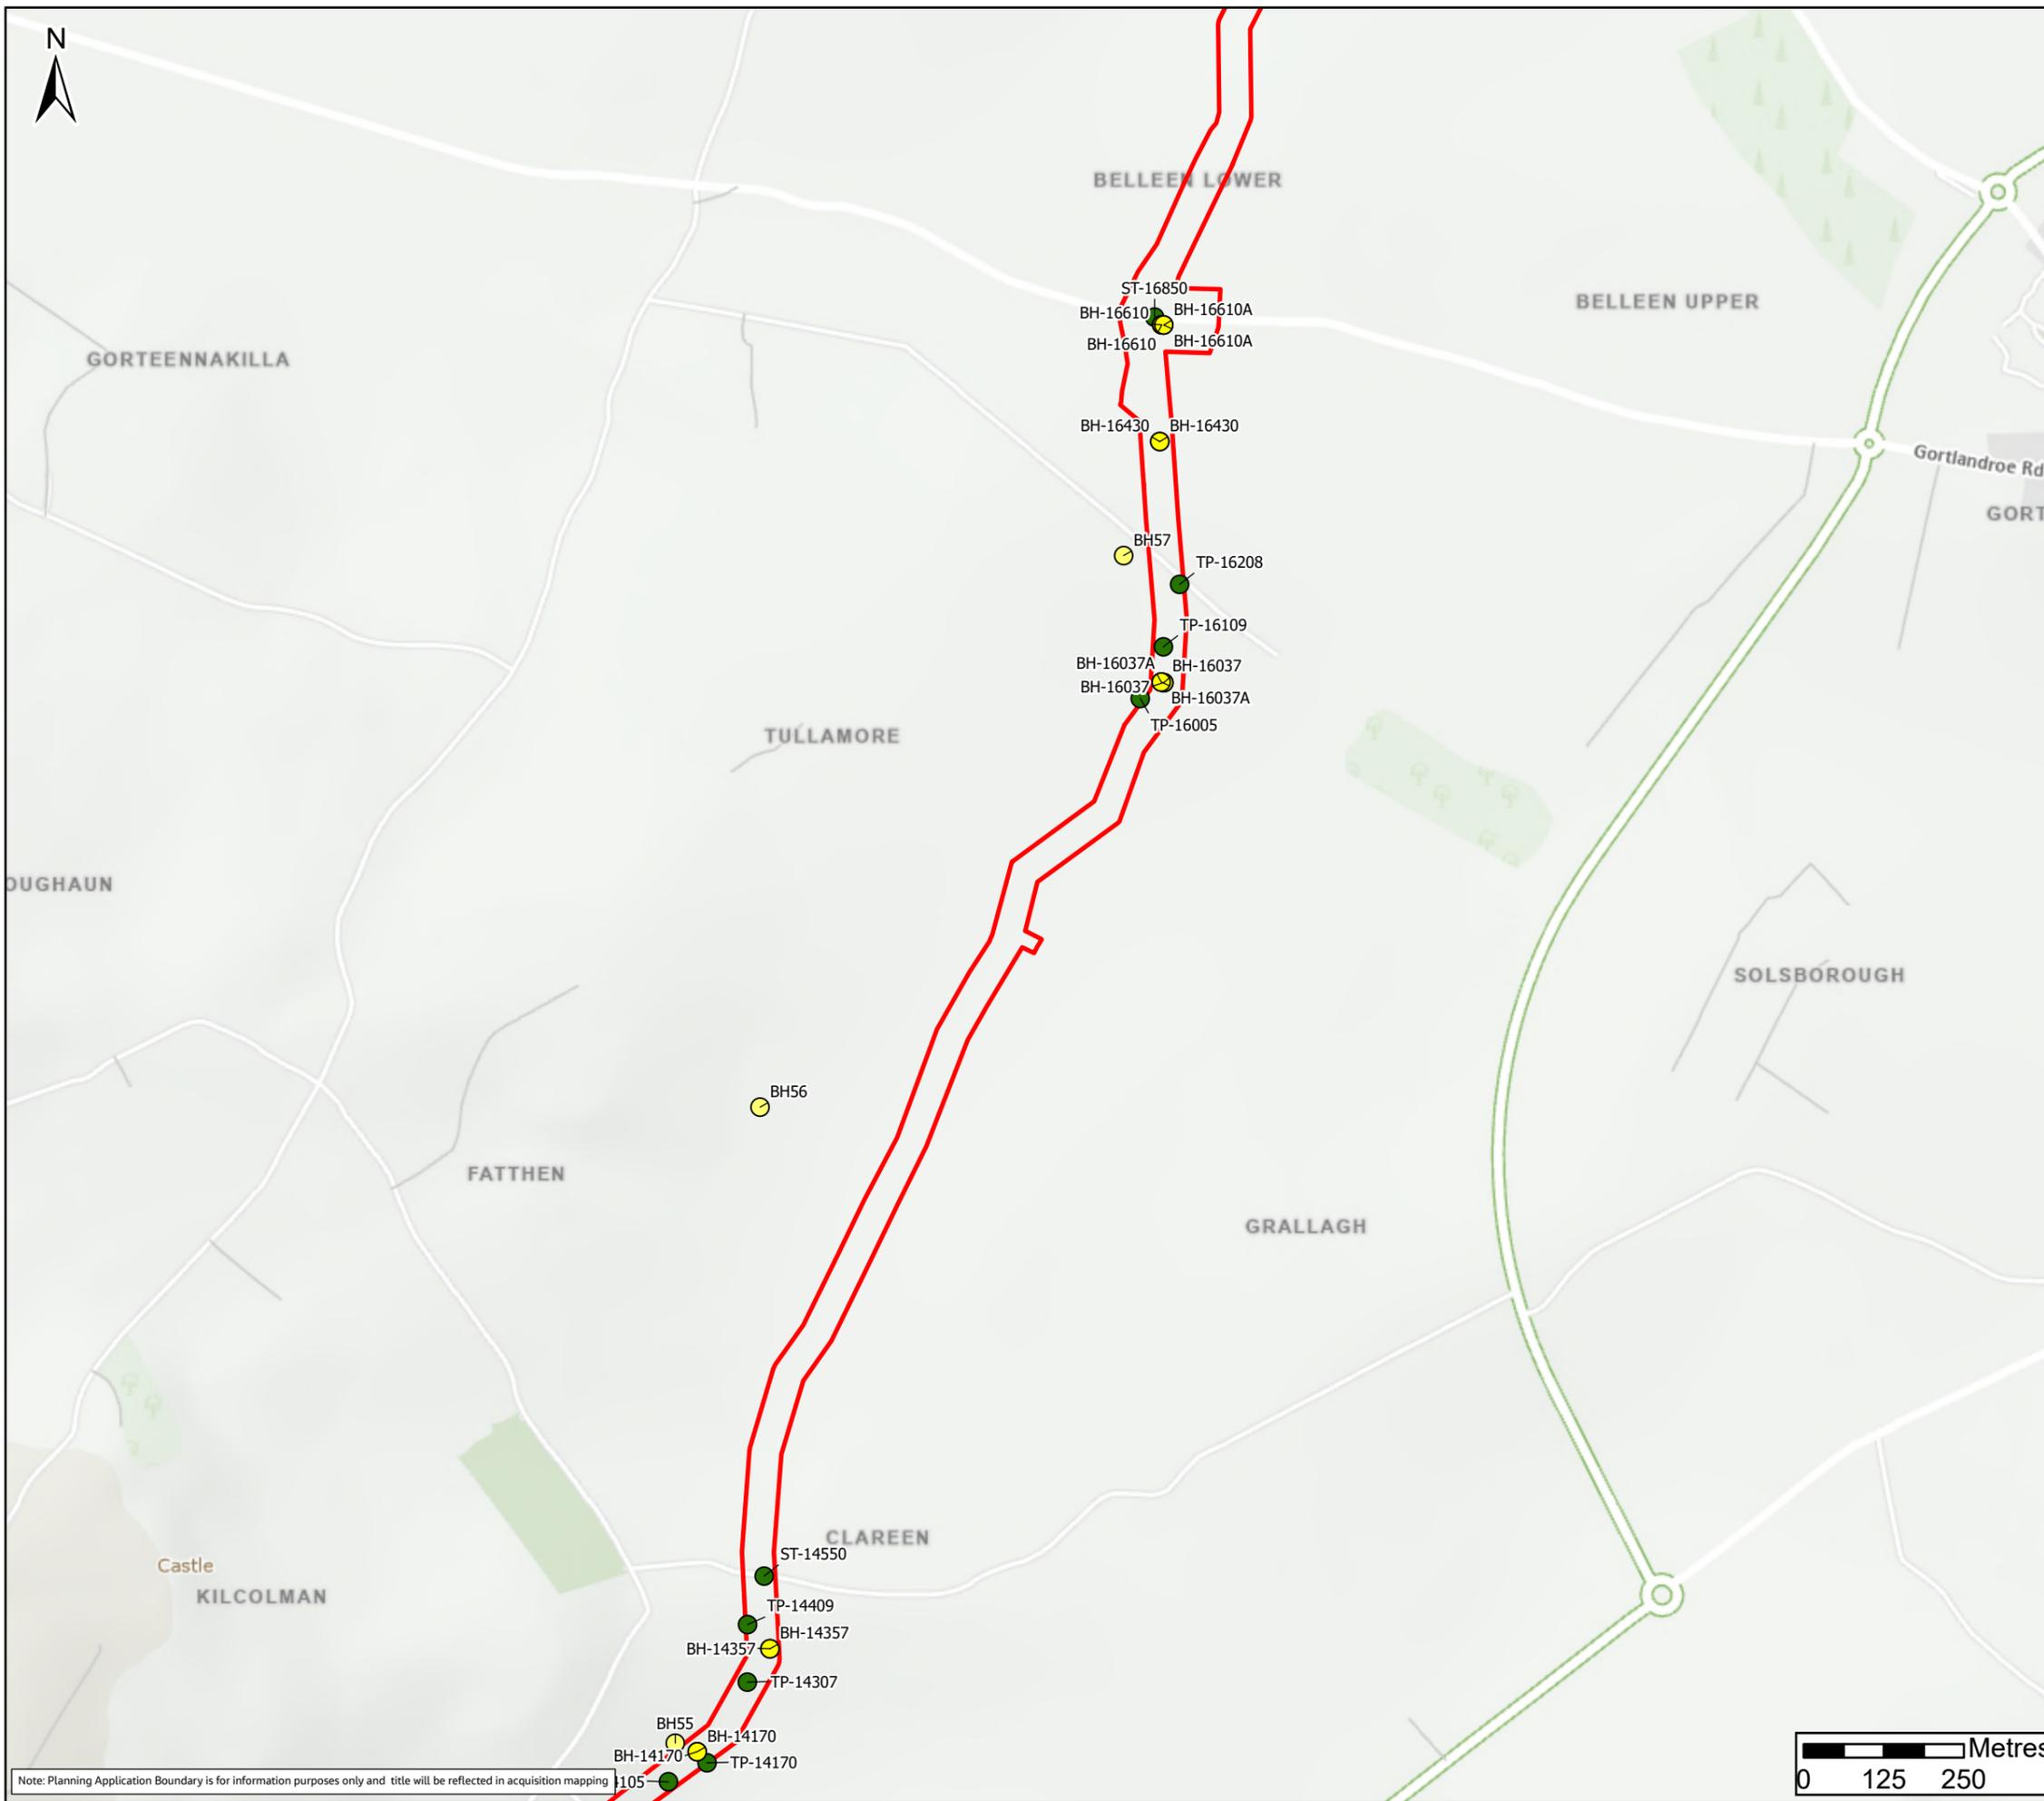

Legend

- Planning Application Boundary
- Boreholes (2023)
- Trial Pits (2023)
- GI Locations (2023)

FO2	26/11/25	Final - Planning Application	PG	PW	SC	SW
Rev.	Date	Purpose of revision	Drawn	Check'd	Rev'd	Appr'd

Client

Project

Water Supply Project
Eastern and Midlands Region

Drawing Title

Figure 10.33
GI Locations
Sheet 11 of 59

Drawing Status


Final - Planning Application



Scale @ A3	1:10,000	DO NOT SCALE
Jacobs No.	32105801	
Client No.	9318	
Drawing No.	32105801/700/14033	
File Path	\\gis\shared\GIS\Projects\32105801_WSP_DRA\CD\32105801_10 - Info, Geology and Hydrology\CD\10_23\10.33 GI Locations v2.dwg	

Copyright © Ordnance Survey Ireland. Licence number: 3/3/34/Irish Water. World Hillshade Esri, Intermap, NASA, NOAA, USGS, MapGeniePremium/ITM © Talte Éireann. World Topographic Map: Sources: Esri, TomTom, Garmin, FAO, NOAA, USGS, © OpenStreetMap contributors, and the GIS User Community.

© Copyright 2023 Jacobs Engineering Ireland Limited. The concepts and information contained in this document are the property of Jacobs. Use or copying of this document in whole or in part without the written permission of Jacobs constitutes an infringement of copyright. Limitation: This drawing has been prepared on behalf of, and for the exclusive use of Jacobs' Client, and is subject to, and issued in accordance with, the provisions of the contract between Jacobs and the Client. Jacobs accepts no liability or responsibility whatsoever for, or in respect of, any use of, or reliance upon, this drawing by any third party.

Note: Planning Application Boundary is for information purposes only and title will be reflected in acquisition mapping

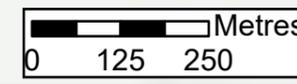

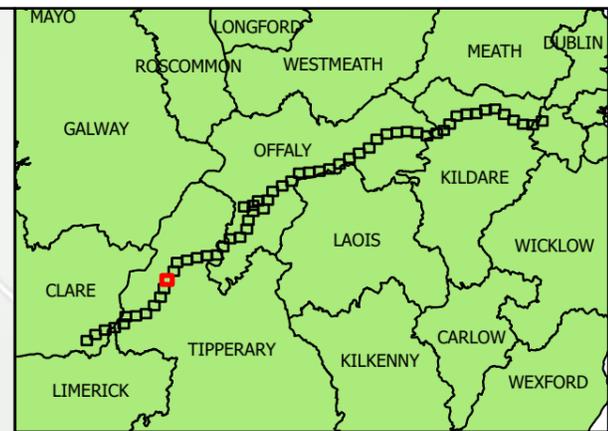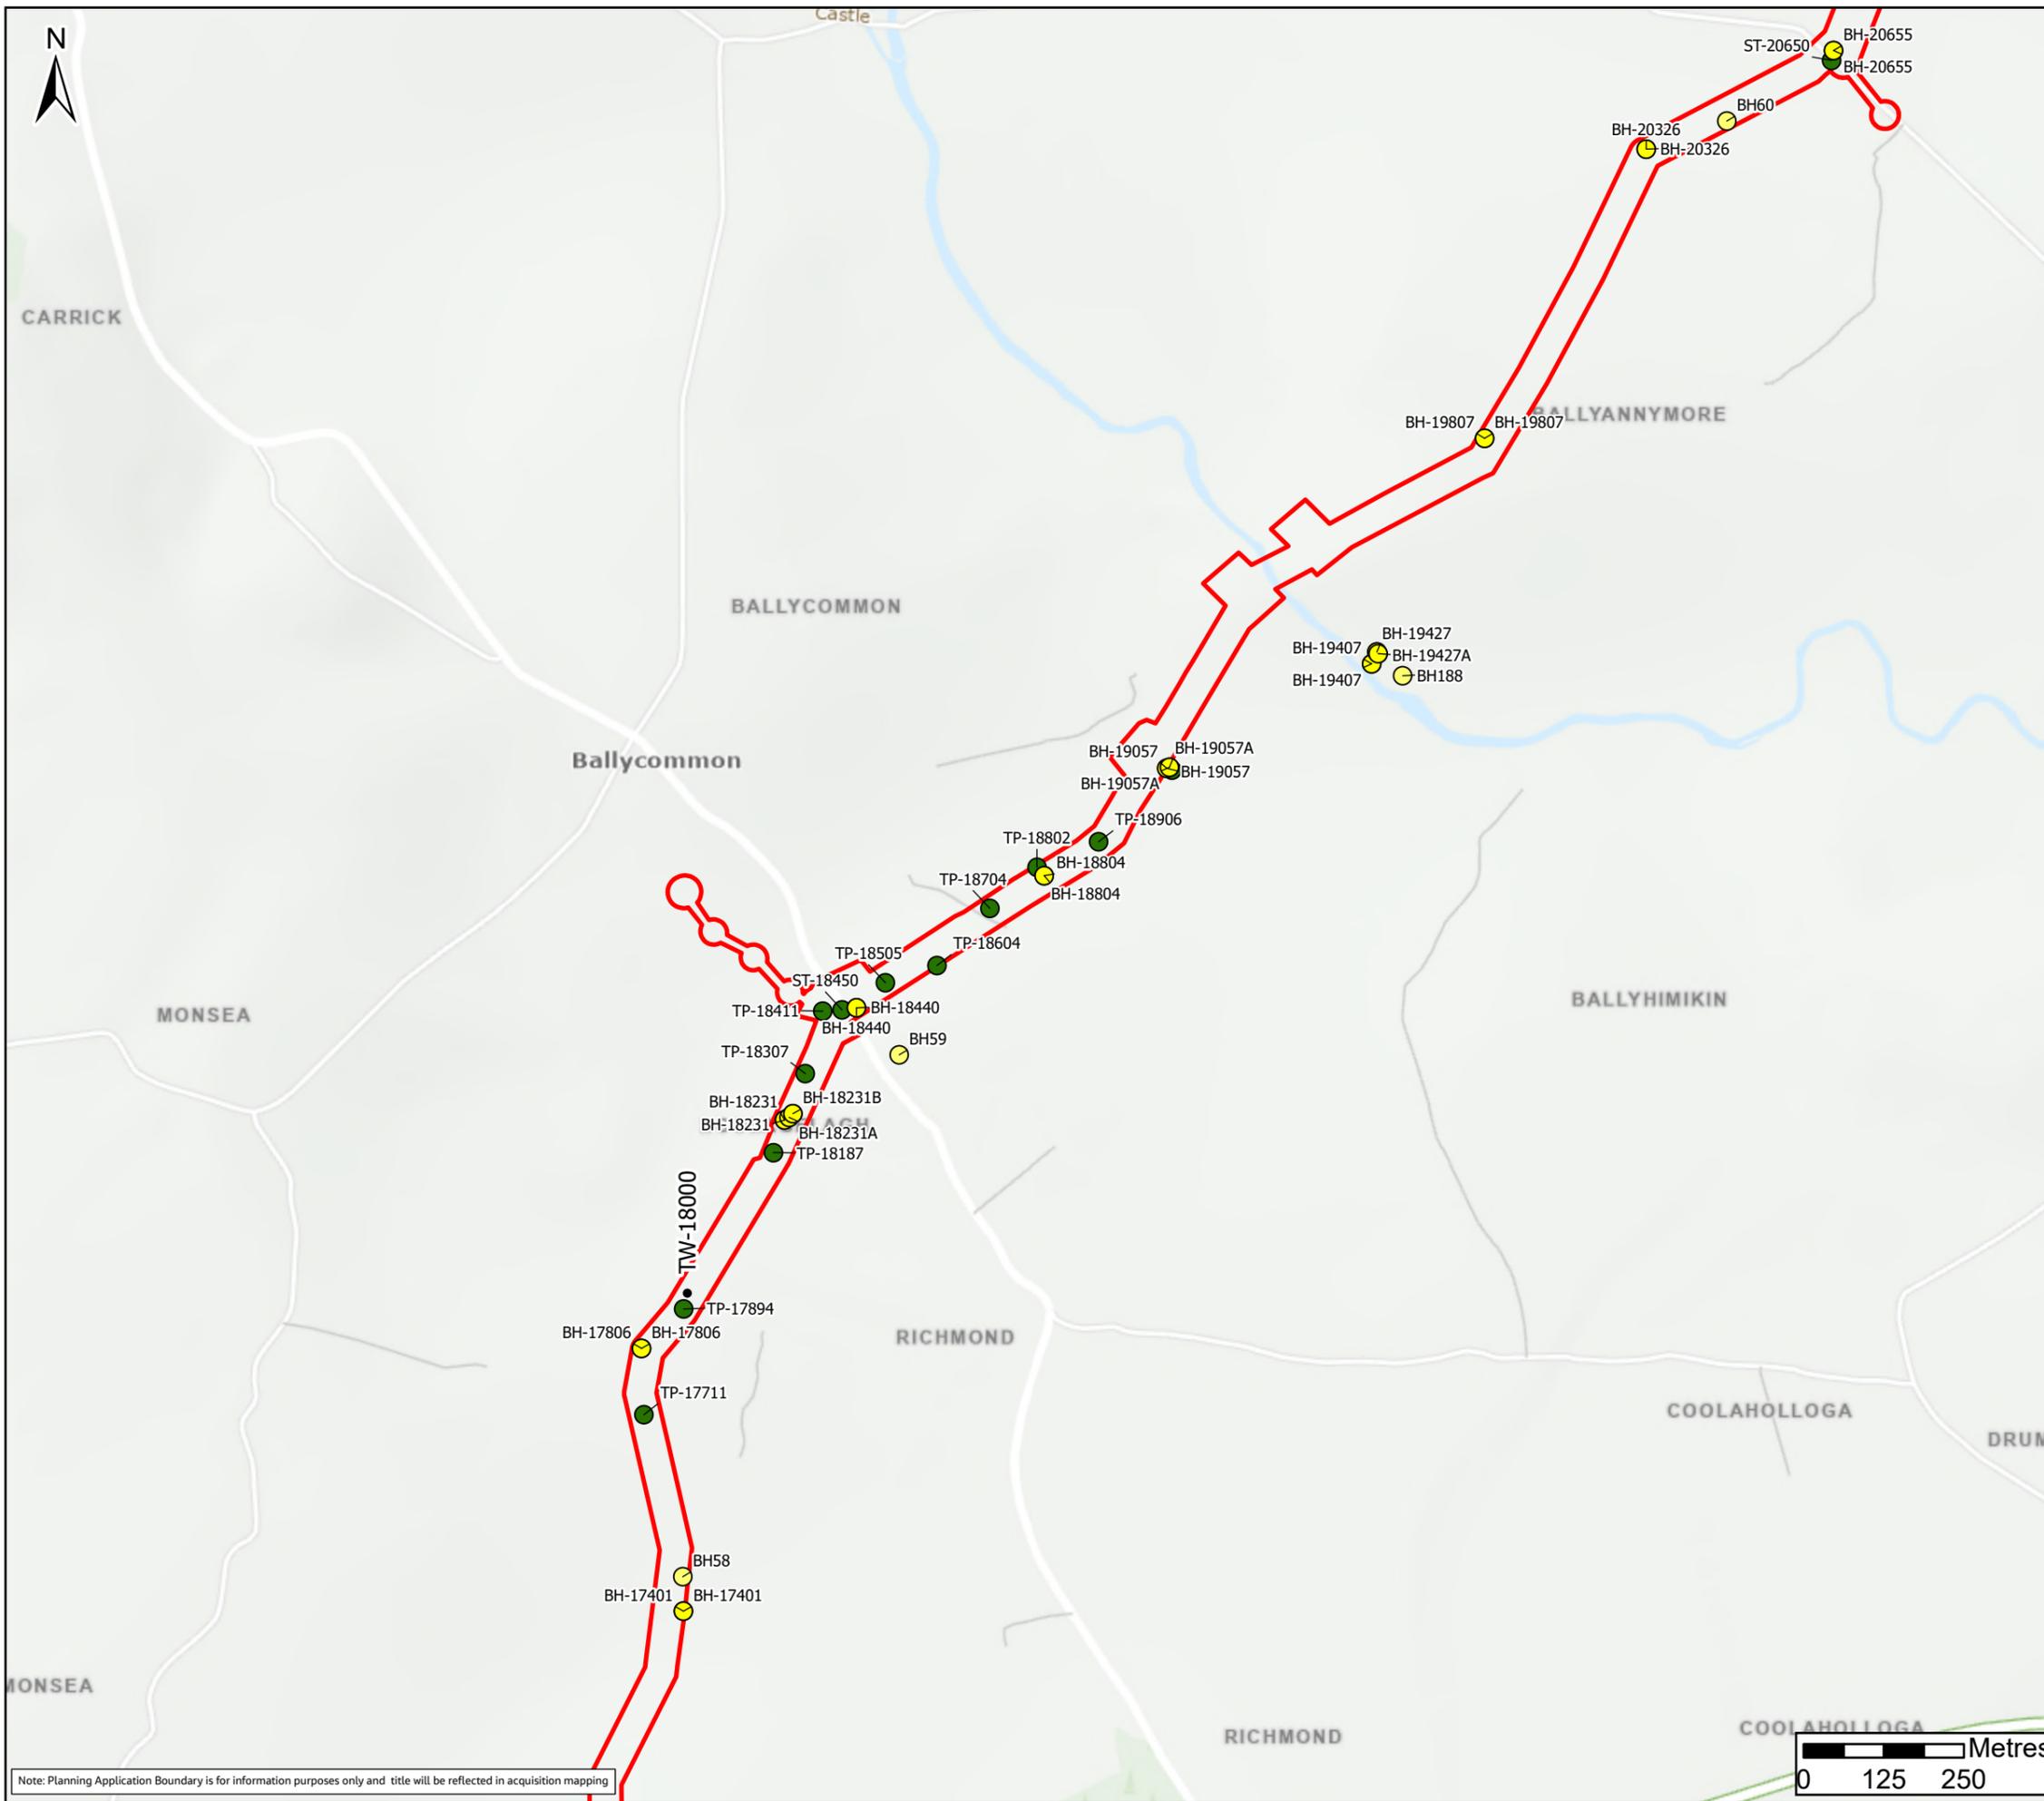

Legend

- Planning Application Boundary
- Boreholes (2023)
- Trial Pits (2023)
- GI Locations (2023)

FO2	26/11/25	Final - Planning Application	PG	PW	SC	SW
Rev.	Date	Purpose of revision	Drawn	Check'd	Rev'd	Appr'd

Client

Project

Water Supply Project
Eastern and Midlands Region

Drawing Title

Figure 10.34
GI Locations
Sheet 12 of 59

Drawing Status



Final - Planning Application

Scale @ A3	1:10,000	DO NOT SCALE
Jacobs No.	32105801	
Client No.	9318	
Drawing No.	32105801/700/14034	
File Path	\\gis\shared\GIS\Projects\32105801_WSP_DBA\GIS\2025\10 - 14034_Geology and Hydrology\2025\Figure 10.34 - GI Locations v2.dwg	

Copyright © Ordnance Survey Ireland. Licence number 3/3/34/Irish Water.
World Hillshade Esri, Intermap, NASA, NOAA, USGS
MapGeniePremiumITM © Talte Éireann
World Topographic Map Sources: Esri, TomTom, Garmin, FAO, NOAA, USGS, © OpenStreetMap contributors, and the GIS User Community

© Copyright 2023 Jacobs Engineering Ireland Limited. The concepts and information contained in this document are the property of Jacobs. Use or copying of this document in whole or in part without the written permission of Jacobs constitutes an infringement of copyright. Limitation: This drawing has been prepared on behalf of, and for the exclusive use of Jacobs' Client, and is subject to, and issued in accordance with, the provisions of the contract between Jacobs and the Client. Jacobs accepts no liability or responsibility whatsoever for, or in respect of, any use of, or reliance upon, this drawing by any third party.

Note: Planning Application Boundary is for information purposes only and title will be reflected in acquisition mapping

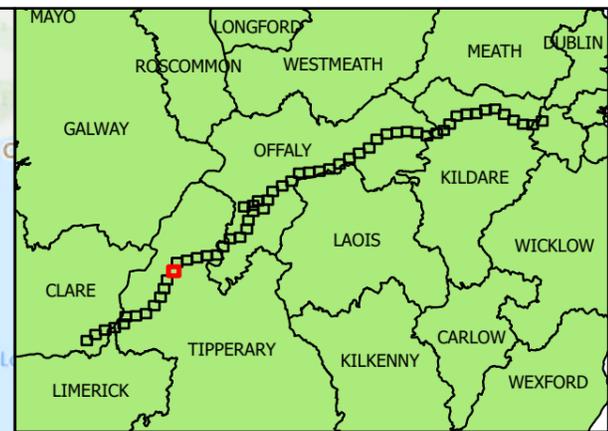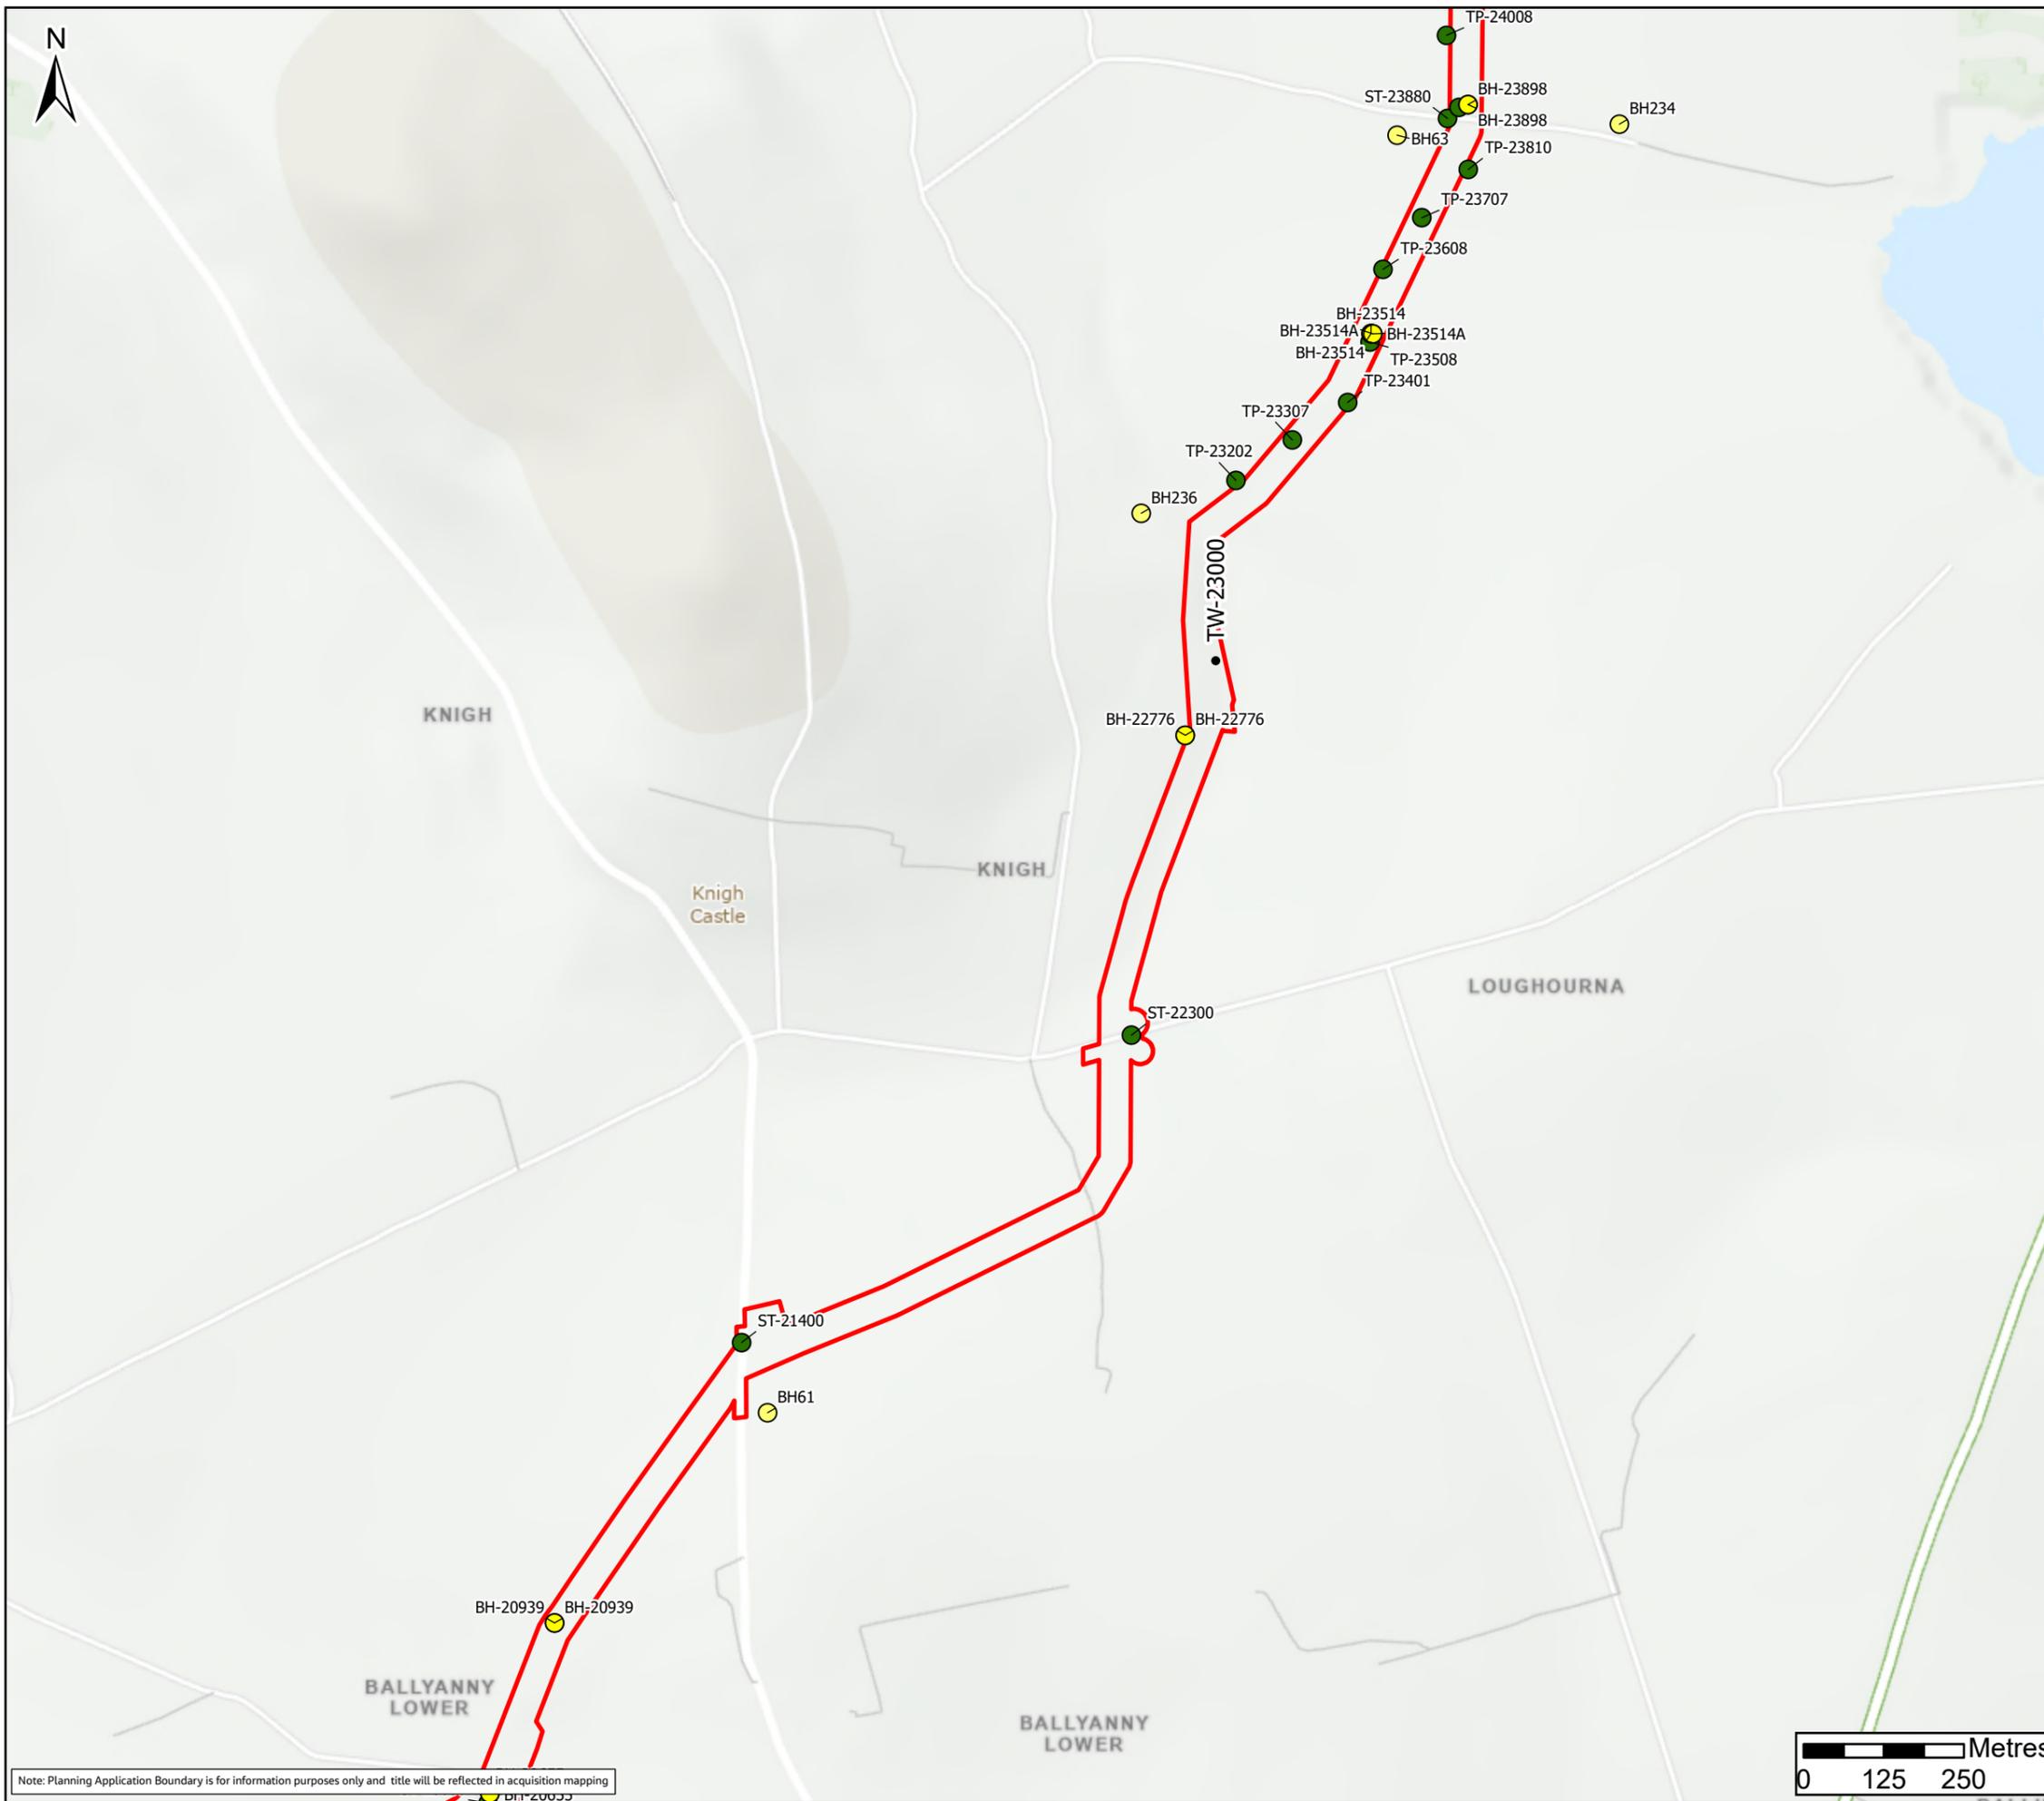

Legend

- Planning Application Boundary
- Boreholes (2023)
- Trial Pits (2023)
- GI Locations (2023)

FO2	26/11/25	Final - Planning Application	PG	PW	SC	SW
Rev.	Date	Purpose of revision	Drawn	Check'd	Rev'd	Appr'd

Jacobs TOBIN

Client

Project

Water Supply Project
Eastern and Midlands Region

Drawing Title

Figure 10.35
GI Locations
Sheet 13 of 59

Drawing Status


Final - Planning Application



Scale @ A3	1:10,000	DO NOT SCALE
Jacobs No.	32105801	
Client No.	9318	
Drawing No.	32105801/700/14035	
File Path	\\gis\shared\GIS\Projects\32105801_WSP_DBA\GIS\2025\10 - 14035_Geology and Hydrology\10.35 - 14035_GI Locations v2.dwg	

Copyright © Ordnance Survey Ireland. Licence number 3/3/34/Irish Water.
World Hillshade Esri, Intermap, NASA, NGA, USGS
MapGeniePremium/ITM © Talte Éireann
World Topographic Map Sources: Esri, TomTom, Garmin, FAO, NOAA, USGS, © OpenStreetMap contributors, and the GIS User Community

© Copyright 2023 Jacobs Engineering Ireland Limited. The concepts and information contained in this document are the property of Jacobs. Use or copying of this document in whole or in part without the written permission of Jacobs constitutes an infringement of copyright. Limitation: This drawing has been prepared on behalf of, and for the exclusive use of Jacobs' Client, and is subject to, and issued in accordance with, the provisions of the contract between Jacobs and the Client. Jacobs accepts no liability or responsibility whatsoever for, or in respect of, any use of, or reliance upon, this drawing by any third party.

Note: Planning Application Boundary is for information purposes only and title will be reflected in acquisition mapping

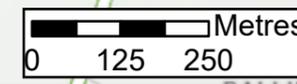

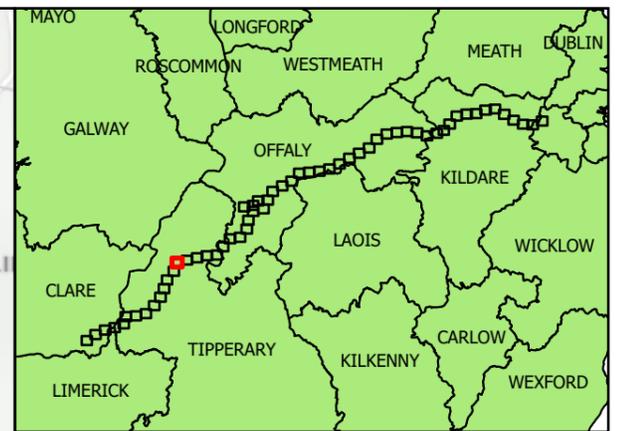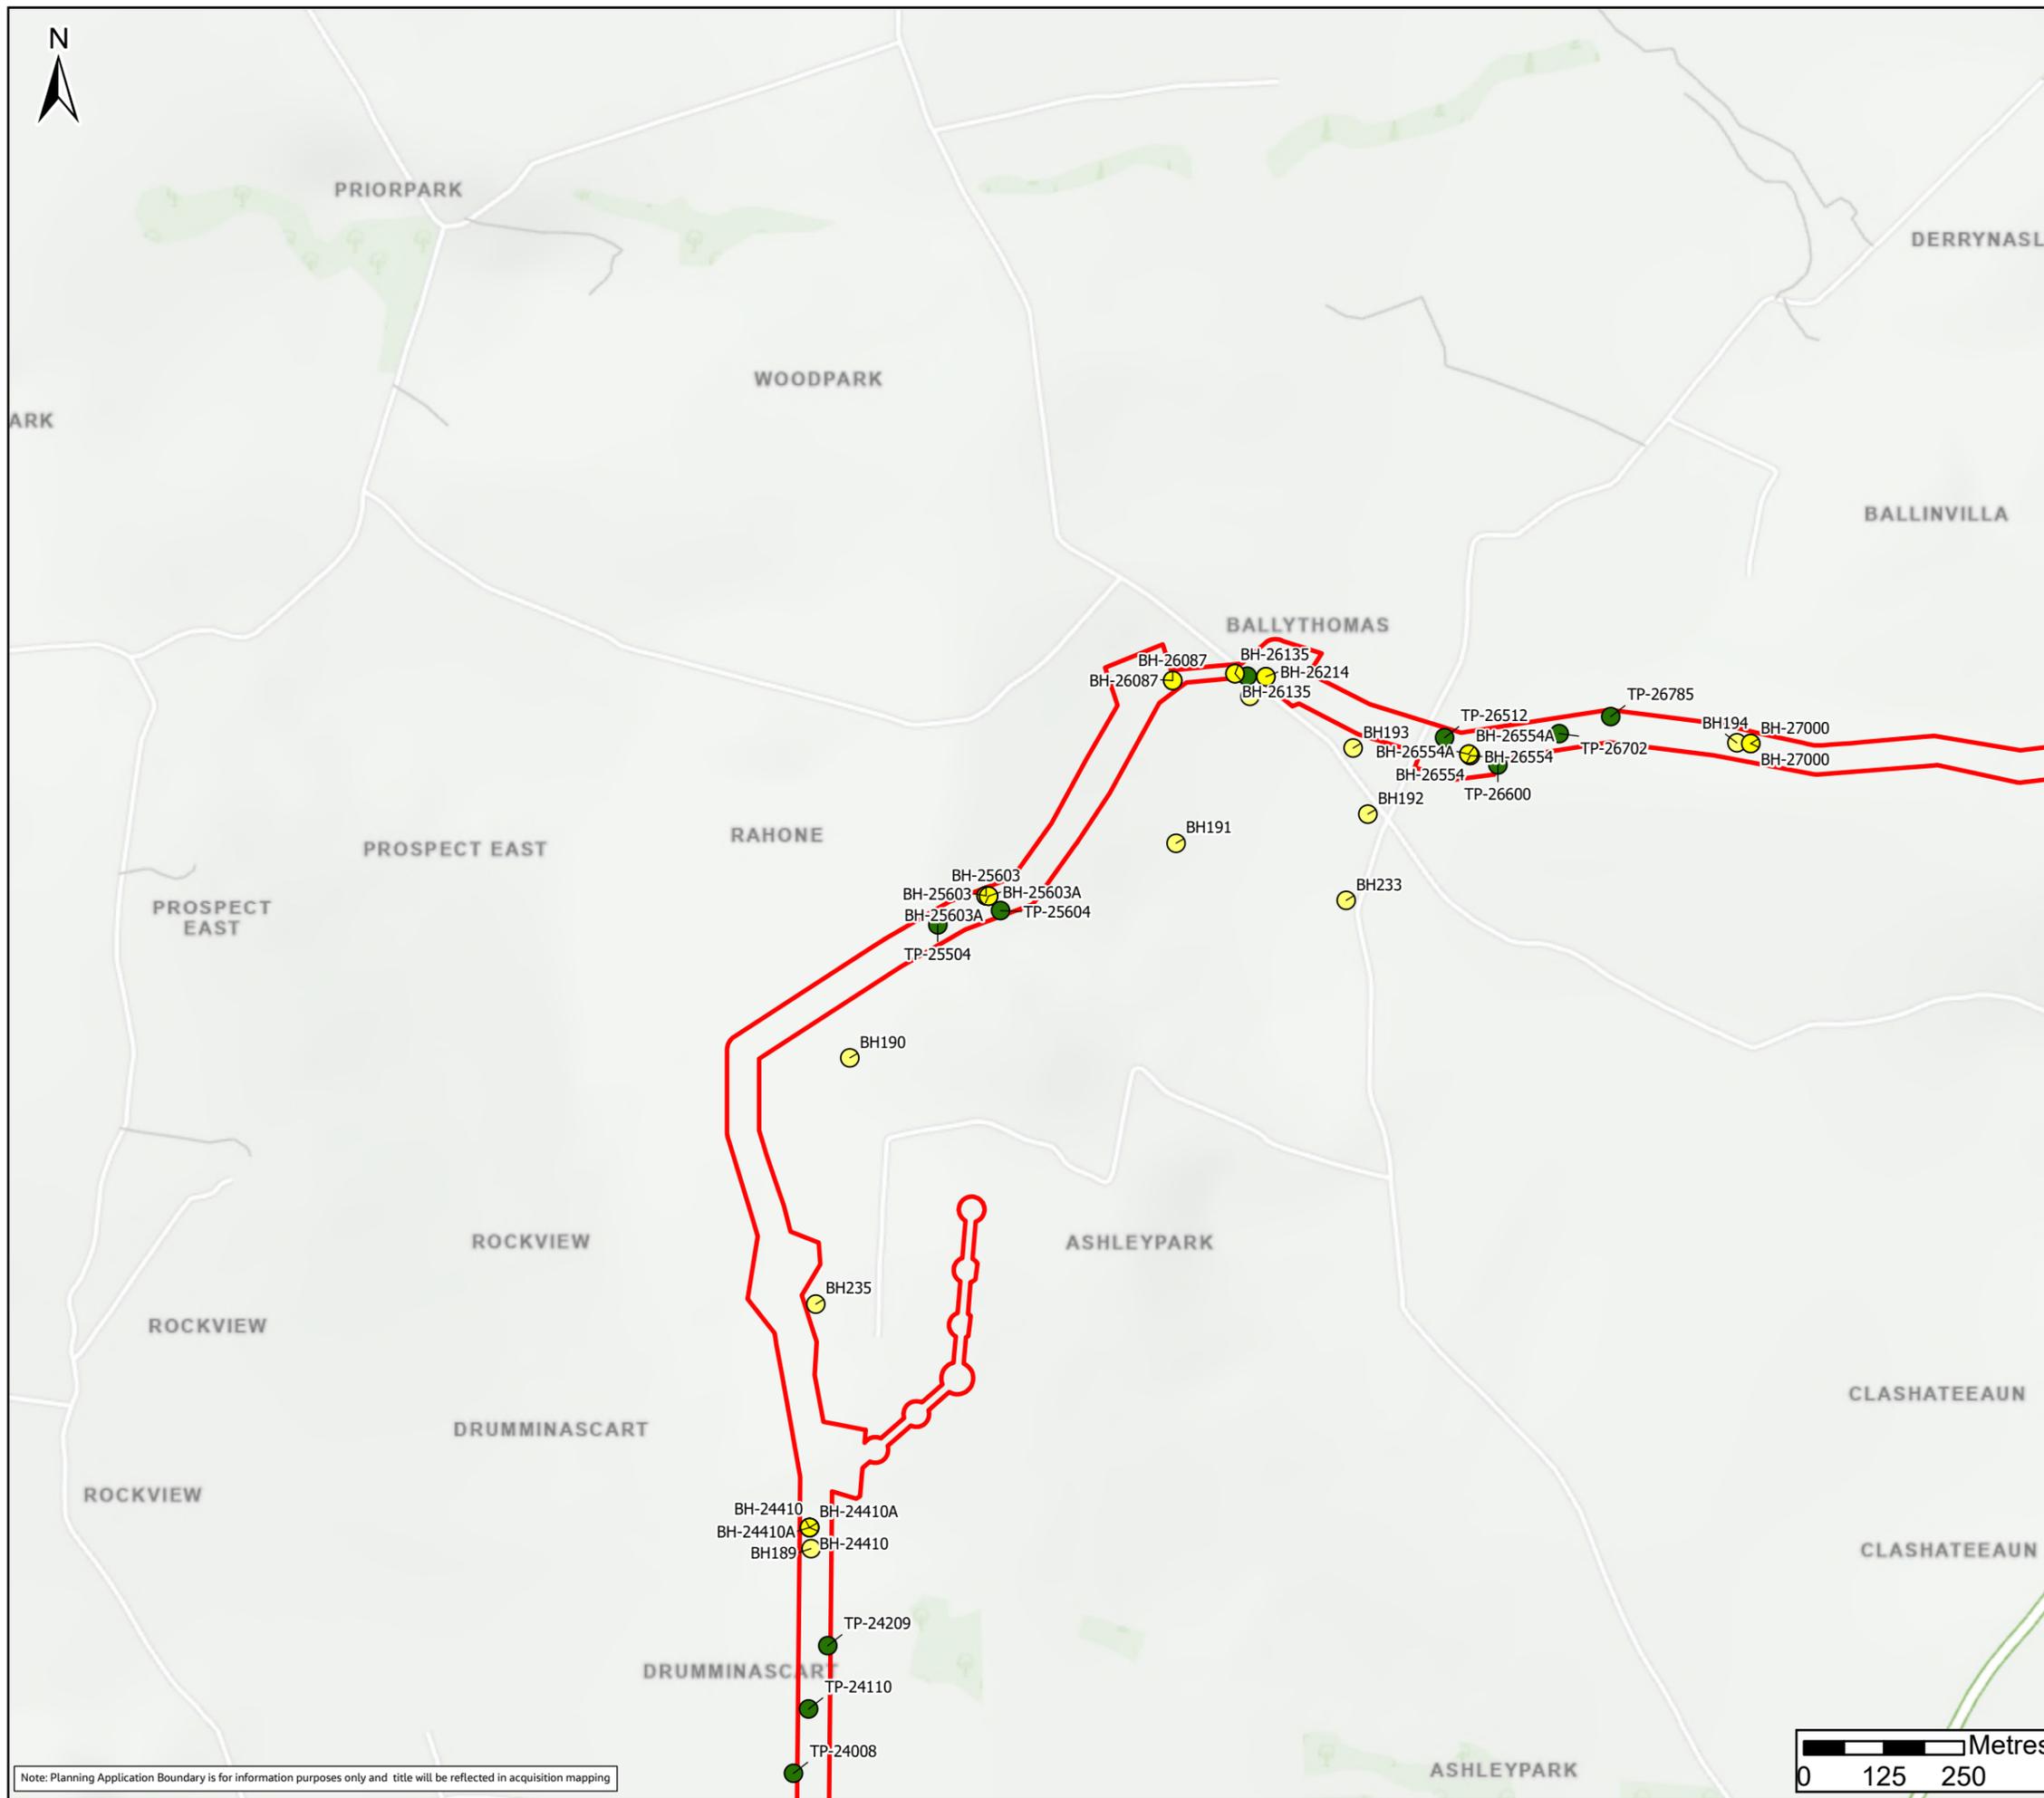

Legend

- Planning Application Boundary
- Boreholes (2023)
- Trial Pits (2023)
- GI Locations (2023)

FO2	26/11/25	Final - Planning Application	PG	PW	SC	SW
Rev.	Date	Purpose of revision	Drawn	Check'd	Rev'd	Appr'd



Client
 Project
 Water Supply Project
 Eastern and Midlands Region


Drawing Title
 Figure 10.36
 GI Locations
 Sheet 14 of 59



Drawing Status
 Final - Planning Application

Scale @ A3	1:10,000	DO NOT SCALE
Jacobs No.	32105801	
Client No.	9318	
Drawing No.	32105801/700/14036	
File Path	\\gis\work\1026\32105801_WSP_2024\GIS\2024\10 - 14036_GILocations\14036_GILocations_v2.aprx	

Copyright © Ordnance Survey Ireland. Licence number: 3/3/34/Irish Water.
 World Hillshade, Esri, Intermap, NASA, NOAA, USGS, MapGeniePremium/ITM © Talte Éireann
 World Topographic Map: Sources: Esri, TomTom, Garmin, FAO, NOAA, USGS, © OpenStreetMap contributors, and the GIS User Community
 © Copyright 2023 Jacobs Engineering Ireland Limited. The concepts and information contained in this document are the property of Jacobs. Use or copying of this document in whole or in part without the written permission of Jacobs constitutes an infringement of copyright. Limitation: This drawing has been prepared on behalf of, and for the exclusive use of Jacobs' Client, and is subject to, and issued in accordance with, the provisions of the contract between Jacobs and the Client. Jacobs accepts no liability or responsibility whatsoever for, or in respect of, any use of, or reliance upon, this drawing by any third party.

Note: Planning Application Boundary is for information purposes only and title will be reflected in acquisition mapping

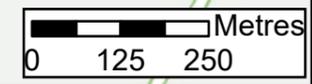

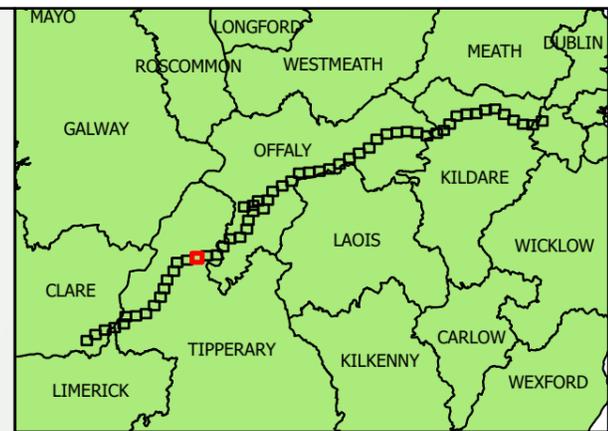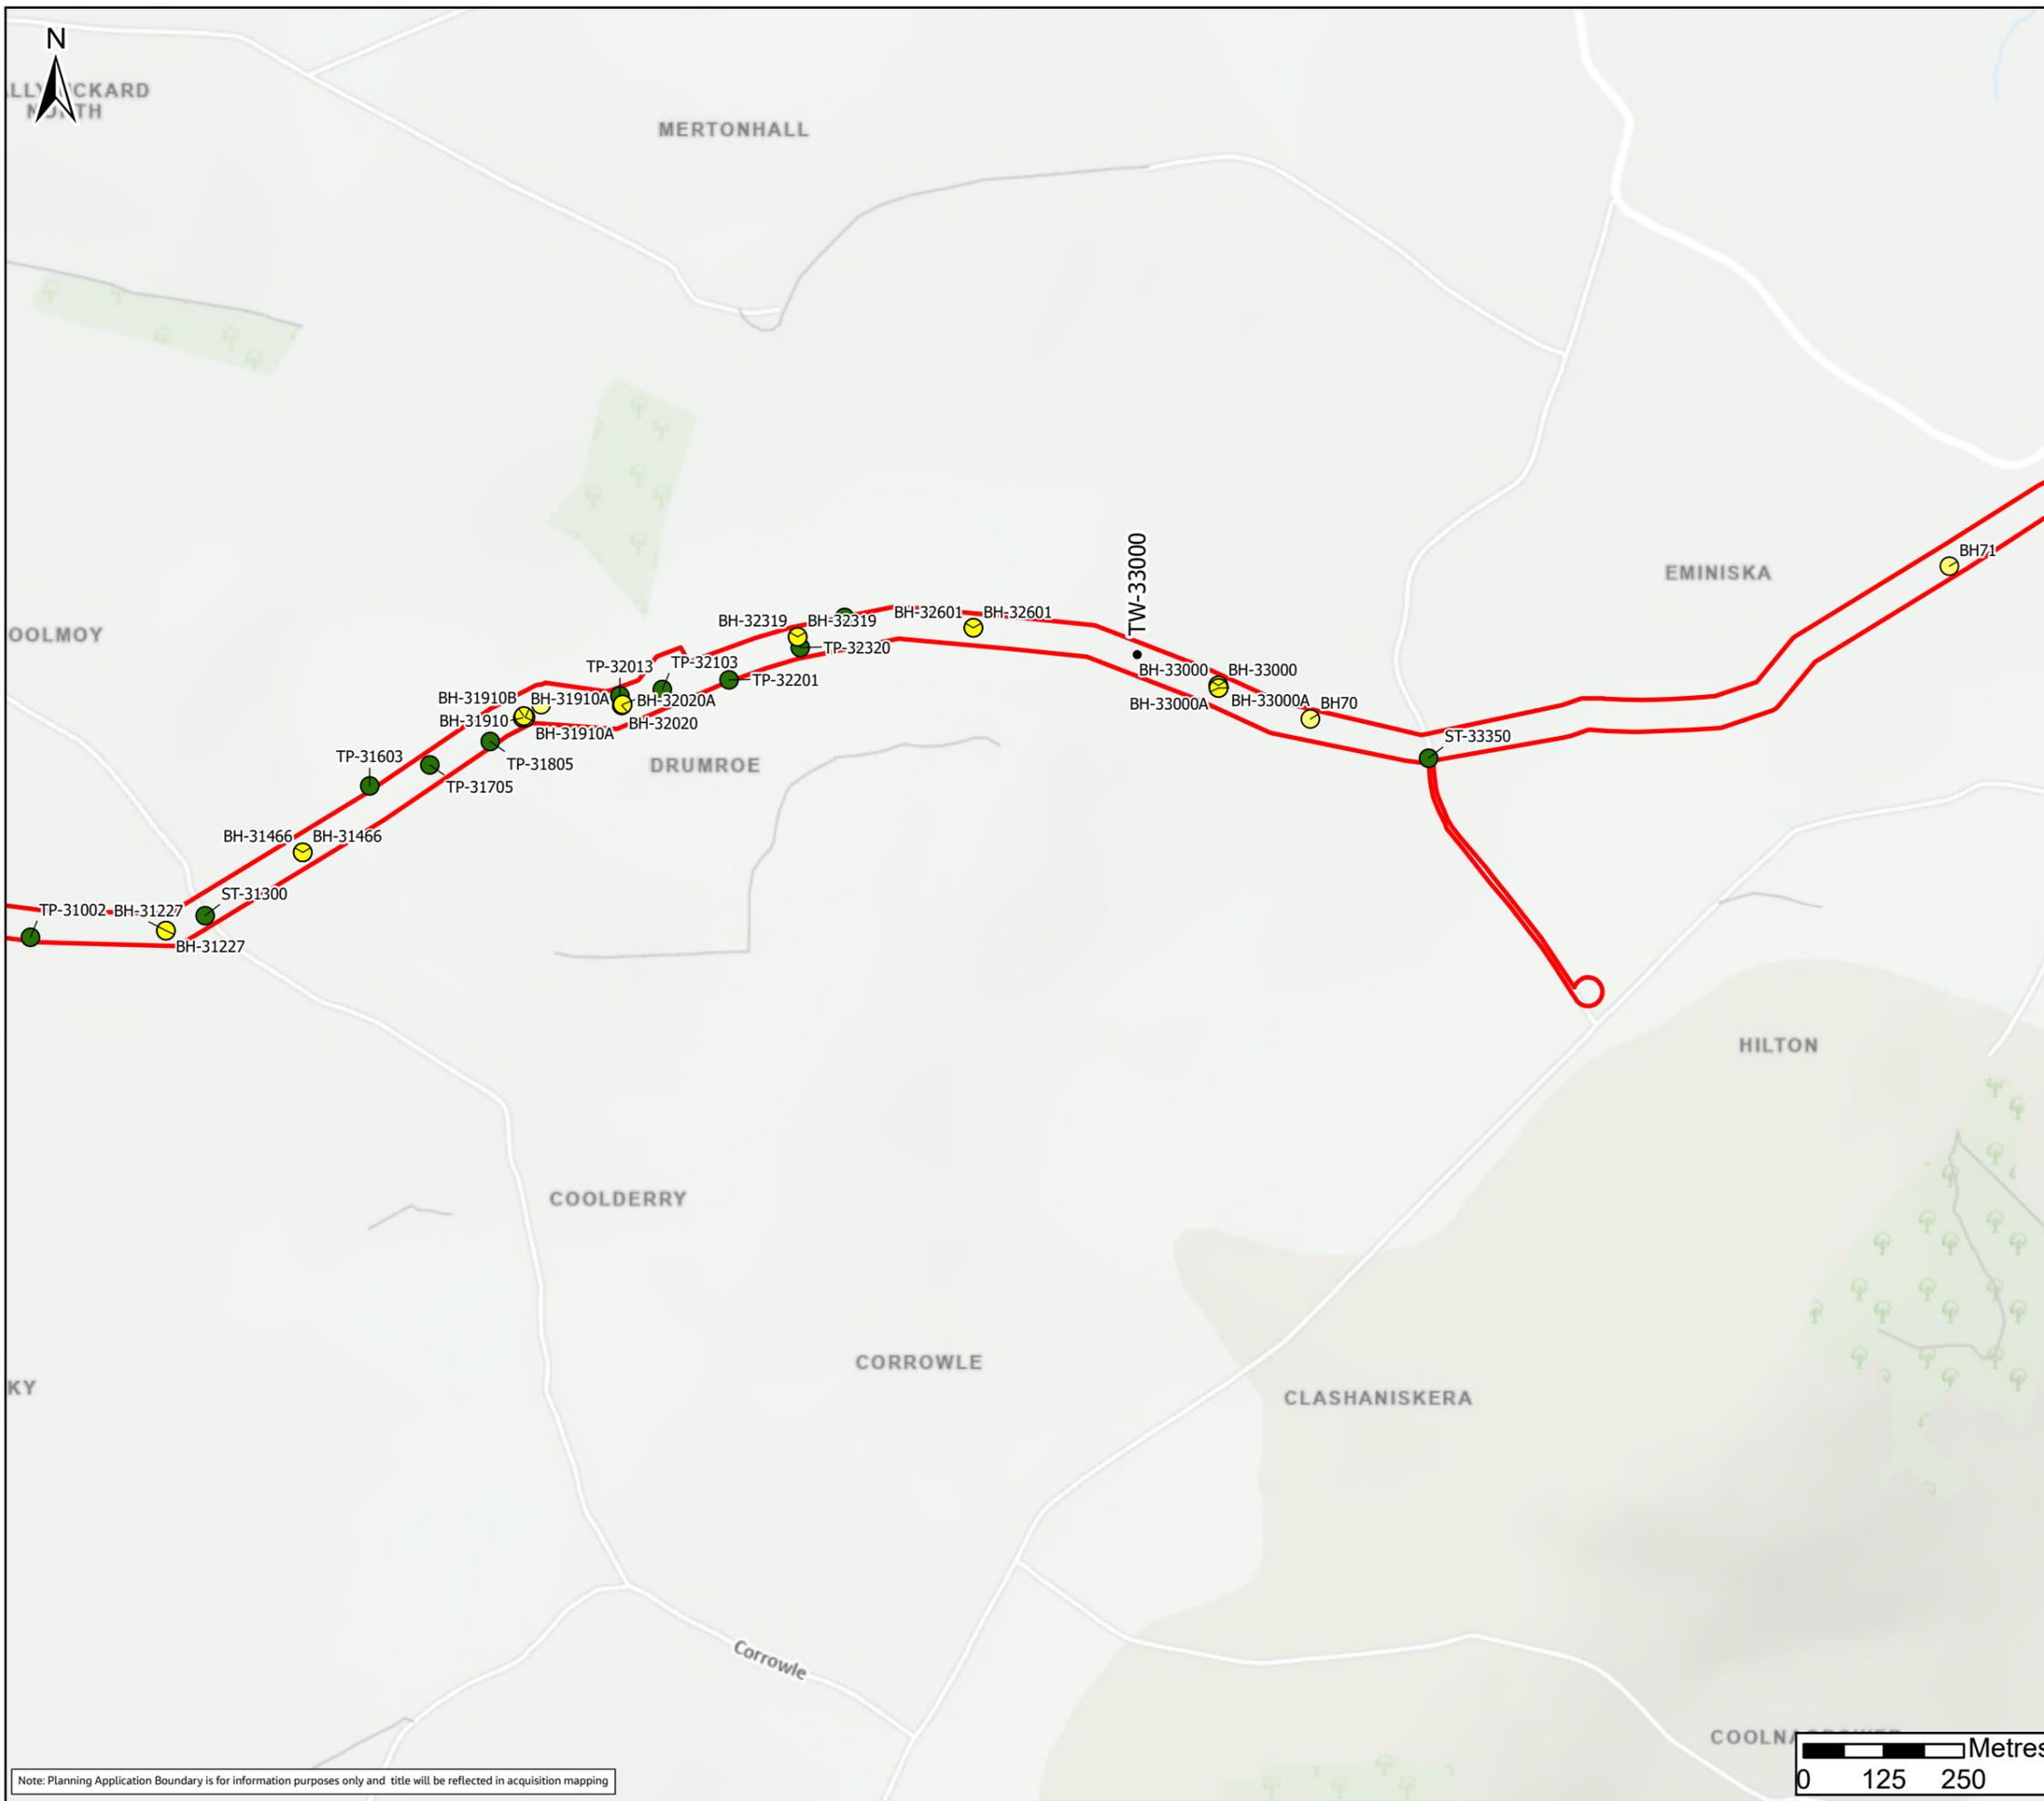

Legend

- Planning Application Boundary
- Boreholes (2023)
- Trial Pits (2023)
- GI Locations (2023)

FO2	26/11/25	Final - Planning Application	PG	PW	SC	SW
Rev.	Date	Purpose of revision	Drawn	Check'd	Rev'd	Appr'd



Client

Project
Water Supply Project
Eastern and Midlands Region

Drawing Title
Figure 10.38
GI Locations
Sheet 16 of 59


Drawing Status
Final - Planning Application

Scale @ A3	1:10,000	DO NOT SCALE
Jacobs No.	32105801	
Client No.	9318	
Drawing No.	32105801/700/14038	
File Path	\\gis\shared\GIS\Projects\32105801_WSP_DBA\GIS\MapDocs\10 - 10.38_GILocations\10.38_GILocations_v2.aprx	

Copyright © Ordnance Survey Ireland. Licence number: 3/3/34/Irish Water.
World Hillshade Esri, Intermap, NASA, NGA, USGS
MapGeniePremiumITM © Talte Éireann
World Topographic Map Sources: Esri, TomTom, Garmin, FAO, NOAA, USGS, © OpenStreetMap contributors, and the GIS User Community

© Copyright 2023 Jacobs Engineering Ireland Limited. The concepts and information contained in this document are the property of Jacobs. Use or copying of this document in whole or in part without the written permission of Jacobs constitutes an infringement of copyright. Limitation: This drawing has been prepared on behalf of, and for the exclusive use of Jacobs' Client, and is subject to, and issued in accordance with, the provisions of the contract between Jacobs and the Client. Jacobs accepts no liability or responsibility whatsoever for, or in respect of, any use of, or reliance upon, this drawing by any third party.

Note: Planning Application Boundary is for information purposes only and title will be reflected in acquisition mapping

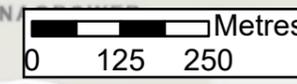



KILLURANE

BPT-TP039

BPT-TP038

BPT-TP037

BPT-TP036

BPT-TP035

BPT-TP034

BPT-TP033

TP-37201

BH-37230

TP-37302

TP-37102

BH-37778

TWA-1000



TP-37

KNOCKANACREE

KNOCKANACREE

GORTAVAN

BH-34816B BH-34816A
 BH-34816A BH-34816
 ST-34600 BH-34598 BH-34598
 BH-34598A BH-34598A
 BH-35202 BH-35202
 BH-35202 BH-35202
 ST-35510 BH-35473 ST-35625
 TP-35302 BH-35473 TP-35435

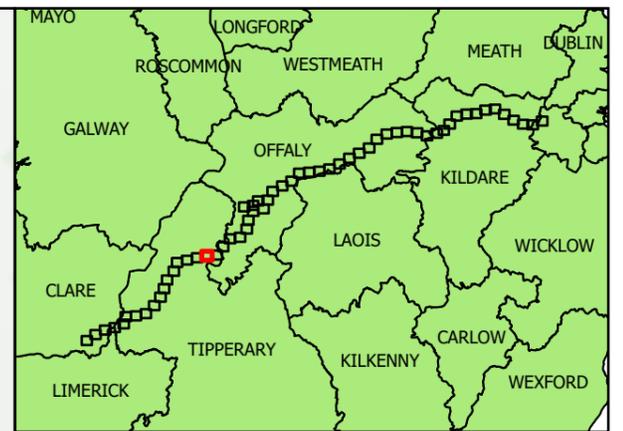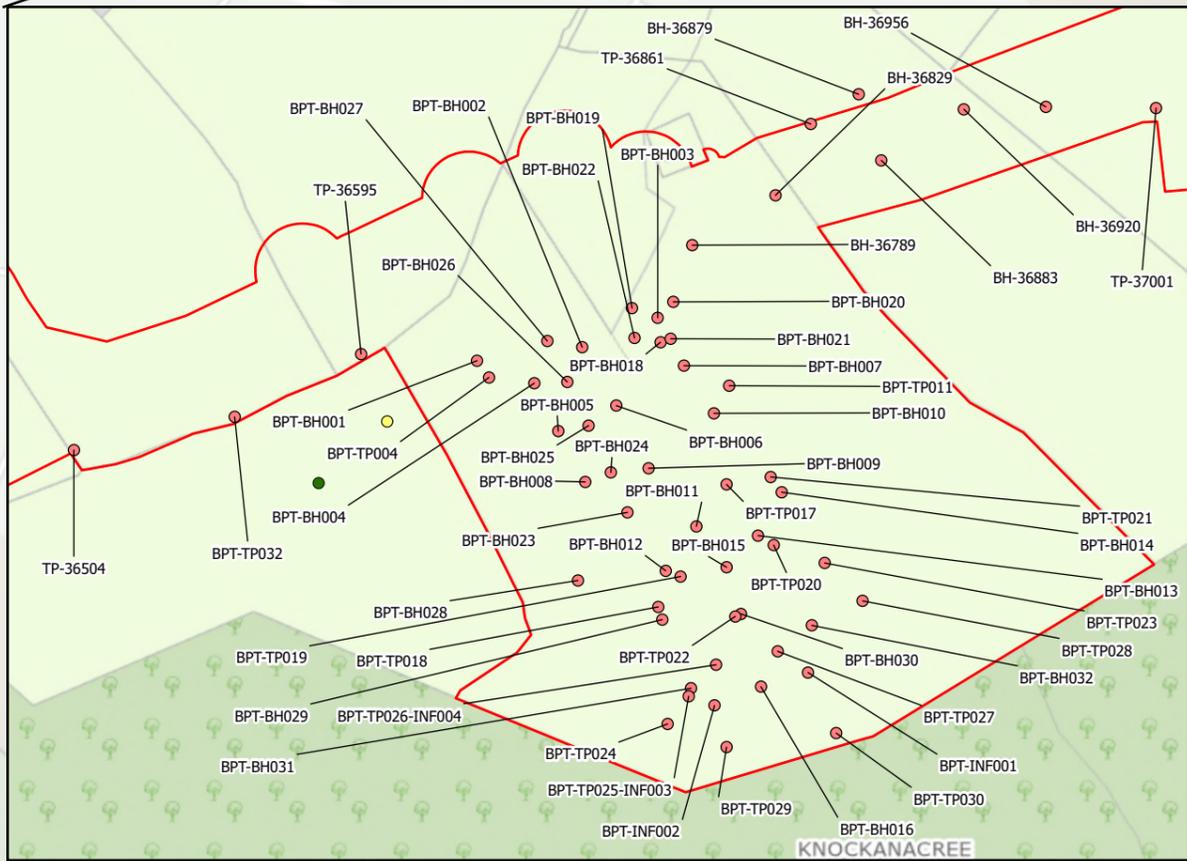

Legend

- Planning Application Boundary
- Boreholes (2023)
- Trial Pits (2023)
- GI Locations (2023)

FO2	26/11/25	Final - Planning Application	PG	PW	SC	SW
Rev.	Date	Purpose of revision	Drawn	Check'd	Rev'd	Appr'd

Jacobs TOBIN

Client: Uisce Éireann Irish Water, Tionscald Soláthair Uisce Water Supply Project


Project: Water Supply Project Eastern and Midlands Region


Drawing Title: Figure 10.39 GI Locations Sheet 17 of 59

Drawing Status	Final - Planning Application		
Scale @ A3	1:10,000	DO NOT SCALE	
Jacobs No.	32105801		
Client No.	9318		
Drawing No.	32105801/700/14039		
File Path	\\globechd1\GIS\Proj\32105801_WSP_2024\GIS\BMR\2D_10 - 1026_Geology and Hydrology\2D_10_23_10.39_GI Locations v2.dwg		

Copyright © Ordnance Survey Ireland. Licence number 3/3/34/Irish Water. World Hillshade Esri, Intermap, NASA, NOAA, USGS, MapGeniePremium/ITM © Talte Éireann World Topographic Map Sources: Esri, TomTom, Garmin, FAO, NOAA, USGS, © OpenStreetMap contributors, and the GIS User Community © Copyright 2023 Jacobs Engineering Ireland Limited. The concepts and information contained in this document are the property of Jacobs. Use or copying of this document in whole or in part without the written permission of Jacobs constitutes an infringement of copyright. Limitation: This drawing has been prepared on behalf of, and for the exclusive use of Jacobs' Client, and is subject to, and issued in accordance with, the provisions of the contract between Jacobs and the Client. Jacobs accepts no liability or responsibility whatsoever for, or in respect of, any use of, or reliance upon, this drawing by any third party.

Note: Planning Application Boundary is for information purposes only and title will be reflected in acquisition mapping

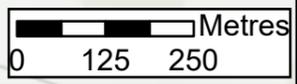

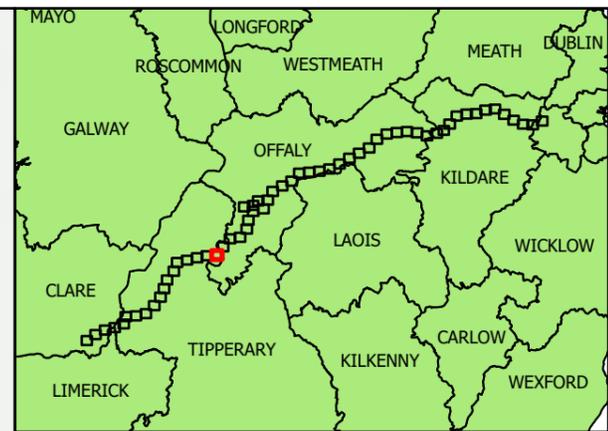

- Legend**
- Planning Application Boundary
 - Boreholes (2023)
 - Trial Pits (2023)
 - GI Locations (2023)

FO2	26/11/25	Final - Planning Application	PG	PW	SC	SW
Rev.	Date	Purpose of revision	Drawn	Check'd	Rev'd	Appr'd

Jacobs TOBIN

Client:

Project: Water Supply Project
Eastern and Midlands Region

Drawing Title: Figure 10.40
GI Locations
Sheet 18 of 59


Drawing Status: Final - Planning Application



Scale @ A3	1:10,000	DO NOT SCALE
Jacobs No.	32105801	
Client No.	9318	
Drawing No.	32105801/700/14040	
File Path	\\gis\shared\GIS\Projects\32105801_WSP_DRA\CD\02\04\03\10 - 14040_GI_Locations\10.40_GI_Locations_v2.dwg	

Copyright © Ordnance Survey Ireland. Licence number: 3/3/34/Irish Water.
World Hillshade, Esri, Intermap, NASA, NOAA, USGS, MapGeniePremium/ITM © Talte Éireann
World Topographic Map Sources: Esri, TomTom, Garmin, FAO, NOAA, USGS, © OpenStreetMap contributors, and the GIS User Community

© Copyright 2023 Jacobs Engineering Ireland Limited. The concepts and information contained in this document are the property of Jacobs. Use or copying of this document in whole or in part without the written permission of Jacobs constitutes an infringement of copyright. Limitation: This drawing has been prepared on behalf of, and for the exclusive use of Jacobs' Client, and is subject to, and issued in accordance with, the provisions of the contract between Jacobs and the Client. Jacobs accepts no liability or responsibility whatsoever for, or in respect of, any use of, or reliance upon, this drawing by any third party.

Note: Planning Application Boundary is for information purposes only and title will be reflected in acquisition mapping

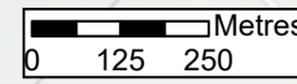

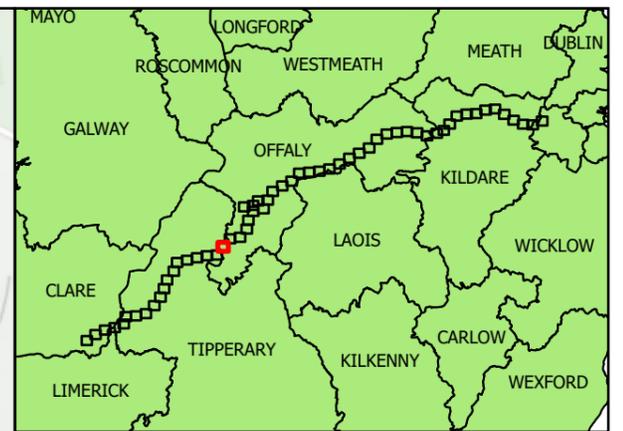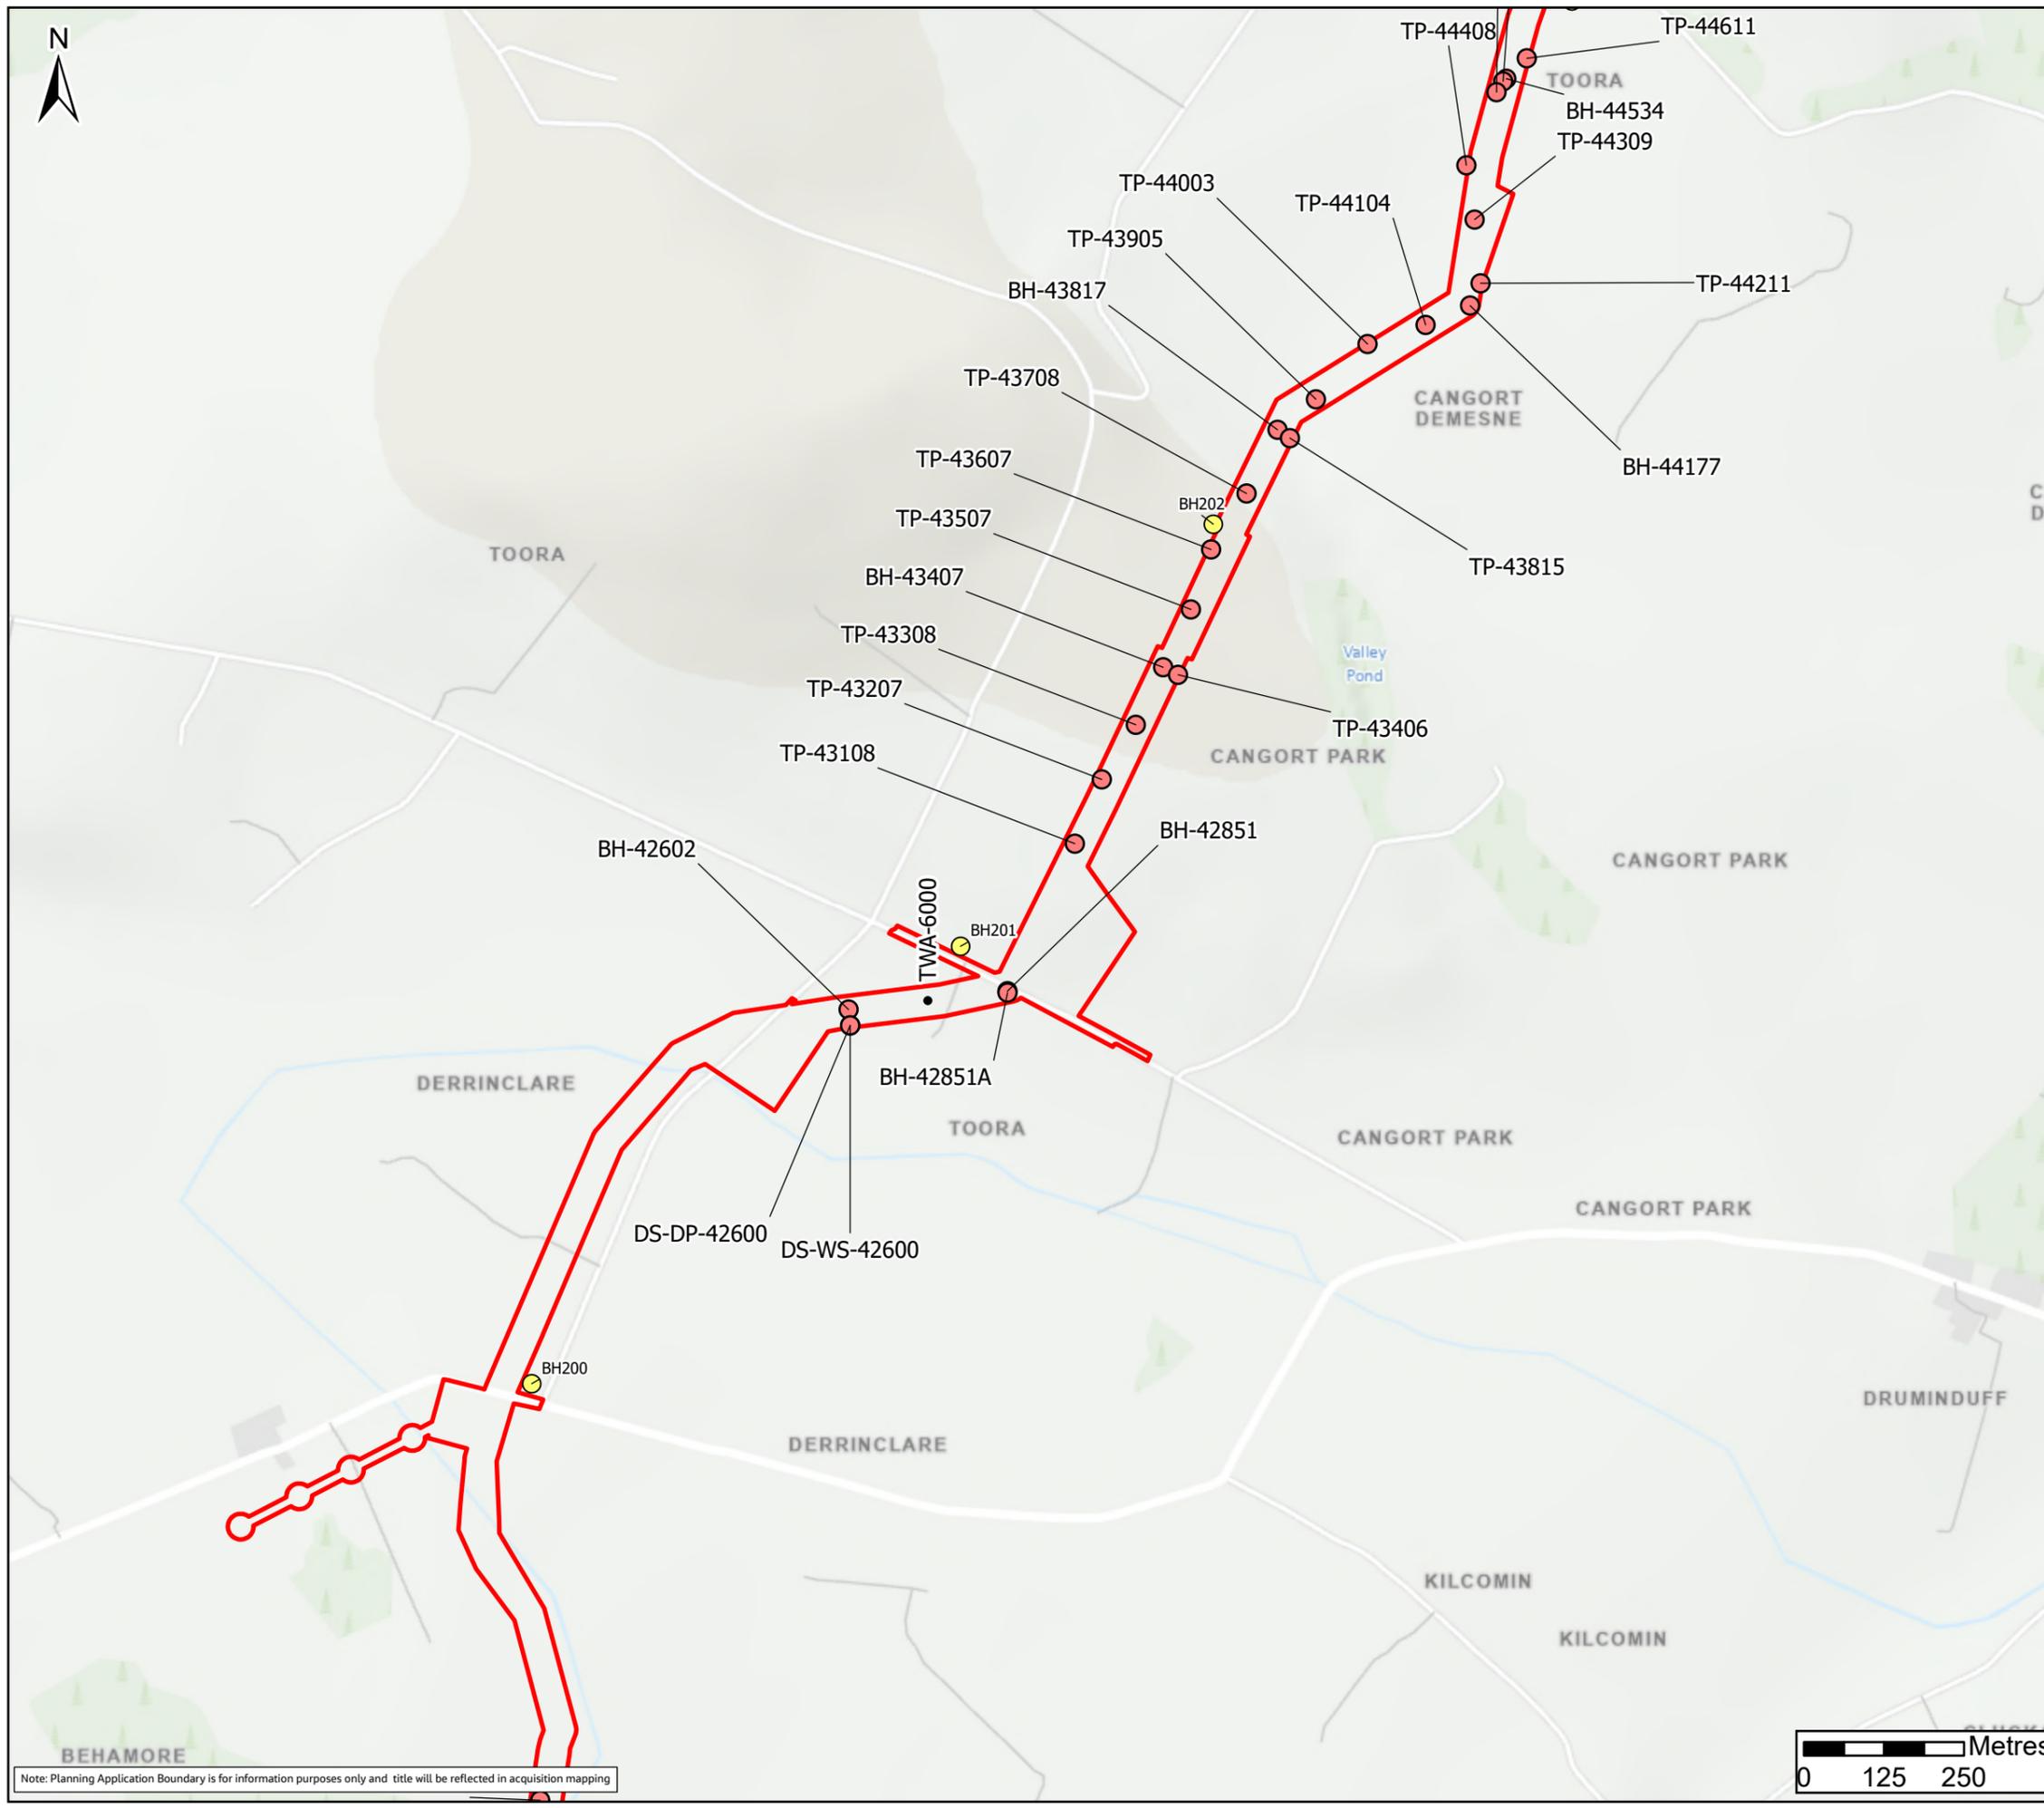


Legend



- Planning Application Boundary
- Boreholes (2023)
- Trial Pits (2023)
- GI Locations (2023)

FO2	26/11/25	Final - Planning Application	PG	PW	SC	SW
Rev.	Date	Purpose of revision	Drawn	Check'd	Rev'd	Appr'd

Jacobs TOBIN	
Client	
Project	Water Supply Project Eastern and Midlands Region
Drawing Title	Figure 10.41 GI Locations Sheet 19 of 59
Drawing Status	Final - Planning Application
Scale @ A3	1:10,000 DO NOT SCALE
Jacobs No.	32105801
Client No.	9318
Drawing No.	32105801/700/14041
File Path	\\gis\shared\1025801\WSP_2024\02\02\02\10 - 14041_GILocations\10.23-10.24_GILocations_v2.dwg
Copyright © Ordnance Survey Ireland. Licence number 3/3/34/Irish Water. World Hillshade Esri, Intermap, NASA, NGA, USGS MapGeniePremium/ITM © Talte Éireann World Topographic Map Sources: Esri, TomTom, Garmin, FAO, NOAA, USGS, © OpenStreetMap contributors, and the GIS User Community © Copyright 2023 Jacobs Engineering Ireland Limited. The concepts and information contained in this document are the property of Jacobs. Use or copying of this document in whole or in part without the written permission of Jacobs constitutes an infringement of copyright. Limitation: This drawing has been prepared on behalf of, and for the exclusive use of Jacobs' Client, and is subject to, and issued in accordance with, the provisions of the contract between Jacobs and the Client. Jacobs accepts no liability or responsibility whatsoever for, or in respect of, any use of, or reliance upon, this drawing by any third party.	

Note: Planning Application Boundary is for information purposes only and title will be reflected in acquisition mapping

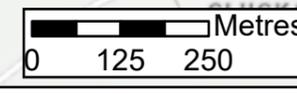

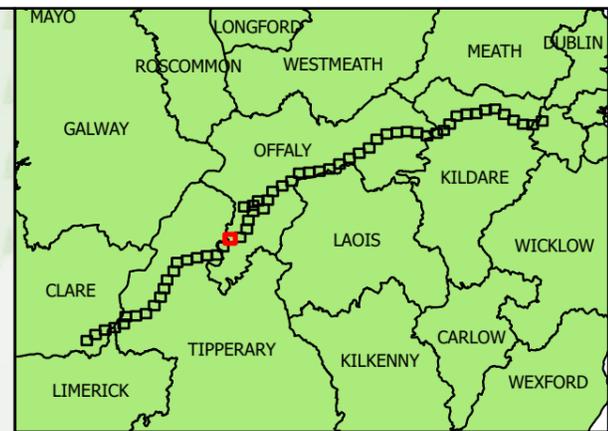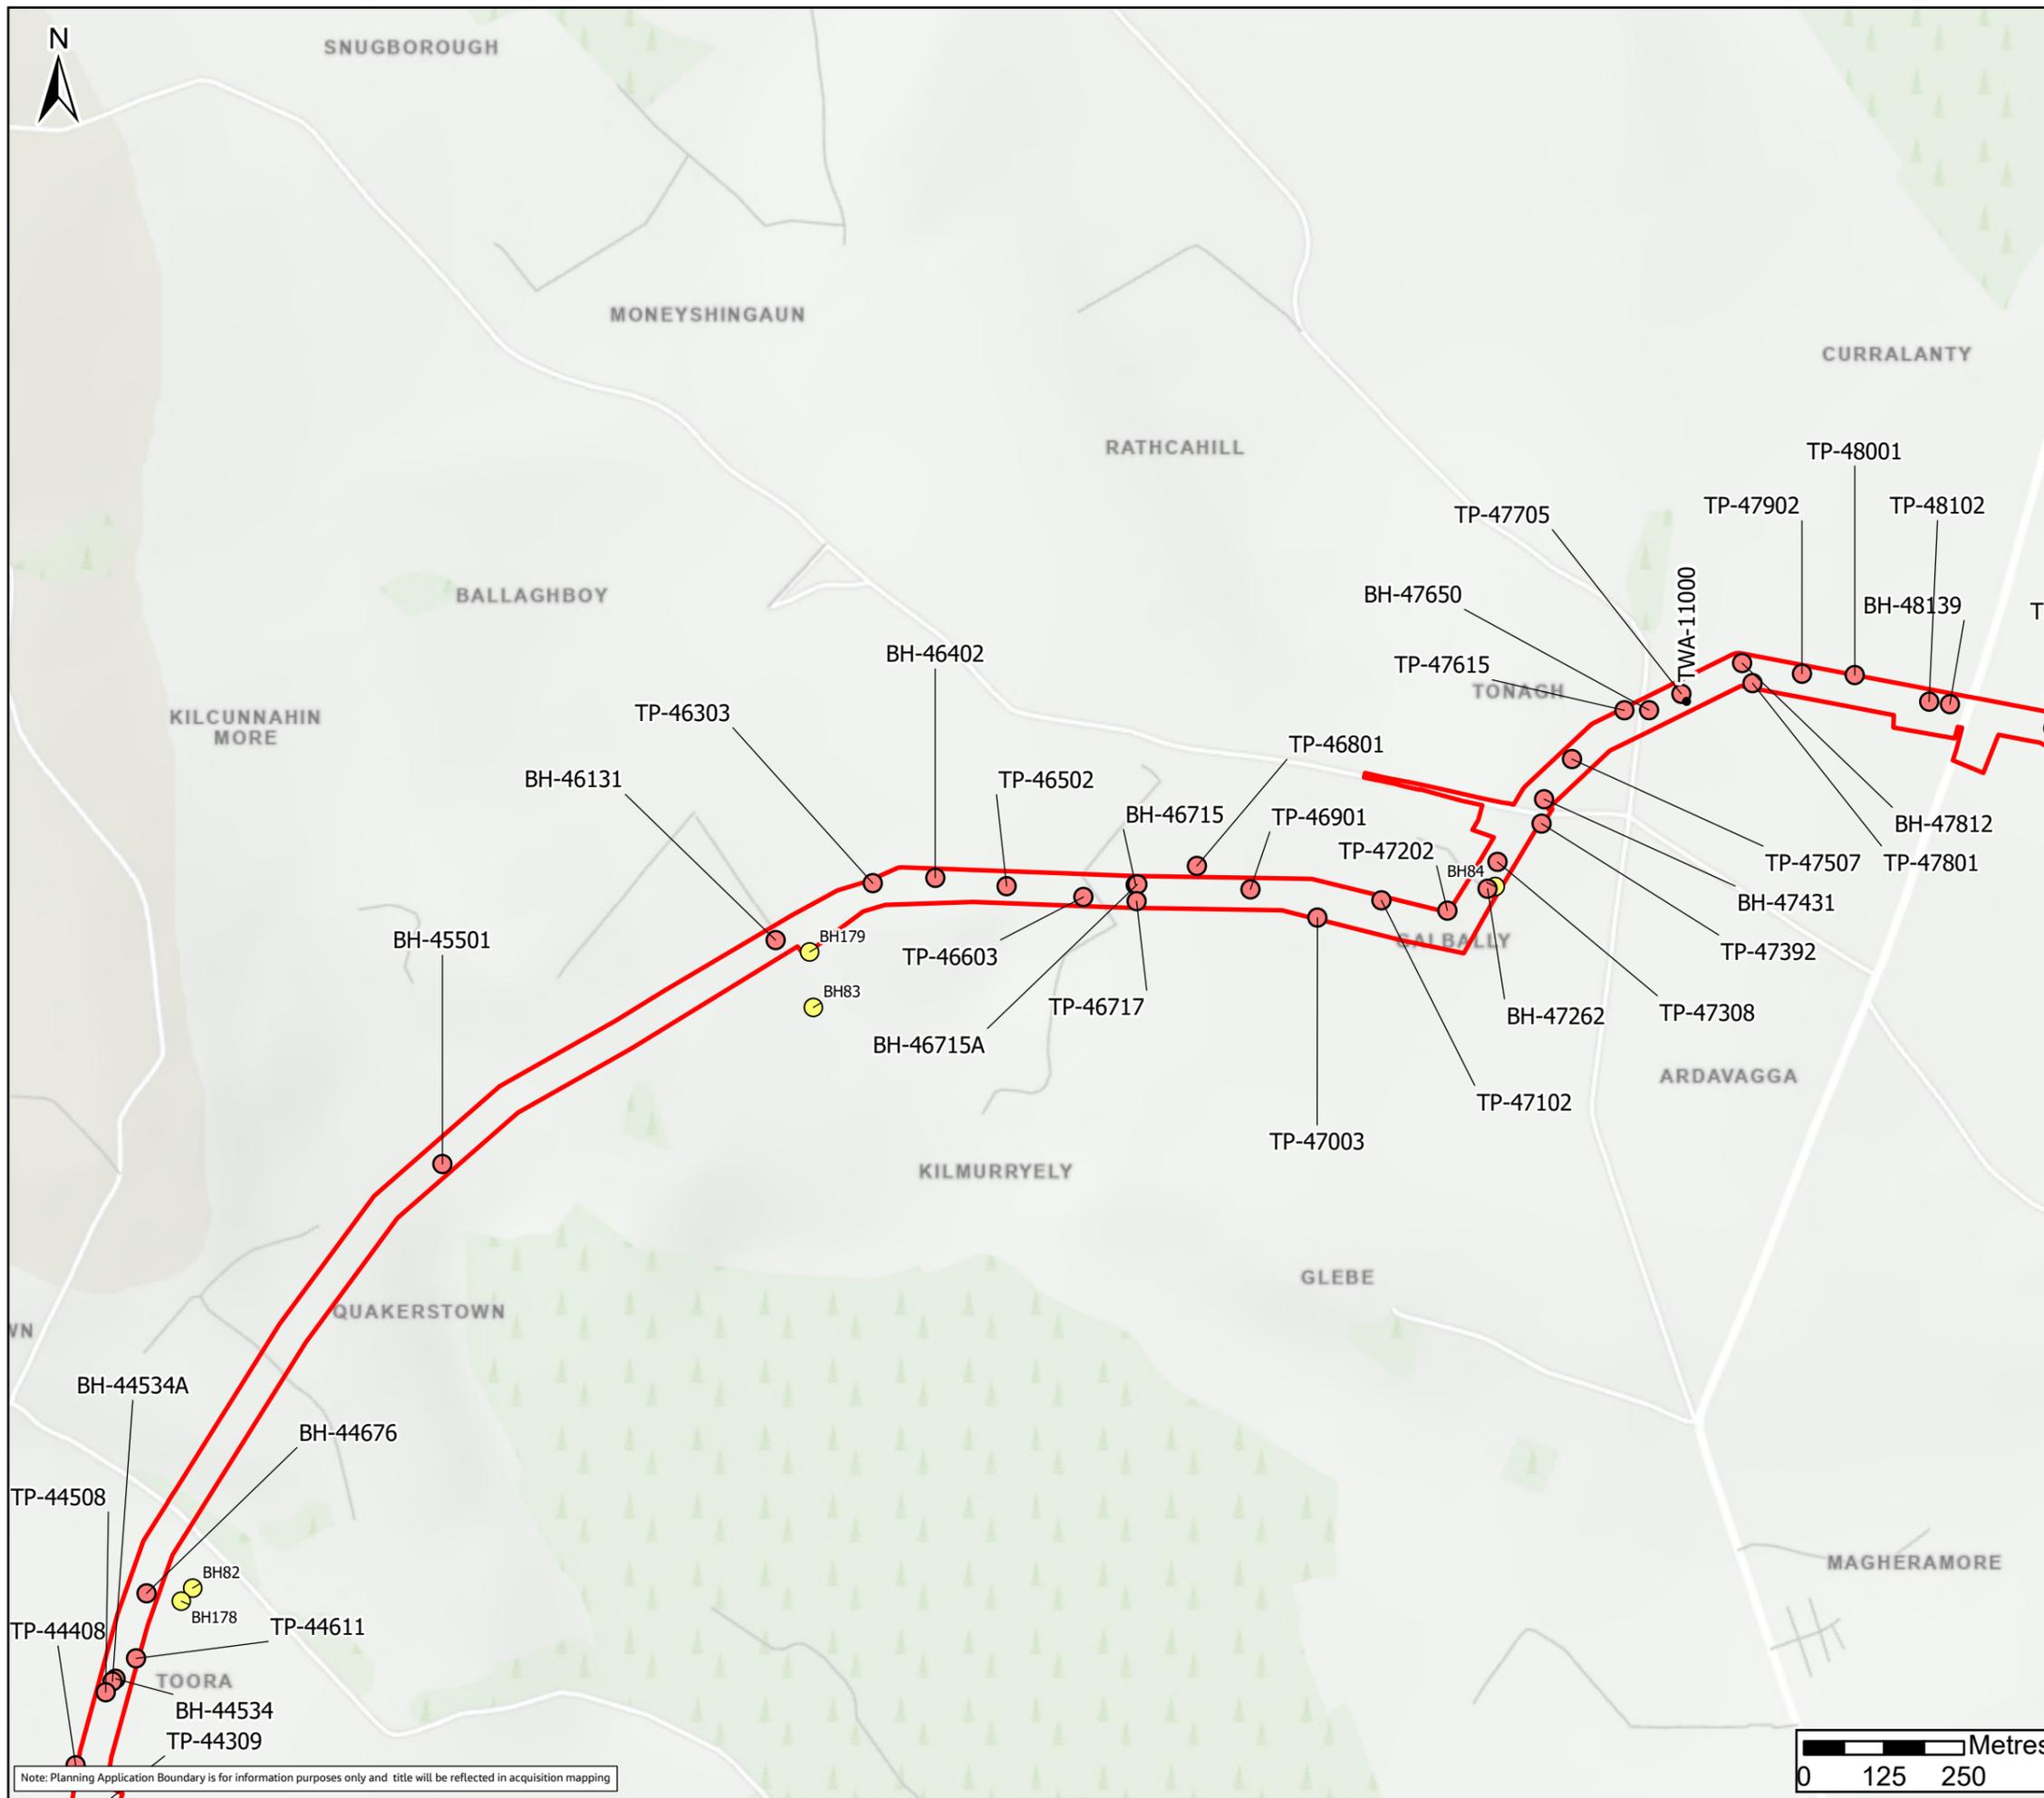

Legend

- Planning Application Boundary
- Boreholes (2023)
- Trial Pits (2023)
- GI Locations (2023)

FO2	26/11/25	Final - Planning Application	PG	PW	SC	SW
Rev.	Date	Purpose of revision	Drawn	Check'd	Rev'd	Appr'd



Client

Project
Water Supply Project
Eastern and Midlands Region


Drawing Title
Figure 10.42
GI Locations
Sheet 20 of 59



Drawing Status	Final - Planning Application		
Scale @ A3	1:10,000	DO NOT SCALE	
Jacobs No.	32105801		
Client No.	9318		
Drawing No.	32105801/700/14042		
File Path	\\gis\shared\GIS\Projects\32105801_WSP_DBA\GIS\2025\10 - 10.42_GI_Locations_Sheet_20_of_59.dwg		

Copyright © Ordnance Survey Ireland. Licence number: 3/3/34/Irish Water.
World Hillshade Esri, Intermap, NASA, NOAA, USGS
MapGeniePremium/ITM © Talte Éireann
World Topographic Map Sources: Esri, TomTom, Garmin, FAO, NOAA, USGS, © OpenStreetMap contributors, and the GIS User Community

© Copyright 2023 Jacobs Engineering Ireland Limited. The concepts and information contained in this document are the property of Jacobs. Use or copying of this document in whole or in part without the written permission of Jacobs constitutes an infringement of copyright. Limitation: This drawing has been prepared on behalf of, and for the exclusive use of Jacobs' Client, and is subject to, and issued in accordance with, the provisions of the contract between Jacobs and the Client. Jacobs accepts no liability or responsibility whatsoever for, or in respect of, any use of, or reliance upon, this drawing by any third party.

Note: Planning Application Boundary is for information purposes only and title will be reflected in acquisition mapping

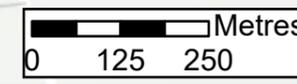

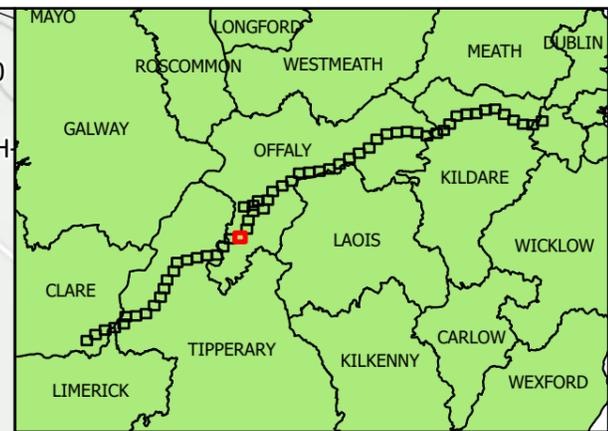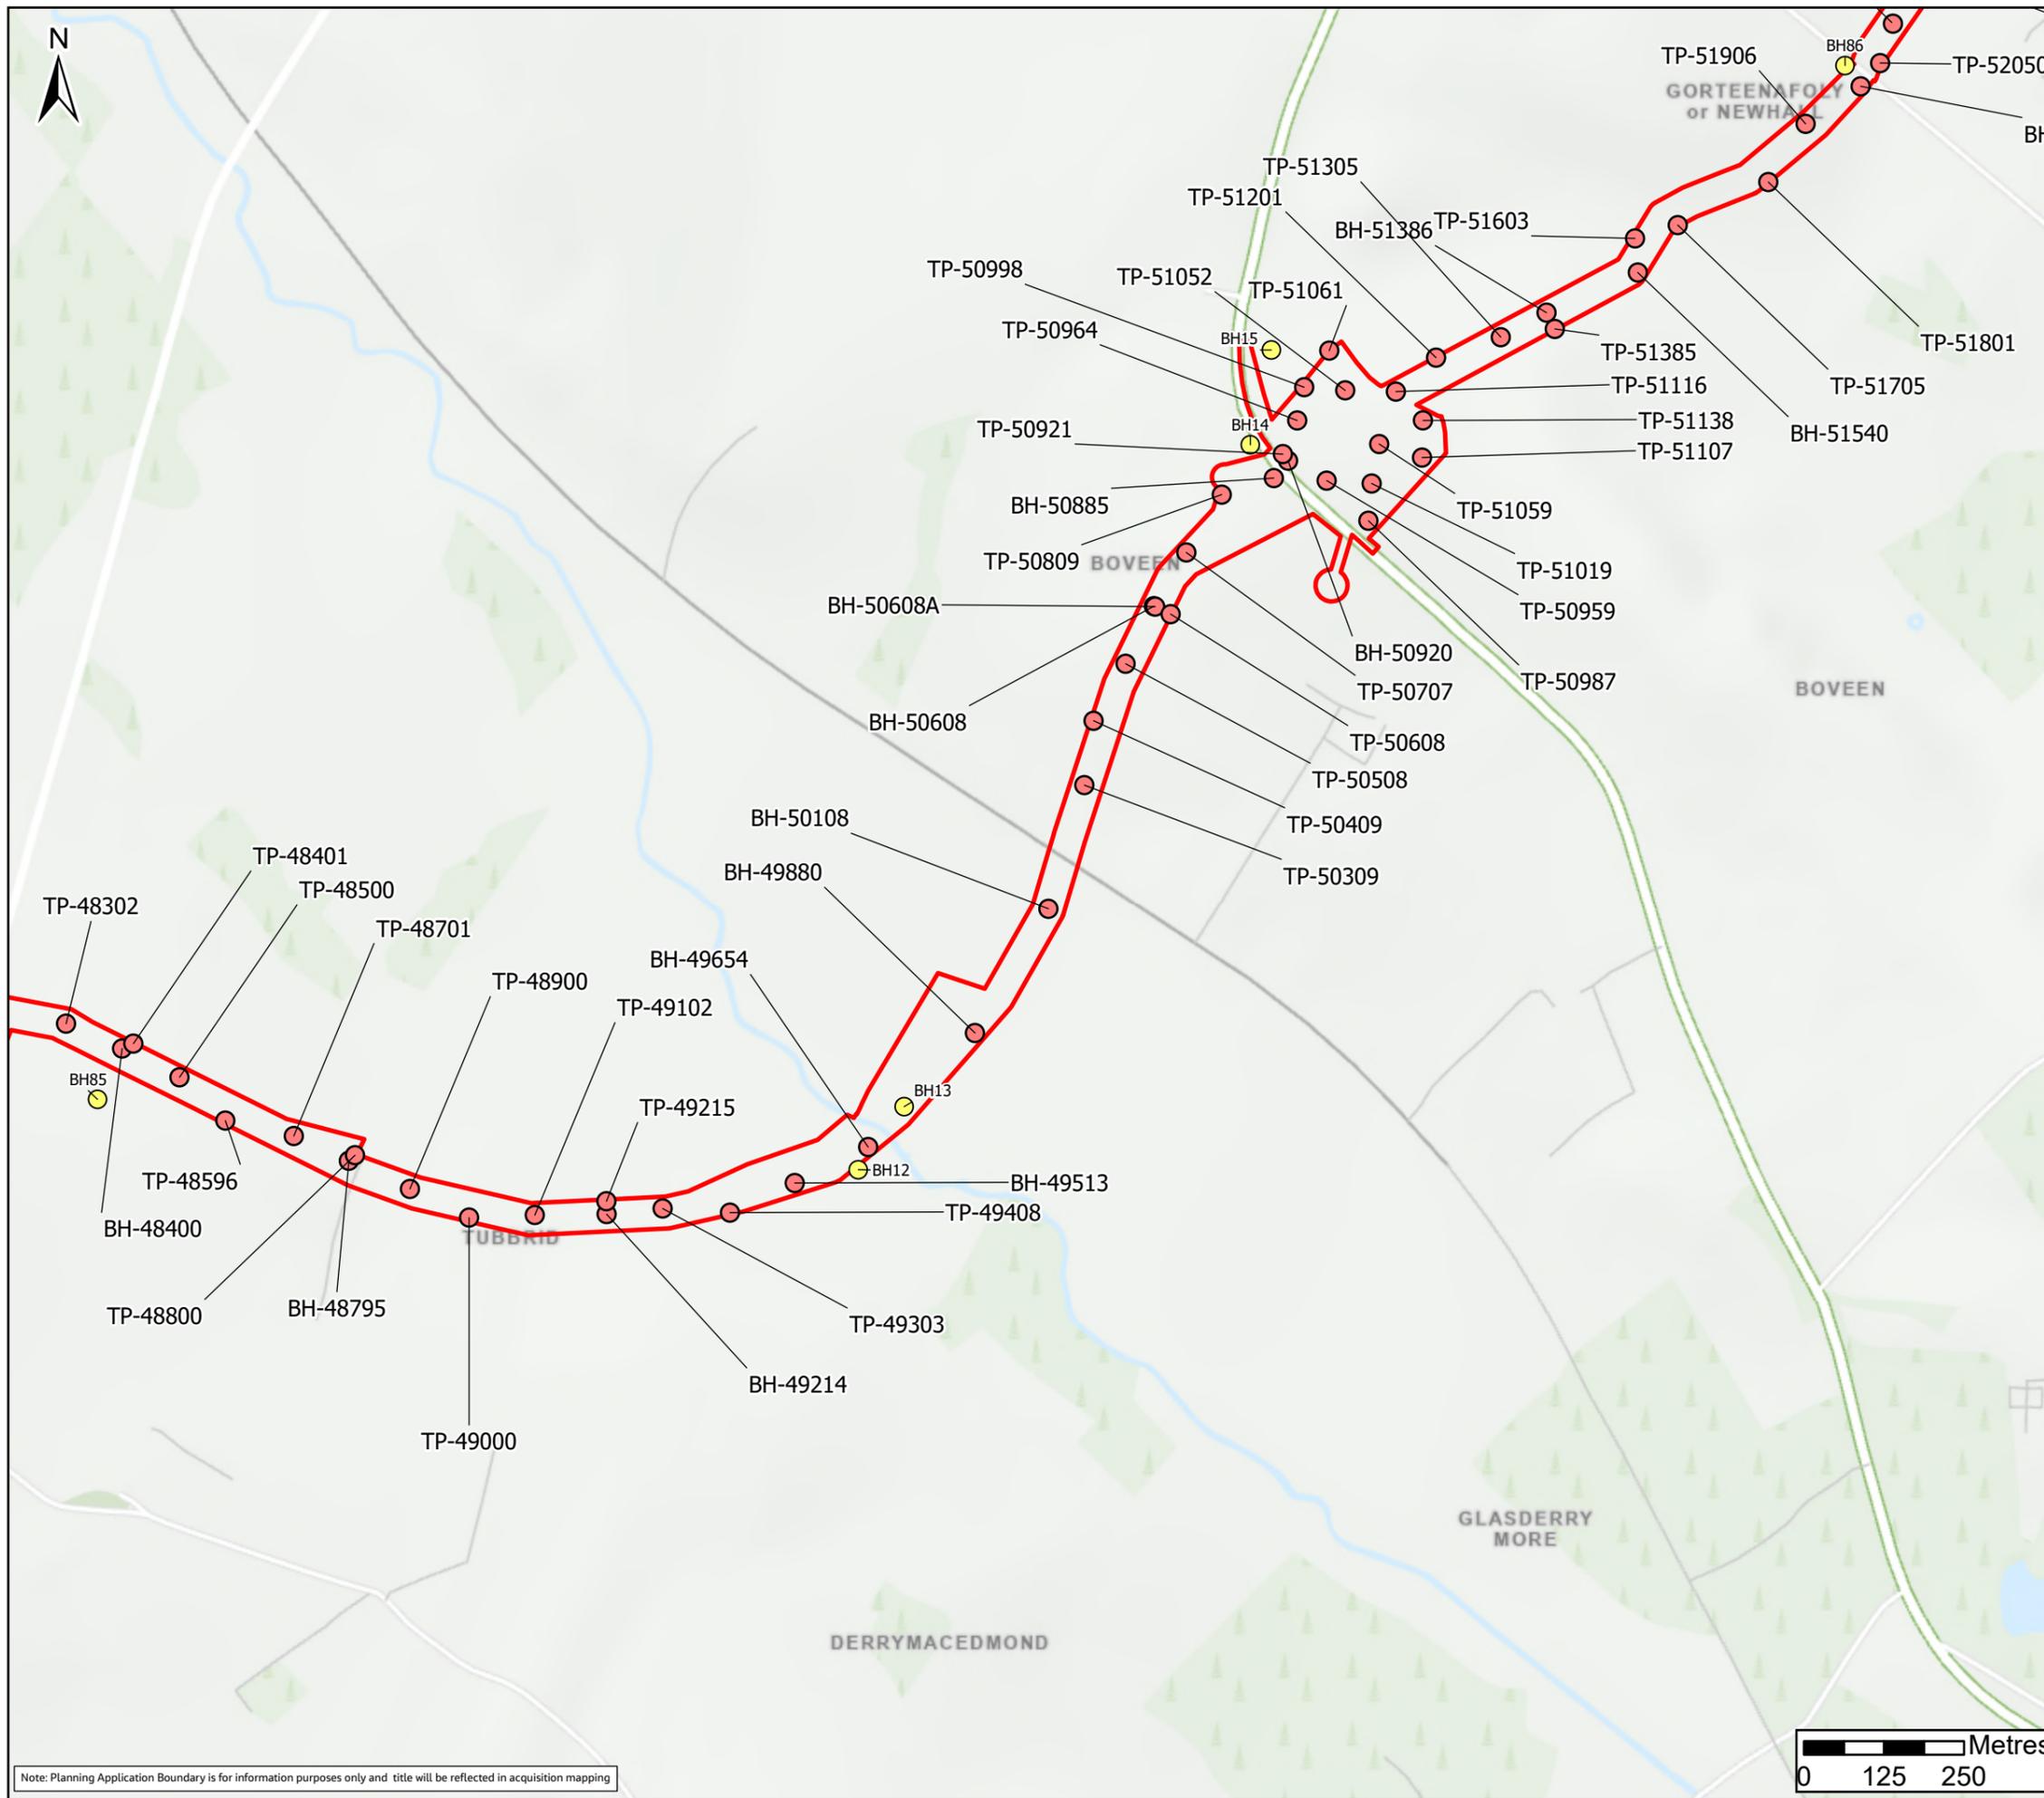


Legend



- Planning Application Boundary
- Boreholes (2023)
- Trial Pits (2023)
- GI Locations (2023)

FO2	26/11/25	Final - Planning Application	PG	PW	SC	SW
Rev.	Date	Purpose of revision	Drawn	Check'd	Rev'd	Appr'd

Jacobs		TOBIN	
Client			
Project		Water Supply Project Eastern and Midlands Region	
Drawing Title		Figure 10.43 GI Locations Sheet 21 of 59	
Drawing Status		Final - Planning Application	
Scale @ A3	1:10,000	DO NOT SCALE	
Jacobs No.	32105801		
Client No.	9318		
Drawing No.	32105801/700/14043		
File Path	\\gis\shared\GIS\Projects\32105801_WSP_DBA\GIS\2025\10 - 10.43_GILocations\10.43_GILocations_v2.dwg		
Copyright © Ordnance Survey Ireland. Licence number: 3/3/34/Irish Water. World Hillshade Esri, Intermap, NASA, NOAA, USGS MapGeniePremiumITM © Talte Éireann World Topographic Map: Sources: Esri, TomTom, Garmin, FAO, NOAA, USGS, © OpenStreetMap contributors, and the GIS User Community © Copyright 2023 Jacobs Engineering Ireland Limited. The concepts and information contained in this document are the property of Jacobs. Use or copying of this document in whole or in part without the written permission of Jacobs constitutes an infringement of copyright. Limitation: This drawing has been prepared on behalf of, and for the exclusive use of Jacobs' Client, and is subject to, and issued in accordance with, the provisions of the contract between Jacobs and the Client. Jacobs accepts no liability or responsibility whatsoever for, or in respect of, any use of, or reliance upon, this drawing by any third party.			

Note: Planning Application Boundary is for information purposes only and title will be reflected in acquisition mapping

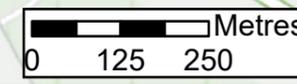

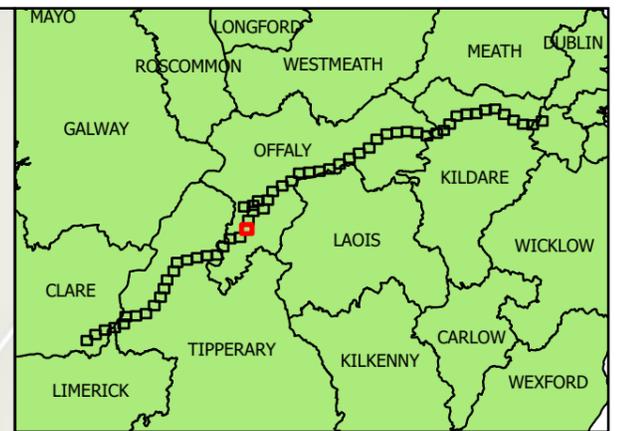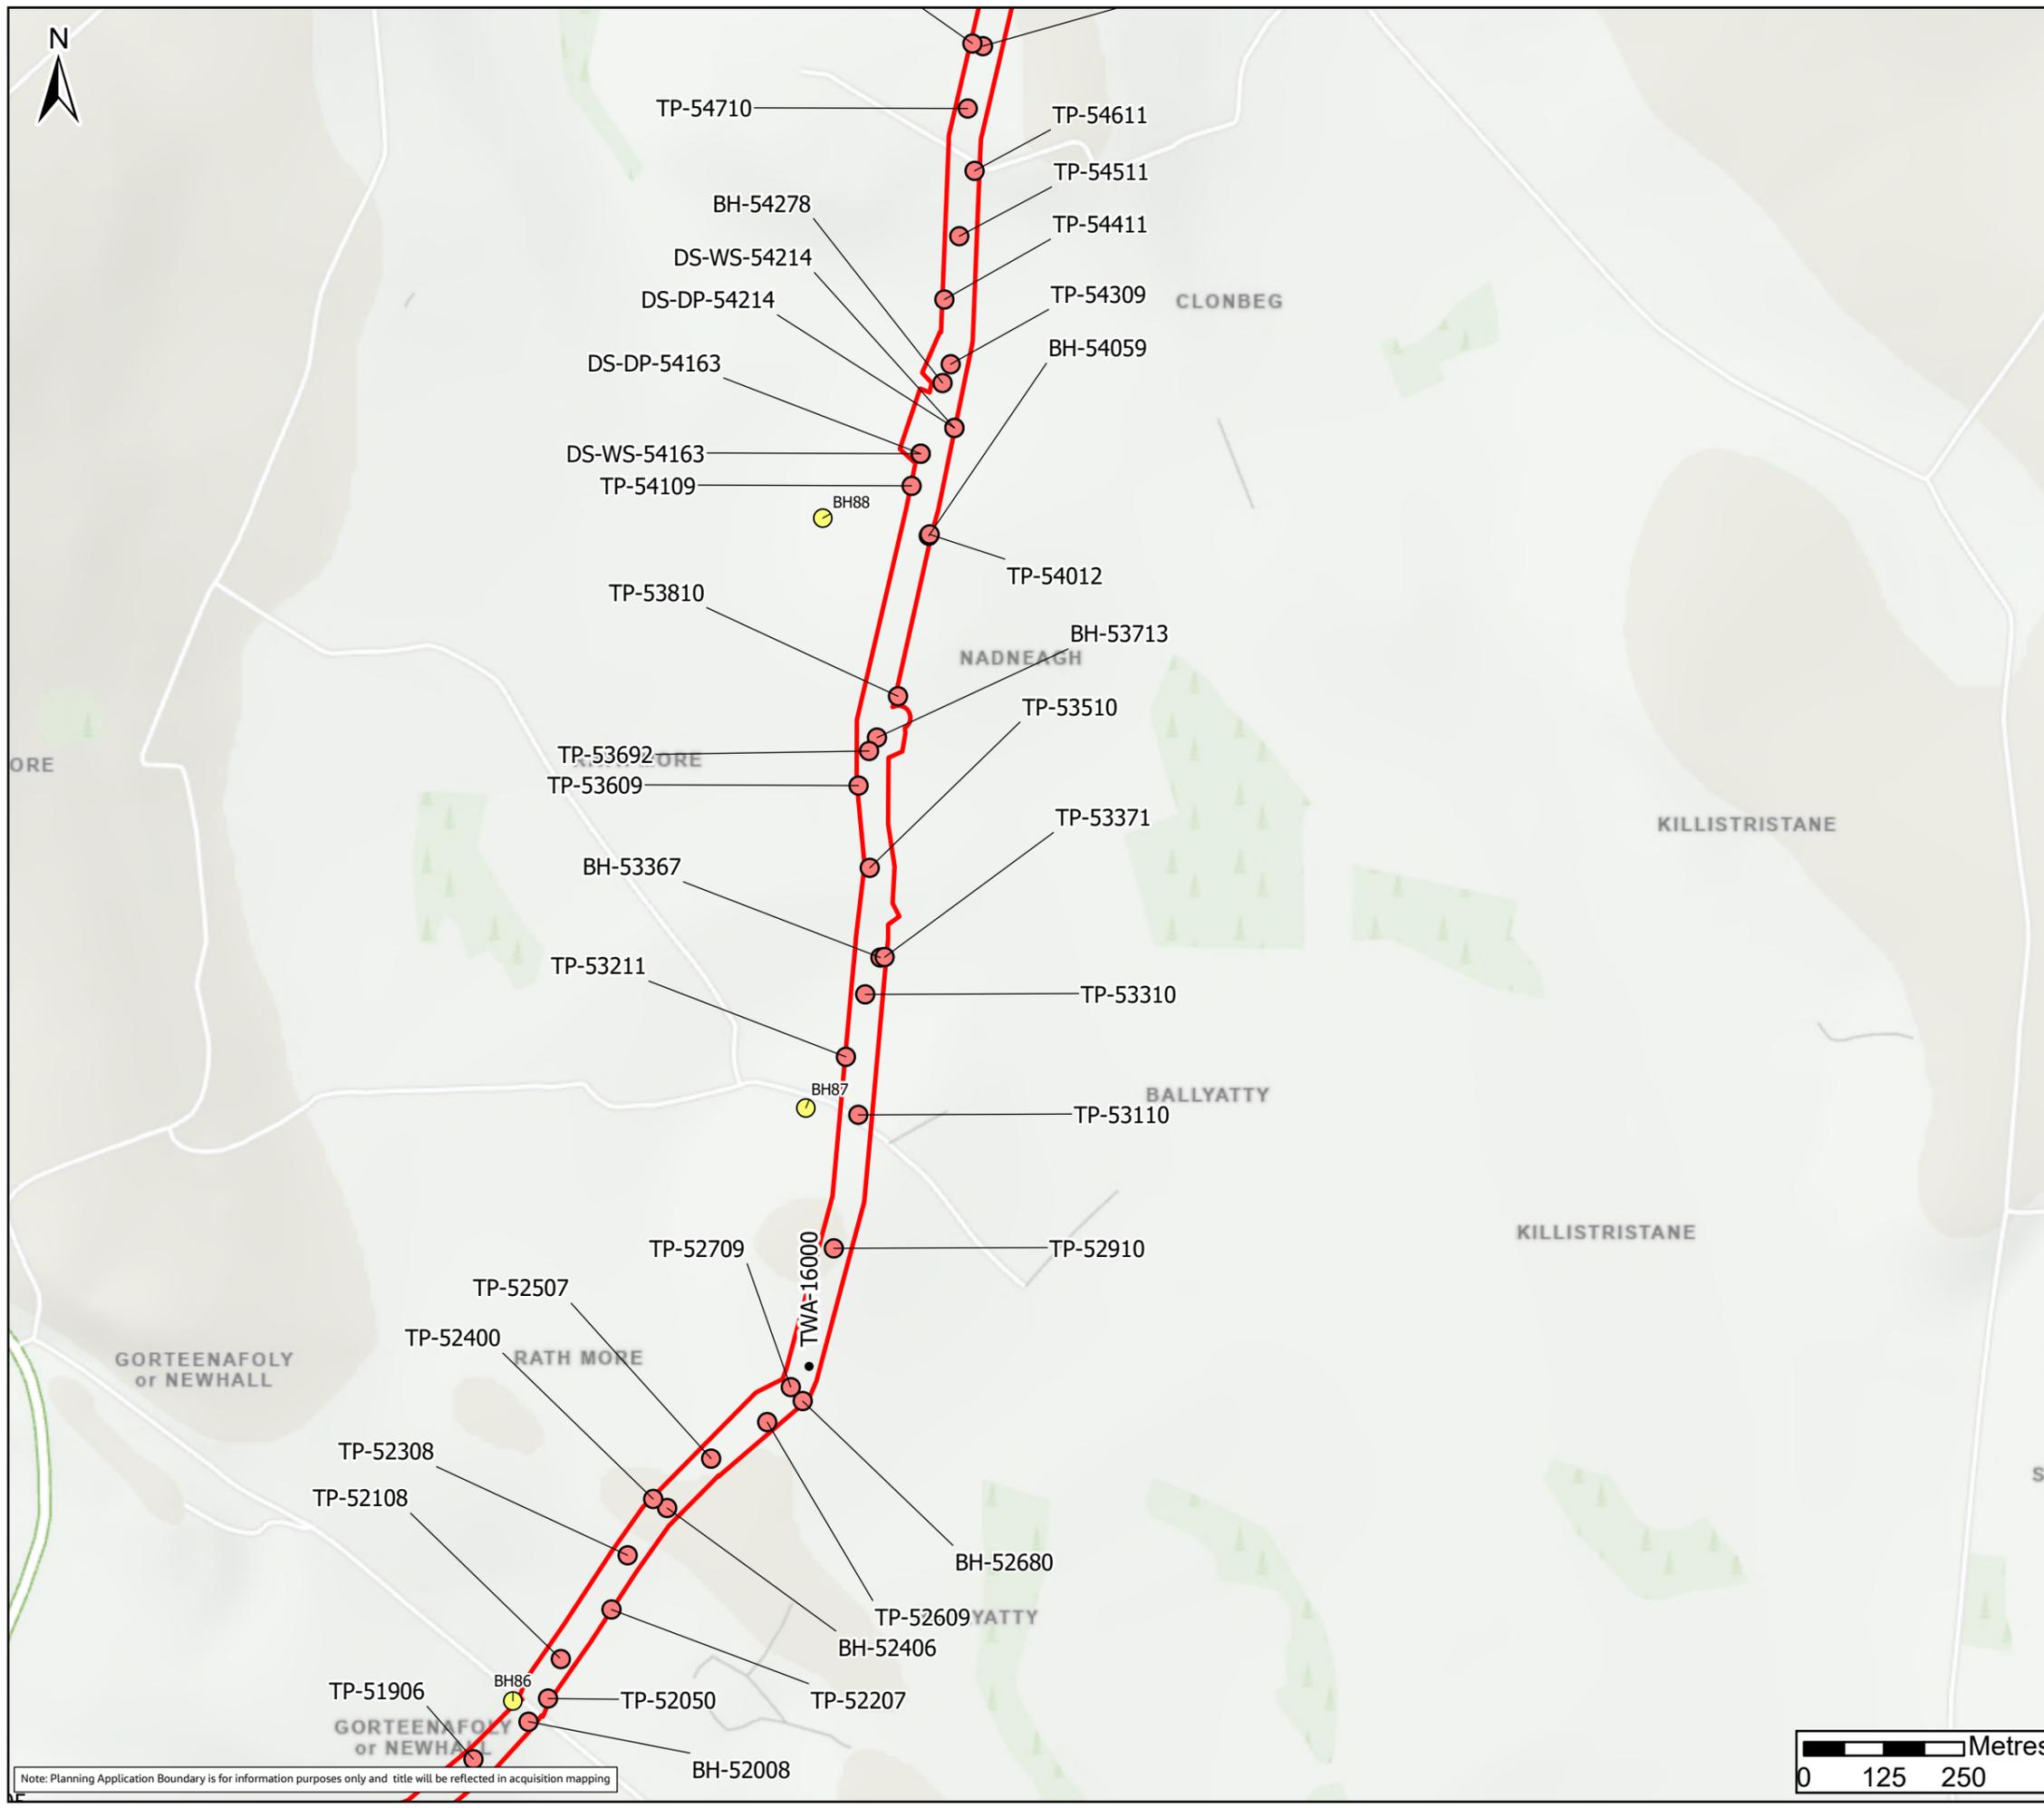


Legend

- Planning Application Boundary
- Boreholes (2023)
- Trial Pits (2023)
- GI Locations (2023)

FO2	26/11/25	Final - Planning Application	PG	PW	SC	SW
Rev.	Date	Purpose of revision	Drawn	Check'd	Rev'd	Appr'd

Jacobs		TOBIN	
Client			
Project		Water Supply Project Eastern and Midlands Region	
Drawing Title		Figure 10.44 GI Locations Sheet 22 of 59	
Drawing Status		Final - Planning Application	
Scale @ A3	1:10,000	DO NOT SCALE	
Jacobs No.	32105801		
Client No.	9318		
Drawing No.	32105801/700/14044		
File Path	\\gis\shared\1025\proj\32105801_WSP_2024\GIS\2025\10 - 14044_GILocations\10.44_GILocations.dwg		
Copyright © Ordnance Survey Ireland. Licence number: 3/3/34/Irish Water. World Hillshade, Esri, Intermap, NASA, NOAA, USGS, MapGeniePremium/ITM © Talte Éireann World Topographic Map: Sources: Esri, TomTom, Garmin, FAO, NOAA, USGS, © OpenStreetMap contributors, and the GIS User Community © Copyright 2023 Jacobs Engineering Ireland Limited. The concepts and information contained in this document are the property of Jacobs. Use or copying of this document in whole or in part without the written permission of Jacobs constitutes an infringement of copyright. Limitation: This drawing has been prepared on behalf of, and for the exclusive use of Jacobs' Client, and is subject to, and issued in accordance with, the provisions of the contract between Jacobs and the Client. Jacobs accepts no liability or responsibility whatsoever for, or in respect of, any use of, or reliance upon, this drawing by any third party.			

Note: Planning Application Boundary is for information purposes only and title will be reflected in acquisition mapping

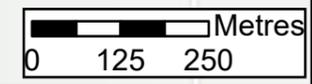



OHERDEEL

CREE

LISDUFF

KILCOLMAN



BIGWOOD

KILLEENBREAGHAN

IRISHTOWN

BALLYGADDY

Note: Planning Application Boundary is for information purposes only and title will be reflected in acquisition mapping

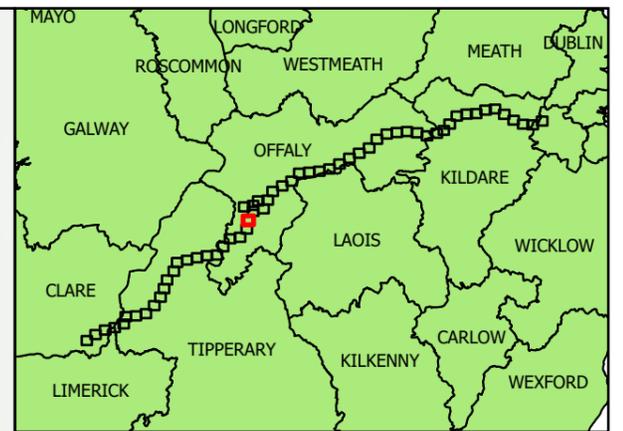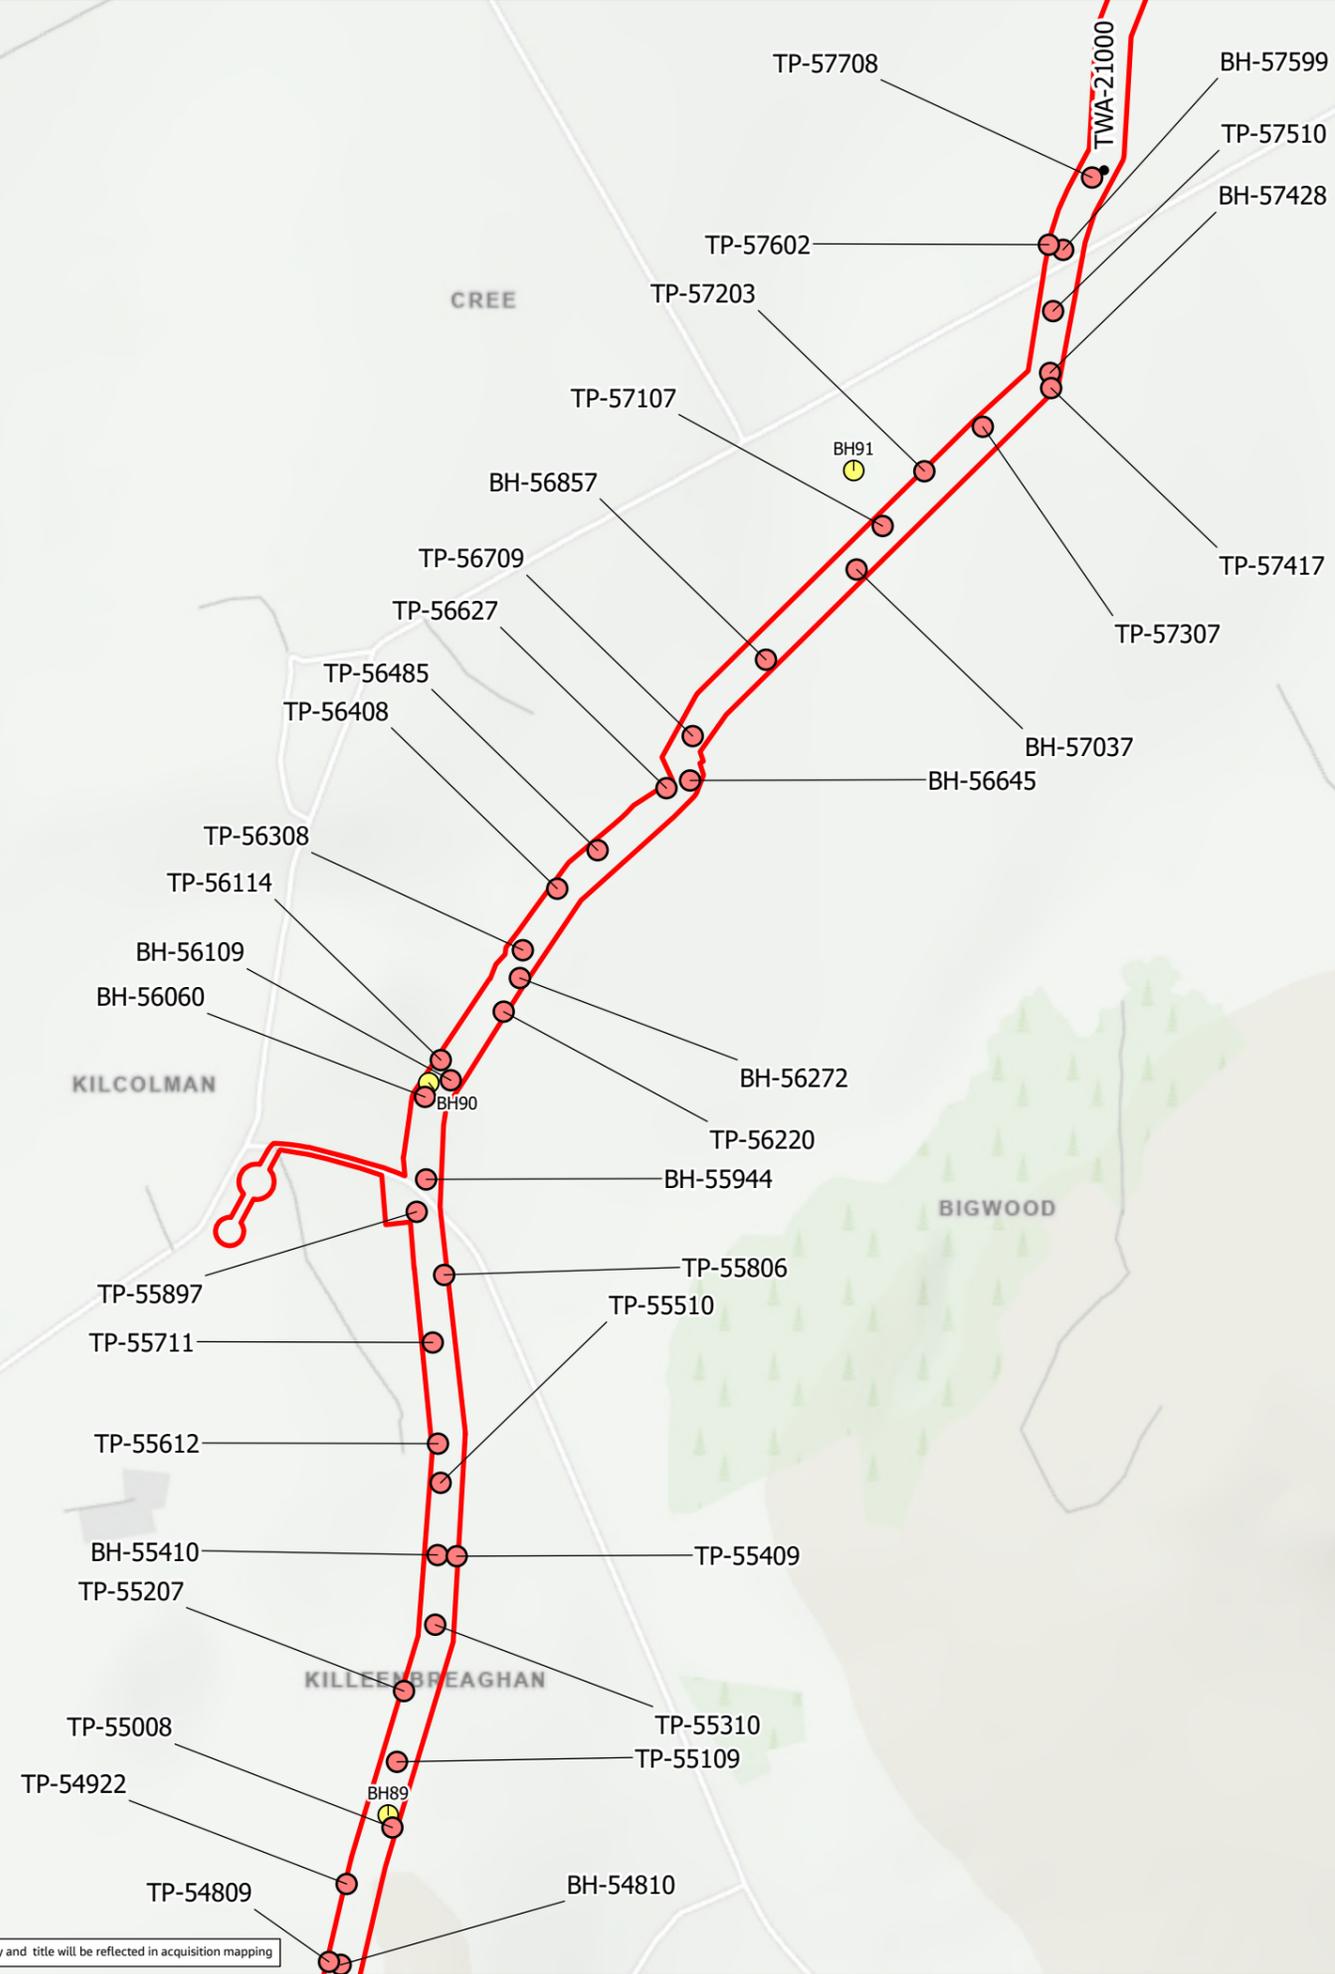

Legend

- Planning Application Boundary
- Boreholes (2023)
- Trial Pits (2023)
- GI Locations (2023)


FO2	26/11/25	Final - Planning Application	PG	PW	SC	SW
Rev.	Date	Purpose of revision	Drawn	Check'd	Rev'd	Appr'd




Client
 Project
 Water Supply Project
 Eastern and Midlands Region

Drawing Title
 Figure 10.45
 GI Locations
 Sheet 23 of 59

Drawing Status	Final - Planning Application		
Scale @ A3	1:10,000	DO NOT SCALE	
Jacobs No.	32105801		
Client No.	9318		
Drawing No.	32105801/700/14045		
File Path	\\gis\shared\1025801\WSP_2024\02\04\03\10 - 14045_Geology and Hydrology\02\10_23\10.23-10.24_GI Locations_v2.dwg		

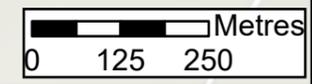

Copyright © Ordnance Survey Ireland. Licence number 3/3/34/Irish Water.
 World Hillshade Esri, Intermap, NASA, NOAA, USGS
 MapGeniePremium/ITM © Talte Éireann
 World Topographic Map Sources: Esri, TomTom, Garmin, FAO, NOAA, USGS, © OpenStreetMap contributors, and the GIS User Community
 © Copyright 2023 Jacobs Engineering Ireland Limited. The concepts and information contained in this document are the property of Jacobs. Use or copying of this document in whole or in part without the written permission of Jacobs constitutes an infringement of copyright. Limitation: This drawing has been prepared on behalf of, and for the exclusive use of Jacobs' Client, and is subject to, and issued in accordance with, the provisions of the contract between Jacobs and the Client. Jacobs accepts no liability or responsibility whatsoever for, or in respect of, any use of, or reliance upon, this drawing by any third party.

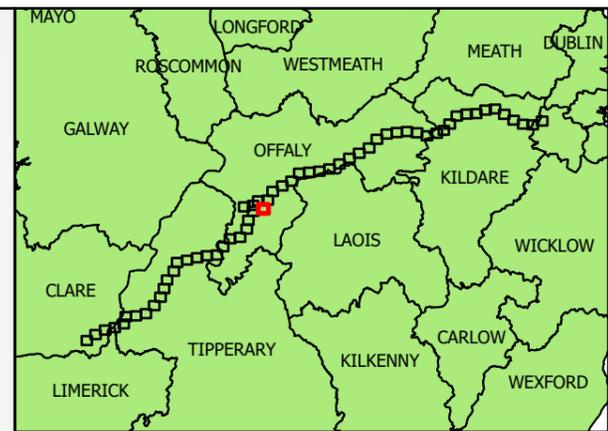

- Legend**
- Planning Application Boundary
 - Boreholes (2023)
 - Trial Pits (2023)
 - GI Locations (2023)

F02	26/11/25	Final - Planning Application	PG	PW	SC	SW
Rev.	Date	Purpose of revision	Drawn	Check'd	Rev'd	Appr'd




Client
 Project
 Water Supply Project
 Eastern and Midlands Region



Drawing Title
 Figure 10.47
 GI Locations
 Sheet 25 of 59

Drawing Status	Final - Planning Application		
Scale @ A3	1:10,000	DO NOT SCALE	
Jacobs No.	32105801		
Client No.	9318		
Drawing No.	32105801/700/14047		
File Path	\\gis\shared\1025801\32105801_WSP_DRA\GIS\25\25_10_23_10_23_GI_Locations_v2.aprx		

Copyright © Ordnance Survey Ireland. Licence number: 3/3/34/Irish Water.
 World Hillsshade Esri, Intermap, NASA, NOAA, USGS
 MapGeniePremium/ITM © Talte Éireann
 World Topographic Map: Sources: Esri, TomTom, Garmin, FAO, NOAA, USGS, © OpenStreetMap contributors, and the GIS User Community
 © Copyright 2023 Jacobs Engineering Ireland Limited. The concepts and information contained in this document are the property of Jacobs. Use or copying of this document in whole or in part without the written permission of Jacobs constitutes an infringement of copyright. Limitation: This drawing has been prepared on behalf of, and for the exclusive use of Jacobs' Client, and is subject to, and issued in accordance with, the provisions of the contract between Jacobs and the Client. Jacobs accepts no liability or responsibility whatsoever for, or in respect of, any use of, or reliance upon, this drawing by any third party.


Note: Planning Application Boundary is for information purposes only and title will be reflected in acquisition mapping

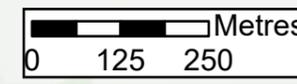

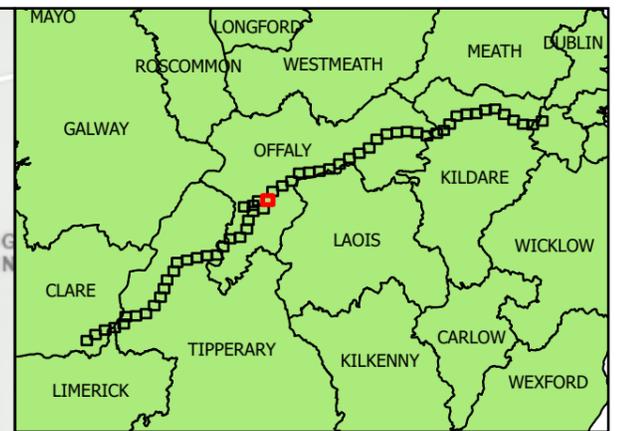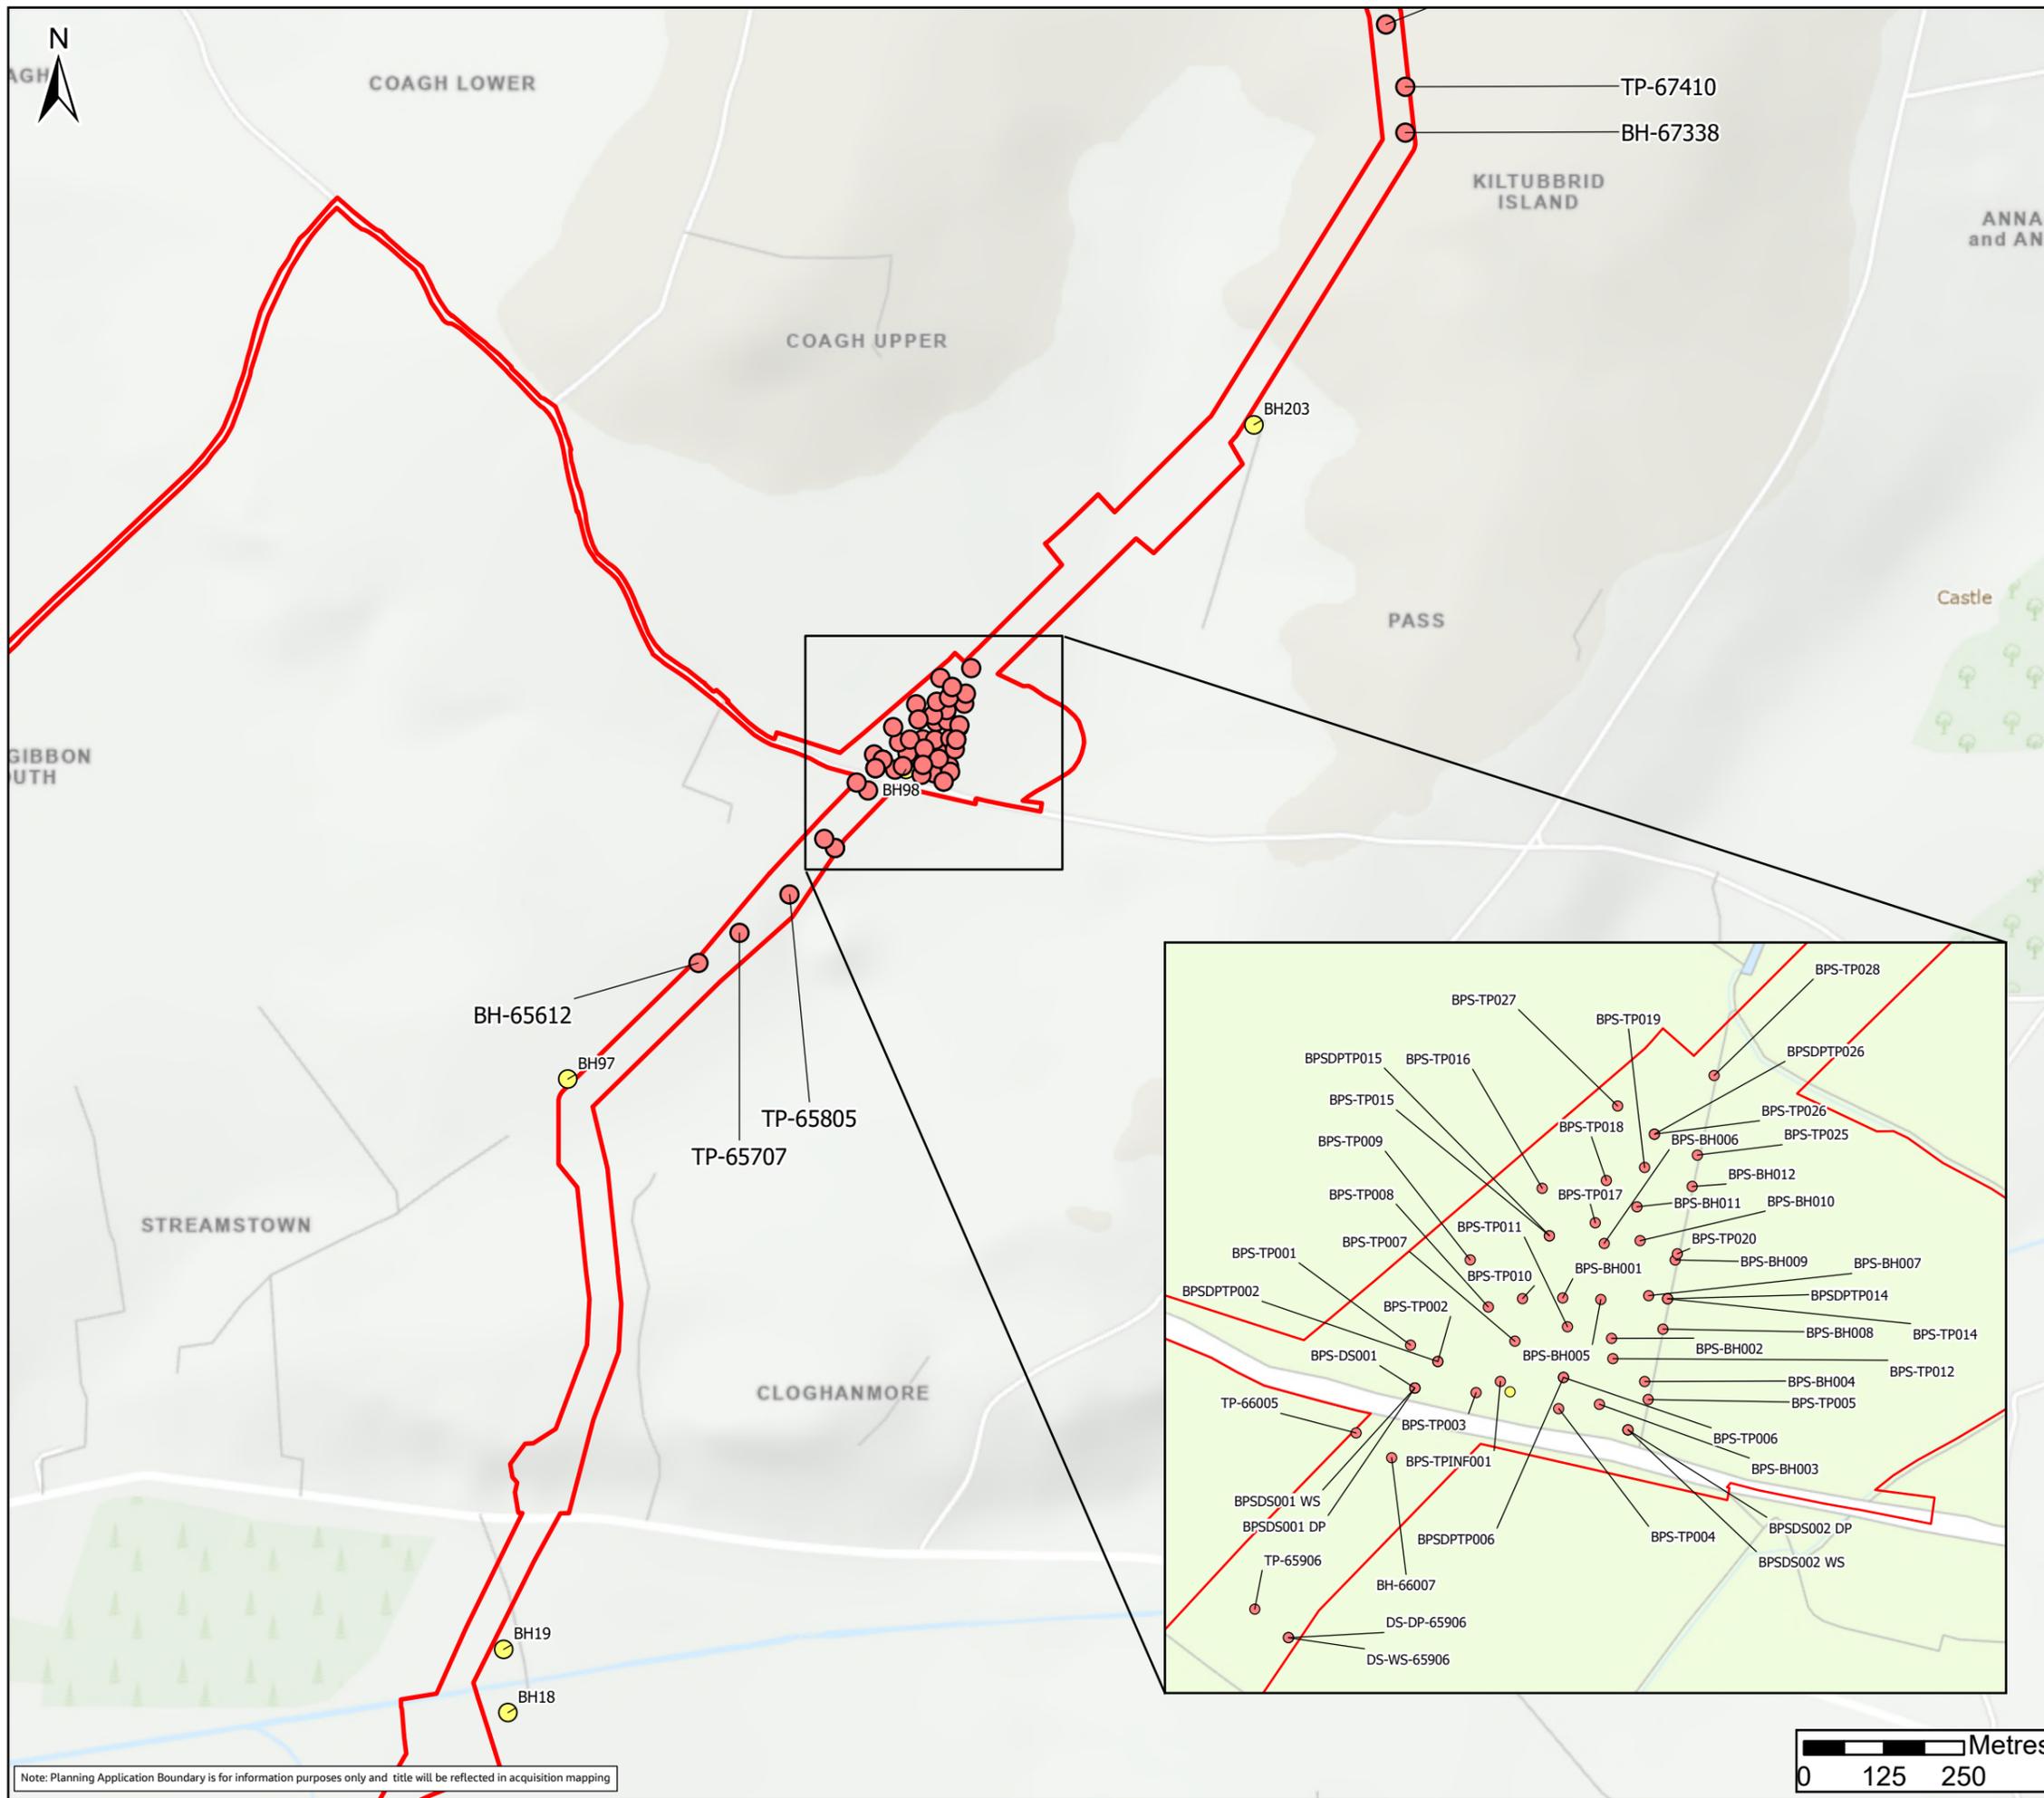

- Legend**
- Planning Application Boundary
 - Boreholes (2023)
 - Trial Pits (2023)
 - GI Locations (2023)

Note: Planning Application Boundary is for information purposes only and title will be reflected in acquisition mapping

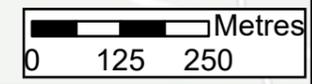

FO2	26/11/25	Final - Planning Application	PG	PW	SC	SW
Rev.	Date	Purpose of revision	Drawn	Check'd	Rev'd	Appr'd

Irish Water

Client: Water Supply Project Eastern and Midlands Region



Project: Water Supply Project Eastern and Midlands Region

Drawing Title: Figure 10.48 GI Locations Sheet 26 of 59

Drawing Status	Final - Planning Application		
Scale @ A3	1:10,000	DO NOT SCALE	
Jacobs No.	32105801		
Client No.	9318		
Drawing No.	32105801/700/14048		
File Path	\\globech01\GIS\Proj\32105801_WSP_2024\02\02\02\10 - 10.23 - 10.81 GI Locations v2.dwg		

Copyright © Ordnance Survey Ireland. Licence number: 3/3/34/Irish Water. World Hillshade Esri, Intermap, NASA, NOAA, USGS, MapGeniePremium/ITM © Talite Éireann World Topographic Map Sources: Esri, TomTom, Garmin, FAO, NOAA, USGS, © OpenStreetMap contributors, and the GIS User Community

© Copyright 2023 Jacobs Engineering Ireland Limited. The concepts and information contained in this document are the property of Jacobs. Use or copying of this document in whole or in part without the written permission of Jacobs constitutes an infringement of copyright. Limitation: This drawing has been prepared on behalf of, and for the exclusive use of Jacobs' Client, and is subject to, and issued in accordance with, the provisions of the contract between Jacobs and the Client. Jacobs accepts no liability or responsibility whatsoever for, or in respect of, any use of, or reliance upon, this drawing by any third party.

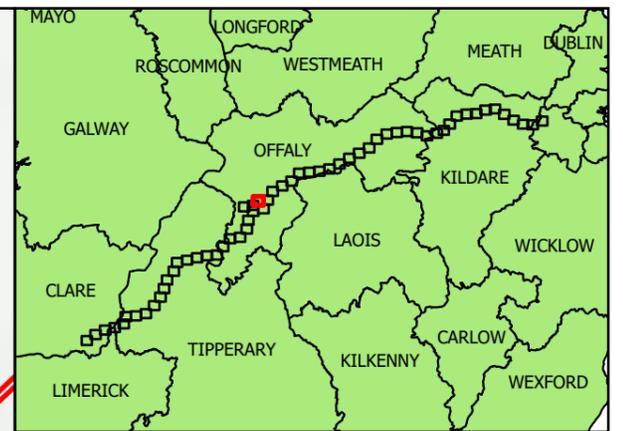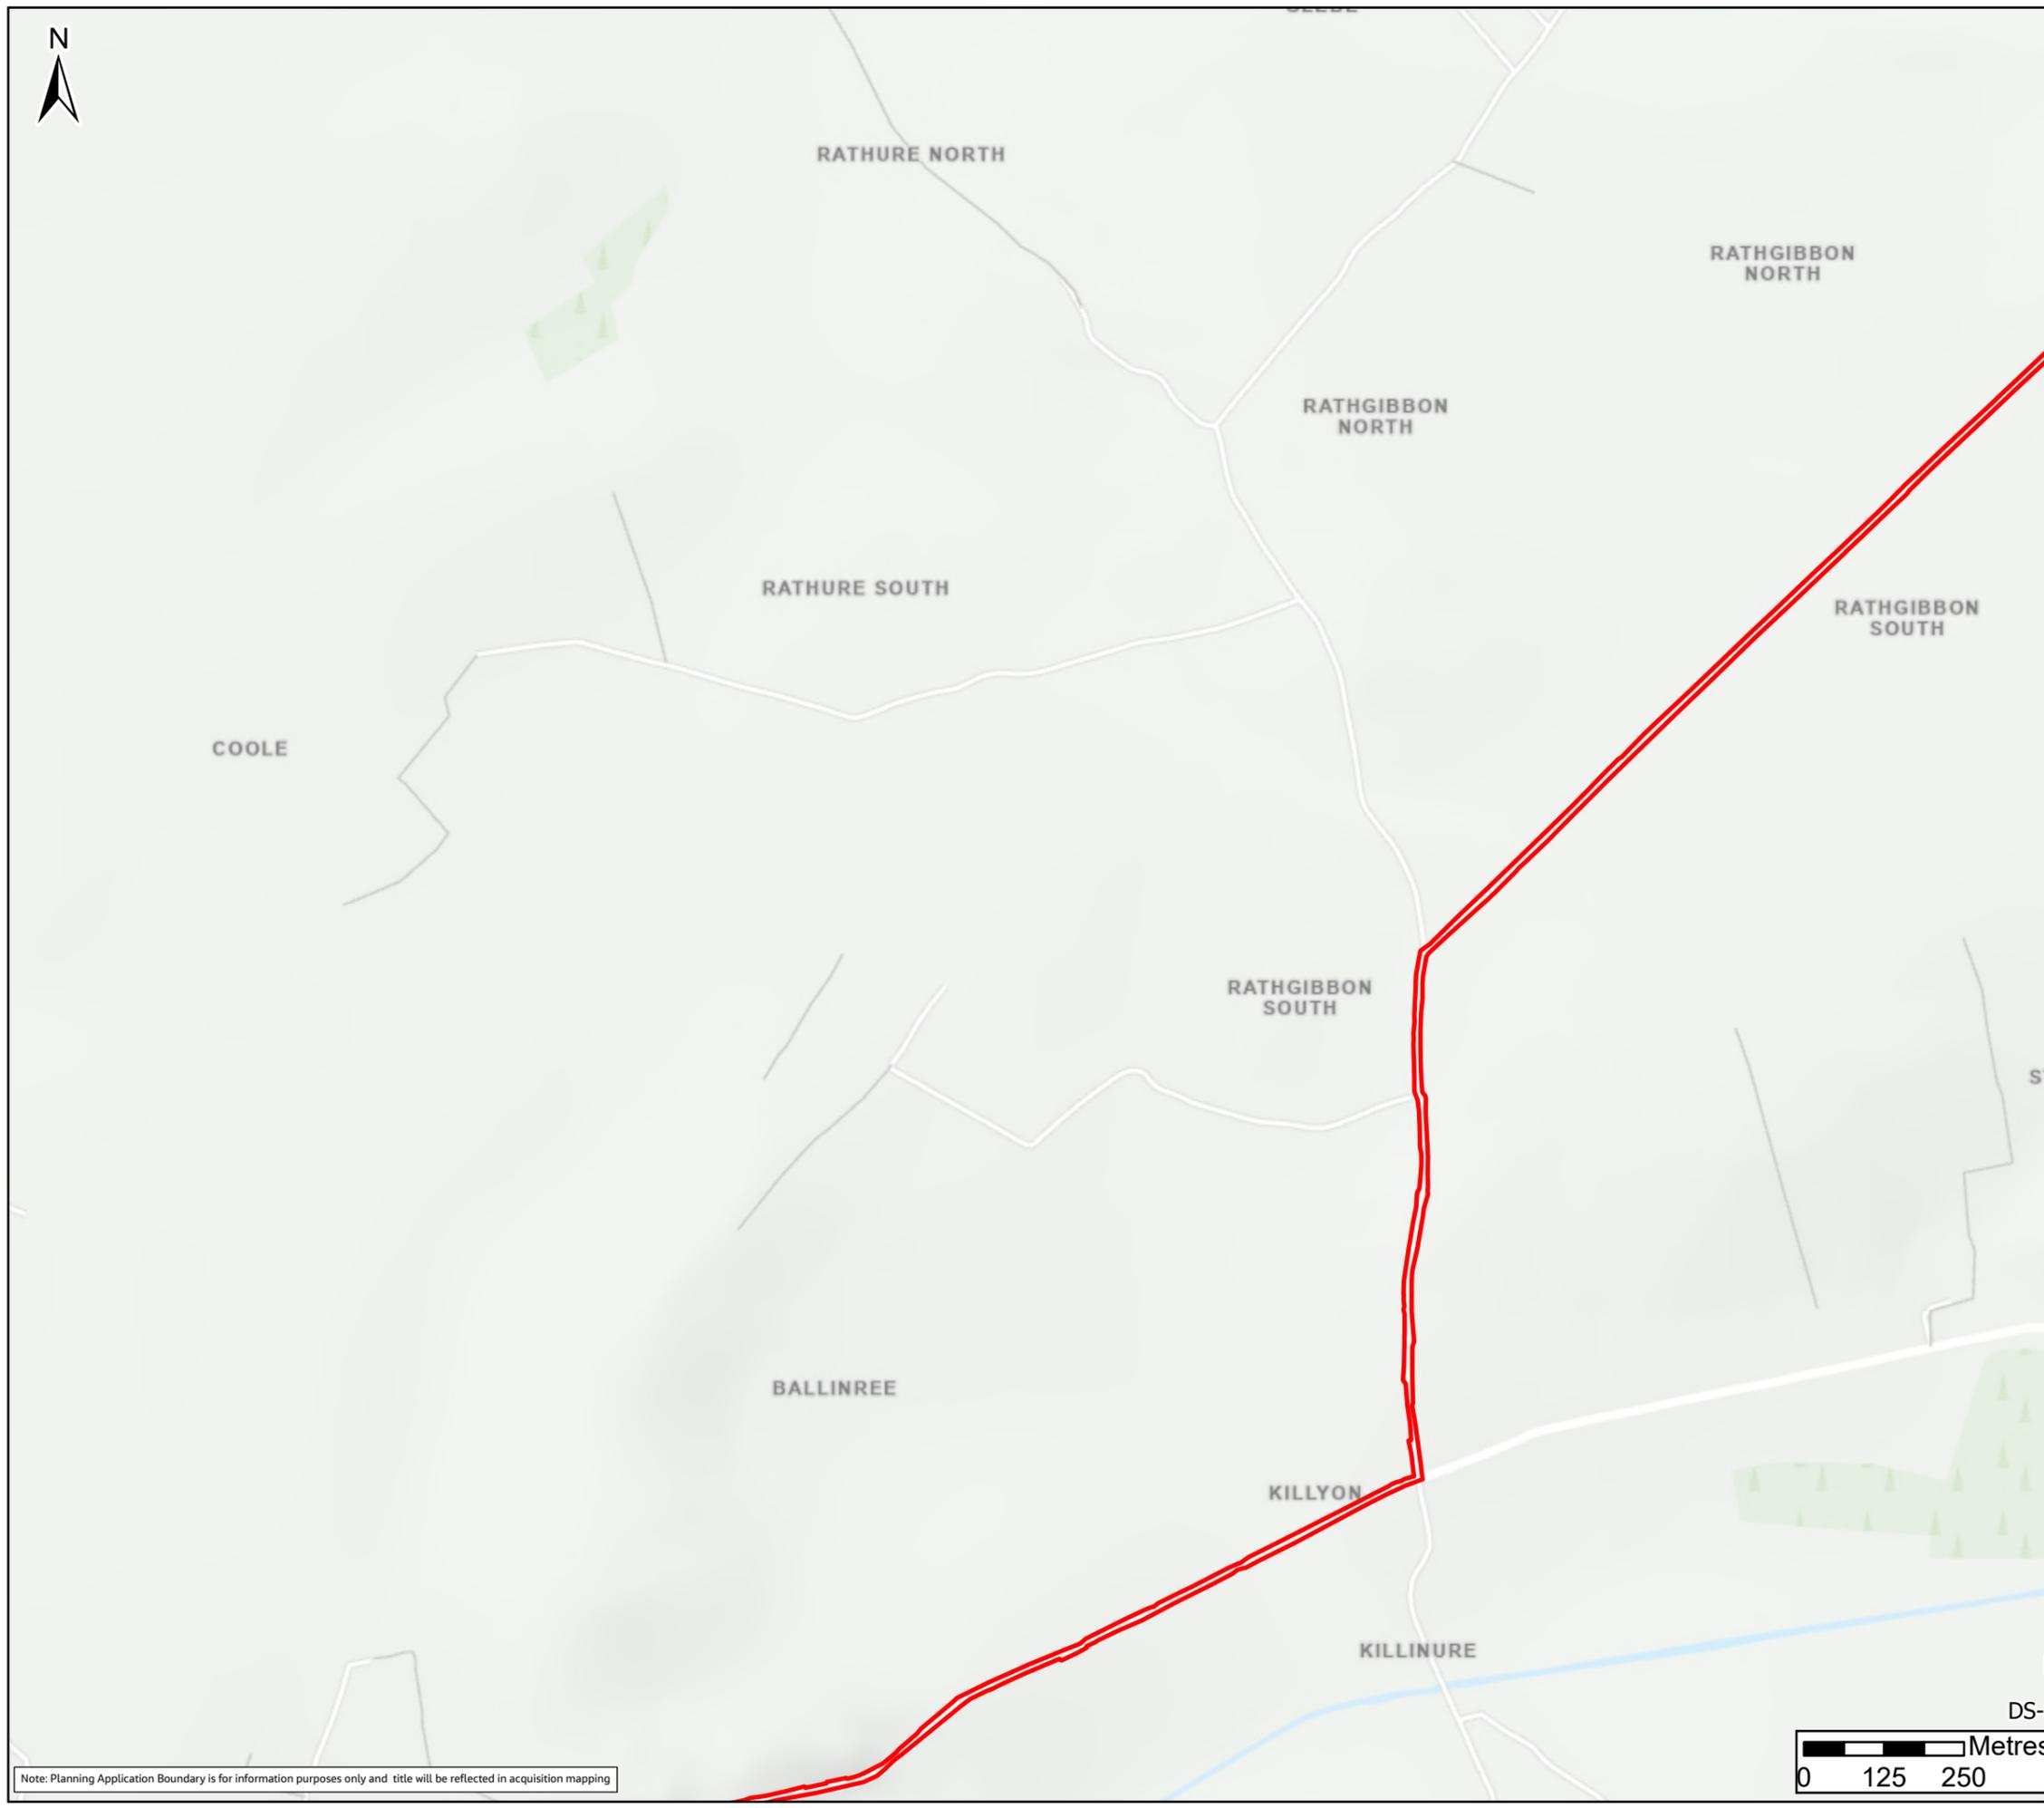

- Legend**
- Planning Application Boundary
 - Boreholes (2023)
 - Trial Pits (2023)
 - GI Locations (2023)

FO2	26/11/25	Final - Planning Application	PG	PW	SC	SW
Rev.	Date	Purpose of revision	Drawn	Check'd	Rev'd	Appr'd

Jacobs **TOBIN**

Client

Project

Water Supply Project
Eastern and Midlands Region

Drawing Title

Figure 10.49
GI Locations
Sheet 27 of 59

Drawing Status


Final - Planning Application

Scale @ A3	1:10,000	DO NOT SCALE
Jacobs No.	32105801	
Client No.	9318	
Drawing No.	32105801/700/14049	
File Path	\\gis\shared\GIS\Projects\32105801_WSP_DMS\Acad\GIS\MapDocs\10 - Info, Geology and Hydrology\GIS\10_23-10-23-10-23-GI Locations v2.dwg	



Copyright © Ordnance Survey Ireland. Licence number: 3/3/34/Irish Water.
World Hillshade Esri, Intermap, NASA, NGA, USGS
MapGeniePremiumITM © Talte Éireann
World Topographic Map Sources: Esri, TomTom, Garmin, FAO, NOAA, USGS, © OpenStreetMap contributors, and the GIS User Community

© Copyright 2023 Jacobs Engineering Ireland Limited. The concepts and information contained in this document are the property of Jacobs. Use or copying of this document in whole or in part without the written permission of Jacobs constitutes an infringement of copyright. Limitation: This drawing has been prepared on behalf of, and for the exclusive use of Jacobs' Client, and is subject to, and issued in accordance with, the provisions of the contract between Jacobs and the Client. Jacobs accepts no liability or responsibility whatsoever for, or in respect of, any use of, or reliance upon, this drawing by any third party.

Note: Planning Application Boundary is for information purposes only and title will be reflected in acquisition mapping

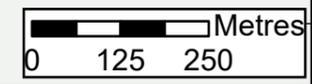

DS-D

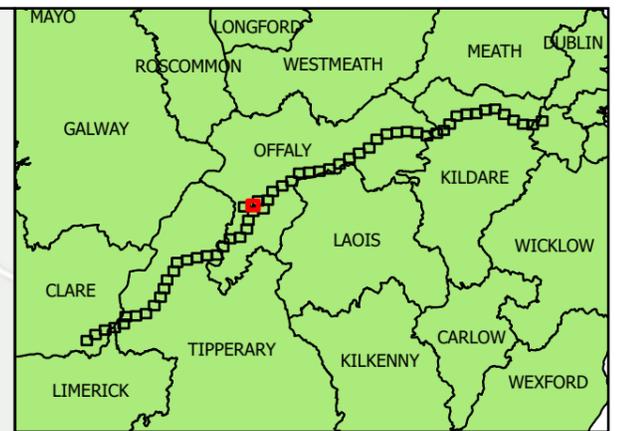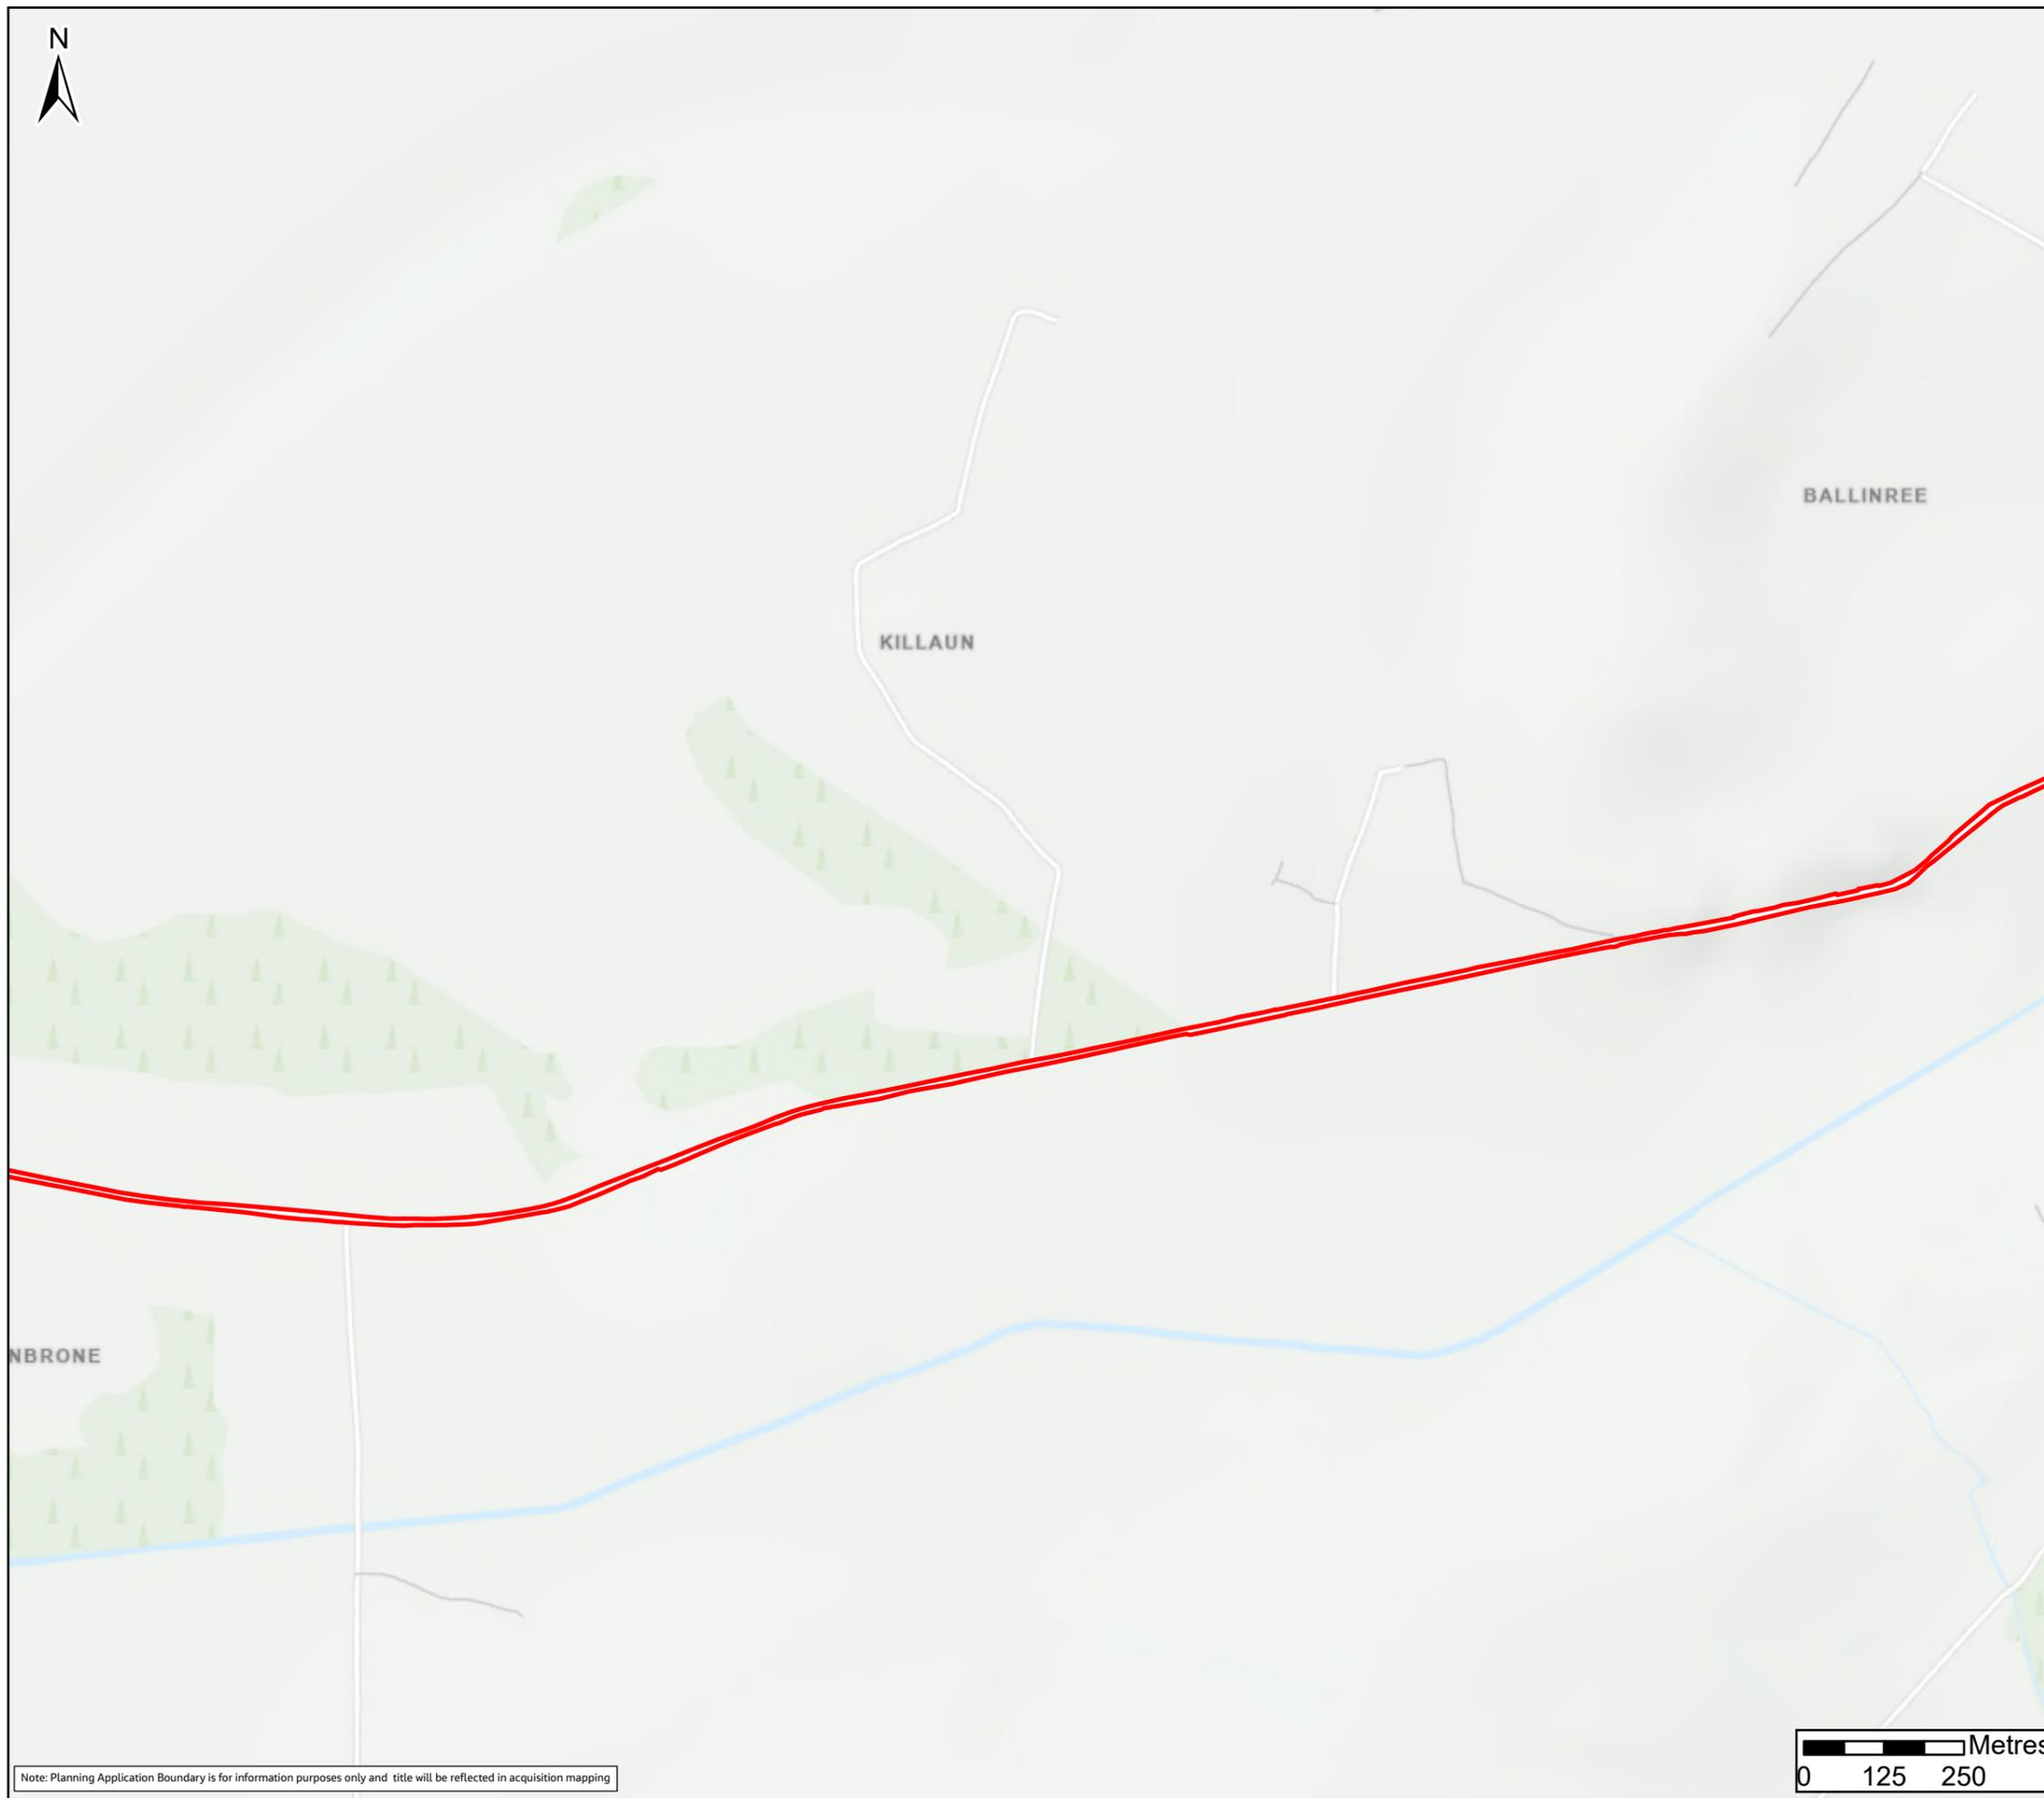

Legend

- Planning Application Boundary
- Boreholes (2023)
- Trial Pits (2023)
- GI Locations (2023)

FO2	26/11/25	Final - Planning Application	PG	PW	SC	SW
Rev.	Date	Purpose of revision	Drawn	Check'd	Rev'd	Appr'd



Client

Project

Water Supply Project
Eastern and Midlands Region


Drawing Title

Figure 10.50
GI Locations
Sheet 28 of 59

Drawing Status

Final - Planning Application



Scale @ A3	1:10,000	DO NOT SCALE
Jacobs No.	32105801	
Client No.	9318	
Drawing No.	32105801/700/14050	
File Path	\\gis\c\dev\1\GIS\proj\32105801_WSP_28of59\02\04\03_10 - 1011_Geology and Hydrology\02\10_28of59_GI Locations_v2.aprx	

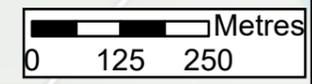

Note: Planning Application Boundary is for information purposes only and title will be reflected in acquisition mapping

Copyright © Ordnance Survey Ireland. Licence number 3/3/34/Irish Water.
World Hillshade Esri, Intermap, NASA, NOAA, USGS
MapGeniePremiumITM © Talte Éireann
World Topographic Map Sources: Esri, TomTom, Garmin, FAO, NOAA, USGS, © OpenStreetMap contributors, and the GIS User Community

© Copyright 2023 Jacobs Engineering Ireland Limited. The concepts and information contained in this document are the property of Jacobs. Use or copying of this document in whole or in part without the written permission of Jacobs constitutes an infringement of copyright. Limitation: This drawing has been prepared on behalf of, and for the exclusive use of Jacobs' Client, and is subject to, and issued in accordance with, the provisions of the contract between Jacobs and the Client. Jacobs accepts no liability or responsibility whatsoever for, or in respect of, any use of, or reliance upon, this drawing by any third party.

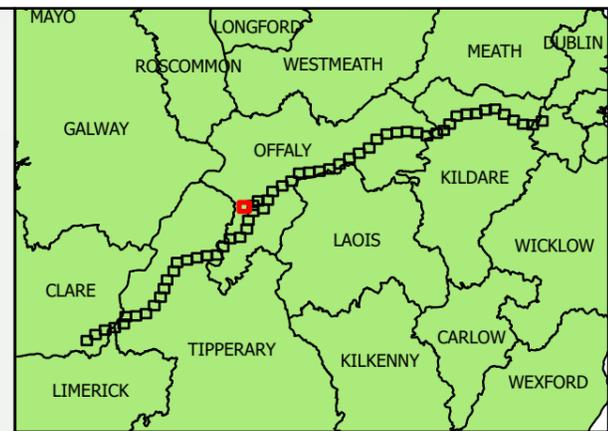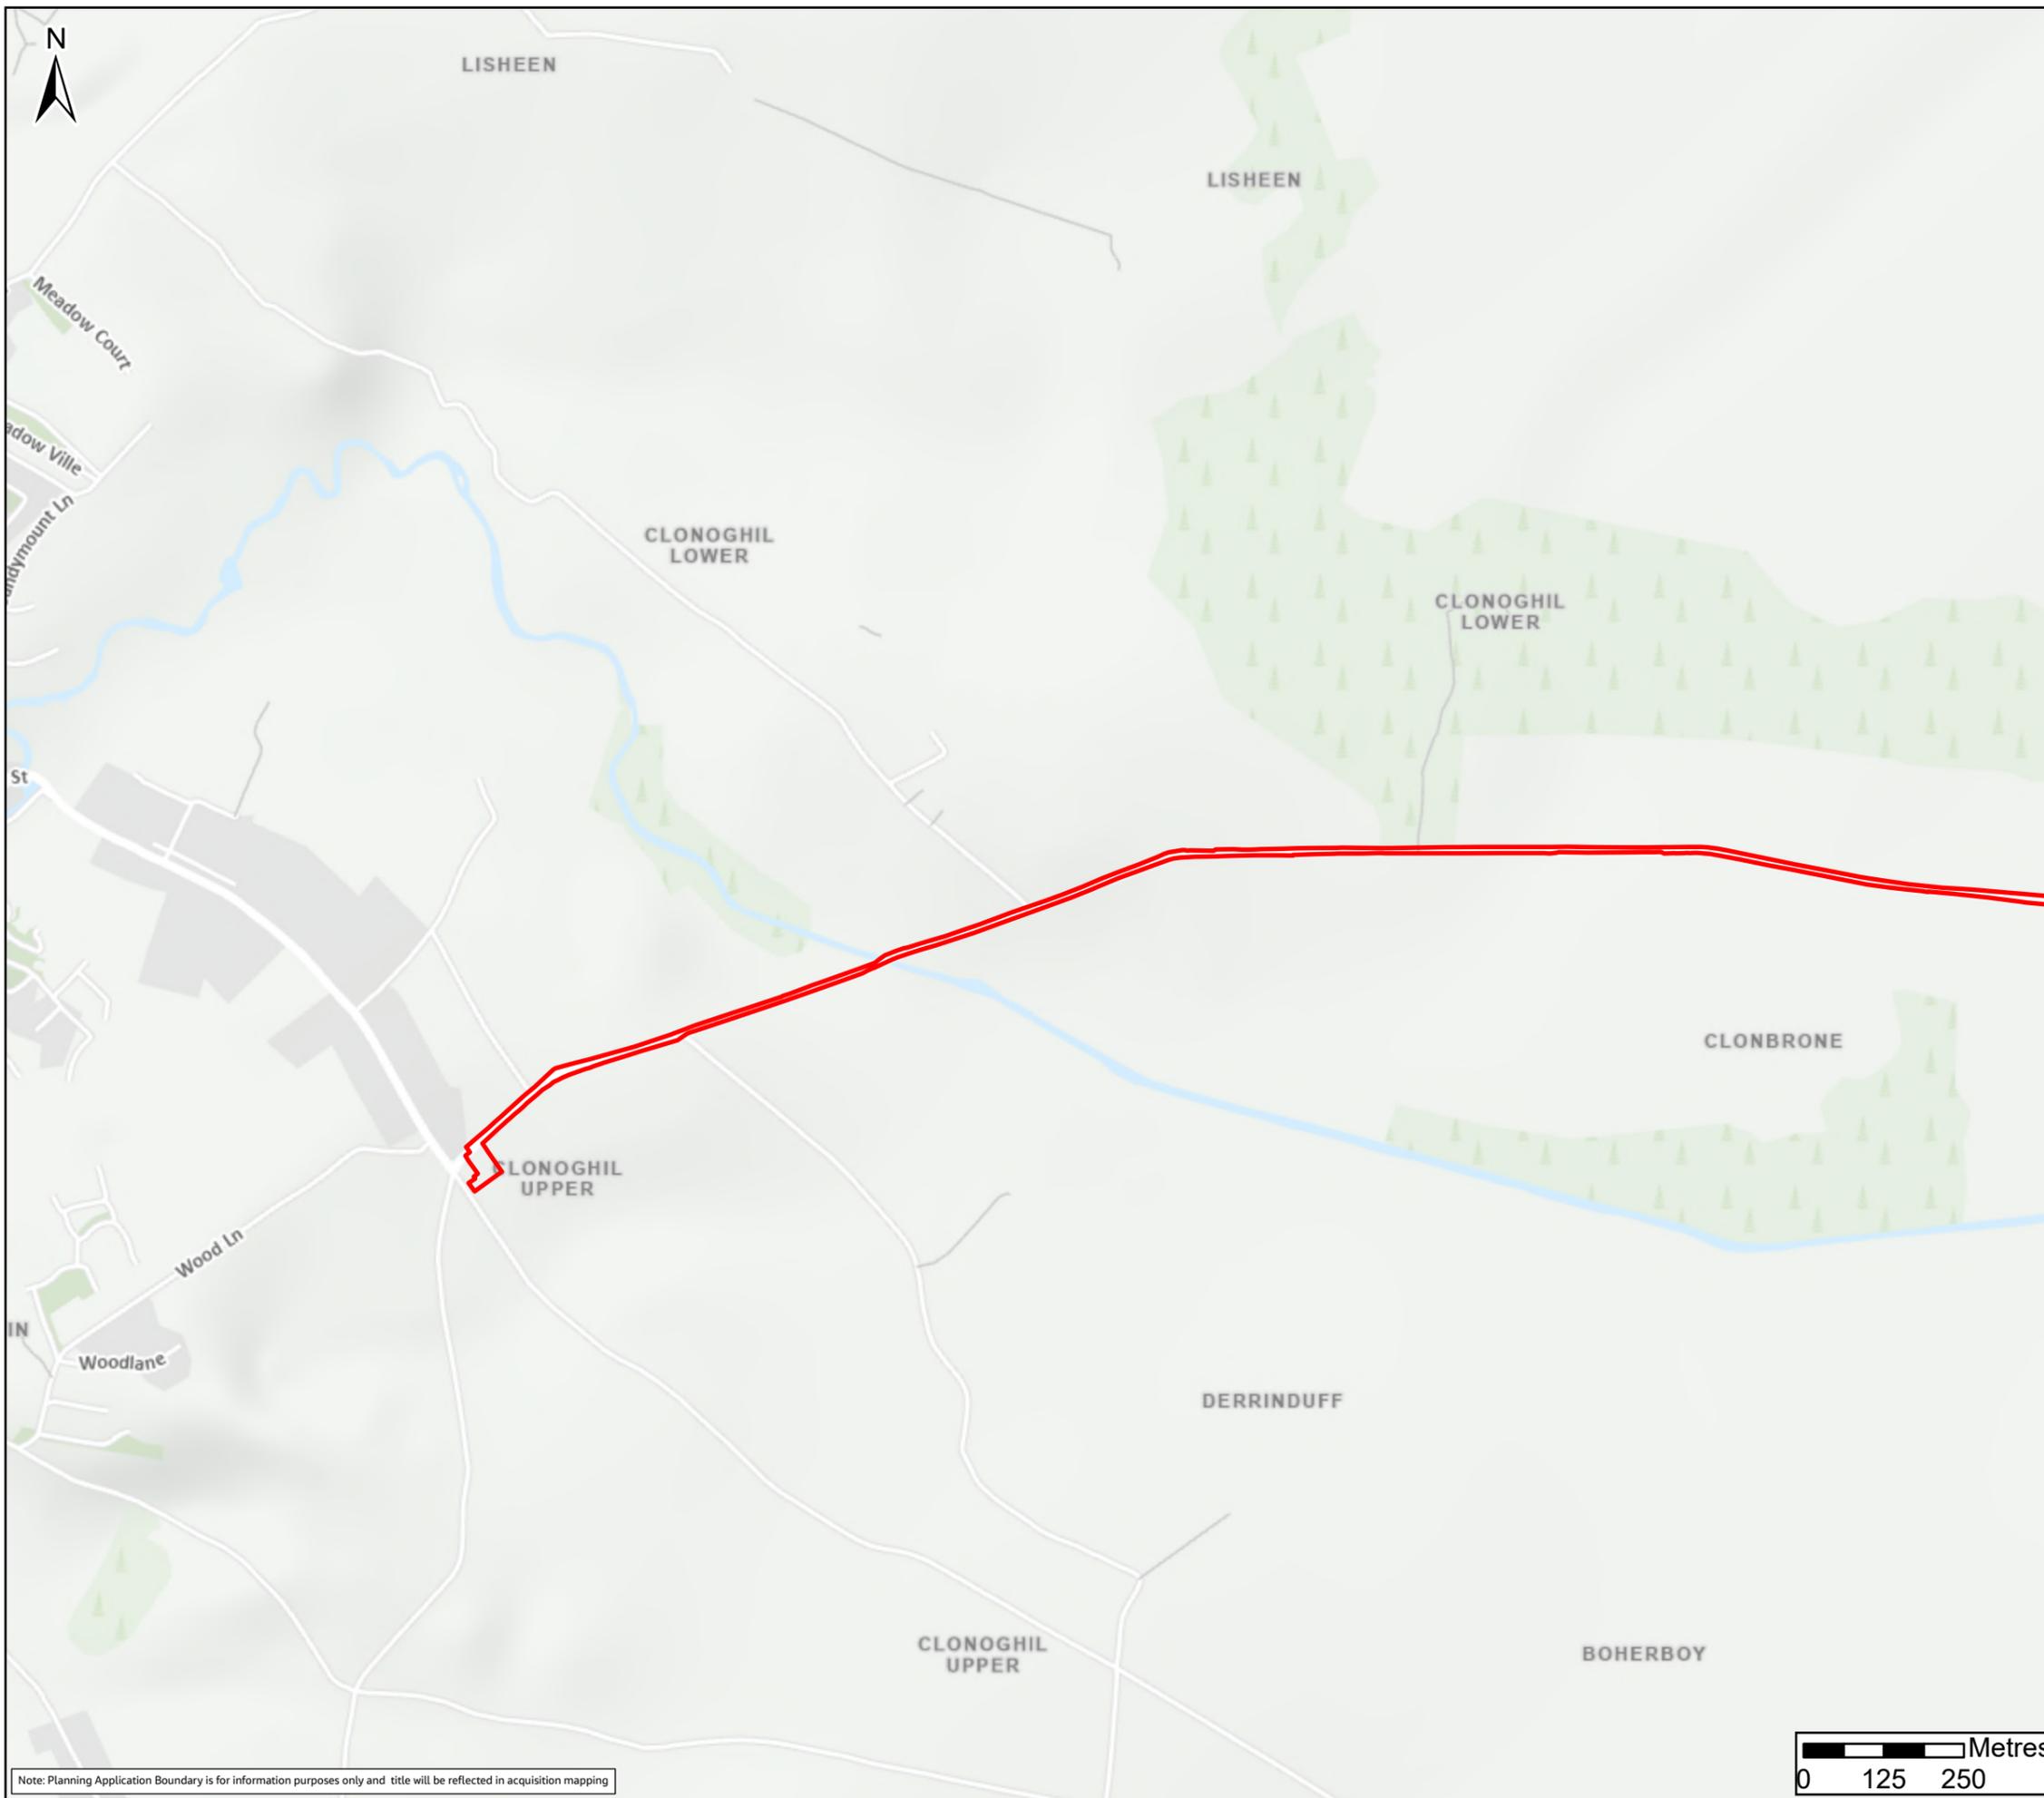

Legend

- Planning Application Boundary
- Boreholes (2023)
- Trial Pits (2023)
- GI Locations (2023)

FO2	26/11/25	Final - Planning Application	PG	PW	SC	SW
Rev.	Date	Purpose of revision	Drawn	Check'd	Rev'd	Appr'd



Client

Project
Water Supply Project
Eastern and Midlands Region

Drawing Title
Figure 10.51
GI Locations
Sheet 29 of 59


Drawing Status
Final - Planning Application



Scale @ A3	1:10,000	DO NOT SCALE
Jacobs No.	32105801	
Client No.	9318	
Drawing No.	32105801/700/14051	
File Path	\\gis\shared\GIS\Projects\32105801_WSP_2024\02\02\02\02\10 - 10.51 GI Locations\10.51 GI Locations.dwg	

Copyright © Ordnance Survey Ireland. Licence number: 3/3/34/Irish Water.
World Hillshade, Esri, Intermap, NASA, NOAA, USGS, MapGeniePremium/ITM © Talte Éireann
World Topographic Map Sources: Esri, TomTom, Garmin, FAO, NOAA, USGS, © OpenStreetMap contributors, and the GIS User Community

© Copyright 2023 Jacobs Engineering Ireland Limited. The concepts and information contained in this document are the property of Jacobs. Use or copying of this document in whole or in part without the written permission of Jacobs constitutes an infringement of copyright. Limitation: This drawing has been prepared on behalf of, and for the exclusive use of Jacobs' Client, and is subject to, and issued in accordance with, the provisions of the contract between Jacobs and the Client. Jacobs accepts no liability or responsibility whatsoever for, or in respect of, any use of, or reliance upon, this drawing by any third party.

Note: Planning Application Boundary is for information purposes only and title will be reflected in acquisition mapping

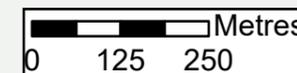

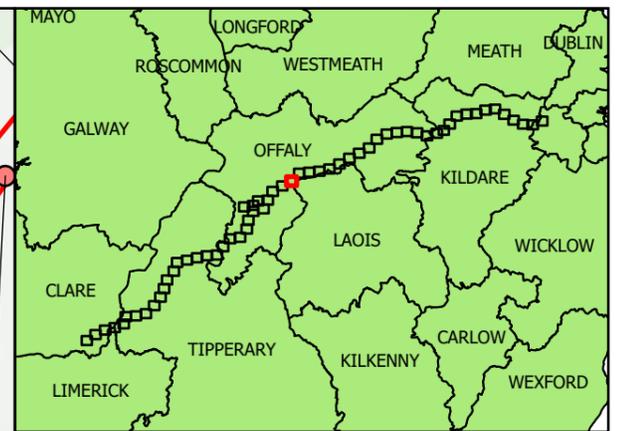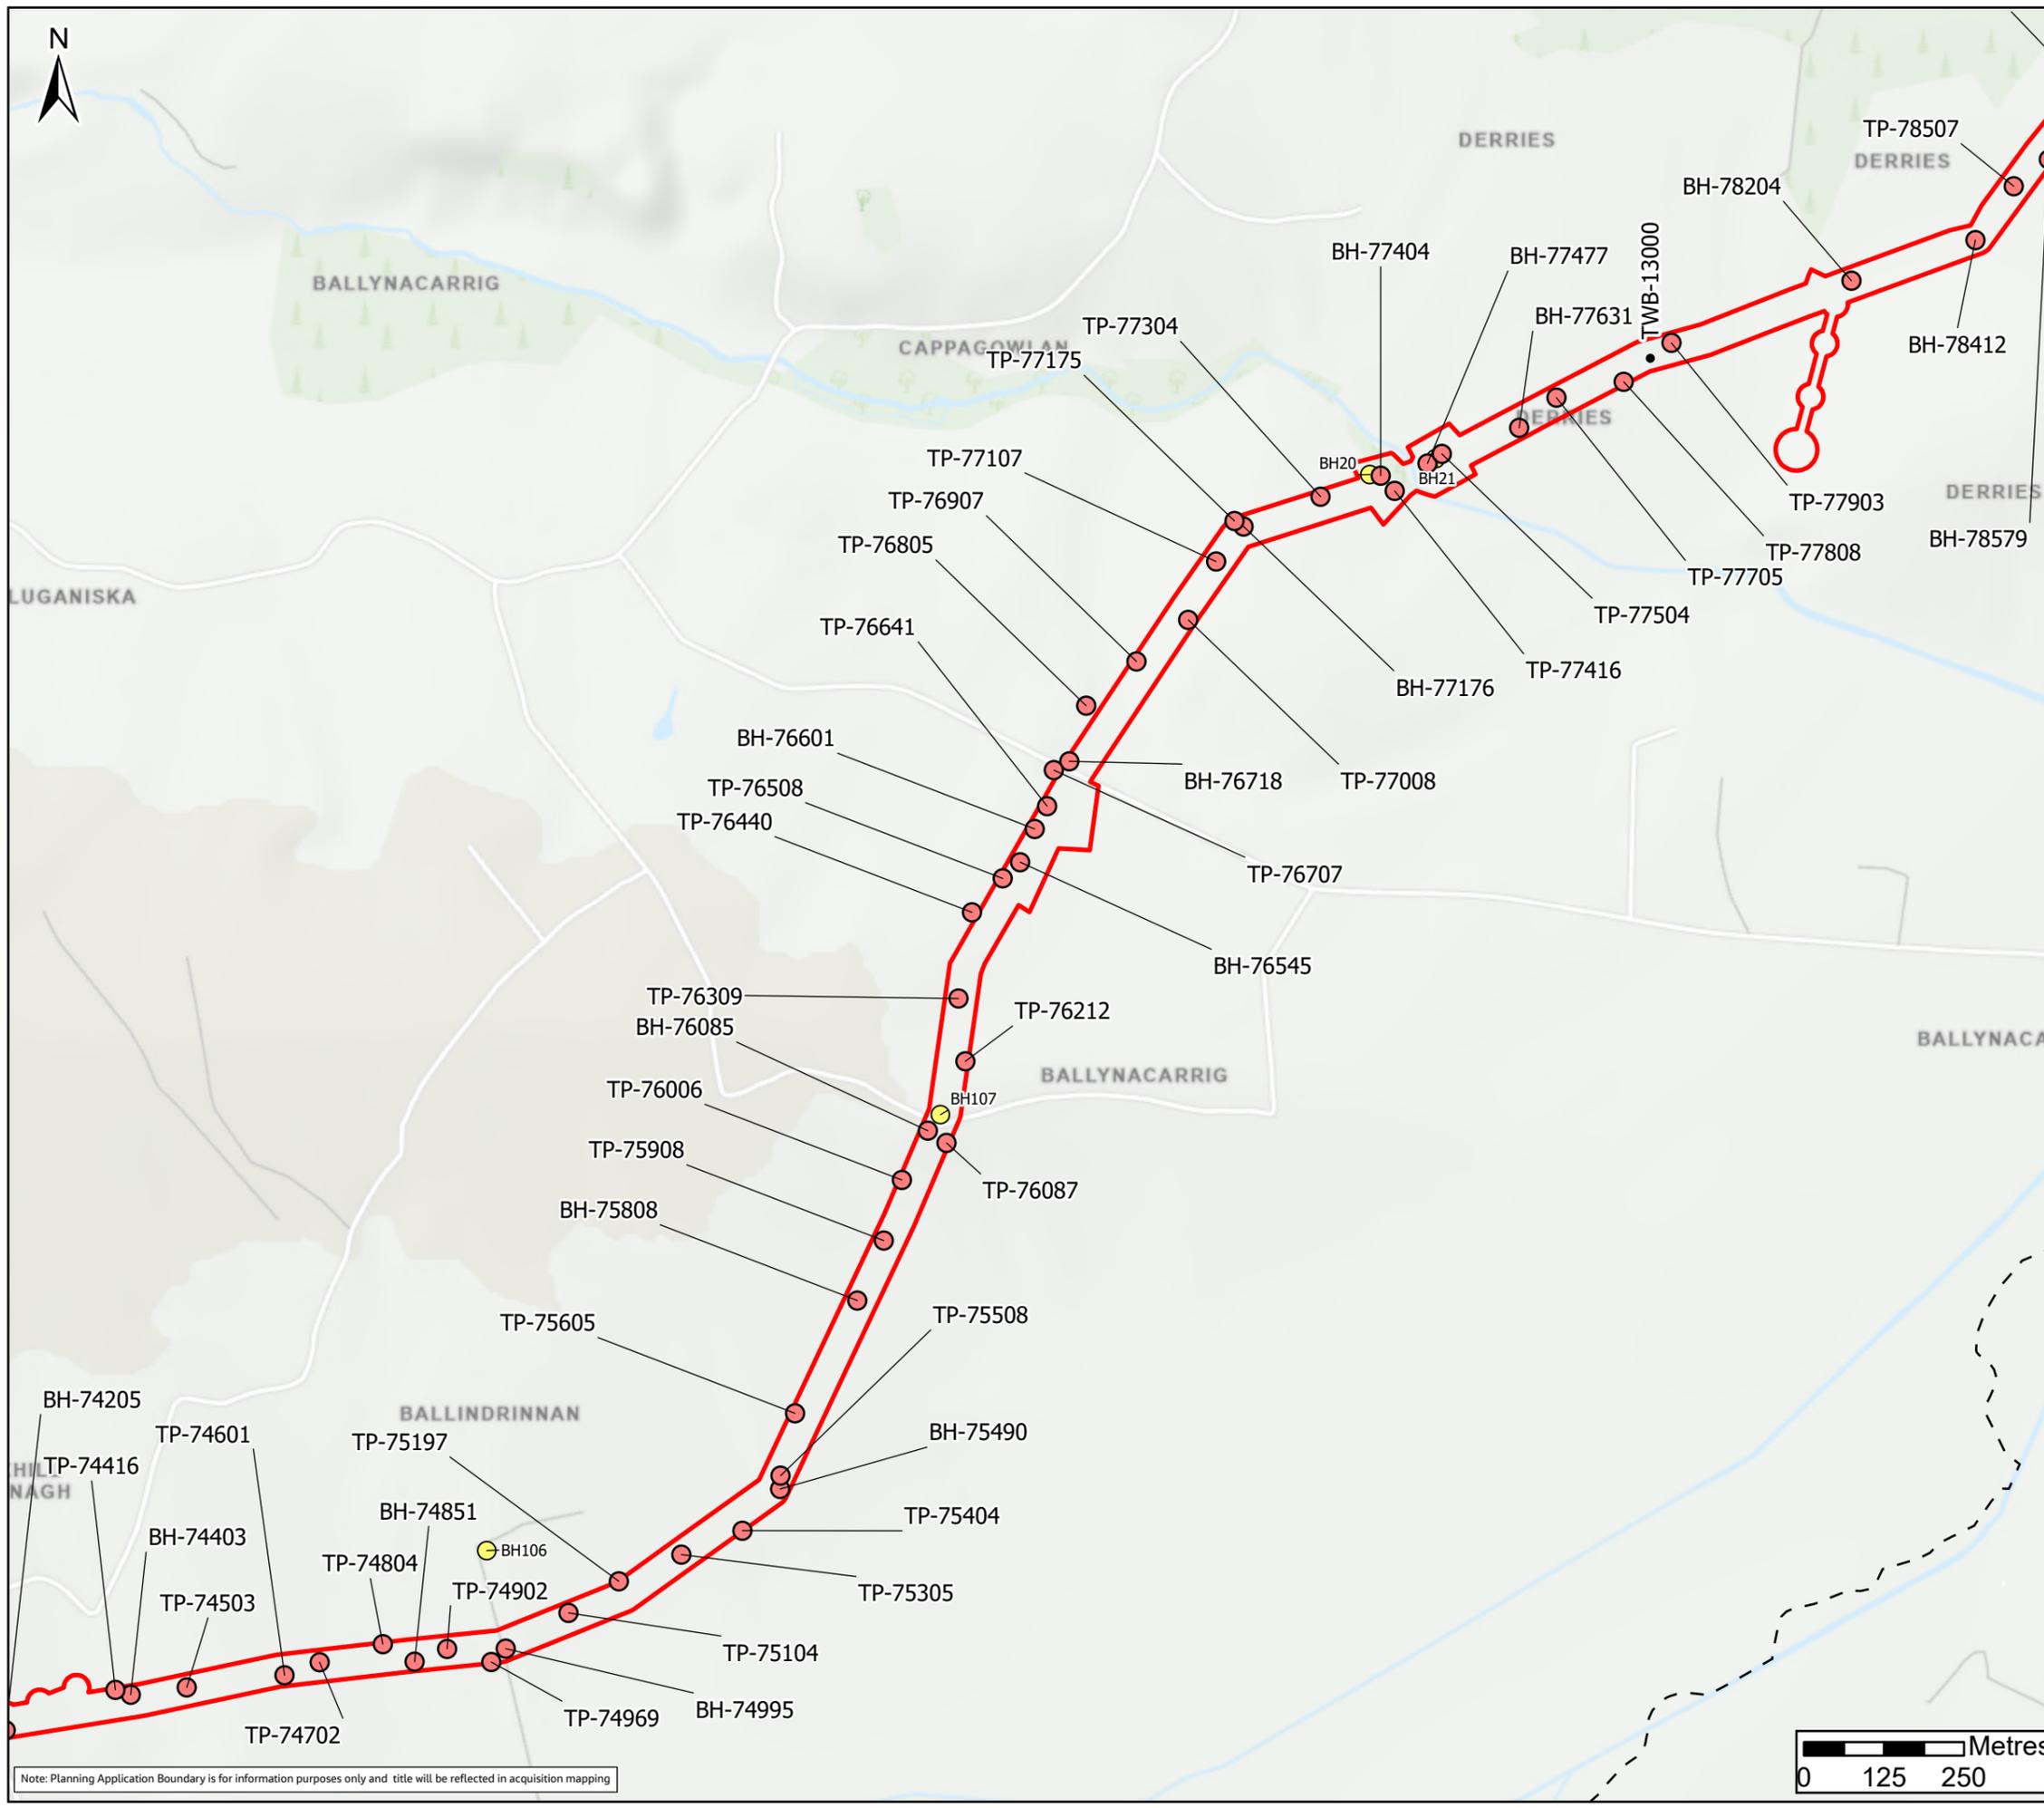

Legend

- Planning Application Boundary
- County Boundary
- Boreholes (2023)
- Trial Pits (2023)
- GI Locations (2023)

FO2	26/11/25	Final - Planning Application	PG	PW	SC	SW
Rev.	Date	Purpose of revision	Drawn	Check'd	Rev'd	Appr'd



Client

Project
Water Supply Project
Eastern and Midlands Region


Drawing Title
Figure 10.54
GI Locations
Sheet 32 of 59



Drawing Status
Final - Planning Application

Scale @ A3	1:10,000	DO NOT SCALE
Jacobs No.	32105801	
Client No.	9318	
Drawing No.	32105801/700/14054	
File Path	\\globechd1102p01\3110801_WSP_DBA\GIS\2025\10 - 54a, Geology and Hydrology\2025\Figure 10.54 - GI Locations v2.dwg	

Copyright © Ordnance Survey Ireland. Licence number: 3/3/34/Irish Water.
World Hillshade Esri, Intermap, NASA, NOAA, USGS, MapGeniePremium/ITM © Talte Éireann
World Topographic Map Sources: Esri, TomTom, Garmin, FAO, NOAA, USGS, © OpenStreetMap contributors, and the GIS User Community
© Copyright 2023 Jacobs Engineering Ireland Limited. The concepts and information contained in this document are the property of Jacobs. Use or copying of this document in whole or in part without the written permission of Jacobs constitutes an infringement of copyright. Limitation: This drawing has been prepared on behalf of, and for the exclusive use of Jacobs' Client, and is subject to, and issued in accordance with, the provisions of the contract between Jacobs and the Client. Jacobs accepts no liability or responsibility whatsoever for, or in respect of, any use of, or reliance upon, this drawing by any third party.

Note: Planning Application Boundary is for information purposes only and title will be reflected in acquisition mapping

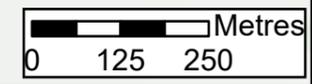

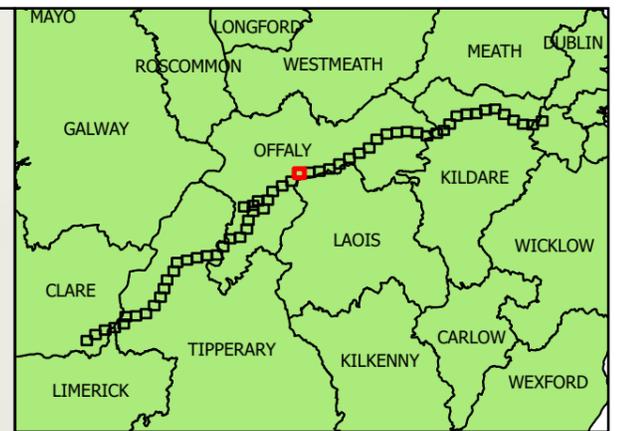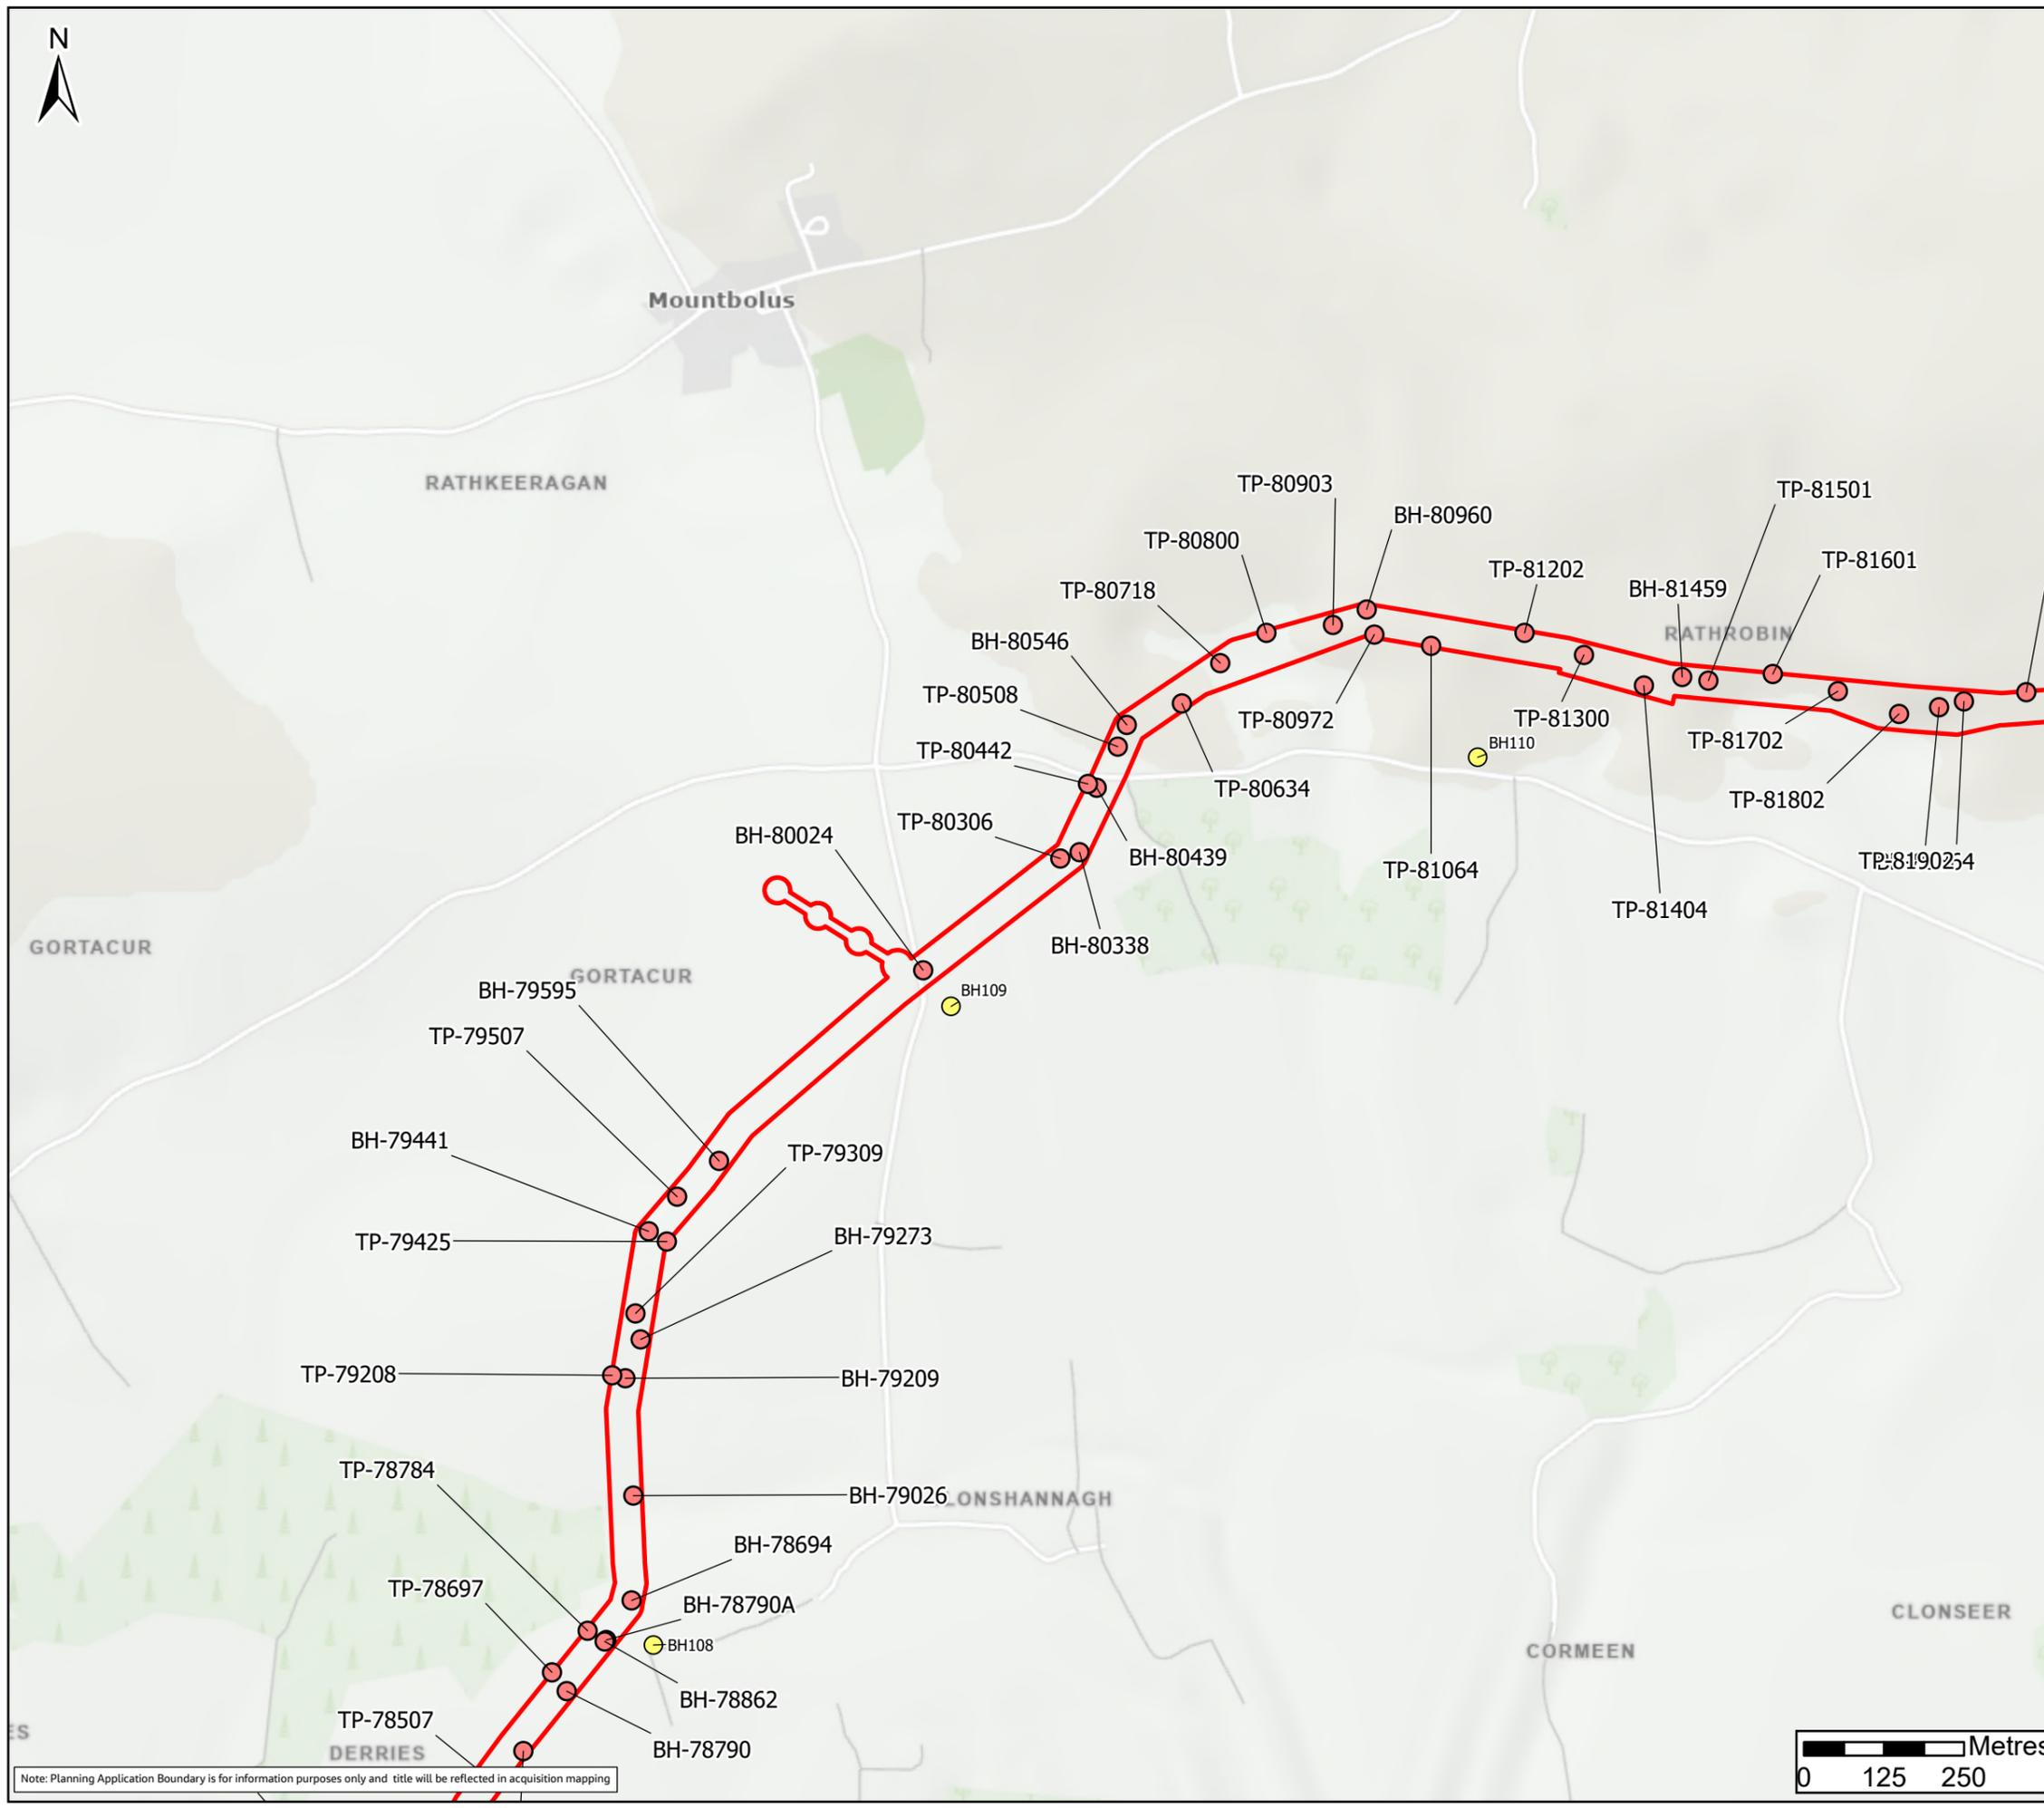

Legend

- Planning Application Boundary
- Boreholes (2023)
- Trial Pits (2023)
- GI Locations (2023)

FO2	26/11/25	Final - Planning Application	PG	PW	SC	SW
Rev.	Date	Purpose of revision	Drawn	Check'd	Rev'd	Appr'd




Client
 Project
 Water Supply Project
 Eastern and Midlands Region


Drawing Title
 Figure 10.55
 GI Locations
 Sheet 33 of 59

Drawing Status	Final - Planning Application	
Scale @ A3	1:10,000	DO NOT SCALE
Jacobs No.	32105801	
Client No.	9318	
Drawing No.	32105801/700/14055	
File Path	\\gis\shared\GIS\Projects\32105801_WSP_DBA\GIS\2025\10 - 55 - GI Locations\10.55 - GI Locations v2.dwg	

Copyright © Ordnance Survey Ireland. Licence number: 3/3/34/Irish Water.
 World Hillshade Esri, Intermap, NASA, NGA, USGS
 MapGeniePremiumITM © Talte Éireann
 World Topographic Map Sources: Esri, TomTom, Garmin, FAO, NOAA, USGS, © OpenStreetMap contributors, and the GIS User Community
 © Copyright 2023 Jacobs Engineering Ireland Limited. The concepts and information contained in this document are the property of Jacobs. Use or copying of this document in whole or in part without the written permission of Jacobs constitutes an infringement of copyright. Limitation: This drawing has been prepared on behalf of, and for the exclusive use of Jacobs' Client, and is subject to, and issued in accordance with, the provisions of the contract between Jacobs and the Client. Jacobs accepts no liability or responsibility whatsoever for, or in respect of, any use of, or reliance upon, this drawing by any third party.


Note: Planning Application Boundary is for information purposes only and title will be reflected in acquisition mapping

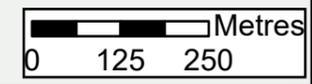

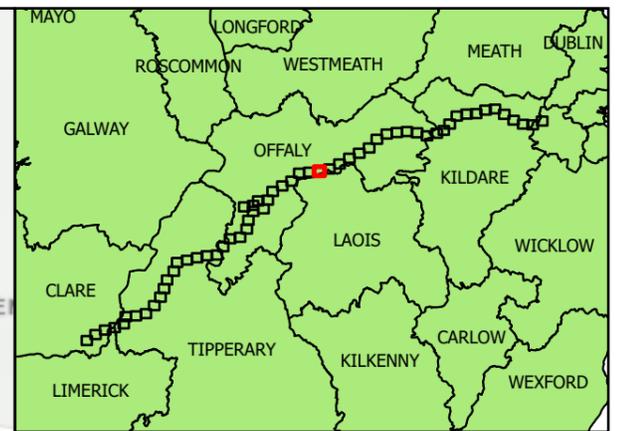

Legend

- Planning Application Boundary
- County Boundary
- Boreholes (2023)
- Trial Pits (2023)
- GI Locations (2023)

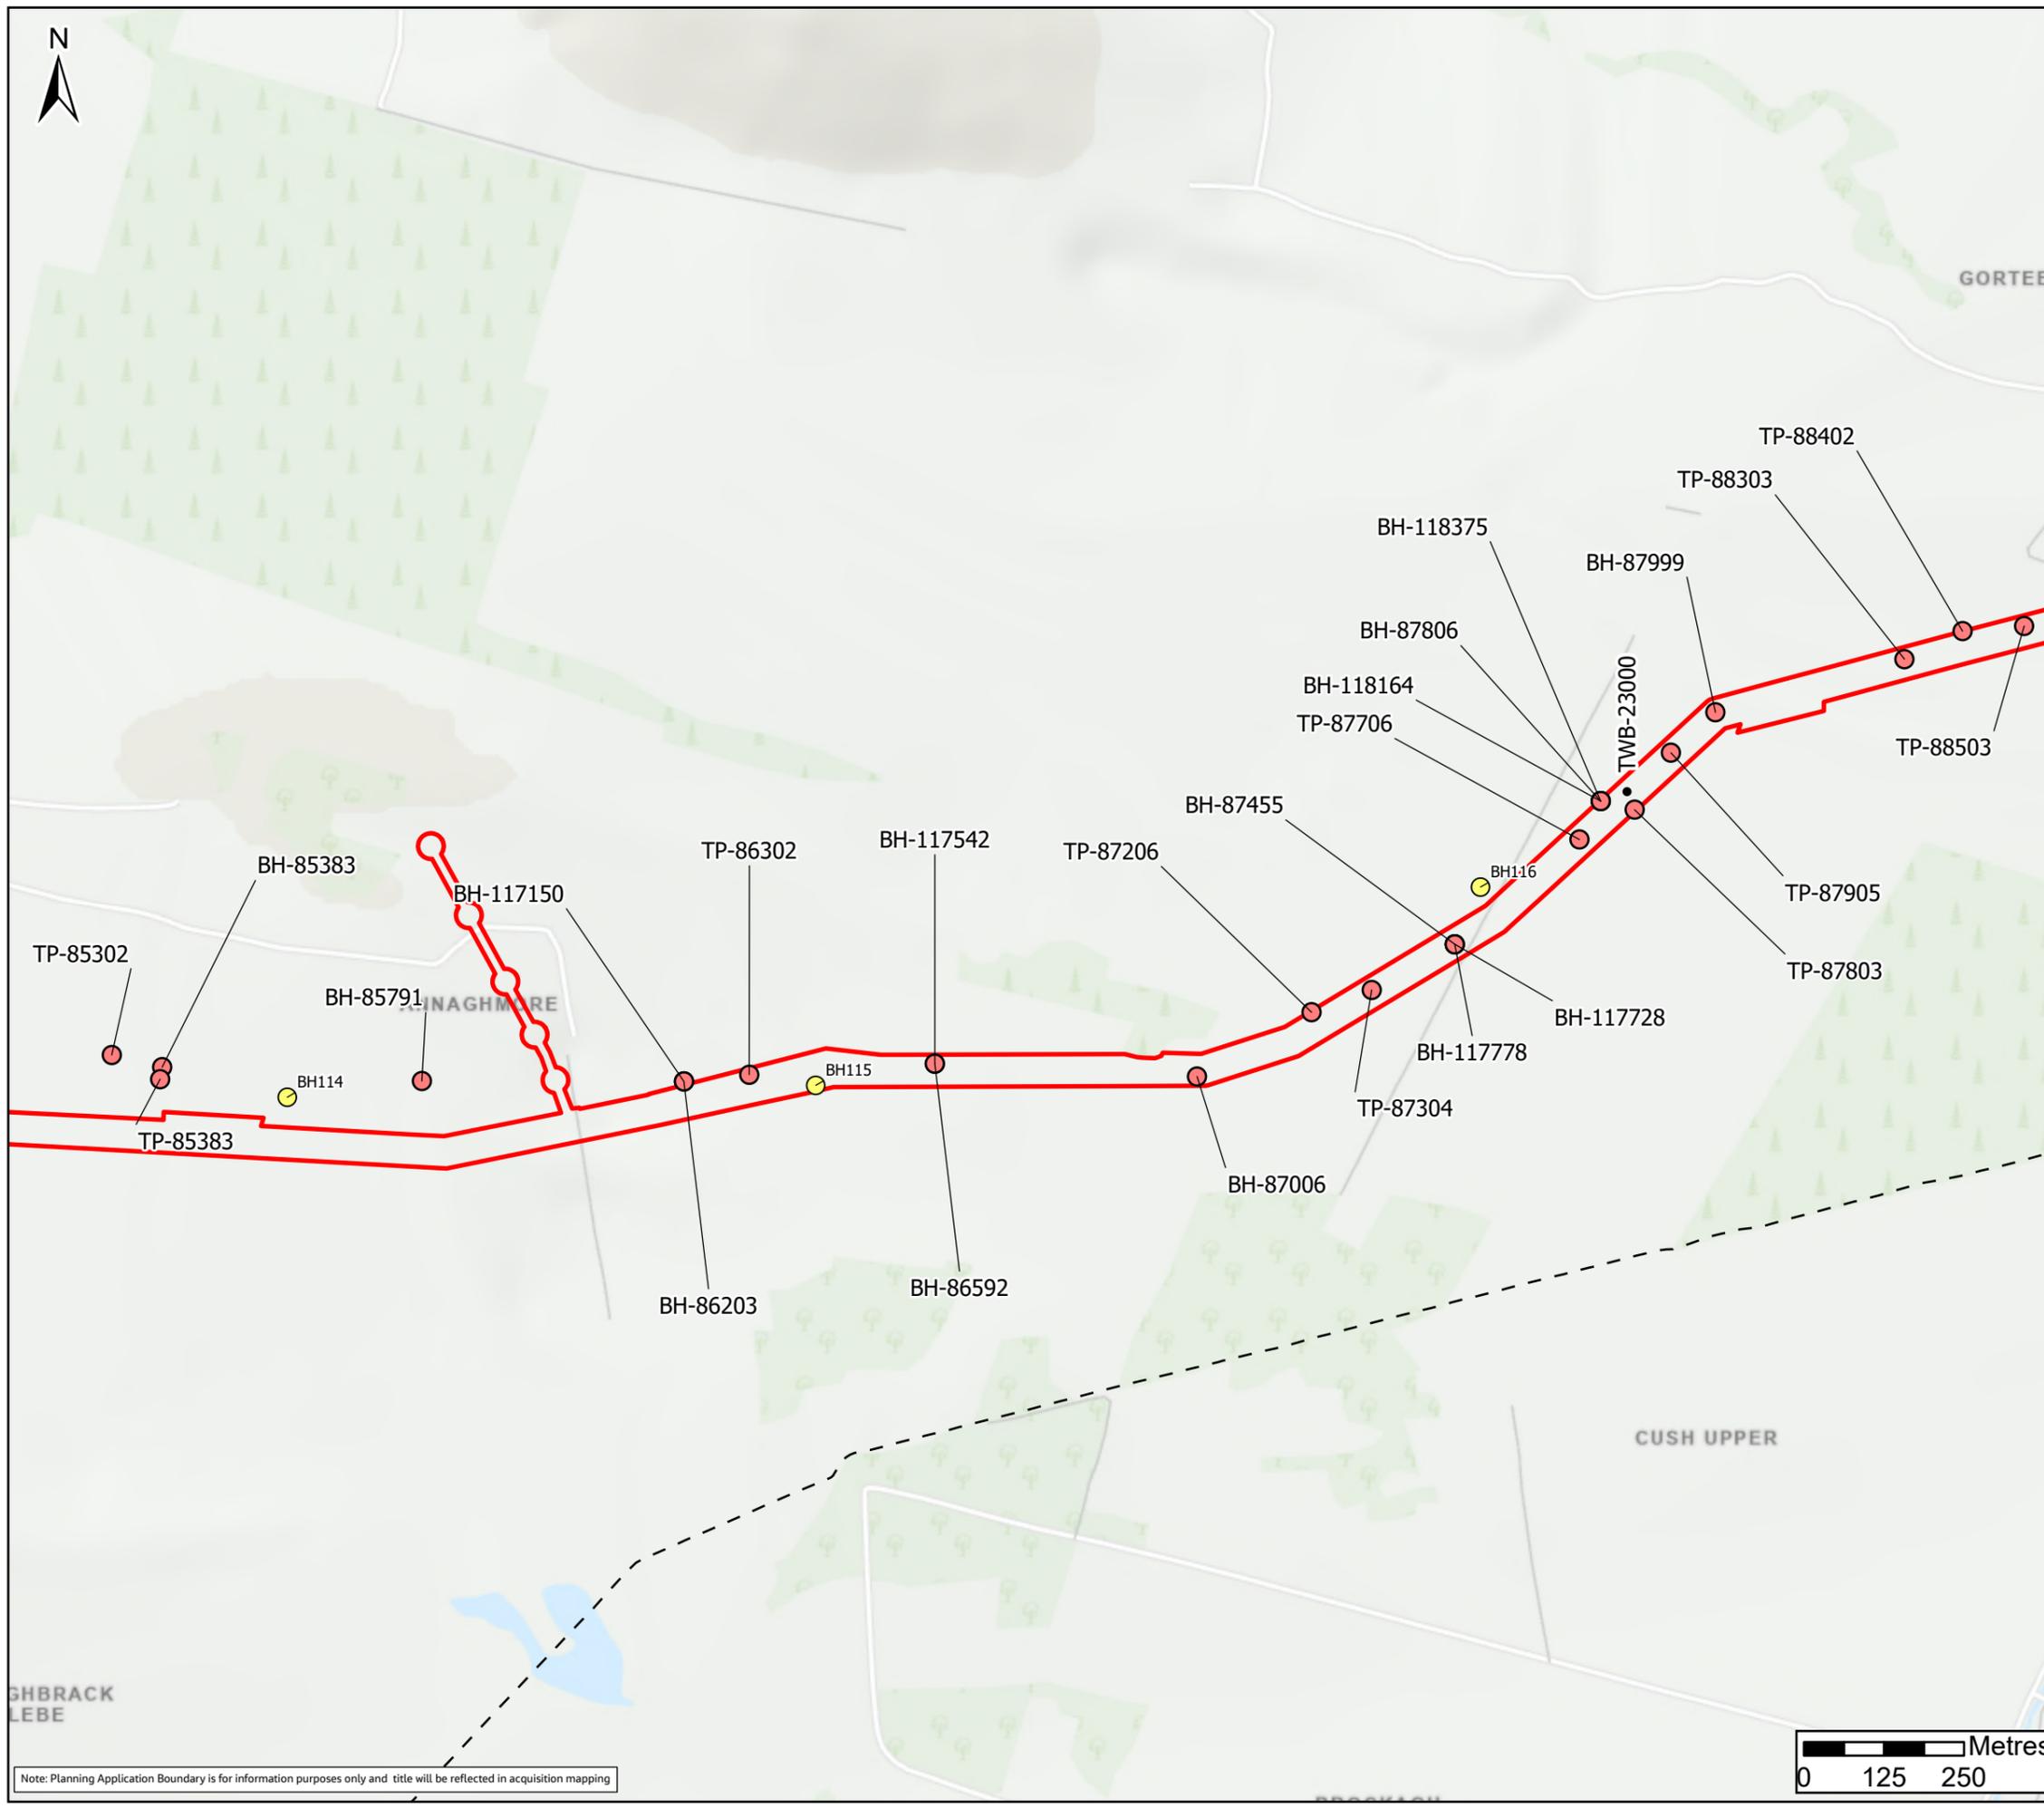

FO2	26/11/25	Final - Planning Application	PG	PW	SC	SW
Rev.	Date	Purpose of revision	Drawn	Check'd	Rev'd	Appr'd



Client

Project
Water Supply Project
Eastern and Midlands Region

Drawing Title
Figure 10.57
GI Locations
Sheet 35 of 59

Drawing Status
Final - Planning Application


Scale @ A3	1:10,000	DO NOT SCALE
Jacobs No.	32105801	
Client No.	9318	
Drawing No.	32105801/700/14057	
File Path	\\gis\shared\1025801\32105801_WSP_2024\02\04\03\10 - 10.57 GI Locations v2.dwg	



Copyright © Ordnance Survey Ireland. Licence number: 3/3/34/Irish Water.
World Hillshade Esri, Intermap, NASA, NOAA, USGS
MapGeniePremiumITM © Talte Éireann
World Topographic Map Sources: Esri, TomTom, Garmin, FAO, NOAA, USGS, © OpenStreetMap contributors, and the GIS User Community

© Copyright 2023 Jacobs Engineering Ireland Limited. The concepts and information contained in this document are the property of Jacobs. Use or copying of this document in whole or in part without the written permission of Jacobs constitutes an infringement of copyright. Limitation: This drawing has been prepared on behalf of, and for the exclusive use of Jacobs' Client, and is subject to, and issued in accordance with, the provisions of the contract between Jacobs and the Client. Jacobs accepts no liability or responsibility whatsoever for, or in respect of, any use of, or reliance upon, this drawing by any third party.

GHBRACK
LEBE

Note: Planning Application Boundary is for information purposes only and title will be reflected in acquisition mapping

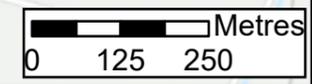

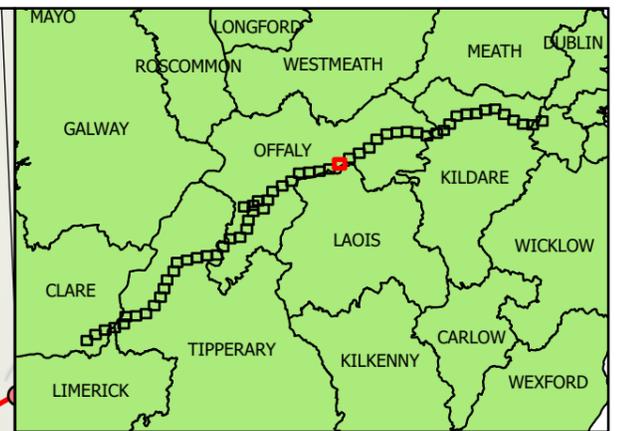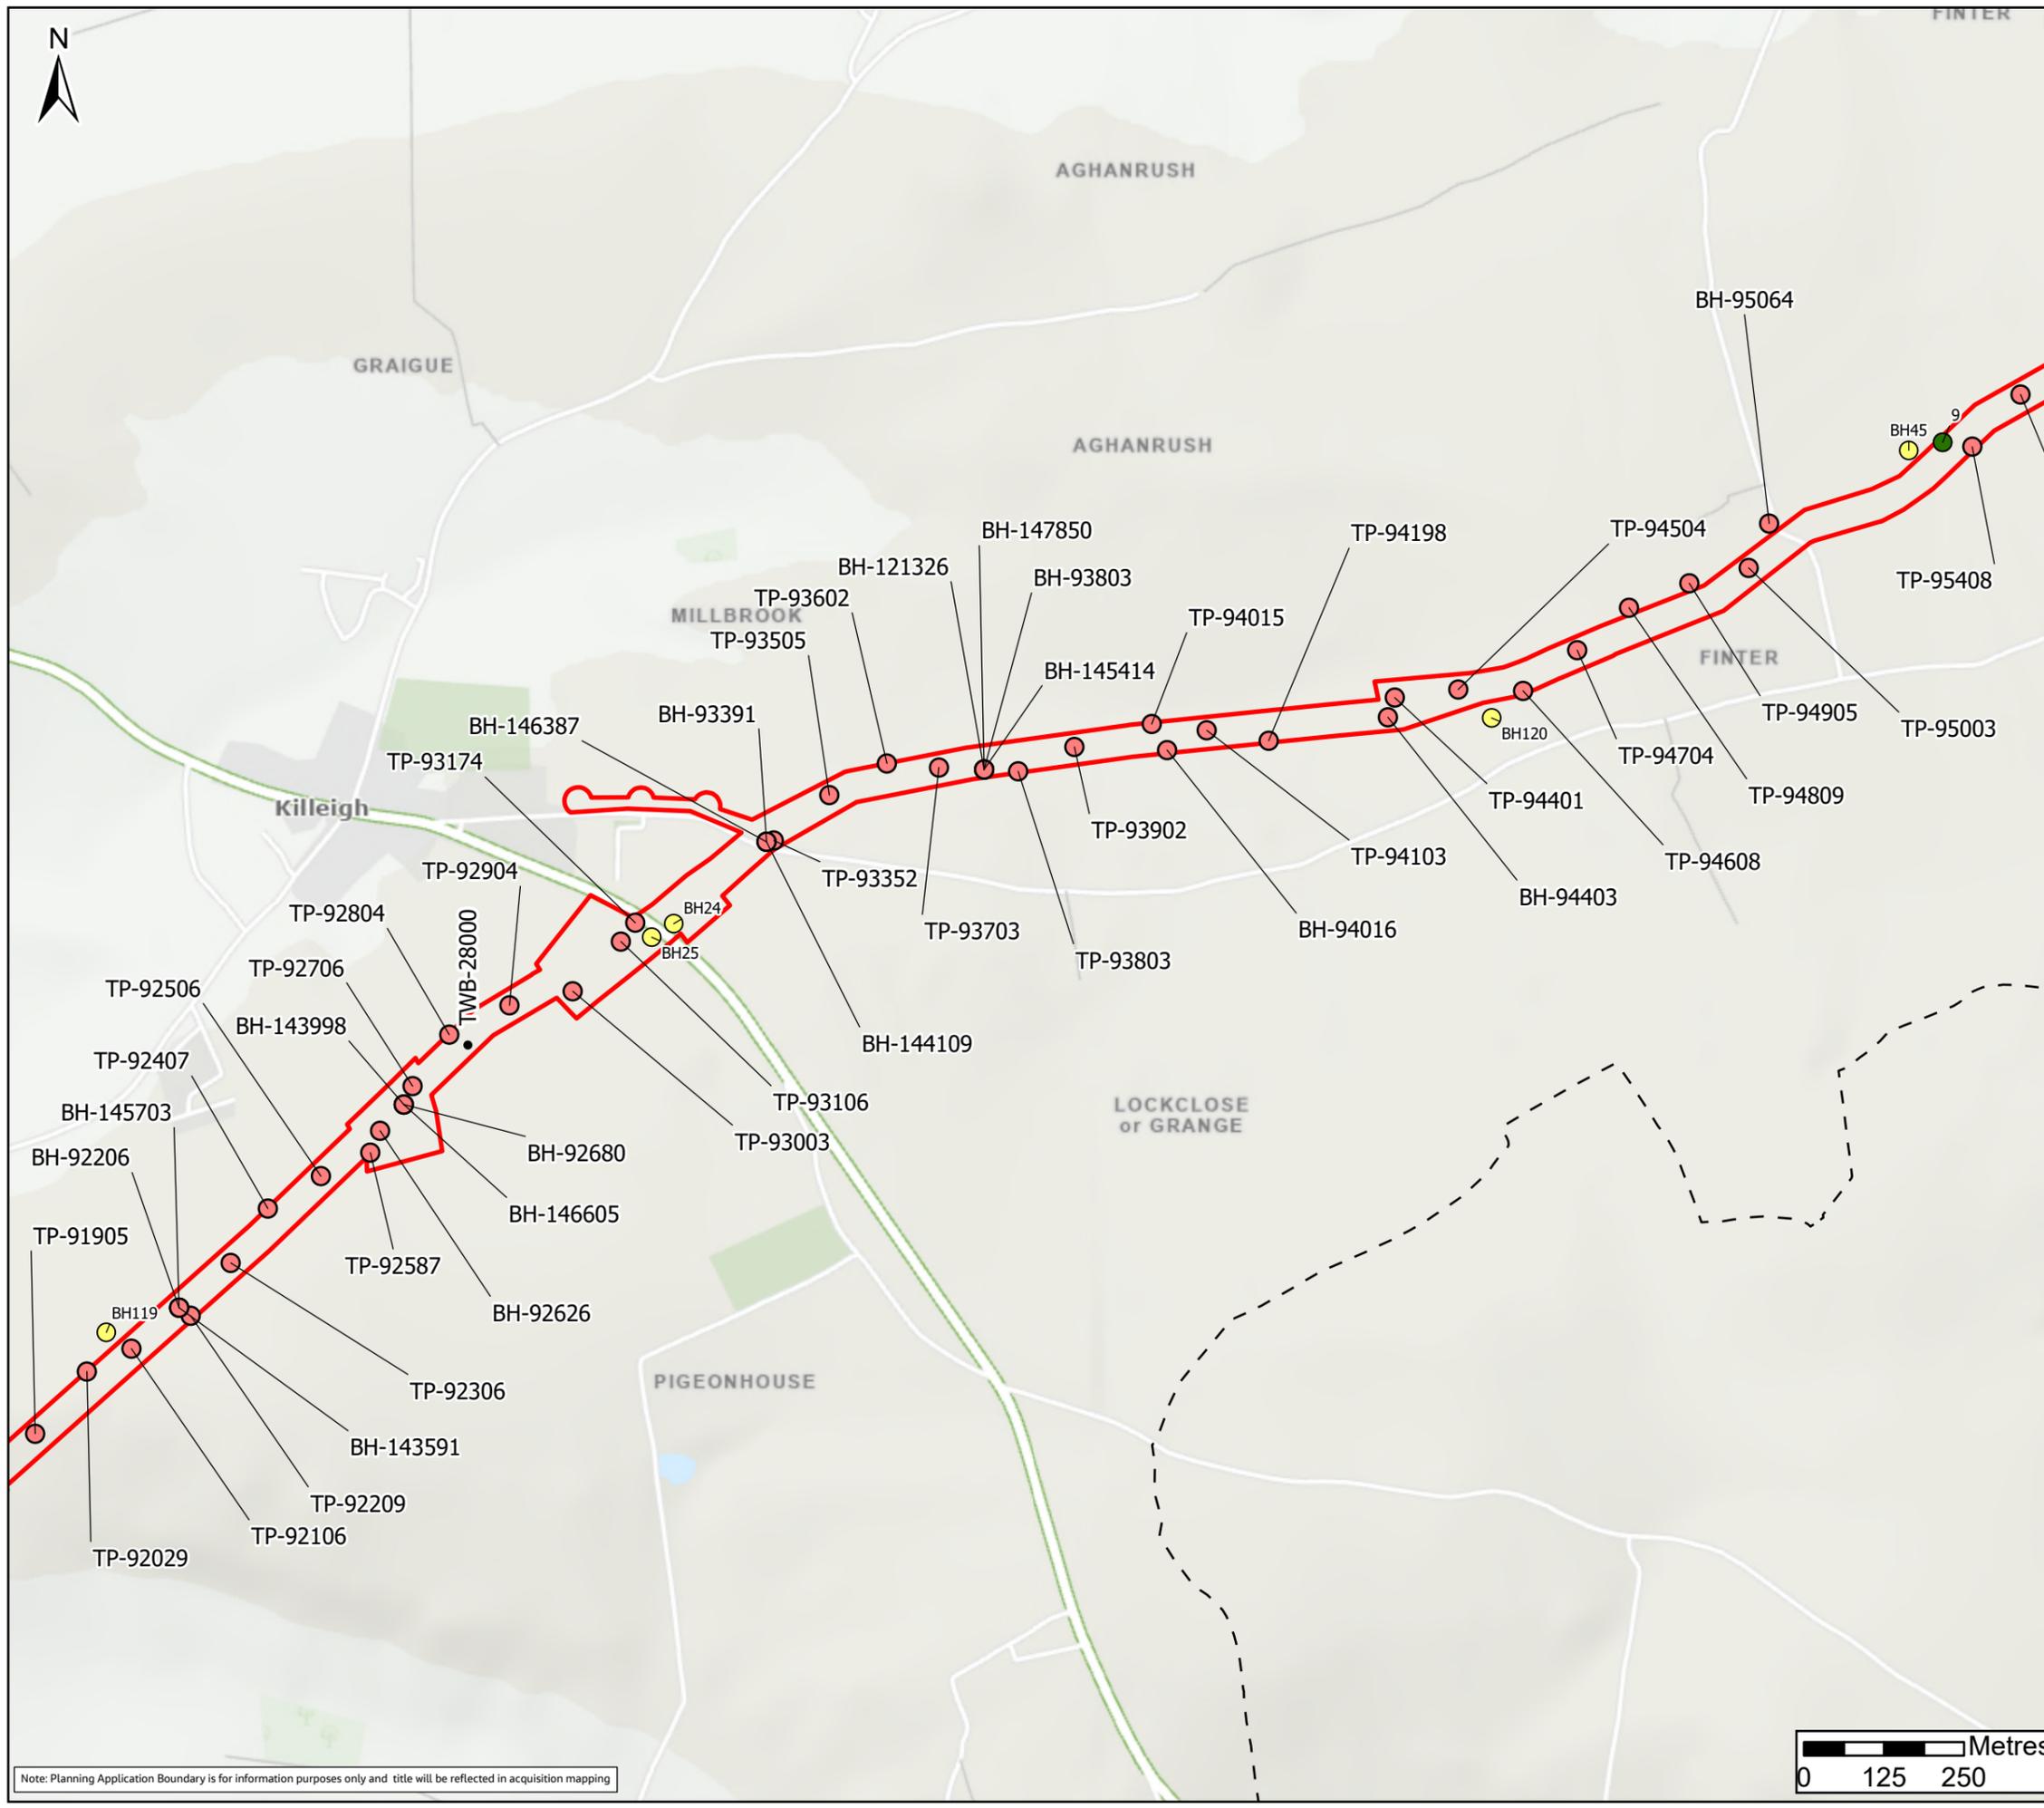

Legend

- Planning Application Boundary
- County Boundary
- Boreholes (2023)
- Trial Pits (2023)
- GI Locations (2023)

FO2	26/11/25	Final - Planning Application	PG	PW	SC	SW
Rev.	Date	Purpose of revision	Drawn	Check'd	Rev'd	Appr'd




Client

Project
Water Supply Project
Eastern and Midlands Region

Drawing Title
Figure 10.59
GI Locations
Sheet 37 of 59


Drawing Status
Final - Planning Application

Scale @ A3	1:10,000	DO NOT SCALE
Jacobs No.	32105801	
Client No.	9318	
Drawing No.	32105801/700/14059	
File Path	\\globe\ch\1\059\32105801_WSP_2024\02\04\02\10 - 1405 - Geology and Hydrology\02\10_02\10_23_10.59 GI Locations v2.dwg	

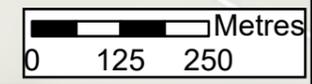

Note: Planning Application Boundary is for information purposes only and title will be reflected in acquisition mapping

Copyright © Ordnance Survey Ireland. Licence number 3/3/34/Irish Water. World Hillshade Esri, Intermap, NASA, NOAA, USGS, MapGeniePremium/ITM © Talte Éireann. World Topographic Map Sources: Esri, TomTom, Garmin, FAO, NOAA, USGS, © OpenStreetMap contributors, and the GIS User Community. © Copyright 2023 Jacobs Engineering Ireland Limited. The concepts and information contained in this document are the property of Jacobs. Use or copying of this document in whole or in part without the written permission of Jacobs constitutes an infringement of copyright. Limitation: This drawing has been prepared on behalf of, and for the exclusive use of Jacobs' Client, and is subject to, and issued in accordance with, the provisions of the contract between Jacobs and the Client. Jacobs accepts no liability or responsibility whatsoever for, or in respect of, any use of, or reliance upon, this drawing by any third party.

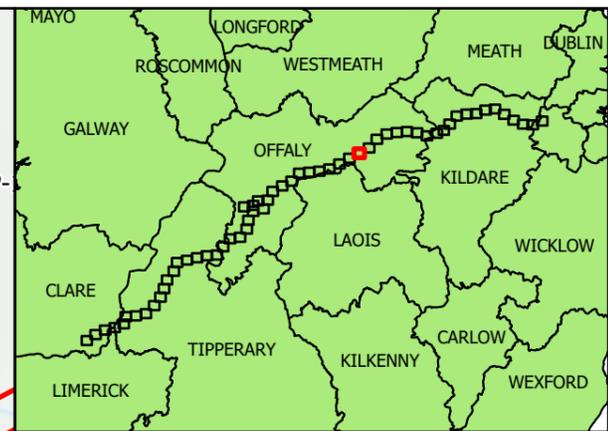

Legend

- Planning Application Boundary
- Boreholes (2023)
- Trial Pits (2023)
- GI Locations (2023)

FO2	26/11/25	Final - Planning Application	PG	PW	SC	SW
Rev.	Date	Purpose of revision	Drawn	Check'd	Rev'd	Appr'd

Irish Water

Castle Water Supply Project

Client: Water Supply Project Eastern and Midlands Region

Project: Water Supply Project Eastern and Midlands Region


Drawing Title: Figure 10.61 GI Locations Sheet 39 of 59

Drawing Status	Final - Planning Application	
Scale @ A3	1:10,000	DO NOT SCALE
Jacobs No.	32105801	
Client No.	9318	
Drawing No.	32105801/700/14061	
File Path	\\gis\shared\1025801\WSP_2024\02\02\02\02\10 - 14061_GI_Locations\10.61_GI_Locations_Sheet_39_of_59.dwg	

Copyright © Ordnance Survey Ireland. Licence number 3/3/34/Irish Water. World Hillshade Esri, Intermap, NASA, NOAA, USGS, MapGeniePremium/ITM © Talte Éireann World Topographic Map Sources: Esri, TomTom, Garmin, FAO, NOAA, USGS, © OpenStreetMap contributors, and the GIS User Community

© Copyright 2023 Jacobs Engineering Ireland Limited. The concepts and information contained in this document are the property of Jacobs. Use or copying of this document in whole or in part without the written permission of Jacobs constitutes an infringement of copyright. Limitation: This drawing has been prepared on behalf of, and for the exclusive use of Jacobs' Client, and is subject to, and issued in accordance with, the provisions of the contract between Jacobs and the Client. Jacobs accepts no liability or responsibility whatsoever for, or in respect of, any use of, or reliance upon, this drawing by any third party.

Note: Planning Application Boundary is for information purposes only and title will be reflected in acquisition mapping

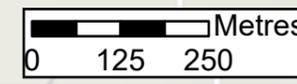




OLDTOWN

ISLAND


CLONARROW or RIVERLYONS

CLONARROW or RIVERLYONS

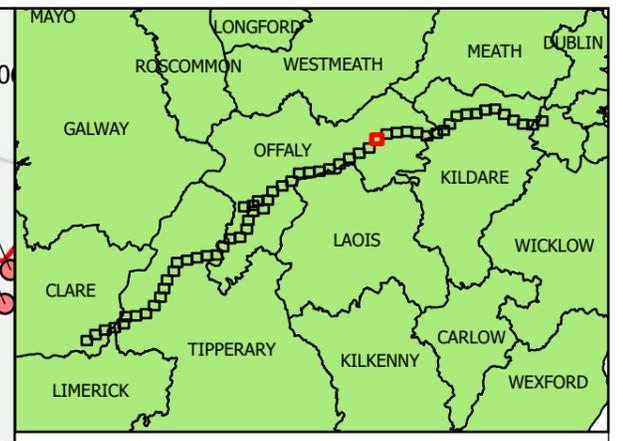

Legend

- Planning Application Boundary
- Boreholes (2023)
- Trial Pits (2023)
- GI Locations (2023)

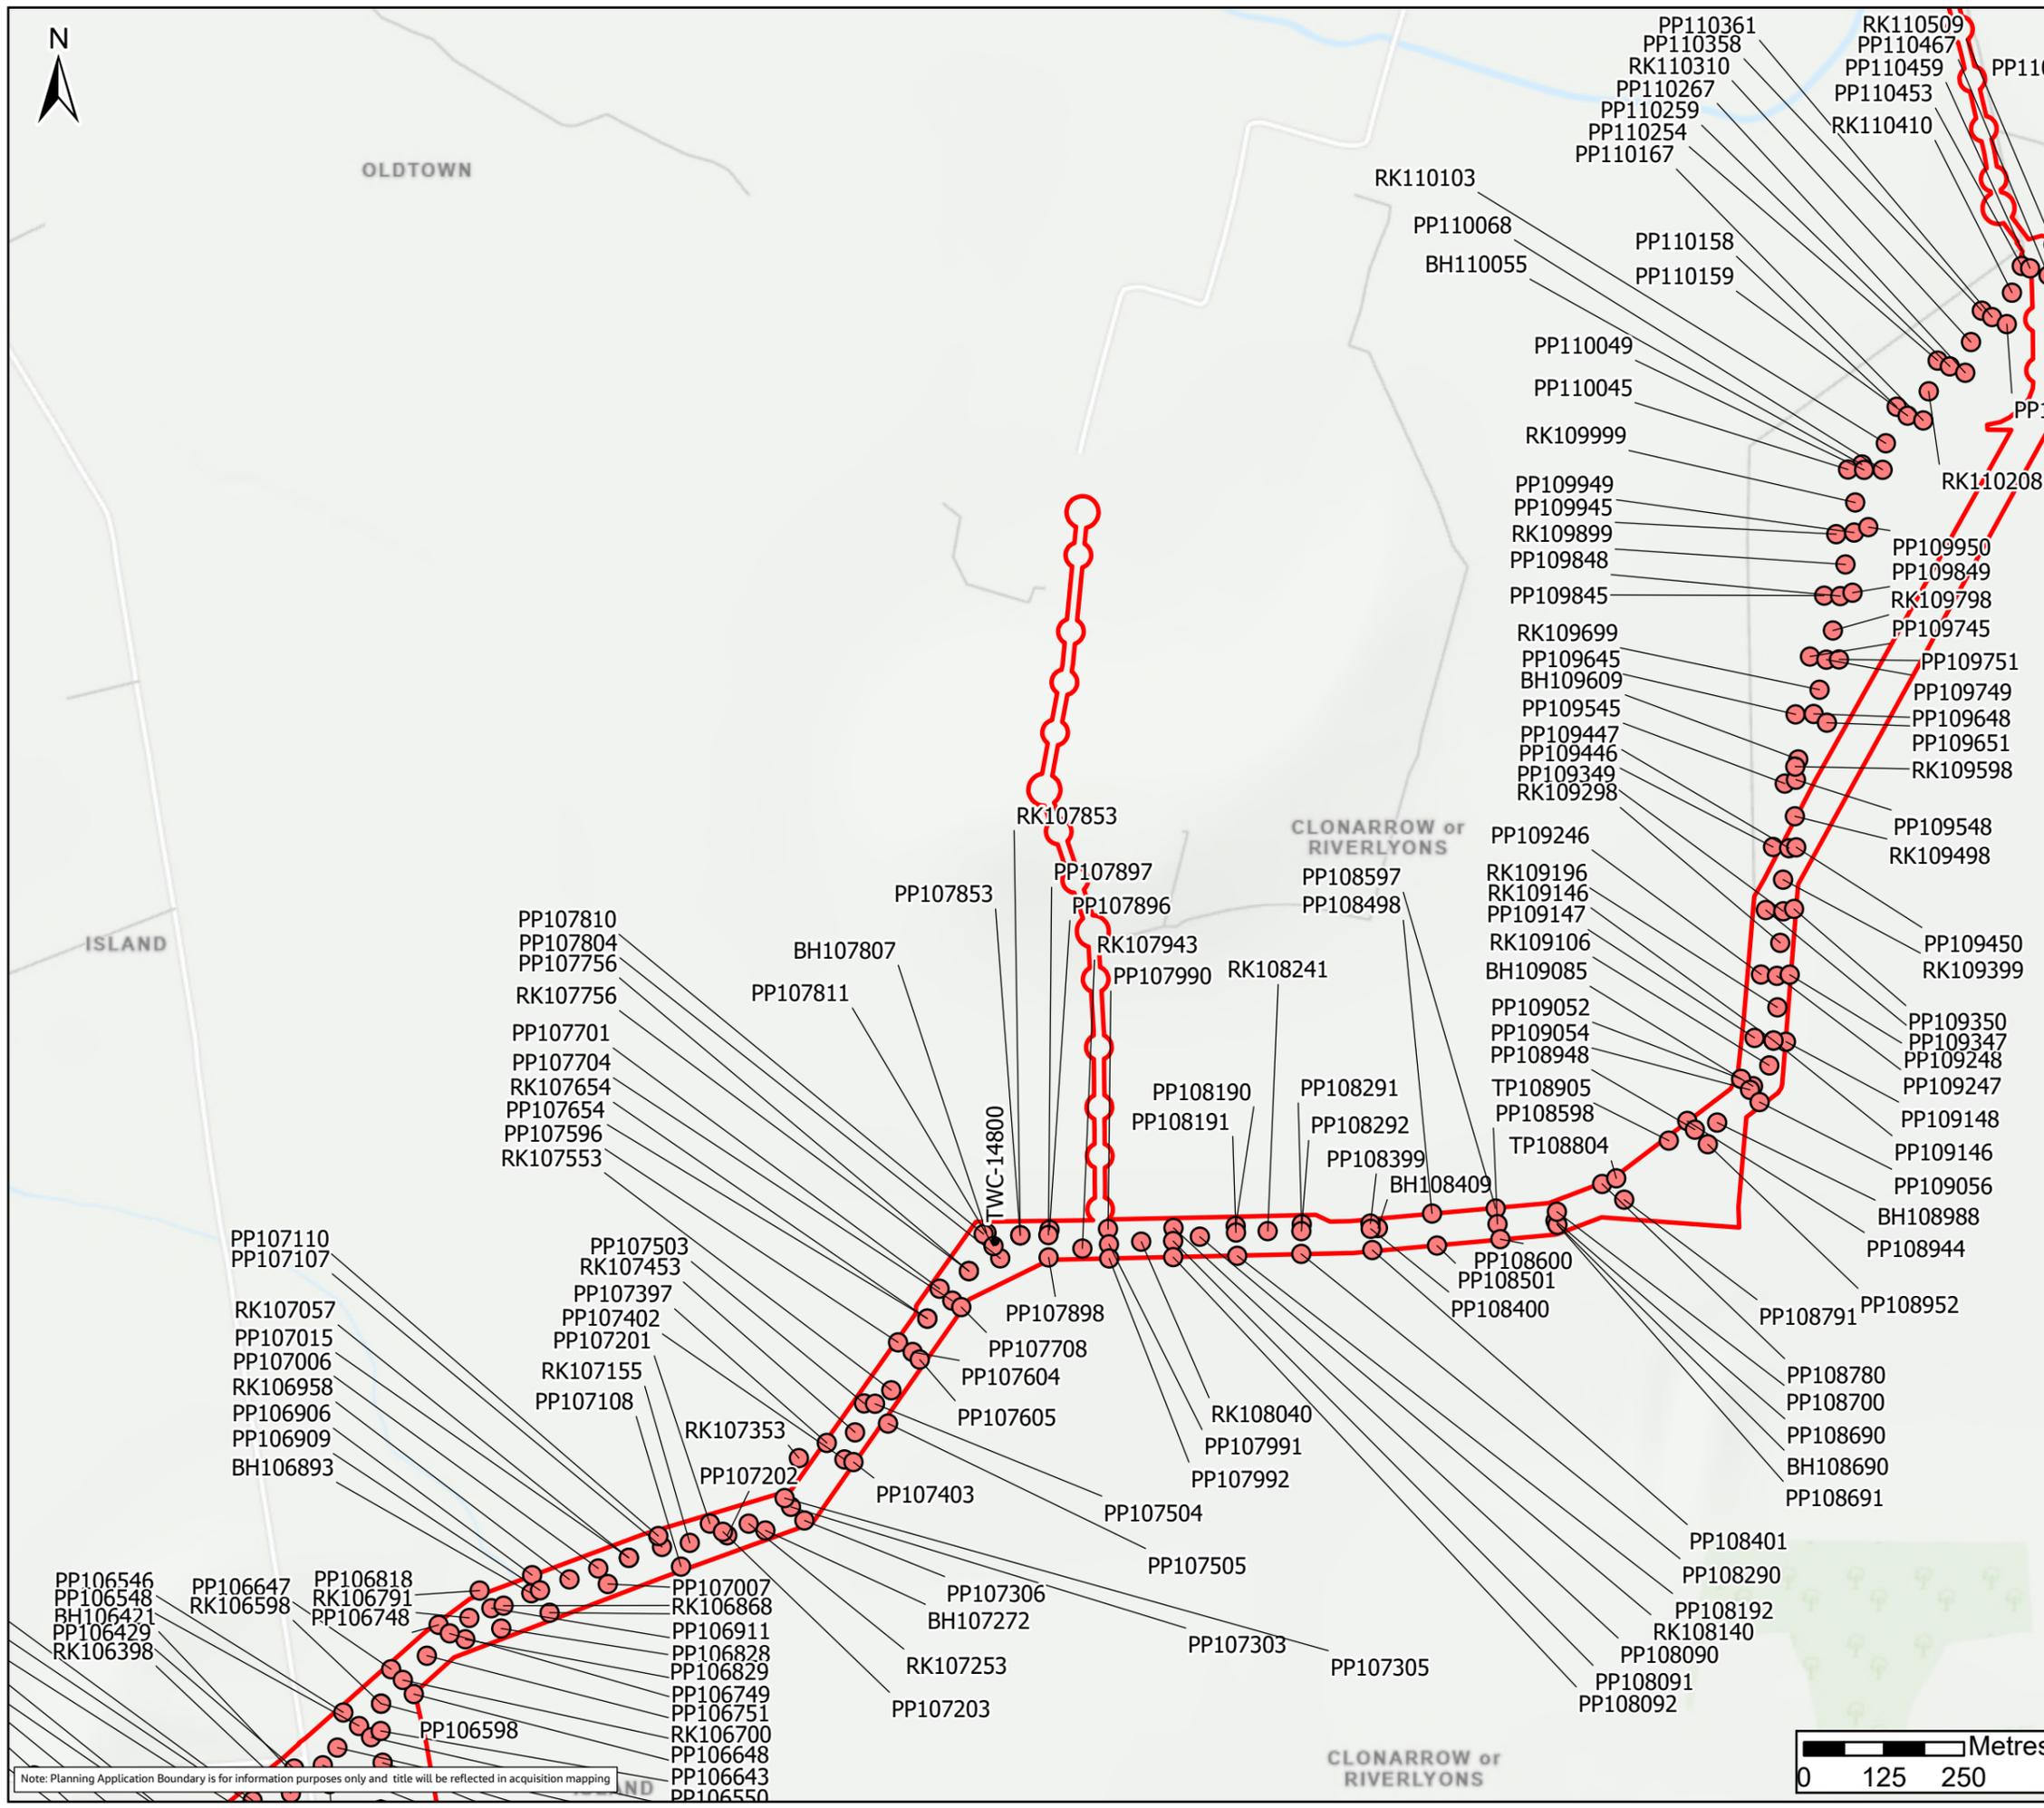

Note: Planning Application Boundary is for information purposes only and title will be reflected in acquisition mapping

F02	26/11/25	Final - Planning Application	PG	PW	SC	SW
Rev.	Date	Purpose of revision	Drawn	Check'd	Rev'd	Appr'd



Client

Project

Water Supply Project
Eastern and Midlands Region

Drawing Title

Figure 10.63
GI Locations
Sheet 41 of 59


Drawing Status



Final - Planning Application

Scale @ A3	1:10,000	DO NOT SCALE
Jacobs No.	32105801	
Client No.	9318	
Drawing No.	32105801/700/14063	
File Path	\\globe\c\p\1025801\WSP_2024\02\02\02\10 - 14063_GILocations\10.63\10.63_GILocations_v2.dwg	

Copyright © Ordnance Survey Ireland. Licence number: 3/3/34/Irish Water.
World Hillshade Esri, Intermap, NASA, NOAA, USGS
MapGeniePremiumITM © Talte Éireann
World Topographic Map Sources: Esri, TomTom, Garmin, FAO, NOAA, USGS, © OpenStreetMap contributors, and the GIS User Community

© Copyright 2023 Jacobs Engineering Ireland Limited. The concepts and information contained in this document are the property of Jacobs. Use or copying of this document in whole or in part without the written permission of Jacobs constitutes an infringement of copyright. Limitation: This drawing has been prepared on behalf of, and for the exclusive use of Jacobs' Client, and is subject to, and issued in accordance with, the provisions of the contract between Jacobs and the Client. Jacobs accepts no liability or responsibility whatsoever for, or in respect of, any use of, or reliance upon, this drawing by any third party.

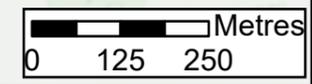

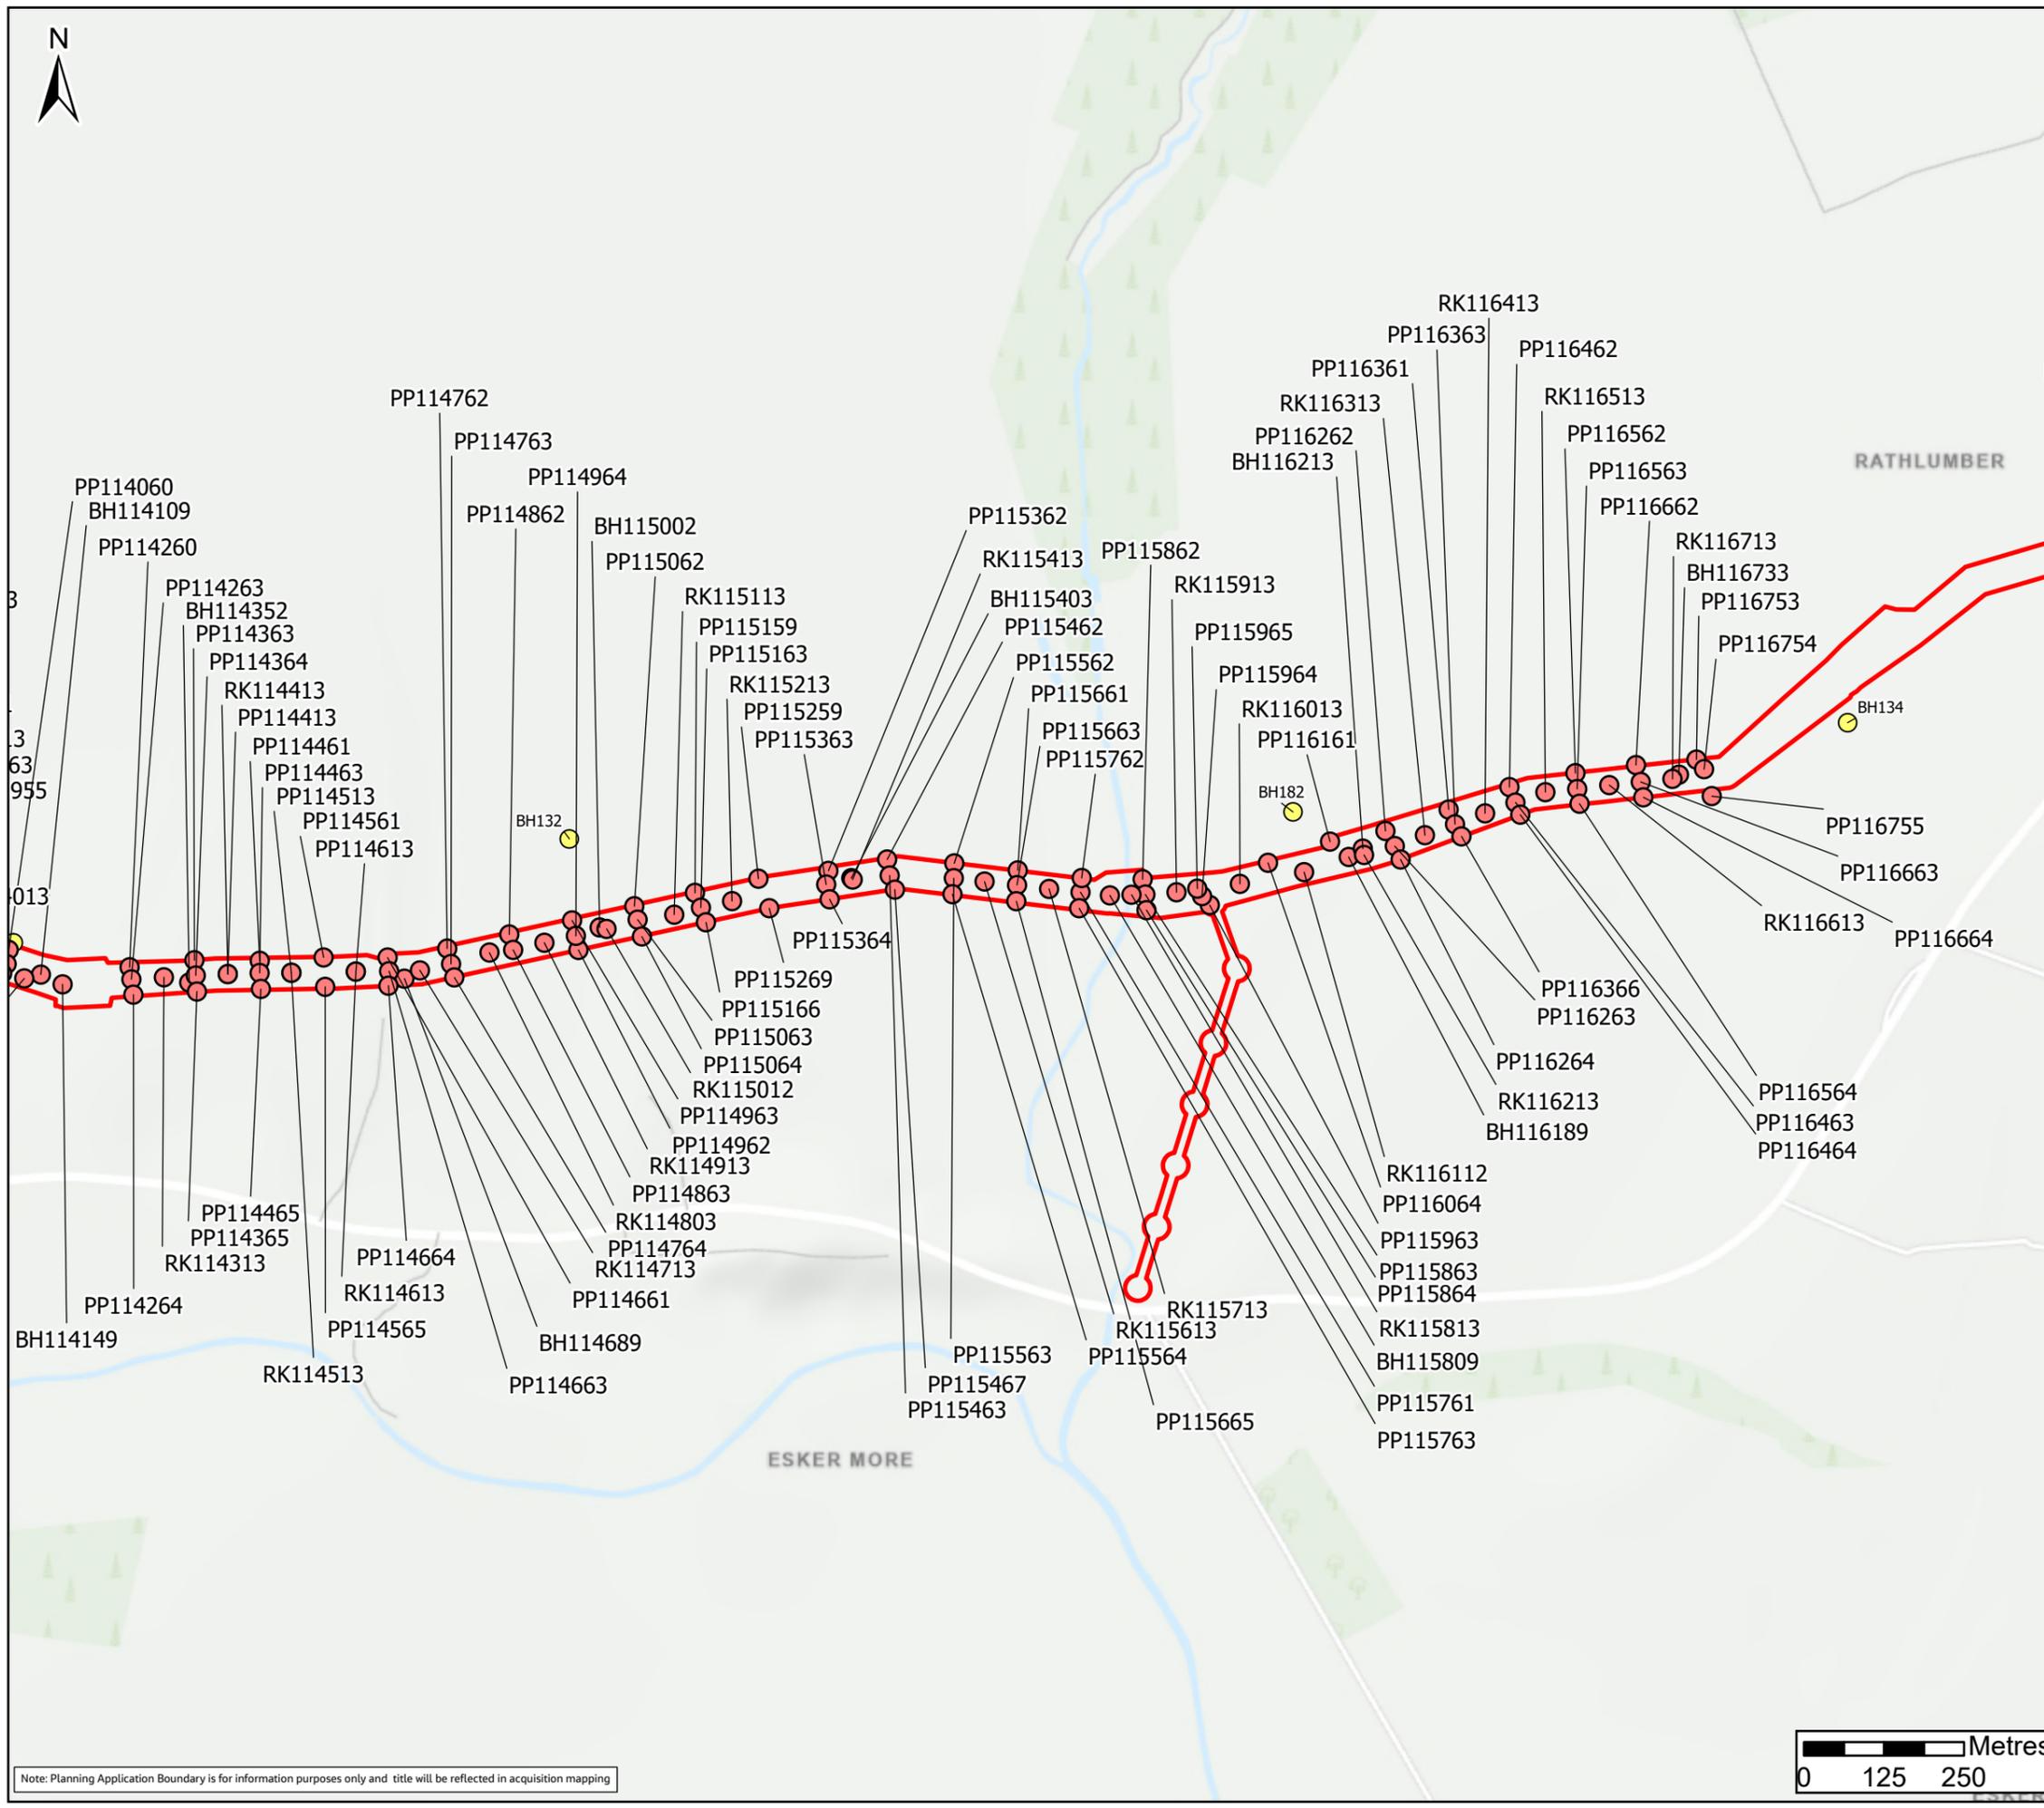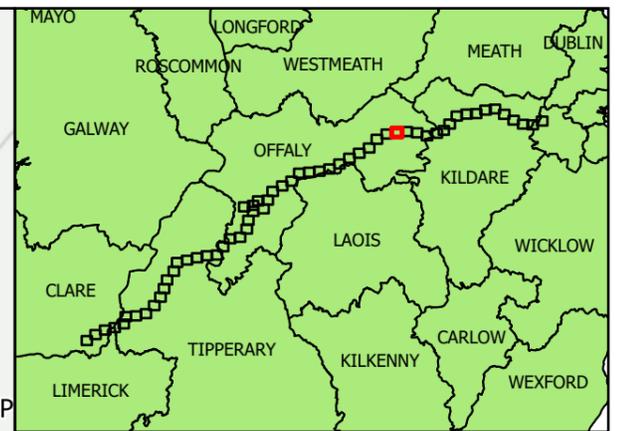

Legend

- Planning Application Boundary
- Boreholes (2023)
- Trial Pits (2023)
- GI Locations (2023)

F02	26/11/25	Final - Planning Application	PG	PW	SC	SW
Rev.	Date	Purpose of revision	Drawn	Check'd	Rev'd	Appr'd




Client: Uisce Éireann, Tionscald Soláthair Uisce Water Supply Project

Project: Water Supply Project Eastern and Midlands Region

Drawing Title: Figure 10.65 GI Locations Sheet 43 of 59



Drawing Status: Final - Planning Application

Scale @ A3	1:10,000	DO NOT SCALE
Jacobs No.	32105801	
Client No.	9318	
Drawing No.	32105801/700/14065	
File Path	\\globechd11\globechd11\32105801_WSP_2024\GIS\2024\10 - 14065_GI_Locations\10_14065_GI_Locations_V2.dwg	

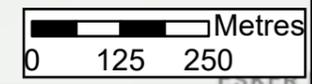

Note: Planning Application Boundary is for information purposes only and title will be reflected in acquisition mapping

Copyright © Ordnance Survey Ireland. Licence number: 3/3/24/Irish Water. World Hillshade, Esri, Intermap, NASA, NGA, USGS, MapGeniePremium/ITM © Tallie Éireann. World Topographic Map: Sources: Esri, TomTom, Garmin, FAO, NOAA, USGS, © OpenStreetMap contributors, and the GIS User Community. © Copyright 2023 Jacobs Engineering Ireland Limited. The concepts and information contained in this document are the property of Jacobs. Use or copying of this document in whole or in part without the written permission of Jacobs constitutes an infringement of copyright. Limitation: This drawing has been prepared on behalf of, and for the exclusive use of Jacobs' Client, and is subject to, and issued in accordance with, the provisions of the contract between Jacobs and the Client. Jacobs accepts no liability or responsibility whatsoever for, or in respect of, any use of, or reliance upon, this drawing by any third party.

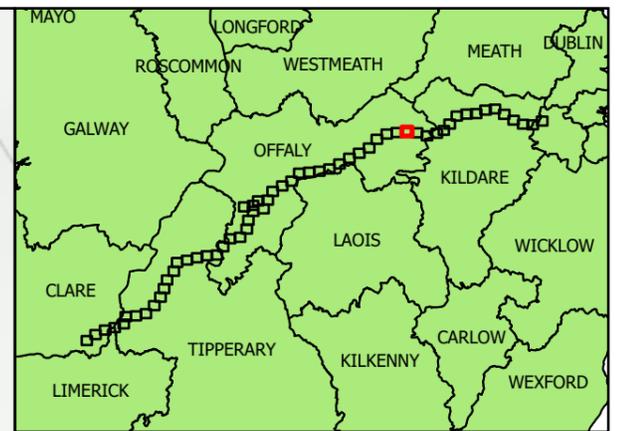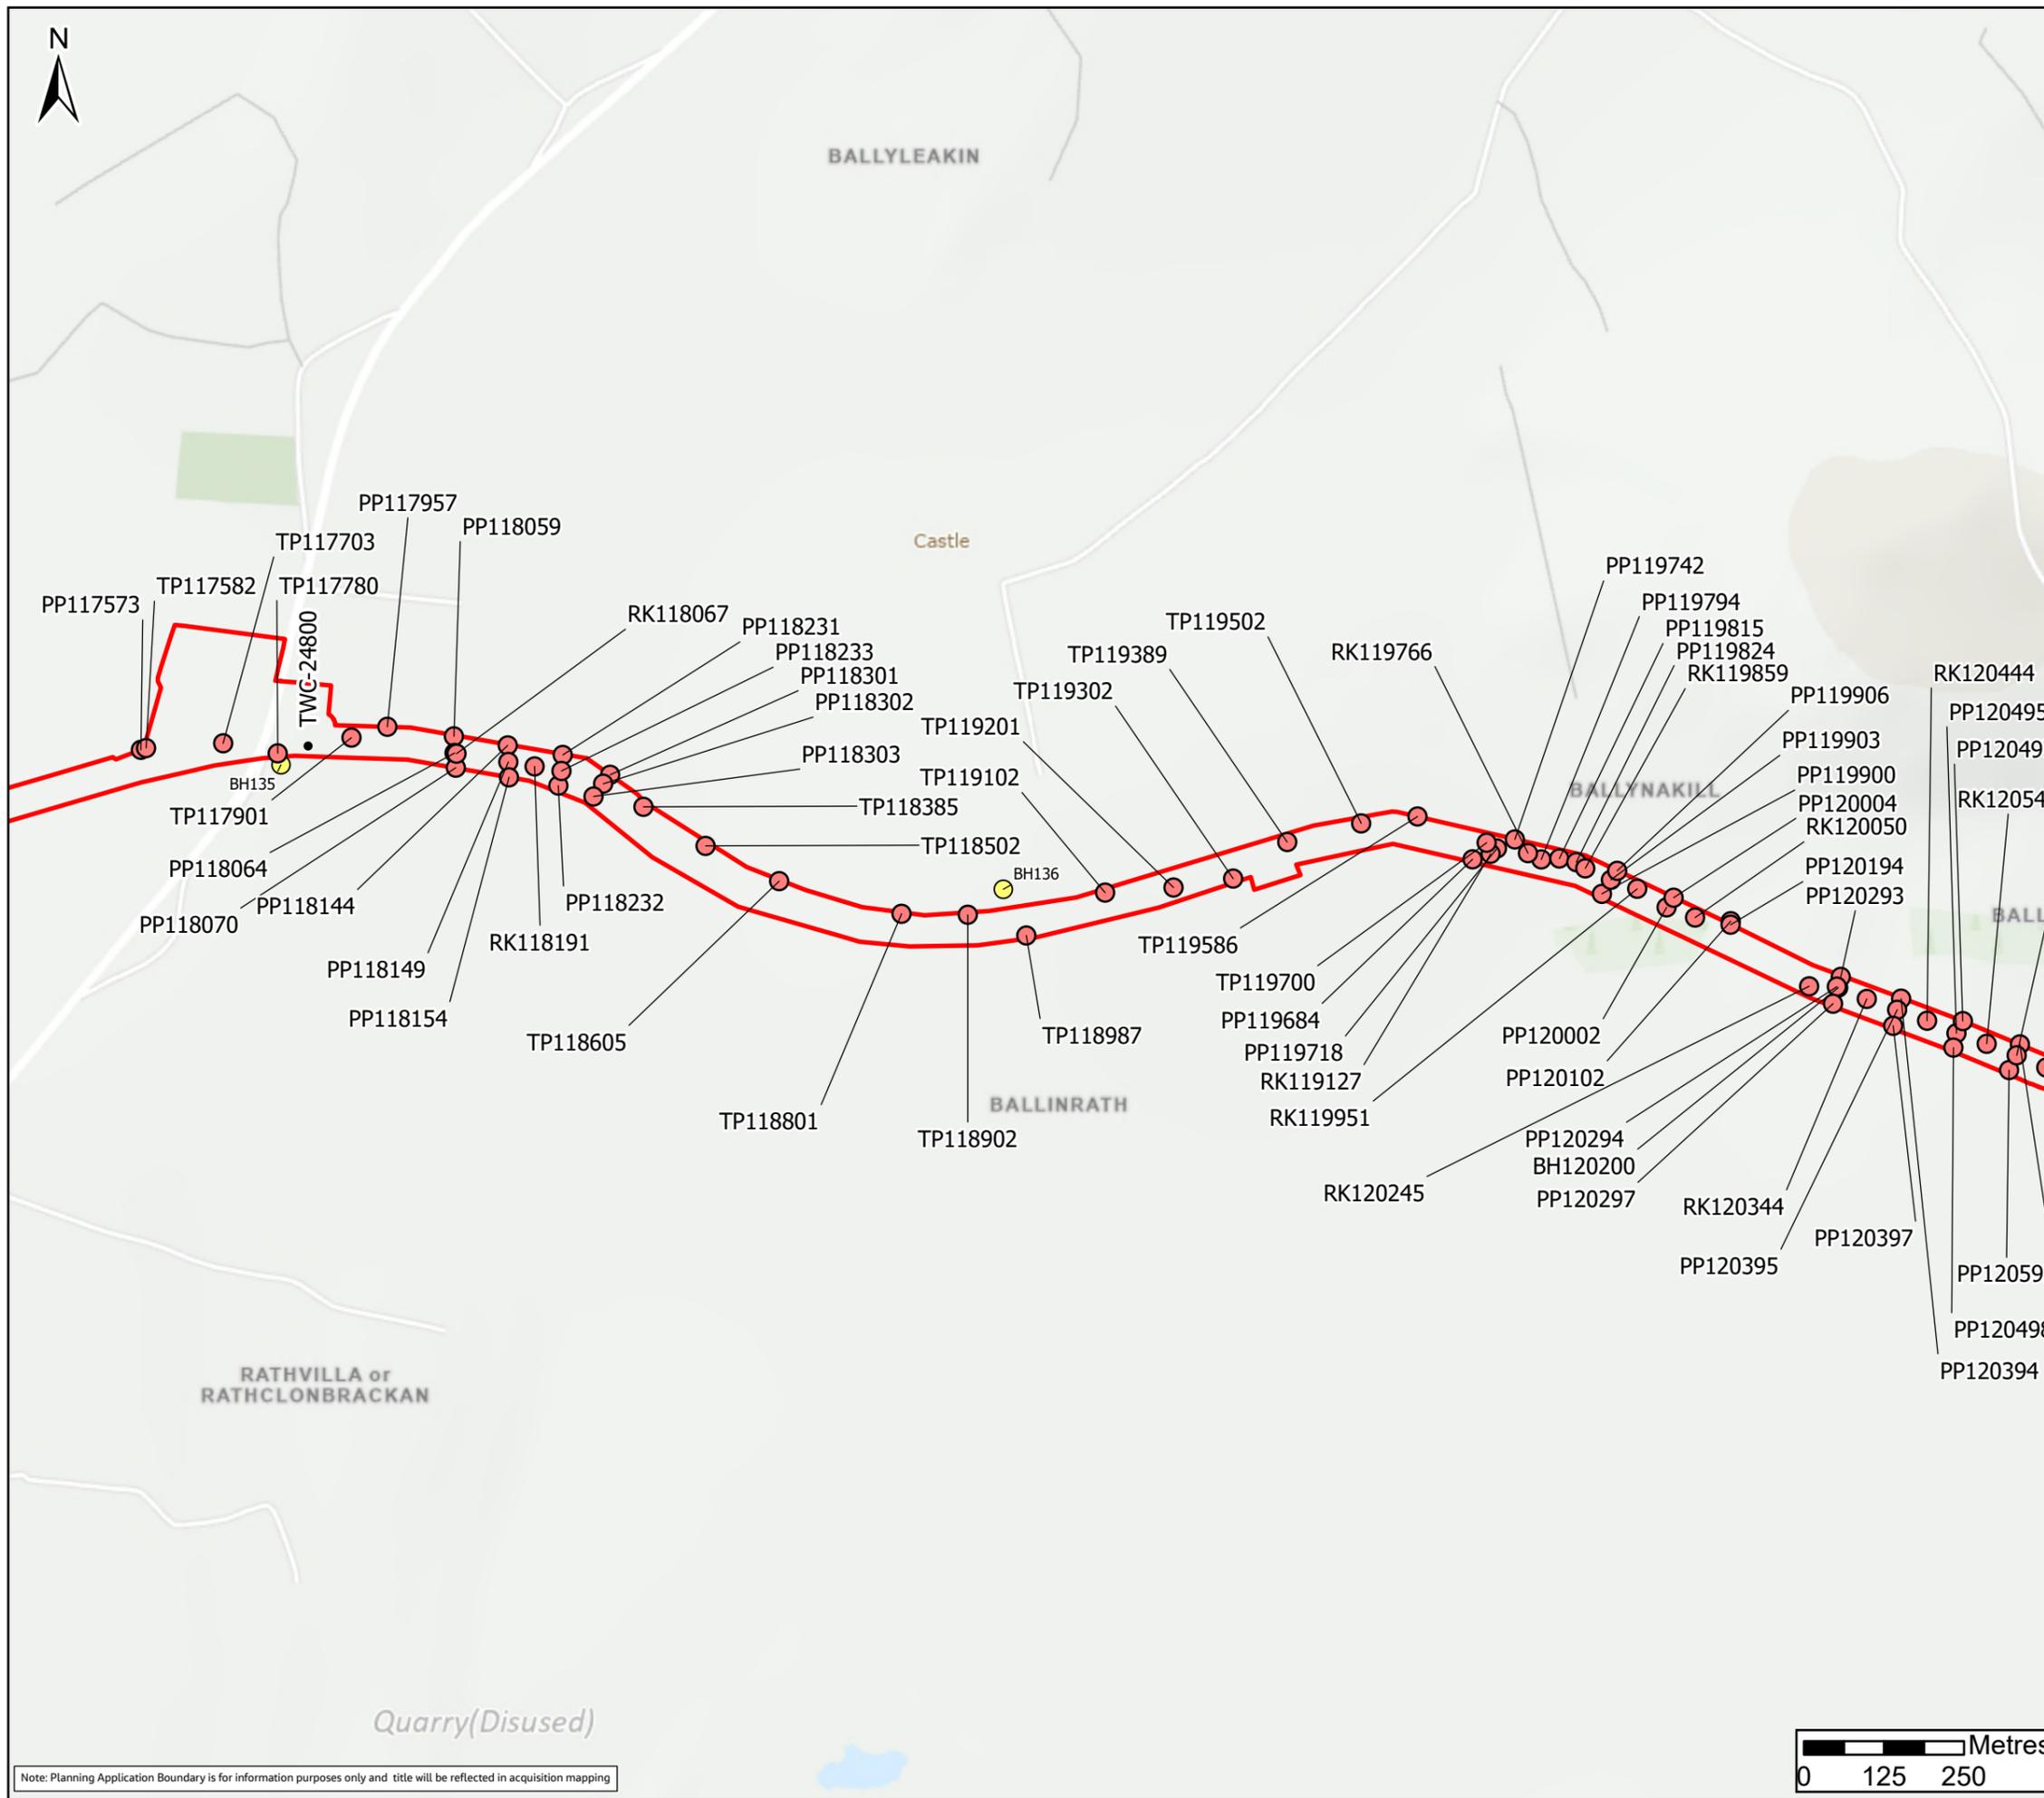

Legend

- Planning Application Boundary
- Boreholes (2023)
- Trial Pits (2023)
- GI Locations (2023)

FO2	26/11/25	Final - Planning Application	PG	PW	SC	SW
Rev.	Date	Purpose of revision	Drawn	Check'd	Rev'd	Appr'd




Client
 Project
 Water Supply Project
 Eastern and Midlands Region



Drawing Title
 Figure 10.66
 GI Locations
 Sheet 44 of 59

Drawing Status	Final - Planning Application		
Scale @ A3	1:10,000	DO NOT SCALE	
Jacobs No.	32105801		
Client No.	9318		
Drawing No.	32105801/700/14066		
File Path	\\gis\shared\GIS\Projects\32105801_WSP_DBA\GIS\2025\10 - 14066_GI_Locations\10.66_GI_Locations_V2.dwg		

Copyright © Ordnance Survey Ireland. Licence number: 3/3/34/Irish Water.
 World Hillshade Esri, Intermap, NASA, NOAA, USGS
 MapGeniePremium/ITM © Talte Éireann
 World Topographic Map Sources: Esri, TomTom, Garmin, FAO, NOAA, USGS, © OpenStreetMap contributors, and the GIS User Community
 © Copyright 2023 Jacobs Engineering Ireland Limited. The concepts and information contained in this document are the property of Jacobs. Use or copying of this document in whole or in part without the written permission of Jacobs constitutes an infringement of copyright. Limitation: This drawing has been prepared on behalf of, and for the exclusive use of Jacobs' Client, and is subject to, and issued in accordance with, the provisions of the contract between Jacobs and the Client. Jacobs accepts no liability or responsibility whatsoever for, or in respect of, any use of, or reliance upon, this drawing by any third party.

Note: Planning Application Boundary is for information purposes only and title will be reflected in acquisition mapping

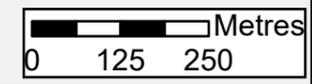

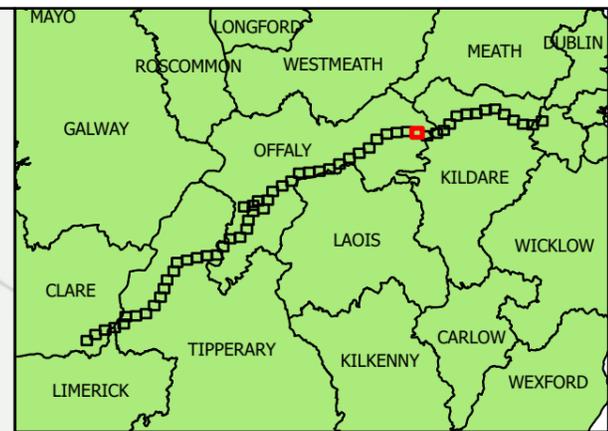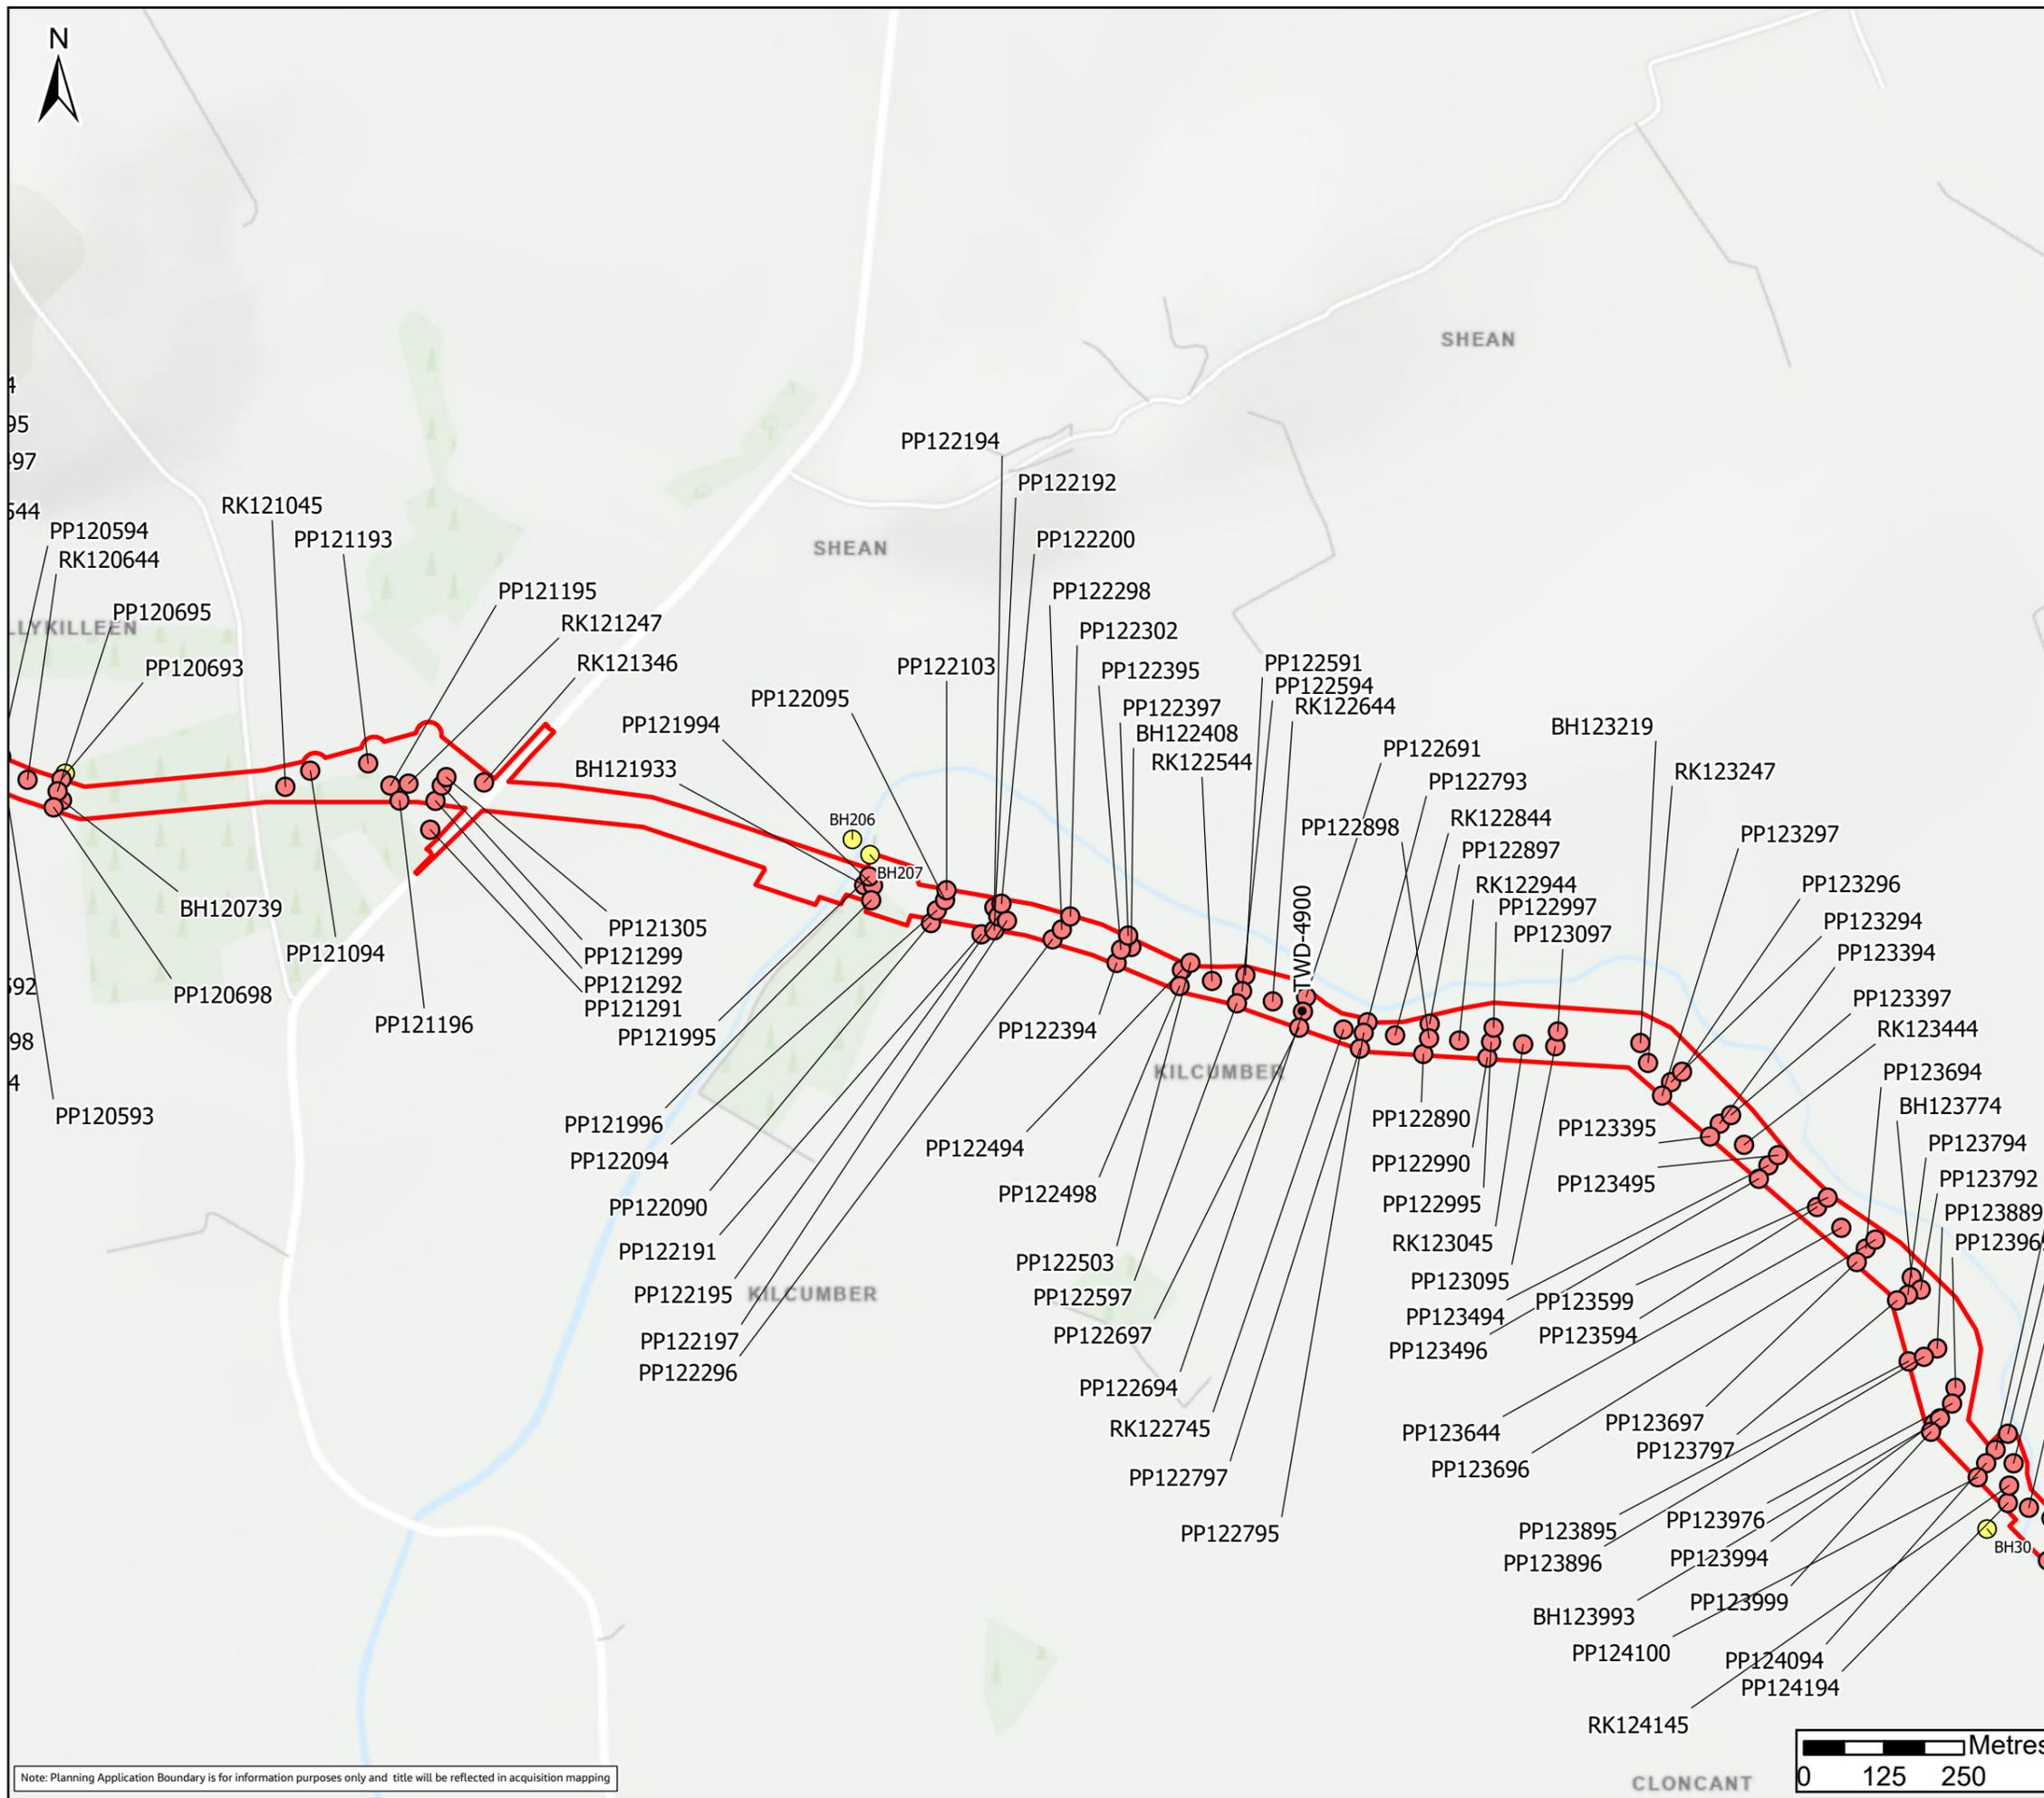

- Legend**
- Planning Application Boundary
 - Boreholes (2023)
 - Trial Pits (2023)
 - GI Locations (2023)

F02	26/11/25	Final - Planning Application	PG	PW	SC	SW
Rev.	Date	Purpose of revision	Drawn	Check'd	Rev'd	Appr'd




Client
 Project
 Water Supply Project
 Eastern and Midlands Region



Drawing Title
 Figure 10.67
 GI Locations
 Sheet 45 of 59

Drawing Status	Final - Planning Application		
Scale @ A3	1:10,000	DO NOT SCALE	
Jacobs No.	32105801		
Client No.	9318		
Drawing No.	32105801/700/14067		
File Path	\\gis\shared\1025\proj\32105801_WSP_DRA\GIS\10.67\10.67_GI_Locations_v2.aprx		

Copyright © Ordnance Survey Ireland. Licence number 3/3/34/Irish Water.
 World Hillshade, Esri, Intermap, NASA, NGA, USGS,
 MapGeniePremium/ITM © Talte Éireann
 World Topographic Map Sources: Esri, TomTom, Garmin, FAO, NOAA, USGS, © OpenStreetMap contributors, and the GIS User Community
 © Copyright 2023 Jacobs Engineering Ireland Limited. The concepts and information contained in this document are the property of Jacobs. Use or copying of this document in whole or in part without the written permission of Jacobs constitutes an infringement of copyright. Limitation: This drawing has been prepared on behalf of, and for the exclusive use of Jacobs' Client, and is subject to, and issued in accordance with, the provisions of the contract between Jacobs and the Client. Jacobs accepts no liability or responsibility whatsoever for, or in respect of, any use of, or reliance upon, this drawing by any third party.

Note: Planning Application Boundary is for information purposes only and title will be reflected in acquisition mapping

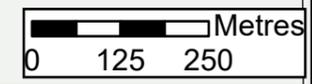

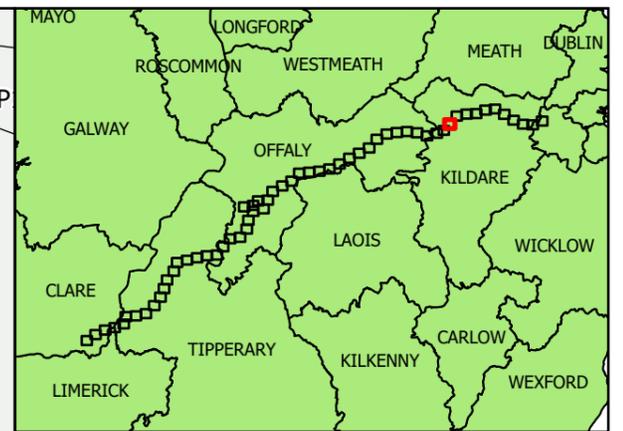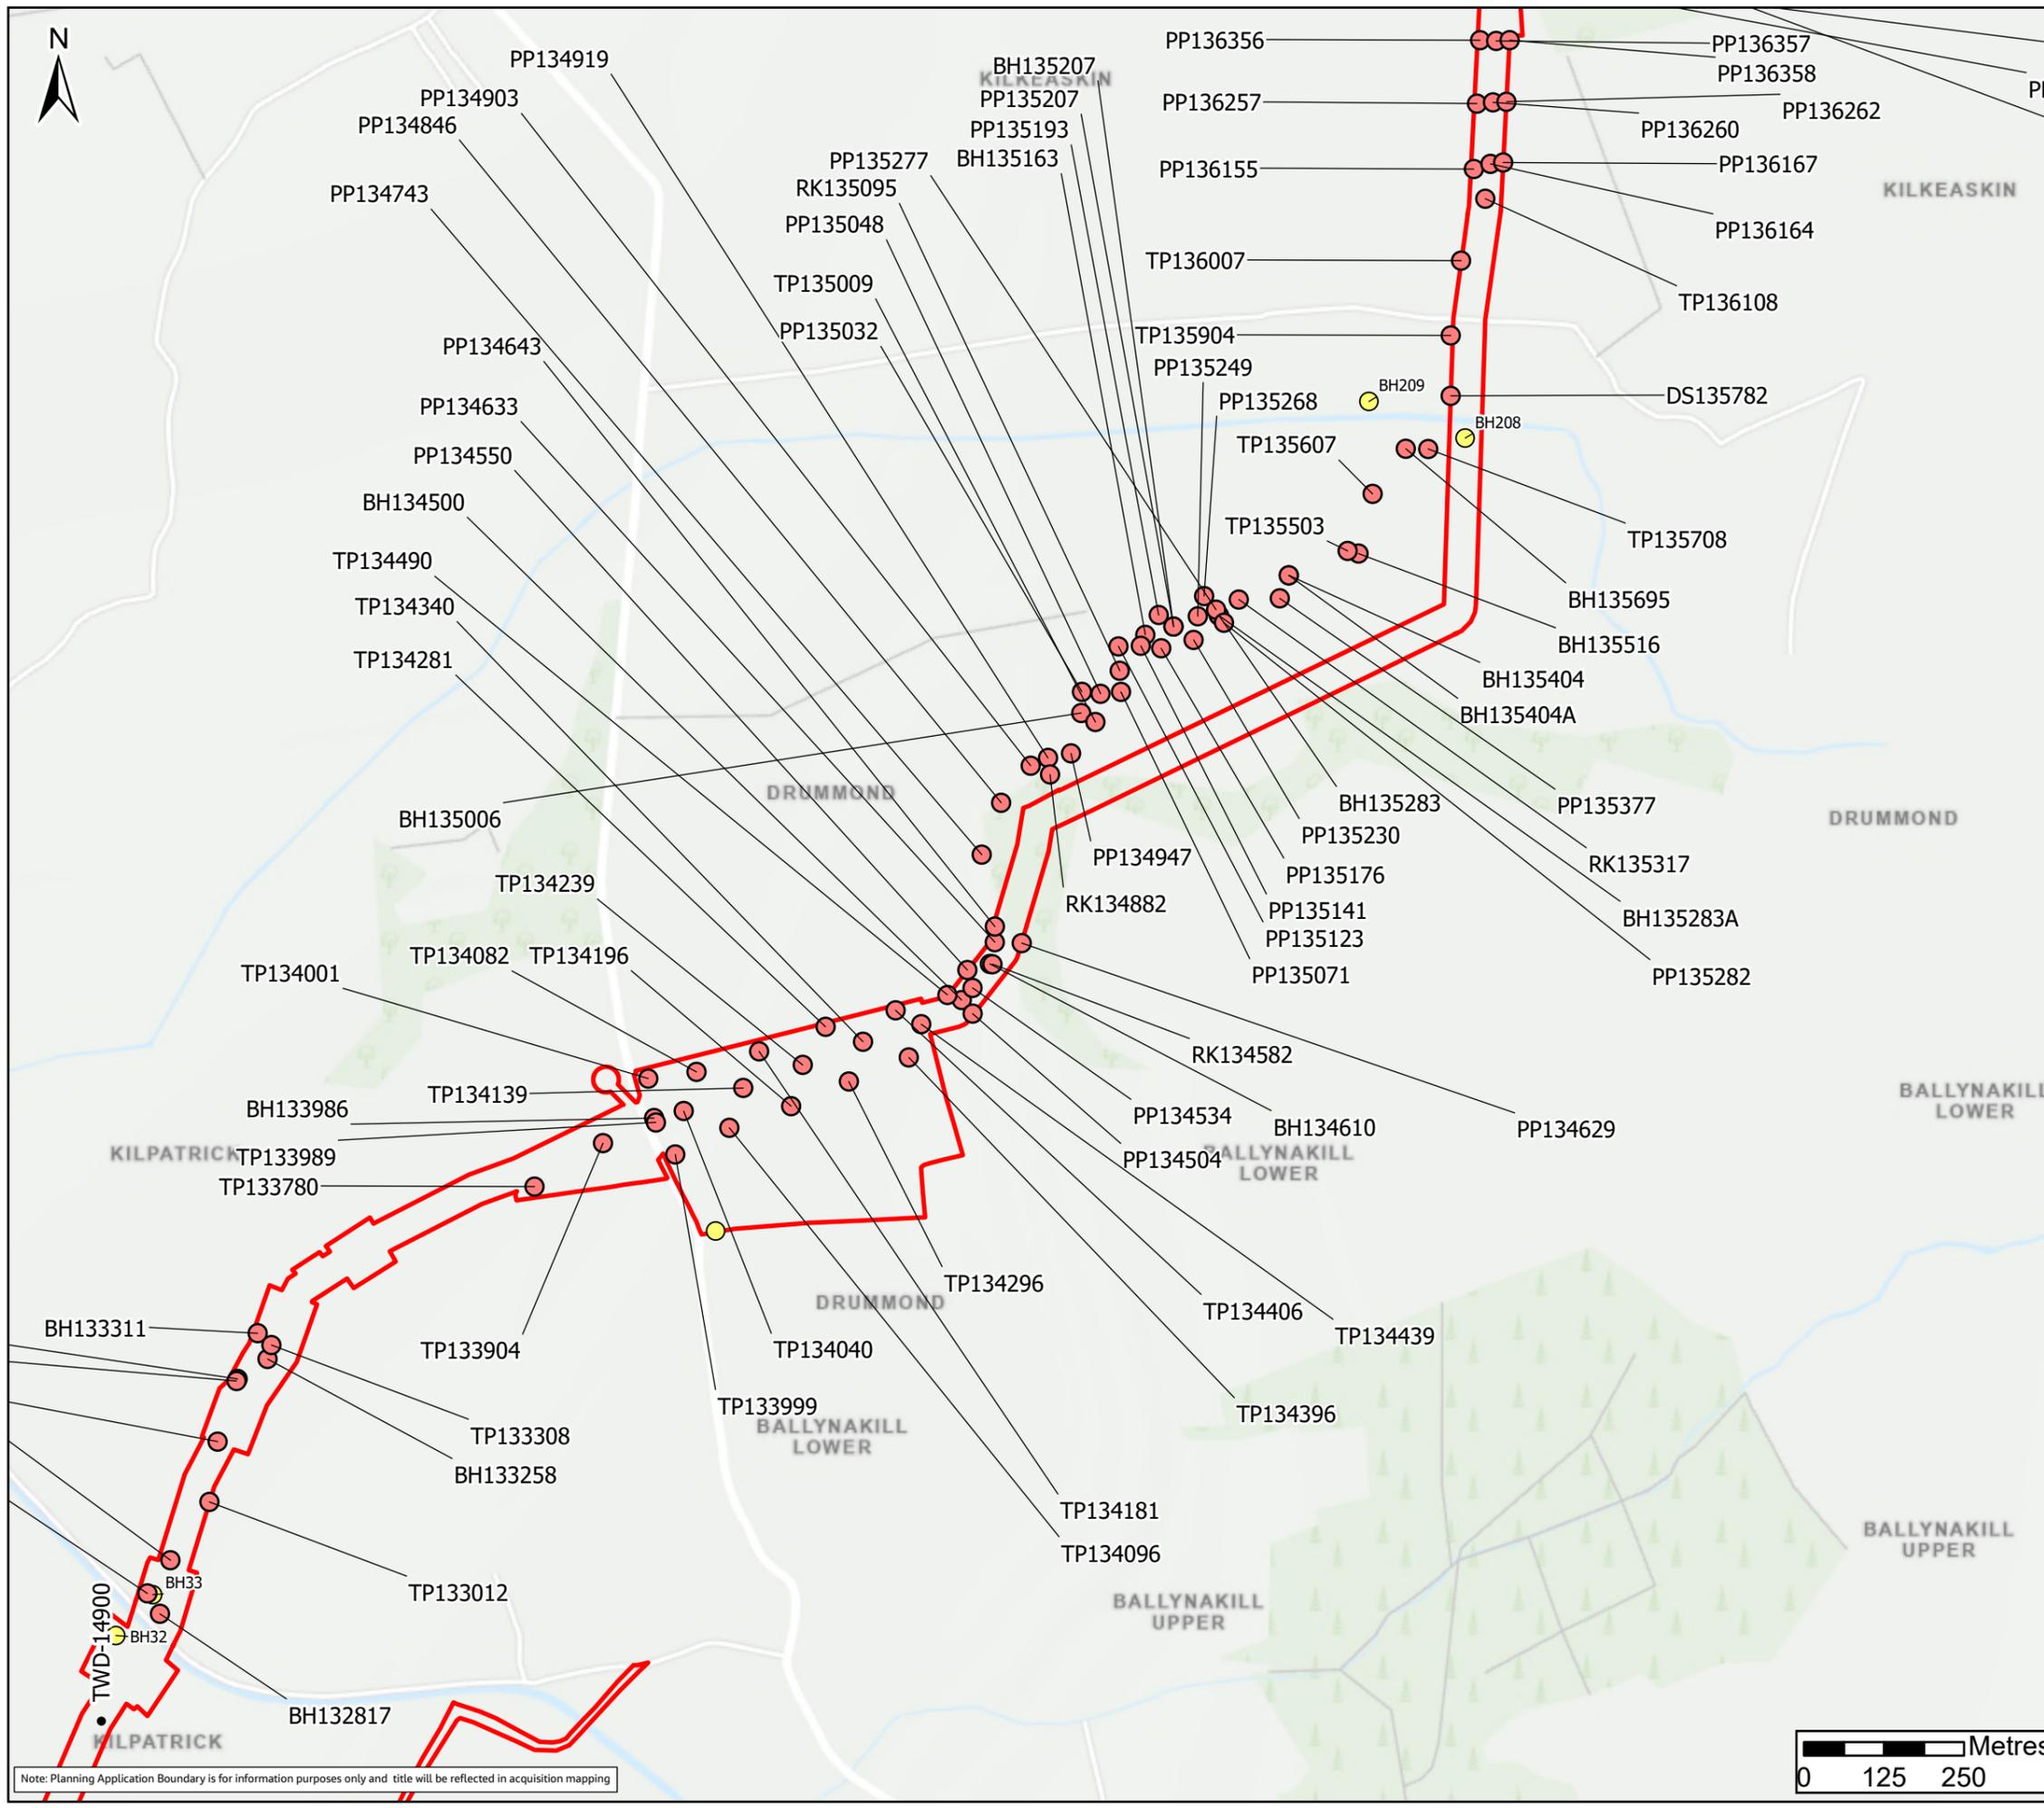

Legend

- Planning Application Boundary
- County Boundary
- Boreholes (2023)
- Trial Pits (2023)
- GI Locations (2023)

FO2	26/11/25	Final - Planning Application	PG	PW	SC	SW
Rev.	Date	Purpose of revision	Drawn	Check'd	Rev'd	Appr'd



Client

Project
Water Supply Project
Eastern and Midlands Region


Drawing Title
Figure 10.71
GI Locations
Sheet 49 of 59



Drawing Status	Final - Planning Application		
Scale @ A3	1:10,000	DO NOT SCALE	
Jacobs No.	32105801		
Client No.	9318		
Drawing No.	32105801/700/14071		
File Path	\\gis\ch\1025\10250801_WSP_2024\02\02\02\10 - 1025 - 10250801\10250801_10 - 1025 - 10250801\10250801_10250801_GI Locations_v2.dwg		

Copyright © Ordnance Survey Ireland. Licence number: 3/3/34/Irish Water.
World Hillshade, Esri, Intermap, NASA, NGA, USGS
MapGeniePremium/ITM © Talte Éireann
World Topographic Map: Sources: Esri, TomTom, Garmin, FAO, NOAA, USGS, © OpenStreetMap contributors, and the GIS User Community

© Copyright 2023 Jacobs Engineering Ireland Limited. The concepts and information contained in this document are the property of Jacobs. Use or copying of this document in whole or in part without the written permission of Jacobs constitutes an infringement of copyright. Limitation: This drawing has been prepared on behalf of, and for the exclusive use of Jacobs' Client, and is subject to, and issued in accordance with, the provisions of the contract between Jacobs and the Client. Jacobs accepts no liability or responsibility whatsoever for, or in respect of, any use of, or reliance upon, this drawing by any third party.

Note: Planning Application Boundary is for information purposes only and title will be reflected in acquisition mapping

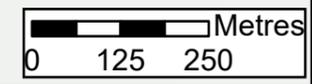

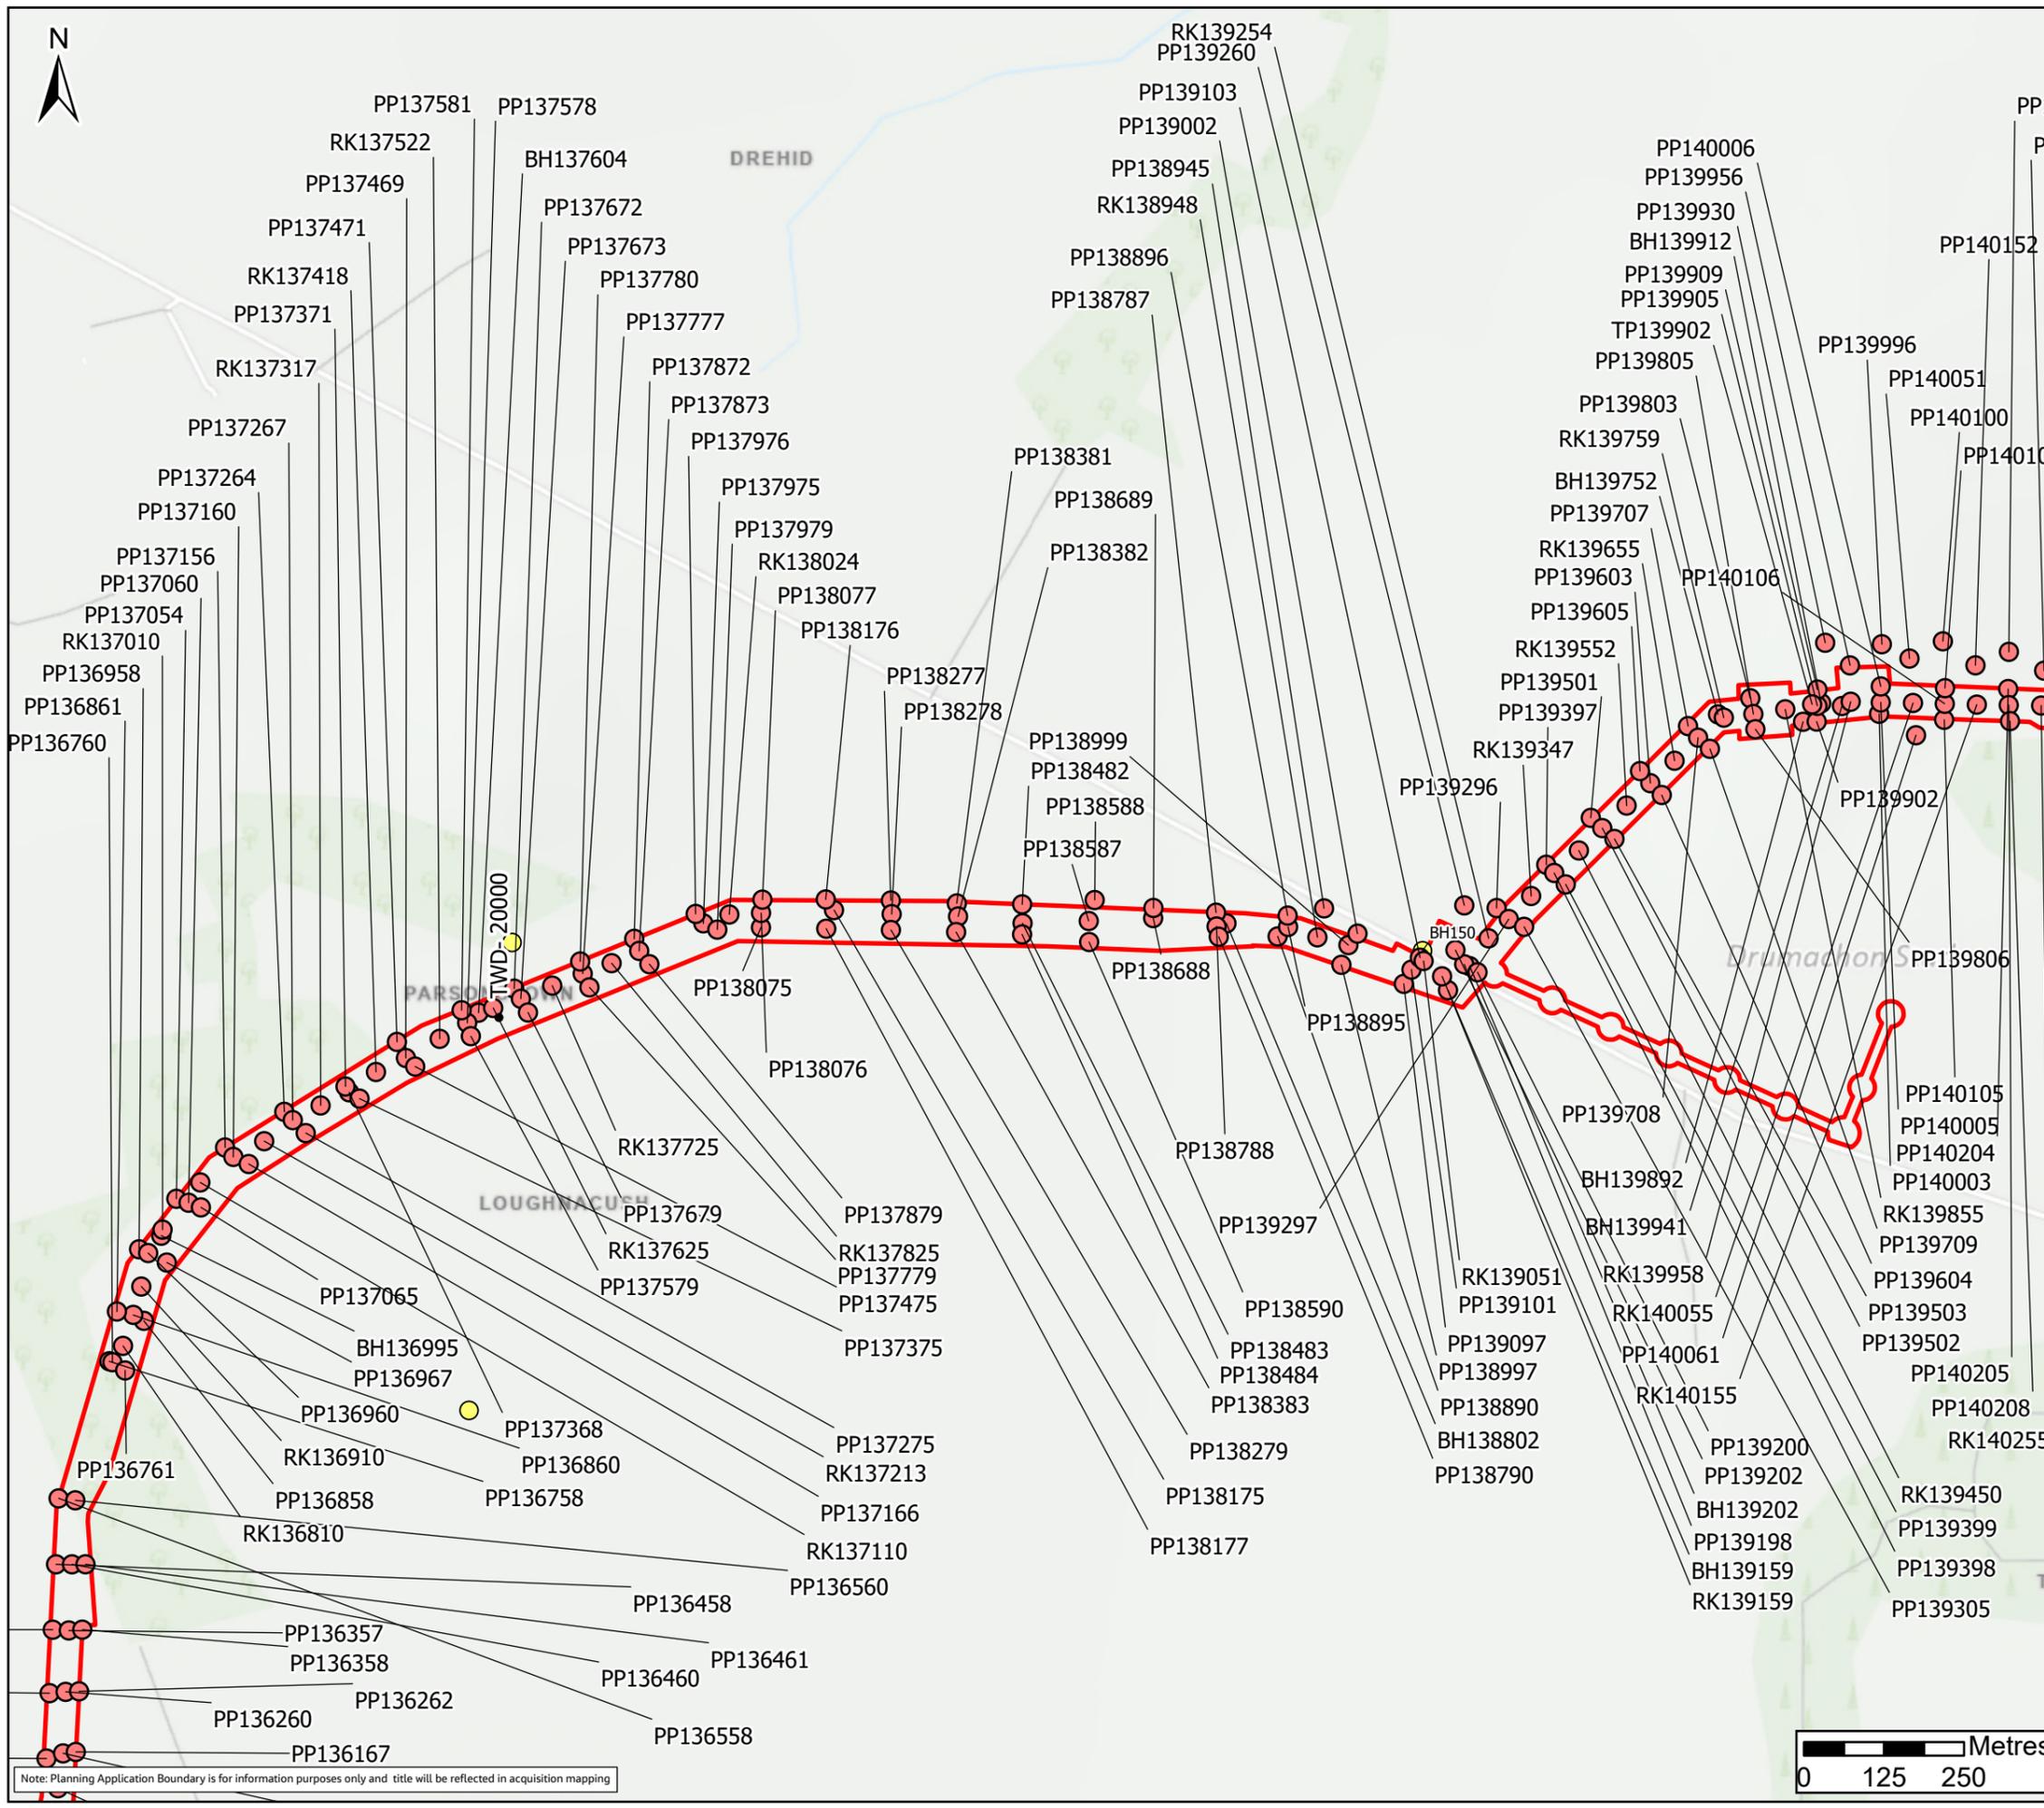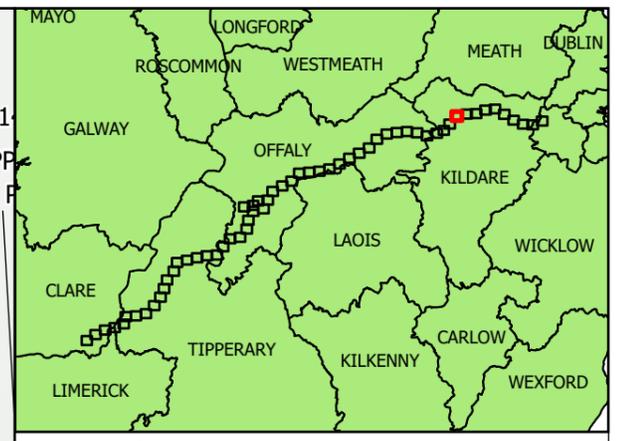

Legend

- Planning Application Boundary
- County Boundary
- Boreholes (2023)
- Trial Pits (2023)
- GI Locations (2023)

FO2	26/11/25	Final - Planning Application	PG	PW	SC	SW
Rev.	Date	Purpose of revision	Drawn	Check'd	Rev'd	Appr'd



Client: Uisce Éireann, Tionscald Soláthair Uisce Water Supply Project

Project: Water Supply Project Eastern and Midlands Region

Drawing Title: Figure 10.72 GI Locations Sheet 50 of 59



Drawing Status: Final - Planning Application

Scale @ A3	1:10,000	DO NOT SCALE
Jacobs No.	32105801	
Client No.	9318	
Drawing No.	32105801/700/14072	
File Path	\\globe\ch\1\05801\WSP_DRA\072\04072_10 - 14072_GILocations.dwg	

Copyright © Ordnance Survey Ireland. Licence number 3/3/34/Irish Water. World Hillshade, Esri, Intermap, NASA, NOAA, USGS, MapGeniePremium/ITM © Talte Éireann World Topographic Map Sources: Esri, TomTom, Garmin, FAO, NOAA, USGS, © OpenStreetMap contributors, and the GIS User Community

© Copyright 2023 Jacobs Engineering Ireland Limited. The concepts and information contained in this document are the property of Jacobs. Use or copying of this document in whole or in part without the written permission of Jacobs constitutes an infringement of copyright. Limitation: This drawing has been prepared on behalf of, and for the exclusive use of Jacobs' Client, and is subject to, and issued in accordance with, the provisions of the contract between Jacobs and the Client. Jacobs accepts no liability or responsibility whatsoever for, or in respect of, any use of, or reliance upon, this drawing by any third party.

Note: Planning Application Boundary is for information purposes only and title will be reflected in acquisition mapping

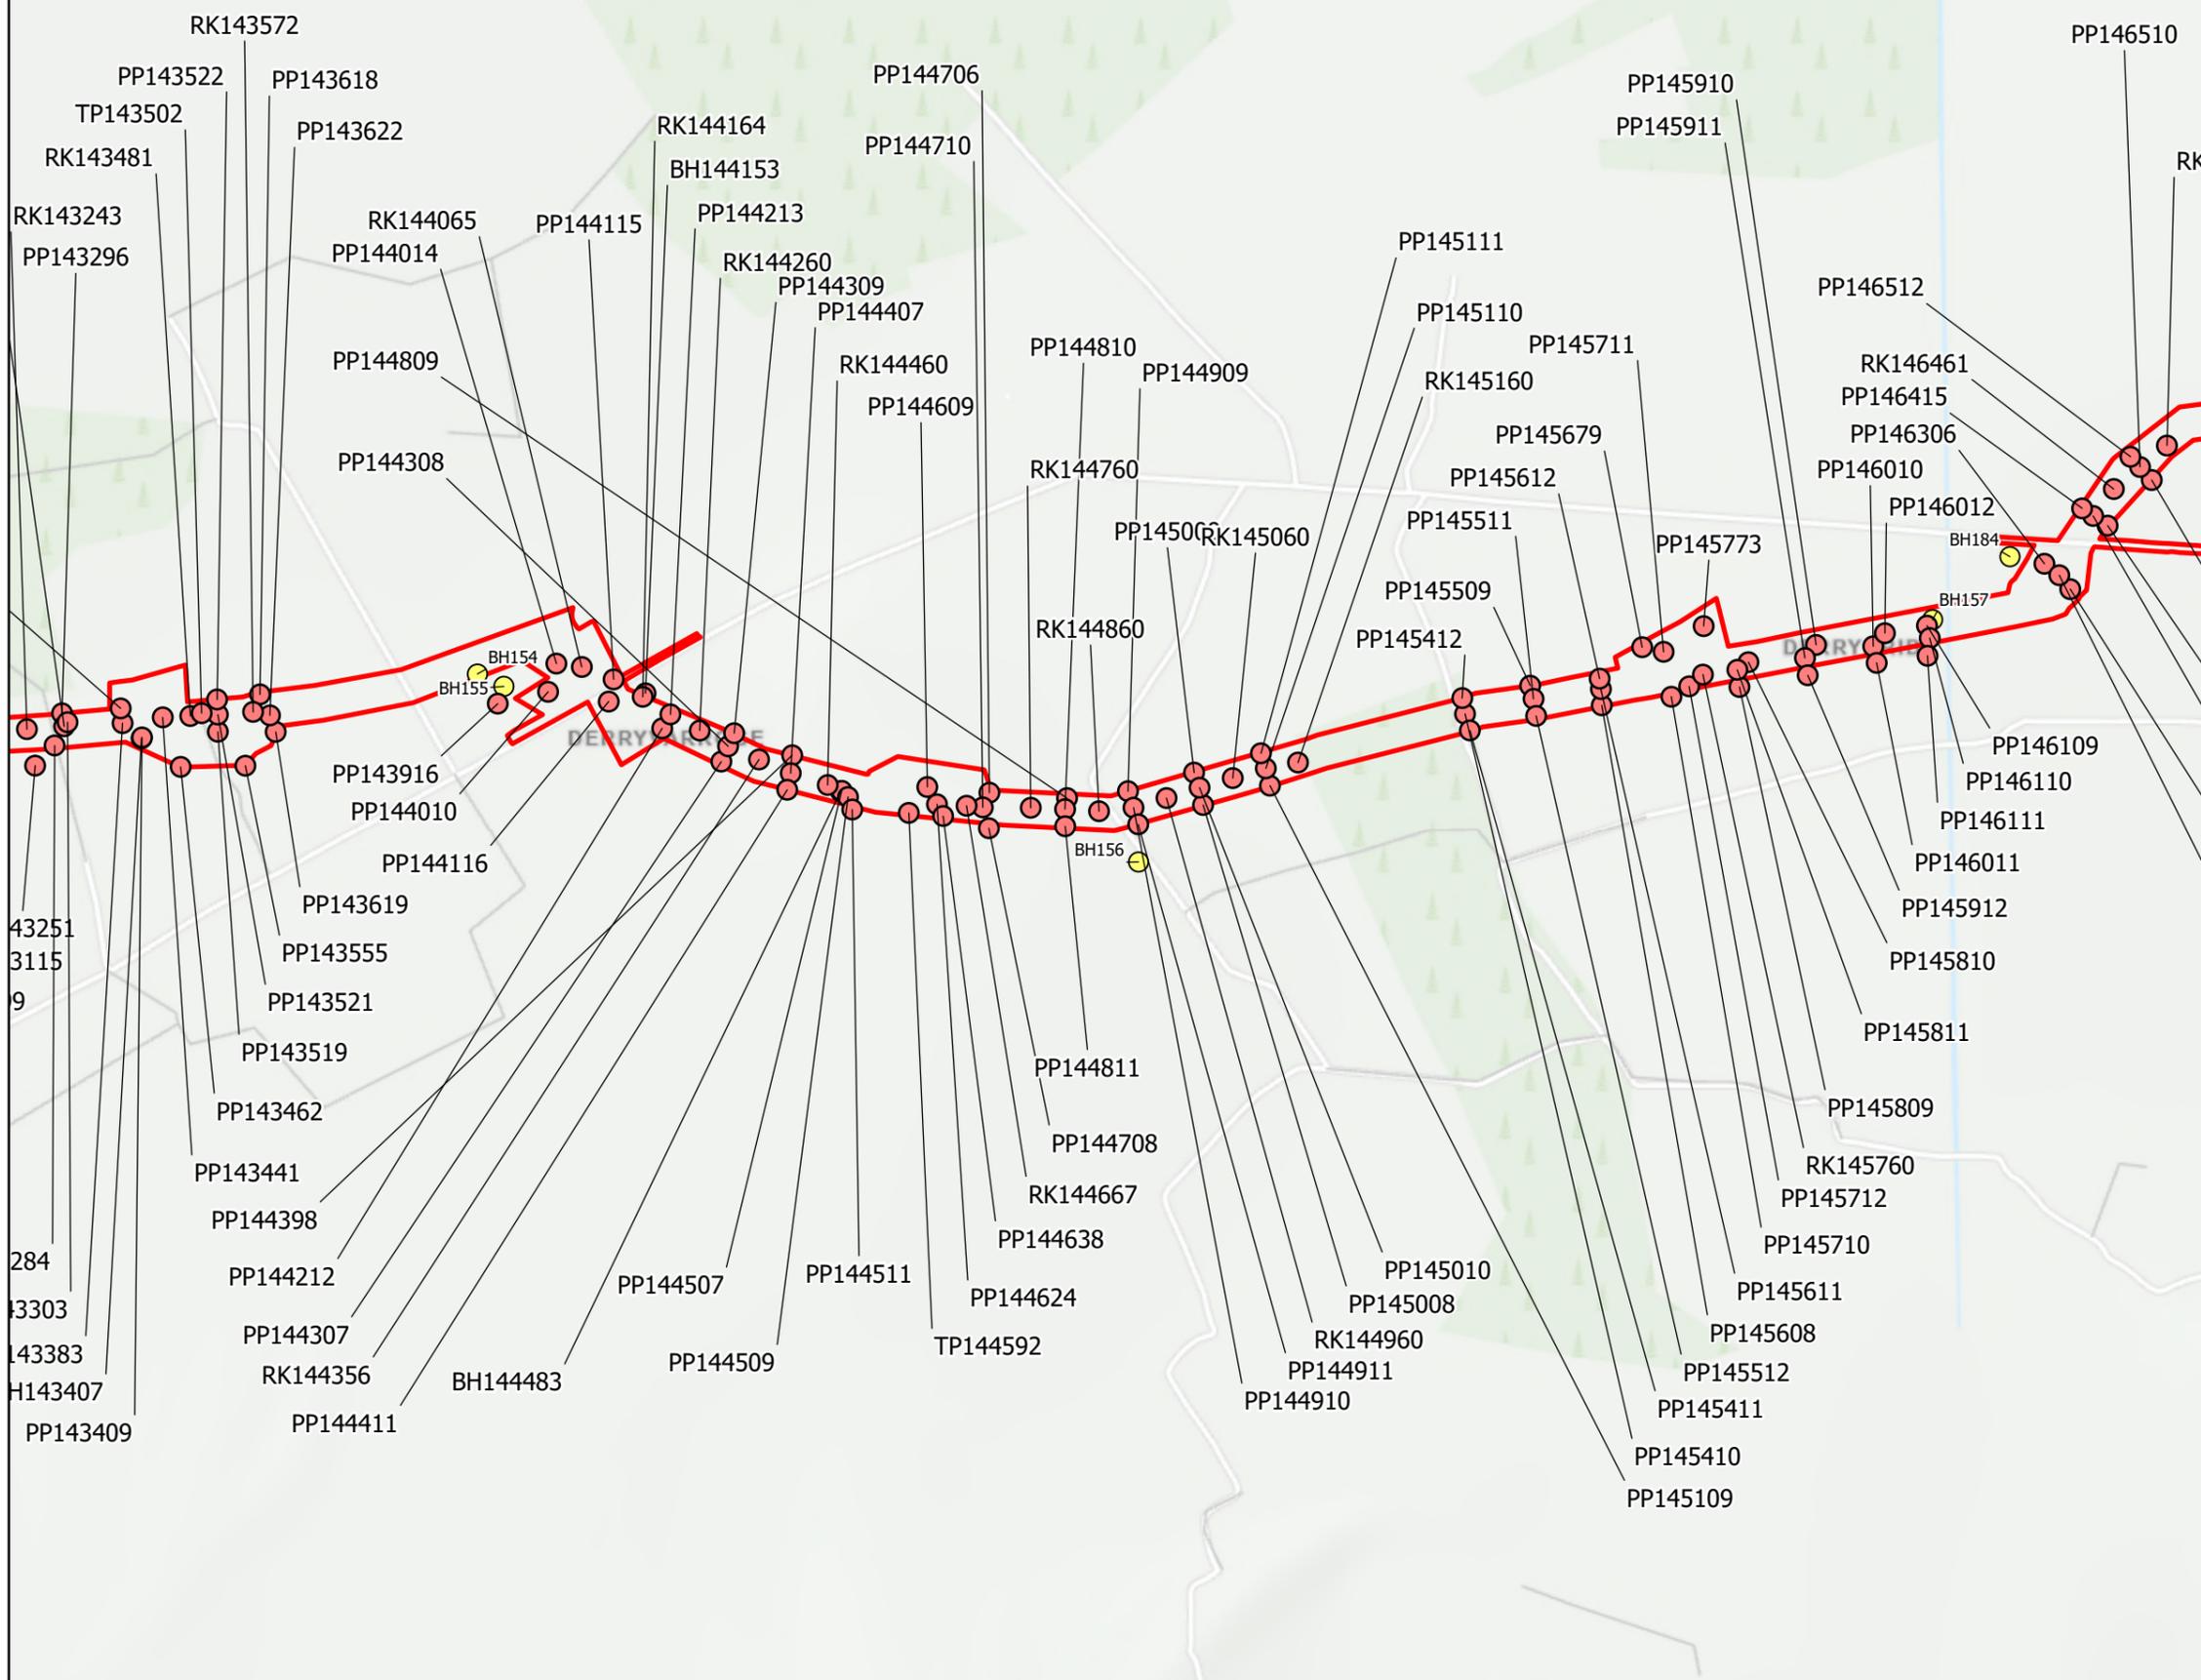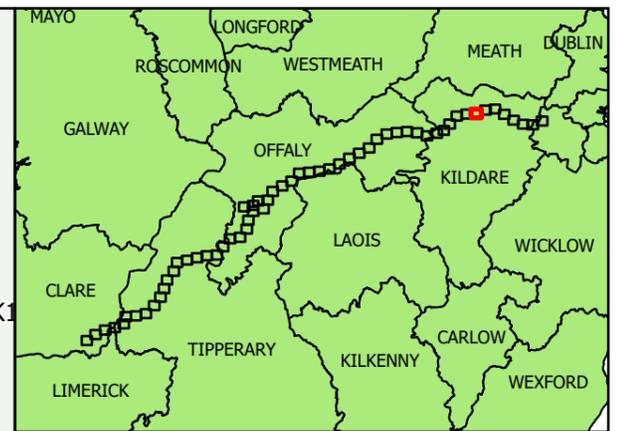

Legend

- Planning Application Boundary
- County Boundary
- Boreholes (2023)
- Trial Pits (2023)
- GI Locations (2023)

FO2	26/11/25	Final - Planning Application	PG	PW	SC	SW
Rev.	Date	Purpose of revision	Drawn	Check'd	Rev'd	Appr'd




Client
 Project
 Water Supply Project
 Eastern and Midlands Region

Drawing Title
 Figure 10.74
 GI Locations
 Sheet 52 of 59



Drawing Status
 Final - Planning Application

Scale @ A3	1:10,000	DO NOT SCALE
Jacobs No.	32105801	
Client No.	9318	
Drawing No.	32105801/700/14074	
File Path	\\globechd11\globechd11\32105801_WSP_DBA\GIS\GIS\MapDocs\10 - Maps, Geology and Hydrology\GIS\10_74\10.74 GI Locations v2.dwg	

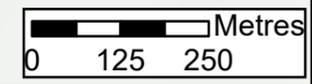

Note: Planning Application Boundary is for information purposes only and title will be reflected in acquisition mapping

Copyright © Ordnance Survey Ireland. Licence number: 3/3/34/Irish Water.
 World Hillshade, Esri, Intermap, NASA, NOAA, USGS
 MapGeniePremium/ITM © Tallie Éireann
 World Topographic Map Sources: Esri, TomTom, Garmin, FAO, NOAA, USGS, © OpenStreetMap contributors, and the GIS User Community
 © Copyright 2023 Jacobs Engineering Ireland Limited. The concepts and information contained in this document are the property of Jacobs. Use or copying of this document in whole or in part without the written permission of Jacobs constitutes an infringement of copyright. Limitation: This drawing has been prepared on behalf of, and for the exclusive use of Jacobs' Client, and is subject to, and issued in accordance with, the provisions of the contract between Jacobs and the Client. Jacobs accepts no liability or responsibility whatsoever for, or in respect of, any use of, or reliance upon, this drawing by any third party.

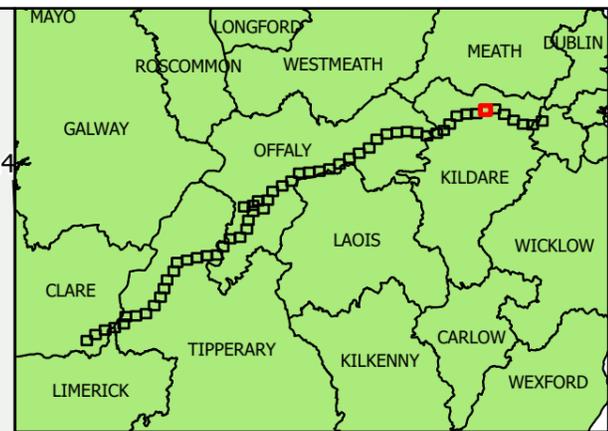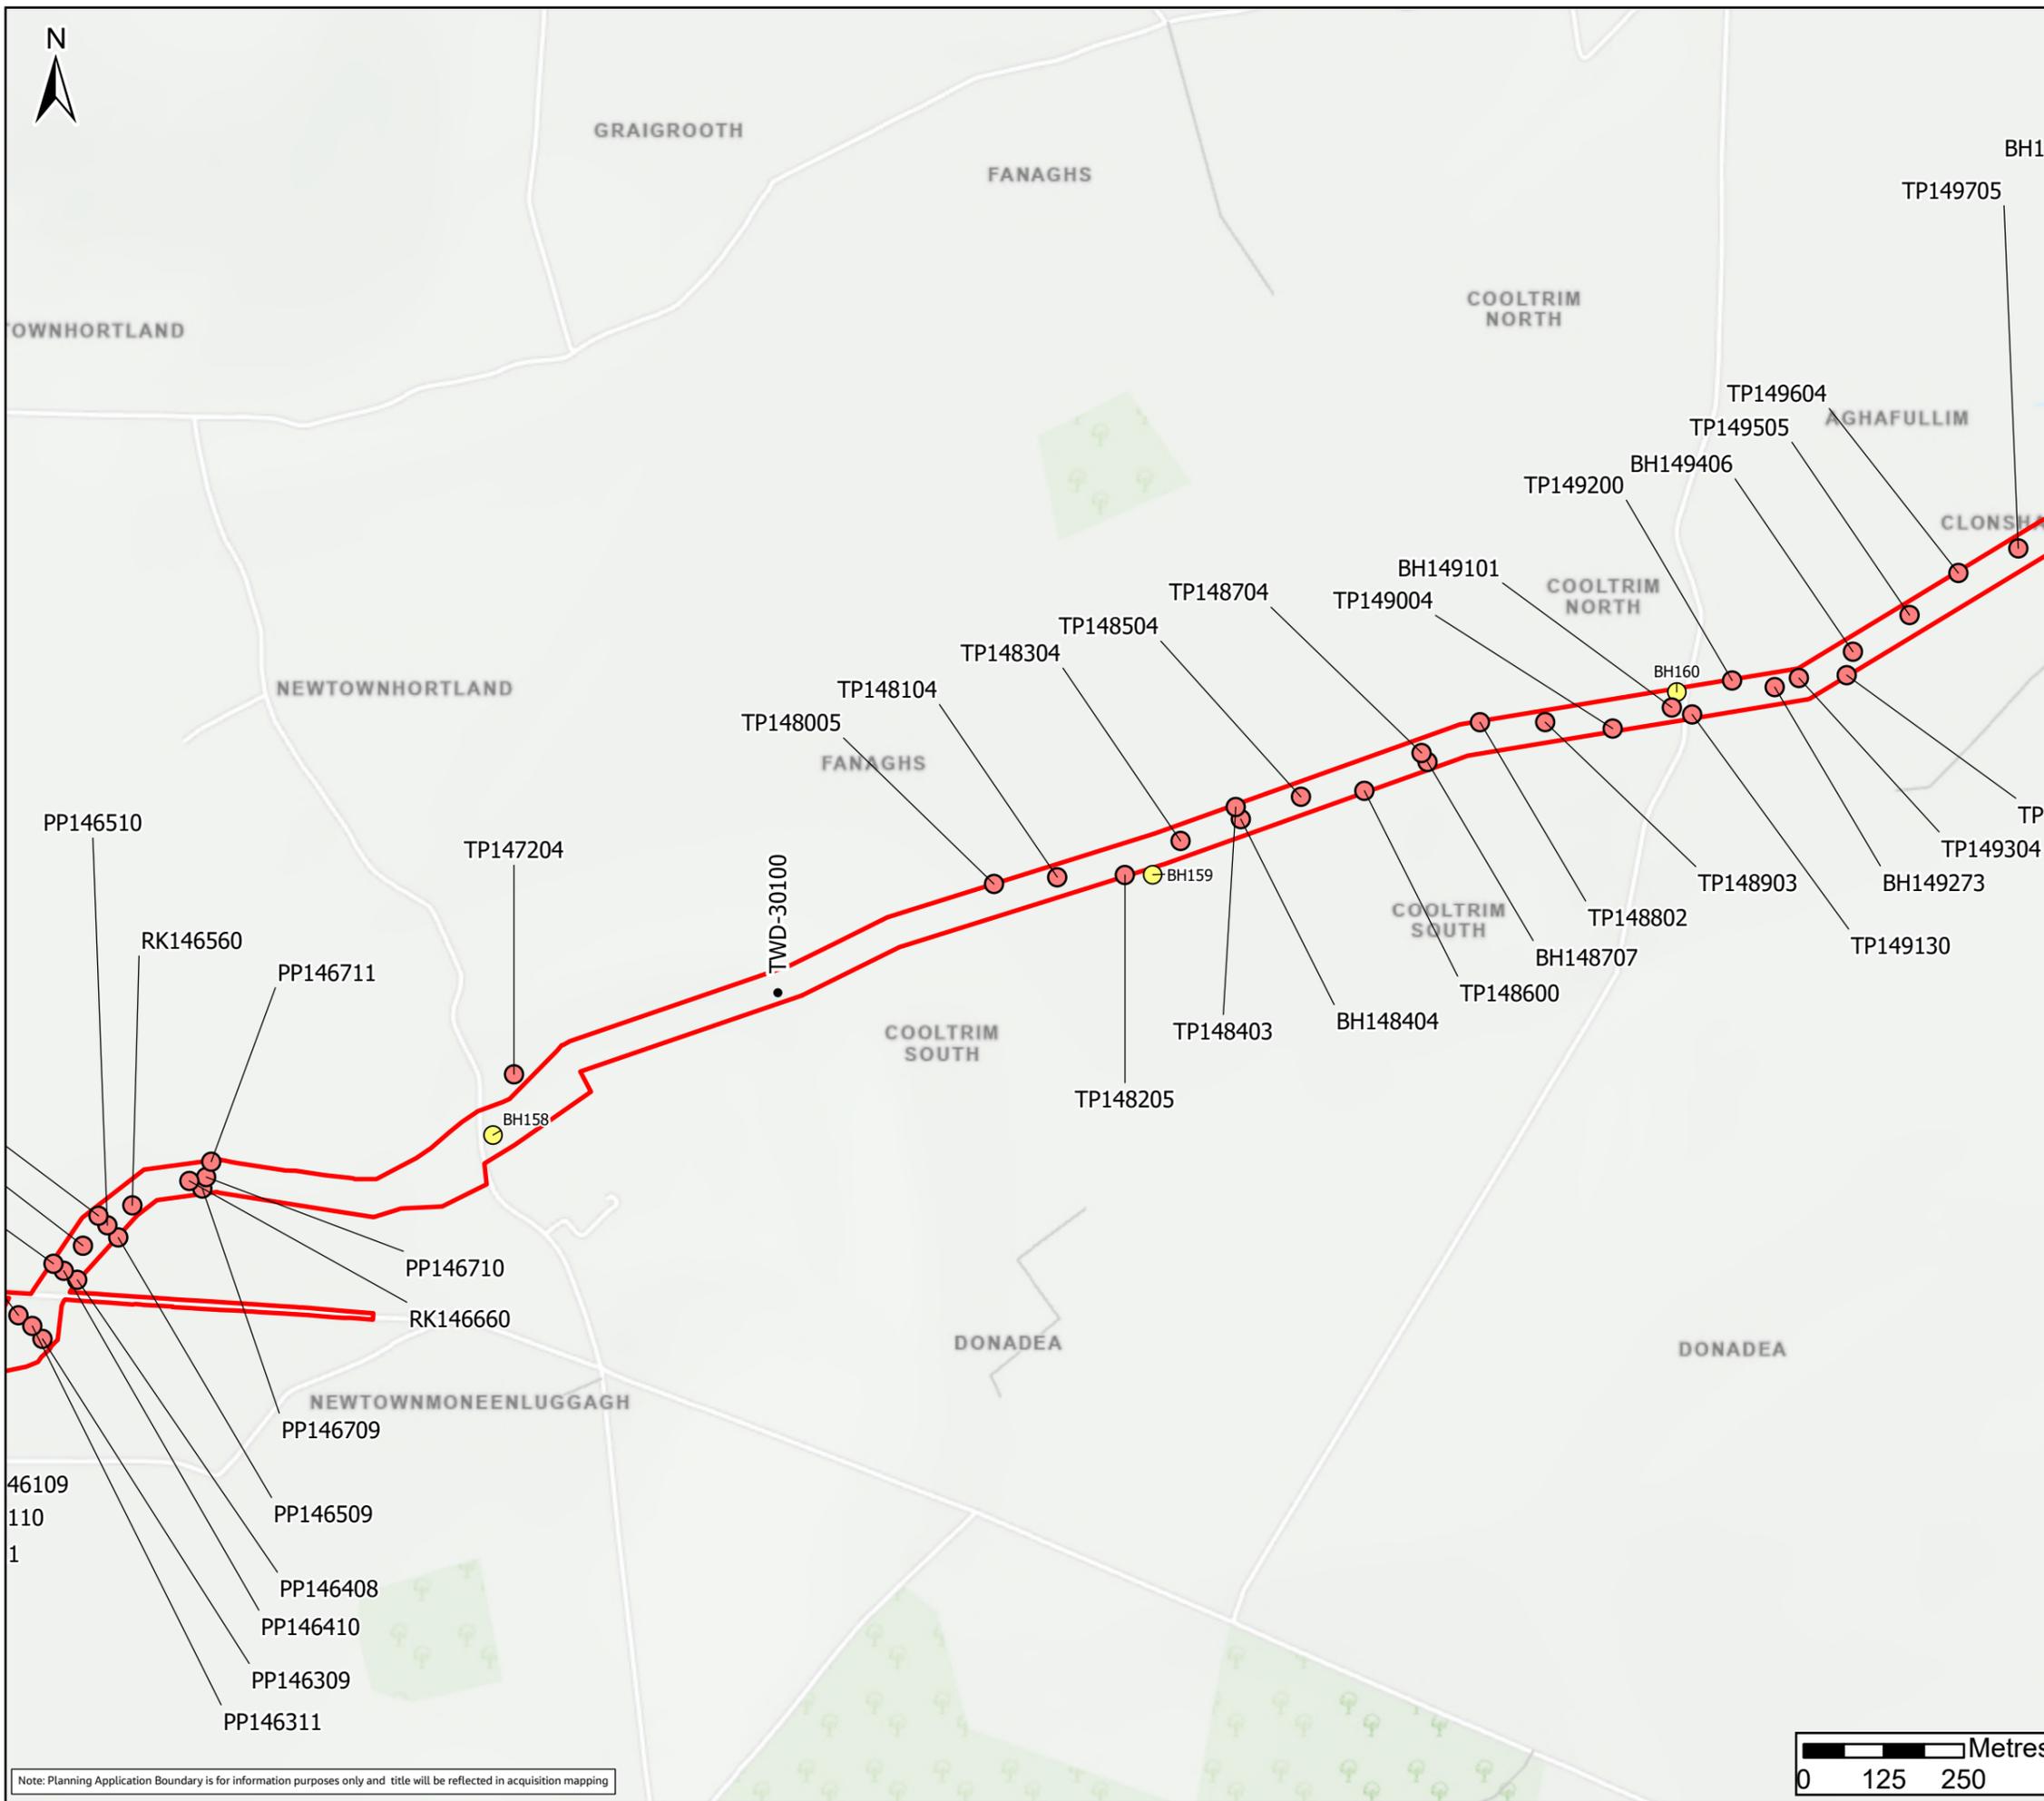

Legend

- Planning Application Boundary
- County Boundary
- Boreholes (2023)
- Trial Pits (2023)
- GI Locations (2023)

FO2	26/11/25	Final - Planning Application	PG	PW	SC	SW
Rev.	Date	Purpose of revision	Drawn	Check'd	Rev'd	Appr'd



Client

Project
Water Supply Project
Eastern and Midlands Region


Drawing Title
Figure 10.75
GI Locations
Sheet 53 of 59



Drawing Status	Final - Planning Application		
Scale @ A3	1:10,000	DO NOT SCALE	
Jacobs No.	32105801		
Client No.	9318		
Drawing No.	32105801/700/14075		
File Path	\\gis\shared\1025\proj\32105801_WSP_2024\02\02\02\10 - 14075_GI_Locations\10.75\10.75_GI_Locations_v2.dwg		

Copyright © Ordnance Survey Ireland. Licence number: 3/3/34/Irish Water.
World Hillshade, Esri, Intermap, NASA, NOAA, USGS
MapGeniePremiumITM © Talte Éireann
World Topographic Map: Sources: Esri, TomTom, Garmin, FAO, NOAA, USGS, © OpenStreetMap contributors, and the GIS User Community

© Copyright 2023 Jacobs Engineering Ireland Limited. The concepts and information contained in this document are the property of Jacobs. Use or copying of this document in whole or in part without the written permission of Jacobs constitutes an infringement of copyright. Limitation: This drawing has been prepared on behalf of, and for the exclusive use of Jacobs' Client, and is subject to, and issued in accordance with, the provisions of the contract between Jacobs and the Client. Jacobs accepts no liability or responsibility whatsoever for, or in respect of, any use of, or reliance upon, this drawing by any third party.

Note: Planning Application Boundary is for information purposes only and title will be reflected in acquisition mapping

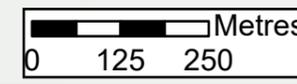

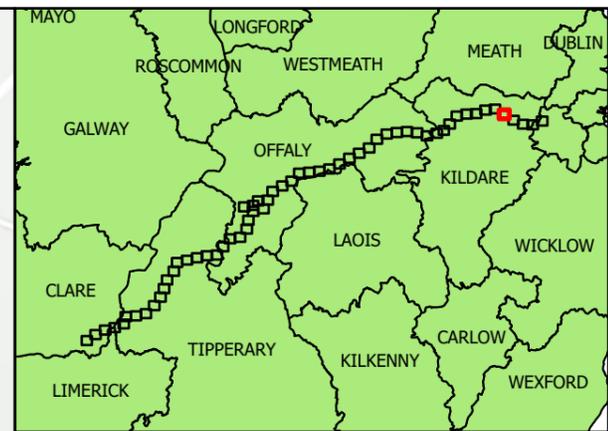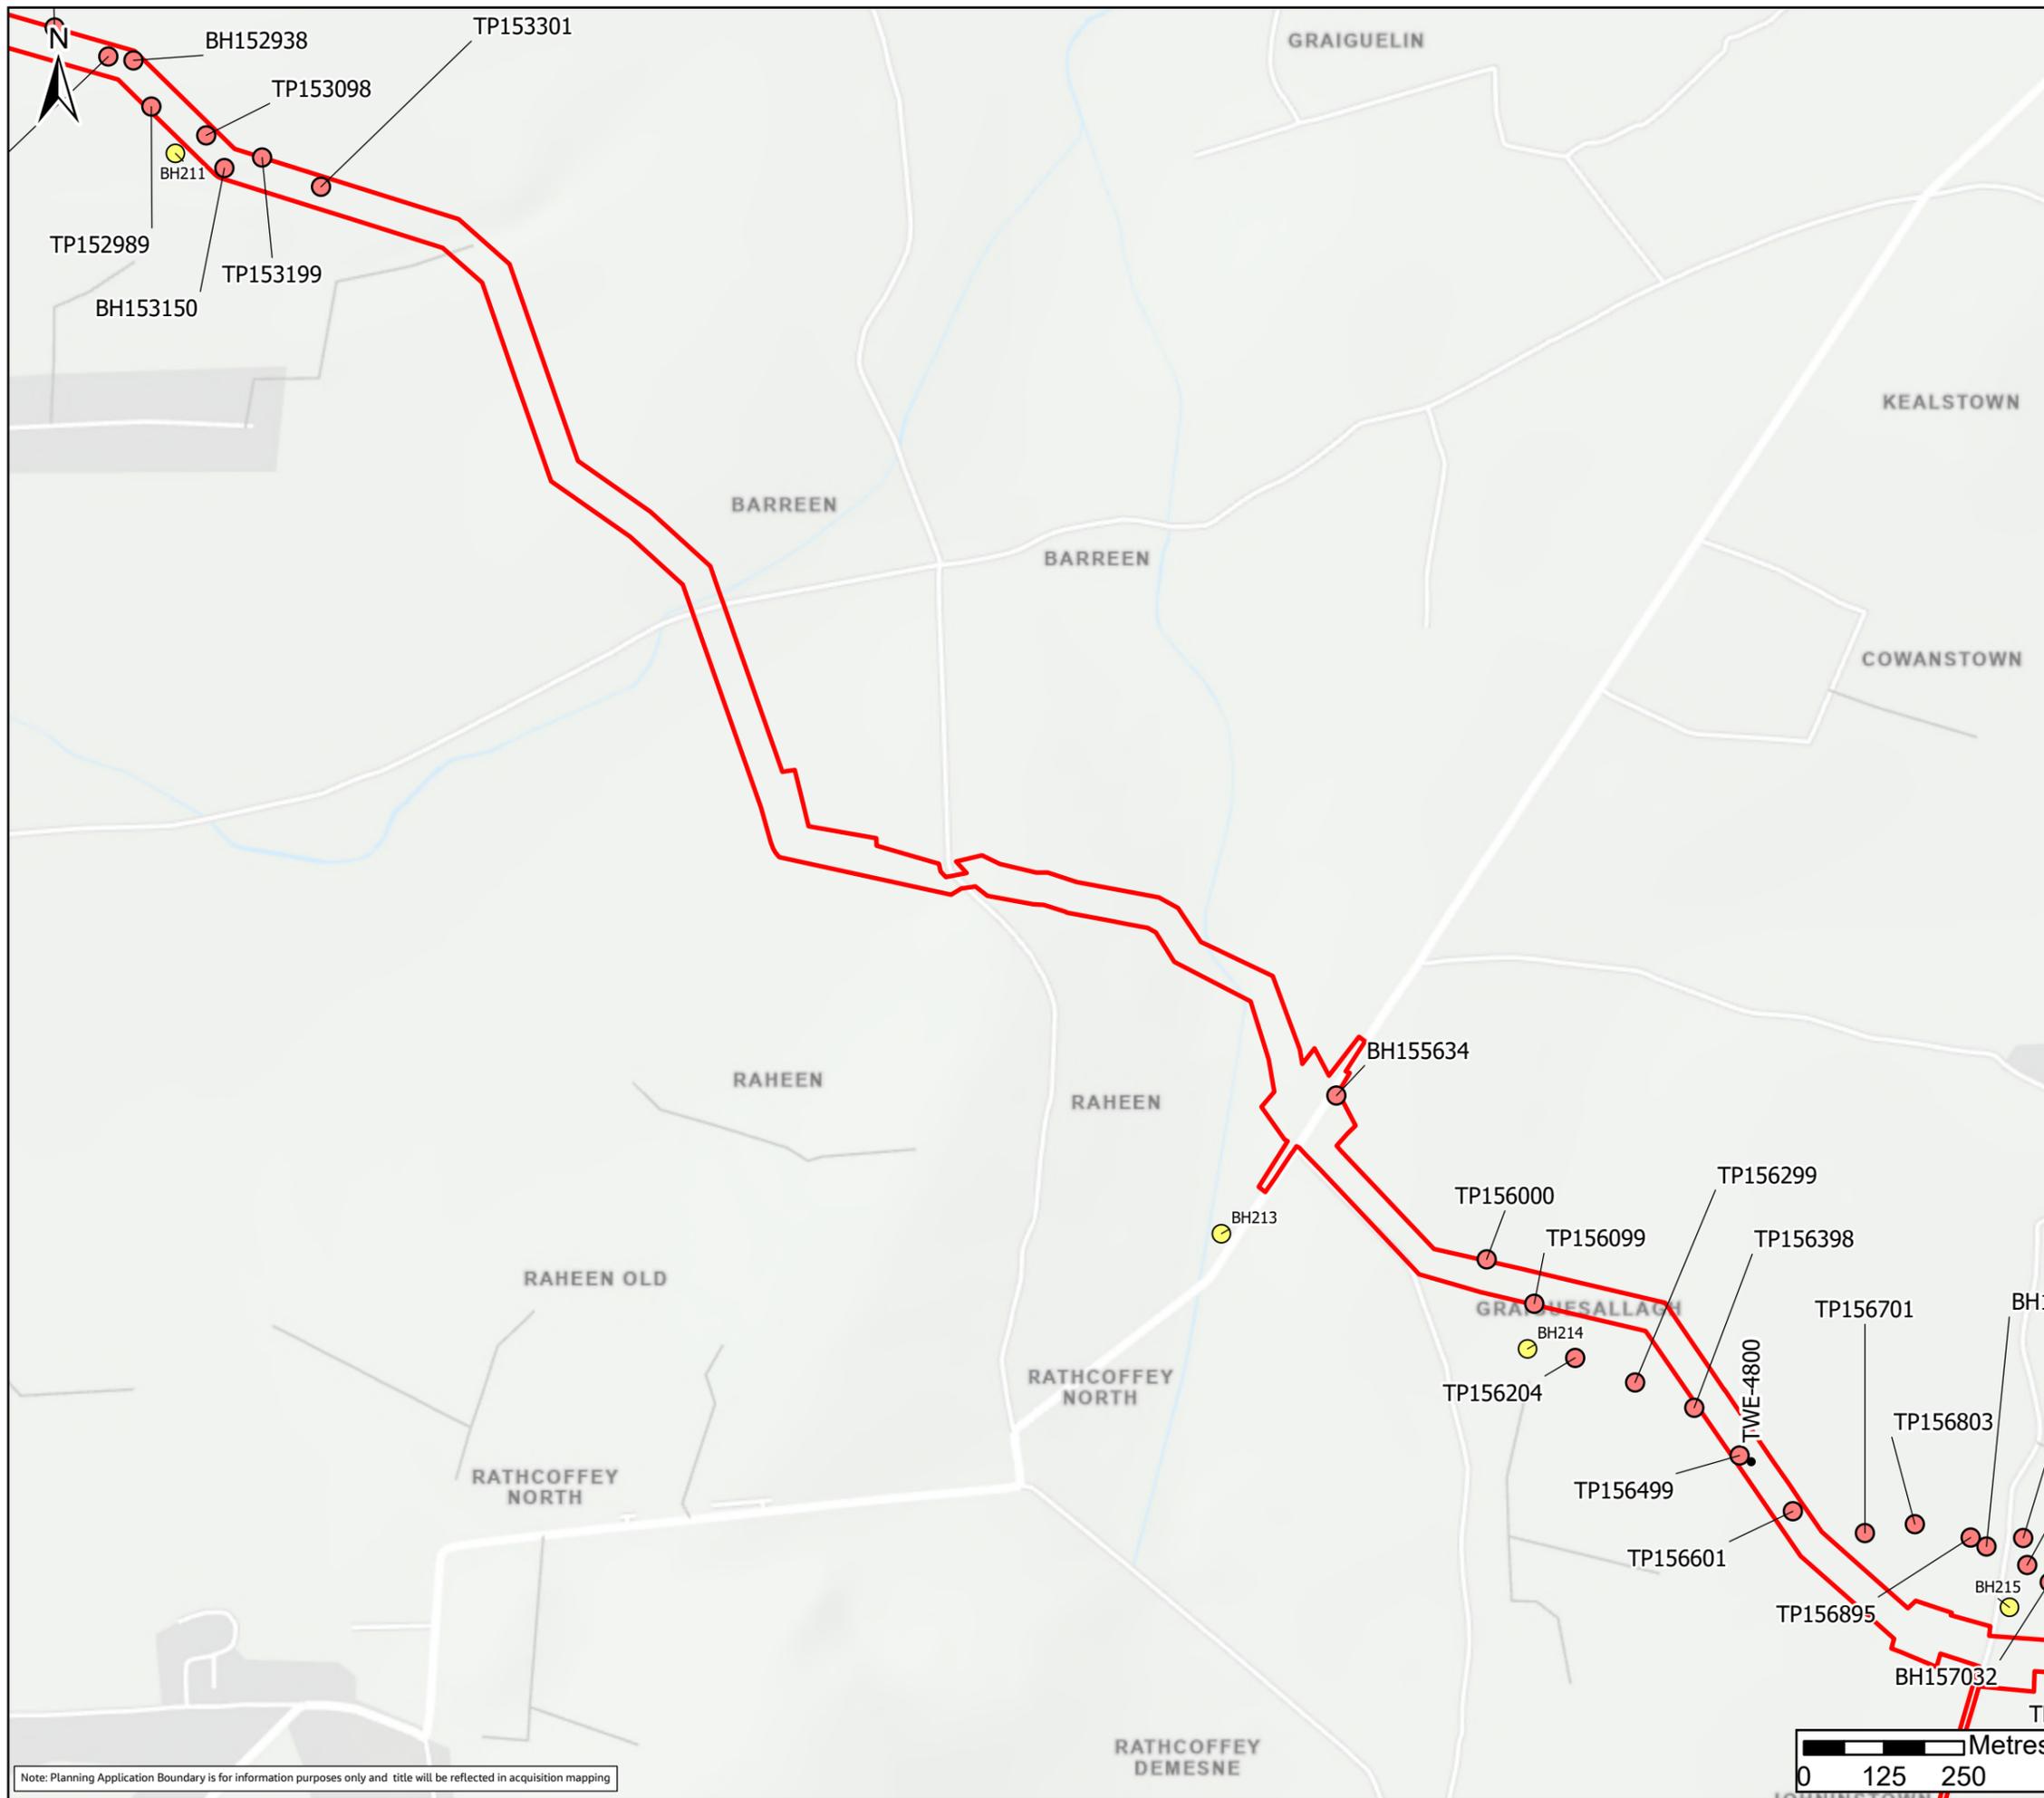

Legend

- Planning Application Boundary
- County Boundary
- Boreholes (2023)
- Trial Pits (2023)
- GI Locations (2023)

FO2	26/11/25	Final - Planning Application	PG	PW	SC	SW
Rev.	Date	Purpose of revision	Drawn	Check'd	Rev'd	Appr'd



Client

Project
Water Supply Project
Eastern and Midlands Region

Drawing Title
Figure 10.77
GI Locations
Sheet 55 of 59


Drawing Status
Final - Planning Application


Scale @ A3	1:10,000	DO NOT SCALE
Jacobs No.	32105801	
Client No.	9318	
Drawing No.	32105801/700/14077	
File Path	\\gis\shared\1025801\WSP_2024\GIS\2024\10 - 14077_GI_Locations\10.77\10.77 GI Locations v2.dwg	

Copyright © Ordnance Survey Ireland. Licence number: 3/3/34/Irish Water.
World Hillshade Esri, Intermap, NASA, NOAA, USGS, MapGeniePremium/ITM © Talte Éireann
World Topographic Map Sources: Esri, TomTom, Garmin, FAO, NOAA, USGS, © OpenStreetMap contributors, and the GIS User Community

© Copyright 2023 Jacobs Engineering Ireland Limited. The concepts and information contained in this document are the property of Jacobs. Use or copying of this document in whole or in part without the written permission of Jacobs constitutes an infringement of copyright. Limitation: This drawing has been prepared on behalf of, and for the exclusive use of Jacobs' Client, and is subject to, and issued in accordance with, the provisions of the contract between Jacobs and the Client. Jacobs accepts no liability or responsibility whatsoever for, or in respect of, any use of, or reliance upon, this drawing by any third party.

Note: Planning Application Boundary is for information purposes only and title will be reflected in acquisition mapping

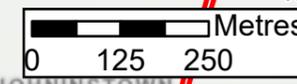

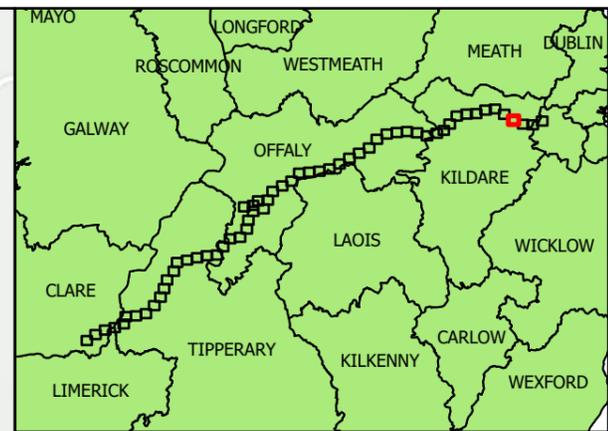


Legend



- Planning Application Boundary
- County Boundary
- Boreholes (2023)
- Trial Pits (2023)
- GI Locations (2023)

FO2	26/11/25	Final - Planning Application	PG	PW	SC	SW
Rev.	Date	Purpose of revision	Drawn	Check'd	Rev'd	Appr'd

Jacobs TOBIN	
Client	
Project	Water Supply Project Eastern and Midlands Region
Drawing Title	Figure 10.78 GI Locations Sheet 56 of 59
Drawing Status	Final - Planning Application
Scale @ A3	1:10,000 DO NOT SCALE
Jacobs No.	32105801
Client No.	9318
Drawing No.	32105801/700/14078
File Path	\\globechd11\GIS\proj\32105801_WSP_2024\02\02\02\02\10 - 14078_GILocations\10.78\10.78_GILocations_v2.dwg
Copyright © Ordnance Survey Ireland. Licence number: 3/3/34/Irish Water. World Hillshade, Esri, Intermap, NASA, NGA, USGS MapGeniePremium/ITM © Talte Éireann World Topographic Map: Sources: Esri, TomTom, Garmin, FAO, NOAA, USGS, © OpenStreetMap contributors, and the GIS User Community © Copyright 2023 Jacobs Engineering Ireland Limited. The concepts and information contained in this document are the property of Jacobs. Use or copying of this document in whole or in part without the written permission of Jacobs constitutes an infringement of copyright. Limitation: This drawing has been prepared on behalf of, and for the exclusive use of Jacobs' Client, and is subject to, and issued in accordance with, the provisions of the contract between Jacobs and the Client. Jacobs accepts no liability or responsibility whatsoever for, or in respect of, any use of, or reliance upon, this drawing by any third party.	

Note: Planning Application Boundary is for information purposes only and title will be reflected in acquisition mapping

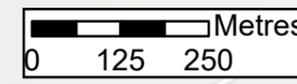

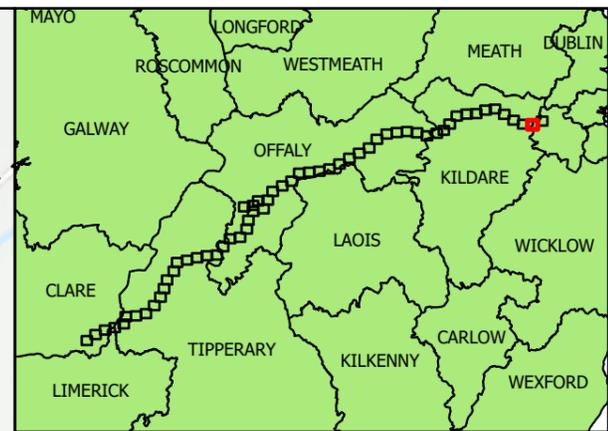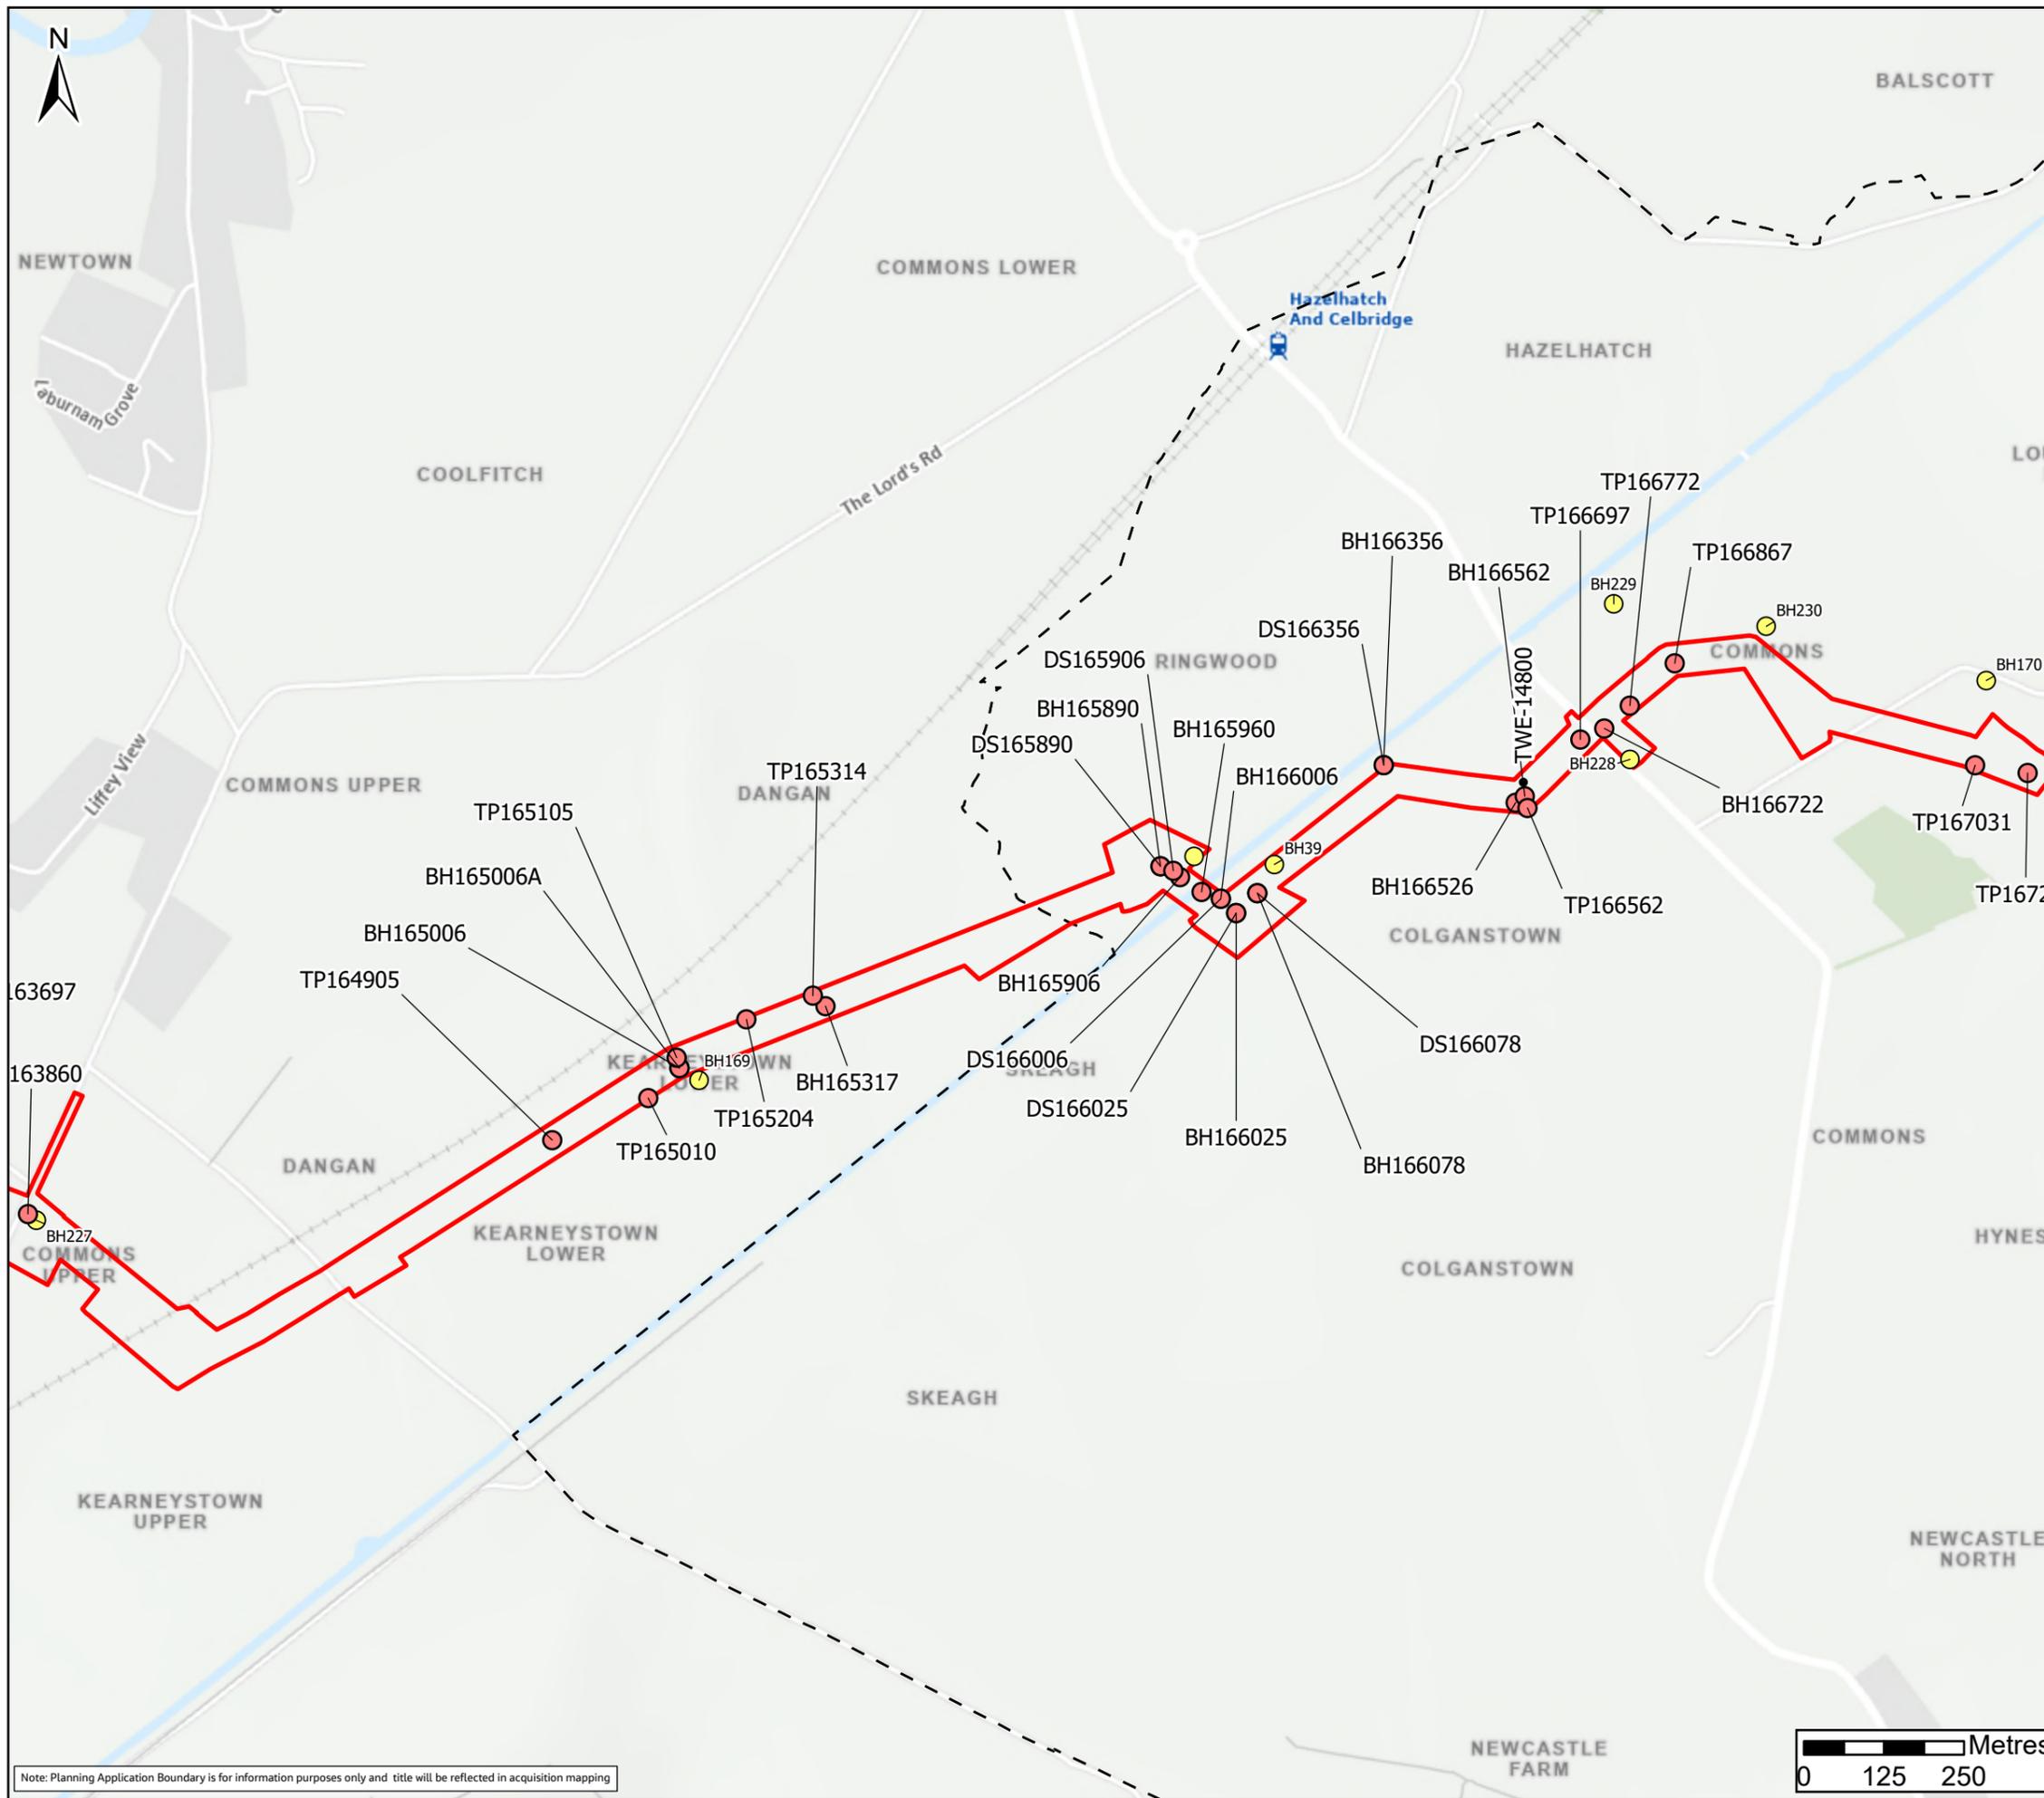


Legend



- Planning Application Boundary
- County Boundary
- Boreholes (2023)
- Trial Pits (2023)
- GI Locations (2023)

FO2	26/11/25	Final - Planning Application	PG	PW	SC	SW
Rev.	Date	Purpose of revision	Drawn	Check'd	Rev'd	Appr'd

Jacobs TOBIN	
Client Uisce Éireann Irish Water / Tionscatal Soláthair Uisce Water Supply Project	
Project Water Supply Project Eastern and Midlands Region	
Drawing Title Figure 10.80 GI Locations Sheet 58 of 59	
Drawing Status Final - Planning Application	
Scale @ A3	1:10,000 DO NOT SCALE
Jacobs No.	32105801
Client No.	9318
Drawing No.	32105801/700/14080
File Path	<small>\\gis\shared\11029\proj\32105801_WSP_2024\GIS\2024\10 - 14080_GILocations\10.80_GILocations_v2.aprx</small>
Copyright © Ordnance Survey Ireland. Licence number: 3/3/34/Irish Water. World Hillshade, Esri, Intermap, NASA, NOAA, USGS MapGeniePremium/ITM © Talte Éireann World Topographic Map: Sources: Esri, TomTom, Garmin, FAO, NOAA, USGS, © OpenStreetMap contributors, and the GIS User Community © Copyright 2023 Jacobs Engineering Ireland Limited. The concepts and information contained in this document are the property of Jacobs. Use or copying of this document in whole or in part without the written permission of Jacobs constitutes an infringement of copyright. Limitation: This drawing has been prepared on behalf of, and for the exclusive use of Jacobs' Client, and is subject to, and issued in accordance with, the provisions of the contract between Jacobs and the Client. Jacobs accepts no liability or responsibility whatsoever for, or in respect of, any use of, or reliance upon, this drawing by any third party.	

Note: Planning Application Boundary is for information purposes only and title will be reflected in acquisition mapping

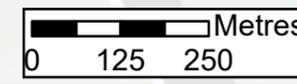

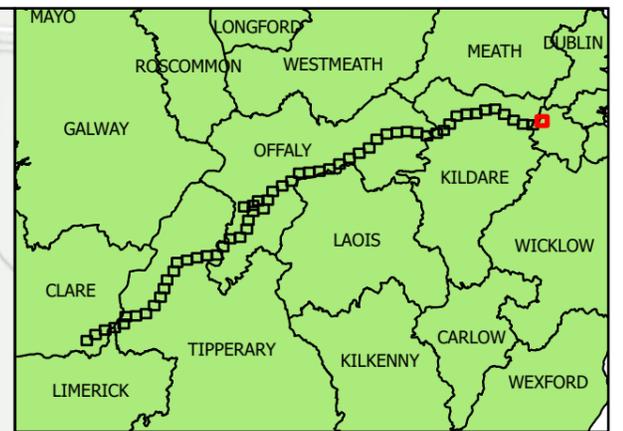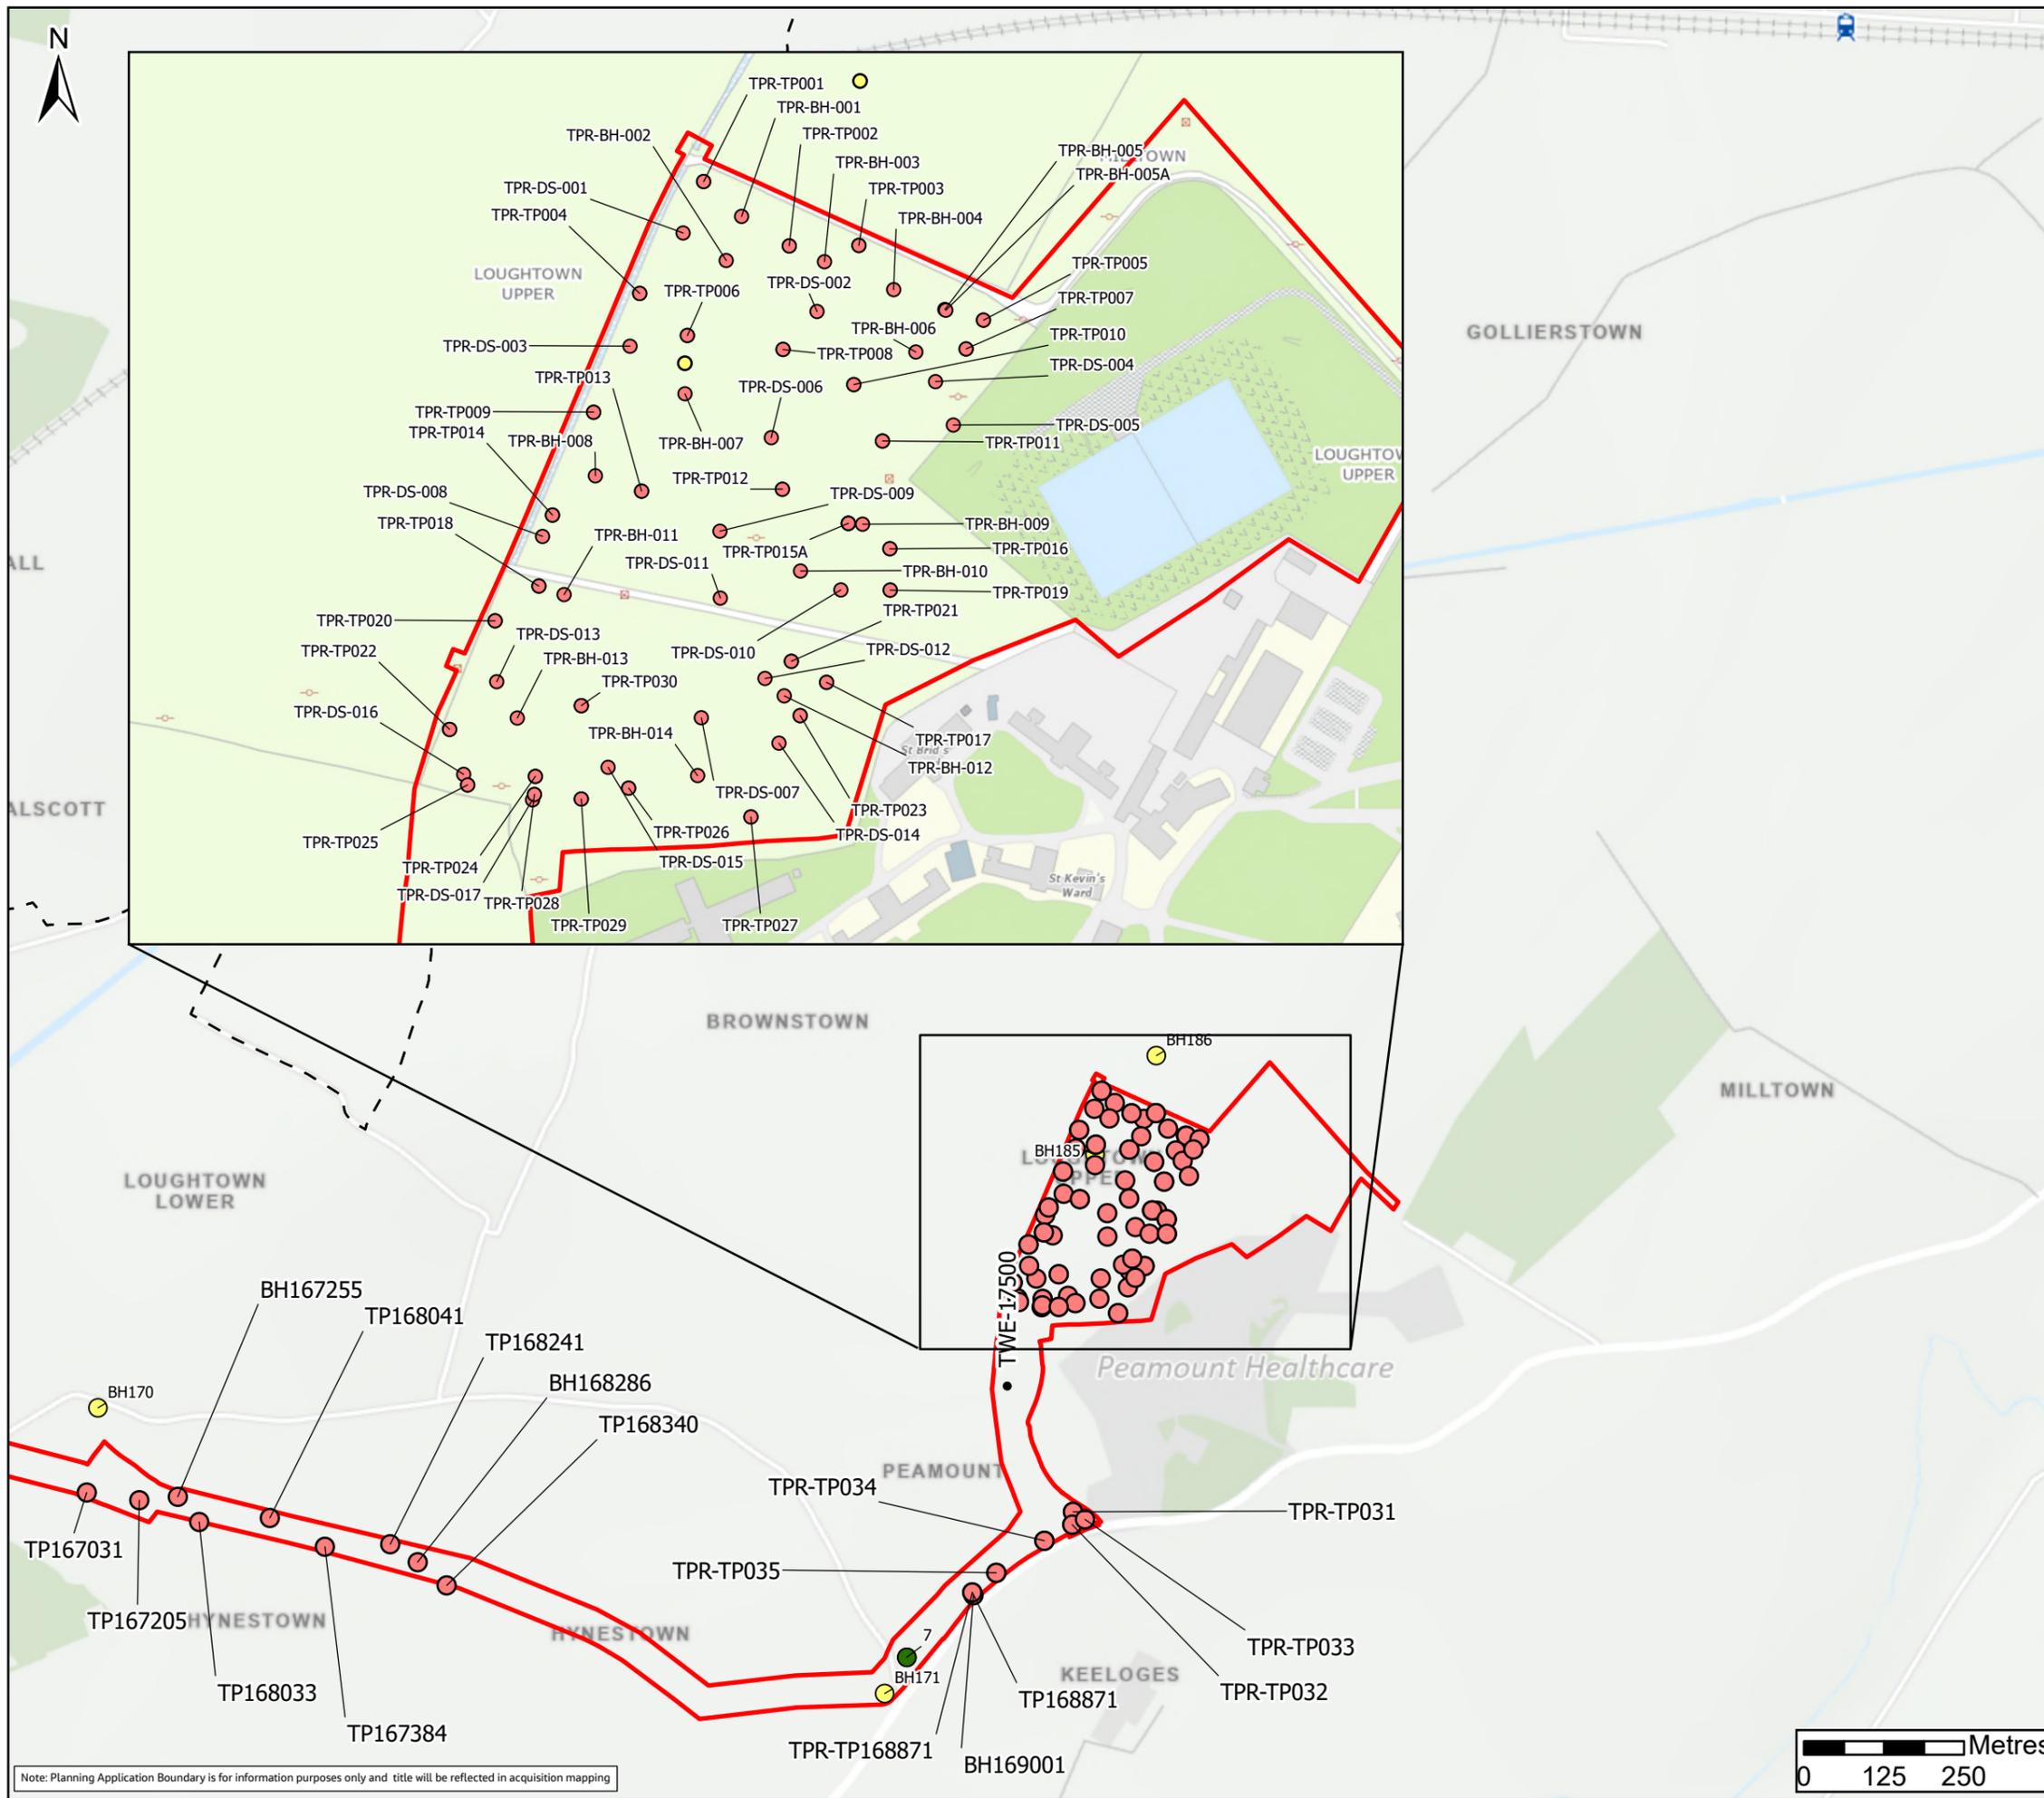

Legend

- Planning Application Boundary
- County Boundary
- Boreholes (2023)
- Trial Pits (2023)
- GI Locations (2023)

FO2	26/11/25	Final - Planning Application	PG	PW	SC	SW
Rev.	Date	Purpose of revision	Drawn	Check'd	Rev'd	Appr'd



Client

Project
Water Supply Project
Eastern and Midlands Region

Drawing Title
Figure 10.81
GI Locations
Sheet 59 of 59

Drawing Status	Final - Planning Application		
Scale @ A3	1:10,000	DO NOT SCALE	
Jacobs No.	32105801		
Client No.	9318		
Drawing No.	32105801/700/14081		
File Path	\\gis\shared\GIS\Projects\32105801_WSP_DBA\02\02\02\02\10 - 10.23 - 10.81 GI Locations v2.dwg		

Copyright © Ordnance Survey Ireland. Licence number: 3/3/34/Irish Water. World Hillshade, Esri, Intermap, NAASA, NGA, USGS. MapGeniePremium/ITM © Talte Éireann. World Topographic Map: Sources: Esri, TomTom, Garmin, FAO, NOAA, USGS, © OpenStreetMap contributors, and the GIS User Community. © Copyright 2023 Jacobs Engineering Ireland Limited. The concepts and information contained in this document are the property of Jacobs. Use or copying of this document in whole or in part without the written permission of Jacobs constitutes an infringement of copyright. Limitation: This drawing has been prepared on behalf of, and for the exclusive use of Jacobs' Client, and is subject to, and issued in accordance with, the provisions of the contract between Jacobs and the Client. Jacobs accepts no liability or responsibility whatsoever for, or in respect of, any use of, or reliance upon, this drawing by any third party.

Note: Planning Application Boundary is for information purposes only and title will be reflected in acquisition mapping

