

Legend

Planning Application Boundary	Farm Enterprise Primary Use
Haul Roads	Forestry
Existing Polesets	Grassland (includes Grazing, Silage, Hay & Leased Grassland)
Proposed Polesets /Towers to be Replaced	Mixed Livestock (combination of Sheep, Equine and/or Drystock)
Ardnacrusha - Birdhill - Nenagh	LH Boundary
Ardnacrusha - Birdhill	
38KV Line to be Retired	

F02	24/11/25	FINAL - PLANNING APPLICATION	PG	AS	MG	SW
Rev.	Date	Purpose of revision	Drawn	Check'd	Rev'd	Appr'd

Jacobs TOBIN

Client

Project

Water Supply Project
Eastern and Midlands Region

Drawing Title

Figure 11.53
Agronomy Impact Assessment Landholding Maps
38KV Connection
Sheet 1 of 5

Drawing Status


FINAL - PLANNING APPLICATION



Scale @ A3	1:12,000	DO NOT SCALE
Jacobs No.	32105801	
Client No.	9318	
Drawing No.	32105801/700/15088	
File Path	\\server\proj\32105801\700\15088\11_53_01.dwg	

Copyright © Ordnance Survey Ireland. Licence number 3/3/34/Irish Water.
World Imagery: Esri, Intermap, NASA, NGA, USGS
World Topographic Map: Sources: Esri, TomTom, Garmin, FAO, NOAA, USGS, © OpenStreetMap contributors, and the GIS User Community
World Imagery: Microsoft, Vantor

© Copyright 2023 Jacobs Engineering Ireland Limited. The concepts and information contained in this document are the property of Jacobs. Use or copying of this document in whole or in part without the written permission of Jacobs constitutes an infringement of copyright. Limitation: This drawing has been prepared on behalf of and for the exclusive use of Jacobs' Client, and is subject to, and issued in accordance with, the provisions of the contract between Jacobs and the Client. Jacobs accepts no liability or responsibility whatsoever for, or in respect of, any use of, or reliance upon, this drawing by any third party.

Note: Planning Application Boundary is for information purposes only and title will be reflected in acquisition mapping

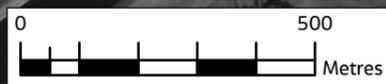

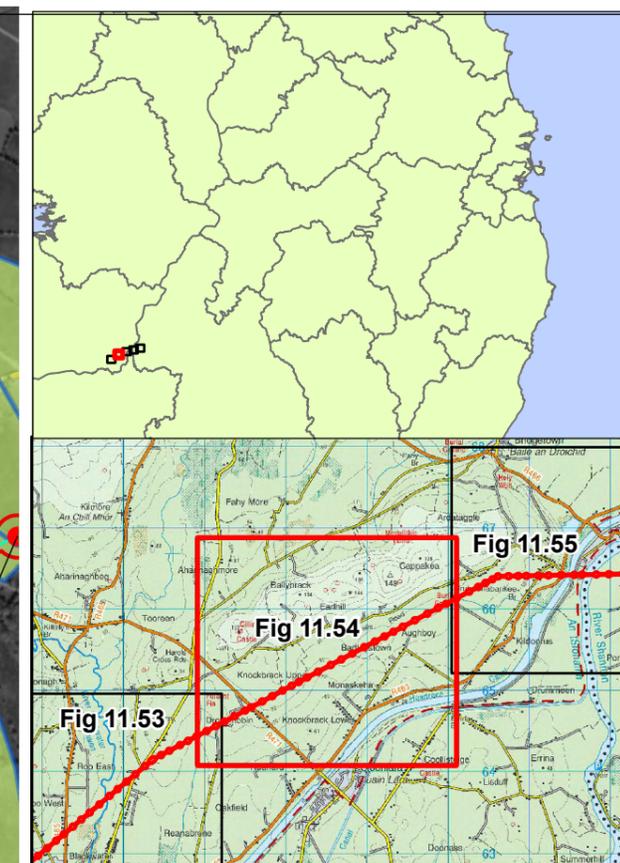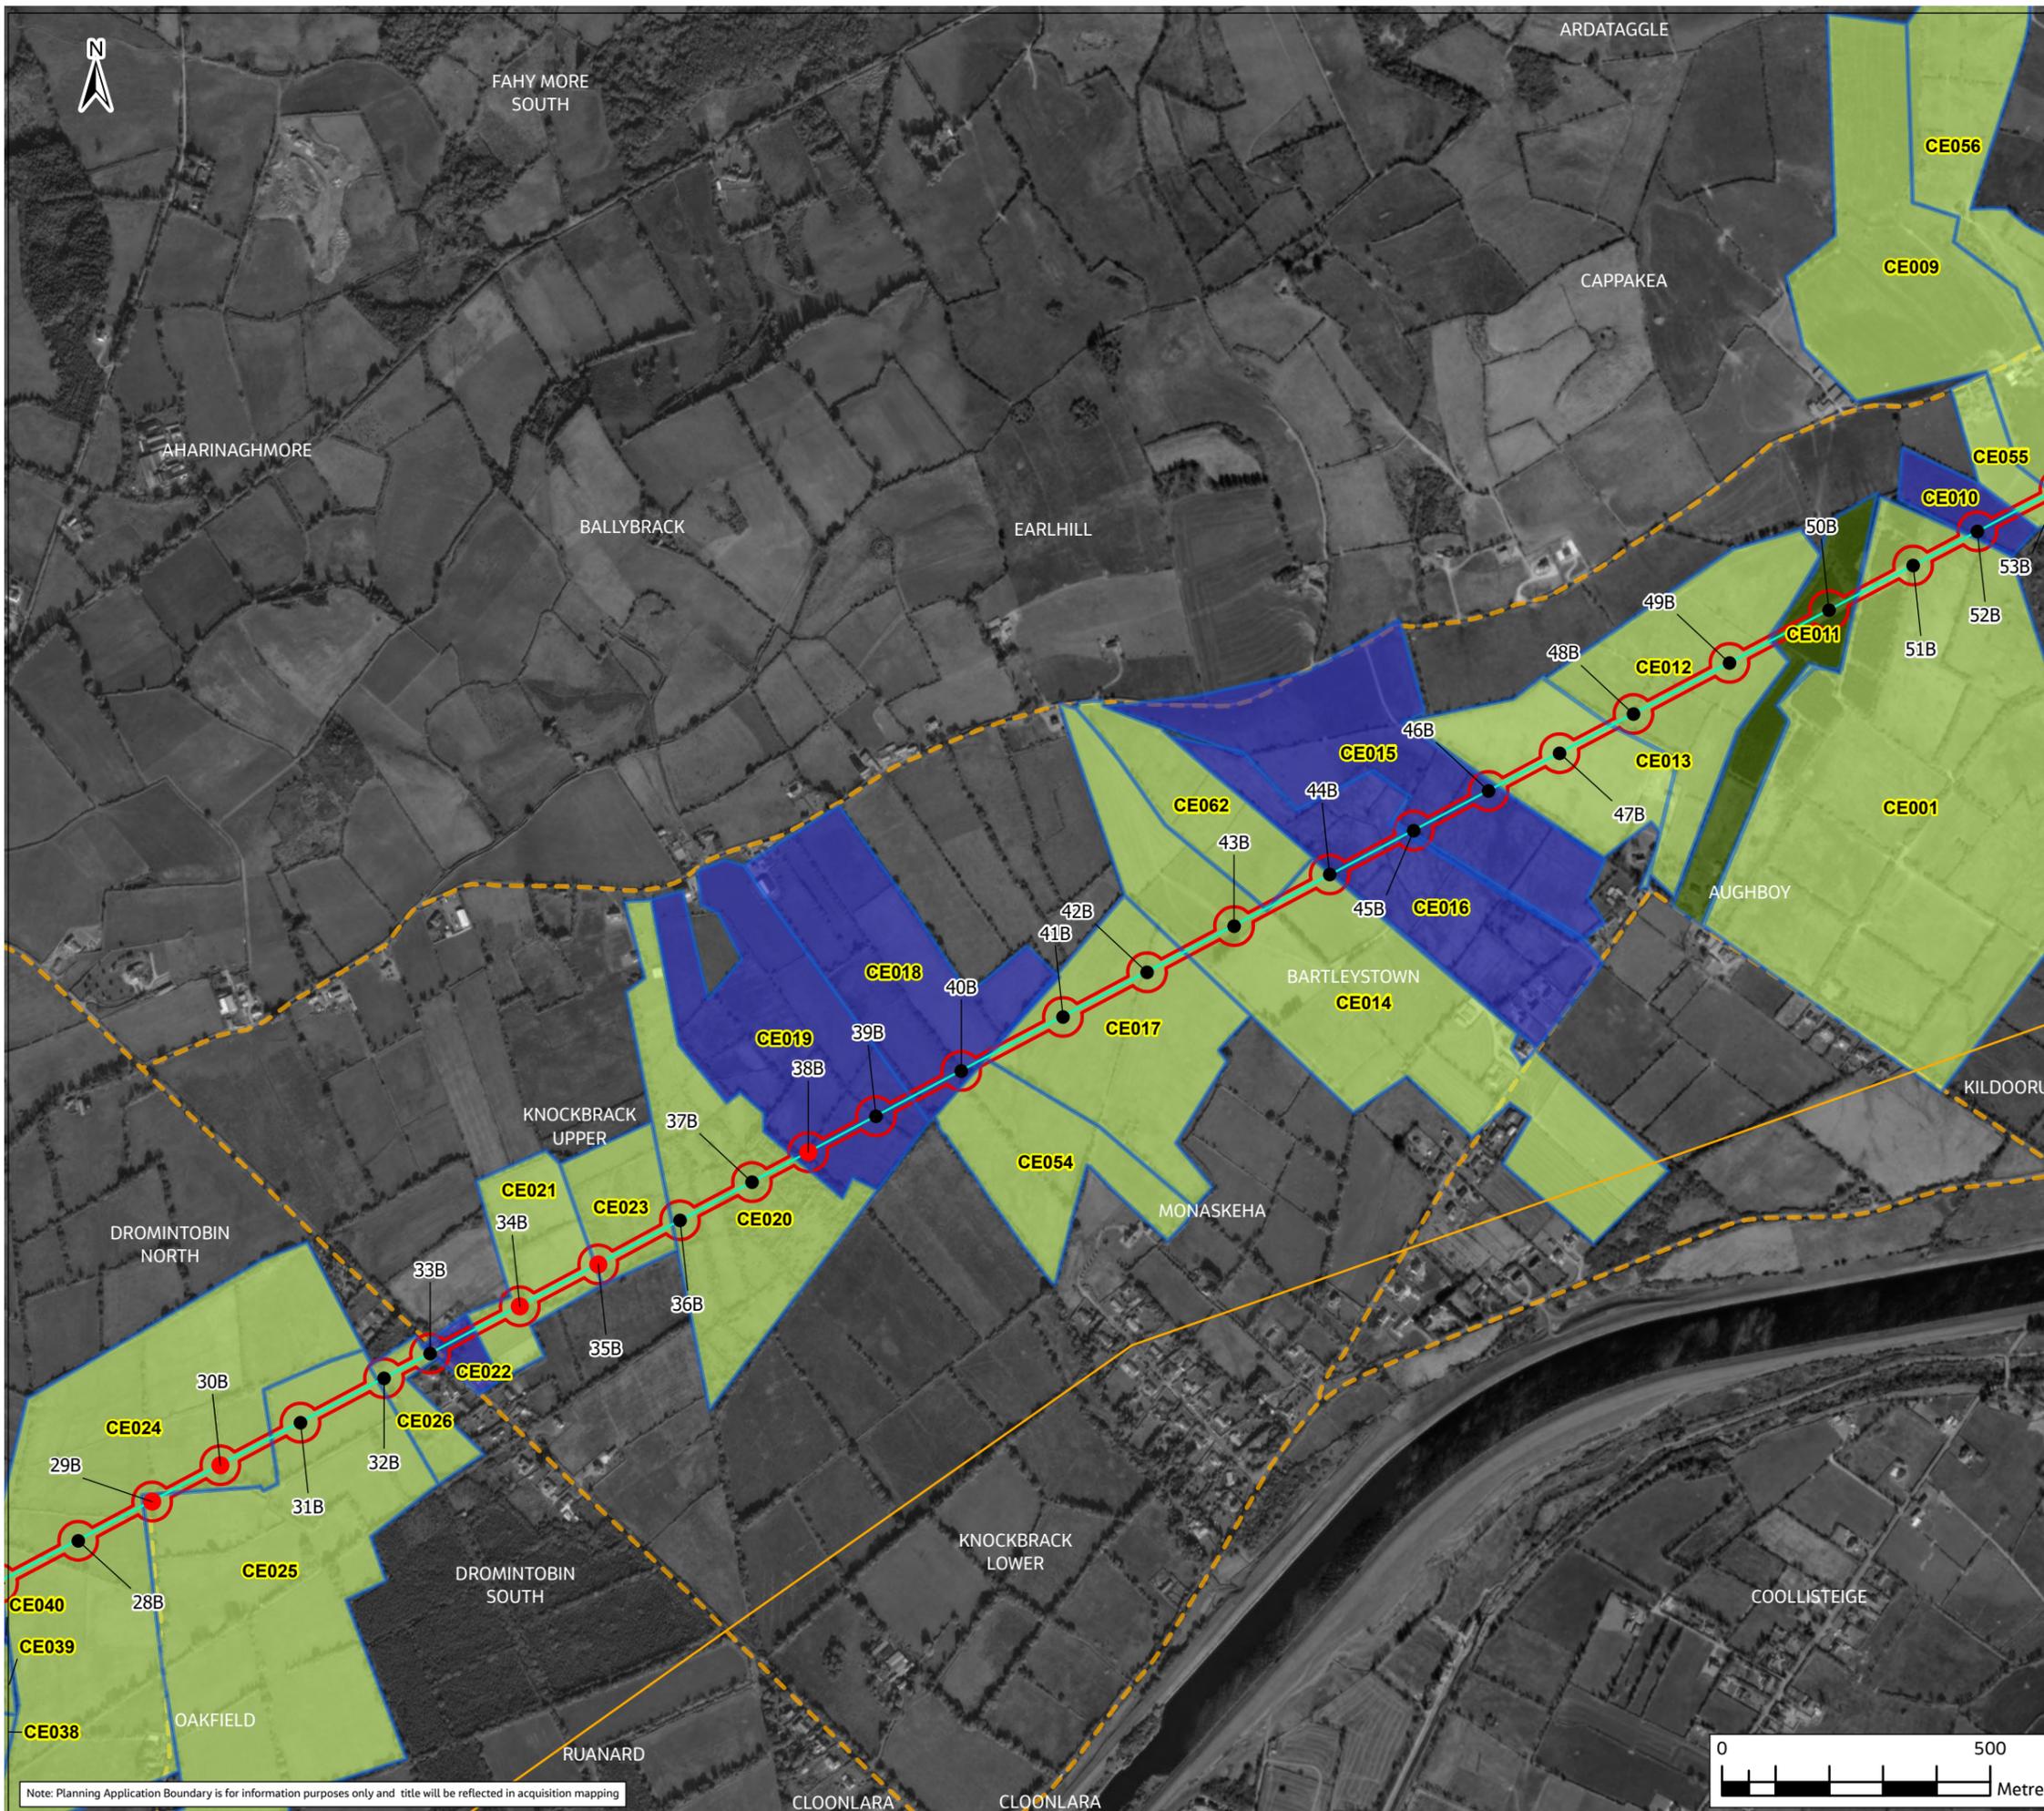

Legend

Planning Application Boundary	Farm Enterprise Primary Use
Haul Roads	Forestry
Existing Polesets	Grassland (includes Grazing, Silage, Hay & Leased Grassland)
Proposed Polesets /Towers to be Replaced	Mixed Livestock (combination of Sheep, Equine and/or Drystock)
Ardnacrusha - Birdhill - Nenagh	LH Boundary
Ardnacrusha - Birdhill	
38KV Line to be Retired	

F02	24/11/25	FINAL - PLANNING APPLICATION	PG	AS	MG	SW
Rev.	Date	Purpose of revision	Drawn	Check'd	Rev'd	Appr'd

Jacobs TOBIN

Client

Project
 Water Supply Project
 Eastern and Midlands Region


Drawing Title
 Figure 11.54
 Agronomy Impact Assessment Landholding Maps
 38KV Connection
 Sheet 2 of 5


Drawing Status
 FINAL - PLANNING APPLICATION

Scale @ A3	1:12,000	DO NOT SCALE
Jacobs No.	32105801	
Client No.	9318	
Drawing No.	32105801/700/15089	
File Path		


Copyright © Ordnance Survey Ireland. Licence number 3/3/34/Irish Water.
 World Topographic Map: Sources: Esri, TomTom, Garmin, FAO, NOAA, USGS, © OpenStreetMap contributors, and the GIS User Community
 World Imagery: Microsoft, Vantor
 © Copyright 2023 Jacobs Engineering Ireland Limited. The concepts and information contained in this document are the property of Jacobs. Use or copying of this document in whole or in part without the written permission of Jacobs constitutes an infringement of copyright. Limitation: This drawing has been prepared on behalf of and for the exclusive use of Jacobs' Client, and is subject to, and issued in accordance with, the provisions of the contract between Jacobs and the Client. Jacobs accepts no liability or responsibility whatsoever for, or in respect of, any use of, or reliance upon, this drawing by any third party.

Note: Planning Application Boundary is for information purposes only and title will be reflected in acquisition mapping

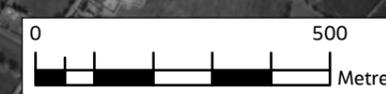

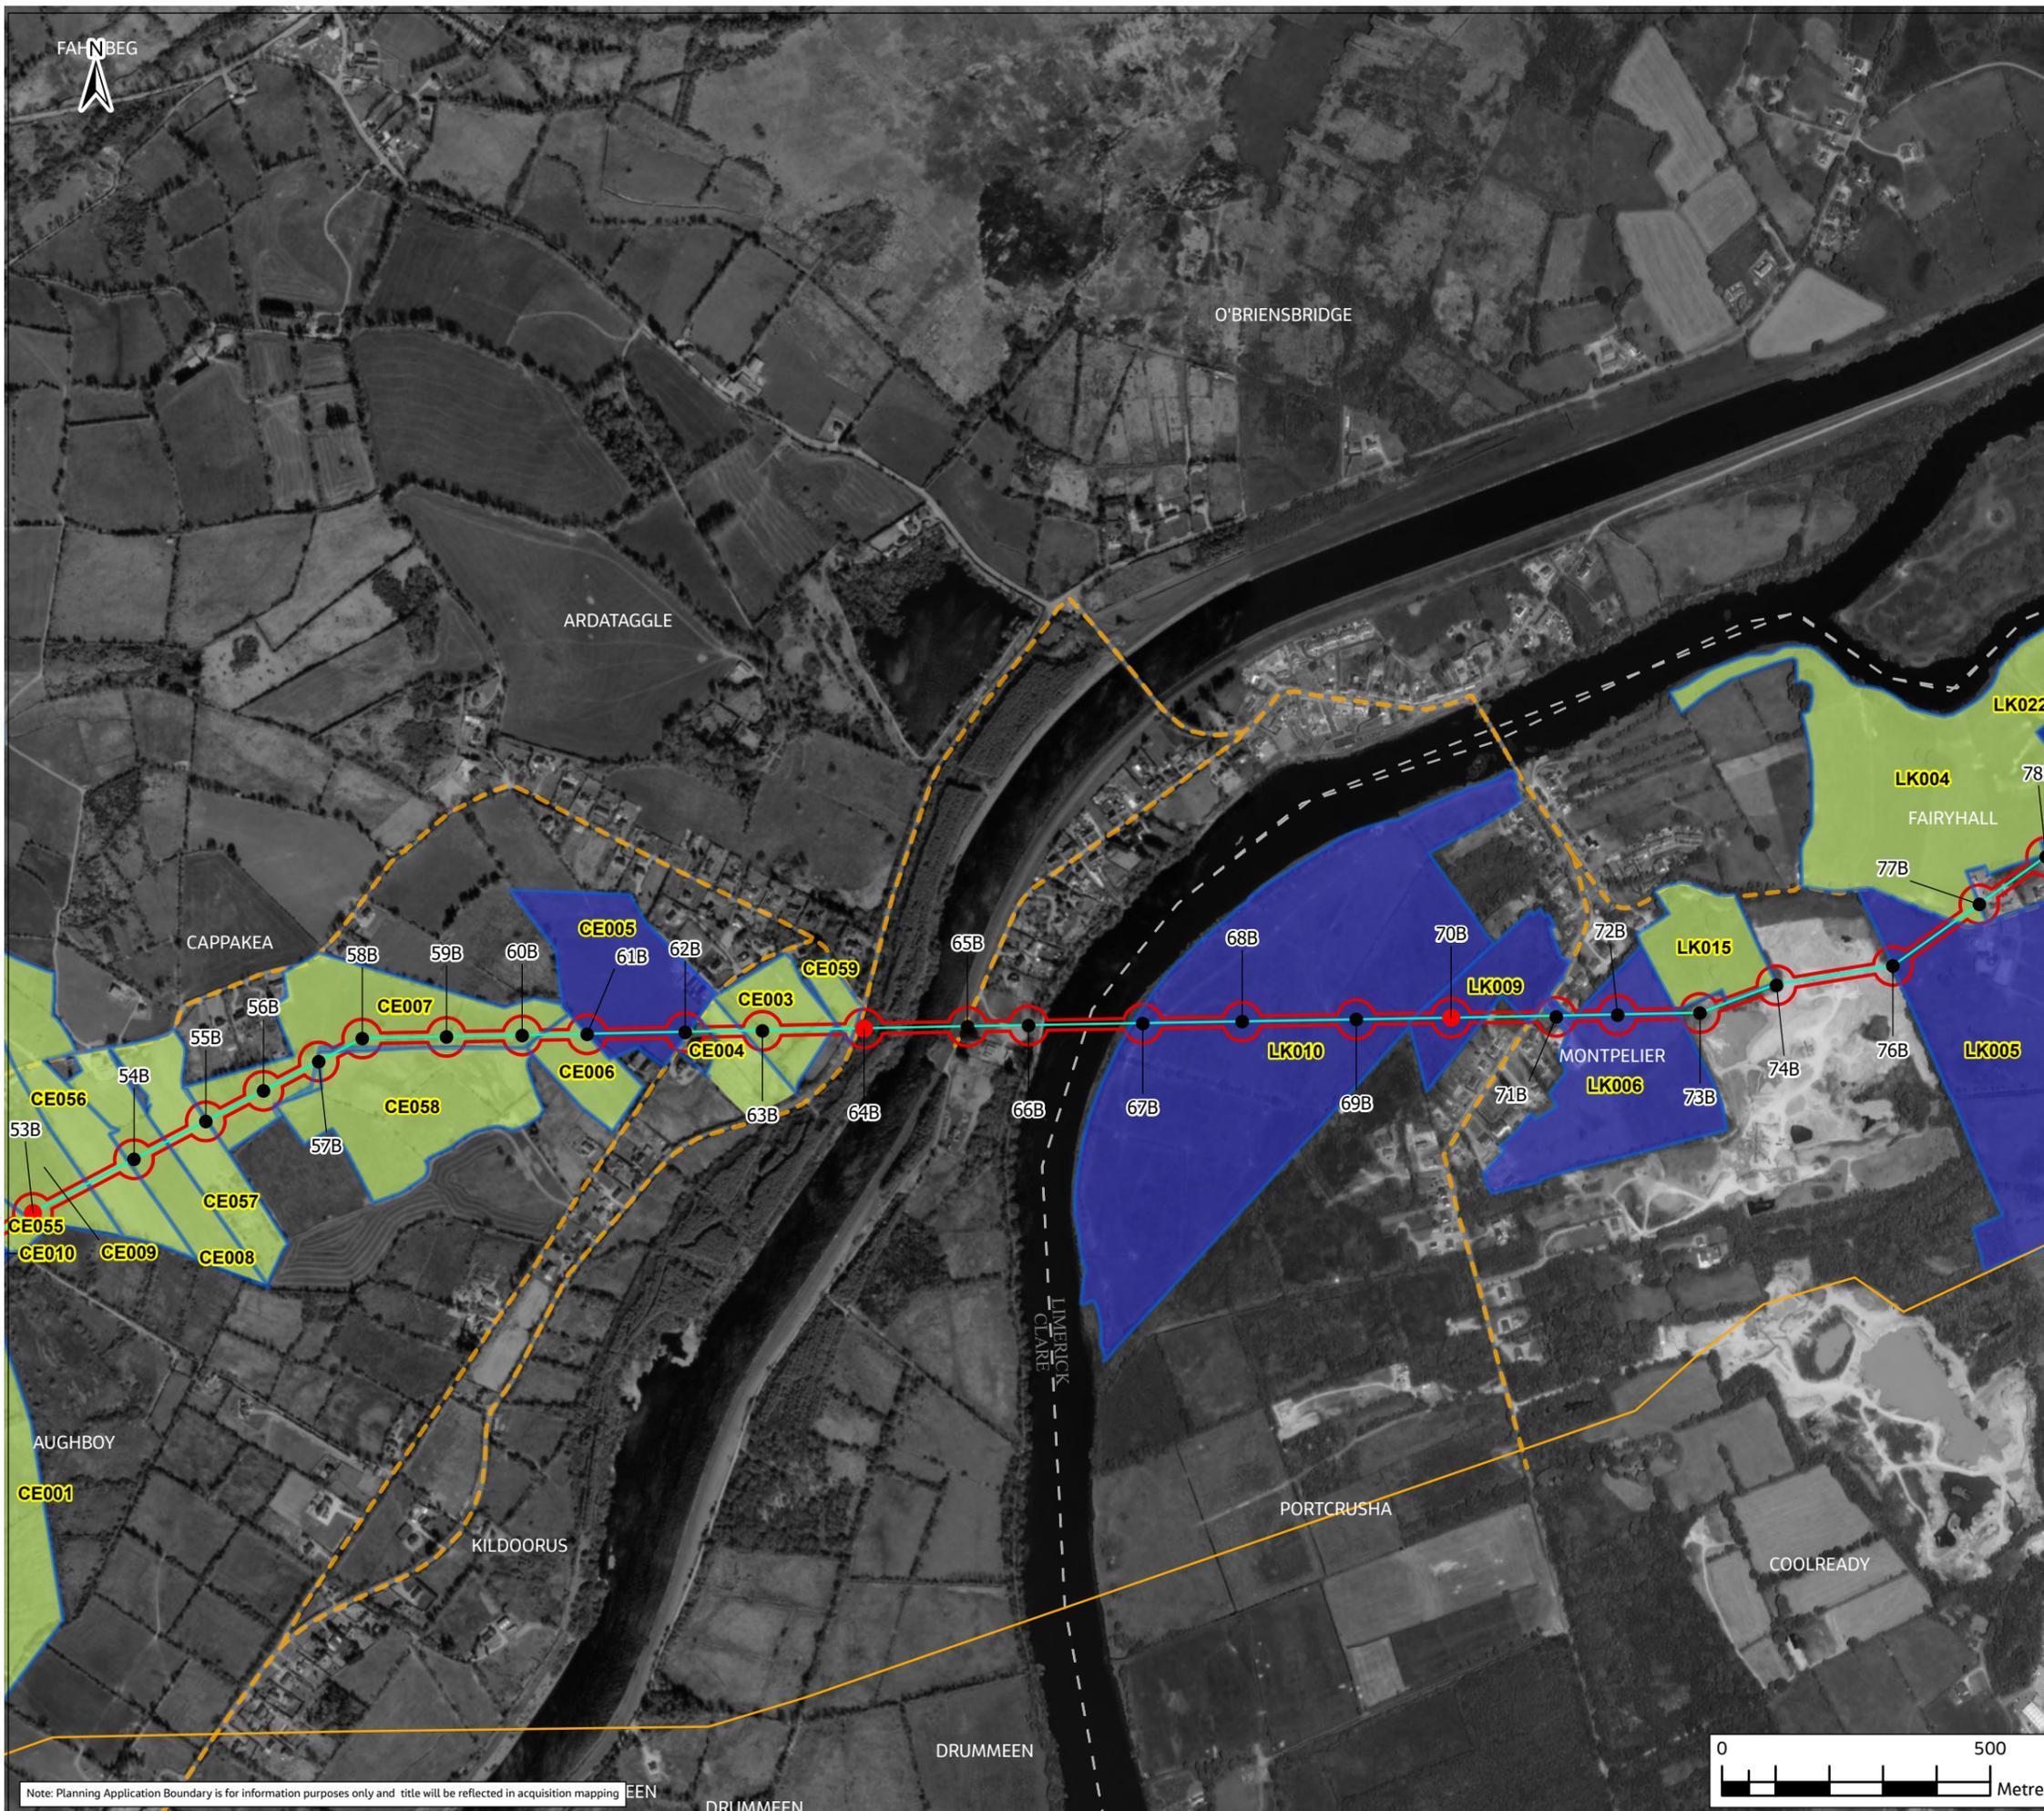

Note: Planning Application Boundary is for information purposes only and title will be reflected in acquisition mapping EEN

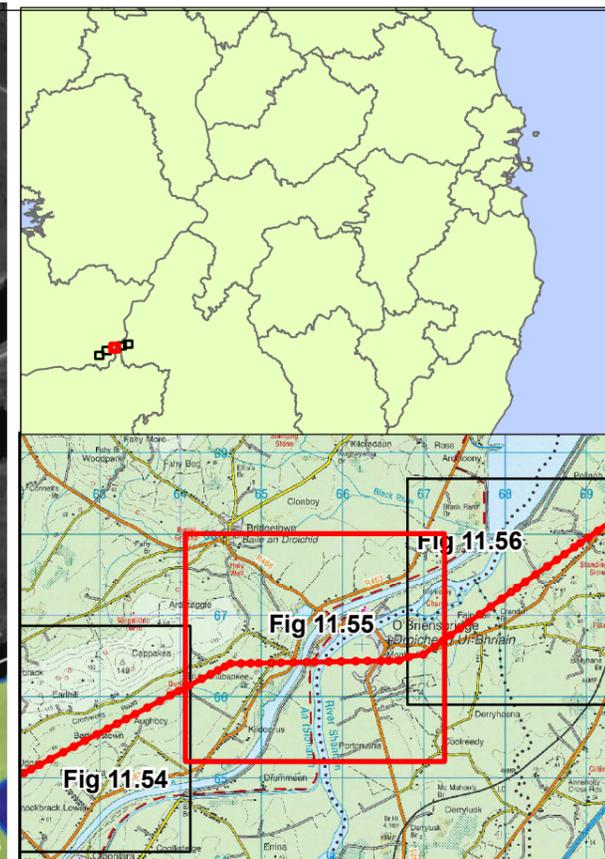

Legend		Farm Enterprise Primary Use	
	Planning Application Boundary		Forestry
	Haul Roads		Grassland (includes Grazing, Silage, Hay & Leased Grassland)
	Existing Polesets		Mixed Livestock (combination of Sheep, Equine and/or Drystock)
	Proposed Polesets /Towers to be Replaced		LH Boundary
	Ardnacrusha - Birdhill - Nenagh		
	Ardnacrusha - Birdhill		
	- 38kV Line to be Retired		

F02	24/11/25	FINAL - PLANNING APPLICATION	PG	AS	MG	SW
Rev.	Date	Purpose of revision	Drawn	Check'd	Rev'd	Appr'd

Jacobs TOBIN

Client

Project

Water Supply Project
Eastern and Midlands Region

Drawing Title

Figure 11.55
Agronomy Impact Assessment Landholding Maps
38kV Connection
Sheet 3 of 5



Drawing Status

FINAL - PLANNING APPLICATION

Scale @ A3	1:12,000	DO NOT SCALE
Jacobs No.	32105801	
Client No.	9318	
Drawing No.	32105801/700/15090	
File Path		

Copyright © Ordnance Survey Ireland. Licence number 3/3/34/Irish Water.
World Hillshade: Esri, Intermap, NASA, NGA, USGS
World Topographic Map: Sources: Esri, TomTom, Garmin, FAO, NOAA, USGS, © OpenStreetMap contributors, and the GIS User Community
World Imagery: Microsoft, Vantor

© Copyright 2023 Jacobs Engineering Ireland Limited. The concepts and information contained in this document are the property of Jacobs. Use or copying of this document in whole or in part without the written permission of Jacobs constitutes an infringement of copyright. Limitation: This drawing has been prepared on behalf of and for the exclusive use of Jacobs' Client, and is subject to, and issued in accordance with, the provisions of the contract between Jacobs and the Client. Jacobs accepts no liability or responsibility whatsoever for, or in respect of, any use of, or reliance upon, this drawing by any third party.

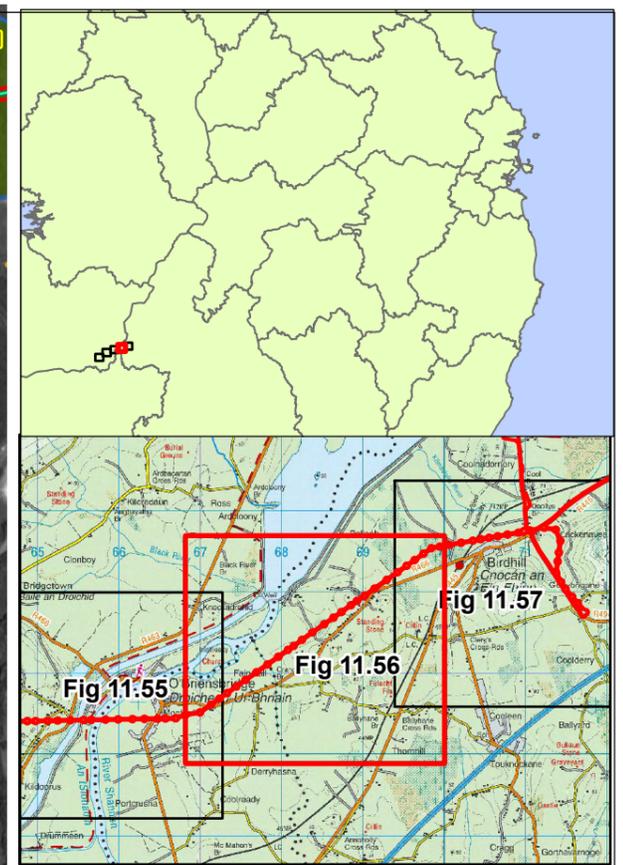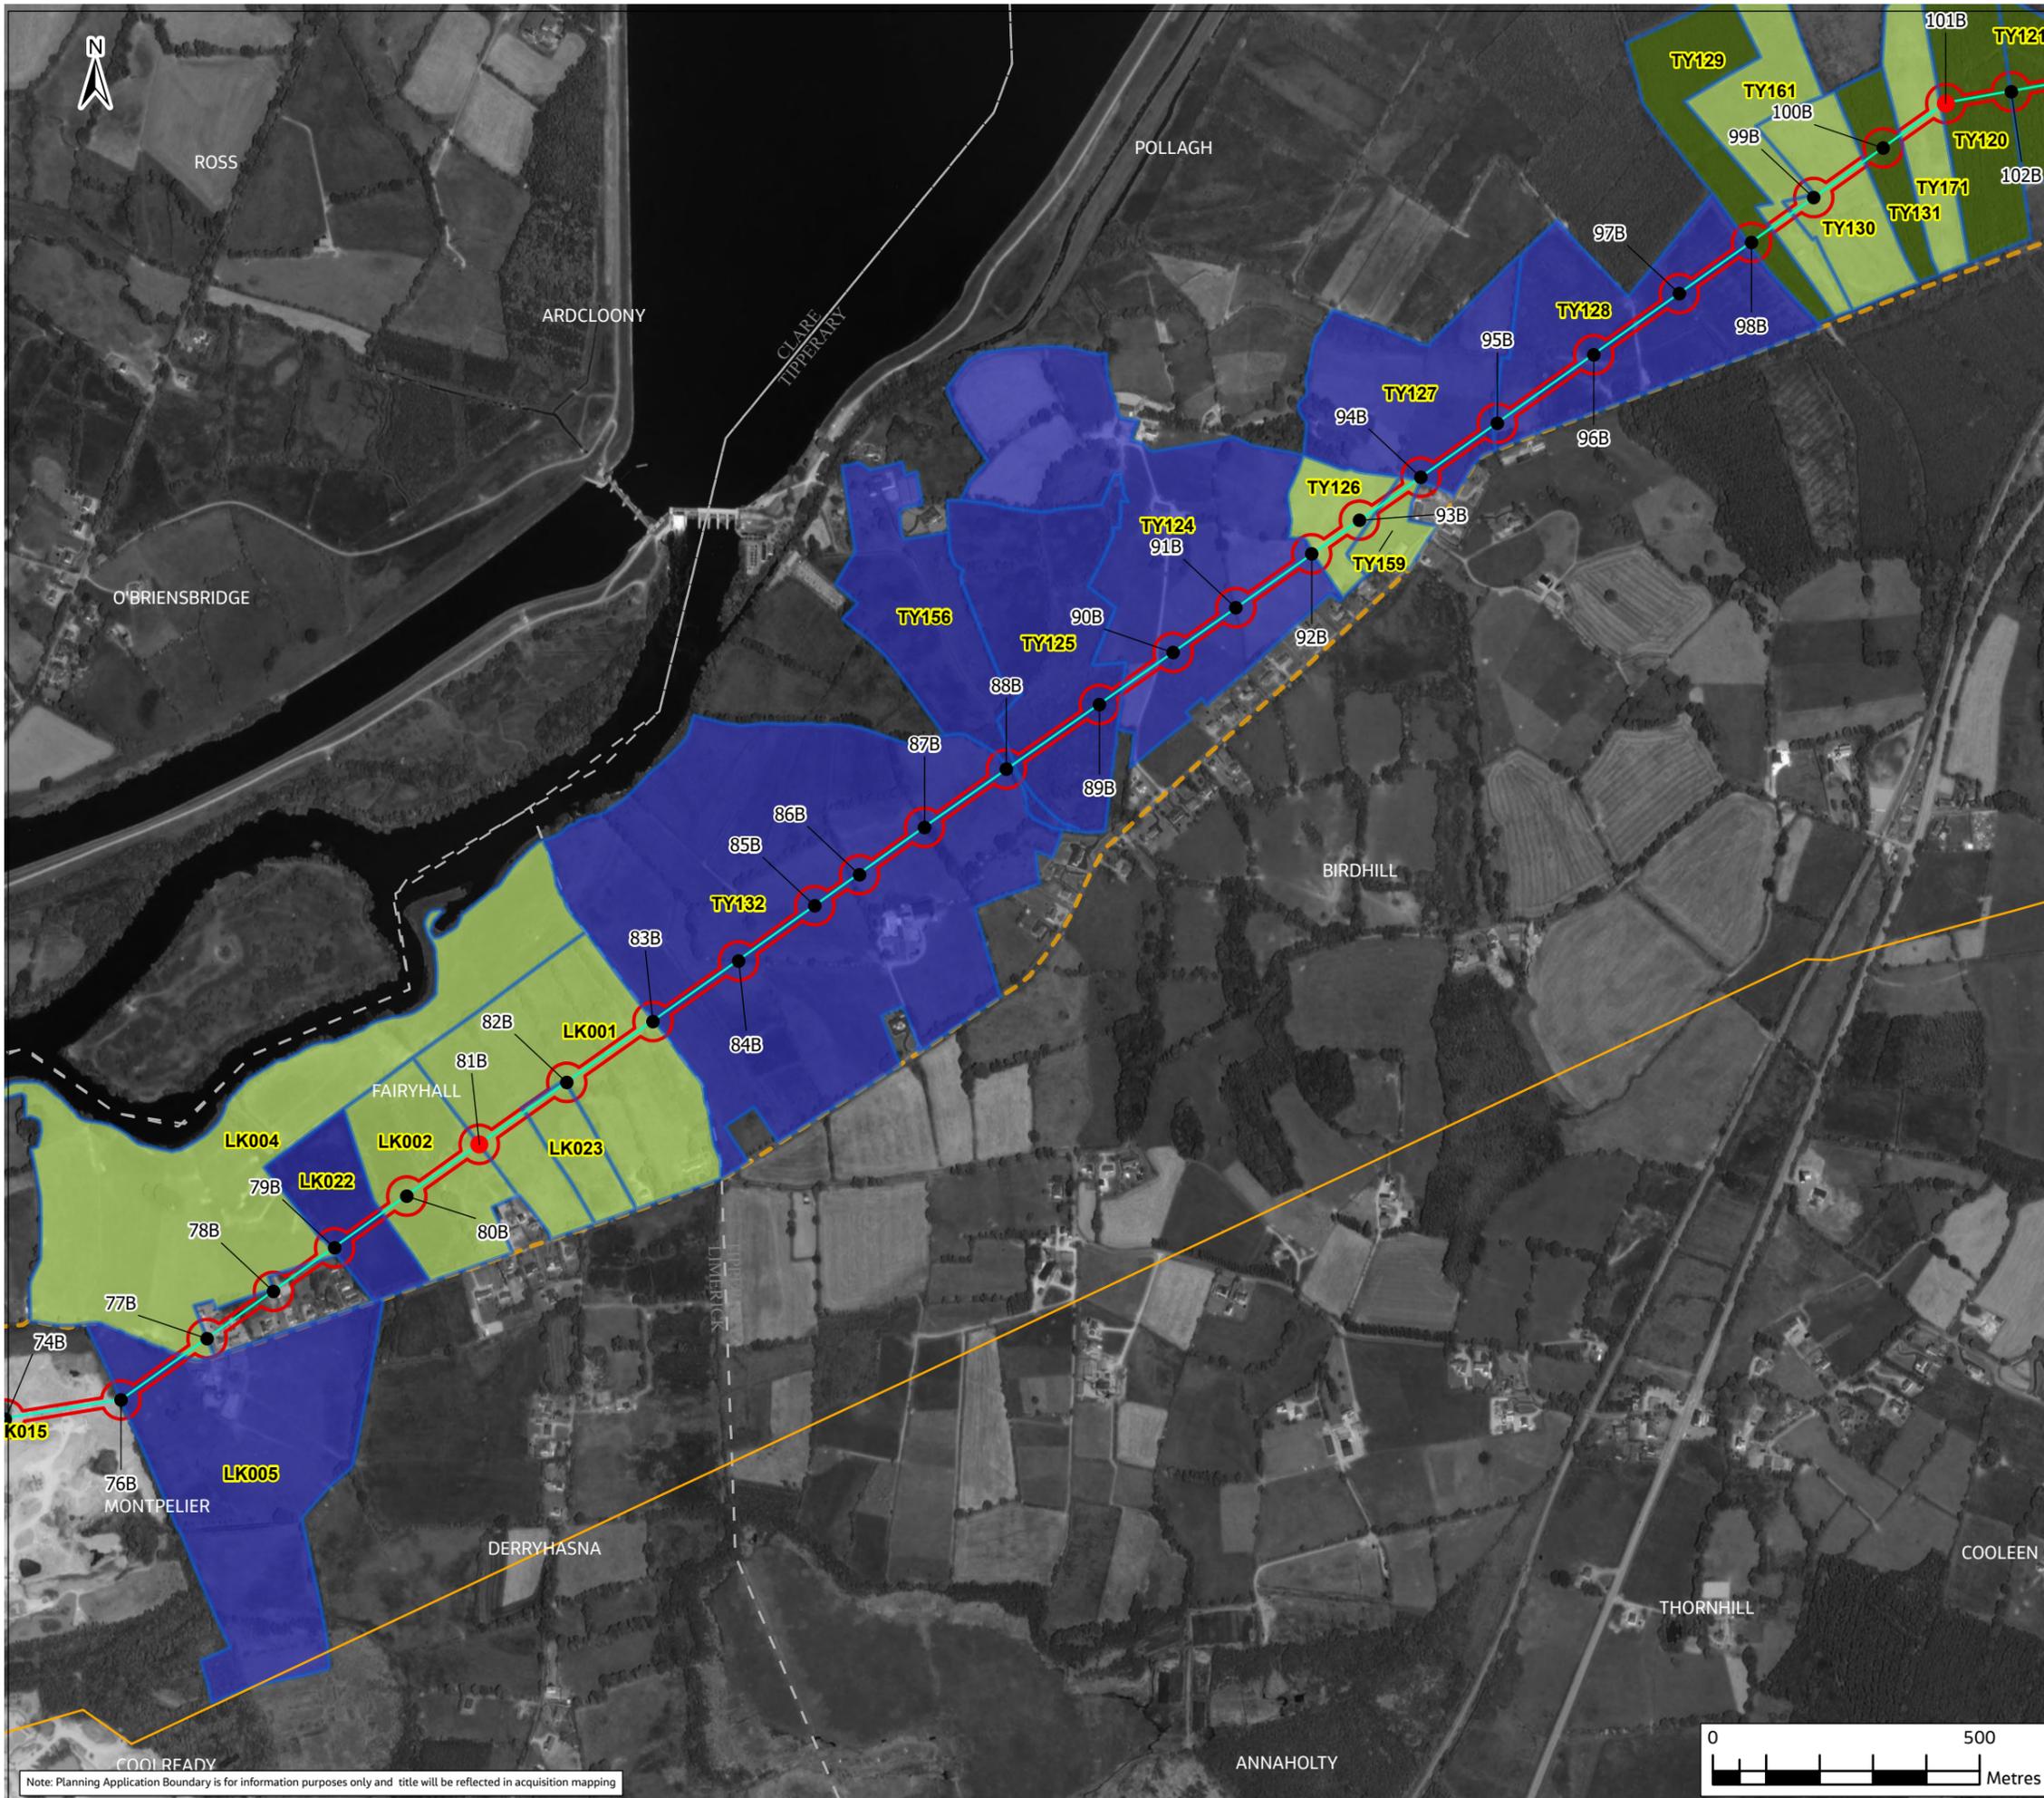

Legend

Planning Application Boundary	Farm Enterprise Primary Use
Haul Roads	Forestry
Existing Polesets	Grassland (includes Grazing, Silage, Hay & Leased Grassland)
Proposed Polesets /Towers to be Replaced	Mixed Livestock (combination of Sheep, Equine and/or Drystock)
Ardnacrusha - Birdhill - Nenagh	LH Boundary
Ardnacrusha - Birdhill	
38KV Line to be Retired	

F02	24/11/25	FINAL - PLANNING APPLICATION	PG	AS	MG	SW
Rev.	Date	Purpose of revision	Drawn	Check'd	Rev'd	Appr'd

Jacobs TOBIN

Client




Project
 Water Supply Project
 Eastern and Midlands Region

Drawing Title
 Figure 11.56
 Agronomy Impact Assessment Landholding Maps
 38KV Connection
 Sheet 4 of 5

Drawing Status	FINAL - PLANNING APPLICATION	
Scale @ A3	1:12,000	DO NOT SCALE
Jacobs No.	32105801	
Client No.	9318	
Drawing No.	32105801/700/15091	
File Path		

Copyright © Ordnance Survey Ireland. Licence number 3/3/34/Irish Water.
 World Hillshade: Esri, Intermap, NASA, NGA, USGS
 World Topographic Map: Sources: Esri, TomTom, Garmin, FAO, NOAA, USGS, © OpenStreetMap contributors, and the GIS User Community
 World Imagery: Microsoft, Vantor
 © Copyright 2023 Jacobs Engineering Ireland Limited. The concepts and information contained in this document are the property of Jacobs. Use or copying of this document in whole or in part without the written permission of Jacobs constitutes an infringement of copyright. Limitation: This drawing has been prepared on behalf of and for the exclusive use of Jacobs' Client, and is subject to, and issued in accordance with, the provisions of the contract between Jacobs and the Client. Jacobs accepts no liability or responsibility whatsoever for, or in respect of, any use of, or reliance upon, this drawing by any third party.

Note: Planning Application Boundary is for information purposes only and title will be reflected in acquisition mapping

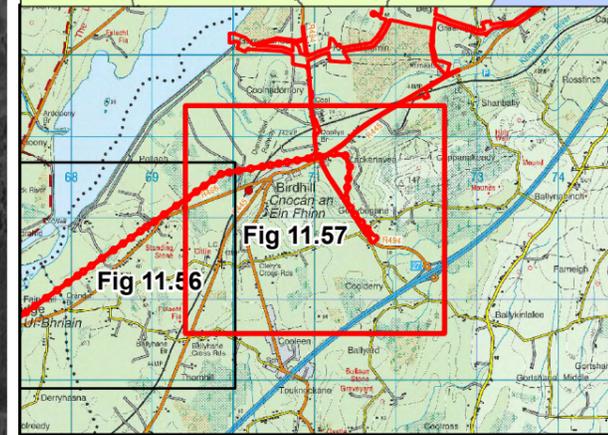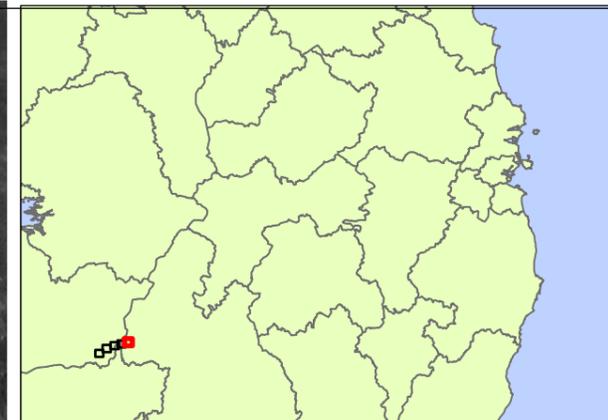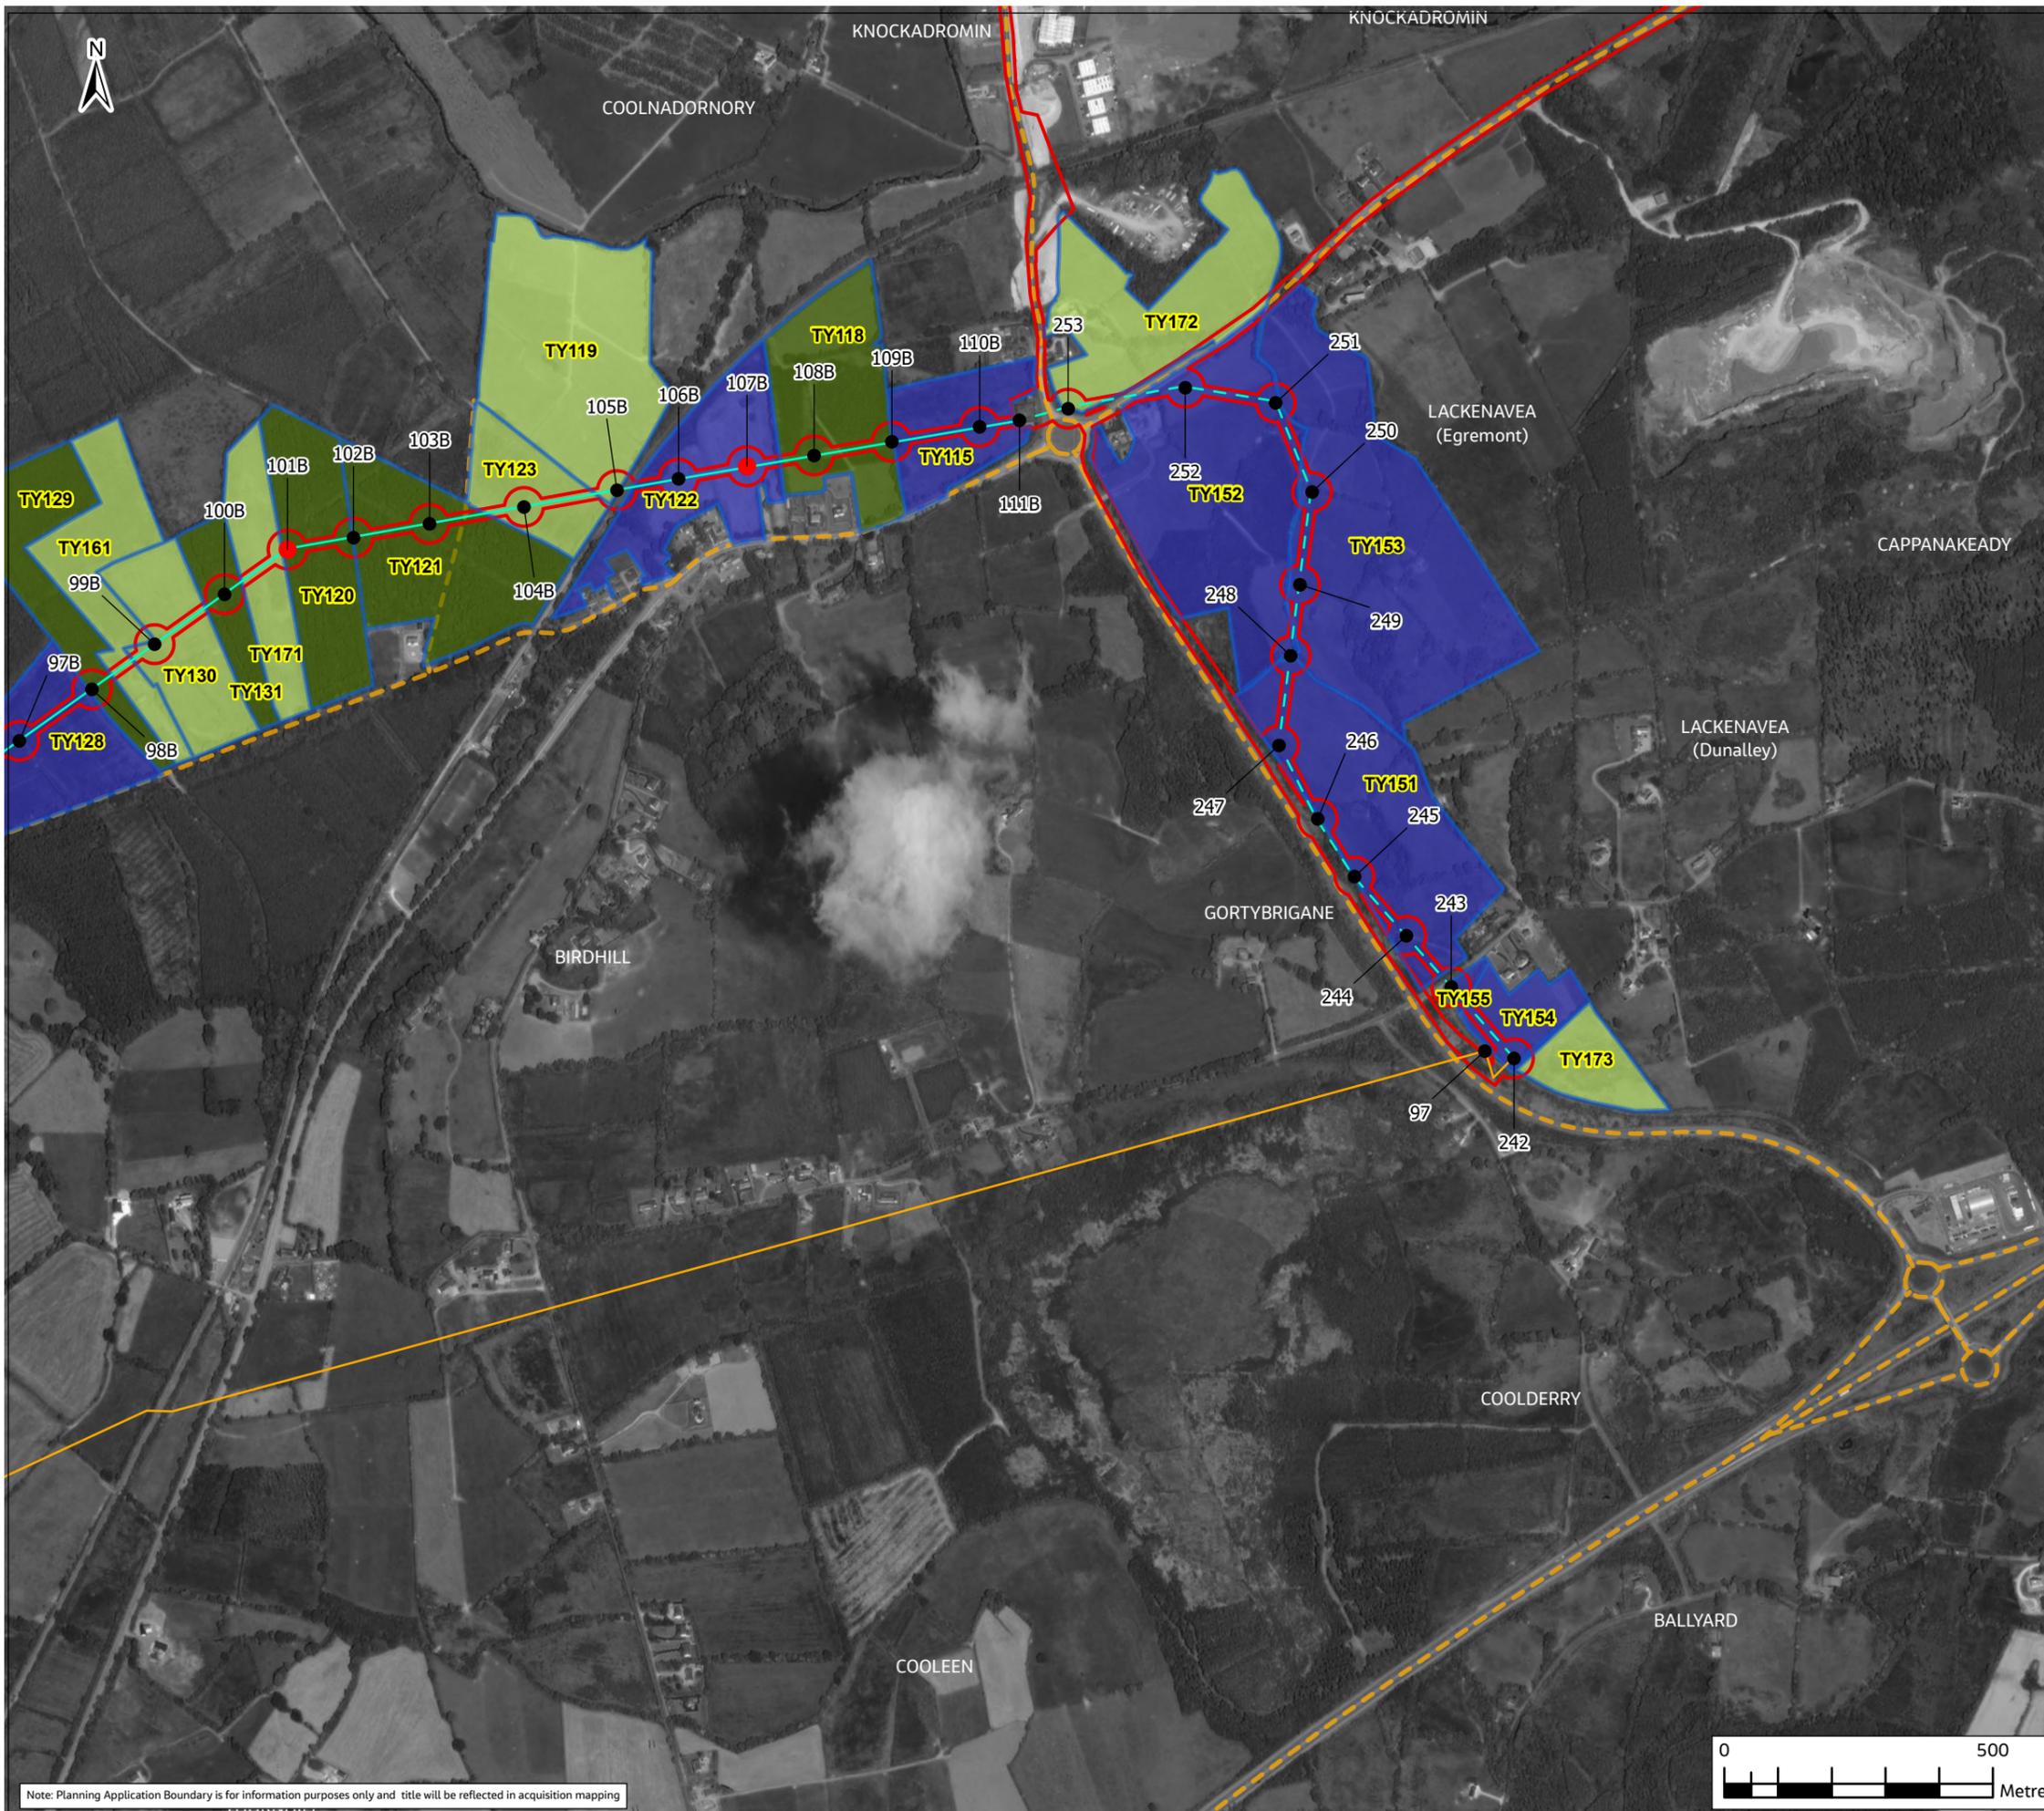

Legend

Planning Application Boundary	Farm Enterprise Primary Use
Haul Roads	Forestry
Existing Polesets	Grassland (includes Grazing, Silage, Hay & Leased Grassland)
Proposed Polesets /Towers to be Replaced	Mixed Livestock (combination of Sheep, Equine and/or Drystock)
Ardnacrusha - Birdhill - Nenagh	LH Boundary
Ardnacrusha - Birdhill	
- 38KV Line to be Retired	

F02	24/11/25	FINAL - PLANNING APPLICATION	PG	AS	MG	SW
Rev.	Date	Purpose of revision	Drawn	Check'd	Rev'd	Appr'd

Jacobs TOBIN

Client:

Project: Water Supply Project
Eastern and Midlands Region

Drawing Title: Figure 11.57
Agronomy Impact Assessment Landholding Maps
38KV Connection
Sheet 5 of 5

Drawing Status: FINAL - PLANNING APPLICATION

Scale @ A3	1:12,000	DO NOT SCALE
Jacobs No.	32105801	
Client No.	9318	
Drawing No.	32105801/700/15087	
File Path		

Copyright © Ordnance Survey Ireland. Licence number 3/3/34/Irish Water.
World Hillshade: Esri, Intermap, NASA, NGA, USGS
World Topographic Map: Sources: Esri, TomTom, Garmin, FAO, NOAA, USGS, © OpenStreetMap contributors, and the GIS User Community
World Imagery: Microsoft, Vantor

© Copyright 2023 Jacobs Engineering Ireland Limited. The concepts and information contained in this document are the property of Jacobs. Use or copying of this document in whole or in part without the written permission of Jacobs constitutes an infringement of copyright. Limitation: This drawing has been prepared on behalf of and for the exclusive use of Jacobs' Client, and is subject to, and issued in accordance with, the provisions of the contract between Jacobs and the Client. Jacobs accepts no liability or responsibility whatsoever for, or in respect of, any use of, or reliance upon, this drawing by any third party.

Note: Planning Application Boundary is for information purposes only and title will be reflected in acquisition mapping

