

Legend

- Planning Application Boundary
- Haul Roads (affected links)
- Special Area of Conservation
- Proposed Natural Heritage Areas
- Construction Compound
- Pipe Storage Depot
- 🏠 Modelled Receptor
- County Boundary

F02	19/08/2025	Final - Planning Application	PG	PW	CN	SW
Rev.	Date	Purpose of revision	Drawn	Check'd	Rev'd	Appr'd

Jacobs **TOBIN**

Client: **Uisce Éireann** Irish Water and **Tionscadal Soláthair Uisce** Water Supply Project

Project: **Water Supply Project Eastern and Midlands Region**


Drawing Title: **Figure 12.1 Air Quality Haul Road Impacted Map**

Drawing Status: **Final - Planning Application**



Scale @A3	1:70,000	DO NOT SCALE	
Jacobs No.	32105801	Client No.	9318

Drawing No.: **321005801/700/12201**

Copyright © Ordnance Survey Ireland. Licence number 3/3/34/Uisce Éireann.

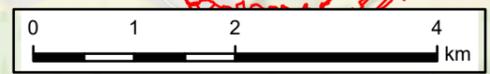

© Tailte Éireann

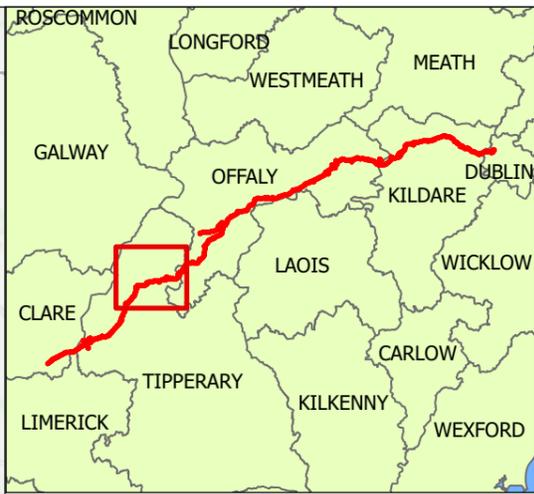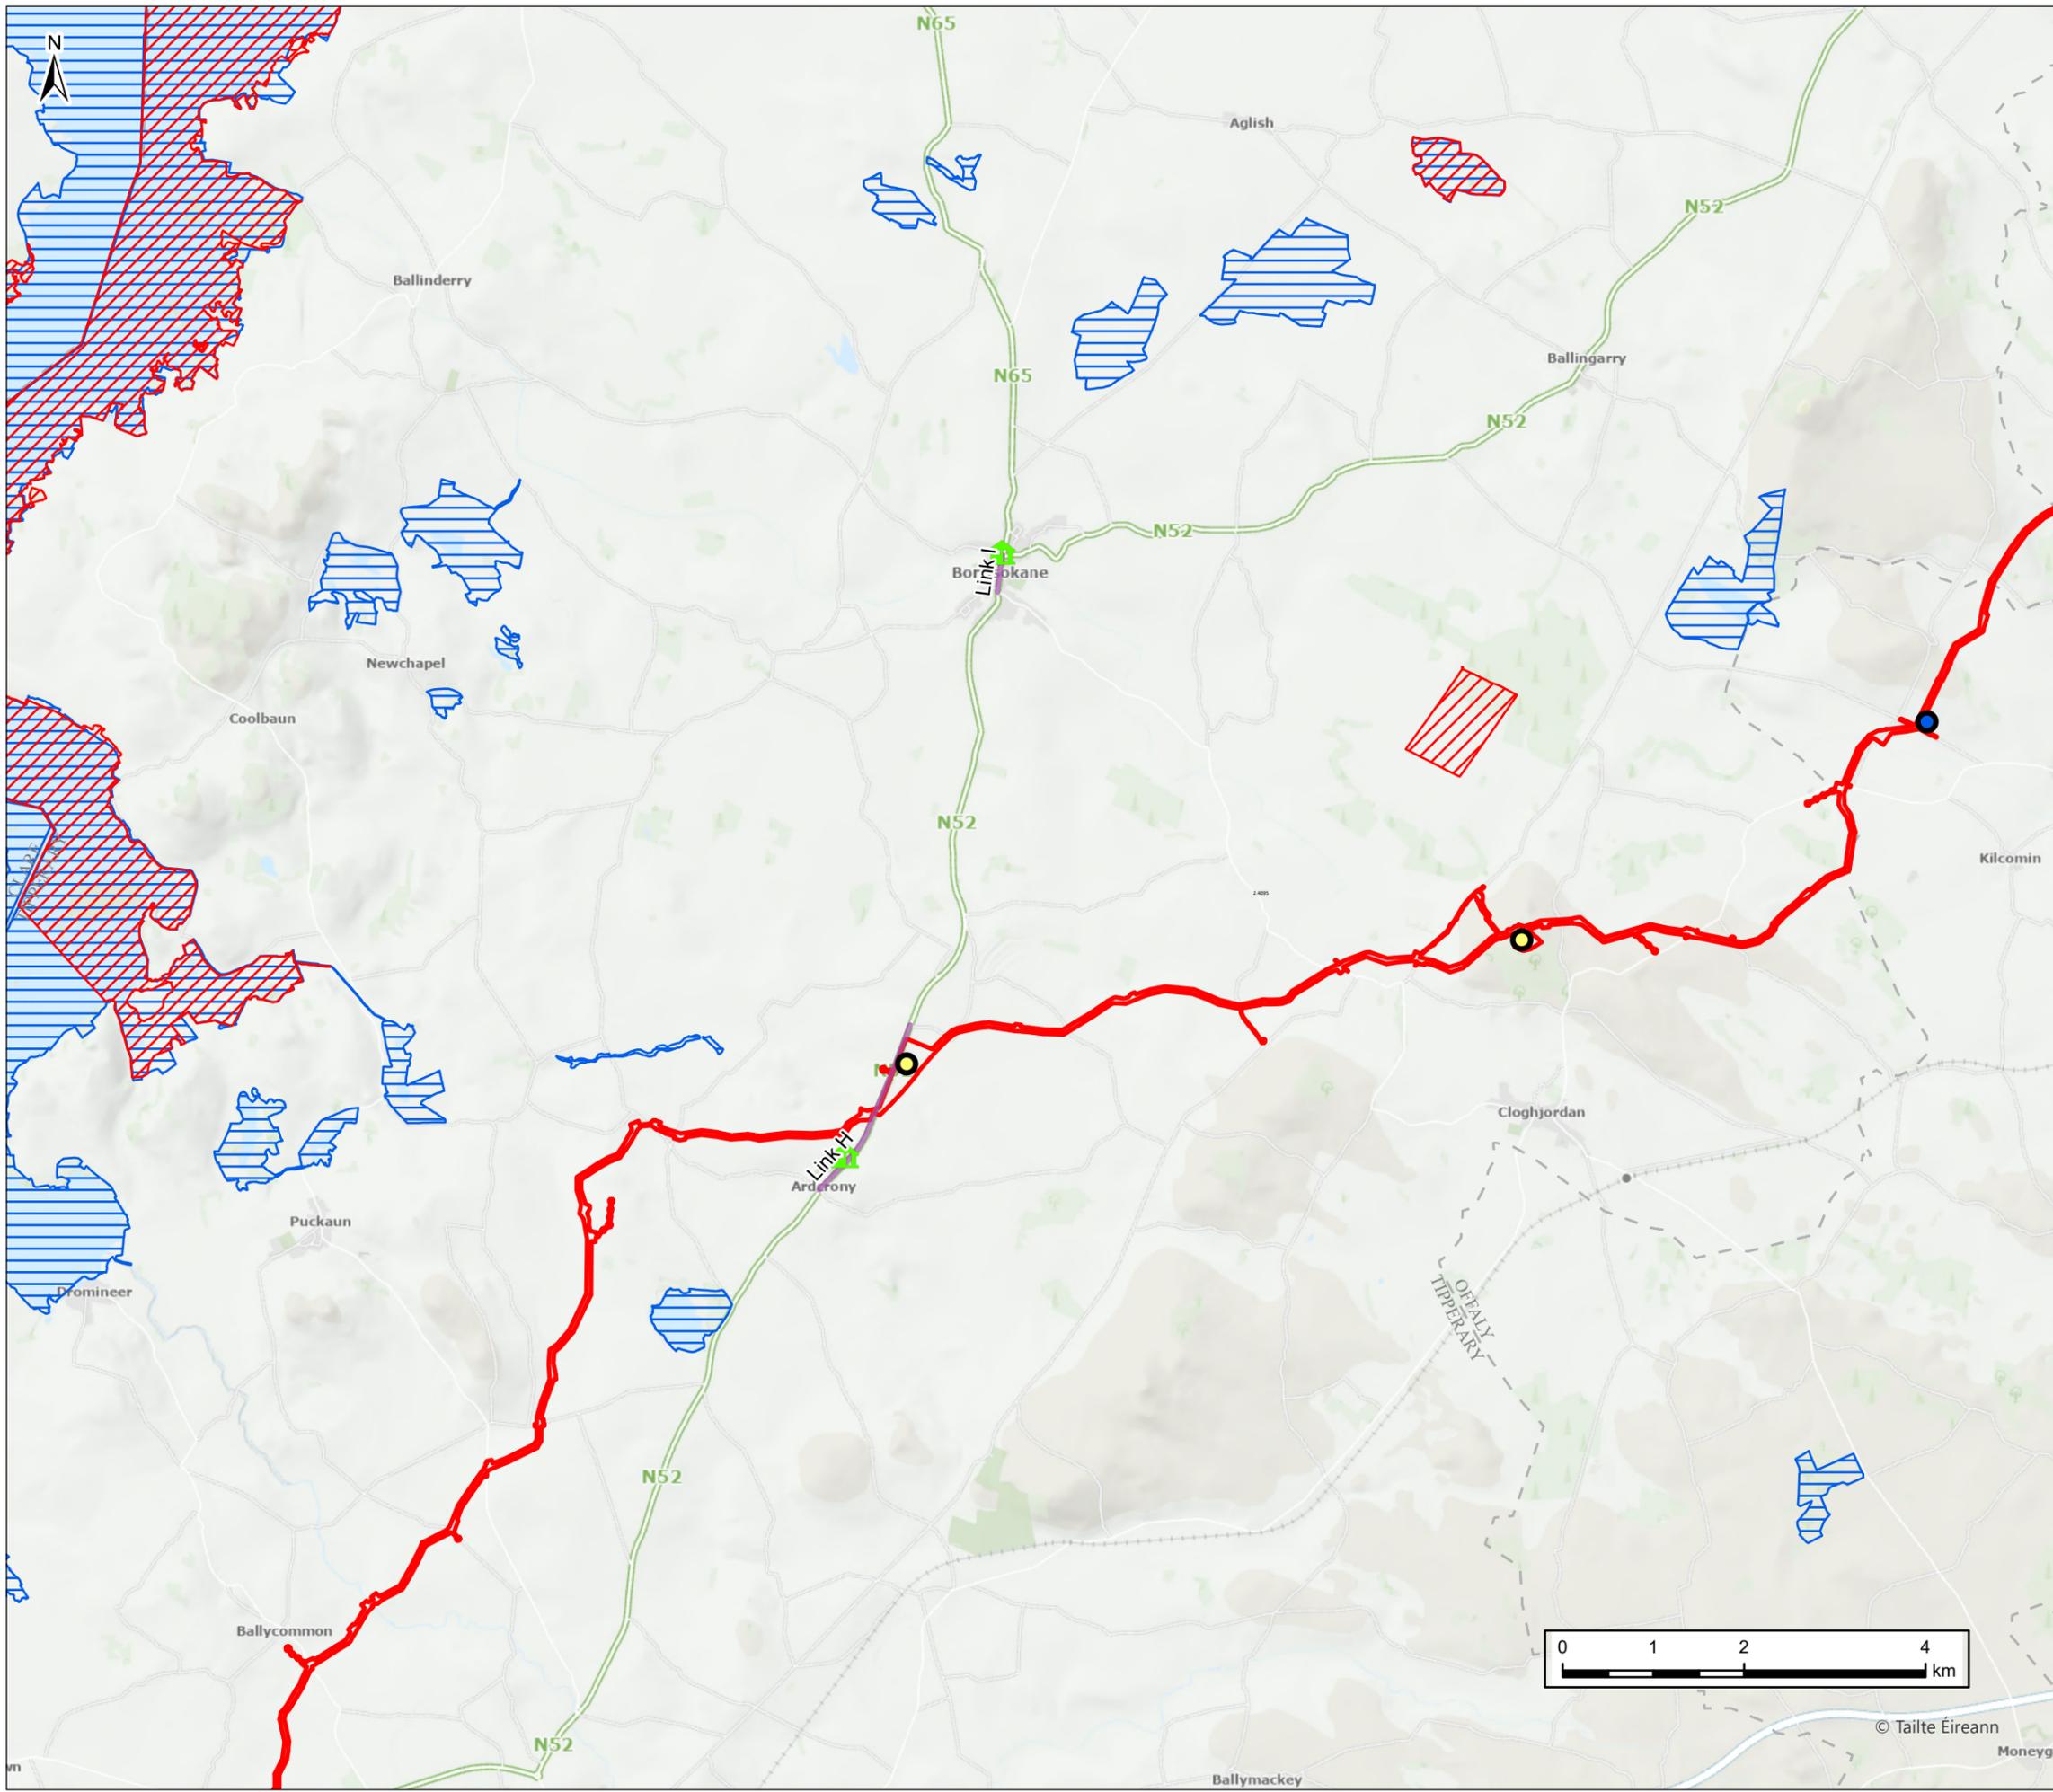

- Legend**
- Planning Application Boundary
 - Haul Roads (affected links)
 - Special Area of Conservation
 - Proposed Natural Heritage Areas
 - Construction Compound
 - Pipe Storage Depot
 - 🏠 Modelled Receptor
 - County Boundary

F02	19/08/2025	Final - Planning Application	PG	PW	CN	SW
Rev.	Date	Purpose of revision	Drawn	Check'd	Rev'd	Appr'd

Jacobs **TOBIN**

Client

Project
Water Supply Project
 Eastern and Midlands Region

Drawing Title
 Figure 12.2
 Air Quality Haul Road Impacted Map


Drawing Status
 Final - Planning Application

Scale @A3: 1:70,000 DO NOT SCALE



Jacobs No.: 32105801 Client No.: 9318

Drawing No.: 321005801/700/12202

Copyright © Ordnance Survey Ireland. Licence number 3/3/34/Uisce Éireann.

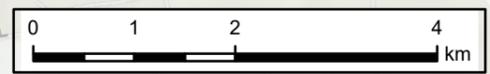

© Tailte Éireann

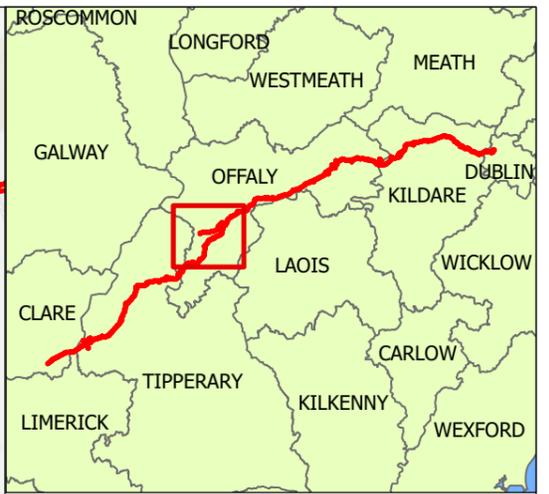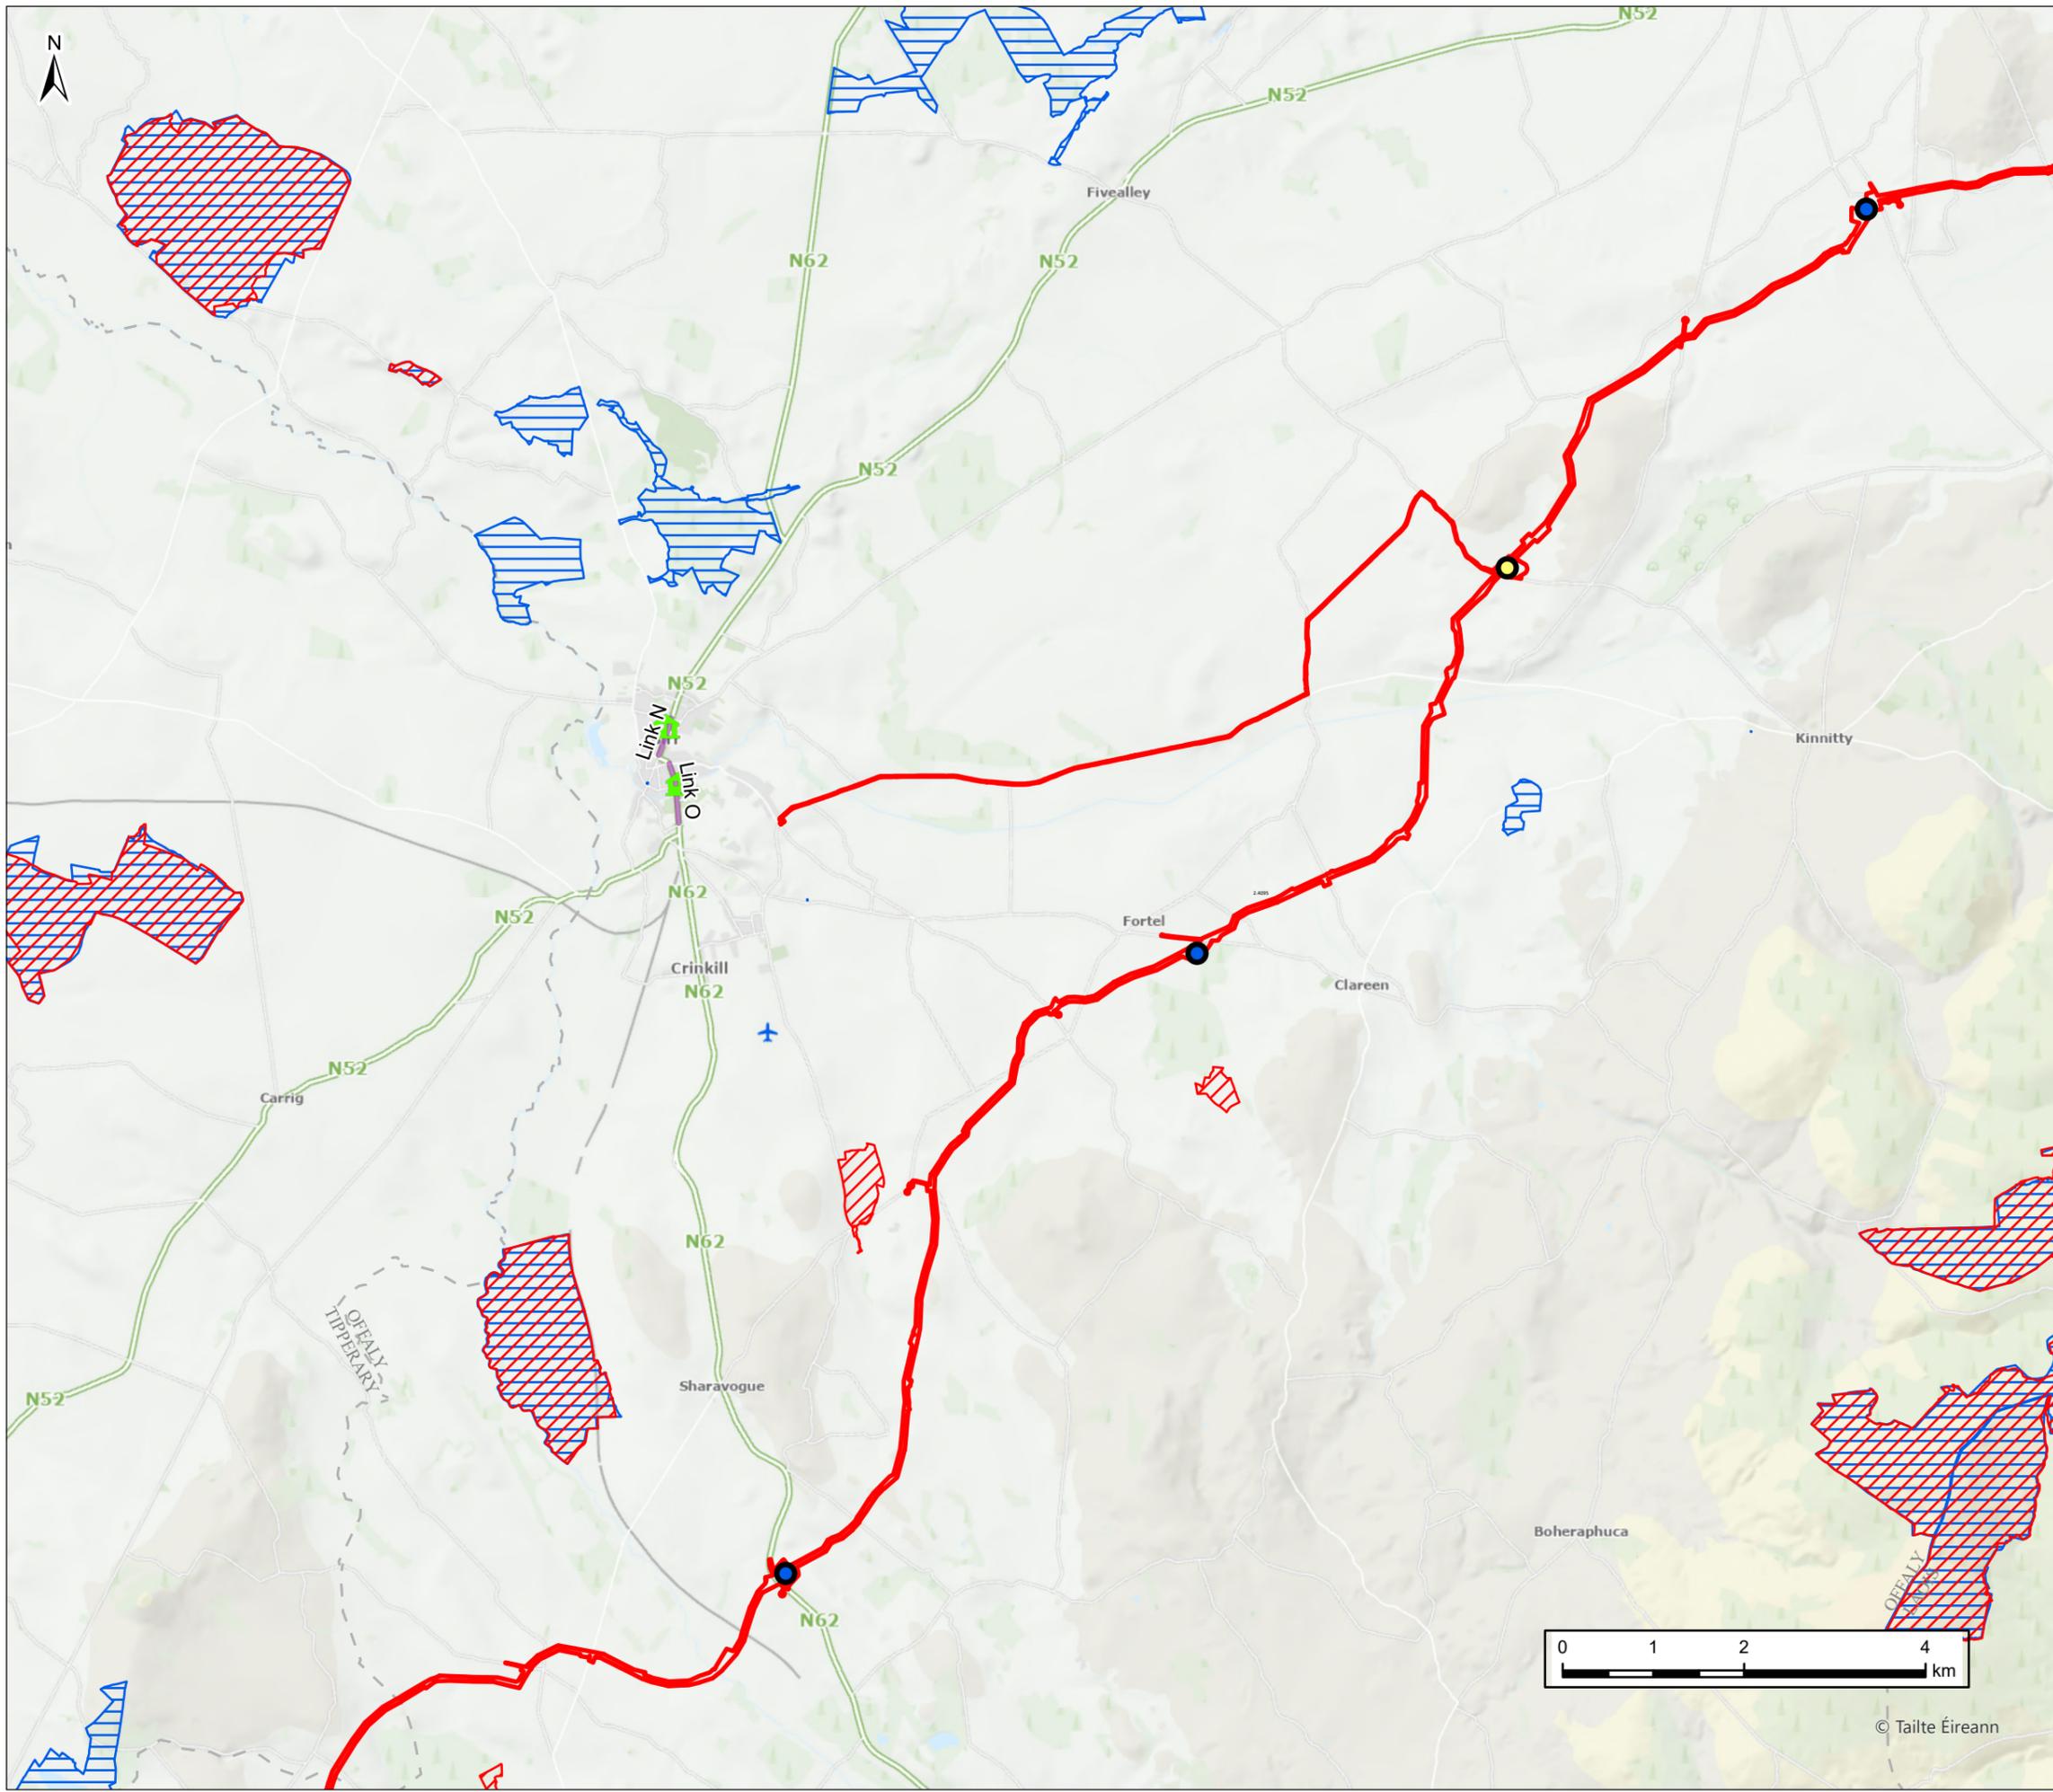

- Legend**
- Planning Application Boundary
 - Haul Roads (affected links)
 - Special Area of Conservation
 - Proposed Natural Heritage Areas
 - Construction Compound
 - Pipe Storage Depot
 - 🏠 Modelled Receptor
 - County Boundary

F02	19/08/2025	Final - Planning Application	PG	PW	CN	SW
Rev.	Date	Purpose of revision	Drawn	Check'd	Rev'd	Appr'd

Jacobs
TOBIN

Client:

Project: **Water Supply Project**
 Eastern and Midlands Region


Drawing Title: **Figure 12.3**
 Air Quality Haul Road Impacted Map

Drawing Status: Final - Planning Application


Scale @A3: 1:70,000 DO NOT SCALE
 Jacobs No.: 32105801 Client No.: 9318

Drawing No.: 321005801/700/12203

Copyright © Ordnance Survey Ireland. Licence number 3/3/34/Uisce Éireann.

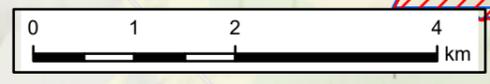

© Tailte Éireann

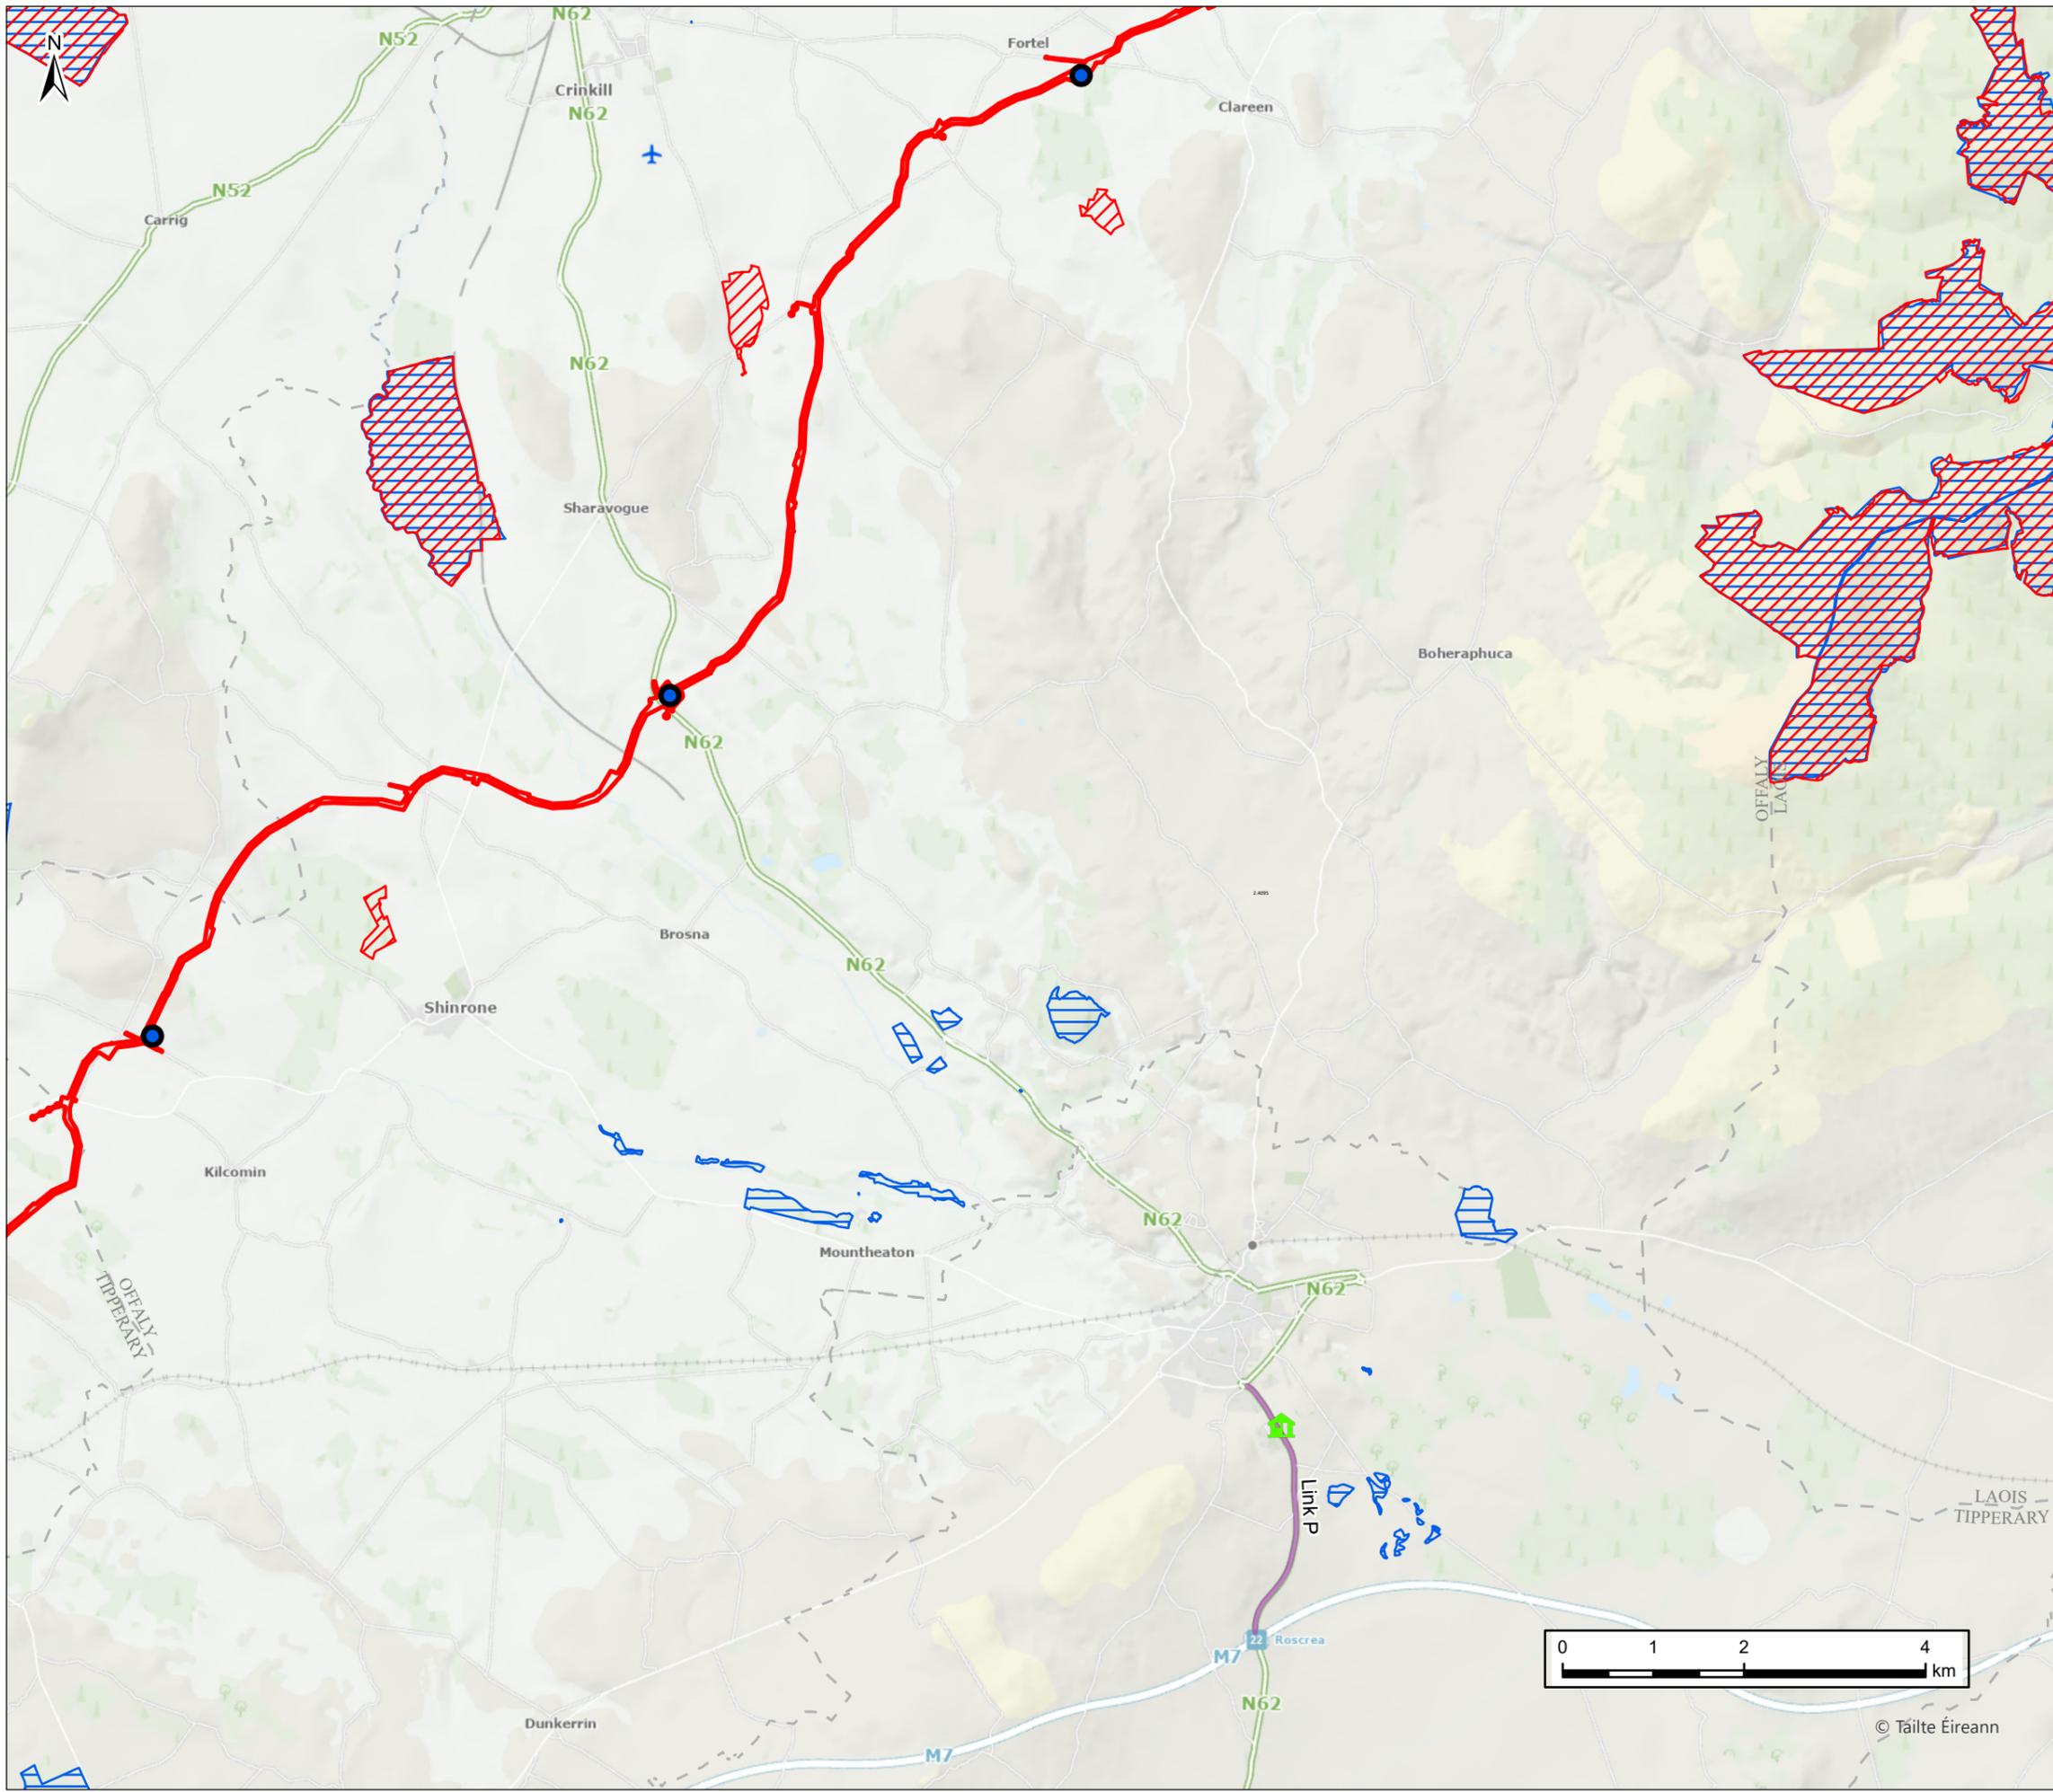

- Legend**
- Planning Application Boundary
 - Haul Roads (affected links)
 - Special Area of Conservation
 - Proposed Natural Heritage Areas
 - Pipe Storage Depot
 - 🏠 Modelled Receptor
 - County Boundary

F02	19/08/2025	Final - Planning Application	PG	PW	CN	SW
Rev.	Date	Purpose of revision	Drawn	Check'd	Rev'd	Appr'd

Jacobs
TOBIN

Client

Project Water Supply Project
Eastern and Midlands Region

Drawing Title
Figure 12.4
Air Quality Haul Road Impacted Map


Drawing Status Final - Planning Application

Scale @A3 1:70,000 DO NOT SCALE



Jacobs No. 32105801 Client No. 9318

Drawing No. 321005801/700/12204

Copyright © Ordnance Survey Ireland. Licence number 3/3/34/Uisce Éireann.

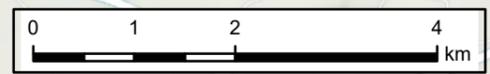

© Táilte Éireann

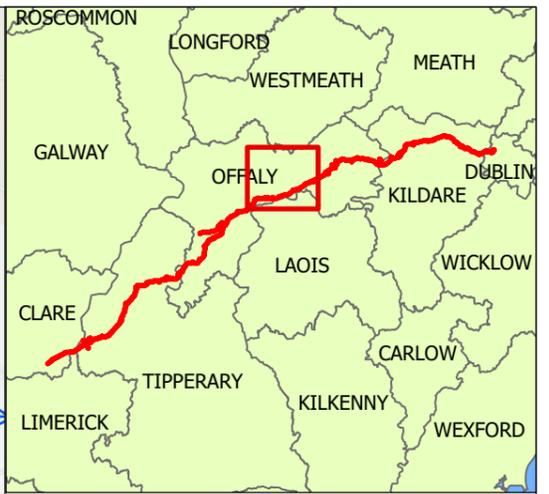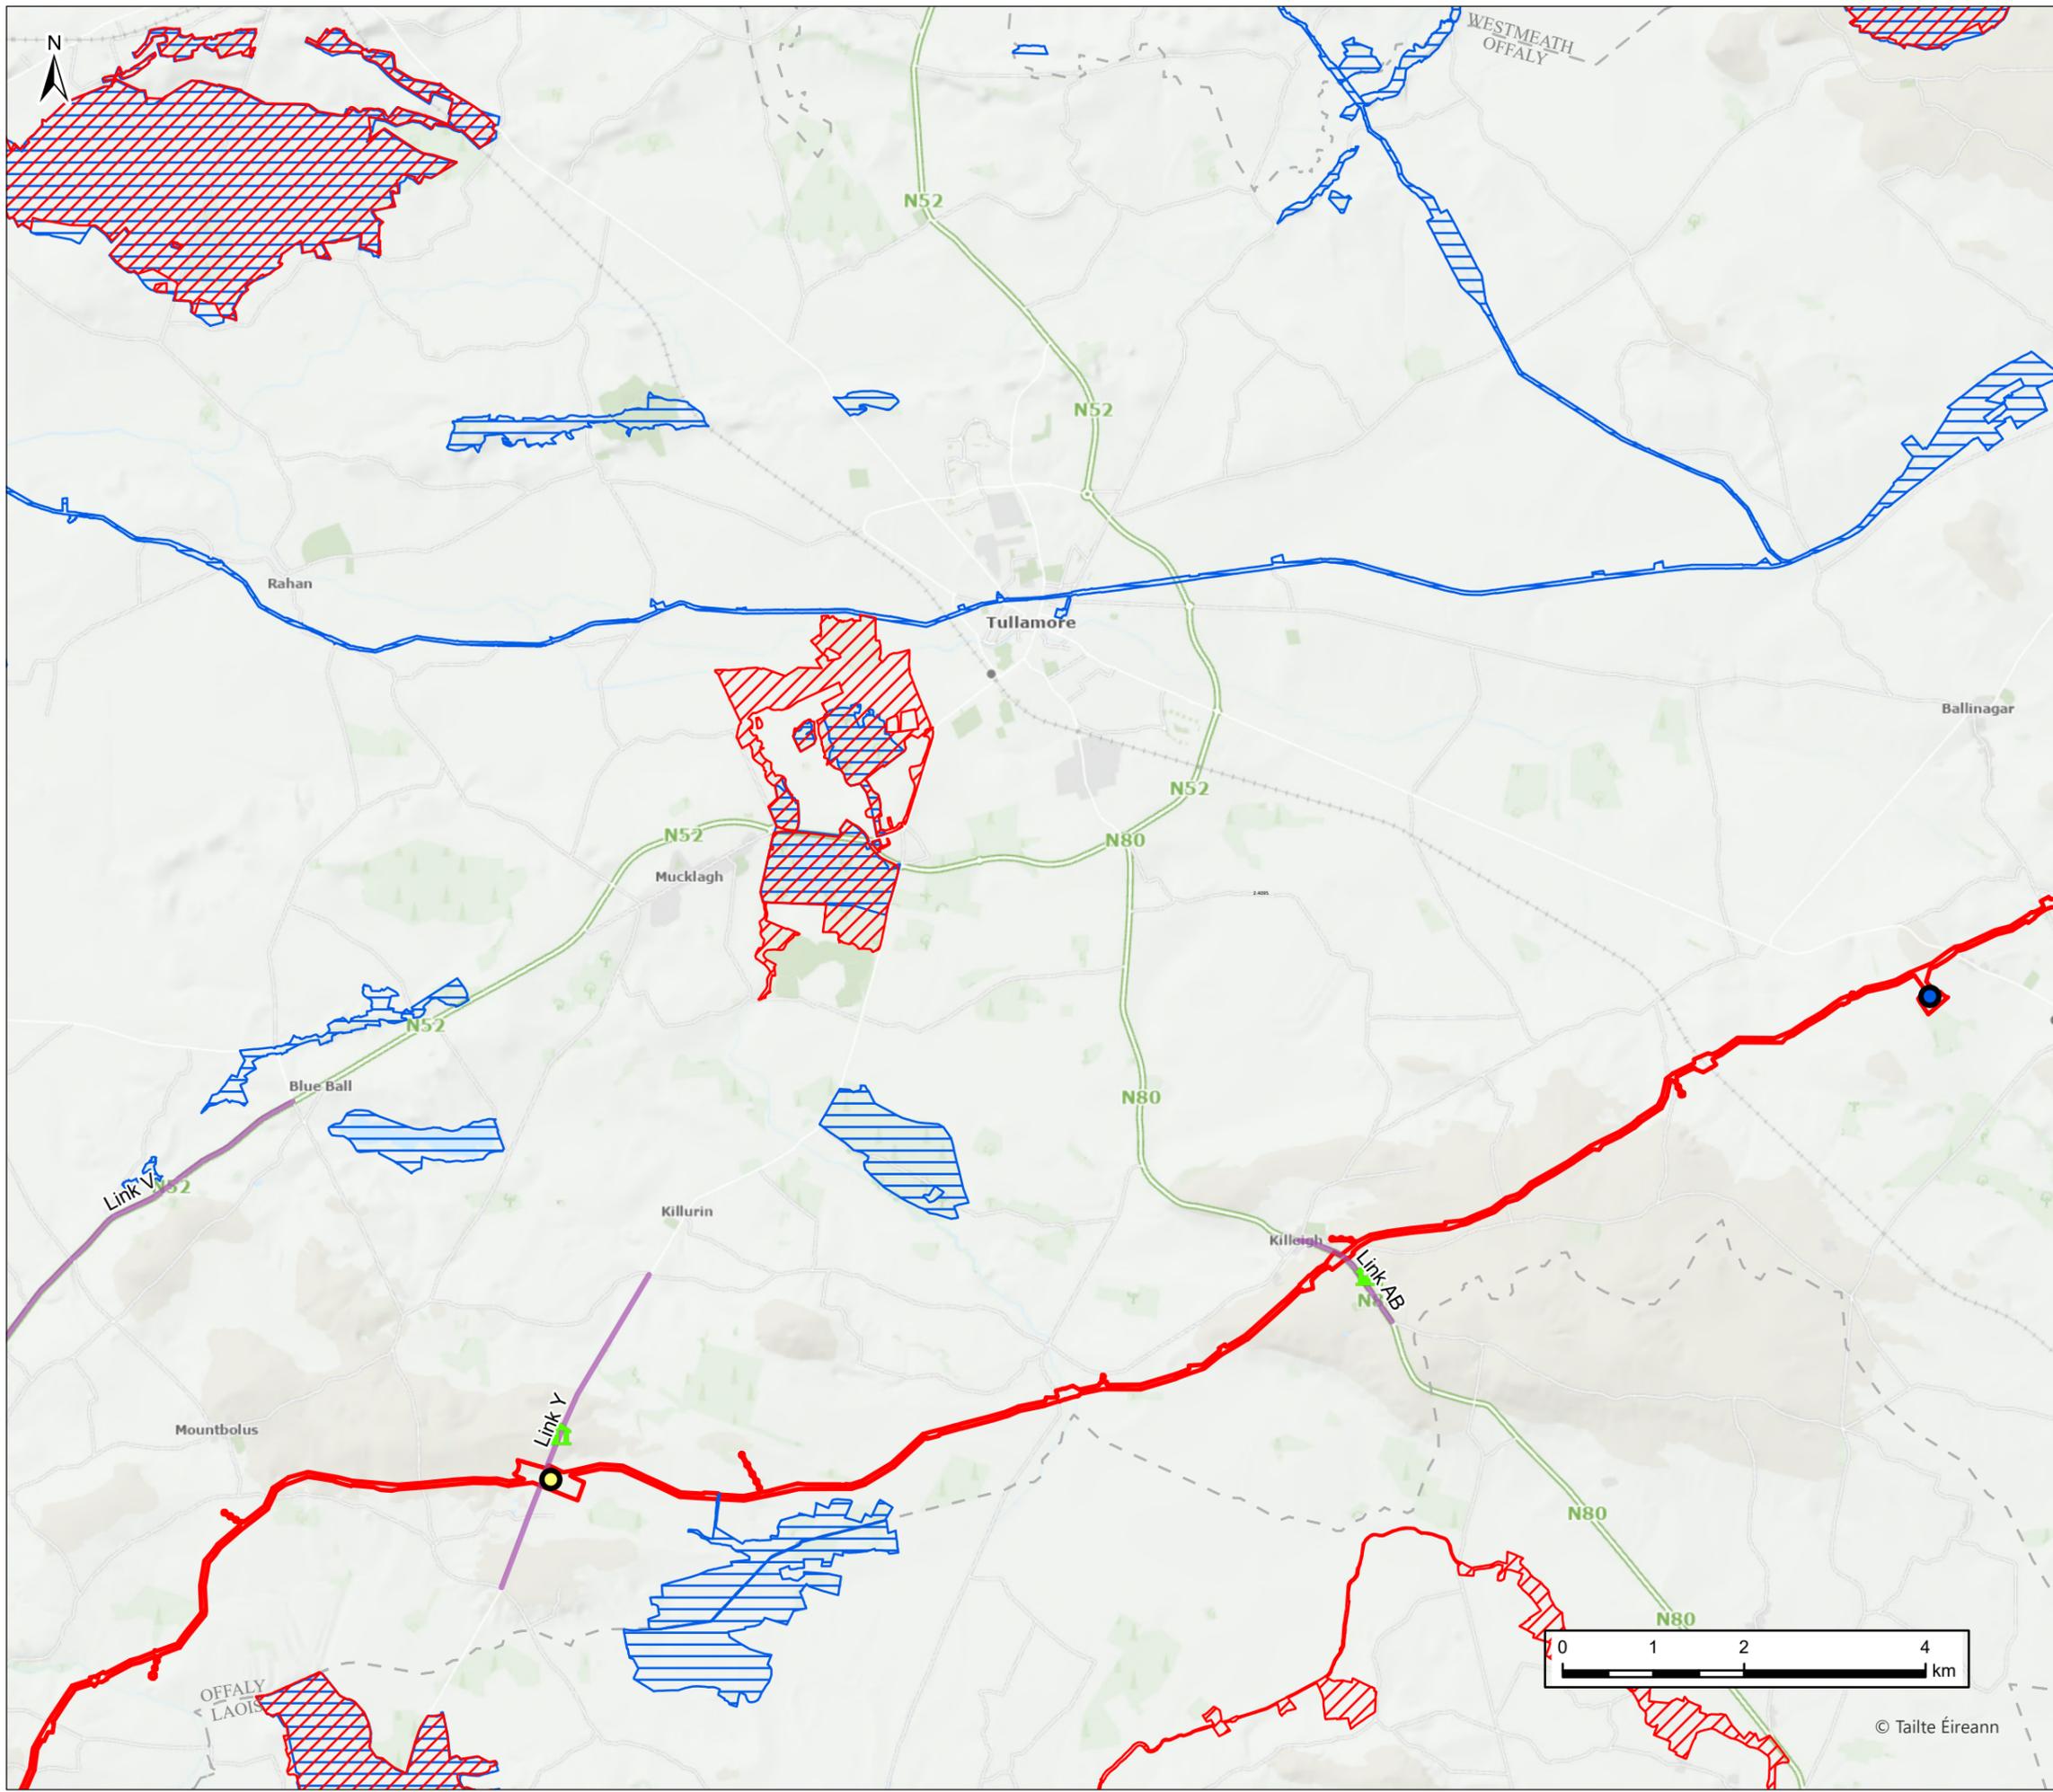

- Legend**
- Planning Application Boundary
 - Haul Roads (affected links)
 - Special Area of Conservation
 - Proposed Natural Heritage Areas
 - Construction Compound
 - Pipe Storage Depot
 - 🏠 Modelled Receptor
 - County Boundary

F02	19/08/2025	Final - Planning Application	PG	PW	CN	SW
Rev.	Date	Purpose of revision	Drawn	Check'd	Rev'd	Appr'd



Project
Water Supply Project
 Eastern and Midlands Region

Drawing Title
 Figure 12.5
 Air Quality Haul Road Impacted Map



Drawing Status
 Final - Planning Application

Scale @A3	1:70,000	DO NOT SCALE	
Jacobs No.	32105801	Client No.	9318

Drawing No.
 321005801/700/12205

Copyright © Ordnance Survey Ireland. Licence number 3/3/34/Uisce Éireann.

© Tailte Éireann

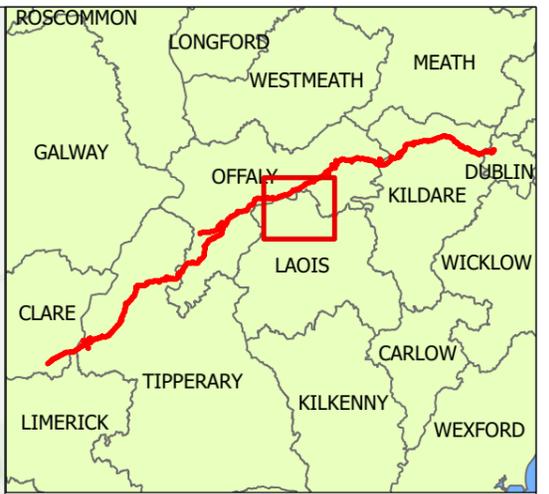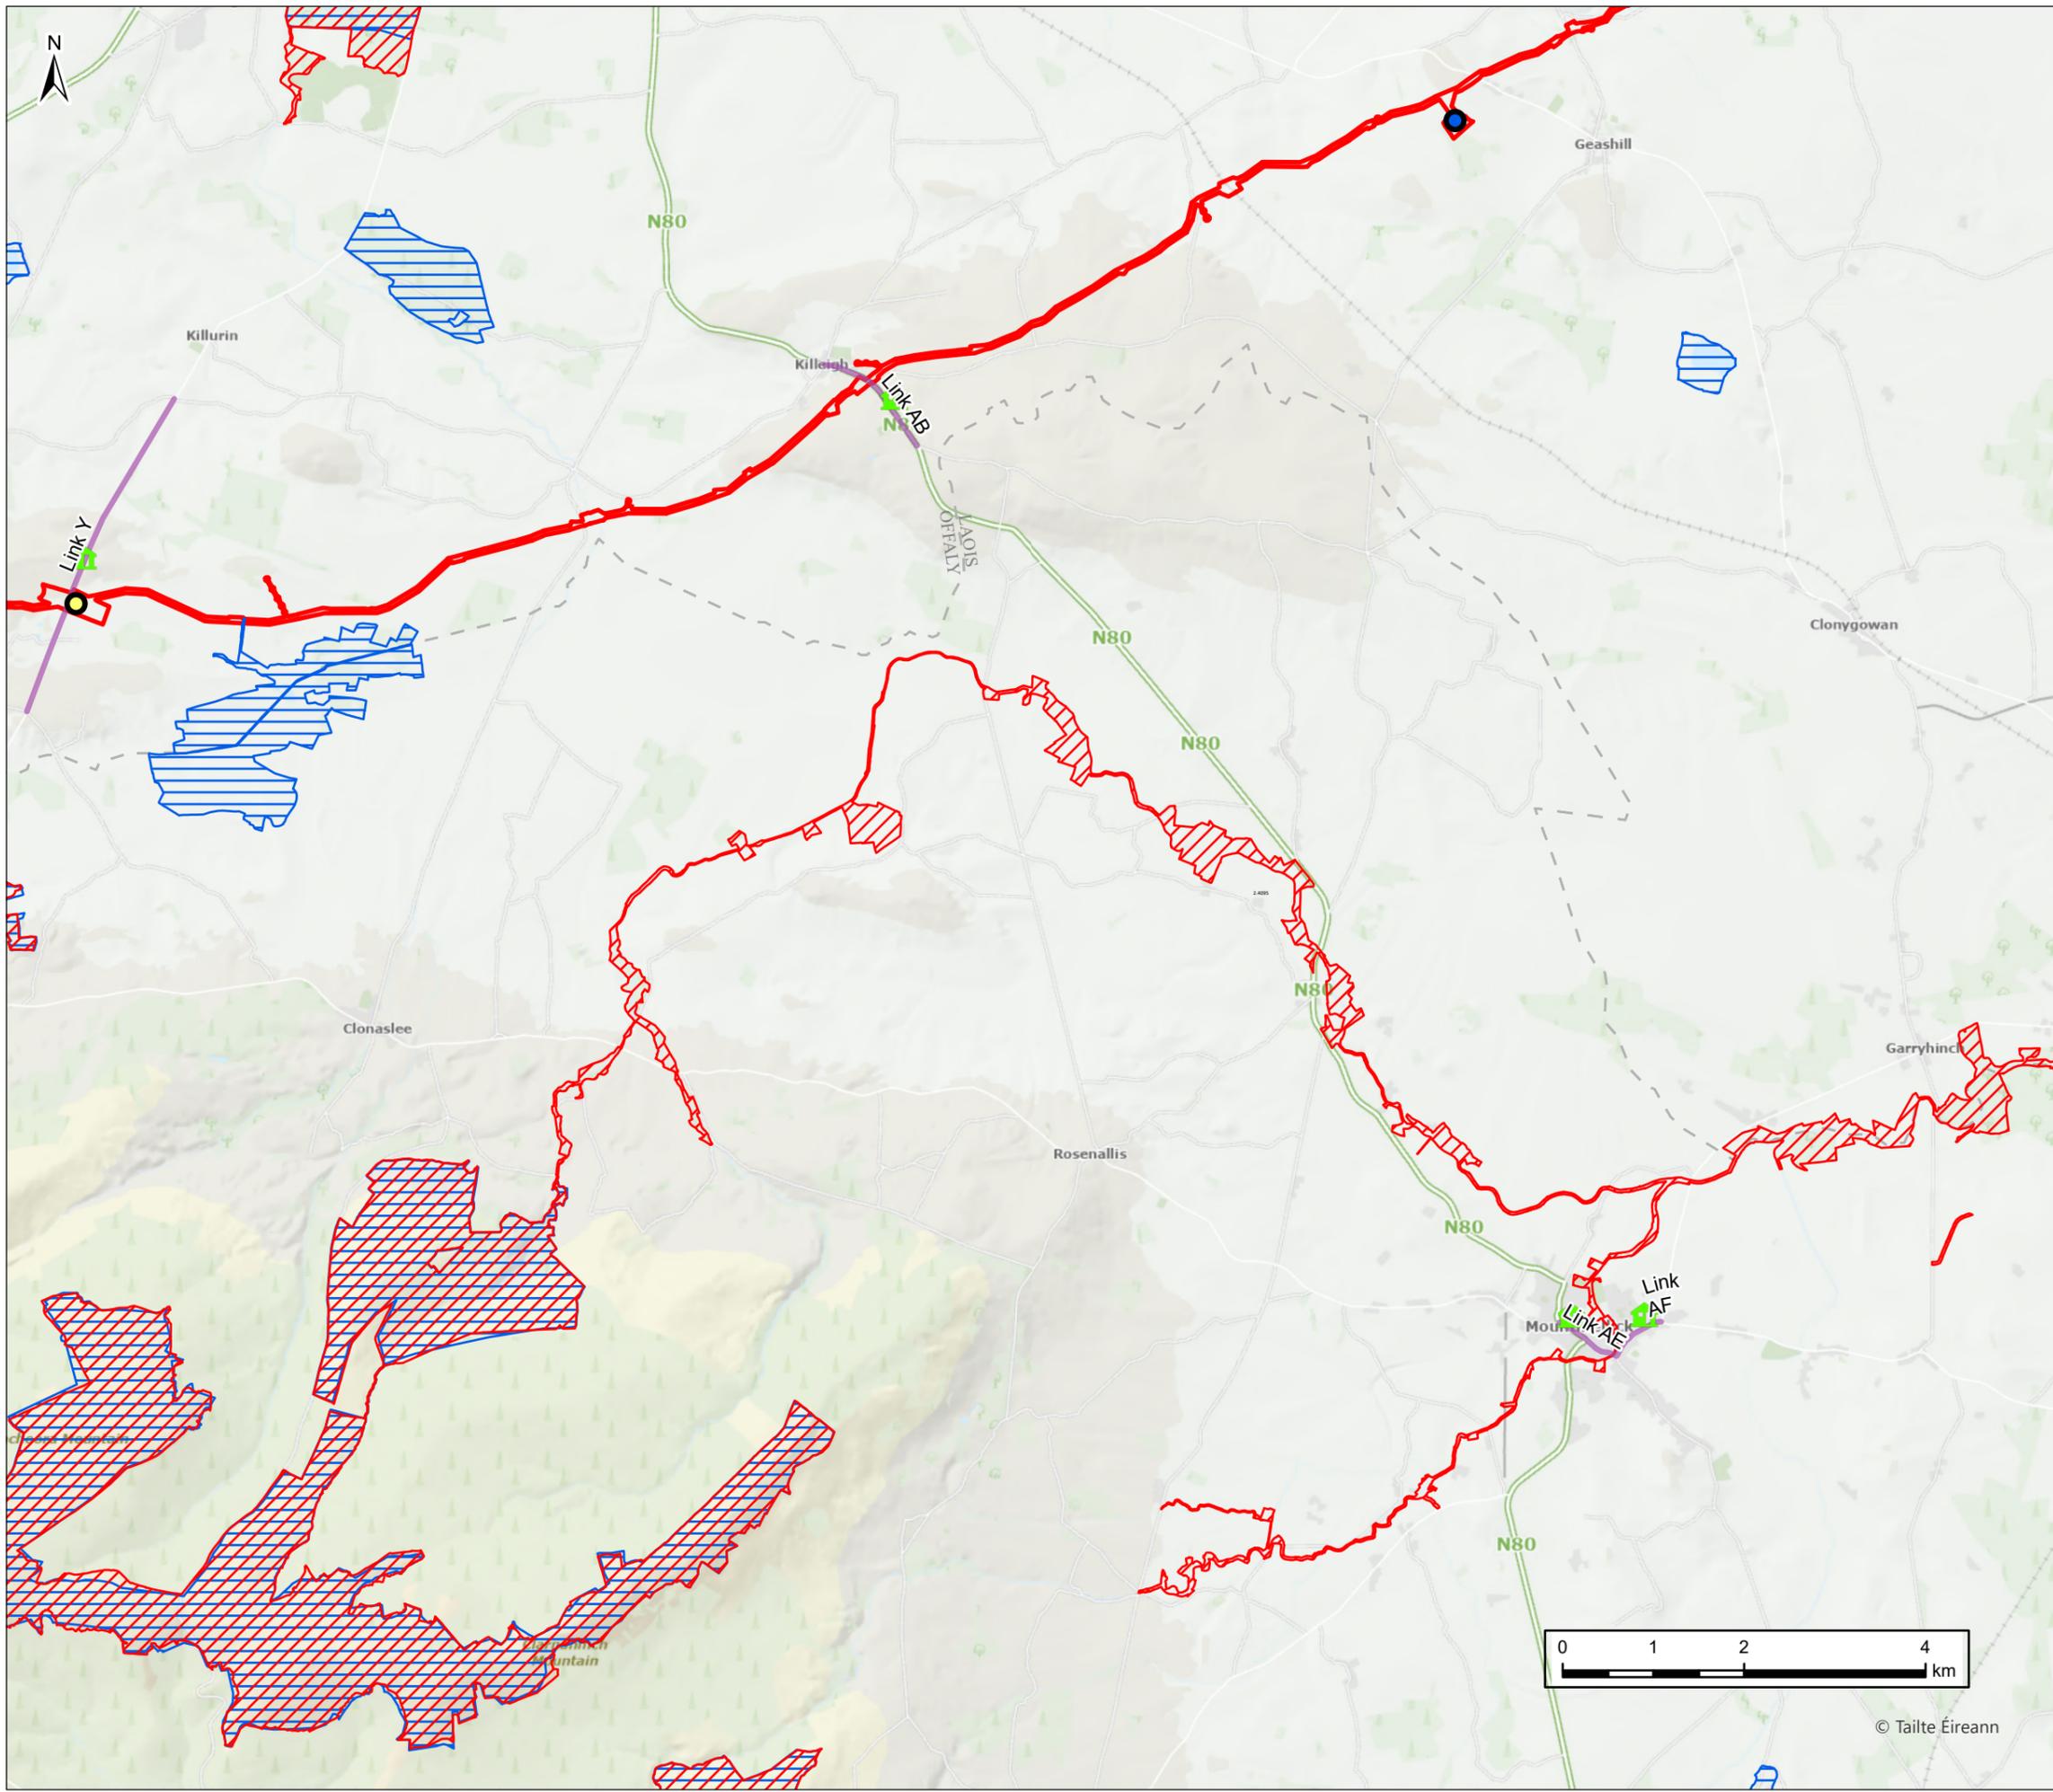

- Legend**
- Planning Application Boundary
 - Haul Roads (affected links)
 - Special Area of Conservation
 - Proposed Natural Heritage Areas
 - Construction Compound
 - Pipe Storage Depot
 - Modelled Receptor
 - County Boundary

F02	19/08/2025	Final - Planning Application	PG	PW	CN	SW
Rev.	Date	Purpose of revision	Drawn	Check'd	Rev'd	Appr'd



Project
Water Supply Project
Eastern and Midlands Region


Drawing Title
Figure 12.6
Air Quality Haul Road Impacted Map

Drawing Status Final - Planning Application


Scale @A3	1:70,000	DO NOT SCALE	
Jacobs No.	32105801	Client No.	9318

Drawing No. 321005801/700/12206

Copyright © Ordnance Survey Ireland. Licence number 3/3/34/Uisce Éireann.

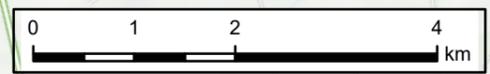

© Tailte Éireann

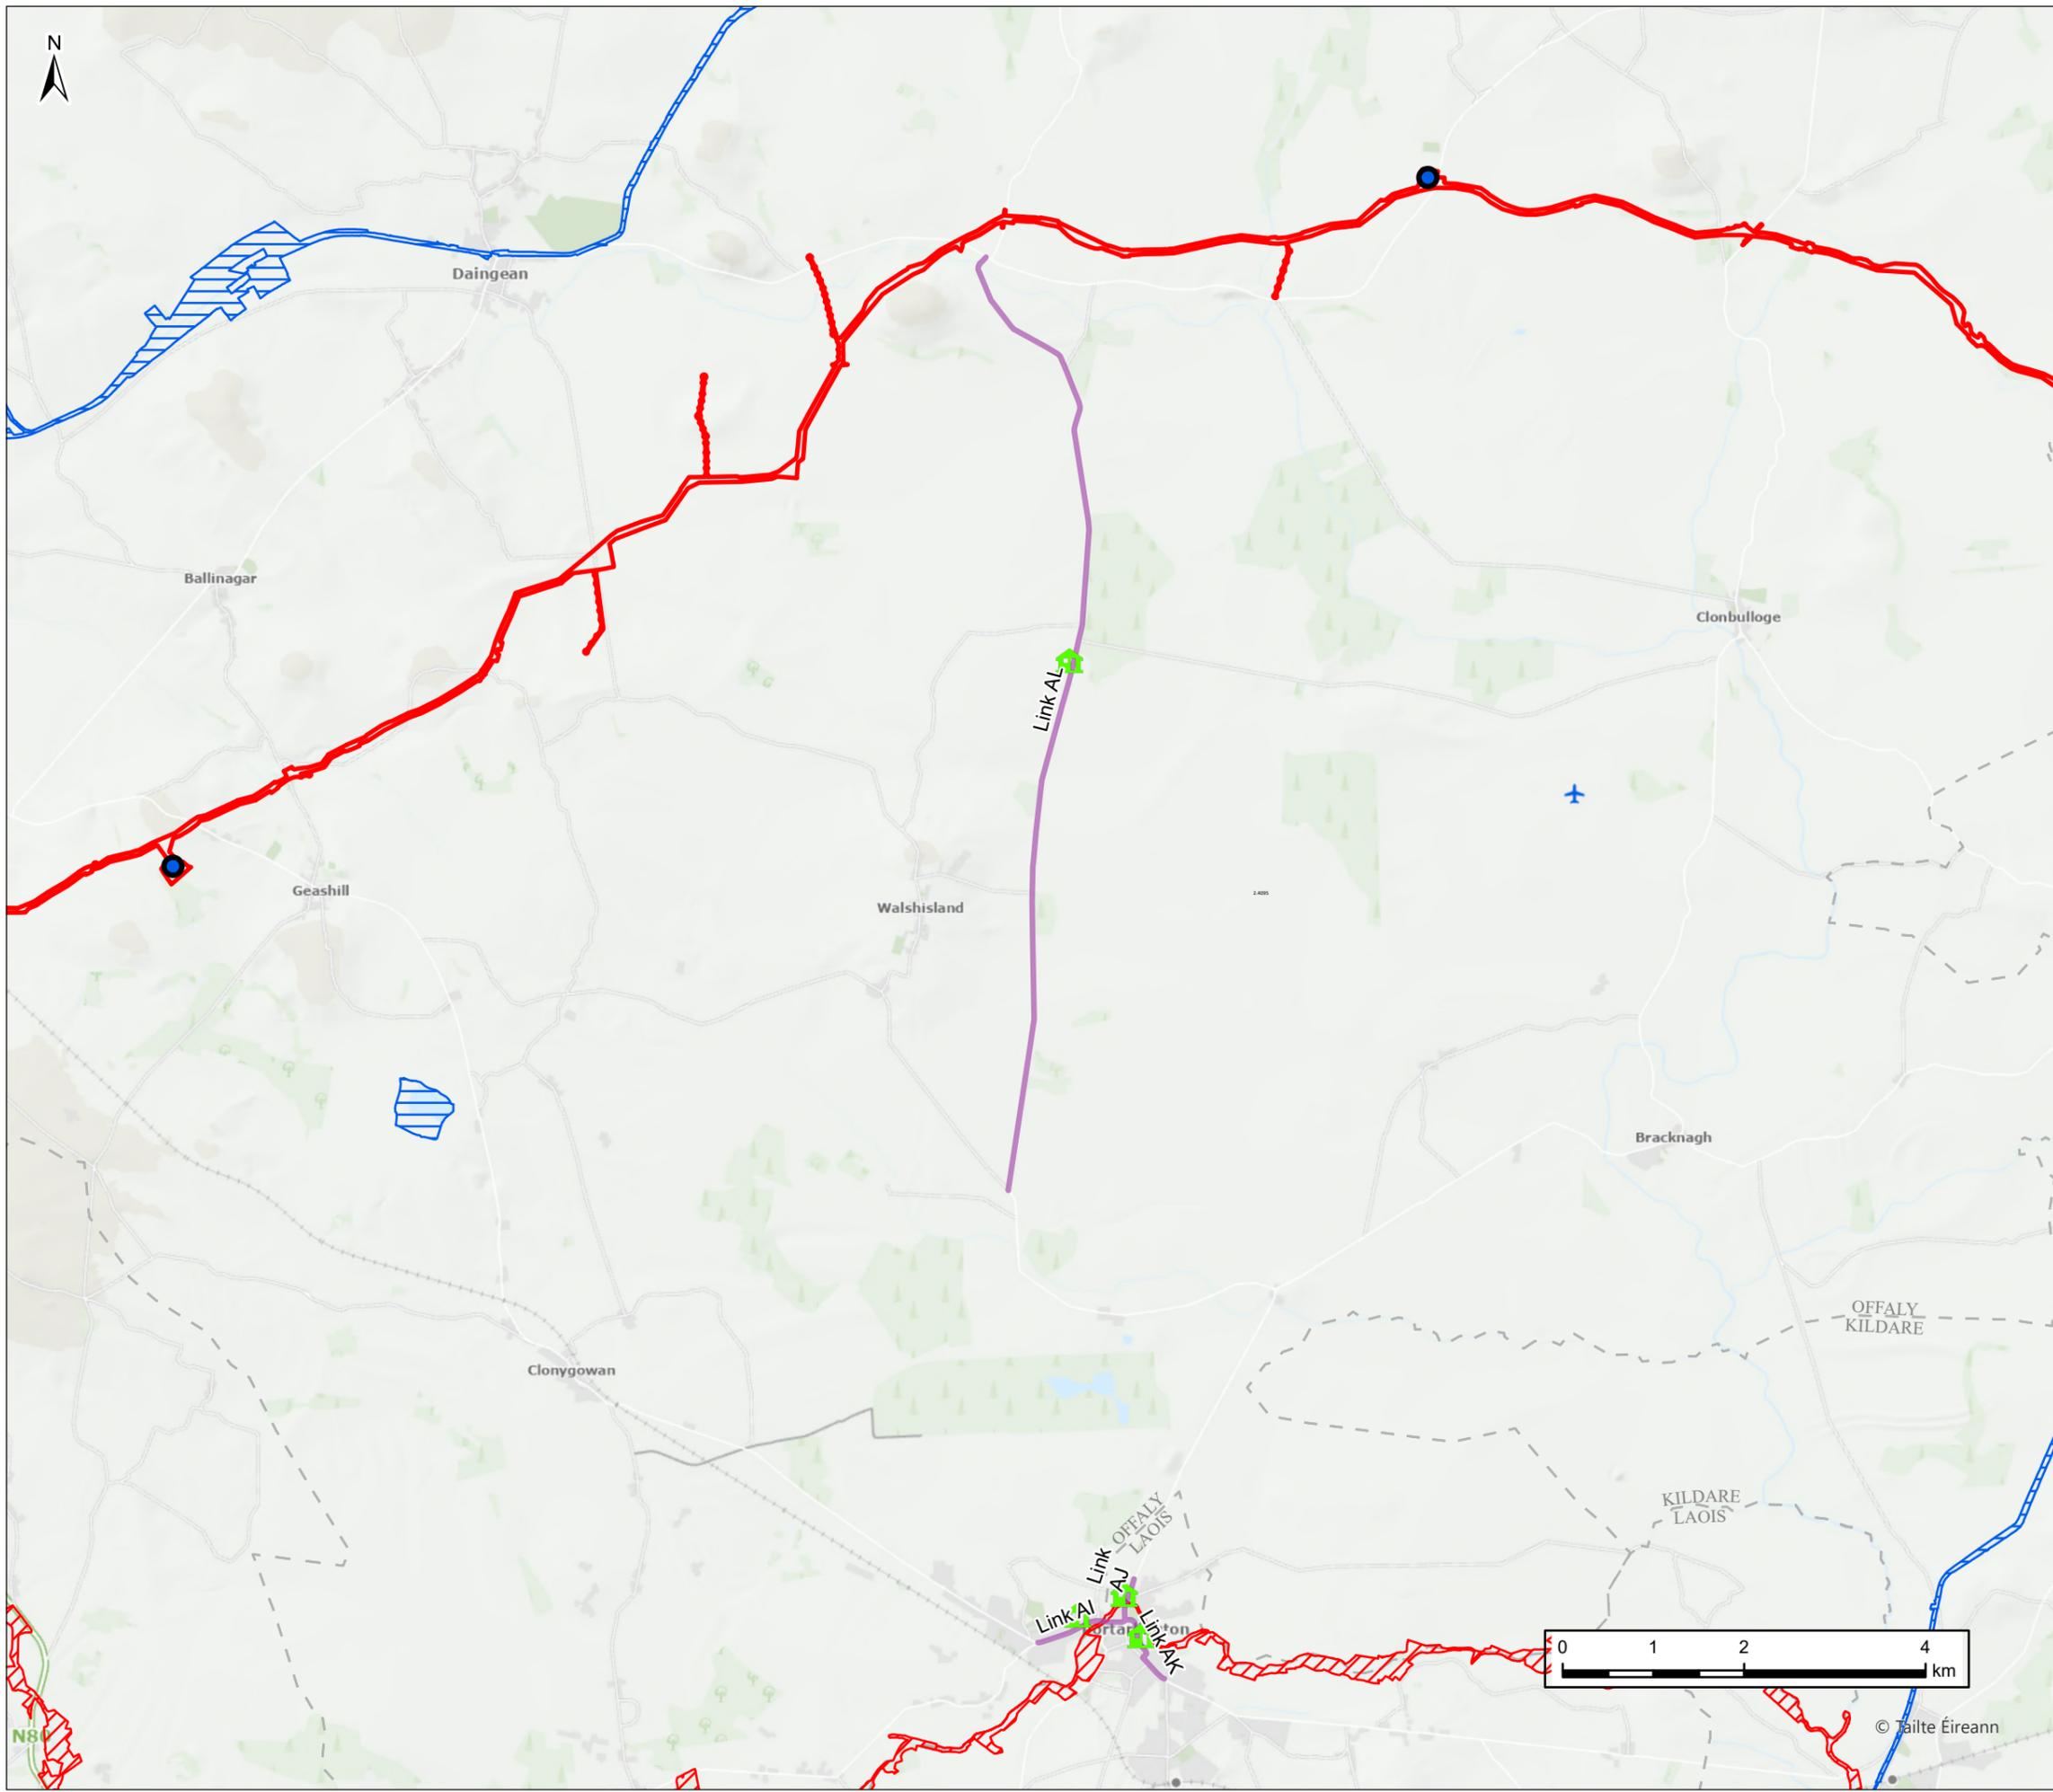

- Legend**
- Planning Application Boundary
 - Haul Roads (affected links)
 - Special Area of Conservation
 - Proposed Natural Heritage Areas
 - Pipe Storage Depot
 - Modelled Receptor
 - County Boundary

F02	19/08/2025	Final - Planning Application	PG	PW	CN	SW
Rev.	Date	Purpose of revision	Drawn	Check'd	Rev'd	Appr'd



Client
 Project
**Water Supply Project
 Eastern and Midlands Region**

Drawing Title
**Figure 12.7
 Air Quality Haul Road Impacted Map**



Drawing Status
 Final - Planning Application

Scale @A3	1:70,000	DO NOT SCALE	
Jacobs No.	32105801	Client No.	9318
Filepath	I:\projects\32105801\NSI_2024\32105801_12 - Air Quality\Quality 12 Map.docx		

Drawing No.
321005801/700/12207

Copyright © Ordnance Survey Ireland. Licence number 3/3/34/Uisce Éireann.

© Tailte Éireann

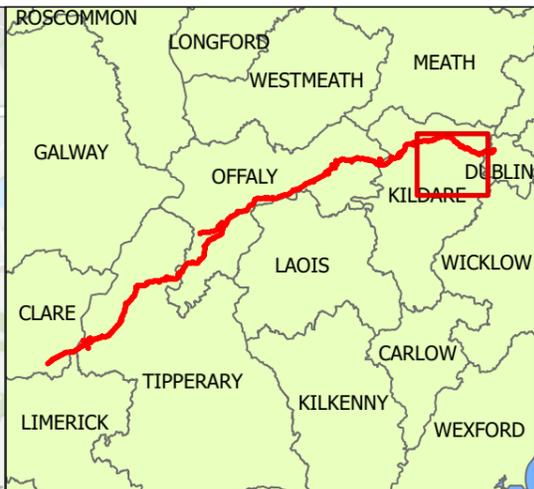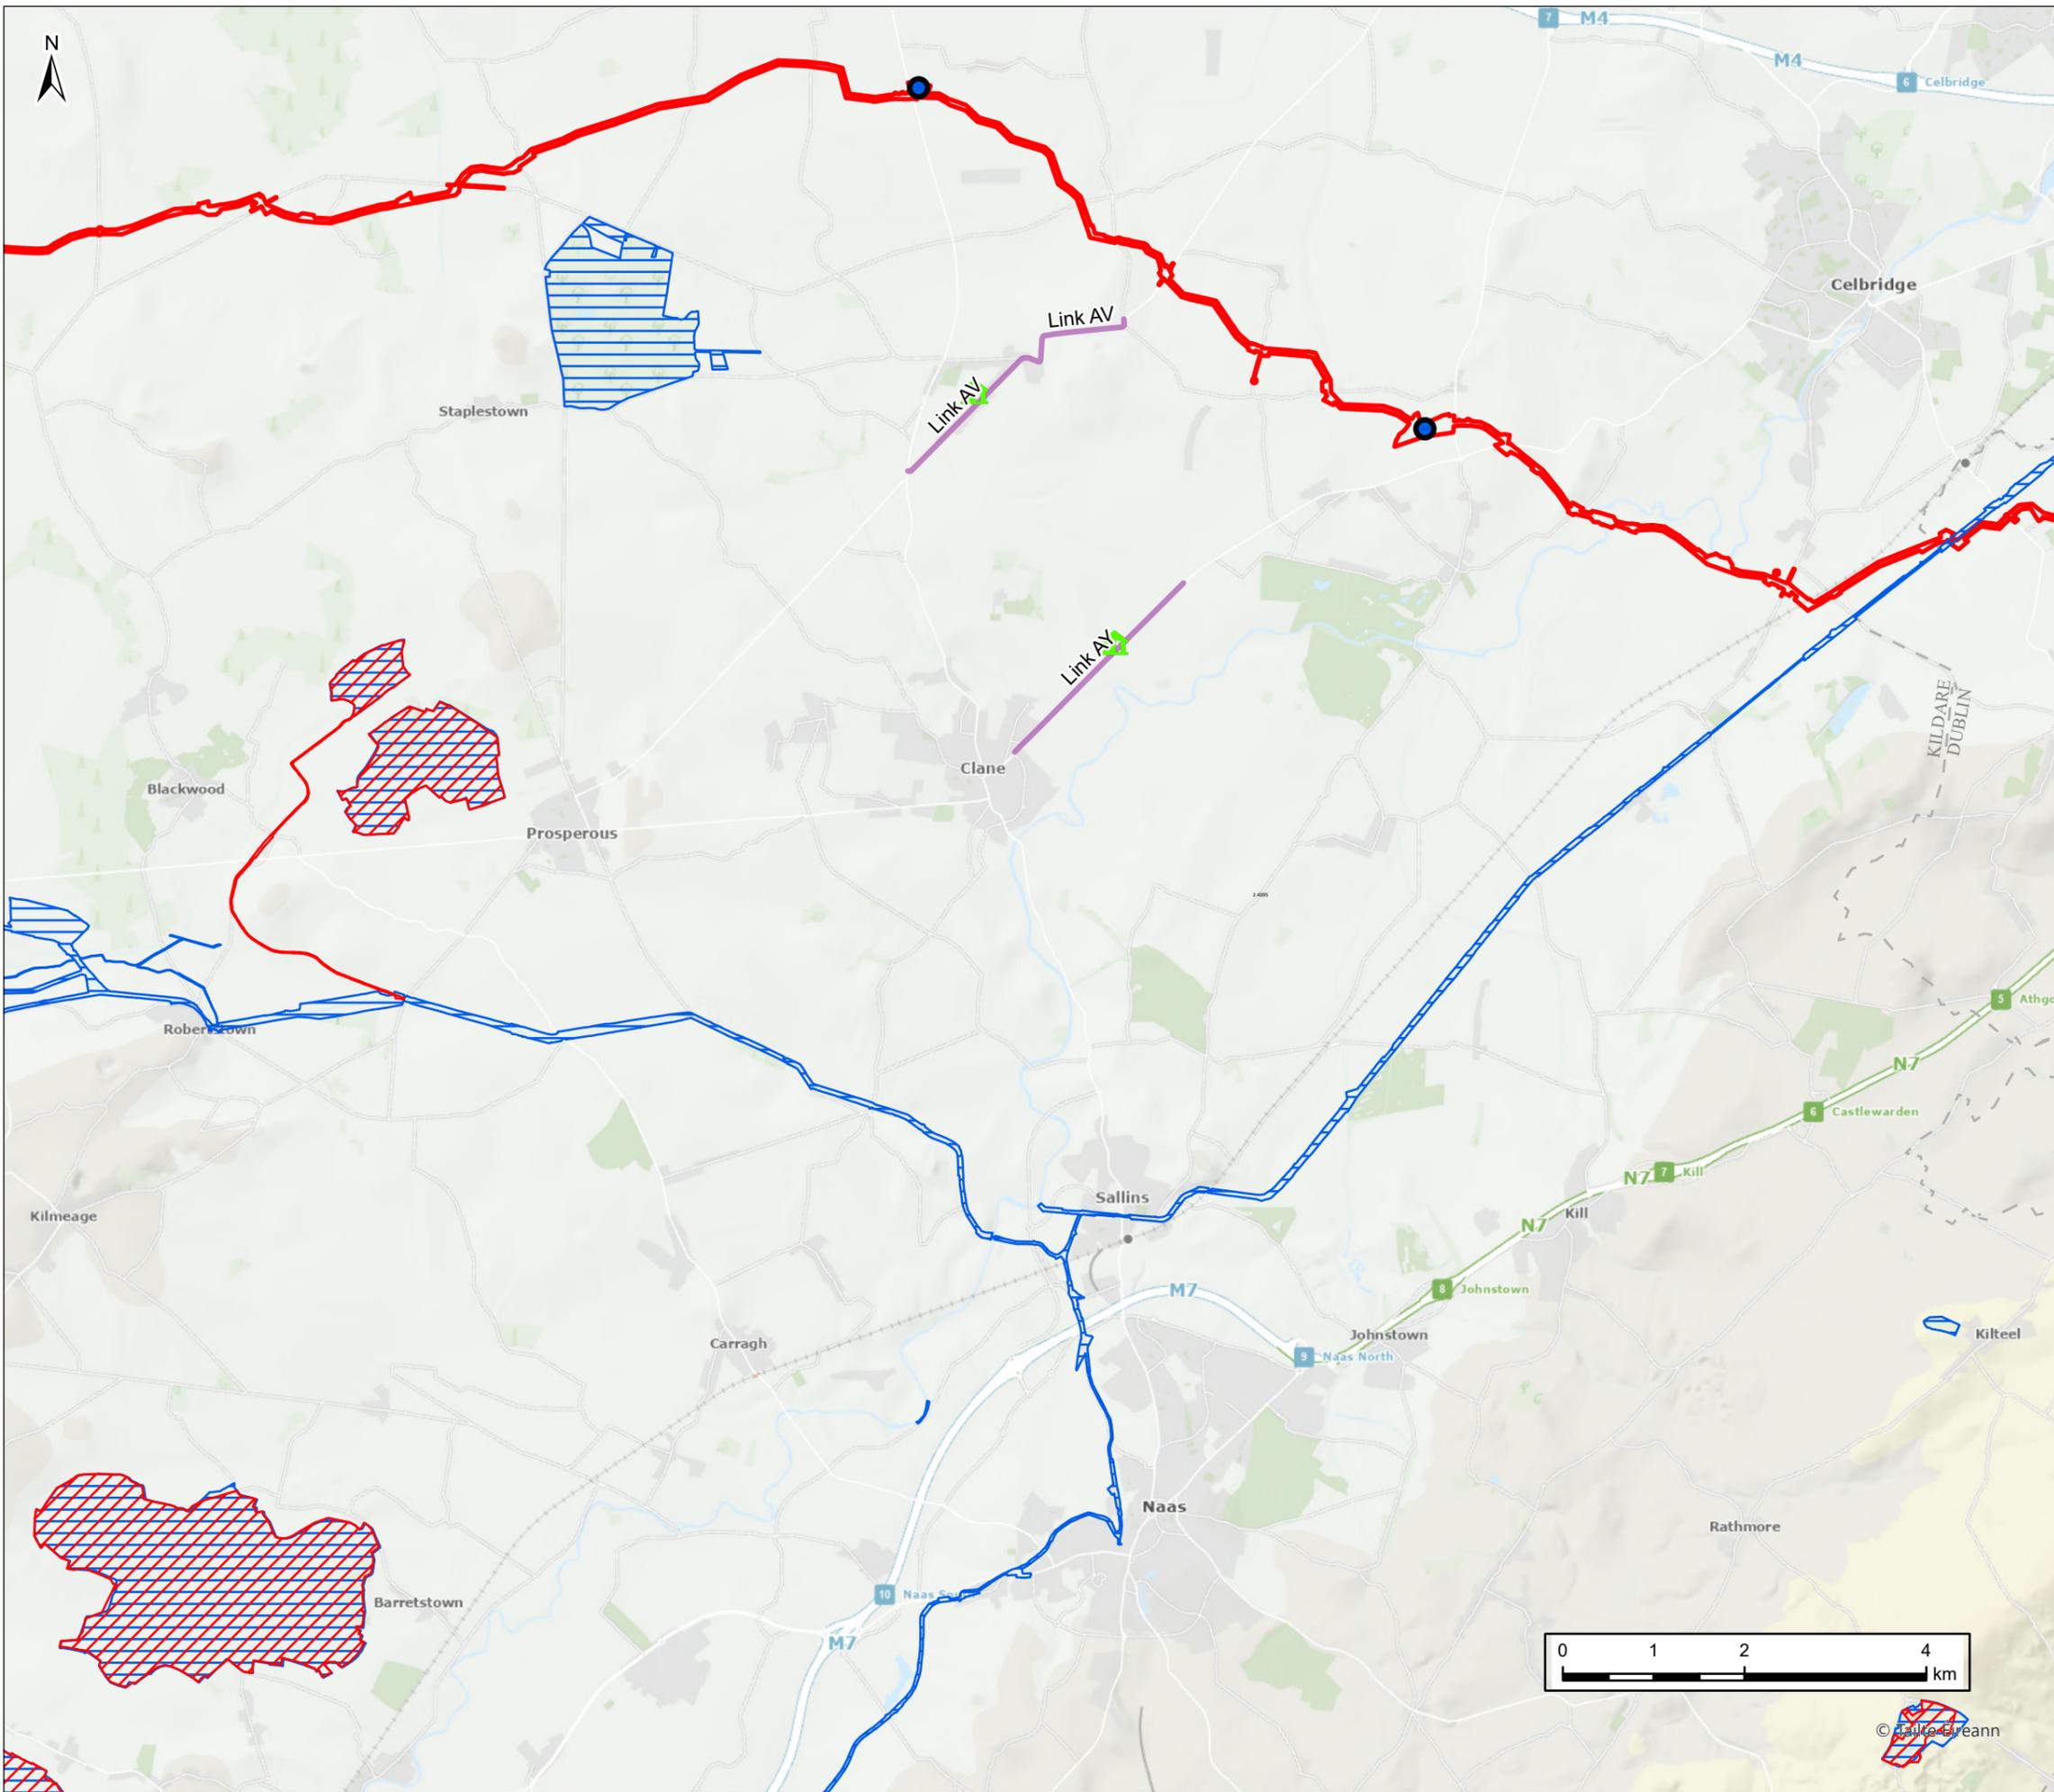

- Legend**
- Planning Application Boundary
 - Haul Roads (affected links)
 - Special Area of Conservation
 - Proposed Natural Heritage Areas
 - Pipe Storage Depot
 - Modelled Receptor
 - County Boundary

F02	19/08/2025	Final - Planning Application	PG	PW	CN	SW
Rev.	Date	Purpose of revision	Drawn	Check'd	Rev'd	Appr'd



Client
Water Supply Project
 Eastern and Midlands Region

Project
Figure 12.9
 Air Quality Haul Road Impacted Map

Drawing Status
 Final - Planning Application

Scale @A3
 1:70,000
 DO NOT SCALE

Jacobs No. 32105801 Client No. 9318

Drawing No. 321005801/700/12209

Copyright © Ordnance Survey Ireland. Licence number 3/3/34/Uisce Éireann.

