

**Legend**

**Building Use**

- Commercial (Blue circle)
- Residential (Green circle)
- Unknown (White circle)

**Haul Roads**

- Haul Roads (Orange dashed line)

**Planning Application Boundary**

- Planning Application Boundary (Red solid line)
- County Boundaries (Grey dashed line)

**Assessment Distance Bands (m)**

- 0-20 (Red)
- 20-50 (Orange)
- 50-100 (Yellow)
- 100-200 (Light Green)
- 200-350 (Light Blue)
- 350-500 (Purple)

F02	25/11/25	Final - Planning Application	PG	PW	MK	SW
Rev.	Date	Purpose of revision	Drawn	Check'd	Rev'd	Appr'd

**Jacobs TOBIN**

Client: **Uisce Éireann** (Irish Water) and **Tionscadal Soláthair Uisce** (Water Supply Project)

Project: **Water Supply Project Eastern and Midlands Region**

Drawing Title: **Figure 14.1 Sensitive Receptors Sheet 1 of 63**

Drawing Status: **Final - Planning Application**


Scale @A3: **1:10,000** DO NOT SCALE


Jacobs No.: **32105801** Client No.: **9318**

Drawing No.: **32105801/700/09101**



Copyright © Ordnance Survey Ireland. Licence number 3/3/34/Irish Water. MapGenieDigitalGlobeImagery2011to2013ITM: © Taitte Éireann

Note :- Planning Application Boundary is for information purposes only and title will be reflected in acquisition mapping

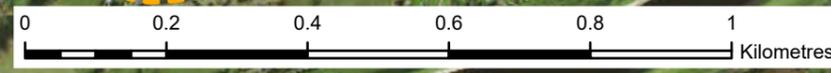

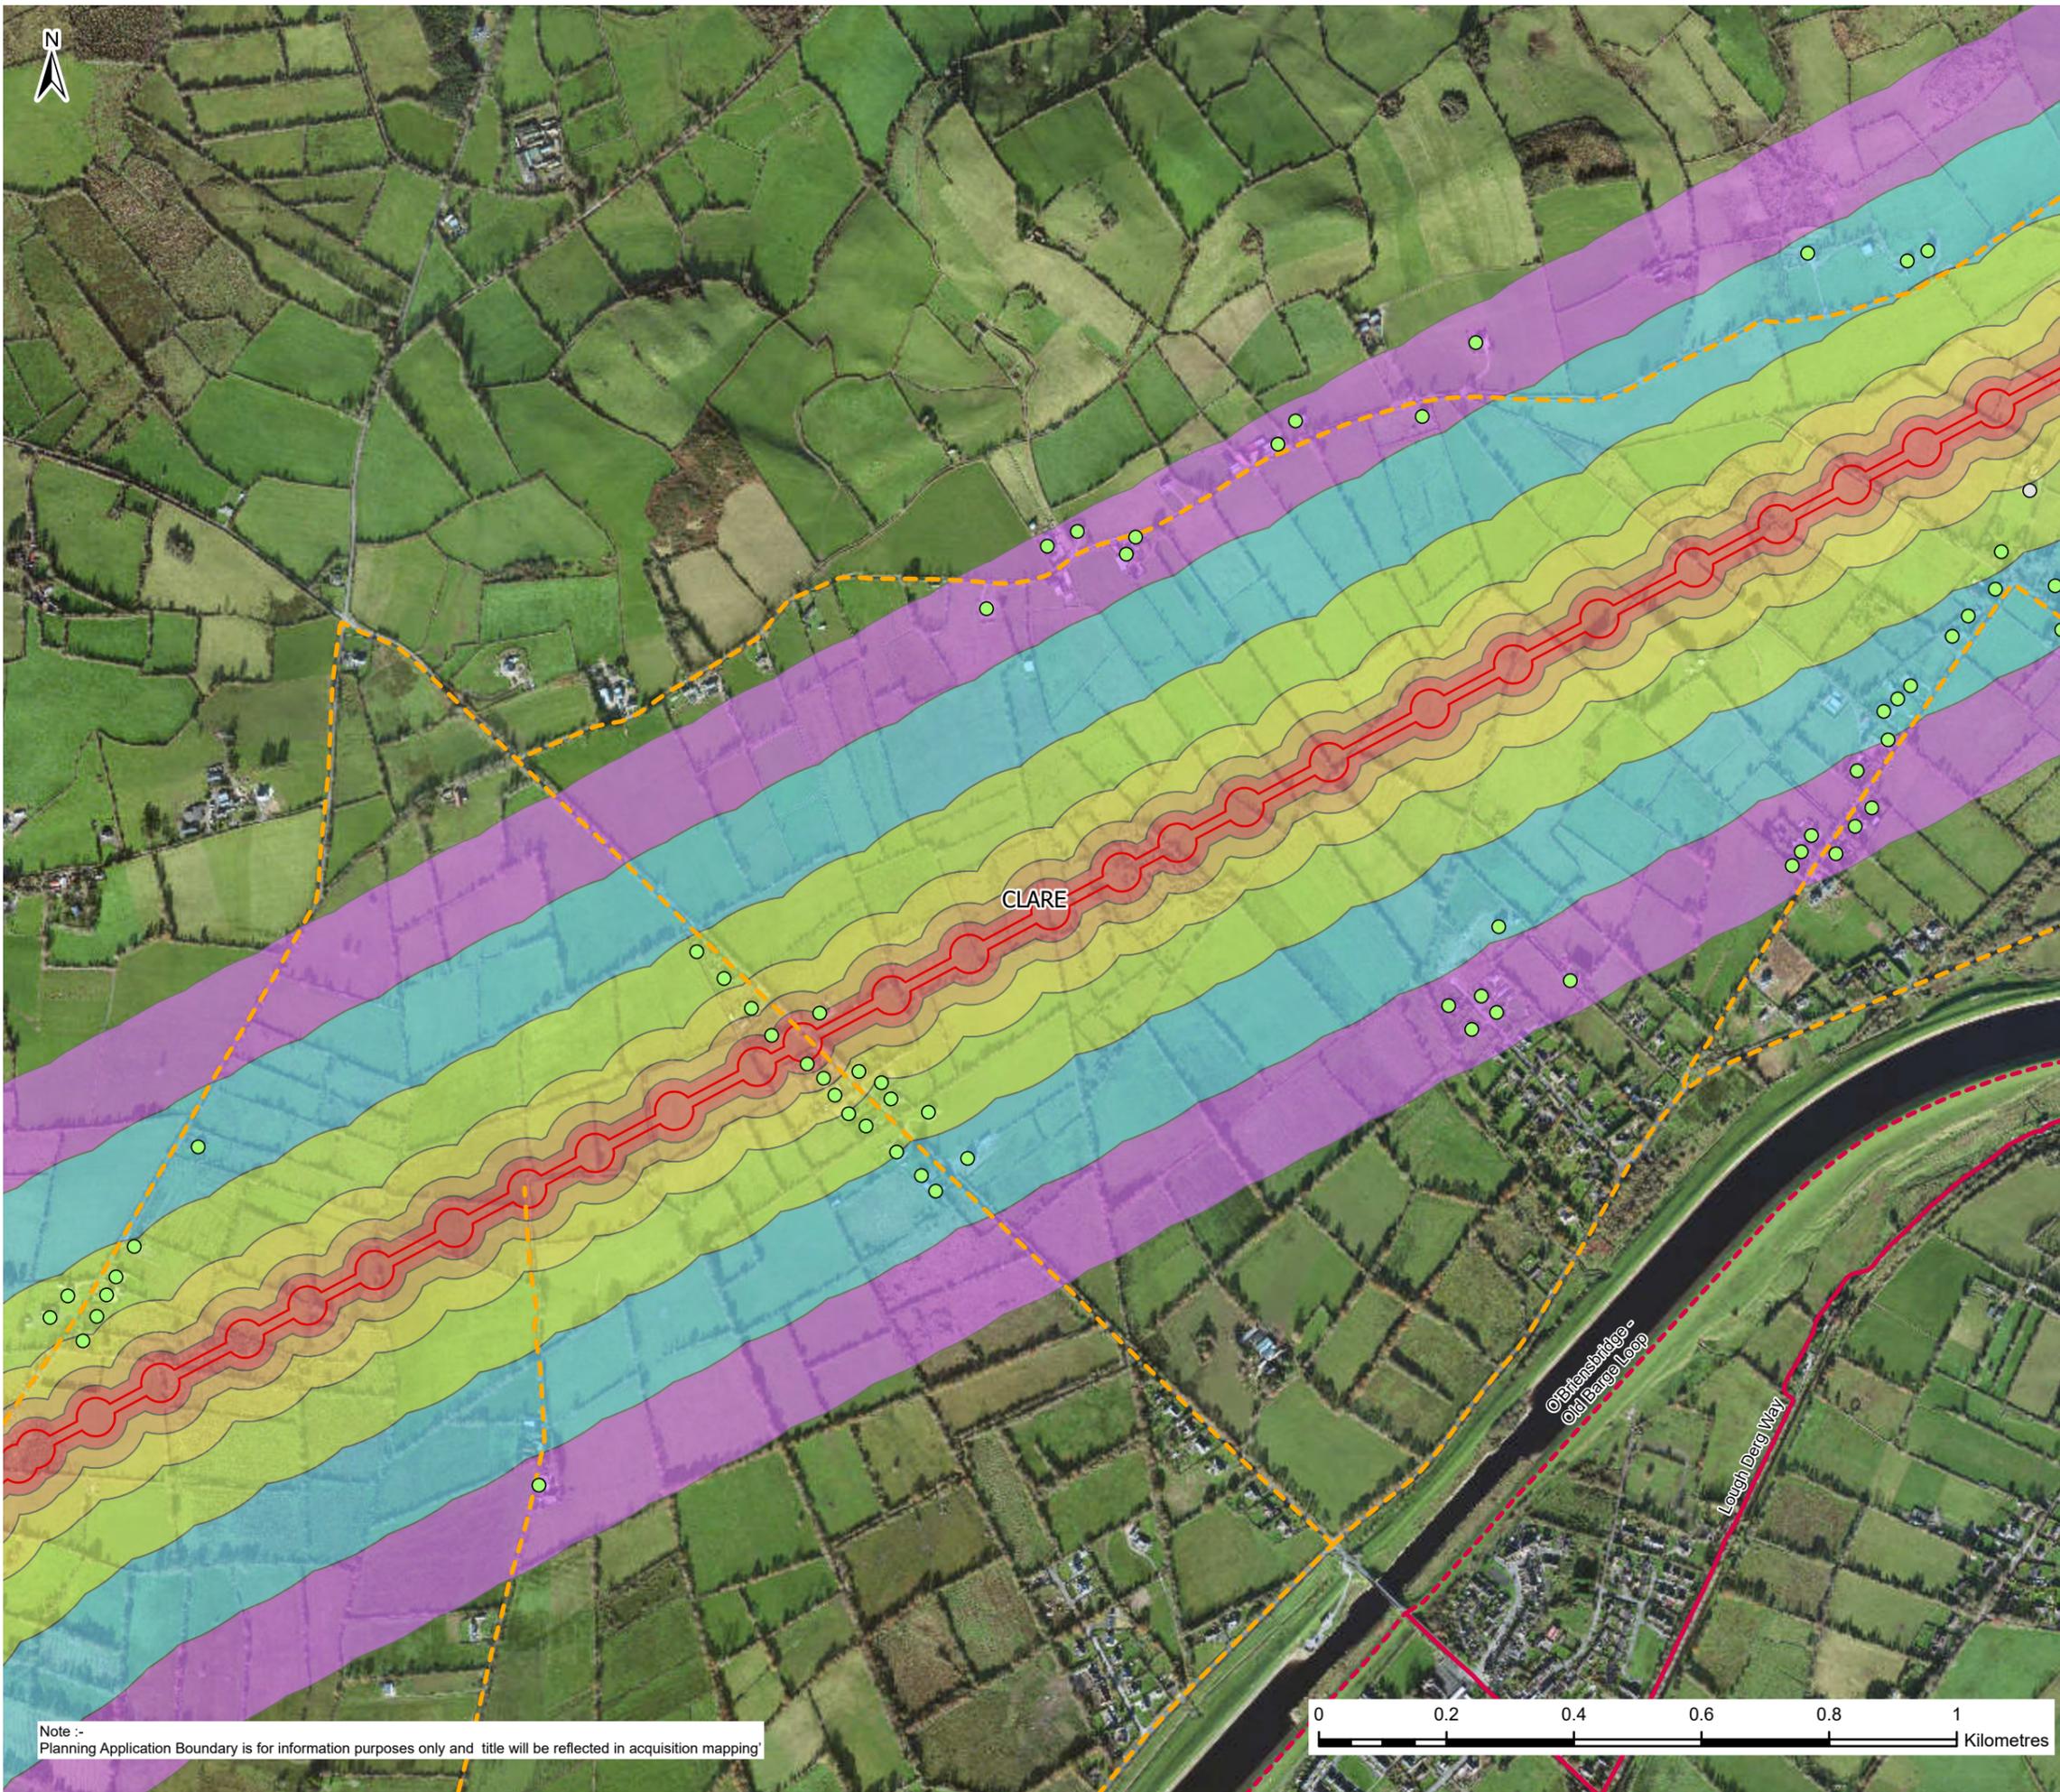

Note :- Planning Application Boundary is for information purposes only and title will be reflected in acquisition mapping

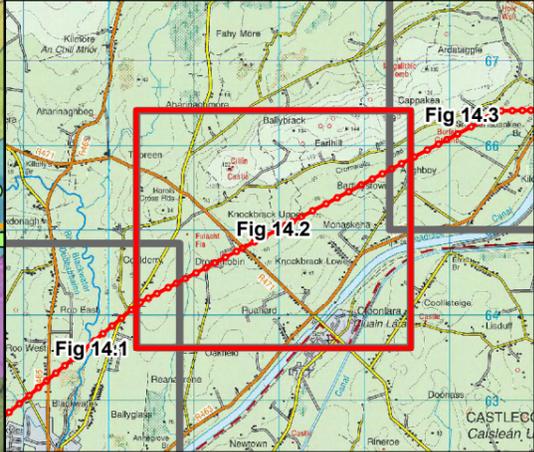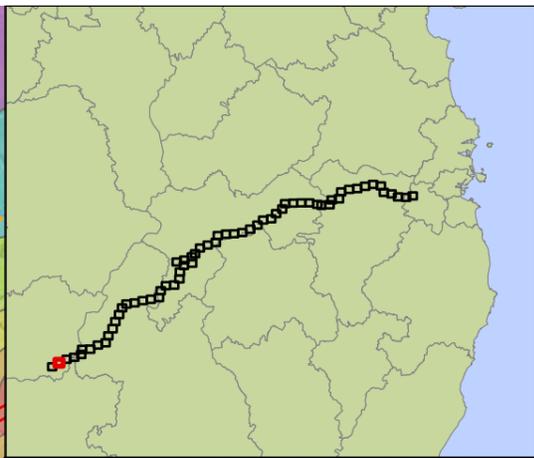

**Legend**

**Building Use**

- Residential
- Unknown
- - - Haul Roads
- - - Walking/Cycling Trail
- ▭ Planning Application Boundary
- - - County Boundaries

**Assessment Distance Bands (m)**

- 0-20
- 20-50
- 50-100
- 100-200
- 200-350
- 350-500

F02	25/11/25	Final - Planning Application	PG	PW	MK	SW
Rev.	Date	Purpose of revision	Drawn	Check'd	Rev'd	Appr'd

**Jacobs TOBIN**

Client: **Uisce Éireann** Irish Water and **Tionscadal Soláthair Uisce** Water Supply Project

Project: **Water Supply Project Eastern and Midlands Region**

Drawing Title: **Figure 14.2 Sensitive Receptors Sheet 2 of 63**



Drawing Status: **Final - Planning Application**

Scale @A3: **1:10,000** **DO NOT SCALE**

Jacobs No.: **32105801** Client No.: **9318**

Drawing No.: **32105801/700/09102**

Copyright © Ordnance Survey Ireland. Licence number 3/3/34/Irish Water. MapGenieDigitalGlobeImagery2011to2013ITM: © Taitte Éireann

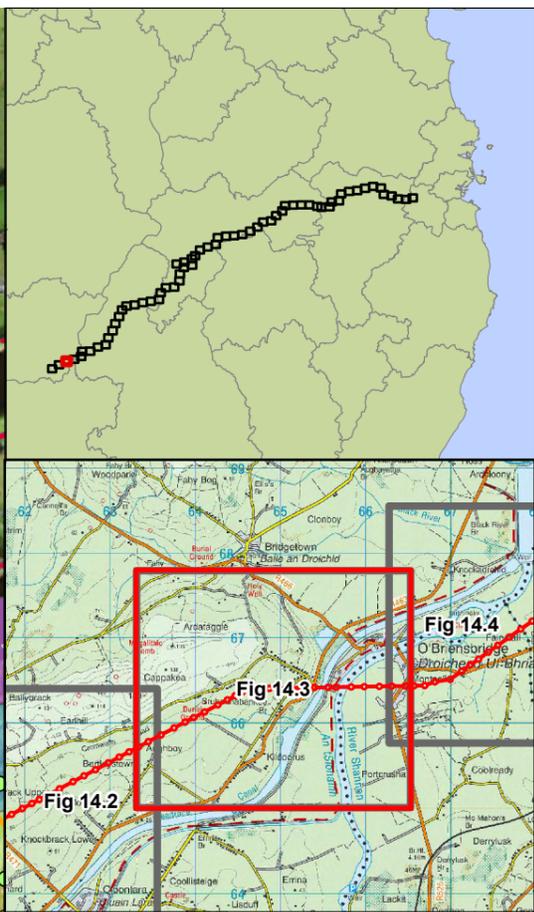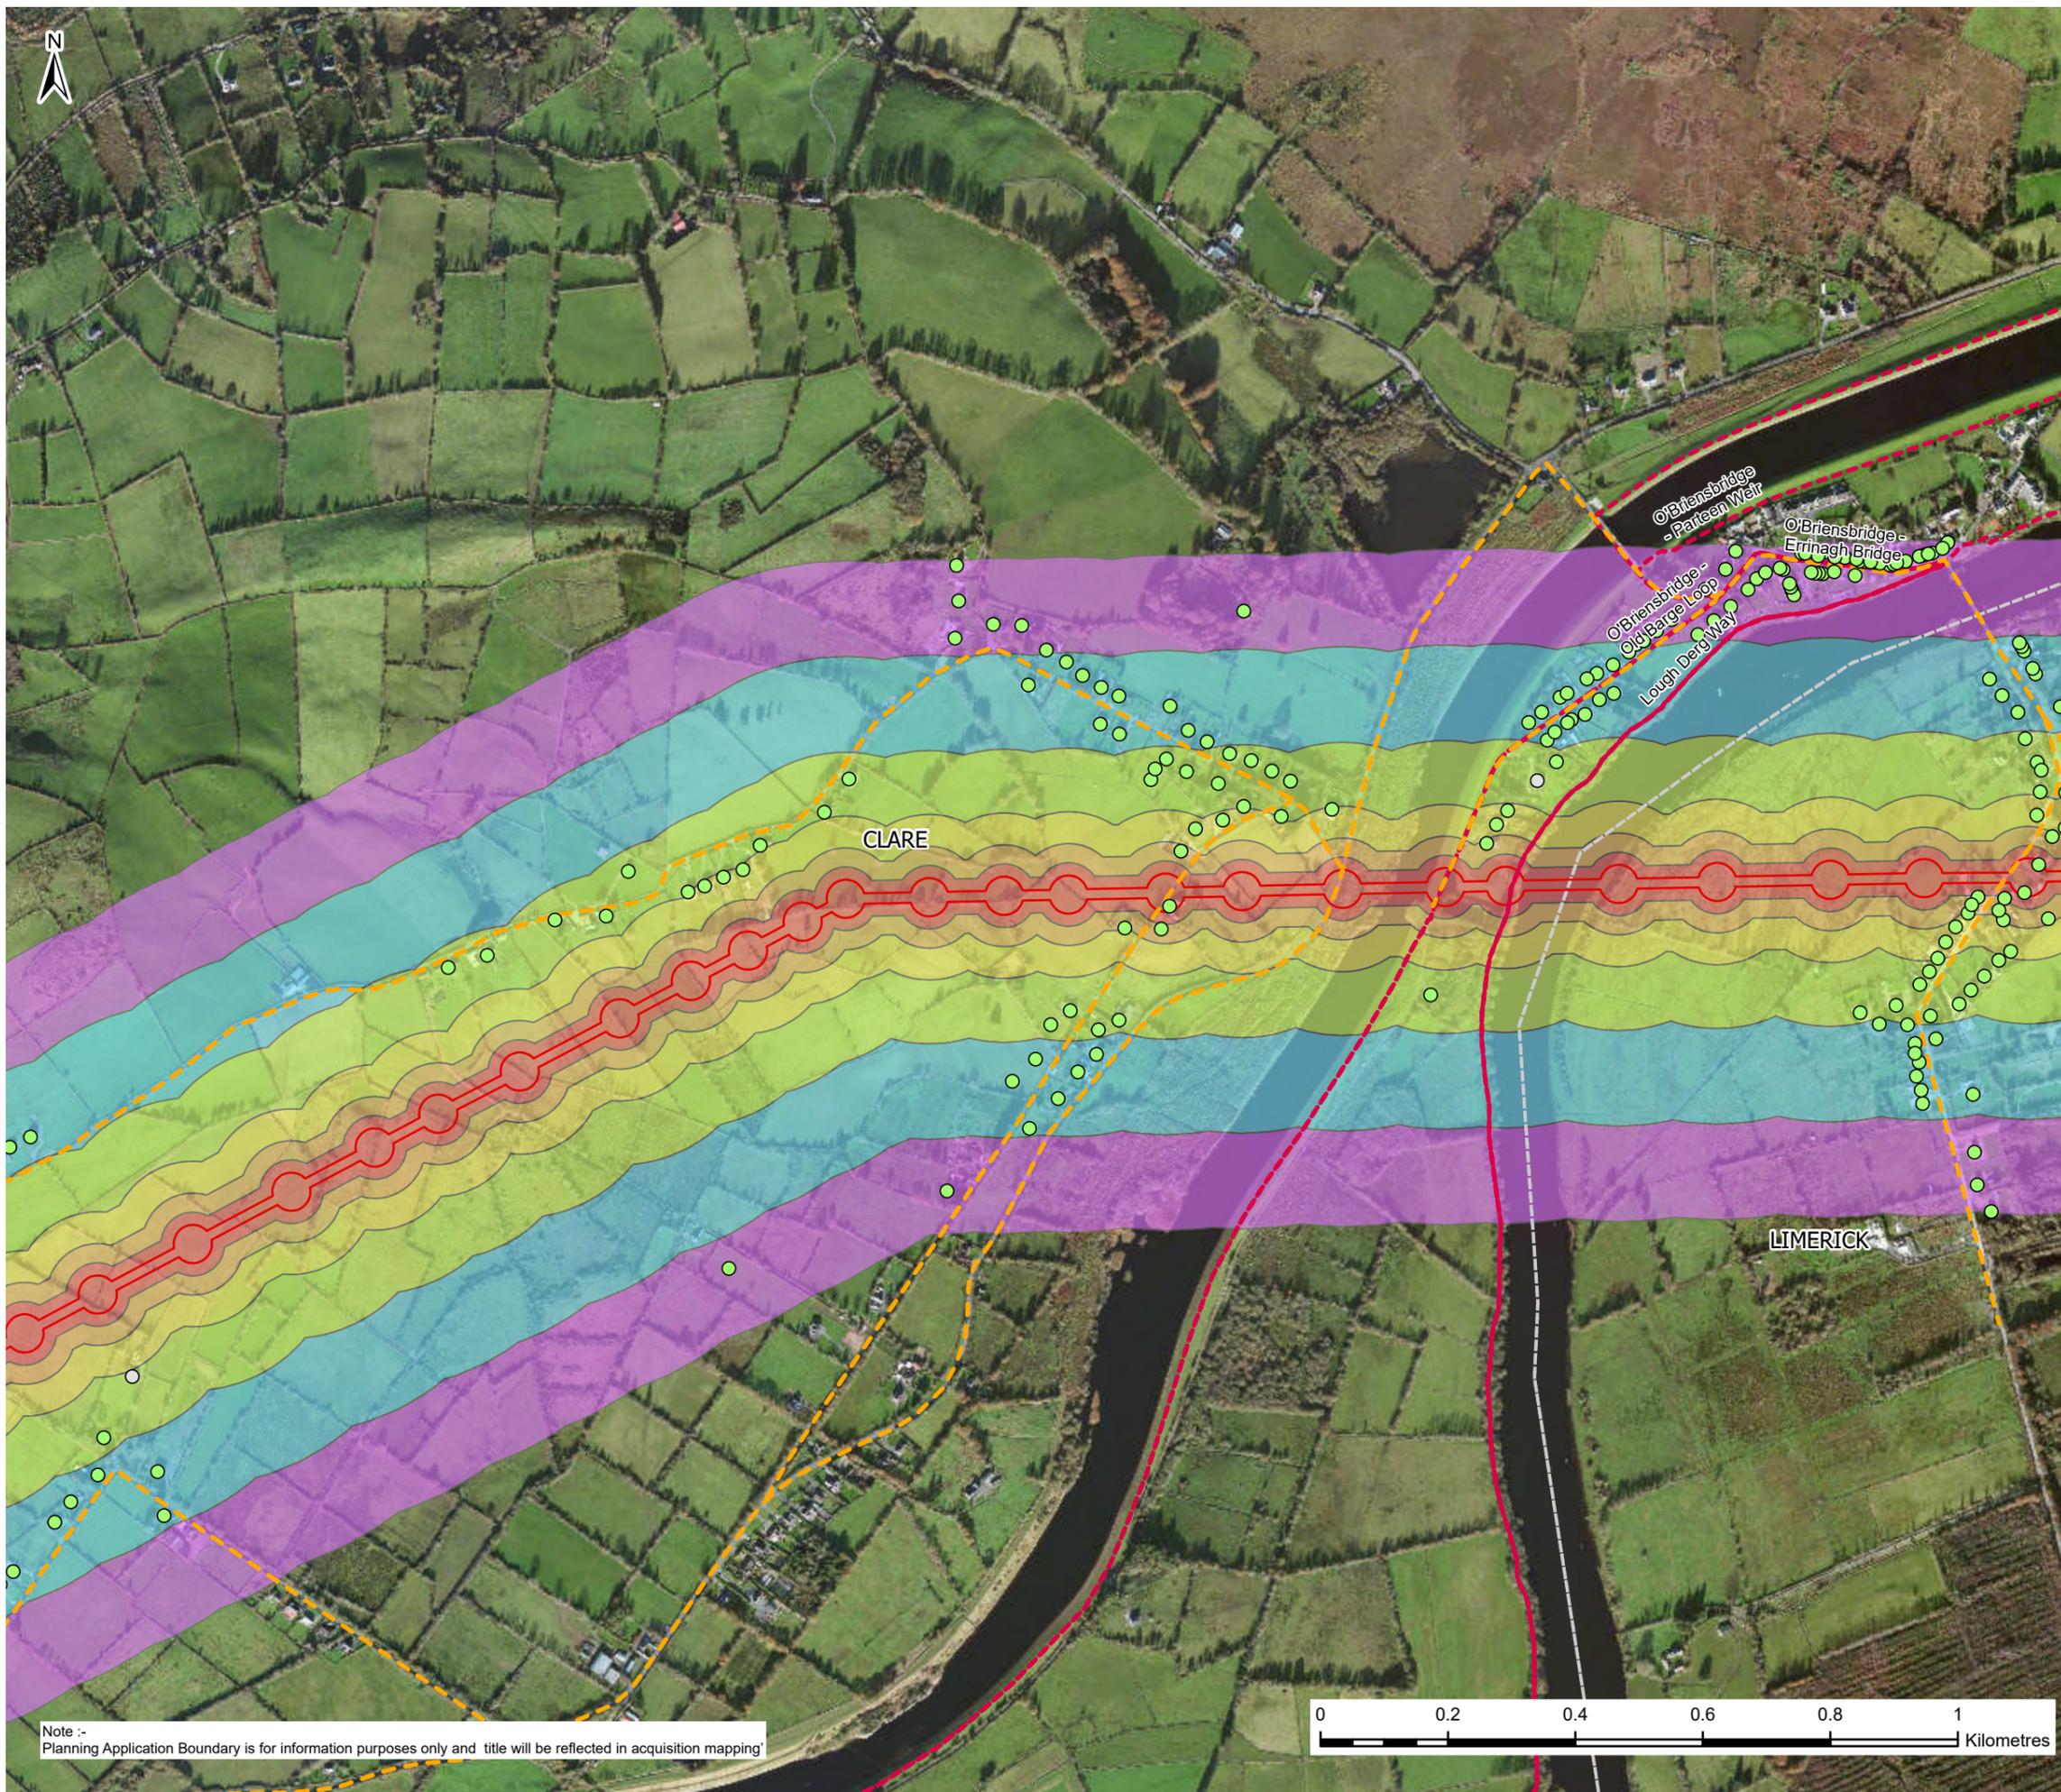

**Legend**

**Building Use**

- Residential (Green circle)
- Unknown (White circle)
- Haul Roads (Orange dashed line)
- Walking/Cycling Trail (Red dashed line)
- Planning Application Boundary (Red solid line)
- County Boundaries (White dashed line)

**Assessment Distance Bands (m)**

- 0-20 (Red)
- 20-50 (Orange)
- 50-100 (Yellow)
- 100-200 (Light Green)
- 200-350 (Blue)
- 350-500 (Purple)

F02	25/11/25	Final - Planning Application	PG	PW	MK	SW
Rev.	Date	Purpose of revision	Drawn	Check'd	Rev'd	Appr'd

**Jacobs TOBIN**

Client: **Uisce Éireann** (Irish Water) and **Tionscald Soláthair Uisce** (Water Supply Project)

Project: **Water Supply Project Eastern and Midlands Region**

Drawing Title: **Figure 14.3 Sensitive Receptors Sheet 3 of 63**

Drawing Status: **Final - Planning Application**


Scale @A3: **1:10,000** (DO NOT SCALE)


Jacobs No.: **32105801** Client No.: **9318**

Drawing No.: **32105801/700/09103**



Copyright © Ordnance Survey Ireland. Licence number 3/34/Irish Water. MapGenieDigitalGlobemagery2011to2013ITM: © Taitte Éireann

Note :- Planning Application Boundary is for information purposes only and title will be reflected in acquisition mapping

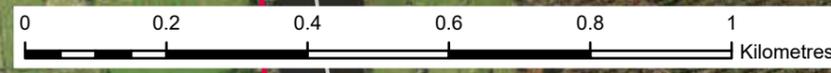

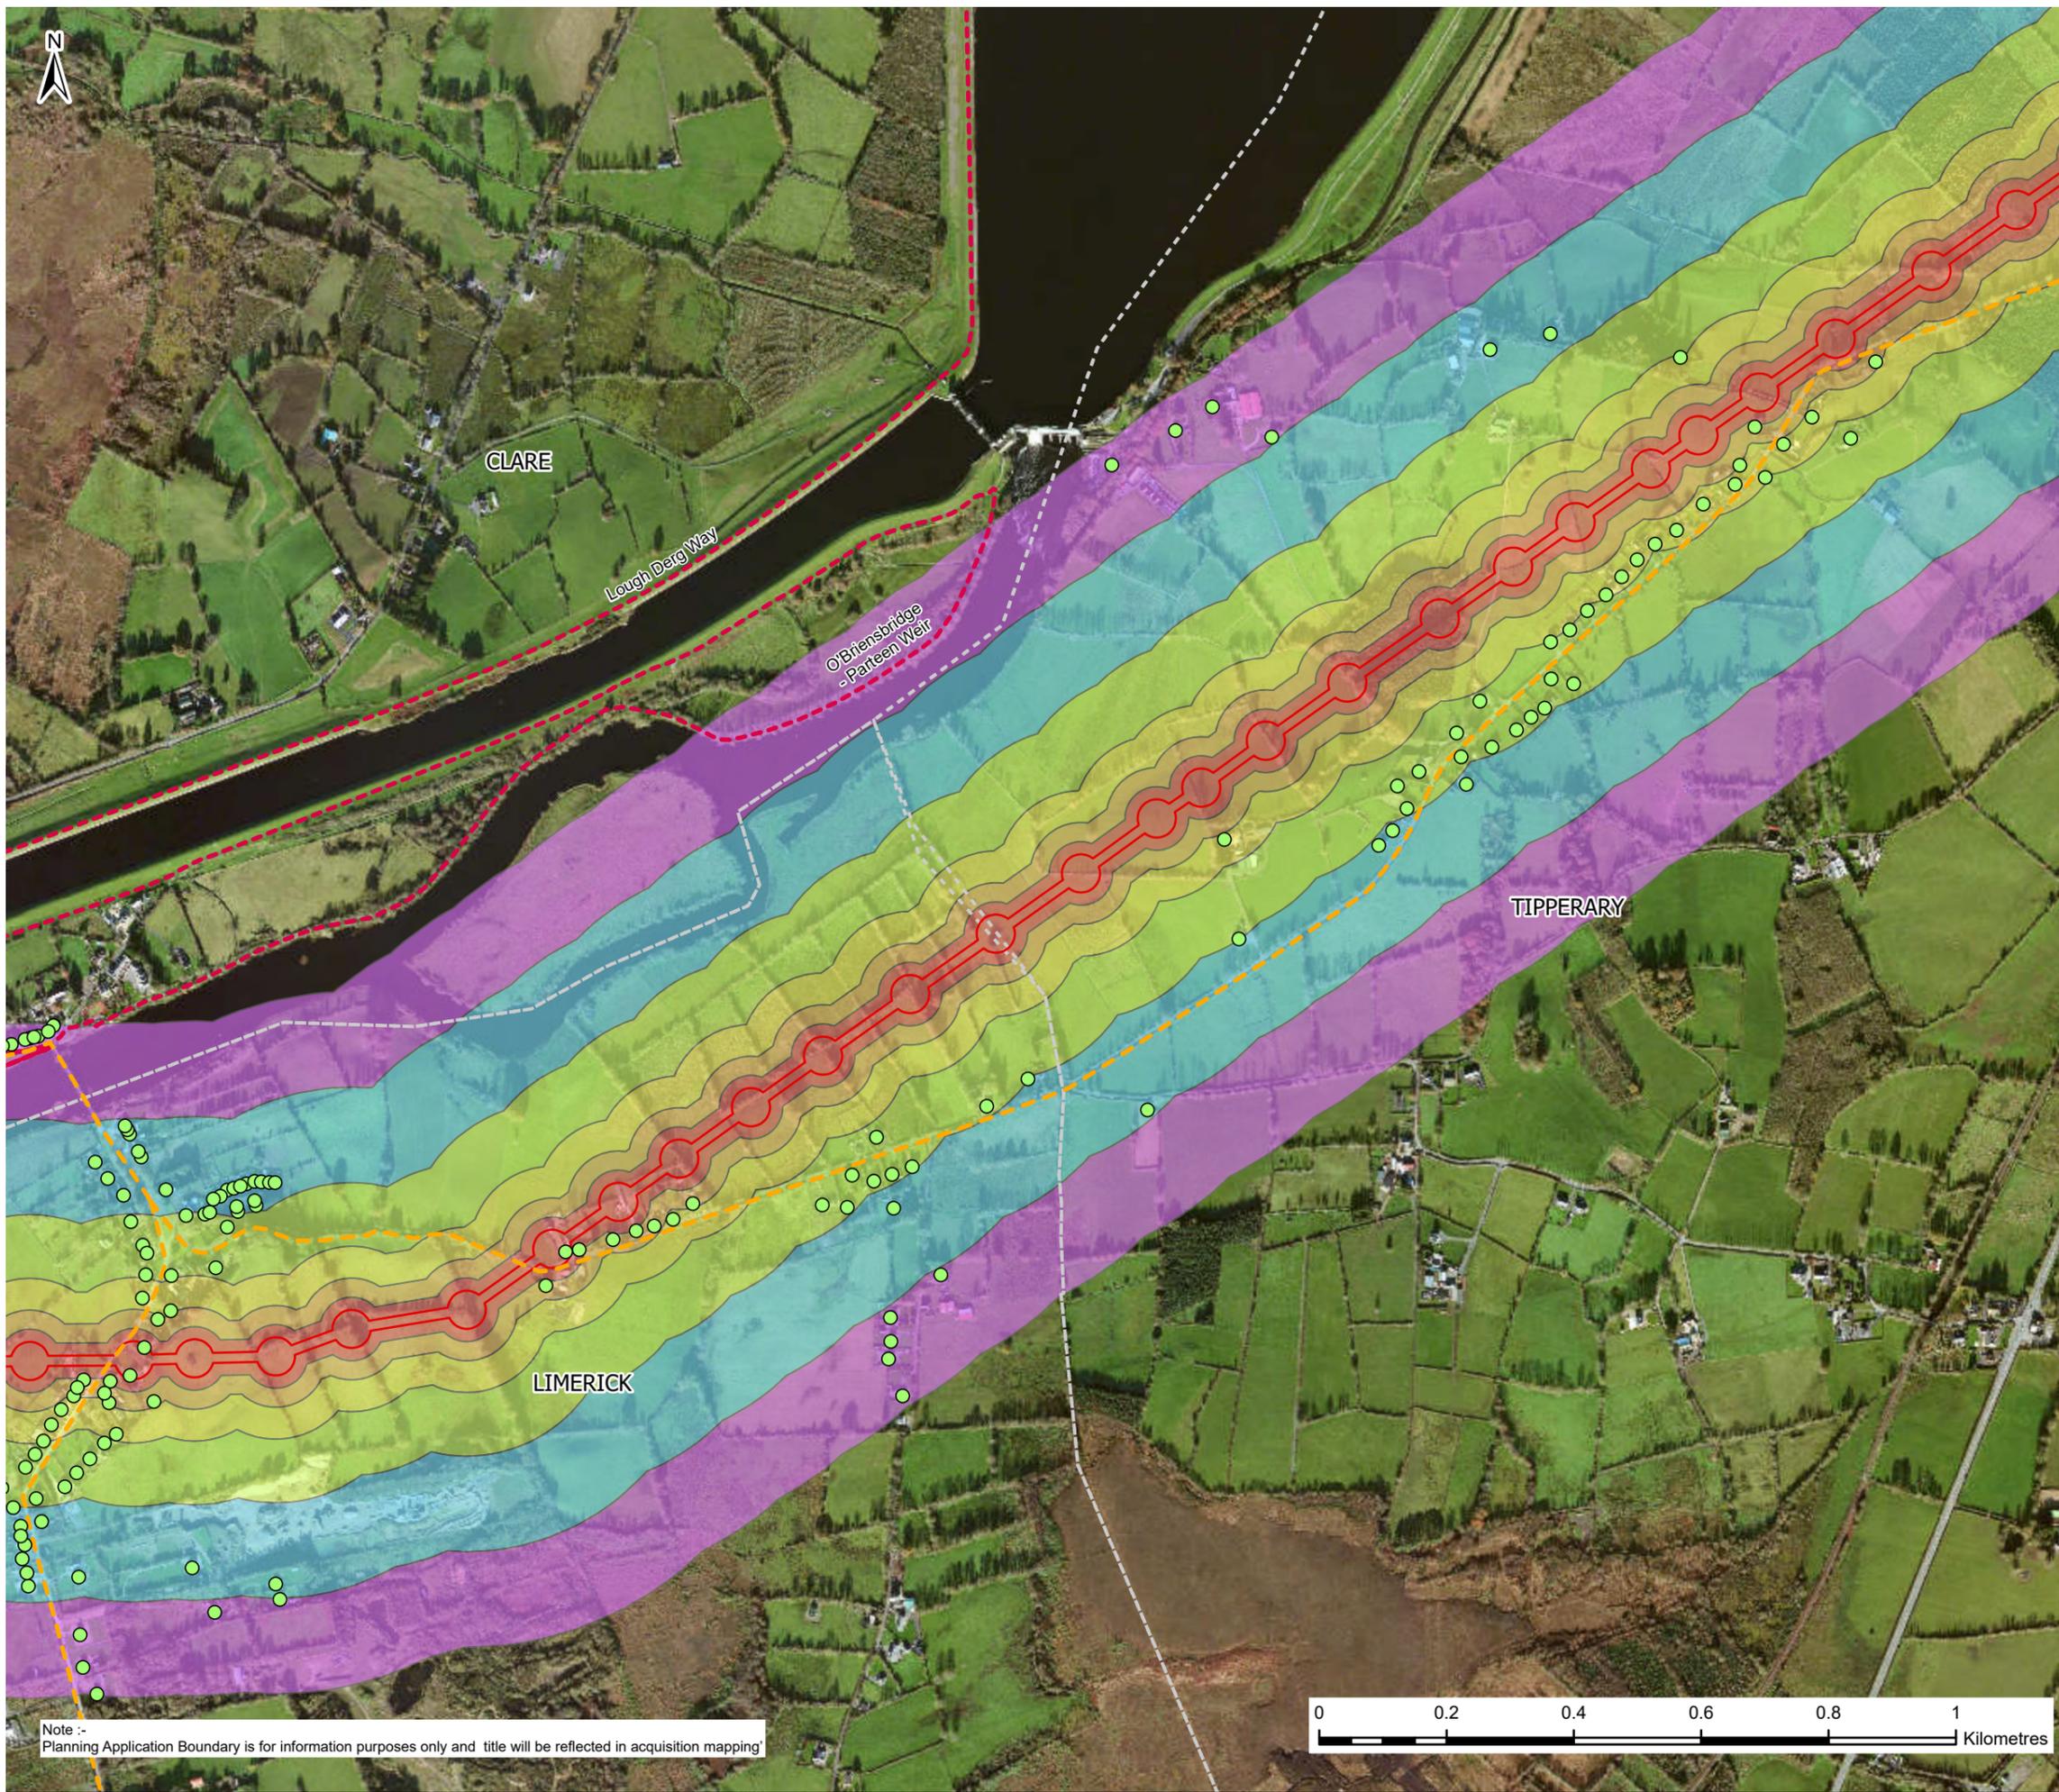

Note :- Planning Application Boundary is for information purposes only and title will be reflected in acquisition mapping

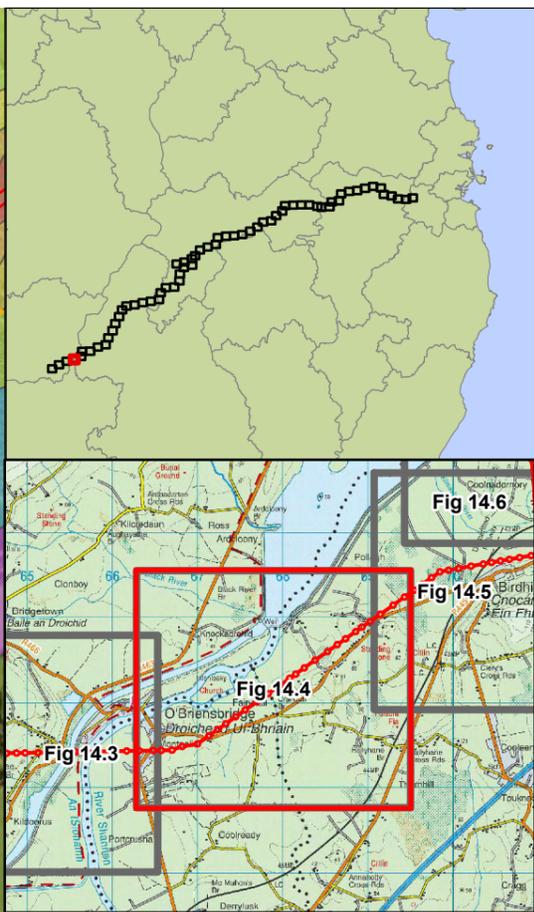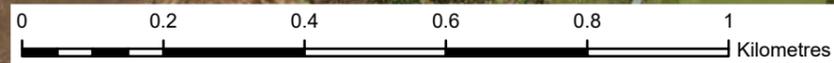

**Legend**

- Building Use
  - Residential (Green circle)
  - Haul Roads (Orange dashed line)
  - Walking/Cycling Trail (Red dashed line)
  - Planning Application Boundary (Red dashed line)
  - County Boundaries (White dashed line)
- Assessment Distance Bands (m)
  - 0-20 (Red)
  - 20-50 (Orange)
  - 50-100 (Yellow)
  - 100-200 (Light Green)
  - 200-350 (Light Blue)
  - 350-500 (Purple)

F02	25/11/25	Final - Planning Application	PG	PW	MK	SW
Rev.	Date	Purpose of revision	Drawn	Check'd	Rev'd	Appr'd

**JACOBS TOBIN**

Client: Uisce Éireann (Irish Water) and Tionscald Soláthair Uisce Water Supply Project

Project: Water Supply Project Eastern and Midlands Region

Drawing Title: Figure 14.4 Sensitive Receptors Sheet 4 of 63

Drawing Status: Final - Planning Application



Scale @A3: 1:10,000 (DO NOT SCALE)

JACOBS No.: 32105801 Client No.: 9318

Drawing No.: 32105801/700/09104

Copyright © Ordnance Survey Ireland. Licence number 3/3/34/Irish Water. MapGenieDigitalGlobeImagery2011to2013ITM: © Tailte Éireann



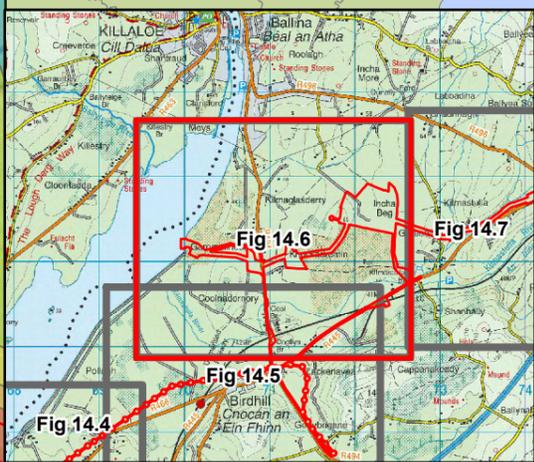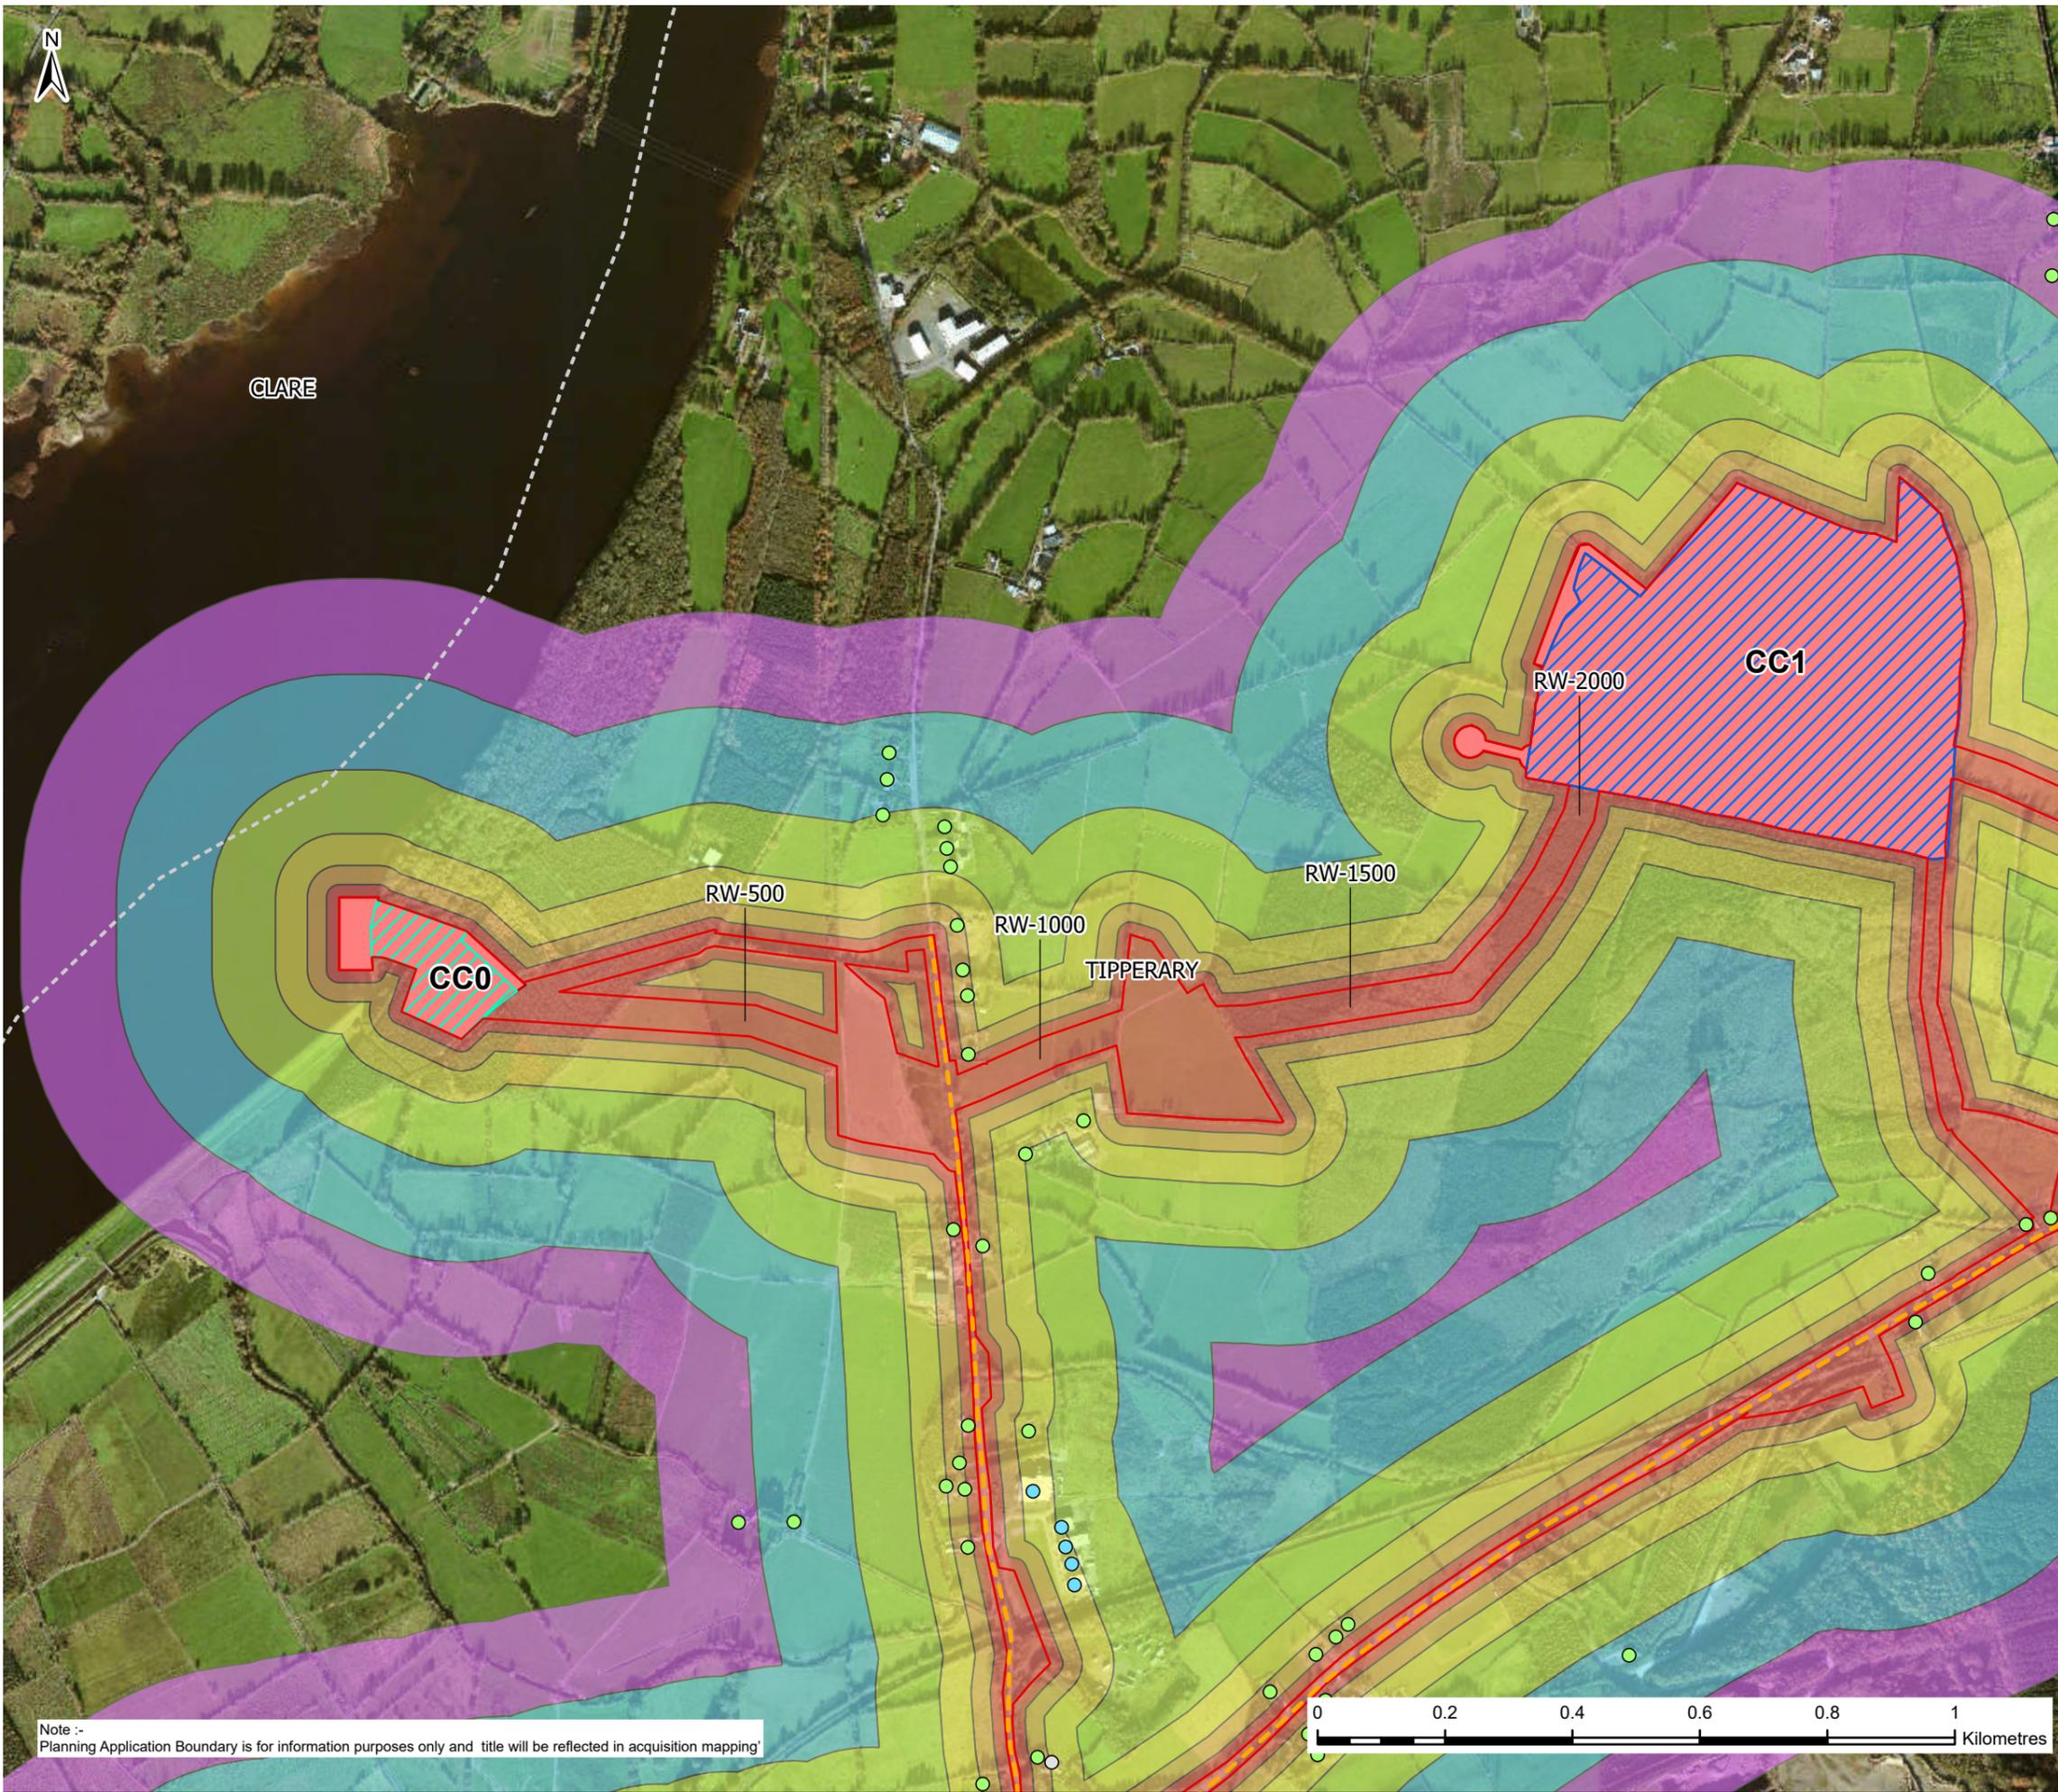

**Legend**

**Building Use**

- Commercial (Blue circle)
- Residential (Green circle)
- Unknown (White circle)
- Haul Roads (Yellow line)

**Planning Application Boundary** (Red dashed line)

**County Boundaries** (Grey dashed line)

**Raw Water Intake and Pumping Station** (Blue hatched area)

**Water Treatment Plant** (Blue rectangle)

**Construction Compound (CC)** (Red hatched area)

**Assessment Distance Bands (m)**

- 0-20 (Red)
- 20-50 (Orange)
- 50-100 (Yellow)
- 100-200 (Light Green)
- 200-350 (Light Blue)
- 350-500 (Purple)

F02	25/11/25	Final - Planning Application	PG	PW	MK	SW
Rev.	Date	Purpose of revision	Drawn	Check'd	Rev'd	Appr'd

**Jacobs TOBIN**

Client: **Uisce Éireann** (Irish Water) and **Tionscadal Soláthair Uisce** (Water Supply Project)

Project: **Water Supply Project Eastern and Midlands Region**

Drawing Title: **Figure 14.6 Sensitive Receptors Sheet 6 of 63**

Drawing Status: **Final - Planning Application**


Scale @A3: **1:10,000** (DO NOT SCALE)




Jacobs No.: **32105801** Client No.: **9318**

Drawing No.: **32105801/700/09106**

Copyright © Ordnance Survey Ireland. Licence number 3/3/34/Irish Water. MapGenieDigitalGlobeImagery2011to2013ITM: © Taitte Éireann

Note :- Planning Application Boundary is for information purposes only and title will be reflected in acquisition mapping

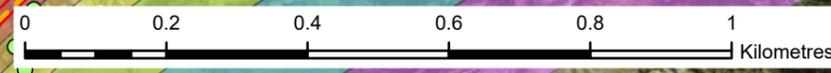

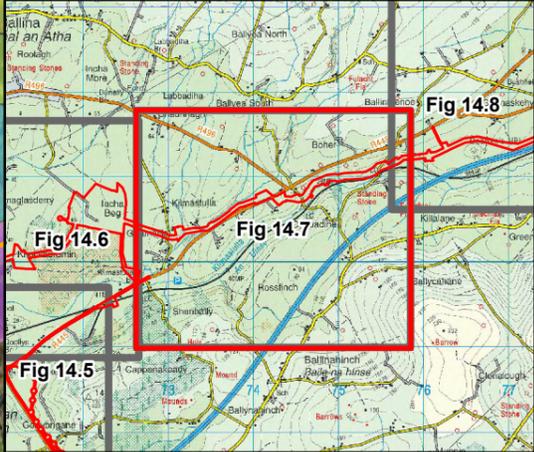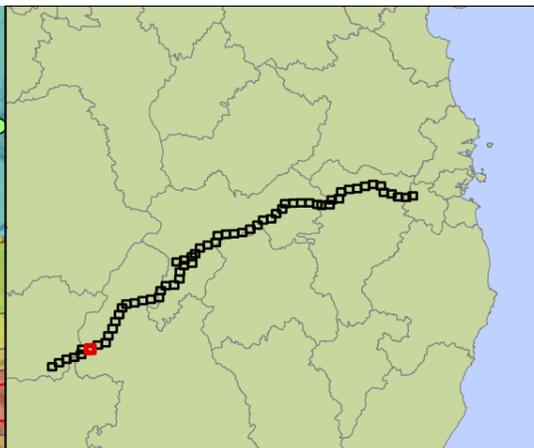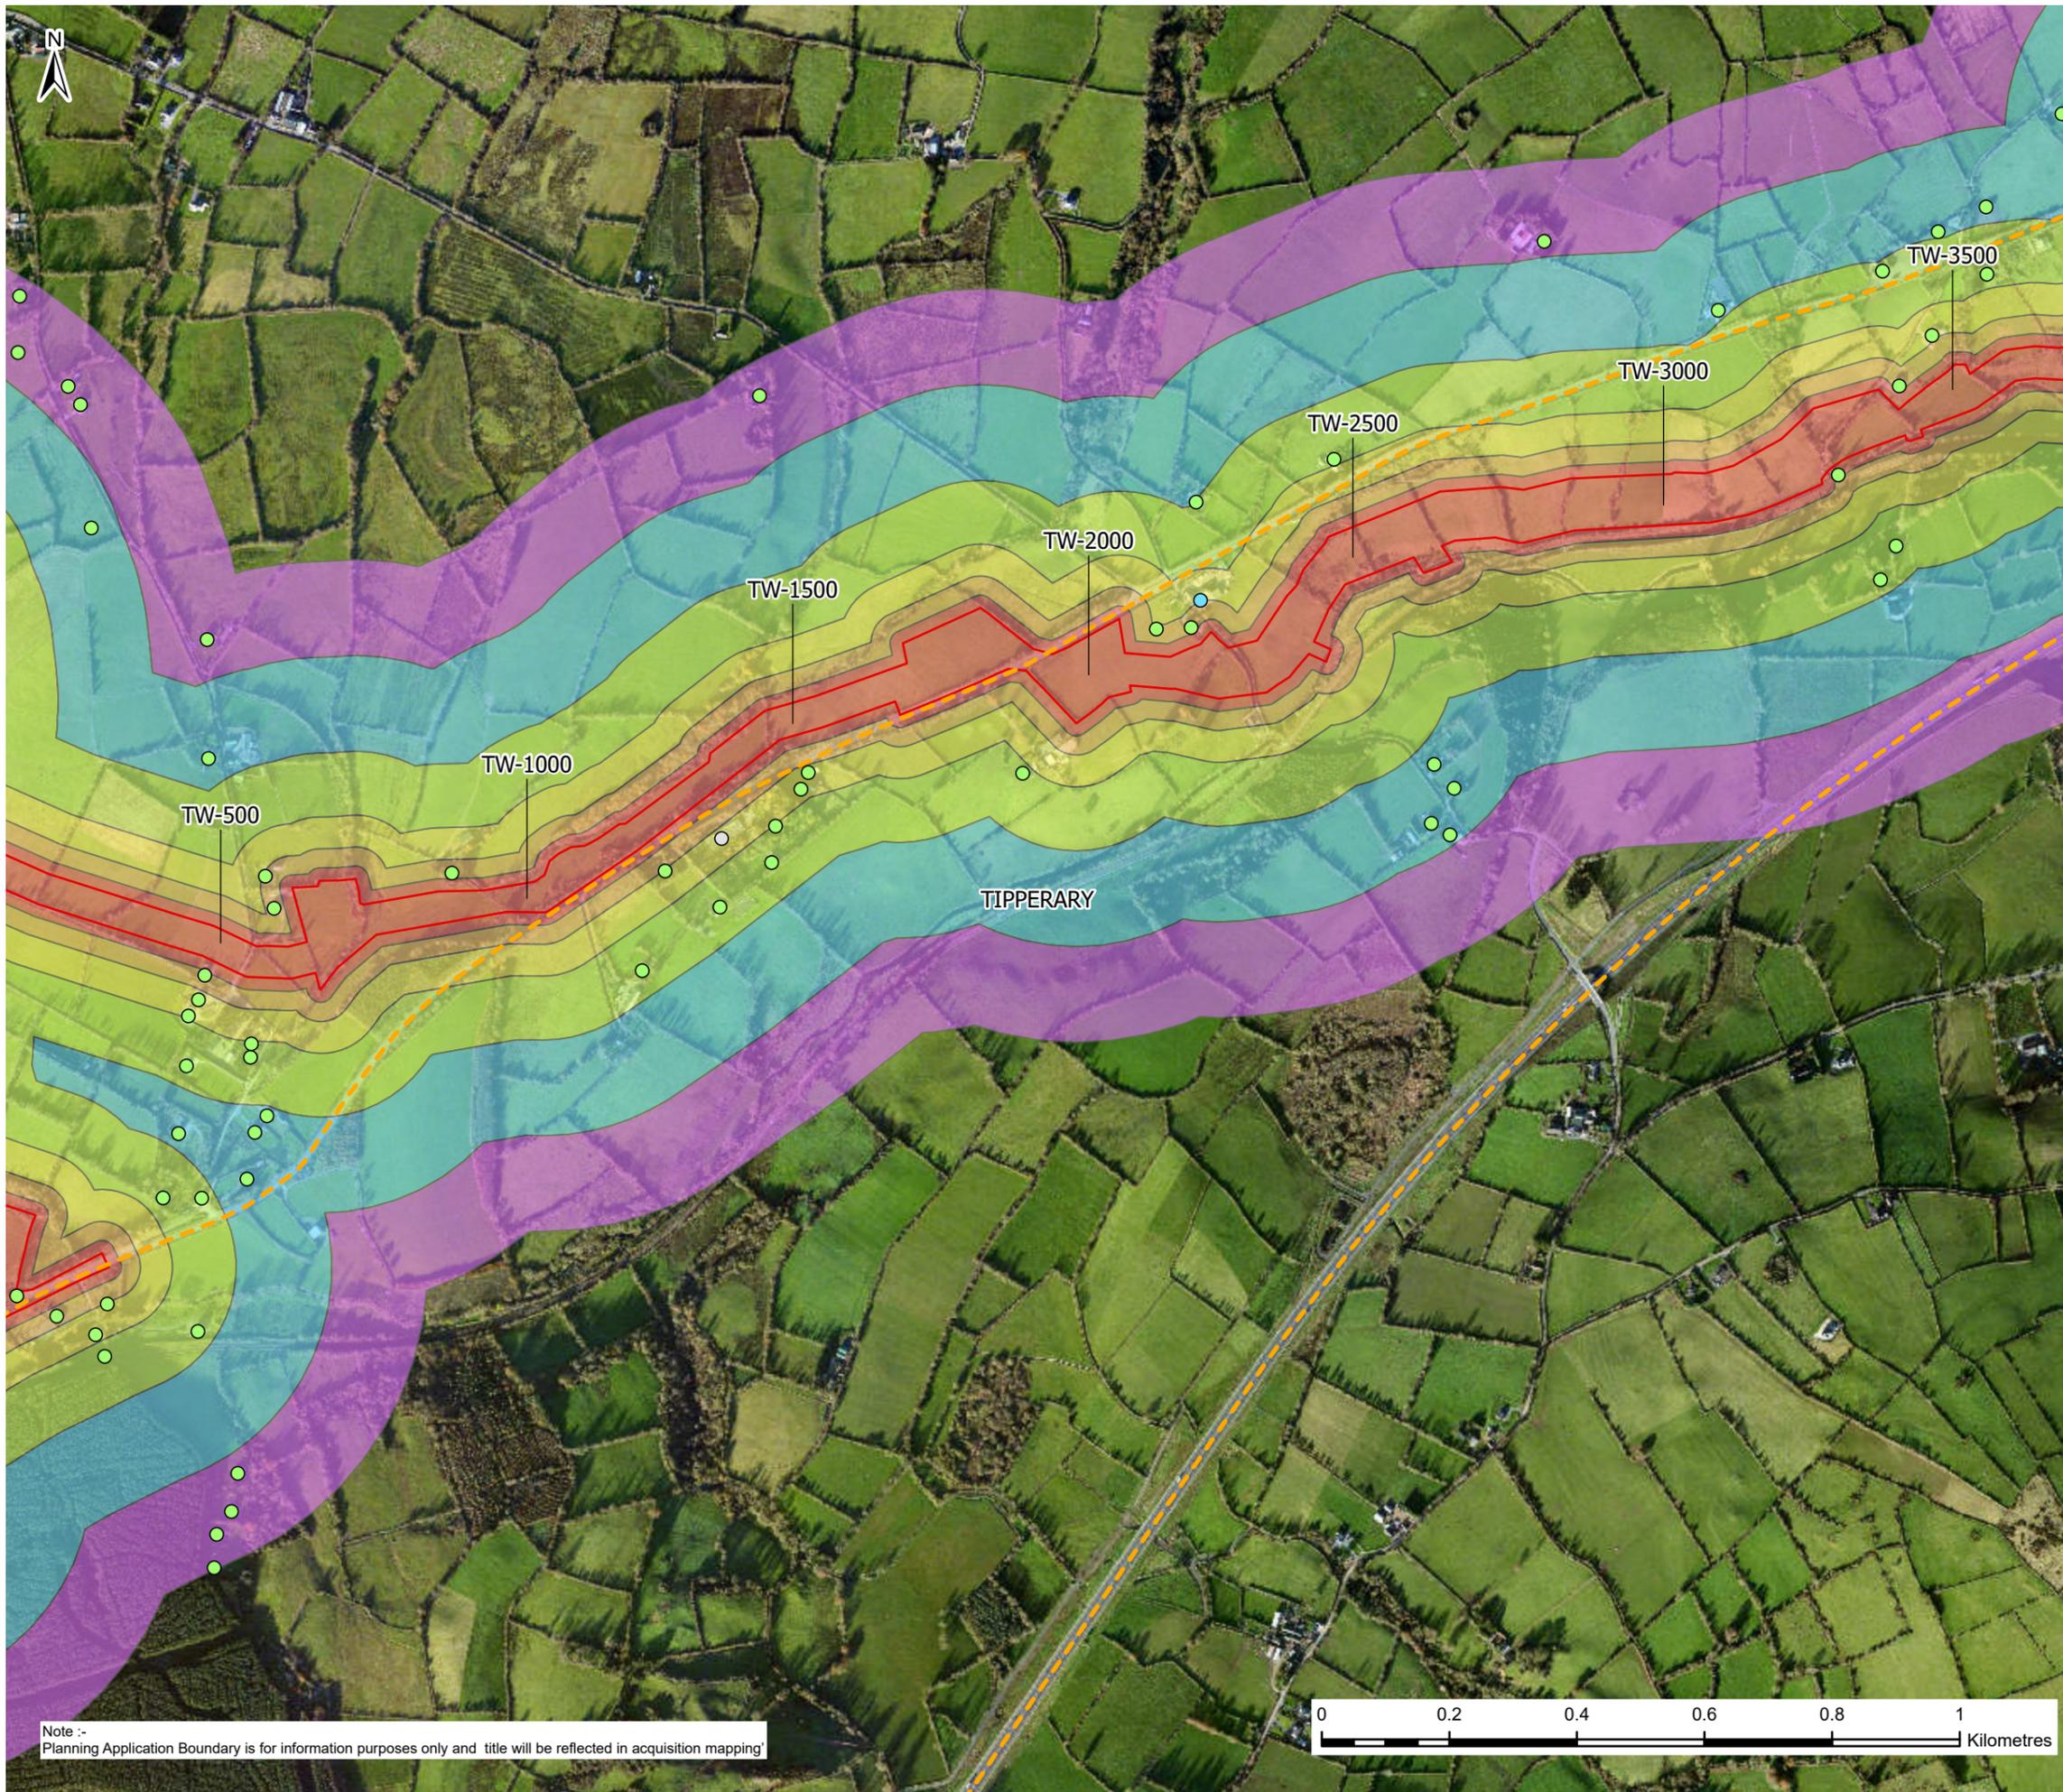

**Legend**

**Building Use**

- Commercial (Blue circle)
- Residential (Green circle)
- Unknown (Grey circle)

**Other Features**

- Haul Roads (Dashed orange line)
- Planning Application Boundary (Red outline)
- County Boundaries (Dashed grey line)

**Assessment Distance Bands (m)**

- 0-20 (Red)
- 20-50 (Orange)
- 50-100 (Yellow)
- 100-200 (Light Green)
- 200-350 (Teal)
- 350-500 (Purple)

F02	25/11/25	Final - Planning Application	PG	PW	MK	SW
Rev.	Date	Purpose of revision	Drawn	Check'd	Rev'd	Appr'd

**Jacobs TOBIN**



**Project**  
Water Supply Project  
Eastern and Midlands Region

**Drawing Title**  
Figure 14.7  
Sensitive Receptors  
Sheet 7 of 63

**Drawing Status**  
Final - Planning Application


Scale @A3: 1:10,000 **DO NOT SCALE**



Jacobs No.: 32105801 Client No.: 9318

Drawing No.: 32105801/700/09107

Copyright © Ordnance Survey Ireland. Licence number 3/3/34/Irish Water. MapGenieDigitalGlobeImagery2011to2013ITM: © Taitte Éireann

Note :- Planning Application Boundary is for information purposes only and title will be reflected in acquisition mapping

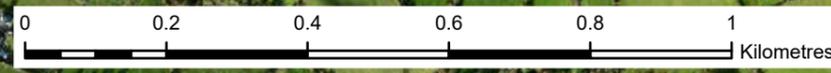

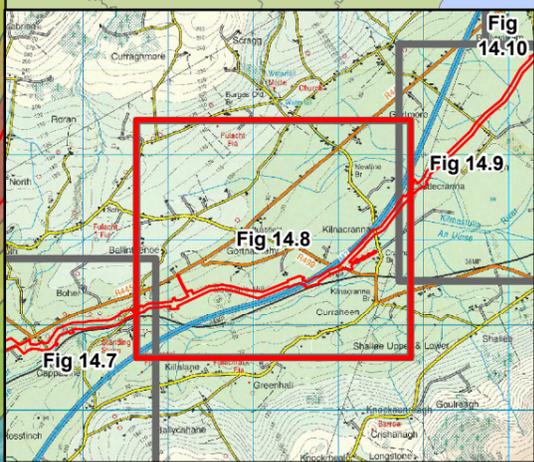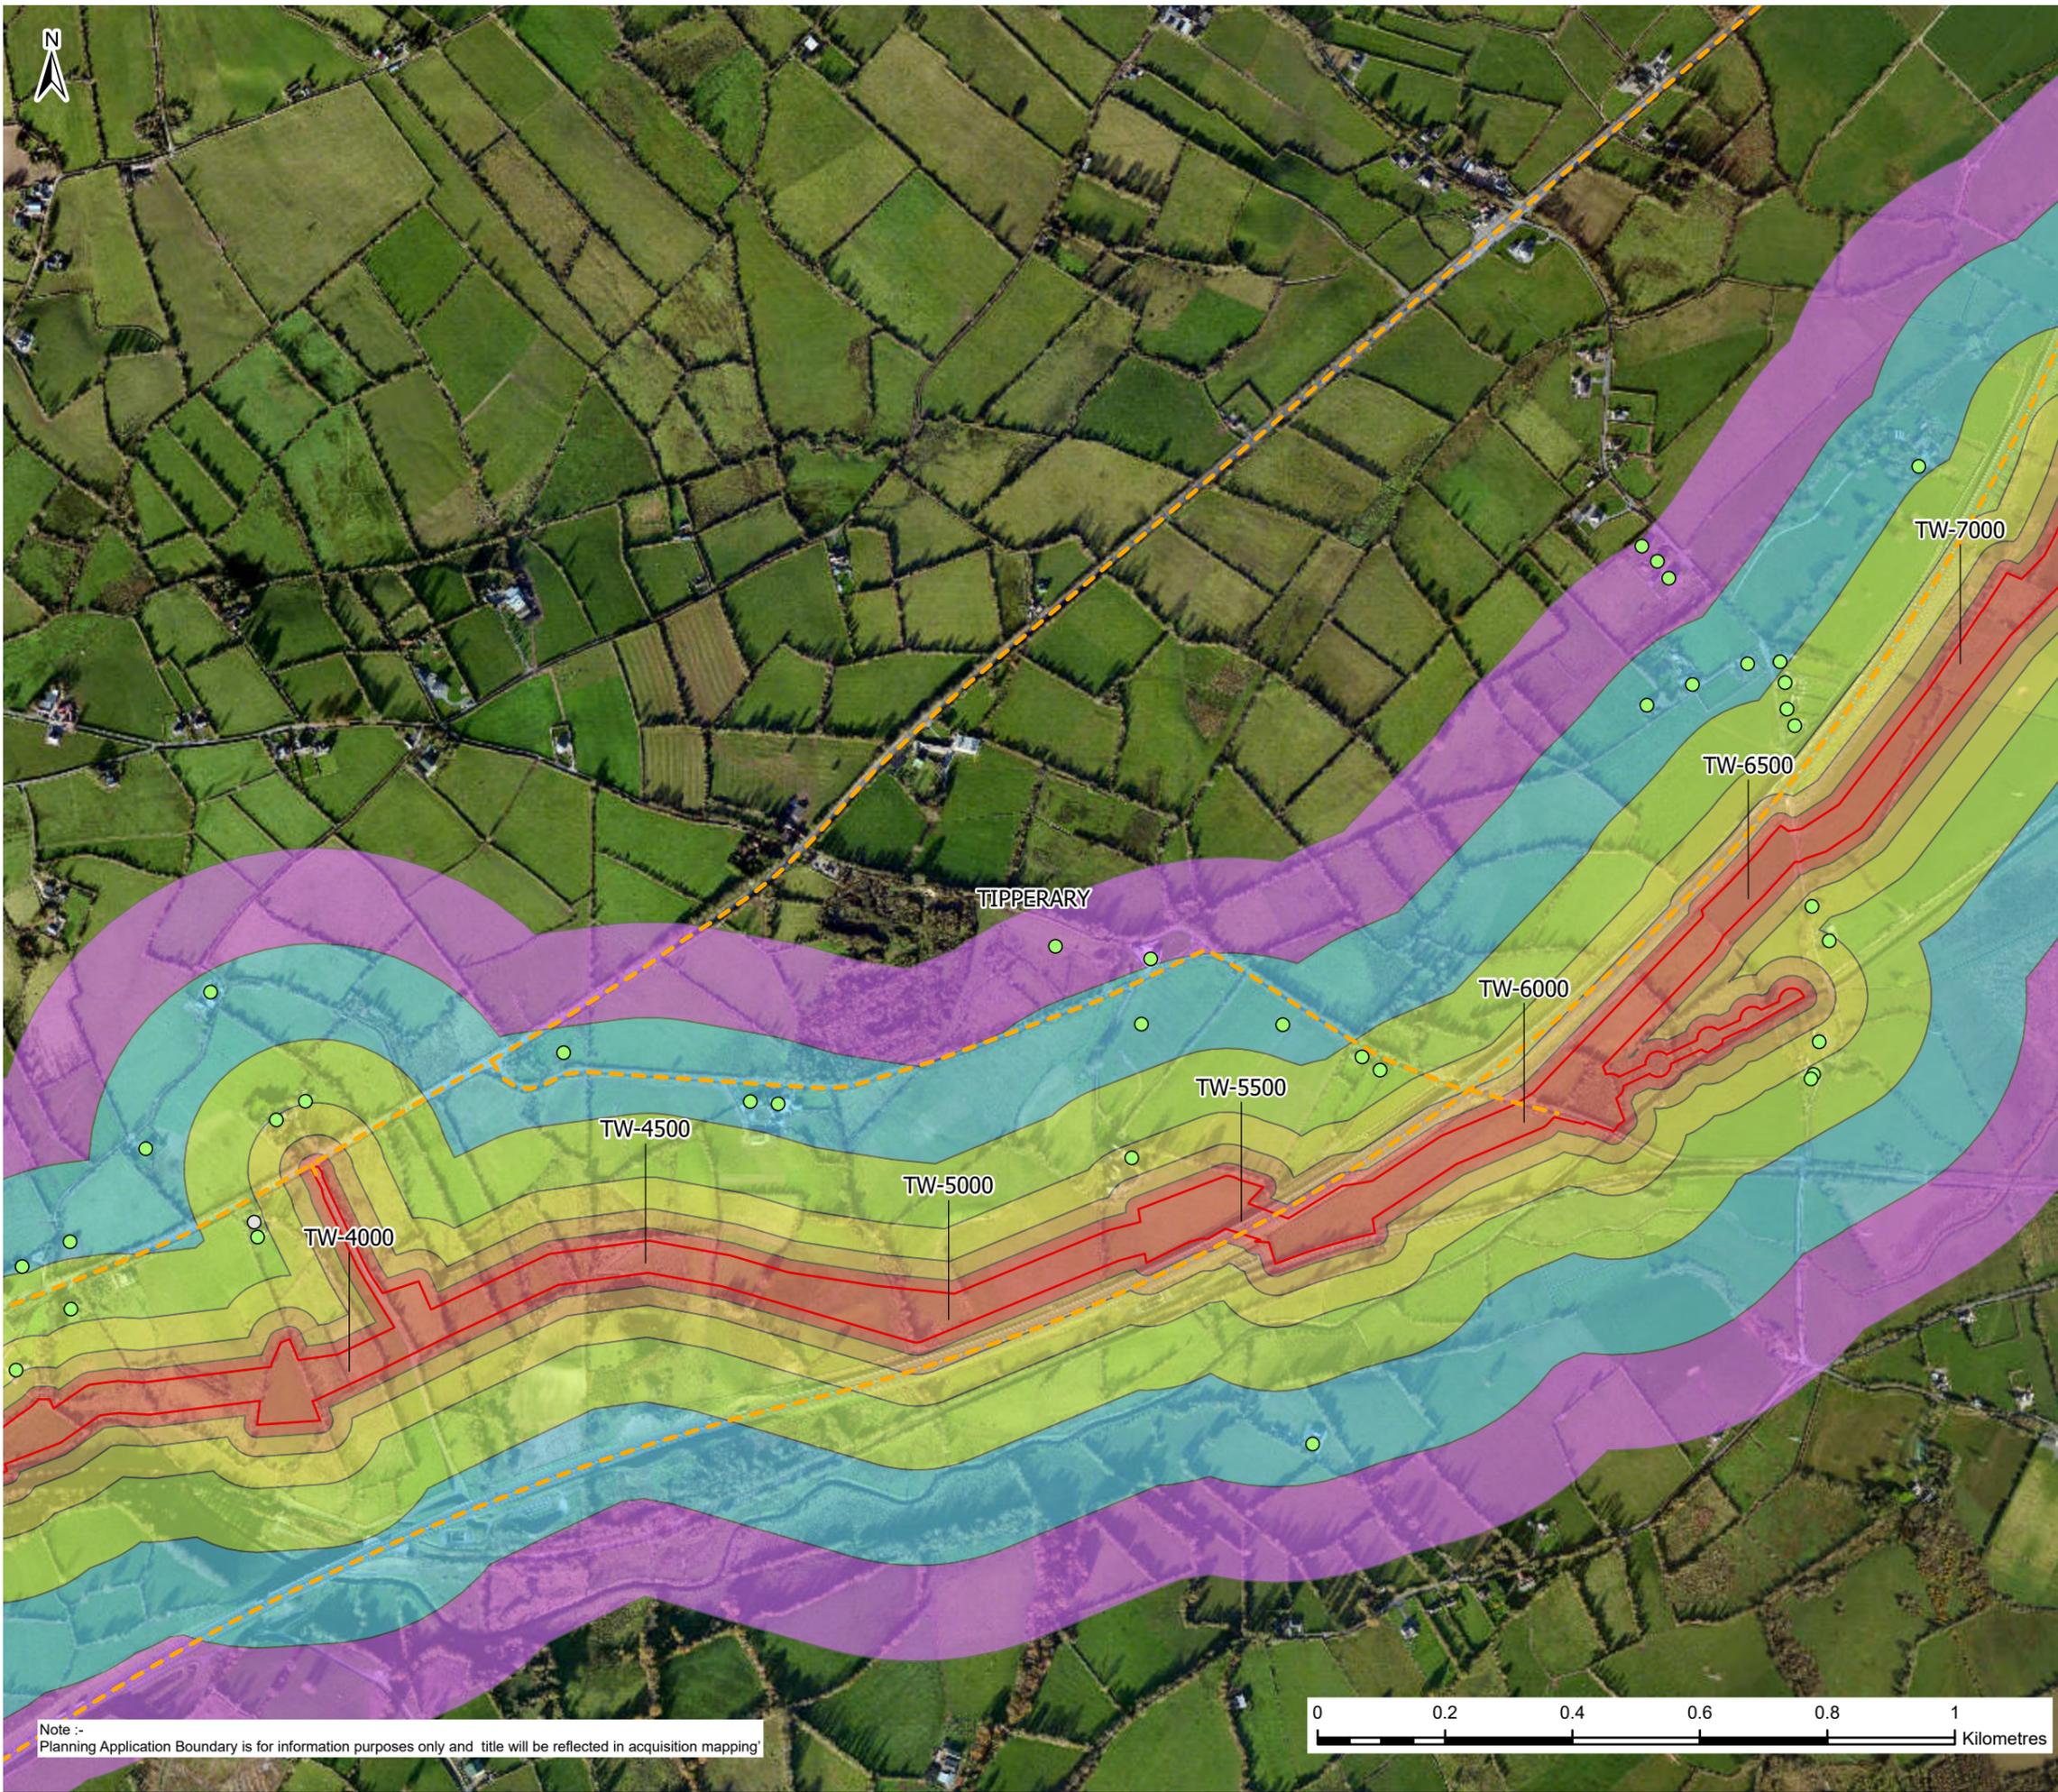

**Legend**

**Building Use**

- Residential (Green circle)
- Unknown (White circle)
- Haul Roads (Dashed orange line)
- Planning Application Boundary (Red outline)
- County Boundaries (Dashed grey line)

**Assessment Distance Bands (m)**

- 0-20 (Red)
- 20-50 (Orange)
- 50-100 (Yellow)
- 100-200 (Light Green)
- 200-350 (Teal)
- 350-500 (Purple)

F02	25/11/25	Final - Planning Application	PG	PW	MK	SW
Rev.	Date	Purpose of revision	Drawn	Check'd	Rev'd	Appr'd

**Jacobs TOBIN**

Client

Project  
Water Supply Project  
Eastern and Midlands Region

Drawing Title  
Figure 14.8  
Sensitive Receptors  
Sheet 8 of 63


Drawing Status  
Final - Planning Application



Scale @A3	1:10,000	DO NOT SCALE
Jacobs No.	32105801	Client No. 9318

Drawing No.  
32105801/700/09108

Copyright © Ordnance Survey Ireland. Licence number 3/3/34/Irish Water.  
MapGenieDigitalGlobeImagery2011to2013ITM: © Taitte Éireann

Note :-  
Planning Application Boundary is for information purposes only and title will be reflected in acquisition mapping

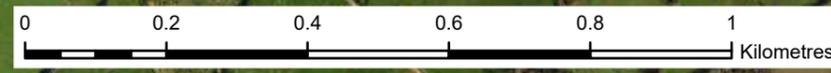

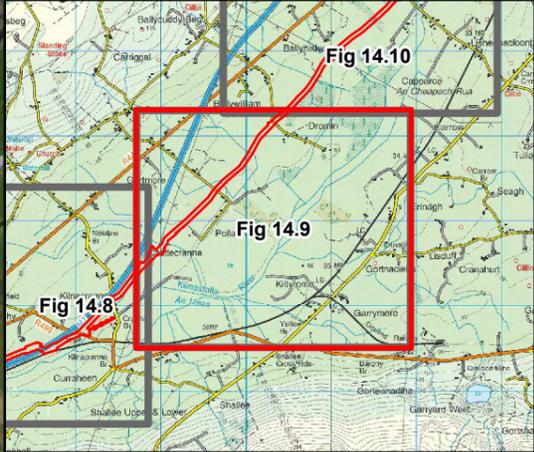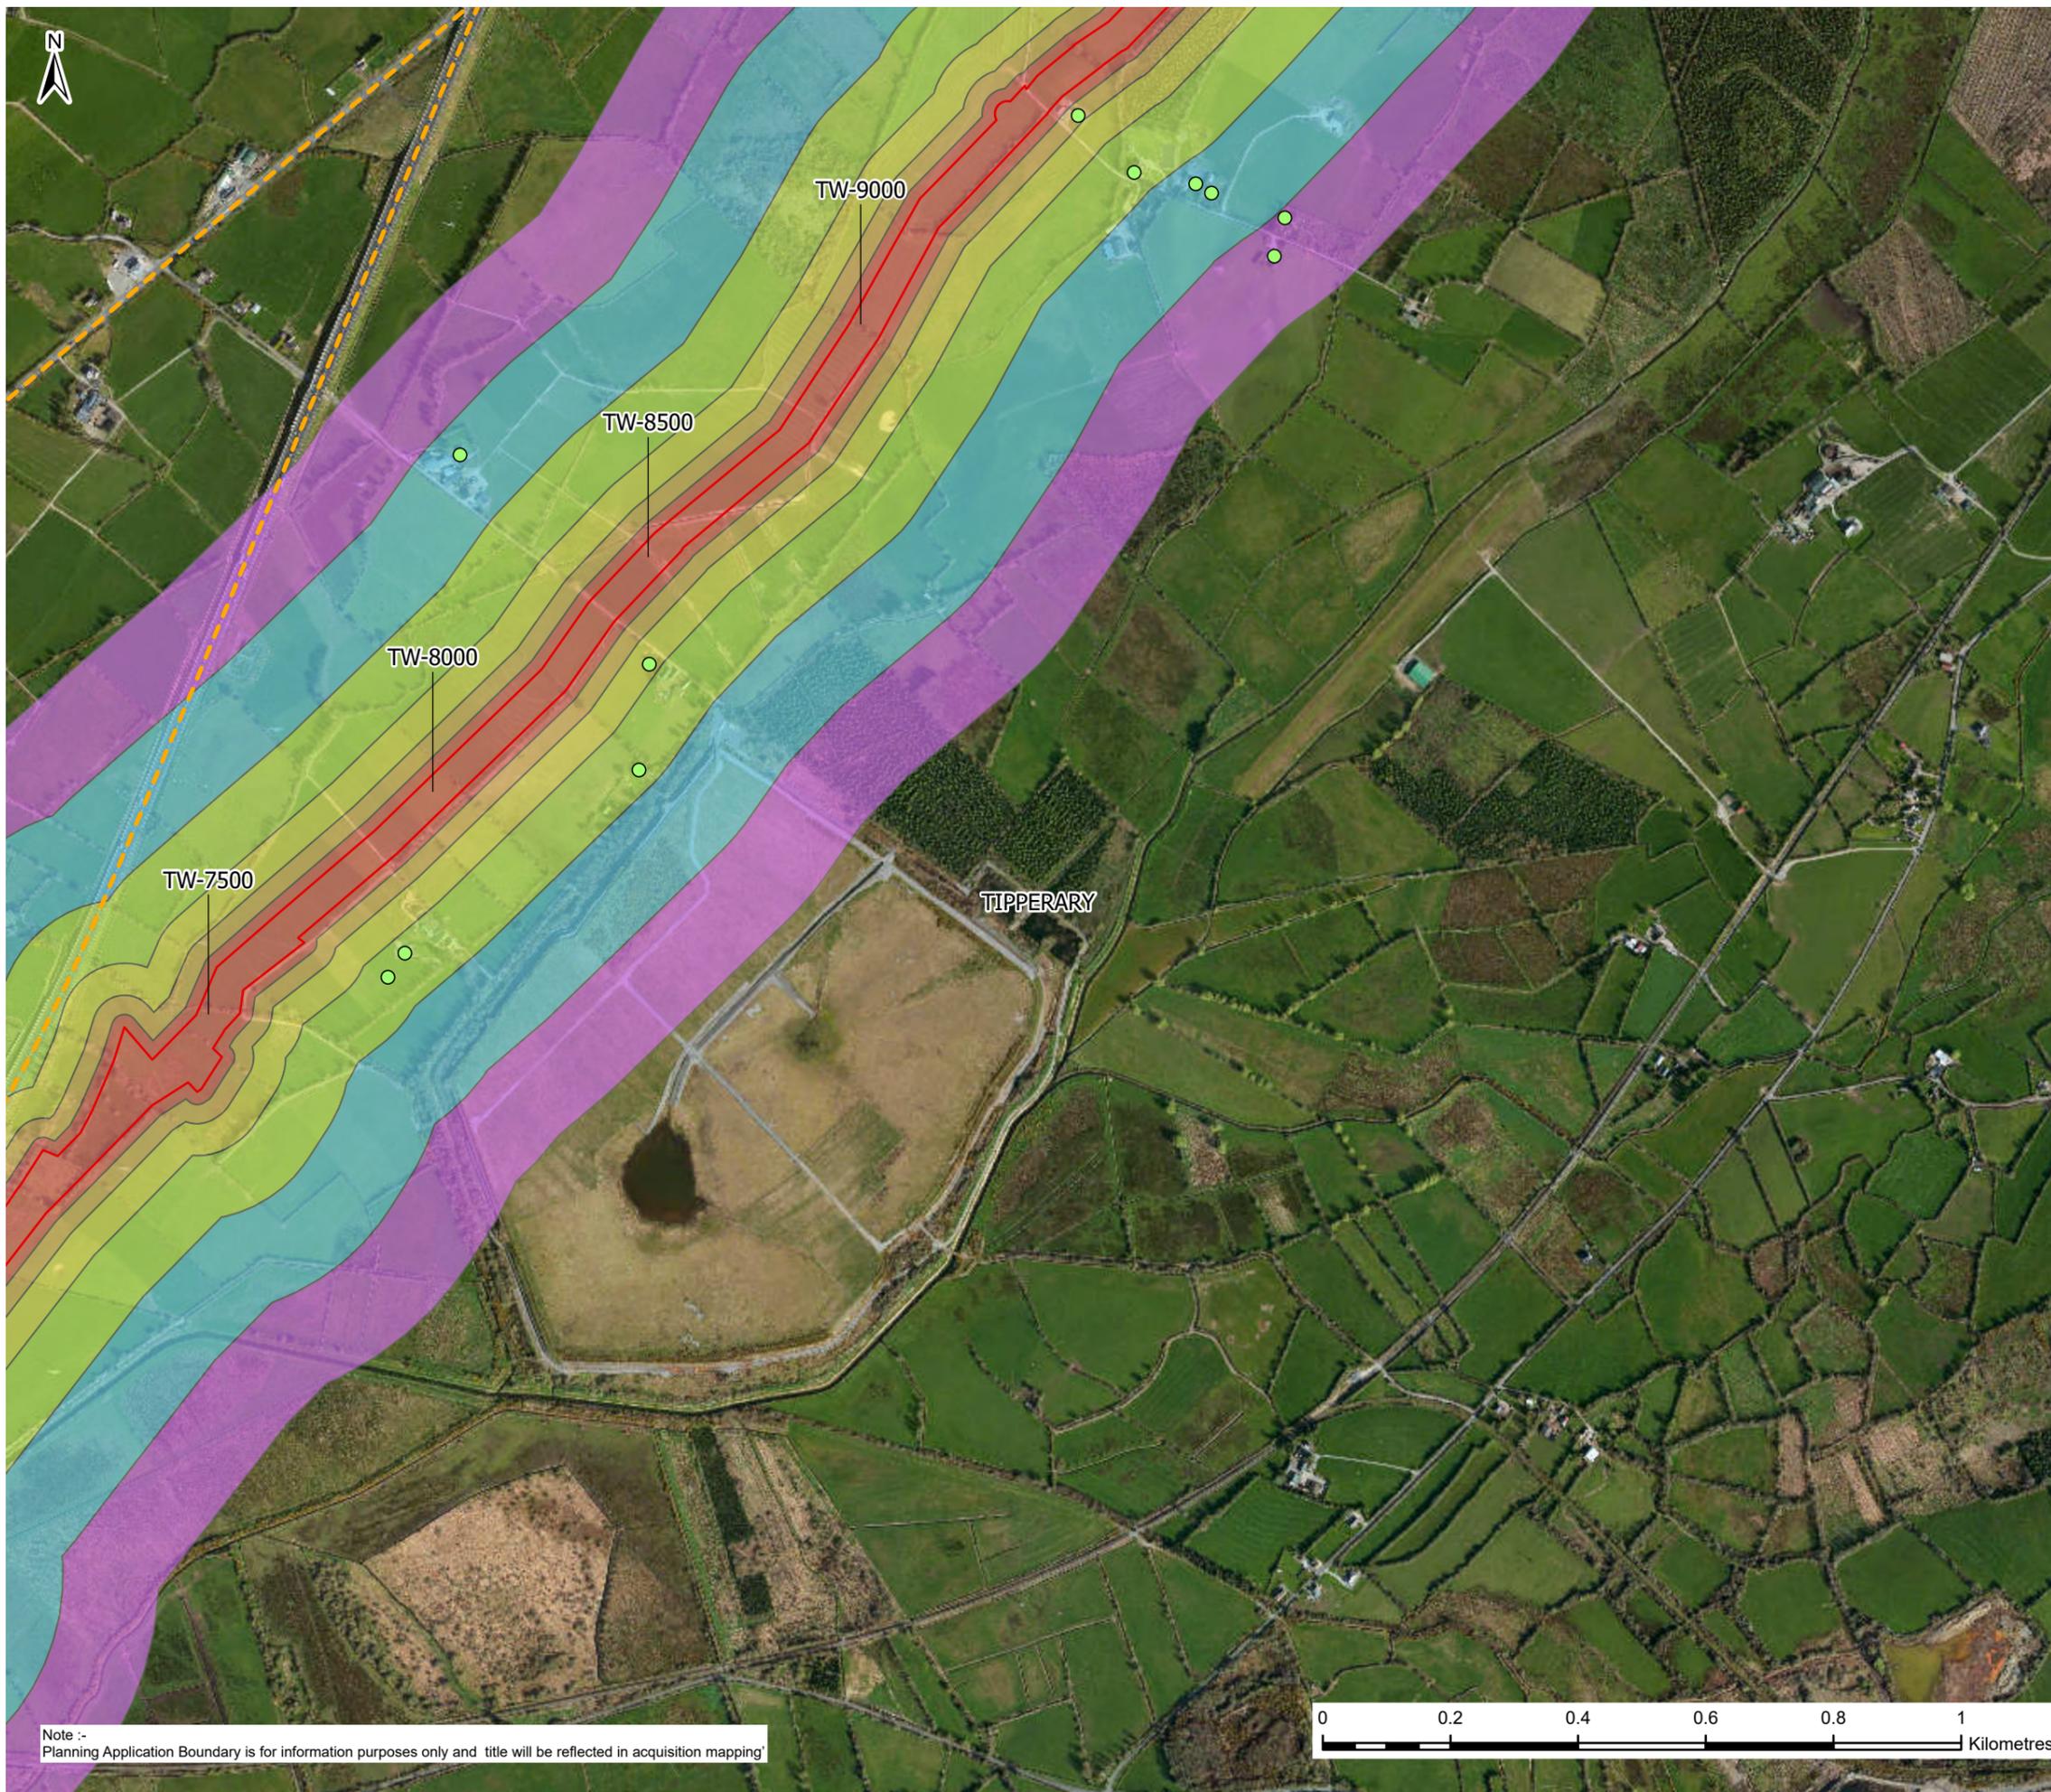

**Legend**

**Building Use**

- Residential
- Haul Roads

**Planning Application Boundary**

**County Boundaries**

**Assessment Distance Bands (m)**

- 0-20
- 20-50
- 50-100
- 100-200
- 200-350
- 350-500

F02	25/11/25	Final - Planning Application	PG	PW	MK	SW
Rev.	Date	Purpose of revision	Drawn	Check'd	Rev'd	Appr'd

**Jacobs TOBIN**

Client

Project  
Water Supply Project  
Eastern and Midlands Region

Drawing Title  
Figure 14.9  
Sensitive Receptors  
Sheet 9 of 63


Drawing Status  
Final - Planning Application




Scale @A3	1:10,000	DO NOT SCALE
Jacobs No.	32105801	Client No. 9318

Drawing No. 32105801/700/09109

Copyright © Ordnance Survey Ireland. Licence number 3/3/34/Irish Water.  
MapGenieDigitalGlobeImagery2011to2013ITM: © Taitte Éireann

Note :- Planning Application Boundary is for information purposes only and title will be reflected in acquisition mapping

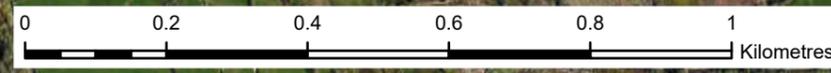

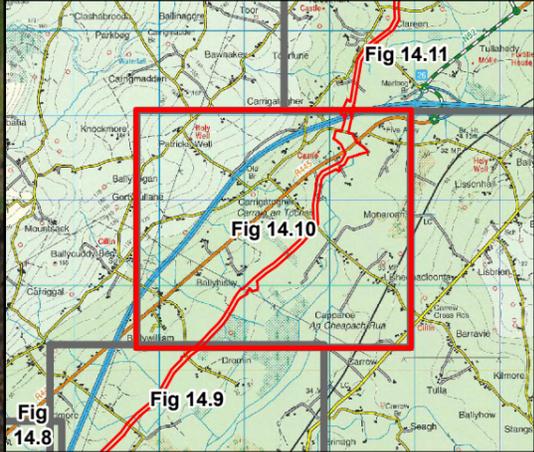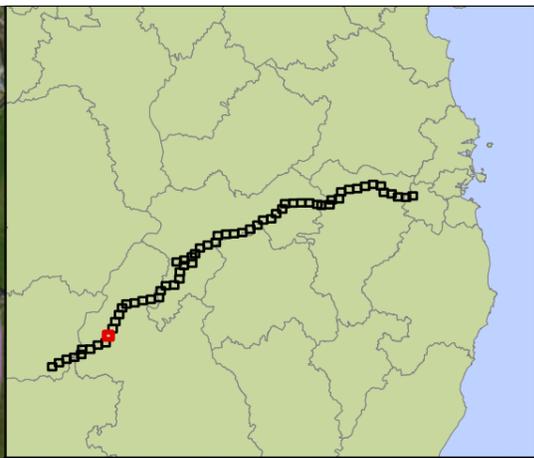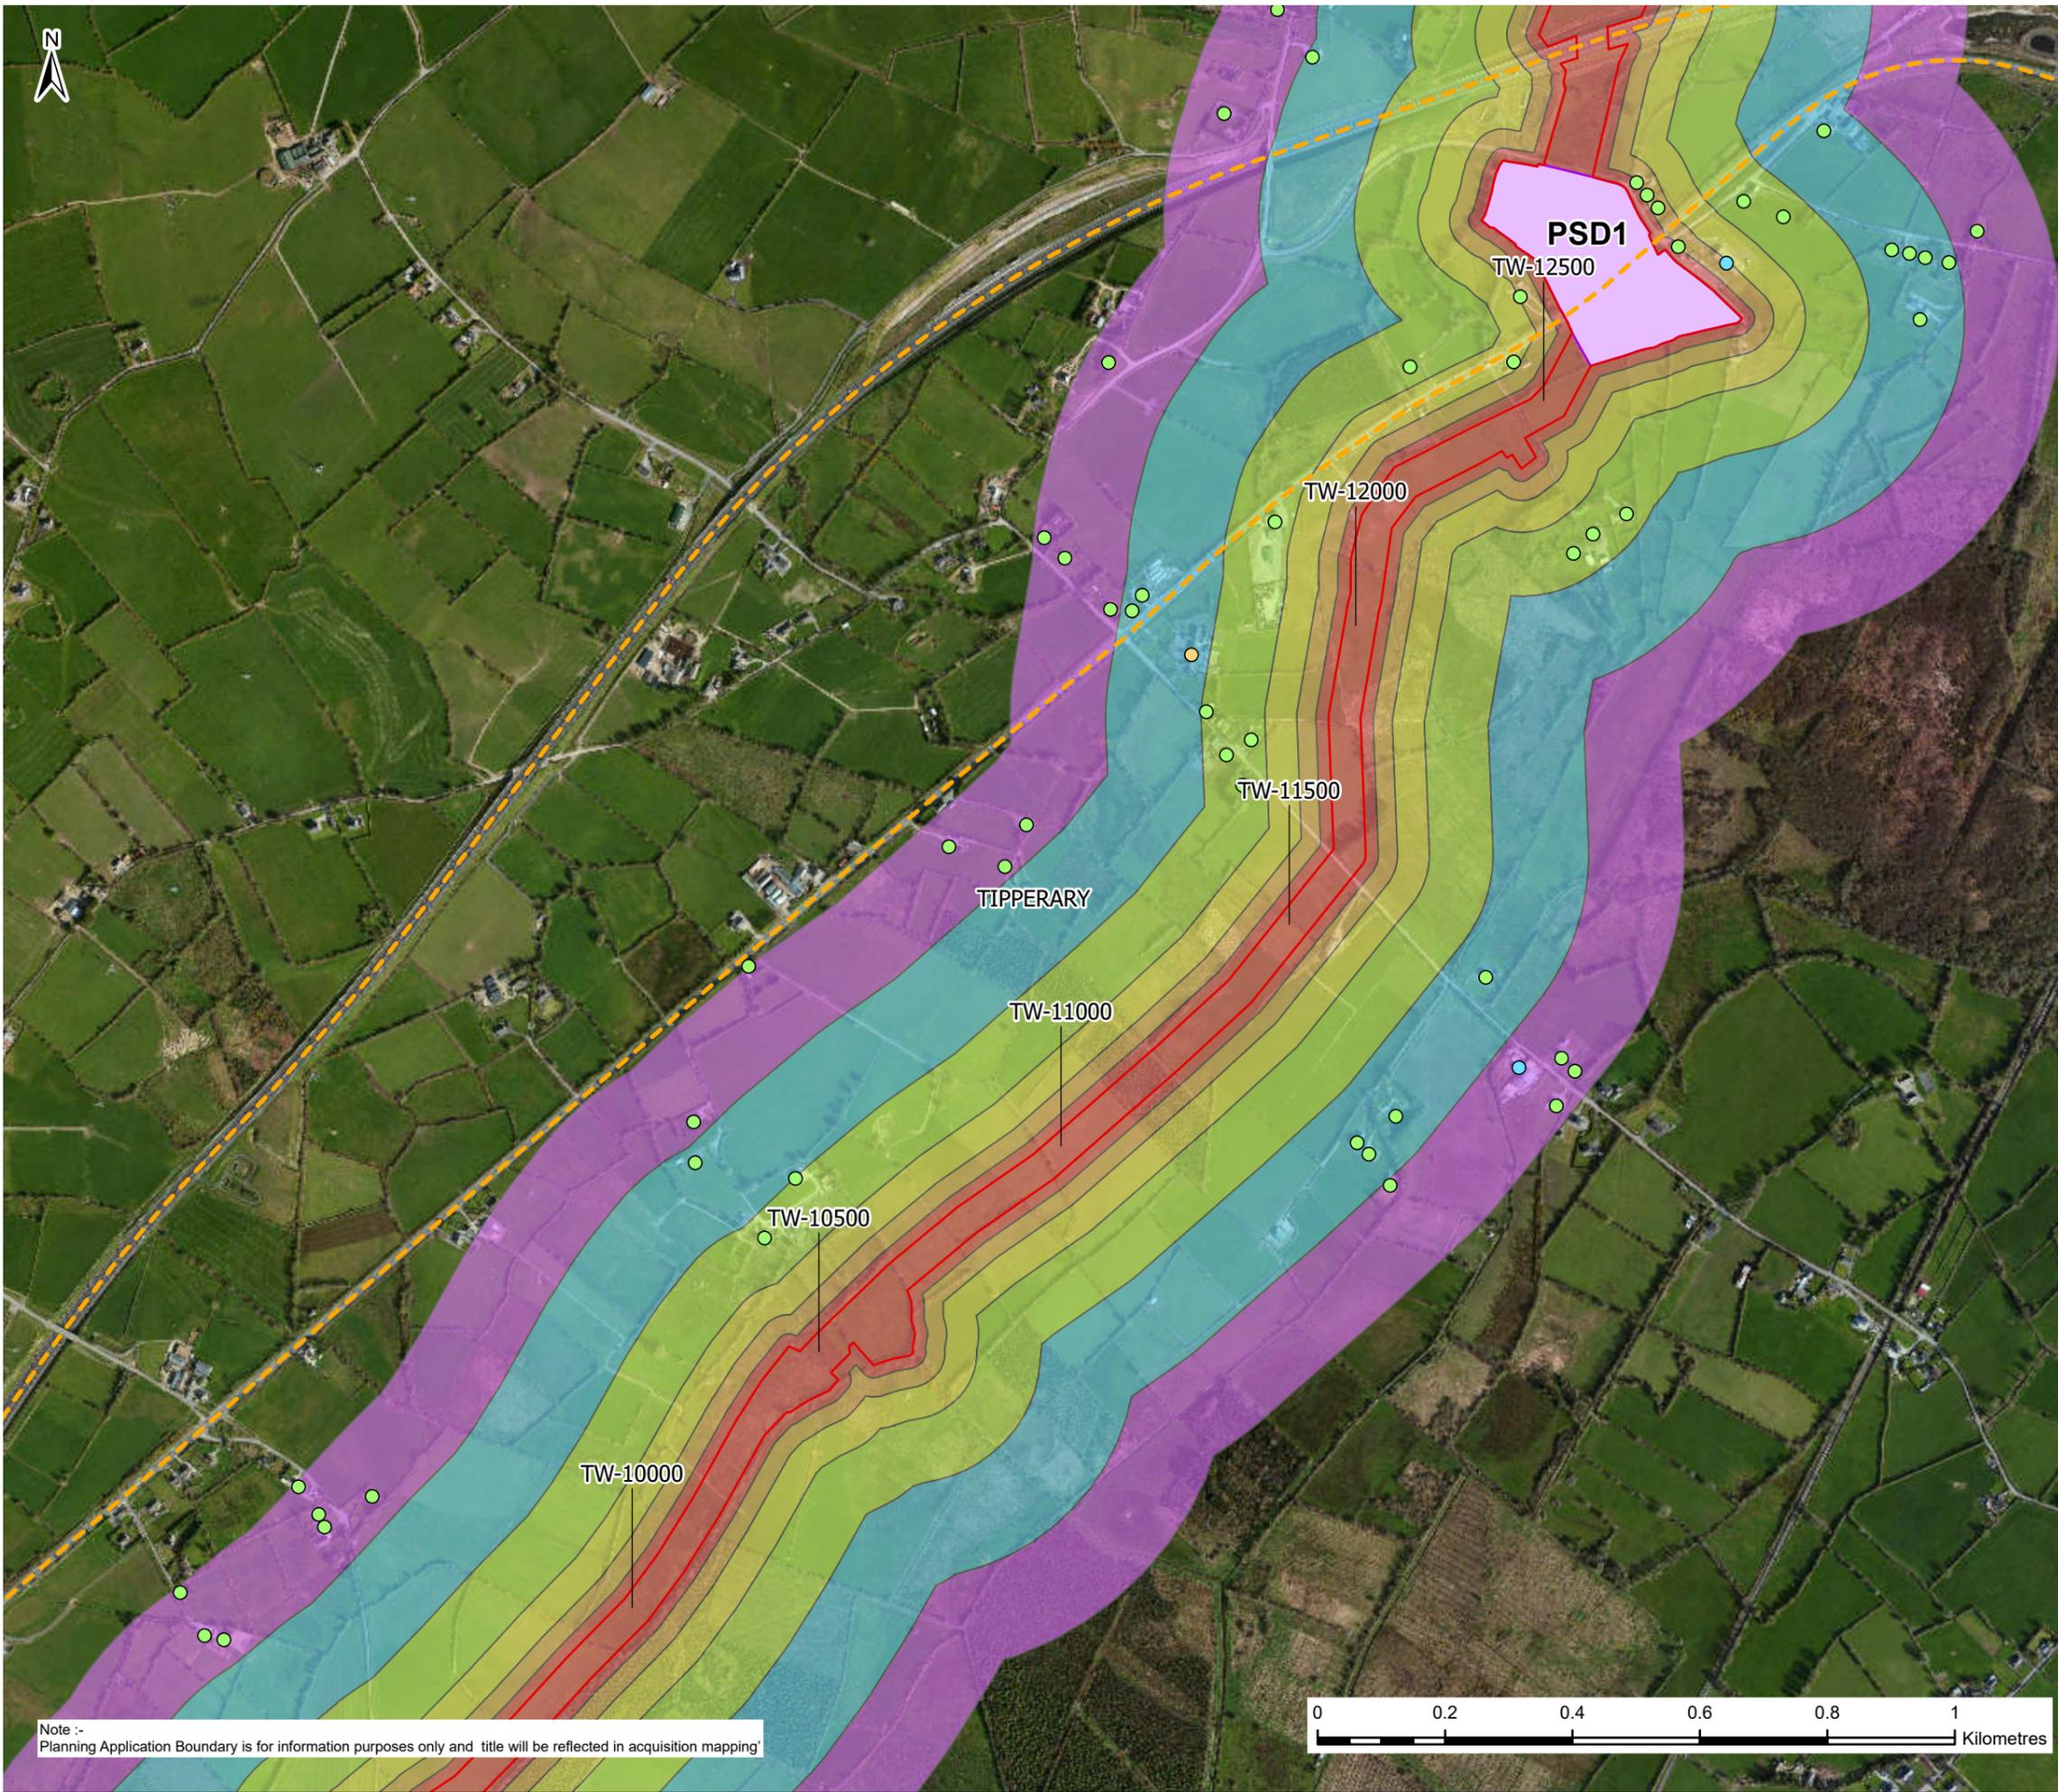

**Legend**

**Building Use**

- Commercial (Blue circle)
- Residential (Green circle)
- Residential & Commercial (Orange circle)

**Other Features**

- Haul Roads (Dashed orange line)
- Planning Application Boundary (Red outline)
- County Boundaries (Dashed grey line)
- Pipe Storage Depot (PSD) (Purple shaded area)

**Assessment Distance Bands (m)**

- 0-20 (Red)
- 20-50 (Orange)
- 50-100 (Yellow)
- 100-200 (Light Green)
- 200-350 (Light Blue)
- 350-500 (Purple)

F02	25/11/25	Final - Planning Application	PG	PW	MK	SW
Rev.	Date	Purpose of revision	Drawn	Check'd	Rev'd	Appr'd

**Jacobs TOBIN**

Client: **Uisce Éireann** (Irish Water) and **Tionscald Soláthair Uisce** (Water Supply Project)

Project: **Water Supply Project Eastern and Midlands Region**

Drawing Title: **Figure 14.10 Sensitive Receptors Sheet 10 of 63**

Drawing Status: **Final - Planning Application**


Scale @A3: **1:10,000** (DO NOT SCALE)



Jacobs No.: **32105801** Client No.: **9318**

Drawing No.: **32105801/700/09110**

Copyright © Ordnance Survey Ireland. Licence number 3/34/Irish Water. MapGenieDigitalGlobeImagery2011to2013ITM: © Tailte Éireann

Note :- Planning Application Boundary is for information purposes only and title will be reflected in acquisition mapping

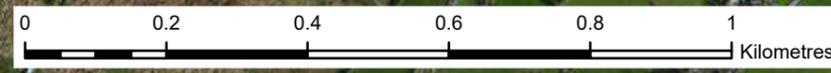

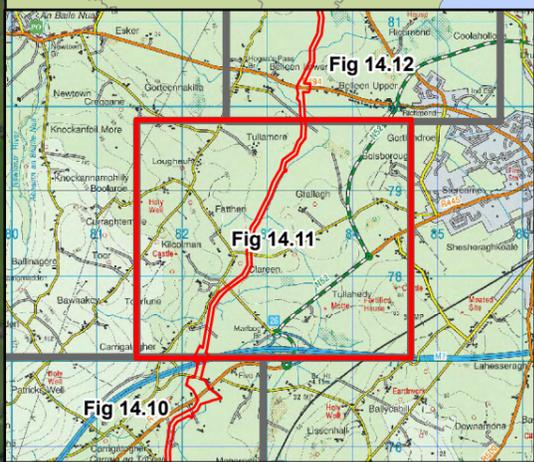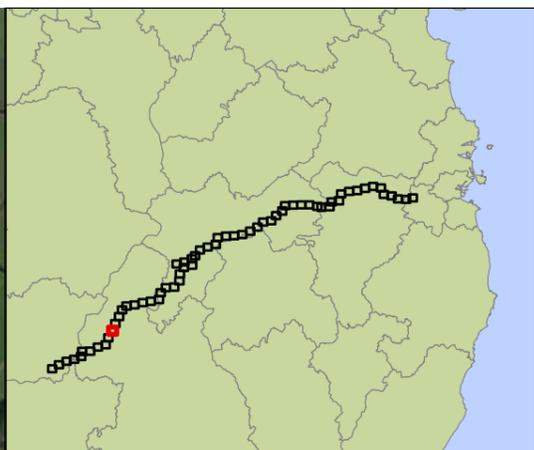

**Legend**

**Building Use**

- Residential (Green circle)
- Unknown (White circle)
- Haul Roads (Dashed yellow line)
- Planning Application Boundary (Red outline)
- County Boundaries (Dashed grey line)

**Assessment Distance Bands (m)**

- 0-20 (Red)
- 20-50 (Orange)
- 50-100 (Yellow)
- 100-200 (Light Green)
- 200-350 (Teal)
- 350-500 (Purple)
- Settlement (Green)

F02	25/11/25	Final - Planning Application	PG	PW	MK	SW
Rev.	Date	Purpose of revision	Drawn	Check'd	Rev'd	Appr'd

**Jacobs TOBIN**

Client: **Uisce Éireann** (Irish Water) and **Tionscald Soláthair Uisce** (Water Supply Project)

Project: **Water Supply Project Eastern and Midlands Region**

Drawing Title: **Figure 14.11 Sensitive Receptors Sheet 11 of 63**

Drawing Status: **Final - Planning Application**


Scale @A3: **1:10,000** (DO NOT SCALE)


Jacobs No.: **32105801** Client No.: **9318**

Drawing No.: **32105801/700/09111**



Copyright © Ordnance Survey Ireland. Licence number 3/3/34/Irish Water. MapGenieDigitalGlobeImagery2011to2013ITM: © Taitte Éireann

Note :- Planning Application Boundary is for information purposes only and title will be reflected in acquisition mapping

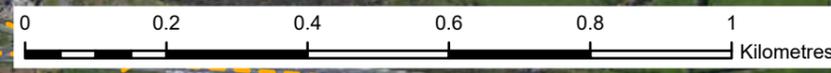

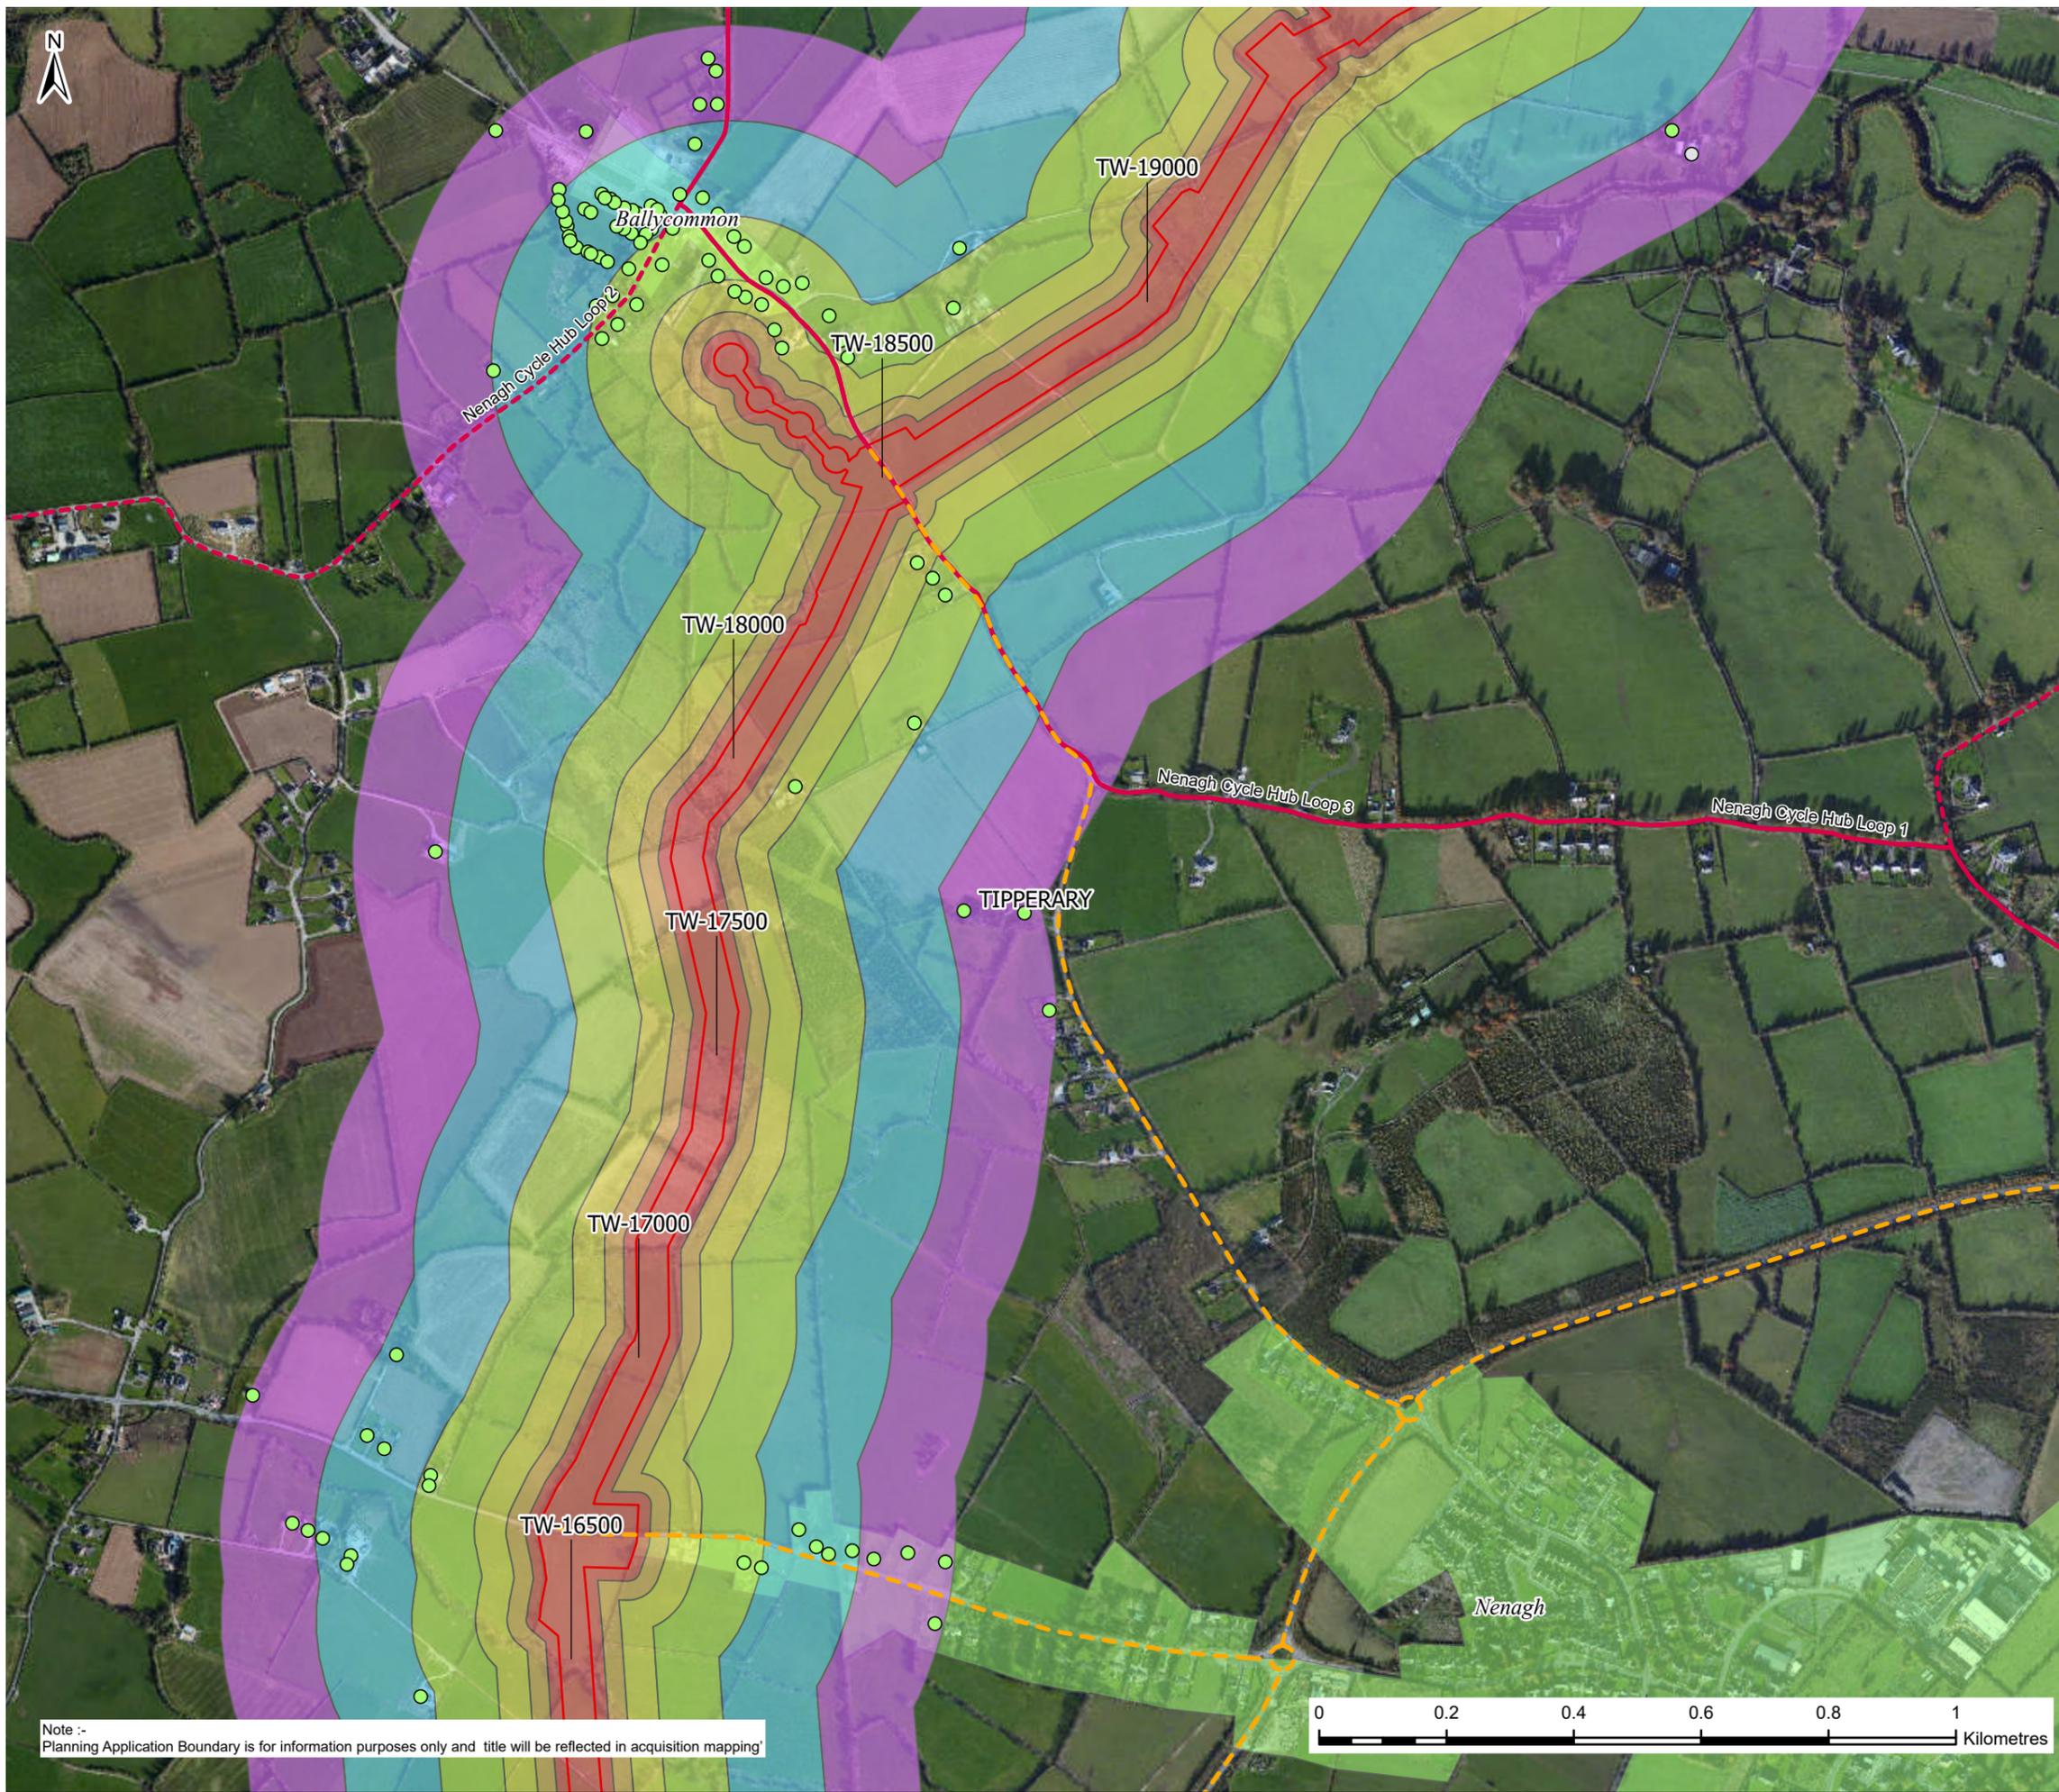

Note :- Planning Application Boundary is for information purposes only and title will be reflected in acquisition mapping

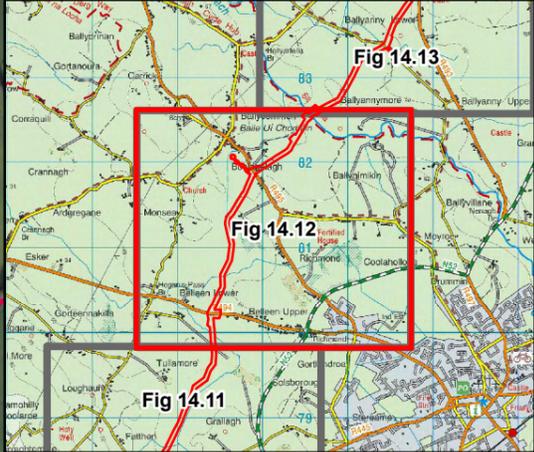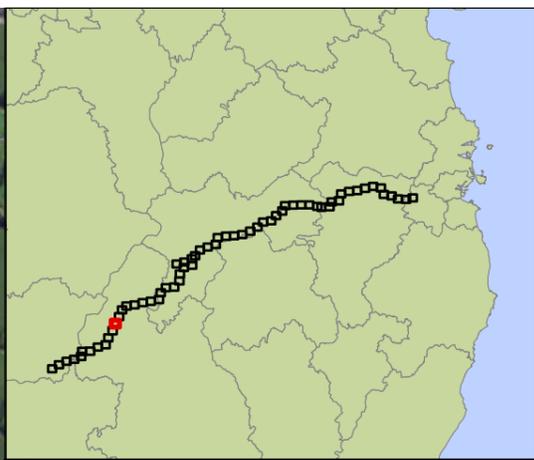

**Legend**

- Building Use
  - Residential (Green circle)
  - Unknown (White circle)
- Haul Roads (Dashed orange line)
- Walking/Cycling Trail (Dashed red line)
- Planning Application Boundary (Red dashed line)
- County Boundaries (Dotted line)

**Assessment Distance Bands (m)**

- 0-20 (Red)
- 20-50 (Orange)
- 50-100 (Yellow)
- 100-200 (Light Green)
- 200-350 (Light Blue)
- 350-500 (Purple)
- Settlement (Green)

F02	25/11/25	Final - Planning Application	PG	PW	MK	SW
Rev.	Date	Purpose of revision	Drawn	Check'd	Rev'd	Appr'd

**Jacobs TOBIN**



Client  
 Project  
**Water Supply Project  
 Eastern and Midlands Region**

Drawing Title  
**Figure 14.12  
 Sensitive Receptors  
 Sheet 12 of 63**


Drawing Status  
 Final - Planning Application

Scale @A3  
 1:10,000 | DO NOT SCALE



Jacobs No. 32105801 | Client No. 9318

Drawing No. 32105801/700/09112

Copyright © Ordnance Survey Ireland. Licence number 3/3/34/Irish Water. MapGenieDigital/GlobeImagery2011to2013ITM: © Taitte Éireann

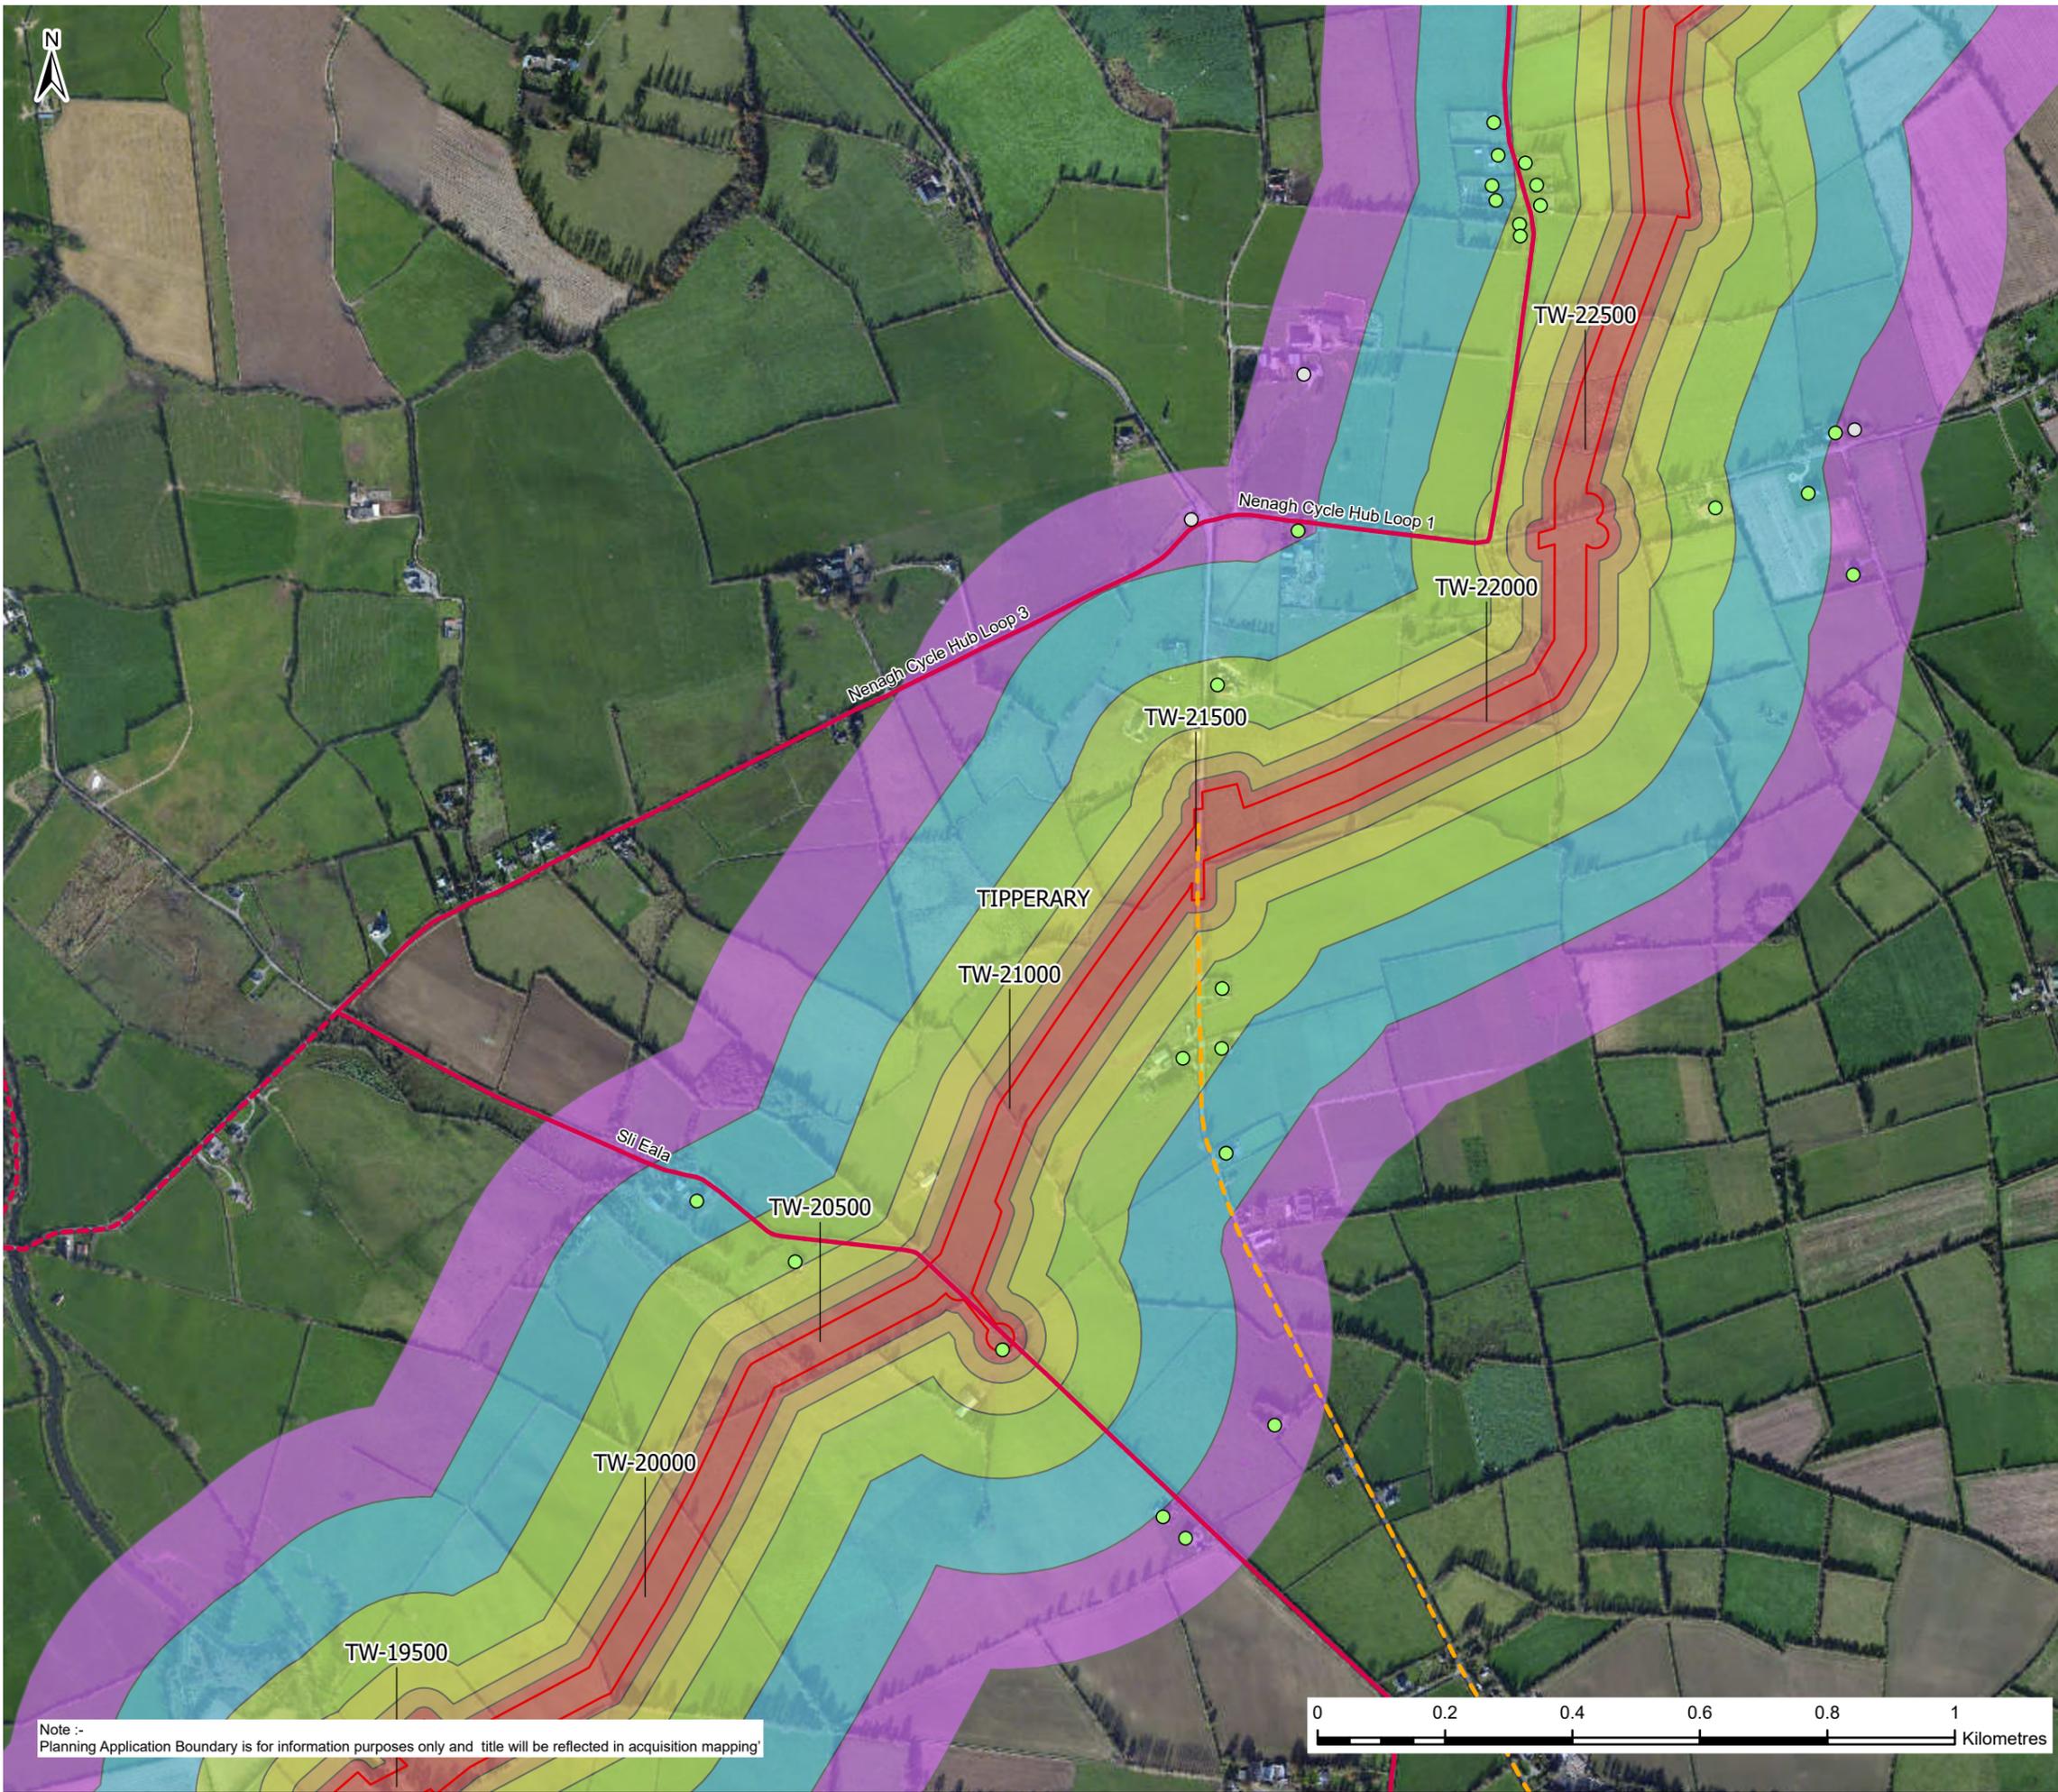

Note :- Planning Application Boundary is for information purposes only and title will be reflected in acquisition mapping

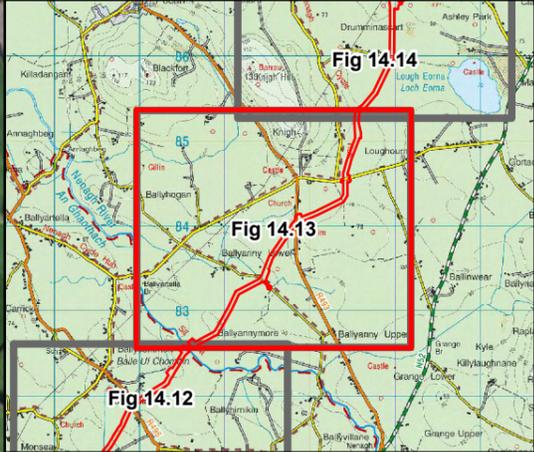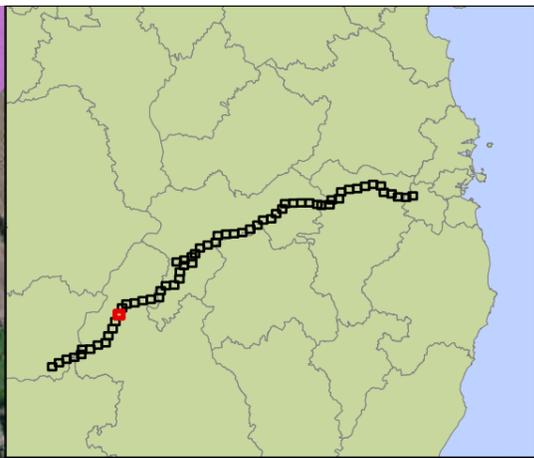

**Legend**

**Building Use**

- Residential (Green circle)
- Unknown (White circle)

**Other Features**

- Haul Roads (Dashed yellow line)
- Walking/Cycling Trail (Red dashed line)
- Planning Application Boundary (Red solid line)
- County Boundaries (Dotted grey line)

**Assessment Distance Bands (m)**

- 0-20 (Red)
- 20-50 (Orange)
- 50-100 (Yellow)
- 100-200 (Light Green)
- 200-350 (Teal)
- 350-500 (Purple)

F02	25/11/25	Final - Planning Application	PG	PW	MK	SW
Rev.	Date	Purpose of revision	Drawn	Check'd	Rev'd	Appr'd

**Jacobs TOBIN**

Client: Uisce Éireann Irish Water, Tionscadal Soláthair Uisce Water Supply Project

Project: Water Supply Project Eastern and Midlands Region

Drawing Title: Figure 14.13 Sensitive Receptors Sheet 13 of 63




Drawing Status: Final - Planning Application

Scale @A3: 1:10,000 DO NOT SCALE

Jacobs No.: 32105801 Client No.: 9318

Drawing No.: 32105801/700/09113

Copyright © Ordnance Survey Ireland. Licence number 3/3/34/Irish Water. MapGenieDigitalGlobalImagery2011to20131TM: © Taitte Éireann

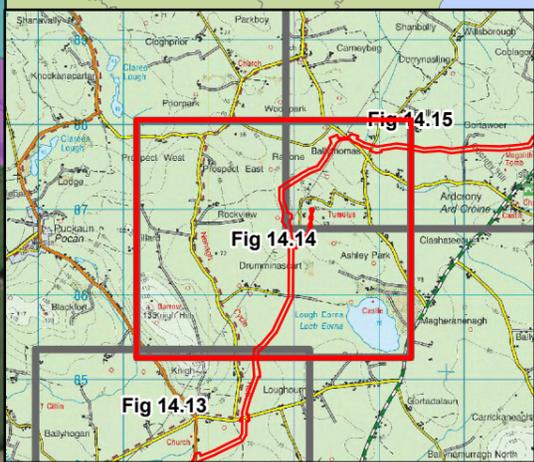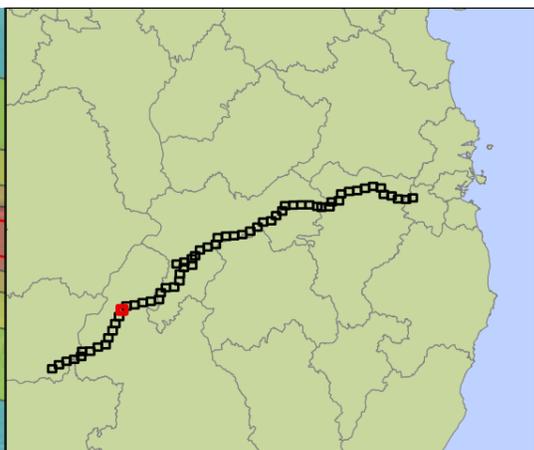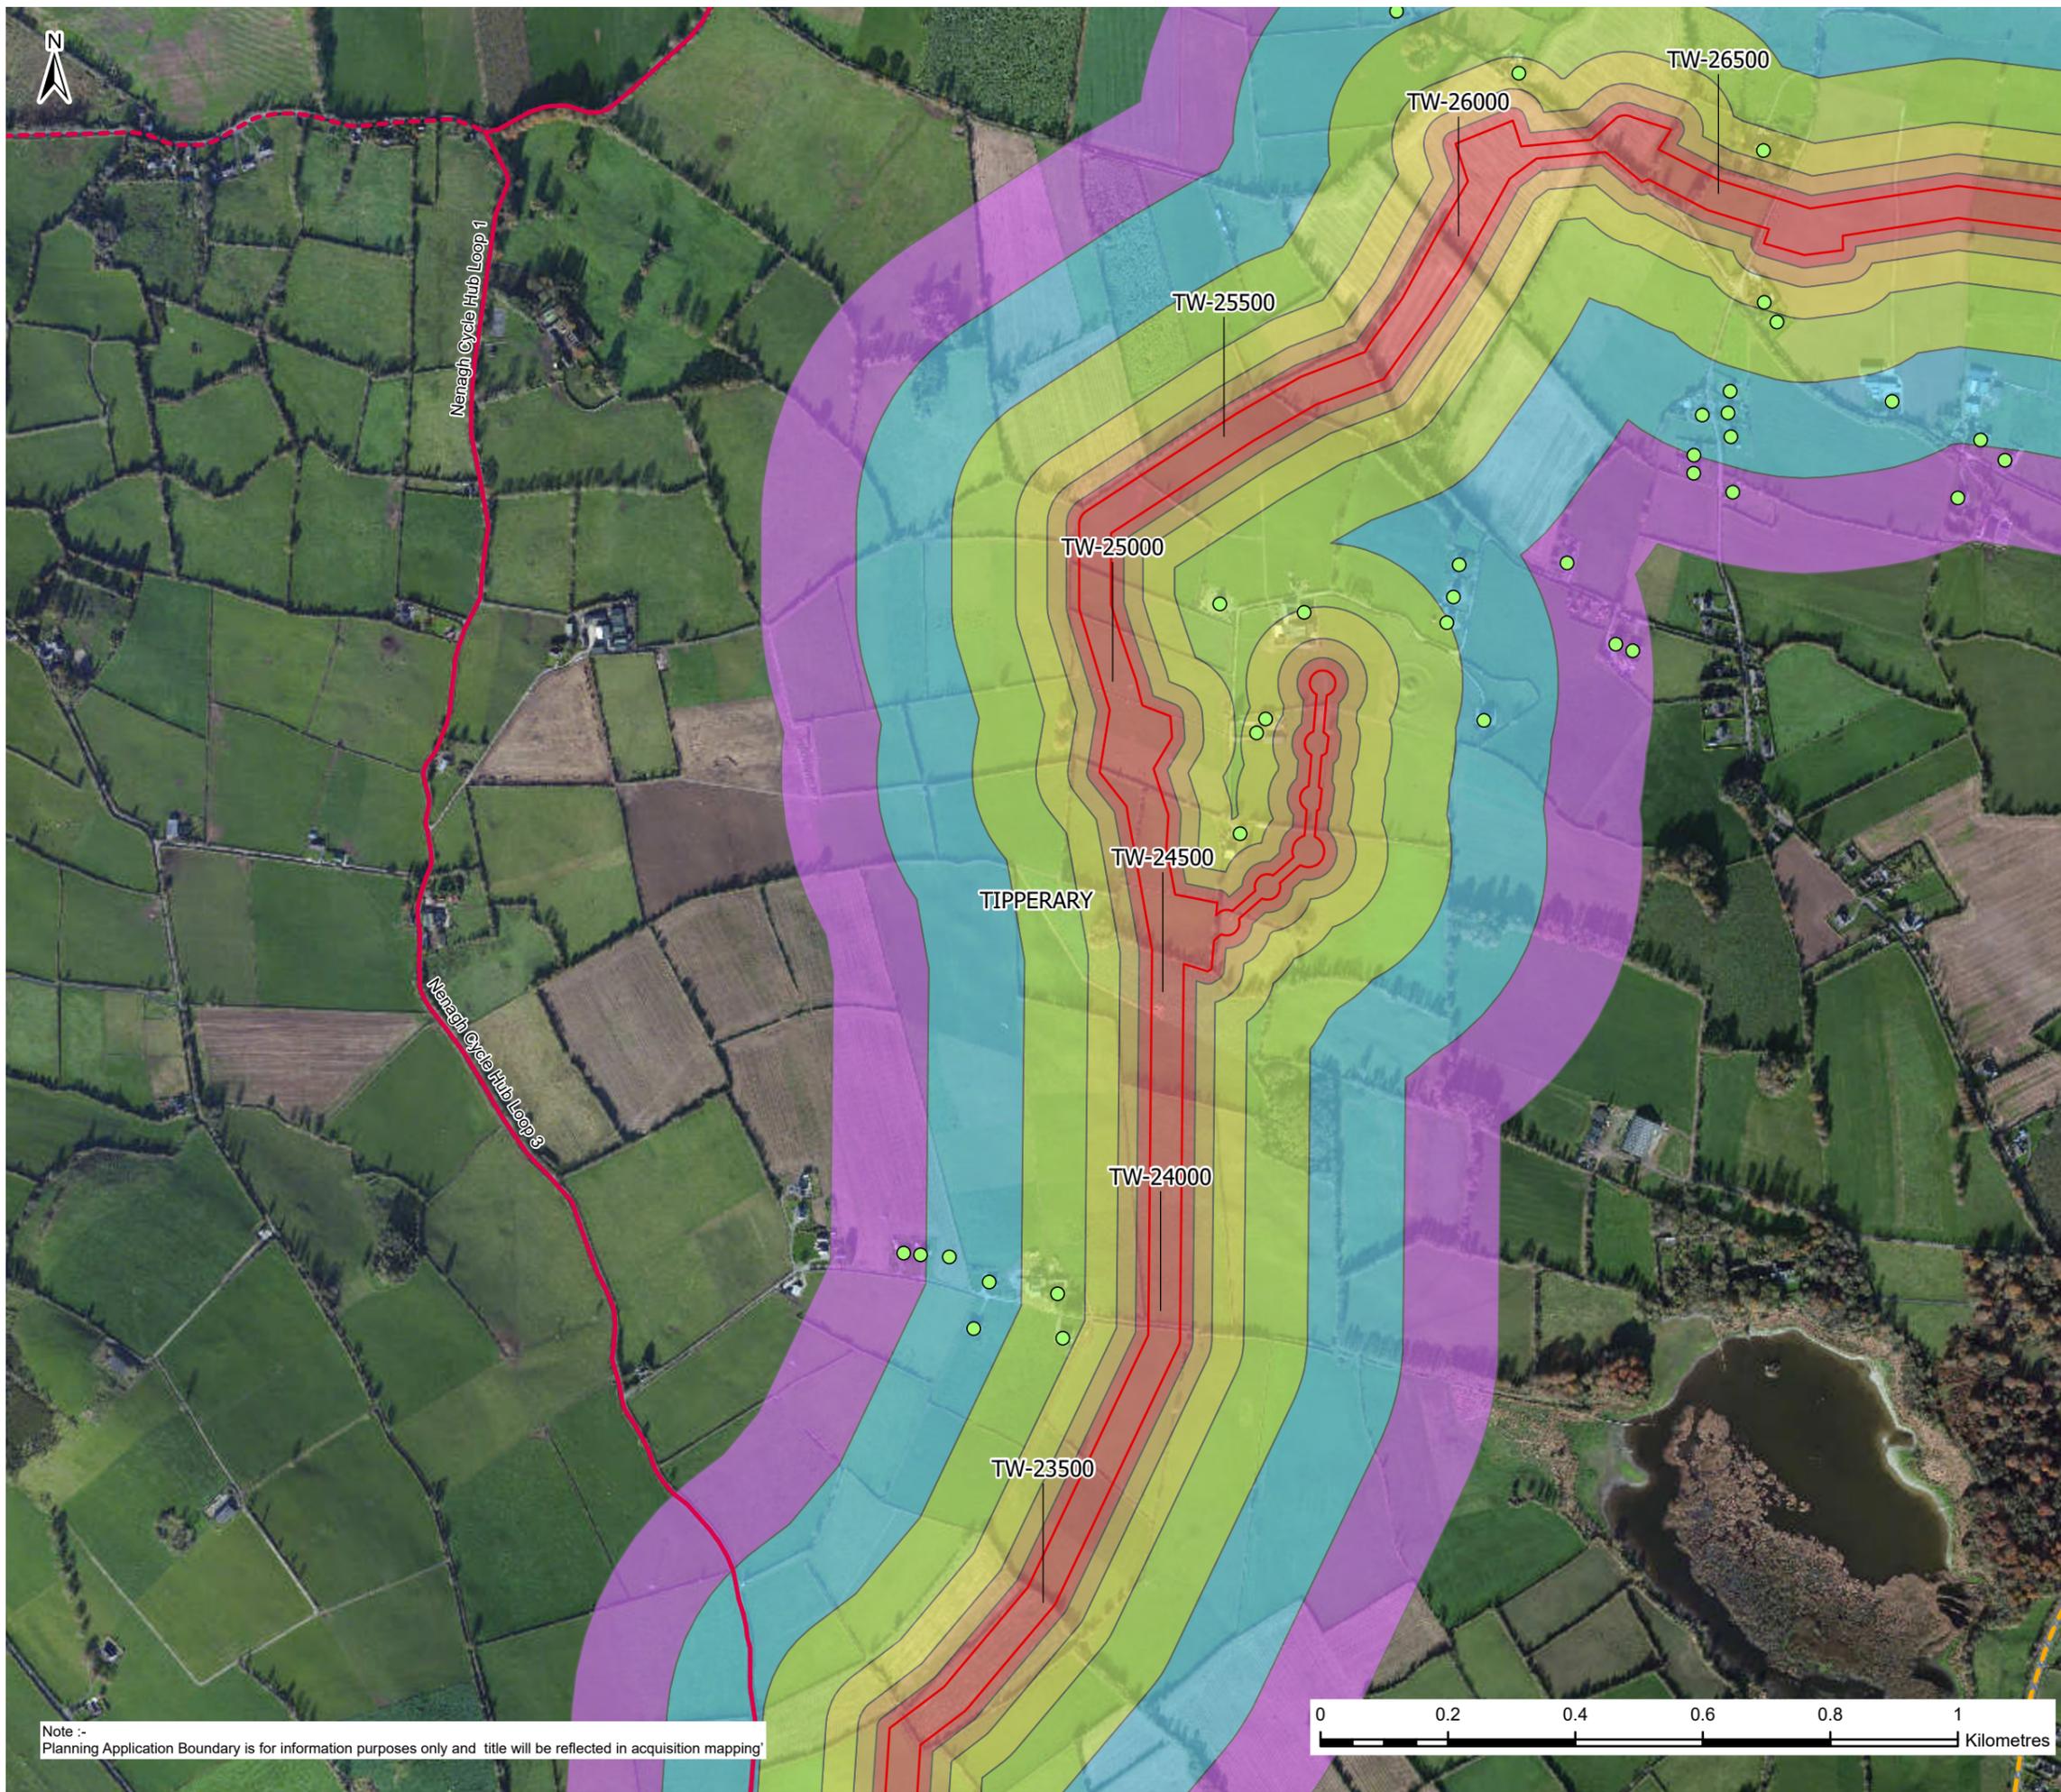

**Legend**

**Building Use**

- Residential (Green circle)
- Haul Roads (Yellow dashed line)
- Walking/Cycling Trail (Red dashed line)
- Planning Application Boundary (Red solid line)
- County Boundaries (Grey dashed line)

**Assessment Distance Bands (m)**

- 0-20 (Red)
- 20-50 (Orange)
- 50-100 (Yellow)
- 100-200 (Light Green)
- 200-350 (Light Blue)
- 350-500 (Purple)

F02	25/11/25	Final - Planning Application	PG	PW	MK	SW
Rev.	Date	Purpose of revision	Drawn	Check'd	Rev'd	Appr'd

**Jacobs TOBIN**

Client: **Uisce Éireann** (Irish Water) and **Tionscald Soláthair Uisce** (Water Supply Project)

Project: **Water Supply Project Eastern and Midlands Region**

Drawing Title: **Figure 14.14 Sensitive Receptors Sheet 14 of 63**

Drawing Status: **Final - Planning Application**


Scale @A3: **1:10,000** (DO NOT SCALE)



Jacobs No.: **32105801** Client No.: **9318**

Drawing No.: **32105801/700/09114**

Copyright © Ordnance Survey Ireland. Licence number 3/3/34/Irish Water. MapGenieDigitalGlobalimagery2011to2013ITM: © Taitte Éireann

Note :- Planning Application Boundary is for information purposes only and title will be reflected in acquisition mapping

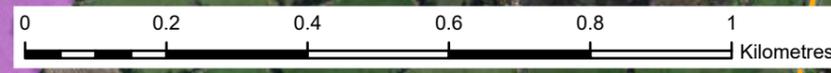

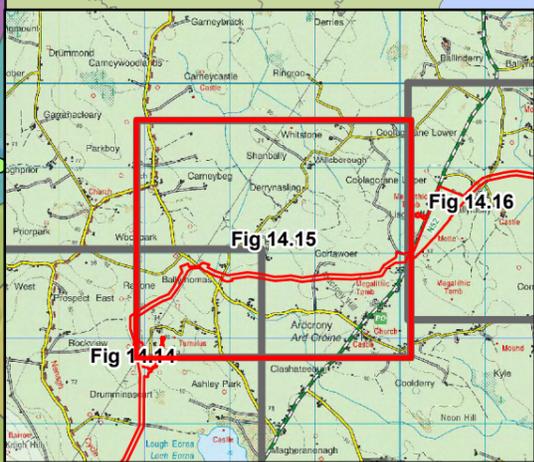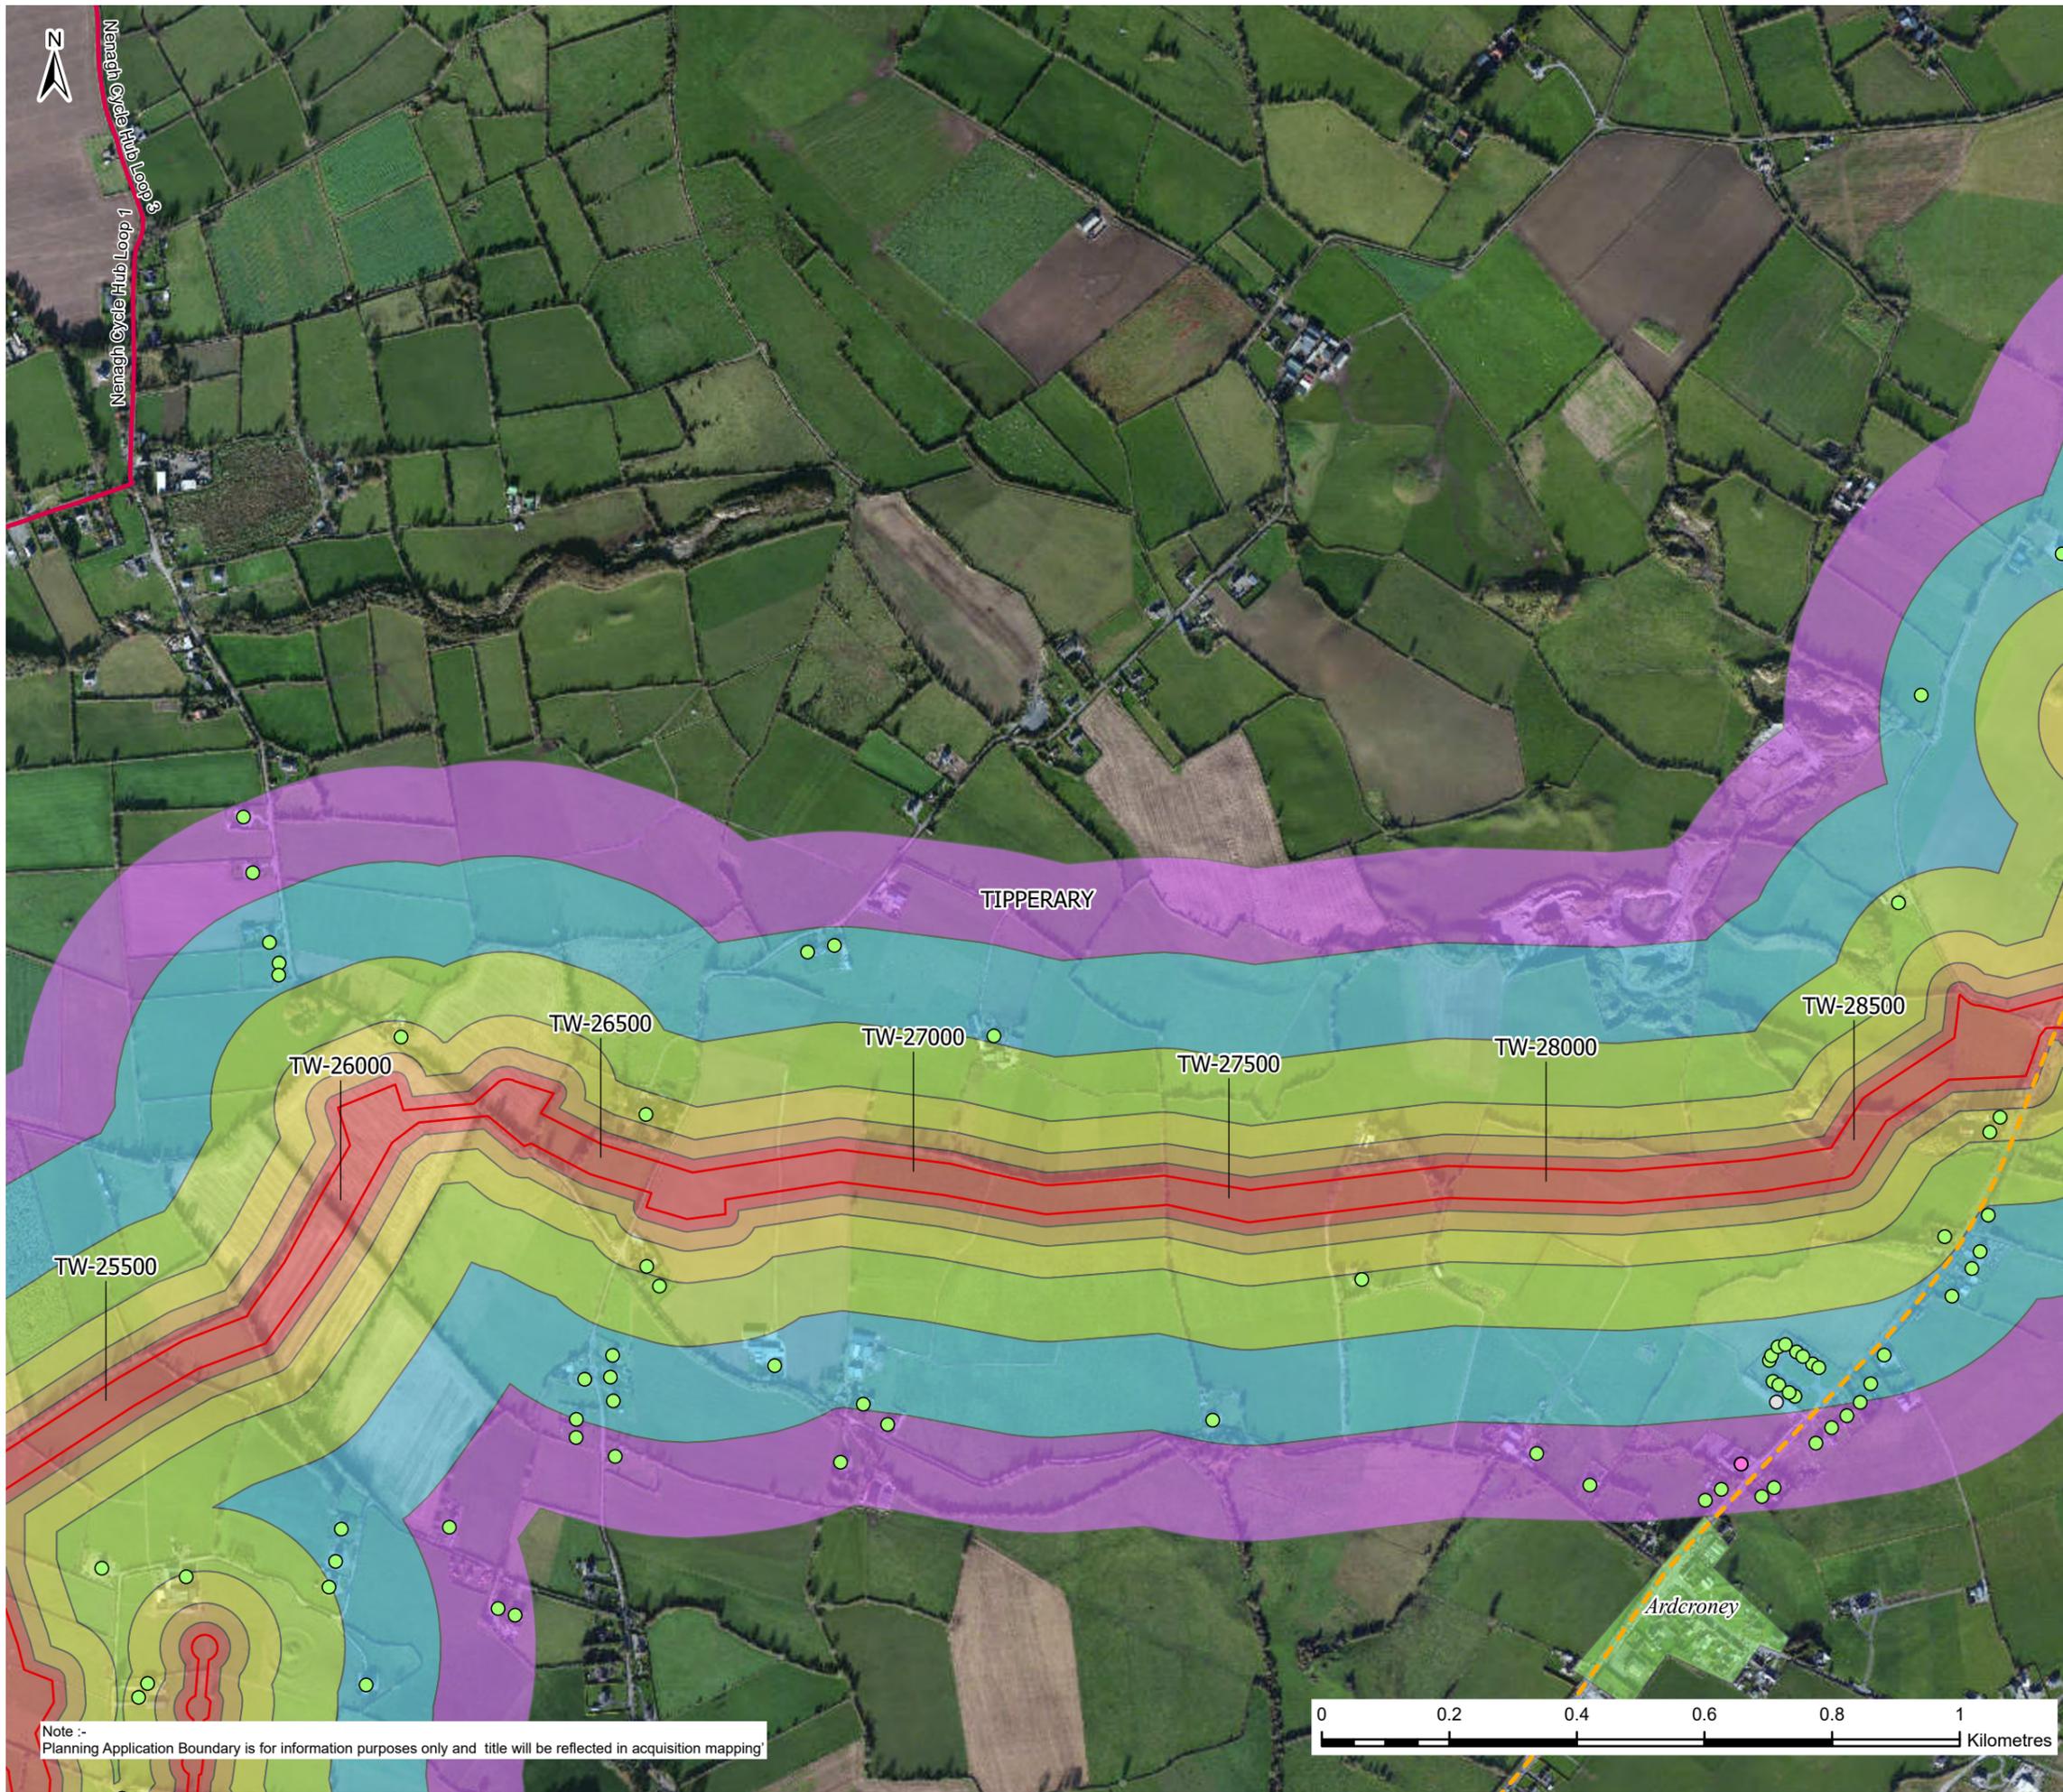

**Legend**

Building Use	Assessment Distance Bands (m)
● Residential	0-20
● Community	20-50
○ Unknown	50-100
— Haul Roads	100-200
— Walking/Cycling Trail	200-350
— Planning Application Boundary	350-500
— County Boundaries	Settlement

F02	25/11/25	Final - Planning Application	PG	PW	MK	SW
Rev.	Date	Purpose of revision	Drawn	Check'd	Rev'd	Appr'd

**Jacobs TOBIN**

Client: **Uisce Éireann** (Irish Water) and **Tionscadal Soláthair Uisce** (Water Supply Project)

Project: **Water Supply Project Eastern and Midlands Region**

Drawing Title: **Figure 14.15 Sensitive Receptors Sheet 15 of 63**

Drawing Status: **Final - Planning Application**


Scale @A3: **1:10,000** (DO NOT SCALE)

Jacobs No.: **32105801** Client No.: **9318**



Drawing No.: **32105801/700/09115**

Copyright © Ordnance Survey Ireland. Licence number 3/3/34/Irish Water. MapGenieDigitalGlobeImagery2011to2013ITM: © Tailte Éireann

Note :- Planning Application Boundary is for information purposes only and title will be reflected in acquisition mapping

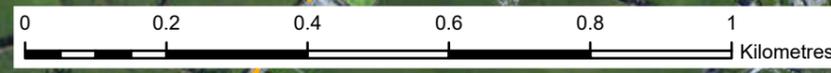



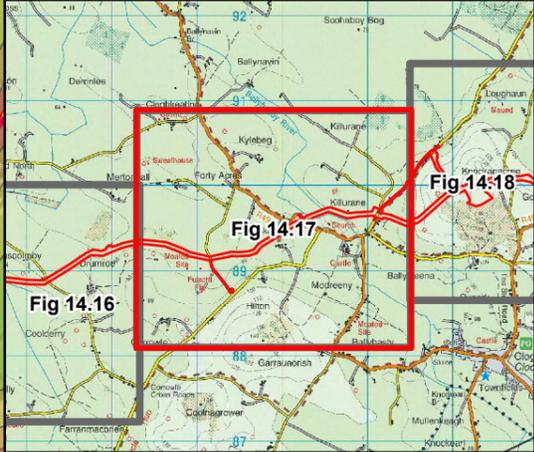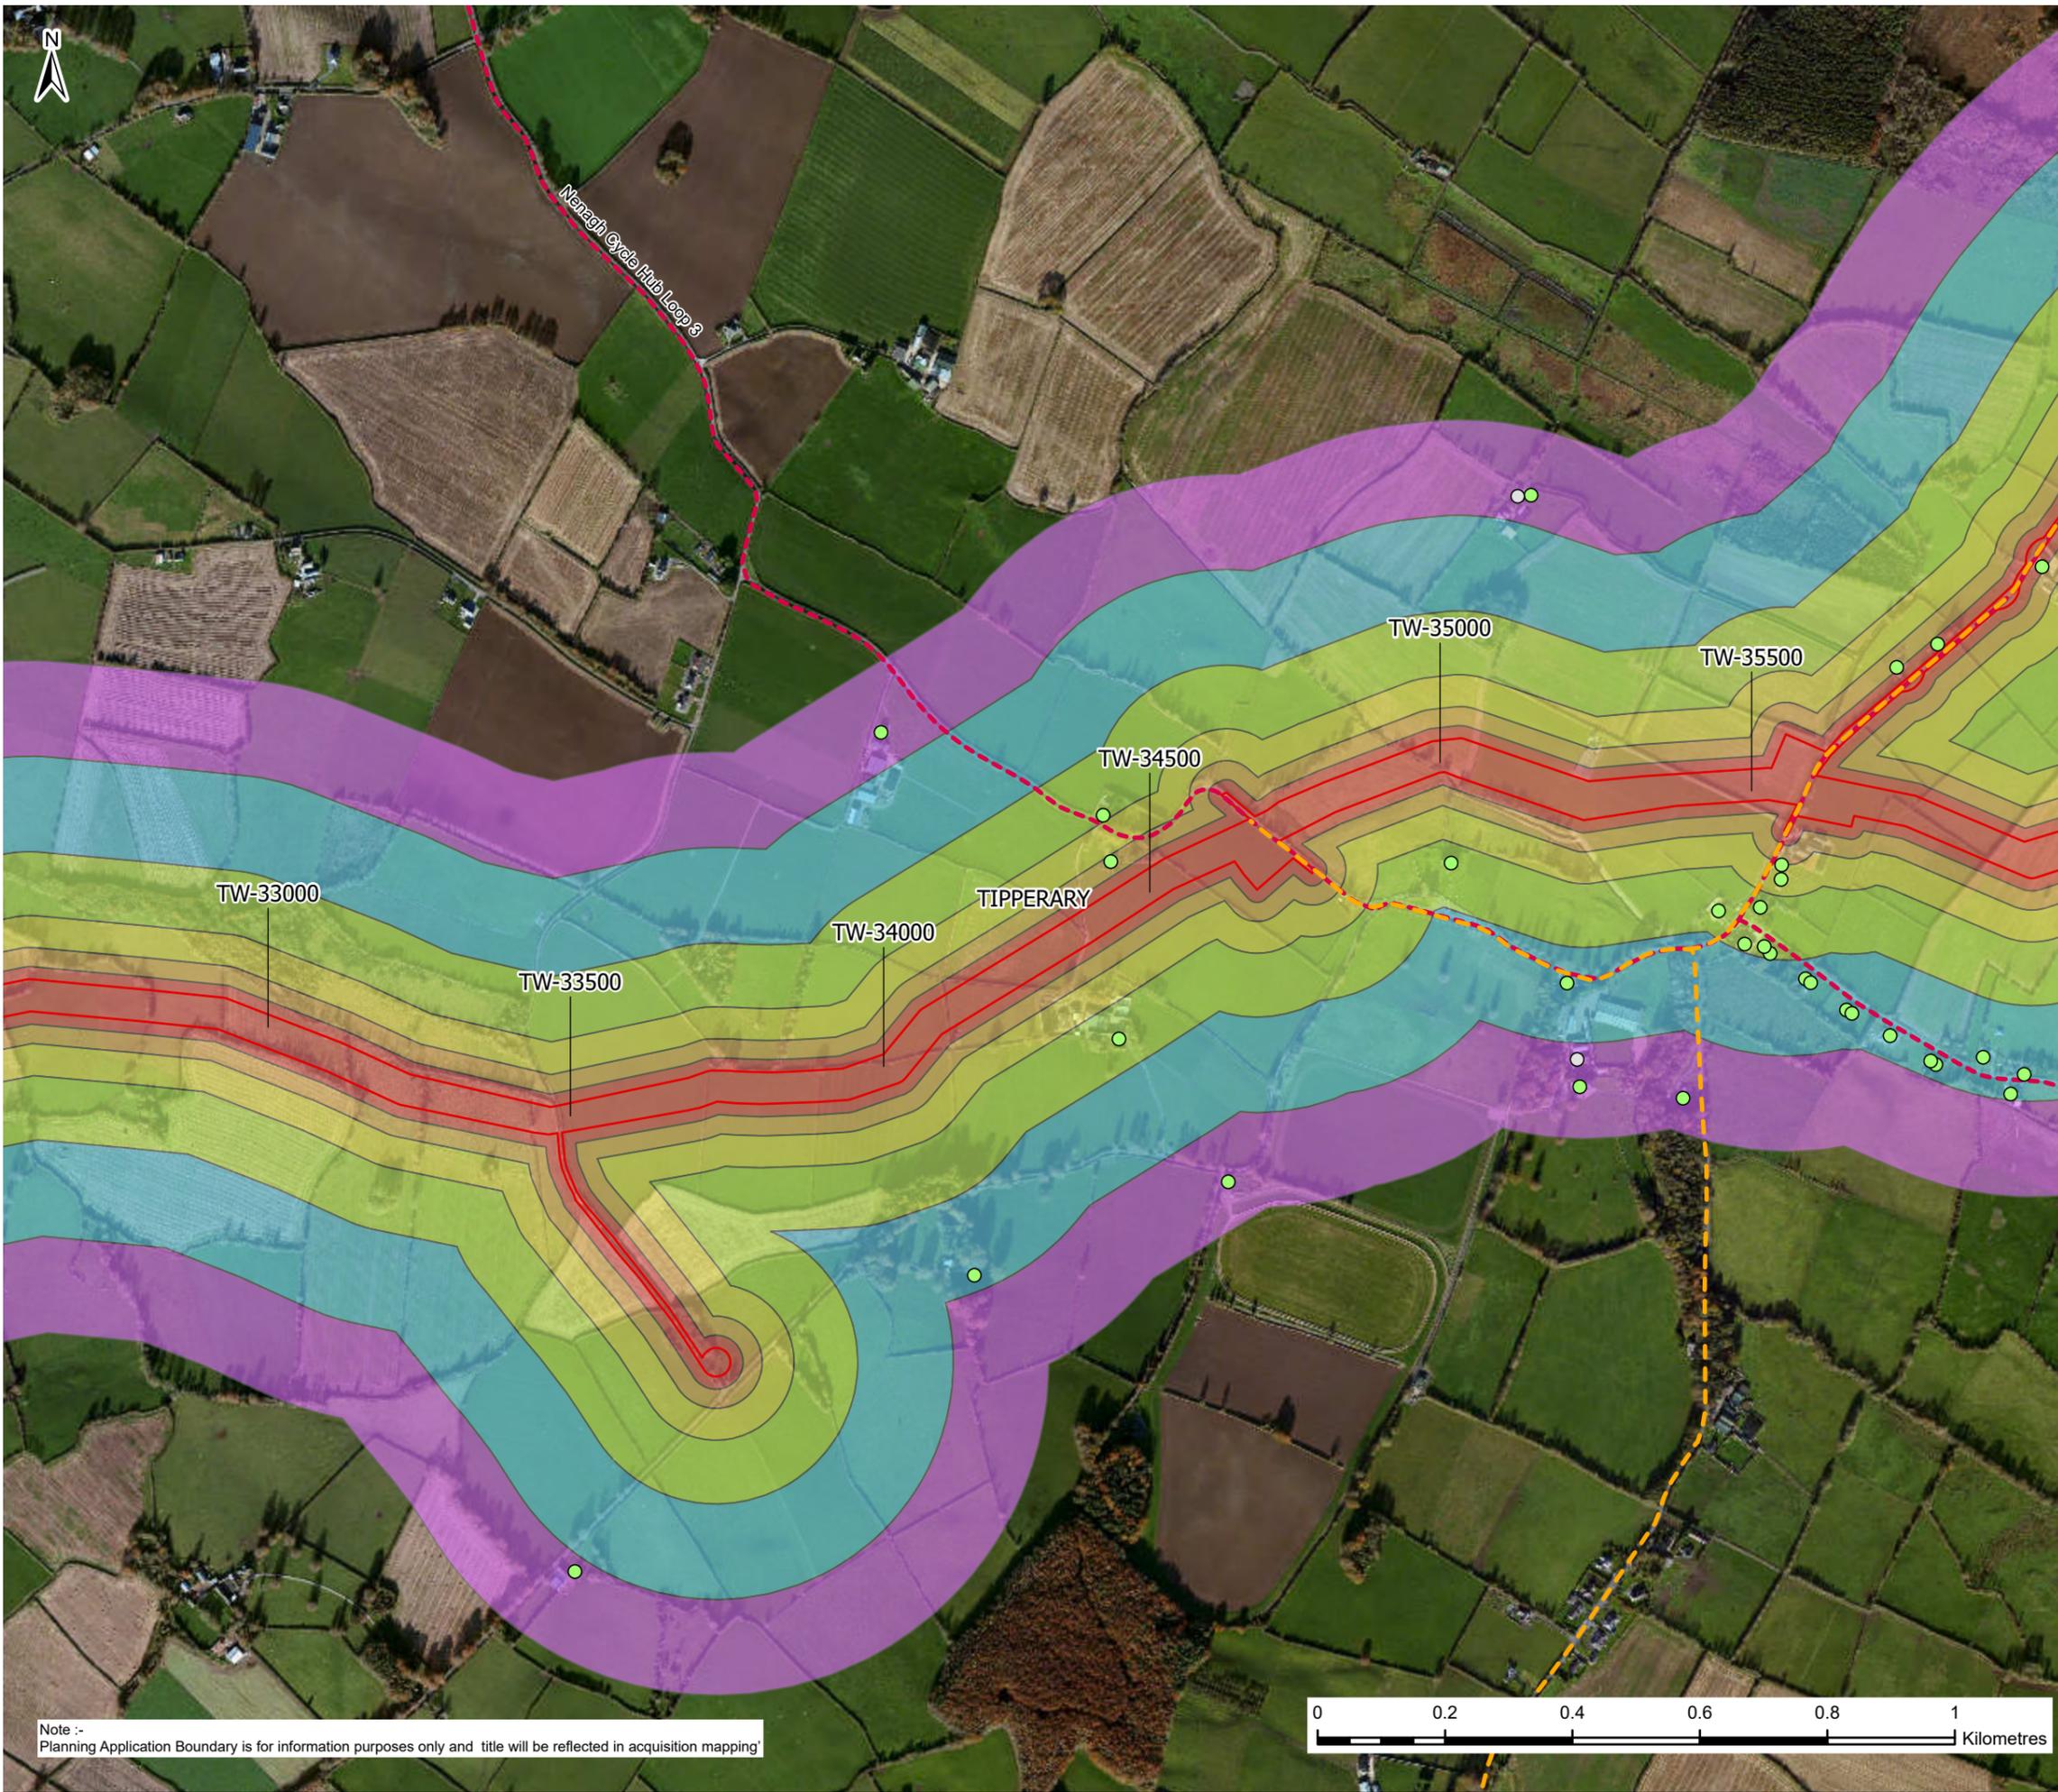

**Legend**

**Building Use**

- Residential (Green circle)
- Unknown (White circle)

**Other Features**

- Haul Roads (Yellow dashed line)
- Walking/Cycling Trail (Red dashed line)
- Planning Application Boundary (Red solid line)
- County Boundaries (Grey dashed line)

**Assessment Distance Bands (m)**

- 0-20 (Red)
- 20-50 (Orange)
- 50-100 (Yellow)
- 100-200 (Light Green)
- 200-350 (Teal)
- 350-500 (Purple)

F02	25/11/25	Final - Planning Application	PG	PW	MK	SW
Rev.	Date	Purpose of revision	Drawn	Check'd	Rev'd	Appr'd

**Jacobs TOBIN**

Client

Project  
Water Supply Project  
Eastern and Midlands Region

Drawing Title  
Figure 14.17  
Sensitive Receptors  
Sheet 17 of 63


Drawing Status  
Final - Planning Application




Scale @A3	1:10,000	DO NOT SCALE
Jacobs No.	32105801	Client No. 9318

Drawing No.  
32105801/700/09117

Copyright © Ordnance Survey Ireland. Licence number 3/3/34/Irish Water.  
MapGenieDigitalGlobeImagery2011to2013ITM: © Taitte Éireann

Note :-  
Planning Application Boundary is for information purposes only and title will be reflected in acquisition mapping

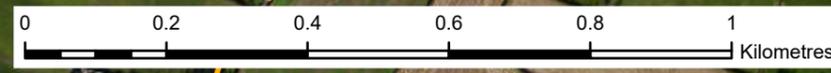

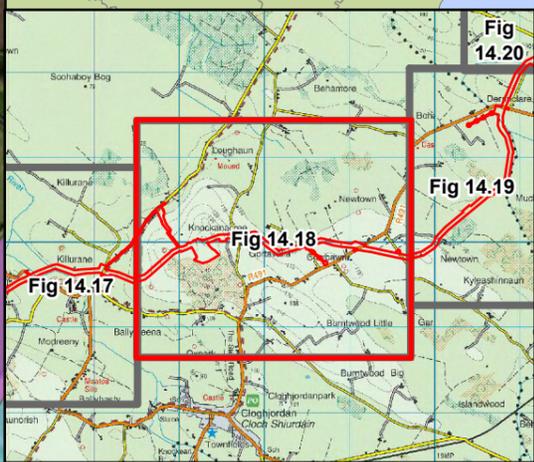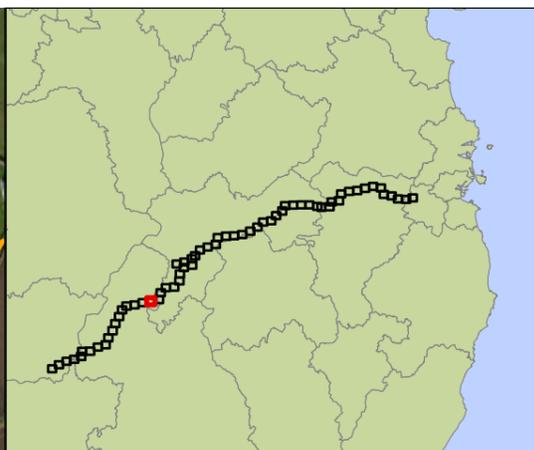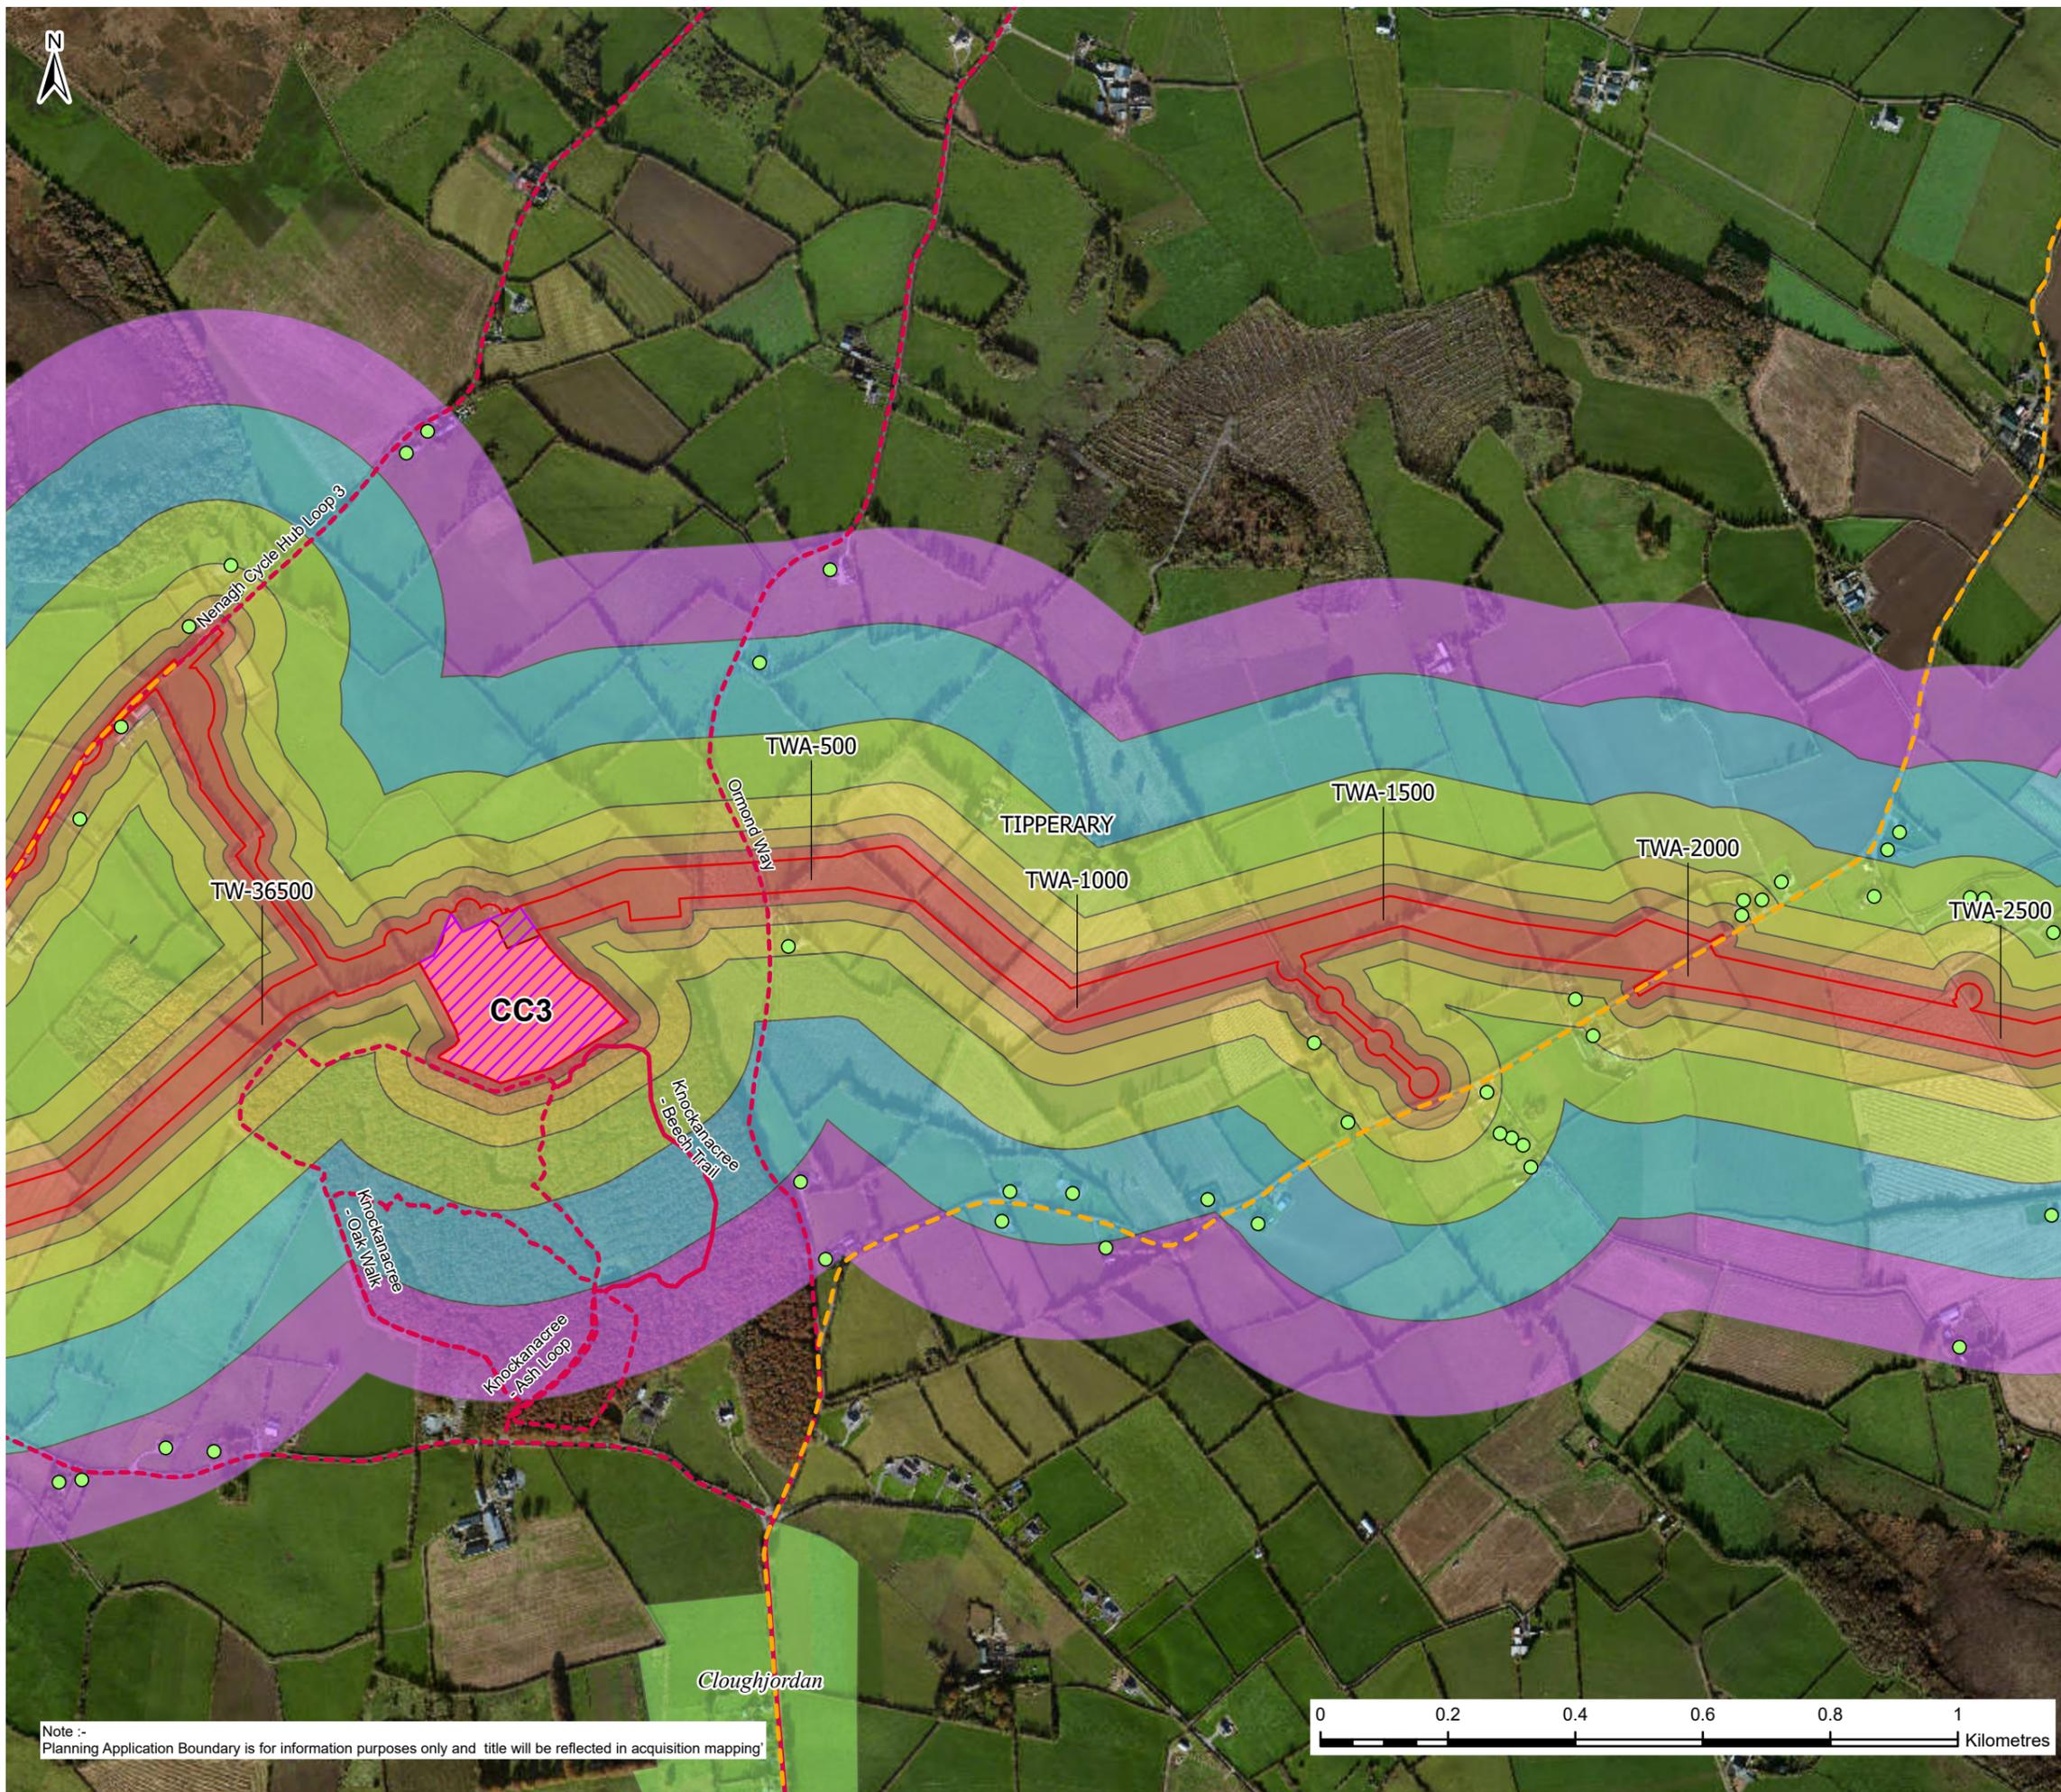

**Legend**

Building Use	20-50
Residential	50-100
Haul Roads	100-200
Walking/Cycling Trail	200-350
Planning Application Boundary	350-500
County Boundaries	Settlement
Construction Compound (CC)	Break Pressure Tank
Assessment Distance Bands (m)	
0-20	

F02	25/11/25	Final - Planning Application	PG	PW	MK	SW
Rev.	Date	Purpose of revision	Drawn	Check'd	Rev'd	Appr'd

**JACOBS TOBIN**

Client: **Uisce Éireann** (Irish Water) and **Tionscald Soláthair Uisce** (Water Supply Project)

Project: **Water Supply Project Eastern and Midlands Region**

Drawing Title: **Figure 14.18 Sensitive Receptors Sheet 18 of 63**

Drawing Status: **Final - Planning Application**


Scale @A3: **1:10,000** (DO NOT SCALE)


JACOBS No.: 32105801 Client No.: 9318

Drawing No.: 32105801/700/09118

Copyright © Ordnance Survey Ireland. Licence number 3/3/34/Irish Water. MapGenieDigitalGlobalImagery2011to2013ITM: © Tailte Éireann

Note :- Planning Application Boundary is for information purposes only and title will be reflected in acquisition mapping

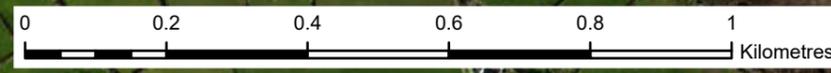

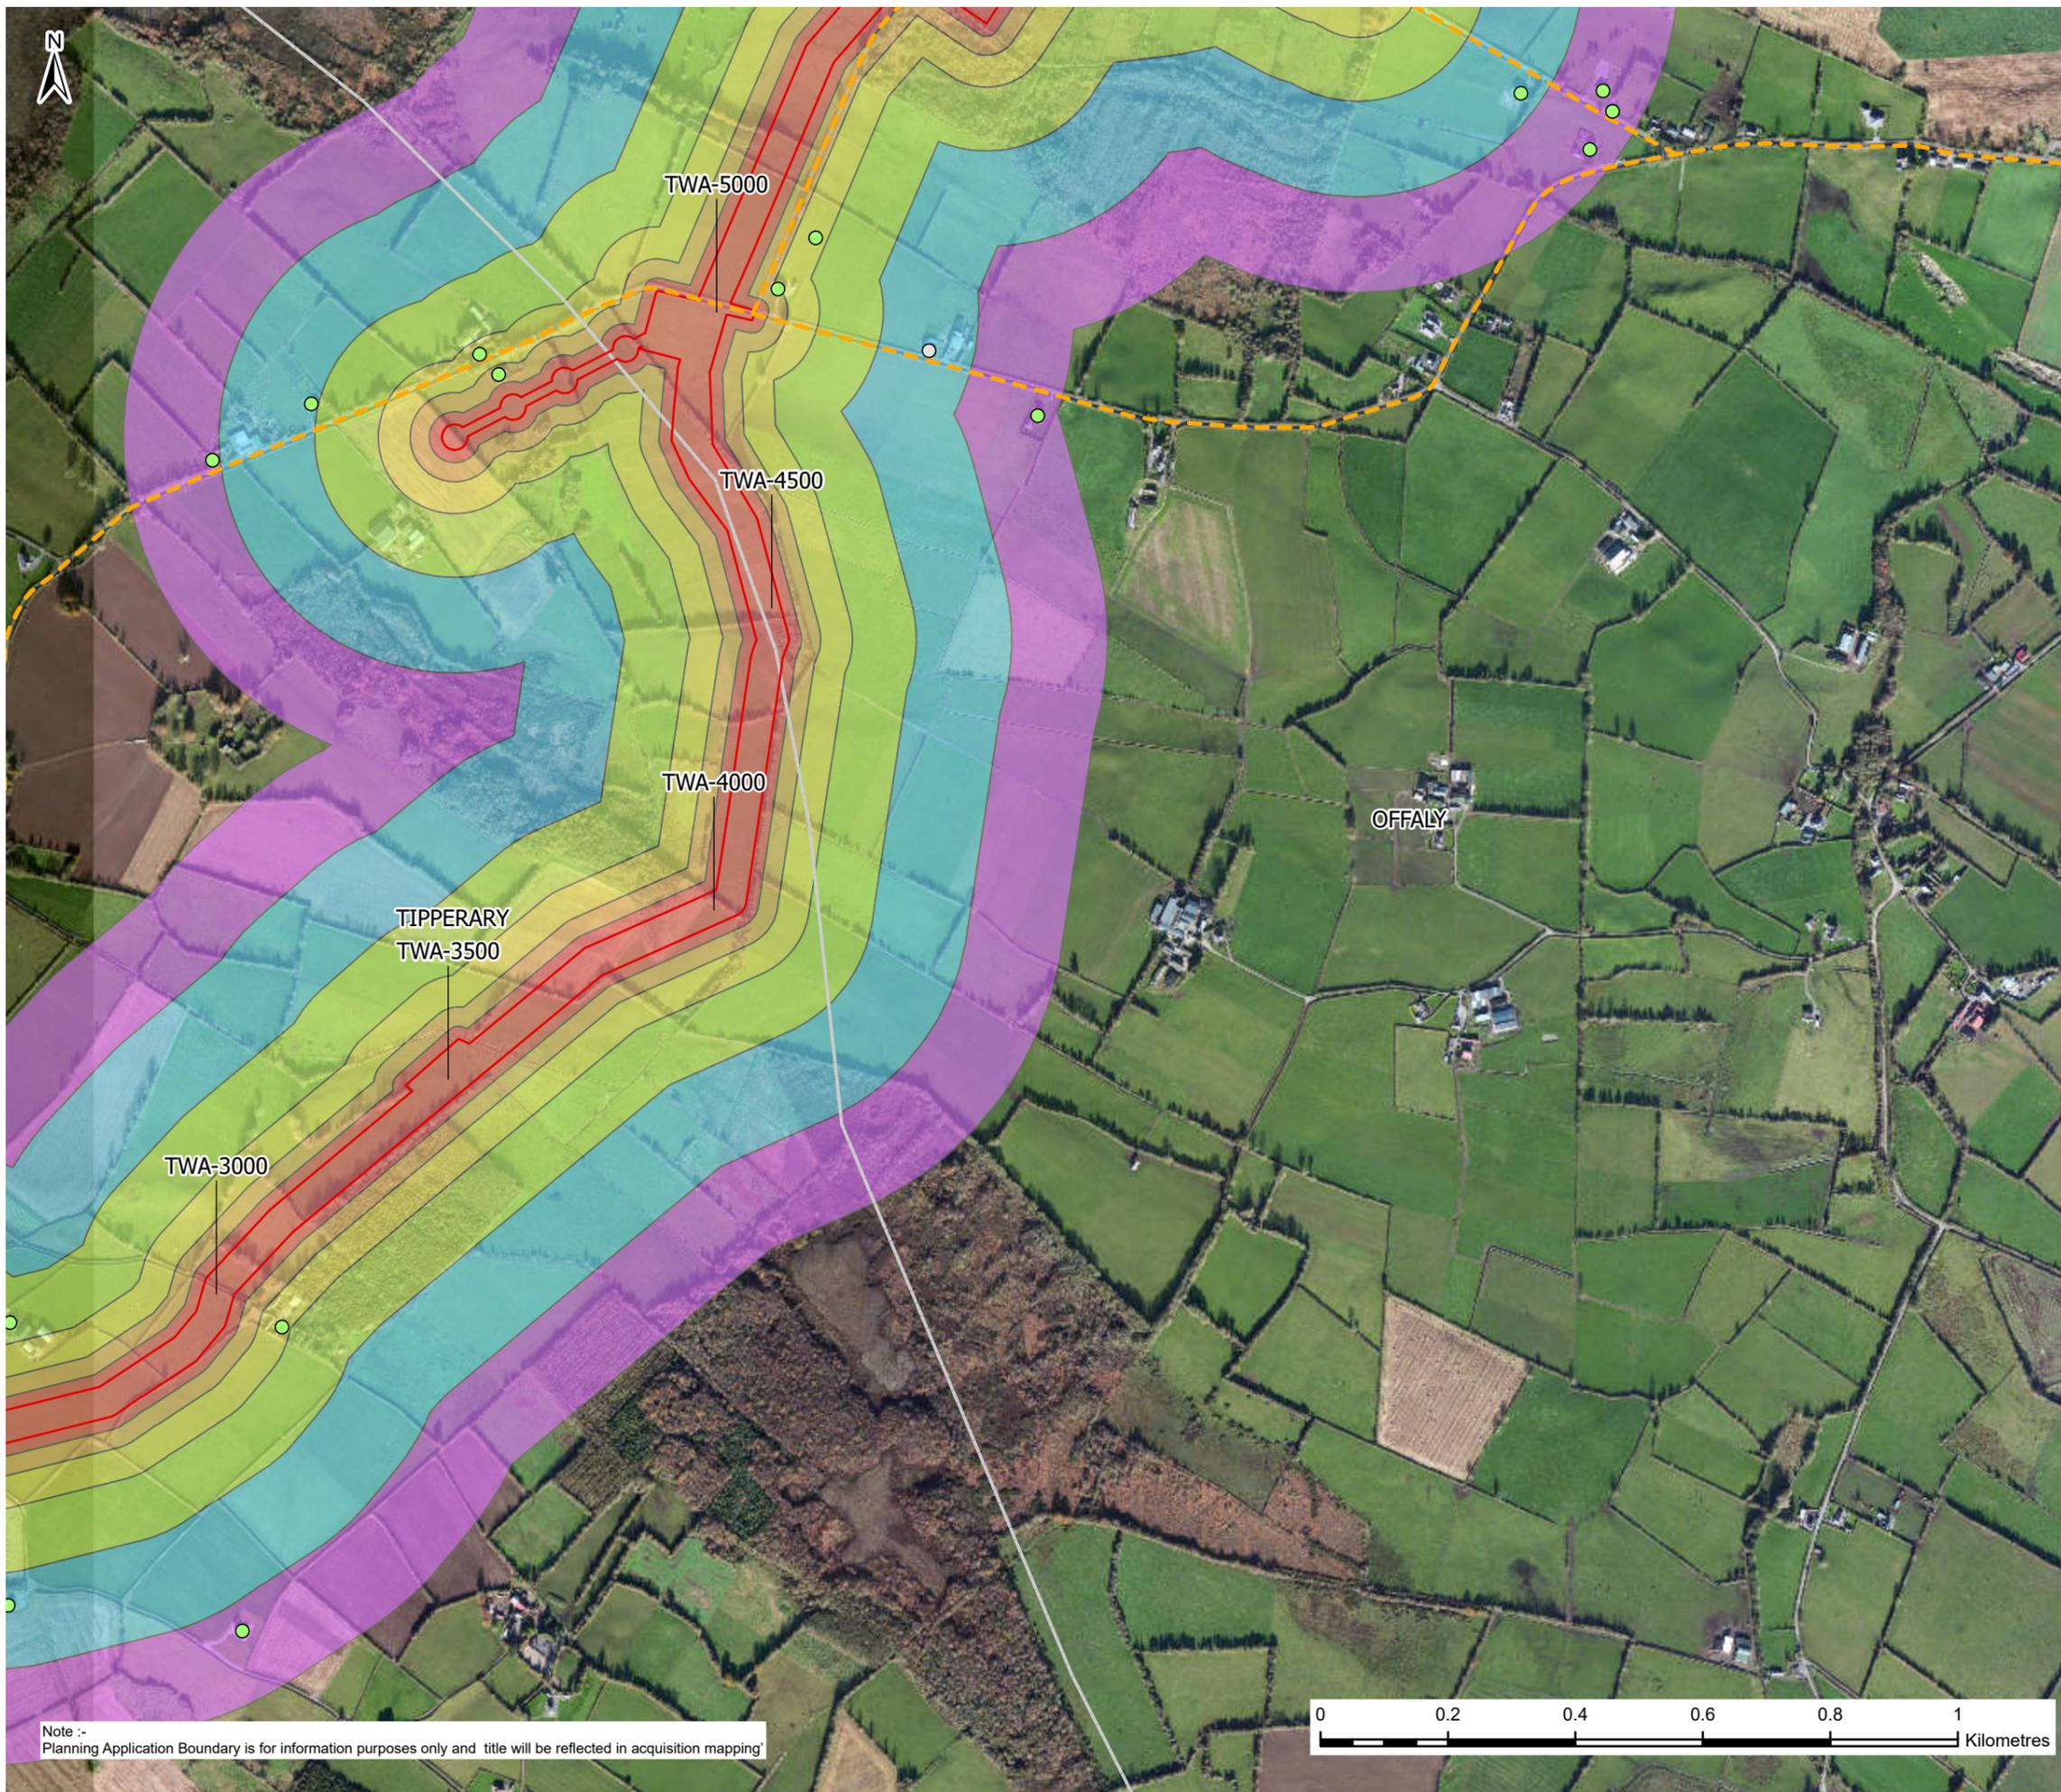

**Legend**

**Building Use**

- Residential (Green circle)
- Unknown (White circle)
- Haul Roads (Yellow dashed line)
- Planning Application Boundary (Red outline)
- County Boundaries (Grey dashed line)

**Assessment Distance Bands (m)**

- 0-20 (Red)
- 20-50 (Orange)
- 50-100 (Yellow)
- 100-200 (Light Green)
- 200-350 (Blue)
- 350-500 (Purple)

F02	25/11/25	Final - Planning Application	PG	PW	MK	SW
Rev.	Date	Purpose of revision	Drawn	Check'd	Rev'd	Appr'd

**Jacobs TOBIN**

Client: **Uisce Éireann** (Irish Water) and **Tionscadal Soláthair Uisce** (Water Supply Project)

Project: **Water Supply Project Eastern and Midlands Region**

Drawing Title: **Figure 14.19 Sensitive Receptors Sheet 19 of 63**

Drawing Status: **Final - Planning Application**

Scale @A3: **1:10,000** (DO NOT SCALE)


Jacobs No.: 32105801 | Client No.: 9318


Filepath: [Technical File Path]

Drawing No.: 32105801/700/09119


Copyright © Ordnance Survey Ireland. Licence number 3/3/34/Irish Water. MapGenieDigitalGlobalImagery2011to2013ITM: © Taitte Éireann

Note :- Planning Application Boundary is for information purposes only and title will be reflected in acquisition mapping

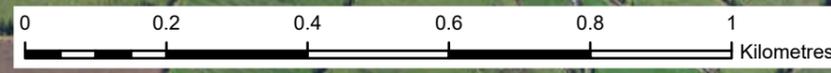

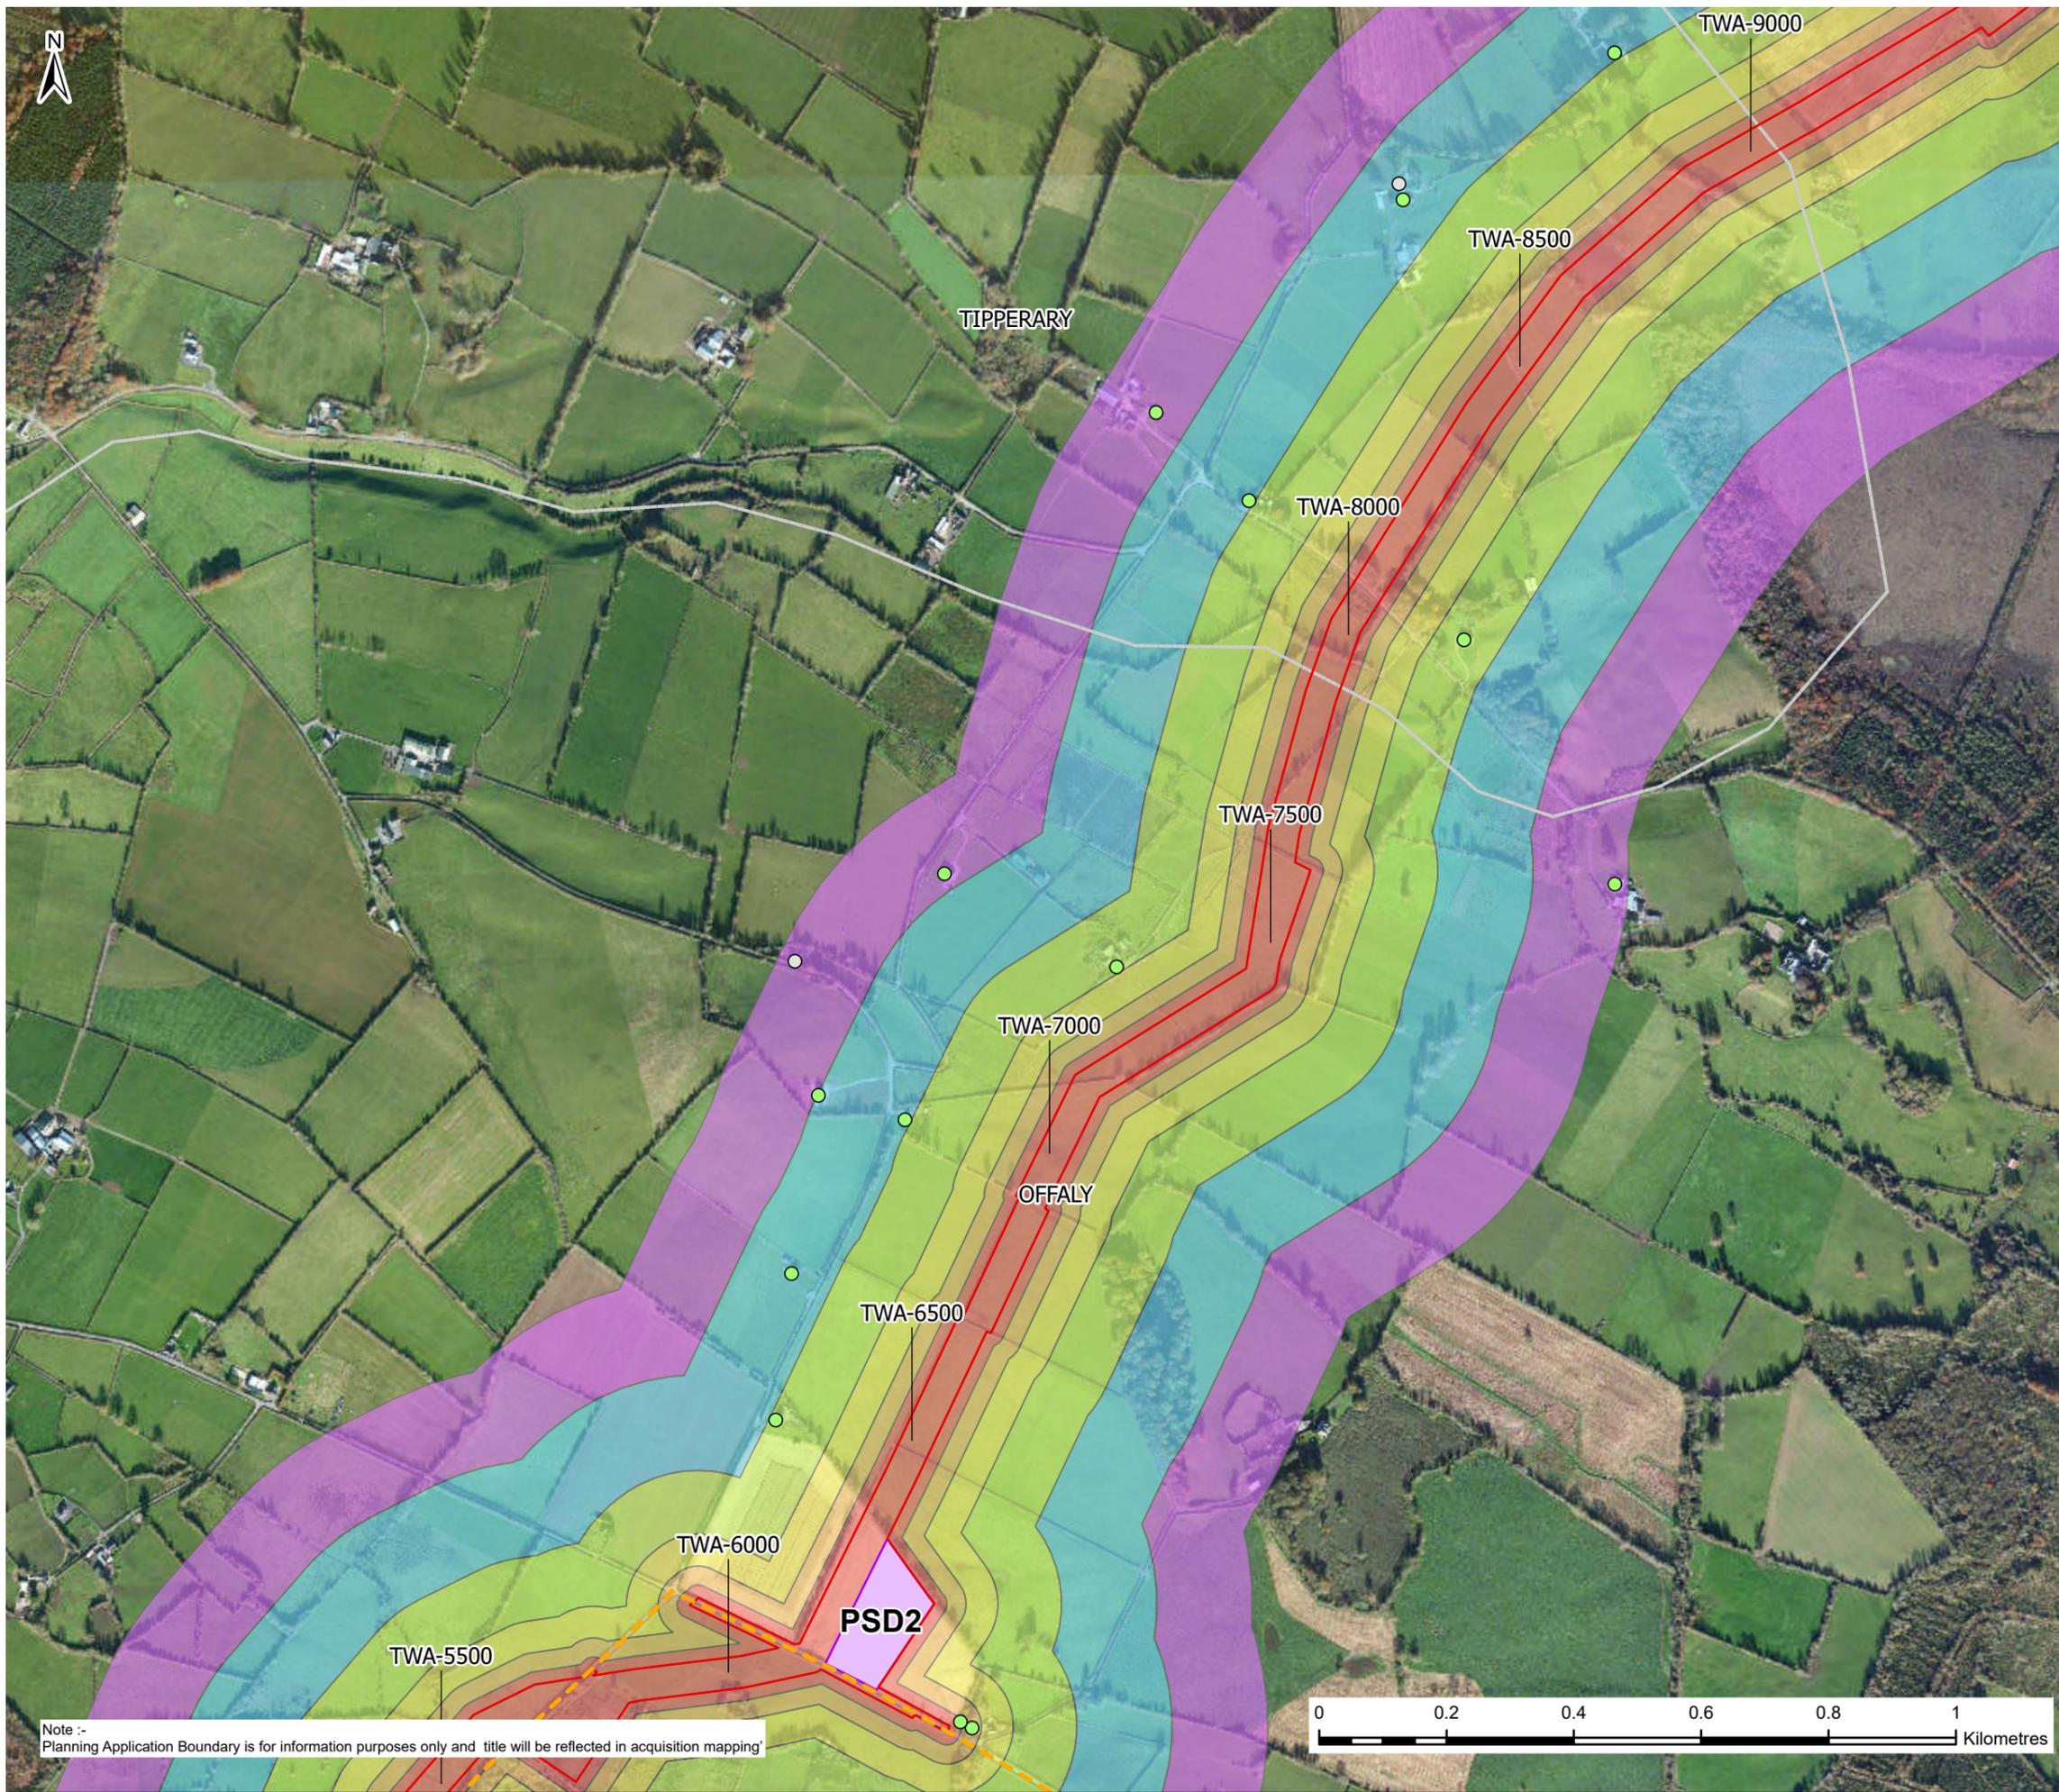

Note :- Planning Application Boundary is for information purposes only and title will be reflected in acquisition mapping

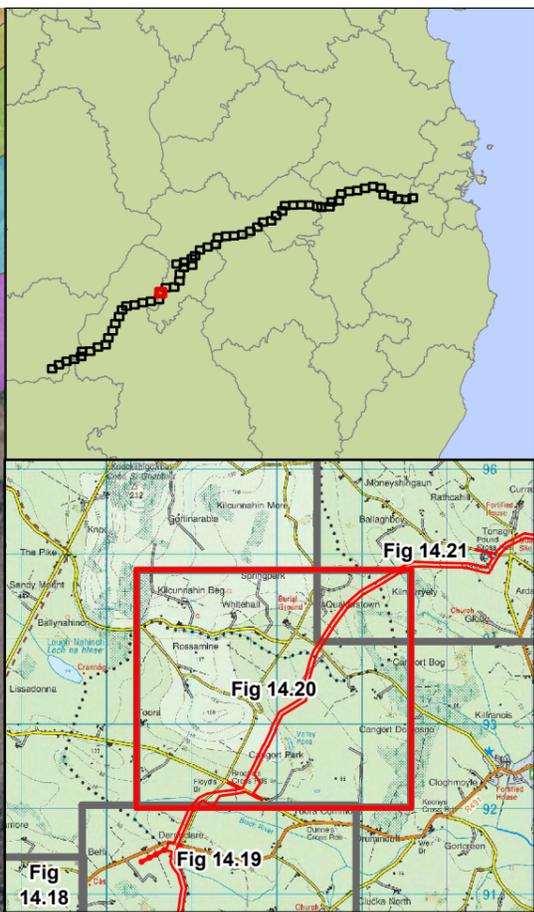

**Legend**

- Building Use
  - Residential (Green circle)
  - Unknown (White circle)
- Haul Roads (Orange dashed line)
- Planning Application Boundary (Red dashed line)
- County Boundaries (Grey dashed line)
- Pipe Storage Depot (PSD) (Purple shaded area)
- Assessment Distance Bands (m)
  - 0-20 (Red)
  - 20-50 (Orange)
  - 50-100 (Yellow)
  - 100-200 (Light Green)
  - 200-350 (Light Blue)
  - 350-500 (Purple)

F02	25/11/25	Final - Planning Application	PG	PW	MK	SW
Rev.	Date	Purpose of revision	Drawn	Check'd	Rev'd	Appr'd

**Jacobs TOBIN**

Client: **Uisce Éireann** (Irish Water) and **Tionscadal Soláthair Uisce** (Water Supply Project)

Project: **Water Supply Project Eastern and Midlands Region**

Drawing Title: **Figure 14.20 Sensitive Receptors Sheet 20 of 63**




Drawing Status: **Final - Planning Application**

Scale @A3: **1:10,000** (DO NOT SCALE)

Jacobs No.: **32105801** Client No.: **9318**

Drawing No.: **32105801/700/09120**

Copyright © Ordnance Survey Ireland. Licence number 3/3/34/Irish Water. MapGenieDigitalGlobalImagery2011to2013ITM: © Taitte Éireann

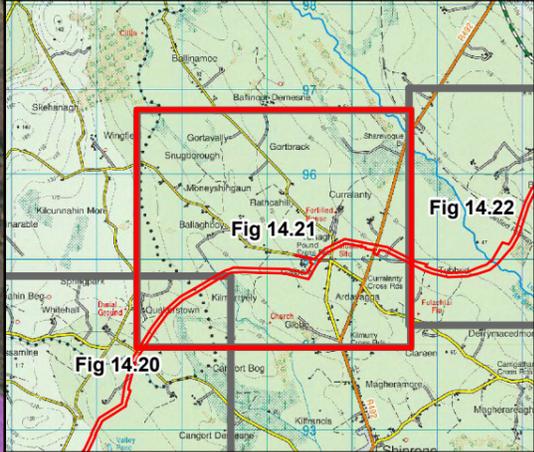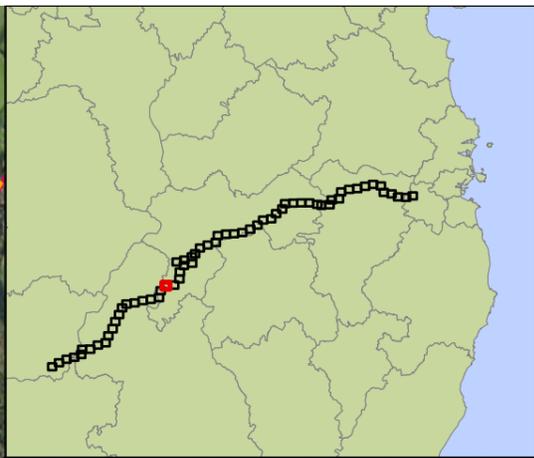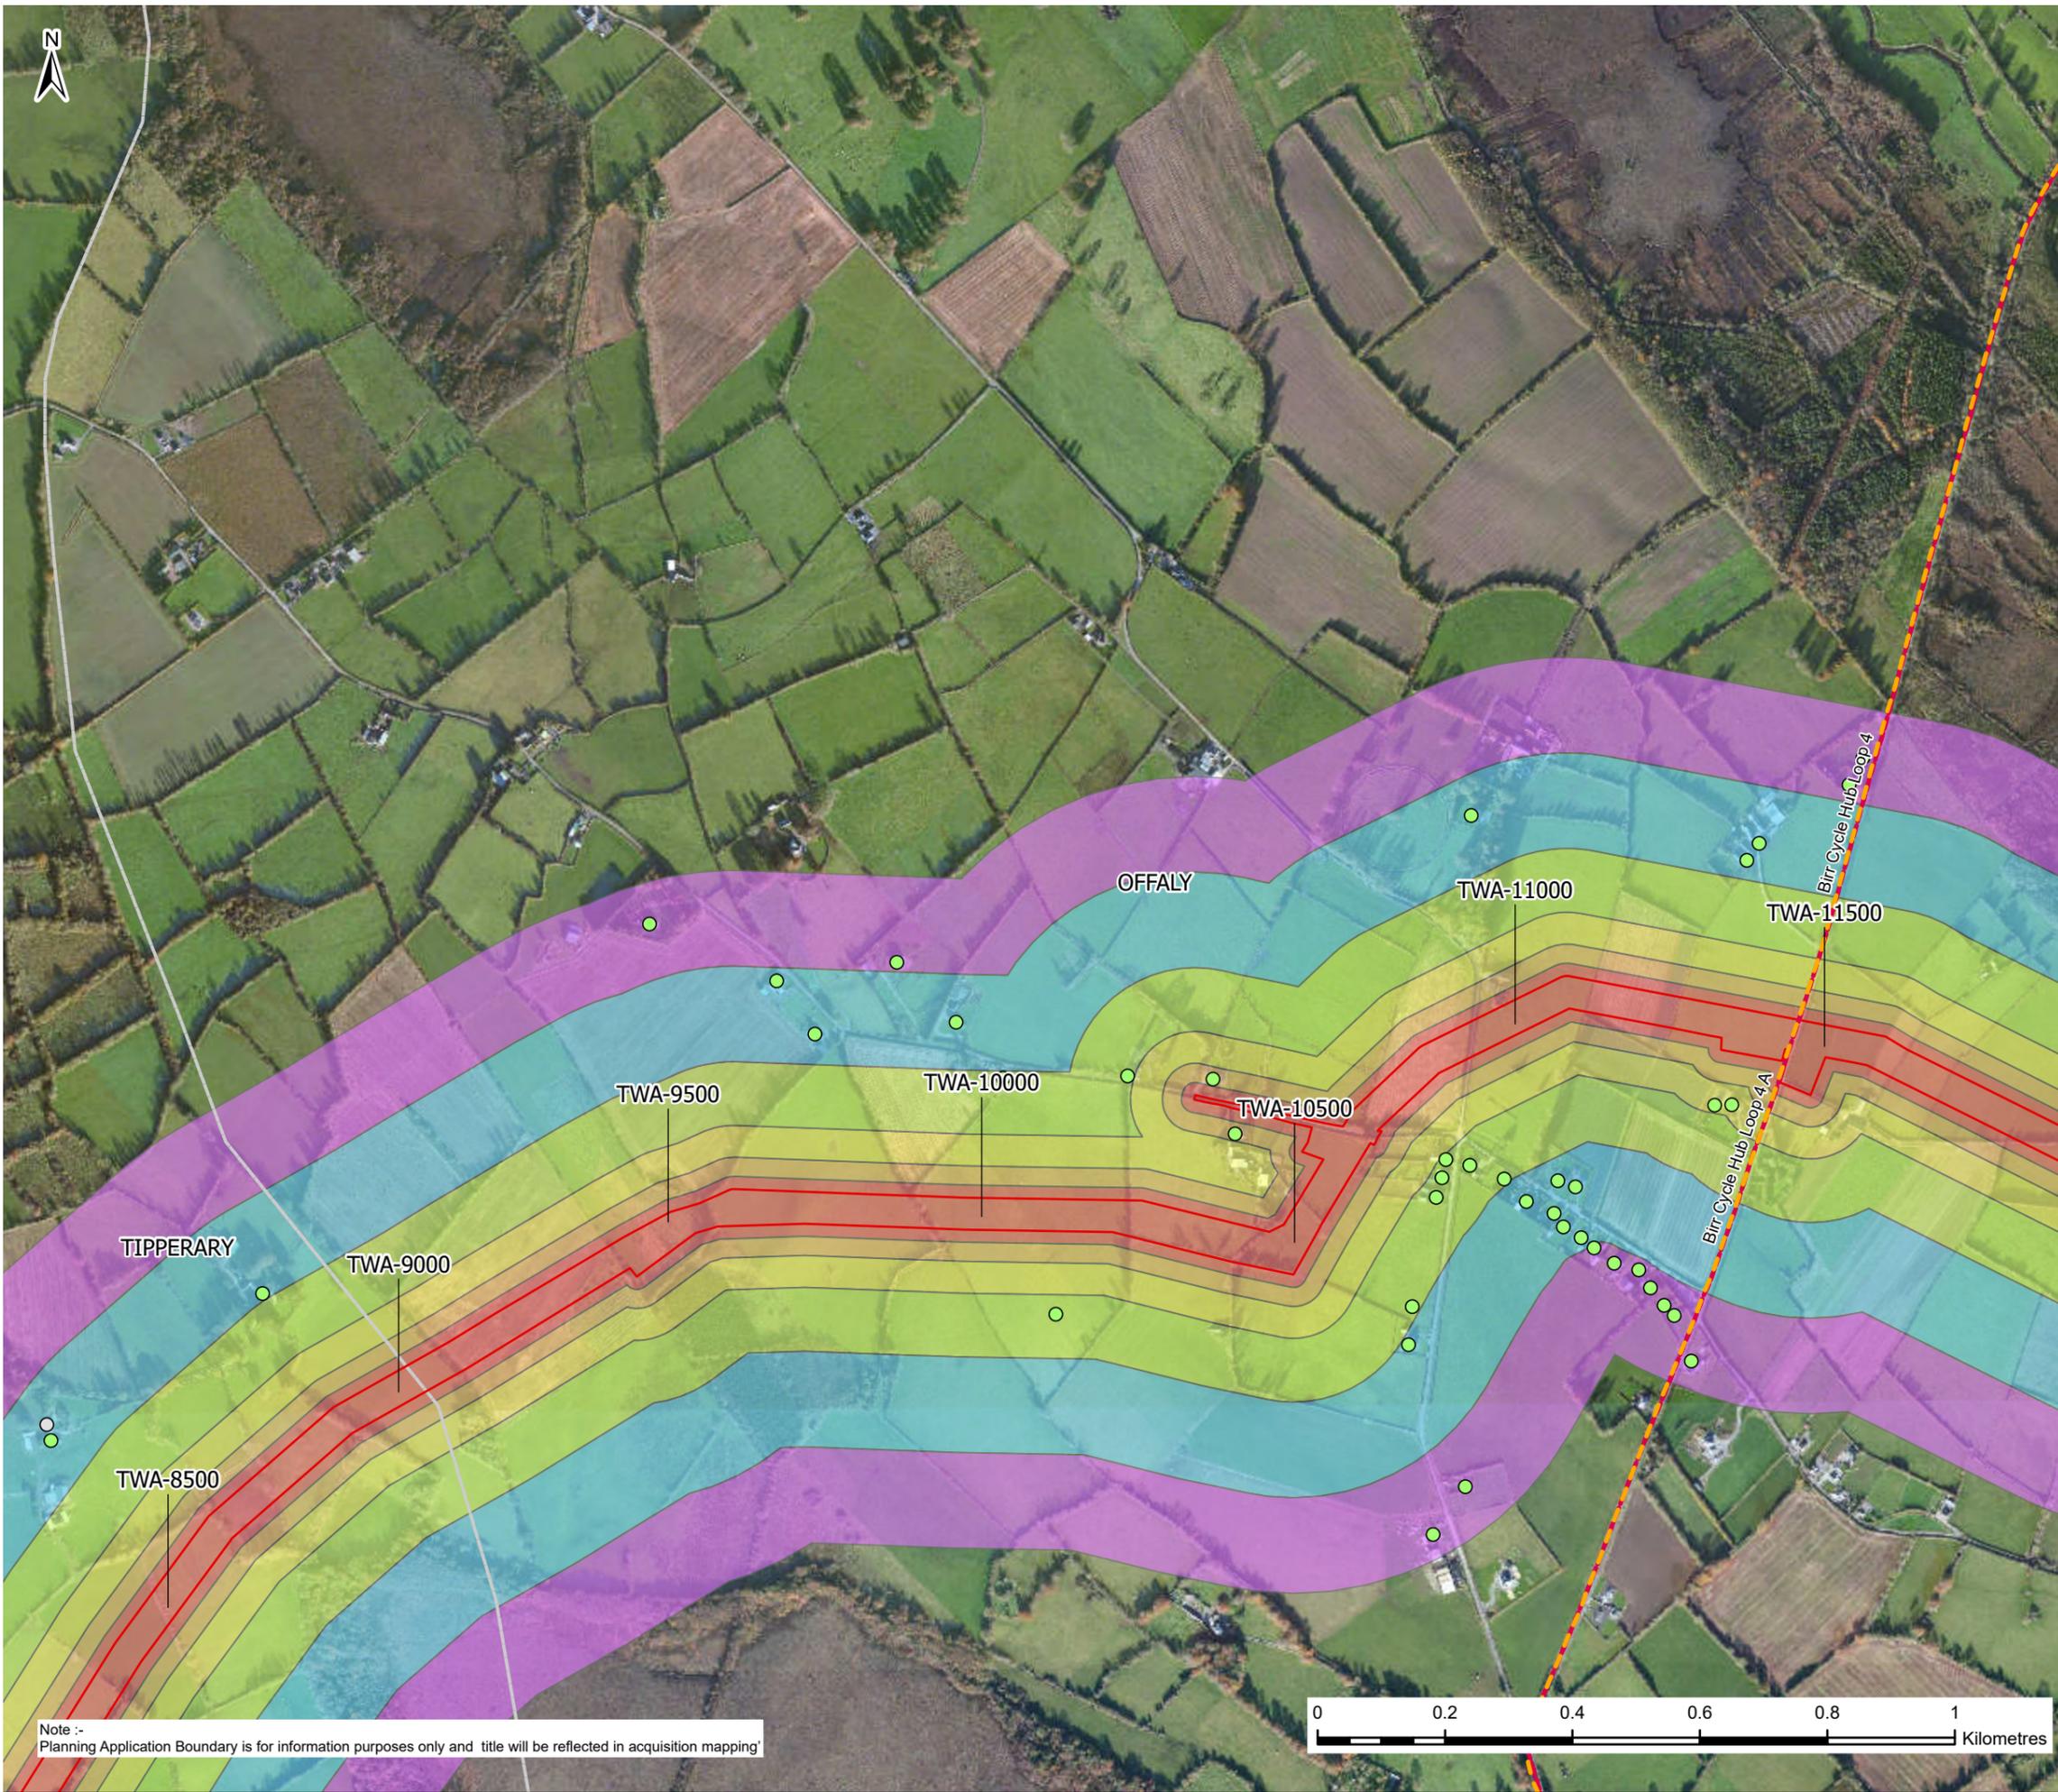

**Legend**

**Building Use**

- Residential (Green circle)
- Unknown (White circle)

**Other Features**

- Haul Roads (Orange dashed line)
- Walking/Cycling Trail (Red dashed line)
- Planning Application Boundary (Red solid line)
- County Boundaries (Dashed line)

**Assessment Distance Bands (m)**

- 0-20 (Red)
- 20-50 (Orange)
- 50-100 (Yellow)
- 100-200 (Light Green)
- 200-350 (Light Blue)
- 350-500 (Purple)

F02	25/11/25	Final - Planning Application	PG	PW	MK	SW
Rev.	Date	Purpose of revision	Drawn	Check'd	Rev'd	App'd

**JACOBS TOBIN**

Client

Project  
Water Supply Project  
Eastern and Midlands Region

Drawing Title  
Figure 14.21  
Sensitive Receptors  
Sheet 21 of 63


Drawing Status  
Final - Planning Application



Scale @A3	1:10,000	Client No.	9318	DO NOT SCALE
JACOBS No.	32105801	Client No.	9318	

Drawing No.  
32105801/700/09121

Copyright © Ordnance Survey Ireland. Licence number 3/3/34/Irish Water.  
MapGenieDigitalGlobeImagery2011to2013ITM: © Tailte Éireann

Note :-  
Planning Application Boundary is for information purposes only and title will be reflected in acquisition mapping

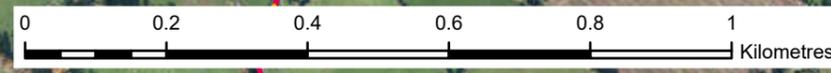

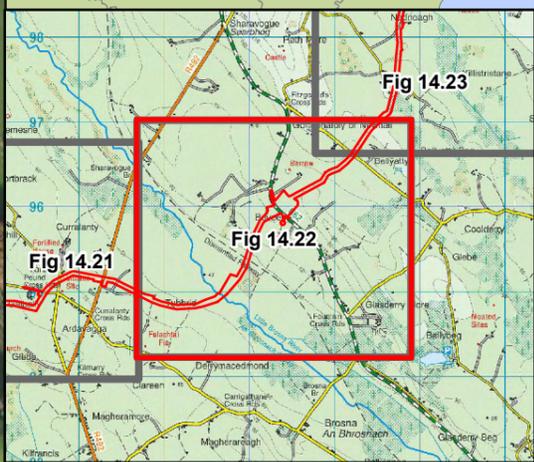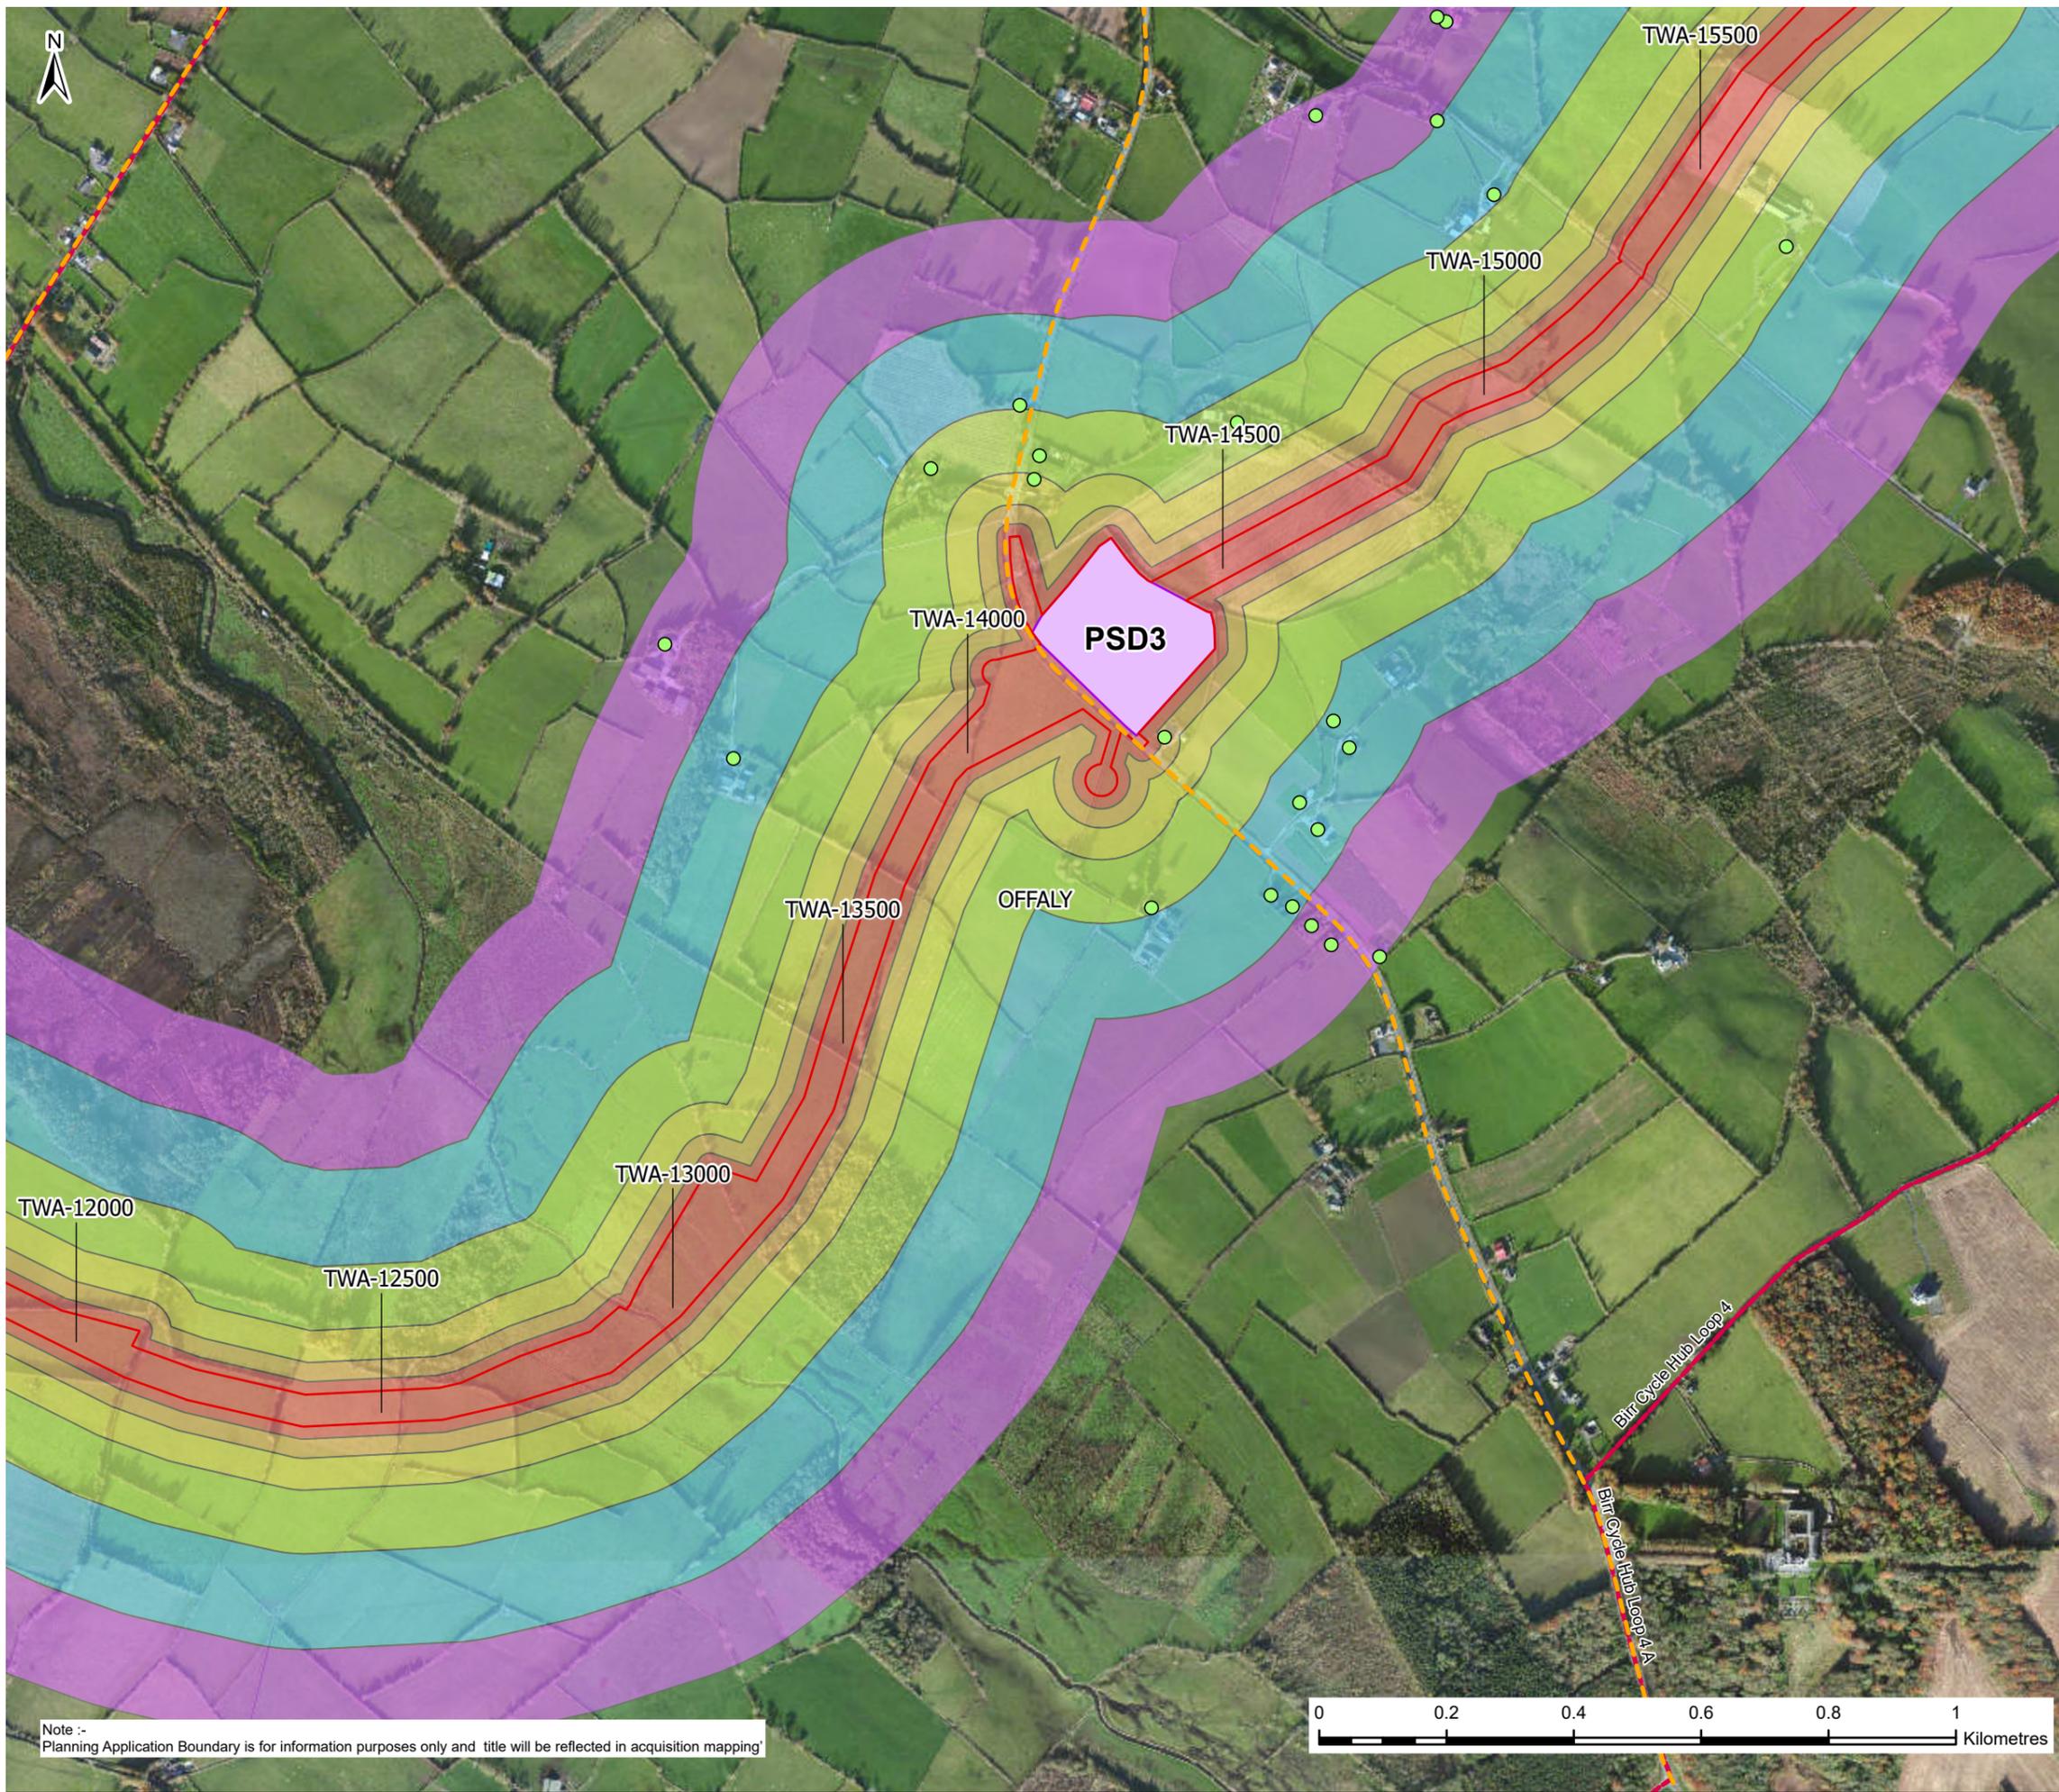

**Legend**

**Building Use**

- Residential
- Haul Roads
- Walking/Cycling Trail
- Planning Application Boundary
- County Boundaries
- Pipe Storage Depot (PSD)

**Assessment Distance Bands (m)**

- 0-20
- 20-50
- 50-100
- 100-200
- 200-350
- 350-500

F02	25/11/25	Final - Planning Application	PG	PW	MK	SW
Rev.	Date	Purpose of revision	Drawn	Check'd	Rev'd	Appr'd

**Jacobs TOBIN**

Client

Project  
Water Supply Project  
Eastern and Midlands Region

Drawing Title  
Figure 14.22  
Sensitive Receptors  
Sheet 22 of 63


Drawing Status  
Final - Planning Application




Scale @A3	1:10,000	Client No.	9318	DO NOT SCALE
Jacobs No.	32105801	Client No.	9318	

Drawing No.  
32105801/700/09122

Copyright © Ordnance Survey Ireland. Licence number 3/3/34/Irish Water.  
MapGenieDigitalGlobeImagery2011to2013ITM: © Taitte Éireann

Note :-  
Planning Application Boundary is for information purposes only and title will be reflected in acquisition mapping

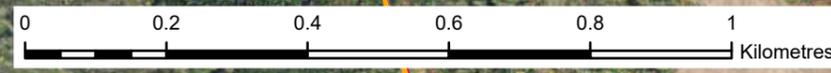

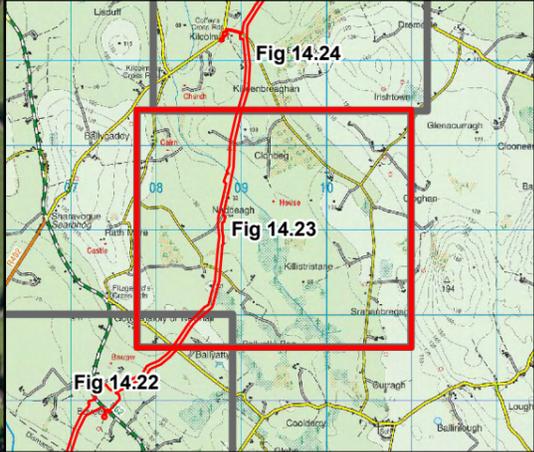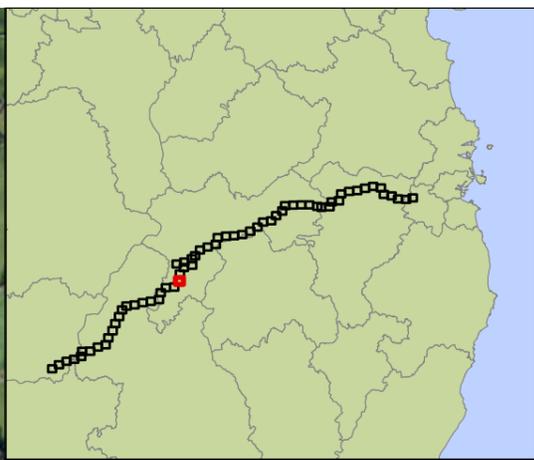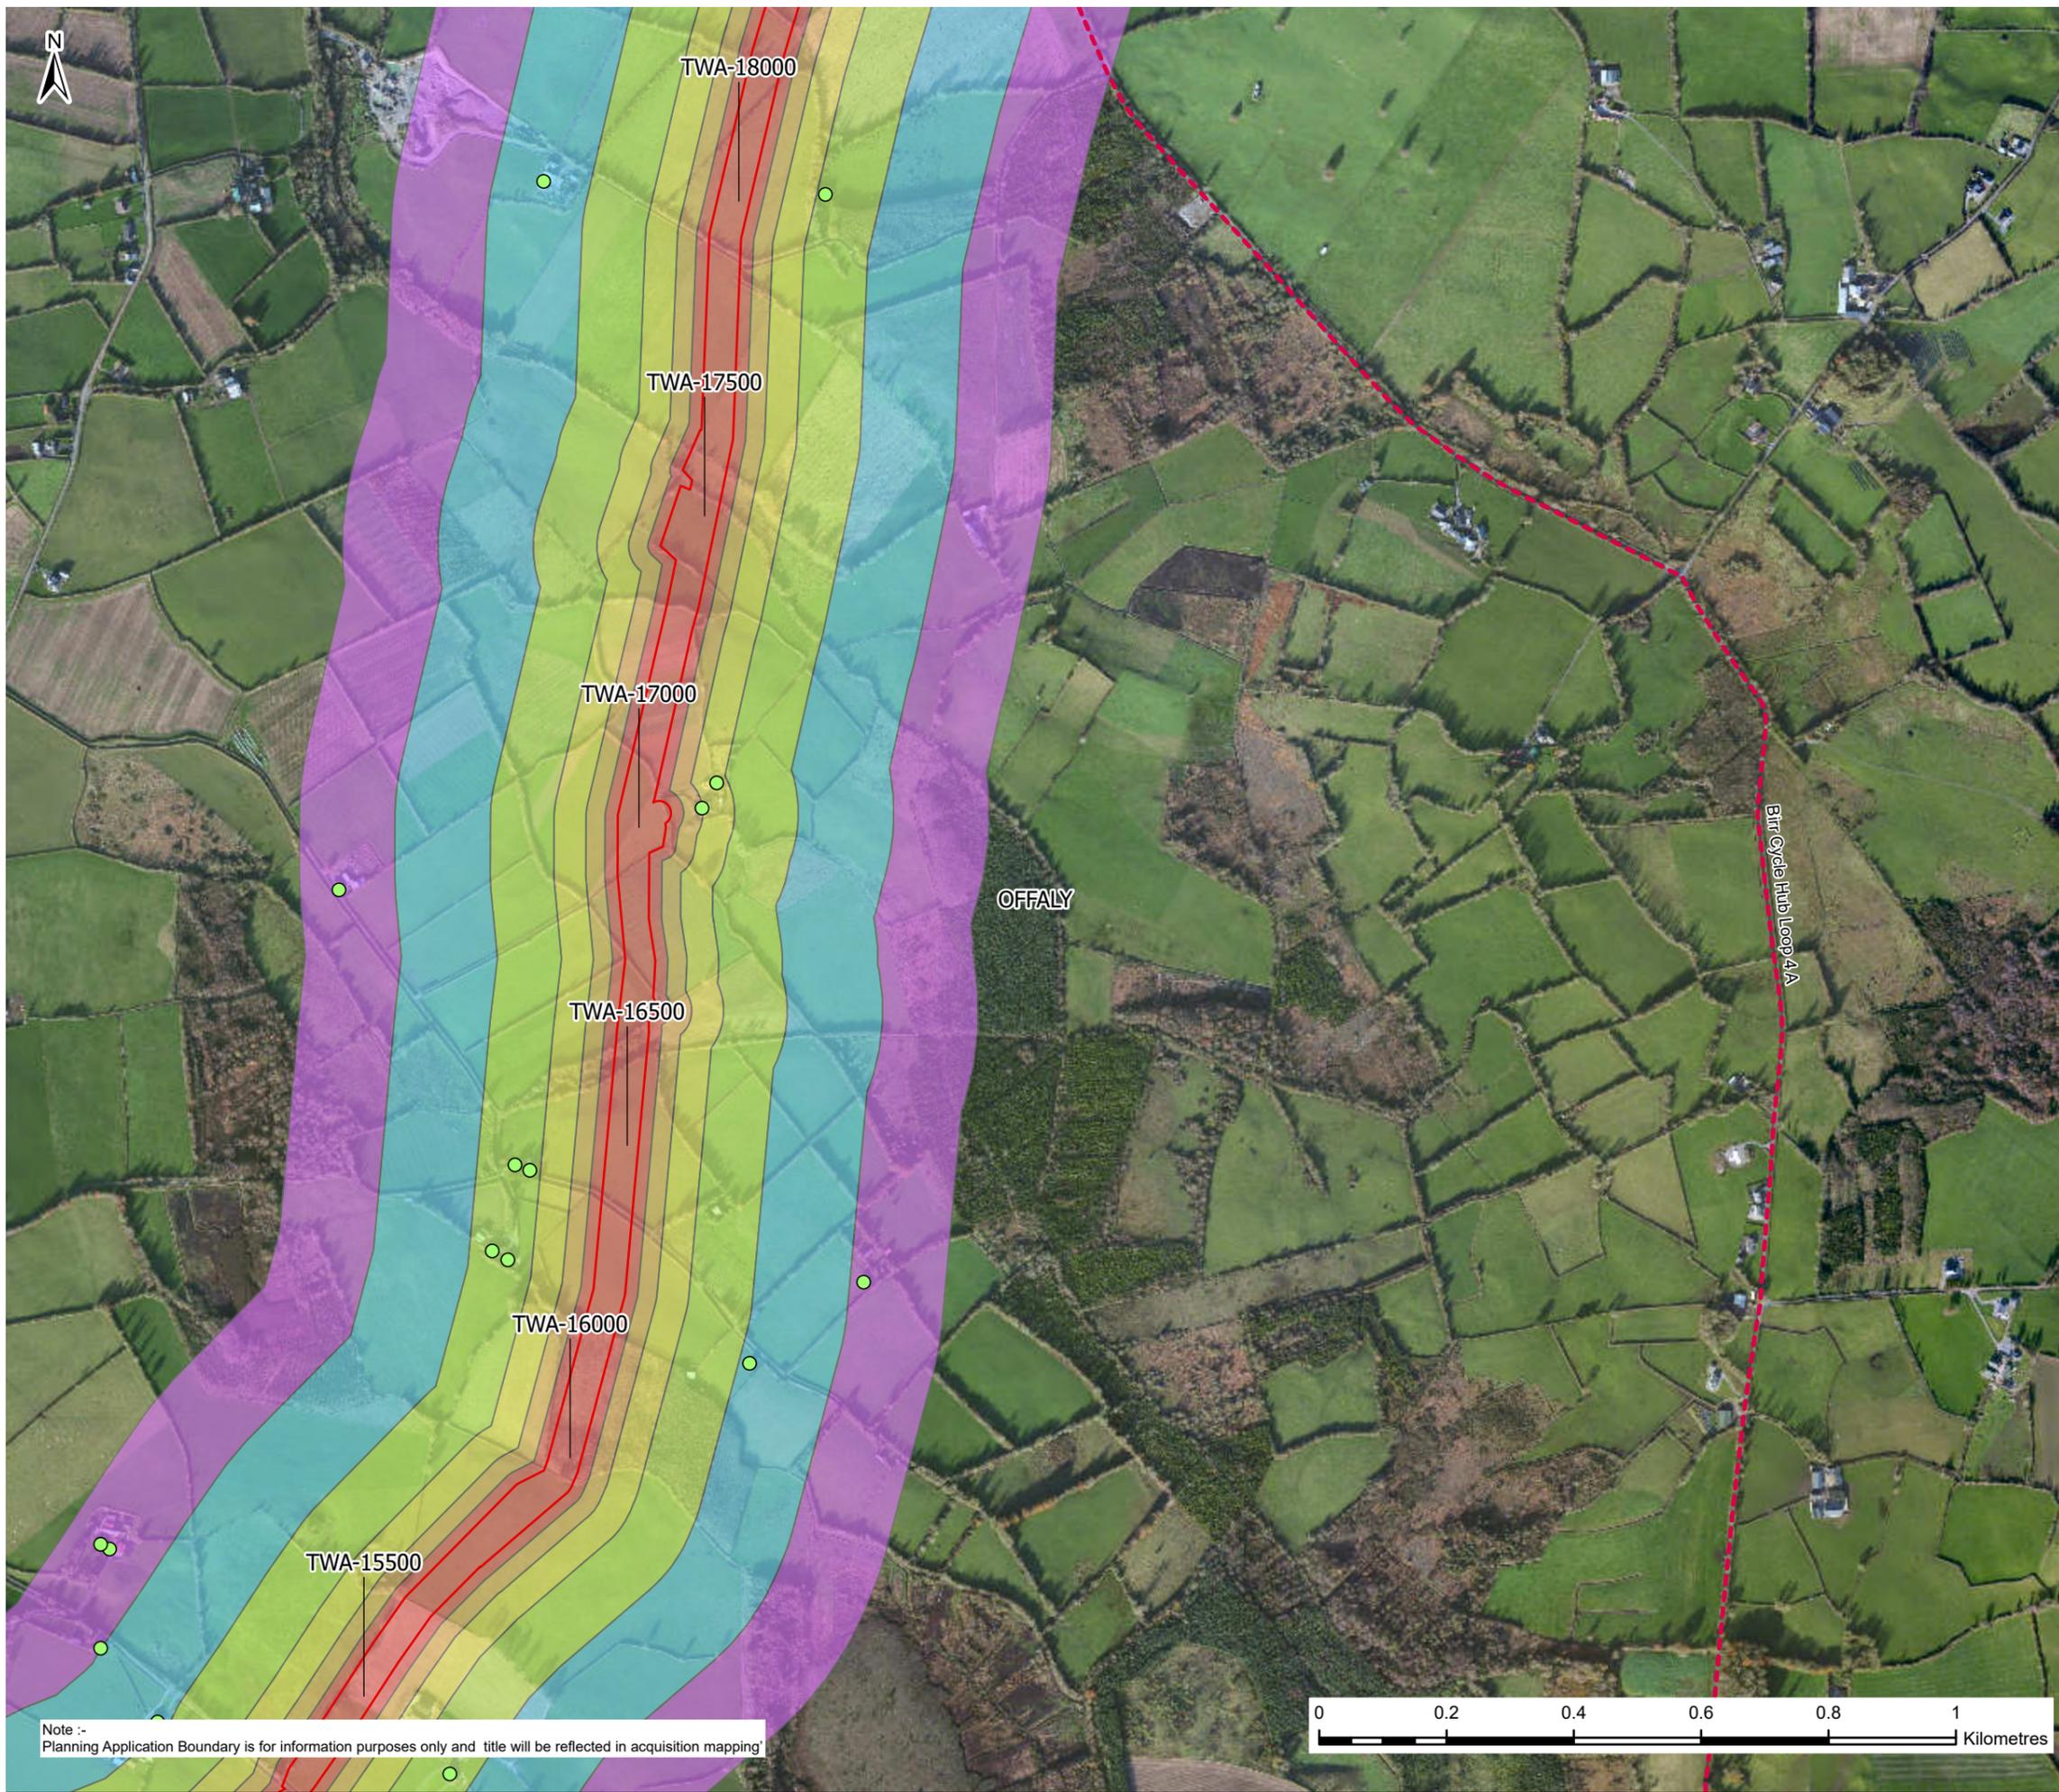

**Legend**

**Building Use**

- Residential (Green circle)
- Walking/Cycling Trail (Red dashed line)
- Planning Application Boundary (Red solid line)
- County Boundaries (Grey dashed line)

**Assessment Distance Bands (m)**

- 0-20 (Red)
- 20-50 (Orange)
- 50-100 (Yellow)
- 100-200 (Light Green)
- 200-350 (Light Blue)
- 350-500 (Purple)

F02	25/11/25	Final - Planning Application	PG	PW	MK	SW
Rev.	Date	Purpose of revision	Drawn	Check'd	Rev'd	Appr'd



Client

Project: Water Supply Project Eastern and Midlands Region

Drawing Title: Figure 14.23 Sensitive Receptors Sheet 23 of 63


Drawing Status: Final - Planning Application


Scale @A3	1:10,000	DO NOT SCALE
Jacobs No.	32105801	Client No. 9318

Drawing No. 32105801/700/09123




Copyright © Ordnance Survey Ireland. Licence number 3/3/34/Irish Water. MapGenieDigitalGlobalImagery2011to2013ITM: © Taitte Éireann

Note :- Planning Application Boundary is for information purposes only and title will be reflected in acquisition mapping

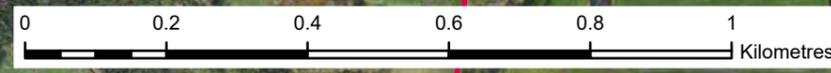

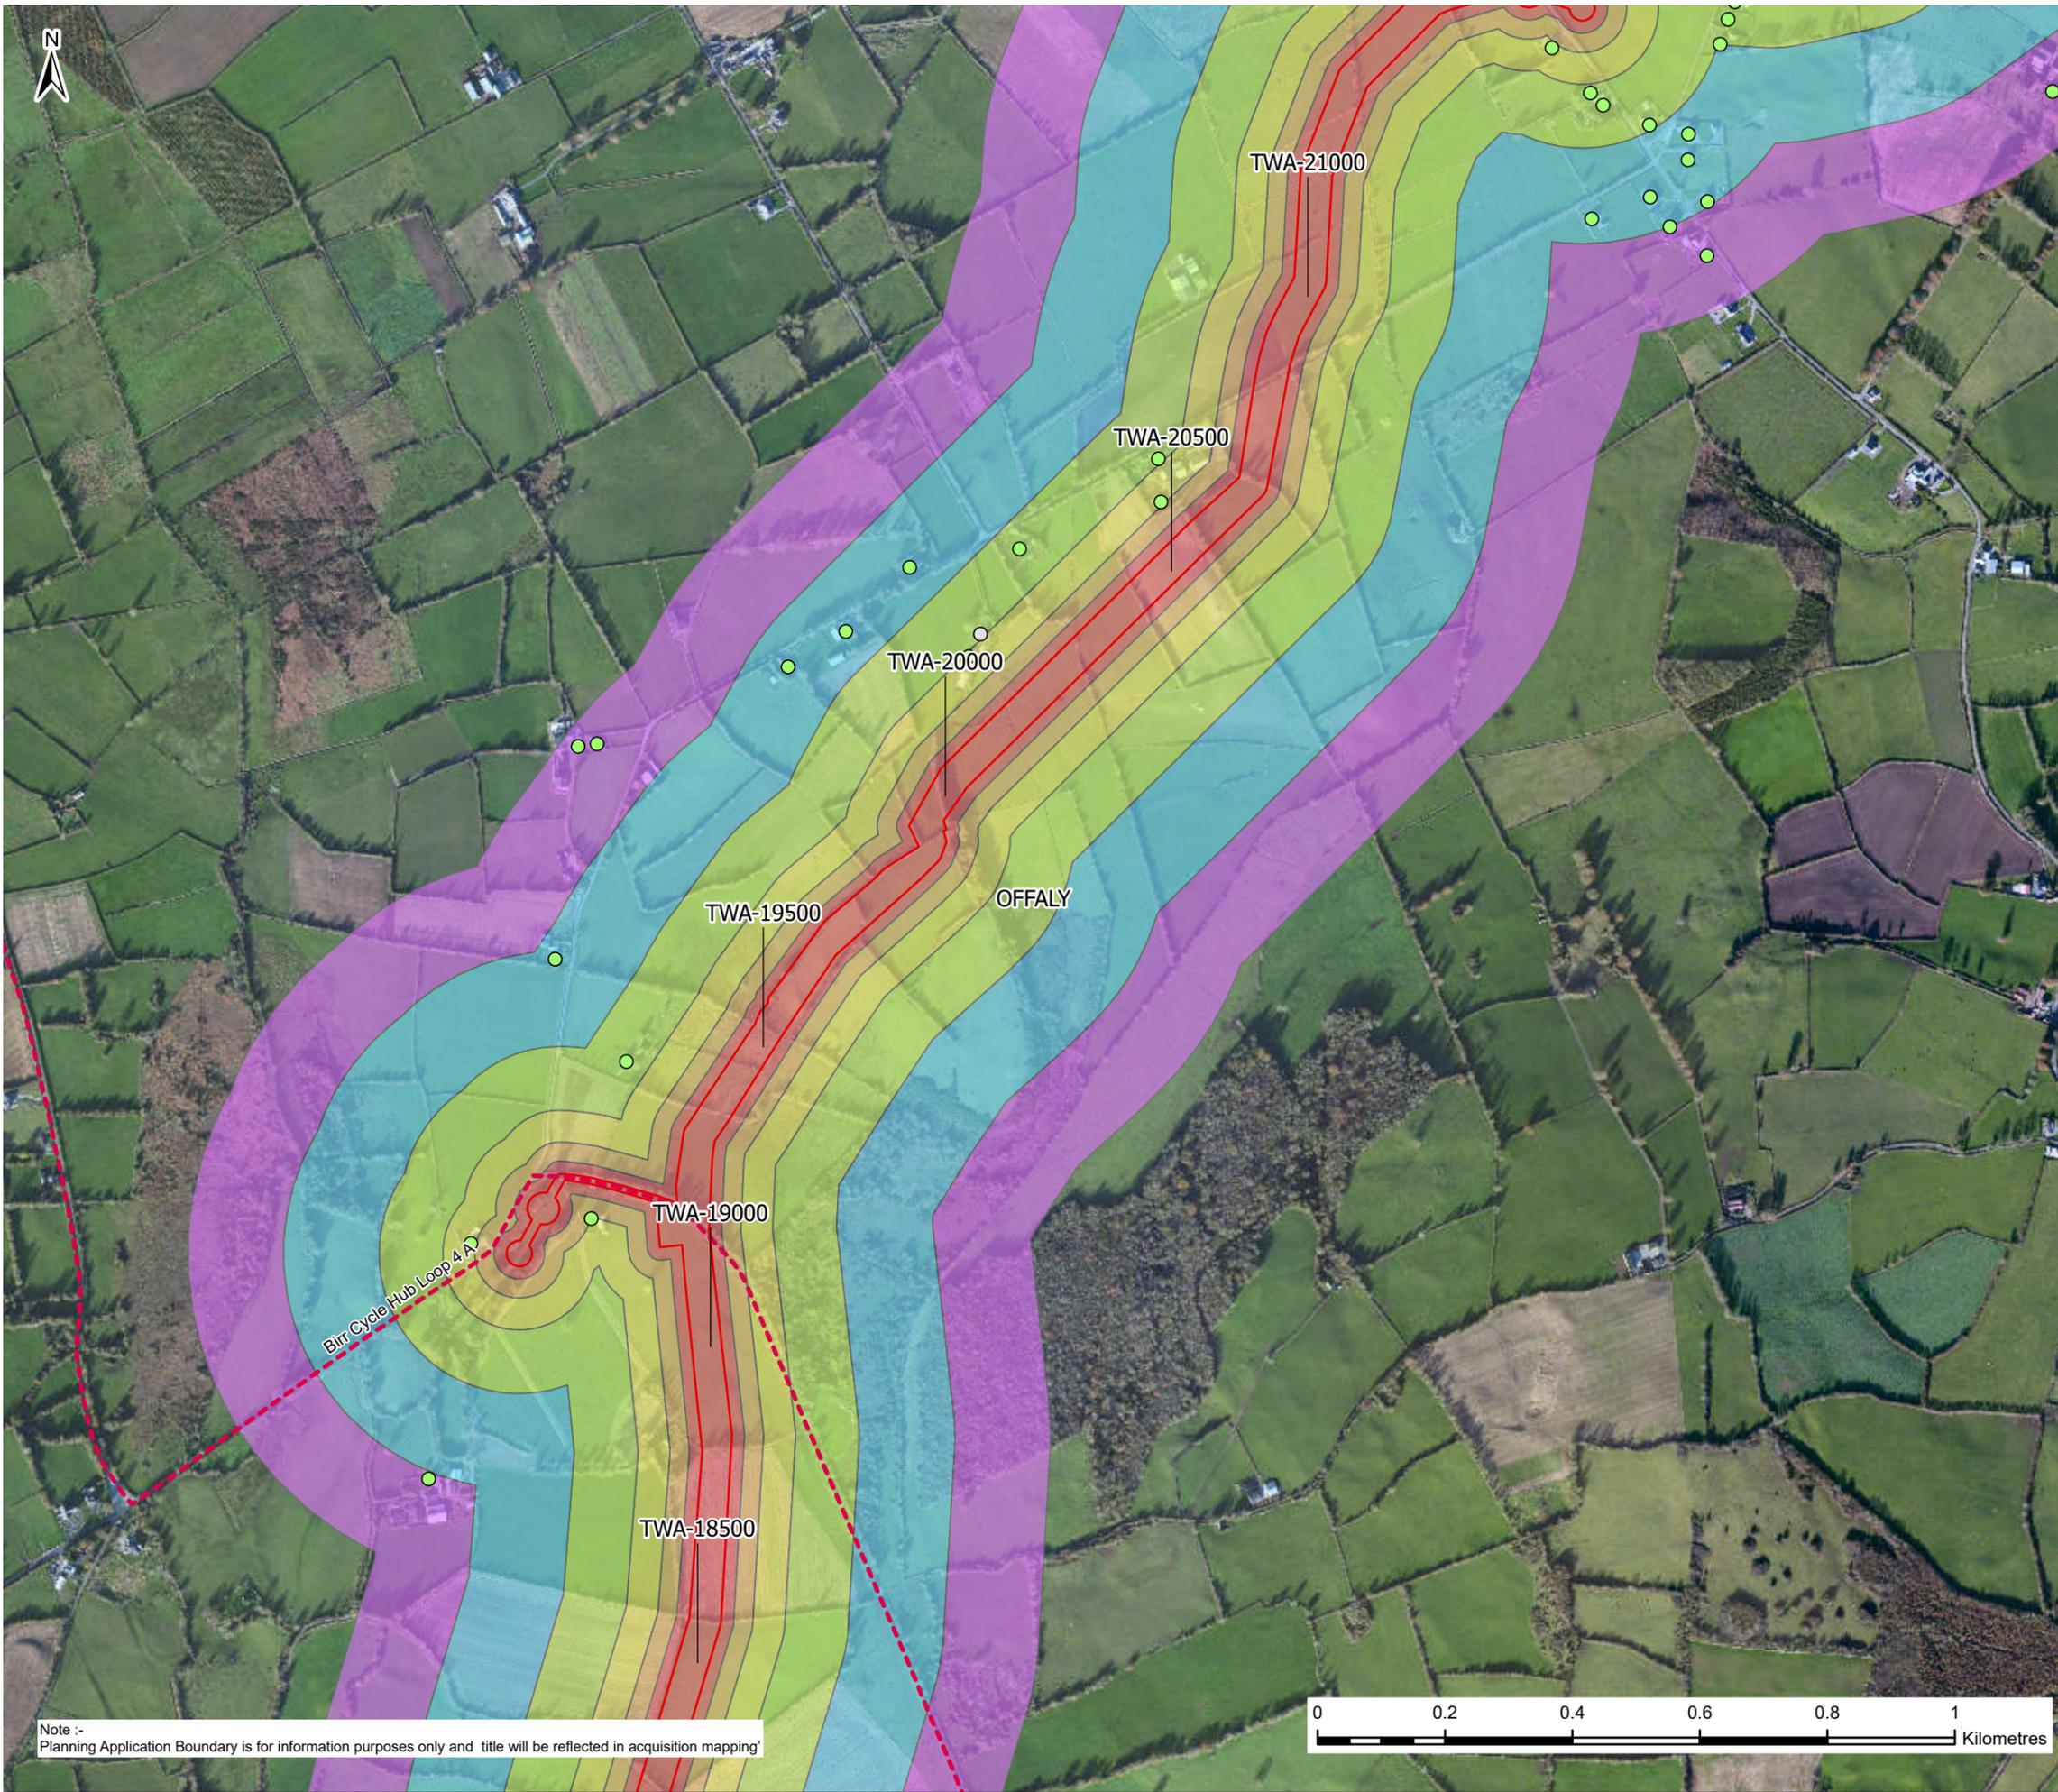

Note :- Planning Application Boundary is for information purposes only and title will be reflected in acquisition mapping

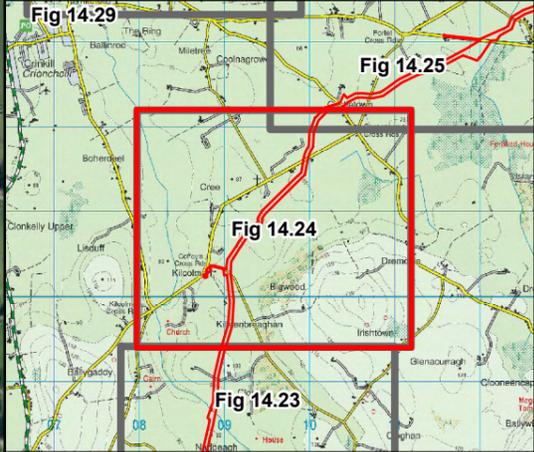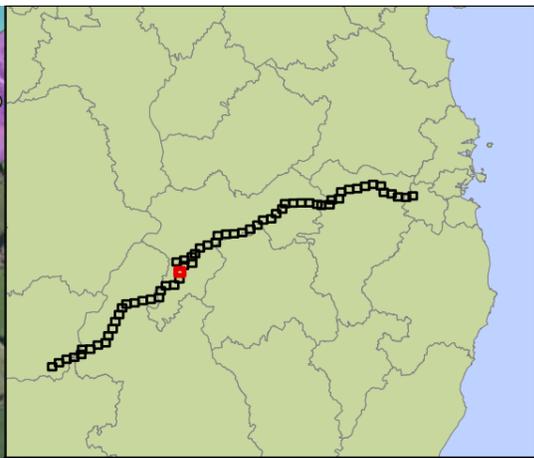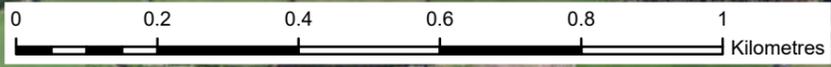

**Legend**

- Building Use
  - Residential (Green circle)
  - Unknown (White circle)
- Walking/Cycling Trail (Red dashed line)
- Planning Application Boundary (Red solid line)
- County Boundaries (Grey dashed line)
- Assessment Distance Bands (m)
  - 0-20 (Red)
  - 20-50 (Orange)
  - 50-100 (Yellow)
  - 100-200 (Light Green)
  - 200-350 (Light Blue)
  - 350-500 (Purple)

F02	25/11/25	Final - Planning Application	PG	PW	MK	SW
Rev.	Date	Purpose of revision	Drawn	Check'd	Rev'd	Appr'd

**Jacobs TOBIN**

Client: **Uisce Éireann** (Irish Water) and **Tionscadal Soláthair Uisce** (Water Supply Project)

Project: **Water Supply Project Eastern and Midlands Region**

Drawing Title: **Figure 14.24 Sensitive Receptors Sheet 24 of 63**




Drawing Status: **Final - Planning Application**

Scale @A3: **1:10,000** | **DO NOT SCALE**

Jacobs No.: **32105801** | Client No.: **9318**

Drawing No.: **32105801/700/09124**

Copyright © Ordnance Survey Ireland. Licence number 3/3/34/Irish Water. MapGenieDigitalGlobeImagery2011to2013ITM: © Tailte Éireann

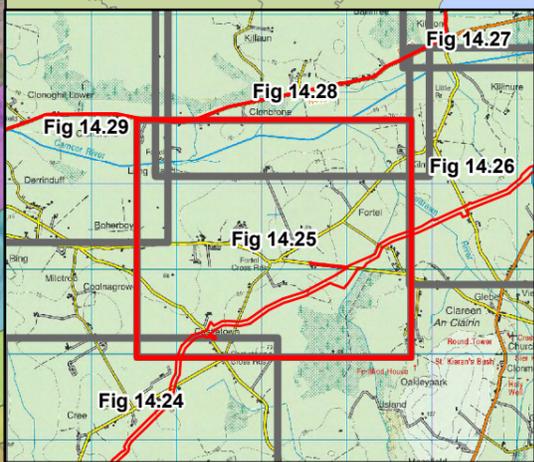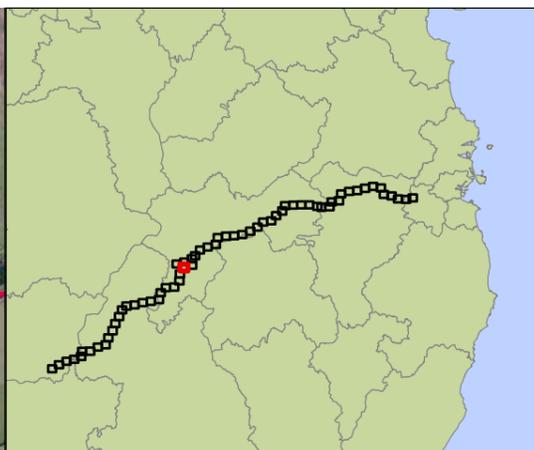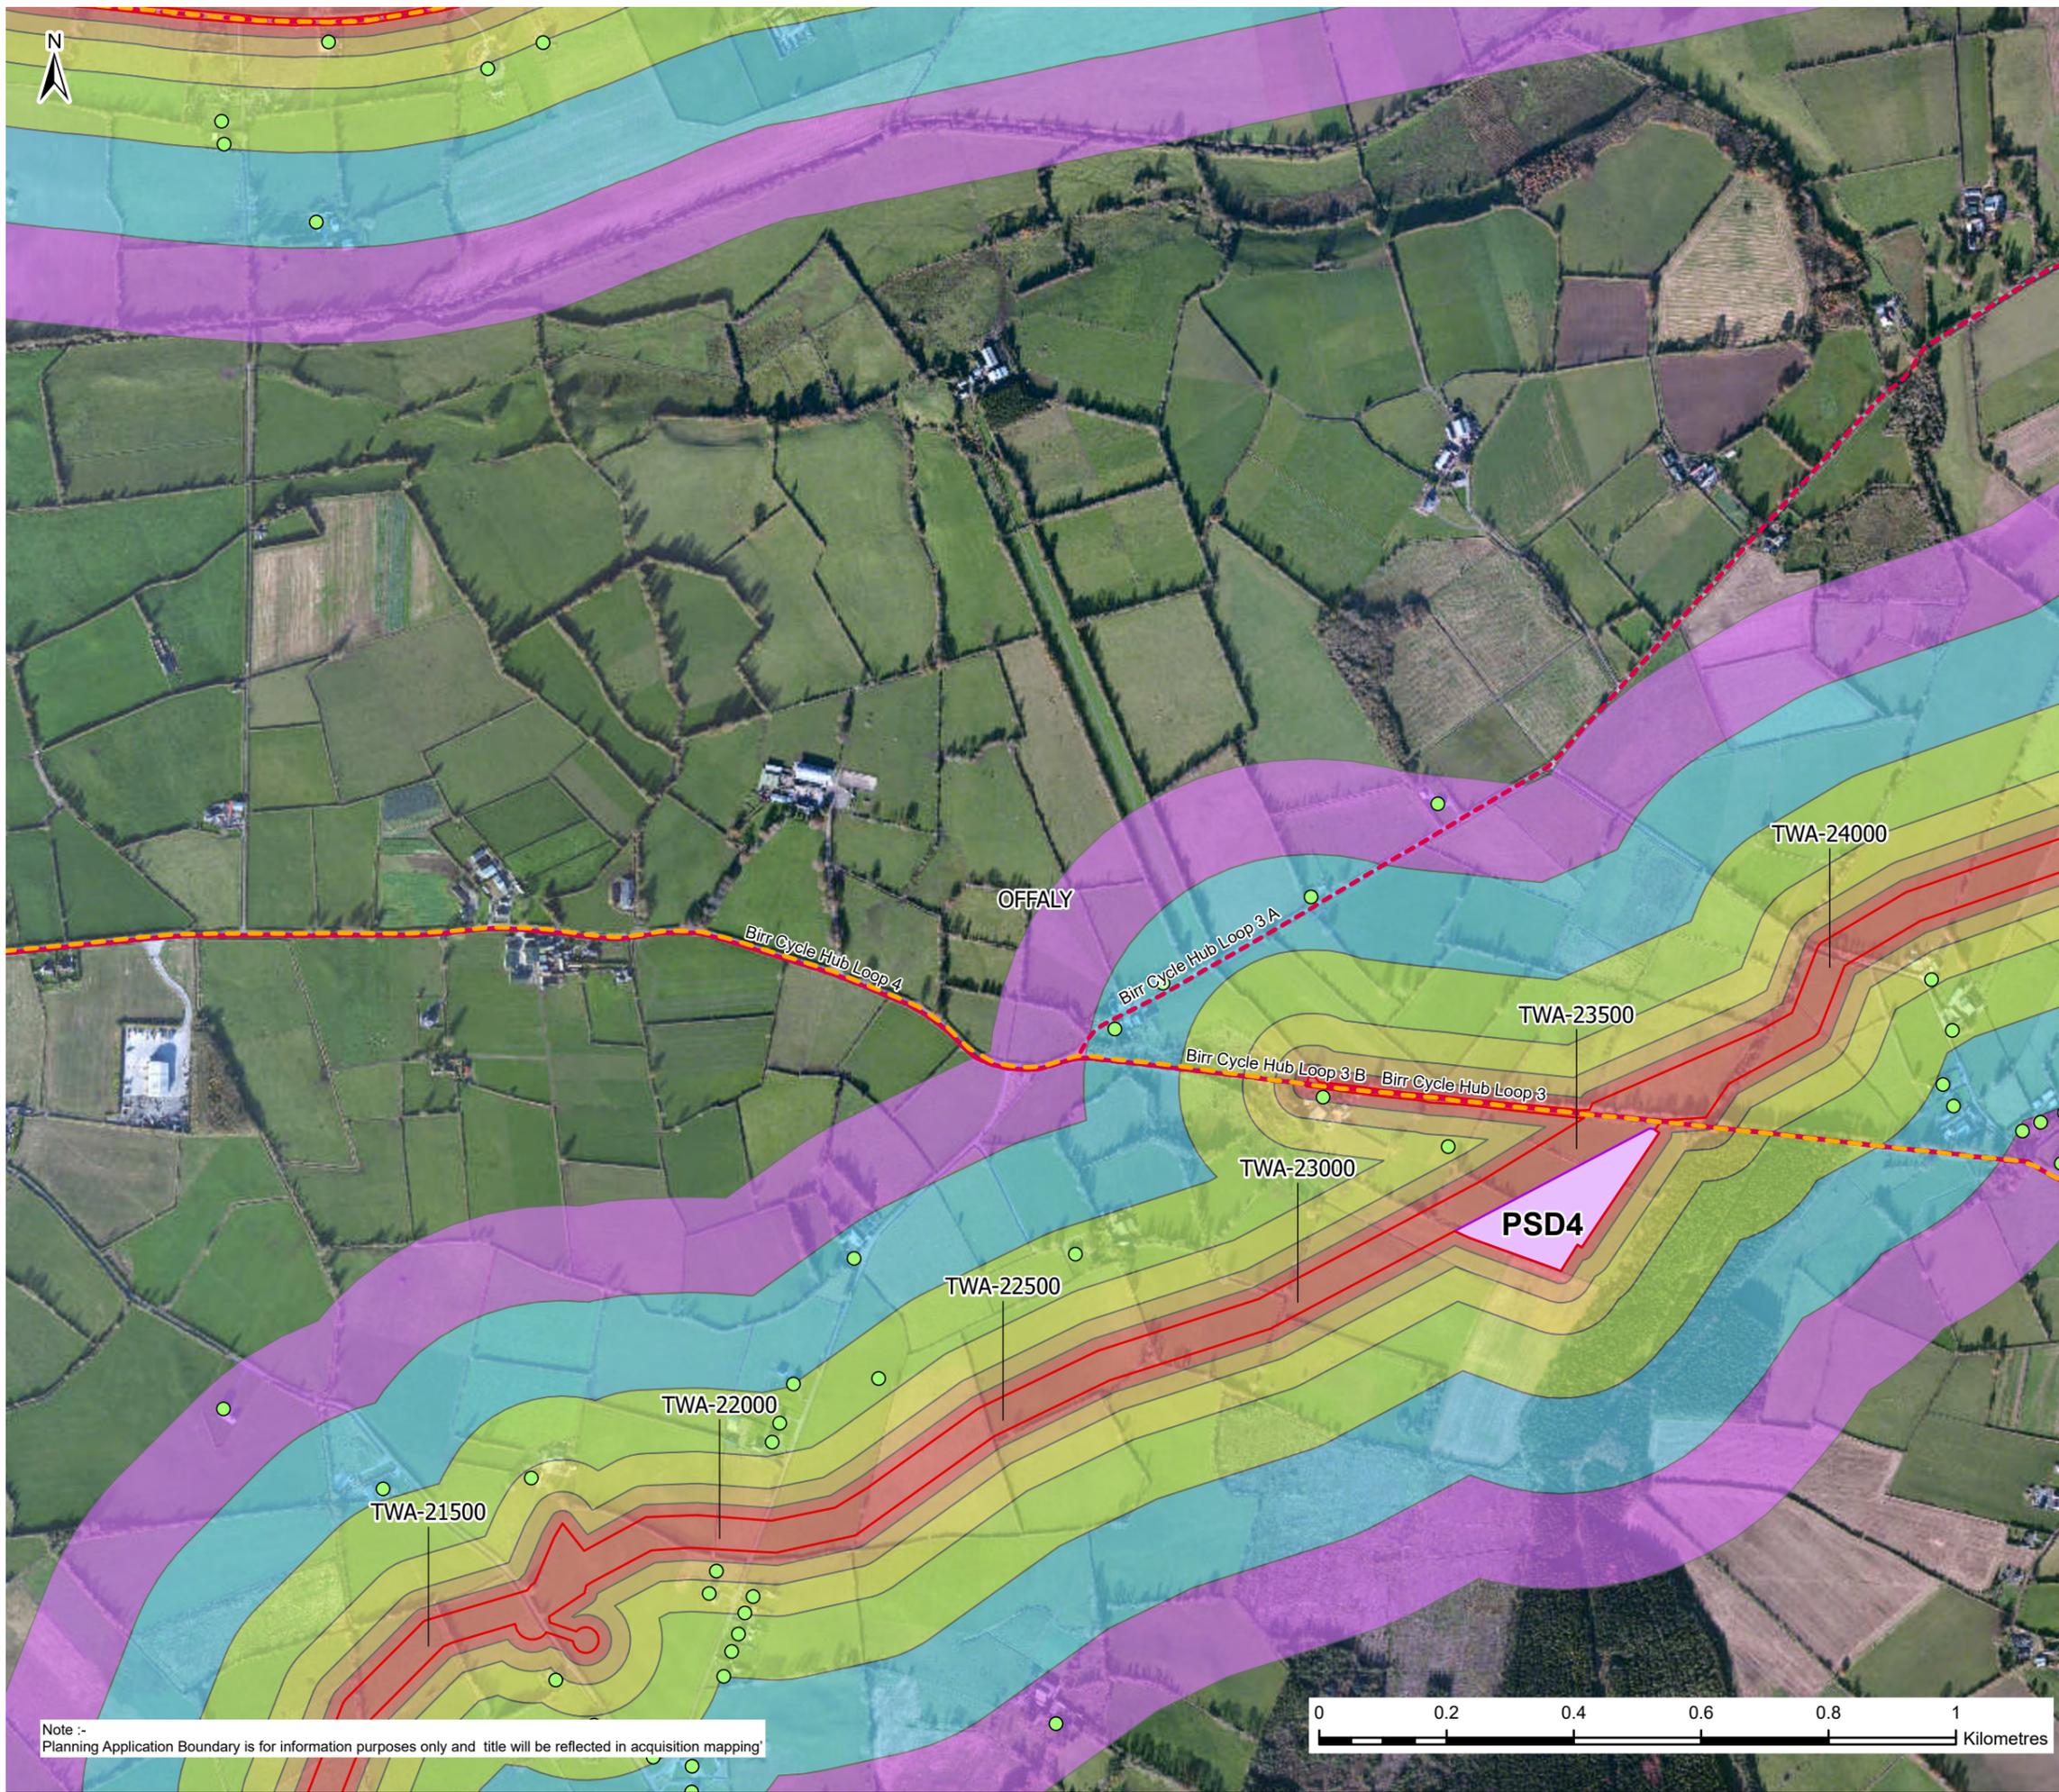

**Legend**

- Building Use
  - Residential (Green circle)
  - Haul Roads (Orange dashed line)
  - Walking/Cycling Trail (Red dashed line)
- Planning Application Boundary (Red dashed line)
- County Boundaries (Grey dashed line)
- Pipe Storage Depot (PSD) (Purple shaded area)
- Assessment Distance Bands (m)
  - 0-20 (Red)
  - 20-50 (Orange)
  - 50-100 (Yellow)
  - 100-200 (Light Green)
  - 200-350 (Light Blue)
  - 350-500 (Purple)

F02	25/11/25	Final - Planning Application	PG	PW	MK	SW
Rev.	Date	Purpose of revision	Drawn	Check'd	Rev'd	Appr'd

**Jacobs TOBIN**

Client: **Uisce Éireann** (Irish Water) and **Tionscadal Soláthair Uisce** (Water Supply Project)

Project: **Water Supply Project Eastern and Midlands Region**

Drawing Title: **Figure 14.25 Sensitive Receptors Sheet 25 of 63**

Drawing Status: **Final - Planning Application**


Scale @A3: **1:10,000** (DO NOT SCALE)


Jacobs No.: **32105801** Client No.: **9318**

Drawing No.: **32105801/700/09125**


Copyright © Ordnance Survey Ireland. Licence number 3/3/34/Irish Water. MapGenieDigitalGlobeImagery2011to2013ITM: © Taitte Éireann

Note :- Planning Application Boundary is for information purposes only and title will be reflected in acquisition mapping

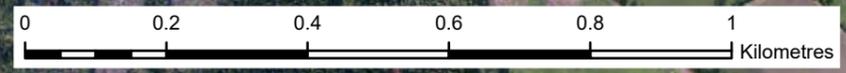

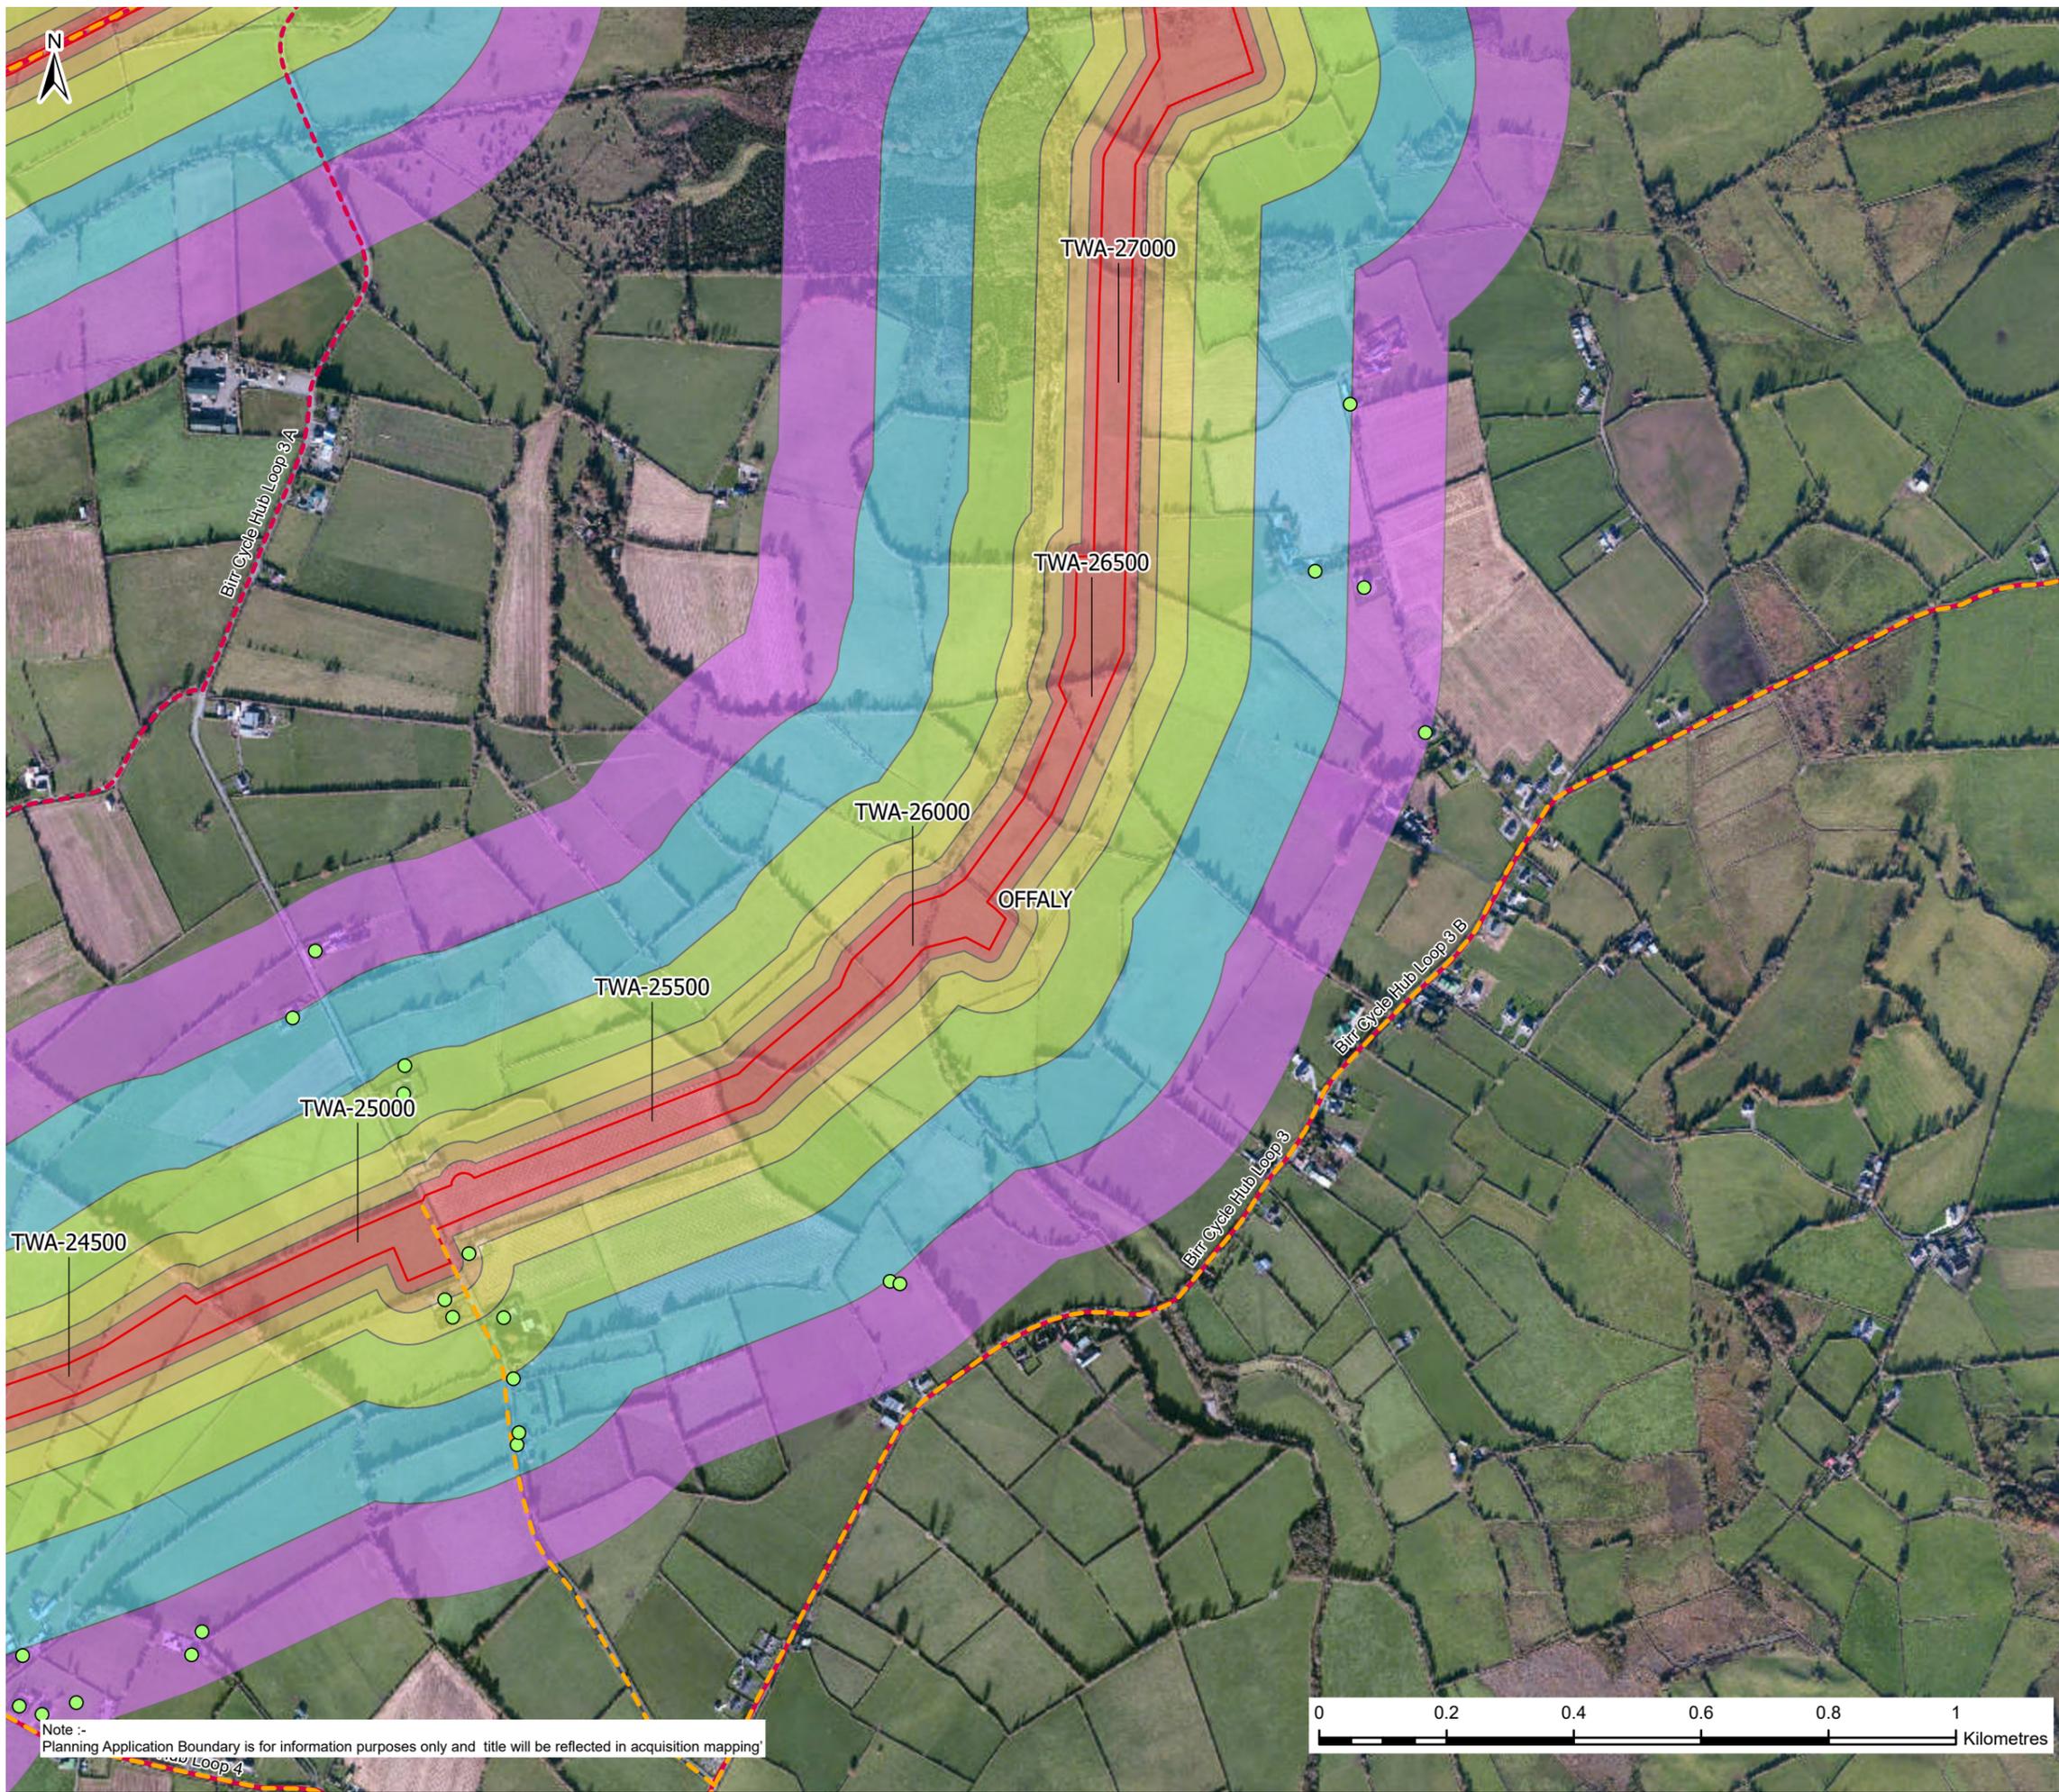

Note :- Planning Application Boundary is for information purposes only and title will be reflected in acquisition mapping

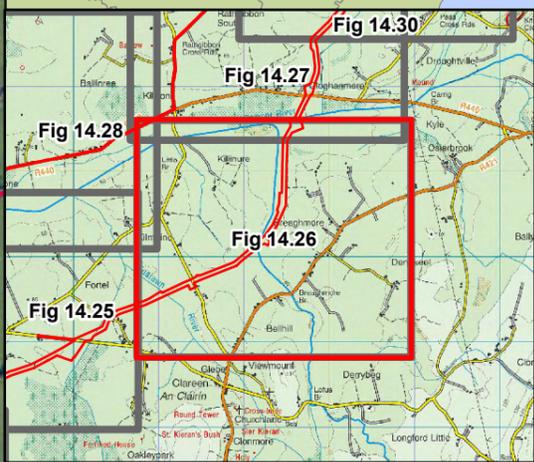

**Legend**

- Building Use
  - Residential (Green circle)
  - Haul Roads (Orange dashed line)
  - Walking/Cycling Trail (Red dashed line)
  - Planning Application Boundary (Red dashed line)
  - County Boundaries (Grey dashed line)
- Assessment Distance Bands (m)
  - 0-20 (Red)
  - 20-50 (Orange)
  - 50-100 (Yellow)
  - 100-200 (Light Green)
  - 200-350 (Light Blue)
  - 350-500 (Purple)

F02	25/11/25	Final - Planning Application	PG	PW	MK	SW
Rev.	Date	Purpose of revision	Drawn	Check'd	Rev'd	Appr'd

**Jacobs TOBIN**

Client: **Uisce Éireann** (Irish Water) and **Tionscald Soláthair Uisce** (Water Supply Project)

Project: **Water Supply Project Eastern and Midlands Region**

Drawing Title: **Figure 14.26 Sensitive Receptors Sheet 26 of 63**


Drawing Status: **Final - Planning Application**




Scale @A3: **1:10,000** (DO NOT SCALE)

Jacobs No.: **32105801** Client No.: **9318**

Drawing No.: **32105801/700/09126**

Copyright © Ordnance Survey Ireland. Licence number 3/3/34/Irish Water. MapGenieDigitalGlobalImagery2011to2013ITM: © Taitte Éireann

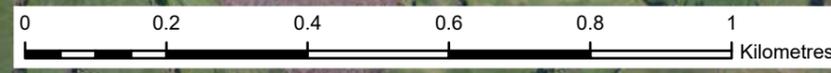

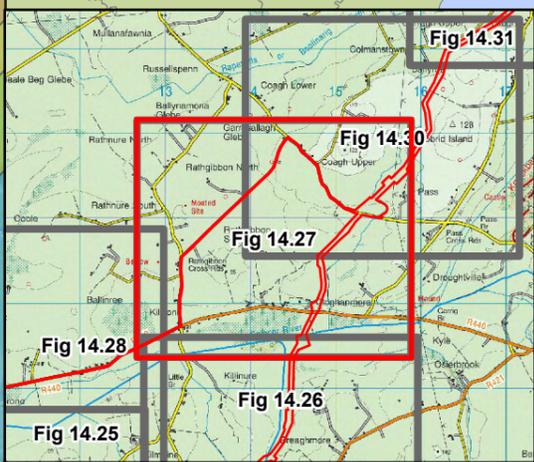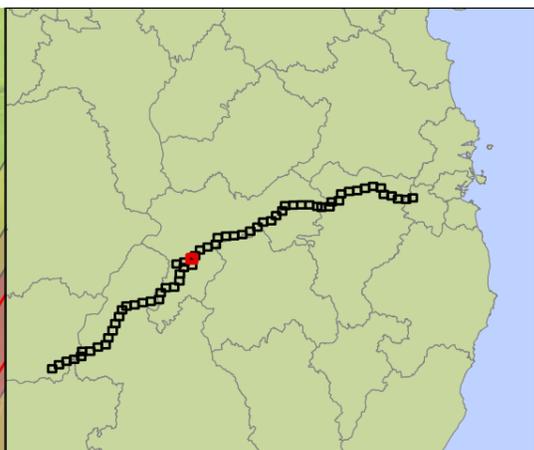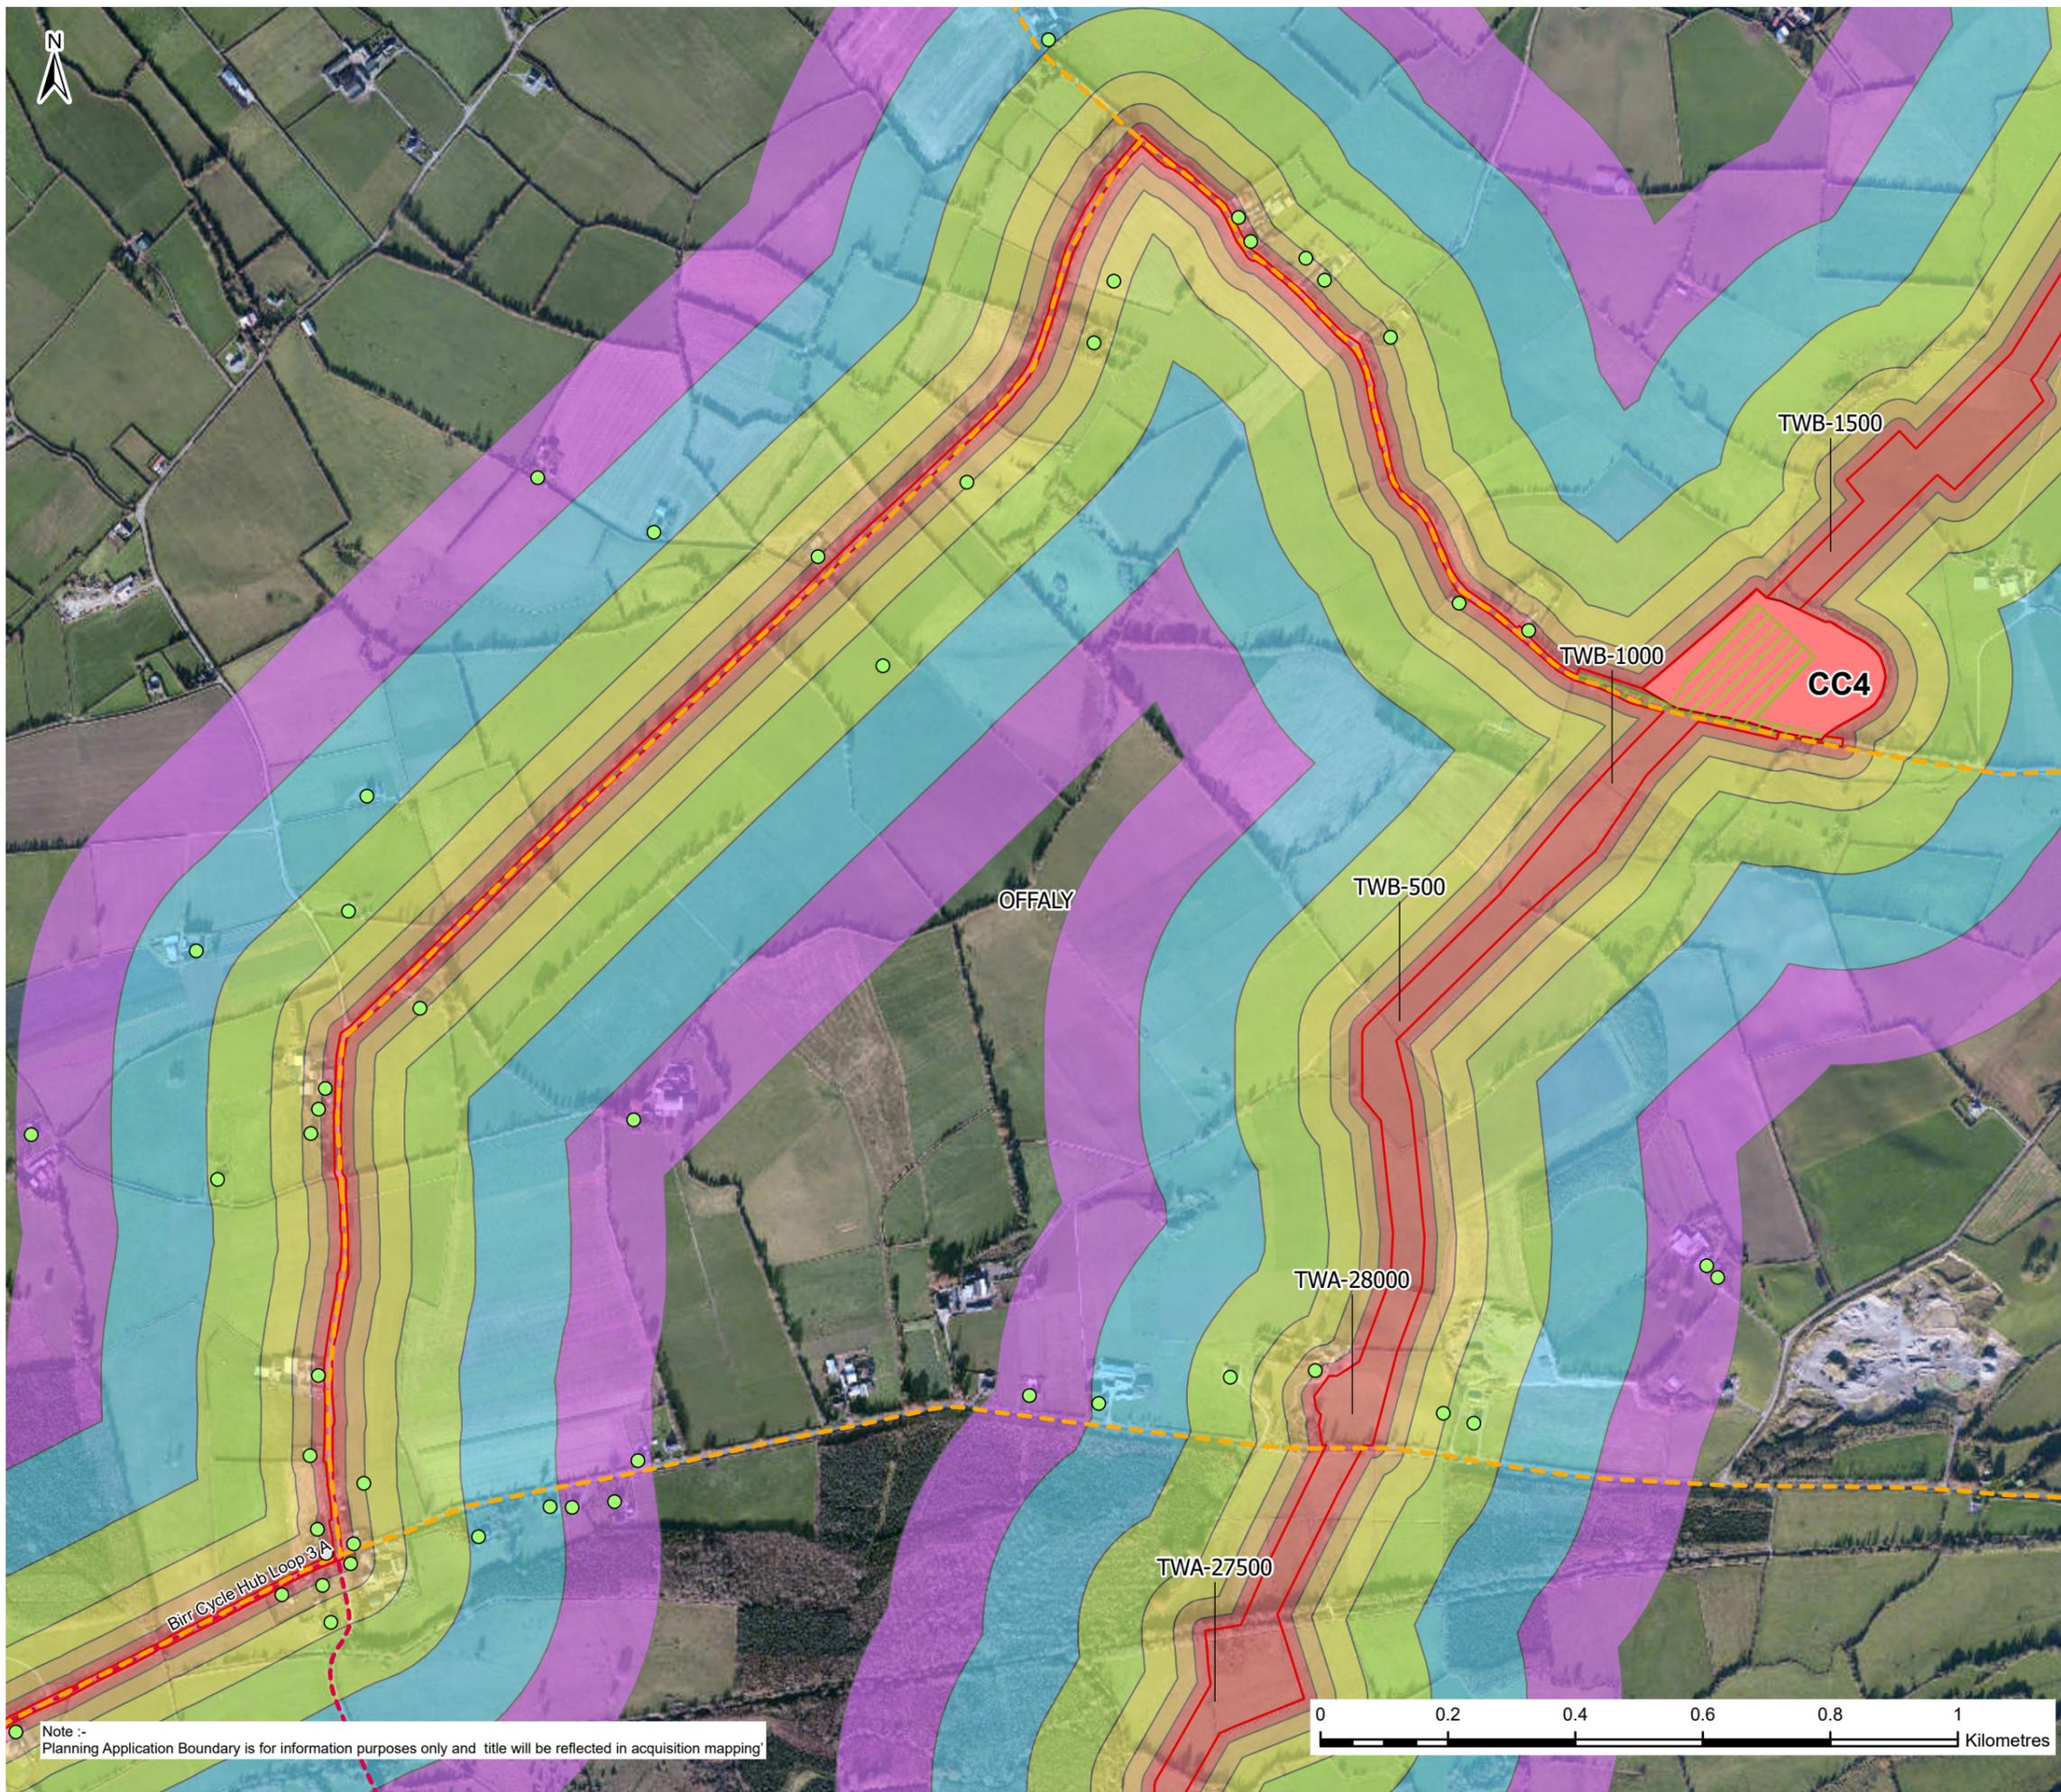

**Legend**

Residential	Construction Compound (CC)
Unknown	Assessment Distance Bands (m)
Haul Roads	0-20
Walking/Cycling Trail	20-50
Planning Application Boundary	50-100
County Boundaries	100-200
Booster Pumping Station	200-350
	350-500

F02	25/11/25	Final - Planning Application	PG	PW	MK	SW
Rev.	Date	Purpose of revision	Drawn	Check'd	Rev'd	Appr'd

**JACOBS TOBIN**

Client:

Project: **Water Supply Project Eastern and Midlands Region**

Drawing Title: **Figure 14.27 Sensitive Receptors Sheet 27 of 63**


Drawing Status: **Final - Planning Application**


Scale @A3	1:10,000	Client No.	9318	DO NOT SCALE
JACOBS No.	32105801	Client No.	9318	
Filepath	\\gis\proj\32105801\32105801_25_11_25\Fig 14.27_Sensitive Receptors.dwg			

Drawing No. **32105801/700/09127**




Copyright © Ordnance Survey Ireland. Licence number 3/3/34/Irish Water. MapGenieDigitalGlobeImagery2011to2013ITM: © Taitte Éireann

Note :- Planning Application Boundary is for information purposes only and title will be reflected in acquisition mapping

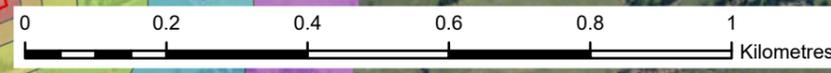

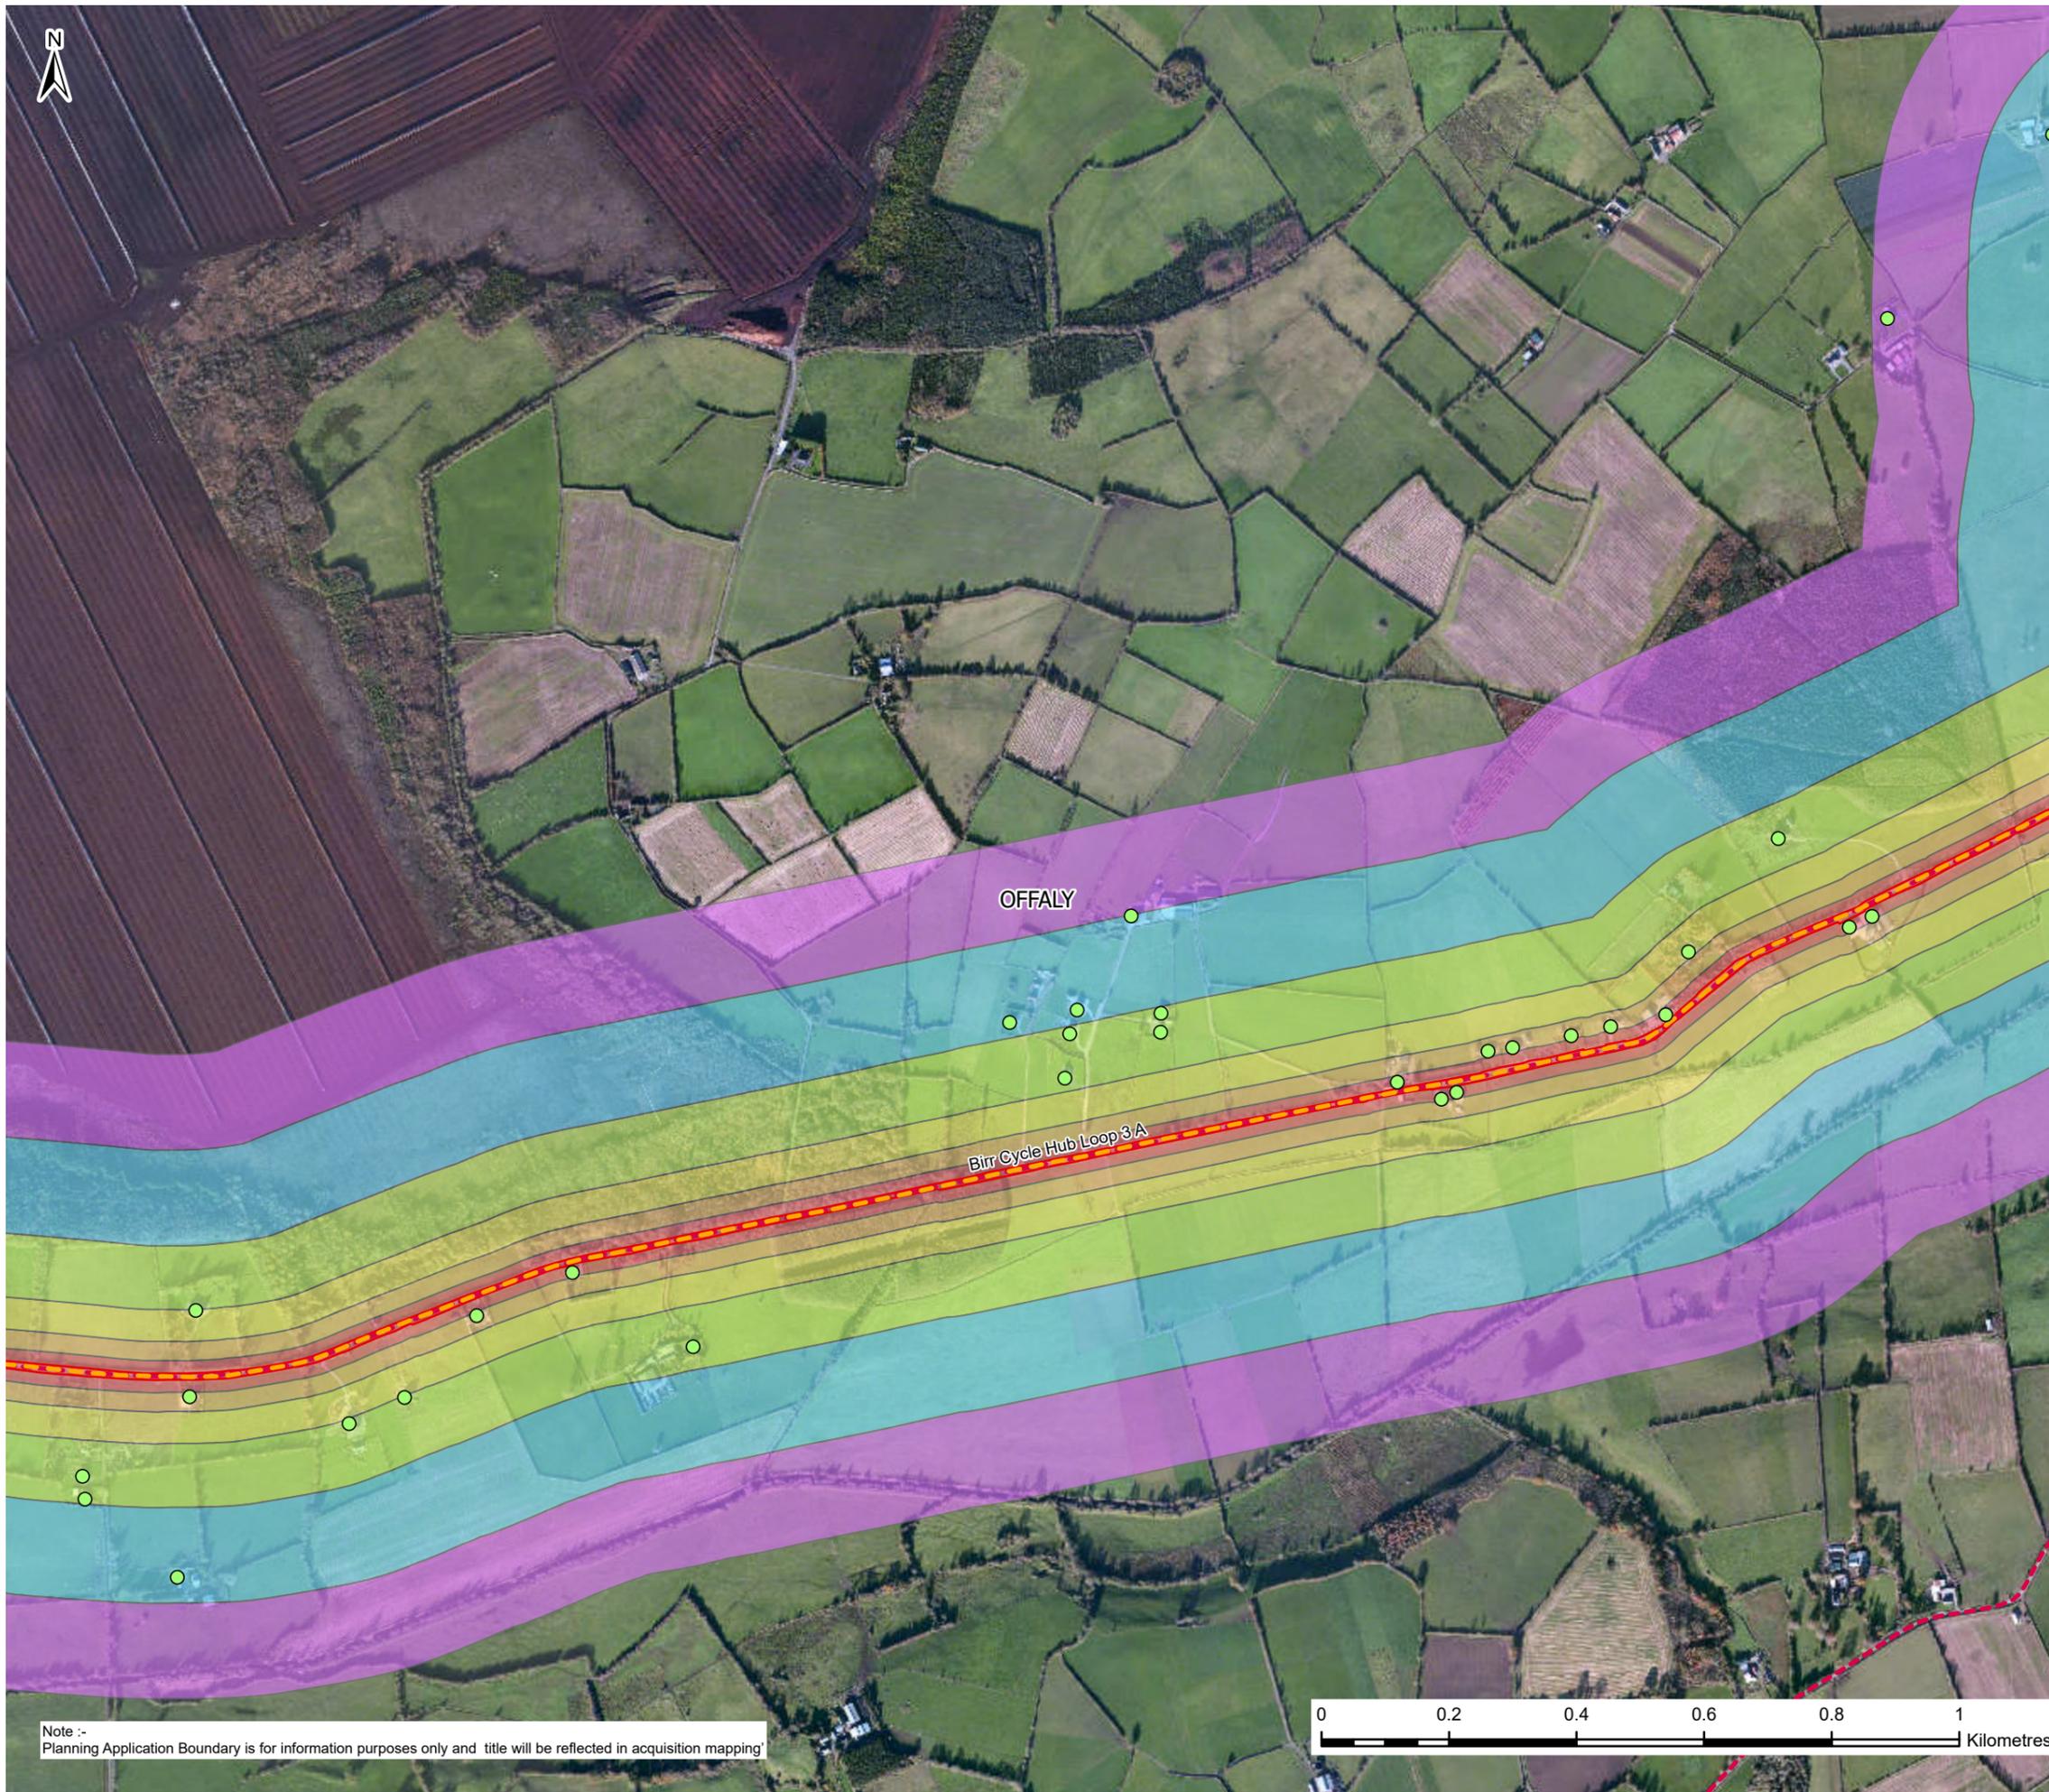

Note :- Planning Application Boundary is for information purposes only and title will be reflected in acquisition mapping

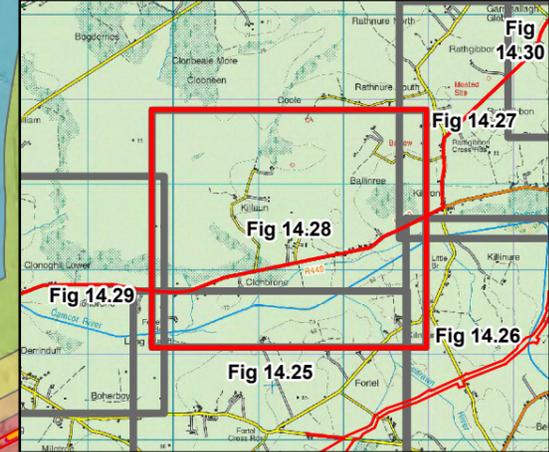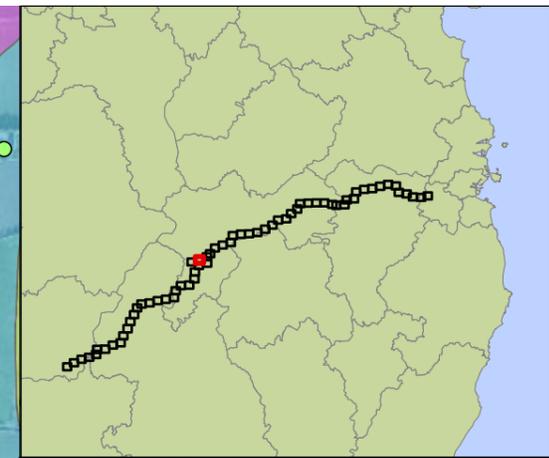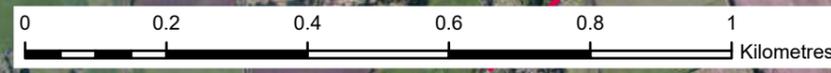

**Legend**

**Building Use**

- Residential (Green circle)
- Haul Roads (Orange dashed line)
- Walking/Cycling Trail (Red dashed line)
- Planning Application Boundary (Red dashed line)
- County Boundaries (Grey dashed line)

**Assessment Distance Bands (m)**

- 0-20 (Pink)
- 20-50 (Light Orange)
- 50-100 (Yellow)
- 100-200 (Light Green)
- 200-350 (Light Blue)
- 350-500 (Purple)

F02	25/11/25	Final - Planning Application	PG	PW	MK	SW
Rev.	Date	Purpose of revision	Drawn	Check'd	Rev'd	Appr'd

**Jacobs TOBIN**



Client  
**Water Supply Project  
 Eastern and Midlands Region**

Drawing Title  
**Figure 14.28  
 Sensitive Receptors  
 Sheet 28 of 63**


Drawing Status  
**Final - Planning Application**

Scale @A3: 1:10,000 **DO NOT SCALE**




Jacobs No. 32105801 Client No. 9318

Drawing No. 32105801/700/09128

Copyright © Ordnance Survey Ireland. Licence number 3/3/34/Irish Water. MapGenieDigitalGlobeImagery2011to2013ITM: © Tailte Éireann

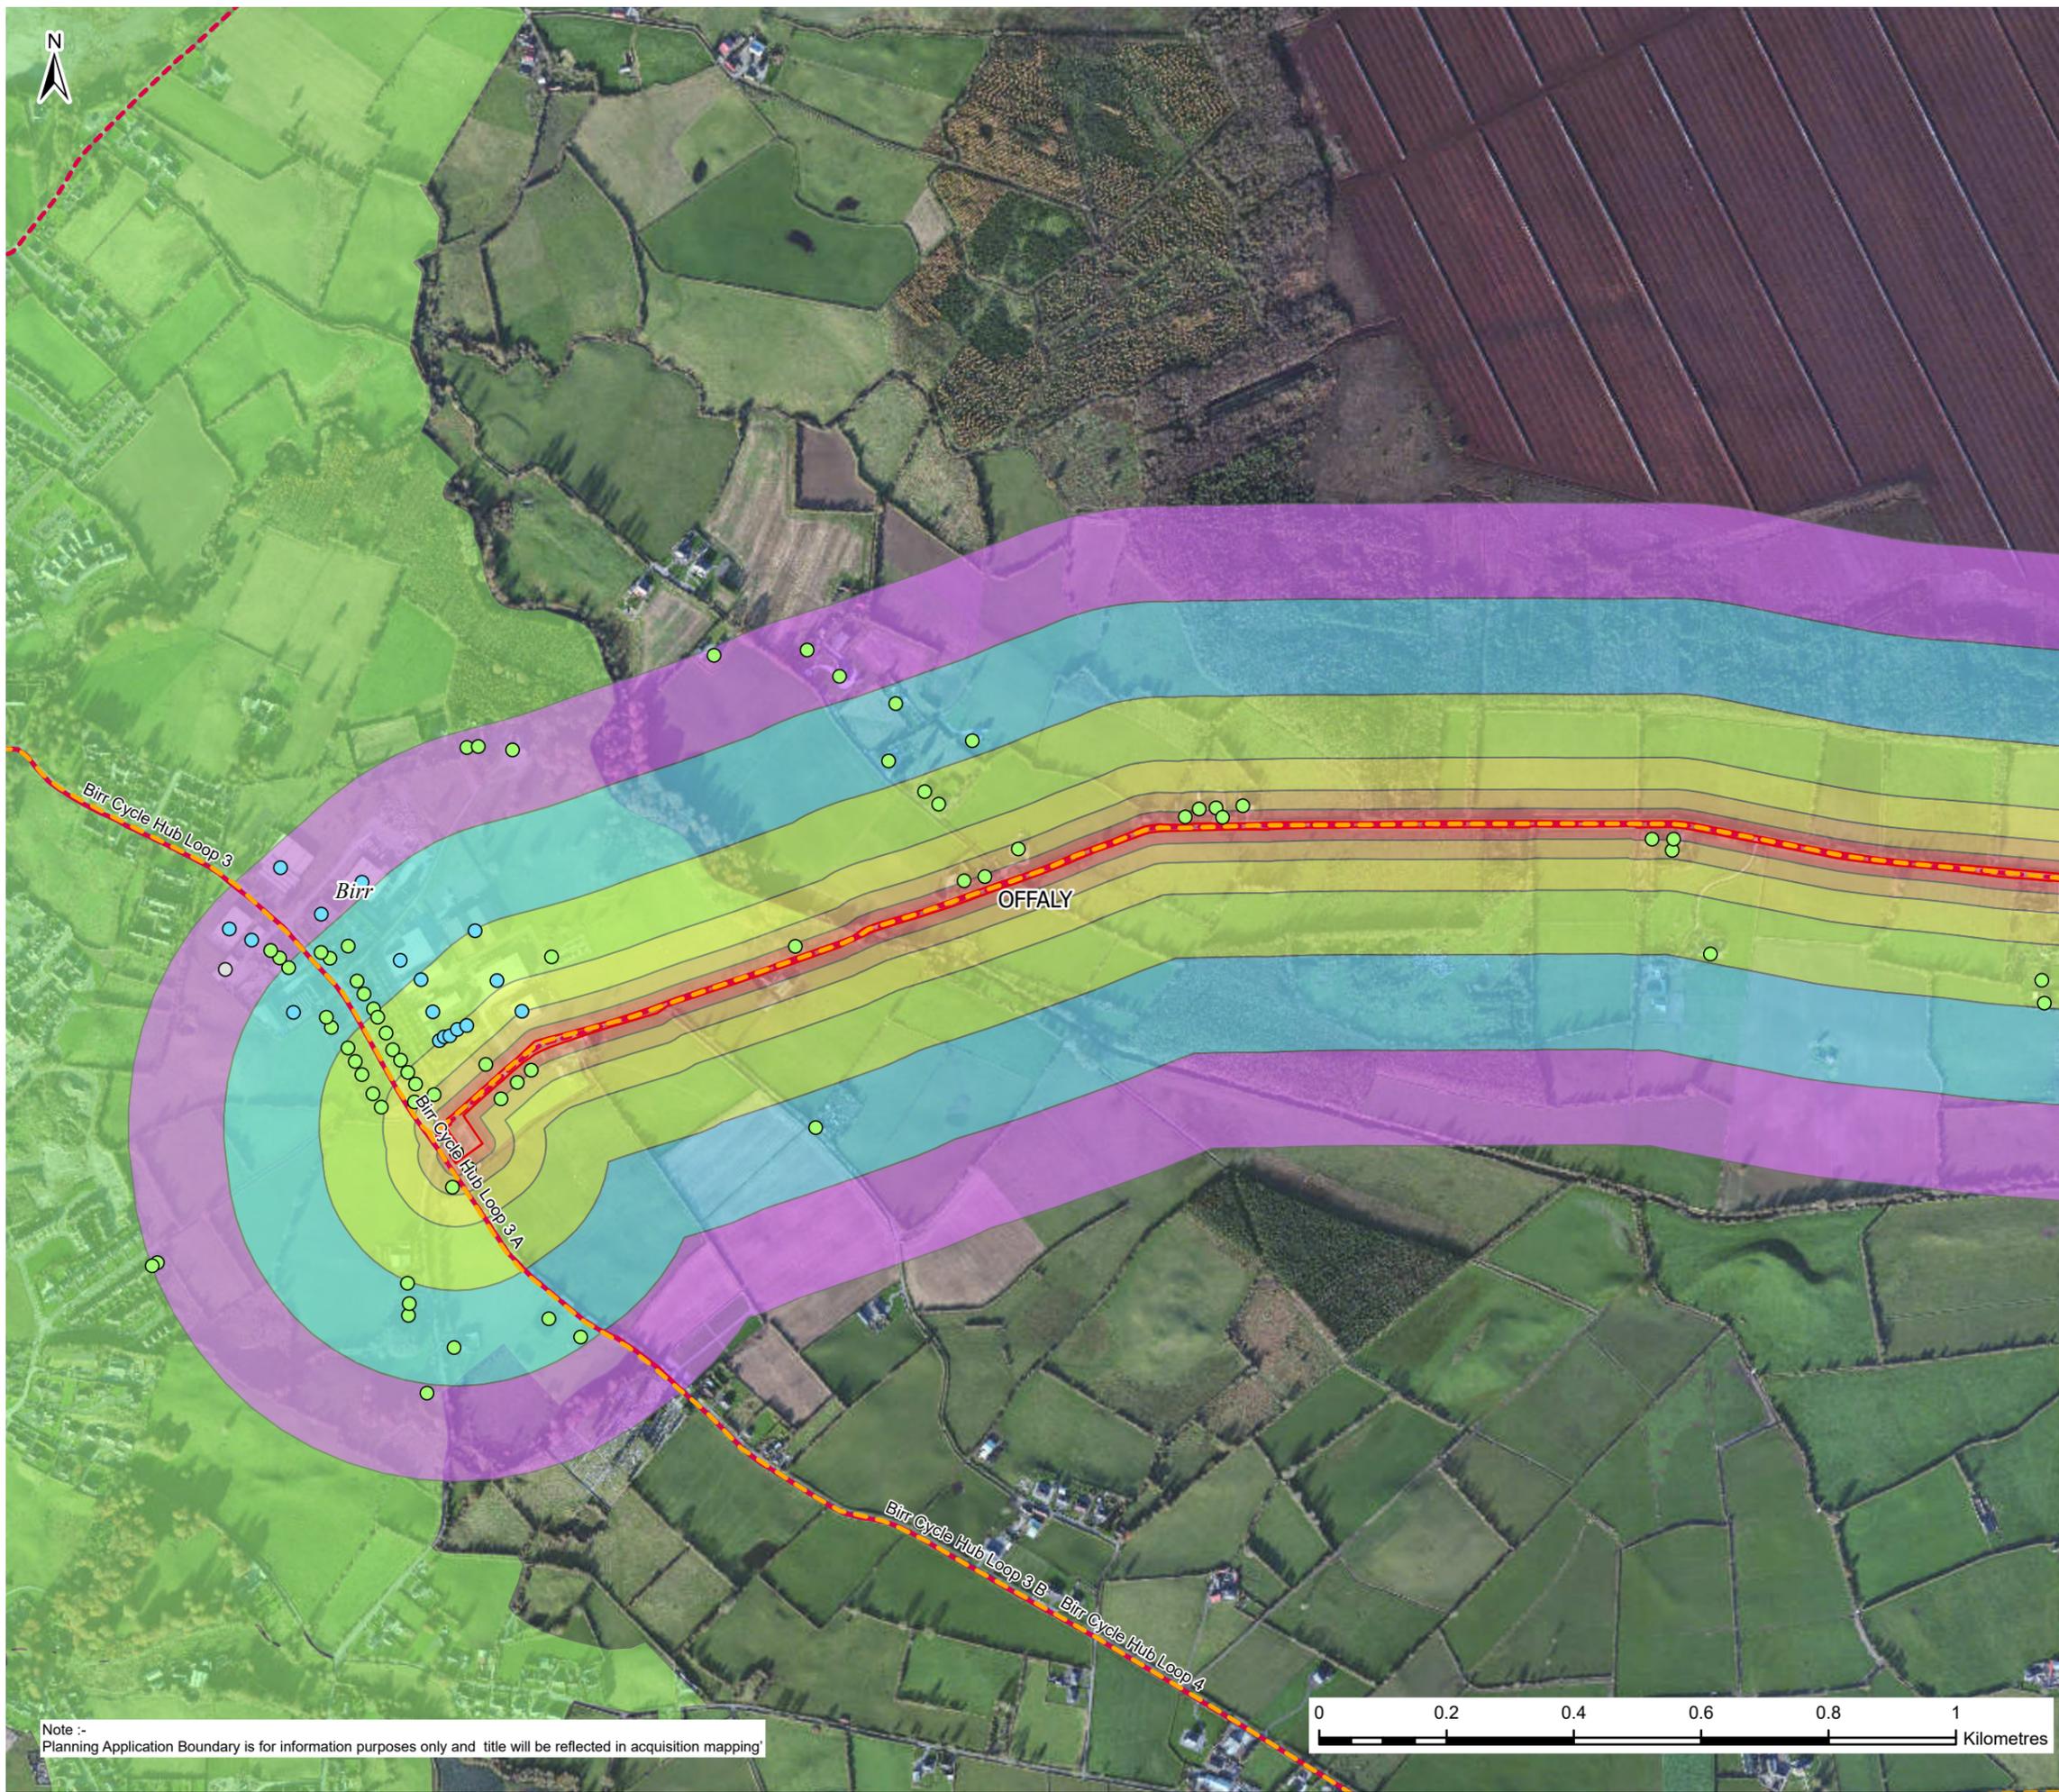

Note :- Planning Application Boundary is for information purposes only and title will be reflected in acquisition mapping

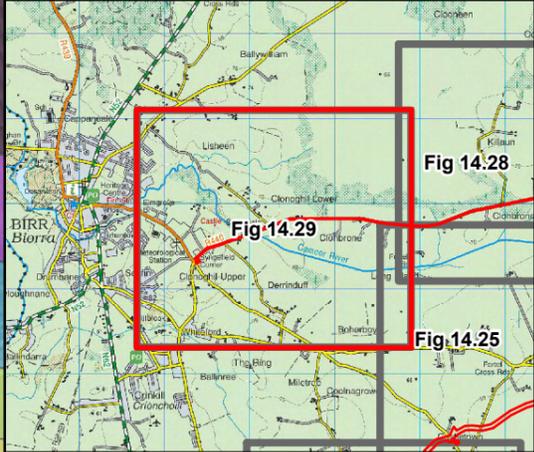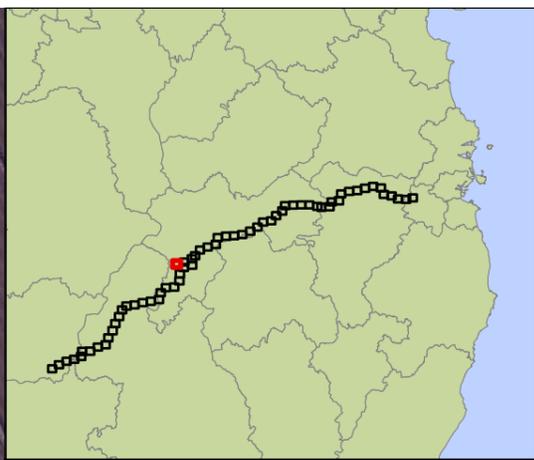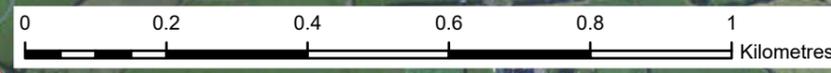

**Legend**

Commercial	0-20
Residential	20-50
Unknown	50-100
Haul Roads	100-200
Walking/Cycling Trail	200-350
Planning Application Boundary	350-500
County Boundaries	Settlement

F02	25/11/25	Final - Planning Application	PG	PW	MK	SW
Rev.	Date	Purpose of revision	Drawn	Check'd	Rev'd	Appr'd

**Jacobs TOBIN**

Client:

Project: **Water Supply Project Eastern and Midlands Region**


Drawing Title: **Figure 14.29 Sensitive Receptors Sheet 29 of 63**

Drawing Status: **Final - Planning Application**



Scale @A3: 1:10,000 **DO NOT SCALE**

Jacobs No.: 32105801 Client No.: 9318  
 Drawing No.: 32105801/700/09129

Copyright © Ordnance Survey Ireland. Licence number 3/3/34/Irish Water. MapGenieDigitalGlobeImagery2011to2013ITM: © Tailte Éireann

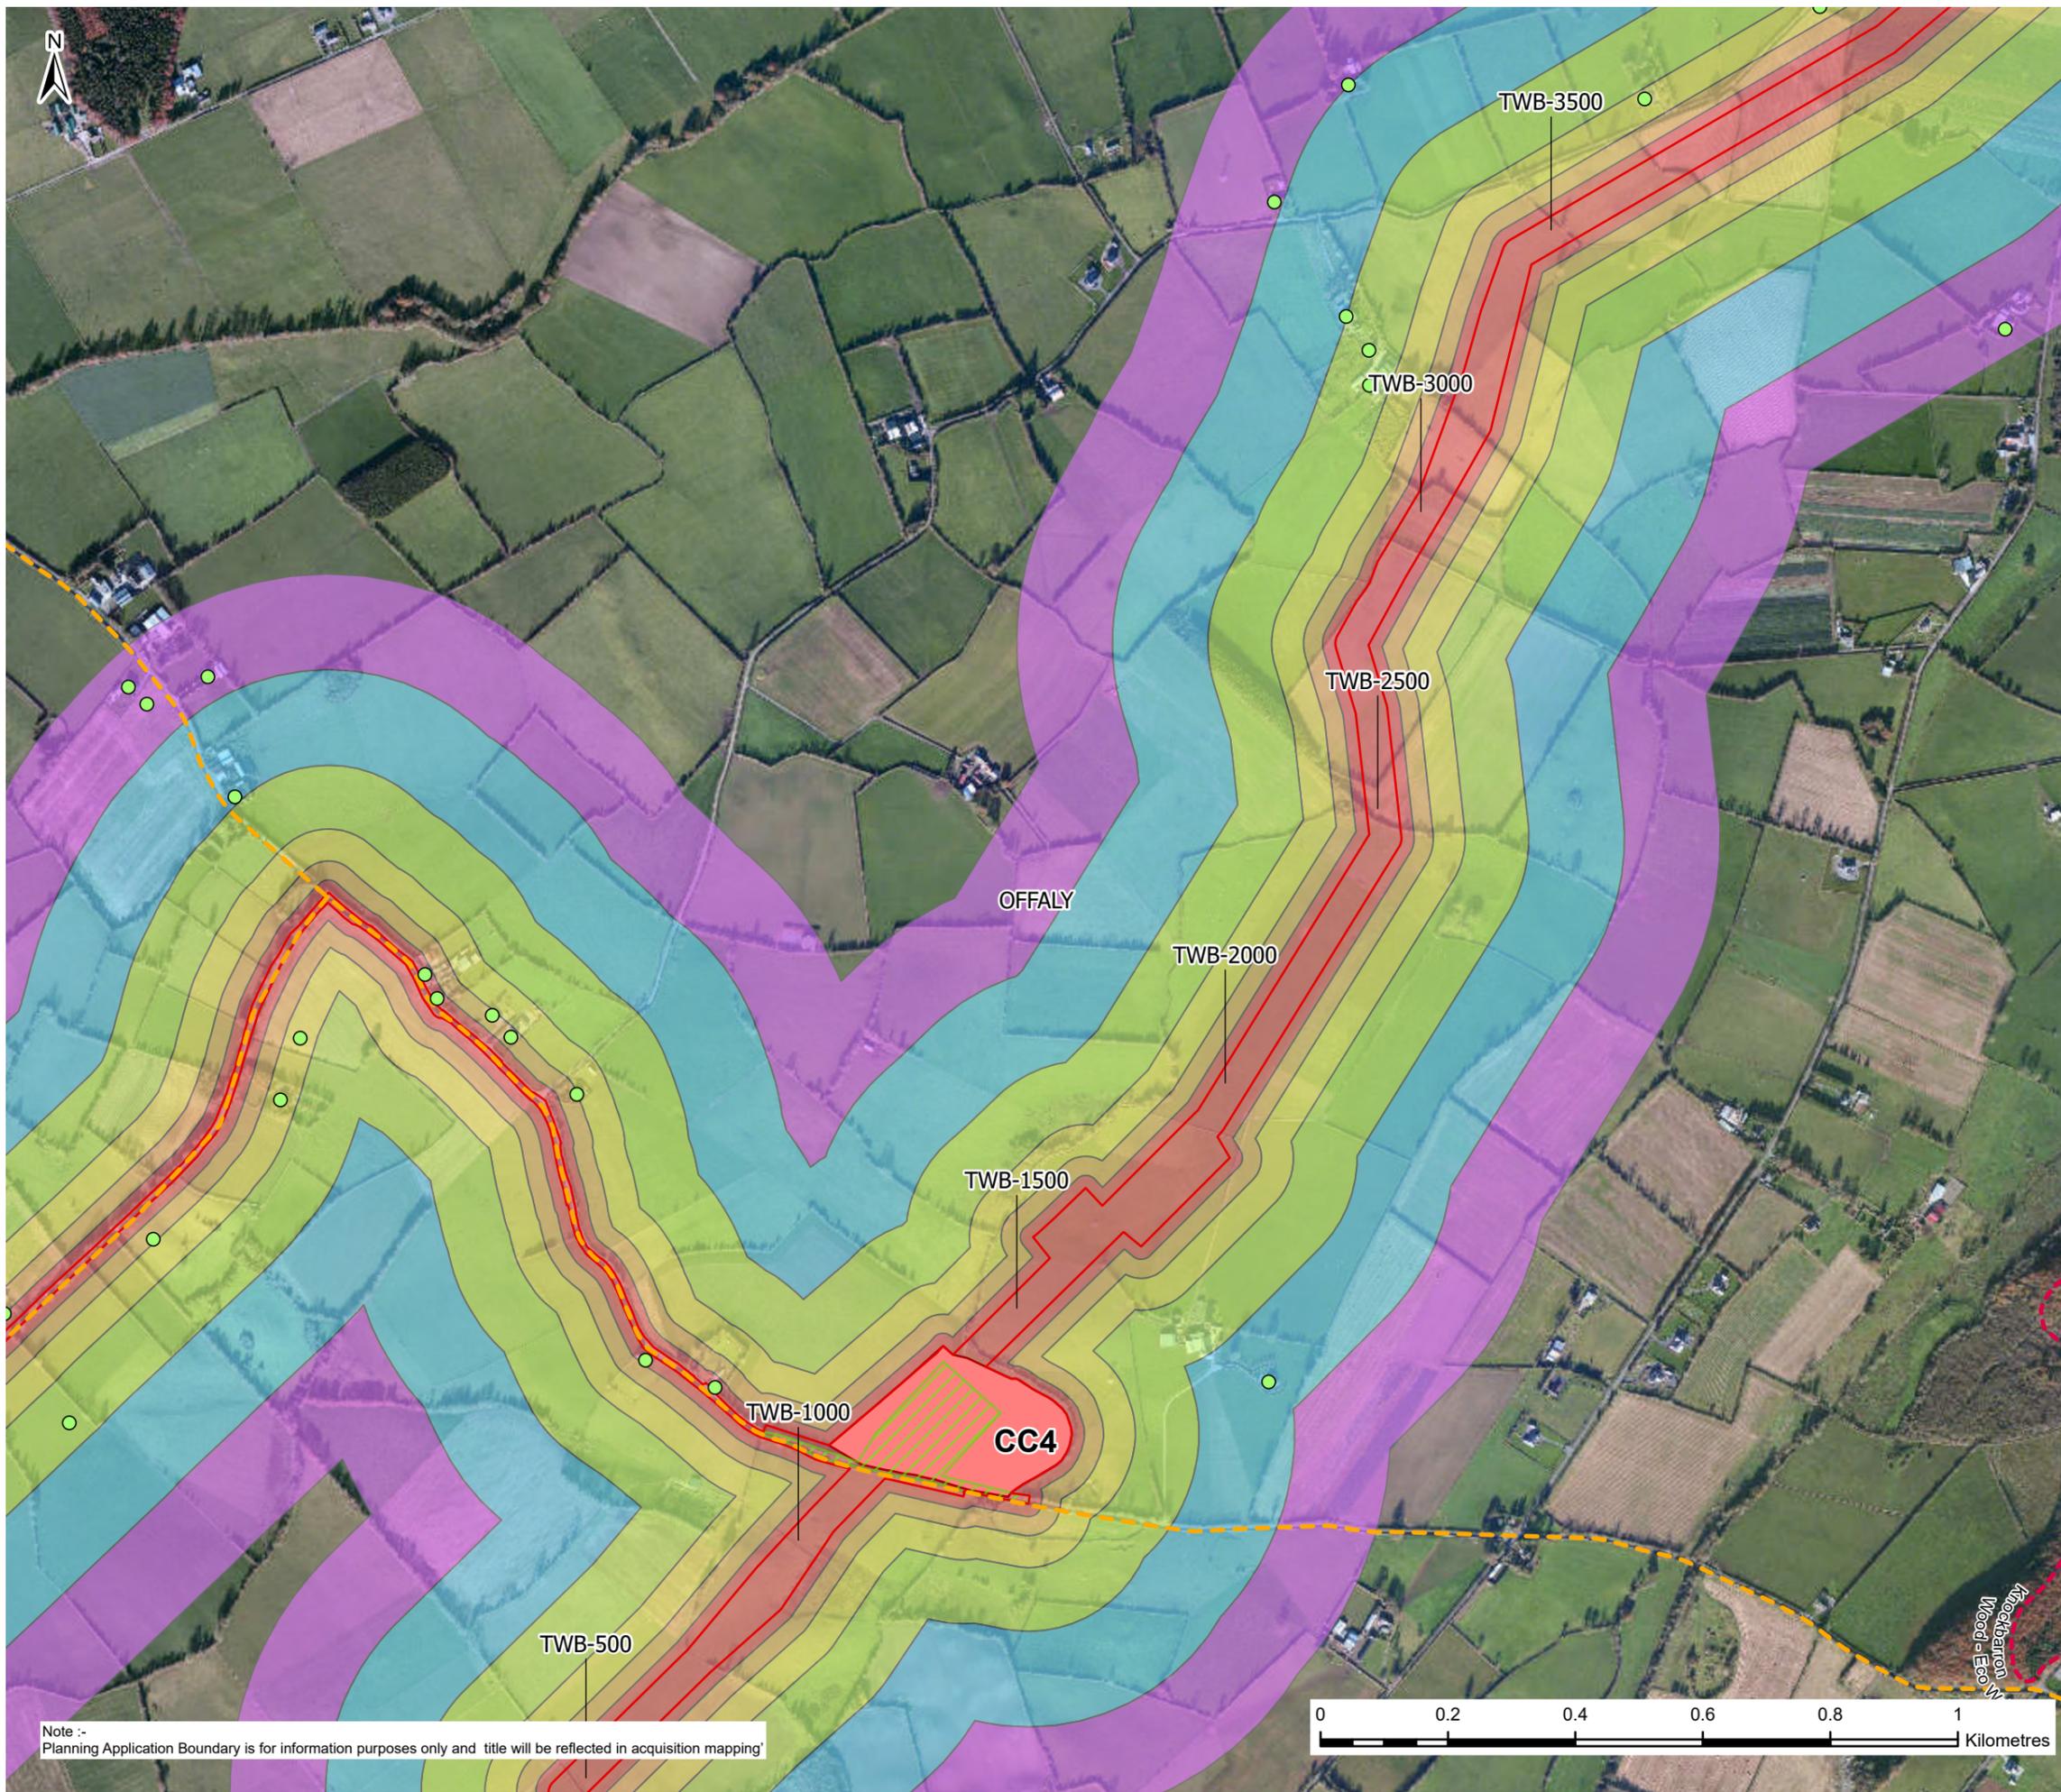

Note :- Planning Application Boundary is for information purposes only and title will be reflected in acquisition mapping

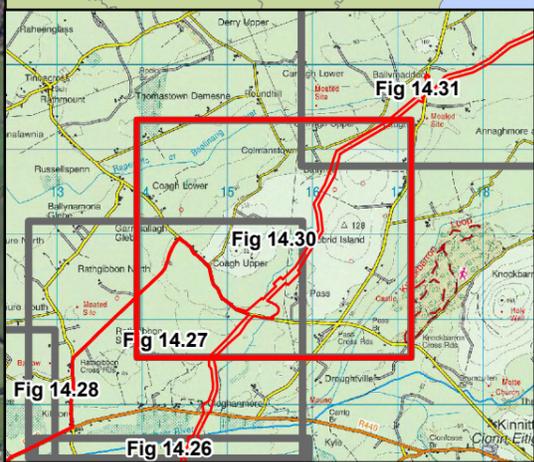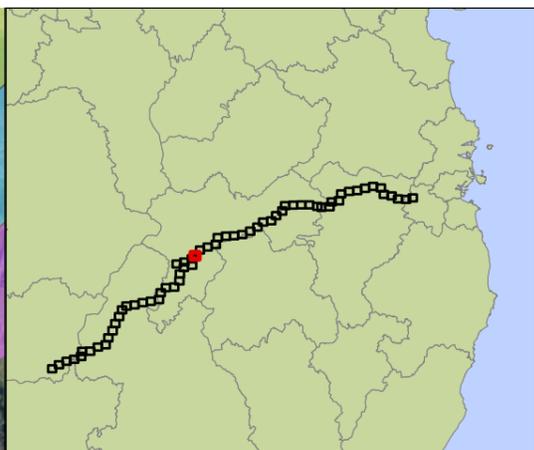

**Legend**

- Building Use
  - Residential (Green circle)
  - Haul Roads (Orange dashed line)
  - Walking/Cycling Trail (Red dashed line)
  - Planning Application Boundary (Red dashed line)
  - County Boundaries (Grey dashed line)
  - Booster Pumping Station (Green square)
  - Construction Compound (CC) (Red hatched area)
- Assessment Distance Bands (m)
  - 0-20 (Red)
  - 20-50 (Orange)
  - 50-100 (Yellow)
  - 100-200 (Light Green)
  - 200-350 (Light Blue)
  - 350-500 (Purple)

F02	25/11/25	Final - Planning Application	PG	PW	MK	SW
Rev.	Date	Purpose of revision	Drawn	Check'd	Rev'd	Appr'd

**Jacobs TOBIN**

Client: Uisce Éireann Irish Water, Tionscadal Soláthair Uisce Water Supply Project

Project: Water Supply Project Eastern and Midlands Region


Drawing Title: Figure 14.30 Sensitive Receptors Sheet 30 of 63



Drawing Status: Final - Planning Application

Scale @A3	1:10,000	Client No.	9318	DO NOT SCALE
Jacobs No.	32105801	Client No.	9318	
Filepath	\\gis\proj\2011\2013\11\2013\11_14_13\2013_11_14_13_Sensitive_Receptors.dwg			

Drawing No. 32105801/700/09130

Copyright © Ordnance Survey Ireland. Licence number 3/3/34/Irish Water. MapGenieDigitalGlobeImagery2011to2013ITM: © Taitte Éireann

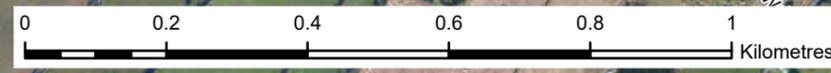

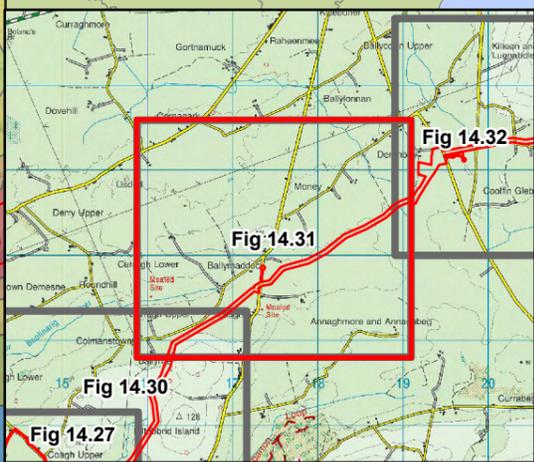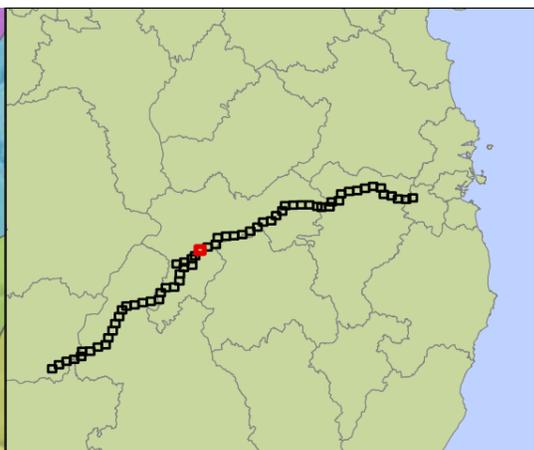

**Legend**

**Building Use**

- Residential (Green circle)
- Haul Roads (Orange dashed line)
- Walking/Cycling Trail (Red dashed line)
- Planning Application Boundary (Red solid line)
- County Boundaries (Grey dashed line)

**Assessment Distance Bands (m)**

- 0-20 (Red)
- 20-50 (Orange)
- 50-100 (Yellow)
- 100-200 (Light Green)
- 200-350 (Blue)
- 350-500 (Purple)

F02	25/11/25	Final - Planning Application	PG	PW	MK	SW
Rev.	Date	Purpose of revision	Drawn	Check'd	Rev'd	Appr'd

**Jacobs TOBIN**

Client: **Uisce Éireann** (Irish Water) and **Tionscald Soláthair Uisce** (Water Supply Project)

Project: **Water Supply Project Eastern and Midlands Region**

Drawing Title: **Figure 14.31 Sensitive Receptors Sheet 31 of 63**

Drawing Status: **Final - Planning Application**


Scale @A3: **1:10,000** (DO NOT SCALE)



Jacobs No.: **32105801** Client No.: **9318**

Drawing No.: **32105801/700/09131**

Copyright © Ordnance Survey Ireland. Licence number 3/3/34/Irish Water. MapGenieDigitalGlobalImagery2011to2013ITM: © Tailte Éireann

Note :- Planning Application Boundary is for information purposes only and title will be reflected in acquisition mapping

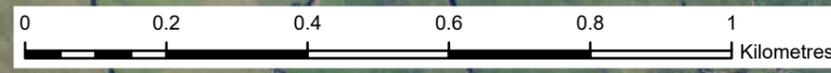

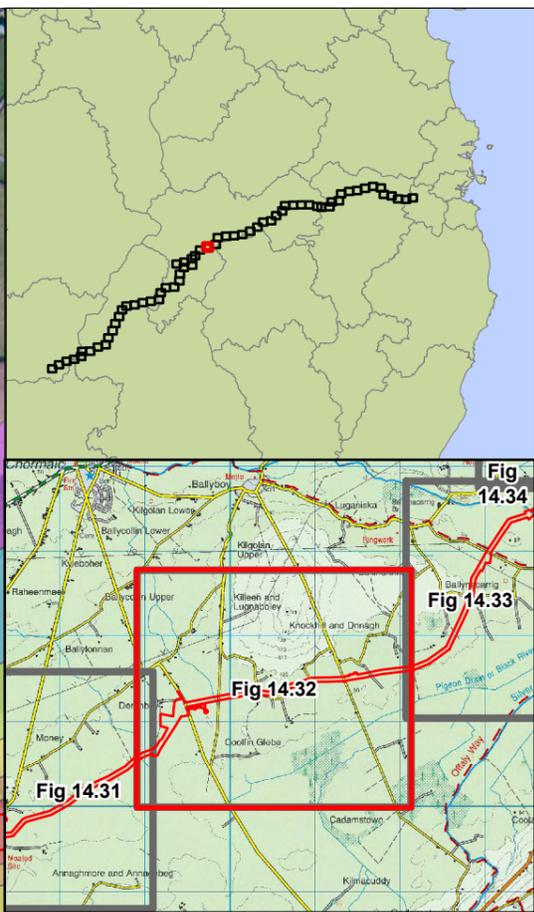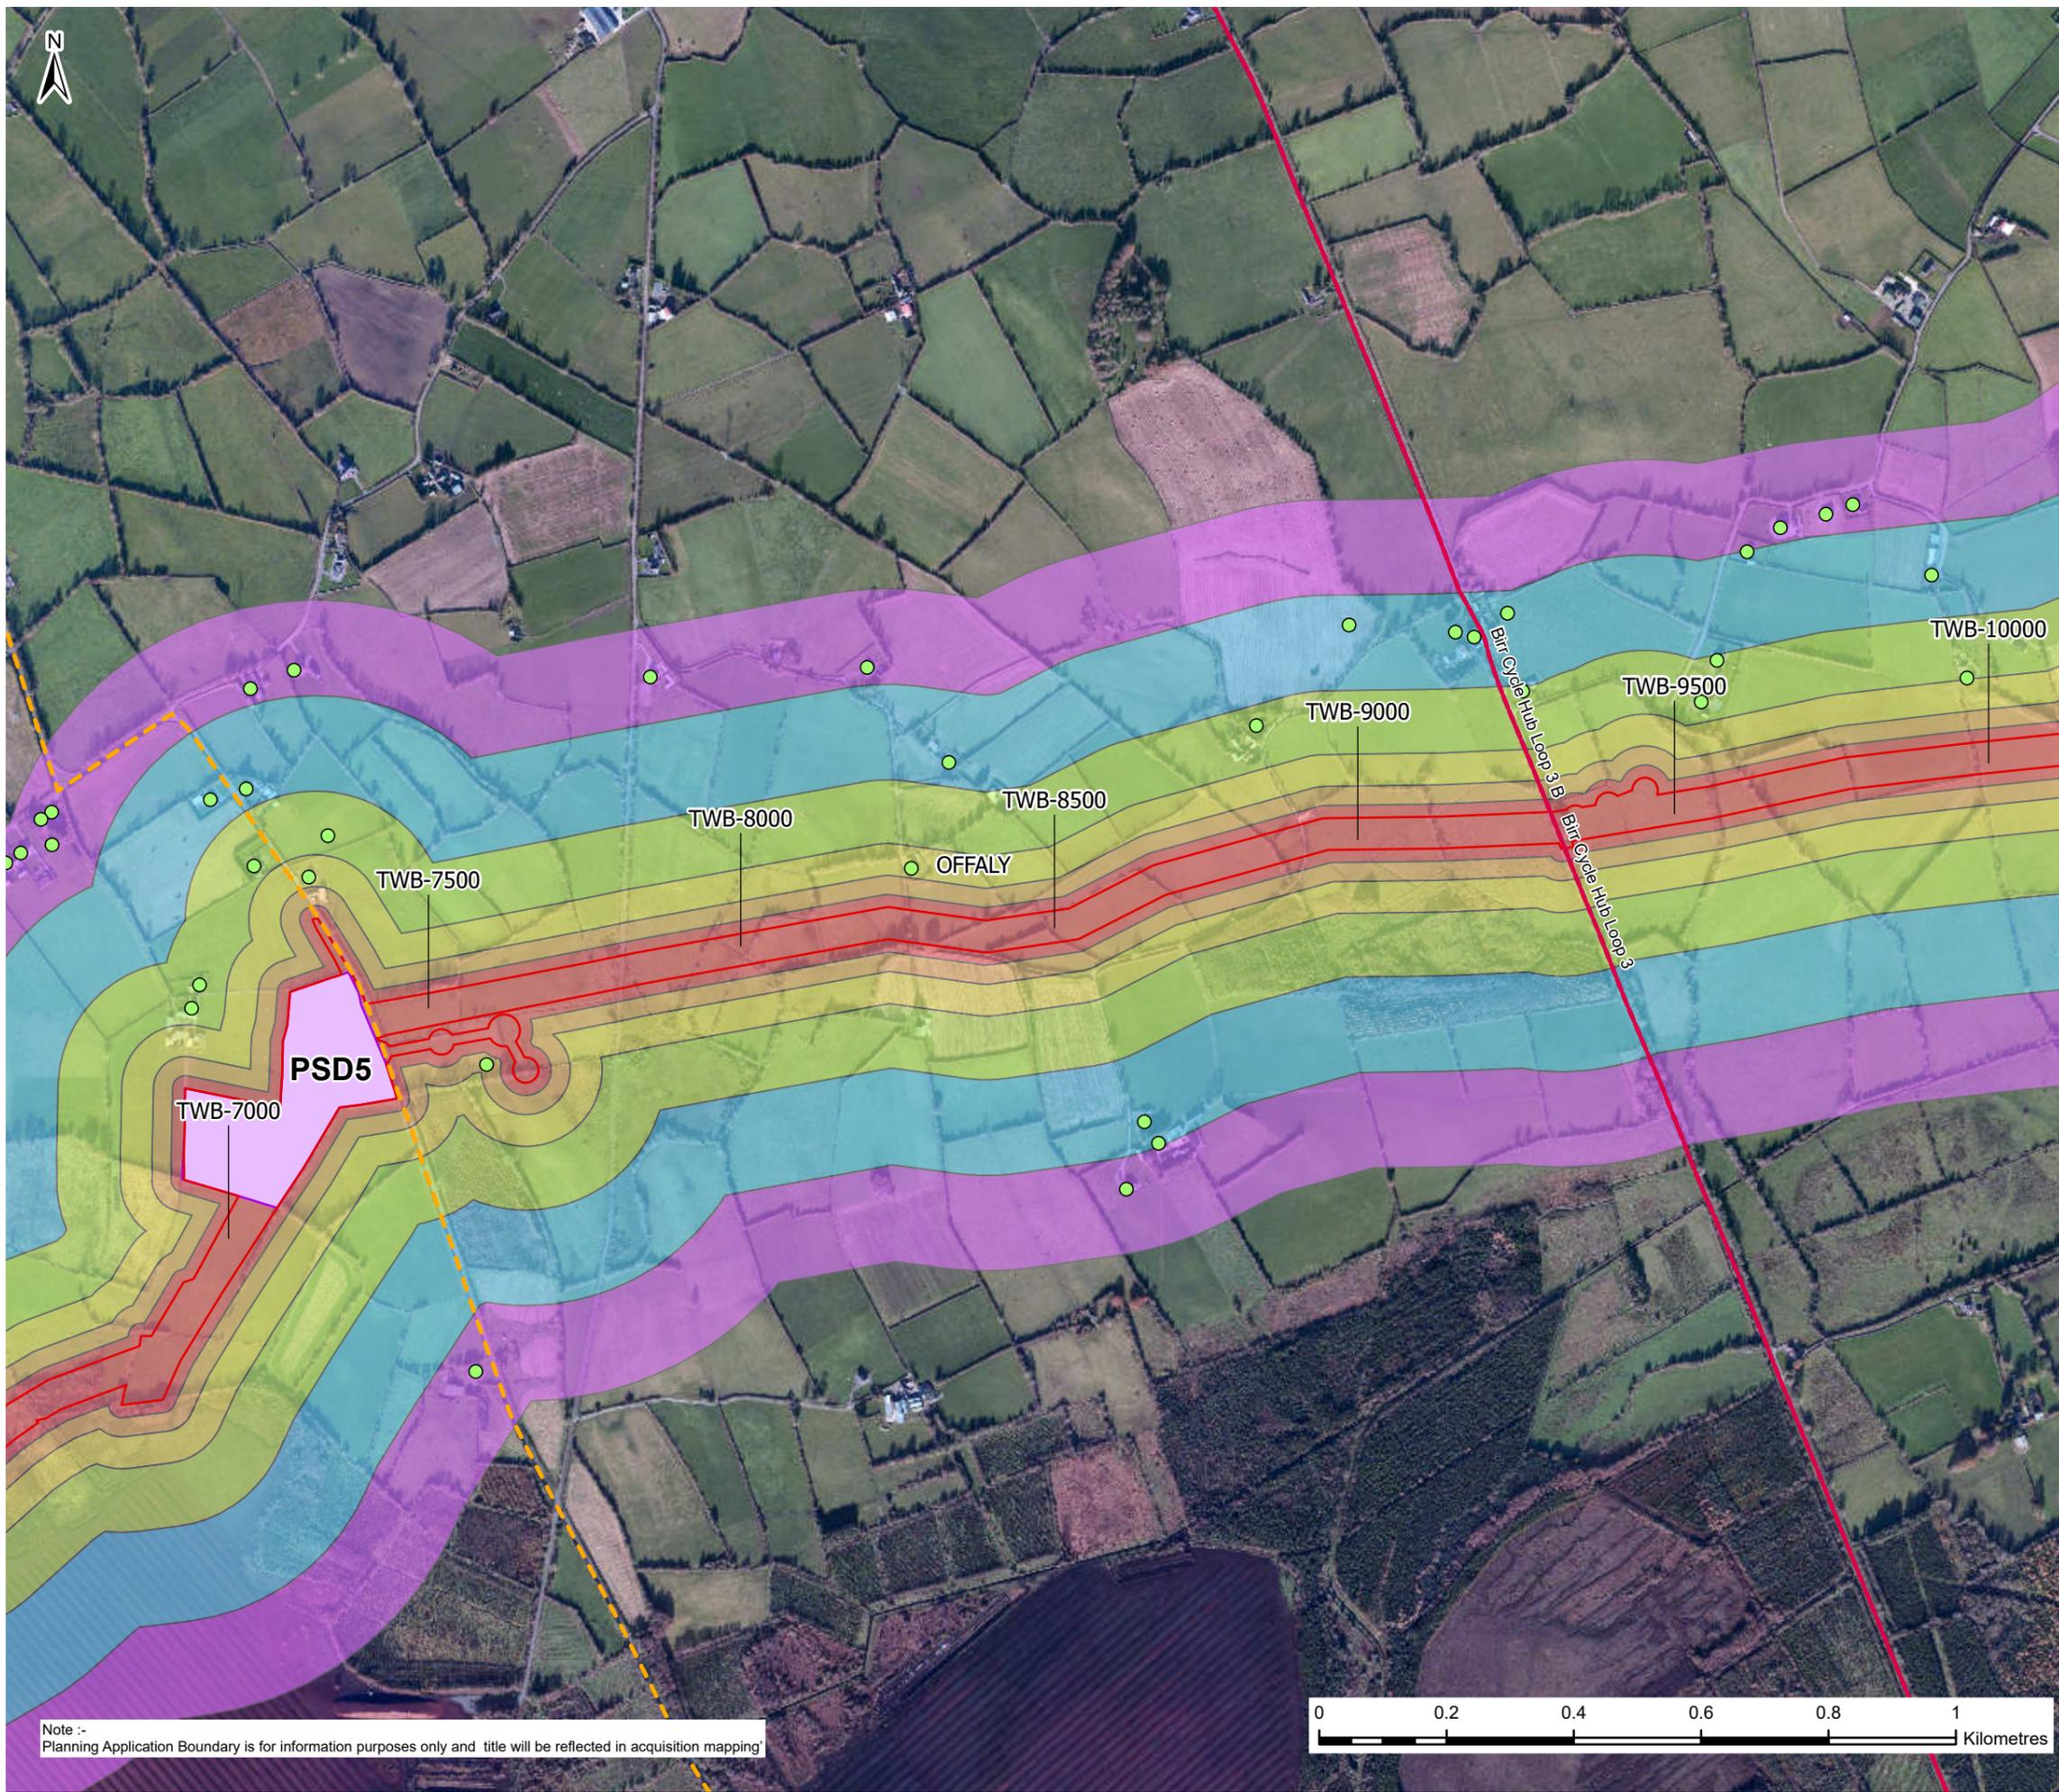

**Legend**

- Building Use
  - Residential (Green circle)
  - Haul Roads (Yellow dashed line)
  - Walking/Cycling Trail (Red dashed line)
- Planning Application Boundary (Red solid line)
- County Boundaries (Grey dashed line)
- Pipe Storage Depot (PSD) (Purple shaded area)
- Assessment Distance Bands (m)
  - 0-20 (Pink)
  - 20-50 (Orange)
  - 50-100 (Yellow)
  - 100-200 (Light Green)
  - 200-350 (Blue)
  - 350-500 (Purple)

F02	25/11/25	Final - Planning Application	PG	PW	MK	SW
Rev.	Date	Purpose of revision	Drawn	Check'd	Rev'd	Appr'd

**Jacobs TOBIN**

Client: **Uisce Éireann** (Irish Water) and **Tionscadal Soláthair Uisce** (Water Supply Project)

Project: **Water Supply Project Eastern and Midlands Region**

Drawing Title: **Figure 14.32 Sensitive Receptors Sheet 32 of 63**

Drawing Status: **Final - Planning Application**


Scale @A3: **1:10,000** (DO NOT SCALE)



Jacobs No.: **32105801** Client No.: **9318**

Drawing No.: **32105801/700/09132**

Copyright © Ordnance Survey Ireland. Licence number 3/3/34/Irish Water. MapGenieDigitalGlobeImagery2011to2013ITM: © Tailte Éireann

Note :- Planning Application Boundary is for information purposes only and title will be reflected in acquisition mapping

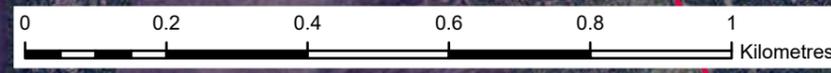

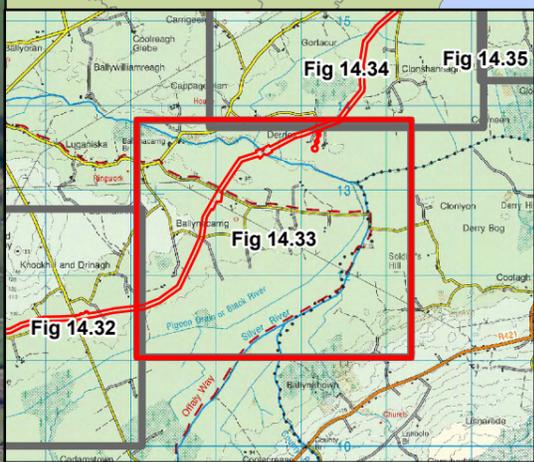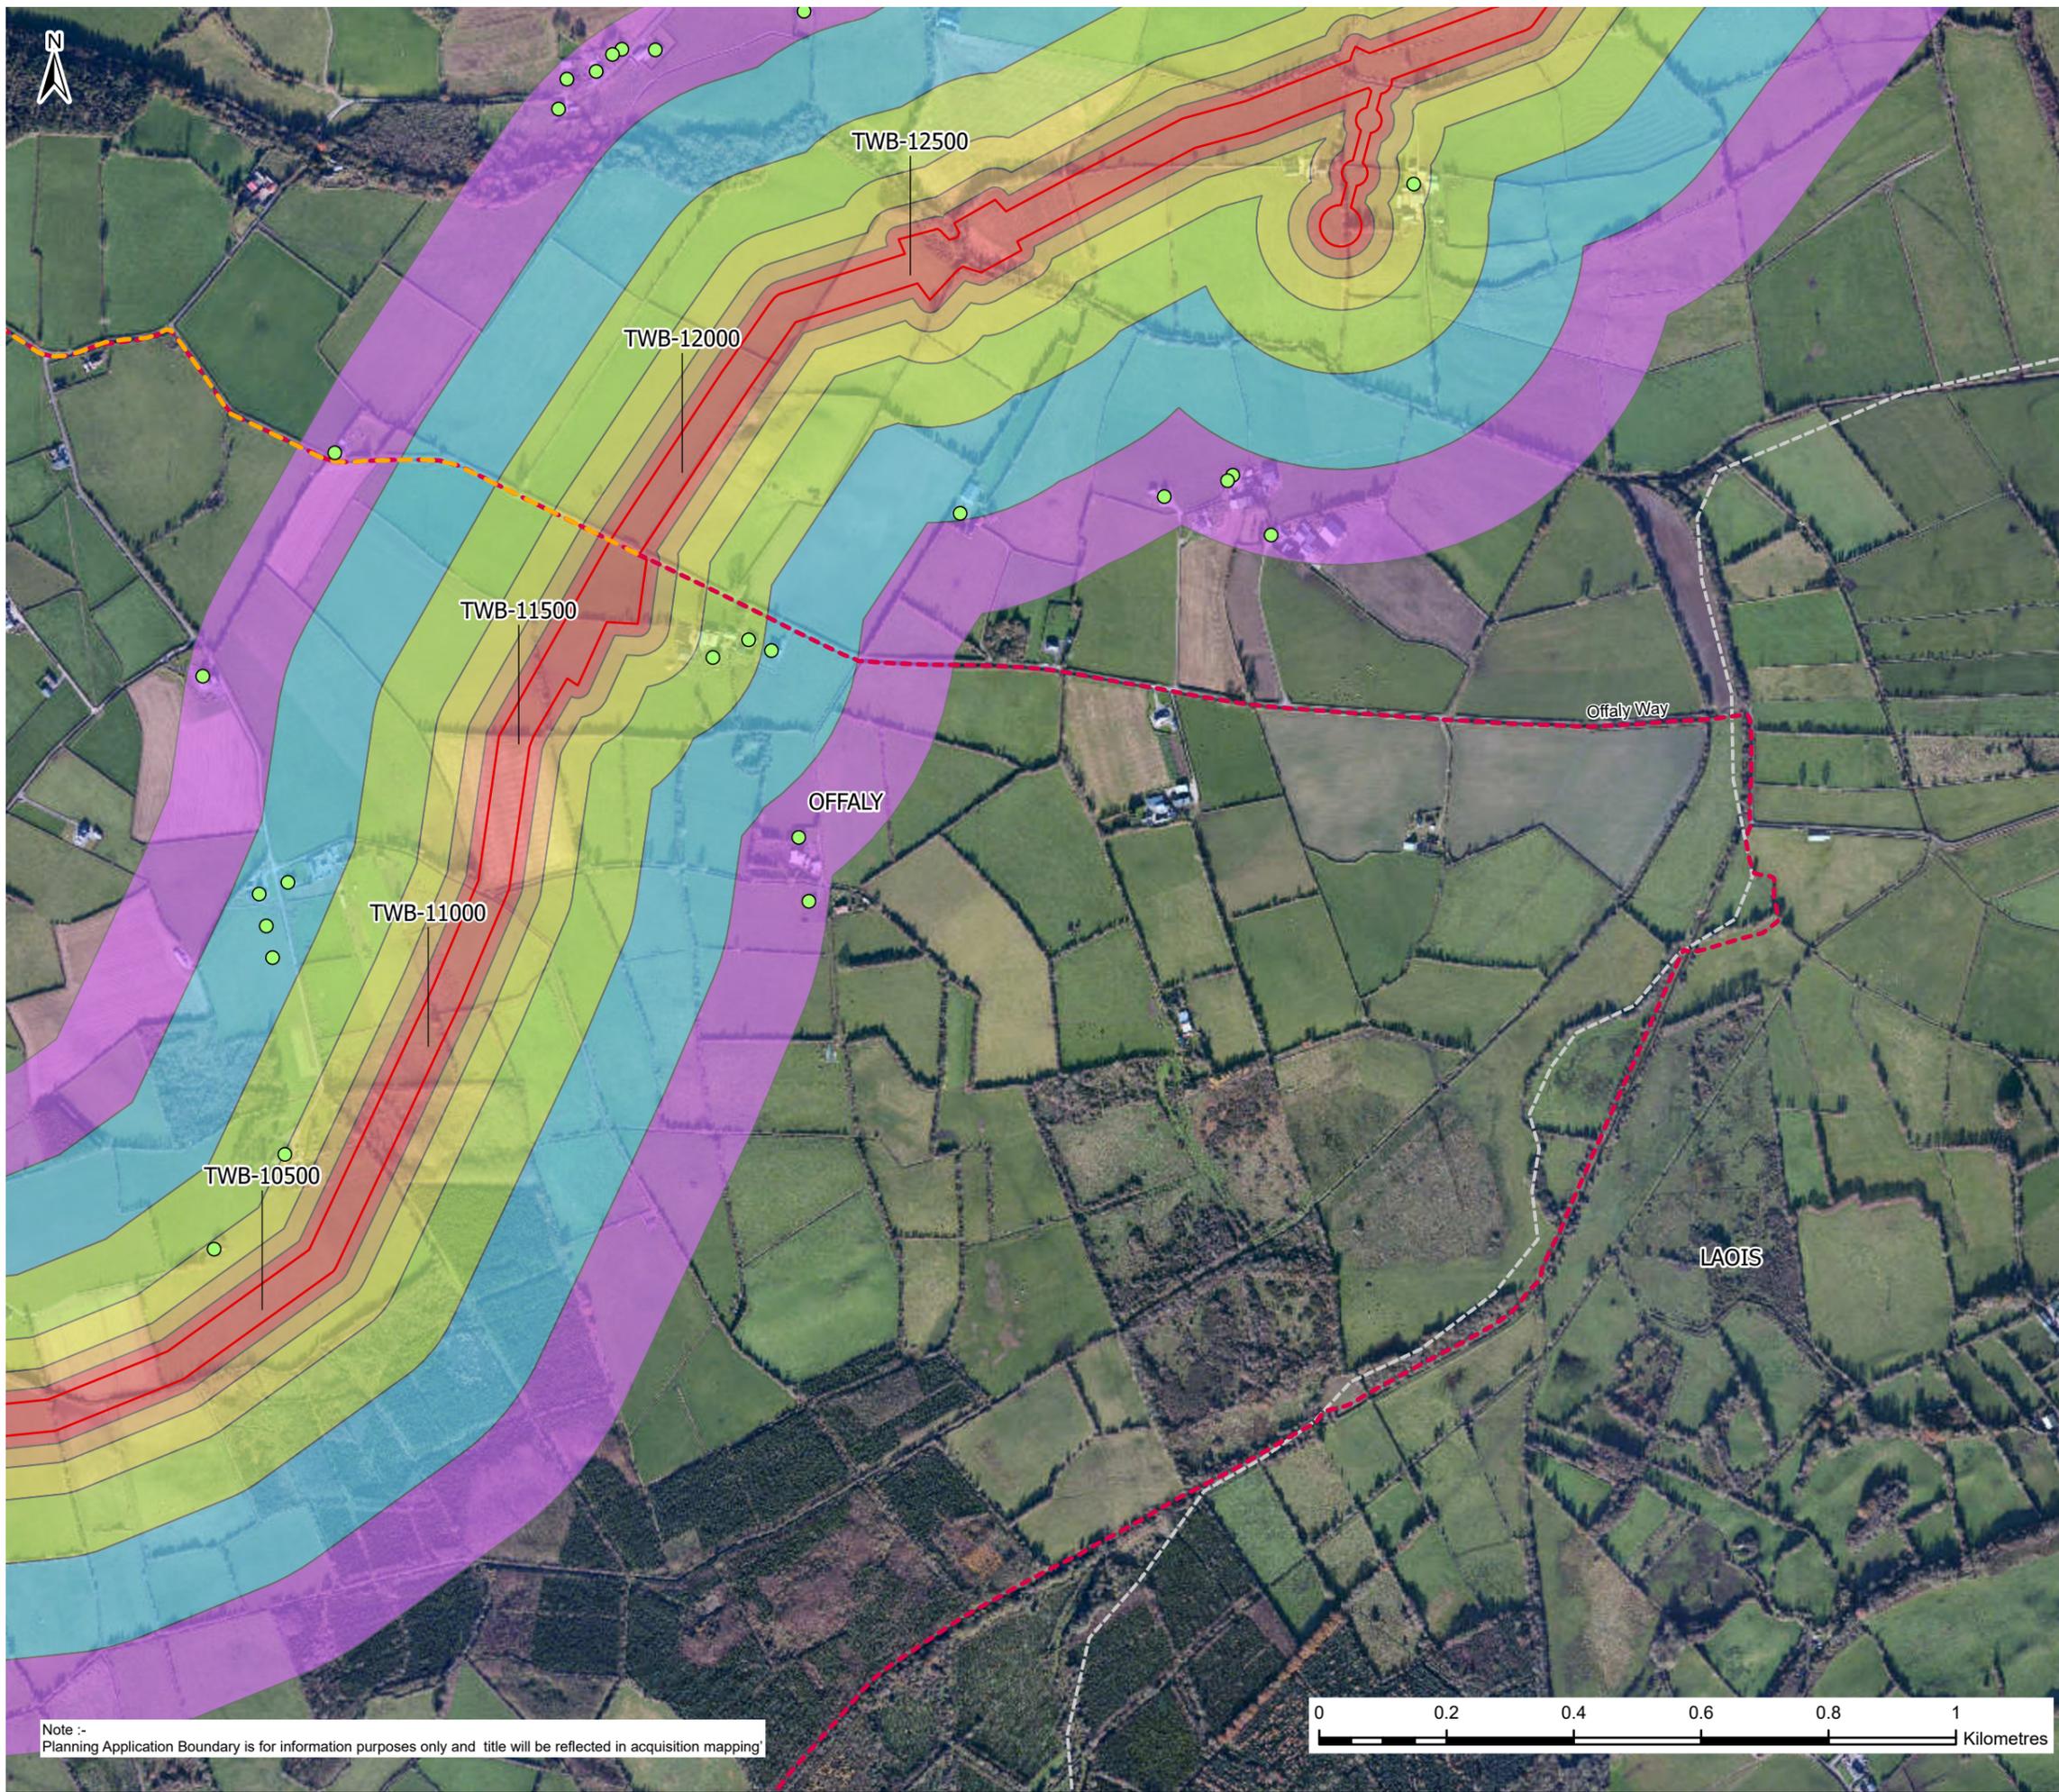

**Legend**

**Building Use**

- Residential
- Haul Roads
- Walking/Cycling Trail
- Planning Application Boundary
- County Boundaries

**Assessment Distance Bands (m)**

- 0-20
- 20-50
- 50-100
- 100-200
- 200-350
- 350-500

F02	25/11/25	Final - Planning Application	PG	PW	MK	SW
Rev.	Date	Purpose of revision	Drawn	Check'd	Rev'd	Appr'd

**Jacobs TOBIN**

Client

Project  
Water Supply Project  
Eastern and Midlands Region

Drawing Title  
Figure 14.33  
Sensitive Receptors  
Sheet 33 of 63

Drawing Status  
Final - Planning Application


Scale @A3  
1:10,000  
DO NOT SCALE




Jacobs No. 32105801 Client No. 9318

Drawing No. 32105801/700/09133

Copyright © Ordnance Survey Ireland. Licence number 3/3/34/Irish Water.  
MapGenieDigitalGlobemagery2011to2013ITM: © Tailte Éireann

Note :-  
Planning Application Boundary is for information purposes only and title will be reflected in acquisition mapping

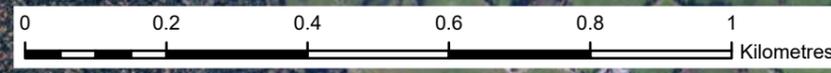

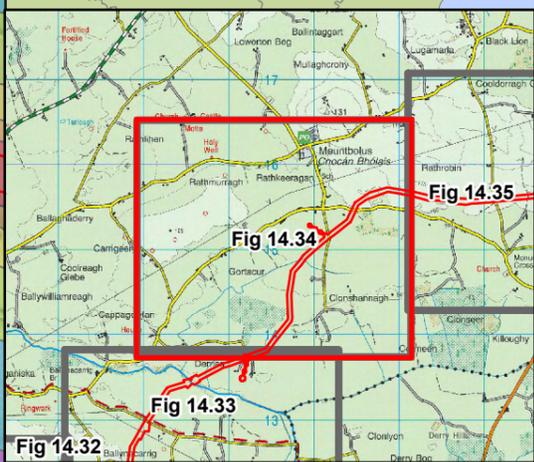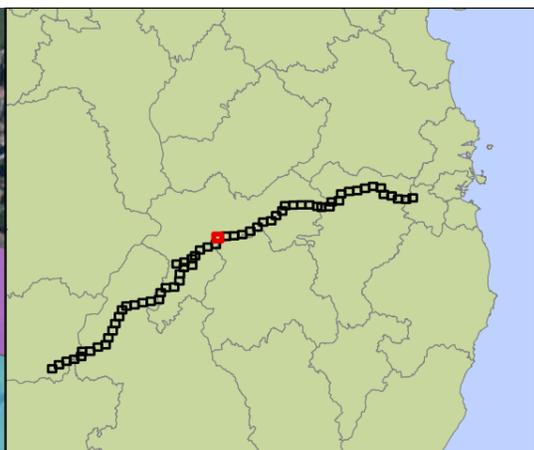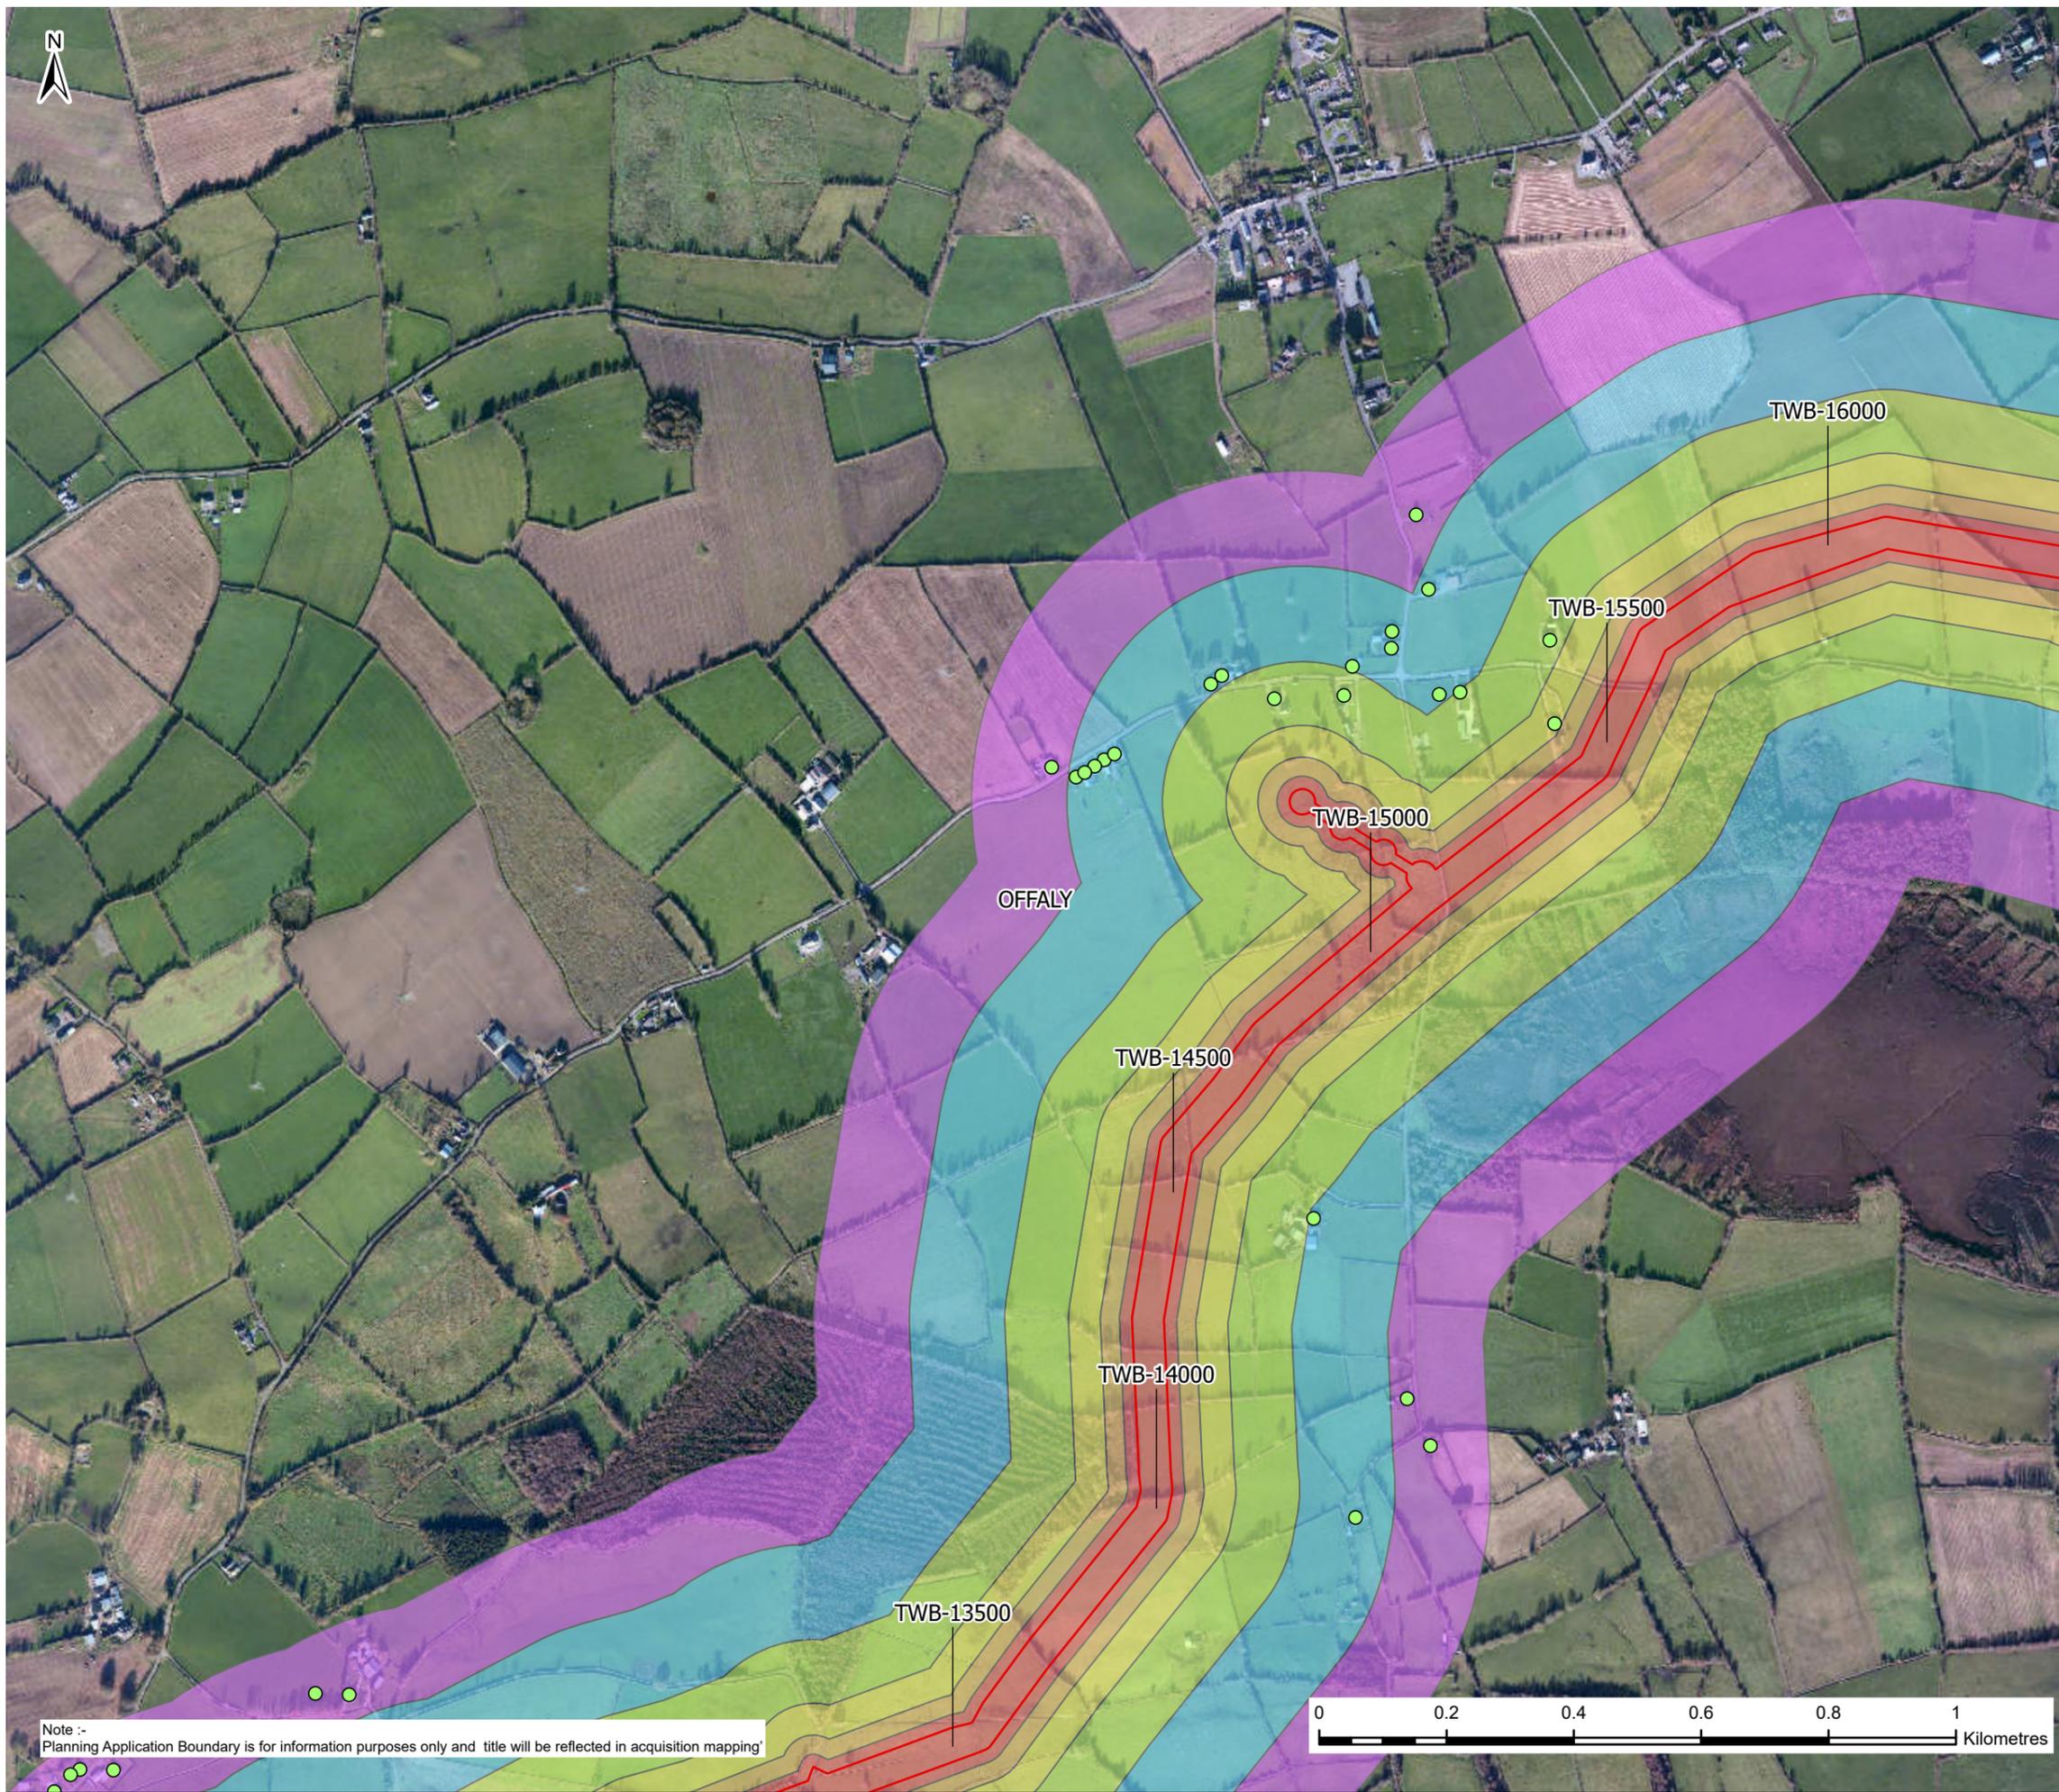

**Legend**

**Building Use**

- Residential (Green circle)
- Planning Application Boundary (Red line)
- County Boundaries (Dashed line)

**Assessment Distance Bands (m)**

- 0-20 (Red)
- 20-50 (Orange)
- 50-100 (Yellow)
- 100-200 (Light Green)
- 200-350 (Light Blue)
- 350-500 (Purple)

F02	25/11/25	Final - Planning Application	PG	PW	MK	SW
Rev.	Date	Purpose of revision	Drawn	Check'd	Rev'd	Appr'd

**Jacobs TOBIN**

Client

Project  
Water Supply Project  
Eastern and Midlands Region

Drawing Title  
Figure 14.34  
Sensitive Receptors  
Sheet 34 of 63

Drawing Status  
Final - Planning Application


Scale @A3  
1:10,000  
DO NOT SCALE




Jacobs No. 32105801 Client No. 9318

Drawing No. 32105801/700/09133

Copyright © Ordnance Survey Ireland. Licence number 3/3/34/Irish Water. MapGenieDigitalGlobeImagery2011to2013ITM: © Taitte Éireann

Note :-  
Planning Application Boundary is for information purposes only and title will be reflected in acquisition mapping

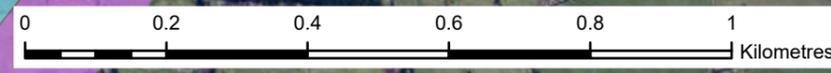

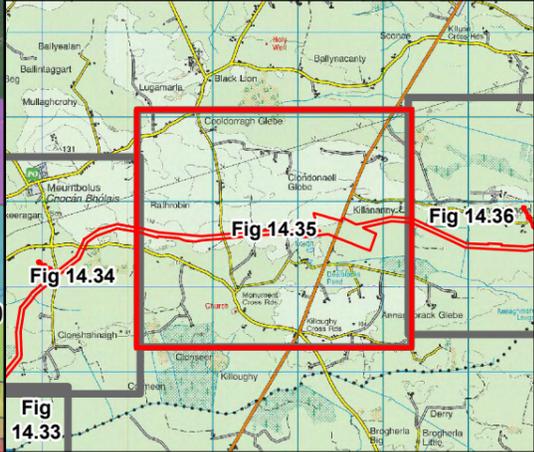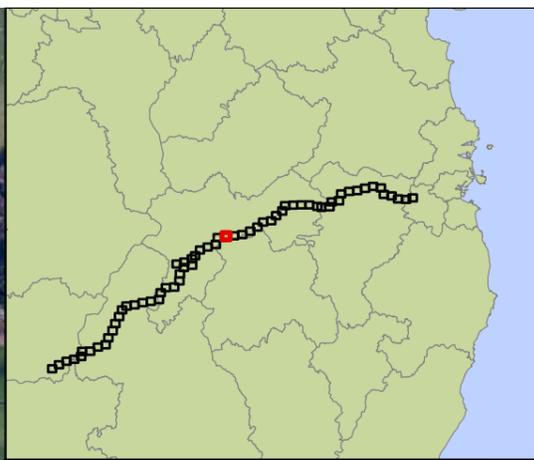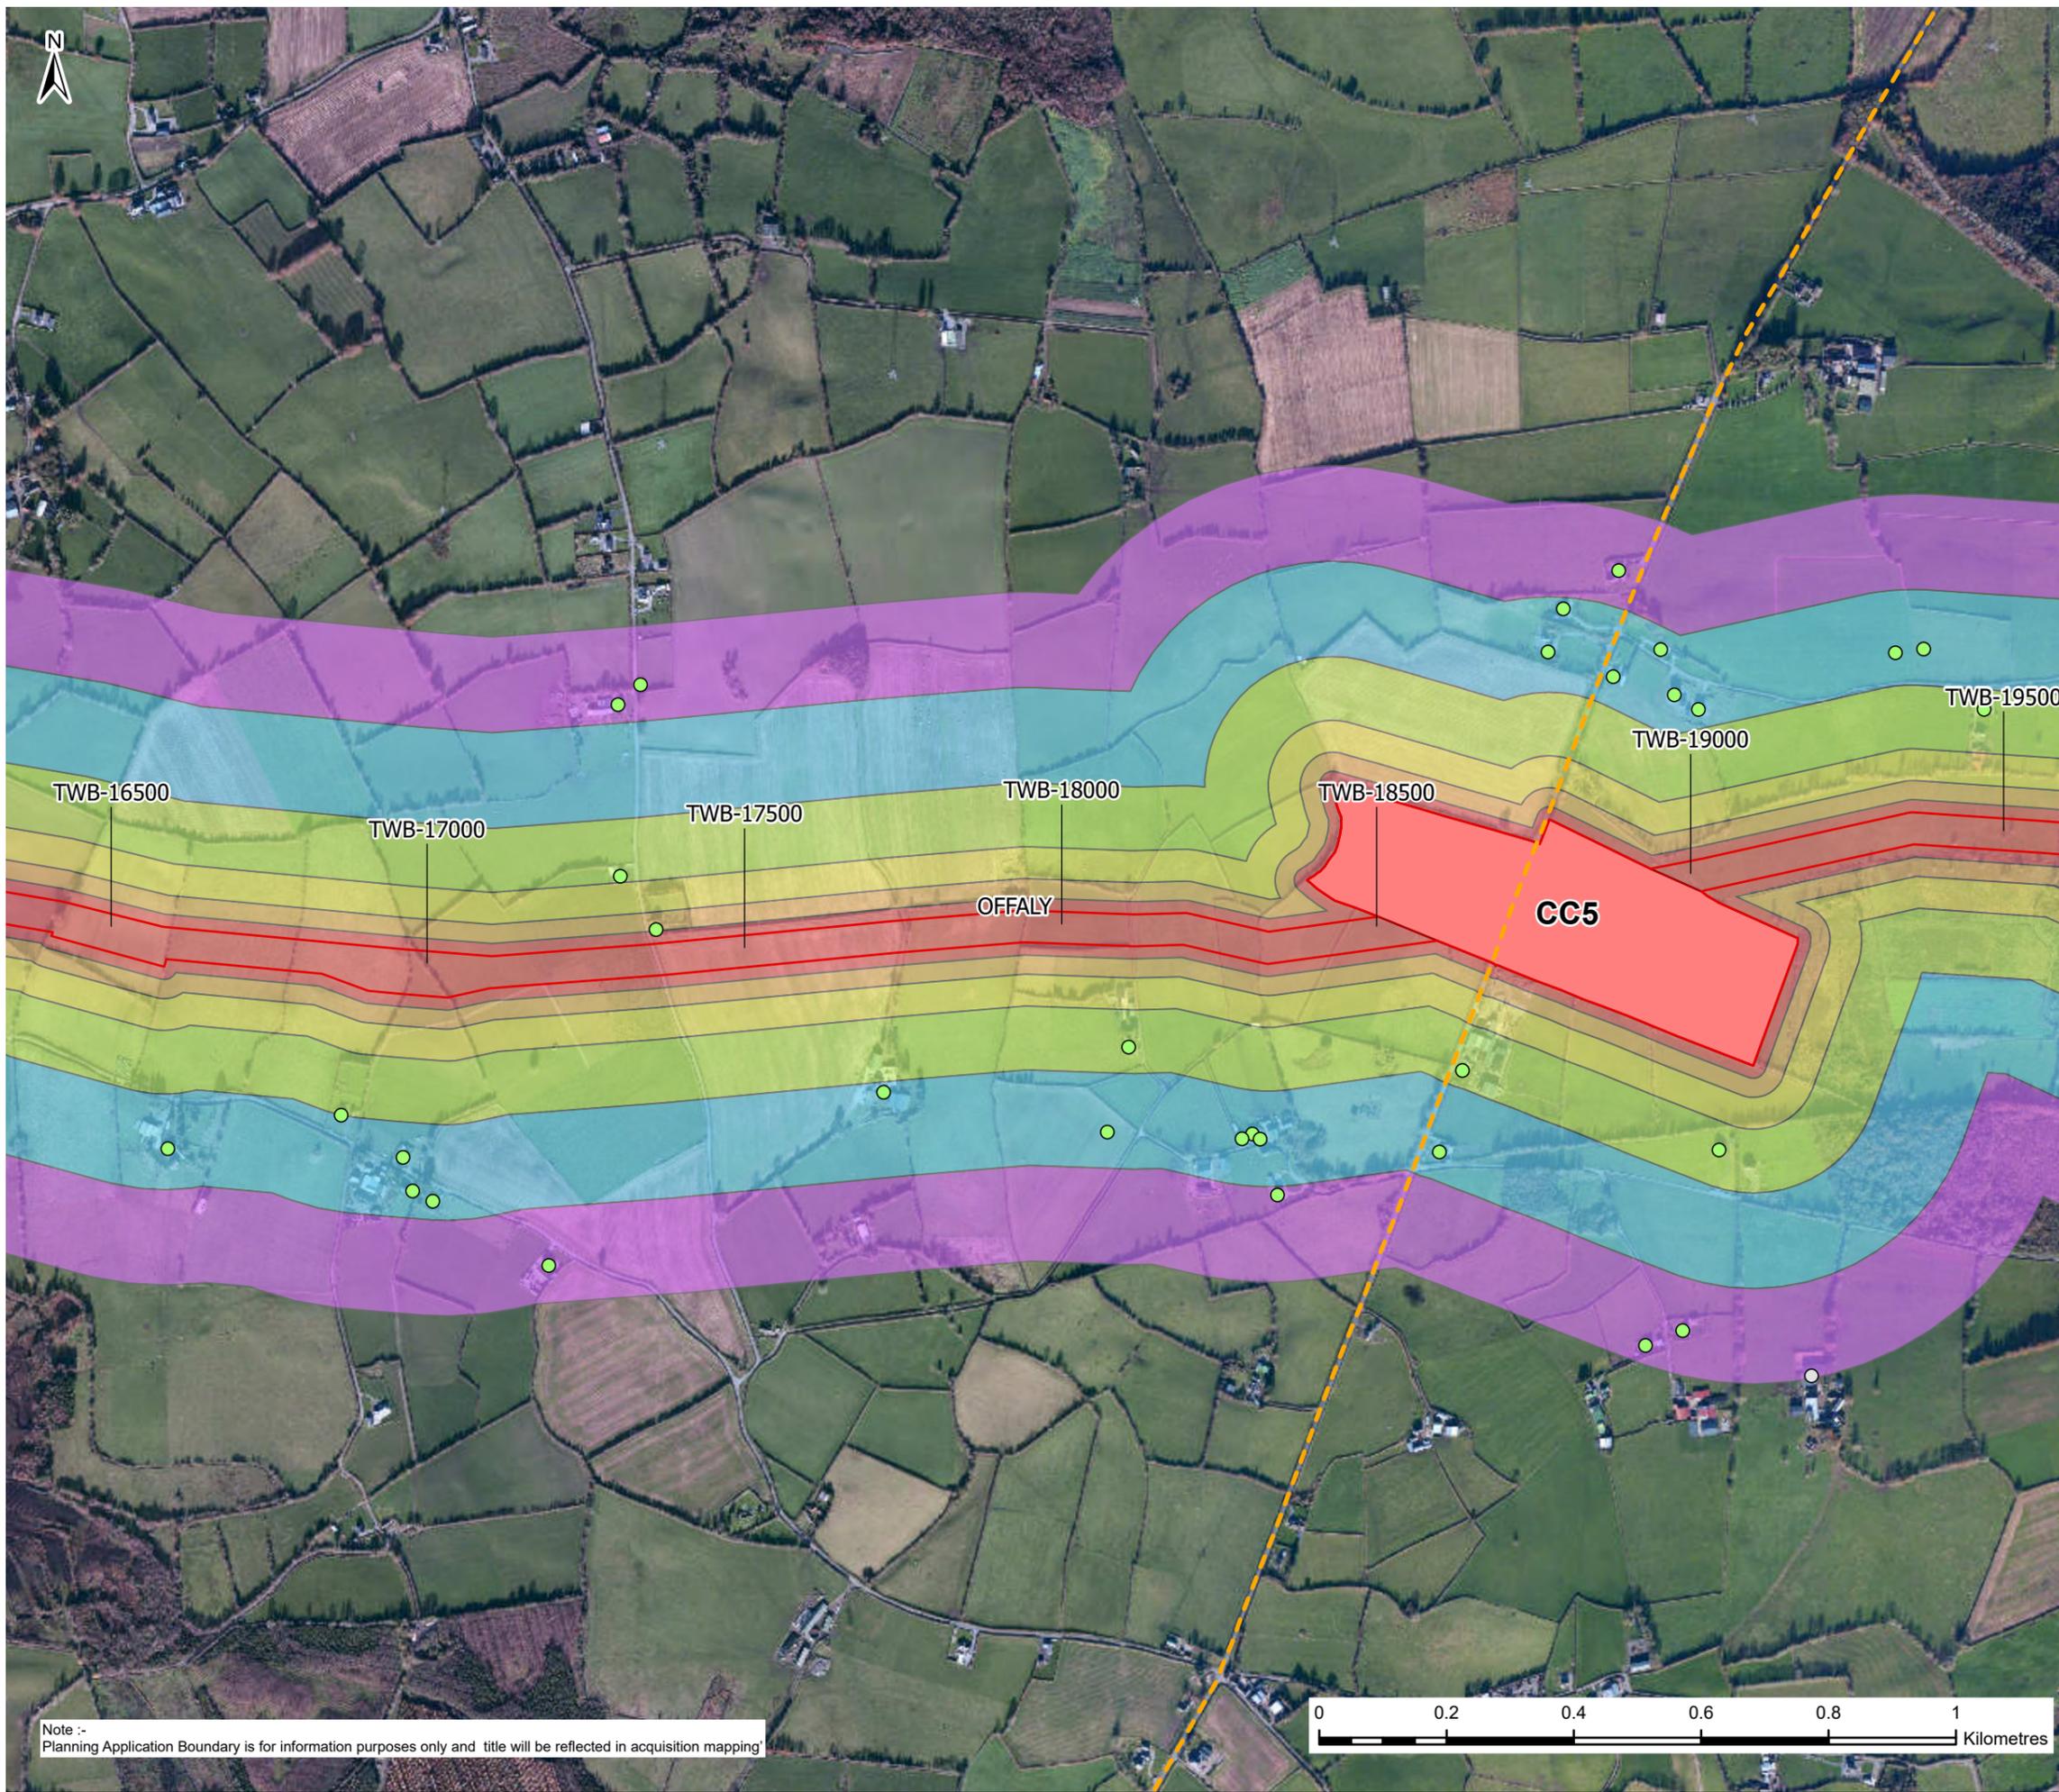

**Legend**

- Building Use
  - Residential (Green circle)
  - Unknown (White circle)
- Haul Roads (Dashed orange line)
- Planning Application Boundary (Red line)
- County Boundaries (Dashed grey line)
- Construction Compound (CC) (Red area)
- Assessment Distance Bands (m)
  - 0-20 (Red)
  - 20-50 (Orange)
  - 50-100 (Yellow)
  - 100-200 (Light Green)
  - 200-350 (Teal)
  - 350-500 (Purple)

F02	25/11/25	Final - Planning Application	PG	PW	MK	SW
Rev.	Date	Purpose of revision	Drawn	Check'd	Rev'd	Appr'd

**Jacobs TOBIN**

Client: **Uisce Éireann** (Irish Water) and **Tionscadal Soláthair Uisce** (Water Supply Project)

Project: **Water Supply Project Eastern and Midlands Region**

Drawing Title: **Figure 14.35 Sensitive Receptors Sheet 35 of 63**

Drawing Status: **Final - Planning Application**


Scale @A3: **1:10,000** (DO NOT SCALE)




Jacobs No.: **32105801** Client No.: **9318**

Drawing No.: **32105801/700/09135**

Copyright © Ordnance Survey Ireland. Licence number 3/3/34/Irish Water. MapGenieDigitalGlobeImagery2011to20131TM: © Taitte Éireann

Note :- Planning Application Boundary is for information purposes only and title will be reflected in acquisition mapping

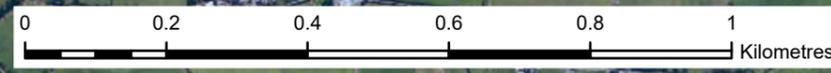

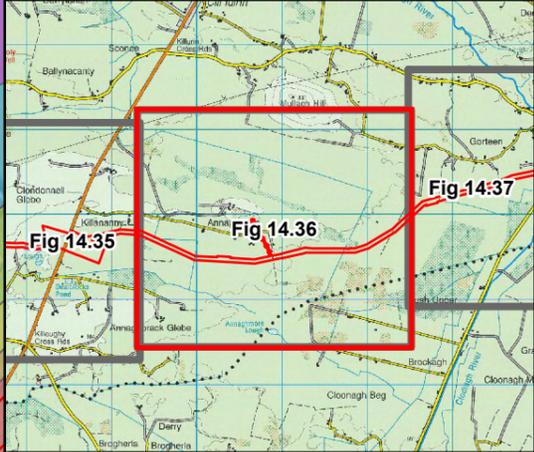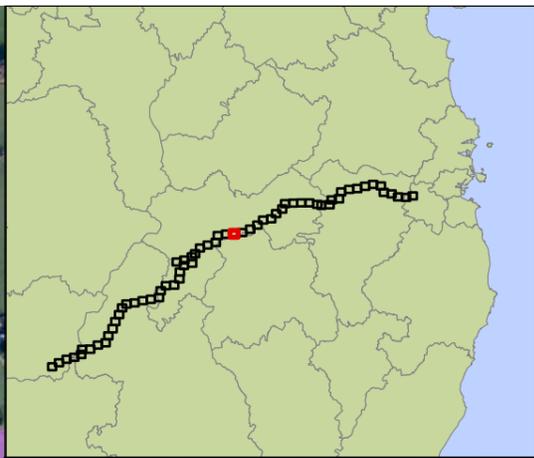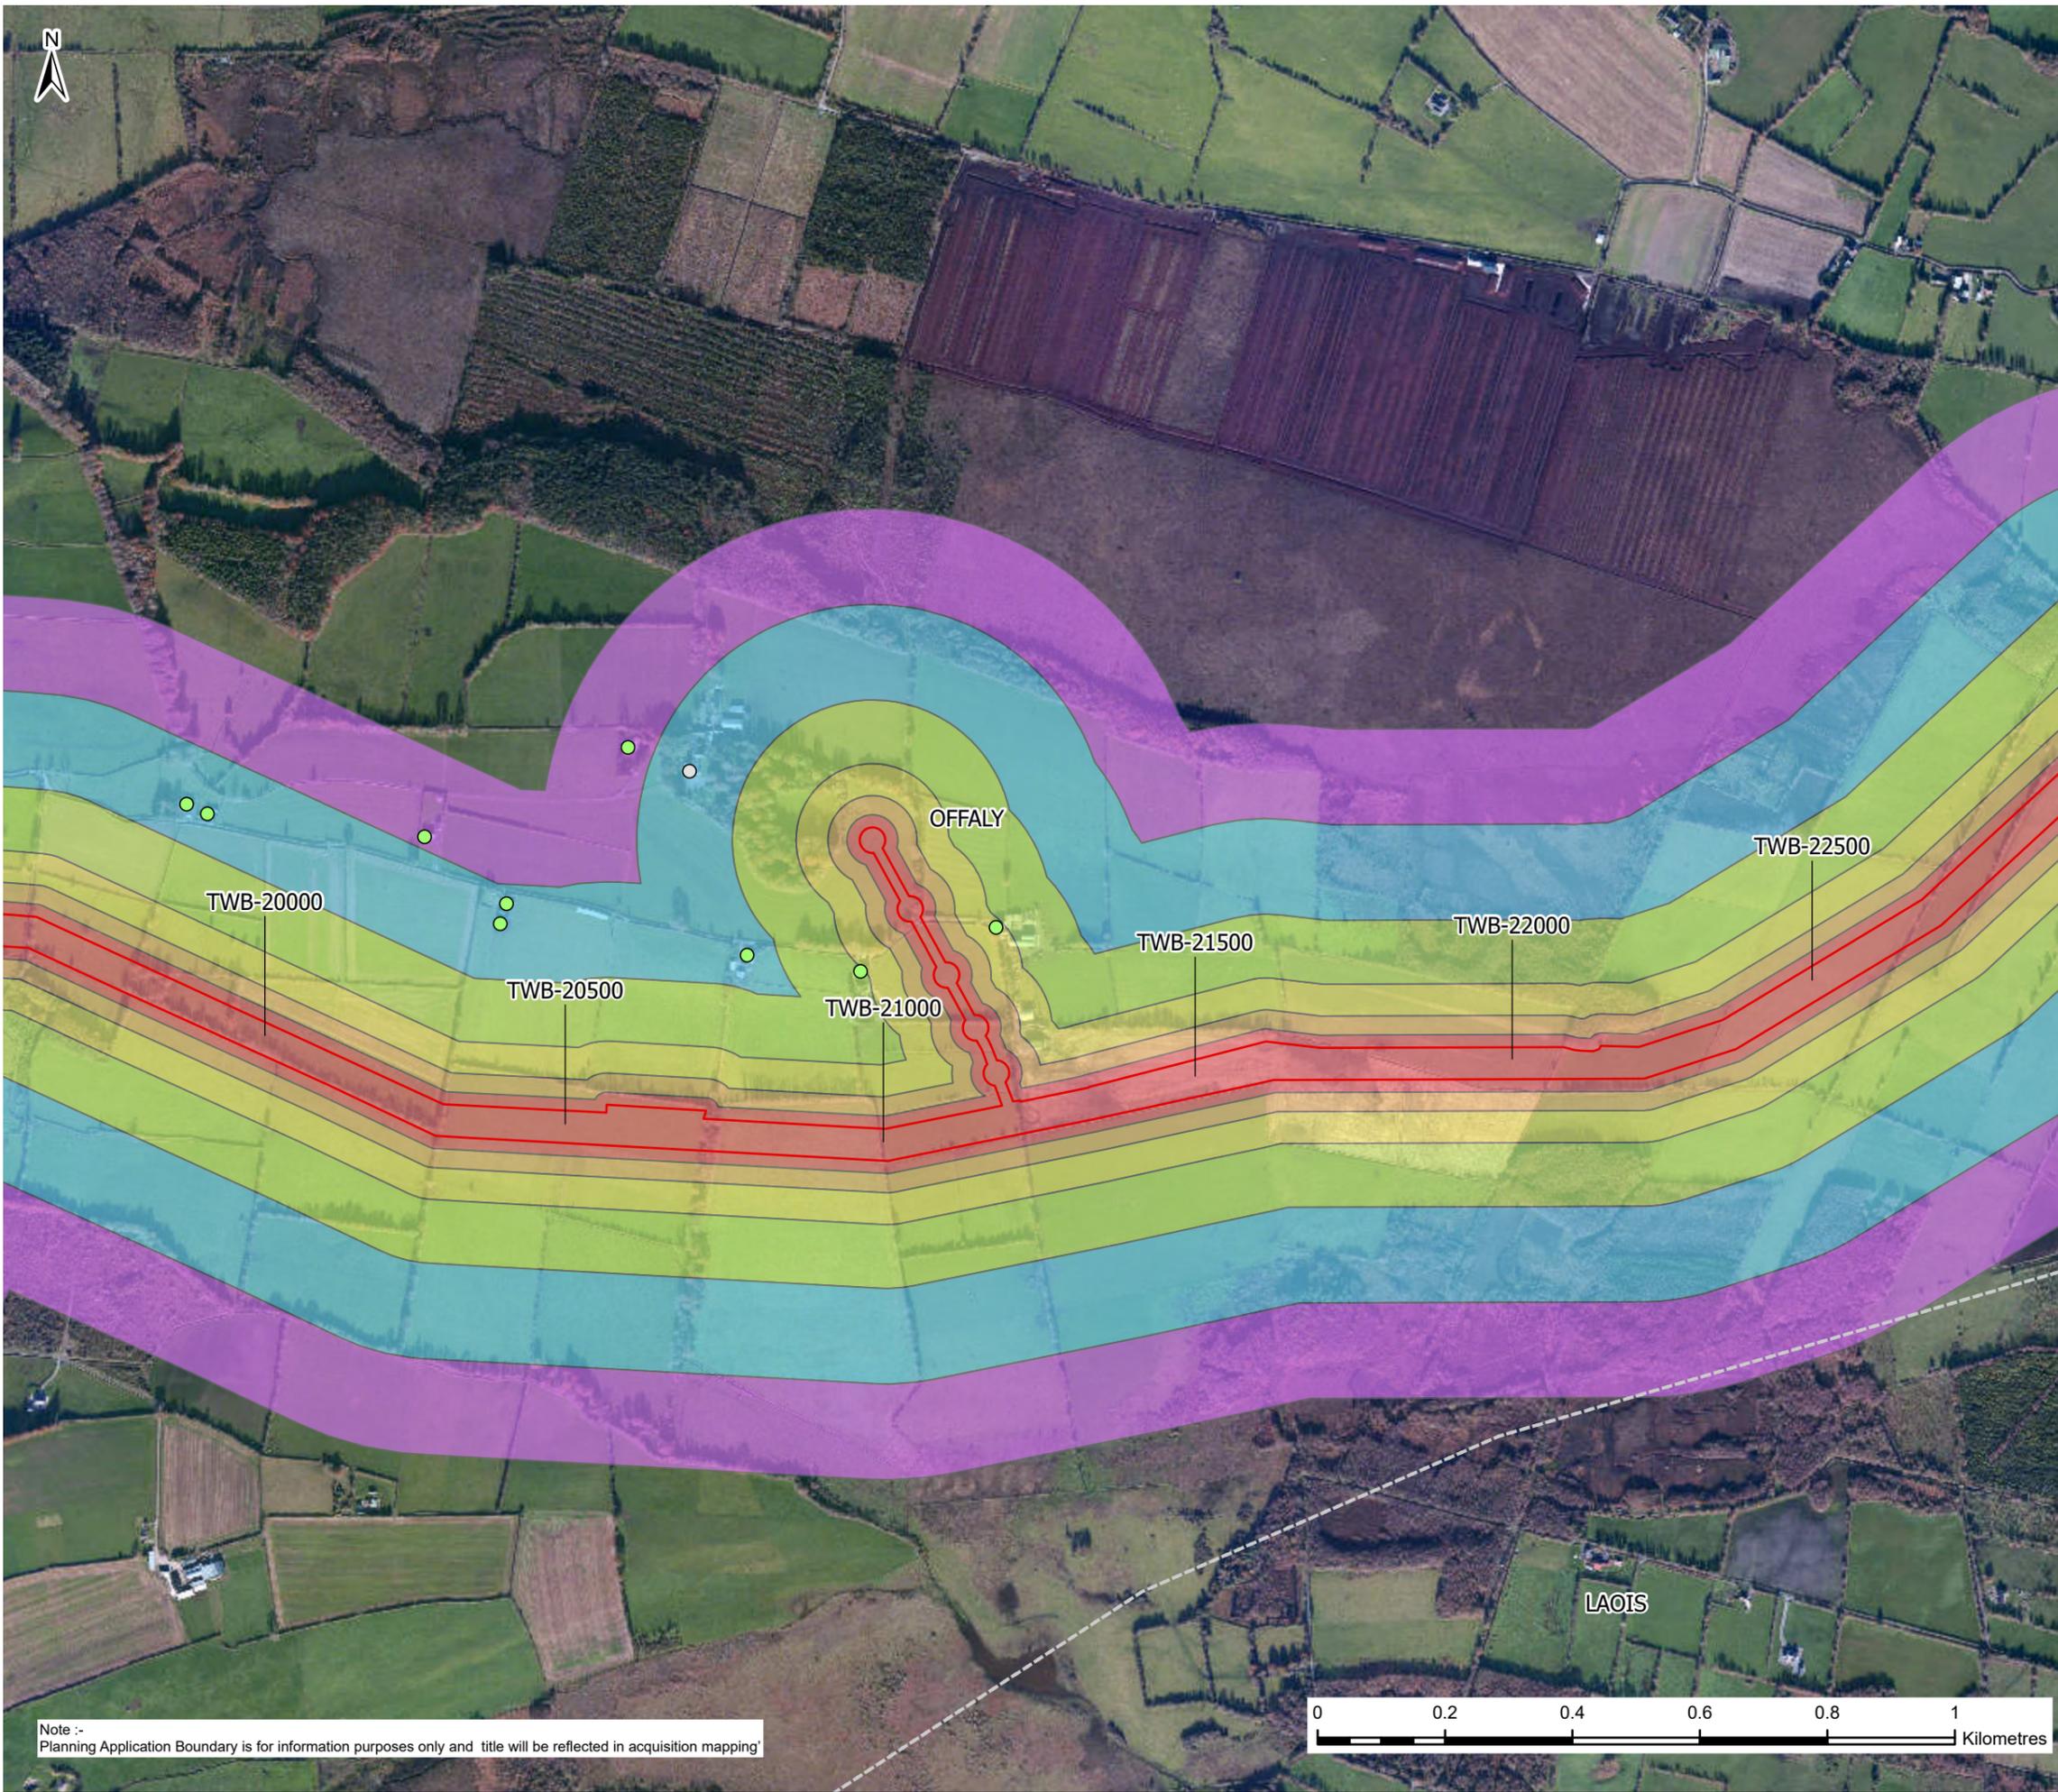

**Legend**

**Building Use**

- Residential
- Unknown

**Planning Application Boundary**

--- County Boundaries

**Assessment Distance Bands (m)**

- 0-20
- 20-50
- 50-100
- 100-200
- 200-350
- 350-500

F02	25/11/25	Final - Planning Application	PG	PW	MK	SW
Rev.	Date	Purpose of revision	Drawn	Check'd	Rev'd	Appr'd

**Jacobs TOBIN**

Client

Project

Water Supply Project  
Eastern and Midlands Region

Drawing Title

Figure 14.36  
Sensitive Receptors  
Sheet 36 of 63

Drawing Status

Final - Planning Application


Scale @A3	1:10,000	DO NOT SCALE	
Jacobs No.	32105801	Client No.	9318



Drawing No.

32105801/700/09136

Copyright © Ordnance Survey Ireland. Licence number 3/3/34/Irish Water.  
MapGenieDigitalGlobeImagery2011to2013ITM: © Taitte Éireann

Note :-  
Planning Application Boundary is for information purposes only and title will be reflected in acquisition mapping

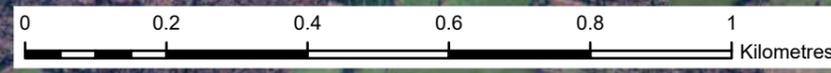

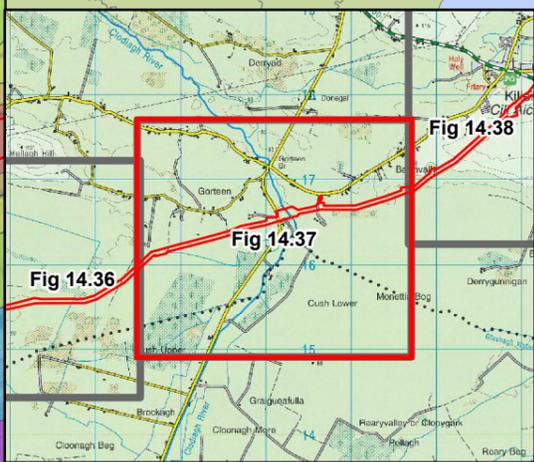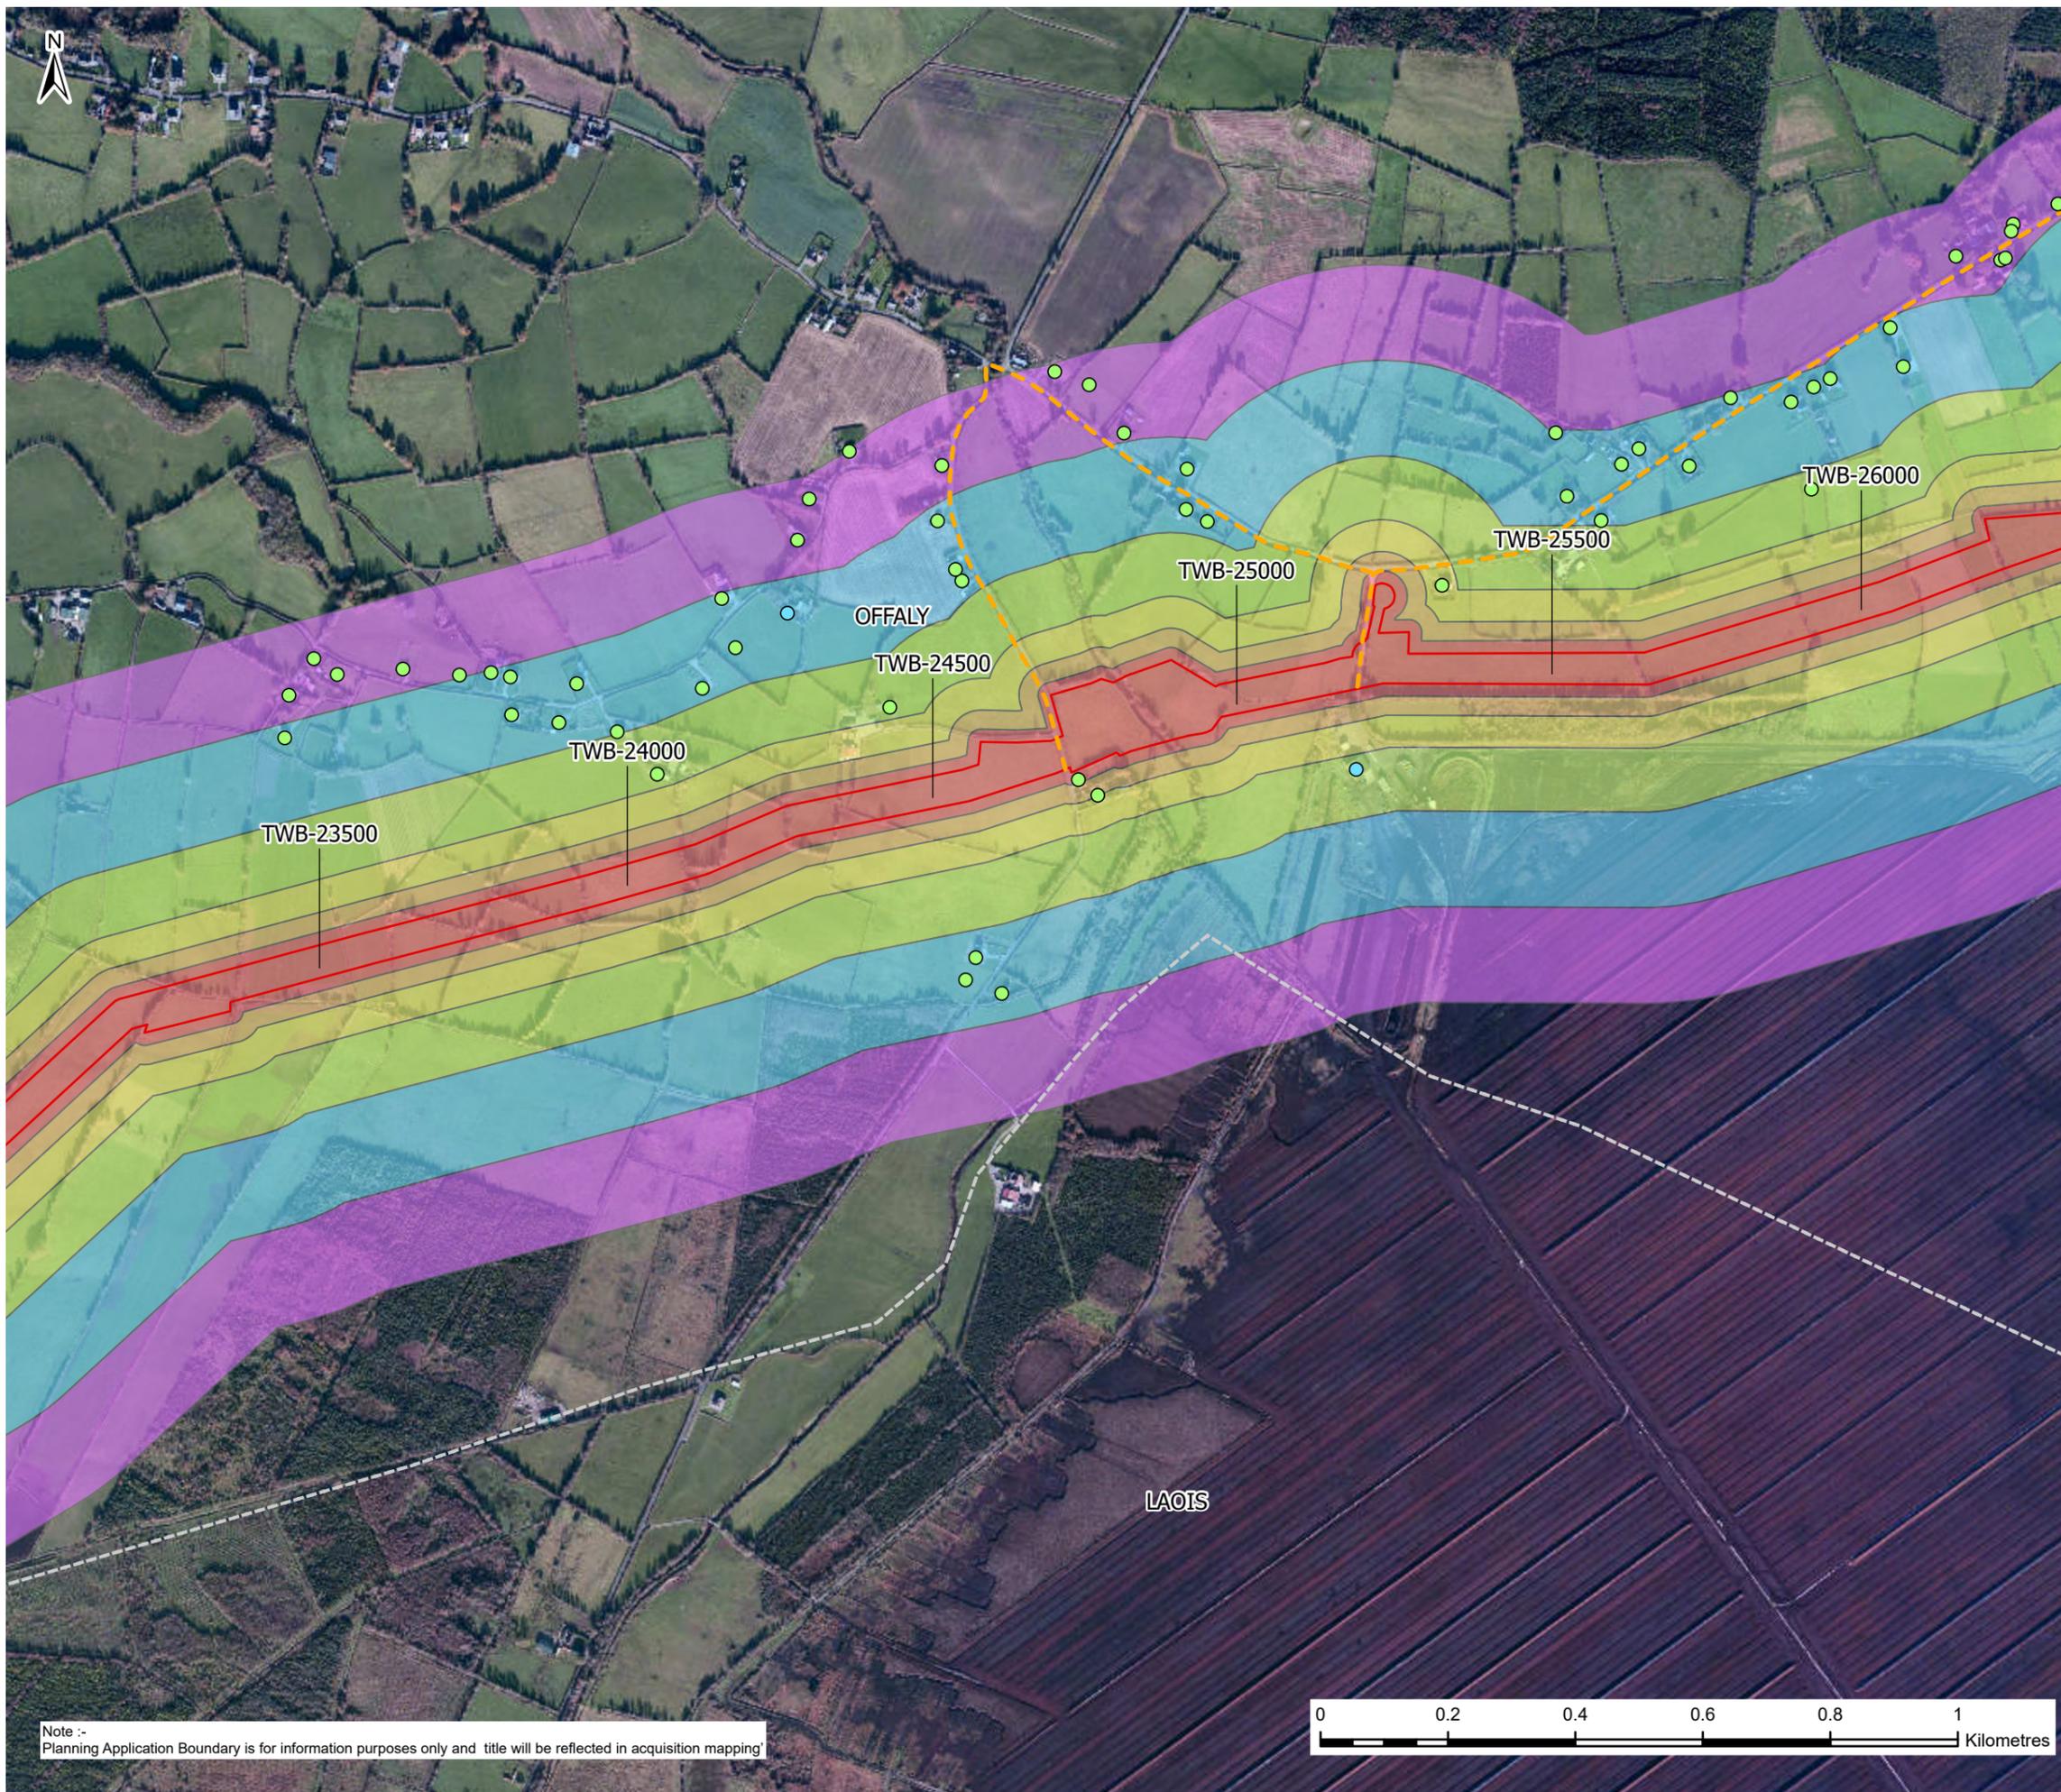

**Legend**

**Building Use**

- Commercial (Blue circle)
- Residential (Green circle)
- Haul Roads (Yellow dashed line)

**Planning Application Boundary** (Red solid line)

**County Boundaries** (Dashed white line)

**Assessment Distance Bands (m)**

- 0-20 (Red)
- 20-50 (Orange)
- 50-100 (Yellow)
- 100-200 (Light Green)
- 200-350 (Blue)
- 350-500 (Purple)

F02	25/11/25	Final - Planning Application	PG	PW	MK	SW
Rev.	Date	Purpose of revision	Drawn	Check'd	Rev'd	Appr'd

**JACOBS TOBIN**

Client: **Uisce Éireann** (Irish Water) and **Tionscadal Soláthair Uisce** (Water Supply Project)

Project: **Water Supply Project Eastern and Midlands Region**


Drawing Title: **Figure 14.37 Sensitive Receptors Sheet 37 of 63**


Drawing Status: **Final - Planning Application**

Scale @A3	1:10,000	DO NOT SCALE
JACOBS No.	32105801	Client No. 9318
Filepath	I:\Projects\2025\32105801\32105801_14_37_Sensitive Receptors.dwg	
Drawing No.	32105801/700/09137	


Copyright © Ordnance Survey Ireland. Licence number 3/3/34/Irish Water. MapGenieDigitalGlobalImagery2011to2013ITM: © Tailte Éireann

Note :- Planning Application Boundary is for information purposes only and title will be reflected in acquisition mapping

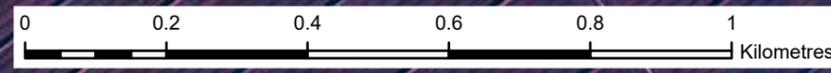

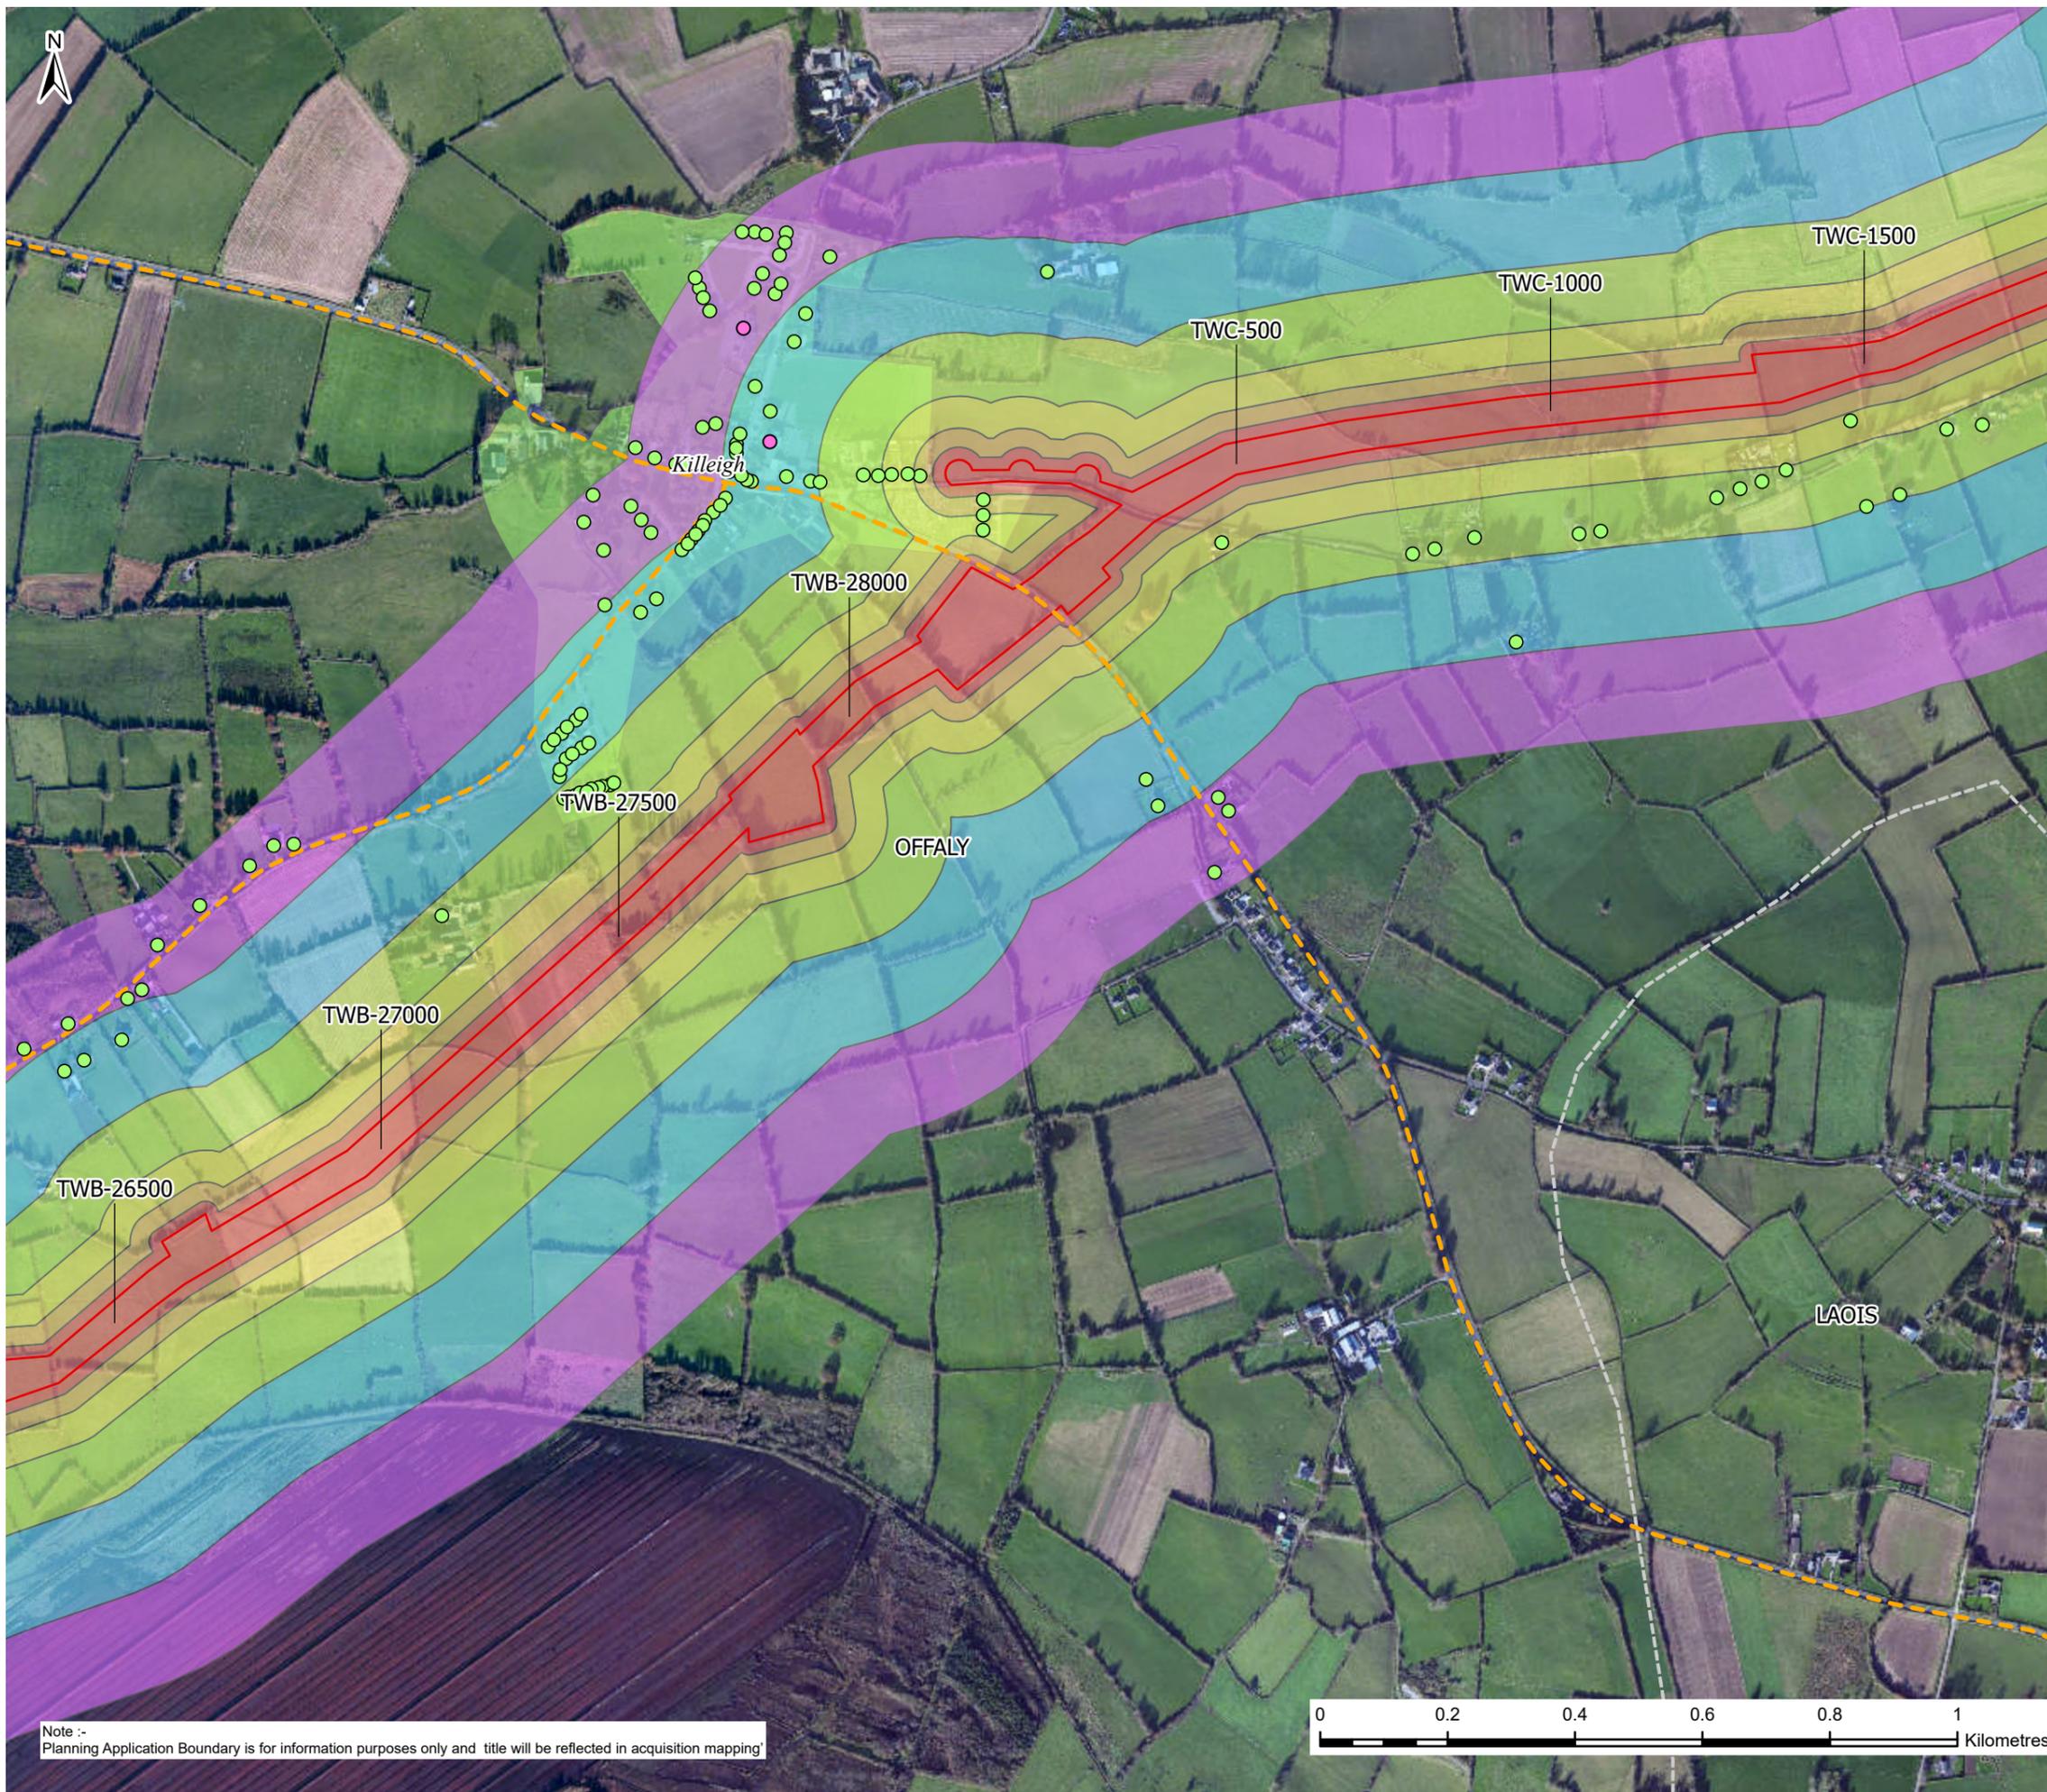

Note :-  
Planning Application Boundary is for information purposes only and title will be reflected in acquisition mapping

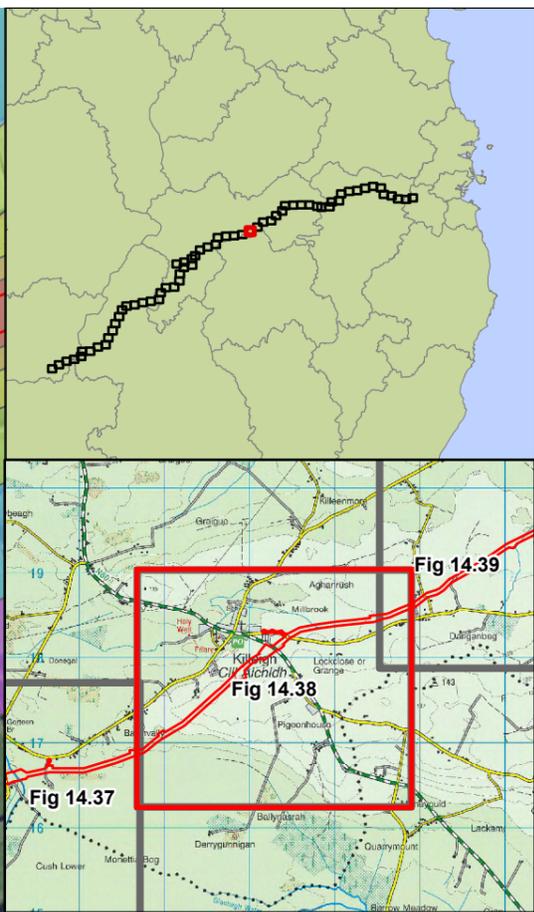

**Legend**

**Building Use**

- Residential (Green circle)
- Community (Pink circle)
- Haul Roads (Orange dashed line)

**Assessment Distance Bands (m)**

- 0-20 (Red)
- 20-50 (Orange)
- 50-100 (Yellow)
- 100-200 (Light Green)
- 200-350 (Teal)
- 350-500 (Purple)
- Settlement (Light Green)

**Other Symbols:**

- Red outline: Planning Application Boundary
- Grey dashed line: County Boundaries

F02	25/11/25	Final - Planning Application	PG	PW	MK	SW
Rev.	Date	Purpose of revision	Drawn	Check'd	Rev'd	Appr'd

**Jacobs TOBIN**

Client: Uisce Éireann (Irish Water) and Tionscadal Soláthair Uisce (Water Supply Project)




Project: Water Supply Project Eastern and Midlands Region

Drawing Title: Figure 14.38 Sensitive Receptors Sheet 38 of 63

Drawing Status: Final - Planning Application

Scale @A3	1:10,000	DO NOT SCALE	
Jacobs No.	32105801	Client No.	9318
Filepath	\\gis\proj\32105801\32105801_14_38\32105801_14_38_Sensitive Receptors.dwg		
Drawing No.	32105801/700/09138		

Copyright © Ordnance Survey Ireland. Licence number 3/3/34/Irish Water. MapGenieDigitalGlobeImagery2011to2013ITM: © Tailte Éireann

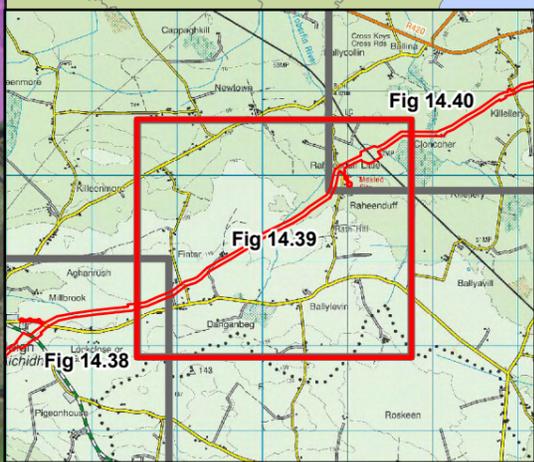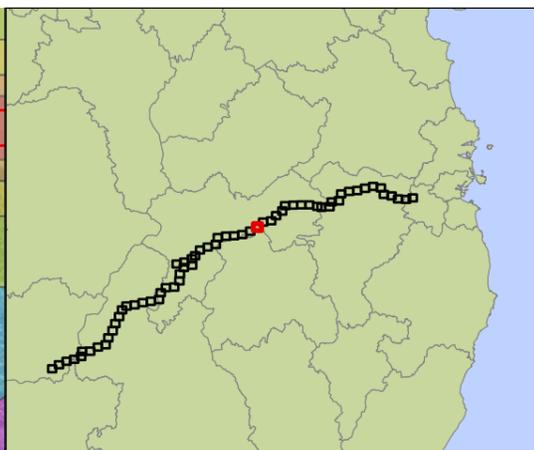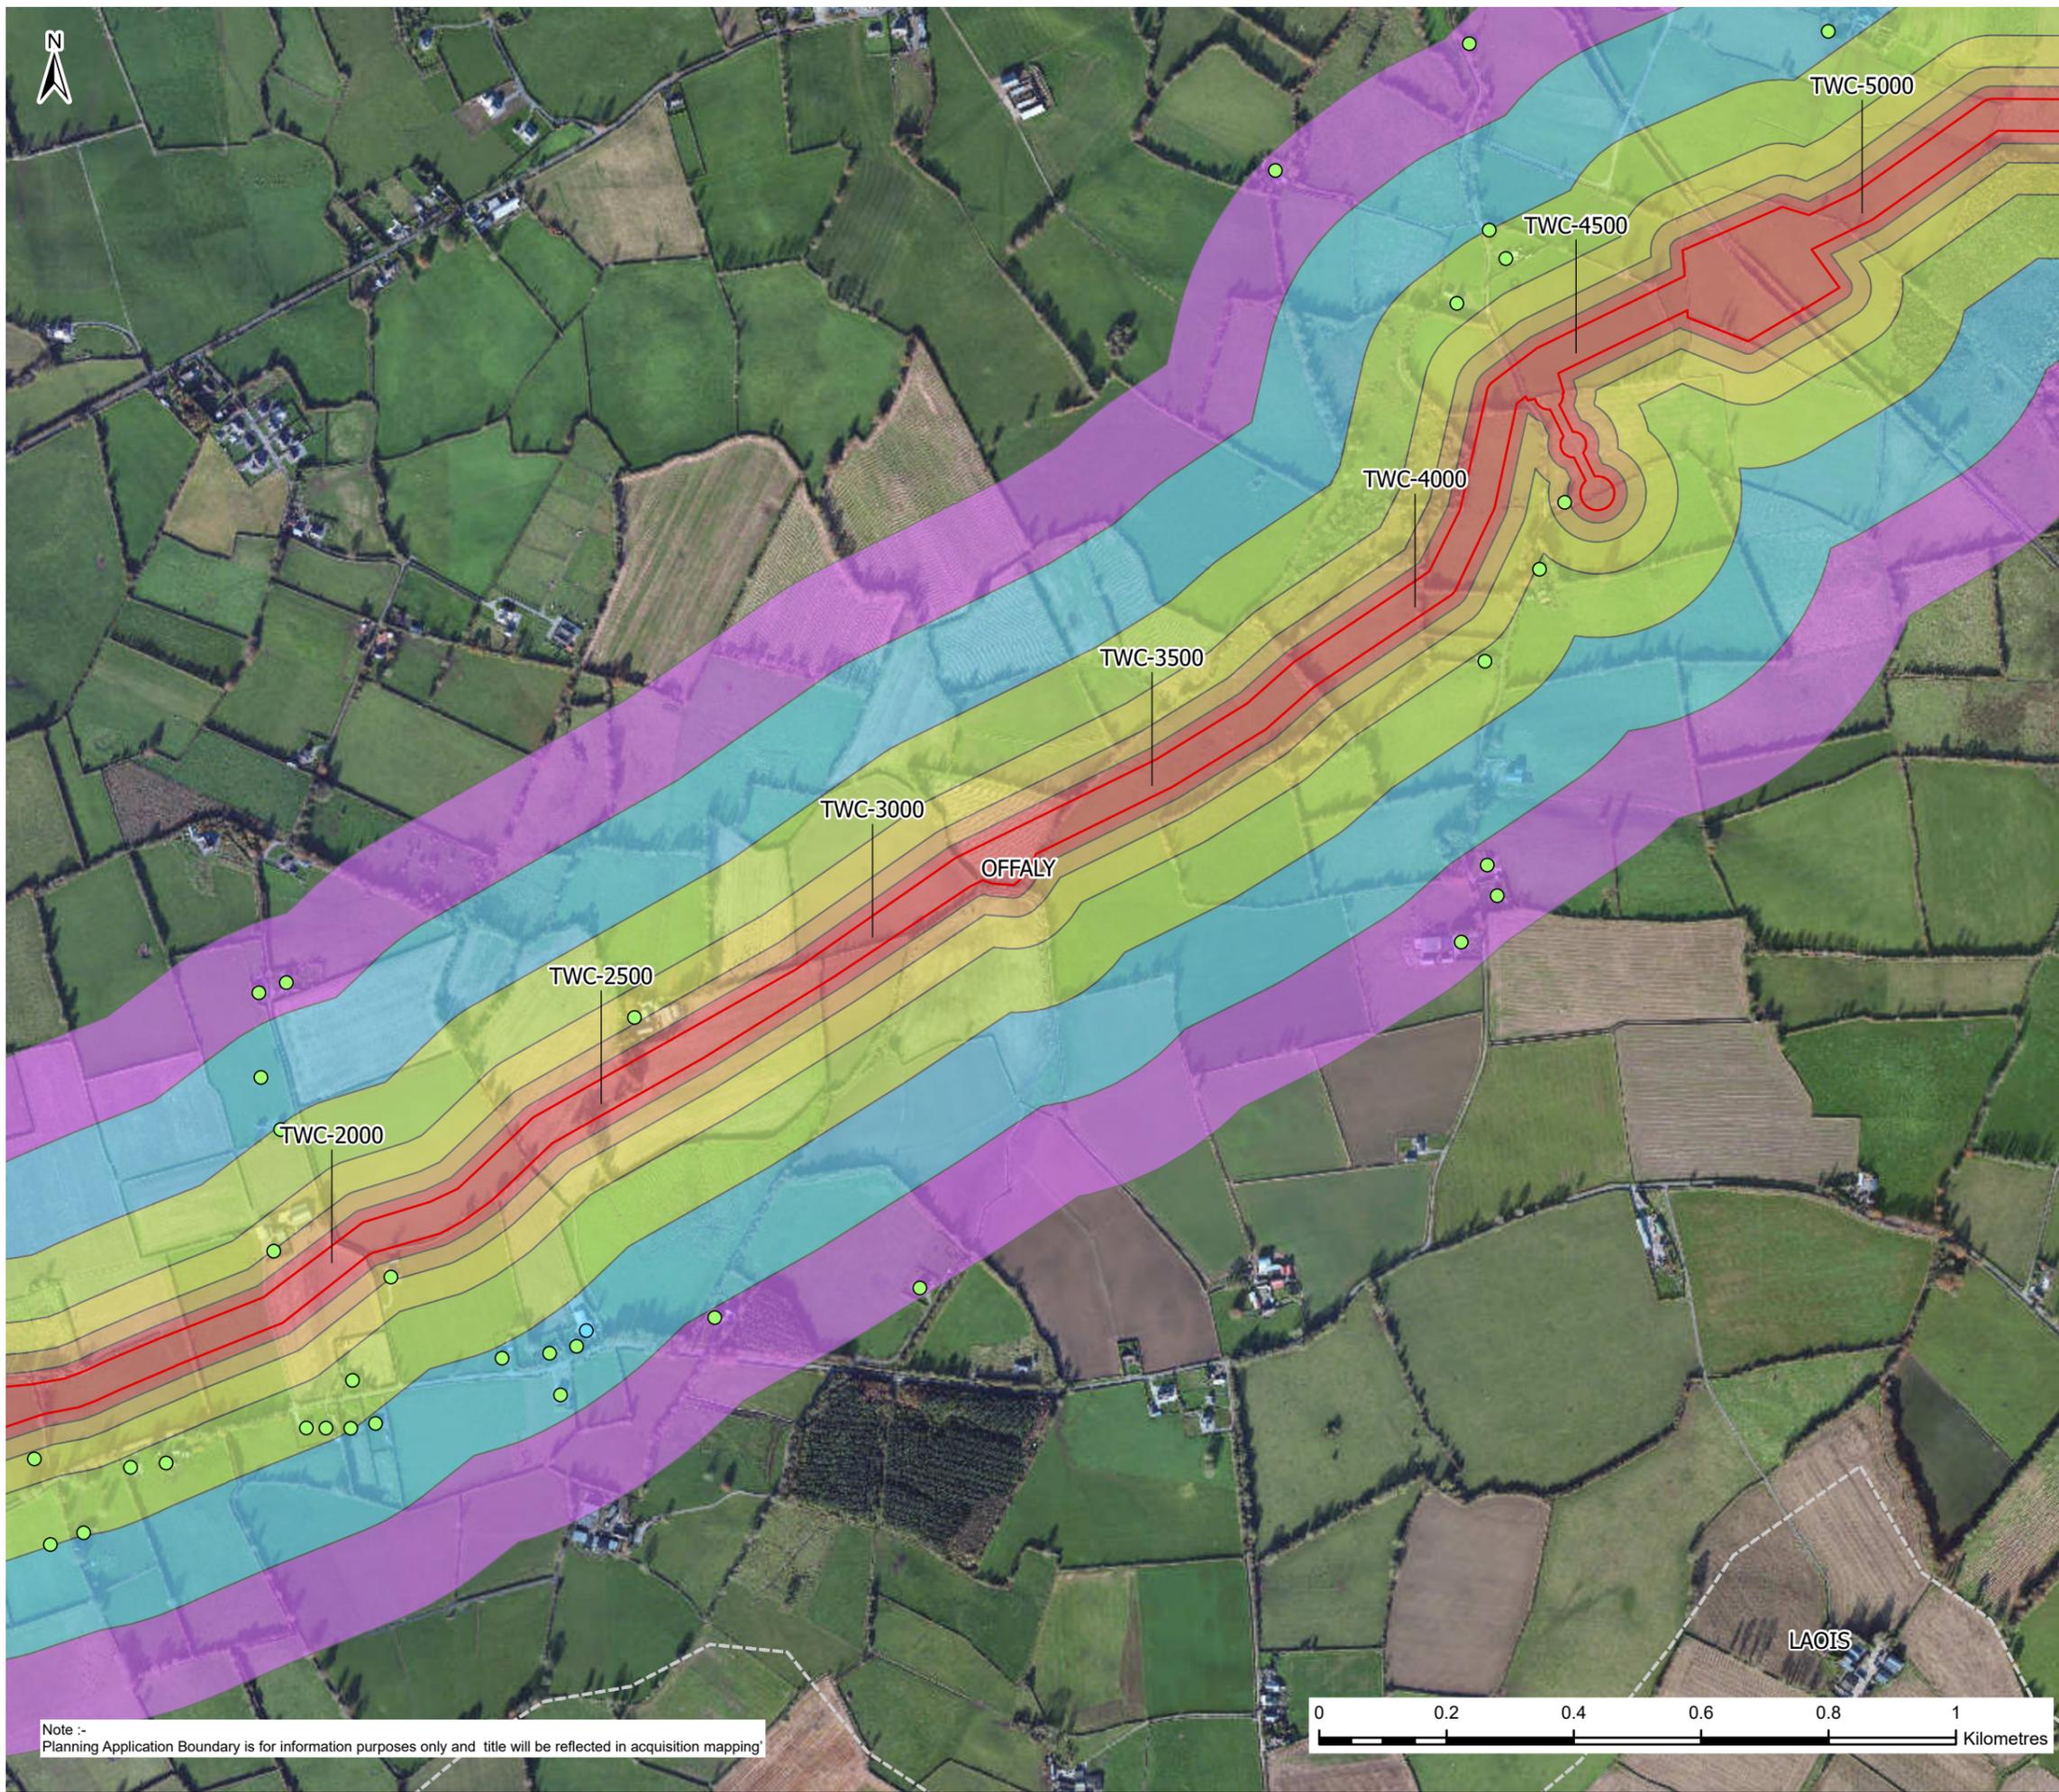

**Legend**

**Building Use**

- Commercial (Blue circle)
- Residential (Green circle)

**Planning Application Boundary** (Red outline)

**County Boundaries** (Dashed line)

**Assessment Distance Bands (m)**

- 0-20 (Red)
- 20-50 (Orange)
- 50-100 (Yellow)
- 100-200 (Light Green)
- 200-350 (Light Blue)
- 350-500 (Purple)

F02	25/11/25	Final - Planning Application	PG	PW	MK	SW
Rev.	Date	Purpose of revision	Drawn	Check'd	Rev'd	Appr'd

**JACOBS TOBIN**

Client: Uisce Éireann, Tionscald Soláthair Uisce Water Supply Project

Project: Water Supply Project Eastern and Midlands Region

Drawing Title: Figure 14.39 Sensitive Receptors Sheet 39 of 63

Drawing Status: Final - Planning Application

Scale @A3: 1:10,000 (DO NOT SCALE)


JACOBS No.: 32105801 Client No.: 9318



Filepath: [Technical File Path]

Drawing No.: 32105801/700/09139

Copyright © Ordnance Survey Ireland. Licence number 3/3/34/Irish Water. MapGenieDigitalGlobeImagery2011to2013ITM: © Taitte Éireann

Note :- Planning Application Boundary is for information purposes only and title will be reflected in acquisition mapping

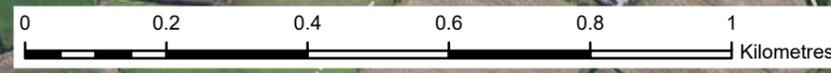

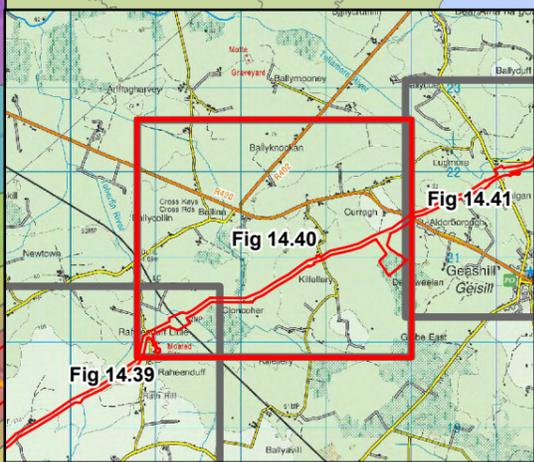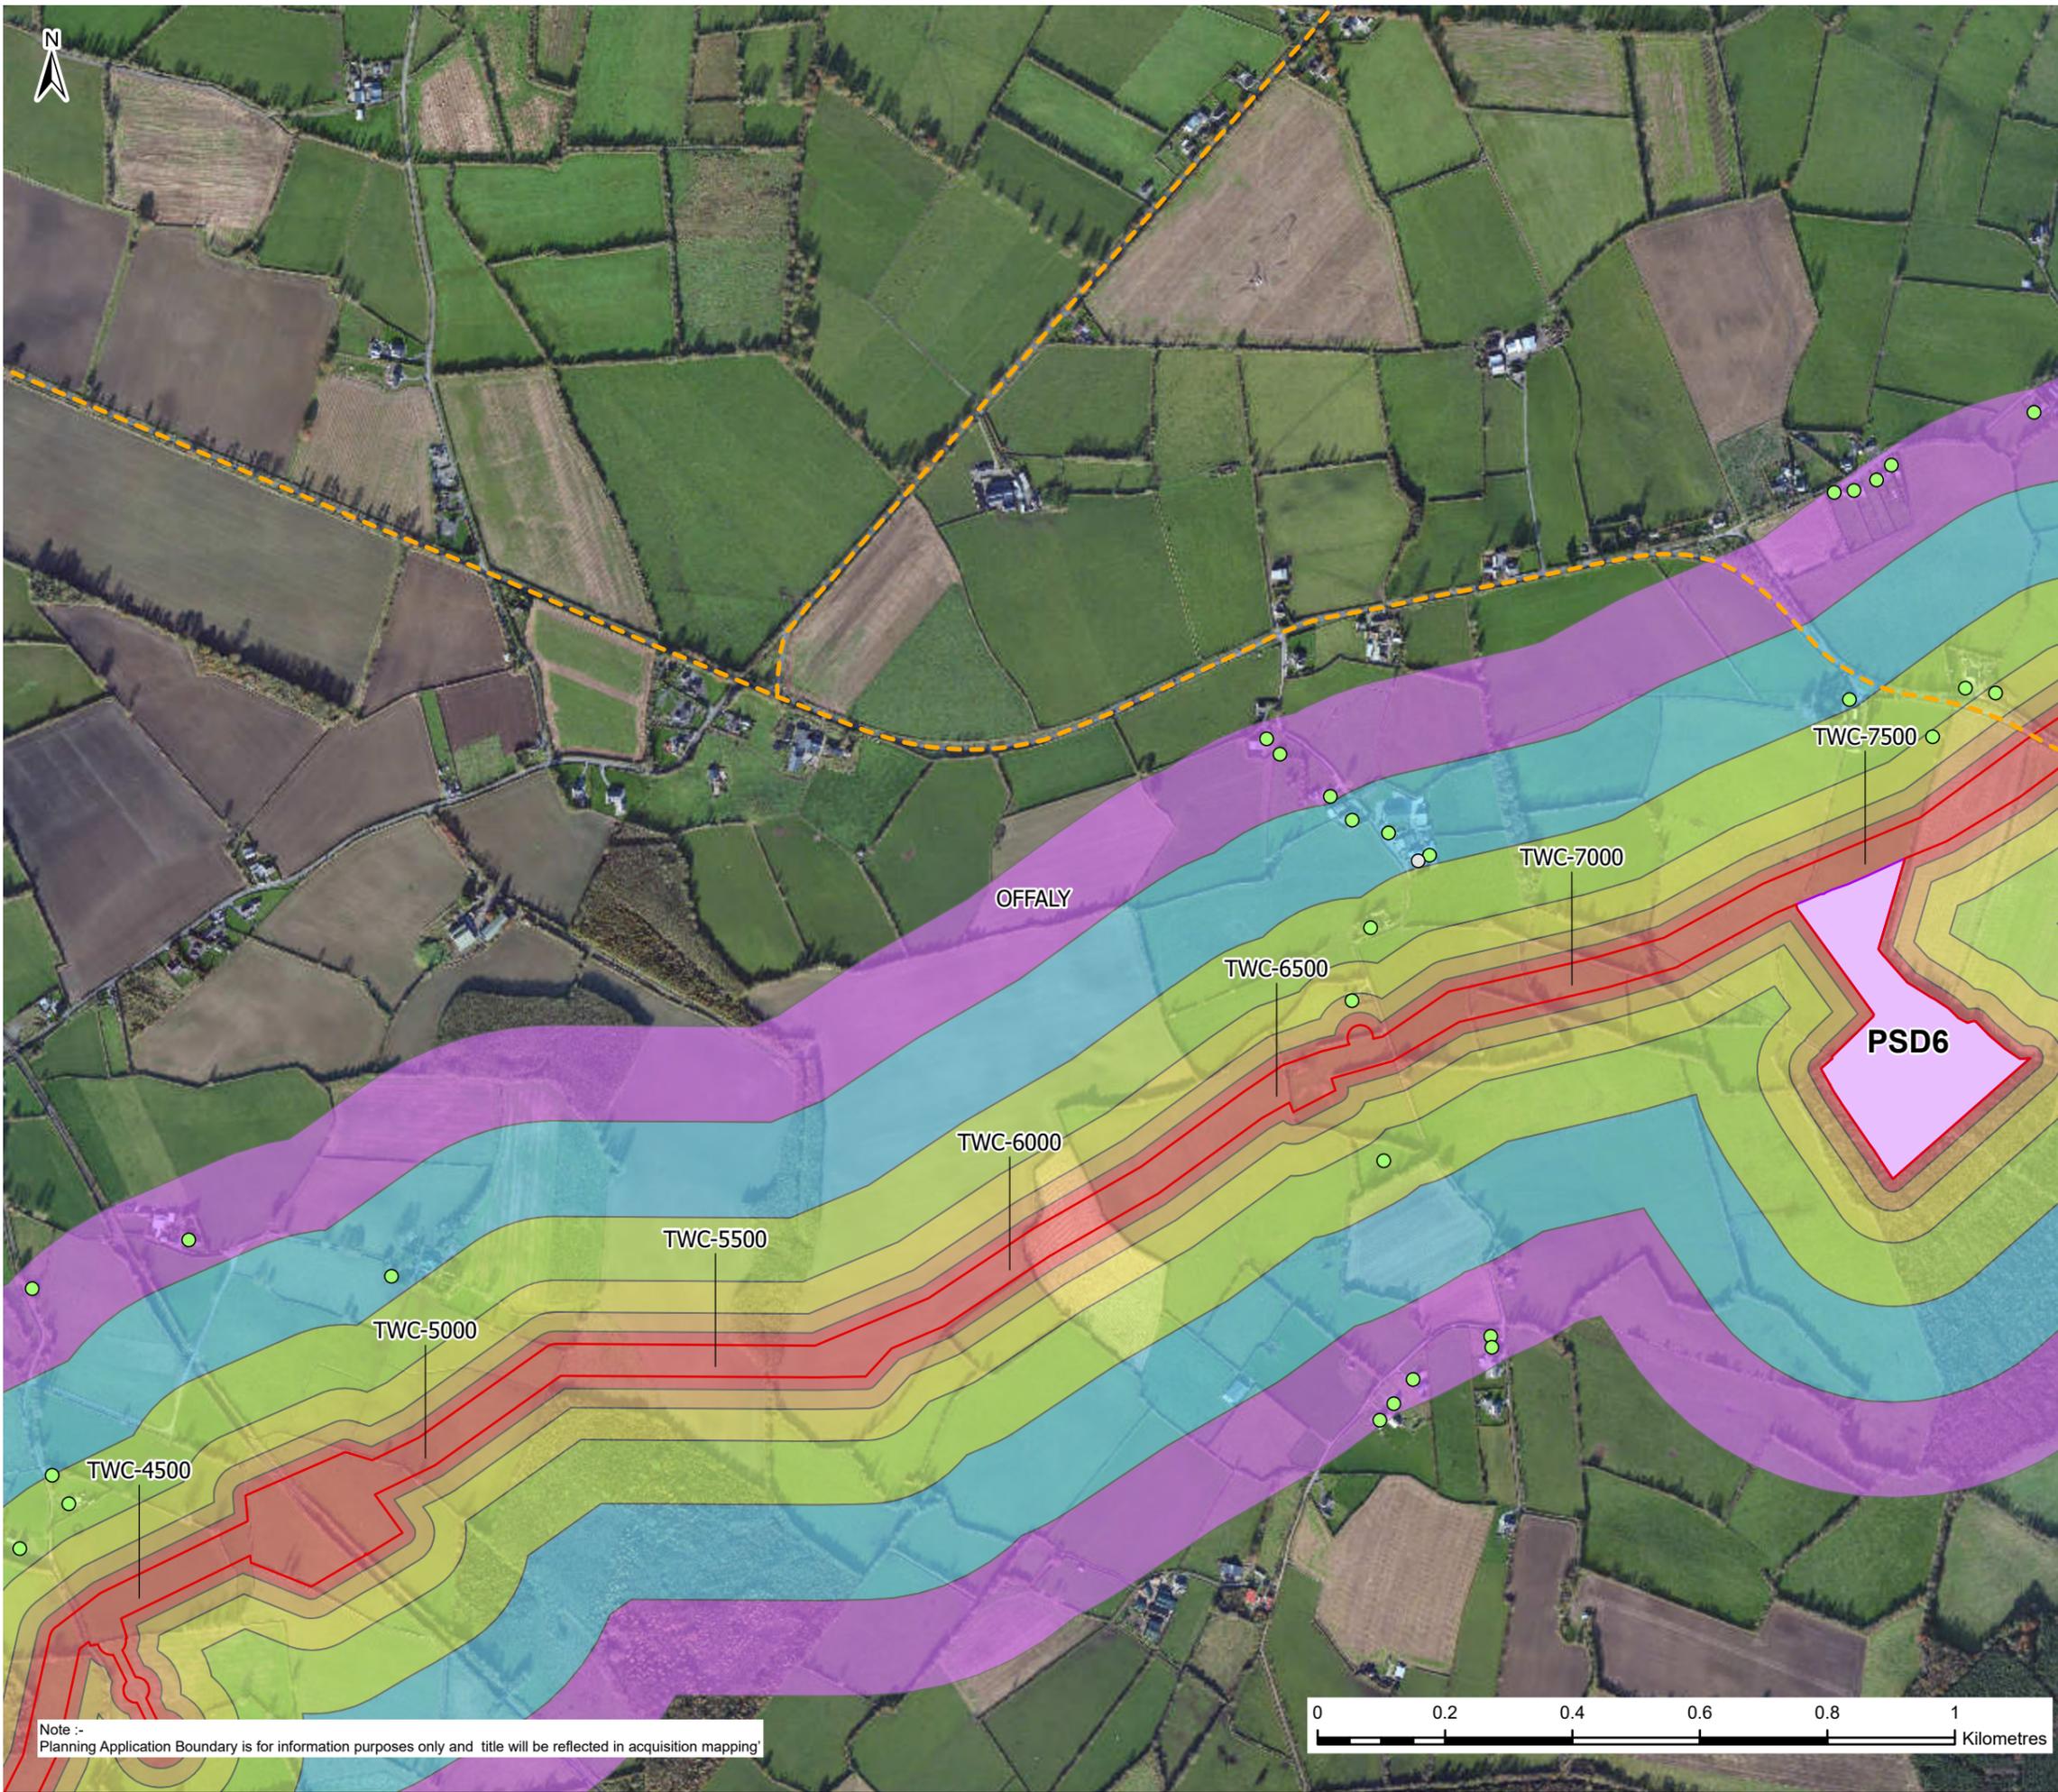

**Legend**

**Building Use**

- Residential
- Unknown

**Other Symbols**

- Haul Roads
- ▭ Planning Application Boundary
- County Boundaries
- ▭ Pipe Storage Depot (PSD)

**Assessment Distance Bands (m)**

- 0-20
- 20-50
- 50-100
- 100-200
- 200-350
- 350-500

F02	25/11/25	Final - Planning Application	PG	PW	MK	SW
Rev.	Date	Purpose of revision	Drawn	Check'd	Rev'd	Appr'd

**Jacobs TOBIN**

Client

Project

**Water Supply Project  
Eastern and Midlands Region**

Drawing Title

**Figure 14.40  
Sensitive Receptors  
Sheet 40 of 63**

Drawing Status


Final - Planning Application




Scale @A3	1:10,000	DO NOT SCALE
Jacobs No.	32105801	Client No. 9318

Drawing No. 32105801/700/09140

Copyright © Ordnance Survey Ireland. Licence number 3/3/34/Irish Water.  
MapGenieDigitalGlobeImagery2011to2013ITM: © Taitte Éireann

Note :-  
Planning Application Boundary is for information purposes only and title will be reflected in acquisition mapping

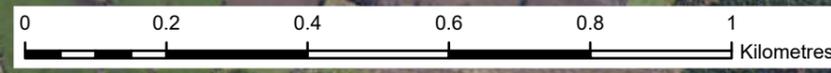

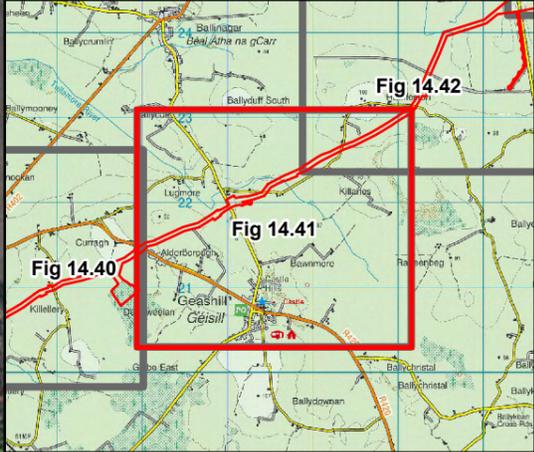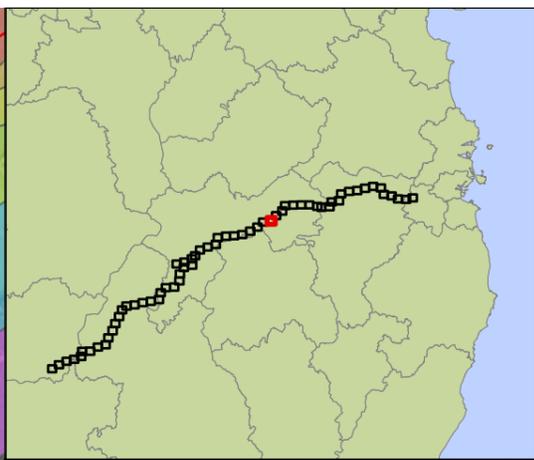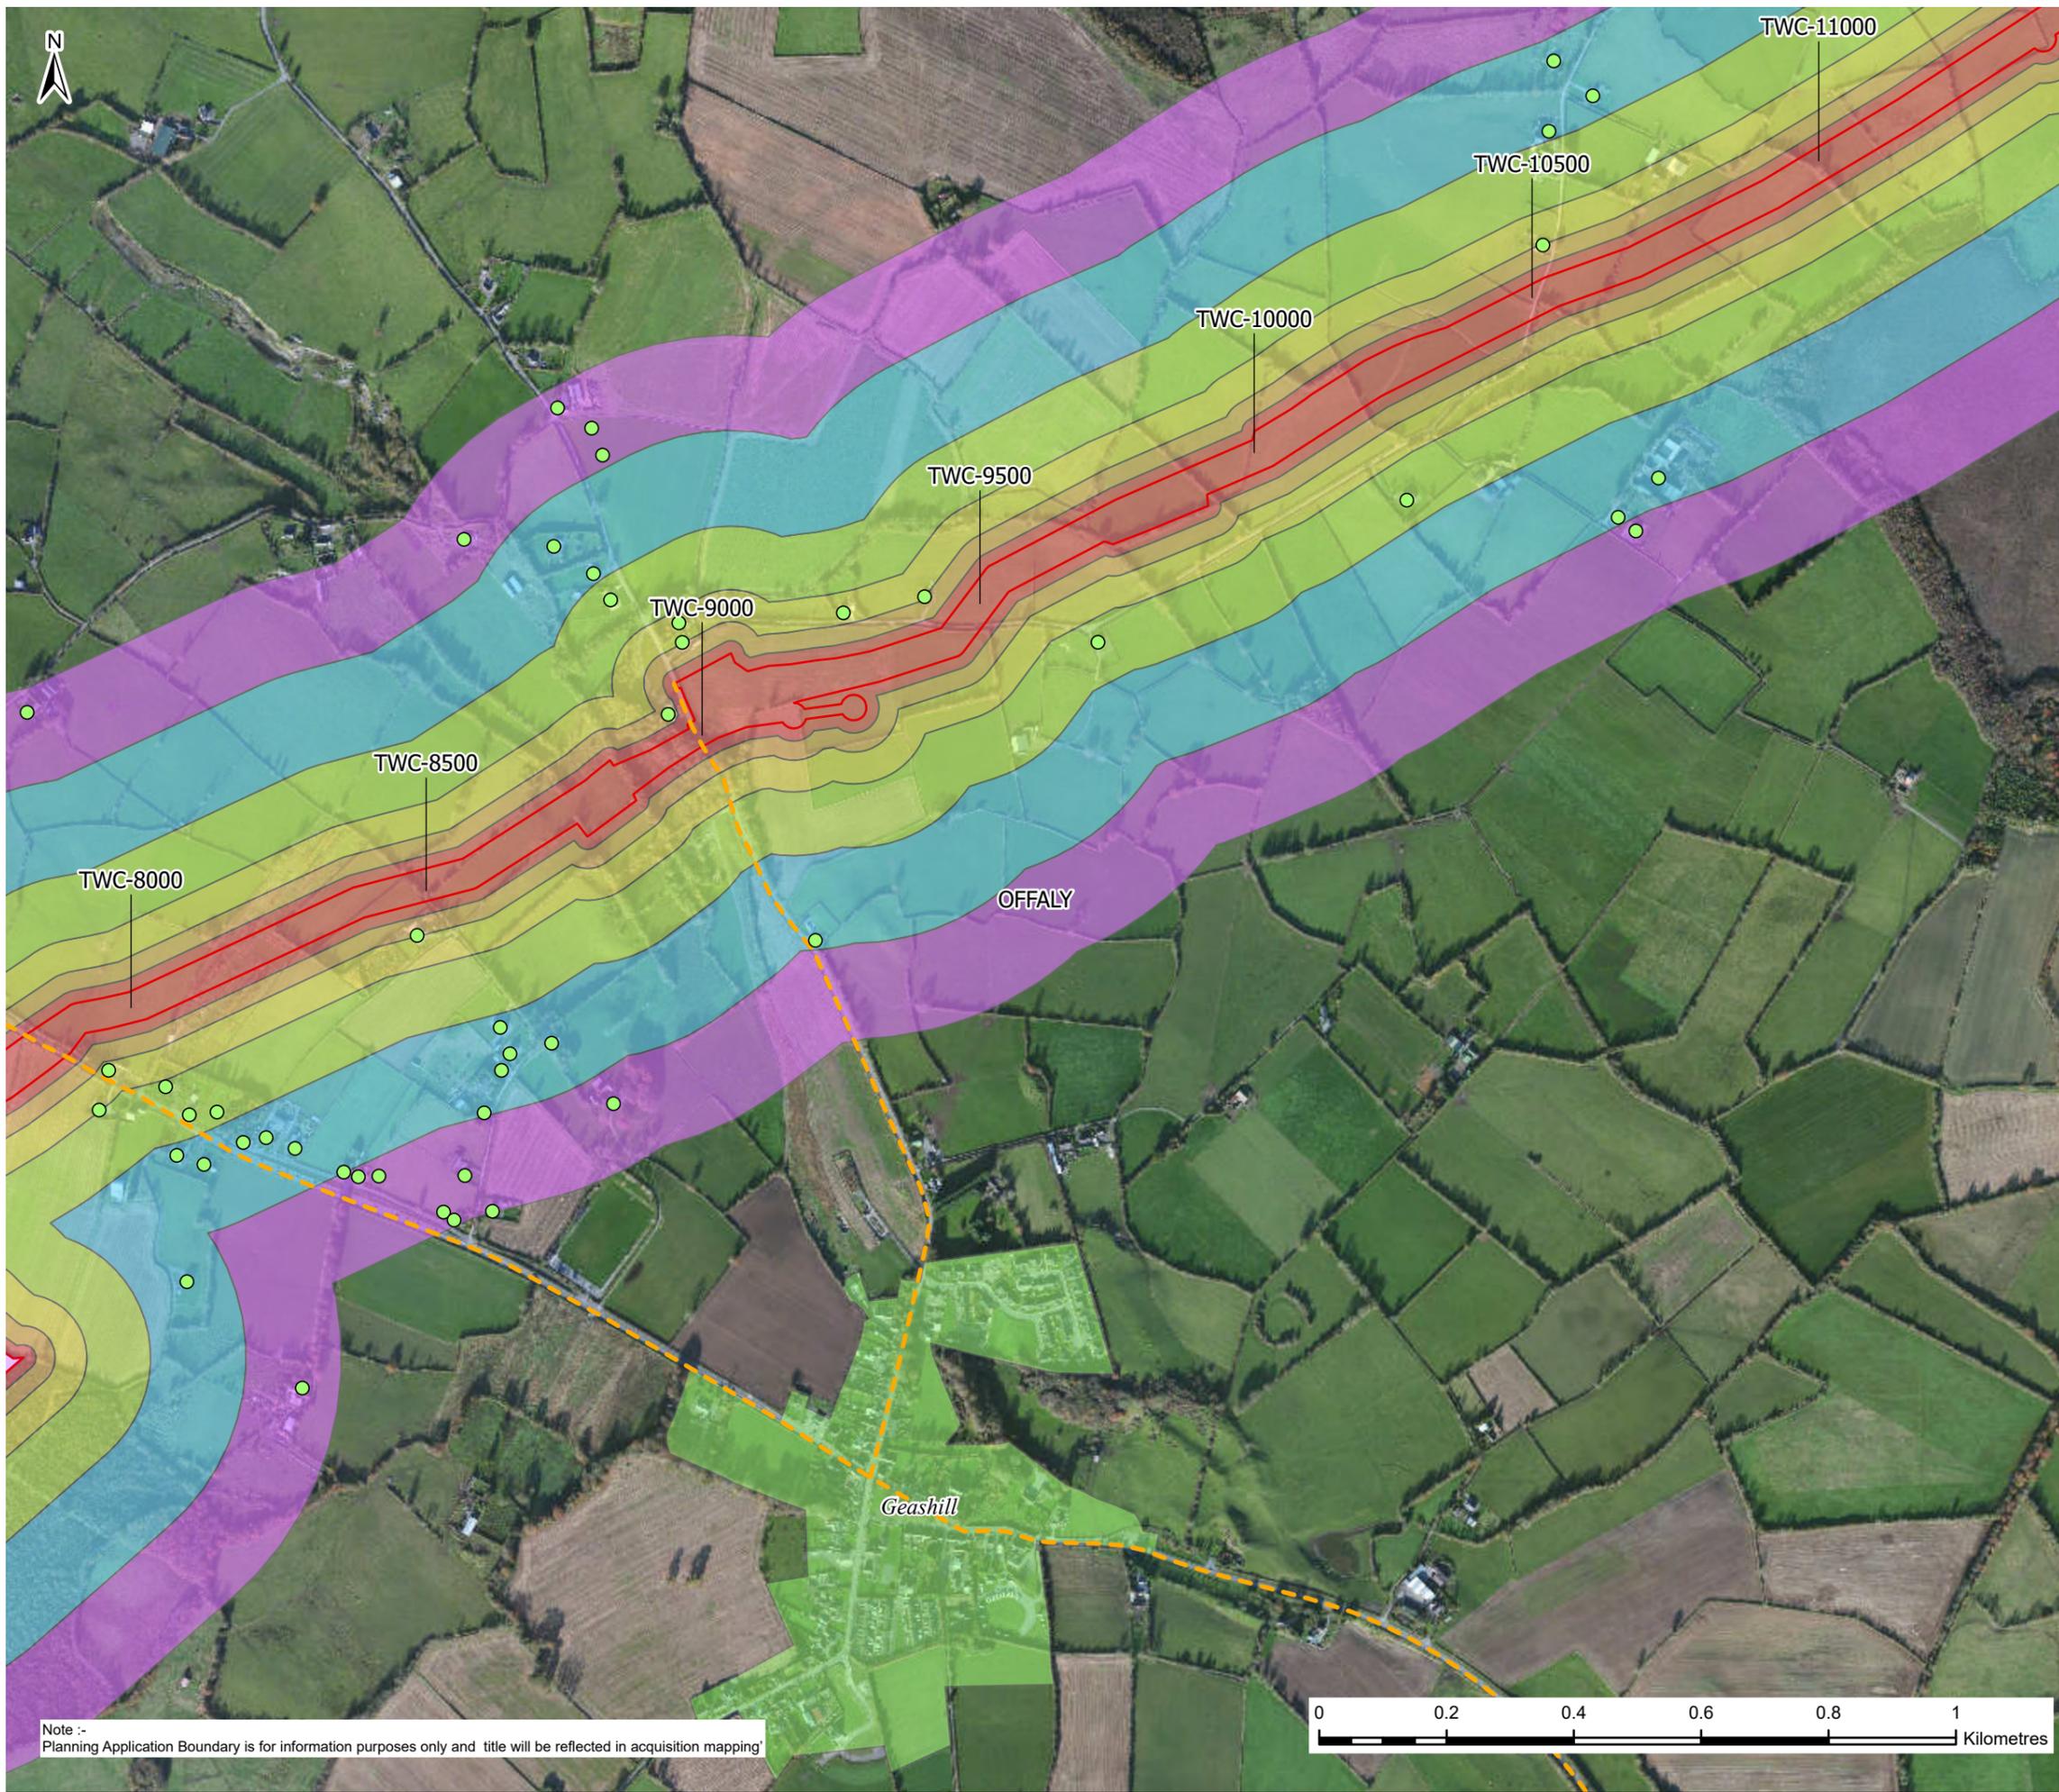

**Legend**

- Building Use
  - Residential (Green circle)
  - Haul Roads (Dashed orange line)
- Planning Application Boundary (Red line)
- County Boundaries (Dashed grey line)
- Pipe Storage Depot (PSD) (Purple area)
- Assessment Distance Bands (m)
  - 0-20 (Red)
  - 20-50 (Orange)
  - 50-100 (Yellow)
  - 100-200 (Light Green)
  - 200-350 (Light Blue)
  - 350-500 (Light Purple)
  - Settlement (Light Green)

F02	25/11/25	Final - Planning Application	PG	PW	MK	SW
Rev.	Date	Purpose of revision	Drawn	Check'd	Rev'd	Appr'd

**Jacobs TOBIN**

Client

Project  
Water Supply Project  
Eastern and Midlands Region

Drawing Title  
Figure 14.41  
Sensitive Receptors  
Sheet 41 of 63


Drawing Status  
Final - Planning Application



Scale @A3	1:10,000	Client No.	9318	DO NOT SCALE
Jacobs No.	32105801	Client No.	9318	

Filepath  
Drawing No.  
32105801/700/09141

Copyright © Ordnance Survey Ireland. Licence number 3/3/34/Irish Water.  
MapGenieDigitalGlobeImagery2011to2013ITM: © Taitte Éireann

Note :-  
Planning Application Boundary is for information purposes only and title will be reflected in acquisition mapping

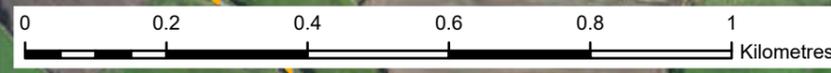

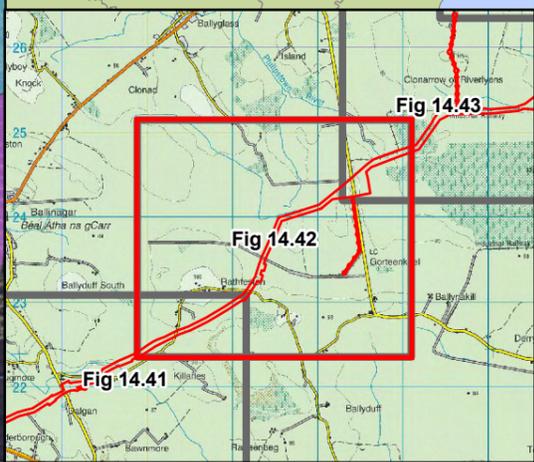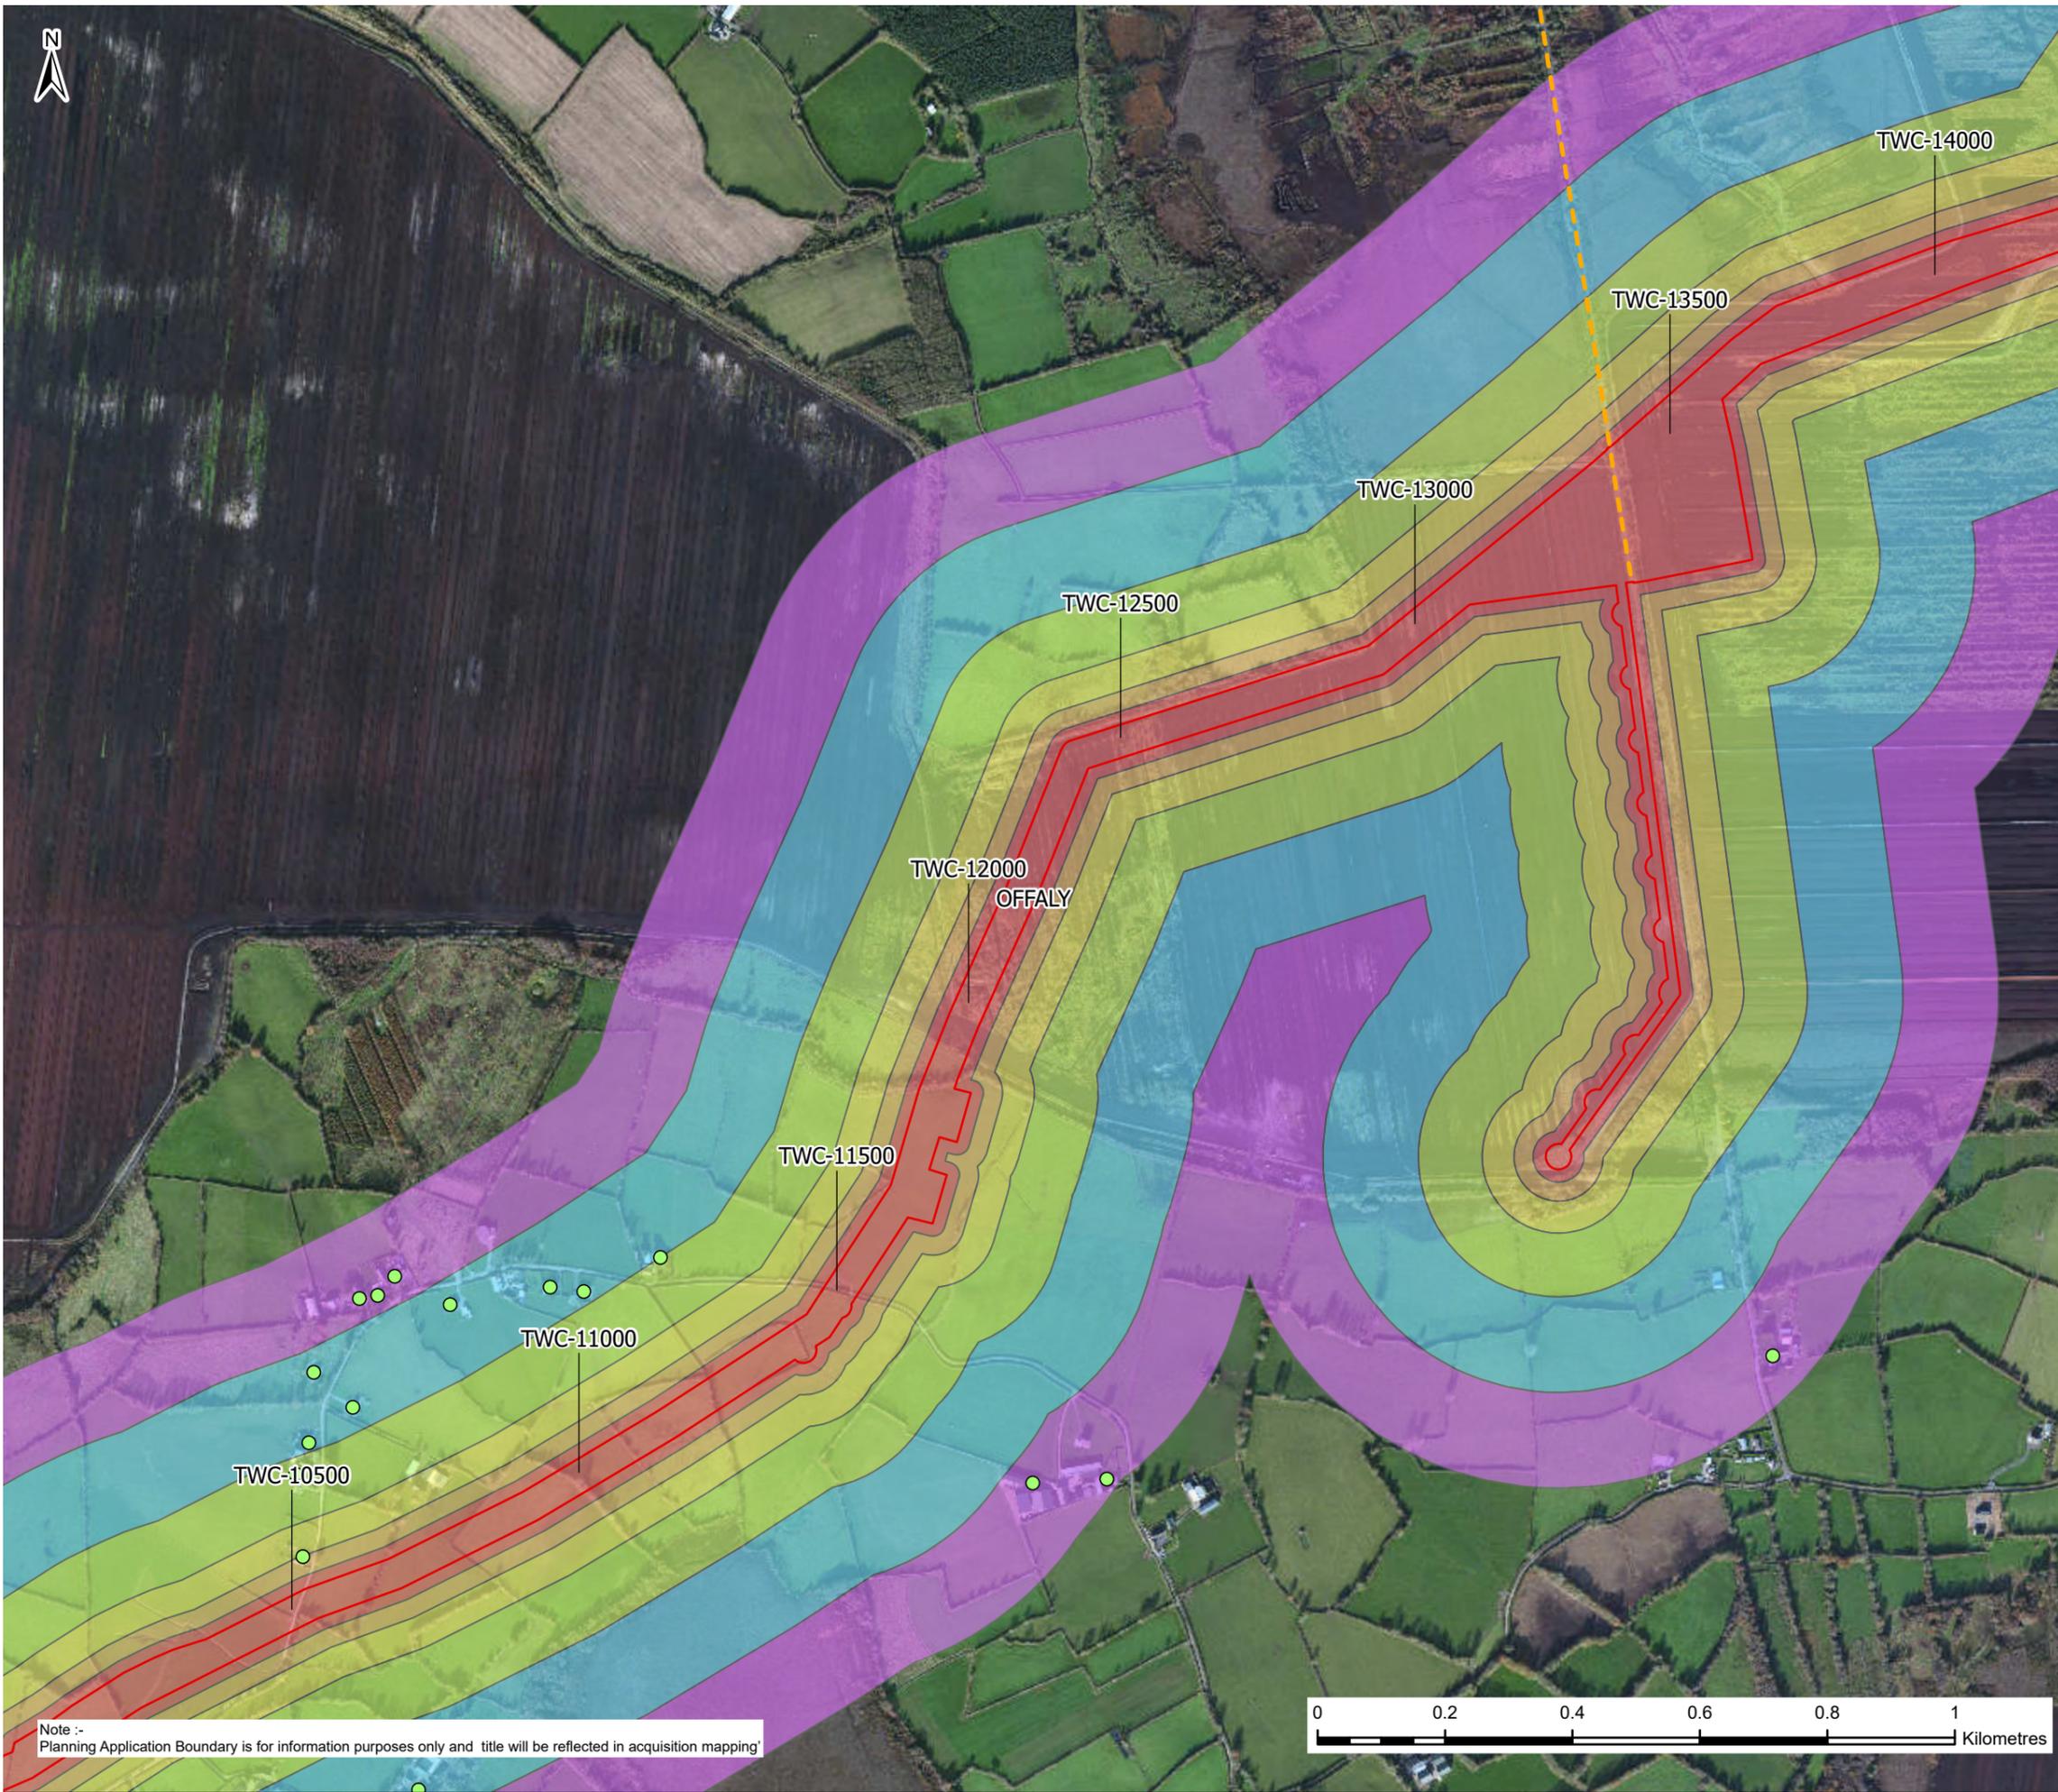

**Legend**

**Building Use**

- Residential (Green circle)
- Haul Roads (Orange dashed line)
- Planning Application Boundary (Red solid line)
- County Boundaries (Grey dashed line)

**Assessment Distance Bands (m)**

- 0-20 (Red)
- 20-50 (Orange)
- 50-100 (Yellow)
- 100-200 (Light Green)
- 200-350 (Blue)
- 350-500 (Purple)

F02	25/11/25	Final - Planning Application	PG	PW	MK	SW
Rev.	Date	Purpose of revision	Drawn	Check'd	Rev'd	Appr'd

**Jacobs TOBIN**

Client: **Uisce Éireann** (Irish Water) and **Tionscadal Soláthair Uisce** (Water Supply Project)

Project: **Water Supply Project Eastern and Midlands Region**

Drawing Title: **Figure 14.42 Sensitive Receptors Sheet 42 of 63**

Drawing Status: **Final - Planning Application**


Scale @A3: **1:10,000** (DO NOT SCALE)


Jacobs No.: **32105801** Client No.: **9318**

Drawing No.: **32105801/700/09142**

Copyright © Ordnance Survey Ireland. Licence number 3/3/34/Irish Water. MapGenieDigitalGlobeImagery2011to2013ITM: © Taitte Éireann

Note :- Planning Application Boundary is for information purposes only and title will be reflected in acquisition mapping

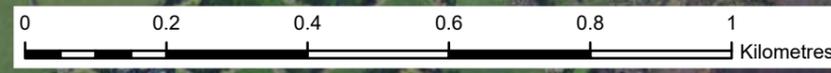

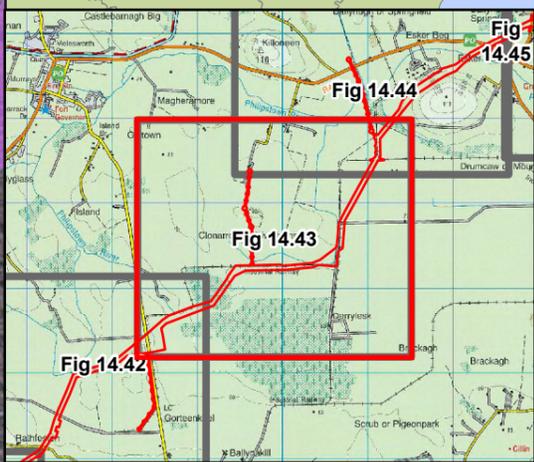

**Legend**

**Building Use**

- Residential (Green circle)
- Haul Roads (Yellow dashed line)
- Planning Application Boundary (Red outline)
- County Boundaries (Grey dashed line)

**Assessment Distance Bands (m)**

- 0-20 (Red)
- 20-50 (Orange)
- 50-100 (Yellow)
- 100-200 (Light Green)
- 200-350 (Blue)
- 350-500 (Purple)

F02	25/11/25	Final - Planning Application	PG	PW	MK	SW
Rev.	Date	Purpose of revision	Drawn	Check'd	Rev'd	Appr'd

**JACOBS TOBIN**

Client: **Uisce Éireann** (Irish Water) and **Tionscadal Soláthair Uisce** (Water Supply Project)

Project: **Water Supply Project Eastern and Midlands Region**

Drawing Title: **Figure 14.43 Sensitive Receptors Sheet 43 of 63**

Drawing Status: **Final - Planning Application**


Scale @A3: **1:10,000** (DO NOT SCALE)

JACOBS No.: **32105801** Client No.: **9318**

Drawing No.: **32105801/700/09143**



Copyright © Ordnance Survey Ireland. Licence number 3/3/34/Irish Water. MapGenieDigitalGlobeImagery2011to2013ITM: © Tailte Éireann

Note :- Planning Application Boundary is for information purposes only and title will be reflected in acquisition mapping

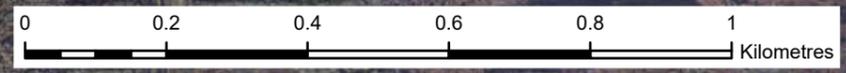



Note :- Planning Application Boundary is for information purposes only and title will be reflected in acquisition mapping

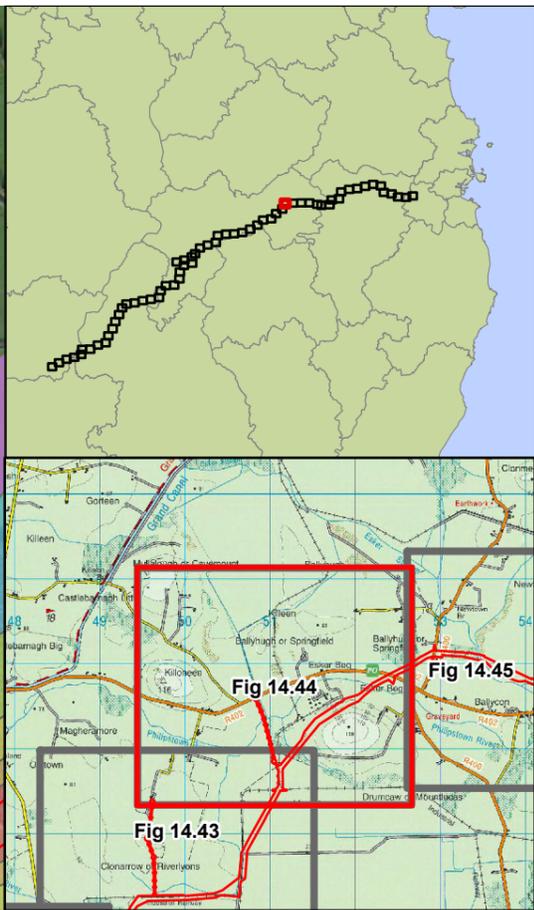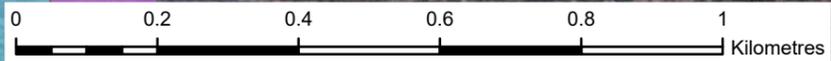

**Legend**

- Building Use
  - Commercial (Blue circle)
  - Residential (Green circle)
- Haul Roads (Dashed orange line)
- Planning Application Boundary (Red outline)
- County Boundaries (Dashed grey line)
- Assessment Distance Bands (m)
  - 0-20 (Red)
  - 20-50 (Orange)
  - 50-100 (Yellow)
  - 100-200 (Light Green)
  - 200-350 (Light Blue)
  - 350-500 (Purple)
  - Settlement (Green)

F02	25/11/25	Final - Planning Application	PG	PW	MK	SW
Rev.	Date	Purpose of revision	Drawn	Check'd	Rev'd	Appr'd

**Jacobs TOBIN**

Client



Project  
**Water Supply Project  
Eastern and Midlands Region**

Drawing Title  
**Figure 14.44  
Sensitive Receptors  
Sheet 44 of 63**

Drawing Status  
Final - Planning Application

Scale @A3	1:10,000	DO NOT SCALE
Jacobs No.	32105801	Client No. 9318

Drawing No. 32105801/700/09144

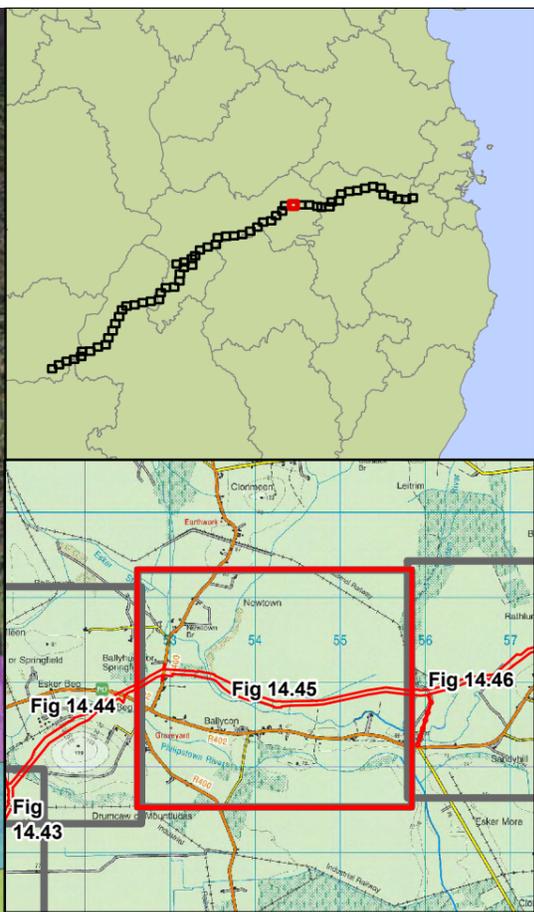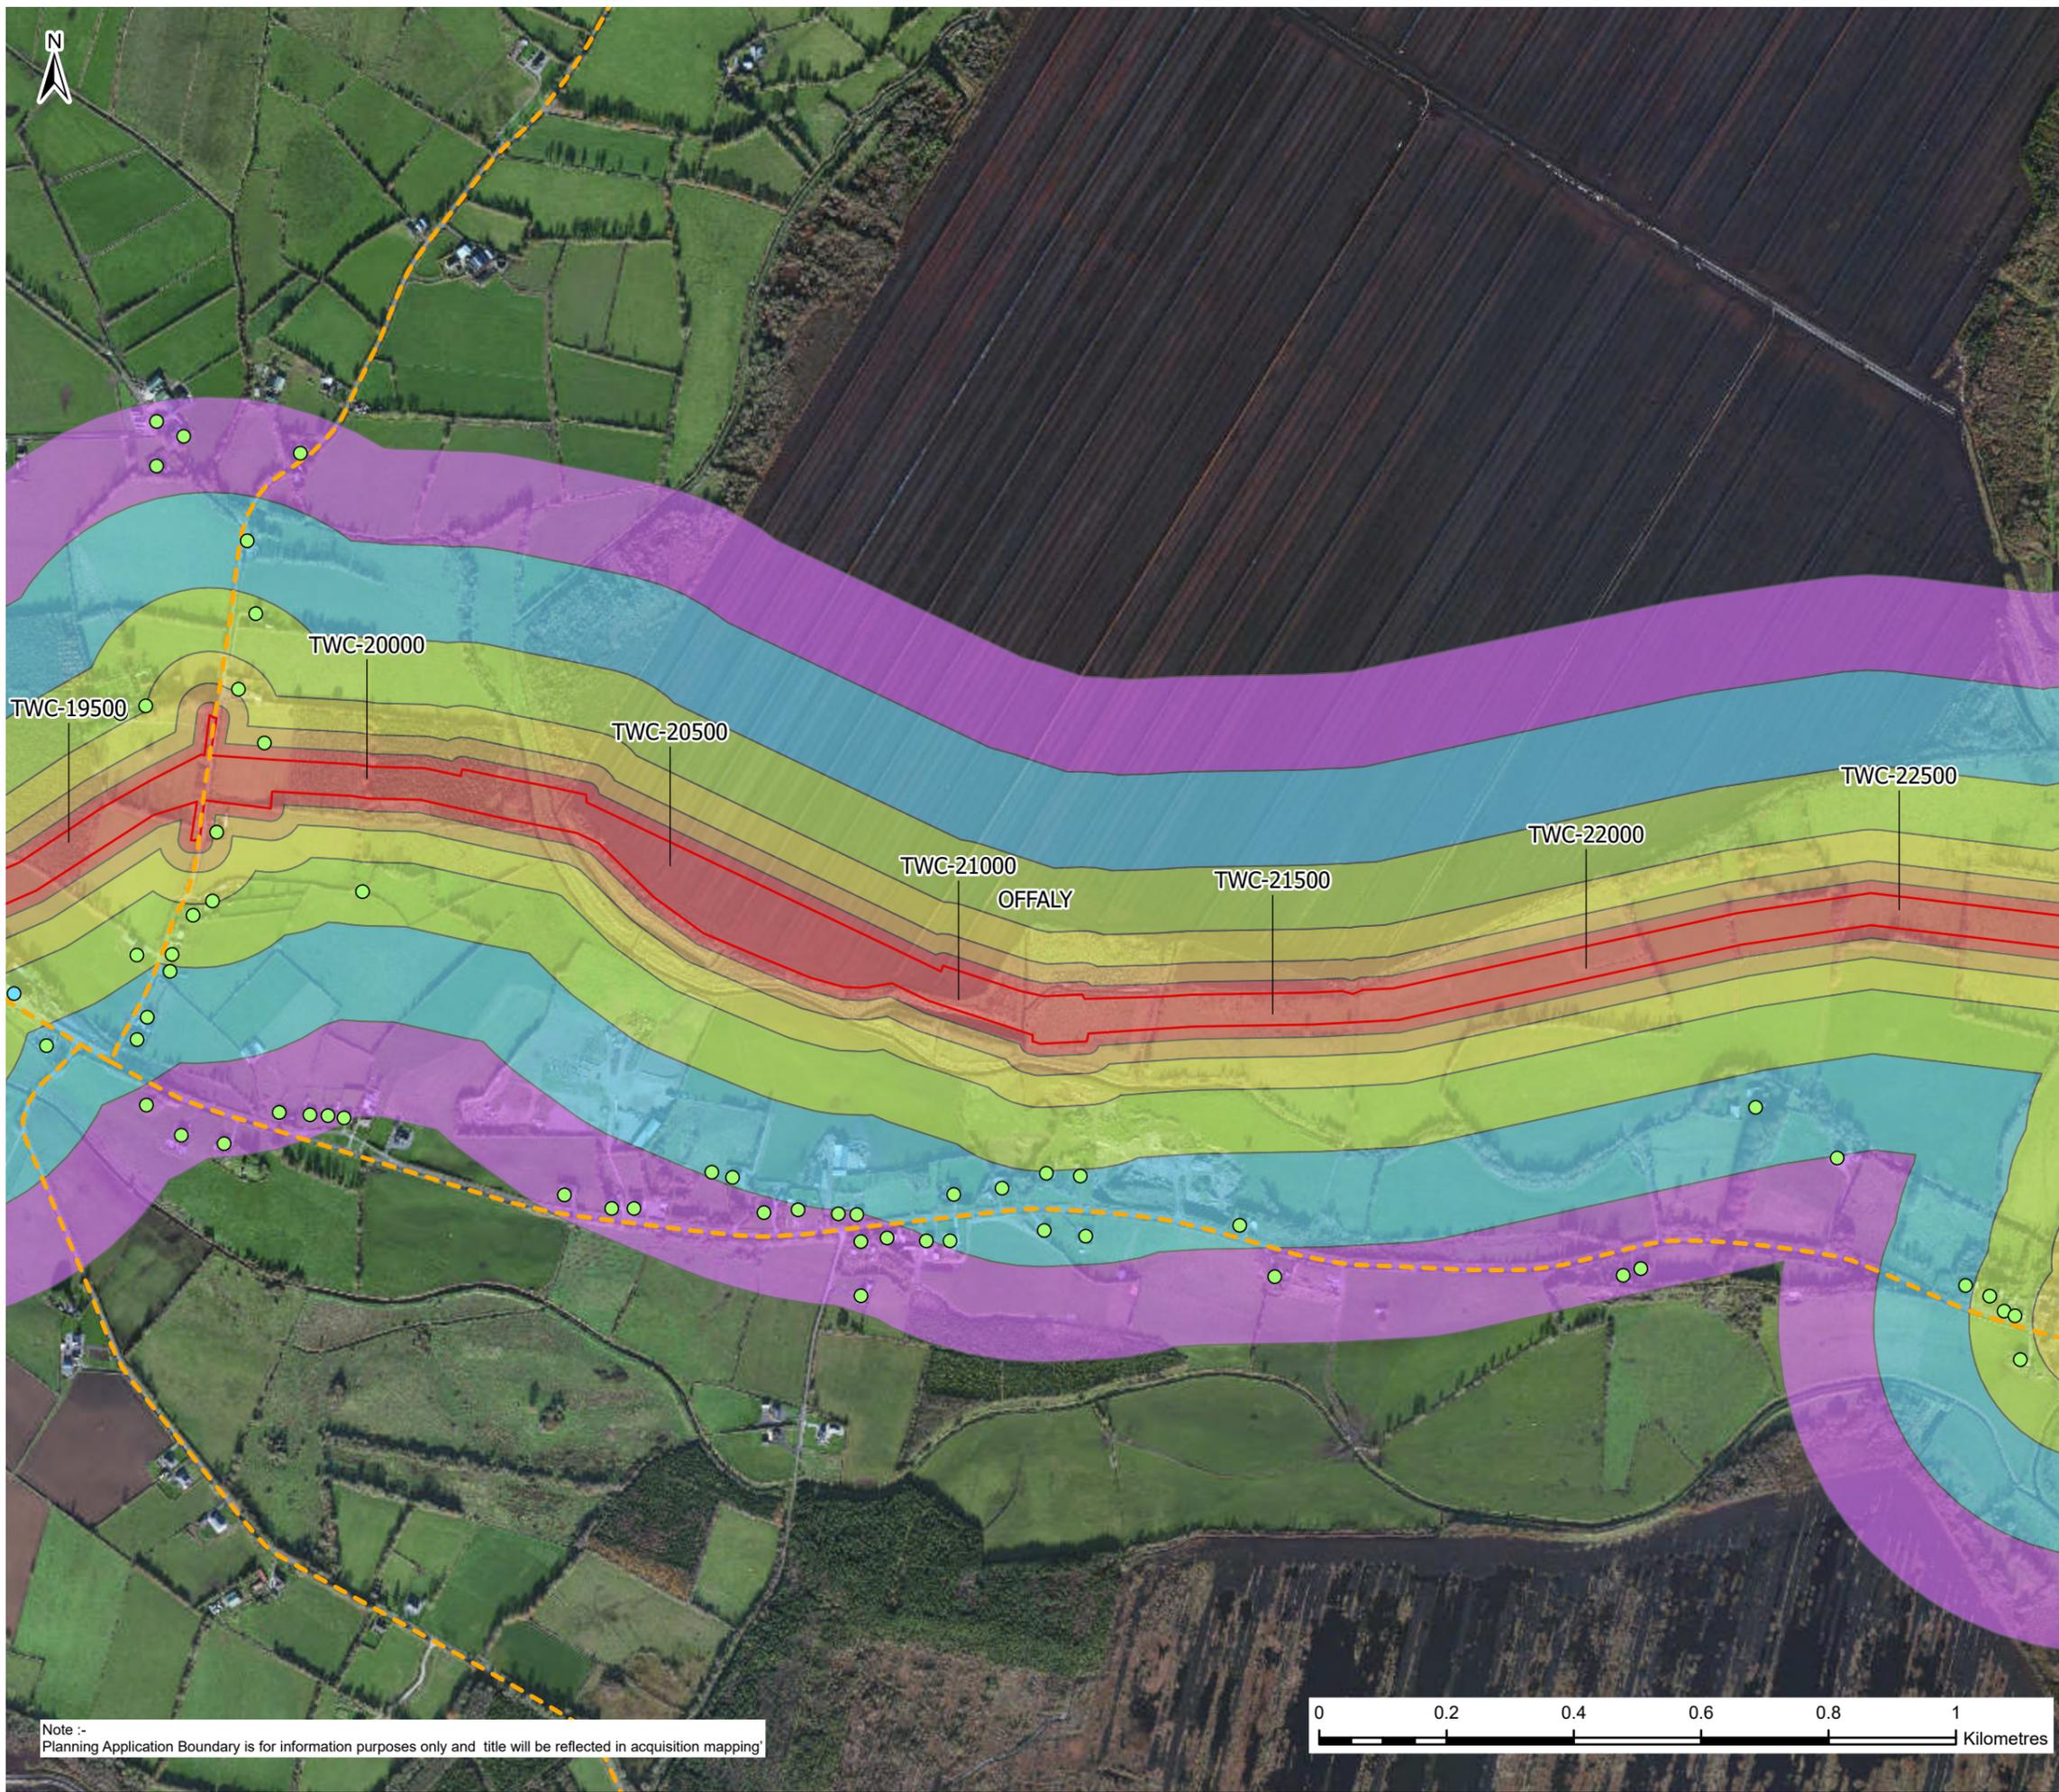

**Legend**

- Building Use
  - Commercial (blue circle)
  - Residential (green circle)
  - Haul Roads (dashed orange line)
- Planning Application Boundary (red line)
- County Boundaries (dashed grey line)
- Assessment Distance Bands (m)
  - 0-20 (red)
  - 20-50 (orange)
  - 50-100 (yellow)
  - 100-200 (light green)
  - 200-350 (teal)
  - 350-500 (purple)

F02	25/11/25	Final - Planning Application	PG	PW	MK	SW
Rev.	Date	Purpose of revision	Drawn	Check'd	Rev'd	Appr'd

**Jacobs TOBIN**



Client  
**Water Supply Project  
 Eastern and Midlands Region**

Drawing Title  
**Figure 14.45  
 Sensitive Receptors  
 Sheet 45 of 63**

Drawing Status  
 Final - Planning Application


Scale @A3  
 1:10,000 DO NOT SCALE



Jacobs No. 32105801 Client No. 9318

Filepath  
 Drawing No. 32105801/700/09145

Copyright © Ordnance Survey Ireland. Licence number 3/3/34/Irish Water.  
 MapGenieDigitalGlobeImagery2011to2013ITM: © Tailte Éireann

Note :-  
 Planning Application Boundary is for information purposes only and title will be reflected in acquisition mapping

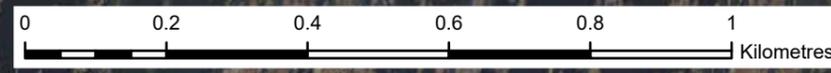

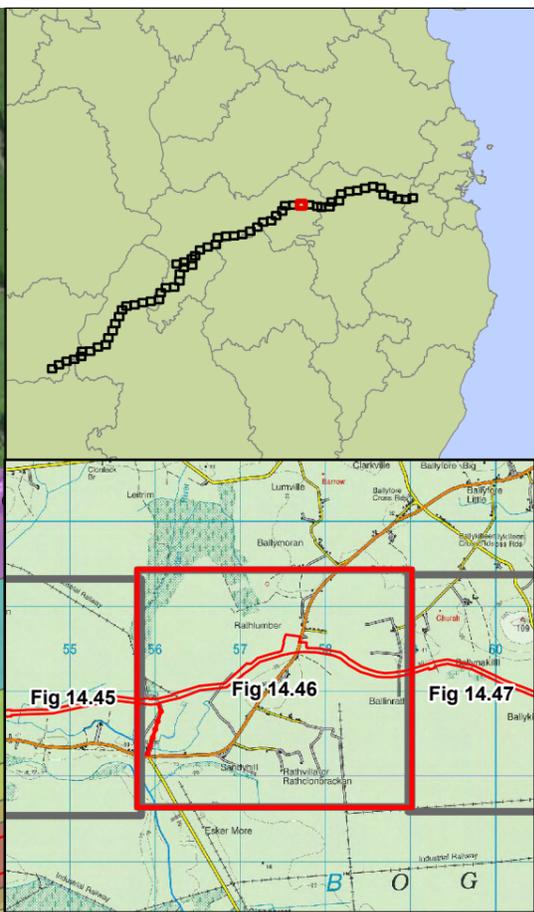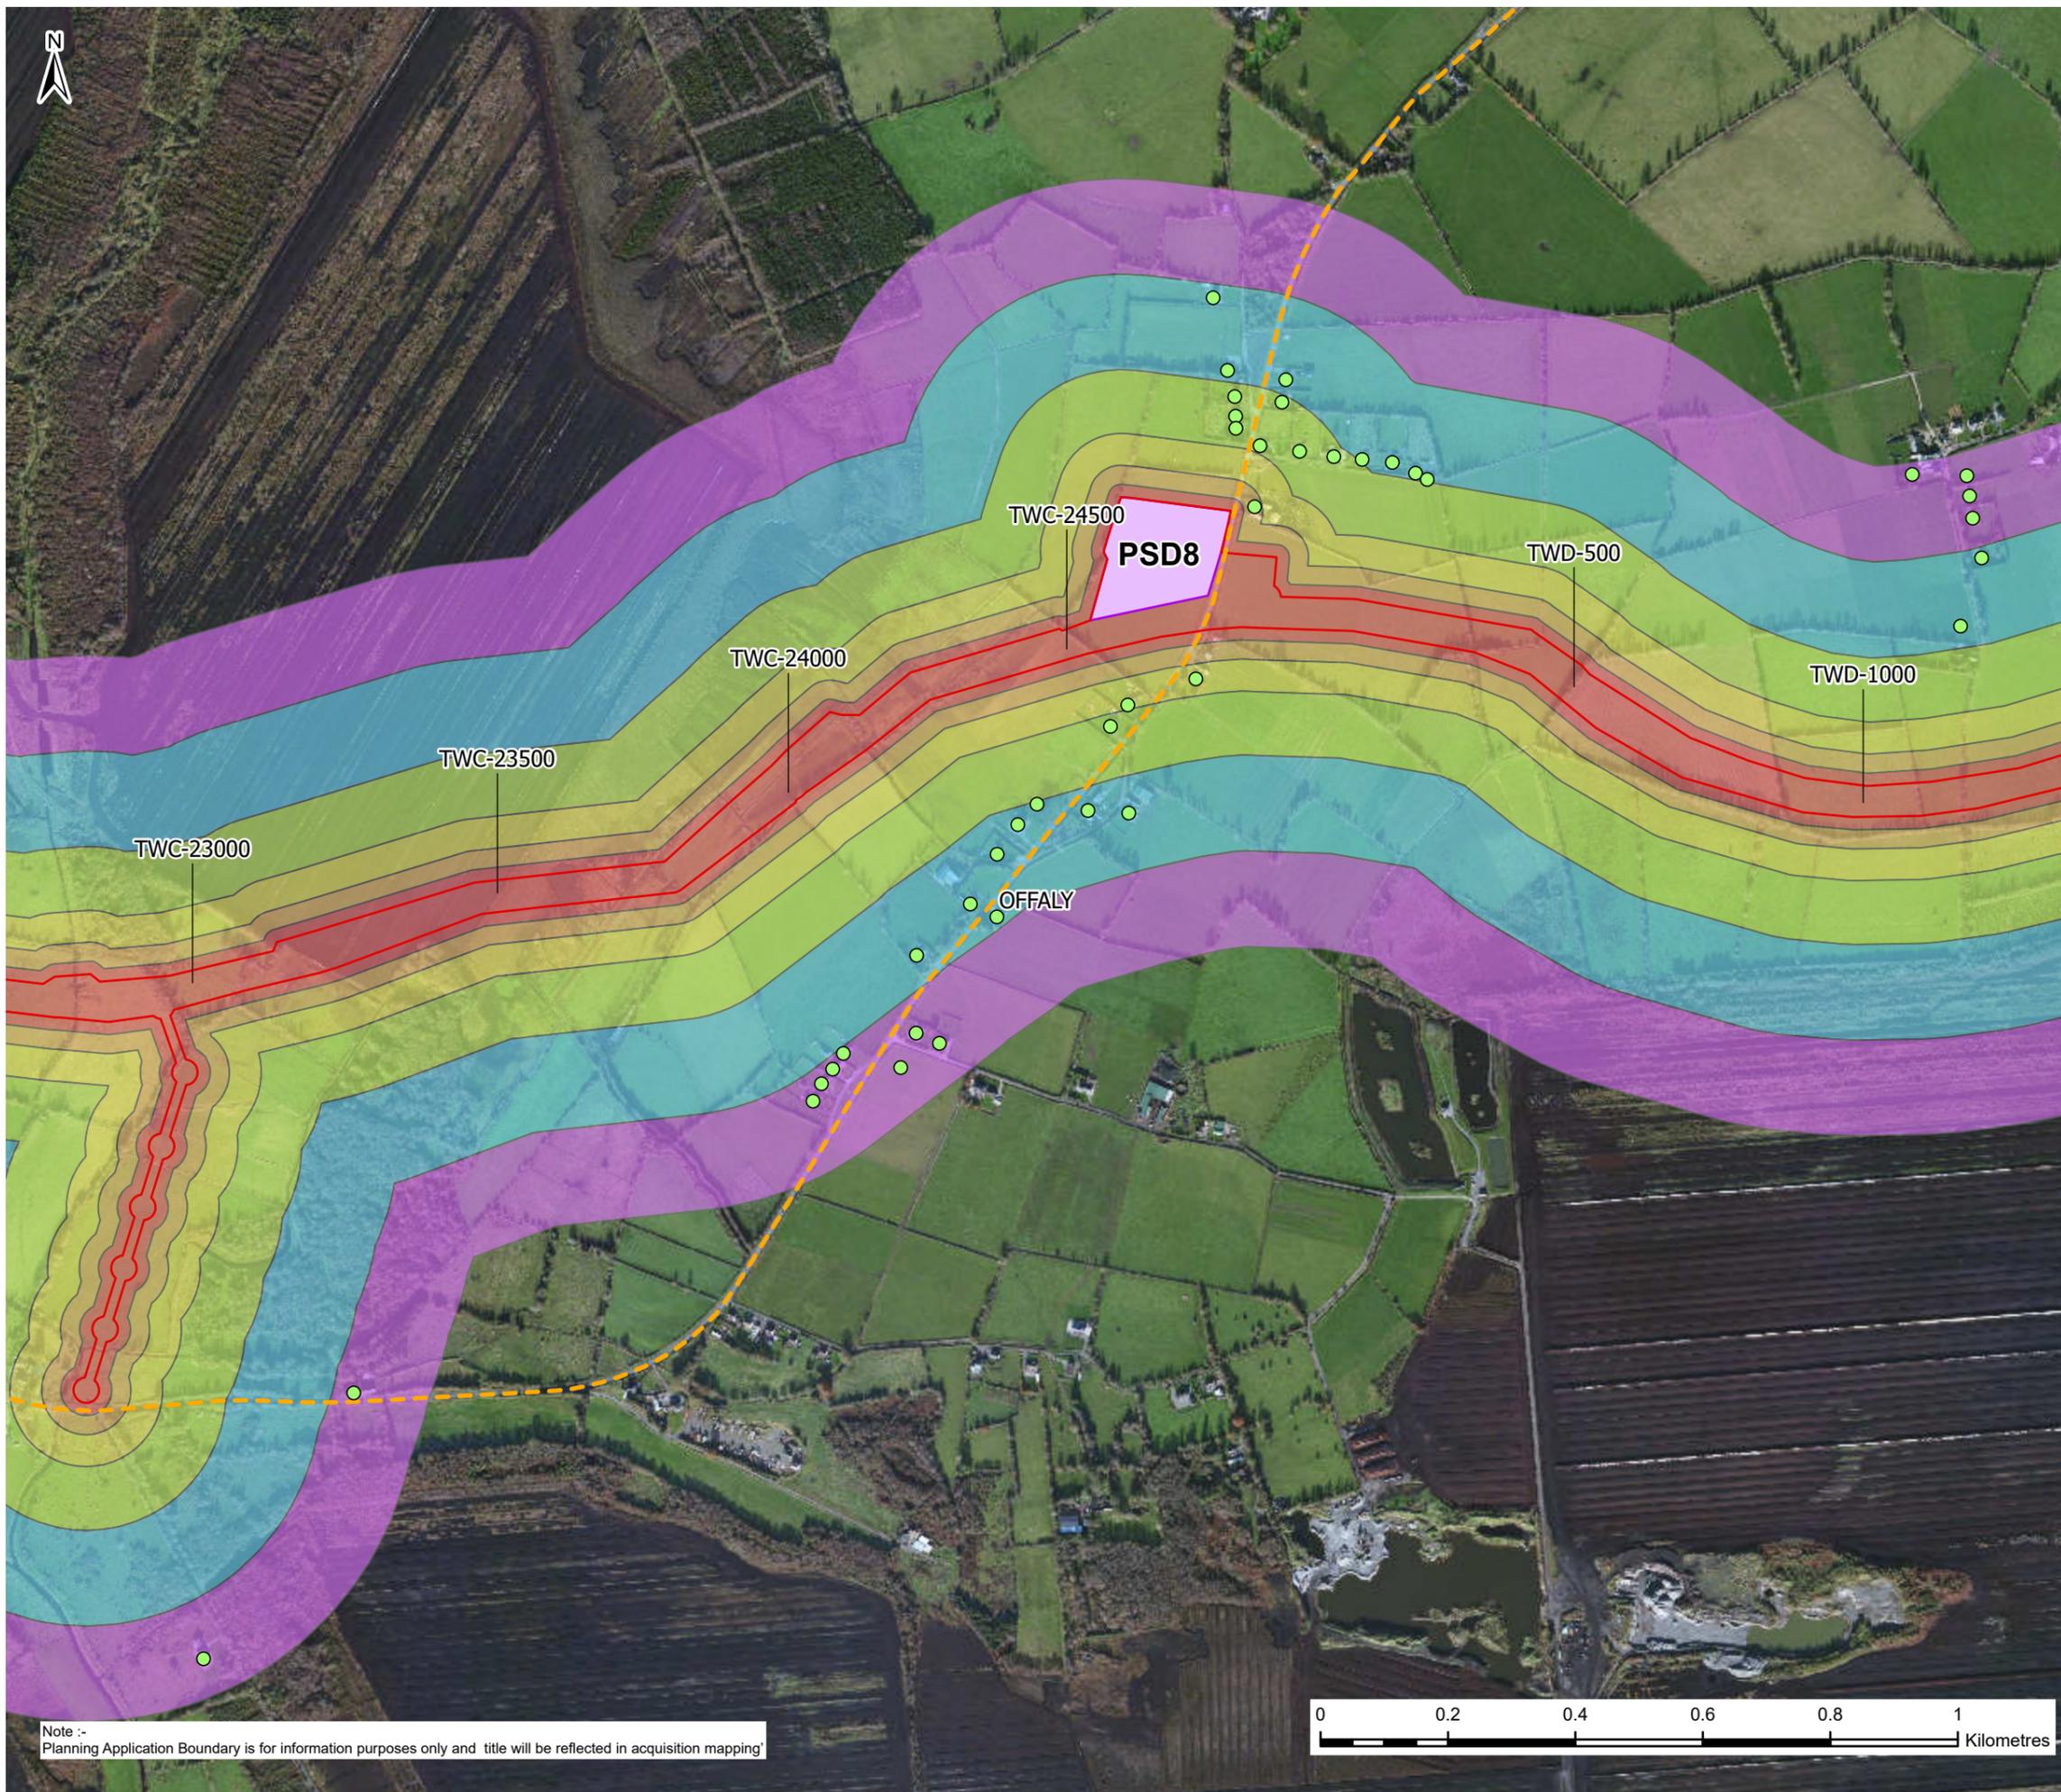

**Legend**

**Building Use**

- Residential (Green circle)
- Haul Roads (Orange dashed line)
- Planning Application Boundary (Red outline)
- County Boundaries (Dotted line)
- Pipe Storage Depot (PSD) (Purple shaded area)

**Assessment Distance Bands (m)**

- 0-20 (Red)
- 20-50 (Orange)
- 50-100 (Yellow)
- 100-200 (Light Green)
- 200-350 (Blue)
- 350-500 (Purple)

F02	25/11/25	Final - Planning Application	PG	PW	MK	SW
Rev.	Date	Purpose of revision	Drawn	Check'd	Rev'd	Appr'd

**JACOBS TOBIN**

Client: Uisce Éireann (Irish Water) and Tionscadal Soláthair Uisce Water Supply Project

Project: Water Supply Project Eastern and Midlands Region


Drawing Title: Figure 14.46 Sensitive Receptors Sheet 46 of 63



Drawing Status: Final - Planning Application

Scale @A3	1:10,000	DO NOT SCALE
JACOBS No.	32105801	Client No. 9318
Filepath	\\gis\proj\32105801\32105801_001_PSD_08Aerial020816_14_09.mxd	
Drawing No.	32105801/700/09146	

Copyright © Ordnance Survey Ireland. Licence number 3/3/34/Irish Water. MapGenieDigitalGlobeImagery2011to2013ITM: © Tailte Éireann

Note :- Planning Application Boundary is for information purposes only and title will be reflected in acquisition mapping

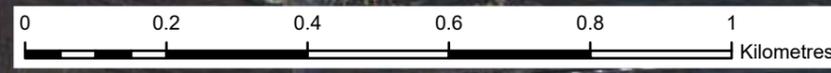

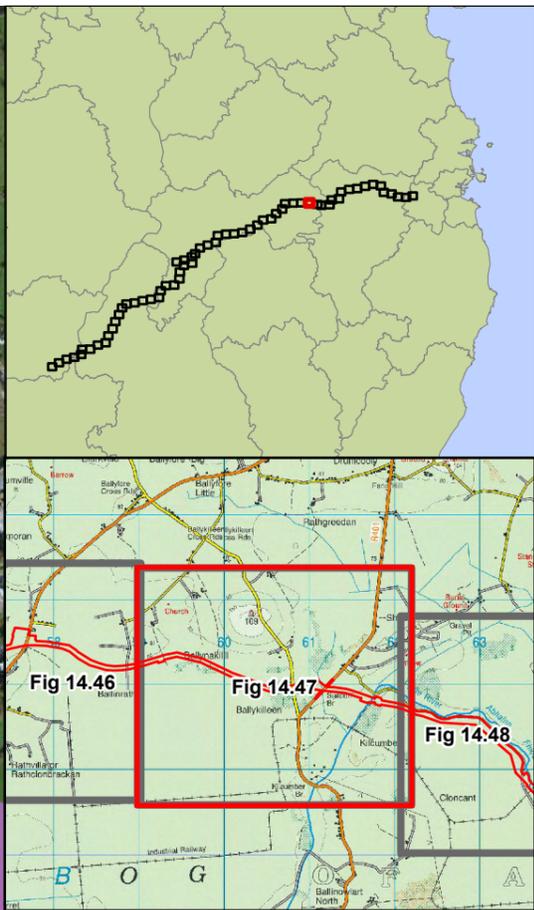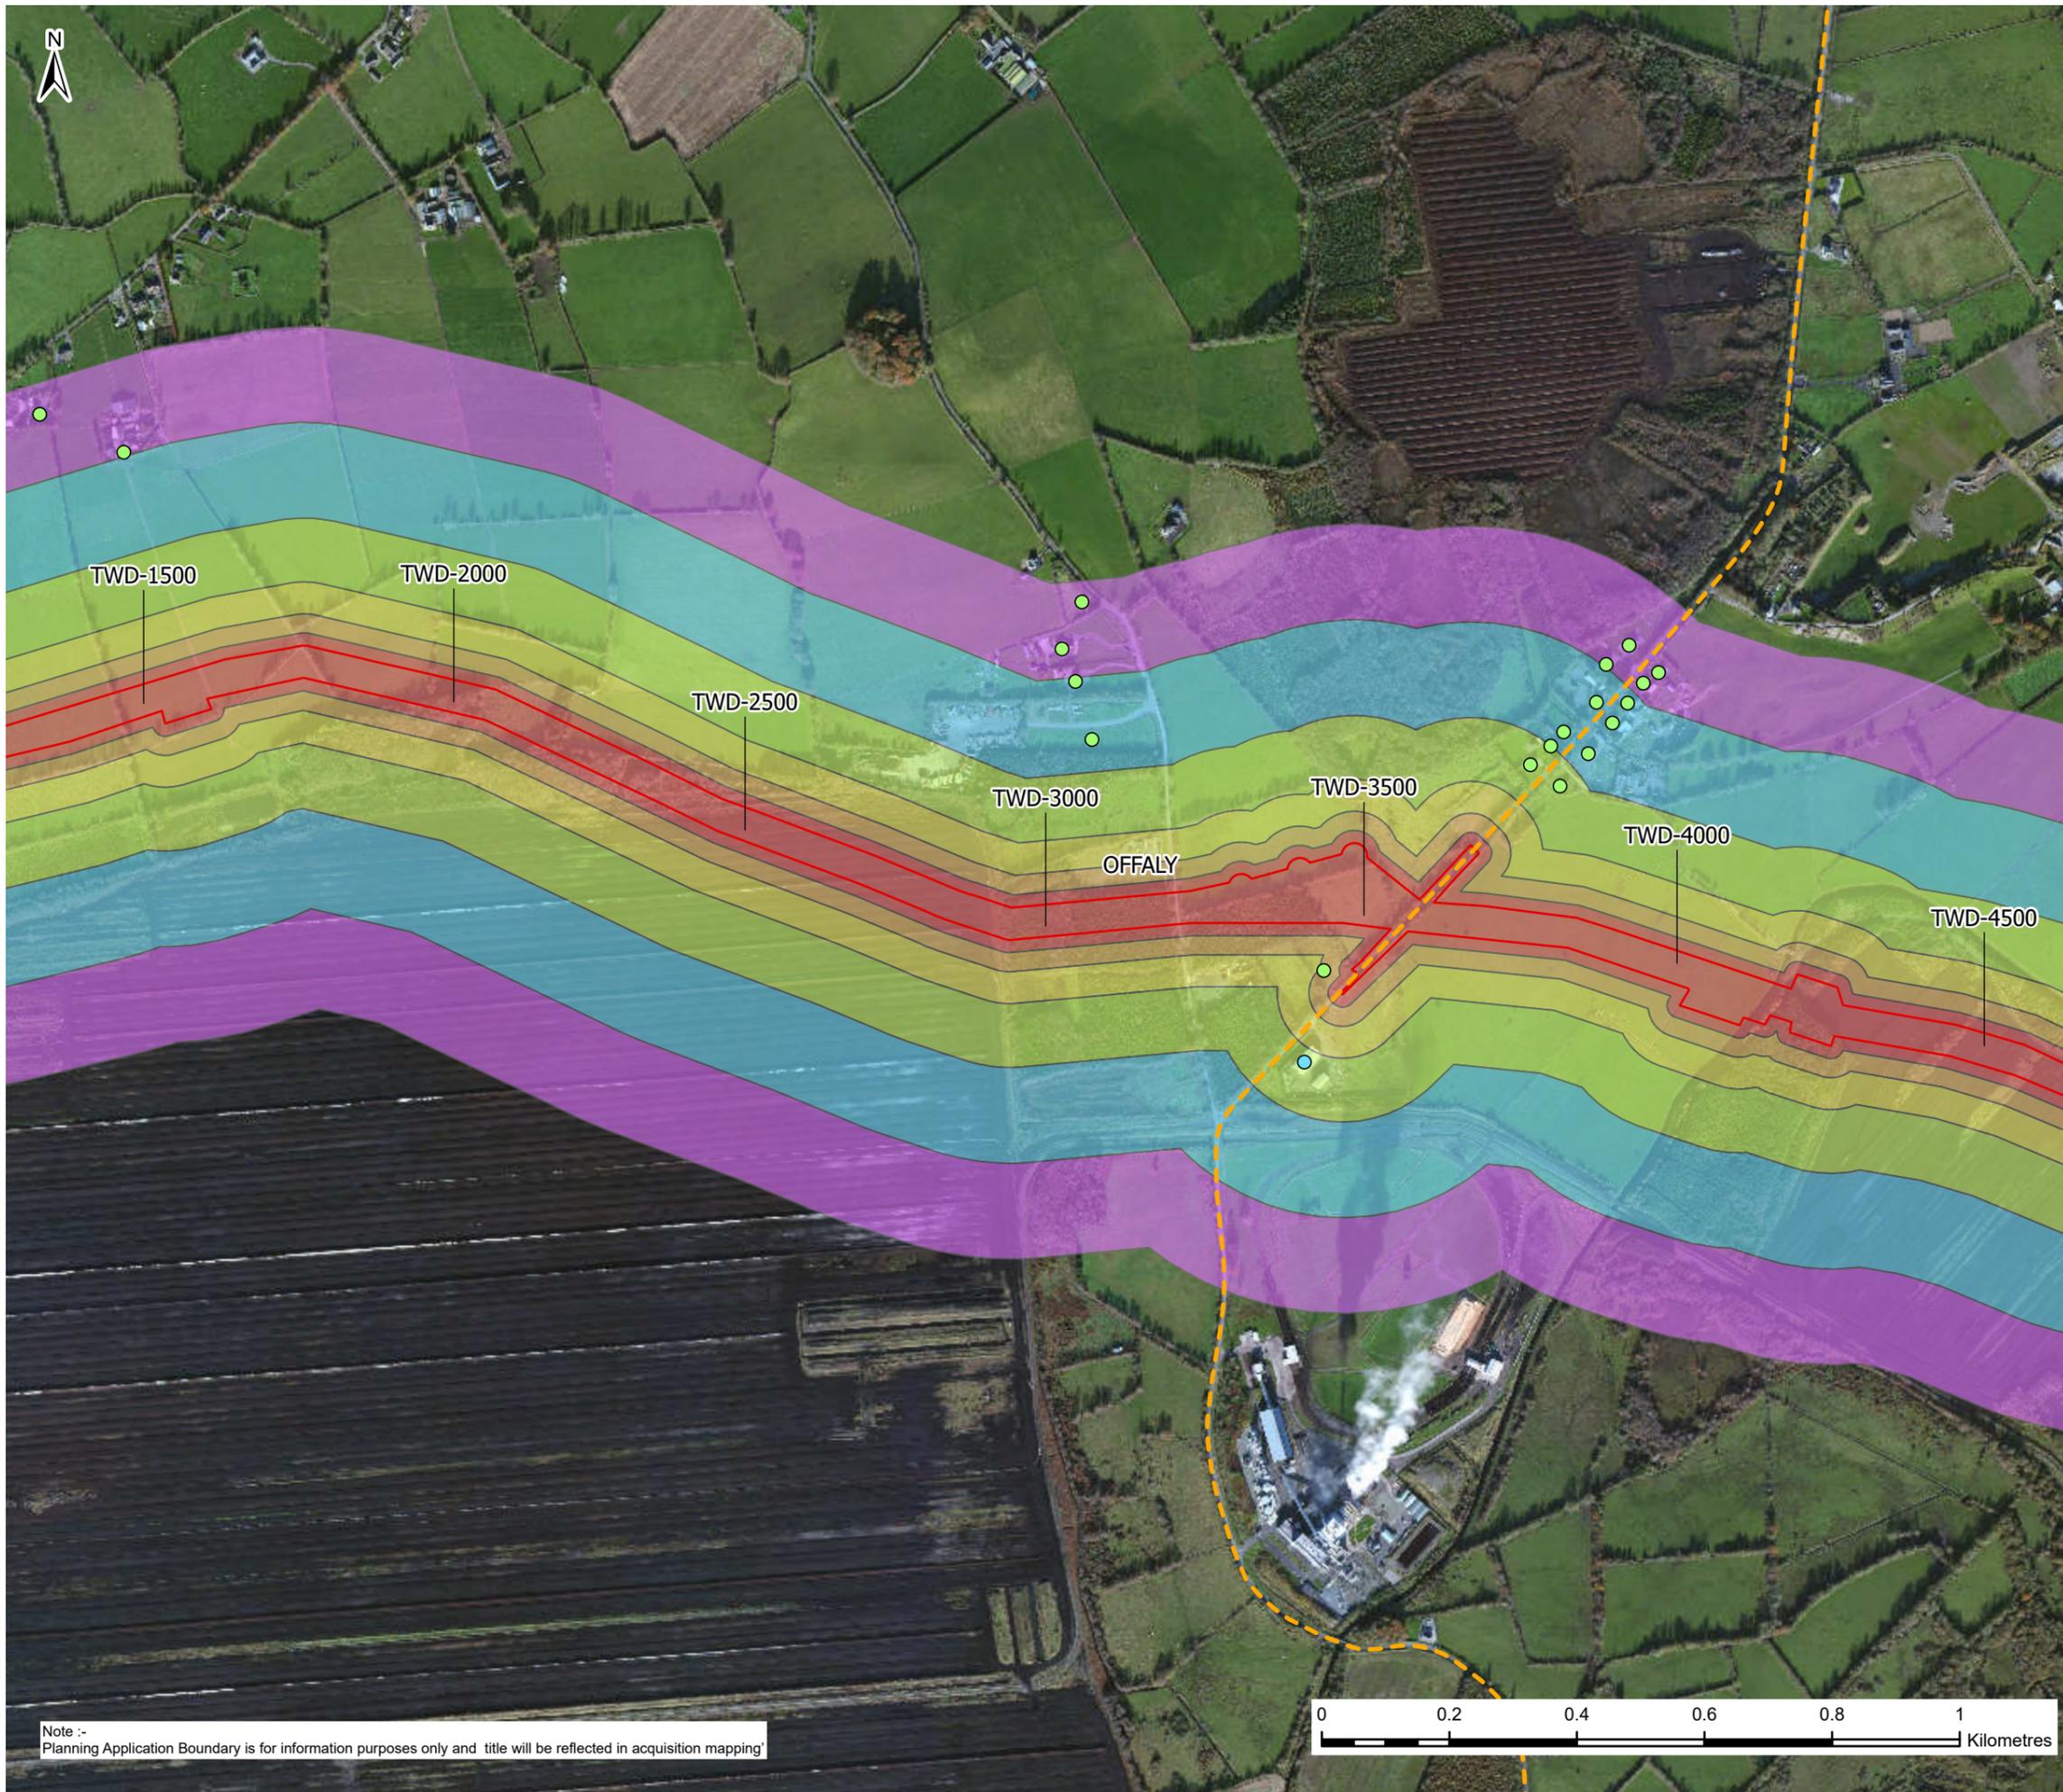

**Legend**

**Building Use**

- Commercial (Blue circle)
- Residential (Green circle)
- Haul Roads (Yellow dashed line)

**Planning Application Boundary** (Red solid line)

**County Boundaries** (Black dashed line)

**Assessment Distance Bands (m)**

- 0-20 (Red)
- 20-50 (Orange)
- 50-100 (Yellow)
- 100-200 (Light Green)
- 200-350 (Teal)
- 350-500 (Purple)

F02	25/11/25	Final - Planning Application	PG	PW	MK	SW
Rev.	Date	Purpose of revision	Drawn	Check'd	Rev'd	Appr'd

**Jacobs TOBIN**

Client: **Uisce Éireann** (Irish Water) and **Tionscadal Soláthair Uisce** (Water Supply Project)

Project: **Water Supply Project Eastern and Midlands Region**

Drawing Title: **Figure 14.47 Sensitive Receptors Sheet 47 of 63**

Drawing Status: **Final - Planning Application**


Scale @A3: **1:10,000** **DO NOT SCALE**




Jacobs No.: **32105801** Client No.: **9318**

Drawing No.: **32105801/700/09147**

Copyright © Ordnance Survey Ireland. Licence number 3/3/34/Irish Water. MapGenieDigitalGlobeImagery2011to2013ITM: © Taitte Éireann

Note :- Planning Application Boundary is for information purposes only and title will be reflected in acquisition mapping

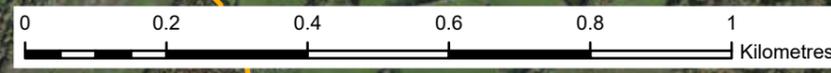

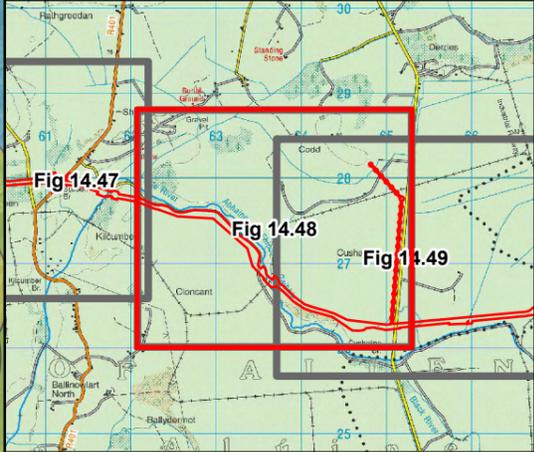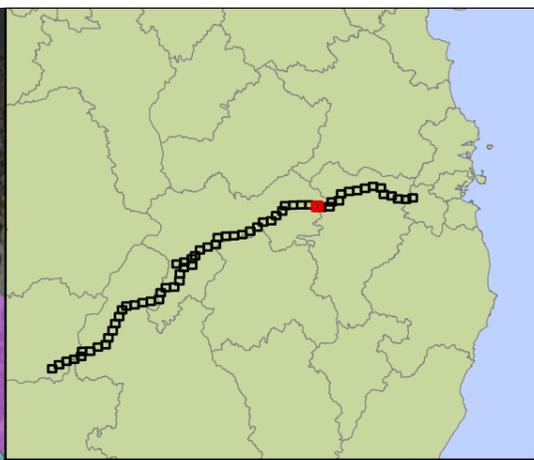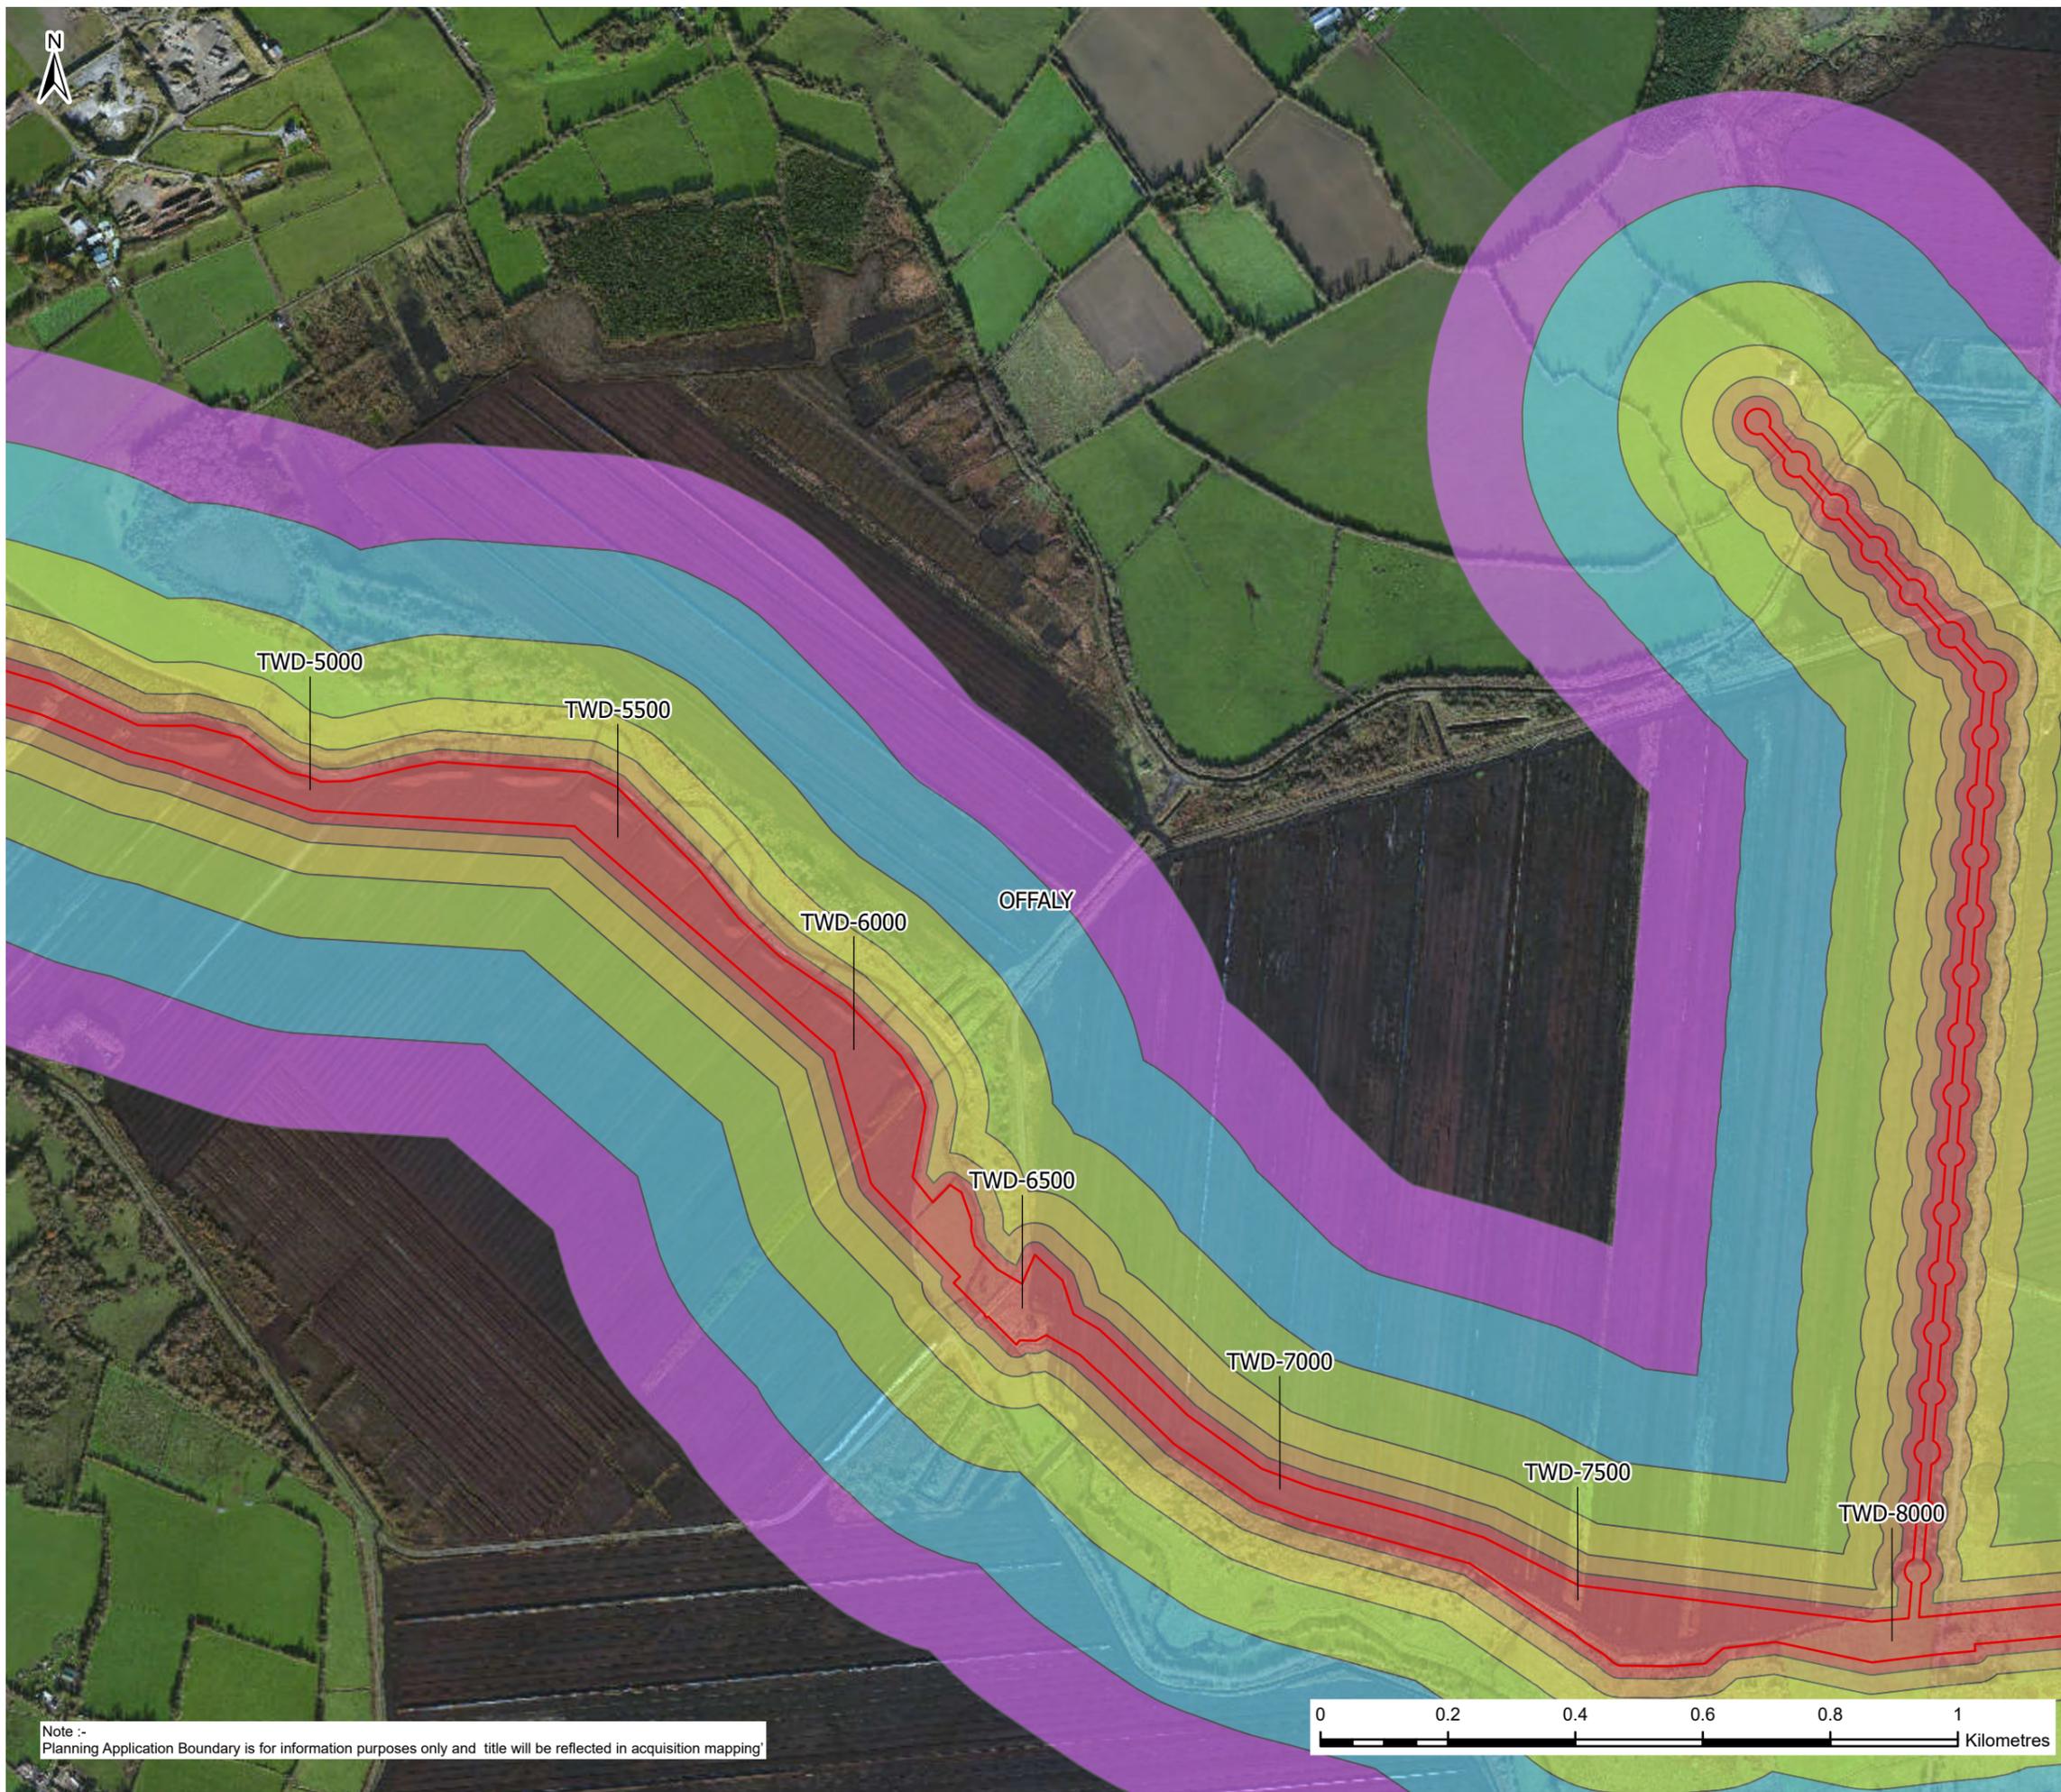

**Legend**

- Planning Application Boundary
- County Boundaries

**Assessment Distance Bands (m)**

- 0-20
- 20-50
- 50-100
- 100-200
- 200-350
- 350-500

F02	25/11/25	Final - Planning Application	PG	PW	MK	SW
Rev.	Date	Purpose of revision	Drawn	Check'd	Rev'd	Appr'd

**JACOBS TOBIN**

Client: **Uisce Éireann** (Irish Water) and **Tionscald Soláthair Uisce** (Water Supply Project)

Project: **Water Supply Project Eastern and Midlands Region**

Drawing Title: **Figure 14.48 Sensitive Receptors Sheet 48 of 63**

Drawing Status: **Final - Planning Application**


Scale @A3: **1:10,000** **DO NOT SCALE**

Jacobs No.: **32105801** Client No.: **9318**


Drawing No.: **32105801/700/09148**

Copyright © Ordnance Survey Ireland. Licence number 3/3/34/Irish Water. MapGenieDigitalGlobalmagery2011to2013ITM: © Tailte Éireann

Note :- Planning Application Boundary is for information purposes only and title will be reflected in acquisition mapping

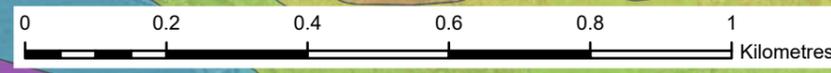



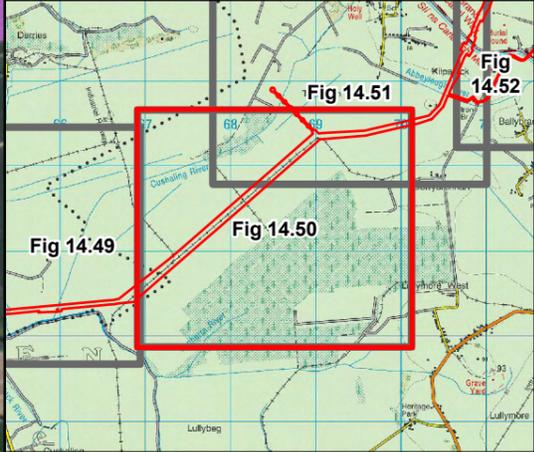

- Legend**
- Planning Application Boundary
  - County Boundaries
- Assessment Distance Bands (m)**
- 0-20
  - 20-50
  - 50-100
  - 100-200
  - 200-350
  - 350-500

F02	25/11/25	Final - Planning Application	PG	PW	MK	SW
Rev.	Date	Purpose of revision	Drawn	Check'd	Rev'd	Appr'd

**Jacobs TOBIN**



**Project**  
Water Supply Project  
Eastern and Midlands Region

**Drawing Title**  
Figure 14.50  
Sensitive Receptors  
Sheet 50 of 63

**Drawing Status**  
Final - Planning Application


Scale @A3: 1:10,000 DO NOT SCALE




Jacobs No.: 32105801 Client No.: 9318

Drawing No.: 32105801/700/09150

Copyright © Ordnance Survey Ireland. Licence number 3/3/34/Irish Water.  
MapGenieDigitalGlobalImagery2011to2013ITM: © Tailte Éireann

Note :-  
Planning Application Boundary is for information purposes only and title will be reflected in acquisition mapping

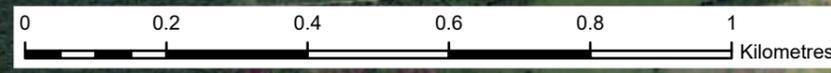

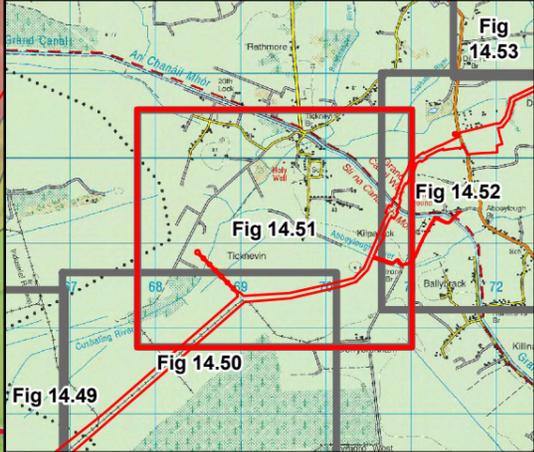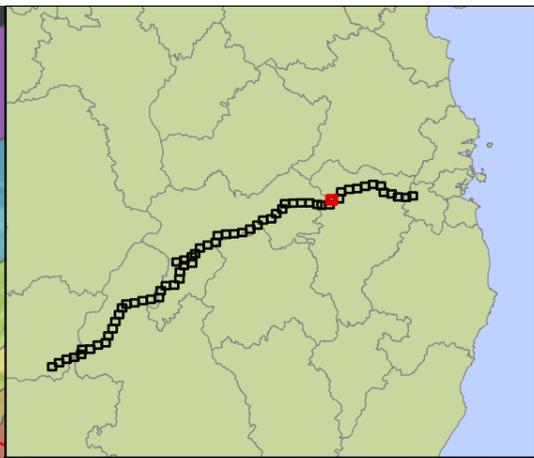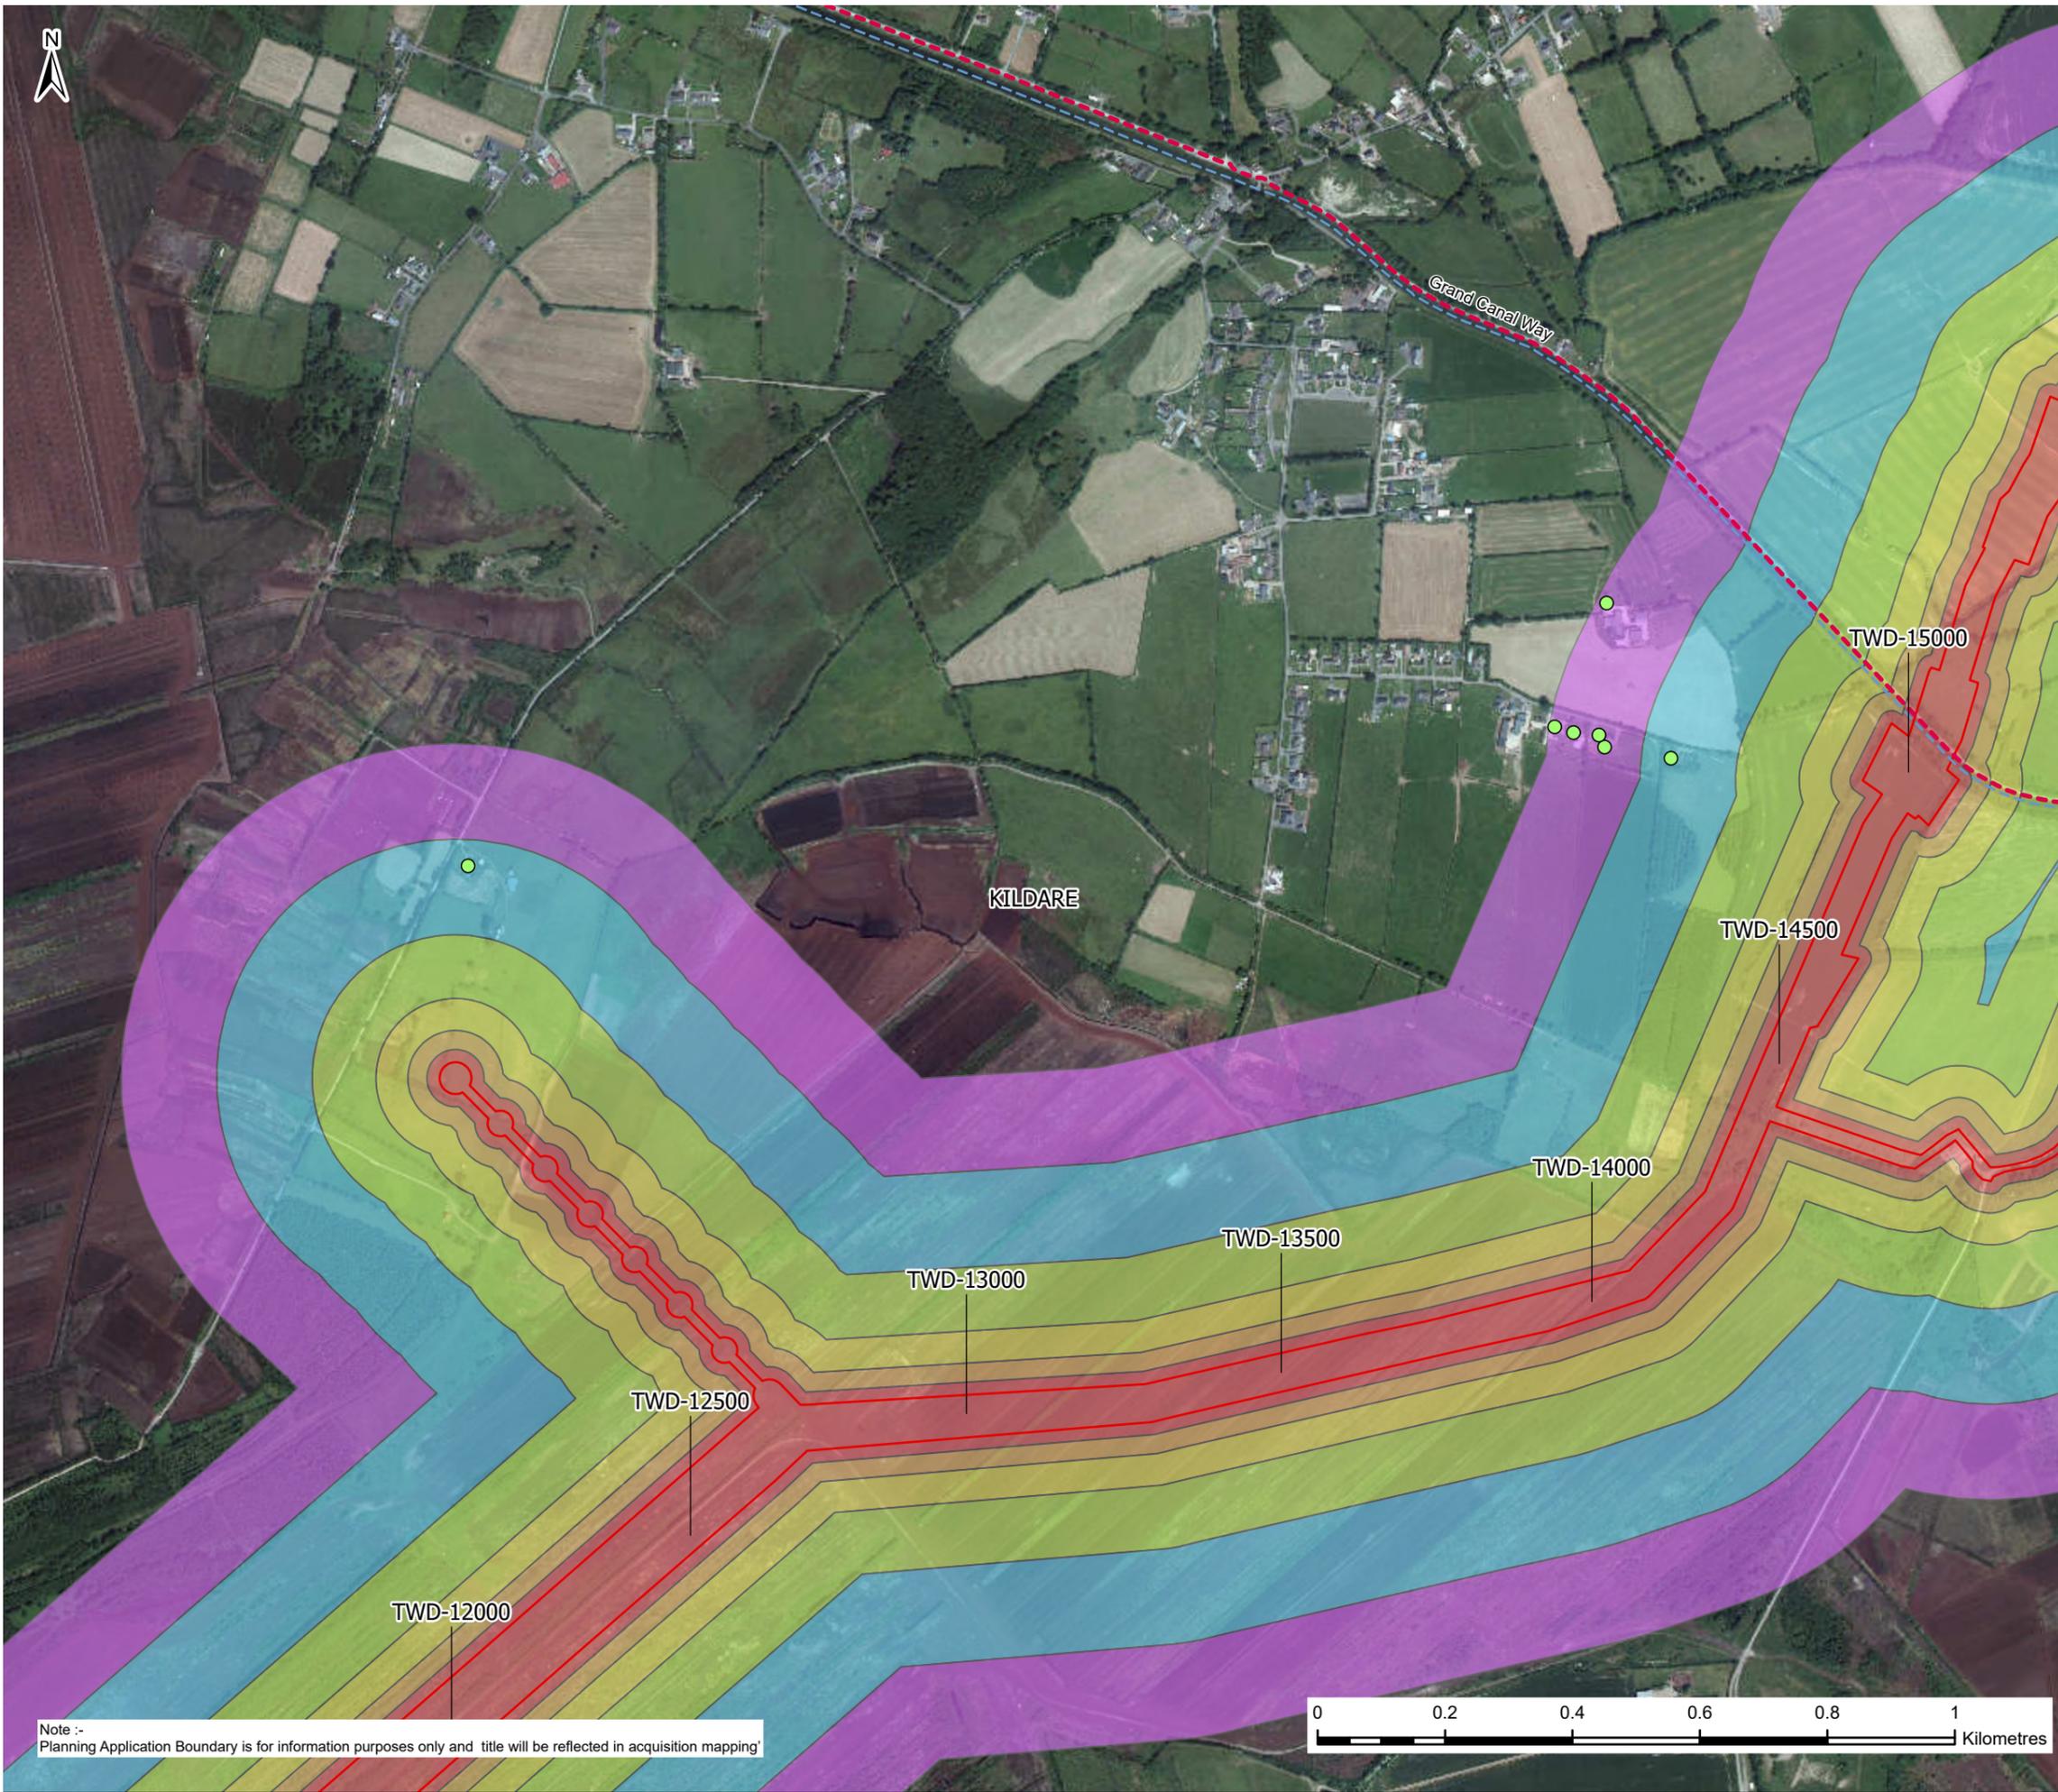

**Legend**

**Building Use**

- Residential
- Walking/Cycling Trail
- Grand Canal
- Planning Application Boundary
- County Boundaries

**Assessment Distance Bands (m)**

- 0-20
- 20-50
- 50-100
- 100-200
- 200-350
- 350-500

F02	25/11/25	Final - Planning Application	PG	PW	MK	SW
Rev.	Date	Purpose of revision	Drawn	Check'd	Rev'd	Appr'd

**Jacobs TOBIN**

Client: **Uisce Éireann** Irish Water and **Tionscadal Soláthair Uisce** Water Supply Project

Project: **Water Supply Project Eastern and Midlands Region**

Drawing Title: **Figure 14.51 Sensitive Receptors Sheet 51 of 63**

Drawing Status: **Final - Planning Application**


Scale @A3: **1:10,000** **DO NOT SCALE**


Jacobs No.: **32105801** Client No.: **9318**

Drawing No.: **32105801/700/09151**




Copyright © Ordnance Survey Ireland. Licence number 3/3/34/Irish Water. MapGenieDigitalGlobalImagery2011to2013ITM: © Tailte Éireann

Note :- Planning Application Boundary is for information purposes only and title will be reflected in acquisition mapping

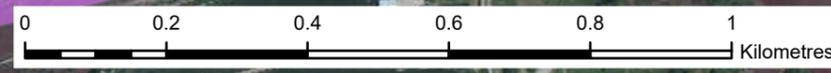

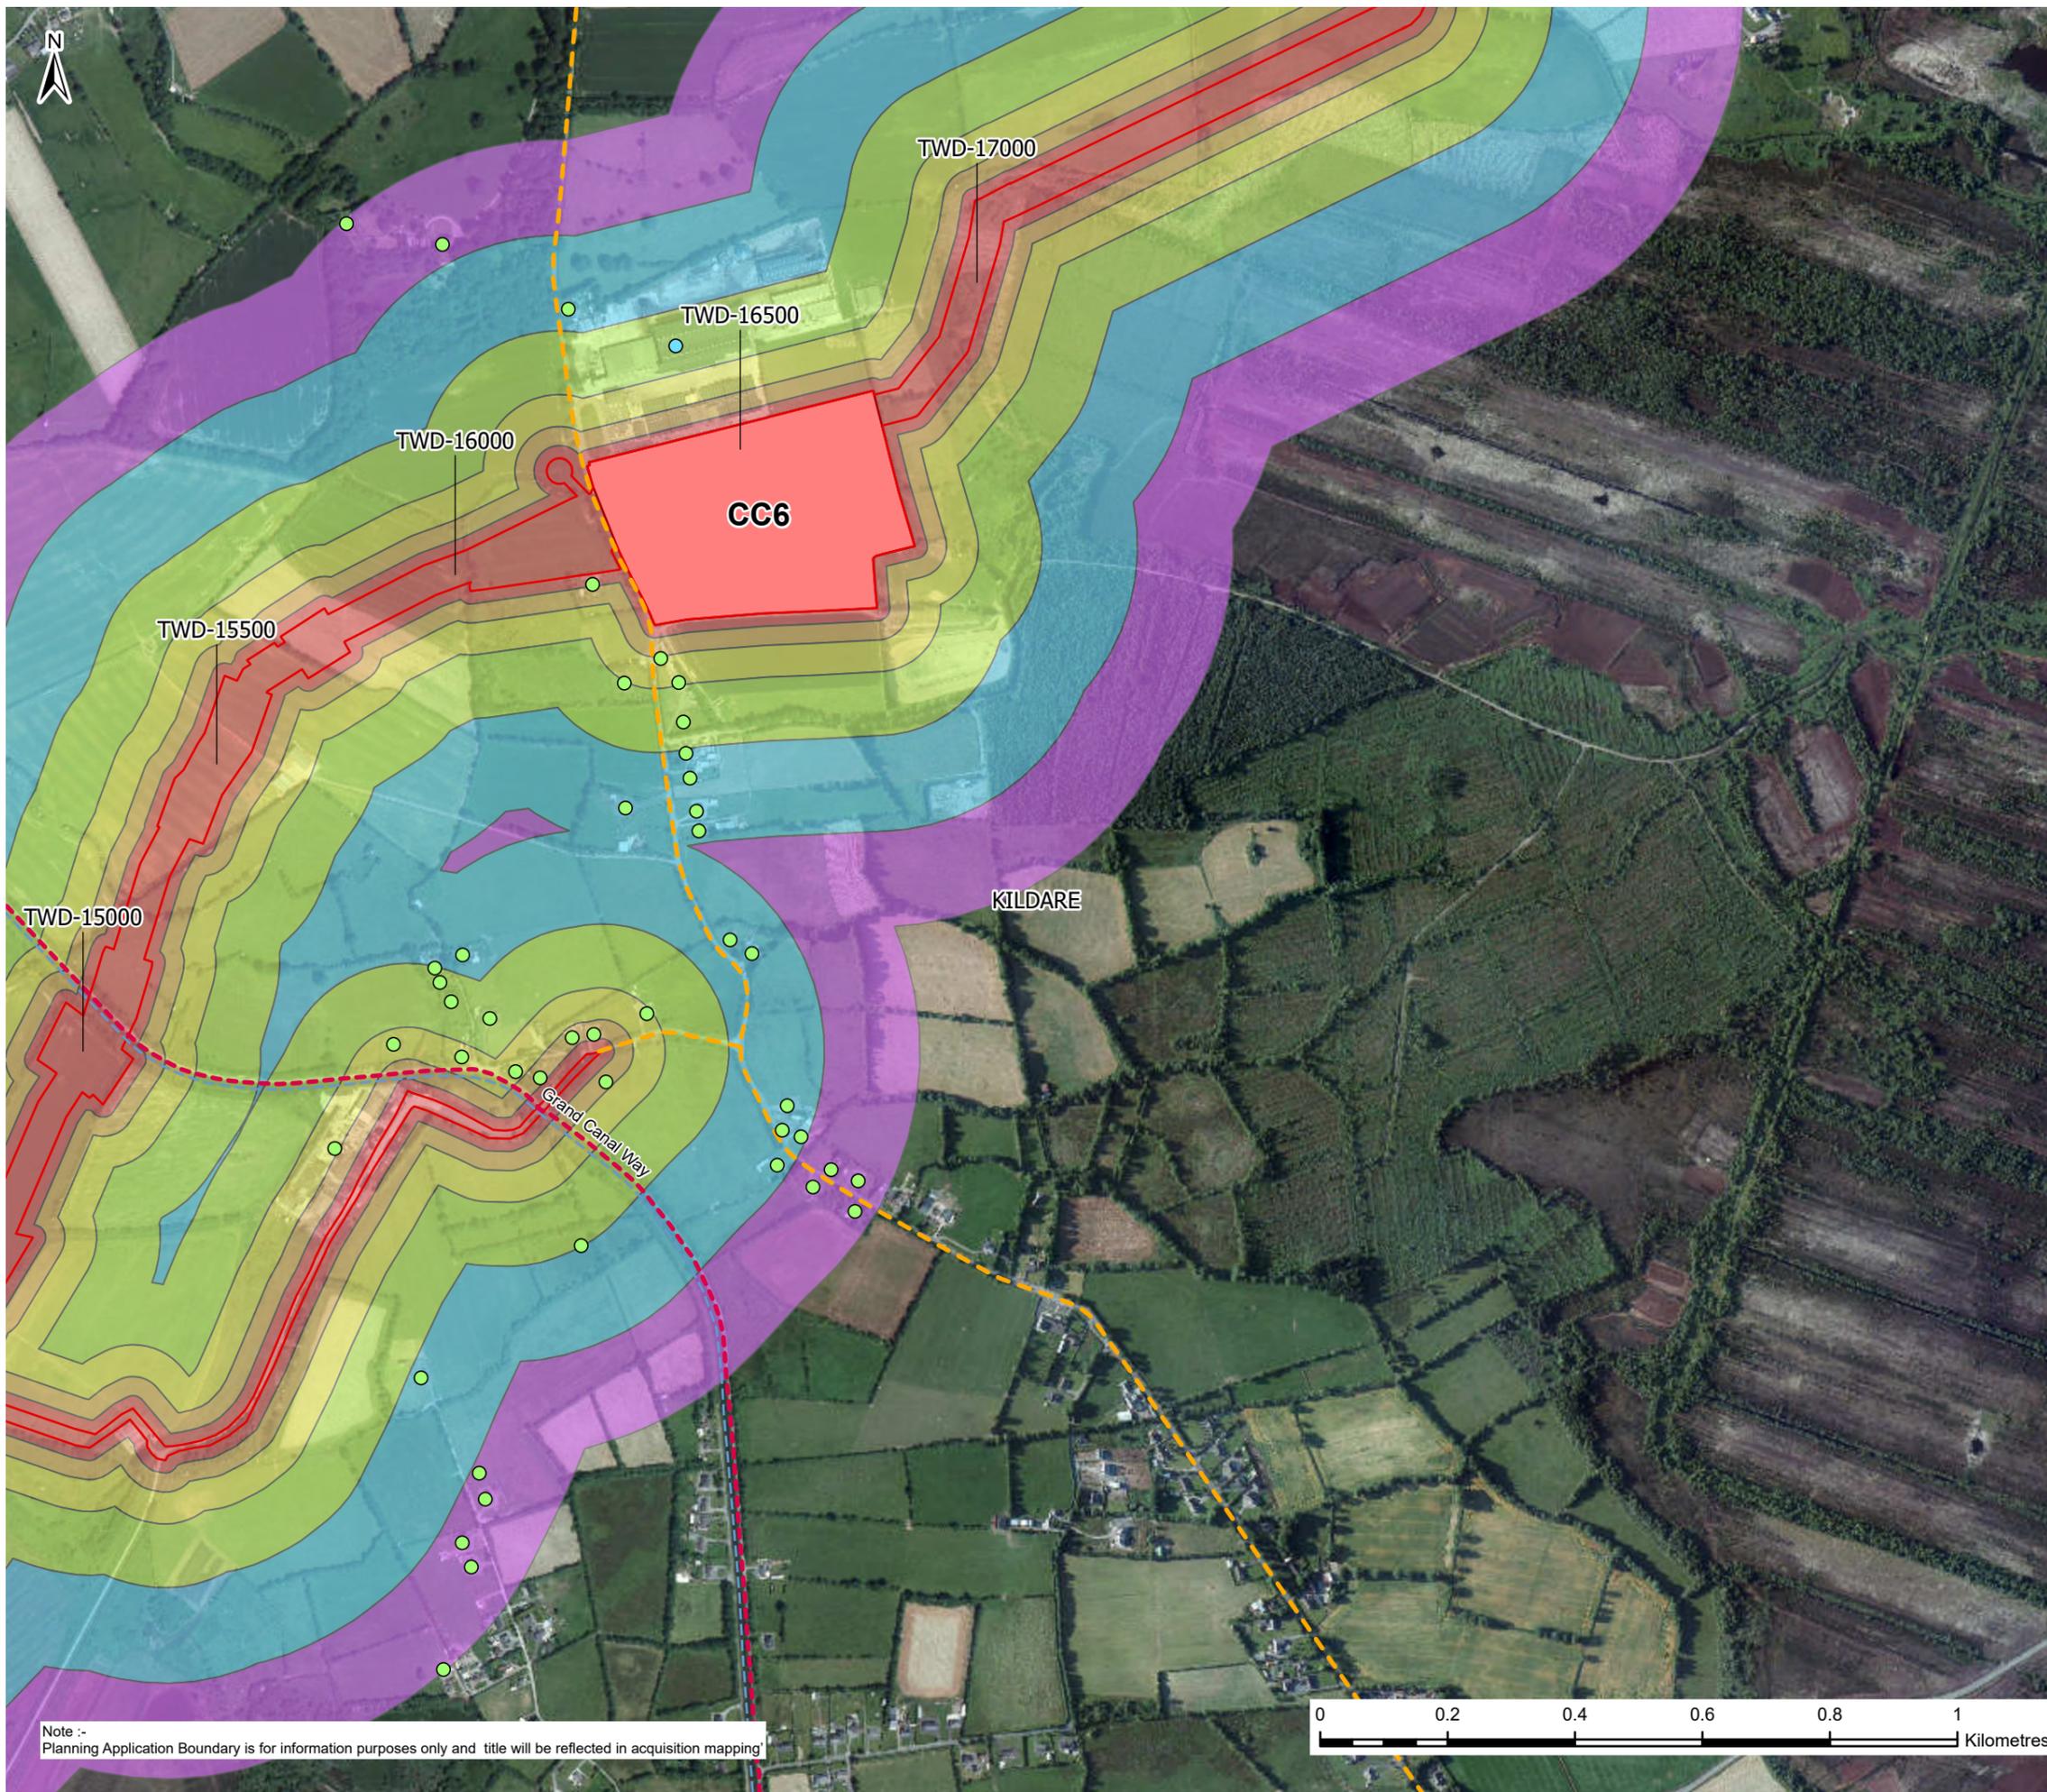

Note :-  
 Planning Application Boundary is for information purposes only and title will be reflected in acquisition mapping

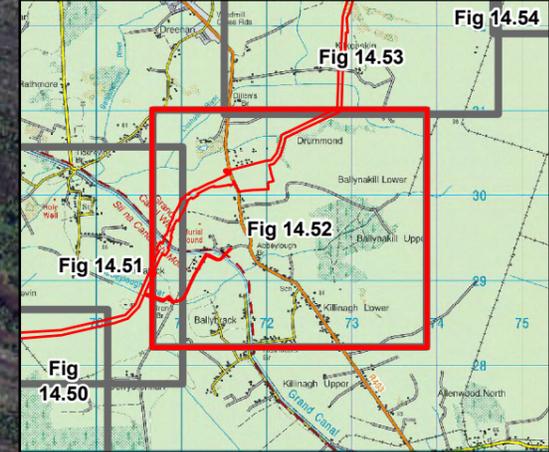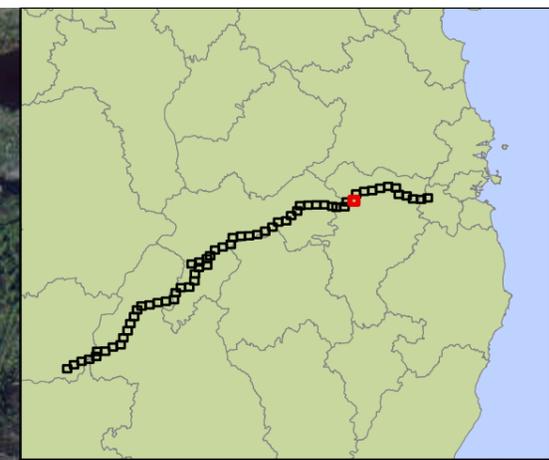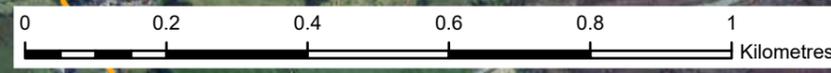

**Legend**

Building Use	Construction Compound (CC)
Commercial	Assessment Distance Bands (m)
Residential	0-20
Haul Roads	20-50
Walking/Cycling Trail	50-100
Grand Canal	100-200
Planning Application Boundary	200-350
County Boundaries	350-500

F02	25/11/25	Final - Planning Application	PG	PW	MK	SW
Rev.	Date	Purpose of revision	Drawn	Check'd	Rev'd	Appr'd

**Jacobs TOBIN**

Client  



Project  
 Water Supply Project  
 Eastern and Midlands Region

Drawing Title  
 Figure 14.52  
 Sensitive Receptors  
 Sheet 52 of 63



Drawing Status  
 Final - Planning Application

Scale @A3  
 1:10,000  
 DO NOT SCALE

Jacobs No. 32105801 Client No. 9318

Drawing No. 32105801/700/09152

Copyright © Ordnance Survey Ireland. Licence number 3/3/34/Irish Water.  
 MapGenieDigitalGlobeImagery2011to2013ITM: © Taitte Éireann

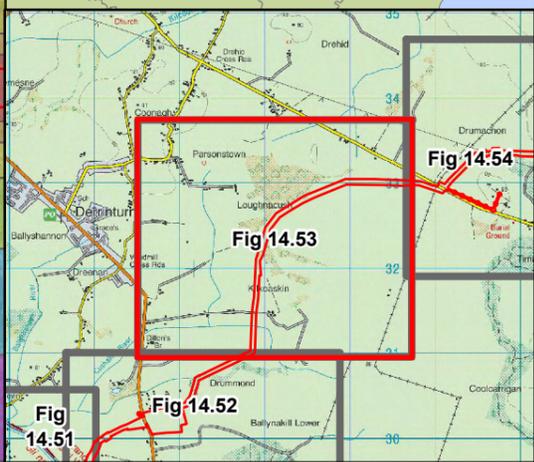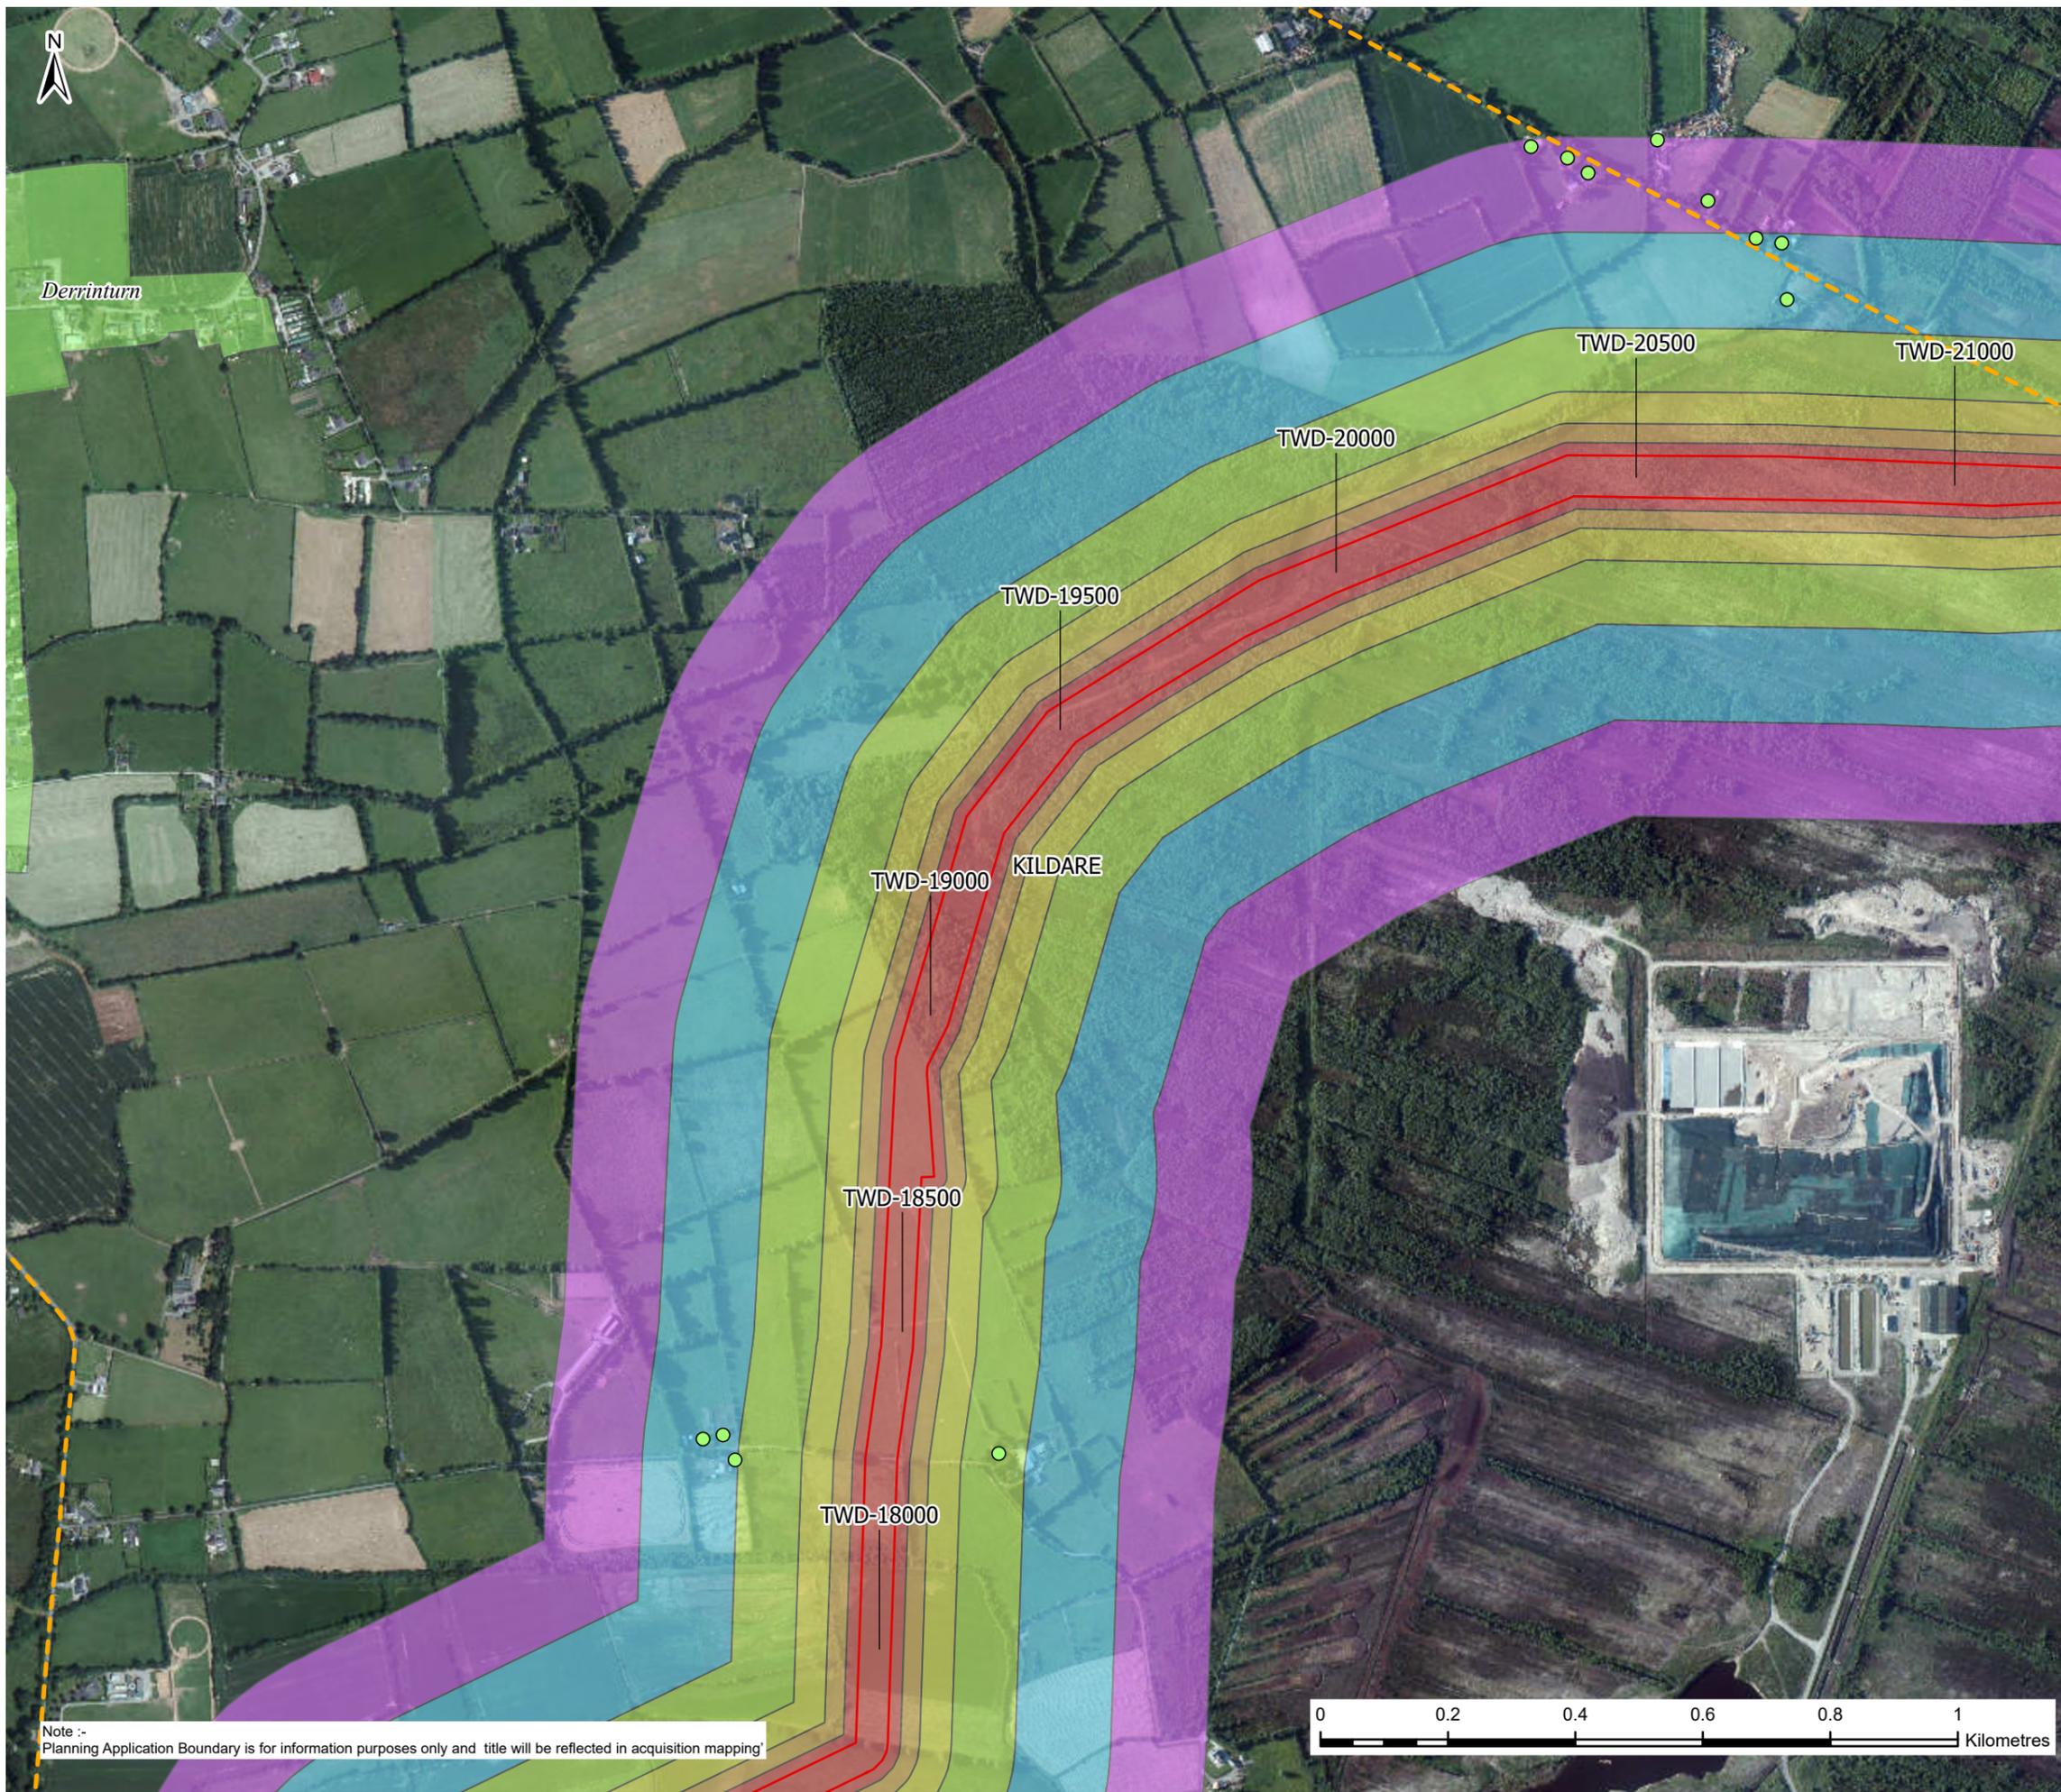

**Legend**

**Building Use**

- Residential (Green circle)
- Haul Roads (Dashed orange line)
- Planning Application Boundary (Red line)
- County Boundaries (Dashed grey line)

**Assessment Distance Bands (m)**

- 0-20 (Red)
- 20-50 (Orange)
- 50-100 (Yellow)
- 100-200 (Light Green)
- 200-350 (Blue)
- 350-500 (Purple)
- Settlement (Light Green)

F02	25/11/25	Final - Planning Application	PG	PW	MK	SW
Rev.	Date	Purpose of revision	Drawn	Check'd	Rev'd	Appr'd

**Jacobs TOBIN**

Client: **Uisce Éireann** (Irish Water) and **Tionscald Soláthair Uisce** (Water Supply Project)

Project: **Water Supply Project Eastern and Midlands Region**

Drawing Title: **Figure 14.53 Sensitive Receptors Sheet 53 of 63**

Drawing Status: **Final - Planning Application**


Scale @A3: **1:10,000** (DO NOT SCALE)




Jacobs No.: **32105801** Client No.: **9318**

Drawing No.: **32105801/700/09153**

Copyright © Ordnance Survey Ireland. Licence number 3/3/34/Irish Water. MapGenieDigitalGlobeImagery2011to2013ITM: © Taitte Éireann

Note :- Planning Application Boundary is for information purposes only and title will be reflected in acquisition mapping

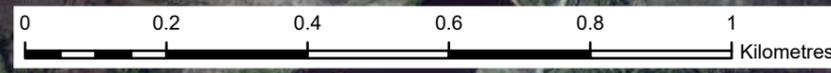

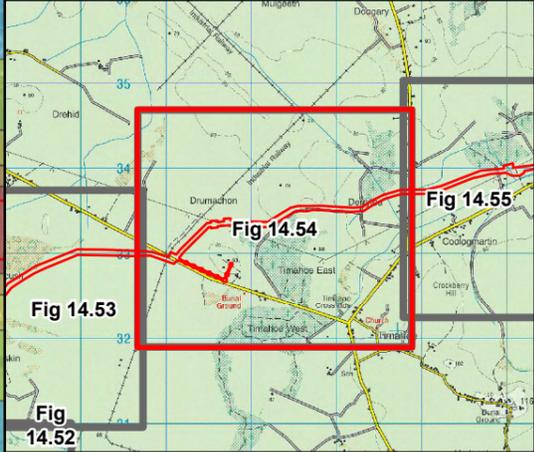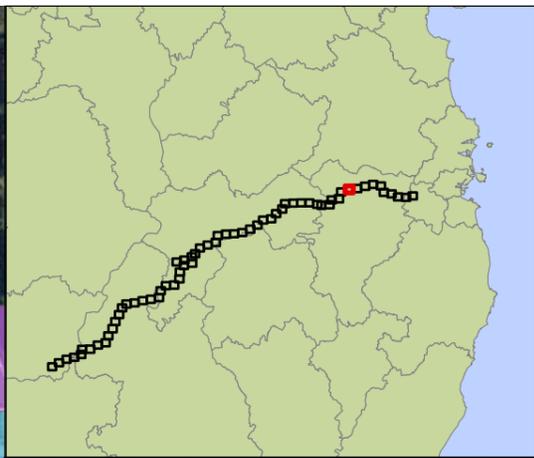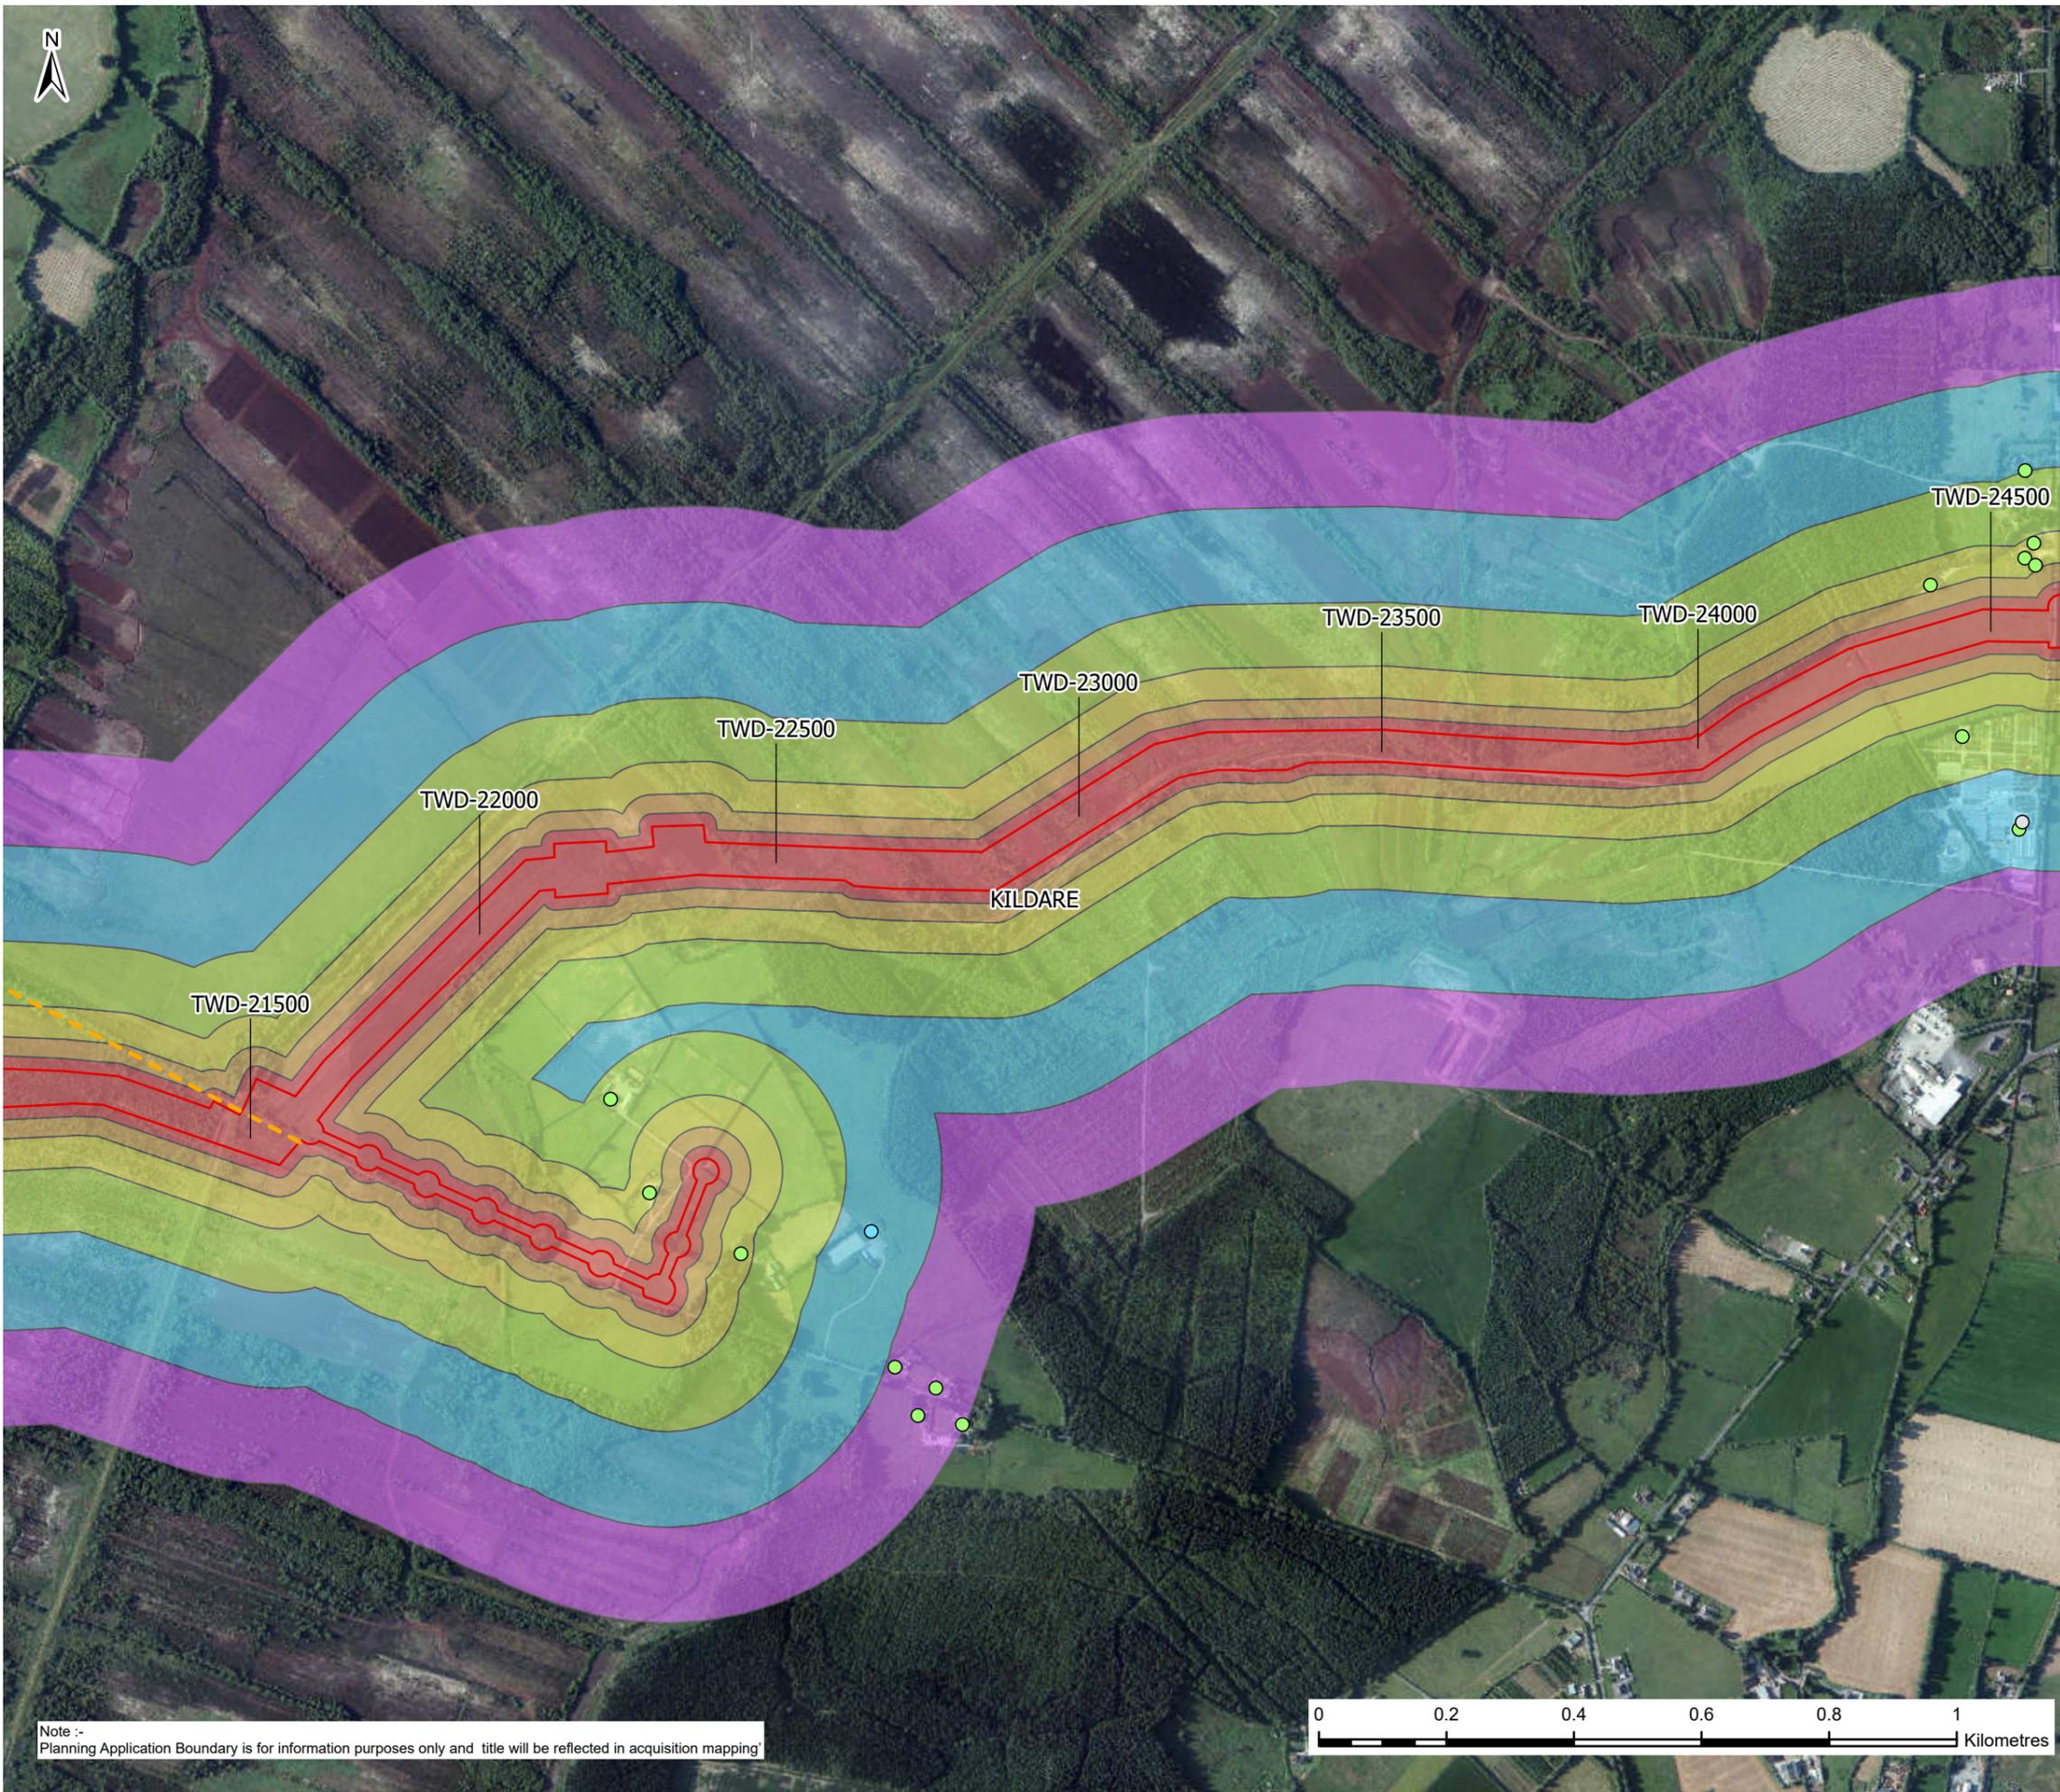

**Legend**

**Building Use**

- Commercial (Blue circle)
- Residential (Green circle)
- Unknown (White circle)

**Other Features**

- Haul Roads (Orange dashed line)
- Planning Application Boundary (Red dashed line)
- County Boundaries (Grey dashed line)

**Assessment Distance Bands (m)**

- 0-20 (Red)
- 20-50 (Orange)
- 50-100 (Yellow)
- 100-200 (Light Green)
- 200-350 (Blue)
- 350-500 (Purple)

F02	25/11/25	Final - Planning Application	PG	PW	MK	SW
Rev.	Date	Purpose of revision	Drawn	Check'd	Rev'd	Appr'd

**Jacobs TOBIN**

Client: **Uisce Éireann** (Irish Water) and **Tionscadal Soláthair Uisce** (Water Supply Project)

Project: **Water Supply Project Eastern and Midlands Region**

Drawing Title: **Figure 14.54 Sensitive Receptors Sheet 54 of 63**

Drawing Status: **Final - Planning Application**


Scale @A3: **1:10,000** **DO NOT SCALE**




Jacobs No.: **32105801** Client No.: **9318**

Drawing No.: **32105801/700/09154**

Copyright © Ordnance Survey Ireland. Licence number 3/3/34/Irish Water. MapGenieDigitalGlobeImagery2011to2013ITM: © Tailte Éireann

Note :- Planning Application Boundary is for information purposes only and title will be reflected in acquisition mapping

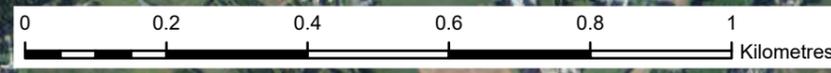

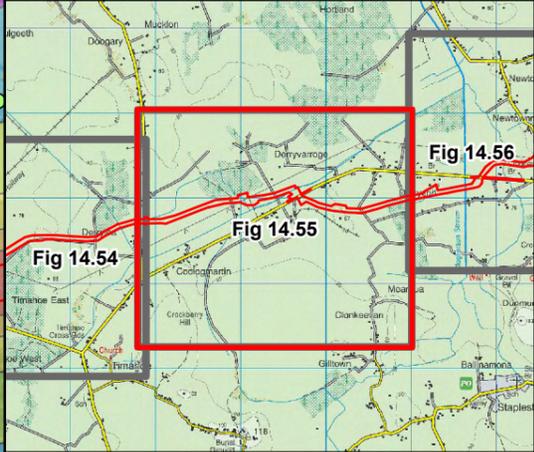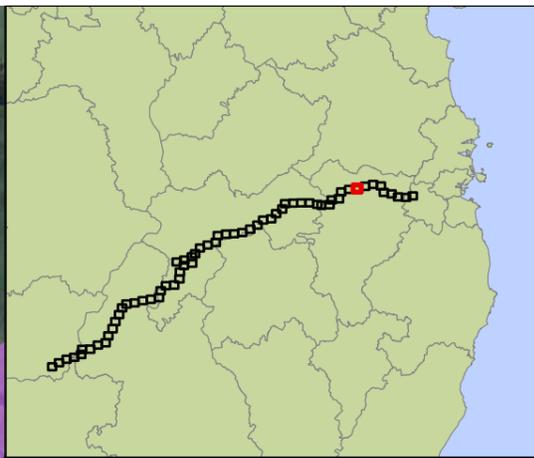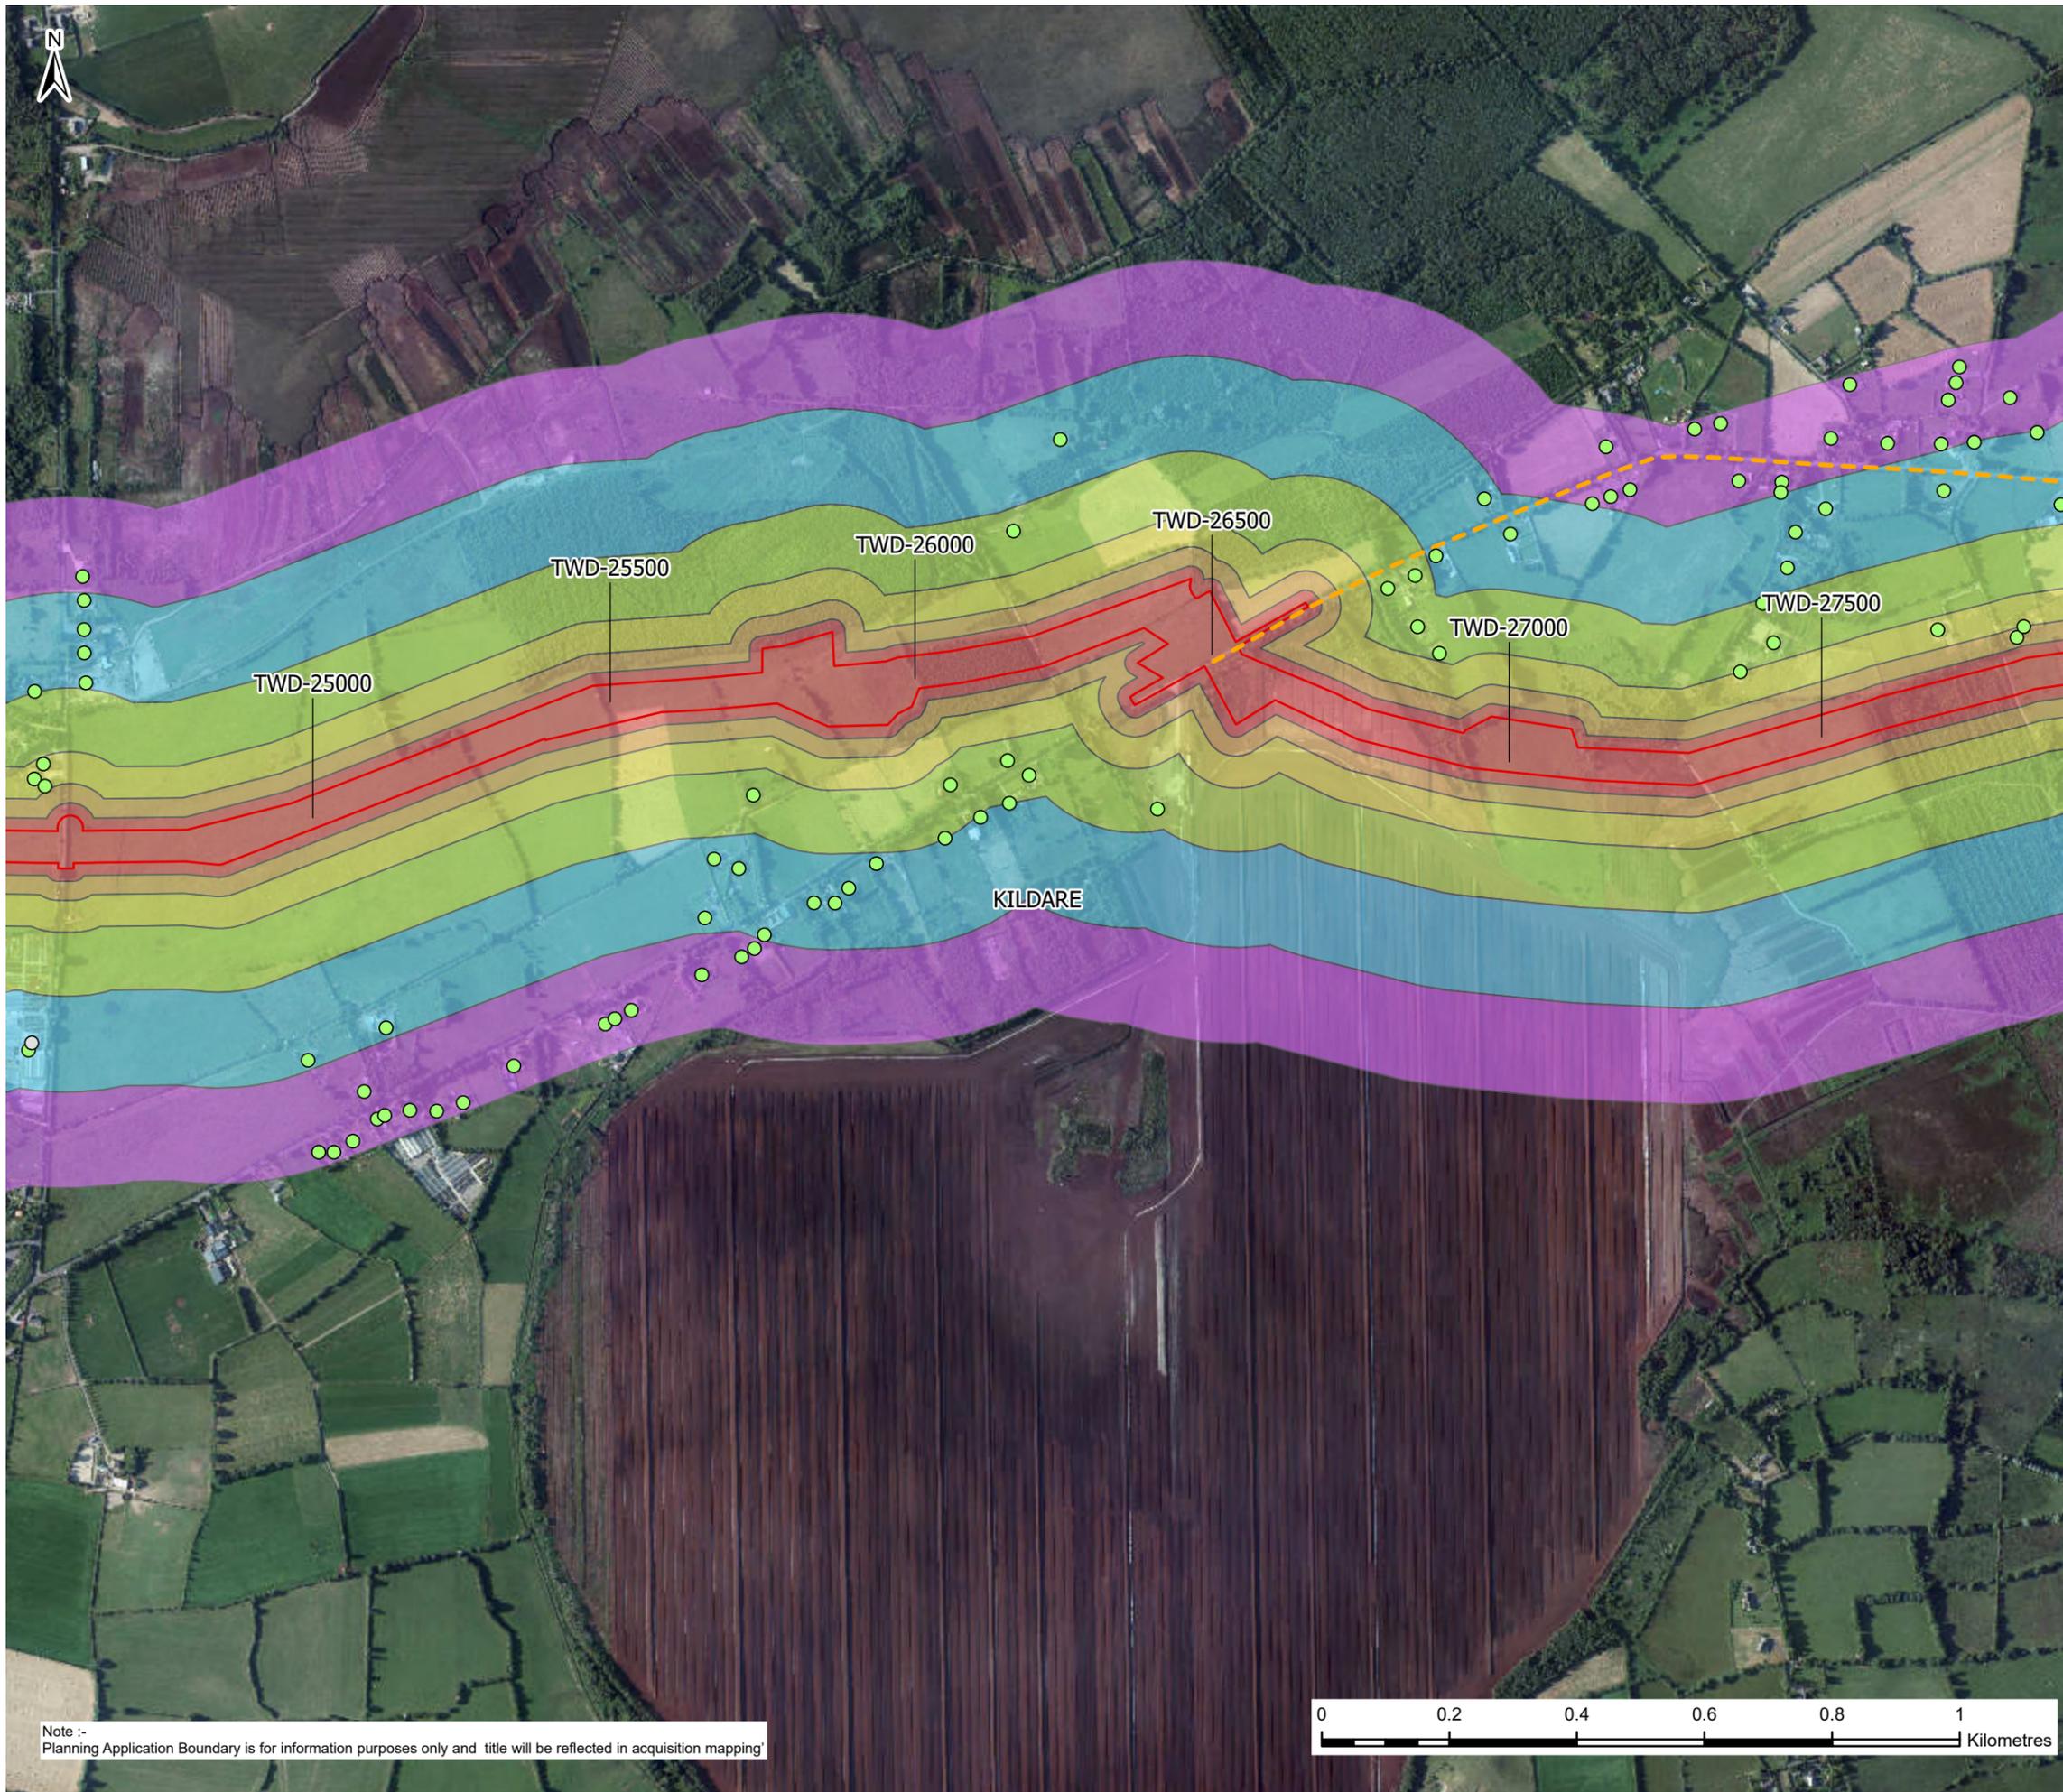

**Legend**

- Building Use
  - Residential (Green circle)
  - Unknown (White circle)
- Haul Roads (Orange dashed line)
- Planning Application Boundary (Red dashed line)
- County Boundaries (Grey dashed line)
- Assessment Distance Bands (m)
  - 0-20 (Red)
  - 20-50 (Orange)
  - 50-100 (Yellow)
  - 100-200 (Light Green)
  - 200-350 (Blue)
  - 350-500 (Purple)

F02	25/11/25	Final - Planning Application	PG	PW	MK	SW
Rev.	Date	Purpose of revision	Drawn	Check'd	Rev'd	Appr'd

**Jacobs TOBIN**

Client:

Project: **Water Supply Project Eastern and Midlands Region**

Drawing Title: **Figure 14.55 Sensitive Receptors Sheet 55 of 63**

Drawing Status: **Final - Planning Application**


Scale @A3: 1:10,000 **DO NOT SCALE**




Jacobs No.: 32105801 Client No.: 9318

Drawing No.: 32105801/700/09155

Copyright © Ordnance Survey Ireland. Licence number 3/3/34/Irish Water. MapGenieDigitalGlobalImagery2011to2013ITM: © Taitte Eireann

Note :- Planning Application Boundary is for information purposes only and title will be reflected in acquisition mapping

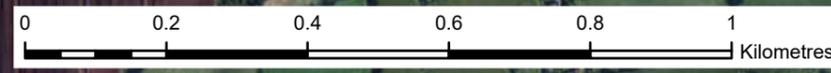

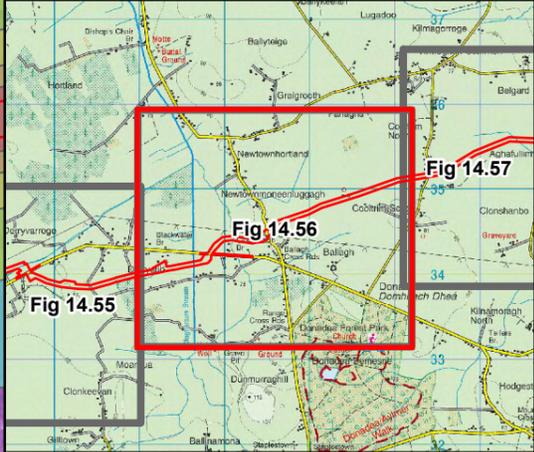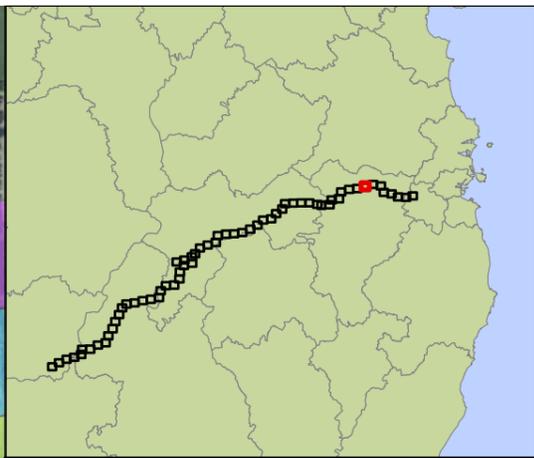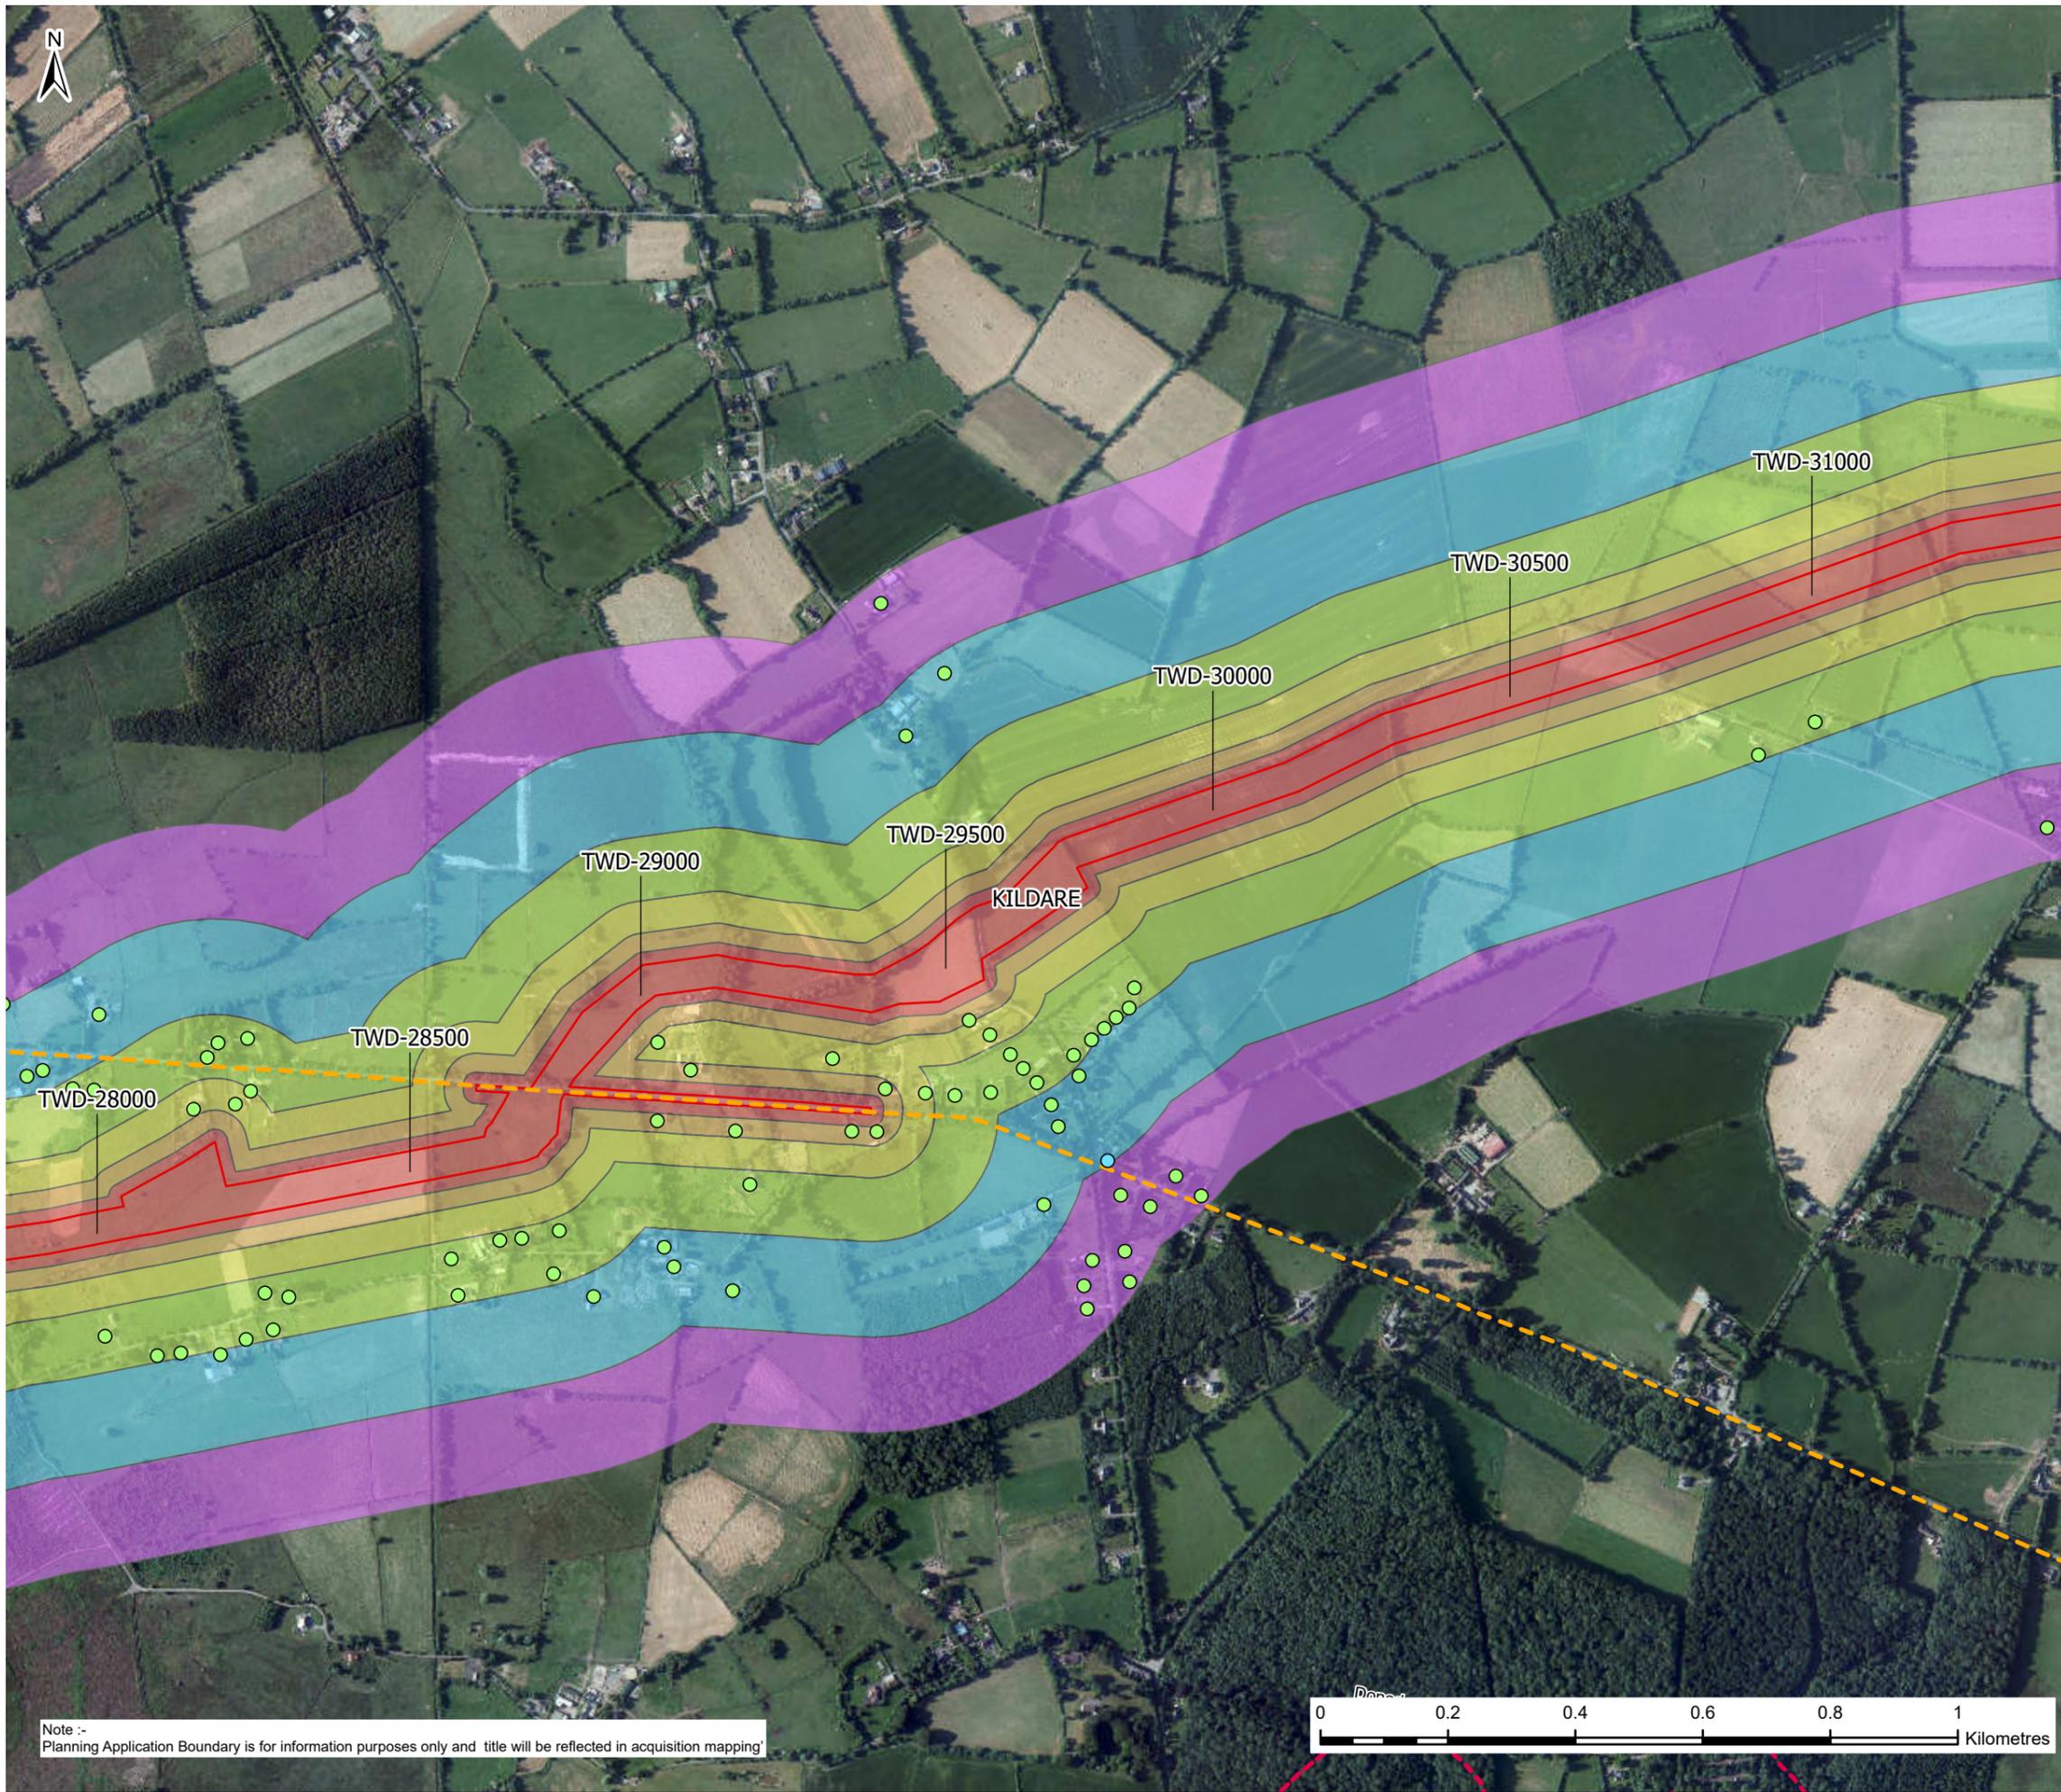

**Legend**

**Building Use**

- Commercial (Blue circle)
- Residential (Green circle)
- Haul Roads (Orange dashed line)
- Walking/Cycling Trail (Red dashed line)
- Planning Application Boundary (Red solid line)
- County Boundaries (Grey dashed line)

**Assessment Distance Bands (m)**

- 0-20 (Red)
- 20-50 (Orange)
- 50-100 (Yellow)
- 100-200 (Light Green)
- 200-350 (Light Blue)
- 350-500 (Purple)

F02	25/11/25	Final - Planning Application	PG	PW	MK	SW
Rev.	Date	Purpose of revision	Drawn	Check'd	Rev'd	Appr'd

**Jacobs TOBIN**

Client: **Uisce Éireann** (Irish Water) and **Tionscadal Soláthair Uisce** (Water Supply Project)

Project: **Water Supply Project Eastern and Midlands Region**

Drawing Title: **Figure 14.56 Sensitive Receptors Sheet 56 of 63**

Drawing Status: **Final - Planning Application**


Scale @A3: **1:10,000** (DO NOT SCALE)




Jacobs No.: **32105801** Client No.: **9318**

Drawing No.: **32105801/700/09156**

Copyright © Ordnance Survey Ireland. Licence number 3/34/Irish Water. MapGenieDigitalGlobeImagery2011to2013ITM: © Tailte Éireann

Note :- Planning Application Boundary is for information purposes only and title will be reflected in acquisition mapping

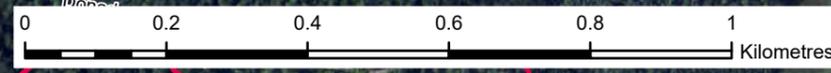

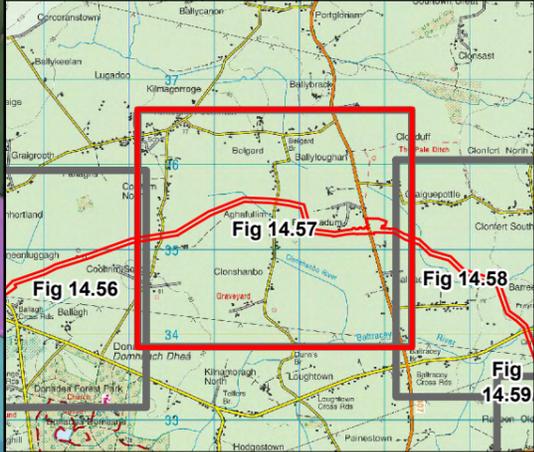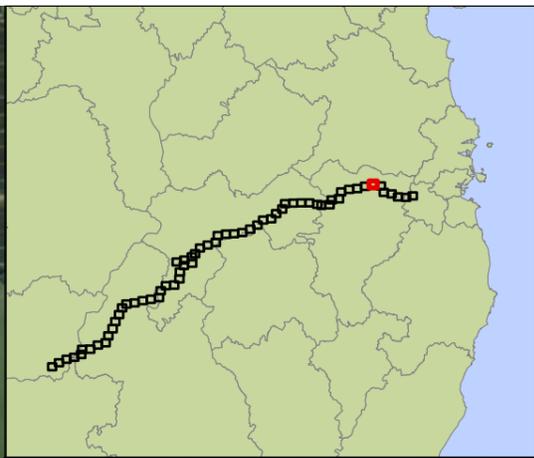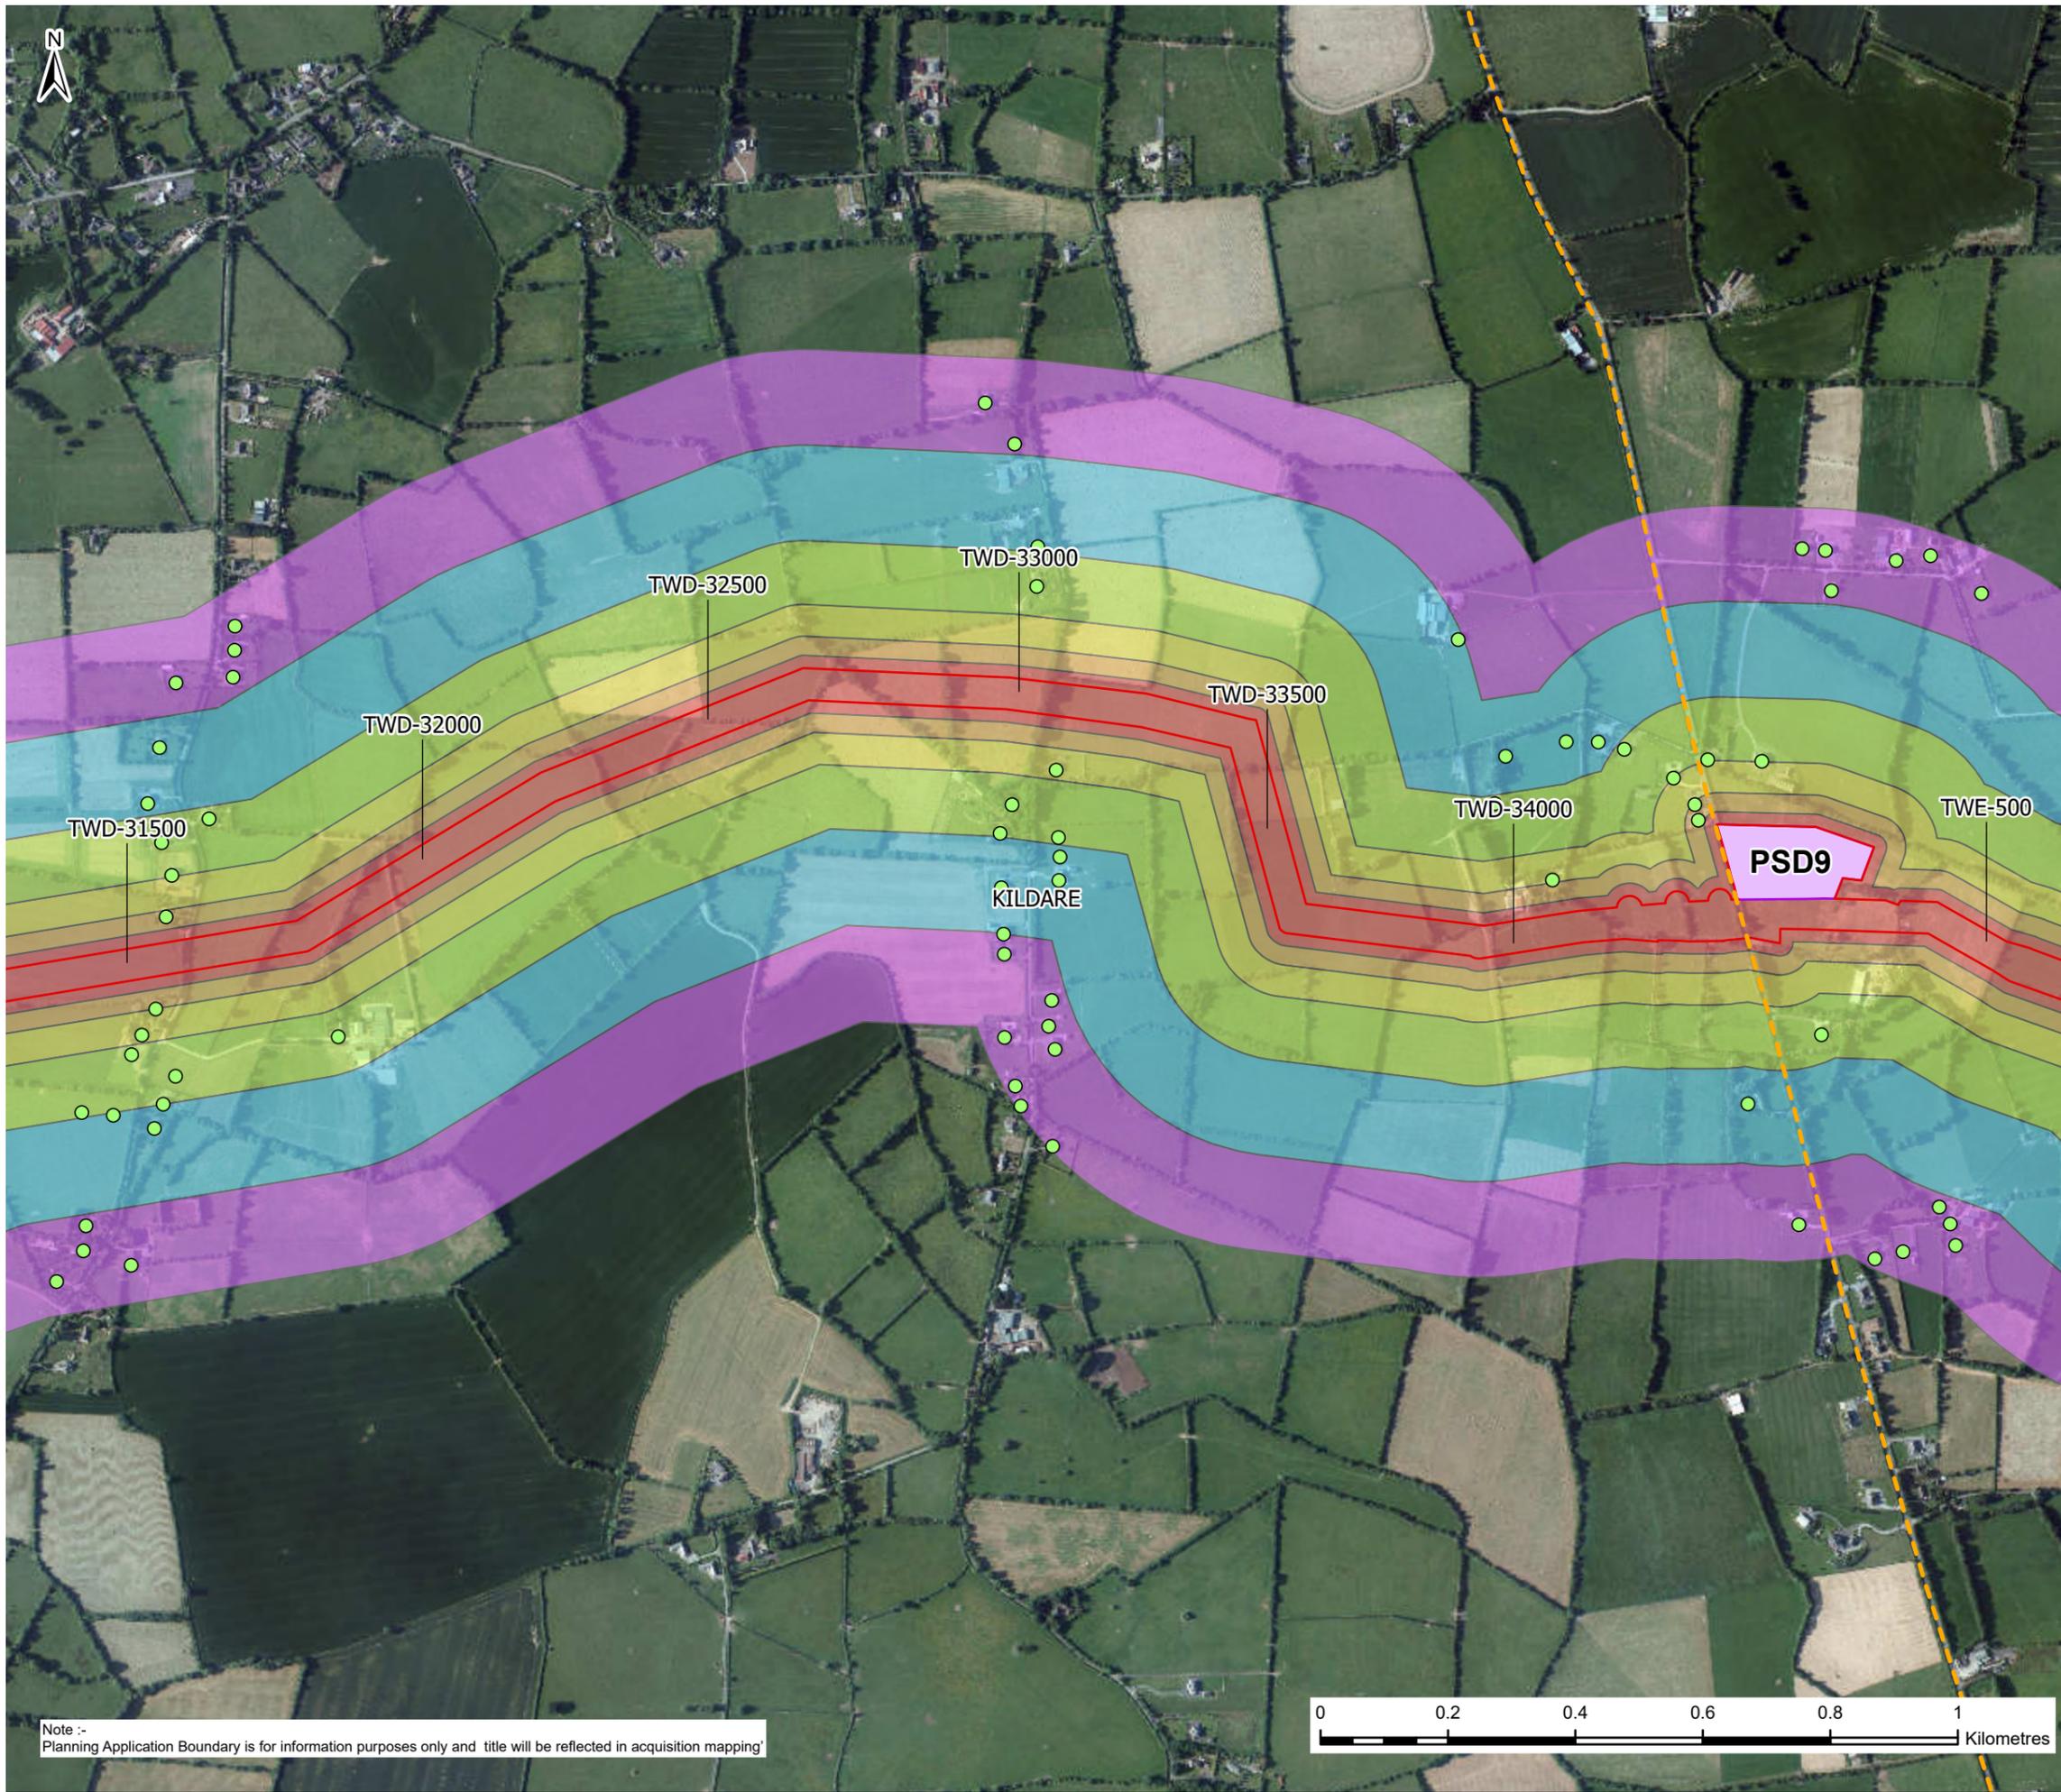

**Legend**

- Building Use
  - Residential (Green circle)
  - Haul Roads (Dashed orange line)
- Planning Application Boundary (Red outline)
- County Boundaries (Dotted line)
- Pipe Storage Depot (PSD) (Purple shaded area)
- Assessment Distance Bands (m)
  - 0-20 (Red)
  - 20-50 (Orange)
  - 50-100 (Yellow)
  - 100-200 (Light Green)
  - 200-350 (Blue)
  - 350-500 (Purple)

F02	25/11/25	Final - Planning Application	PG	PW	MK	SW
Rev.	Date	Purpose of revision	Drawn	Check'd	Rev'd	Appr'd

**JACOBS TOBIN**

Client: **Uisce Éireann** (Irish Water) and **Tionscadal Soláthair Uisce** (Water Supply Project)

Project: **Water Supply Project Eastern and Midlands Region**

Drawing Title: **Figure 14.57 Sensitive Receptors Sheet 57 of 63**

Drawing Status: **Final - Planning Application**


Scale @A3: **1:10,000** (DO NOT SCALE)



JACOBS No.: **32105801** Client No.: **9318**

Drawing No.: **32105801/700/09157**

Copyright © Ordnance Survey Ireland. Licence number 3/3/34/Irish Water. MapGenieDigitalGlobalImagery2011to2013ITM: © Taitte Éireann

Note :- Planning Application Boundary is for information purposes only and title will be reflected in acquisition mapping

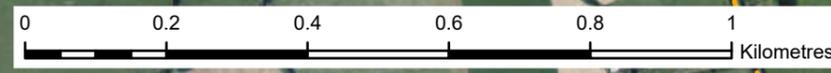

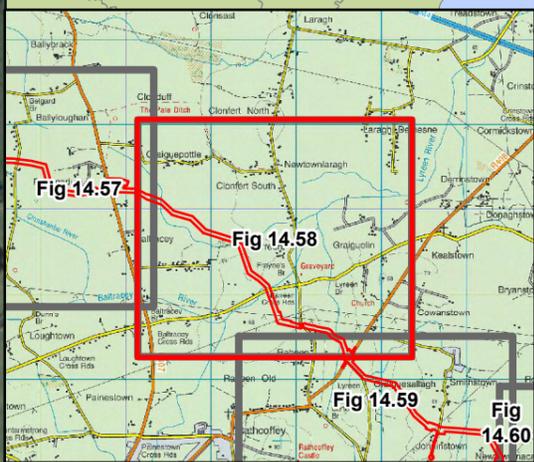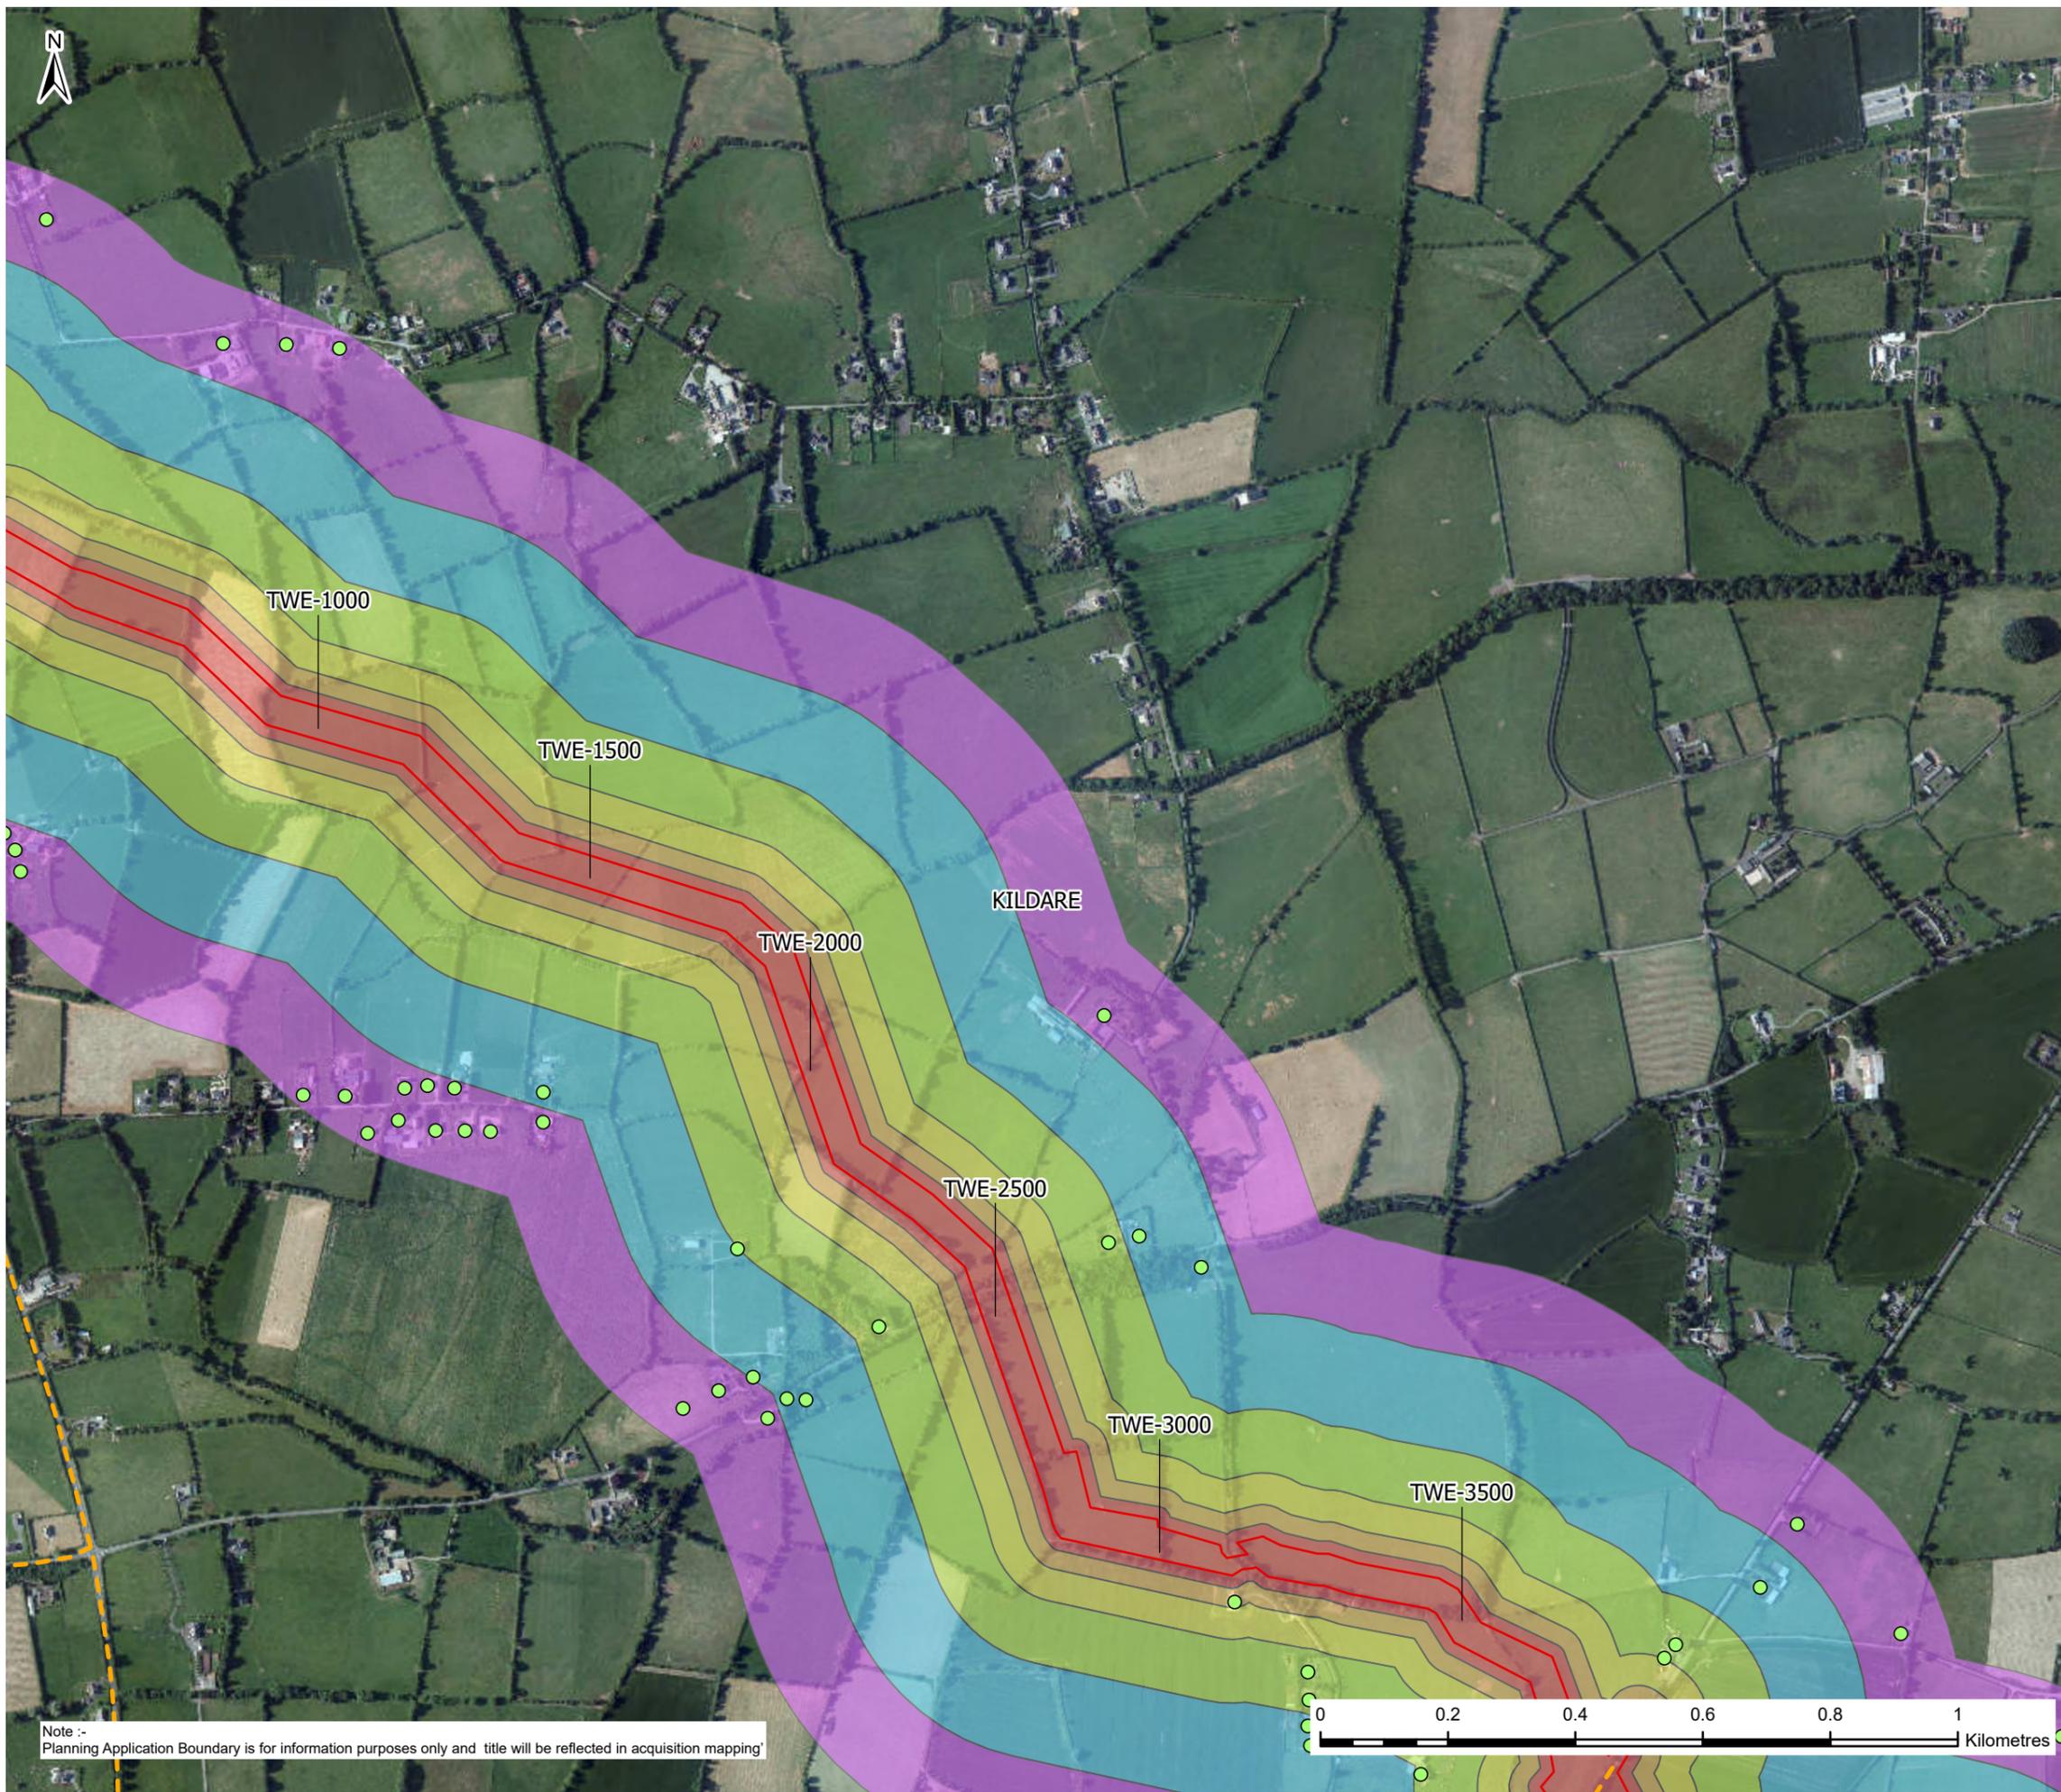

**Legend**

**Building Use**

- Residential (Green dot)
- Haul Roads (Yellow dashed line)
- Planning Application Boundary (Red outline)
- County Boundaries (Grey dashed line)

**Assessment Distance Bands (m)**

- 0-20 (Red)
- 20-50 (Orange)
- 50-100 (Yellow)
- 100-200 (Light Green)
- 200-350 (Blue)
- 350-500 (Purple)

F02	25/11/25	Final - Planning Application	PG	PW	MK	SW
Rev.	Date	Purpose of revision	Drawn	Check'd	Rev'd	Appr'd

**Jacobs TOBIN**

Client

Project  
Water Supply Project  
Eastern and Midlands Region

Drawing Title  
Figure 14.58  
Sensitive Receptors  
Sheet 58 of 63


Drawing Status  
Final - Planning Application



Scale @A3	1:10,000	DO NOT SCALE
Jacobs No.	32105801	Client No. 9318

Drawing No. 32105801/700/09158

Copyright © Ordnance Survey Ireland. Licence number 3/3/34/Irish Water.  
MapGenieDigitalGlobeImagery2011to2013ITM: © Tailte Éireann

Note :-  
Planning Application Boundary is for information purposes only and title will be reflected in acquisition mapping

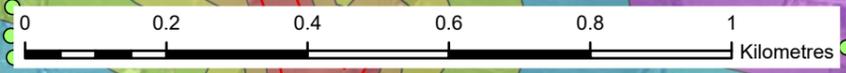

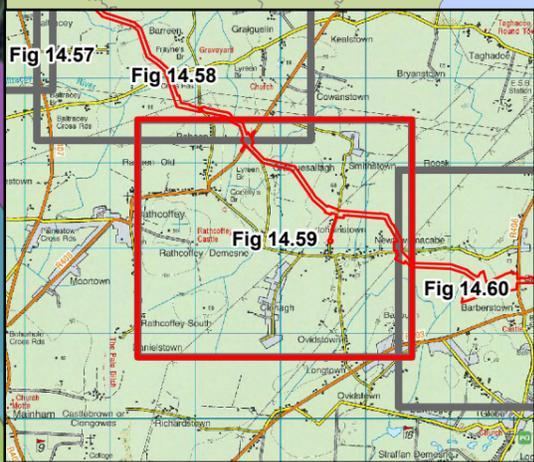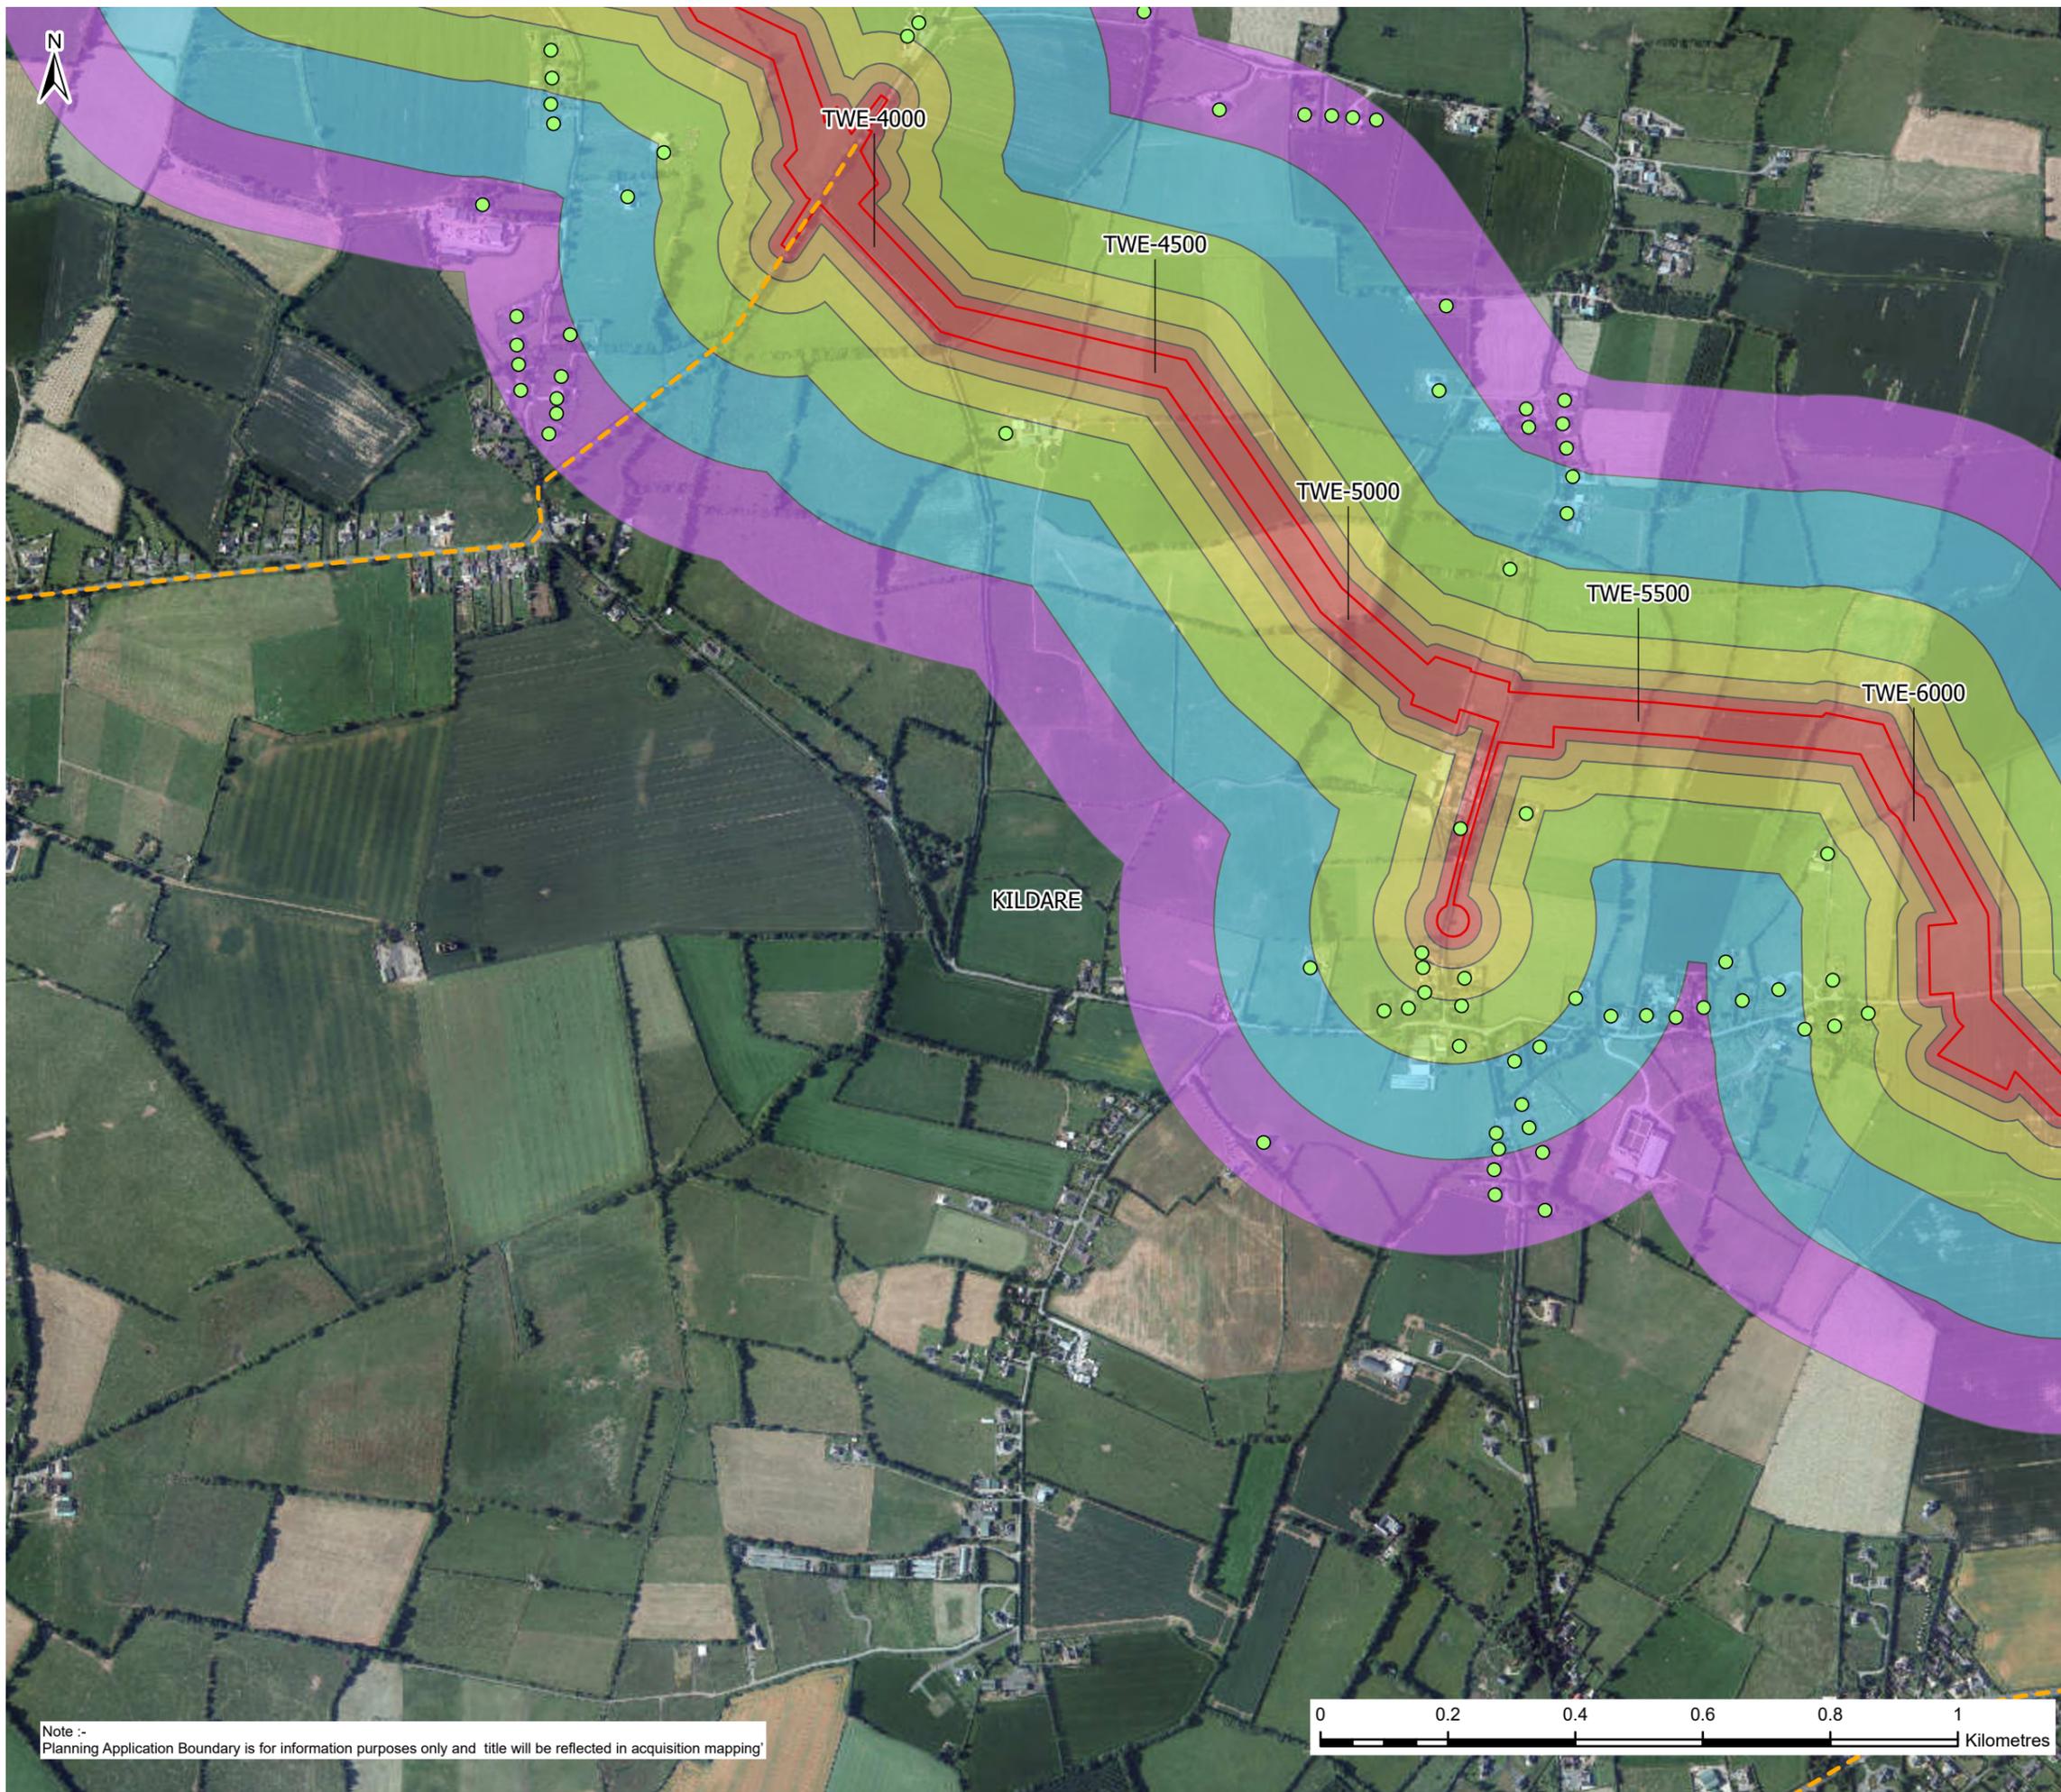

**Legend**

**Building Use**

- Residential (Green circle)
- Haul Roads (Orange dashed line)
- Planning Application Boundary (Red outline)
- County Boundaries (Grey dashed line)

**Assessment Distance Bands (m)**

- 0-20 (Red)
- 20-50 (Orange)
- 50-100 (Yellow)
- 100-200 (Light Green)
- 200-350 (Blue)
- 350-500 (Purple)

F02	25/11/25	Final - Planning Application	PG	PW	MK	SW
Rev.	Date	Purpose of revision	Drawn	Check'd	Rev'd	Appr'd

**Jacobs TOBIN**

Client: **Uisce Éireann** (Irish Water) and **Tionscadal Soláthair Uisce** (Water Supply Project)

Project: **Water Supply Project Eastern and Midlands Region**

Drawing Title: **Figure 14.59 Sensitive Receptors Sheet 59 of 63**

Drawing Status: **Final - Planning Application**


Scale @A3: **1:10,000** | **DO NOT SCALE**




Jacobs No.: **32105801** | Client No.: **9318**

Drawing No.: **32105801/700/09159**

Copyright © Ordnance Survey Ireland. Licence number 3/3/34/Irish Water. MapGenieDigitalGlobeImagery2011to2013ITM: © Taitte Éireann

Note :- Planning Application Boundary is for information purposes only and title will be reflected in acquisition mapping

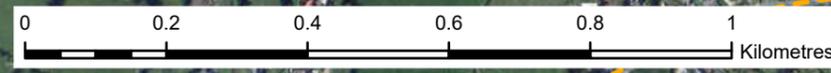

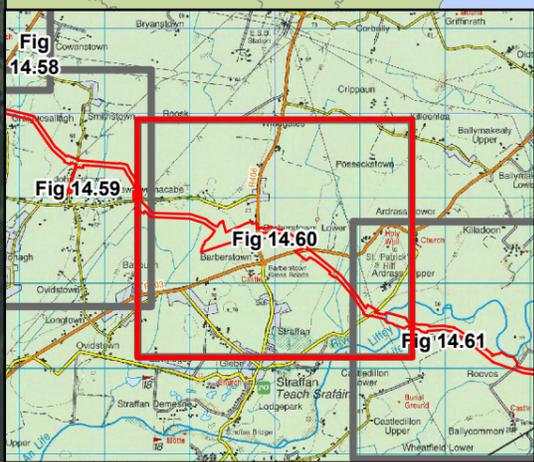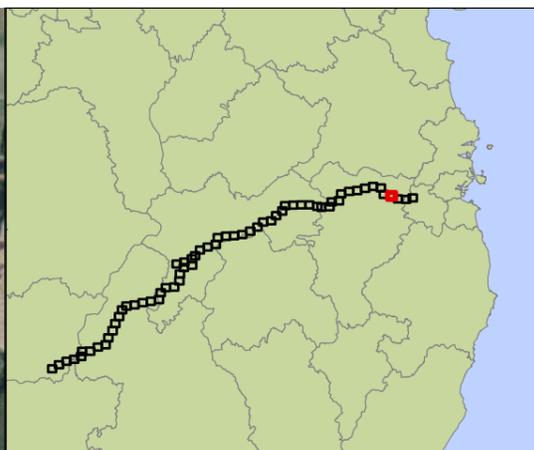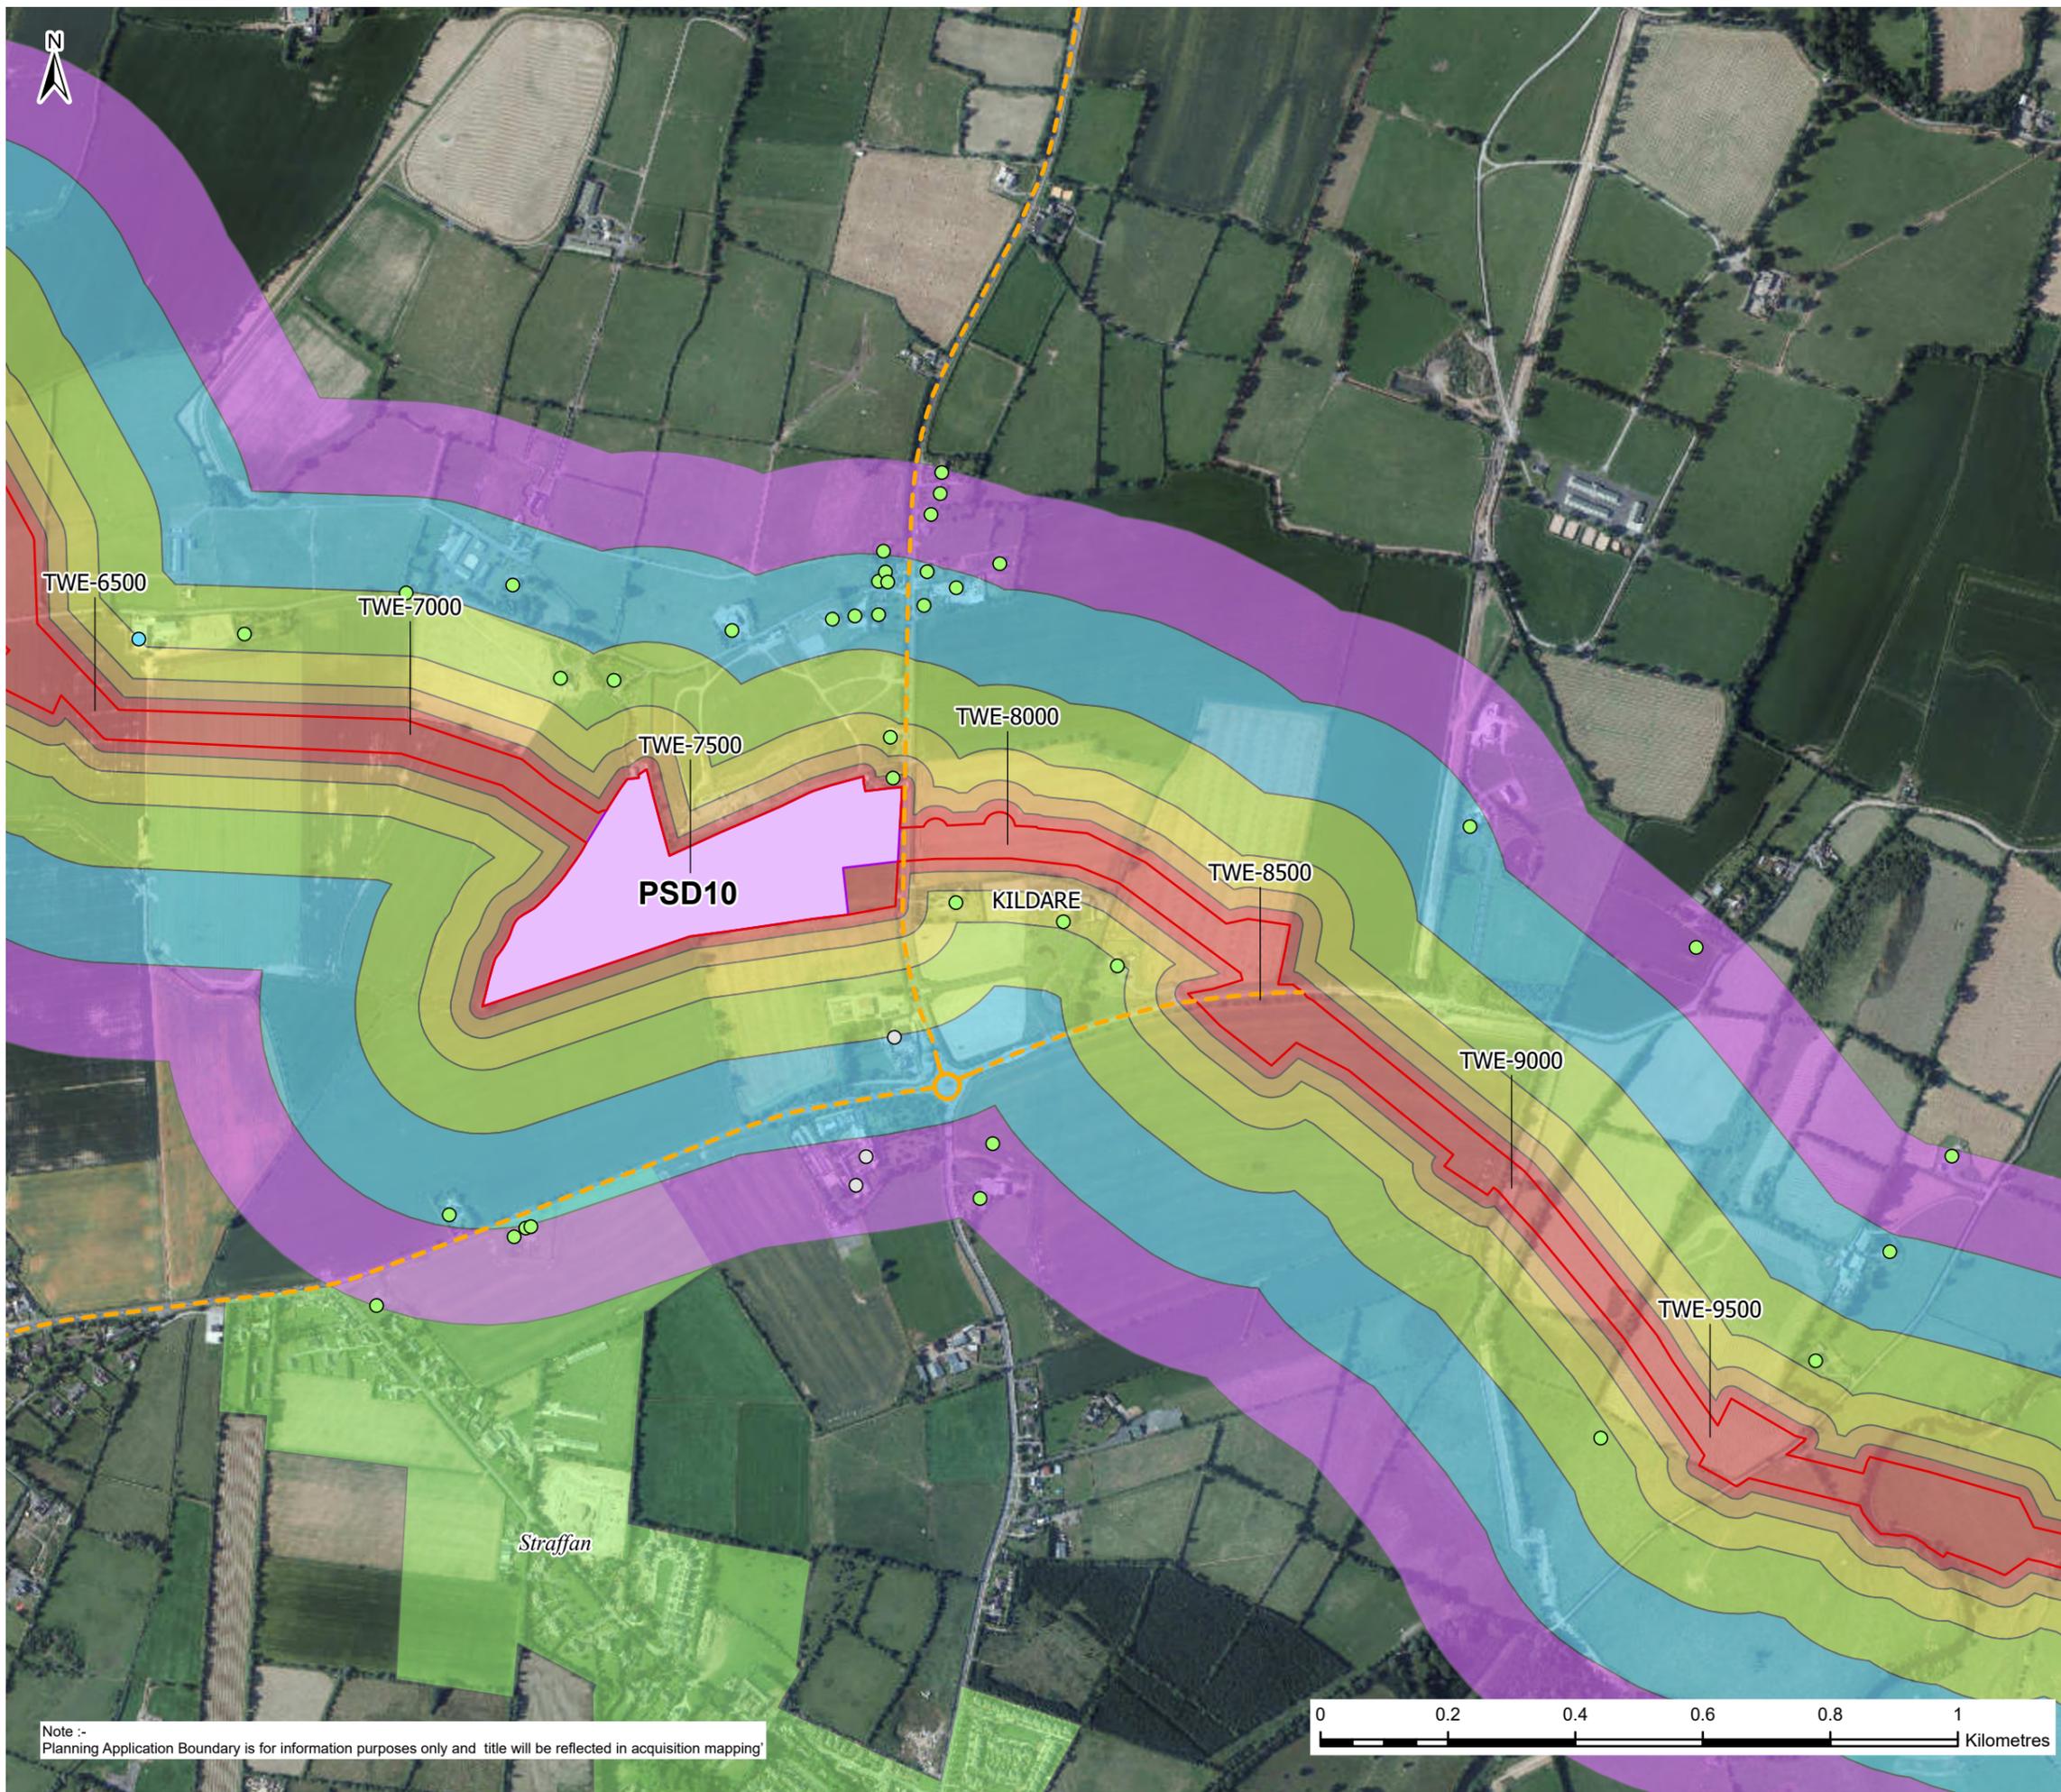

**Legend**

Commercial	Assessment Distance Bands (m) 0-20
Residential	20-50
Unknown	50-100
Haul Roads	100-200
Planning Application Boundary	200-350
County Boundaries	350-500
Pipe Storage Depot (PSD)	Settlement

F02	25/11/25	Final - Planning Application	PG	PW	MK	SW
Rev.	Date	Purpose of revision	Drawn	Check'd	Rev'd	Appr'd

**Jacobs TOBIN**

Client:

Project: **Water Supply Project Eastern and Midlands Region**

Drawing Title: **Figure 14.60 Sensitive Receptors Sheet 60 of 63**

Drawing Status: **Final - Planning Application**


Scale @A3: 1:10,000 **DO NOT SCALE**



Jacobs No. 32105801 Client No. 9318

Drawing No. 32105801/700/09160

Copyright © Ordnance Survey Ireland. Licence number 3/3/34/Irish Water. MapGenieDigitalGlobeImagery2011to2013ITM: © Taitte Éireann

Note :- Planning Application Boundary is for information purposes only and title will be reflected in acquisition mapping

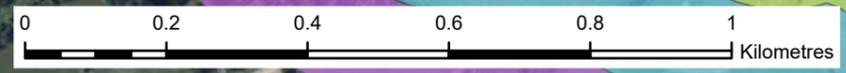

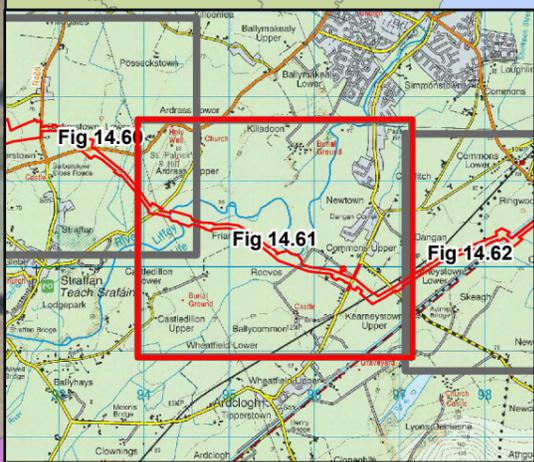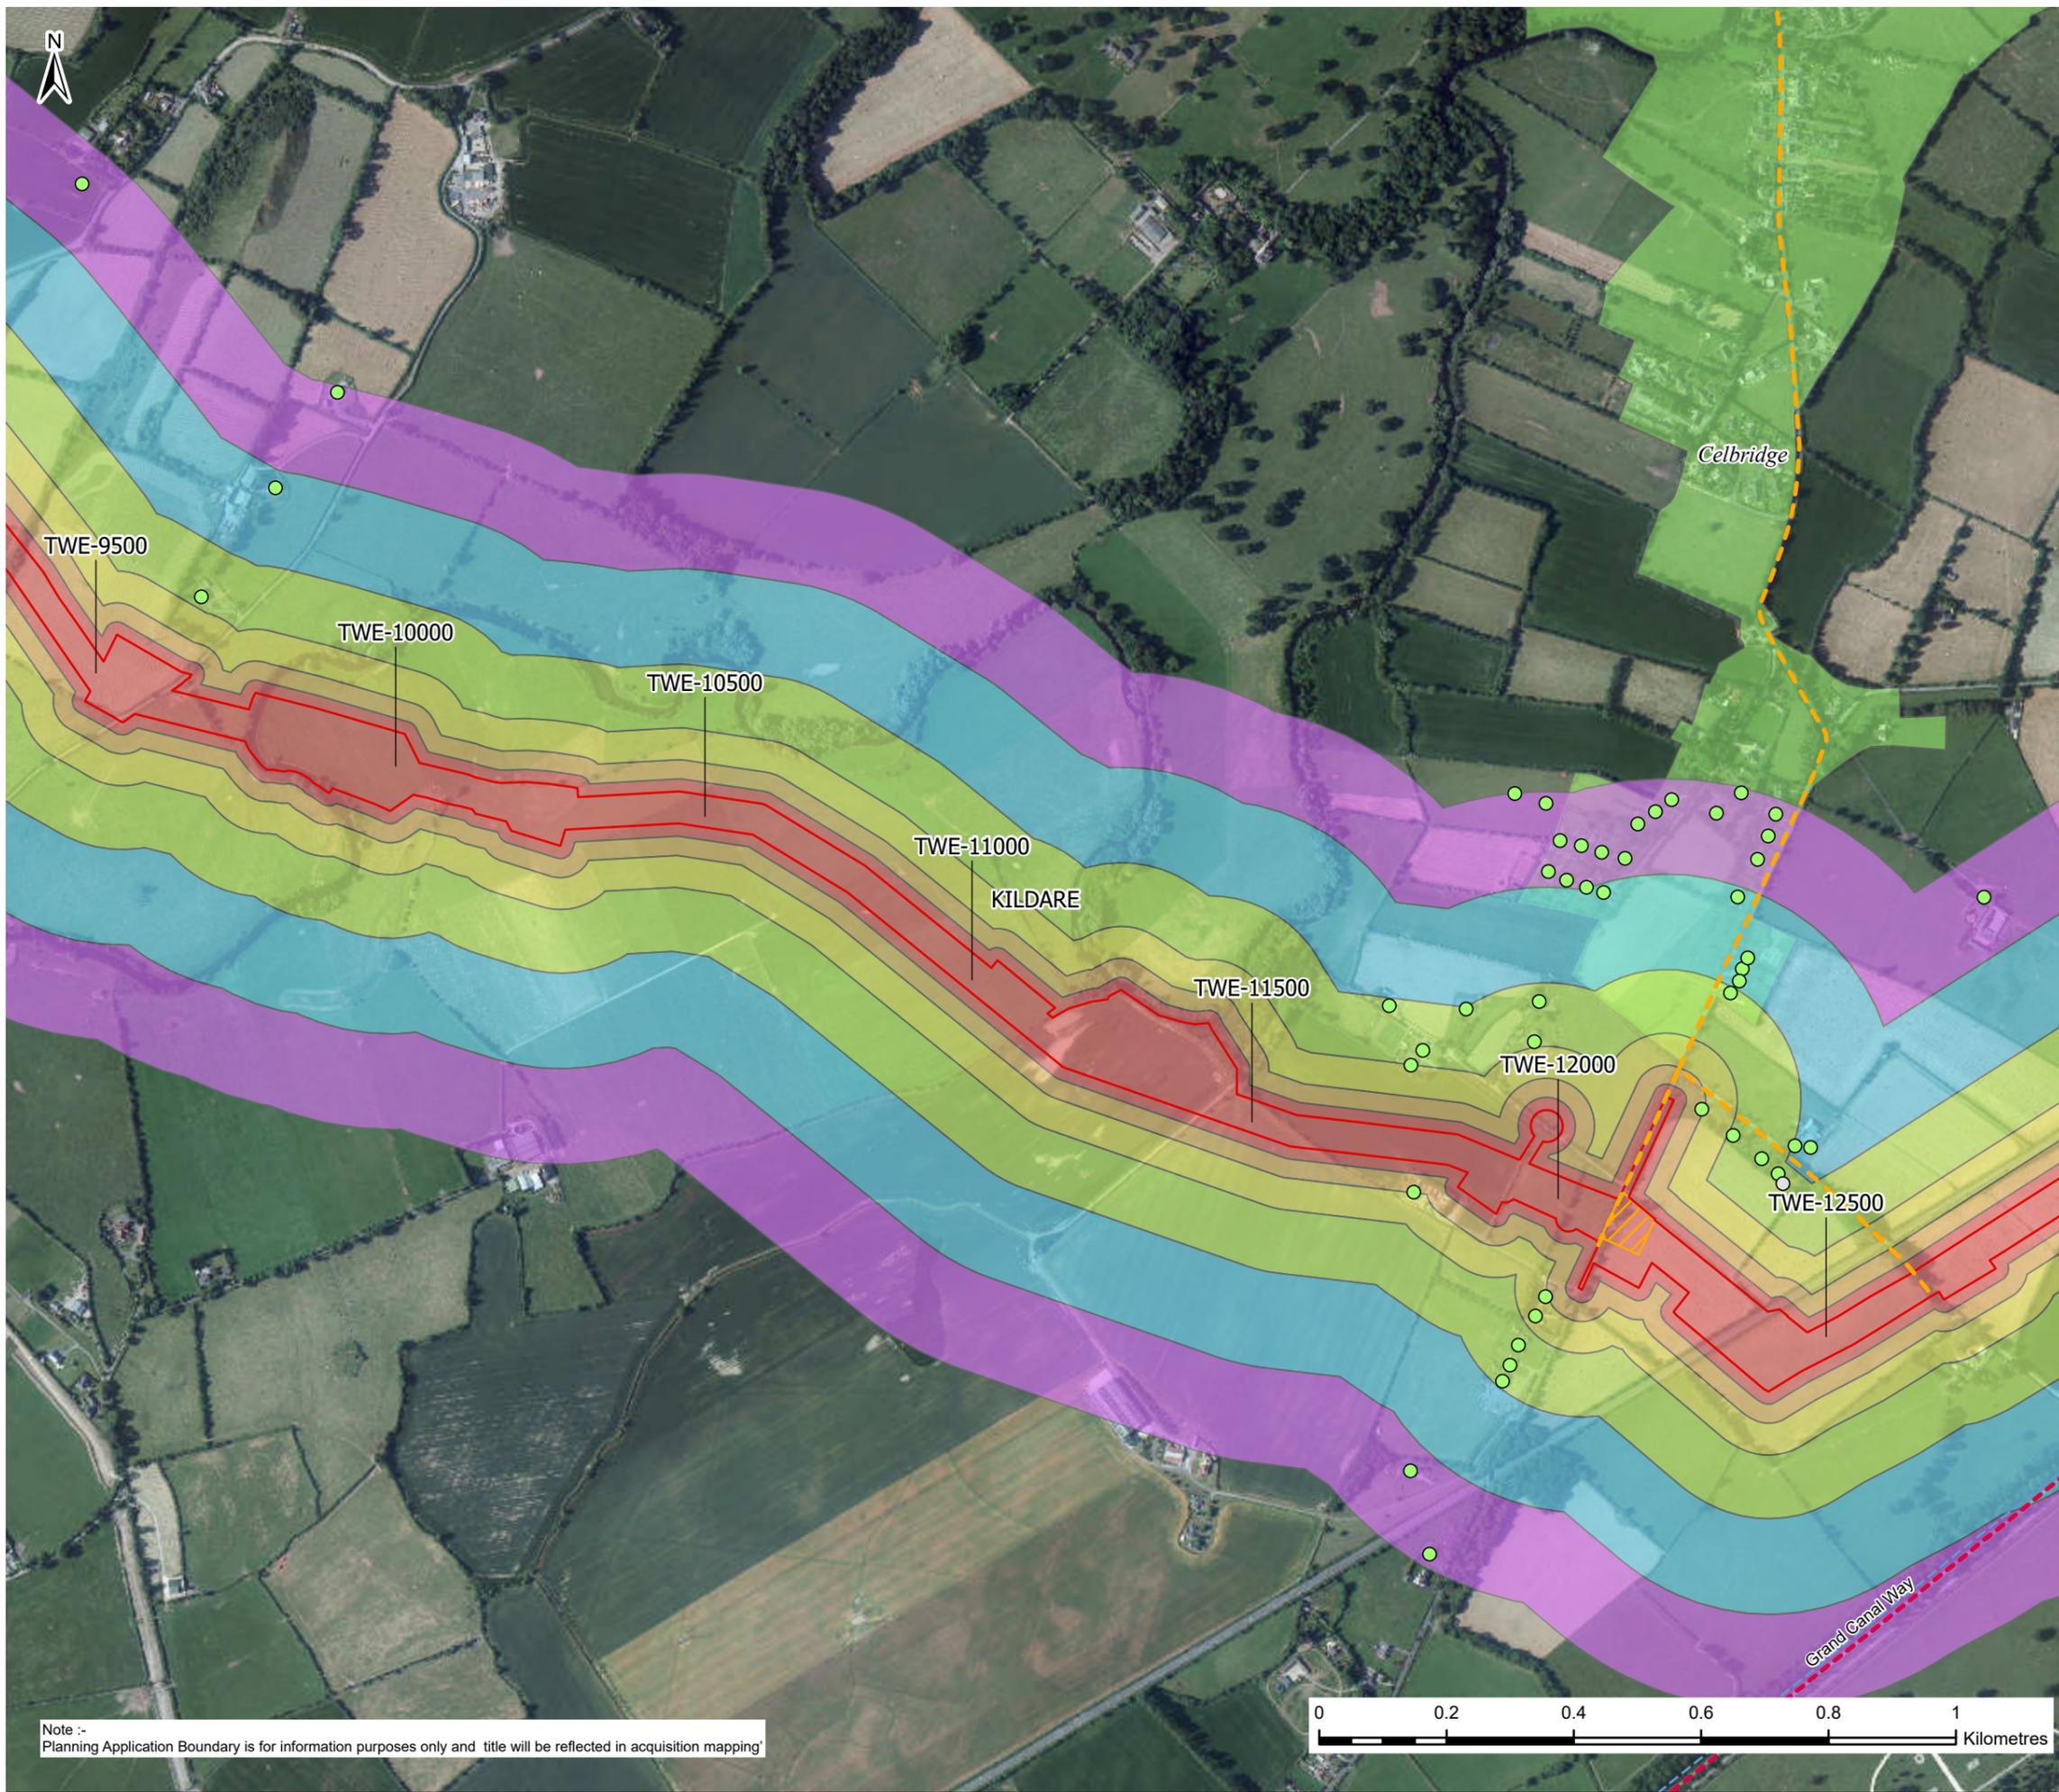

**Legend**

Residential	0-20
Unknown	20-50
Haul Roads	50-100
Walking/Cycling Trail	100-200
Grand Canal	200-350
Planning Application Boundary	350-500
County Boundaries	Settlement
	Flow Control Valve

F02	25/11/25	Final - Planning Application	PG	PW	MK	SW
Rev.	Date	Purpose of revision	Drawn	Check'd	Rev'd	Appr'd

**Jacobs TOBIN**

Client

Project  
**Water Supply Project  
 Eastern and Midlands Region**

Drawing Title  
**Figure 14.61  
 Sensitive Receptors  
 Sheet 61 of 63**

Drawing Status  
 Final - Planning Application


Scale @A3  
 1:10,000 DO NOT SCALE



Jacobs No. 32105801 Client No. 9318

Drawing No. 32105801/700/09161

Copyright © Ordnance Survey Ireland. Licence number 3/3/34/Irish Water.  
 MapGenieDigitalGlobalImagery2011to2013ITM: © Taitte Éireann

Note :-  
 Planning Application Boundary is for information purposes only and title will be reflected in acquisition mapping

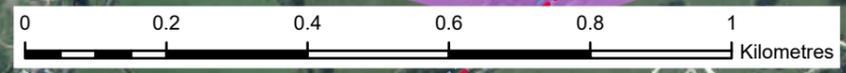

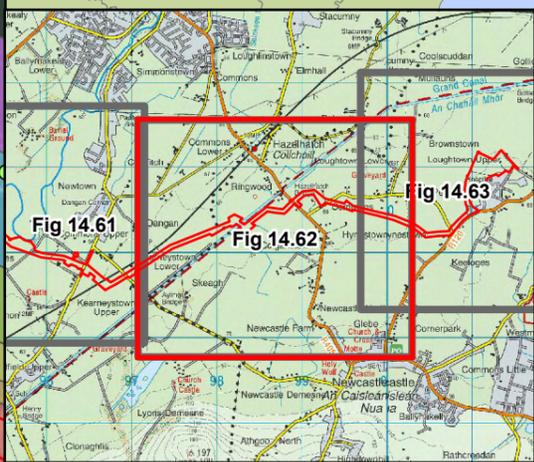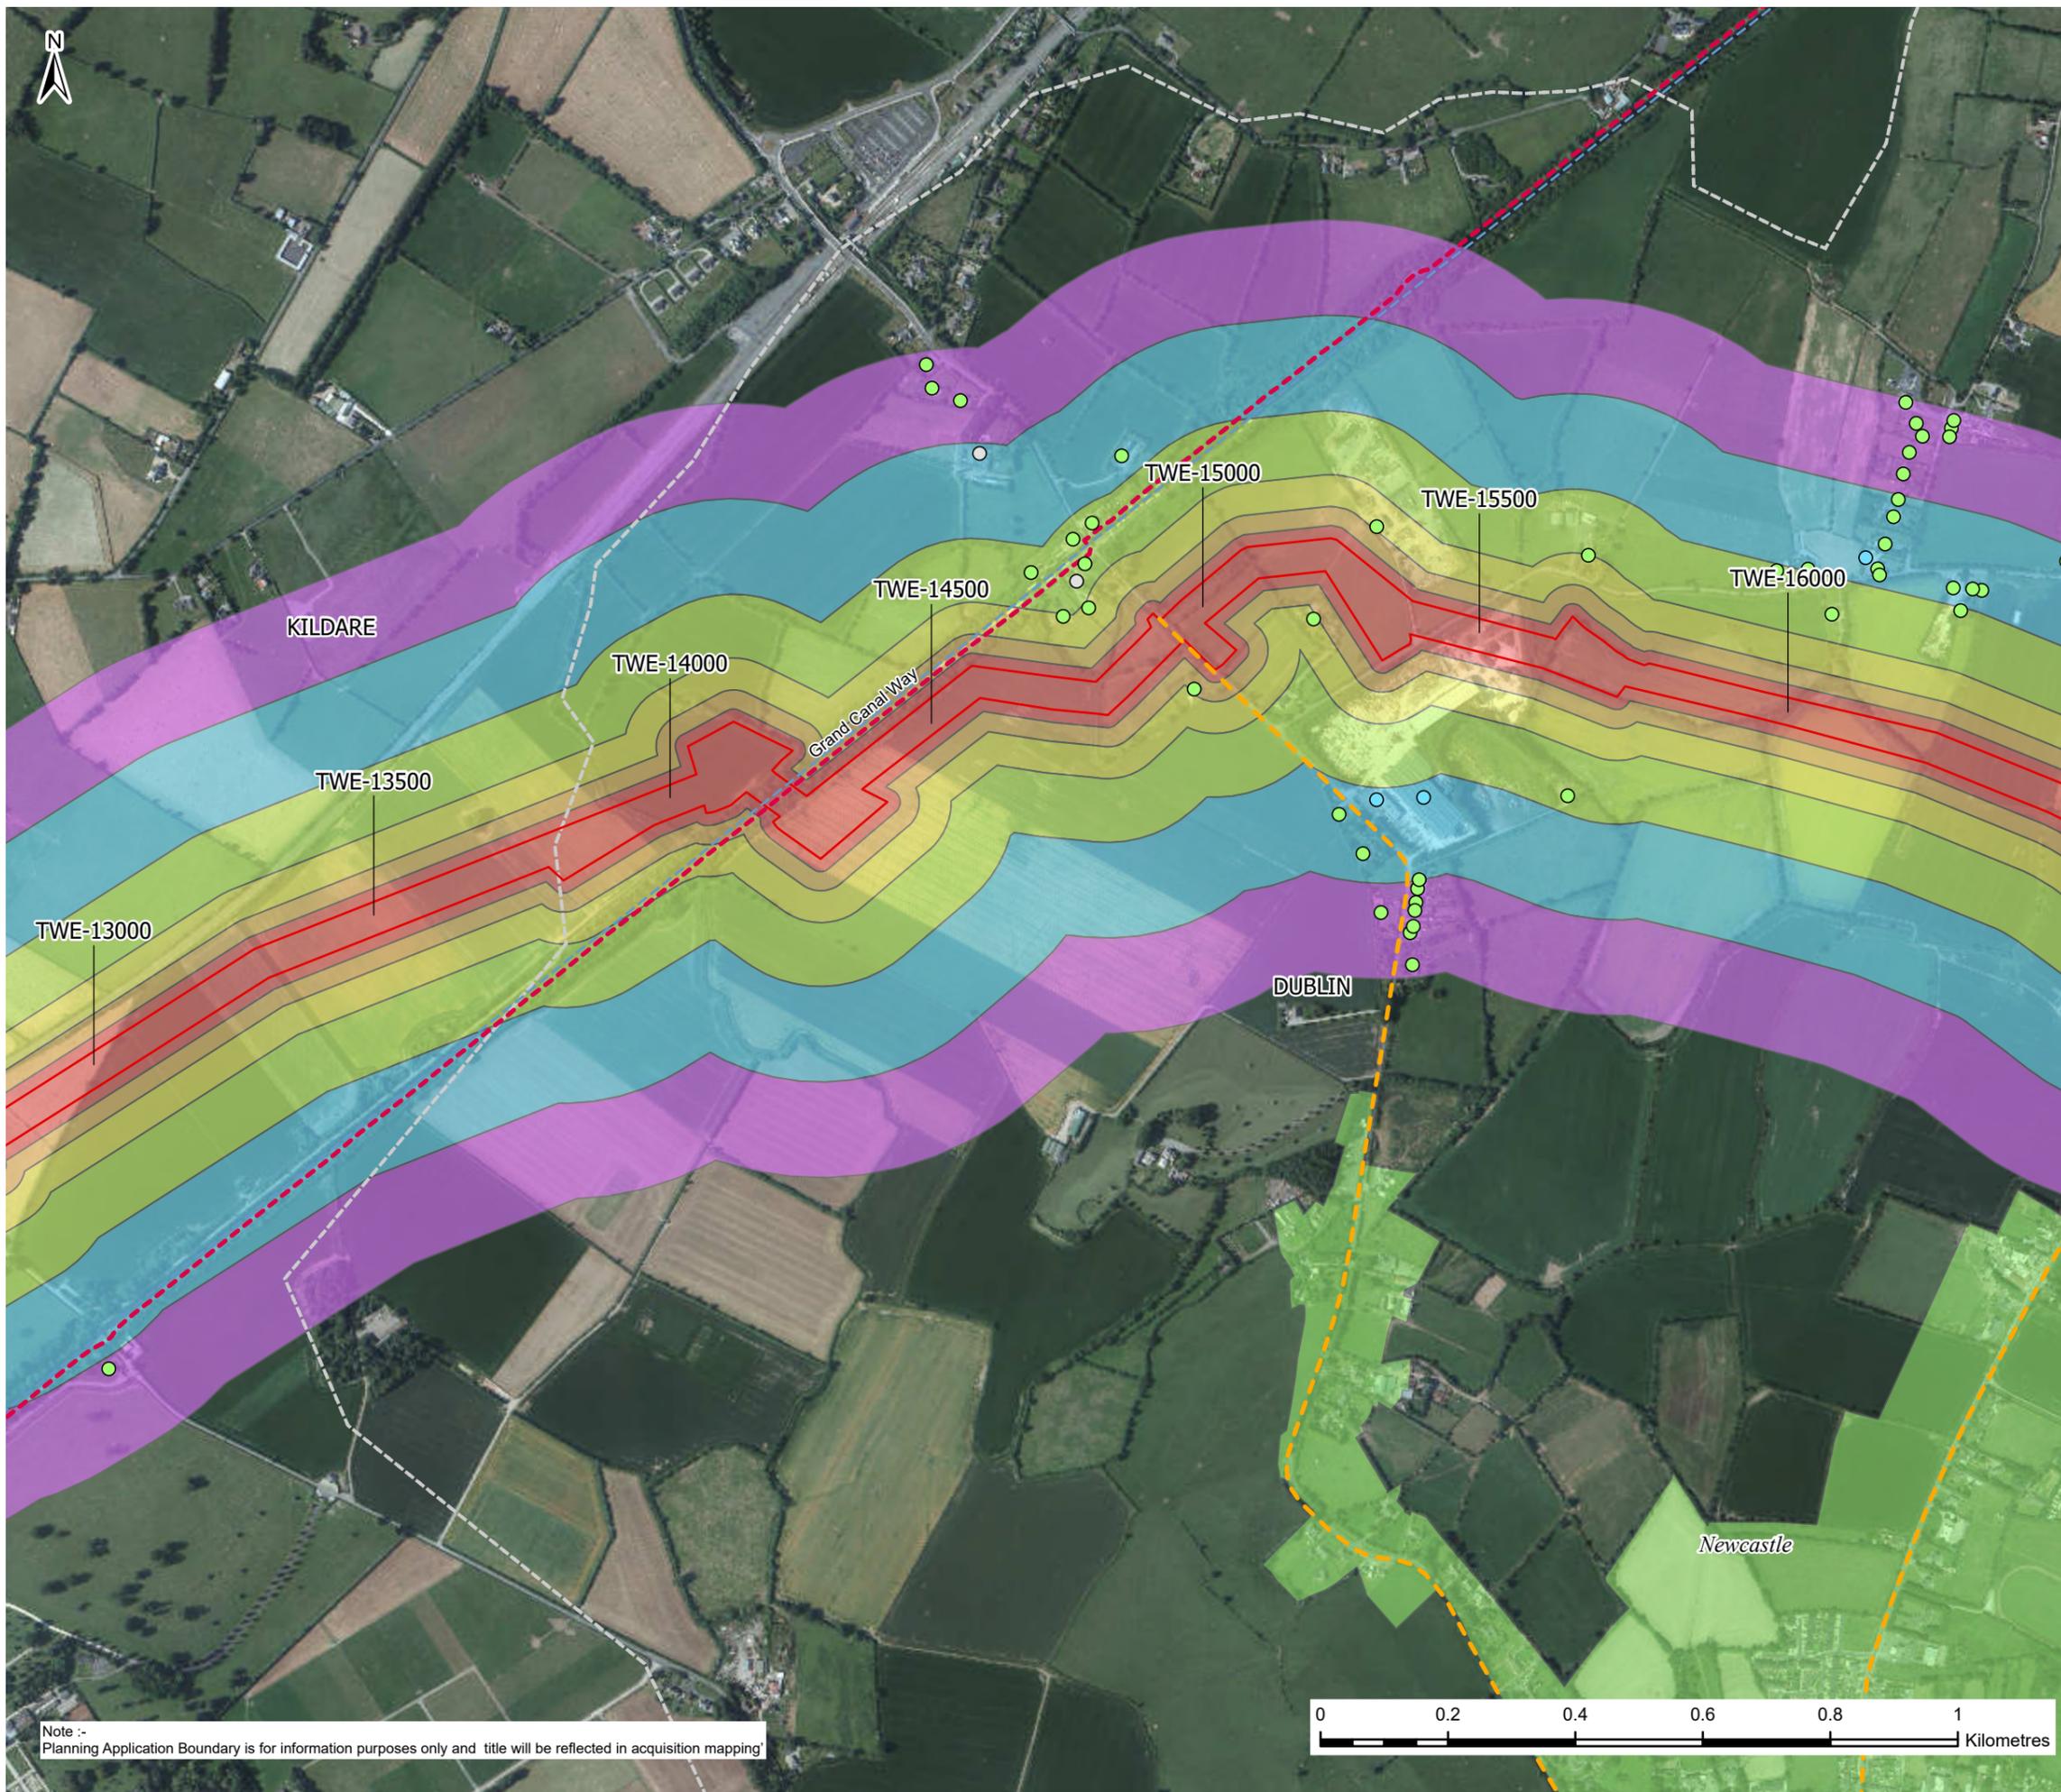

**Legend**

Building Use	Assessment Distance Bands (m)
Commercial (Blue circle)	0-20 (Red)
Residential (Green circle)	20-50 (Orange)
Unknown (White circle)	50-100 (Yellow)
Haul Roads (Orange line)	100-200 (Light Green)
Walking/Cycling Trail (Red dashed line)	200-350 (Blue)
Grand Canal (Blue line)	350-500 (Purple)
Planning Application Boundary (Red dashed line)	Settlement (Green area)
County Boundaries (White dashed line)	

F02	25/11/25	Final - Planning Application	PG	PW	MK	SW
Rev.	Date	Purpose of revision	Drawn	Check'd	Rev'd	Appr'd

**Jacobs TOBIN**

Client: **Uisce Éireann** (Irish Water) and **Tionscald Soláthair Uisce** (Water Supply Project)

Project: **Water Supply Project Eastern and Midlands Region**

Drawing Title: **Figure 14.62 Sensitive Receptors Sheet 62 of 63**

Drawing Status: **Final - Planning Application**


Scale @A3: **1:10,000** | **DO NOT SCALE**



Jacobs No.: **32105801** | Client No.: **9318**

Filepath: **32105801/700/09162**

Copyright © Ordnance Survey Ireland. Licence number 3/3/34/Irish Water. MapGenieDigitalGlobeImagery2011to2013ITM: © Taitte Éireann

Note :- Planning Application Boundary is for information purposes only and title will be reflected in acquisition mapping

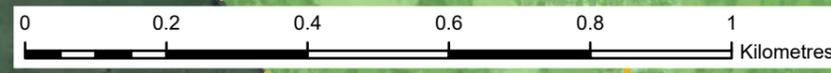

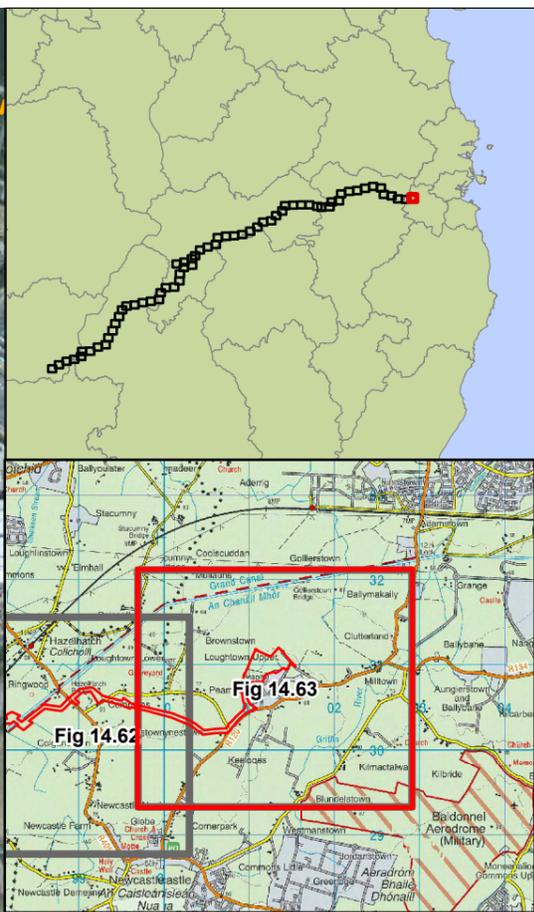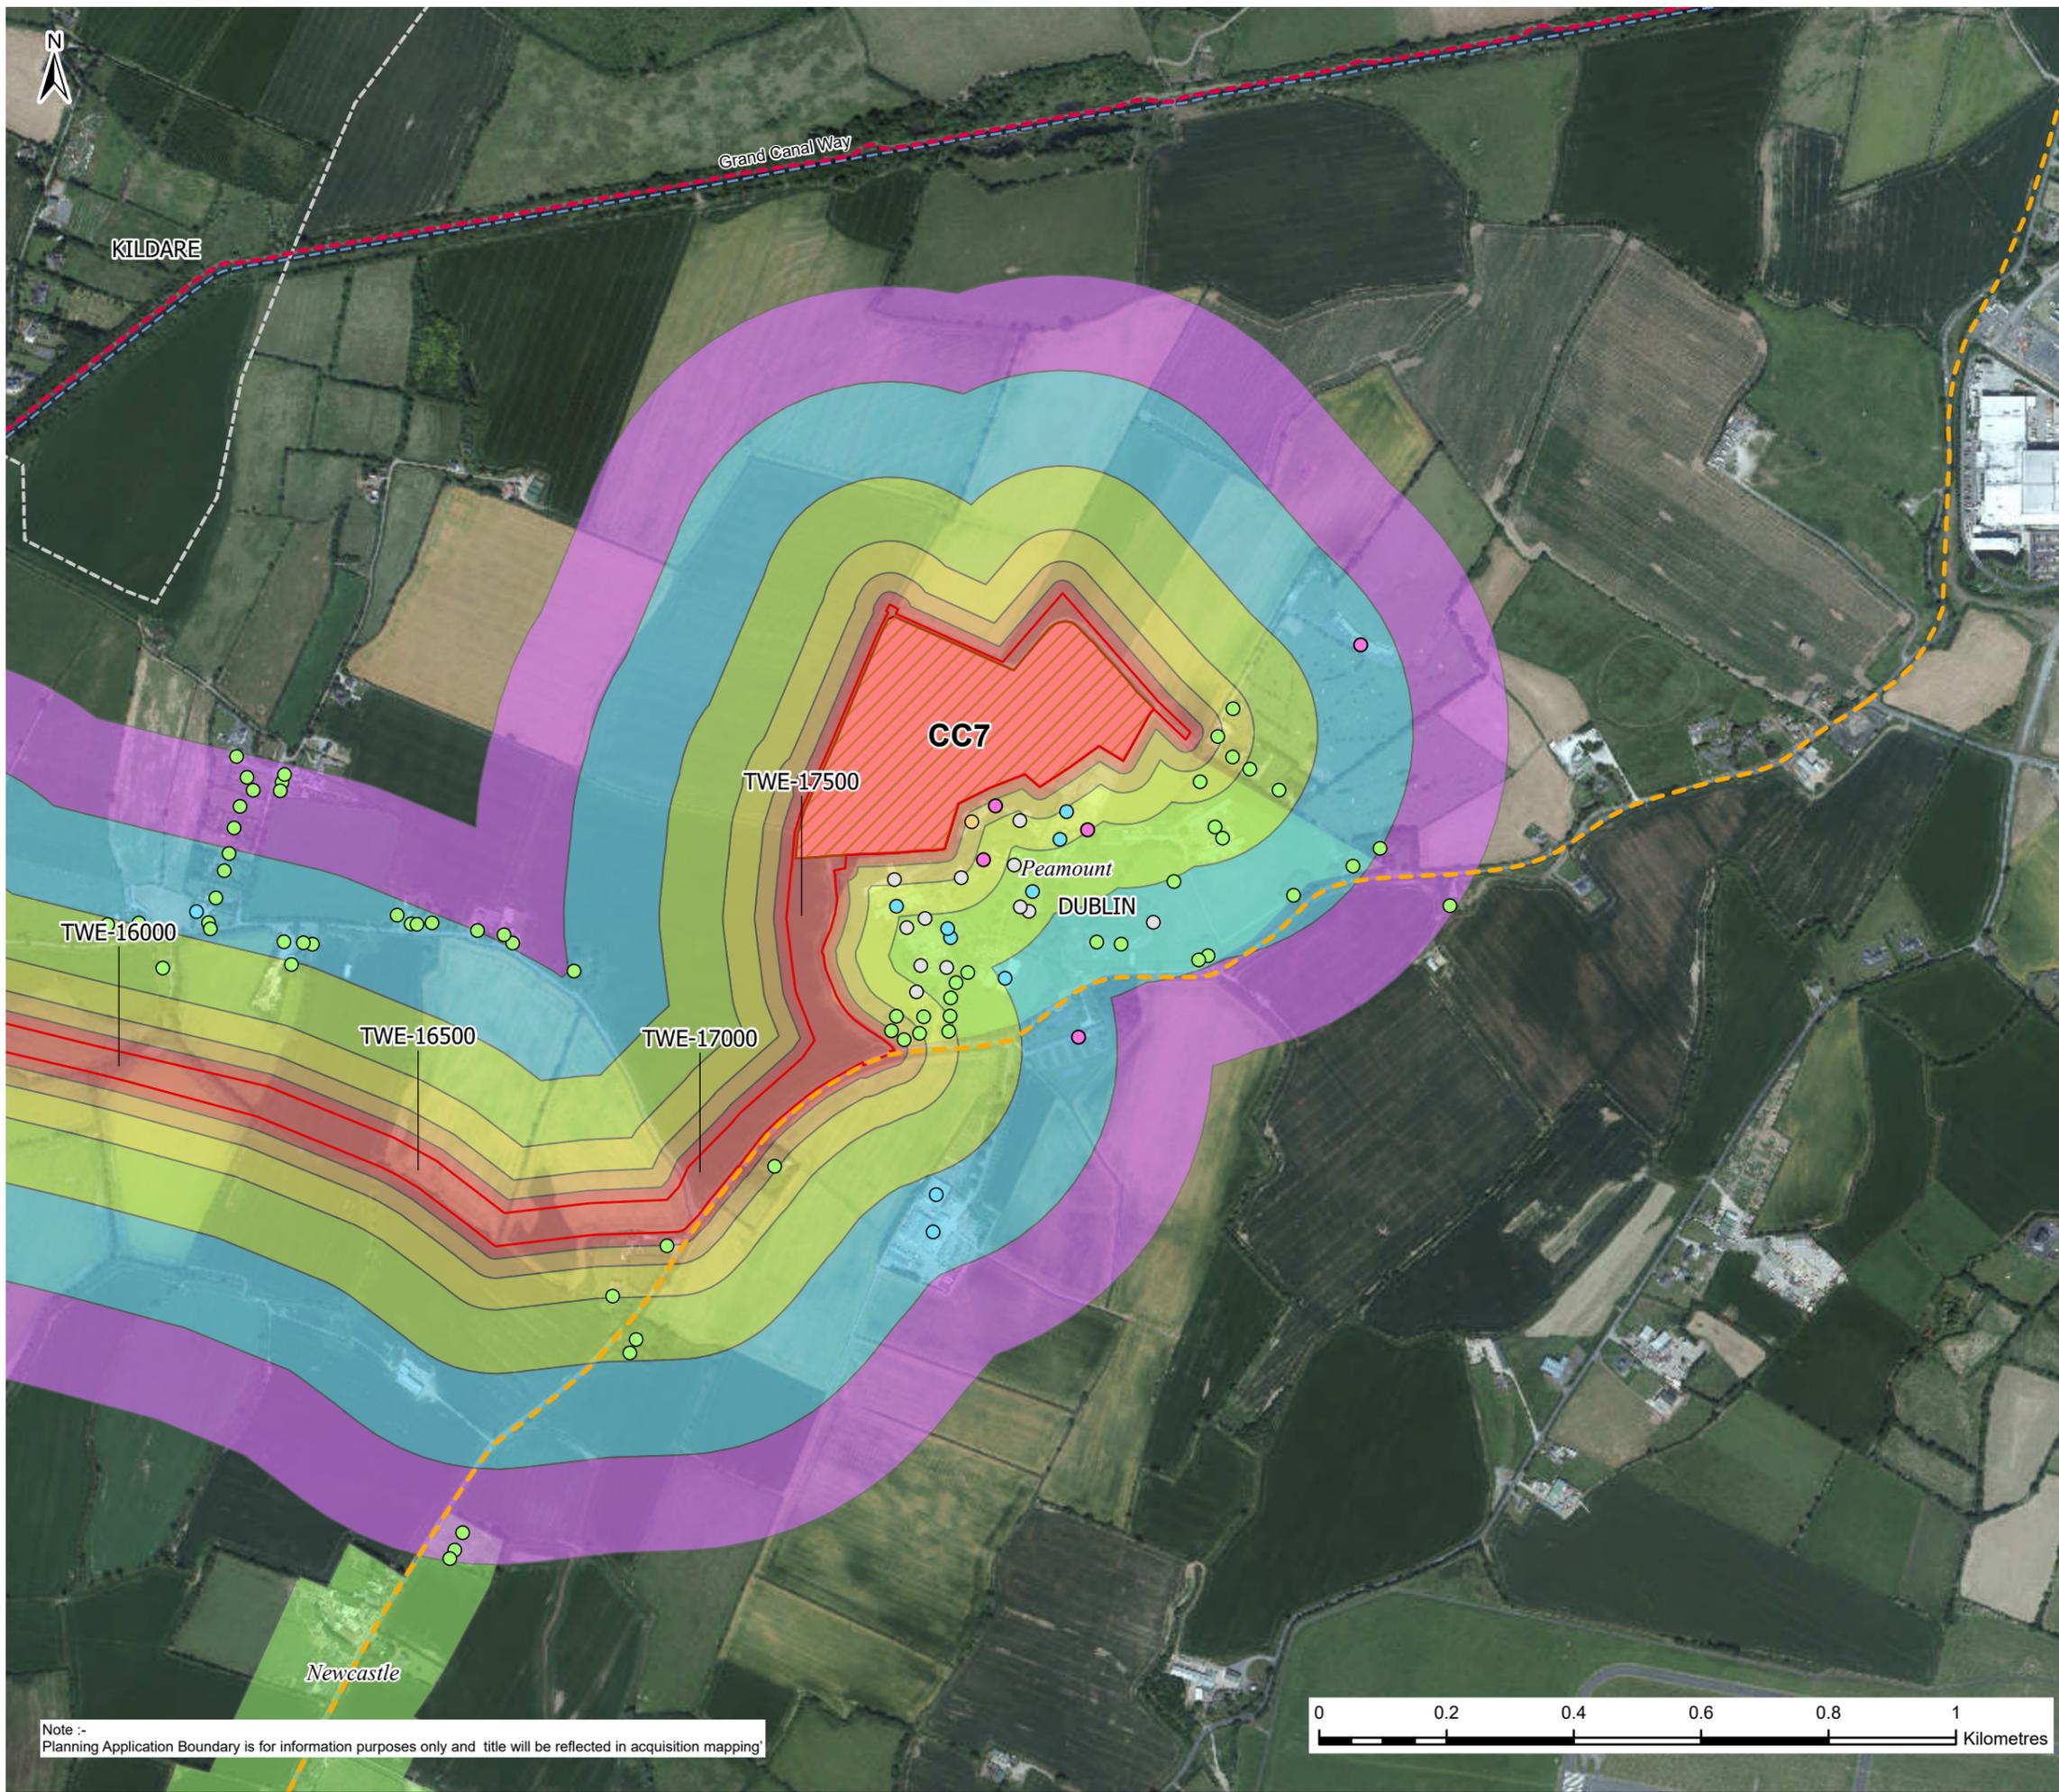

**Legend**

Commercial	Termination Point Reservoir
Residential	Construction Compound (CC)
Residential & Commercial	<b>Assessment Distance Bands (m)</b>
Community	0-20
Unknown	20-50
Haul Roads	50-100
Walking/Cycling Trail	100-200
Grand Canal	200-350
Planning Application Boundary	350-500
County Boundaries	Settlement

F02	25/11/25	Final - Planning Application	PG	PW	MK	SW
Rev.	Date	Purpose of revision	Drawn	Check'd	Rev'd	Appr'd

**Jacobs TOBIN**

Client:

Project: **Water Supply Project Eastern and Midlands Region**

Drawing Title: **Figure 14.63 Sensitive Receptors Sheet 63 of 63**

Drawing Status: **Final - Planning Application**

Scale @A3: 1:10,000 **DO NOT SCALE**

Jacobs No. 32105801 Client No. 9318

Drawing No. 32105801/700/09163

Copyright © Ordnance Survey Ireland. Licence number 3/3/34/Irish Water. MapGenieDigitalGlobeImagery2011to2013ITM: © Taitte Éireann

Note :- Planning Application Boundary is for information purposes only and title will be reflected in acquisition mapping

