

Legend

- Planning Application Boundary
- ▲ Project Ireland 2040 Planned Projects
- Planning Application Sites

Planning Application Boundary Buffer

- 0 - 20m
- 20 - 250m
- 250 - 500m
- 500 - 600m
- 600 - 1000m

F02	25/11/25	Final - Planning Application	JL	PW	AJ	SW
Rev.	Date	Purpose of revision	Drawn	Check'd	Rev'd	Appr'd

Jacobs TOBIN

Client

Project
**Water Supply Project
Eastern and Midlands Region**


Drawing Title
**Figure 21.1
Cumulative Assessment
Sheet 1 of 59**

Drawing Status
FINAL - PLANNING APPLICATION

Scale @A3: 1:13,000 DO NOT SCALE



Jacobs No. 32105801 Client No. 9318

Drawing No. 32105801/700/21001

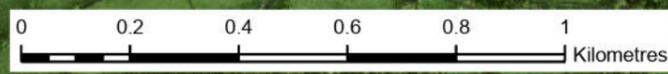

Copyright © Ordnance Survey Ireland. Licence number 3/3/34/Irish Water. MapGenieImagery2013to2018ITM: © Talte Eireann

This drawing is not to be used in whole or in part other than for the intended purpose and project as defined on this drawing. Refer to the contract for full terms and conditions.

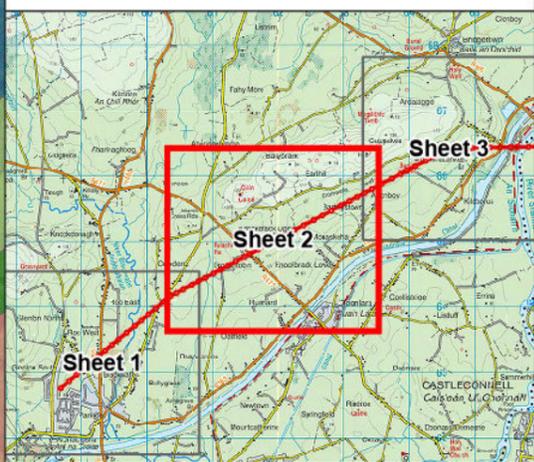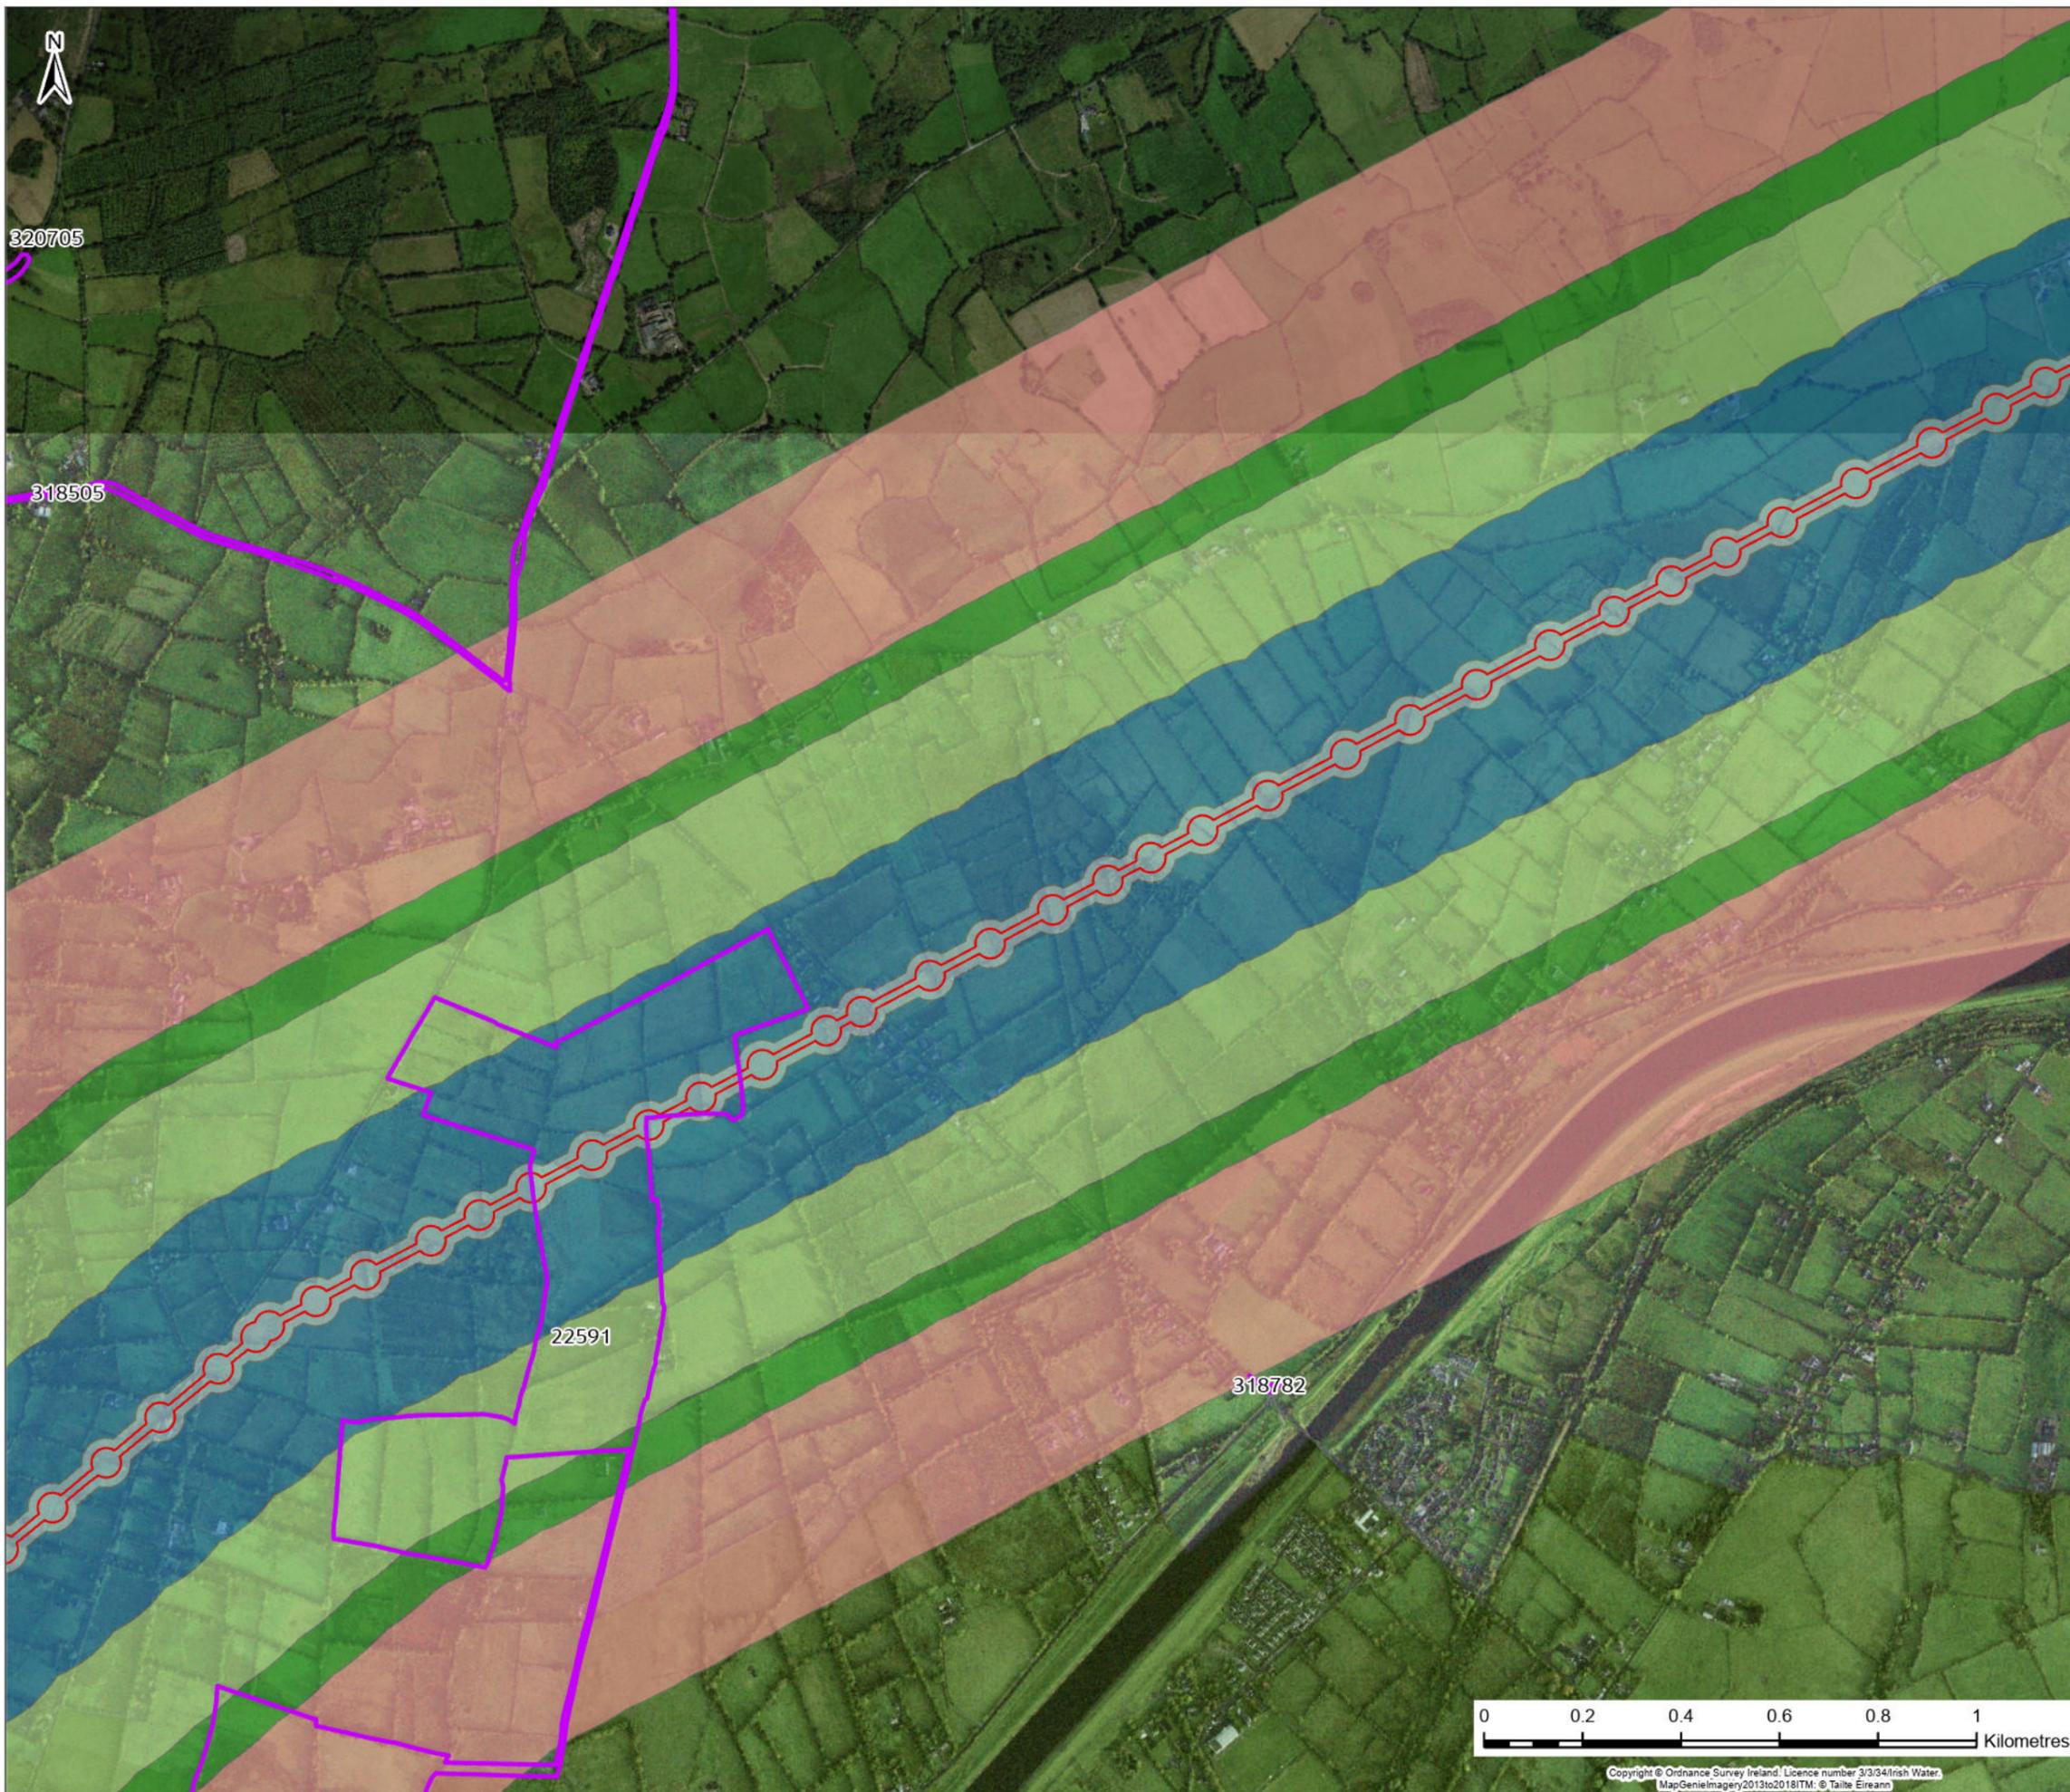

Legend

- Planning Application Boundary
- Planning Application Sites

Planning Application Boundary Buffer

- 0 - 20m
- 20 - 250m
- 250 - 500m
- 500 - 600m
- 600 - 1000m

F02	25/11/25	Final - Planning Application	JL	PW	AJ	SW
Rev.	Date	Purpose of revision	Drawn	Check'd	Rev'd	Appr'd

Jacobs TOBIN

Client

Project
**Water Supply Project
Eastern and Midlands Region**


Drawing Title
**Figure 21.1
Cumulative Assessment
Sheet 2 of 59**

Drawing Status
FINAL - PLANNING APPLICATION

Scale @A3: 1:13,000 DO NOT SCALE



Jacobs No. 32105801 Client No. 9318

Drawing No. 32105801/700/21002

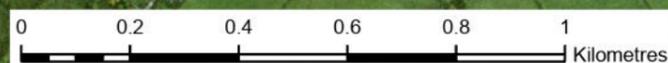

Copyright © Ordnance Survey Ireland. Licence number 3/3/34/Irish Water. MapGenieImagery2013to2018ITM: © Tailte Éireann

This drawing is not to be used in whole or in part other than for the intended purpose and project as defined on this drawing. Refer to the contract for full terms and conditions.

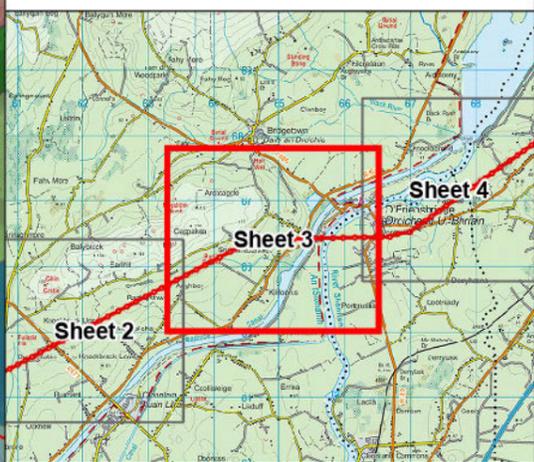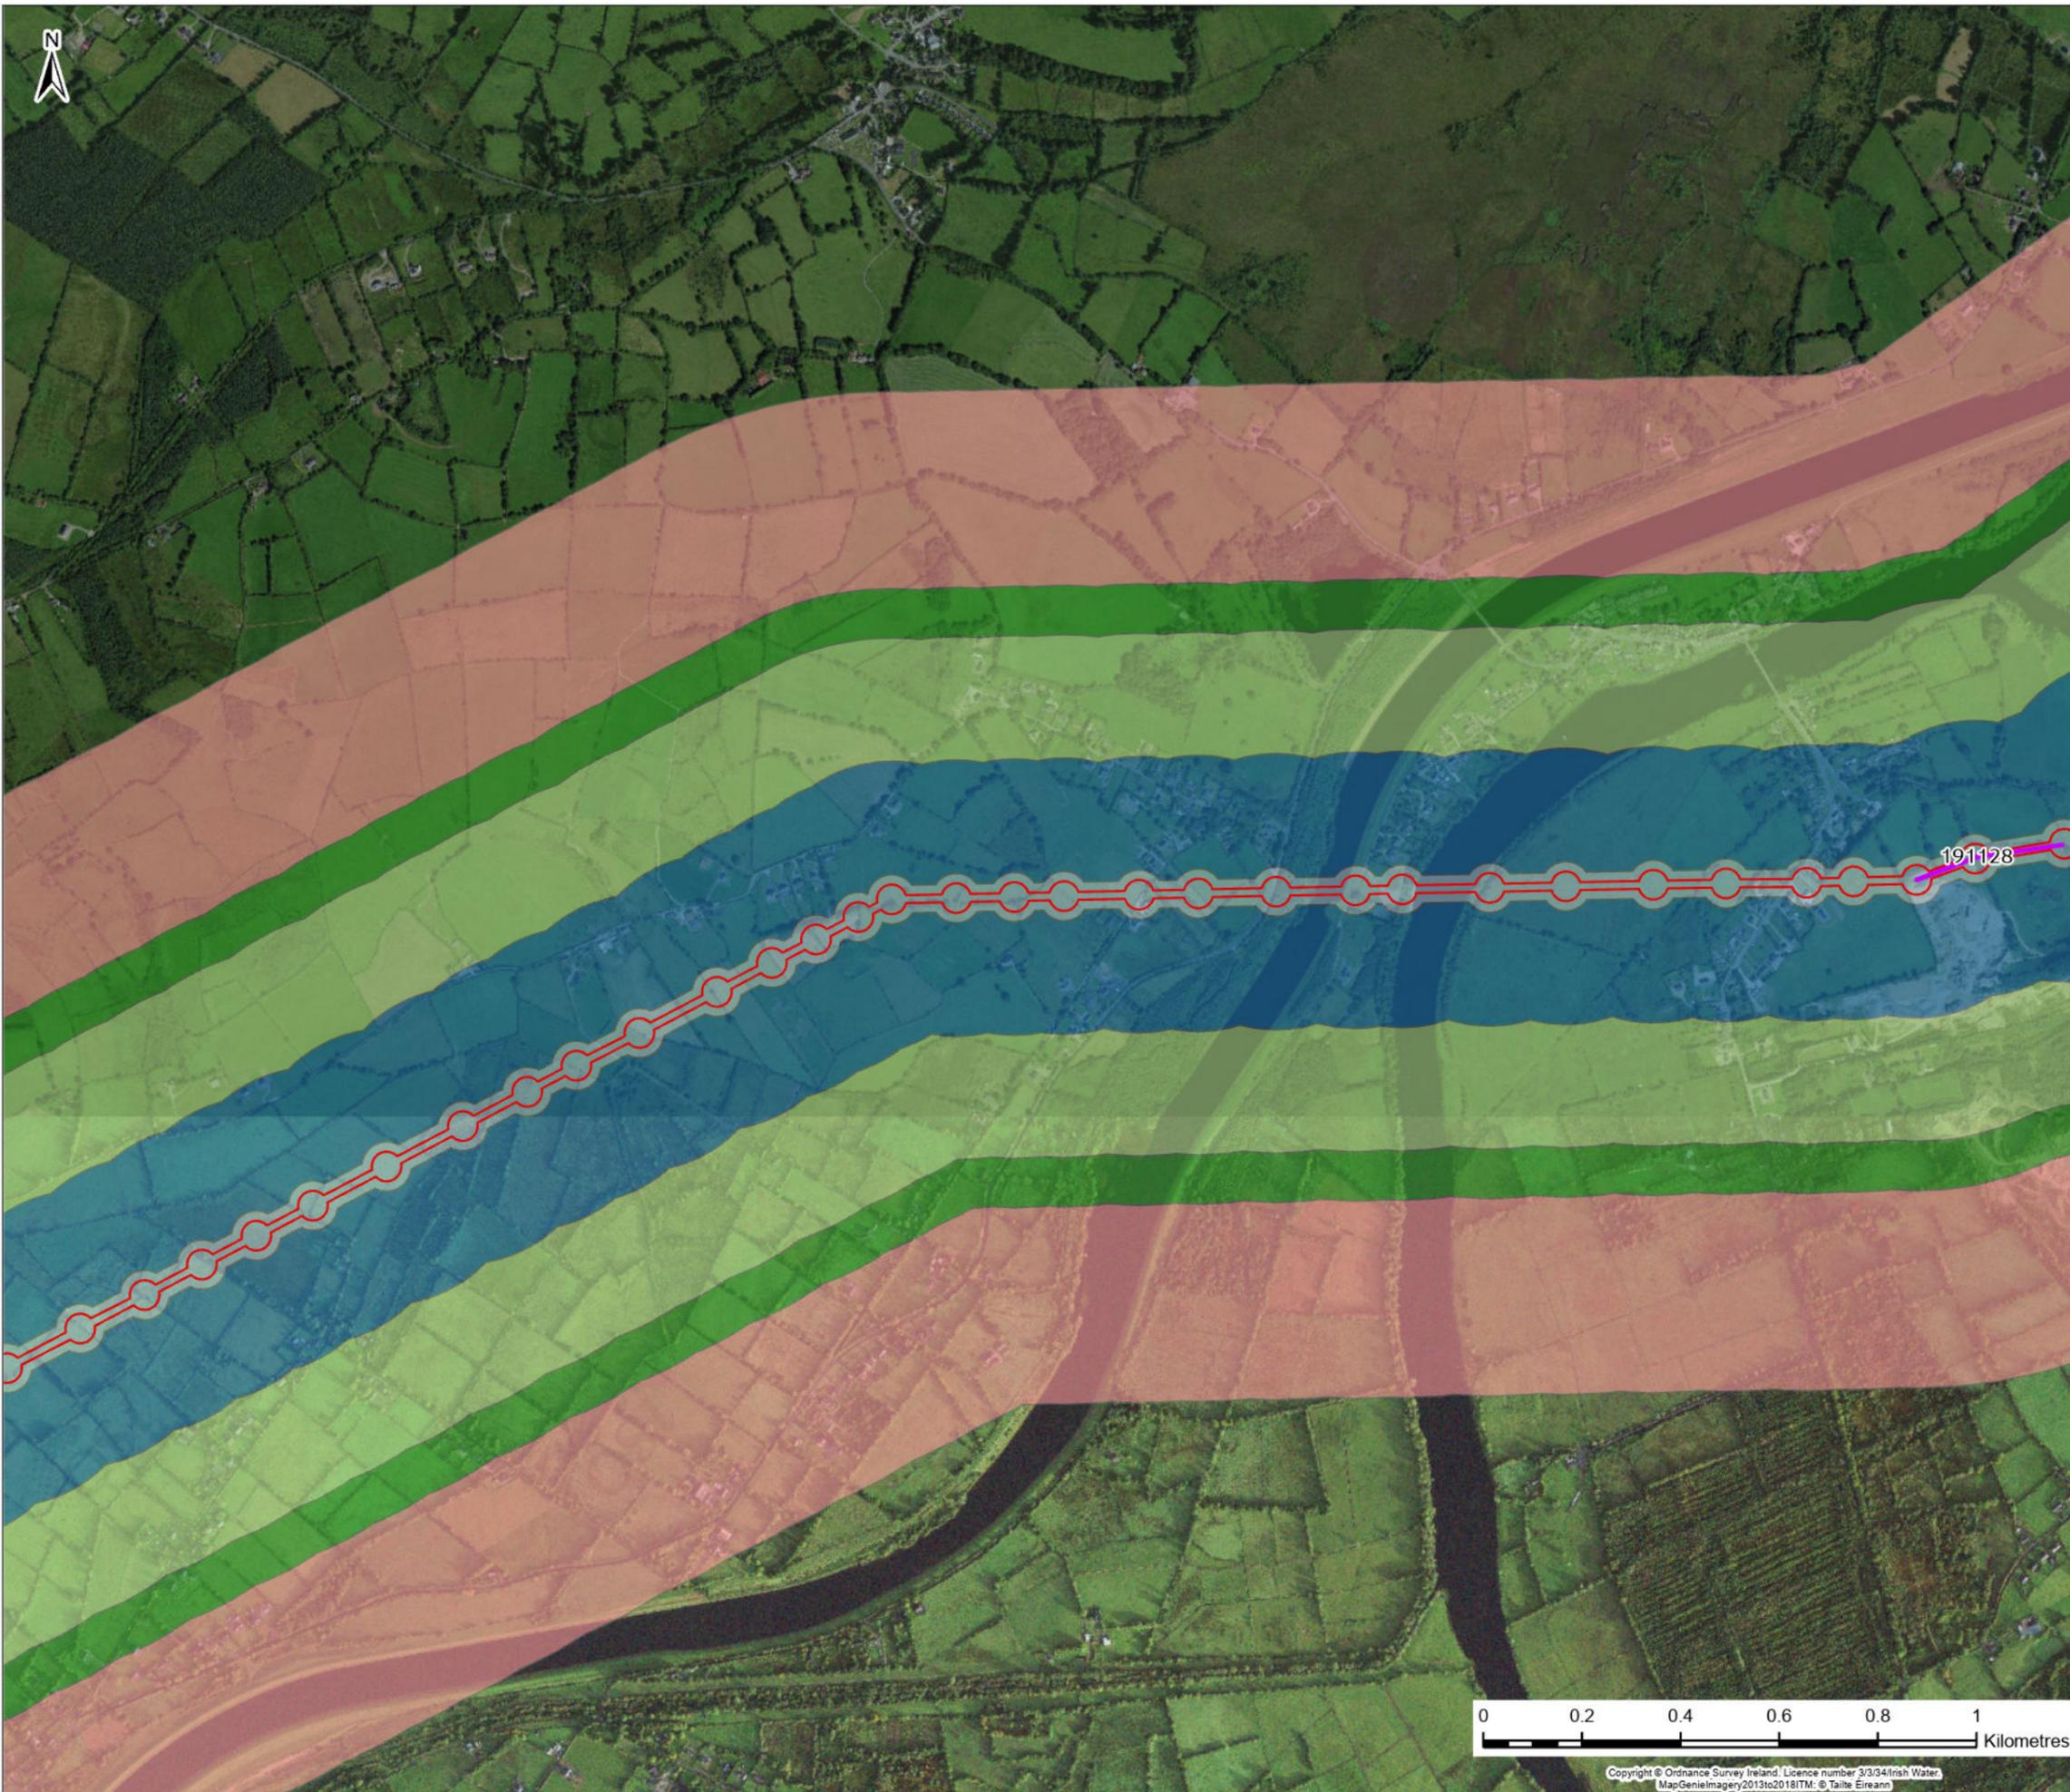

Legend

- Planning Application Boundary
- Planning Application Sites

Planning Application Boundary Buffer

- 0 - 20m
- 20 - 250m
- 250 - 500m
- 500 - 600m
- 600 - 1000m

F02	25/11/25	Final - Planning Application	JL	PW	AJ	SW
Rev.	Date	Purpose of revision	Drawn	Check'd	Rev'd	Appr'd

Jacobs TOBIN

Client:

Project: **Water Supply Project Eastern and Midlands Region**


Drawing Title: **Figure 21.1 Cumulative Assessment Sheet 3 of 59**

Drawing Status: **FINAL - PLANNING APPLICATION**

Scale @A3: 1:13,000 [DO NOT SCALE]



Jacobs No. 32105801 Client No. 9318

Drawing No. 32105801/700/21003

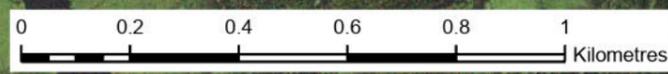

Copyright © Ordnance Survey Ireland. Licence number 3/3/34/Irish Water. MapGenieImagery2013to2018ITM: © Taitte Éireann

This drawing is not to be used in whole or in part other than for the intended purpose and project as defined on this drawing. Refer to the contract for full terms and conditions.

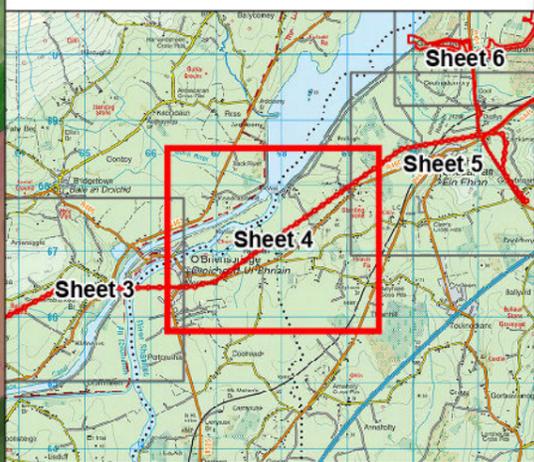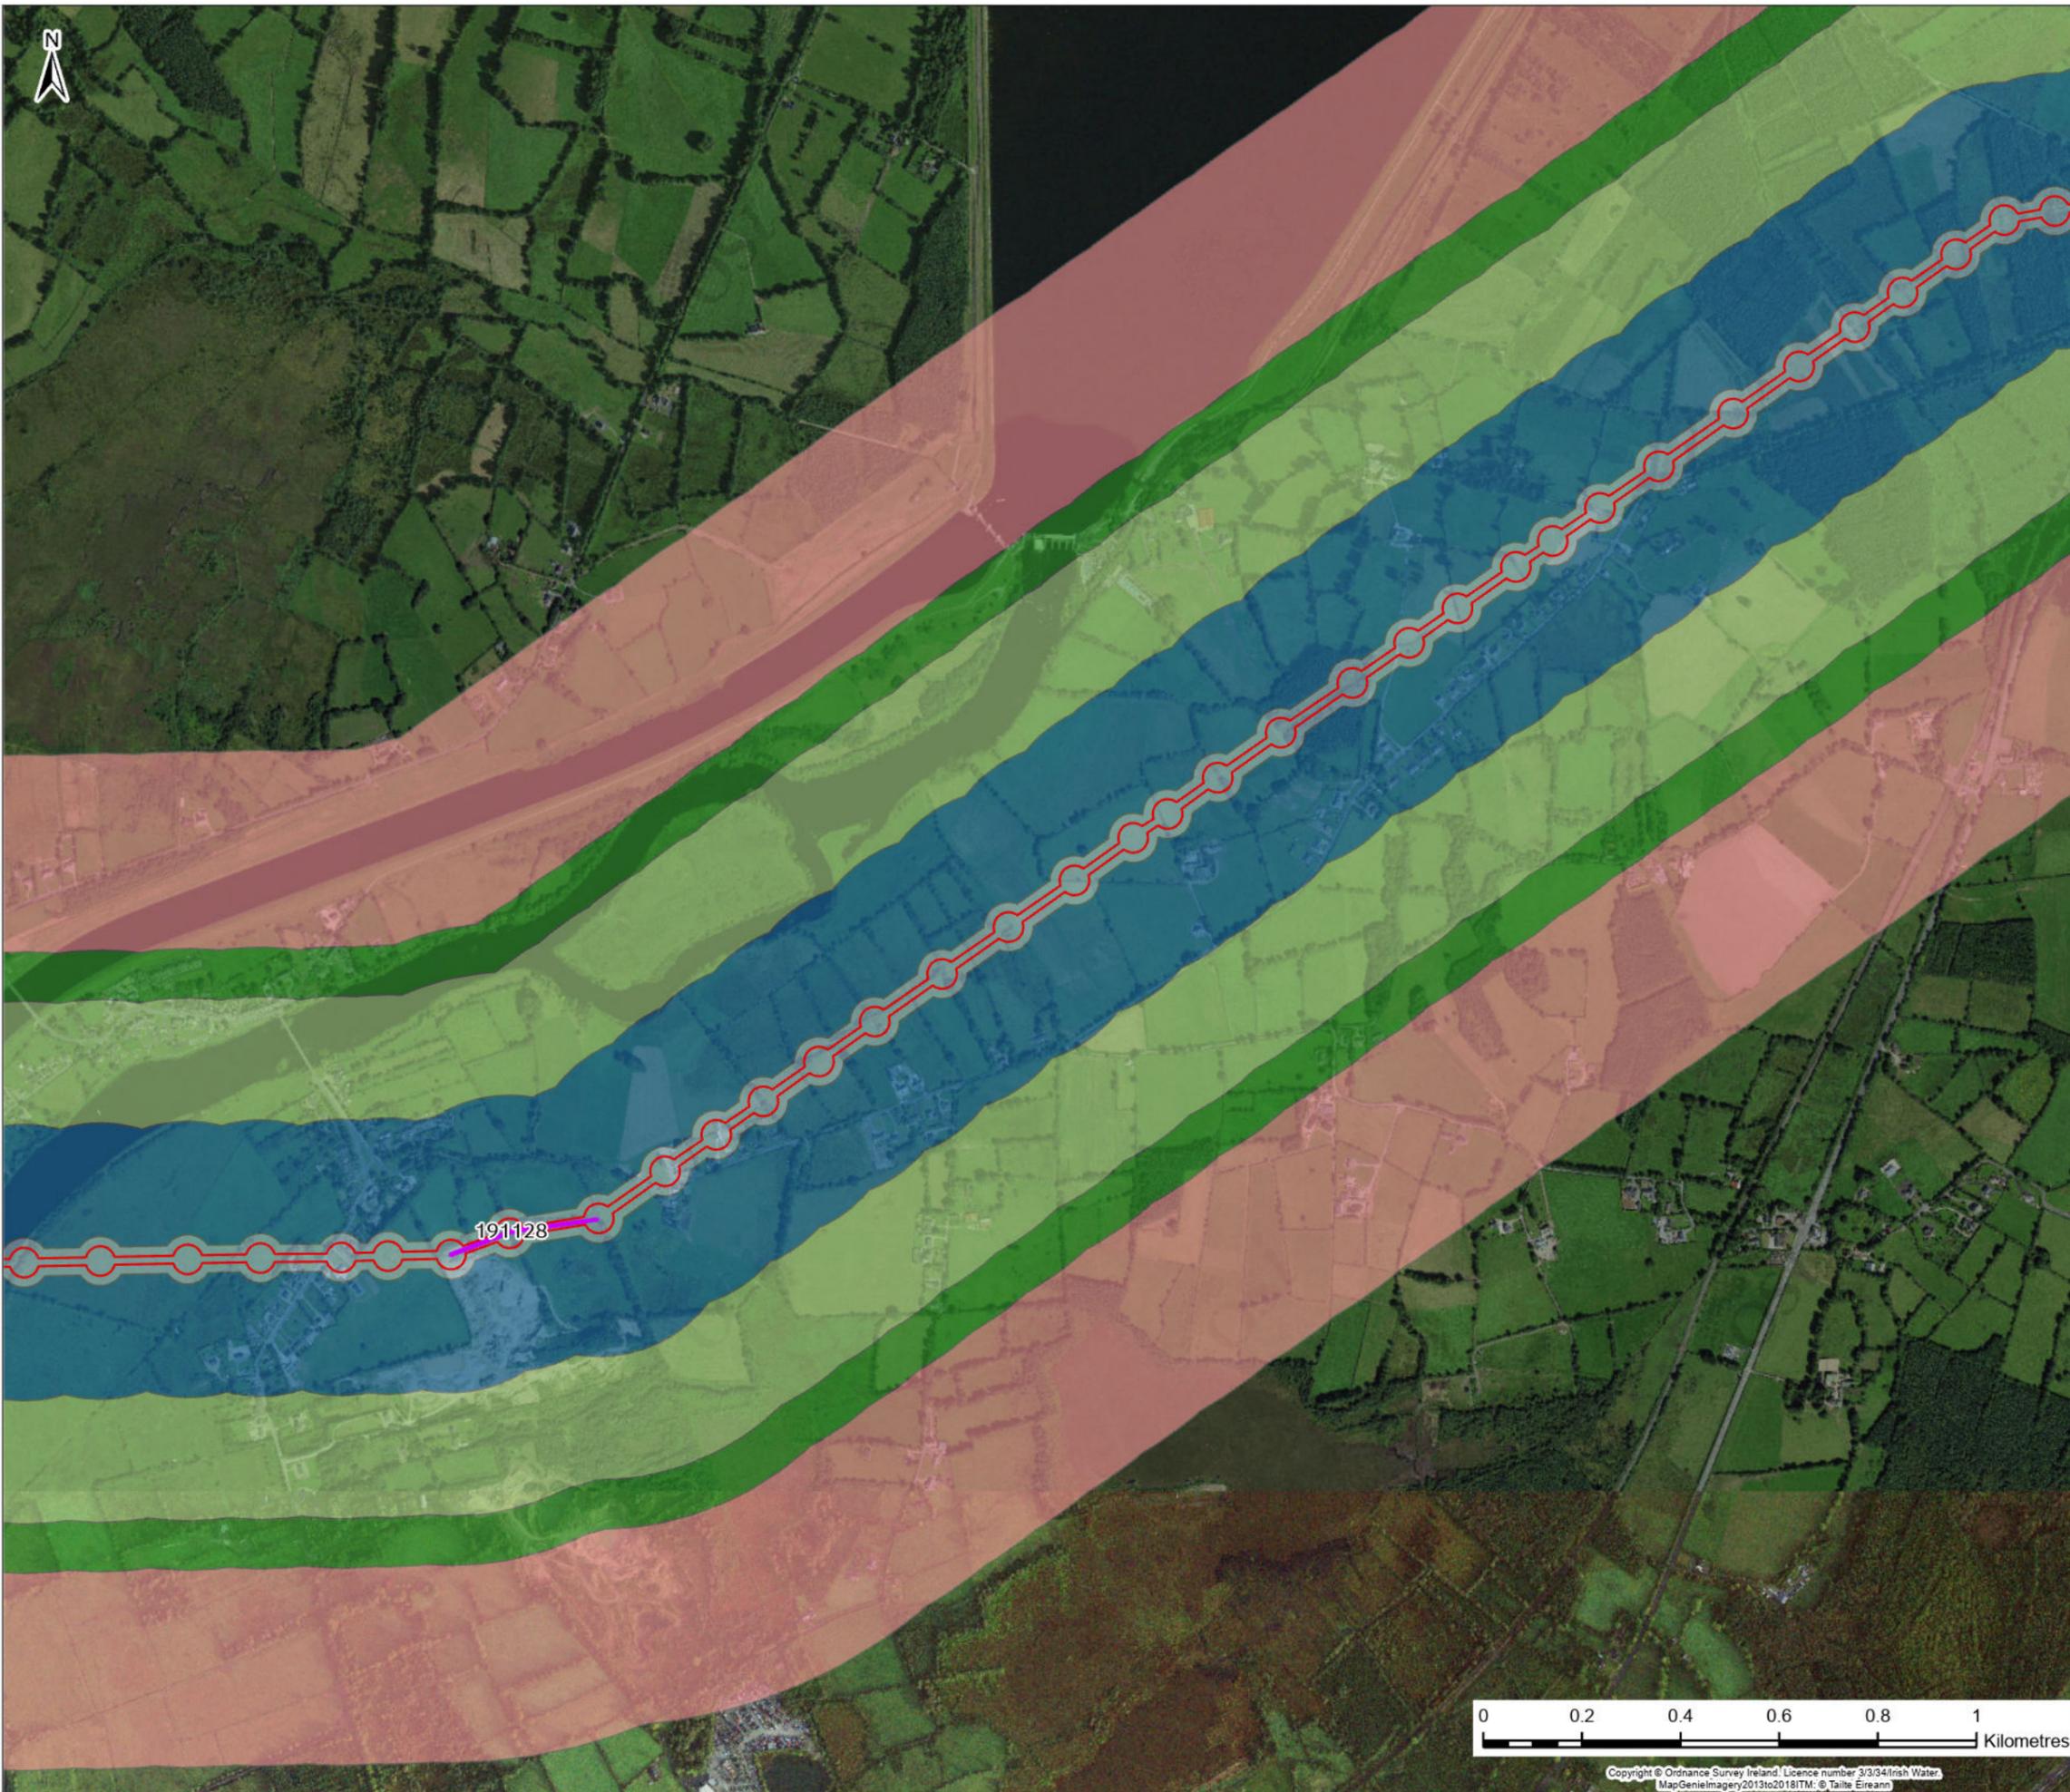

Legend

- Planning Application Boundary
- Planning Application Sites

Planning Application Boundary Buffer

- 0 - 20m
- 20 - 250m
- 250 - 500m
- 500 - 600m
- 600 - 1000m

Rev.	Date	Purpose of revision	Drawn	Check'd	Rev'd	Appr'd
F02	25/11/25	Final - Planning Application	JL	PW	AJ	SW

Jacobs TOBIN

Client:

Project: **Water Supply Project Eastern and Midlands Region**


Drawing Title: **Figure 21.1 Cumulative Assessment Sheet 4 of 59**

Drawing Status: **FINAL - PLANNING APPLICATION**

Scale @A3: 1:13,000 DO NOT SCALE



Jacobs No. 32105801 Client No. 9318

Drawing No. 32105801/700/21004

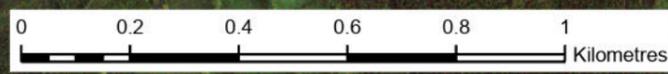

Copyright © Ordnance Survey Ireland. Licence number 3/3/34/Irish Water. MapGenieImagery2013to2018ITM: © Taitte Éireann

This drawing is not to be used in whole or in part other than for the intended purpose and project as defined on this drawing. Refer to the contract for full terms and conditions.

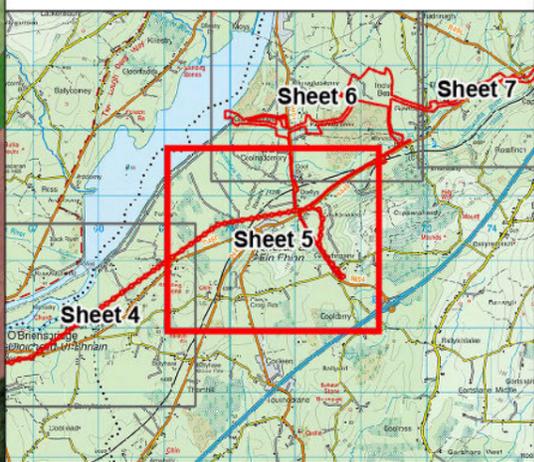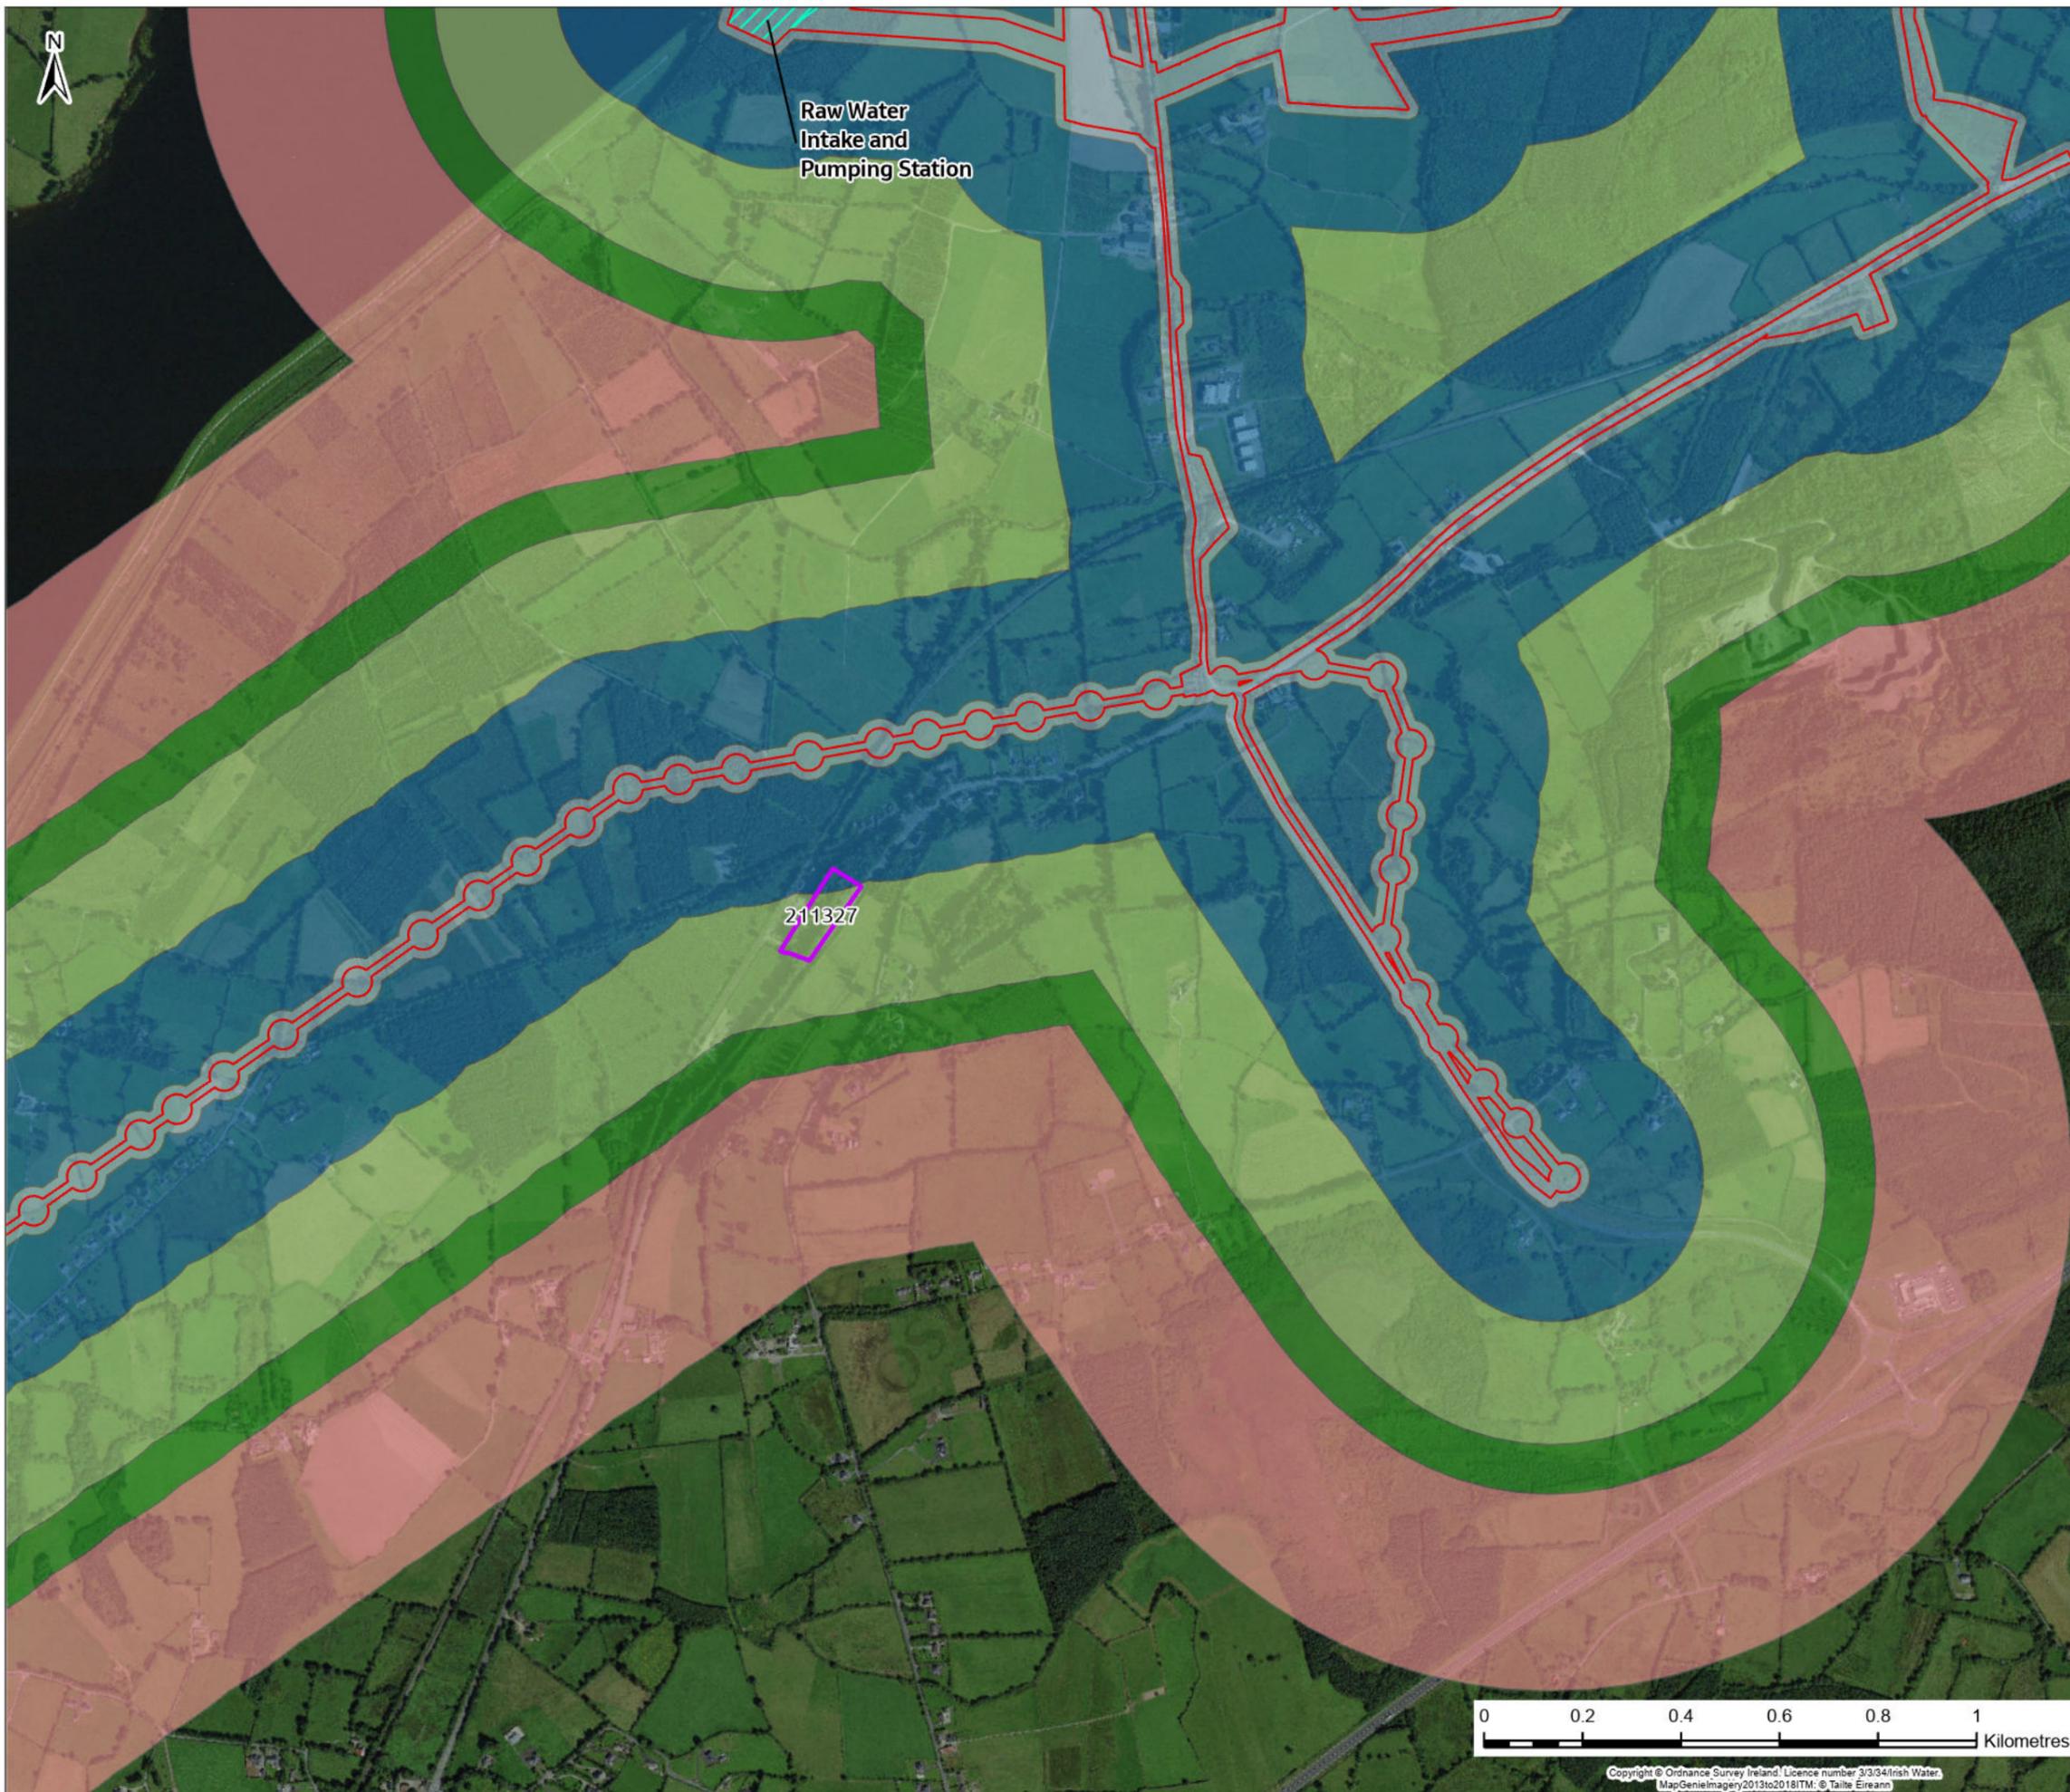

Legend

- Planning Application Boundary
- Planning Application Sites
- Raw Water Intake and Pumping Station

Planning Application Boundary Buffer

- 0 - 20m
- 20 - 250m
- 250 - 500m
- 500 - 600m
- 600 - 1000m

F02	25/11/25	Final - Planning Application	JL	PW	AJ	SW
Rev.	Date	Purpose of revision	Drawn	Check'd	Rev'd	Appr'd

Jacobs TOBIN

Client: **Uisce Éireann** Irish Water and **Tionscadal Soláthair Uisce** Water Supply Project

Project: **Water Supply Project Eastern and Midlands Region**

Drawing Title: **Figure 21.1 Cumulative Assessment Sheet 5 of 59**

Drawing Status: **FINAL - PLANNING APPLICATION**


Scale @A3: 1:13,000 DO NOT SCALE

Jacobs No. 32105801 Client No. 9318



Filepath: \\server\proj\32105801\WSP_2018\20180105_211327_Cumulative_Assessment_Sheet_5_of_59.dwg

Drawing No. 32105801/700/21005

This drawing is not to be used in whole or in part other than for the intended purpose and project as defined on this drawing. Refer to the contract for full terms and conditions.

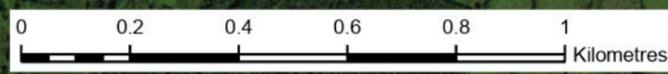

Copyright © Ordnance Survey Ireland. Licence number 3/3/34/Irish Water. MapGenieImagery2013to2018ITM: © Taitte Éireann

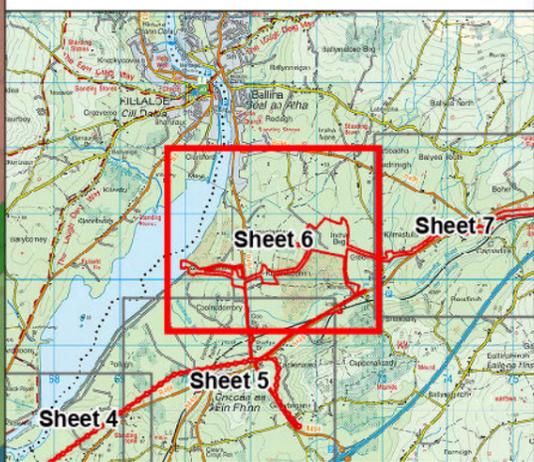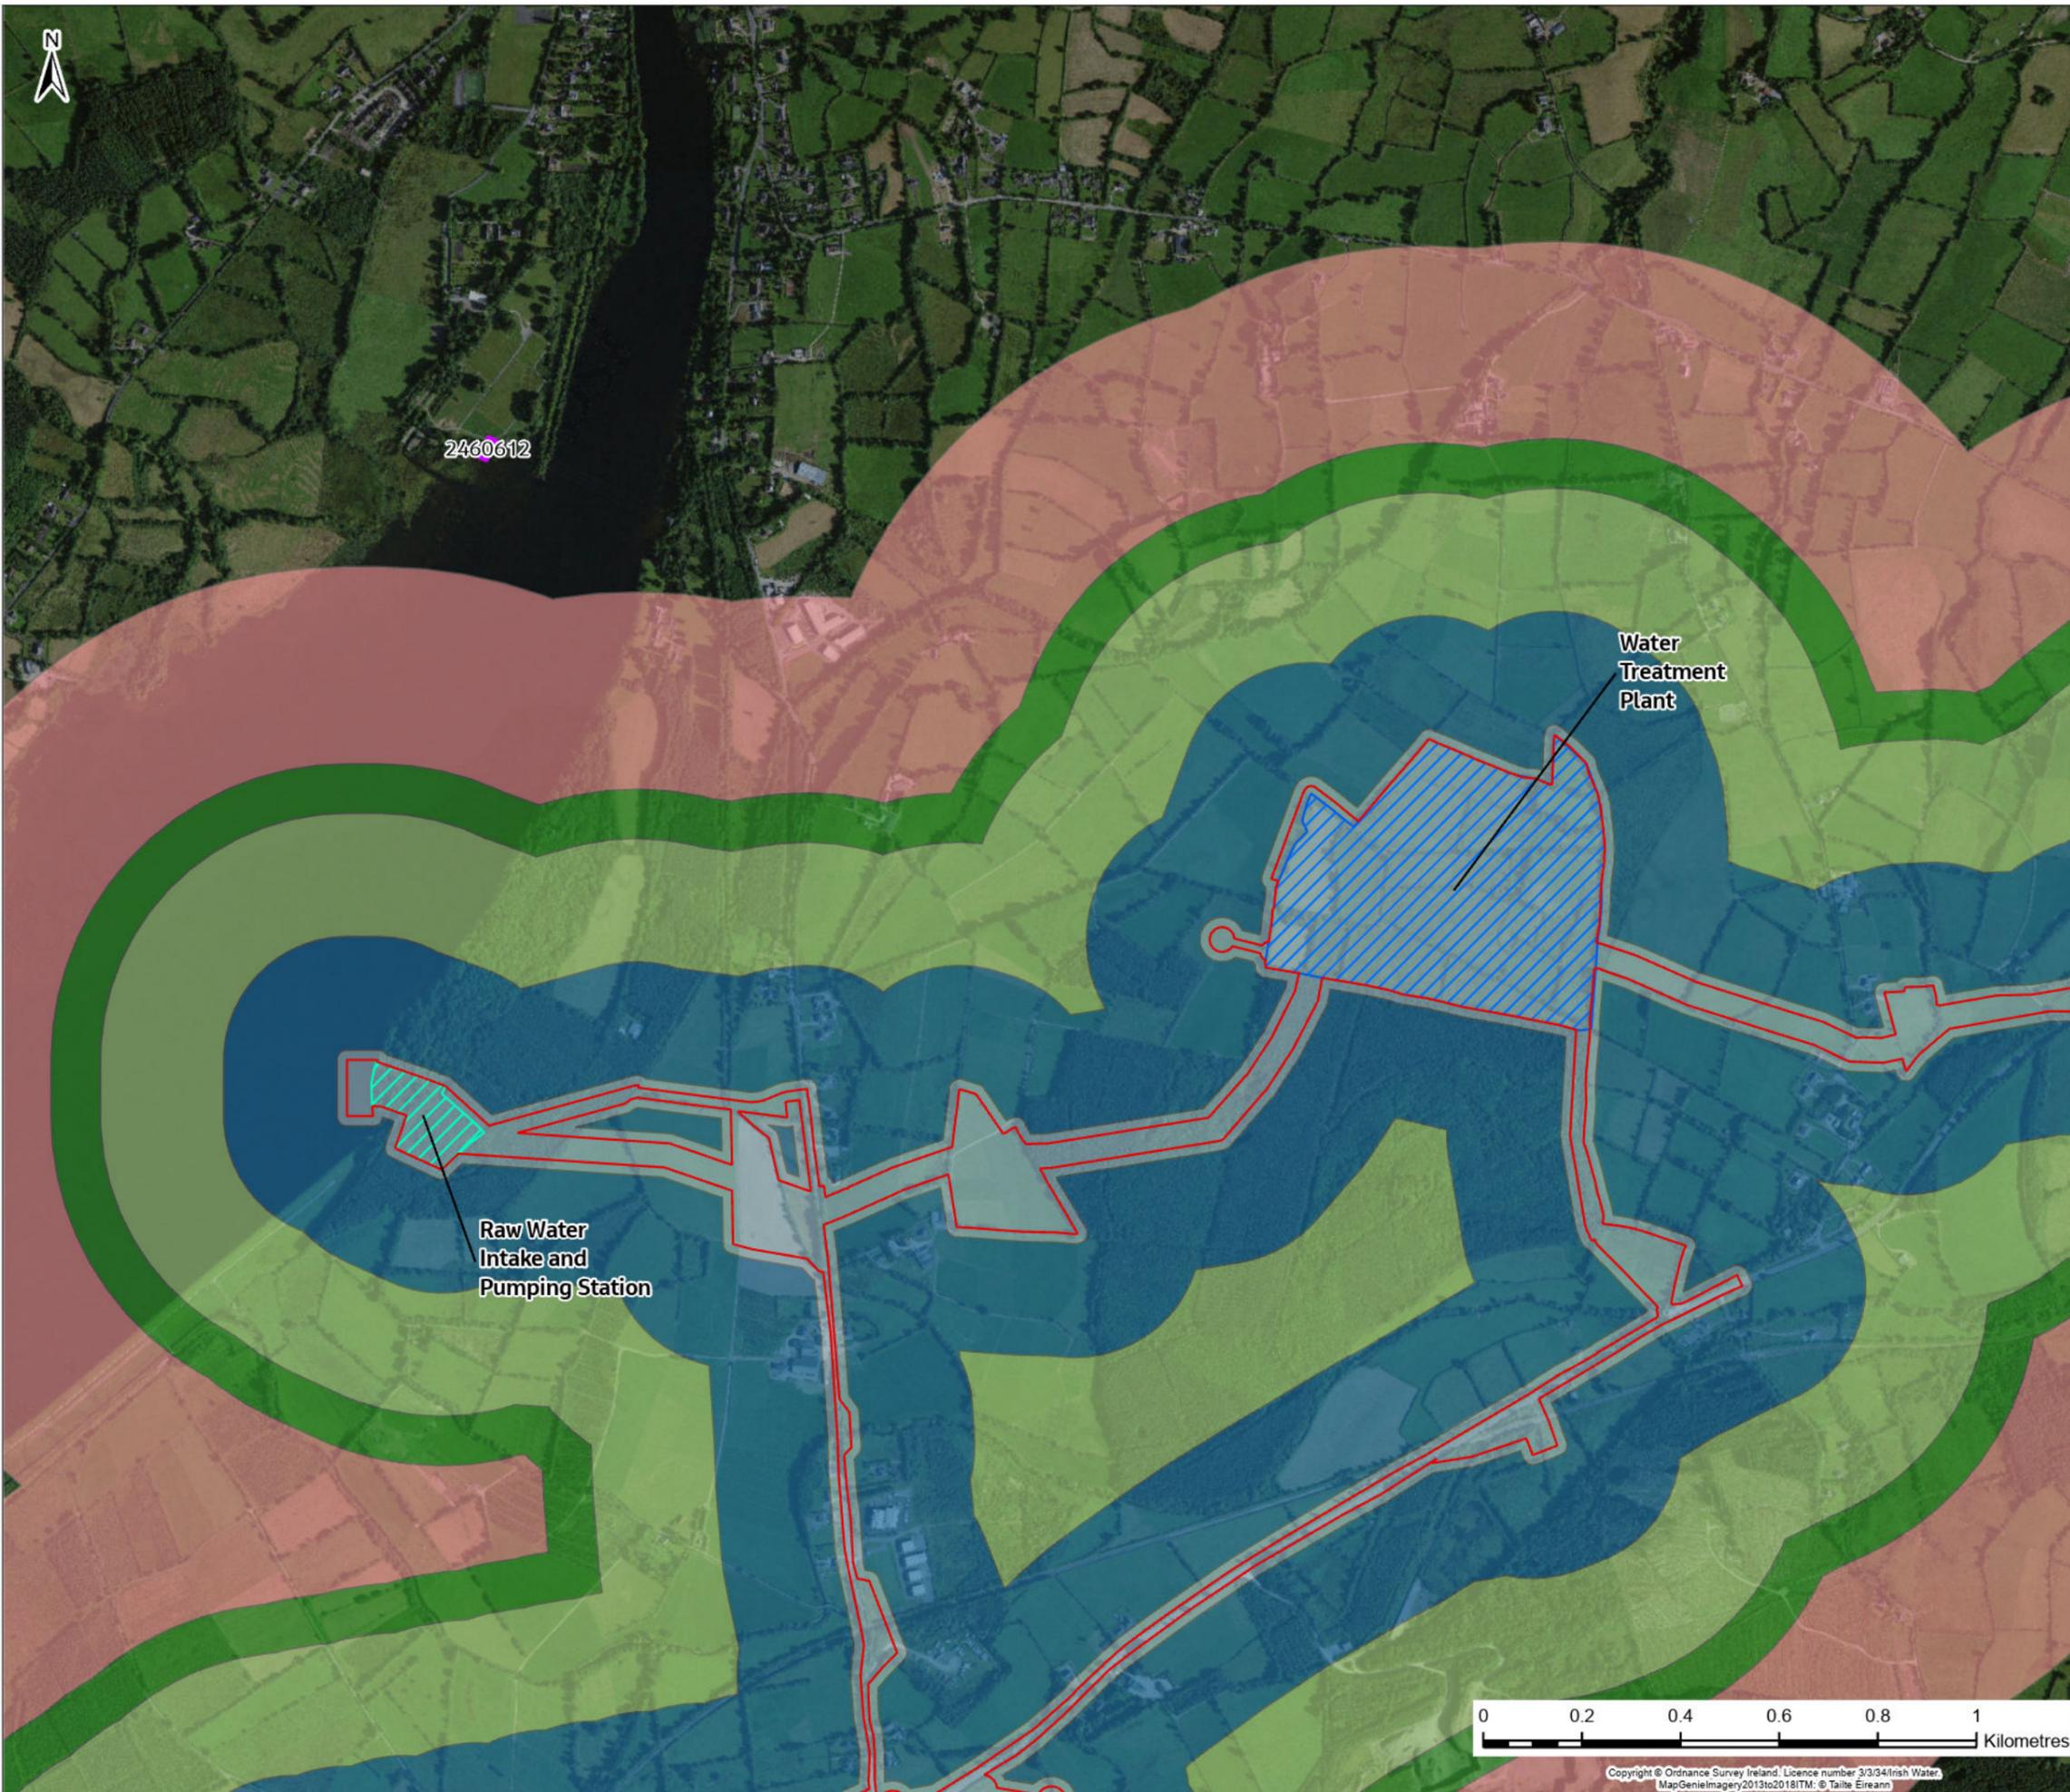

Legend

- Planning Application Boundary
- Planning Application Sites
- Raw Water Intake and Pumping Station
- Water Treatment Plant

Planning Application Boundary Buffer

- 0 - 20m
- 20 - 250m
- 250 - 500m
- 500 - 600m
- 600 - 1000m

F02	25/11/25	Final - Planning Application	JL	PW	AJ	SW
Rev.	Date	Purpose of revision	Drawn	Check'd	Rev'd	Appr'd

Jacobs TOBIN

Client:

Project: **Water Supply Project
Eastern and Midlands Region**


Drawing Title: **Figure 21.1
Cumulative Assessment
Sheet 6 of 59**



Drawing Status: **FINAL - PLANNING APPLICATION**

Scale @A3	1:13,000	DO NOT SCALE
Jacobs No.	32105801	Client No. 9318
Filepath	I:\Projects\32105801\32105801_700_21006\32105801_700_21006.dwg	
Drawing No.	32105801/700/21006	

Copyright © Ordnance Survey Ireland. Licence number 3/3/34/Irish Water. MapGenieImagery2013to2018ITM: © Talte Éireann

This drawing is not to be used in whole or in part other than for the intended purpose and project as defined on this drawing. Refer to the contract for full terms and conditions.

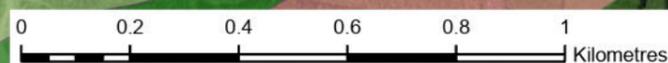

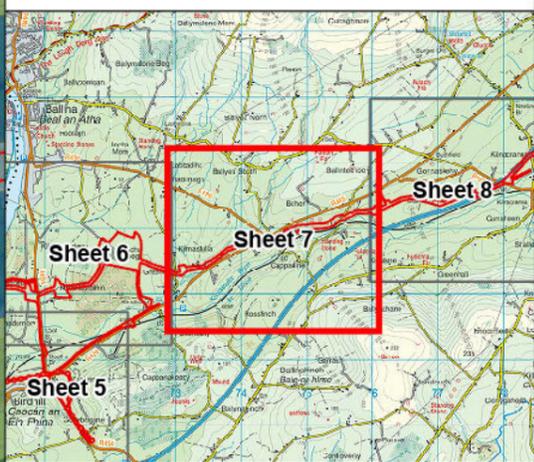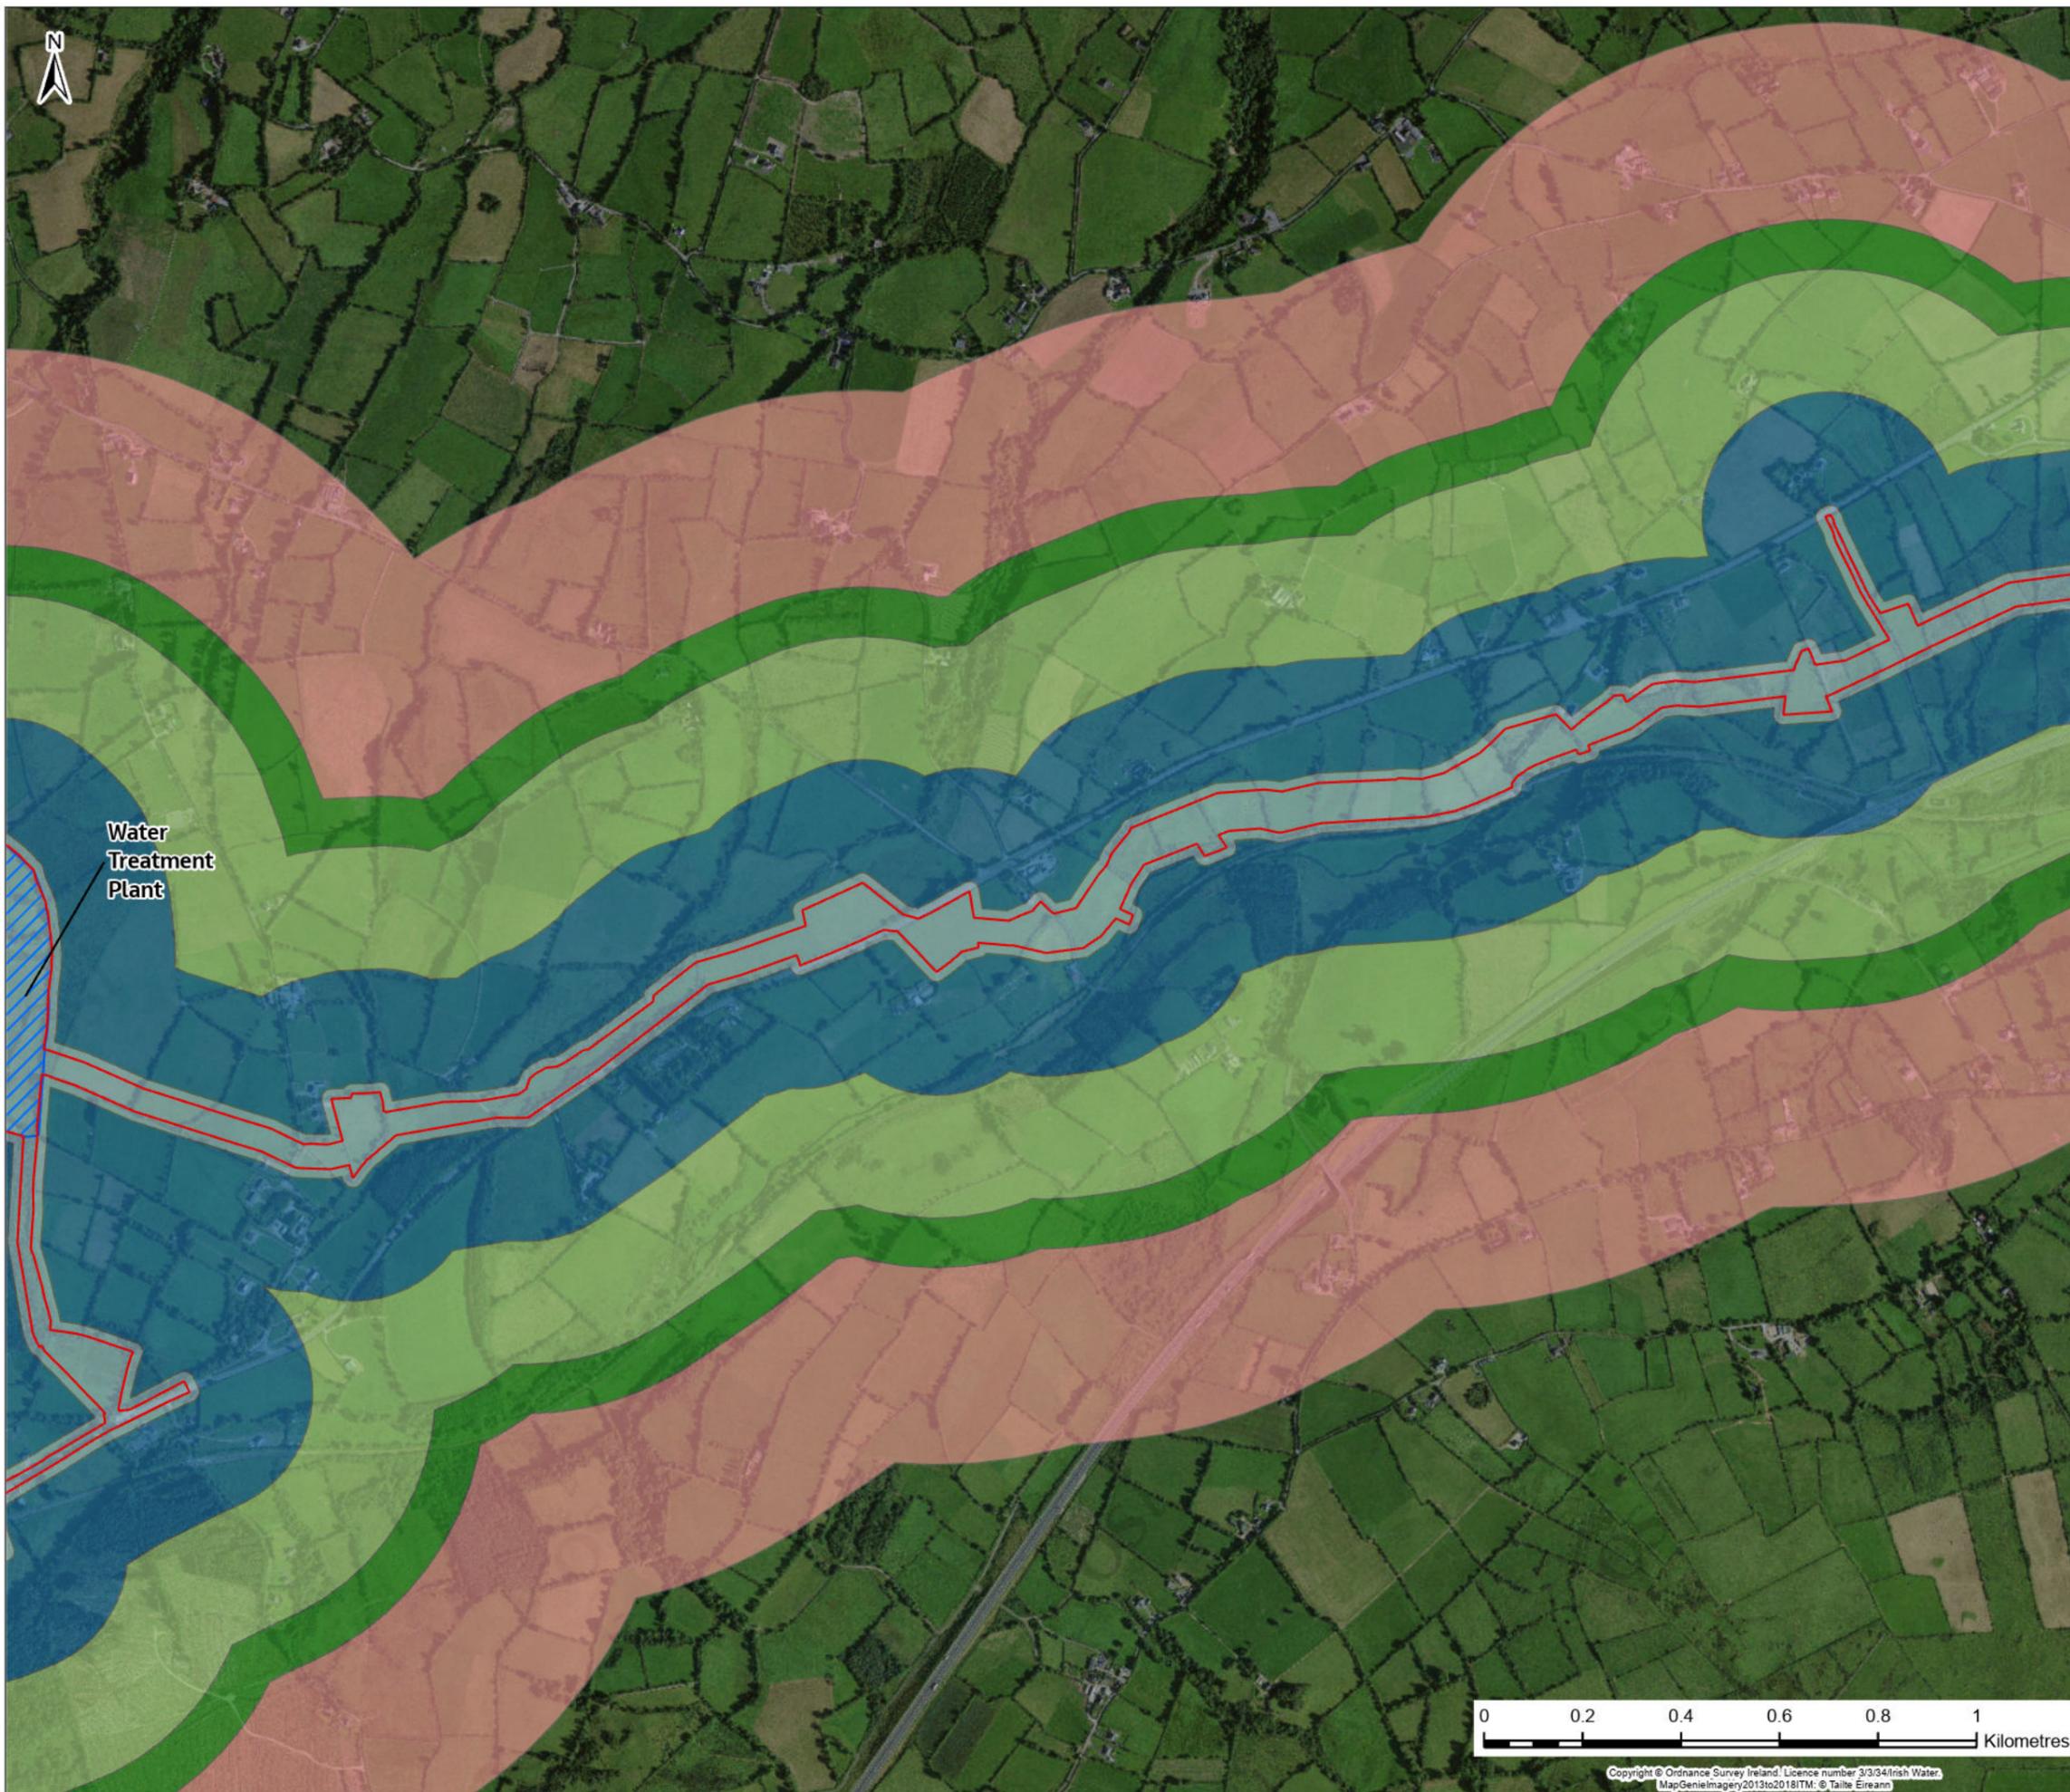

Water Treatment Plant

Legend

- Planning Application Boundary
- Planning Application Sites
- Water Treatment Plant

Planning Application Boundary Buffer

- 0 - 20m
- 20 - 250m
- 250 - 500m
- 500 - 600m
- 600 - 1000m

F02	25/11/25	Final - Planning Application	JL	PW	AJ	SW
Rev.	Date	Purpose of revision	Drawn	Check'd	Rev'd	Appr'd

Jacobs TOBIN

Client




Project
Water Supply Project
Eastern and Midlands Region

Drawing Title
Figure 21.1
Cumulative Assessment
Sheet 7 of 59


Drawing Status
FINAL - PLANNING APPLICATION

Scale @A3 1:13,000 DO NOT SCALE

Jacobs No. 32105801 Client No. 9318



Filepath \\p01\proj\32105801\32105801_21_Cumulative_Assessment_Sheet_7_of_59.dwg

Drawing No. 32105801/700/21007

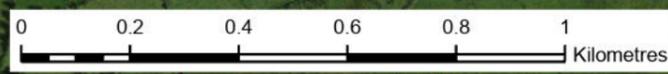

Copyright © Ordnance Survey Ireland. Licence number 3/3/34/Irish Water. MapGenieImagery2013to2018ITM: © Taitte Éireann

This drawing is not to be used in whole or in part other than for the intended purpose and project as defined on this drawing. Refer to the contract for full terms and conditions.

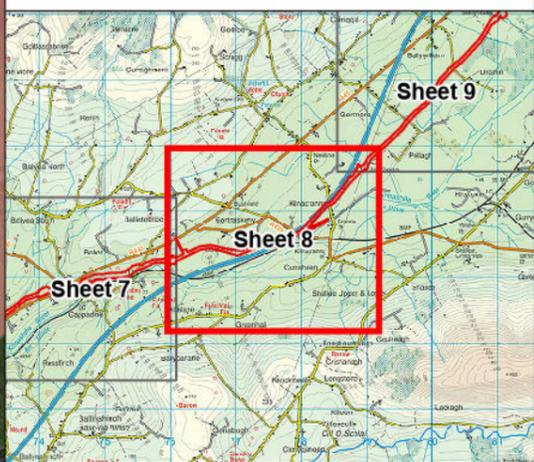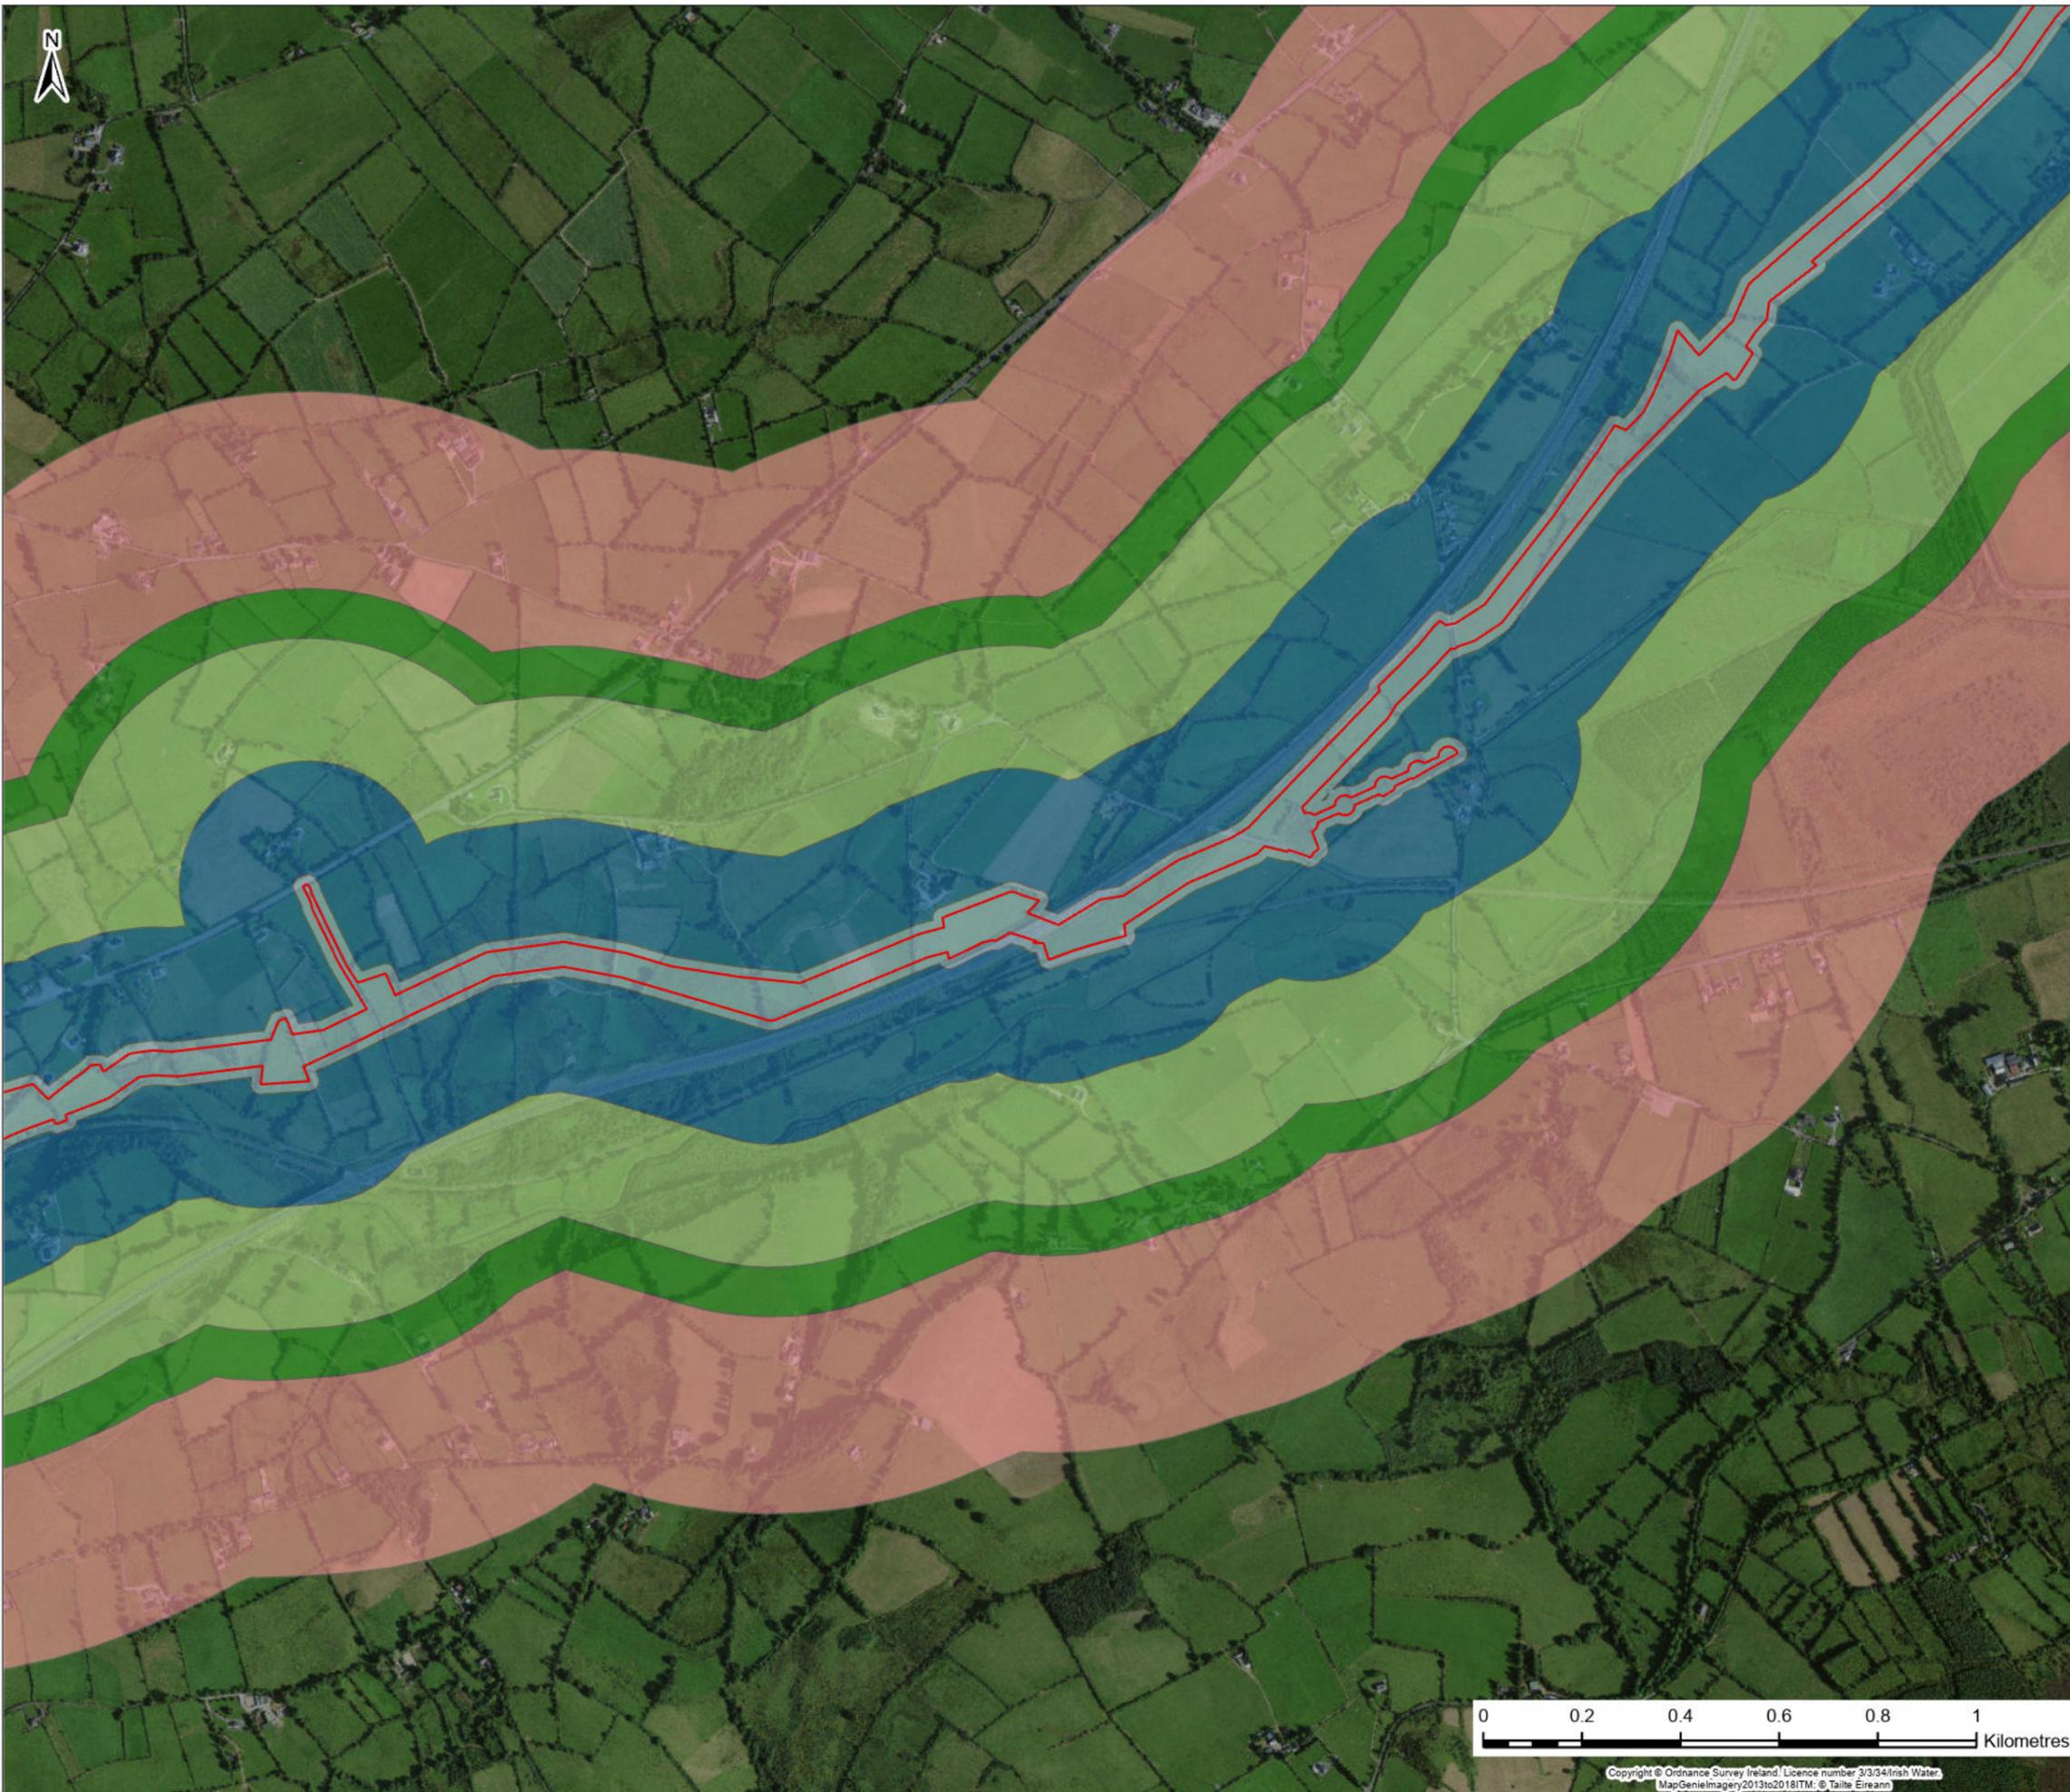

Legend

- Planning Application Boundary
- Planning Application Sites

Planning Application Boundary Buffer

- 0 - 20m
- 20 - 250m
- 250 - 500m
- 500 - 600m
- 600 - 1000m

Rev.	Date	Purpose of revision	Drawn	Check'd	Rev'd	Appr'd
F02	25/11/25	Final - Planning Application	JL	PW	AJ	SW



Project: Water Supply Project
Eastern and Midlands Region


Drawing Title: Figure 21.1
Cumulative Assessment
Sheet 8 of 59

Drawing Status: FINAL - PLANNING APPLICATION

Scale @A3: 1:13,000 DO NOT SCALE



Jacobs No.: 32105801 Client No.: 9318

Filepath: \\server\proj\32105801\32105801_700_210108.dwg Drawing No.: 32105801/700/21008

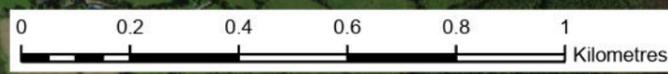

Copyright © Ordnance Survey Ireland. Licence number 3/3/34/Irish Water. MapGenieImagery2013to2018ITM: © Taitte Éireann

This drawing is not to be used in whole or in part other than for the intended purpose and project as defined on this drawing. Refer to the contract for full terms and conditions.

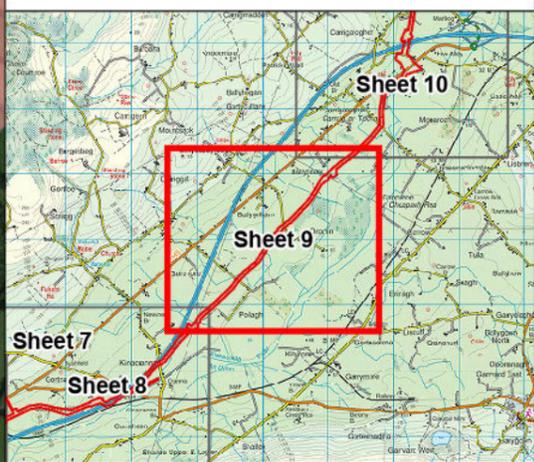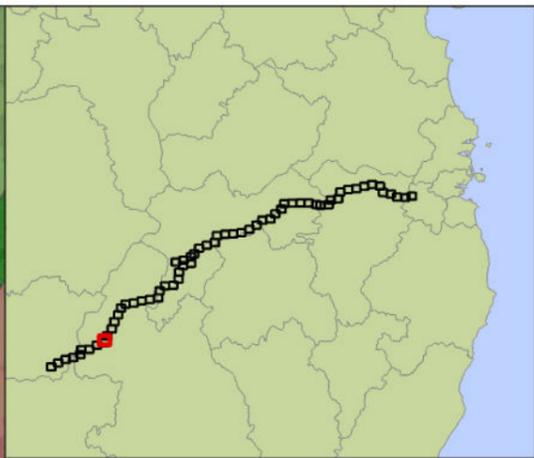

Legend

- Planning Application Boundary
- Planning Application Sites

Planning Application Boundary Buffer

- 0 - 20m
- 20 - 250m
- 250 - 500m
- 500 - 600m
- 600 - 1000m

F02	25/11/25	Final - Planning Application	JL	PW	AJ	SW
Rev.	Date	Purpose of revision	Drawn	Check'd	Rev'd	Appr'd



Project
**Water Supply Project
Eastern and Midlands Region**


Drawing Title
**Figure 21.1
Cumulative Assessment
Sheet 9 of 59**

Drawing Status
FINAL - PLANNING APPLICATION

Scale @A3 1:13,000 DO NOT SCALE


Jacobs No. 32105801 Client No. 9318

Drawing No. 32105801/700/21009

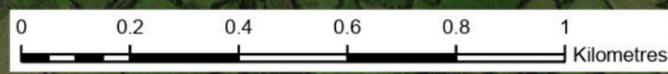

Copyright © Ordnance Survey Ireland. Licence number 3/3/34/Irish Water. MapGenieImagery2013to2018ITM: © Talte Eireann

This drawing is not to be used in whole or in part other than for the intended purpose and project as defined on this drawing. Refer to the contract for full terms and conditions.

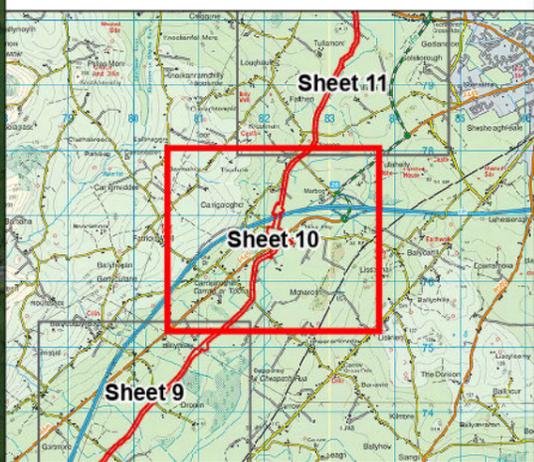

Legend

- Planning Application Boundary
- ▲ Project Ireland 2040 Planned Projects
- Planning Application Sites

Planning Application Boundary Buffer

- 0 - 20m
- 20 - 250m
- 250 - 500m
- 500 - 600m
- 600 - 1000m

F02	25/11/25	Final - Planning Application	JL	PW	AJ	SW
Rev.	Date	Purpose of revision	Drawn	Check'd	Rev'd	Appr'd

Jacobs TOBIN

Client:

Project: **Water Supply Project Eastern and Midlands Region**

Drawing Title: **Figure 21.1 Cumulative Assessment Sheet 10 of 59**

Drawing Status: **FINAL - PLANNING APPLICATION**

Scale @A3: 1:13,000 DO NOT SCALE


Jacobs No. 32105801 Client No. 9318

Drawing No. 32105801/700/21010



Copyright © Ordnance Survey Ireland. Licence number 3/3/34/Irish Water. MapGenieImagery2013to2018ITM: © Taitte Éireann

This drawing is not to be used in whole or in part other than for the intended purpose and project as defined on this drawing. Refer to the contract for full terms and conditions.

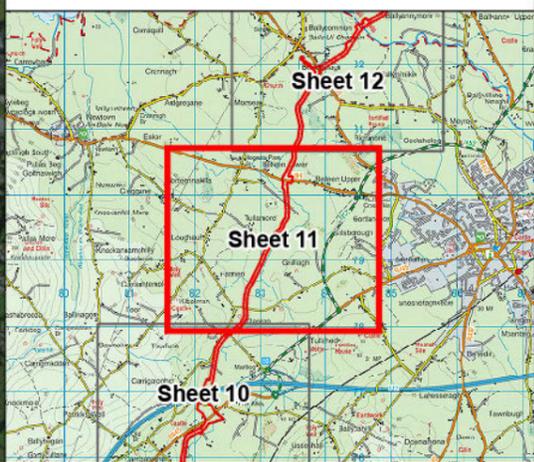

Legend

- Planning Application Boundary
- Planning Application Sites

Planning Application Boundary Buffer

- 0 - 20m
- 20 - 250m
- 250 - 500m
- 500 - 600m
- 600 - 1000m

F02	25/11/25	Final - Planning Application	JL	PW	AJ	SW
Rev.	Date	Purpose of revision	Drawn	Check'd	Rev'd	Appr'd

Jacobs TOBIN

Client:

Project: **Water Supply Project Eastern and Midlands Region**


Drawing Title: **Figure 21.1 Cumulative Assessment Sheet 11 of 59**

Drawing Status: **FINAL - PLANNING APPLICATION**

Scale @A3: 1:13,000 DO NOT SCALE




Jacobs No. 32105801 Client No. 9318

Drawing No. 32105801/700/21011

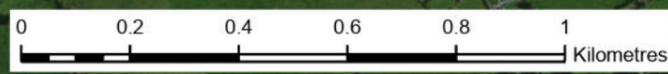

Copyright © Ordnance Survey Ireland. Licence number 3/3/34/Irish Water. MapGenieImagery2013to2018ITM: © Taitte Éireann

This drawing is not to be used in whole or in part other than for the intended purpose and project as defined on this drawing. Refer to the contract for full terms and conditions.

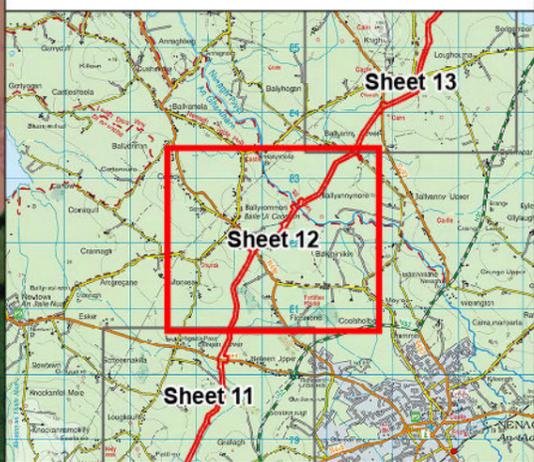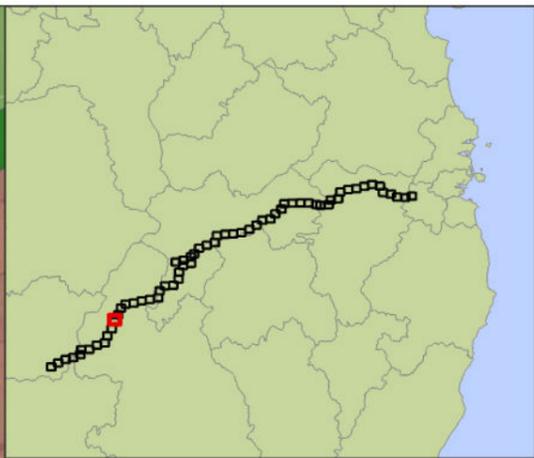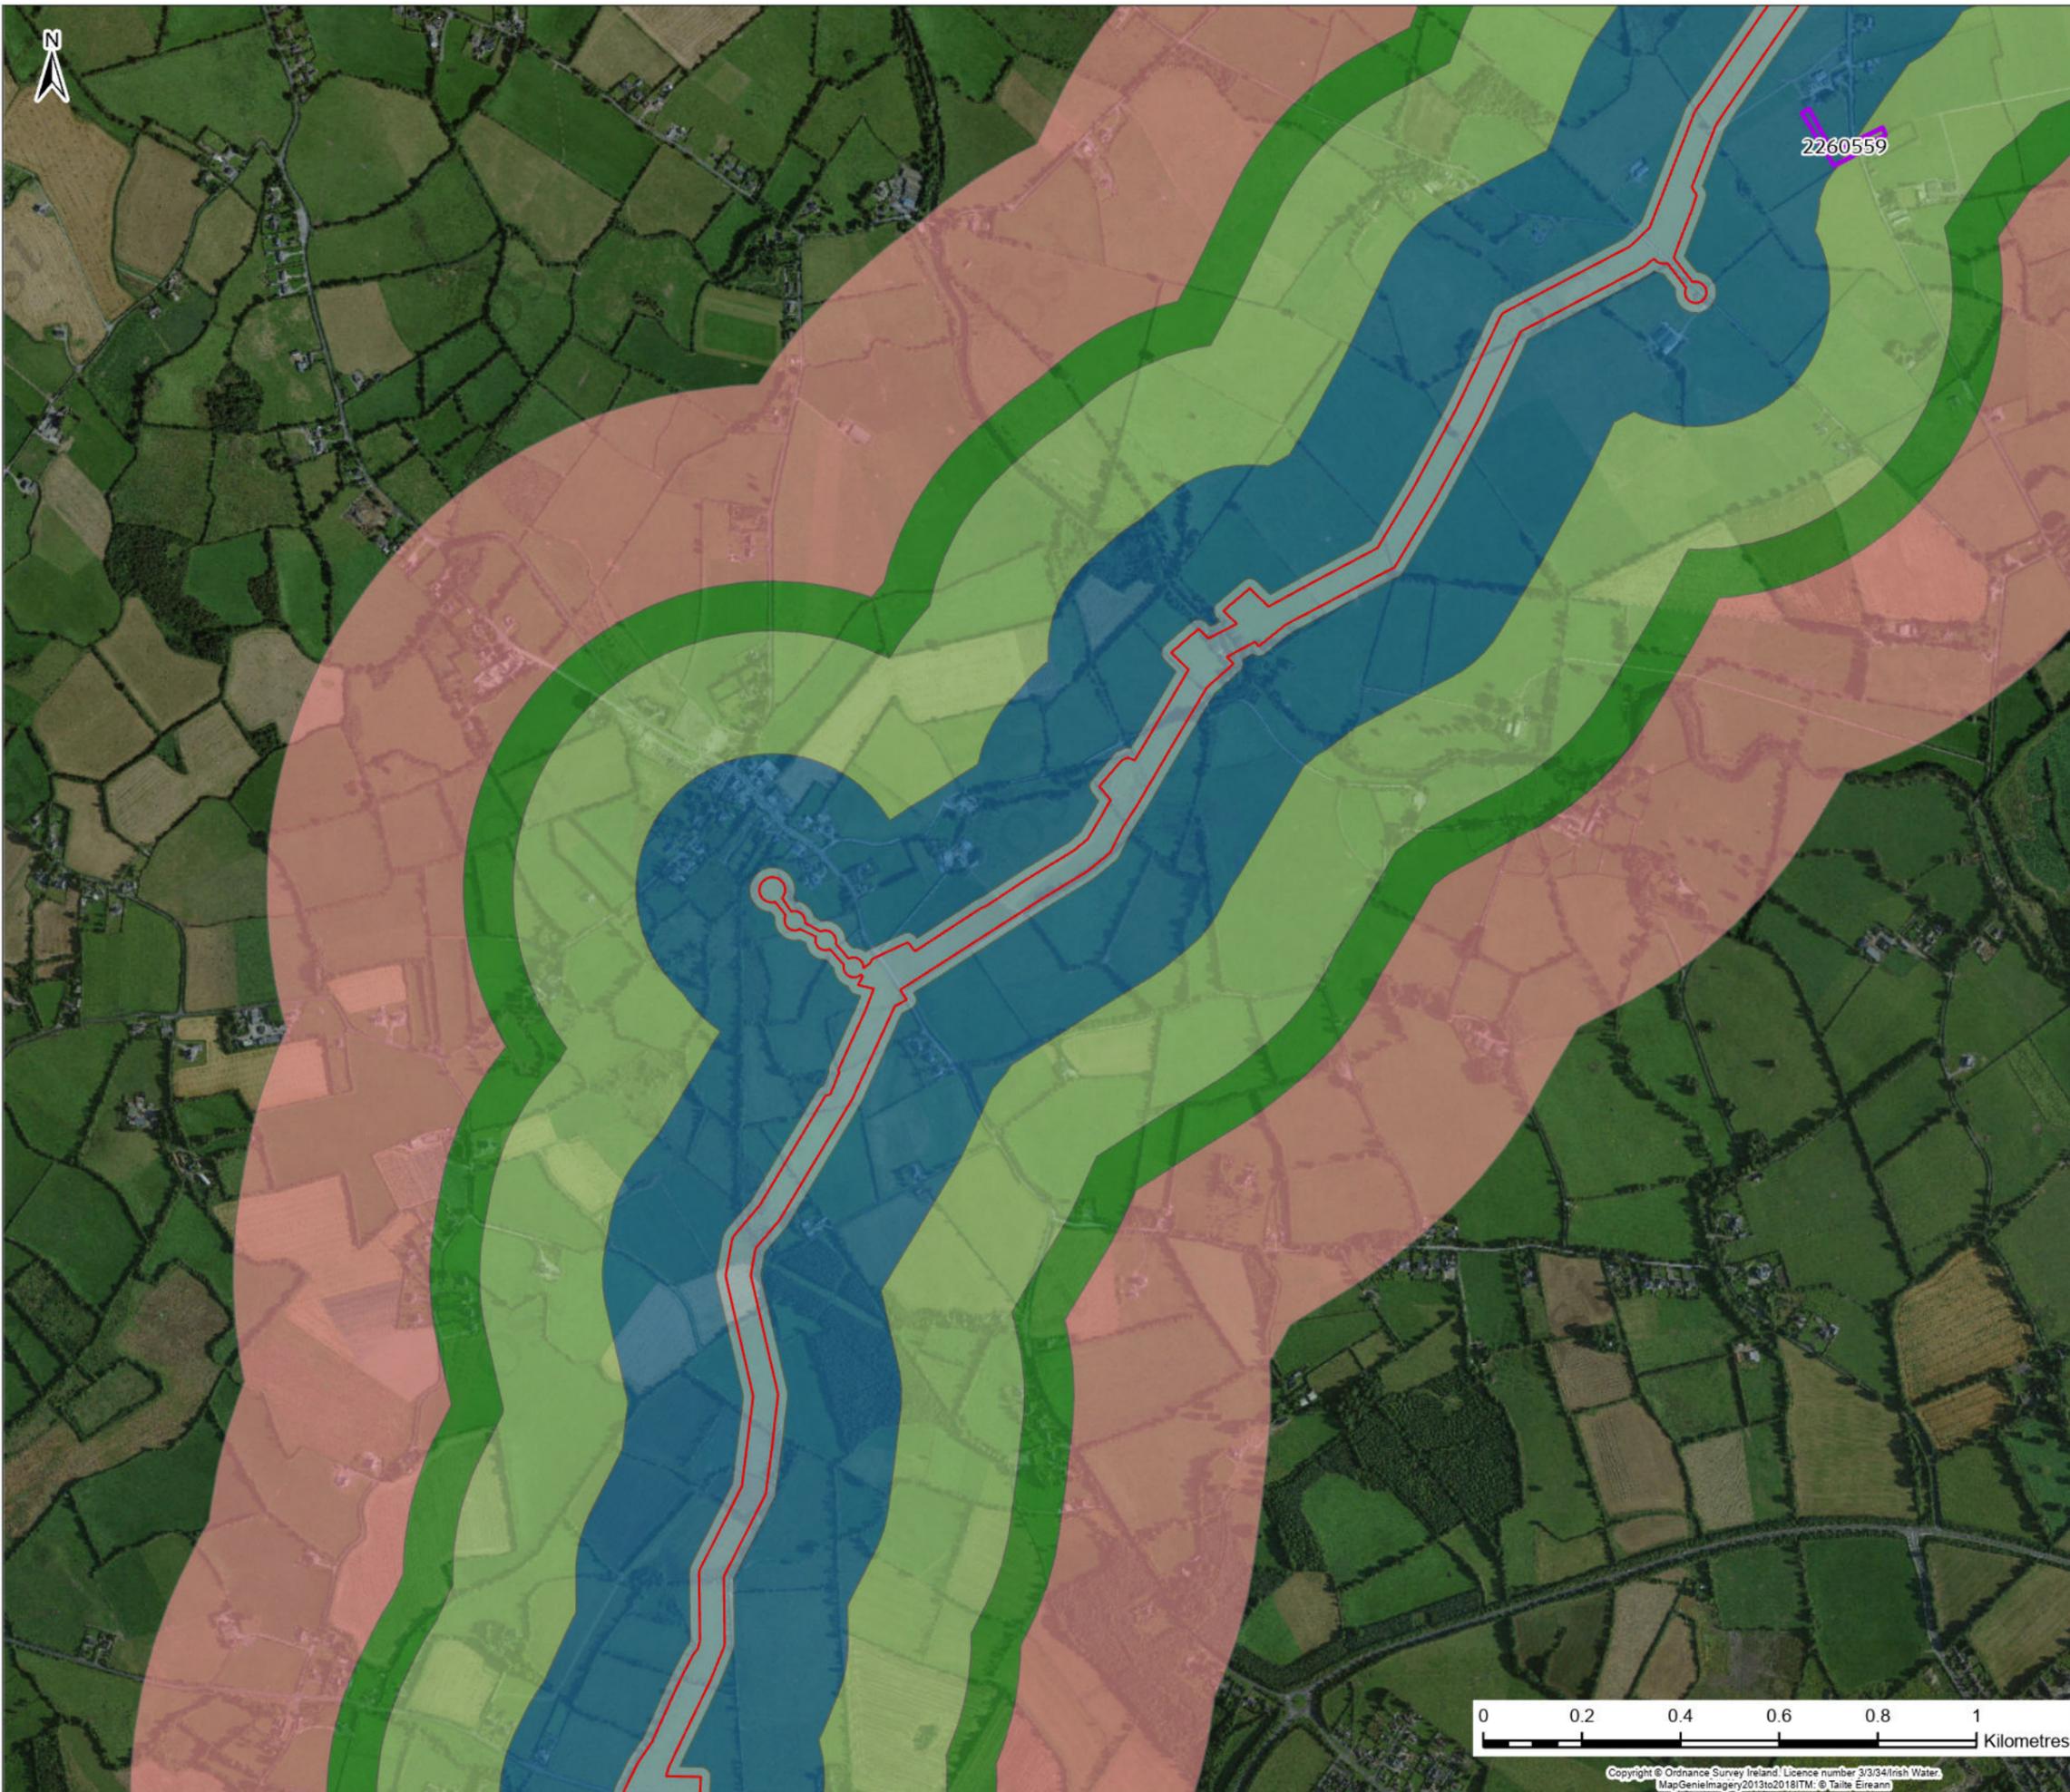

Legend

- Planning Application Boundary
- Planning Application Sites

Planning Application Boundary Buffer

- 0 - 20m
- 20 - 250m
- 250 - 500m
- 500 - 600m
- 600 - 1000m

F02	25/11/25	Final - Planning Application	JL	PW	AJ	SW
Rev.	Date	Purpose of revision	Drawn	Check'd	Rev'd	Appr'd

Jacobs TOBIN

Client: **Uisce Éireann** Irish Water and **Tionscadal Soláthair Uisce** Water Supply Project

Project: **Water Supply Project Eastern and Midlands Region**


Drawing Title: **Figure 21.1 Cumulative Assessment Sheet 12 of 59**

Drawing Status: **FINAL - PLANNING APPLICATION**

Scale @A3: 1:13,000 DO NOT SCALE


Jacobs No. 32105801 Client No. 9318

Drawing No. 32105801/700/21012

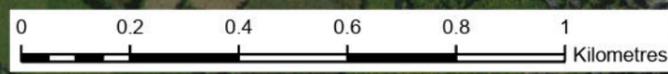

Copyright © Ordnance Survey Ireland. Licence number 3/3/34/Irish Water. MapGenieImagery2013to2018ITM: © Talte Eireann

This drawing is not to be used in whole or in part other than for the intended purpose and project as defined on this drawing. Refer to the contract for full terms and conditions.

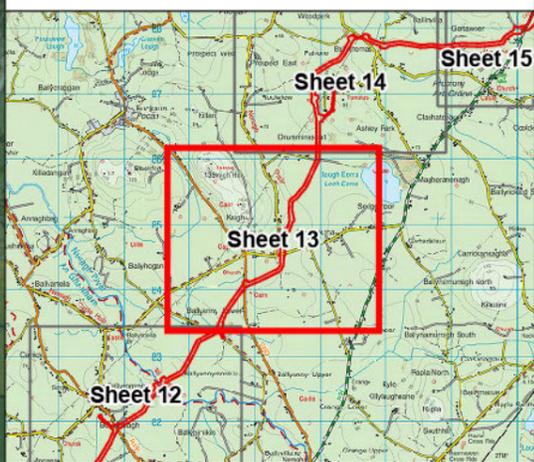

Legend

- Planning Application Boundary
- Planning Application Sites

Planning Application Boundary Buffer

- 0 - 20m
- 20 - 250m
- 250 - 500m
- 500 - 600m
- 600 - 1000m

Rev.	Date	Purpose of revision	Drawn	Check'd	Rev'd	Appr'd
F02	25/11/25	Final - Planning Application	JL	PW	AJ	SW




Client: Uisce Éireann (Irish Water) and Tionscald Soláthair Uisce Water Supply Project



Project: Water Supply Project Eastern and Midlands Region

Drawing Title: Figure 21.1 Cumulative Assessment Sheet 13 of 59

Drawing Status: FINAL - PLANNING APPLICATION

Scale @A3: 1:13,000 (DO NOT SCALE)
 Jacobs No.: 32105801 Client No.: 9318
 Filepath: [unclear]
 Drawing No.: 32105801/700/21013

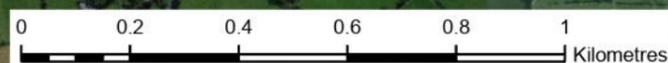

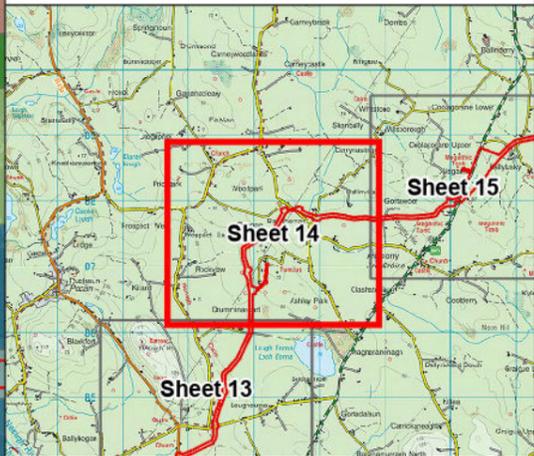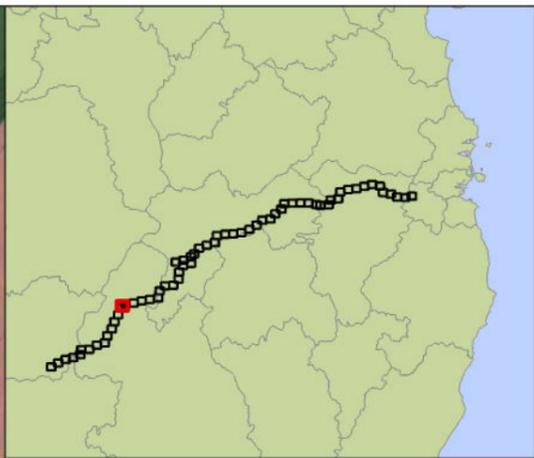

Legend

- Planning Application Boundary
- Planning Application Sites

Planning Application Boundary Buffer

- 0 - 20m
- 20 - 250m
- 250 - 500m
- 500 - 600m
- 600 - 1000m

F02	25/11/25	Final - Planning Application	JL	PW	AJ	SW
Rev.	Date	Purpose of revision	Drawn	Check'd	Rev'd	Appr'd

Jacobs TOBIN

Client:

Project: **Water Supply Project Eastern and Midlands Region**

Drawing Title: **Figure 21.1 Cumulative Assessment Sheet 14 of 59**

Drawing Status: **FINAL - PLANNING APPLICATION**

Scale @A3: 1:13,000 DO NOT SCALE




Jacobs No. 32105801 Client No. 9318

Drawing No. 32105801/700/21014



Copyright © Ordnance Survey Ireland. Licence number 3/3/34/Irish Water. MapGenieImagery2013to2018ITM: © Talte Éireann

This drawing is not to be used in whole or in part other than for the intended purpose and project as defined on this drawing. Refer to the contract for full terms and conditions.

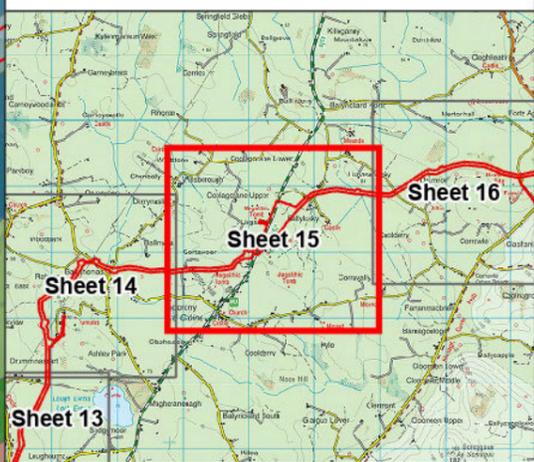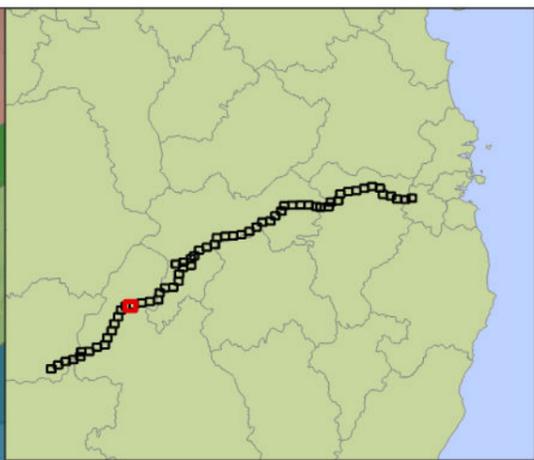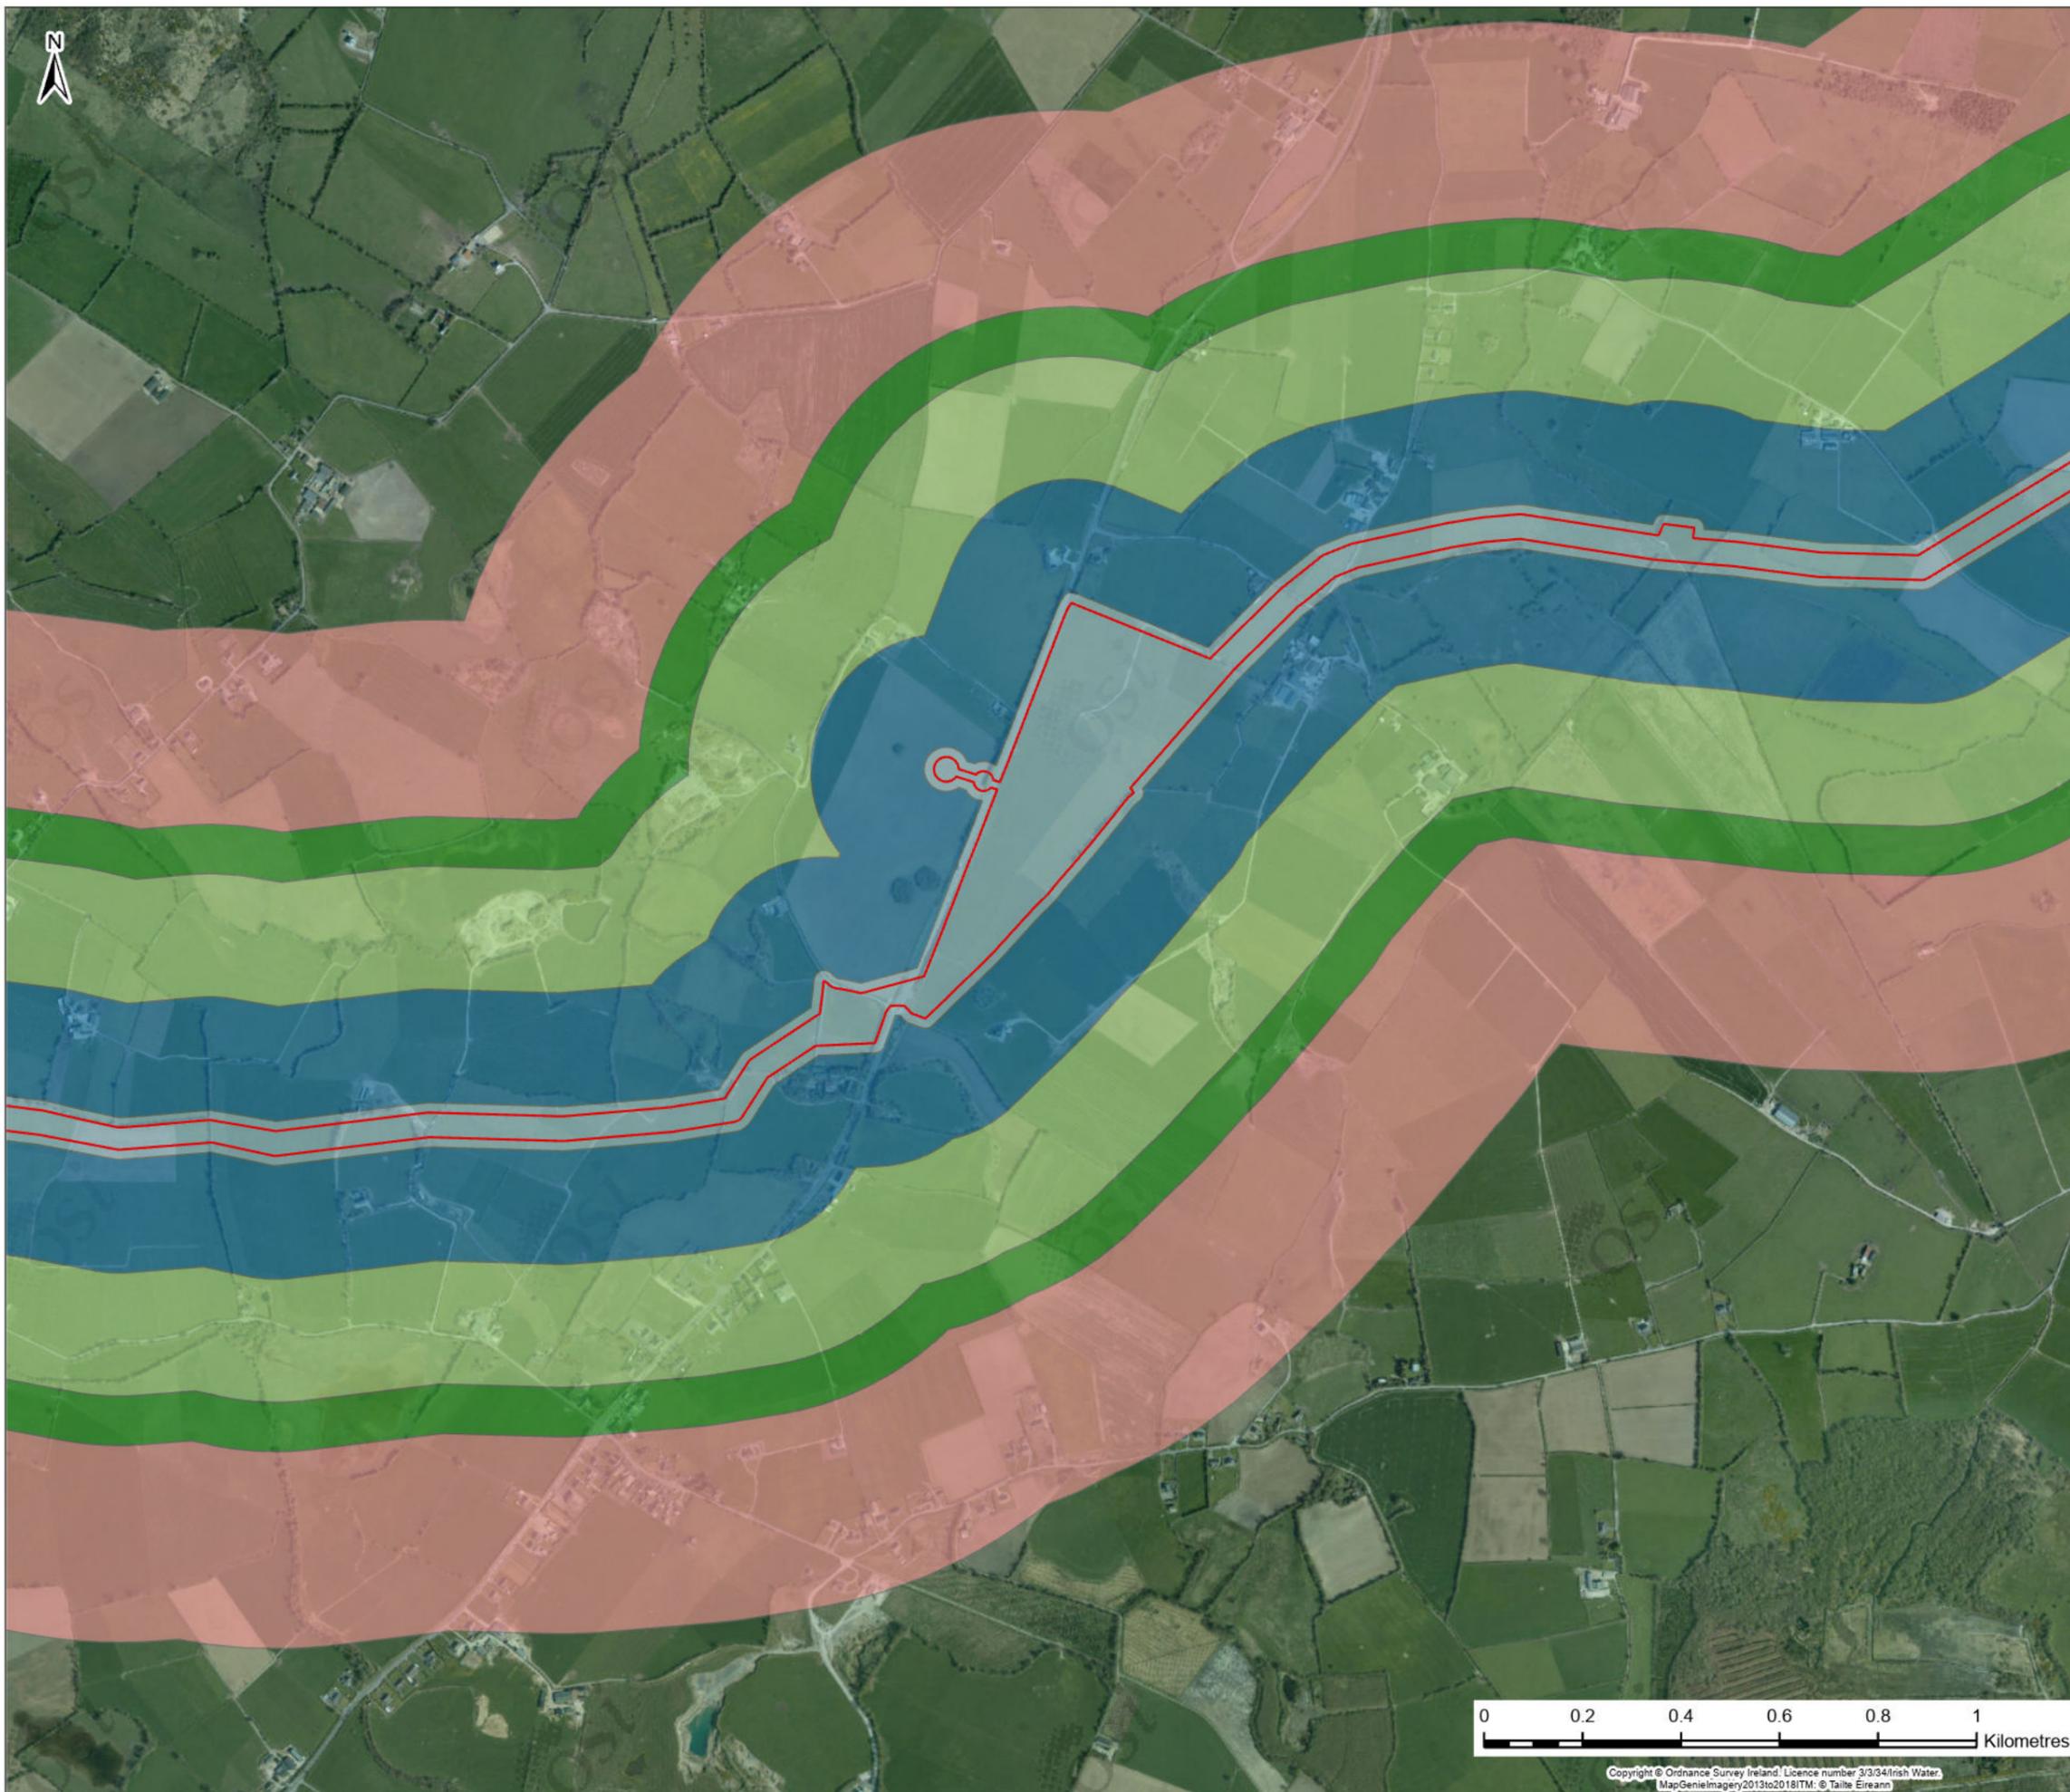

Legend

- Planning Application Boundary
- Planning Application Sites

Planning Application Boundary Buffer

- 0 - 20m
- 20 - 250m
- 250 - 500m
- 500 - 600m
- 600 - 1000m

Rev.	Date	Purpose of revision	Drawn	Check'd	Rev'd	Appr'd
F02	25/11/25	Final - Planning Application	JL	PW	AJ	SW

Jacobs TOBIN

Client:

Project: **Water Supply Project Eastern and Midlands Region**

Drawing Title: **Figure 21.1 Cumulative Assessment Sheet 15 of 59**


Drawing Status: **FINAL - PLANNING APPLICATION**

Scale @A3: 1:13,000 DO NOT SCALE

Jacobs No. 32105801 Client No. 9318




Filepath: \\server\proj\32105801\32105801_21_Cumulative Assessment and Review for Water Supply Project.dwg

Drawing No. 32105801/700/21015

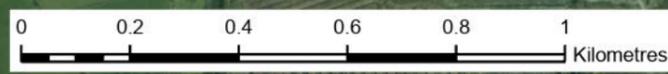

Copyright © Ordnance Survey Ireland. Licence number 3/3/34/Irish Water. MapGenieImagery2013to2018ITM: © Taitte Éireann

This drawing is not to be used in whole or in part other than for the intended purpose and project as defined on this drawing. Refer to the contract for full terms and conditions.

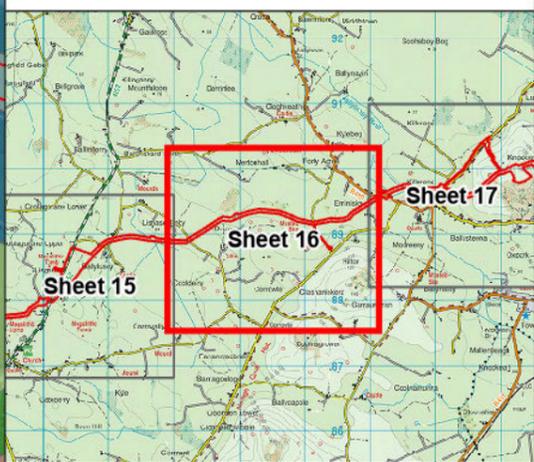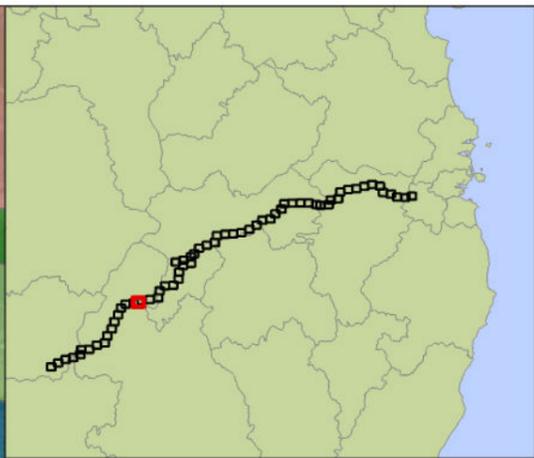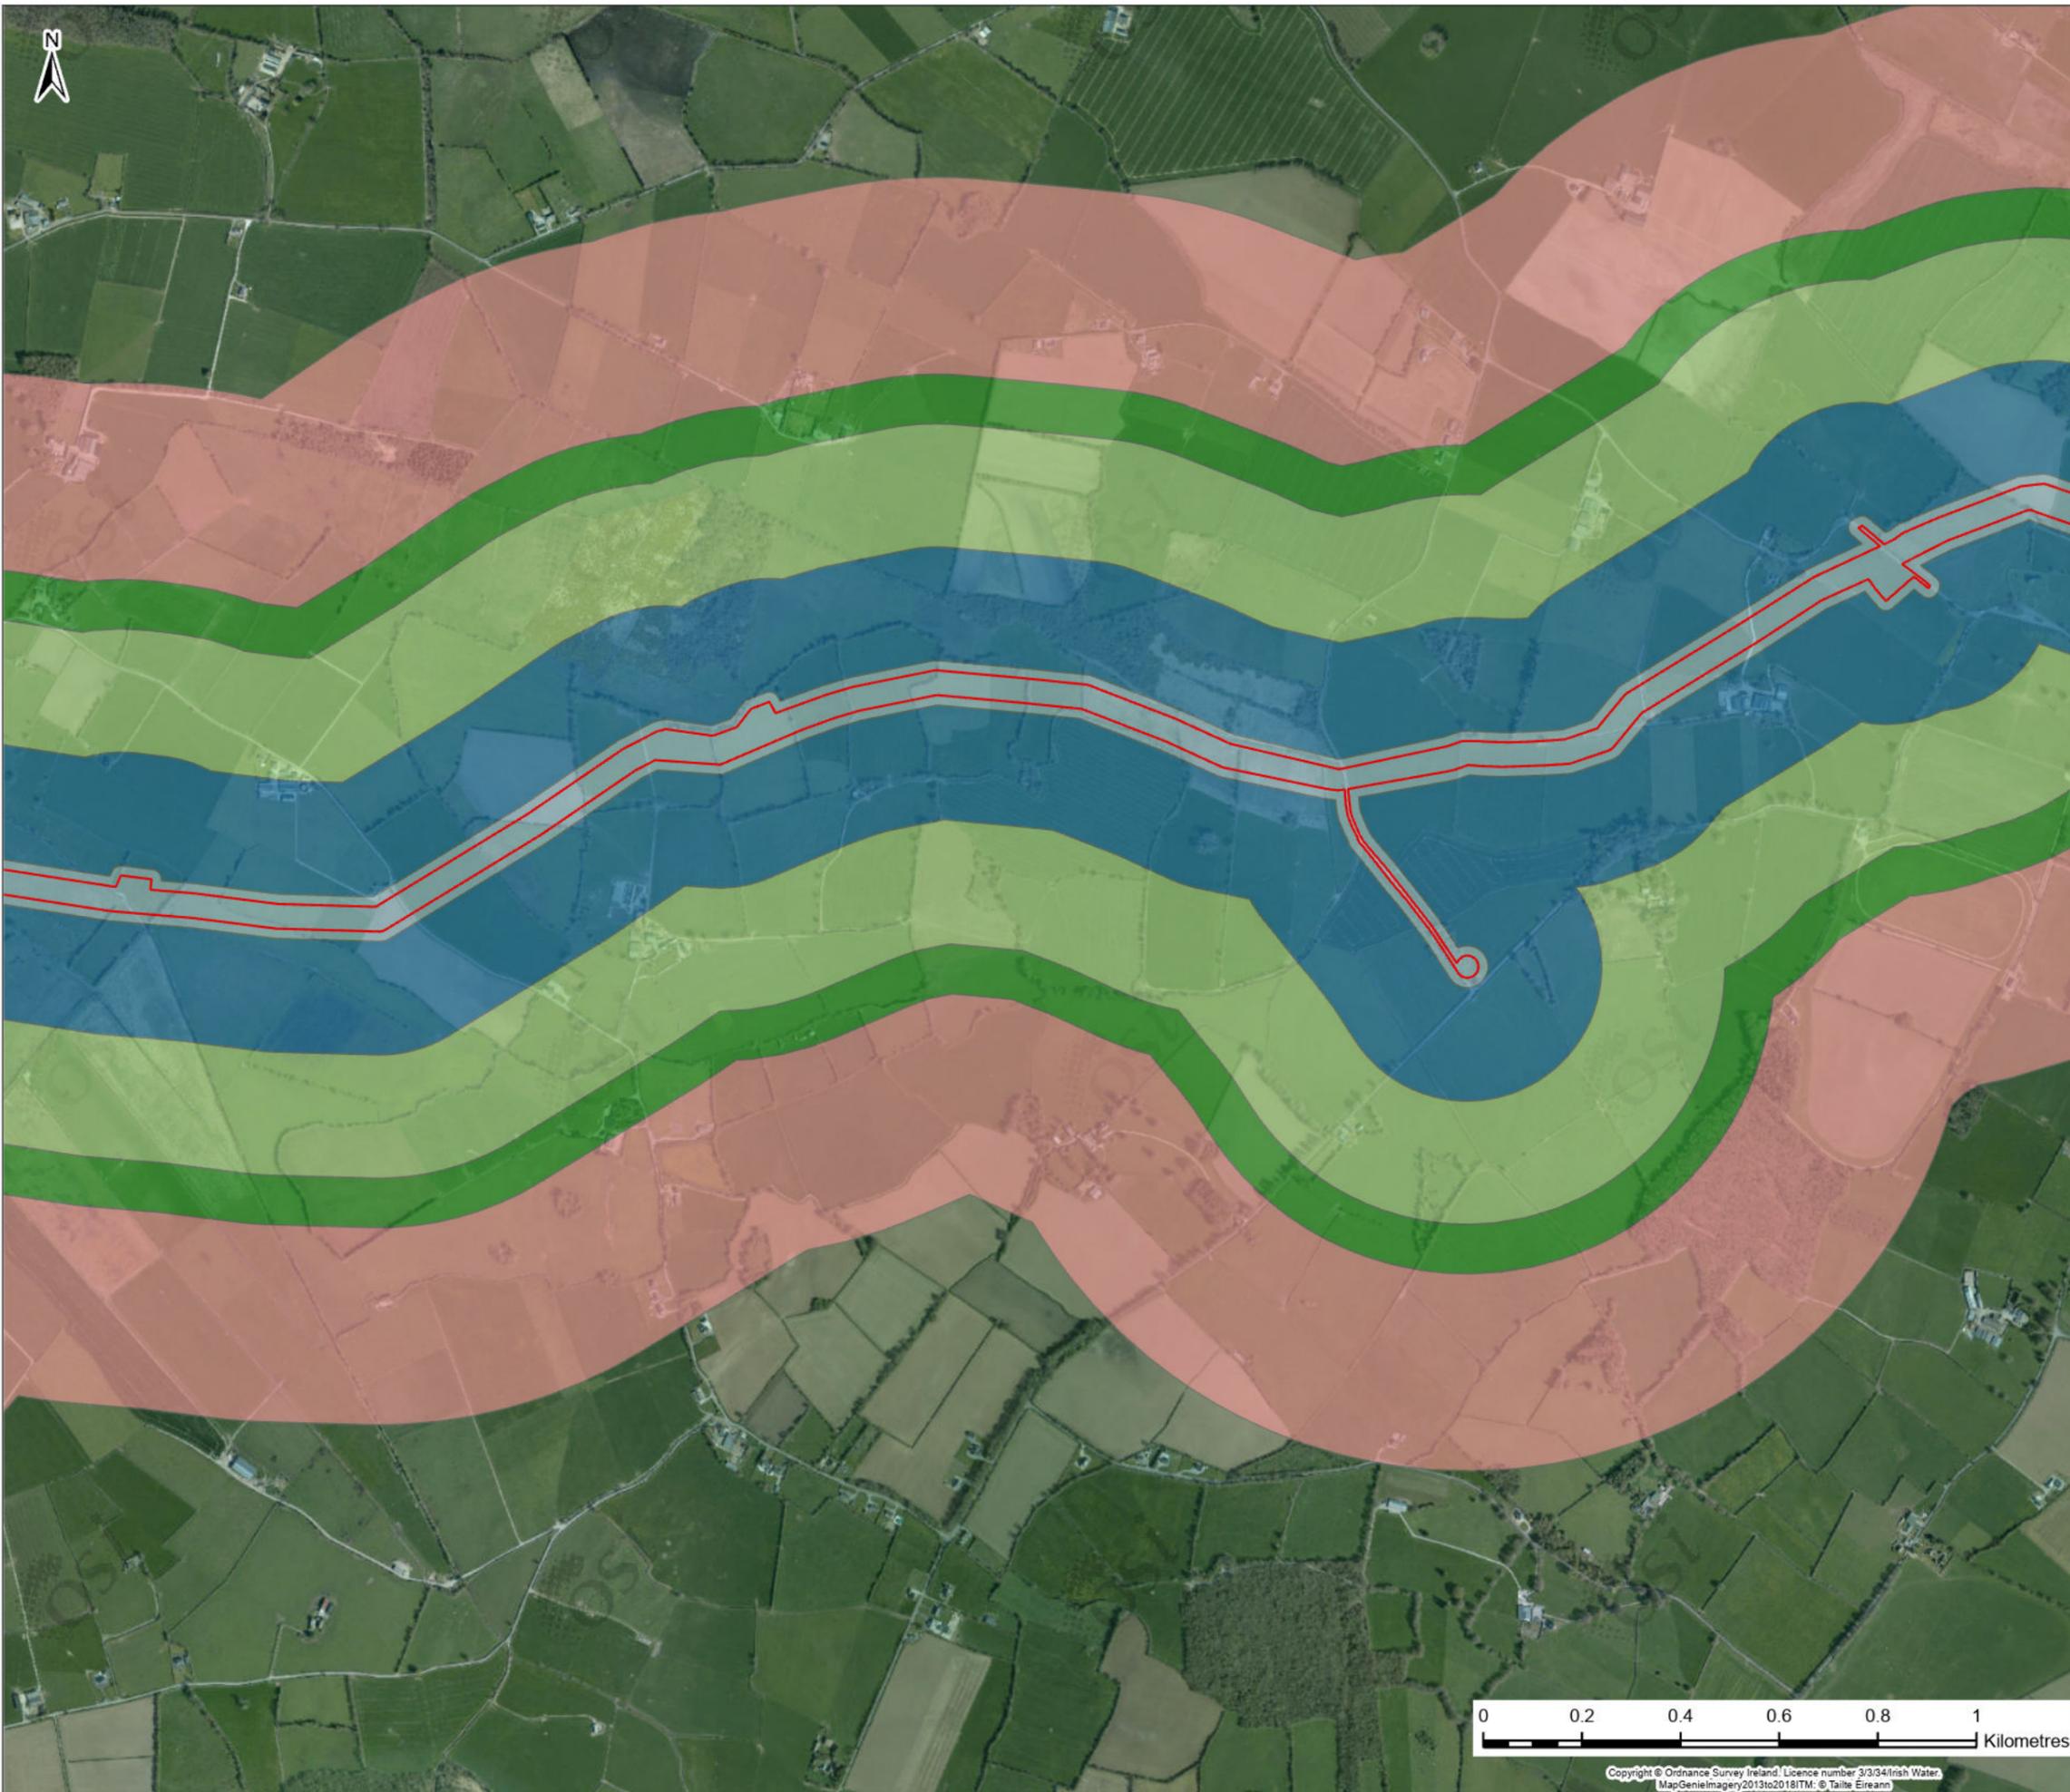

Legend

- Planning Application Boundary
- Planning Application Sites

Planning Application Boundary Buffer

- 0 - 20m
- 20 - 250m
- 250 - 500m
- 500 - 600m
- 600 - 1000m

Rev.	Date	Purpose of revision	JL	PW	AJ	SW
F02	25/11/25	Final - Planning Application				

Jacobs TOBIN

Client:

Project: **Water Supply Project Eastern and Midlands Region**

Drawing Title: **Figure 21.1 Cumulative Assessment Sheet 16 of 59**

Drawing Status: **FINAL - PLANNING APPLICATION**

Scale @A3: 1:13,000 DO NOT SCALE




Jacobs No. 32105801 Client No. 9318

Drawing No. 32105801/700/21016



Copyright © Ordnance Survey Ireland. Licence number 3/3/34/Irish Water. MapGenieImagery2013to2018ITM: © Talte Éireann

This drawing is not to be used in whole or in part other than for the intended purpose and project as defined on this drawing. Refer to the contract for full terms and conditions.

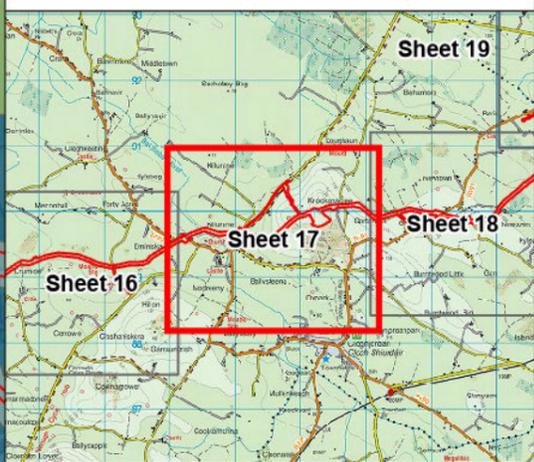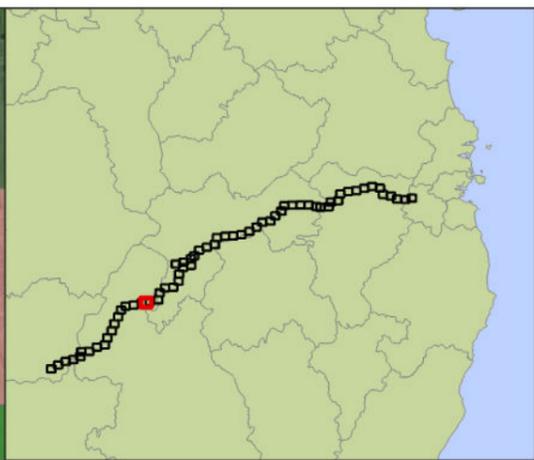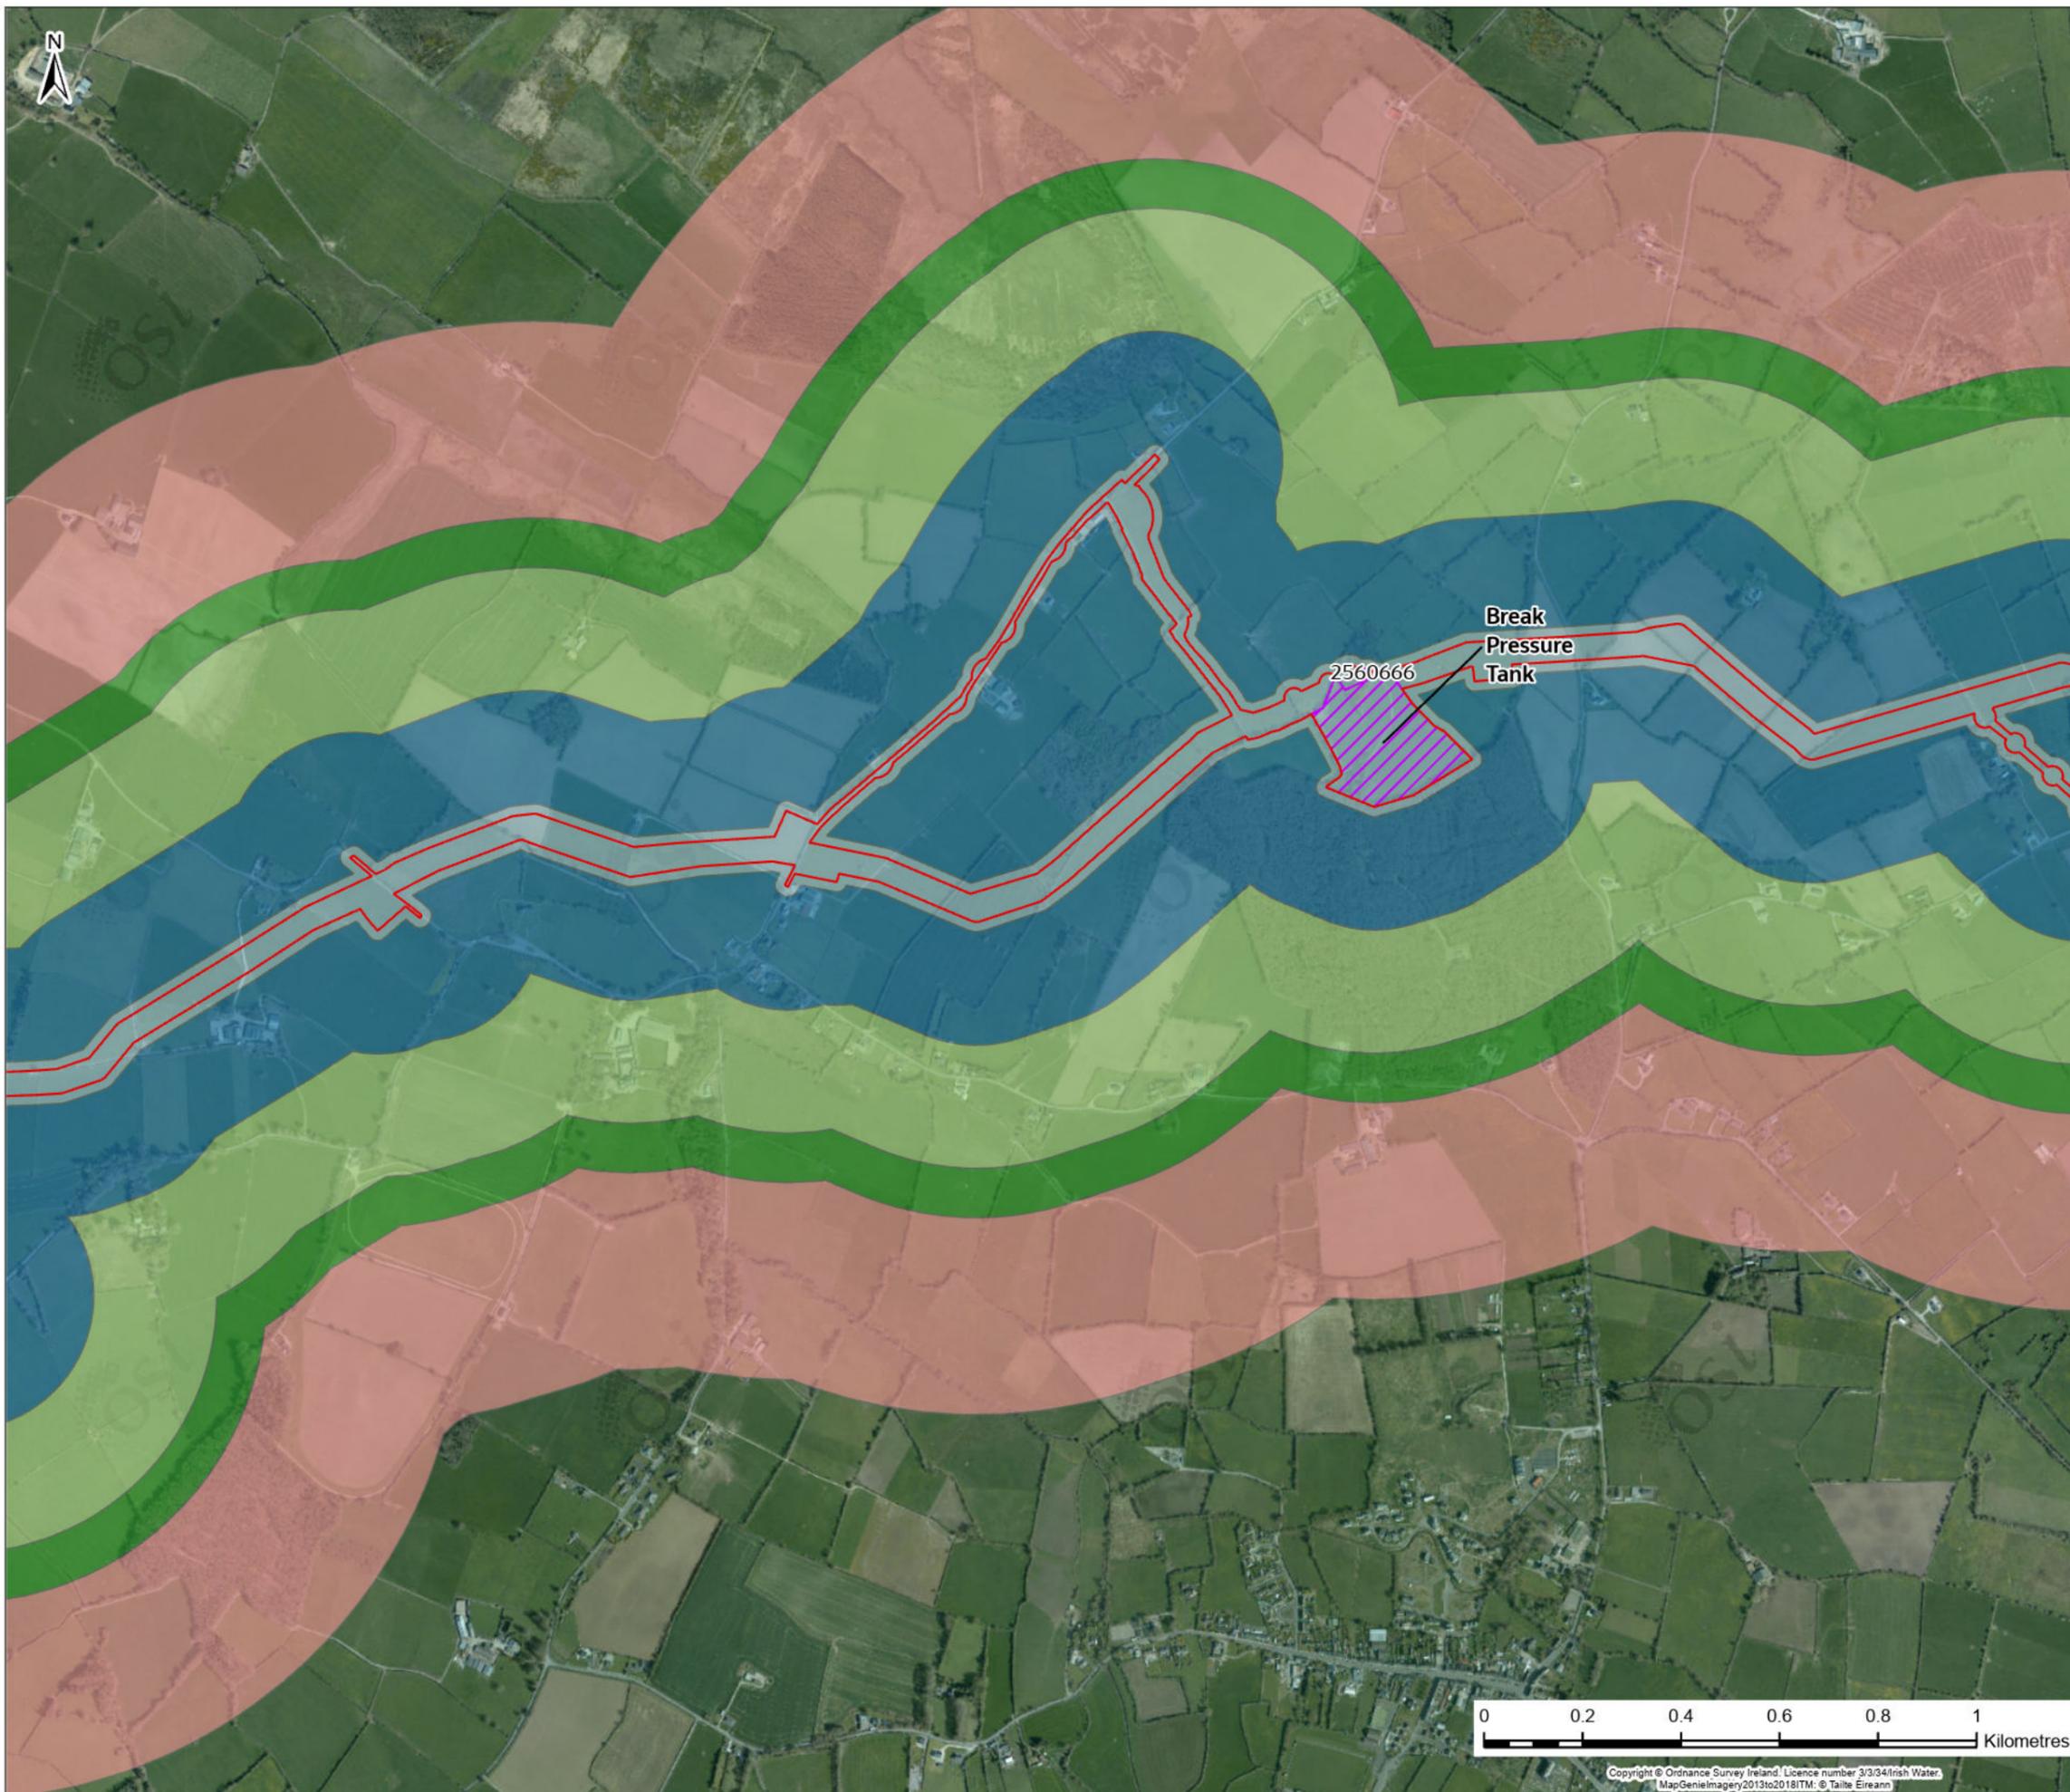

Legend

- Planning Application Boundary
- Planning Application Sites
- Break Pressure Tank

Planning Application Boundary Buffer

- 0 - 20m
- 20 - 250m
- 250 - 500m
- 500 - 600m
- 600 - 1000m

F02	25/11/25	Final - Planning Application	JL	PW	AJ	SW
Rev.	Date	Purpose of revision	Drawn	Check'd	Rev'd	Appr'd




Client: Uisce Éireann (Irish Water) / Tionscald Soláthair Uisce Water Supply Project

Project: Water Supply Project Eastern and Midlands Region

Drawing Title: Figure 21.1 Cumulative Assessment Sheet 17 of 59



Drawing Status: FINAL - PLANNING APPLICATION

Scale @A3: 1:13,000 [DO NOT SCALE]
 Jacobs No.: 32105801 Client No.: 9318
 Filepath: [unclear]
 Drawing No.: 32105801/700/21017

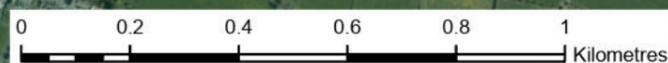

Copyright © Ordnance Survey Ireland. Licence number 3/3/34/Irish Water. MapGenieImagery2013to2018ITM: © Taitte Éireann

This drawing is not to be used in whole or in part other than for the intended purpose and project as defined on this drawing. Refer to the contract for full terms and conditions.

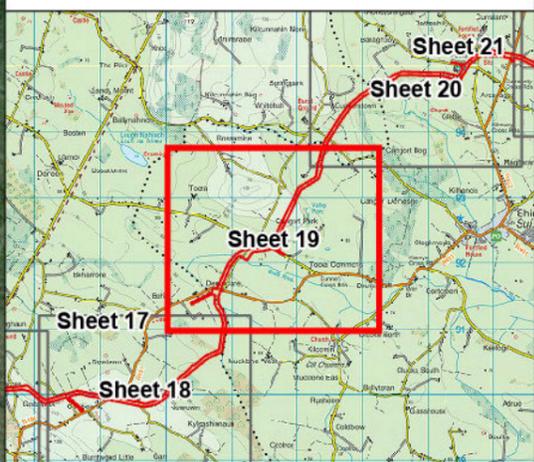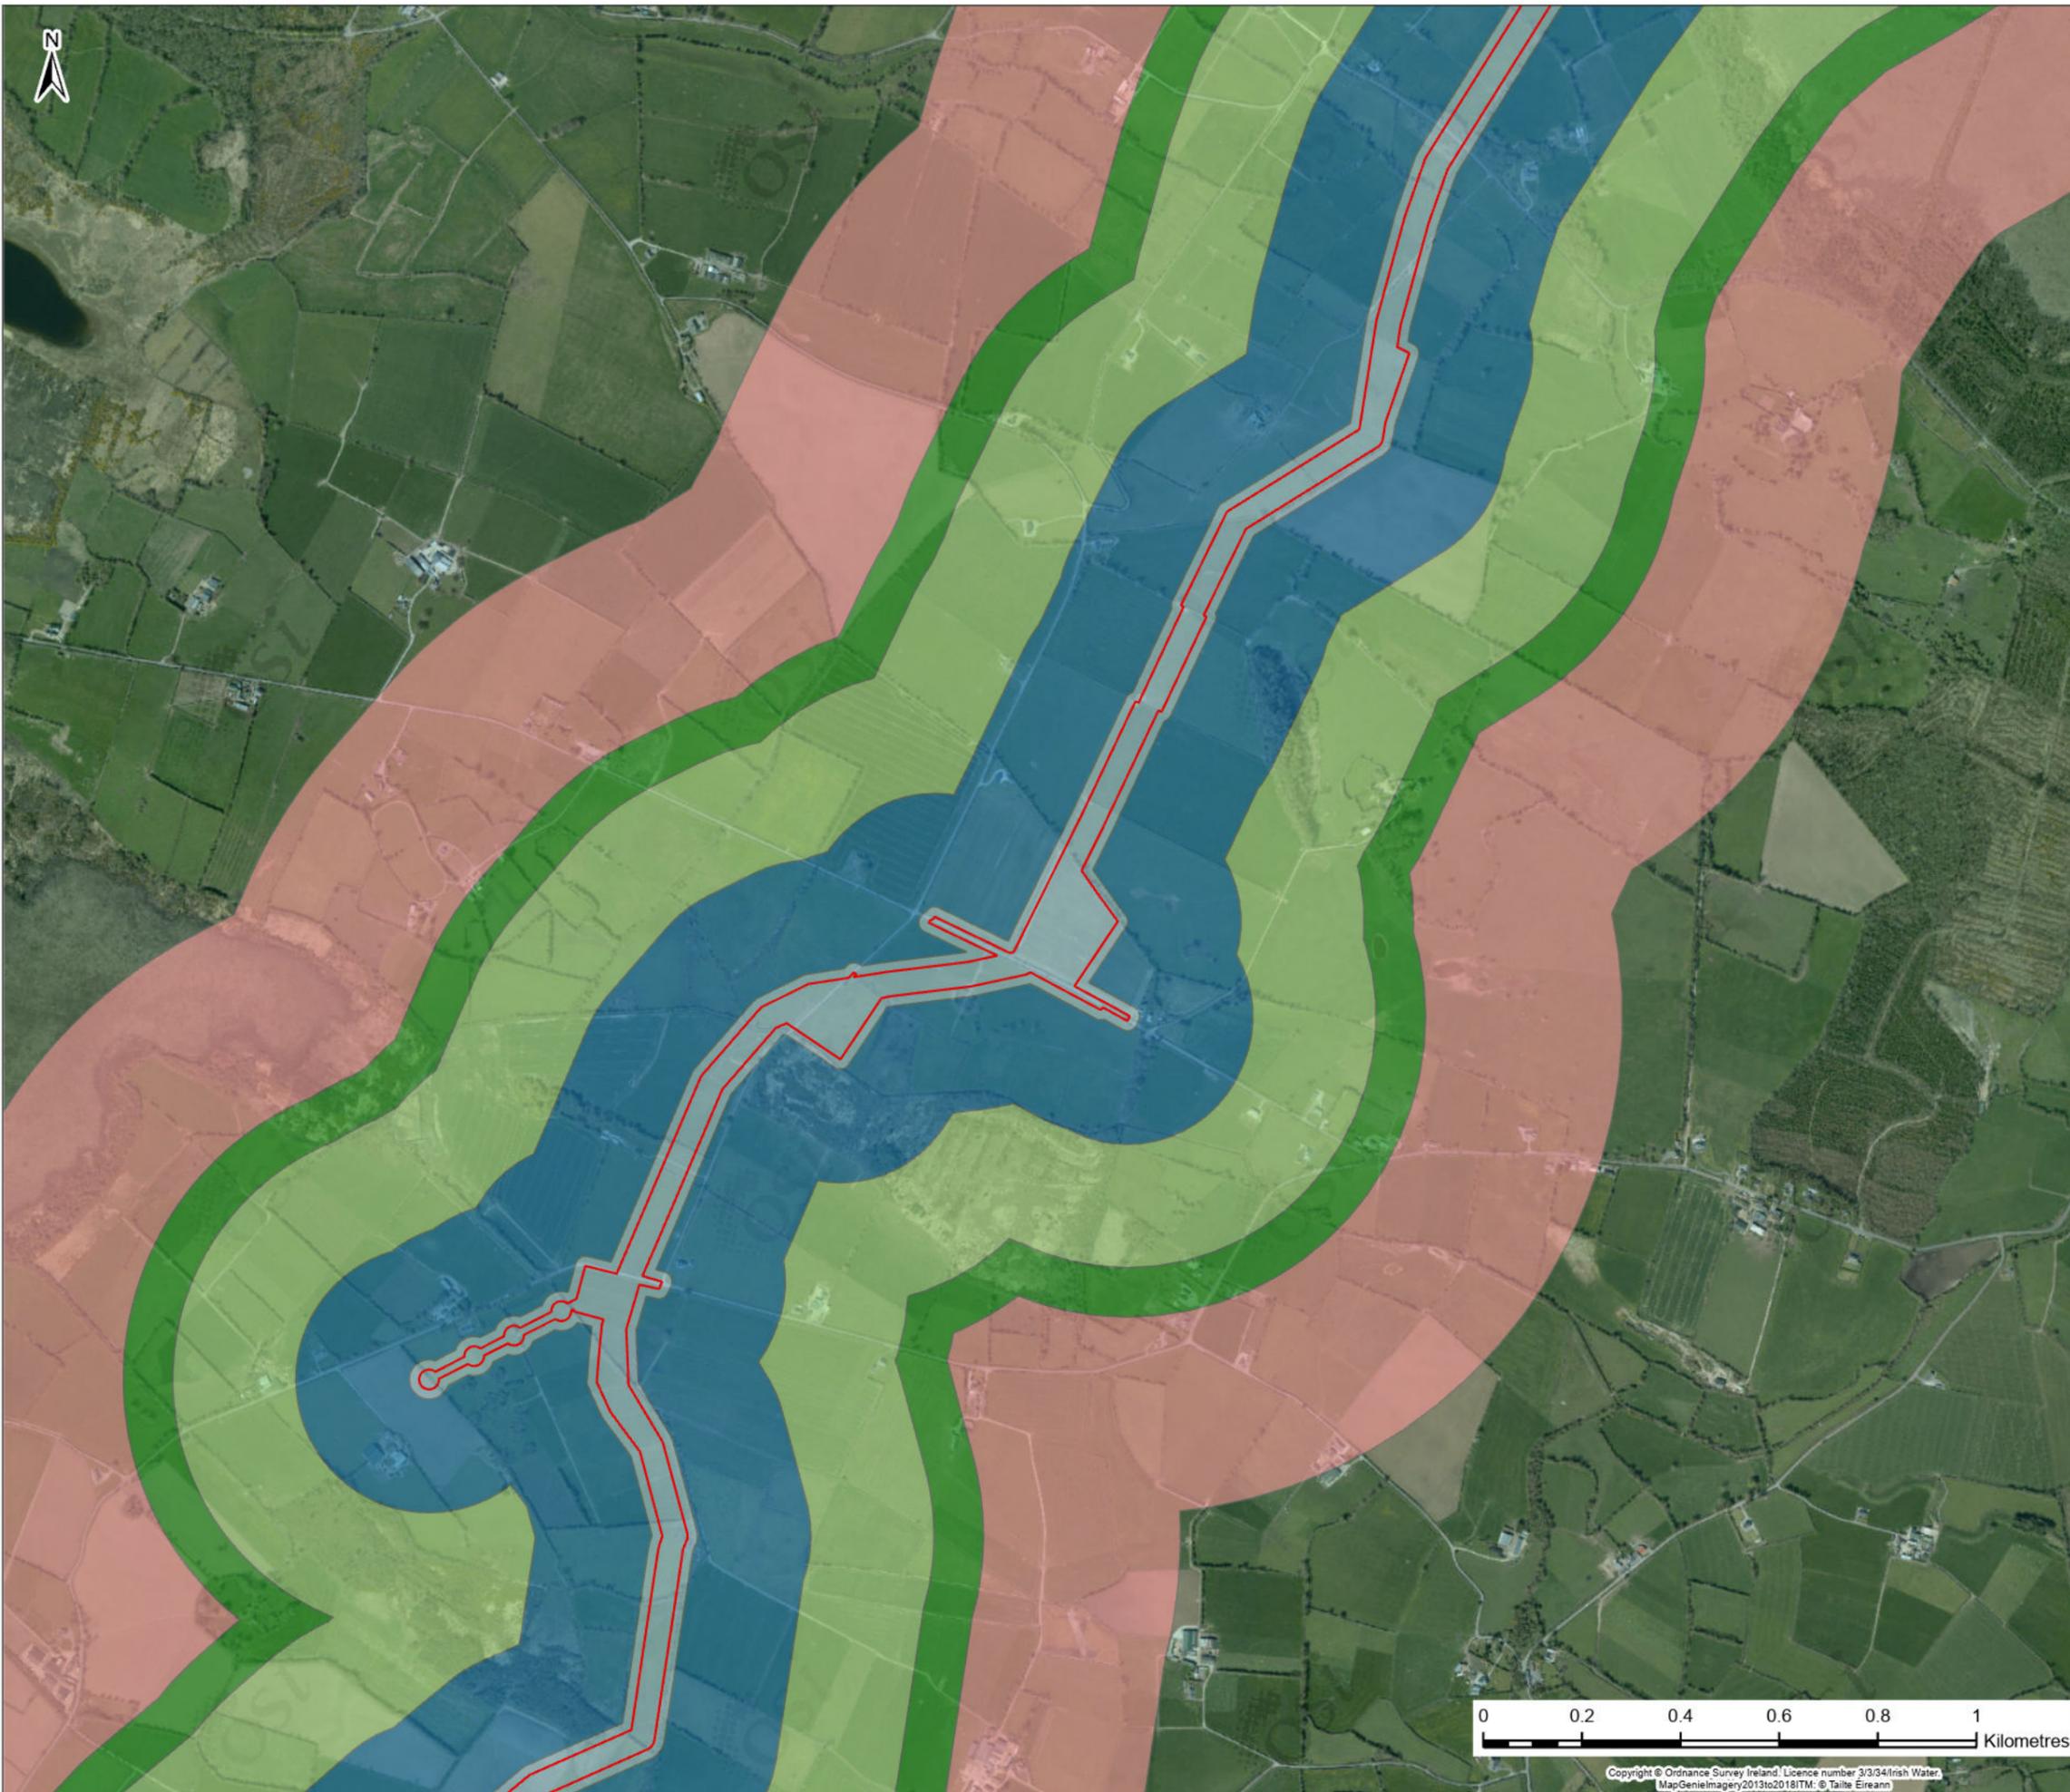

Legend

- Planning Application Boundary
- Planning Application Sites

Planning Application Boundary Buffer

- 0 - 20m
- 20 - 250m
- 250 - 500m
- 500 - 600m
- 600 - 1000m

F02	25/11/25	Final - Planning Application	JL	PW	AJ	SW
Rev.	Date	Purpose of revision	Drawn	Check'd	Rev'd	Appr'd

Jacobs TOBIN

Client:

Project: **Water Supply Project Eastern and Midlands Region**

Drawing Title: **Figure 21.1 Cumulative Assessment Sheet 19 of 59**

Drawing Status: **FINAL - PLANNING APPLICATION**

Scale @A3: 1:13,000 DO NOT SCALE

Jacobs No. 32105801 Client No. 9318




Filepath: \\server\proj\32105801\32105801_211_Cumulative_Assessment_Sheet_19_of_59.dwg

Drawing No. 32105801/700/21019



Copyright © Ordnance Survey Ireland. Licence number 3/3/34/Irish Water. MapGenieImagery2013to2018ITM: © Taitte Éireann

This drawing is not to be used in whole or in part other than for the intended purpose and project as defined on this drawing. Refer to the contract for full terms and conditions.

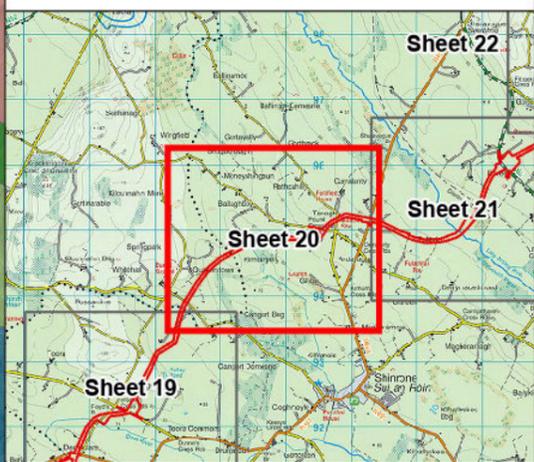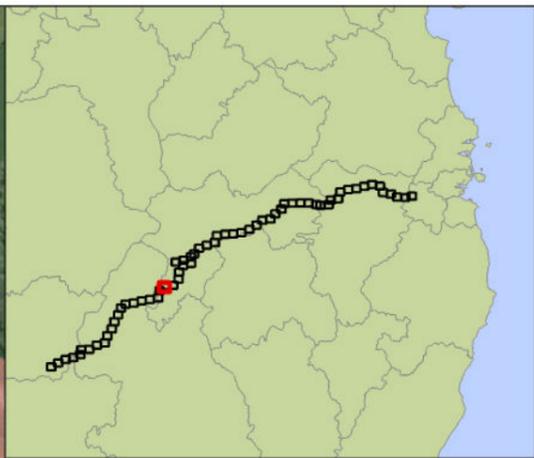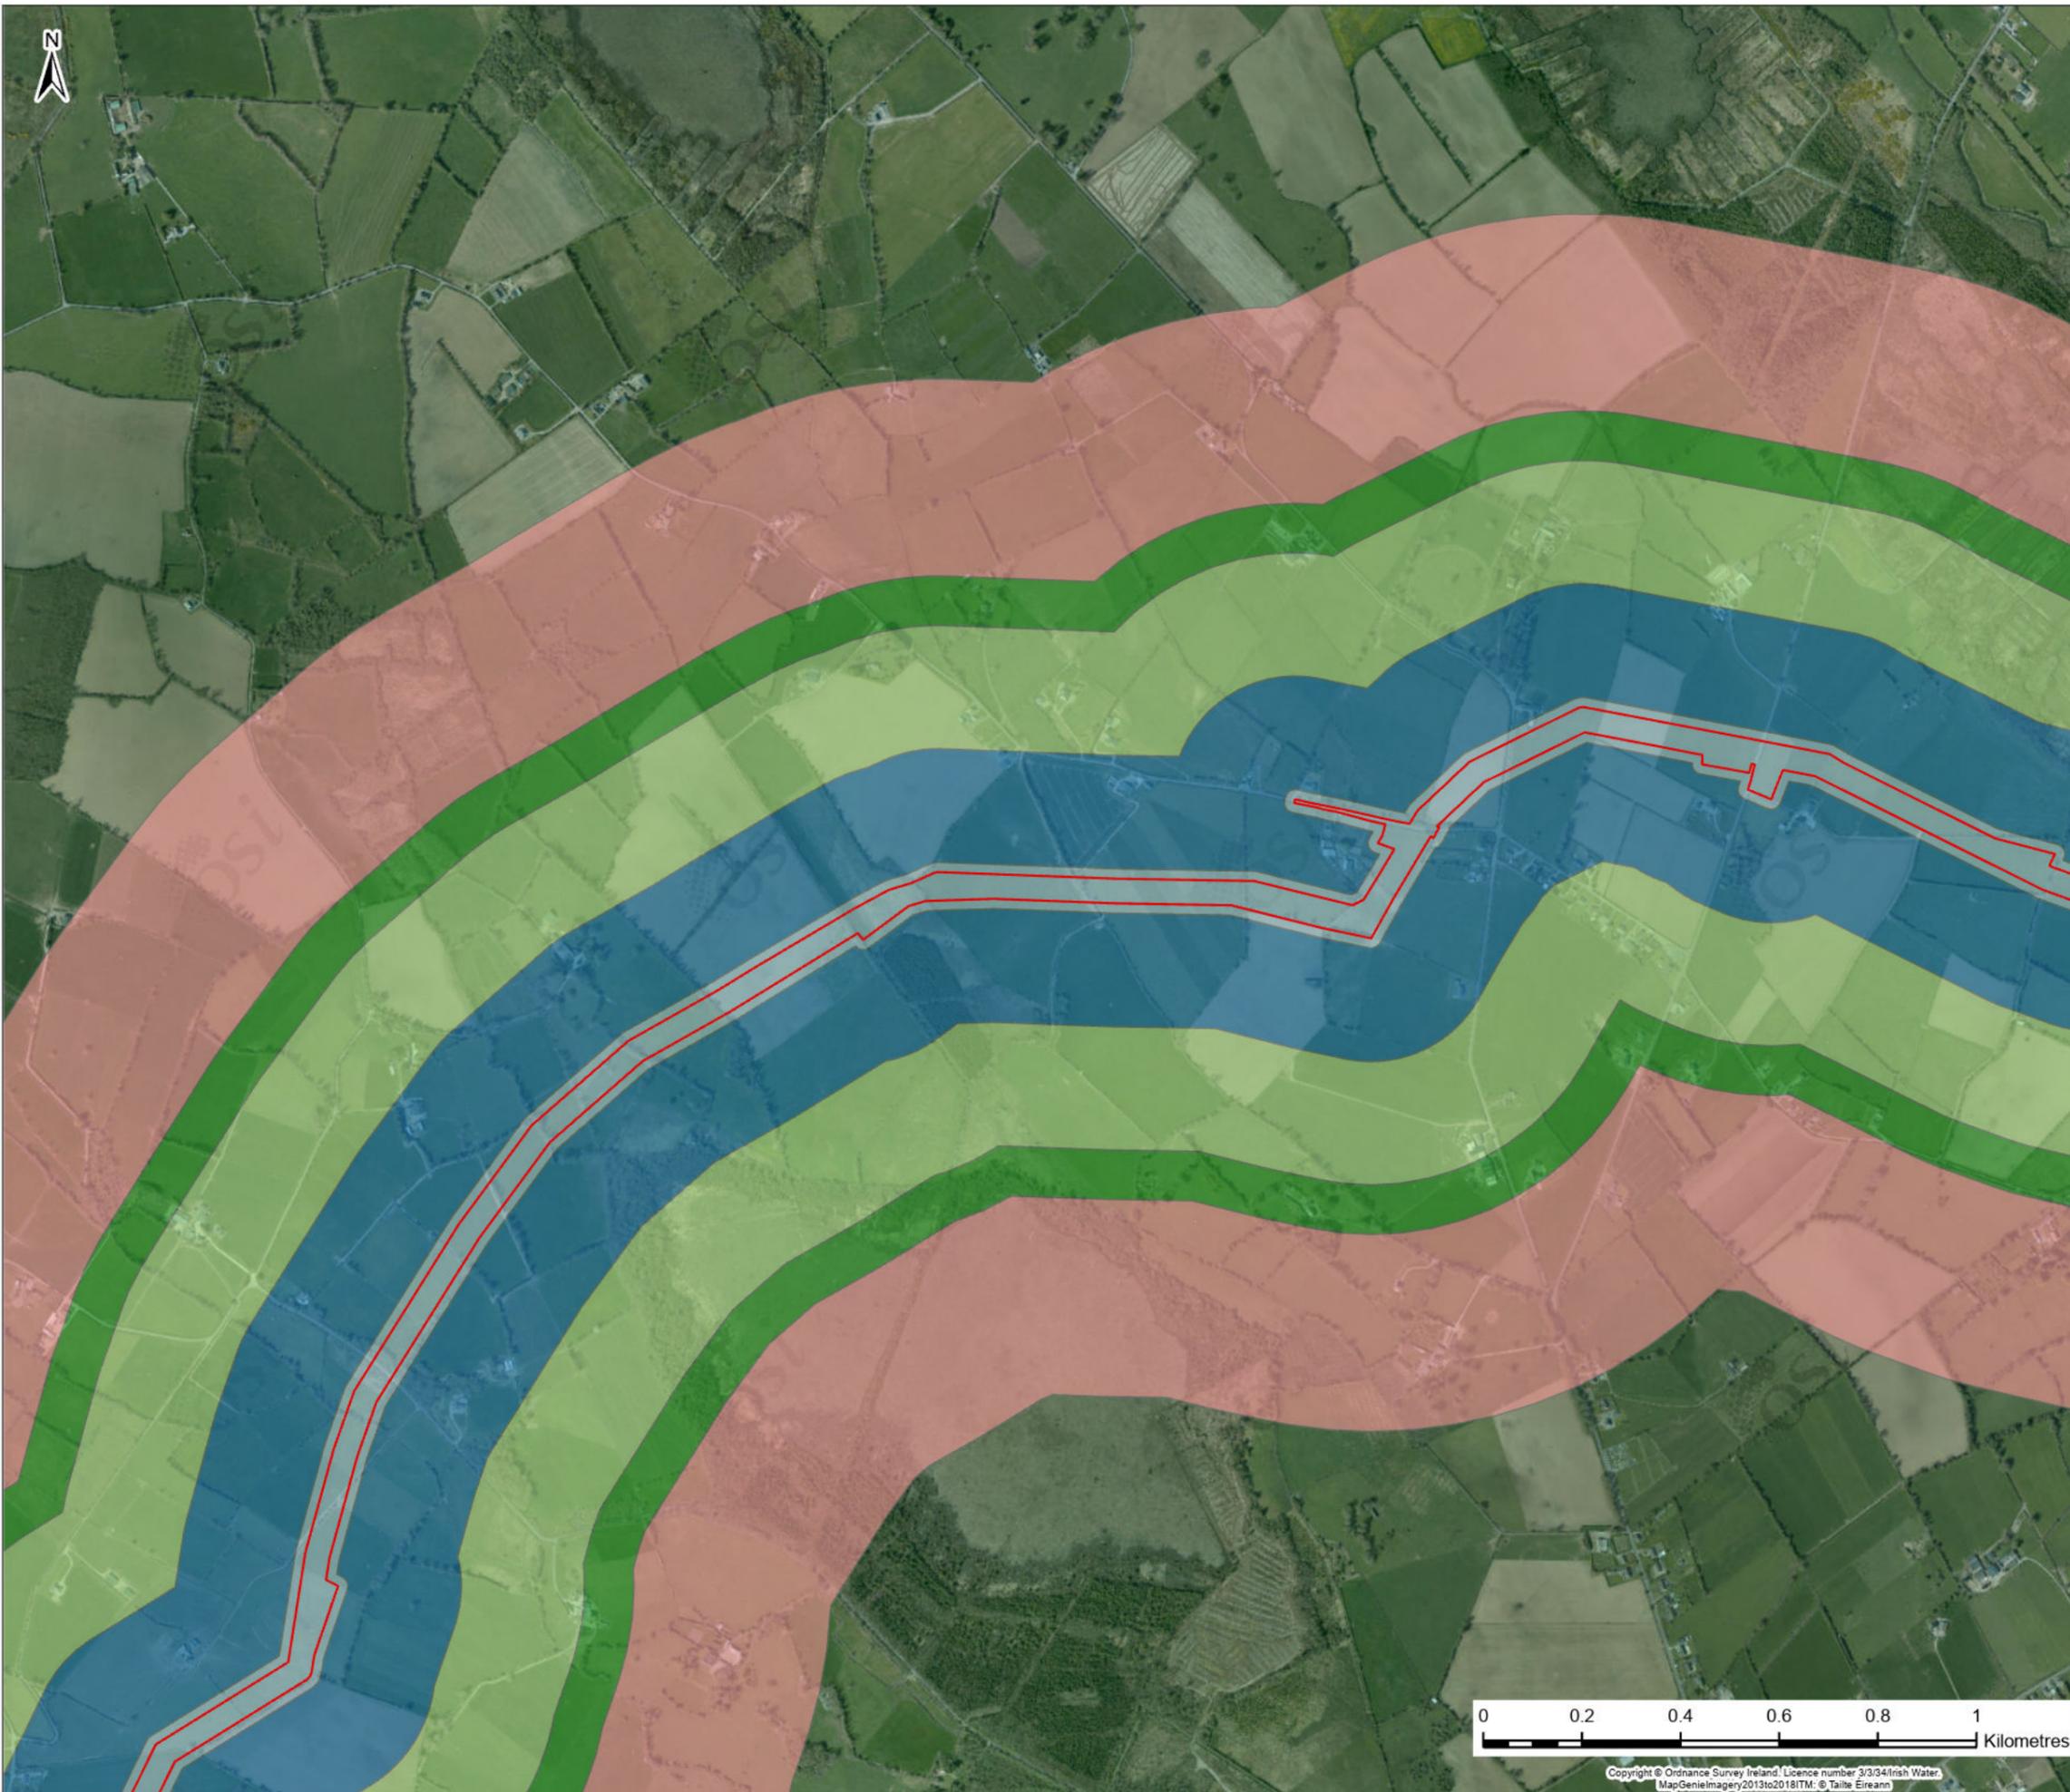

Legend

- Planning Application Boundary
- Planning Application Sites

Planning Application Boundary Buffer

- 0 - 20m
- 20 - 250m
- 250 - 500m
- 500 - 600m
- 600 - 1000m

Rev.	Date	Purpose of revision	Drawn	Check'd	Rev'd	Appr'd
F02	25/11/25	Final - Planning Application	JL	PW	AJ	SW

Jacobs TOBIN

Client: **Uisce Éireann** Irish Water and **Tionscald Soláthair Uisce** Water Supply Project

Project: **Water Supply Project Eastern and Midlands Region**


Drawing Title: **Figure 21.1 Cumulative Assessment Sheet 20 of 59**

Drawing Status: **FINAL - PLANNING APPLICATION**

Scale @A3: 1:13,000 DO NOT SCALE



Jacobs No. 32105801 Client No. 9318

Drawing No. 32105801/700/21020

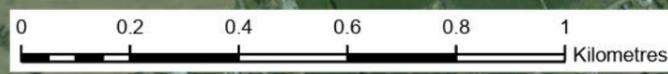

Copyright © Ordnance Survey Ireland. Licence number 3/3/34/Irish Water. MapGenieImagery2013to2018ITM: © Talte Éireann

This drawing is not to be used in whole or in part other than for the intended purpose and project as defined on this drawing. Refer to the contract for full terms and conditions.

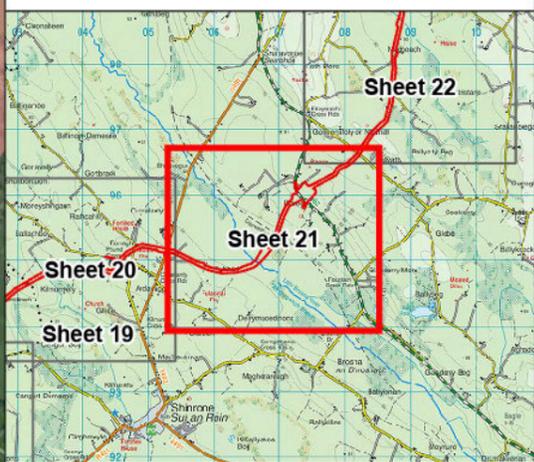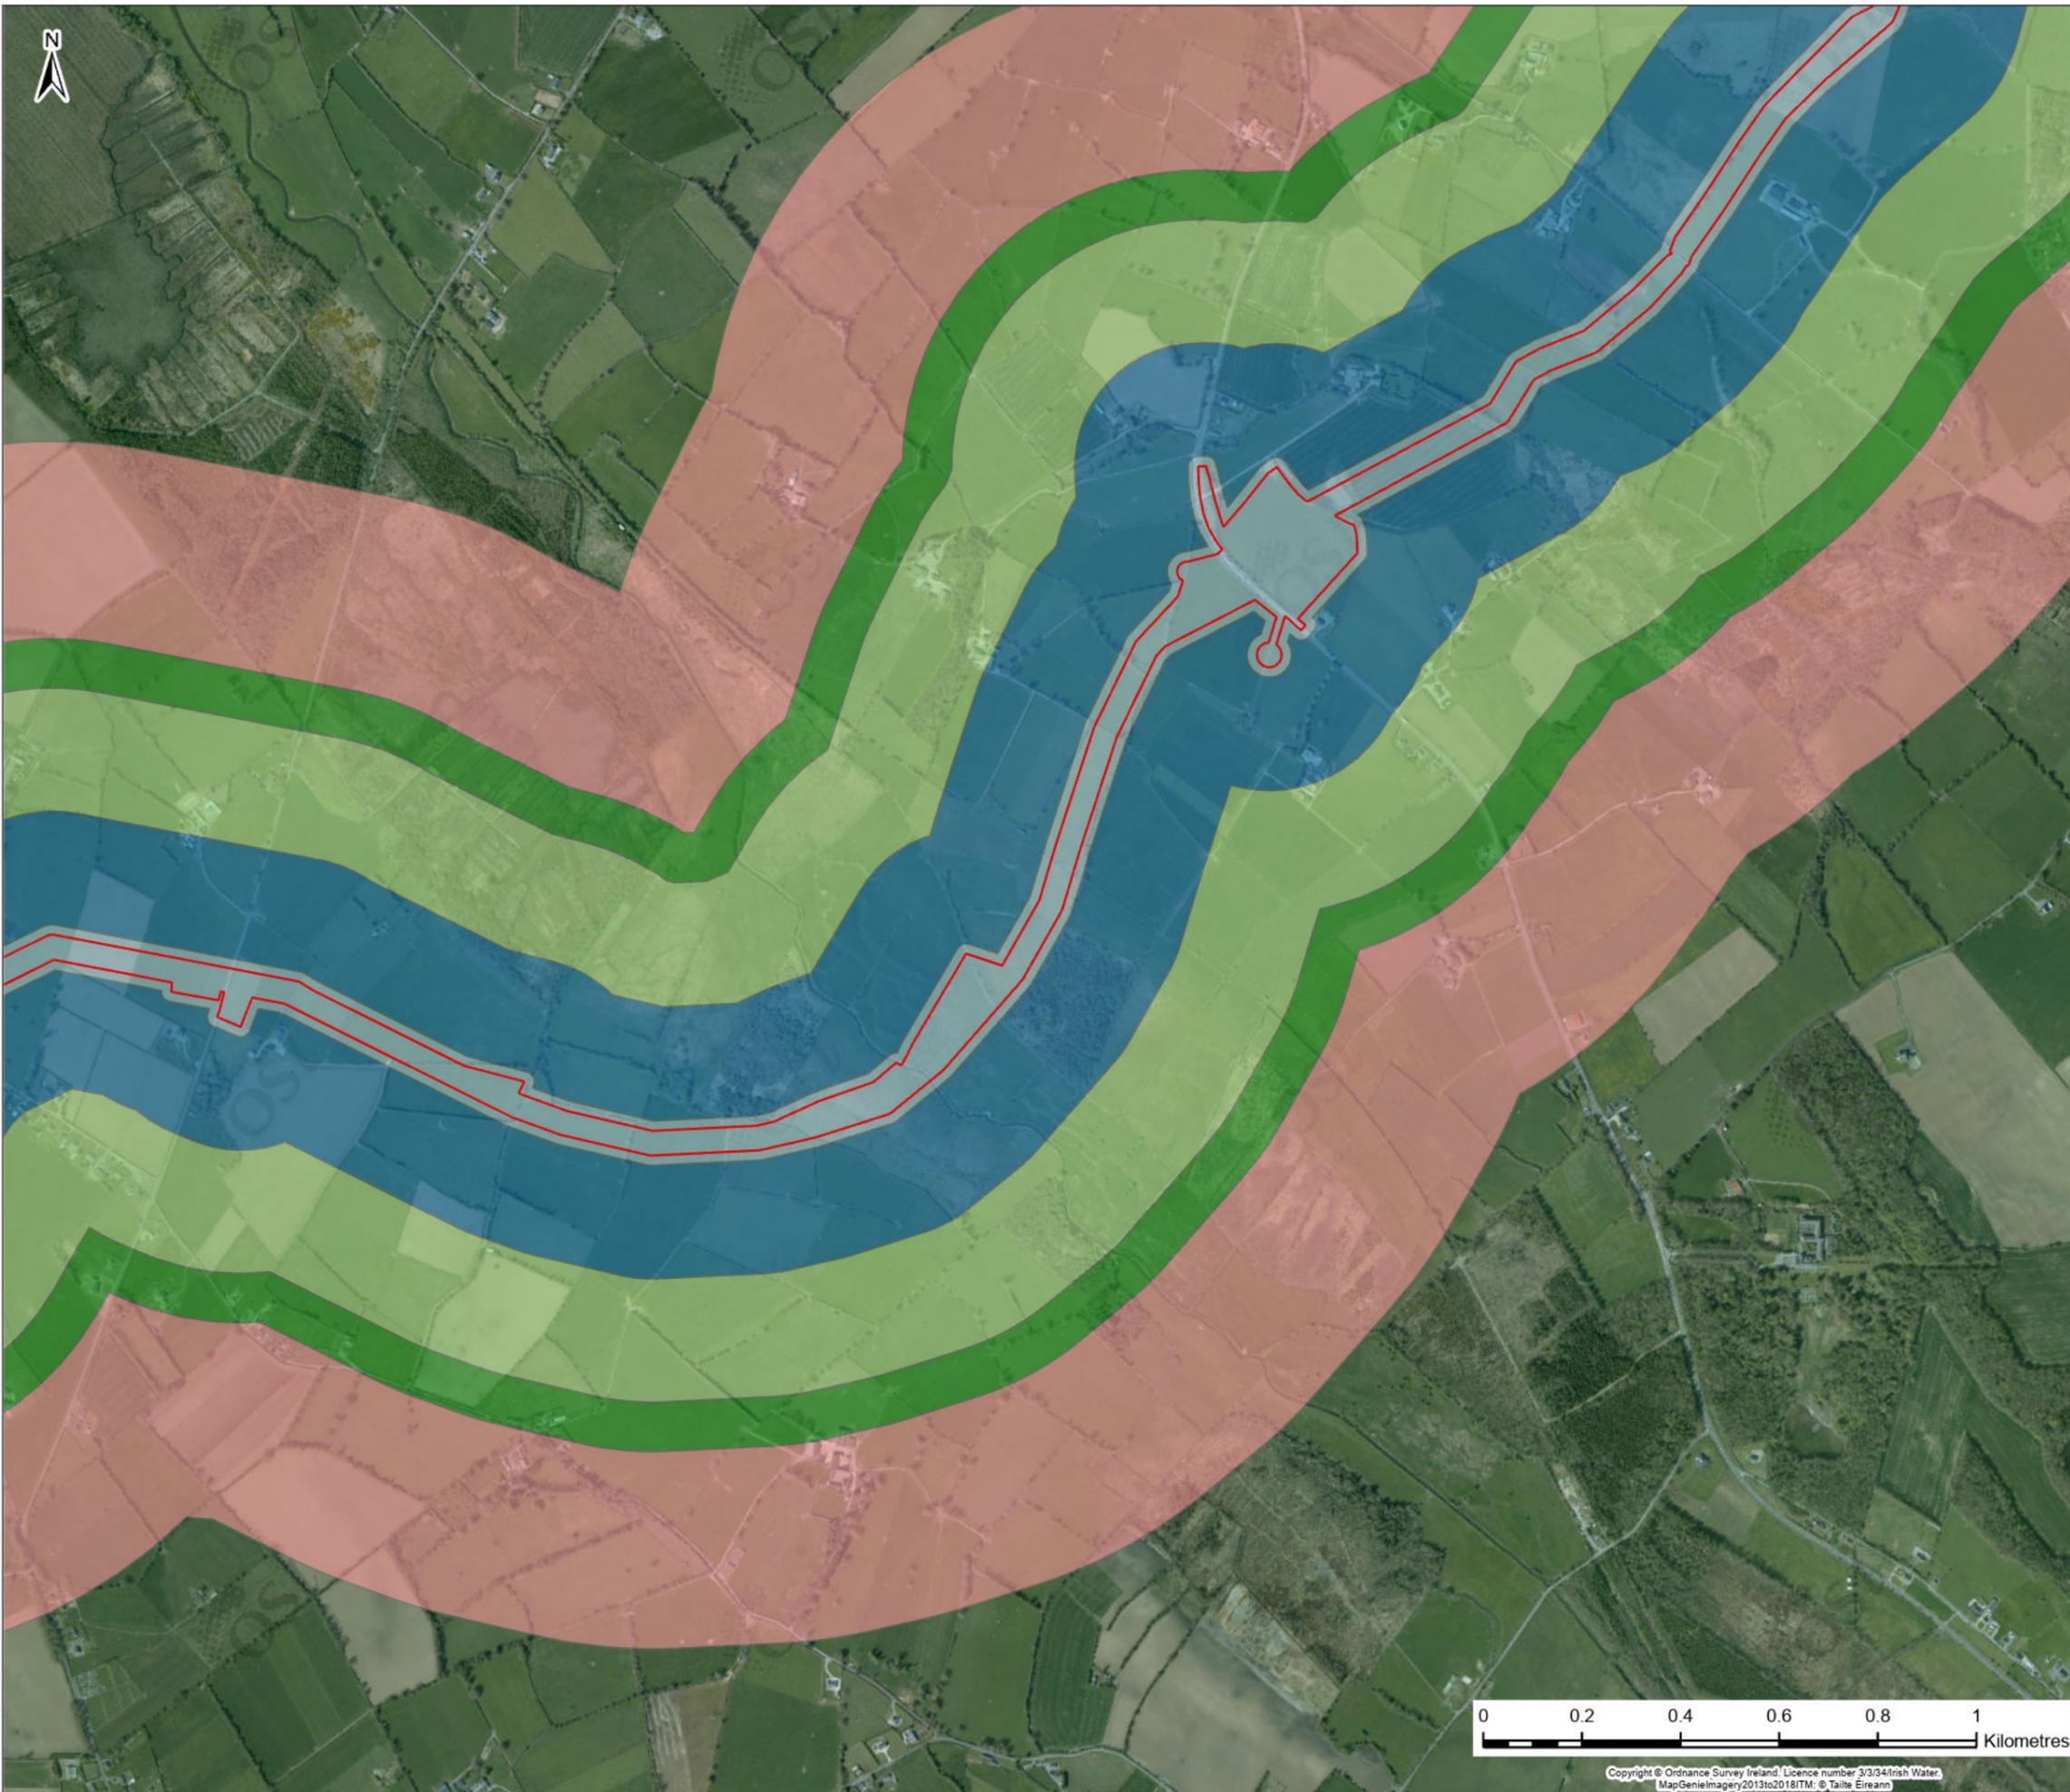

Legend

- Planning Application Boundary
- Planning Application Sites

Planning Application Boundary Buffer

- 0 - 20m
- 20 - 250m
- 250 - 500m
- 500 - 600m
- 600 - 1000m

Rev.	Date	Purpose of revision	Drawn	Check'd	Rev'd	Appr'd
F02	25/11/25	Final - Planning Application	JL	PW	AJ	SW

Jacobs TOBIN

Client:

Project: **Water Supply Project Eastern and Midlands Region**

Drawing Title: **Figure 21.1 Cumulative Assessment Sheet 21 of 59**


Drawing Status: **FINAL - PLANNING APPLICATION**

Scale @A3: 1:13,000 DO NOT SCALE

Jacobs No. 32105801 Client No. 9318


Filepath: \\server\proj\32105801\32105801_001_Plan_2018\001_21_Cumulative_Assessment_and_Review_of_Existing_Concessions\001_21_Cumulative_Assessment.dwg

Drawing No. 32105801/700/21021

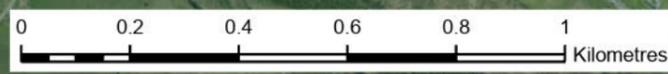

Copyright © Ordnance Survey Ireland. Licence number 3/3/34/Irish Water. MapGenieImagery2013to2018ITM: © Taitte Éireann

This drawing is not to be used in whole or in part other than for the intended purpose and project as defined on this drawing. Refer to the contract for full terms and conditions.

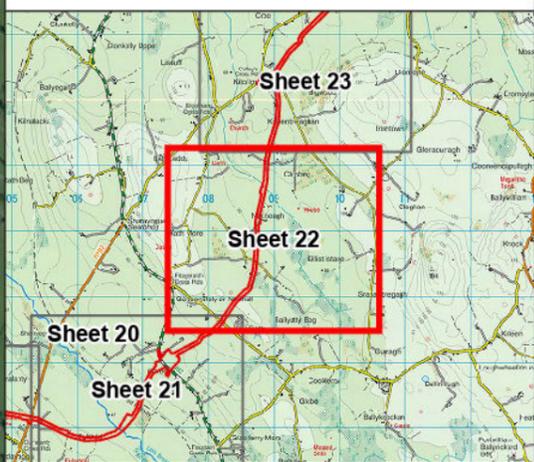

Legend

- Planning Application Boundary
- Planning Application Sites

Planning Application Boundary Buffer

- 0 - 20m
- 20 - 250m
- 250 - 500m
- 500 - 600m
- 600 - 1000m

Rev.	Date	Purpose of revision	Drawn	Check'd	Rev'd	Appr'd
F02	25/11/25	Final - Planning Application	JL	PW	AJ	SW

Jacobs TOBIN

Client:

Project: **Water Supply Project Eastern and Midlands Region**

Drawing Title: **Figure 21.1 Cumulative Assessment Sheet 22 of 59**


Drawing Status: **FINAL - PLANNING APPLICATION**

Scale @A3: 1:13,000 DO NOT SCALE

Jacobs No. 32105801 Client No. 9318


Filepath: \\server\proj\32105801\32105801_700_21022\32105801_700_21022.dwg

Drawing No. 32105801/700/21022

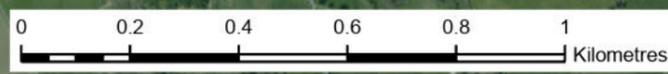

Copyright © Ordnance Survey Ireland. Licence number 3/3/34/Irish Water. MapGenieImagery2013to2018ITM: © Taitte Éireann

This drawing is not to be used in whole or in part other than for the intended purpose and project as defined on this drawing. Refer to the contract for full terms and conditions.

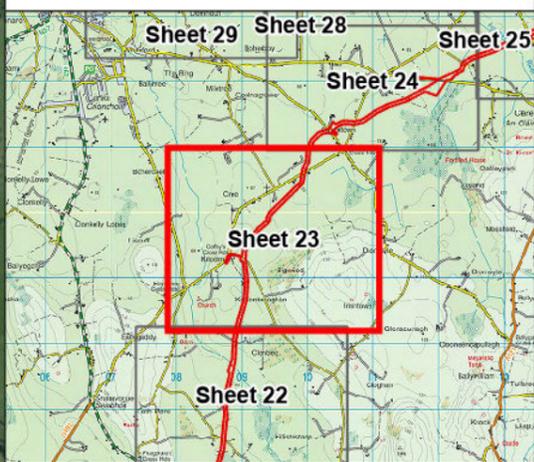

Legend

- Planning Application Boundary
- Planning Application Sites

Planning Application Boundary Buffer

- 0 - 20m
- 20 - 250m
- 250 - 500m
- 500 - 600m
- 600 - 1000m

F02	25/11/25	Final - Planning Application	JL	PW	AJ	SW
Rev.	Date	Purpose of revision	Drawn	Check'd	Rev'd	Appr'd

JACOBS TOBIN

Client:

Project: **Water Supply Project
Eastern and Midlands Region**


Drawing Title: **Figure 21.1
Cumulative Assessment
Sheet 23 of 59**

Drawing Status: **FINAL - PLANNING APPLICATION**

Scale @A3: 1:13,000 DO NOT SCALE



Jacobs No. 32105801 Client No. 9318

Drawing No. 32105801/700/21023

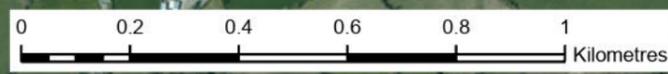

Copyright © Ordnance Survey Ireland. Licence number 3/3/34/Irish Water. MapGenieImagery2013to2018ITM: © Taitte Éireann

This drawing is not to be used in whole or in part other than for the intended purpose and project as defined on this drawing. Refer to the contract for full terms and conditions.

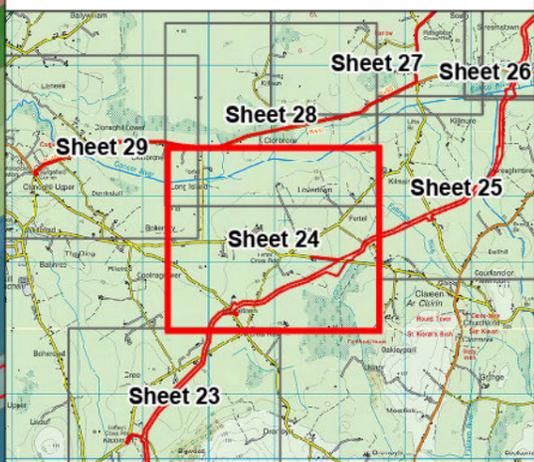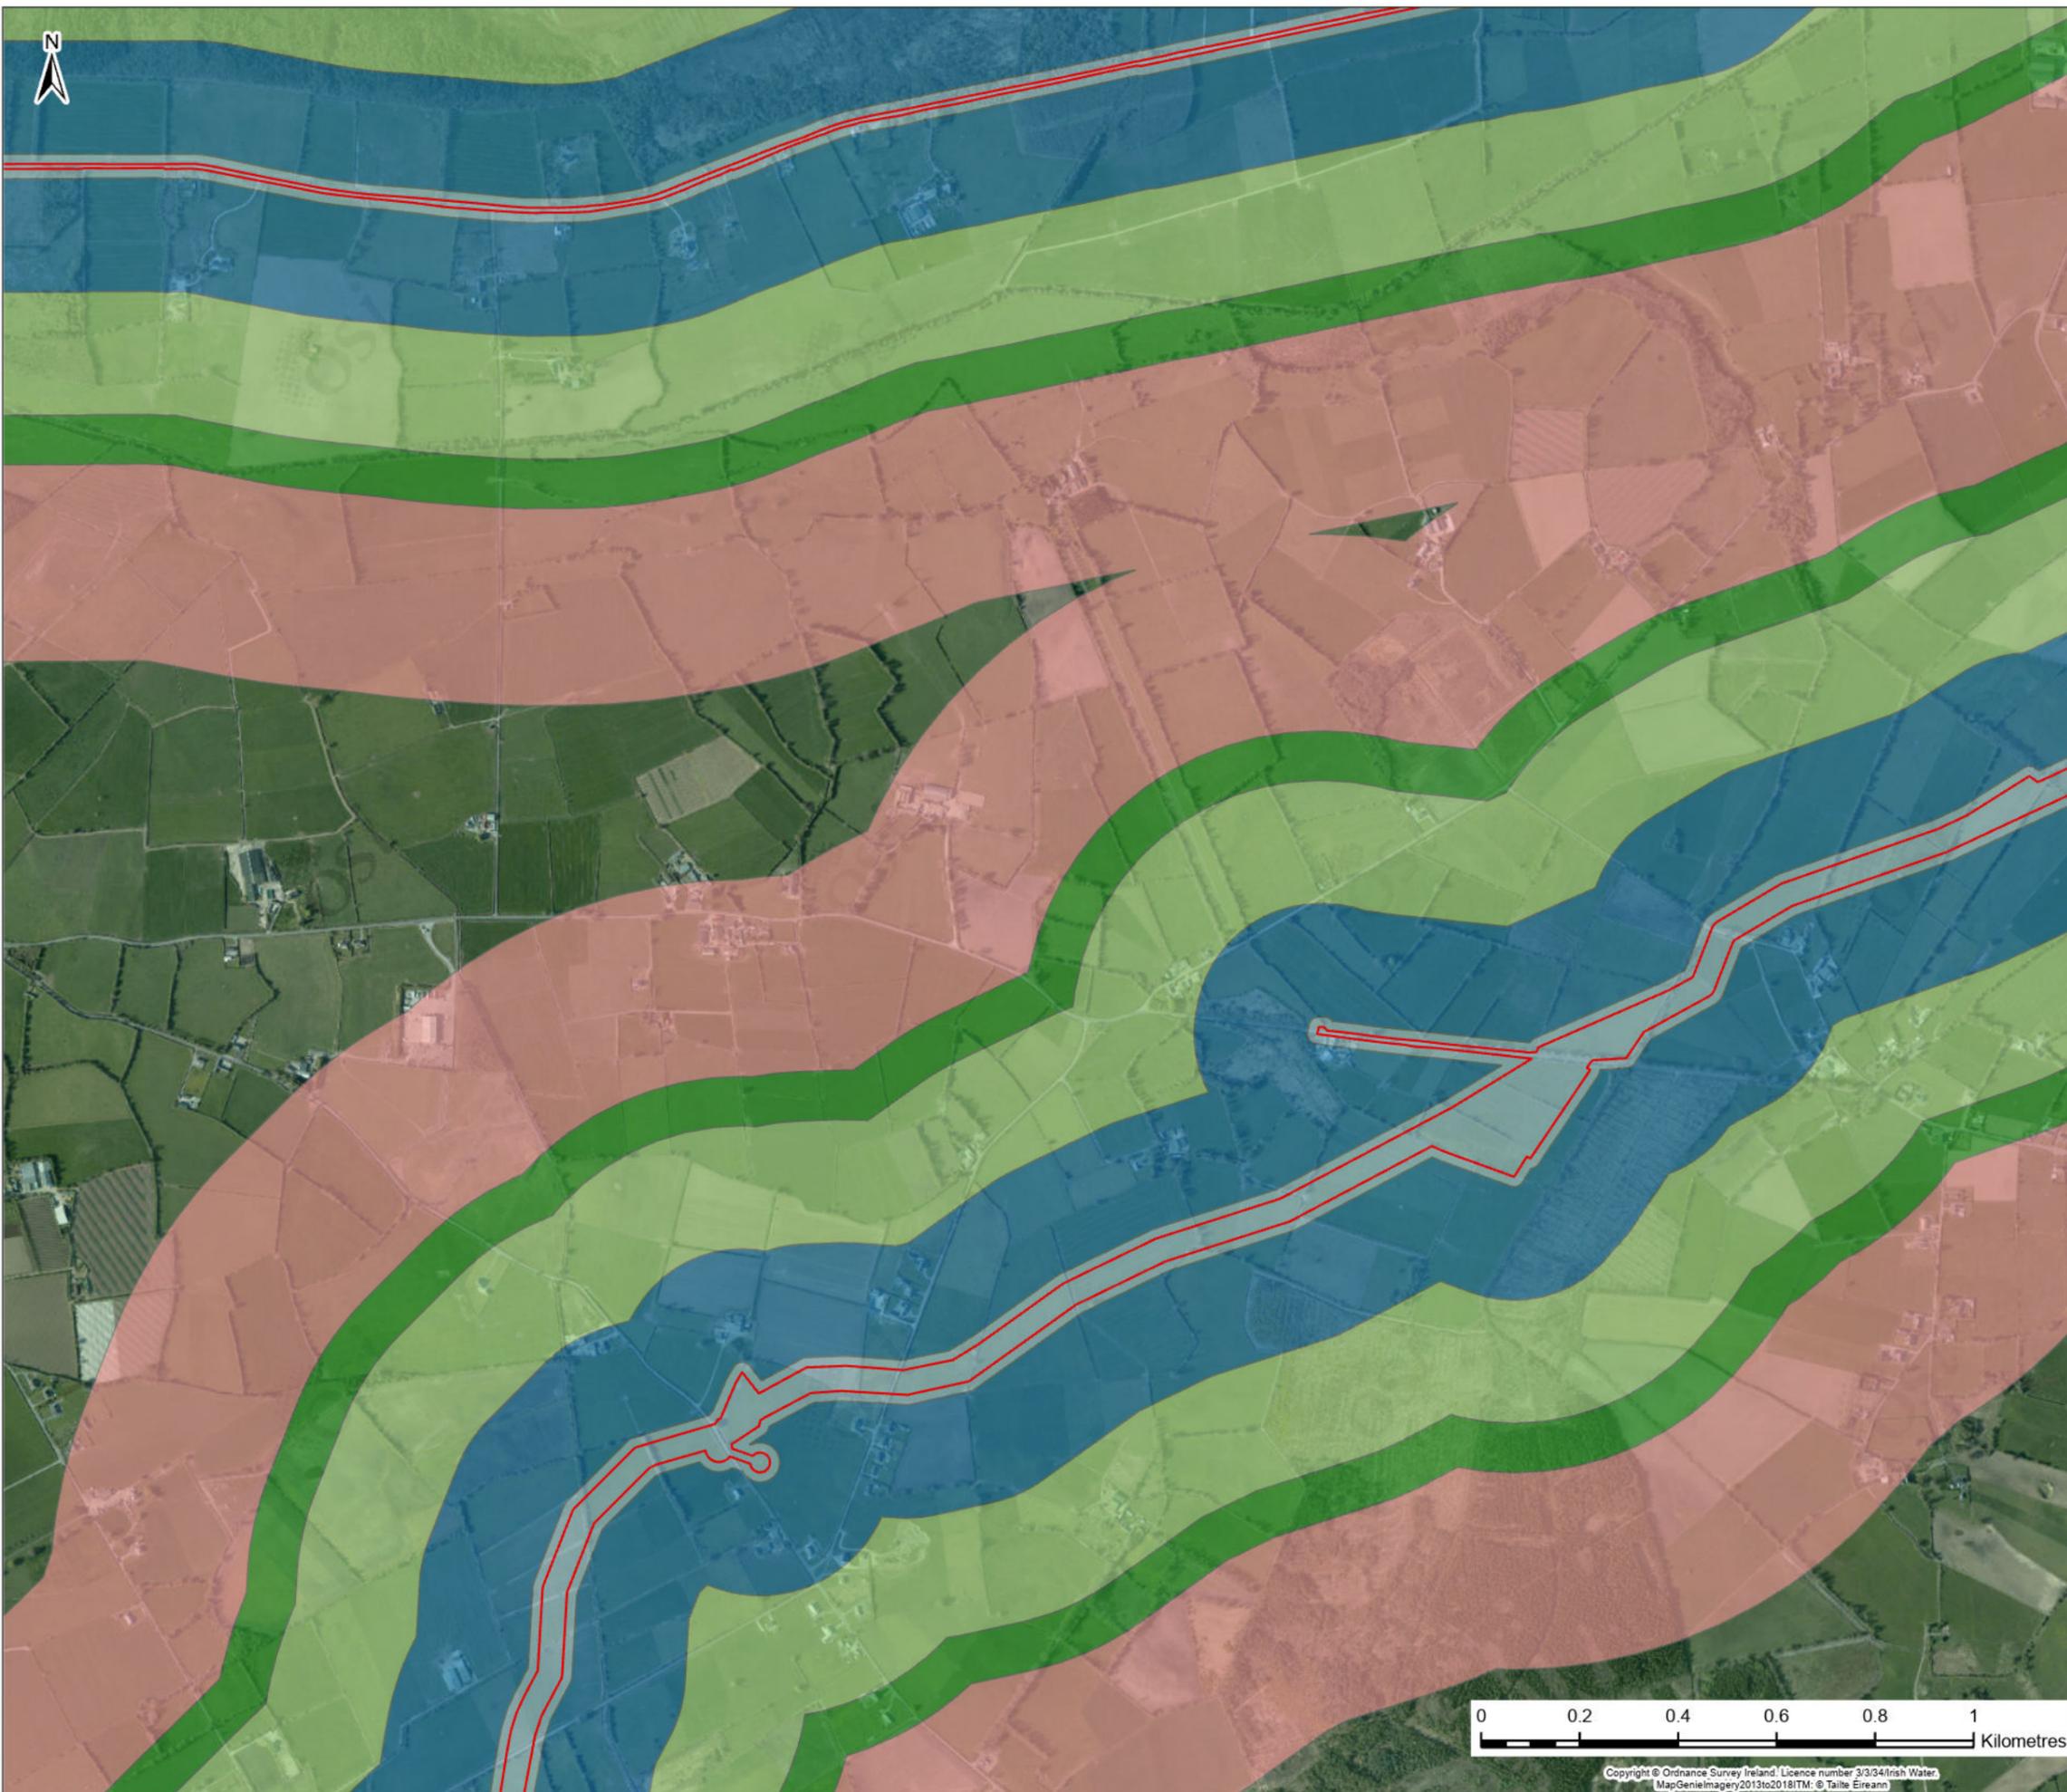

Legend

- Planning Application Boundary
- Planning Application Sites

Planning Application Boundary Buffer

- 0 - 20m
- 20 - 250m
- 250 - 500m
- 500 - 600m
- 600 - 1000m

F02	25/11/25	Final - Planning Application	JL	PW	AJ	SW
Rev.	Date	Purpose of revision	Drawn	Check'd	Rev'd	Appr'd

Jacobs TOBIN

Client:

Project: **Water Supply Project Eastern and Midlands Region**


Drawing Title: **Figure 21.1 Cumulative Assessment Sheet 24 of 59**

Drawing Status: **FINAL - PLANNING APPLICATION**

Scale @A3: 1:13,000 [DO NOT SCALE]




Jacobs No. 32105801 Client No. 9318

Drawing No. 32105801/700/21024

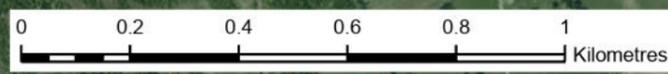

Copyright © Ordnance Survey Ireland. Licence number 3/3/34/Irish Water. MapGenieImagery2013to2018ITM: © Talte Éireann

This drawing is not to be used in whole or in part other than for the intended purpose and project as defined on this drawing. Refer to the contract for full terms and conditions.

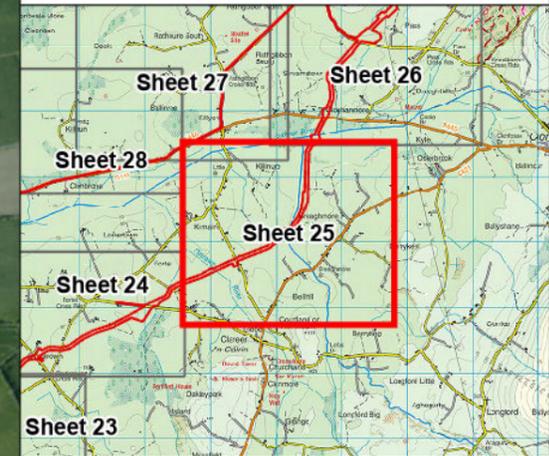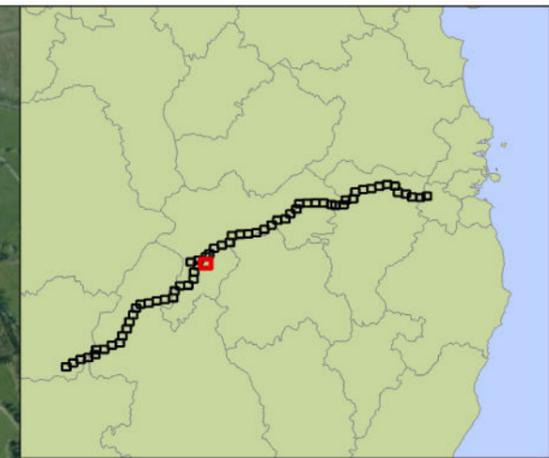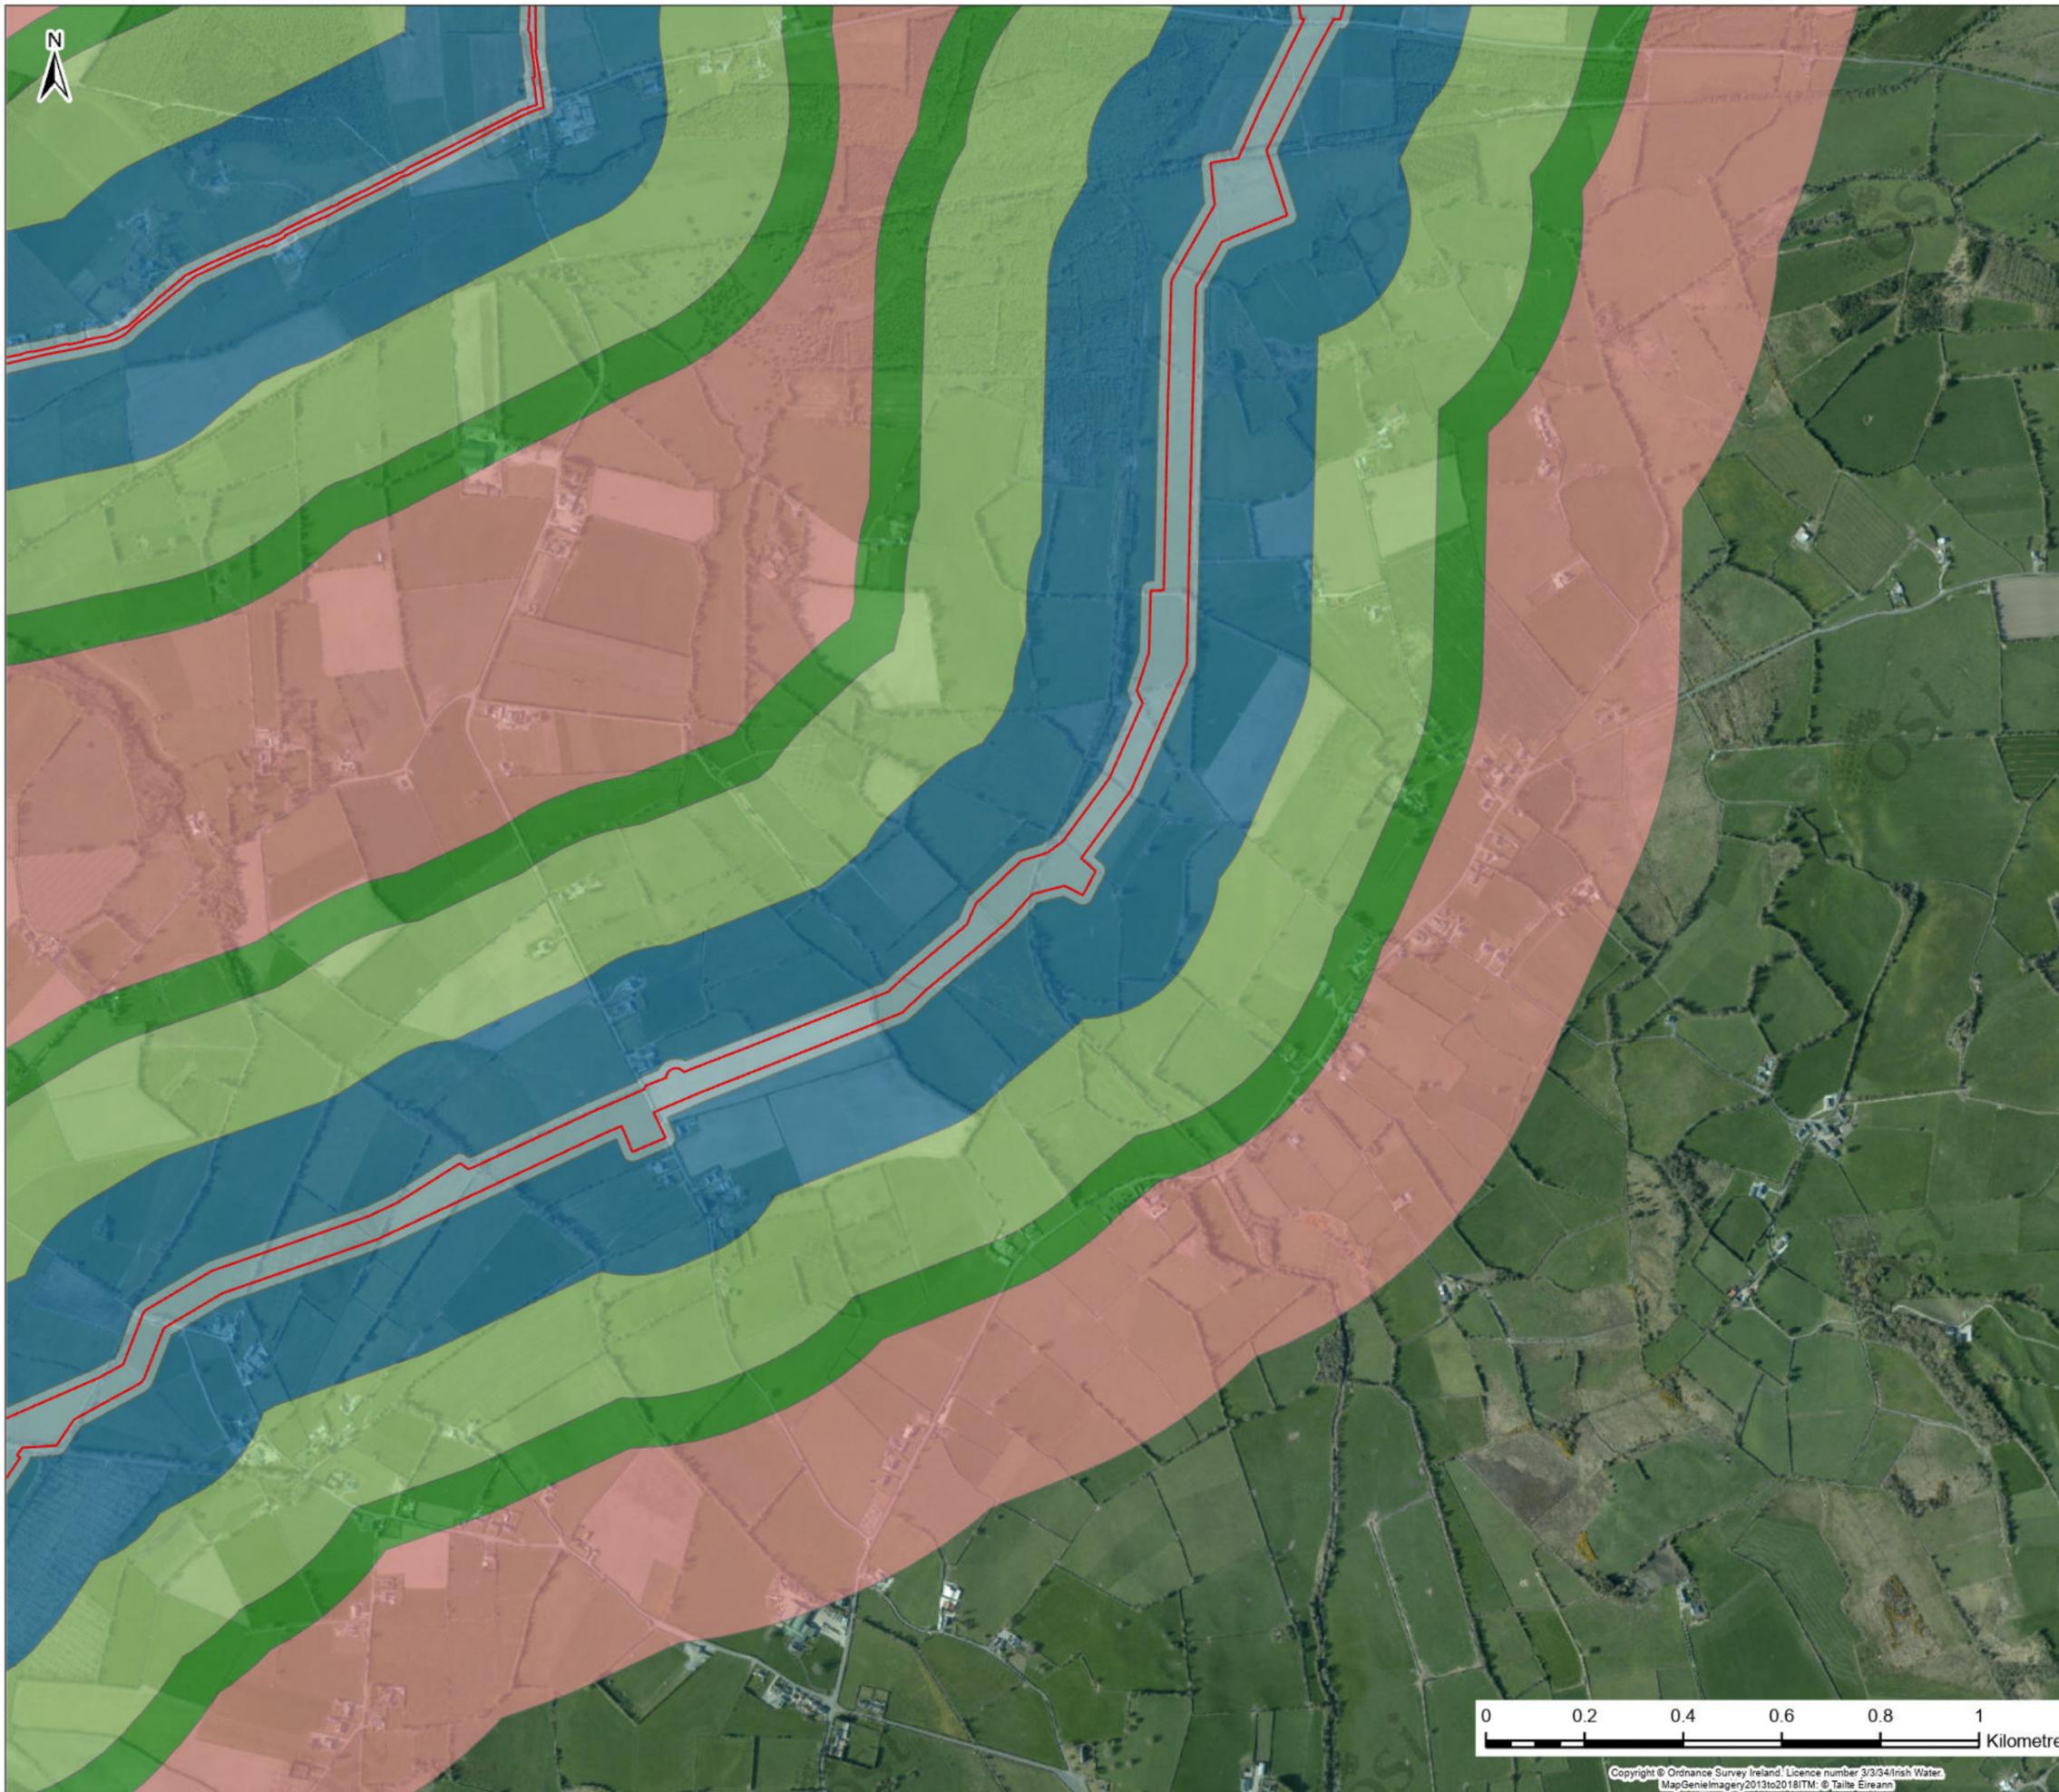

Legend

- Planning Application Boundary
- Planning Application Sites

Planning Application Boundary Buffer

- 0 - 20m
- 20 - 250m
- 250 - 500m
- 500 - 600m
- 600 - 1000m

F02	25/11/25	Final - Planning Application	JL	PW	AJ	SW
Rev.	Date	Purpose of revision	Drawn	Check'd	Rev'd	Appr'd




Client: Uisce Éireann Irish Water, Tionscadal Soláthair Uisce Water Supply Project

Project: Water Supply Project Eastern and Midlands Region

Drawing Title: Figure 21.1 Cumulative Assessment Sheet 25 of 59

Drawing Status: FINAL - PLANNING APPLICATION



Scale @A3: 1:13,000 [DO NOT SCALE]
 Jacobs No.: 32105801 Client No.: 9318
 Filepath: [unclear]
 Drawing No.: 32105801/700/21025

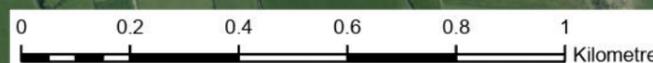

Copyright © Ordnance Survey Ireland. Licence number 3/3/34/Irish Water. MapGenieImagery2013to2018ITM: © Talte Éireann

This drawing is not to be used in whole or in part other than for the intended purpose and project as defined on this drawing. Refer to the contract for full terms and conditions.

20476

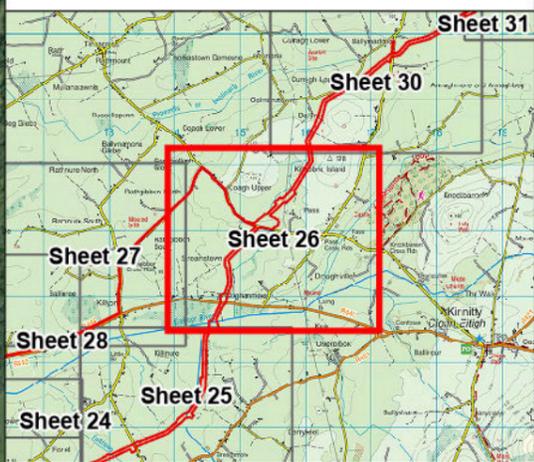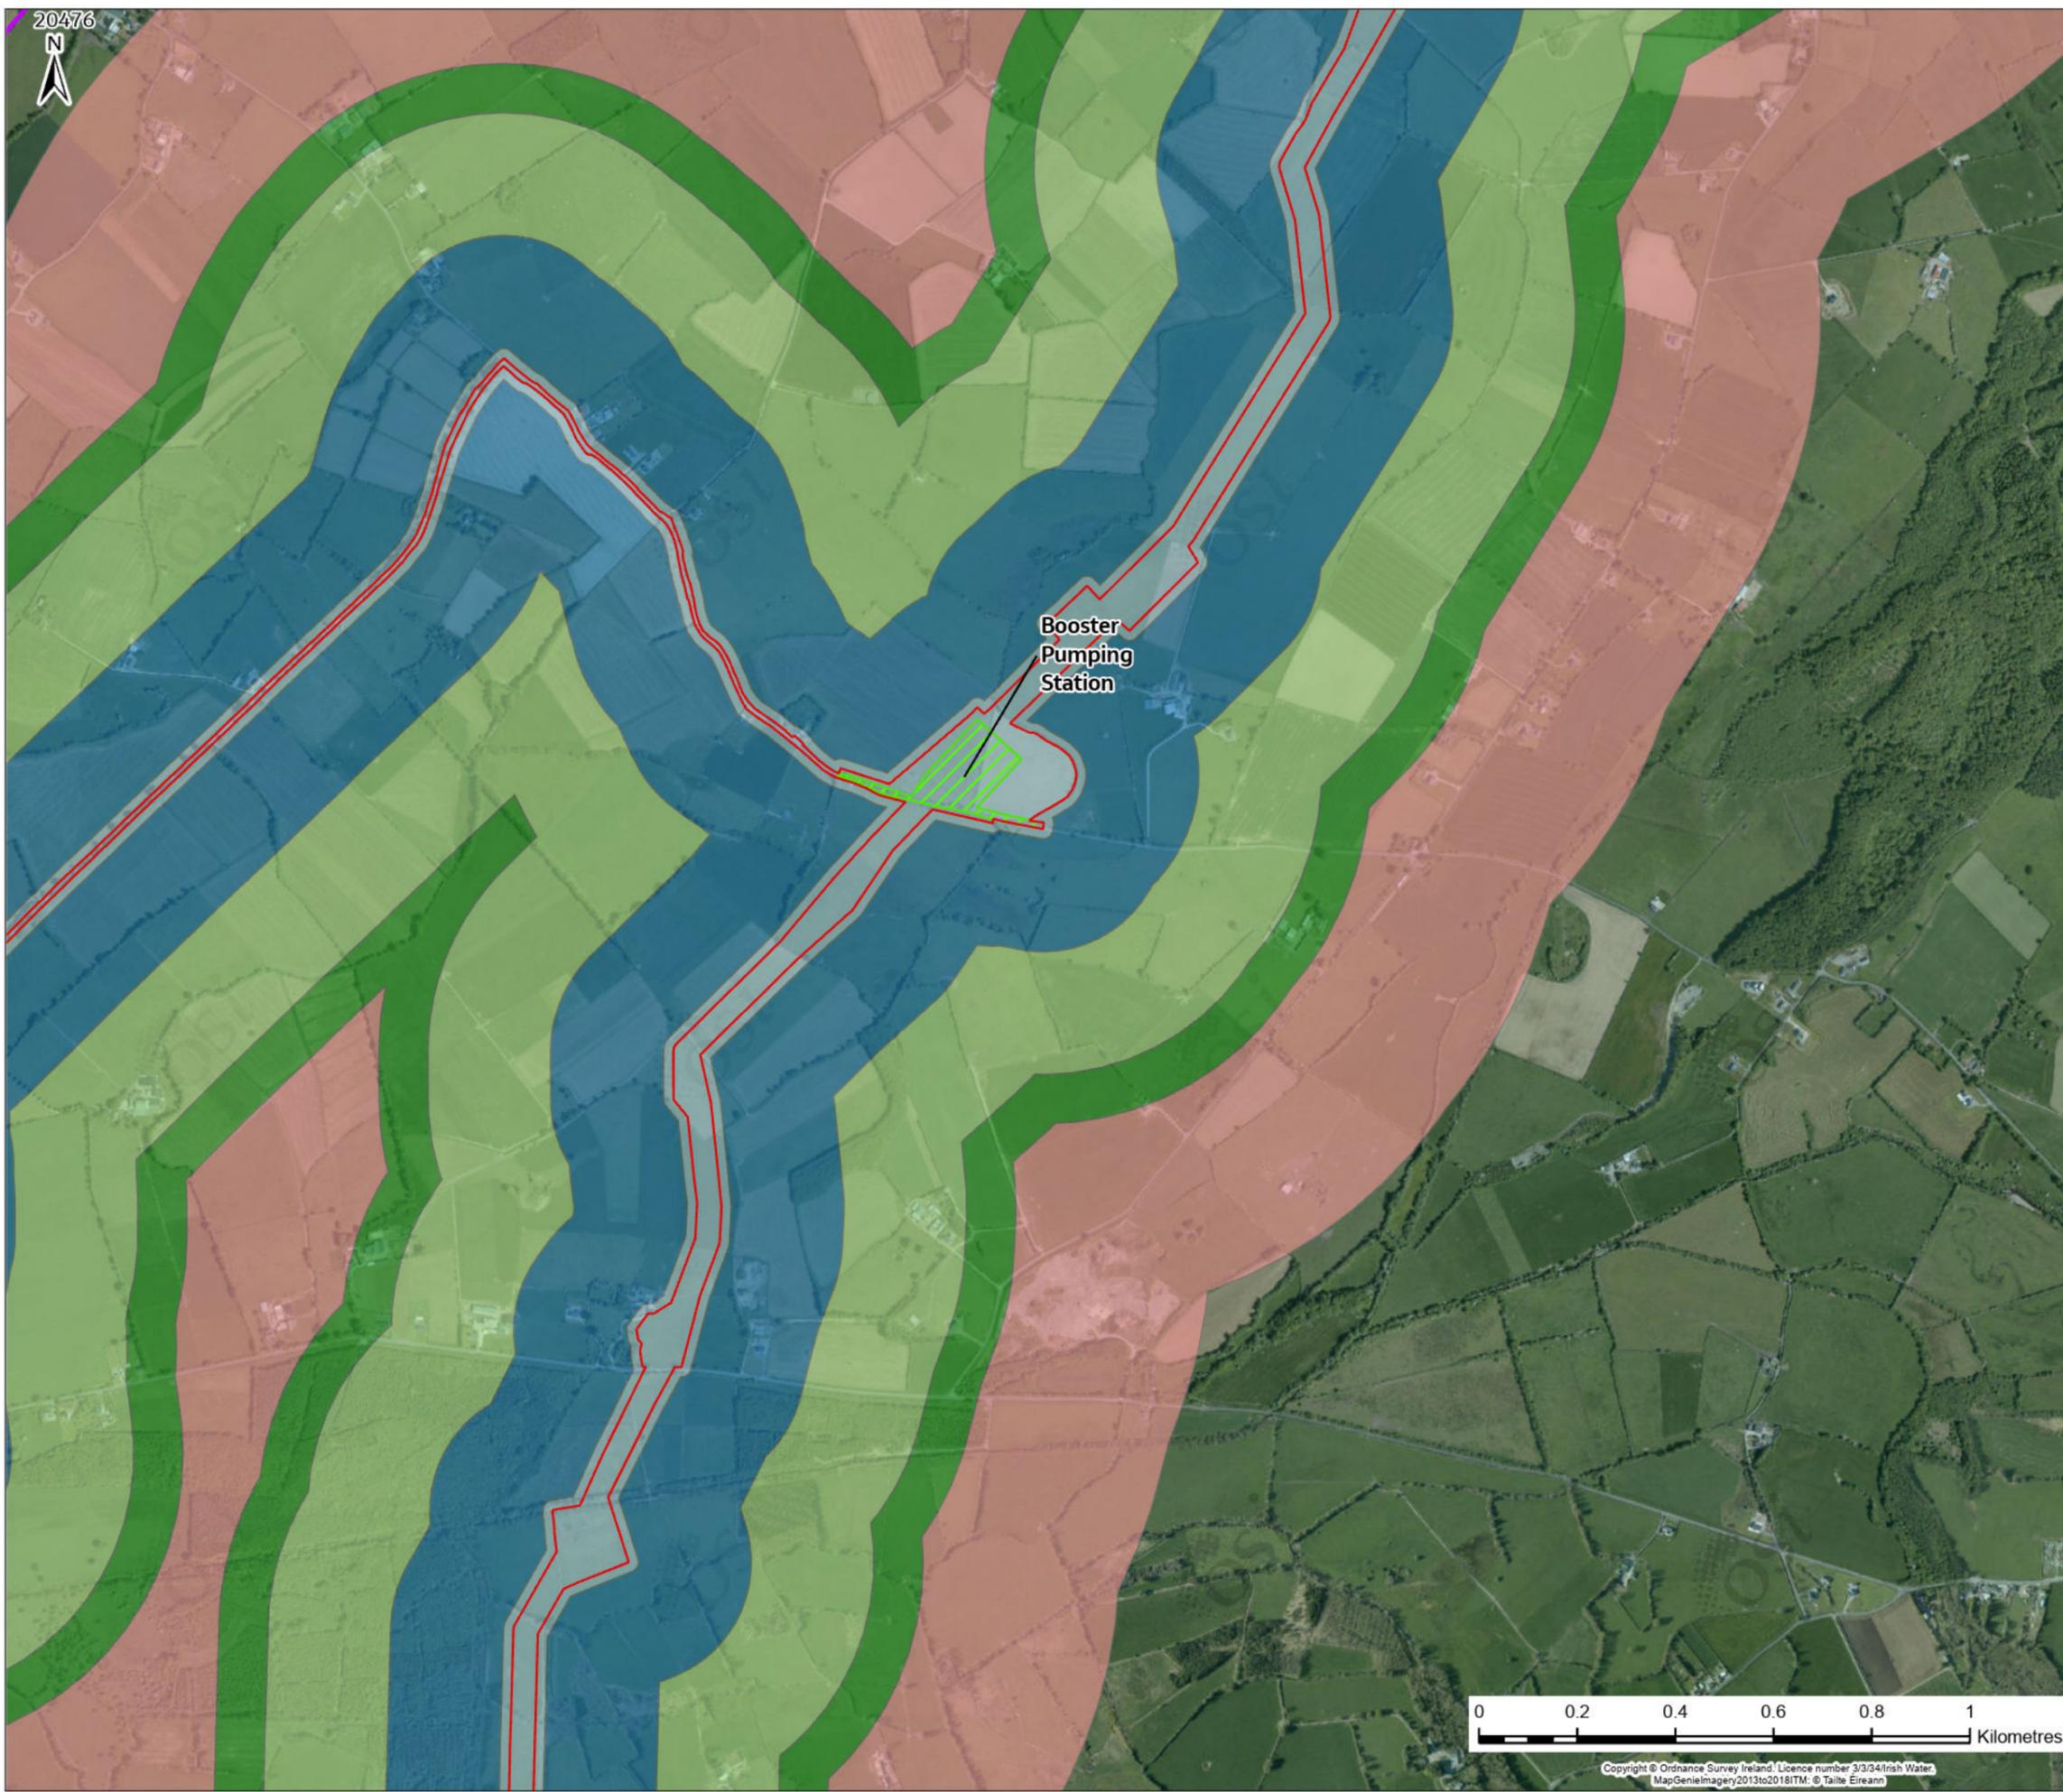

Legend

- Planning Application Boundary
- Planning Application Sites
- Booster Pumping Station

Planning Application Boundary Buffer

- 0 - 20m
- 20 - 250m
- 250 - 500m
- 500 - 600m
- 600 - 1000m

F02	25/11/25	Final - Planning Application	JL	PW	AJ	SW
Rev.	Date	Purpose of revision	Drawn	Check'd	Rev'd	App'd

JACOBS TOBIN

Client

Project
**Water Supply Project
Eastern and Midlands Region**


Drawing Title
**Figure 21.1
Cumulative Assessment
Sheet 26 of 59**

Drawing Status
FINAL - PLANNING APPLICATION

Scale @A3: 1:13,000 DO NOT SCALE



Jacobs No. 32105801 Client No. 9318

Drawing No. 32105801/700/21026

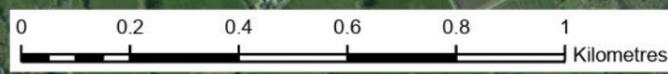

Copyright © Ordnance Survey Ireland. Licence number 3/3/34/Irish Water. MapGenieImagery2013to2018ITM: © Taitte Éireann

This drawing is not to be used in whole or in part other than for the intended purpose and project as defined on this drawing. Refer to the contract for full terms and conditions.

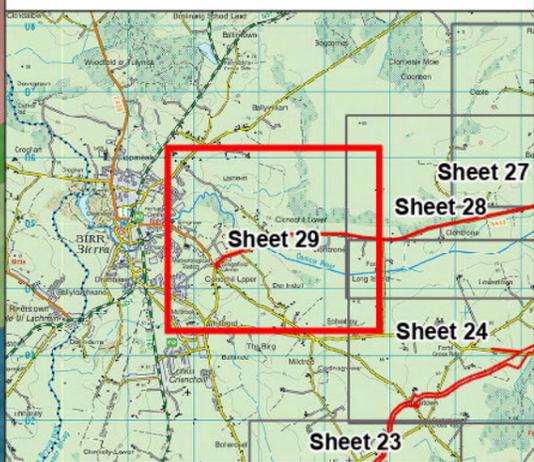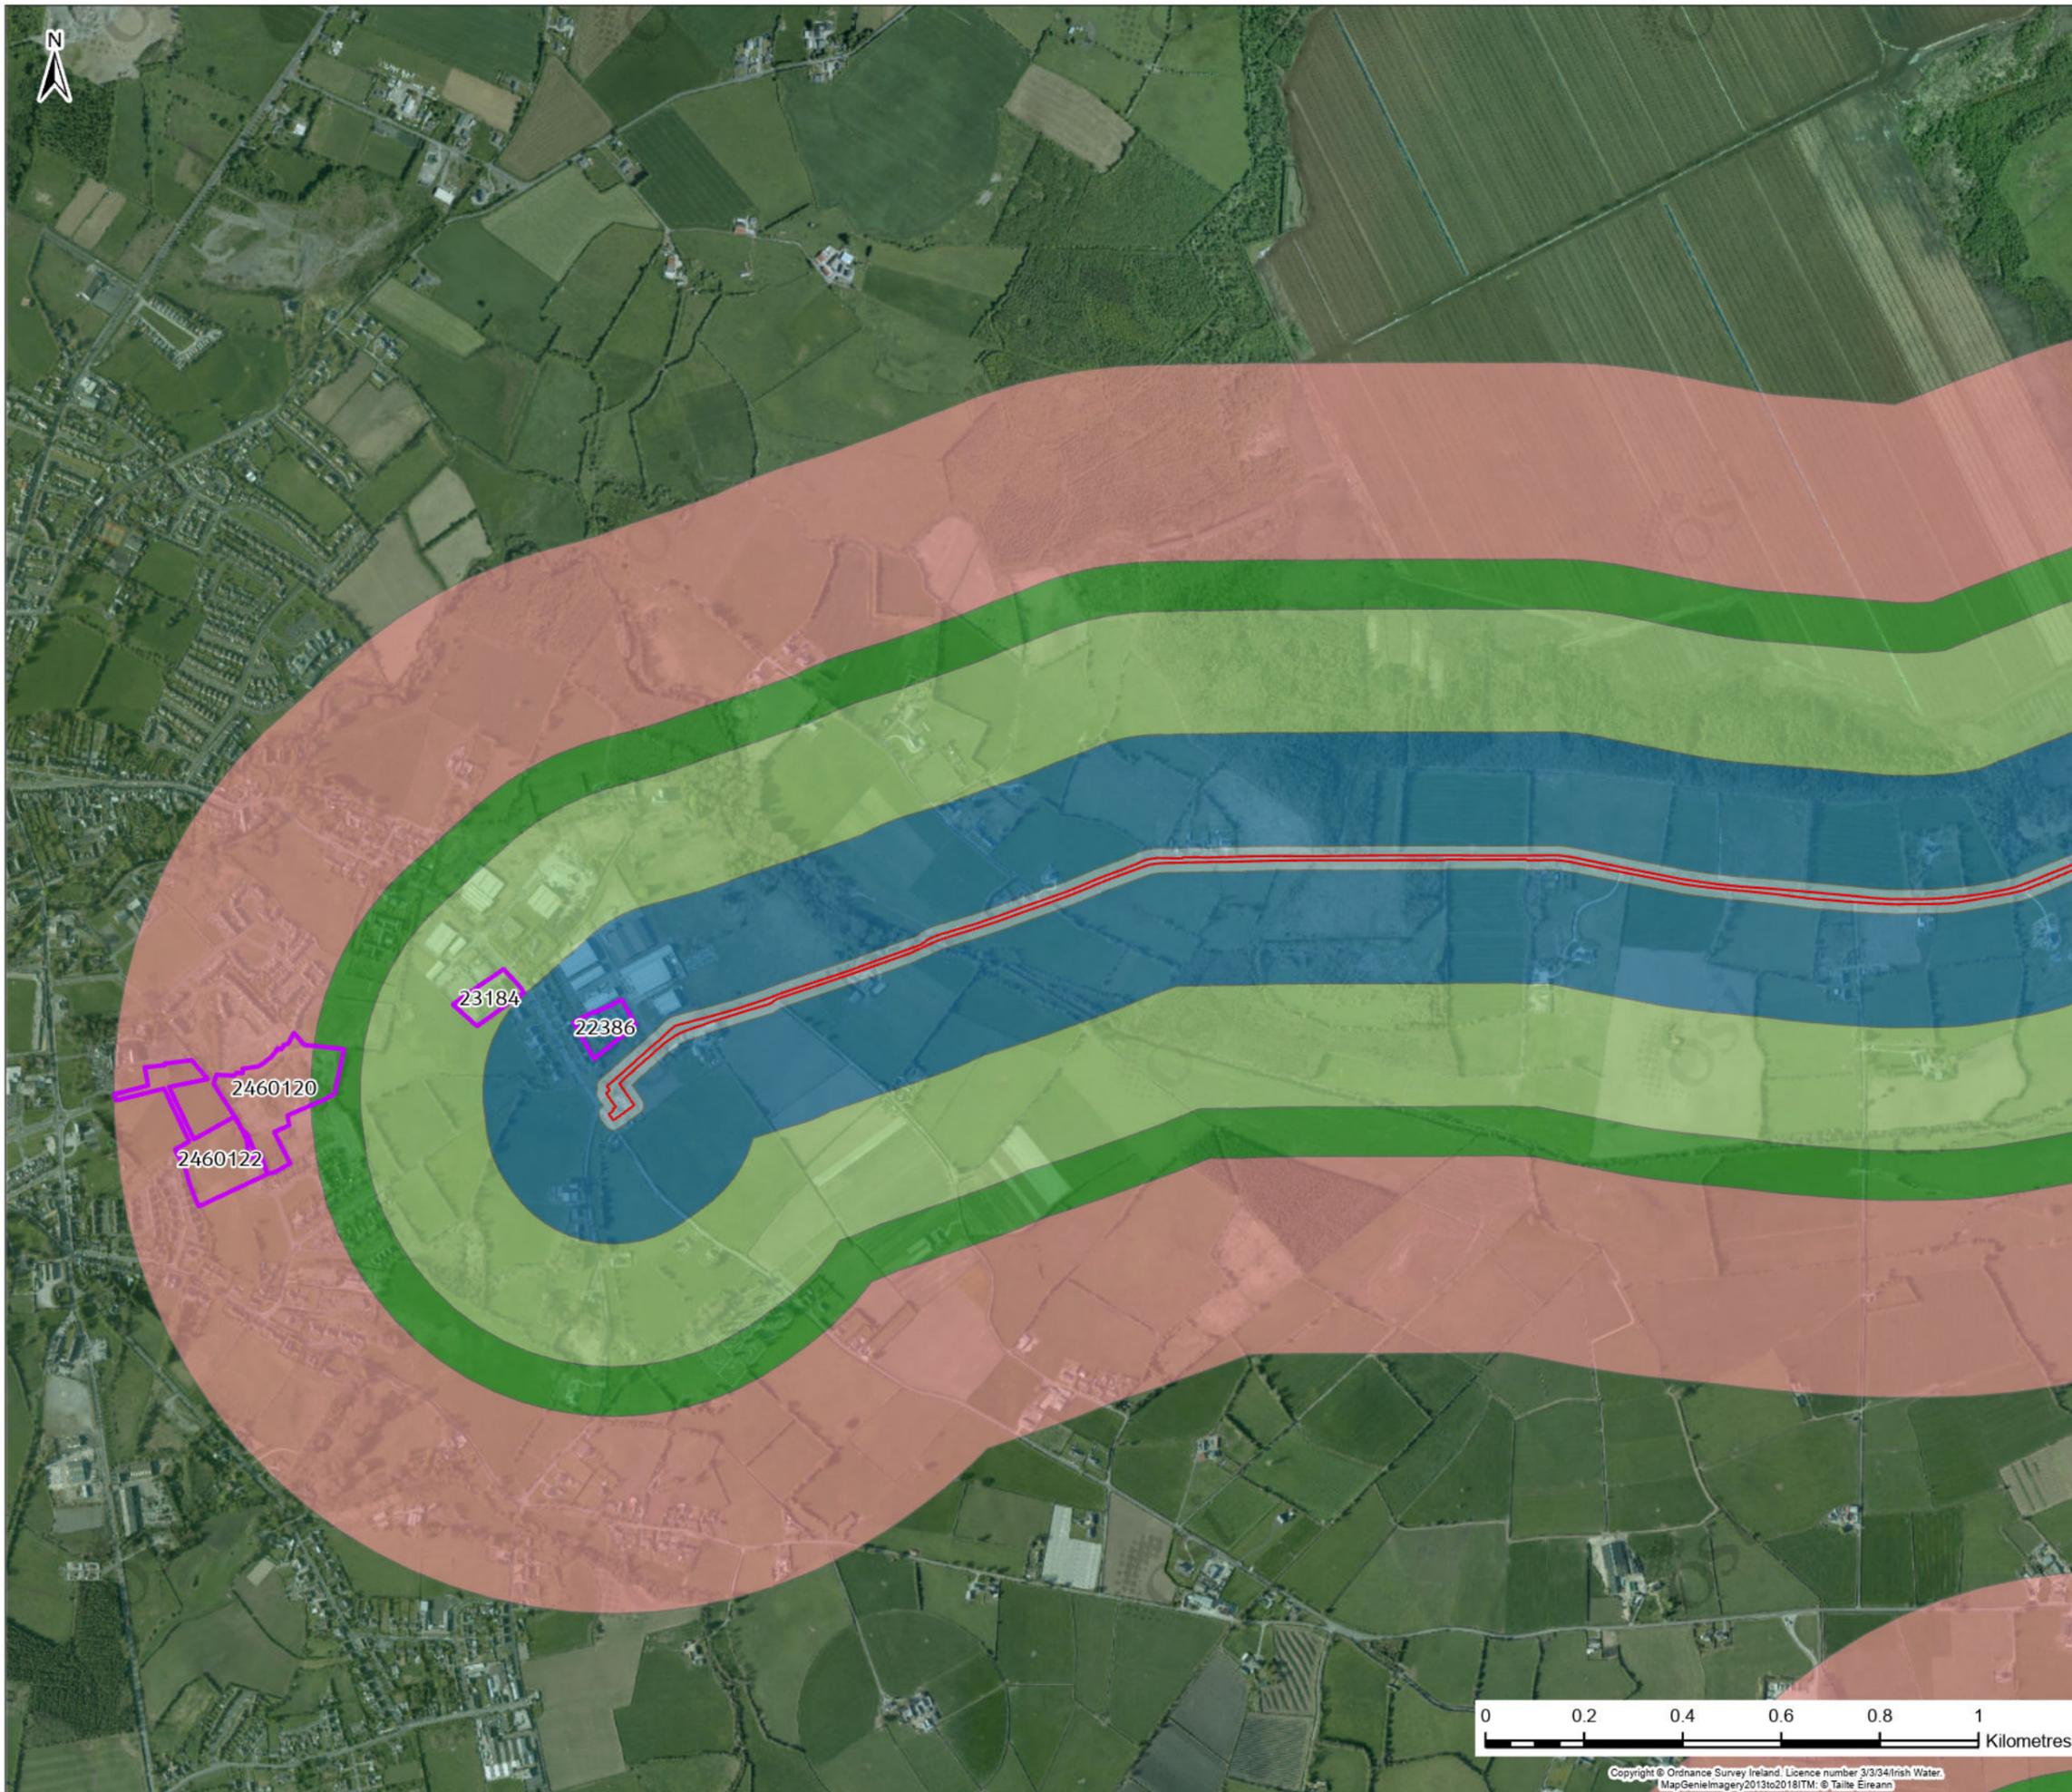

Legend

- Planning Application Boundary
- Planning Application Sites

Planning Application Boundary Buffer

- 0 - 20m
- 20 - 250m
- 250 - 500m
- 500 - 600m
- 600 - 1000m

F02	25/11/25	Final - Planning Application	JL	PW	AJ	SW
Rev.	Date	Purpose of revision	Drawn	Check'd	Rev'd	Appr'd




Client: Uisce Éireann (Irish Water) and Tionscadal Soláthair Uisce Water Supply Project

Project: Water Supply Project Eastern and Midlands Region

Drawing Title: Figure 21.1 Cumulative Assessment Sheet 29 of 59




Drawing Status: FINAL - PLANNING APPLICATION

Scale @A3: 1:13,000 (DO NOT SCALE)
 Jacobs No.: 32105801 Client No.: 9318
 Filepath: [unclear]
 Drawing No.: 32105801/700/21029

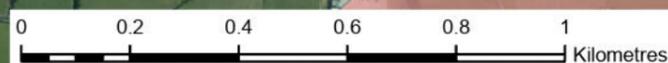

Copyright © Ordnance Survey Ireland. Licence number 3/3/34/Irish Water. MapGenieImagery2013to2018ITM: © Talte Eireann

This drawing is not to be used in whole or in part other than for the intended purpose and project as defined on this drawing. Refer to the contract for full terms and conditions.

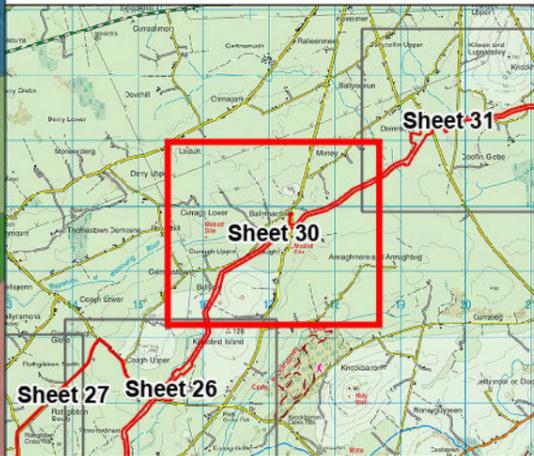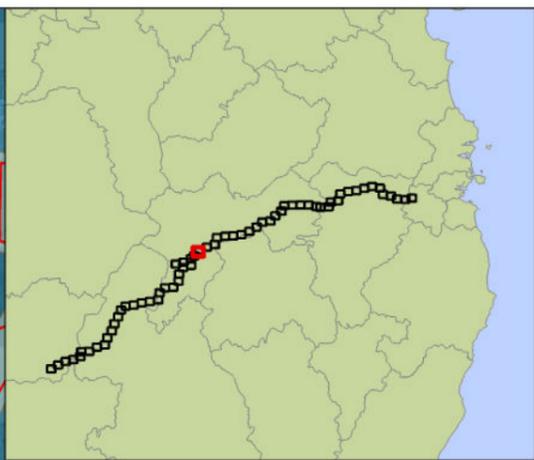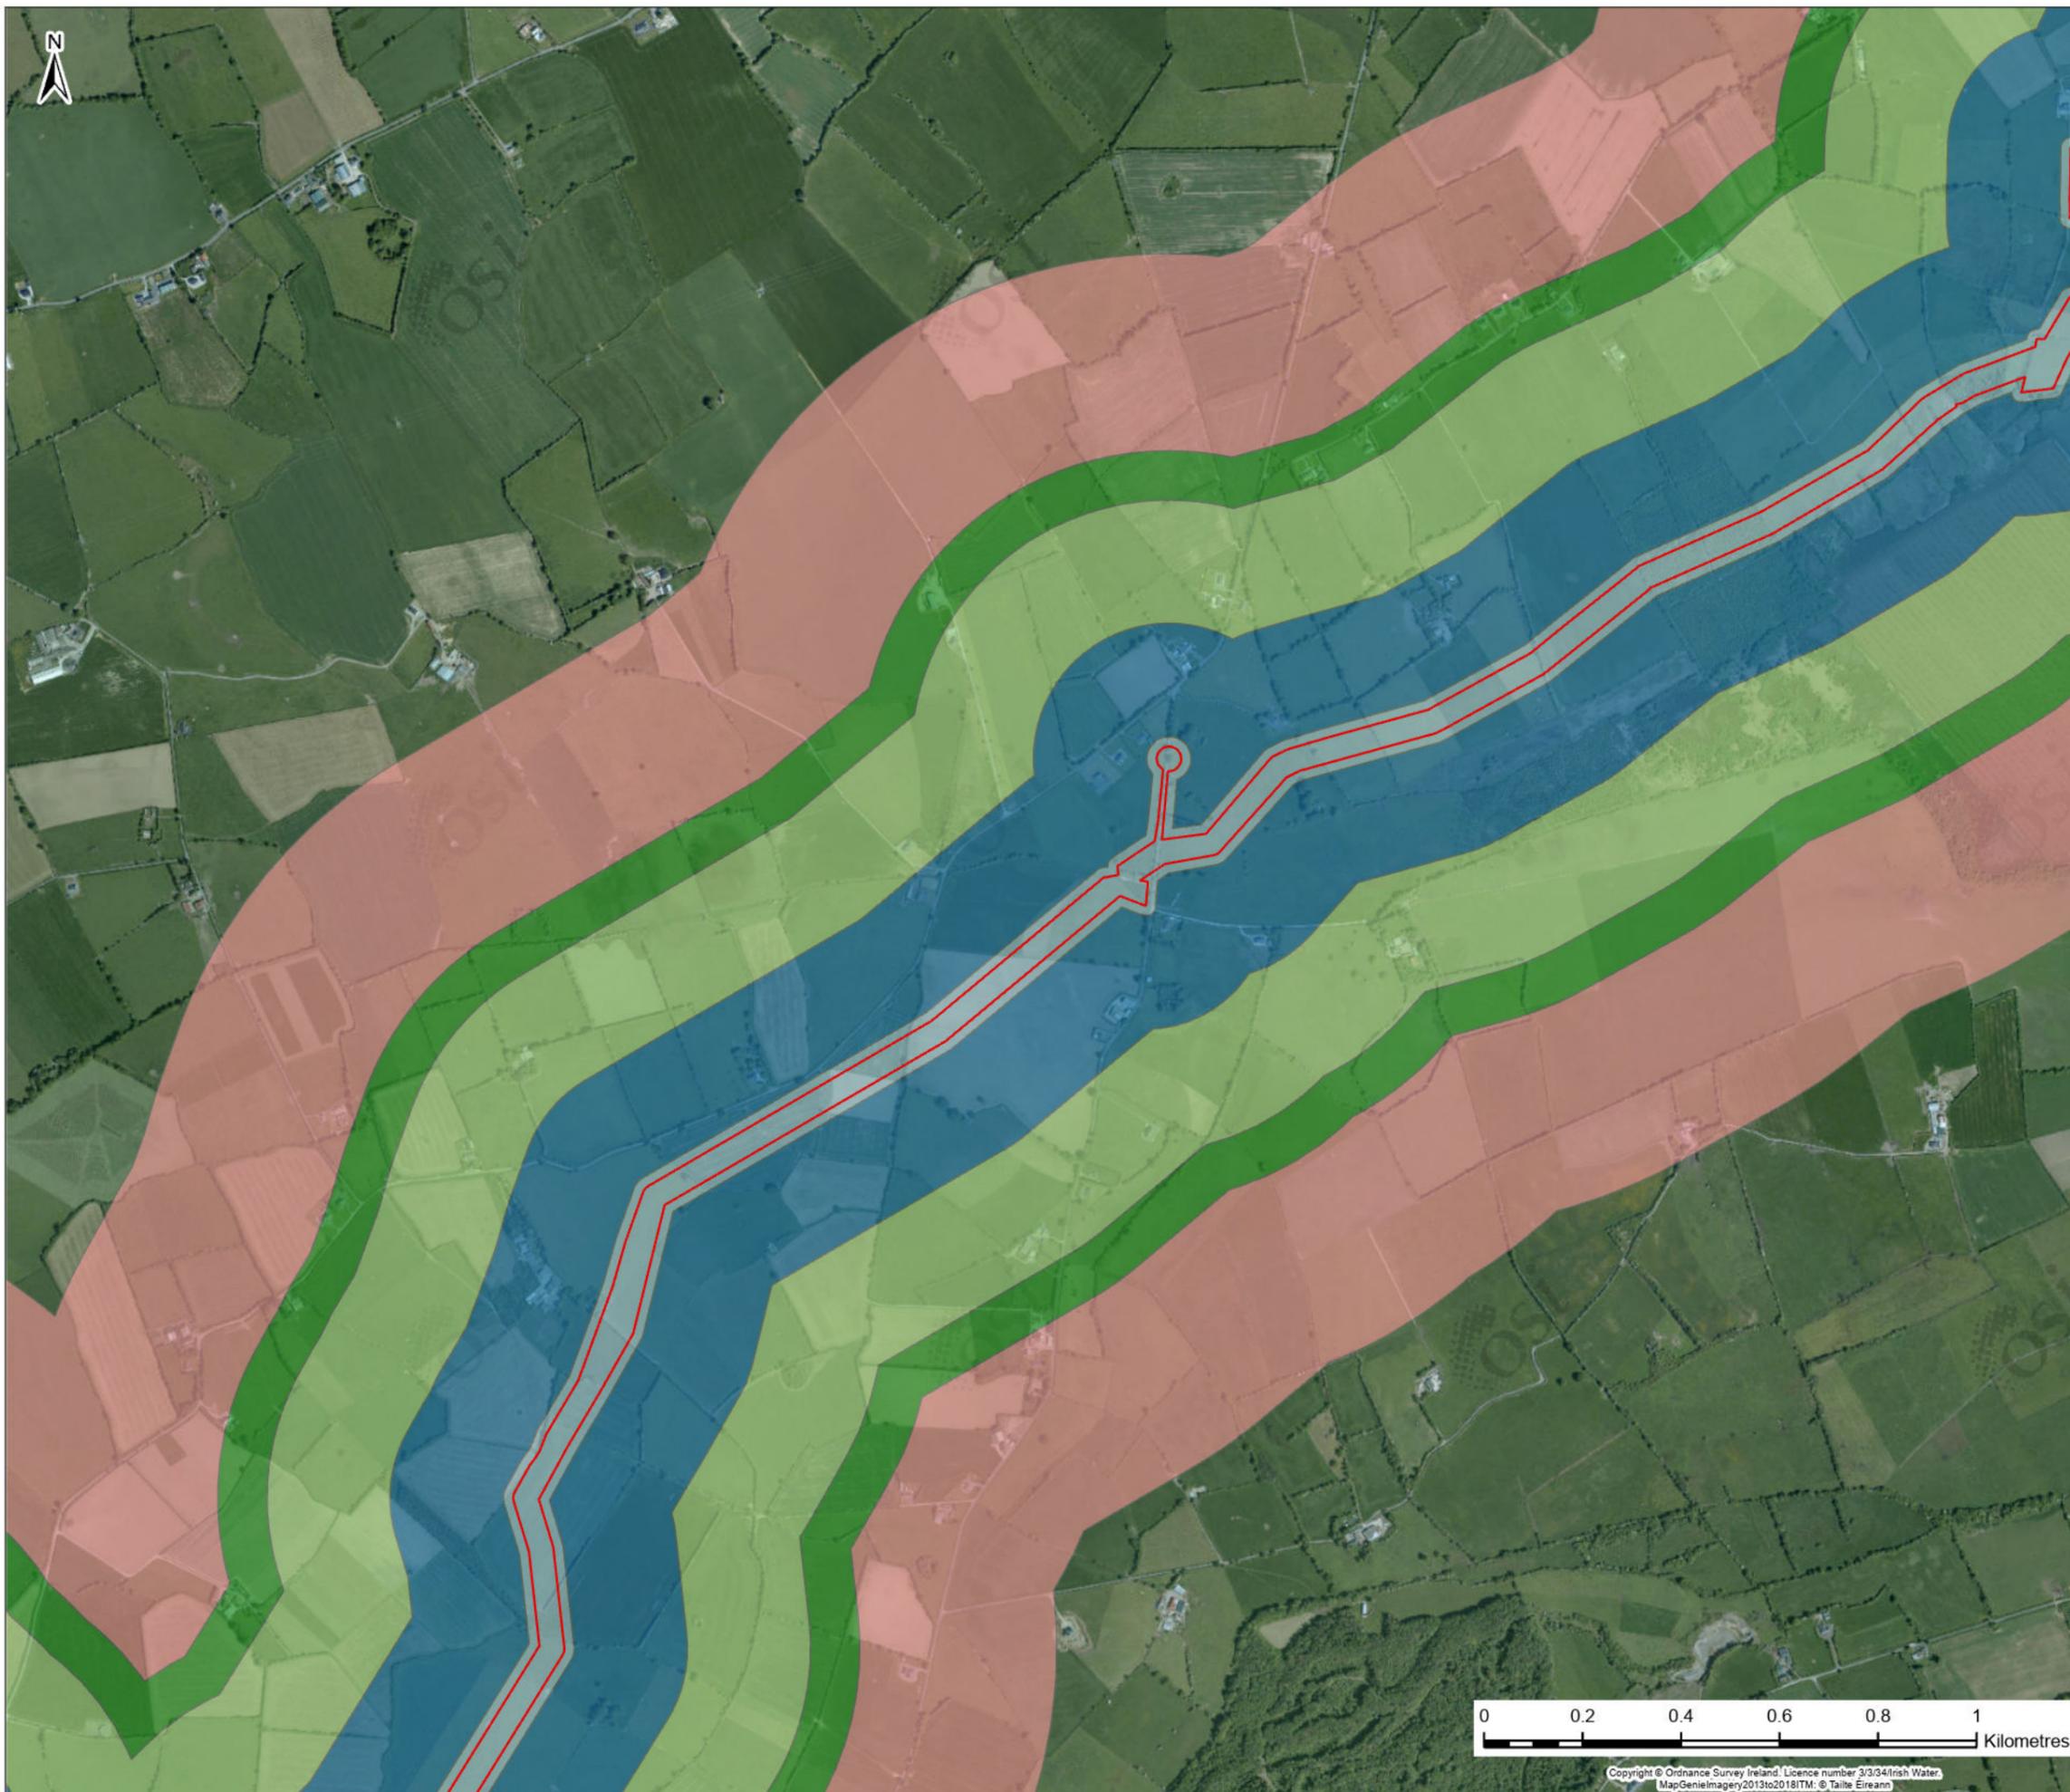

Legend

- Planning Application Boundary
- Planning Application Sites

Planning Application Boundary Buffer

- 0 - 20m
- 20 - 250m
- 250 - 500m
- 500 - 600m
- 600 - 1000m

F02	25/11/25	Final - Planning Application	JL	PW	AJ	SW
Rev.	Date	Purpose of revision	Drawn	Check'd	Rev'd	Appr'd

Jacobs TOBIN

Client:

Project: **Water Supply Project Eastern and Midlands Region**

Drawing Title: **Figure 21.1 Cumulative Assessment Sheet 30 of 59**


Drawing Status: **FINAL - PLANNING APPLICATION**

Scale @A3: 1:13,000 DO NOT SCALE

Jacobs No. 32105801 Client No. 9318



Filepath: \\server\proj\32105801_700_21030\21 - Cumulative Assessment and Buffer Zones\21030_21_Cumulative Assessment.dwg

Drawing No. 32105801/700/21030

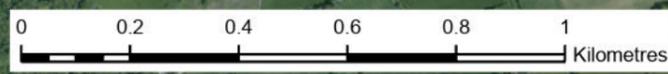

Copyright © Ordnance Survey Ireland. Licence number 3/3/34/Irish Water. MapGenieImagery2013to2018ITM: © Taitte Éireann

This drawing is not to be used in whole or in part other than for the intended purpose and project as defined on this drawing. Refer to the contract for full terms and conditions.

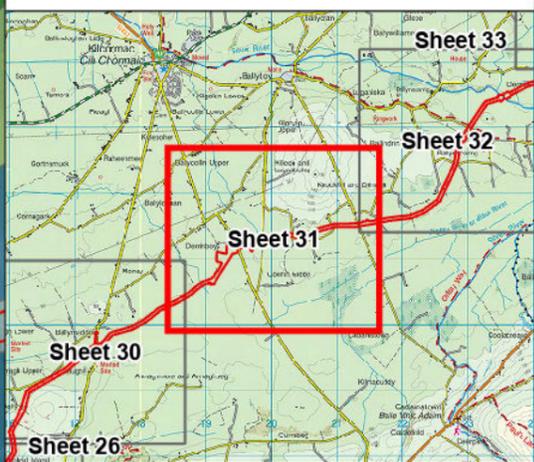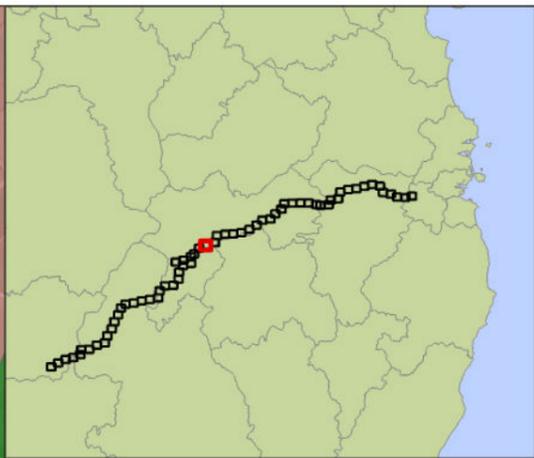

Legend

- Planning Application Boundary
- Planning Application Sites

Planning Application Boundary Buffer

- 0 - 20m
- 20 - 250m
- 250 - 500m
- 500 - 600m
- 600 - 1000m

Rev.	Date	Purpose of revision	Drawn	Check'd	Rev'd	Appr'd
F02	25/11/25	Final - Planning Application	JL	PW	AJ	SW

Jacobs TOBIN

Client:

Project: **Water Supply Project Eastern and Midlands Region**


Drawing Title: **Figure 21.1 Cumulative Assessment Sheet 31 of 59**

Drawing Status: **FINAL - PLANNING APPLICATION**

Scale @A3: 1:13,000 DO NOT SCALE



Jacobs No. 32105801 Client No. 9318

Drawing No. 32105801/700/21031

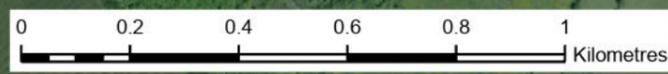

Copyright © Ordnance Survey Ireland. Licence number 3/3/34/Irish Water. MapGenieImagery2013to2018ITM: © Taitte Éireann

This drawing is not to be used in whole or in part other than for the intended purpose and project as defined on this drawing. Refer to the contract for full terms and conditions.

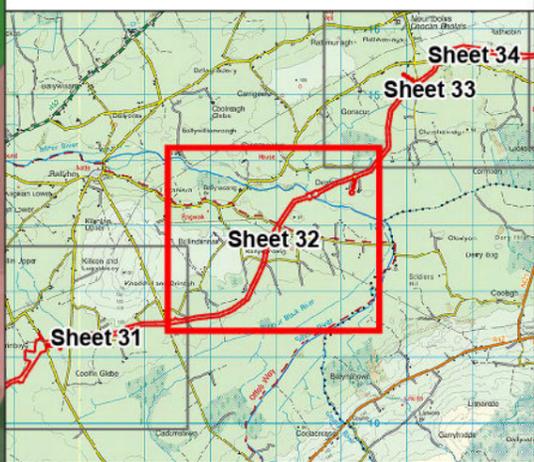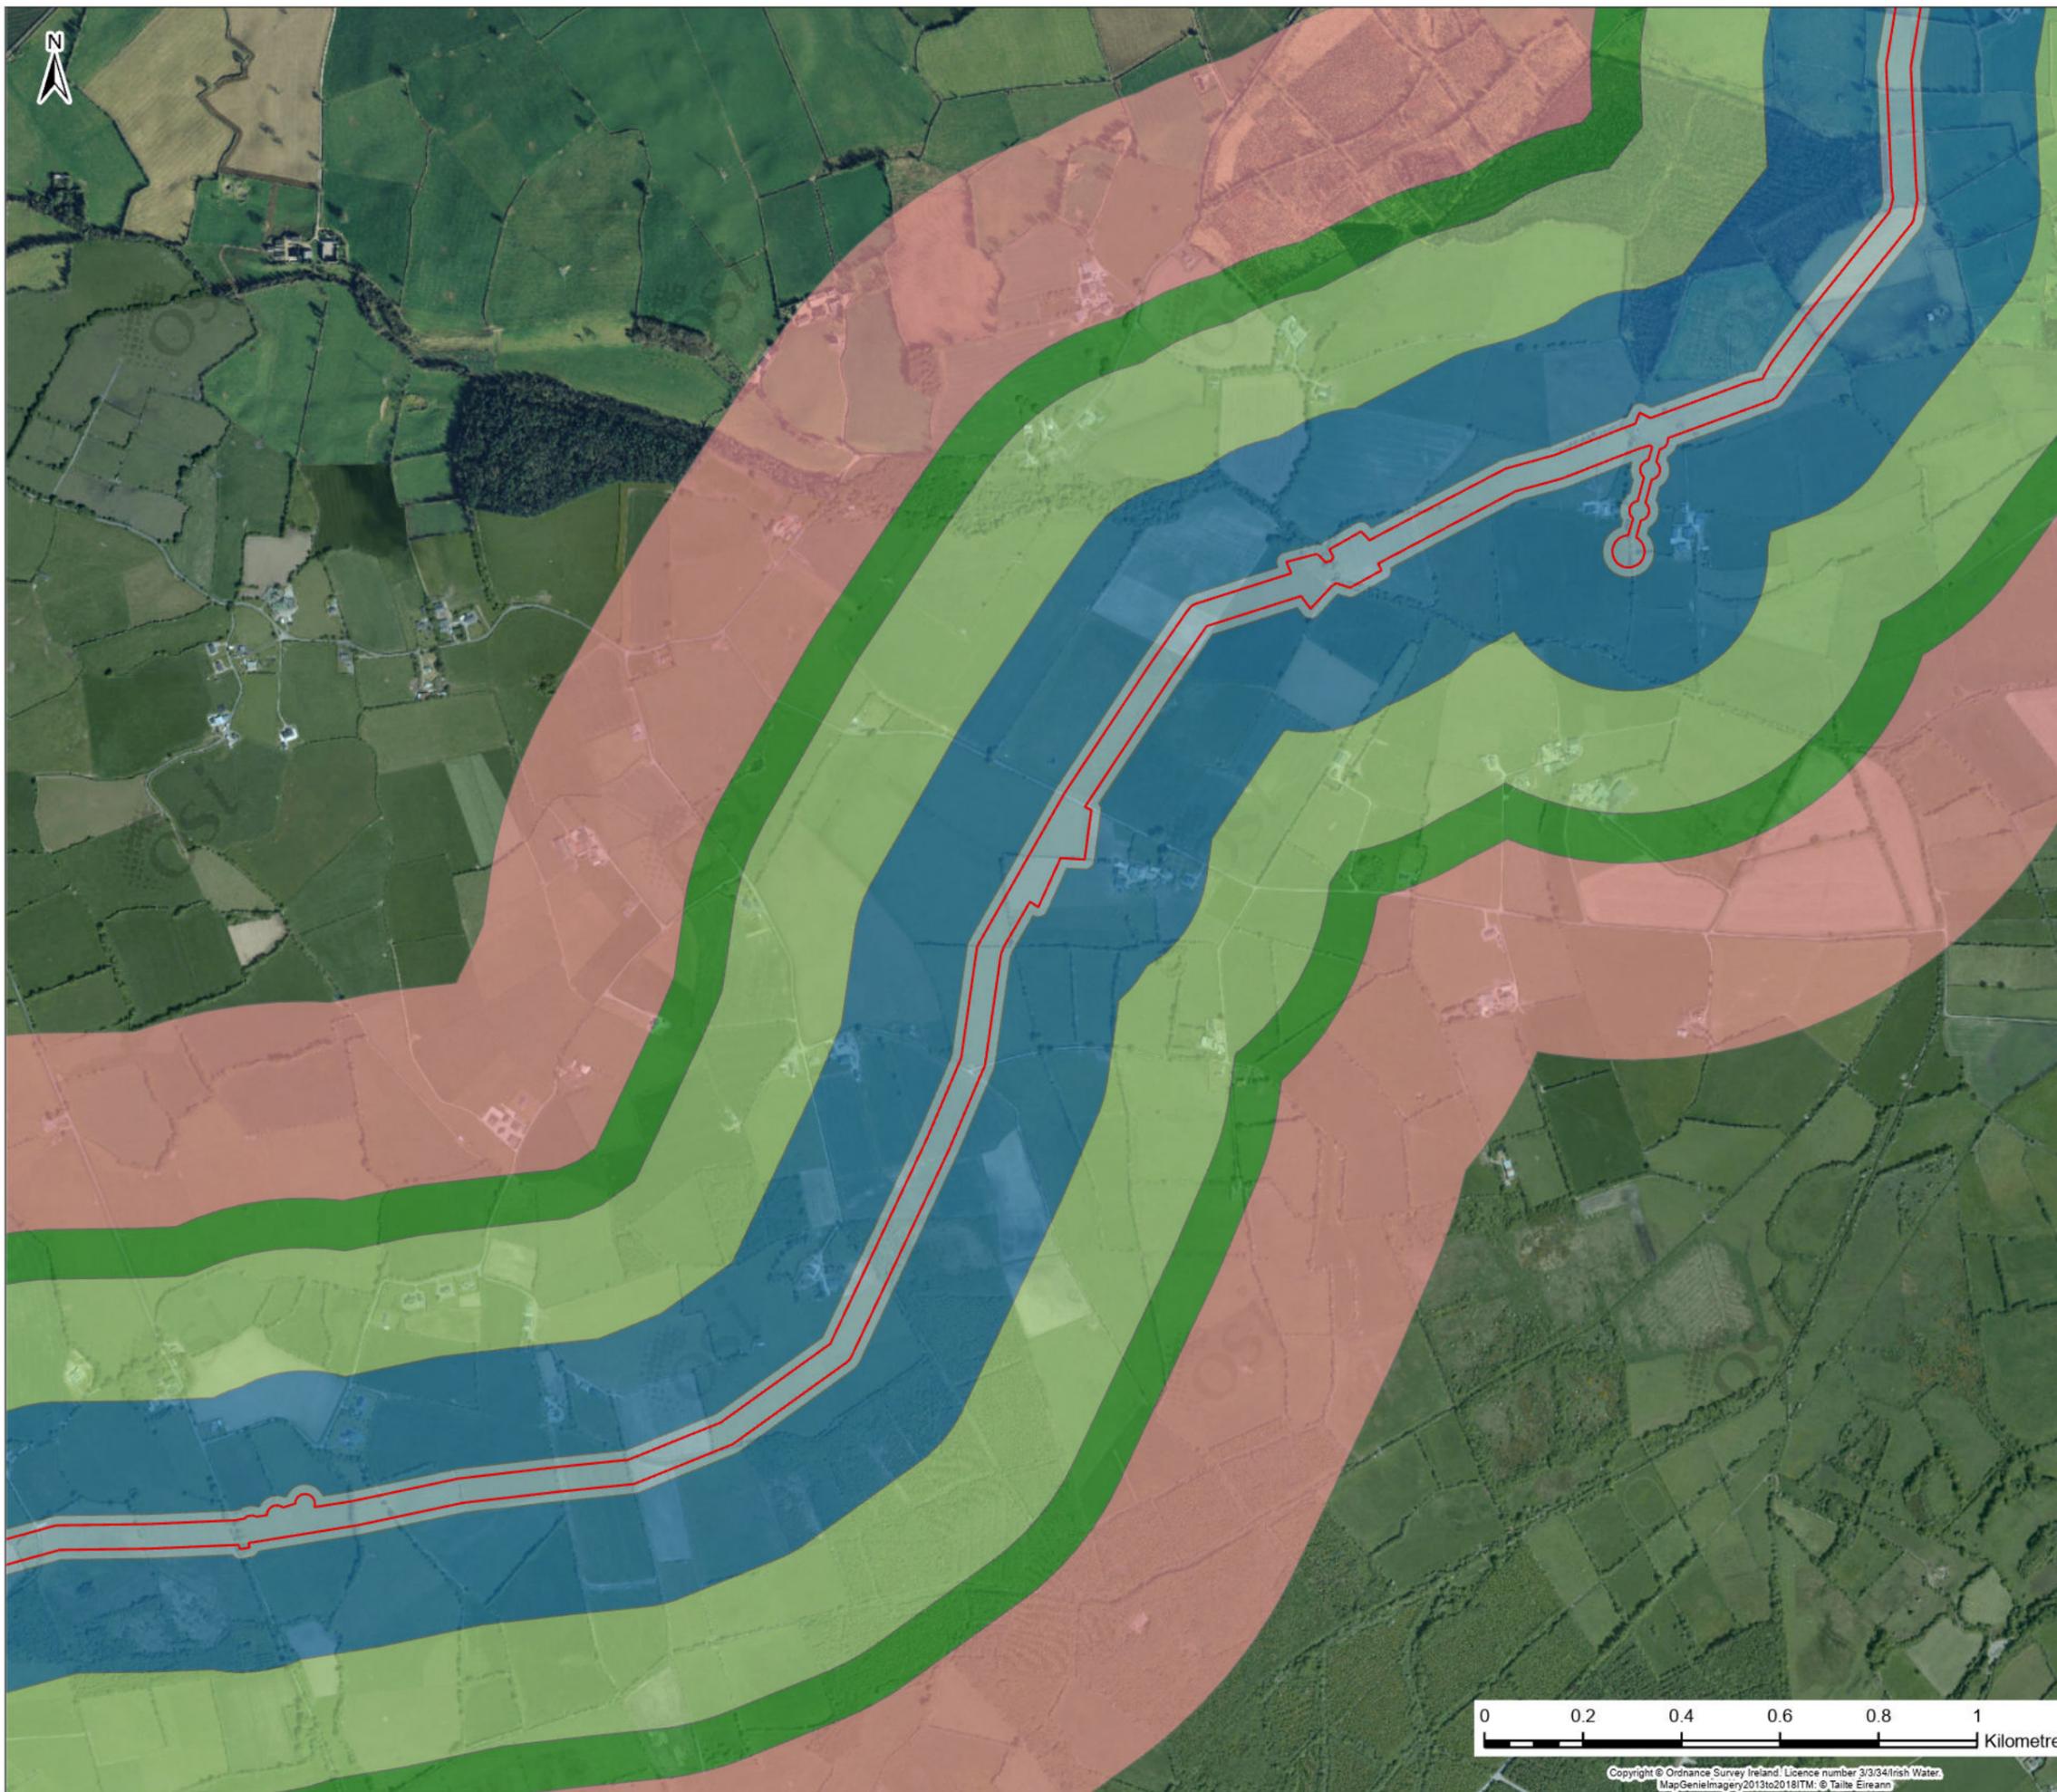

Legend

- Planning Application Boundary
- Planning Application Sites

Planning Application Boundary Buffer

- 0 - 20m
- 20 - 250m
- 250 - 500m
- 500 - 600m
- 600 - 1000m

F02	25/11/25	Final - Planning Application	JL	PW	AJ	SW
Rev.	Date	Purpose of revision	Drawn	Check'd	Rev'd	Appr'd

Jacobs TOBIN

Client:

Project: **Water Supply Project Eastern and Midlands Region**


Drawing Title: **Figure 21.1 Cumulative Assessment Sheet 32 of 59**

Drawing Status: **FINAL - PLANNING APPLICATION**

Scale @A3: 1:13,000 DO NOT SCALE



Jacobs No. 32105801 Client No. 9318

Drawing No. 32105801/700/21032

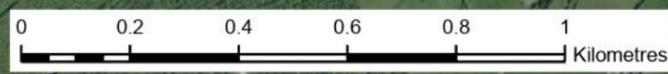

Copyright © Ordnance Survey Ireland. Licence number 3/3/34/Irish Water. MapGenieImagery2013to2018ITM: © Talte Éireann

This drawing is not to be used in whole or in part other than for the intended purpose and project as defined on this drawing. Refer to the contract for full terms and conditions.

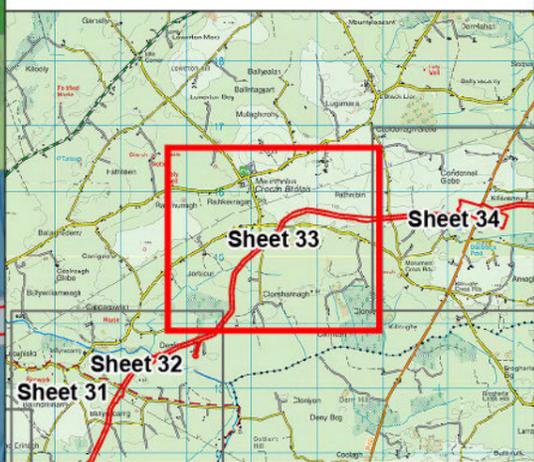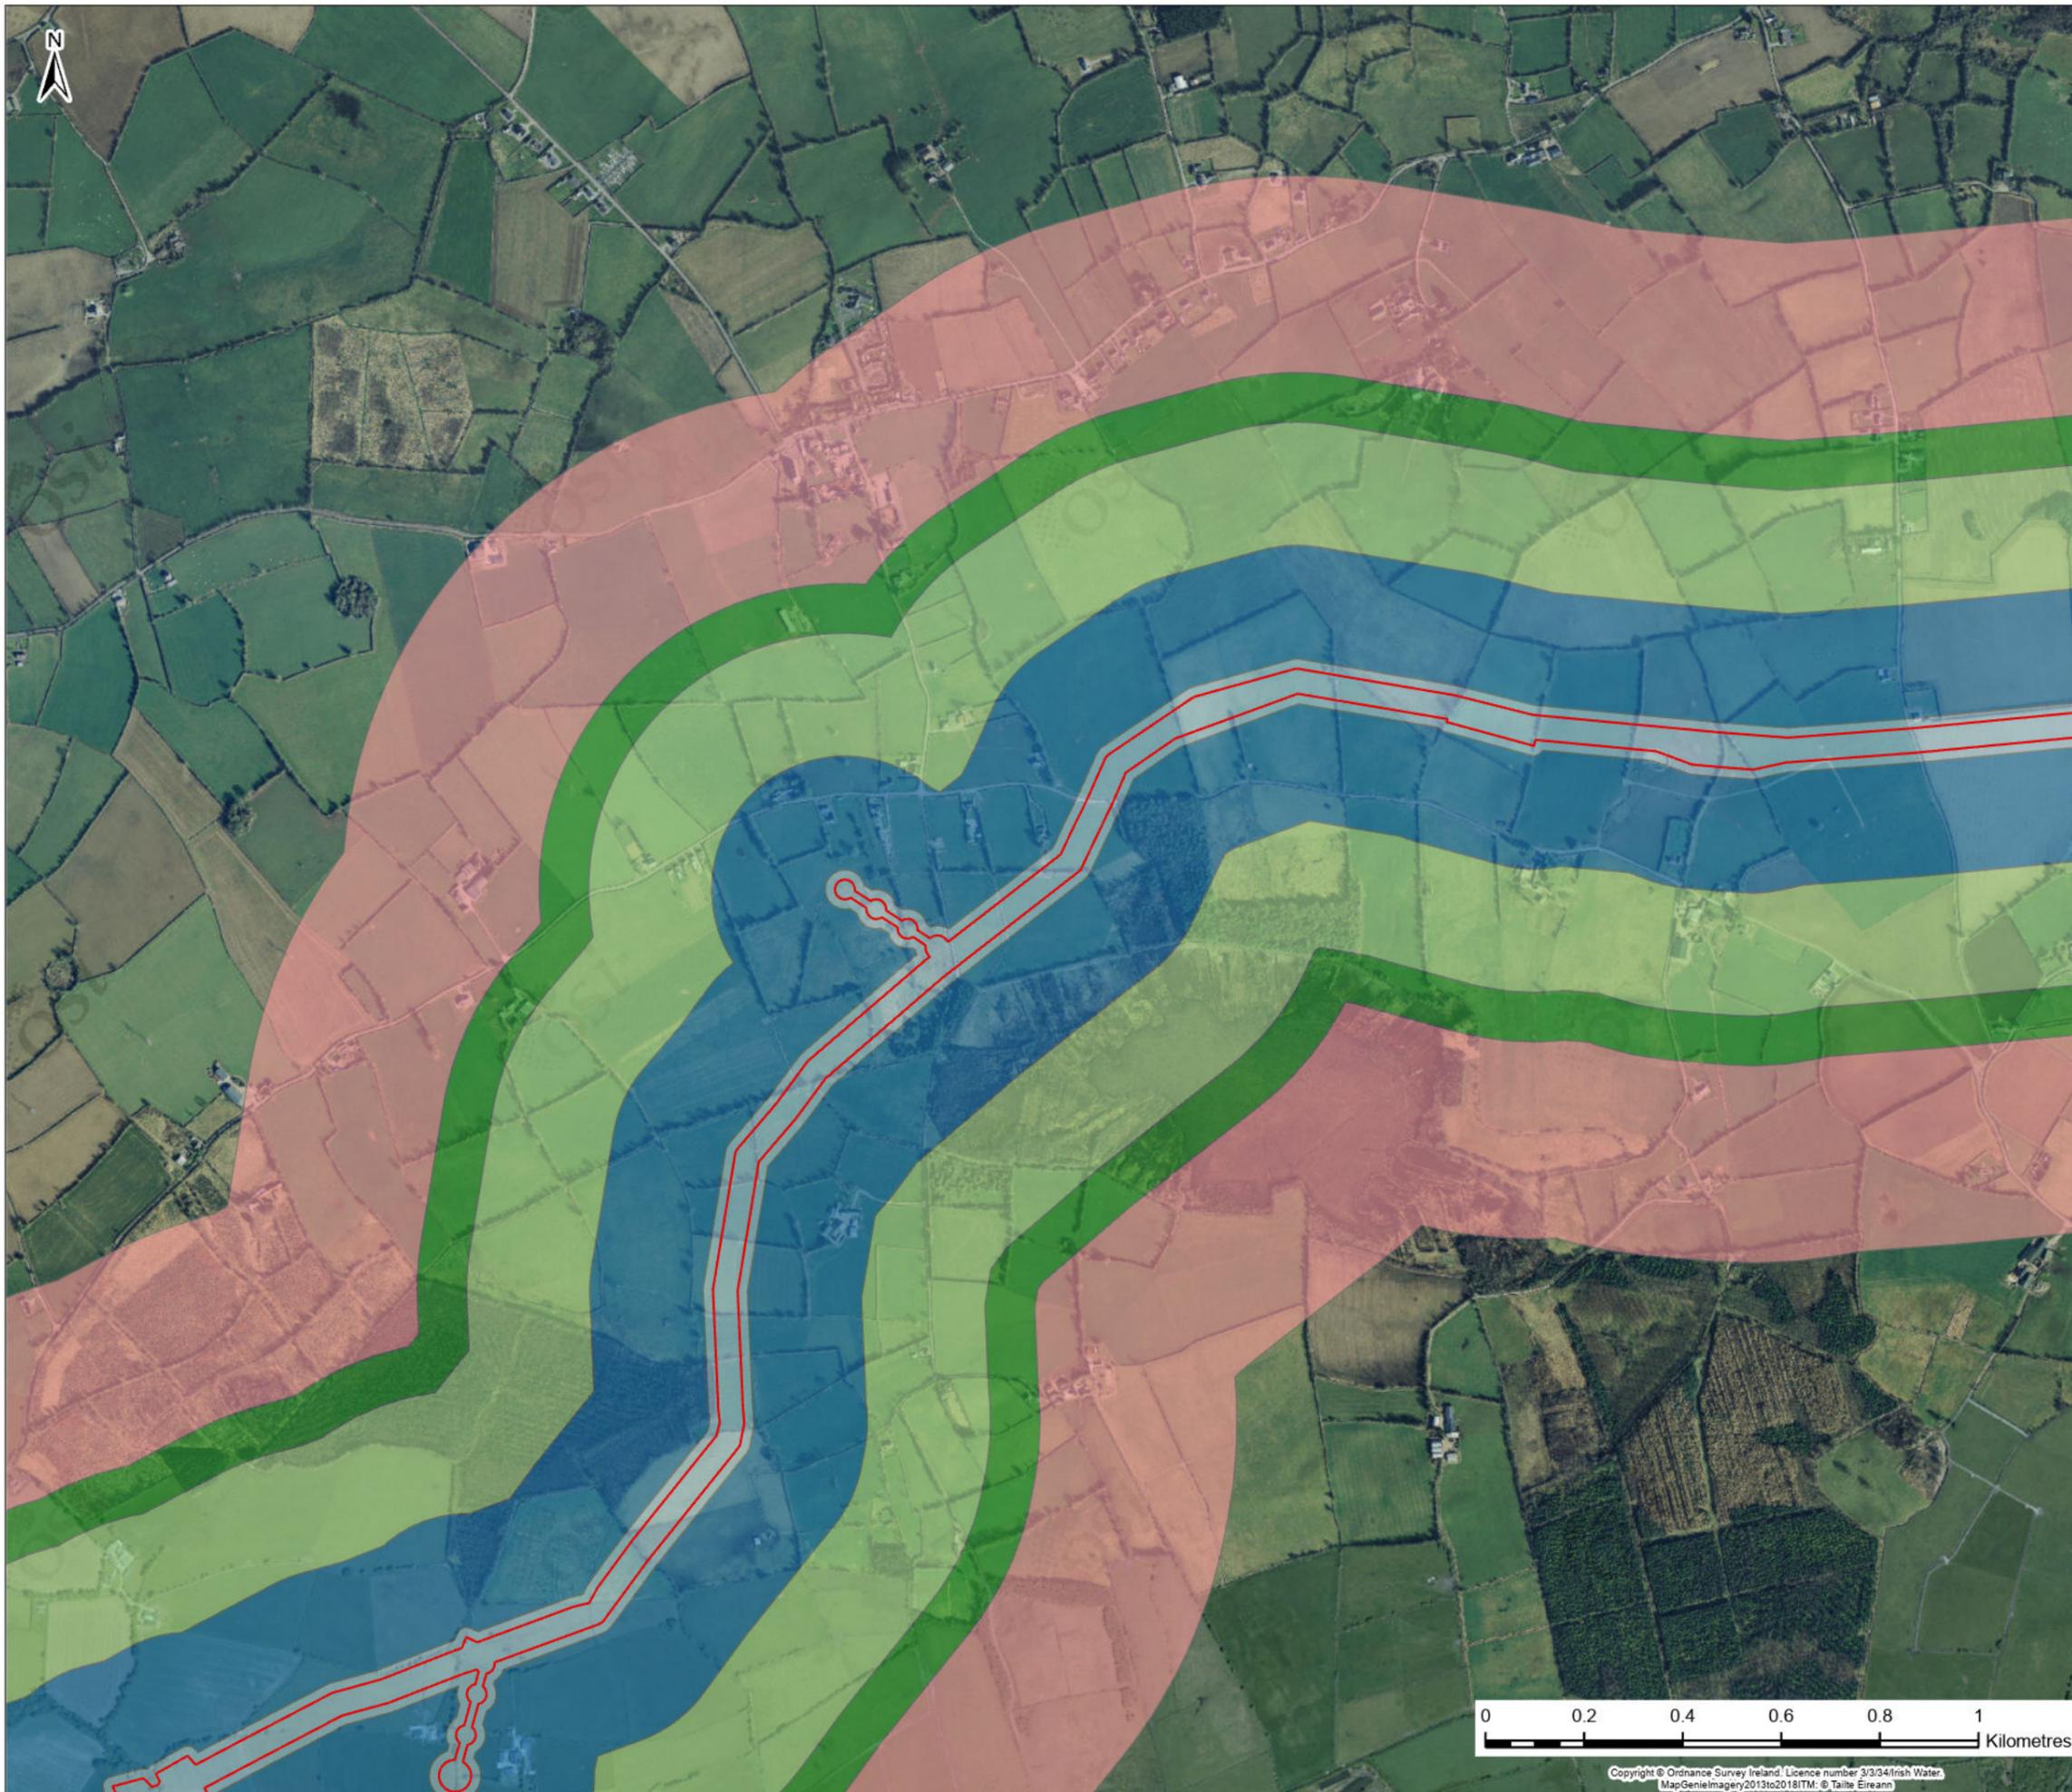

Legend

- Planning Application Boundary
- Planning Application Sites

Planning Application Boundary Buffer

- 0 - 20m
- 20 - 250m
- 250 - 500m
- 500 - 600m
- 600 - 1000m

F02	25/11/25	Final - Planning Application	JL	PW	AJ	SW
Rev.	Date	Purpose of revision	Drawn	Check'd	Rev'd	Appr'd

Jacobs TOBIN

Client:

Project: **Water Supply Project
Eastern and Midlands Region**


Drawing Title: **Figure 21.1
Cumulative Assessment
Sheet 33 of 59**

Drawing Status: **FINAL - PLANNING APPLICATION**

Scale @A3: 1:13,000 DO NOT SCALE



Jacobs No. 32105801 Client No. 9318

Drawing No. 32105801/700/21033

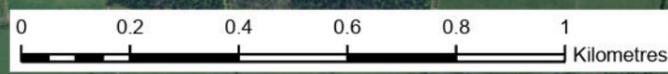

Copyright © Ordnance Survey Ireland. Licence number 3/3/34/Irish Water. MapGenieImagery2013to2018ITM: © Taite Éireann

This drawing is not to be used in whole or in part other than for the intended purpose and project as defined on this drawing. Refer to the contract for full terms and conditions.

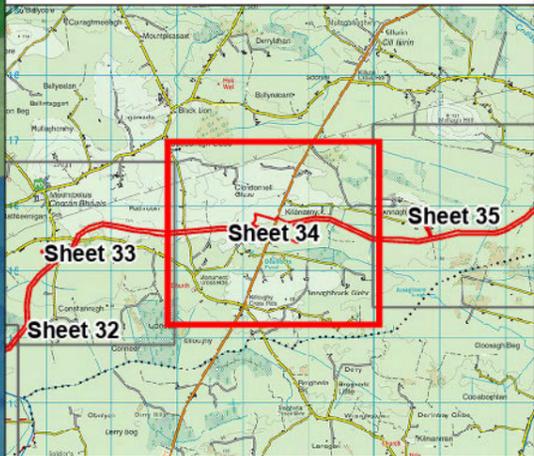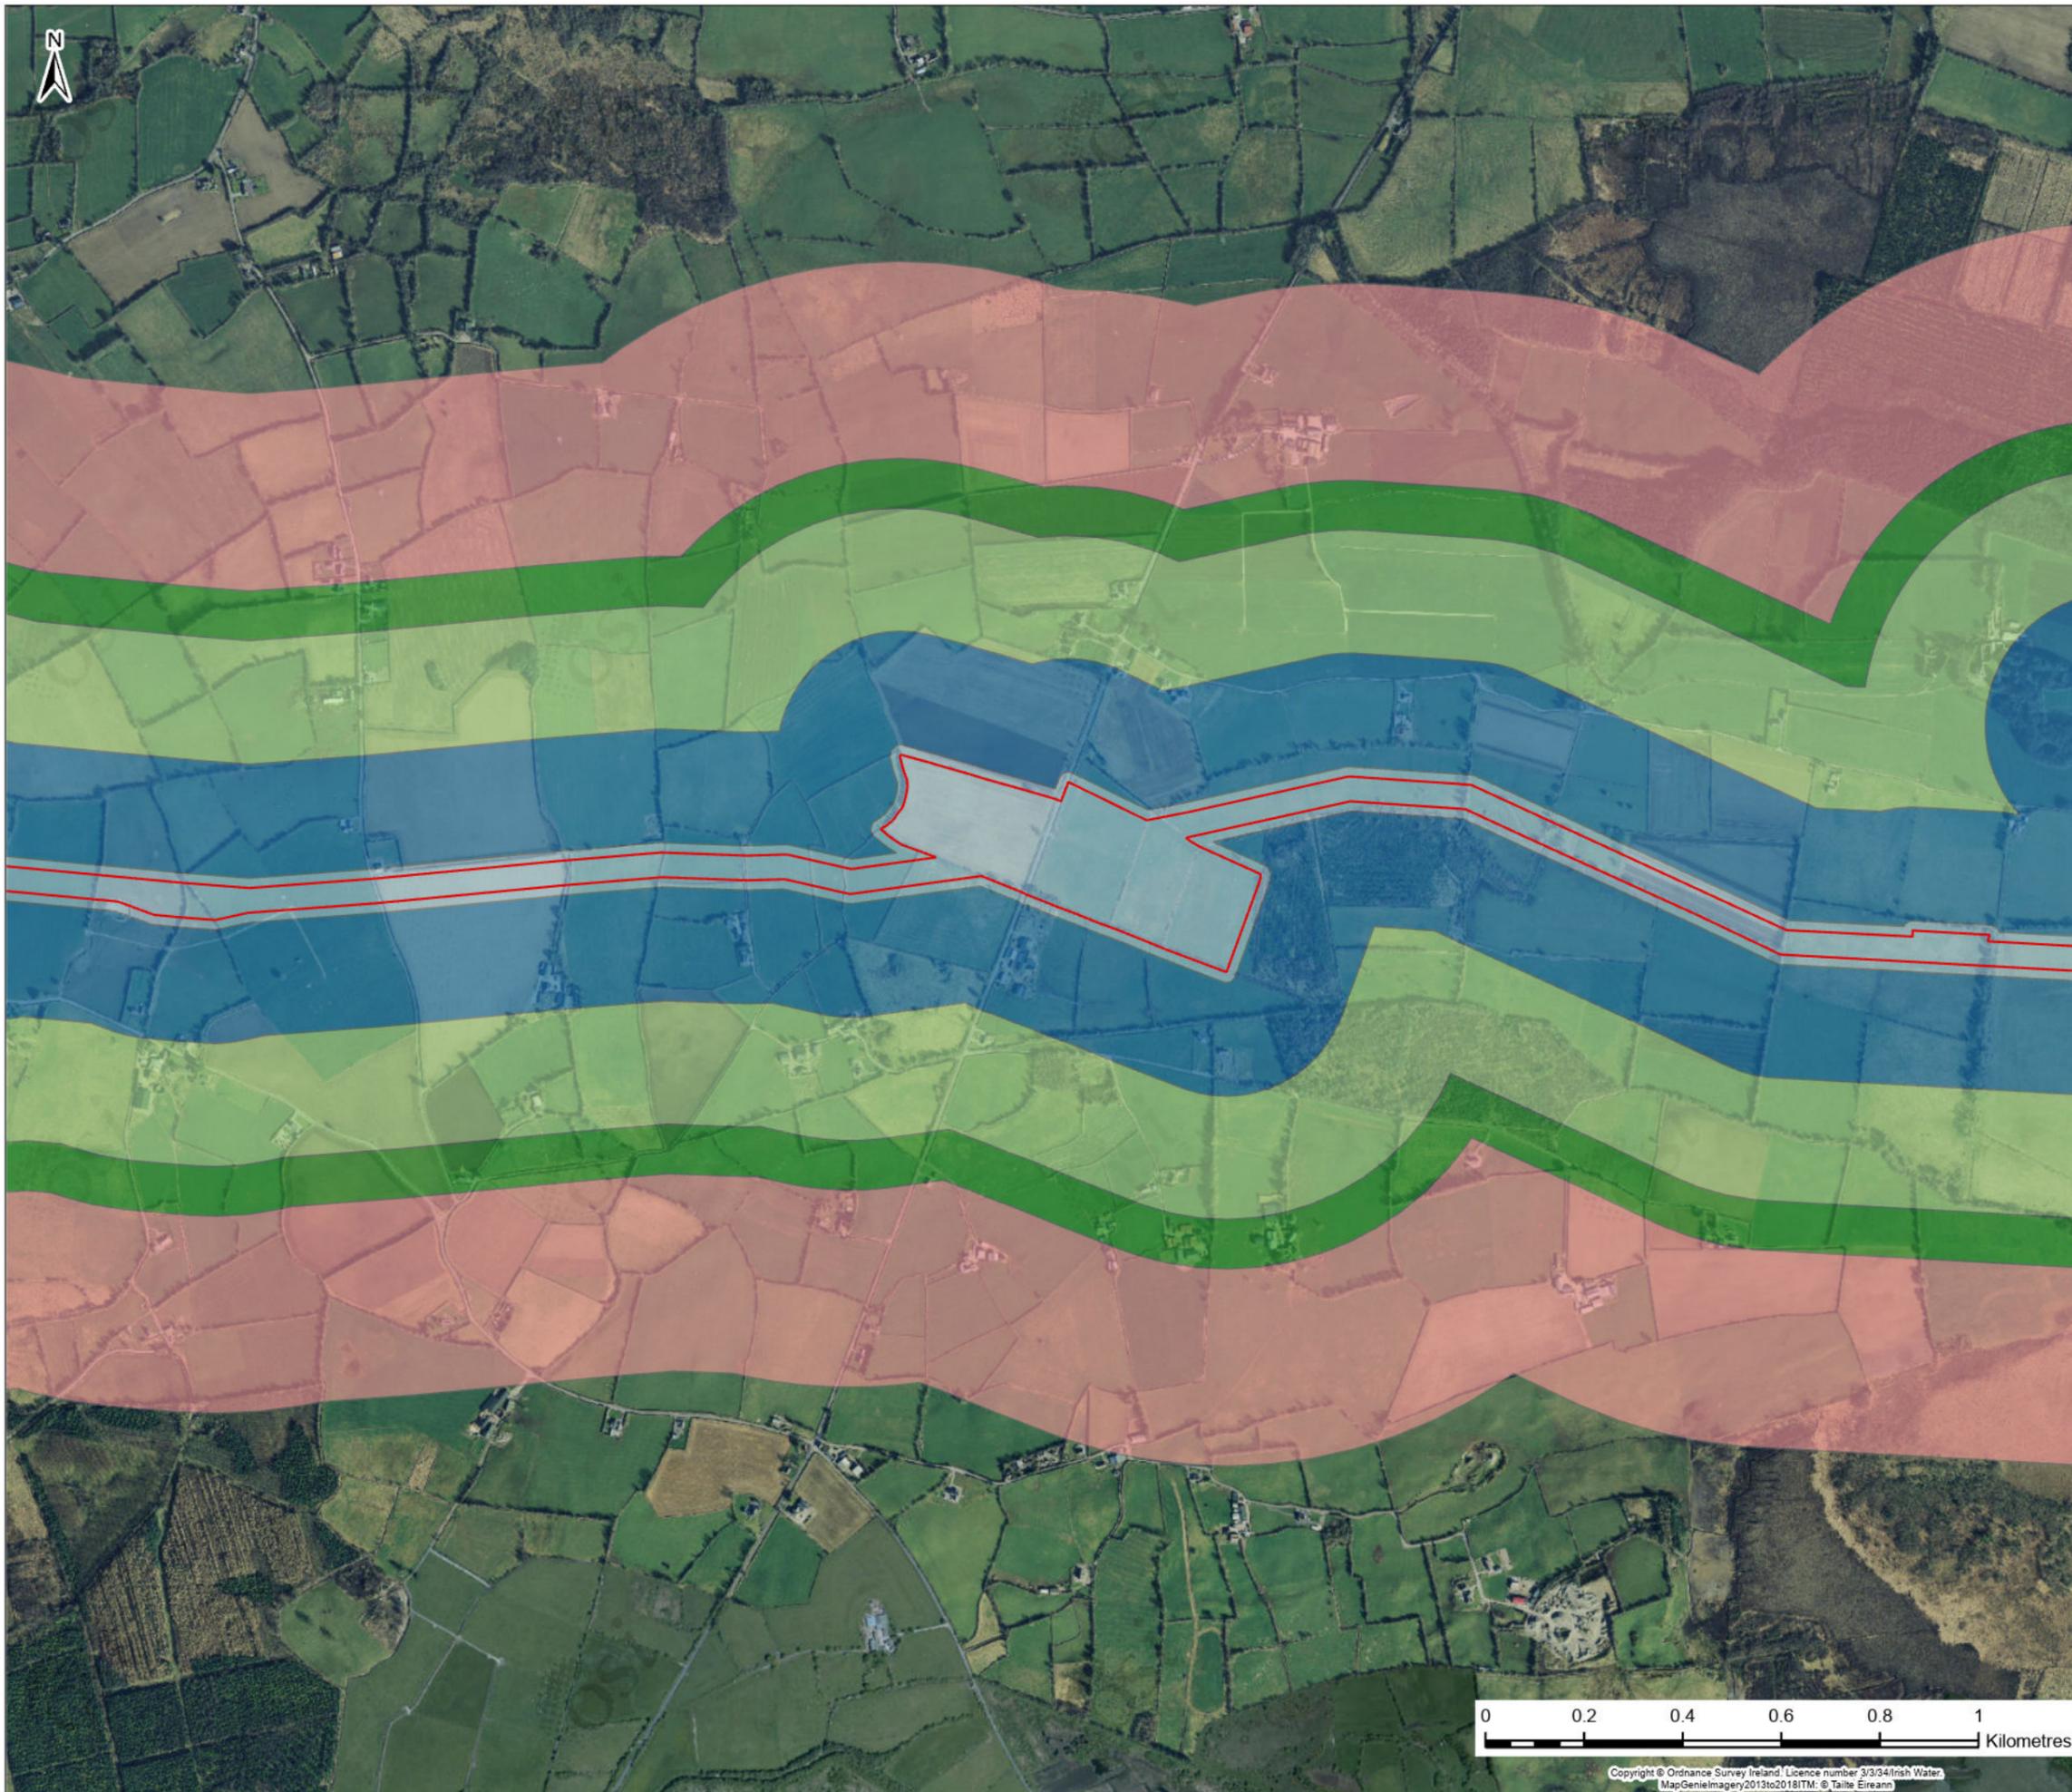

Legend

- Planning Application Boundary
- Planning Application Sites

Planning Application Boundary Buffer

- 0 - 20m
- 20 - 250m
- 250 - 500m
- 500 - 600m
- 600 - 1000m

F02	25/11/25	Final - Planning Application	JL	PW	AJ	SW
Rev.	Date	Purpose of revision	Drawn	Check'd	Rev'd	Appr'd

Jacobs TOBIN

Client:

Project: **Water Supply Project Eastern and Midlands Region**


Drawing Title: **Figure 21.1 Cumulative Assessment Sheet 34 of 59**

Drawing Status: **FINAL - PLANNING APPLICATION**

Scale @A3: 1:13,000 [DO NOT SCALE]



Jacobs No. 32105801 Client No. 9318

Drawing No. 32105801/700/21034

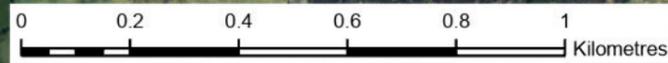

Copyright © Ordnance Survey Ireland. Licence number 3/3/34/Irish Water. MapGenieImagery2013to2018ITM: © Taitte Éireann

This drawing is not to be used in whole or in part other than for the intended purpose and project as defined on this drawing. Refer to the contract for full terms and conditions.

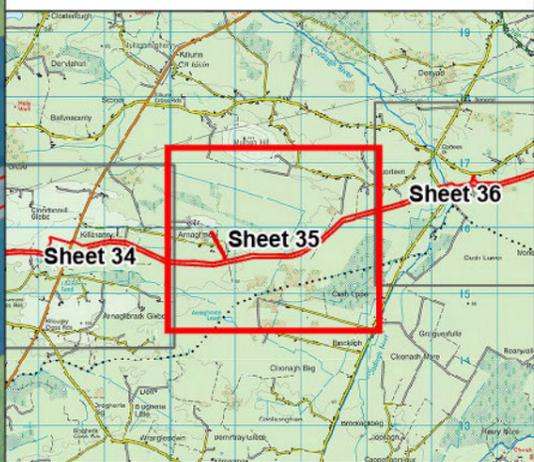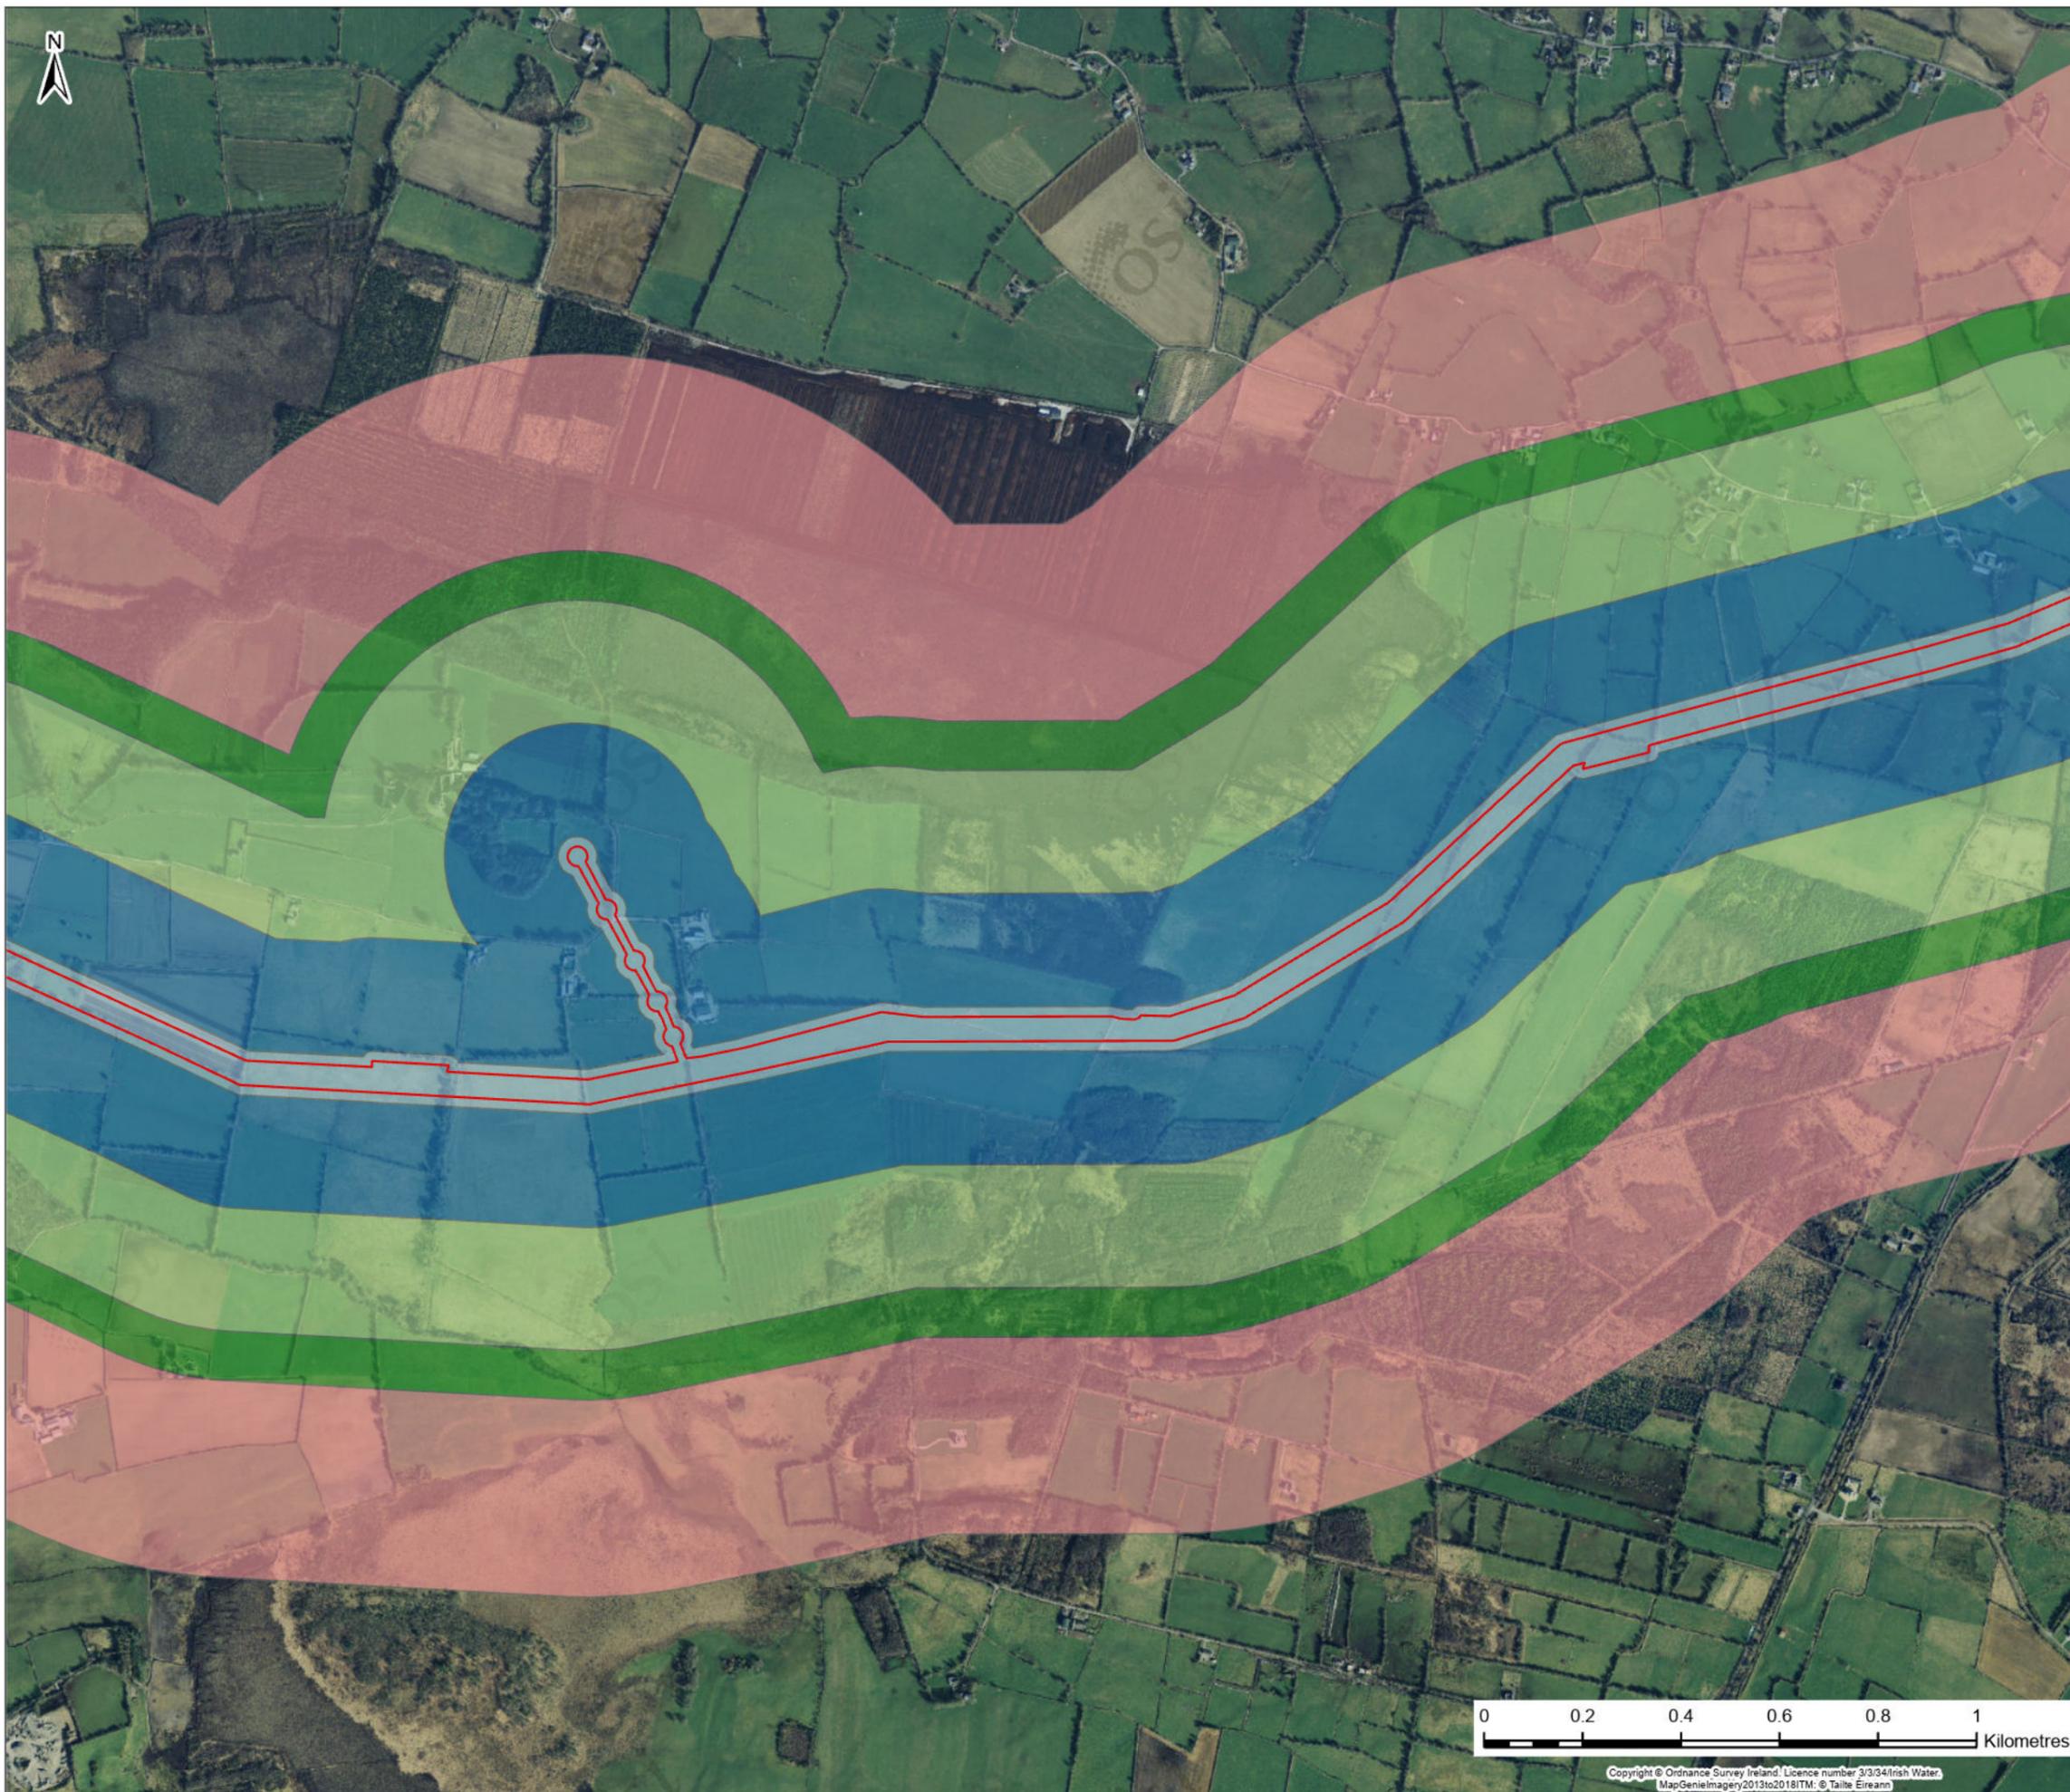

Legend

- Planning Application Boundary
- Planning Application Sites

Planning Application Boundary Buffer

- 0 - 20m
- 20 - 250m
- 250 - 500m
- 500 - 600m
- 600 - 1000m

Rev.	Date	Purpose of revision	Drawn	Check'd	Rev'd	Appr'd
F02	25/11/25	Final - Planning Application	JL	PW	AJ	SW

Jacobs TOBIN

Client:

Project: **Water Supply Project Eastern and Midlands Region**


Drawing Title: **Figure 21.1 Cumulative Assessment Sheet 35 of 59**

Drawing Status: **FINAL - PLANNING APPLICATION**

Scale @A3: 1:13,000 DO NOT SCALE



Jacobs No. 32105801 Client No. 9318

Drawing No. 32105801/700/21035

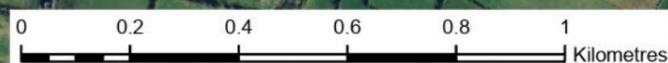

Copyright © Ordnance Survey Ireland. Licence number 3/3/34/Irish Water. MapGenieImagery2013to2018ITM: © Taitte Éireann

This drawing is not to be used in whole or in part other than for the intended purpose and project as defined on this drawing. Refer to the contract for full terms and conditions.

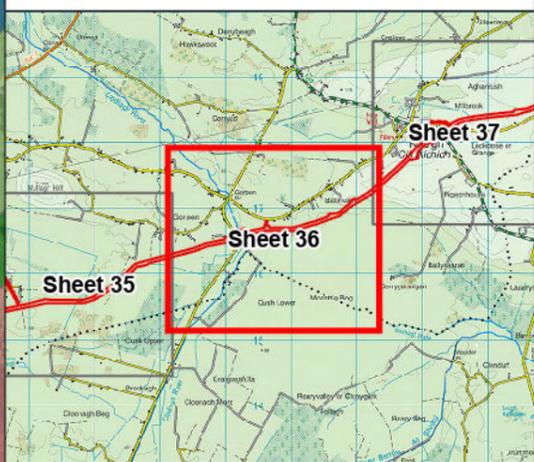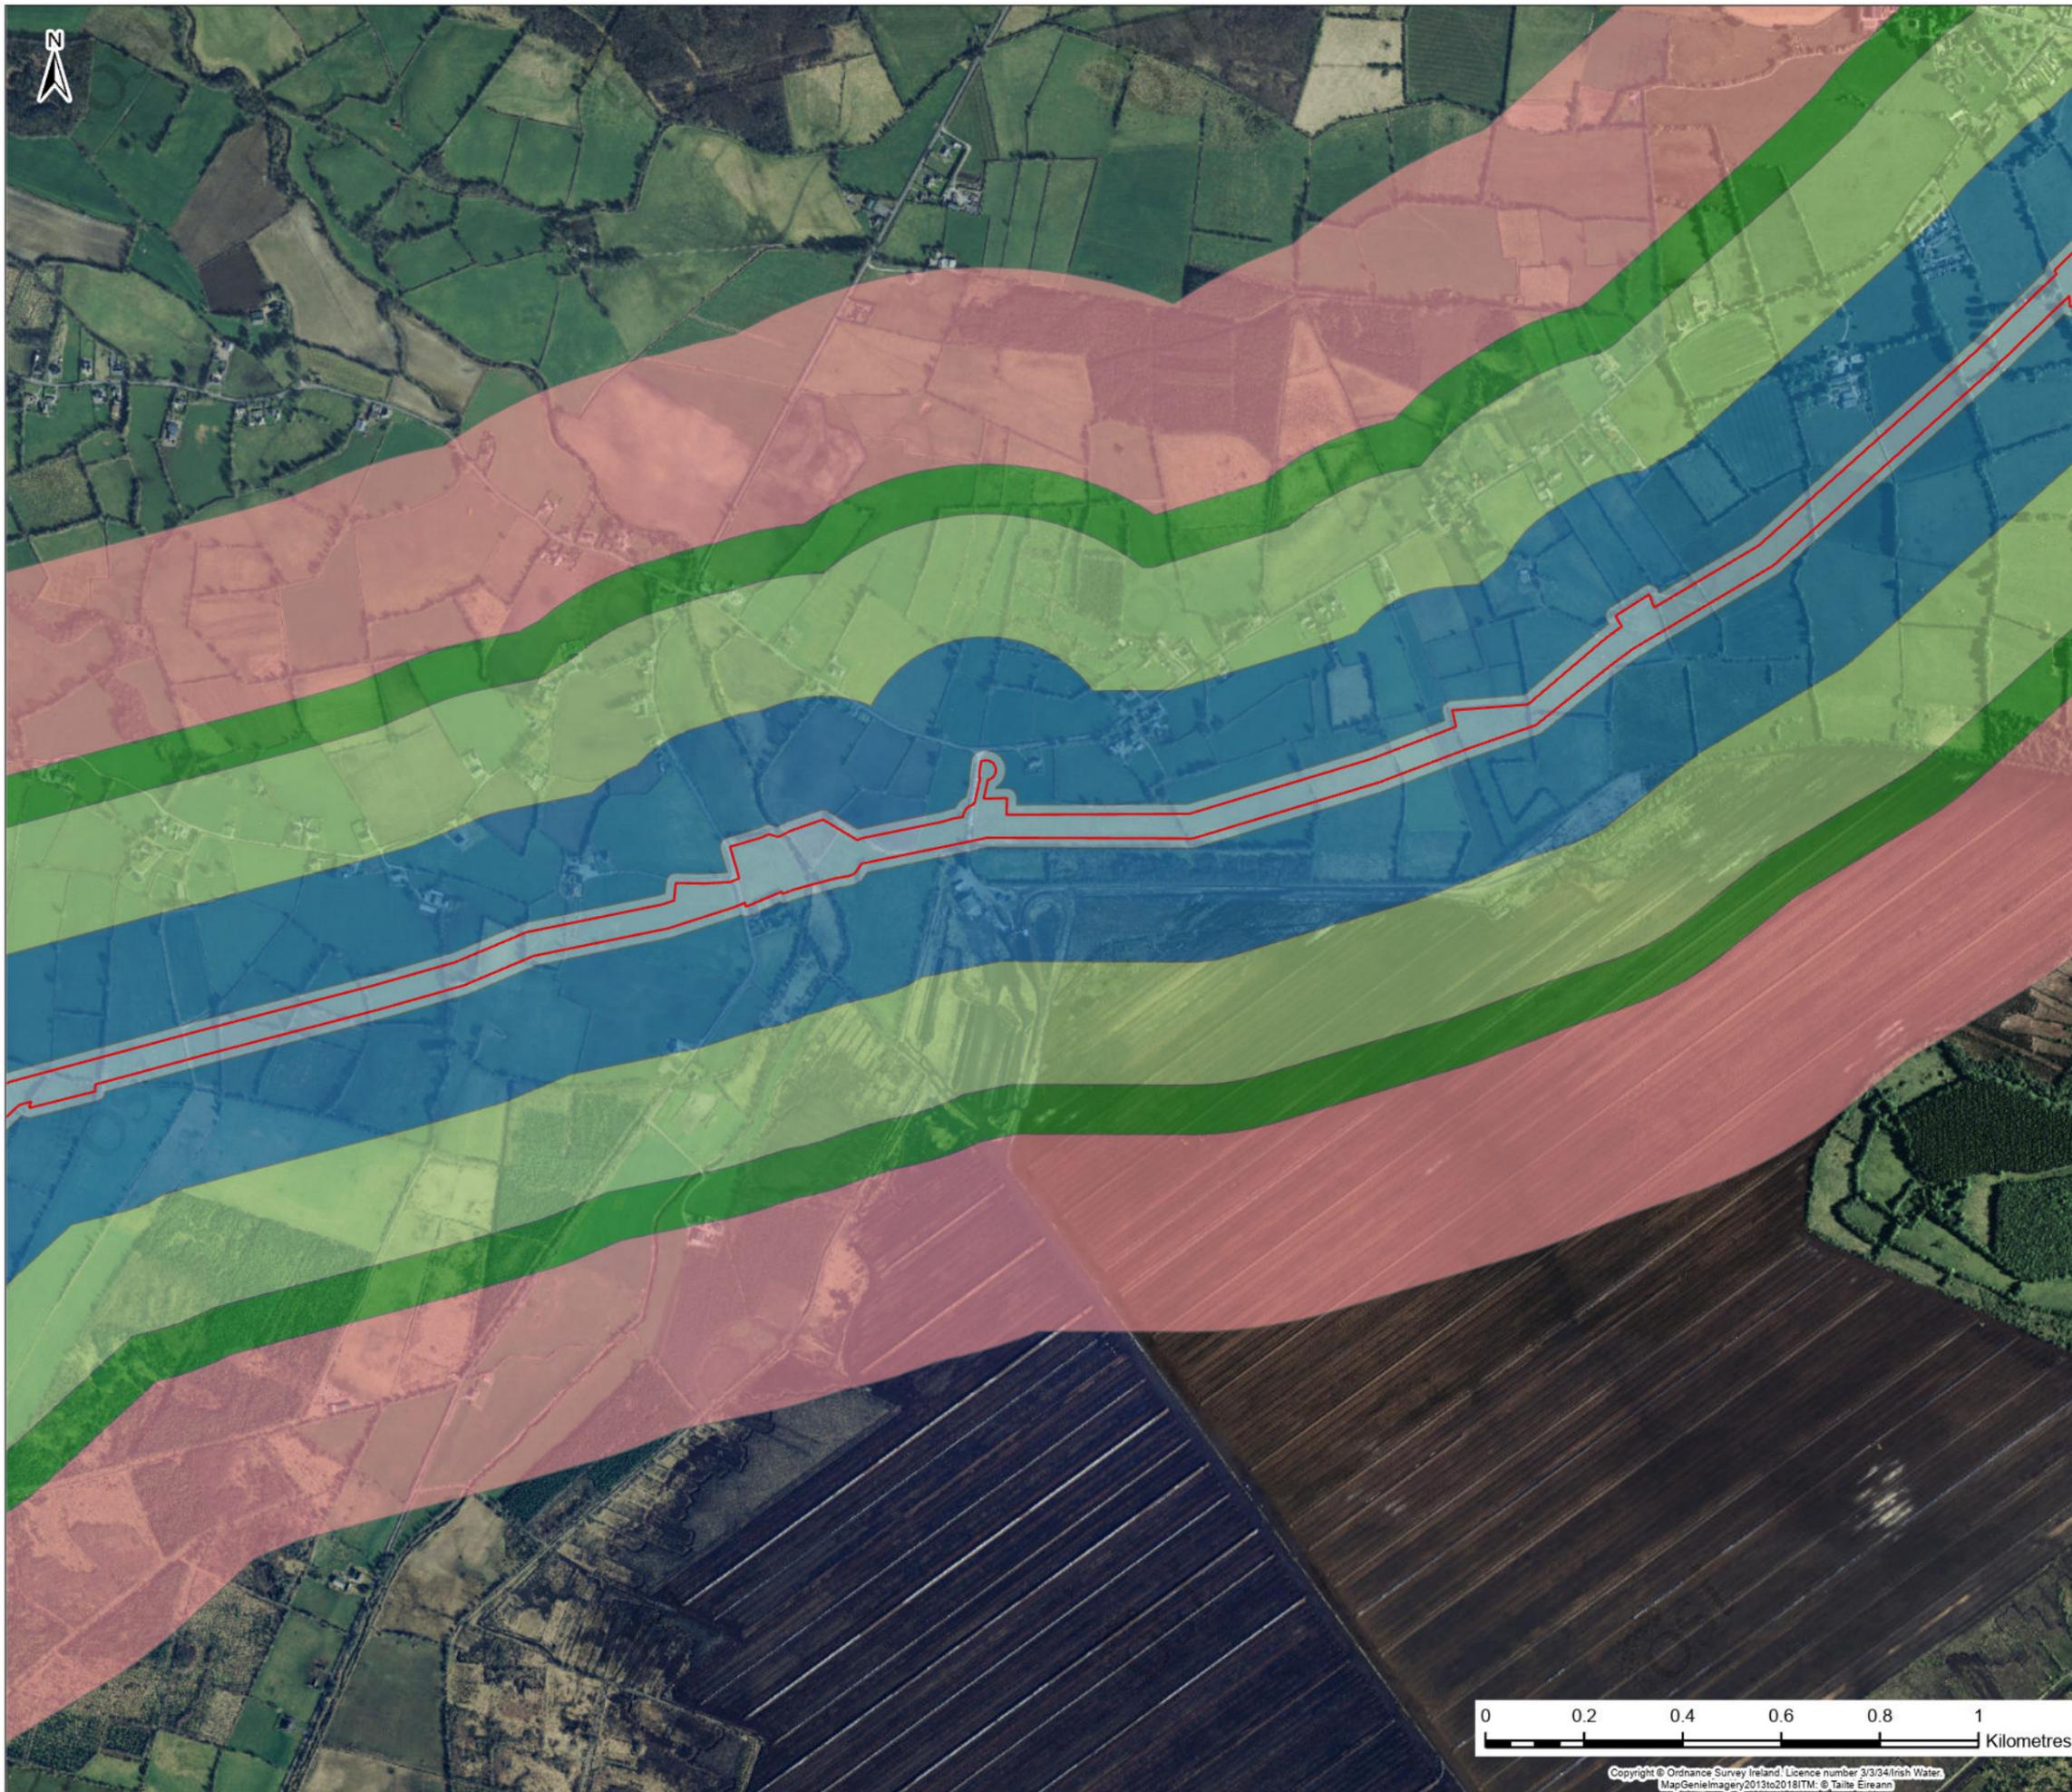

Legend

- Planning Application Boundary
- Planning Application Sites

Planning Application Boundary Buffer

- 0 - 20m
- 20 - 250m
- 250 - 500m
- 500 - 600m
- 600 - 1000m

F02	25/11/25	Final - Planning Application	JL	PW	AJ	SW
Rev.	Date	Purpose of revision	Drawn	Check'd	Rev'd	Appr'd



Project
**Water Supply Project
Eastern and Midlands Region**

Drawing Title
**Figure 21.1
Cumulative Assessment
Sheet 36 of 59**

Drawing Status
FINAL - PLANNING APPLICATION


Scale @A3 1:13,000 DO NOT SCALE

Jacobs No. 32105801 Client No. 9318



Filepath \\server\proj\32105801\32105801_21_Cumulative Assessment and Water Supply Project\32105801_21_Cumulative Assessment.dwg

Drawing No. 32105801/700/21036

This drawing is not to be used in whole or in part other than for the intended purpose and project as defined on this drawing. Refer to the contract for full terms and conditions.

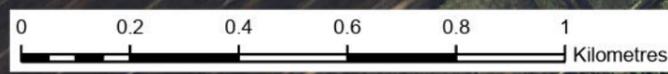

Copyright © Ordnance Survey Ireland. Licence number 3/3/34/Irish Water.
MapGenieImagery2013to2018ITM: © Talte Éireann

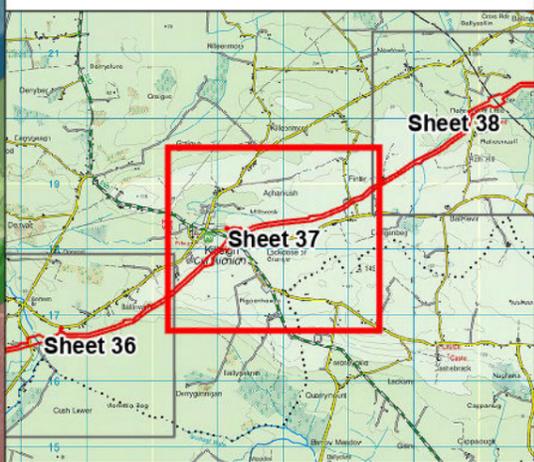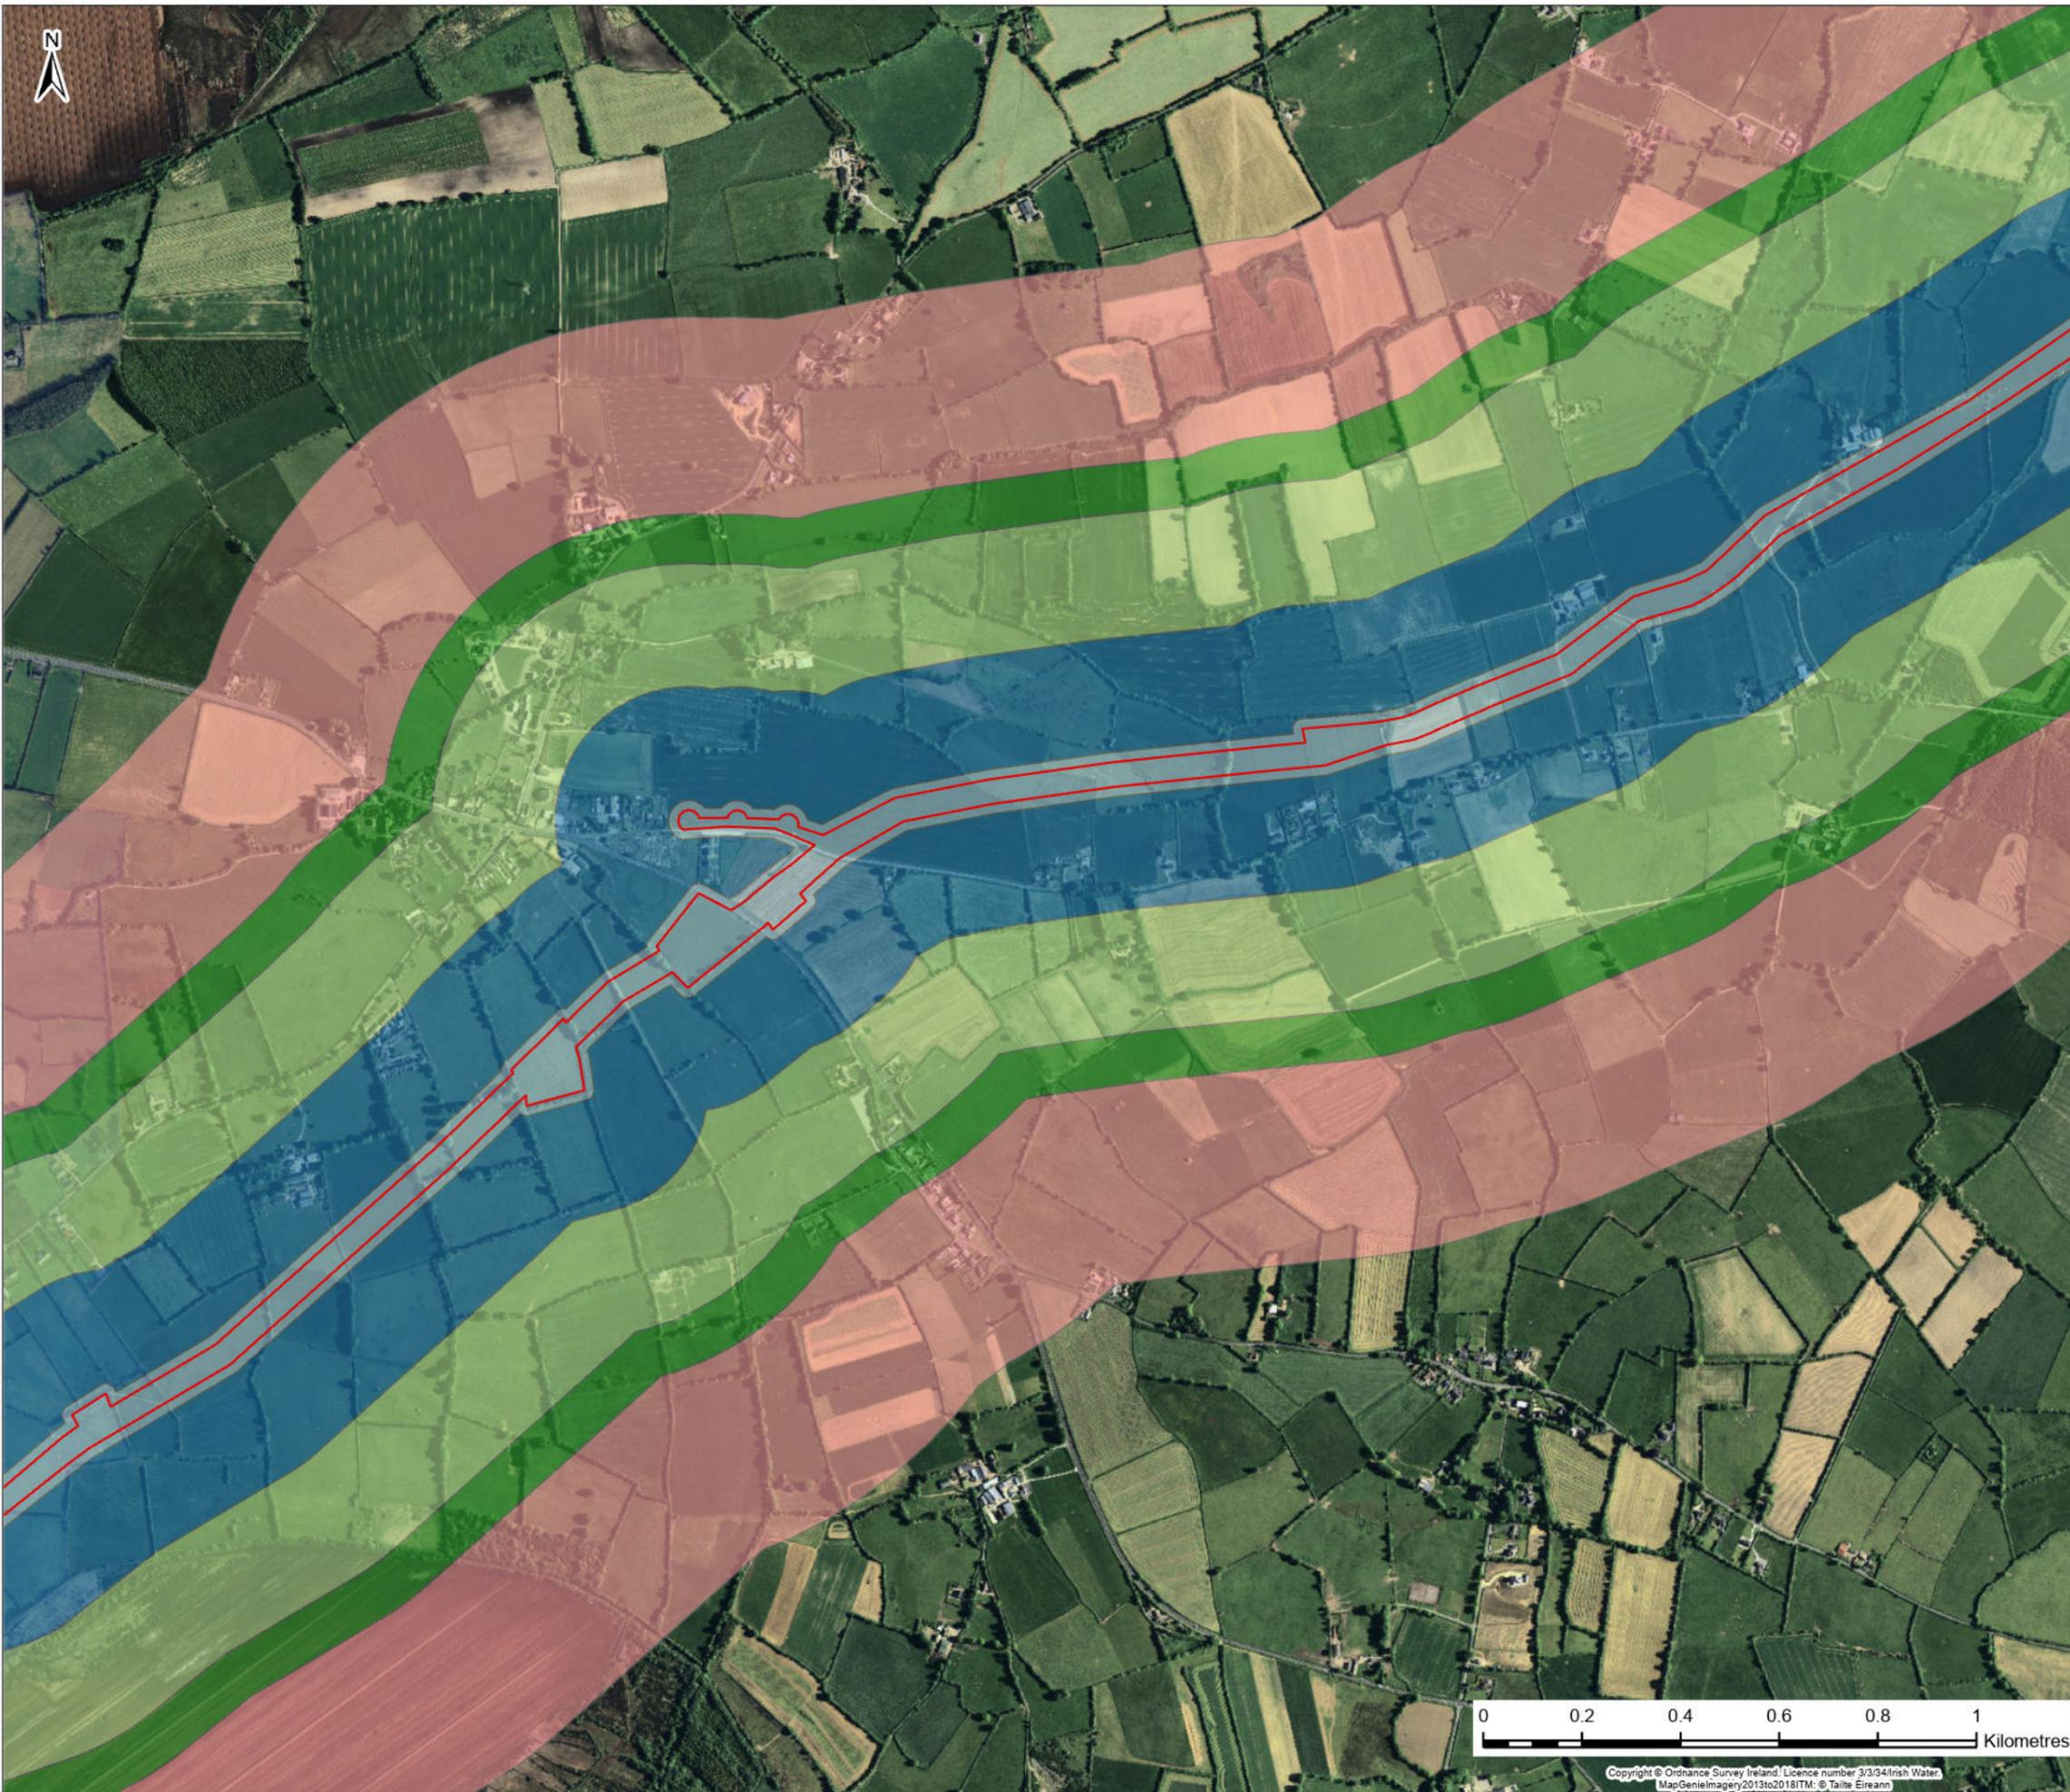

Legend

- Planning Application Boundary
- Planning Application Sites

Planning Application Boundary Buffer

- 0 - 20m
- 20 - 250m
- 250 - 500m
- 500 - 600m
- 600 - 1000m

Rev.	Date	Purpose of revision	Drawn	Check'd	Rev'd	Appr'd
F02	25/11/25	Final - Planning Application	JL	PW	AJ	SW

Jacobs TOBIN

Client:

Project: **Water Supply Project Eastern and Midlands Region**

Drawing Title: **Figure 21.1 Cumulative Assessment Sheet 37 of 59**

Drawing Status: **FINAL - PLANNING APPLICATION**

Scale @A3: 1:13,000 DO NOT SCALE



Jacobs No. 32105801 Client No. 9318

Drawing No. 32105801/700/21037



Copyright © Ordnance Survey Ireland. Licence number 3/3/34/Irish Water. MapGenieImagery2013to2018(1M): © Talte Éireann

This drawing is not to be used in whole or in part other than for the intended purpose and project as defined on this drawing. Refer to the contract for full terms and conditions.

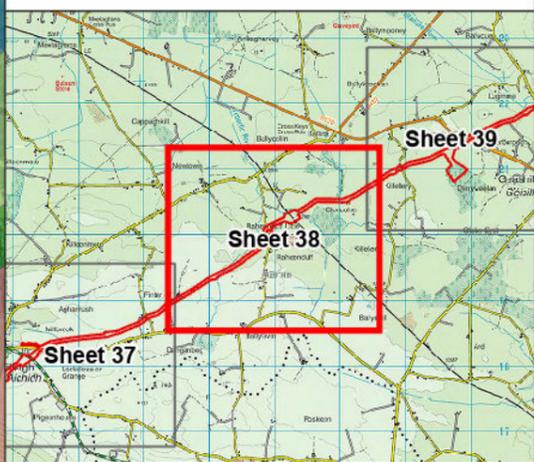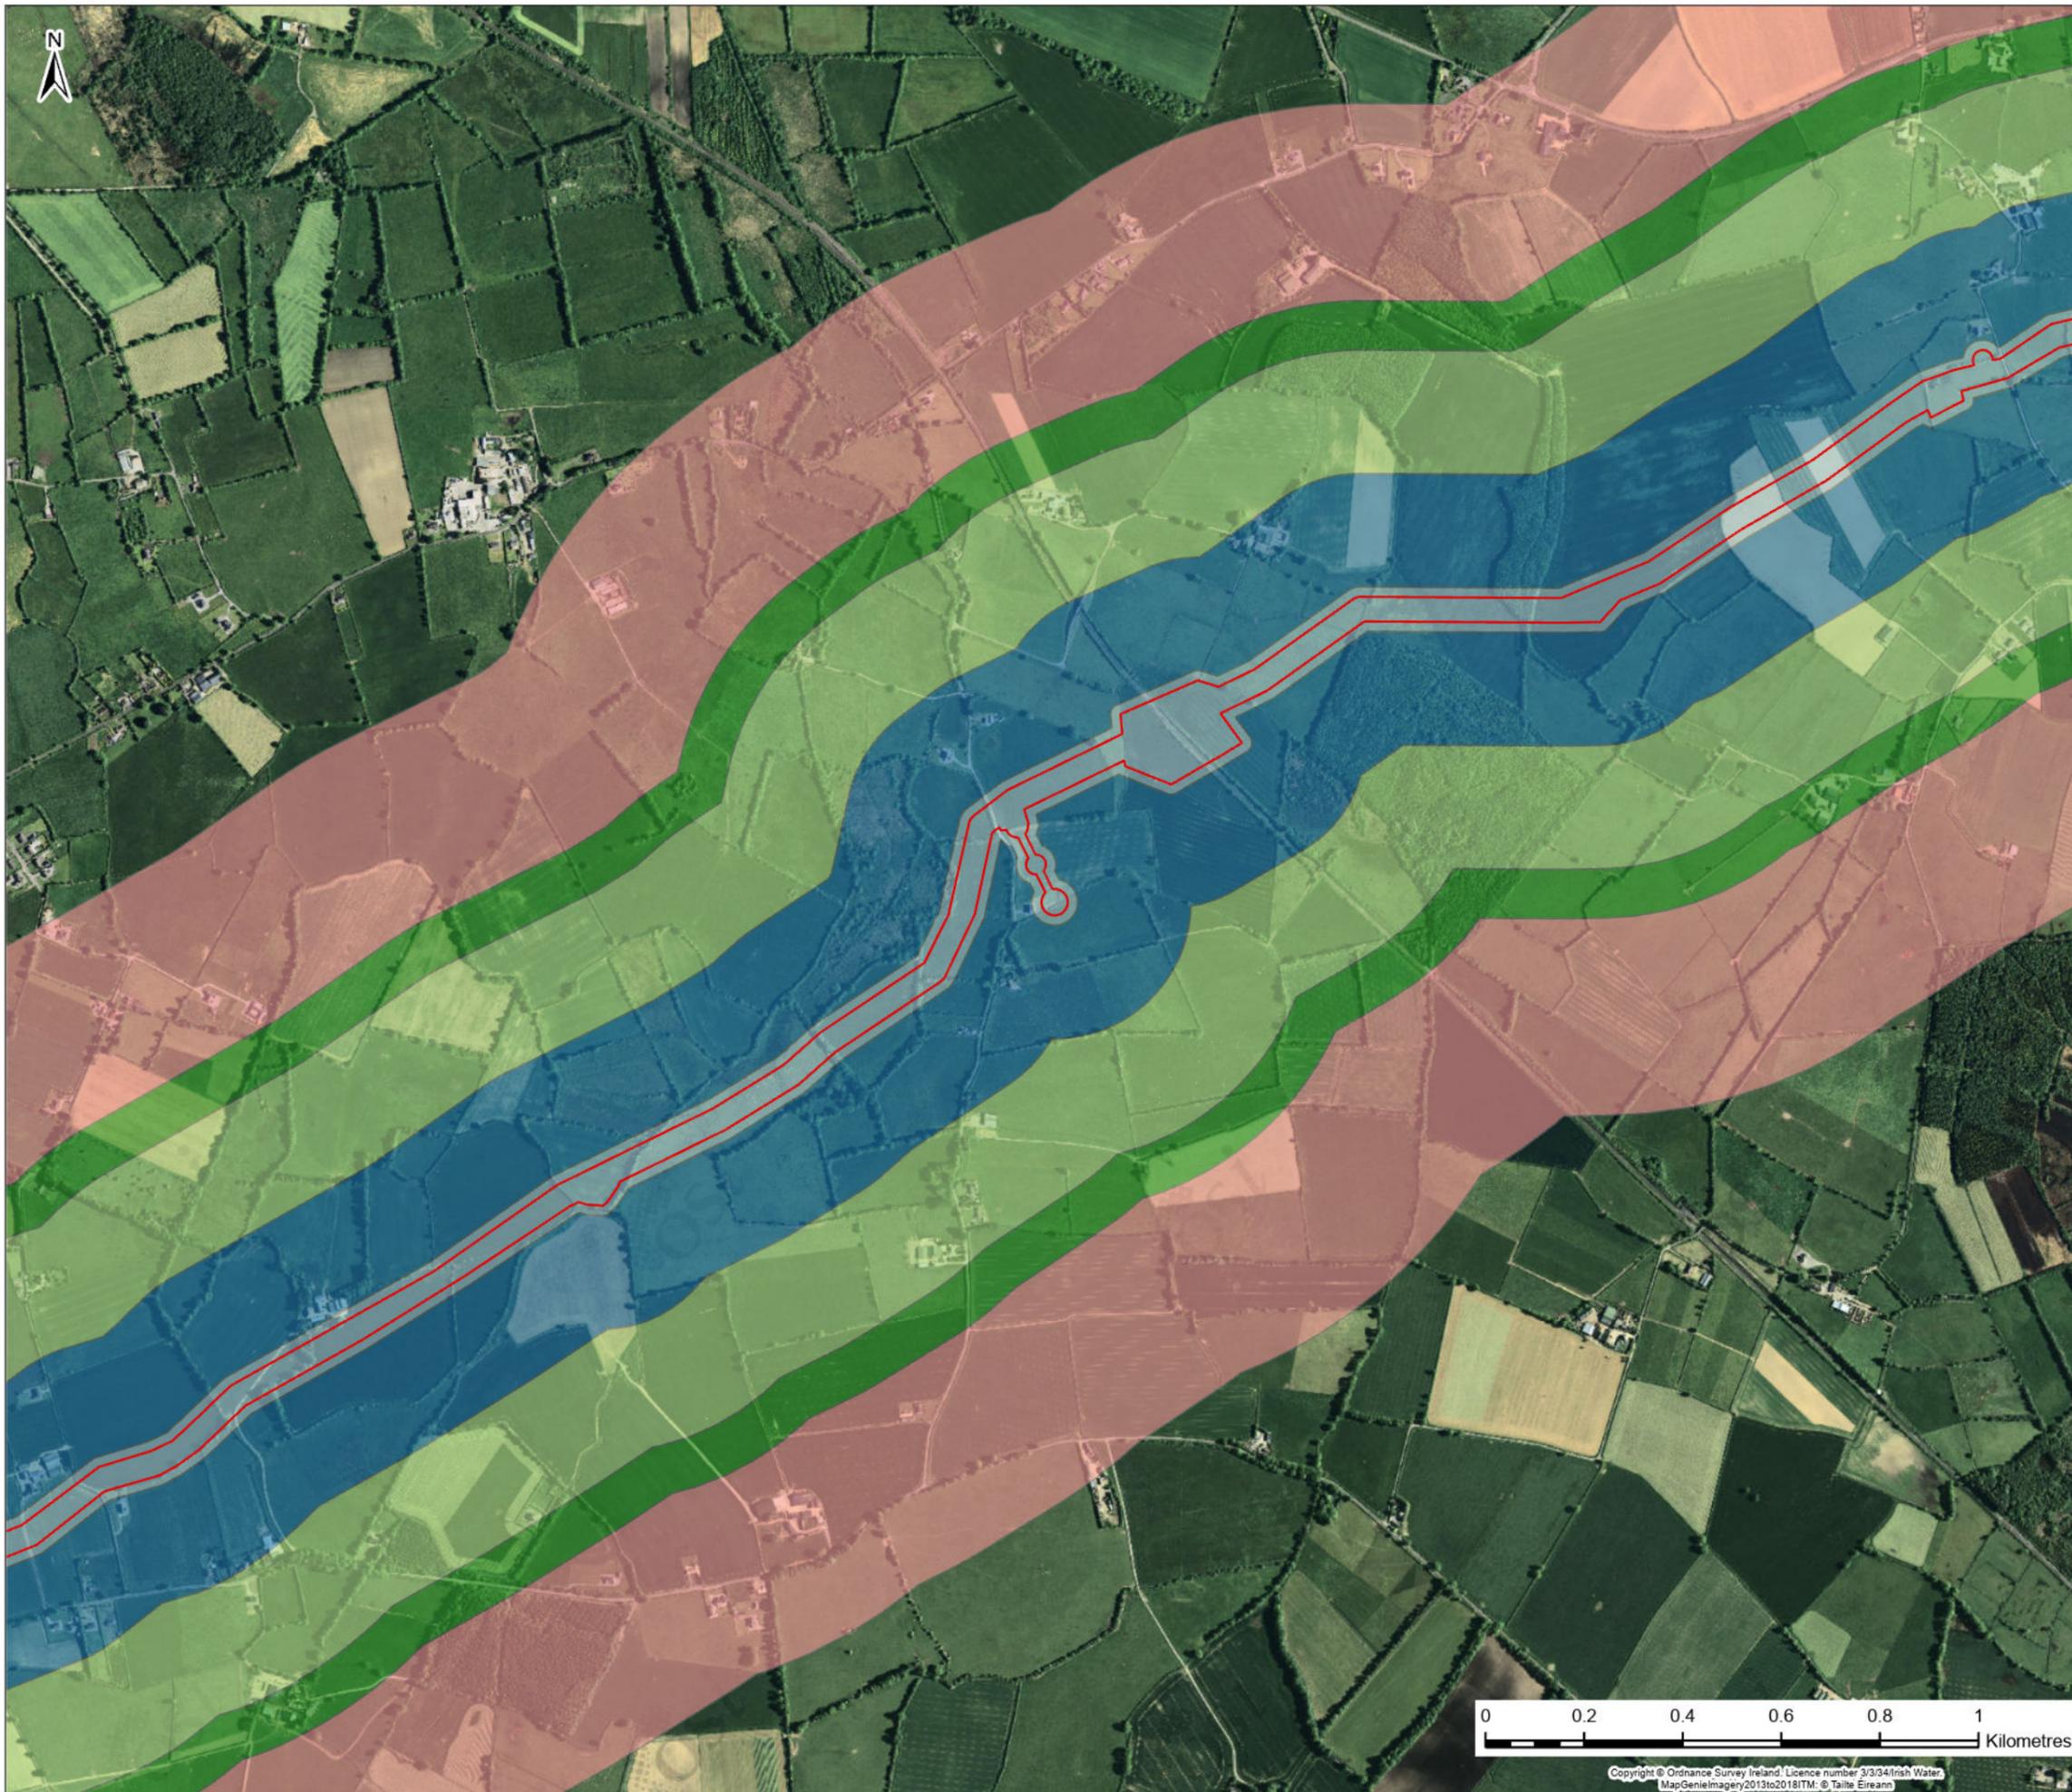

Legend

- Planning Application Boundary
- Planning Application Sites

Planning Application Boundary Buffer

- 0 - 20m
- 20 - 250m
- 250 - 500m
- 500 - 600m
- 600 - 1000m

F02	25/11/25	Final - Planning Application	JL	PW	AJ	SW
Rev.	Date	Purpose of revision	Drawn	Check'd	Rev'd	App'd

Jacobs TOBIN

Client:

Project: **Water Supply Project
Eastern and Midlands Region**

Drawing Title: **Figure 21.1
Cumulative Assessment
Sheet 38 of 59**

Drawing Status: **FINAL - PLANNING APPLICATION**

Scale @A3: 1:13,000 DO NOT SCALE



Jacobs No. 32105801 Client No. 9318

Drawing No. 32105801/700/21038



Copyright © Ordnance Survey Ireland. Licence number 3/3/34/Irish Water. MapGenieImagery2013to2018ITM: © Taitte Éireann

This drawing is not to be used in whole or in part other than for the intended purpose and project as defined on this drawing. Refer to the contract for full terms and conditions.

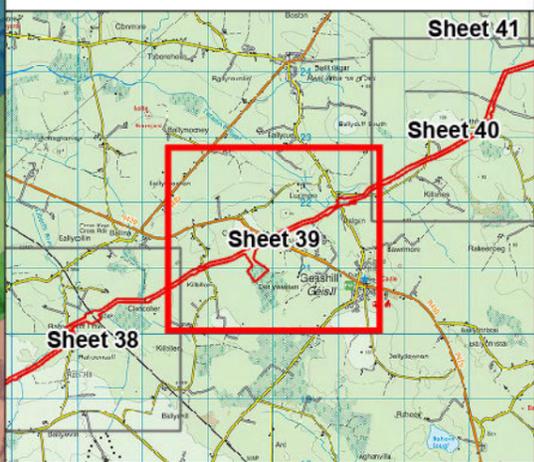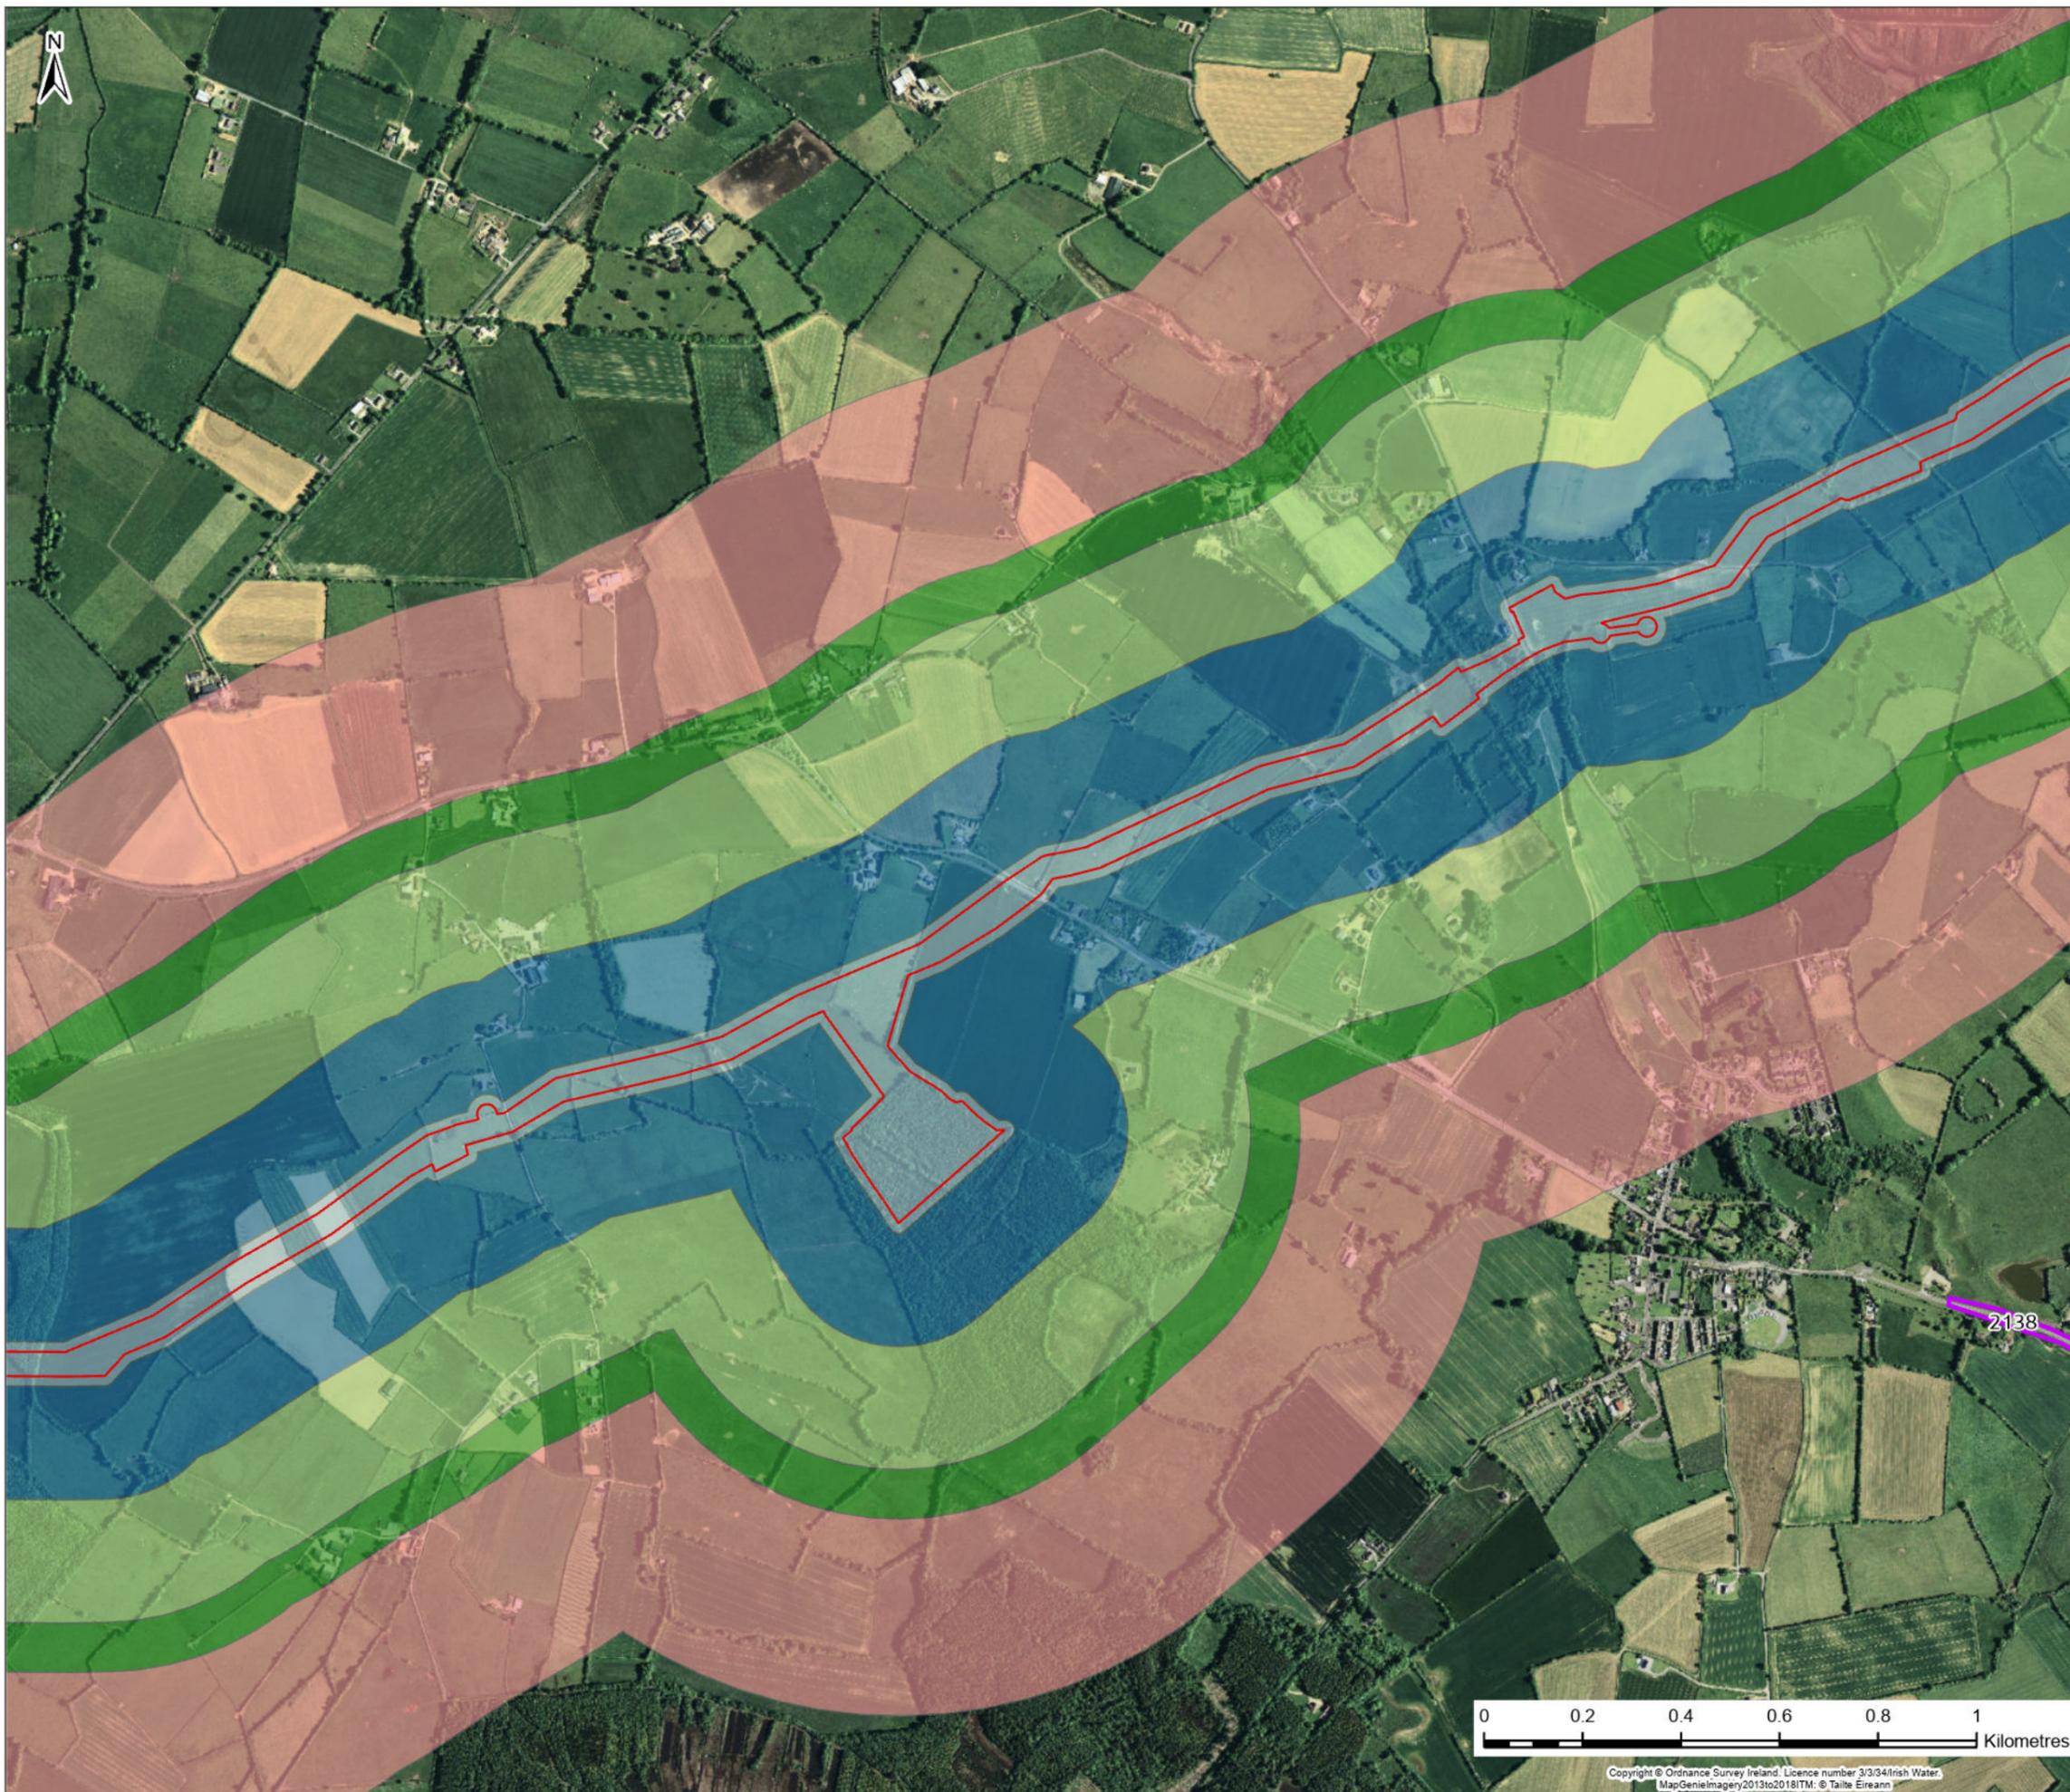

Legend

- Planning Application Boundary
- Planning Application Sites

Planning Application Boundary Buffer

- 0 - 20m
- 20 - 250m
- 250 - 500m
- 500 - 600m
- 600 - 1000m

Rev.	Date	Purpose of revision	Drawn	Check'd	Rev'd	Appr'd
F02	25/11/25	Final - Planning Application	JL	PW	AJ	SW

Jacobs TOBIN

Client: **Uisce Éireann** Irish Water and **Tionscadal Soláthair Uisce** Water Supply Project

Project: **Water Supply Project Eastern and Midlands Region**

Drawing Title: **Figure 21.1 Cumulative Assessment Sheet 39 of 59**


Drawing Status: **FINAL - PLANNING APPLICATION**

Scale @A3: 1:13,000 DO NOT SCALE

Jacobs No. 32105801 Client No. 9318



Filepath: Specialist\GIS\MapDocs\210138_210139_Cumulative_Assessment_Sheet_39_of_59.mxd

Drawing No. 32105801/700/21039

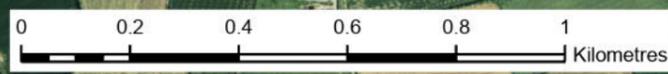

Copyright © Ordnance Survey Ireland. Licence number 3/3/34/Irish Water. MapGenieImagery2013to2018ITM: © Talte Éireann

This drawing is not to be used in whole or in part other than for the intended purpose and project as defined on this drawing. Refer to the contract for full terms and conditions.

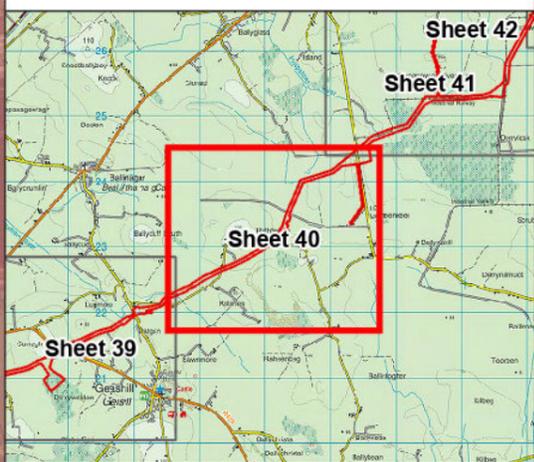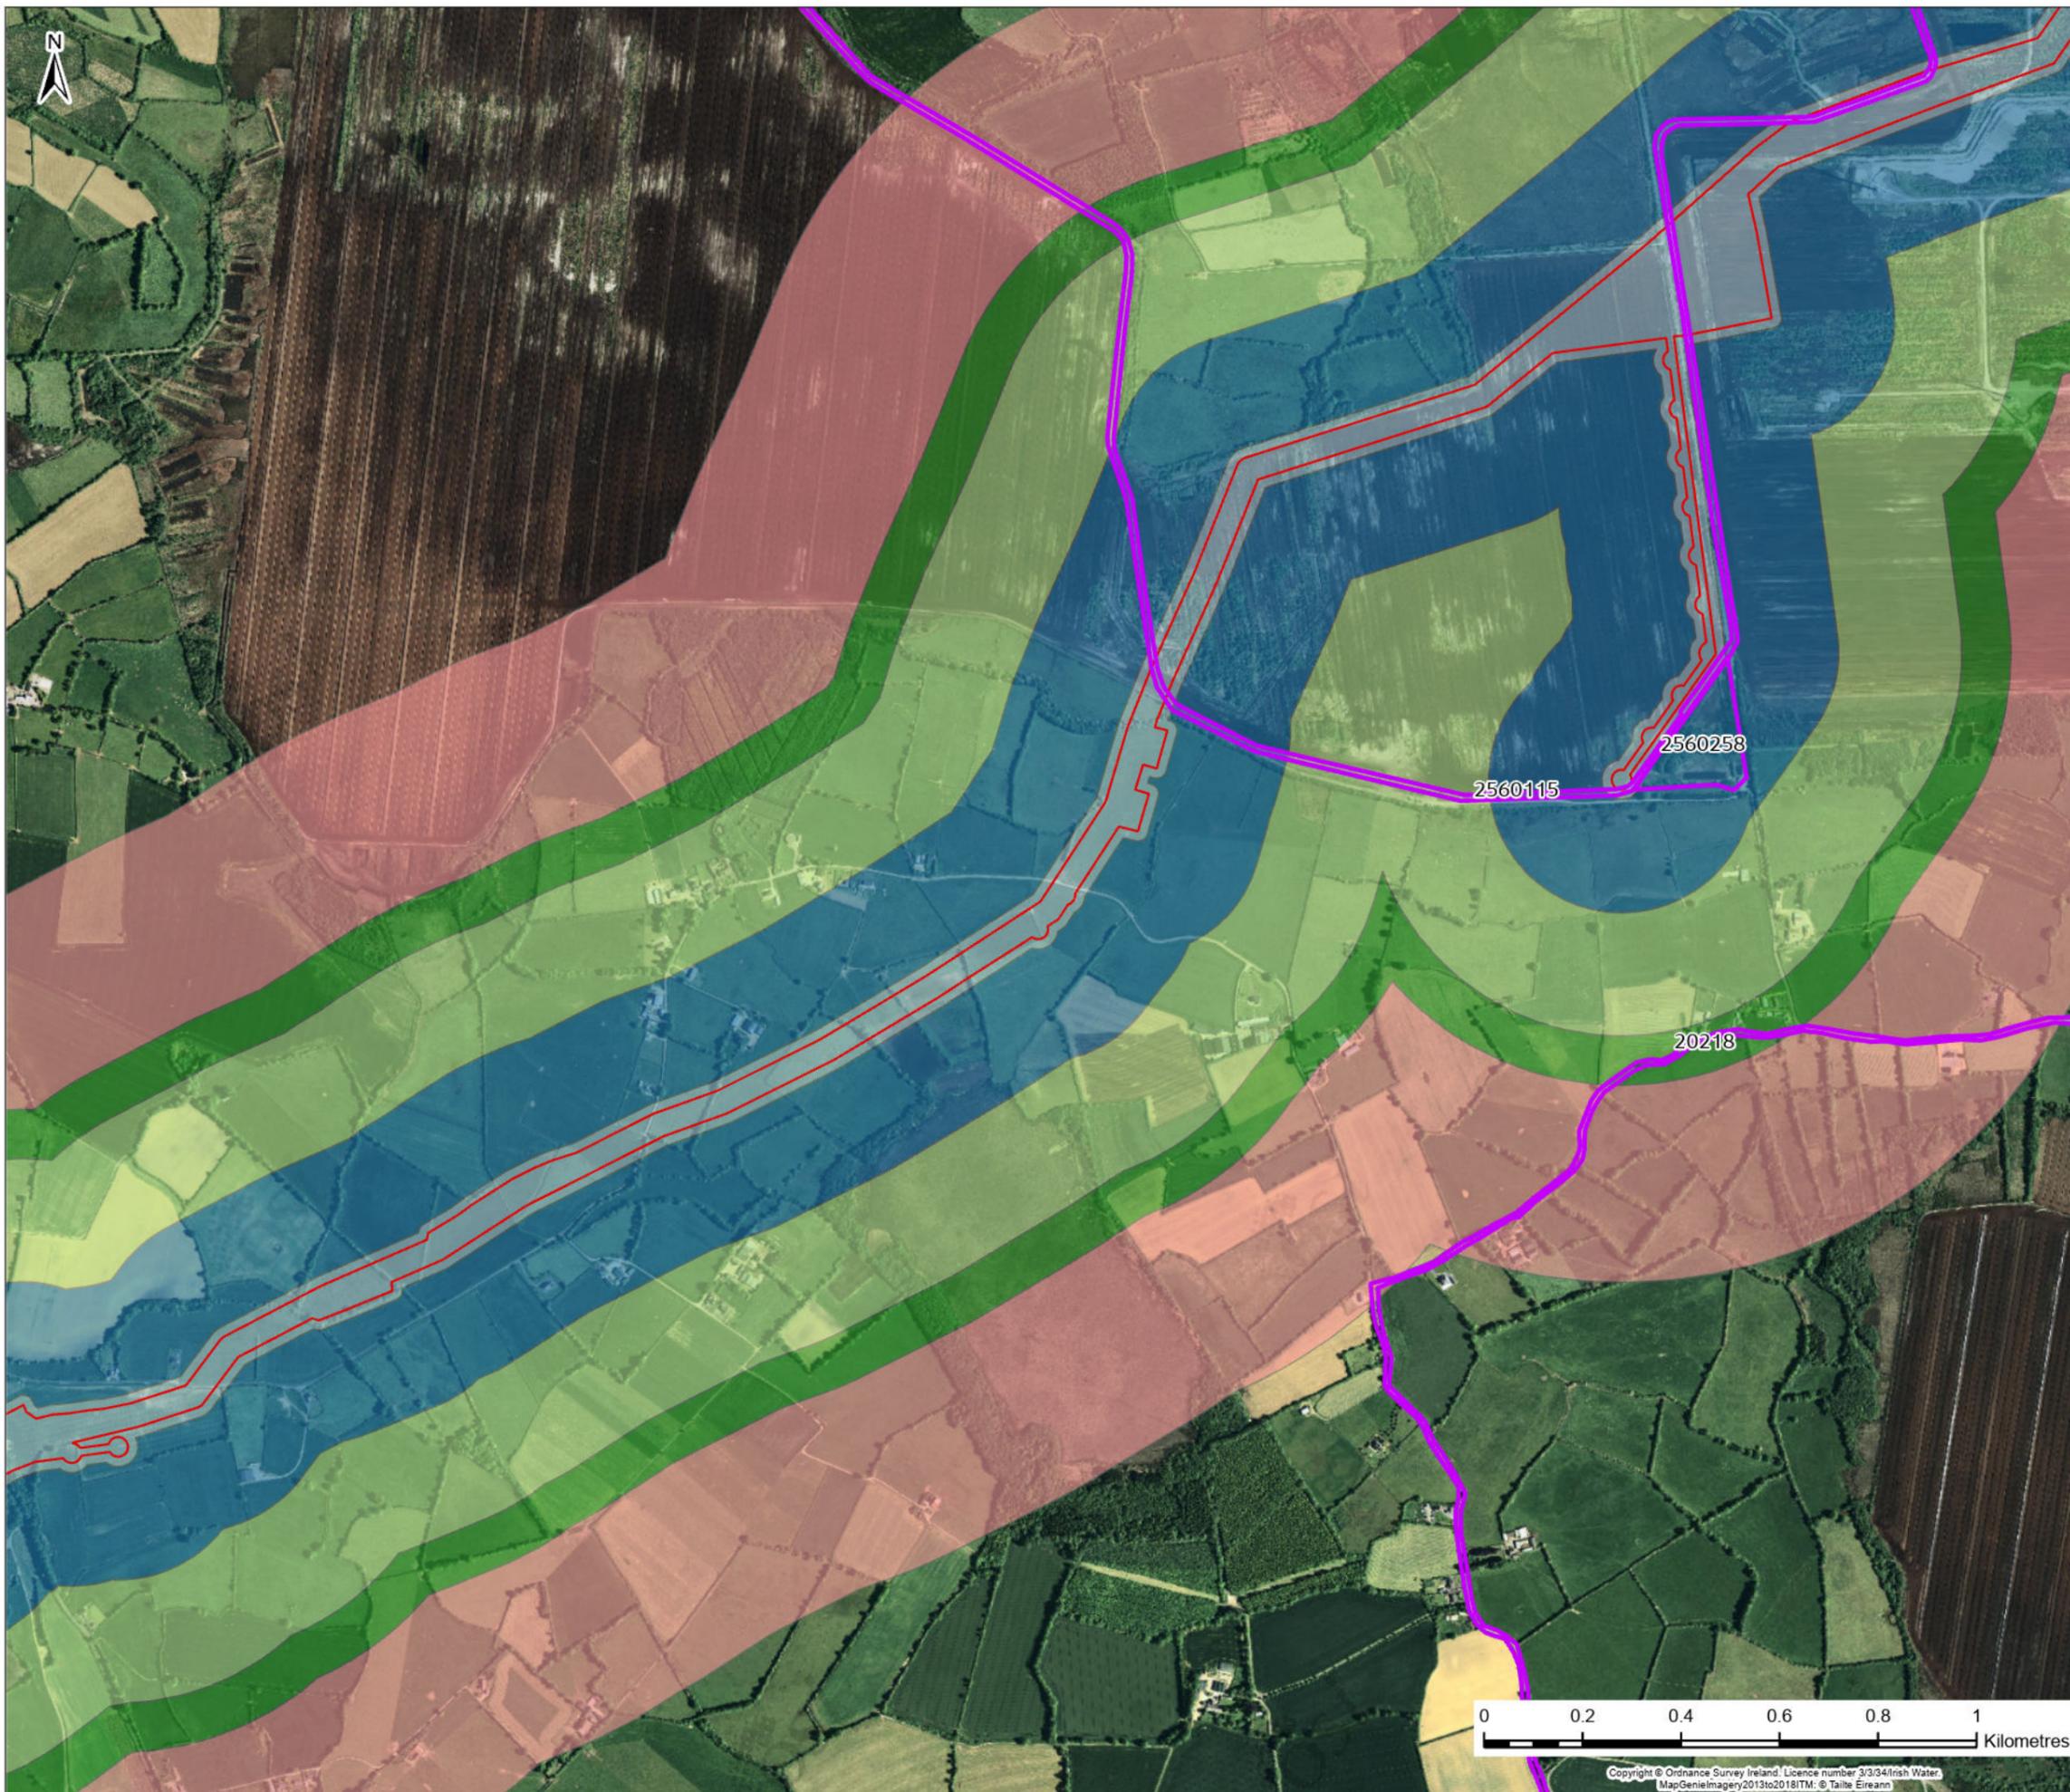

Legend

- Planning Application Boundary
- Planning Application Sites

Planning Application Boundary Buffer

- 0 - 20m
- 20 - 250m
- 250 - 500m
- 500 - 600m
- 600 - 1000m

F02	25/11/25	Final - Planning Application	JL	PW	AJ	SW
Rev.	Date	Purpose of revision	Drawn	Check'd	Rev'd	Appr'd

Jacobs TOBIN

Client:

Project: **Water Supply Project Eastern and Midlands Region**


Drawing Title: **Figure 21.1 Cumulative Assessment Sheet 40 of 59**

Drawing Status: **FINAL - PLANNING APPLICATION**

Scale @A3: 1:13,000 DO NOT SCALE



Jacobs No. 32105801 Client No. 9318

Drawing No. 32105801/700/21040

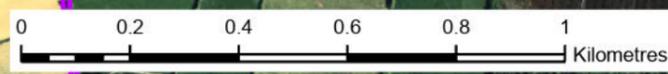

Copyright © Ordnance Survey Ireland. Licence number 3/3/34/Irish Water. MapGenieImagery2013to2018ITM: © Taitte Éireann

This drawing is not to be used in whole or in part other than for the intended purpose and project as defined on this drawing. Refer to the contract for full terms and conditions.

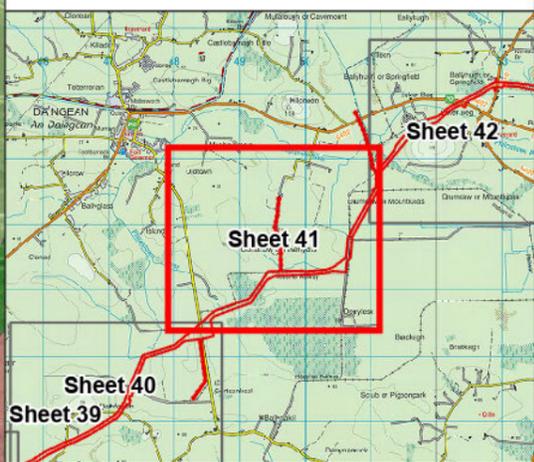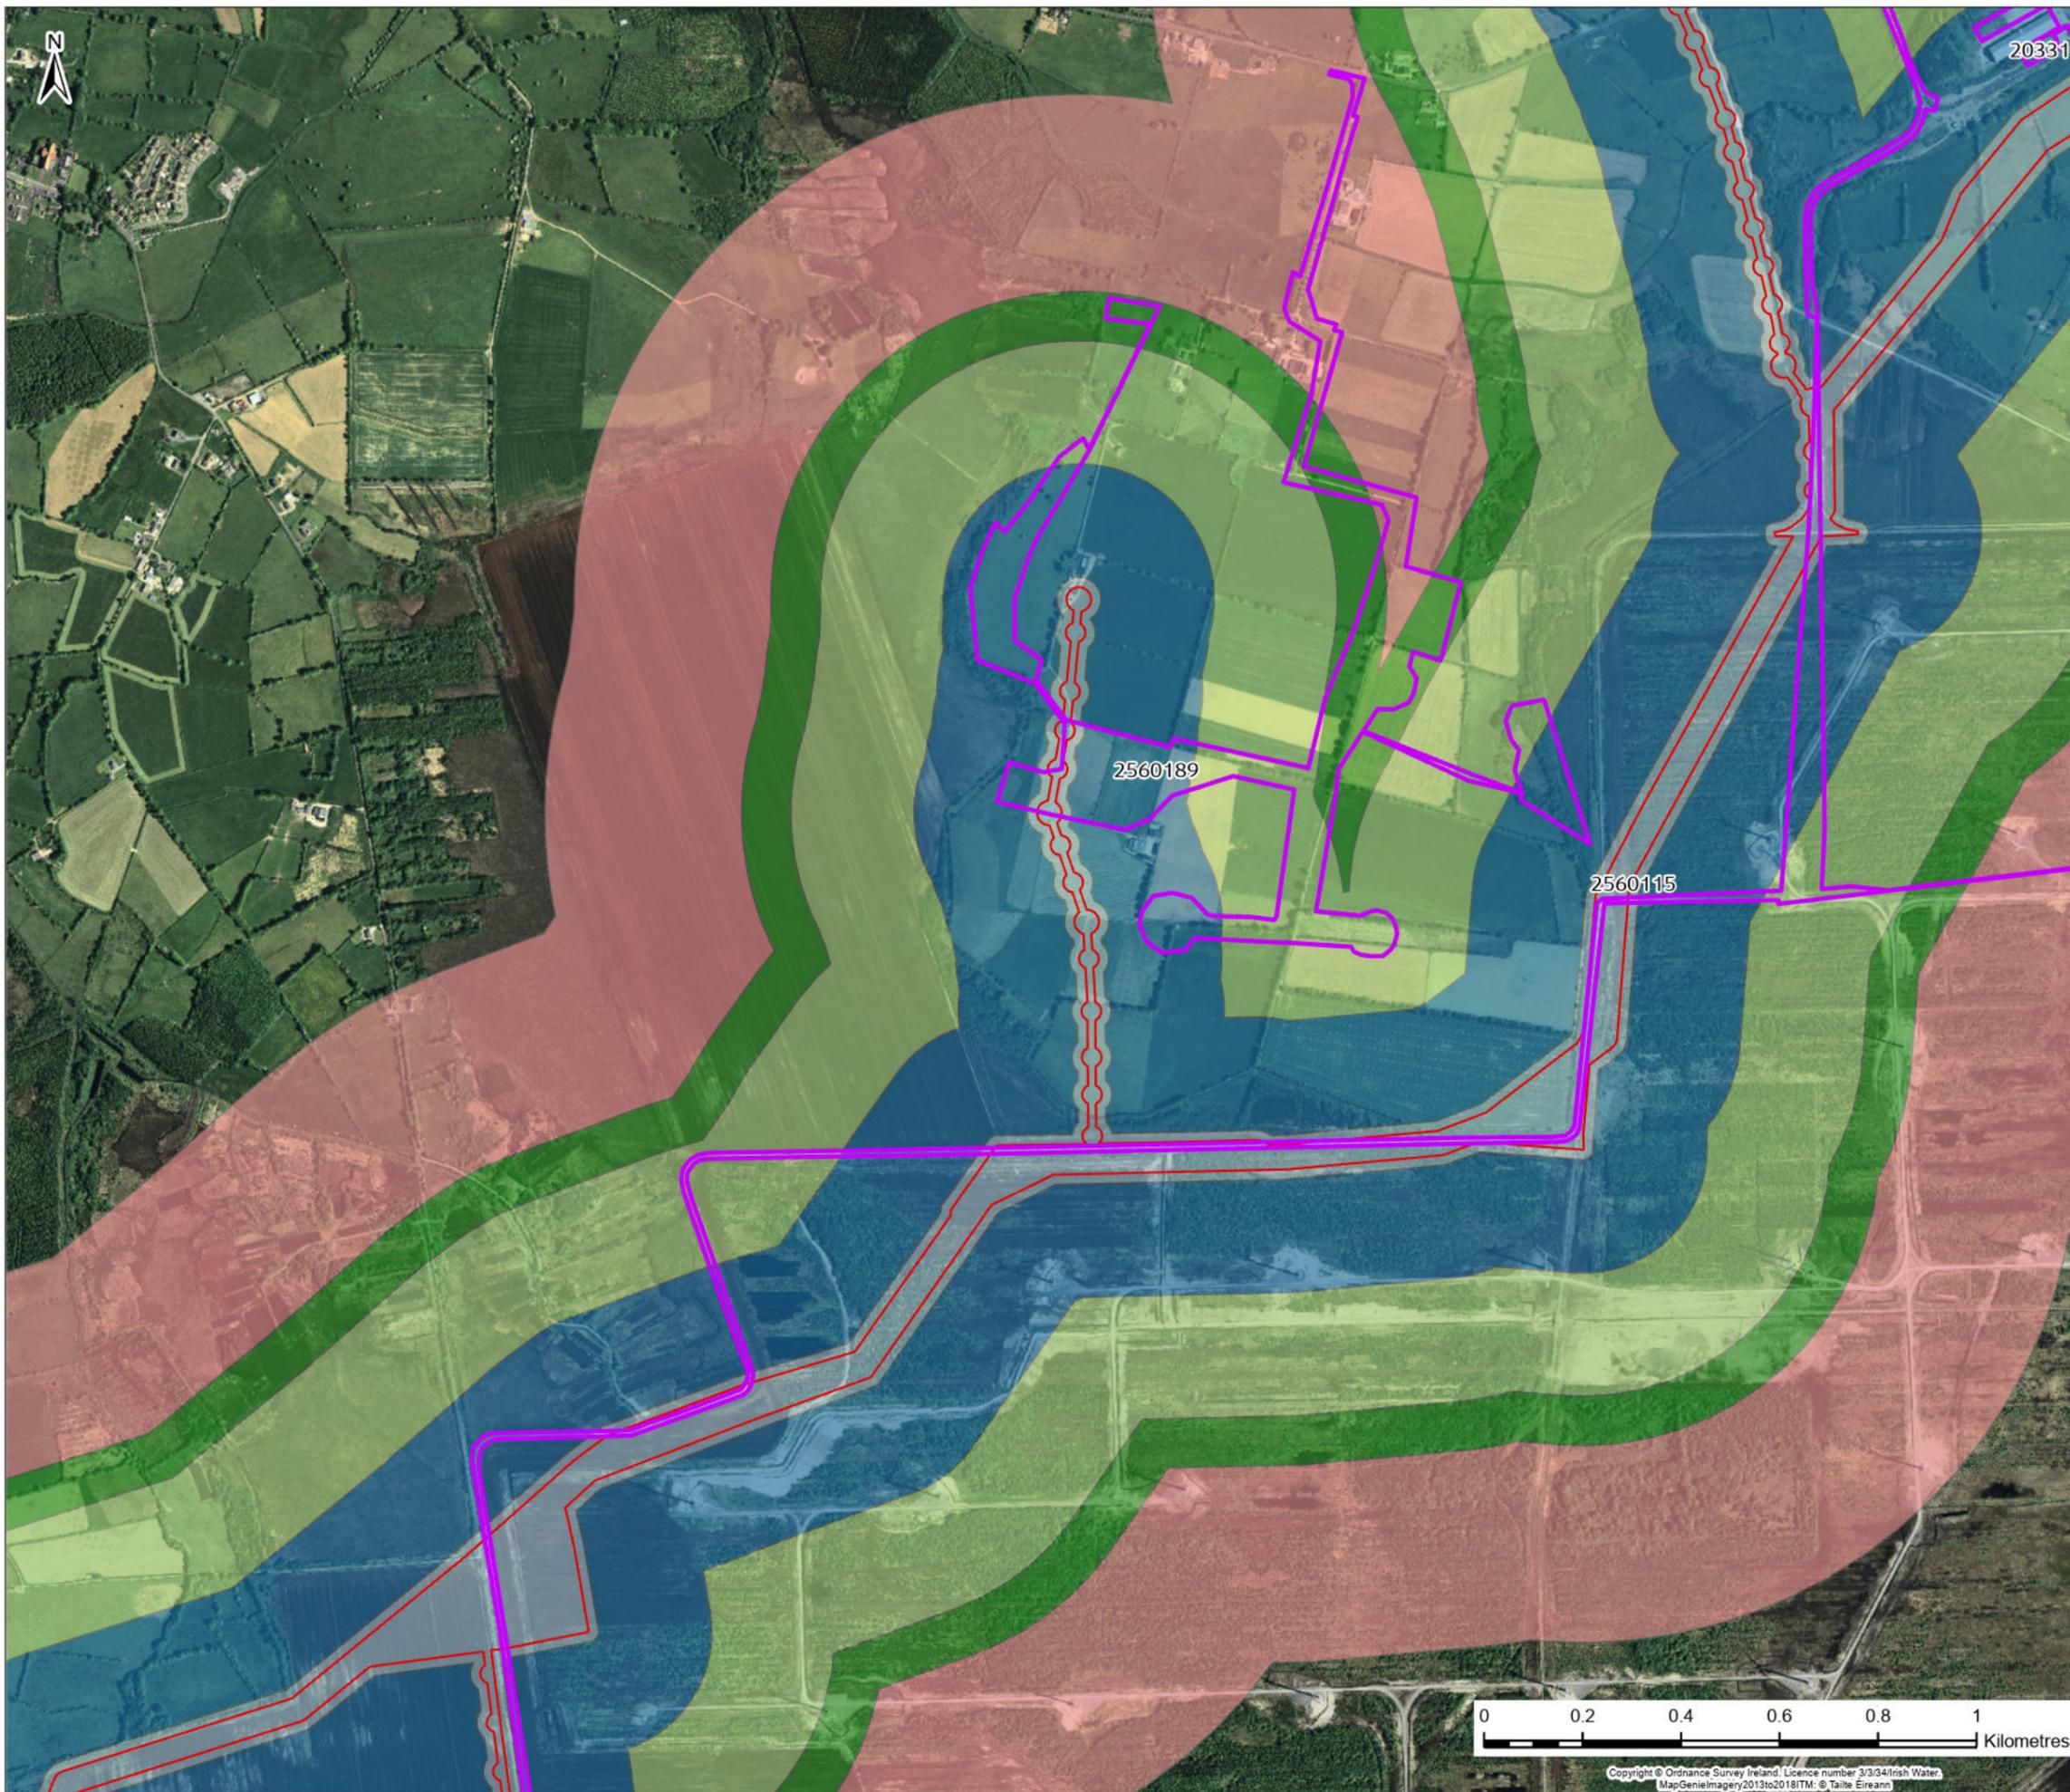

Legend

- Planning Application Boundary
- Planning Application Sites

Planning Application Boundary Buffer

- 0 - 20m
- 20 - 250m
- 250 - 500m
- 500 - 600m
- 600 - 1000m

F02	25/11/25	Final - Planning Application	JL	PW	AJ	SW
Rev.	Date	Purpose of revision	Drawn	Check'd	Rev'd	Appr'd

Jacobs TOBIN

Client:

Project: **Water Supply Project Eastern and Midlands Region**

Drawing Title: **Figure 21.1 Cumulative Assessment Sheet 41 of 59**


Drawing Status: **FINAL - PLANNING APPLICATION**

Scale @A3: 1:13,000 DO NOT SCALE

Jacobs No. 32105801 Client No. 9318




Filepath: \\server\proj\32105801\32105801_211_Cumulative_Assessment_Sheet_41_of_59.dwg

Drawing No. 32105801/700/21041

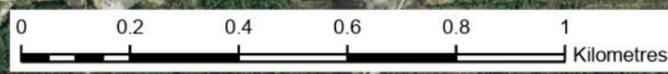

Copyright © Ordnance Survey Ireland. Licence number 3/3/34/Irish Water. MapGenieImagery2013to2018ITM: © Taitte Éireann

This drawing is not to be used in whole or in part other than for the intended purpose and project as defined on this drawing. Refer to the contract for full terms and conditions.

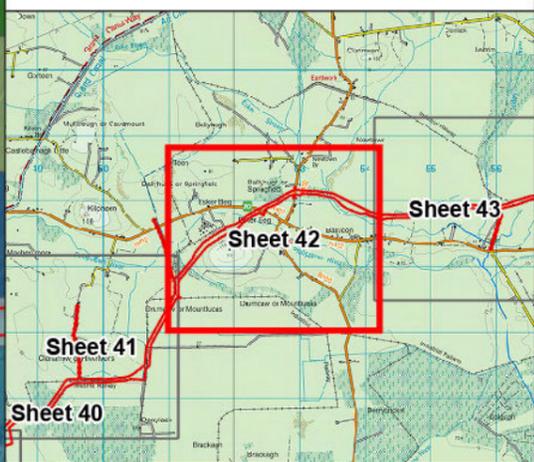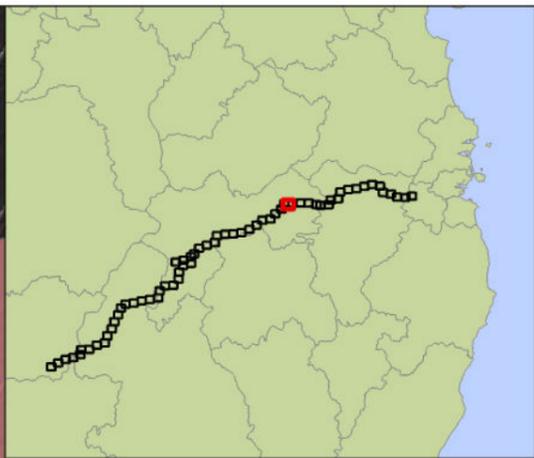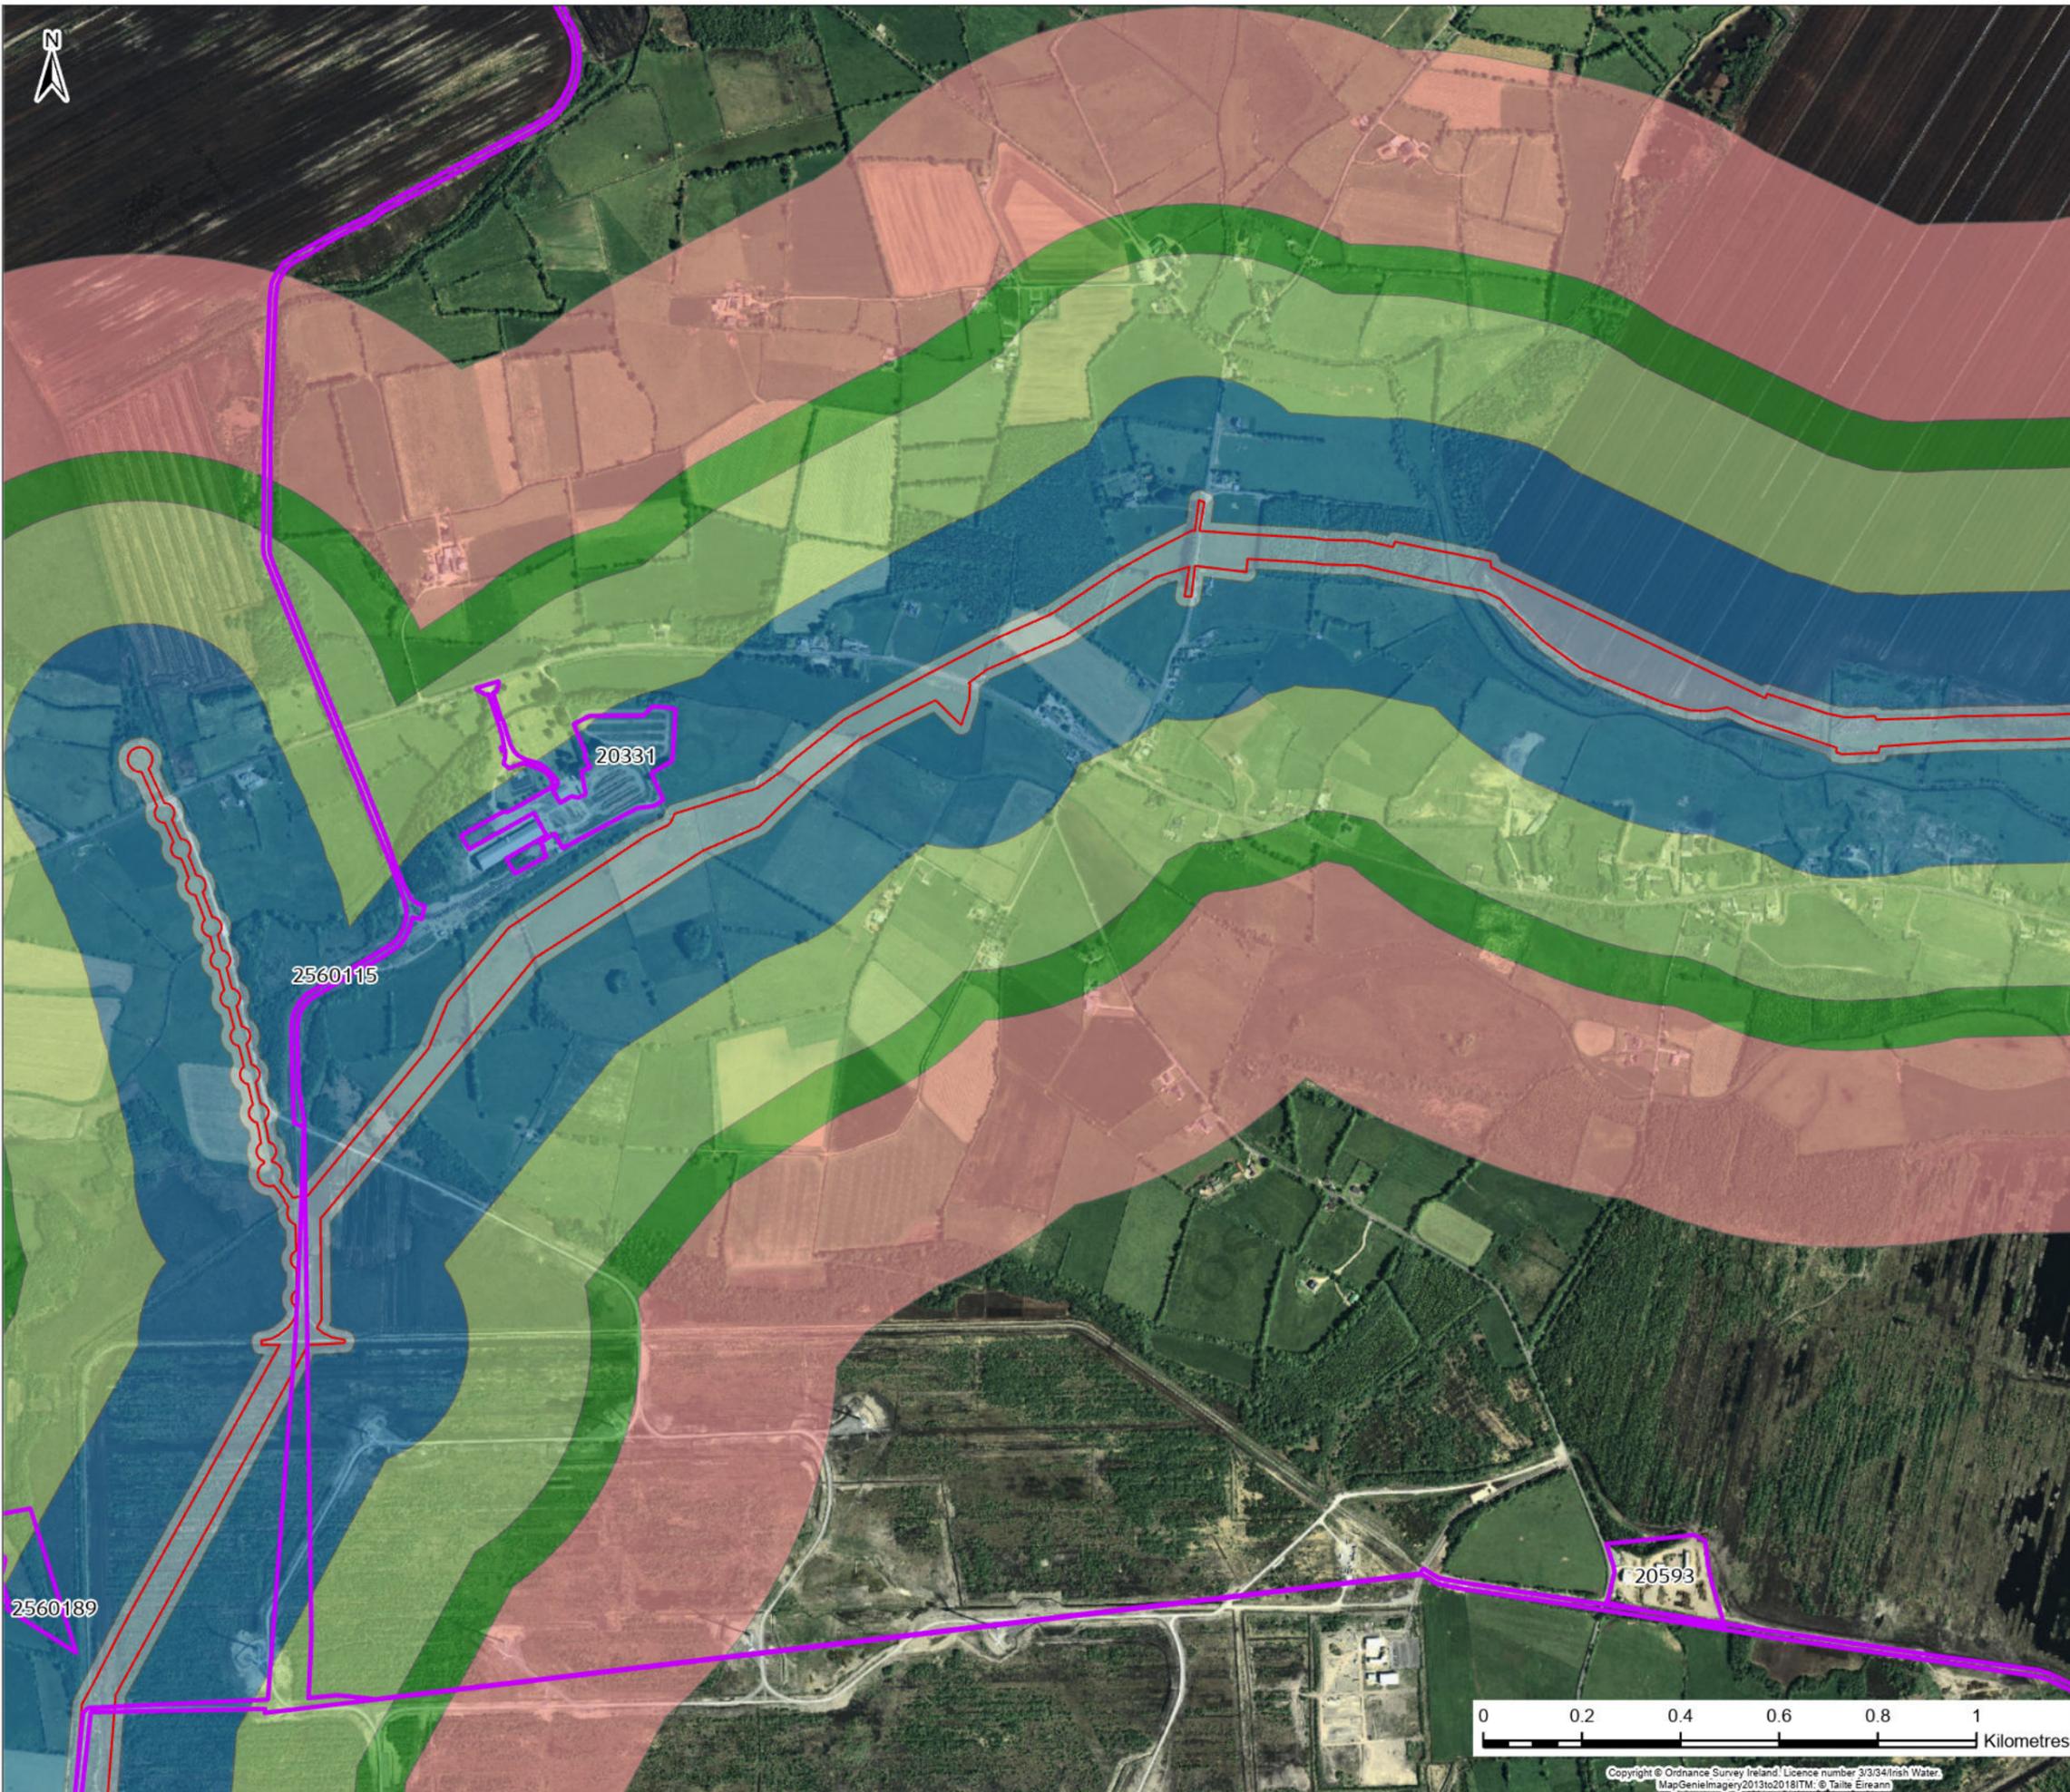

Legend

- Planning Application Boundary
- Planning Application Sites

Planning Application Boundary Buffer

- 0 - 20m
- 20 - 250m
- 250 - 500m
- 500 - 600m
- 600 - 1000m

F02	25/11/25	Final - Planning Application	JL	PW	AJ	SW
Rev.	Date	Purpose of revision	Drawn	Check'd	Rev'd	Appr'd

Jacobs TOBIN

Client: **Uisce Éireann** Irish Water and **Tionscald Soláthair Uisce** Water Supply Project

Project: **Water Supply Project Eastern and Midlands Region**


Drawing Title: **Figure 21.1 Cumulative Assessment Sheet 42 of 59**

Drawing Status: **FINAL - PLANNING APPLICATION**

Scale @A3: 1:13,000 [DO NOT SCALE]



Jacobs No. 32105801 Client No. 9318

Drawing No. 32105801/700/21042

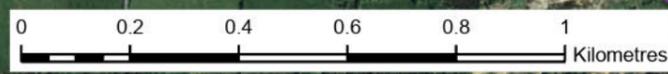

Copyright © Ordnance Survey Ireland. Licence number 3/3/34/Irish Water. MapGenieImagery2013to2018ITM: © Taitte Éireann

This drawing is not to be used in whole or in part other than for the intended purpose and project as defined on this drawing. Refer to the contract for full terms and conditions.

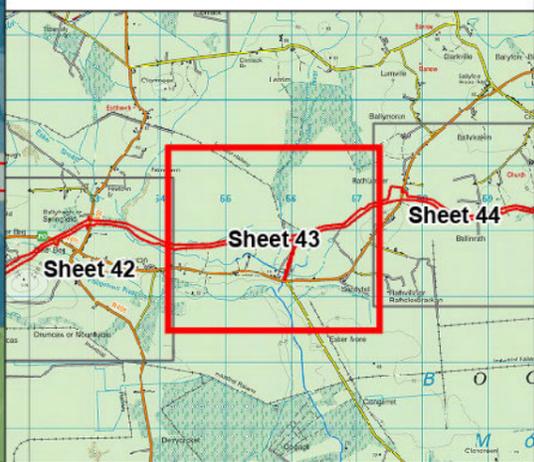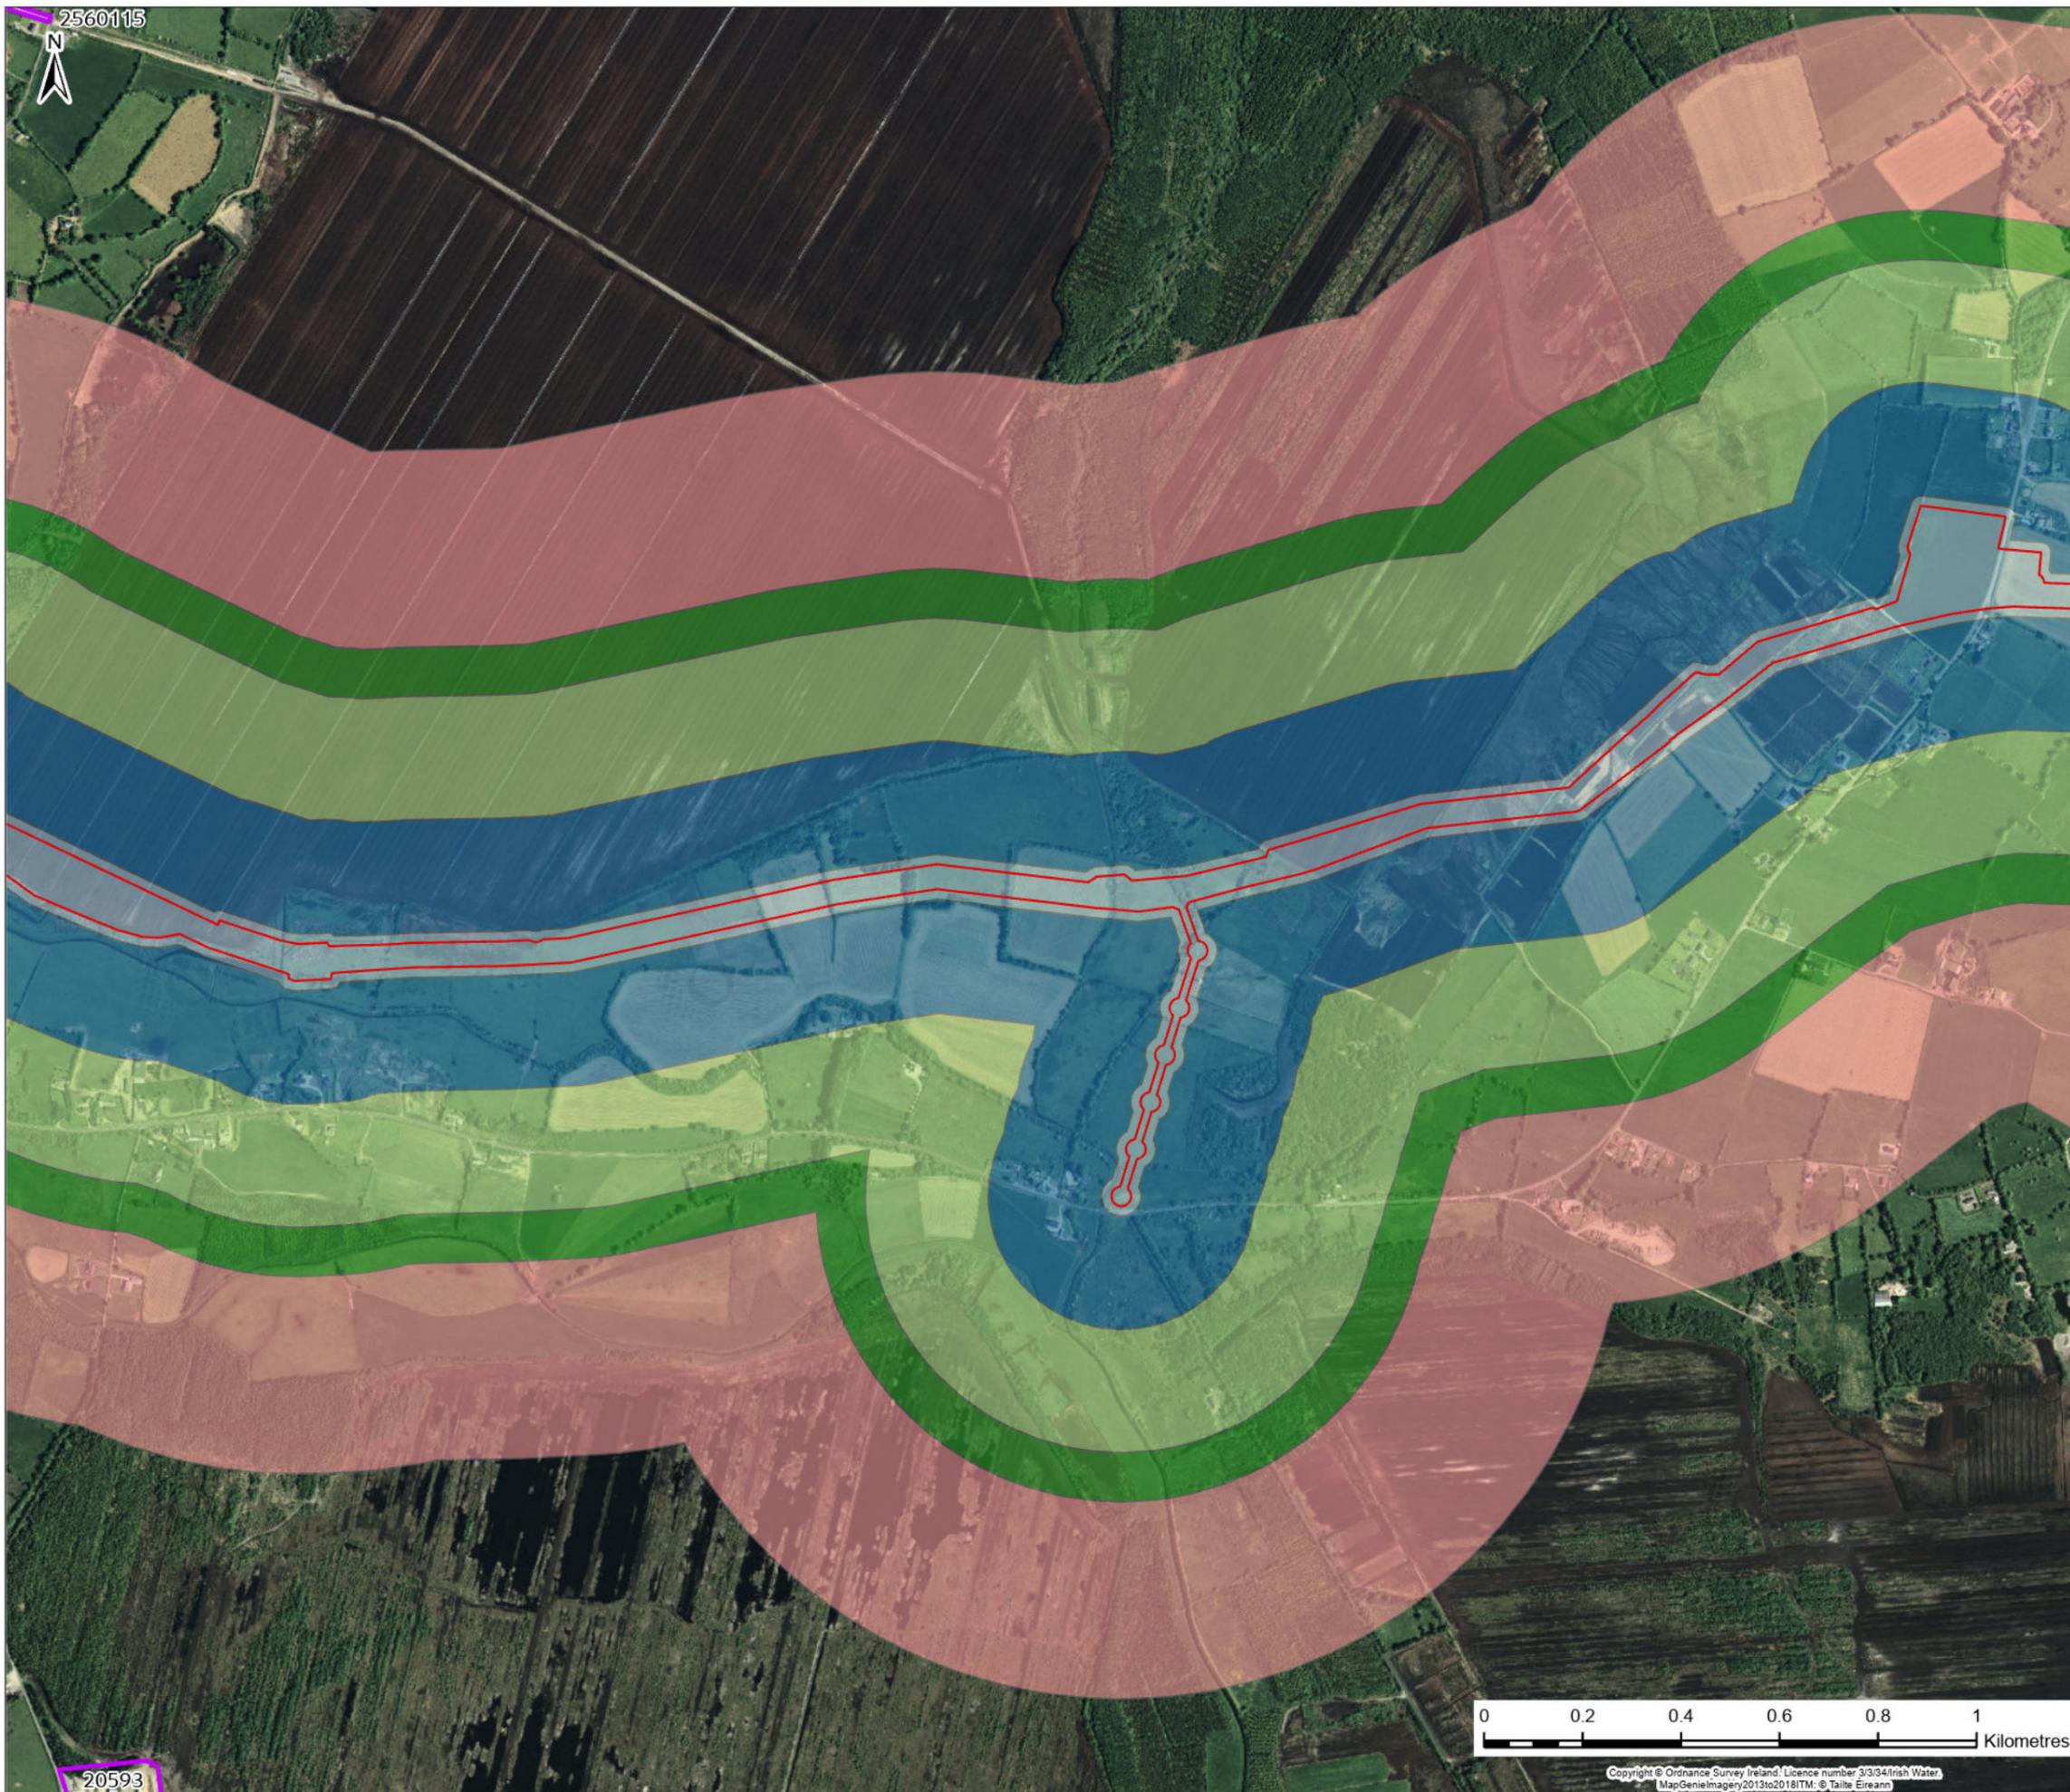

Legend

- Planning Application Boundary
- Planning Application Sites

Planning Application Boundary Buffer

- 0 - 20m
- 20 - 250m
- 250 - 500m
- 500 - 600m
- 600 - 1000m

F02	25/11/25	Final - Planning Application	JL	PW	AJ	SW
Rev.	Date	Purpose of revision	Drawn	Check'd	Rev'd	Appr'd

JACOBS TOBIN

Client: **Uisce Éireann** Irish Water and **Tionscald Soláthair Uisce** Water Supply Project

Project: **Water Supply Project Eastern and Midlands Region**


Drawing Title: **Figure 21.1 Cumulative Assessment Sheet 43 of 59**

Drawing Status: **FINAL - PLANNING APPLICATION**

Scale @A3: 1:13,000 (DO NOT SCALE)



Jacobs No. 32105801 Client No. 9318

Drawing No. 32105801/700/21043

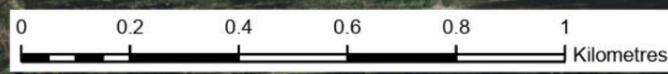

Copyright © Ordnance Survey Ireland. Licence number 3/3/34/Irish Water. MapGenieImagery2013to2018ITM: © Talte Éireann

This drawing is not to be used in whole or in part other than for the intended purpose and project as defined on this drawing. Refer to the contract for full terms and conditions.

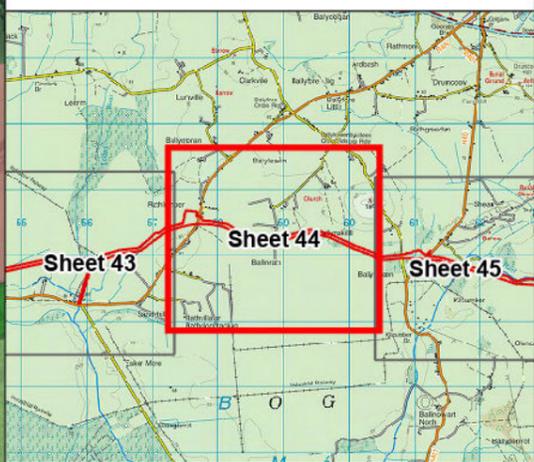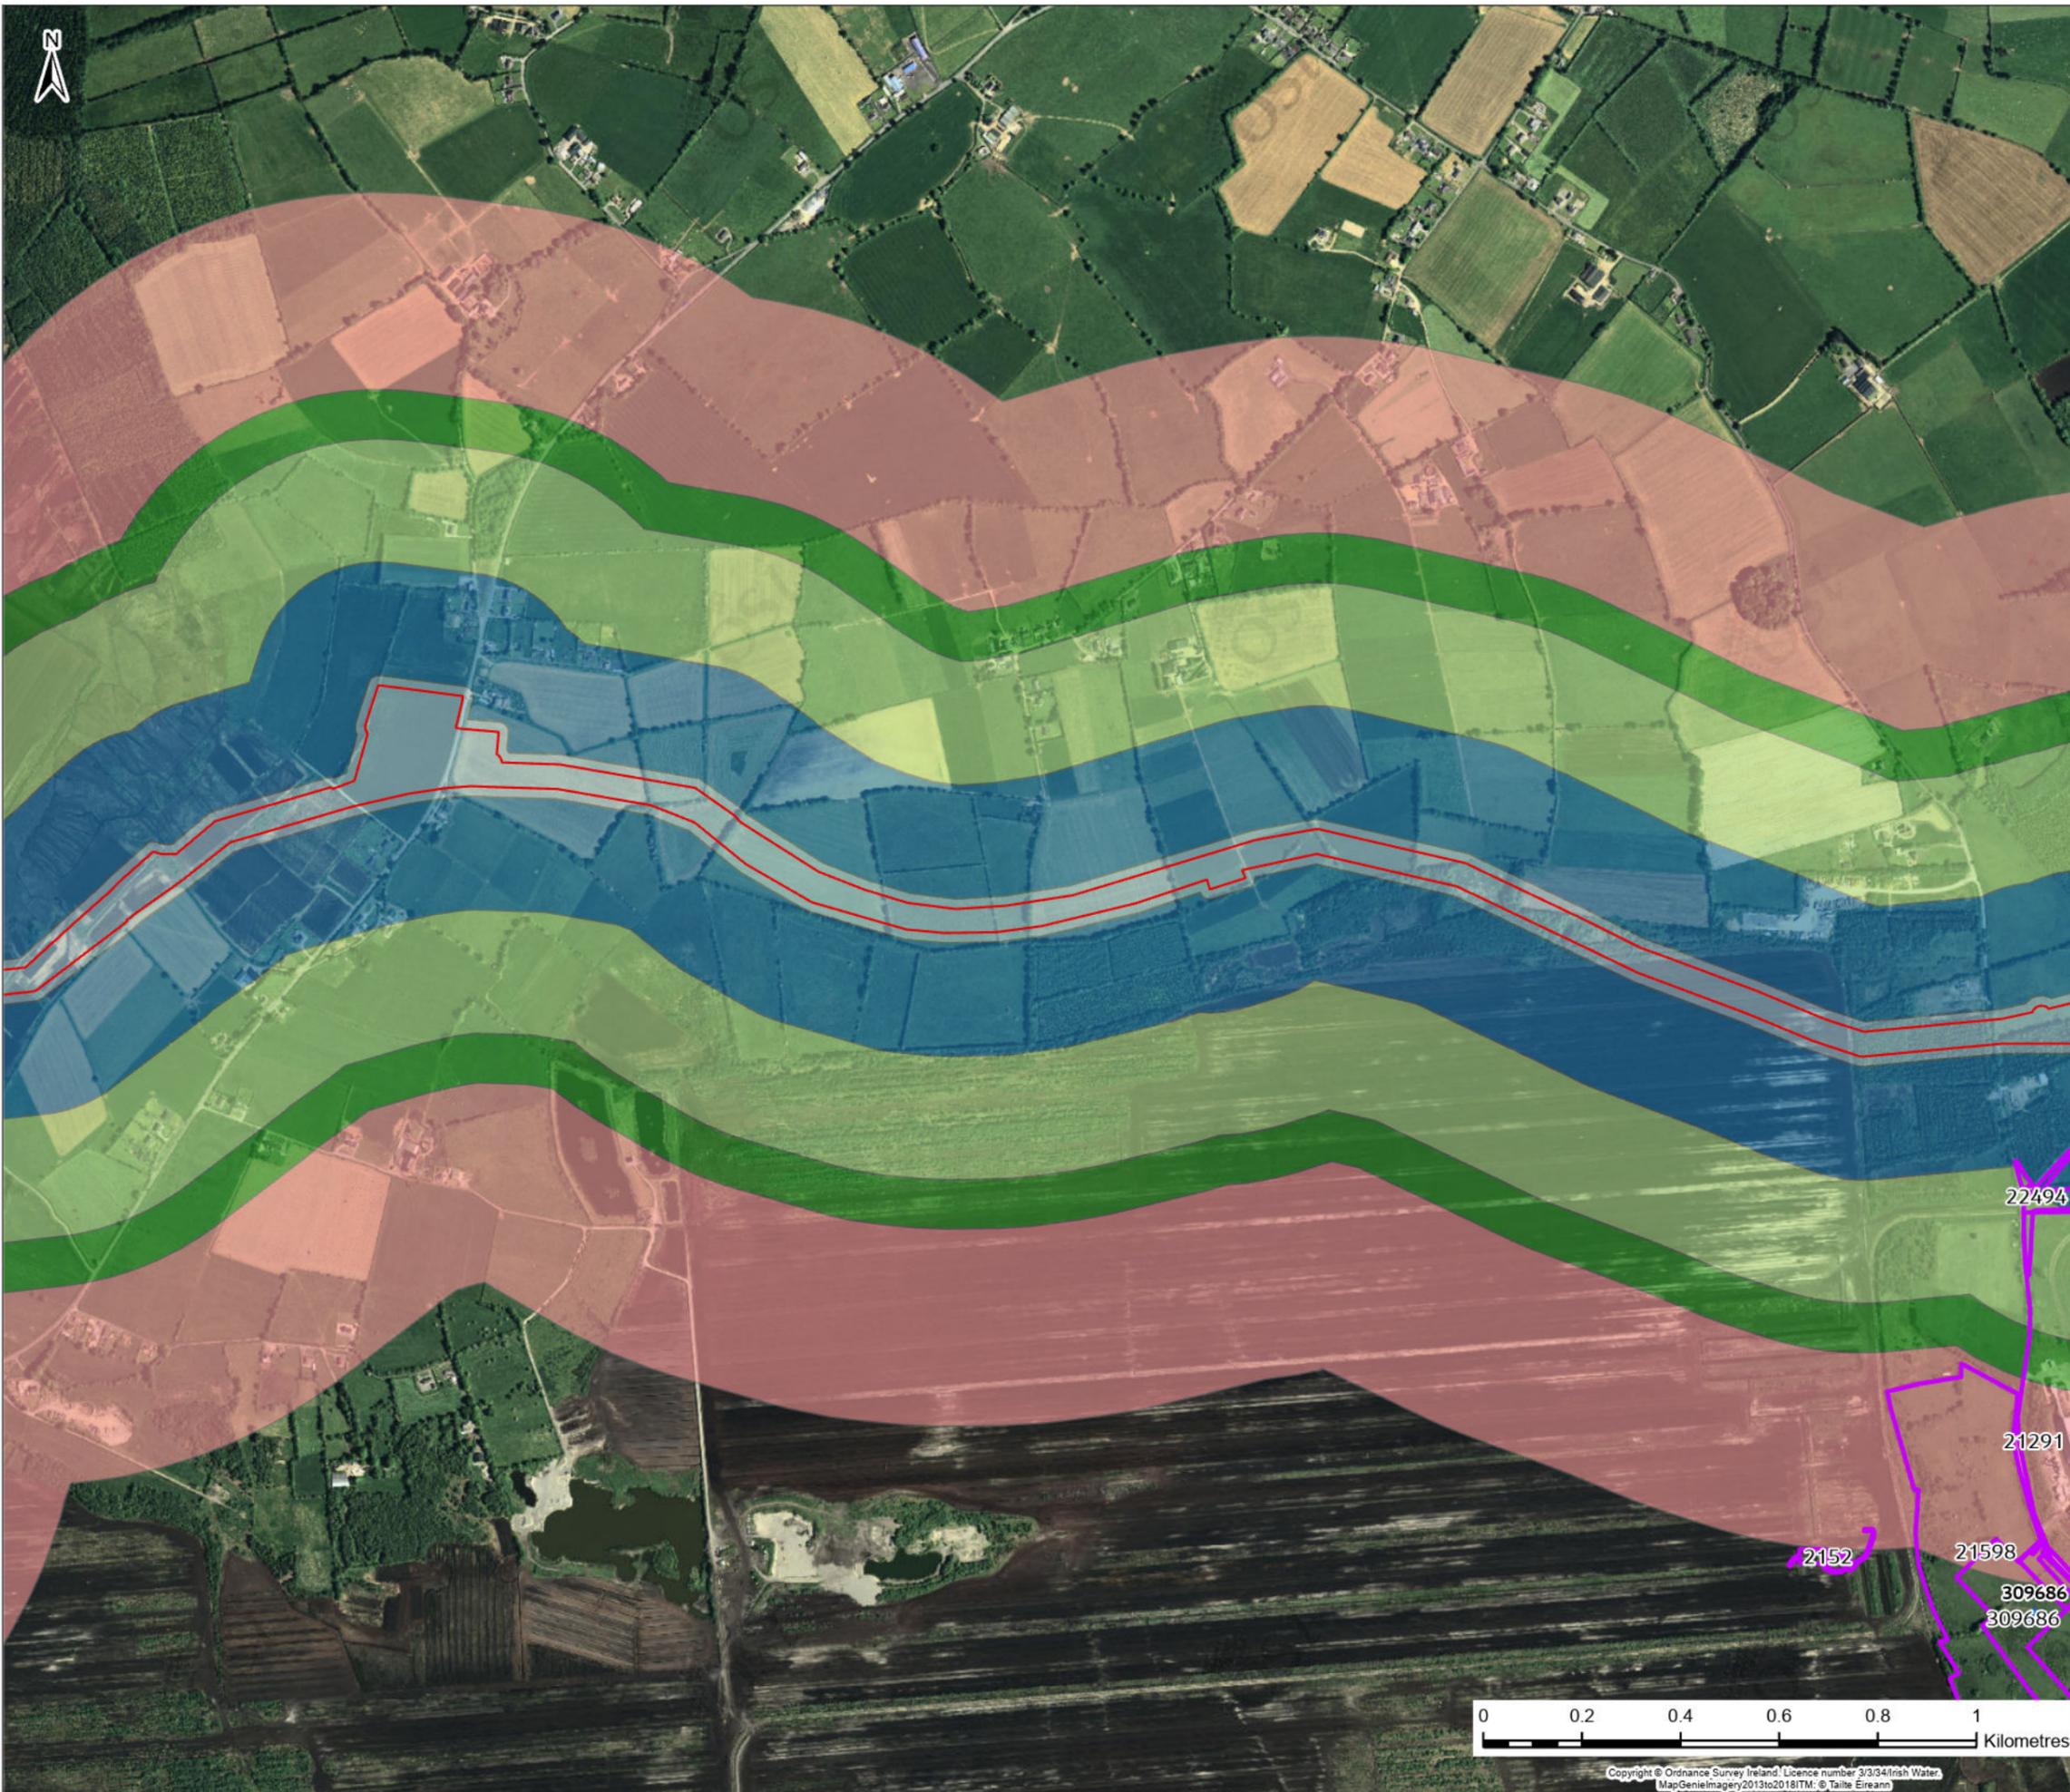

Legend

- Planning Application Boundary
- ▲ Project Ireland 2040 Planned Projects
- Planning Application Sites

Planning Application Boundary Buffer

- 0 - 20m
- 20 - 250m
- 250 - 500m
- 500 - 600m
- 600 - 1000m

Rev.	Date	Purpose of revision	Drawn	Check'd	Rev'd	Appr'd
F02	25/11/25	Final - Planning Application	JL	PW	AJ	SW

Jacobs TOBIN

Client: **Uisce Éireann** Irish Water and **Tionscadal Soláthair Uisce** Water Supply Project

Project: **Water Supply Project Eastern and Midlands Region**


Drawing Title: **Figure 21.1 Cumulative Assessment Sheet 44 of 59**

Drawing Status: **FINAL - PLANNING APPLICATION**

Scale @A3: 1:13,000 DO NOT SCALE



Jacobs No. 32105801 Client No. 9318

Drawing No. 32105801/700/21044

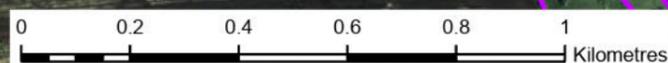

Copyright © Ordnance Survey Ireland. Licence number 3/3/34/Irish Water. MapGenieImagery2013to2018ITM: © Taitte Éireann

This drawing is not to be used in whole or in part other than for the intended purpose and project as defined on this drawing. Refer to the contract for full terms and conditions.

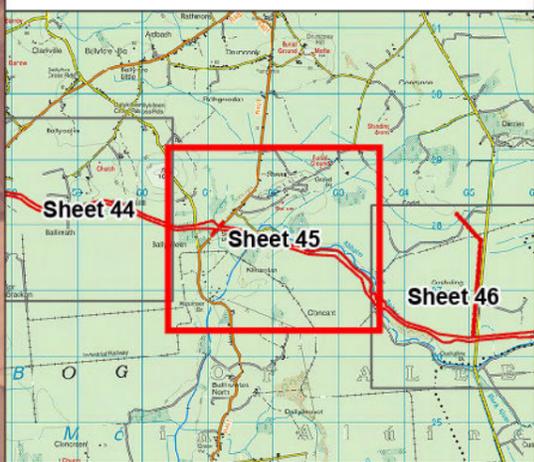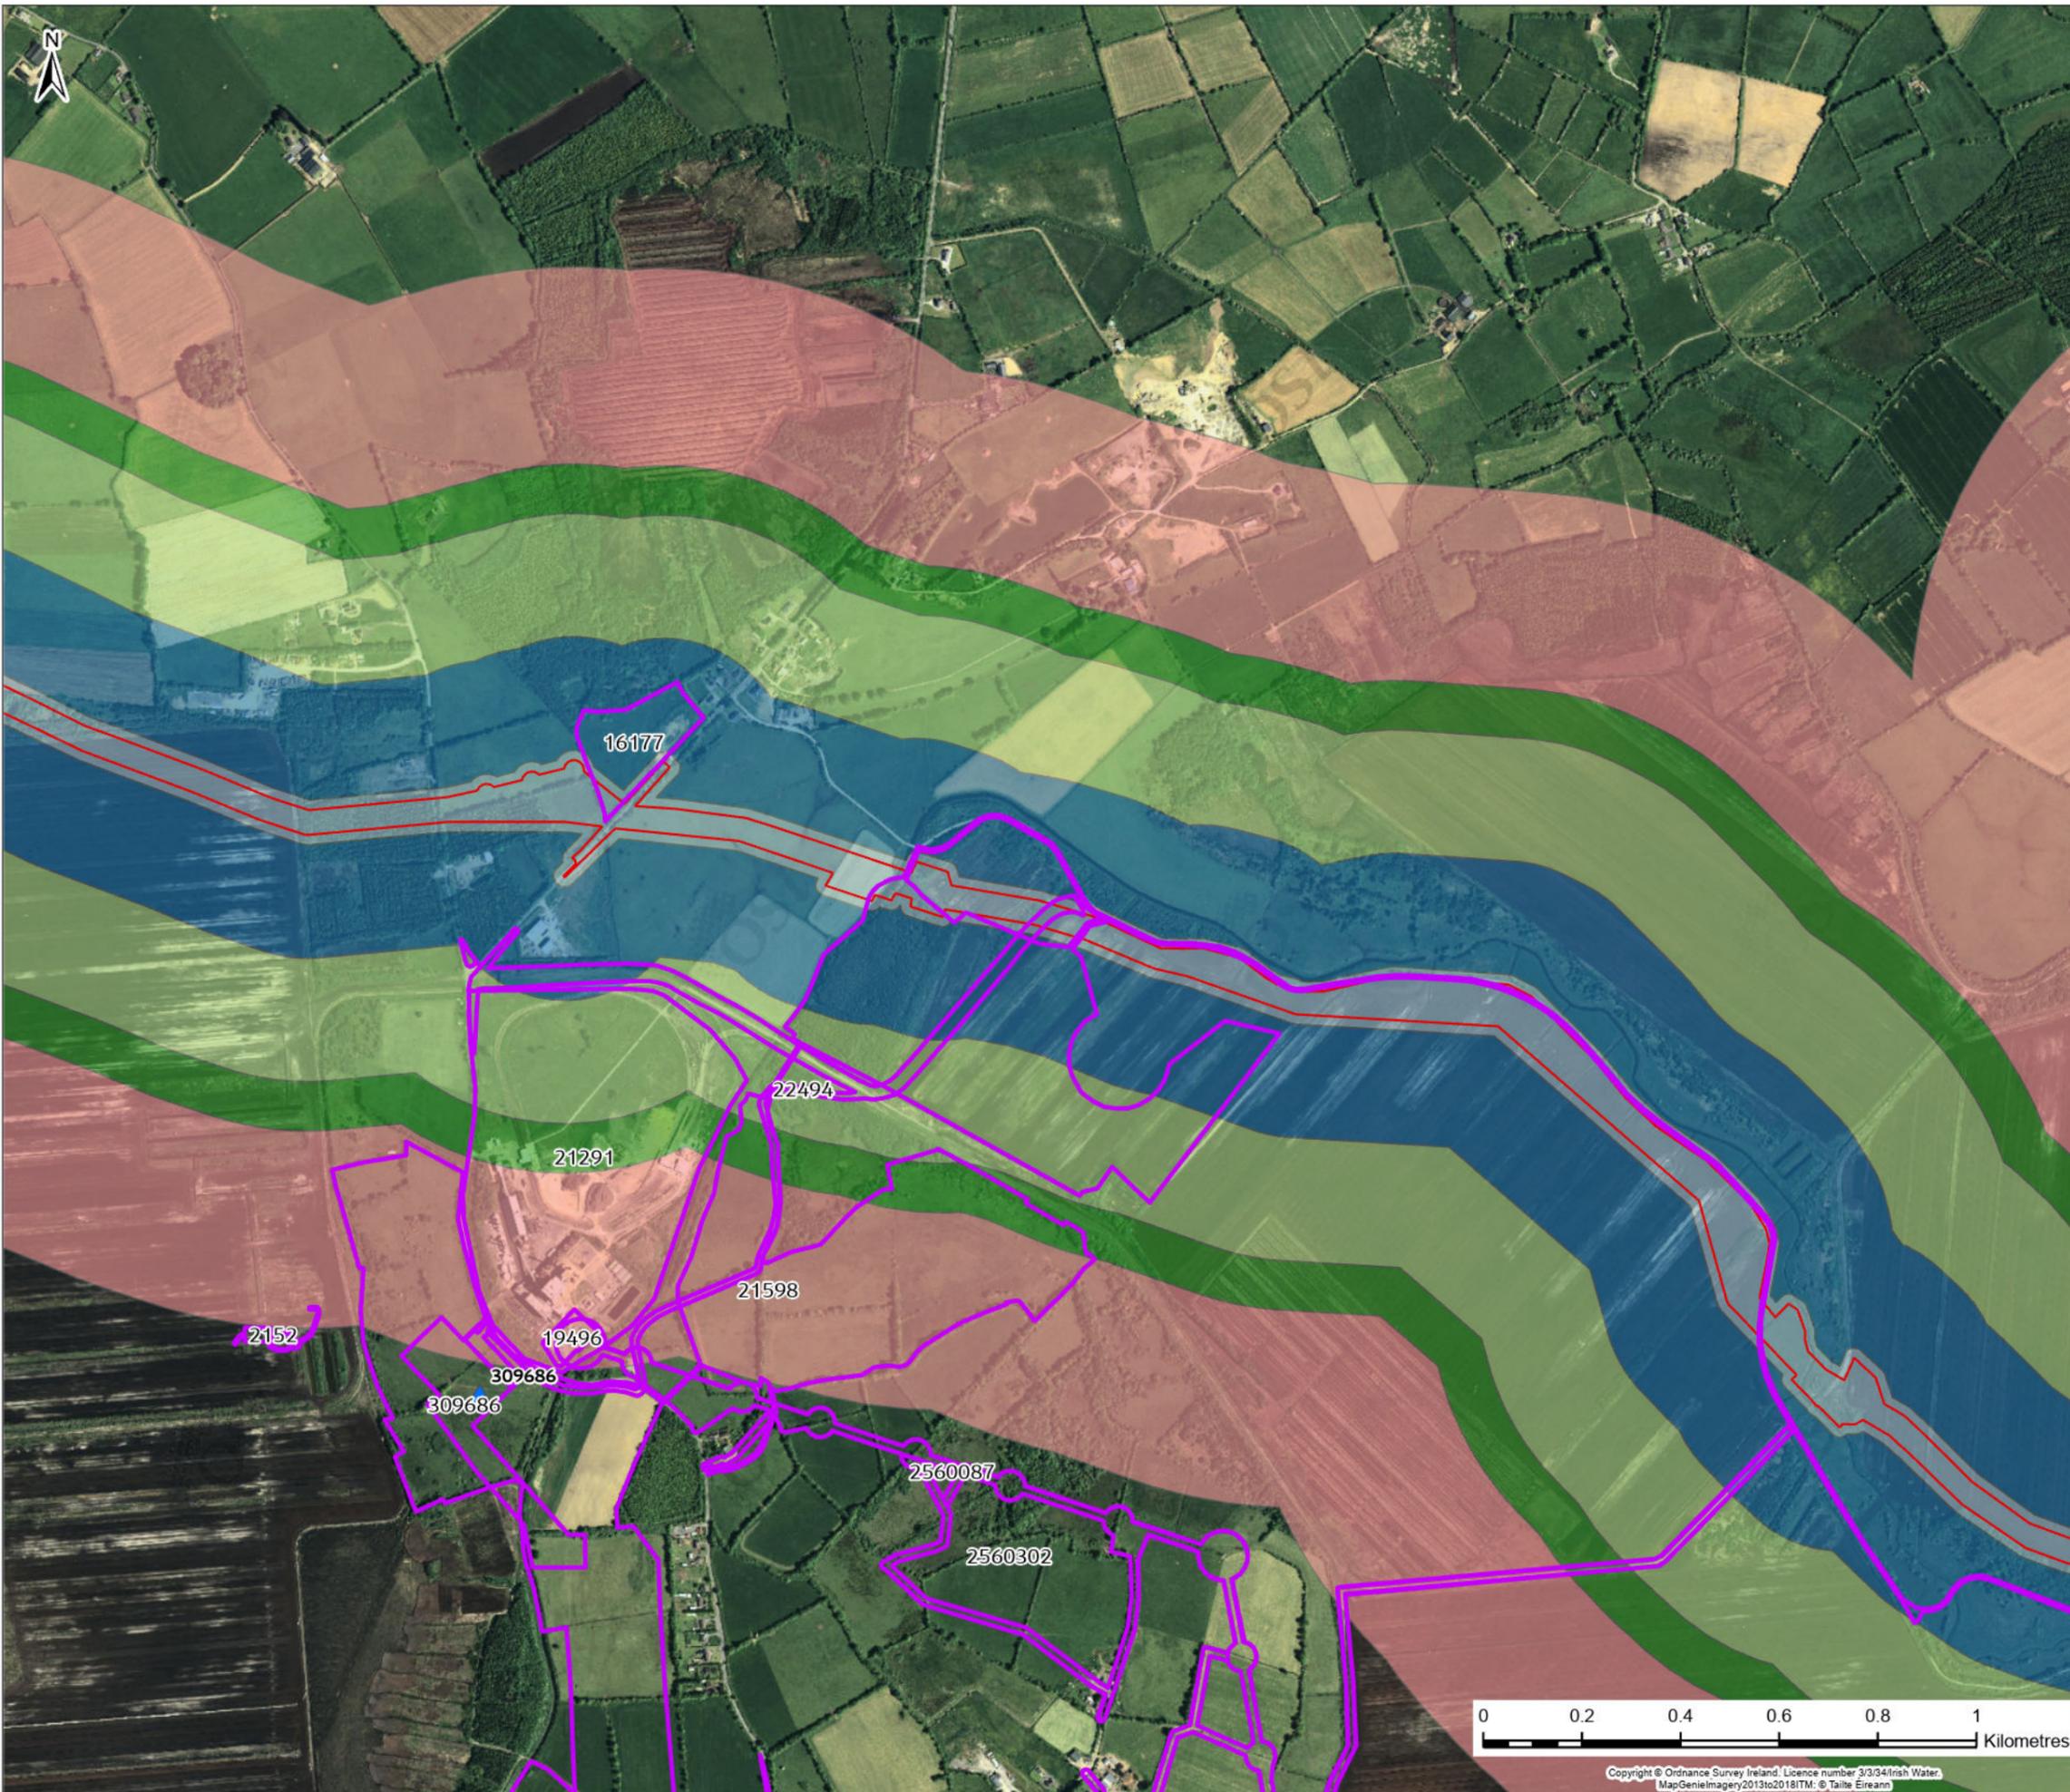

Legend

- Planning Application Boundary
- ▲ Project Ireland 2040 Planned Projects
- Planning Application Sites

Planning Application Boundary Buffer

- 0 - 20m
- 20 - 250m
- 250 - 500m
- 500 - 600m
- 600 - 1000m

F02	25/11/25	Final - Planning Application	JL	PW	AJ	SW
Rev.	Date	Purpose of revision	Drawn	Check'd	Rev'd	Appr'd

Jacobs TOBIN

Client:

Project: **Water Supply Project Eastern and Midlands Region**


Drawing Title: **Figure 21.1 Cumulative Assessment Sheet 45 of 59**

Drawing Status: **FINAL - PLANNING APPLICATION**

Scale @A3: 1:13,000 DO NOT SCALE



Jacobs No. 32105801 Client No. 9318

Drawing No. 32105801/700/21045

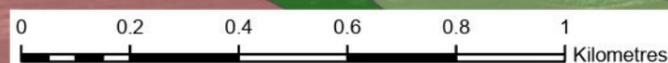

Copyright © Ordnance Survey Ireland. Licence number 3/3/34/Irish Water. MapGenieImagery2013to2018ITM: © Taitte Éireann

This drawing is not to be used in whole or in part other than for the intended purpose and project as defined on this drawing. Refer to the contract for full terms and conditions.

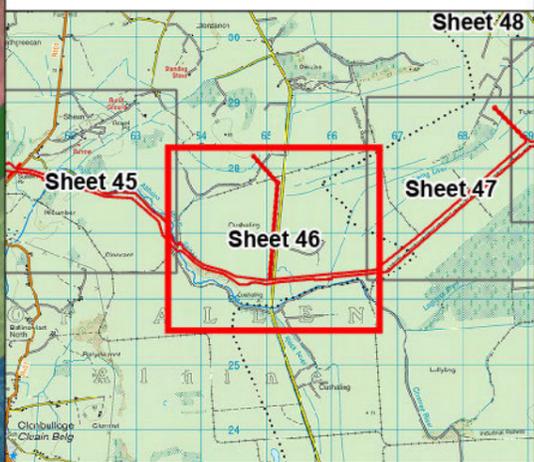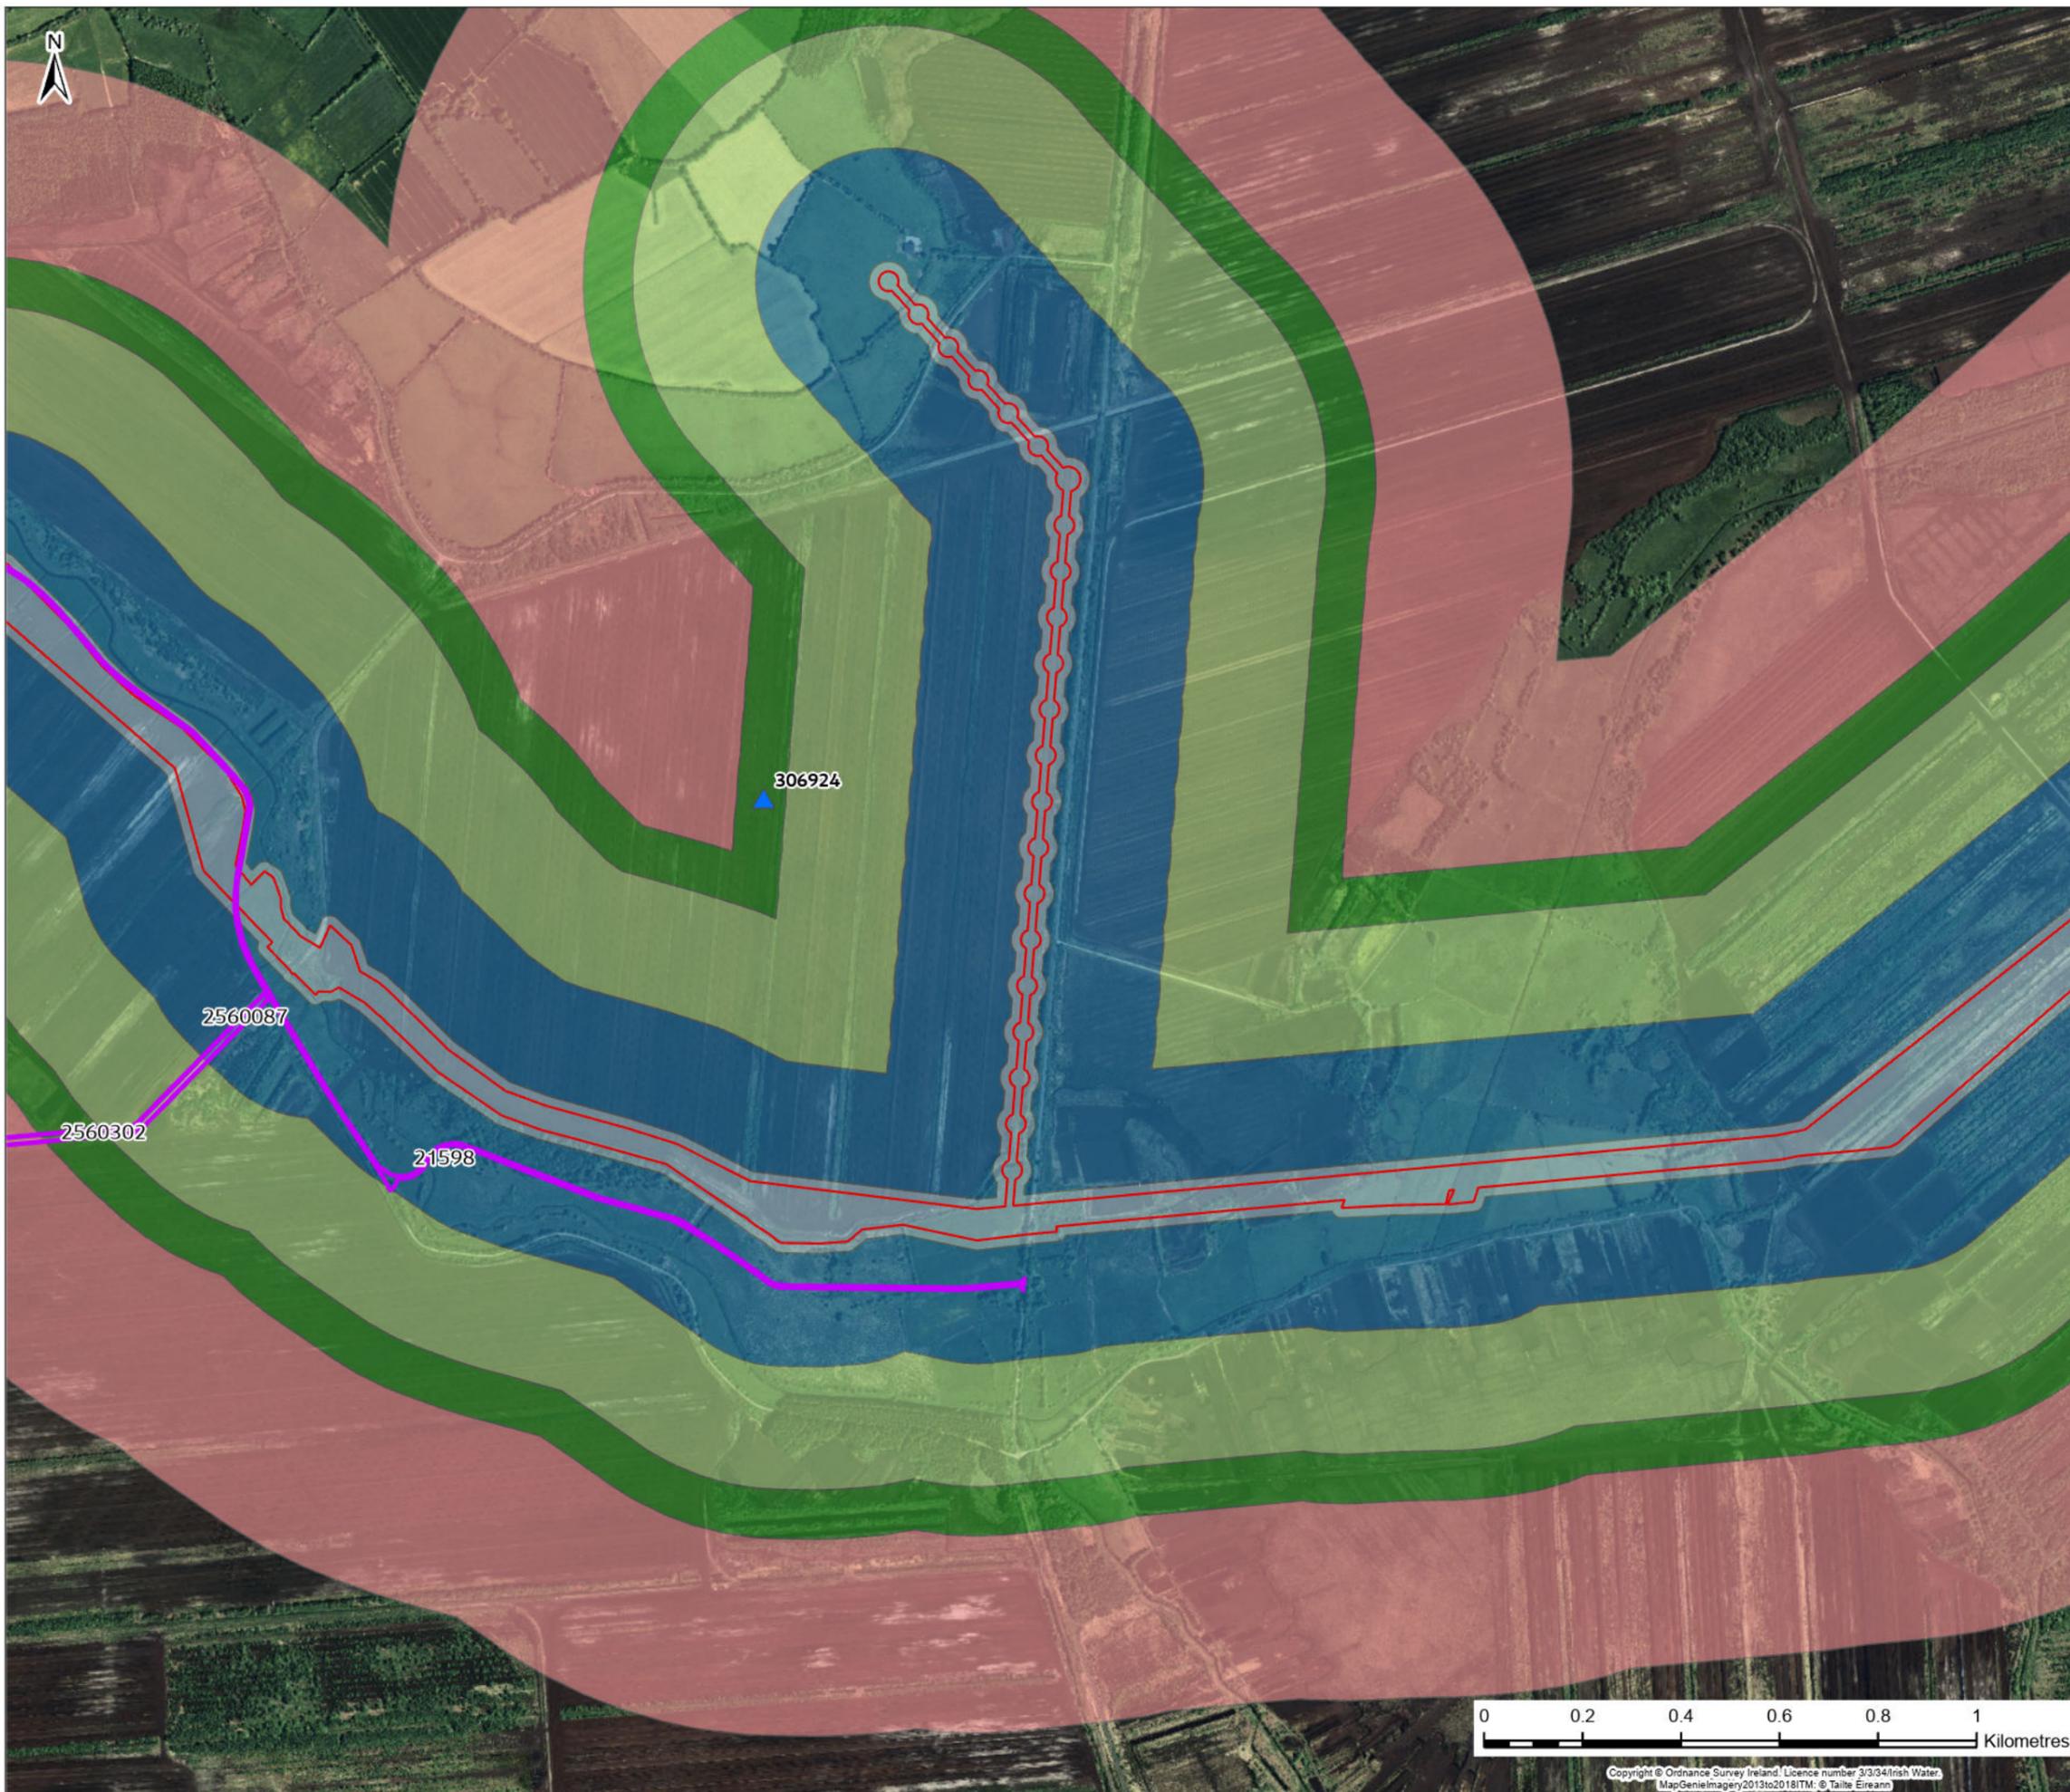

Legend

- Planning Application Boundary
- ▲ Project Ireland 2040 Planned Projects
- Planning Application Sites

Planning Application Boundary Buffer

- 0 - 20m
- 20 - 250m
- 250 - 500m
- 500 - 600m
- 600 - 1000m

Rev.	Date	Purpose of revision	Drawn	Check'd	Rev'd	Appr'd
F02	25/11/25	Final - Planning Application	JL	PW	AJ	SW

Jacobs TOBIN

Client

Project
**Water Supply Project
Eastern and Midlands Region**


Drawing Title
**Figure 21.1
Cumulative Assessment
Sheet 46 of 59**

Drawing Status
FINAL - PLANNING APPLICATION

Scale @A3: 1:13,000 DO NOT SCALE



Jacobs No. 32105801 Client No. 9318

Drawing No. 32105801/700/21046

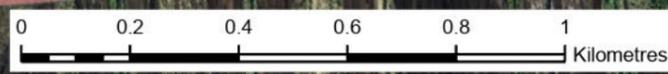

Copyright © Ordnance Survey Ireland. Licence number 3/3/34/Irish Water. MapGenieImagery2013to2018ITM: © Talte Éireann

This drawing is not to be used in whole or in part other than for the intended purpose and project as defined on this drawing. Refer to the contract for full terms and conditions.

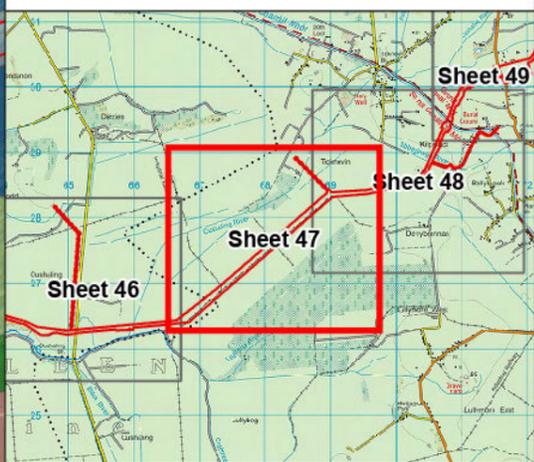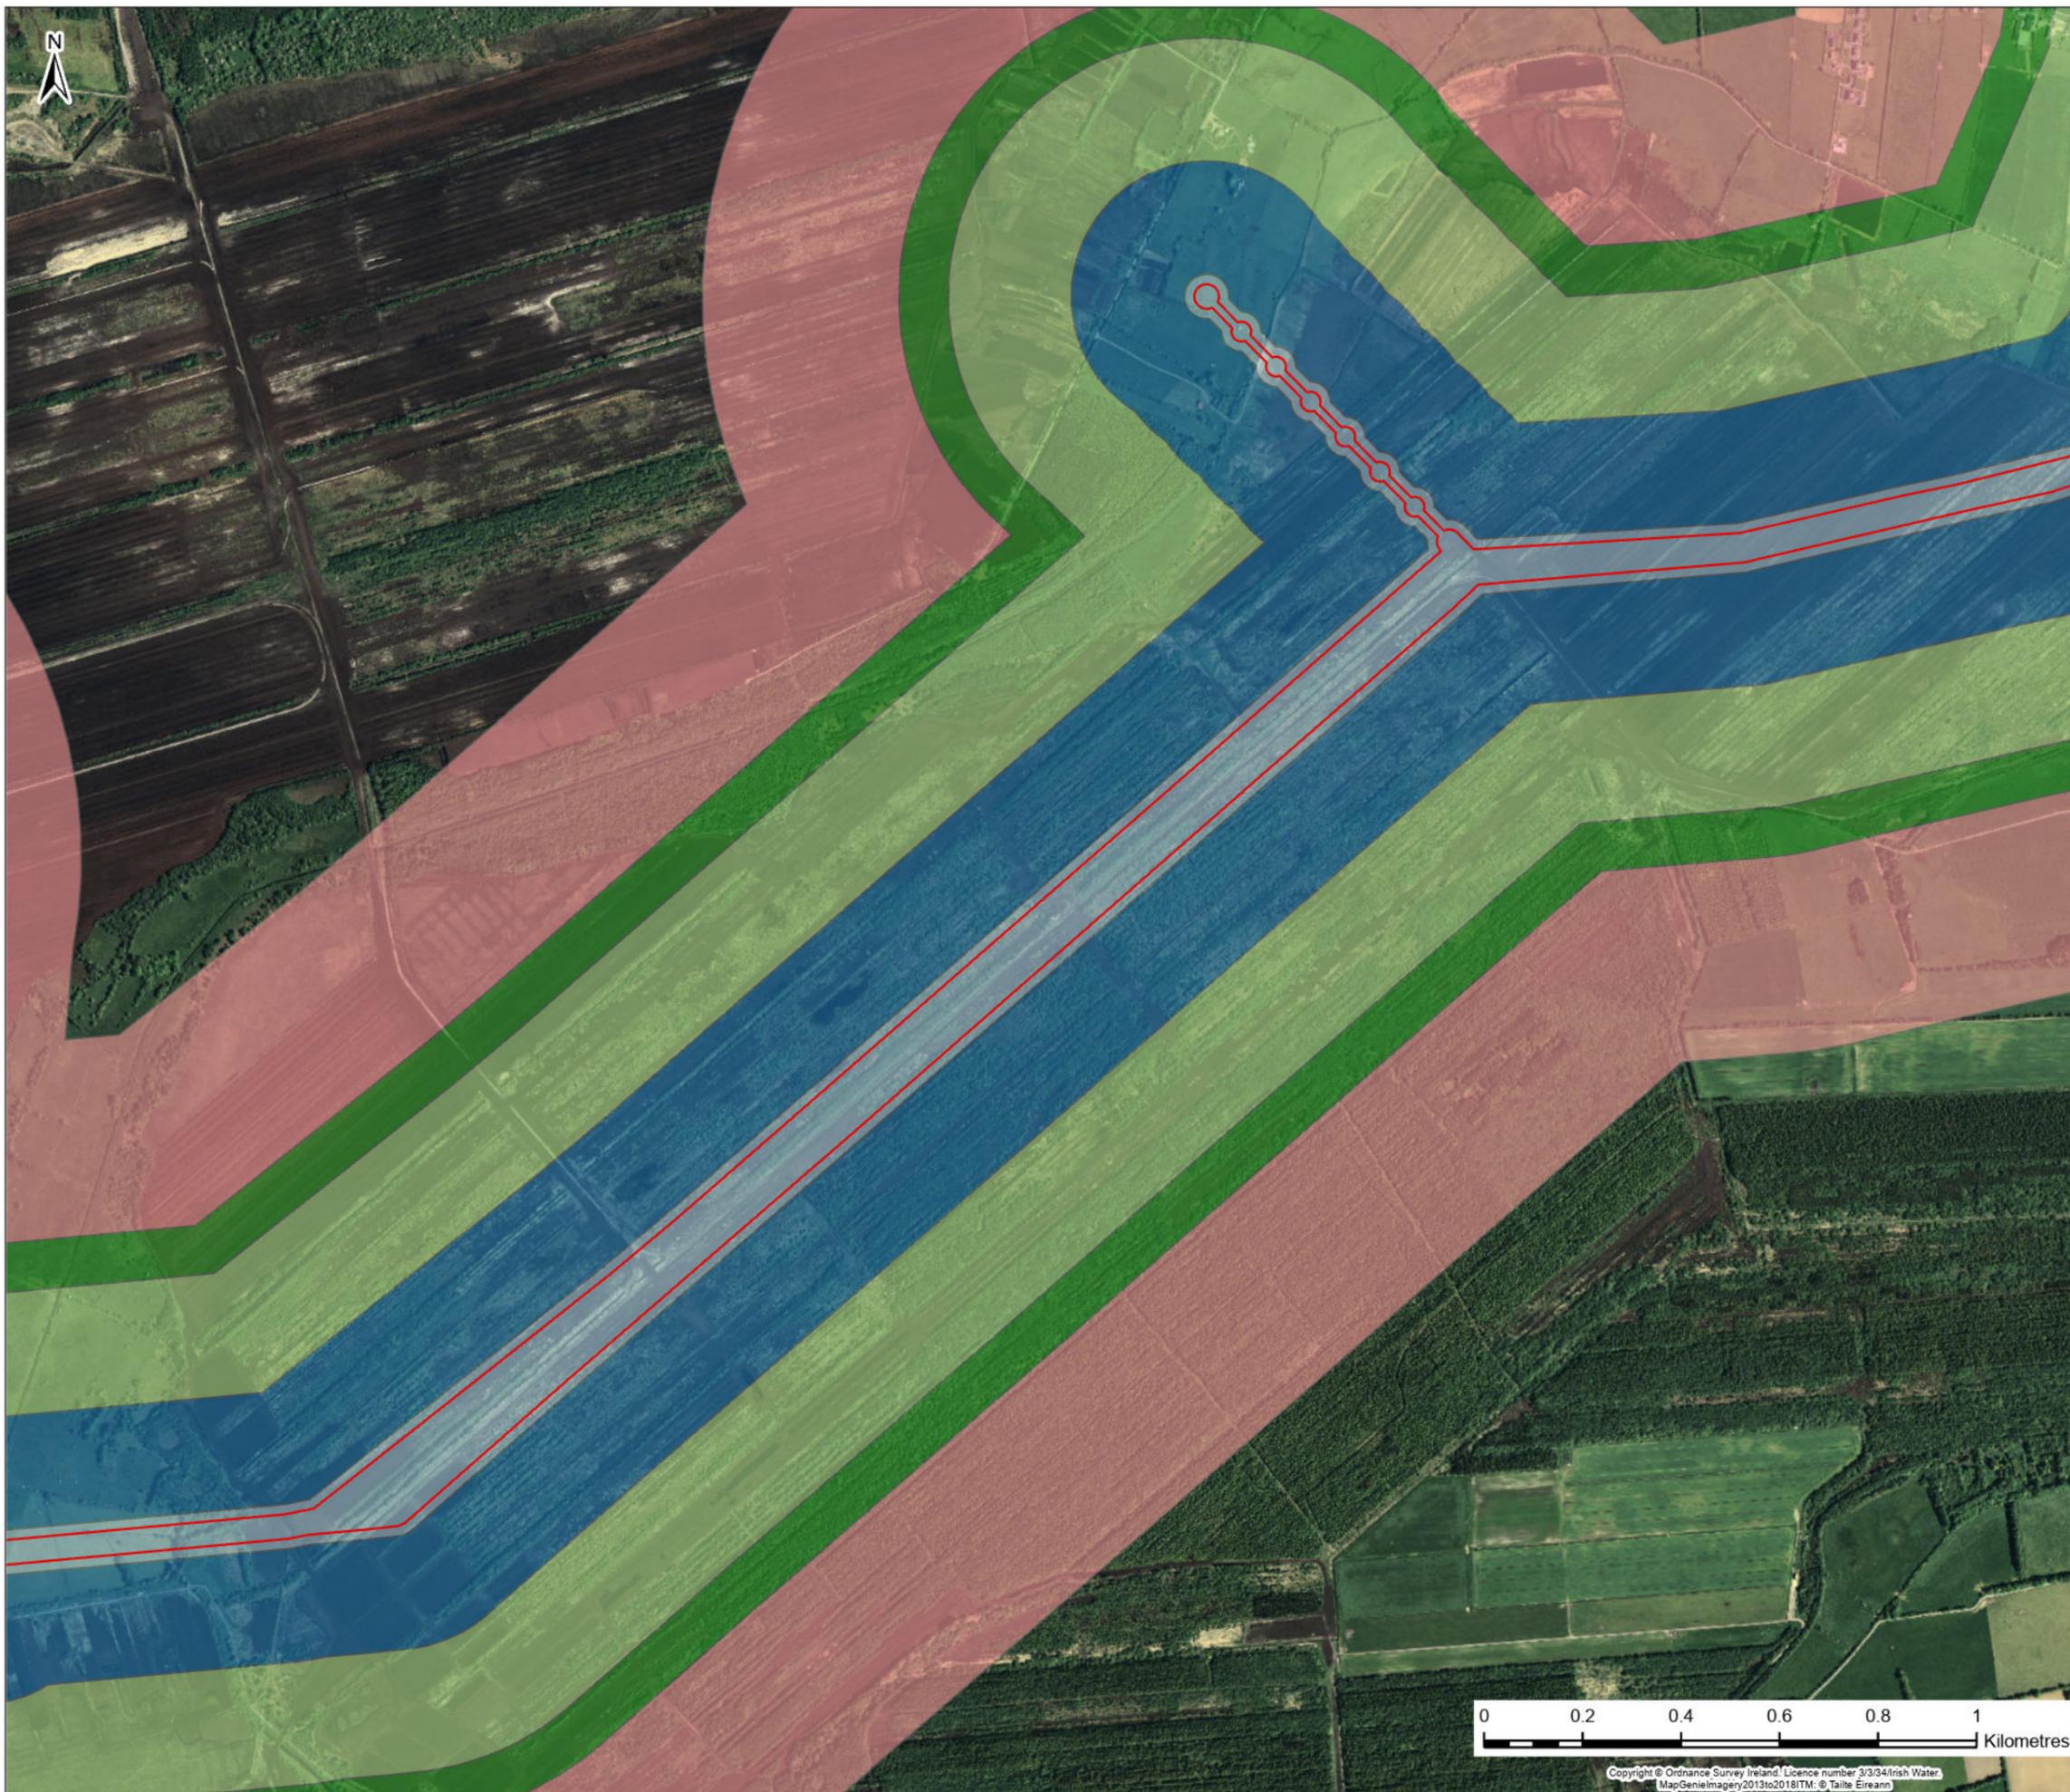

Legend

- Planning Application Boundary
- Planning Application Sites

Planning Application Boundary Buffer

- 0 - 20m
- 20 - 250m
- 250 - 500m
- 500 - 600m
- 600 - 1000m

Rev.	Date	Purpose of revision	Drawn	Check'd	Rev'd	Appr'd
F02	25/11/25	Final - Planning Application	JL	PW	AJ	SW

Jacobs TOBIN

Client:

Project: **Water Supply Project Eastern and Midlands Region**


Drawing Title: **Figure 21.1 Cumulative Assessment Sheet 47 of 59**

Drawing Status: **FINAL - PLANNING APPLICATION**

Scale @A3: 1:13,000 DO NOT SCALE



Jacobs No. 32105801 Client No. 9318

Drawing No. 32105801/700/21047

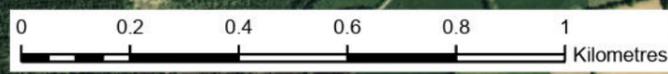

Copyright © Ordnance Survey Ireland. Licence number 3/3/34/Irish Water. MapGenieImagery2013to2018ITM: © Taitte Éireann

This drawing is not to be used in whole or in part other than for the intended purpose and project as defined on this drawing. Refer to the contract for full terms and conditions.

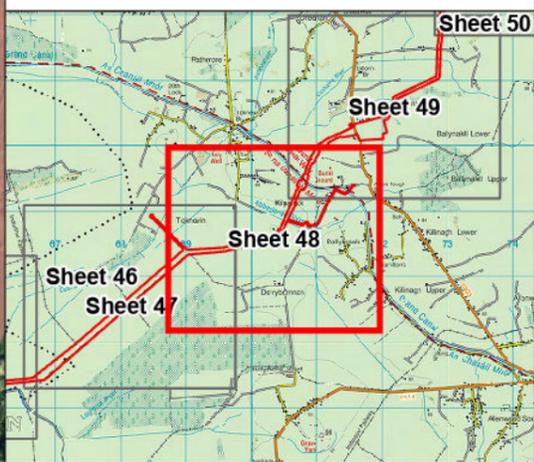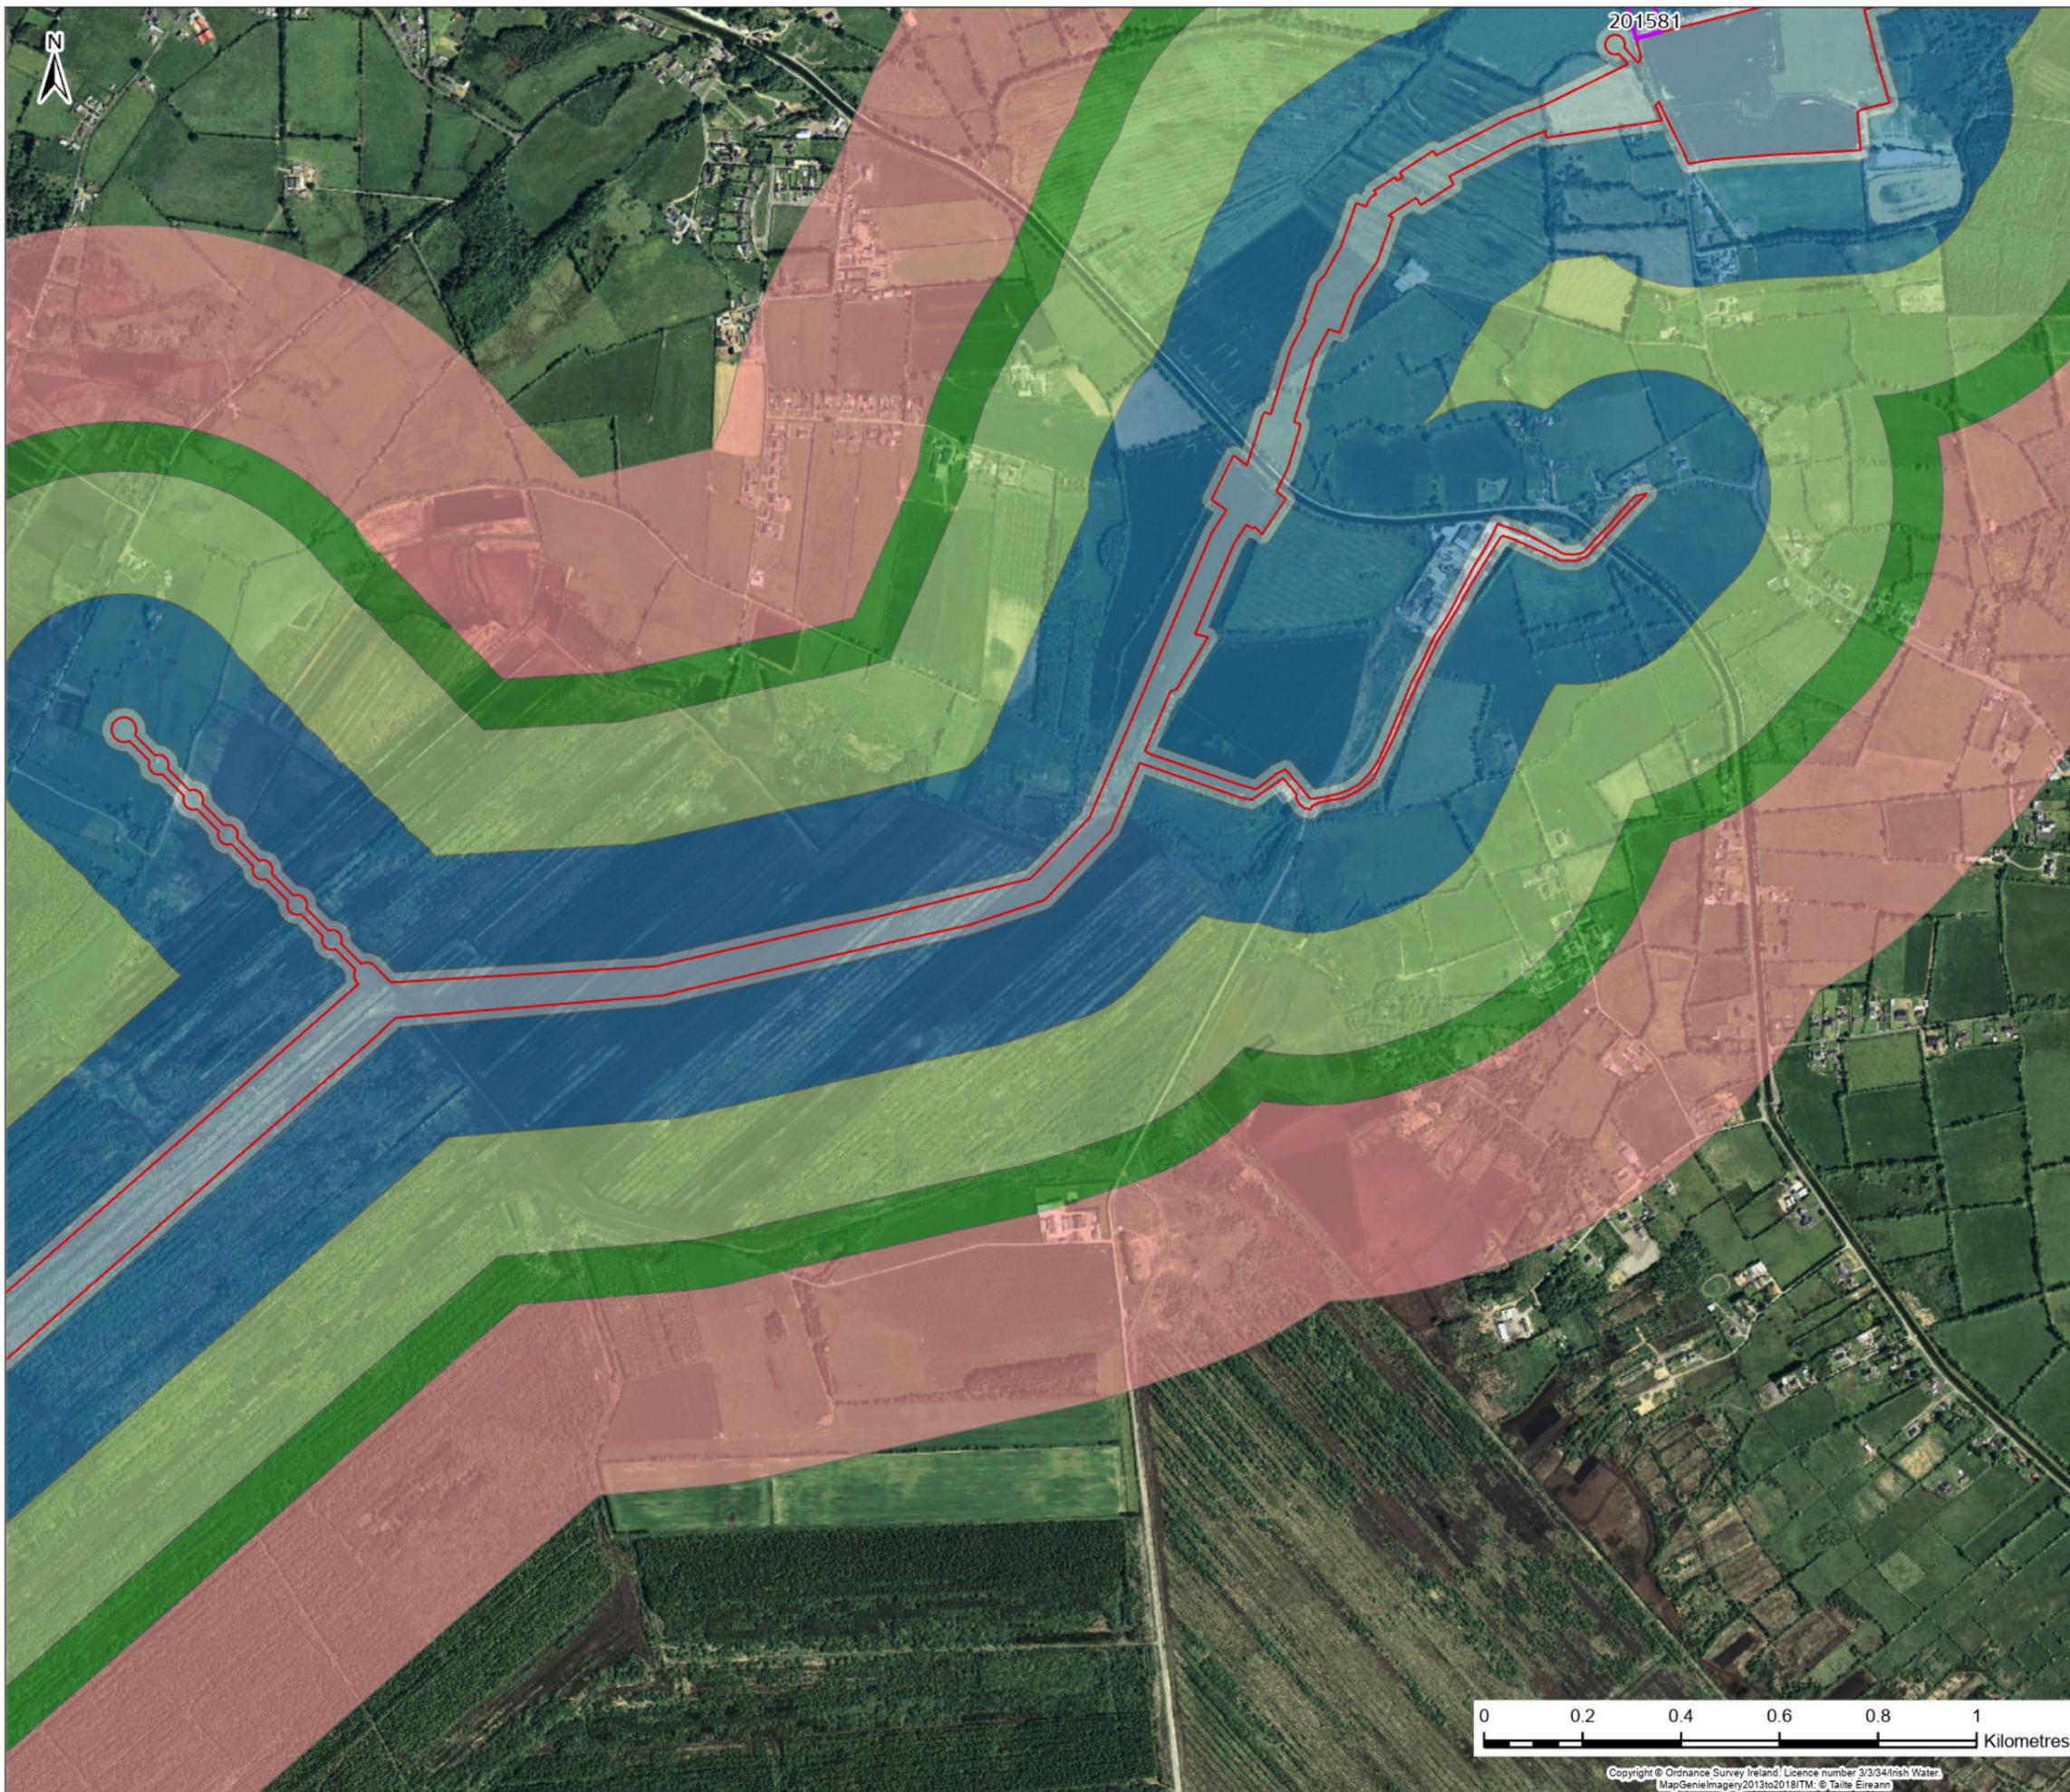

Legend

- Planning Application Boundary
- Planning Application Sites

Planning Application Boundary Buffer

- 0 - 20m
- 20 - 250m
- 250 - 500m
- 500 - 600m
- 600 - 1000m

F02	25/11/25	Final - Planning Application	JL	PW	AJ	SW
Rev.	Date	Purpose of revision	Drawn	Check'd	Rev'd	Appr'd

Jacobs TOBIN

Client:

Project: **Water Supply Project Eastern and Midlands Region**

Drawing Title: **Figure 21.1 Cumulative Assessment Sheet 48 of 59**

Drawing Status: **FINAL - PLANNING APPLICATION**

Scale @A3: 1:13,000 DO NOT SCALE



Jacobs No. 32105801 Client No. 9318

Drawing No. 32105801/700/21048



Copyright © Ordnance Survey Ireland. Licence number 3/3/34/Irish Water. MapGenieImagery2013to2018ITM: © Taitte Éireann

This drawing is not to be used in whole or in part other than for the intended purpose and project as defined on this drawing. Refer to the contract for full terms and conditions.

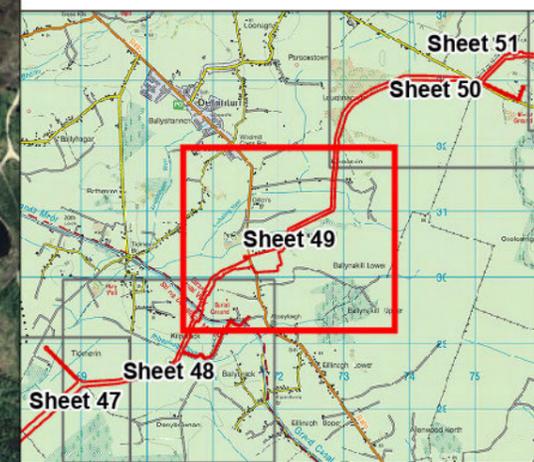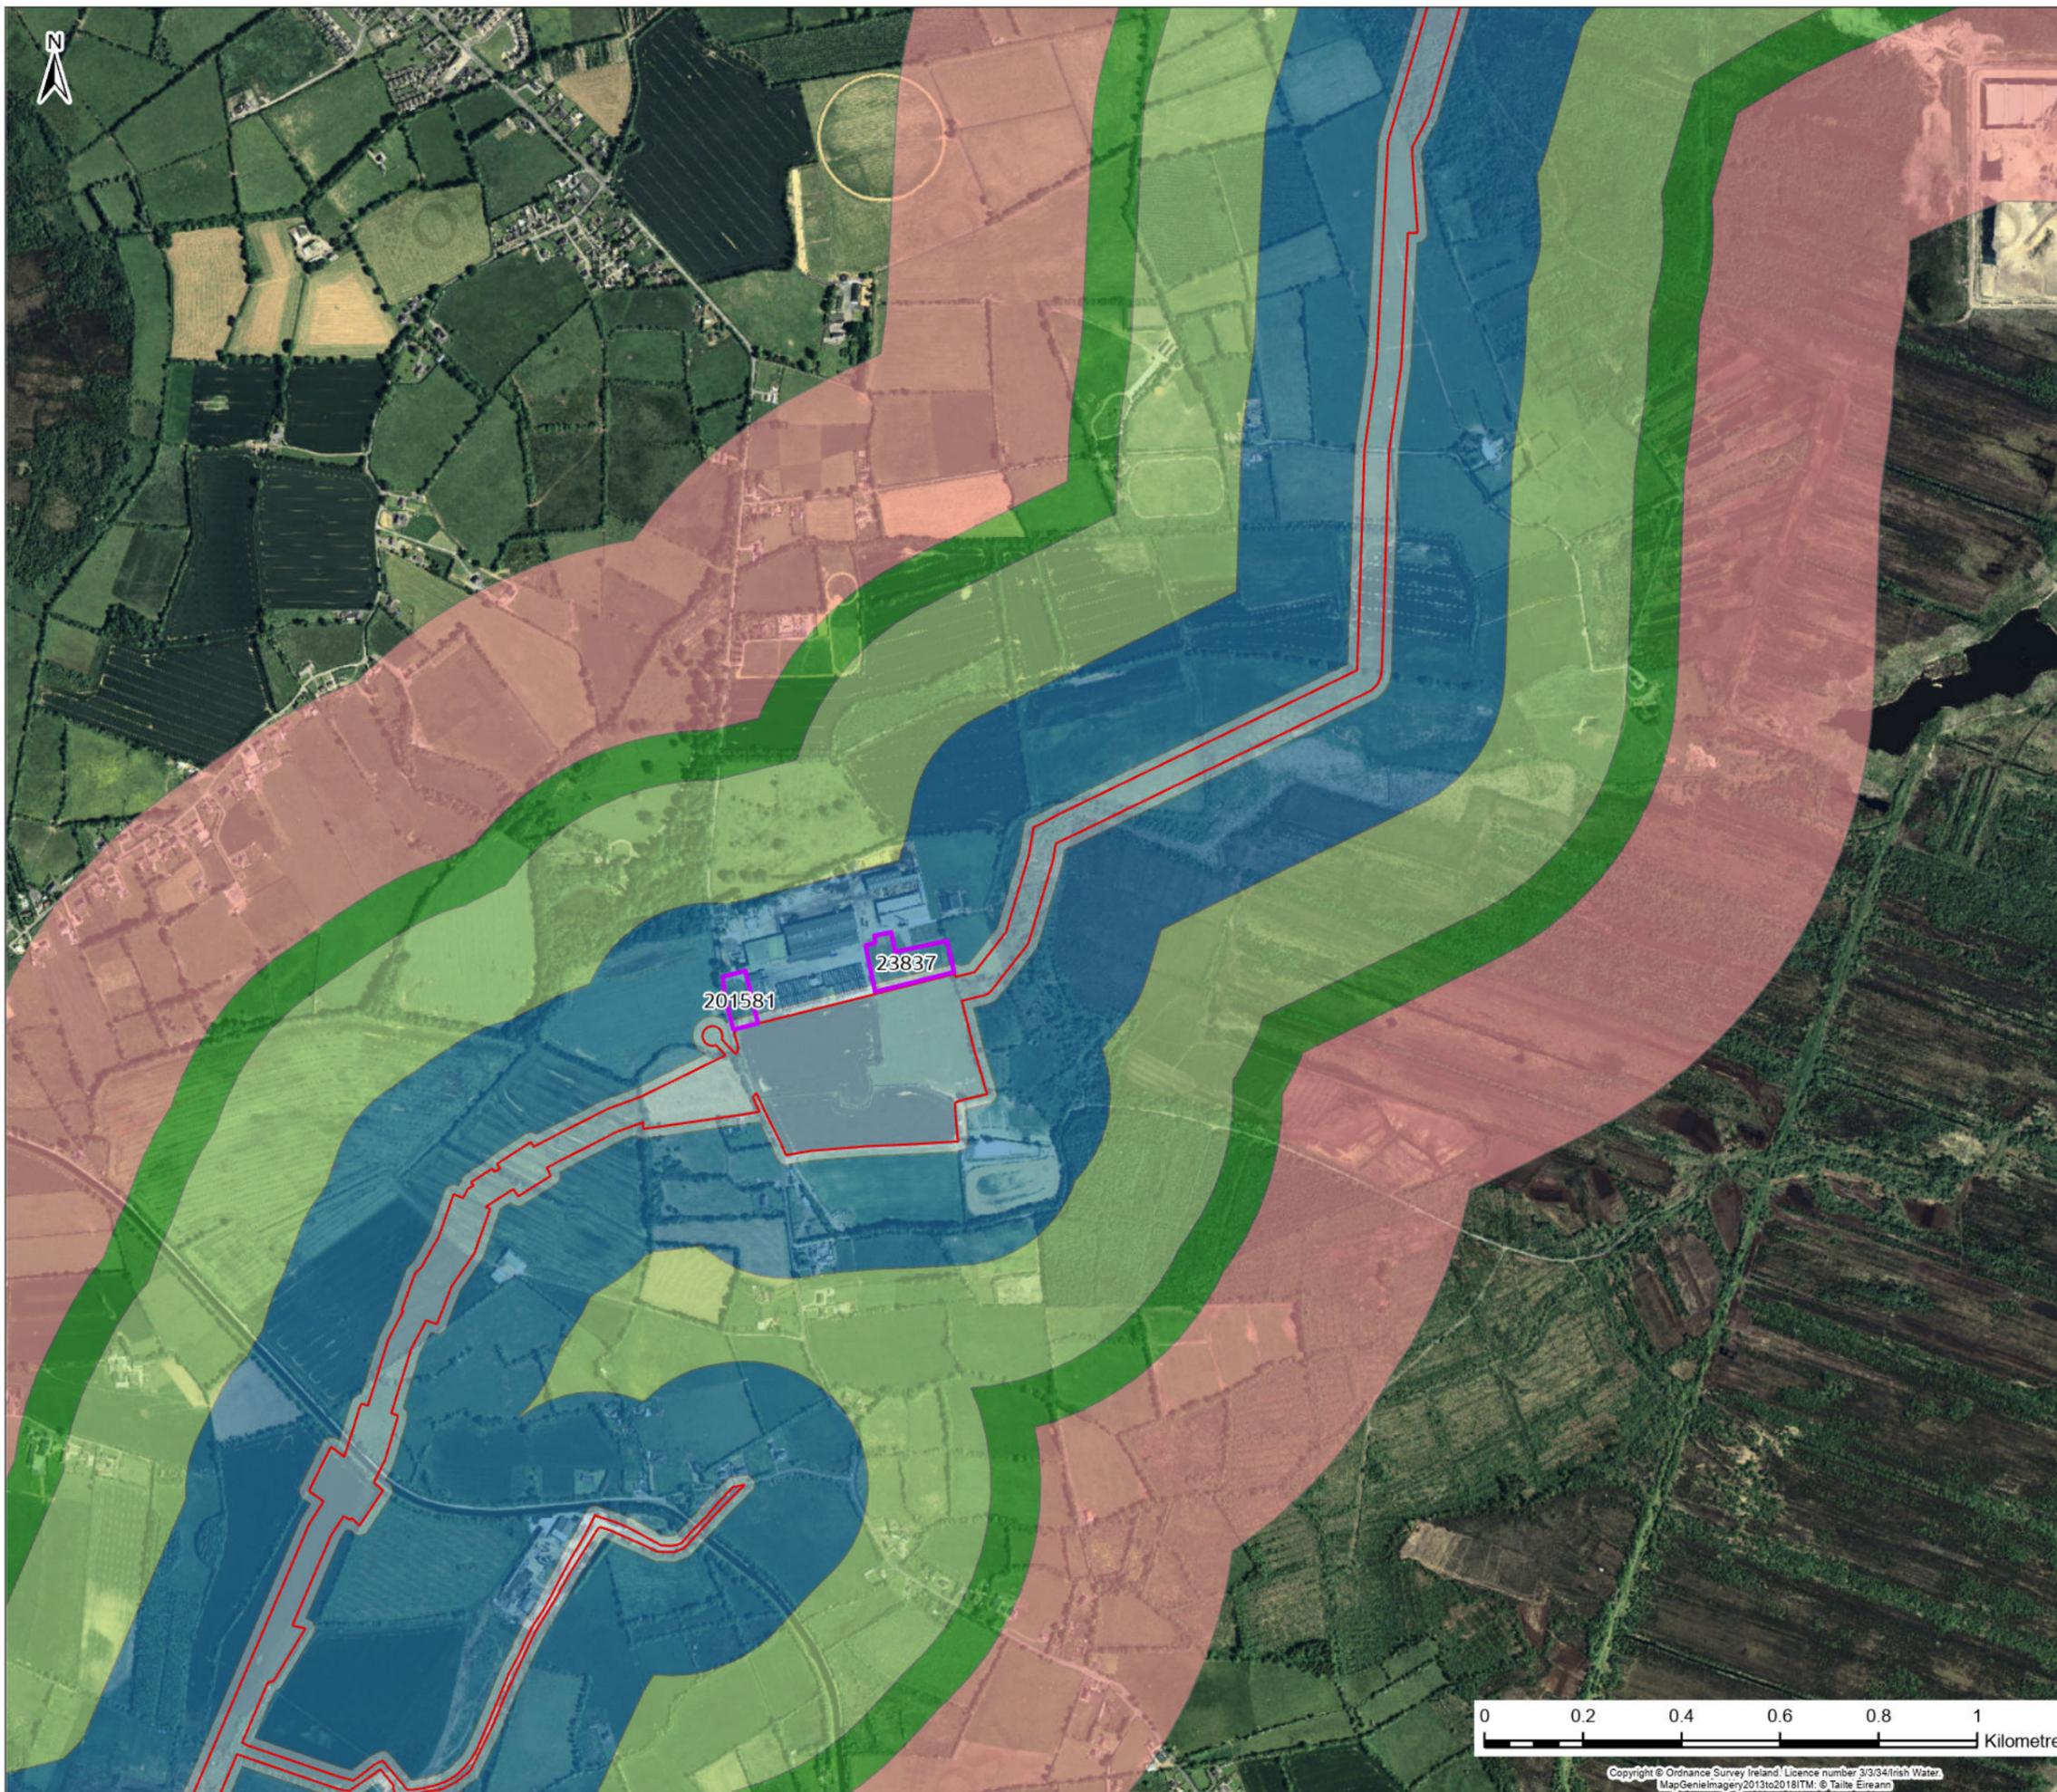

Legend

- Planning Application Boundary
- Planning Application Sites

Planning Application Boundary Buffer

- 0 - 20m
- 20 - 250m
- 250 - 500m
- 500 - 600m
- 600 - 1000m

F02	25/11/25	Final - Planning Application	JL	PW	AJ	SW
Rev.	Date	Purpose of revision	Drawn	Check'd	Rev'd	App'd

Jacobs TOBIN

Client:

Project: **Water Supply Project Eastern and Midlands Region**


Drawing Title: **Figure 21.1 Cumulative Assessment Sheet 49 of 59**

Drawing Status: **FINAL - PLANNING APPLICATION**

Scale @A3: 1:13,000 DO NOT SCALE



Jacobs No. 32105801 Client No. 9318

Drawing No. 32105801/700/21049

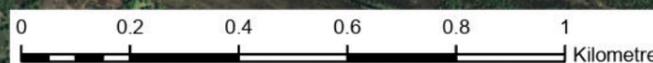

Copyright © Ordnance Survey Ireland. Licence number 3/3/34/Irish Water. MapGenieImagery2013to2018ITM: © Taitte Éireann

This drawing is not to be used in whole or in part other than for the intended purpose and project as defined on this drawing. Refer to the contract for full terms and conditions.

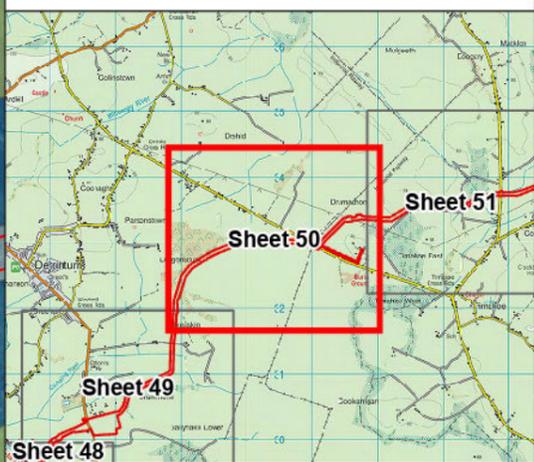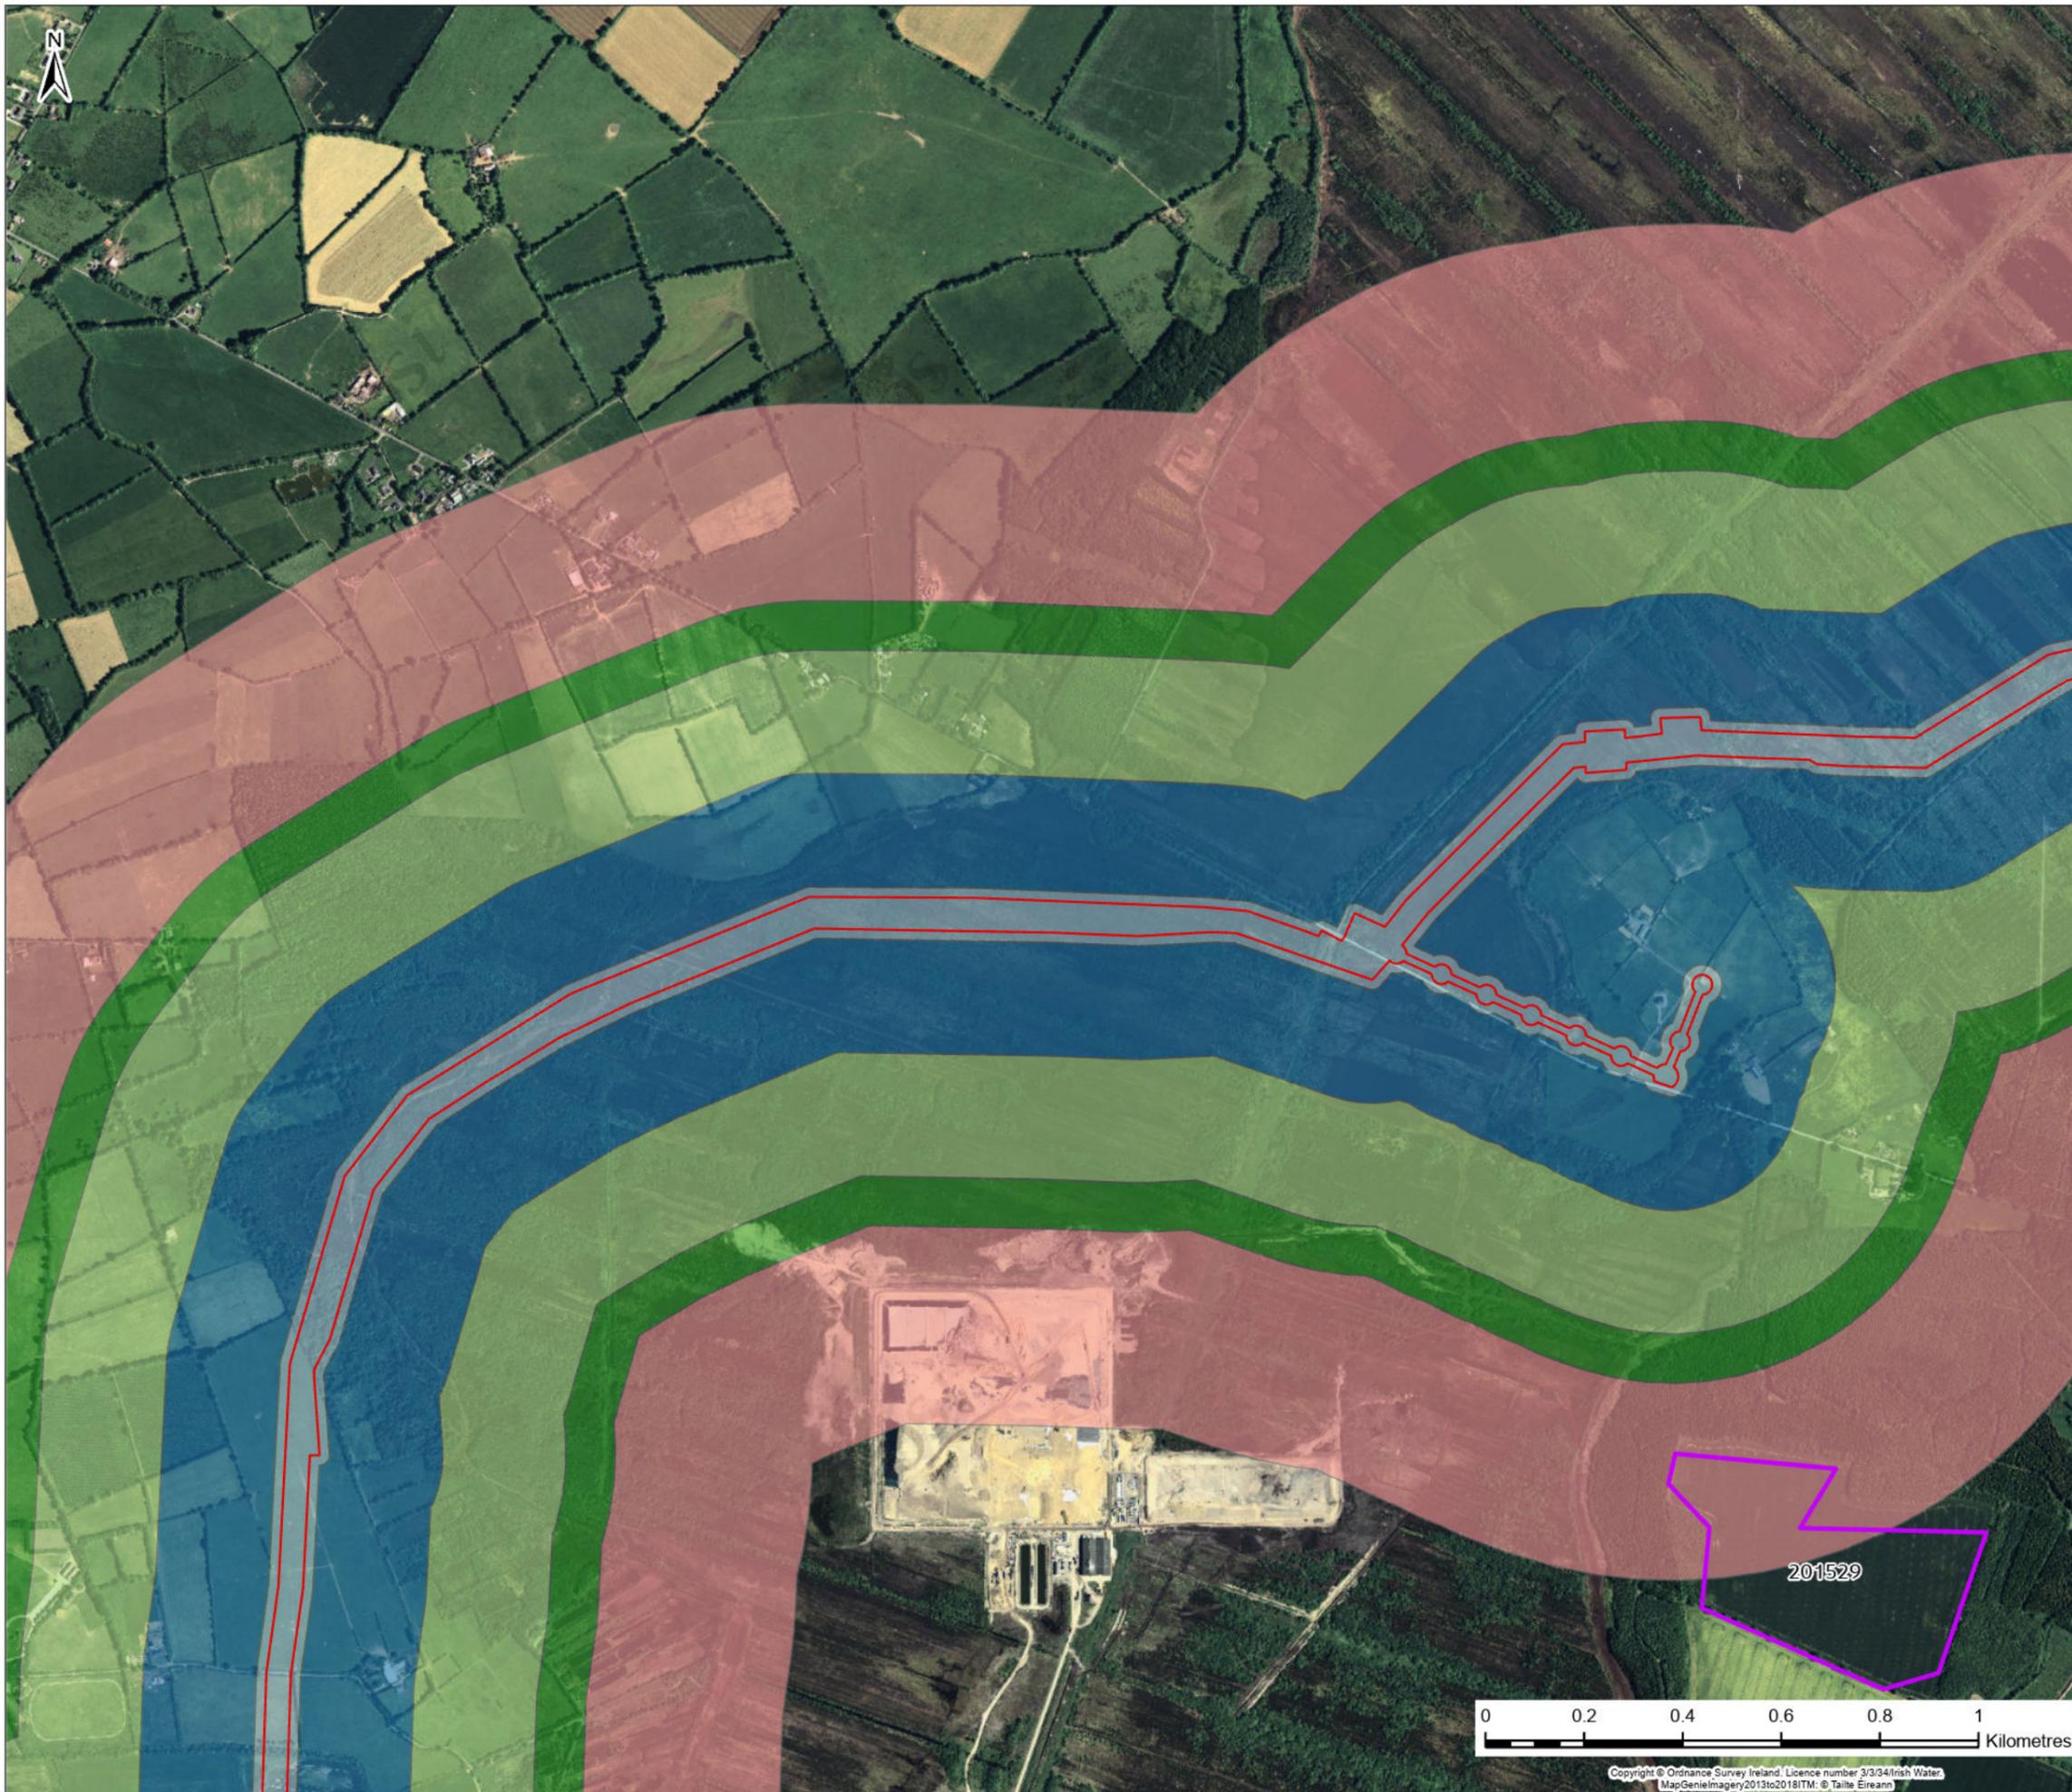

Legend

- Planning Application Boundary
- Planning Application Sites

Planning Application Boundary Buffer

- 0 - 20m
- 20 - 250m
- 250 - 500m
- 500 - 600m
- 600 - 1000m

Rev.	Date	Purpose of revision	Drawn	Check'd	Rev'd	Appr'd
F02	25/11/25	Final - Planning Application	JL	PW	AJ	SW

Jacobs TOBIN

Client: **Uisce Éireann** Irish Water and **Tionscald Soláthair Uisce** Water Supply Project

Project: **Water Supply Project Eastern and Midlands Region**


Drawing Title: **Figure 21.1 Cumulative Assessment Sheet 50 of 59**

Drawing Status: **FINAL - PLANNING APPLICATION**

Scale @A3: 1:13,000 [DO NOT SCALE]



Jacobs No. 32105801 Client No. 9318

Drawing No. 32105801/700/21050

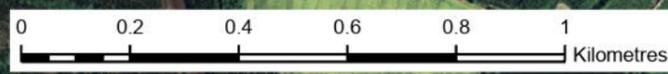

Copyright © Ordnance Survey Ireland. Licence number 3/3/34/Irish Water. MapGenieImagery2013to2018ITM: © Talte Éireann

This drawing is not to be used in whole or in part other than for the intended purpose and project as defined on this drawing. Refer to the contract for full terms and conditions.

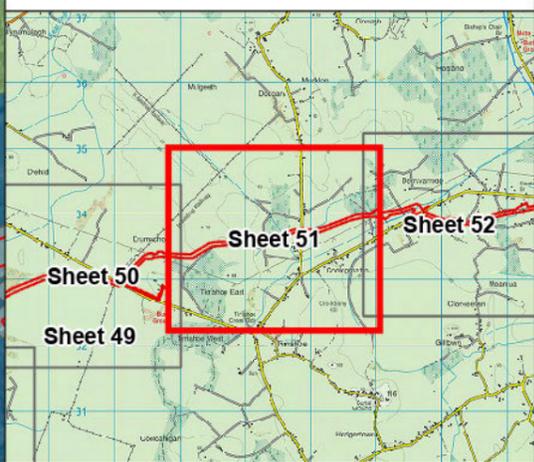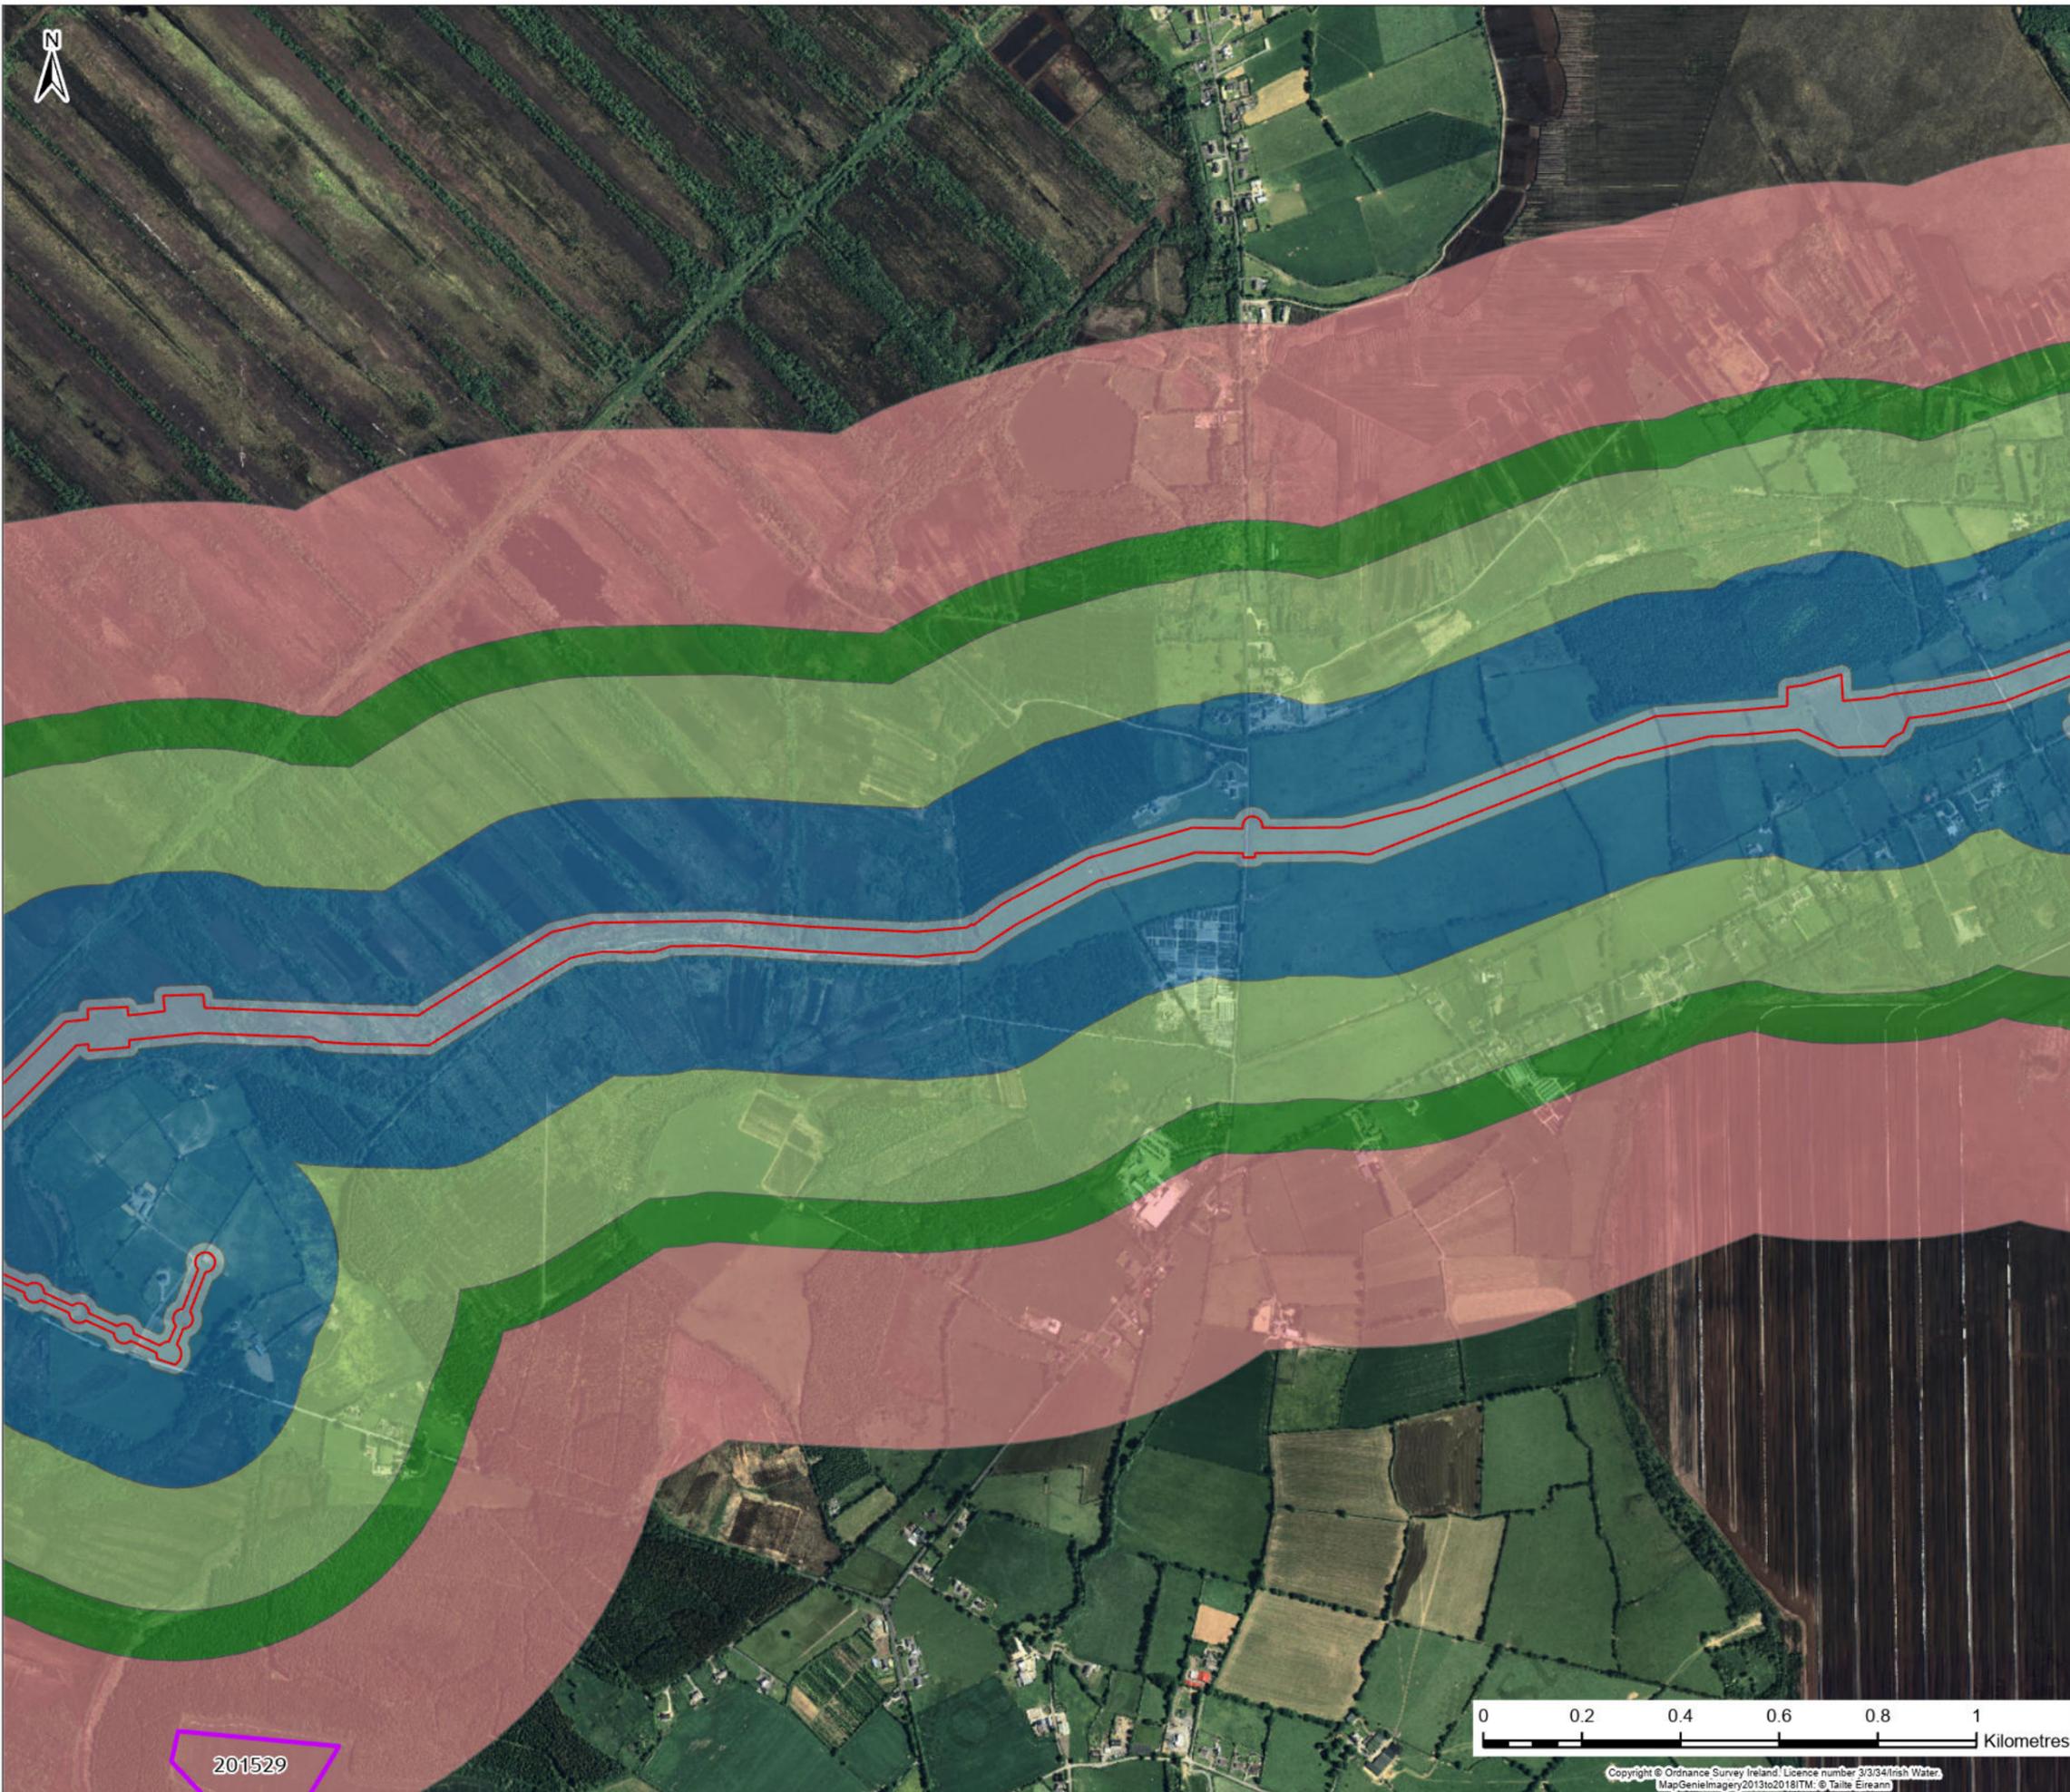

Legend

- Planning Application Boundary
- Planning Application Sites

Planning Application Boundary Buffer

- 0 - 20m
- 20 - 250m
- 250 - 500m
- 500 - 600m
- 600 - 1000m

F02	25/11/25	Final - Planning Application	JL	PW	AJ	SW
Rev.	Date	Purpose of revision	Drawn	Check'd	Rev'd	Appr'd

Jacobs TOBIN

Client:

Project: **Water Supply Project Eastern and Midlands Region**

Drawing Title: **Figure 21.1 Cumulative Assessment Sheet 51 of 59**


Drawing Status: **FINAL - PLANNING APPLICATION**

Scale @A3: 1:13,000 DO NOT SCALE



Jacobs No. 32105801 Client No. 9318

Drawing No. 32105801/700/21051

This drawing is not to be used in whole or in part other than for the intended purpose and project as defined on this drawing. Refer to the contract for full terms and conditions.

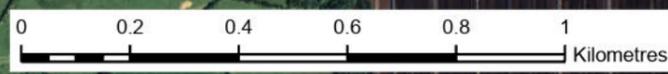

201529

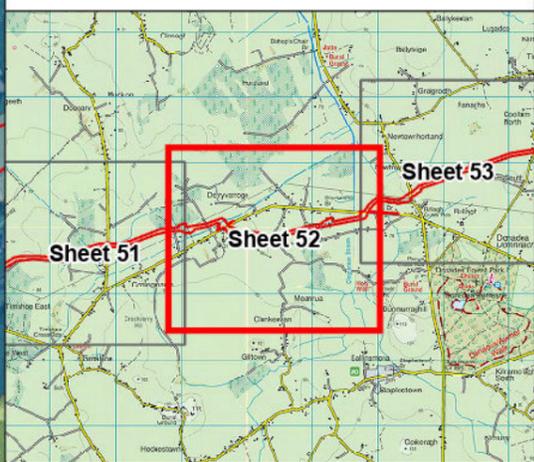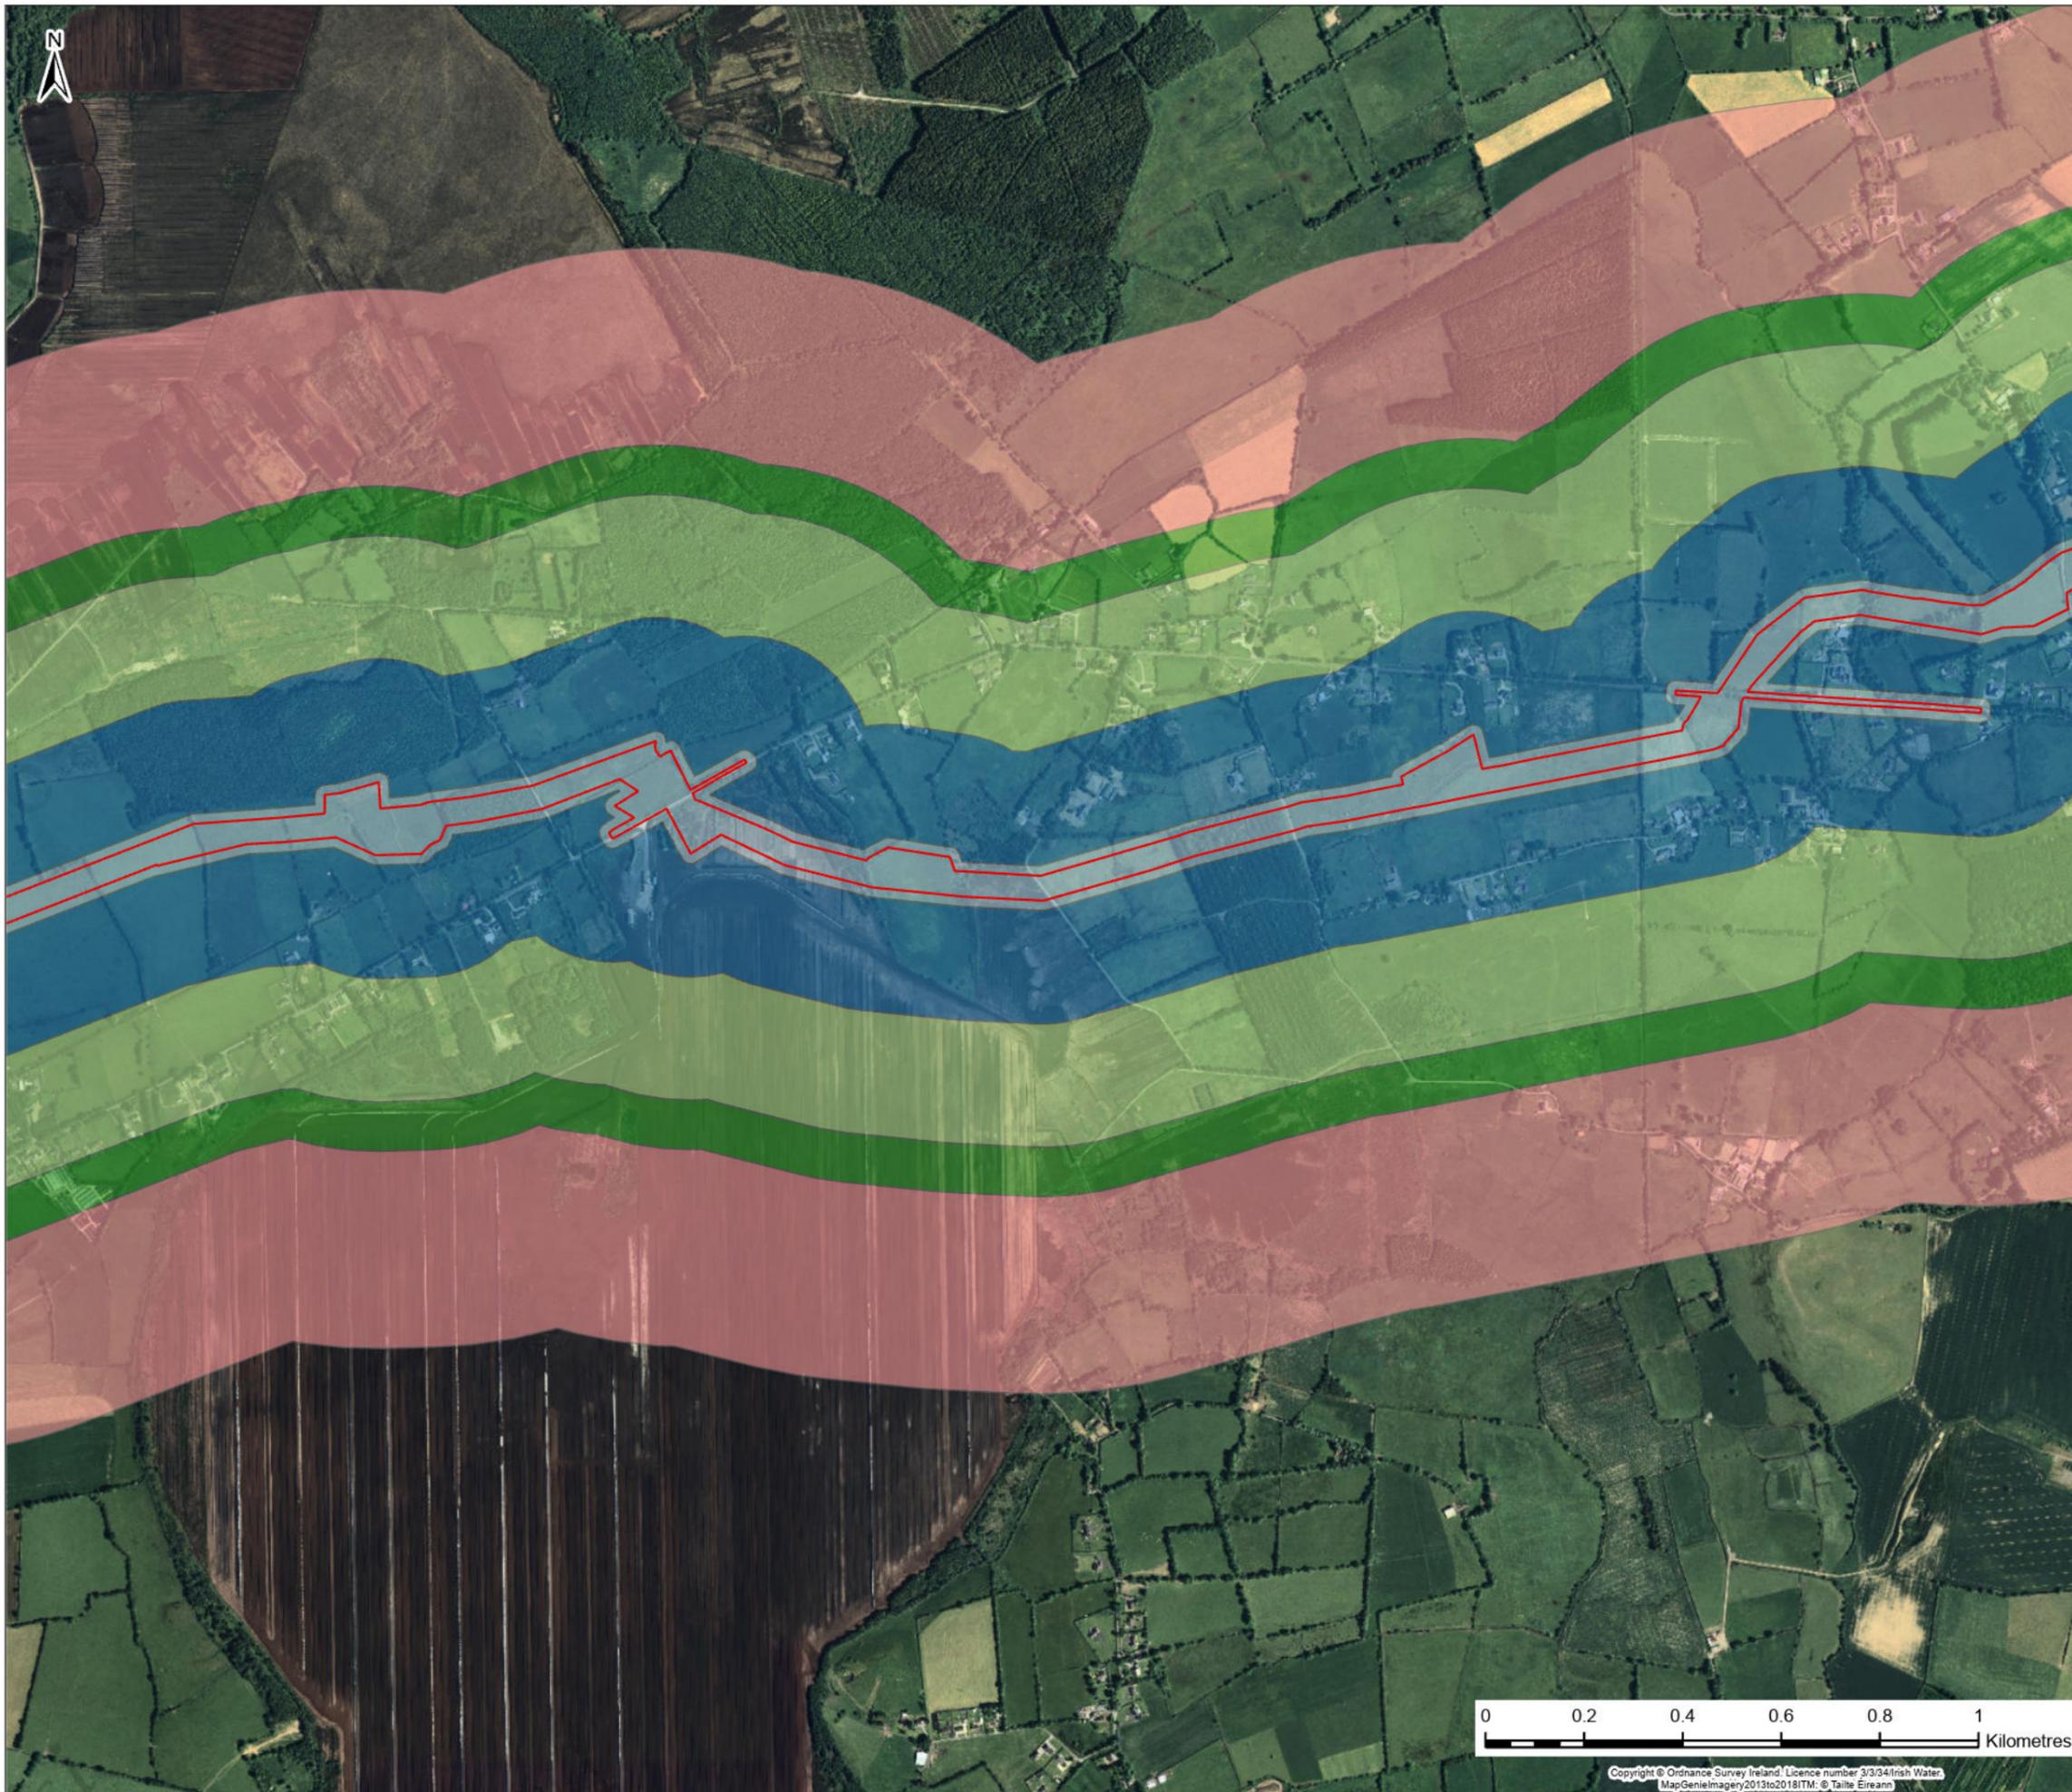

Legend

- Planning Application Boundary
- Planning Application Sites

Planning Application Boundary Buffer

- 0 - 20m
- 20 - 250m
- 250 - 500m
- 500 - 600m
- 600 - 1000m

F02	25/11/25	Final - Planning Application	JL	PW	AJ	SW
Rev.	Date	Purpose of revision	Drawn	Check'd	Rev'd	Appr'd

Jacobs TOBIN

Client:

Project: **Water Supply Project Eastern and Midlands Region**


Drawing Title: **Figure 21.1 Cumulative Assessment Sheet 52 of 59**

Drawing Status: **FINAL - PLANNING APPLICATION**

Scale @A3: 1:13,000 DO NOT SCALE



Jacobs No. 32105801 Client No. 9318

Drawing No. 32105801/700/21052

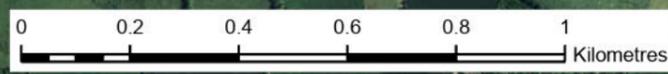

Copyright © Ordnance Survey Ireland. Licence number 3/3/34/Irish Water. MapGenieImagery2013to2018ITM: © Talte Éireann

This drawing is not to be used in whole or in part other than for the intended purpose and project as defined on this drawing. Refer to the contract for full terms and conditions.

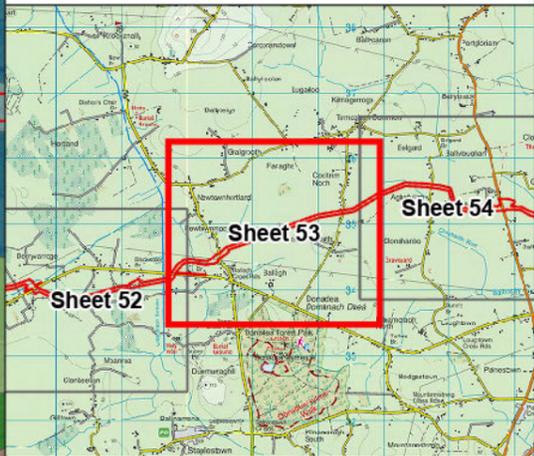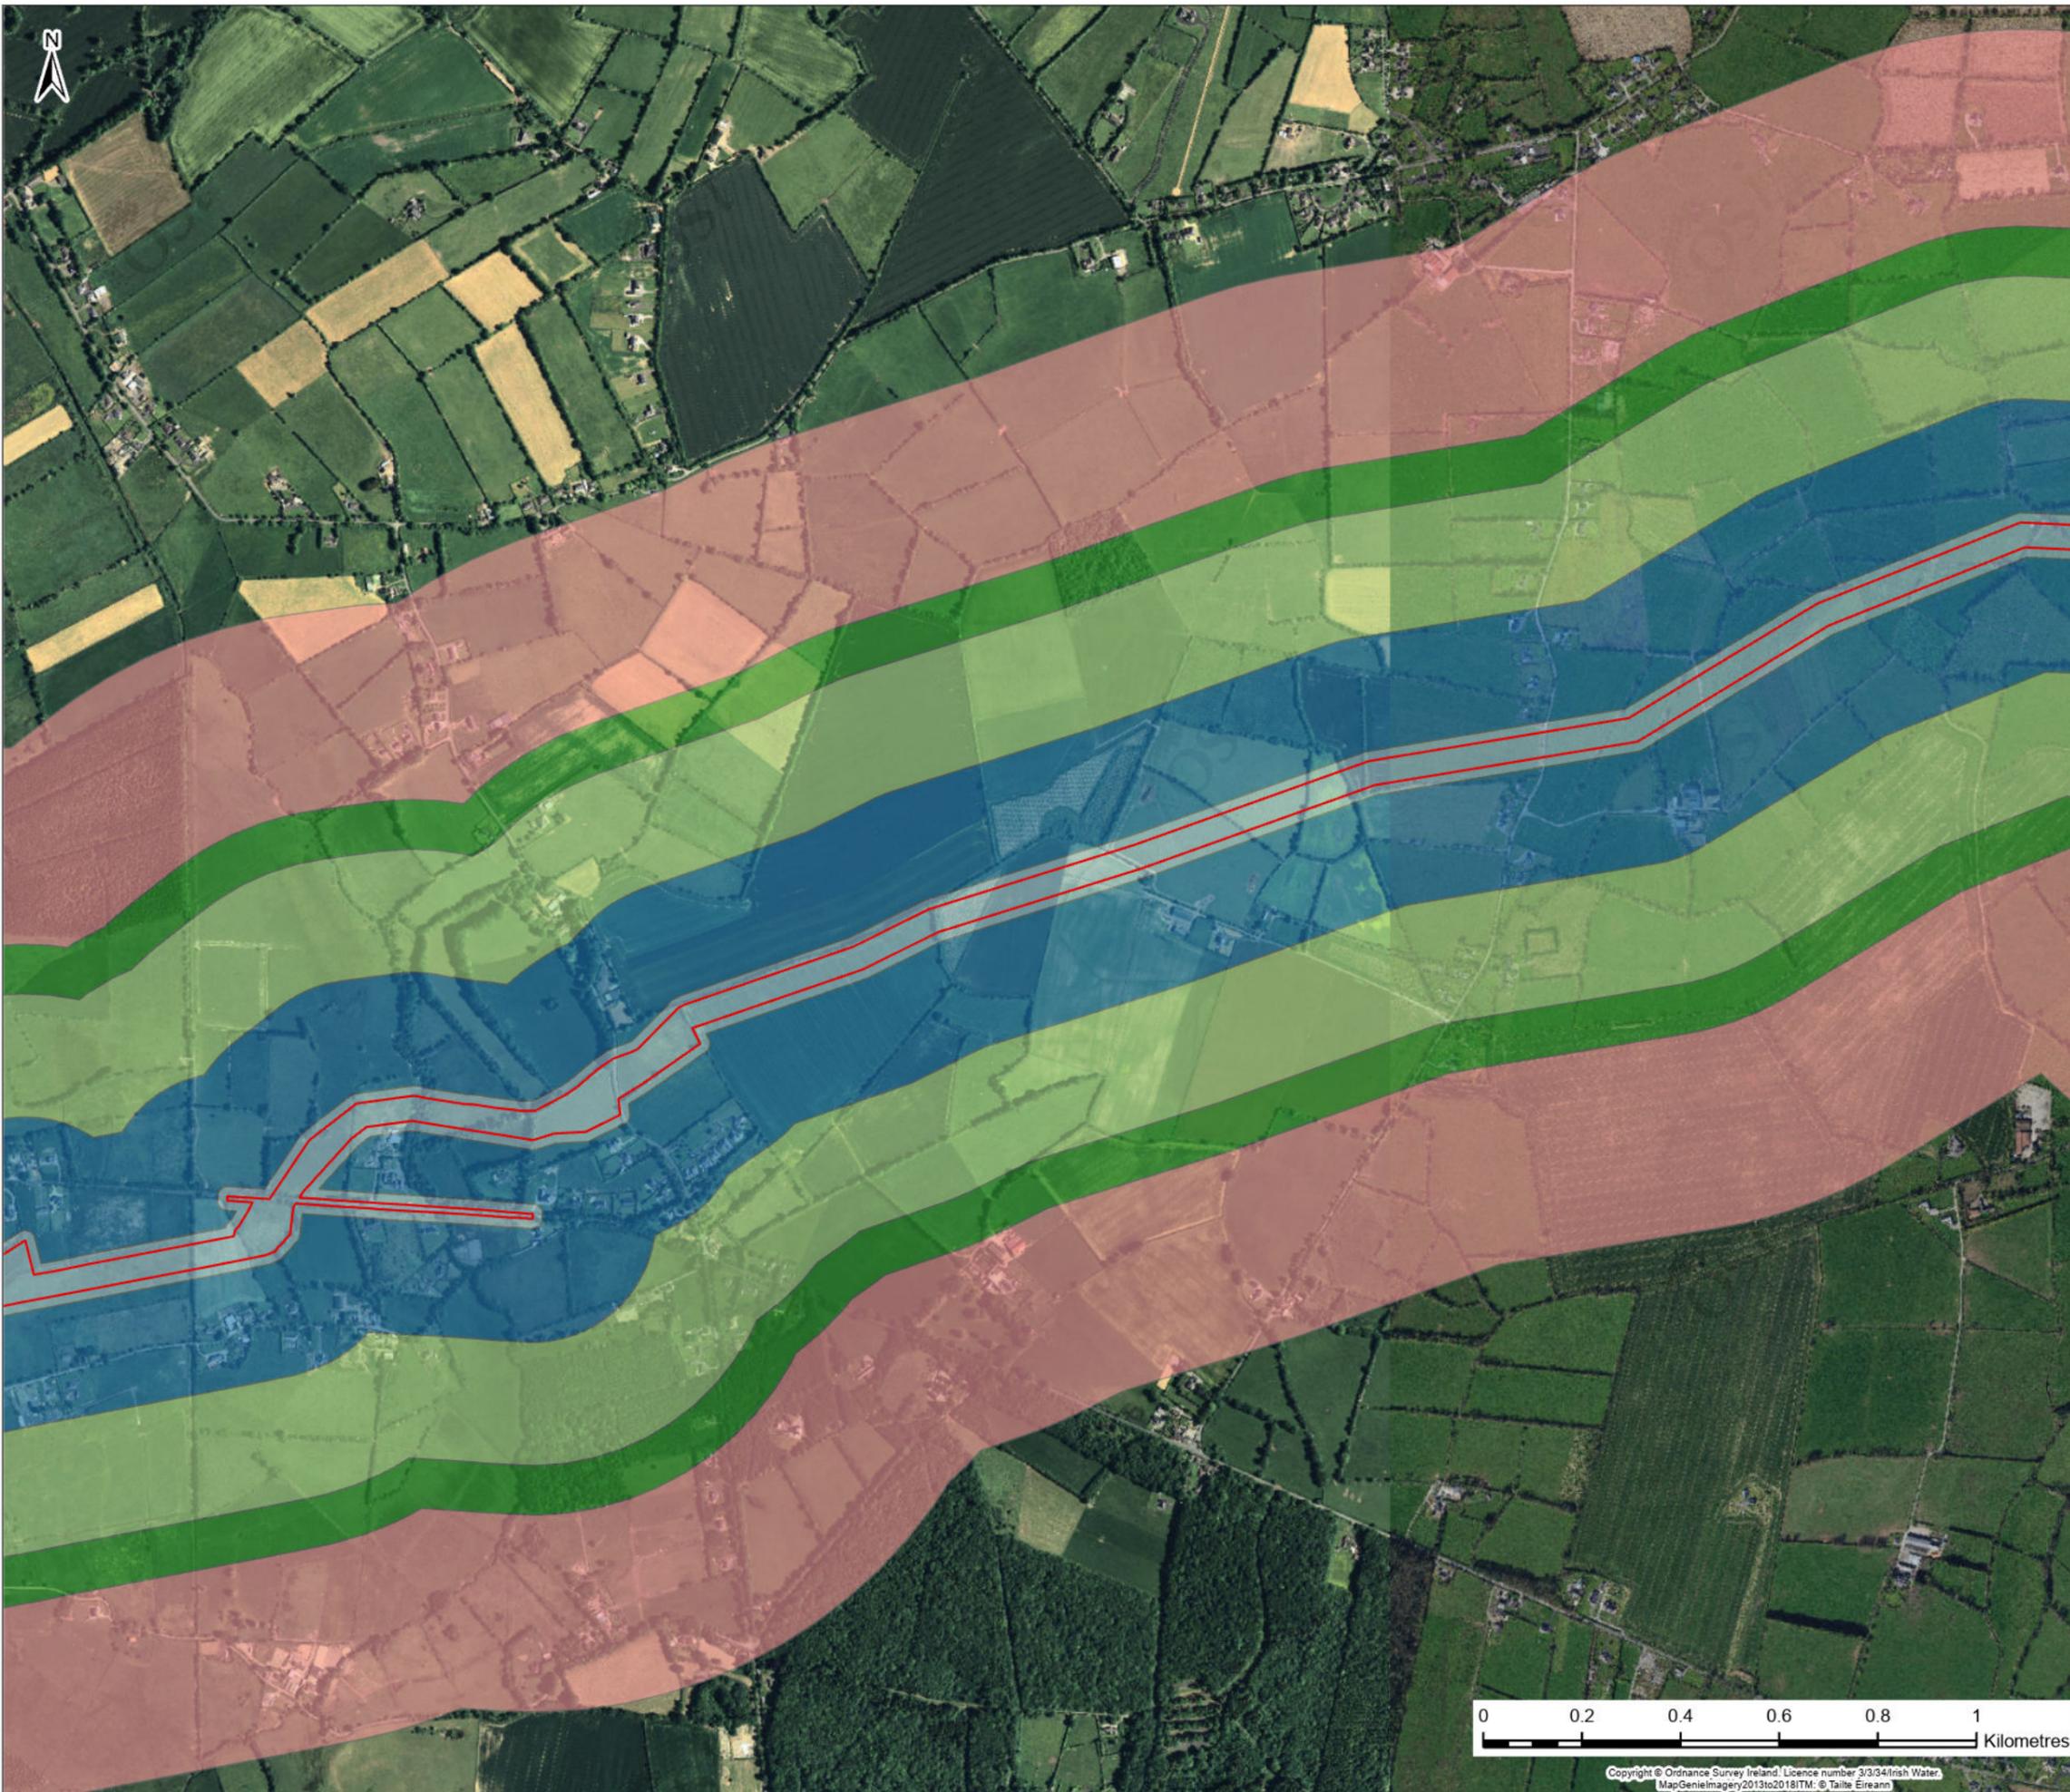

Legend

- Planning Application Boundary
- Planning Application Sites

Planning Application Boundary Buffer

- 0 - 20m
- 20 - 250m
- 250 - 500m
- 500 - 600m
- 600 - 1000m

Rev.	Date	Purpose of revision	Drawn	Check'd	Rev'd	Appr'd
F02	25/11/25	Final - Planning Application	JL	PW	AJ	SW

Jacobs TOBIN

Client:

Project: **Water Supply Project Eastern and Midlands Region**


Drawing Title: **Figure 21.1 Cumulative Assessment Sheet 53 of 59**

Drawing Status: **FINAL - PLANNING APPLICATION**

Scale @A3: 1:13,000 [DO NOT SCALE]



Jacobs No. 32105801 Client No. 9318

Drawing No. 32105801/700/21053

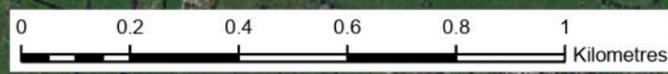

Copyright © Ordnance Survey Ireland. Licence number 3/3/34/Inish Water. MapGenieImagery2013to2018ITM: © Talte Éireann

This drawing is not to be used in whole or in part other than for the intended purpose and project as defined on this drawing. Refer to the contract for full terms and conditions.

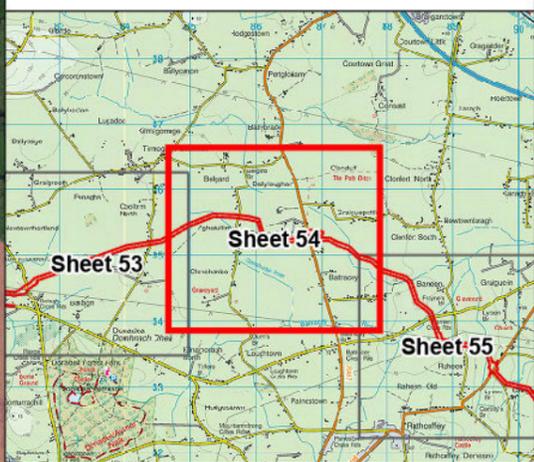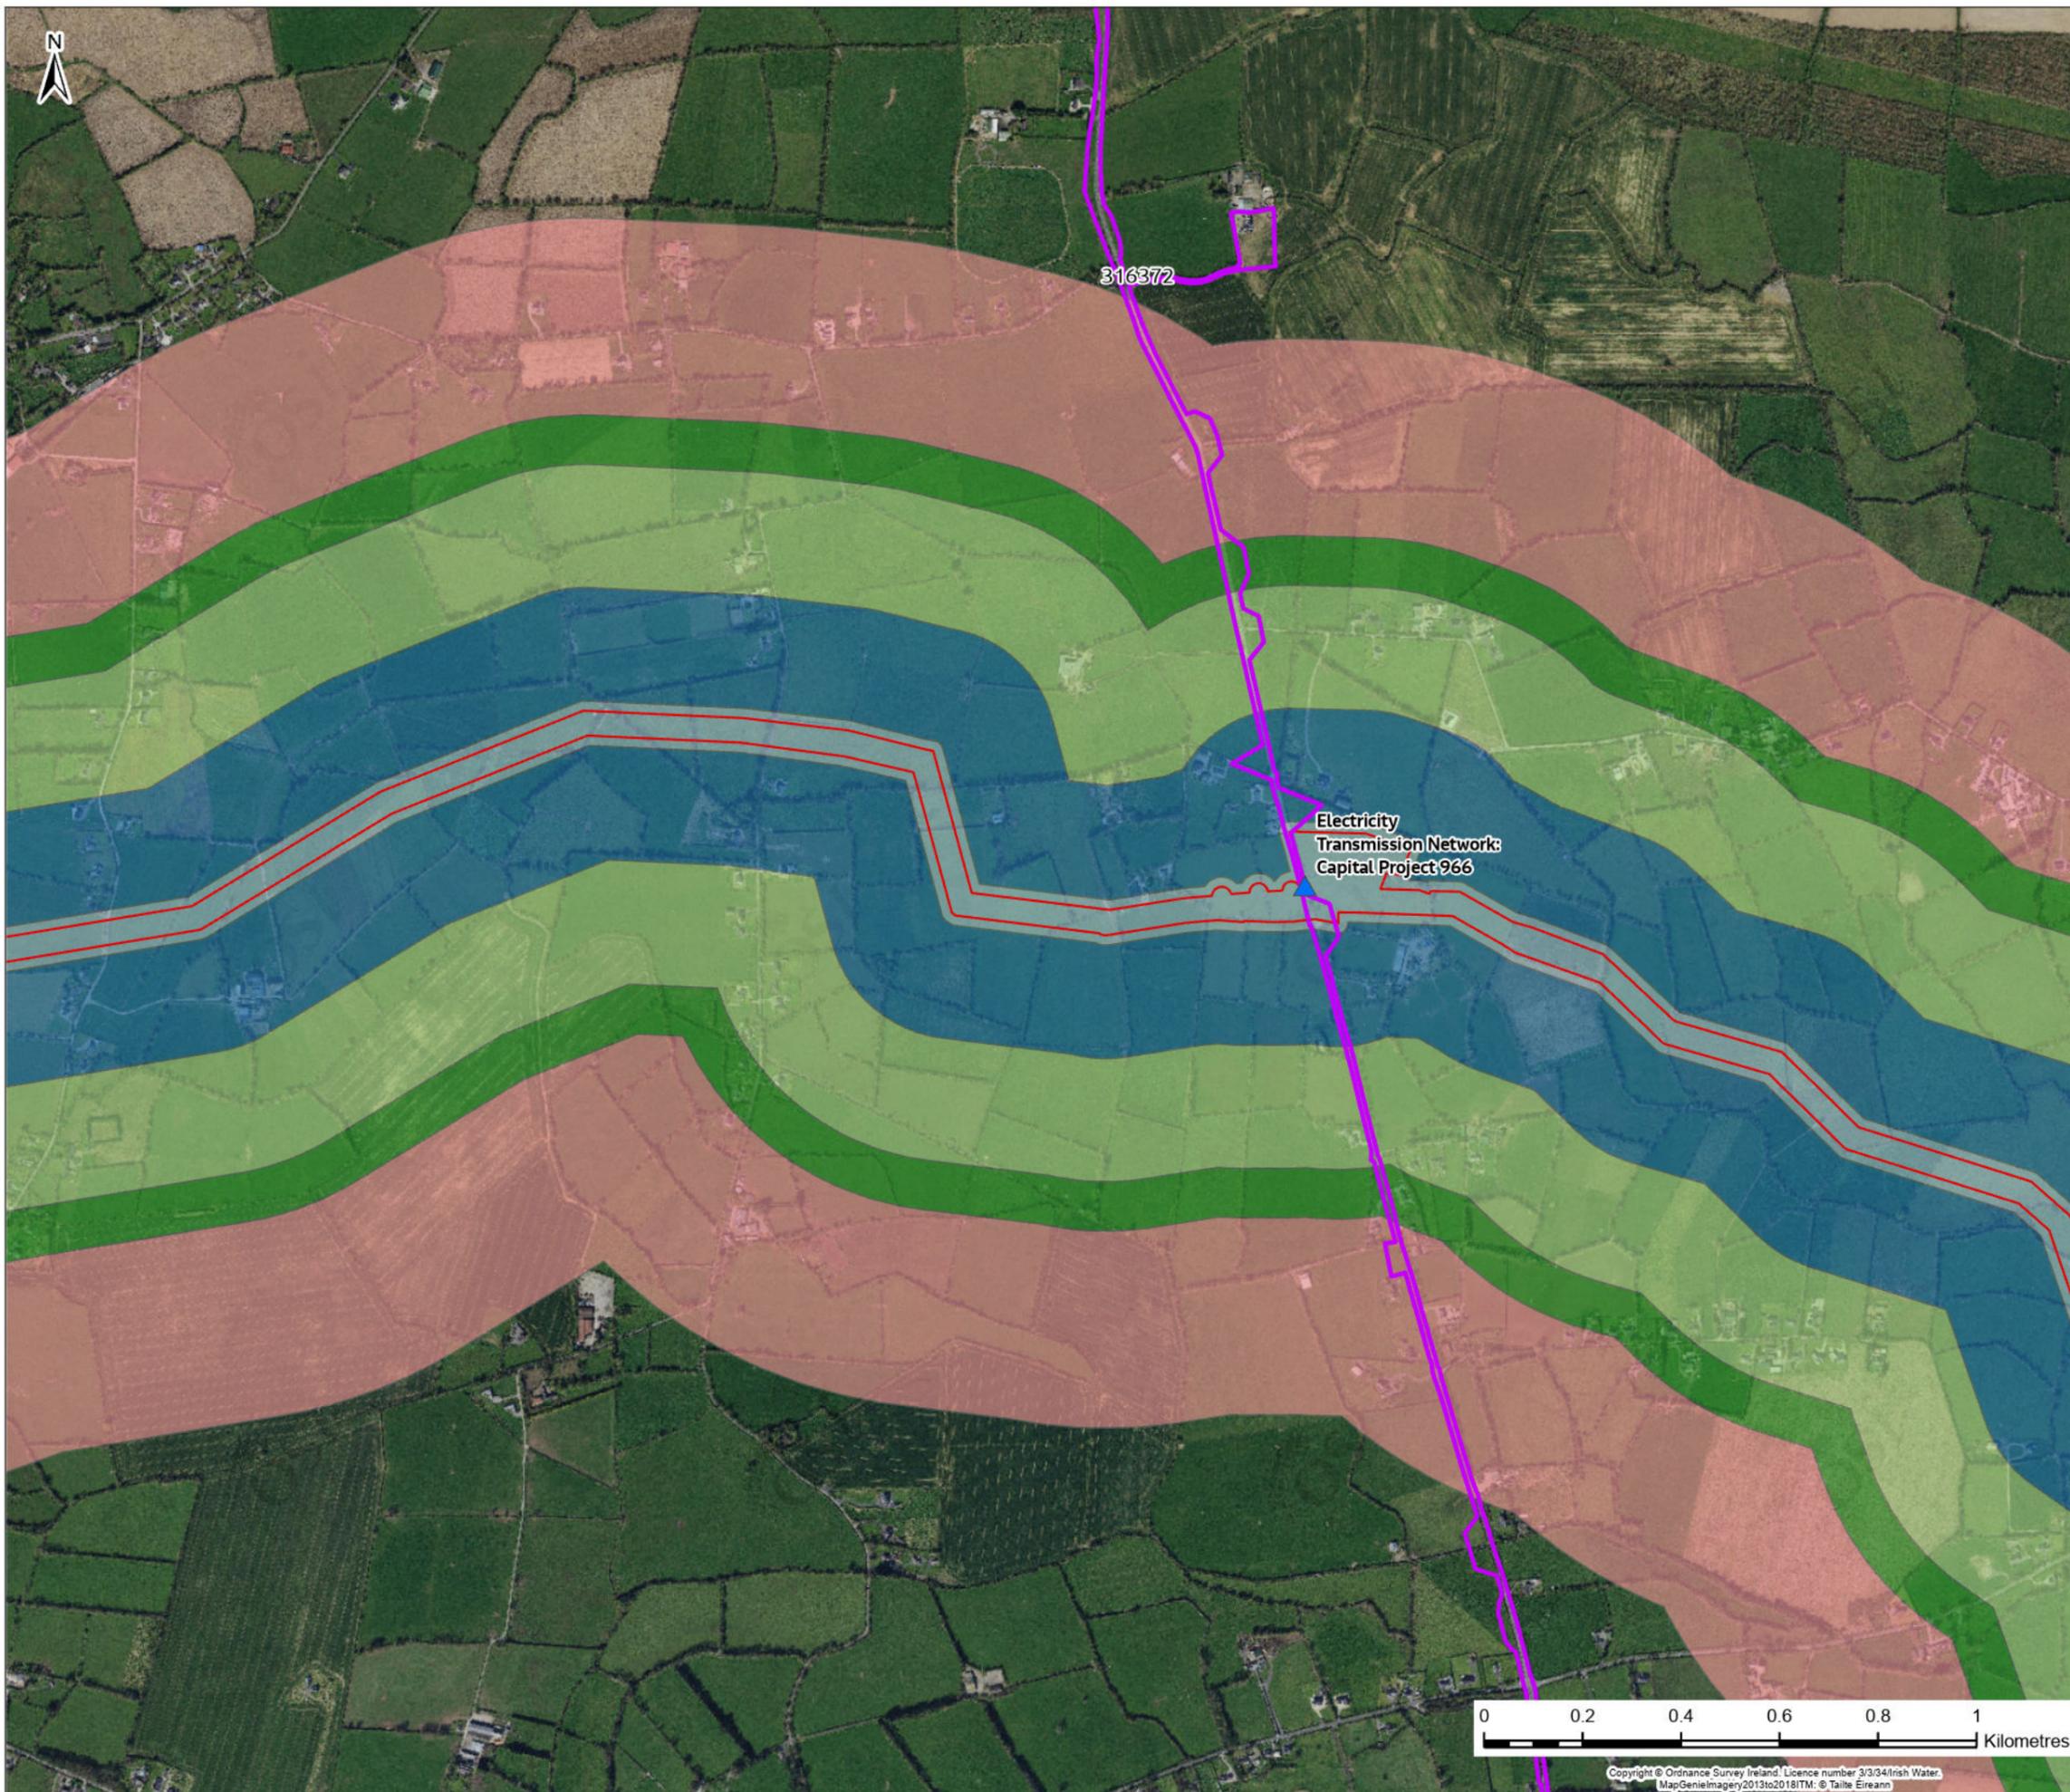

Electricity
Transmission Network:
Capital Project 966

Legend

- Planning Application Boundary
- ▲ Project Ireland 2040 Planned Projects
- Planning Application Sites

Planning Application Boundary Buffer

- 0 - 20m
- 20 - 250m
- 250 - 500m
- 500 - 600m
- 600 - 1000m

F02	25/11/25	Final - Planning Application	JL	PW	AJ	SW
Rev.	Date	Purpose of revision	Drawn	Check'd	Rev'd	Appr'd

Jacobs TOBIN

Client:

Project: **Water Supply Project Eastern and Midlands Region**

Drawing Title: **Figure 21.1 Cumulative Assessment Sheet 54 of 59**

Drawing Status: **FINAL - PLANNING APPLICATION**

Scale @A3: 1:13,000 [DO NOT SCALE]




Jacobs No. 32105801 Client No. 9318

Drawing No. 32105801/700/21054



Copyright © Ordnance Survey Ireland. Licence number 3/3/34/Irish Water. MapGenieImagery2013to2018ITM: © Talte Éireann

This drawing is not to be used in whole or in part other than for the intended purpose and project as defined on this drawing. Refer to the contract for full terms and conditions.

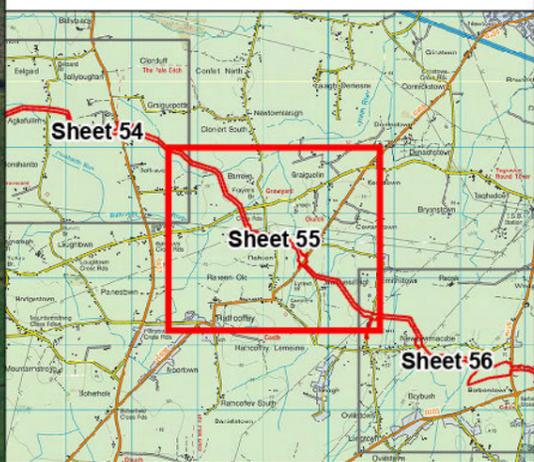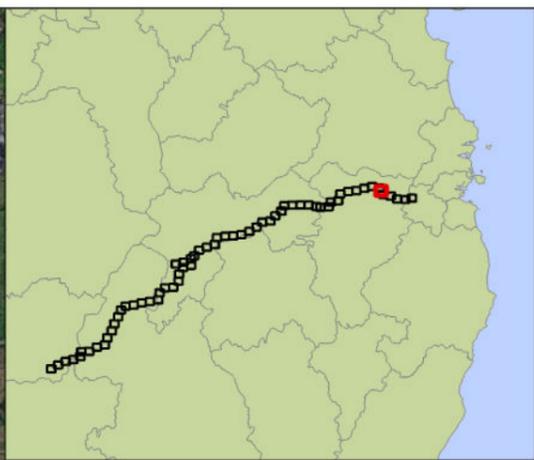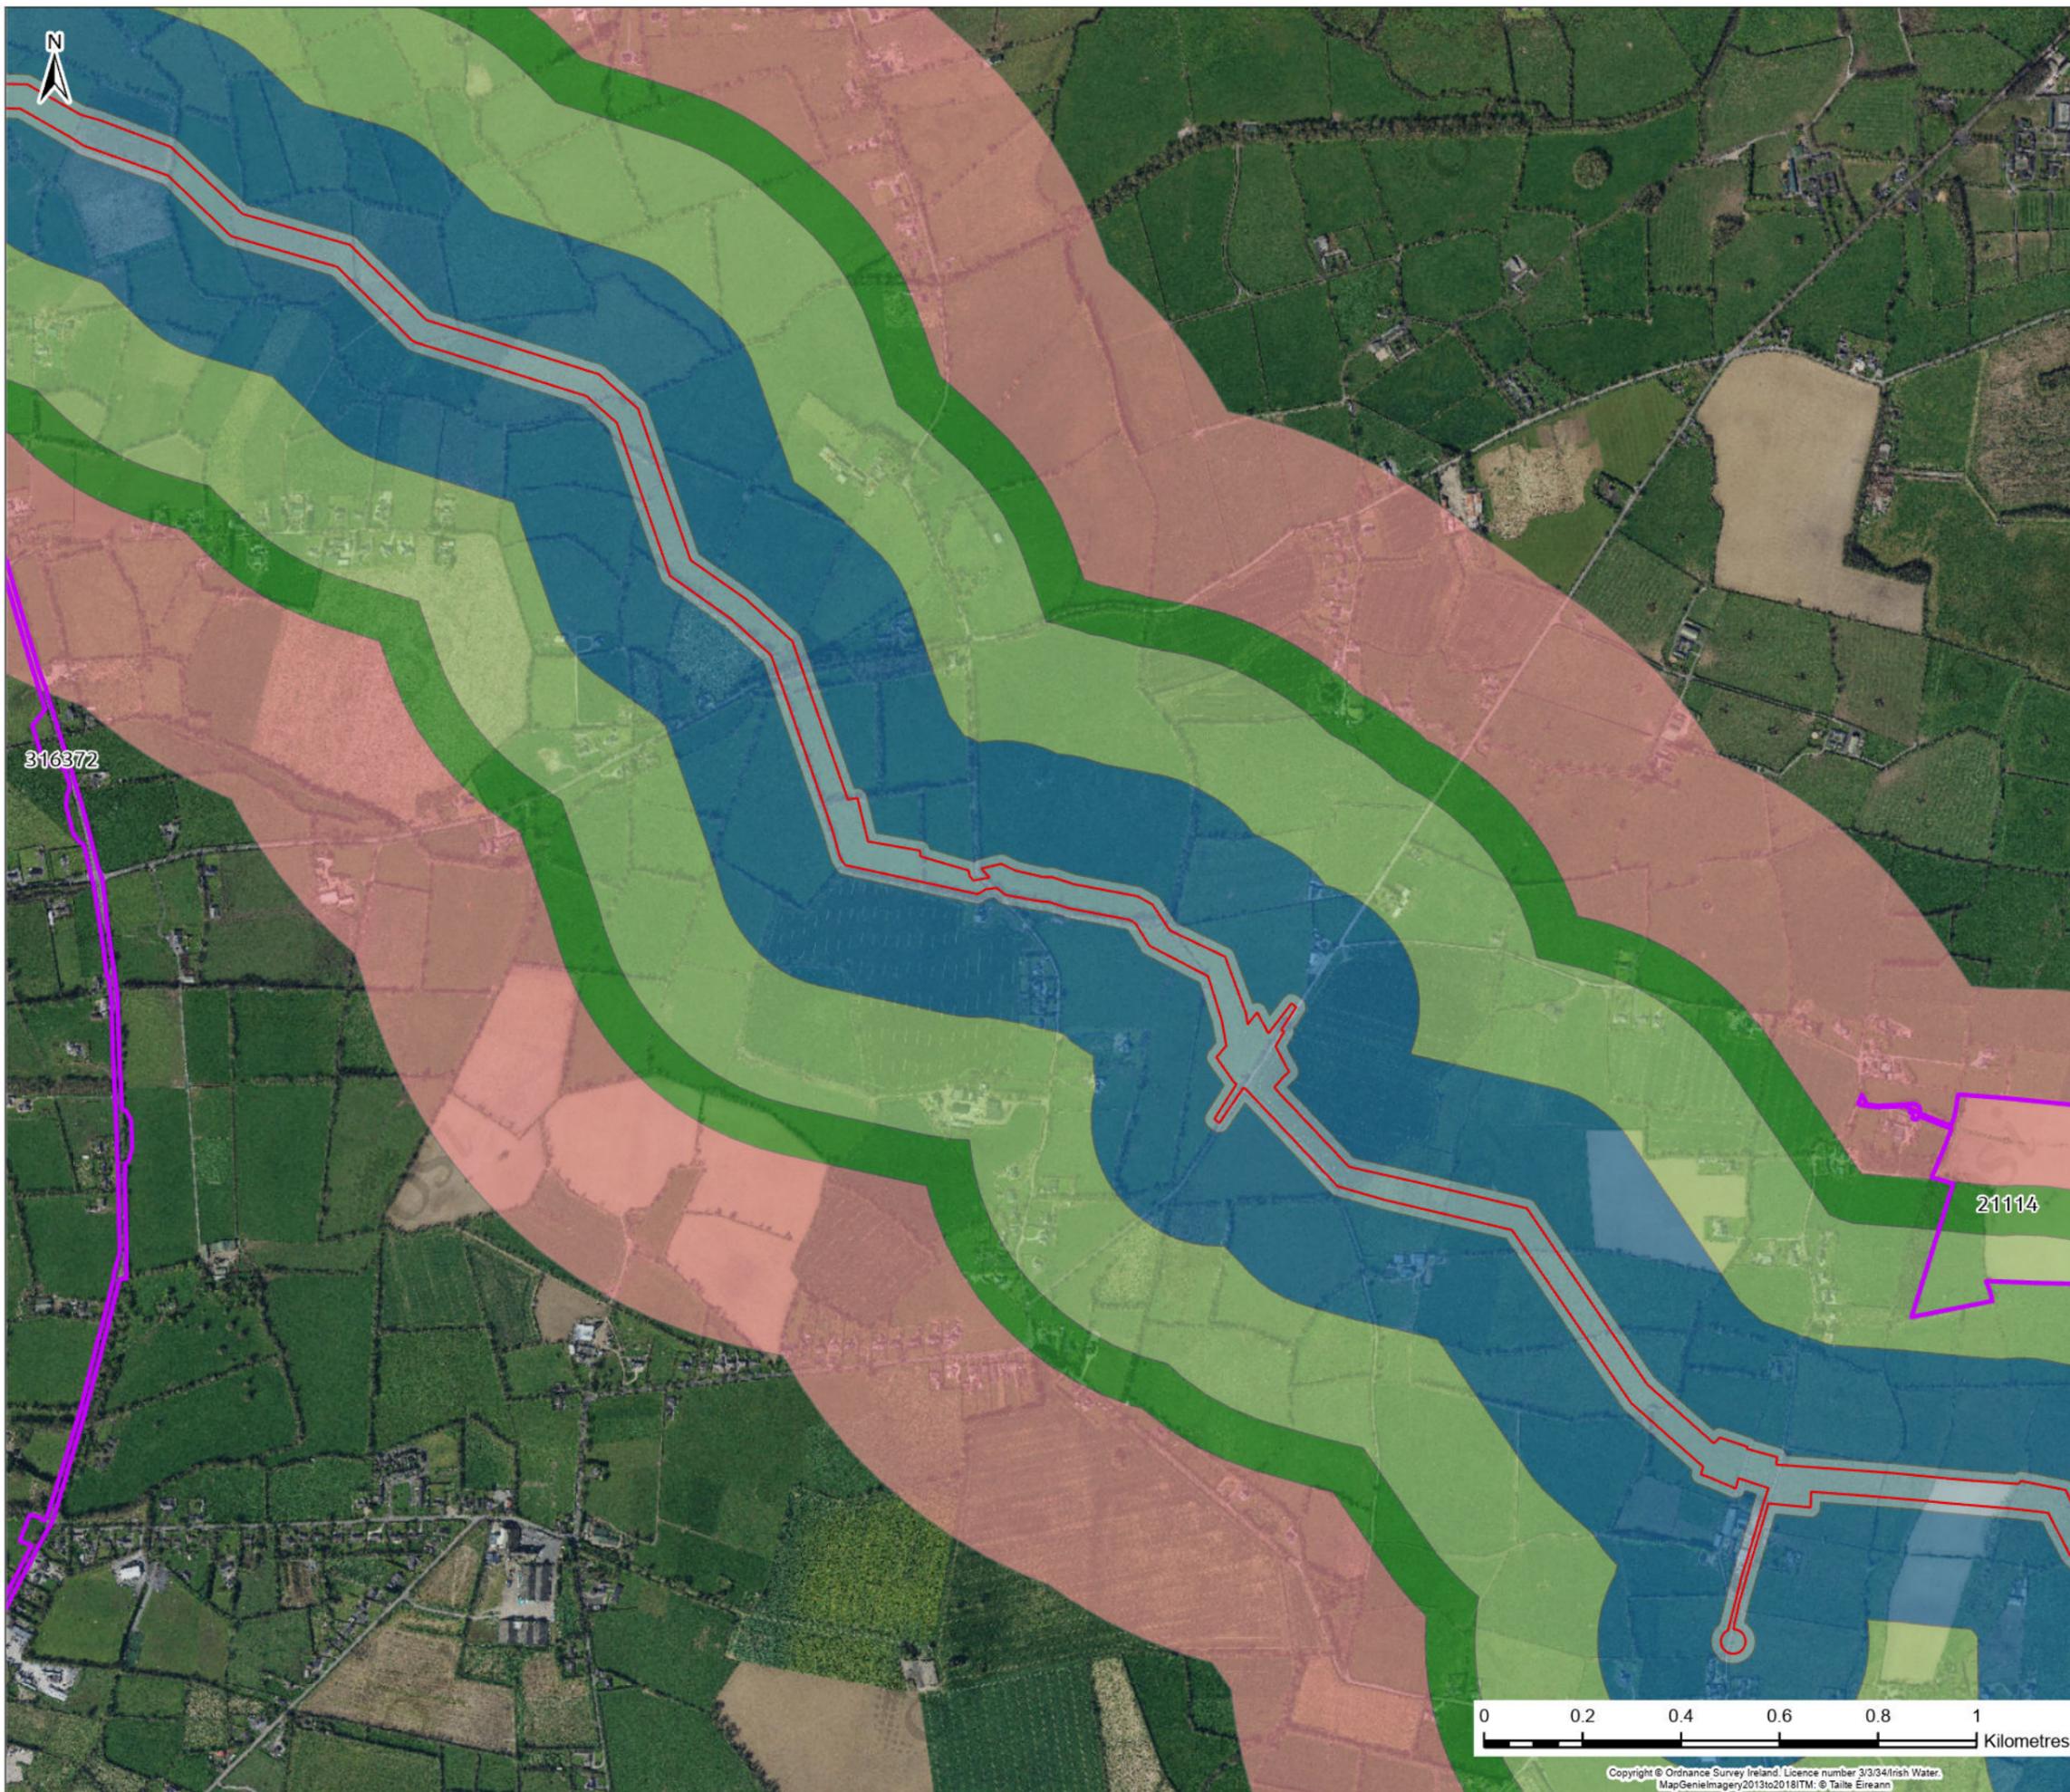

Legend

- Planning Application Boundary
- Planning Application Sites

Planning Application Boundary Buffer

- 0 - 20m
- 20 - 250m
- 250 - 500m
- 500 - 600m
- 600 - 1000m

Rev.	Date	Purpose of revision	Drawn	Check'd	Rev'd	Appr'd
F02	25/11/25	Final - Planning Application	JL	PW	AJ	SW

Jacobs TOBIN

Client:

Project: **Water Supply Project Eastern and Midlands Region**


Drawing Title: **Figure 21.1 Cumulative Assessment Sheet 55 of 59**




Drawing Status: **FINAL - PLANNING APPLICATION**

Scale @A3: 1:13,000 DO NOT SCALE

Jacobs No. 32105801 Client No. 9318

Filepath: \\server\proj\32105801\32105801_700_21055.dwg Drawing No. 32105801/700/21055

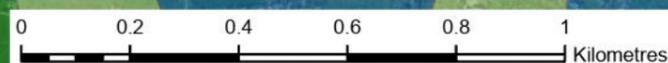

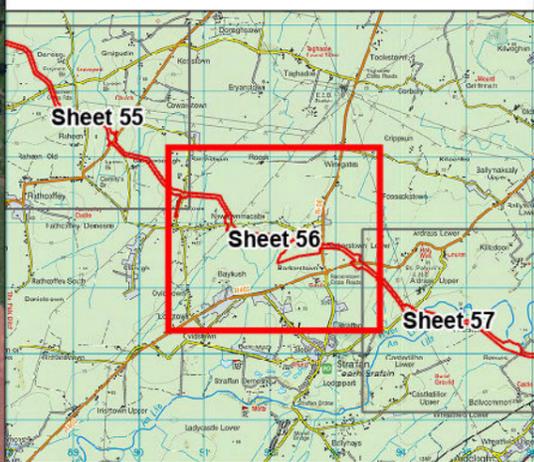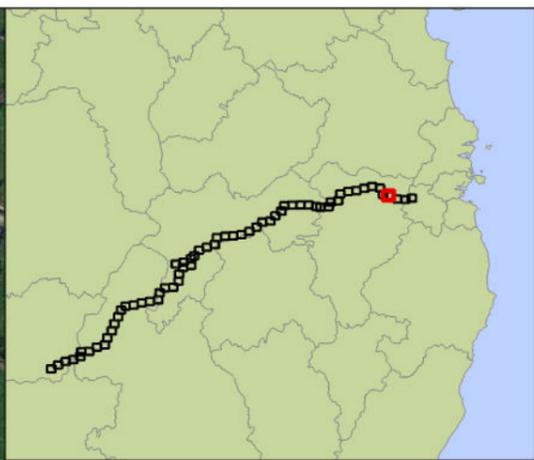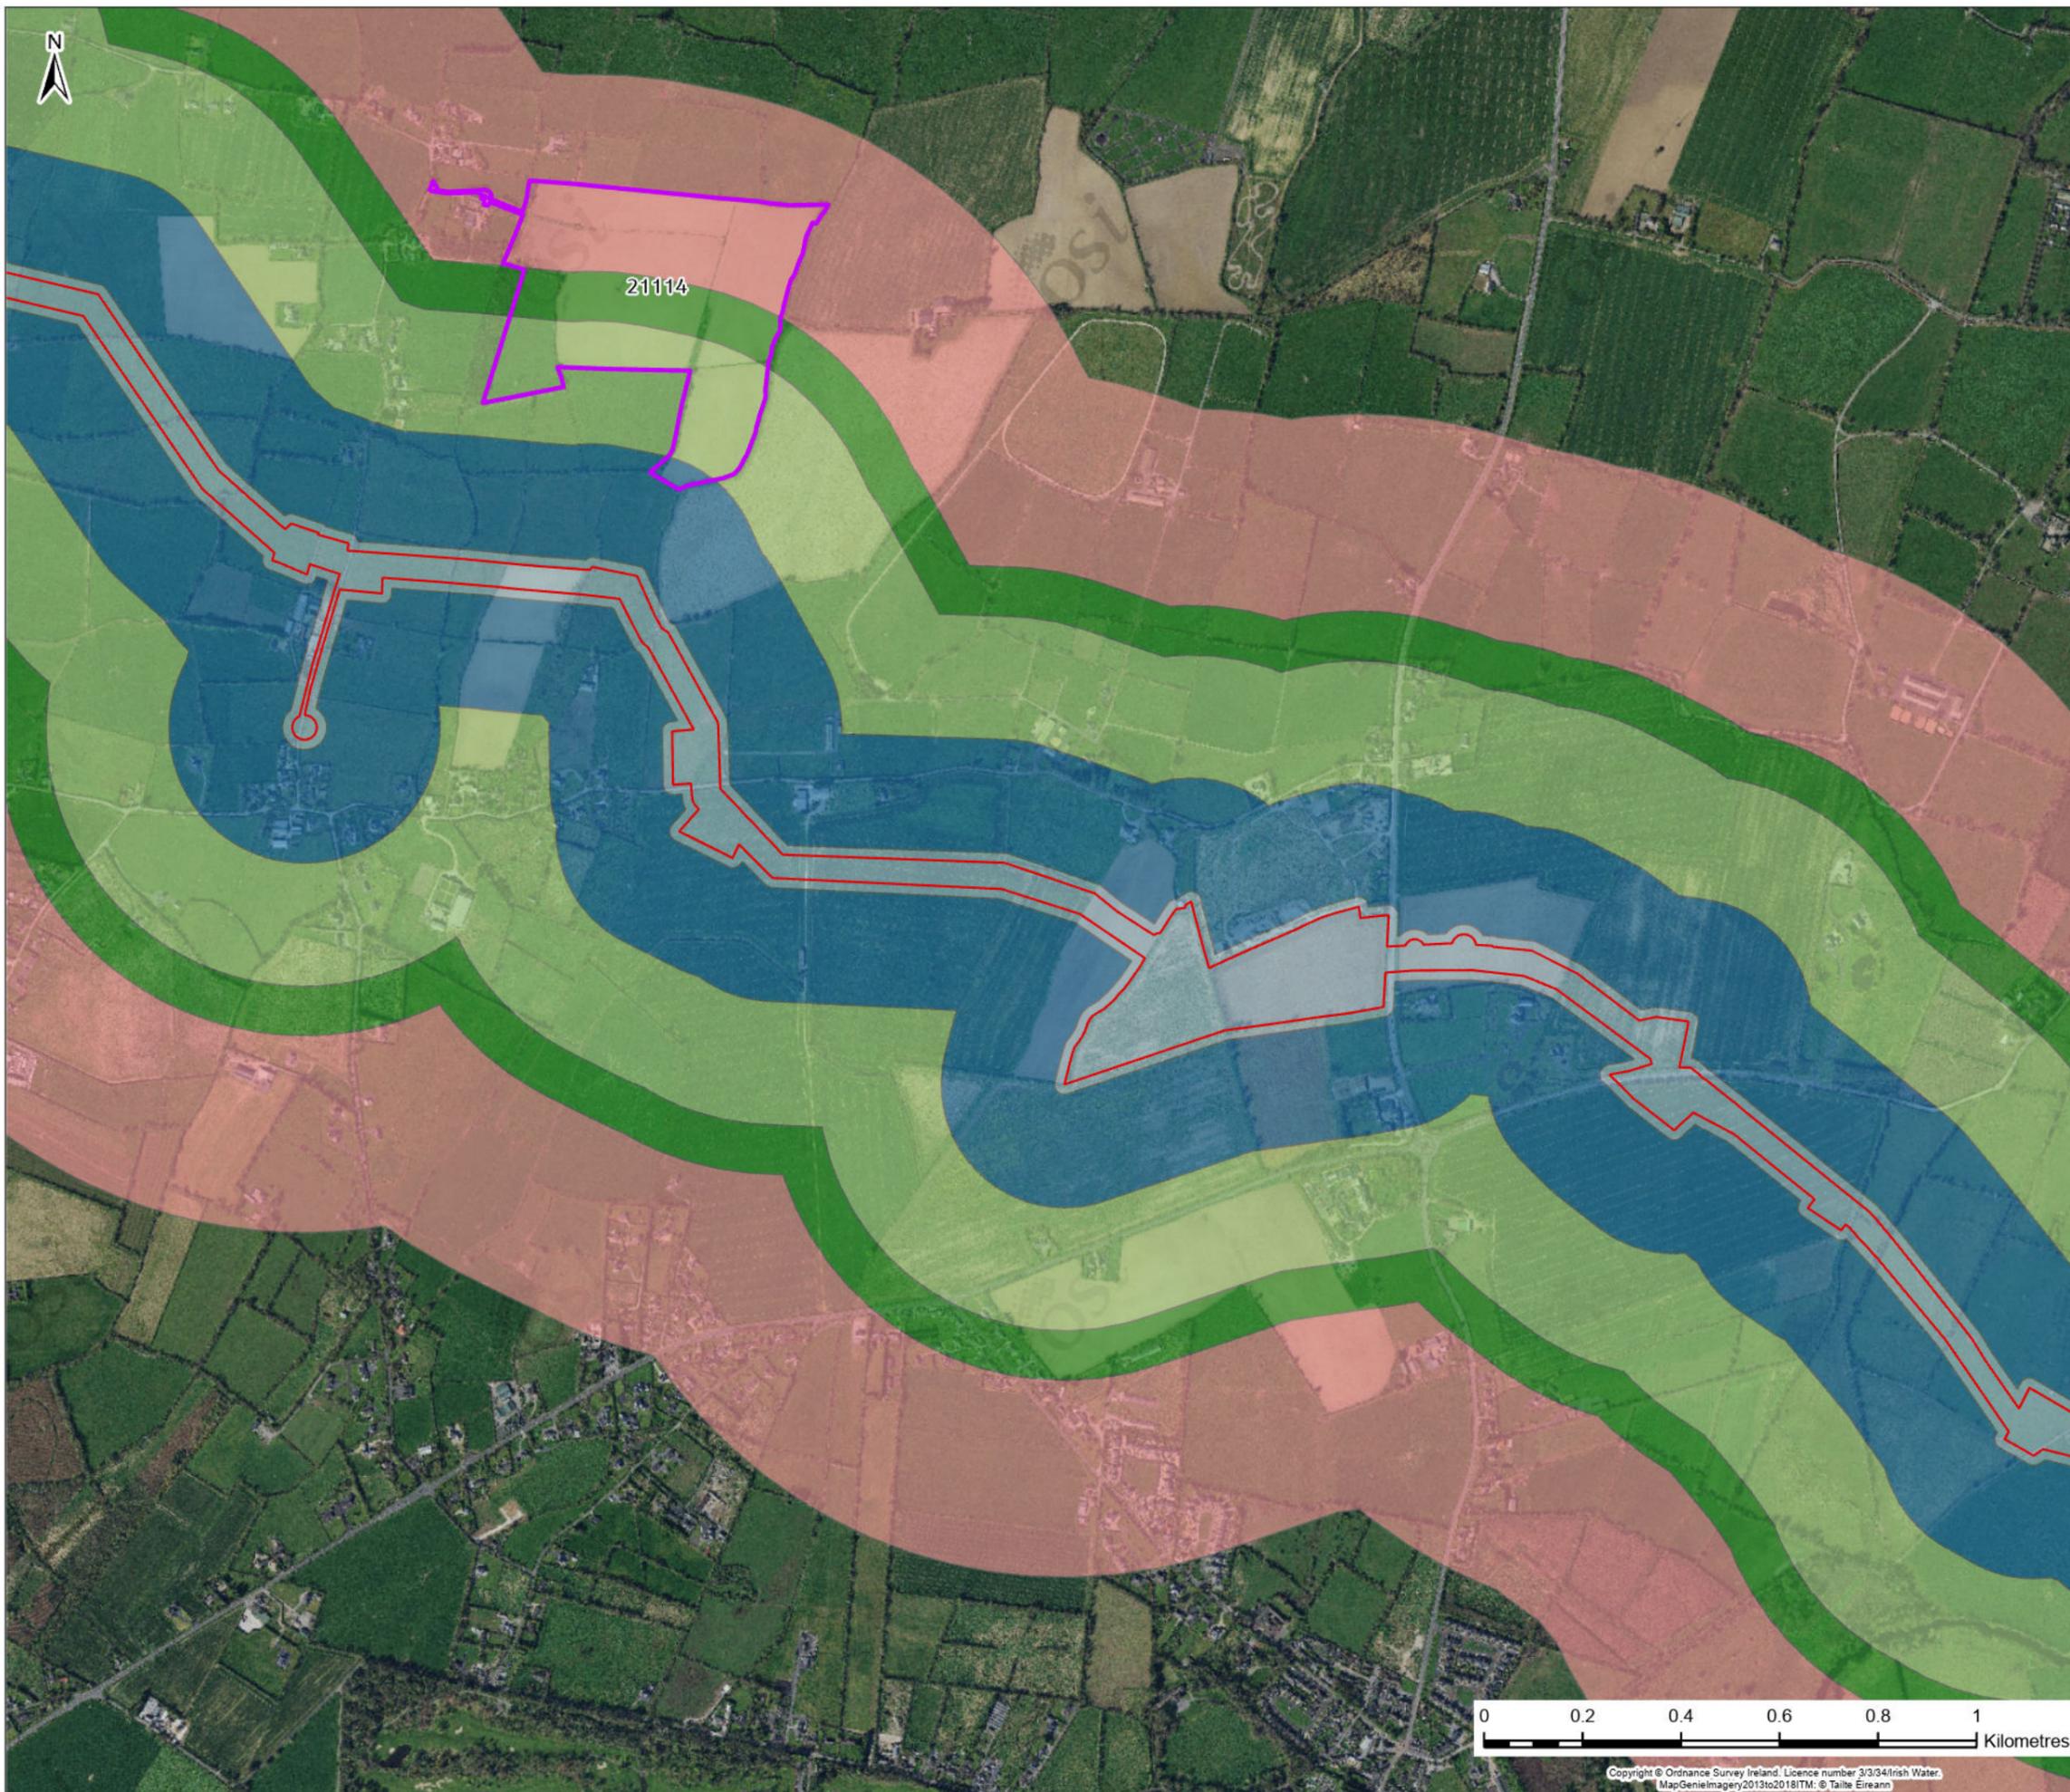

Legend

- Planning Application Boundary
- Planning Application Sites

Planning Application Boundary Buffer

- 0 - 20m
- 20 - 250m
- 250 - 500m
- 500 - 600m
- 600 - 1000m

Rev.	Date	Purpose of revision	Drawn	Check'd	Rev'd	Appr'd
F02	25/11/25	Final - Planning Application	JL	PW	AJ	SW

Jacobs TOBIN

Client: **Uisce Éireann** Irish Water and **Tionscadal Soláthair Uisce** Water Supply Project

Project: **Water Supply Project Eastern and Midlands Region**


Drawing Title: **Figure 21.1 Cumulative Assessment Sheet 56 of 59**

Drawing Status: **FINAL - PLANNING APPLICATION**

Scale @A3: 1:13,000 [DO NOT SCALE]



Jacobs No. 32105801 Client No. 9318

Drawing No. 32105801/700/21056

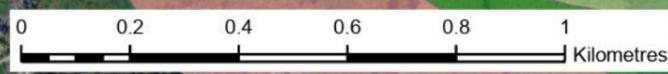

Copyright © Ordnance Survey Ireland. Licence number 3/3/34/Irish Water. MapGenieImagery2013c2018ITM: © Talte Éireann

This drawing is not to be used in whole or in part other than for the intended purpose and project as defined on this drawing. Refer to the contract for full terms and conditions.

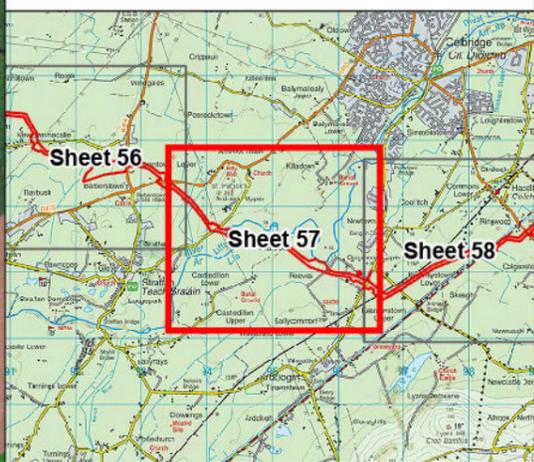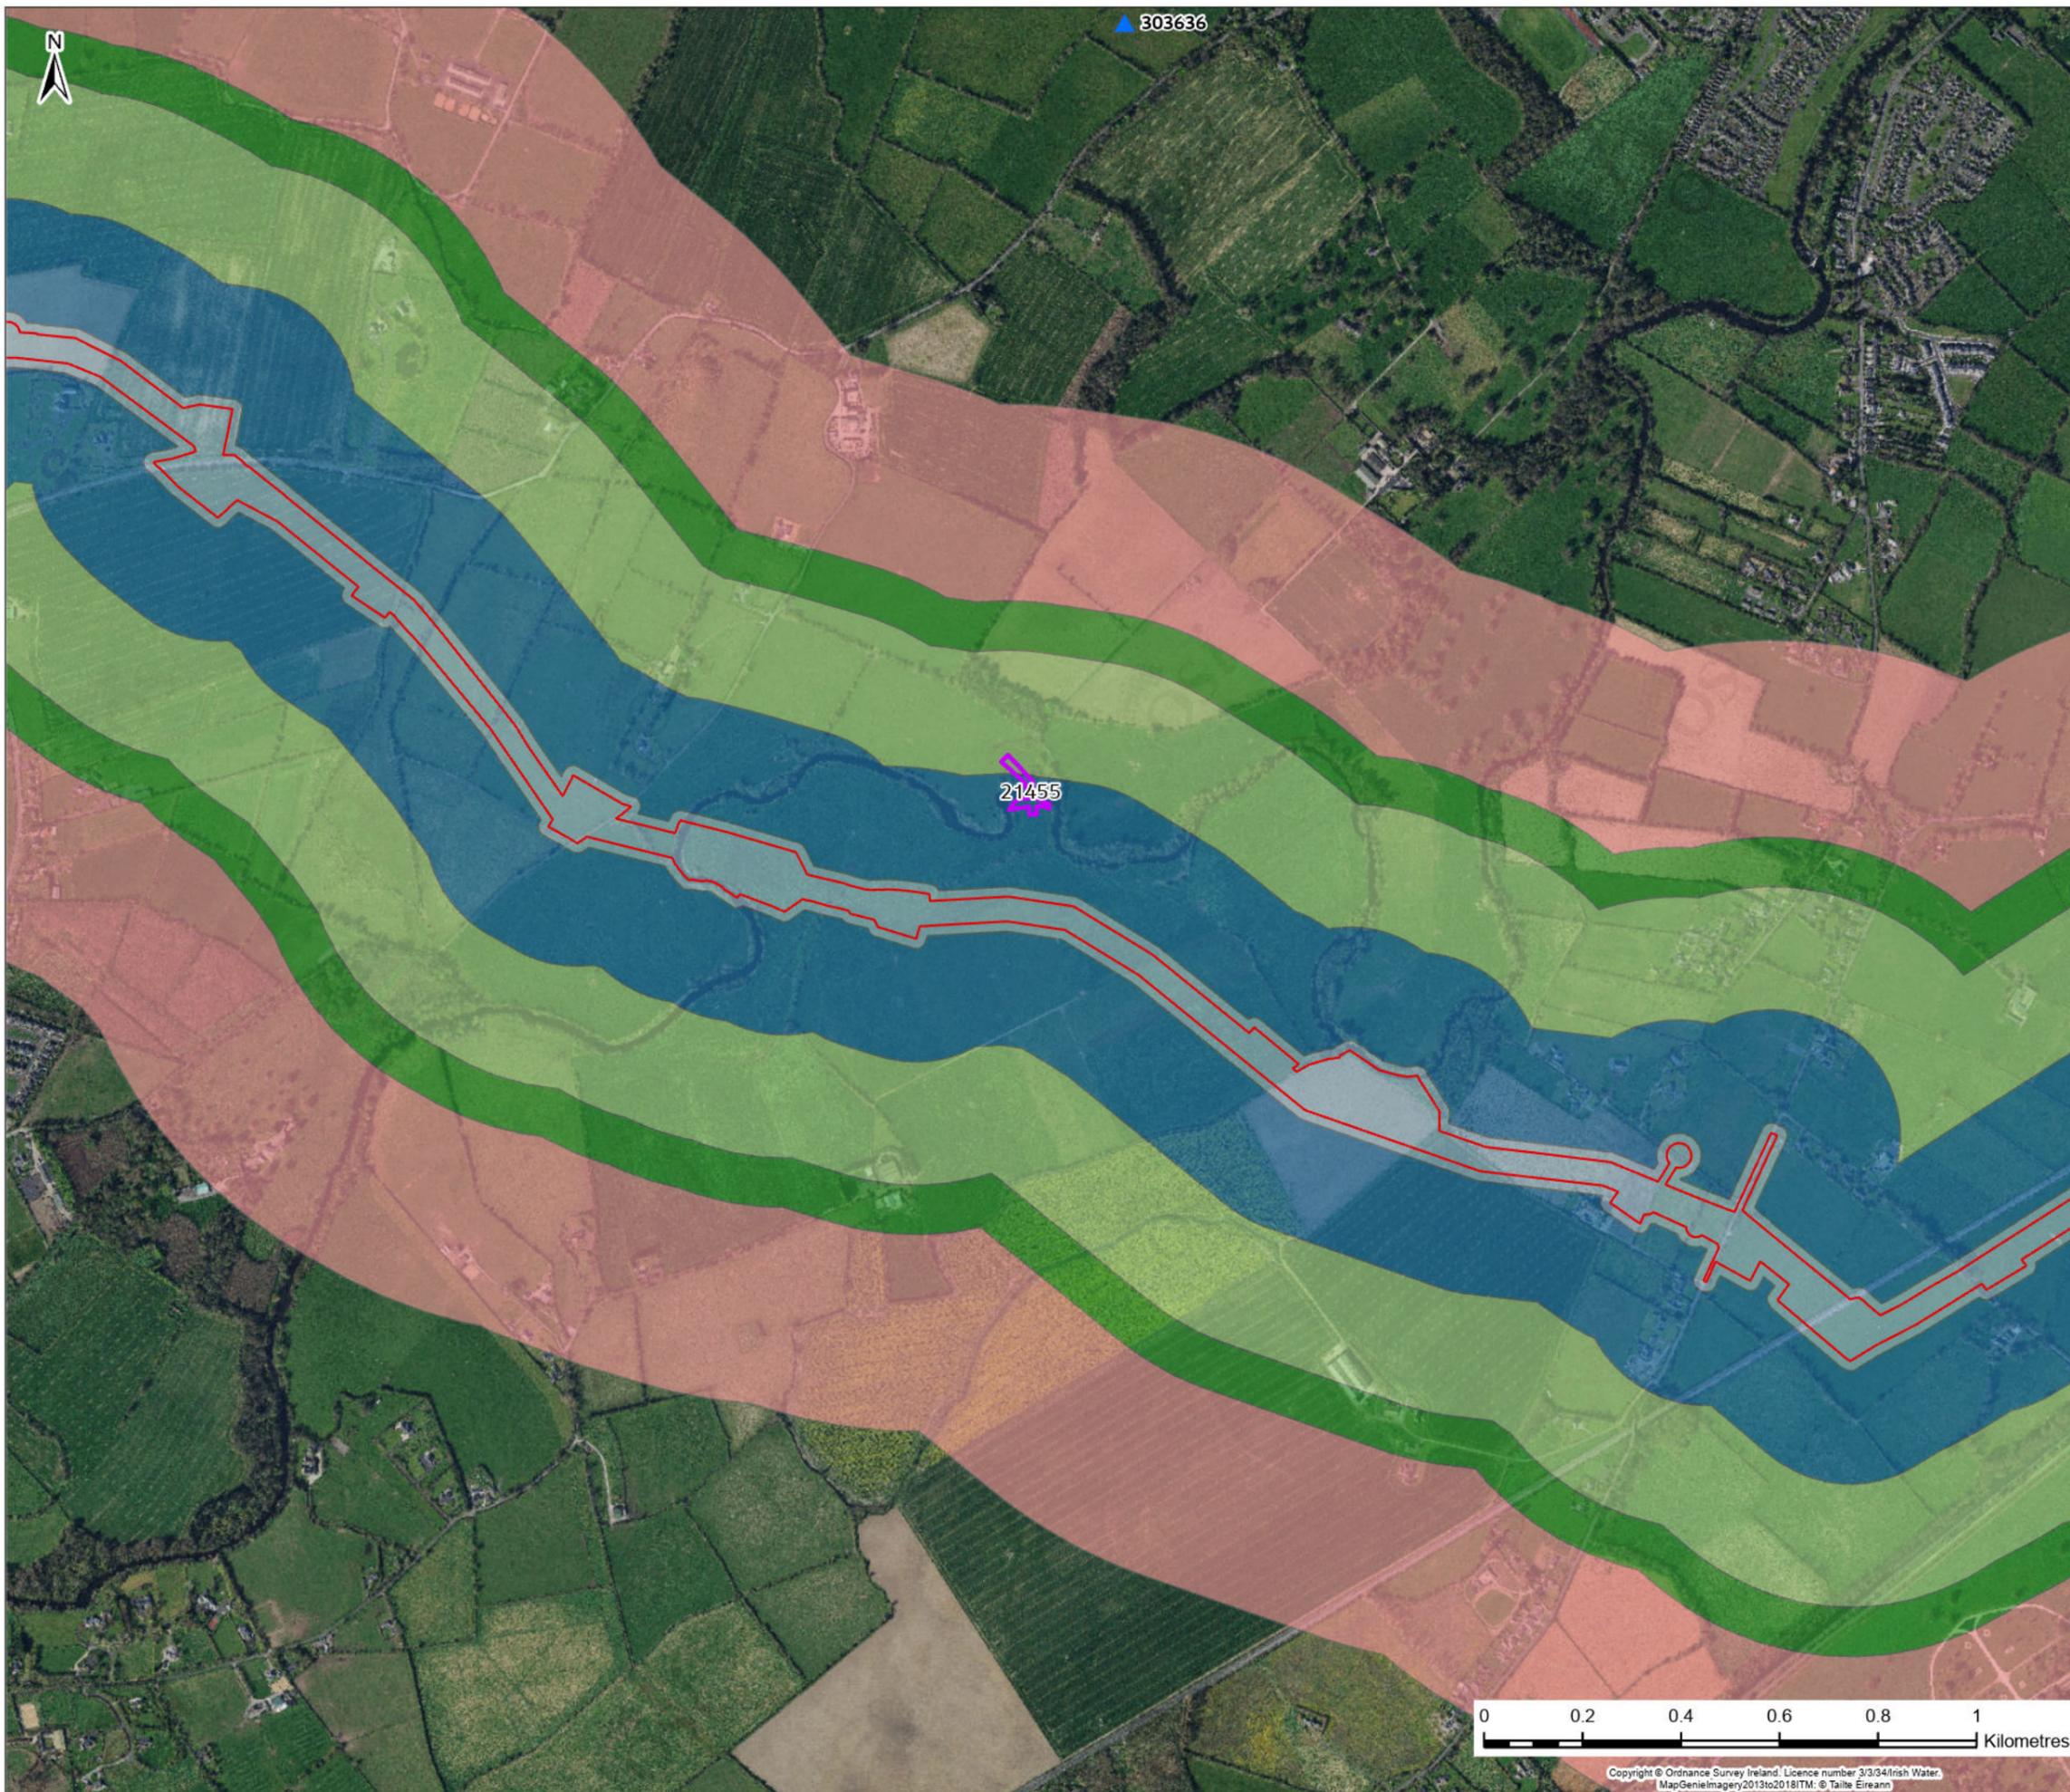

Legend

- Planning Application Boundary
- ▲ Project Ireland 2040 Planned Projects
- Planning Application Sites

Planning Application Boundary Buffer

- 0 - 20m
- 20 - 250m
- 250 - 500m
- 500 - 600m
- 600 - 1000m

F02	25/11/25	Final - Planning Application	JL	PW	AJ	SW
Rev.	Date	Purpose of revision	Drawn	Check'd	Rev'd	Appr'd



Project
Water Supply Project
Eastern and Midlands Region


Drawing Title
Figure 21.1
Cumulative Assessment
Sheet 57 of 59

Drawing Status
FINAL - PLANNING APPLICATION

Scale @A3 1:13,000 DO NOT SCALE



Jacobs No. 32105801 Client No. 9318

Filepath \\server\proj\32105801_700_21057\32105801_700_21057.dwg Drawing No. 32105801/700/21057

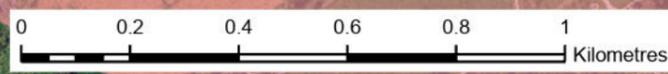

Copyright © Ordnance Survey Ireland. Licence number 3/3/34/Irish Water. MapGenieImagery2013to2018ITM: © Talte Éireann

This drawing is not to be used in whole or in part other than for the intended purpose and project as defined on this drawing. Refer to the contract for full terms and conditions.

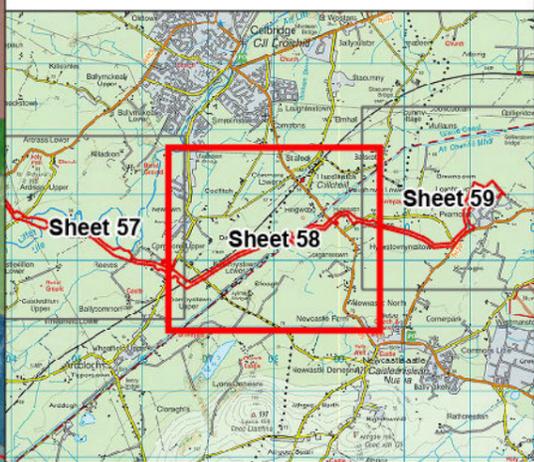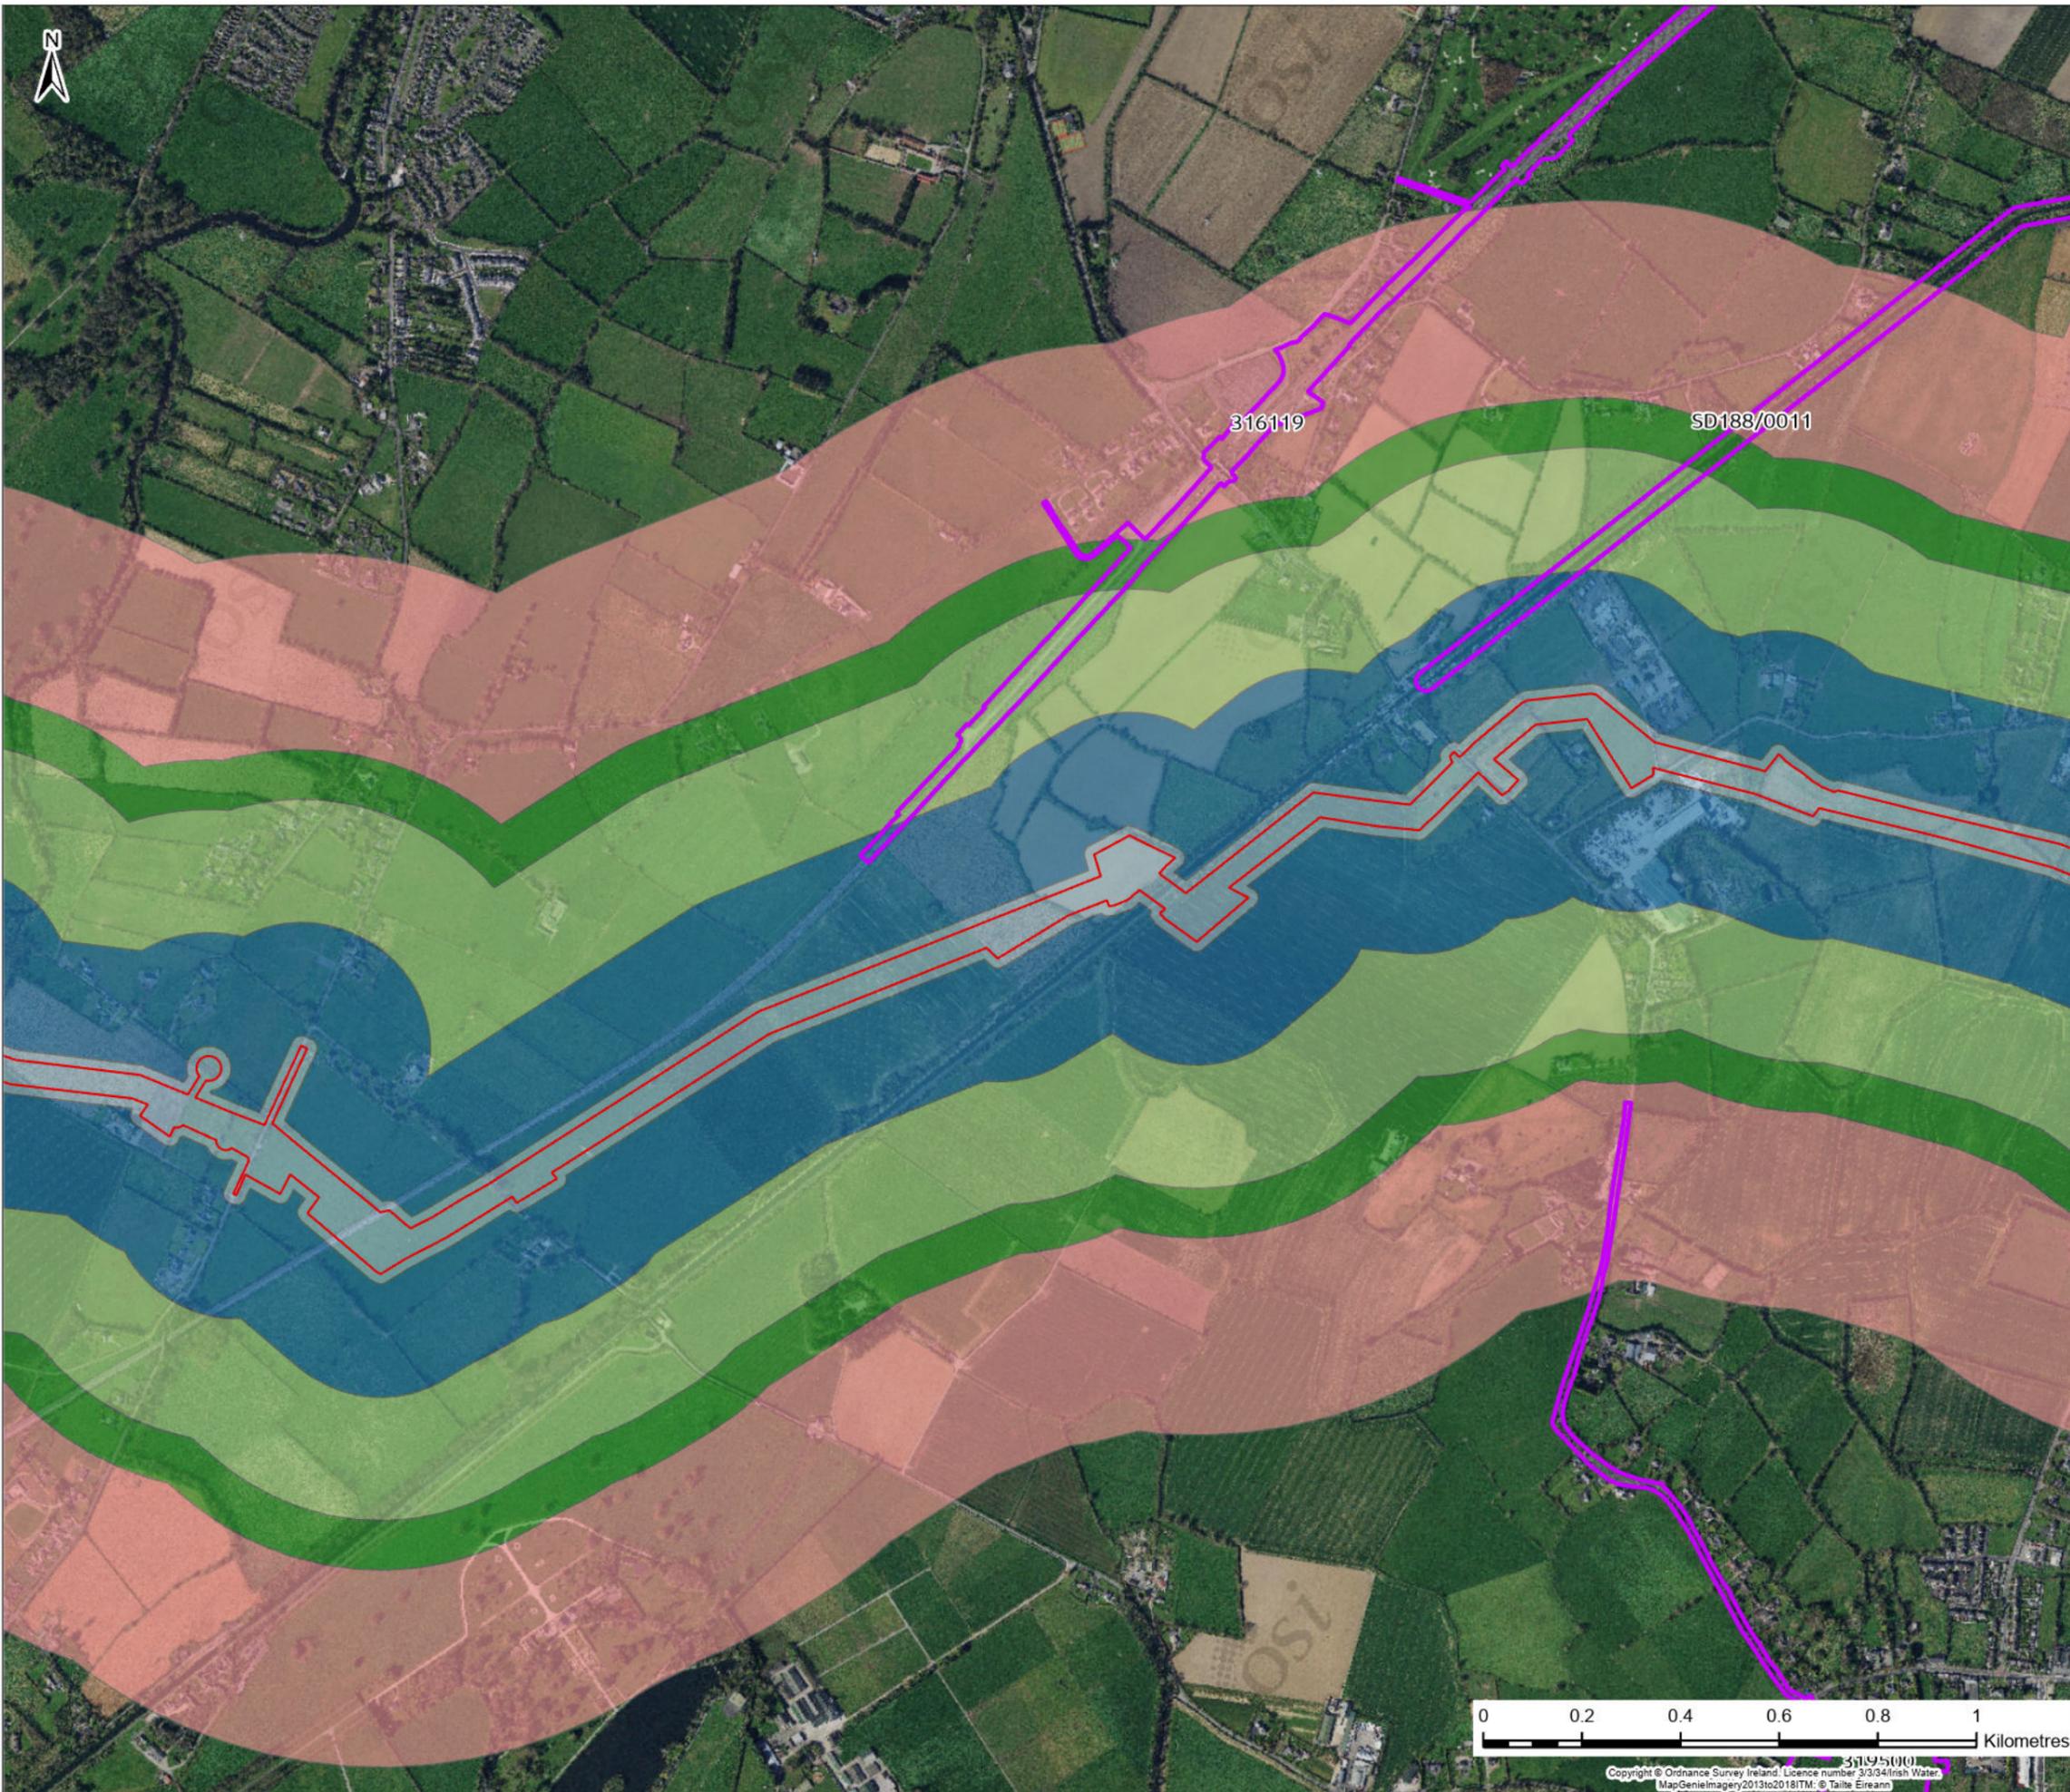

Legend

- Planning Application Boundary
- Planning Application Sites

Planning Application Boundary Buffer

- 0 - 20m
- 20 - 250m
- 250 - 500m
- 500 - 600m
- 600 - 1000m

F02	25/11/25	Final - Planning Application	JL	PW	AJ	SW
Rev.	Date	Purpose of revision	Drawn	Check'd	Rev'd	Appr'd

Jacobs TOBIN

Client:

Project: **Water Supply Project Eastern and Midlands Region**

Drawing Title: **Figure 21.1 Cumulative Assessment Sheet 58 of 59**

Drawing Status: **FINAL - PLANNING APPLICATION**

Scale @A3: 1:13,000 [DO NOT SCALE]

Jacobs No. 32105801 Client No. 9318



Filepath: \\server\proj\32105801\32105801_211_Cumulative_Assessment_Sheet_58_of_59.dwg

Drawing No. 32105801/700/21058

This drawing is not to be used in whole or in part other than for the intended purpose and project as defined on this drawing. Refer to the contract for full terms and conditions.



Copyright © Ordnance Survey Ireland. Licence number 3/3/34/Irish Water. MapGenieImagery2013to2018ITM: © Taitte Éireann

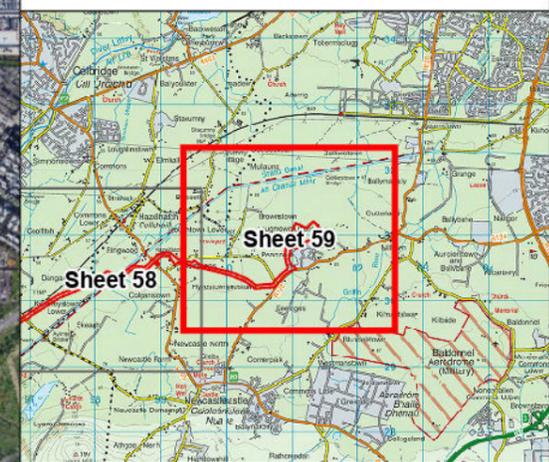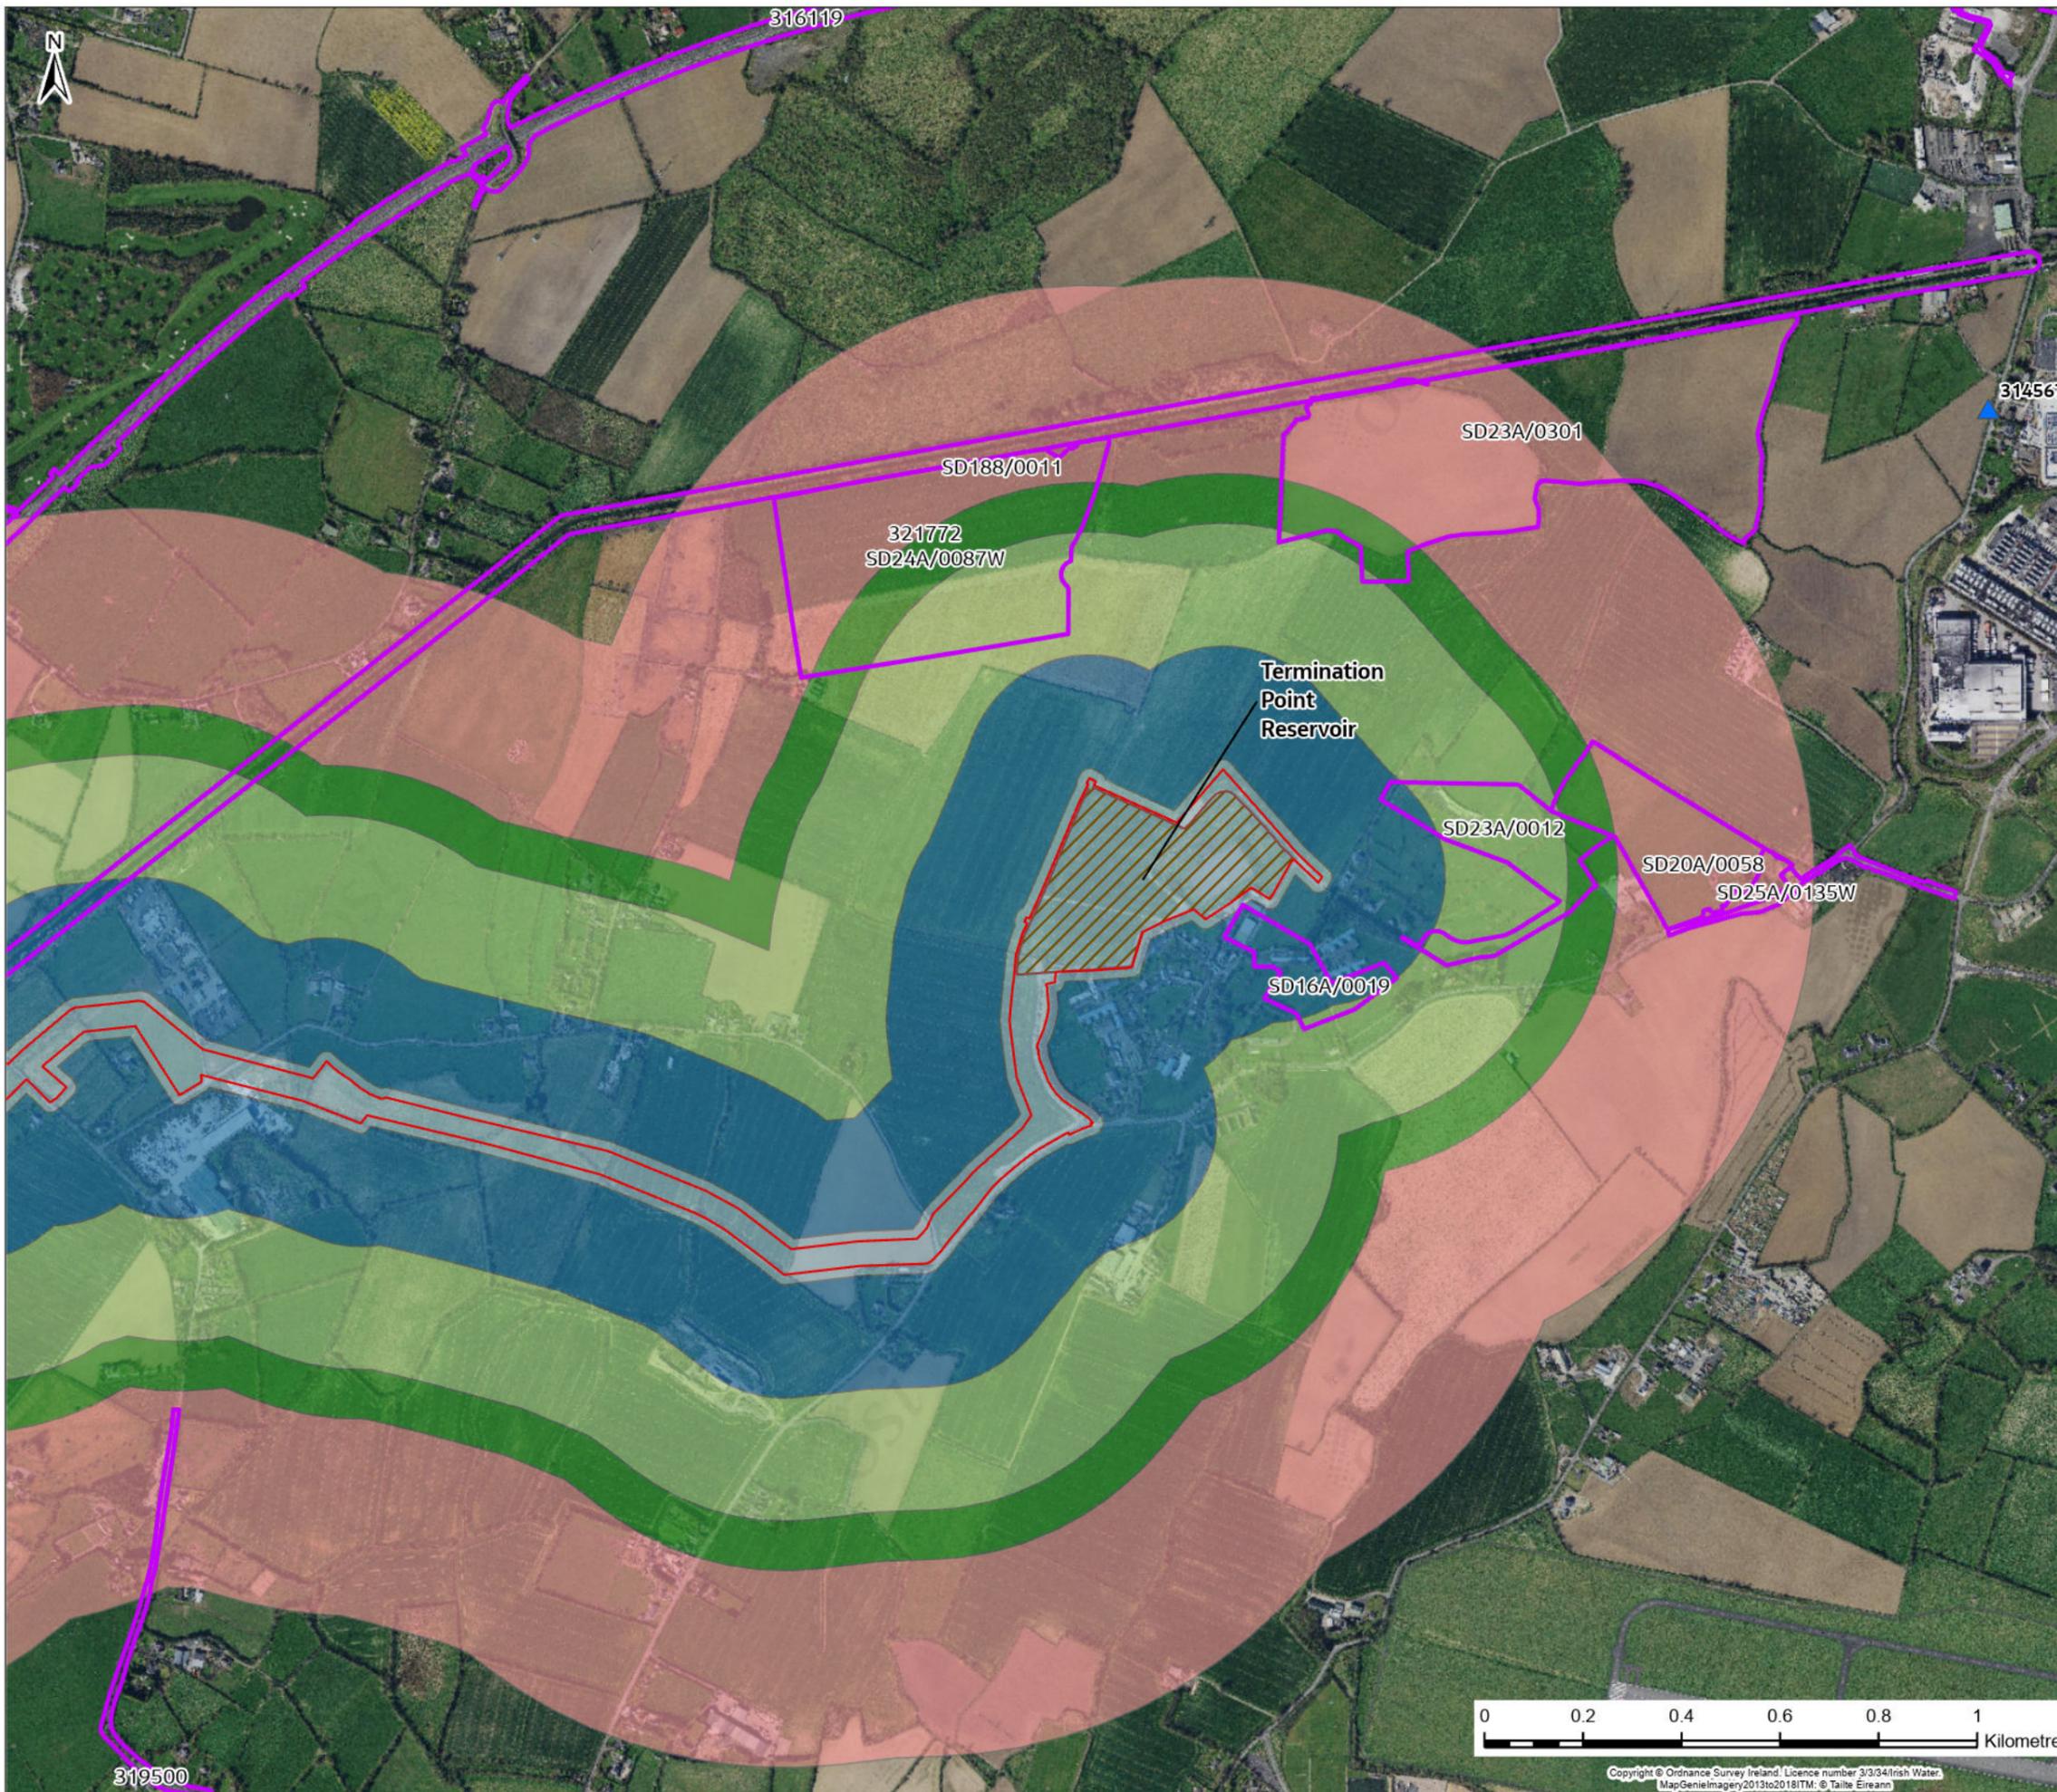

Legend

- Planning Application Boundary
- ▲ Project Ireland 2040 Planned Projects
- Planning Application Sites
- Termination Point Reservoir

Planning Application Boundary Buffer

- 0 - 20m
- 20 - 250m
- 250 - 500m
- 500 - 600m
- 600 - 1000m

F02	25/11/25	Final - Planning Application	JL	PW	AJ	SW
Rev.	Date	Purpose of revision	Drawn	Check'd	Rev'd	Appr'd

Jacobs TOBIN

Client:

Project: **Water Supply Project
Eastern and Midlands Region**

Drawing Title: **Figure 21.1
Cumulative Assessment
Sheet 59 of 59**

Drawing Status: **FINAL - PLANNING APPLICATION**

Scale @A3	1:13,000	DO NOT SCALE
Jacobs No.	32105801	Client No. 9318
Filepath	I:\projects\32105801\32105801_001_Plan_Application_2025_11_25\32105801_001_Plan_Application_2025_11_25\32105801_001_Plan_Application_2025_11_25.dwg	
Drawing No.	32105801/700/21059	

This drawing is not to be used in whole or in part other than for the intended purpose and project as defined on this drawing. Refer to the contract for full terms and conditions.

