

Legend

- Moderate to Significant Vibration Disturbance Effects
- Planning Application Boundary
- Raw Water Intake and Pumping Station

F02	02/12/25	Final - Planning Application	PG	PW	DW	SW
Rev.	Date	Purpose of revision	Drawn	Check'd	Rev'd	Appr'd

Jacobs TOBIN

Client

Project
 Water Supply Project
 Eastern and Midlands Region

Drawing Title
 Figure 6.25
 Residual Significant Vibration Effects (RW - 1000)


Drawing Status
 Final - Planning Application



Scale @ A3	1:5,000	DO NOT SCALE
Jacobs No.	32105801	
Client No.	9318	
Drawing No.	32105801/700/19008	
File Path	\\server\h\32105801\32105801_700_19008\32105801_700_19008\Figures\Figure 6.25 - Residual Significant Vibration Impacts	

Copyright © Ordnance Survey Ireland. Licence number 3/3/34/Irish Water.
 MapGeniePremiumTM: © Talte Éireann
 MapGenieImagery2013to2018TM: © Talte Éireann

© Copyright 2024 Jacobs Engineering Ireland Limited. The concepts and information contained in this document are the property of Jacobs. Use or copying of this document in whole or in part without the written permission of Jacobs constitutes an infringement of copyright. Limitation: This drawing has been prepared on behalf of, and for the exclusive use of Jacobs' Client, and is subject to, and issued in accordance with, the provisions of the contract between Jacobs and the Client. Jacobs accepts no liability or responsibility whatsoever for, or in respect of, any use of, or reliance upon, this drawing by any third party.

Note: Planning Application Boundary is for information purposes only and title will be reflected in acquisition mapping

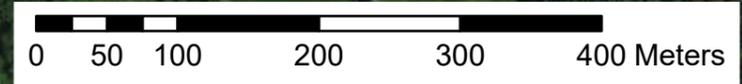

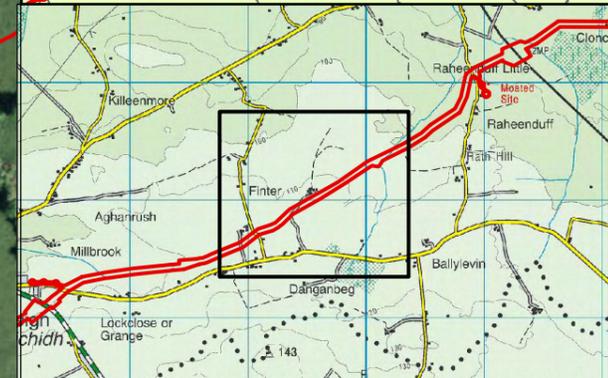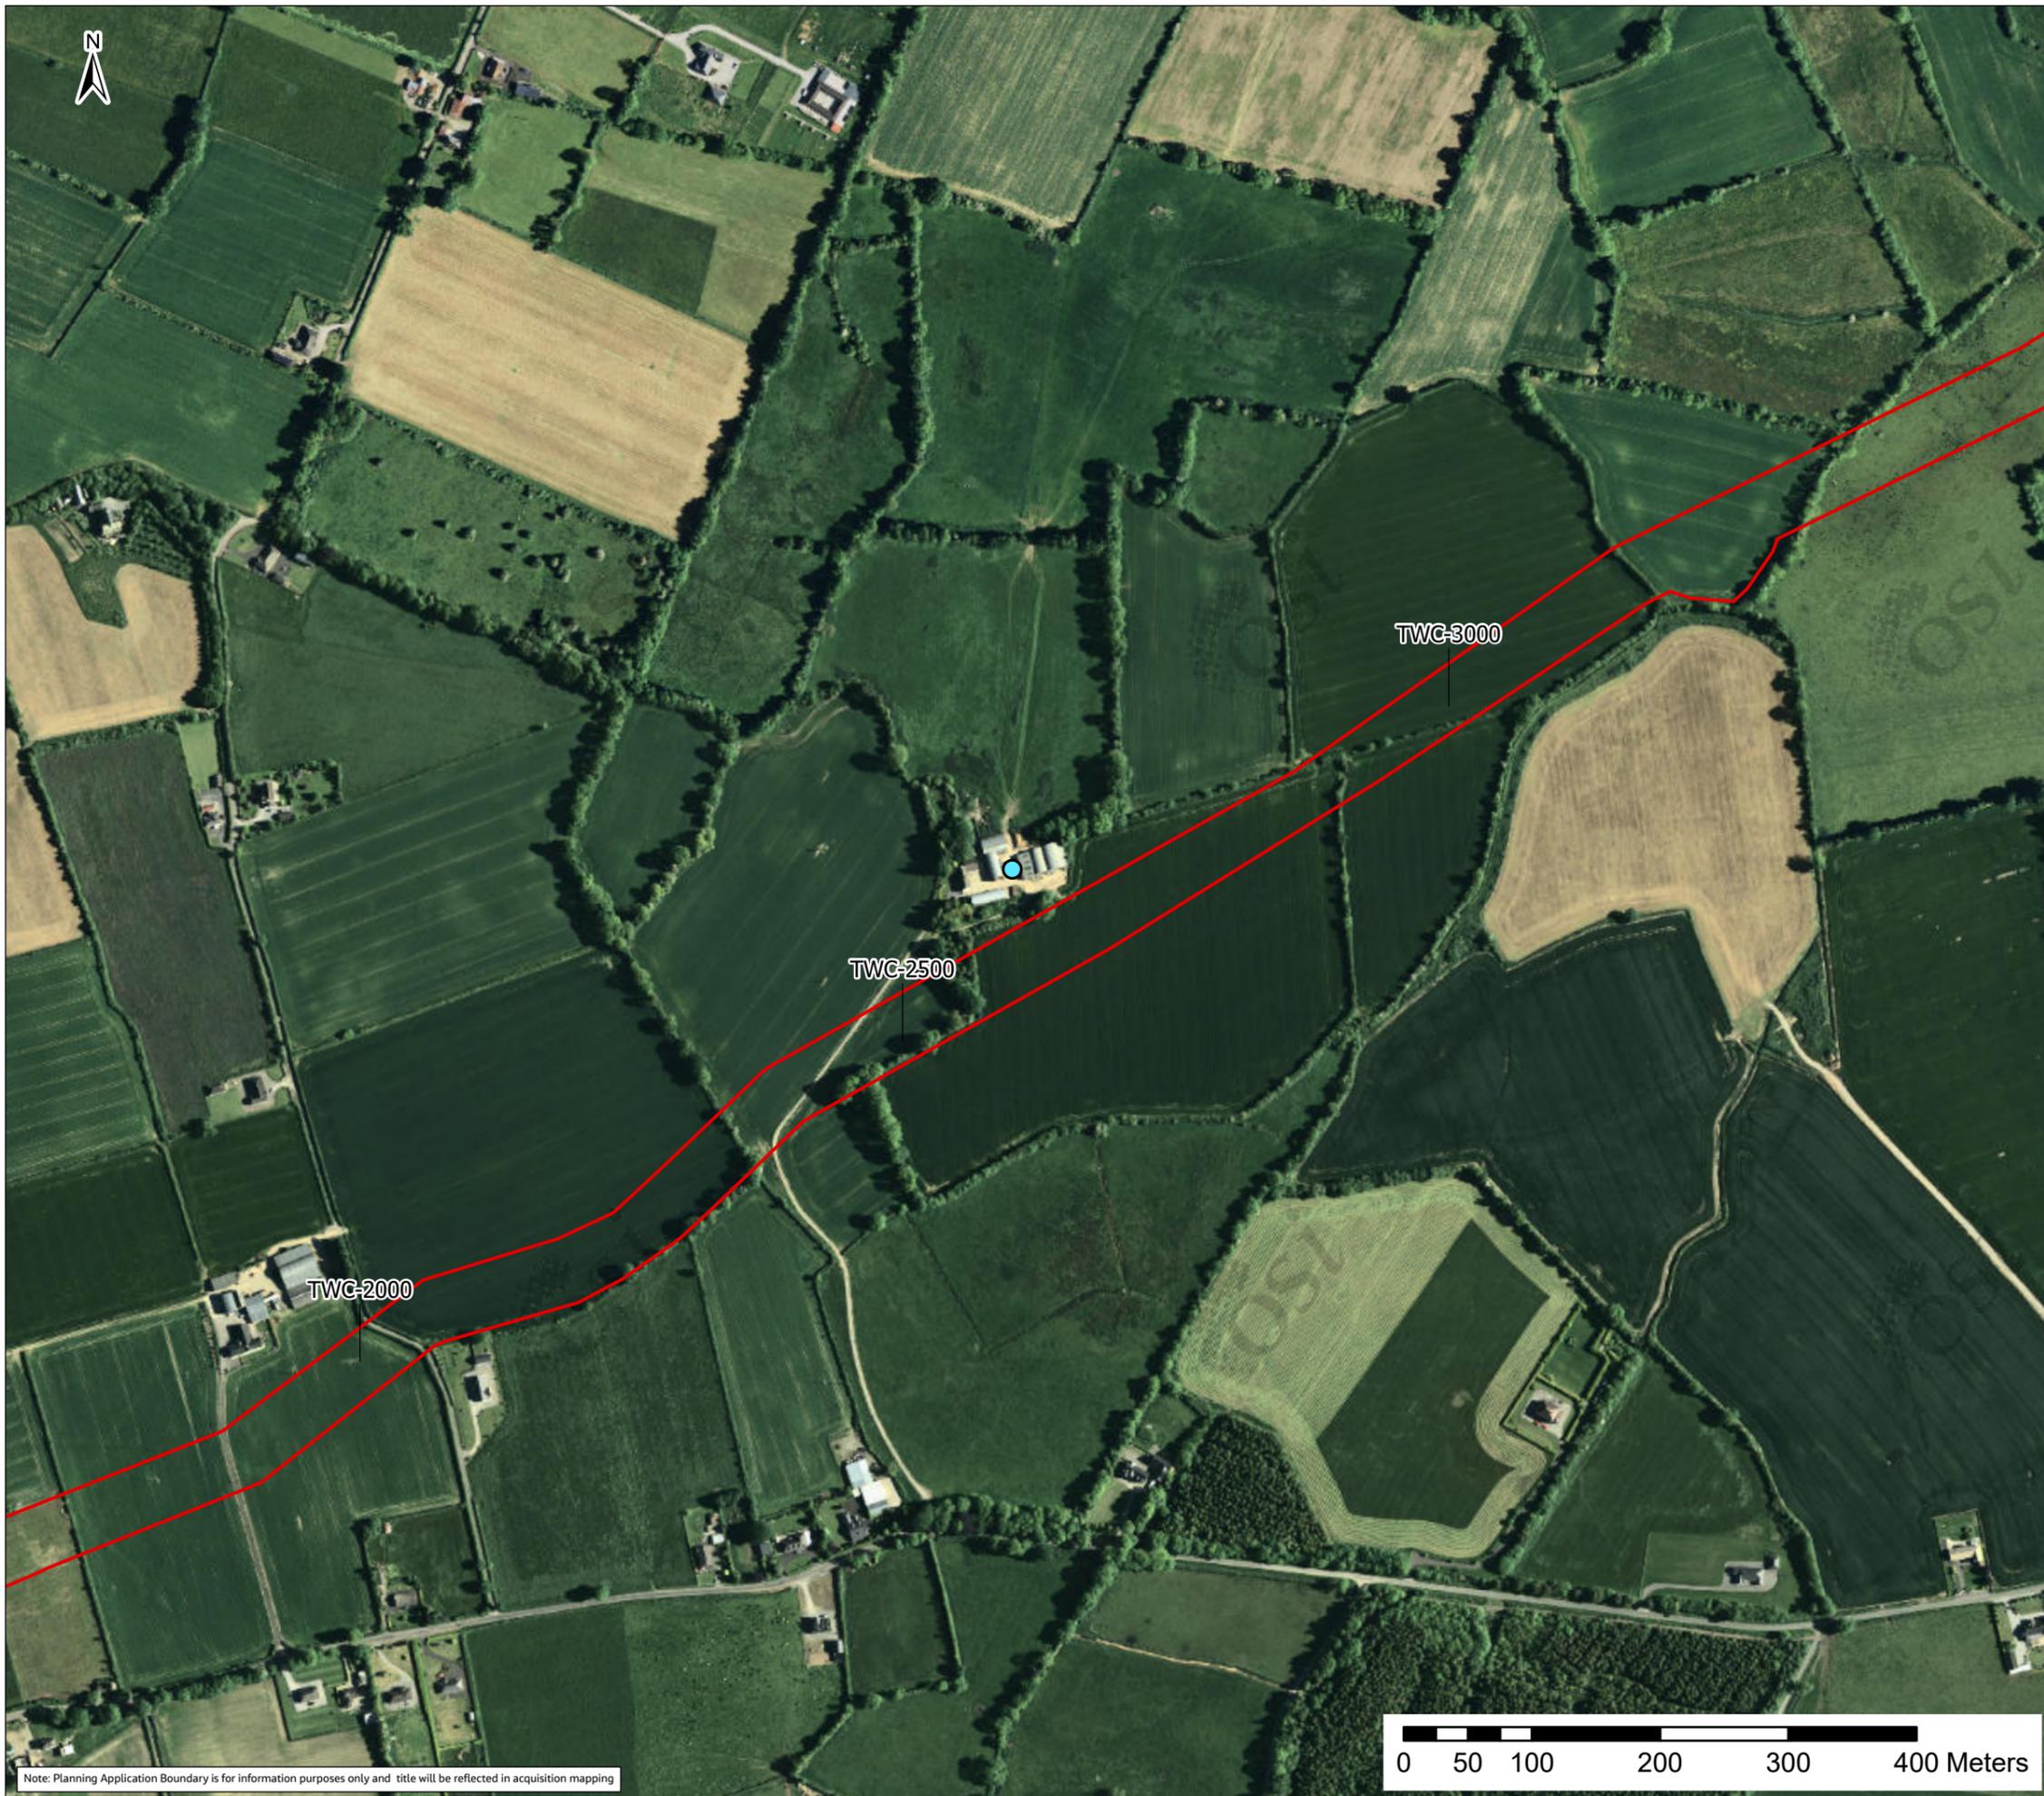

Legend

- Moderate to Significant Vibration Disturbance Effects
- Planning Application Boundary

F02	02/12/25	Final - Planning Application	PG	PW	DW	SW
Rev.	Date	Purpose of revision	Drawn	Check'd	Rev'd	Appr'd

Jacobs TOBIN

Client

Project
Water Supply Project
Eastern and Midlands Region

Drawing Title
Figure 6.26
Residual Significant Vibration Effects (TWC - 2500)


Drawing Status
Final - Planning Application

Scale @ A3	1:5,000	DO NOT SCALE
Jacobs No.	32105801	
Client No.	9318	
Drawing No.	32105801/700/19008	
File Path	\\gpc\hwy\122846\32105801_700_2019\Acad\2019\02_12_25\Fig 6.26 - Residual Significant Vibration Impacts	

Copyright © Ordnance Survey Ireland. Licence number 3/3/34/Irish Water.
MapGeniePremiumTM: © Talte Éireann
MapGenieImagery2013to2018ITM: © Talte Éireann

© Copyright 2024 Jacobs Engineering Ireland Limited. The concepts and information contained in this document are the property of Jacobs. Use or copying of this document in whole or in part without the written permission of Jacobs constitutes an infringement of copyright. Limitation: This drawing has been prepared on behalf of, and for the exclusive use of Jacobs' Client, and is subject to, and issued in accordance with, the provisions of the contract between Jacobs and the Client. Jacobs accepts no liability or responsibility whatsoever for, or in respect of, any use of, or reliance upon, this drawing by any third party.

Note: Planning Application Boundary is for information purposes only and title will be reflected in acquisition mapping

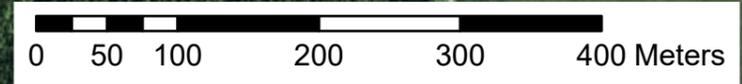



Legend

- Moderate to Significant Vibration Disturbance Effects
- Planning Application Boundary

F02	02/12/25	Final - Planning Application	PG	PW	DW	SW
Rev.	Date	Purpose of revision	Drawn	Check'd	Rev'd	Appr'd


Jacobs TOBIN

Client

Project
 Water Supply Project
 Eastern and Midlands Region

Drawing Title
 Figure 6.27
 Residual Significant Vibration Effects (TWC - 9000)

Drawing Status	Final - Planning Application	
Scale @ A3	1:2,500	DO NOT SCALE
Jacobs No.	32105801	
Client No.	9318	
Drawing No.	32105801/700/19008	
File Path	\\gpc\hwd\120846\32105801_700_2019\Acad\2019\02_25_25\Figures\Figure 6.27_6.27 Residual Significant Vibration Impacts.dwg	

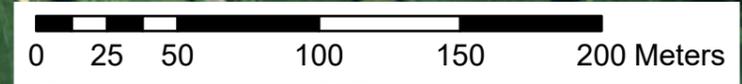

Note: Planning Application Boundary is for information purposes only and title will be reflected in acquisition mapping

Copyright © Ordnance Survey Ireland. Licence number 3/3/34/Irish Water.
 MapGeniePremiumTM: © Talte Éireann
 MapGenieImagery2013to2018ITM: © Talte Éireann
 © Copyright 2024 Jacobs Engineering Ireland Limited. The concepts and information contained in this document are the property of Jacobs. Use or copying of this document in whole or in part without the written permission of Jacobs constitutes an infringement of copyright. Limitation: This drawing has been prepared on behalf of, and for the exclusive use of Jacobs' Client, and is subject to, and issued in accordance with, the provisions of the contract between Jacobs and the Client. Jacobs accepts no liability or responsibility whatsoever for, or in respect of, any use of, or reliance upon, this drawing by any third party.