


TOWNLAND	Clonad		Clonad/Island		Island	
REFERENCE	IW/10001814/CWL/286		IW/10001814/CWL/286a		IW/10001814/CWL/286b	
PERMANENT ACQUISITION						
PERMANENT RIGHT OF WAY						
PERMANENT WAYLEAVE	PLOT NO WL286.1434	WIDTH: 20m MAX AREA: 1.37 ha LENGTH: 885 m	PLOT NO WL286a.1444	WIDTH: 20m MAX AREA: 0.031 ha LENGTH: 16 m	PLOT NO WL286b.1448	WIDTH: 20m MAX AREA: 0.276 ha LENGTH: 141 m
	PLOT NO WL286.1437	WIDTH: 20m MAX AREA: 1.047 ha LENGTH: 514 m				
	PLOT NO WL286.1439	WIDTH: 20m MAX AREA: 0.132 ha LENGTH: 66 m				
TEMPORARY WORKING AREA	PLOT NO WL286.1433	AREA: 0.601 ha	PLOT NO WL286a.1443	AREA: 0.034 ha	PLOT NO WL286b.1447	AREA: 0.241 ha
	PLOT NO WL286.1435	AREA: 1.45 ha	PLOT NO WL286a.1442	AREA: 0 ha	PLOT NO WL286b.1450	AREA: 0.443 ha
	PLOT NO WL286.1436	AREA: 0.819 ha	PLOT NO WL286a.1445	AREA: 0.098 ha		
	PLOT NO WL286.1440	AREA: 6.277 ha				
TOWNLAND	Clonad		Clonad			
REFERENCE	IW/10001814/CACQLB/286		IW/10001814/CTWA/286a			
PERMANENT ACQUISITION	PLOT NO ACQLB286.1438	AREA: 0.012 ha				
PERMANENT RIGHT OF WAY						
PERMANENT WAYLEAVE						
TEMPORARY WORKING AREA			PLOT NO TWA286a.1441	AREA: 0.015 ha		
TOWNLAND	Clonad					
REFERENCE	IW/10001814/CTWA/286b					
PERMANENT ACQUISITION						
PERMANENT RIGHT OF WAY						
PERMANENT WAYLEAVE						
TEMPORARY WORKING AREA	PLOT NO TWA286b.1446	AREA: 0.376 ha				




x=647056E m y=723446N m

x=648872E m y=724884N m

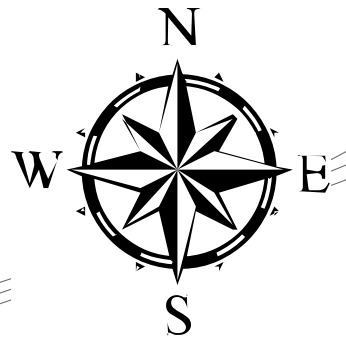

LEGEND	
	PERMANENT ACQUISITION
	PERMANENT RIGHT OF WAY
	PERMANENT WAYLEAVE
	TEMPORARY WORKING AREA
	TEMPORARY WORKING AREA WITH RIGHT OF WAY

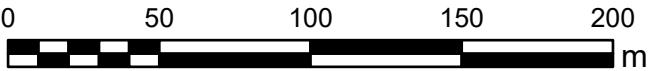

SCALE 1:2500

COPYRIGHT RESERVED - THIS DRAWING IS NOT TO BE USED FOR A PURPOSE OTHER THAN THAT FOR WHICH IT HAS BEEN ISSUED BY IRISH WATER. NOR IS IT TO BE COPIED OR REPRODUCED IN ANY MANNER WITHOUT WRITTEN CONSENT.
© TAILTE ÉIREANN – SURVEYING CYAL50374680

Colvill House,
24-26 Talbot Street,
Dublin 1.



PROJECT
**UISCE ÉIREANN COMPULSORY PURCHASE ORDER 2025
(WATER SUPPLY PROJECT EASTERN AND MIDLANDS REGION)**

SHEET NO.
SHEET 70

SCALE	DRAWN BP	CHECKED MMcG	APPROVED SW
1:2500 @ A1	DATE 05/11/2025	DATE 05/11/2025	DATE 05/11/2025

IRISH WATER PROJECT REF/ DRAWING NO. IWWSP/CPO/70	REV 0
---	----------