


ALL REINSTATEMENT WORKS ARE TO BE IN ACCORDANCE WITH LANDOWNER REQUIREMENTS

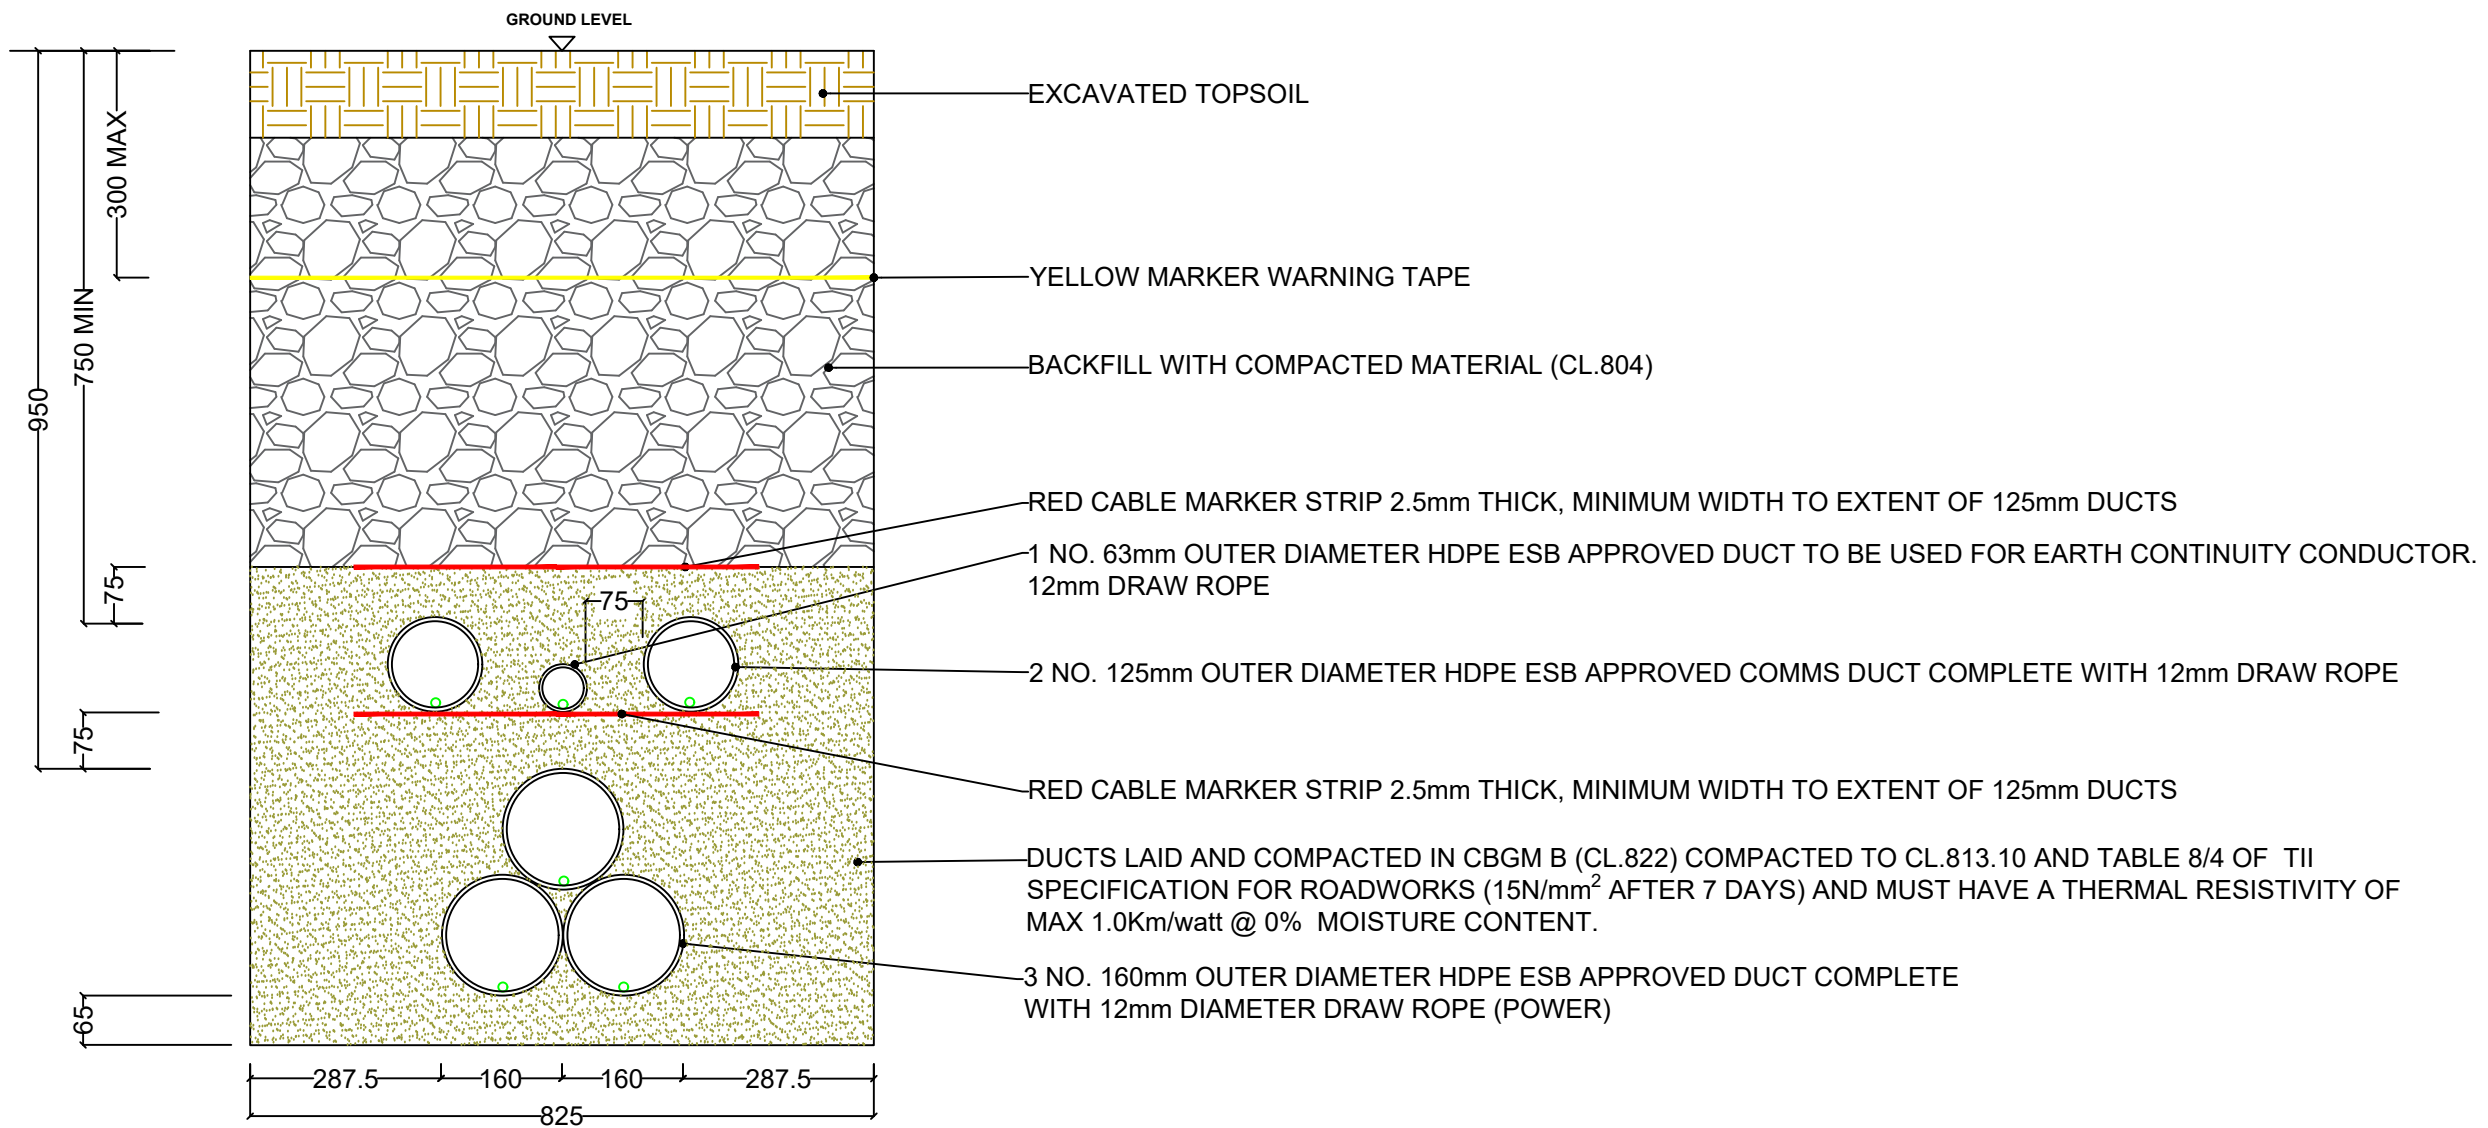

Typical Section Through Off Road Sections

SCALE 1:10

Notes

All dimensions in millimeters unless otherwise noted.
Do not scale from drawings, use figured dimensions only.
This drawing or any part of it may not be reproduced without prior consent

Drawings are for planning only and should not be used for detailed design. The detailed design will be subject to EirGrid approval based on their latest specifications at the time, and equipment dimensions/siting may vary once the exact specification are determined

Legend

Revisions

REV	DATE	DESCRIPTION
0	13.10.25	Issued for Planning

Drawn By: RH
Approved By: MMC

Summary

Project
Drumdowney Substation & Grid Connection

Location
Rathpatrick, Co. Kilkenny

Title
110kV Ducting through Off Road Sections

Drawing Number
DRMDY-DR-005

Scale
1:10 @ A3

Drumdowney Solar Farm Limited
Commercial House
Millbank Business Park
Lucan
Co. Dublin