



Typical Gate Elevation
SCALE 1:40

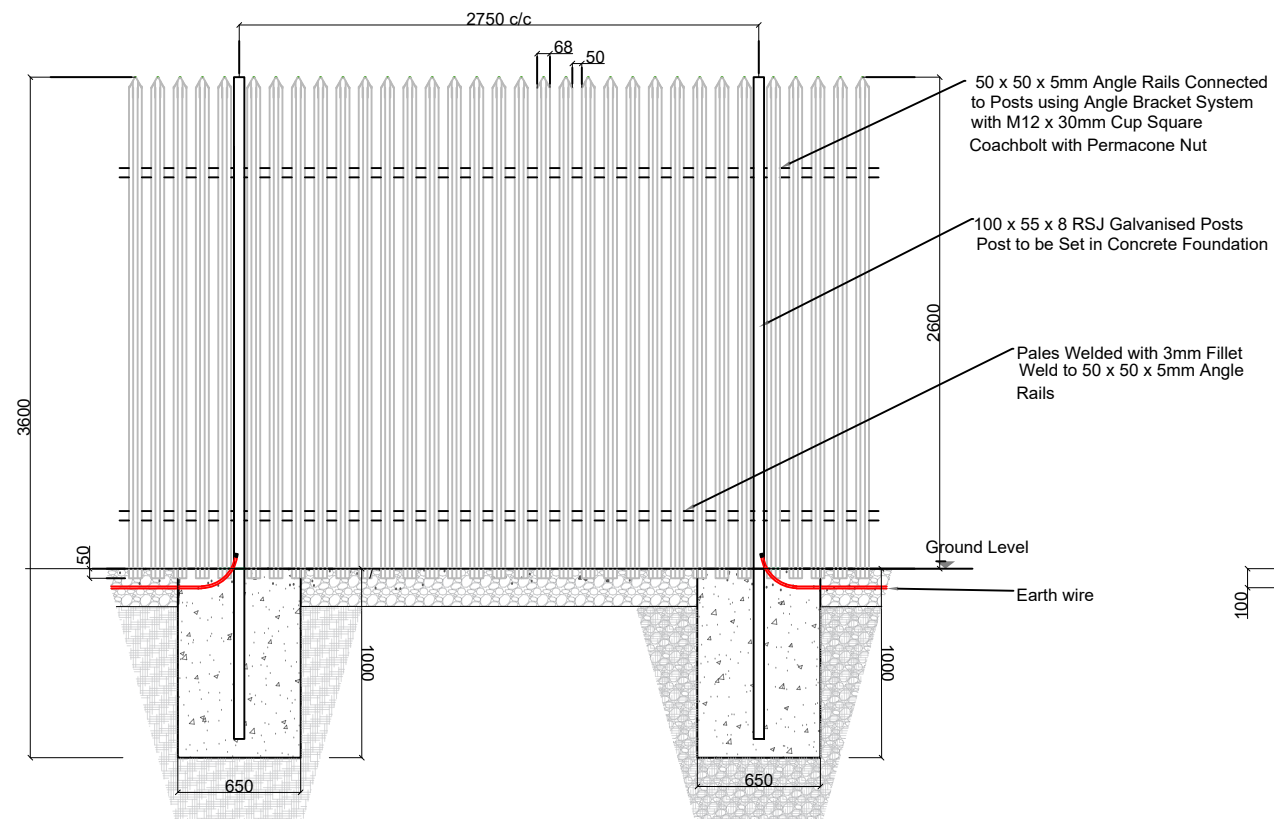

Palisade Fencing Details - Elevation
SCALE 1:40

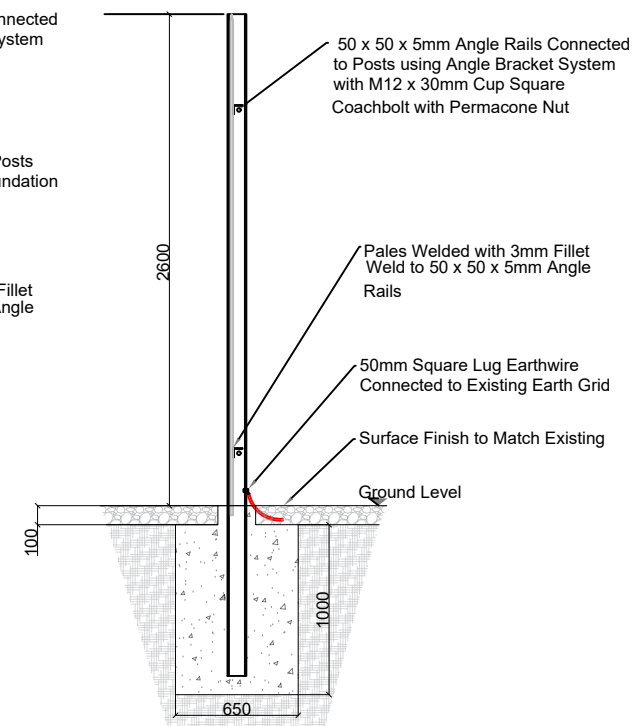

Palisade Fencing Details - Section
SCALE 1:40

Notes

All dimensions in millimeters unless otherwise noted.
Do not scale from drawings, use figured dimensions only.
This drawing or any part of it may not be reproduced without prior consent.

Drawings are for planning only and should not be used for detailed design. The detailed design will be subject to EirGrid approval based on their latest specifications at the time, and equipment dimensions/siting may vary once the exact specification are determined

Legend

Revisions

REV	DATE	DESCRIPTION
0	13.10.25	Issued for Planning

Drawn By: RH
Approved By: MMC

Summary

Project
Drumdowney Substation & Grid Connection

Location
Rathpatrick, Co. Kilkenny

Title
Gate and Fencing Details

Drawing Number
DRMDY-DR-007

Scale
1:40 @ A3

Drumdowney Solar Farm Limited
Commercial House
Millbank Business Park
Lucan
Dublin