




FOUL WATER HOLDING TANK

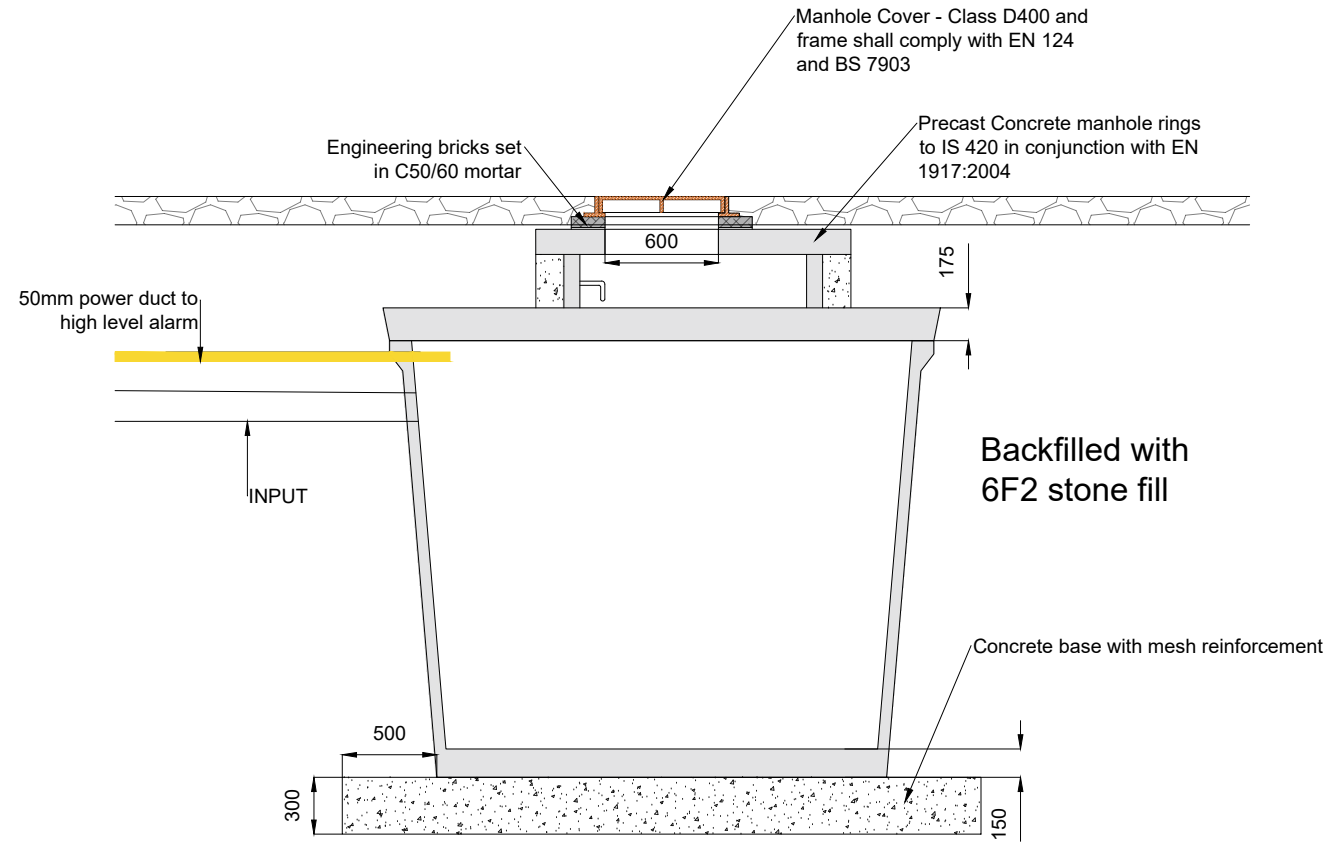

Vertical Section
Scale 1:40

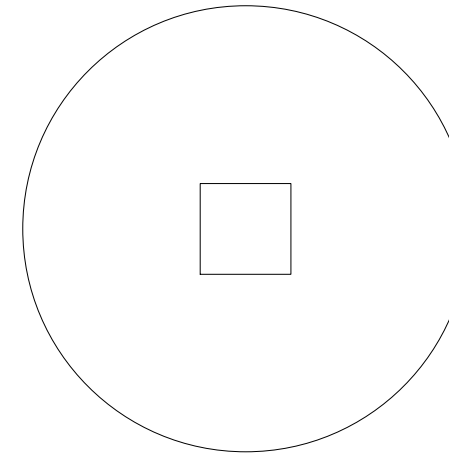


Lid Plan
Scale 1:50

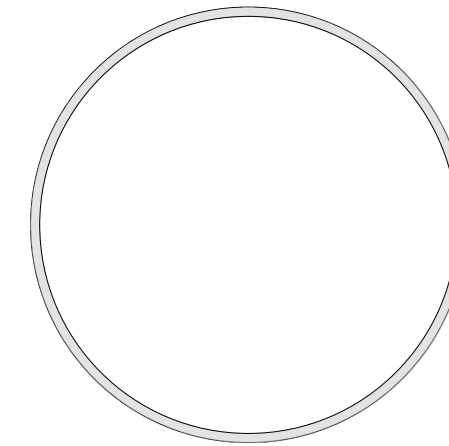



Top of Tank Plan
Scale 1:50

VENT STACK

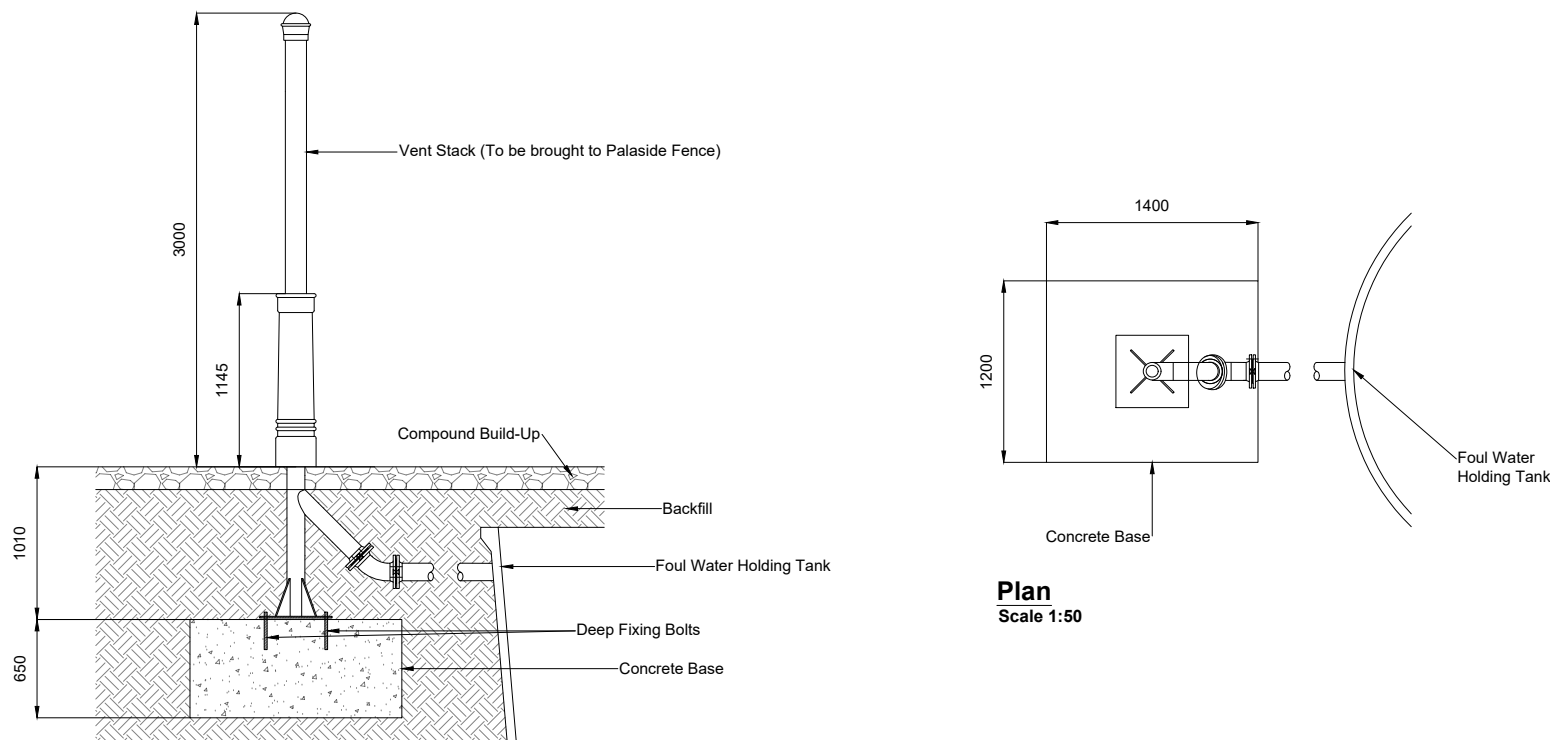

Section
Scale 1:50

Plan
Scale 1:50

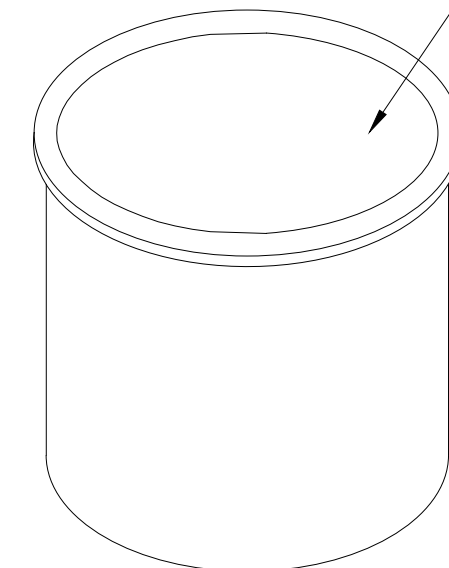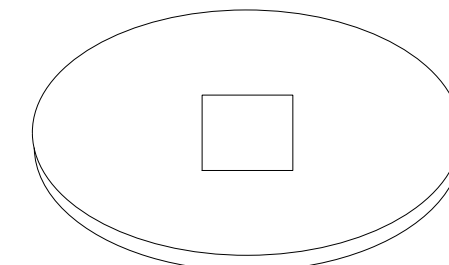

3D View
Scale: NTS

Notes

All dimensions in millimeters unless otherwise noted.
Do not scale from drawings, use figured dimensions only.

Drawings are for planning only and should not be used for detailed design. The detailed design will be subject to EirGrid approval based on their latest specifications at the time, and equipment dimensions/siting may vary once the exact specification are determined

Legend

Revisions

REV	DATE	DESCRIPTION
0	13.10.25	Issued for Planning

Drawn By: RH
Approved By: MMC

Summary

Project
Drumdowney Substation & Grid Connection

Location
Rathpatrick, Co. Kilkenny

Title
Foul Water Holding Tank

Drawing Number
DRMDY-DR-015

Scale
1:50 @ A3

Drumdowney Solar Farm Limited
Commercial House
Millbank Business Park
Lucan
Dublin