

Map Series:
Prime Data Vector

ITM Centre Point Co-ordinate:
X,Y = 637875.50,726486.00

Tailte Éireann Licence No.
CYAL50492393

Copyright:
© Tailte Éireann, 2025



Joint Bay (03) with Comms Chamber (03) and Link Box (03)
 Joint Bay Co-Ordinates :
 X: 635198.985, Y: 726473.714
 Comms Chamber Co-Ordinates :
 X: 635205.129, Y: 726474.238
 Link Box Co-Ordinates :
 X: 635193.461, Y: 726470.298
 Distance to Joint Bay 02 : 842.05m
 Distance to Joint Bay 04 : 833.80m




Joint Bay Location Plan - Joint Bay 03

Scale : 1:500

Legend

Proposed UGC Grid Route (7.50km)		KV
Planning Boundary shown thus		
Existing Road Edge shown thus		
Irish Water Infrastructure shown thus		W
Existing Eir Network thus shown		
Existing ESB OHL MV Networks		
Existing ESB UGC HV Network		
Existing Eir Network OHL/UGC shown thus		

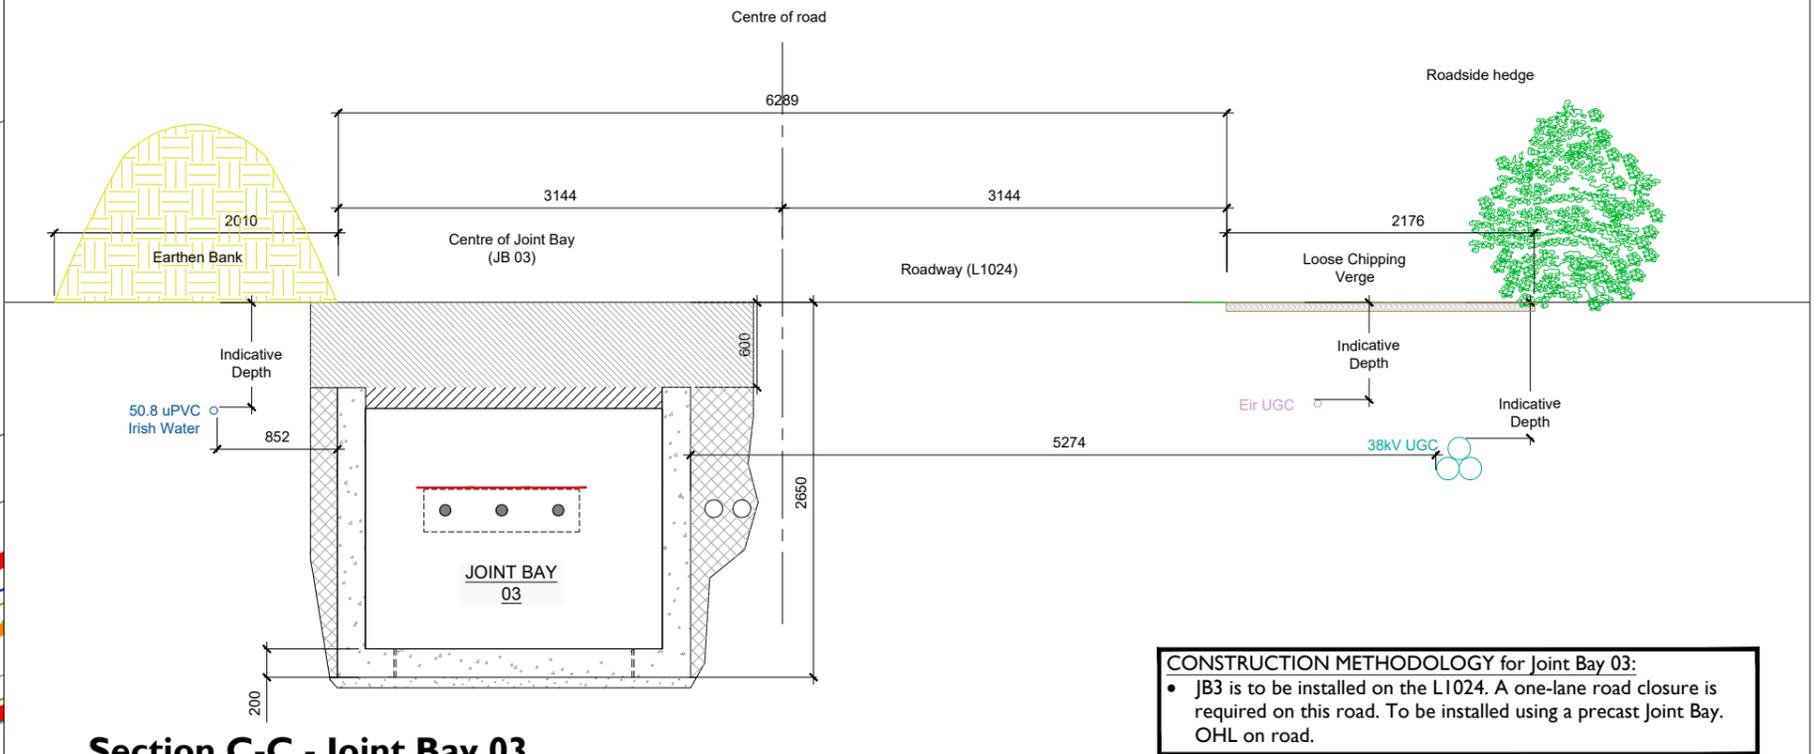

Section C-C - Joint Bay 03

Scale : 1:50

CONSTRUCTION METHODOLOGY for Joint Bay 03:

- JB3 is to be installed on the L1024. A one-lane road closure is required on this road. To be installed using a precast Joint Bay. OHL on road.



Joint Bay 03 - Street View

Note : Final design is subjected to site investigation and consultation with OCC and ESN/Eirgrid and other stakeholders. Details are therefore indicative and subject to micro-siting.



Head Office
 Beenreigh,
 Abbeydorney,
 Tralee, Co. Kerry
 Ireland
 Tel: 00353 66 7135710



PROJECT
 Colehill 110kV Substation

PROJECT NUMBER
 05-1064

SHEET NUMBER
 051064-DR-142

SHEET TITLE
 Joint Bay Location (Sheet 3 of 10)
 Joint Bay 03

DRAWING STATUS
 For Information

ISSUE/REVISION		
I/R	DATE	DESCRIPTION
N6	06.11.25	Issue for Information
N5	23.10.25	Final Issue for Information
N4	19.09.25	Issue for Information