


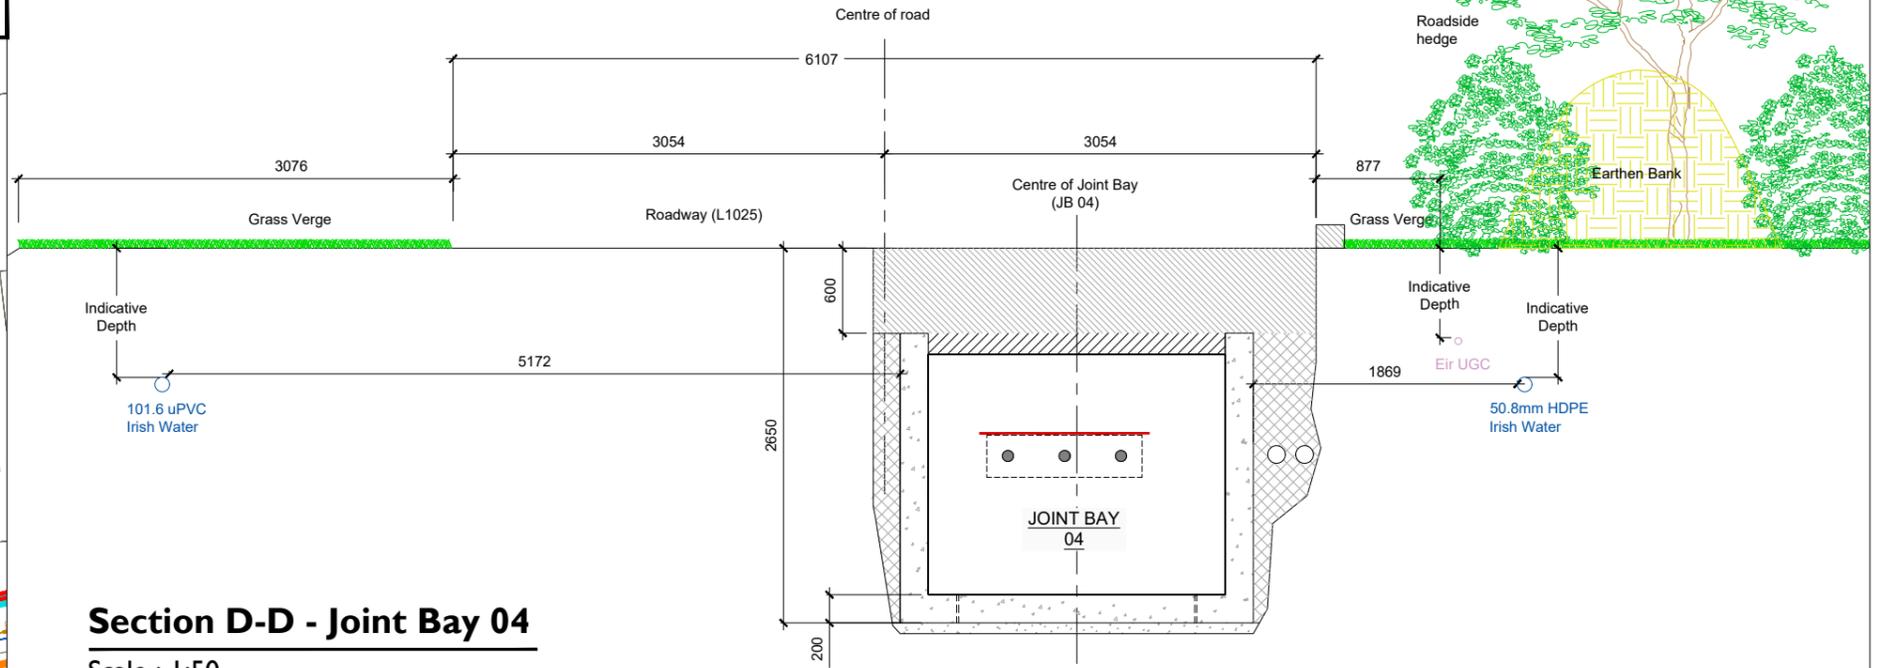

CONSTRUCTION METHODOLOGY for Joint Bay 04:

- JB4 is to be installed on the L1025. A one-lane road closure is required on this road. To be installed using a precast Joint Bay.



Joint Bay 04 - Street View

Note : Final design is subjected to site investigation and consultation with OCC and ESN/Eirgrid and other stakeholders. Details are therefore indicative and subject to micrositing.

Joint Bay Location Plan - Joint Bay 04

Scale : 1:500



Head Office
 Beenreigh,
 Abbeydorney,
 Tralee, Co. Kerry
 Ireland
 Tel: 00353 66 7135710



PROJECT
 Colehill 110kV Substation

PROJECT NUMBER
 05-1064

SHEET NUMBER
 051064-DR-143

SHEET TITLE
 Joint Bay Location (Sheet 4 of 10)
 Joint Bay 04

DRAWING STATUS
 For Information

ISSUE/REVISION		
I/R	DATE	DESCRIPTION
N6	06.11.25	Issue for Information
N5	23.10.25	Final Issue for Information
N4	19.09.25	Issue for Information