

Map Series:
Prime Data Vector

ITM Centre Point Co-ordinate:
X,Y = 637875.50,726486.00

Tailte Éireann Licence No.
CYAL50492393

Copyright:
© Tailte Éireann, 2024


Legend

Proposed UGC Grid Route (7.50km)	
Planning Boundary shown thus	
Existing Road Edge shown thus	
Irish Water Infrastructure shown thus	
Existing Eir Network thus shown	
Existing ESB OHL MV Networks	
Existing ESB UGC HV Network	
Existing Eir Network OHL/UGC shown thus	

Section E-E - Joint Bay 05

Scale : 1:50

Joint Bay (05) with Comms Chamber (05) and Link Box (05)
 Joint Bay Co-Ordinates :
 X: 636742.470, Y: 726906.221
 Comms Chamber Co-Ordinates :
 X: 636748.796, Y: 726906.502
 Link Box Co-Ordinates :
 X: 636736.978, Y: 726903.038
 Distance to Joint Bay 04 : 774.88m
 Distance to Joint Bay 06 : 791.22m

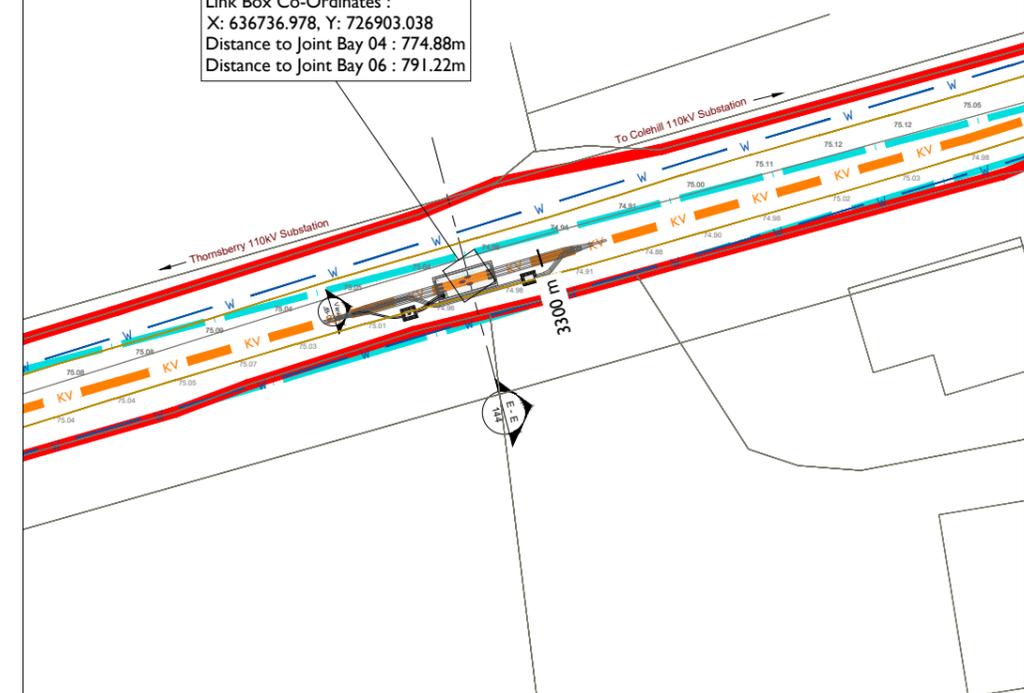

Joint Bay Location Plan - Joint Bay 05

Scale : 1:500



Top View



Joint Bay 05 - Street View

Note : Final design is subjected to site investigation and consultation with OCC and ESBN/Eirgrid and other stakeholders. Details are therefore indicative and subject to micrositing.



Head Office
 Beenreigh,
 Abbeydorney,
 Tralee, Co. Kerry
 Ireland
 Tel: 00353 66 7135710



PROJECT
 Colehill 110kV Substation

PROJECT NUMBER
 05-1064

SHEET NUMBER
 051064-DR-144

SHEET TITLE
 Joint Bay Location (Sheet 5 of 10)
 Joint Bay 05

DRAWING STATUS
 For Information

ISSUE/REVISION

I/R	DATE	DESCRIPTION
N6	06.11.25	Issue for Information
N5	23.10.25	Final Issue for Information
N4	19.09.25	Issue for Information