

Map Series:
Prime Data Vector


ITM Centre Point Co-ordinate:
X,Y = 637875.50,726486.00

Tailte Éireann Licence No.
CYAL50492393

Copyright:
© Tailte Éireann, 2025


Legend

- Proposed UGC Grid Route (7.50km) — KV —
- Existing Road Edge shown thus —
- Irish Water Infrastructure shown thus — W —
- Existing Eir Network thus shown —
- Existing ESB OHL HV Networks —
- Planning Boundary shown thus —
- Existing Eir Network OHL/UGC shown thus —

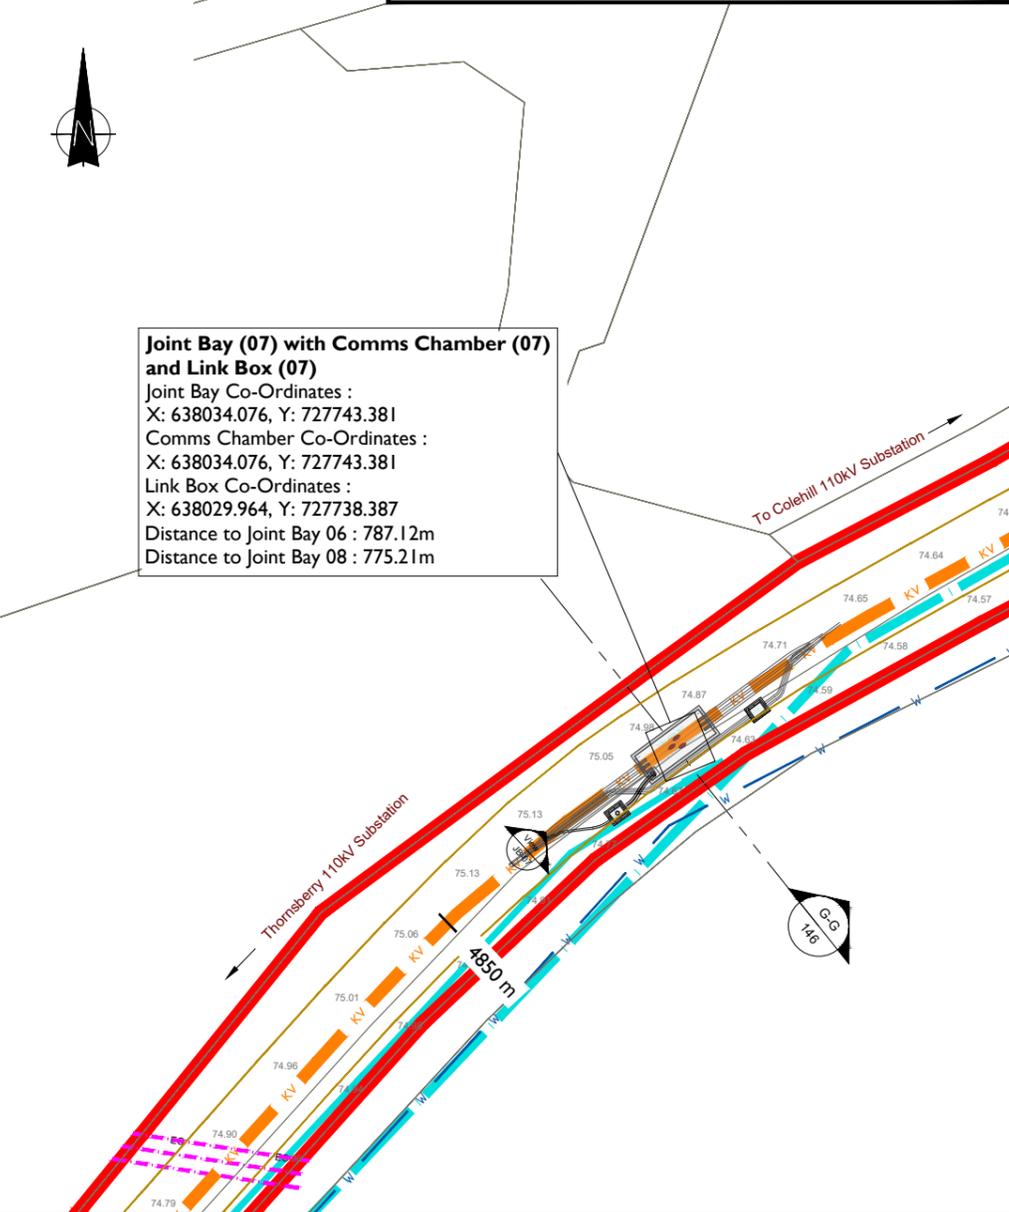

Joint Bay Location Plan - Joint Bay 07

Scale : 1:500

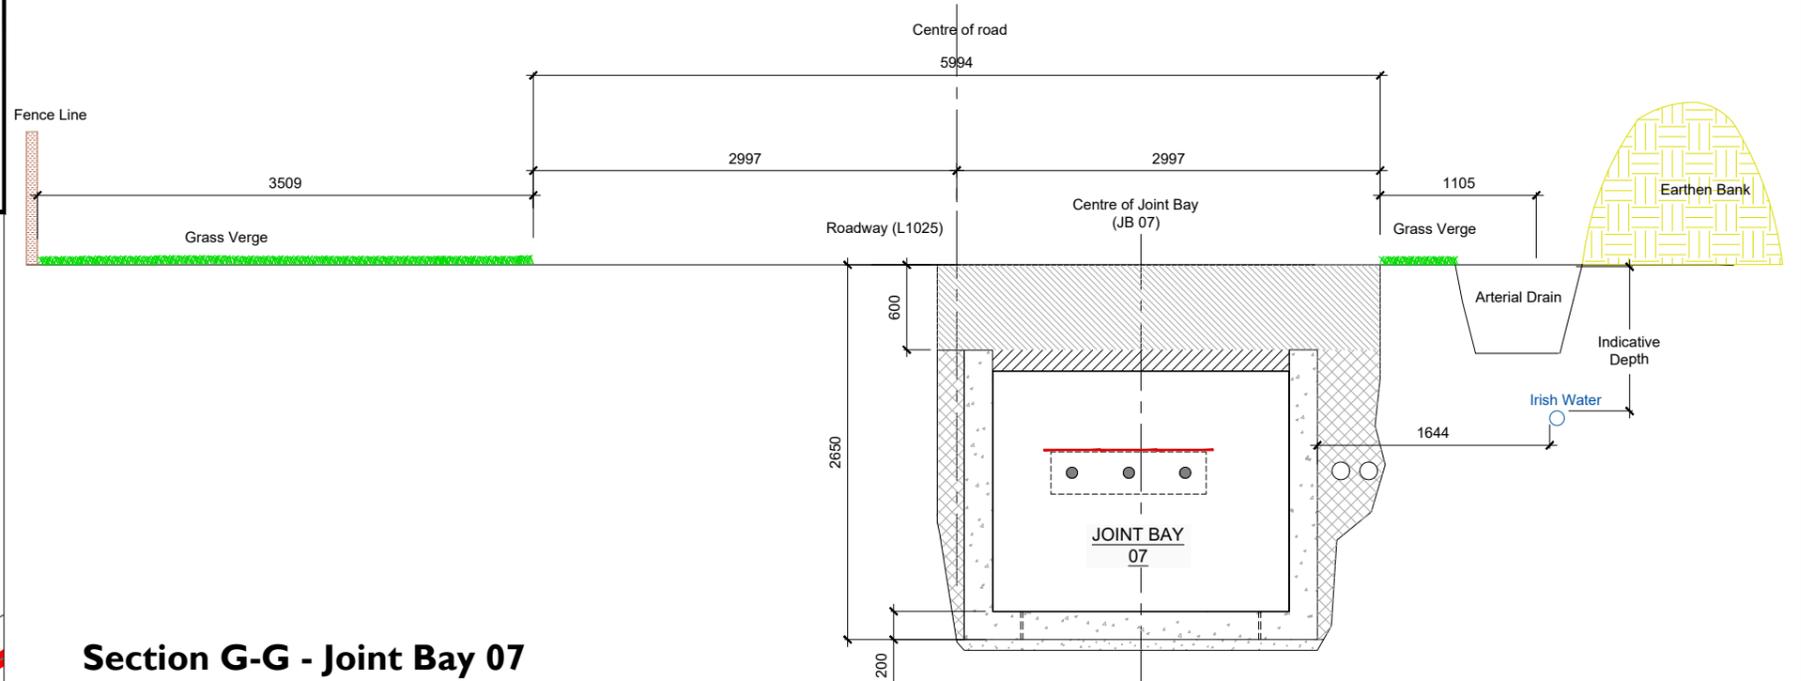

Section G-G - Joint Bay 07

Scale : 1:50



Joint Bay 07 - Street View

CONSTRUCTION METHODOLOGY for Joint Bay 07:

- JB7 is to be installed on the L1025. A one-lane road closure is required on this road. To be installed using a precast Joint Bay.

Note : Final design is subjected to site investigation and consultation with OCC and ESN/Eirgrid and other stakeholders. Details are therefore indicative and subject to micro-siting.



Head Office
 Beenreigh,
 Abbeydorney,
 Tralee, Co. Kerry
 Ireland
 Tel: 00353 66 7135710



PROJECT
 Colehill 110kV Substation

PROJECT NUMBER
 05-1064

SHEET NUMBER
 051064-DR-146

SHEET TITLE
 Joint Bay Location (Sheet 7 of 10)
 Joint Bay 07

DRAWING STATUS
 For Planning

ISSUE/REVISION		
I/R	DATE	DESCRIPTION
N6	06.11.25	Issue for Information
N5	23.10.25	Final Issue for Information
N4	19.09.25	Issue for Information