



CONSTRUCTION METHODOLOGY for Joint Bay 08:

- JB08 is to be installed on the L1025. A one-lane road closure is required on this road. To be installed using a precast Joint Bay UGC on road.

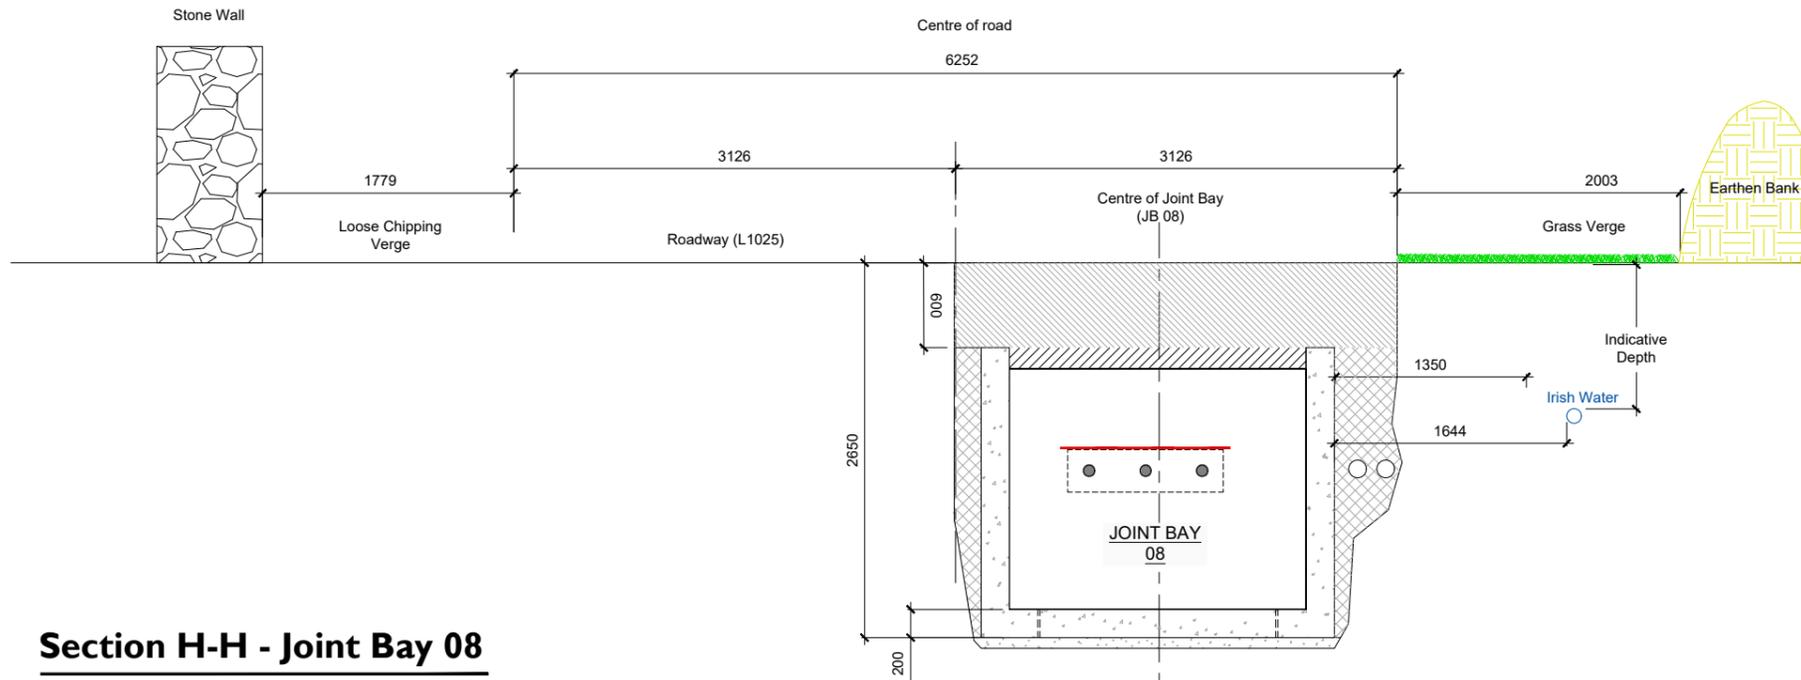

Section H-H - Joint Bay 08

Scale : 1:50

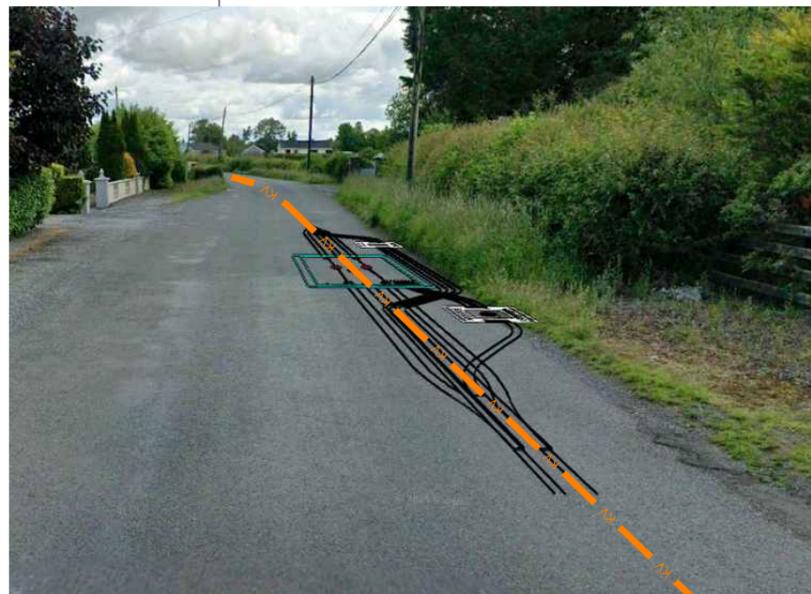

Joint Bay 08 - Street View

Legend


- Proposed UGC Grid Route (7.50km) — KV —
- Existing Road Edge shown thus —
- Irish Water Infrastructure shown thus — W —
- Existing Eir Network thus shown —
- Planning Boundary shown thus —
- Existing Eir Network OHL/UGC shown thus —

Map Series:
Prime Data Vector

ITM Centre Point Co-ordinate:
X,Y = 637875.50,726486.00

Tailte Éireann Licence No.
CYAL50492393

Copyright:
© Tailte Éireann, 2025

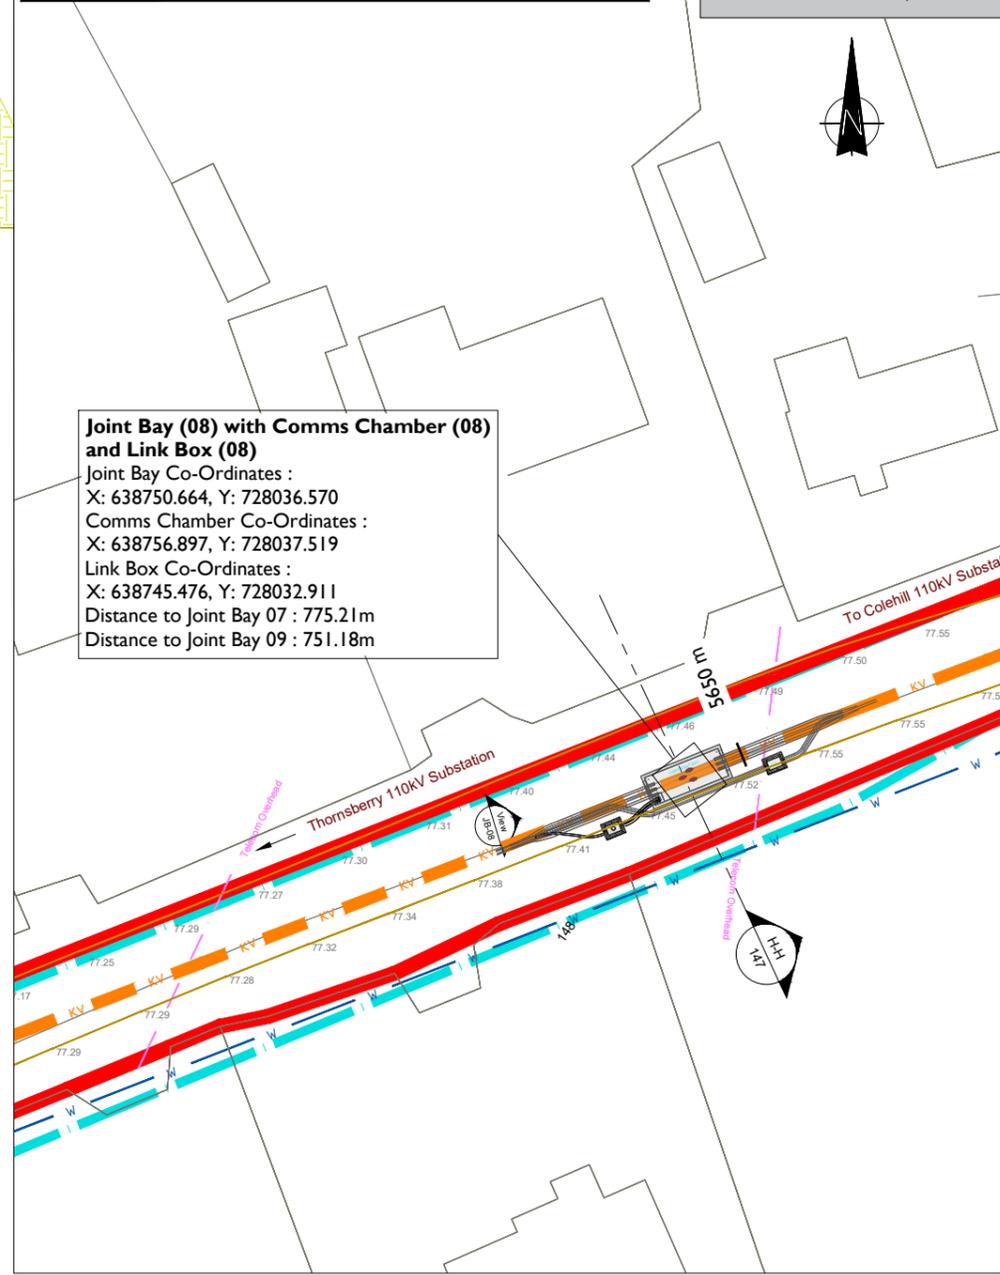

Joint Bay Location Plan - Joint Bay 08

Scale : 1:500

Note : Final design is subjected to site investigation and consultation with OCC and ESBN/Eirgrid and other stakeholders. Details are therefore indicative and subject to micrositing.



Head Office
Beenreigh,
Abbeydorney,
Tralee, Co. Kerry
Ireland
Tel: 00353 66 7135710



PROJECT
Colehill 110kV Substation

PROJECT NUMBER
05-1064

SHEET NUMBER
051064-DR-147

SHEET TITLE
Joint Bay Location (Sheet 8 of 10)
Joint Bay 08

DRAWING STATUS
For Planning

ISSUE/REVISION		
I/R	DATE	DESCRIPTION
N6	06.11.25	Issue for Information
N5	23.10.25	Final Issue for Information
N4	19.09.25	Issue for Information