



CONSTRUCTION METHODOLOGY for Joint Bay 09:

- JB9 is to be installed on the Wood of O road. A road closure is required on this road.

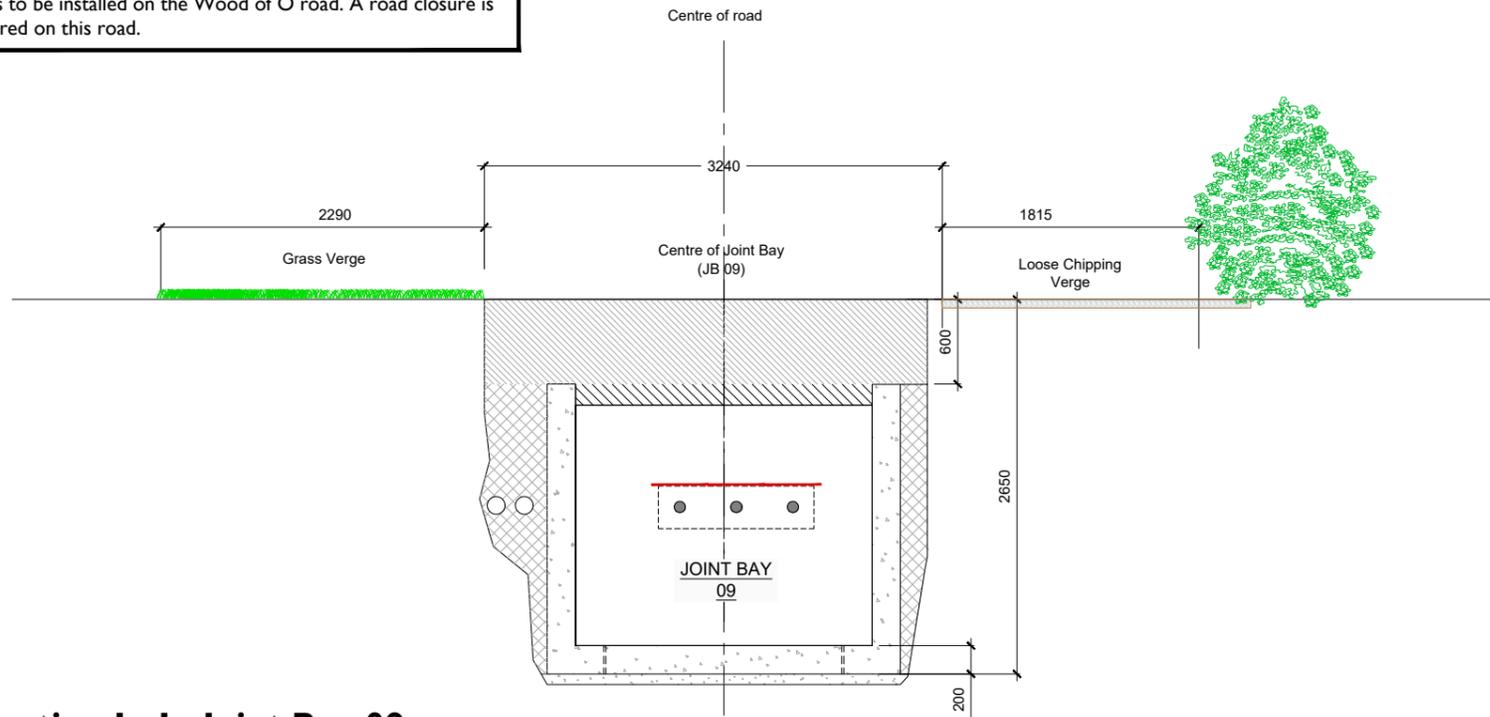

Section I - I - Joint Bay 09

Scale : 1:50

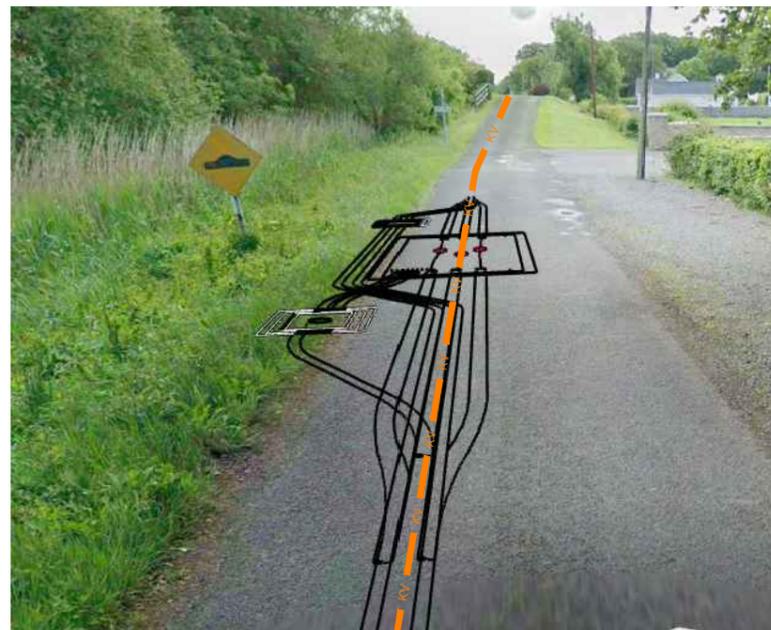

Joint Bay 09 - Street View

Note : Final design is subjected to site investigation and consultation with OCC and ESNB/Eirgrid and other stakeholders. Details are therefore indicative and subject to micro-siting.

Legend


- Proposed UGC Grid Route (7.50km) — KV —
- Existing Road Edge shown thus —
- Planning Boundary shown thus —

Map Series:
Prime Data Vector

ITM Centre Point Co-ordinate:
X,Y = 637875.50,726486.00

Tailte Éireann Licence No.
CYAL50492393

Copyright:
© Tailte Éireann, 2025

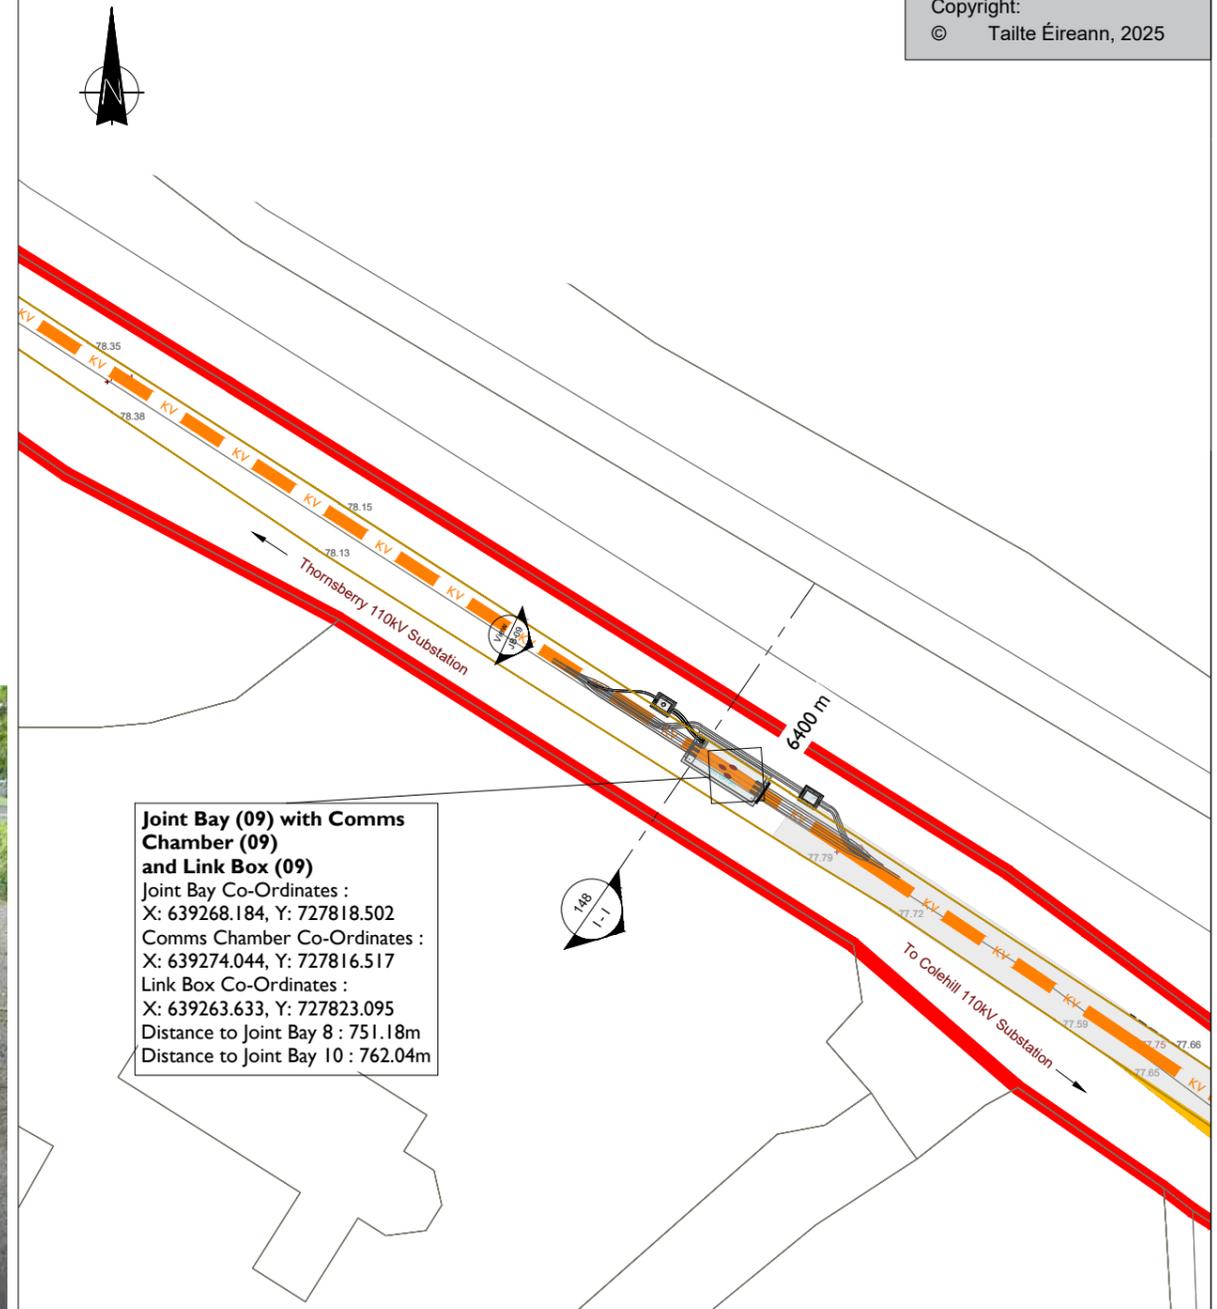

Joint Bay Location Plan - Joint Bay 09

Scale : 1:500



Head Office
Beenreigh,
Abbeydorney,
Tralee, Co. Kerry
Ireland
Tel: 00353 66 7135710



PROJECT
Colehill 110kV Substation

PROJECT NUMBER: 05-1064
SHEET NUMBER: 051064-DR-148

SHEET TITLE
Joint Bay Location (Sheet 9 of 10)
Joint Bay 09

DRAWING STATUS
For Planning

ISSUE/REVISION		
I/R	DATE	DESCRIPTION
N6	06.11.25	Issue for Information
N5	23.10.25	Final Issue for Information
N4	19.09.25	Issue for Information