

Section J - J - Joint Bay 10

Scale : 1:50

Legend


- Proposed UGC Grid Route (7.50km) — kv —
- Existing Road Edge shown thus —
- Planning Boundary shown thus —

Map Series:
Prime Data Vector

ITM Centre Point Co-ordinate:
X,Y = 637875.50,726486.00

Tailte Éireann Licence No.
CYAL50492393

Copyright:
© Tailte Éireann, 2025

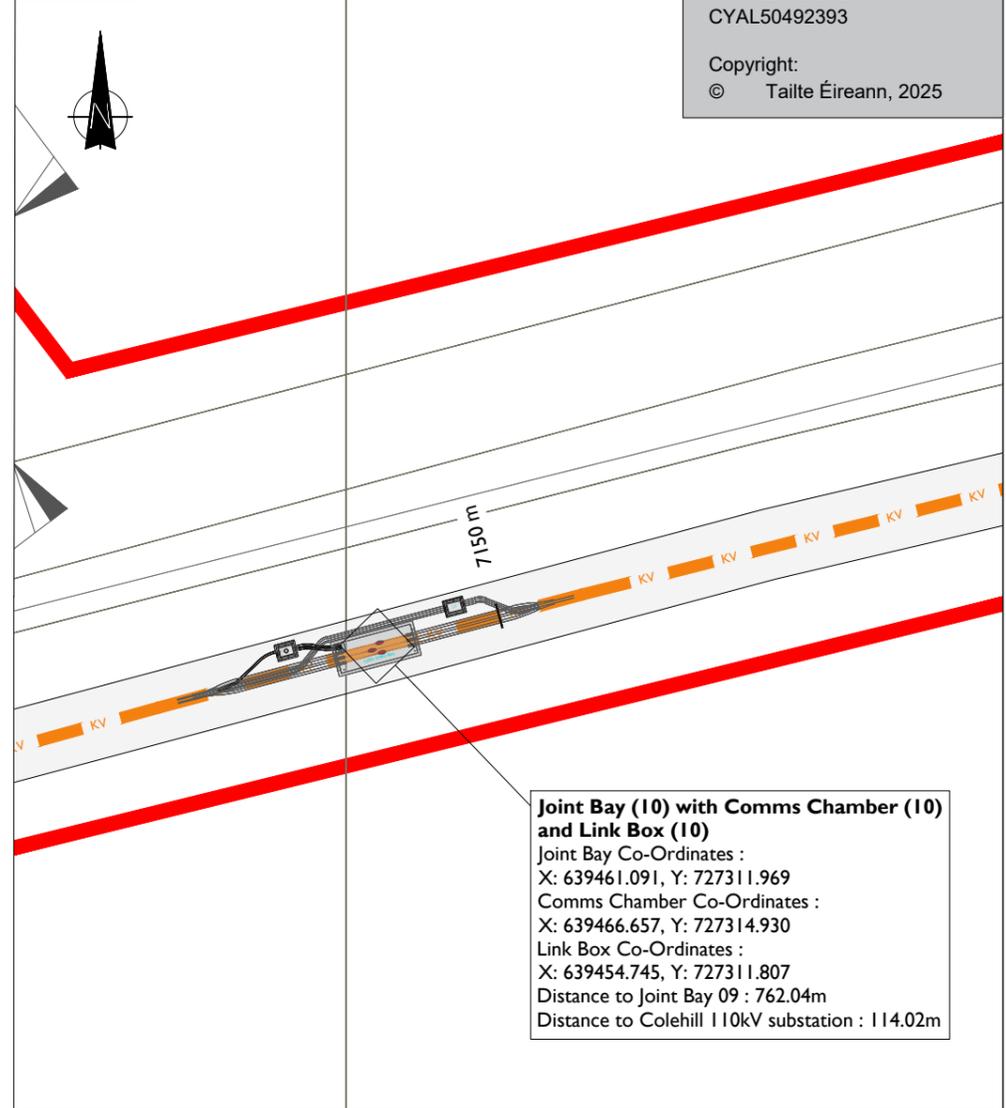

Joint Bay (10) with Comms Chamber (10) and Link Box (10)
 Joint Bay Co-Ordinates :
 X: 639461.091, Y: 727311.969
 Comms Chamber Co-Ordinates :
 X: 639466.657, Y: 727314.930
 Link Box Co-Ordinates :
 X: 639454.745, Y: 727311.807
 Distance to Joint Bay 09 : 762.04m
 Distance to Colehill 110kV substation : 114.02m

Joint Bay Location Plan - Joint Bay 10

Scale : 1:500

Note : Final design is subjected to site investigation and consultation with OCC and ESBN/Eirgrid and other stakeholders. Details are therefore indicative and subject to micrositing.



Head Office
 Beenreigh,
 Abbeydorney,
 Tralee, Co. Kerry
 Ireland
 Tel: 00353 66 7135710



PROJECT
 Colehill 110kV Substation

PROJECT NUMBER
 05-1064

SHEET NUMBER
 051064-DR-149

SHEET TITLE
 Joint Bay Location (Sheet 10 of 10)
 Joint Bay 10

DRAWING STATUS
 For Planning

ISSUE/REVISION

I/R	DATE	DESCRIPTION
N6	06.11.25	Issue for Information
N5	23.10.25	Final Issue for Information
N4	19.09.25	Issue for Information