

I.T.M. Coordinates =
449988.552, 564956.613

I.T.M. Coordinates =
450966.343, 565390.619

Plot Area(s) (Permanent)					
Plot Number	Area (Ha)	Description	Townland	Owner or Reputed Owner	Occupier
108-01	0.0083	Land including road, public road, and roadbed [substratum]	Ballybrack	Kerry County Council	Owner
108-02	0.0029	Land	Ballybrack	Kerry County Council	Owner
Total	0.0112				
Plot Area(s) (Temporary)					
Plot Number	Area (Ha)	Description	Townland	Owner or Reputed Owner	Occupier
T108-01	0.0039	Land	Ballybrack	Kerry County Council	Owner
Total	0.0039				

LEGEND:


-  Land other than land consisting of a house or houses unfit for human habitation and not capable of being rendered fit for human habitation at reasonable expense (grey hatching with red outline)
-  Temporary Acquisition for Construction Works Only (blue hatching with red outline)



Kerry National Roads Office,
Kerry County Council,
The Island Centre,
Castleisland,
Co. Kerry

Rev.	Description	By	Chk.	App.	Date
A	COMPULSORY PURCHASE ORDER	JOF	J.OF.	MMcD	15-12-2025

Project: N70 Waterville to Ballybrack Road Improvement Scheme					
Title: Kerry County Council Compulsory Purchase Order of 2025					
Plot: 108			Folio: KY55549F		
Area to be acquired: No.			Deposit Map A		OS Sheet Ref: 6440
Designed: JOF	Stage: CPO	TII Project Ref. No.: KY/17/16364	Drawing No.: 11045-108	Revision: A	
Drawn: SK	Scale: 1:2500				
Checked: JOF	Date: DEC 25				

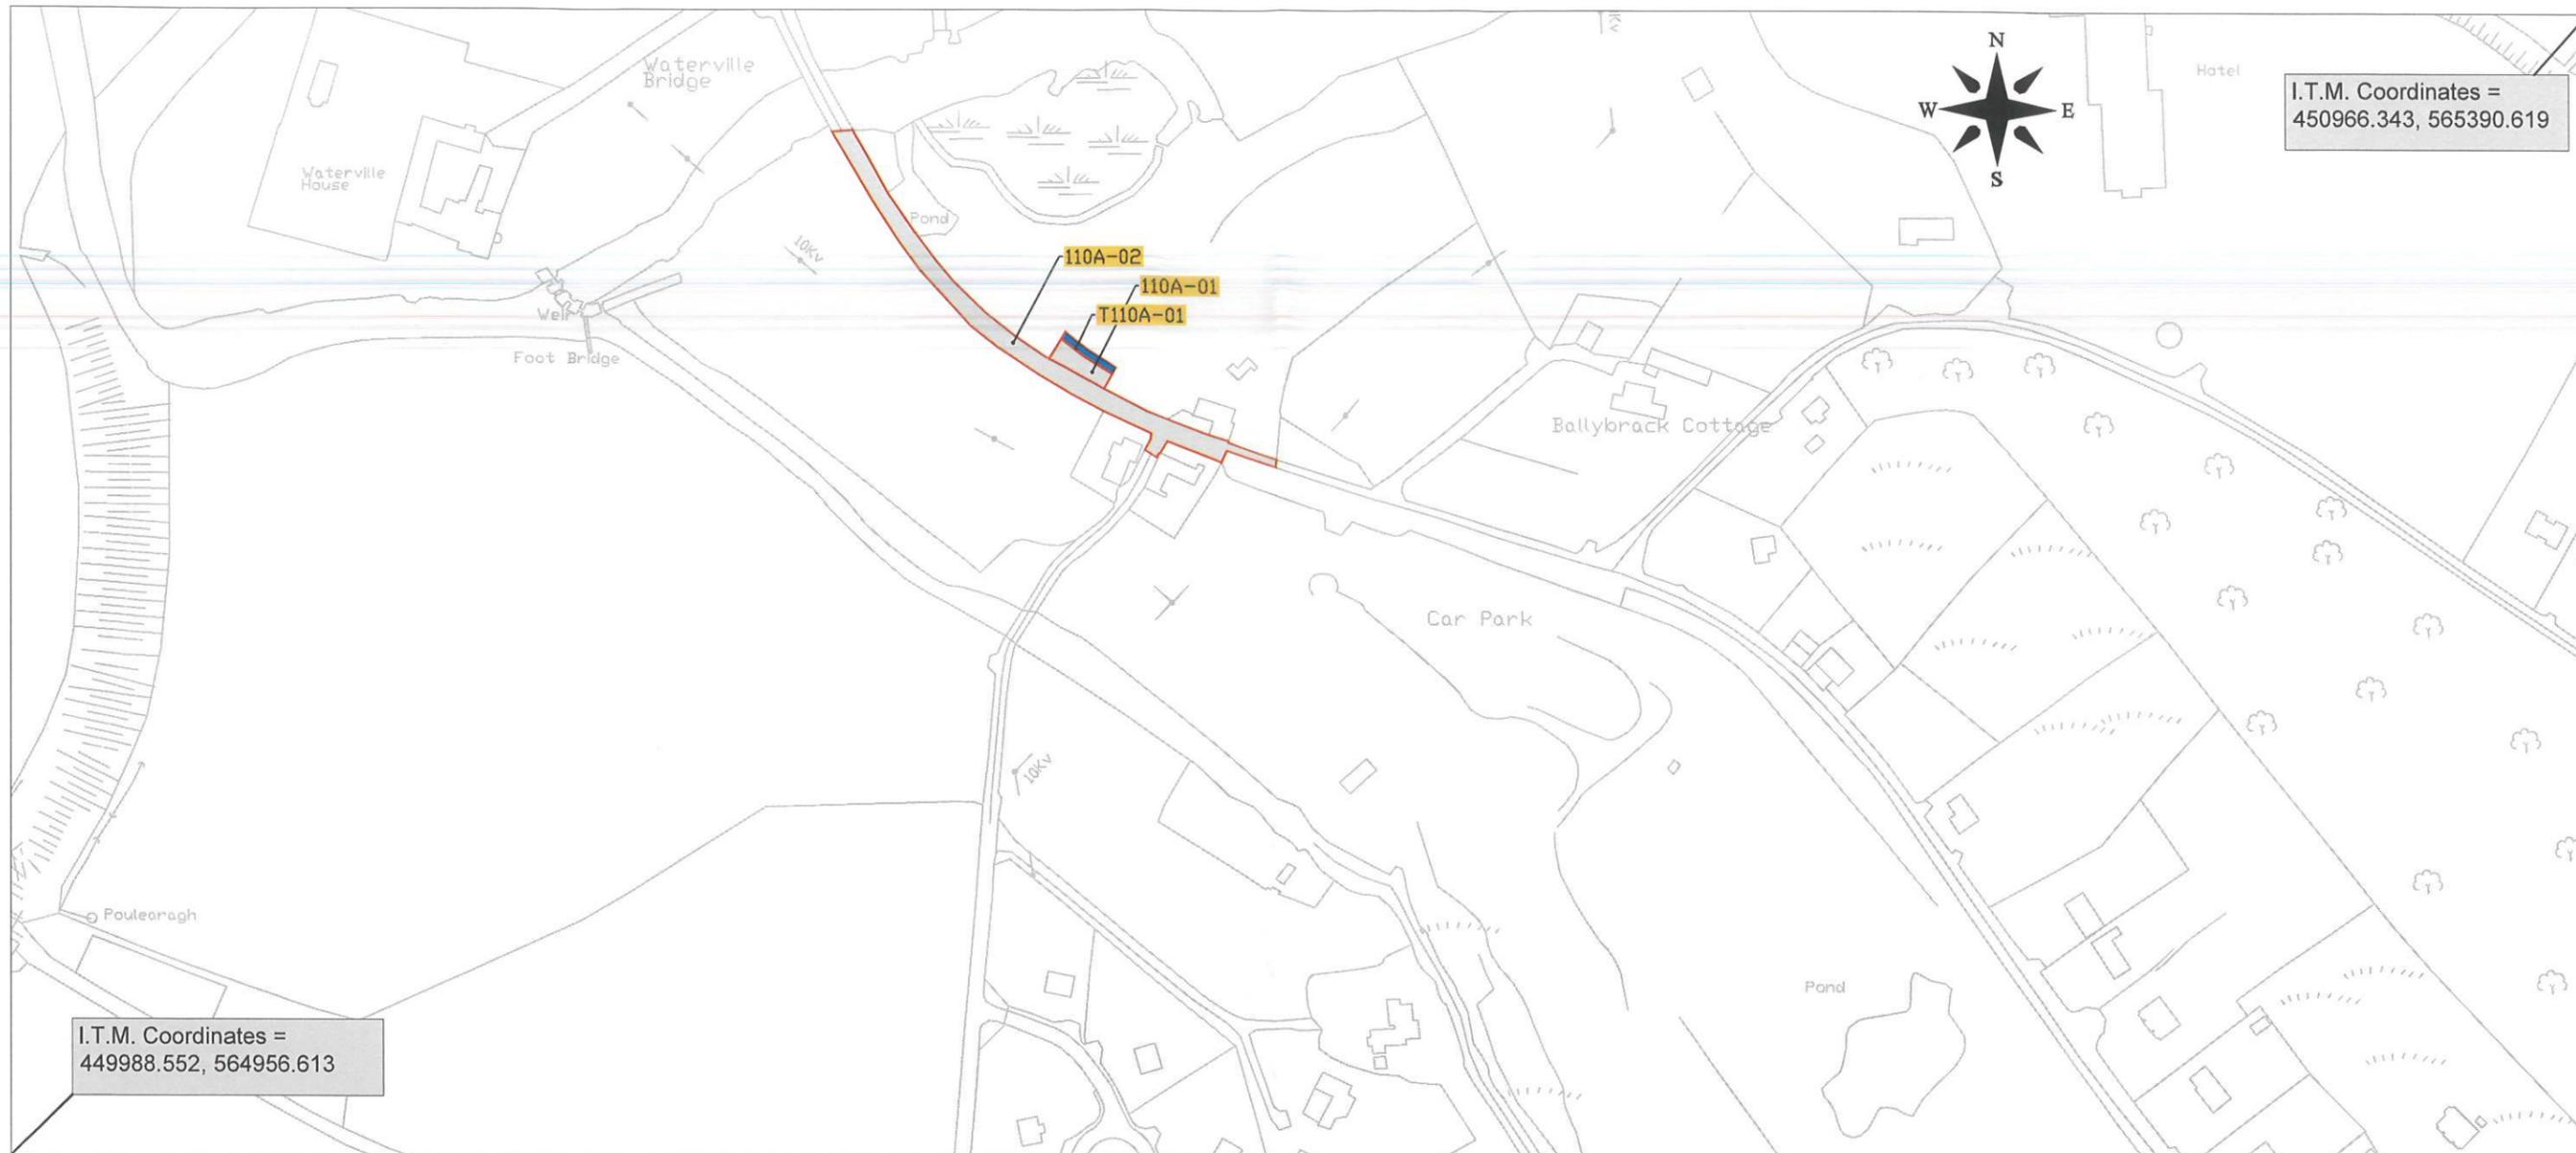

Plot Number	Area (Ha)	Description	Townland	Owner or Reputed Owner	Occupier
110A-01	0.0173	Land	Ballybrack	Unregistered	Kerry County Council
110A-02	0.1509	Land including road, public road, and roadbed [substratum]	Ballybrack	Unregistered	Kerry County Council
Total	0.1682				
Plot Area(s) (Temporary)					
Plot Number	Area (Ha)	Description	Townland	Owner or Reputed Owner	Occupier
T110A-01	0.0071	Land	Ballybrack	Unregistered	Kerry County Council
Total	0.0071				

LEGEND:

-  Land other than land consisting of a house or houses unfit for human habitation and not capable of being rendered fit for human habitation at reasonable expense (grey hatching with red outline)
-  Temporary Acquisition for Construction Works Only (blue hatching with red outline)



Kerry National Roads Office,
Kerry County Council,
The Island Centre,
Castleisland,
Co. Kerry

Rev.	Description	By	Chk.	App.	Date
A	COMPULSORY PURCHASE ORDER	JOF	J.OF	MMcD	15-12-2025

Project: N70 Waterville to Ballybrack Road Improvement Scheme			
Title: Kerry County Council Compulsory Purchase Order of 2025			
Plot: 110A	Folio: NONE		
Designed: JOF	Stage: CPO	Deposit Map A	
Drawn: SK	Scale: 1:2500	TH Project Ref. No.: KY/17/16364	OS Sheet Ref: 6440
Checked: JOF	Date: DEC 25	Drawing No.: 11045-110	Revision: A