

# N70 Waterville to Ballybrack Road Improvement Scheme

## Kerry County Council Natura Impact Statement Drawings Contents

December 2025



### Drawing No.

11045 - 2000 - Regional Site Location  
11045 - 4101 - General Arrangement  
11045 - 4102 - General Arrangement  
11045 - 4103 - General Arrangement  
11045 - 4104 - General Arrangement  
11045 - 4105 - Typical Cross Sections  
11045 - 2001 - Site Location  
11045 - 2002 - Overview map



### Drawing No.

11045 - 2003 - Geometry  
11045 - 2004 - Geometry  
11045 - 2005 - Geometry  
11045 - 2006 - Geometry  
11045 - 2007 - Fencing, Walls and VRS  
11045 - 2008 - Fencing, Walls and VRS  
11045 - 2009 - Drainage  
11045 - 2010 - Drainage

### Drawing No.

11045 - 2011 - Earthworks  
11045 - 2012 - Earthworks  
11045 - 2013 - Earthworks  
11045 - 2014 - Pavement  
11045 - 2015 - Pavement  
11045 - 2016 - Kerbs, Footways and Paved Areas  
11045 - 2017 - Kerbs, Footways and Paved Areas  
11045 - 2018 - Traffic Signs and Road Markings  
11045 - 2019 - Traffic Signs and Road Markings



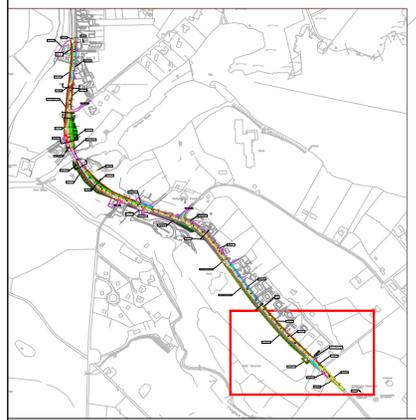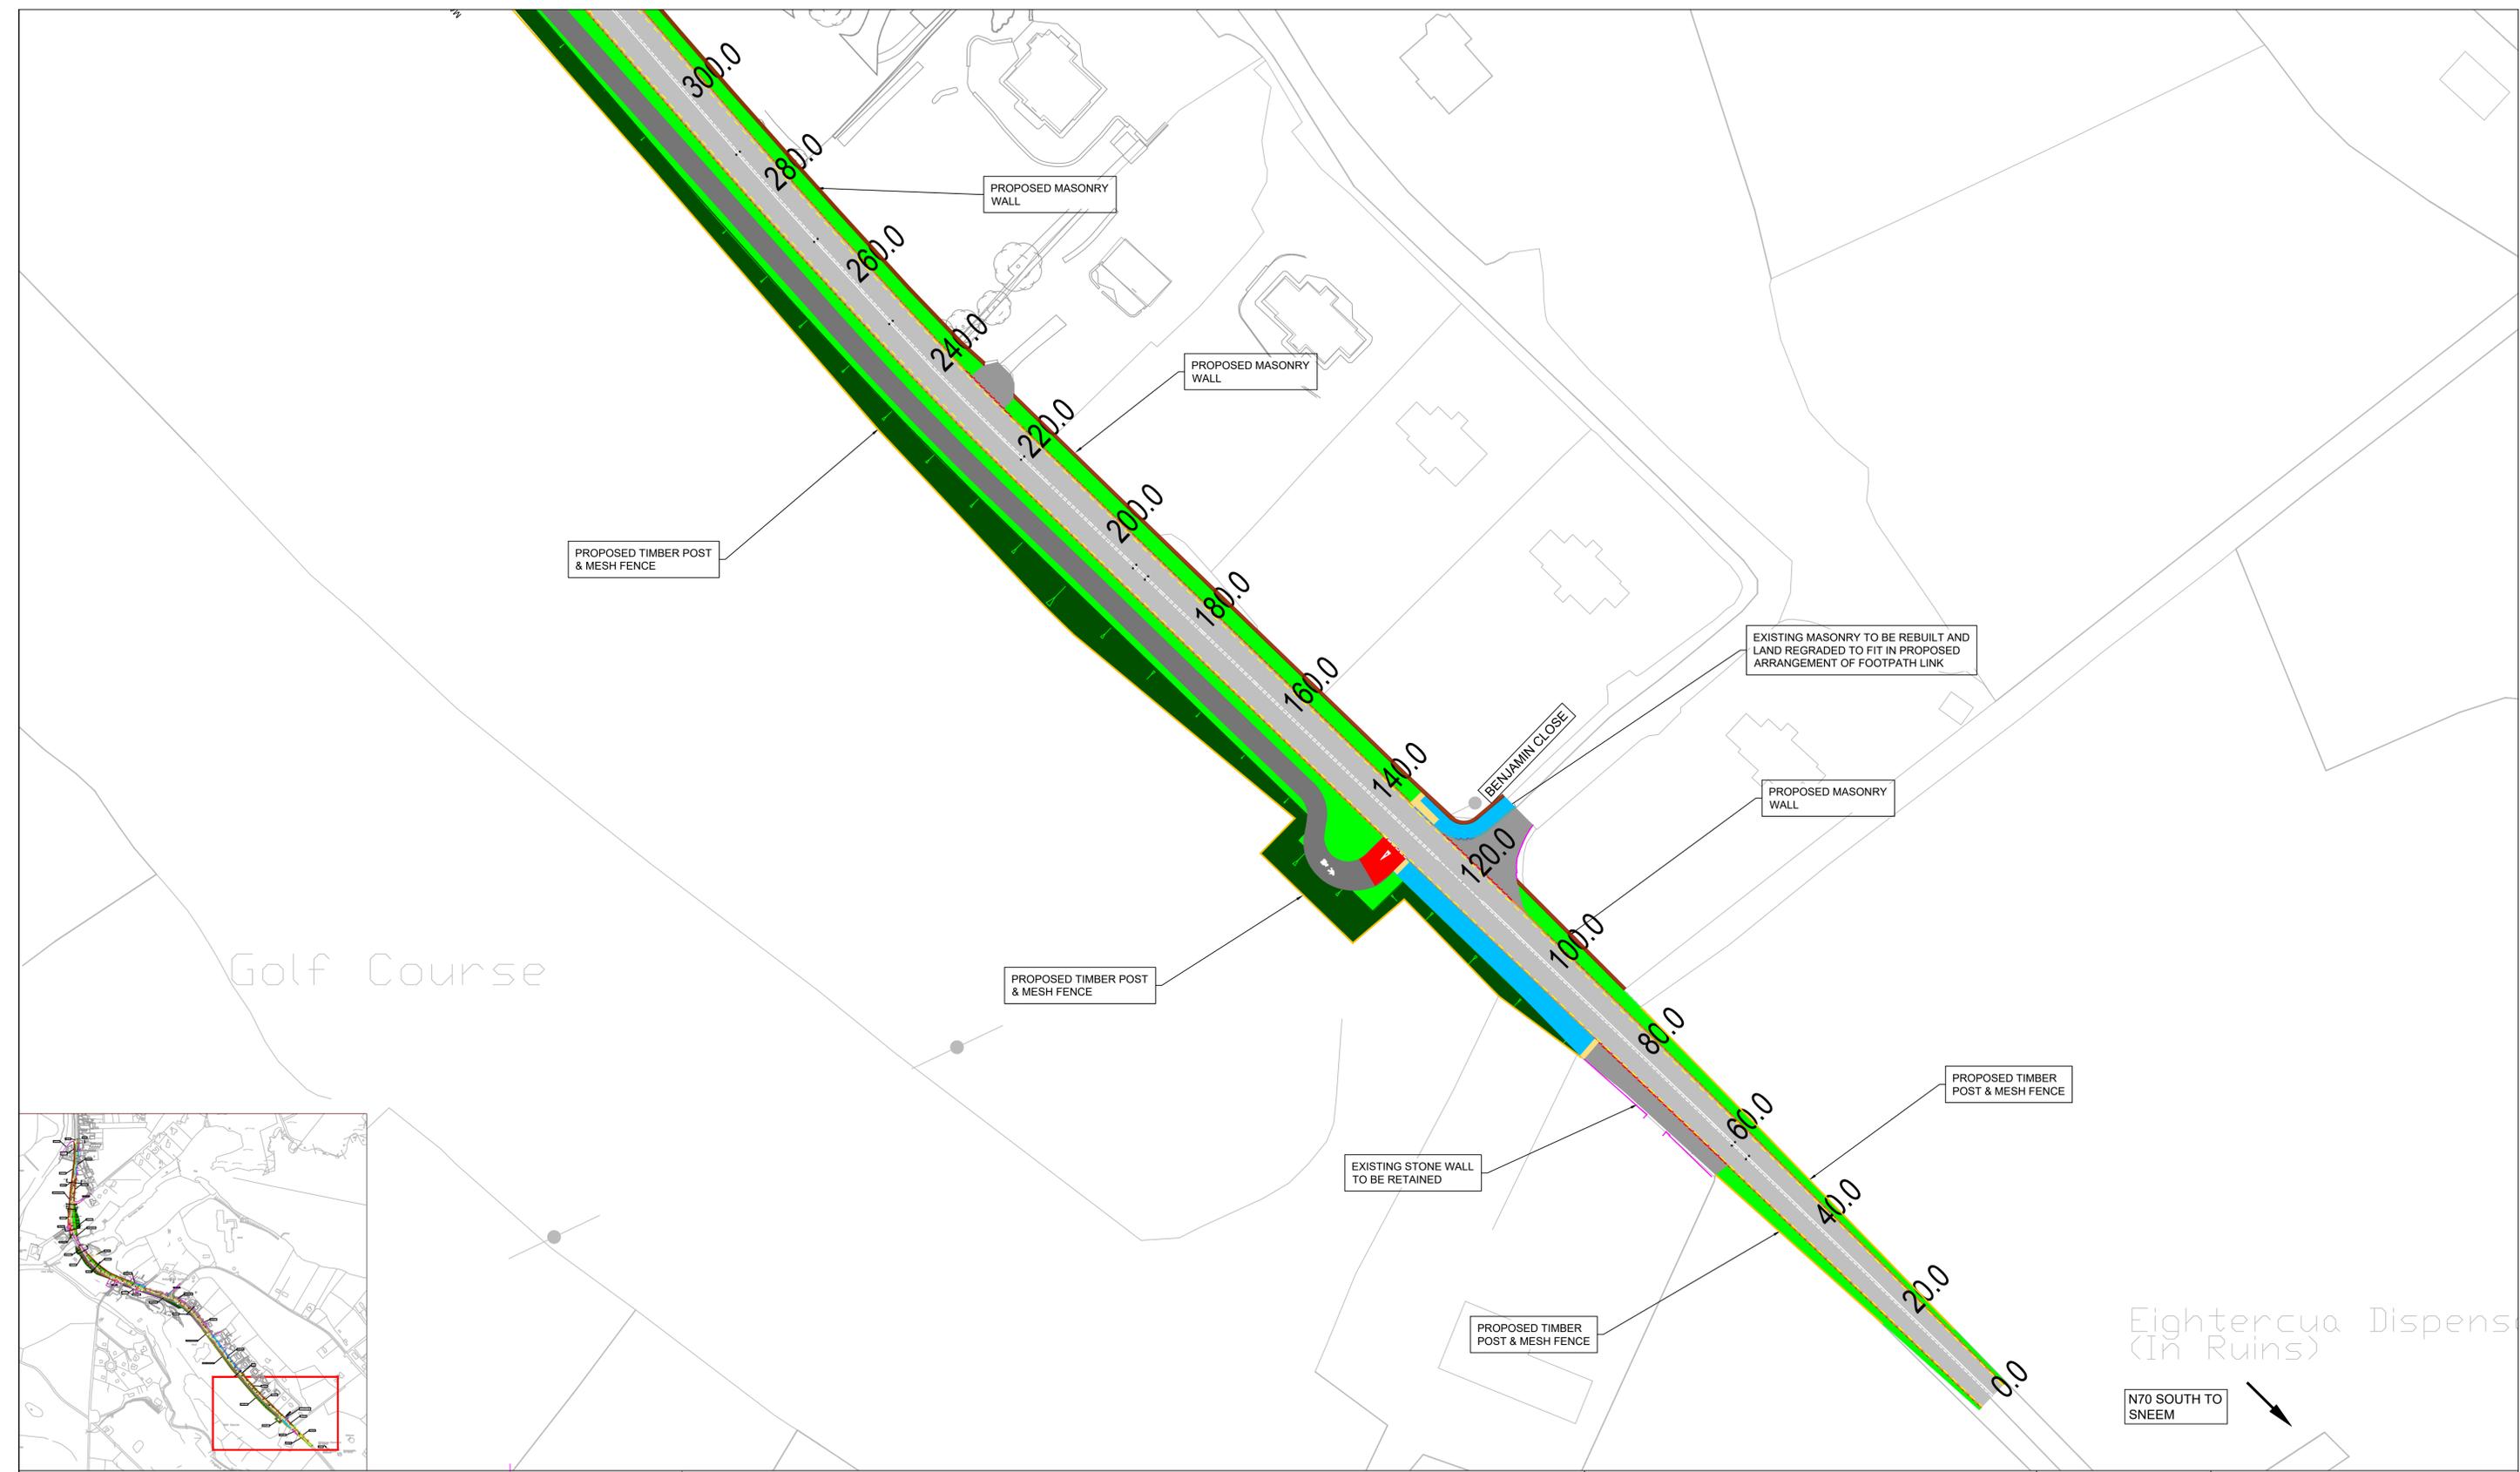

**LEGEND:**

	PROPOSED ROAD PAVEMENT		EXISTING STONE WALL TO BE RETAINED
	PROPOSED ACCOMMODATION WORKS		GATE
	PROPOSED FOOTPATH		TACTILE PAVING
	PROPOSED CYCLEWAY		
	PROPOSED VERGE		
	PROPOSED EMBANKMENT		
	PROPOSED REGRADING		
	PROPOSED TIMBER POST & MESH FENCE		
	PROPOSED VEHICLE RESTRAINT SYSTEM		
	PROPOSED MASONRY FACED WALL		

Note:  
All details shown on this drawing are indicative only and are subject to development at detailed design stage.



**Comhairle Contae Chiarraí**  
Kerry County Council

Rev	Date	Description	By	Chkd.
C	Dec 2025	PLANNING CONSENT	AC	JOF
B	Oct 2025	ISSUED FOR REVIEW & COMMENT	AC	JOF
A	May 2025	FOR CONSULTATION	NN	JOF

Client:  
**KERRY COUNTY COUNCIL**

Project:  
**N70 WATERVILLE TO BALLYBRACK ROAD IMPROVEMENT SCHEME**

Title:  
**GENERAL ARRANGEMENT SHEET 1 OF 4**

Prepared by:  
AC

Checked by:  
JOF

Date:  
DEC 2025

Drawing Status:  
PLANNING

Scale @ A1:  
1:500




Tel: +353 (0)91 565 211  
Email: info@tobin.ie  
www.tobin.ie

TOBIN will not be liable for any use of this document for any purpose other than that for which it was originally prepared and provided. Except where specifically and explicitly agreed in writing by TOBIN, its copyright holder, no part of this document may be reproduced or transmitted in any form and this document shall not be relied upon by any third party for any purpose.

Drawing No.:  
**11045-4101**

Revision:  
**C**

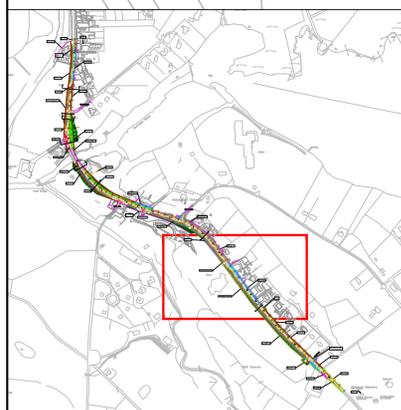

**LEGEND:**

	PROPOSED ROAD PAVEMENT		EXISTING STONE WALL TO BE RETAINED
	PROPOSED ACCOMMODATION WORKS		GATE
	PROPOSED FOOTPATH		TACTILE PAVING
	PROPOSED CYCLEWAY		
	PROPOSED VERGE		
	PROPOSED EMBANKMENT		
	PROPOSED REGRADING		
	PROPOSED TIMBER POST & MESH FENCE		
	PROPOSED VEHICLE RESTRAINT SYSTEM		
	PROPOSED MASONRY FACED WALL		

Note:  
All details shown on this drawing are indicative only and are subject to development at detailed design stage.



**Comhairle Contae Chiarraí**  
**Kerry County Council**

Rev	Date	Description	By	Chkd.
C	Dec 2025	PLANNING CONSENT	AC	JOF
B	Oct 2025	ISSUED FOR REVIEW & COMMENT	AC	JOF
A	May 2025	FOR CONSULTATION	NN	JOF

Client:	KERRY COUNTY COUNCIL
Project:	N70 WATERVILLE TO BALLYBRACK ROAD IMPROVEMENT SCHEME
Title:	GENERAL ARRANGEMENT SHEET 2 OF 4



Prepared by:	AC
Checked by:	JOF
Date:	DEC 2025
Drawing Status:	PLANNING
Scale @ A1:	1:500



Tel: +353 (0)91 565 211  
Email: info@tobin.ie  
www.tobin.ie

Drawing No.: **11045-4102**

Revision: **C**

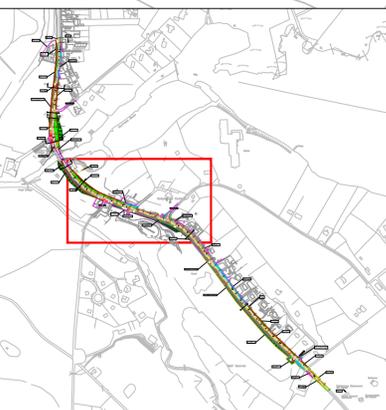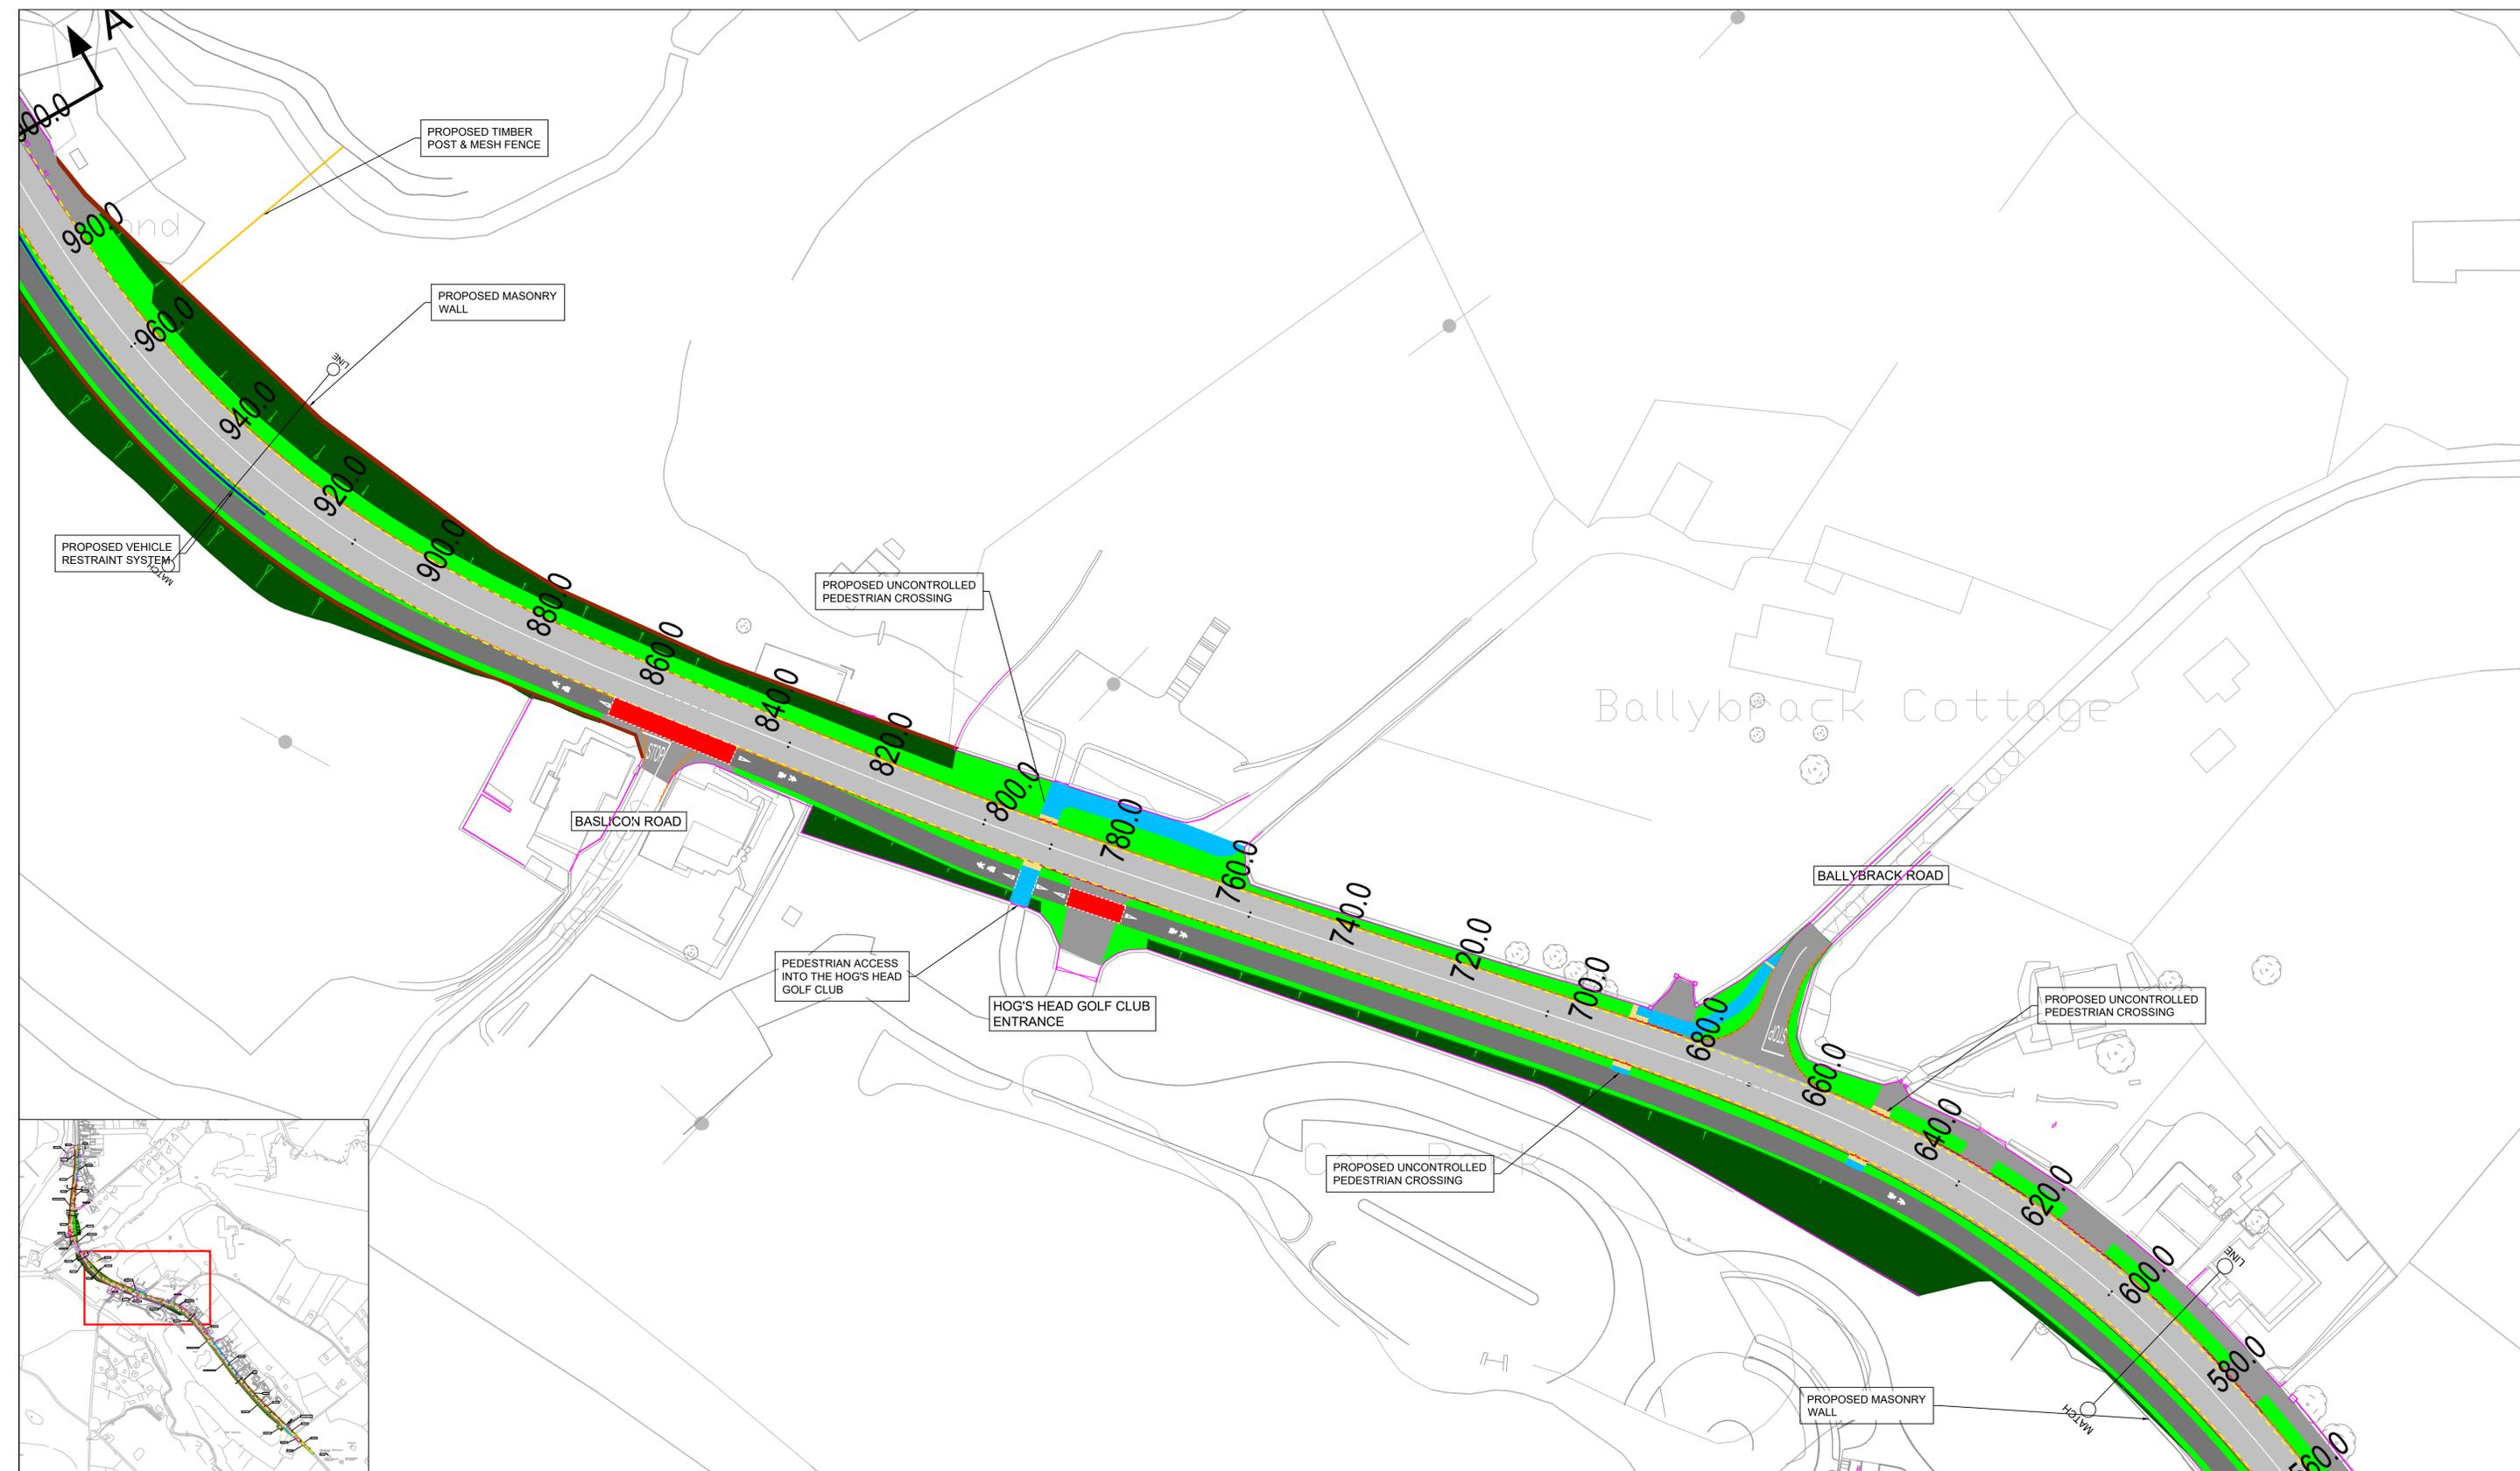

**LEGEND:**

	PROPOSED ROAD PAVEMENT		EXISTING STONE WALL TO BE RETAINED
	PROPOSED ACCOMMODATION WORKS		GATE
	PROPOSED FOOTPATH		TACTILE PAVING
	PROPOSED CYCLEWAY		
	PROPOSED VERGE		
	PROPOSED EMBANKMENT		
	PROPOSED REGRADING		
	PROPOSED TIMBER POST & MESH FENCE		
	PROPOSED VEHICLE RESTRAINT SYSTEM		
	PROPOSED MASONRY FACED WALL		

Note:  
All details shown on this drawing are indicative only and are subject to development at detailed design stage.



**Comhairle Contae Chiarraí**  
Kerry County Council

Rev	Date	Description	By	Chkd.
C	Dec 2025	PLANNING CONSENT	AC	JOF
B	Oct 2025	ISSUED FOR REVIEW & COMMENT	AC	JOF
A	May 2025	FOR CONSULTATION	NN	JOF

Client: KERRY COUNTY COUNCIL

Project: N70 WATERVILLE TO BALLYBRACK ROAD IMPROVEMENT SCHEME

Title: GENERAL ARRANGEMENT SHEET 3 OF 4

Prepared by: AC

Checked by: JOF

Date: DEC 2025

Drawing Status: PLANNING

Scale @ A1: 1:500






Tel: +353 (0)91 565 211  
Email: info@tobin.ie  
www.tobin.ie

TOBIN will not be liable for any use of this document for any purpose other than that for which it was originally prepared and provided, except where specifically and explicitly agreed in writing by TOBIN, as copyright holder, no part of this document may be reproduced or transmitted in any form and this document shall not be relied upon by any third party for any purpose.

Drawing No: 11045-4103

Revision: C

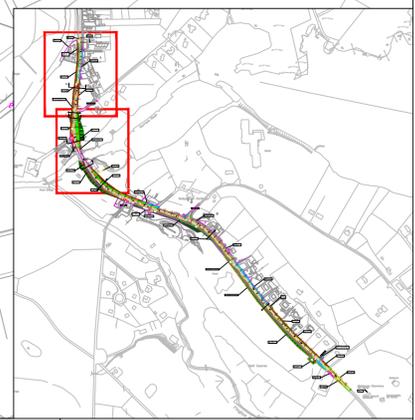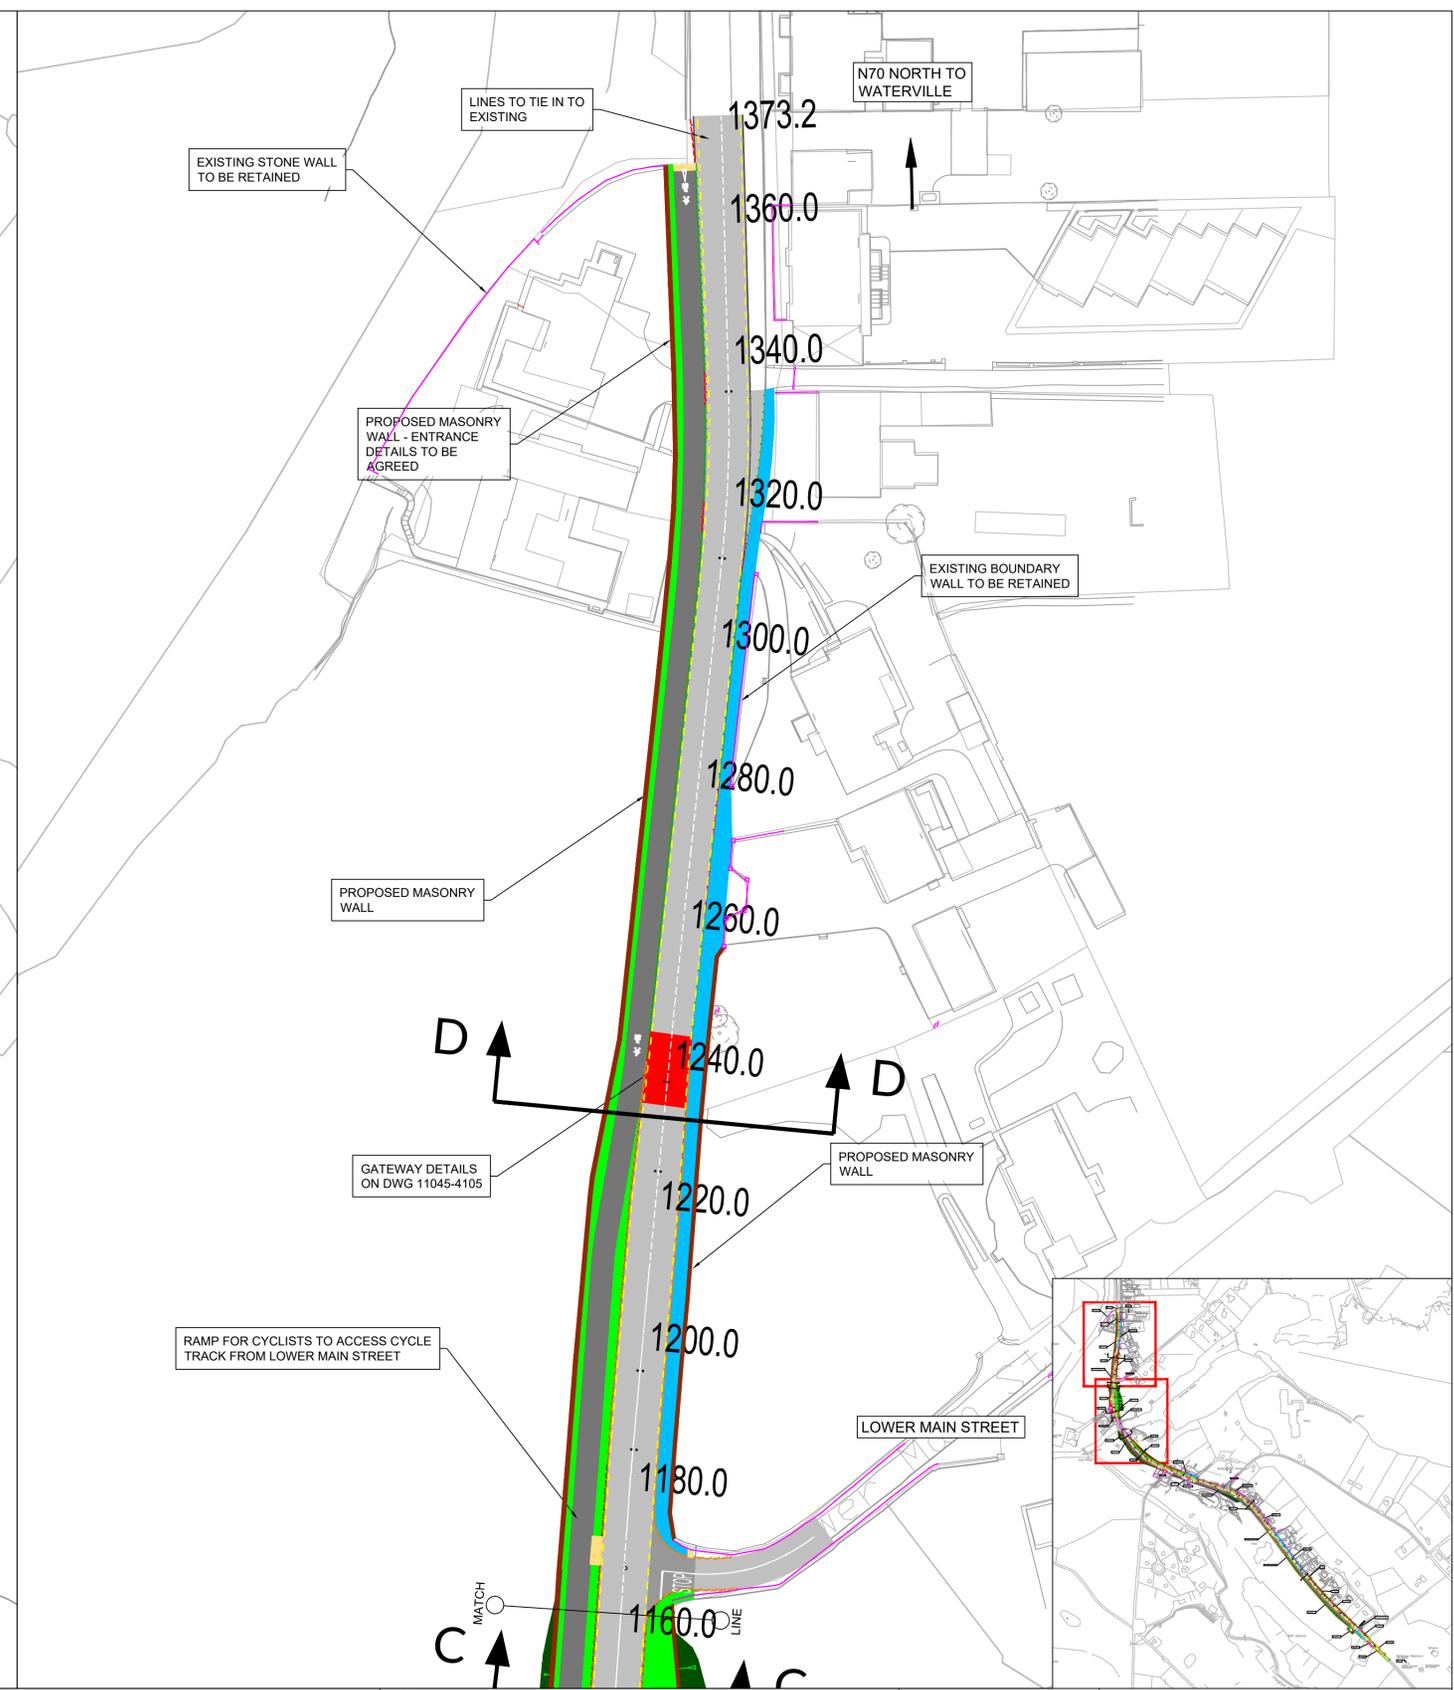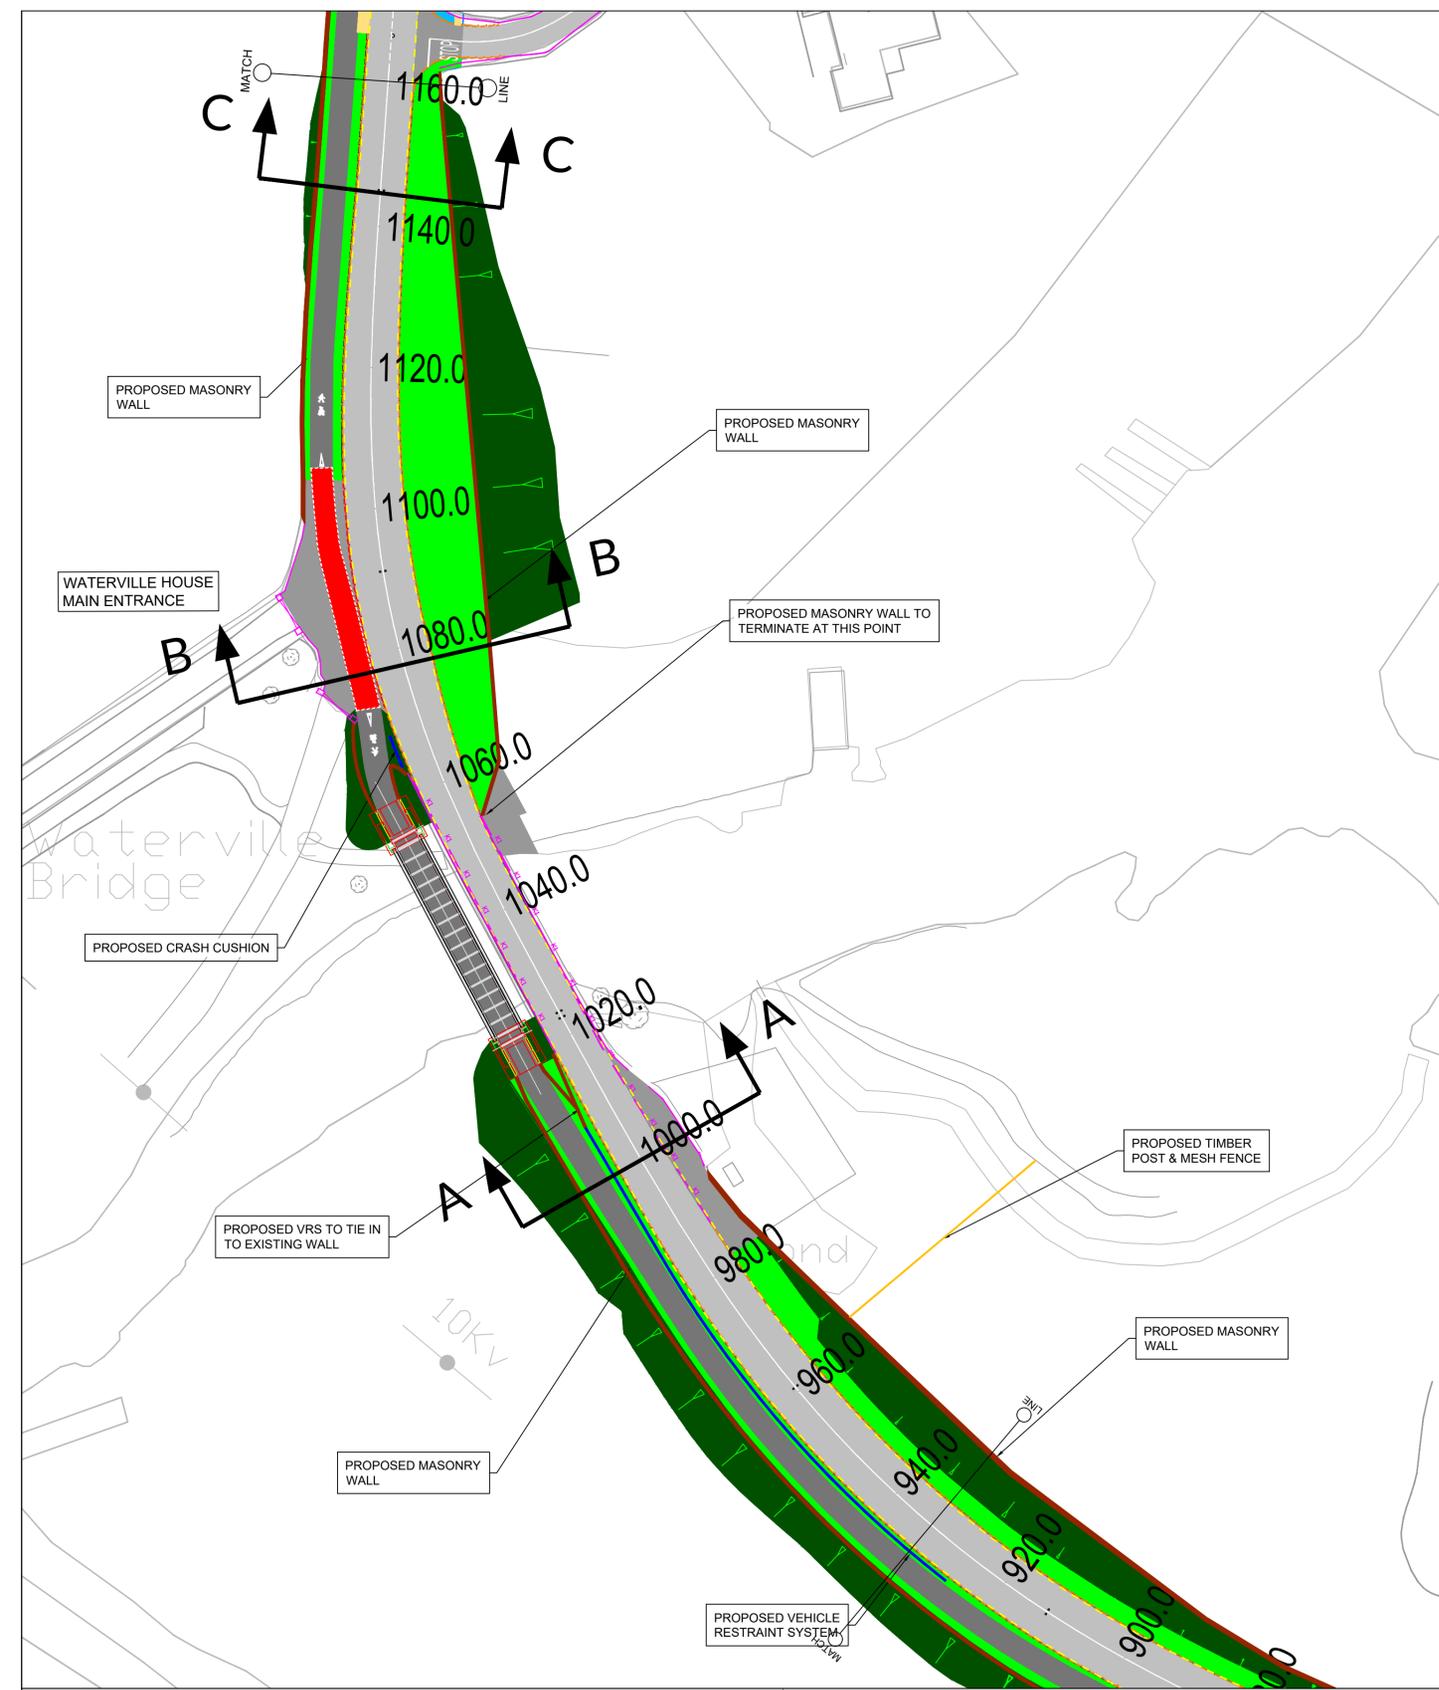

**LEGEND:**

	PROPOSED ROAD PAVEMENT		EXISTING STONE WALL TO BE RETAINED
	PROPOSED ACCOMMODATION WORKS		GATE
	PROPOSED FOOTPATH		TACTILE PAVING
	PROPOSED CYCLEWAY		
	PROPOSED VERGE		
	PROPOSED EMBANKMENT		
	PROPOSED REGRADING		
	PROPOSED TIMBER POST & MESH FENCE		
	PROPOSED VEHICLE RESTRAINT SYSTEM		
	PROPOSED MASONRY FACED WALL		

Note:  
All details shown on this drawing are indicative only and are subject to development at detailed design stage.

**Comhairle Contae Chiarraí**  
Kerry County Council

Rev	Date	Description	By	Chkd.
C	Dec 2025	PLANNING CONSENT	AC	JOF
B	Oct 2025	ISSUED FOR REVIEW & COMMENT	AC	JOF
A	May 2025	FOR CONSULTATION	NN	JOF

Client: KERRY COUNTY COUNCIL

Project: N70 WATERVILLE TO BALLYBRACK ROAD IMPROVEMENT SCHEME

Title: GENERAL ARRANGEMENT SHEET 4 OF 4

Prepared by: AC

Checked by: JOF

Date: DEC 2025

Drawing Status: PLANNING





Scale @ A1: 1:500

**TOBIN**

Tel: +353 (0)91 565 211  
Email: info@tobin.ie  
www.tobin.ie

Drawing No: 11045-4104

Revision: C

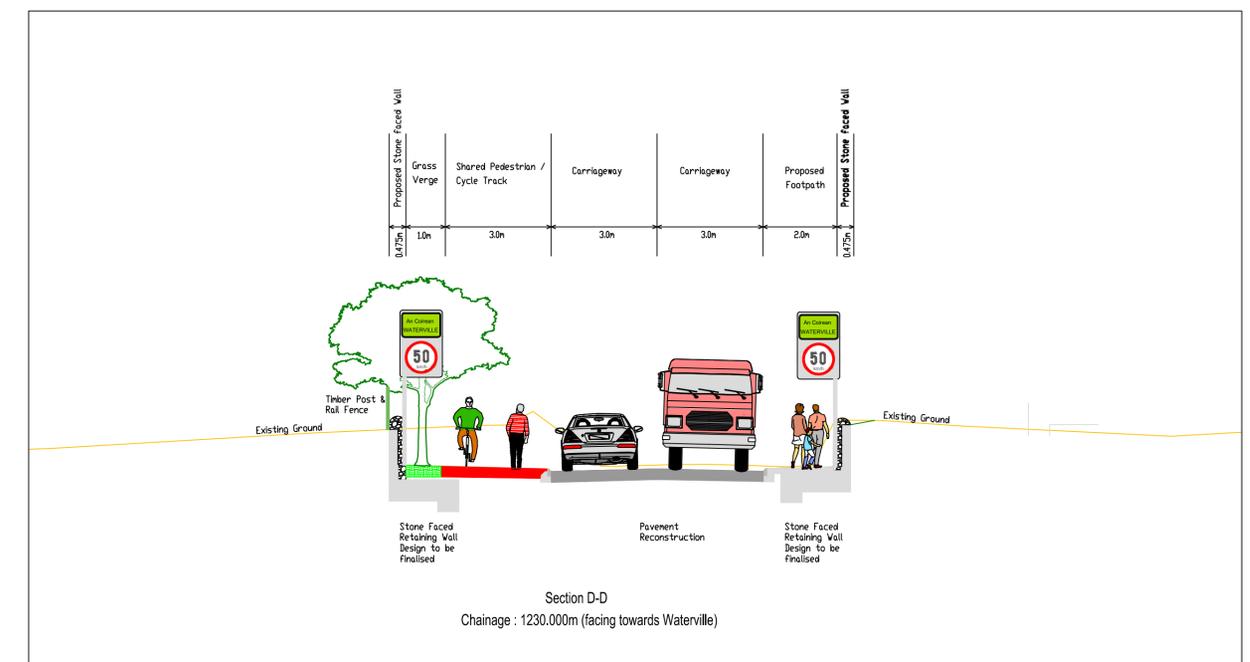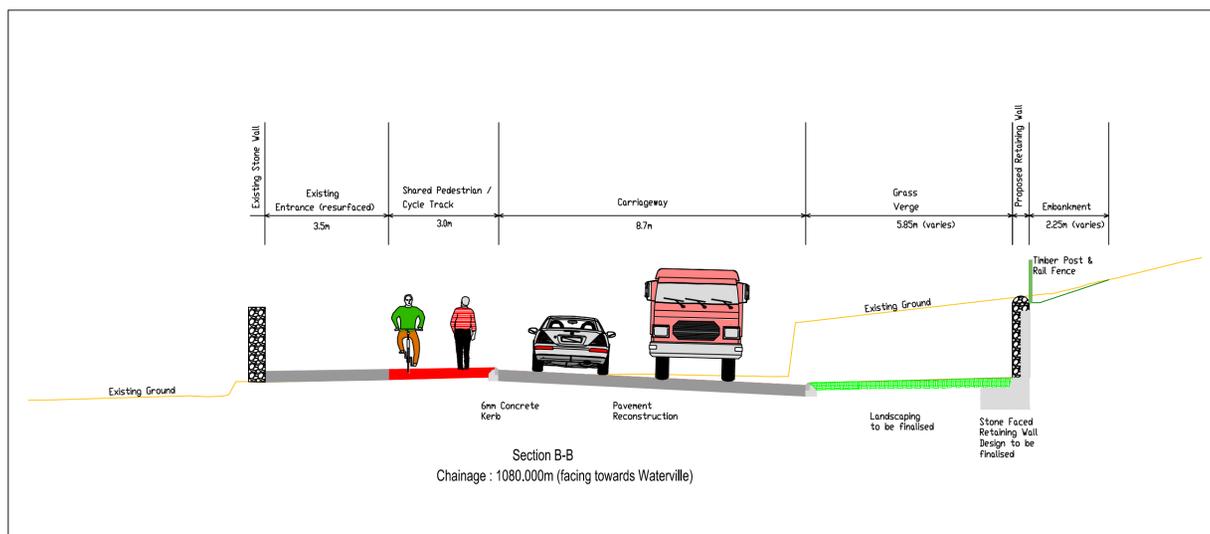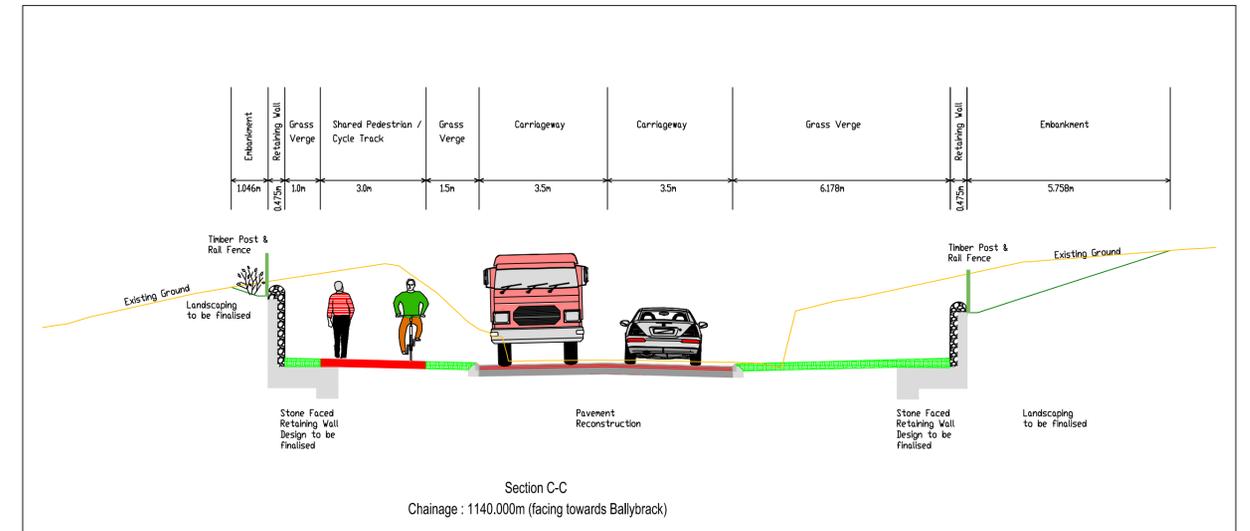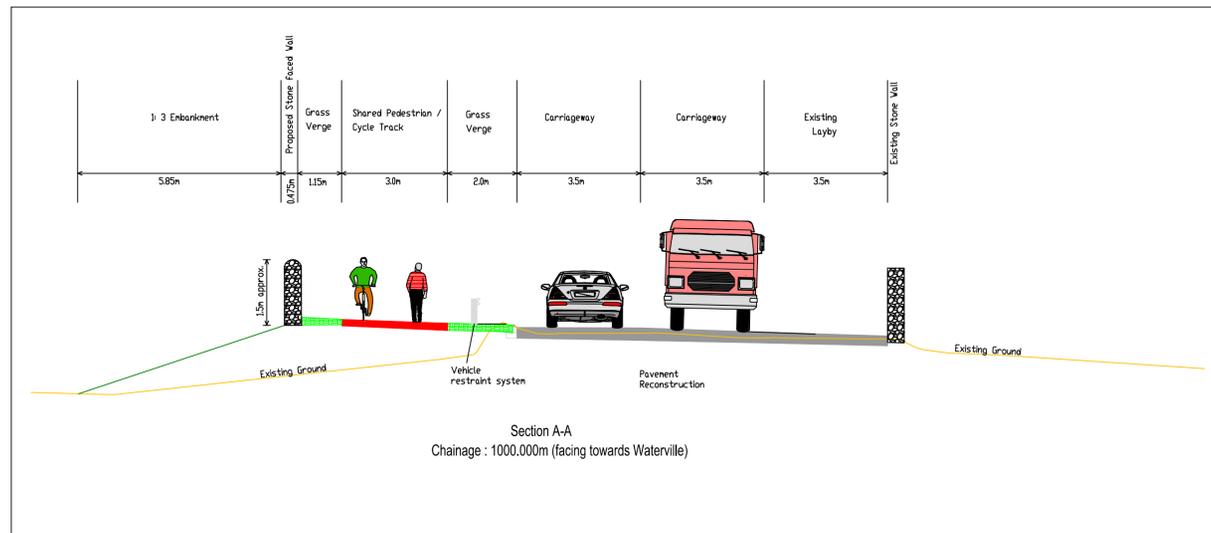

Note:  
All details shown on this drawing are indicative only and are subject to development at detailed design stage.

Rev	Date	Description	By	Chkd.
A	Dec 25	Planning Consent	NN	JOF

Client:



Project: N70 Waterville to Ballybrack Road Improvement Scheme

Title:

Typical Cross Sections  
Sheet 01 of 01

Prepared by:

NN

Checked:

J.O'F.

Date:

DEC 2025

Project Director:

Michael McDonnell

Drawing Status:

For Consultation

Scale @ A1:

1:100

**TOBIN**  
CONSULTING ENGINEERS


Galway Office  
Fairgreen House, Fairgreen Road,  
Galway,  
H91 AXK8,  
Ireland.  
Tel: +353 (0)91 565 211  
www.tobin.ie

TOBIN Consulting Engineers will not be liable for any use of this document for any purpose other than that for which it was originally prepared and provided. Except where specifically and explicitly agreed in writing by TOBIN Consulting Engineers, as copyright holder, no part of this document may be reproduced or transmitted in any form and this document shall not be relied upon by any third party for any purpose.

Drawing No.: 11045-4105

Revision:

A

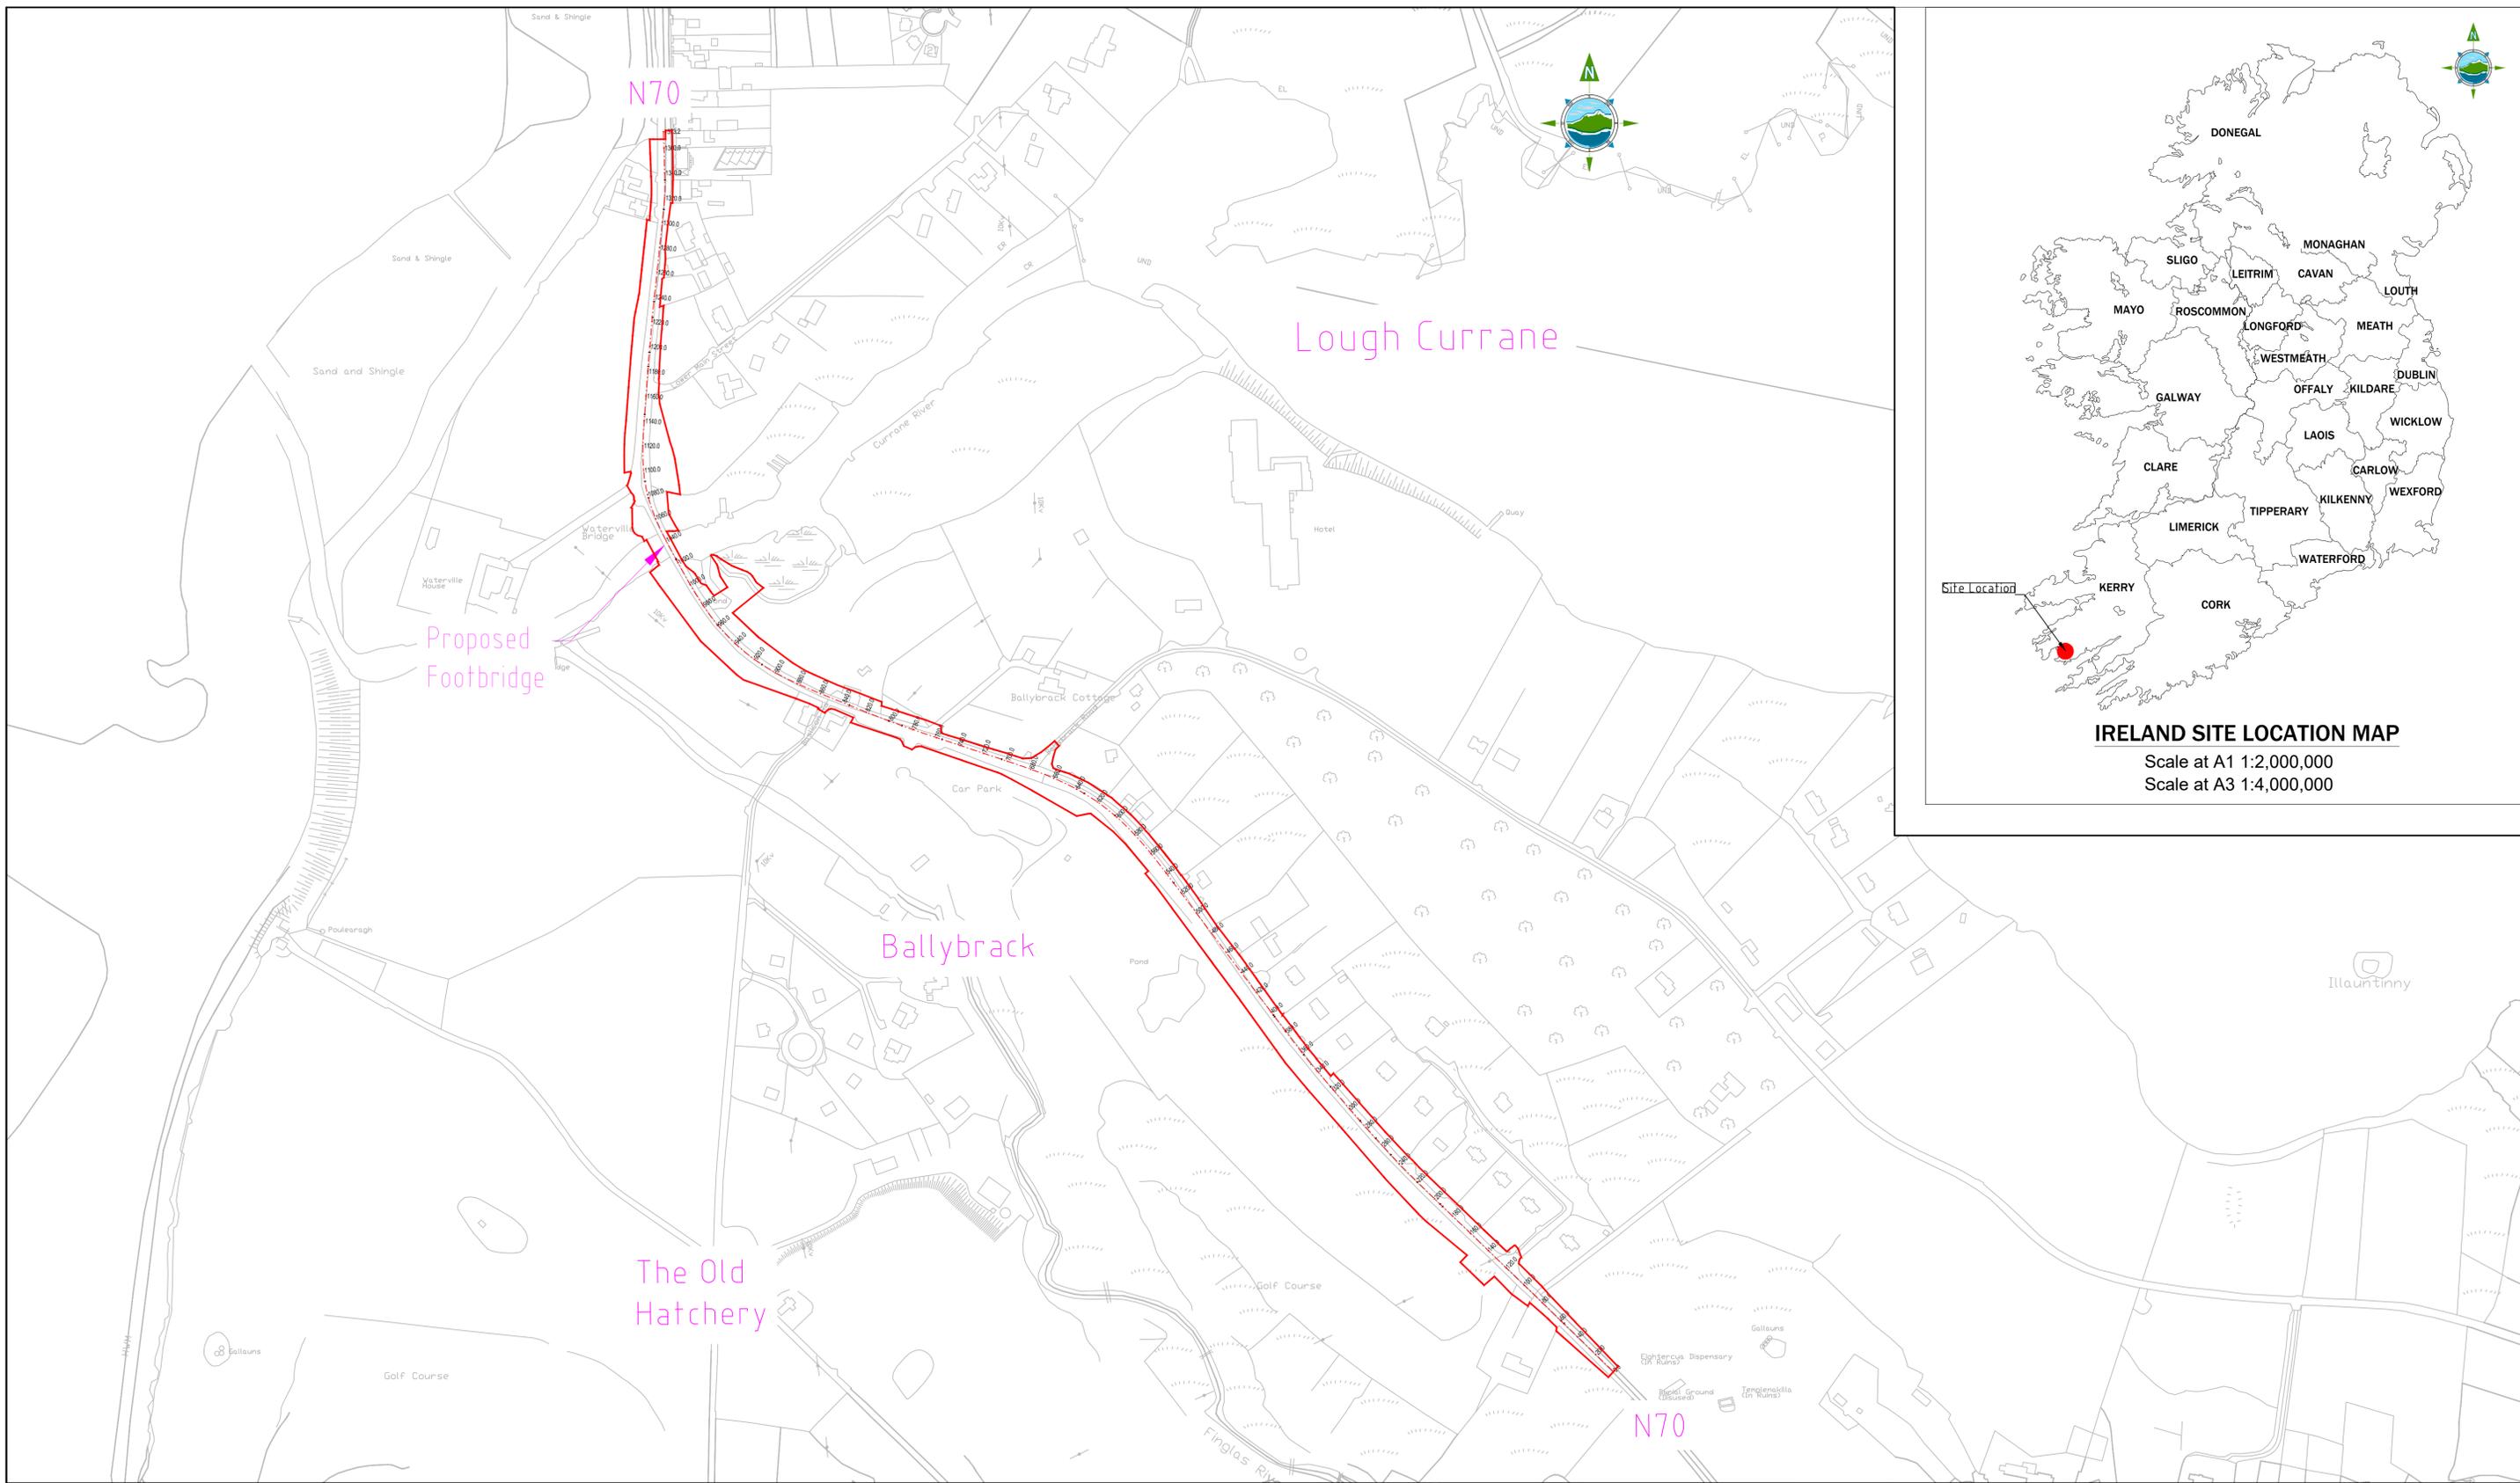

**Legend:**  
 • Site boundary line ———

Rev	Date	Description	By	Chkd.
C	Dec 25	PLANNING CONSENT	AC	JOE
B	Oct 2025	ISSUED FOR REVIEW & COMMENT	JL	JOE
A	May 2025	FOR CONSULTATION	DK	JOE

Client:  **Comhairle Contae Chiarraí**  
**Kerry County Council**

Project: **N70 Waterville to Ballybrack Road Improvement Scheme**

Title: **Site Location**


Prepared by: T.I  
 Checked: J.O'F.  
 Date: Dec 2025  
 Project Director: Michael McDonnell  
 Drawing Status: Planning Consent  
 Scale @ A1: 1:2500

**TOBIN CONSULTING ENGINEERS**

TOBIN Consulting Engineers,  
 Market Square, Castlebar,  
 Co. Mayo, Ireland.  
 tel: +353-(0)94-9021401  
 fax: +353-(0)94-9021534  
 e-mail: castlebar@tobin.ie  
 www.tobin.ie

Drawing No.: **11045-2001**

Revision: **C**

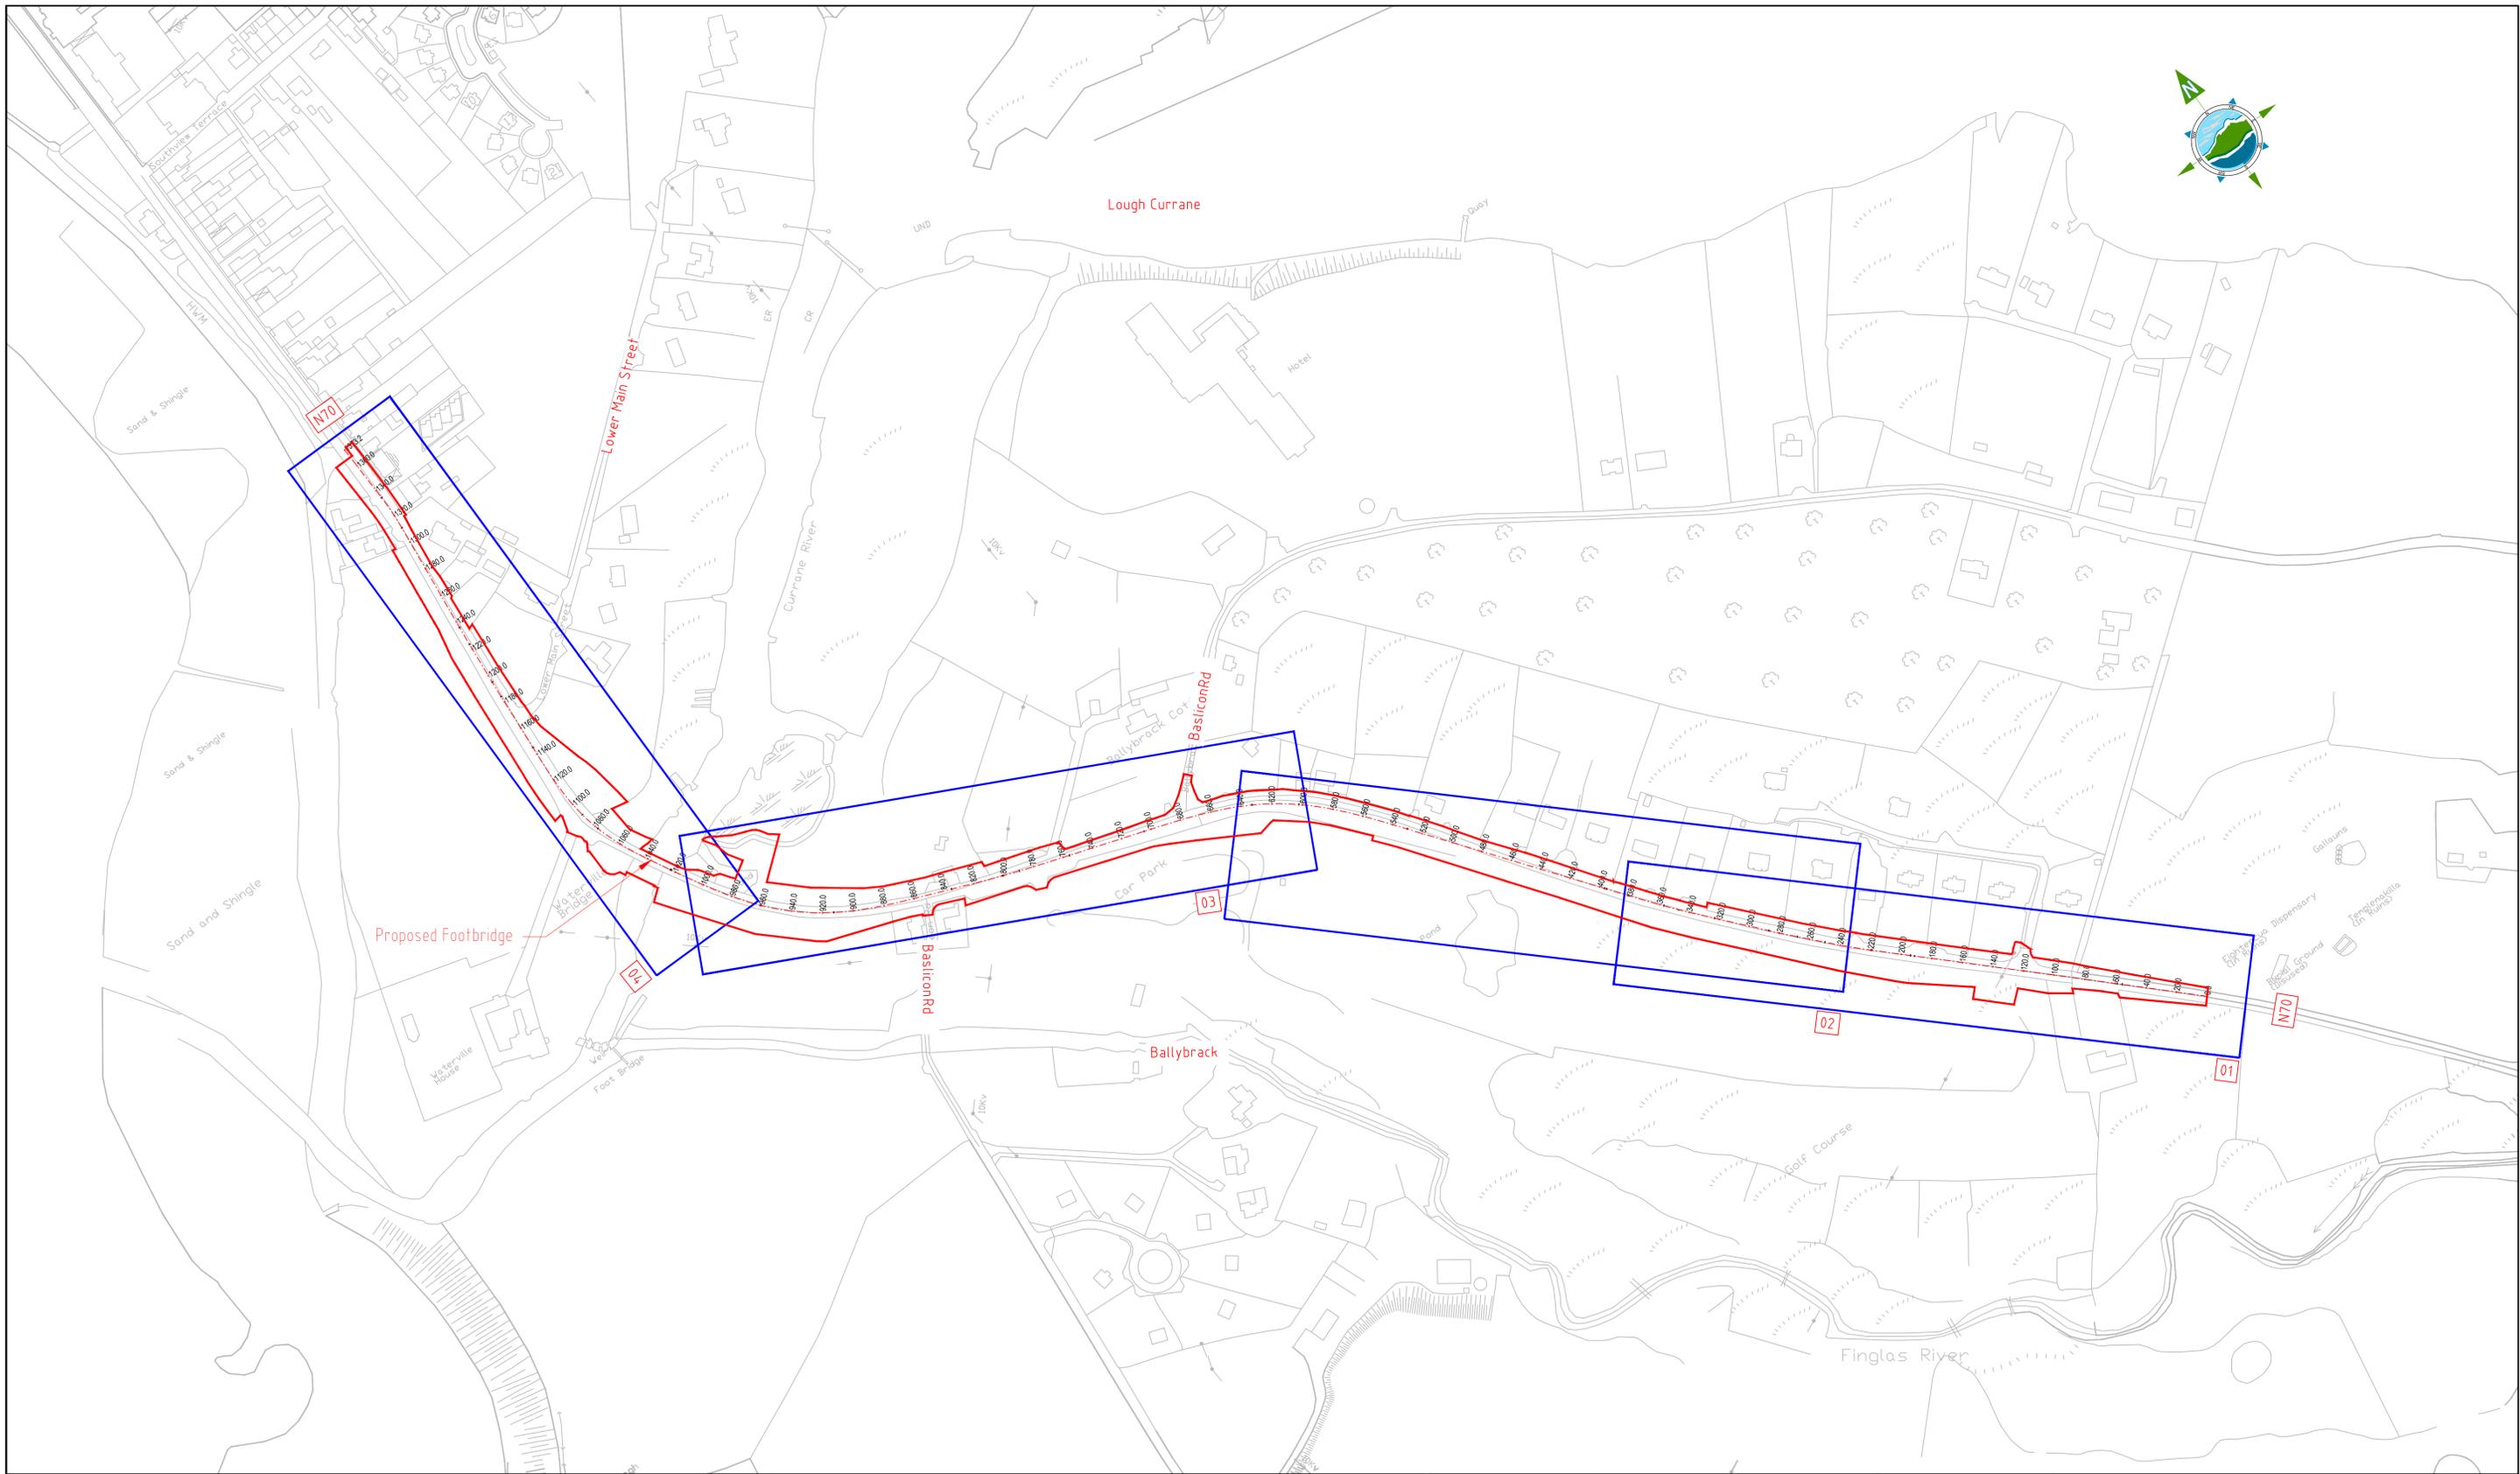

**Legend:**

- Site boundary line

Rev	Date	Description	By	Chkd.
C	Dec 2025	PLANNING CONSENT	JOF	JOF
B	Oct 2025	ISSUED FOR REVIEW & COMMENT	JL	JOF
C	May 2025	FOR CONSULTATION	DK	JOF

Client:  **Comhairle Contae Chiarraí**  
**Kerry County Council**

Project: **N70 Waterville to Ballybrack Road Improvement Scheme**

Title: **Overview Map**

Prepared by: T.I  
 Checked: J.O'F.  
 Date: Dec 2025  
 Project Director: Michael McDonnell  
 Drawing Status: Planning  
 Scale @ A1: 1:2000

**TOBIN**  
CONSULTING ENGINEERS


TOBIN Consulting Engineers,  
Market Square, Castlebar,  
Co. Mayo, Ireland.  
tel: +353-(0)94-9021401  
fax: +353-(0)94-9021534  
e-mail: castlebar@tobin.ie  
www.tobin.ie

Drawing No.: **11045-2002**

Revision: **C**




N70 SOUTH

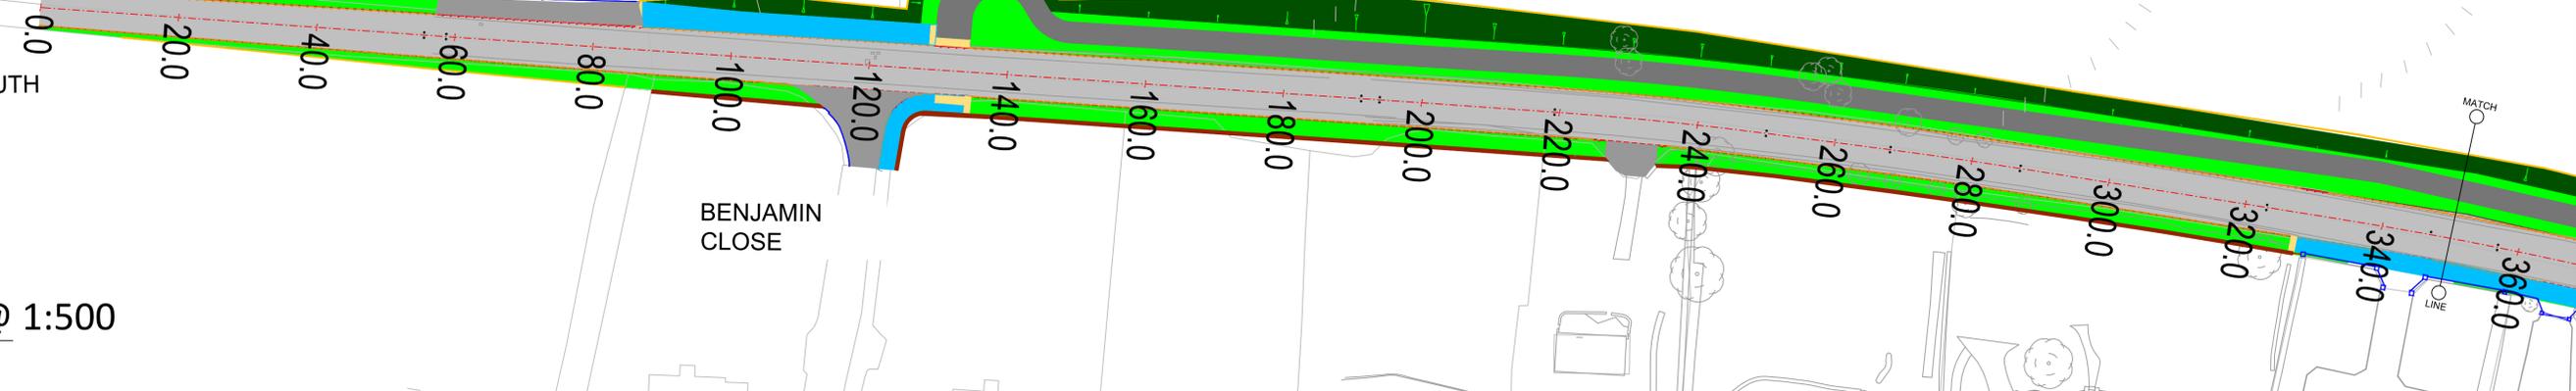

Plan scale @ 1:500

Scale 1:500 H  
1:100 V

N70 Watervill to Ballybrack

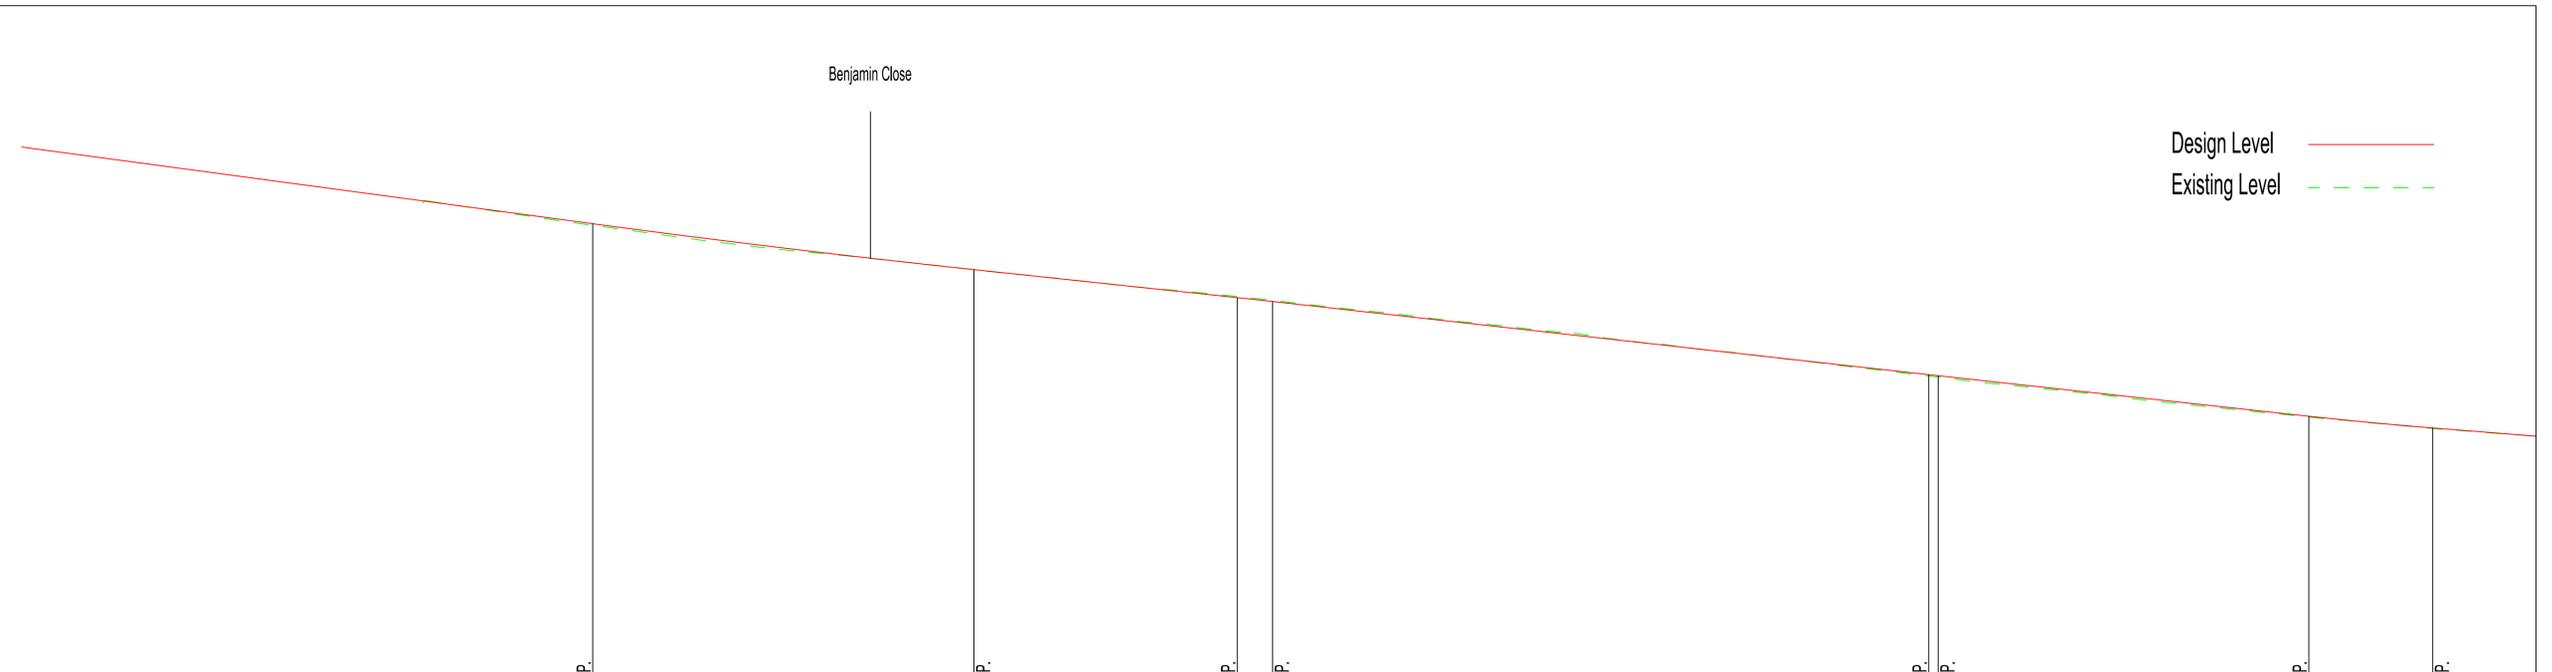

Design Level ———  
Existing Level - - - - -

Datum: 14.000M AOD

CHAINAGE ON CENTRELINE (m)	0.000	10.000	20.000	30.000	40.000	50.000	60.000	70.000	80.000	90.000	100.000	110.000	120.000	130.000	140.000	150.000	160.000	170.000	180.000	190.000	200.000	210.000	220.000	230.000	240.000	250.000	260.000	270.000	280.000	290.000	300.000	310.000	320.000	330.000	340.000	350.000		
LEVELS ON CENTRELINE OF CARRIAGEWAY (m)	29.251	28.983	28.715	28.447	28.179	27.911	27.643	27.375	27.106	26.843	26.589	26.346	26.113	25.880	25.676	25.464	25.251	25.038	24.820	24.598	24.375	24.152	23.930	23.707	23.484	23.262	23.039	22.816	22.598	22.380	22.162	21.943	21.725	21.513	21.331	21.171		
EXISTING LEVELS (m)							27.667	27.651	27.351	27.061	26.787	26.525	26.304	26.106	25.892	25.674	25.465	25.257	25.069	24.850	24.629	24.400	24.189	23.982	23.708	23.466	23.255	23.018	22.780	22.549	22.339	22.111	21.900	21.697	21.505	21.321	21.162	
VERTICAL DESIGN ON CARRIAGEWAY CENTRELINE	GRADIENT -2.680% (-1 in 37.311) LENGTH = 80.895m						SAG CURVE K = 97.496 L = 54.000						GRADIENT -2.126% (-1 in 47.030) LENGTH = 37.302m						HOG K = 50.000						GRADIENT -2.227% (-1 in 44.912) LENGTH = 92.955m						GRADIENT -2.182% (-1 in 45.833) LENGTH = 52.516m						SAG CURVE K = 30.000 L = 17.546	
HORIZONTAL DESIGN ON CARRIAGEWAY CENTRELINE	STRAIGHT LENGTH = 55.183m						STRAIGHT LENGTH = 147.665m						STRAIGHT LENGTH = 147.665m						TRANSITION RL = 12240.000 L = 24.000		R = 510.000 L = 7.884		TRANSITION RL = 12240.000 L = 24.000		CURVE R = 1020.000 L = 26.898		STRAIGHT LENGTH = 26.358m				CURVE R = 1020.000 L = 69.275							

Note:  
All details shown on this drawing are indicative only and are subject to development at detailed design stage.

Rev	Date	Description	By	Chkd.
C	Dec 2025	PLANNING CONSENT	JOF	JOF
B	Oct 2025	ISSUED FOR REVIEW AND COMMENTS	JL	JOF
A	May 2025	FOR CONSULTATION	DK	JOF

Client: Comhairle Contae Chiarraí  
Kerry County Council

Project: N70 Waterville to Ballybrack Road Improvement Scheme

Title: Geometry Sheet 01 of 04

Prepared by: T.I

Checked: J.O.F.

Date: December 2025

Project Director: Michael McDonnell

Drawing Status: Planning Consent

Scale @ A1: As Shown

**TOBIN**  
CONSULTING ENGINEERS

TOBIN Consulting Engineers,  
Market Square, Castlebar,  
Co. Mayo, Ireland.  
tel: +353-(0)94-9021401  
fax: +353-(0)94-9021534  
e-mail: castlebar@tobin.ie  
www.tobin.ie

Drawing No: **11045-2003**

Revision: **C**



Scale 1:500 H  
1:100 V

N70 Waterville to Ballybrack

Datum: 8.000M AOD

Design Level ————  
Existing Level - - - -

CHAINAGE ON CENTRELINE (m)	360.000	370.000	380.000	390.000	400.000	410.000	420.000	430.000	440.000	450.000	460.000	470.000	480.000	490.000	500.000	510.000	520.000	530.000	540.000	550.000	560.000	570.000	580.000	590.000	600.000	610.000	620.000	630.000	640.000	650.000	660.000	670.000
LEVELS ON CENTRELINE OF CARRIAGEWAY (m)	21.012	20.852	20.692	20.533	20.384	20.250	20.118	19.986	19.854	19.721	19.589	19.444	19.282	19.101	18.903	18.687	18.469	18.250	18.032	17.813	17.590	17.350	17.091	16.815	16.520	16.207	15.876	15.527	15.161	14.792	14.423	14.054
EXISTING LEVELS (m)	21.013	20.846	20.678	20.510	20.381	20.257	20.145	19.999	19.838	19.679	19.546	19.329	19.141	18.972	18.906	18.651	18.474	18.298	18.082	17.865	17.571	17.306	17.093	16.840	16.540	16.280	15.933	15.515	15.336	14.988	14.878	13.994
VERTICAL DESIGN ON CARRIAGEWAY CENTRELINE	GRADIENT -1.597% (-1 in 62.620) LENGTH = 47.957m			SAG CURVE K = 50.000 L = 13.704	GRADIENT -1.323% (-1 in 75.595) LENGTH = 55.169m			HOG CURVE K = 55.000 L = 47.394			GRADIENT -2.185% (-1 in 45.776) LENGTH = 47.089m			HOG CURVE K = 55.160 L = 83.000			GRADIENT -3.689% (-1 in 27.106) LENGTH = 40.791m															
HORIZONTAL DESIGN ON CARRIAGEWAY CENTRELINE	CURVE R = 1020.000 L = 69.275			STRAIGHT LENGTH = 143.660m			TRANSITION RL = 12240.000 L = 72.000			CURVE R = 170.000 L = 30.385			TRANSITION RL = 12240.000 L = 72.000																			

Note:  
All details shown on this drawing are indicative only and are subject to development at detailed design stage.

Rev	Date	Description	By	Chkd.
C	Dec 2025	PLANNING CONSENT	JOF	JOF
B	Oct 2025	ISSUED FOR REVIEW AND COMMENTS	JL	JOF
A	May 2025	FOR CONSULTATION	DK	JOF

Client: Comhairle Contae Chiarraí  
Kerry County Council

Project: N70 Waterville to Ballybrack Road Improvement Scheme

Title: Geometry  
Sheet 02 of 04

Prepared by: T.I  
Checked: J.O'F.  
Date: December 2025  
Project Director: Michael McDonnell  
Drawing Status: Planning Consent  
Scale @ A1: As Shown


**TOBIN**  
CONSULTING ENGINEERS

TOBIN Consulting Engineers,  
Market Square, Castlebar,  
Co. Mayo, Ireland.  
tel: +353-(0)94-9021401  
fax: +353-(0)94-9021534  
e-mail: castlebar@tobin.ie  
www.tobin.ie

Drawing No: **11045-2004**


Revision: **C**

Plan scale @ 1:500

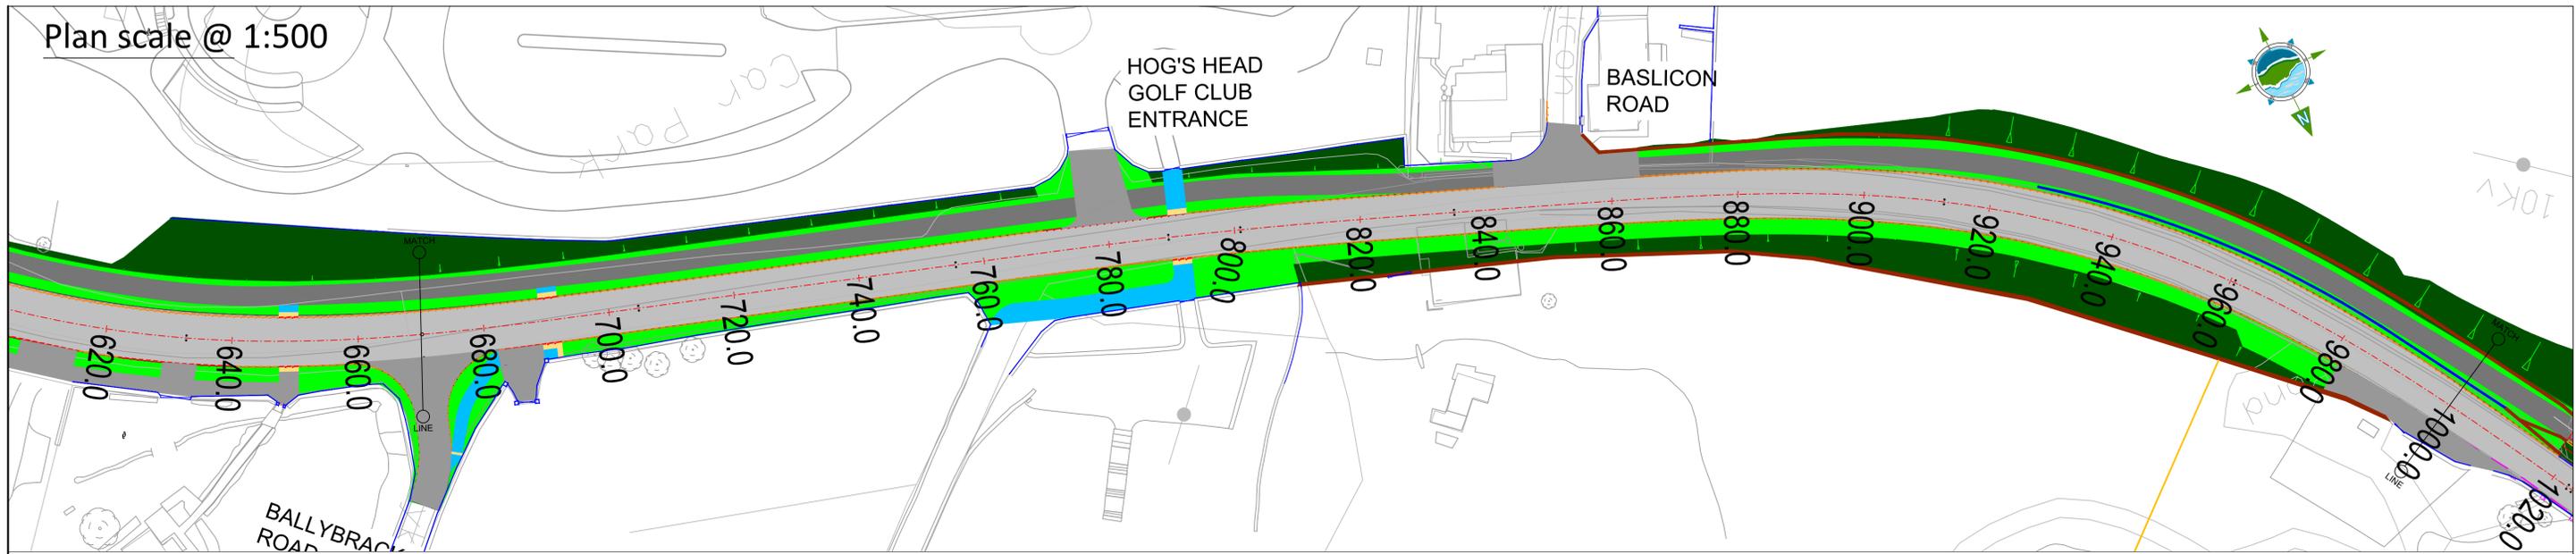

Scale 1:500 H  
1:100 V

N70 Waterville to Ballybrack

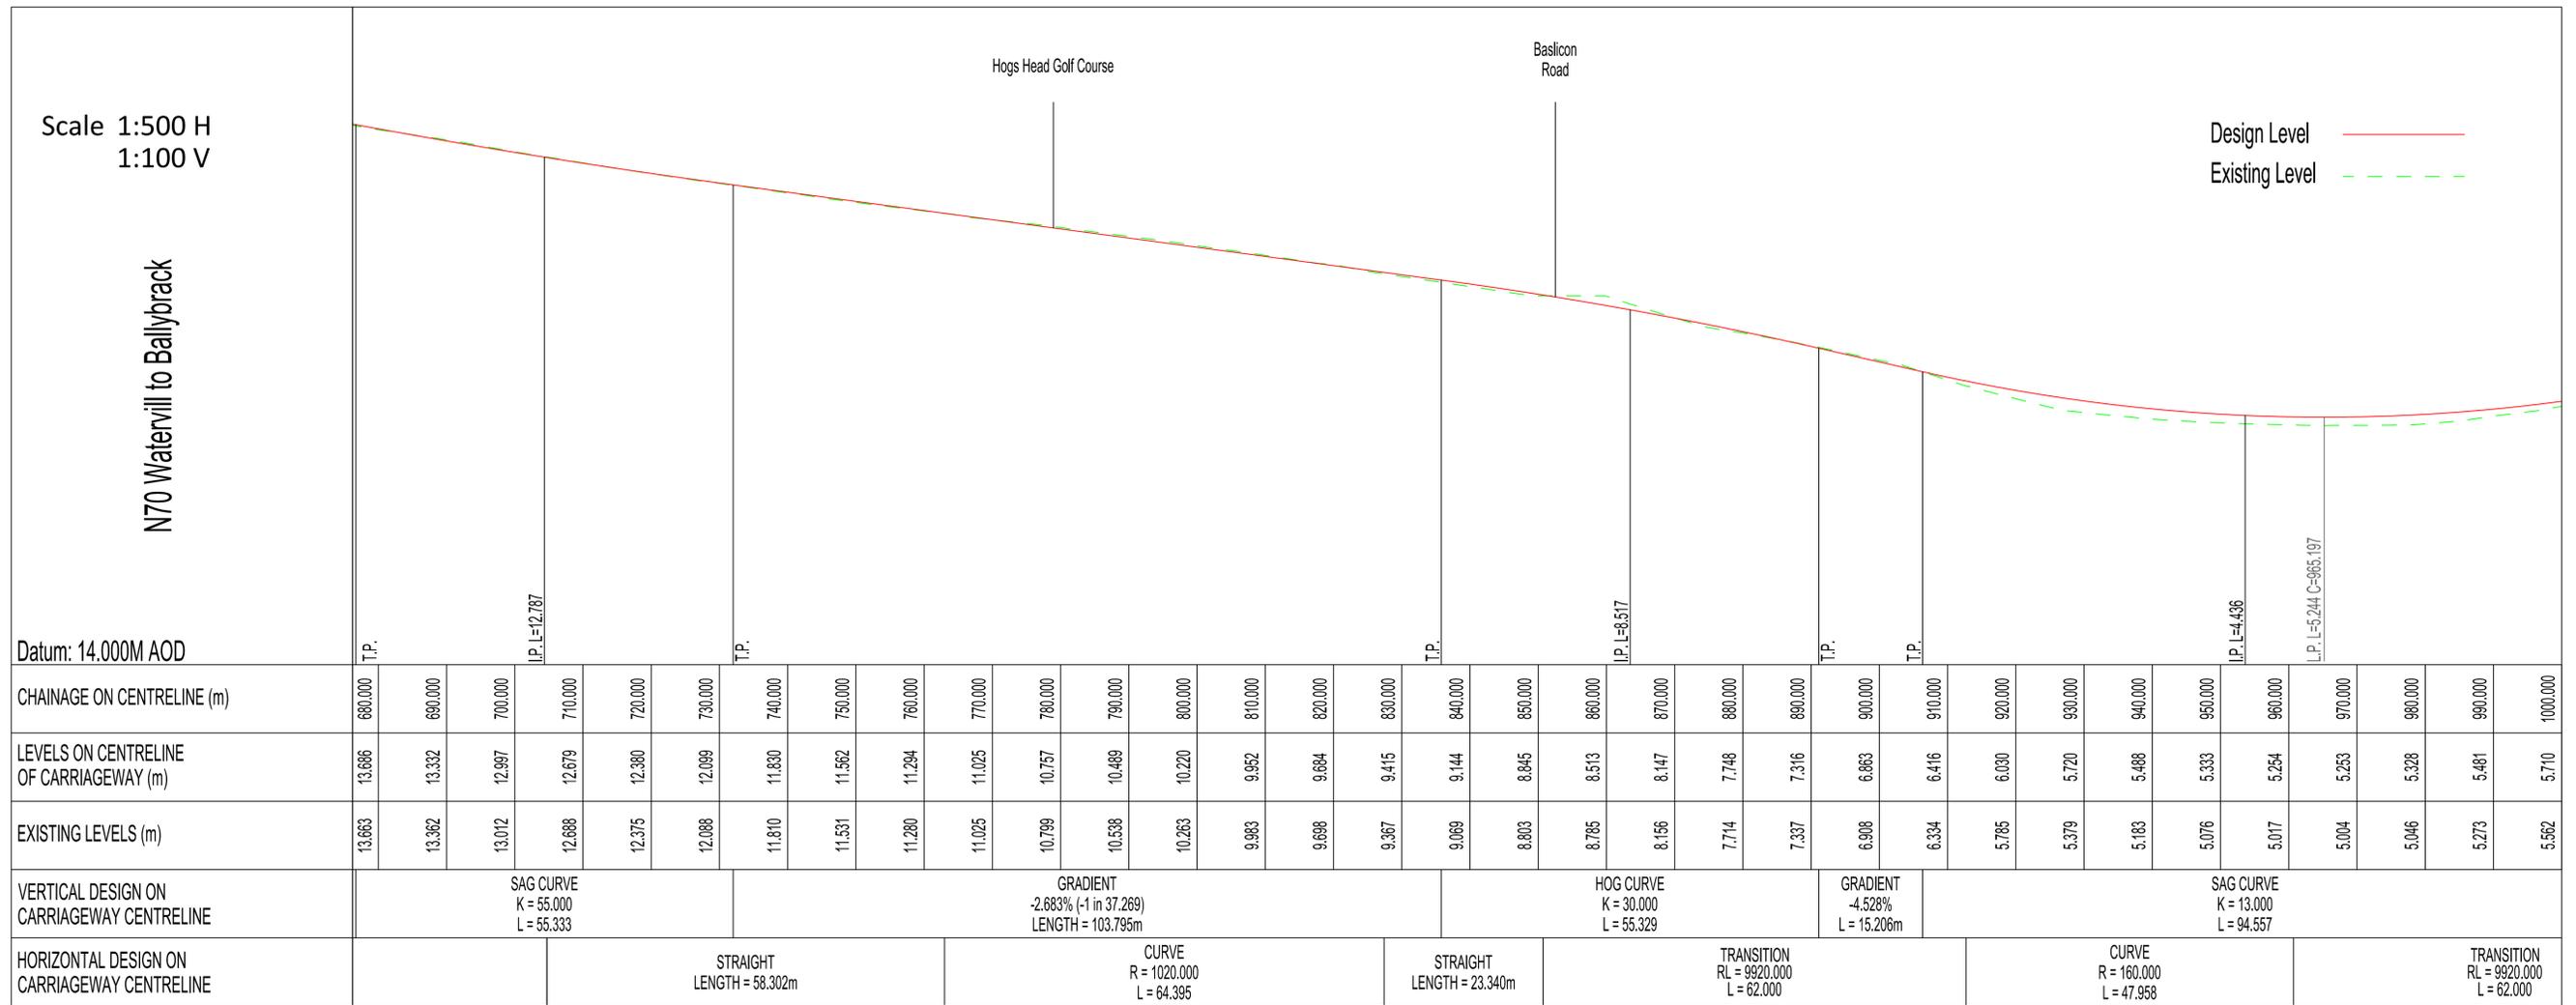

Datum: 14.000M AOD

CHAINAGE ON CENTRELINE (m)	680.000	690.000	700.000	710.000	720.000	730.000	740.000	750.000	760.000	770.000	780.000	790.000	800.000	810.000	820.000	830.000	840.000	850.000	860.000	870.000	880.000	890.000	900.000	910.000	920.000	930.000	940.000	950.000	960.000	970.000	980.000	990.000	1000.000
LEVELS ON CENTRELINE OF CARRIAGEWAY (m)	13.686	13.332	12.997	12.679	12.380	12.099	11.830	11.562	11.294	11.025	10.757	10.489	10.220	9.952	9.684	9.415	9.144	8.845	8.513	8.147	7.748	7.316	6.863	6.416	6.030	5.720	5.488	5.333	5.254	5.253	5.328	5.481	5.710
EXISTING LEVELS (m)	13.663	13.362	13.012	12.688	12.375	12.088	11.810	11.531	11.280	11.025	10.799	10.538	10.263	9.983	9.698	9.367	9.069	8.803	8.785	8.166	7.714	7.337	6.908	6.334	5.785	5.379	5.183	5.076	5.017	5.004	5.046	5.273	5.562
VERTICAL DESIGN ON CARRIAGEWAY CENTRELINE	SAG CURVE K = 55.000 L = 55.333			GRADIENT -2.683% (-1 in 37.269) LENGTH = 103.795m			HOG CURVE K = 30.000 L = 55.329			GRADIENT -4.528% L = 15.206m			SAG CURVE K = 13.000 L = 94.557																				
HORIZONTAL DESIGN ON CARRIAGEWAY CENTRELINE	STRAIGHT LENGTH = 58.302m						CURVE R = 1020.000 L = 64.395						STRAIGHT LENGTH = 23.340m			TRANSITION RL = 9920.000 L = 62.000			CURVE R = 160.000 L = 47.958			TRANSITION RL = 9920.000 L = 62.000											

Note:  
All details shown on this drawing are indicative only and are subject to development at detailed design stage.

Rev	Date	Description	By	Chkd.
C	Dec 2025	PLANNING CONSENT	JOF	JOF
B	Oct 2025	ISSUED FOR REVIEW AND COMMENTS	JL	JOF
A	May 2025	FOR CONSULTATION	DK	JOF

Client: Comhairle Contae Chiarraí  
Kerry County Council

Project: N70 Waterville to Ballybrack Road Improvement Scheme

Title: Geometry Sheet 03 of 04

Prepared by: T.I  
Checked: J.O.F.  
Date: December 2025  
Project Director: Michael McDonnell  
Drawing Status: Planning Consent  
Scale @ A1: As Shown


**TOBIN**  
CONSULTING ENGINEERS

TOBIN Consulting Engineers,  
Market Square, Castlebar,  
Co. Mayo, Ireland.  
tel: +353-(0)94-9021401  
fax: +353-(0)94-9021534  
e-mail: castlebar@tobin.ie  
www.tobin.ie

Drawing No.: **11045-2005**

Revision: **C**


Plan scale @ 1:500

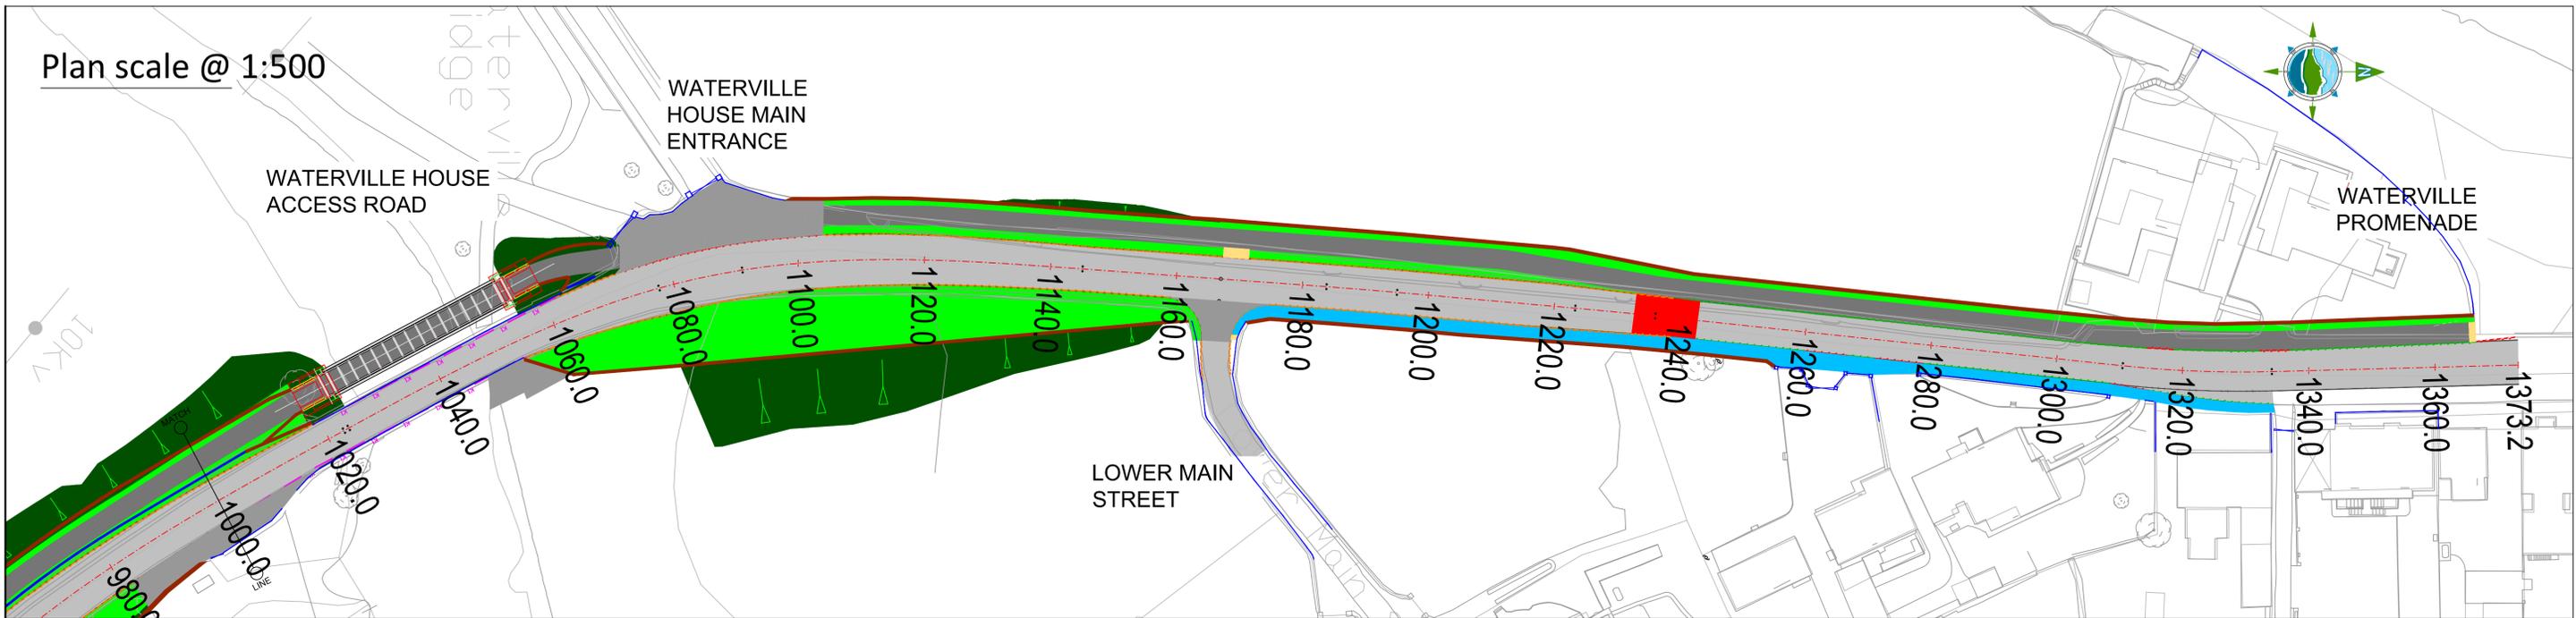

Scale 1:500 H  
1:100 V

N70 Waterville to Ballybrack

Design Level ———  
Existing Level - - - - -

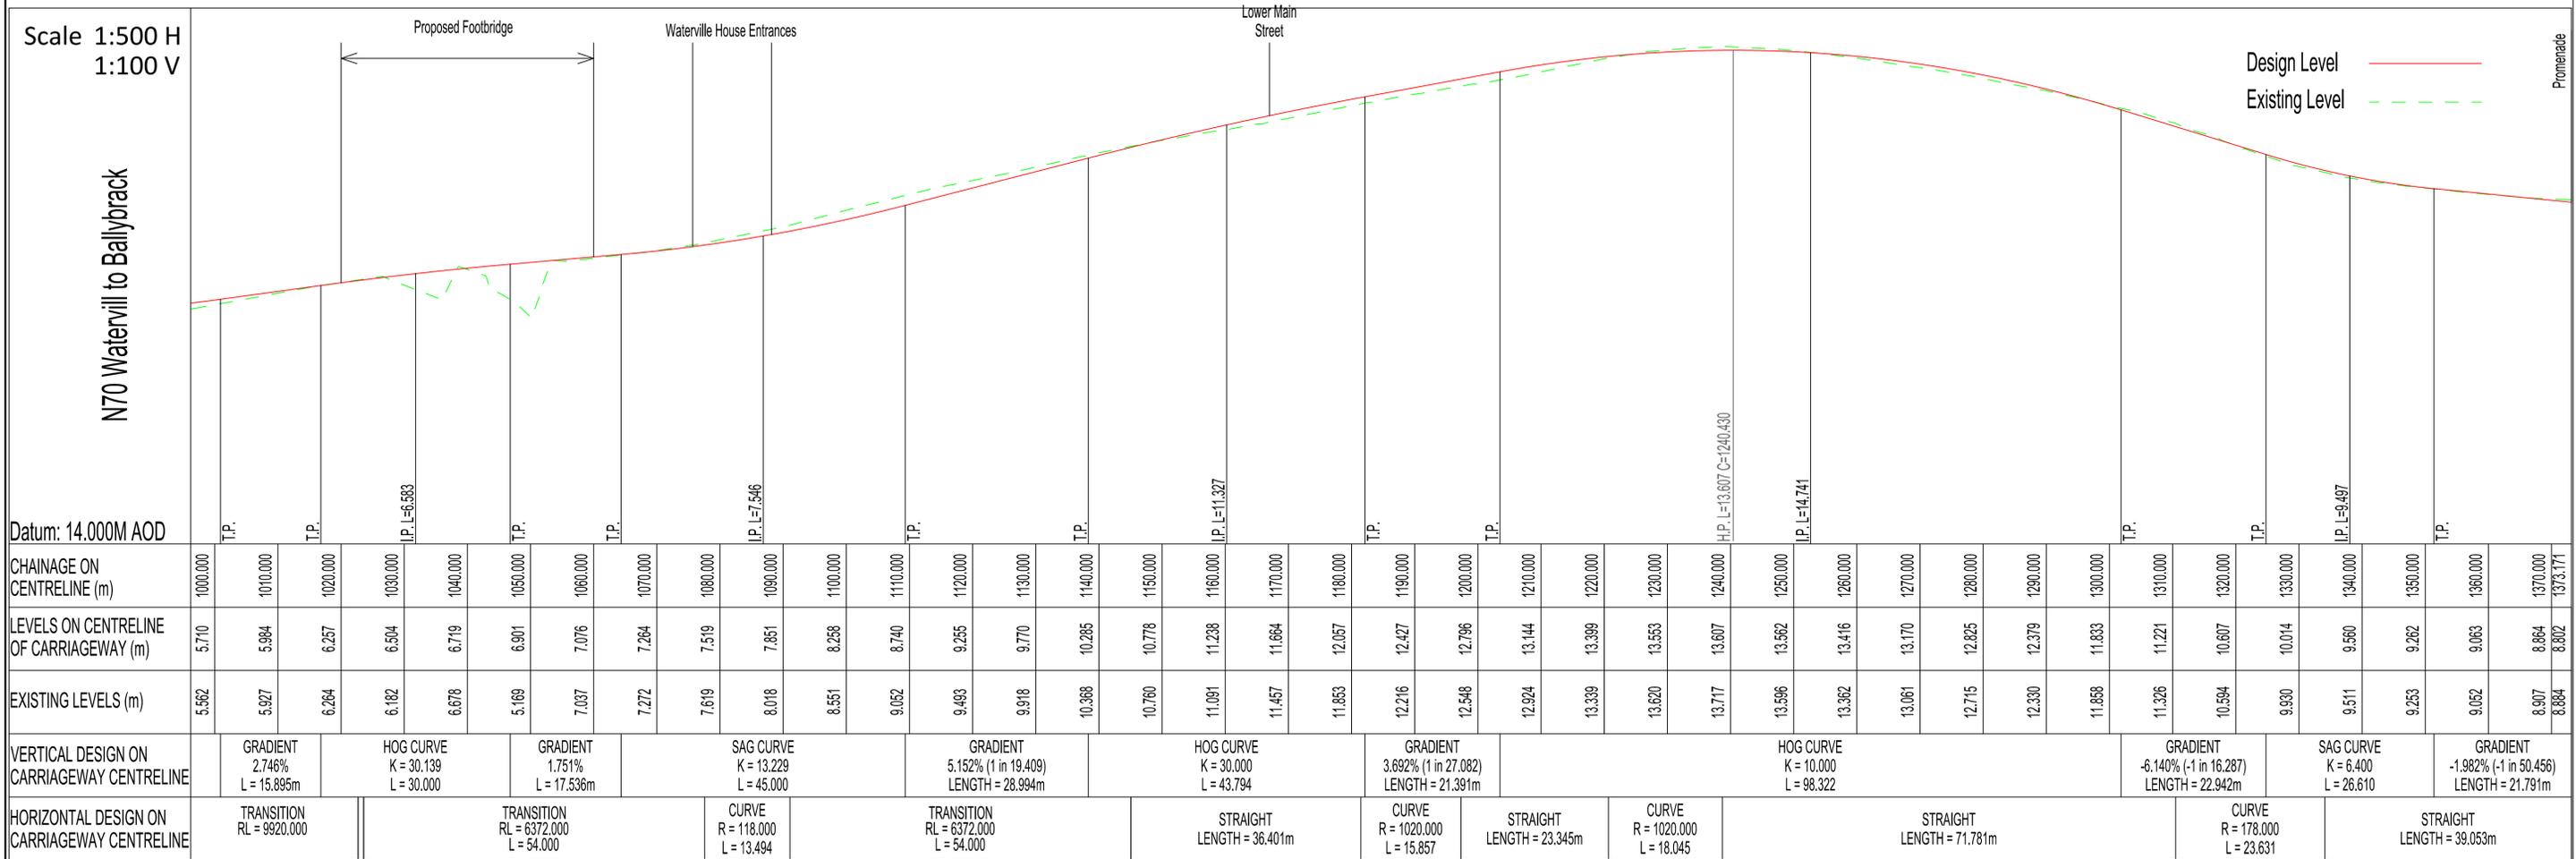

Datum: 14.000M AOD

VERTICAL DESIGN ON CARRIAGEWAY CENTRELINE	HORIZONTAL DESIGN ON CARRIAGEWAY CENTRELINE
GRADIENT 2.746% L = 15.895m	TRANSITION RL = 9920.000
HOG CURVE K = 30.139 L = 30.000	TRANSITION RL = 6372.000 L = 54.000
GRADIENT 1.751% L = 17.536m	CURVE R = 118.000 L = 13.494
SAG CURVE K = 13.229 L = 45.000	TRANSITION RL = 6372.000 L = 54.000
GRADIENT 5.152% (1 in 19.409) LENGTH = 28.994m	STRAIGHT LENGTH = 36.401m
HOG CURVE K = 30.000 L = 43.794	CURVE R = 1020.000 L = 15.857
GRADIENT 3.692% (1 in 27.082) LENGTH = 21.391m	STRAIGHT LENGTH = 23.345m
HOG CURVE K = 10.000 L = 98.322	CURVE R = 1020.000 L = 18.045
GRADIENT -6.140% (-1 in 16.287) LENGTH = 22.942m	STRAIGHT LENGTH = 71.781m
SAG CURVE K = 6.400 L = 26.610	CURVE R = 178.000 L = 23.631
GRADIENT -1.982% (-1 in 50.456) LENGTH = 21.791m	STRAIGHT LENGTH = 39.053m

Note:  
All details shown on this drawing are indicative only and are subject to development at detailed design stage.

Rev	Date	Description	By	Chkd.
C	Dec 2025	PLANNING CONSENT	JOF	JOF
B	Oct 2025	ISSUED FOR REVIEW AND COMMENTS	JL	JOF
A	May 2025	FOR CONSULTATION	DK	JOF

Client: **Comhairle Contae Chiarraí**  
**Kerry County Council**


Project: **N70 Waterville to Ballybrack Road Improvement Scheme**

Title: **Geometry Sheet 04 of 04**

Prepared by: T.I  
Checked: J.O'F.  
Date: December 2025  
Project Director: Michael McDonnell  
Drawing Status: Planning Consent  
Scale @ A1: As Shown

**TOBIN CONSULTING ENGINEERS**  
TOBIN Consulting Engineers, Market Square, Castlebar, Co. Mayo, Ireland.  
tel: +353-(0)94-9021401  
fax: +353-(0)94-9021534  
e-mail: castlebar@tobin.ie  
www.tobin.ie

Drawing No.: **11045-2006**  
Revision: **C**

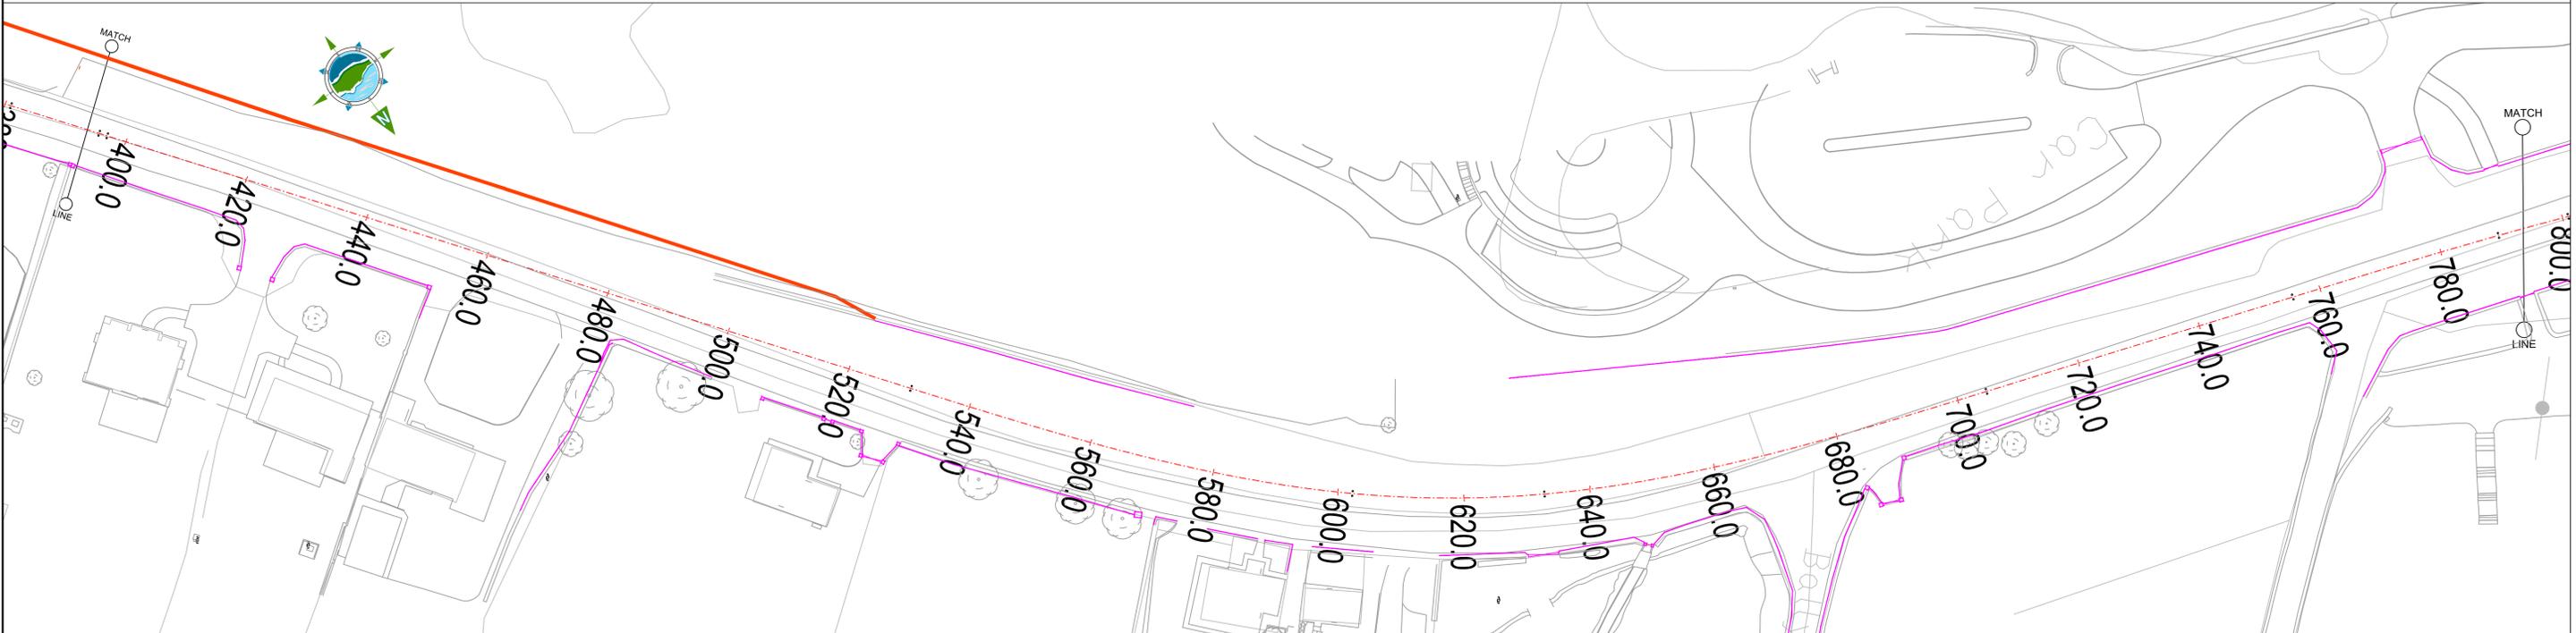

Rev	Date	Description	By	Chkd.
C	Dec 2025	PLANNING CONSENT	JOF	JOF
B	Oct 2025	ISSUED FOR REVIEW AND COMMENT	JL	JOF
A	May 2025	FOR CONSULTATION	DK	JOF

Client:  **Comhairle Contae Chiarraí**  
Kerry County Council

Project: **N70 Waterville to Ballybrack Road Improvement Scheme**

Title: **Fencing, Walls and VRS Sheet 01 of 02**


Prepared by: DK  
Checked: J.O'F.  
Date: December 2025  
Project Director: Michael McDonnell  
Drawing Status: Planning Consent  
Scale @ A1: 1:500

**TOBIN**  
CONSULTING ENGINEERS


Galway Office  
Fairgreen House, Fairgreen Road,  
Galway,  
H91 AXK8,  
Ireland.  
Tel: +353 (0)91 565 211  
www.tobin.ie

Drawing No.: **11045-2007**

Revision: **C**

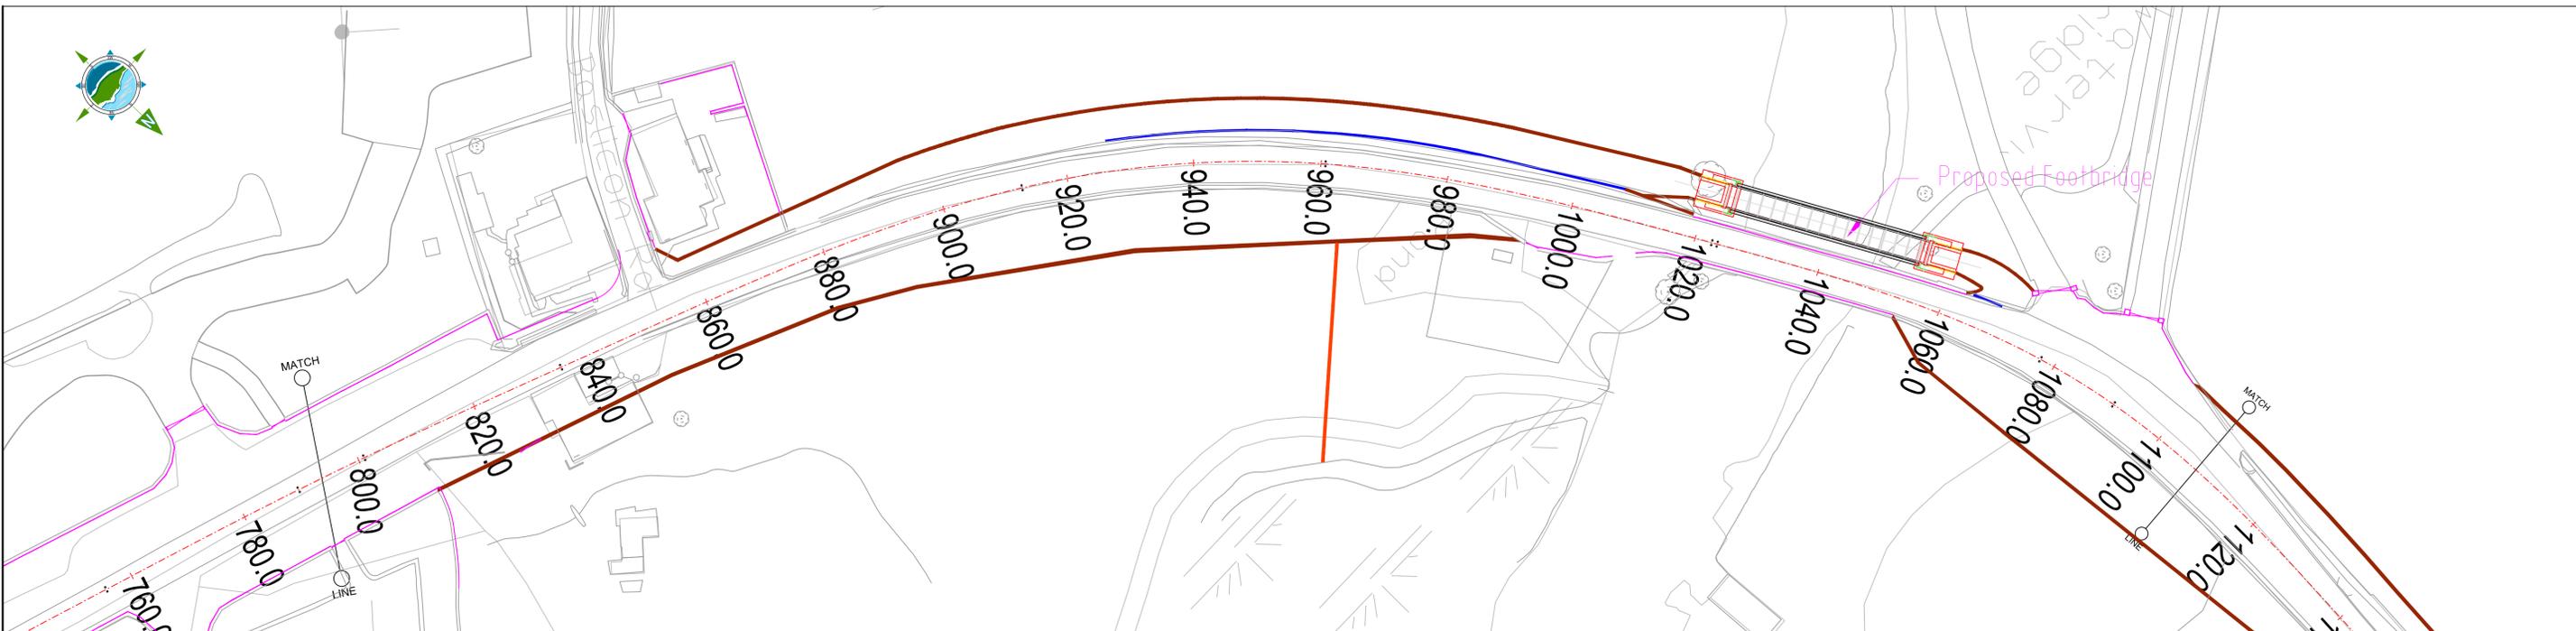

- Existing Wall (retained) —
- Masonry Wall (proposed) —
- Timber Post and Mesh Fence (proposed) —
- Vehicle Restraint System (proposed) —

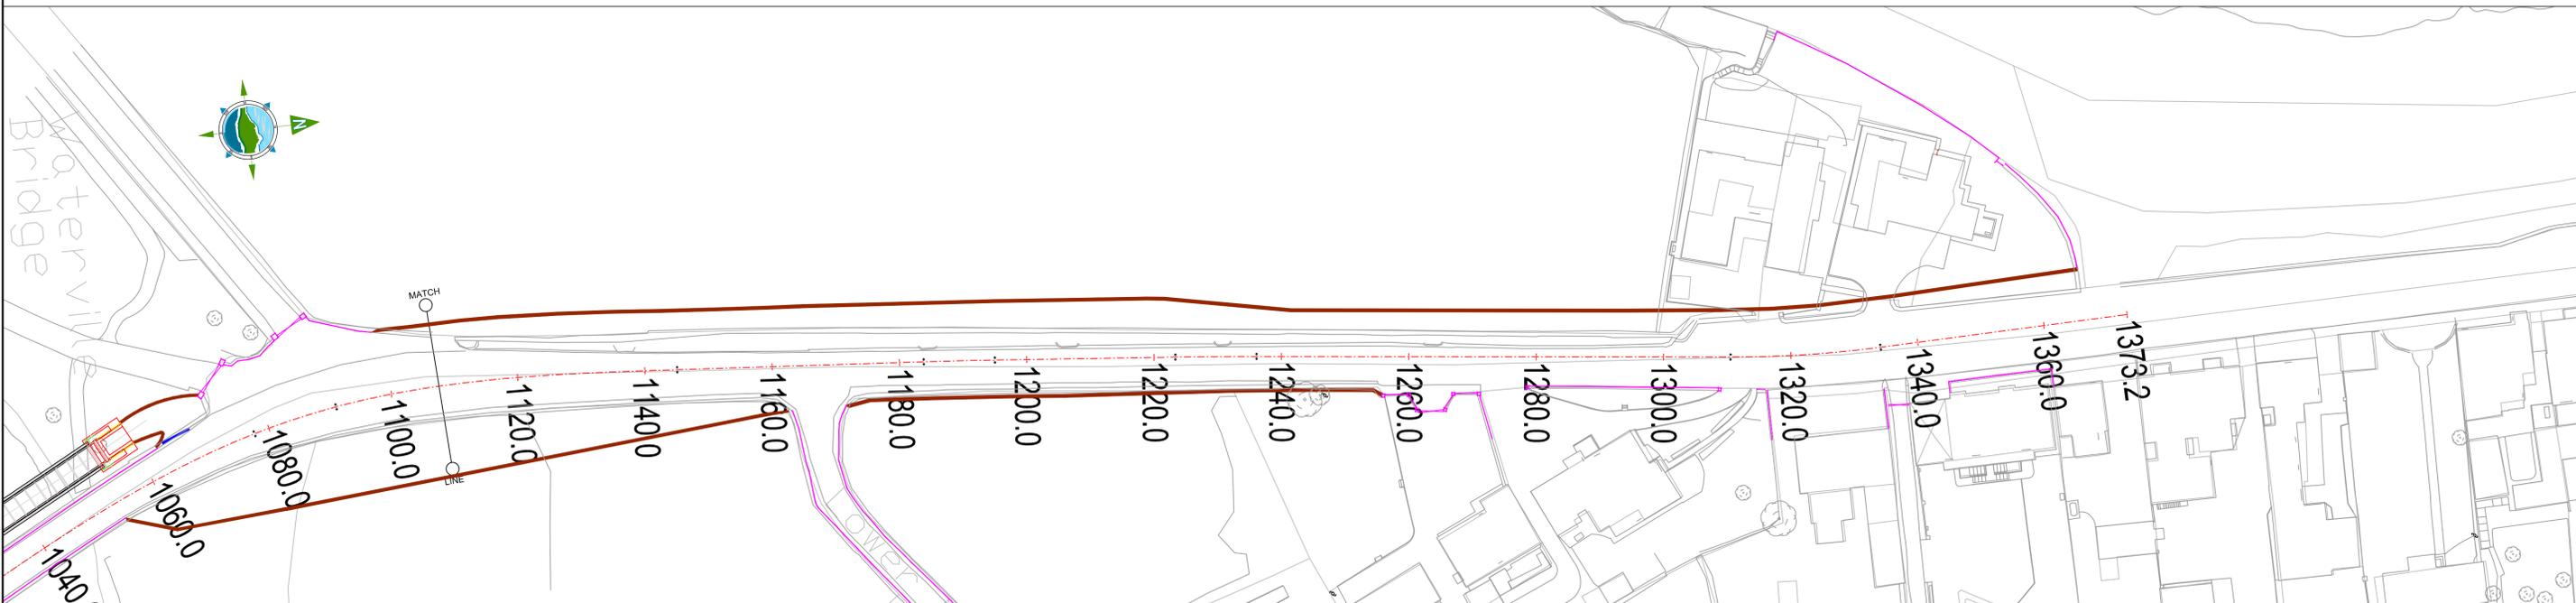

Rev	Date	Description	By	Chkd.
C	Dec 2025	PLANNING CONSENT	JOF	JOF
B	Oct 2025	ISSUED FOR REVIEW AND COMMENT	JL	JOF
A	May 2025	FOR CONSULTATION	DK	JOF

Client: **Comhairle Contae Chiarraí**  
**Kerry County Council**

Project: **N70 Waterville to Ballybrack Road Improvement Scheme**

Title: **Fencing, Walls and VRS Sheet 02 of 02**

Prepared by: DK

Checked: J.O'F.

Date: December 2025

Project Director: Michael McDonnell

Drawing Status: Planning Consent

Scale @ A1: 1:500

**TOBIN**  
CONSULTING ENGINEERS

Galway Office  
Fairgreen House, Fairgreen Road,  
Galway,  
H91 AXK8,  
Ireland.  
Tel: +353 (0)91 565 211  
www.tobin.ie

TOBIN Consulting Engineers will not be liable for any use of this document for any purpose other than that for which it was originally prepared and provided. Except where specifically and explicitly agreed in writing by TOBIN Consulting Engineers, no part of this document may be reproduced or transmitted in any form and this document shall not be relied upon by any third party for any purpose.

Drawing No.: **11045-2008**



Revision: **C**



**Legend (Drainage):**

Carrier Drain		Petrol Interceptor	
Combined Filter Drain		Grassed Surface Water Channel to CC-SCD-01109 Type 3	
Grassed Channel		Constructed Wetland	
Manhole		Headwall	
Outfall		Gully	

Note:  
All details shown on this drawing are indicative only and are subject to development at detailed design stage.

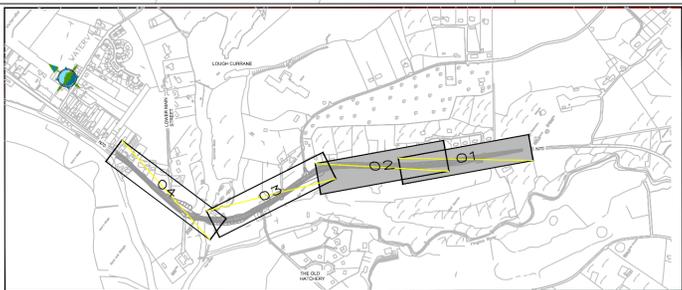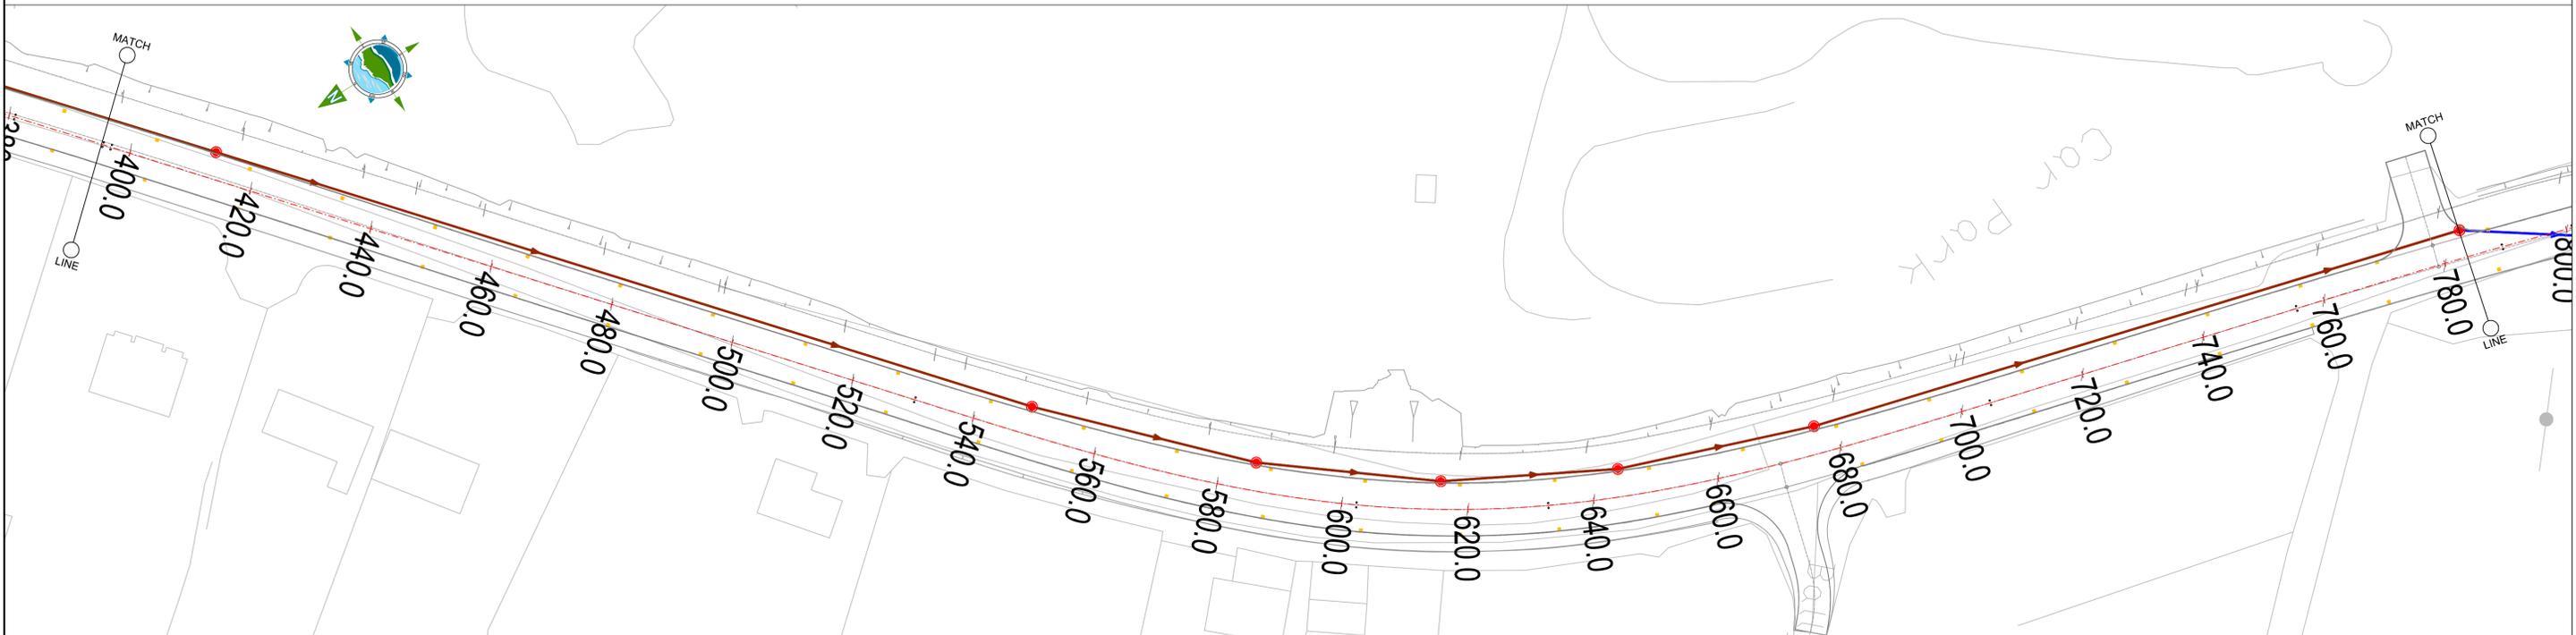

Rev	Date	Description	By	Chkd.
C	Dec 2025	PLANNING CONSENT	JOF	JOF
B	Oct 2025	FOR REVIEW AND COMMENT	JL	JOF
A	May 2025	FOR CONSULTATION	DK	JOF

Client: **Comhairle Contae Chiarraí**  
**Kerry County Council**

Project: **N70 Waterville to Ballybrack Road Improvement Scheme**

Title: **Drainage Sheet 01 of 02**

Prepared by: DK

Checked: J.O'F.

Date: December 2025

Project Director: Michael McDonnell

Drawing Status: Planning Consent


Scale @ A1: 1:500

**TOBIN**  
CONSULTING ENGINEERS

Galway Office  
Fairgreen House, Fairgreen Road,  
Galway,  
H91 AXK8,  
Ireland.  
Tel: +353 (0)91 565 211  
www.tobin.ie

Drawing No.: **11045-2009**



Revision: **C**

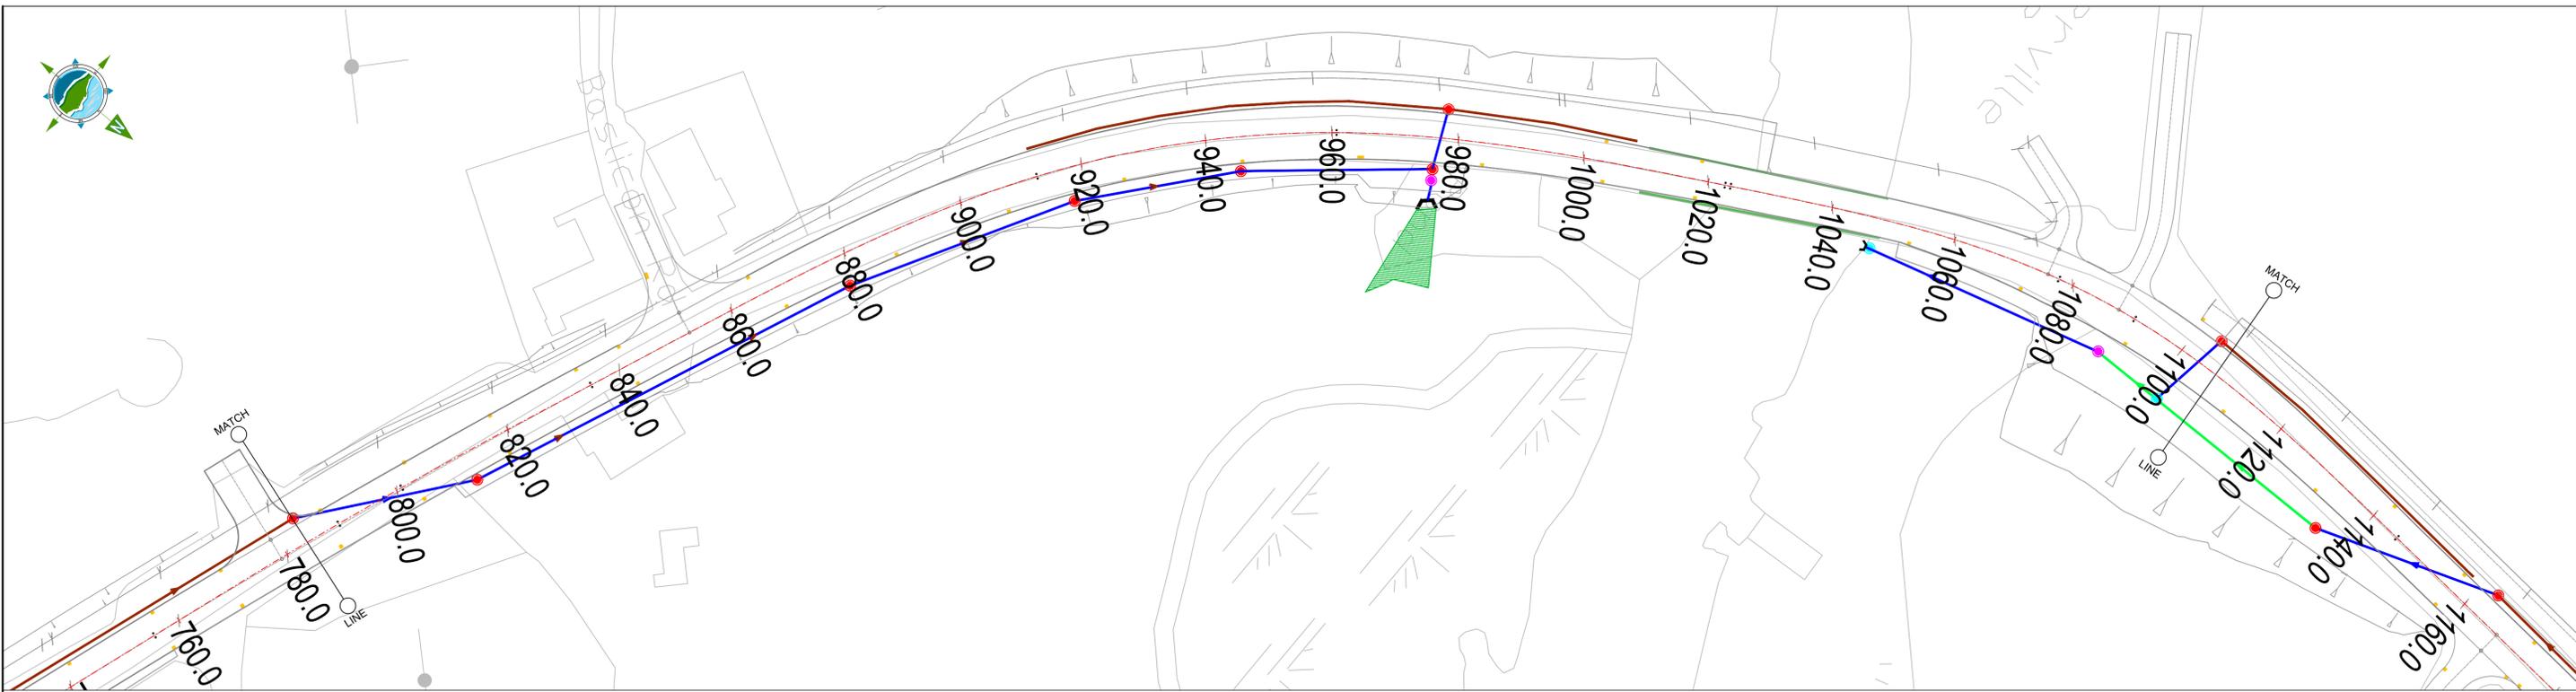

**Legend (Drainage):**

Carrier Drain		Petrol Interceptor	
Combined Filter Drain		Grassed Surface Water Channel to CC-SCD-01109 Type 3	
Grassed Channel		Constructed Wetland	
Manhole		Headwall	
Outfall		Gully	

Note:  
All details shown on this drawing are indicative only and are subject to development at detailed design stage.

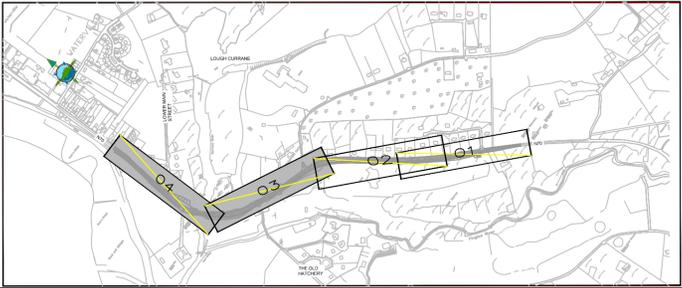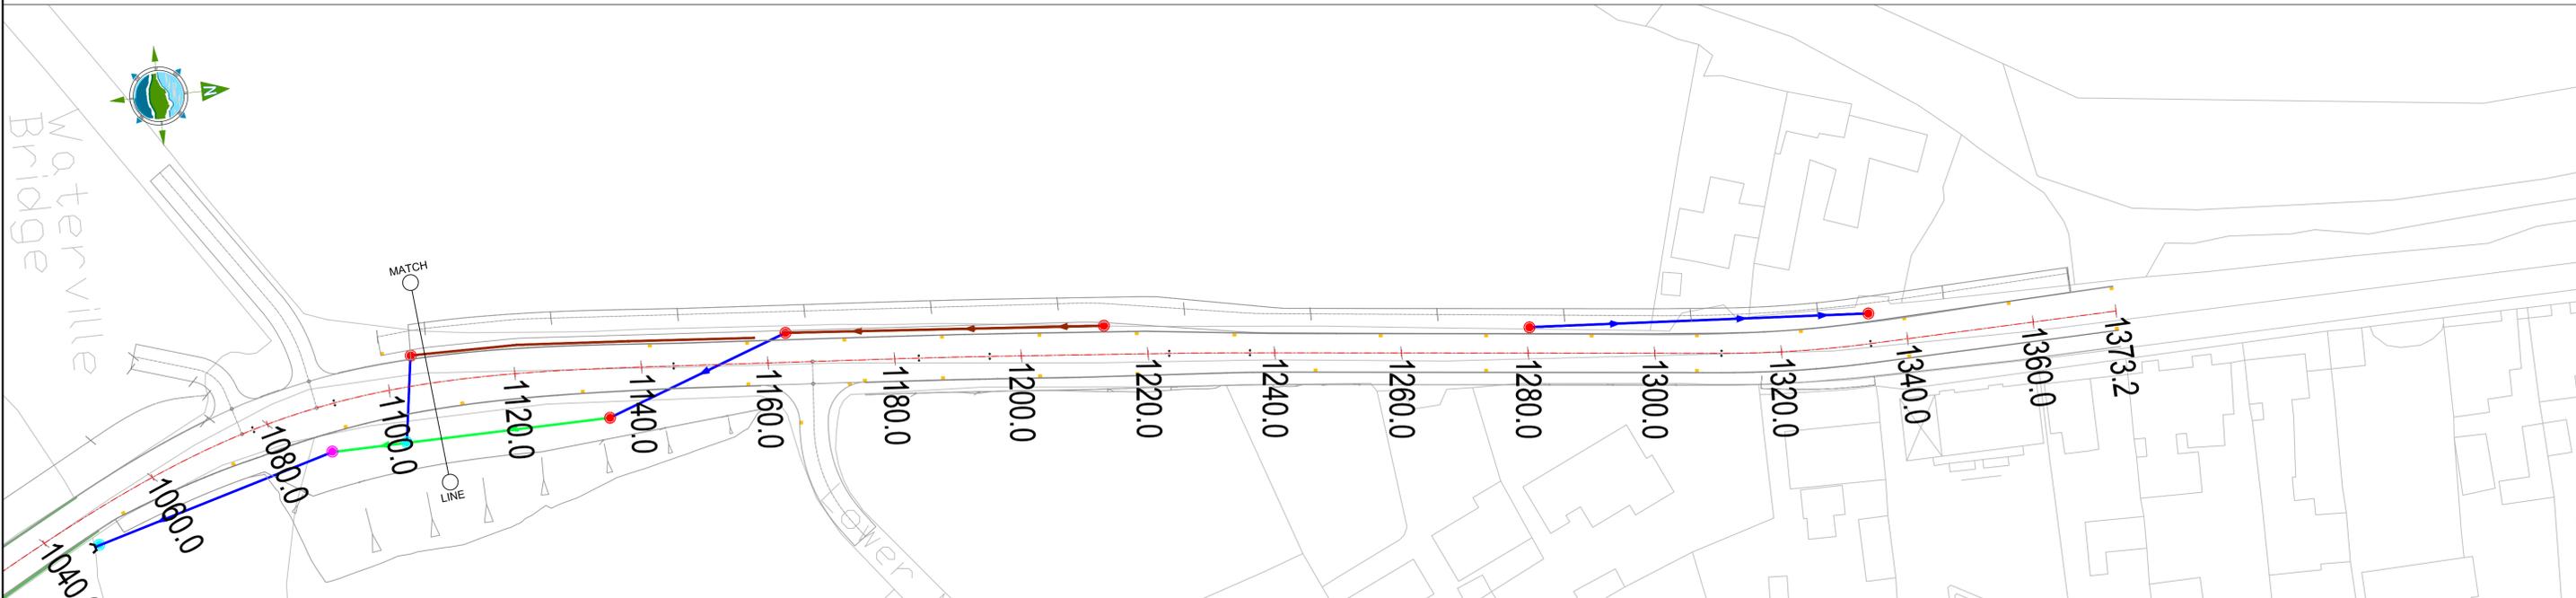

Rev	Date	Description	By	Chkd.
C	Dec 2025	PLANNING CONSENT	JOF	JOF
B	Oct 2025	FOR REVIEW AND COMMENT	JL	JOF
A	May 2025	FOR CONSULTATION	DK	JOF

Client: **Comhairle Contae Chiarraí**  
**Kerry County Council**

Project: **N70 Waterville to Ballybrack Road Improvement Scheme**

Title: **Drainage Sheet 02 of 02**

Prepared by: DK

Checked: J.O.F.

Date: December 2025

Project Director: Michael McDonnell

Drawing Status: Planning Consent

Scale @ A1: 1:500


**TOBIN**  
CONSULTING ENGINEERS

Galway Office  
Fairgreen House, Fairgreen Road,  
Galway,  
H91 AXK8,  
Ireland.  
Tel: +353 (0)91 565 211  
www.tobin.ie

Revision: **C**

Drawing No.: **11045-2010**

Scale:  
Horizontal 1:50  
Horizontal 1:10

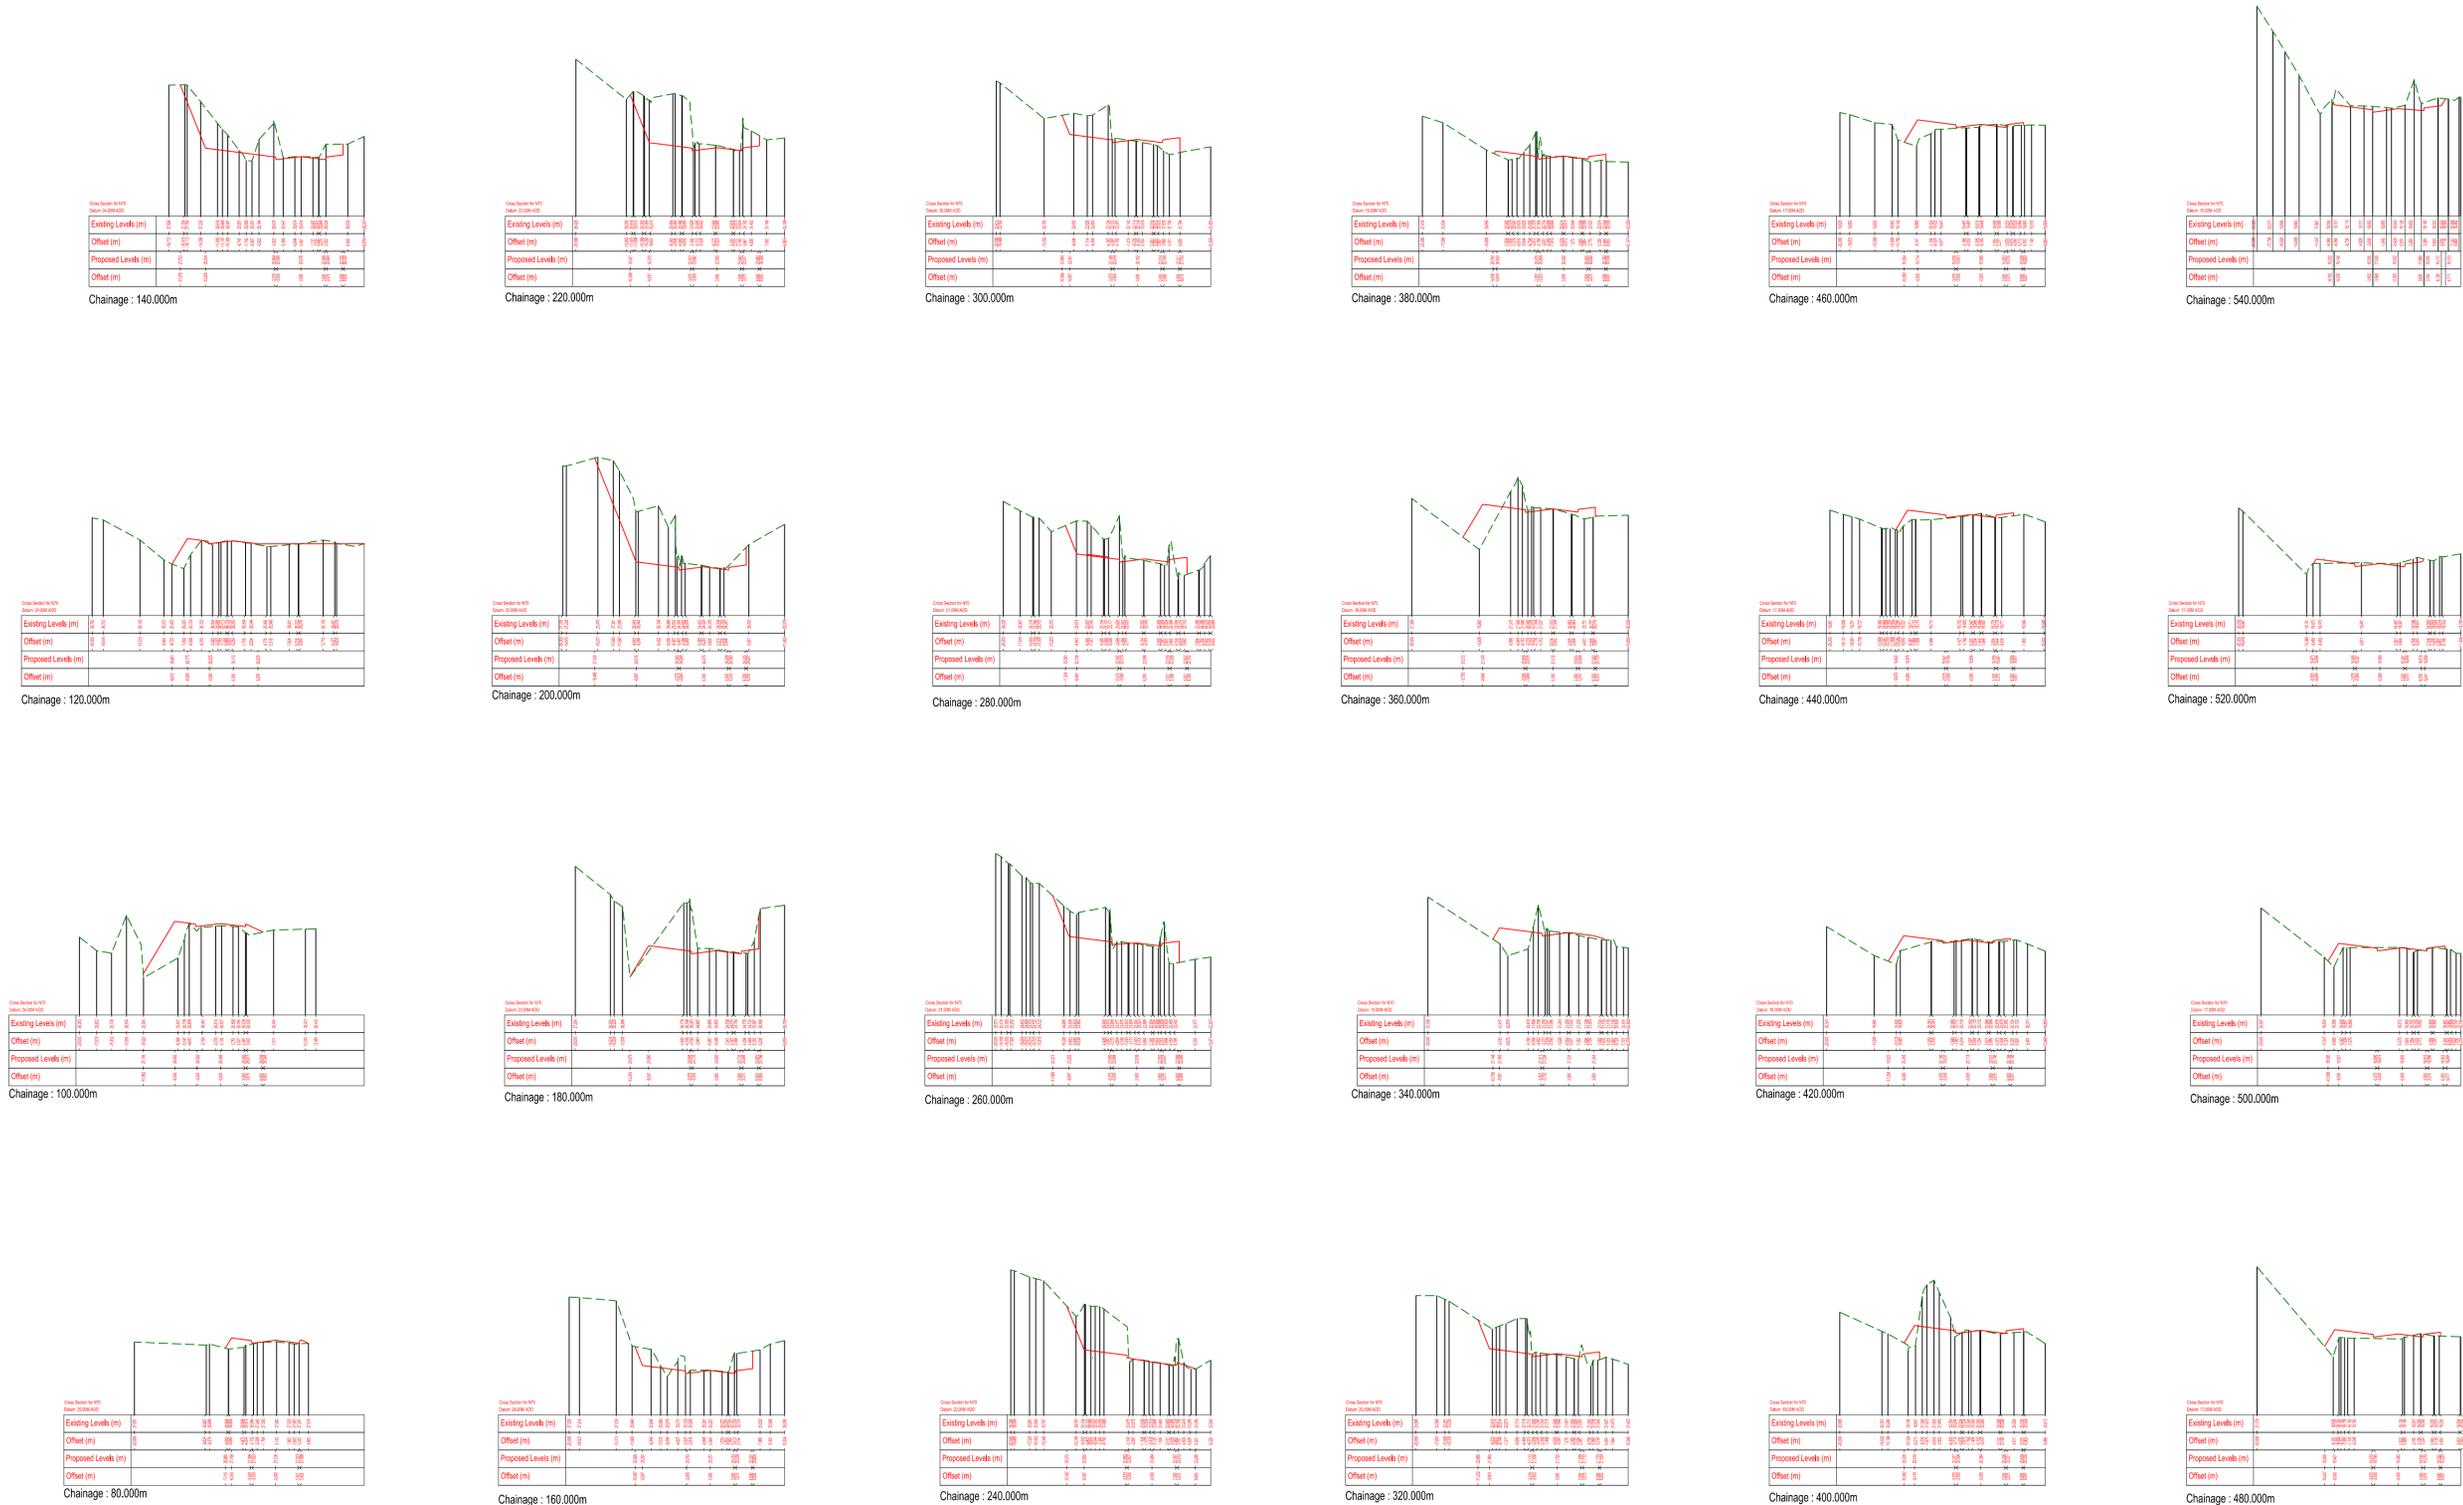

**Legend:**

- Existing Ground ---
- Proposed Road ---

Note:  
All details shown on this drawing are indicative only and are subject to development at detailed design stage.

Rev	Date	Description	By	Chkd.
C	Dec 2025	PLANNING CONSENT	JOF	JOF
B	Oct 2025	FOR REVIEW AND COMMENT	JL	JOF
A	May 2025	FOR CONSULTATION	DK	JOF

Client:  **Comhairle Contae Chiarraí**  
**Kerry County Council**

Project: **N70 Waterville to Ballybrack Road Improvement Scheme**

Title: **Earthworks / Cross Sections**  
**Sheet 1 of 3**

Prepared by: T.I  
Checked: J.O'F.  
Date: December 2025  
Project Director: Michael McDonnell  
Drawing Status: Planning Consent  
Scale @ A1: As Shown

**TOBIN CONSULTING ENGINEERS**

TOBIN Consulting Engineers,  
Market Square, Castlebar,  
Co. Mayo, Ireland.  
tel: +353-(0)94-9021401  
fax: +353-(0)94-9021534  
e-mail: castlebar@tobin.ie  
www.tobin.ie


Drawing No.: **11045-2011**

Revision: **C**

TOBIN Consulting Engineers will not be liable for any use of this document for any purpose other than that for which it was originally prepared and provided. Except where specifically and explicitly agreed in writing by TOBIN Consulting Engineers, no part of this document may be reproduced or transmitted in any form and this document shall not be relied upon by any third party for any purpose.







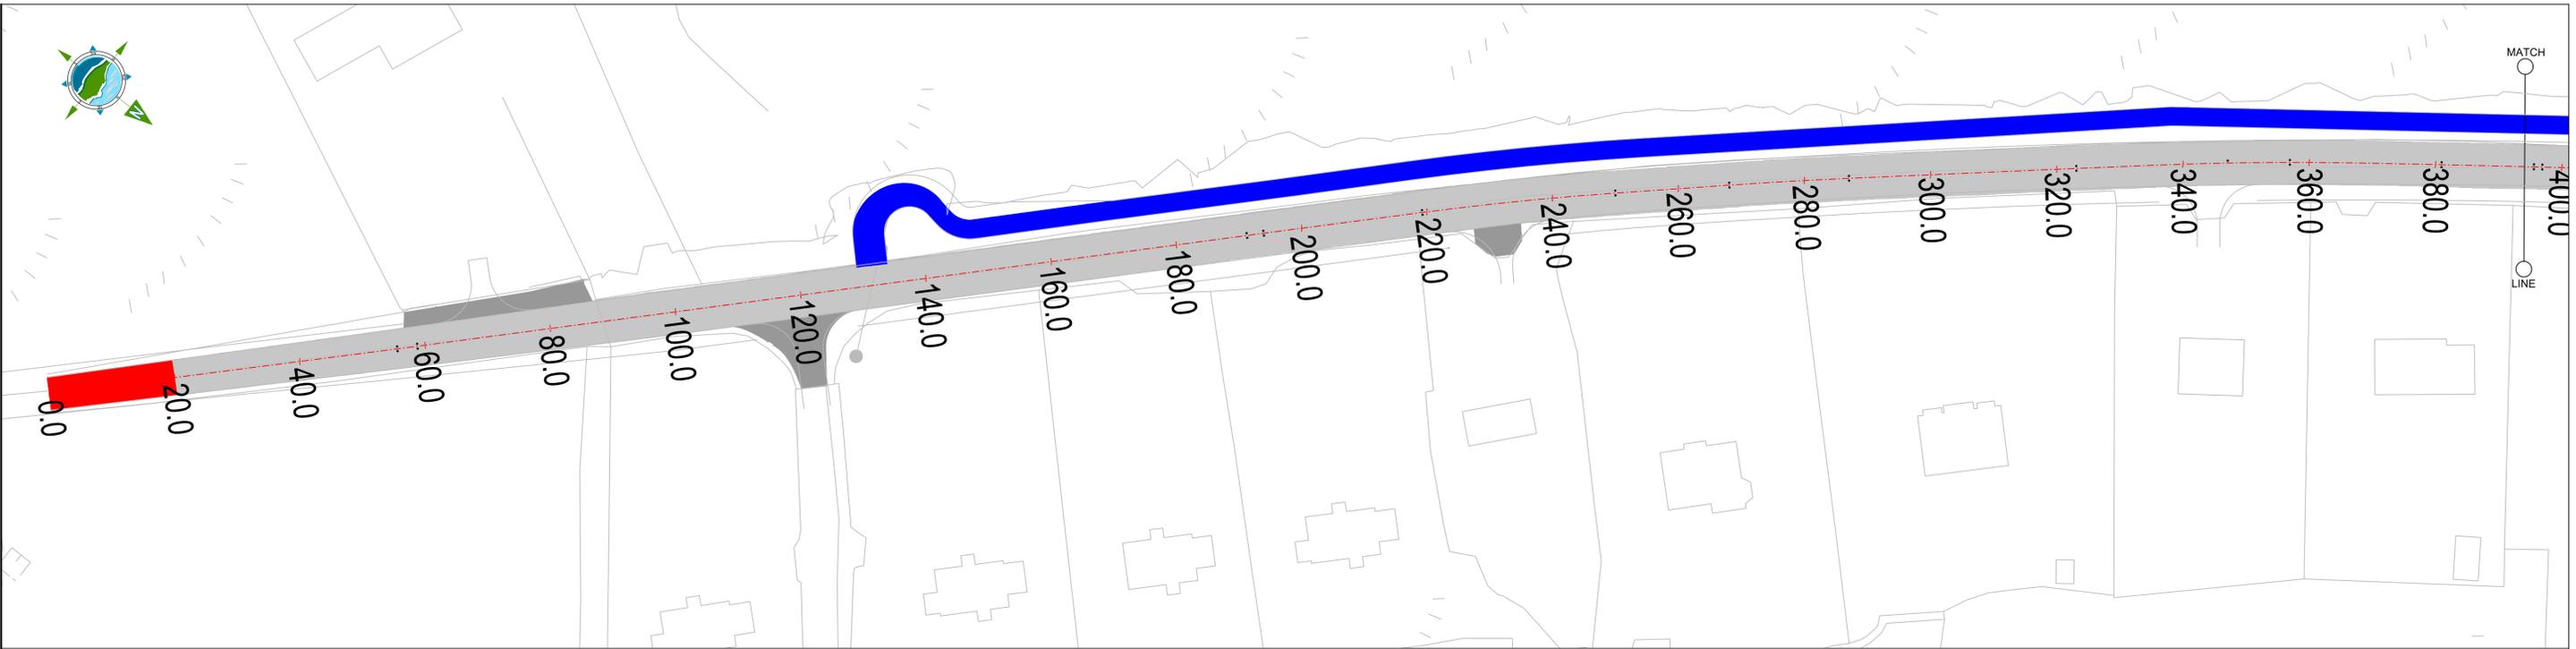

**Legend:**

- Road Pavement
- Tie Ins
- Accommodation Works
- Cycleway Pavement

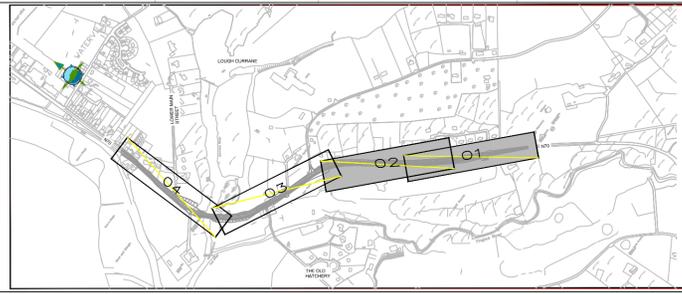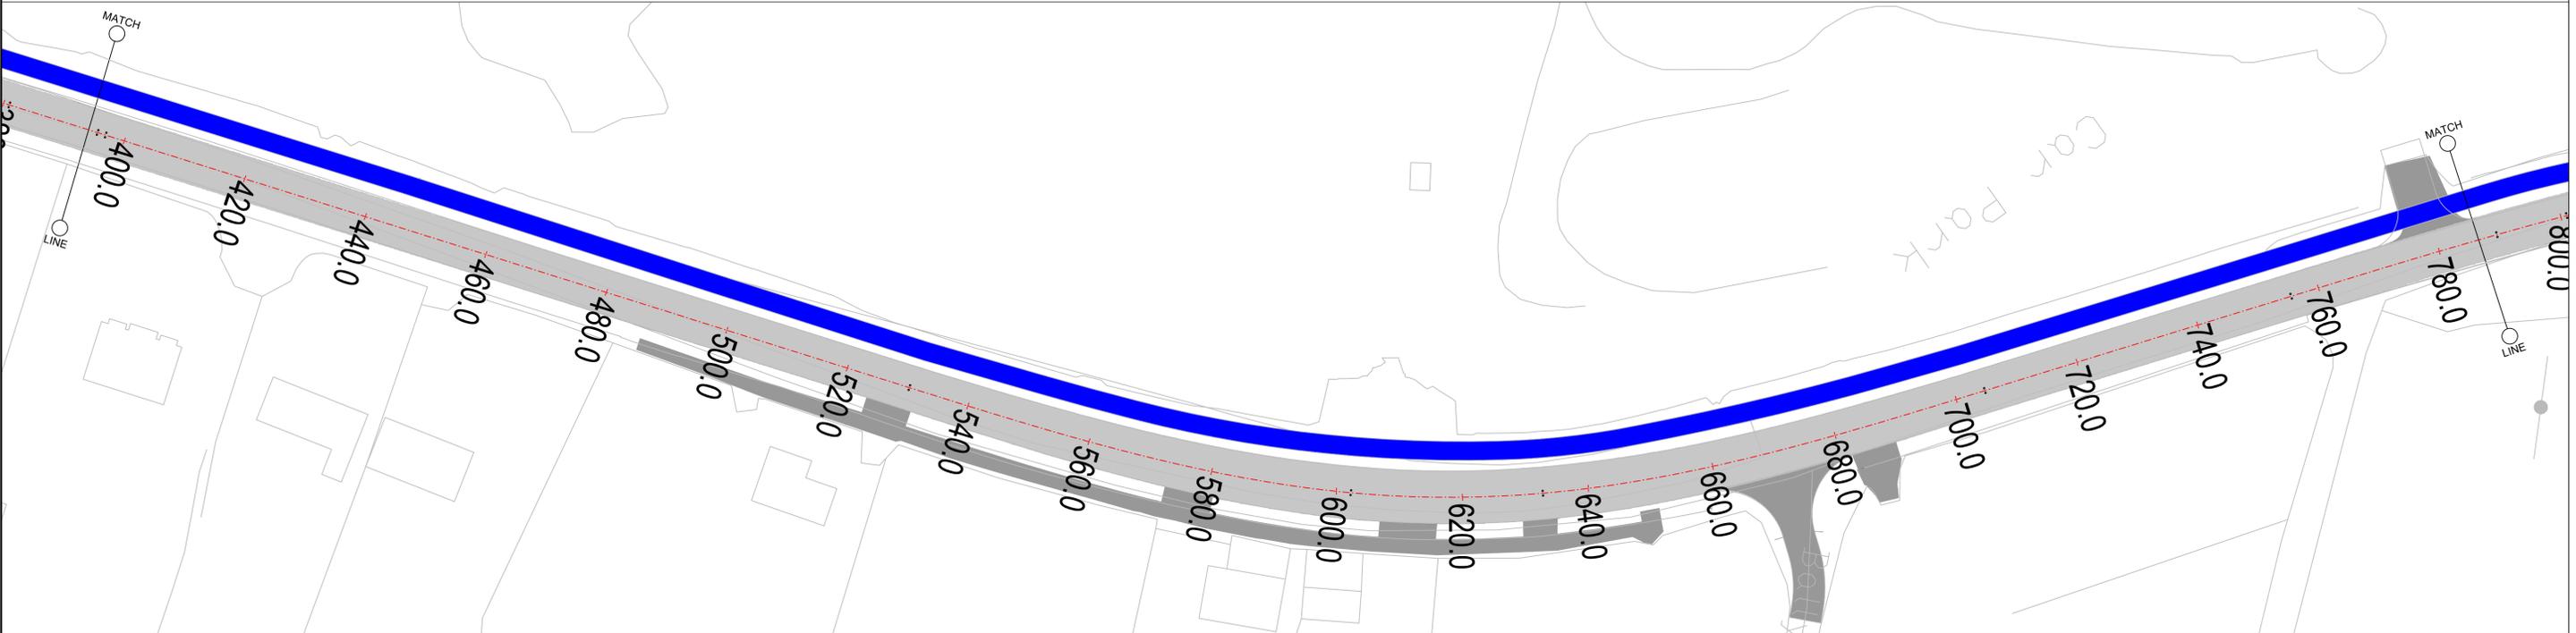

Rev	Date	Description	By	Chkd.
C	Dec 2025	PLANNING CONSENT	JOF	JOF
B	Oct 2025	FOR REVIEW AND COMMENT	JL	JOF
A	May 2025	FOR CONSULTATION	DK	JOF

Client: **Comhairle Contae Chiarraí**  
Kerry County Council

Project: **N70 Waterville to Ballybrack Road Improvement Scheme**

Title: **Pavement Sheet 1 of 2**

Prepared by: T.I

Checked: J.O.F.

Date: December 2025

Project Director: Michael McDonnell

Drawing Status: Planning Consent

Scale @ A1: 1:500


**TOBIN CONSULTING ENGINEERS**

TOBIN Consulting Engineers,  
Market Square, Castlebar,  
Co. Mayo, Ireland.  
tel: +353-(0)94-9021401  
fax: +353-(0)94-9021534  
e-mail: castlebar@tobin.ie  
www.tobin.ie

TOBIN Consulting Engineers will not be liable for any use of this document for any purpose other than that for which it was originally prepared and provided. Except where specifically and explicitly agreed in writing by TOBIN Consulting Engineers, as copyright holder, no part of this document may be reproduced or transmitted in any form and this document shall not be relied upon by any third party for any purpose.



Drawing No.: **11045-2014**

Revision: **C**

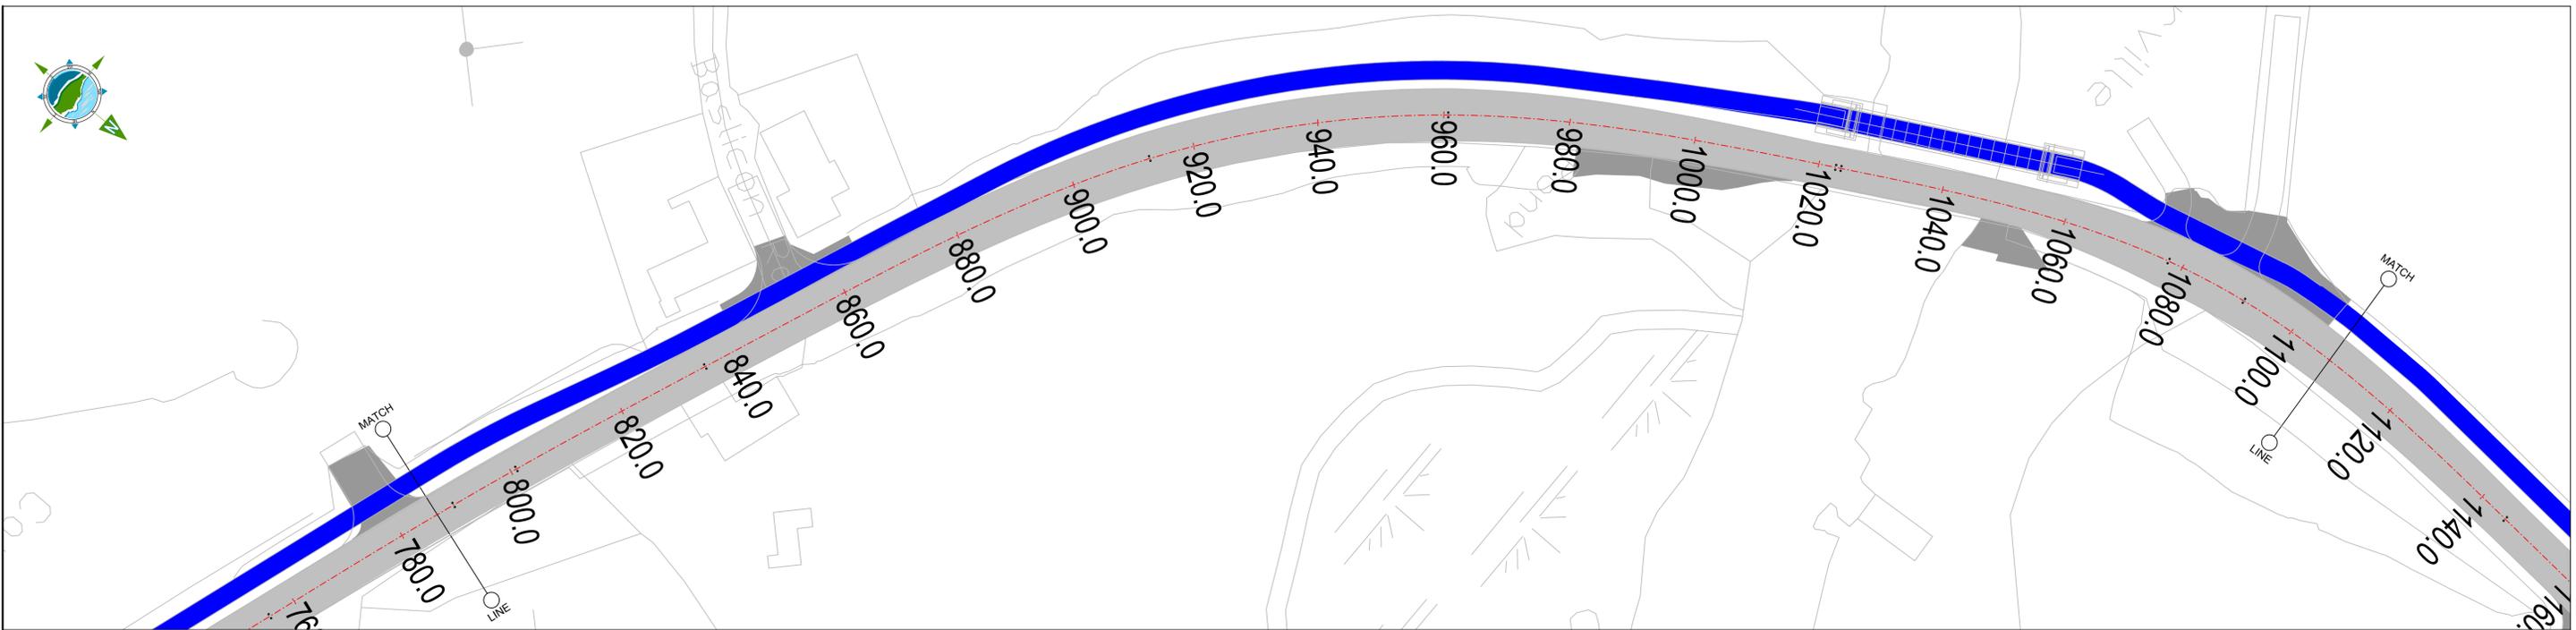

**Legend:**

- Road Pavement
- Tie Ins
- Accommodation Works
- Cycleway Pavement

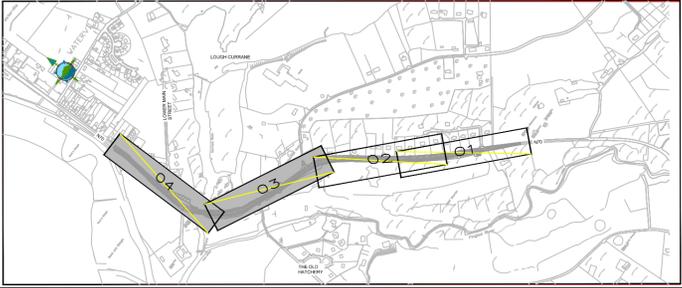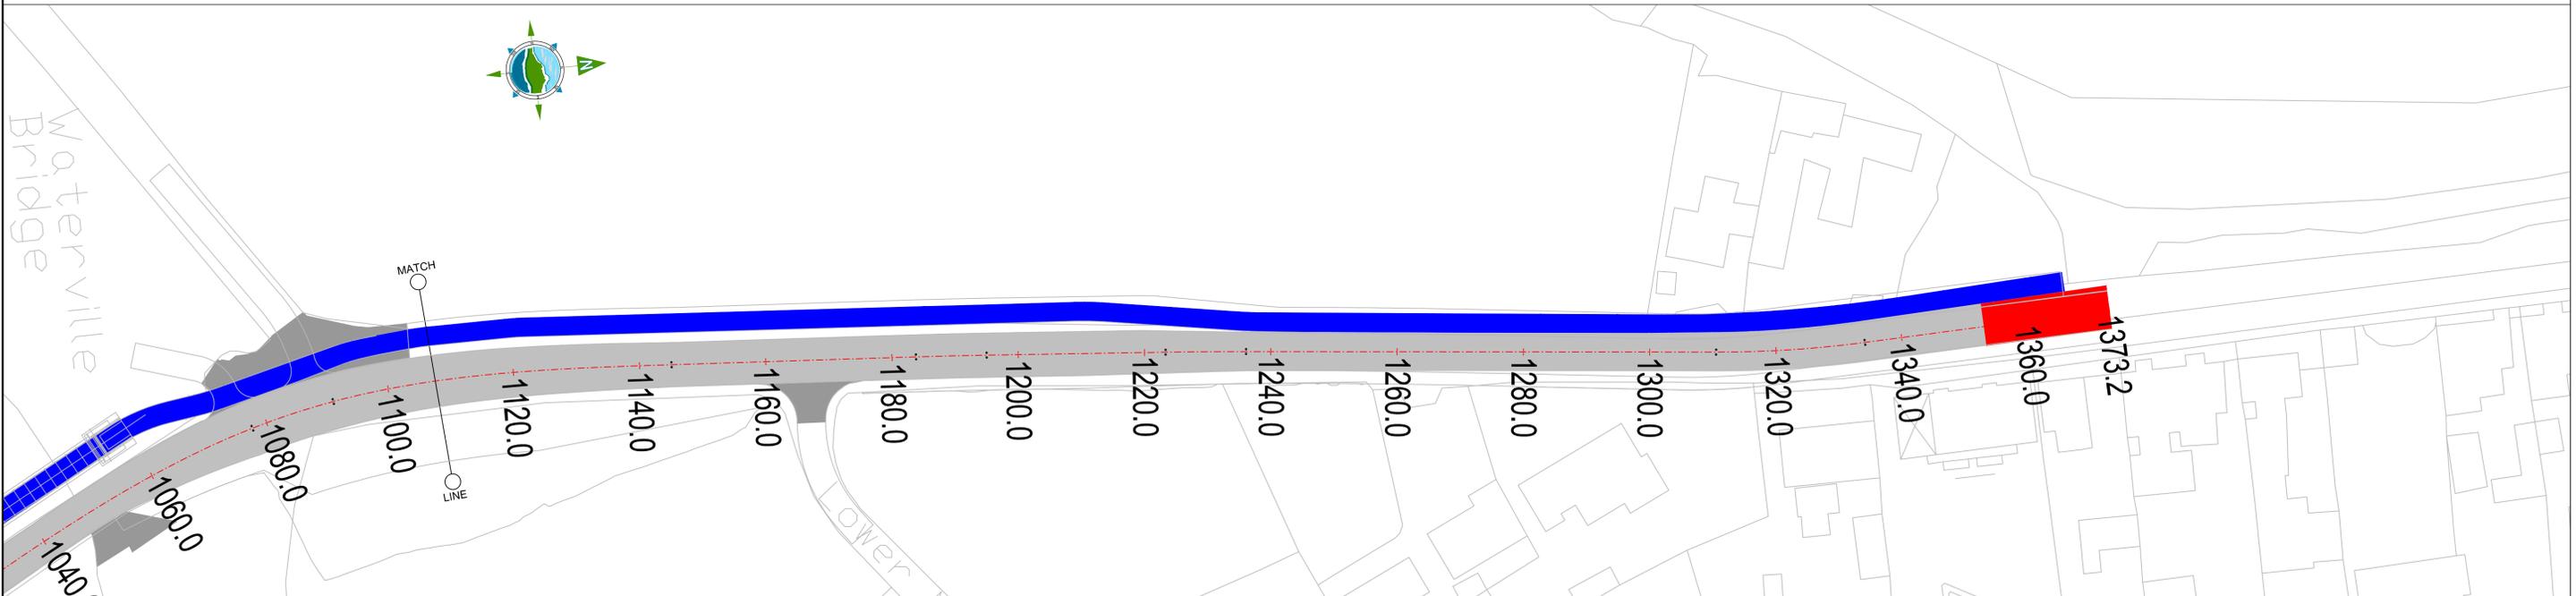

Rev	Date	Description	By	Chkd.
C	Dec 2025	PLANNING CONSENT	JOF	JOF
B	Oct 2025	FOR REVIEW AND COMMENT	JL	JOF
A	May 2025	FOR CONSULTATION	DK	JOF

Client: **Comhairle Contae Chiarraí**  
Kerry County Council

Project: **N70 Waterville to Ballybrack Road Improvement Scheme**

Title: **Pavement Sheet 2 of 2**

Prepared by: T.I

Checked: J.O'F.

Date: December 2025

Project Director: Michael McDonnell

Drawing Status: Planning Consent

Scale @ A1: 1:500


**TOBIN**  
CONSULTING ENGINEERS

TOBIN Consulting Engineers,  
Market Square, Castlebar,  
Co. Mayo, Ireland.  
tel: +353-(0)94-9021401  
fax: +353-(0)94-9021534  
e-mail: castlebar@tobin.ie  
www.tobin.ie

TOBIN Consulting Engineers will not be liable for any use of this document for any purpose other than that for which it was originally prepared and provided. Except where specifically and explicitly agreed in writing by TOBIN Consulting Engineers, no part of this document may be reproduced or transmitted in any form and this document shall not be relied upon by any third party for any purpose.


Drawing No.: **11045-2015**

Revision: **C**

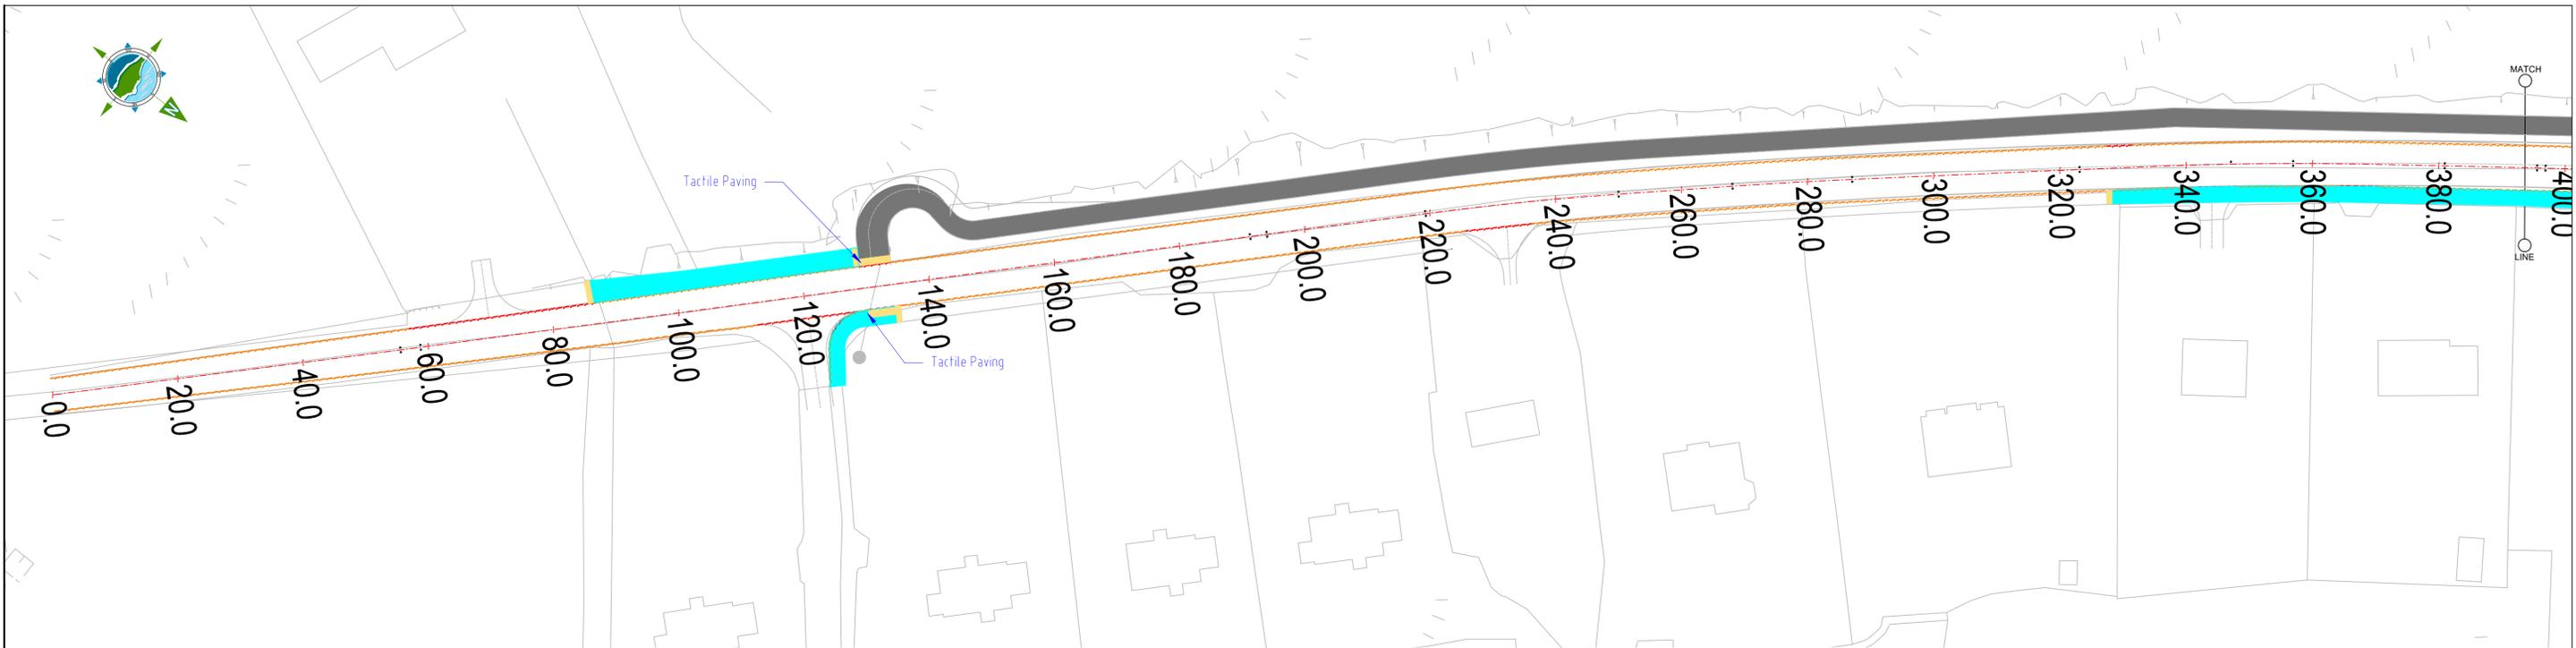

Legend:

Precast Kerbs to CC-SCD-01101 Type A (Unit to CC-SCD-01109 Type 2)		Precast Kerbs laid to CC-SCD-01101 (Unit to CC-SCD-01109 Type 3)	
Precast Kerbs to CC-SCD-01101 Type C (Unit to CC-SCD001109 Type 1)		Proposed Cycleway	
Precast Kerbs to CC-SCD-01101 Type D (Unit to CC-SCD-01109 Type 2)		Proposed Concrete Footpath to CC-SCD-01105 (Type 1)	
Tactile Paving			

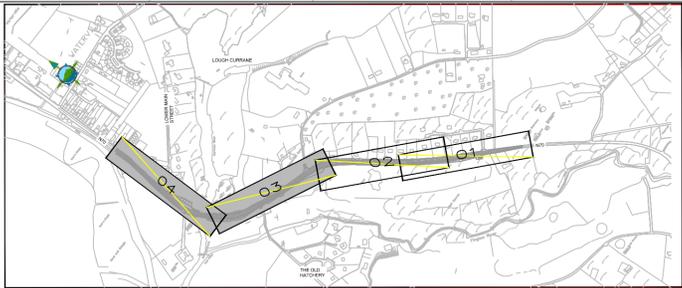

Rev	Date	Description	By	Chkd.
C	Dec 2025	PLANNING CONSENT	JOF	JOF
B	Oct 2025	FOR REVIEW AND CONSULTATION	JL	JOF
A	May 2025	FOR CONSULTATION	DK	JOF

Client: Comhairle Contae Chiarraí  
Kerry County Council

Project: N70 Waterville to Ballybrack Road Improvement Scheme

Title: Kerbs, footways and cycle tracks  
Sheet 1 of 2

Prepared by: T.I

Checked: J.O'F.

Date: December 2025

Project Director: Michael McDonnell

Drawing Status: Planning Consent


Scale @ A1: 1:500

**TOBIN**  
CONSULTING ENGINEERS

TOBIN Consulting Engineers,  
Market Square, Castlebar,  
Co. Mayo, Ireland.  
tel: +353-(0)94-9021401  
fax: +353-(0)94-9021534  
e-mail: castlebar@tobin.ie  
www.tobin.ie



Drawing No.: **11045-2016**

Revision: **C**

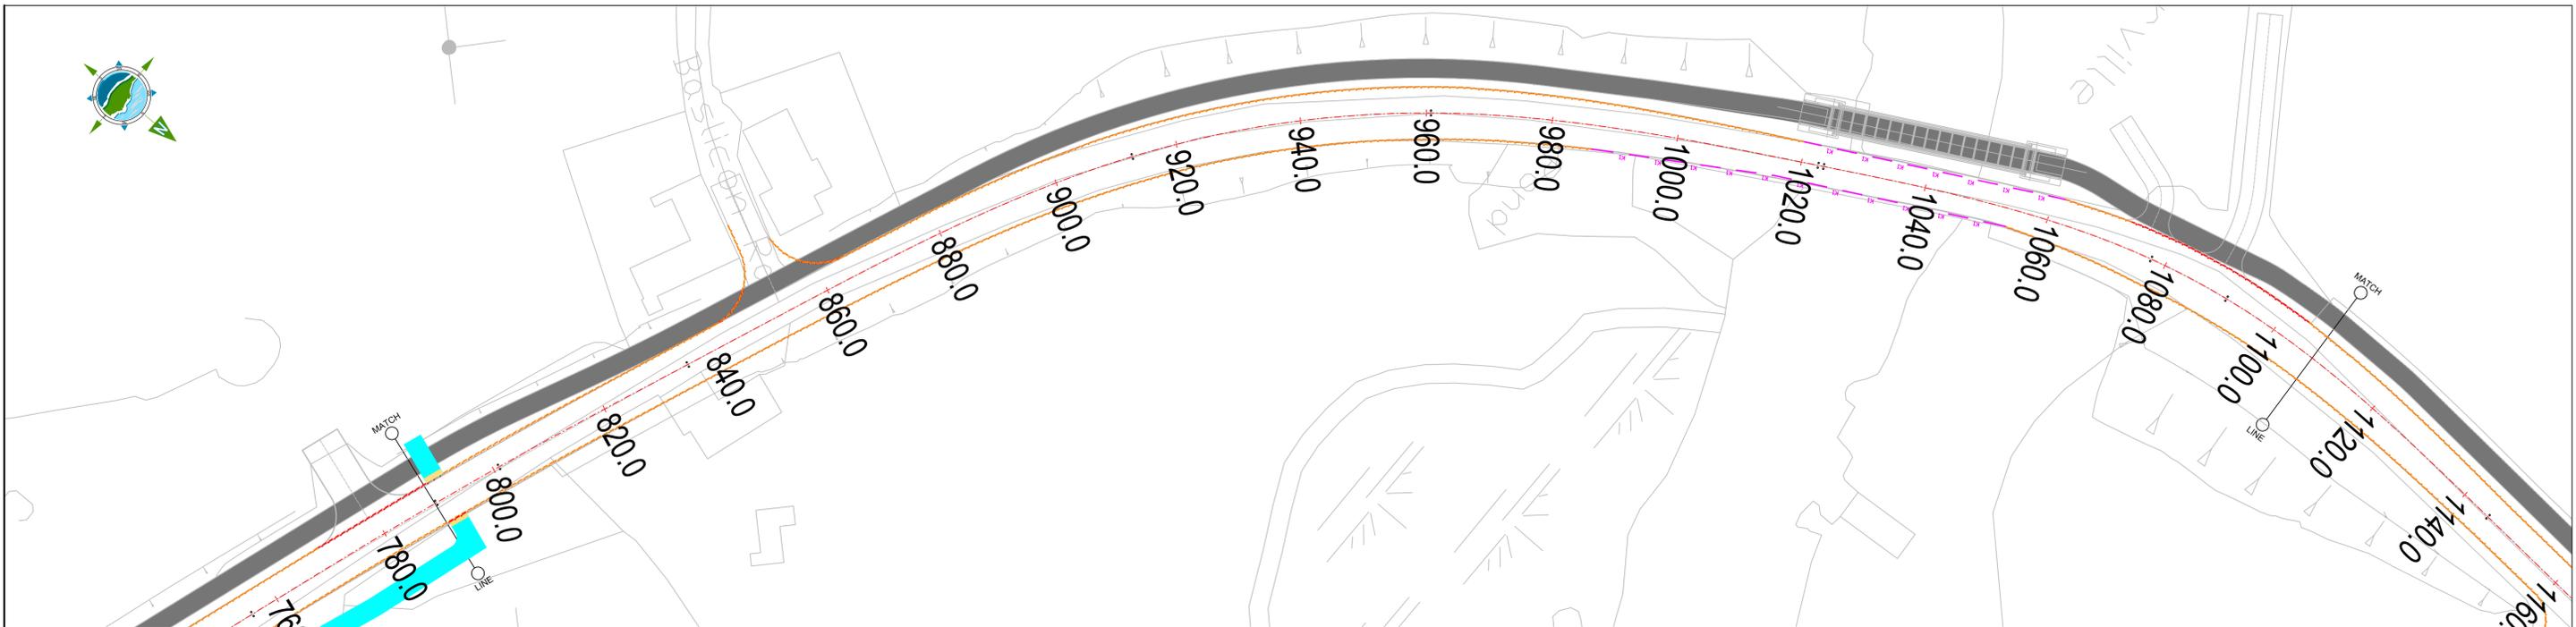

Legend:

Precast Kerbs to CC-SCD-01101 Type A (Unit to CC-SCD-01109 Type 2)		Precast Kerbs laid to CC-SCD-01101 (Unit to CC-SCD-01109 Type 3)	
Precast Kerbs to CC-SCD-01101 Type C (Unit to CC-SCD001109 Type 1)		Proposed Cycleway	
Precast Kerbs to CC-SCD-01101 Type D (Unit to CC-SCD-01109 Type 2)		Proposed Concrete Footpath to CC-SCD-01105 (Type 1)	
Tactile Paving			

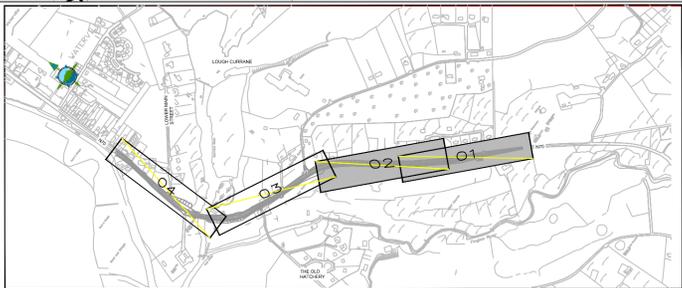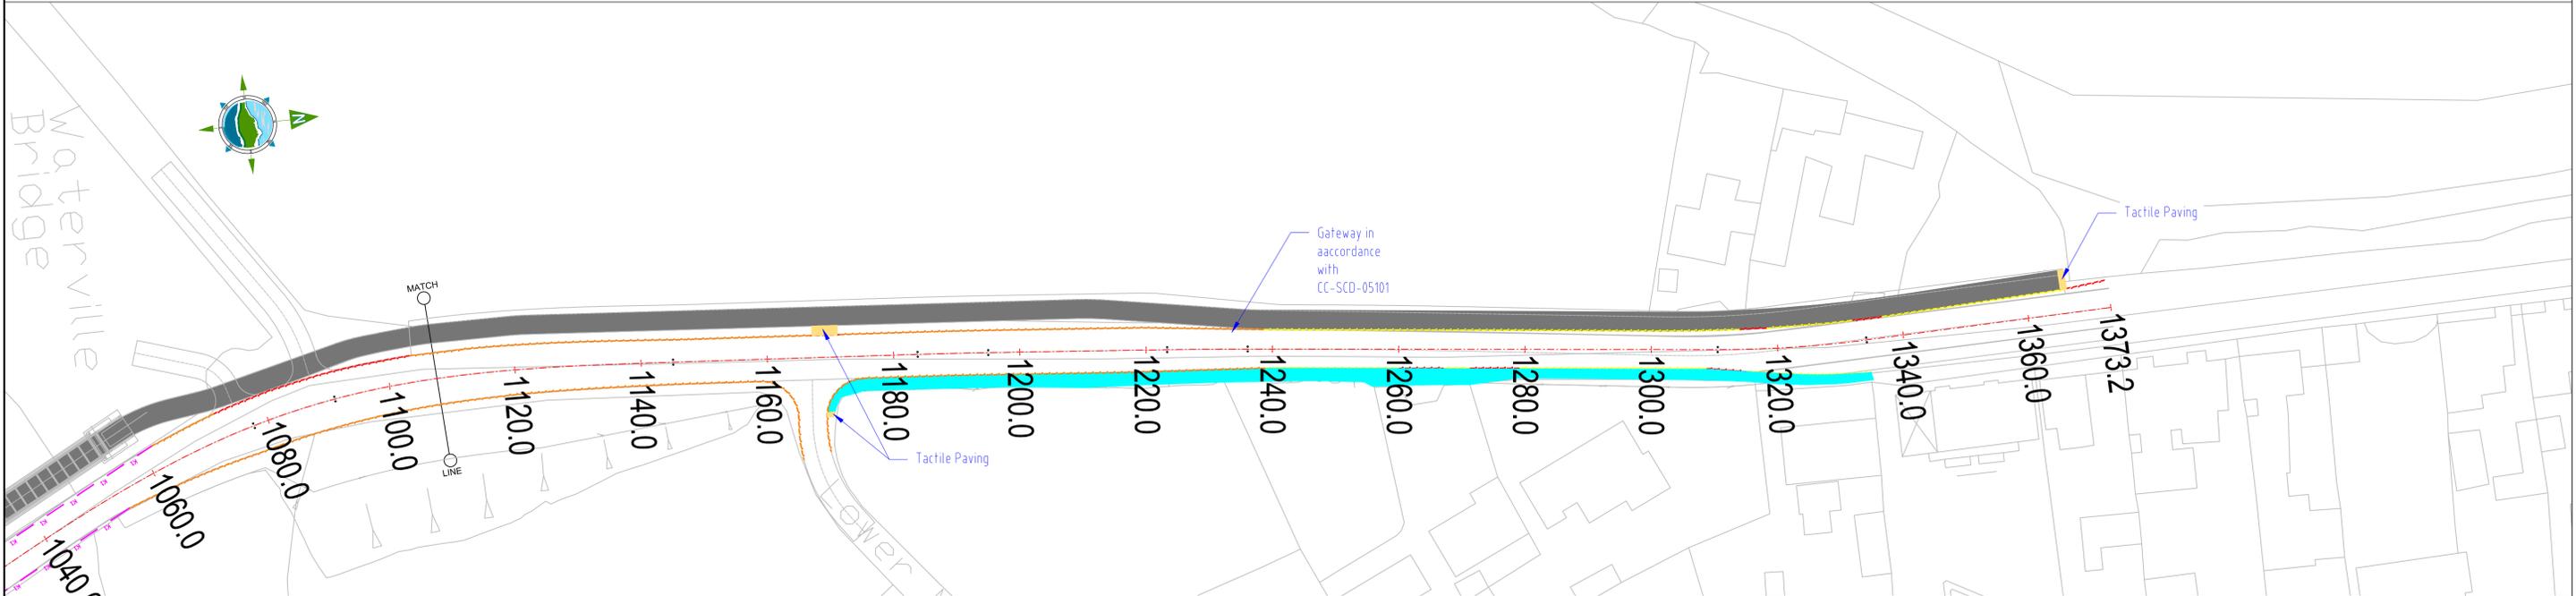

Rev	Date	Description	By	Chkd.
C	Dec 2025	PLANNING CONSENT	JOF	JOF
B	Oct 2025	FOR REVIEW AND COMMENT	JL	JOF
A	May 2025	FOR CONSULTATION	DK	JOF

Client: **Comhairle Contae Chiarraí**  
Kerry County Council

Project: **N70 Waterville to Ballybrack Road Improvement Scheme**

Title: **Kerbs, footways and cycle tracks**  
Sheet 2 of 2

Prepared by: T.I

Checked: J.O'F.

Date: December 2025

Project Director: Michael McDonnell

Drawing Status: Planning Consent



Scale @ A1: 1:500

**TOBIN**  
CONSULTING ENGINEERS

TOBIN Consulting Engineers,  
Market Square, Castlebar,  
Co. Mayo, Ireland.  
tel: +353-(0)94-9021401  
fax: +353-(0)94-9021534  
e-mail: castlebar@tobin.ie  
www.tobin.ie

Drawing No.: **11045-2017**

Revision: **C**

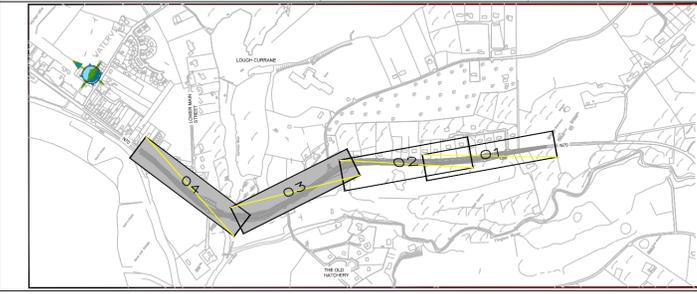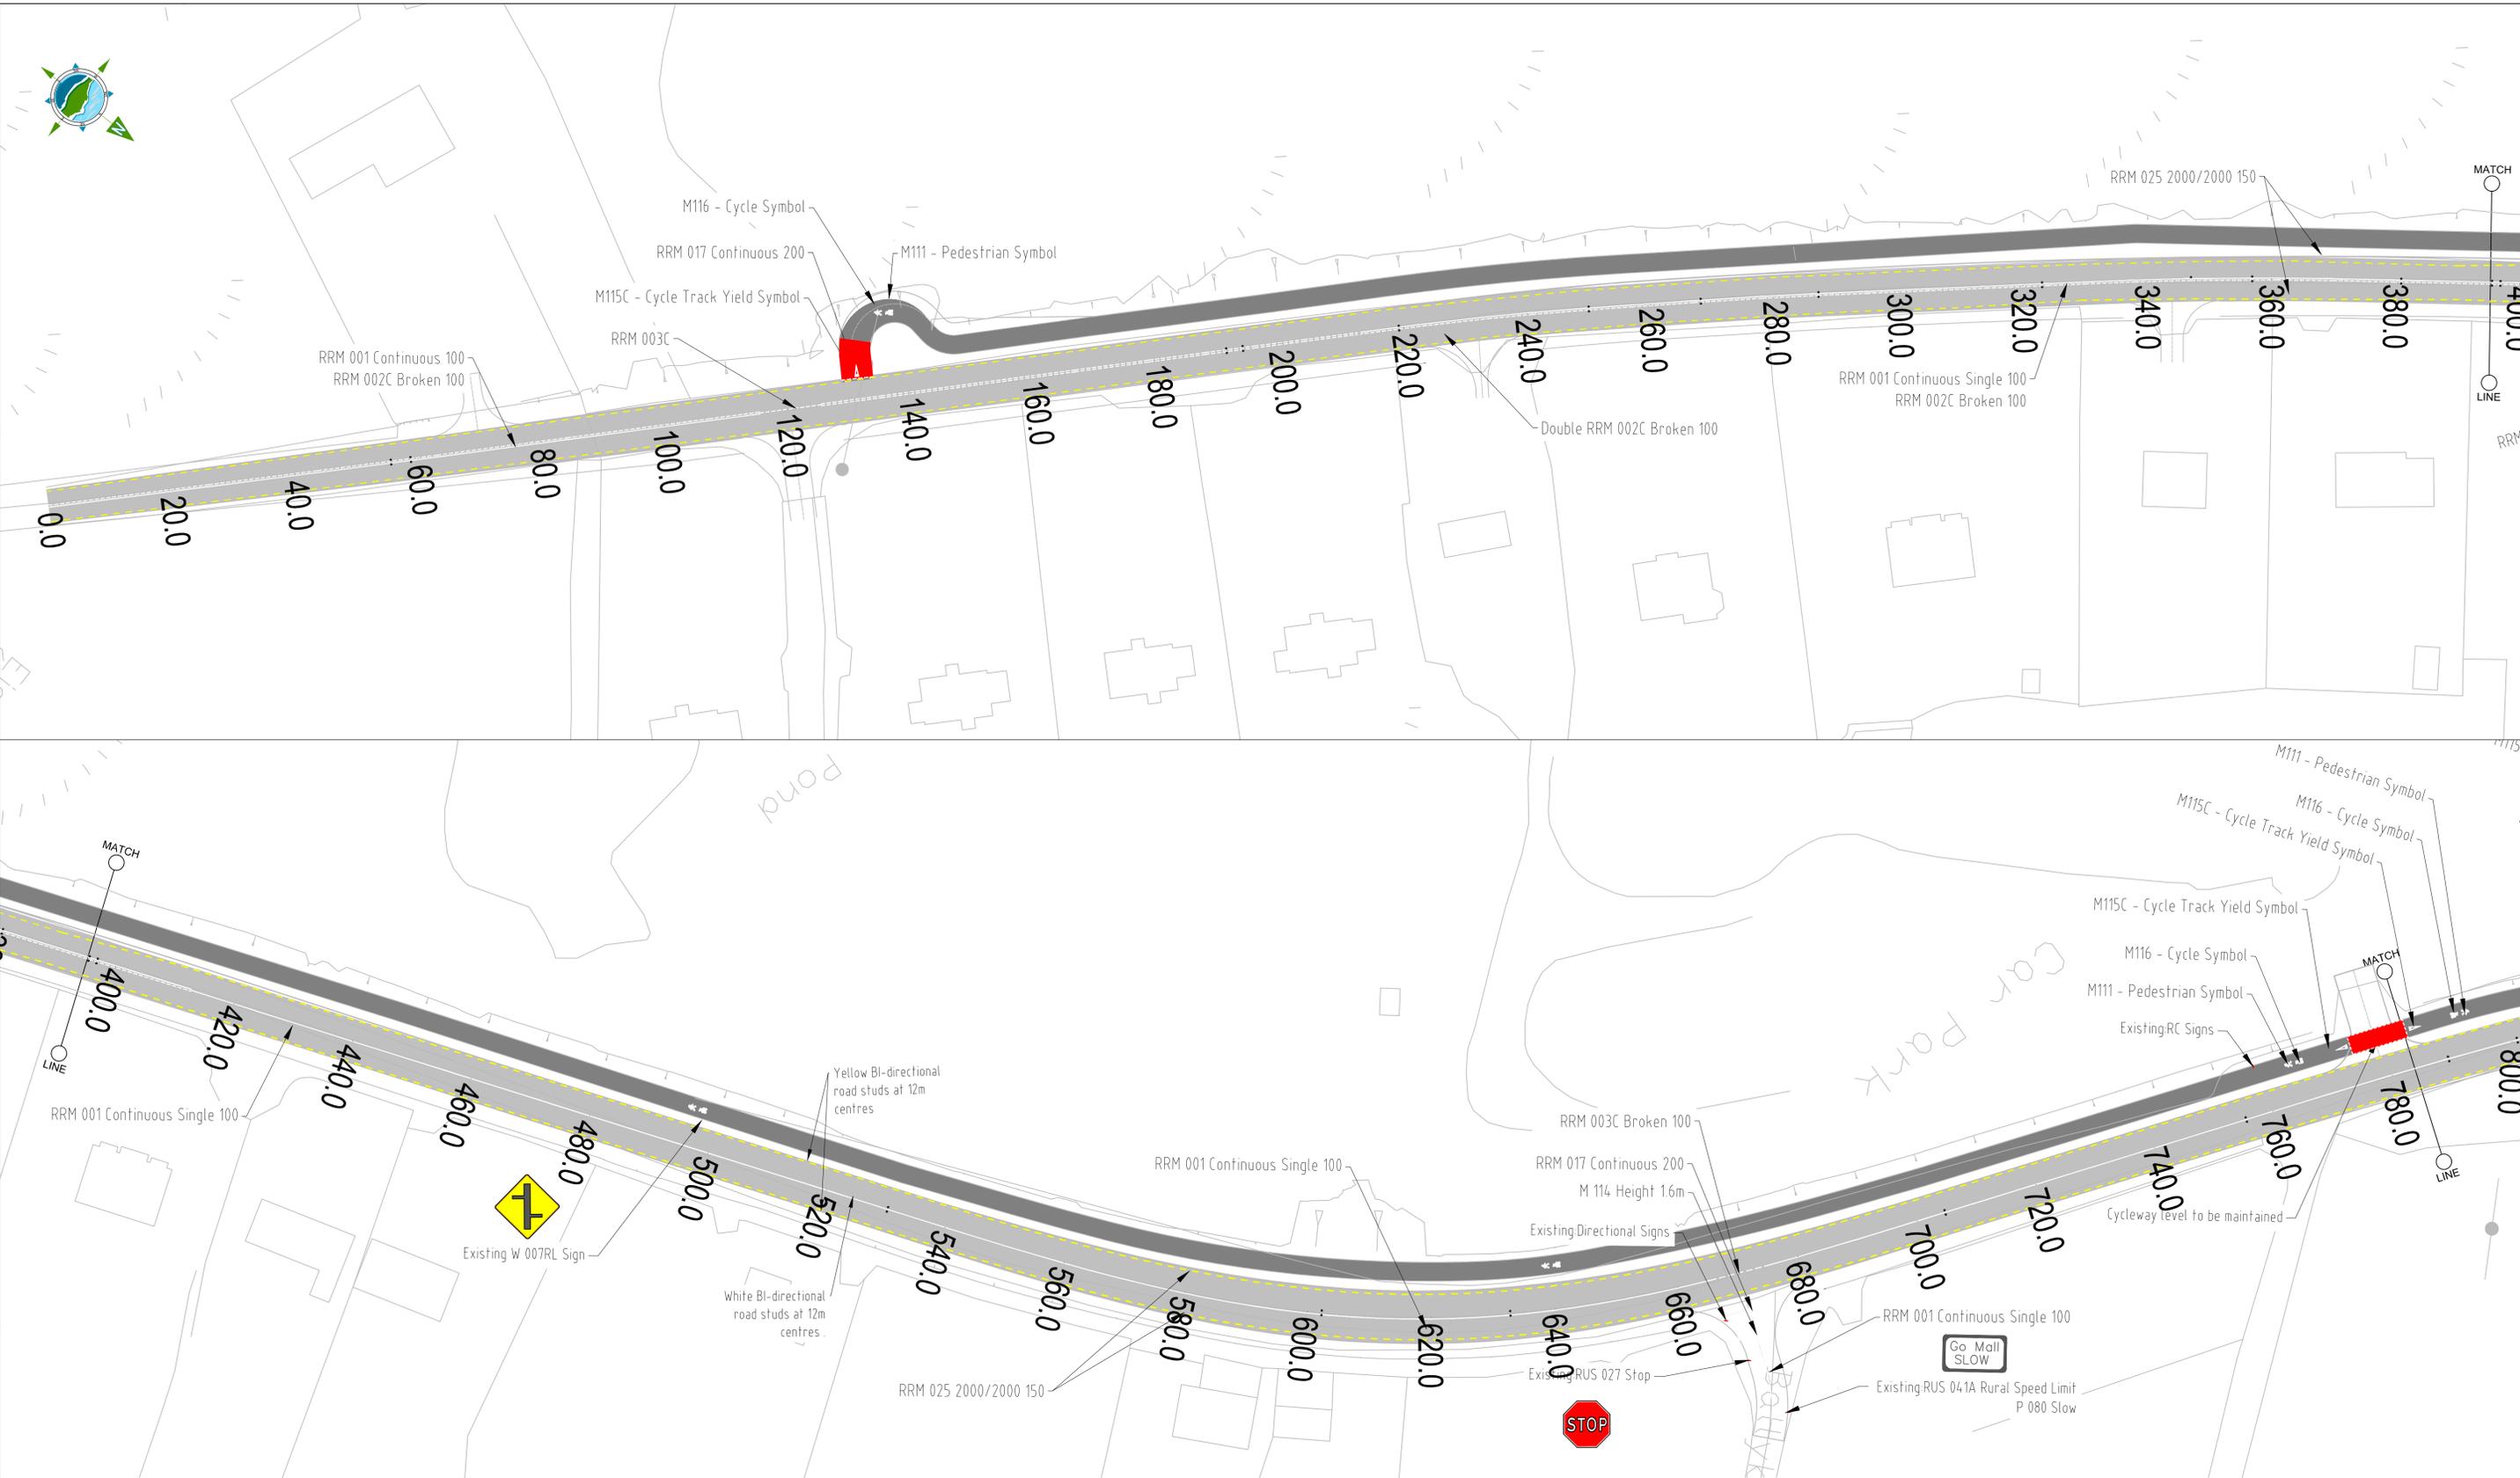

Rev	Date	Description	By	Chkd.
C	Dec 2025	PLANNING CONSENT	JOF	JOF
B	Oct 2025	FOR REVIEW AND COMMENT	JL	JOF
A	May 2025	FOR CONSULTATION	DK	JOF

Client:	
Project:	N70 Waterville to Ballybrack Road Improvement Scheme
Title:	Road Signs and Line Marking Sheet 01 of 02

Prepared by:	T.I
Checked:	J.O'F.
Date:	December 2025
Project Director:	Michael McDonnell
Drawing Status:	Planning Consent
Scale @ A1:	1:500

**TOBIN**  
CONSULTING ENGINEERS

TOBIN Consulting Engineers,  
Market Square, Castlebar,  
Co. Mayo, Ireland.  
tel: +353-(0)94-9021401  
fax: +353-(0)94-9021534  
e-mail: castlebar@tobin.ie  
www.tobin.ie

Revision:

C

Drawing No.: 11045-2018

