

LEGEND:

	PROPOSED ROAD PAVEMENT		EXISTING STONE WALL TO BE RETAINED
	PROPOSED ACCOMMODATION WORKS		GATE
	PROPOSED FOOTPATH		TACTILE PAVING
	PROPOSED CYCLEWAY		
	PROPOSED VERGE		
	PROPOSED EMBANKMENT		
	PROPOSED REGRADING		
	PROPOSED TIMBER POST & MESH FENCE		
	PROPOSED VEHICLE RESTRAINT SYSTEM		
	PROPOSED MASONRY FACED WALL		

Note:
All details shown on this drawing are indicative only and are subject to development at detailed design stage.



Comhairle Contae Chiarraí
Kerry County Council

Rev	Date	Description	By	Chkd.
C	Dec 2025	PLANNING CONSENT	AC	JOF
B	Oct 2025	ISSUED FOR REVIEW & COMMENT	AC	JOF
A	May 2025	FOR CONSULTATION	NN	JOF

Client:
KERRY COUNTY COUNCIL

Project:
N70 WATERVILLE TO BALLYBRACK ROAD IMPROVEMENT SCHEME

Title:
GENERAL ARRANGEMENT SHEET 1 OF 4

Prepared by:
AC

Checked by:
JOF

Date:
DEC 2025

Drawing Status:
PLANNING

Scale @ A1:
1:500




Tel: +353 (0)91 565 211
Email: info@tobin.ie
www.tobin.ie

TOBIN will not be liable for any use of this document for any purpose other than that for which it was originally prepared and provided. Except where specifically and explicitly agreed in writing by TOBIN, its copyright holder, no part of this document may be reproduced or transmitted in any form and this document shall not be relied upon by any third party for any purpose.

Drawing No.: **11045-4101**

Revision: **C**

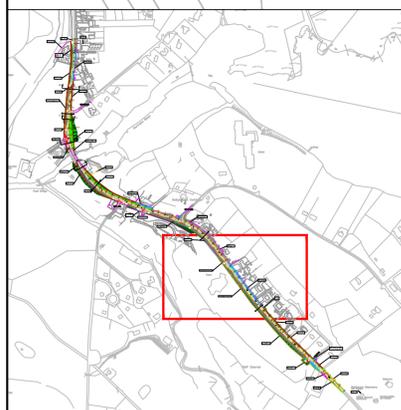

LEGEND:

	PROPOSED ROAD PAVEMENT		EXISTING STONE WALL TO BE RETAINED
	PROPOSED ACCOMMODATION WORKS		GATE
	PROPOSED FOOTPATH		TACTILE PAVING
	PROPOSED CYCLEWAY		
	PROPOSED VERGE		
	PROPOSED EMBANKMENT		
	PROPOSED REGRADING		
	PROPOSED TIMBER POST & MESH FENCE		
	PROPOSED VEHICLE RESTRAINT SYSTEM		
	PROPOSED MASONRY FACED WALL		

Note:
All details shown on this drawing are indicative only and are subject to development at detailed design stage.



Comhairle Contae Chiarraí
Kerry County Council

Rev	Date	Description	By	Chkd.
C	Dec 2025	PLANNING CONSENT	AC	JOF
B	Oct 2025	ISSUED FOR REVIEW & COMMENT	AC	JOF
A	May 2025	FOR CONSULTATION	NN	JOF

Client:	KERRY COUNTY COUNCIL
Project:	N70 WATERVILLE TO BALLYBRACK ROAD IMPROVEMENT SCHEME
Title:	GENERAL ARRANGEMENT SHEET 2 OF 4


Prepared by:	AC
Checked by:	JOF
Date:	DEC 2025
Drawing Status:	PLANNING
Scale @ A1:	1:500



Tel: +353 (0)91 565 211
Email: info@tobin.ie
www.tobin.ie

Drawing No.: **11045-4102**

Revision: **C**

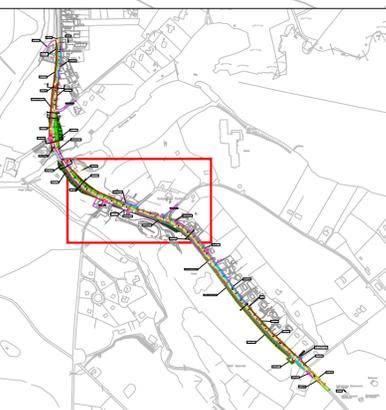

LEGEND:

	PROPOSED ROAD PAVEMENT		EXISTING STONE WALL TO BE RETAINED
	PROPOSED ACCOMMODATION WORKS		GATE
	PROPOSED FOOTPATH		TACTILE PAVING
	PROPOSED CYCLEWAY		
	PROPOSED VERGE		
	PROPOSED EMBANKMENT		
	PROPOSED REGRADING		
	PROPOSED TIMBER POST & MESH FENCE		
	PROPOSED VEHICLE RESTRAINT SYSTEM		
	PROPOSED MASONRY FACED WALL		

Note:
All details shown on this drawing are indicative only and are subject to development at detailed design stage.



Comhairle Contae Chiarraí
Kerry County Council

Rev	Date	Description	By	Chkd.
C	Dec 2025	PLANNING CONSENT	AC	JOF
B	Oct 2025	ISSUED FOR REVIEW & COMMENT	AC	JOF
A	May 2025	FOR CONSULTATION	NN	JOF

Client: **KERRY COUNTY COUNCIL**

Project: **N70 WATERVILLE TO BALLYBRACK ROAD IMPROVEMENT SCHEME**

Title: **GENERAL ARRANGEMENT SHEET 3 OF 4**

Prepared by: AC

Checked by: JOF

Date: DEC 2025

Drawing Status: PLANNING

Scale @ A1: 1:500






Tel: +353 (0)91 565 211
Email: info@tobin.ie
www.tobin.ie

TOBIN will not be liable for any use of this document for any purpose other than that for which it was originally prepared and provided, except where specifically and explicitly agreed in writing by TOBIN, as copyright holder, no part of this document may be reproduced or transmitted in any form and this document shall not be relied upon by any third party for any purpose.

Drawing No: **11045-4103**

Revision: **C**

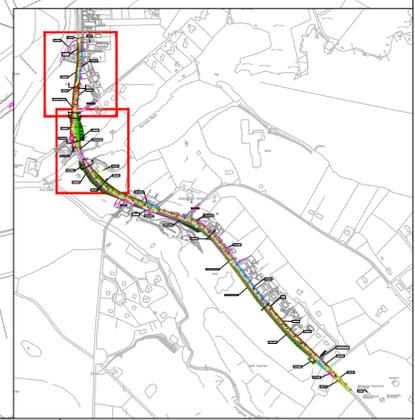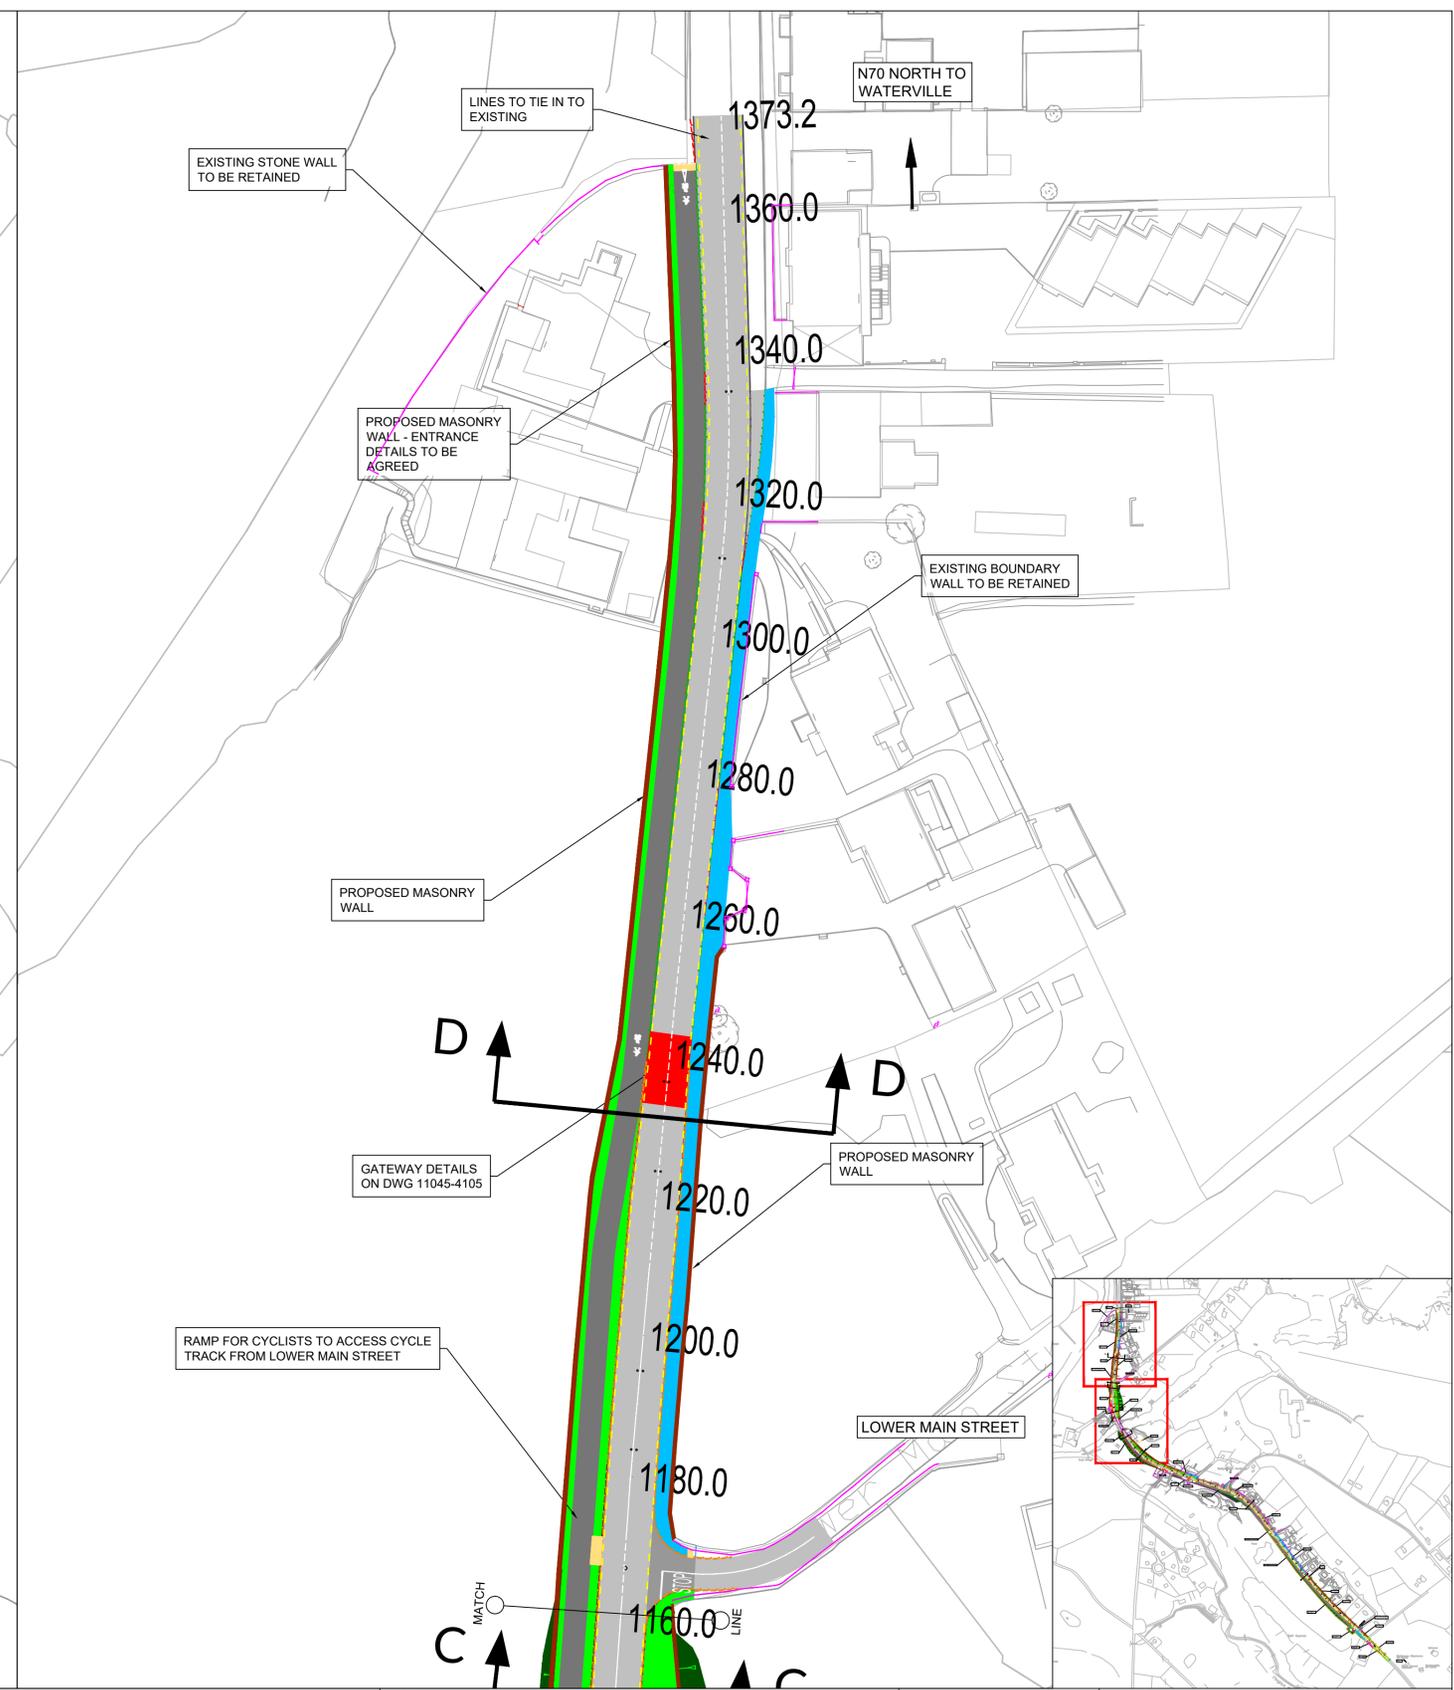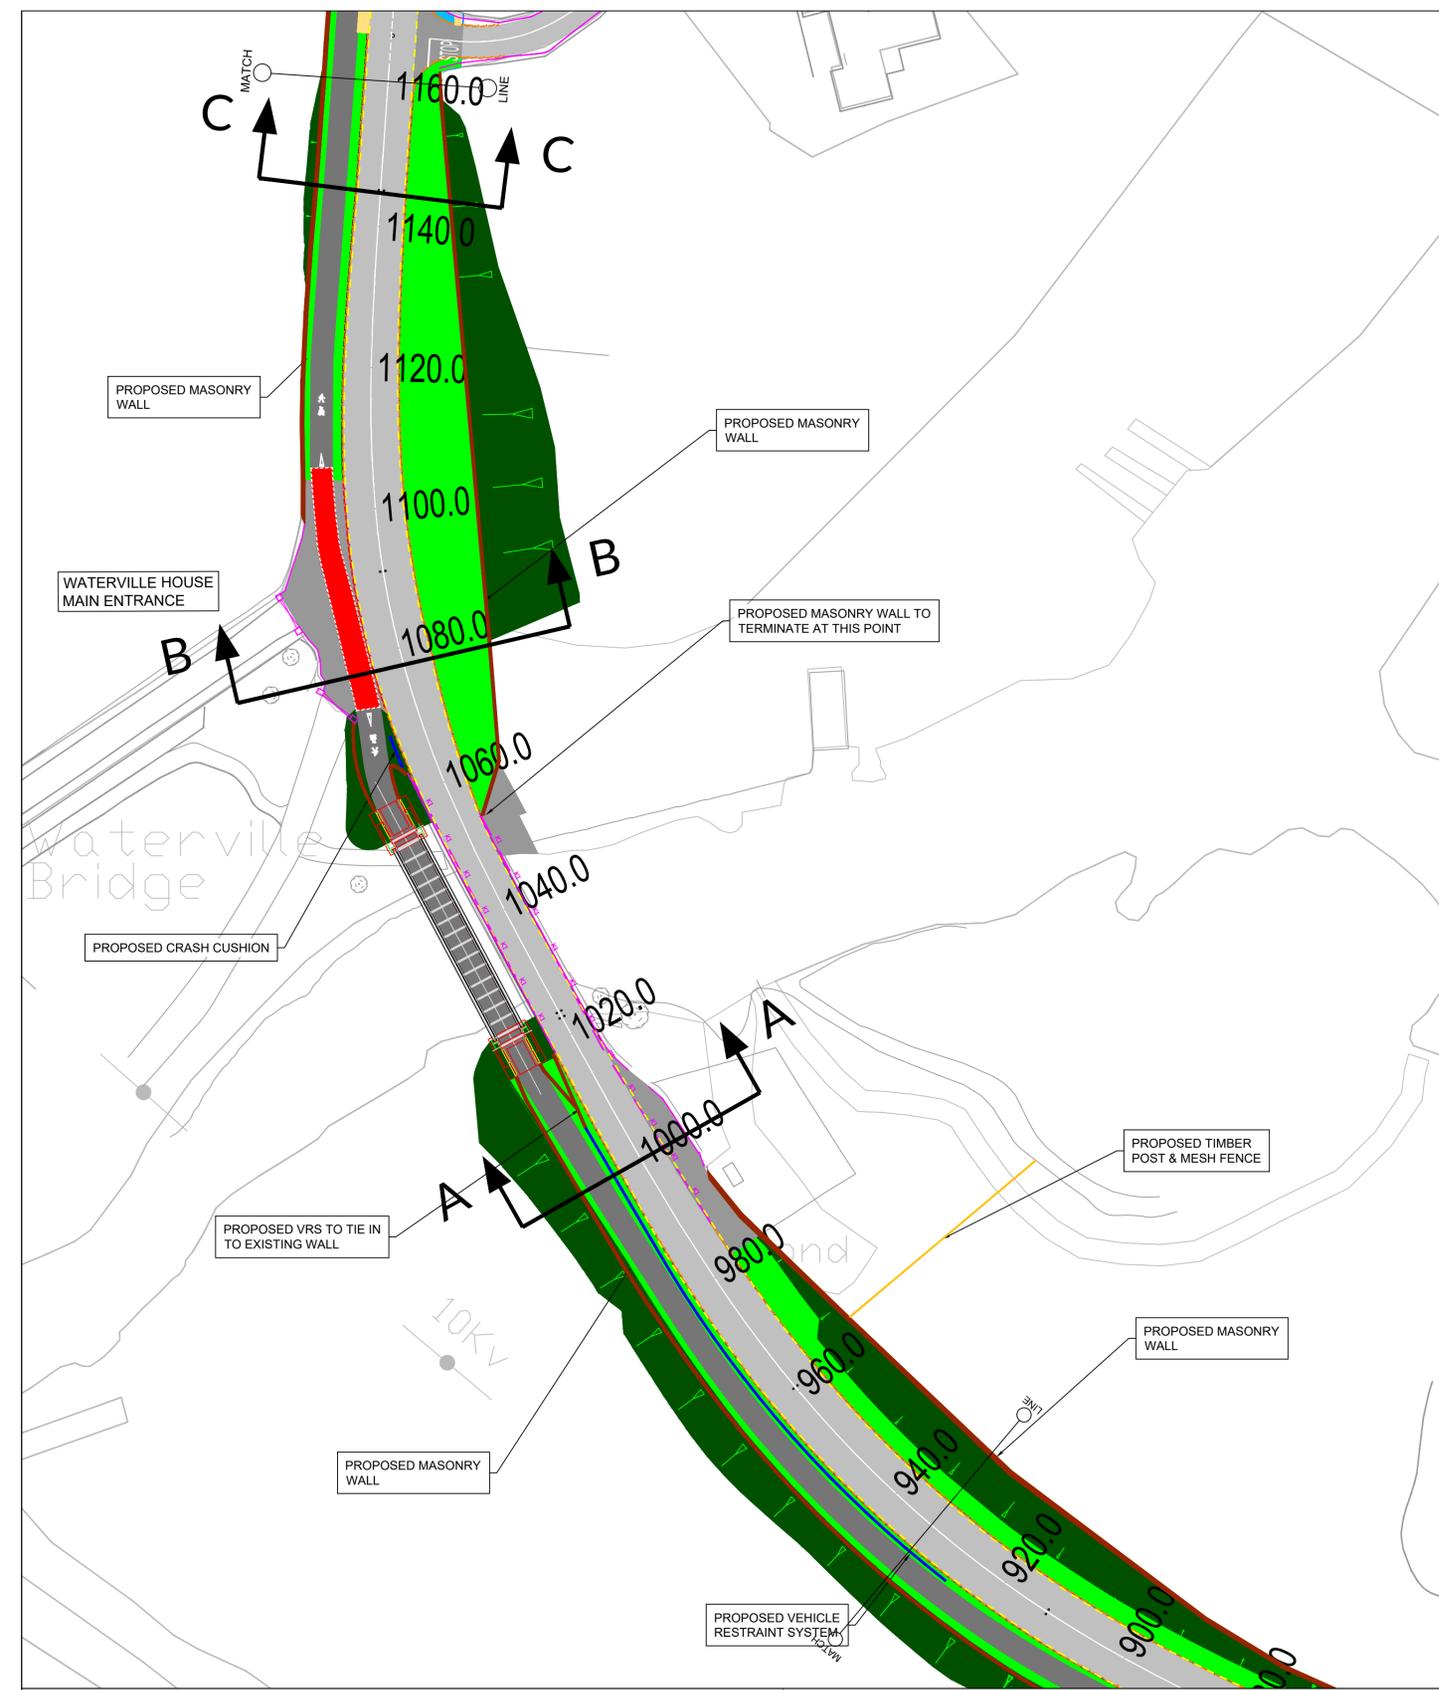

LEGEND:

	PROPOSED ROAD PAVEMENT		EXISTING STONE WALL TO BE RETAINED
	PROPOSED ACCOMMODATION WORKS		GATE
	PROPOSED FOOTPATH		TACTILE PAVING
	PROPOSED CYCLEWAY		
	PROPOSED VERGE		
	PROPOSED EMBANKMENT		
	PROPOSED REGRADING		
	PROPOSED TIMBER POST & MESH FENCE		
	PROPOSED VEHICLE RESTRAINT SYSTEM		
	PROPOSED MASONRY FACED WALL		

Note:
All details shown on this drawing are indicative only and are subject to development at detailed design stage.

Comhairle Contae Chiarraí
Kerry County Council

Rev	Date	Description	By	Chkd.
C	Dec 2025	PLANNING CONSENT	AC	JOF
B	Oct 2025	ISSUED FOR REVIEW & COMMENT	AC	JOF
A	May 2025	FOR CONSULTATION	NN	JOF

Client: KERRY COUNTY COUNCIL

Project: N70 WATERVILLE TO BALLYBRACK ROAD IMPROVEMENT SCHEME

Title: GENERAL ARRANGEMENT SHEET 4 OF 4

Prepared by: AC

Checked by: JOF

Date: DEC 2025

Drawing Status: PLANNING





Scale @ A1: 1:500

TOBIN

Tel: +353 (0)91 565 211
Email: info@tobin.ie
www.tobin.ie

Drawing No: 11045-4104

Revision: C

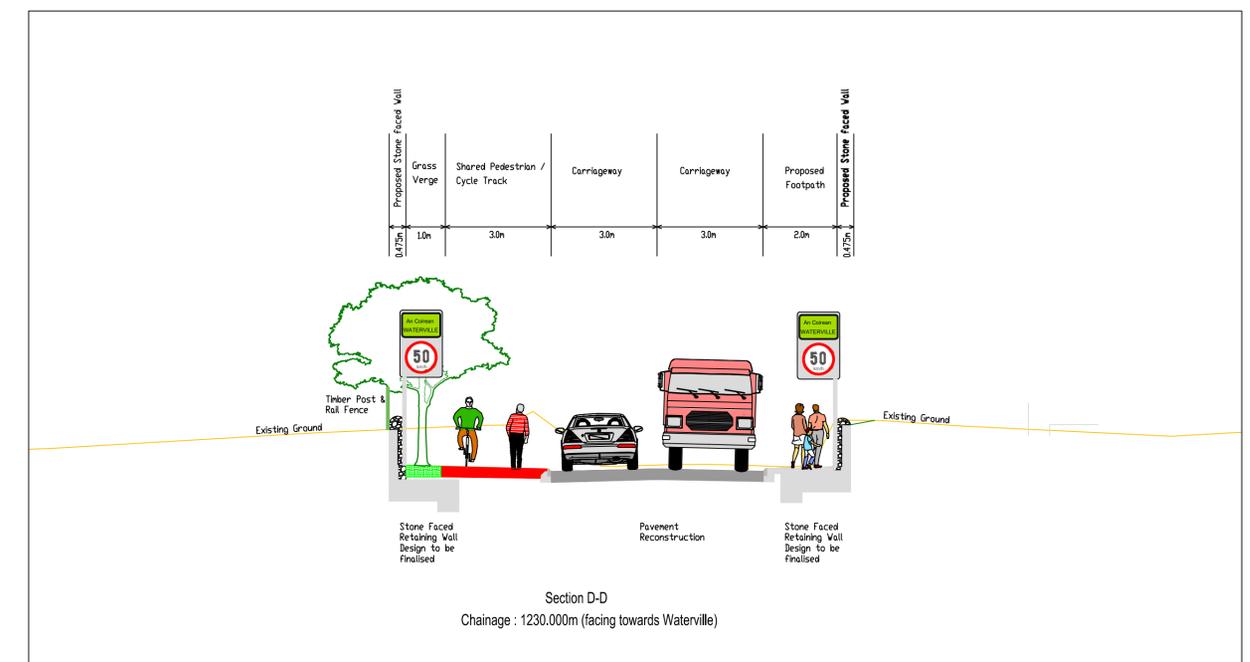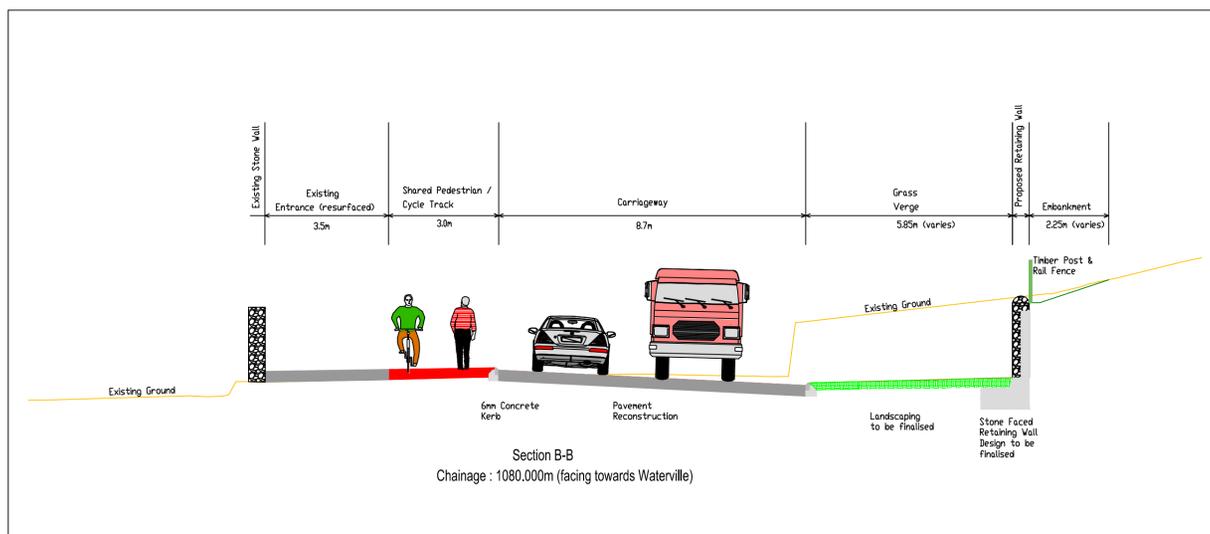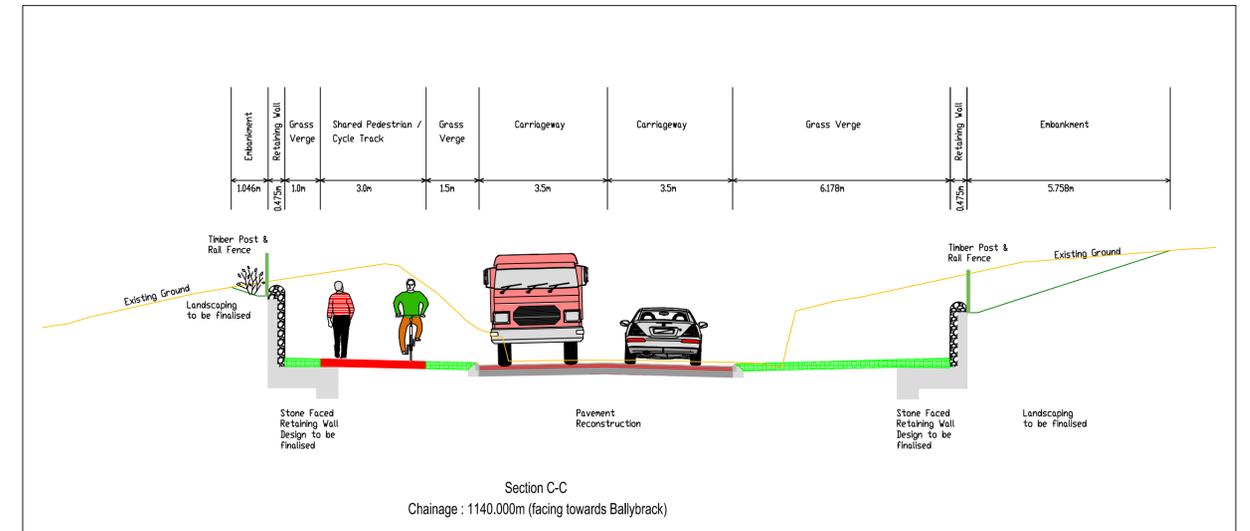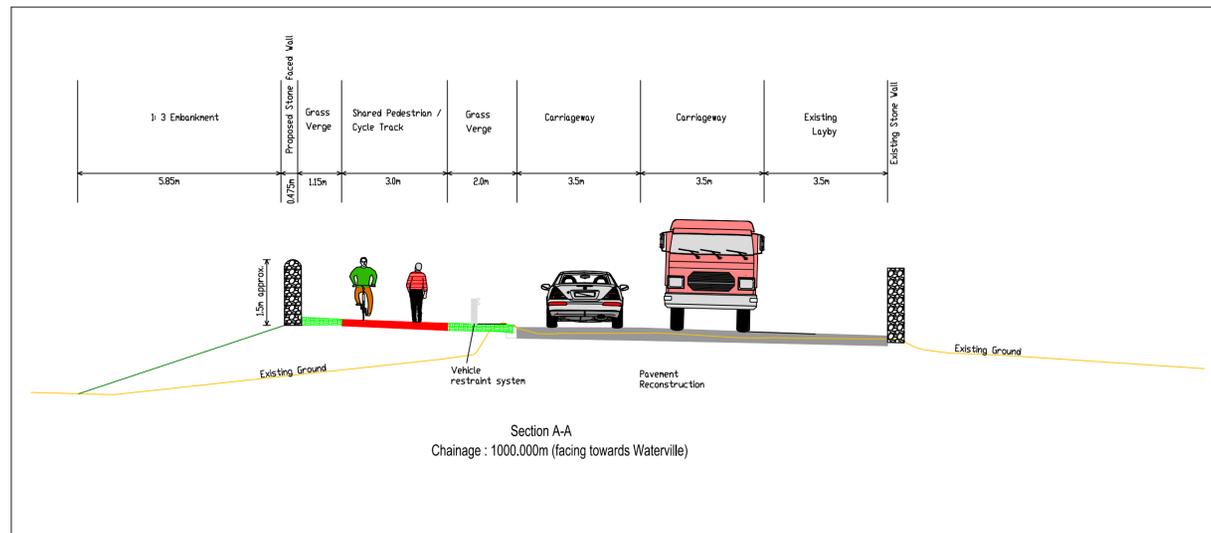

Note:
All details shown on this drawing are indicative only and are subject to development at detailed design stage.

Rev	Date	Description	By	Chkd.
A	Dec 25	Planning Consent	NN	JOF

Client:



Project: N70 Waterville to Ballybrack Road Improvement Scheme

Title:

Typical Cross Sections
Sheet 01 of 01

Prepared by:

NN

Checked:

J.O'F.

Date:

DEC 2025

Project Director:

Michael McDonnell

Drawing Status:

For Consultation

Scale @ A1:

1:100

TOBIN
CONSULTING ENGINEERS

Galway Office
Fairgreen House, Fairgreen Road,
Galway,
H91 AXK8,
Ireland.
Tel: +353 (0)91 565 211
www.tobin.ie

TOBIN Consulting Engineers will not be liable for any use of this document for any purpose other than that for which it was originally prepared and provided. Except where specifically and explicitly agreed in writing by TOBIN Consulting Engineers, as copyright holder, no part of this document may be reproduced or transmitted in any form and this document shall not be relied upon by any third party for any purpose.

Drawing No.: **11045-4105**

Revision:

A