


Asphalt Access Road - Typical Detail

1:20 - For 5m Wide Road

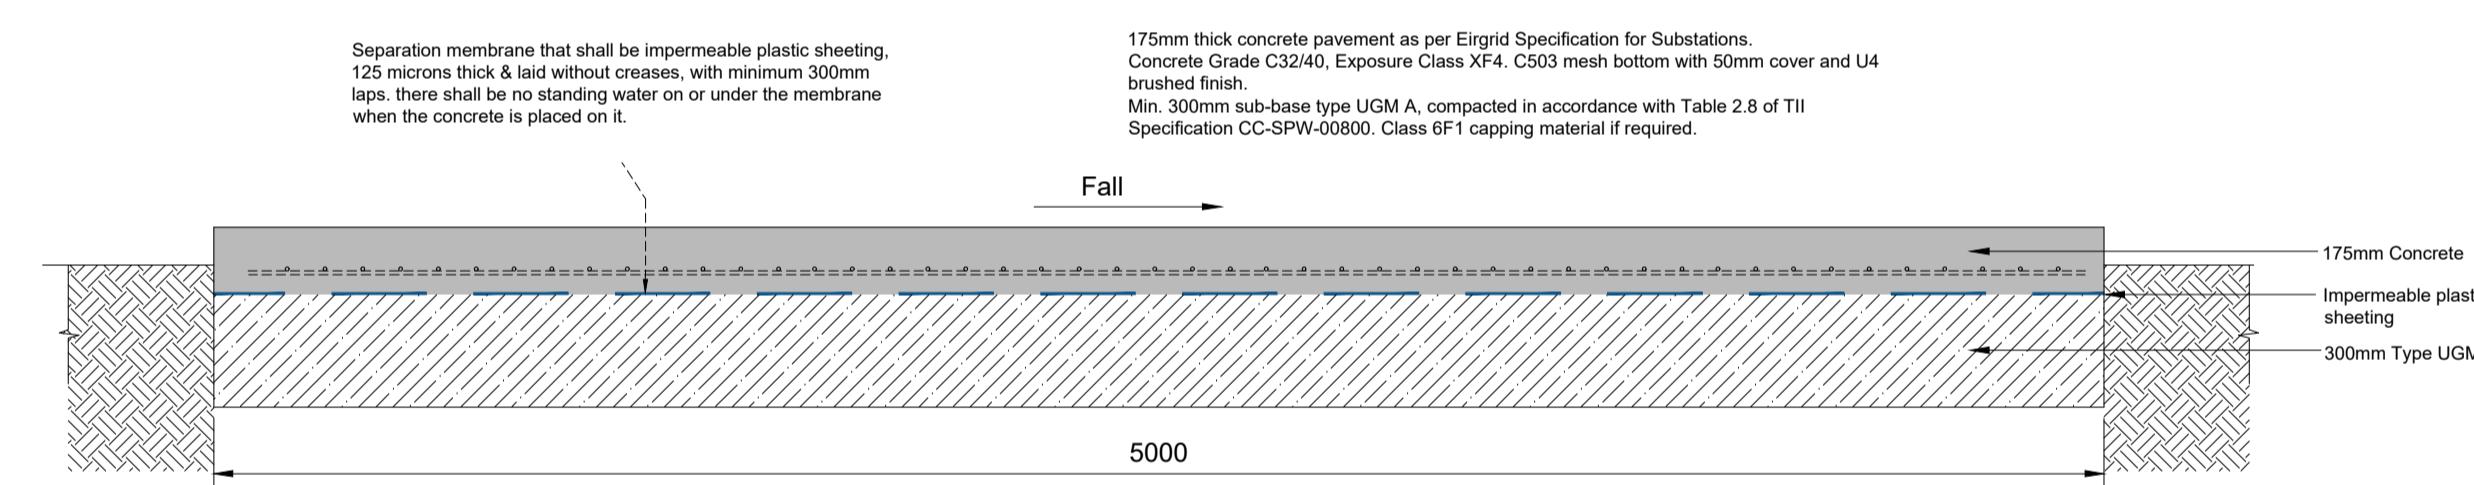

Substation Internal Road - Typical Detail

1:20

Notes
1. For planning purposes only. Not for construction.
2. All dimensions are in millimetres unless otherwise noted.
<b>Key to symbols</b>
1:20
0
1m
2m
<b>Reference drawings</b>

PL1	12/12/2025	M.O.F.	Issued for Planning	GR	NR
Rev	Date	Drawn	Description	Ch'k'd	App'd

**M** **M**  
MOTT MACDONALD  
South Block  
Rockfield  
Dundrum  
Dublin 16  
Ireland  
T +353 (0)1 291 6700  
F  
W www.mottmac.com

Client

**Title** Walterstown 110 kV Substation  
**New Roads - Typical Details**

Designed	ESB	Eng check	ESB	
Drawn	S. Healy	Coordination	A. Sethi	
Dwg check	G. Reid	Approved	N. Roche	
Scale at A1	Status	Rev	Security	
1:20	PRE	PL1	STD	
Drawing Number				
229101684-MMD-00-XX-DR-C-0162				