



PALISADE FENCE ELEVATION

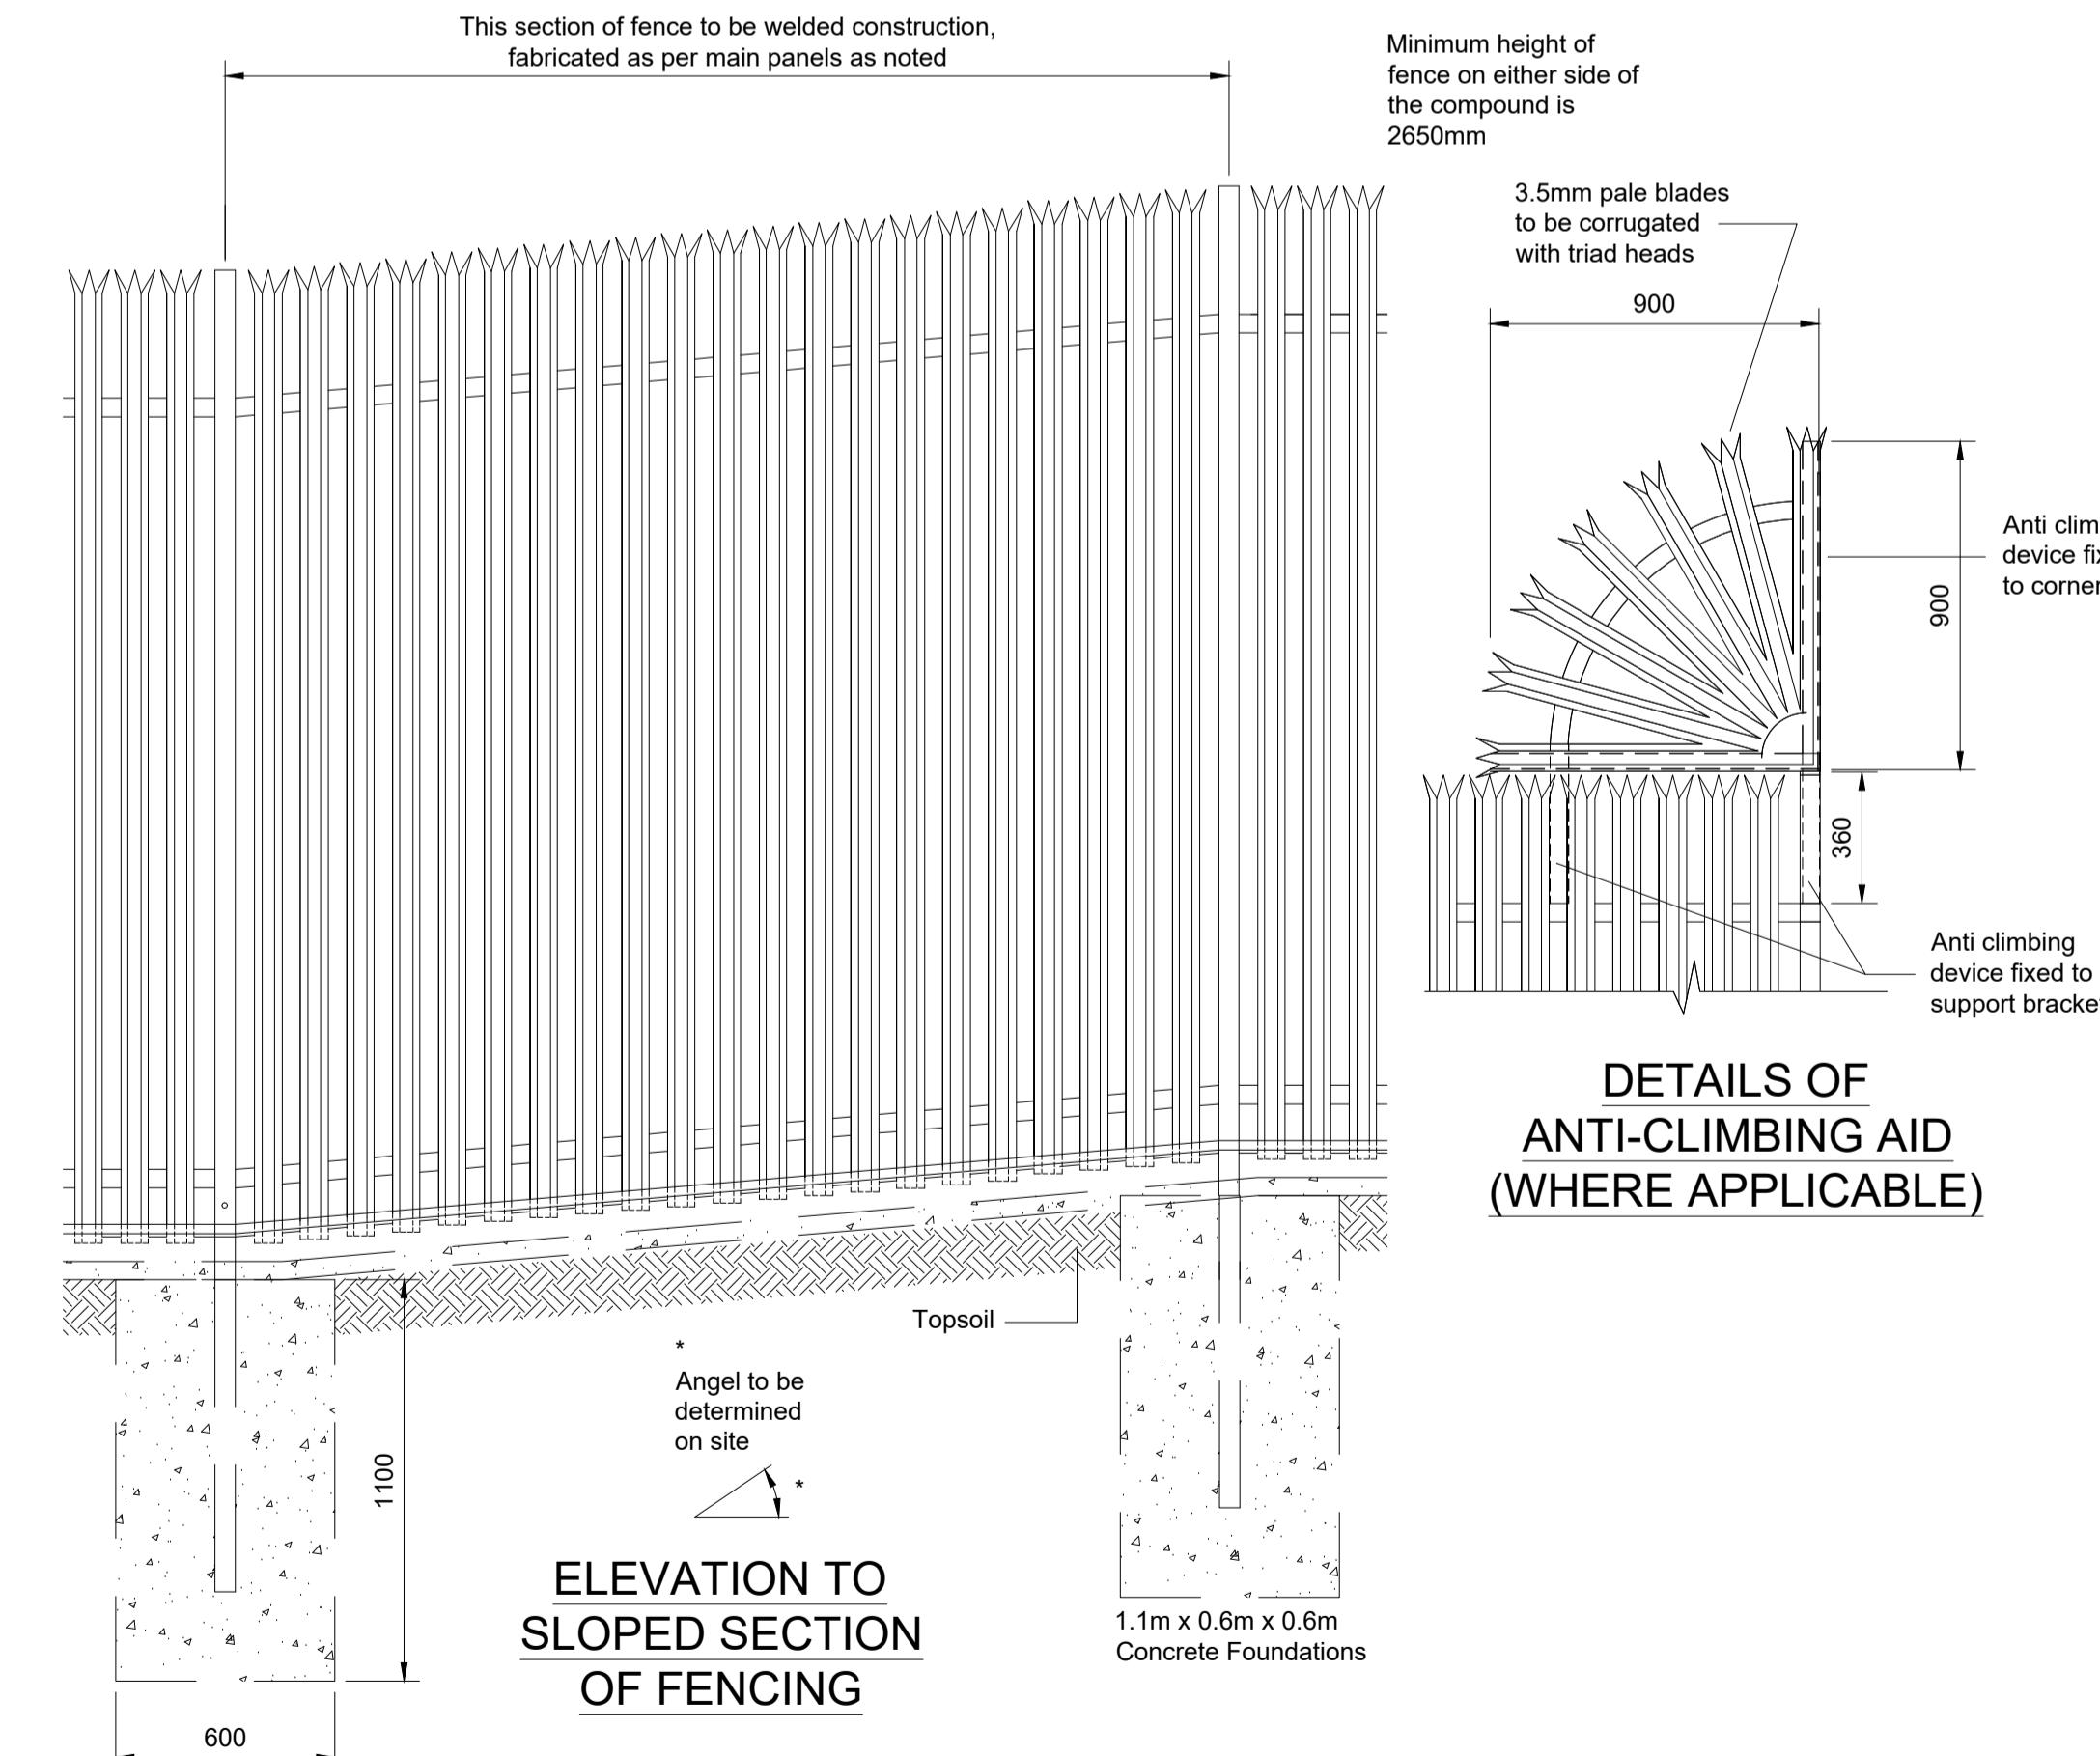


ELEVATION TO SLOPED SECTION OF FENCING

PALISADE FENCE DETAILS

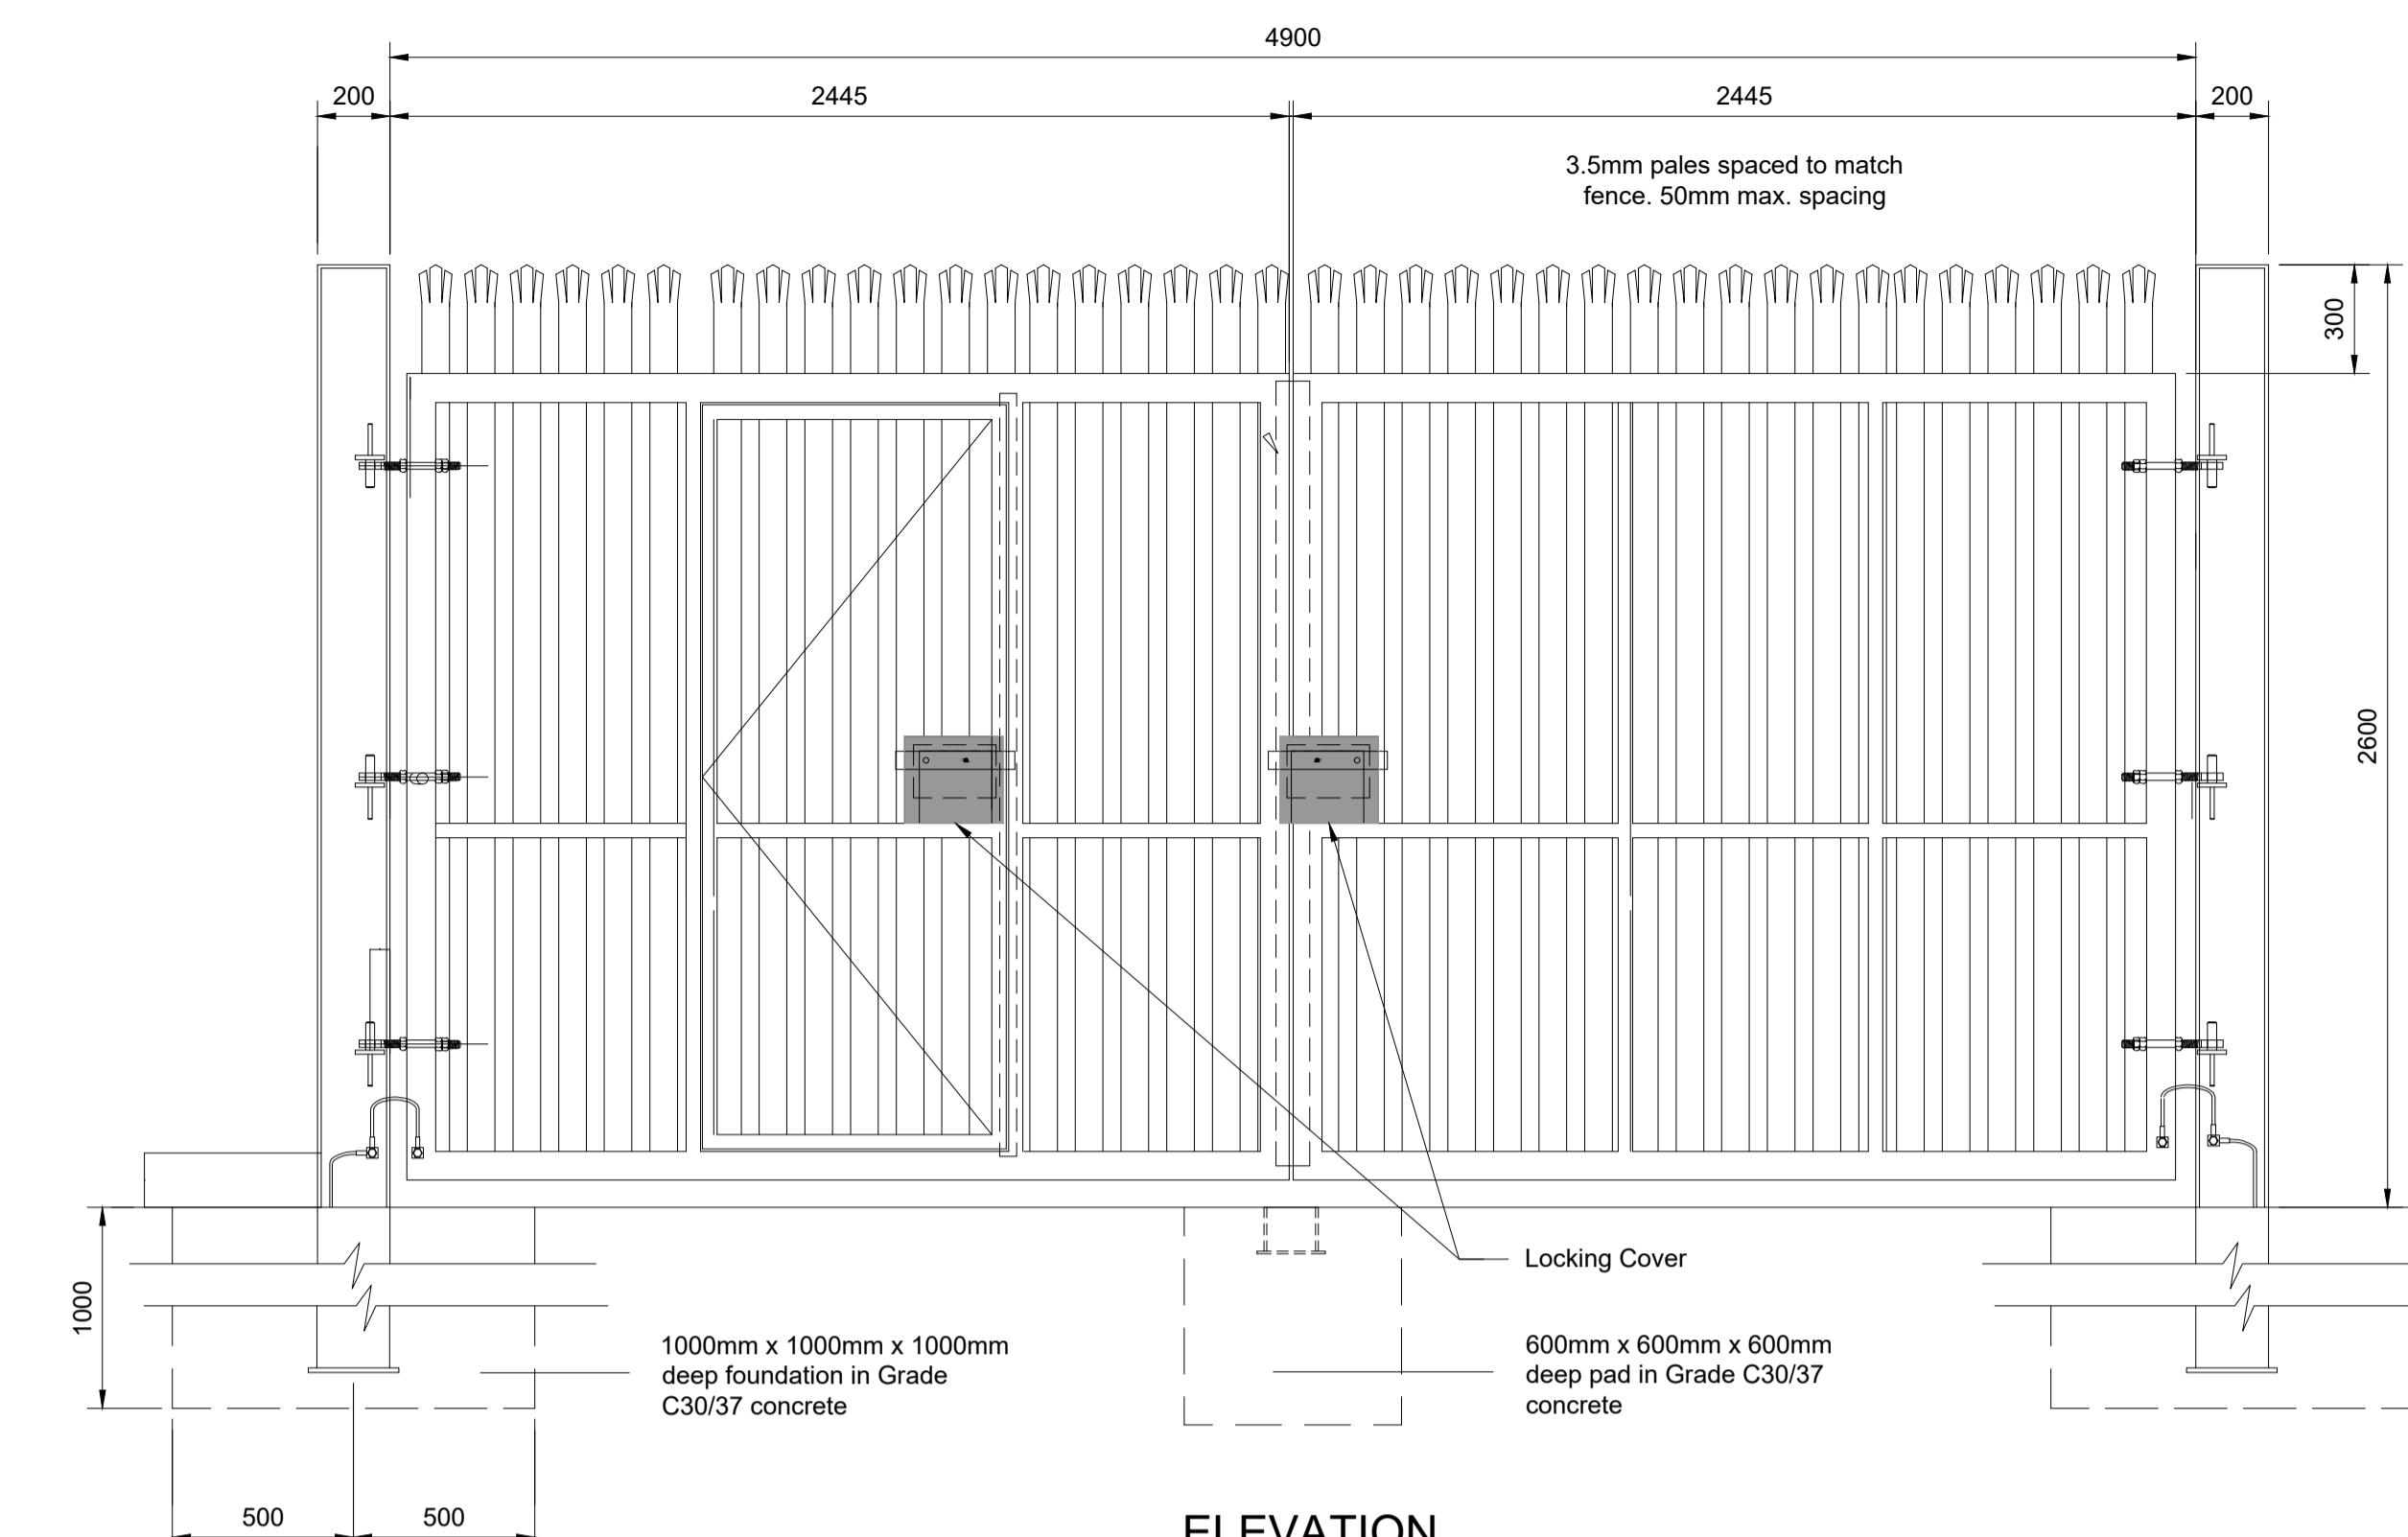

LEVEL ELEVATION

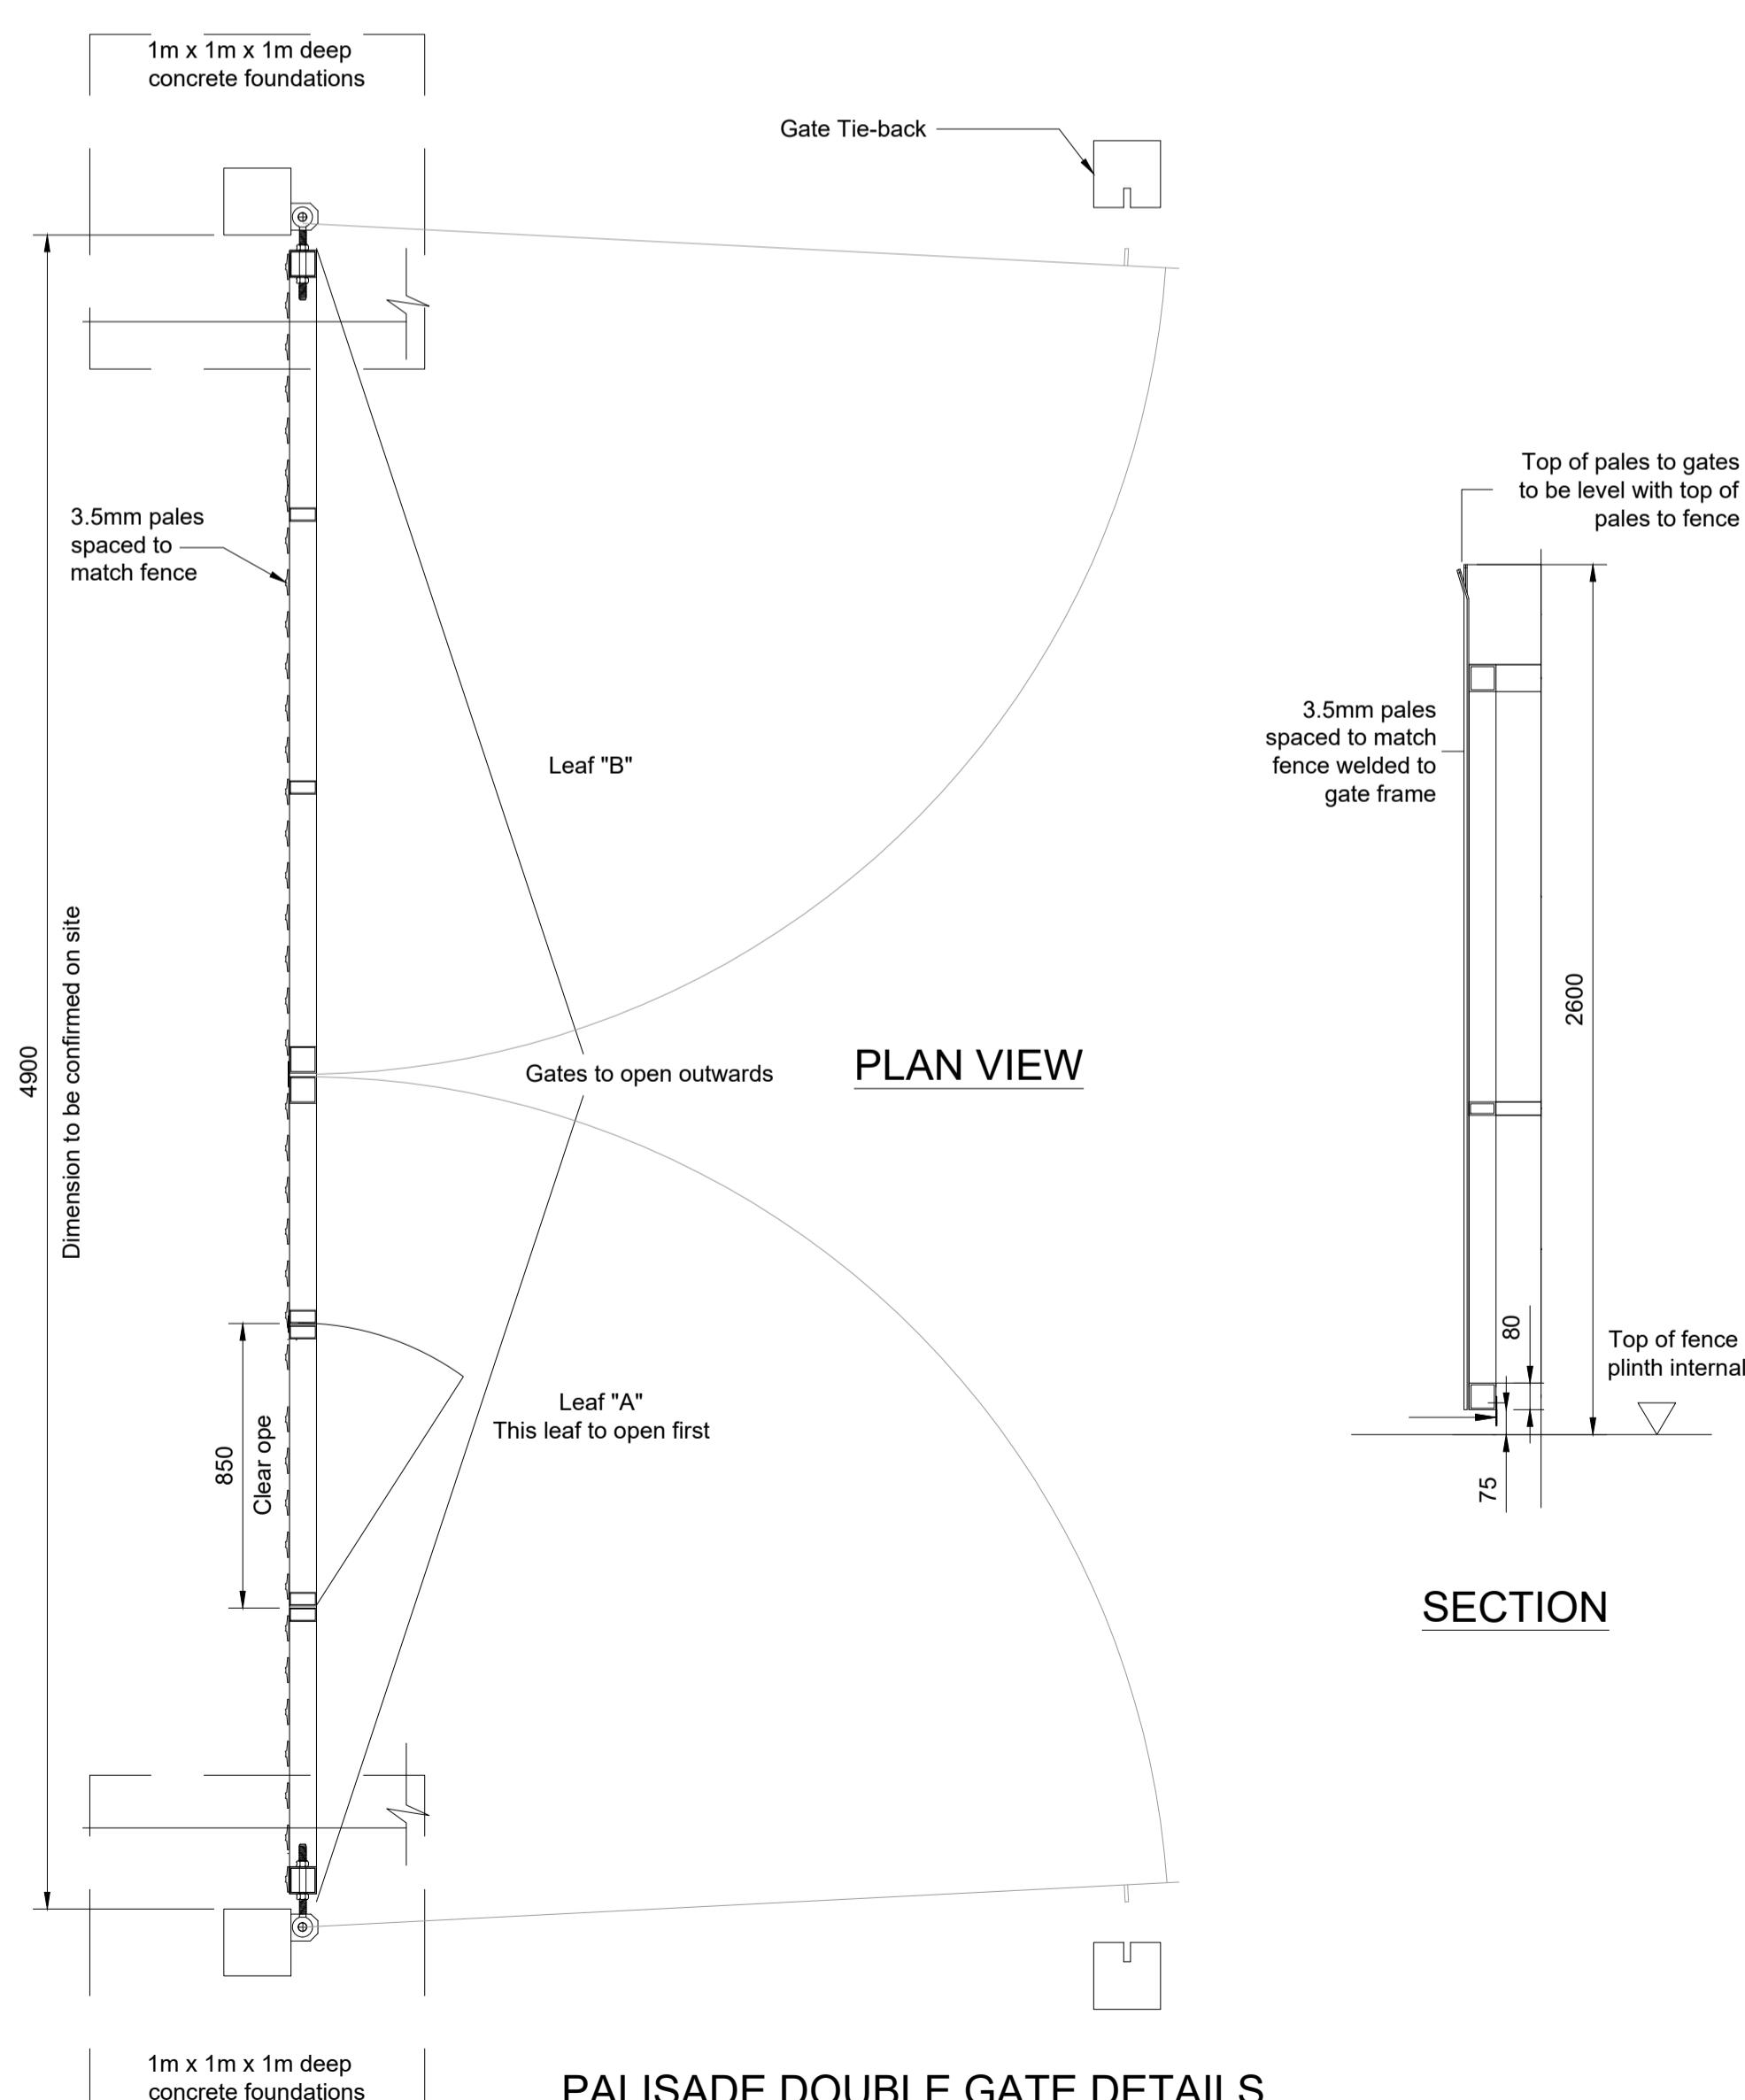

PALISADE DOUBLE GATE DETAILS

Notes
<p>1. For planning purposes only. Not for construction.</p> <p>2. All dimensions are in millimetres unless otherwise noted.</p>

Key to symbols



Title

Epics & Goto Detail

Designed	ESB		Eng check	ESB	
Drawn	S. Healy		Coordination	A. Sethi	
Dwg check	G. Reid		Approved	N. Roche	
Scale at A1 1:20	Status PRE		Rev PL1	Security STD	
Drawing Number 229101684-MMD-00-XX-DR-C-0163					