



SECTION A-A

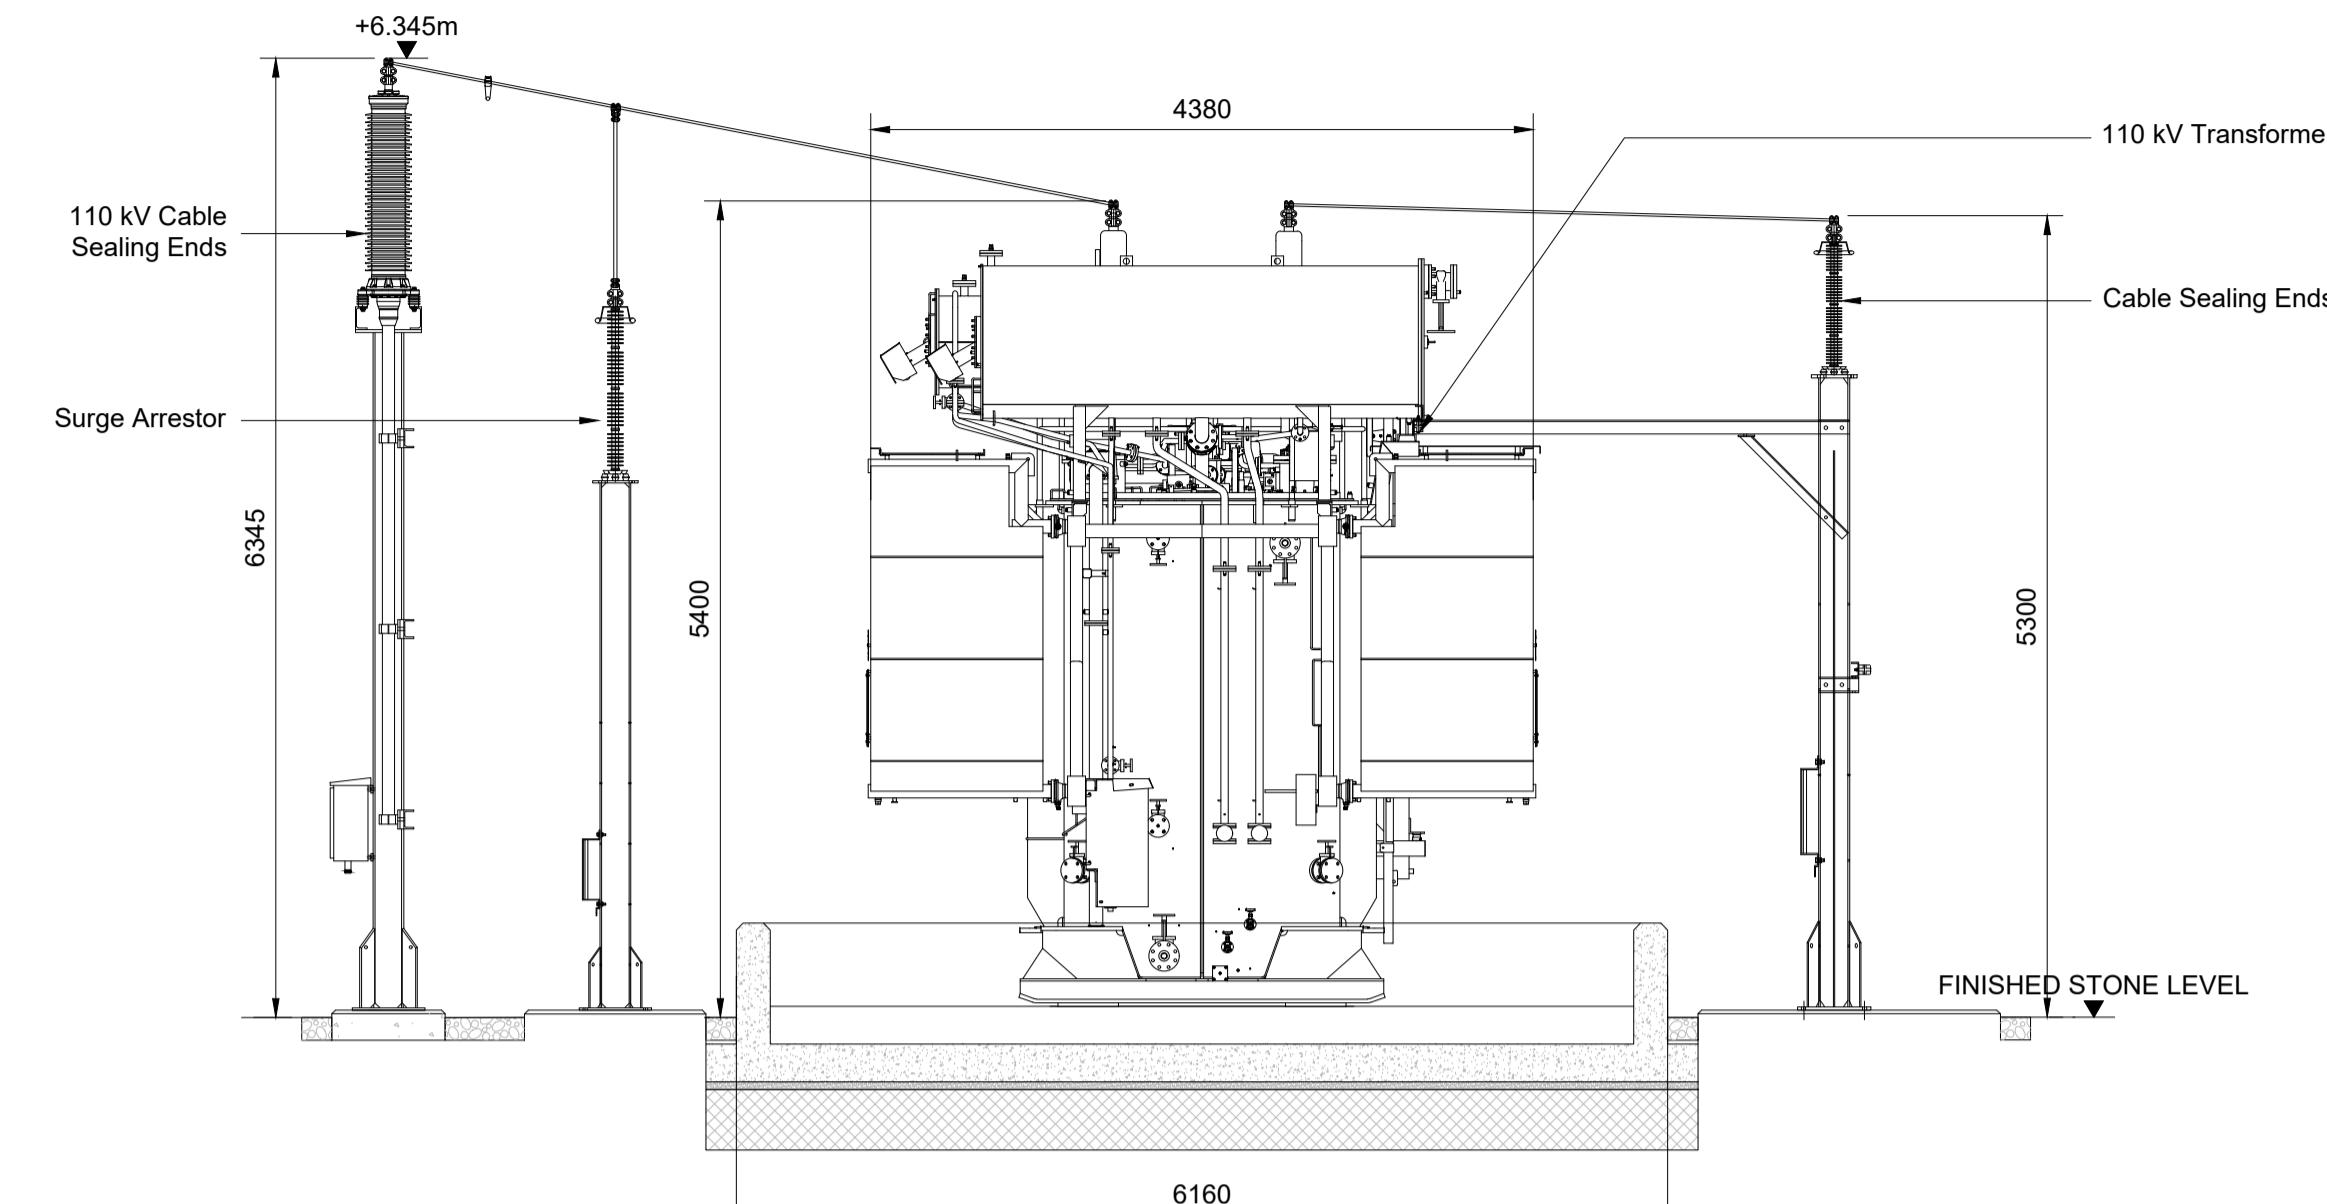


SECTION B-I

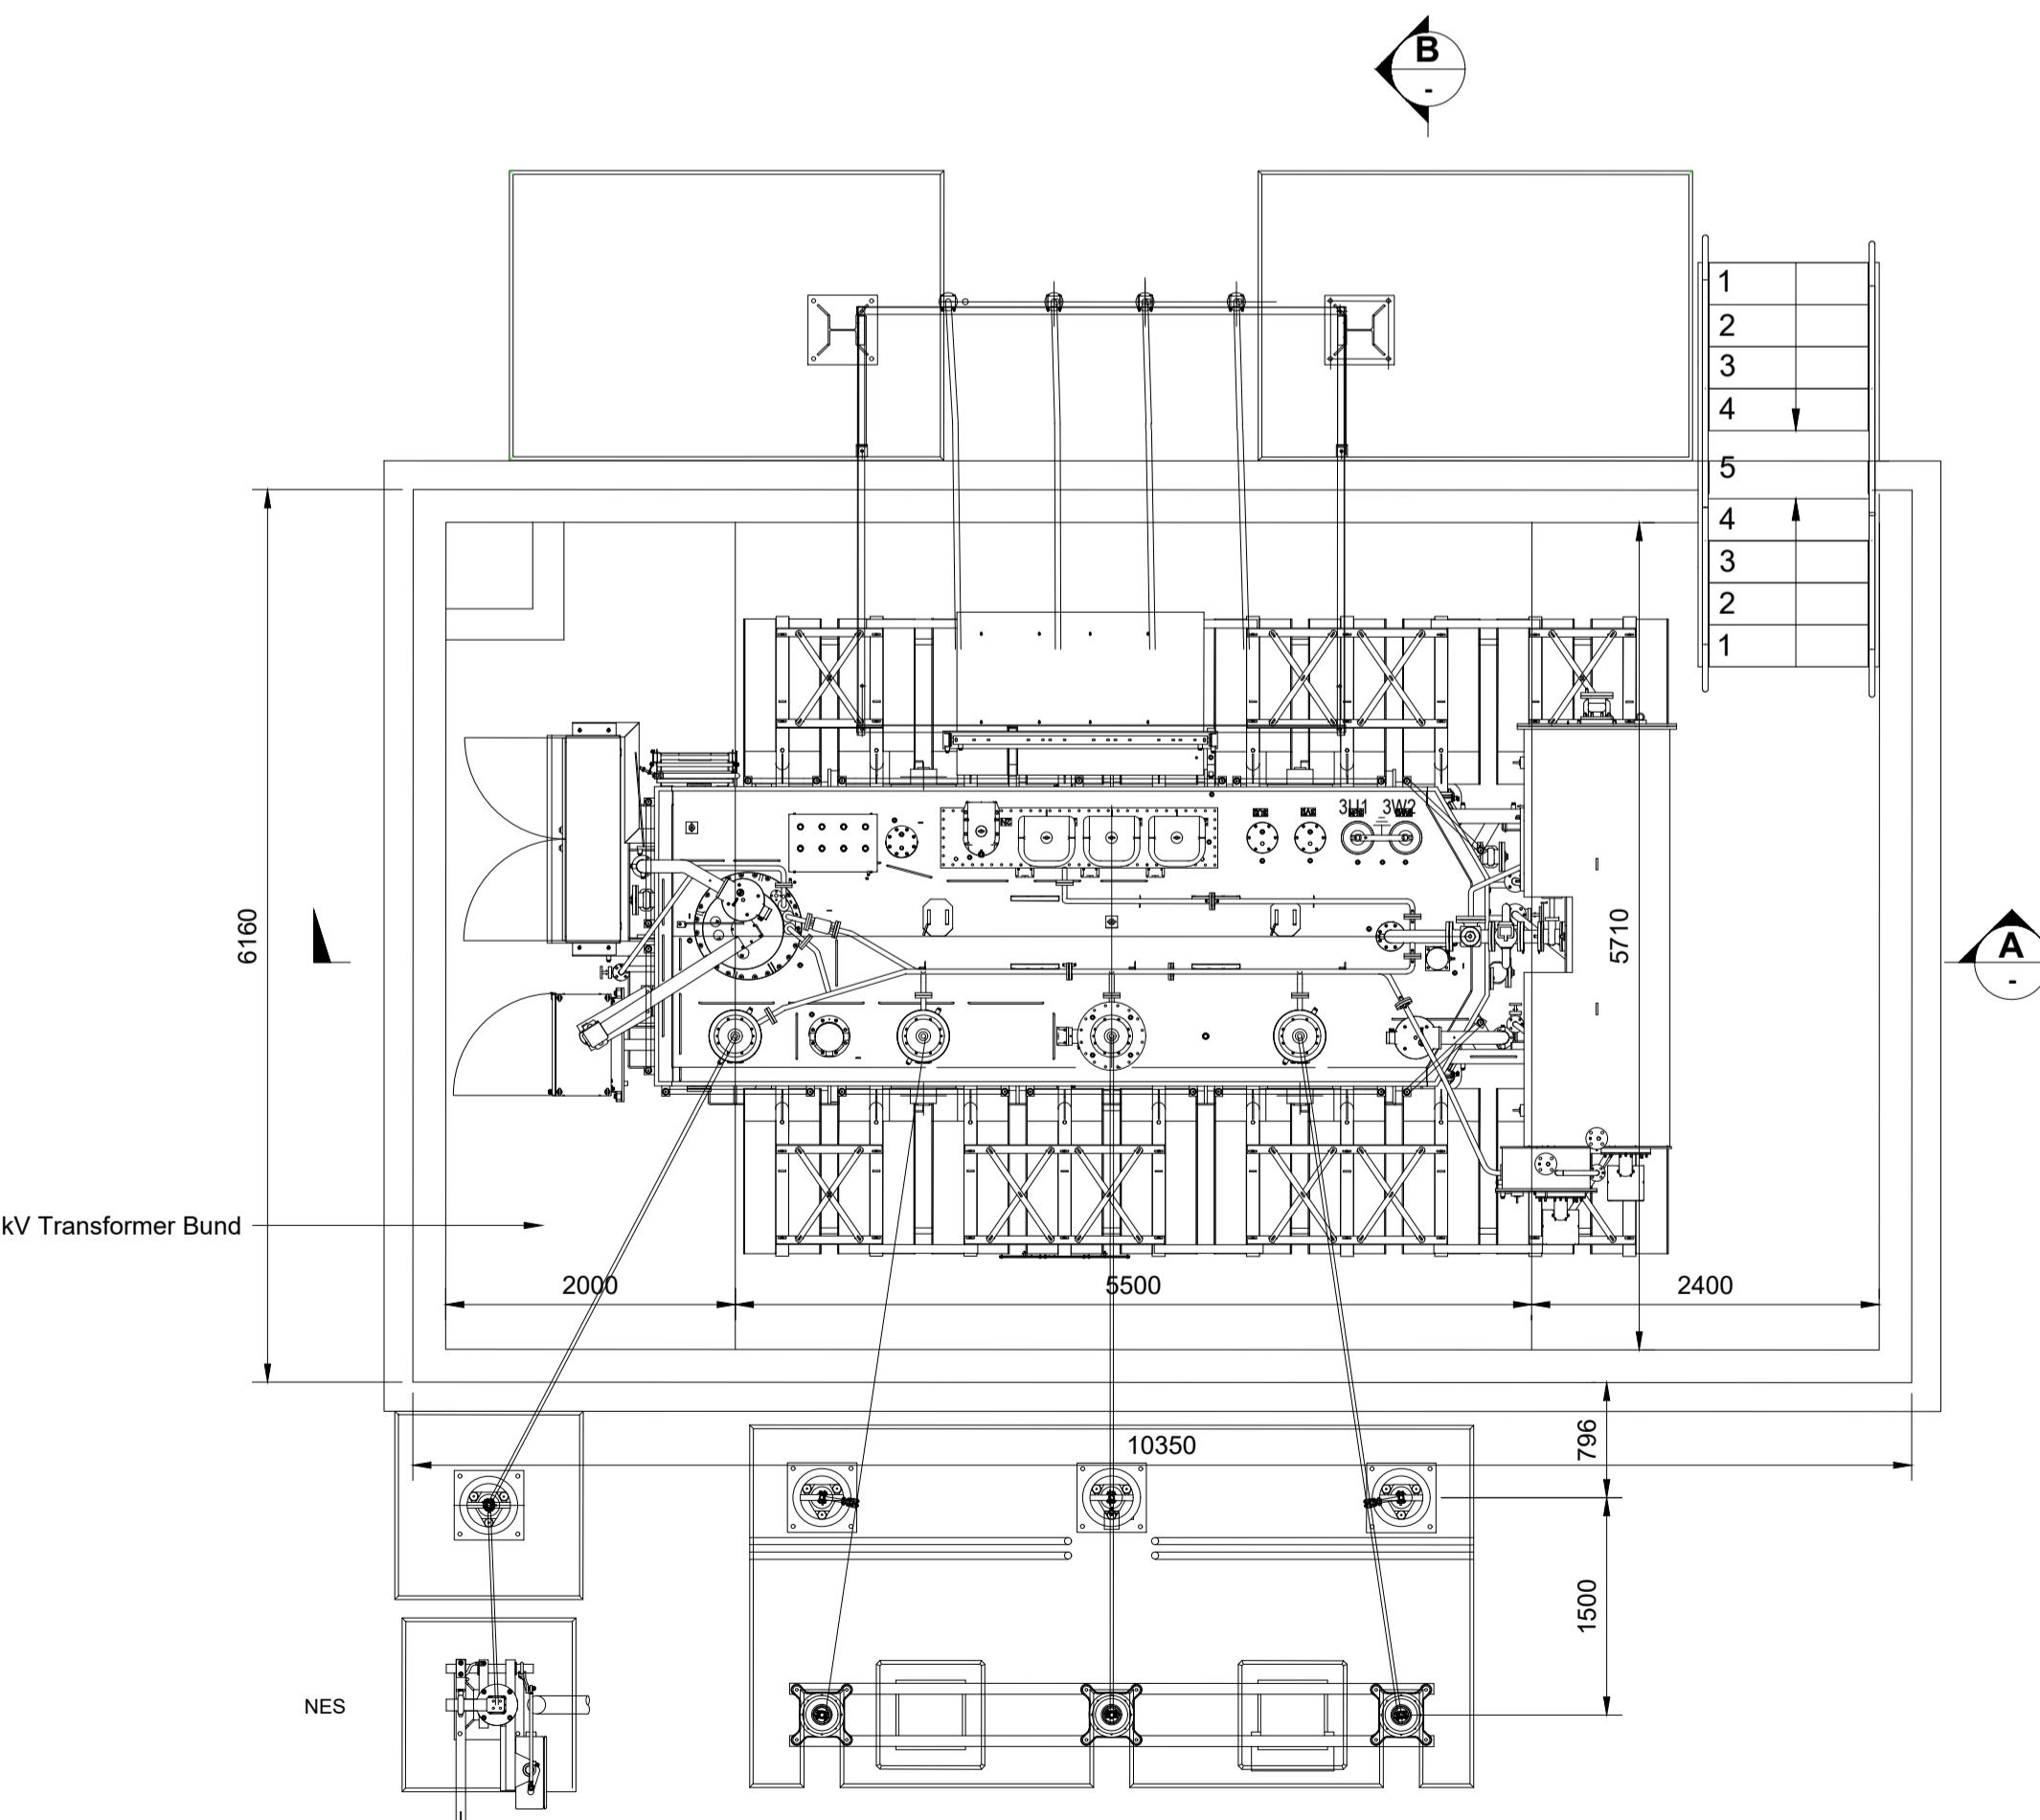

110 kV TRANSFORMER BUND PLA

Scale

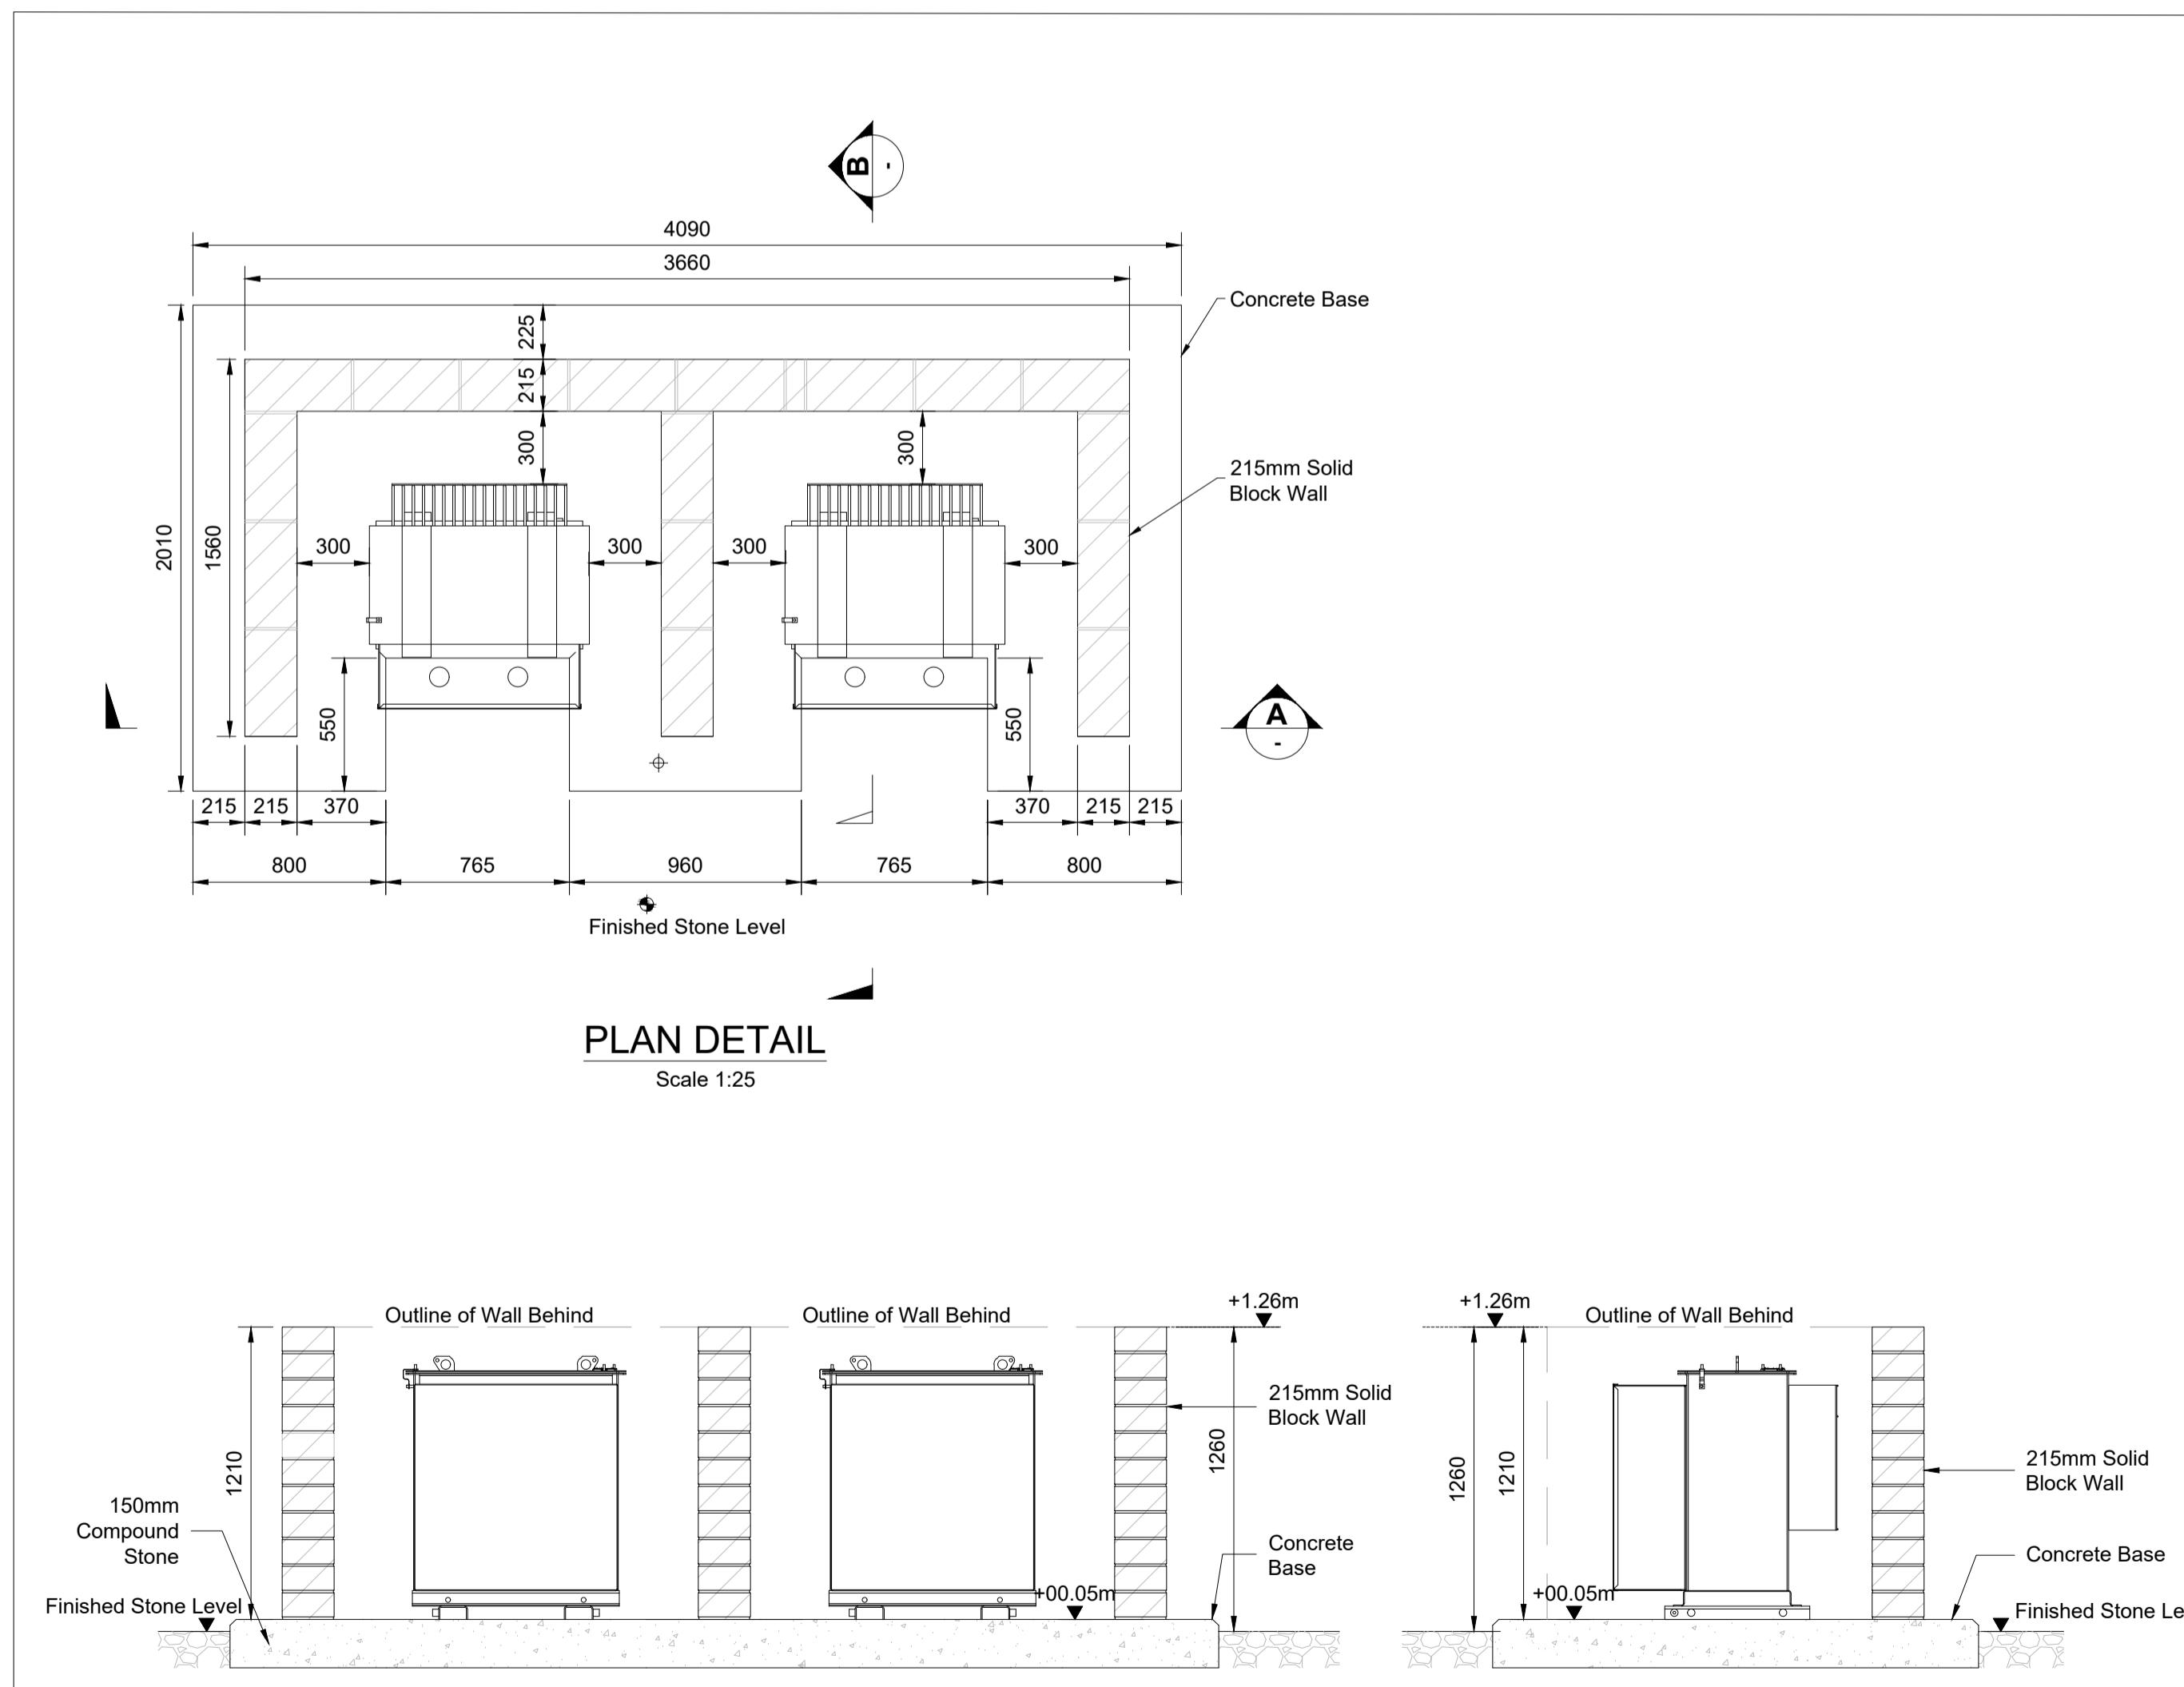

SECTION A-A

HOUSE TRANSFORMER DETAILS

Scale 1

Notes
<p>1. For planning purposes only. Not for construction.</p> <p>2. All dimensions are in millimetres unless otherwise noted.</p>

Key to symbols

Reference drawings

229101684-MMD-00-XX-DR-C-0120 Site Layout - Key Plan
229101684-MMD-00-XX-DR-C-0130 Contiguous Site Elevations

PL1	12/12/2025	M.O'F.	Issued for Planning	GR	NR
Rev	Date	Drawn	Description	Ch'k'd	App'd

M
MOTT

Client



Title Walterstow 110 kV Substation

Ancillary Equipment Details

Sheet 1

Designed	ESB		Eng check	ESB	
Drawn	S. Healy		Coordination	A. Sethi	
Dwg check	G. Reid		Approved	N. Roche	
Scale at A1 As Shown	Status PRE	Rev PL1	Security STD		
Drawing Number					