


PLAN VIEW

SECTION B-B



NEUTRAL EARTH RESISTOR (NER) DETAIL

Scale 1:25

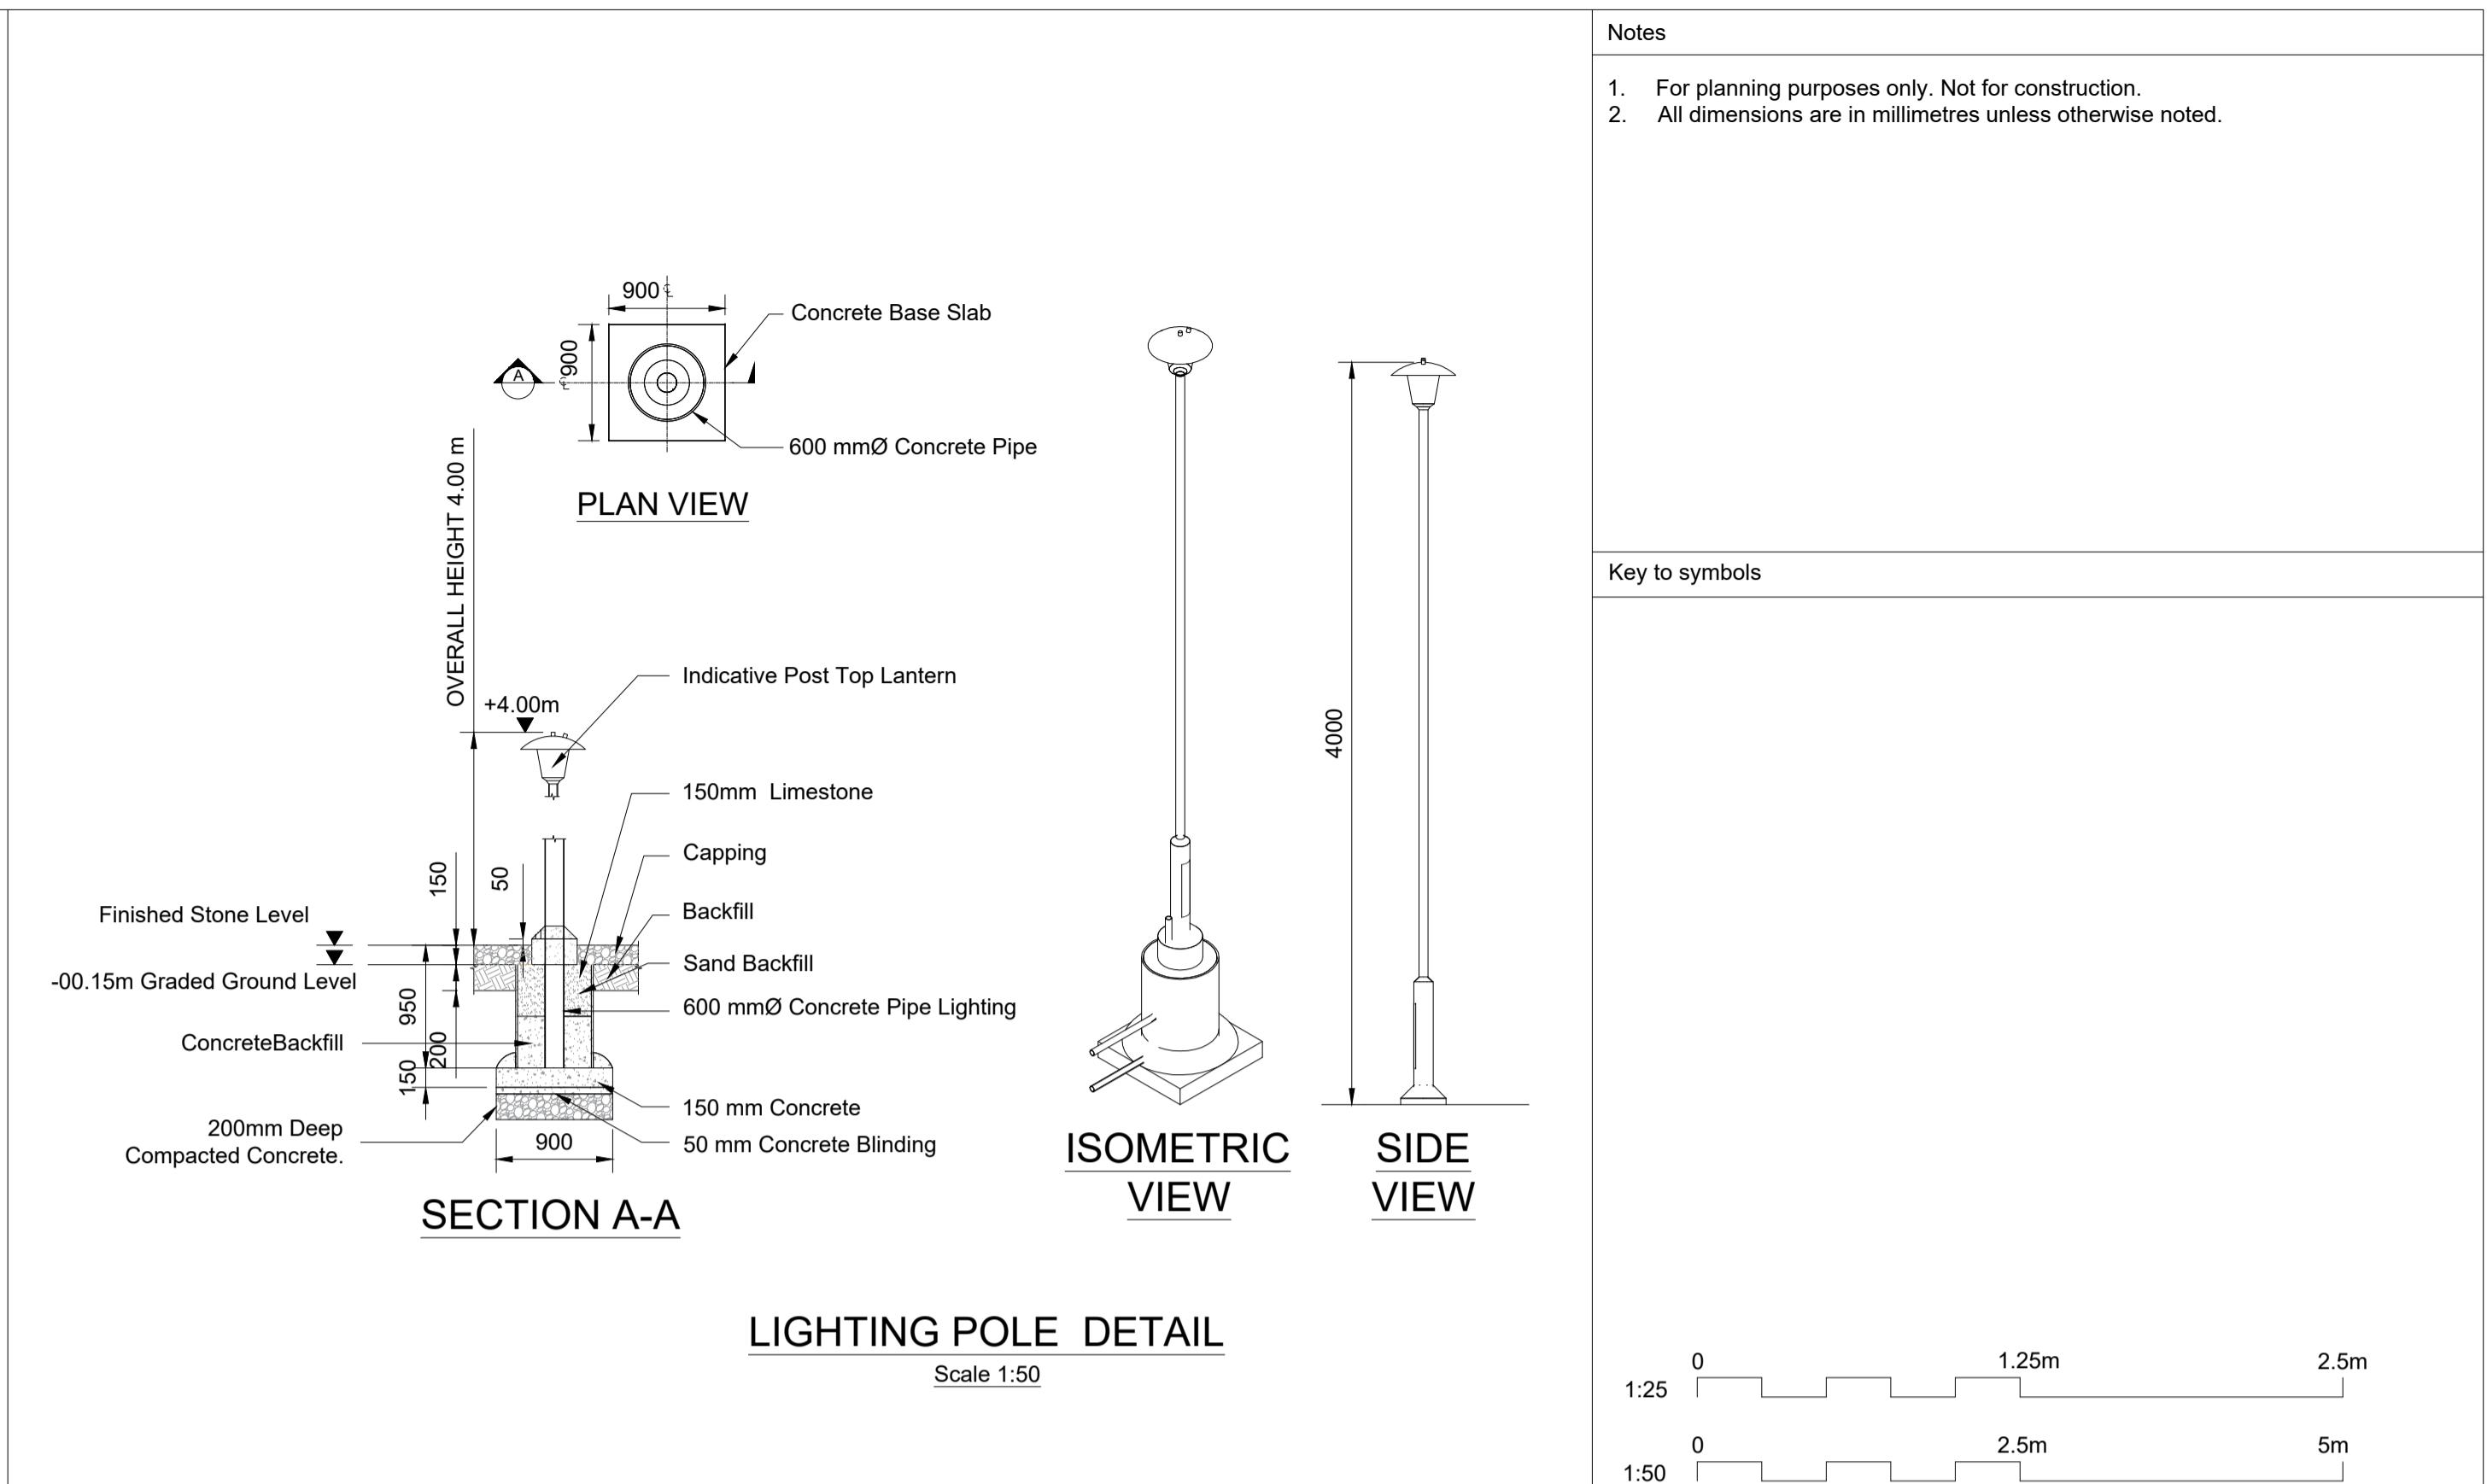

LIGHTING POLE DETAIL

Scale 1:50

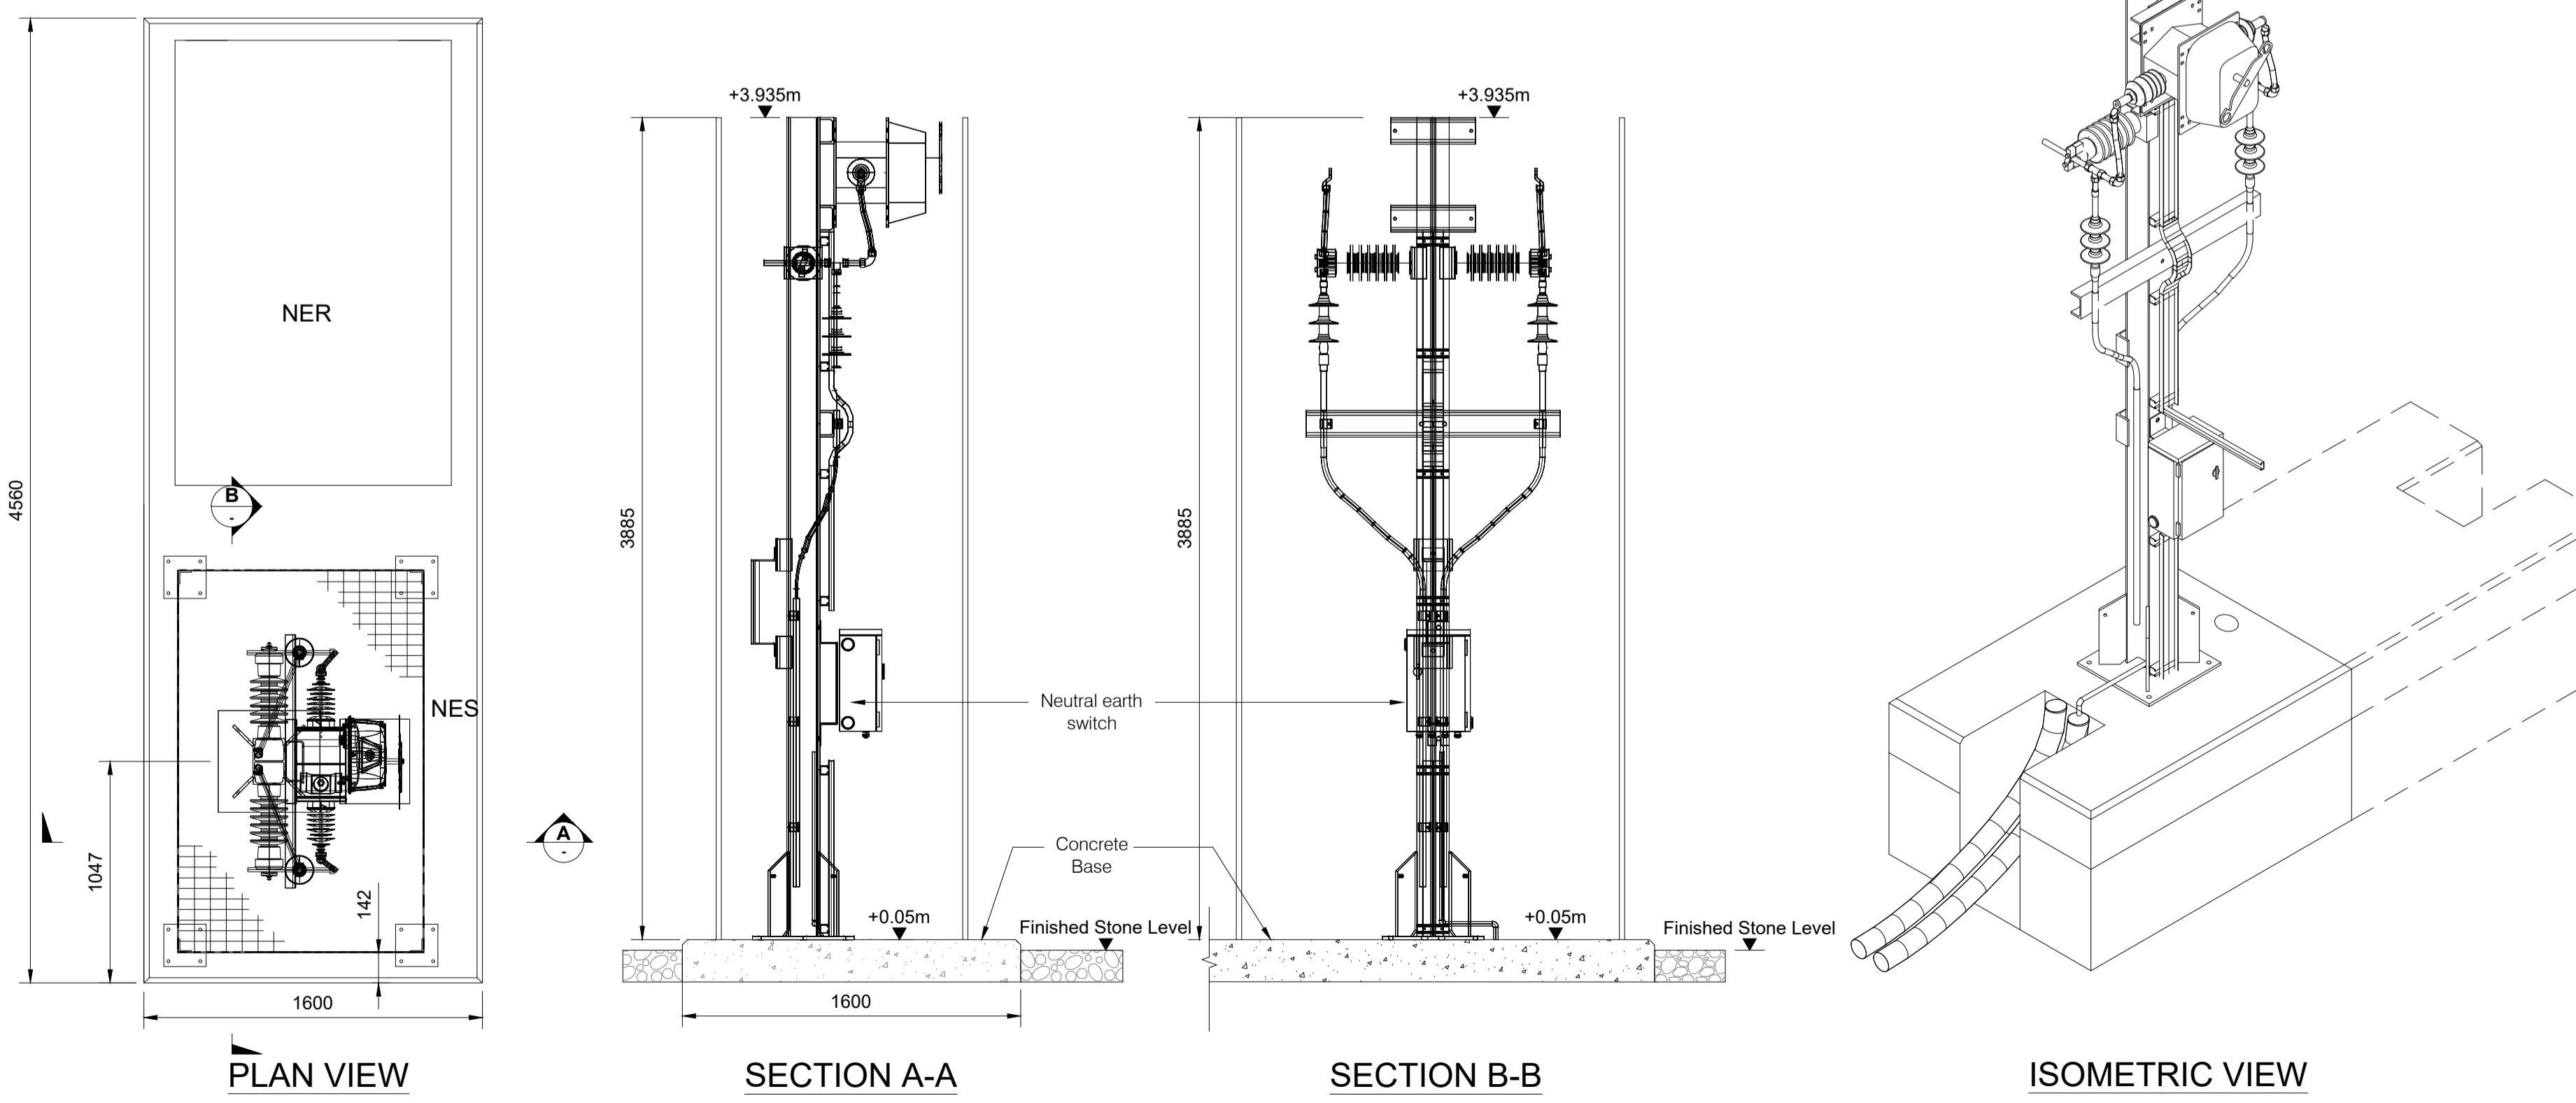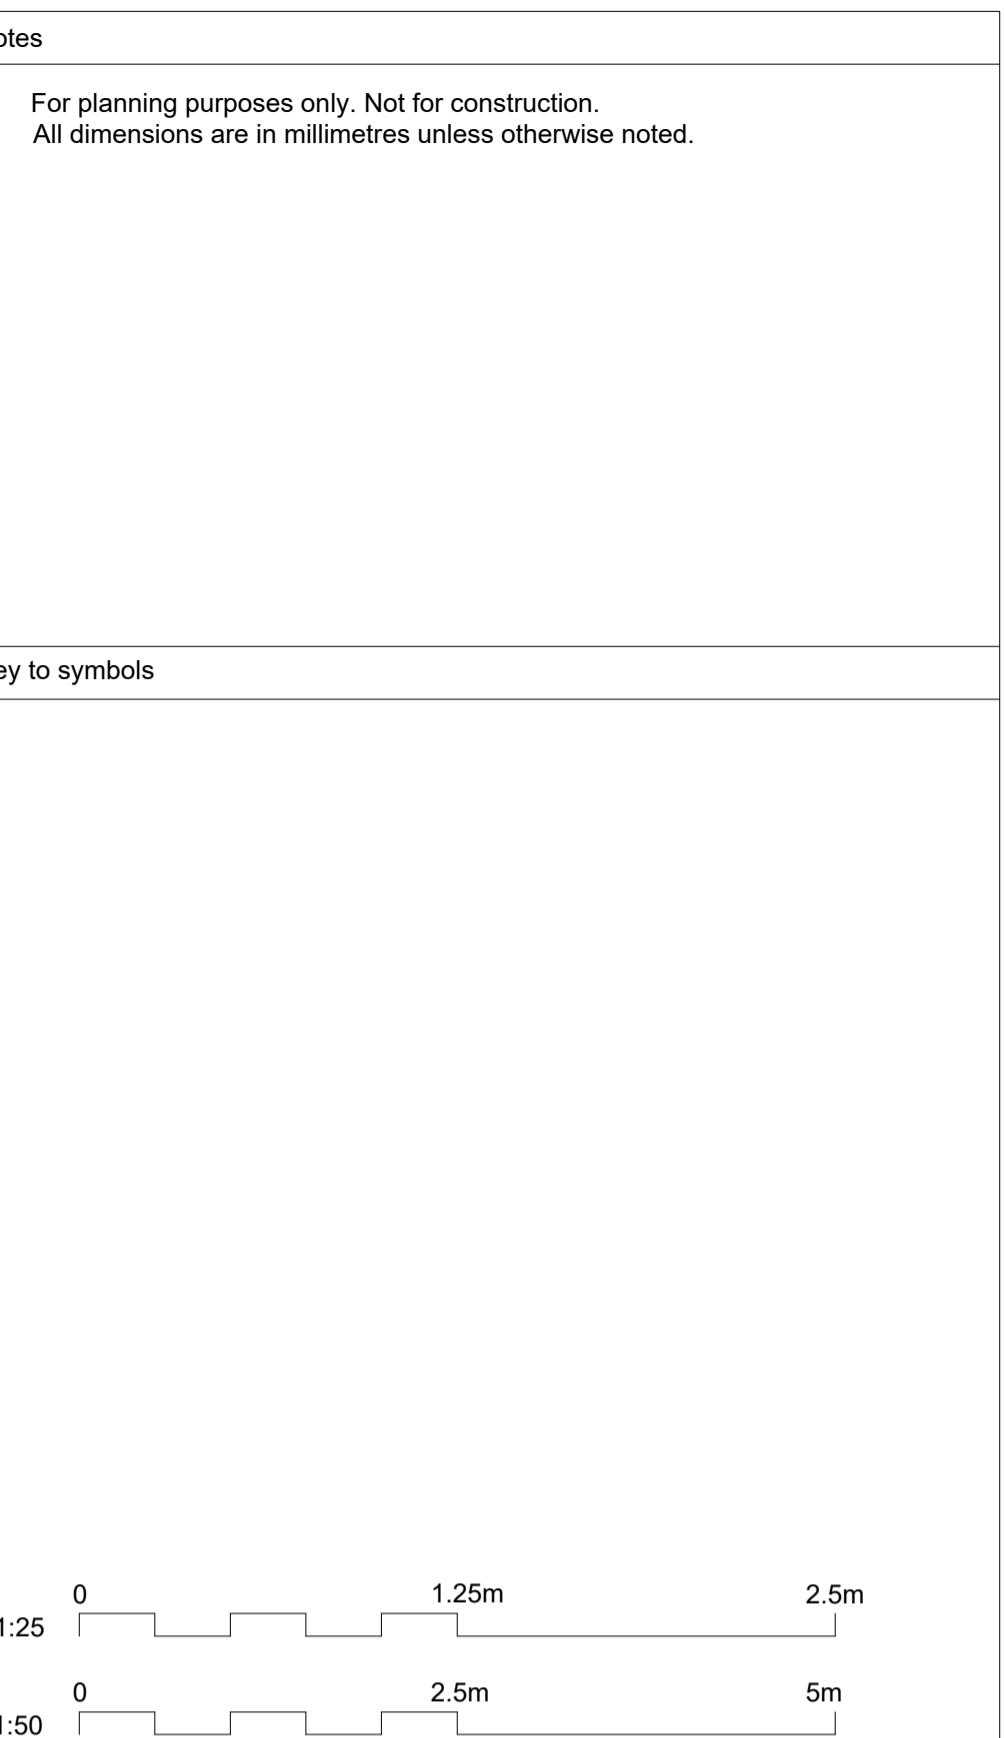


PLAN VIEW

SECTION A-A



NEUTRAL EARTH SWITCH (NES) DETAIL

Scale 1:25

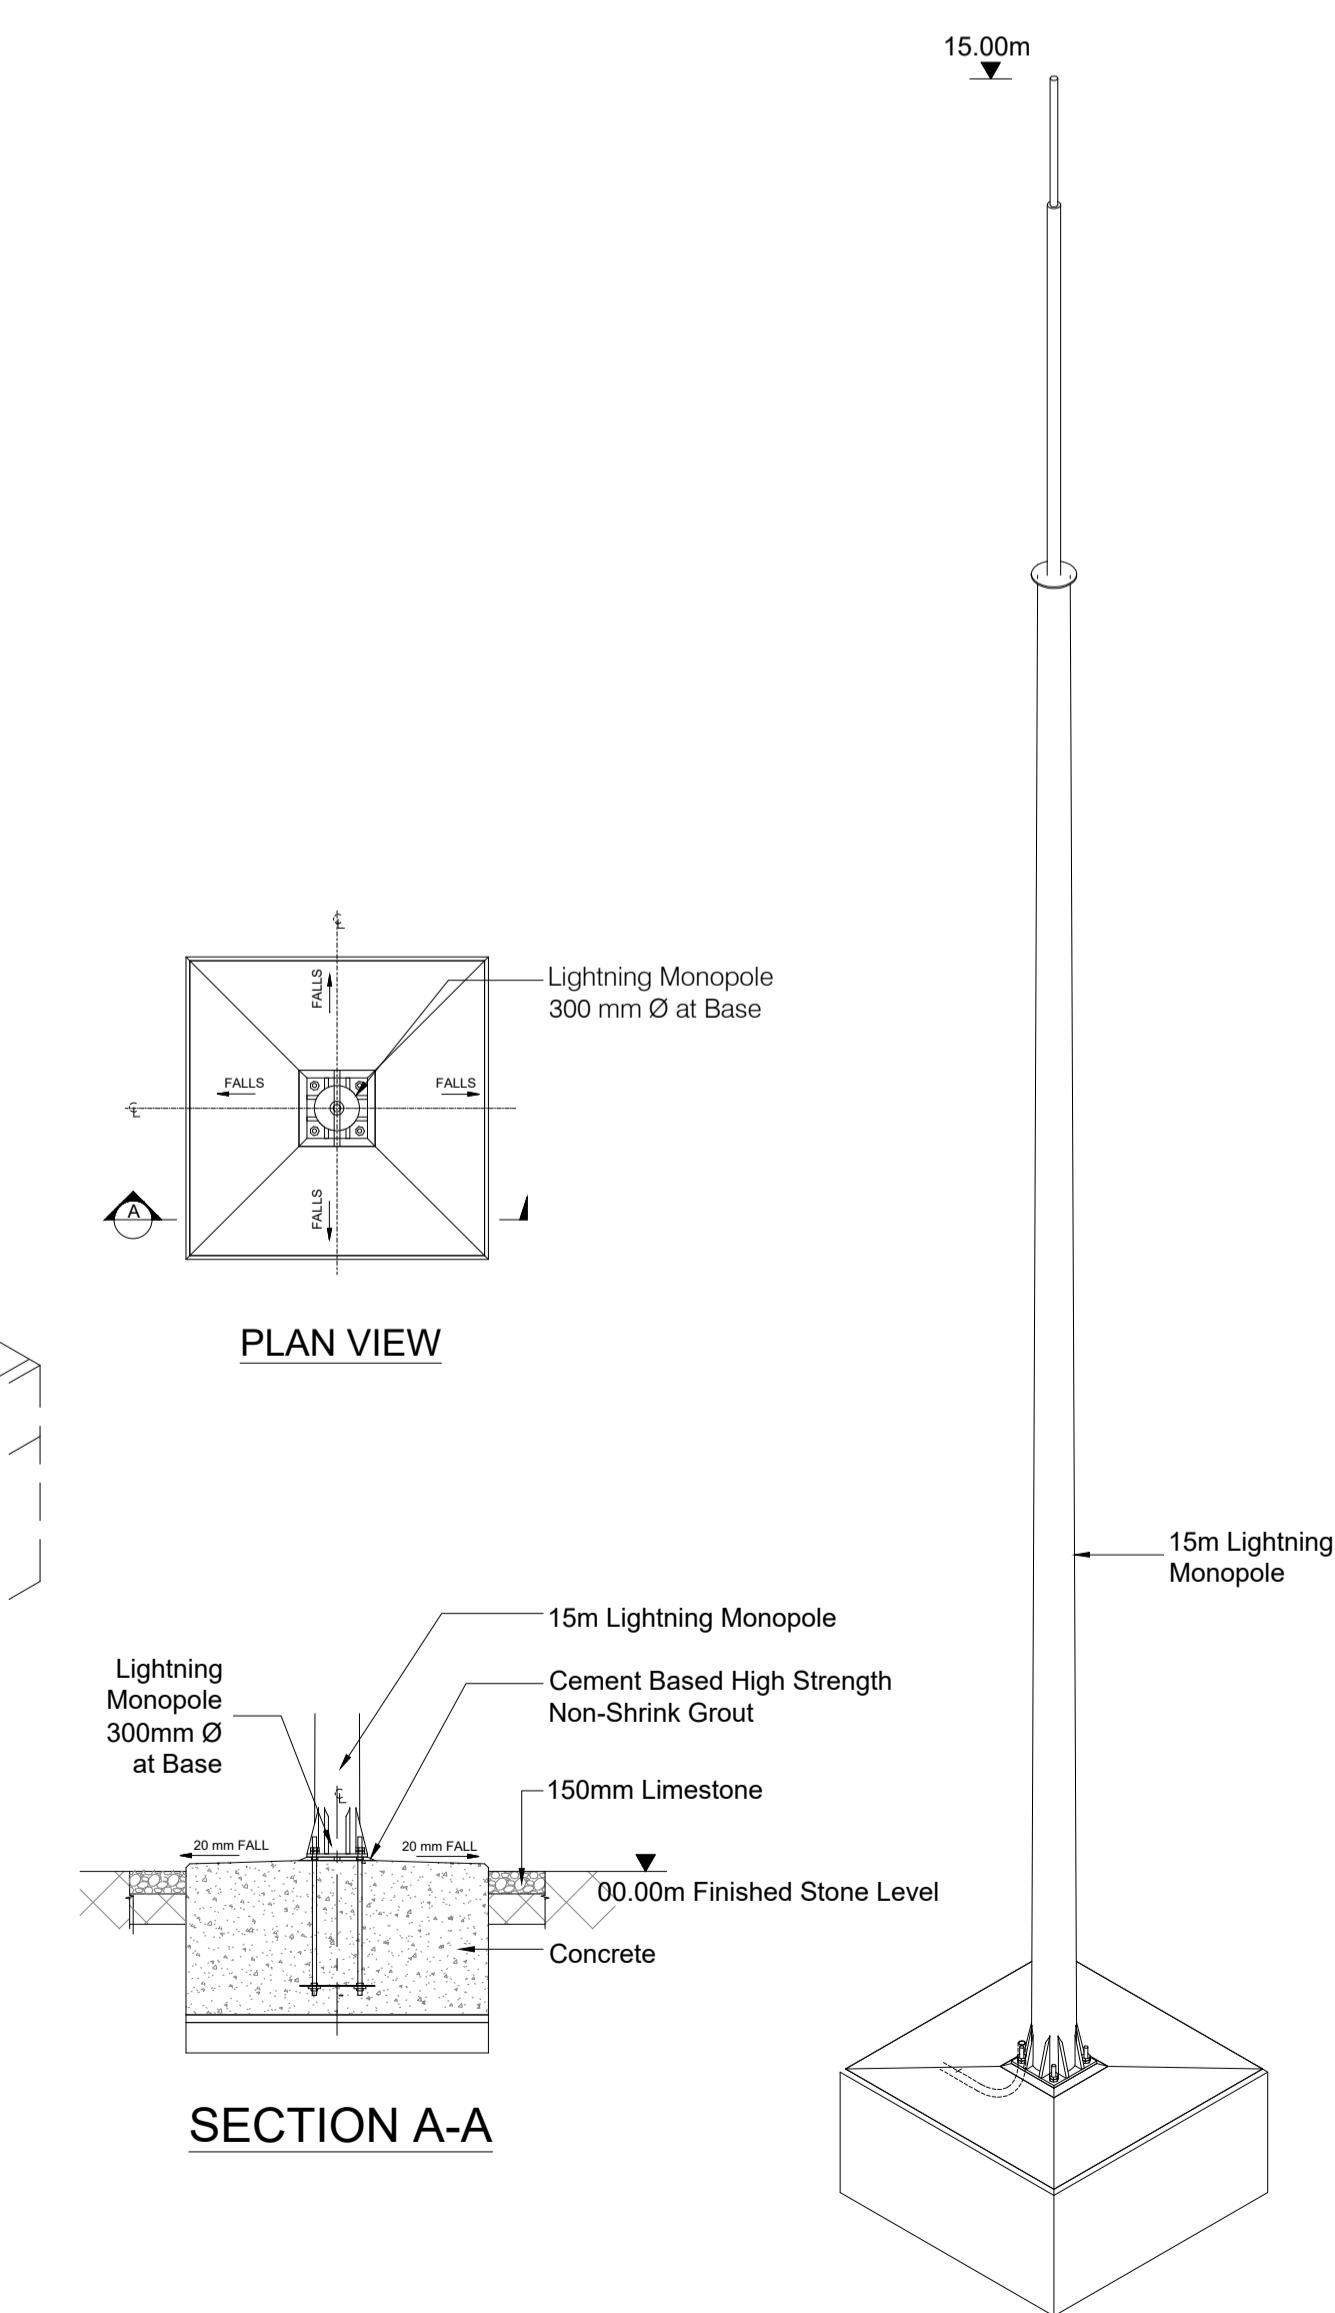

LIGHTNING MONPOLE DETAIL

Scale 1:50

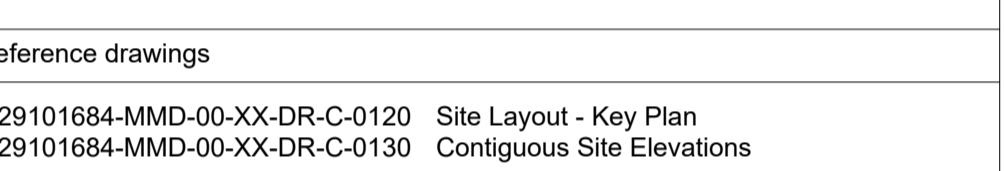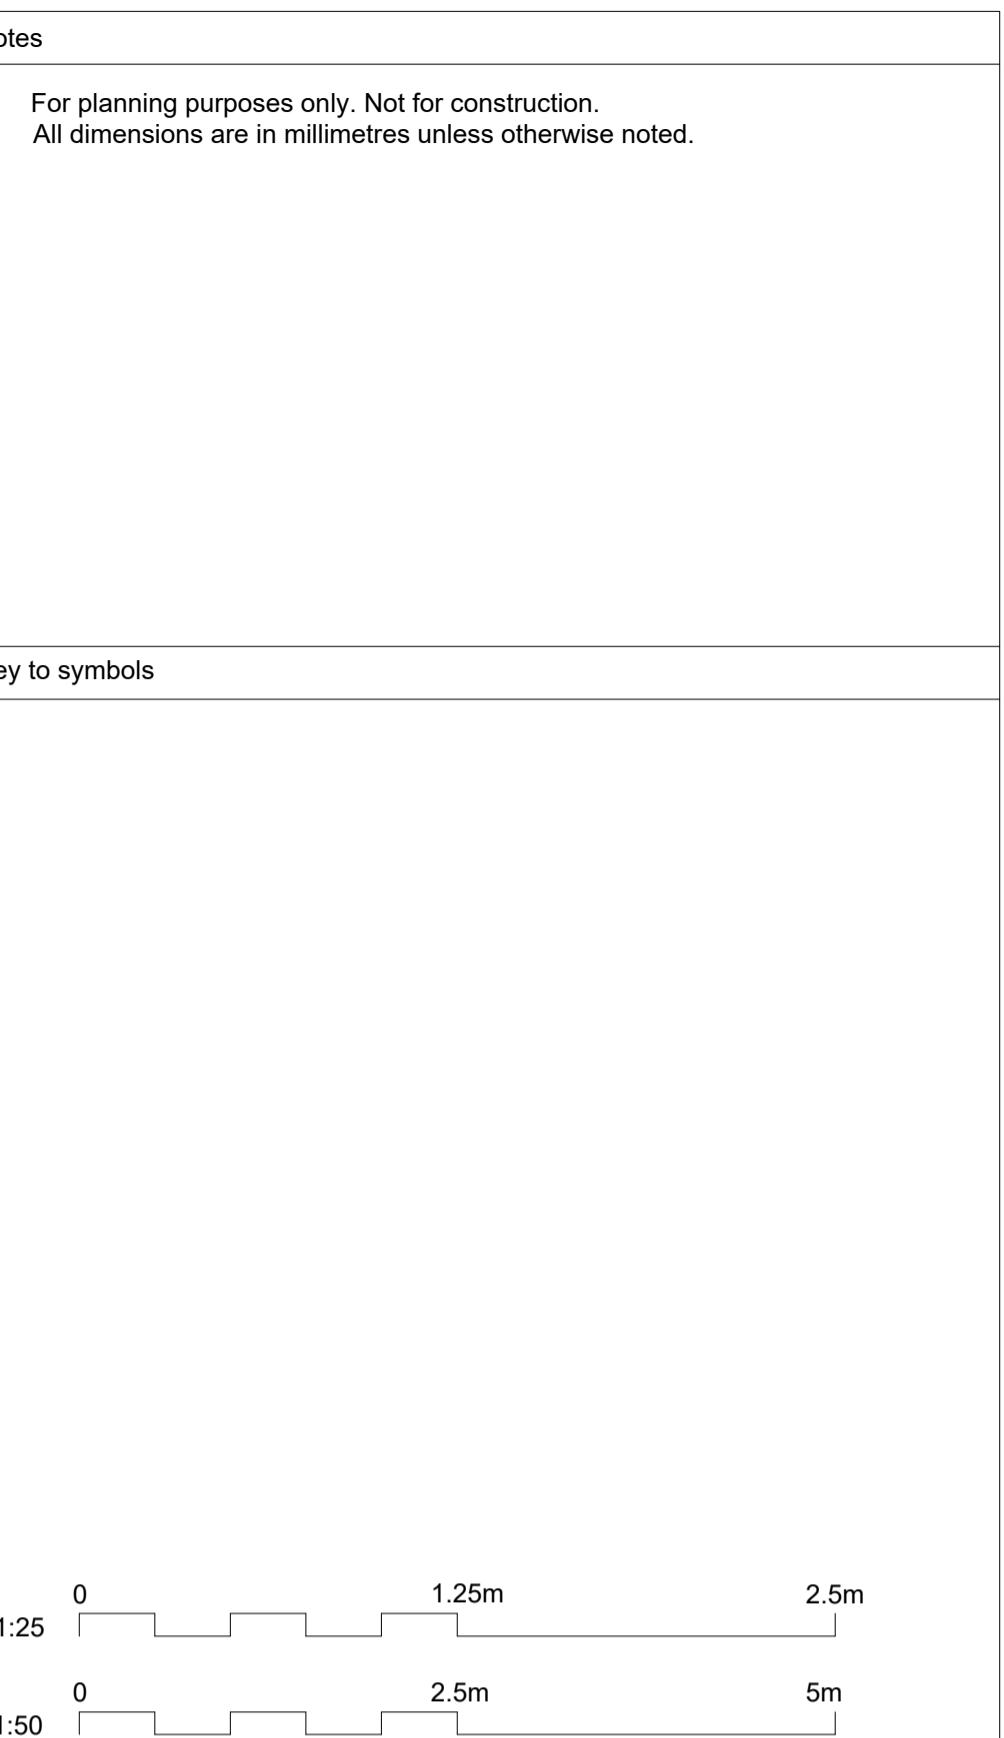

PL1	12/12/2025	M.O.F.	Issued for Planning	GR	NR
Rev	Date	Drawn	Description	Ch'k'd	App'd

M **M**
MOTT MACDONALD

South Block
Rockfield
Dundrum
Dublin 16
Ireland
T +353 (0)1 291 6700
F
W www.mottmac.com

Client



Title
Walterstown 110 kV Substation
Ancillary Equipment Detail
Sheet 3

Designed	ESB	Eng check	ESB
Drawn	S. Healy	Coordination	A. Sethi
Dwg check	G. Reid	Approved	N. Roche
Scale at A1 As Shown	Status PRE	Rev PL1	Security STD

Drawing Number
229101684-MMD-00-XX-DR-C-0167