


OSI Licence No.  
CYAL50486267

OSI MAP DETAILS:  
Projection / Spatial Reference:  
===== IRENET95\_ITM  
ITM Centre Point Coordinates:  
===== X,Y= 728398m,700946m  
Reference Index:  
===== Map Series | Map Sheets  
1:2,500 | 3906-A

- LEGEND:
- APPLICATION SITE BOUNDARY
  - LANDS UNDER CONTROL OF APPLICANT
  - GROUND CONTOURS (mOD)
  - OVERHEAD POWER LINES
  - WELL
  - SEPTIC TANK
  - VEGETATION

NOTES:  
GRID REFERENCES ARE IN METRES  
& TO IRISH NATIONAL GRID.  
LEVELS ARE IN METRES  
& TO O.S. DATUM.  
DIMENSIONS ARE IN METRES.

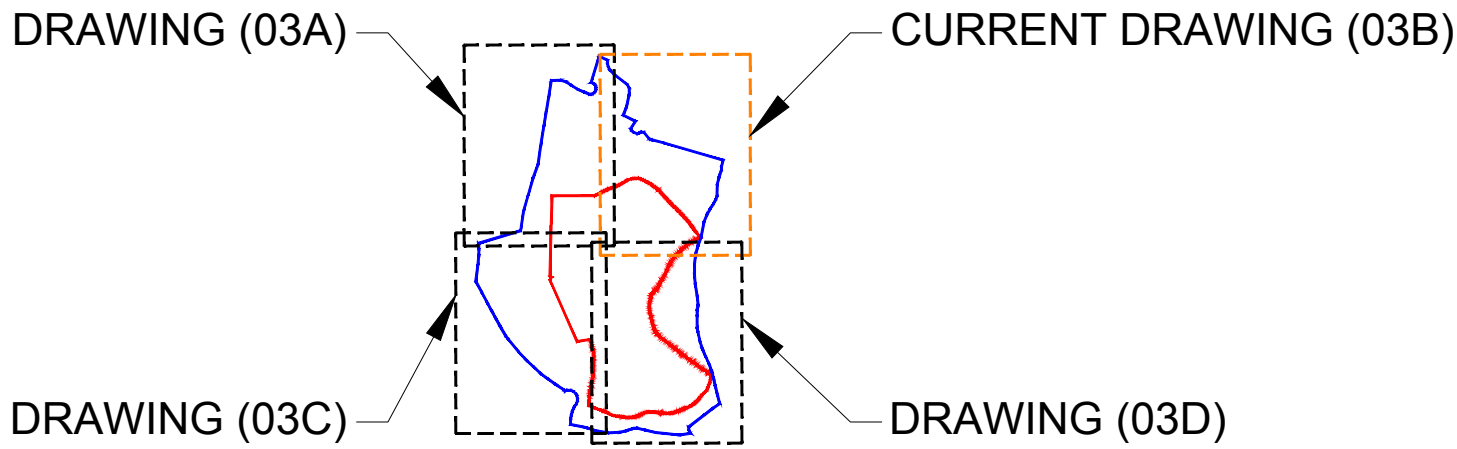

CLIENT  
HERBERT STREET FINANCIAL



YYYY-MM-DD    2025-Nov-03  
DESIGNED    POB  
PREPARED    BVV  
REVIEWED    RT  
APPROVED    RT

PROJECT  
SOIL RECOVERY FACILITY  
KILMARTIN, ASHFORD, Co. WICKLOW

TITLE  
**PROPOSED CONDITIONS (SHEET 2 OF 4)**

PROJECT NO.    40000103    DRAWING NO.    03B    REV.    D    SCALE    1:500 A0