




Path: \\wsp-pbwan-net\Global\GB\Transfers\Golden\CTX_Data\Bourne\Edm\Mining CAD Team\Jobs\WSP\IRE EBE Projects\KL MARTIN\KL MARTIN PLANNING DRAWINGS\05_DRAWINGS\ | File Name: 07revA_Proposed Weighbridge - 100 A3.dwg

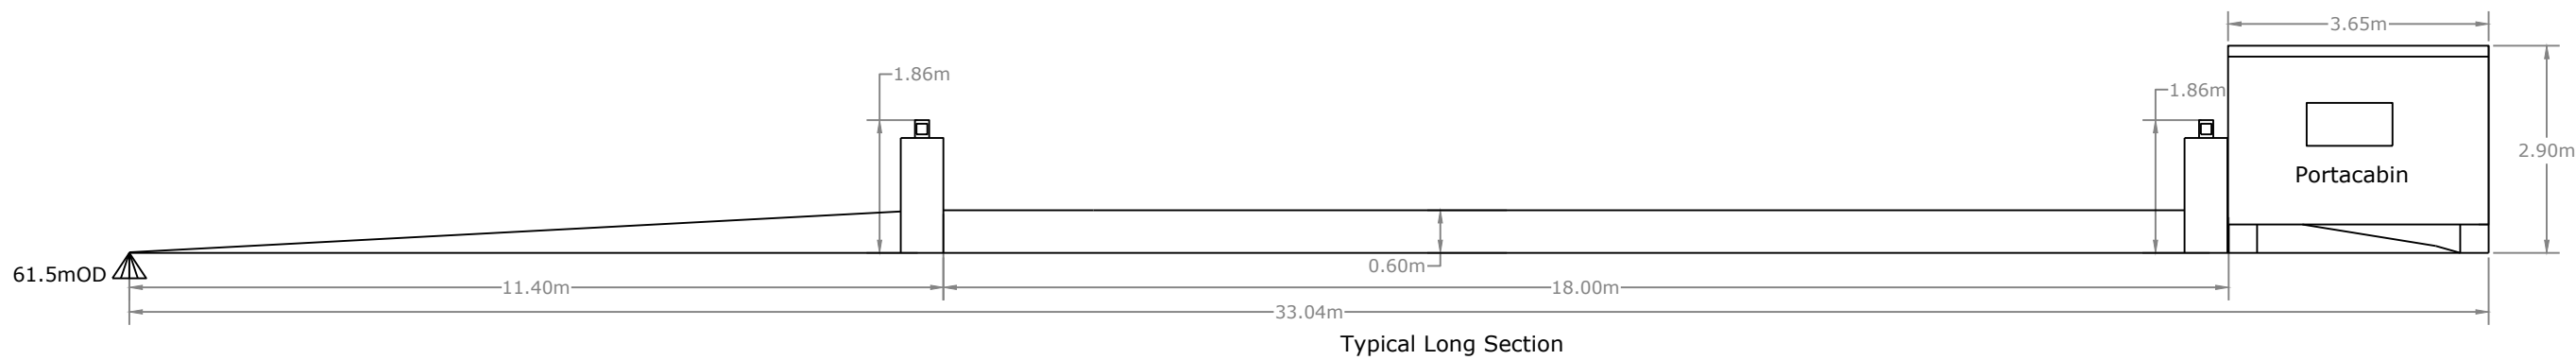

Typical Long Section

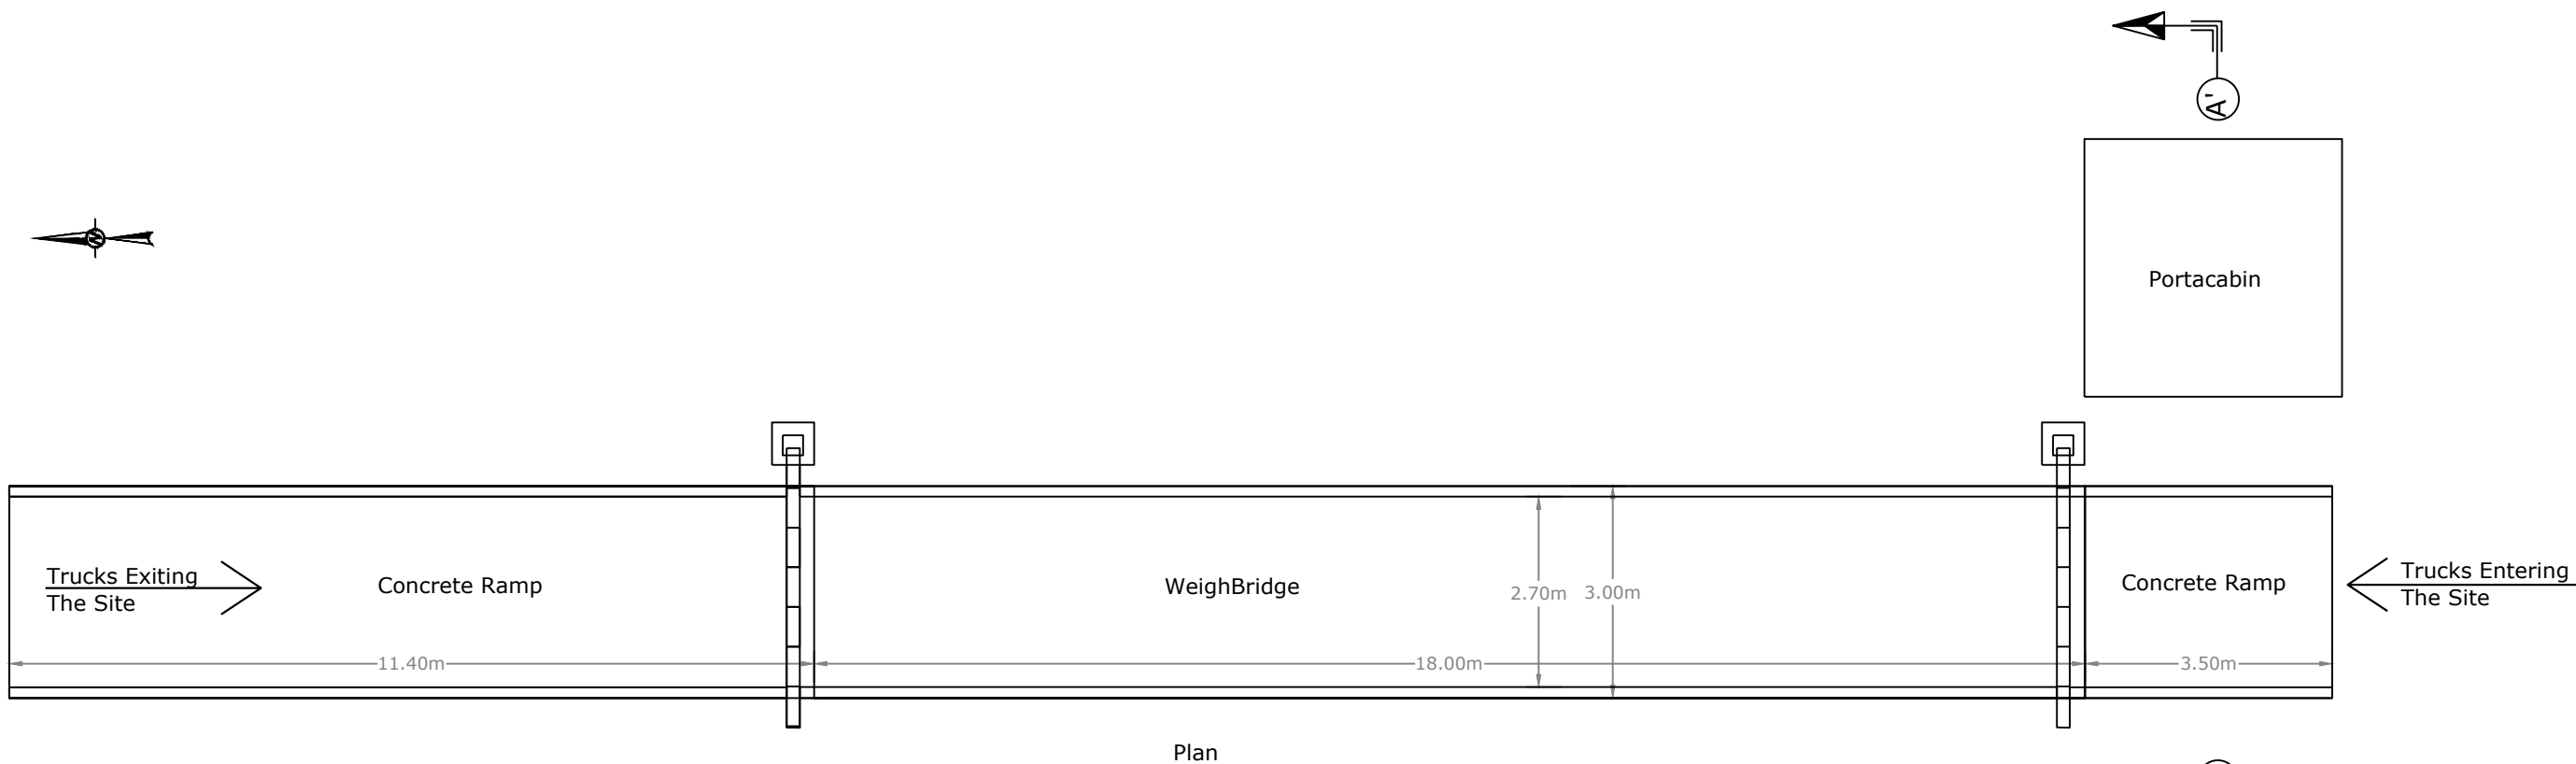

Plan

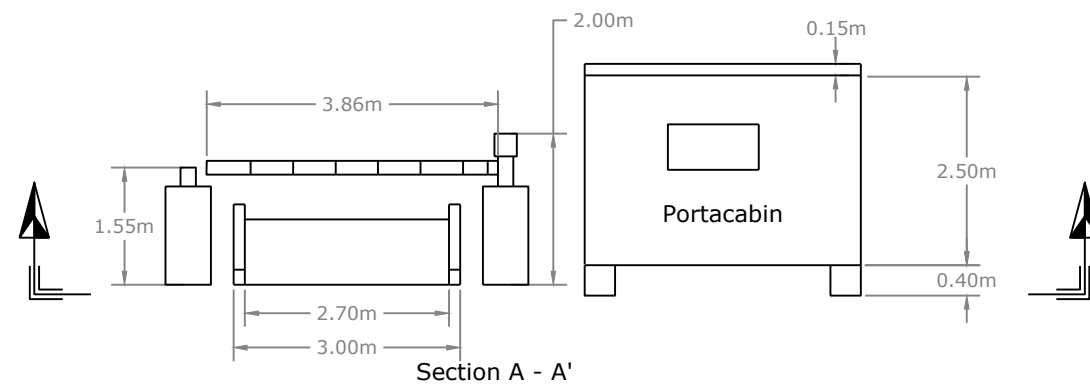

Section A - A'


NOTES:

ALL DIMENSIONS ARE IN METRES
UNLESS OTHERWISE STATED.

ALL HEIGHTS ARE IN METRES &
RELATIVE TO O.S. DATUM.

SEE DRAWING 03 FOR
OVERALL SITE LOCATIONS.



CLIENT		PROJECT	
HERBERT STREET FINANCIAL		SOIL RECOVERY FACILITY KILMARTIN, ASHFORD, Co. WICKLOW	
CONSULTANT		SHEET TITLE	
	YYYY-MM-DD	2025-Nov-03	
	PREPARED	BVV	
	DESIGN	POB	
	REVIEW	RT	
	APPROVED	RT	
		PROPOSED WEIGHBRIDGE	
PROJECT No.		DRAWING No.	Rev.
40000103		07	A
		SCALE	1:100 A3

25 mm IF THIS MEASUREMENT DOES NOT MATCH WHAT IS SHOWN, THE SHEET SIZE HAS BEEN MODIFIED FROM: ISO A3