




Path: \\wsp-pbwan-net\Global\GB\Transition\Codes\CTX_Data\Boundaries\Mining CAD Team\LOBS\WSP\IRE EBE Projects\KILMARTINKILMARTIN PLANNING DRAWINGS\05_DRAWINGS\ | File Name: 08revA - Proposed Wheel Wash - 75 A3.dwg

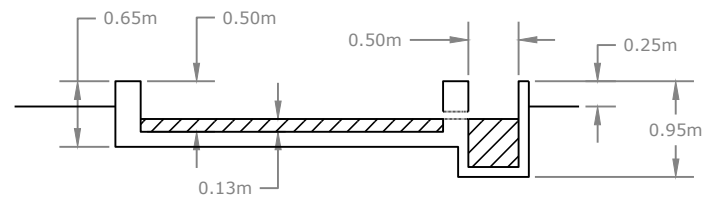

TYPICAL CROSS SECTION

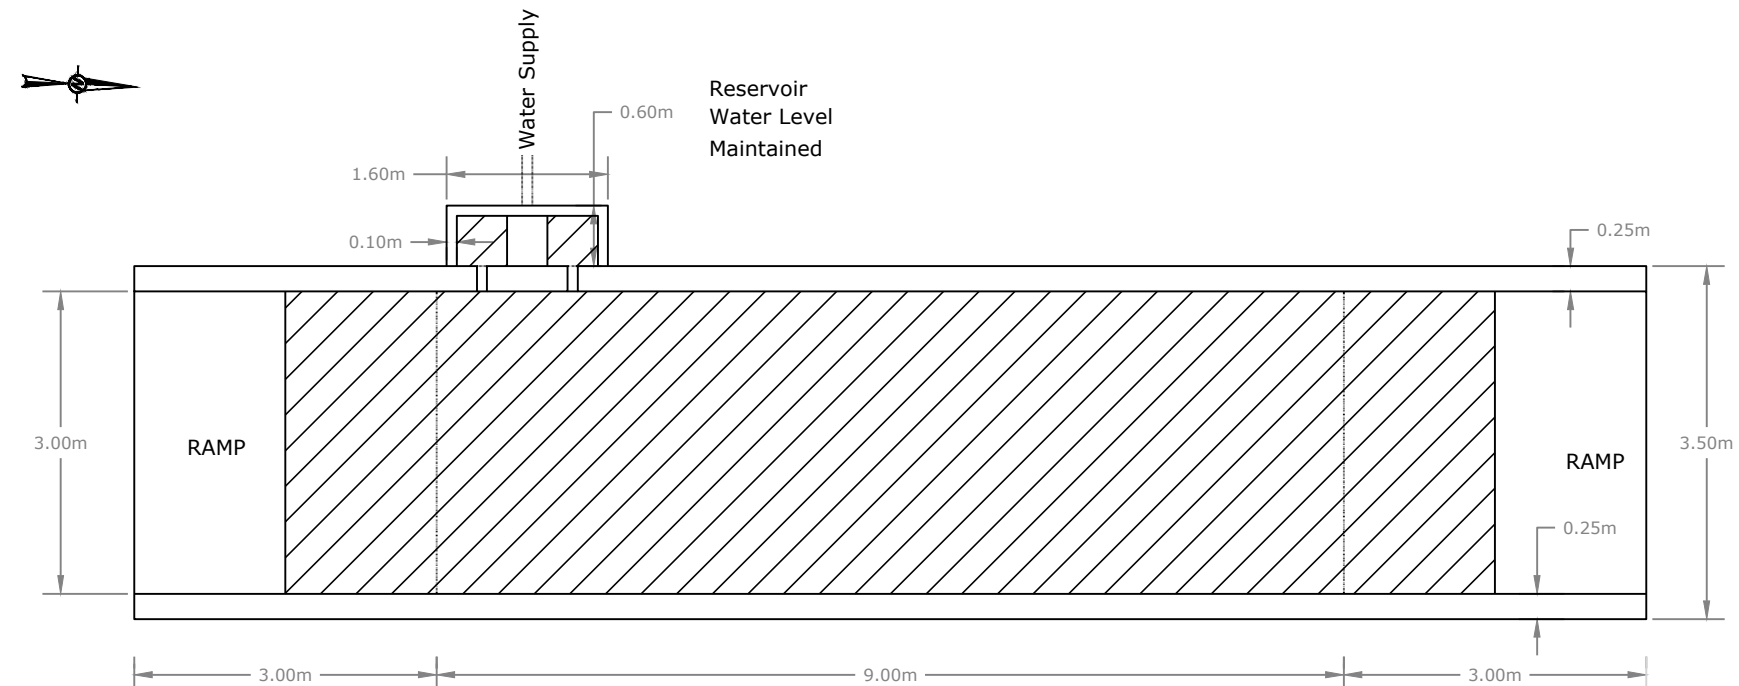

PLAN

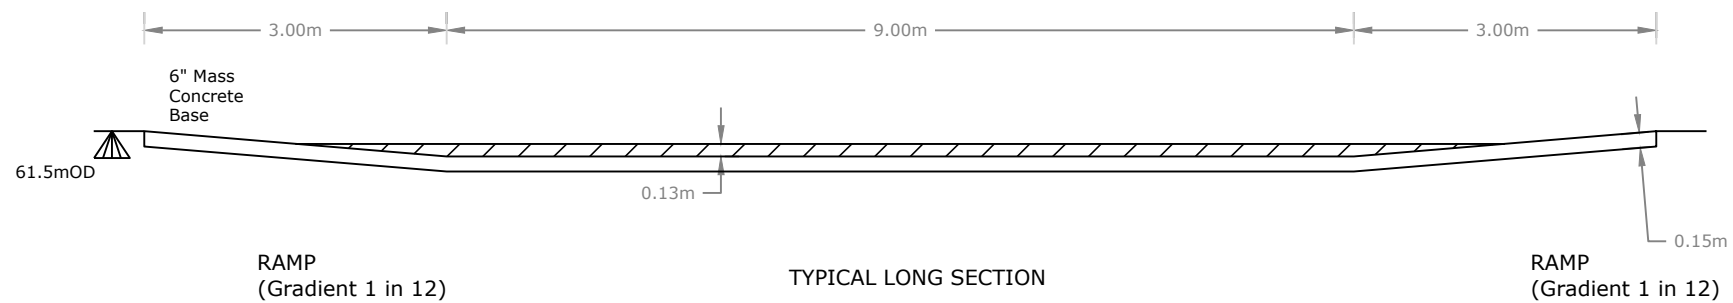

TYPICAL LONG SECTION

NOTES:

ALL DIMENSIONS ARE IN METRES
UNLESS OTHERWISE STATED.

ALL HEIGHTS ARE IN METRES &
RELATIVE TO O.S. DATUM.

SEE DRAWING 03 FOR
OVERALL SITE LOCATIONS.



CLIENT

HERBERT STREET FINANCIAL

CONSULTANT



YYYY-MM-DD 2025-Nov-03

PREPARED BVV

DESIGN POB

REVIEW RT

APPROVED RT

PROJECT

SOIL RECOVERY FACILITY
KILMARTIN, ASHFORD, Co. WICKLOW

TITLE

PROPOSED WHEEL WASH

PROJECT No.
40000103

DRAWING No.
08

Rev.
A

SCALE
1:75 A3