


LAND REGISTRY COMPLIANT MAP.

680410.894

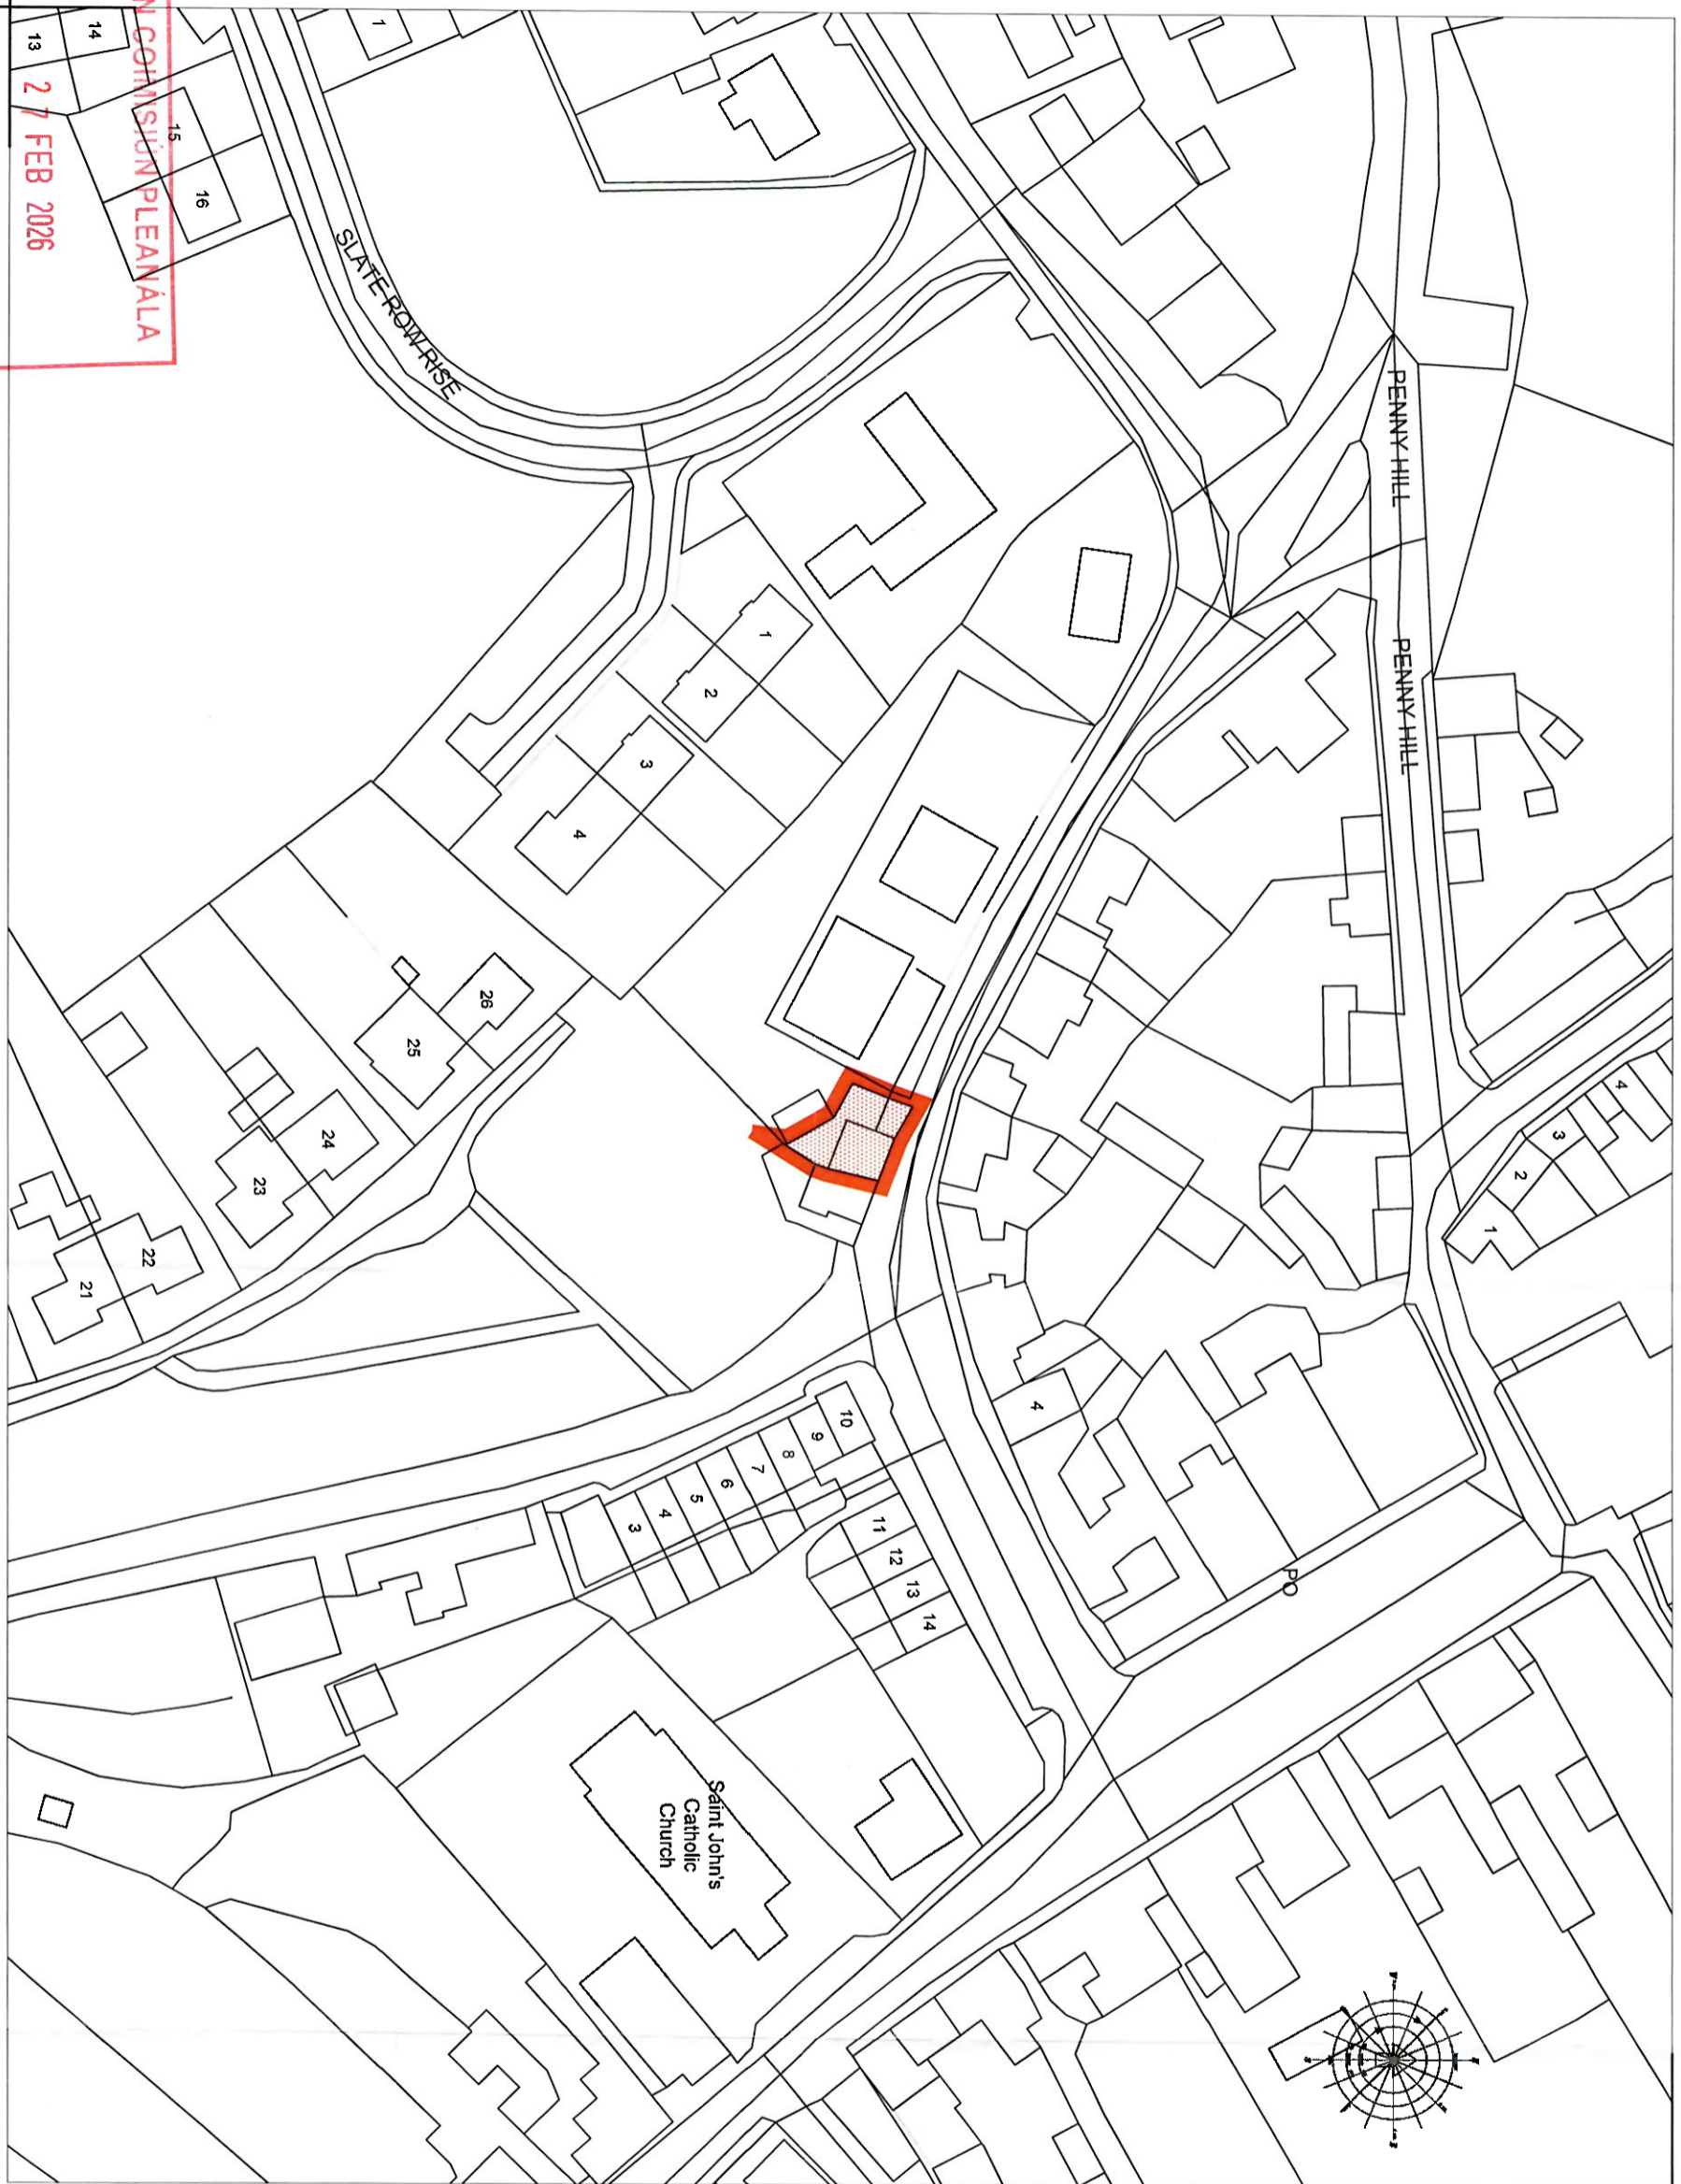

696819.978

27 FEB 2026

COMMISSION PLAN A/LA

6880170.558

324041-26

LAND REGISTRY COMPLIANT MAP.

697132.056

NOTES

- 1. This drawing is the property of Carlow County Council. It is a confidential document and must not be copied, used, or its content disclosed without prior written consent.
- 2. DO NOT SCALE. Use figure dimensions only, if in a doubt ask.

SITE OUTLINED RED

AREA OF SITE = 134 M² (0.013 HA)

THE OFFICIAL SEAL OF
CARLOW COUNTY COUNCIL

WAS AFFIXED HERE TO

THIS 18th DAY OF March 2025

IN THE PRESENCE OF:

CHIEF EXECUTIVE:

NOMINATED MEMBER:

Nicola Pauley
TOWN REGENERATION OFFICER.



Produced by Carlow County Council under copy under copyright agreement from Ordnance Survey of Ireland all rights reserved. Licence number 2023/OSI_NMA_025



CARLOW COUNTY COUNCIL
REGENERATION SECTION

Chief Executive Colin O'Reilly
County Buildings, Amy Road, Carlow
Phone: (051) 81 7200
Email: reception@carlowco.ie

Carlow Local Authorities, A CPD Accredited Company

Drawing Method:
CARLOW COUNTY COUNCIL,
No. CPOH-VHO229-2025 Carlow,
Compulsory Purchase Order
Deposited Map 2025

THE
SITE LOCATION.
LAND REGISTRY COMPLIANT MAP

Address:
Property at Moffett's Lane,
Hacketstown
Co. Carlow, R93WR58

Drawn by:	N. Keenan	Job No.:	CPOH-VHO229
Checked by:	M. Ward	Drawn Loc.:	VHO229
Approved by:	N. Lusk	Dwg. No.:	CPOH-VHO229
Scale:	1:1000 @ A3	Rev.:	
Date:	11/2/2025		

LAND REGISTRY COMPLIANT MAP.