


Appendix 6



Site Layout Maps

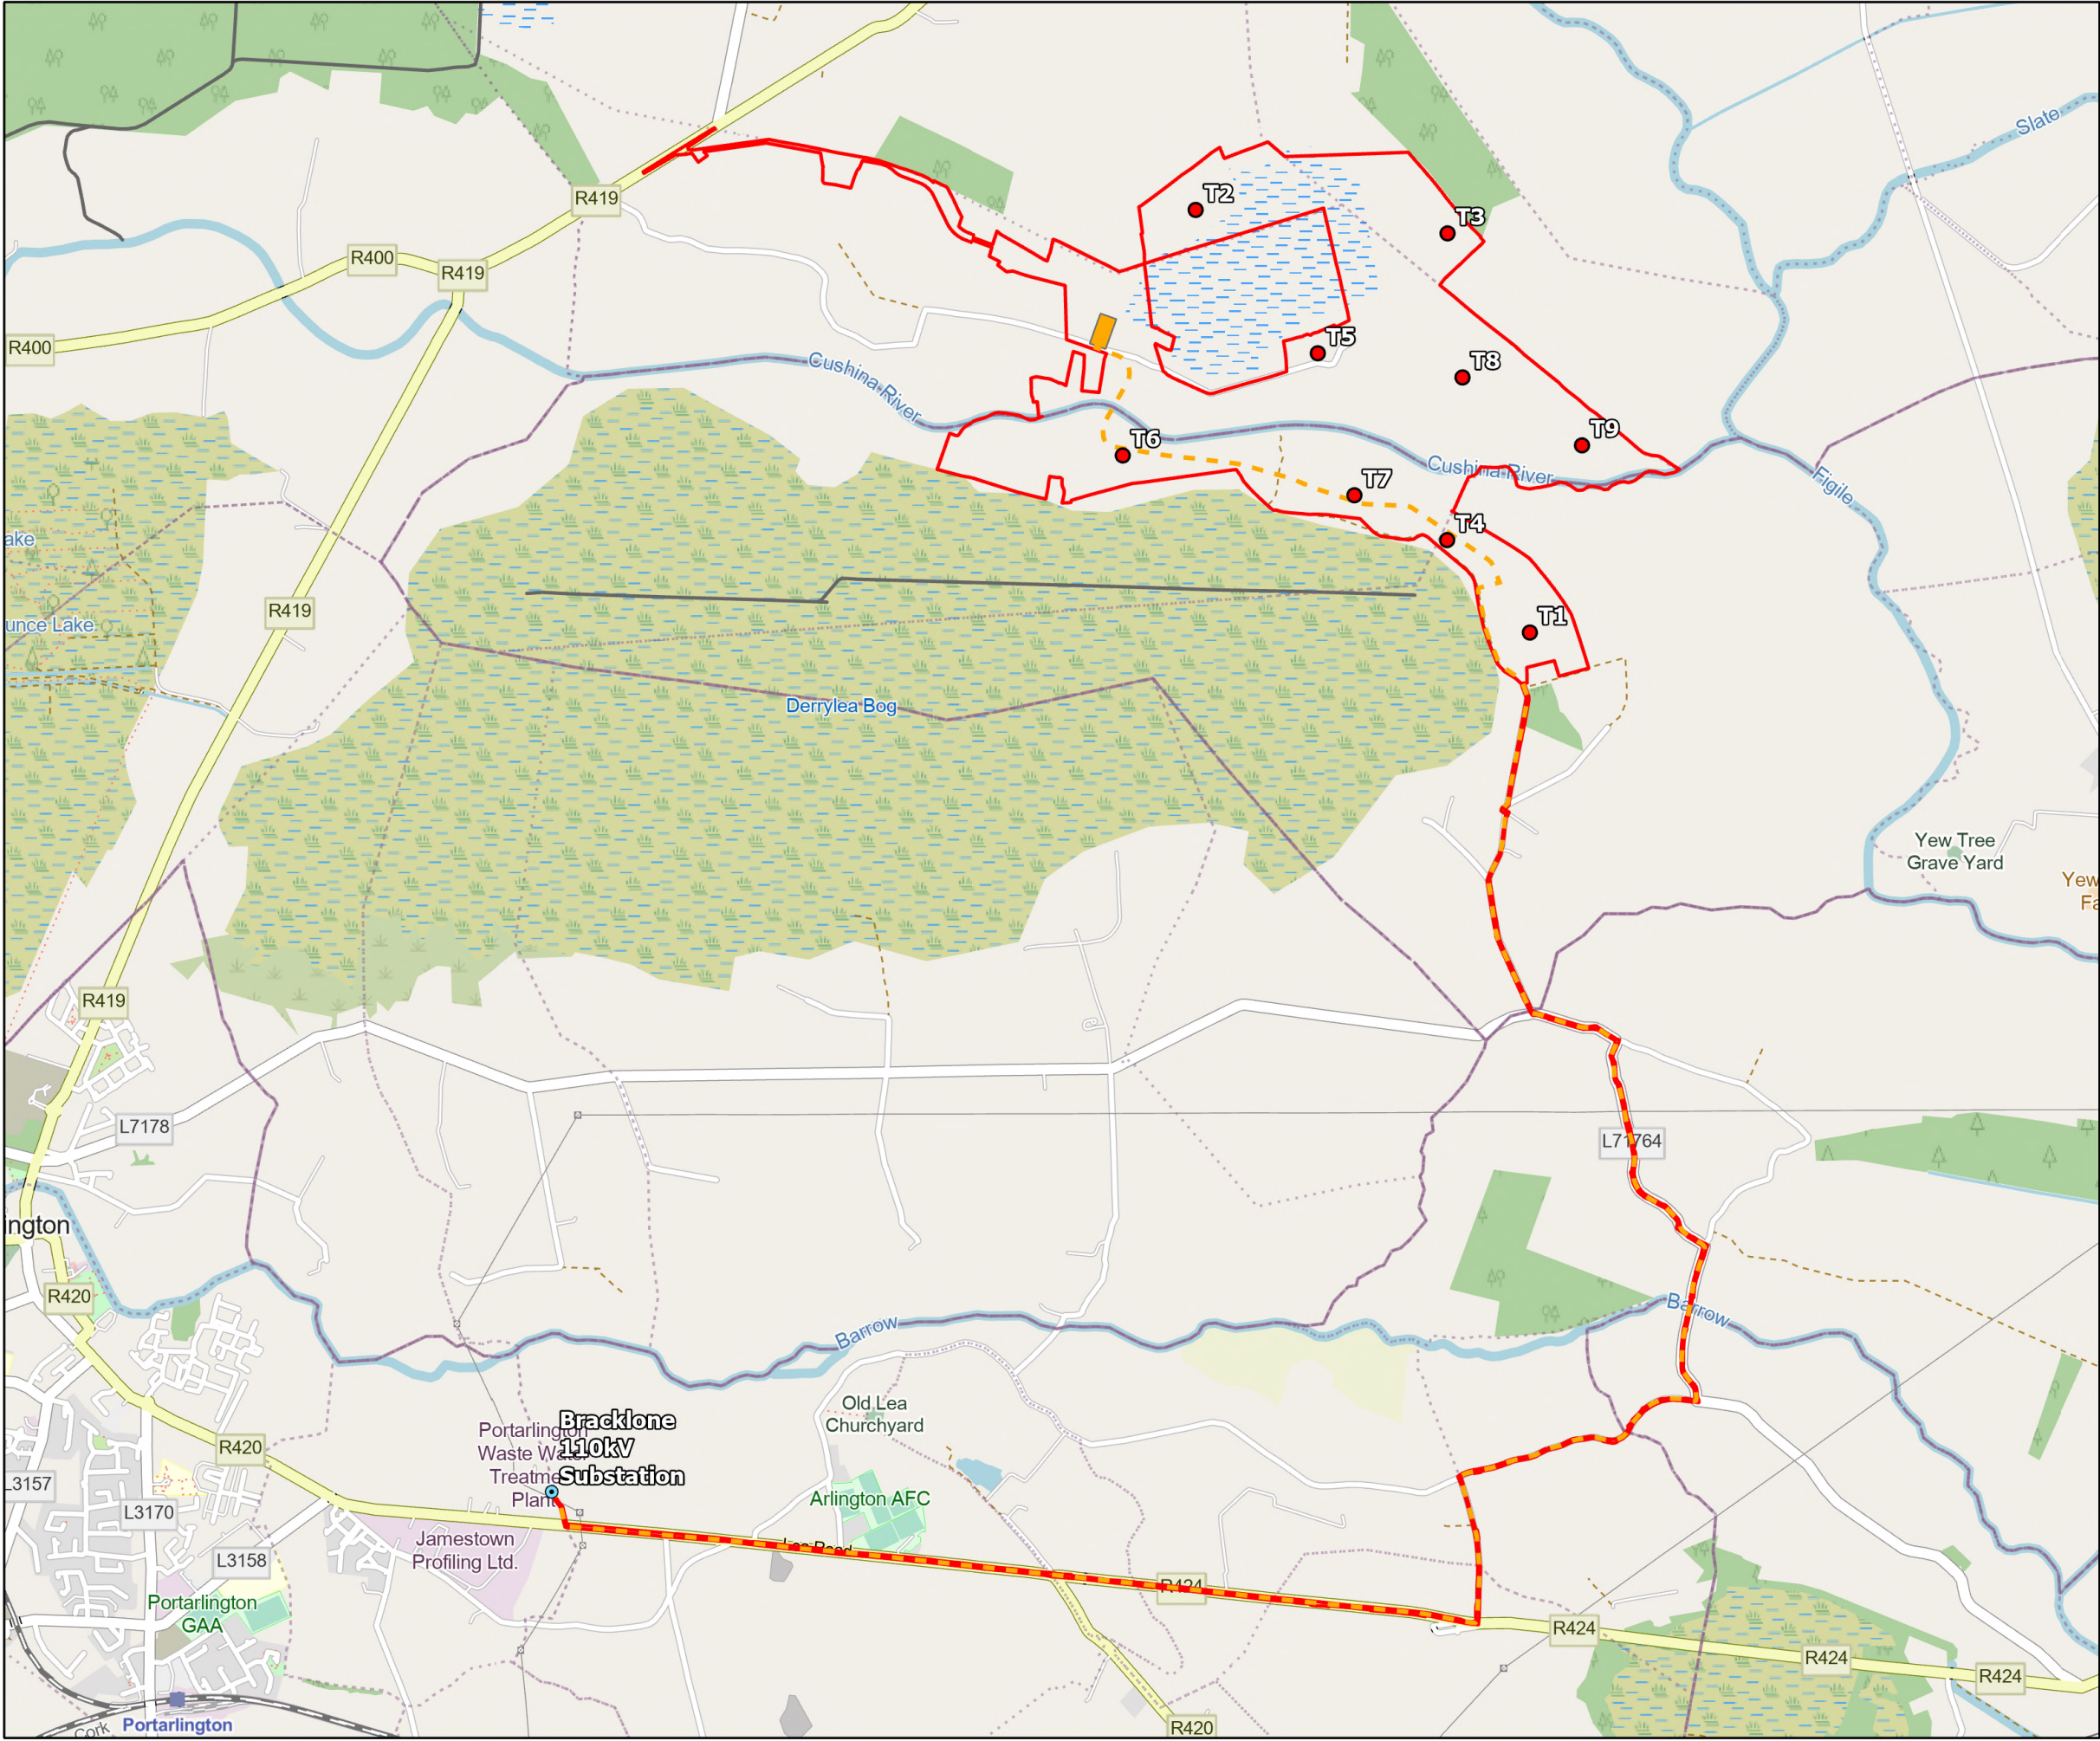

- Legend**
- Site Boundary
 - Substation
 - External Grid Cable
 - Bracklone 110kV Substation
 - Turbine Locations


TITLE:		Grid Connection Route	
PROJECT:		Derrynadarragh Wind Farm	
FIGURE NO:		2.5	
CLIENT:		Dara Energy Ltd.	
SCALE:	1:25,000	REVISION:	0
DATE:	11/09/2025	PAGE SIZE:	A3



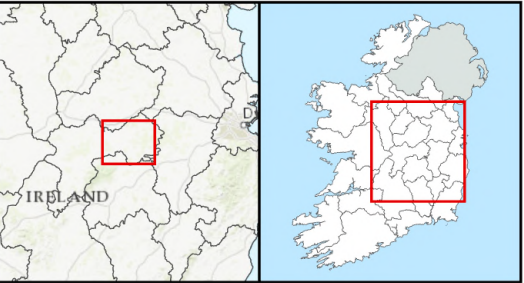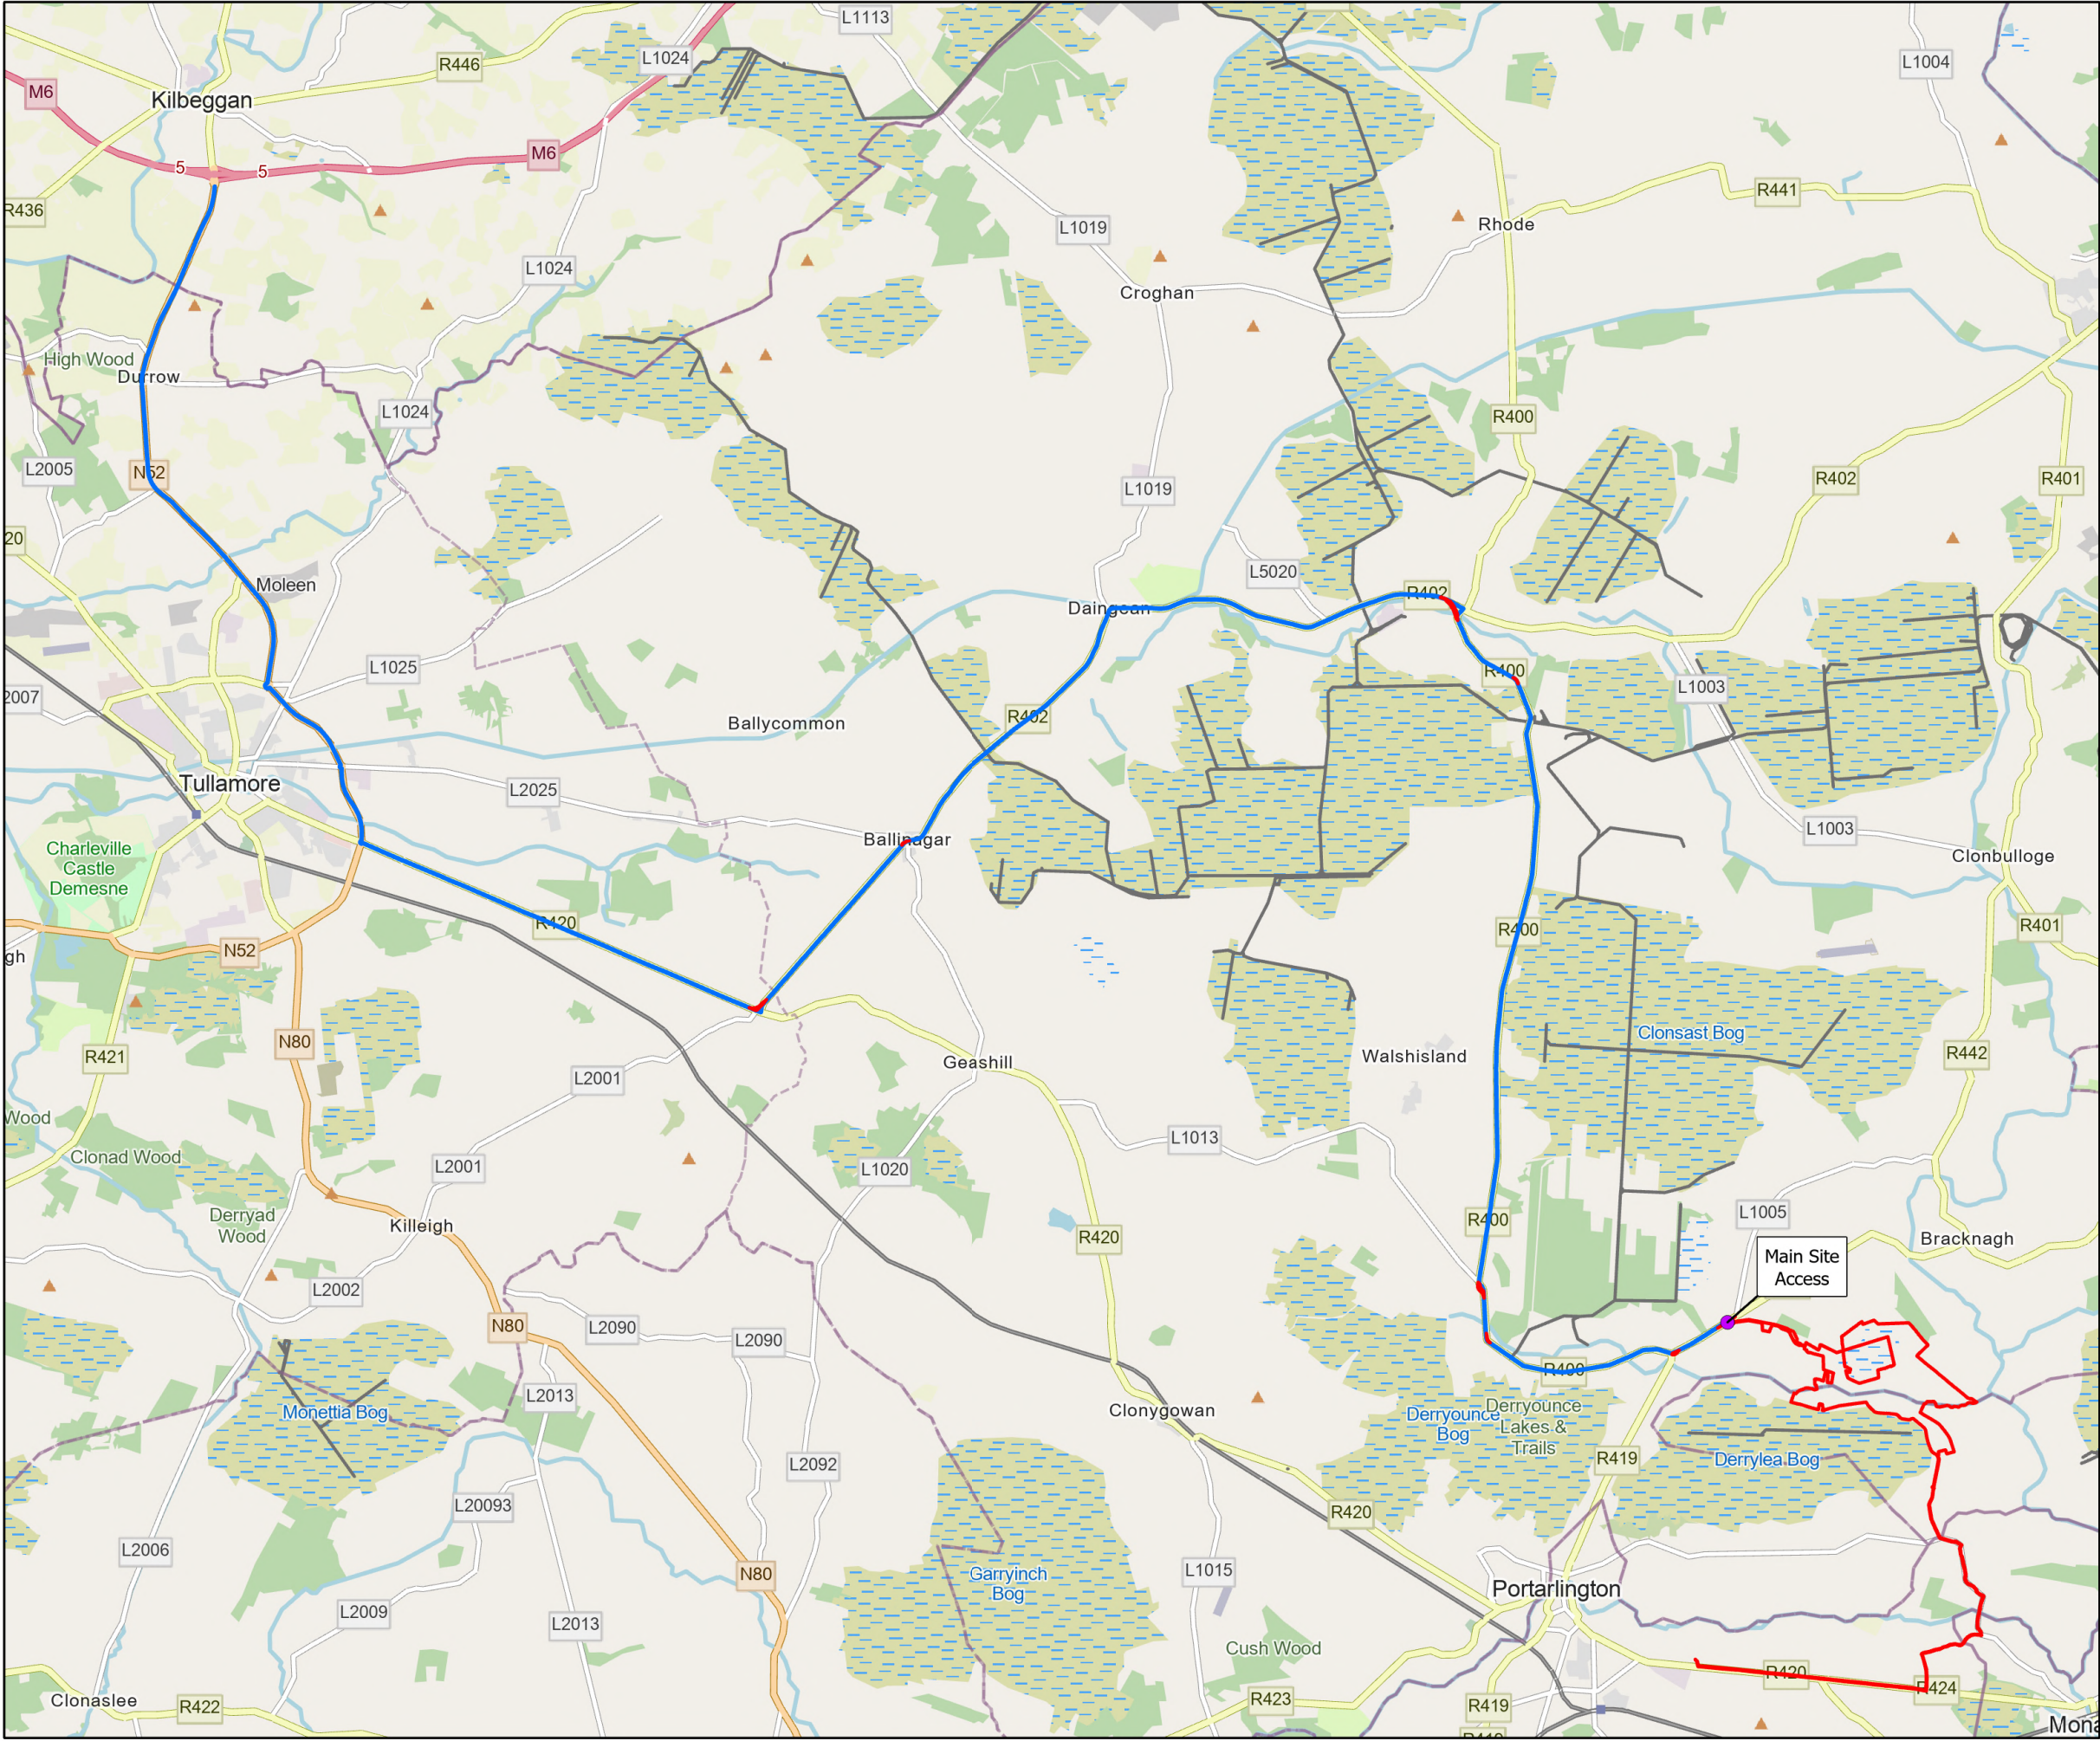



- Legend**
- Site Boundary
 - Turbine Delivery Route
 - Site Entrance

TITLE:		Turbine Delivery Route	
PROJECT:		Derrynadarragh Wind Farm	
FIGURE NO:		2.6	
CLIENT:		Dara Energy Ltd.	
SCALE:	1:100,000	REVISION:	0
DATE:	11/09/2025	PAGE SIZE:	A3

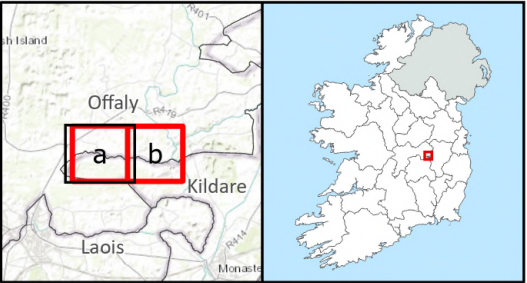

- Legend**
- Site Boundary
 - Substation
 - TDR Areas
 - Hardstandings
 - Peat Storage Area
 - Temporary Access Track
 - Access Track
 - Temporary Laydown Area
 - Construction Compound
 - Internal Grid Cable
 - Fence Habitat
 - Turbine Locations

TITLE:		Site Layout	
PROJECT:		Derrynadarragh Wind Farm	
FIGURE NO:		2.4.a	
CLIENT:		Dara Energy Ltd.	
SCALE:	1:10,000	REVISION:	0
DATE:	11/09/2025	PAGE SIZE:	A3

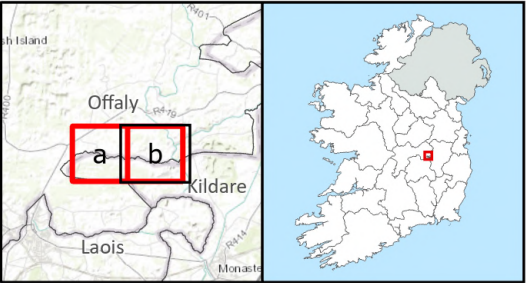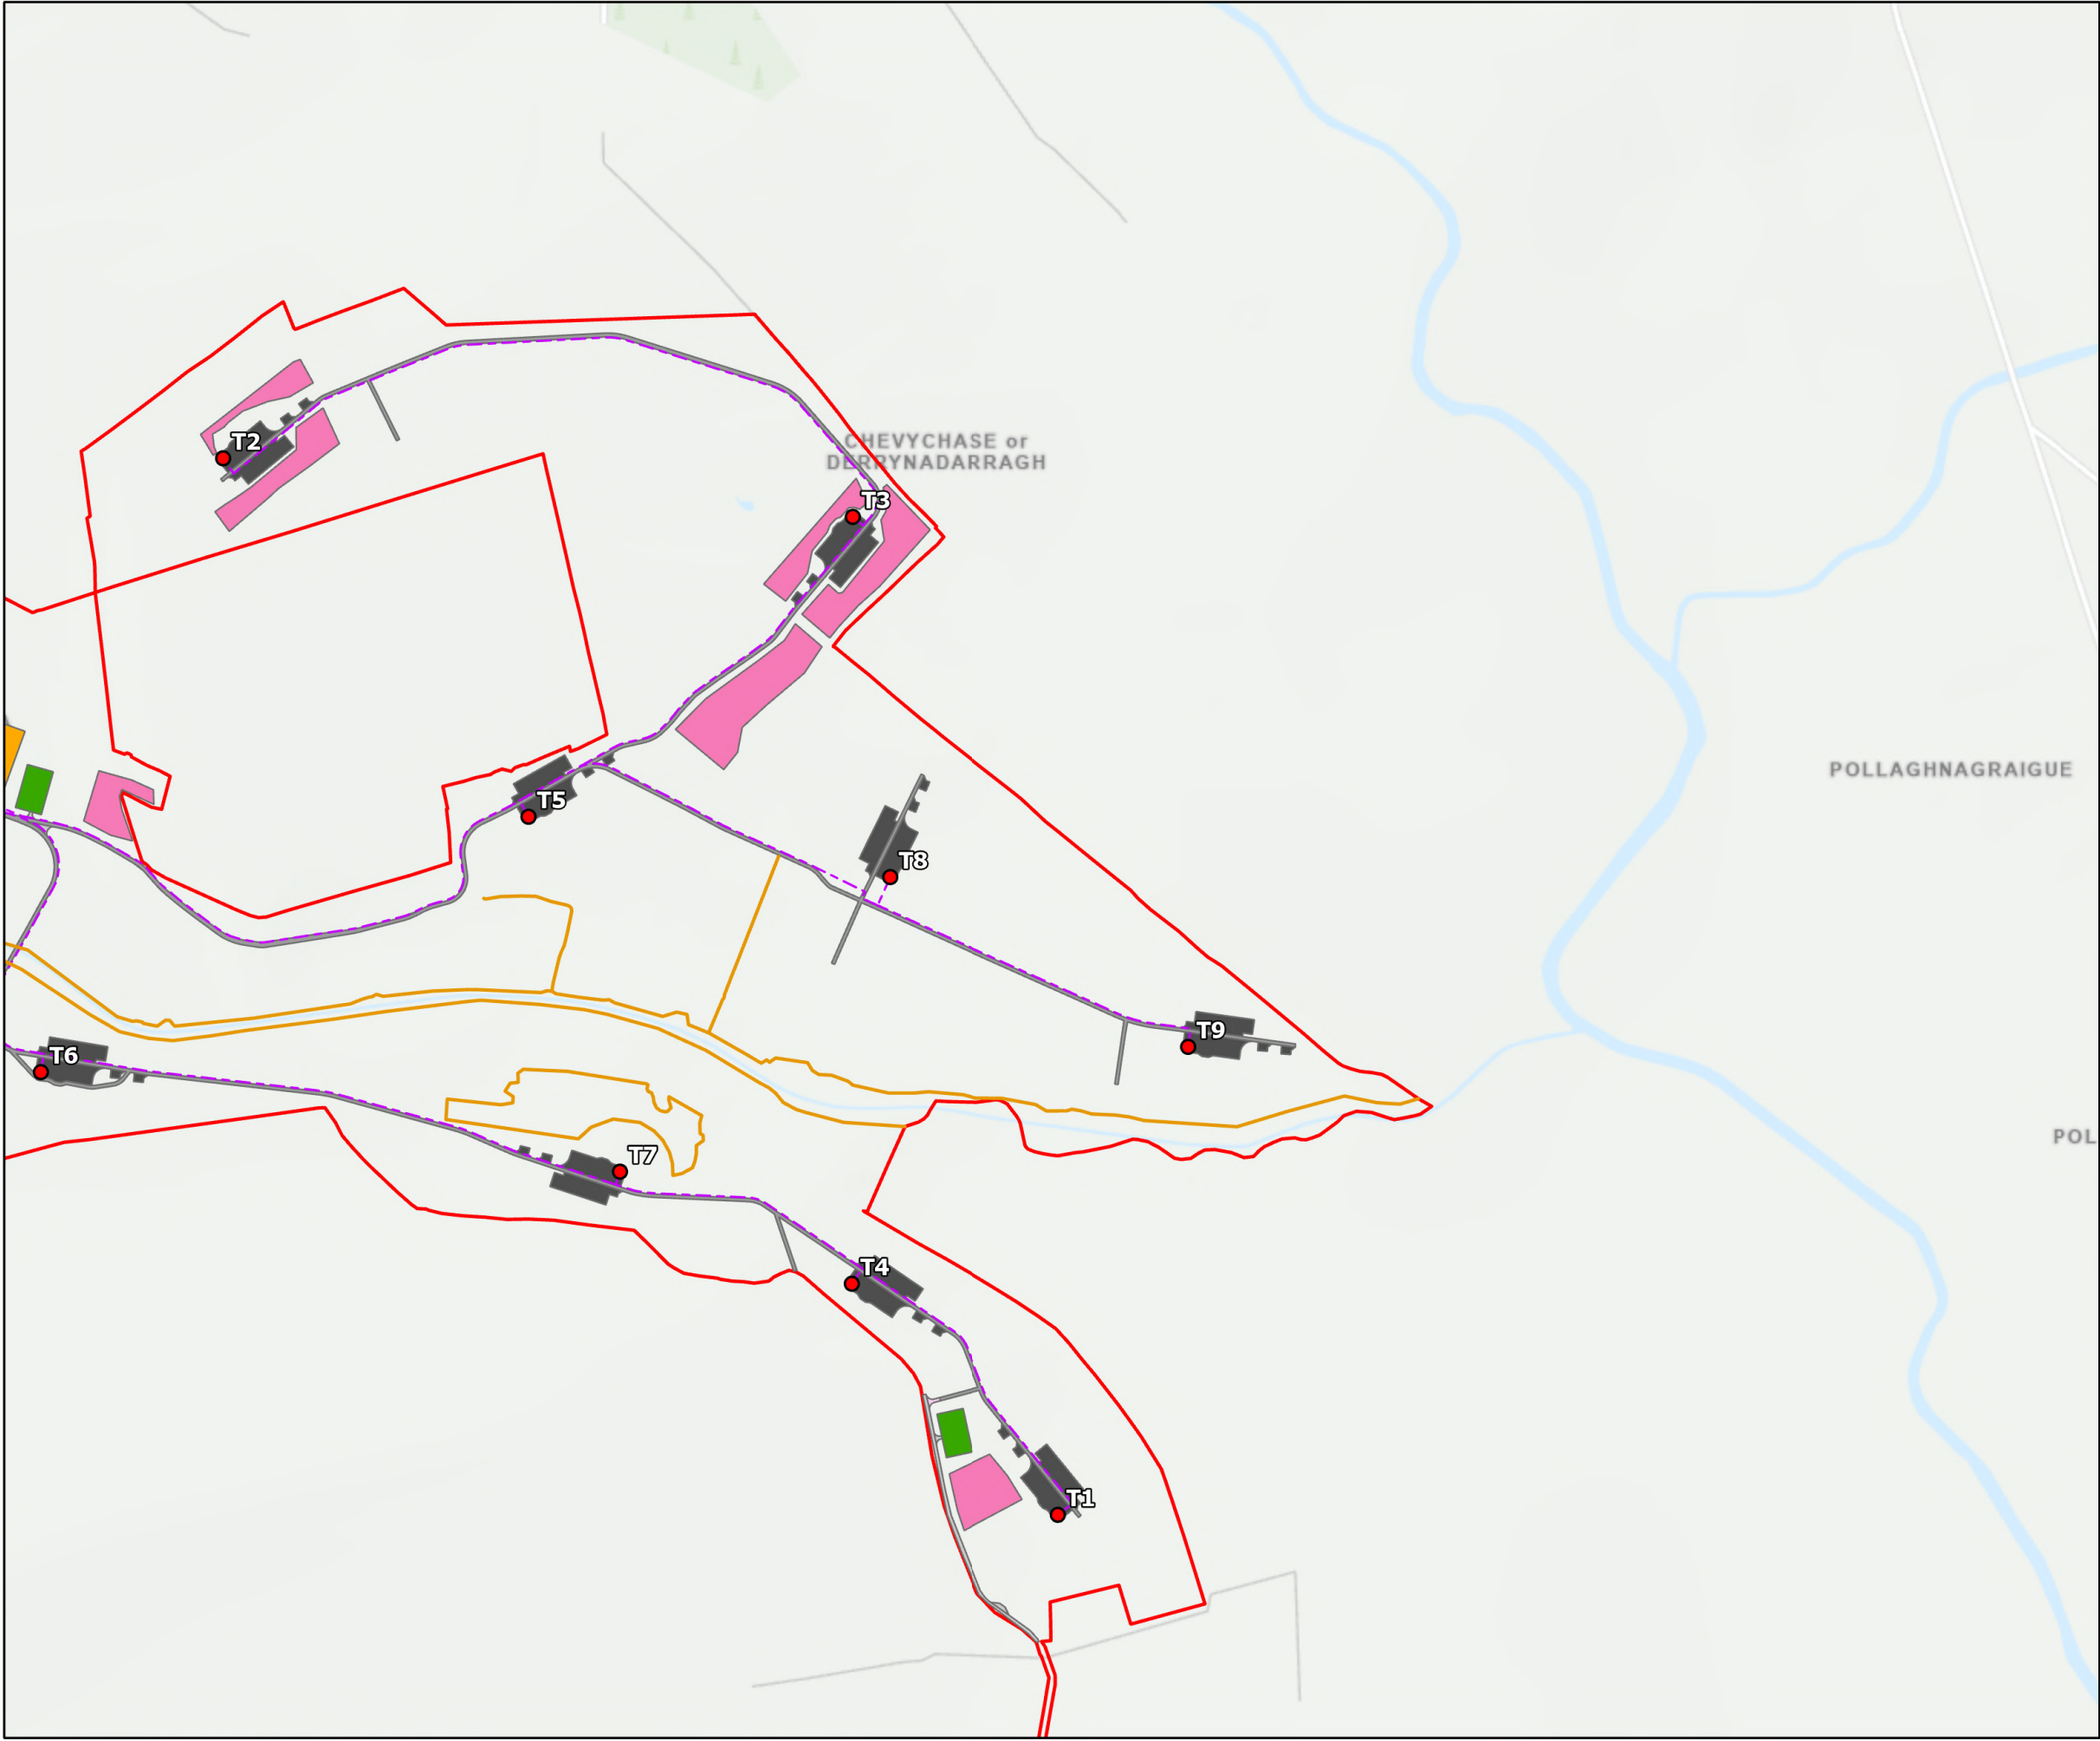

- Legend**
- Site Boundary
 - Substation
 - Hardstandings
 - Peat Storage Area
 - Temporary Access Track
 - Access Track
 - Road Amenity
 - Construction Compound
 - Internal Grid Cable
 - Fence Habitat
 - Turbine Locations

TITLE:		Site Layout	
PROJECT:		Derrynadarragh Wind Farm	
FIGURE NO:		2.4.b	
CLIENT:		Dara Energy Ltd.	
SCALE:	1:10,000	REVISION:	0
DATE:	11/09/2025	PAGE SIZE:	A3

