




**NOTES:**

1. DRAWING ONLY TO BE USED FOR THE PURPOSE OF PLANNING AND IS SUBJECT TO DETAILED DESIGN.
2. ALL DIMENSIONS IN METRES UNLESS STATED
3. FIGURED DIMENSIONS ONLY TO BE USED.
4. DRAWINGS ARE NOT TO BE SCALED.
5. ALL COORDINATES IN ITM

**LEGEND:**

PLANNING BOUNDARY

GRID CONNECTION ROUTE

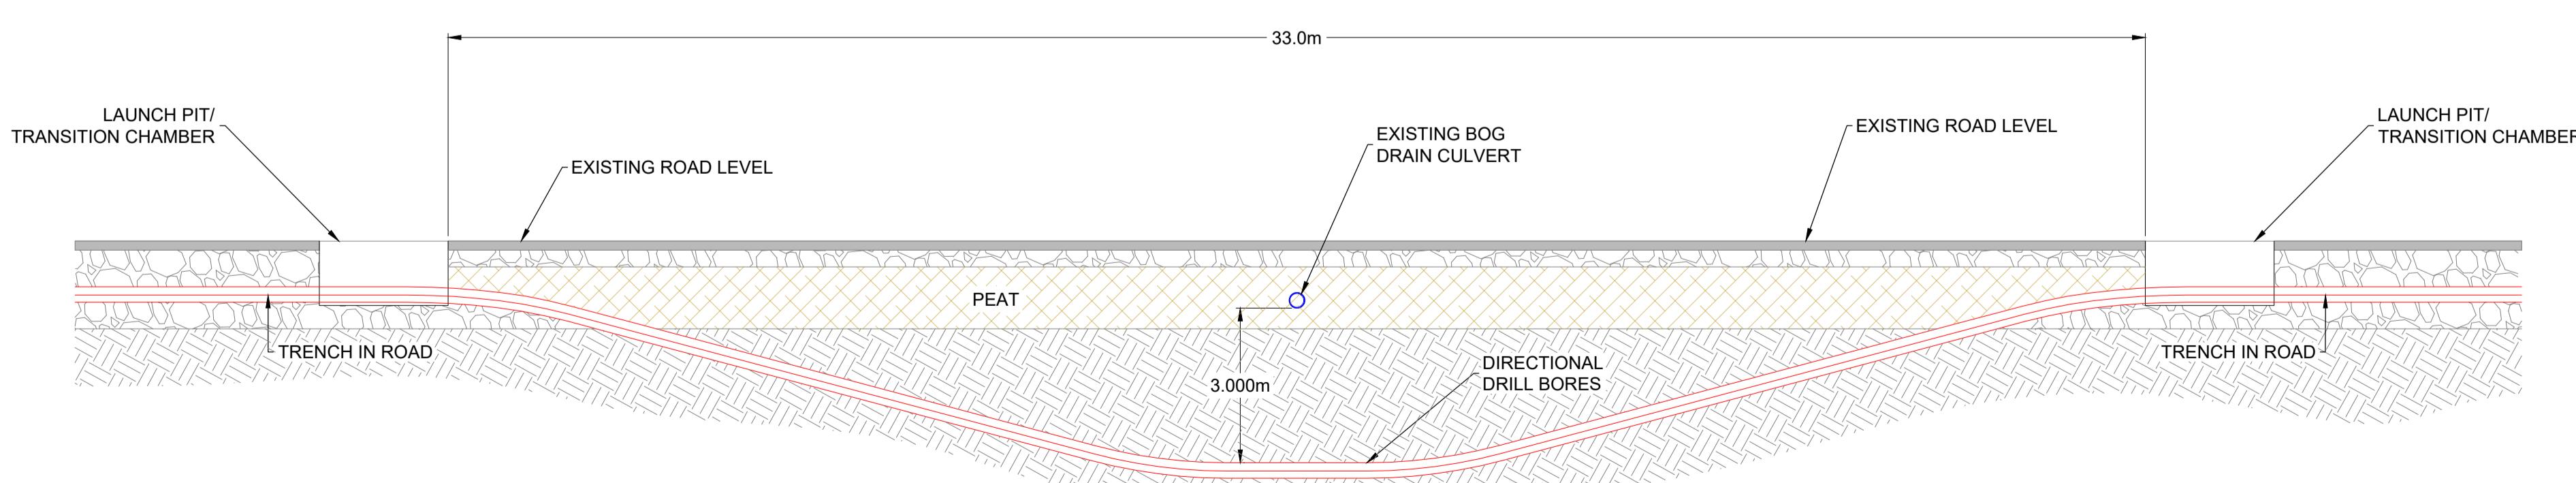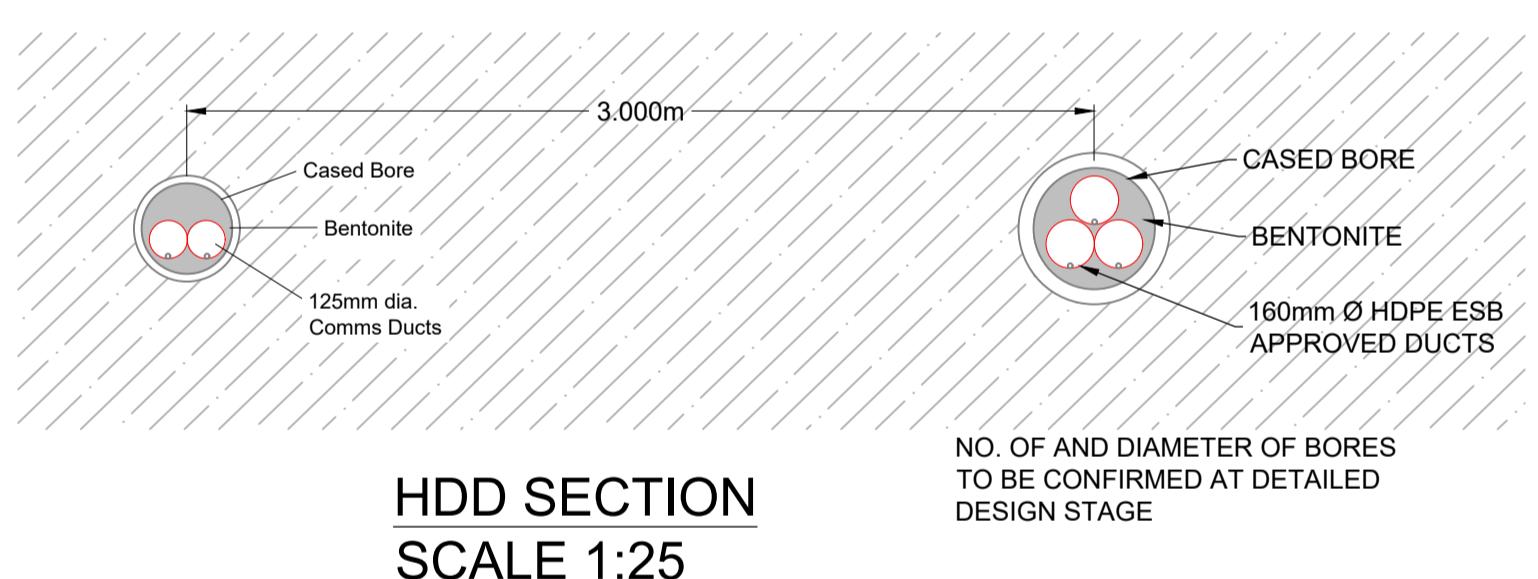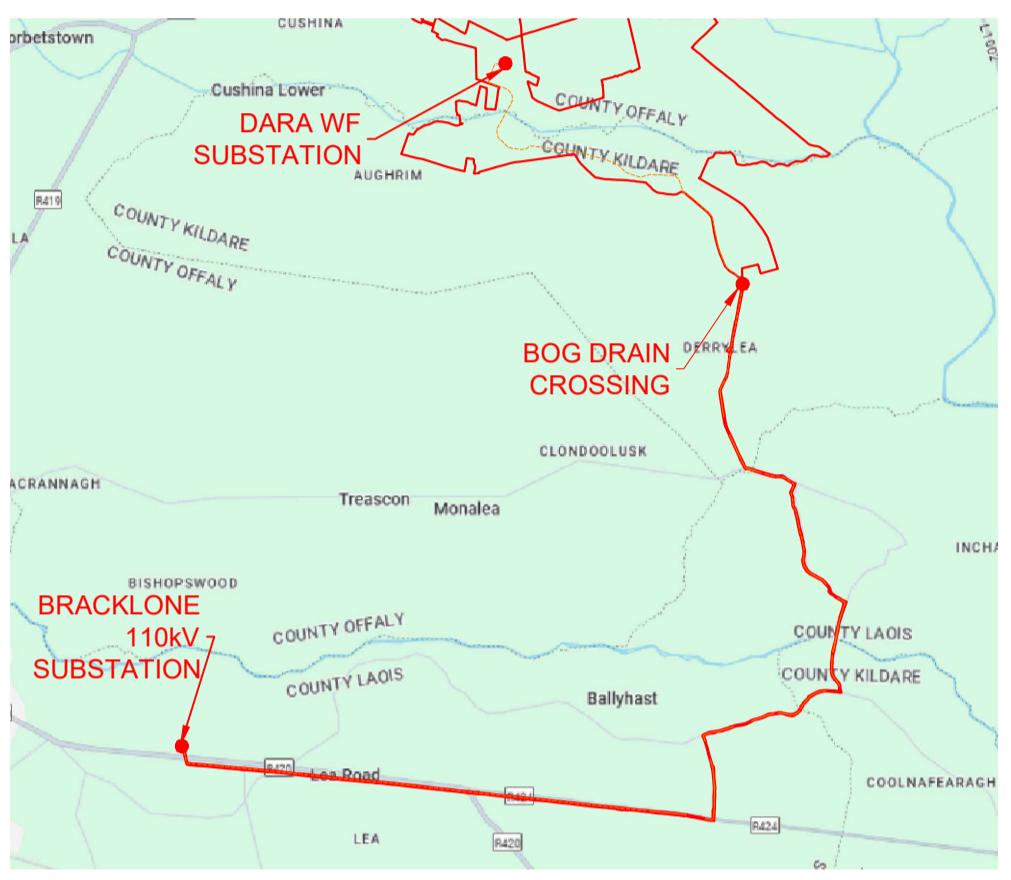

A	12.01.2026	S.O.M.	J.S.	FIRST ISSUE
REV	DATE	BY	CHKD	DESCRIPTION
<b>Danu Energy CONSULTING</b>				CLIENT <b>Derrynadarragh Wind Farm</b>
<b>PROJECT</b>				
<b>DERRYNADARRAGH WIND FARM</b>				
<b>TITLE</b>				
<b>BOG DRAIN DIRECTIONAL (HDD) DETAIL</b>				
SCALE	AS SHOWN	STATUS	FOR INFORMATION	
PAPER SIZE	A1	DRAWN BY	CHECKED AND APPROVED	
PROJECT PHASE	PLANNING	S.O'MAHONY	J.SHANAHAN	
DRAWING NUMBER	DANU-DAR D001.8			REVISION V1